



COLUMBIA AVENUE

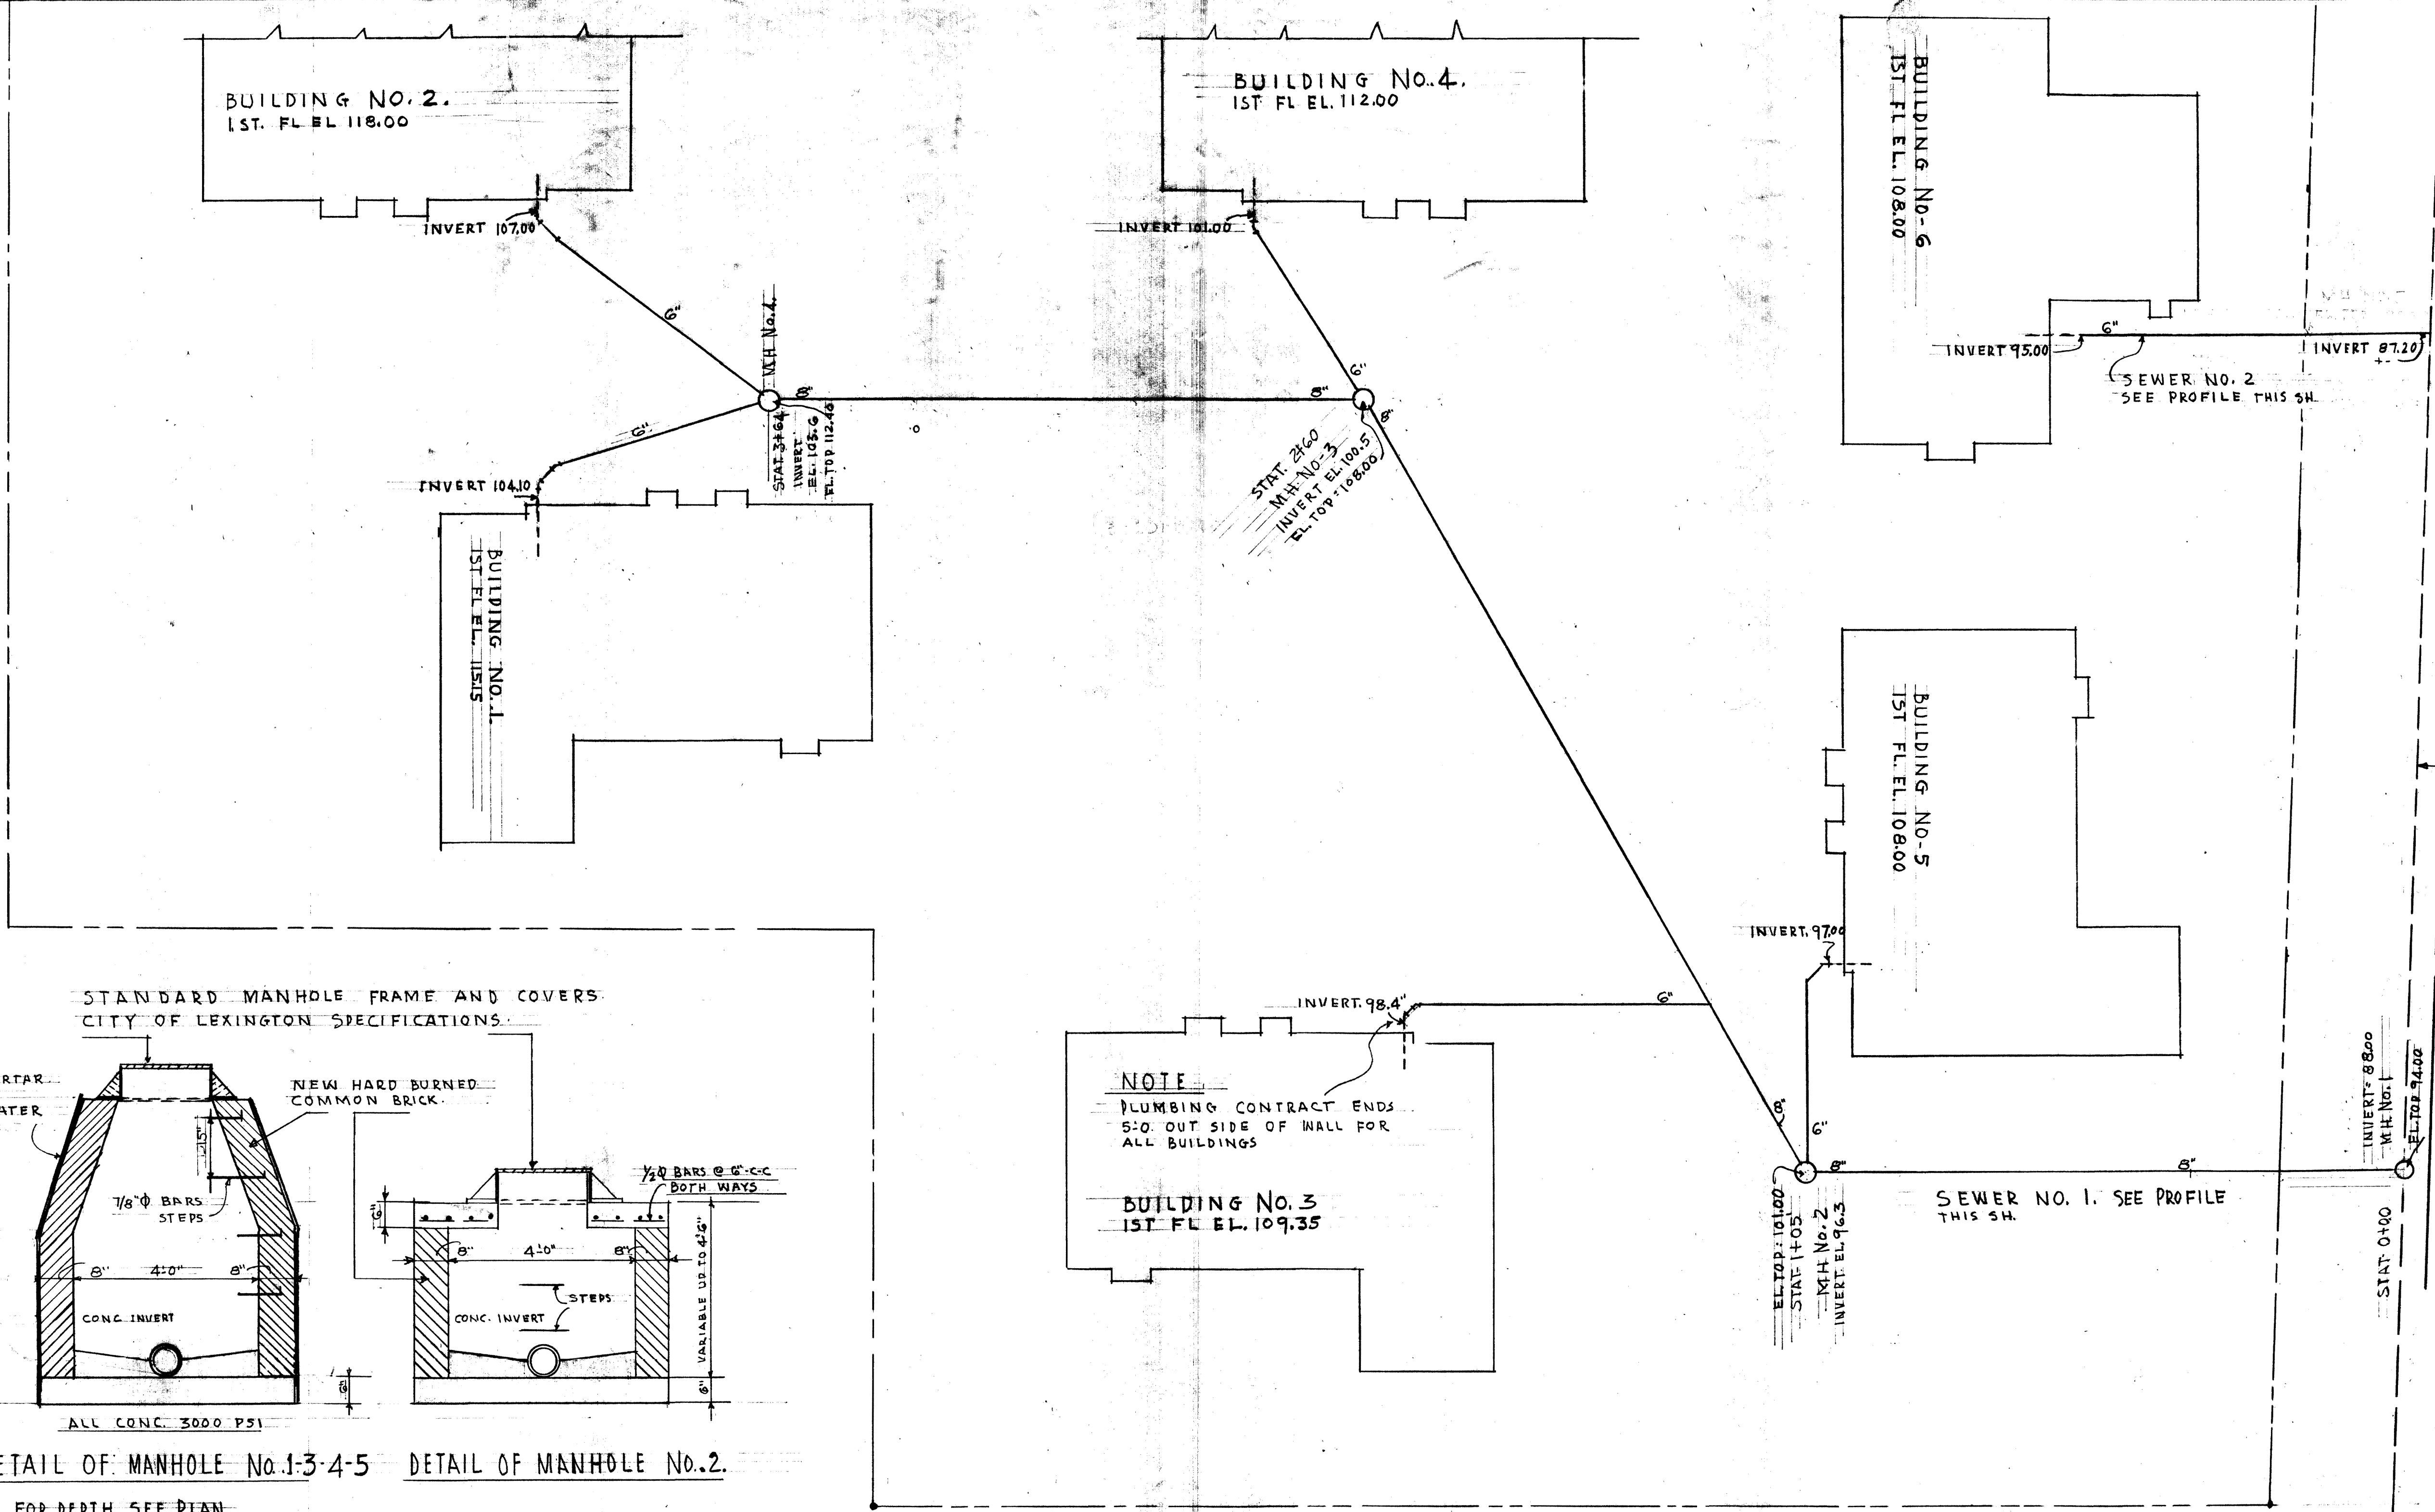



STANDARD MANHOLE FRAME AND COVERS.
CITY OF LEXINGTON SPECIFICATIONS.

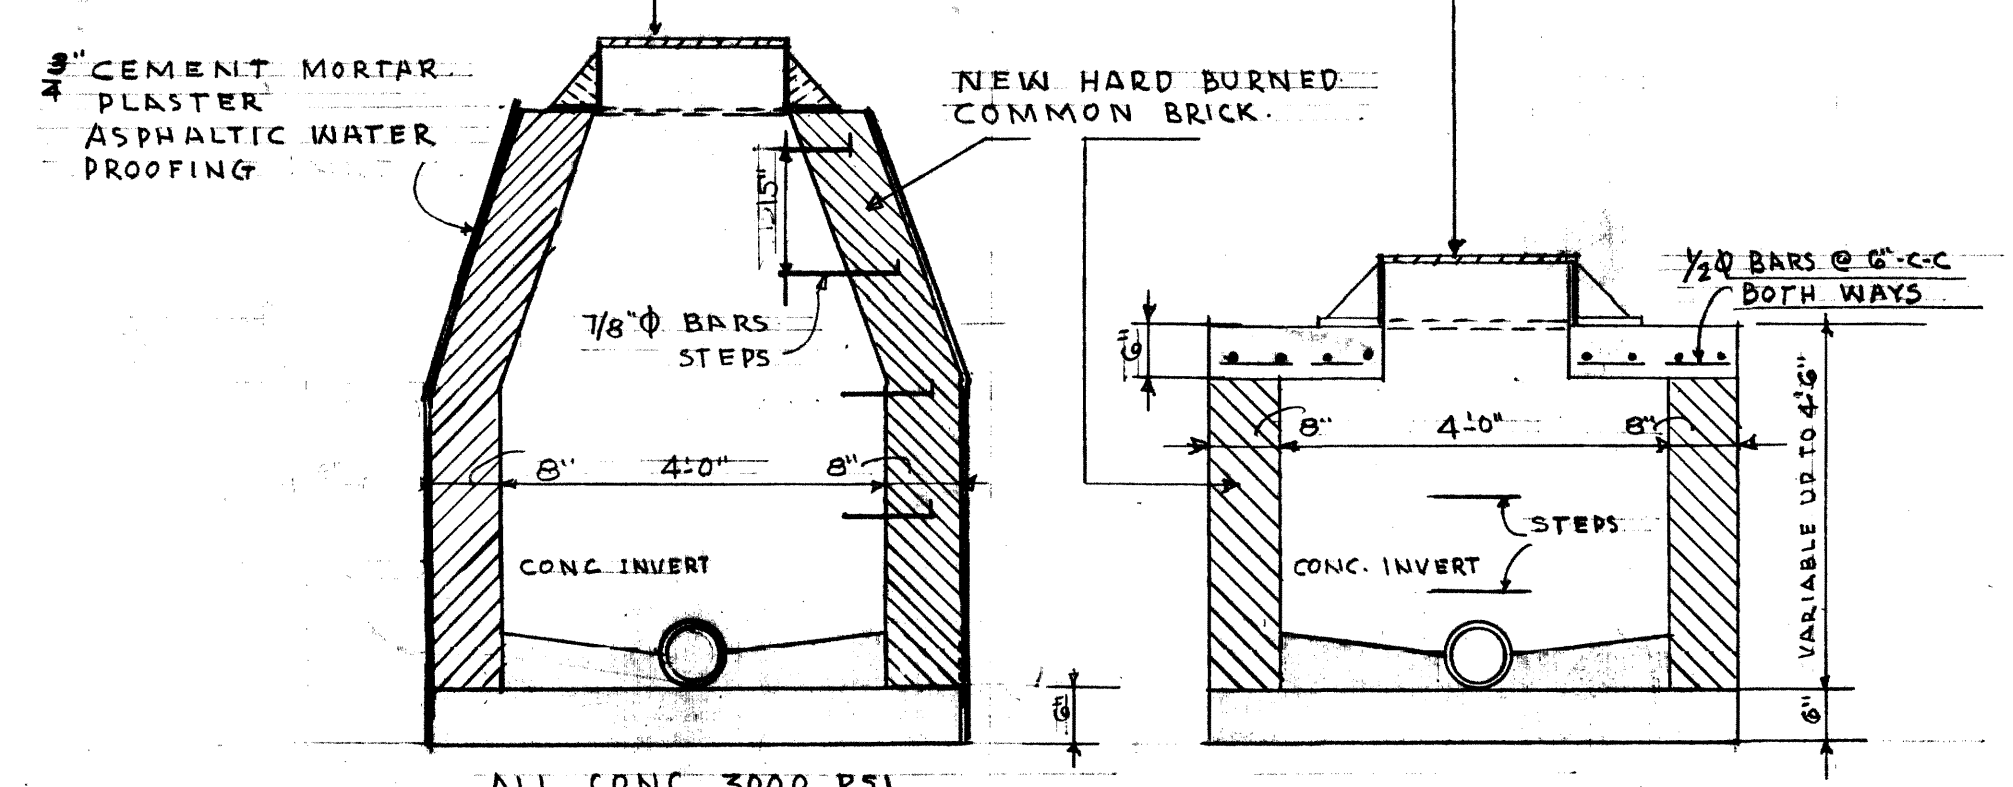

DETAIL OF MANHOLE No. 1-3-4-5
FOR DEPTH SEE PLAN


DETAIL OF MANHOLE No. 2

NOTE
PLUMBING CONTRACT ENDS
5'-0" OUT SIDE OF WALL FOR
ALL BUILDINGS

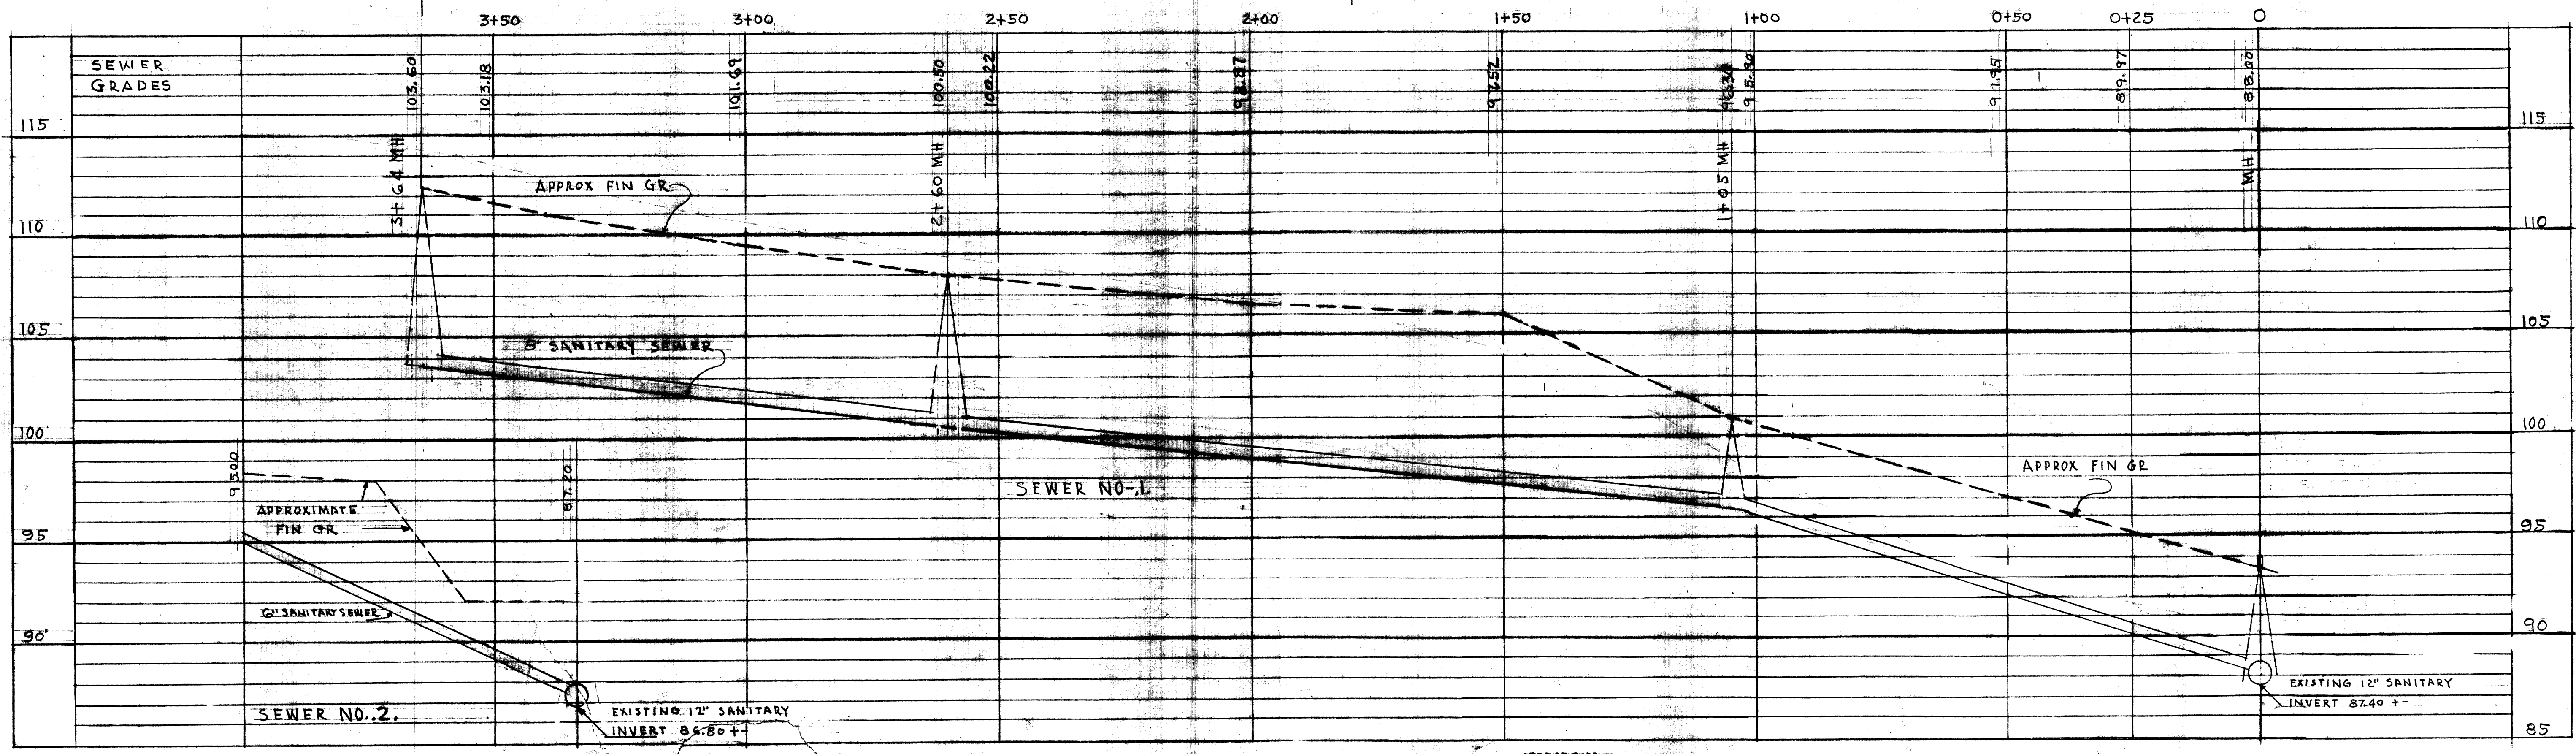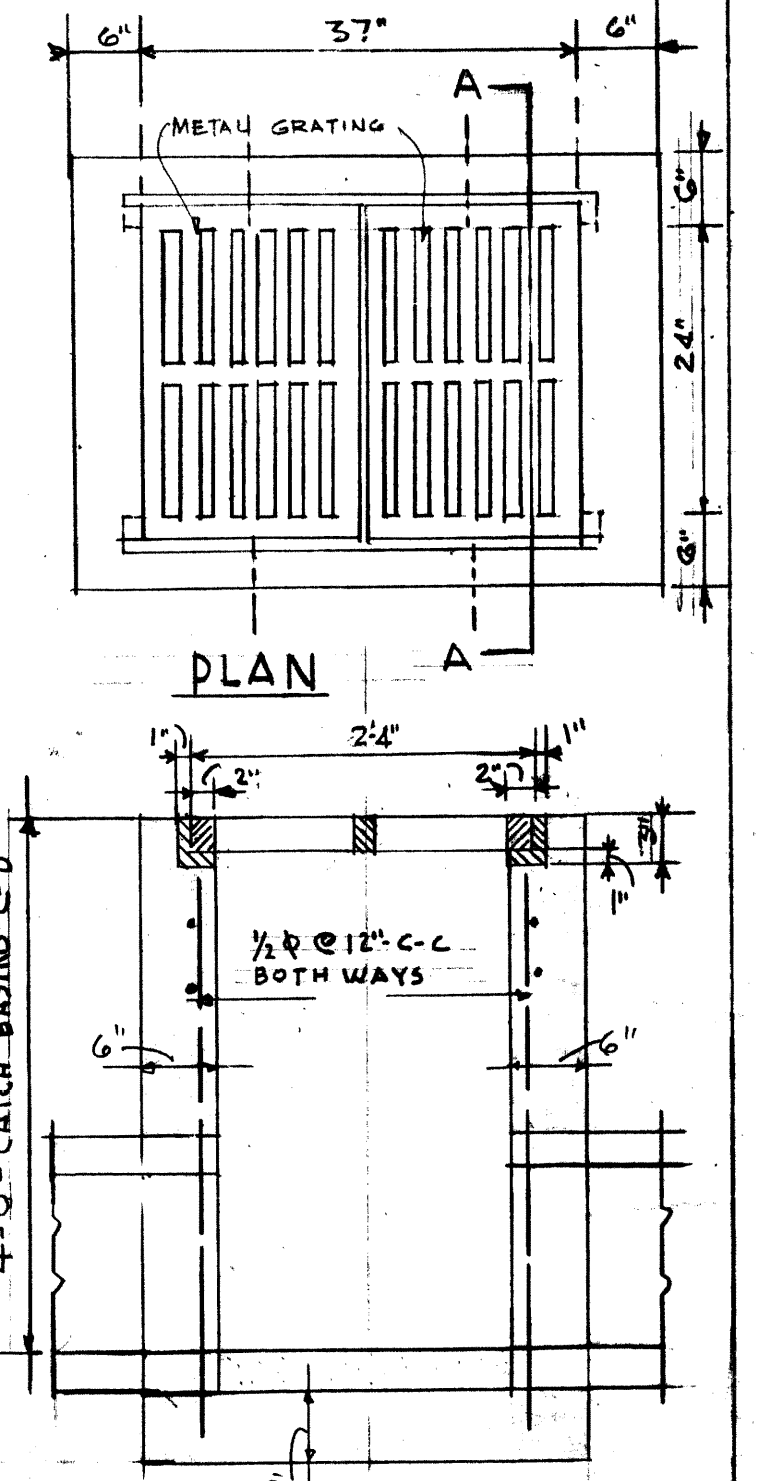

PLAN AND PROFILE OF SANITARY SEWERS

SCALE 1" = 16'-0" HOR.
SCALE 1" = 4'-0" VERT

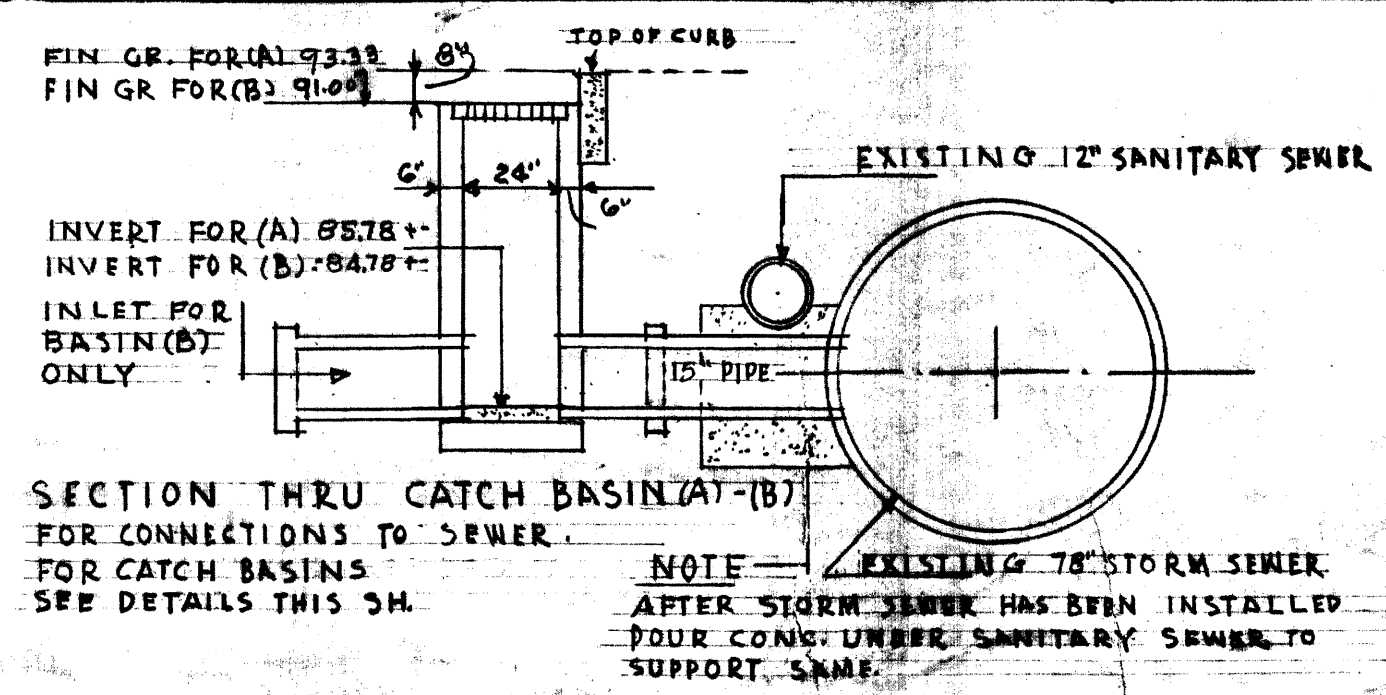

**SORORITY HOUSES
FOR UNIVERSITY OF KENTUCKY**

COMMONWEALTH OF KENTUCKY
 DEPARTMENT OF FINANCE
 FRANKFORT, KENTUCKY

JOHN T. GILLIG, ARCHITECT
 ROBERT E. RADER, JR., DESIGNER, ASSOCIATED
 180 WALNUT STREET LEXINGTON, KENTUCKY

APPROVALS
 DATE 9-17-56
 DATE 9-17-56

DRAWN BY P.E.
 CHECKED BY

REVISIONS

SHEET NO. SD 5

U-647