


MED 10-01-13

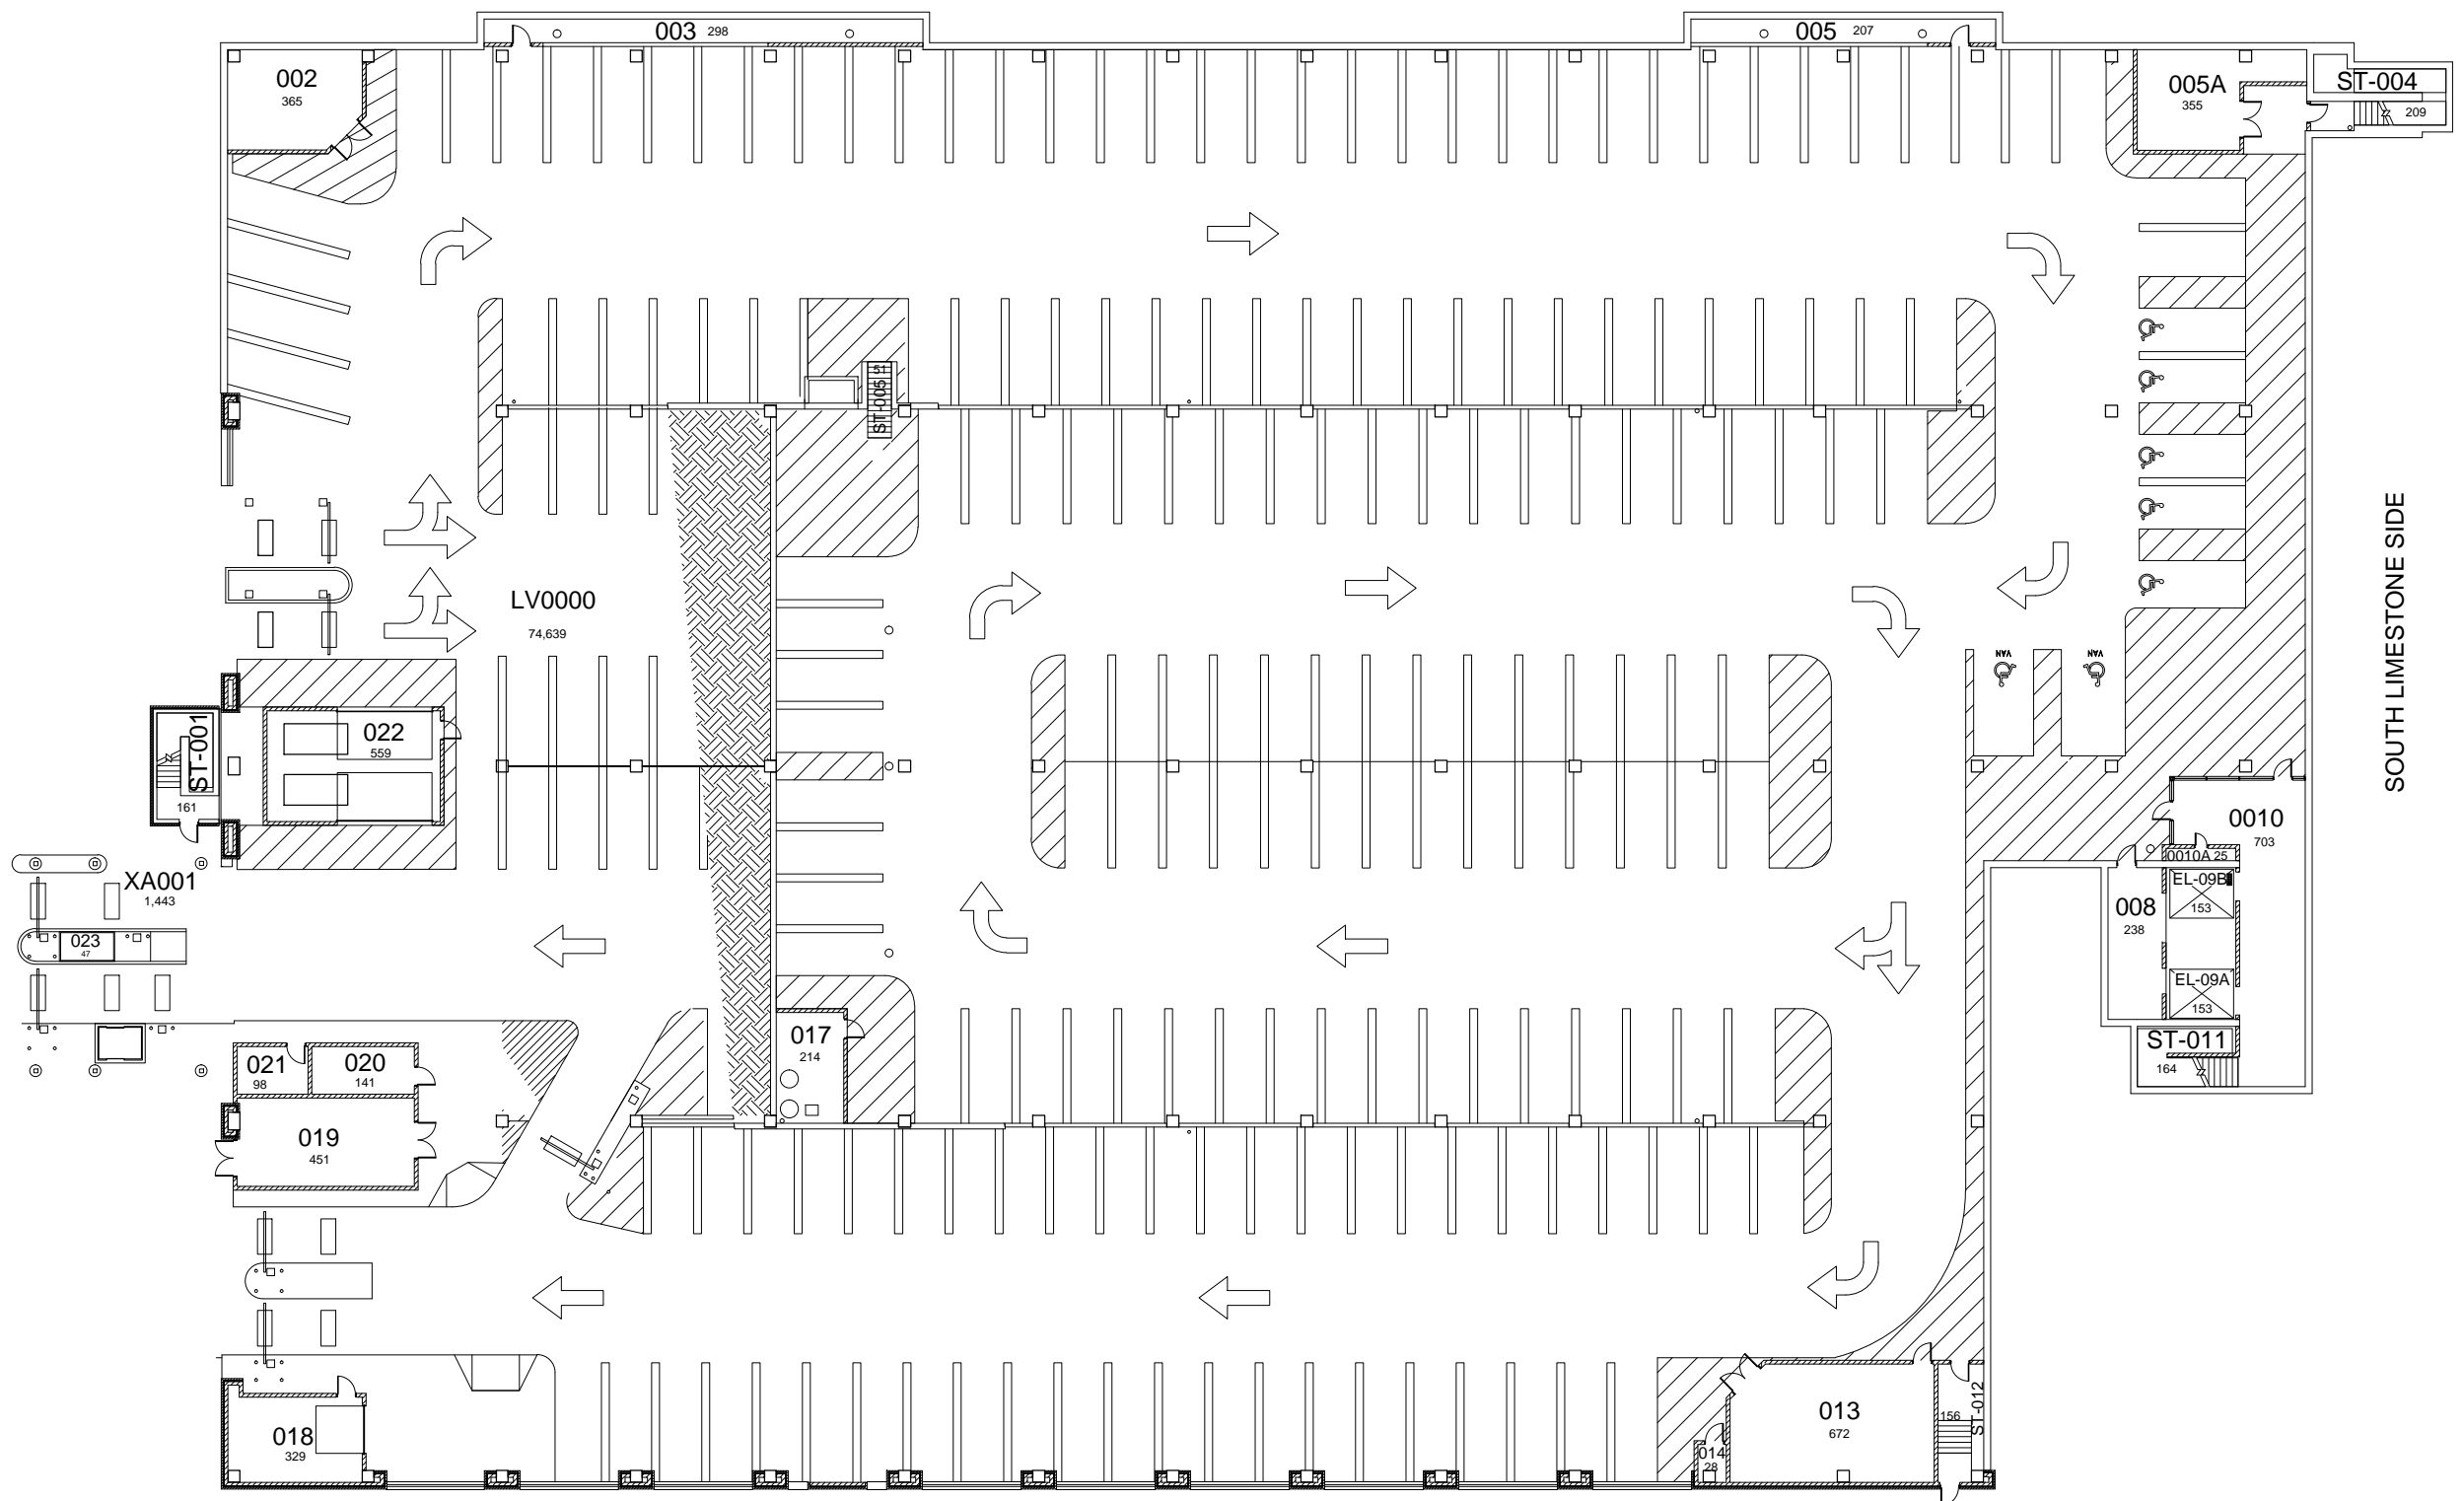


SOUTH LIMESTONE SIDE

CONN TERRACE

GROUND FLOOR PLAN PARKING STRUCTURE #8

84,628 Gross Square Ft.

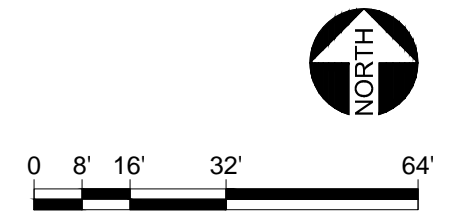


DATE: 04-07-09
DRAWN BY: MKS

BLDG #: 0601

PARKING STRUCTURE #8
KEY DRAWING


UNIVERSITY OF KENTUCKY
Physical Plant Division
UK

SHEET
1 OF 8

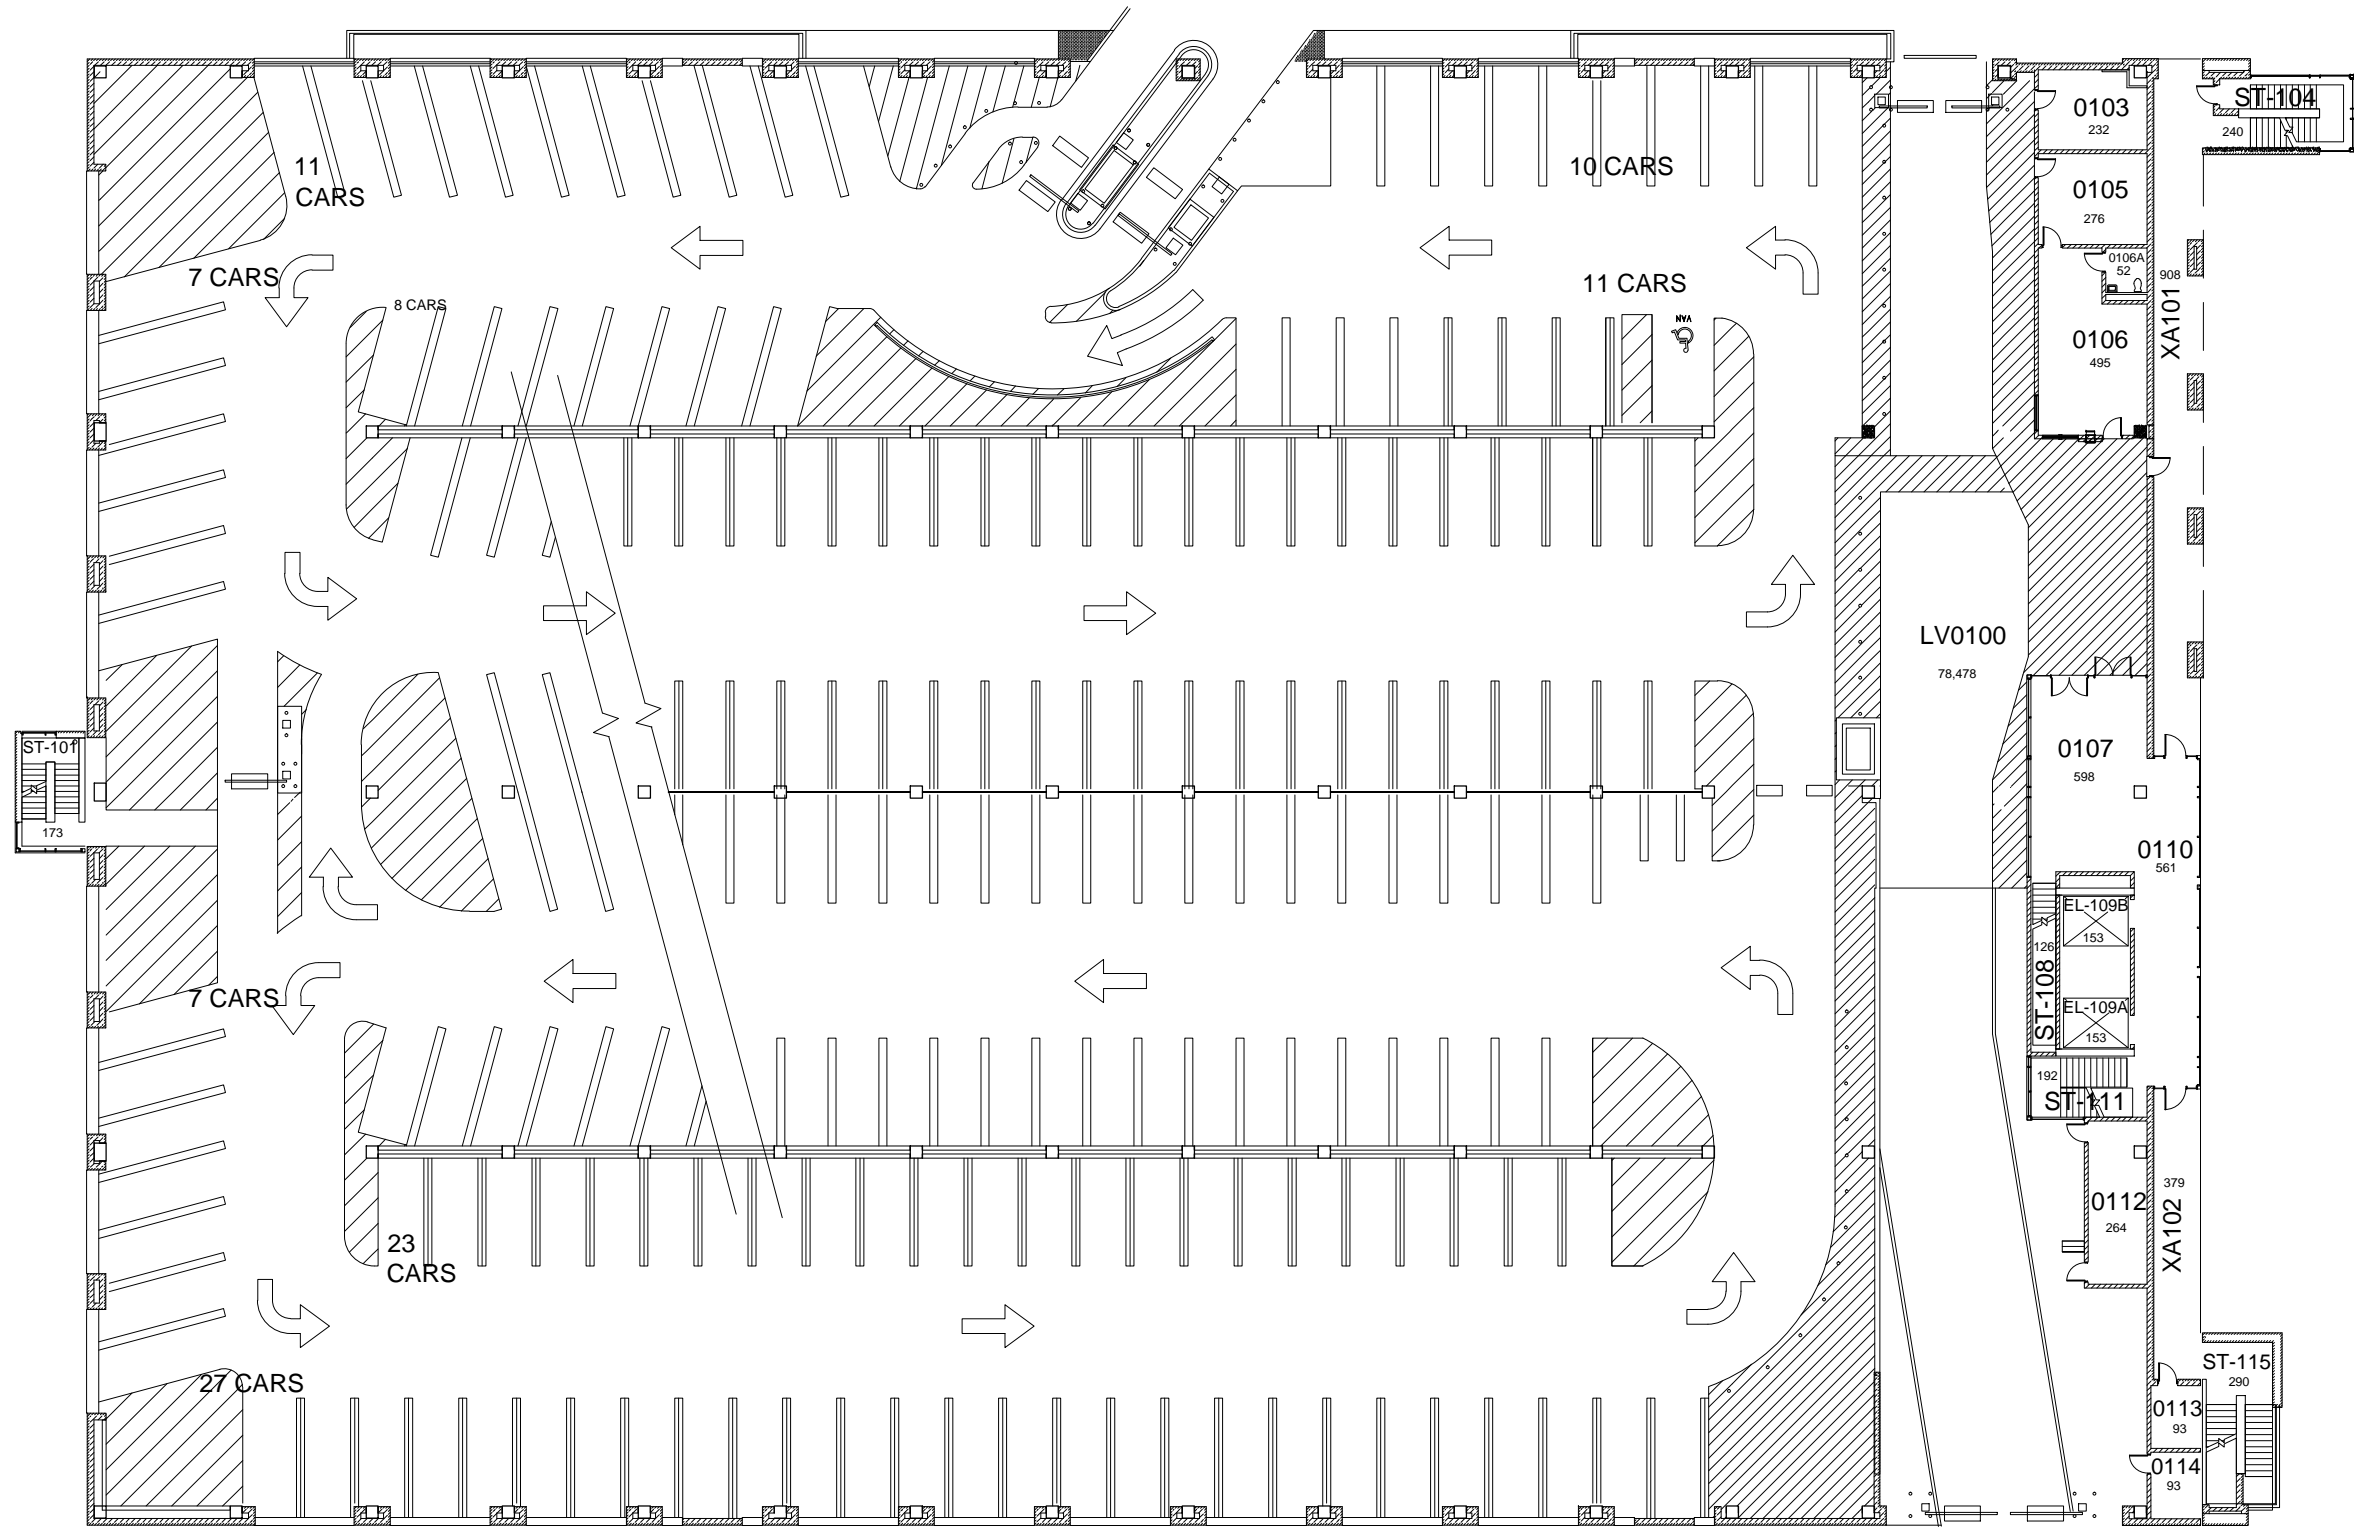

FIRST FLOOR PLAN
PARKING STRUCTURE #8
87,134 Gross Square Ft.

JCS
07-30-13

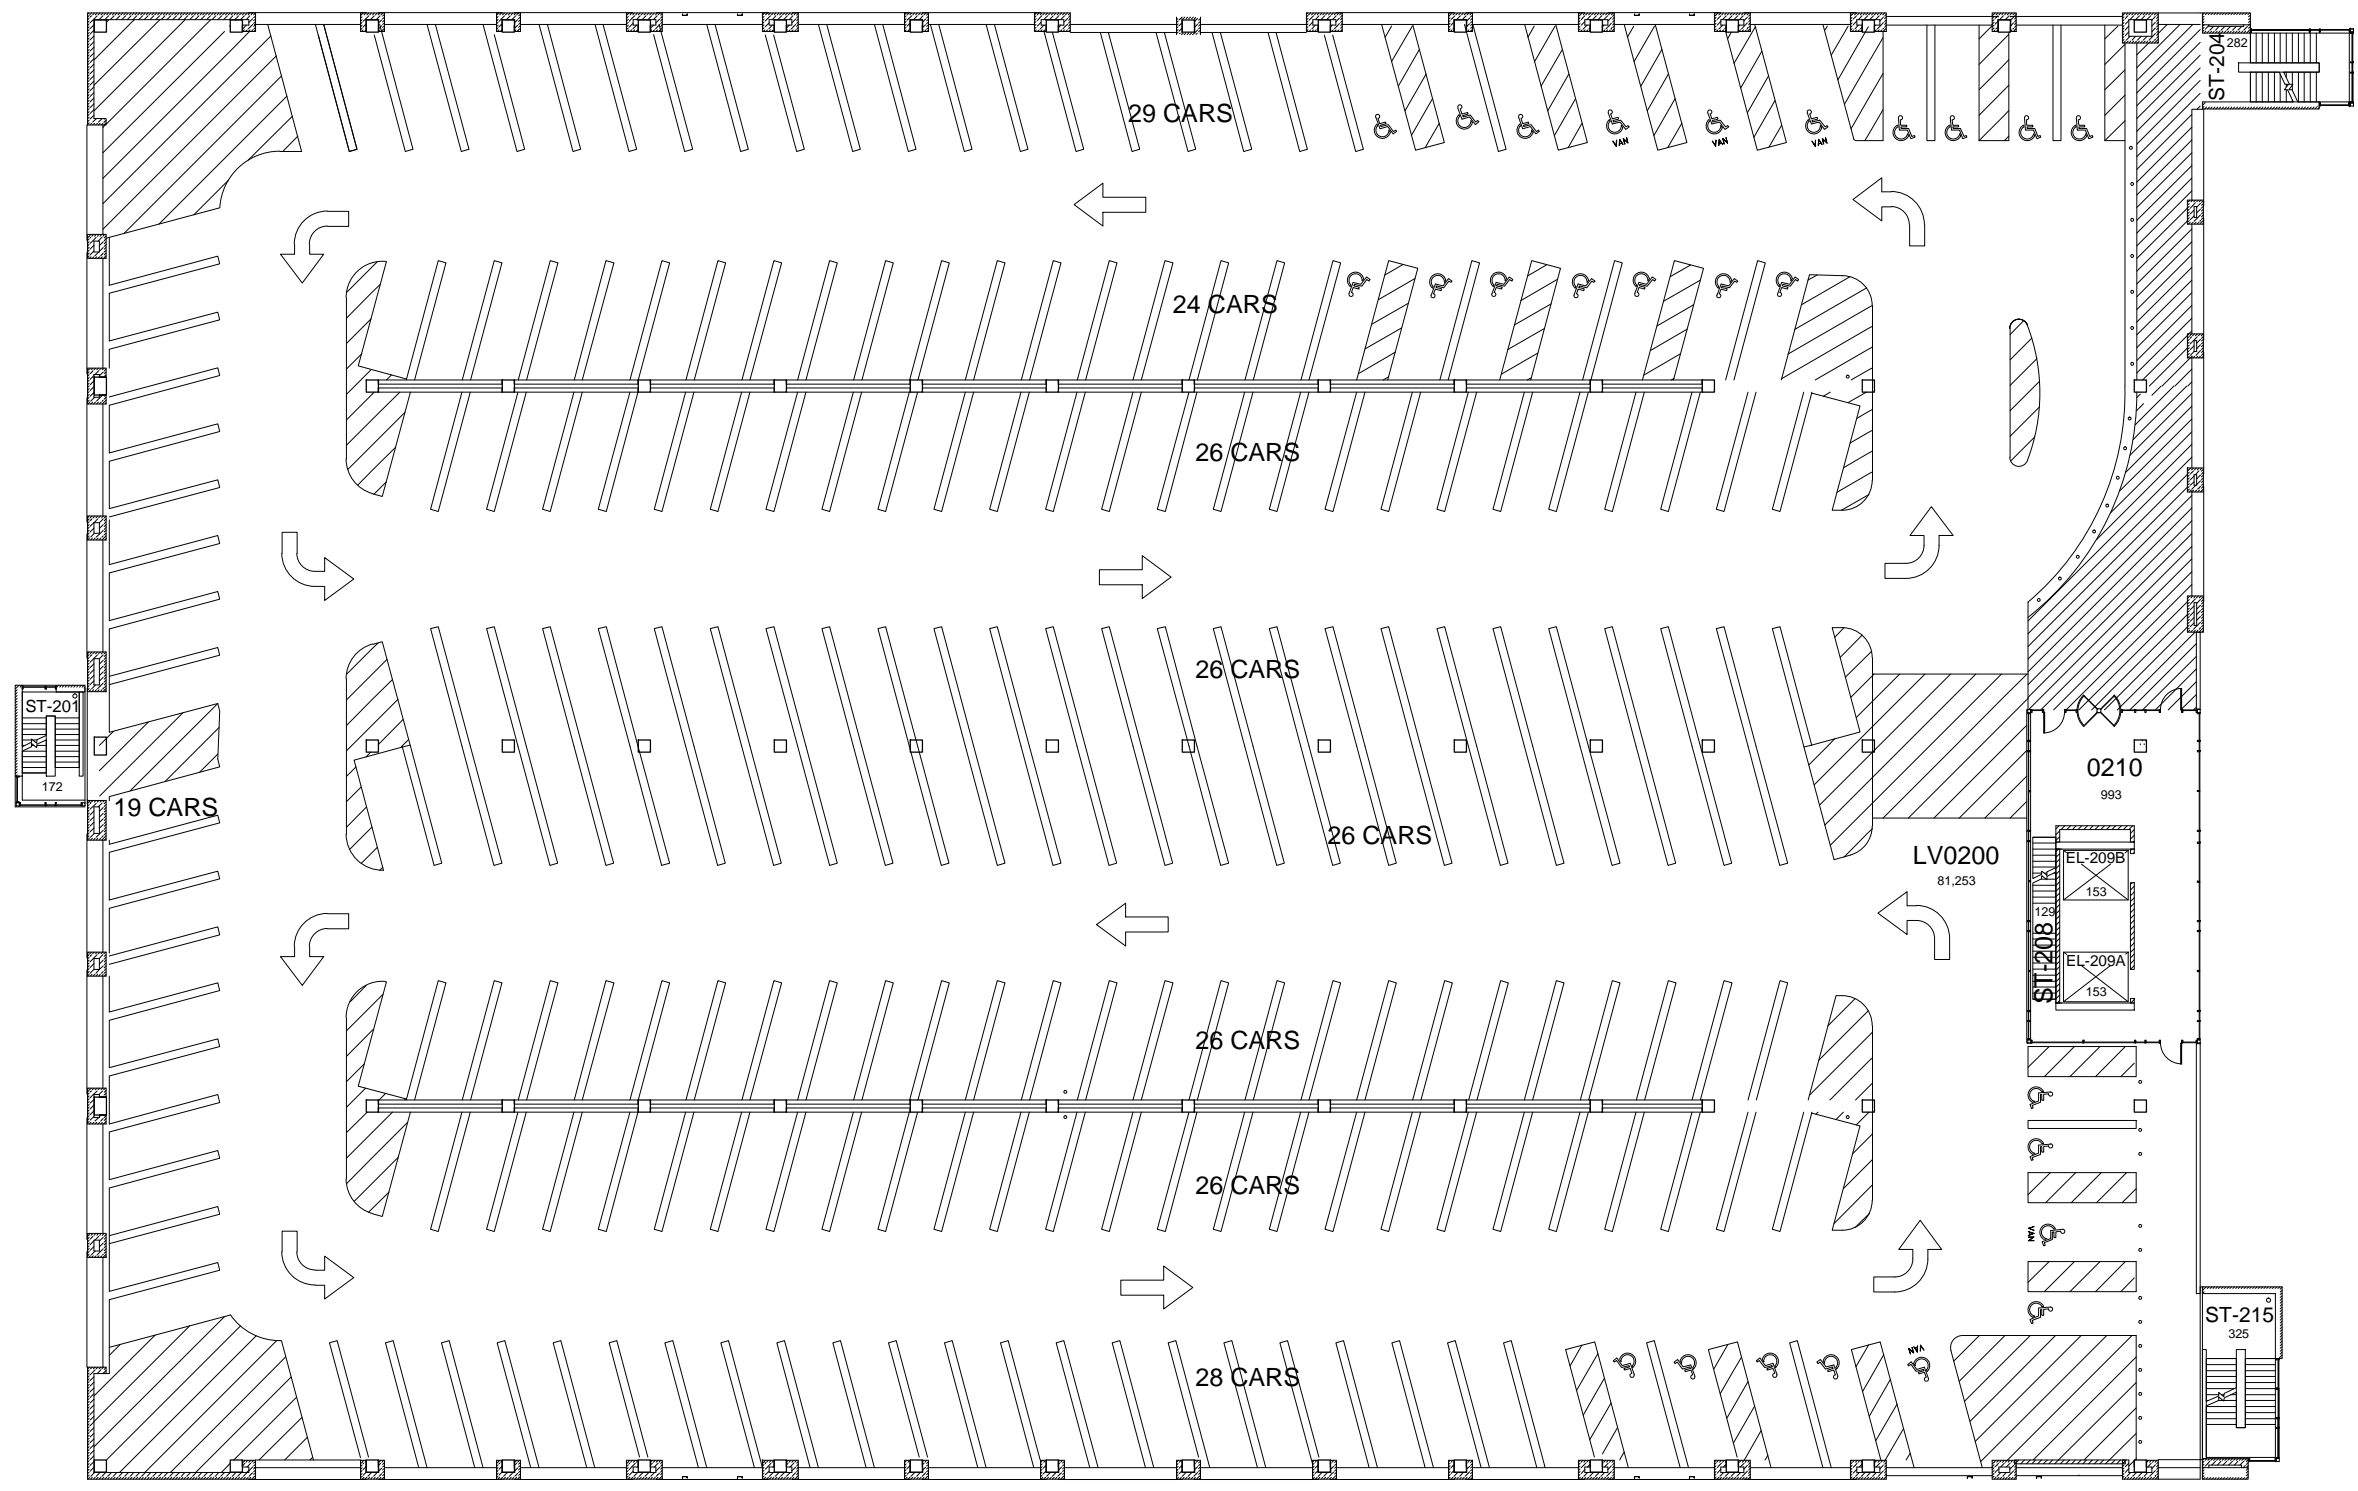


SECOND FLOOR PLAN PARKING STRUCTURE #8

87,049 Gross Square Ft.




JCS
07-30-13

JCS 07-30-13

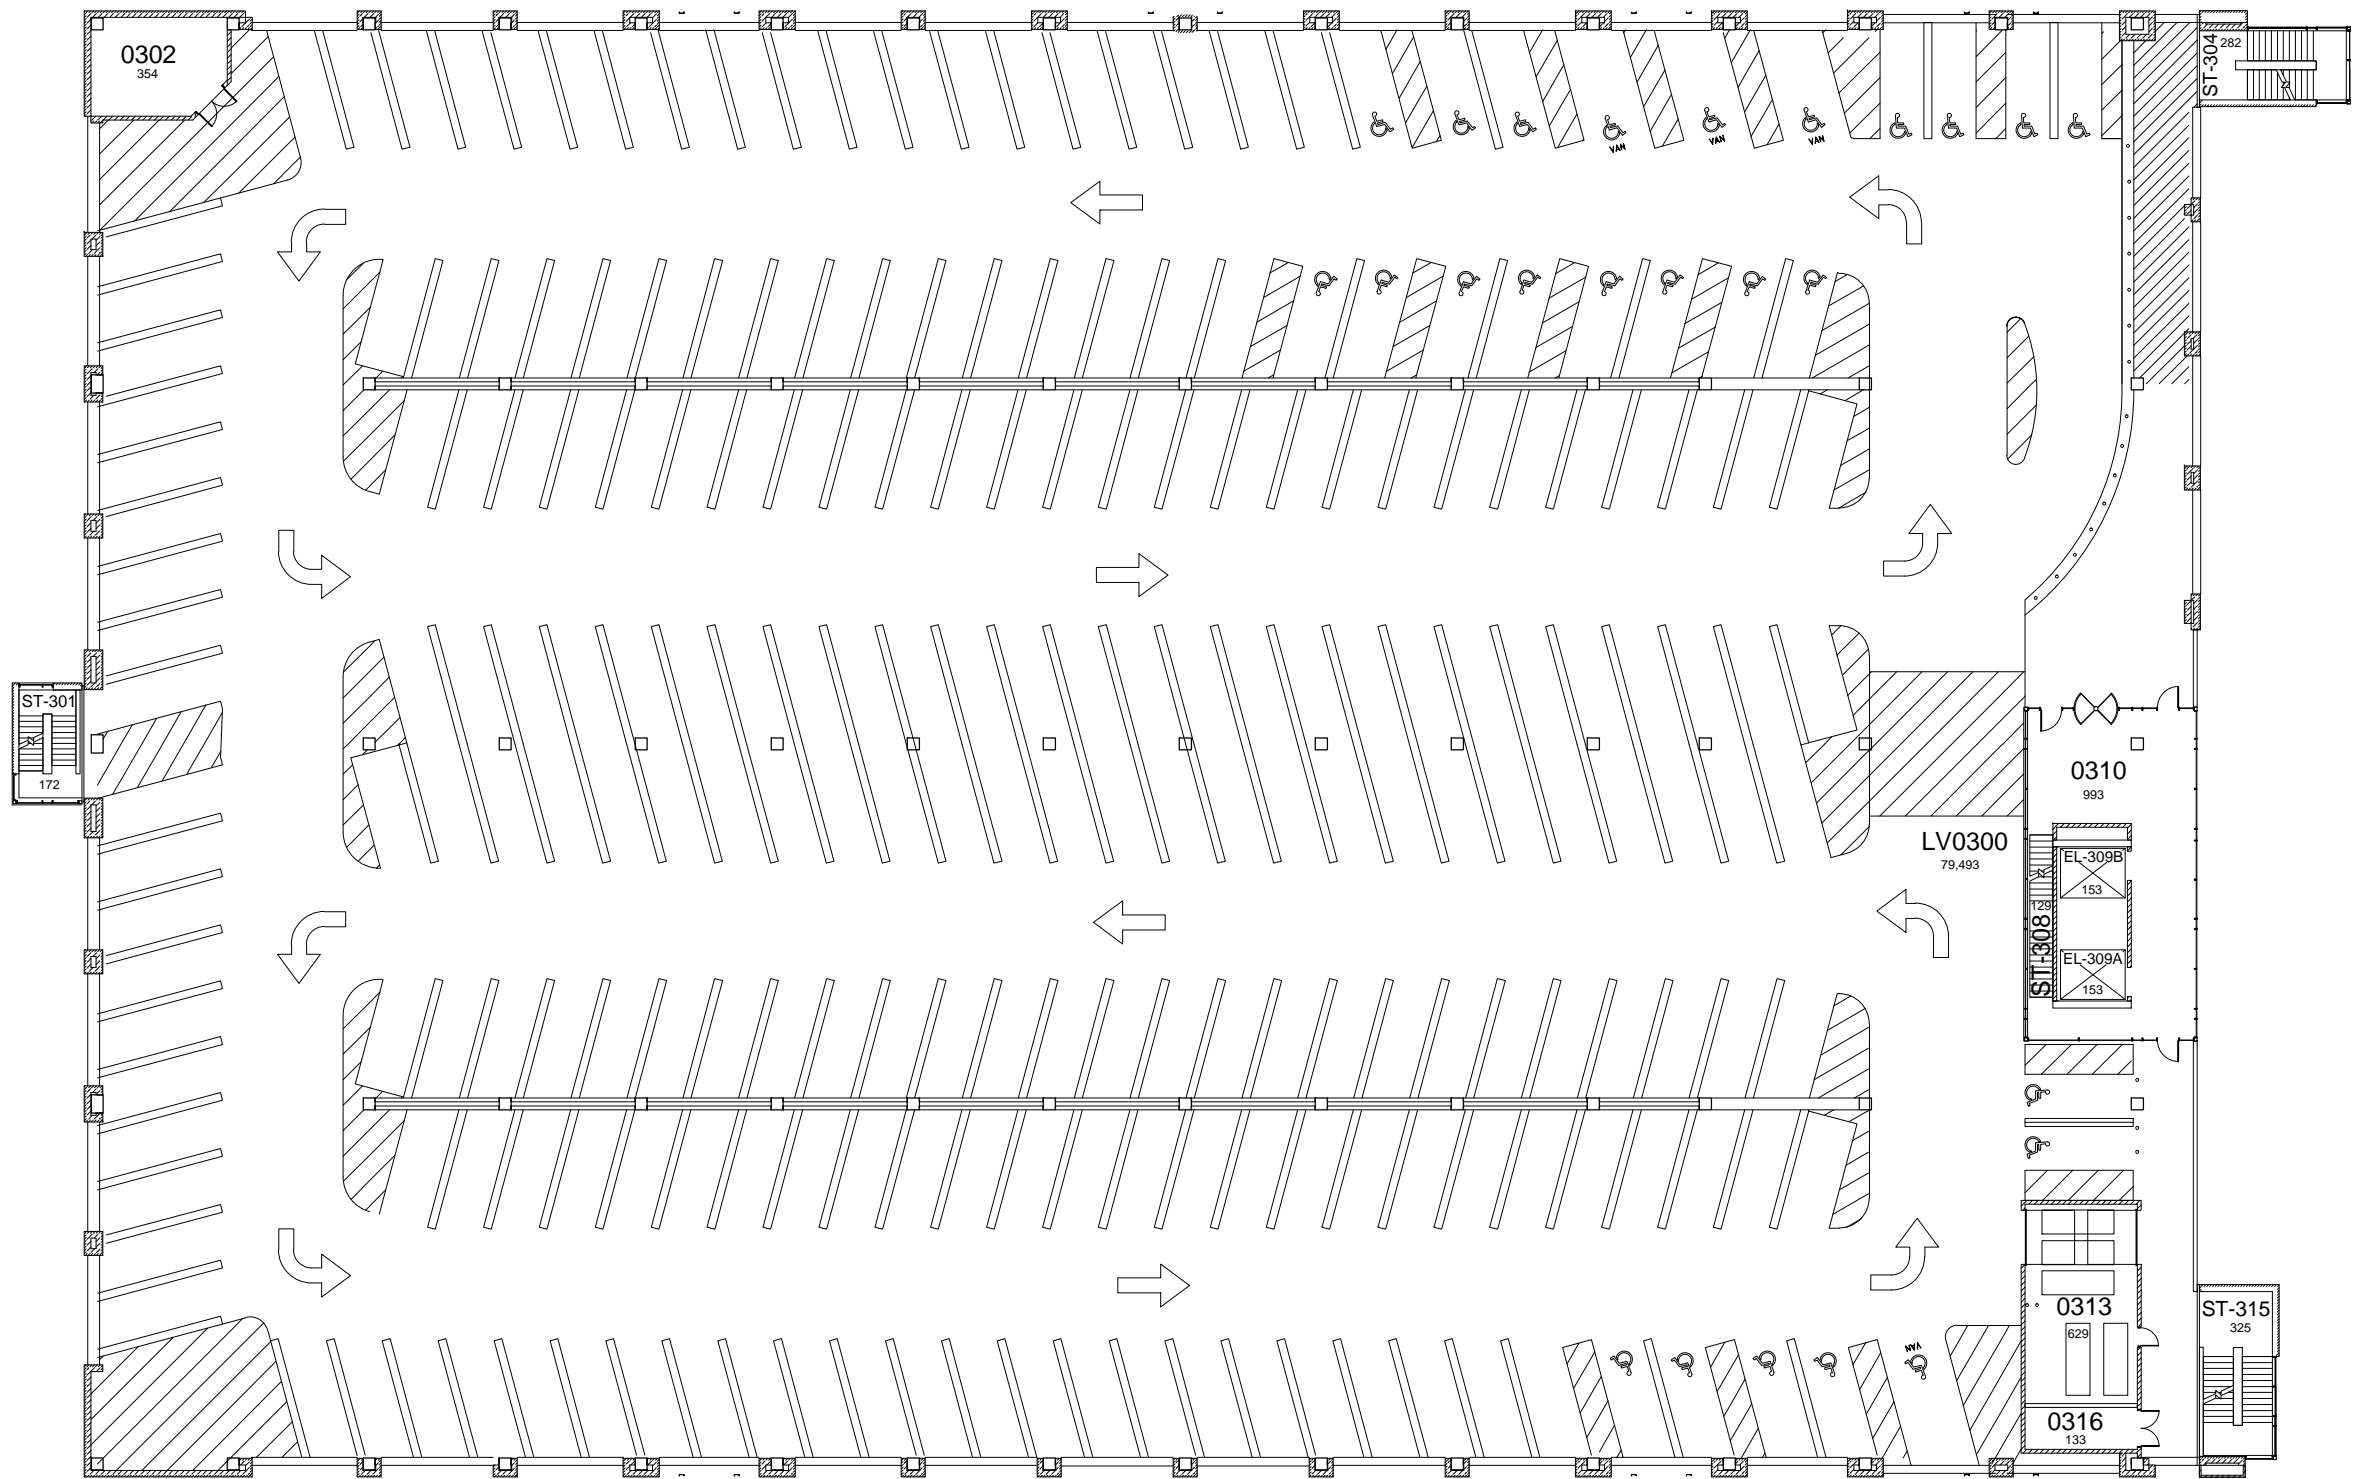

THIRD FLOOR PLAN
PARKING STRUCTURE #8
 86,151 Gross Square Ft.

 

DATE: 04-07-09
 DRAWN BY: MKS


BLDG #: 0601

PARKING STRUCTURE #8
 KEY DRAWING

UNIVERSITY OF KENTUCKY
 Physical Plant Division

SHEET
 4 OF 8

JCS 07-30-13

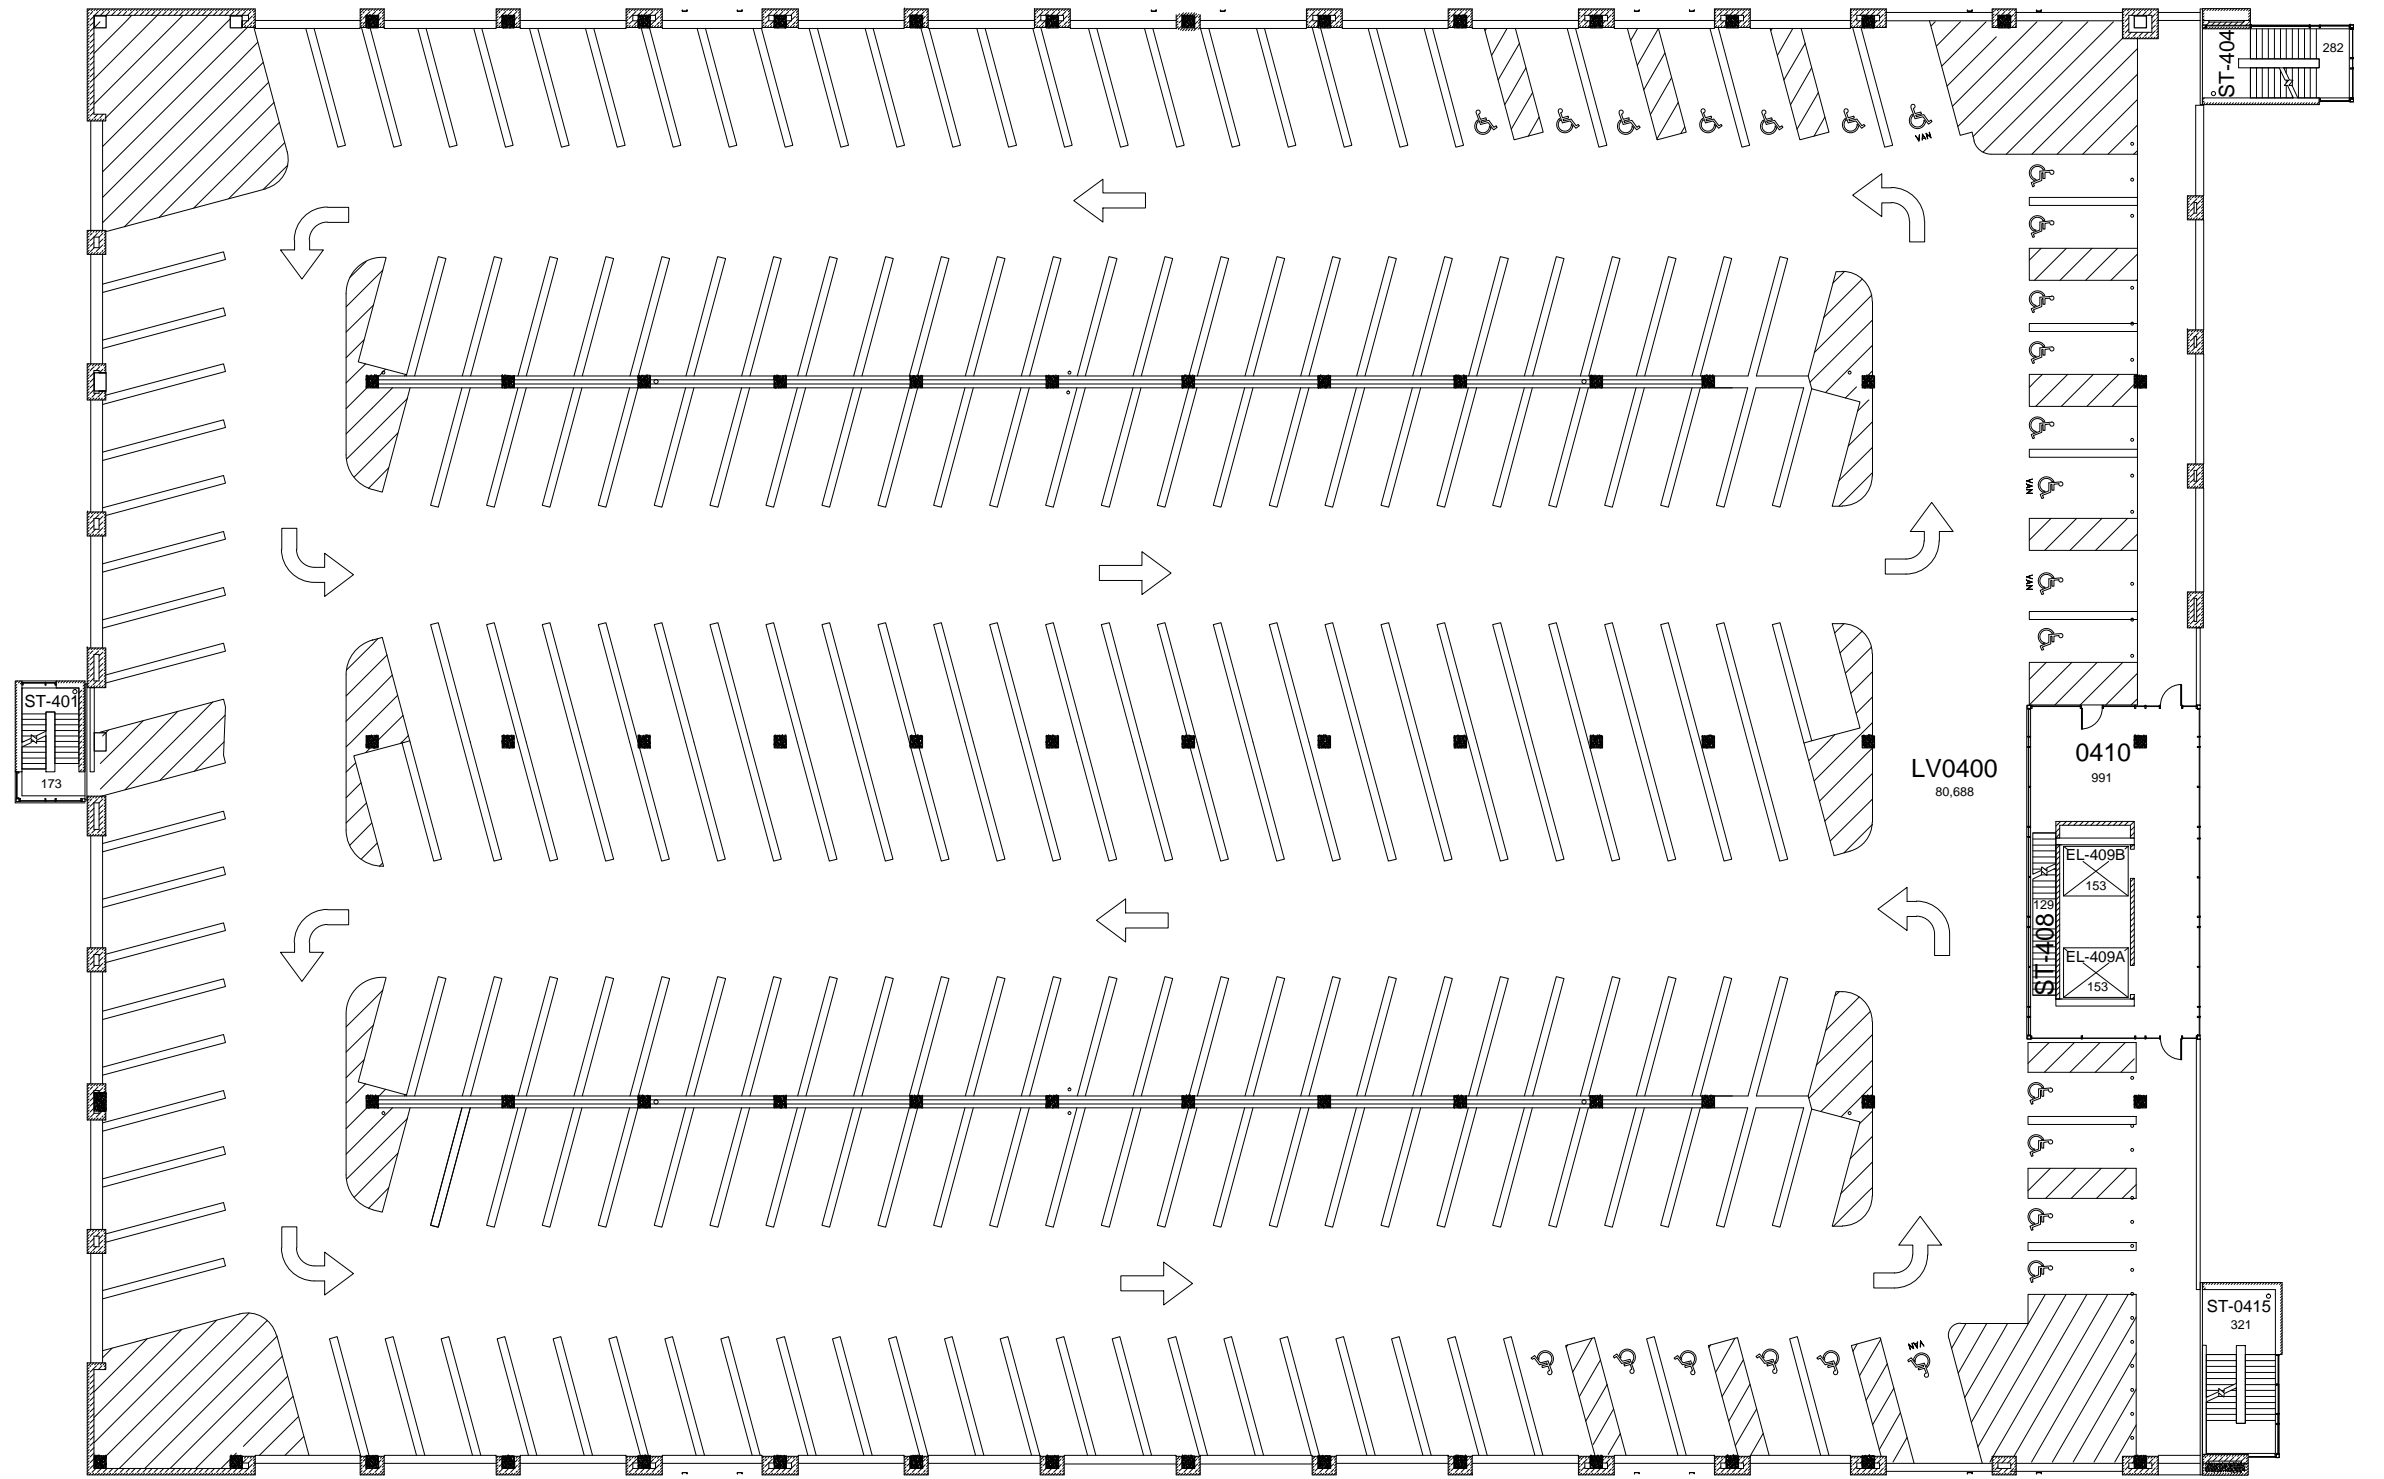

FOURTH FLOOR PLAN
PARKING STRUCTURE #8
 86,166 Gross Square Ft.

DATE:
04-07-09
 DRAWN BY:
MKS


BLDG #:
0601

PARKING STRUCTURE #8
 KEY DRAWING

UNIVERSITY OF KENTUCKY
 Physical Plant Division
UK

SHEET
5 OF 8

JCS 07-30-13

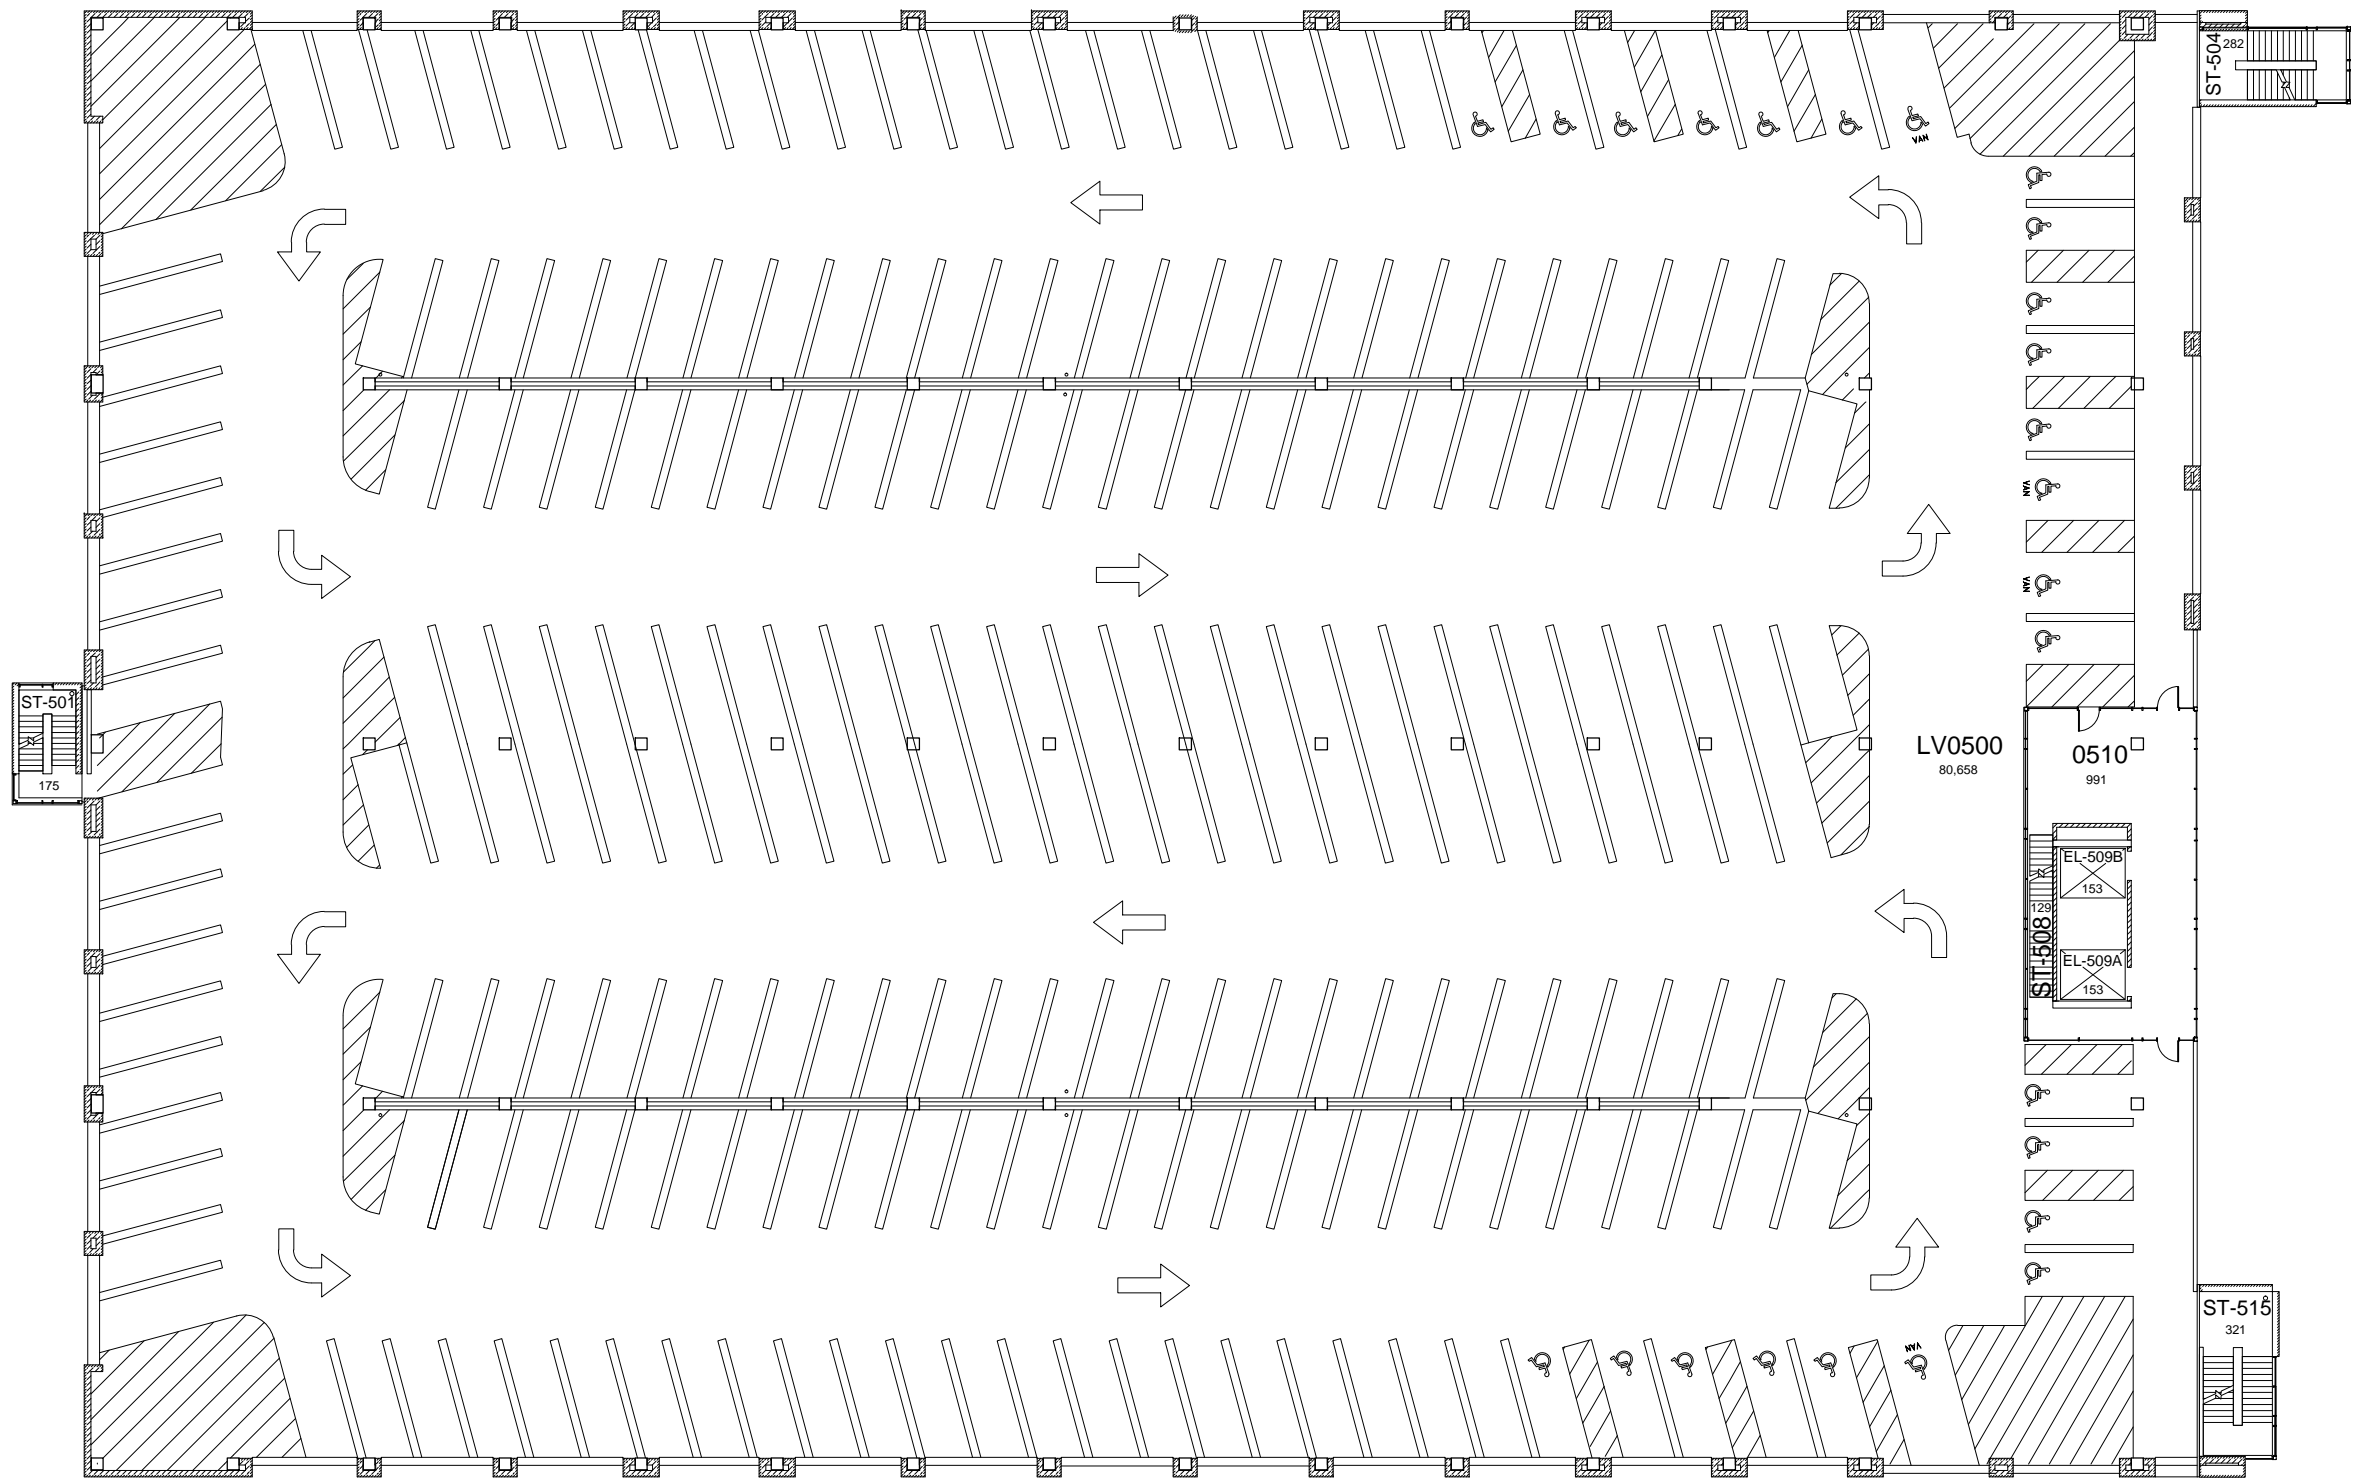

FIFTH FLOOR PLAN
PARKING STRUCTURE #8
 86,151 Gross Square Ft.



DATE: 04-07-09
 DRAWN BY: MKS


BLDG #: 0601

PARKING STRUCTURE #8
 KEY DRAWING

UNIVERSITY OF KENTUCKY
 Physical Plant Division
UK

SHEET
 6 OF 8

JCS 07-30-13

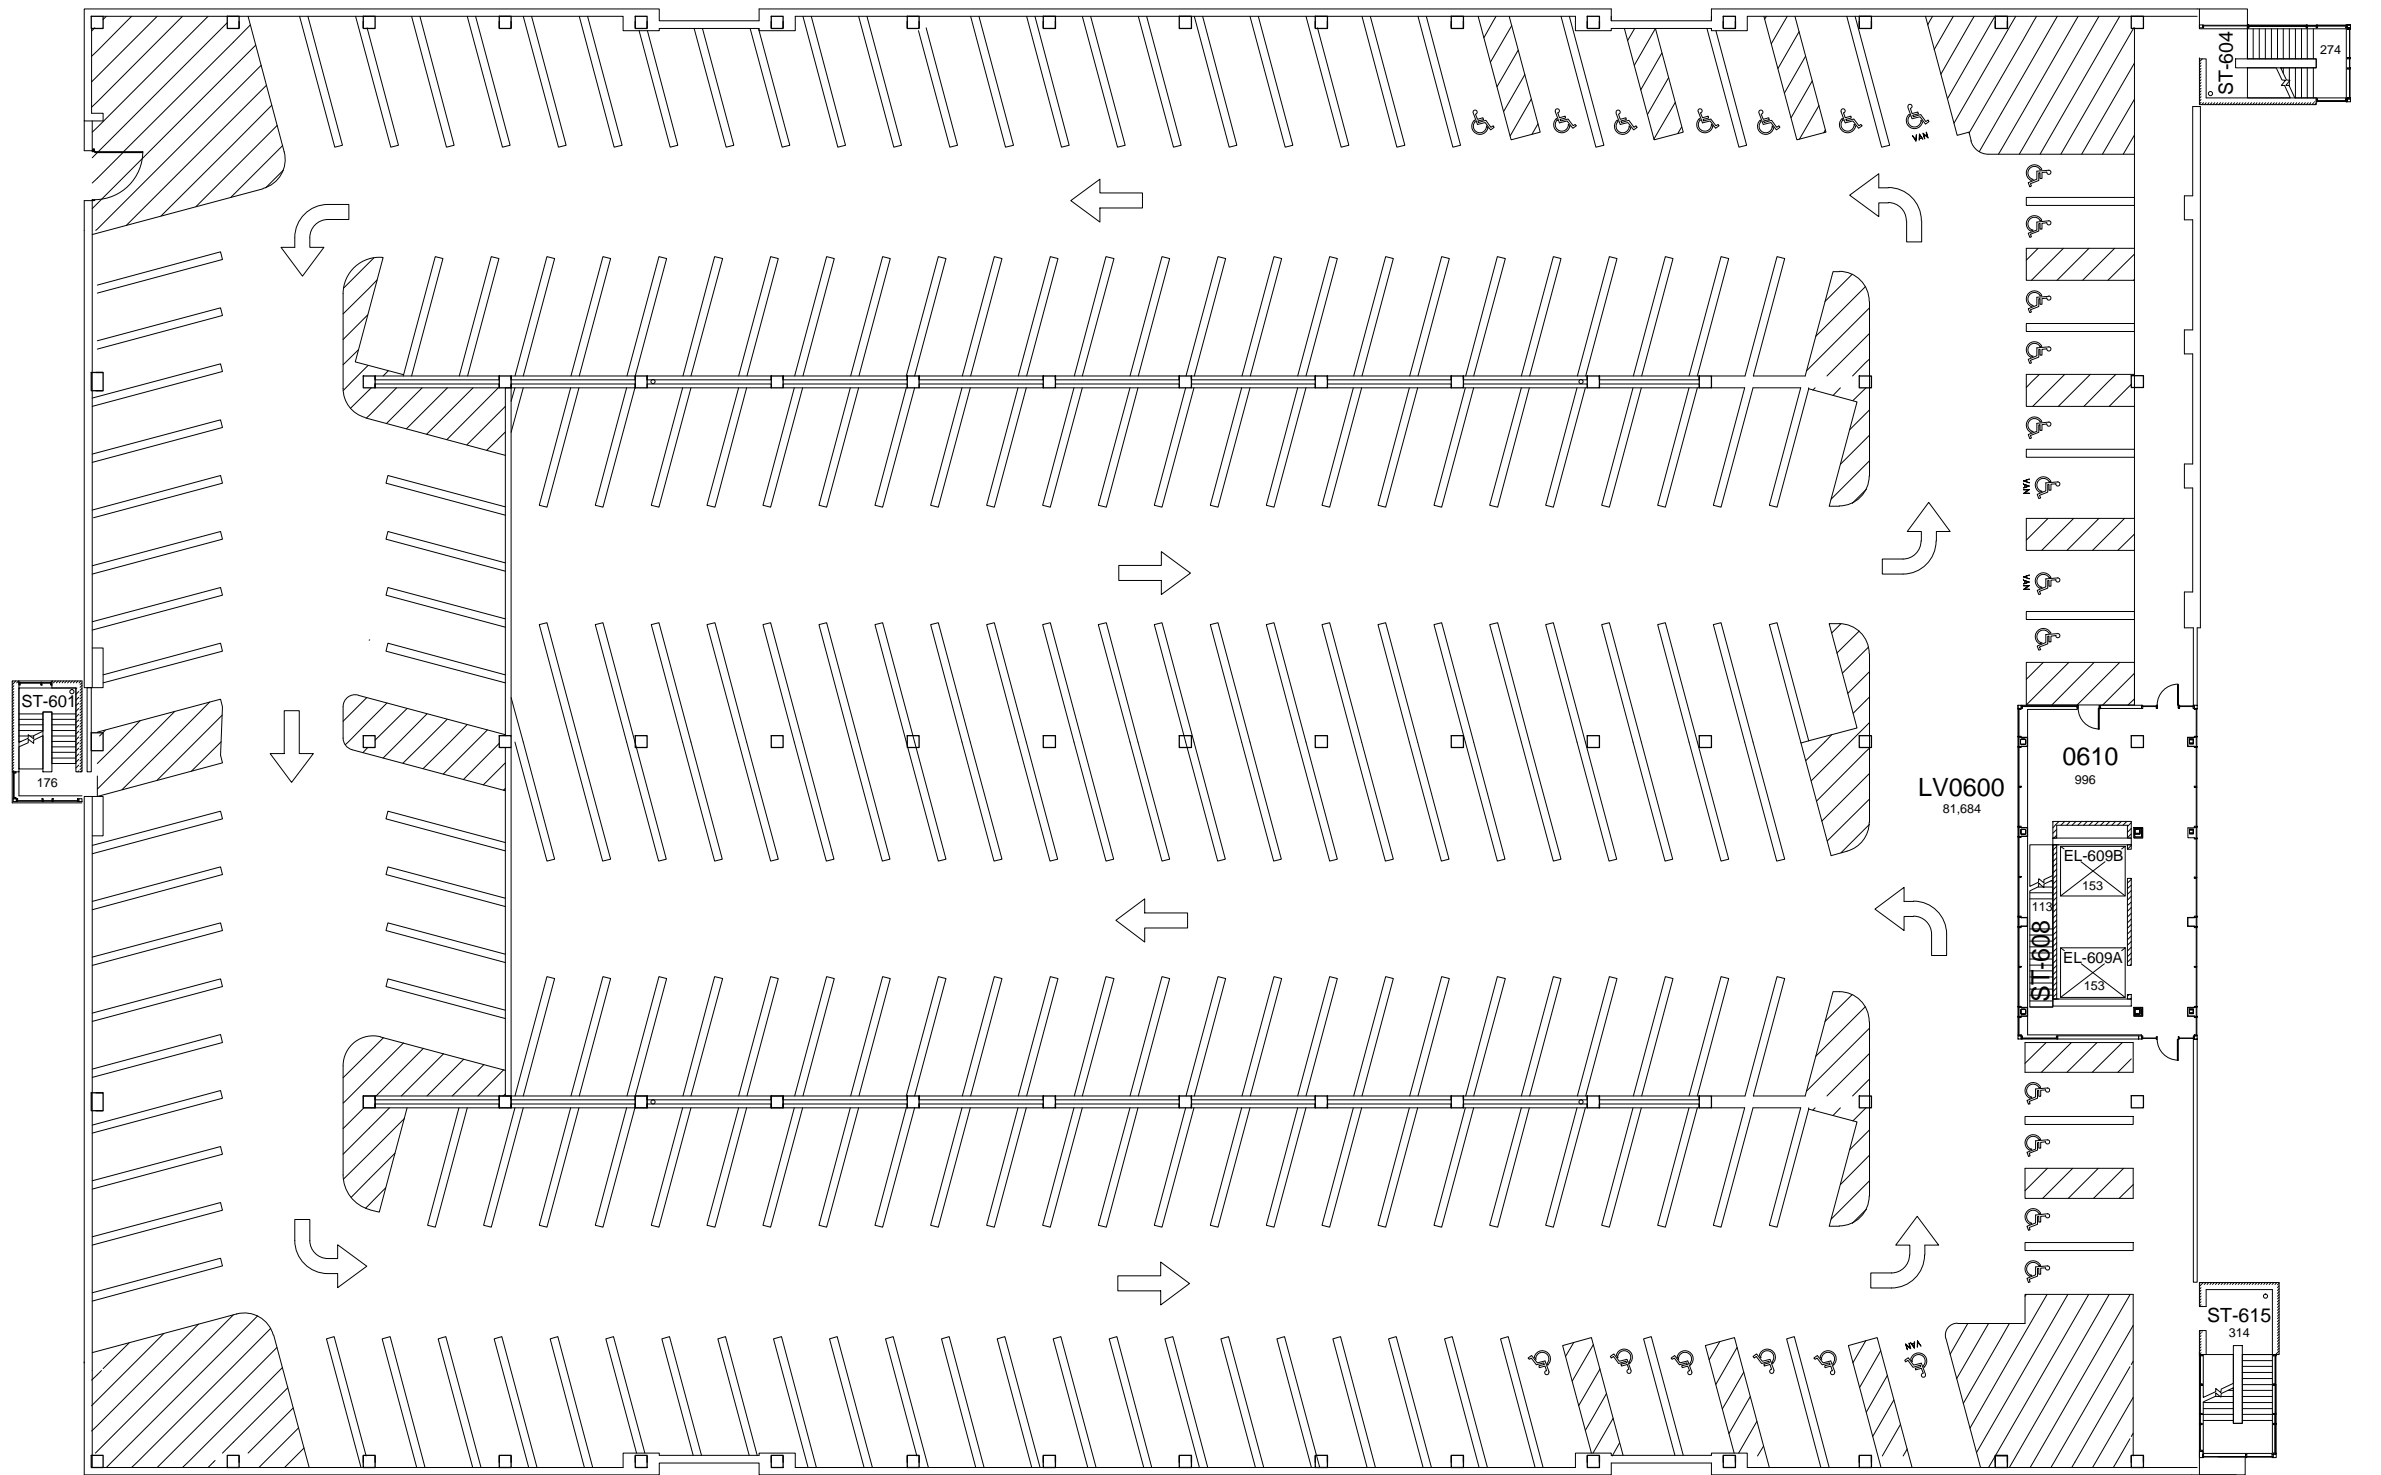

SIXTH FLOOR PLAN
PARKING STRUCTURE #8
 87,093 Gross Square Ft.



DATE:
04-07-09
DRAWN BY:
MKS


BLDG #:
0601

PARKING STRUCTURE #8
KEY DRAWING


UNIVERSITY OF KENTUCKY
Physical Plant Division
UK

SHEET
7 OF 8

JCS 07-30-13

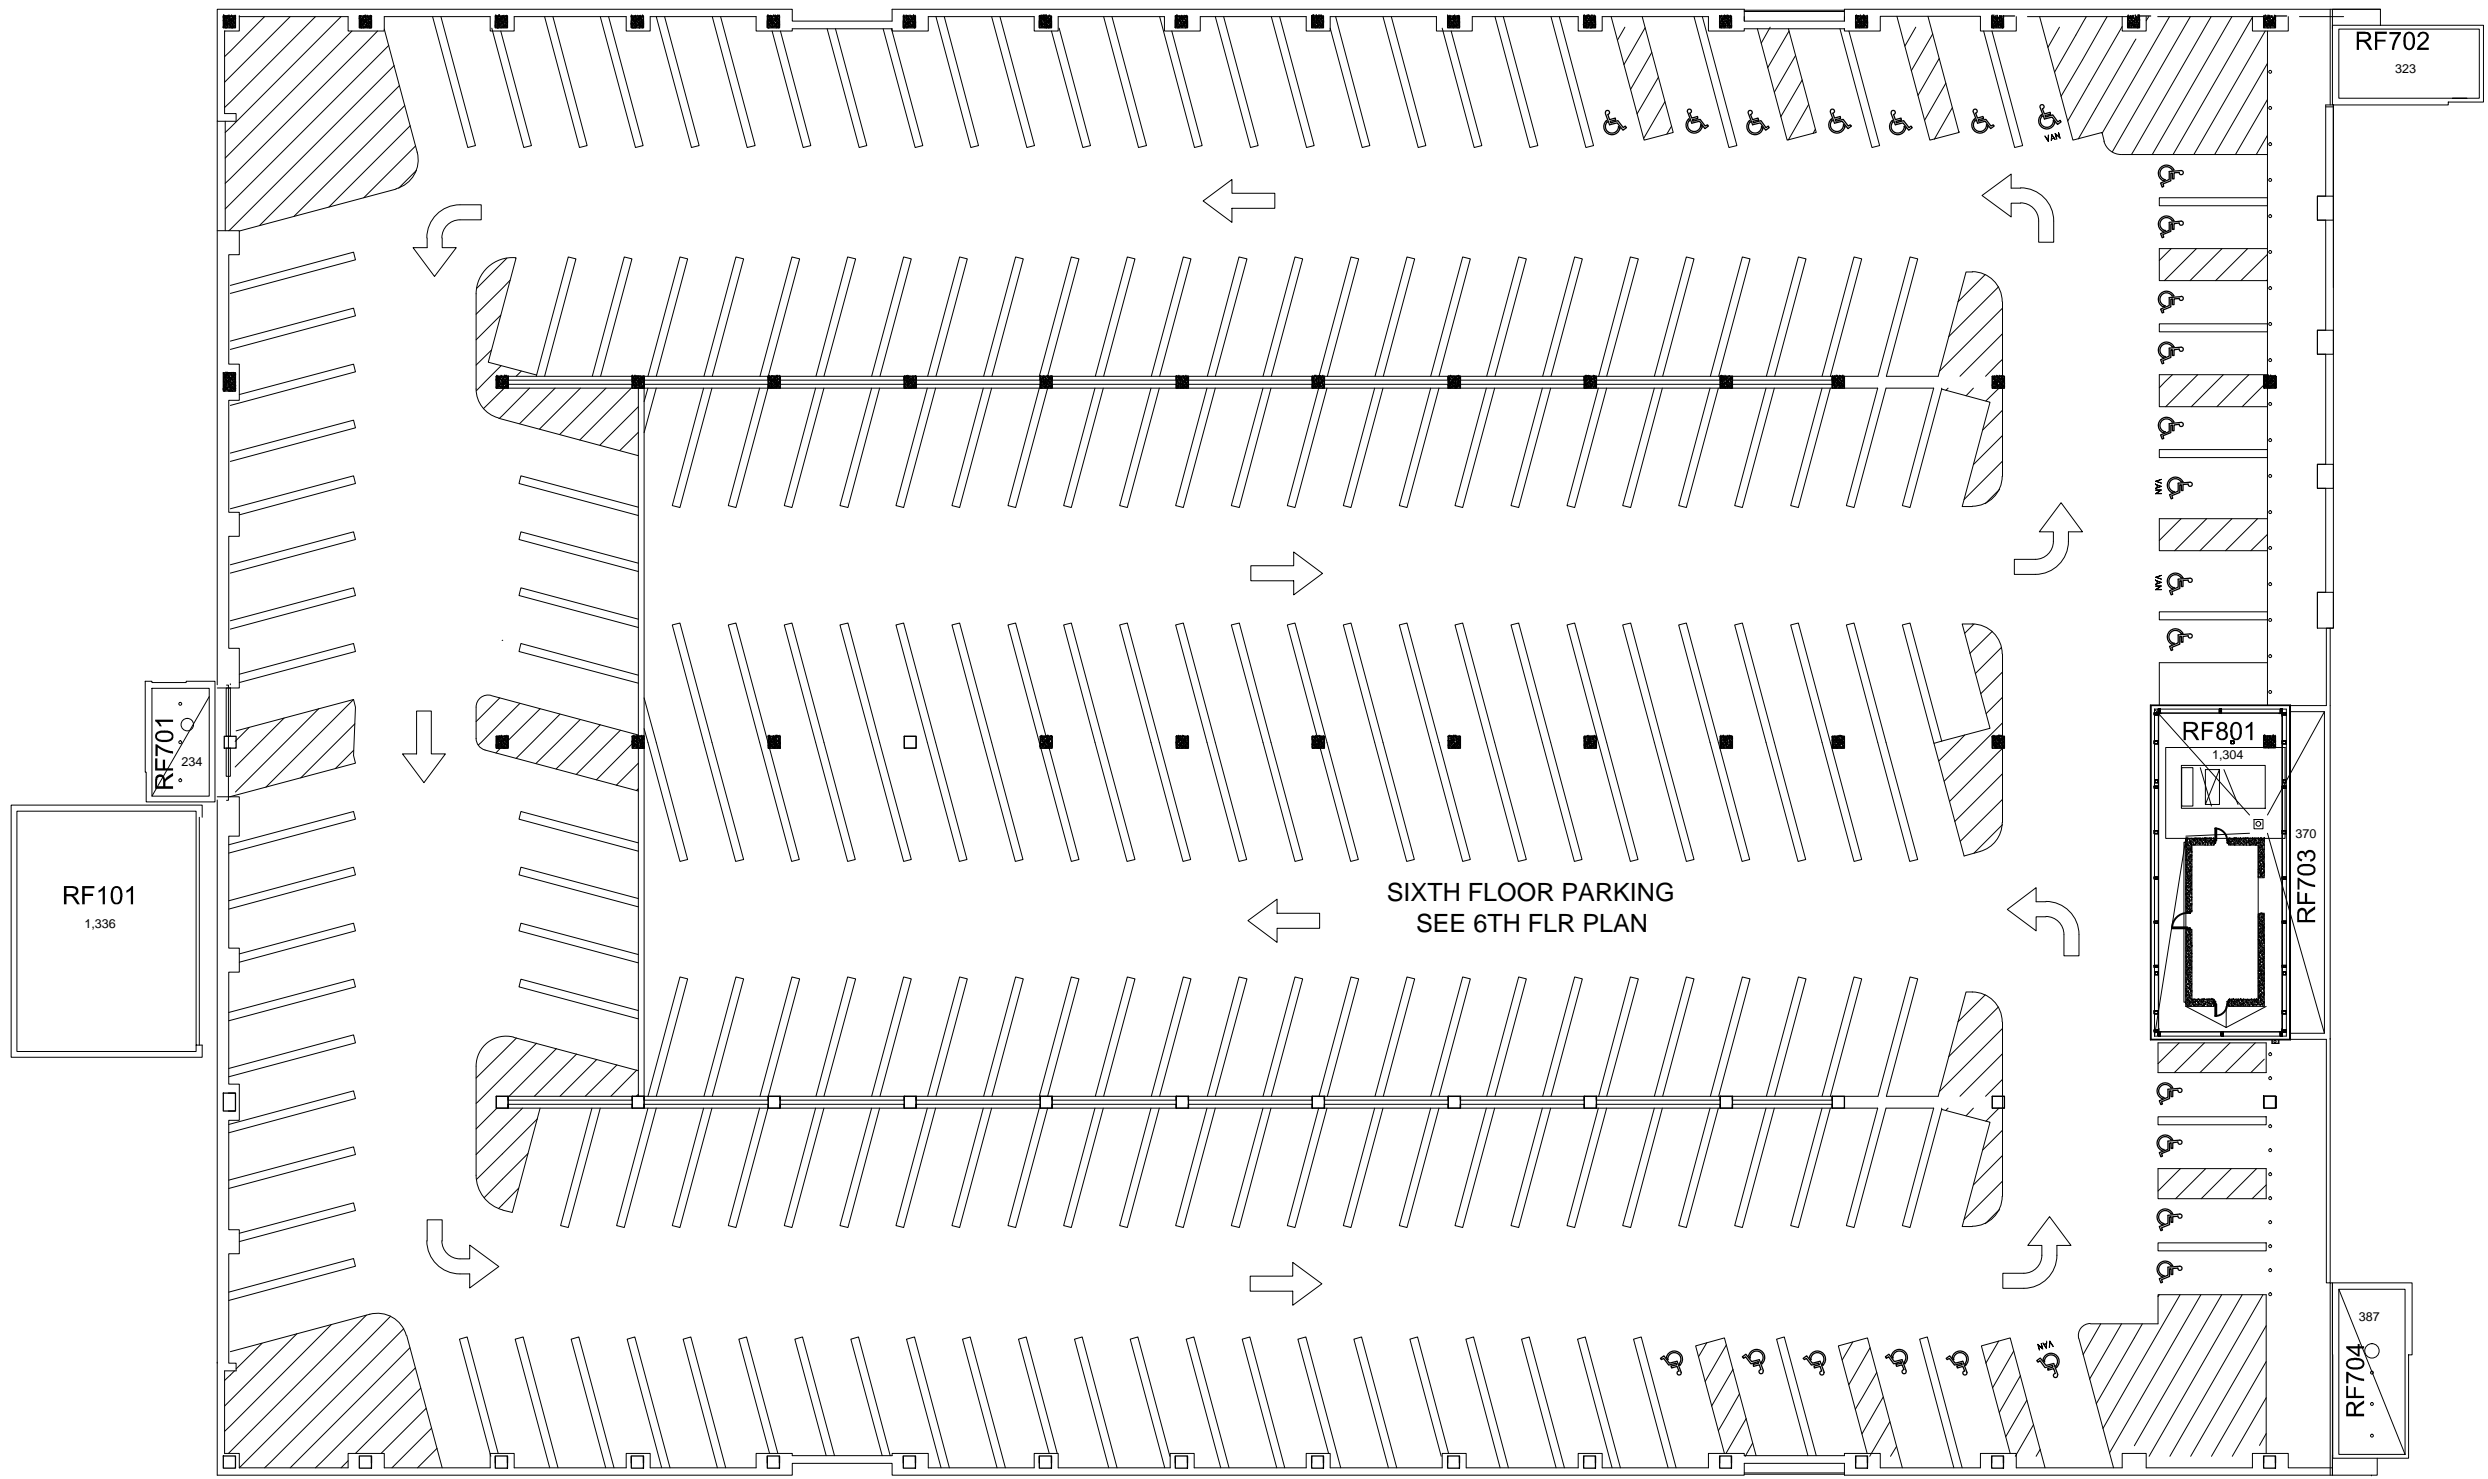

**ROOF FLOOR PLAN
PARKING STRUCTURE #8**

 

DATE:
04-07-09
DRAWN BY:
MKS

BLDG #:
0601

PARKING STRUCTURE #8
KEY DRAWING

UNIVERSITY OF KENTUCKY
Physical Plant Division
UK

SHEET
8 OF 8