


11/13/2017 3:03:04 PM

C:\Users\jase\AFAOFFICE\Documents\KJ\SF-2195 Harr Rd_Central_Loose.rvt

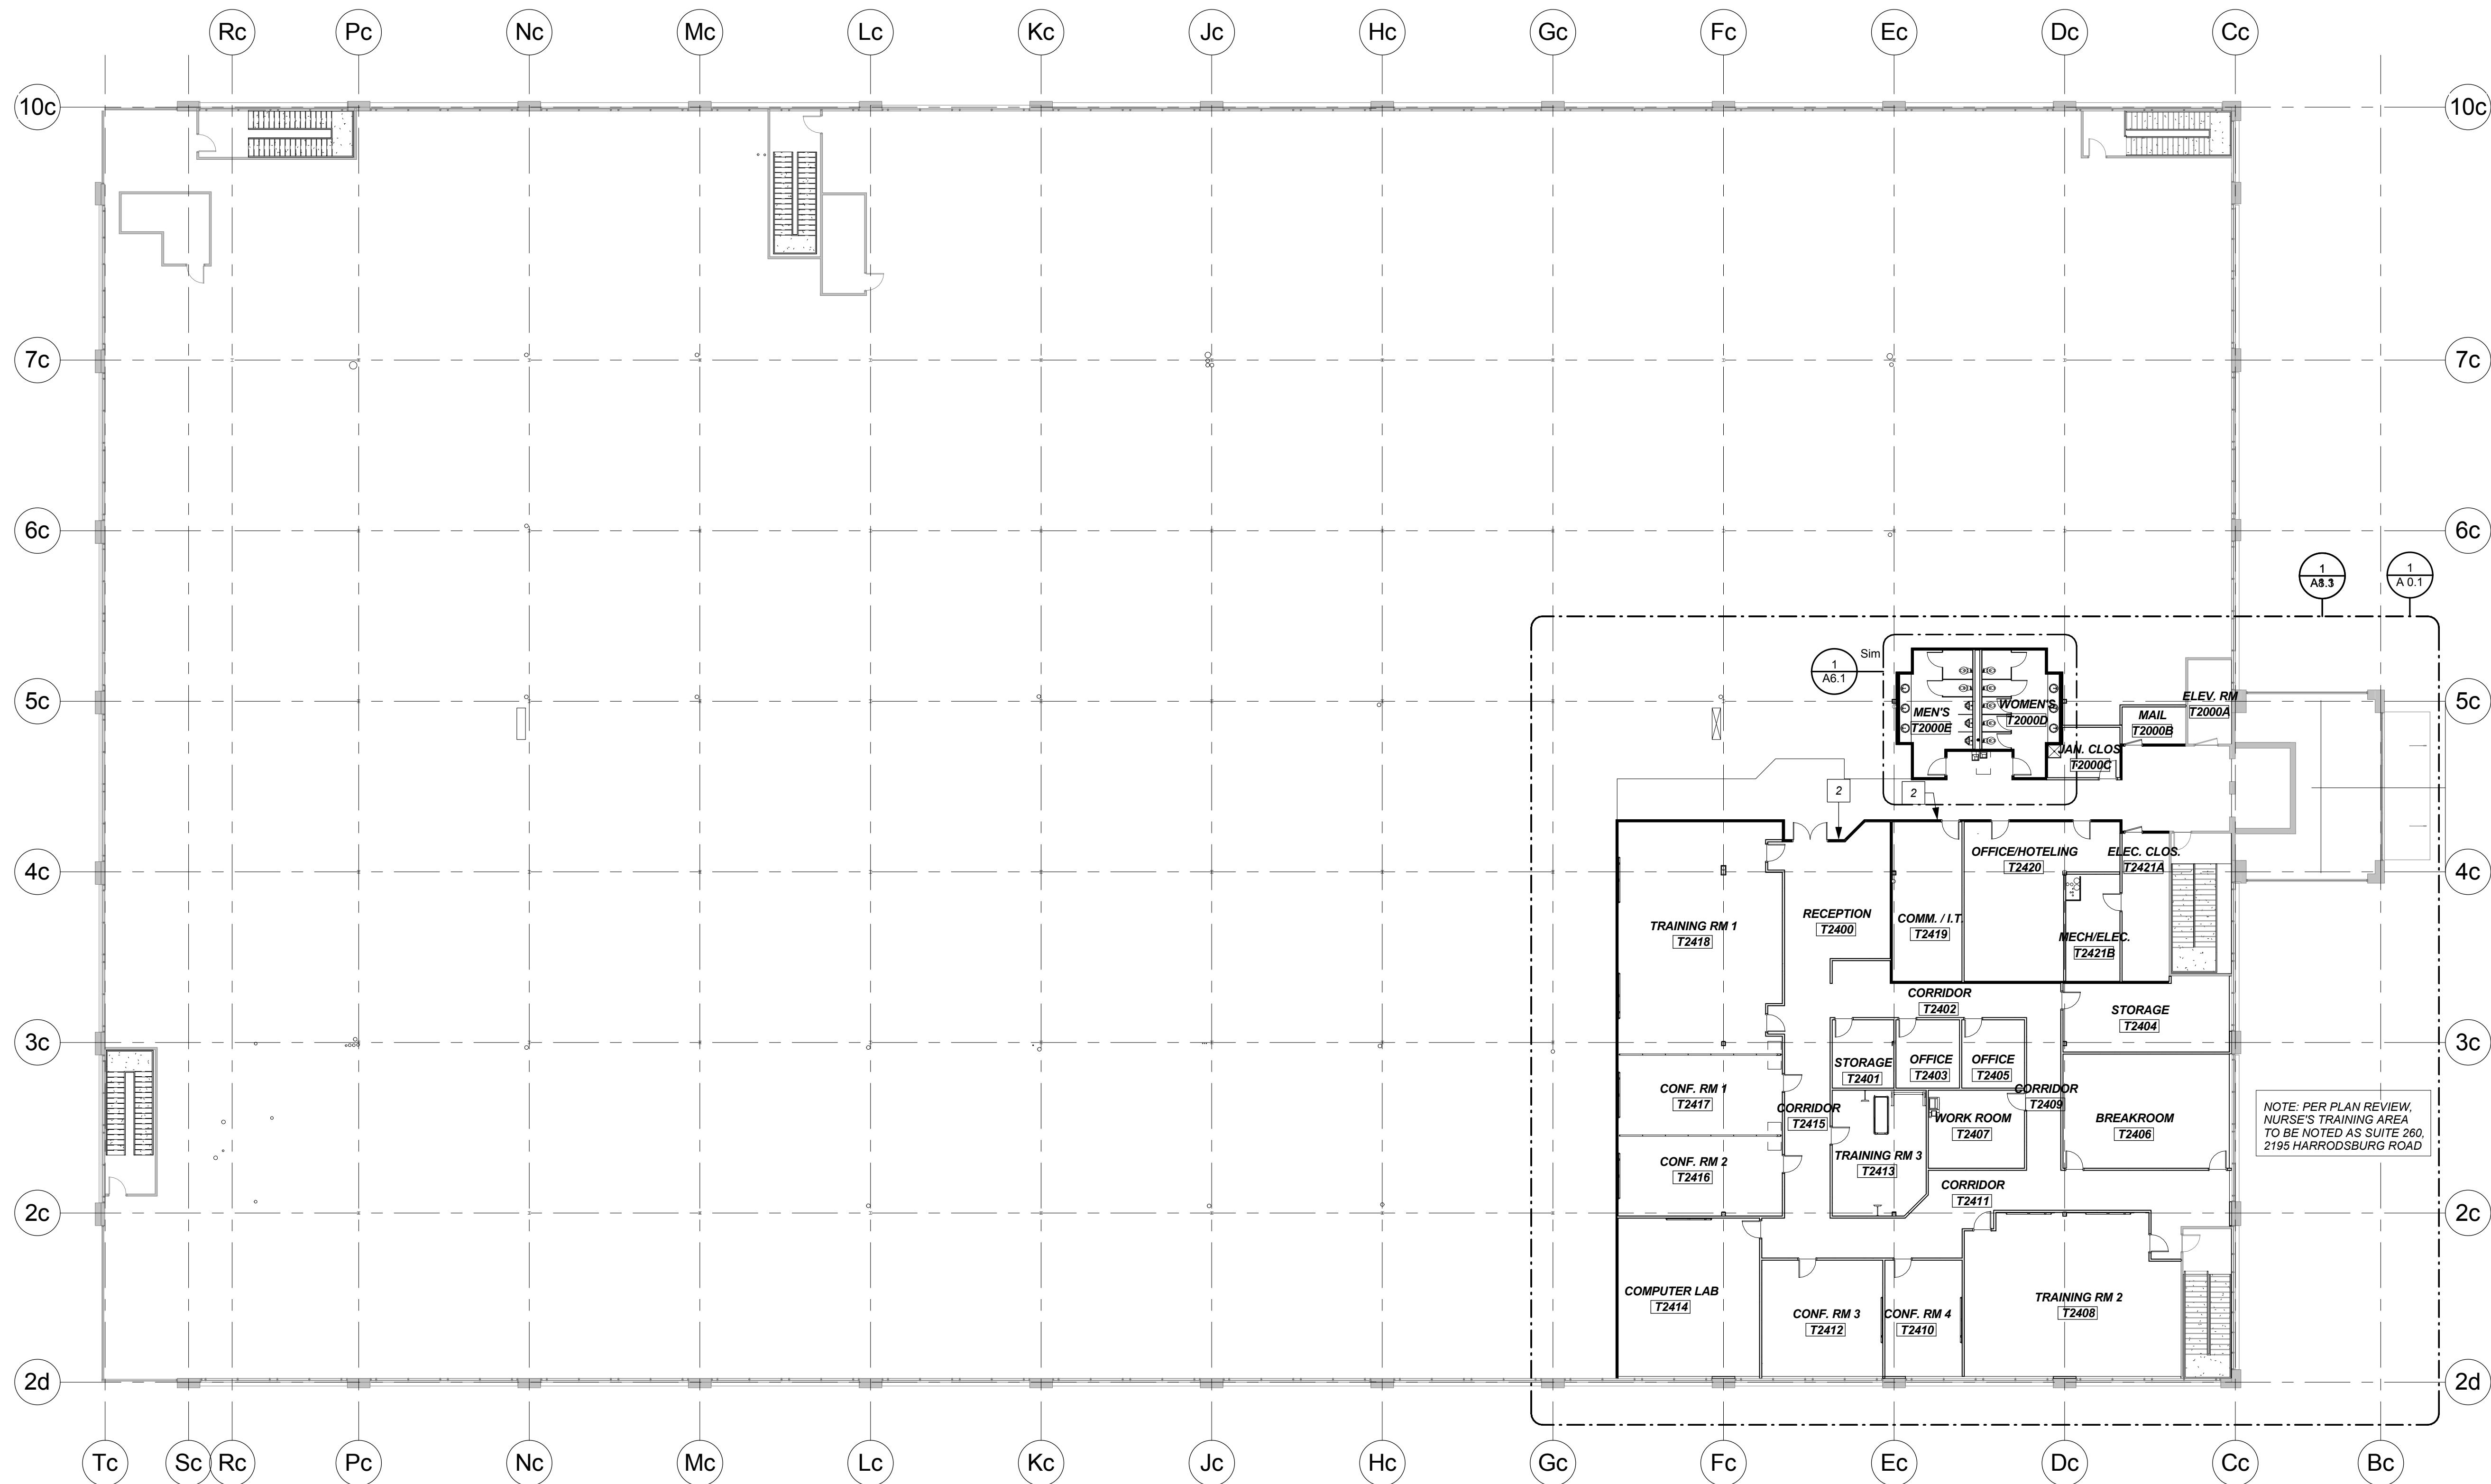

1
A1.1 2ND FLR - NURSE'S TRAINING
SCALE: 1/16" = 1'-0"

FLOOR PLAN GENERAL NOTES

- A. CONER GUARDS IN CORRIDORS
- B. EGRESS PLAN - FIRE EXT. LOCATIONS


FLOOR PLAN SHEET NOTES

- 1 REVIEW EXISTING CONDITIONS AT EACH COLUMN FOR FRAMING REQUIREMENTS. WRAP COLUMN AS CLOSE AS POSSIBLE TO MINIMIZE WIDTH AND DEPTH OF "BOX - OUT"
- 2 CR - CARD READER (SECURITY ACCESS)

LEGEND: DEMO, EXISTING, & NEW

- OBJECT TO BE DEMOLISHED
- EXISTING OBJECT TO REMAIN
- NEW CONSTRUCTION
- WALLS TO ROOF DECK ABOVE
- FUTURE FIT-UP AREA OF EXISTING BUILDING

JCBarchitect
 James C. Burris, AIA, LEED BD+C
 James C. Burris, AIA, LEED BD+C
 706 Westland Drive | Suite 200
 Lexington, KY 40504-71 FPM
 tel: 502-545-2184 | fax: 859-231-5204

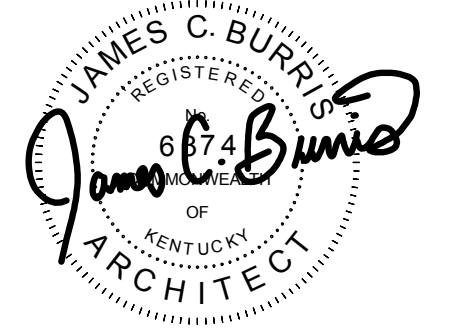

CONSTRUCTION DOCUMENTS

UK TURFLAND CLINIC
 1ST FLOOR RENOVATION
 2195 HARRODSBURG ROAD
 LEXINGTON, KY 40504

All designs, arrangements and plans indicated or represented by this drawing are the property of James C. Burris Architects and shall not be used for any other project on and in connection with the specified project.
 None of this information shall be used by or disclosed to any other person without the permission of James C. Burris Architects.
 Written dimensions shall have precedence over scale. All dimensions and conditions on the job. Notify James C. Burris Architects immediately of any variation from the dimensions and conditions shown by these drawings.
 Reproductions hereof is a criminal offense under 18 U.S.C. Sec. 506. Unauthorized disclosure may constitute trade secret misappropriation in violation of I.C. 24-2-31 ET, SEC. and other laws.


Fig. No.	Date	By	Checked	DATE
201627-00	6/6/2017	Author	Checker	
		Author	Checker	
		Author	Checker	

FLOOR PLAN - NURSE'S TRAINING

A1.1

11/13/2017 3:03:09 PM

C:\Users\jase\AFA\OFFICE\Documents\KJMSF - 2195 Harr Rd_Central_Locn.rvt

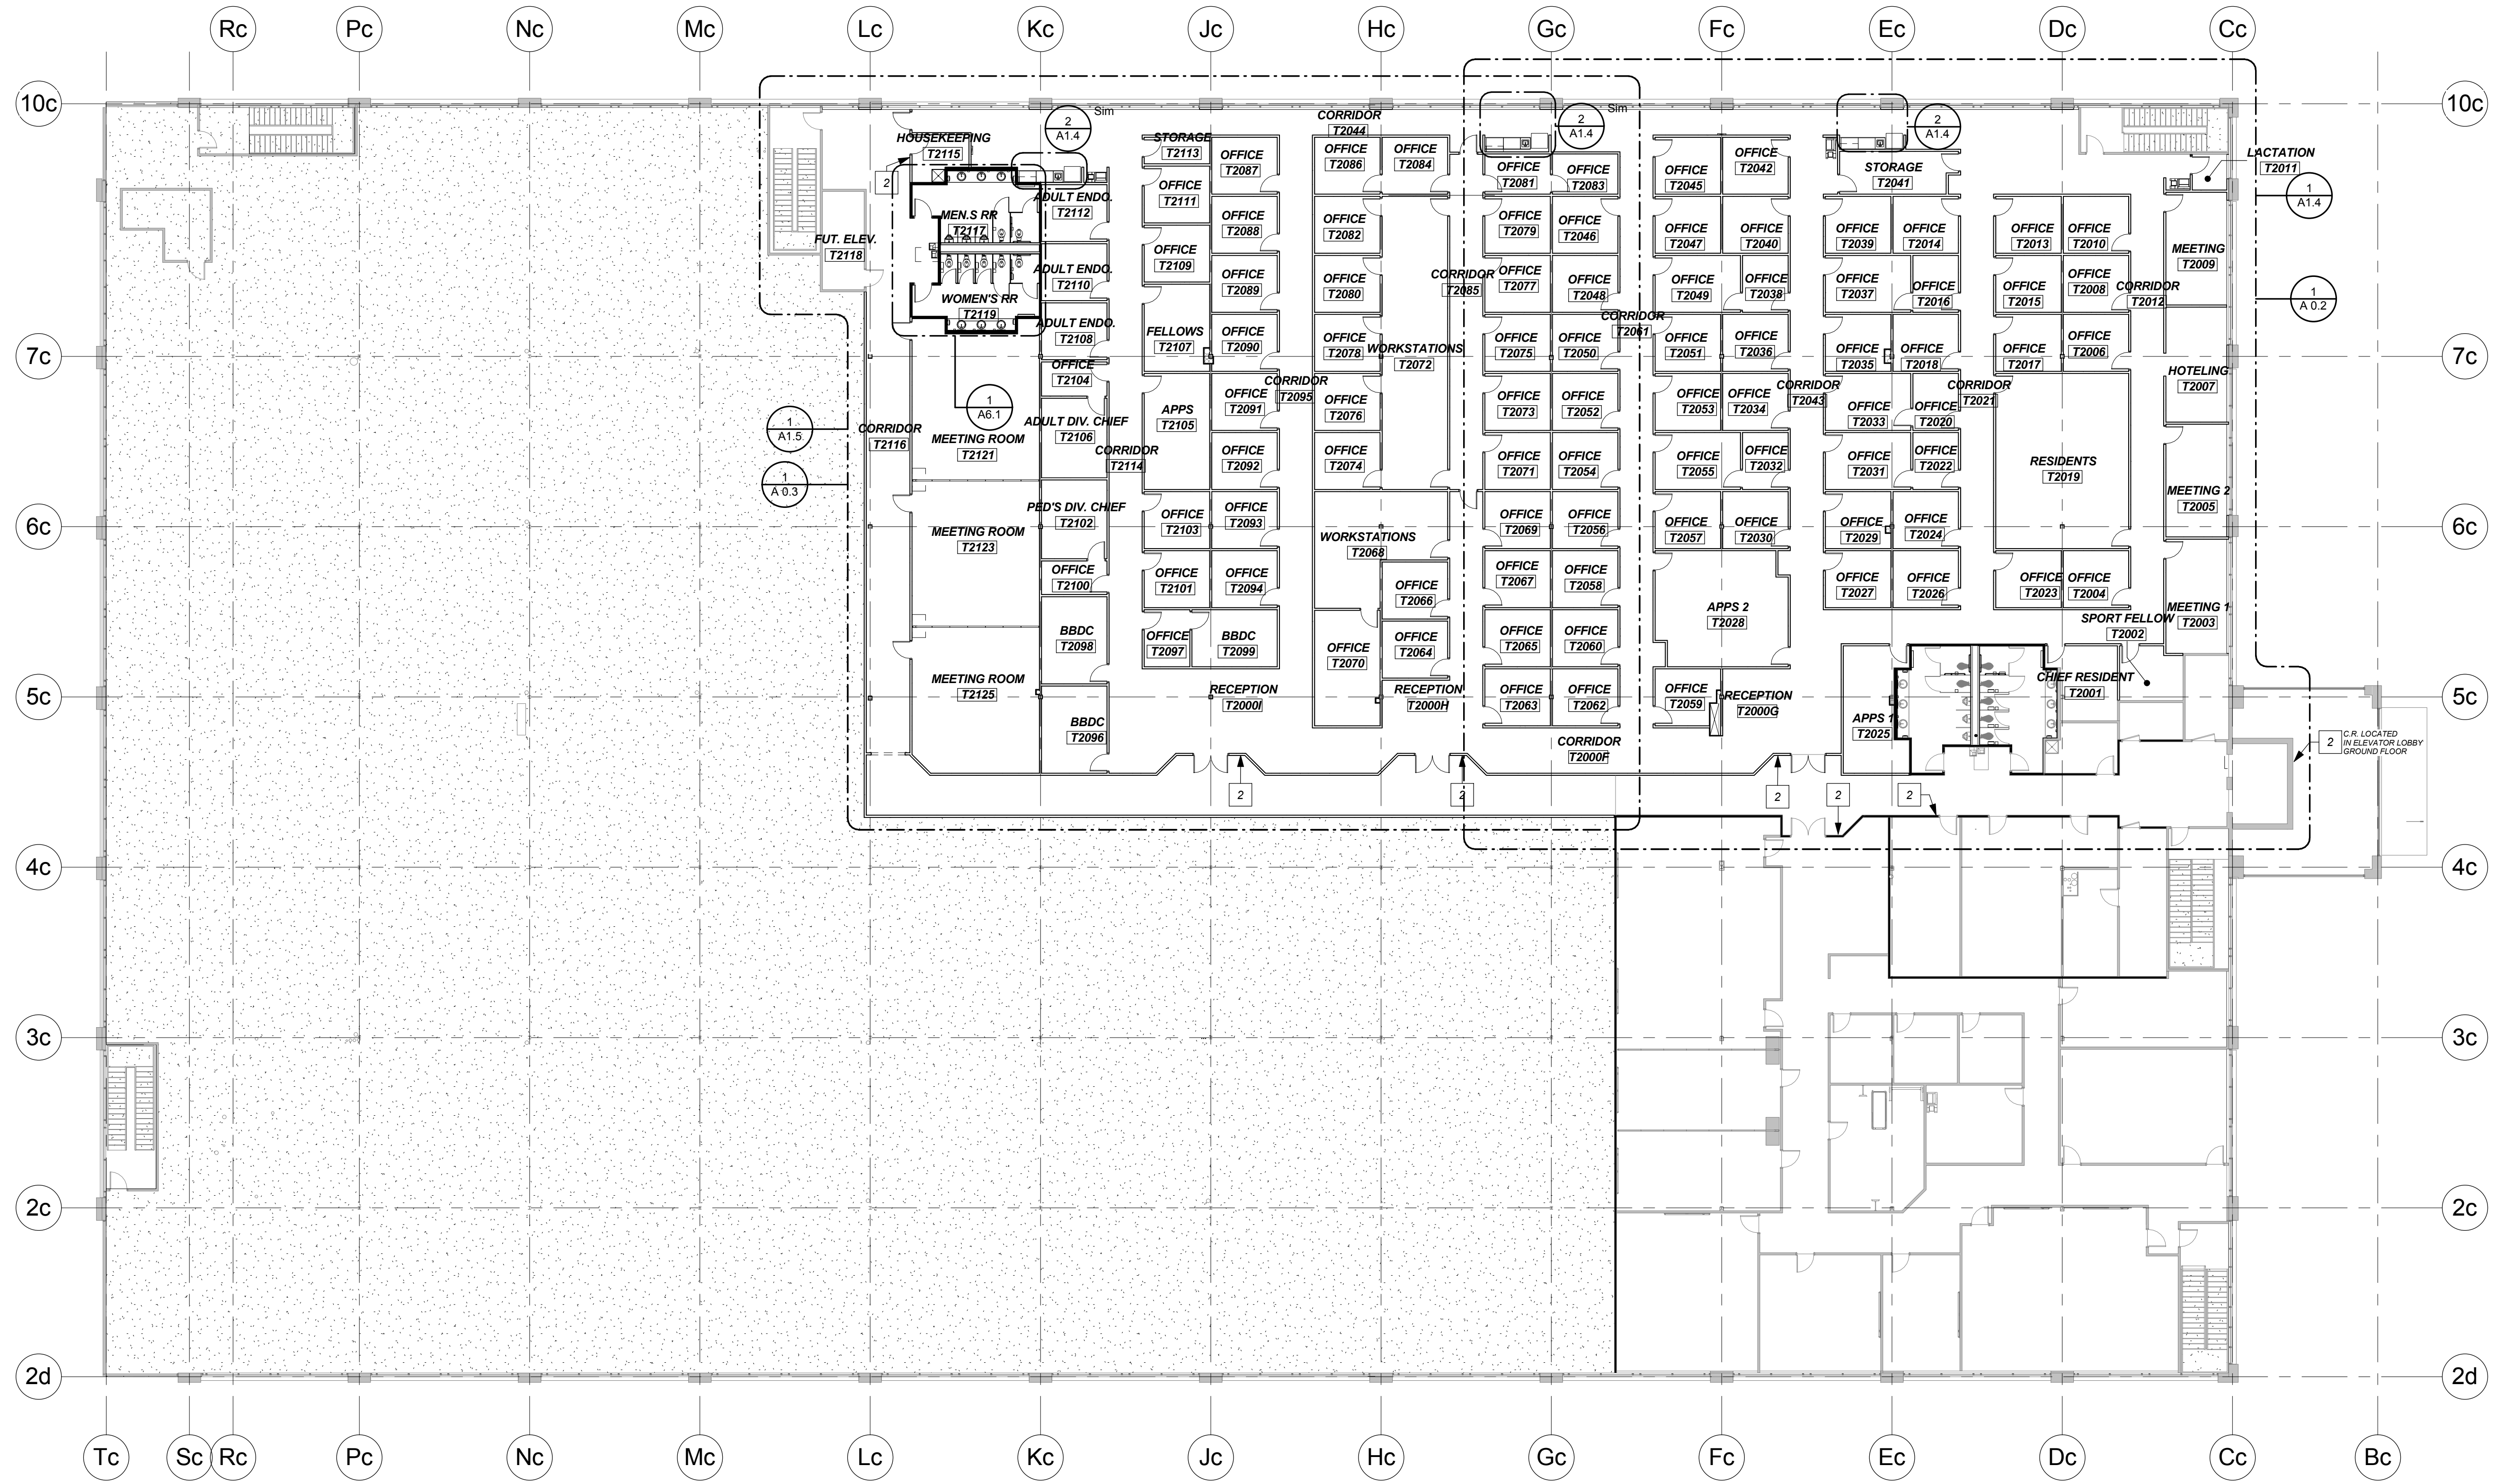

1
A1.2 2ND FLR - CORP. OFFICES
SCALE: 1/16" = 1'-0"

FLOOR PLAN GENERAL NOTES

- A. CONER GUARDS IN CORRIDORS
- B. EGRESS PLAN - FIRE EXT. LOCATIONS


FLOOR PLAN SHEET NOTES

- 1 REVIEW EXISTING CONDITIONS AT EACH COLUMN FOR FRAMING REQUIREMENTS. WRAP COLUMN AS CLOSE AS POSSIBLE TO MINIMIZE WIDTH AND DEPTH OF "BOX - OUT"
- 2 CR - CARD READER (SECURITY ACCESS)

LEGEND: DEMO, EXISTING, & NEW

- OBJECT TO BE DEMOLISHED
- ▒ EXISTING OBJECT TO REMAIN
- NEW CONSTRUCTION
- WALLS TO ROOF DECK ABOVE
- ▨ FUTURE FIT-UP AREA OF EXISTING BUILDING

JCBarchitect
 James C. Burris, AIA, LEED BD+C
 James C. Burris, AIA, LEED BD+C
 706 Westland Drive | Suite 200
 Lexington, KY 40504-71 PM
 tel: 502-545-2184 | fax: 859-231-5204

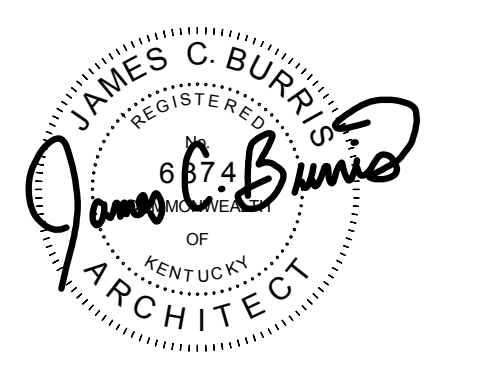

CONSTRUCTION DOCUMENTS

UK TURFLAND CLINIC
 1ST FLOOR RENOVATION
 2195 HARRODSBURG ROAD
 LEXINGTON, KY 40504

All designs, arrangements and plans indicated or represented by this drawing are the property of James C. Burris Architects. No part of this drawing shall be used for any other project on and in connection with the specified project.
 None of this information shall be used by or disclosed to any other person without the written consent of James C. Burris Architects.
 Written dimensions shall have precedence over scale. All dimensions and conditions on the job. Notify James C. Burris Architects immediately of any variation from the dimensions and conditions shown by these drawings.
 Reproductions hereof is a criminal offense under 18 U.S.C. Sec. 506. Unauthorized disclosure may constitute trade secret misappropriation in violation of I.C. 24-2-31 ET, SEC. and other laws.

Fig. No.	Date	Author	Checker	Revision	Date
201627-00	6/6/2017	Jase	Chris		

FLOOR PLAN - CORPORATE OFFICES
A1.2