


Floor plan is from best available information.
Drawing will be updated as more information
becomes available.

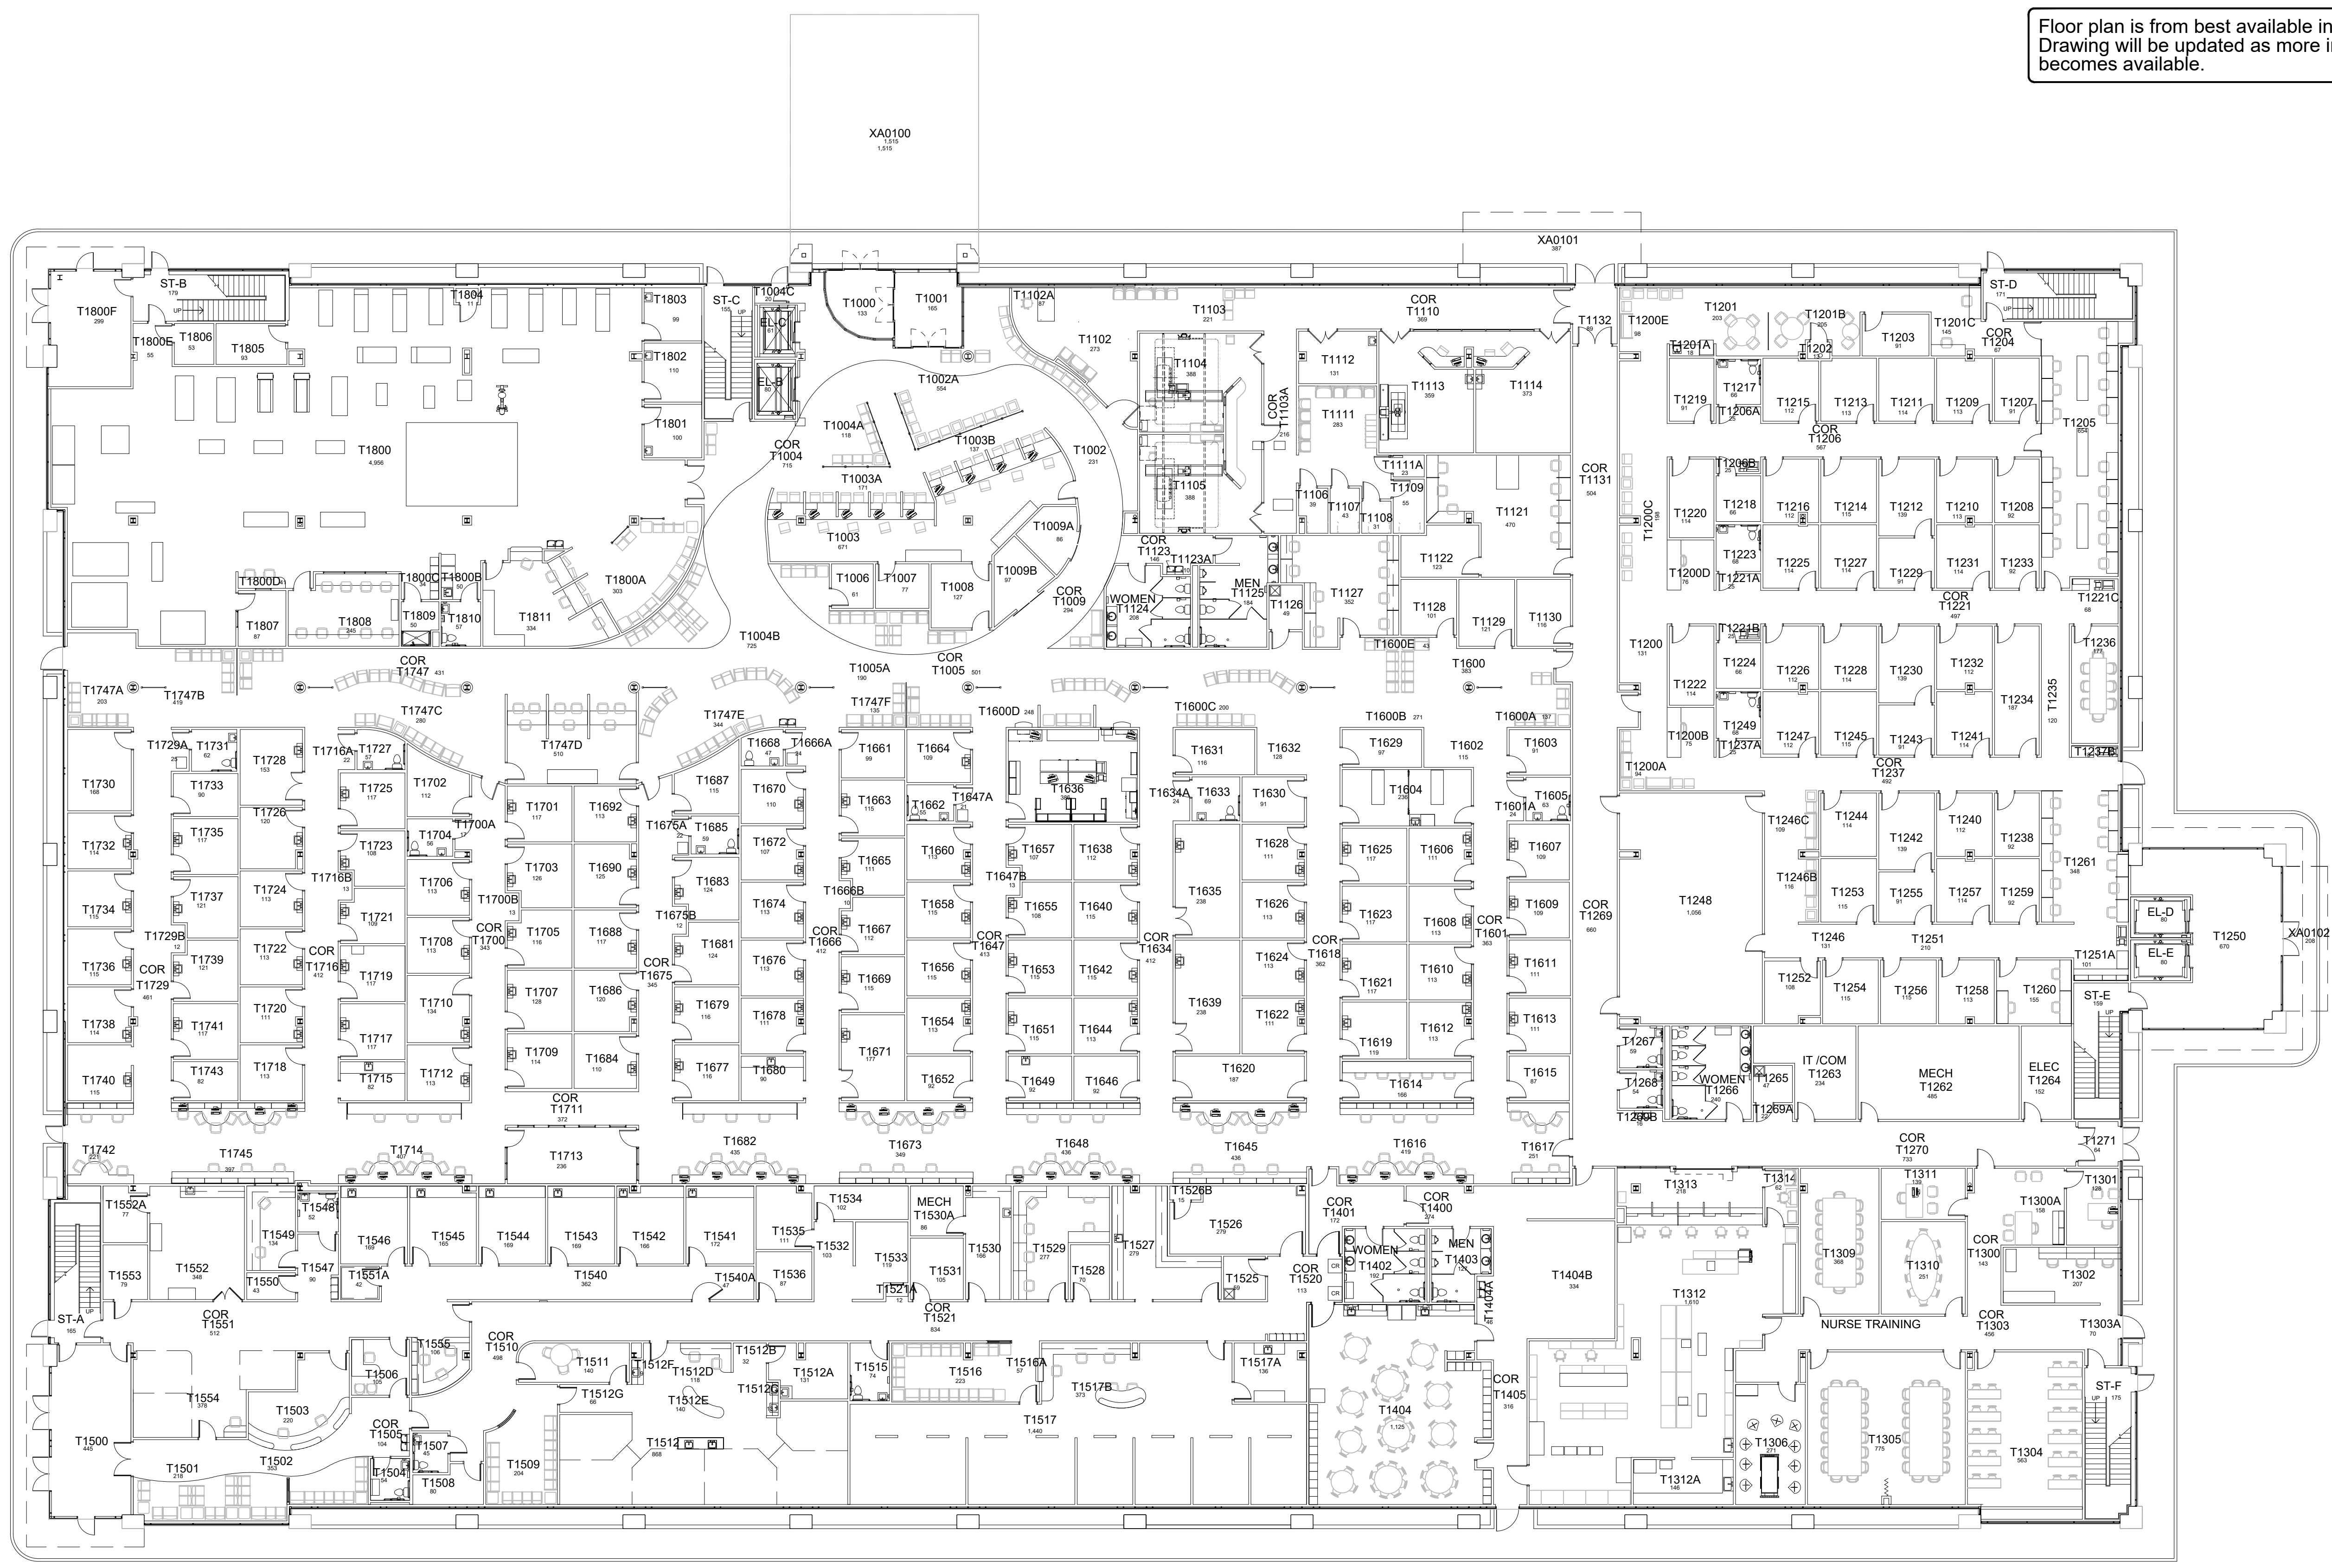


FIRST FLOOR PLAN
TURFLAND CLINIC (Lease)
85,599 Gross Square Ft.

DATE:
05-22-17
DRAWN BY:
SHW

BLDG #:
9839

TURFLAND CLINIC
KEY DRAWING

UNIVERSITY OF KENTUCKY
Facilities Information Services

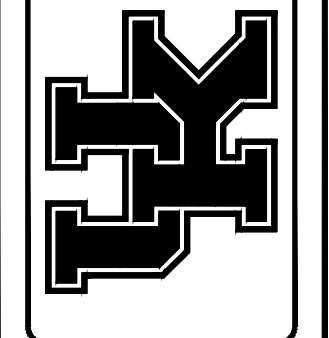

SHEET
1 of 2

12/17/20

JES

