





SECTION THRU SUN PORCH DECK AND RAIL (10/1)
SCALE: 1 1/2" = 1'-0"

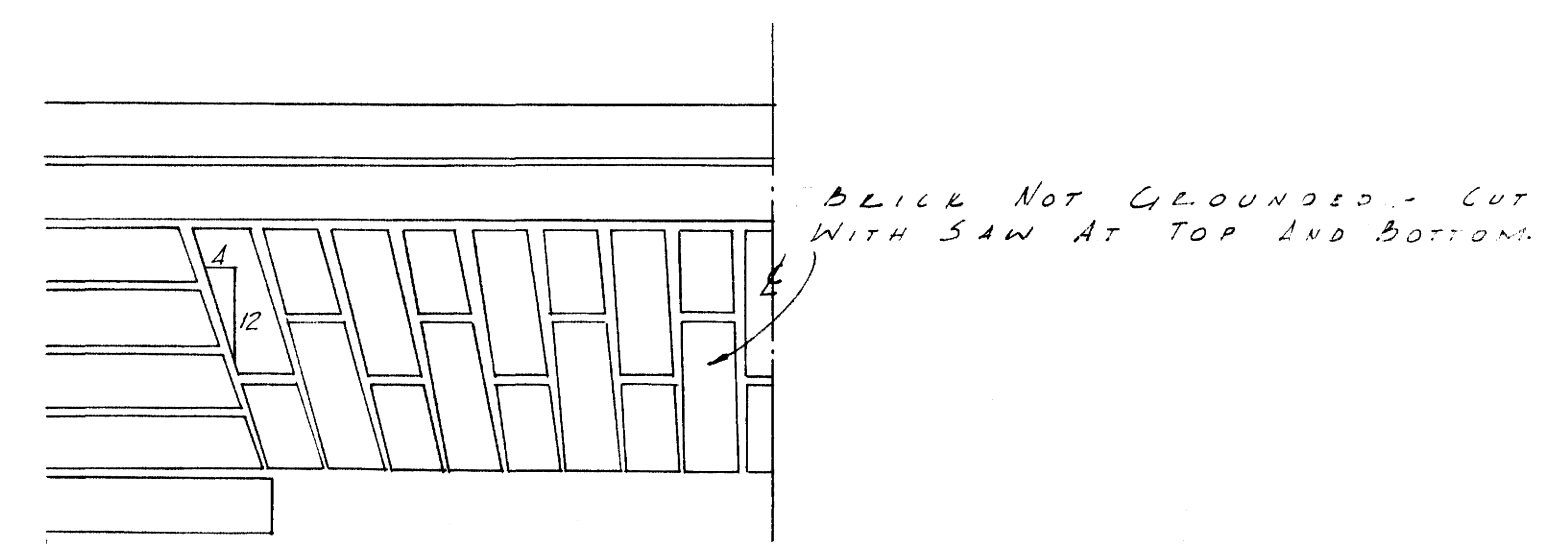


TYPICAL HALF ELEVATION OF BRICK JACK ARCH

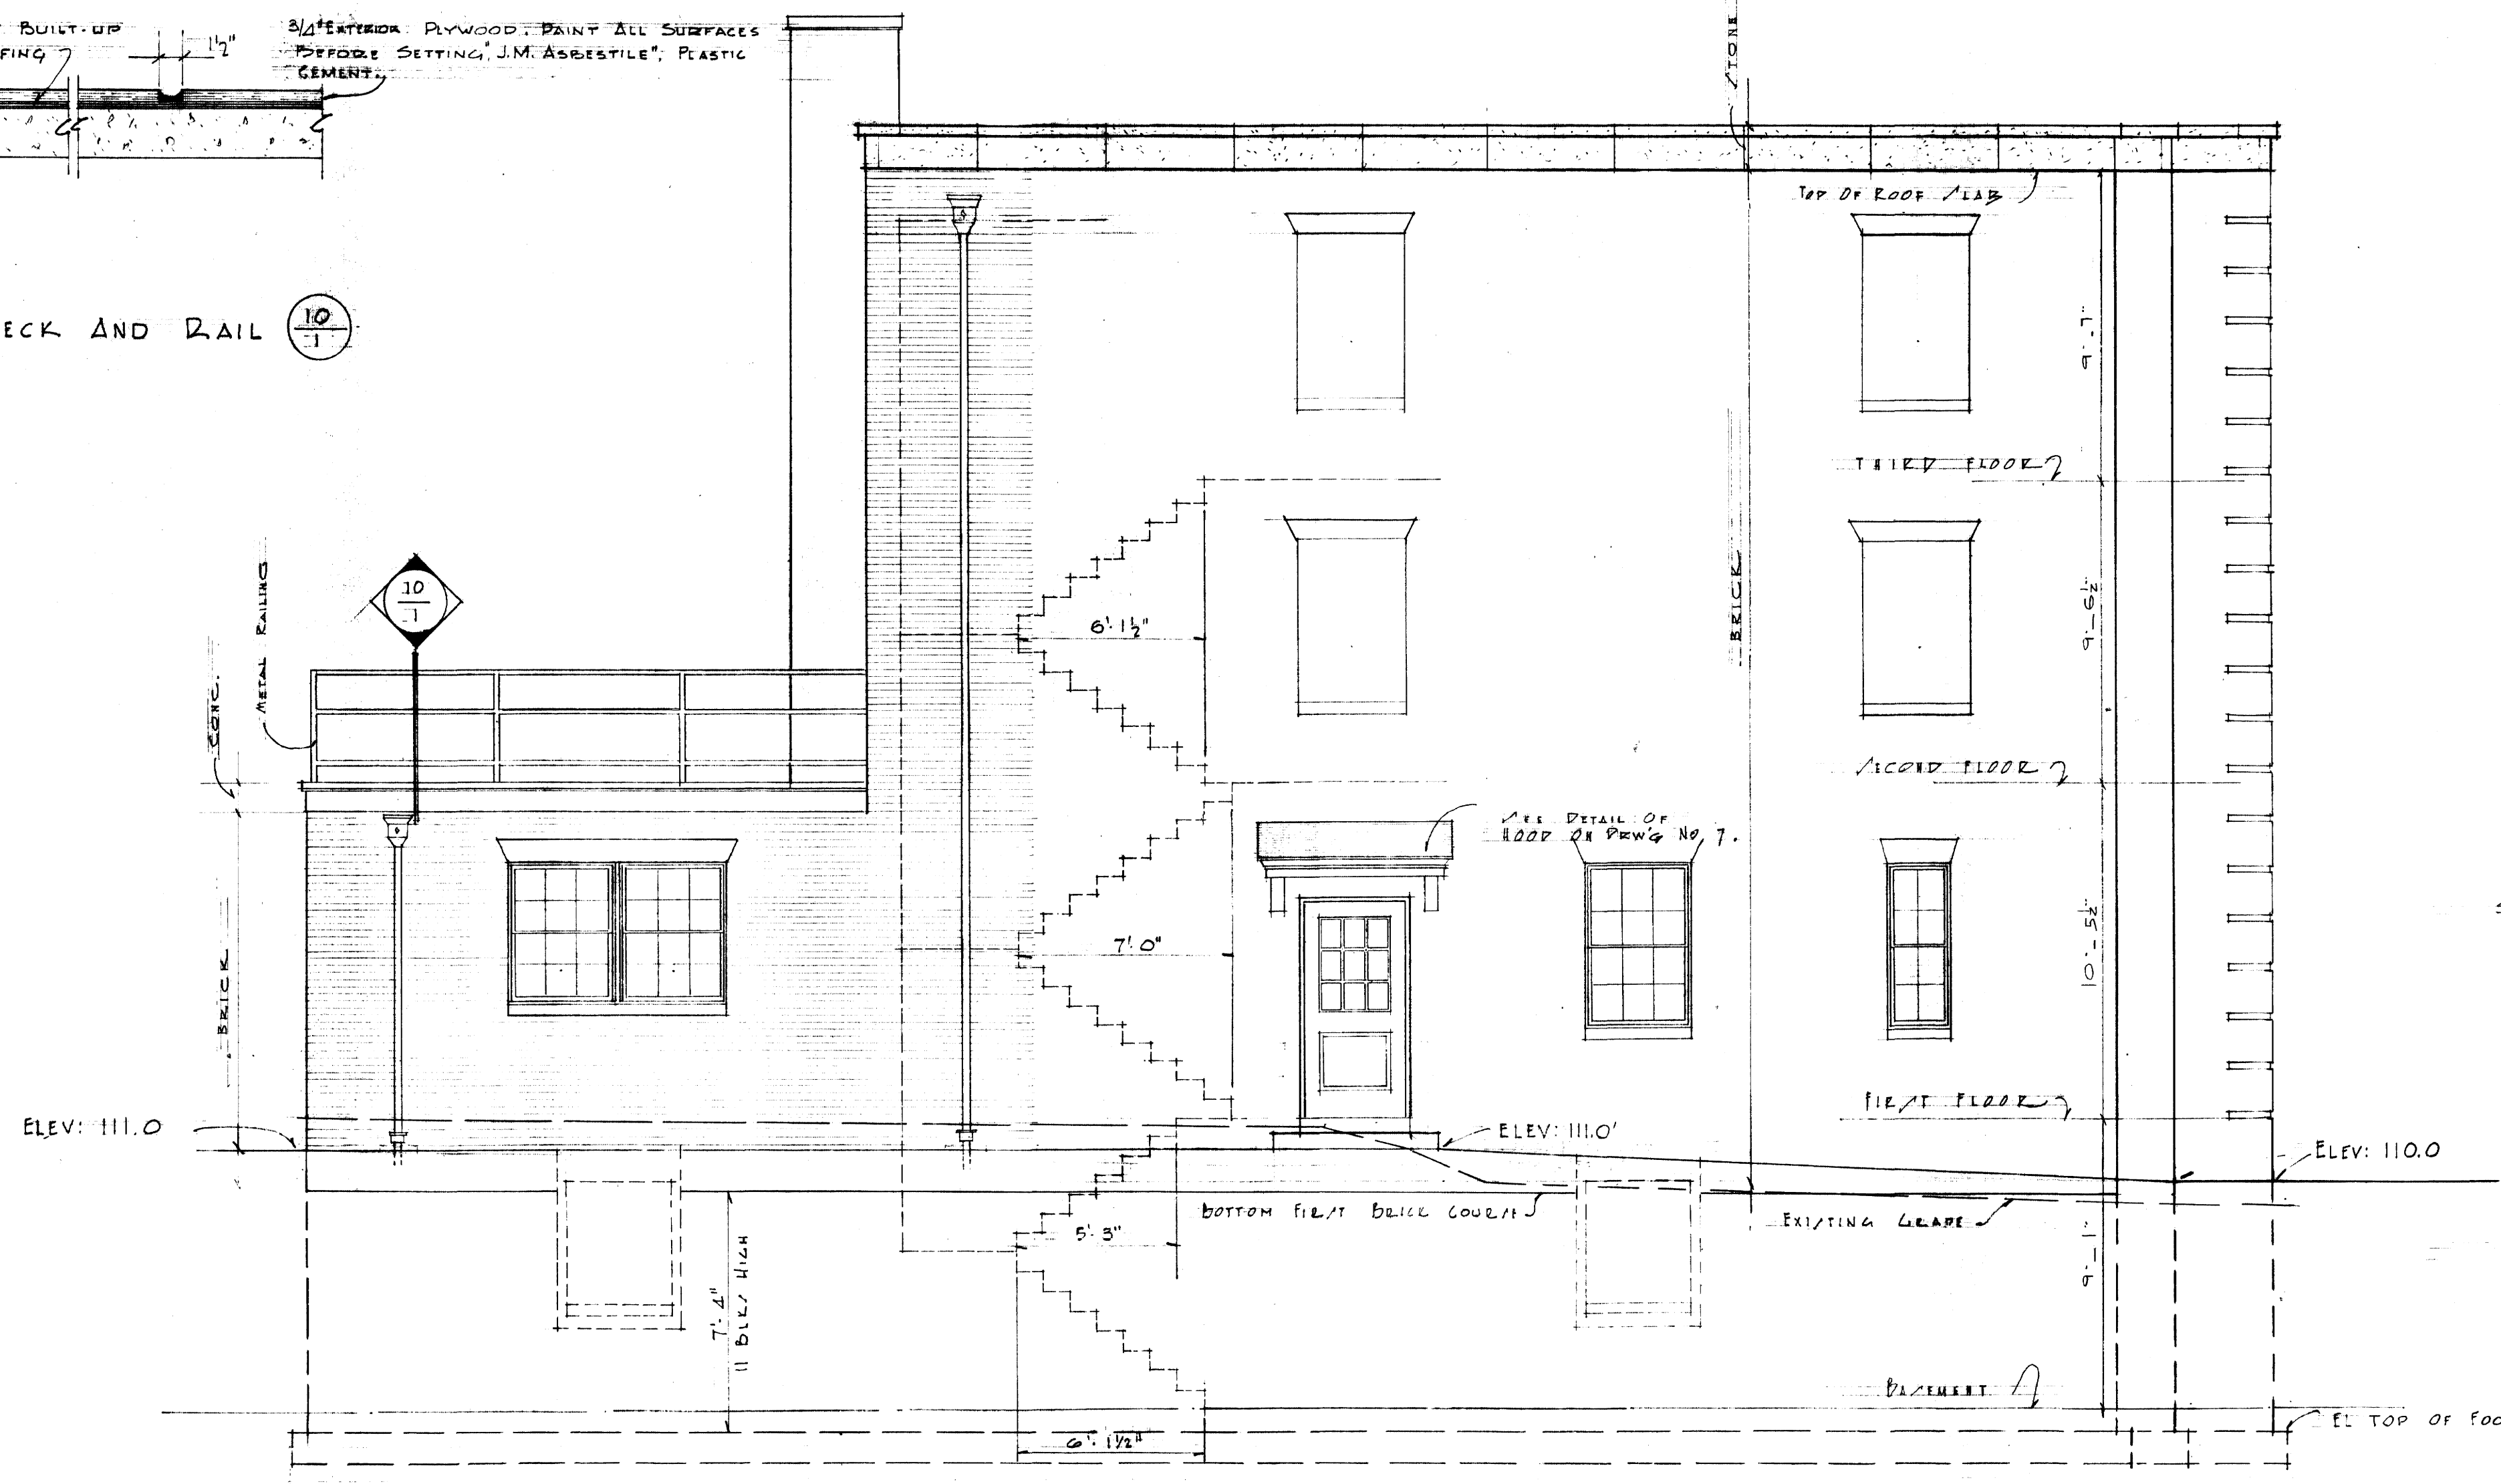

FRONT ELEVATION
SCALE: 1/4" = 1'-0"

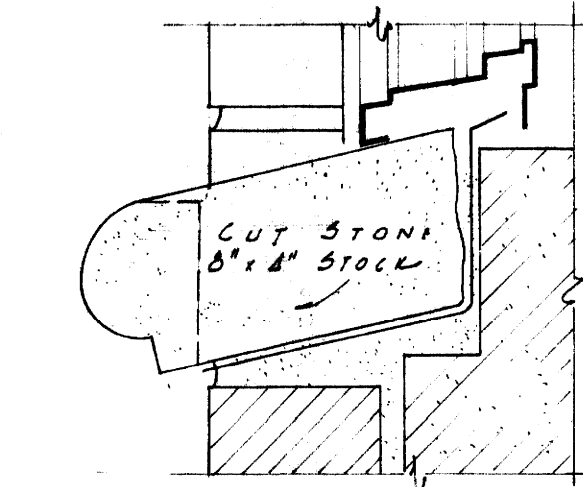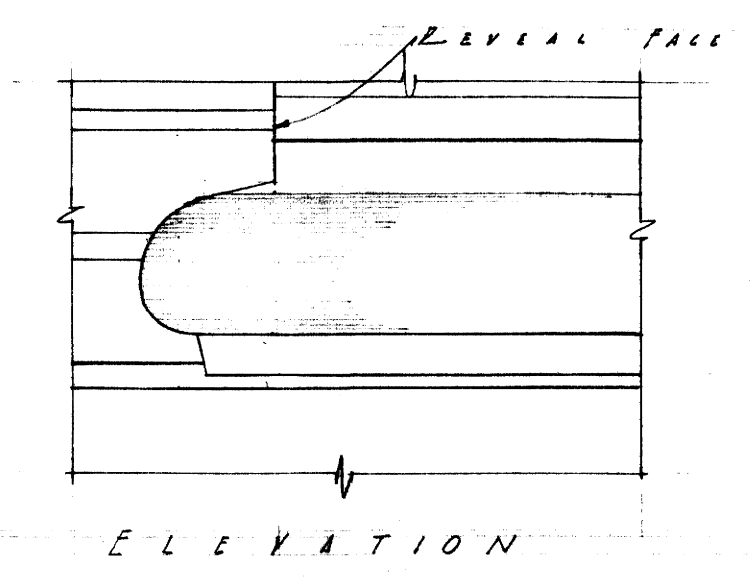


NOTE: SEE SHEET NO. 12 FOR COMPLETE DETAILS OF WINDOW INSTALLATION.

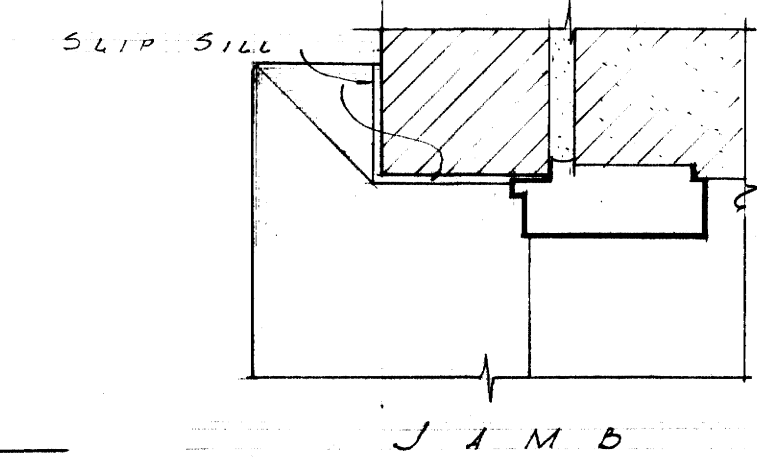

ALTERNATE STONE SILL DETAILS
SCALE: 3/4" = 1'-0"

HOUSE No. 4 TYPE No. 1

SORORITY HOUSES FOR UNIVERSITY OF KENTUCKY		JOHN T. GILLIG, ARCHITECT	
COMMONWEALTH OF KENTUCKY DEPARTMENT OF FINANCE FRANKFORT, KENTUCKY		ROBERT E. RADER, JR., DESIGNER, ASSOCIATED 180 WALNUT STREET LEXINGTON, KENTUCKY	
APPROVALS		DATE SEP. 1 1956	REVISIONS
[Signature]		NO. 21	
DATE 9-12-56		DRAWN BY R.E. RC	SHEET NO.
DATE 9-17-56		CHECKED BY A.C.	10
			OF

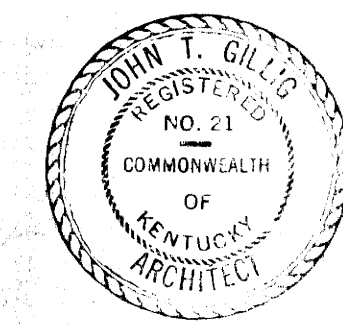

U-588

Document # 008125
Sheet A-3
121