



PLAN  
SCALE: 3/8" = 1'-0"

1/2 EXTERIOR ELEVATION  
SCALE: 3/8" = 1'-0"

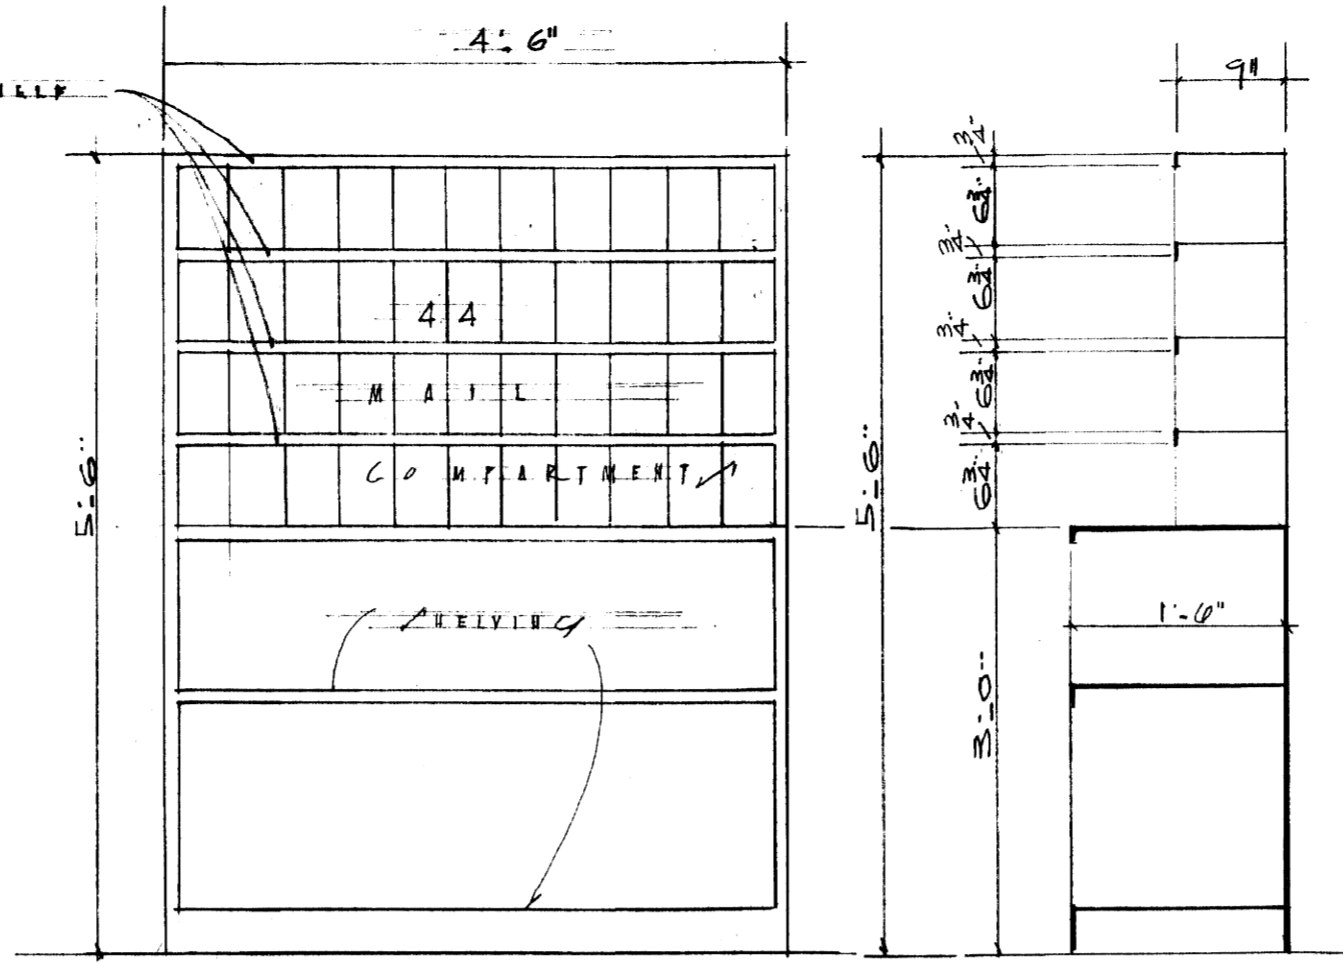


ELEVATION A

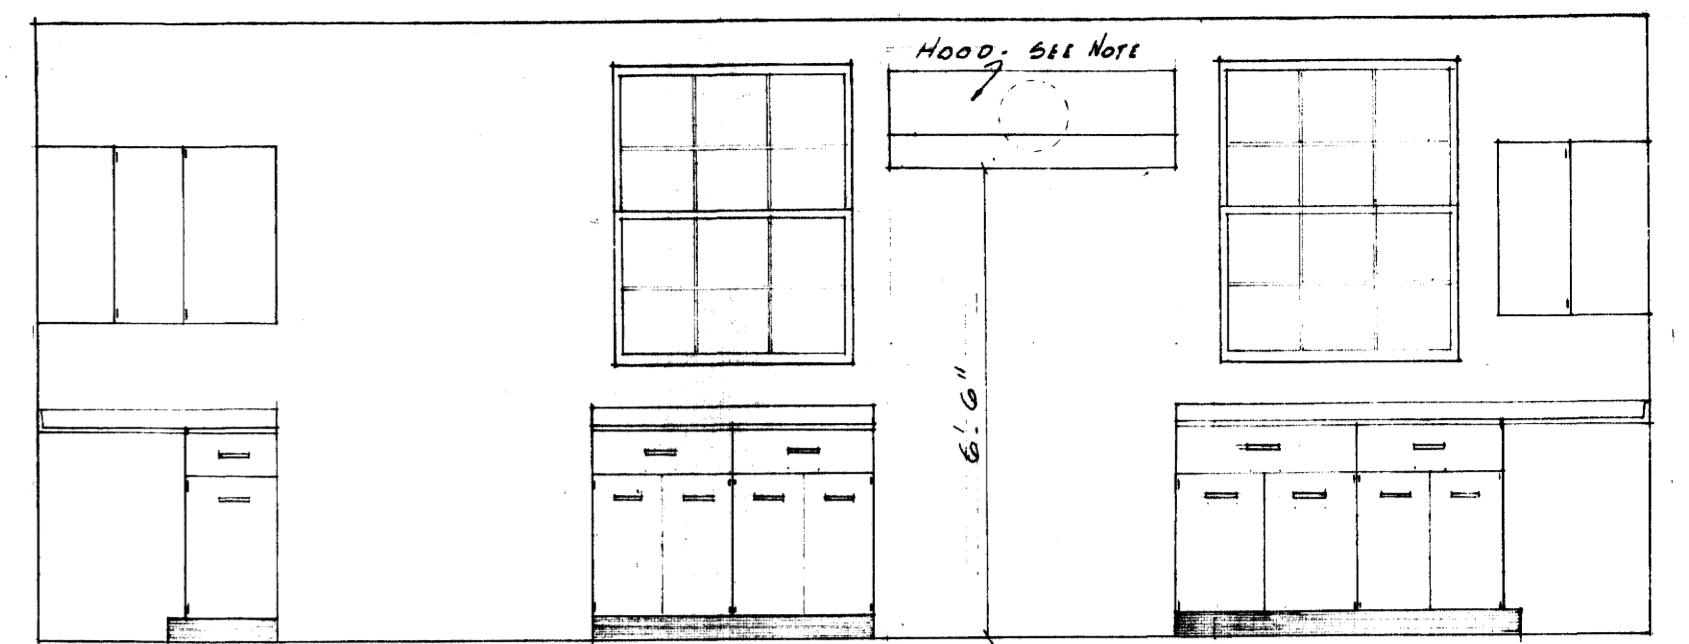


ELEVATION B

NOTE: HOOD - N. WASSERSTROM  
No. 52 0028 (30" x 28")


ELEVATION SECTION  
METAL SHELVING FOR  
MAIL & PACKAGES.  
CALLS 2" LINES EQUAL 1'-0"  
FURNISH ONE FOR EACH ROOM NO. 1 TO  
9 INCLUSIVE. LOCATION IS DIRECTED  
BY OWNER.

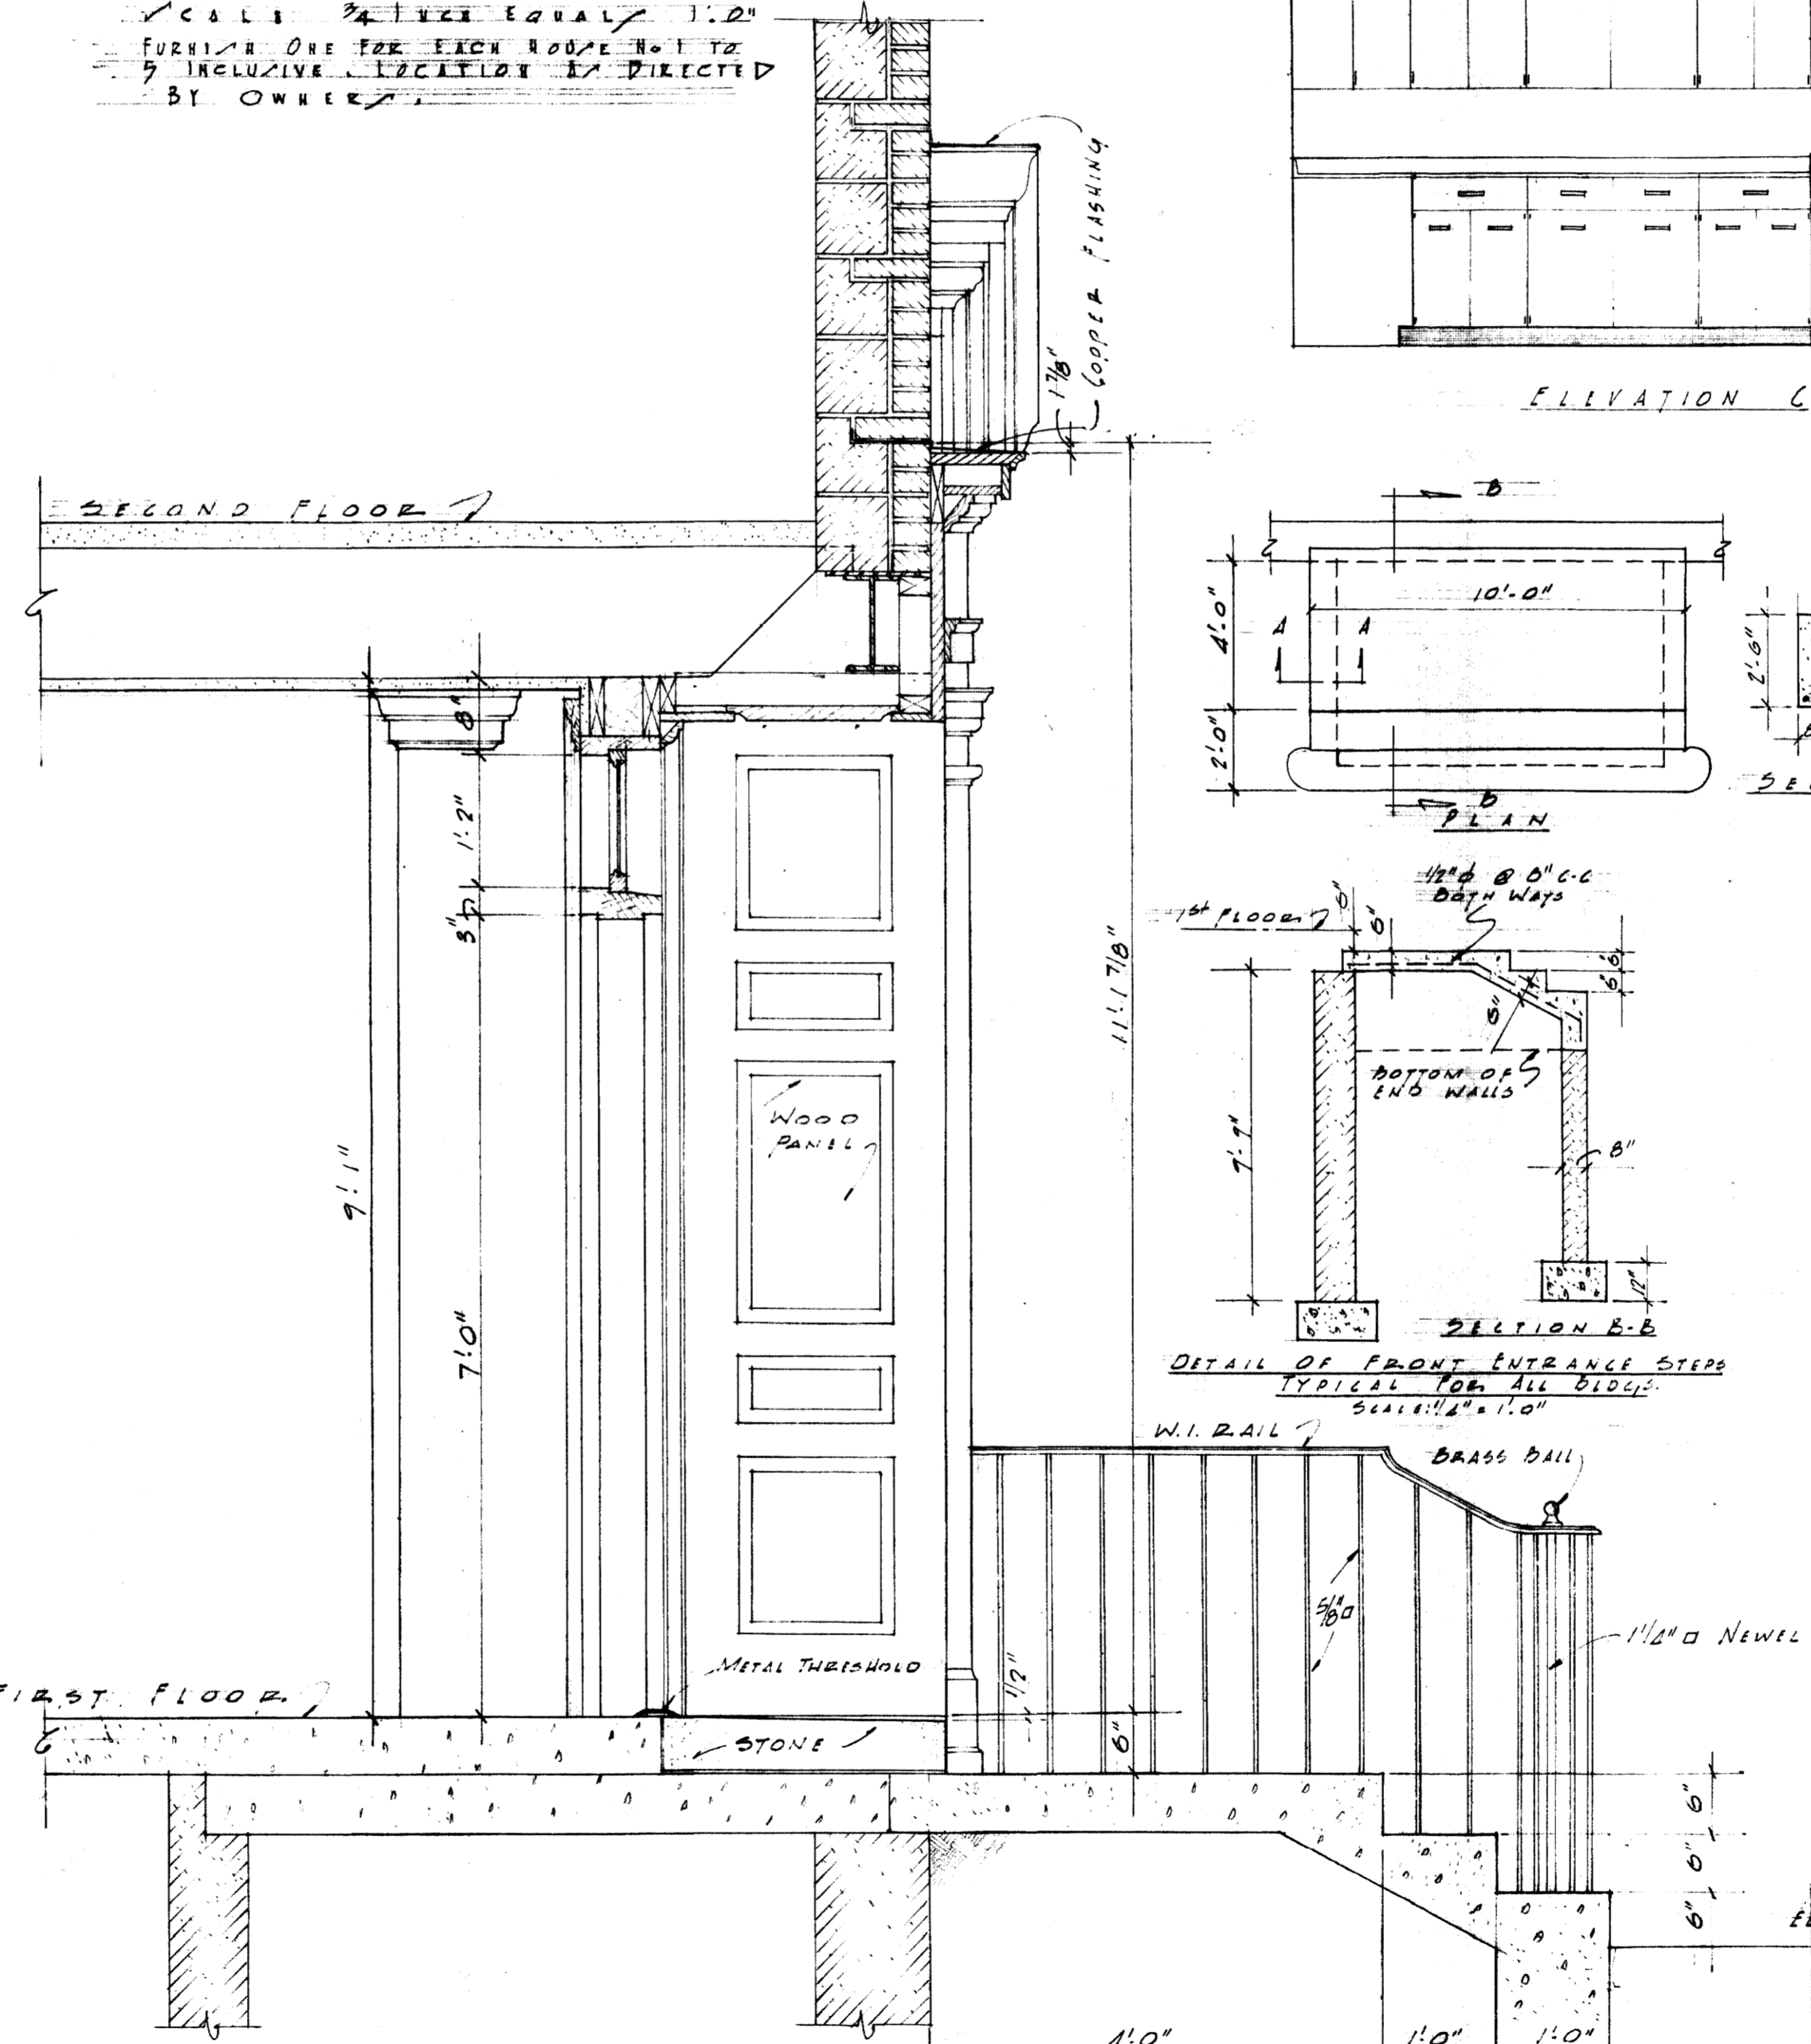


SECTION  
SCALE: 3/8" = 1'-0"

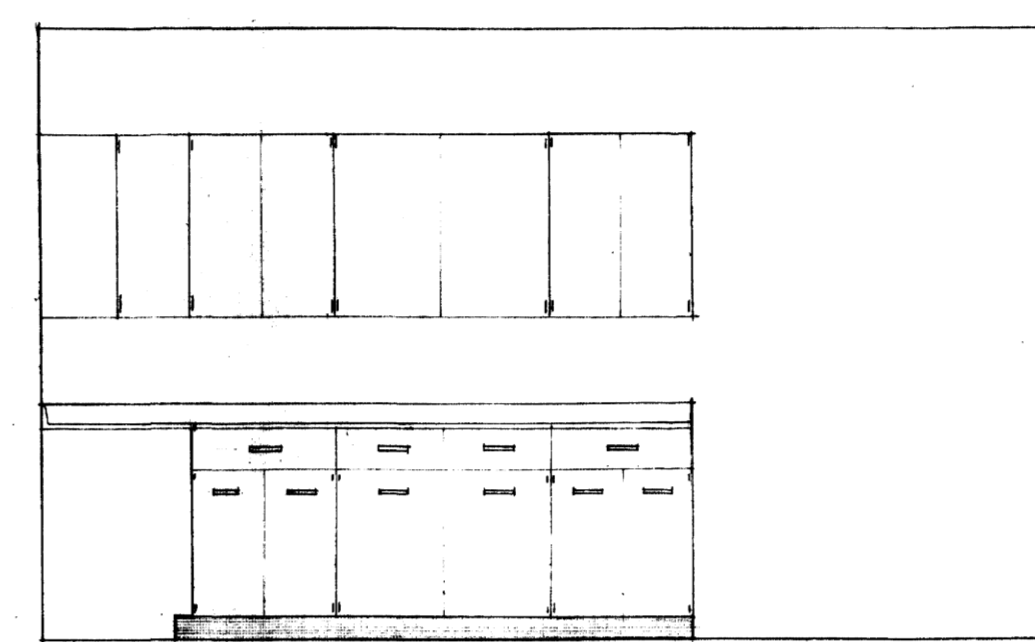

ELEVATION C

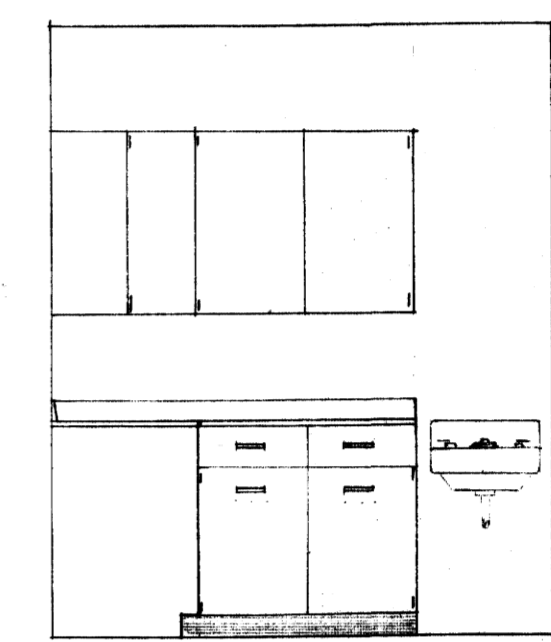


ELEVATION D

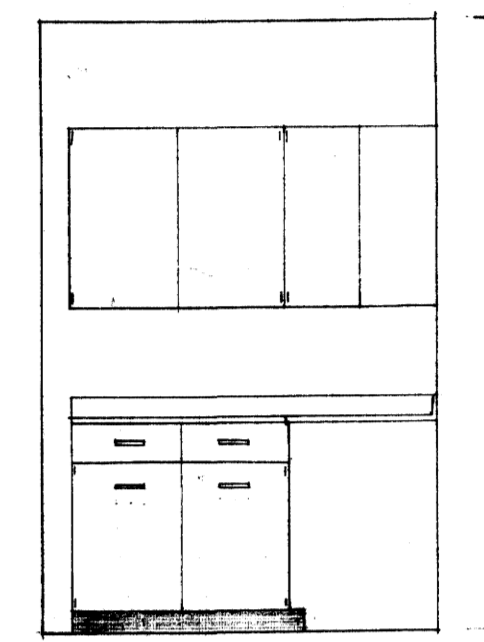


ELEVATION E

TYPICAL SECTION  
OF CABINETS  
SCALE: 3/8" = 1'-0"

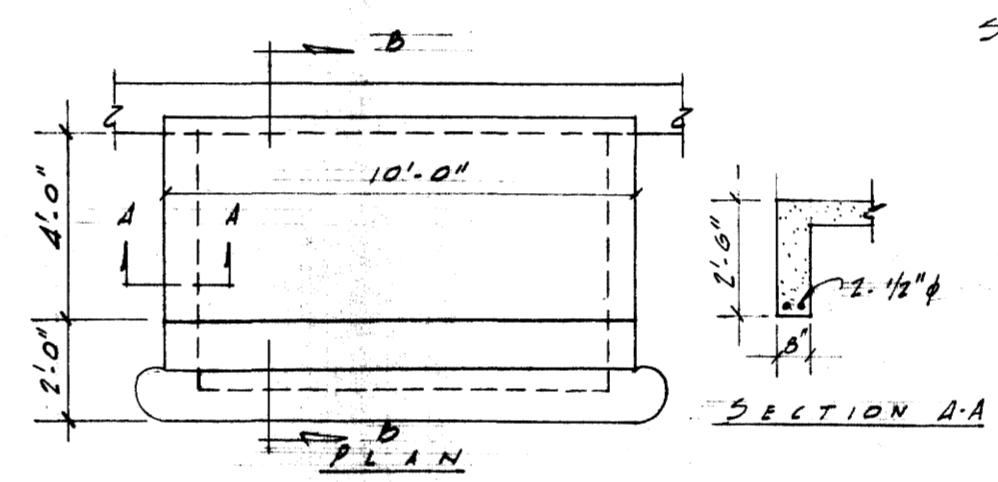

PLAN


SCALE: 3/8" = 1'-0"

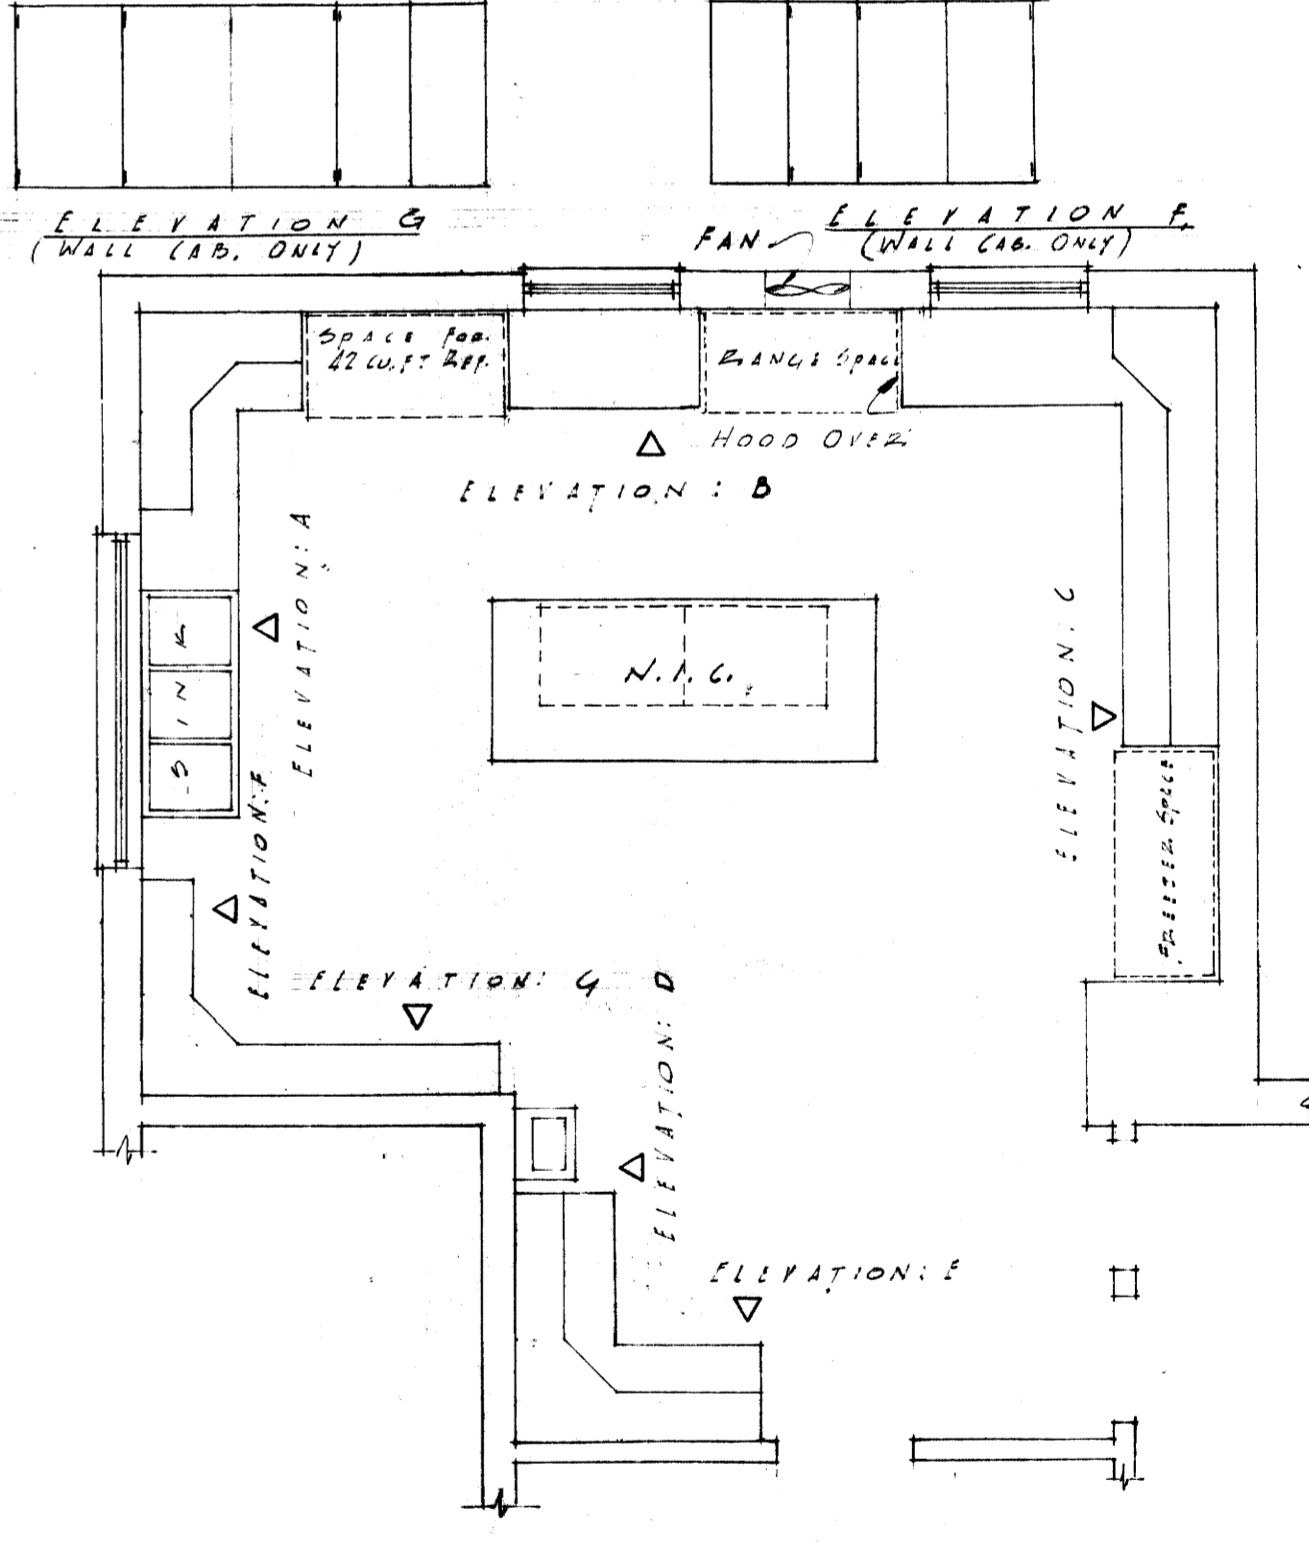

PLAN OF KITCHEN CABINETS  
SCALE: 1/2" = 1'-0"

HOUSE No. 4 TYPE No. 1

<b>SORORITY HOUSES FOR UNIVERSITY OF KENTUCKY</b>	
<b>JOHN T. GILIG, ARCHITECT</b> ROBERT E. RADER, JR., DESIGNER, ASSOCIATED 100 WALNUT STREET LEWISBURG, KENTUCKY	
COMMONWEALTH OF KENTUCKY DEPARTMENT OF FINANCE FRANKFORT, KENTUCKY	APPROVALS <i>[Signature]</i> 9-17-56 DATE <i>[Signature]</i> 9-17-56 DATE
DATE SEP 1 1956 DRAWN BY R.E.R. CHECKED BY A.C.	REVISIONS SHEET NO. <div style="font-size: 2em; font-weight: bold; text-align: center;">15</div>

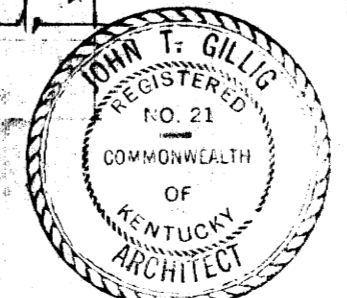

U-595