

SECOND FLOOR PLAN  
SCALE 1/4" = 1'-0"

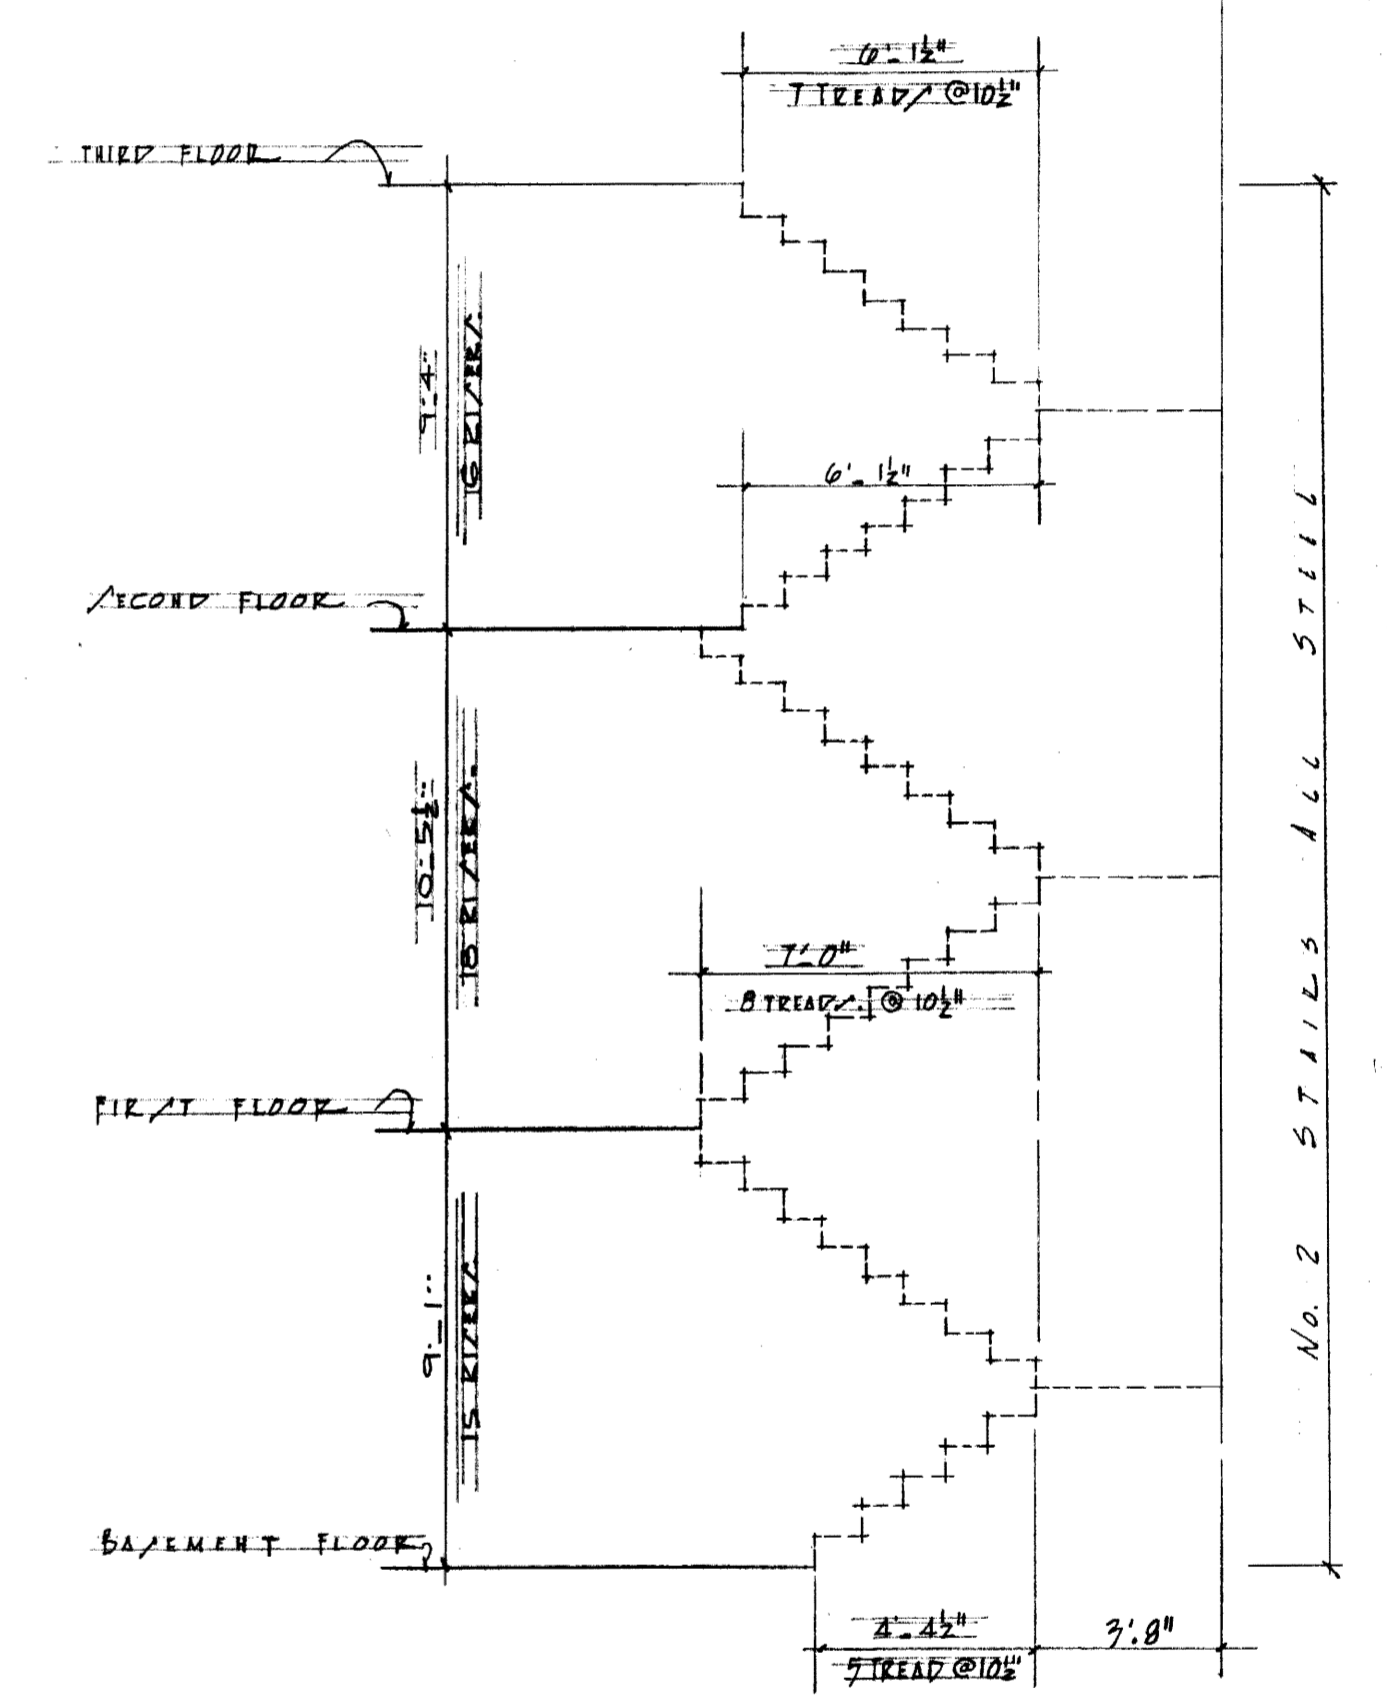


Diagram of Stair No. 2  
SCALE 1/4" = 1'-0"

HOUSE No. 6 TYPE No. 2		<b>SORORITY HOUSES FOR UNIVERSITY OF KENTUCKY</b>	
COMMONWEALTH OF KENTUCKY DEPARTMENT OF FINANCE FRANKFORT, - - KENTUCKY		<b>JOHN T. GILLIG, ARCHITECT</b> ROBERT E. RADER, JR., DESIGNER, ASSOCIATED 180 WALNUT STREET LEXINGTON, KENTUCKY	
APPROVALS <i>[Signature]</i> 9-12-56 DATE		DATE SEP 1 1956 DRAWN BY RR CHECKED BY AC	REVISIONS
DATE 9-12-56 DATE			SHEET NO. <b>24</b> OF



U-612