




FOUNDATION & BASEMENT FRAMING PLAN
SCALE ~ 1/8" = 1'-0"

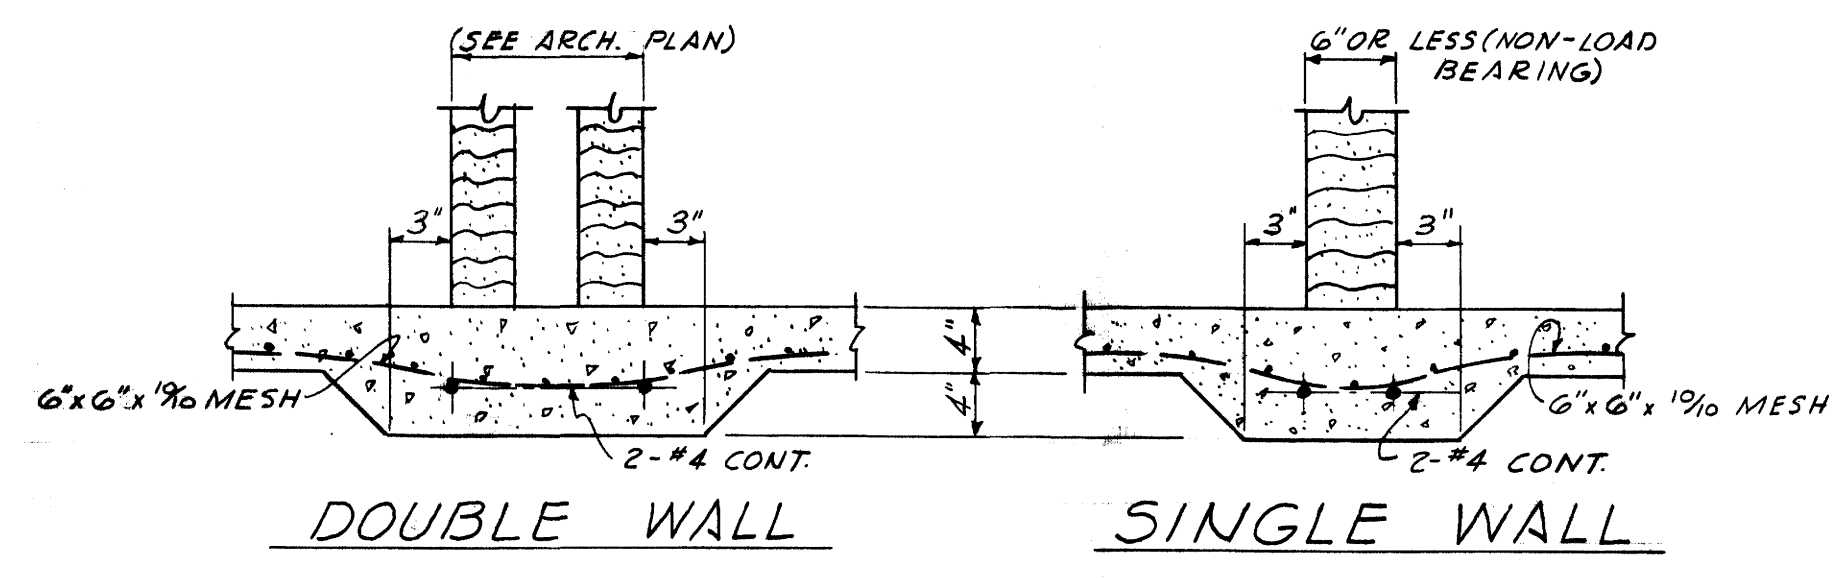


TYPICAL SLAB BEAM DETAILS
NO SCALE

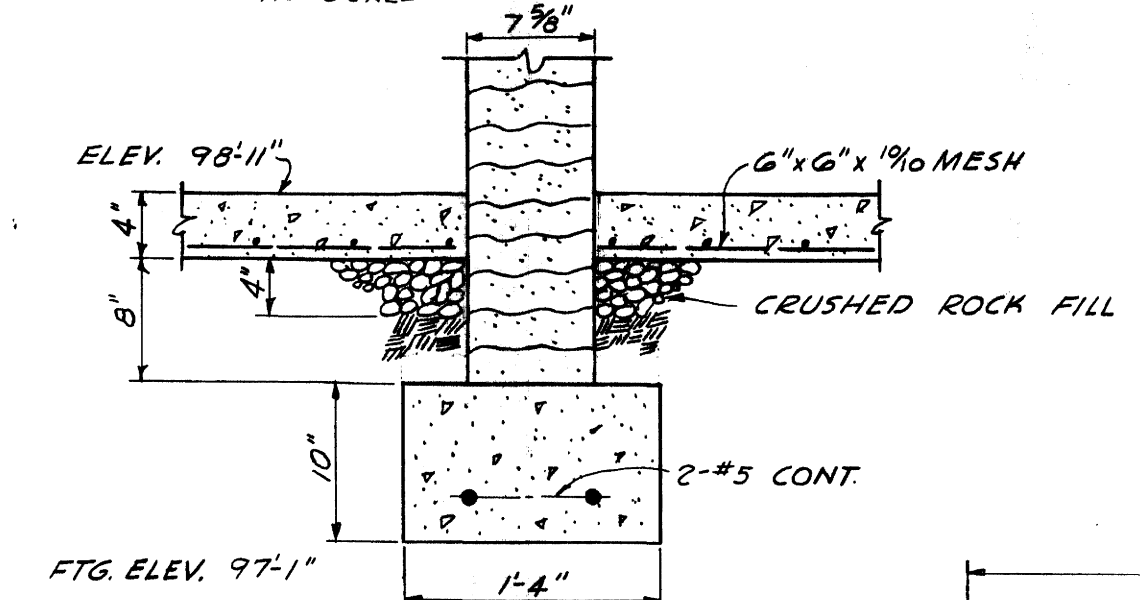


SECTION C-S1
SCALE ~ 1" = 1'-0"

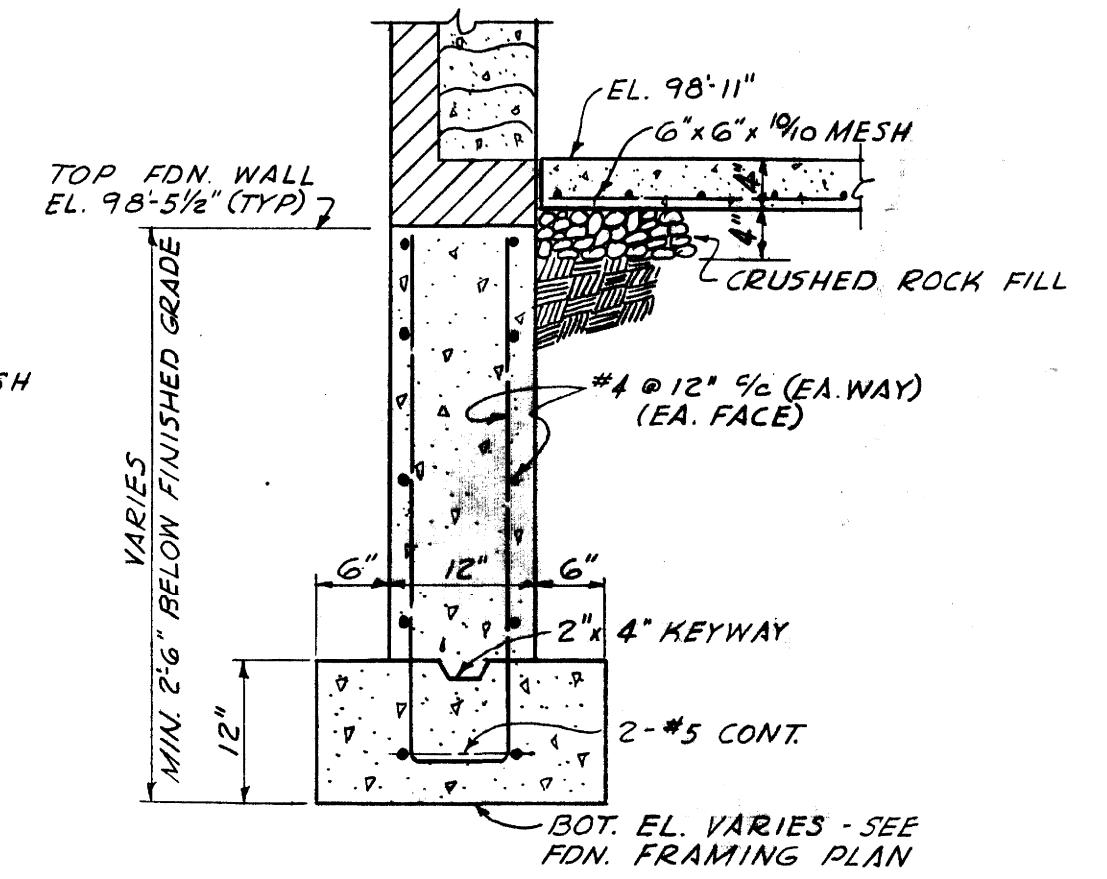


TYPICAL EXTERIOR FOUNDATION WALL
SCALE ~ 3/4" = 1'-0"

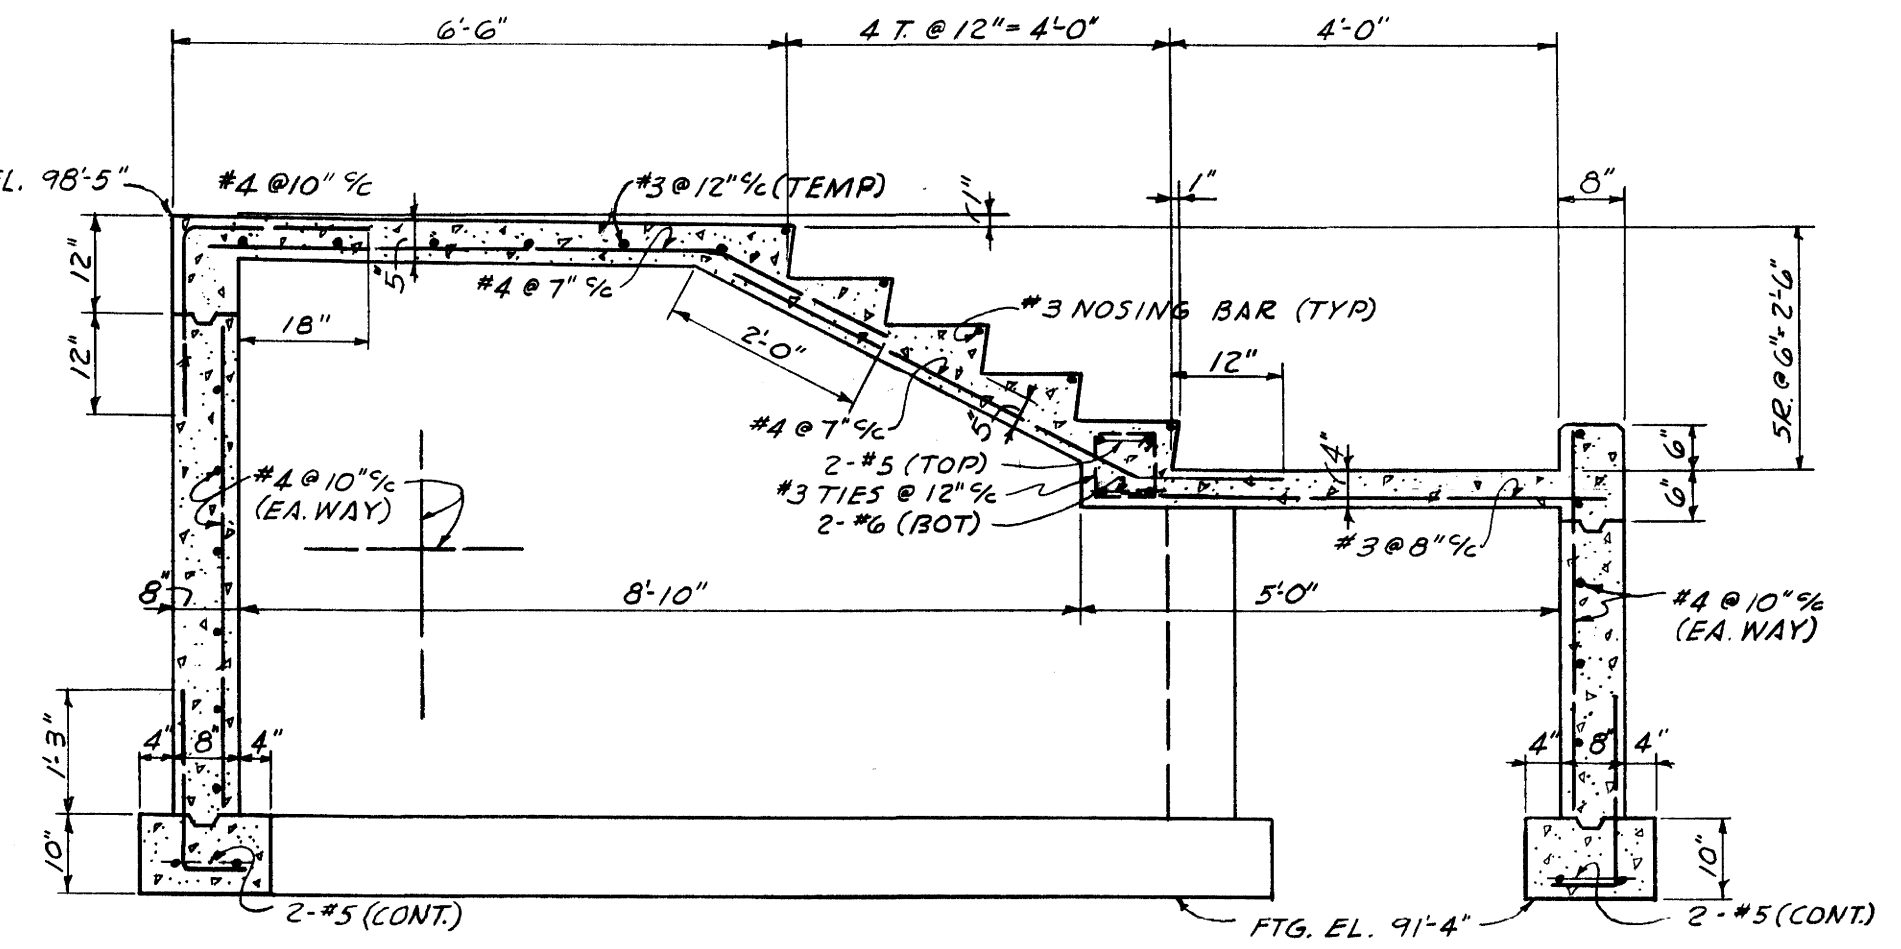

SECTION A-S1
SCALE ~ 1/2" = 1'-0"

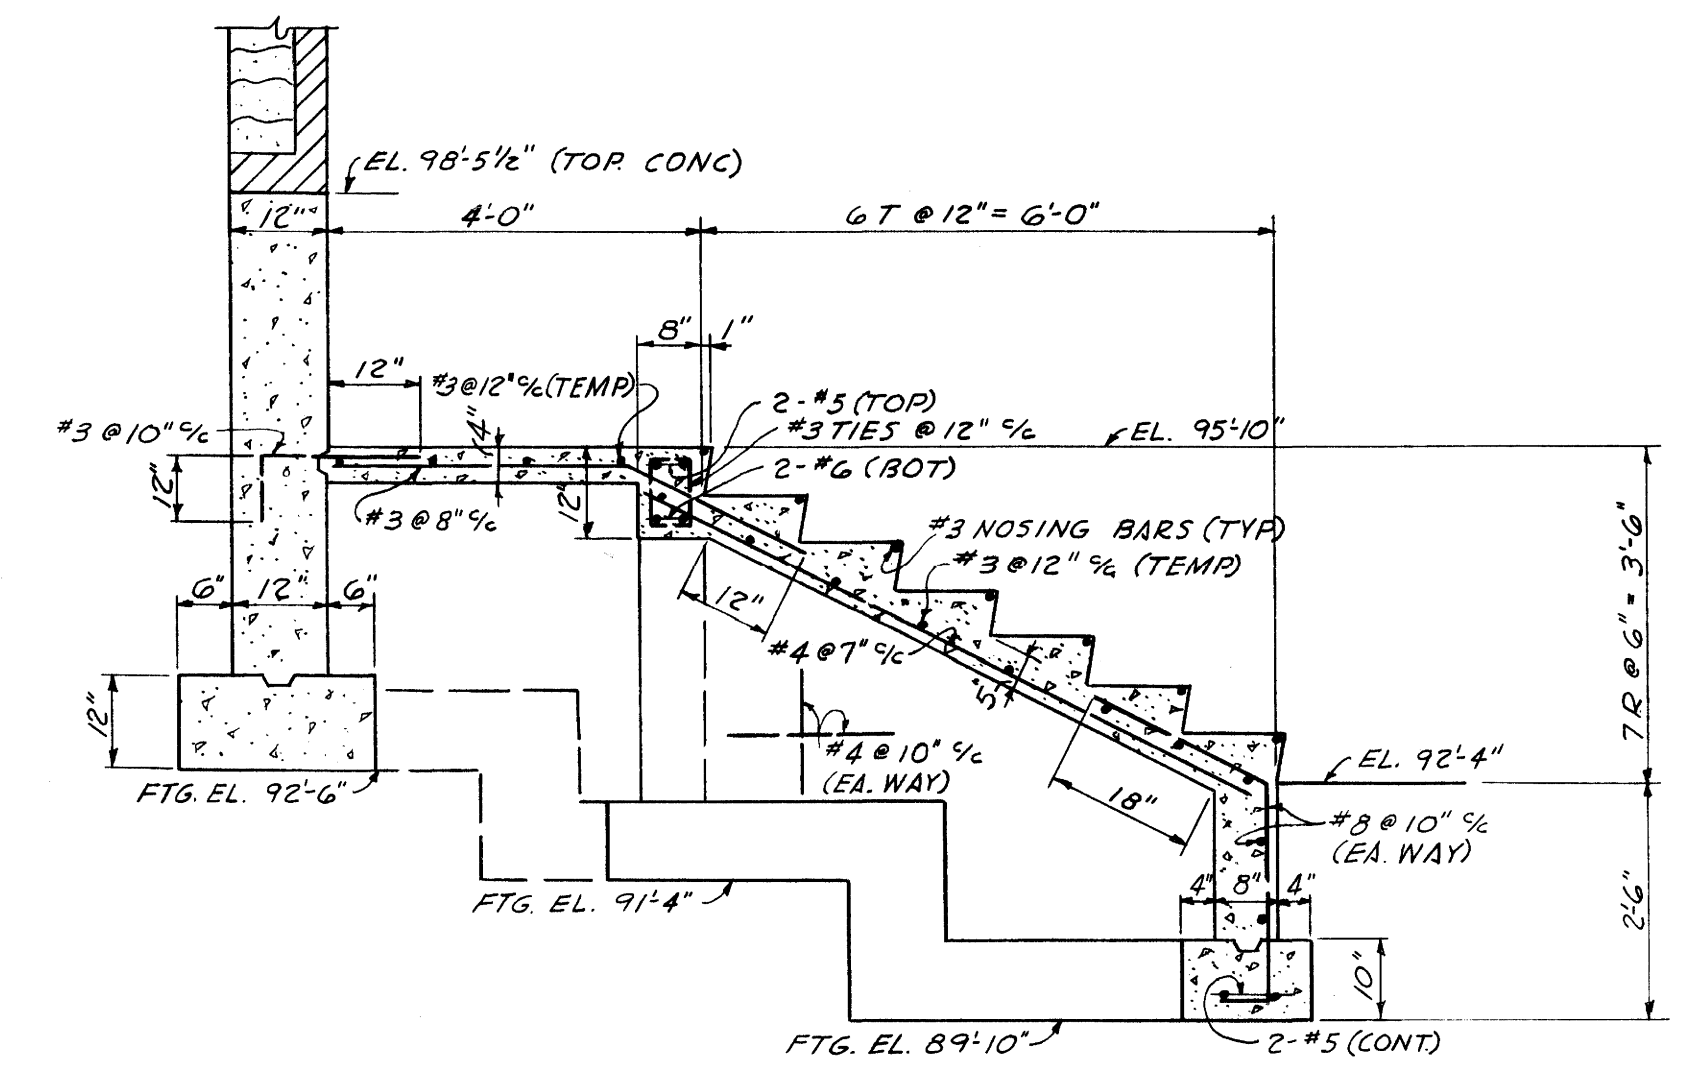

SECTION B-S1
SCALE ~ 1/2" = 1'-0"

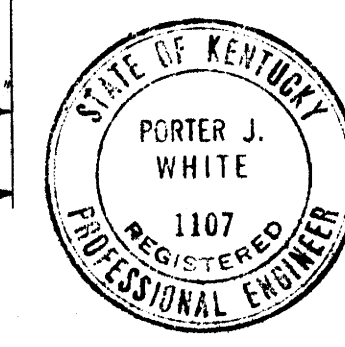

PORTER J. WHITE CONSULTING ENGINEERS
LEXINGTON, KENTUCKY

STRUCTURAL BUILDING TYPE No. 2

SORORITY HOUSES FOR UNIVERSITY OF KENTUCKY

COMMONWEALTH OF KENTUCKY
DEPARTMENT OF FINANCE
FRANKFORT, - - KENTUCKY

JOHN T. GILLIG, ARCHITECT
ROBERT E. RADEZ, JR., DESIGNER, ASSOCIATED
180 WALNUT STREET LEXINGTON, KENTUCKY

APPROVALS
DATE 9-12-56
DRAWN BY F.W.
CHECKED BY F.W.M.C.
DATE 9-12-56

DATE SEP. 11 1956
DRAWN BY F.W.
CHECKED BY F.W.M.C.

REVISIONS

SHEET NO. 5 OF 5

U-622