




SECTION EAST CURVED WALL
1/2" = 1'-0"

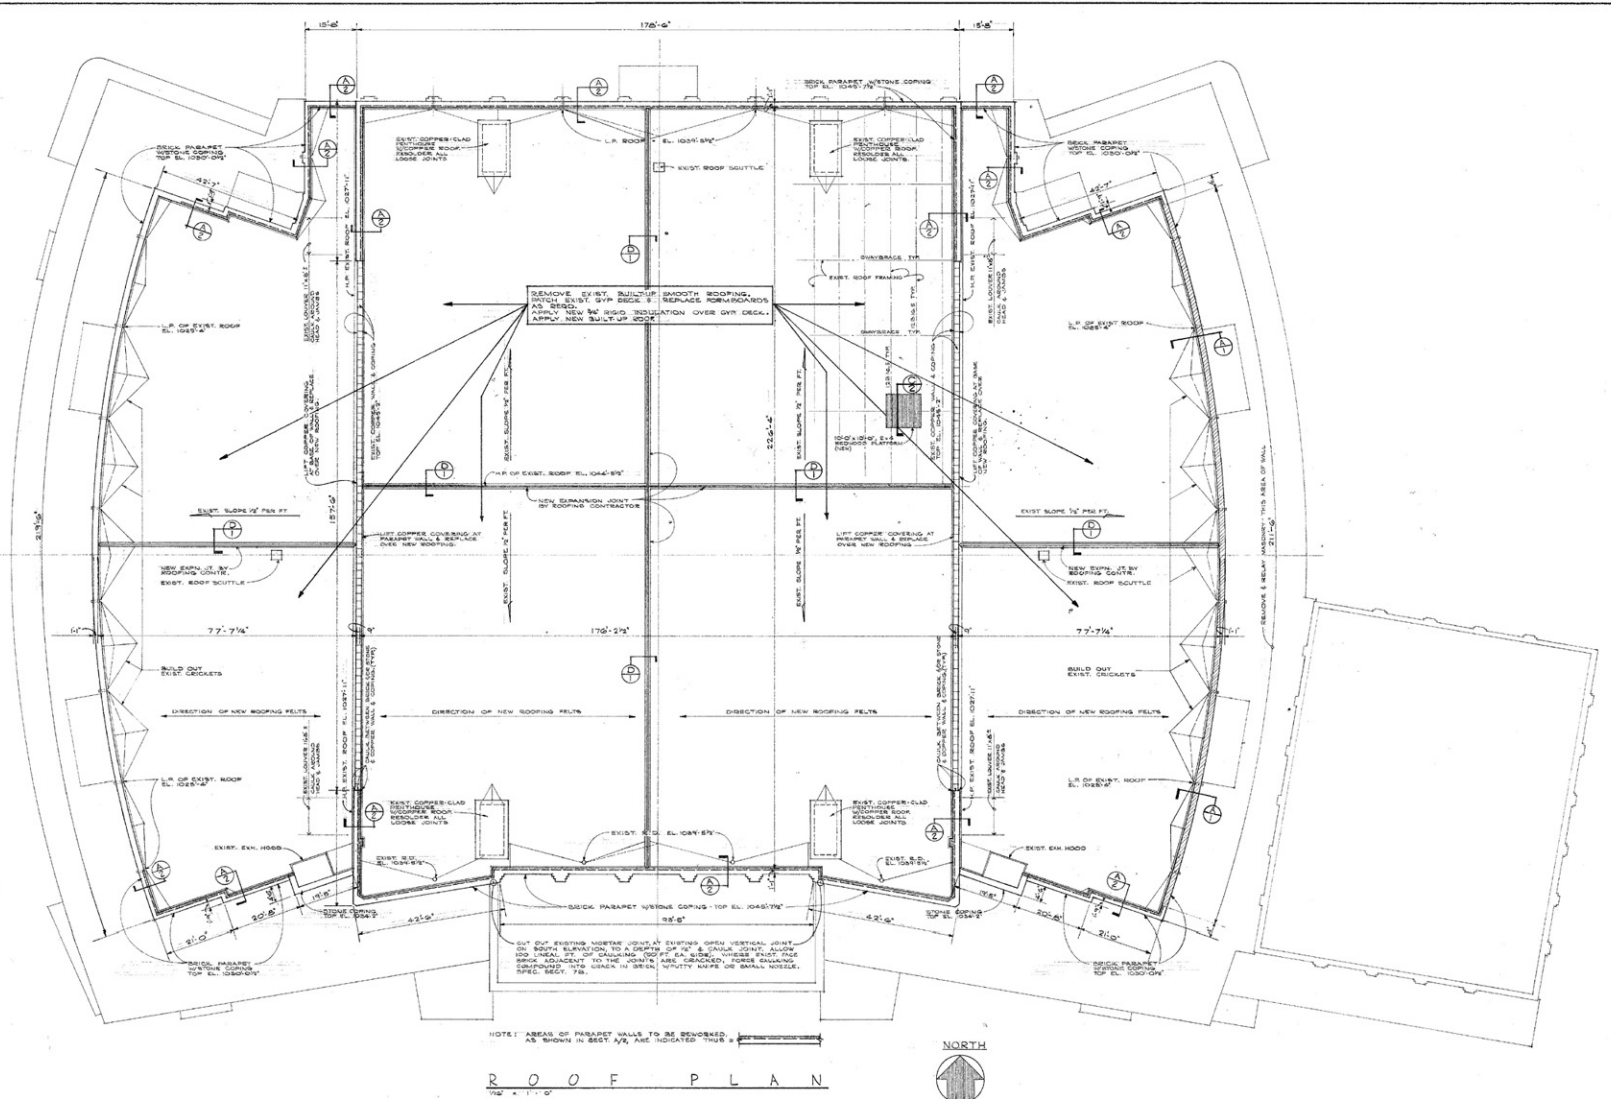


ROOF PLAN
1/2" = 1'-0"

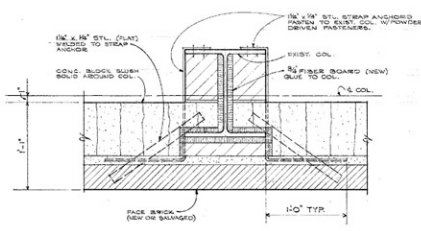

DETAIL AT COL. BELOW ROOF
1/2" = 1'-0"

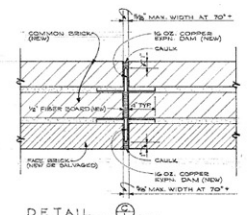


DETAIL WALL EXPANSION JOINT ABOVE ROOF
1/2" = 1'-0"

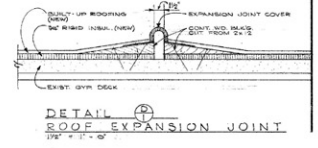


DETAIL ROOF EXPANSION JOINT
1/2" = 1'-0"

PLAN & DETAILS		JOHNSON-ROMANOWITZ ARCHITECTS	DRAWING NO.
ROOF REPLACEMENT & PARAPET WALL REPAIRS MEMORIAL COLISEUM UNIVERSITY OF KENTUCKY LEXINGTON, KENTUCKY			1
SPEC. NO.	JOHNSON-ROMANOWITZ	LEIGHTON KENTUCKY	TOTAL SHEET
DRAWN BY	C.E.B.		2
CHECKED BY	E.V.J.		DATE
REVISIONS		UNIVERSITY OF KENTUCKY ATHLETIC ASSOCIATION INC.	DATE
APPROVED BY	<i>[Signature]</i>	1949	DATE
APPROVED BY			DATE




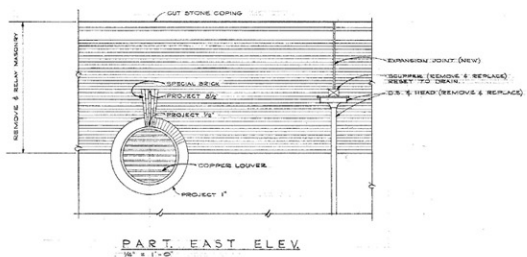


PART EAST ELEV
1/8" = 1'-0"

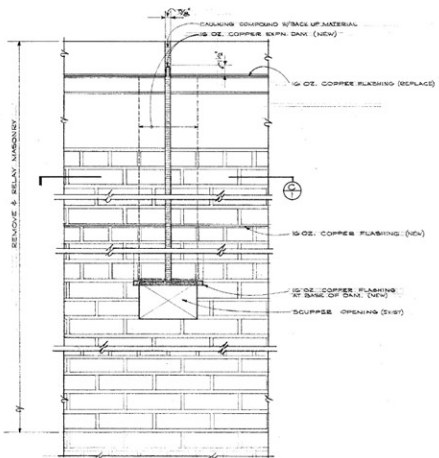


ELEVATION AT EXPANSION JOINT
1/8" = 1'-0"

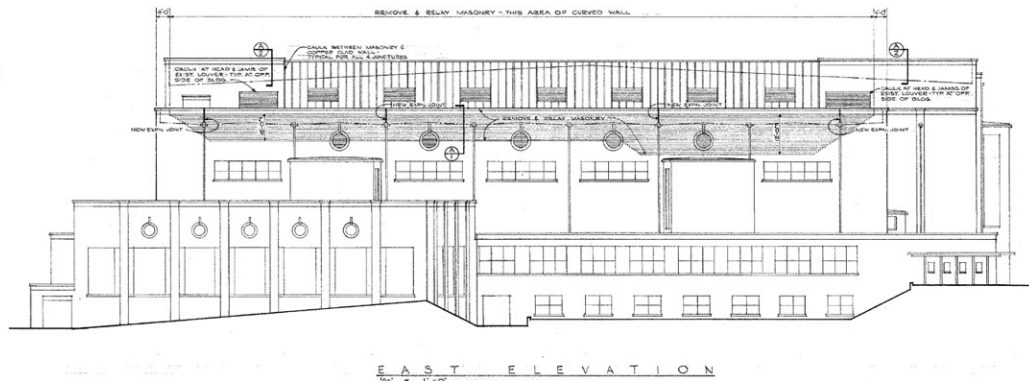


EAST ELEVATION
1/8" = 1'-0"

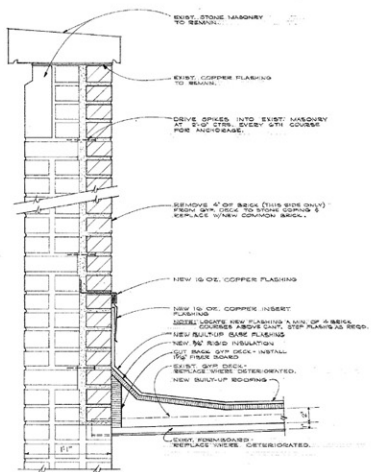


PARAPET WALL SECTION
1/8" = 1'-0"

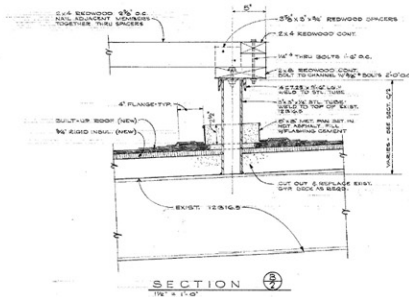

SECTION
1/8" = 1'-0"

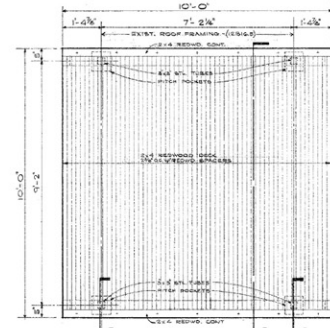

PLAN OF RAISED WOOD PLATFORM ON ROOF
1/8" = 1'-0"

 

SECTION
1/8" = 1'-0"

ELEVATION & DETAILS			
ROOF REPLACEMENT & PARAPET WALL REPAIRS			
MEMORIAL COLISEUM			
UNIVERSITY OF KENTUCKY			
LEXINGTON, KENTUCKY			
SPEC. NO. 0507	DRAWING NO. 2		
DRAWN BY C.R.S.	JOHNSON-ROMANOWITZ ARCHITECTS		TOTAL SHEETS 2
CHECKED BY E.V.J.	UNIVERSITY OF KENTUCKY ATHLETIC ASSOCIATION INC.		DATE JUNE, 1927
REVISIONS	APPROVED BY <i>E. J. Romanowicz</i>		DATE June 12, 1927
APPROVED BY		DATE	



UNIVERSITY OF KENTUCKY ARCHITECTS