

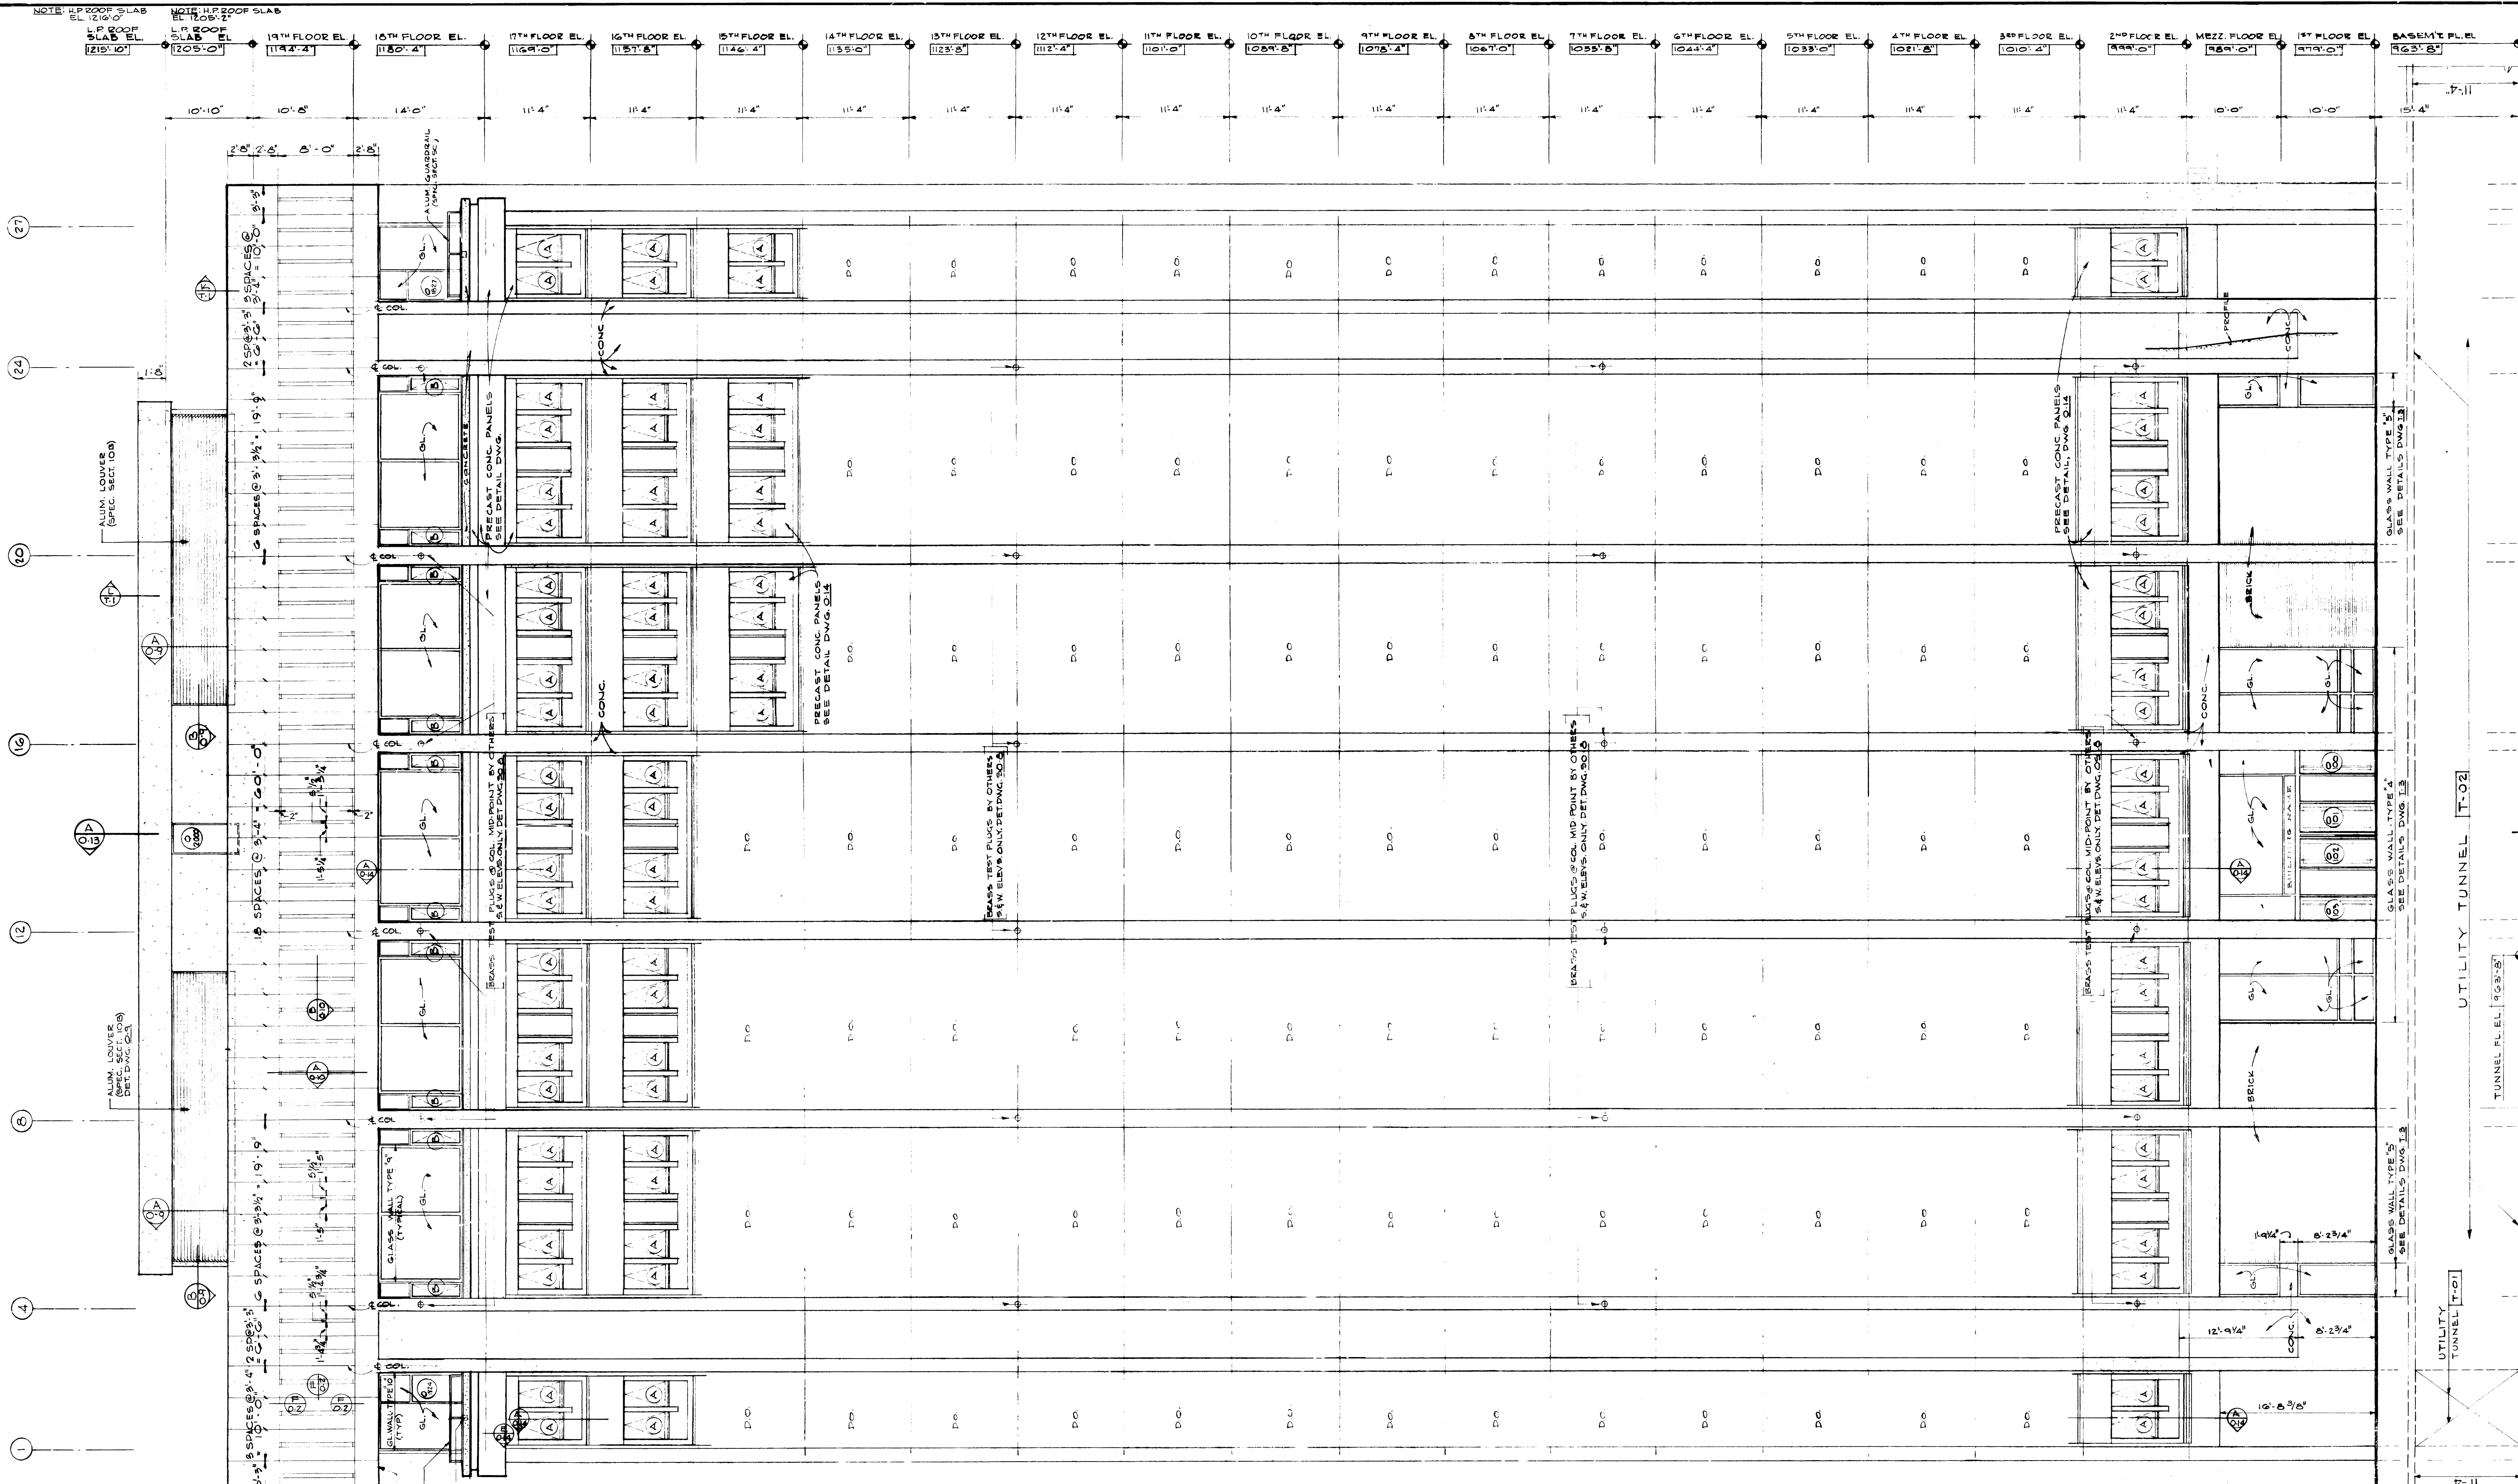
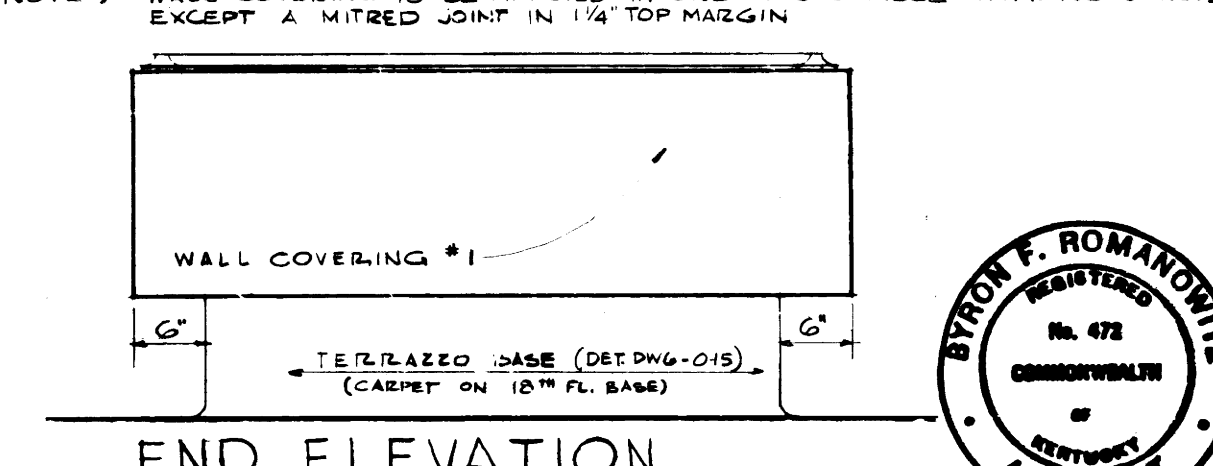
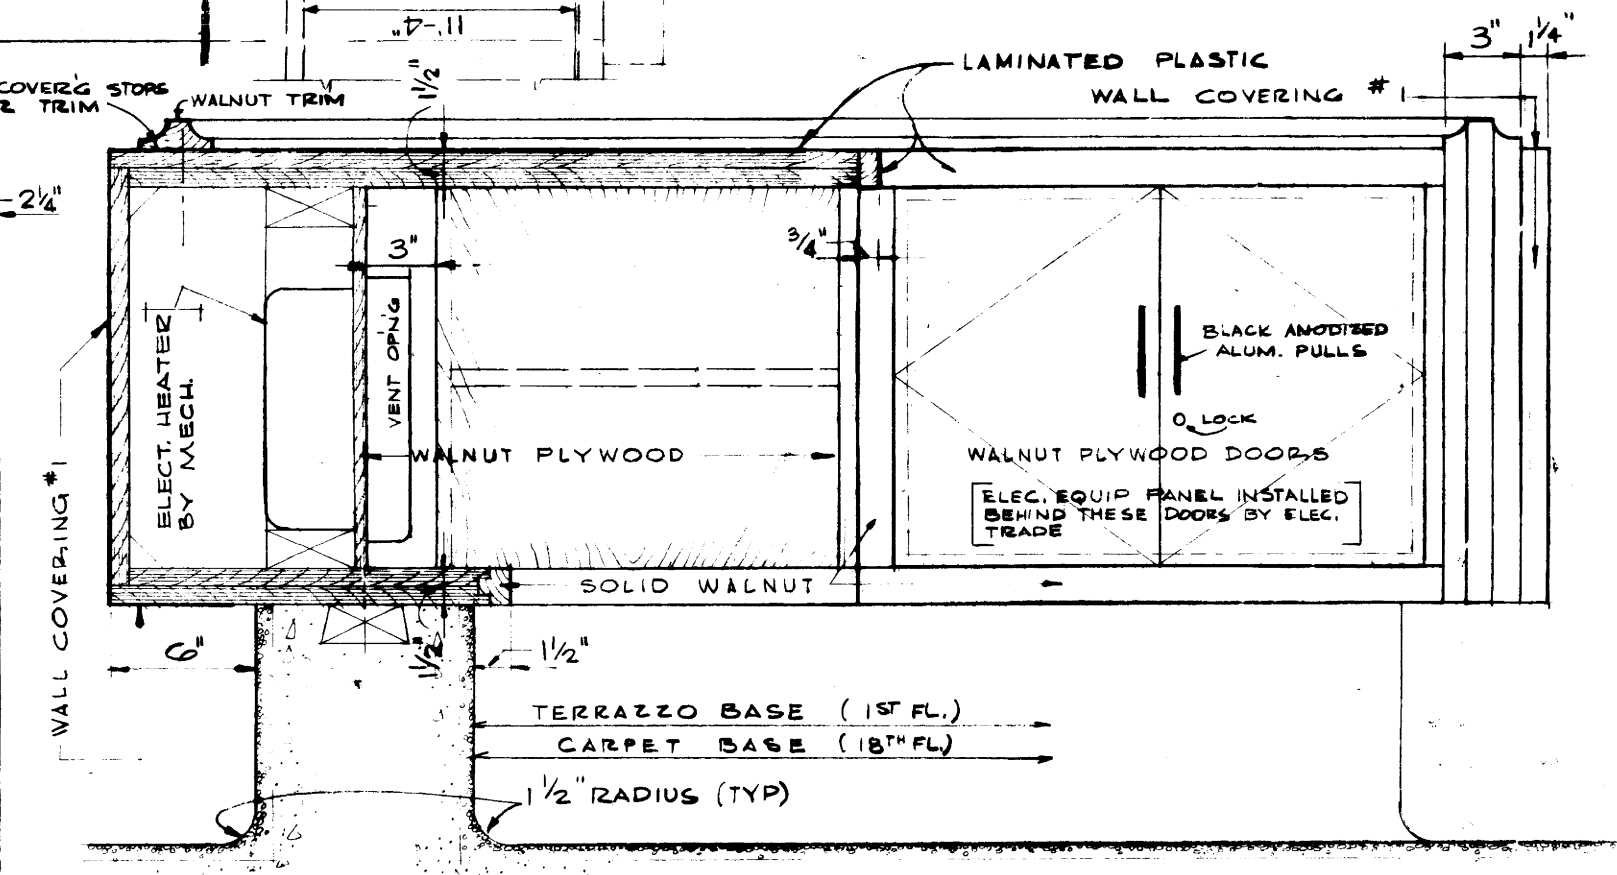
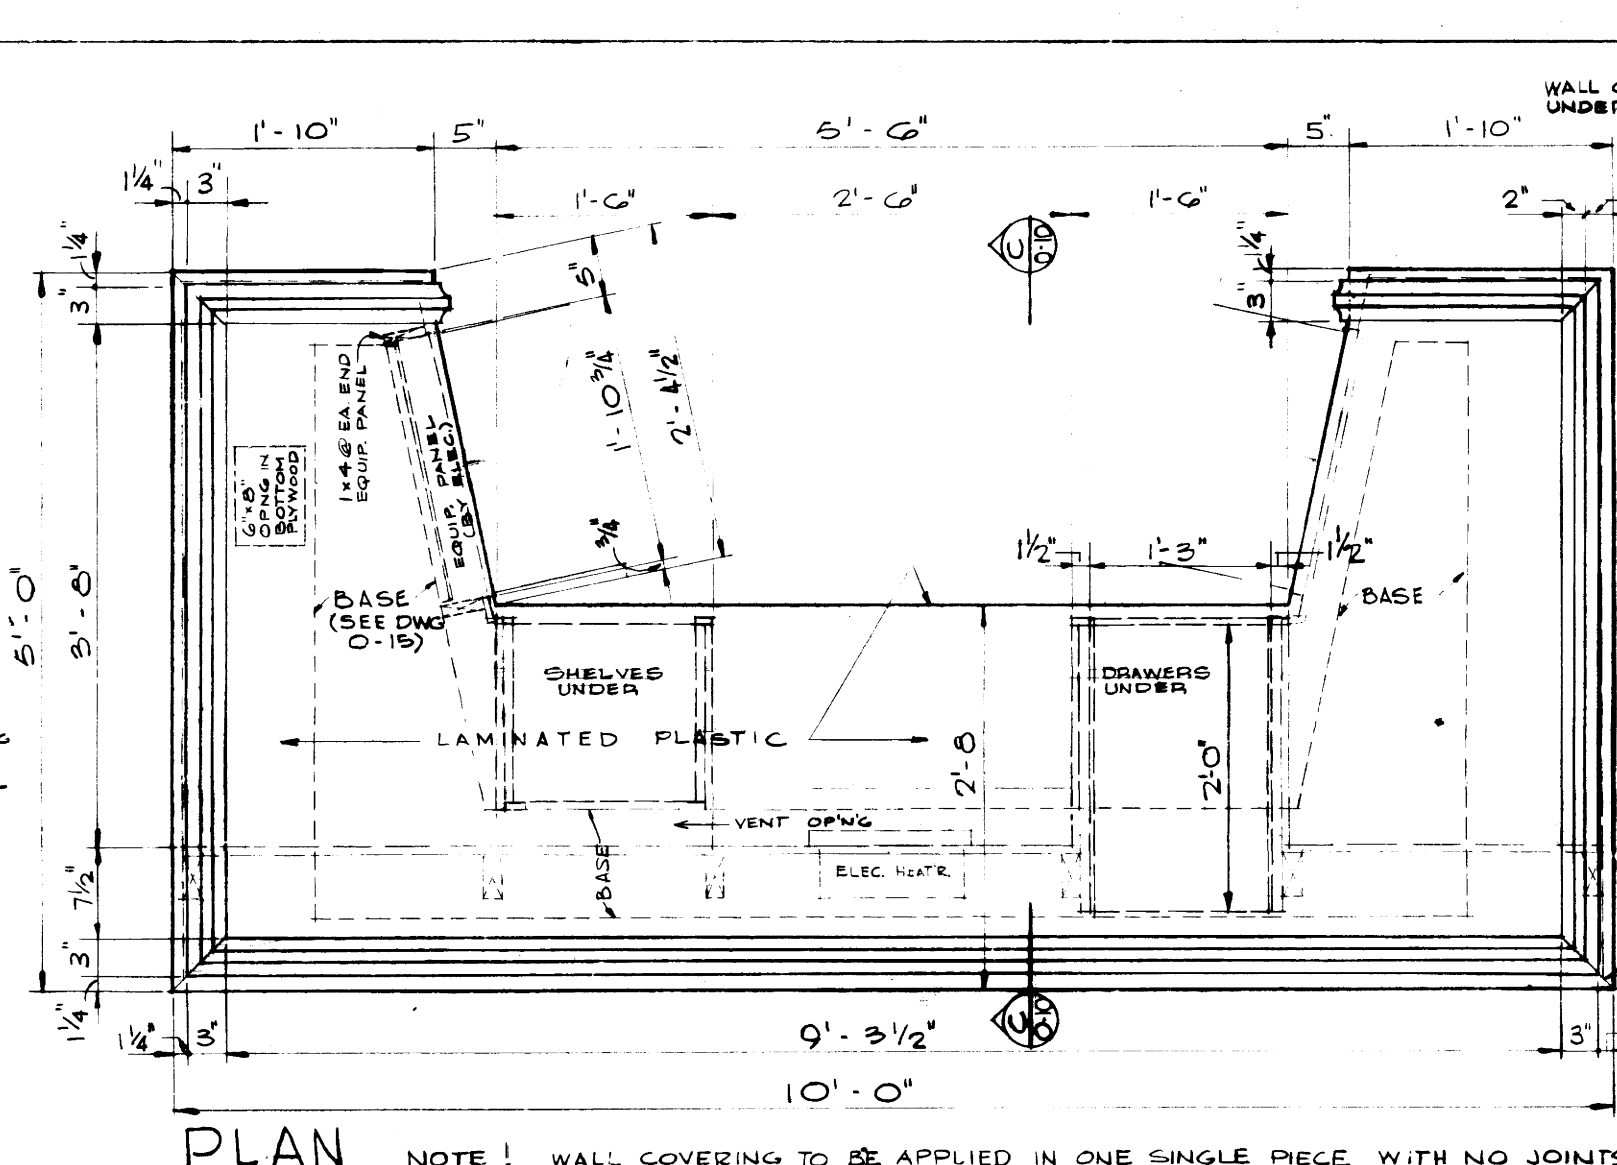
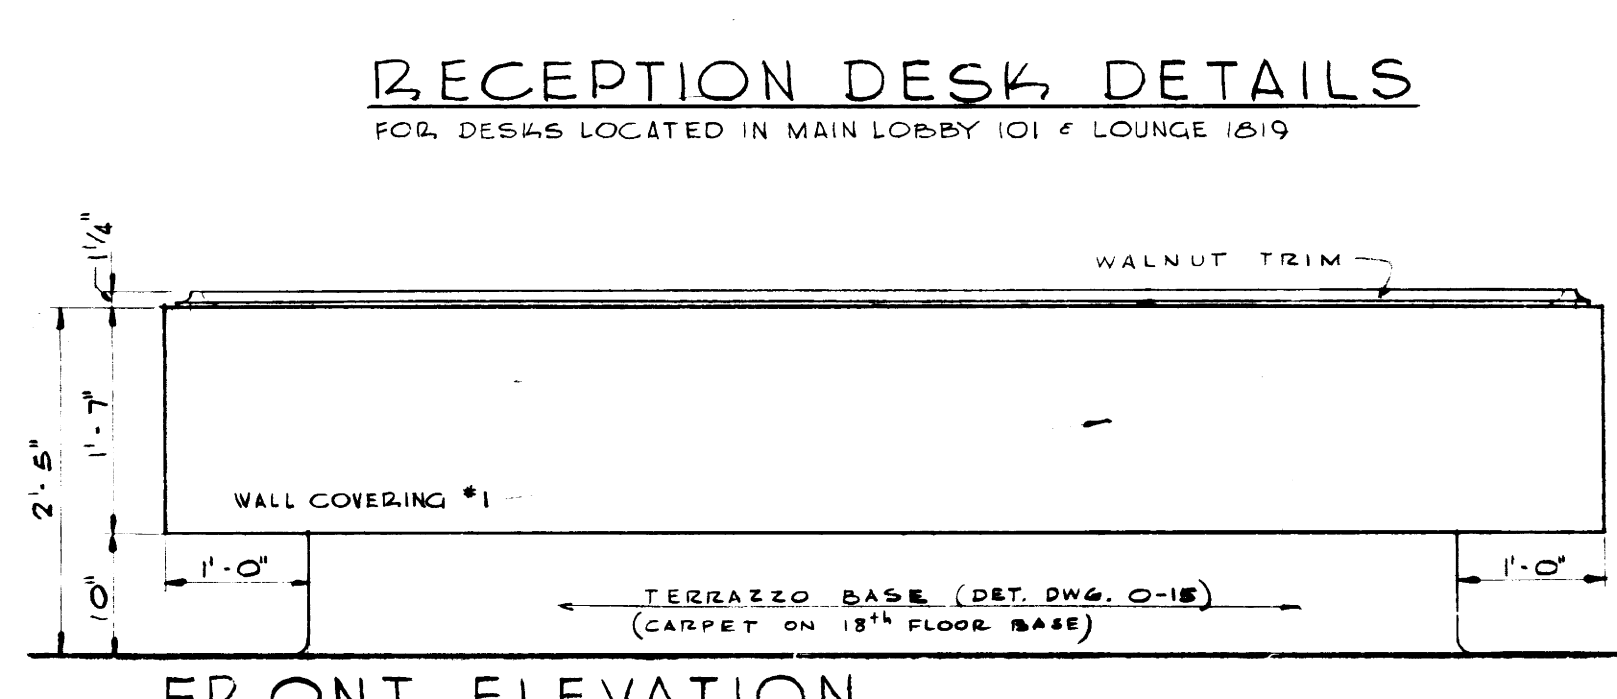
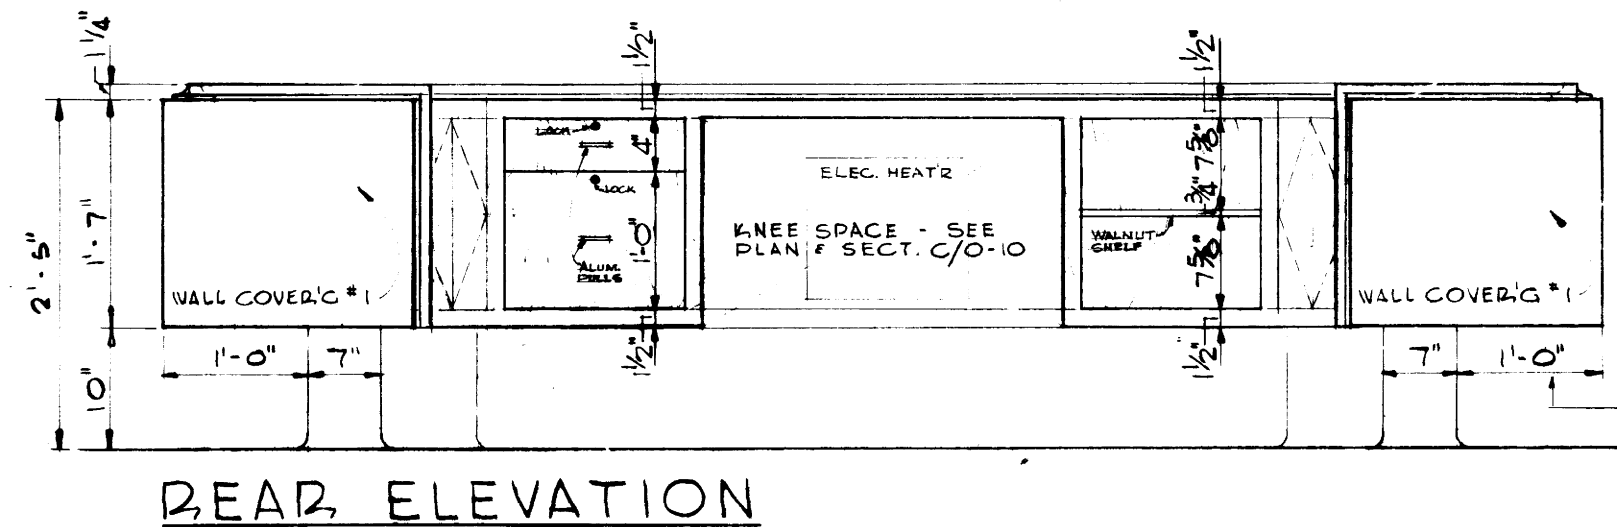


0503

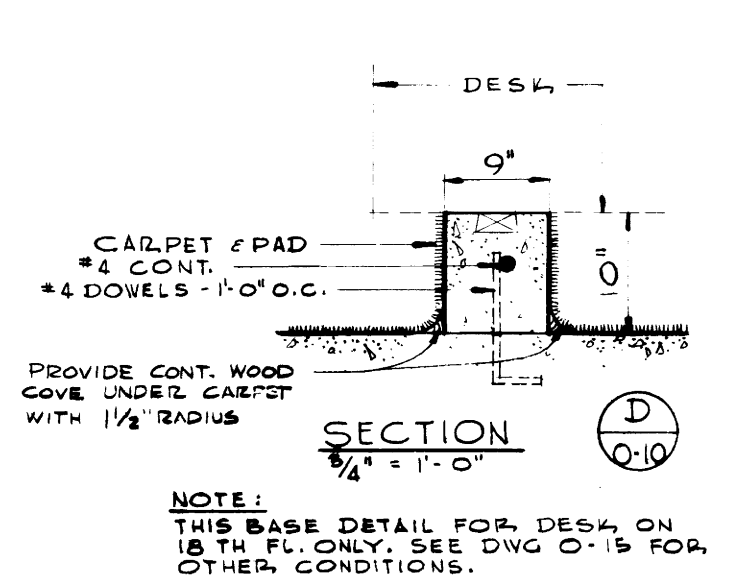

SOUTH ELEVATION - OFFICE BUILDING
1/8" = 1'-0"

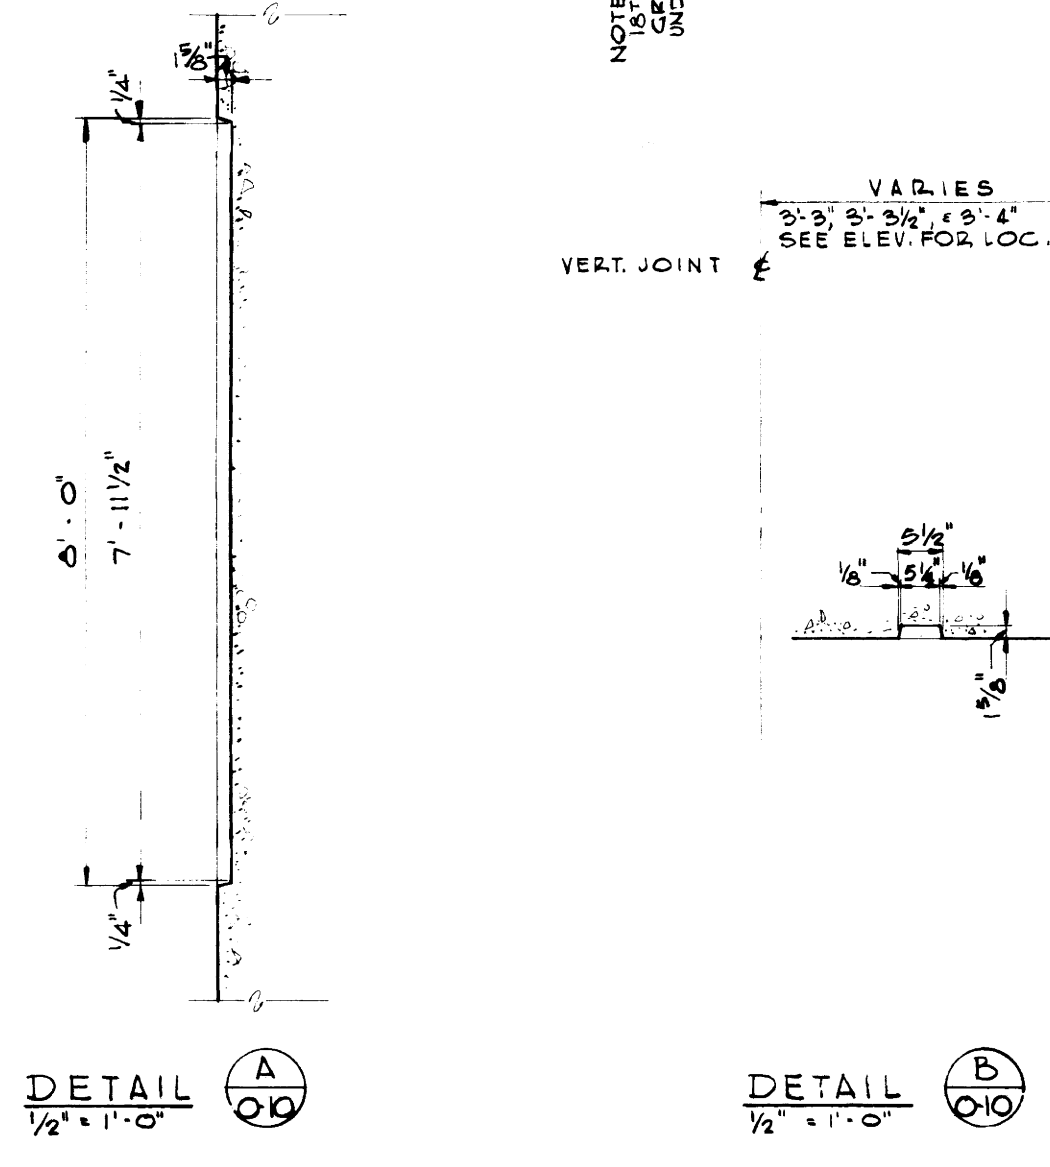

PROJECT NO. KY 2-1555

SOUTH ELEVATION & DETAILS

GENERAL CLASSROOM-OFFICE BUILDING
UNIVERSITY OF KENTUCKY
LEXINGTON, KENTUCKY

SPEC. NO. 6503	JOHNSON - ROMANOWITZ ARCHITECTS LEXINGTON, KENTUCKY	DRAWING NO. 0-10
DRAWN BY DLB	CHECKED BY J-R	TOTAL SHEETS 127
APPROVED BY W. M. Conwell	COMMONWEALTH OF KENTUCKY DEPARTMENT OF FINANCE ENGINEERING STAFF FRANKFORT, KENTUCKY	DATE DEC. 1966

APPROVED BY: *W. M. Conwell* DATE: 1/6/67

APPROVED BY: *W. M. Conwell* DATE: 1-10-67

REVISED: SEE V. MARCH 67A (ADDENDUM NO. 2)

