

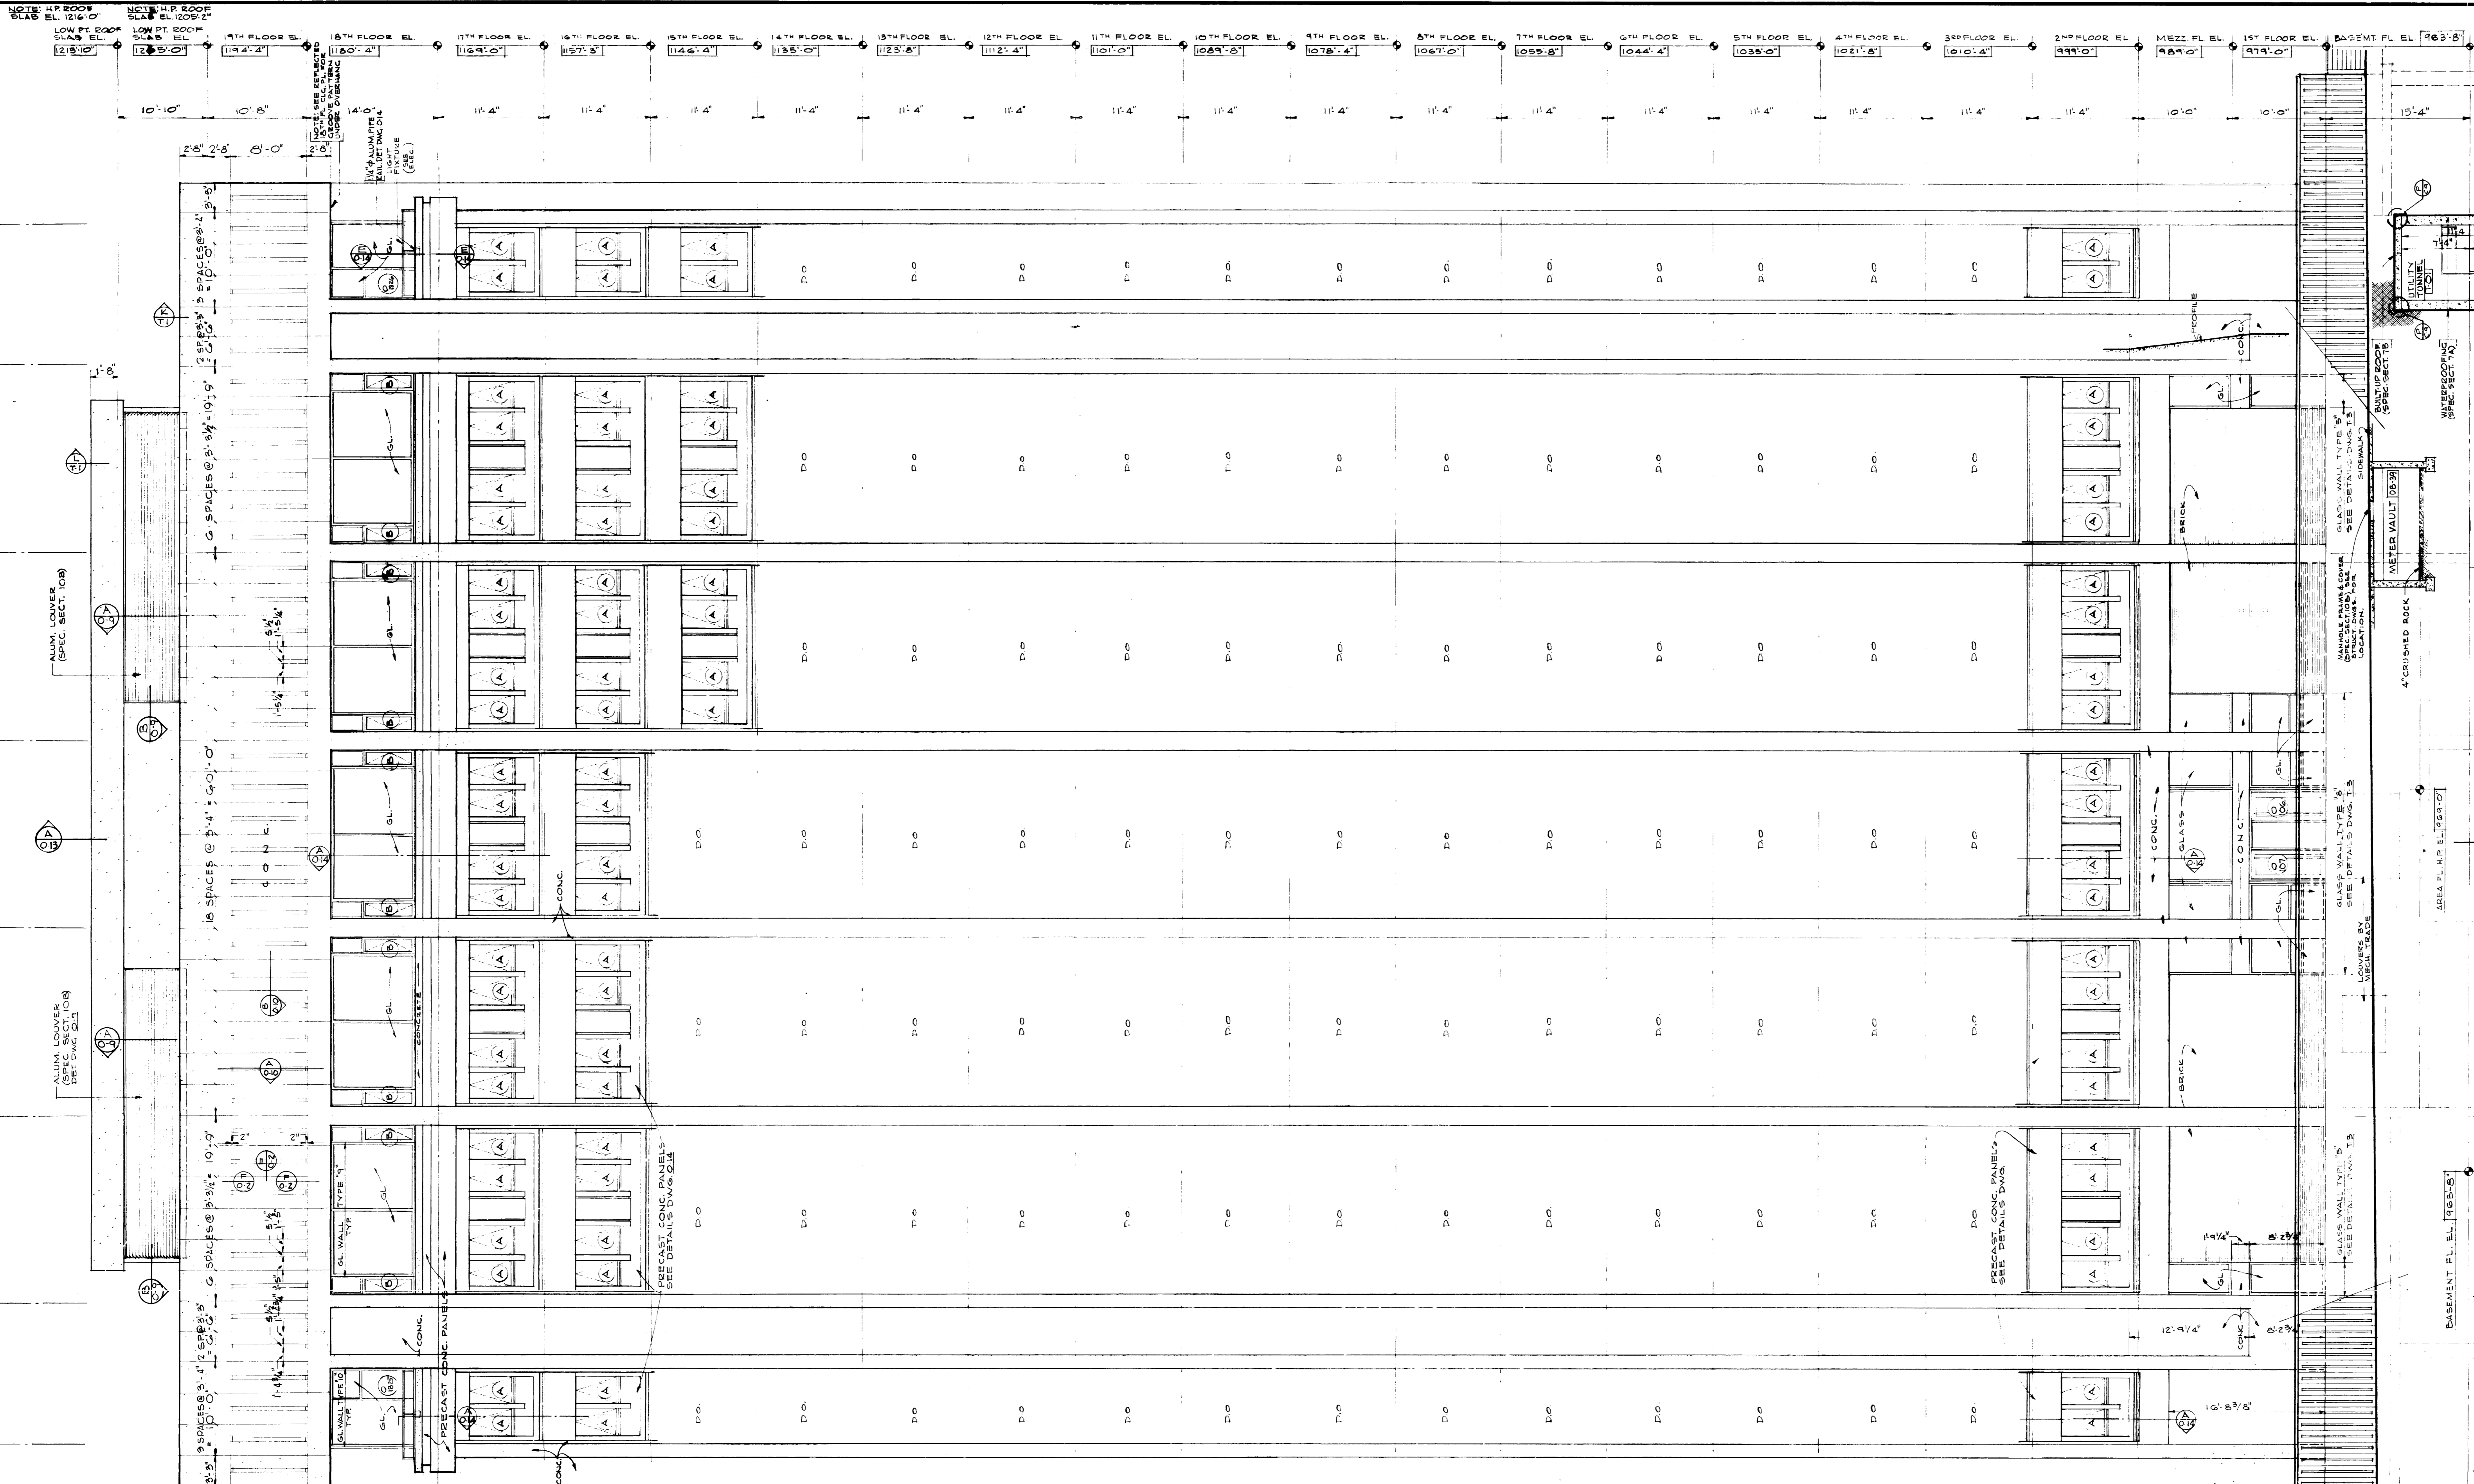
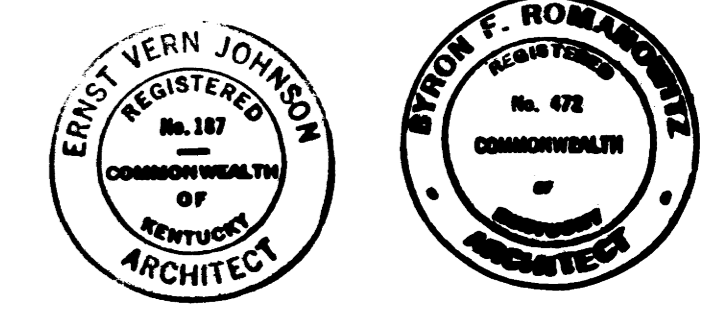


000712

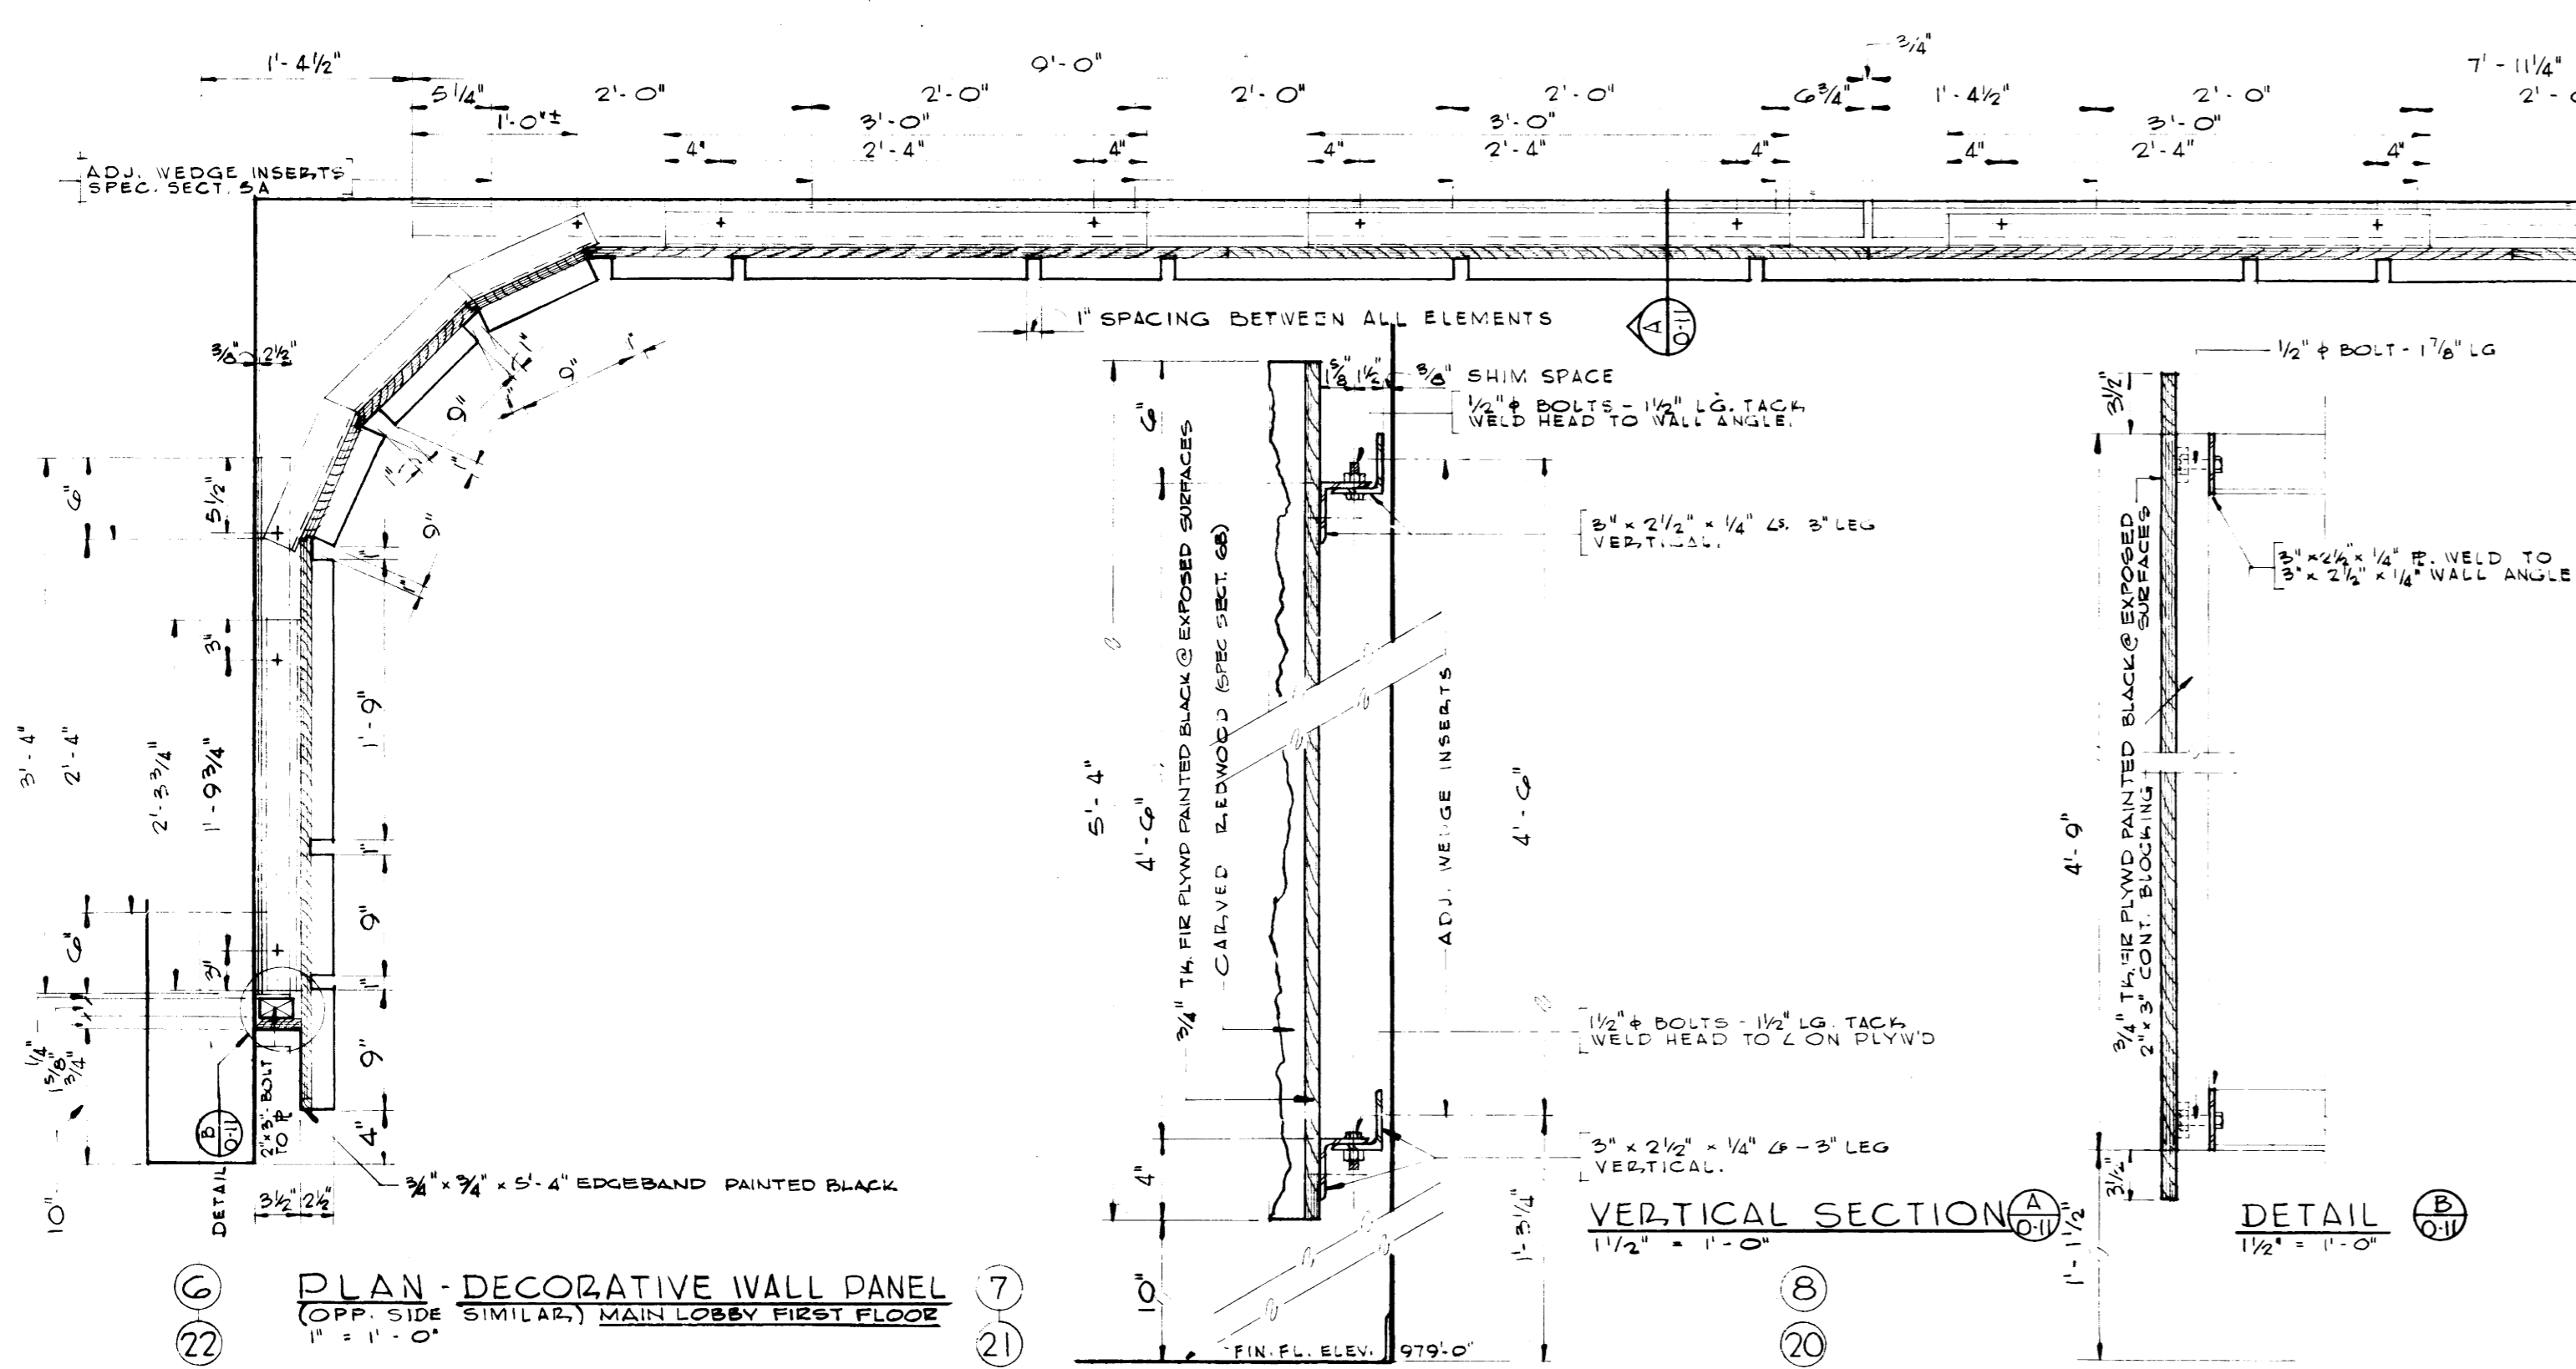

NORTH ELEVATION - OFFICE BUILDING
 1/2" = 1'-0"

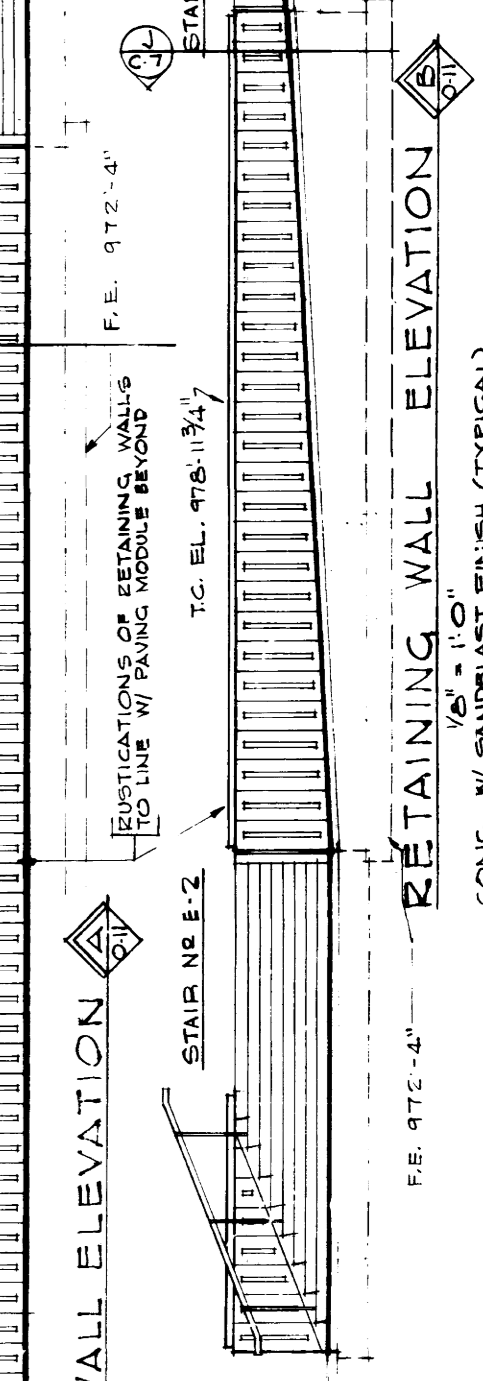

PROJECT NO. KY 2-1555
 NORTH ELEVATION

GENERAL CLASSROOM-OFFICE BUILDING UNIVERSITY OF KENTUCKY LEXINGTON, KENTUCKY		
SPEC. NO. 6505	JOHNSON - ROMANOWICZ ARCHITECTS LEXINGTON, KENTUCKY	DRAWING NO. O-11
DRAWN BY DLB	COMMONWEALTH OF KENTUCKY DEPARTMENT OF FINANCE ENGINEERING STAFF	TOTAL SHEETS 157
CHECKED BY J-R	FRANKFORT, KENTUCKY	DATE DEC. 1966
REVISIONS	APPROVED BY <i>R. Blawie</i>	DATE 1-6-67
	APPROVED BY <i>W. J. Romanowicz</i>	DATE 1-10-67