


MED CENTER ANNE **5**
BASEMENT FLOOR PLAN
 1,683 Gross Square Ft.

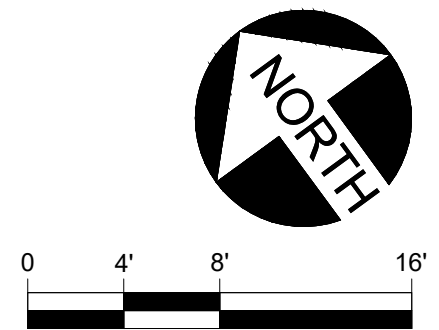

DATE: 5-1-0
 DRAWN BY: KS

BLDG #: 007

MED CENTER ANNE **#5**
 KEY DRAWING


UNIVERSITY OF KENTUCKY
 Physical Plant Division

SHEET
 1 OF 5



6-5-2013

JCS

JCS 6-5-2013

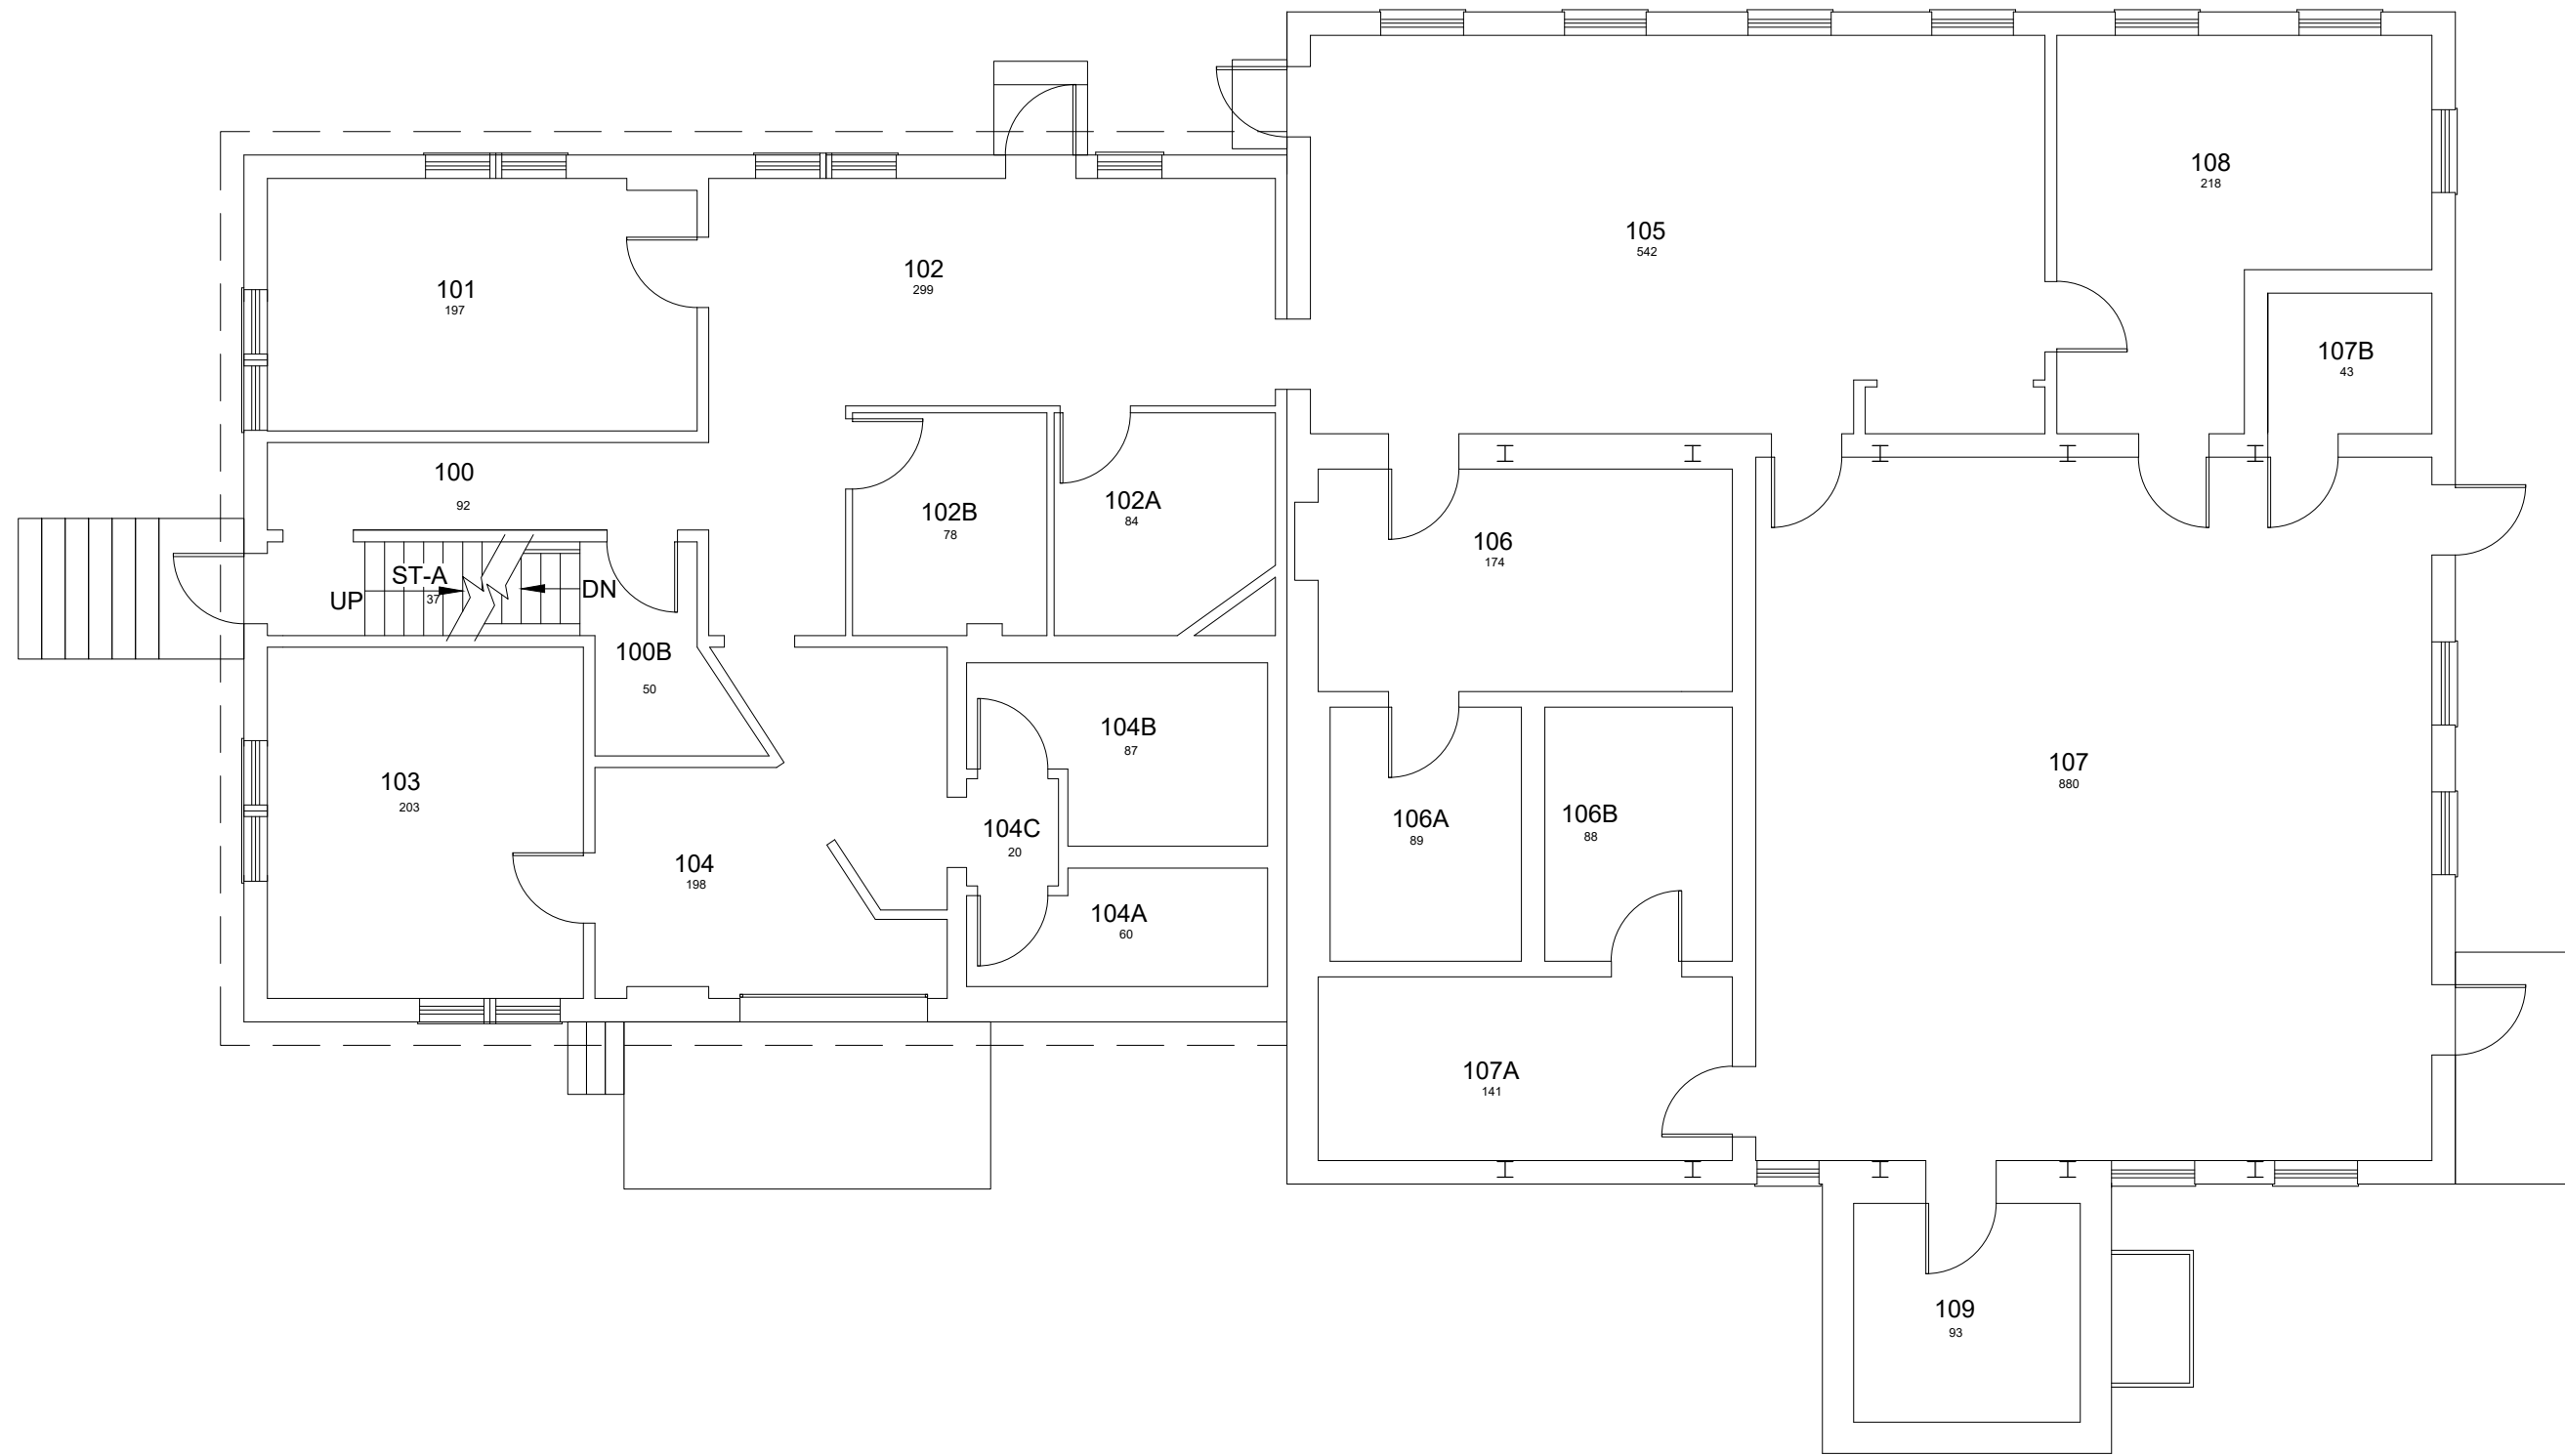

MED CENTER ANNE #5
FIRST FLOOR PLAN
 4,279 Gross Square Ft.

 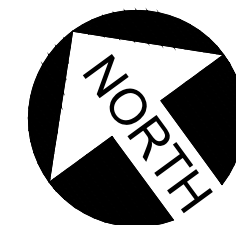


DATE: 5-1-0
 DRAWN BY: KS

BLDG #: 007


MED CENTER ANNE #5
 KEY DRAWING

UNIVERSITY OF KENTUCKY
 Physical Plant Division

SHEET
 2 OF 5

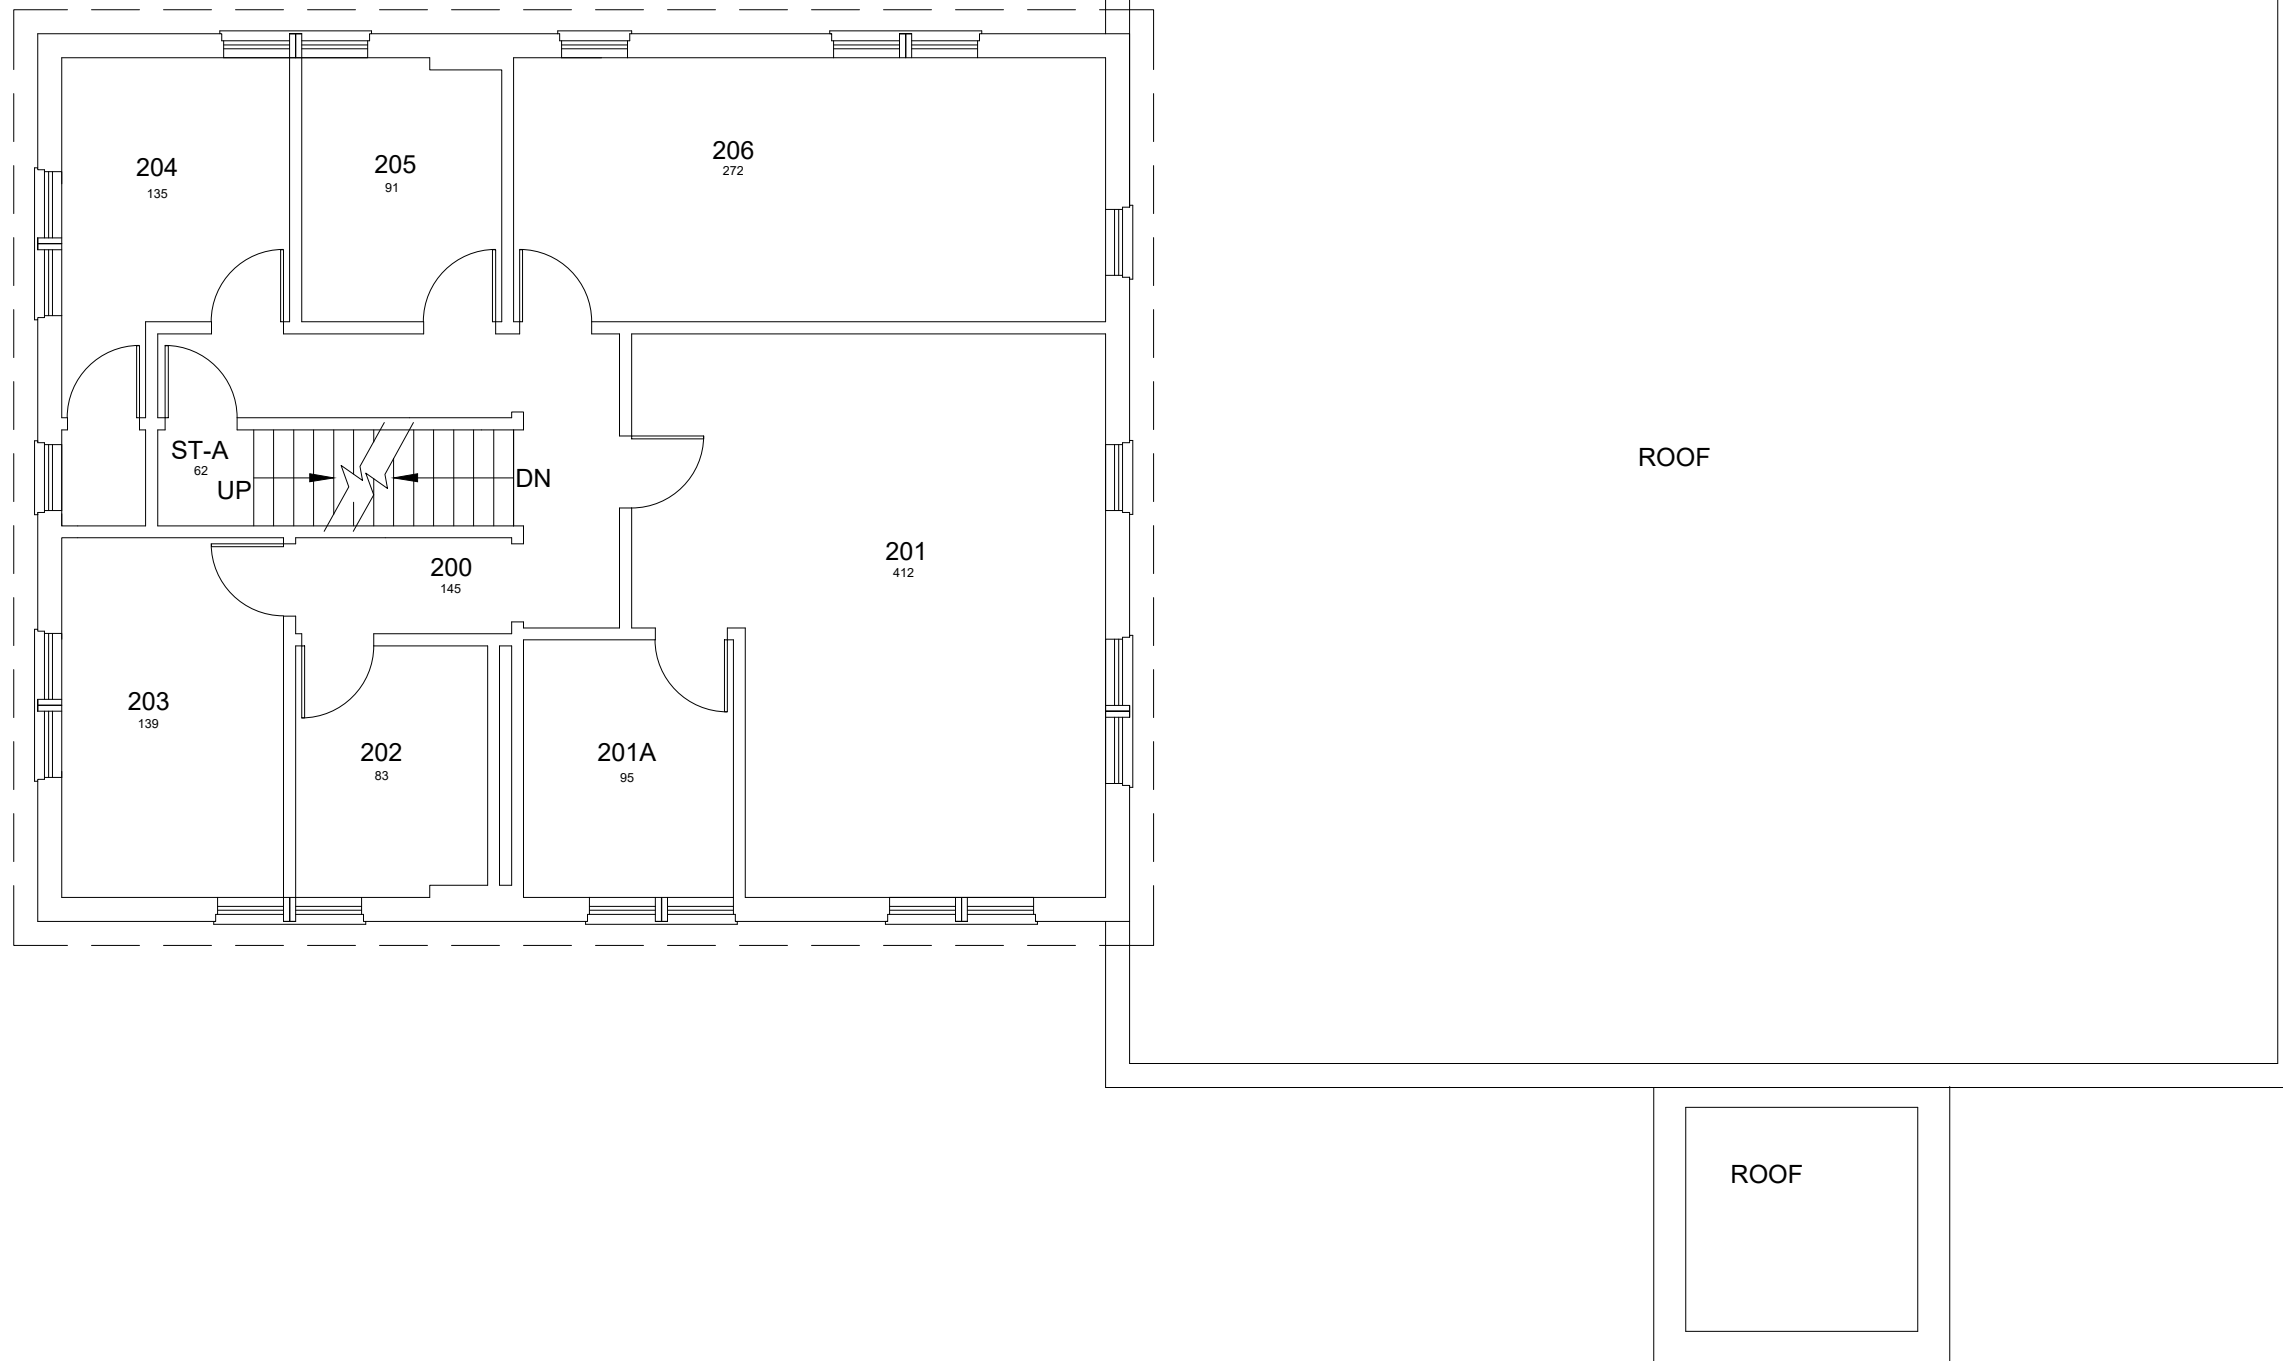

MED CENTER ANNE # 5
SECOND FLOOR PLAN
 1,683 Gross Square Ft.

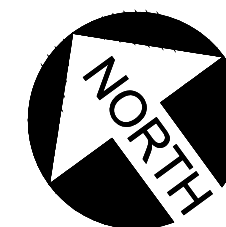

DATE: 5-1-0
 DRAWN BY: KS


BLDG #: 007

MED CENTER ANNE #5
 KEY DRAWING


UNIVERSITY OF KENTUCKY
 Physical Plant Division
UK

SHEET
 3 OF 5

JCS 6-5-2013

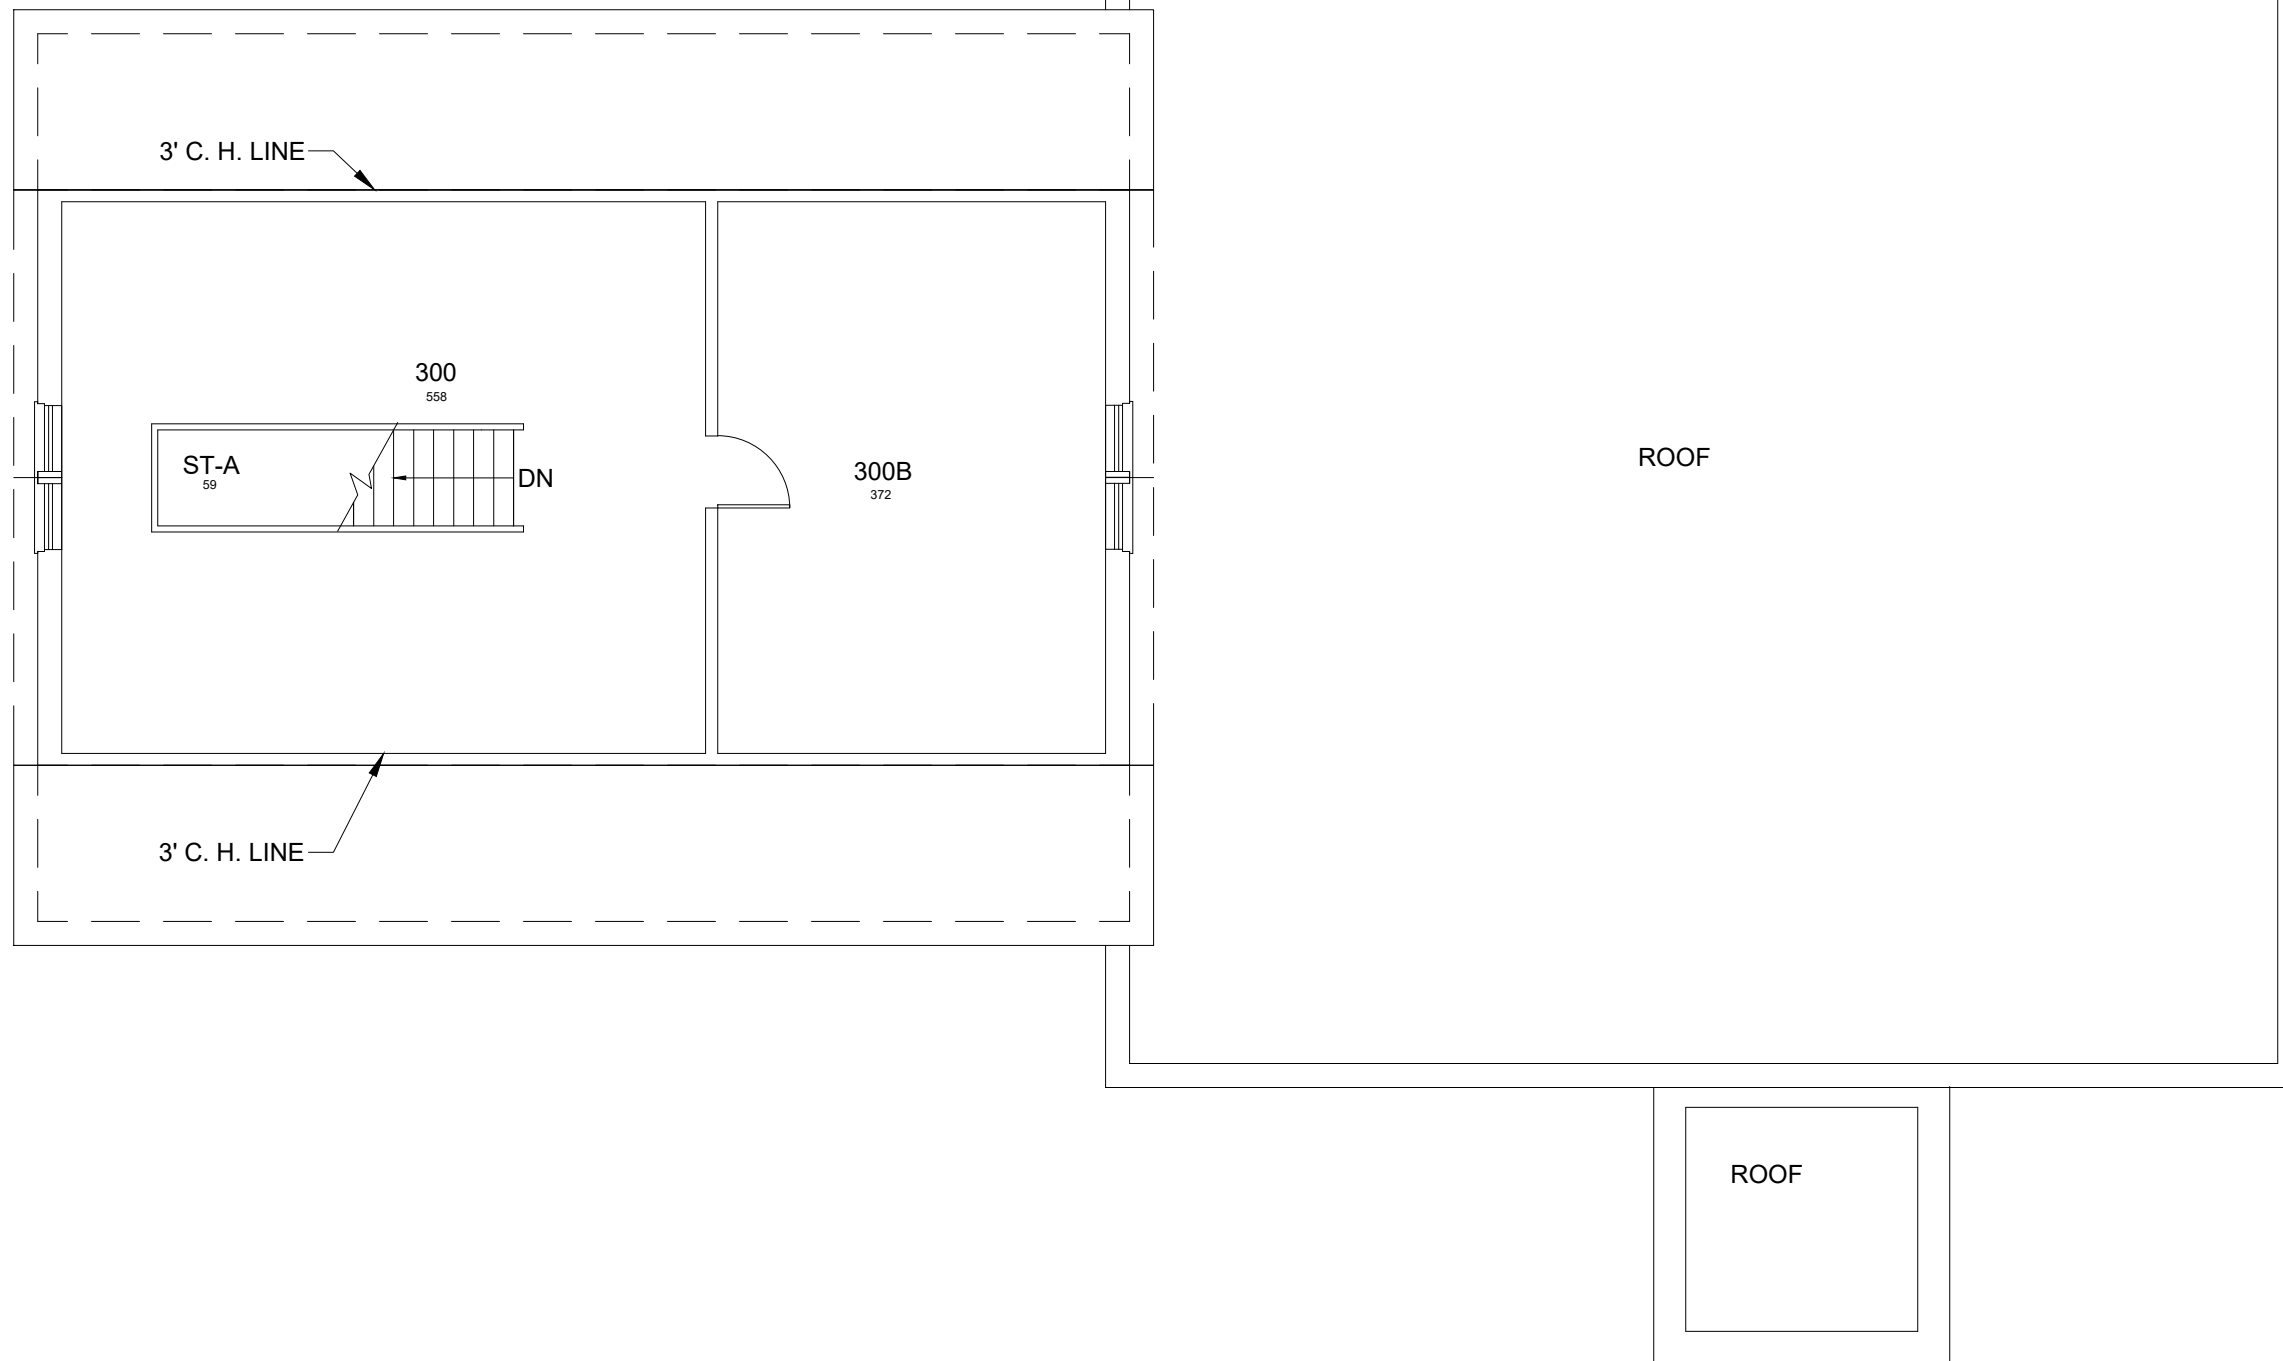

MED CENTER ANNE # 5
THIRD FLOOR PLAN
 1,091 Gross Square Ft.

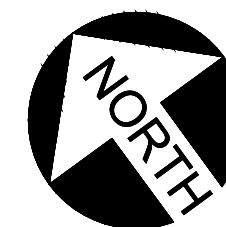

DATE: 5-1-0
 DRAWN BY: KS

BLDG #: 007




MED CENTER ANNE #5
 KEY DRAWING

UNIVERSITY OF KENTUCKY
 Physical Plant Division



SHEET
 4 OF 5

6-5-2013

JCS

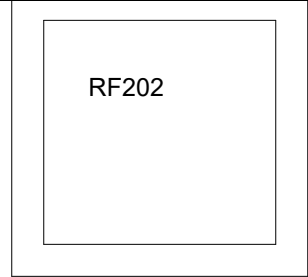  

MED CENTER ANNE 5
ROOF PLAN

 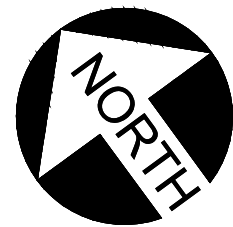

DATE:
5-1-0


DRAWN BY:
KS

BLDG #:
007

MED CENTER ANNE #5
KEY DRAWING


UNIVERSITY OF KENTUCKY
Physical Plant Division
UK

SHEET
5 OF 5

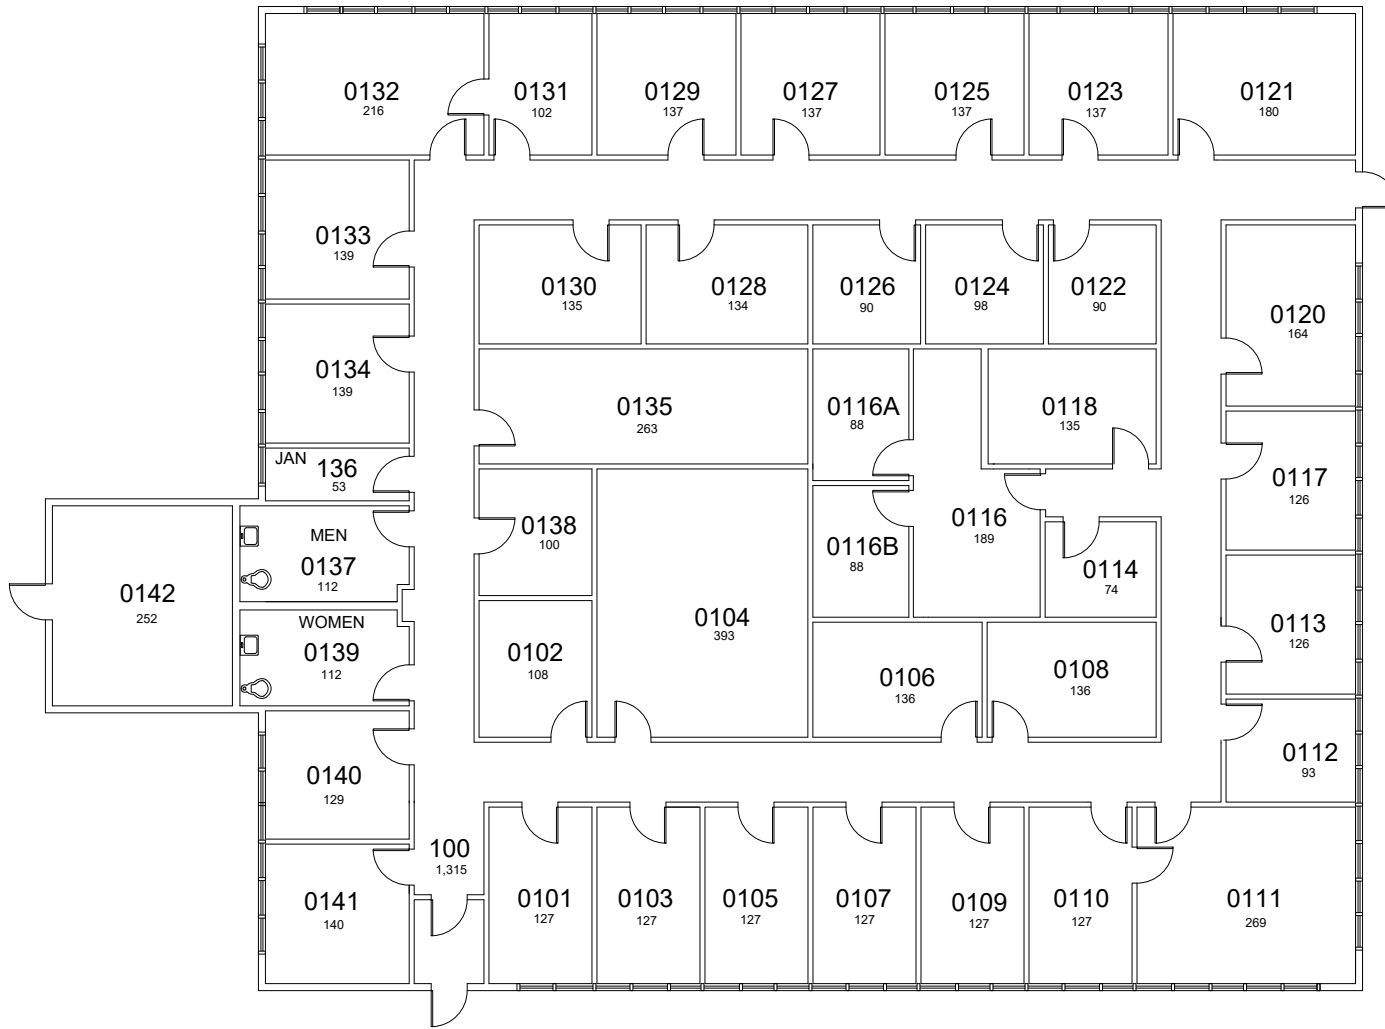

FIRST FLOOR PLAN MEDICAL BEHAVIORAL SCIENCE BLDG

7,861 Gross Square Ft.

 


DATE: 05-28-13
DRAWN BY: MKS

BLDG #: 0086

Medical Research Science Bldg.
KEY DRAWING

UNIVERSITY OF KENTUCKY
ITS Information Services

 


SHEET
1 OF 2

04-14-2014


CGH

LEGEND:

- ⊗ ROOF DRAIN
- VENT THRU ROOF
- ◻ EXHAUST FAN & CURB

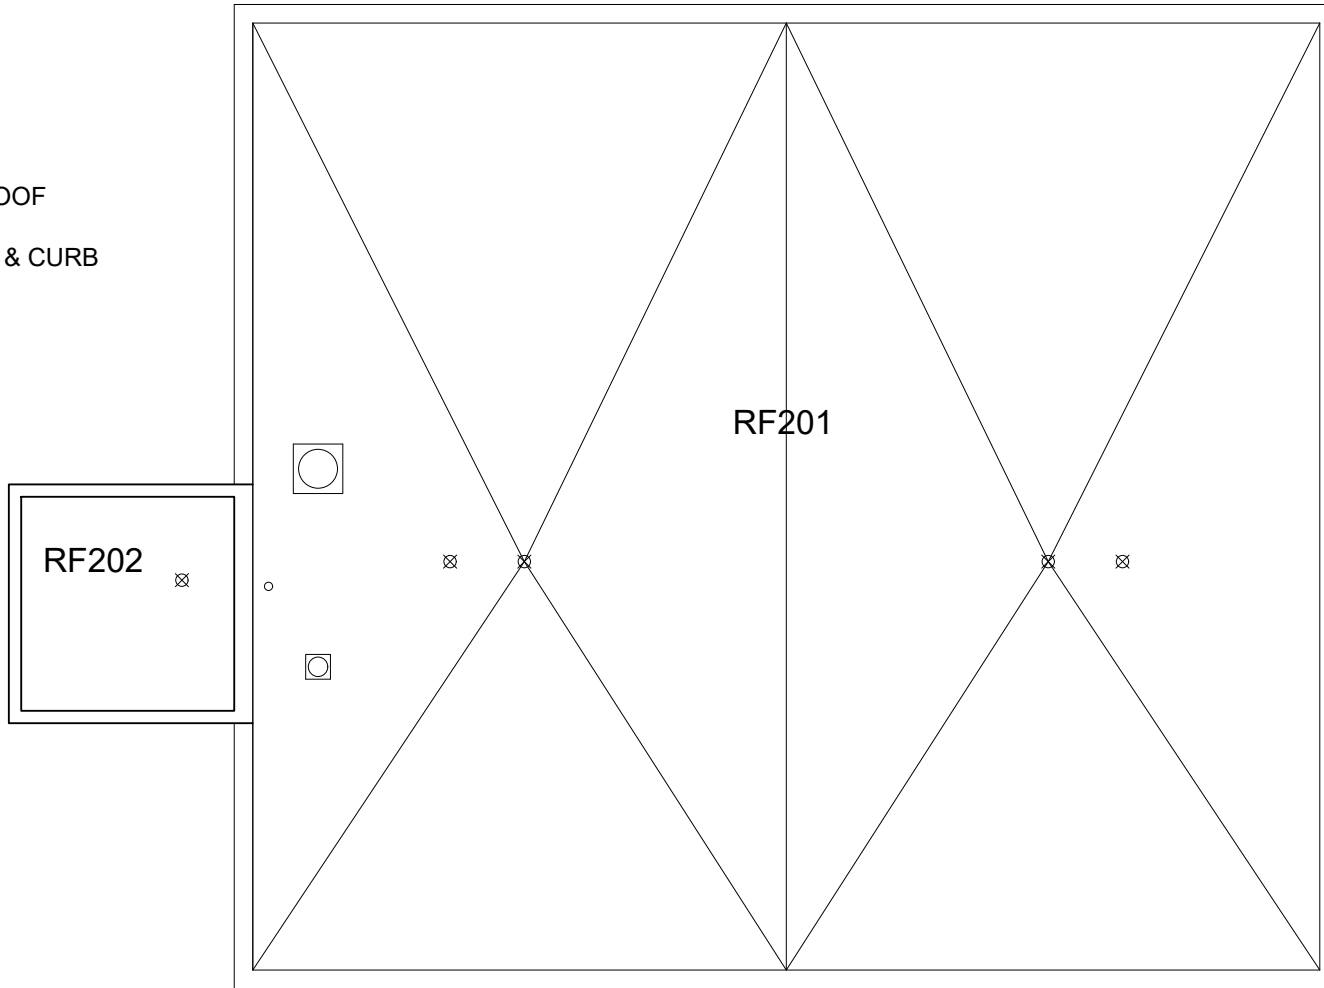

**ROOF FLOOR PLAN
MEDICAL BEHAVIORAL
SCIENCE BLDG**

 


DATE: 05-28-13
DRAWN BY: MKS

BLDG #: 0086

Medical Research Science Bldg.
KEY DRAWING

UNIVERSITY OF KENTUCKY
ITS Information Services

 

SHEET
2 OF 2

11-10-2020

JES


DATE: 09-23-12
DRAWN BY: FR

BLDG #: 0093


BEN ROACH CANCER BLDG

KEY DRAWING


UNIVERSITY OF KENTUCKY
ITS Information Services

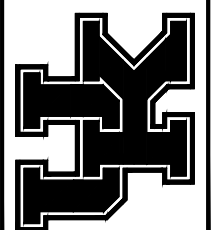

SHEET
1 of 7

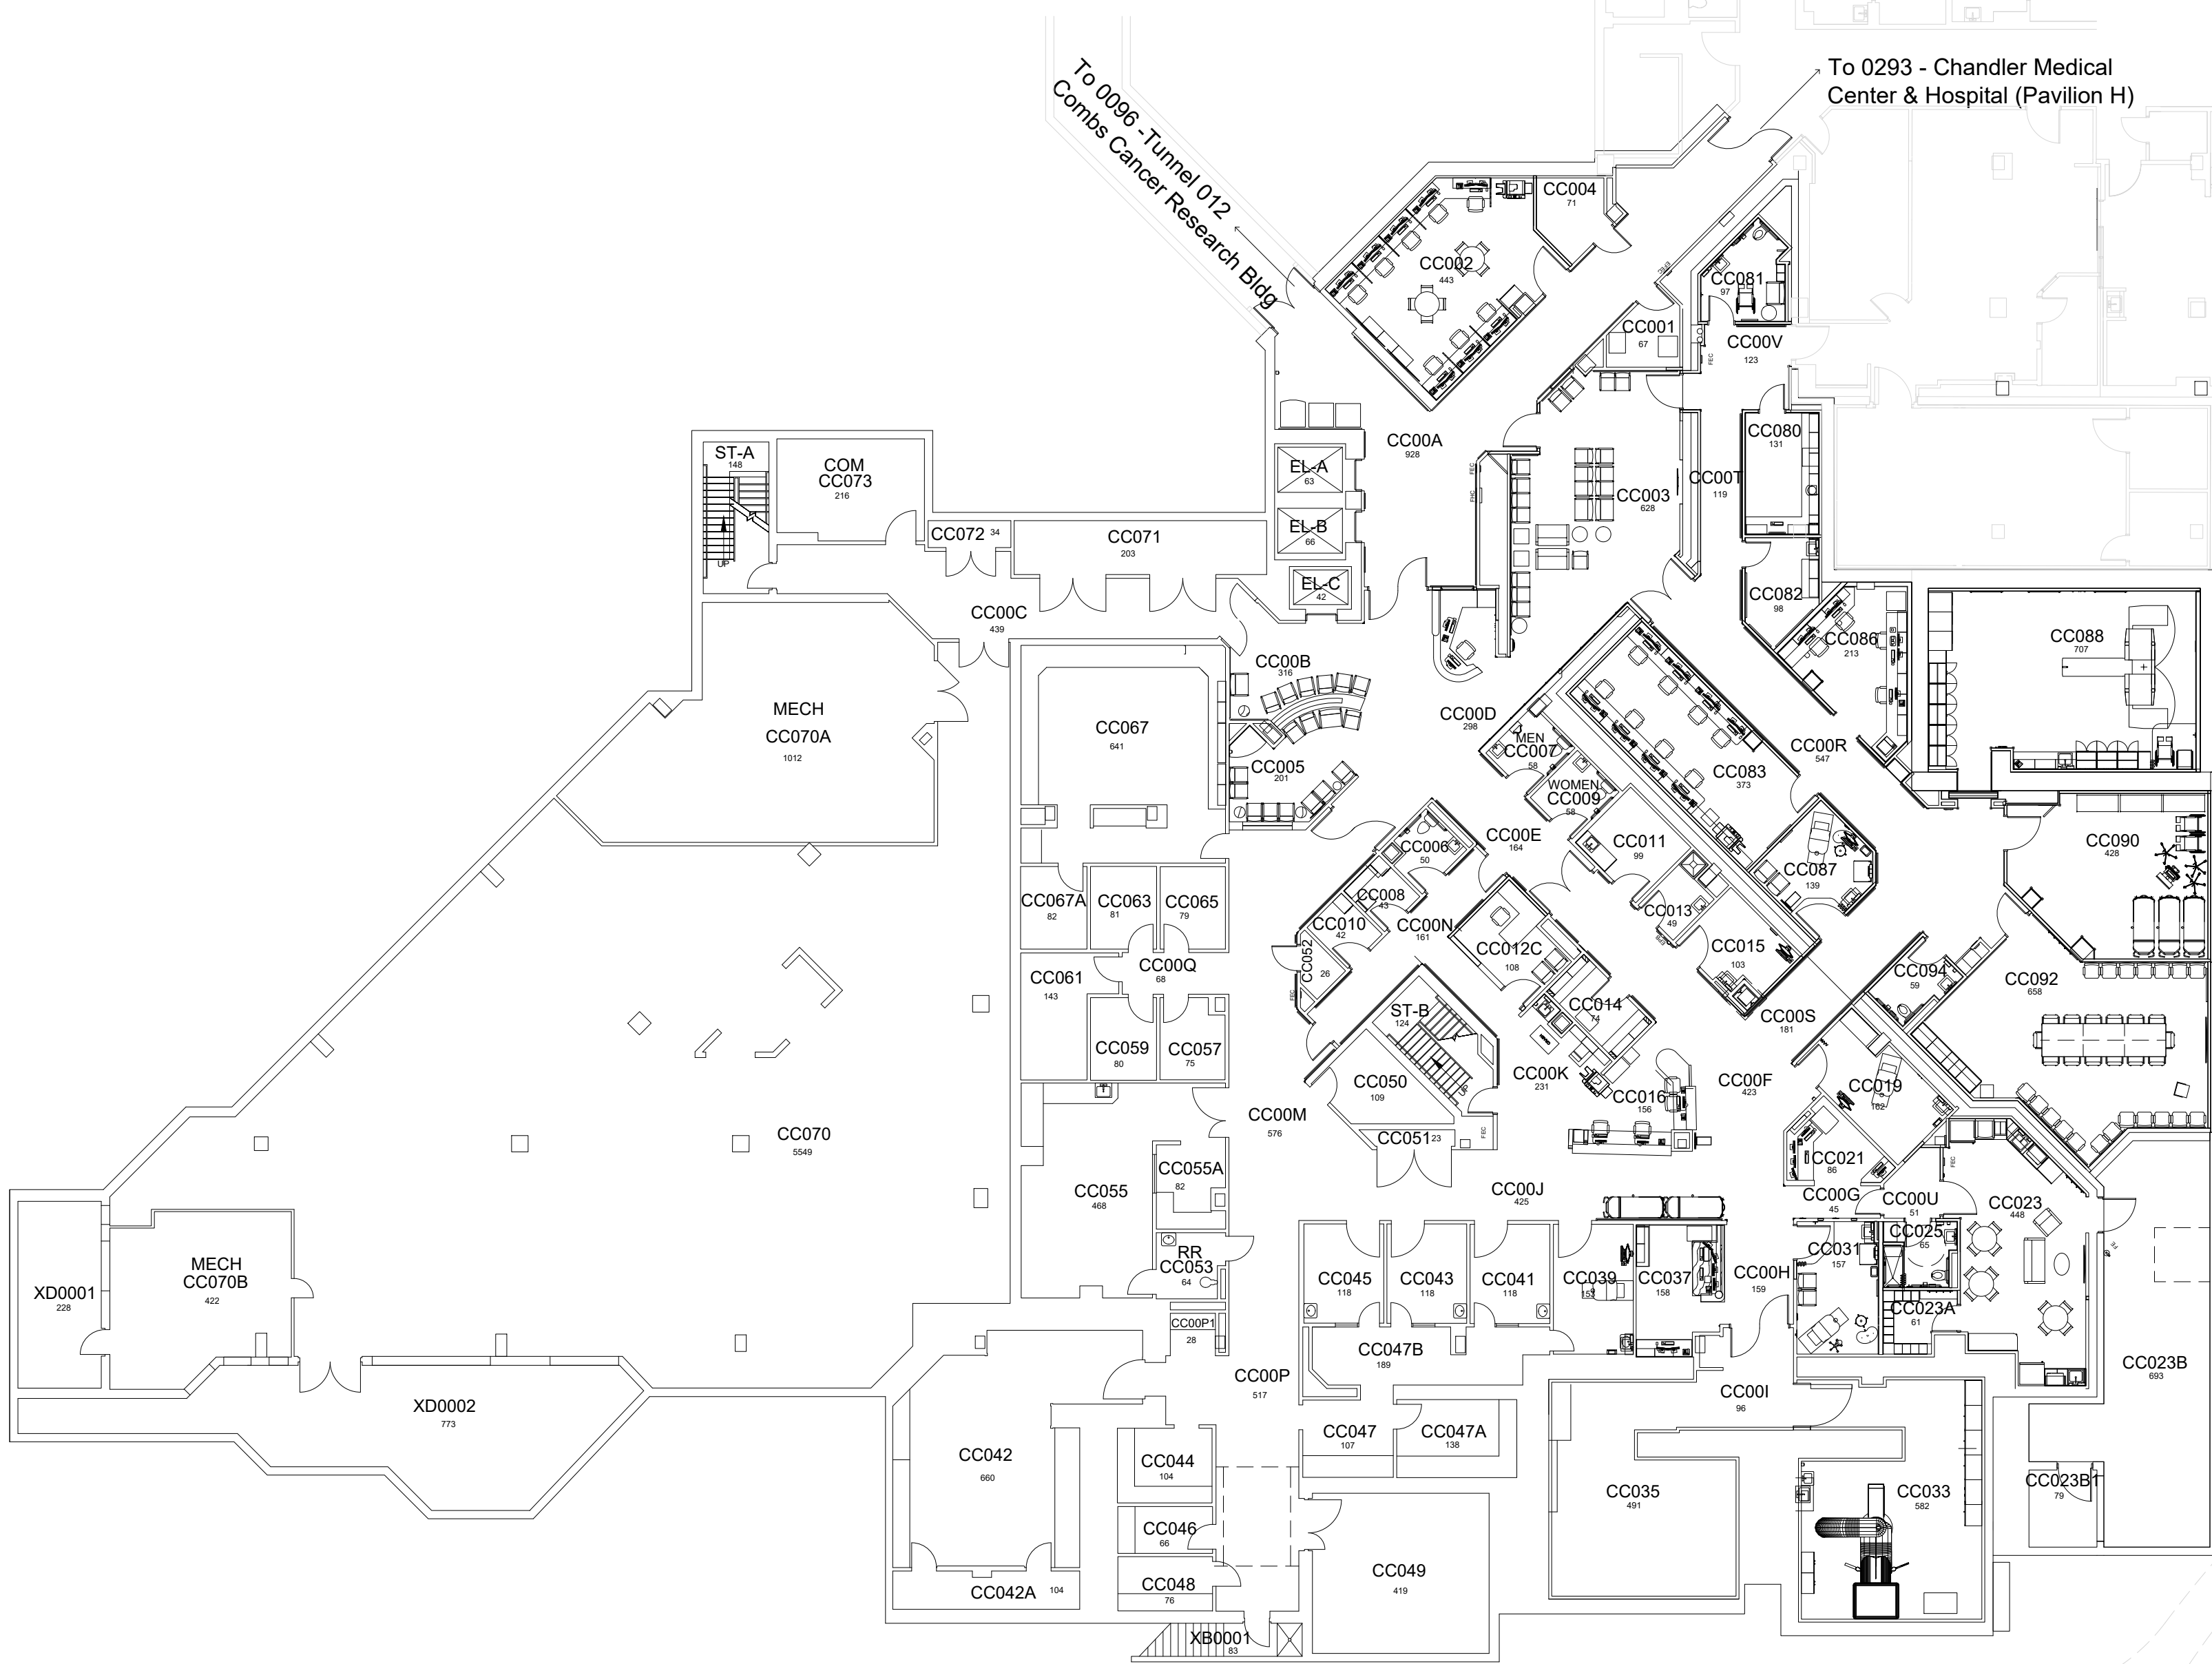

GROUND FLOOR PLAN
BEN ROACH CANCER BLDG
30,474 Gross Square ft.

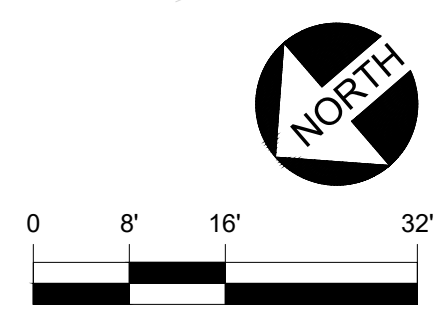

8/12/19

AKN

Floor plan is from best available information. Drawing will be updated as more information becomes available.


DATE: 09-23-12
DRAWN BY: FR

BLDG #: 0093


BEN ROACH CANCER BLDG

KEY DRAWING

UNIVERSITY OF KENTUCKY
ITS Information Services

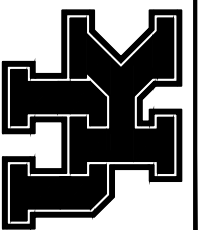


SHEET
2 of 7

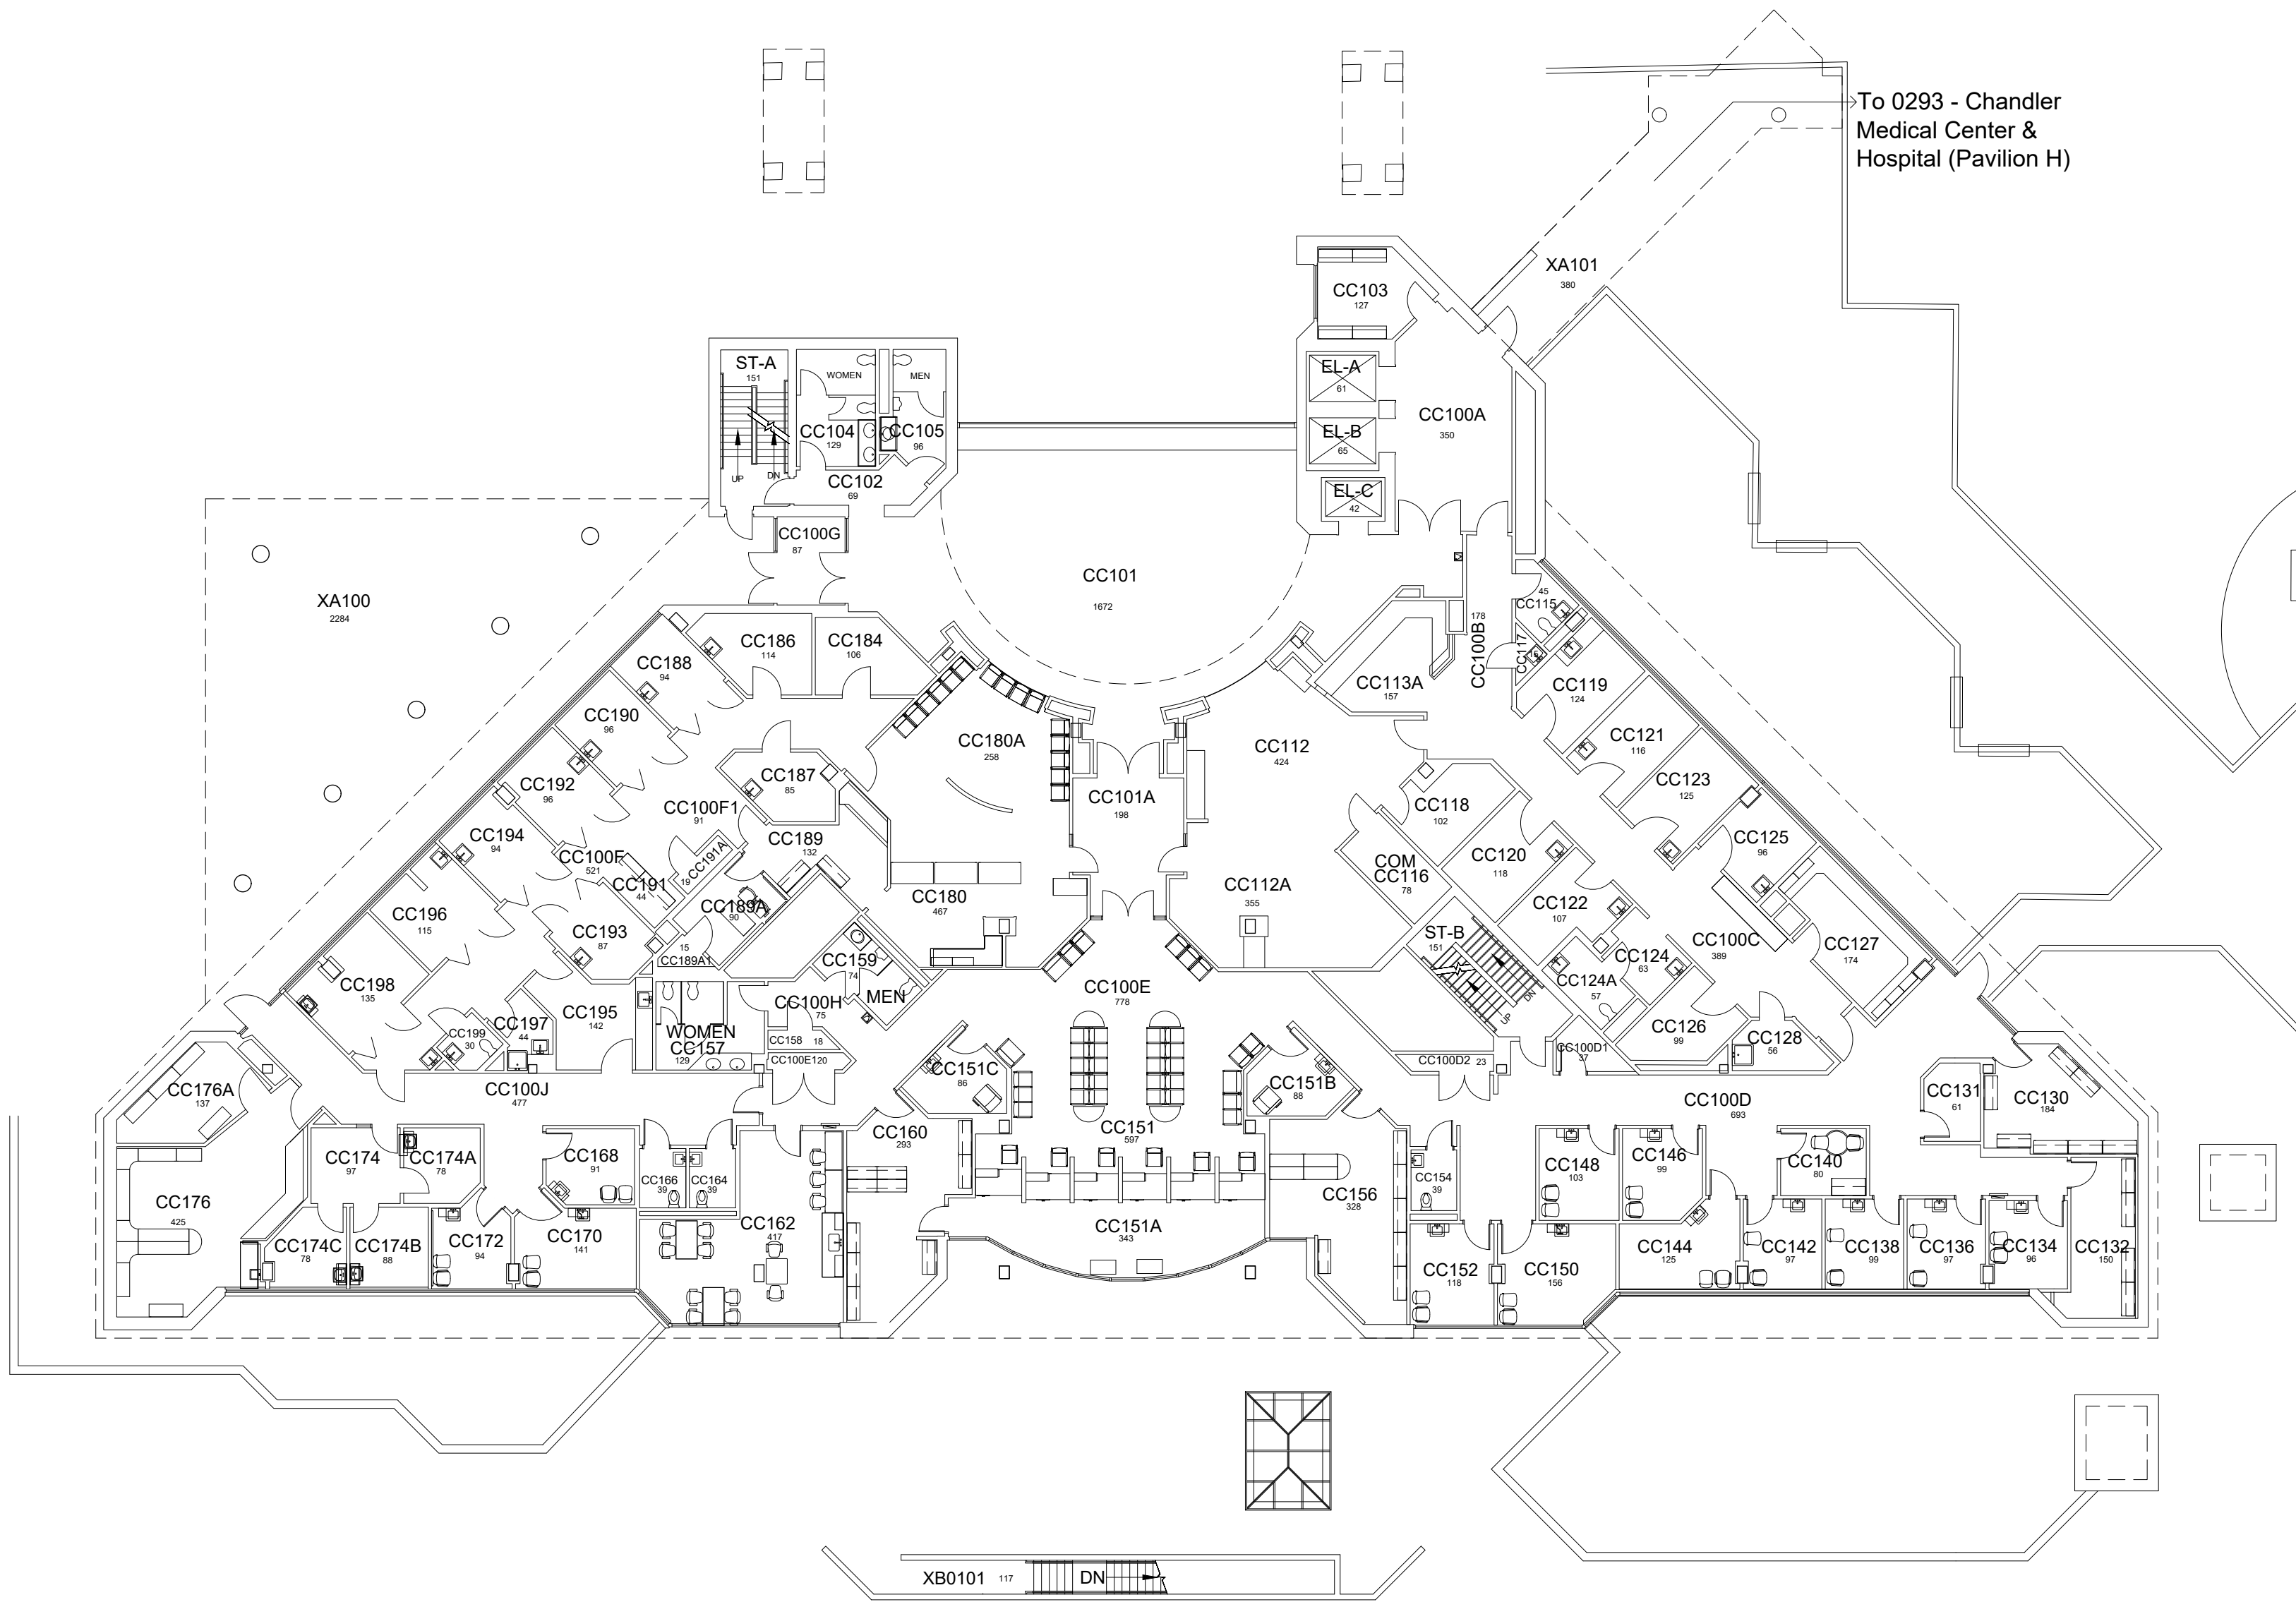

FIRST FLOOR PLAN BEN ROACH CANCER BLDG

21,148 Gross Square Ft.

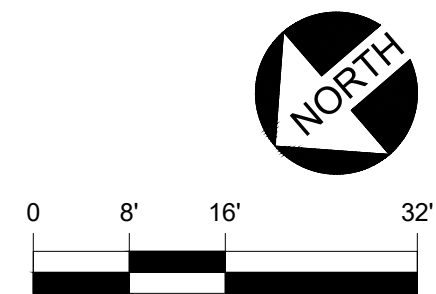


4/20/2021

JH

Floor plan is from best available information. Drawing will be updated as more information becomes available.

To 0293 - Chandler Medical Center & Hospital (Pavilion H)

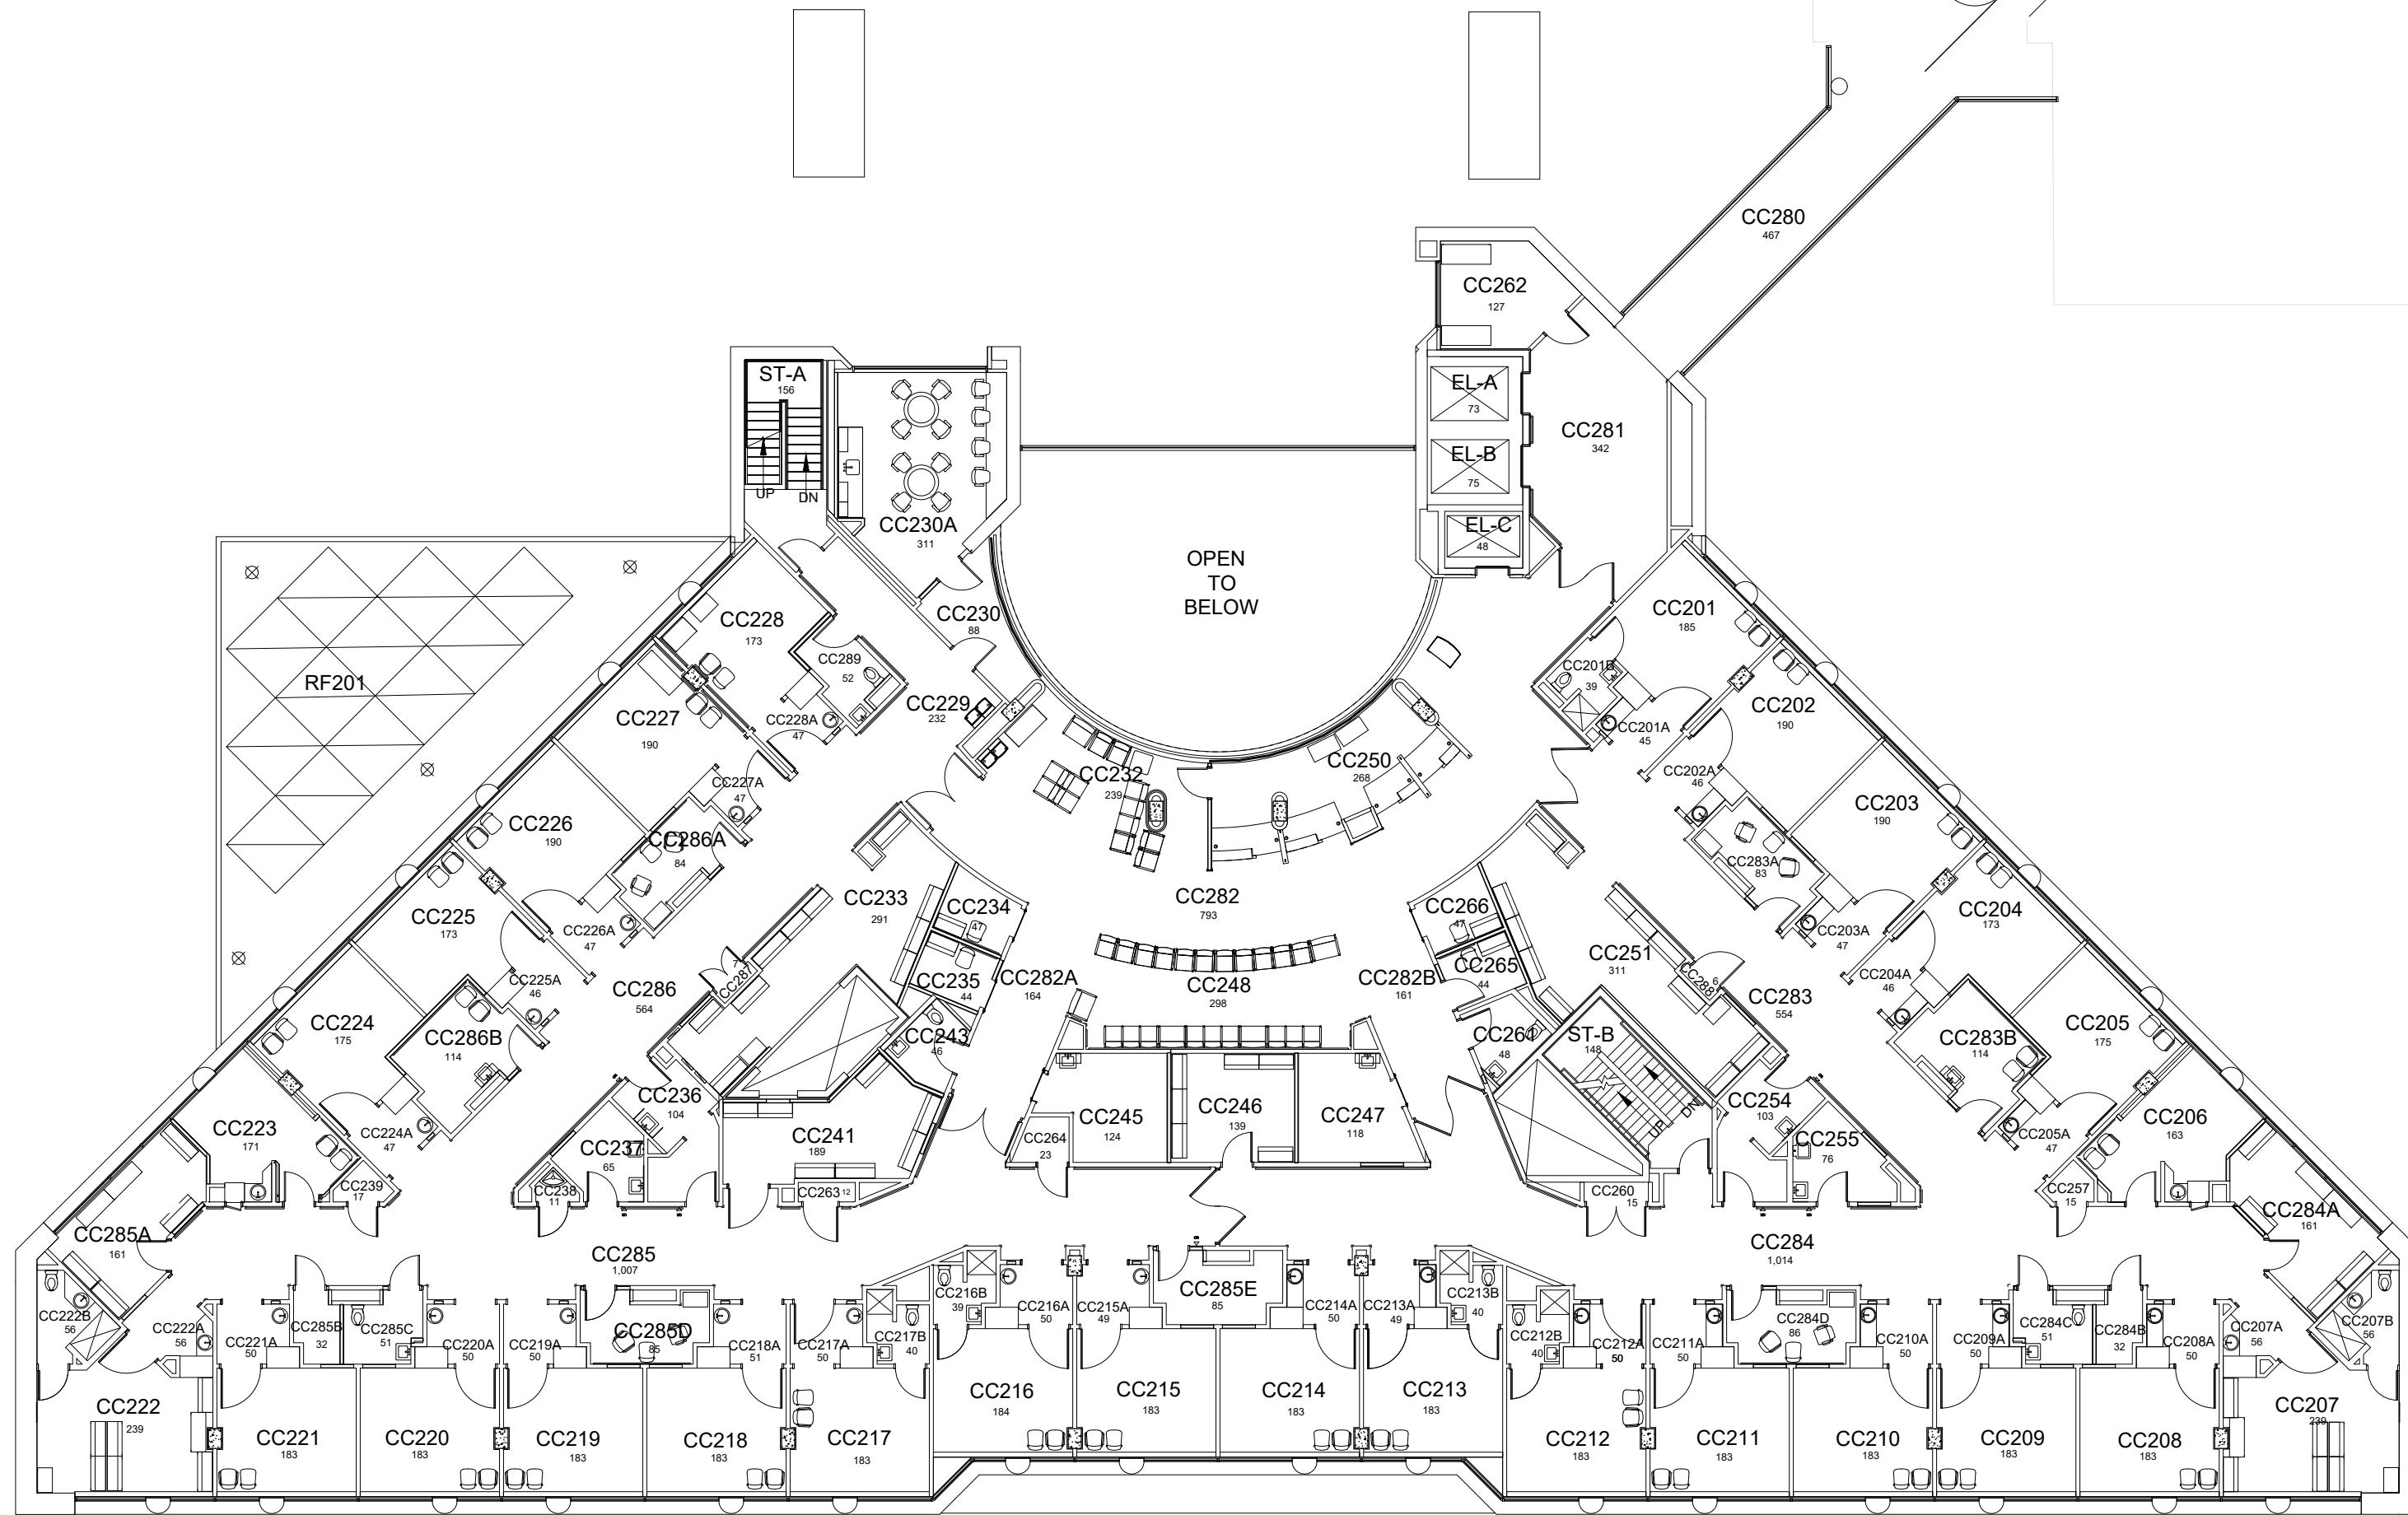


DATE: 09-23-12
DRAWN BY: FR

BLDG #: 0093

BEN ROACH CANCER BLDG

KEY DRAWING

UNIVERSITY OF KENTUCKY
ITS Information Services

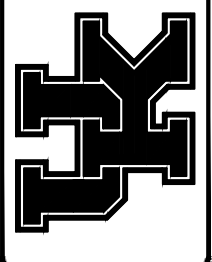


SHEET
3 of 7

SECOND FLOOR PLAN

BEN ROACH CANCER BLDG


19,926 Gross Square Ft.

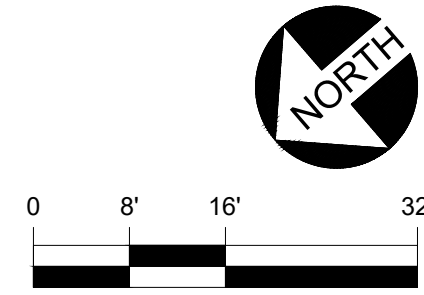

5/12/20

JES

Floor plan is from best available information.
Drawing will be updated as more information
becomes available.

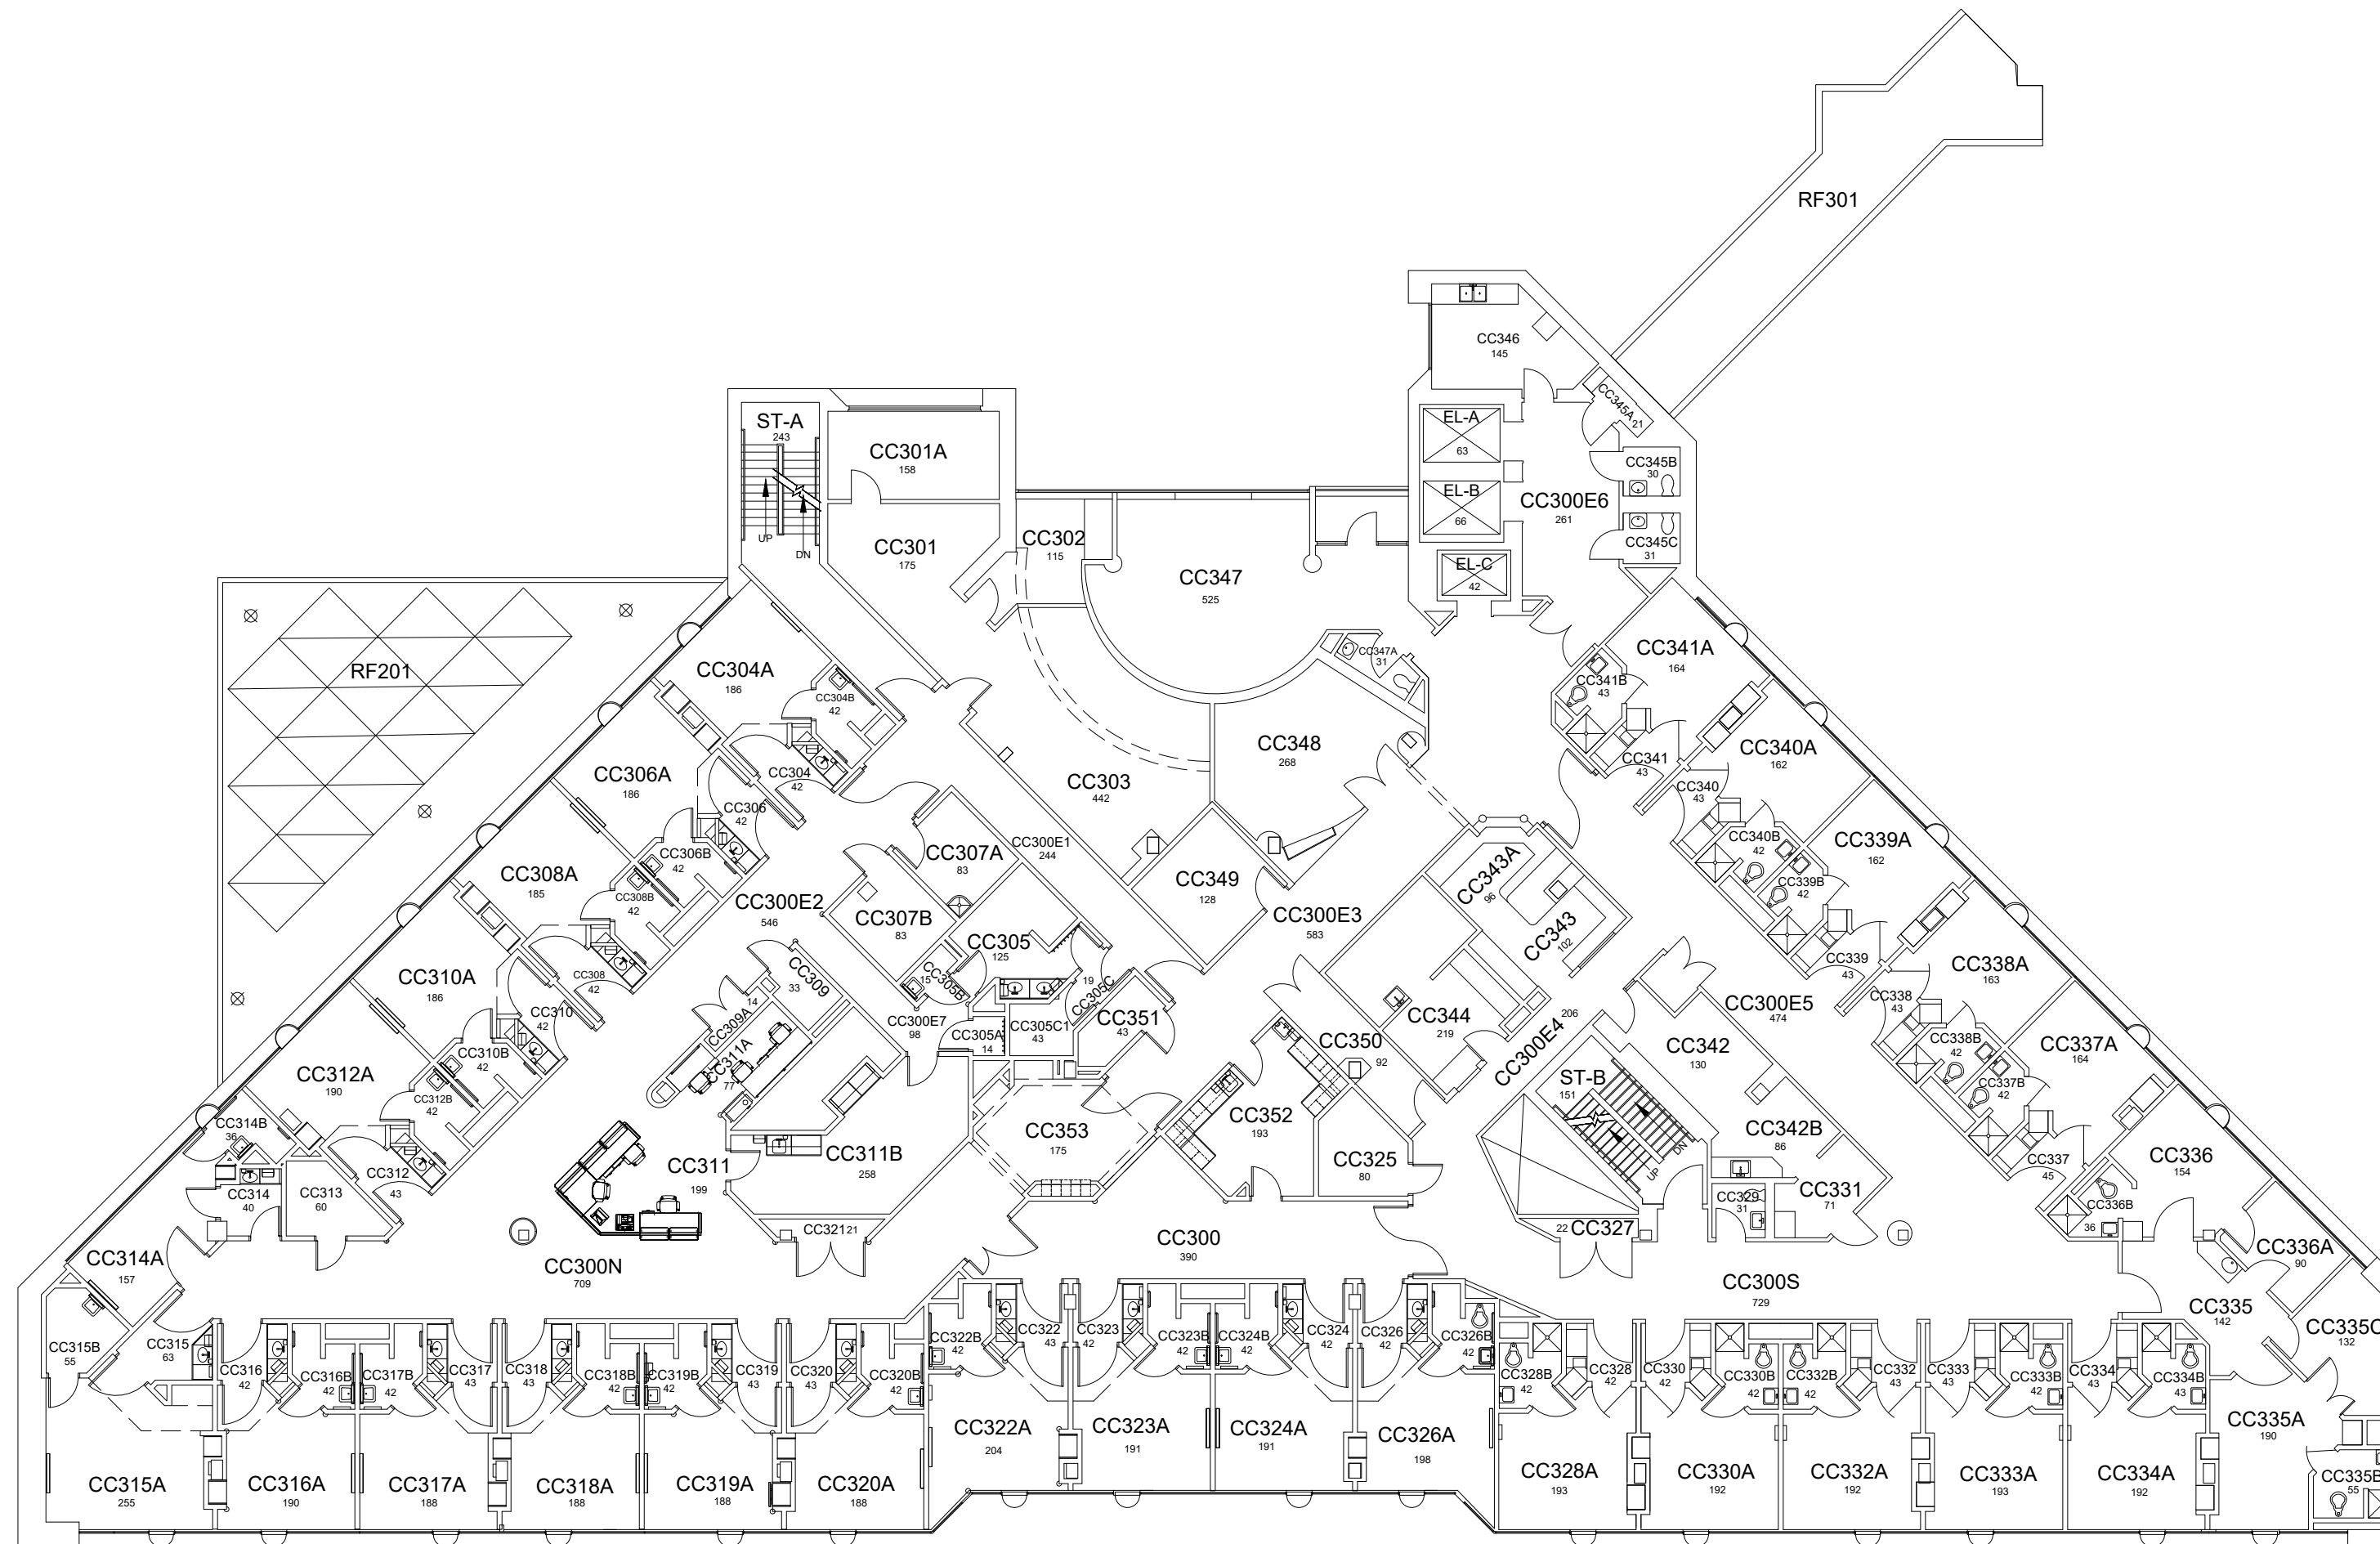


DATE: 09-23-12
DRAWN BY: FR

BLDG #: 0093

BEN ROACH CANCER BLDG

KEY DRAWING

UNIVERSITY OF KENTUCKY
ITS Information Services

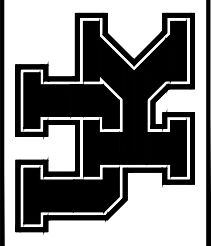


SHEET
4 of 7

THIRD FLOOR PLAN

BEN ROACH CANCER BLDG

20,519 Gross Square Ft.

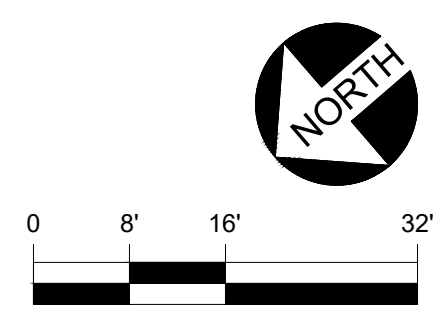

4/8/2020

NEK


DATE: 09-23-12
DRAWN BY: FR

BLDG #: 0093


BEN ROACH CANCER BLDG

KEY DRAWING


UNIVERSITY OF KENTUCKY
ITS Information Services

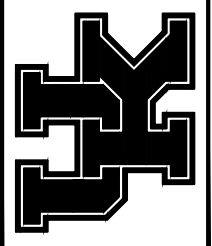

SHEET
5 of 7

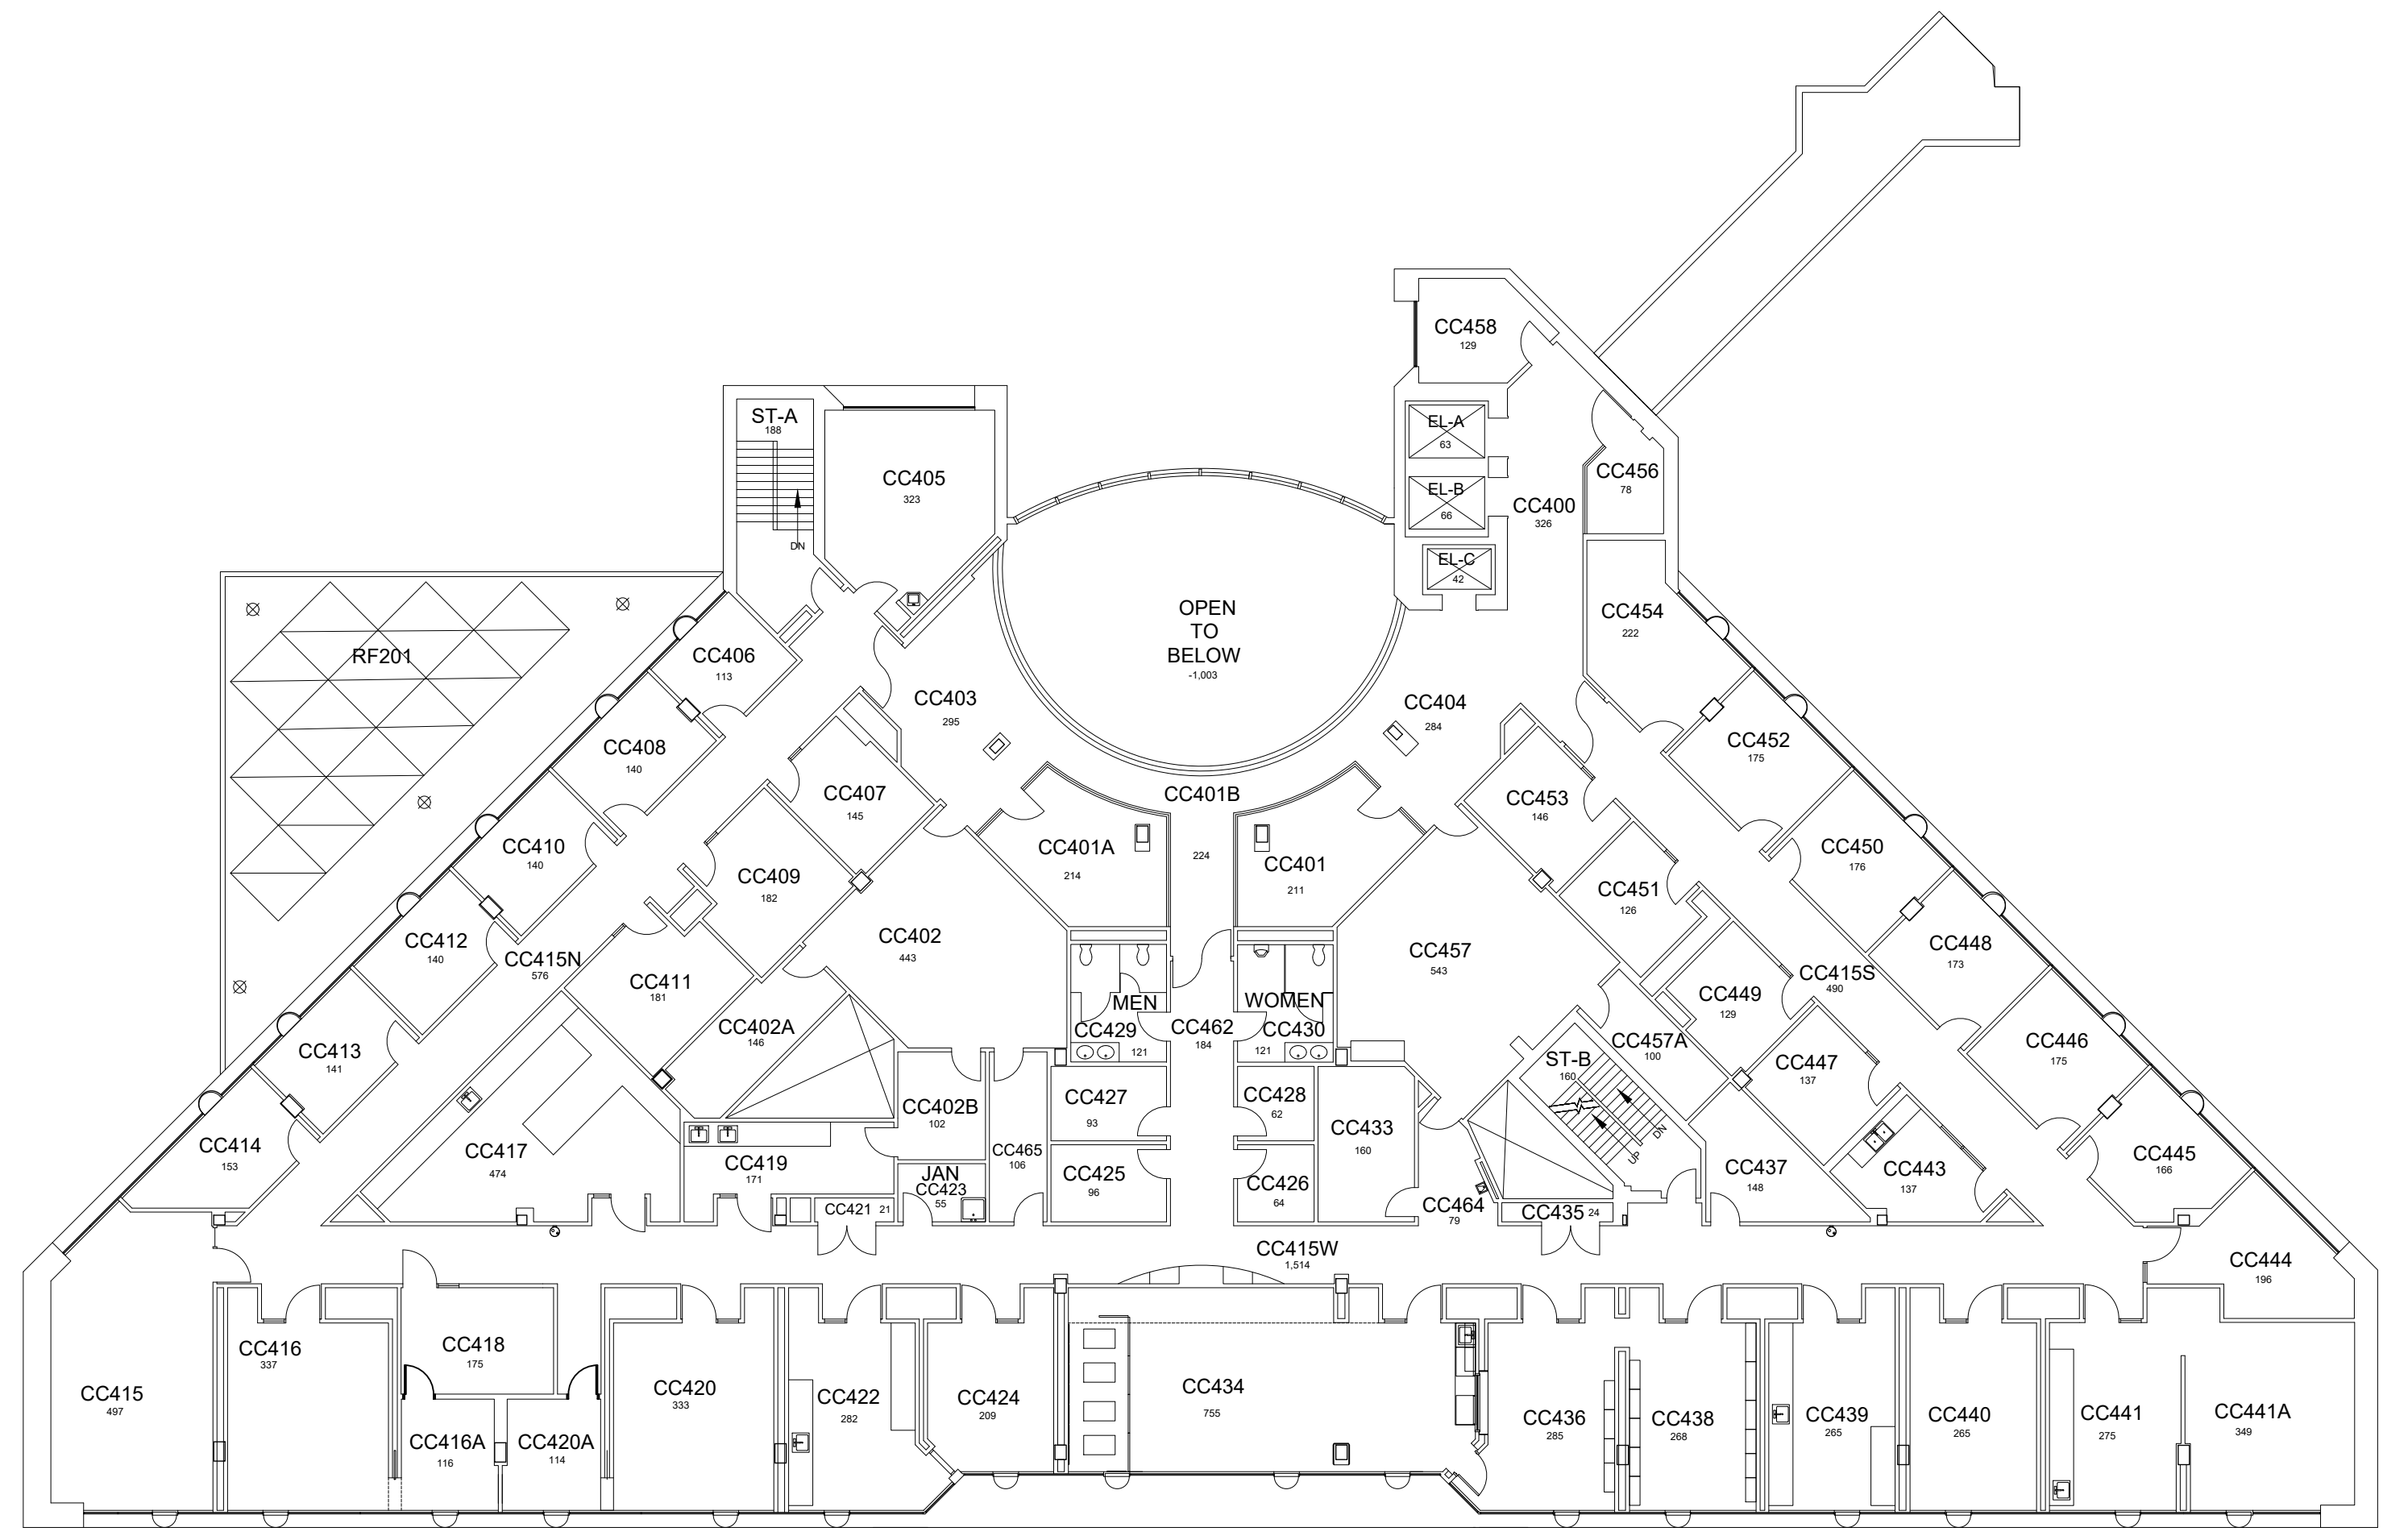


FOURTH FLOOR PLAN
BEN ROACH CANCER BLDG
19,502 Gross Square Ft.

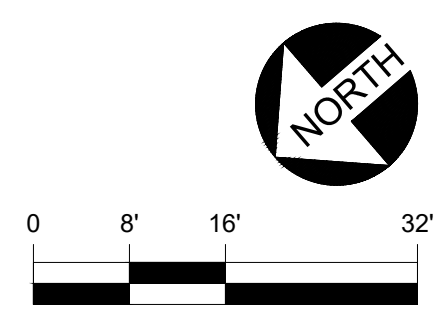


5/3/19

AKN

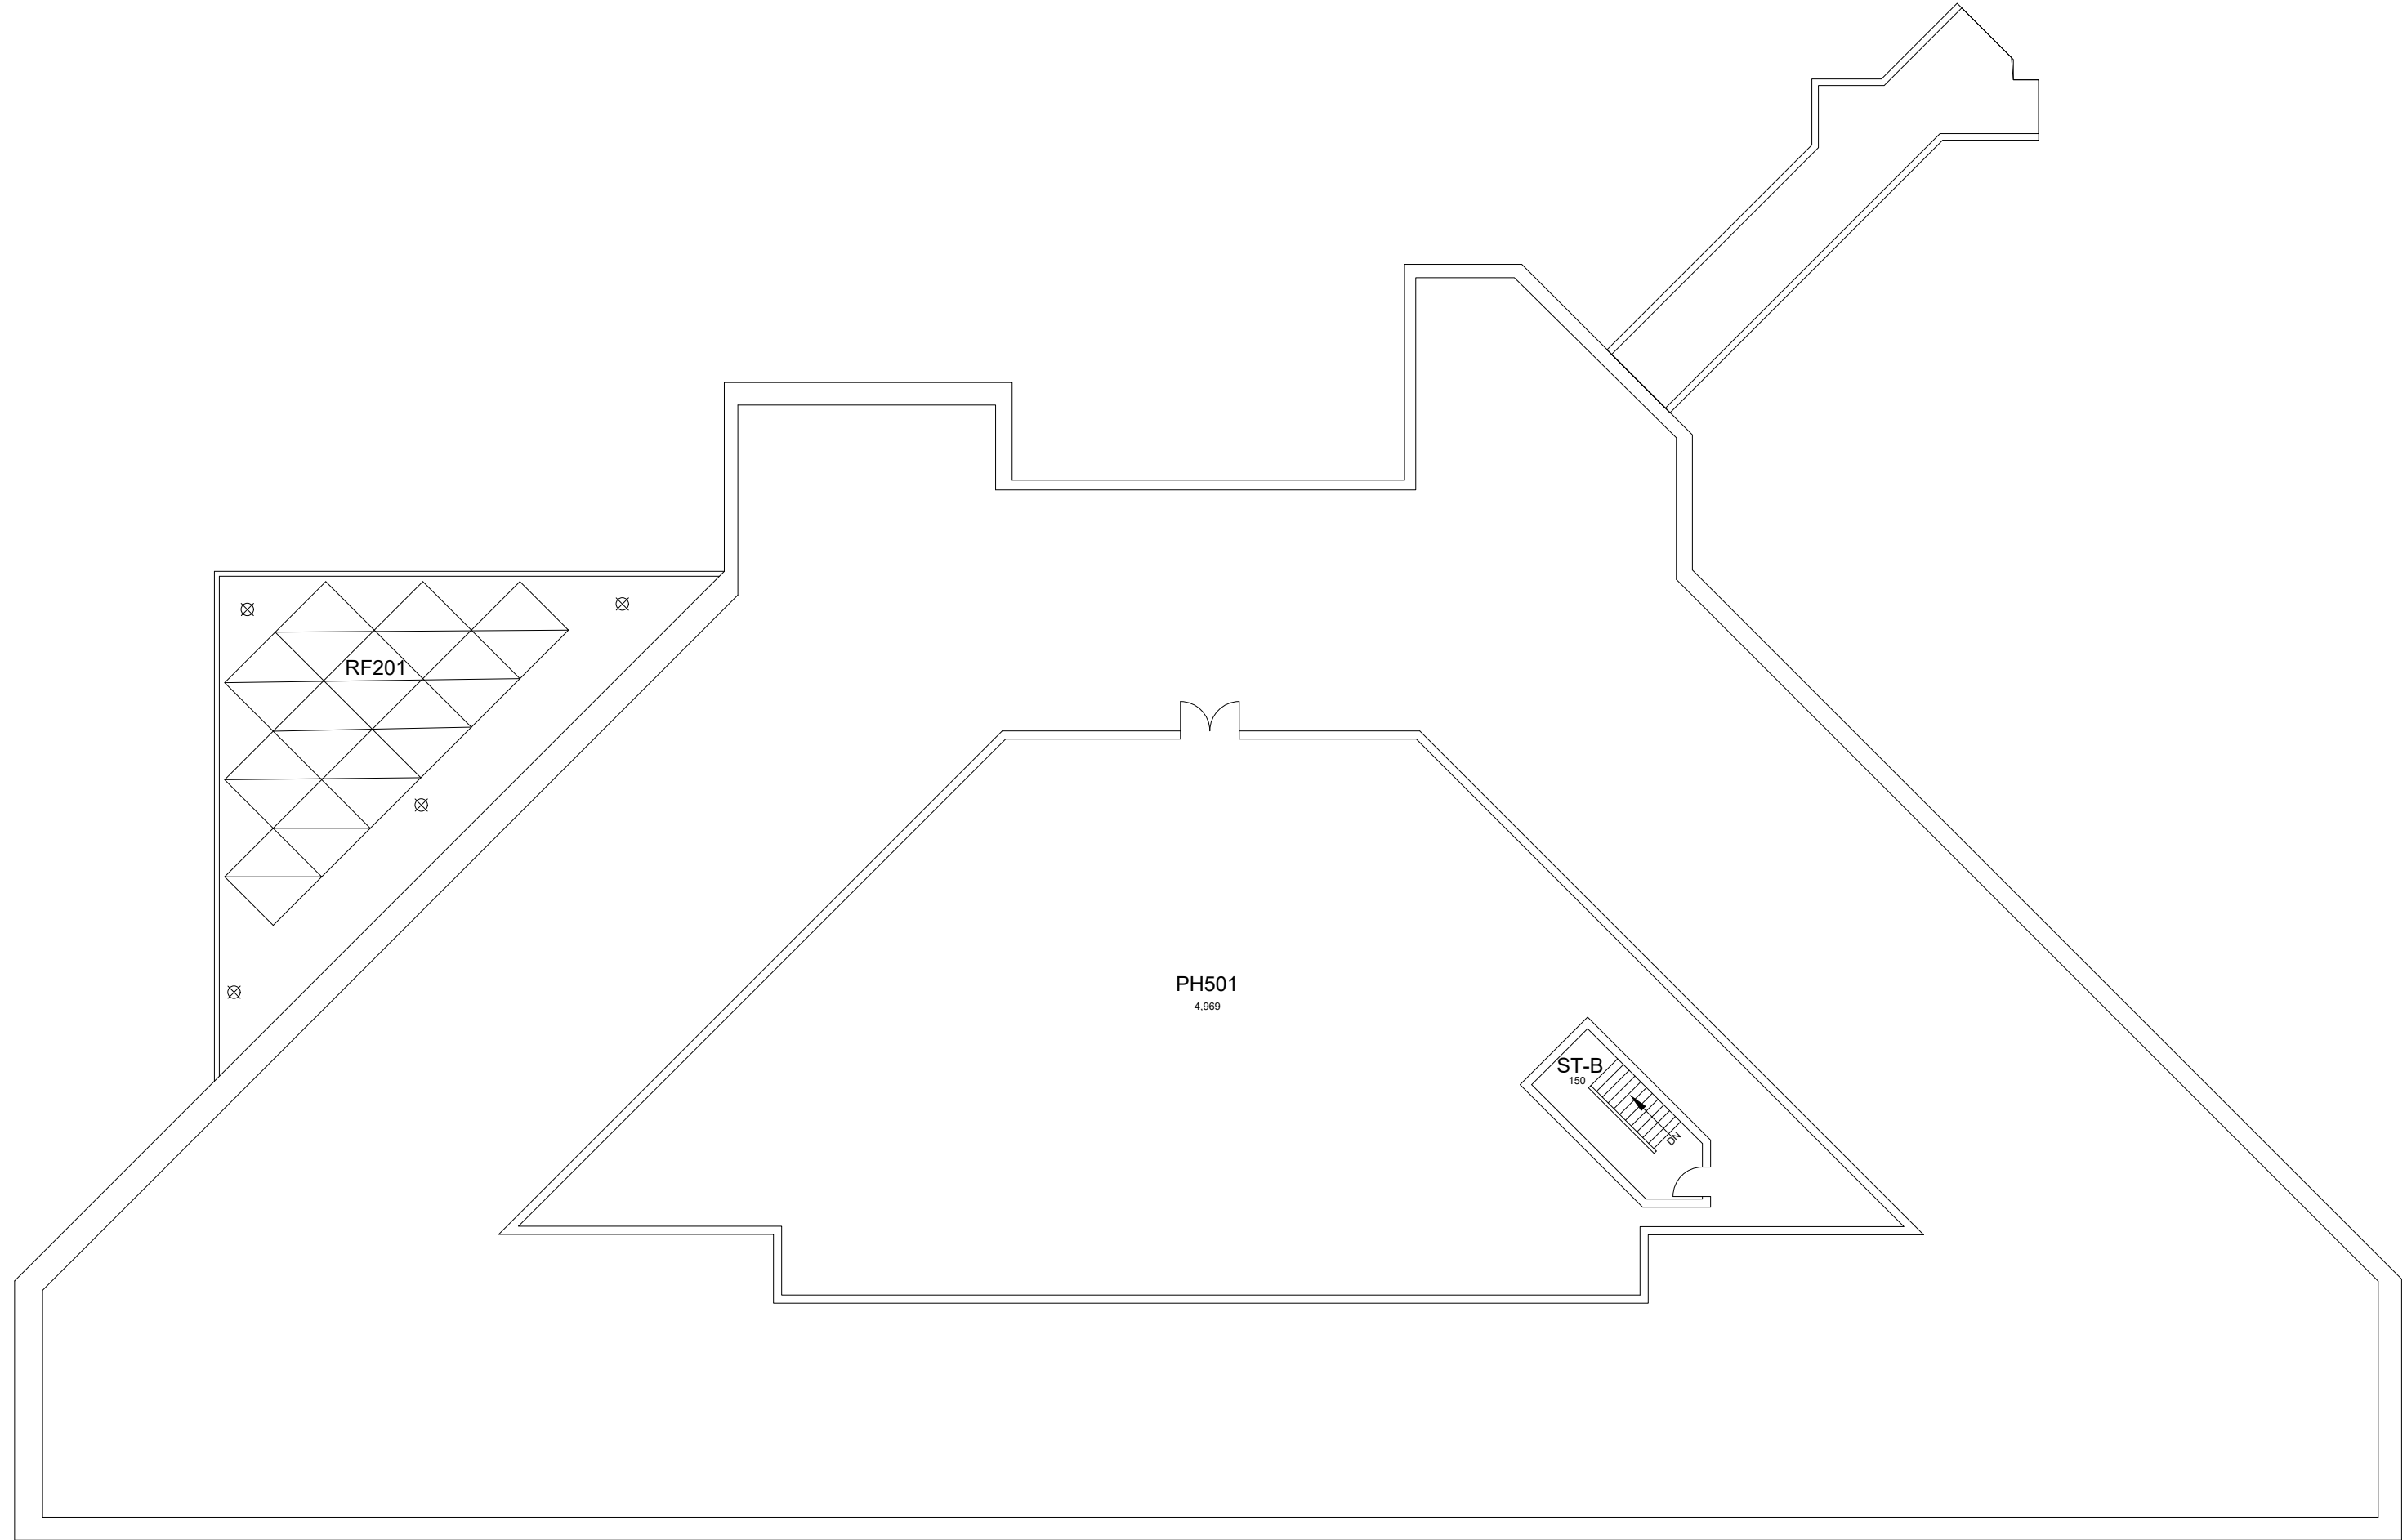

PENTHOUSE FLOOR PLAN
BEN ROACH CANCER BLDG
 5,451 Gross Square Ft.

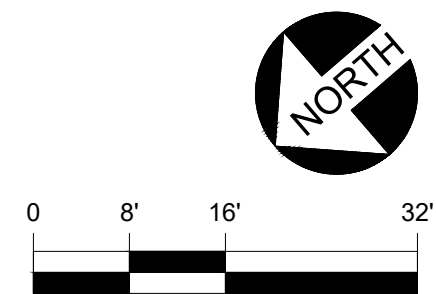


BEN ROACH CANCER BLDG
KEY DRAWING

BLDG #:
0093

DATE:
 09-23-12
DRAWN BY:
 FR


UNIVERSITY OF KENTUCKY
 ITS Information Services

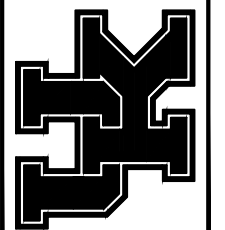

SHEET
 6 of 7

4-23-13


MKS

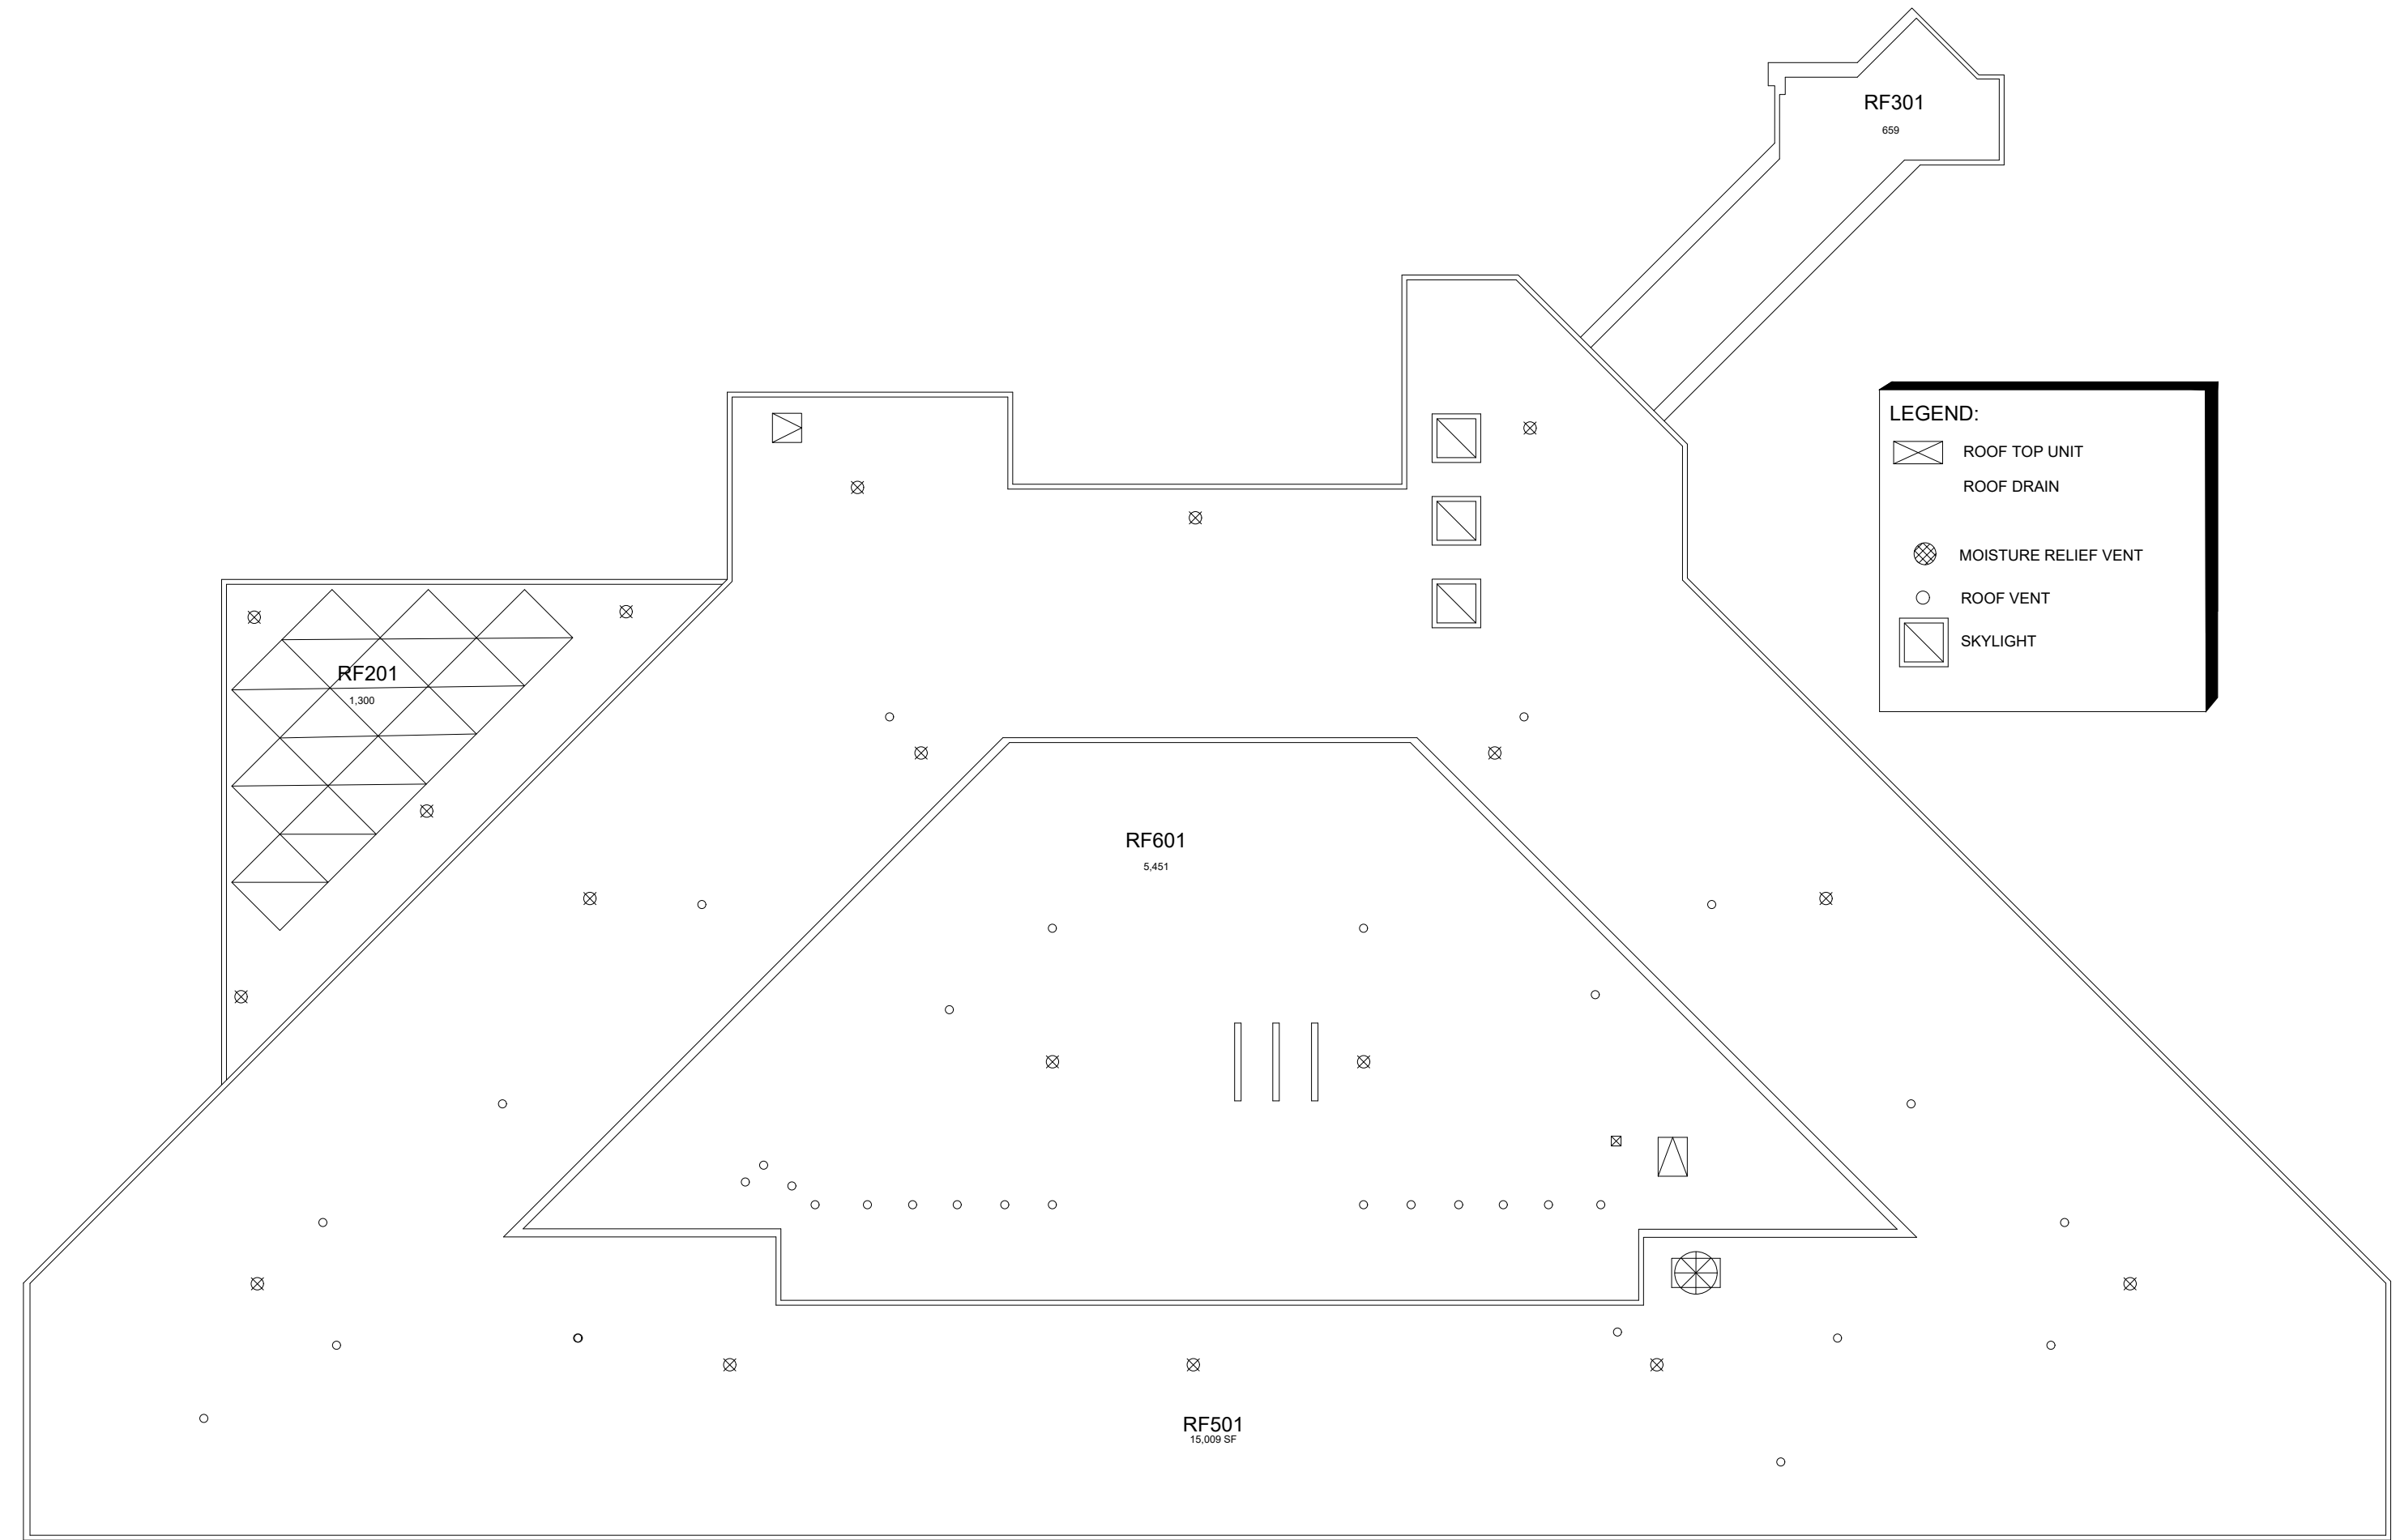

LEGEND:

- ROOF TOP UNIT
- ROOF DRAIN
- MOISTURE RELIEF VENT
- ROOF VENT
- SKYLIGHT

**ROOF PLAN
BEN ROACH CANCER BLDG**

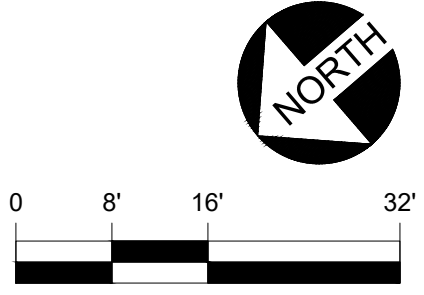


DATE:
09-23-12

DRAWN BY:
FR

BLDG #:
0093

**BEN ROACH CANCER BLDG
KEY DRAWING**

**UNIVERSITY OF KENTUCKY
ITS Information Services**

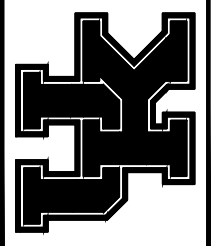


**SHEET
7 of 7**

4-23-13

MKS

3/29/2013 KS

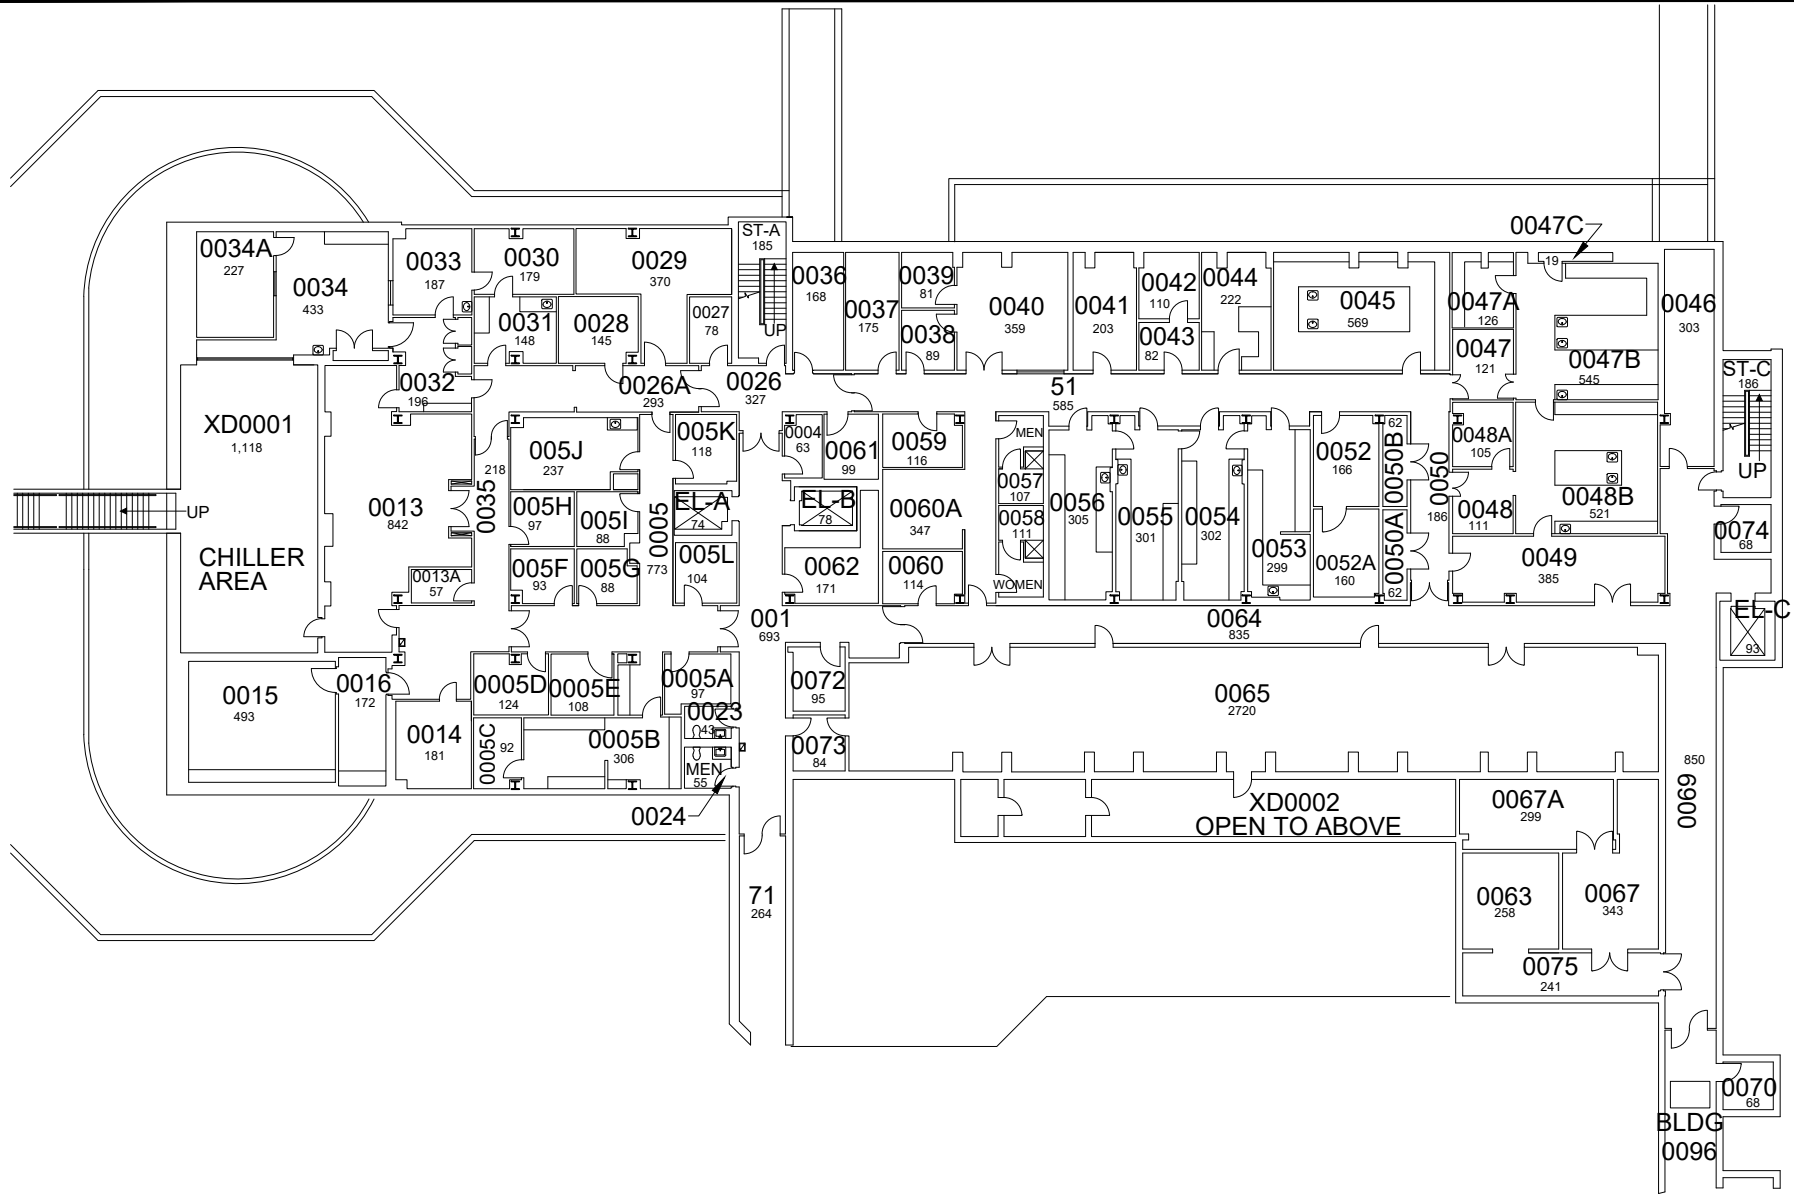

WHITNEY & HENDRICKSON CANCER FACILITY FOR WOMEN BASEMENT FLOOR PLAN


25,411 Gross Square Ft.




DATE: 08-25-12
DRAWN BY: SK

BLDG #: 0098
WHITNEY & HENDRICKSON CANCER FACILITY FOR WOMEN
KEY DRAWING

UNIVERSITY OF KENTUCKY
Facilities Information Services

 

SHEET
1 OF 6

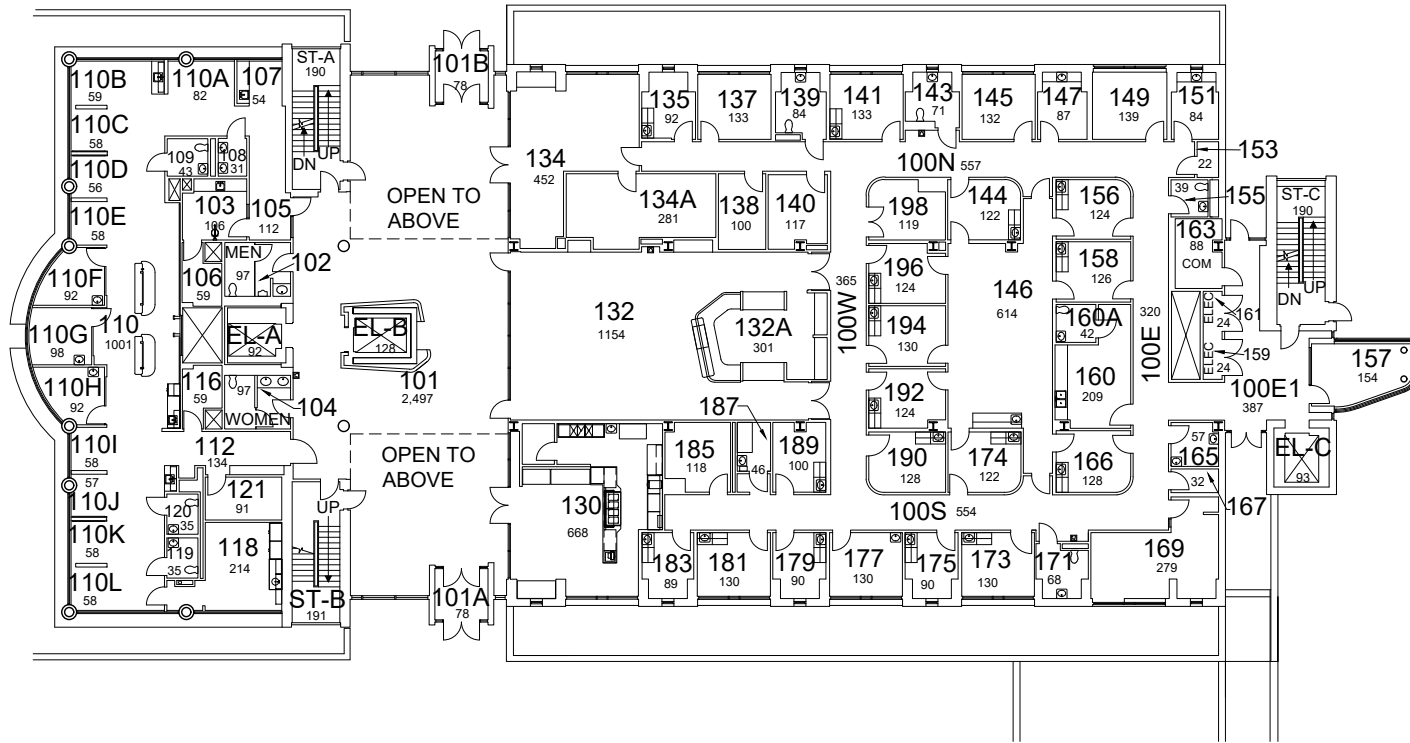

WHITNEY & HENDRICKSON CANCER FACILITY FOR WOMEN FIRST FLOOR PLAN

18,756 Gross Square Ft.



DATE:
08-25-12
DRAWN BY:
SK


BLDG #:
0098
WHITNEY & HENDRICKSON CANCER FACILITY FOR WOMEN
KEY DRAWING

UNIVERSITY OF KENTUCKY
Facilities Information Services




SHEET
2 OF 6

6/27/2018
NEK

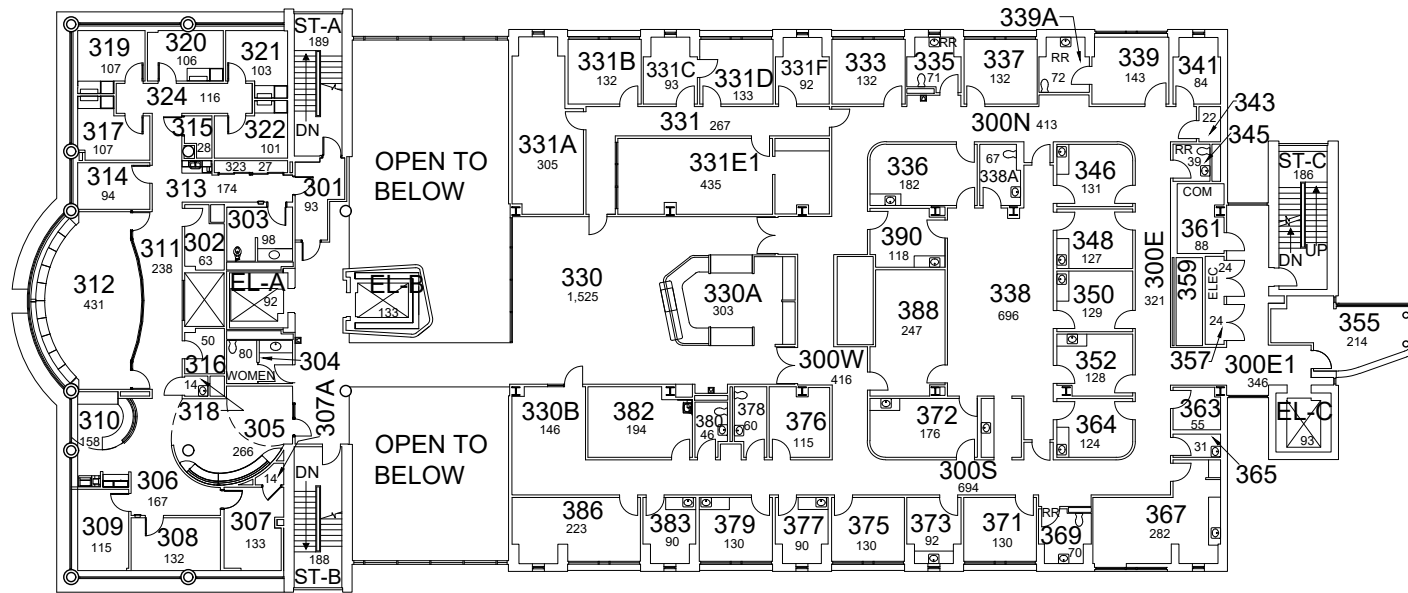

WHITNEY & HENDRICKSON CANCER FACILITY FOR WOMEN THIRD FLOOR PLAN

17,267 Gross Square Ft.

 

DATE: 08-25-12
DRAWN BY: SK


BLDG #: 0098

WHITNEY & HENDRICKSON CANCER FACILITY FOR WOMEN
KEY DRAWING

UNIVERSITY OF KENTUCKY
Facilities Information Services




SHEET
4 OF 6

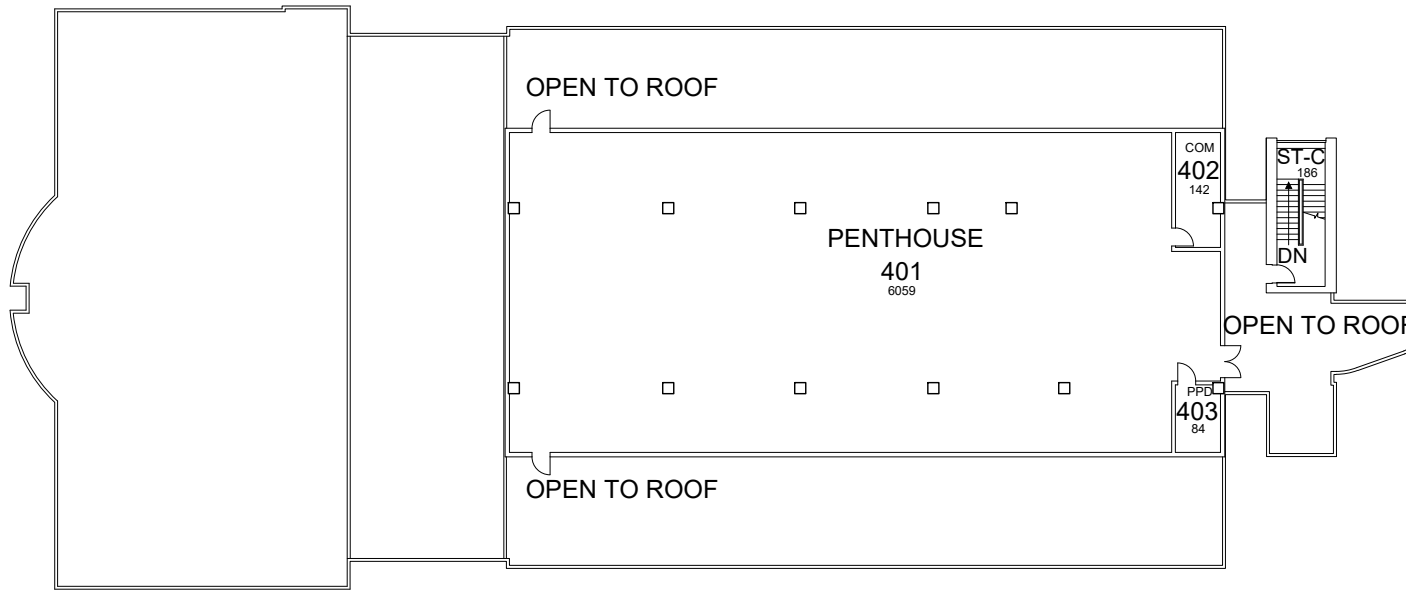

WHITNEY & HENDRICKSON CANCER FACILITY FOR WOMEN PENTHOUSE FLOOR PLAN

6,863 Gross Square Ft.

 

DATE:
08-25-12
DRAWN BY:
SK


BLDG #:
0098
WHITNEY & HENDRICKSON CANCER FACILITY FOR WOMEN
KEY DRAWING

UNIVERSITY OF KENTUCKY
Facilities Information Services


SHEET
5 OF 6

6/11/2015

JES

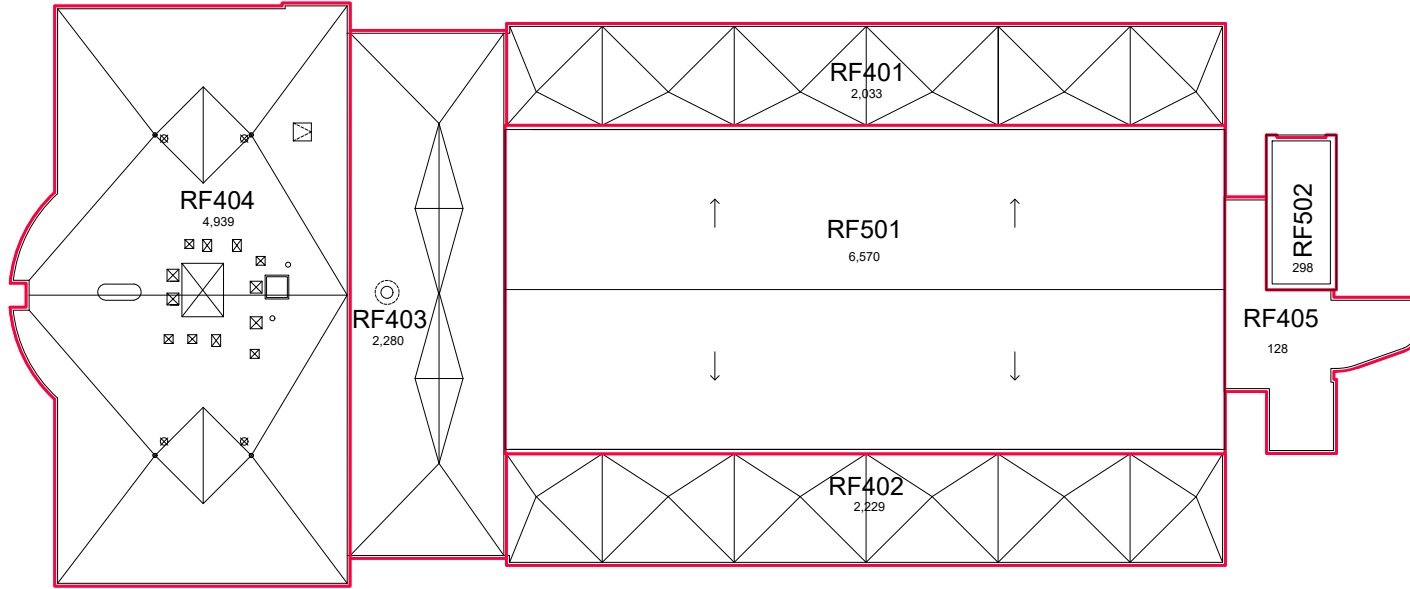


WHITNEY & HENDRICKSON CANCER FACILITY FOR WOMEN ROOF FLOOR PLAN

 


DATE:
08-25-12
DRAWN BY:
SK

BLDG #:
0098
WHITNEY & HENDRICKSON CANCER FACILITY FOR WOMEN
KEY DRAWING


UNIVERSITY OF KENTUCKY
Facilities Information Services

 

SHEET
6 OF 6

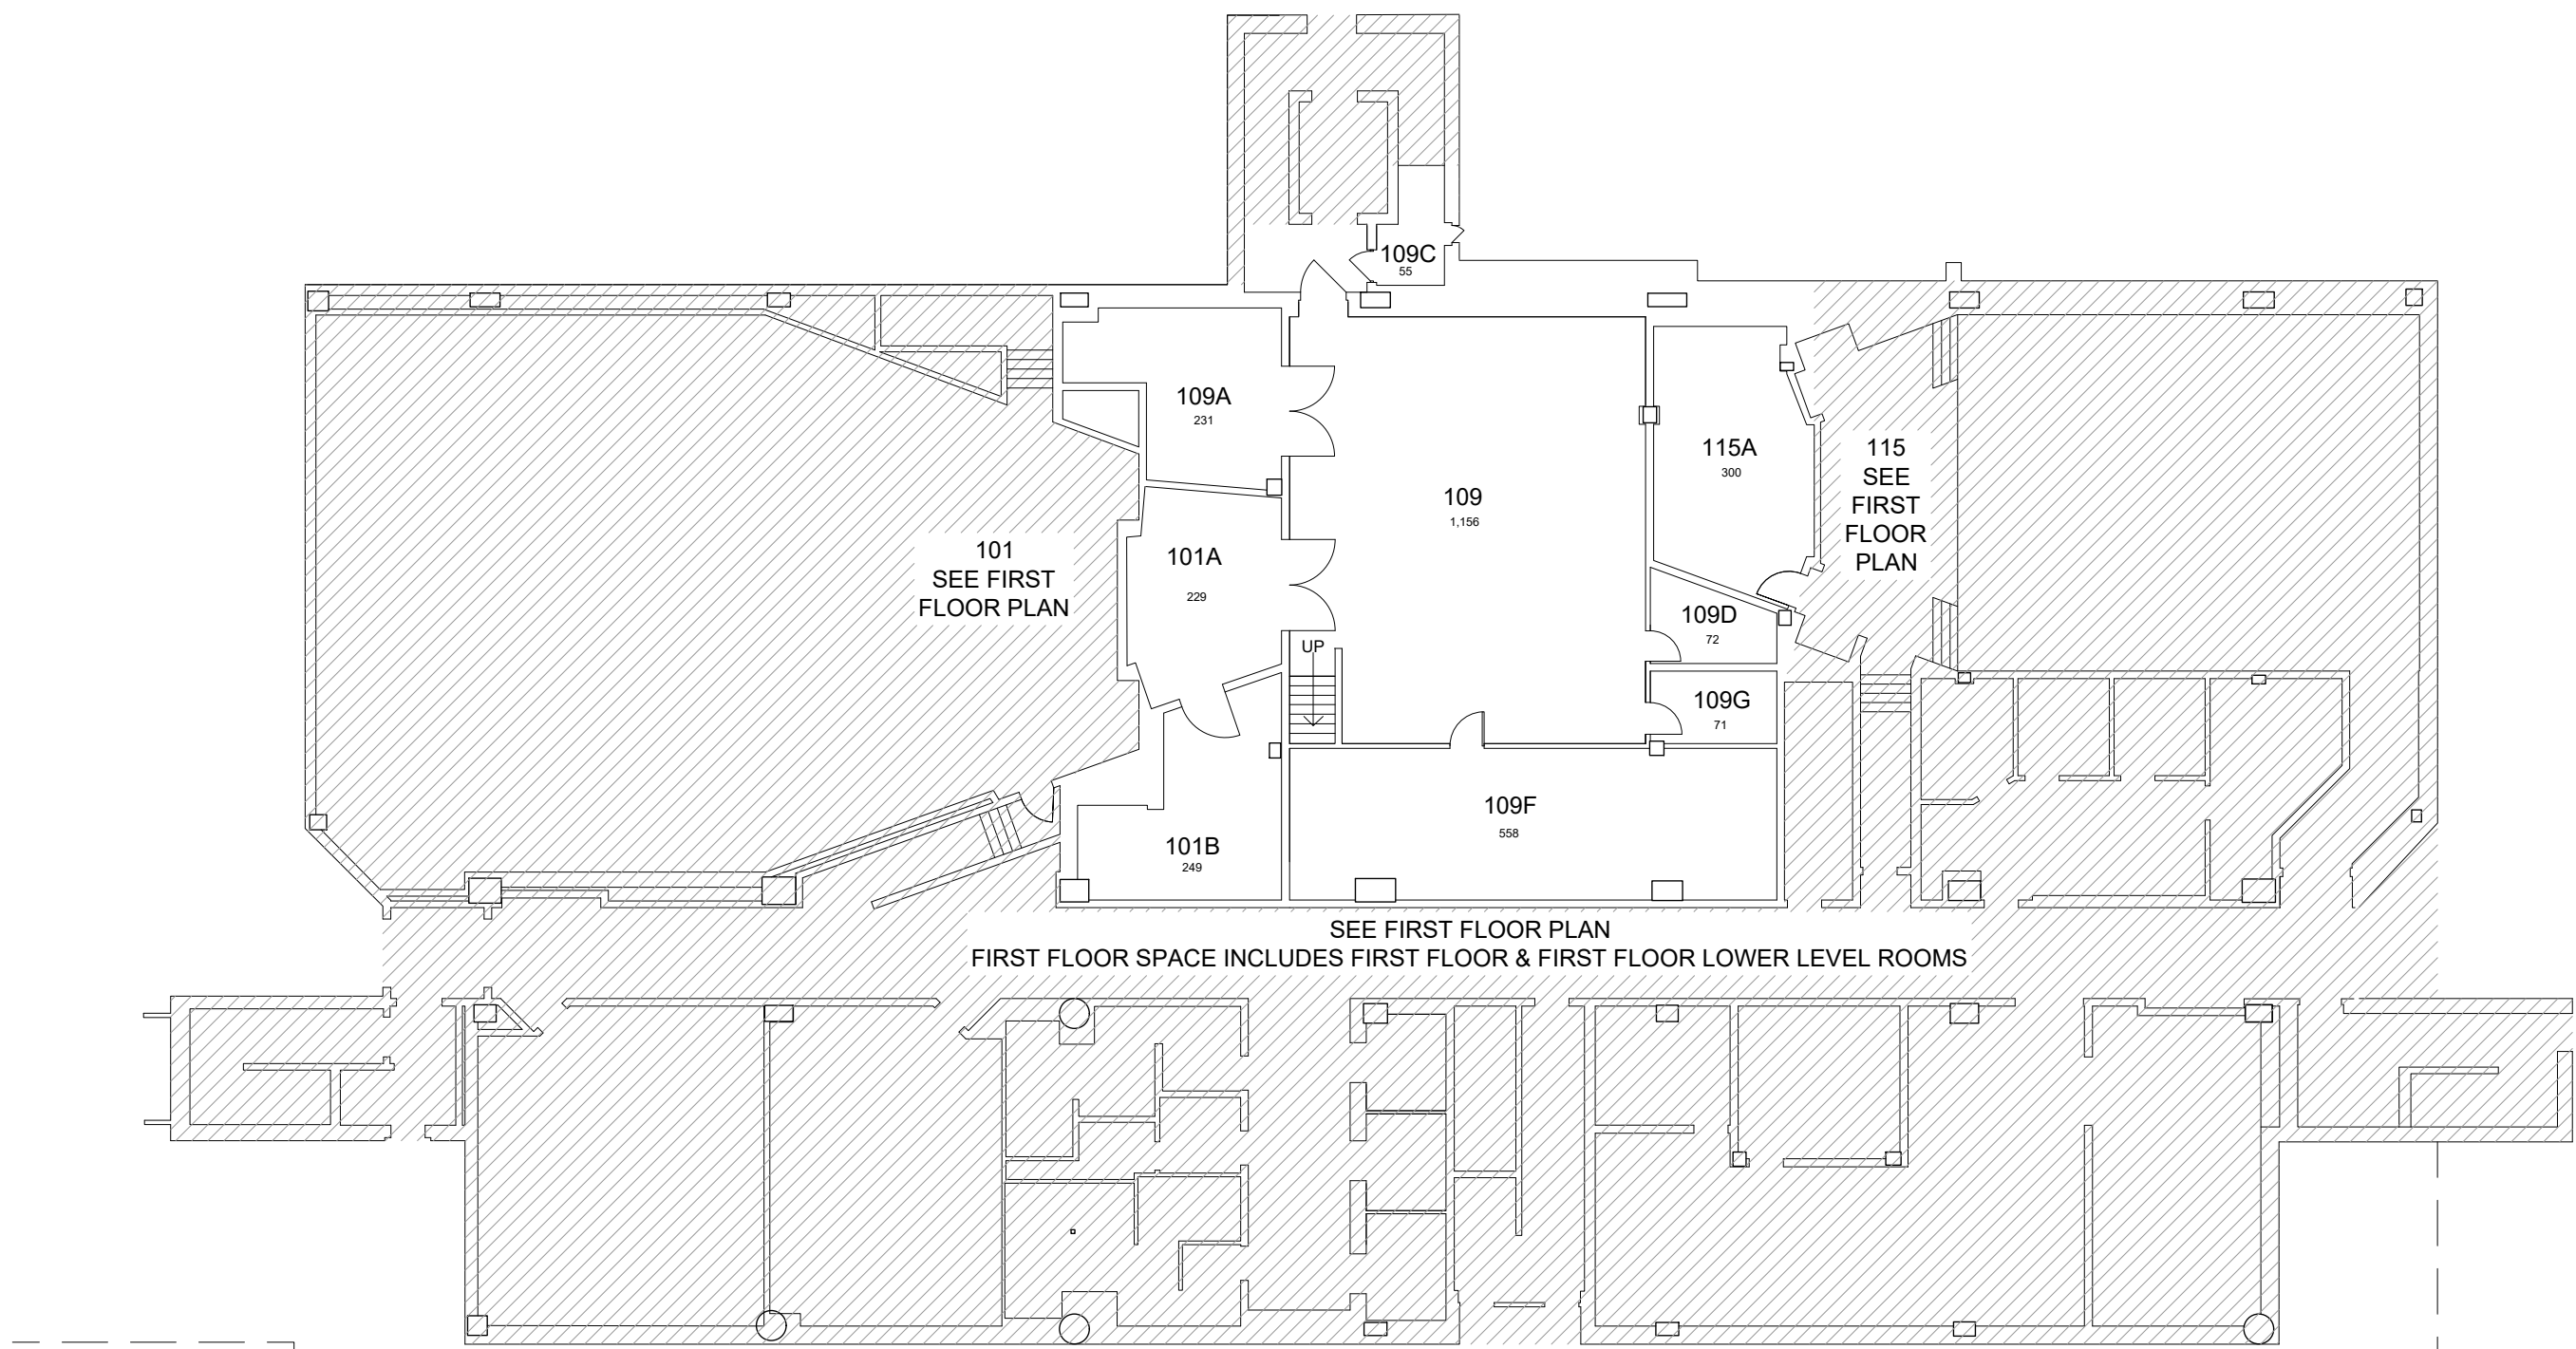

SEE FIRST FLOOR PLAN
FIRST FLOOR SPACE INCLUDES FIRST FLOOR & FIRST FLOOR LOWER LEVEL ROOMS

 


FIRST FLOOR LOWER LEVEL PLAN
COLLEGE OF NURSING

DATE:
08-28-12
DRAWN BY:
KW

BLDG #:
0232

COLLEGE OF NURSING
KEY DRAWING

UNIVERSITY OF KENTUCKY
Facilities Information Services

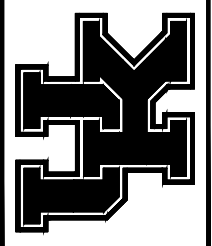

SHEET
1 of 9

1/15/16


ALK

DATE: 08-28-12
DRAWN BY: KW


BLDG #: 0232

COLLEGE OF NURSING
KEY DRAWING

UNIVERSITY OF KENTUCKY
Facilities Information Services

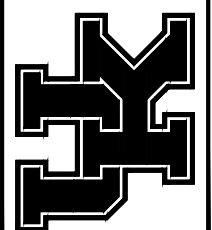


SHEET
2 of 9

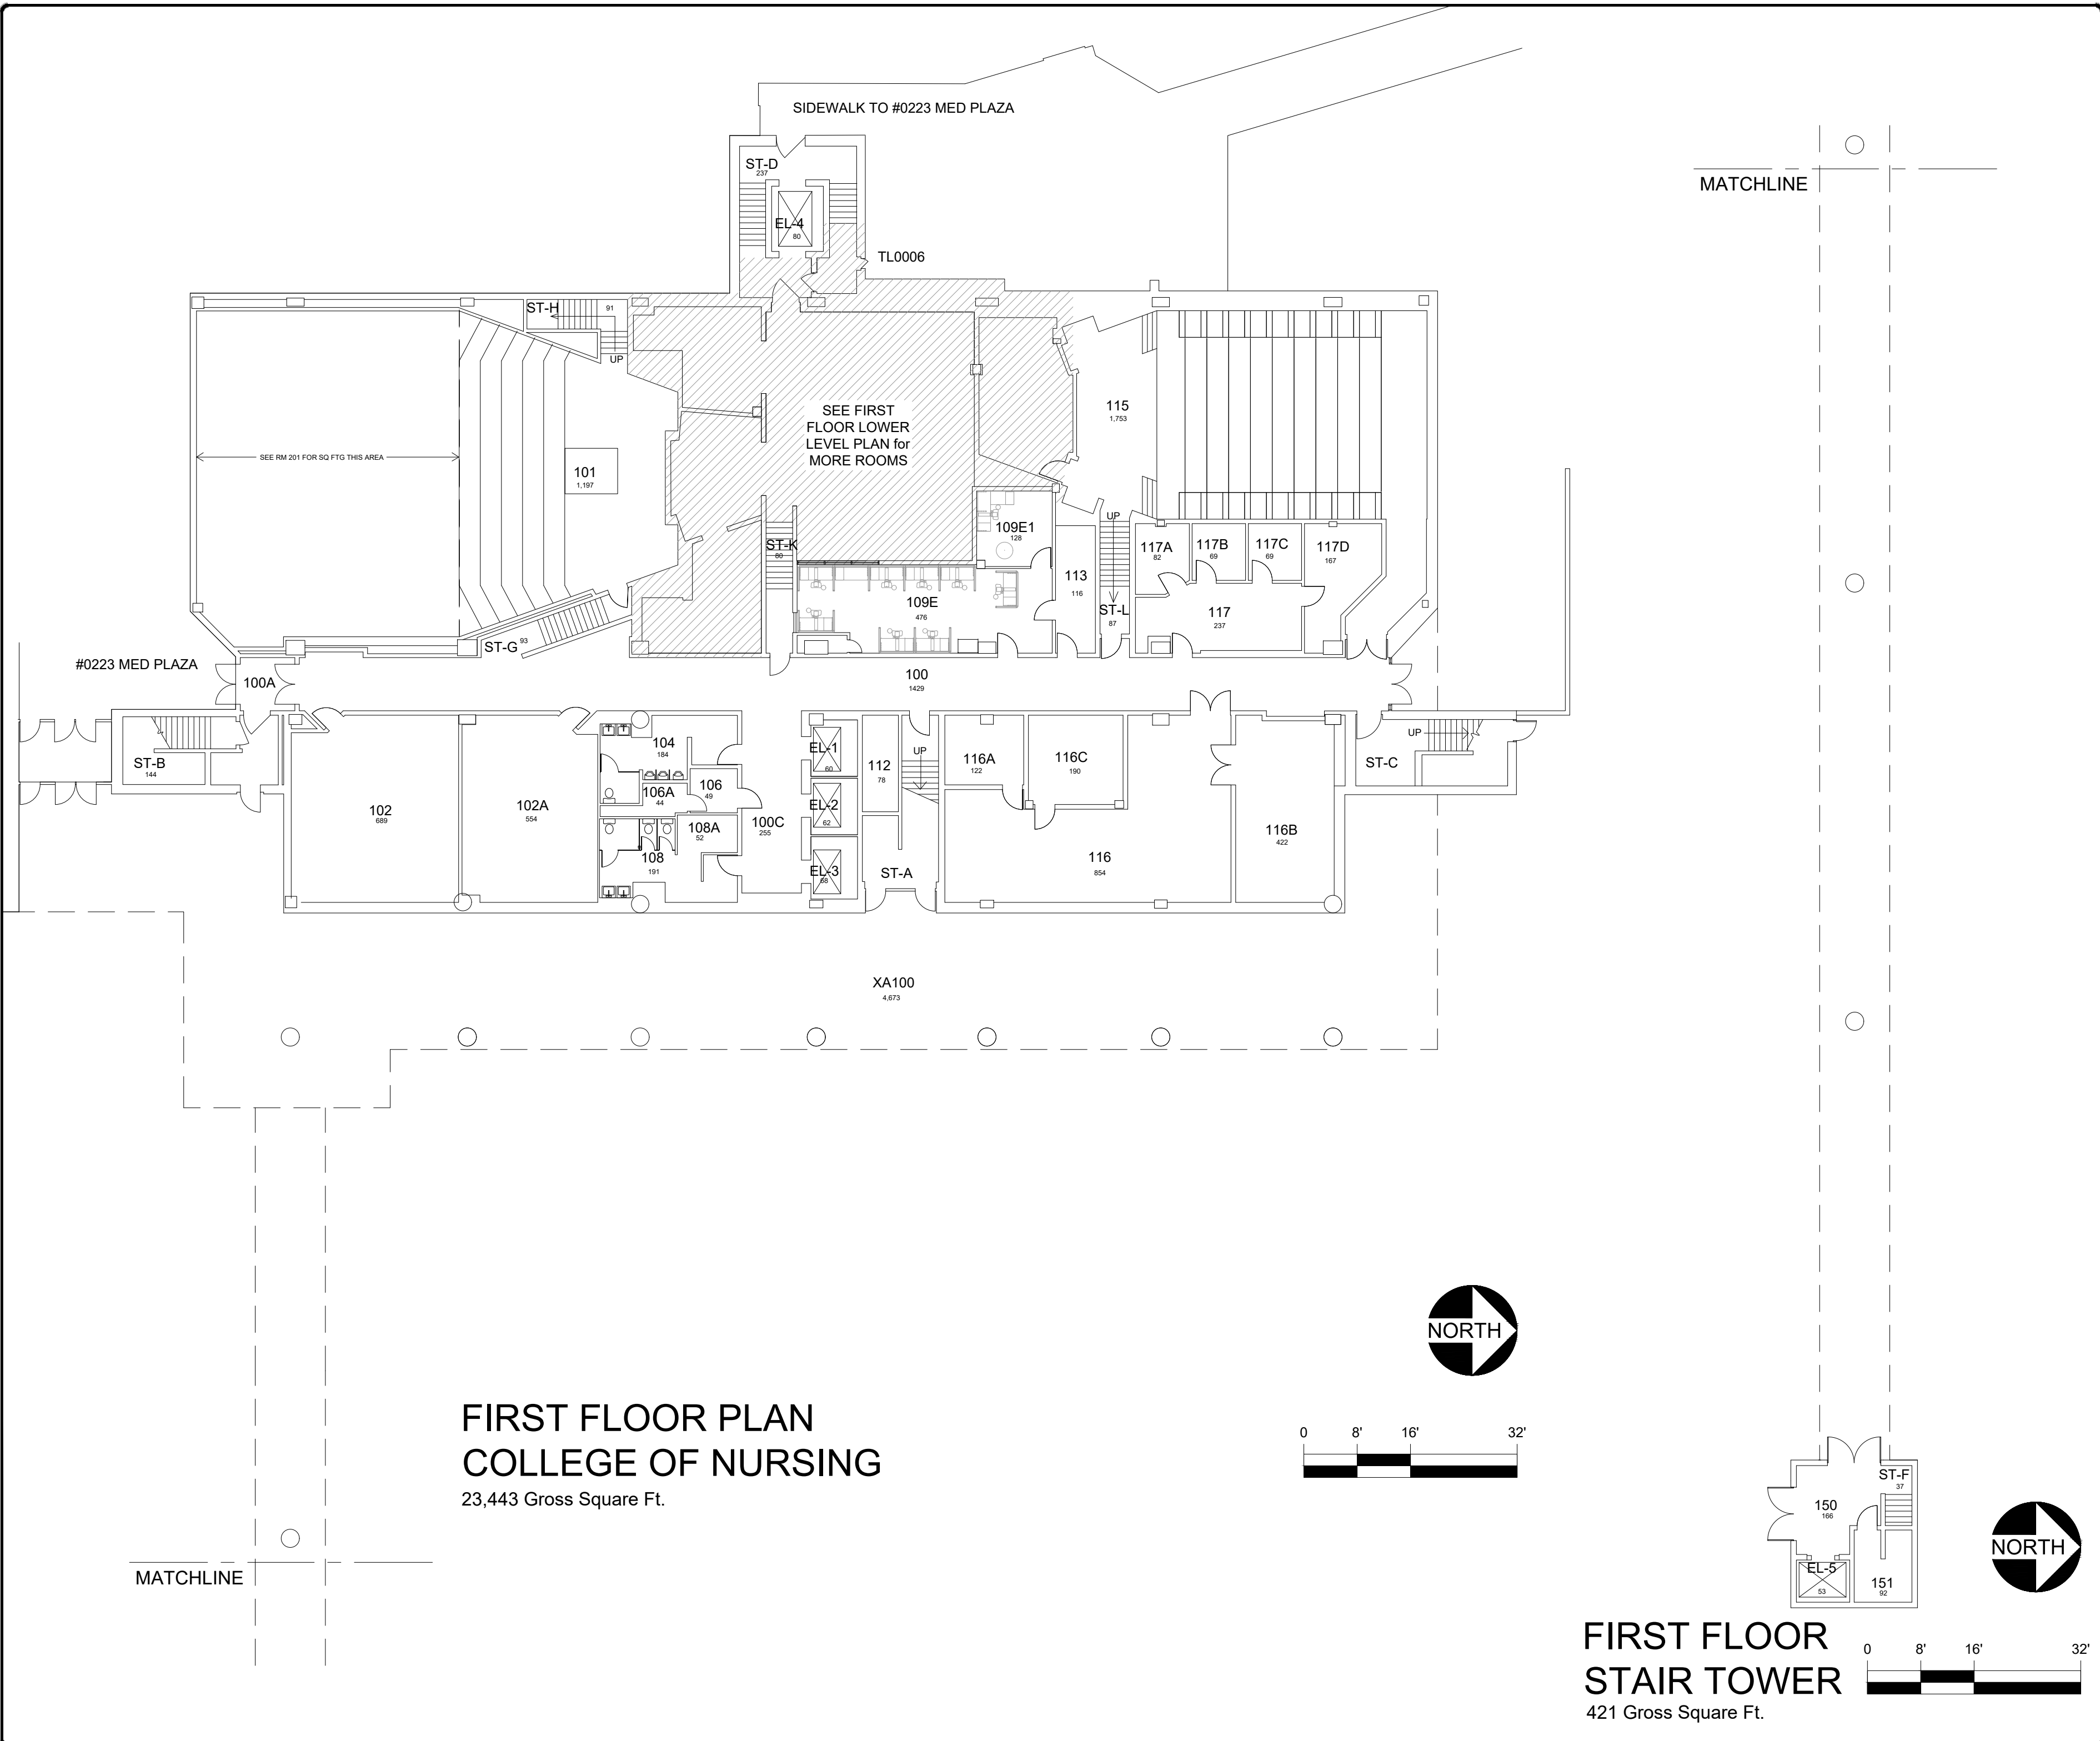

FIRST FLOOR PLAN
COLLEGE OF NURSING
23,443 Gross Square Ft.

FIRST FLOOR
STAIR TOWER
421 Gross Square Ft.

 


DATE:
08-28-12
DRAWN BY:
KW


BLDG #:
0232

COLLEGE OF NURSING
KEY DRAWING

UNIVERSITY OF KENTUCKY
Facilities Information Services

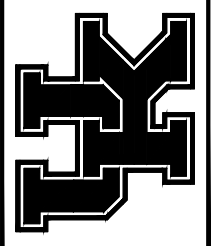


SHEET
3 of 9

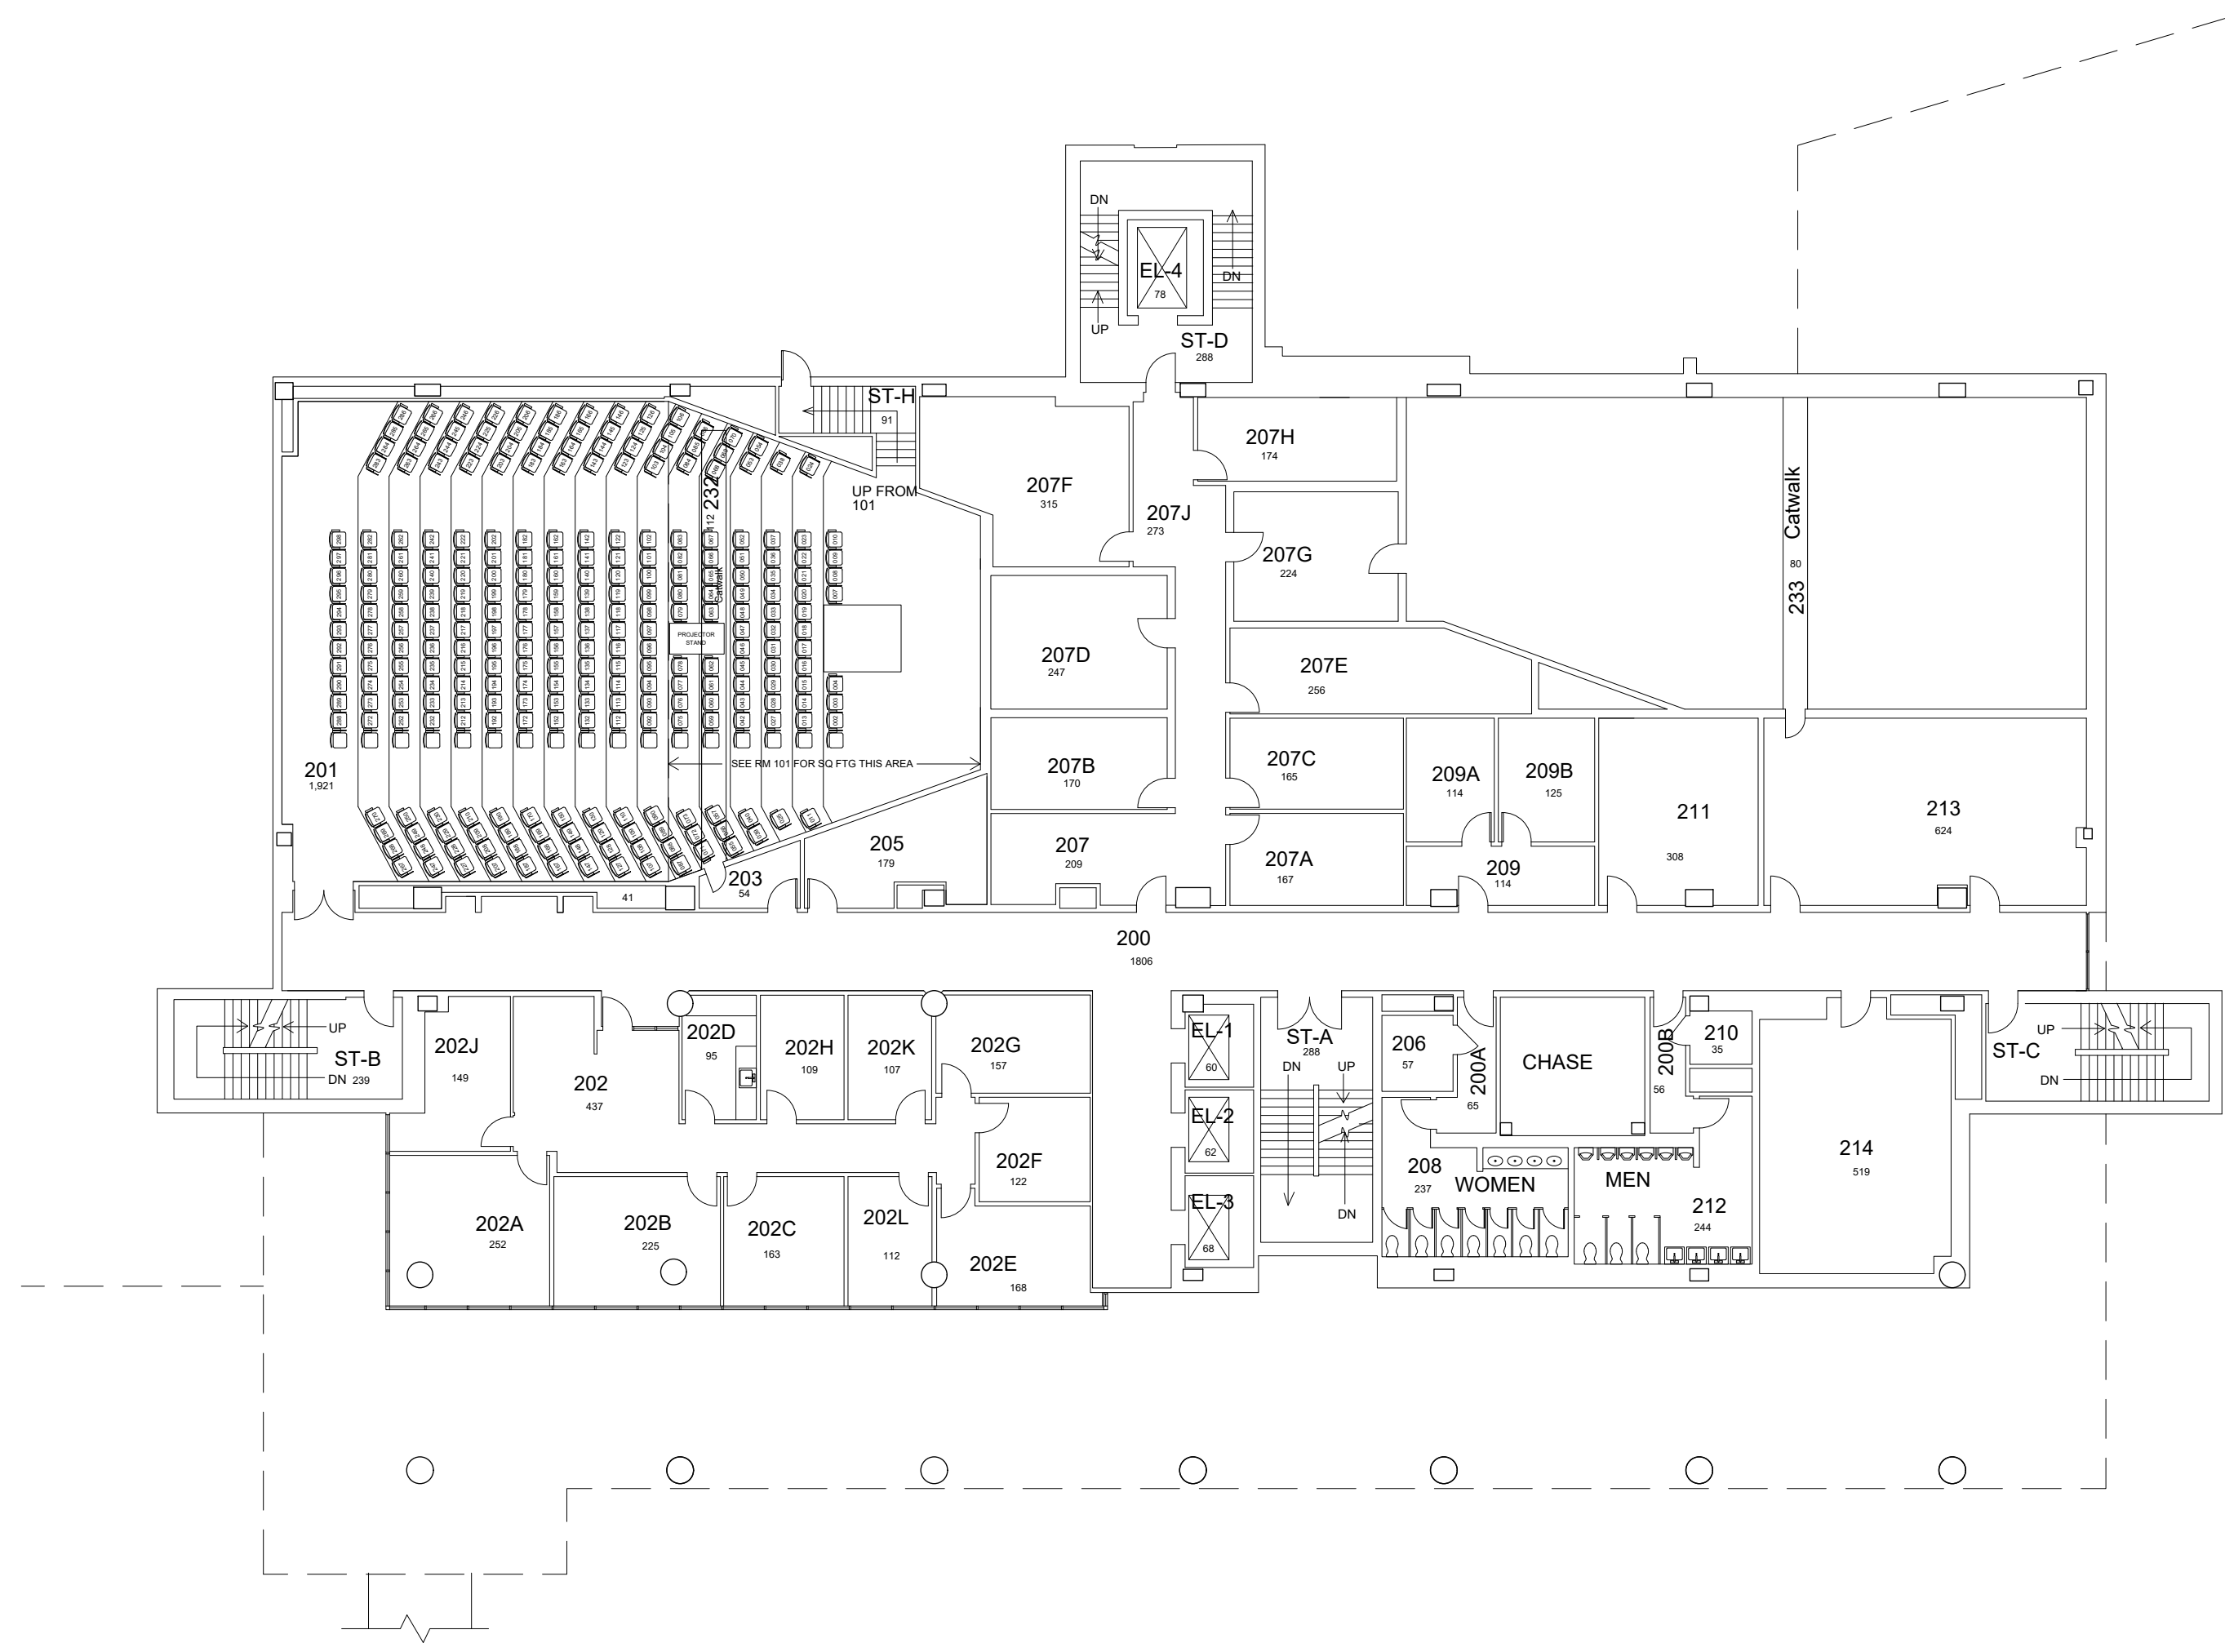

SECOND FLOOR PLAN
COLLEGE OF NURSING

14,940 Gross Square Ft.

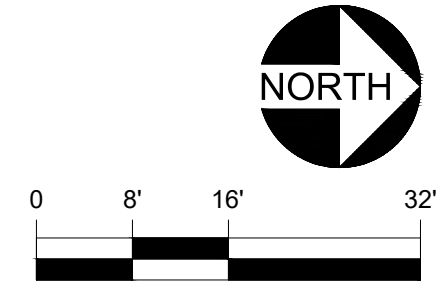


5/10/16

SNB

12/17/19

AKN

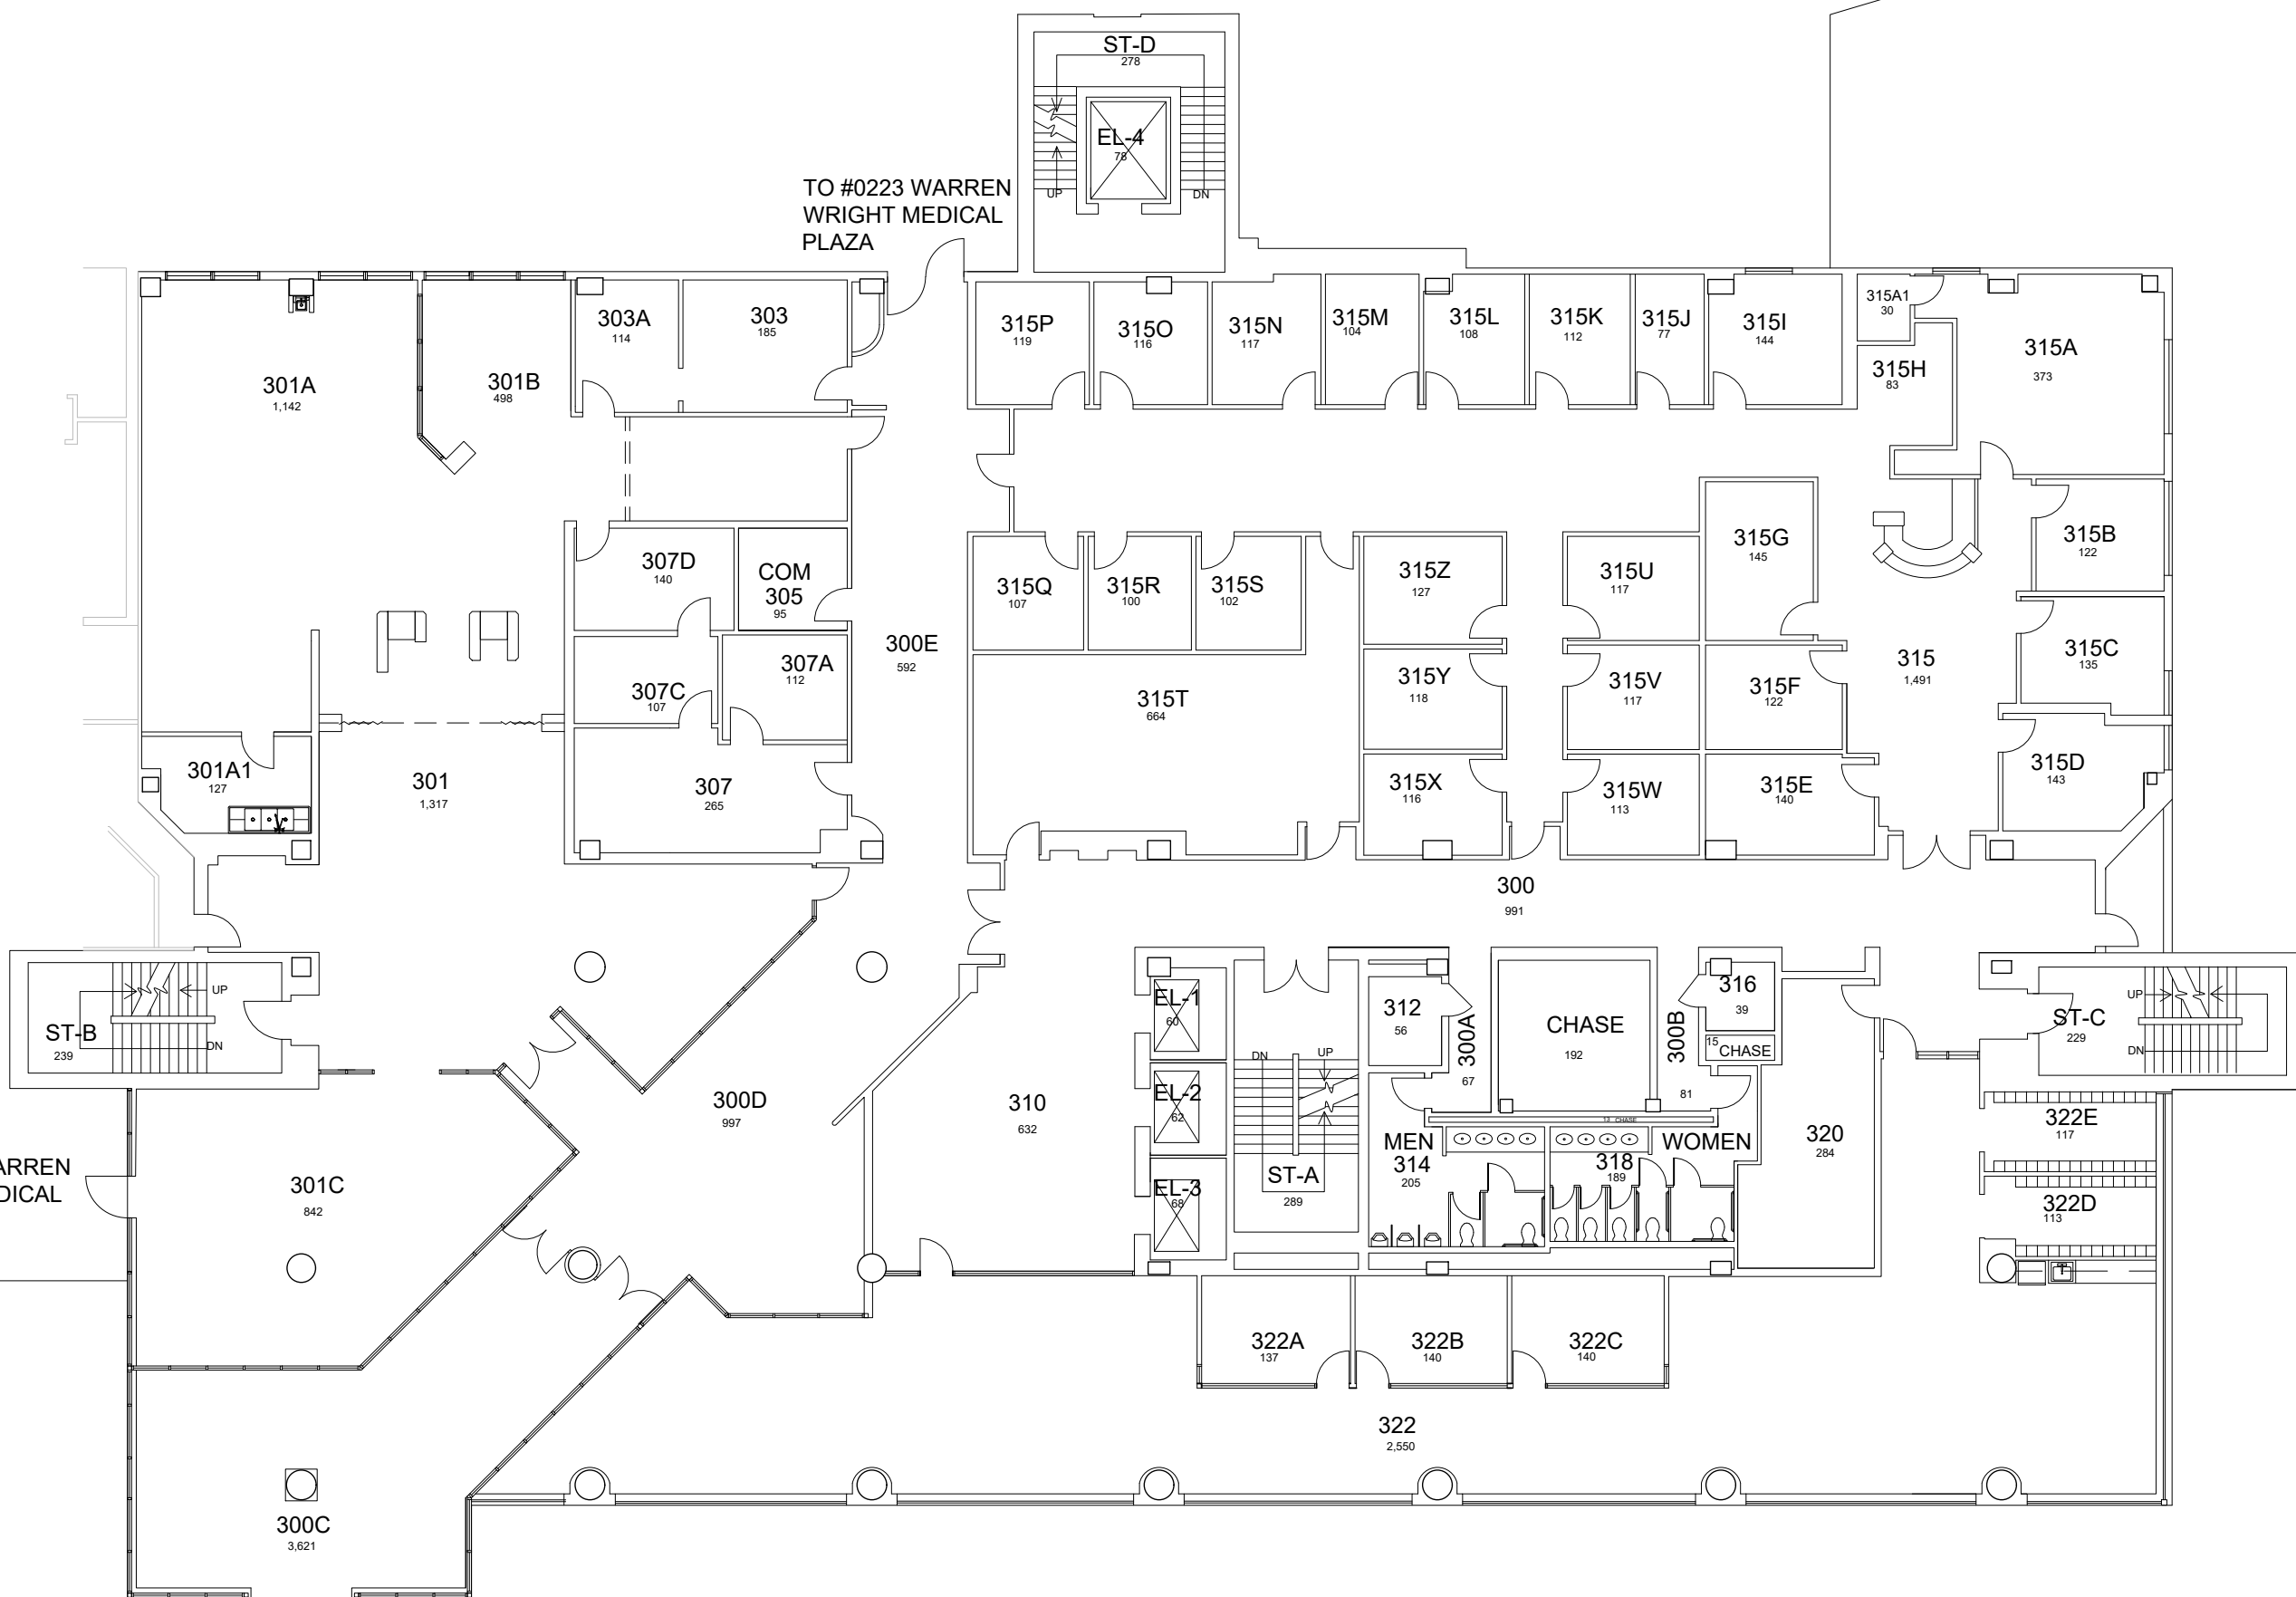

THIRD FLOOR PLAN
COLLEGE OF NURSING
 25,595 Gross Square Ft.


MATCHLINE

Bridge to 0293 UK Chandler Hospital
SLOPE UP

MATCHLINE

Bridge to 0293 UK Chandler Hospital
SLOPE DN

#0293 UK
CHANDLER
2ND FLOOR

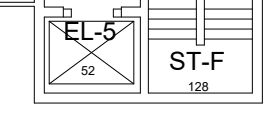


DATE:
08-28-12
DRAWN BY:
KW

BLDG #:
0232

COLLEGE OF NURSING
KEY DRAWING

UNIVERSITY OF KENTUCKY
 Facilities Information Services

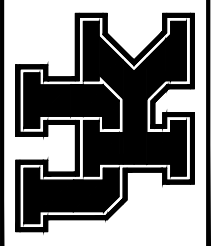

SHEET
4 of 9


DATE: 08-28-12
DRAWN BY: KW

BLDG #: 0232


COLLEGE OF NURSING

KEY DRAWING


UNIVERSITY OF KENTUCKY
Facilities Information Services

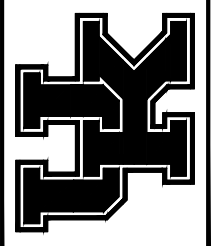

SHEET
5 of 9

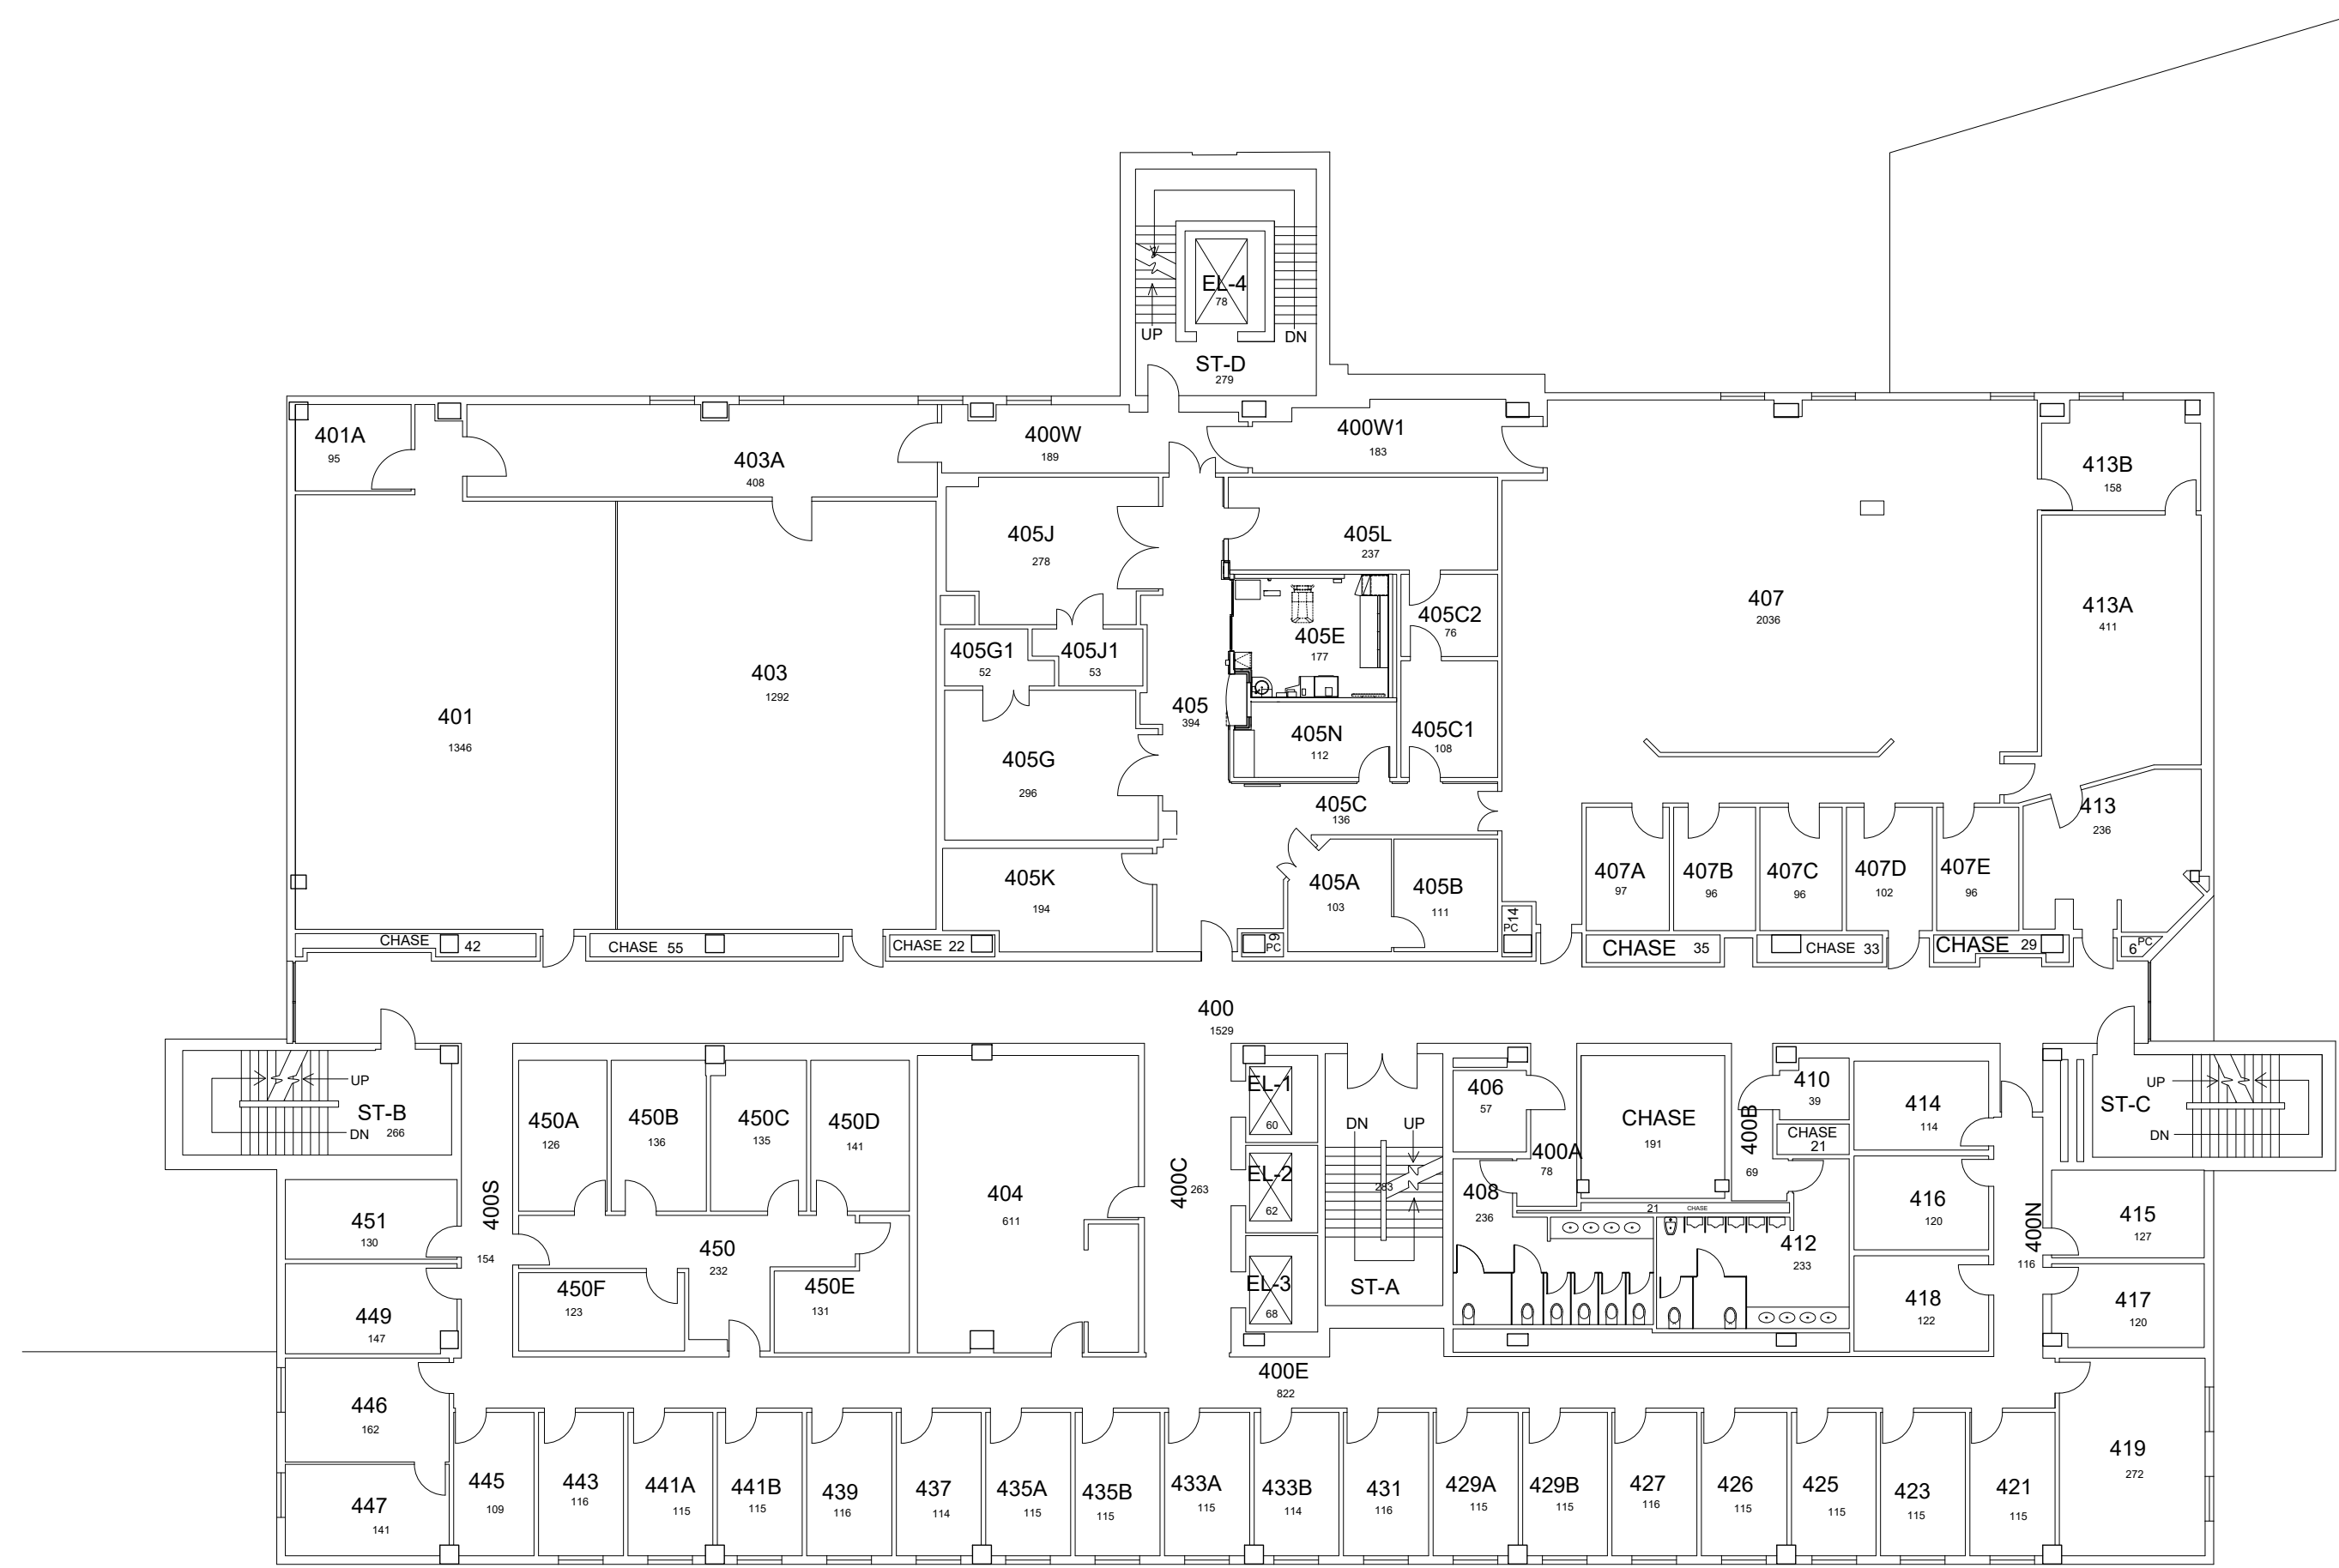

FOURTH FLOOR PLAN
COLLEGE OF NURSING
22,054 Gross Square Ft.

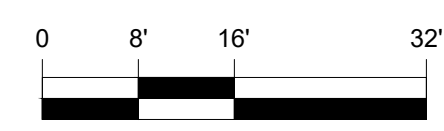


9/7/20

KMD



FIFTH FLOOR PLAN
COLLEGE OF NURSING
 21,910 Gross Square Ft.

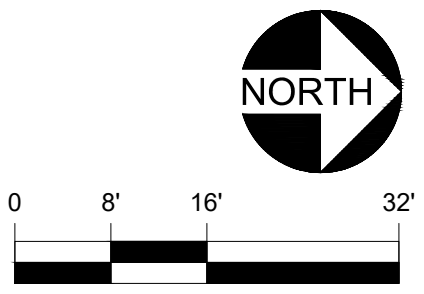


DATE:
08-28-12
DRAWN BY:
KW

BLDG #:
0232

COLLEGE OF NURSING
KEY DRAWING

UNIVERSITY OF KENTUCKY
 Facilities Information Services

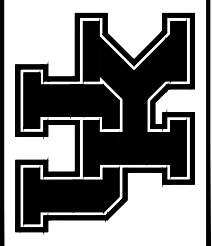


SHEET
6 of 9

DATE:
08-28-12
DRAWN BY:
KW


BLDG #:
0232

COLLEGE OF NURSING
KEY DRAWING


UNIVERSITY OF KENTUCKY
Facilities Information Services

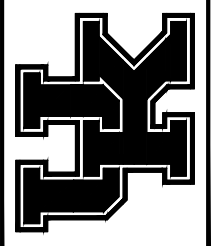

SHEET
8 of 9

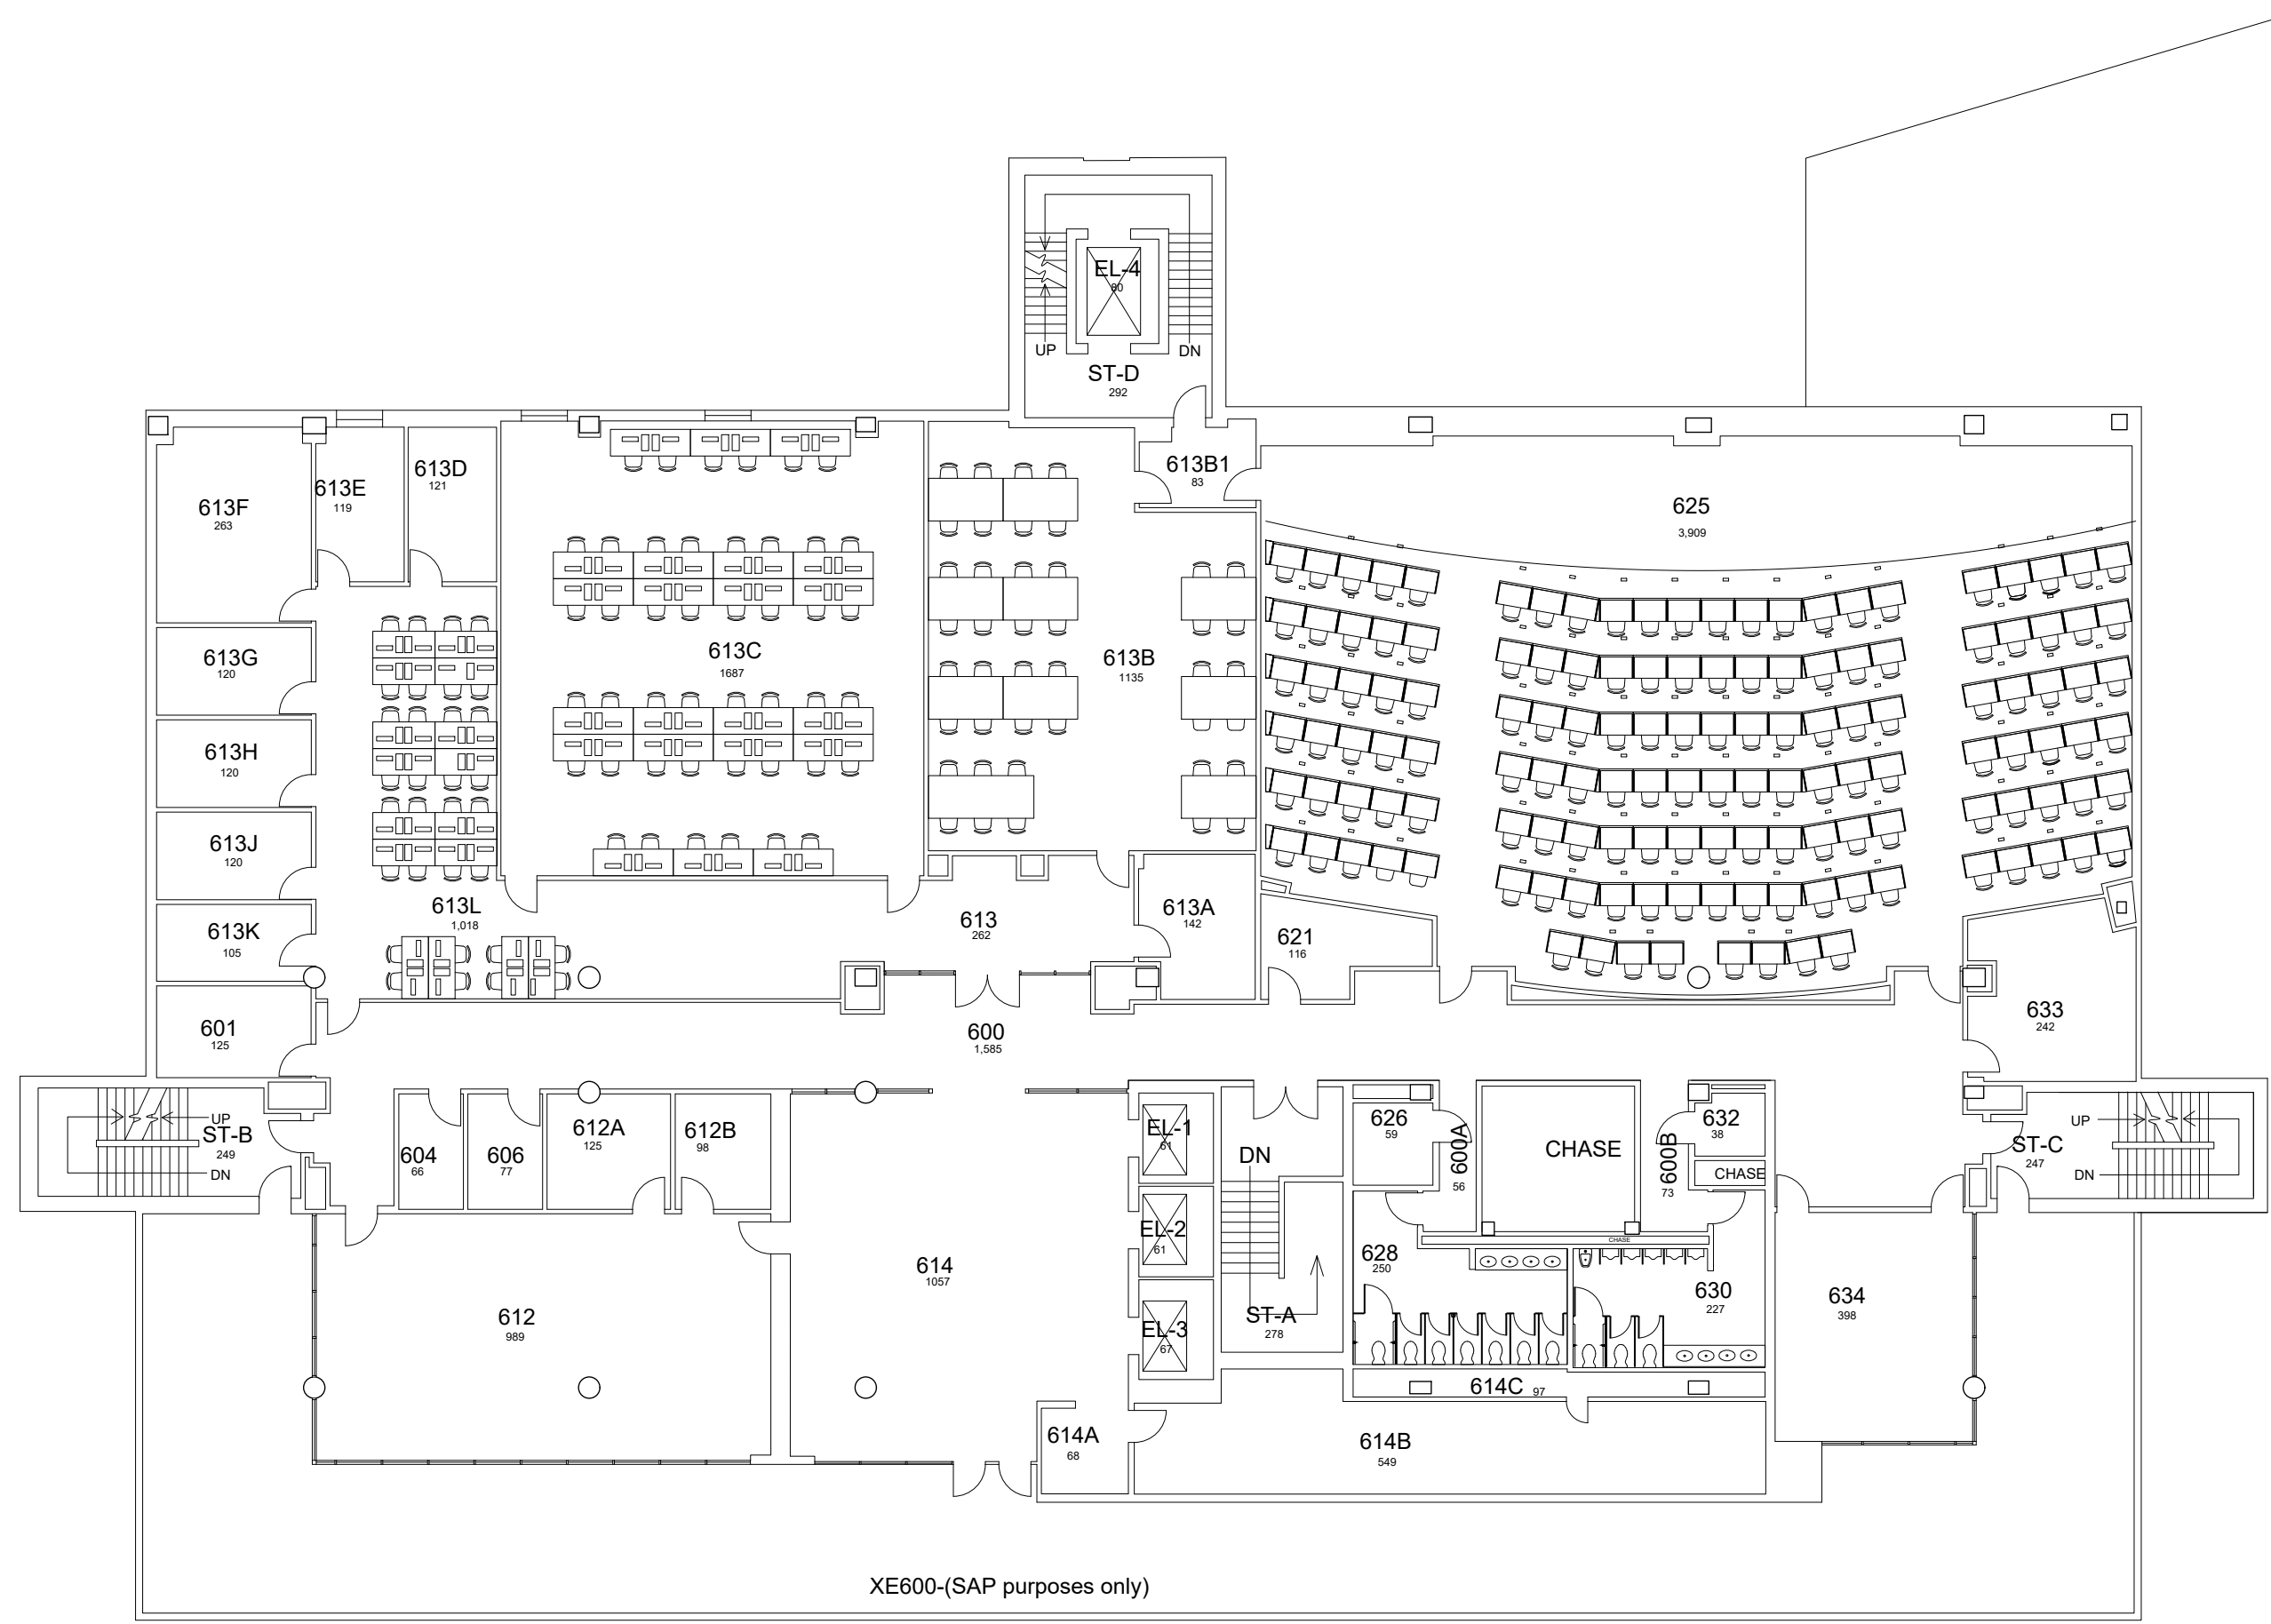

SIXTH FLOOR PLAN
COLLEGE OF NURSING
18,986 Gross Square Ft.

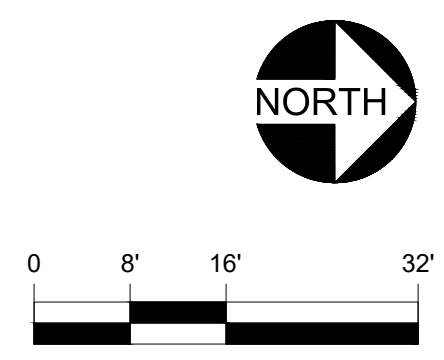

4/16/19

JES




**SEVENTH FLOOR PLAN
COLLEGE OF NURSING**
4,658 Gross Square Ft.

DATE:
08-28-12
DRAWN BY:
KW

BLDG #:
0232

COLLEGE OF NURSING
KEY DRAWING

UNIVERSITY OF KENTUCKY
Facilities Information Services

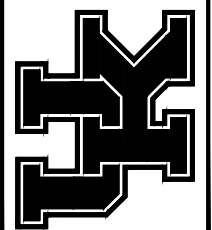


SHEET
8 of 9

1/15/16

ALK



ROOF PLAN
COLLEGE OF NURSING

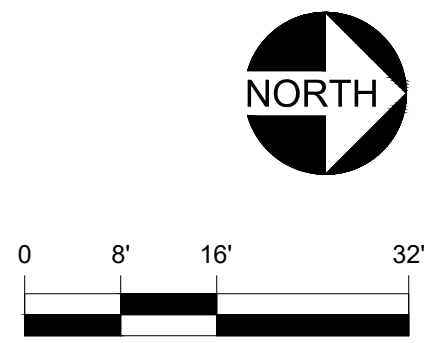


DATE:
08-28-12
DRAWN BY:
KW

BLDG #:
0232

COLLEGE OF NURSING
KEY DRAWING


UNIVERSITY OF KENTUCKY
Facilities Information Services

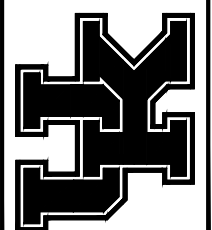

SHEET
9 of 9


3-17-14



AJD

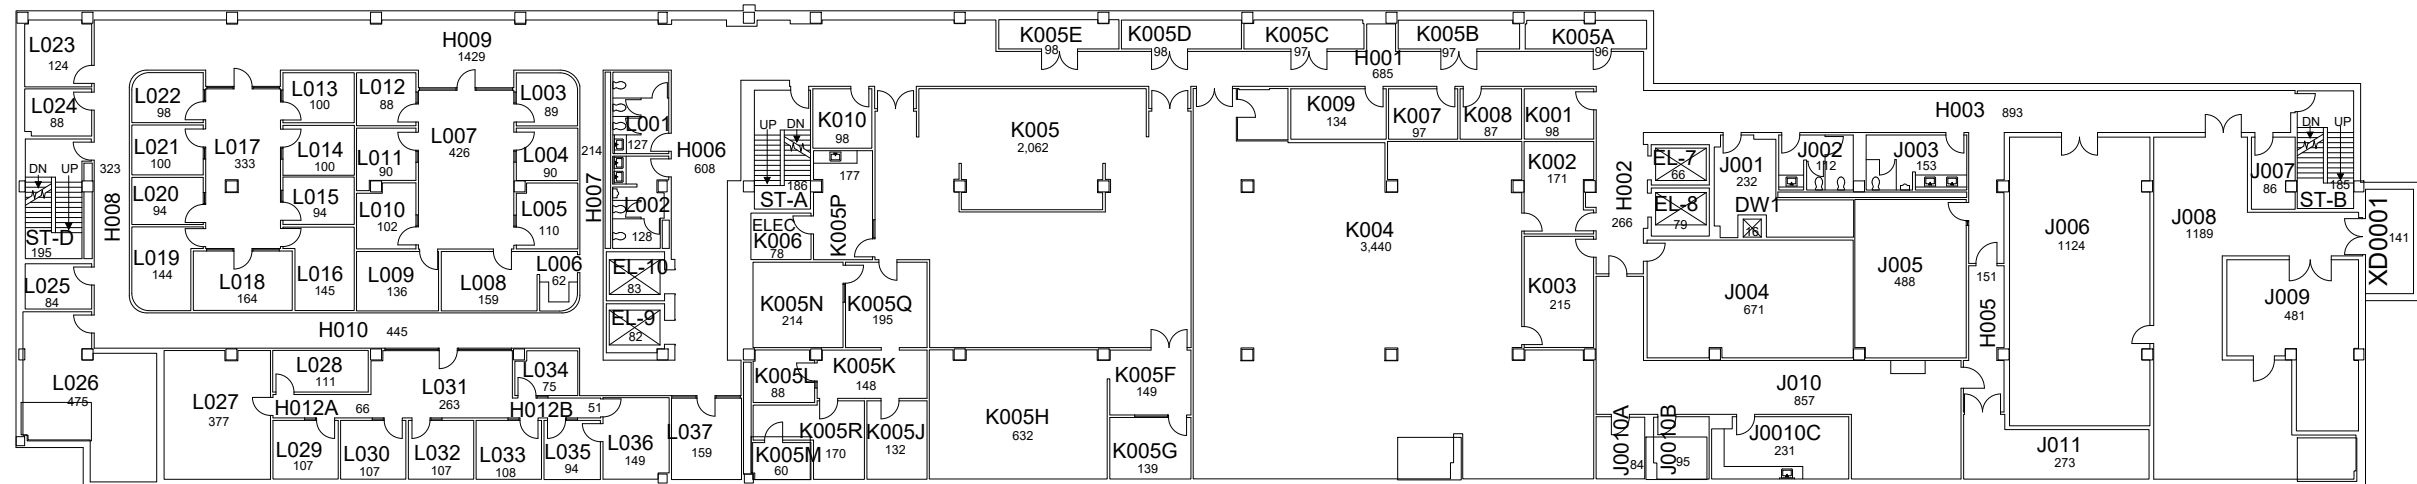

KENTUCKY CLINIC BASEMENT FLOOR PLAN


29,702 Gross Square Ft.


 


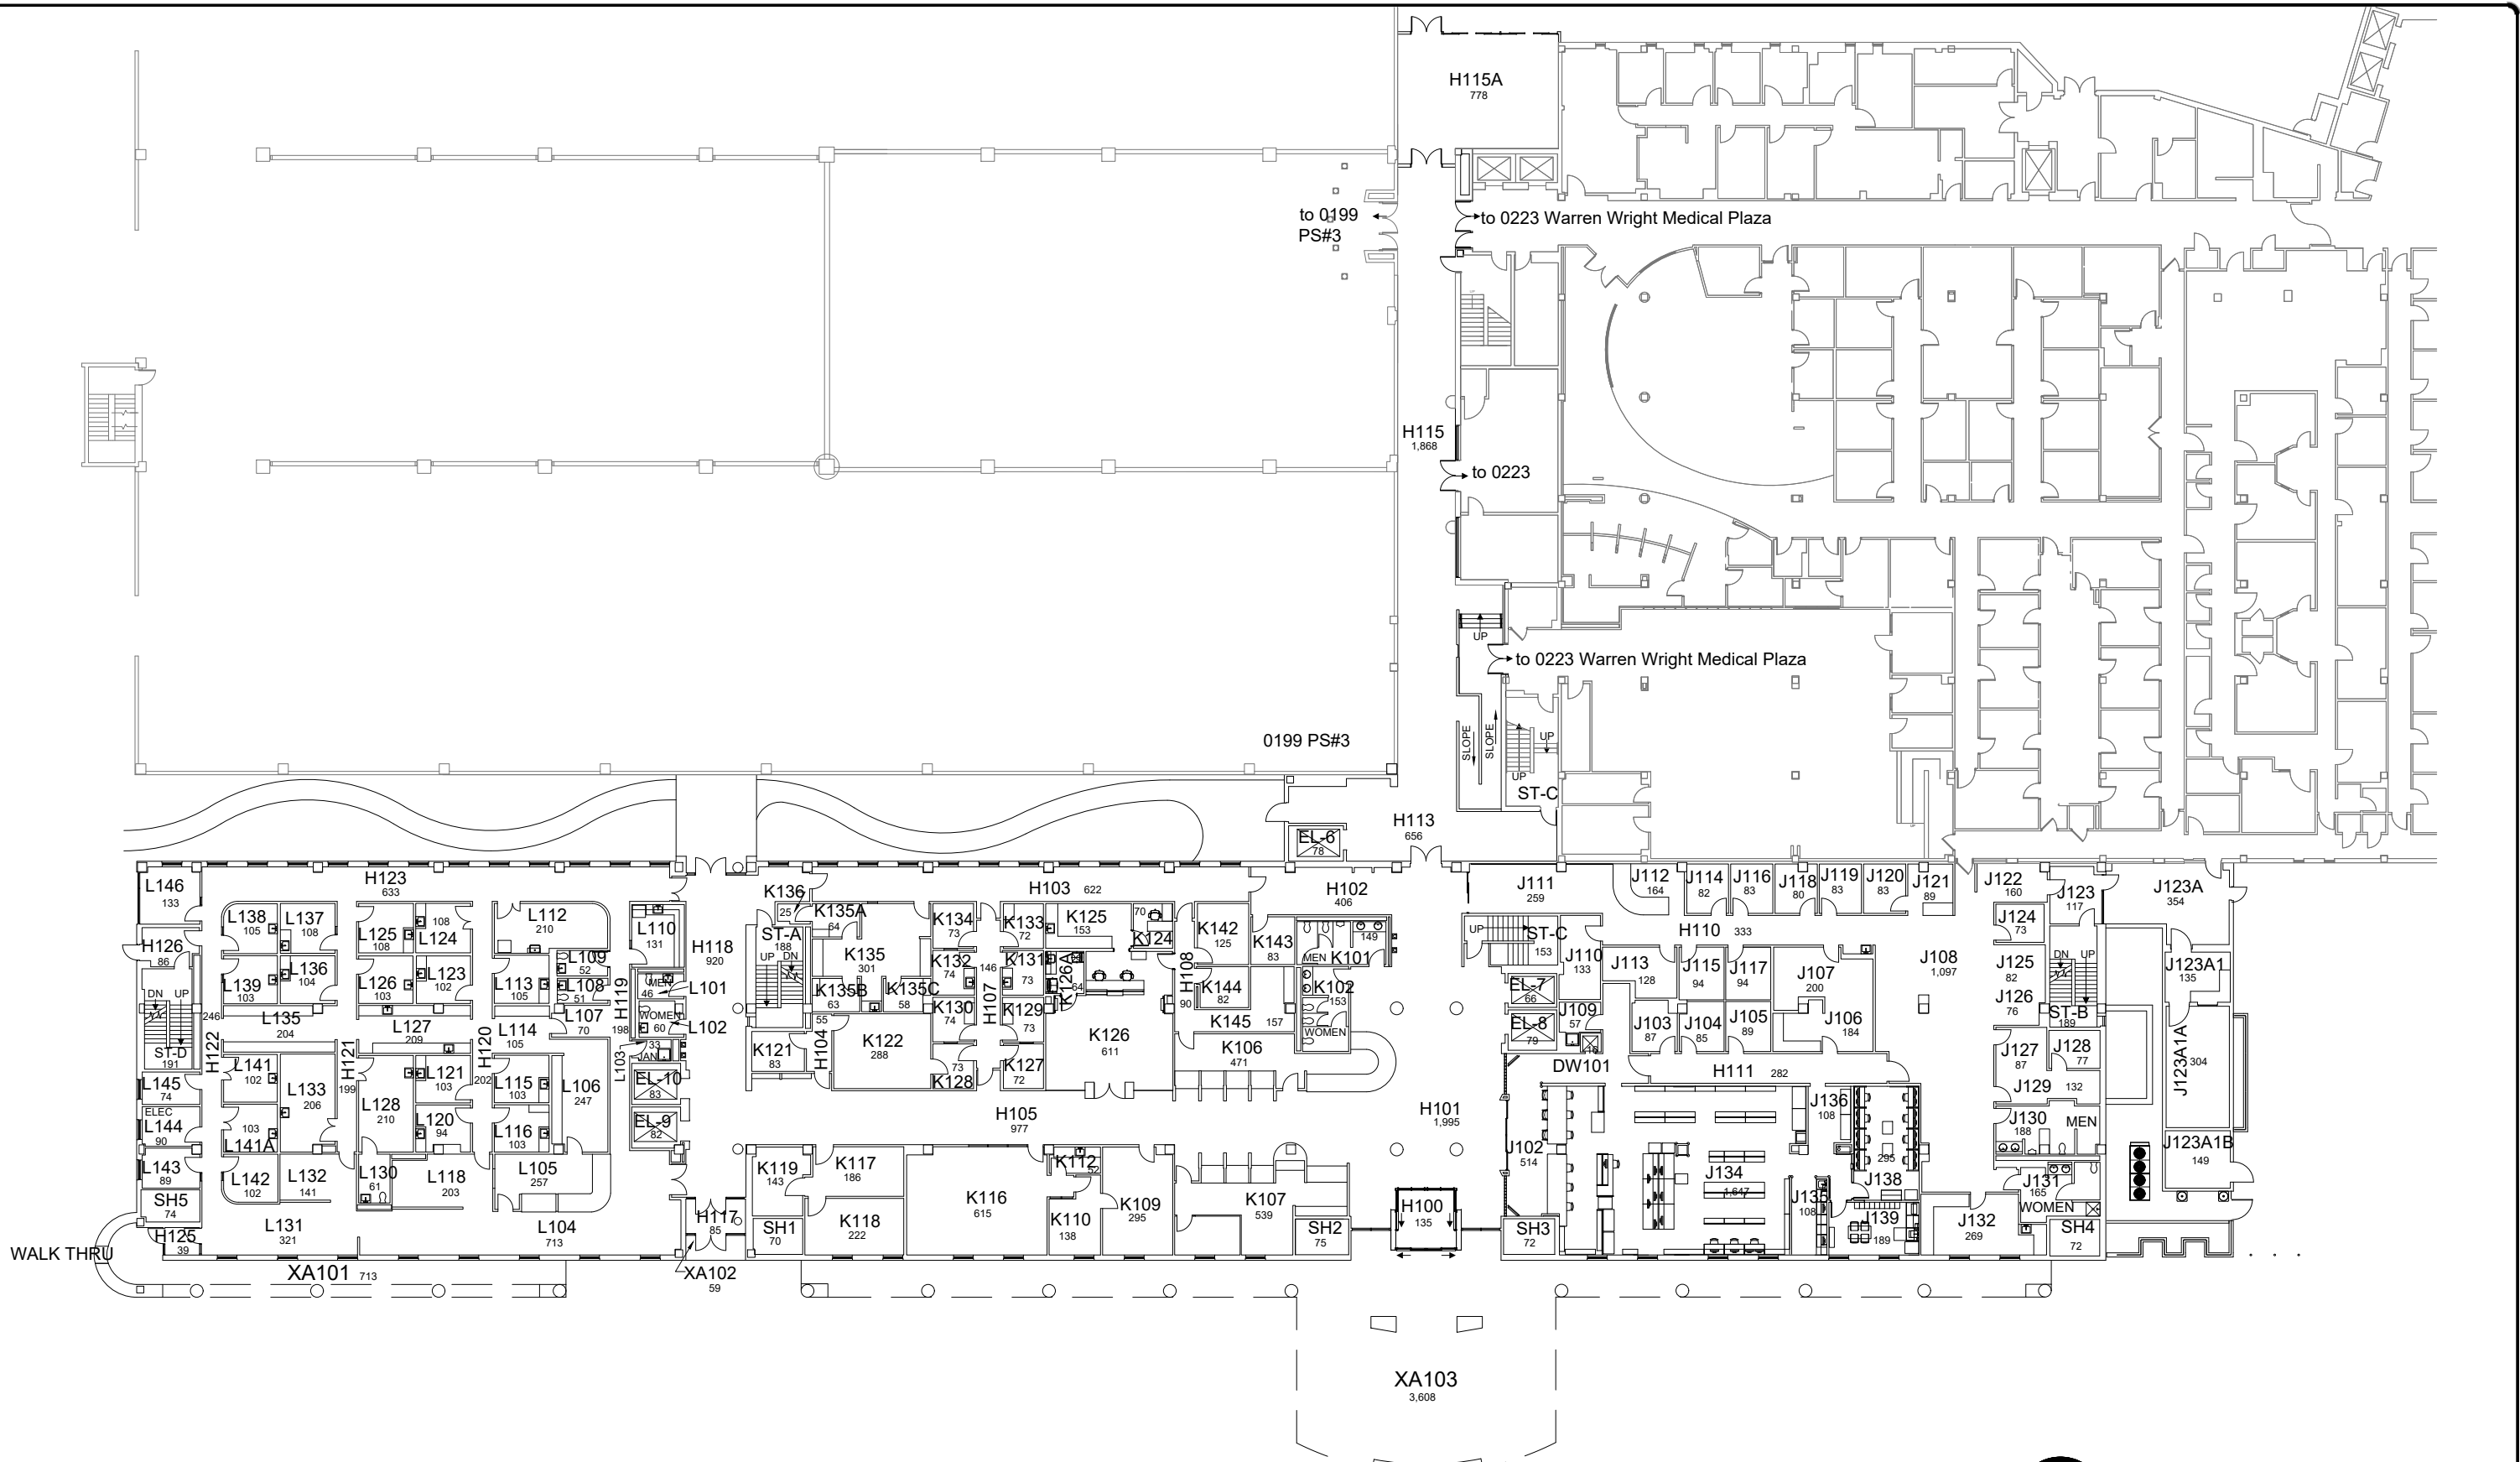 

KENTUCKY CLINIC FIRST FLOOR PLAN


40,062 Gross Square Ft.

 

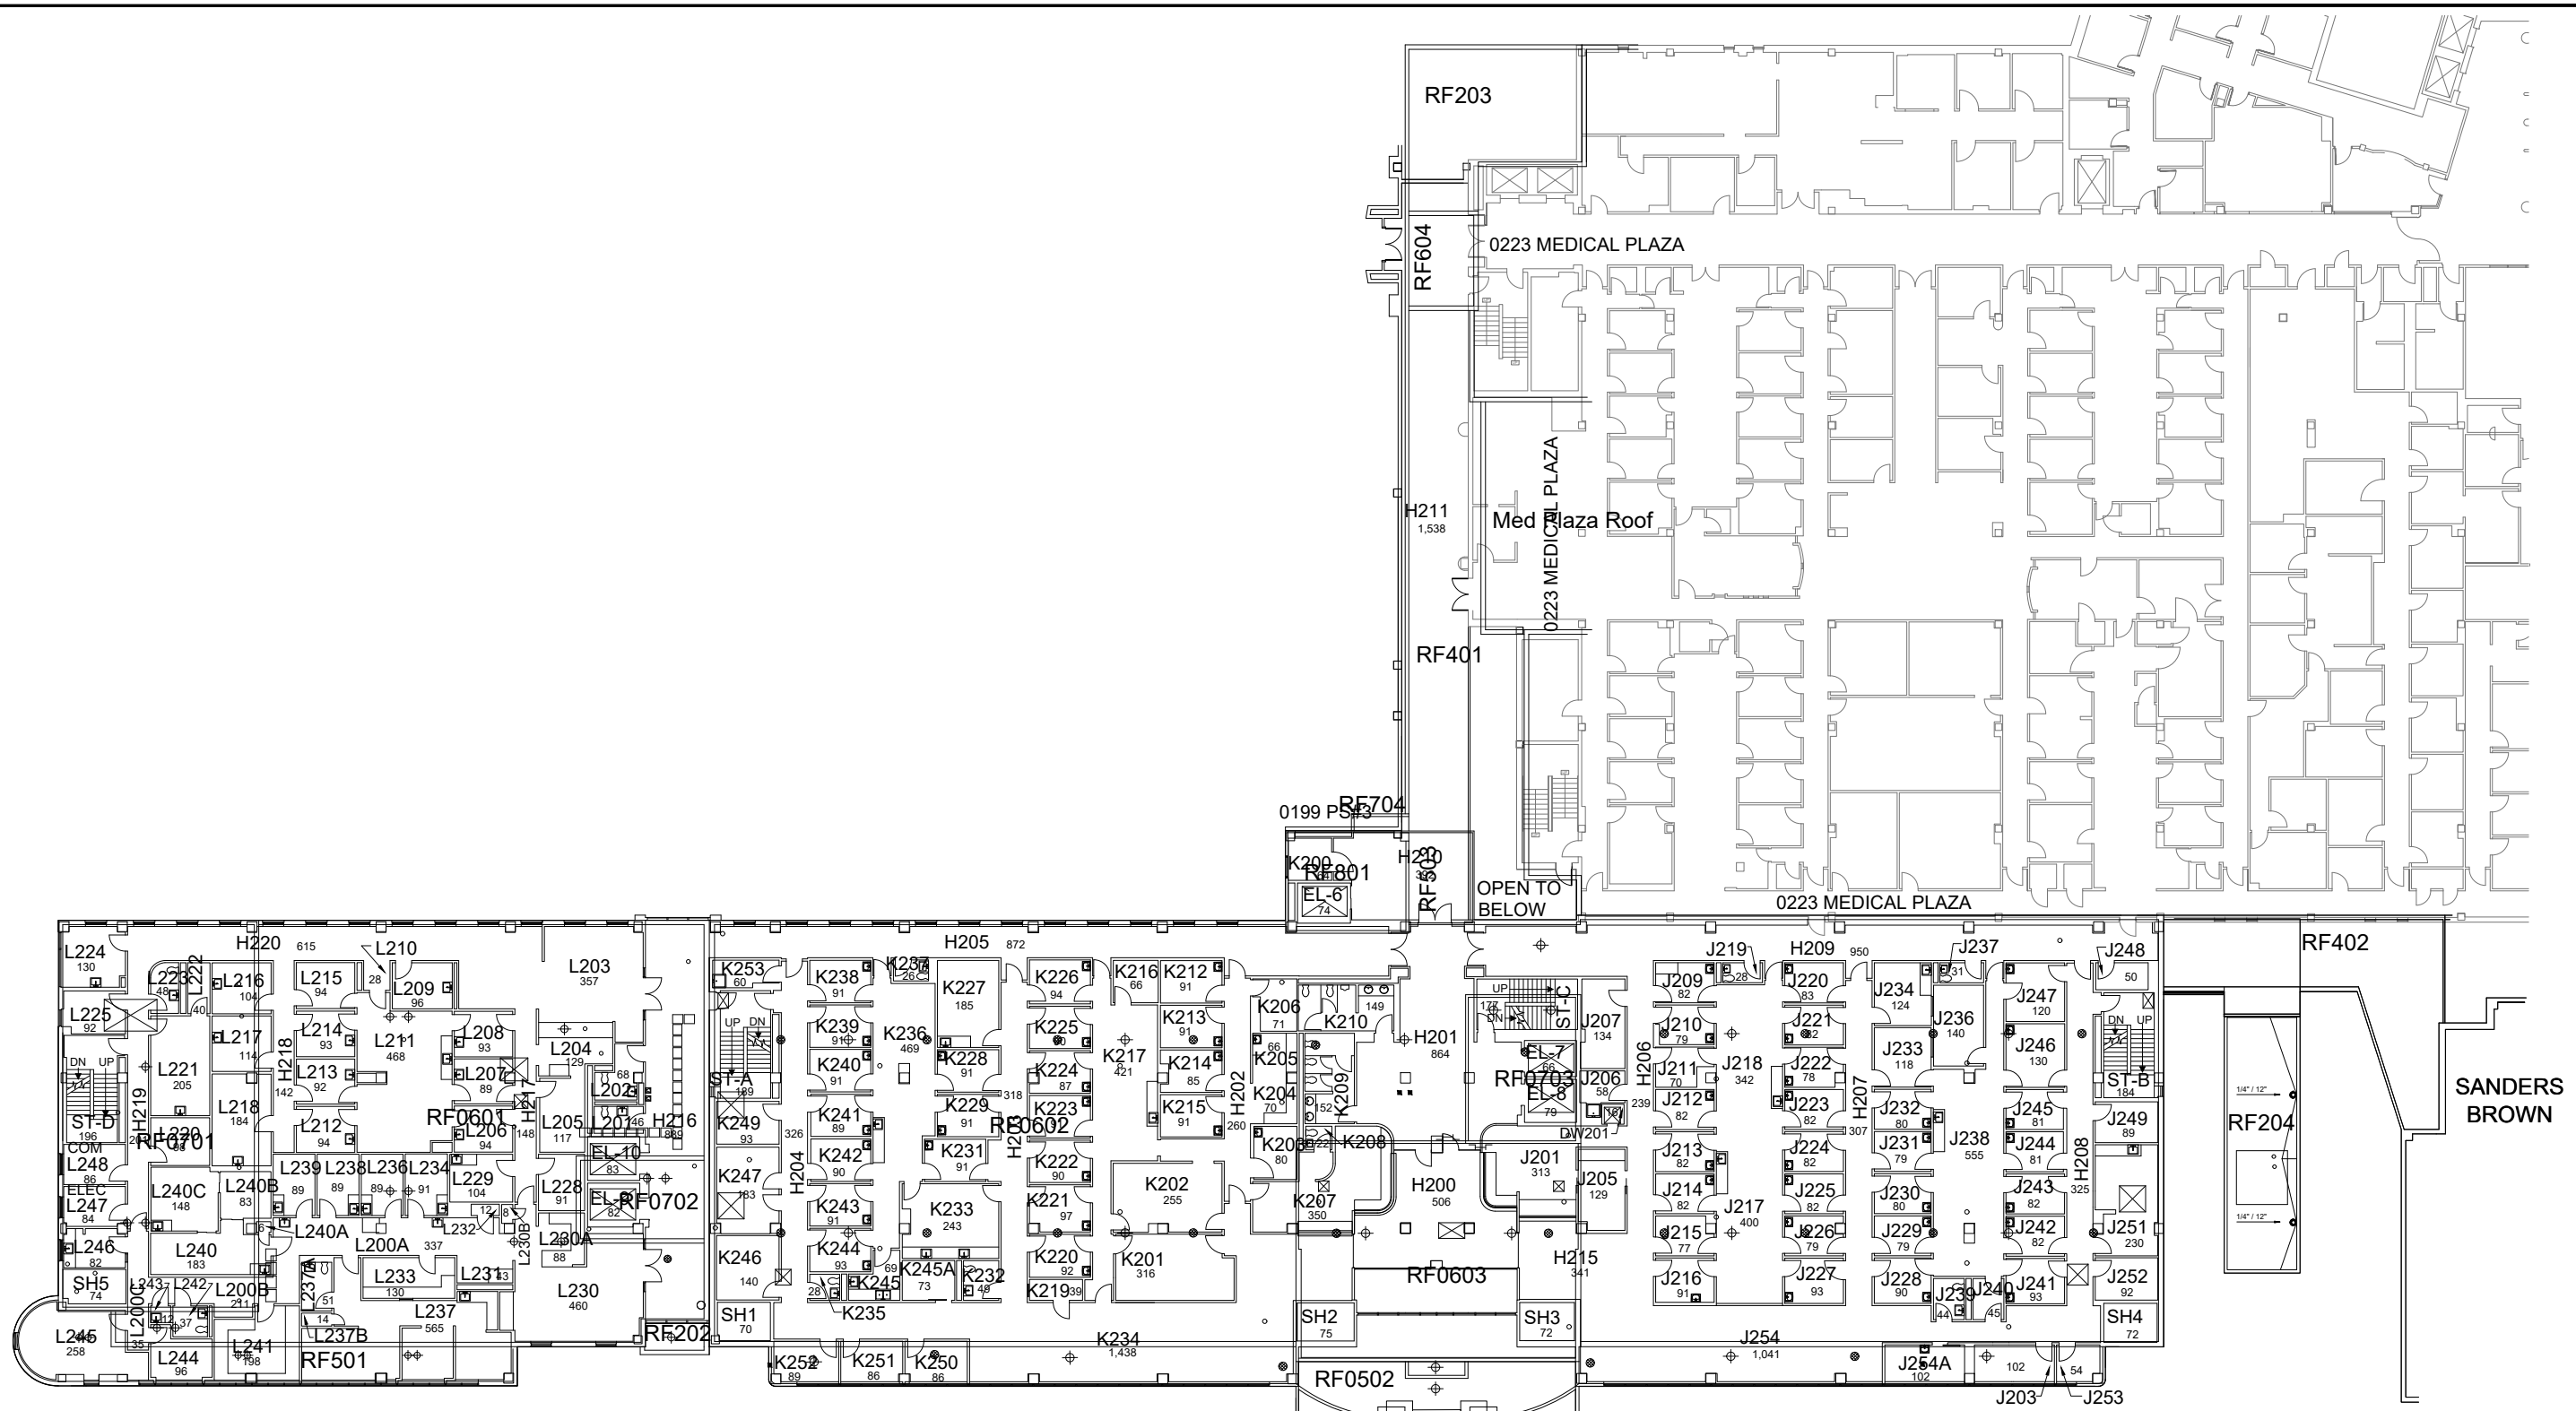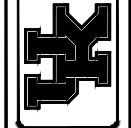

LEGEND:


■ PITCH PAN	⊠ DUCT THROUGH ROOF
⊙ ROOF DRAIN	⊕ PLUMBING VENT
Ⓐ AREA IDENTIFICATION	— GUTTER/DOWNSPOUT
⊙ EXHAUST FAN	— SLEEPER
⊙ ROOF VENT	— EXPANSION JOINT
⊠ ROOF HATCH	— SOIL PIPE
⊠ SCUPPER	▲ TEST CUT
□ WALK PADS	⊙ OVERFLOWS
	Ⓐ A/C UNIT

 

KENTUCKY CLINIC RECOMMENDATION ROOF PLAN



35,467 Gross Square Ft.

2/16/23 JES

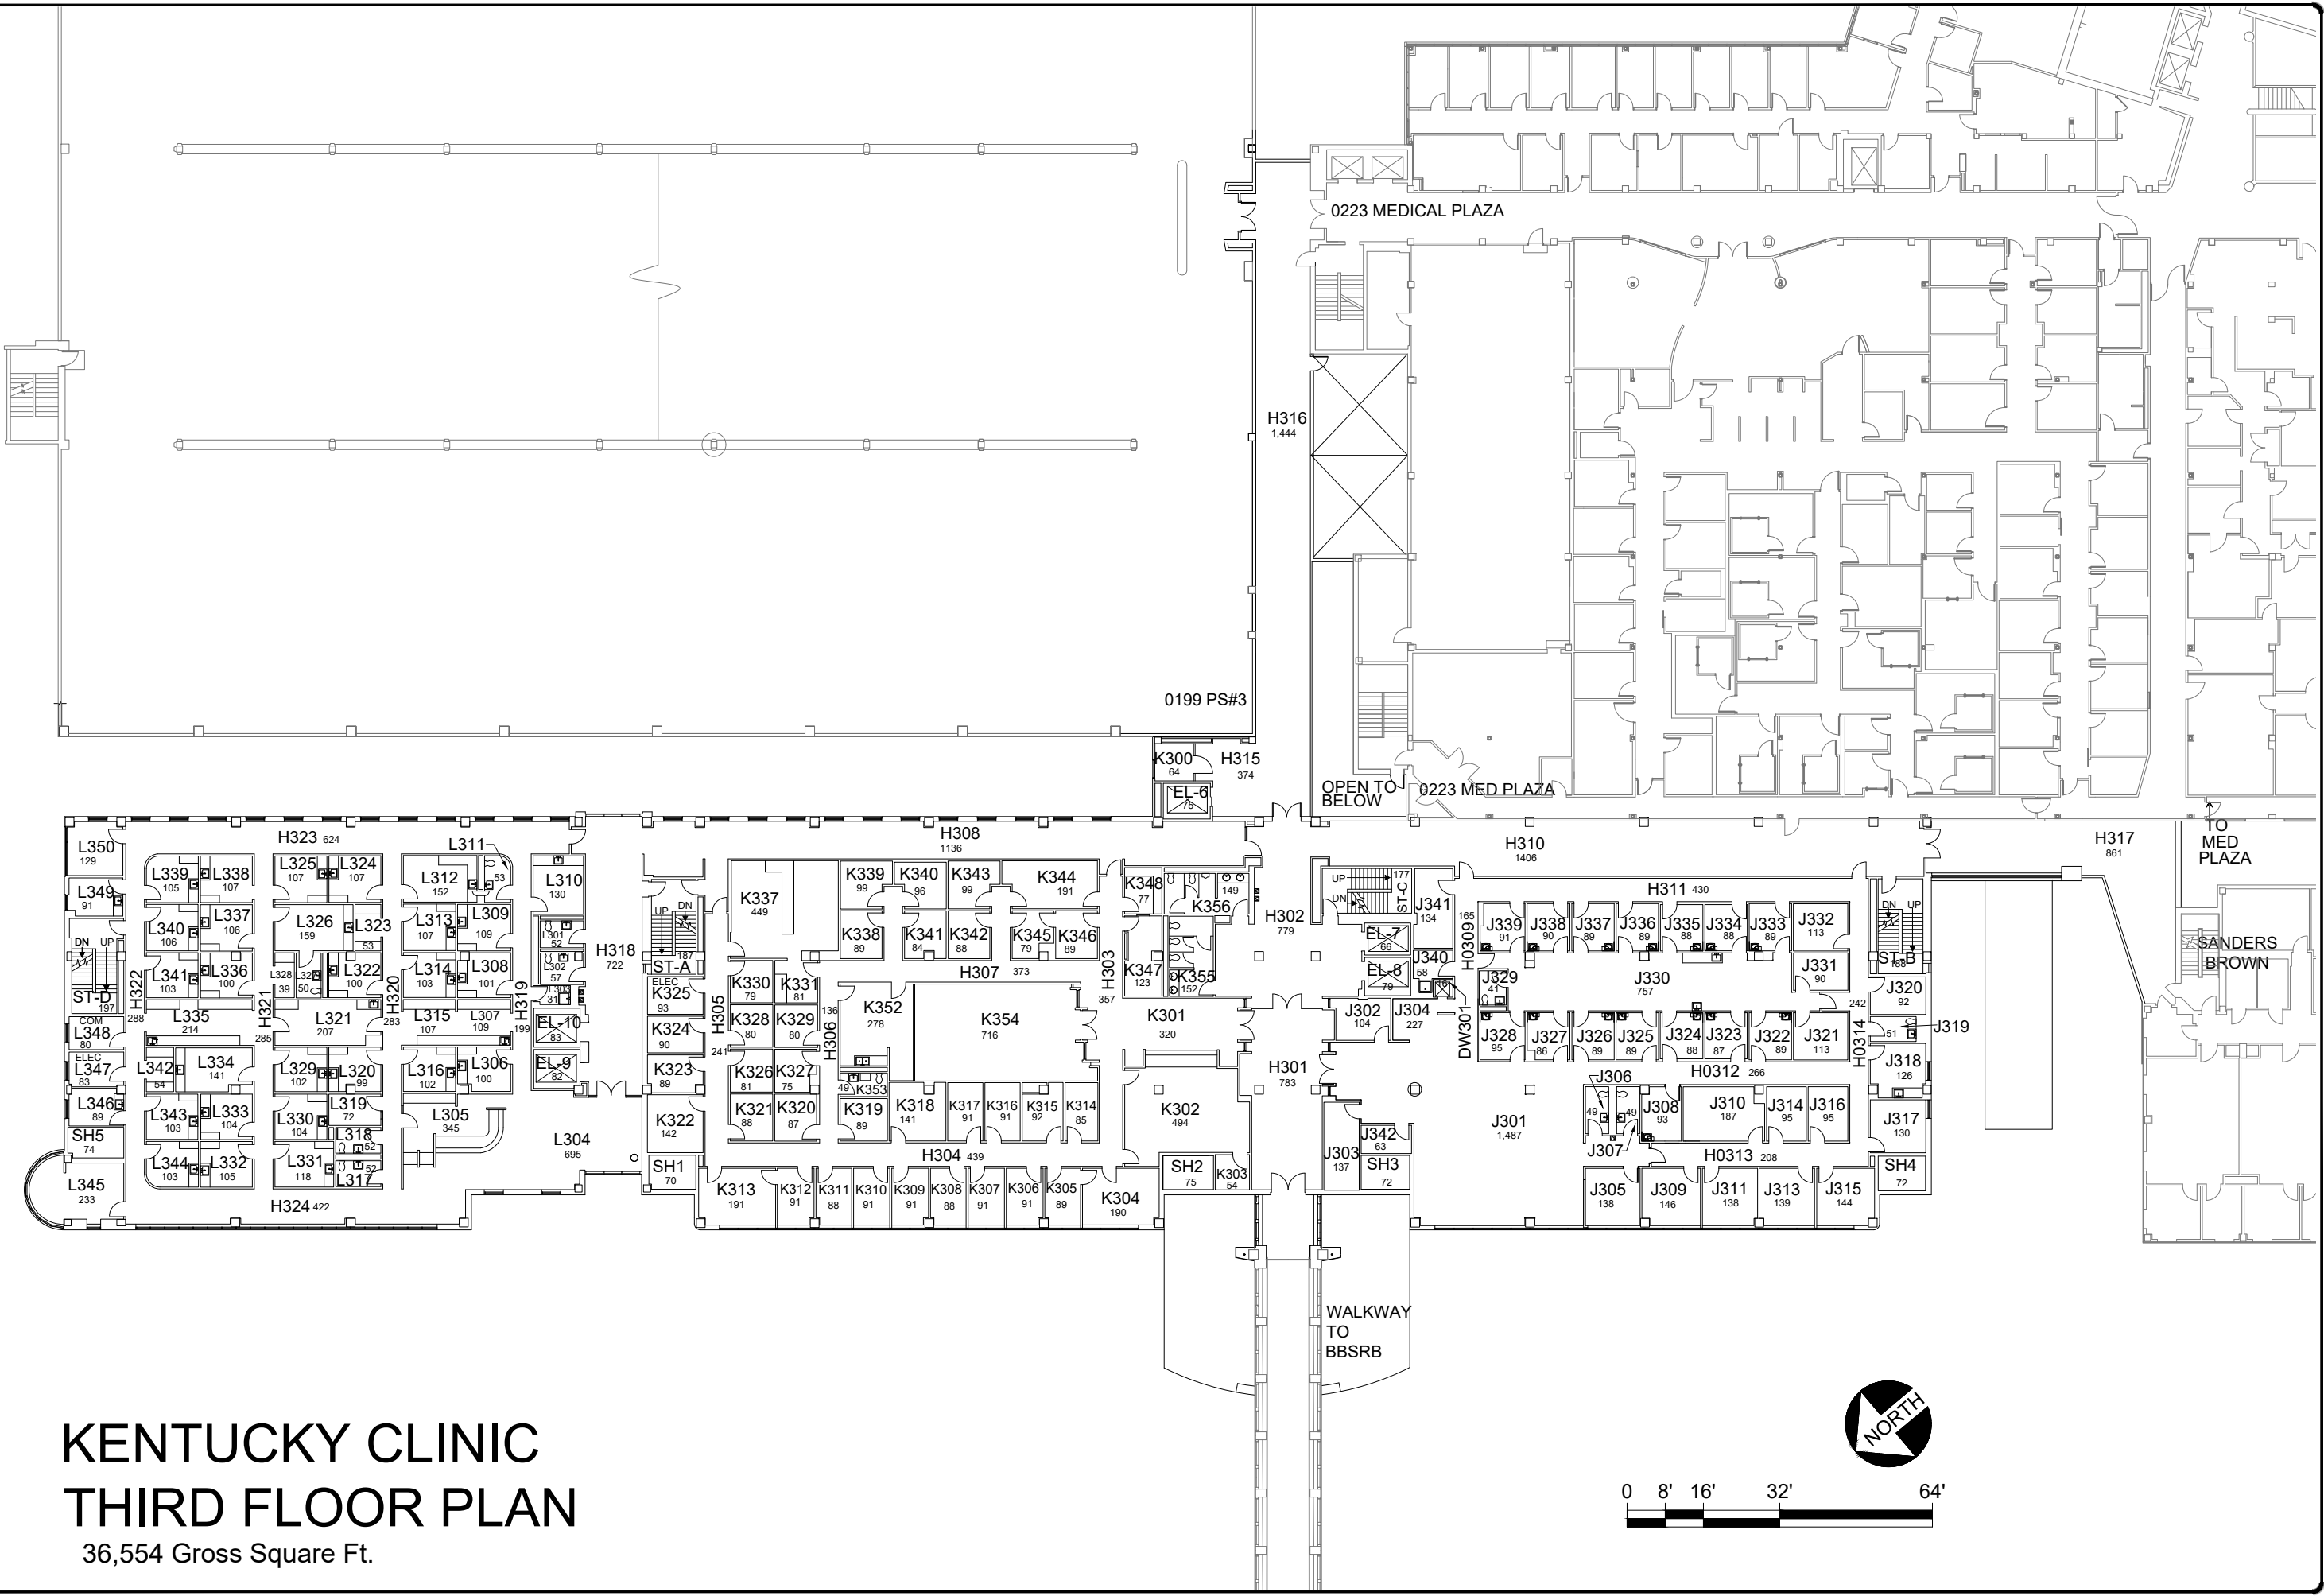


KENTUCKY CLINIC
THIRD FLOOR PLAN
36,554 Gross Square Ft.

JES 2/16/23

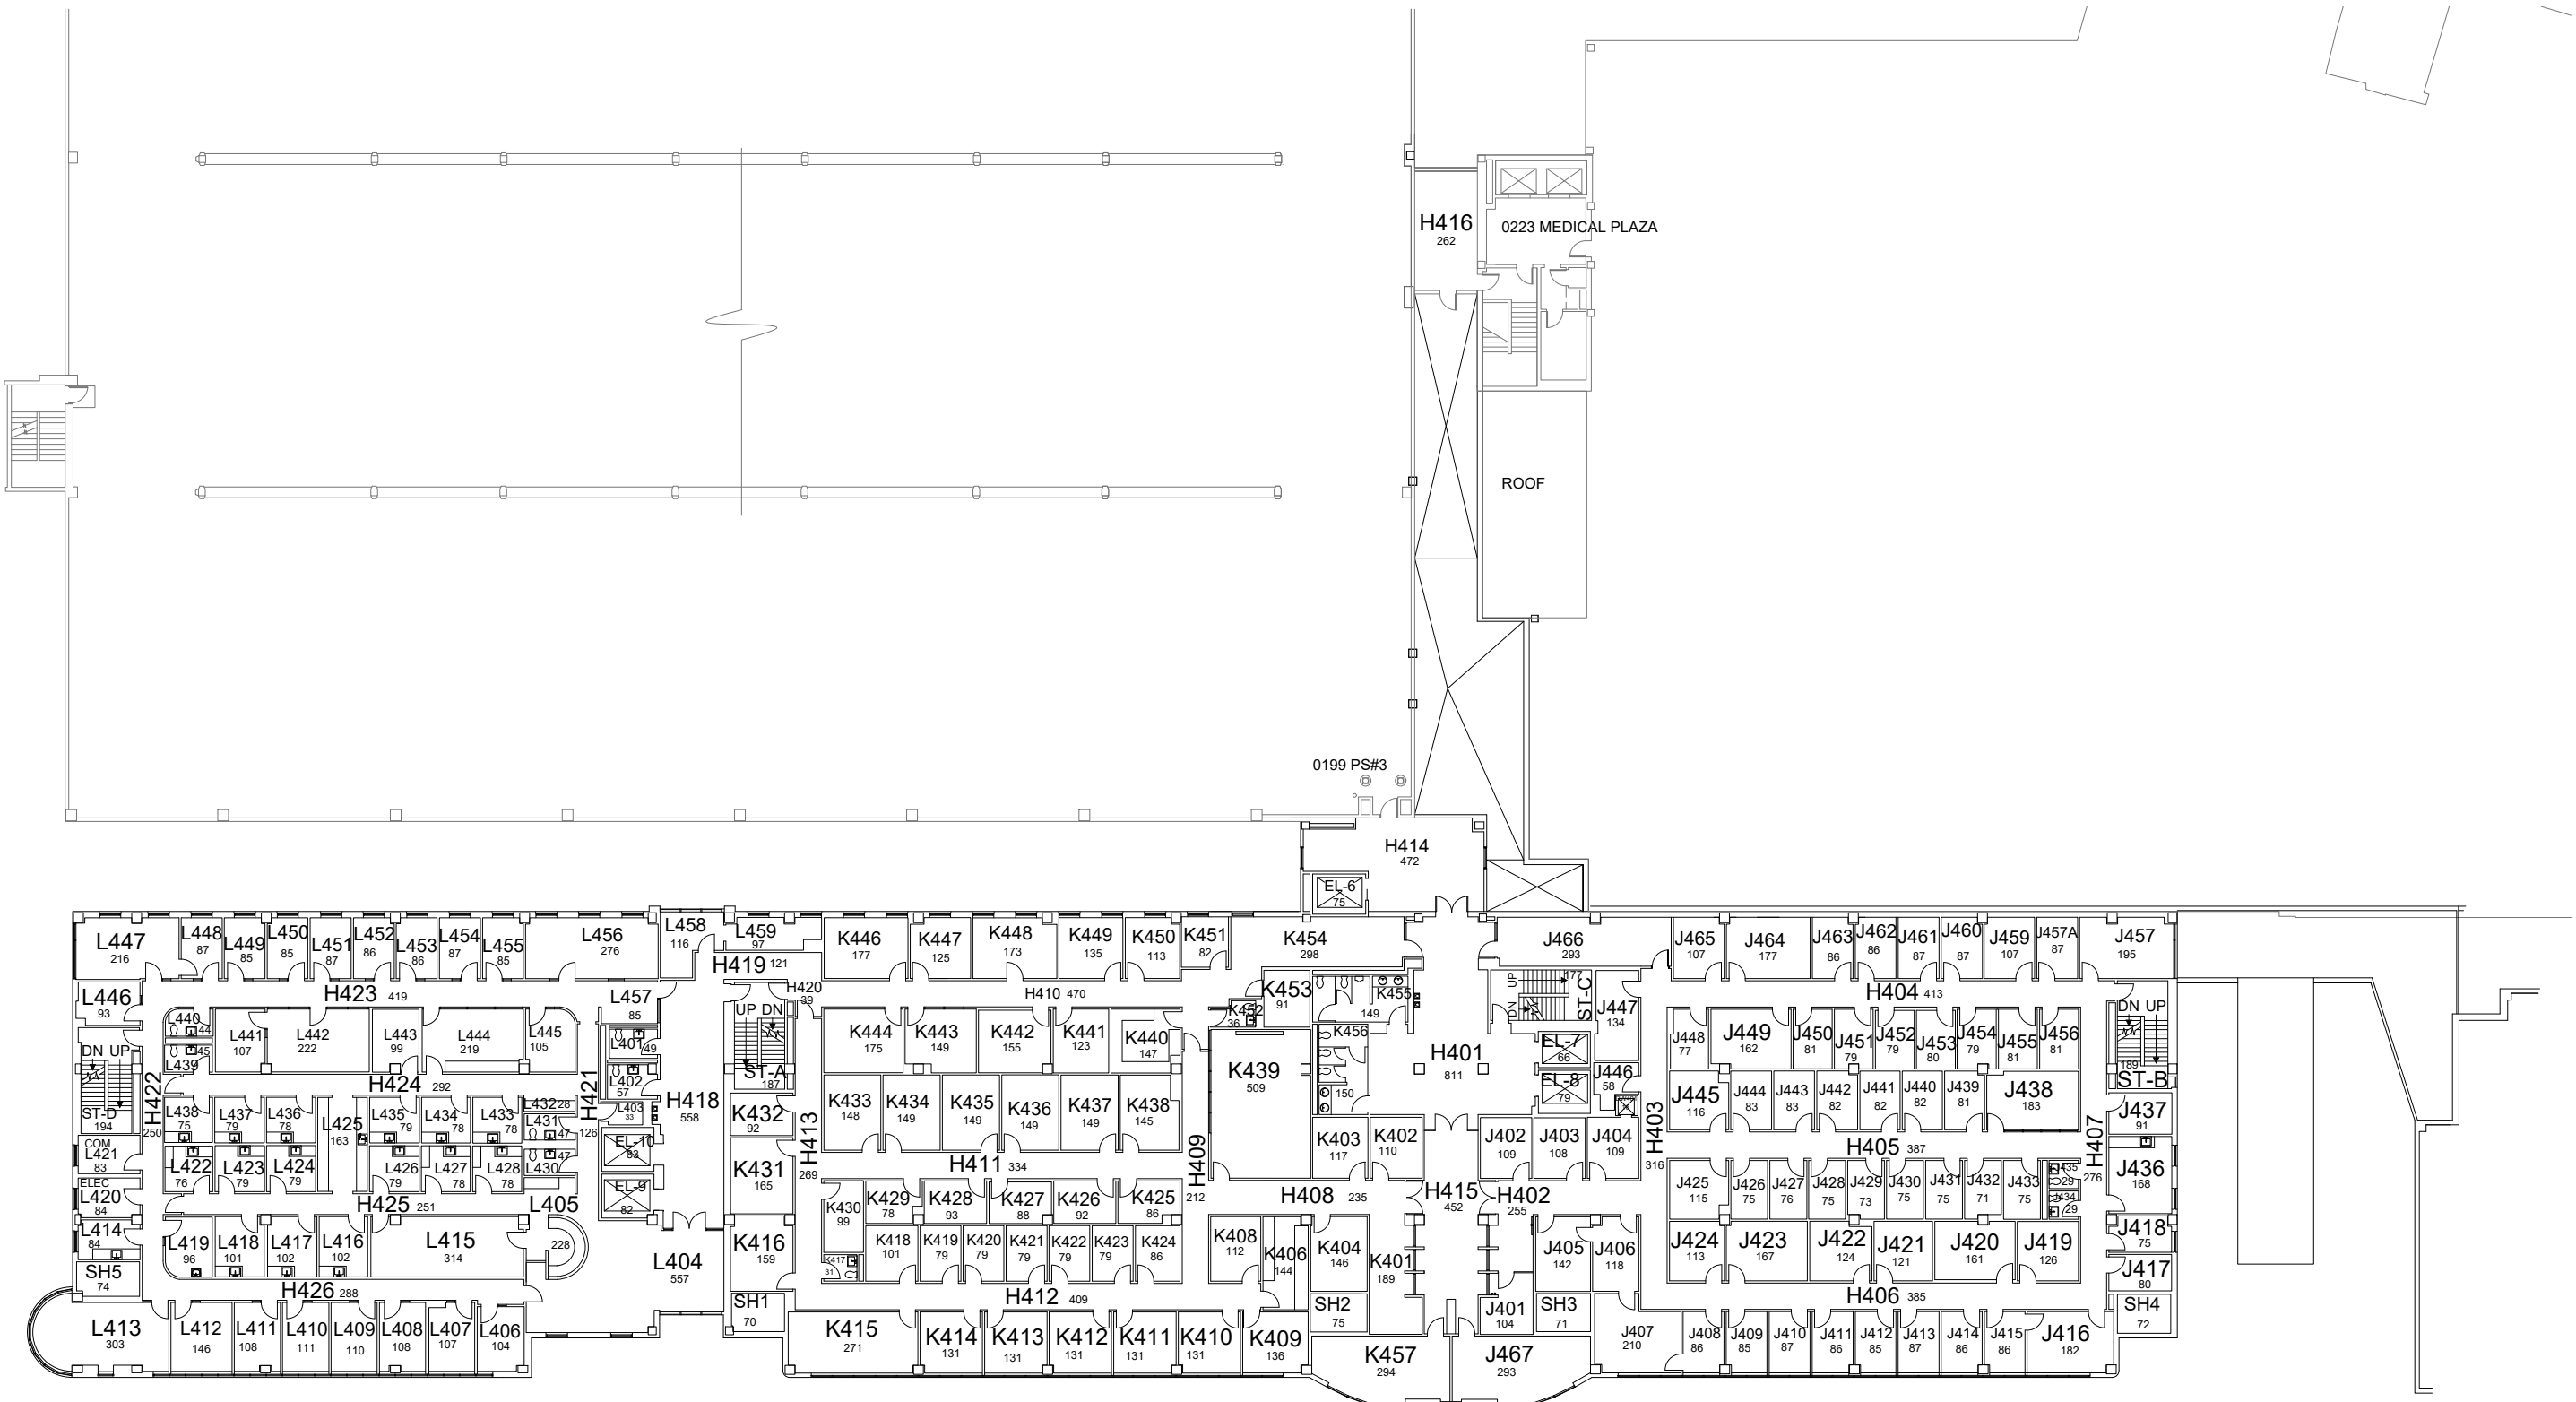
 


KENTUCKY CLINIC
FOURTH FLOOR PLAN
34,633 Gross Square Ft.

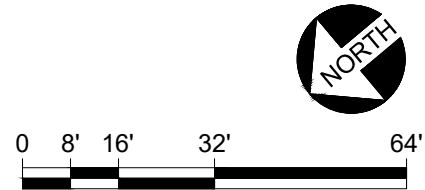

2/16/23

JES

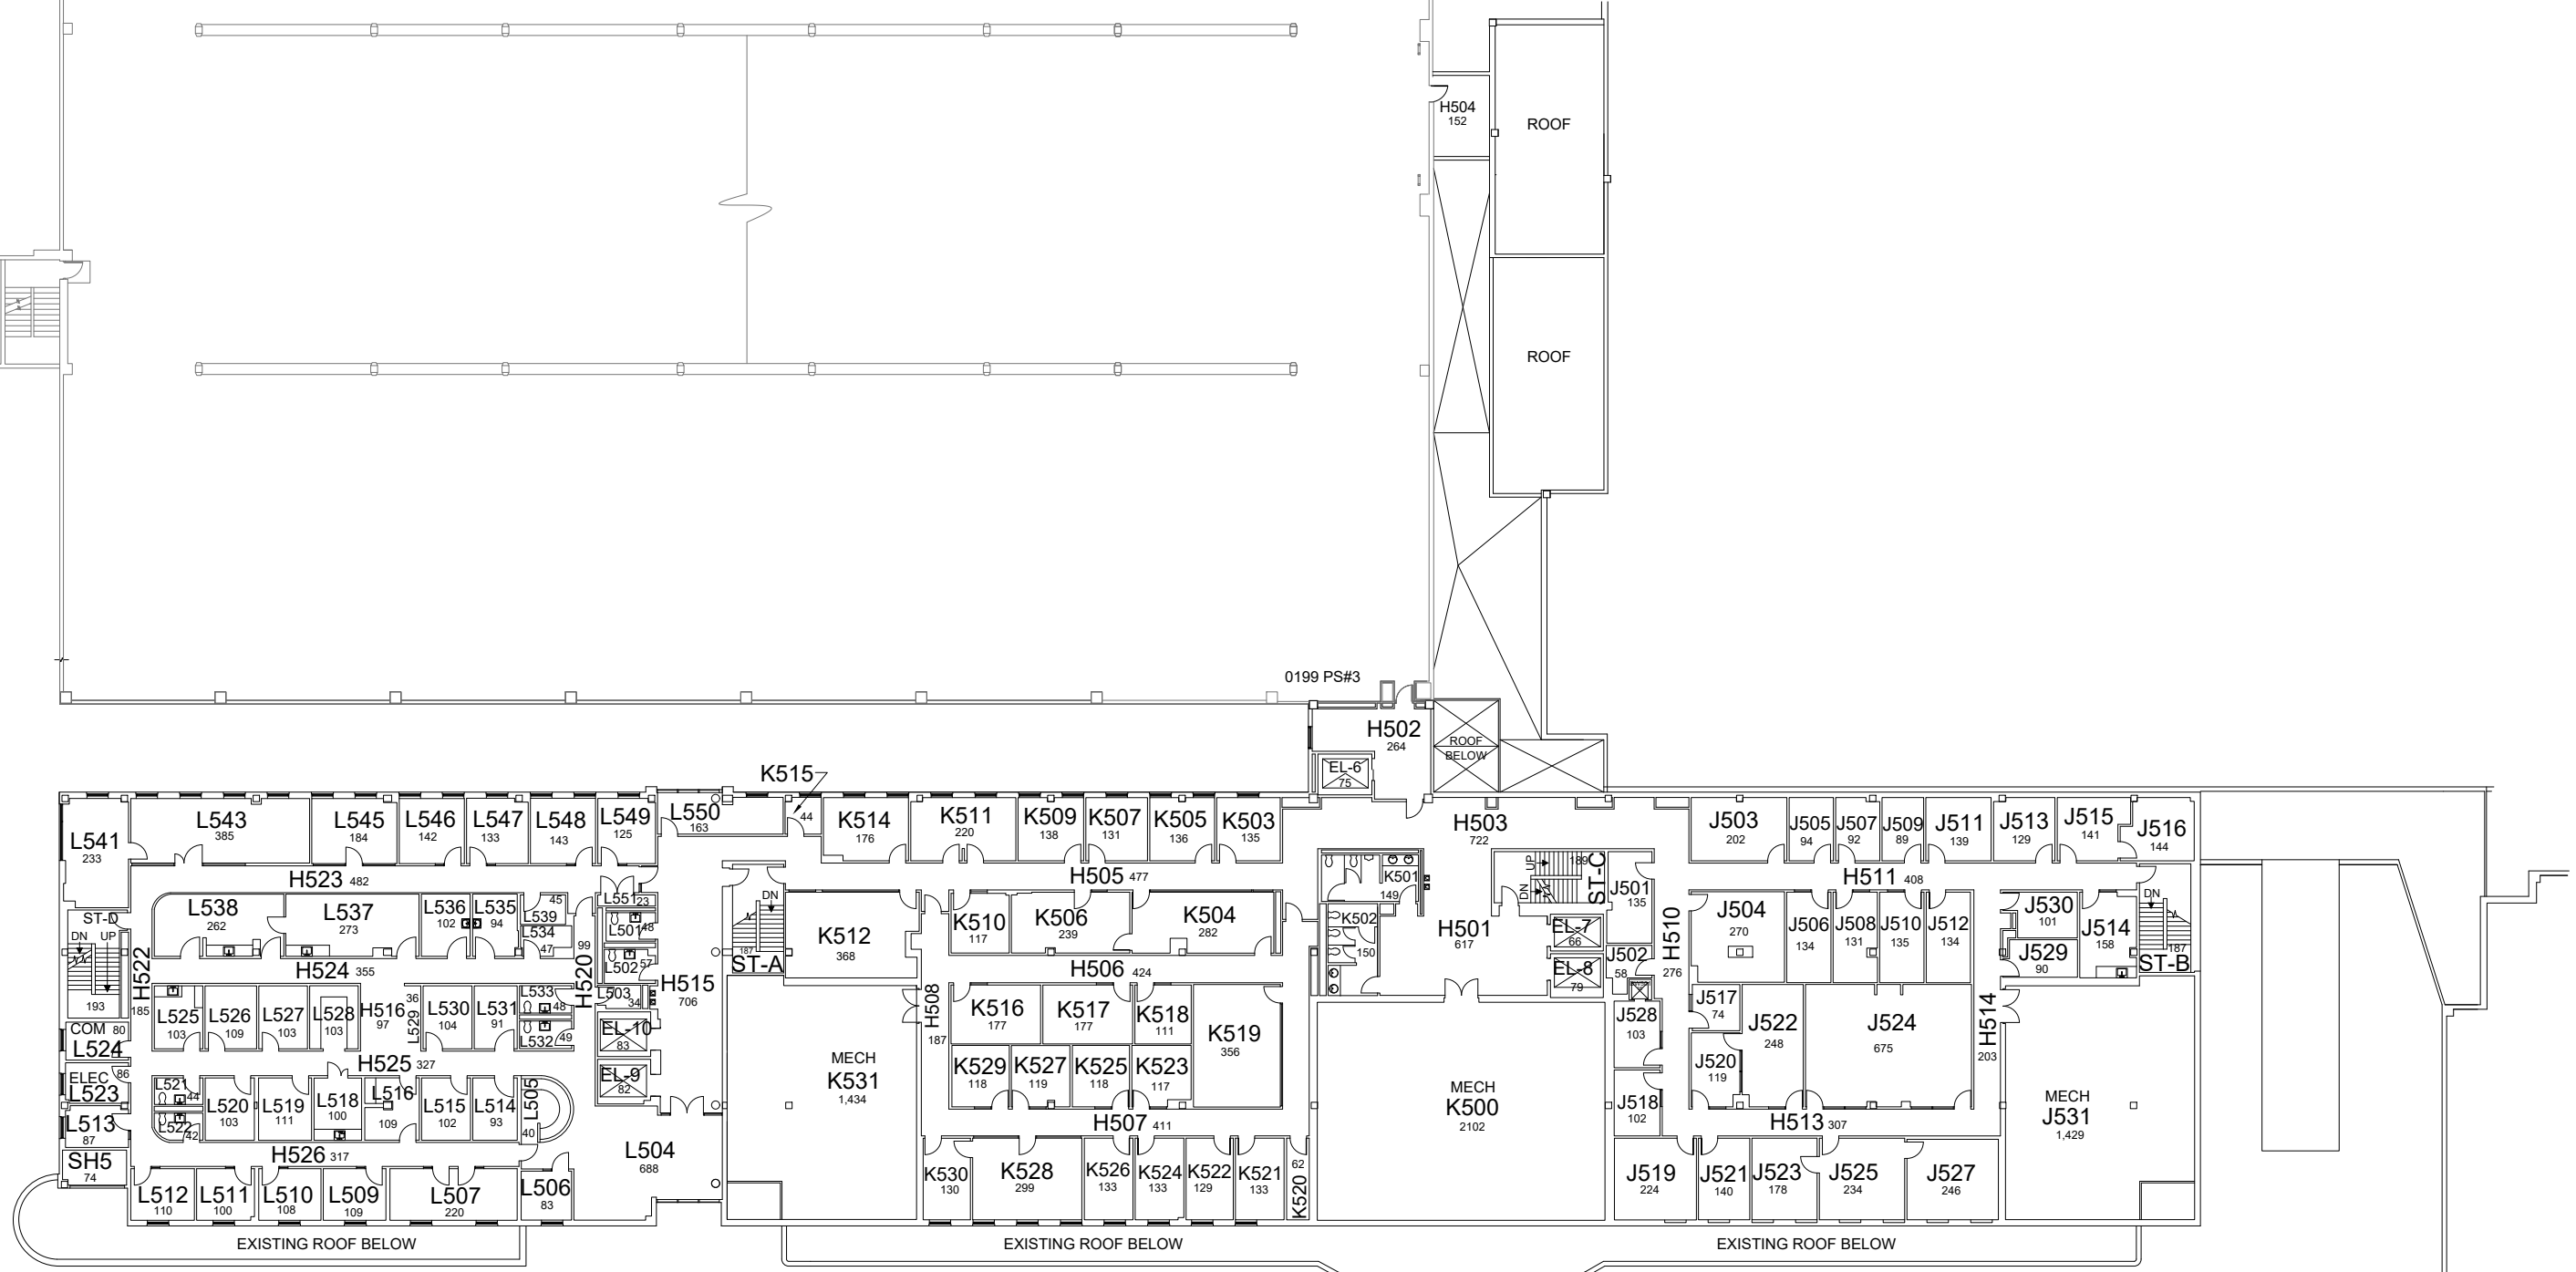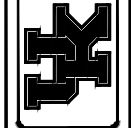

KENTUCKY CLINIC FIFTH FLOOR PLAN

31,656 Gross Square Ft.


2/16/23
JES

DATE:
08-24-12
DRAWN BY:
FR


BLDG #:
0284

KENTUCKY CLINIC
KEY DRAWING

UNIVERSITY OF KENTUCKY
ITS Information Services

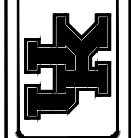


SHEET
7 OF 9

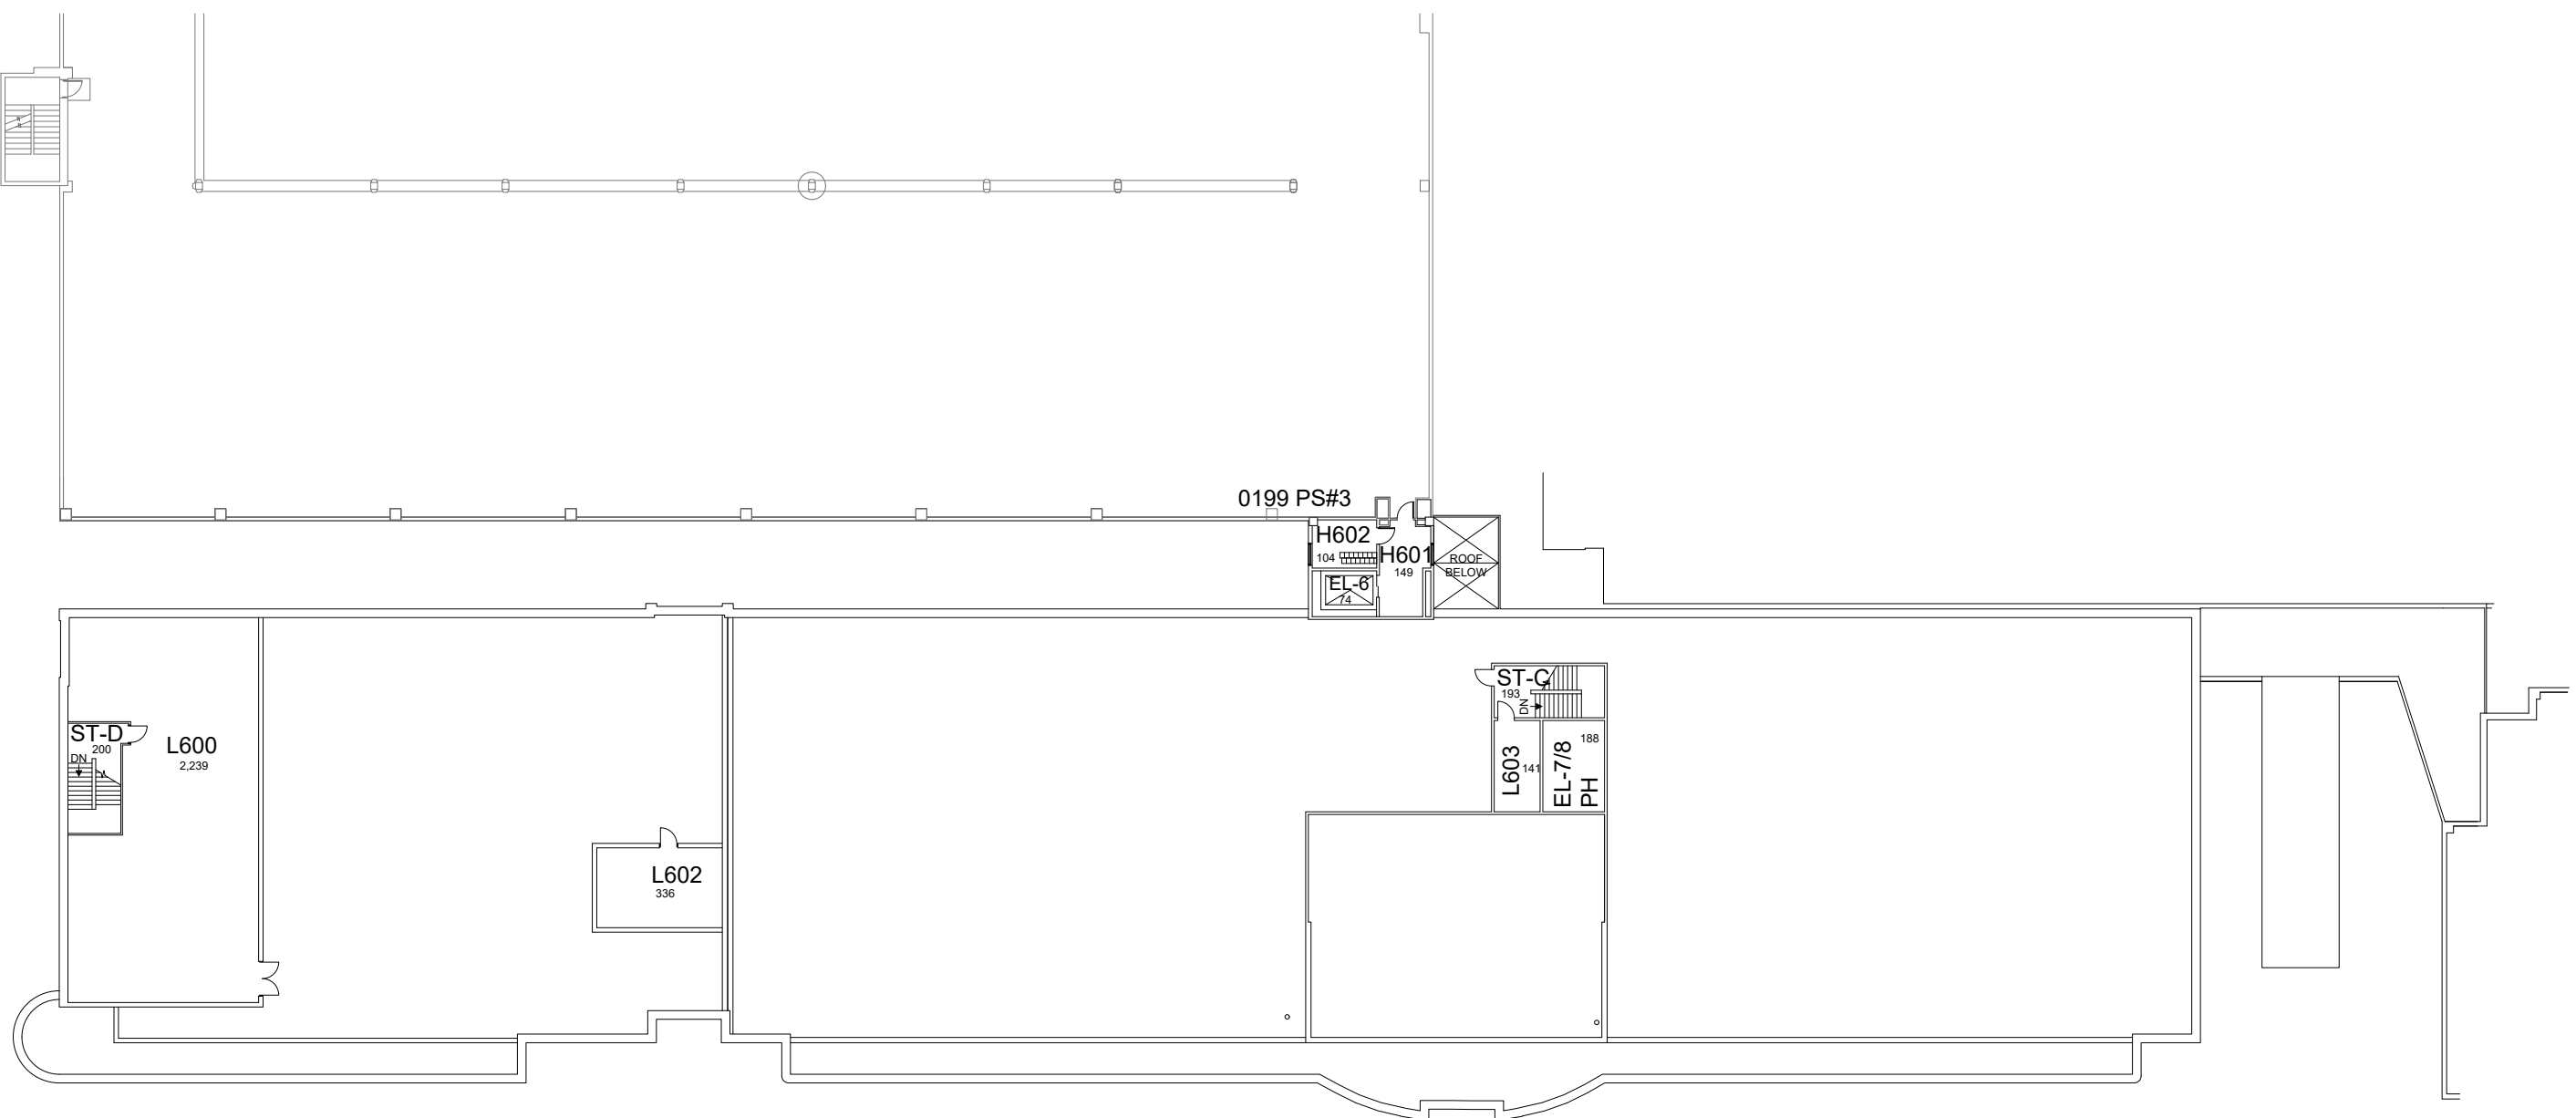

KENTUCKY CLINIC SIXTH FLOOR PLAN

4,120 Gross Square Ft.

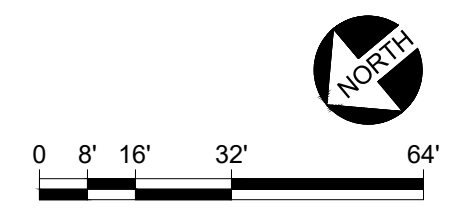

DATE:
08-24-12
DRAWN BY:
FR


BLDG #:
0284

KENTUCKY CLINIC
KEY DRAWING

UNIVERSITY OF KENTUCKY
ITS Information Services




SHEET
8 OF 9

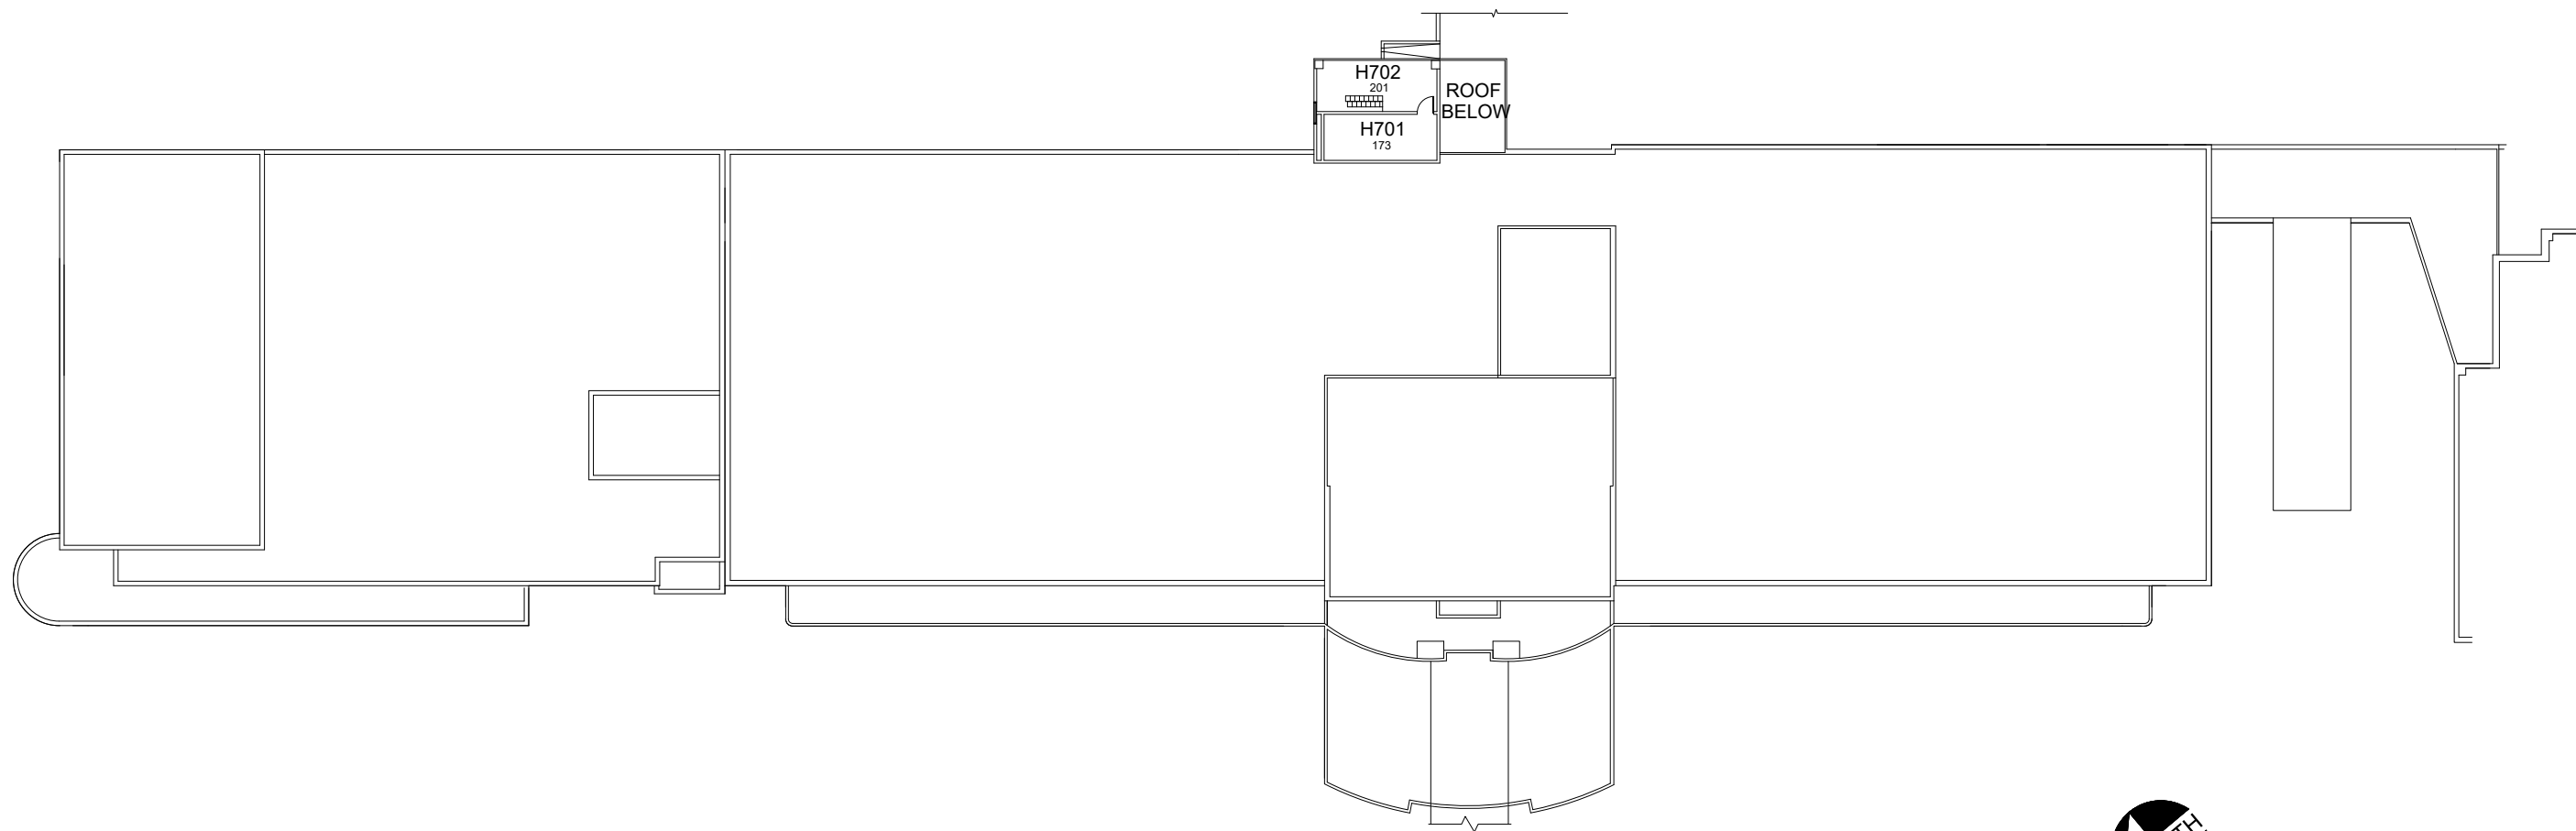



KENTUCKY CLINIC PENTHOUSE FLOOR PLAN

435 Gross Square Ft.

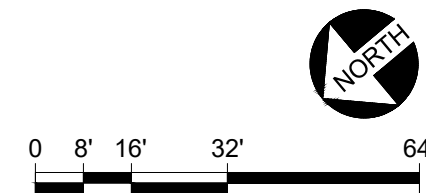


2/16/23

JES

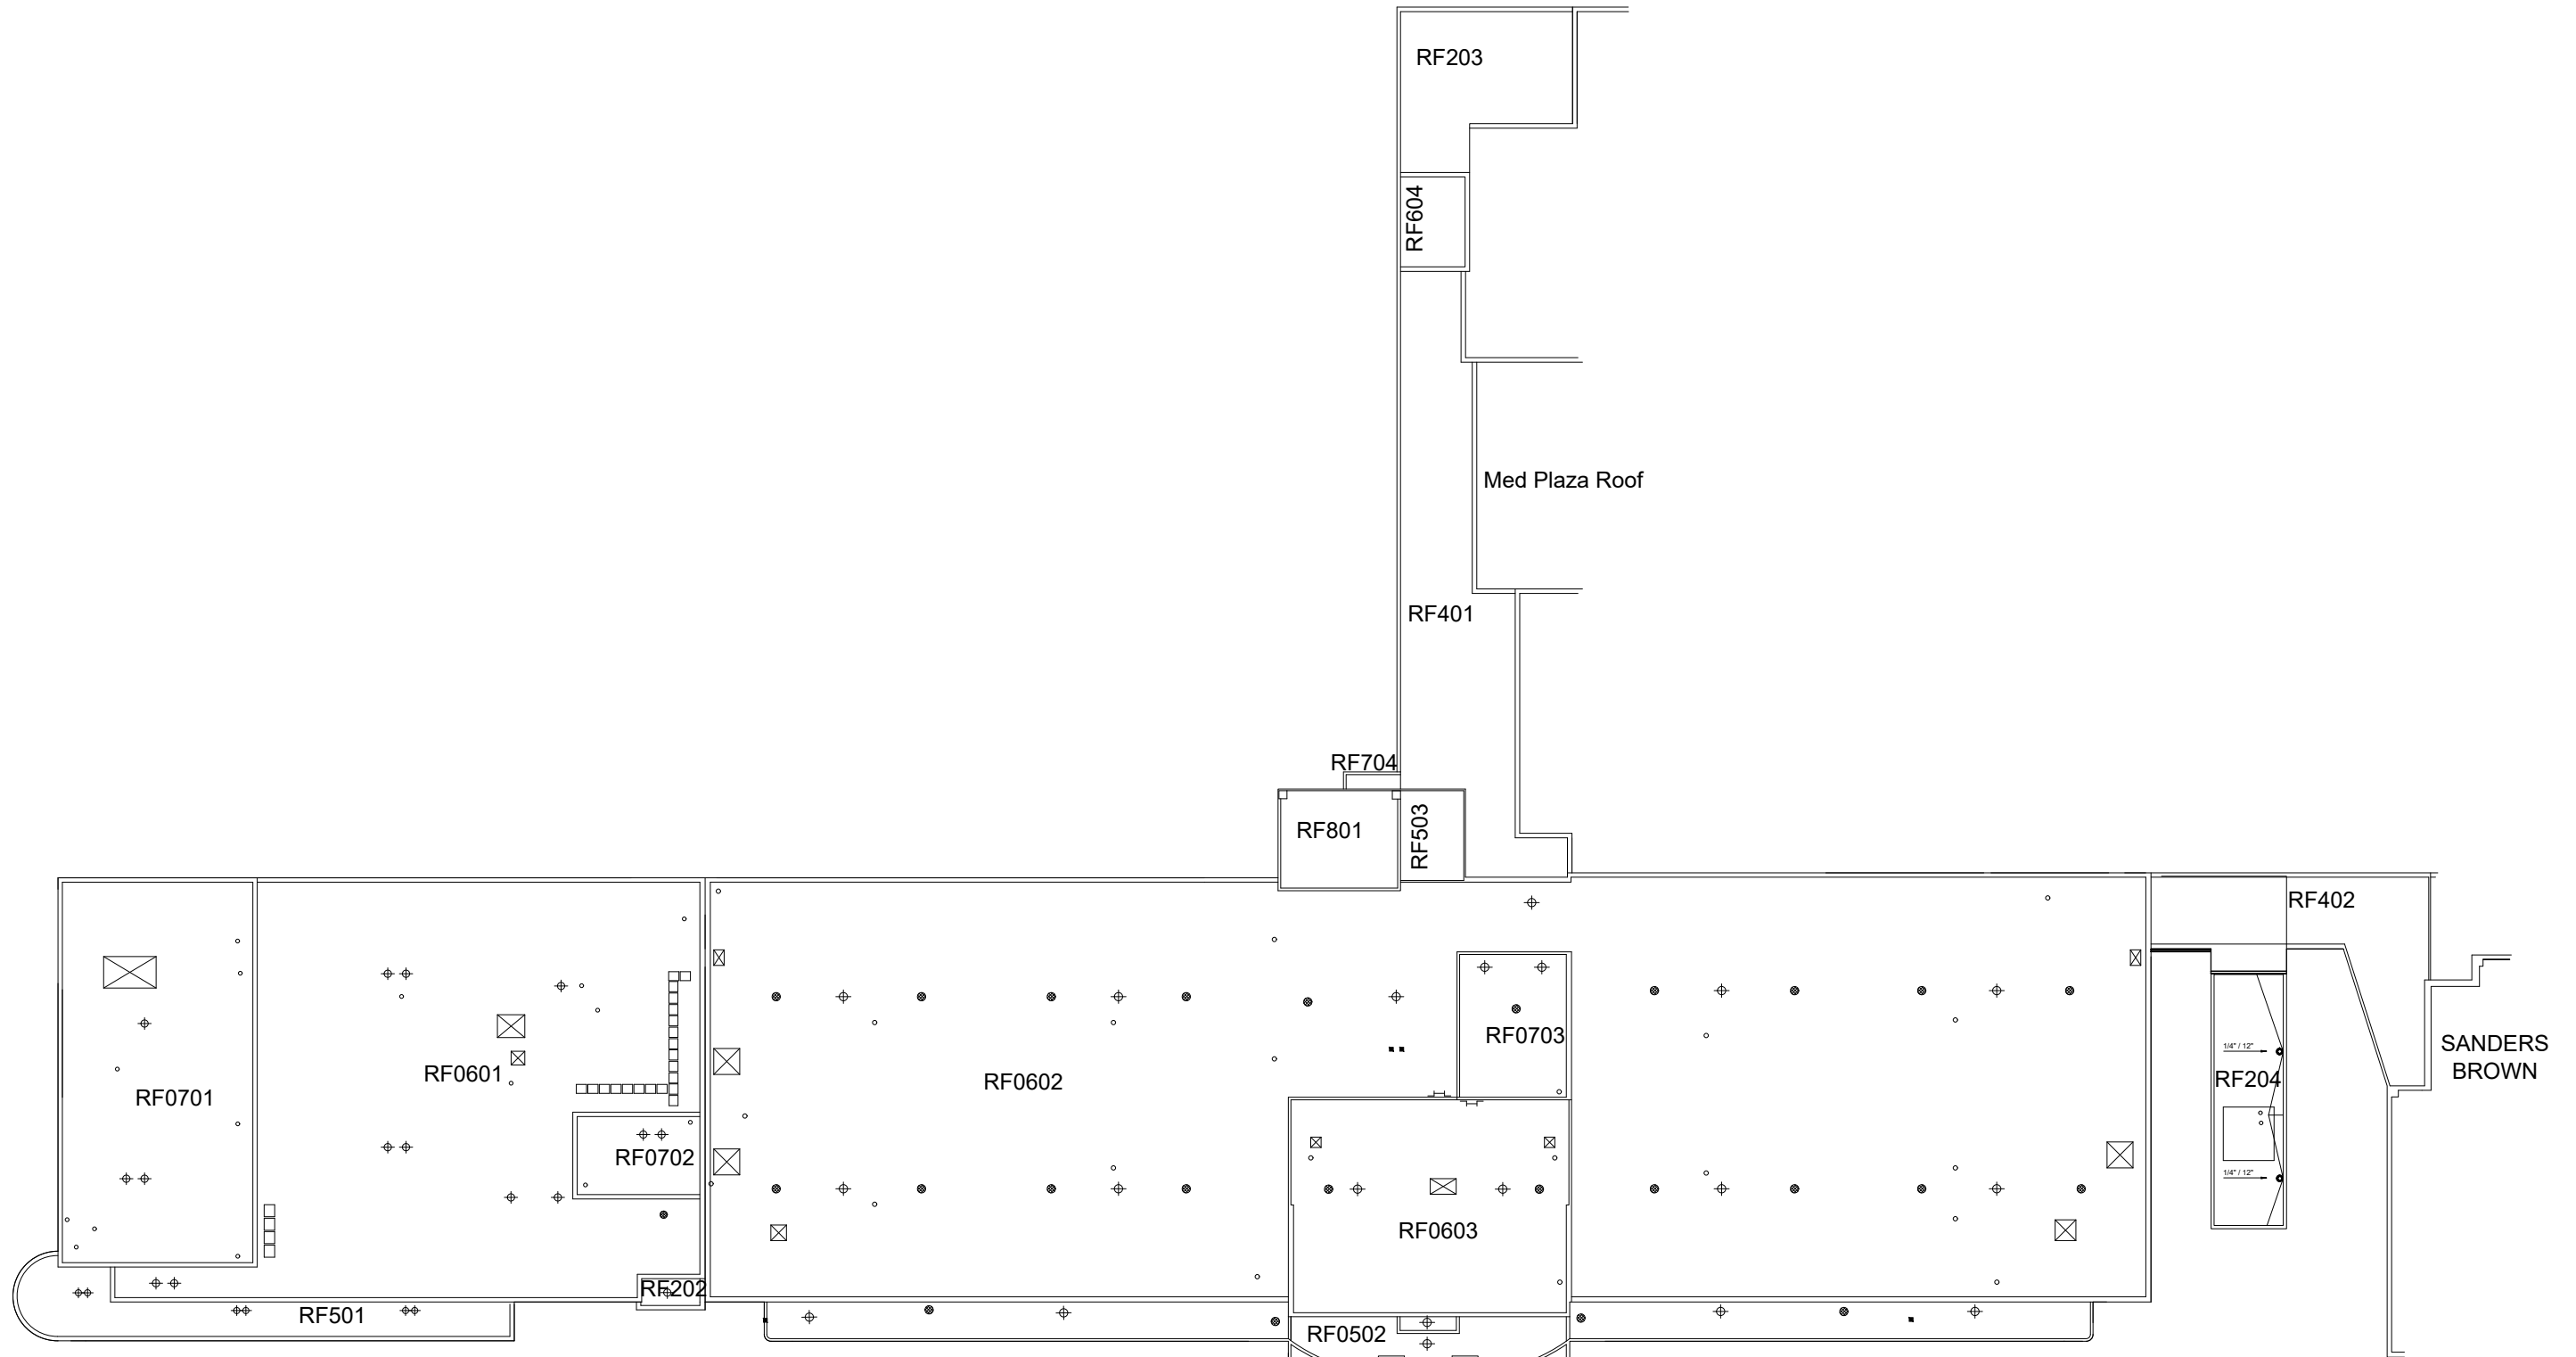 

LEGEND:

■ PITCH PAN	⊠ DUCT THROUGH ROOF
⊙ ROOF DRAIN	⊕ PLUMBING VENT
Ⓐ AREA IDENTIFICATION	— GUTTER/DOWNSPOUT
⊙ EXHAUST FAN	— SLEEPER
⊙ ROOF VENT	— EXPANSION JOINT
⊠ ROOF HATCH	⊙ SOIL PIPE
⊠ SCUPPER	▲ TEST CUT
□ WALK PADS	⊙ OVERFLOWS
	Ⓐ A/C A/C UNIT

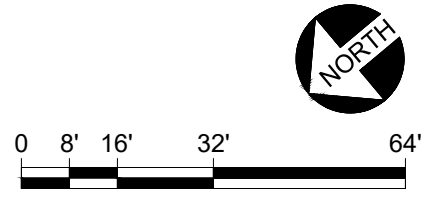


KENTUCKY CLINIC ROOF PLAN


2/16/23 JES

2/22/18

SHW

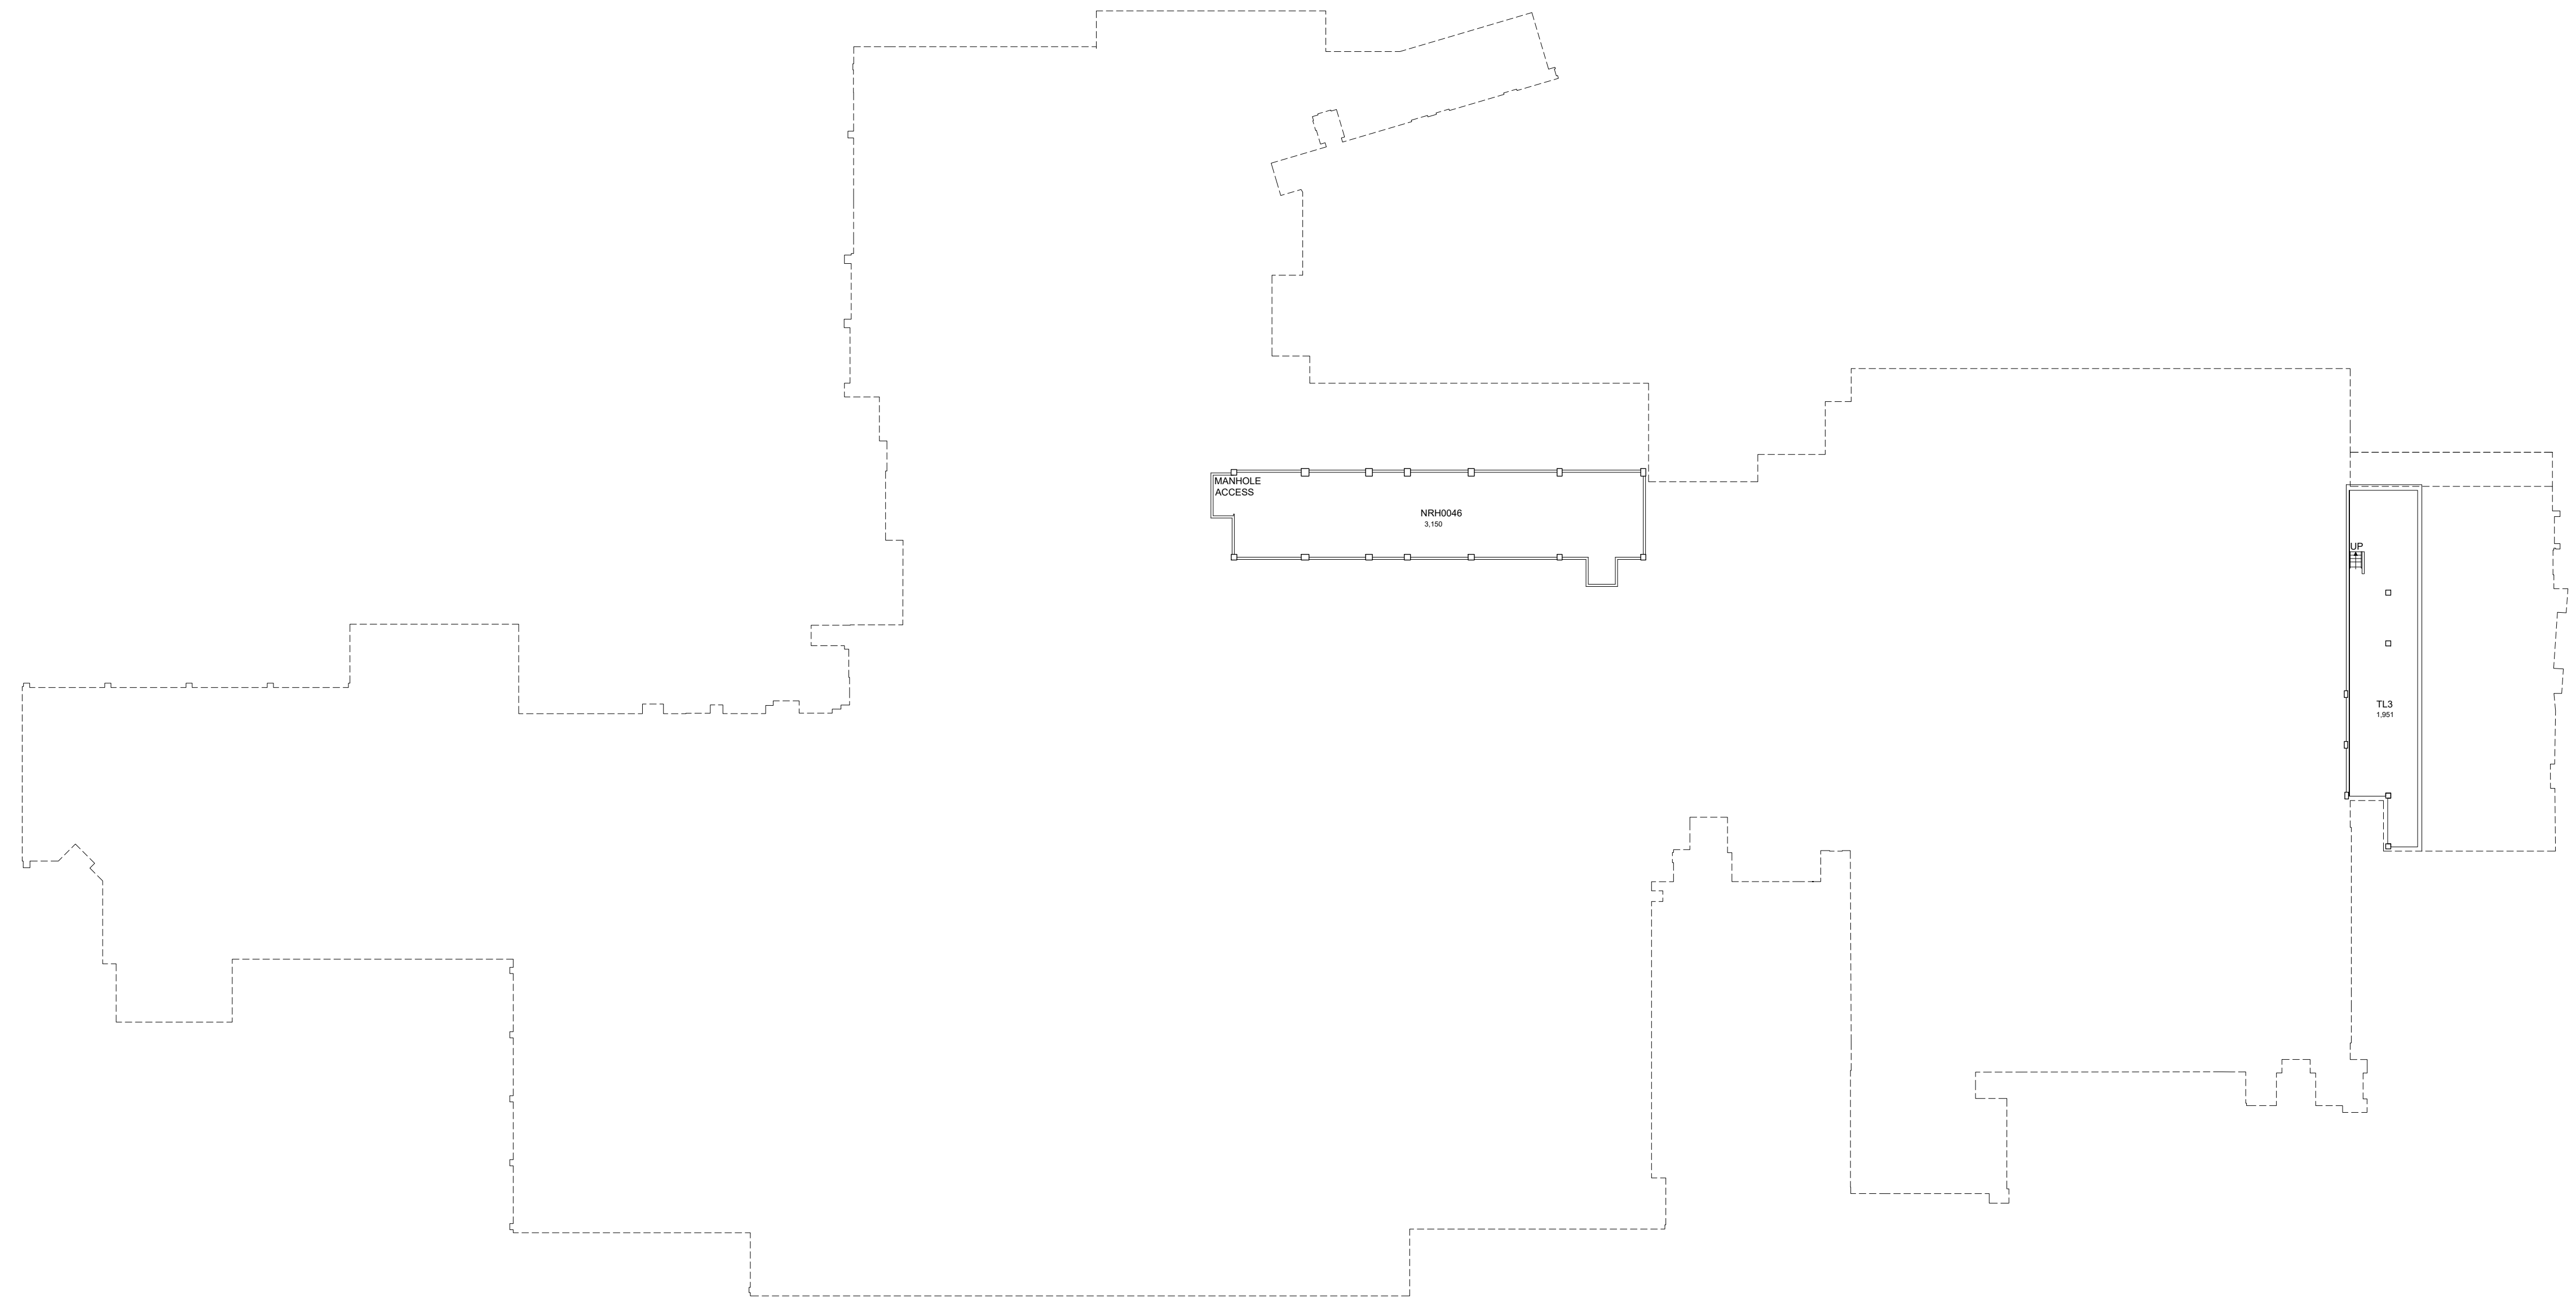

BASEMENT FLOOR PLAN
UK CHANDLER HOSPITAL (PAV H) and
CRITICAL CARE CENTER (PAV HA)
 5,105 Gross Square Ft.

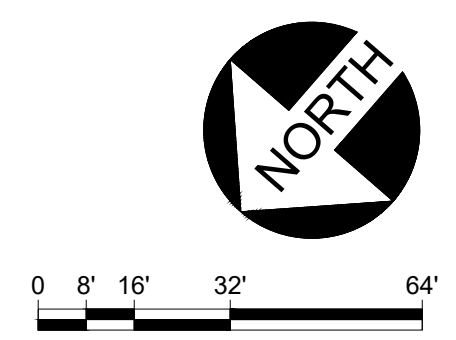

DATE:
09-23-12

DRAWN BY:
FR

BLDG #:
0293

UK Hospital-Chandler Medical Center & Hospital

KEY DRAWING

UNIVERSITY OF KENTUCKY
 ITS Information Services

SHEET
1 of 13

Floor plan is from best available information.
Drawing will be updated as more information
becomes available.


DATE: 09-23-12
DRAWN BY: FR

BLDG #: 0293


UK Hospital-Chandler Medical Center & Hospital

KEY DRAWING

UNIVERSITY OF KENTUCKY
ITS Information Services

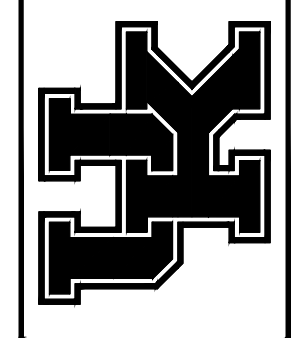

SHEET 2 of 13

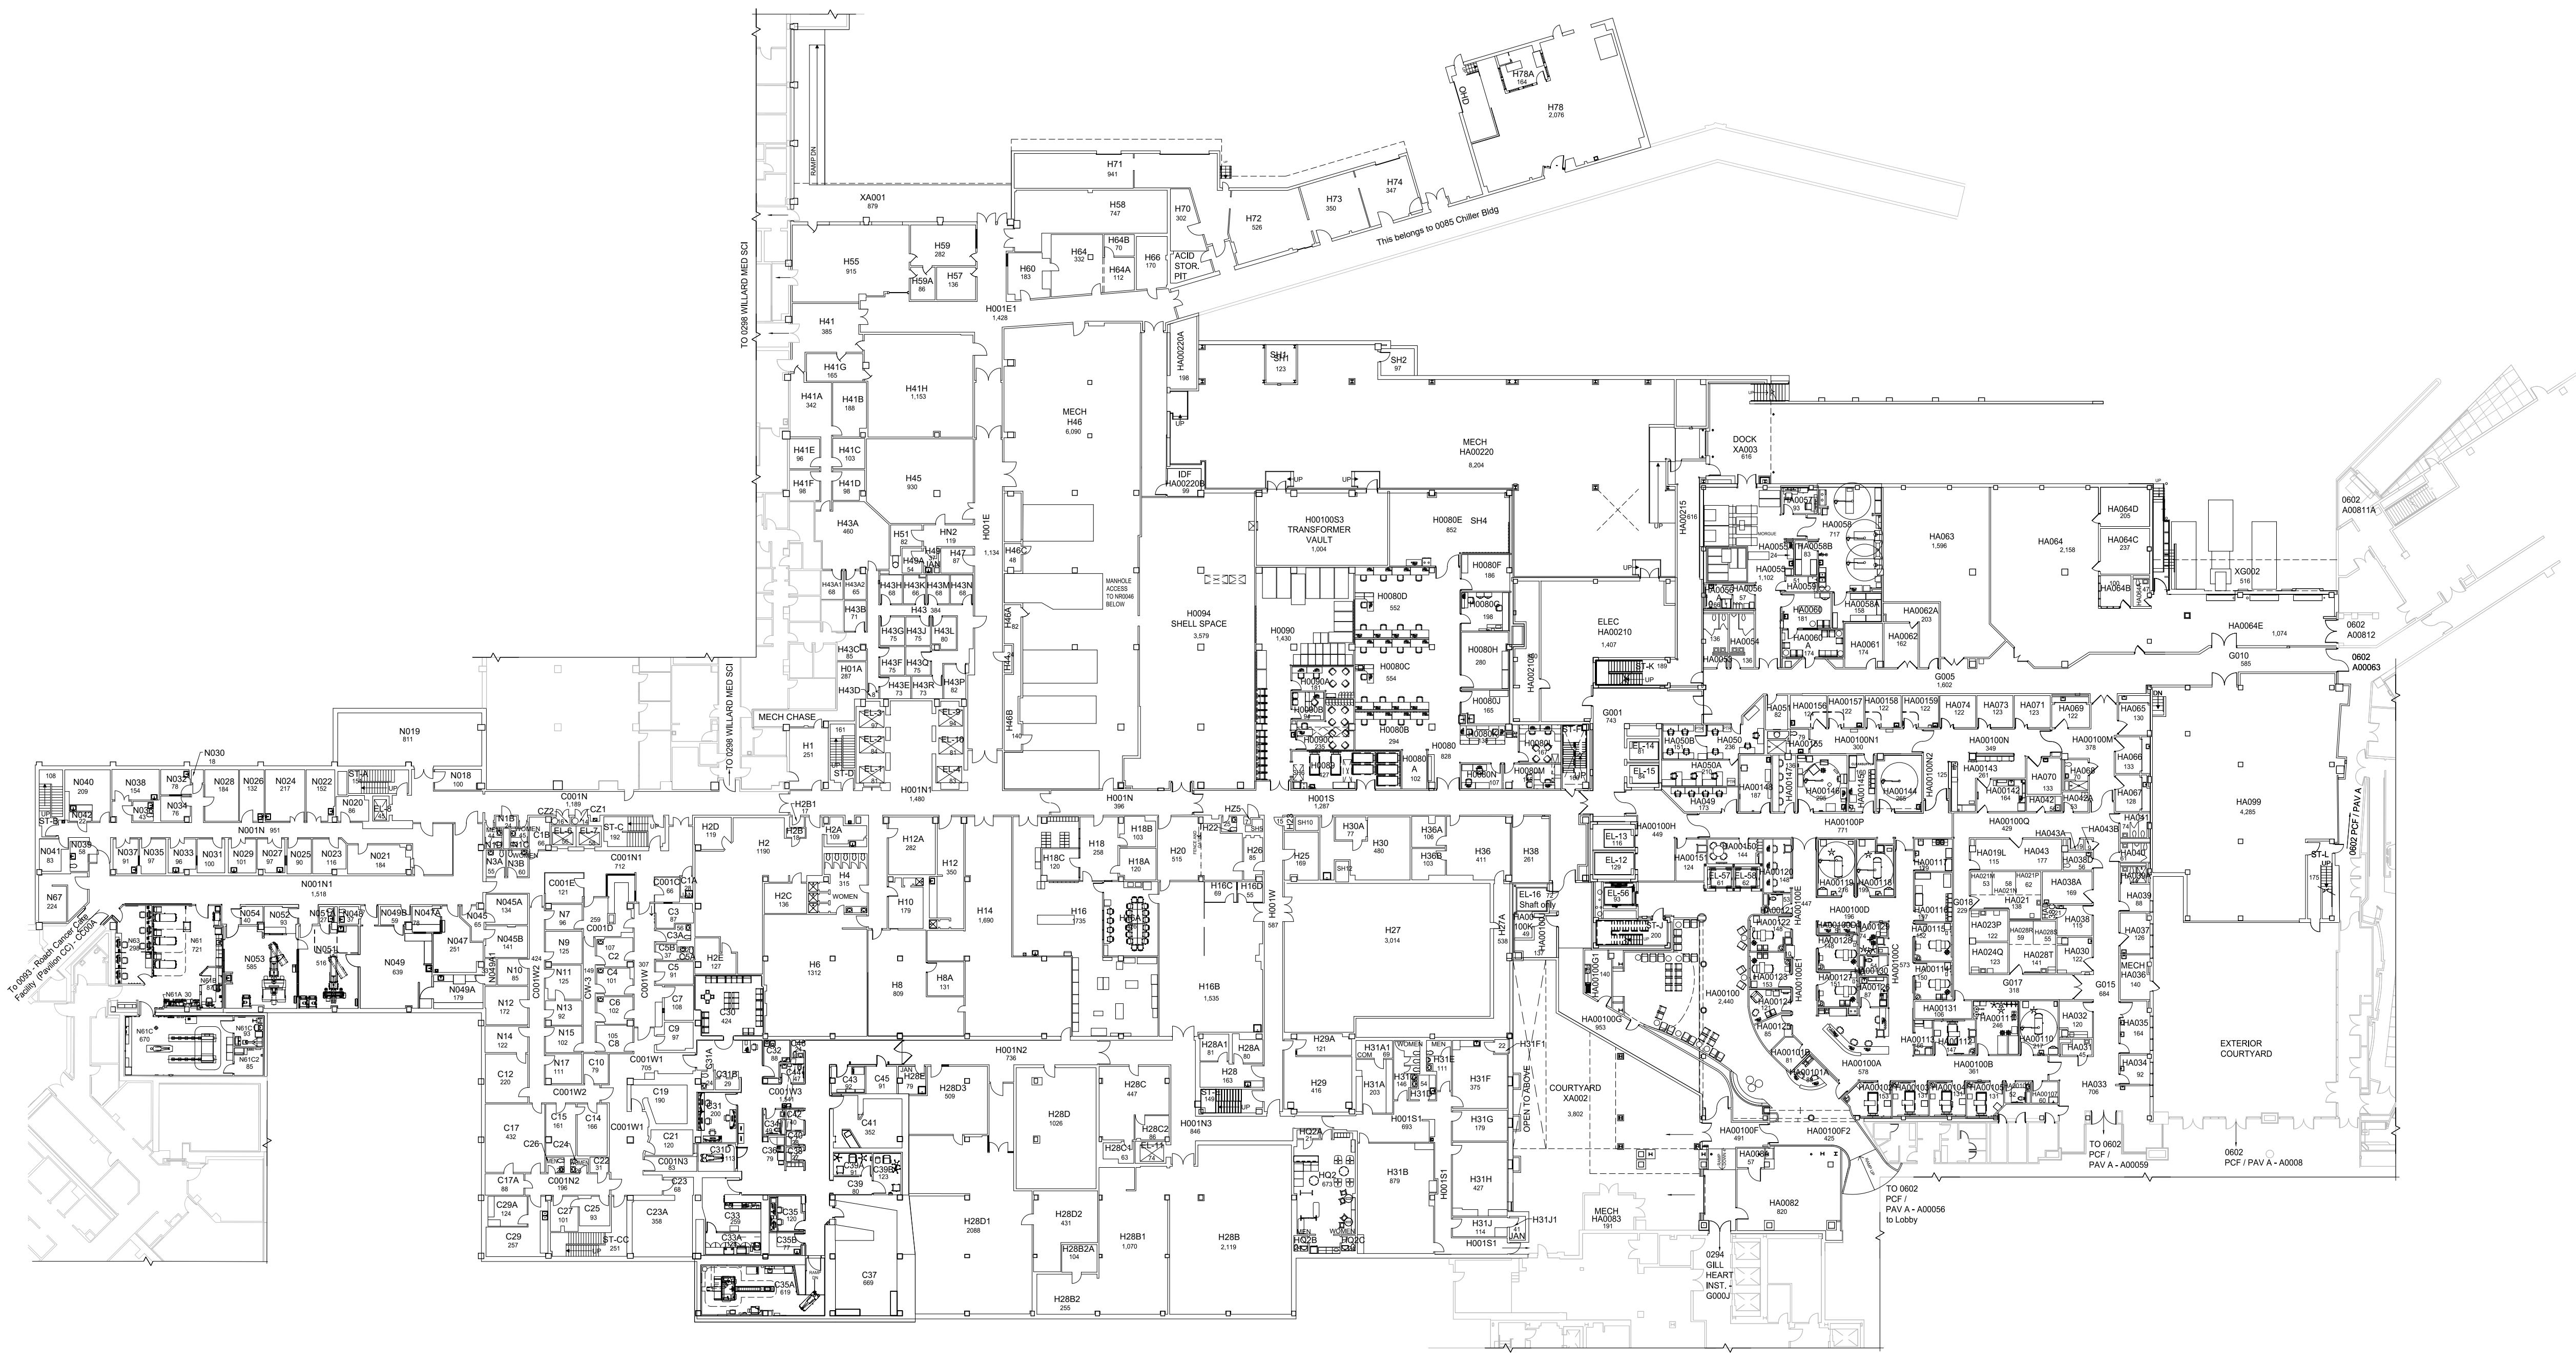

GROUND FLOOR PLAN
UK CHANDLER HOSPITAL (PAV H) and
CRITICAL CARE CENTER (PAV HA)
170,687 GROSS SQUARE FT.



0 8' 16' 32' 64'


Floor plan is from best available information. Drawing will be updated as more information becomes available.

DATE: 06-09-21
DRAWN BY: FR

BLDG #: 0293

UK Hospital-Chandler Medical Center & Hospital
KEY DRAWING


UNIVERSITY OF KENTUCKY
ITS Information Services

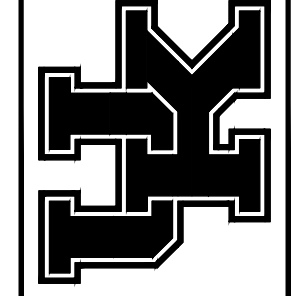

SHEET 3 of 13

9/19/22

NEK

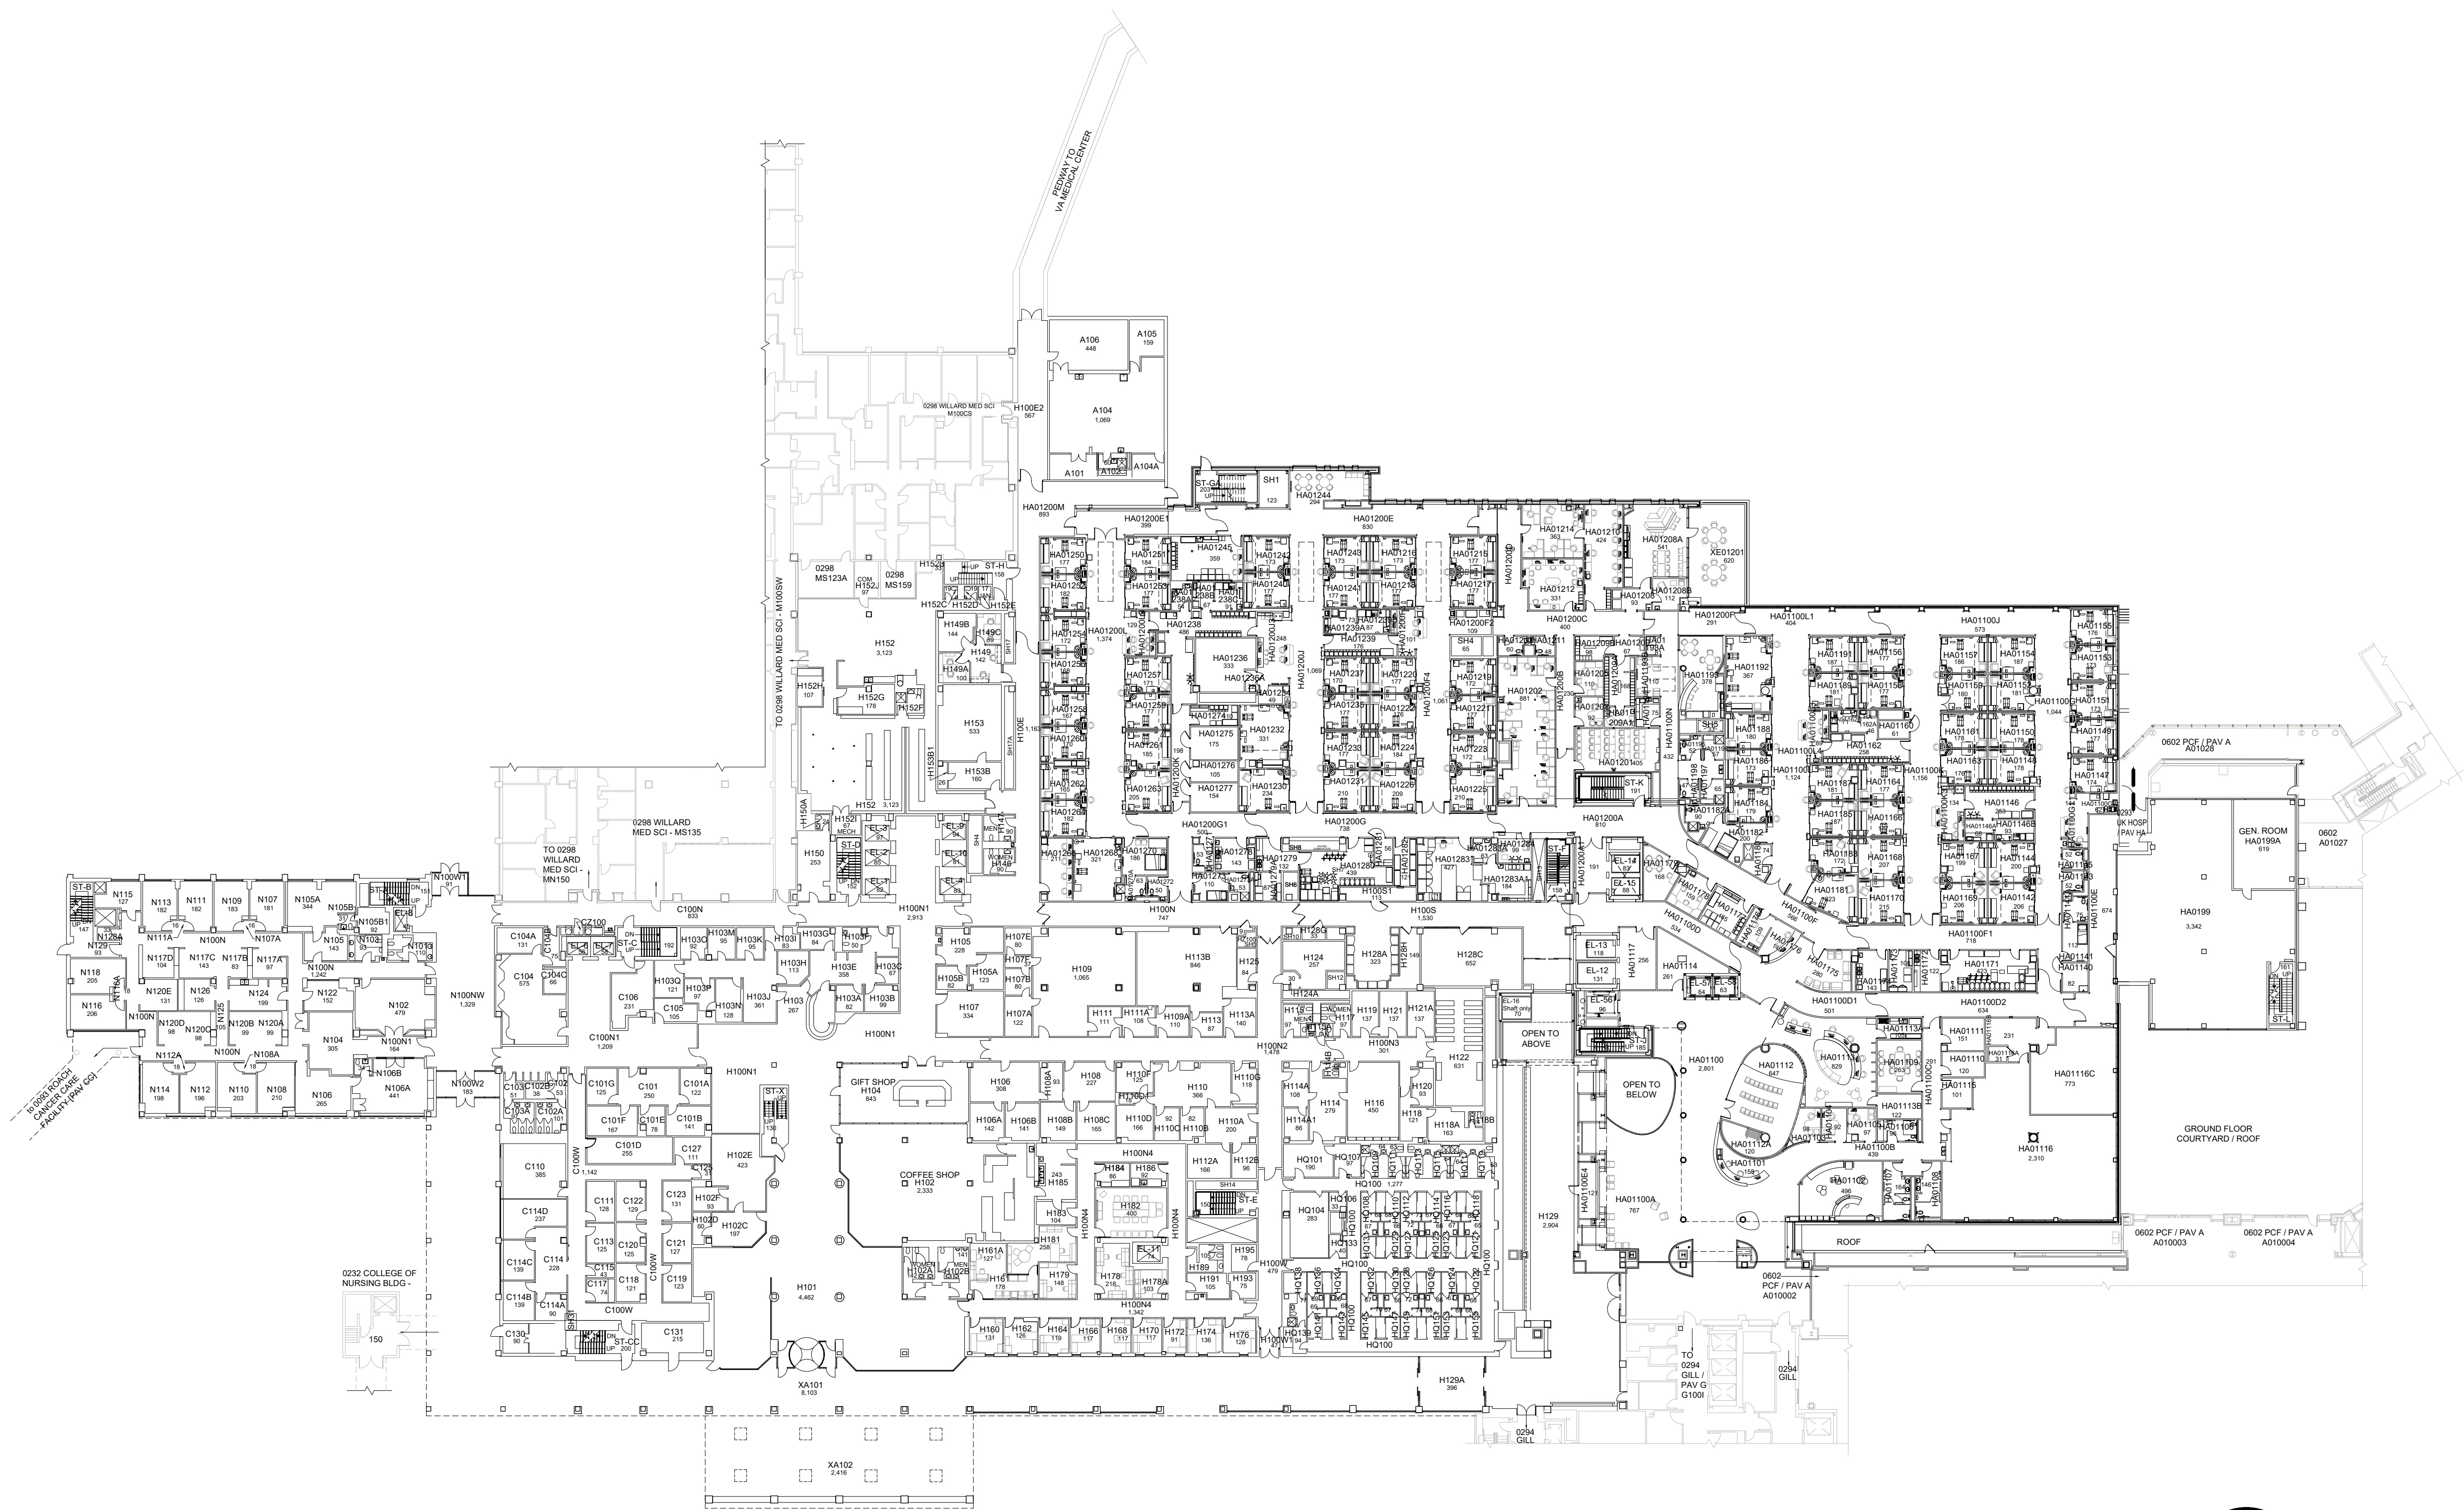

FIRST FLOOR PLAN
UK CHANDLER HOSPITAL (PAV H) and
CRITICAL CARE CENTER (PAV HA)
161,572 GROSS SQUARE FT.

Floor plan is from best available information. Drawing will be updated as more information becomes available.


DATE: 09-23-12
DRAWN BY: FR

BLDG #: 0293

UK Hospital-Chandler Medical Center & Hospital
KEY DRAWING

UNIVERSITY OF KENTUCKY
ITS Information Services

SHEET 4 of 13

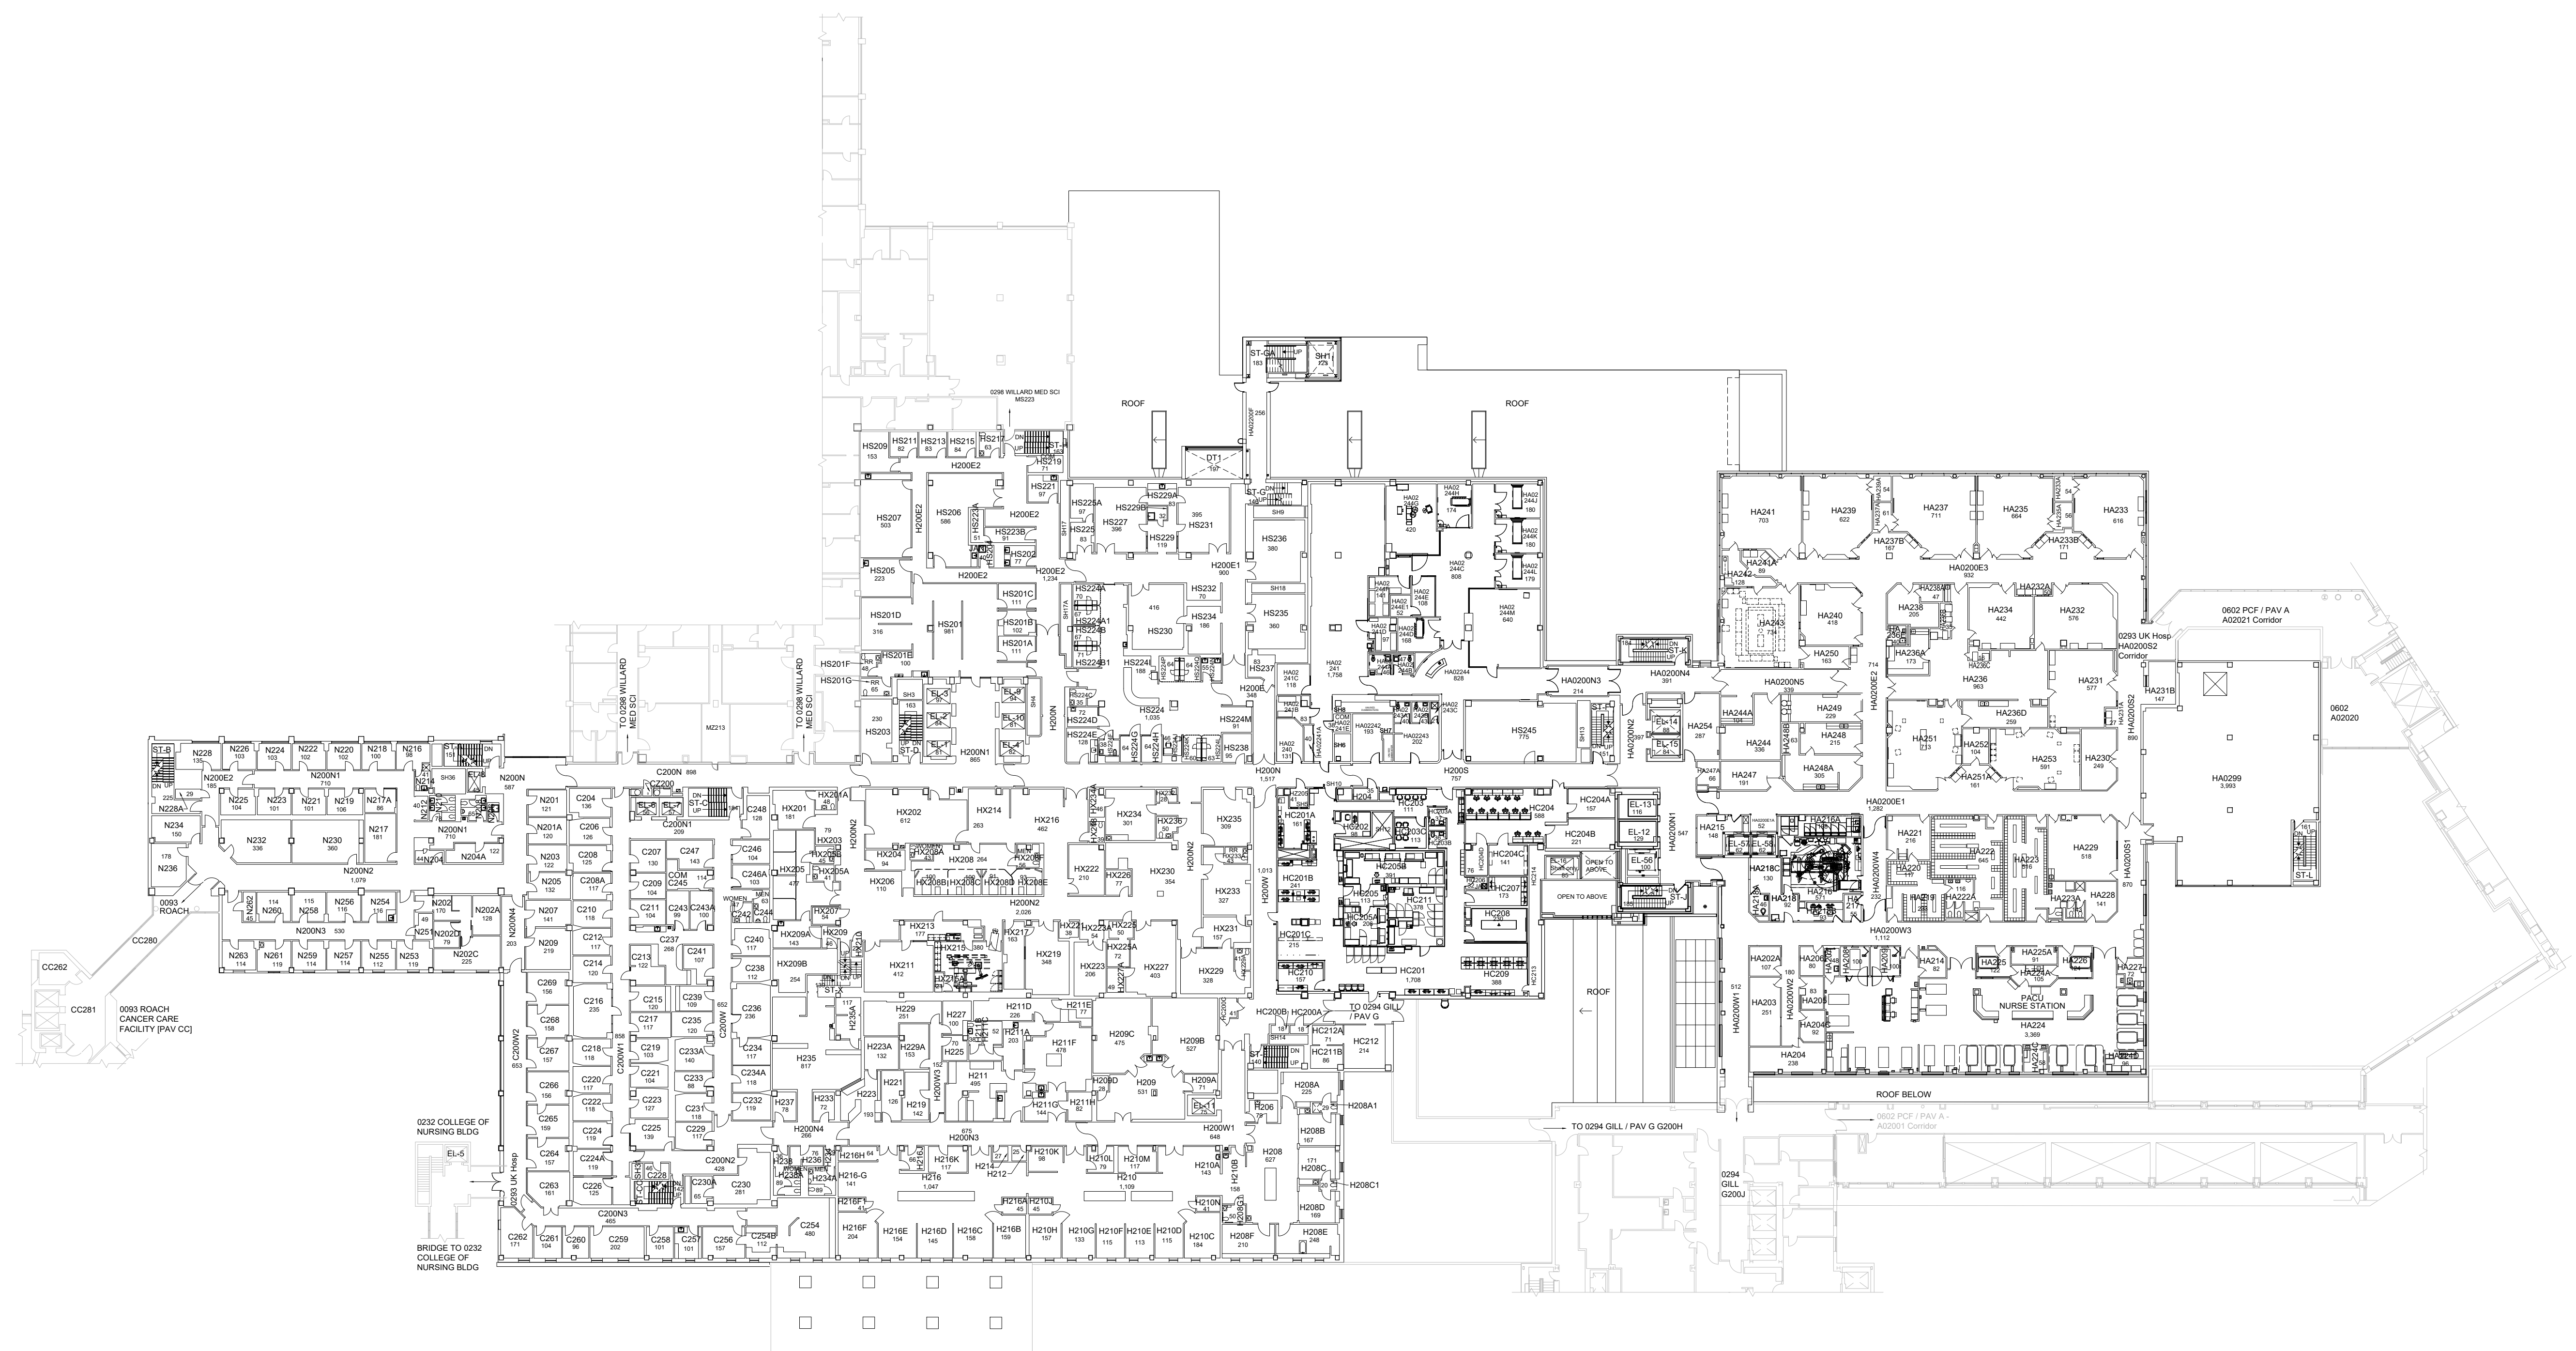

SECOND FLOOR PLAN
UK CHANDLER HOSPITAL (PAV H) and
CRITICAL CARE CENTER (PAV HA)
131,439 Gross Square Ft.




0 8' 16' 32' 64'

2/3/23

NEK

Floor plan is from best available information. Drawing will be updated as more information becomes available.

AREA IN CONSTRUCTION

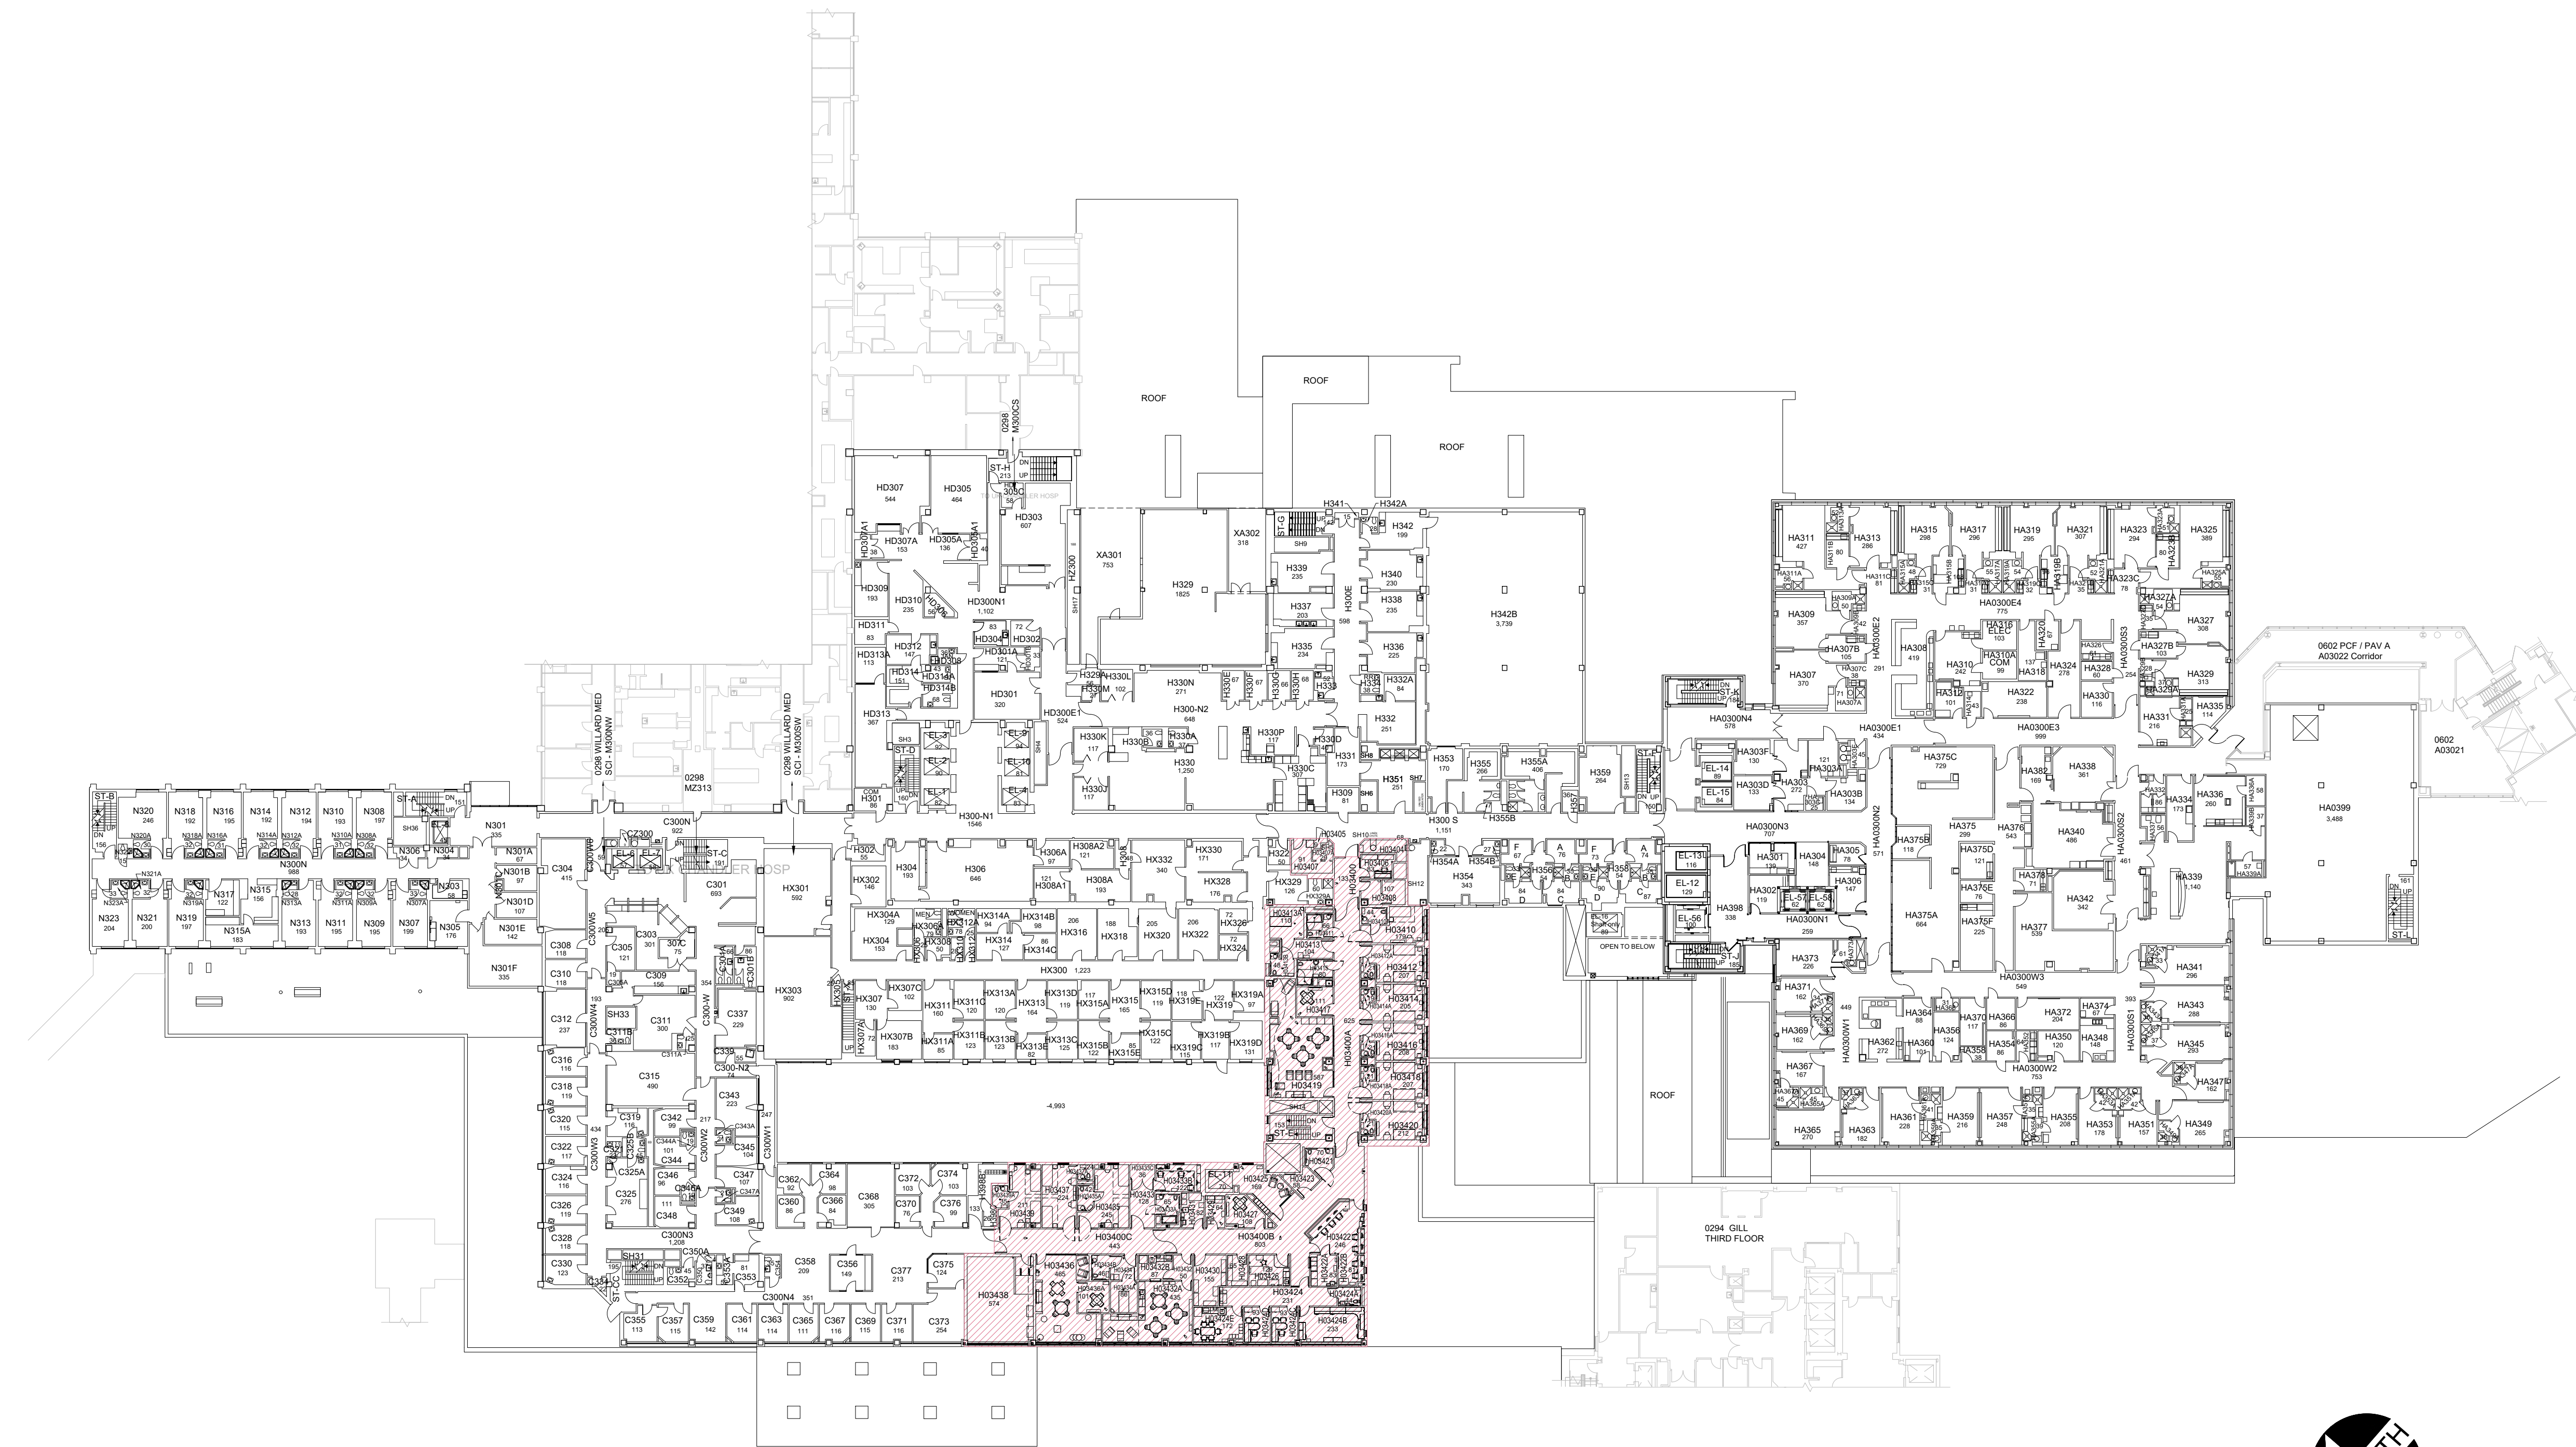

THIRD FLOOR PLAN
UK CHANDLER HOSPITAL (PAV H) and
CRITICAL CARE CENTER (PAV HA)
116,374 Gross Square Ft.




0 8' 16' 32' 64'

DATE: 09-23-12
DRAWN BY: FR

BLDG #: 0293

UK Hospital-Chandler Medical Center & Hospital
KEY DRAWING

UNIVERSITY OF KENTUCKY
ITS Information Services

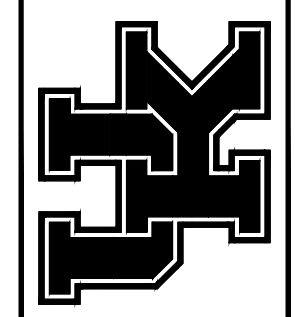

SHEET 5 of 13

Floor plan is from best available information. Drawing will be updated as more information becomes available.


DATE: 09-23-12
DRAWN BY: FR

BLDG #: 0293



UK Hospital-Chandler Medical Center & Hospital
KEY DRAWING

UNIVERSITY OF KENTUCKY
ITS Information Services

SHEET 6 of 13

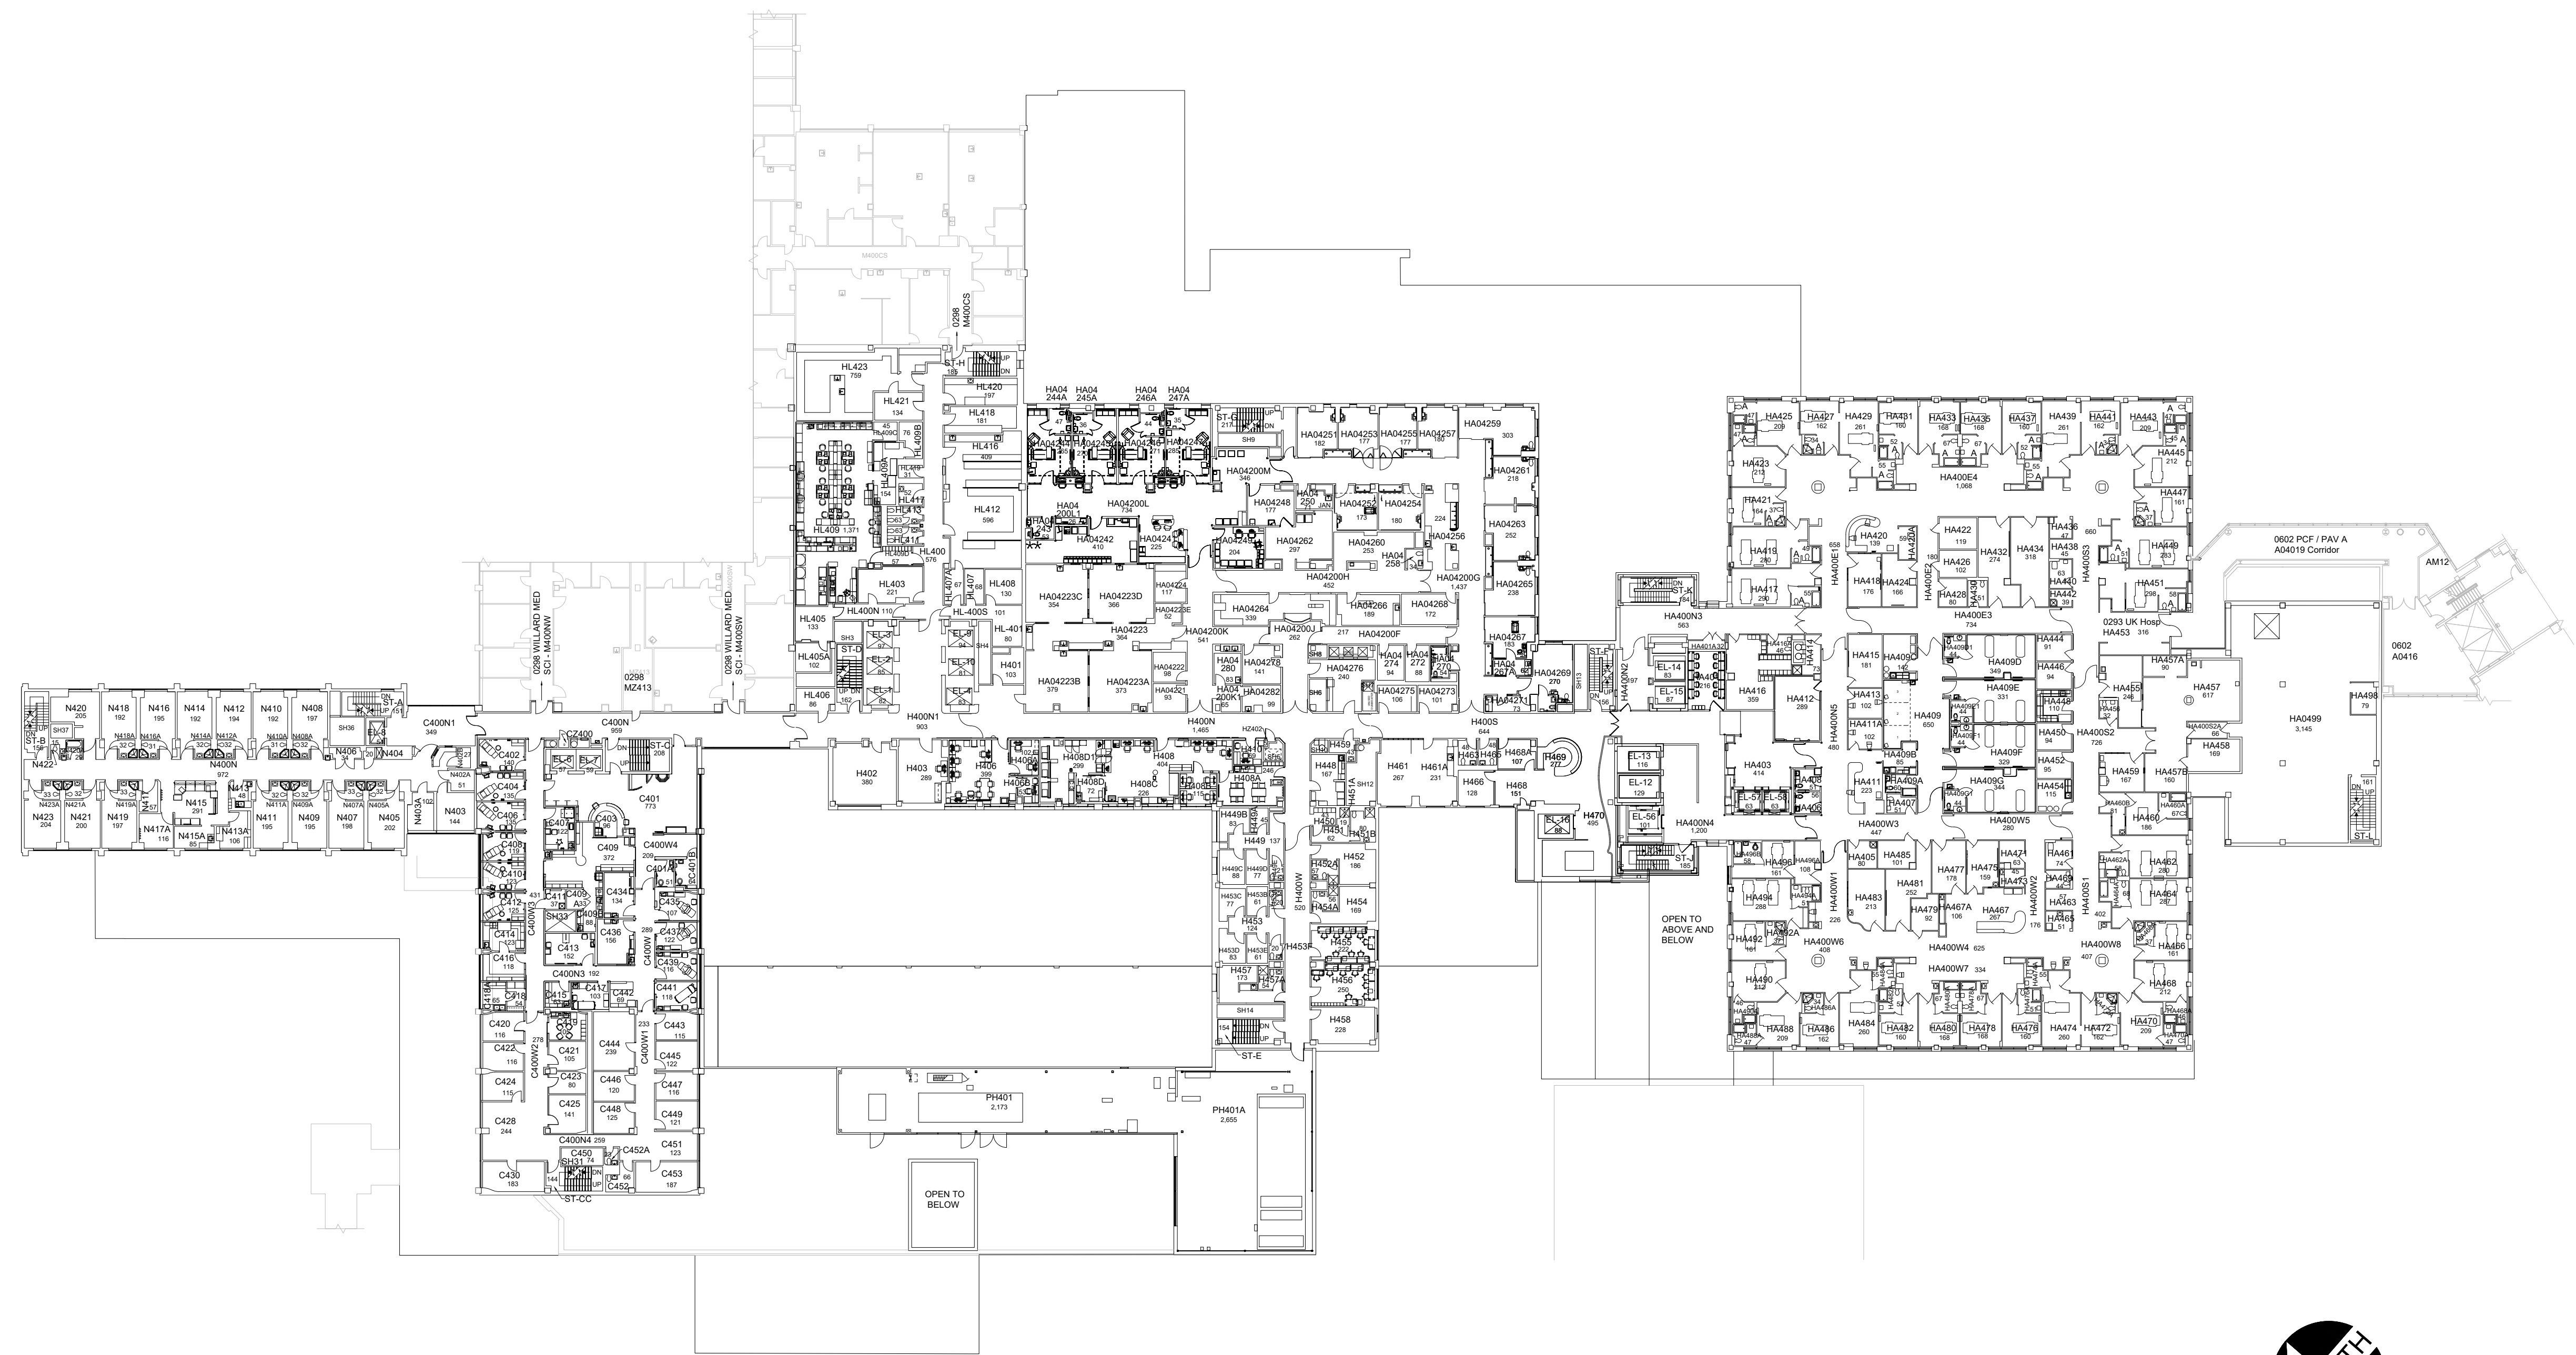


FOURTH FLOOR PLAN
UK CHANDLER HOSPITAL (PAV H) and
CRITICAL CARE CENTER (PAV HA)
99,188 Gross Square Ft.

 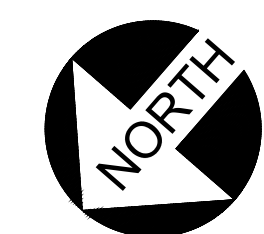

03/09/2023

LJS

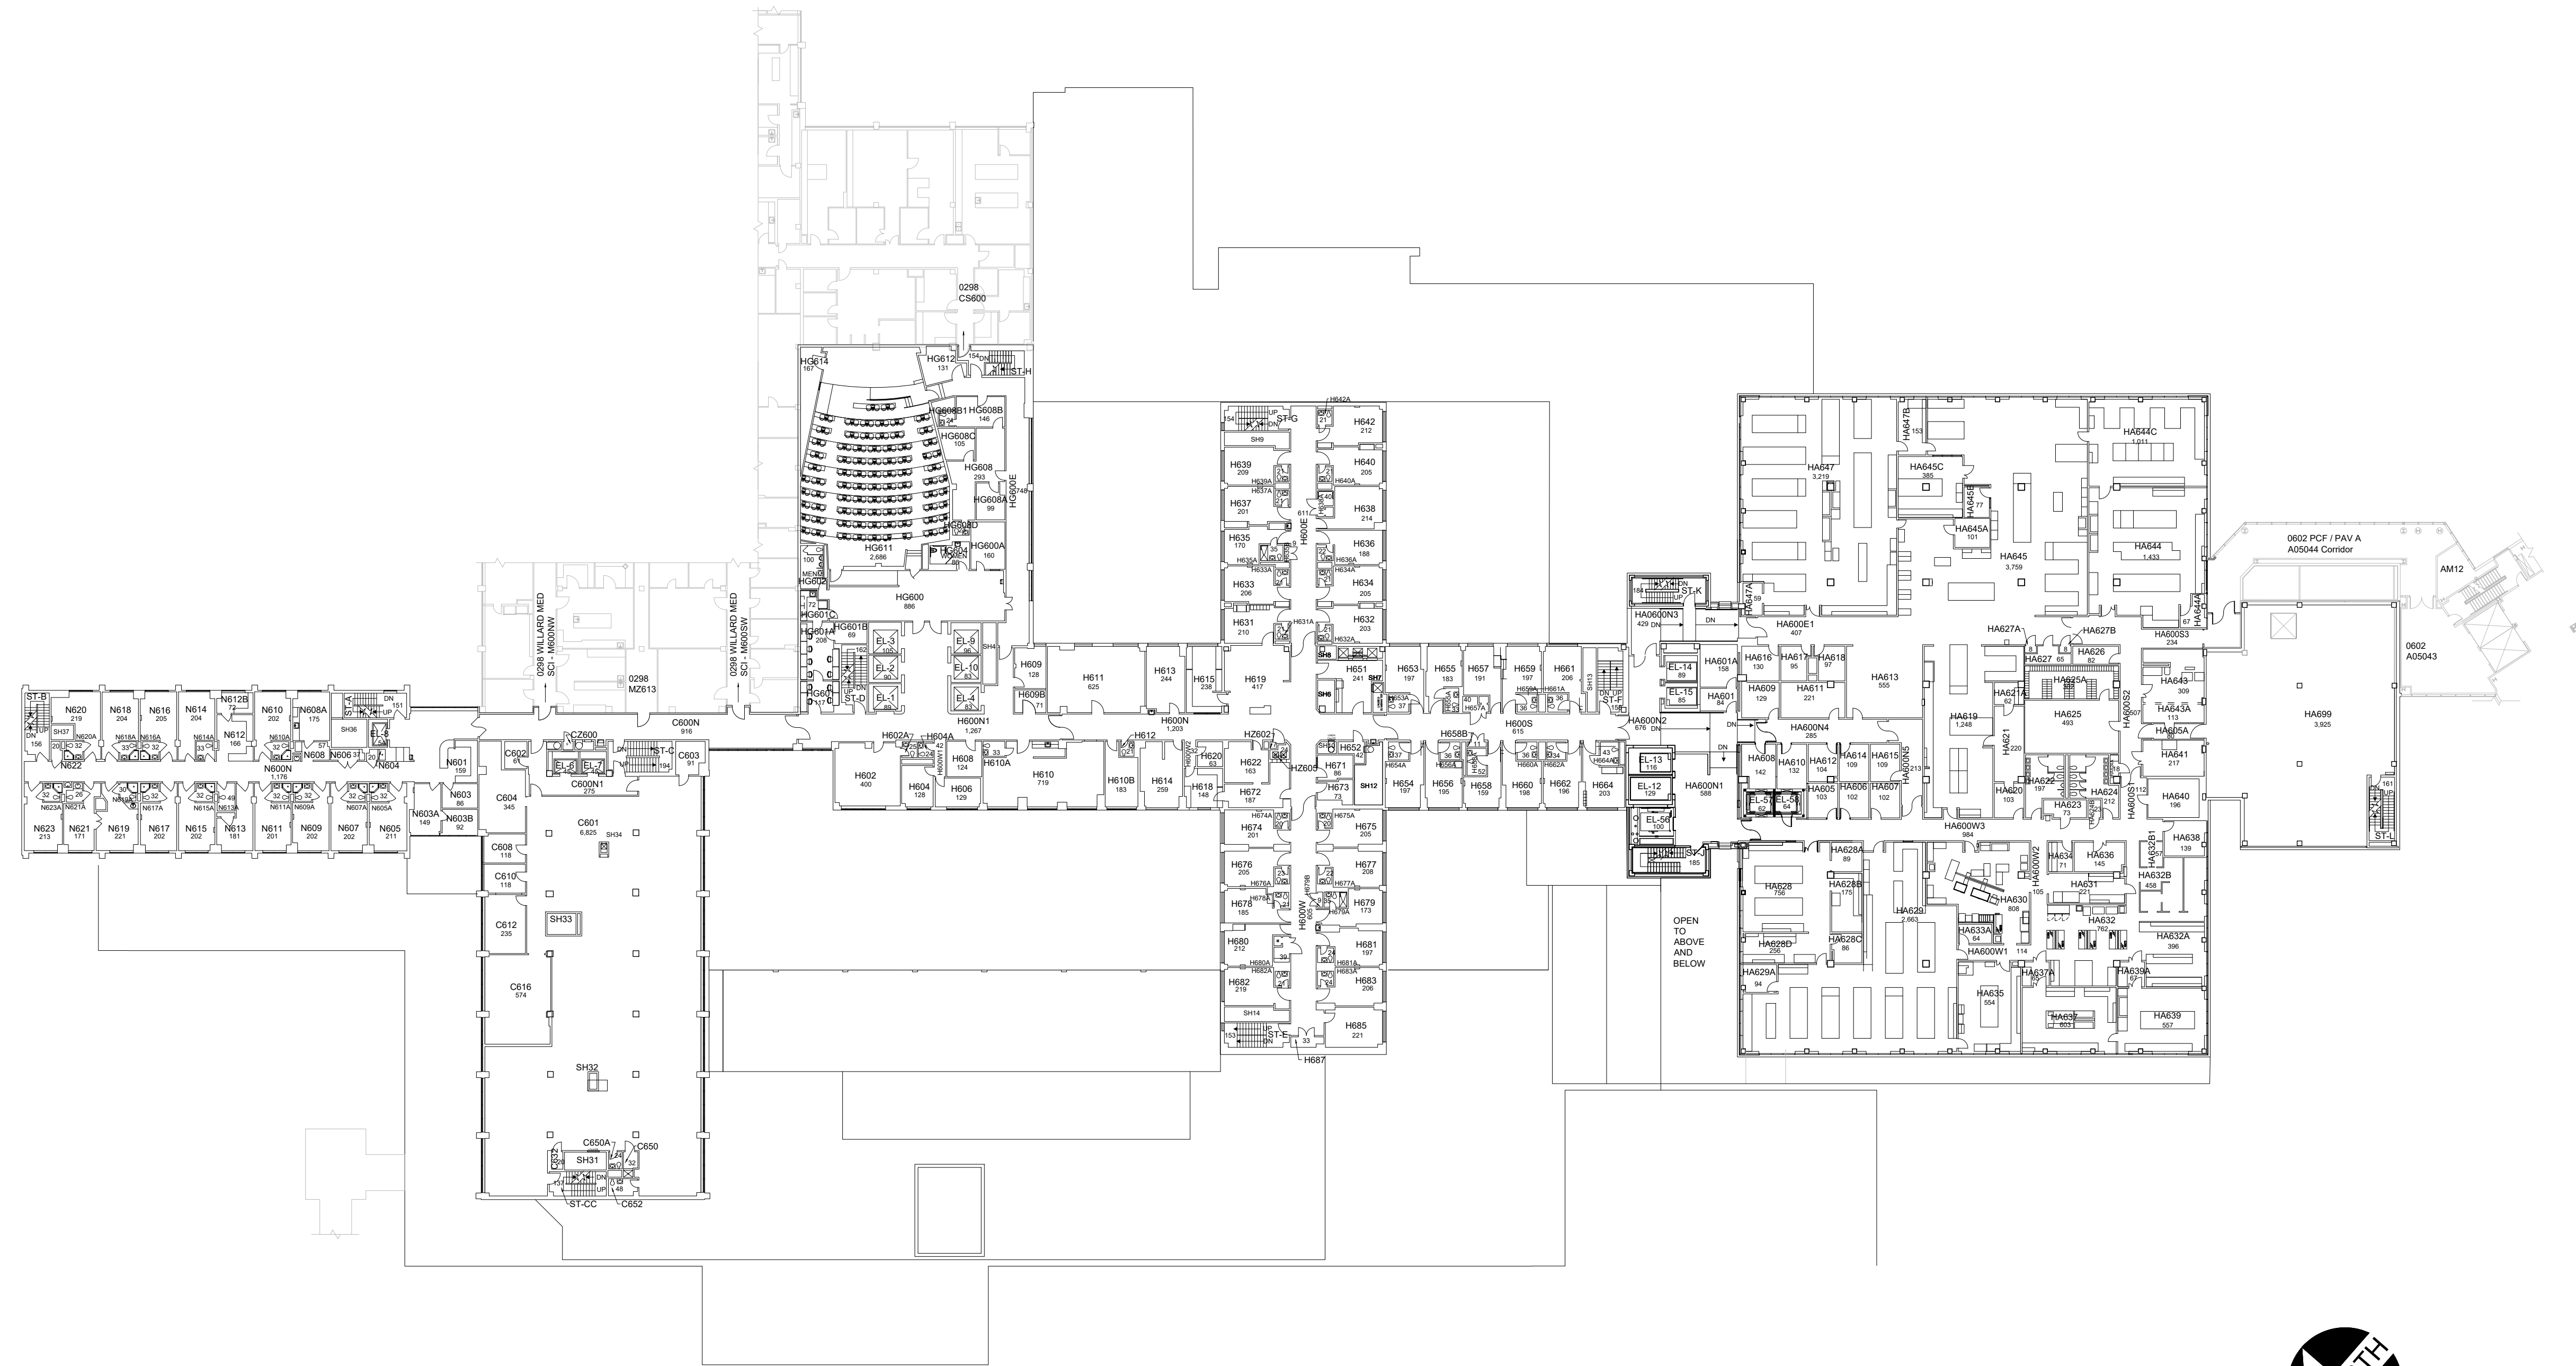

SIXTH FLOOR PLAN
UK CHANDLER HOSPITAL (PAV H) and
CRITICAL CARE CENTER (PAV HA)
 85,156 Gross Square Ft.



0 8' 16' 32' 64'



DATE:
09-23-12
DRAWN BY:
FR

BLDG #:
0293



UK Hospital-Chandler Medical Center & Hospital
KEY DRAWING

UNIVERSITY OF KENTUCKY
 ITS Information Services

SHEET
8 of 13

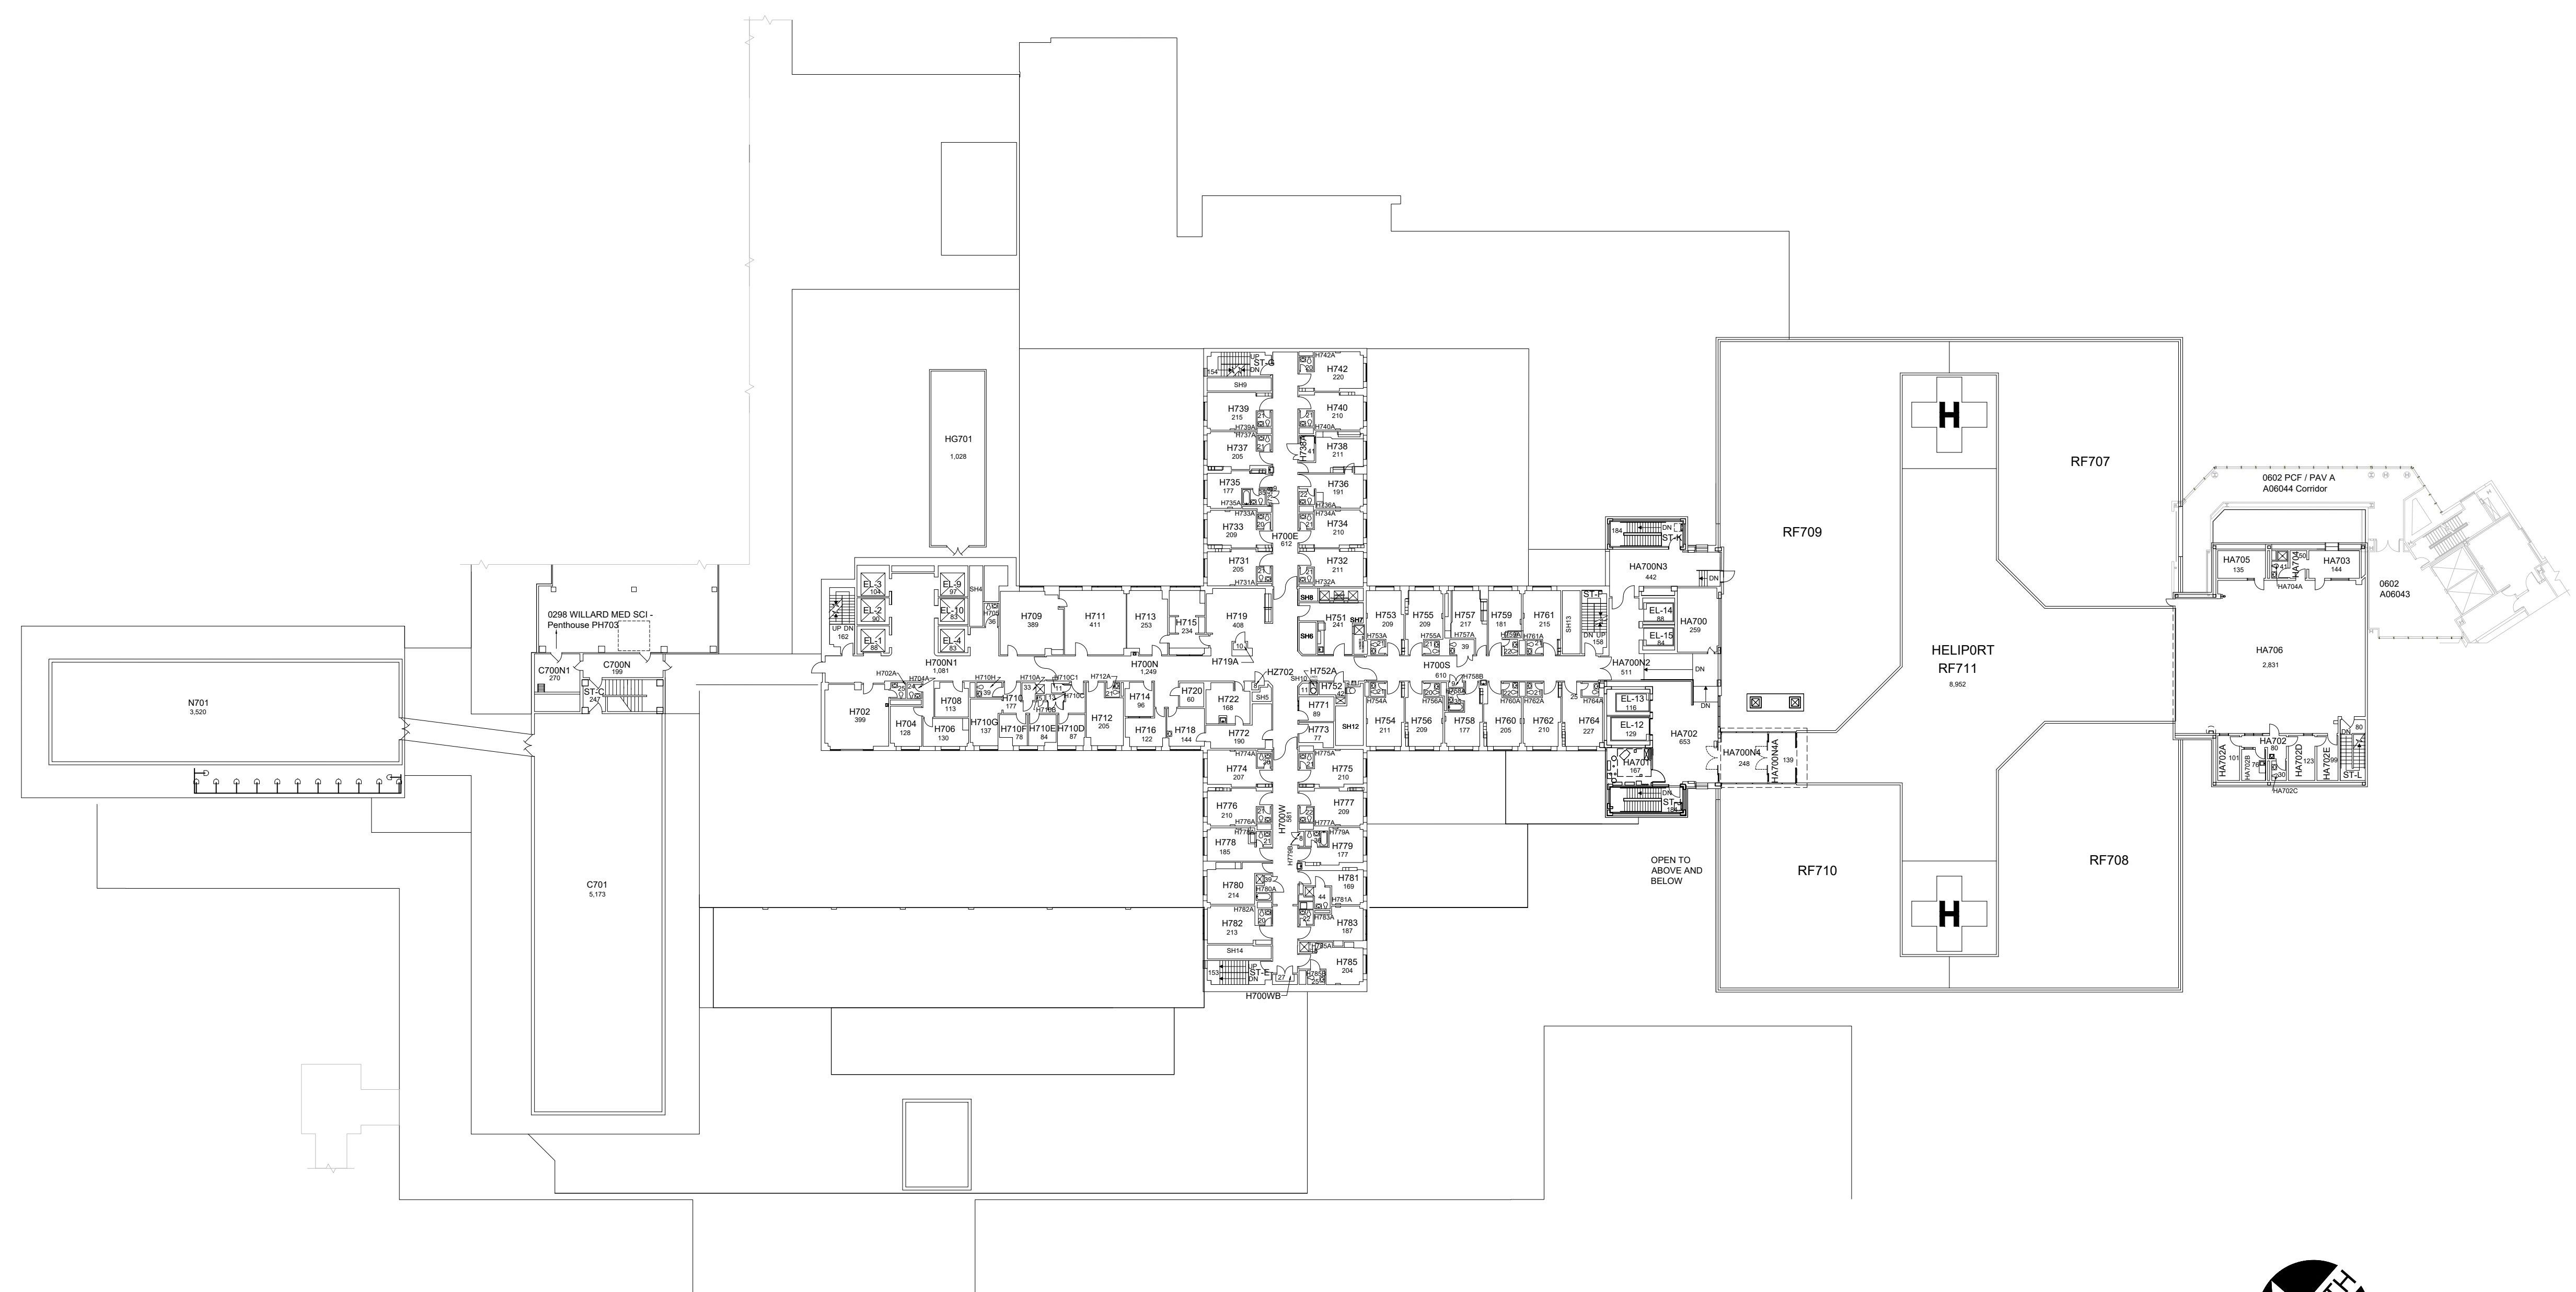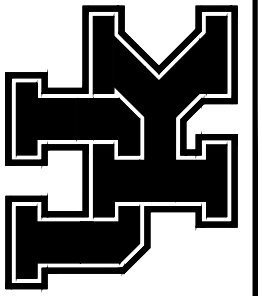


SEVENTH FLOOR PLAN
UK CHANDLER HOSPITAL (PAV H) and
CRITICAL CARE CENTER (PAV HA)
71,309 Gross Square Ft.

 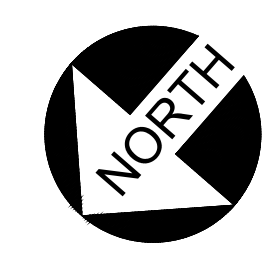


12/10/21

NEK

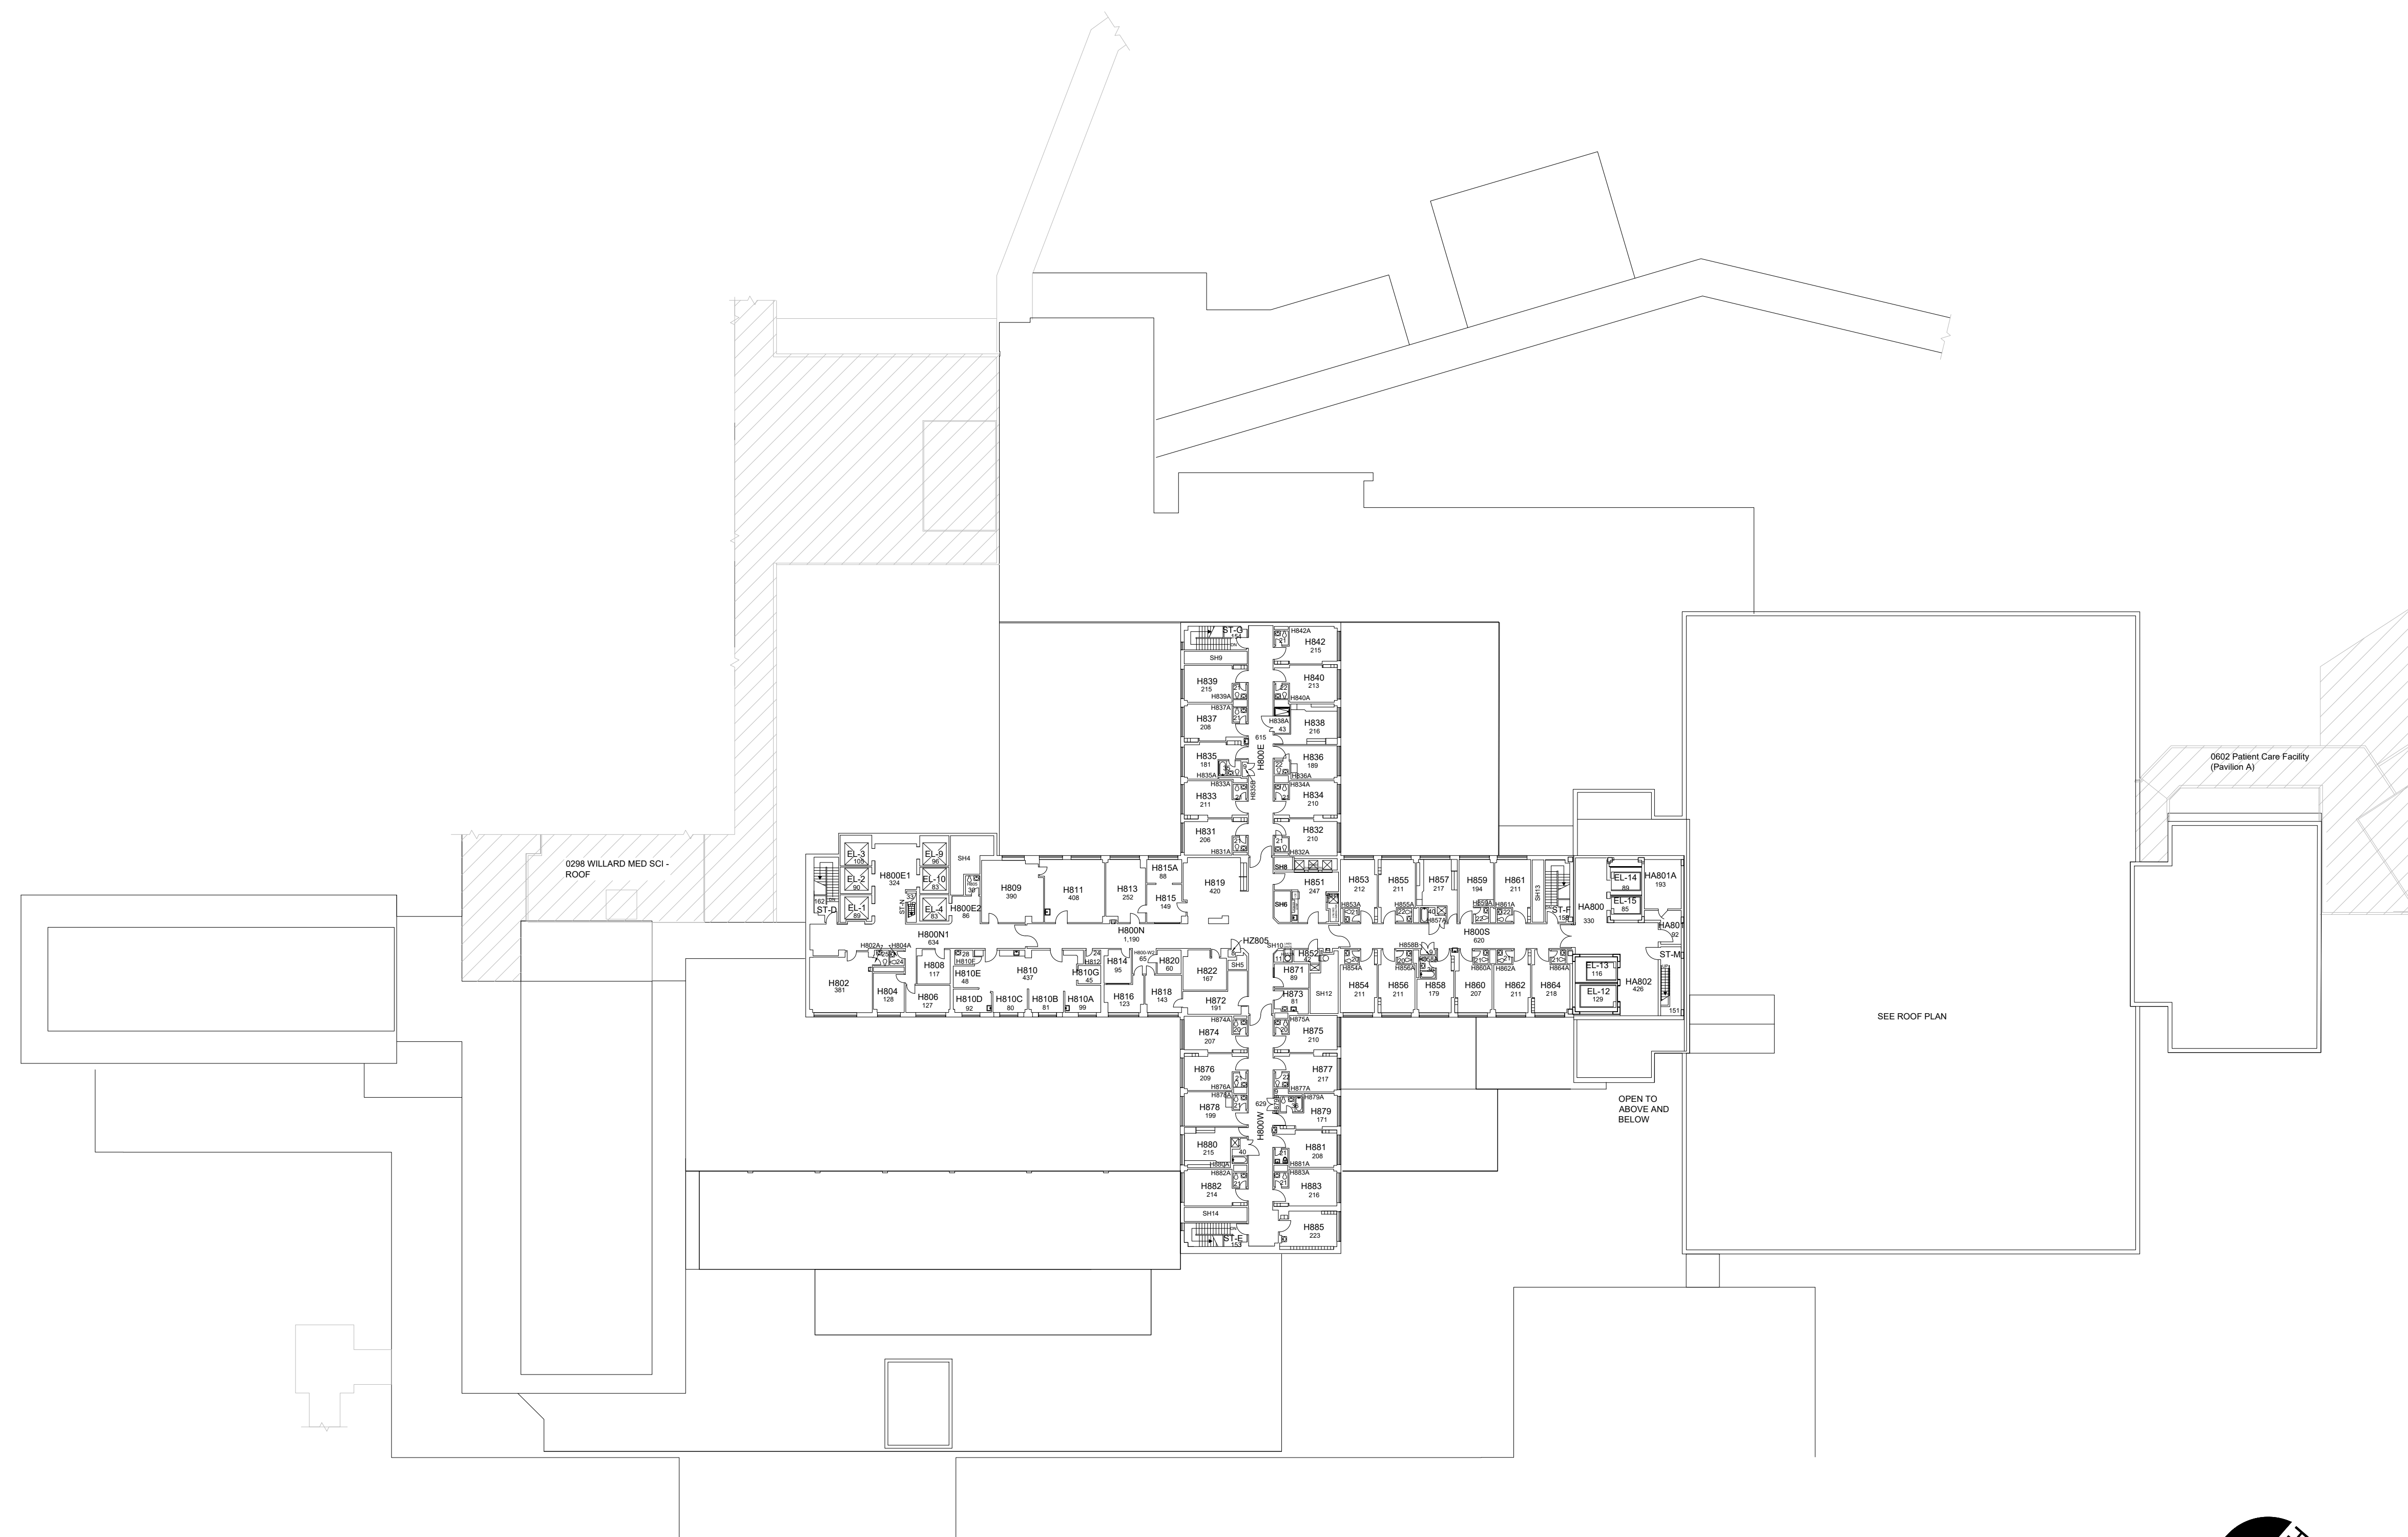


EIGHTH FLOOR PLAN
UK CHANDLER HOSPITAL (PAV H) and
CRITICAL CARE CENTER (PAV HA)
 23,403 Gross Square Ft.

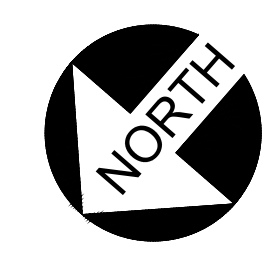

DATE:
09-23-12
DRAWN BY:
FR

BLDG #:
0293


UK Hospital-Chandler Medical Center & Hospital
KEY DRAWING

UNIVERSITY OF KENTUCKY
 ITS Information Services


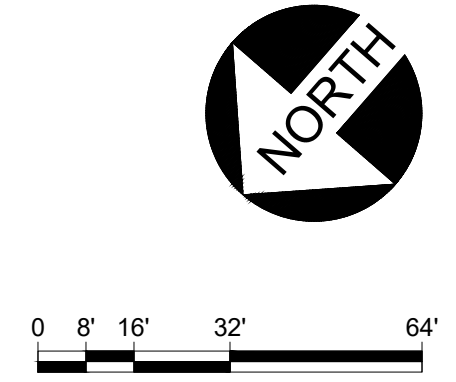
SHEET
10 of 13

2/22/18

SHW

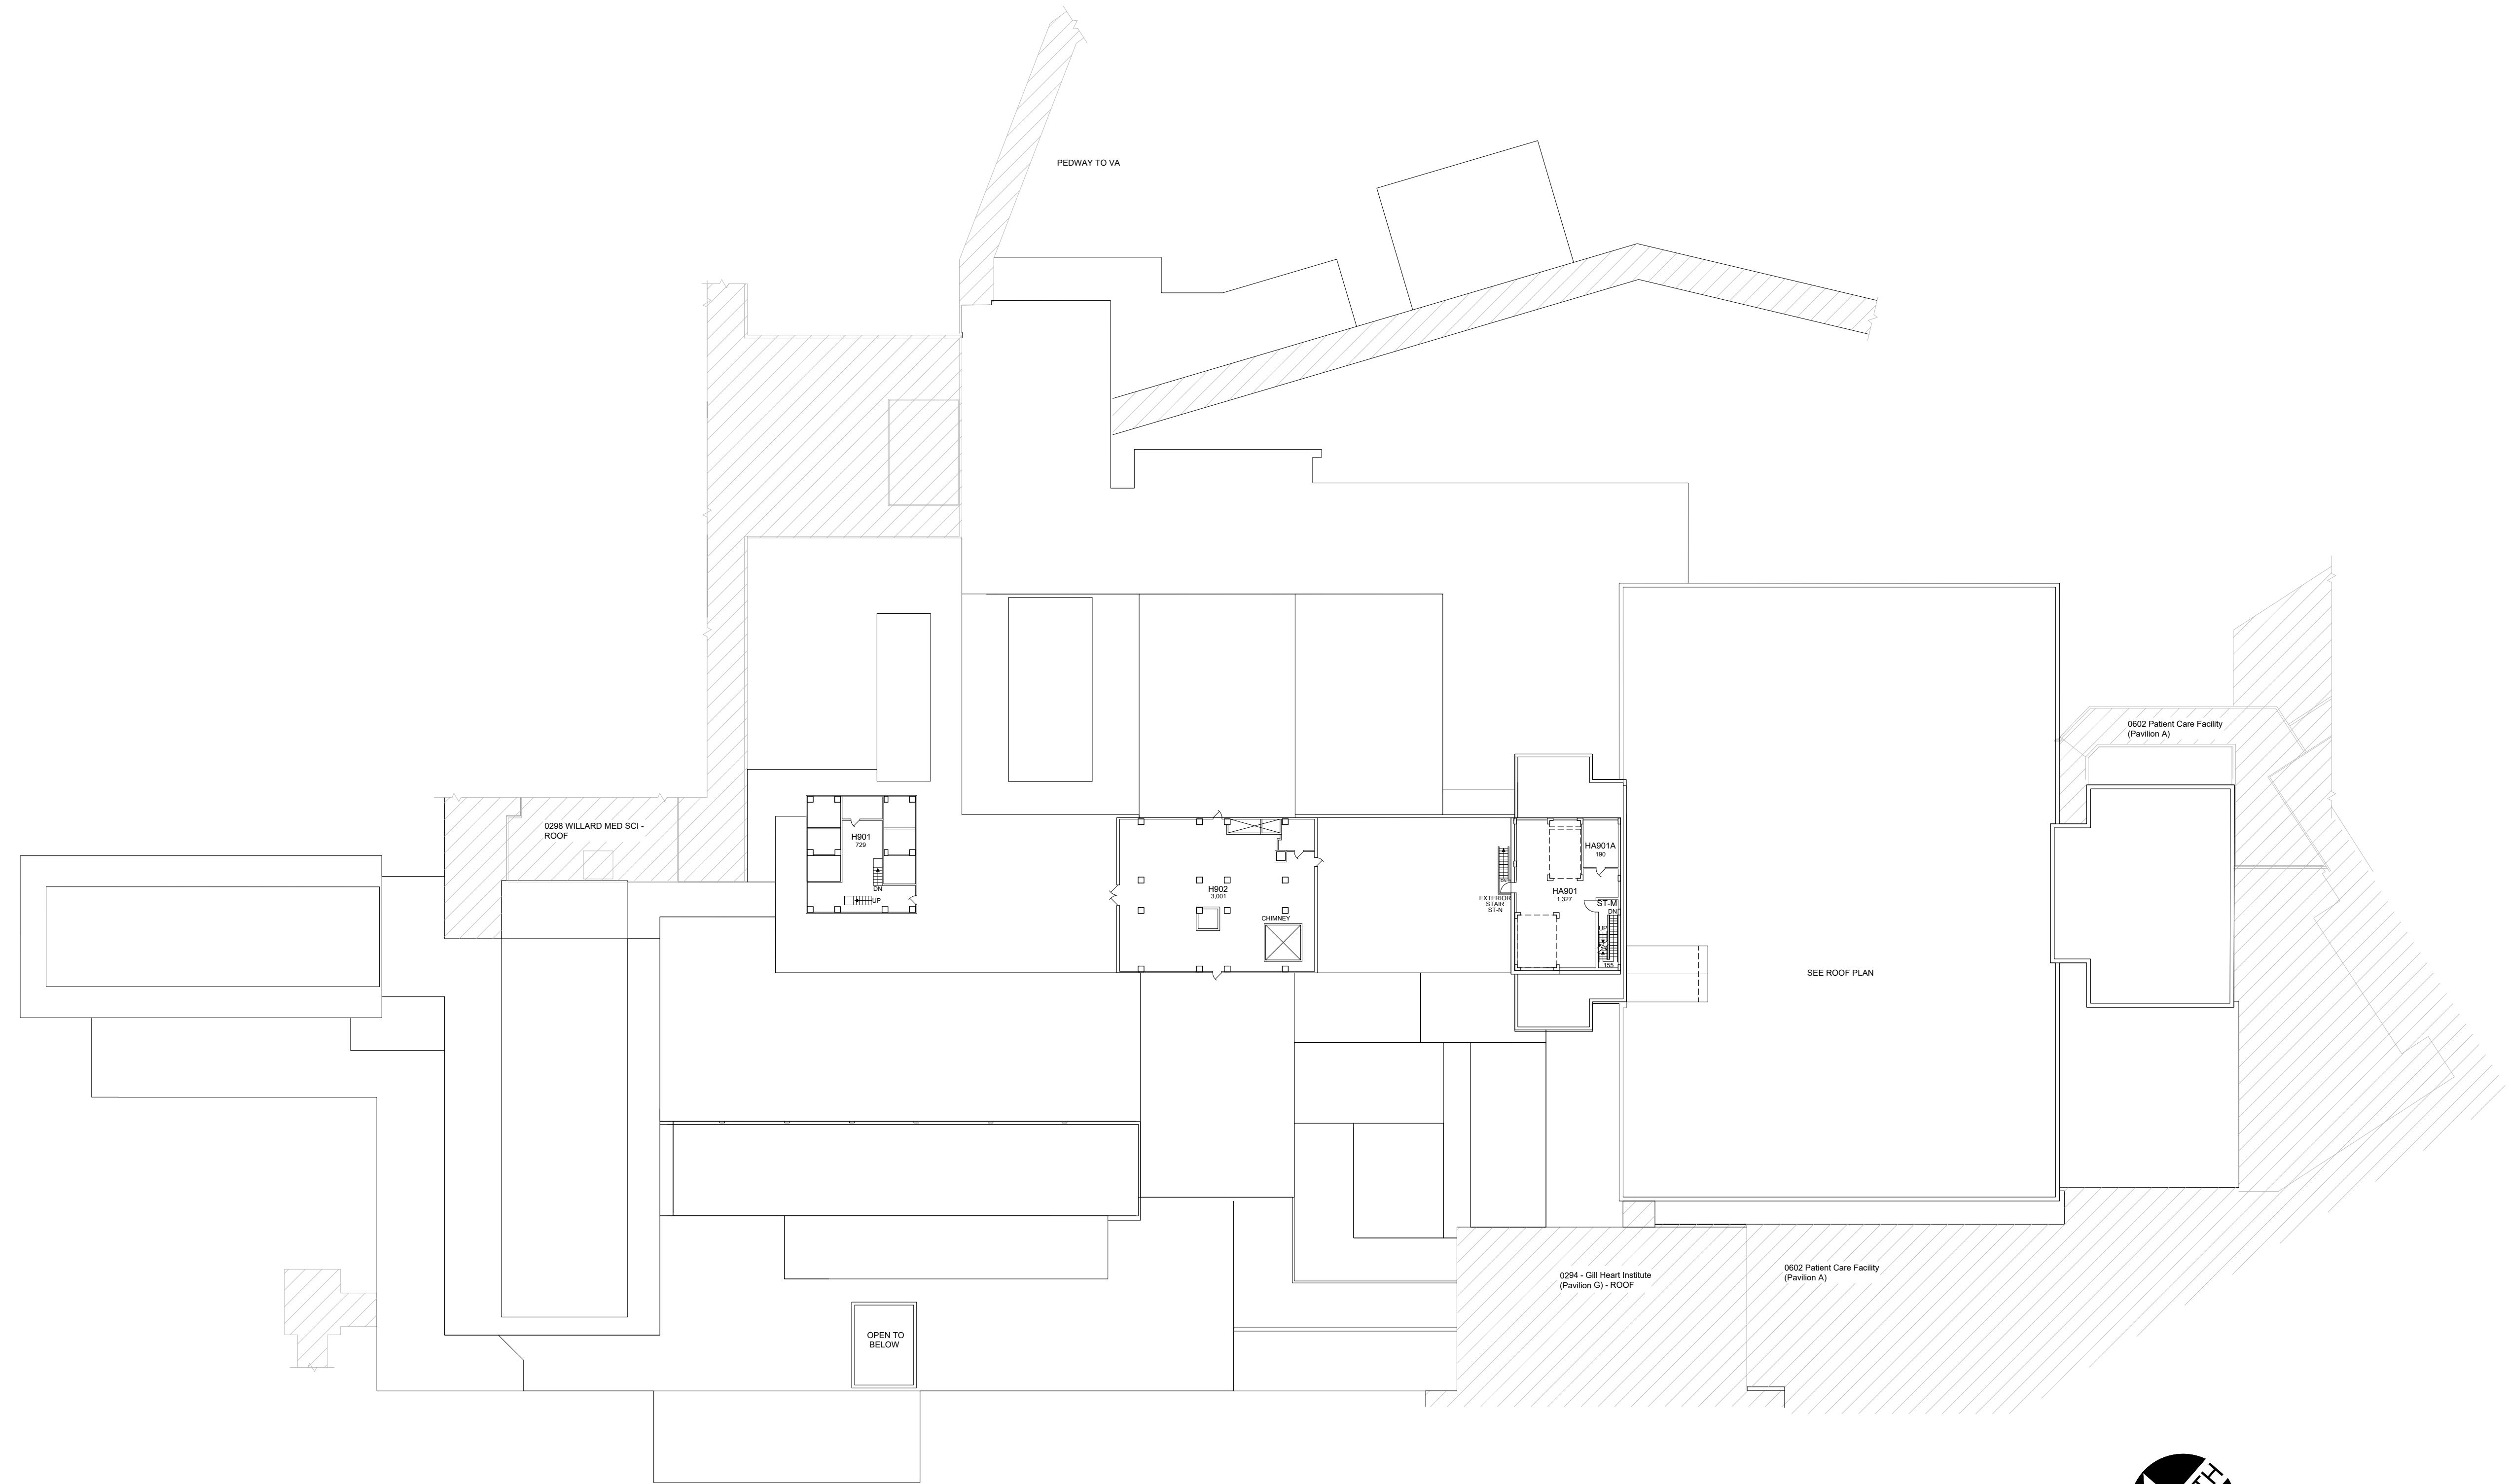

PENTHOUSE [9th] FLOOR PLAN
UK CHANDLER HOSPITAL (PAV H) and
CRITICAL CARE CENTER (PAV HA)
 7,012 Gross Square Ft.



DATE:
09-23-12


DRAWN BY:
FR

BLDG #:
0293

UK Hospital-Chandler Medical Center & Hospital

KEY DRAWING


UNIVERSITY OF KENTUCKY
 ITS Information Services




SHEET
11 of 13

2/22/18

SHW

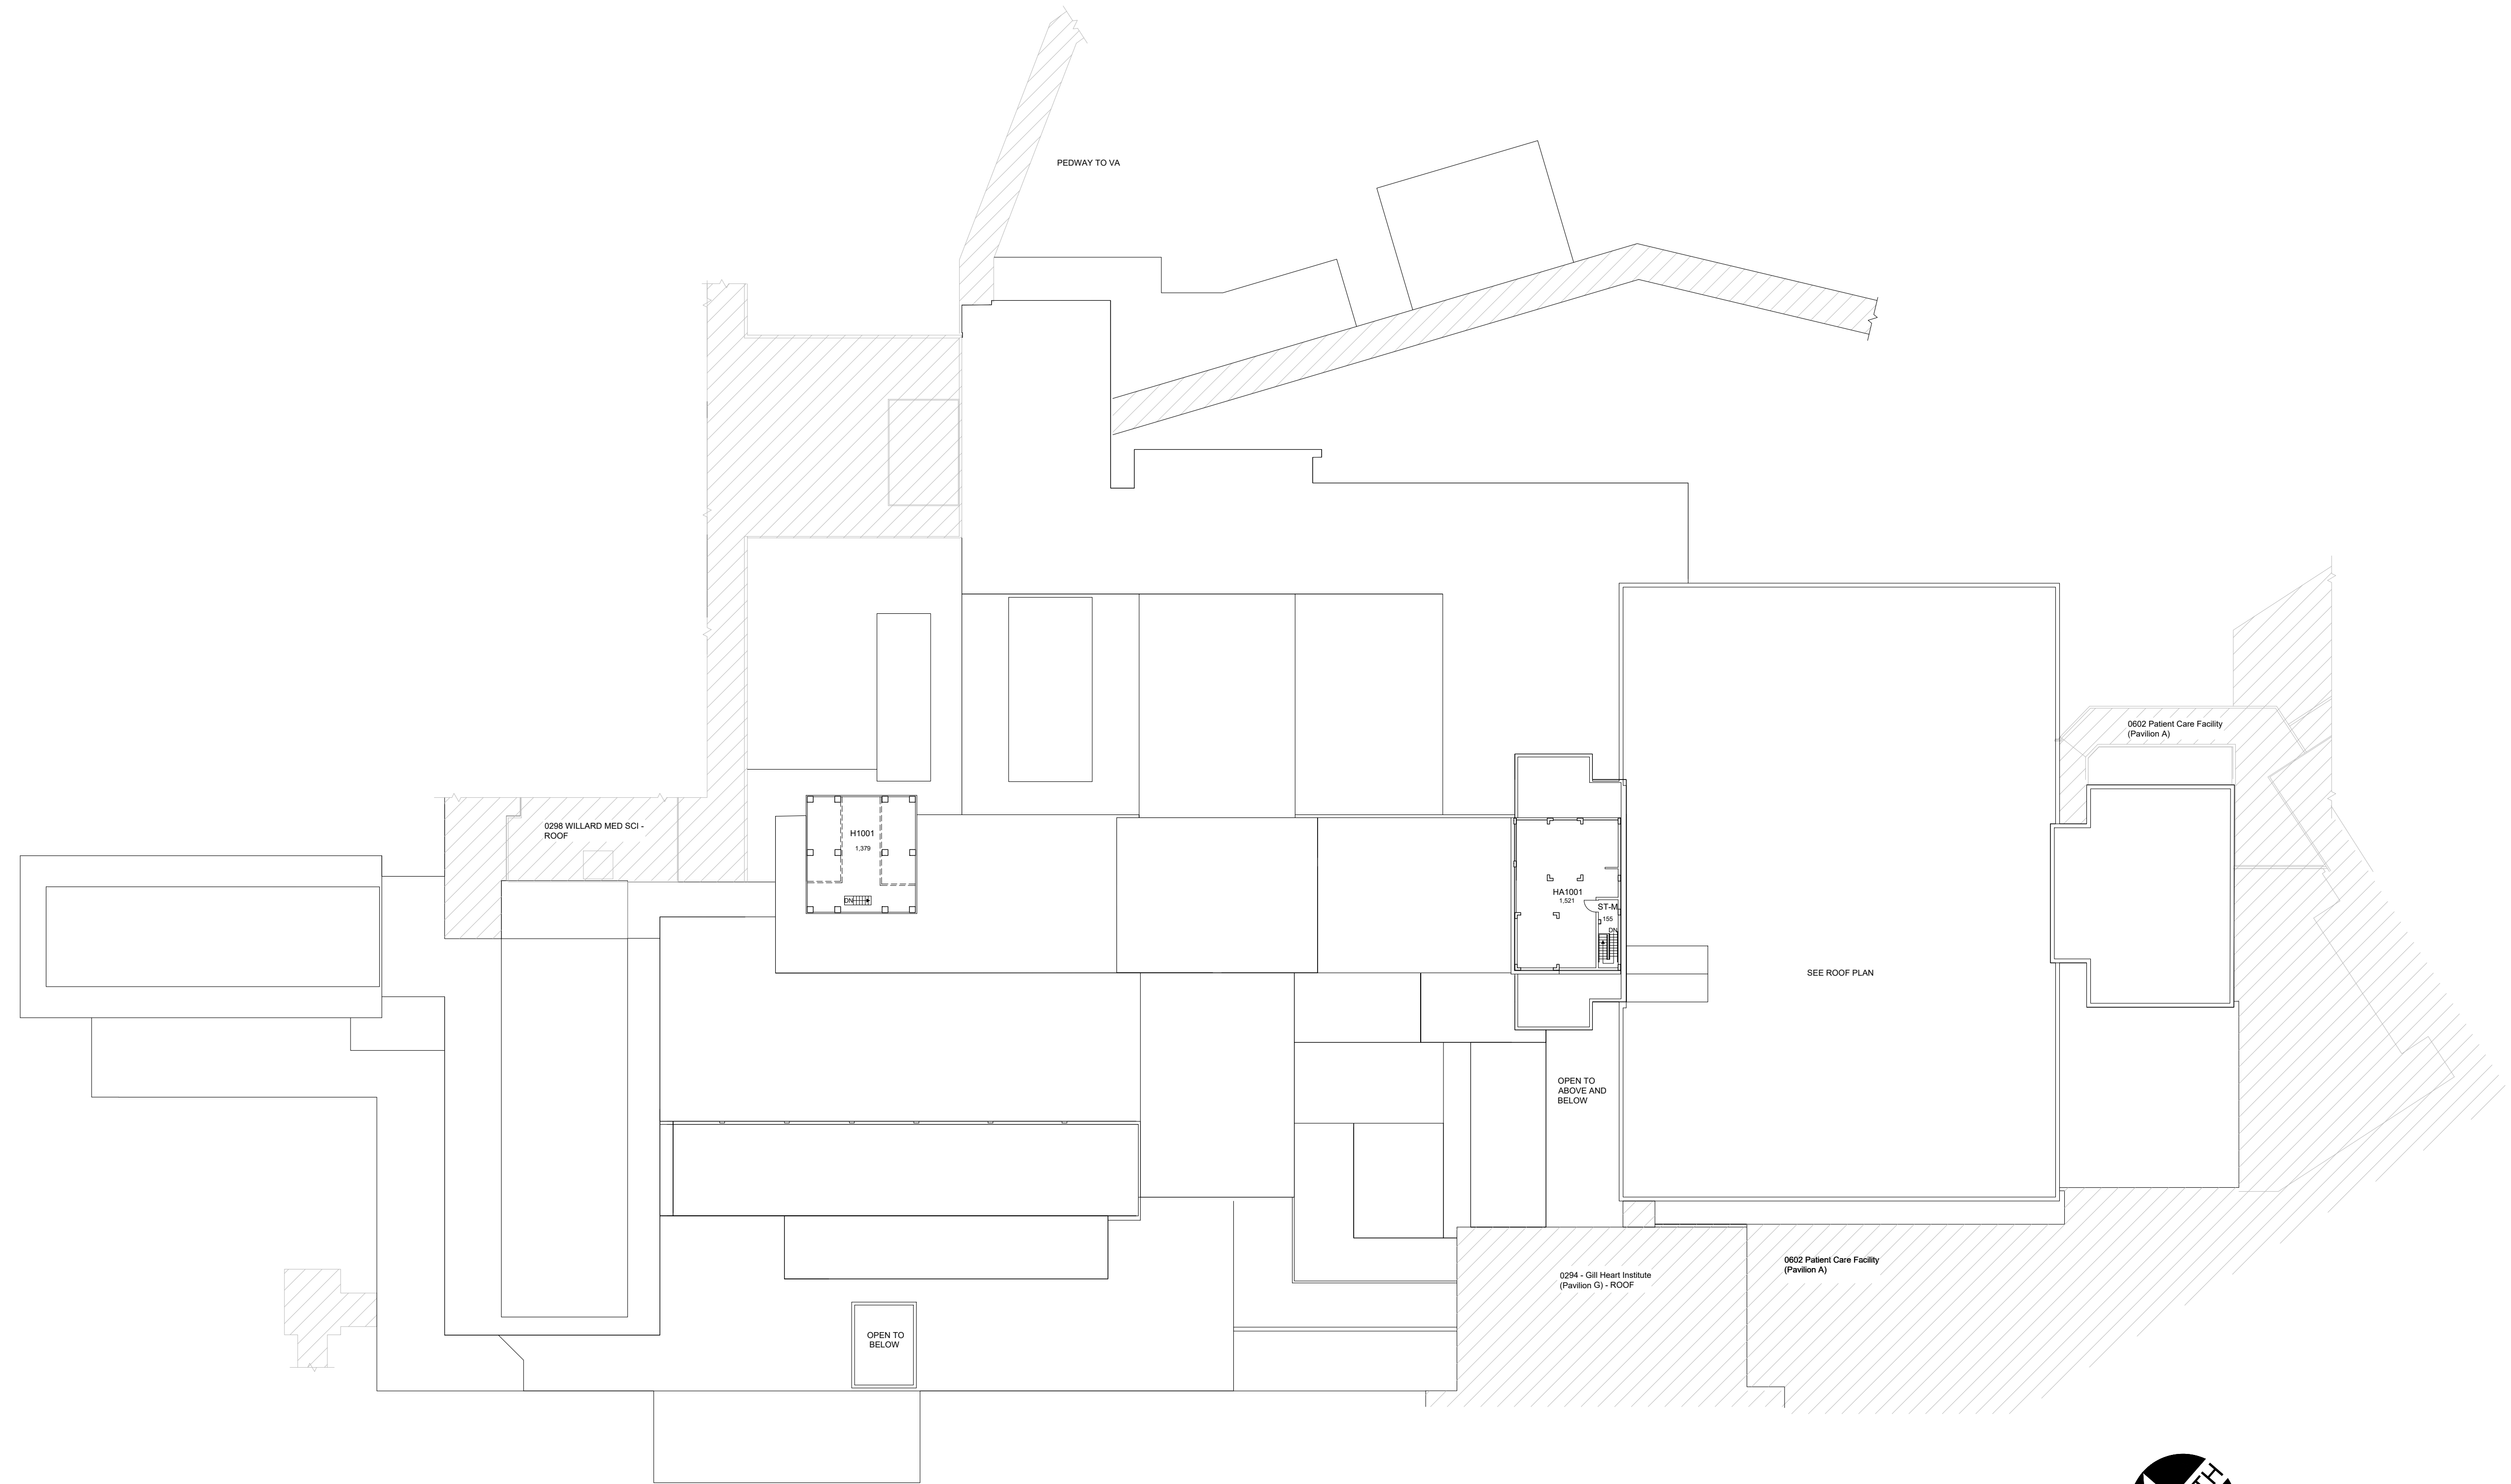

PENTHOUSE [10th] FLOOR PLAN
UK CHANDLER HOSPITAL (PAV H) and
CRITICAL CARE CENTER (PAV HA)
 3,454 Gross Square Ft.

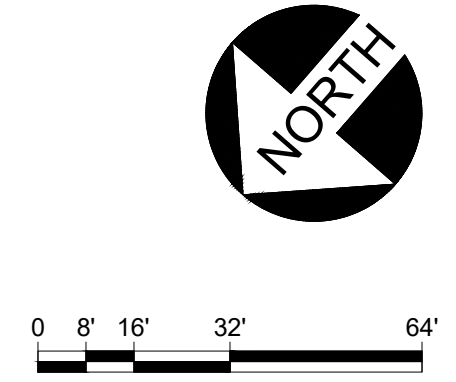

DATE:
09-23-12
DRAWN BY:
FR

BLDG #:
0293

UK Hospital-Chandler Medical Center & Hospital
KEY DRAWING

UNIVERSITY OF KENTUCKY
ITS Information Services




SHEET
12 of 13

Floor plan is from best available information. Drawing will be updated as more information becomes available.

PARTIAL ROOF DATA

Section	Roof Label	Location	Roof Type	Sq. Ft.
	RF701		Foam	5,620
	RF301		Foam	5,594
	RF702		Foam	2,848
	RF713		Foam	864
	RF705		Foam	555

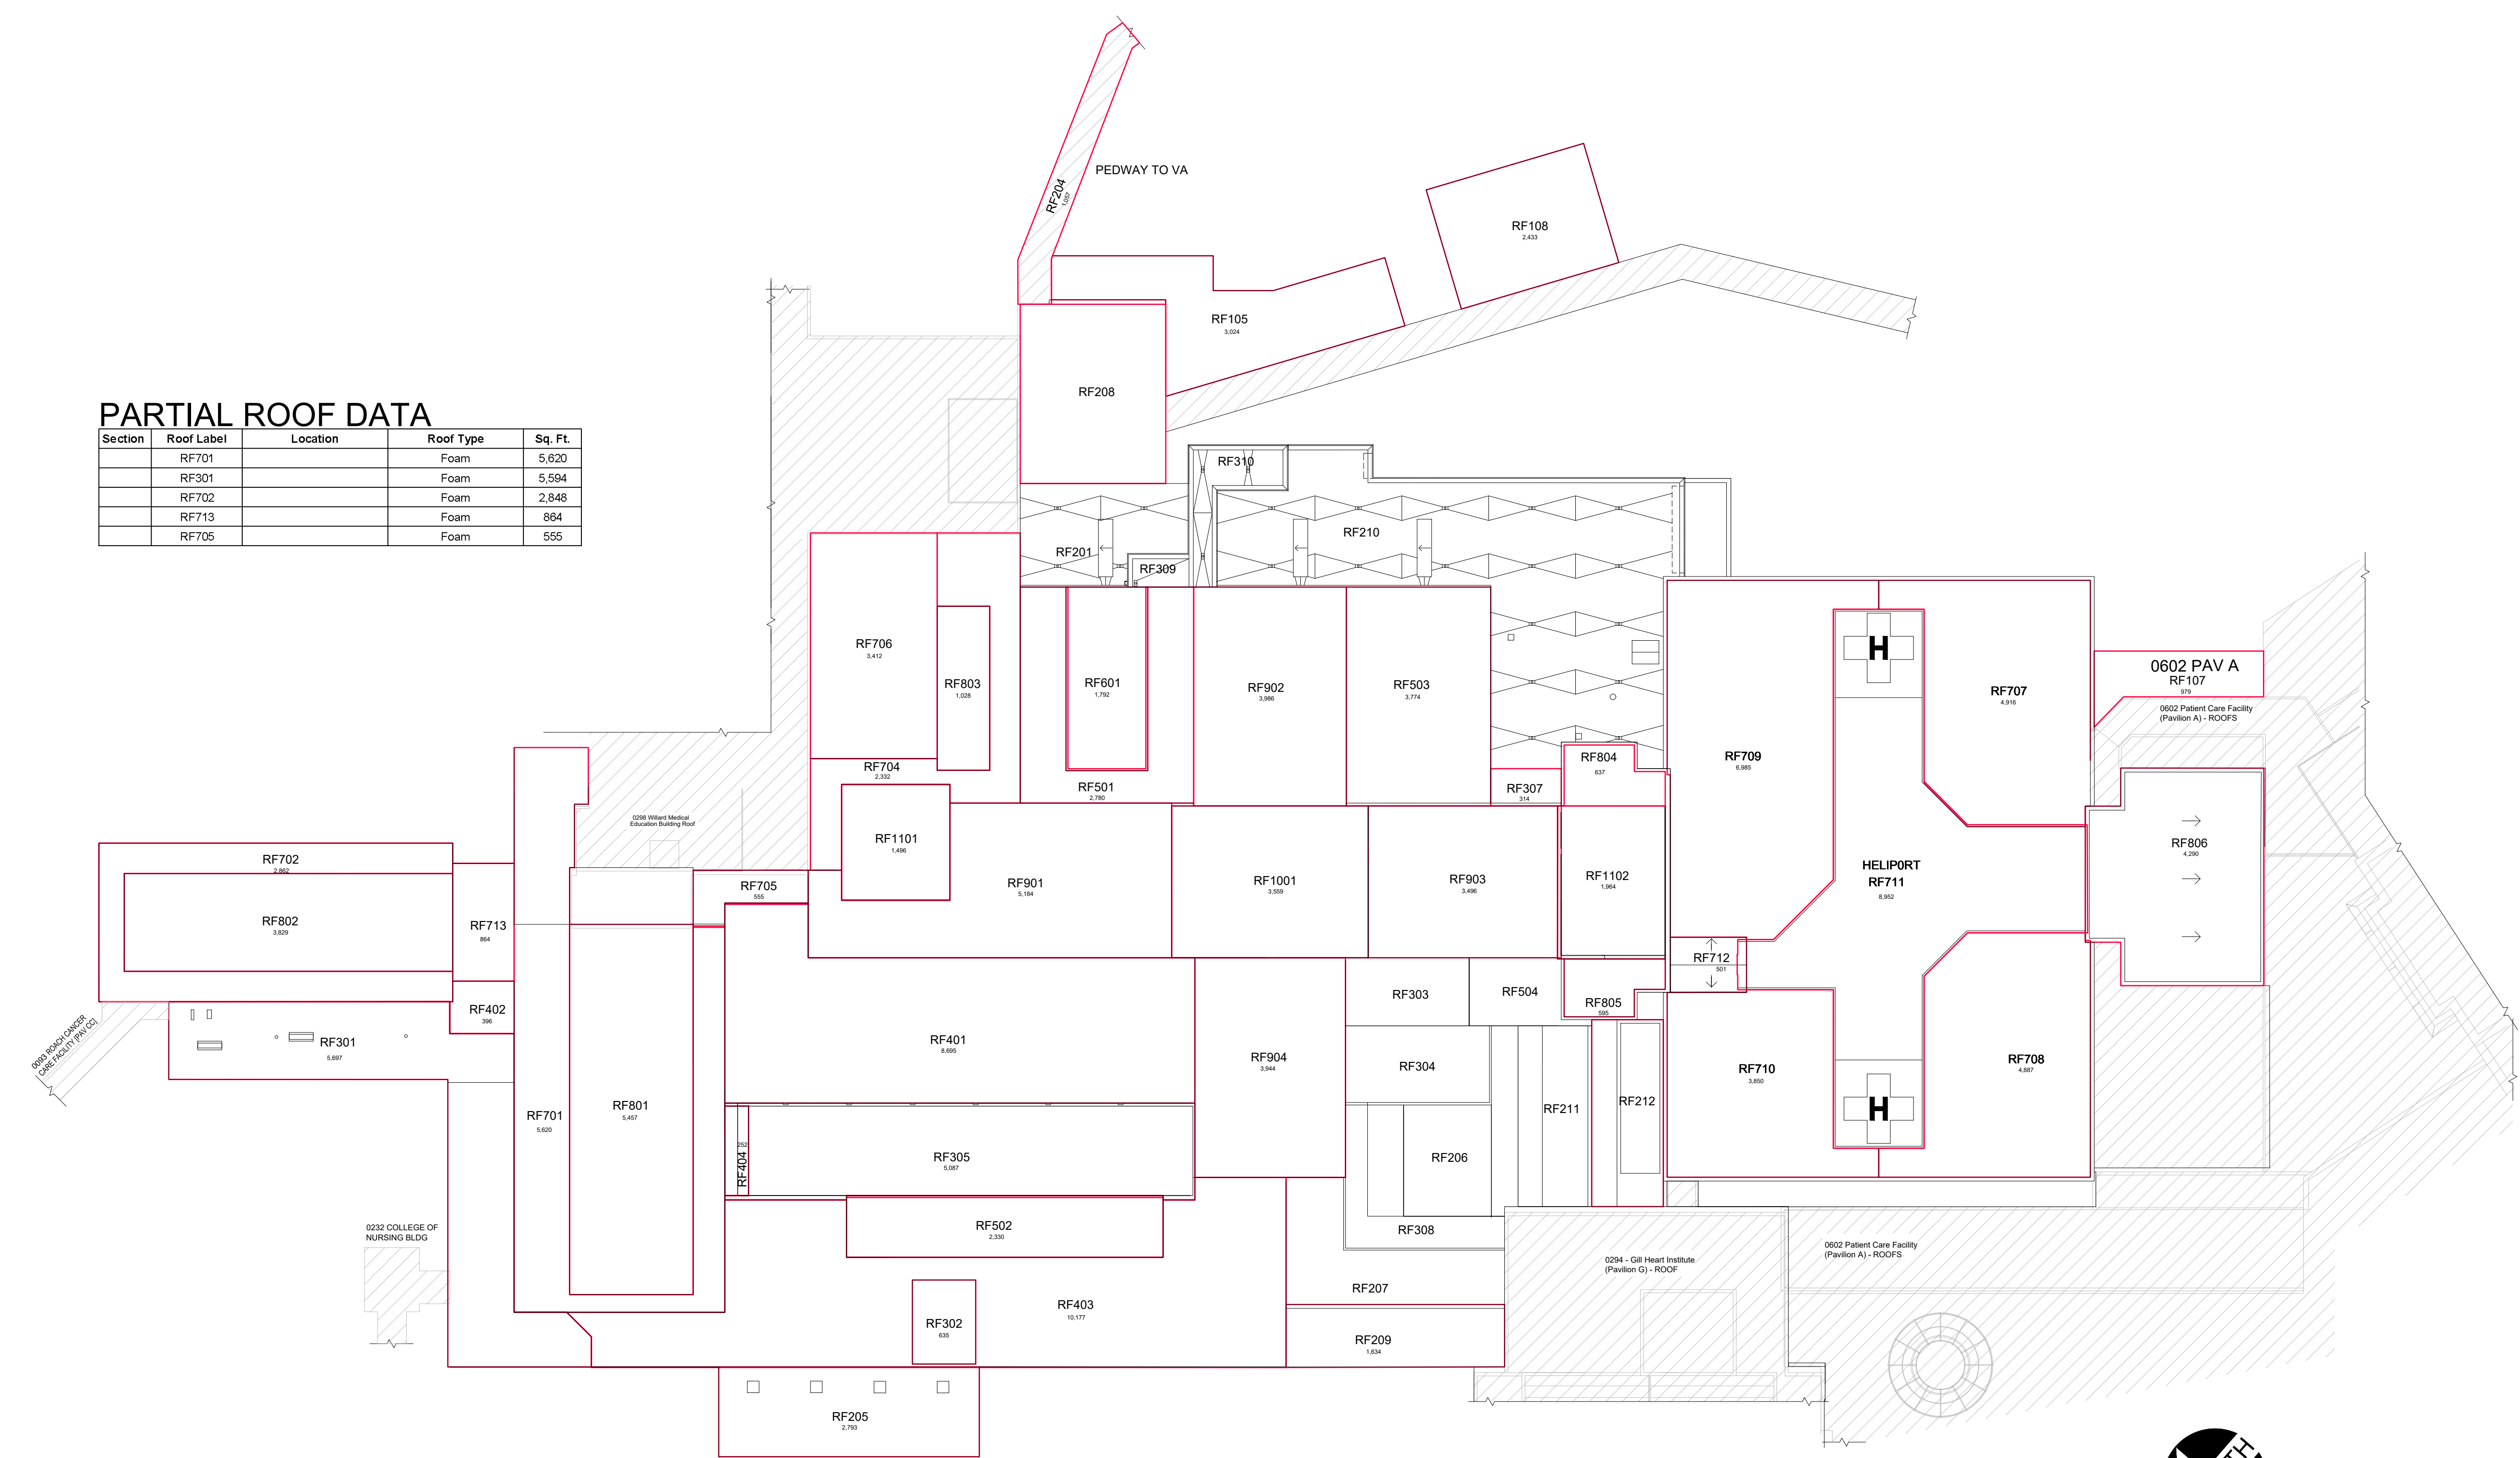


**ROOF PLAN
UK CHANDLER HOSPITAL (PAV H) and
CRITICAL CARE CENTER (PAV HA)**

DATE:
09-23-12
DRAWN BY:
FR

BLDG #:
0293

UK Hospital-Chandler Medical Center & Hospital
KEY DRAWING

UNIVERSITY OF KENTUCKY
ITS Information Services

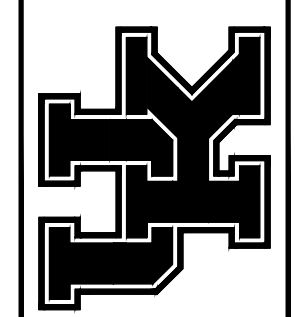

SHEET
13 of 13

4/2/21

JES


DATE: 02-28-13
DRAWN BY: SK

BLDG #: 0294


GILL HEART INSTITUTE

KEY DRAWING


UNIVERSITY OF KENTUCKY
ITS Information Services

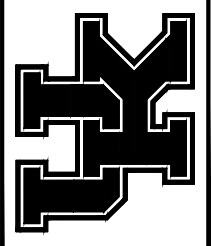

SHEET
1 of 7

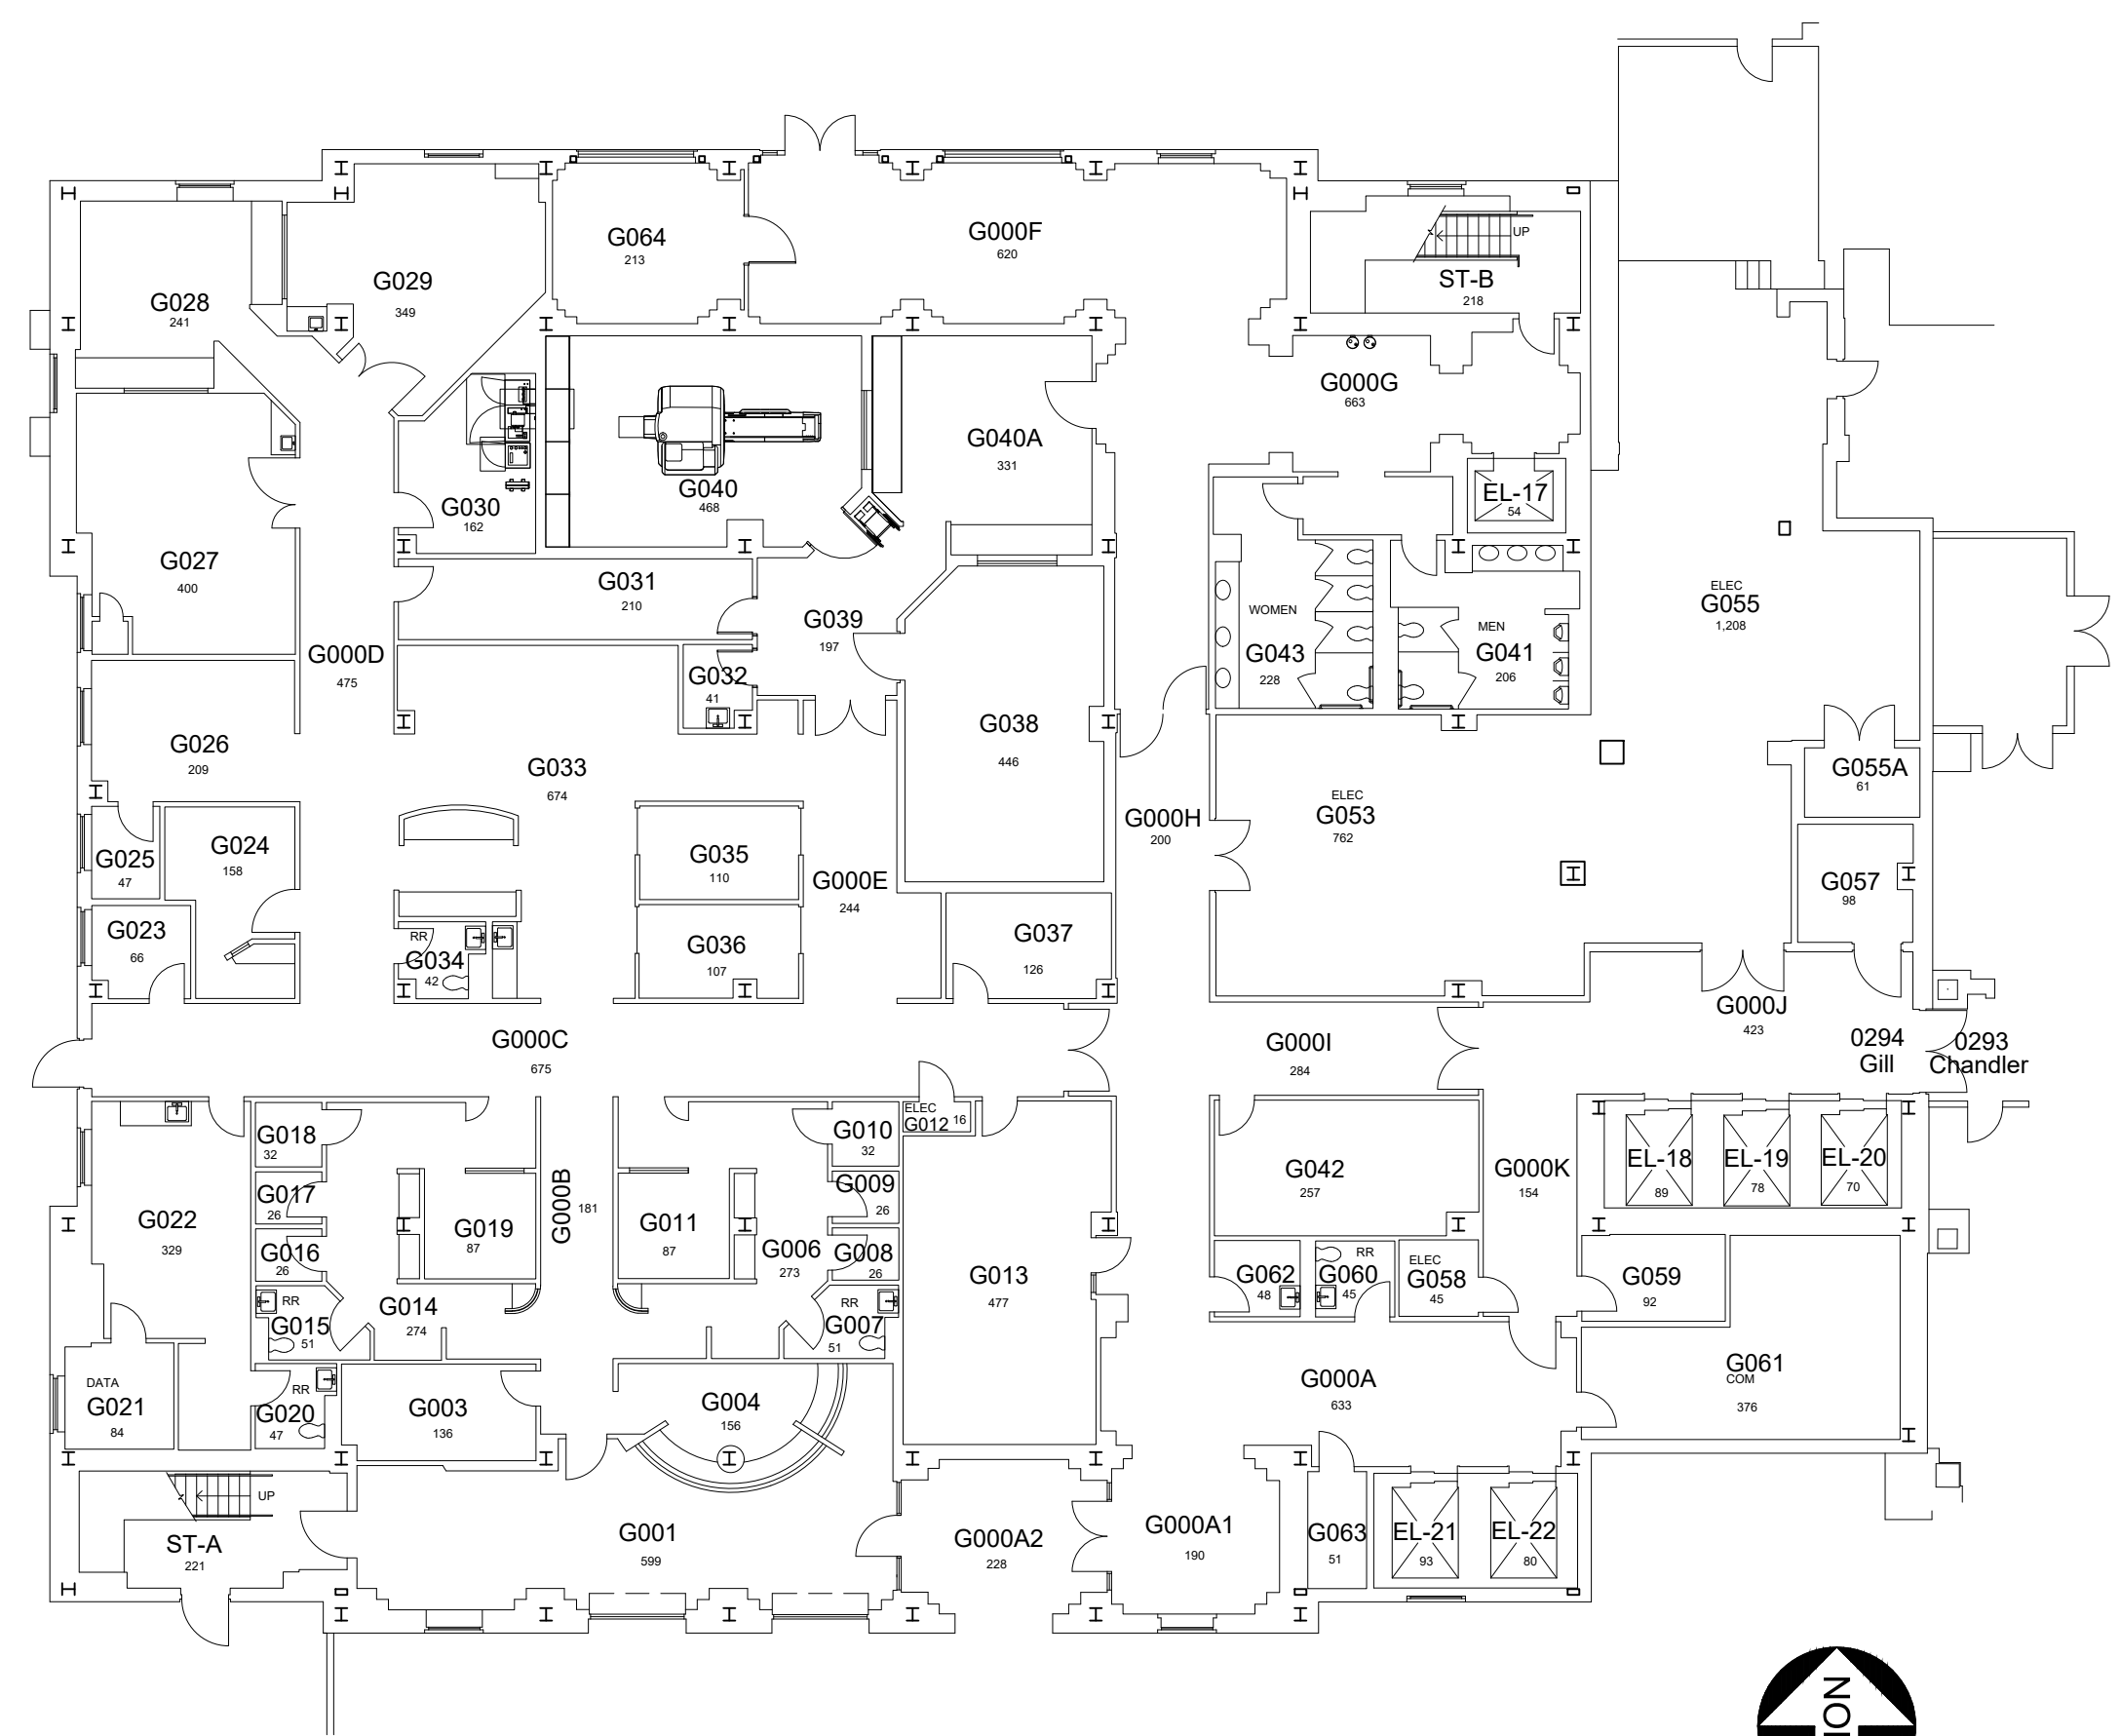

GROUND FLOOR PLAN
GILL HEART INSTITUTE
19,128 Gross Square Ft.

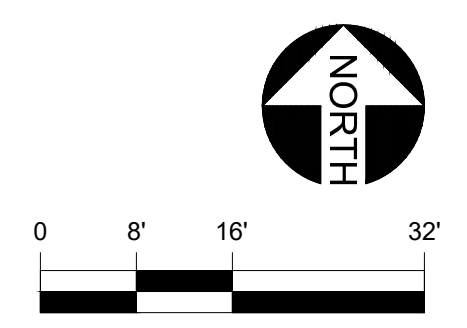

5/19/22

NEK


DATE: 02-28-13
DRAWN BY: SK

BLDG #: 0294


GILL HEART INSTITUTE

KEY DRAWING


UNIVERSITY OF KENTUCKY
ITS Information Services

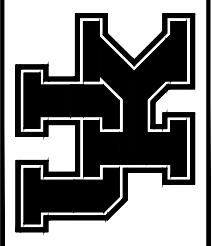

SHEET
2 of 7

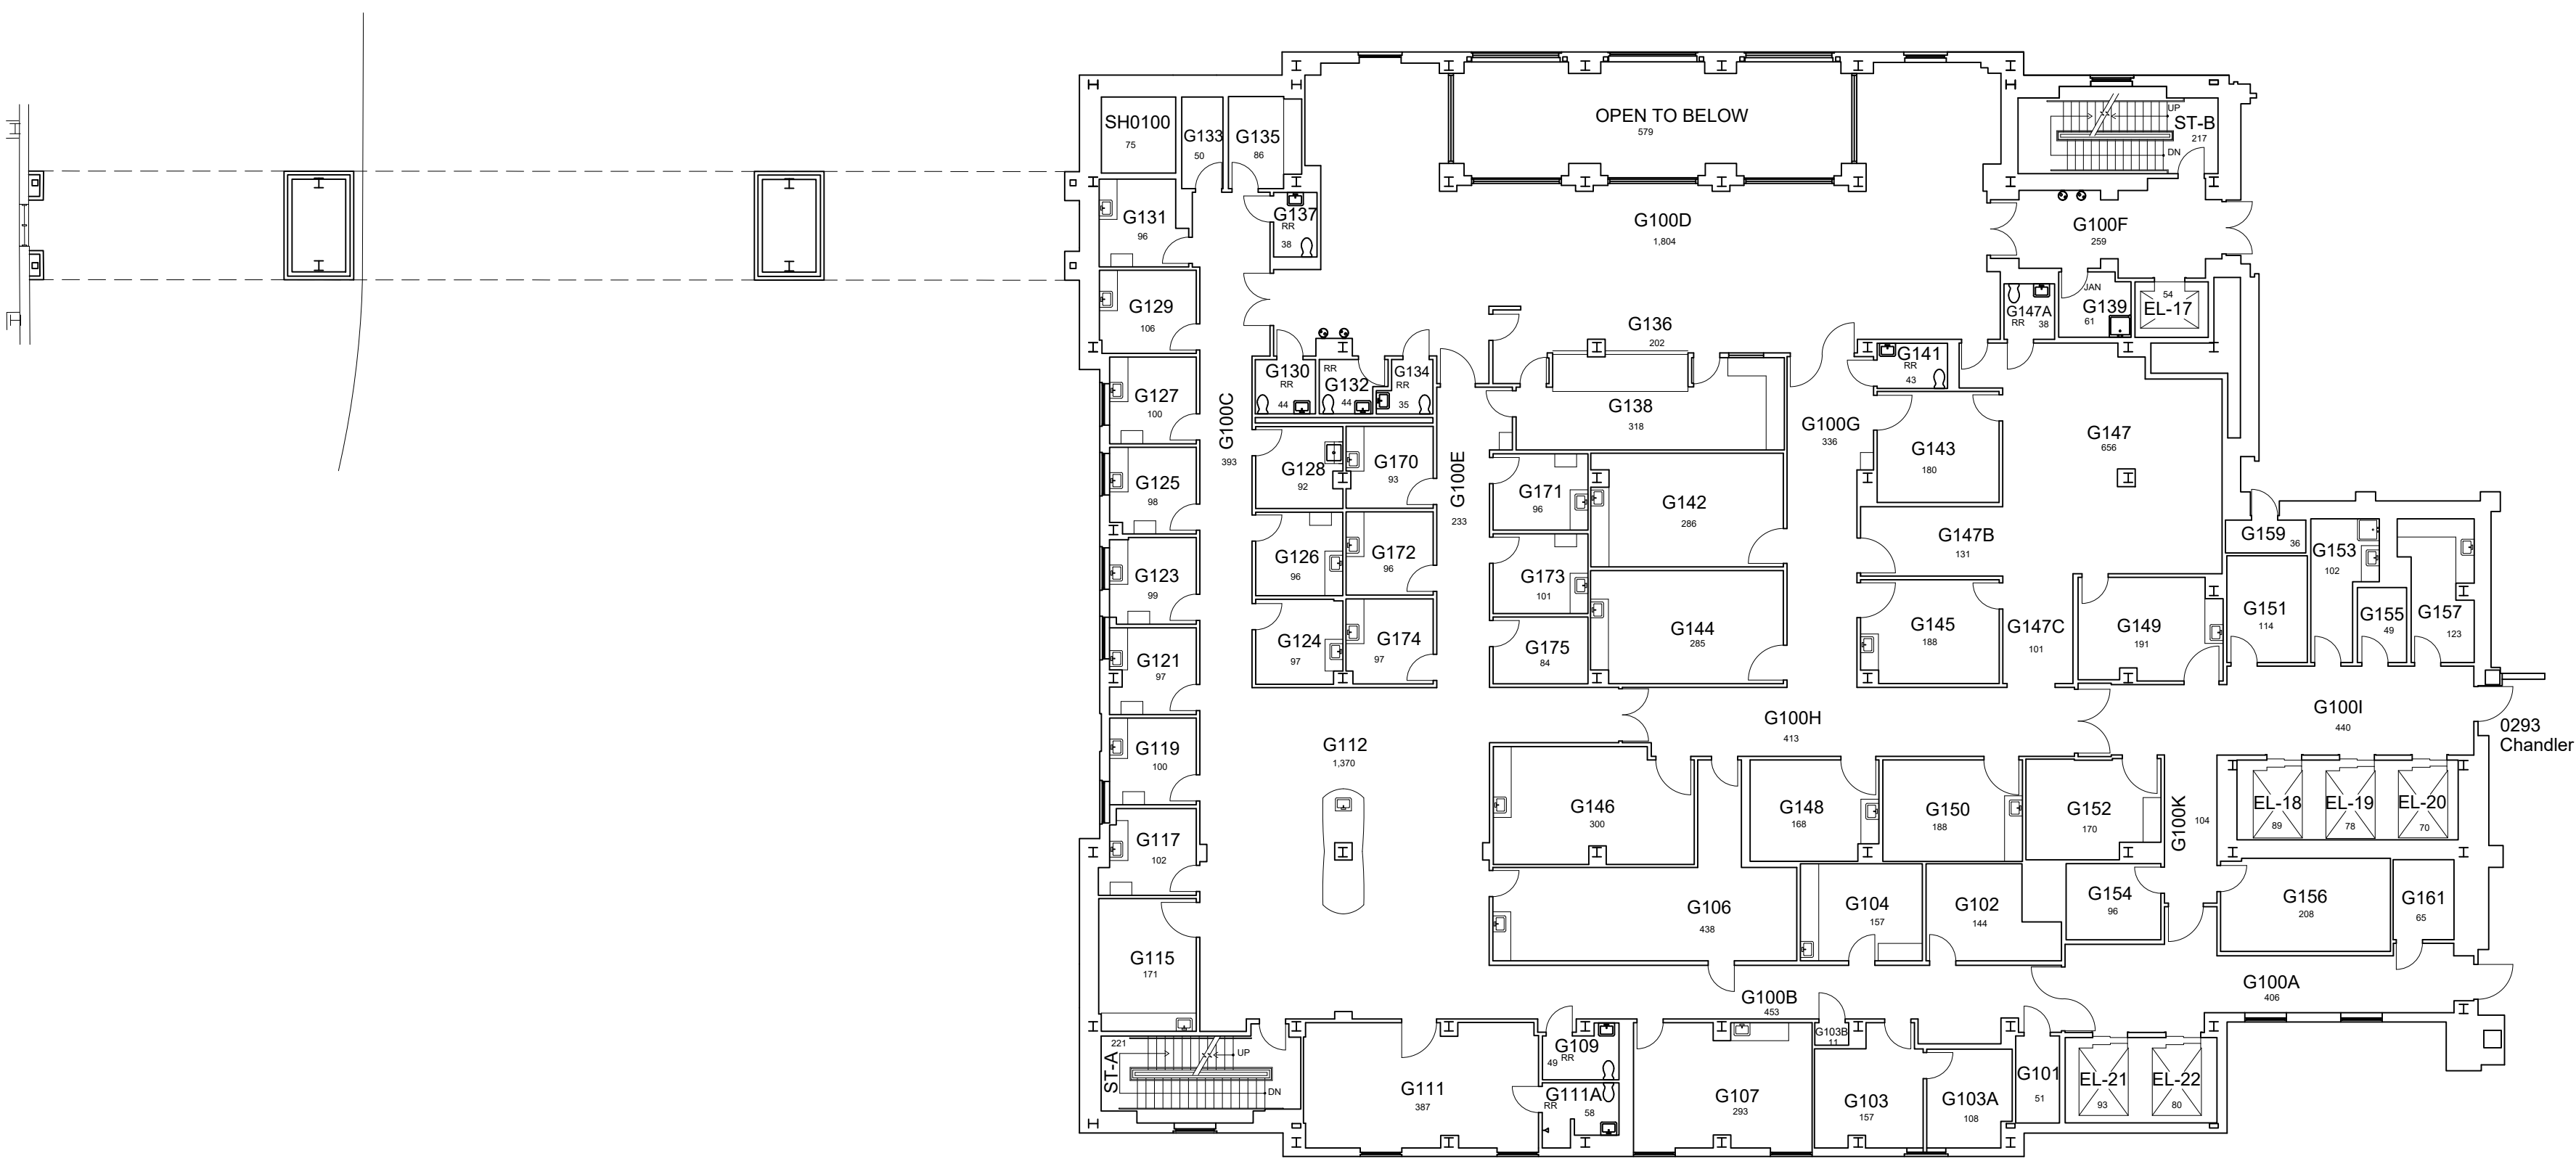

FIRST FLOOR PLAN
GILL HEART INSTITUTE
17,725 Gross Square Ft.

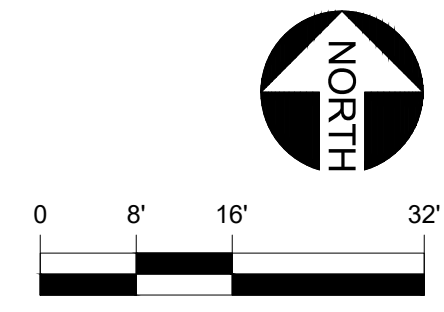

2/8/19


NEK

DATE: 02-28-13
DRAWN BY: SK

BLDG #: 0294


GILL HEART INSTITUTE KEY DRAWING

UNIVERSITY OF KENTUCKY
ITS Information Services

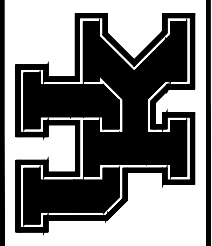


SHEET
3 of 7

SECOND FLOOR PLAN GILL HEART INSTITUTE (continued)

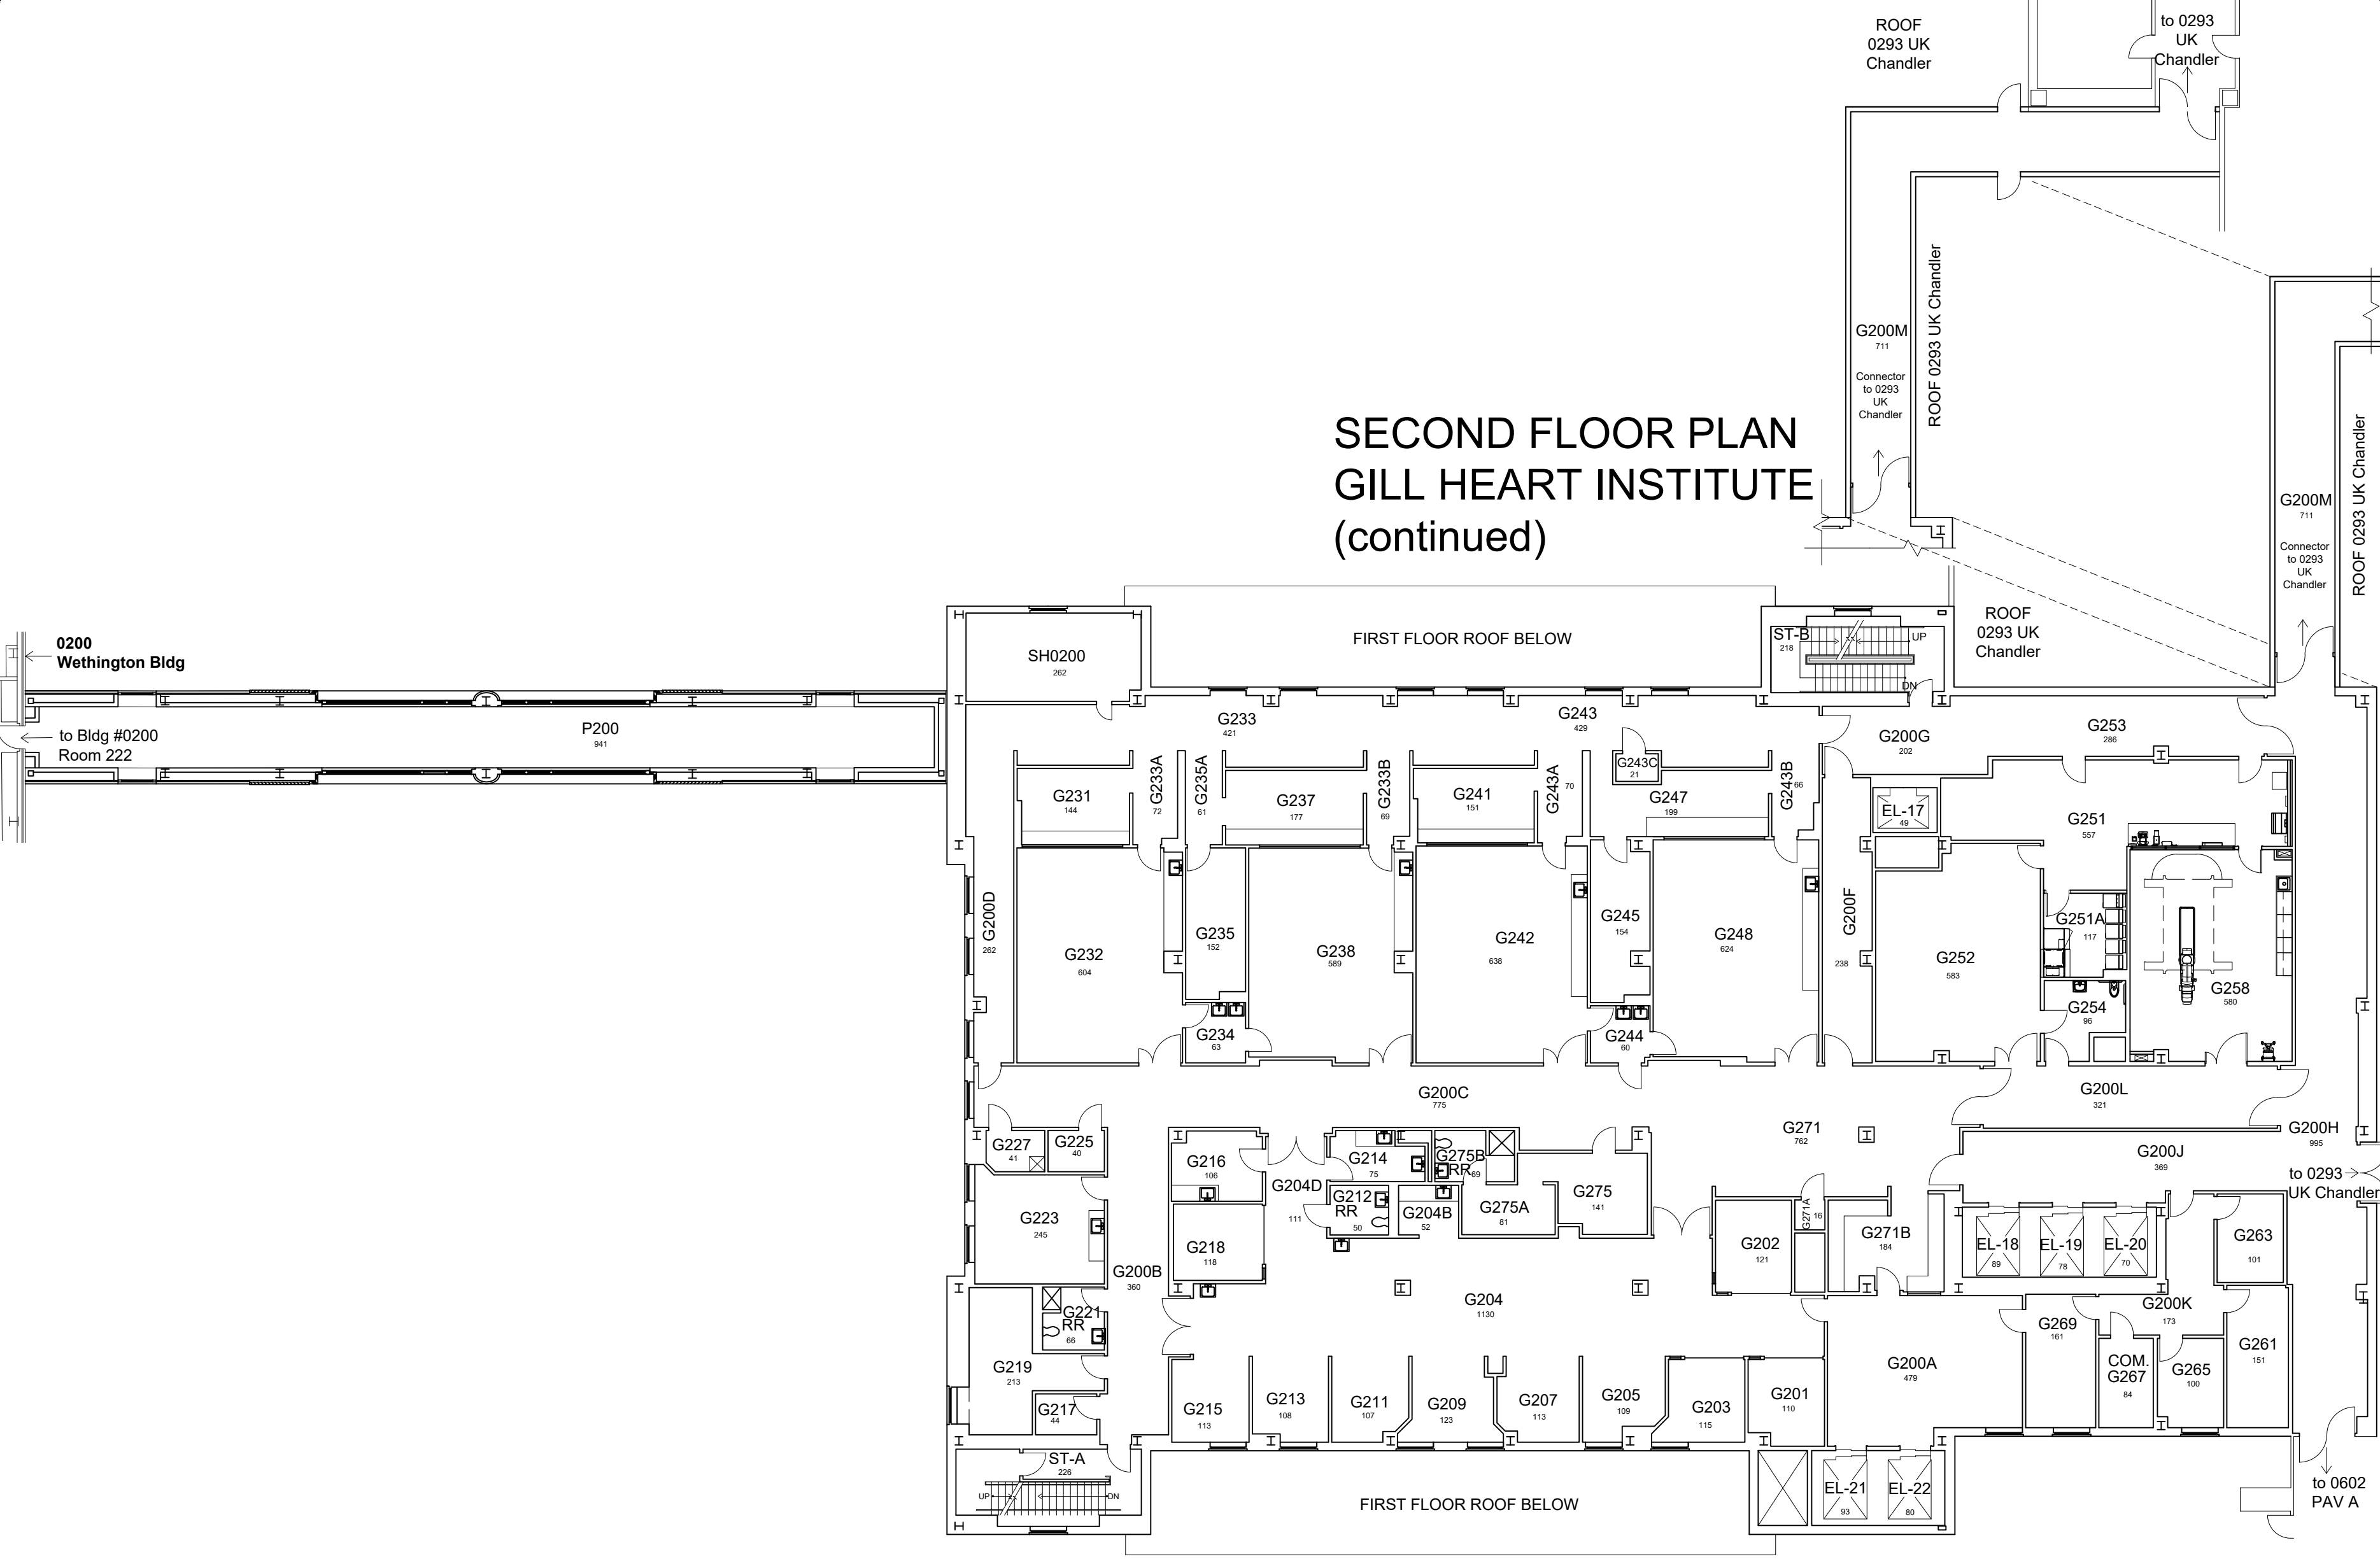

SECOND FLOOR PLAN GILL HEART INSTITUTE 21,917 Gross Square Ft.

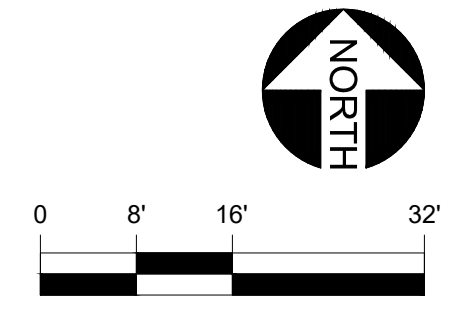

3/15/21

JES


DATE: 02-28-13
DRAWN BY: SK

BLDG #: 0294


GILL HEART INSTITUTE

KEY DRAWING


UNIVERSITY OF KENTUCKY
ITS Information Services

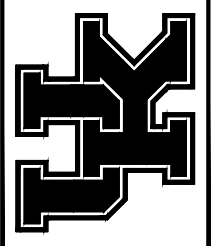

SHEET
4 of 7

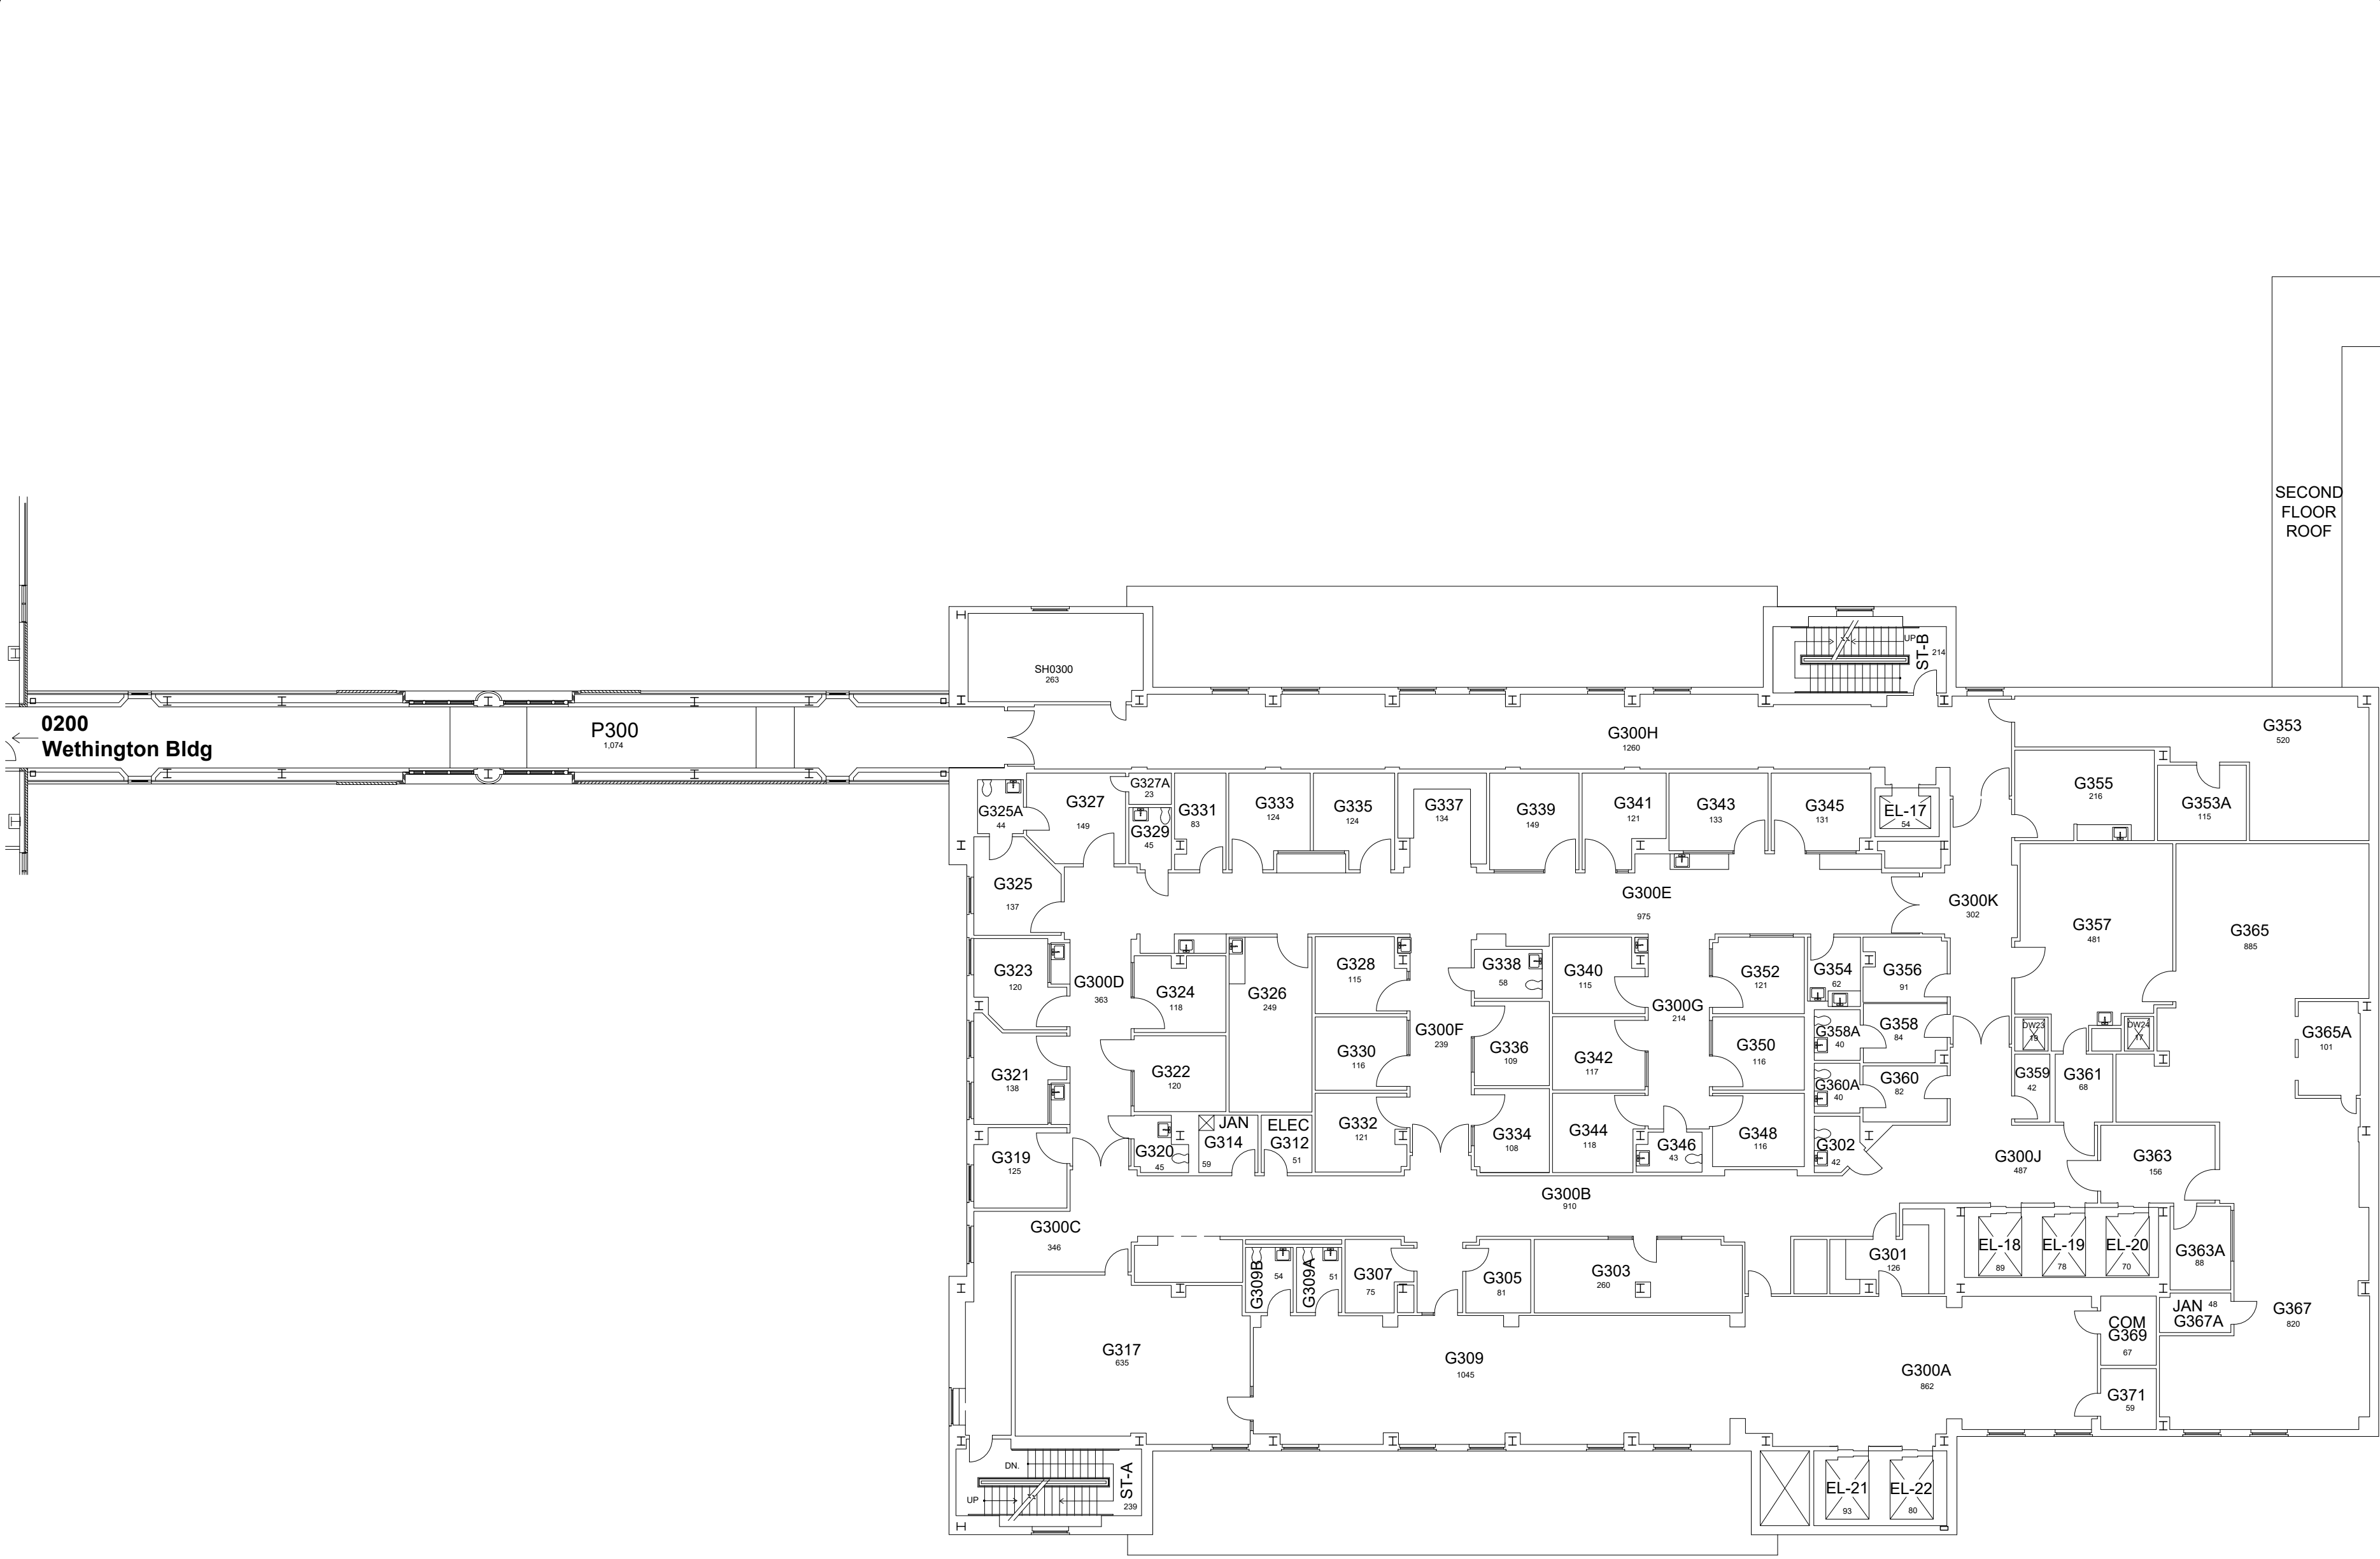

THIRD FLOOR PLAN
GILL HEART INSTITUTE
21,113 Gross Square Ft.

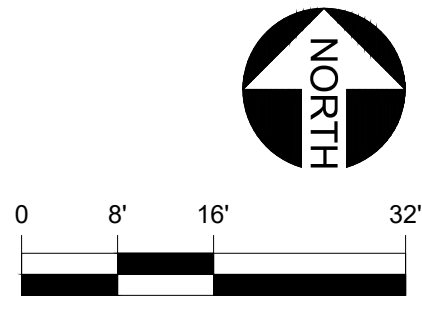

3/15/21


JES

DATE: 02-28-13
DRAWN BY: SK


BLDG #: 0294

GILL HEART INSTITUTE
KEY DRAWING


UNIVERSITY OF KENTUCKY
ITS Information Services

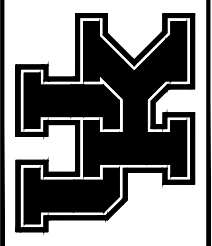

SHEET
5 of 7

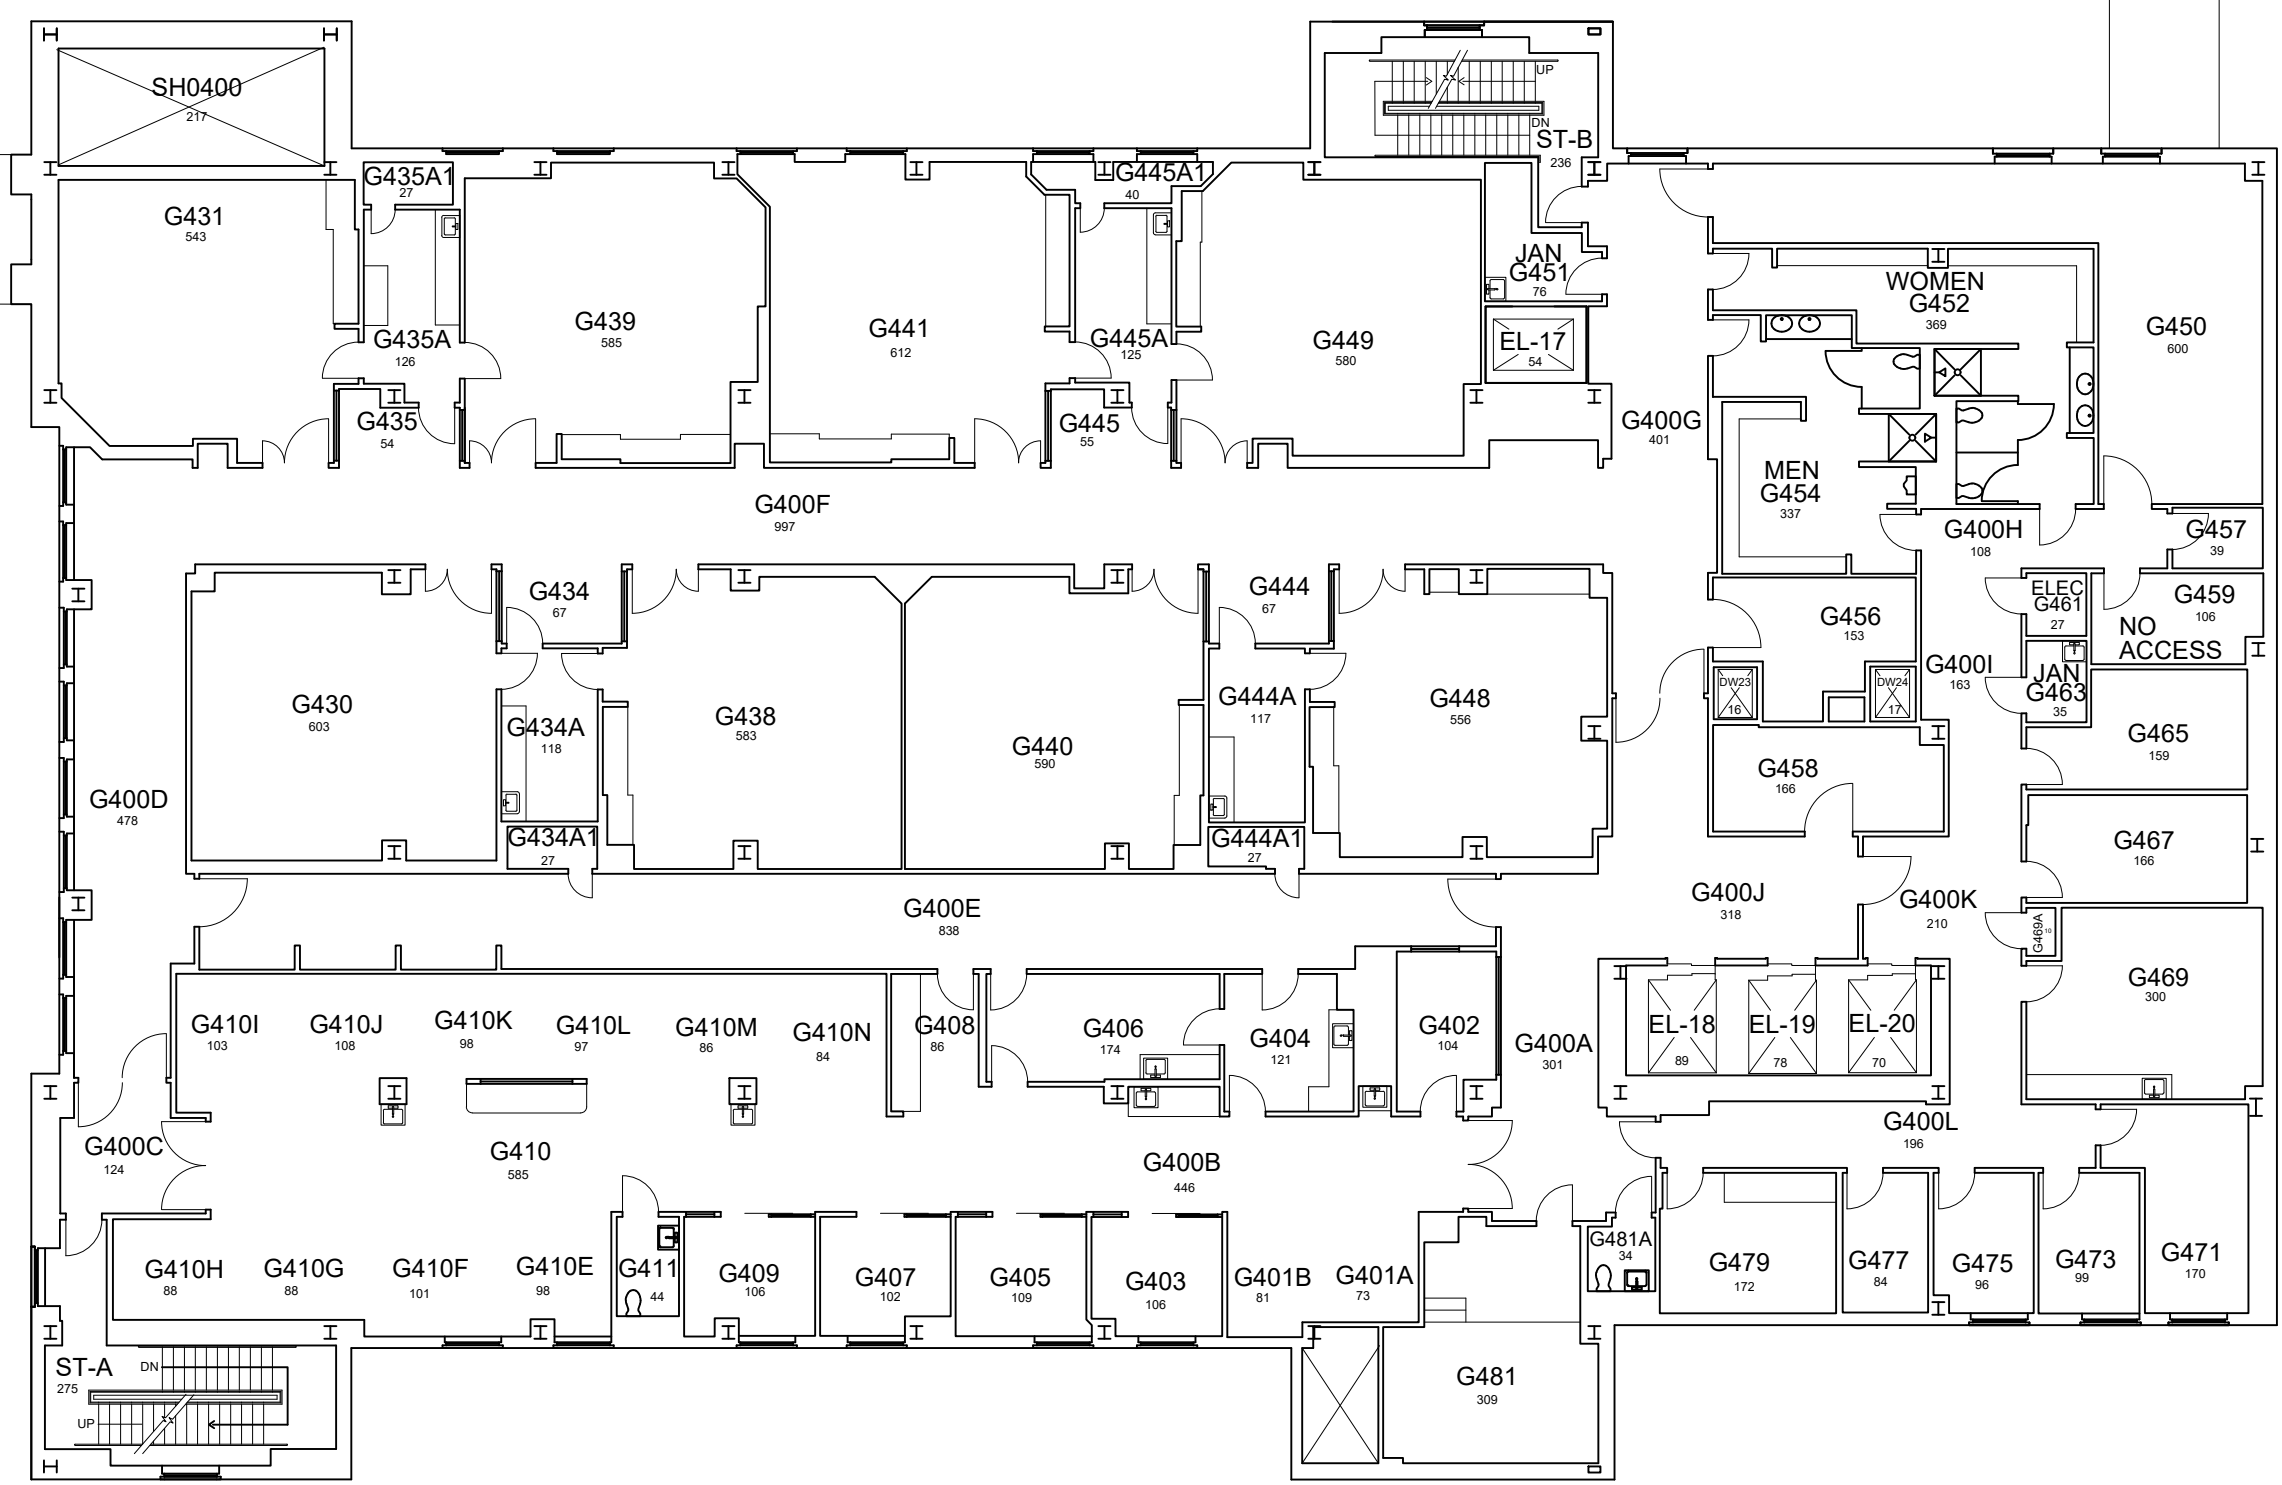

FOURTH FLOOR PLAN
GILL HEART INSTITUTE
19,623 Gross Square Ft.

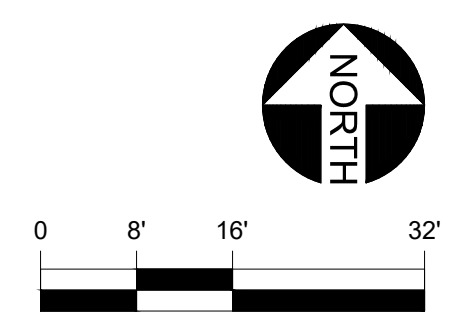

11-04-15

SNB


DATE:
02-28-13
DRAWN BY:
SK

BLDG #:
0294


GILL HEART INSTITUTE

KEY DRAWING

UNIVERSITY OF KENTUCKY
ITS Information Services

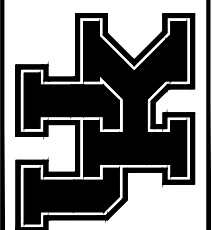


SHEET
6 of 7

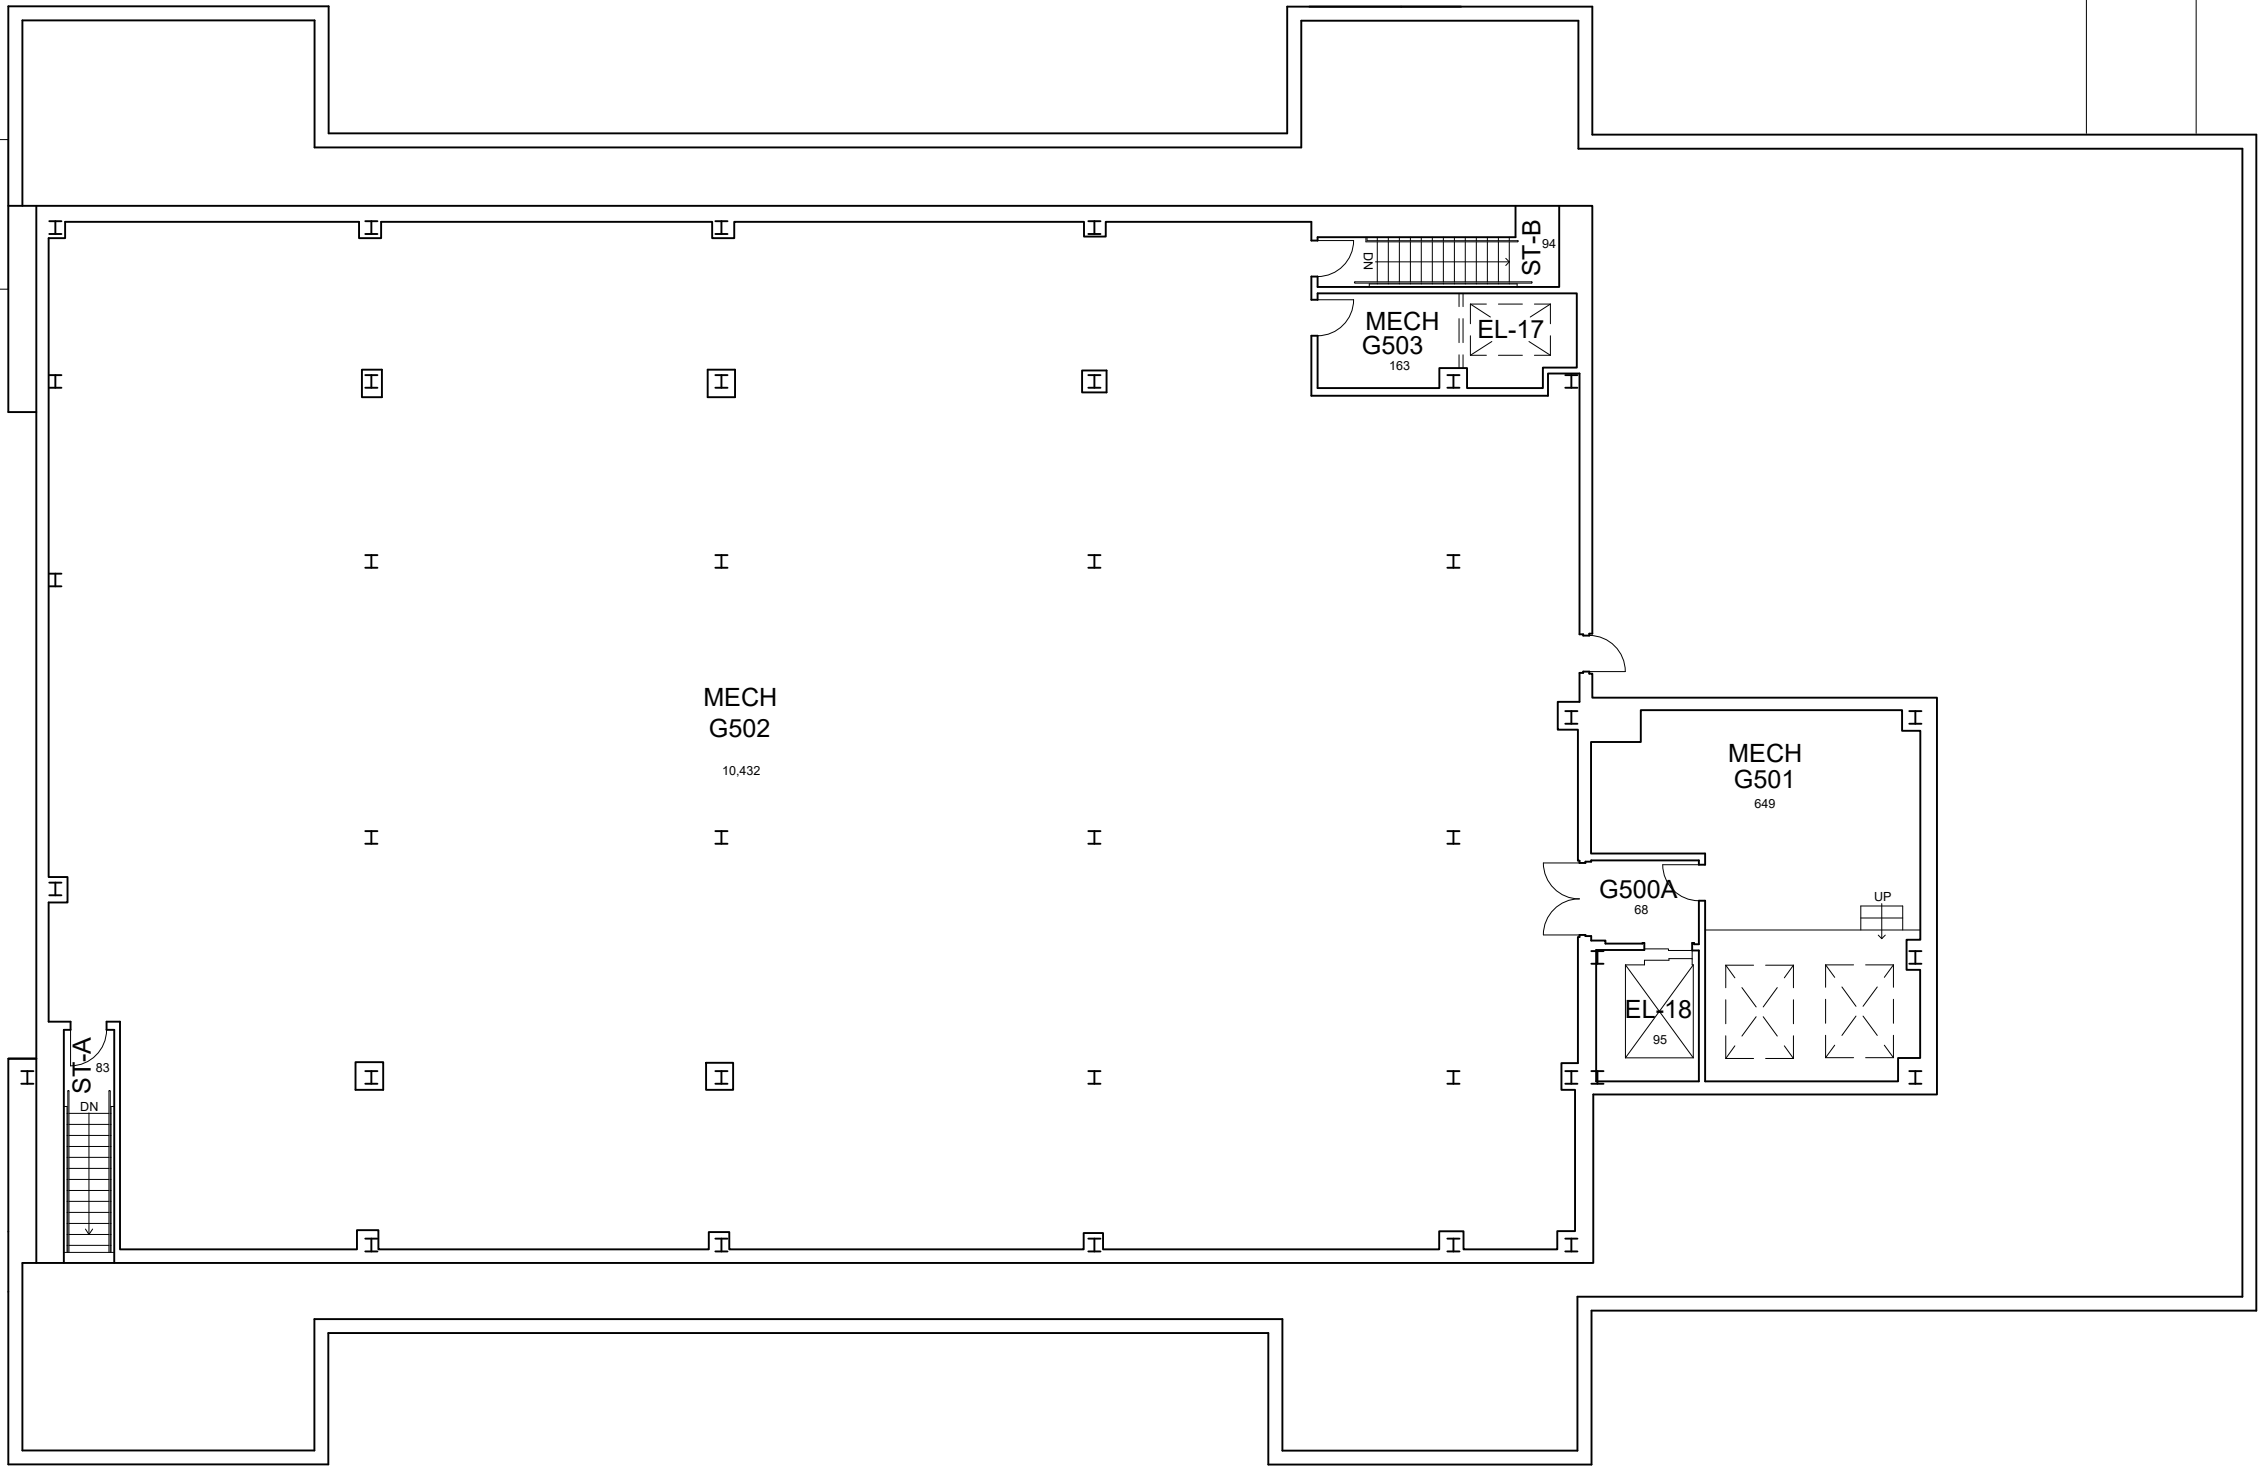

PENTHOUSE FLOOR PLAN

GILL HEART INSTITUTE


12,373 Gross Square Ft.

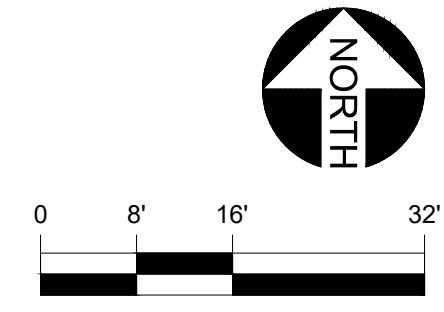


03-19-14

AJD

ROOF PLAN
GILL HEART INSTITUTE
(continued)

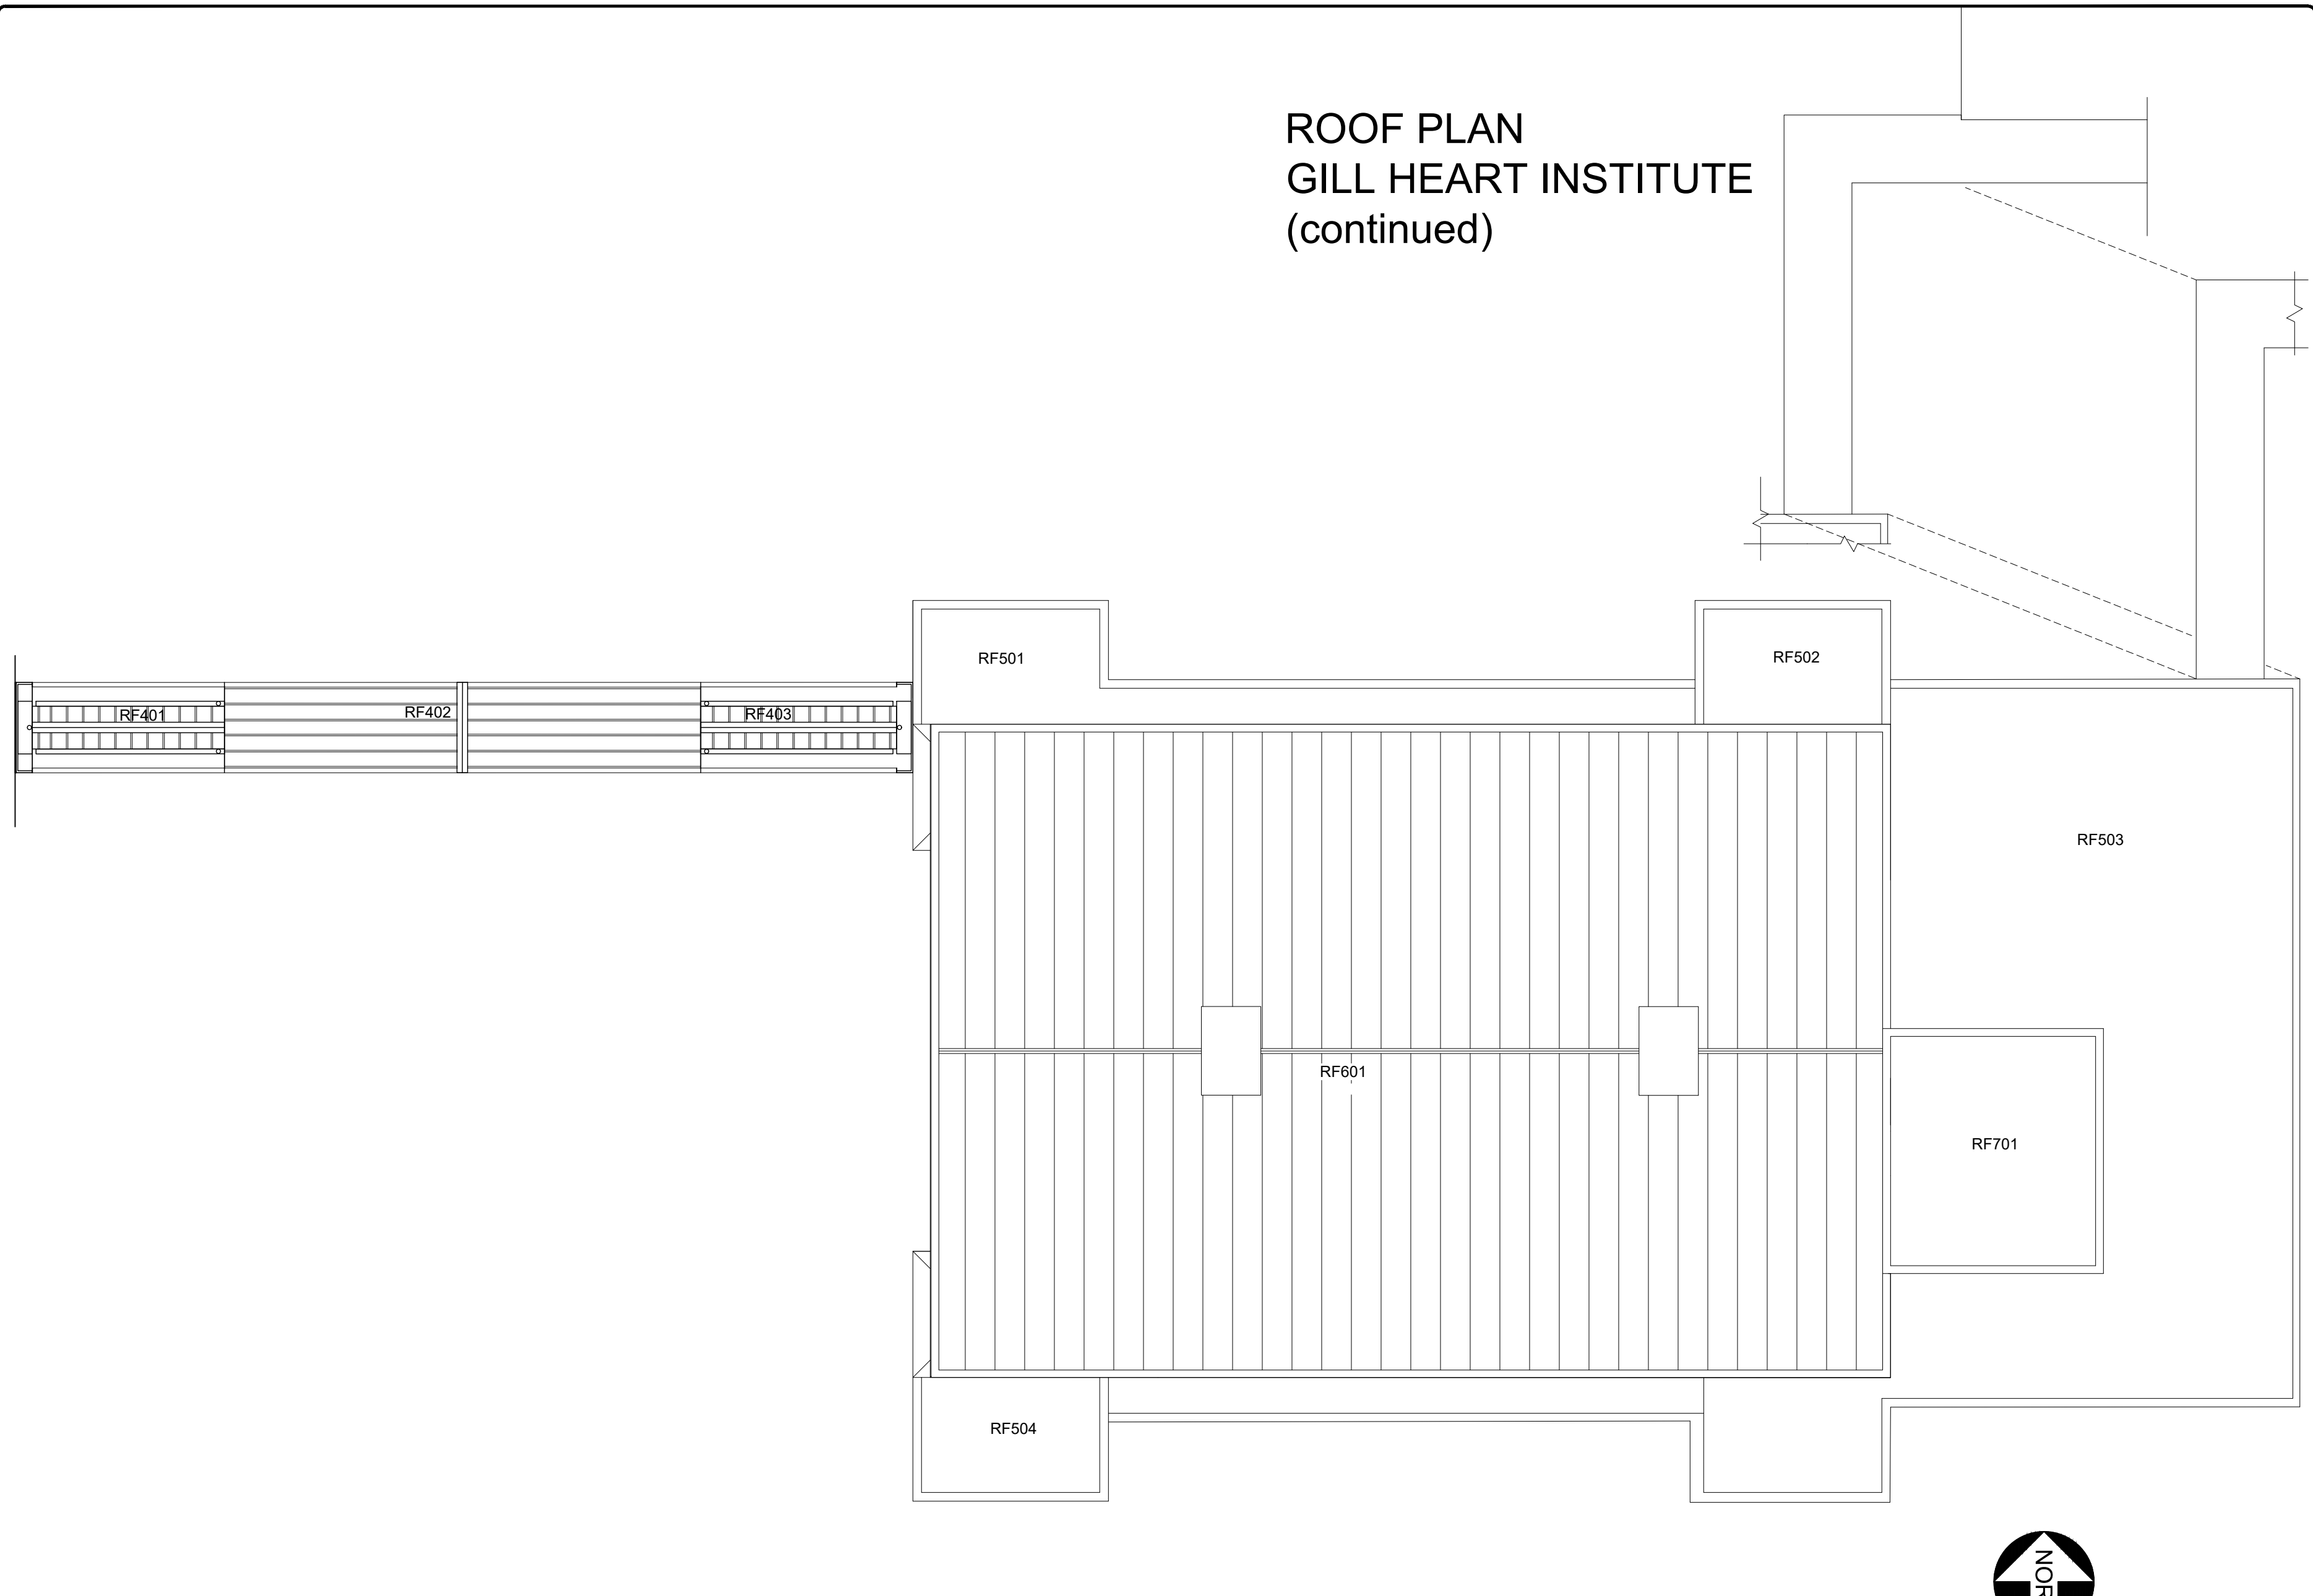

ROOF PLAN
GILL HEART INSTITUTE

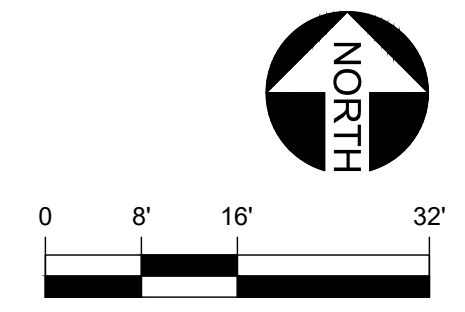


DATE:
02-28-13
DRAWN BY:
SK

BLDG #:
0294

GILL HEART INSTITUTE
KEY DRAWING

UNIVERSITY OF KENTUCKY
ITS Information Services

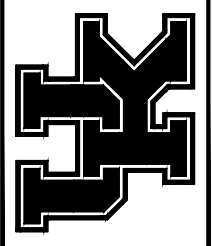

SHEET
7 of 7

3/15/21

JES


Floor plan is from best available information. Drawing will be updated as more information becomes available.

DATE: 09-23-12
DRAWN BY: FR


BLDG #: 0297

DENTAL SCIENCE BLDG KEY DRAWING

UNIVERSITY OF KENTUCKY
ITS Information Services

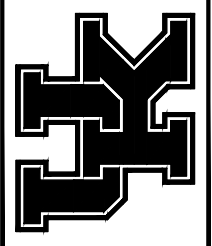

SHEET
1 of 9

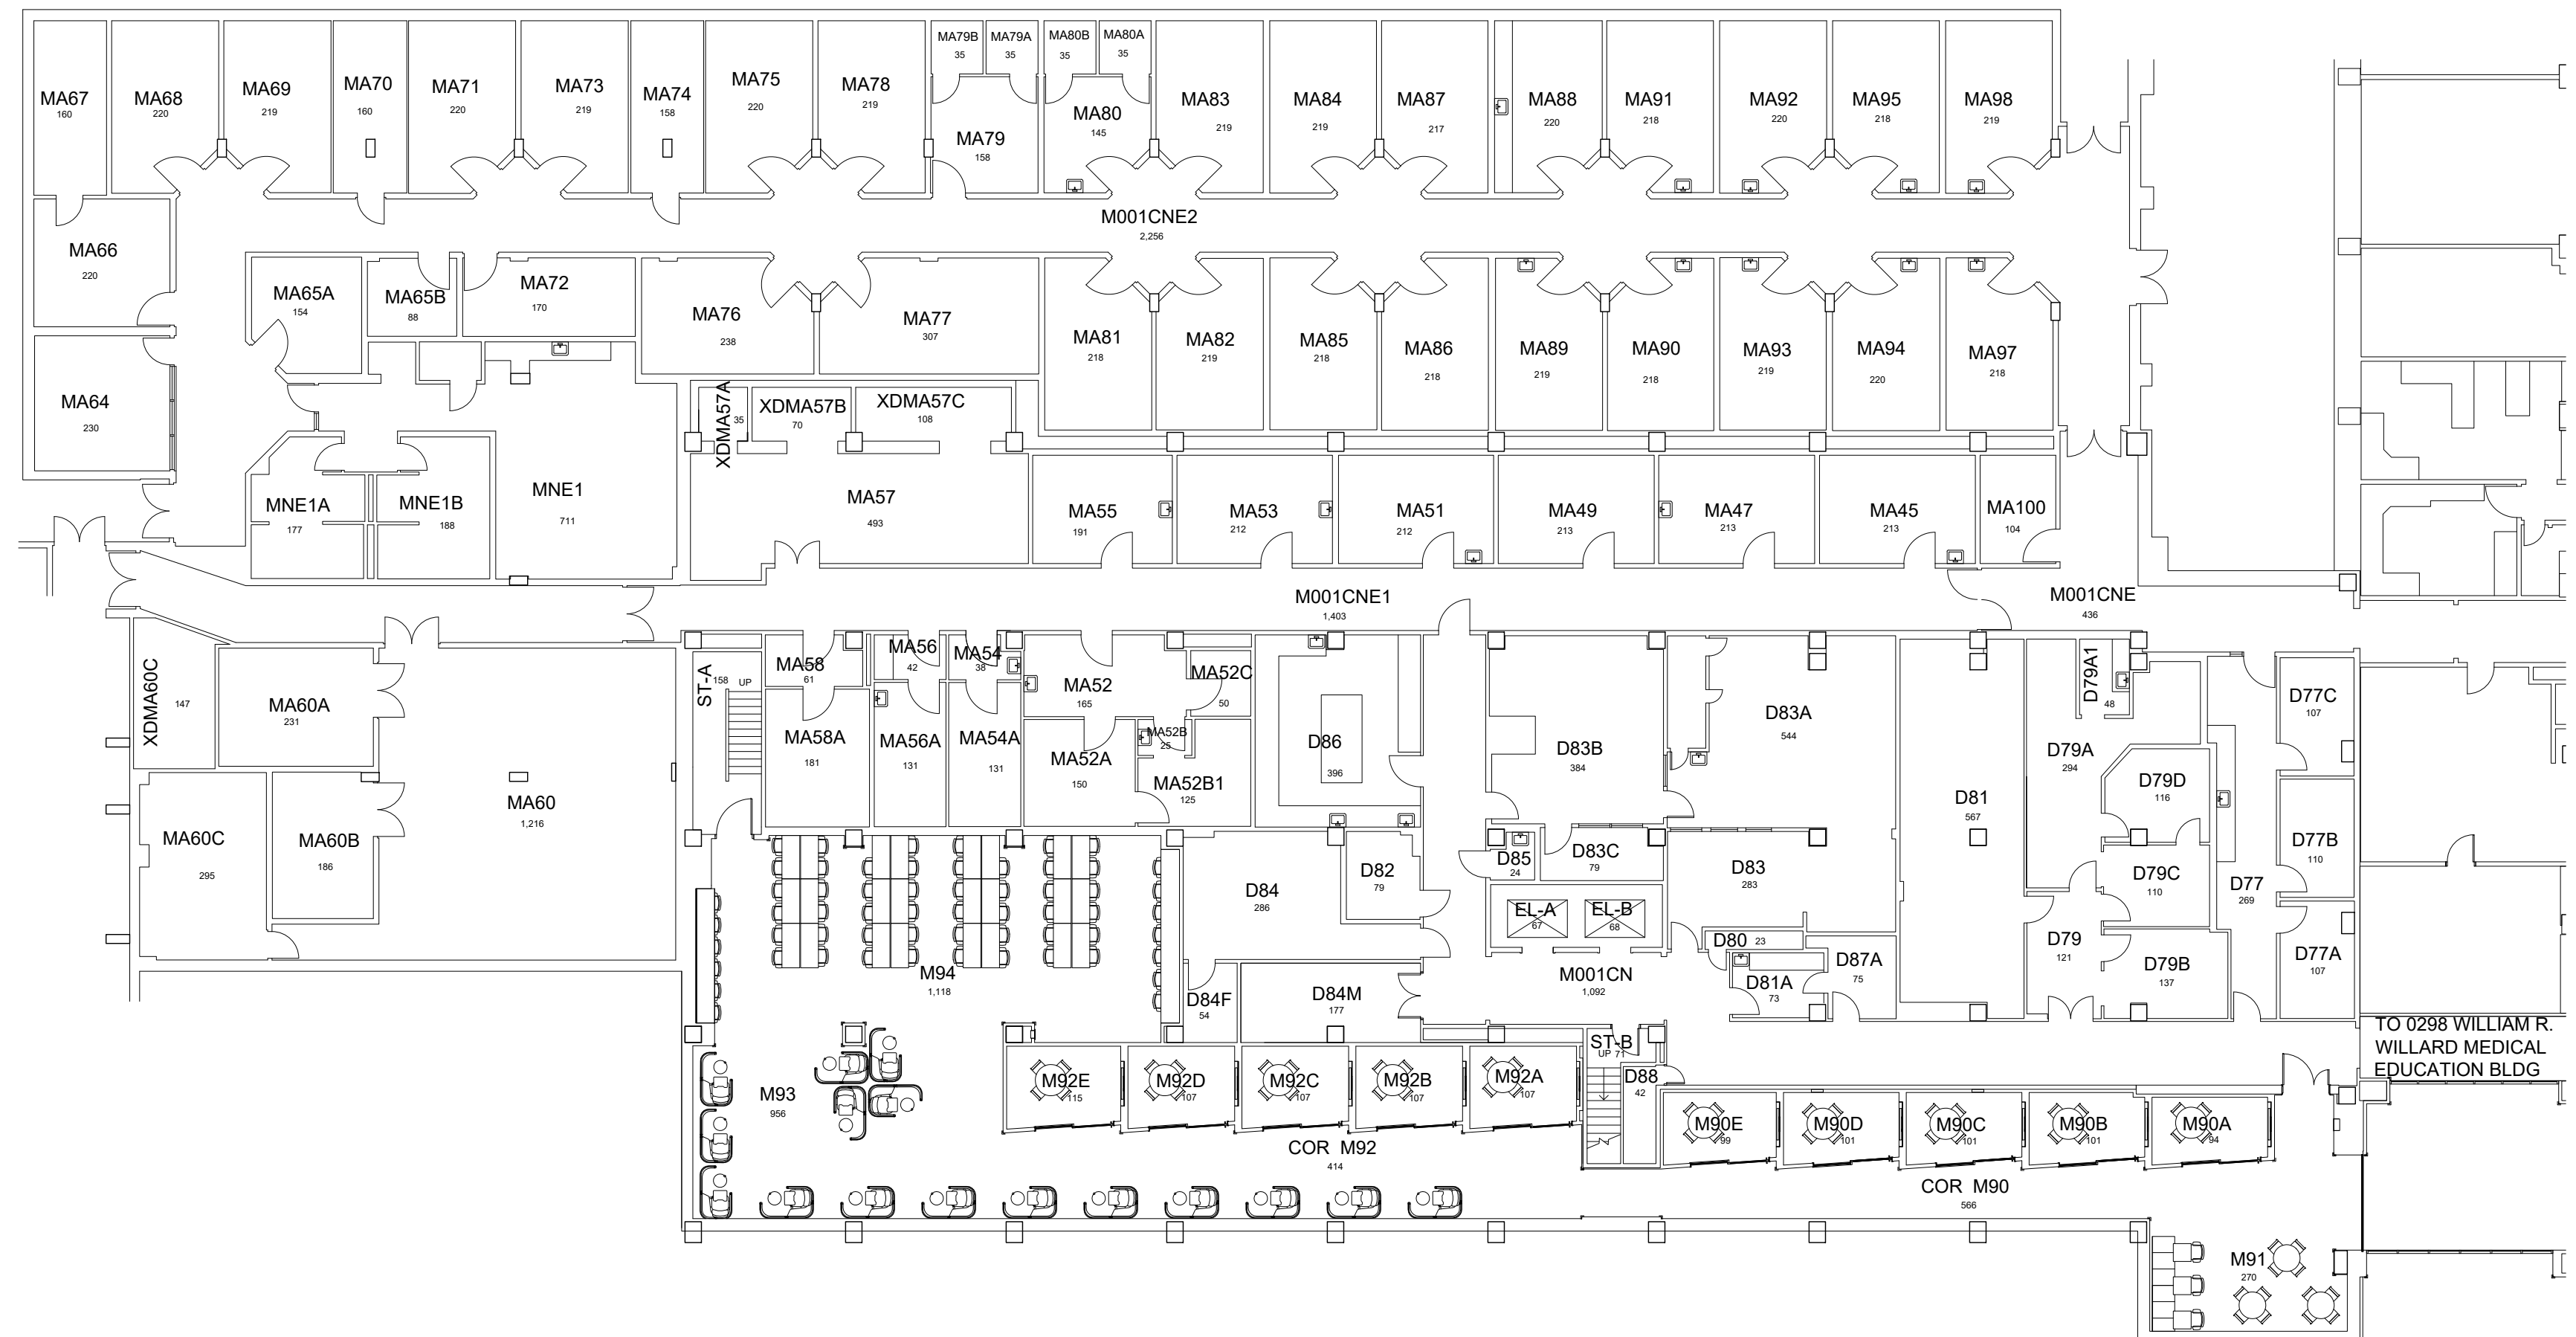

TO 0096 COMBS

TO 0298 WILLIAM R. WILLARD MEDICAL EDUCATION BLDG



FOR ENTIRE MEDICAL CENTER LIBRARY IN 0297 & 0298 SEE BUILDING NUMBER 0298 GROUND LEVEL PLAN



BASEMENT FLOOR PLAN DENTAL SCIENCE BUILDING 31,362 Gross Square Ft.

06-11-2018

NEK

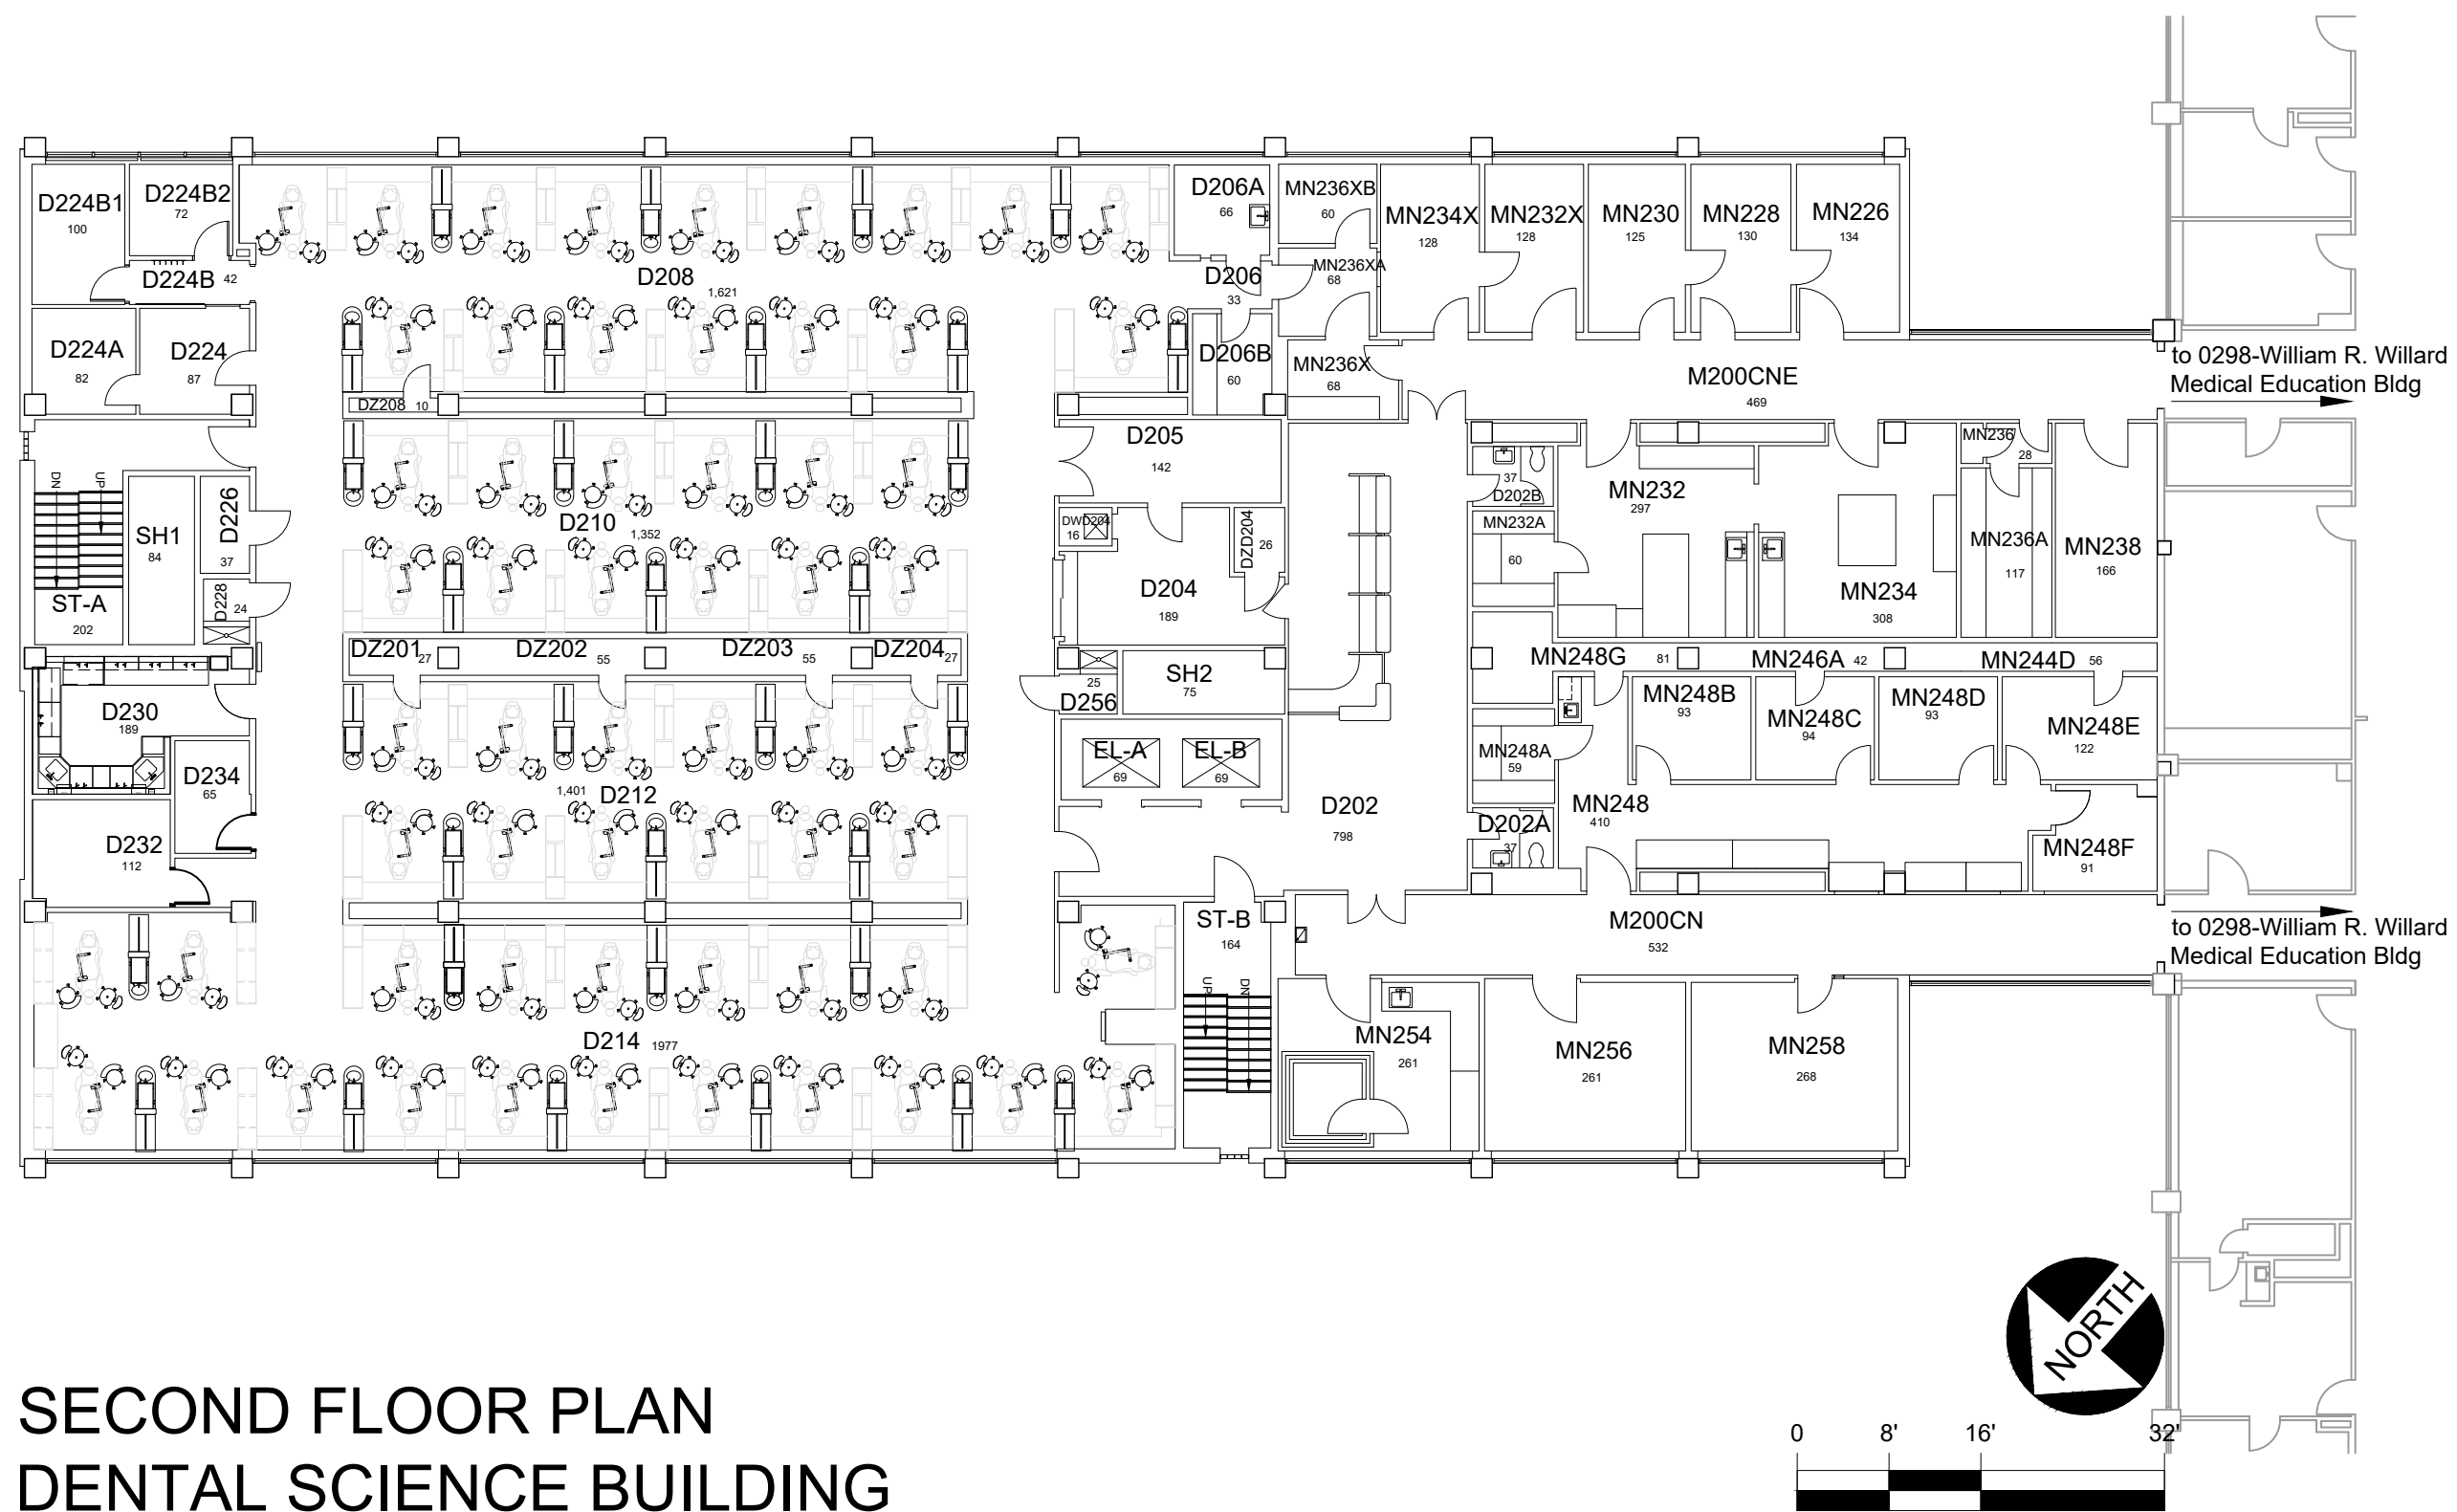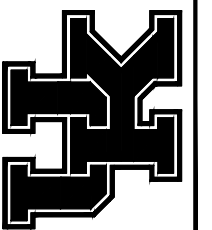

SECOND FLOOR PLAN
DENTAL SCIENCE BUILDING

15,814 Gross Square Ft.


DATE:
09-23-12
DRAWN BY:
FR

BLDG #:
0297


DENTAL SCIENCE BLDG

KEY DRAWING


UNIVERSITY OF KENTUCKY
ITS Information Services

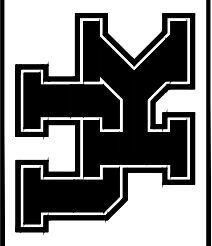

SHEET
4 of 9

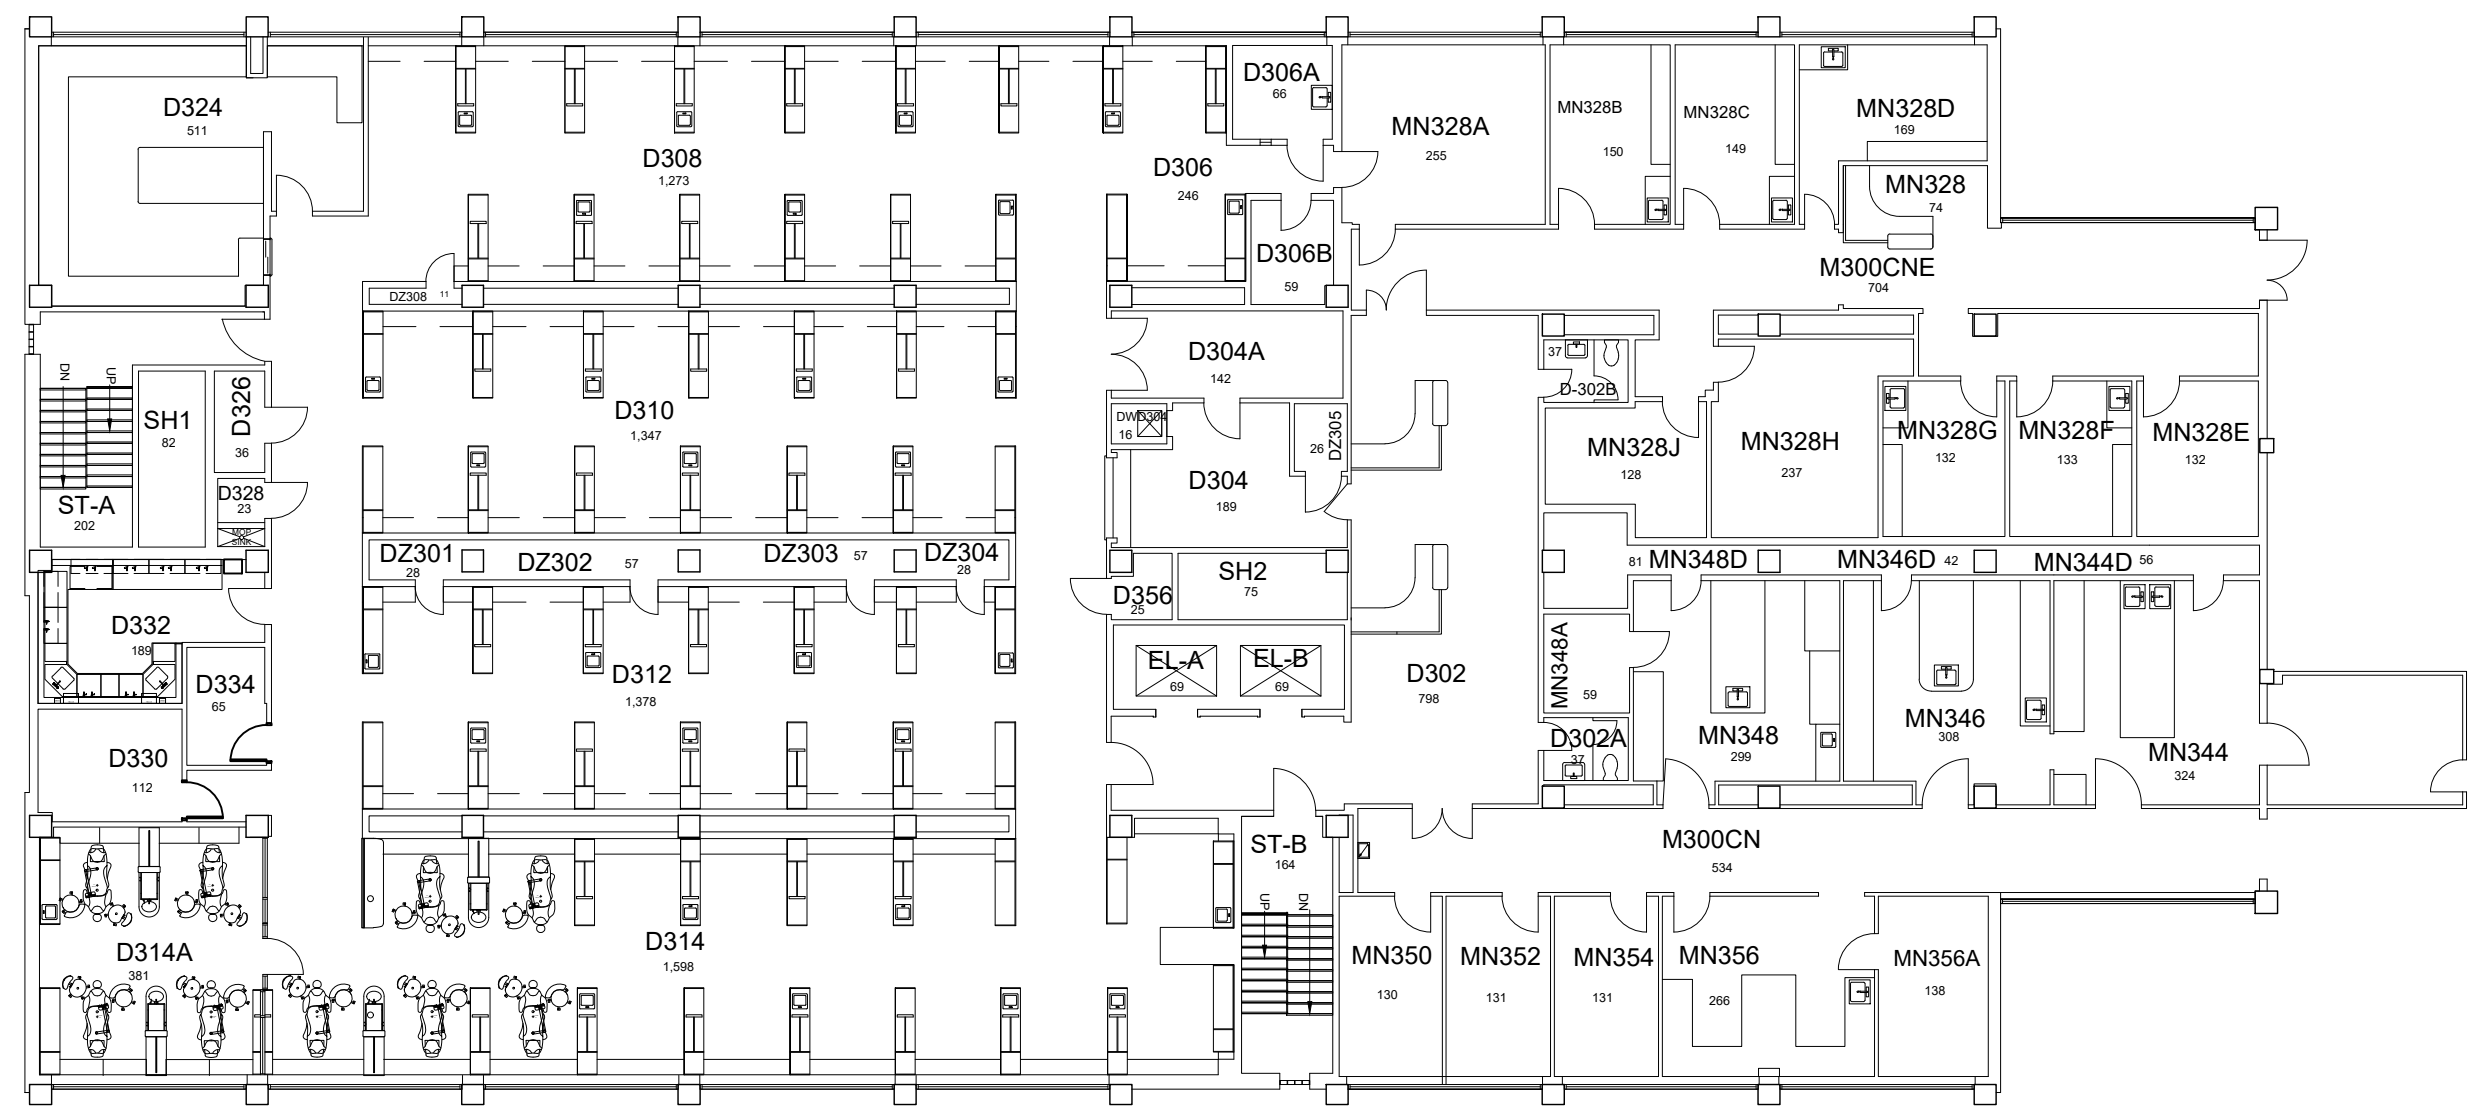

THIRD FLOOR PLAN
DENTAL SCIENCE BUILDING
15,815 Gross Square Ft.

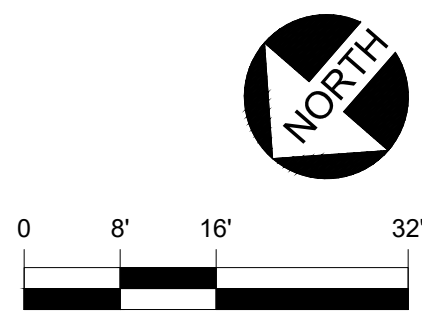

6/4/2021

AKN


DATE:
09-23-12
DRAWN BY:
FR

BLDG #:
0297


DENTAL SCIENCE BLDG

KEY DRAWING


UNIVERSITY OF KENTUCKY
ITS Information Services

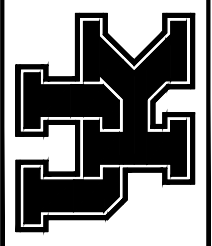

SHEET
5 of 9

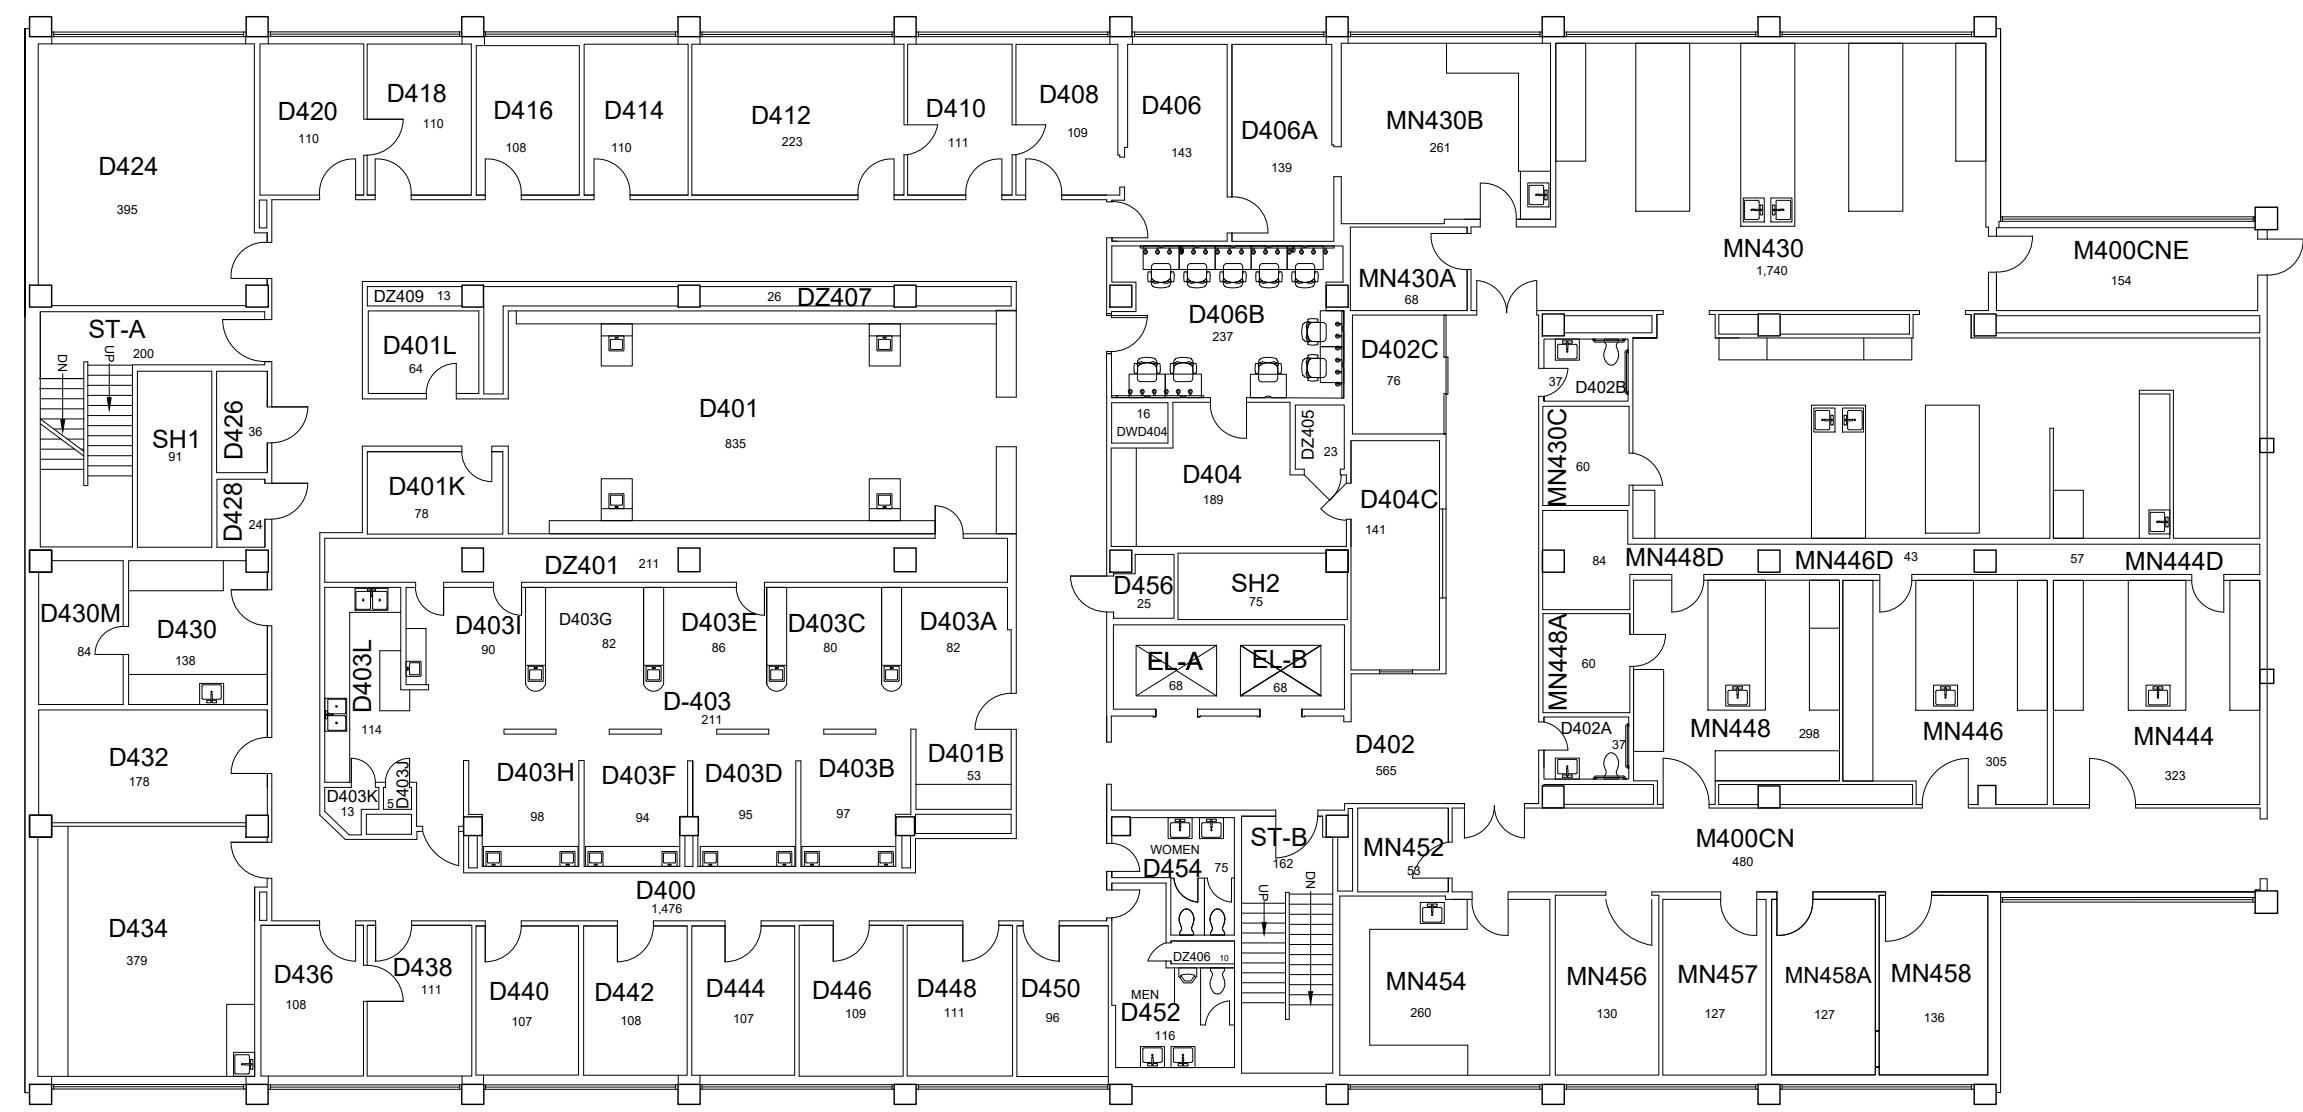

FOURTH FLOOR PLAN
DENTAL SCIENCE BUILDING
15,822 Gross Square Ft.

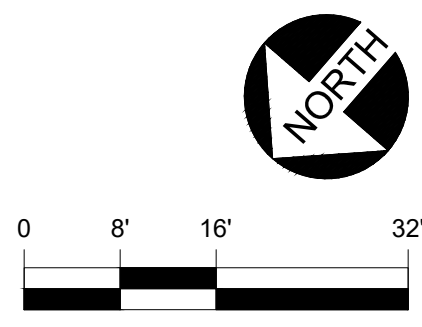

1/24/19


AKN

DATE:
09-23-12
DRAWN BY:
FR


BLDG #:
0297

DENTAL SCIENCE BLDG
KEY DRAWING


UNIVERSITY OF KENTUCKY
ITS Information Services

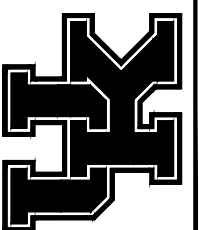

SHEET
6 of 9

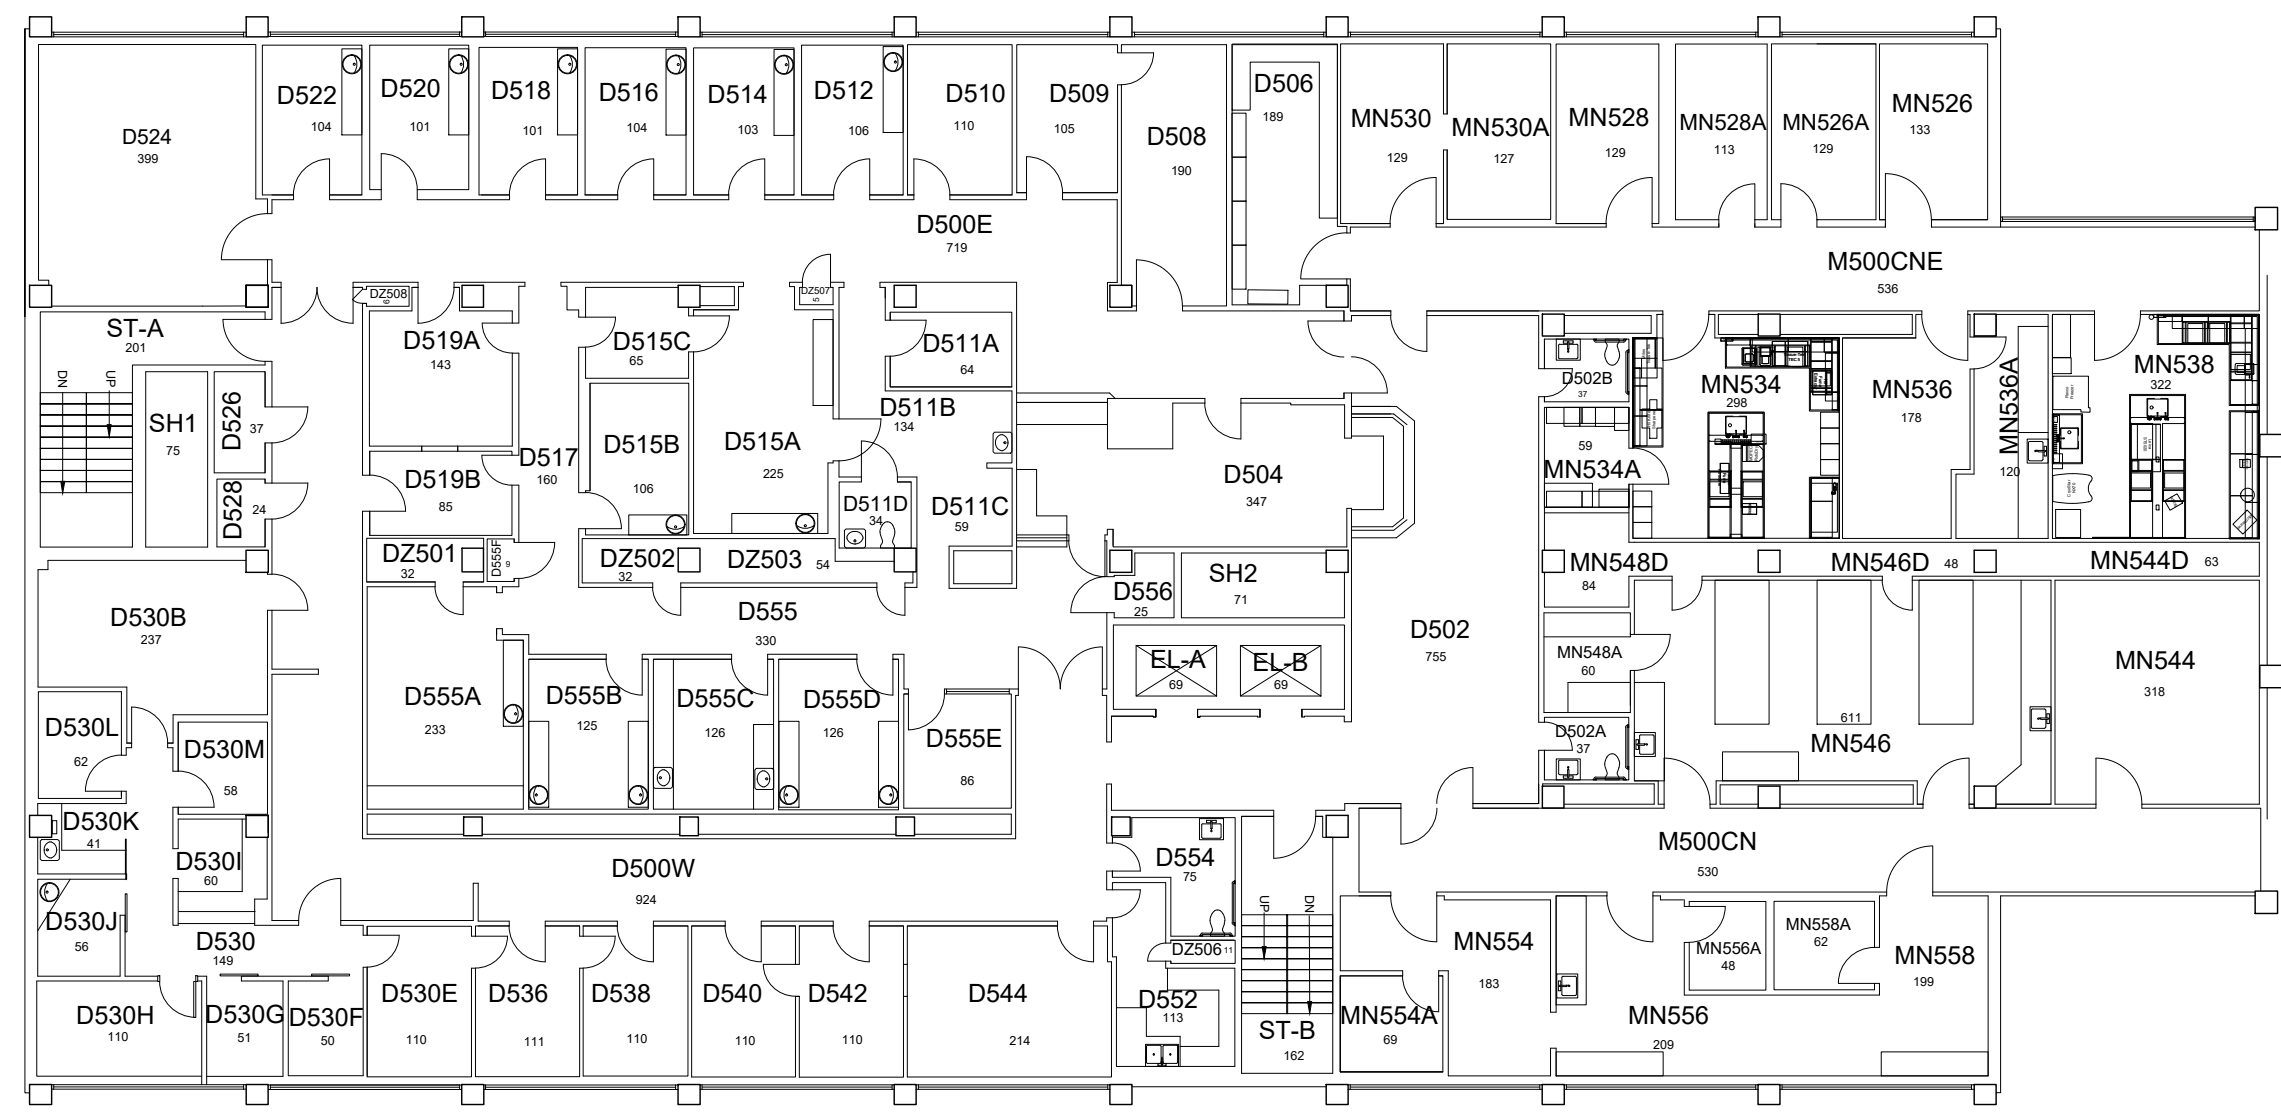

FIFTH FLOOR PLAN
DENTAL SCIENCE BUILDING
15,814 Gross Square Ft.

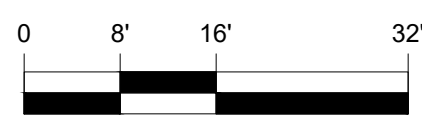

12/1/2022

NEK


DATE: 09-23-12
DRAWN BY: FR

BLDG #: 0297


DENTAL SCIENCE BLDG

KEY DRAWING


UNIVERSITY OF KENTUCKY
ITS Information Services

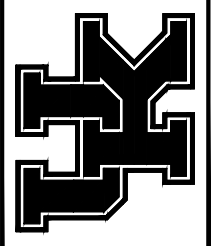

SHEET
7 of 9

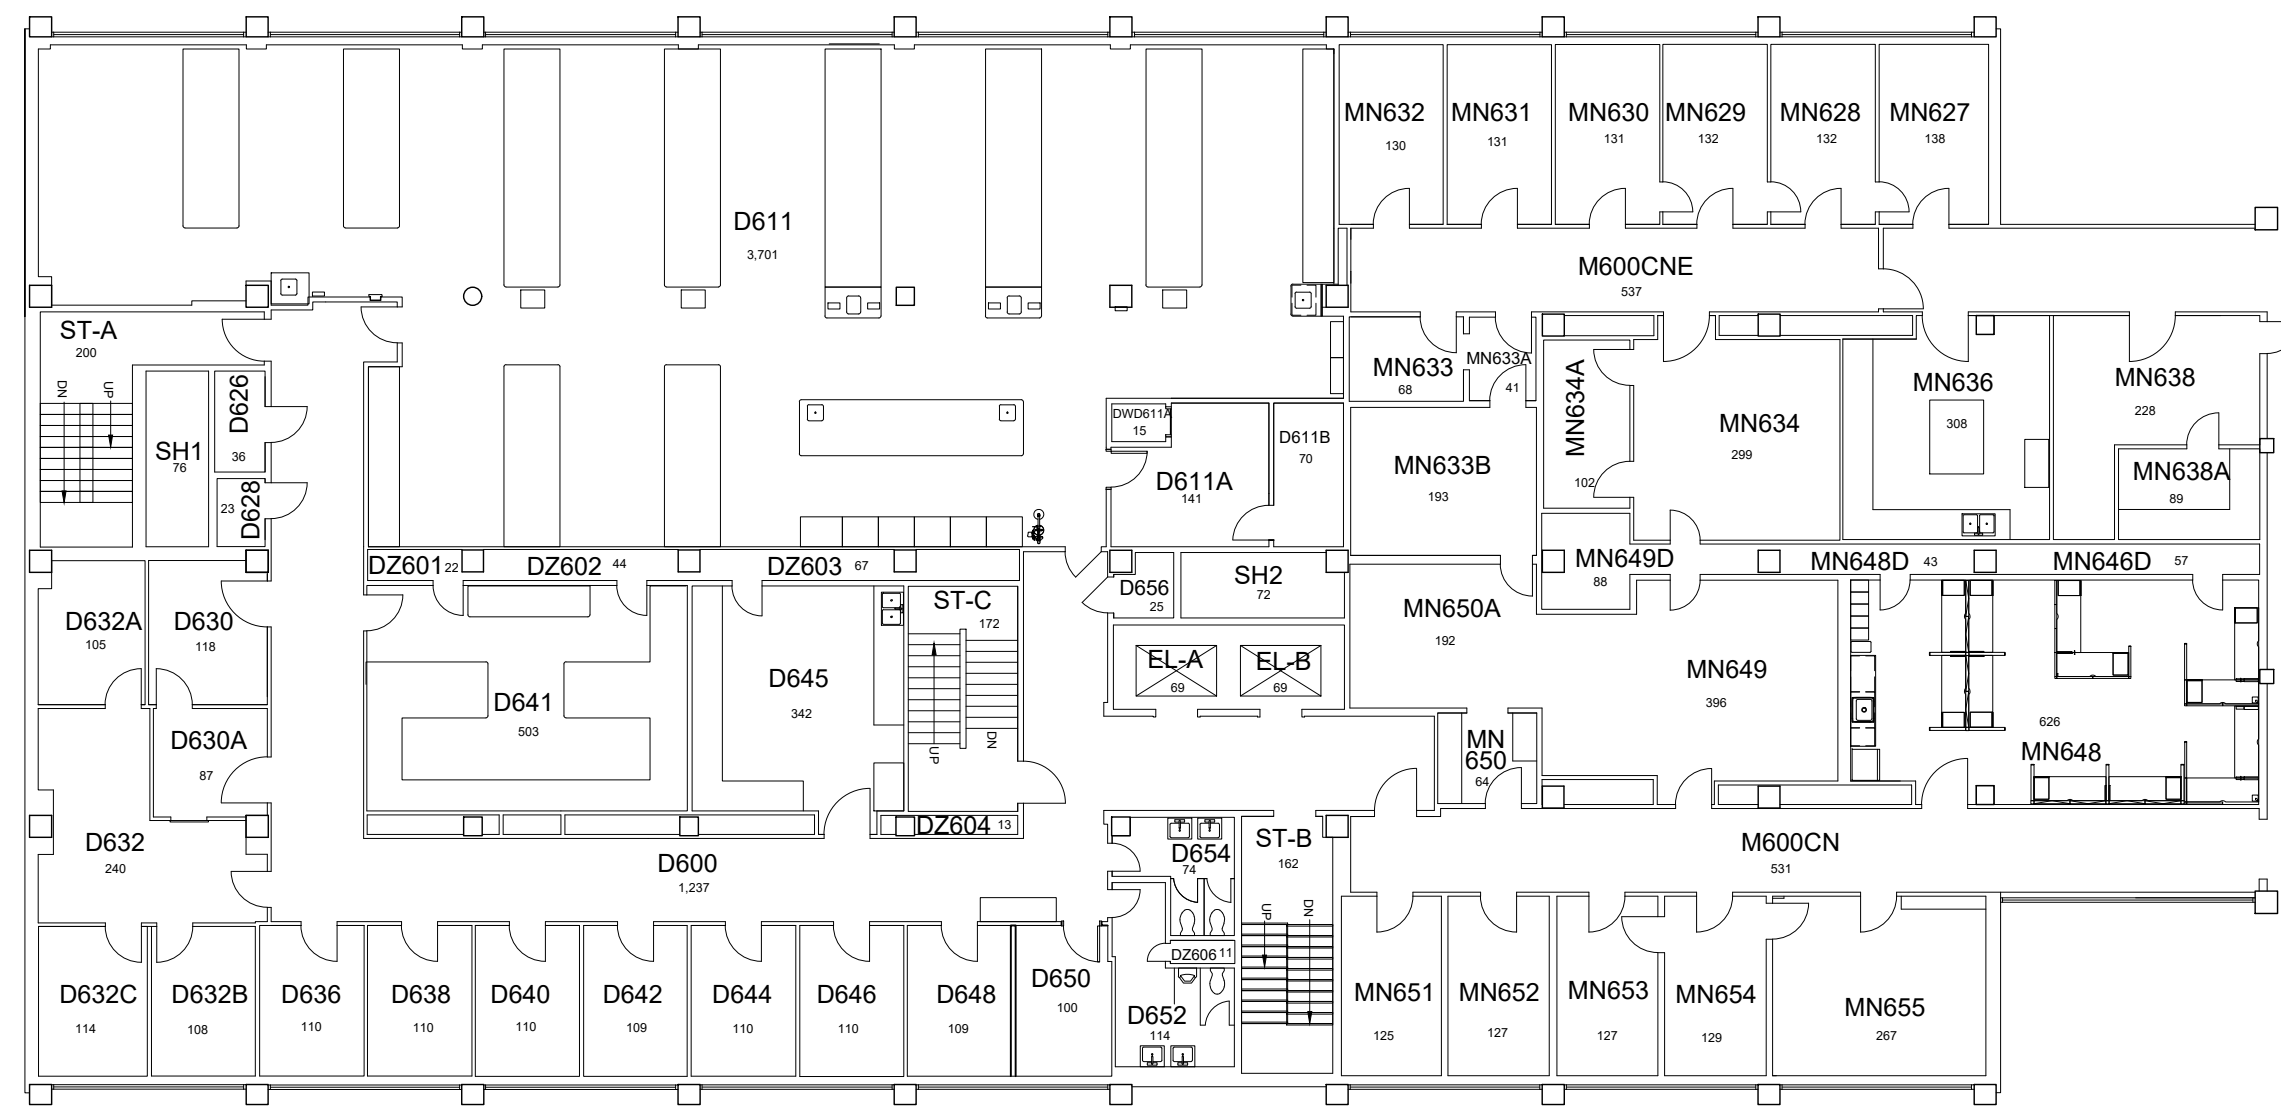

SIXTH FLOOR PLAN
DENTAL SCIENCE BUILDING
15,809 Gross Square Ft.

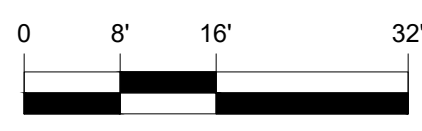

4/20/20


NEK

DATE:
09-23-12
DRAWN BY:
FR


BLDG #:
0297

DENTAL SCIENCE BLDG
KEY DRAWING


UNIVERSITY OF KENTUCKY
ITS Information Services

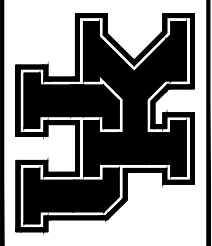

SHEET
8 of 9

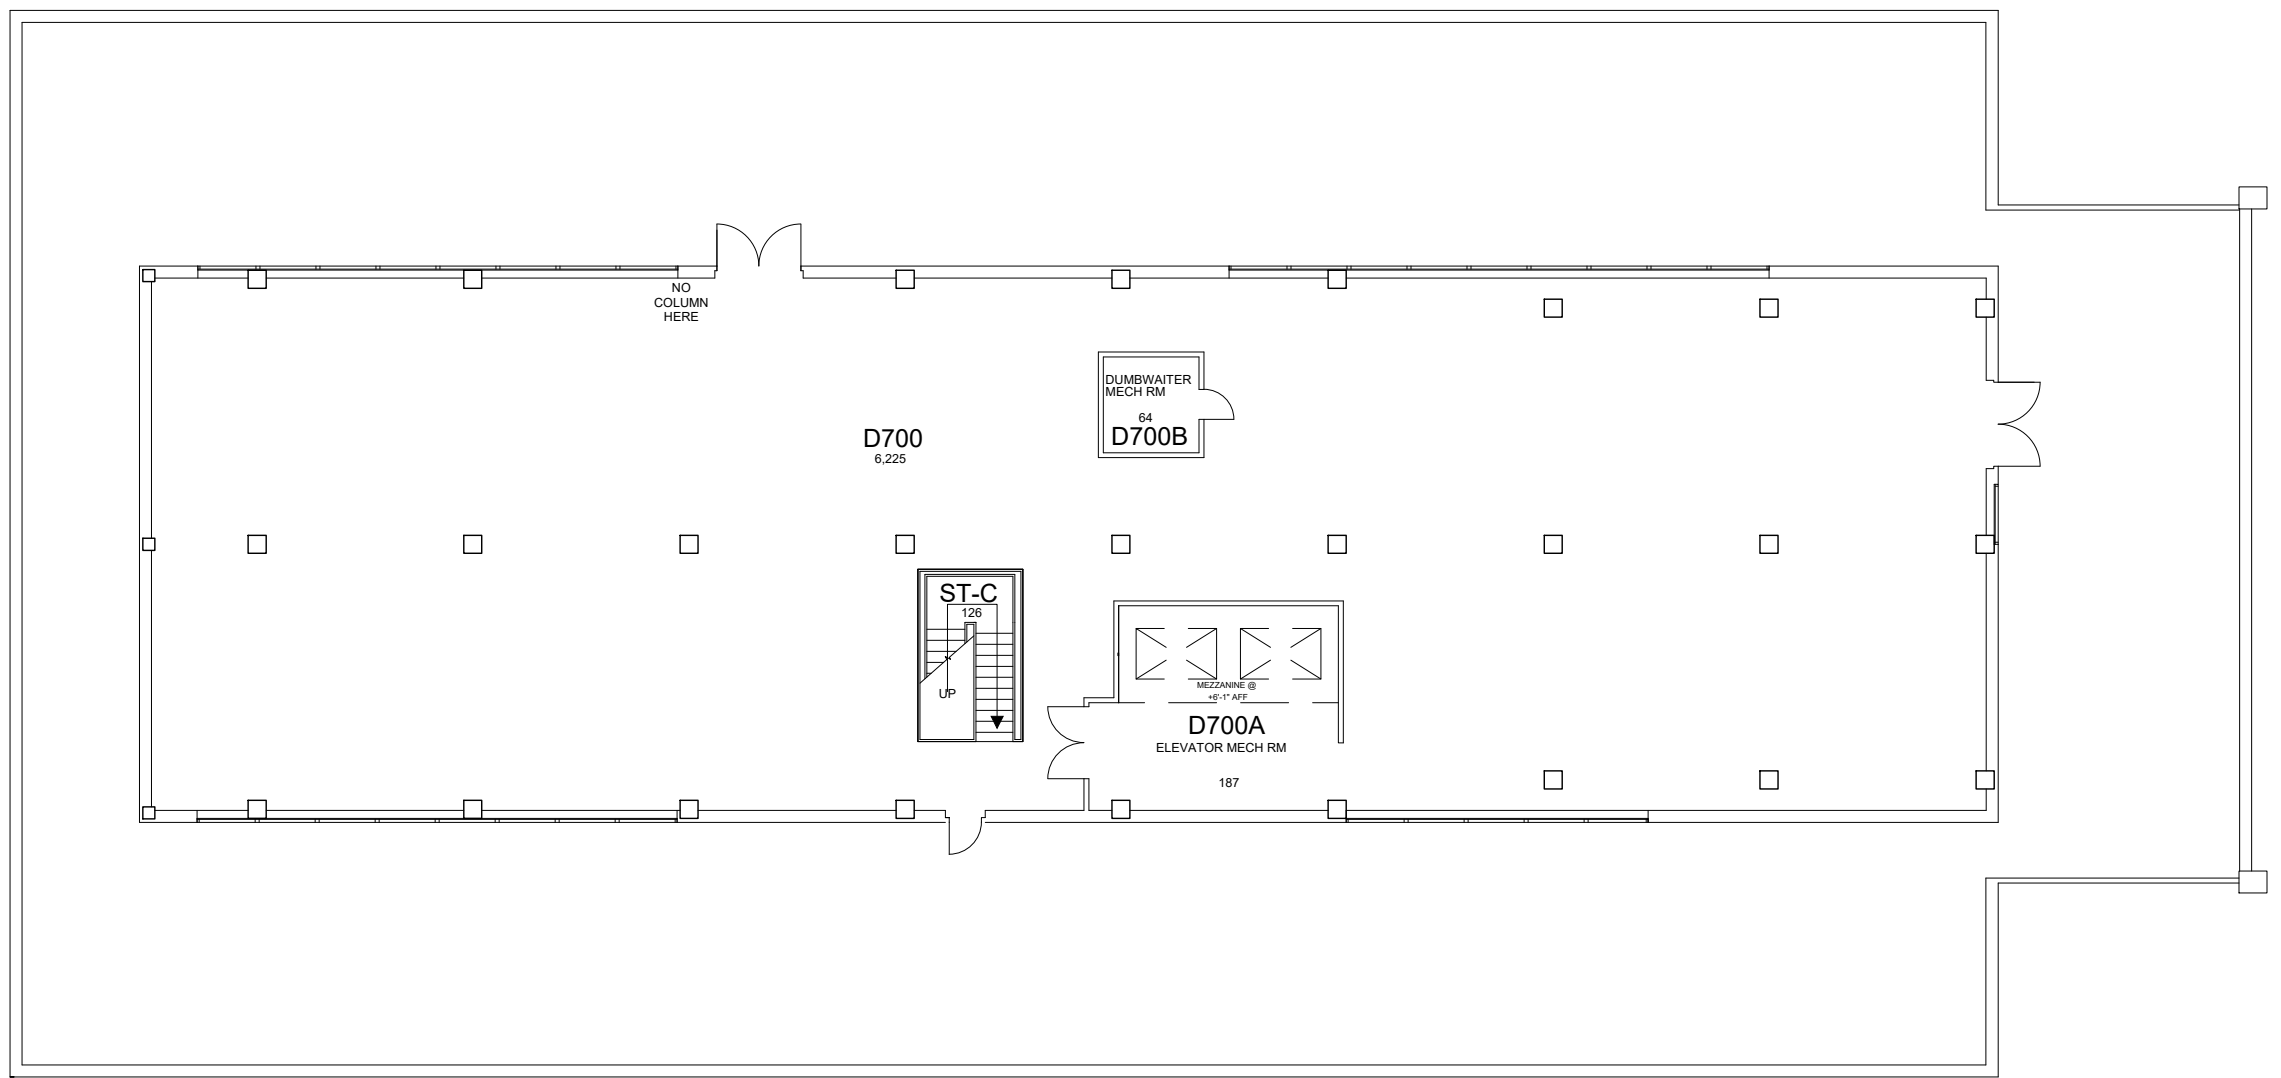

SEVENTH FLOOR PLAN
DENTAL SCIENCE BUILDING
7,179 Gross Square Ft.

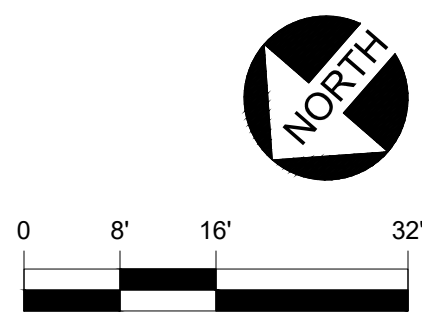

05-1-14


AJD

DATE: 09-23-12
DRAWN BY: FR

BLDG #: 0297

DENTAL SCIENCE BLDG
KEY DRAWING

UNIVERSITY OF KENTUCKY
ITS Information Services

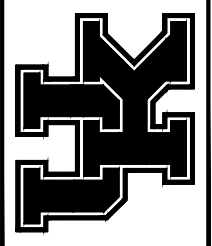


SHEET
9 of 9

LEGEND


- PLUMBING VENT
- ⊗ ROOF DRAIN
- ① SECTION NUMBER

ROOF DATA

Section	Roof Label	Location	Roof Type	Sq. Ft.
1	RF701	Outer Roof		7,525
2	RF802	Main Roof		7,200
3	RF703	South Roof		1,193
4	RF904	Mechanical Roof		86

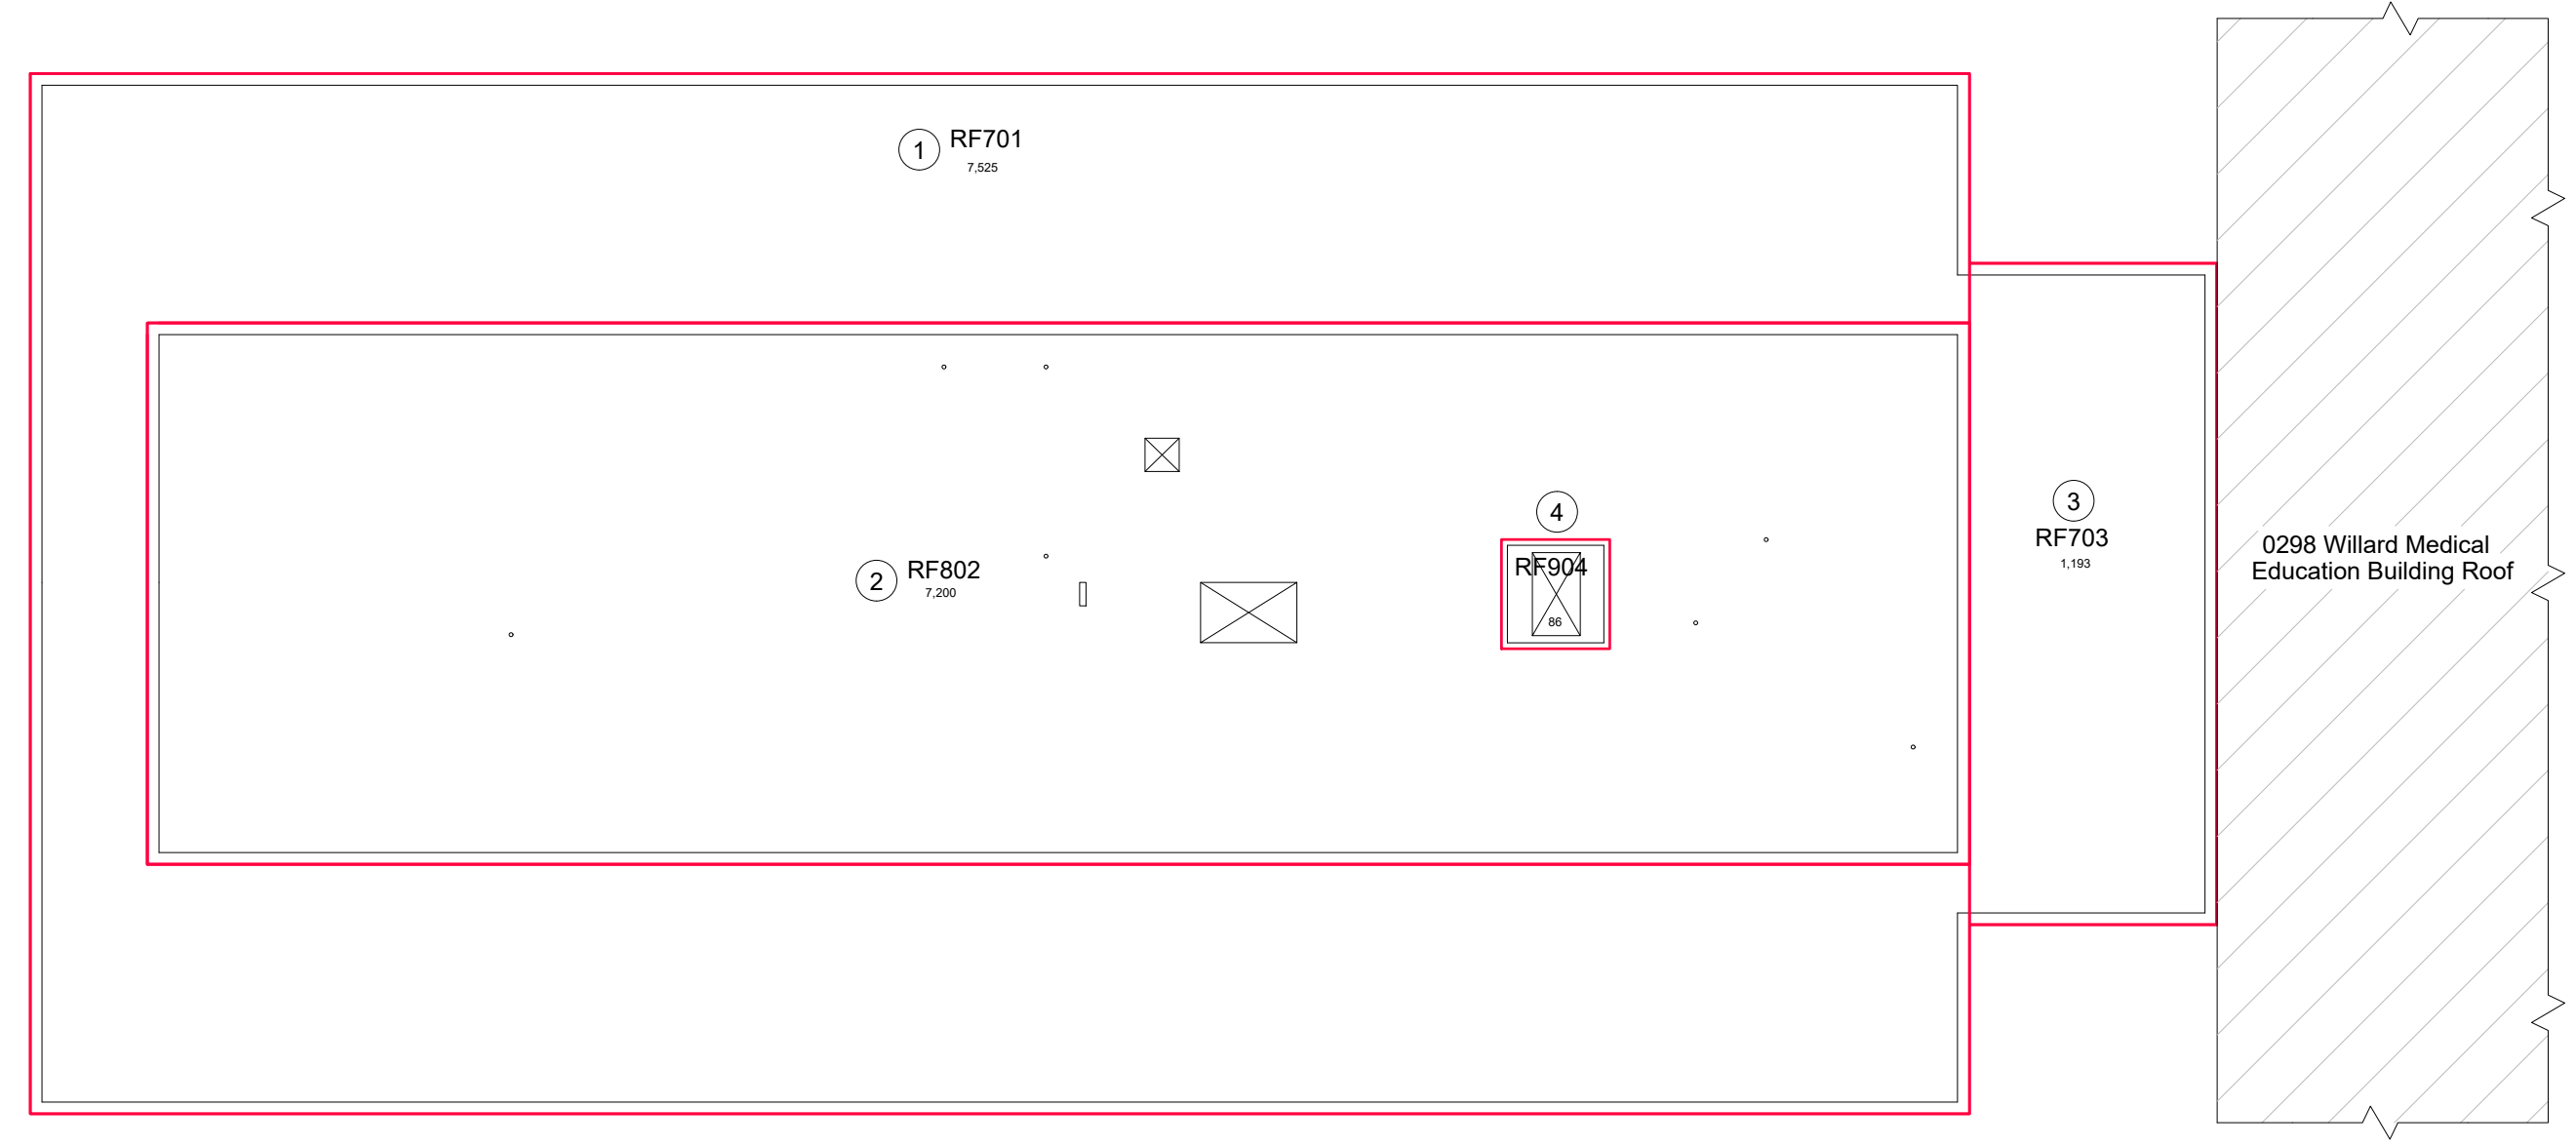

ROOF PLAN
DENTAL SCIENCE BUILDING

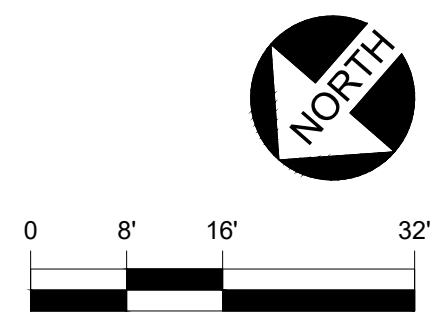

01-07-16


ALK

DATE: 09-23-12
DRAWN BY: FR


BLDG #: 0298

WILLIAM R. WILLARD MEDICAL EDUCATION BUILDING
KEY DRAWING

UNIVERSITY OF KENTUCKY
ITS Information Services

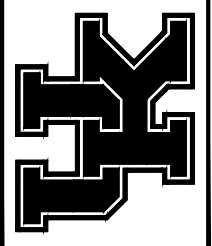

SHEET
1 of 10

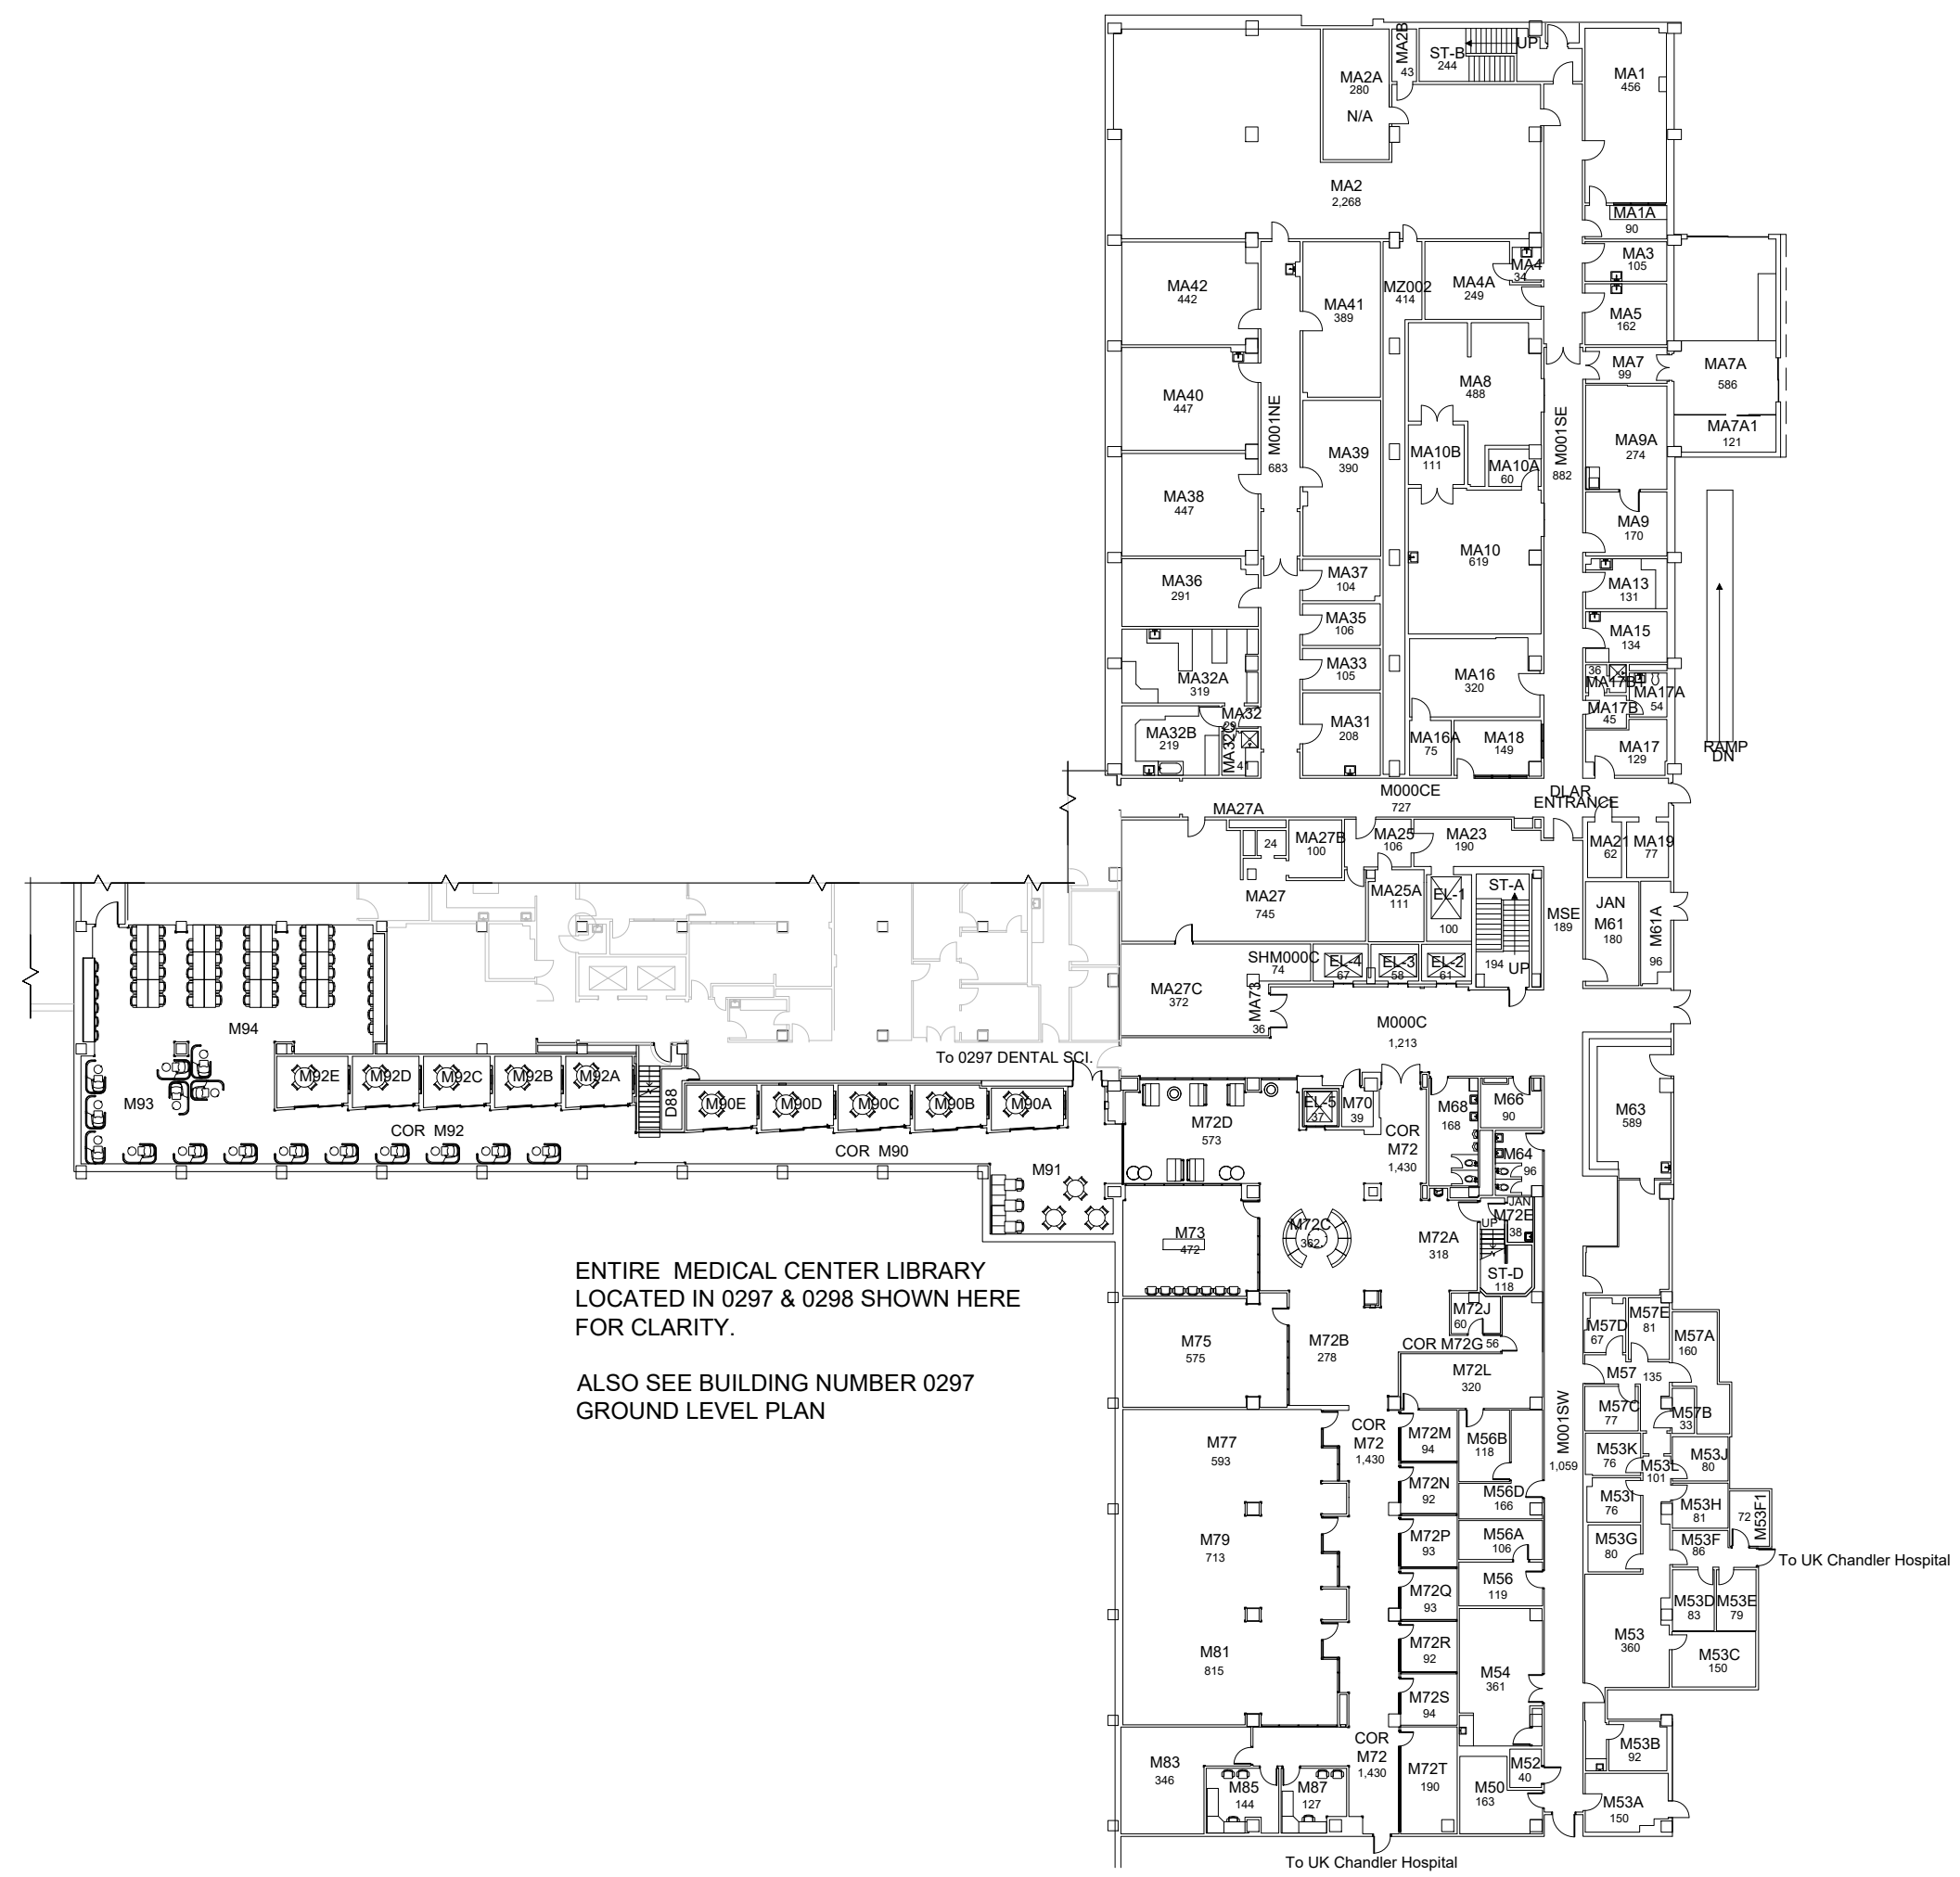

ENTIRE MEDICAL CENTER LIBRARY
LOCATED IN 0297 & 0298 SHOWN HERE
FOR CLARITY.

ALSO SEE BUILDING NUMBER 0297
GROUND LEVEL PLAN

GROUND FLOOR PLAN
WILLIAM R. WILLARD
MEDICAL EDUCATION BUILDING
34,558 Gross Square Ft.



1/4/2021


JES

DATE: 09-23-12
DRAWN BY: FR


BLDG #: 0298

WILLIAM R. WILLARD MEDICAL EDUCATION BUILDING
KEY DRAWING

UNIVERSITY OF KENTUCKY
ITS Information Services

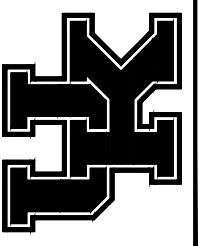


SHEET
2 of 10

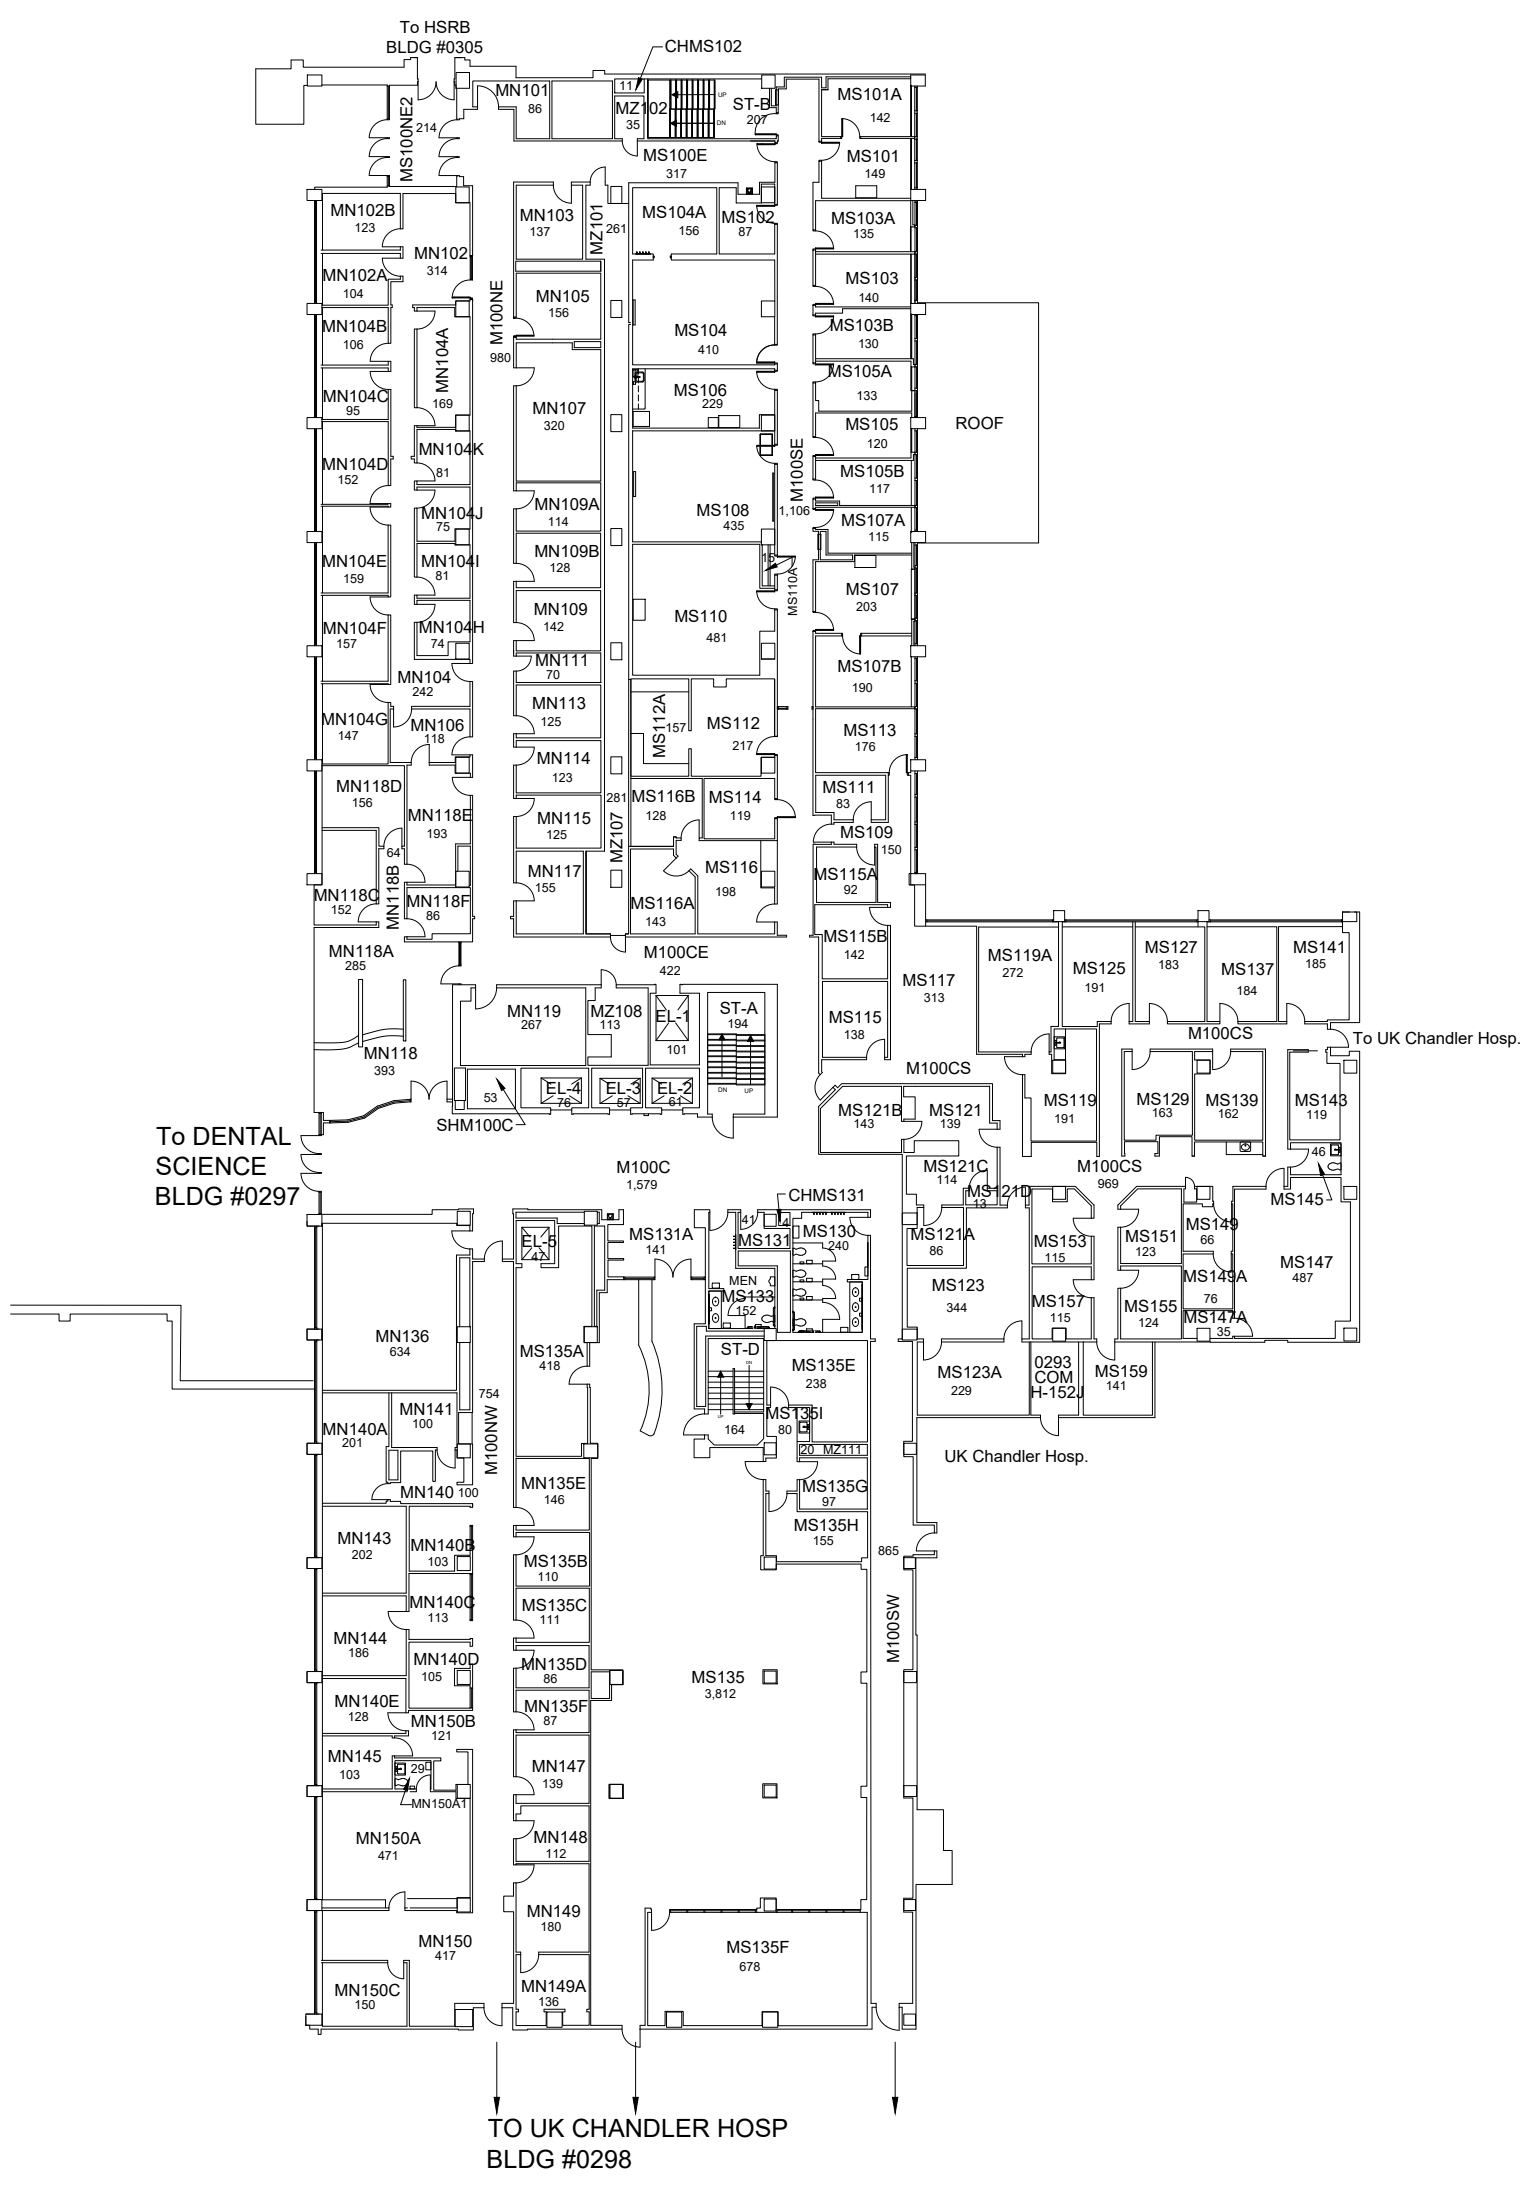

FIRST FLOOR PLAN WILLIAM R. WILLARD MEDICAL EDUCATION BUILDING

38,161 Gross Square Ft.

 

6/16/21


JH

DATE:
09-23-12
DRAWN BY:
FR


BLDG #:
0298

WILLIAM R. WILLARD MEDICAL EDUCATION BUILDING
KEY DRAWING

UNIVERSITY OF KENTUCKY
ITS Information Services

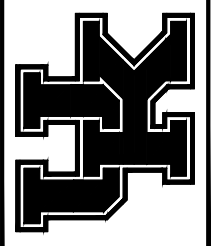


SHEET
3 of 10

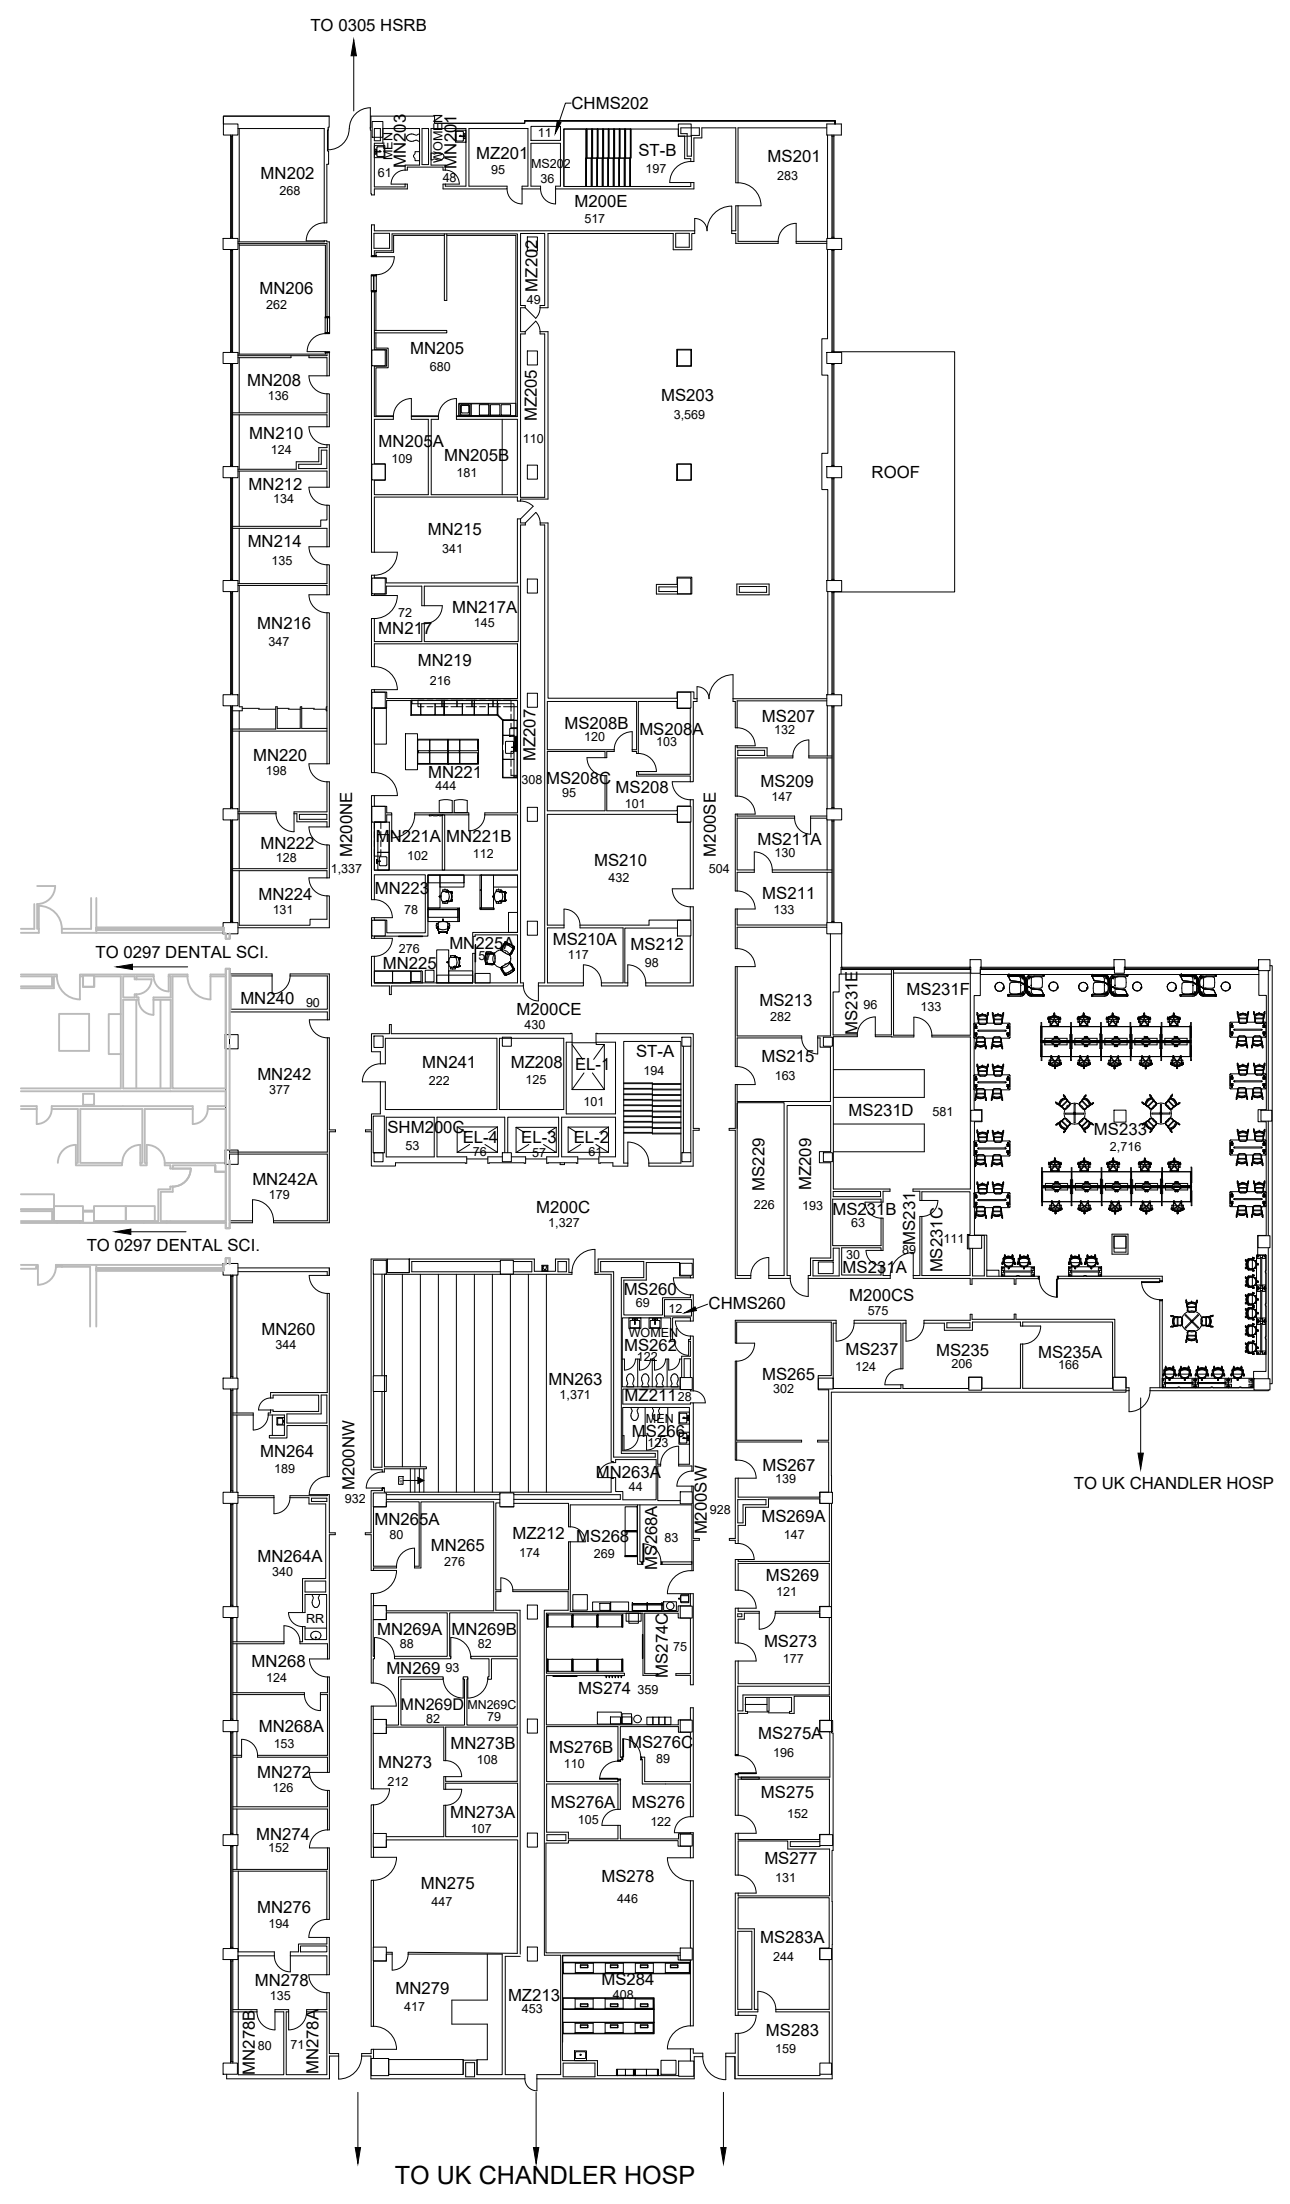

SECOND FLOOR PLAN WILLIAM R. WILLARD MEDICAL EDUCATION BUILDING

38,028 Gross Square Ft.

 

01/14/2022


NEK

DATE:
09-23-12
DRAWN BY:
FR


BLDG #:
0298

WILLIAM R. WILLARD MEDICAL EDUCATION BUILDING
KEY DRAWING

UNIVERSITY OF KENTUCKY
ITS Information Services

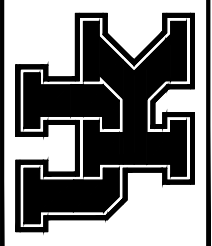

SHEET
4 of 10

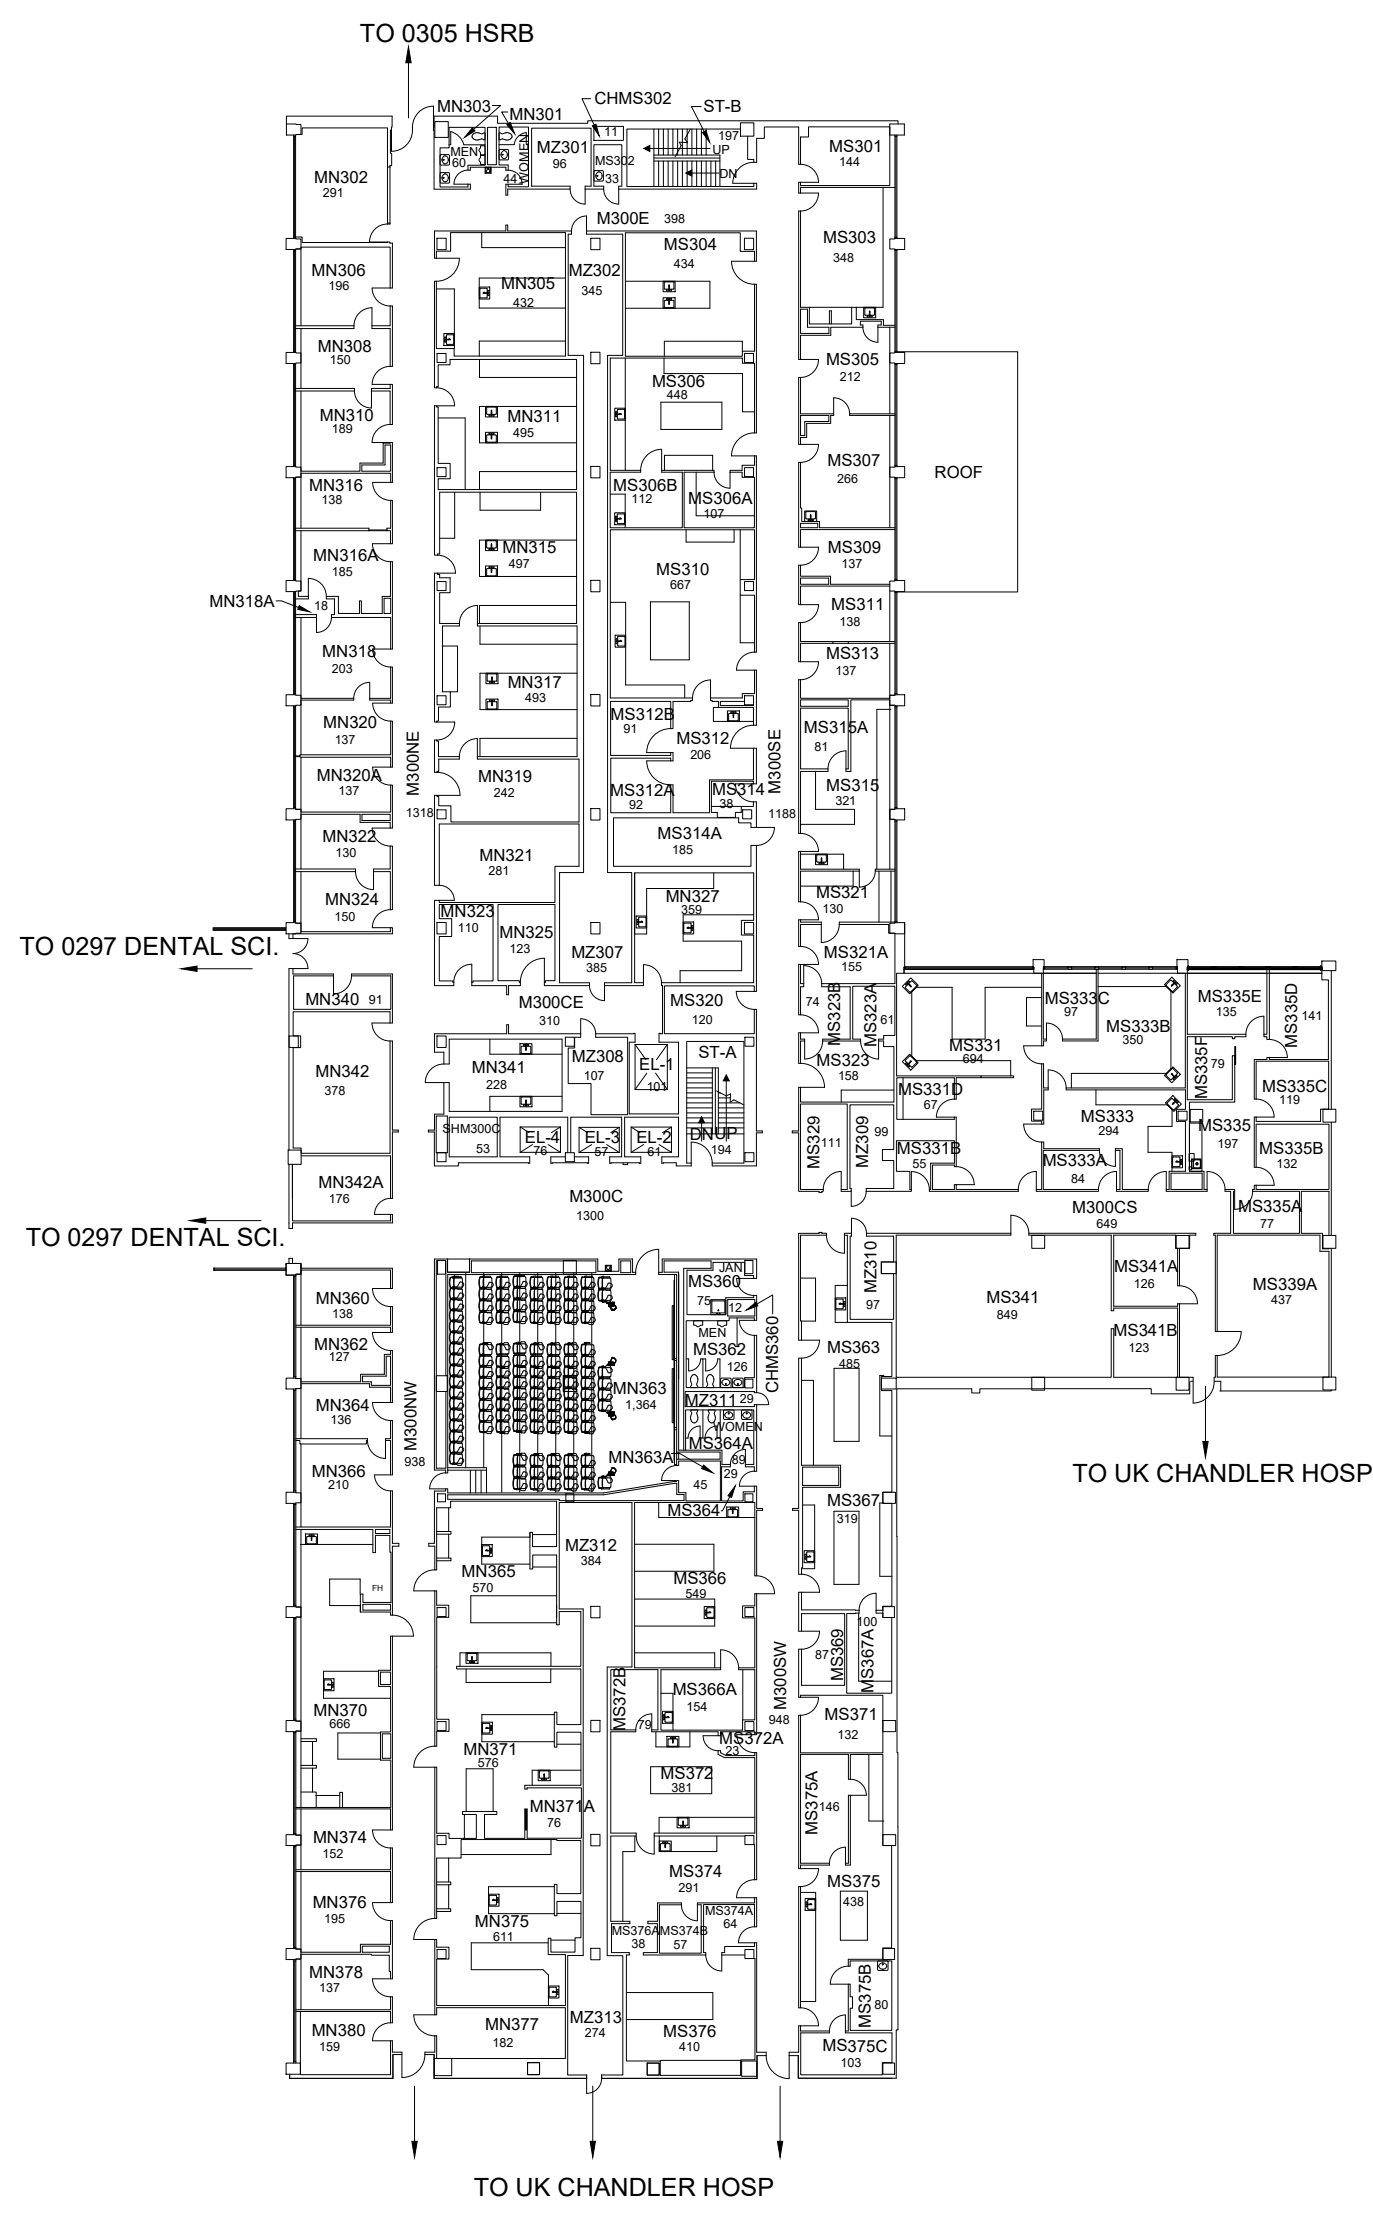

THIRD FLOOR PLAN WILLIAM R. WILLARD MEDICAL EDUCATION BUILDING

37,931 Gross Square Ft.



7/8/2021


AKN

DATE:
09-23-12
DRAWN BY:
FR


BLDG #:
0298

WILLIAM R. WILLARD MEDICAL EDUCATION BUILDING
KEY DRAWING

UNIVERSITY OF KENTUCKY
ITS Information Services

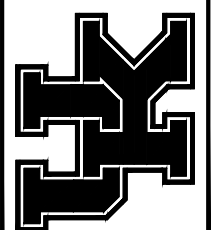


SHEET
5 of 10

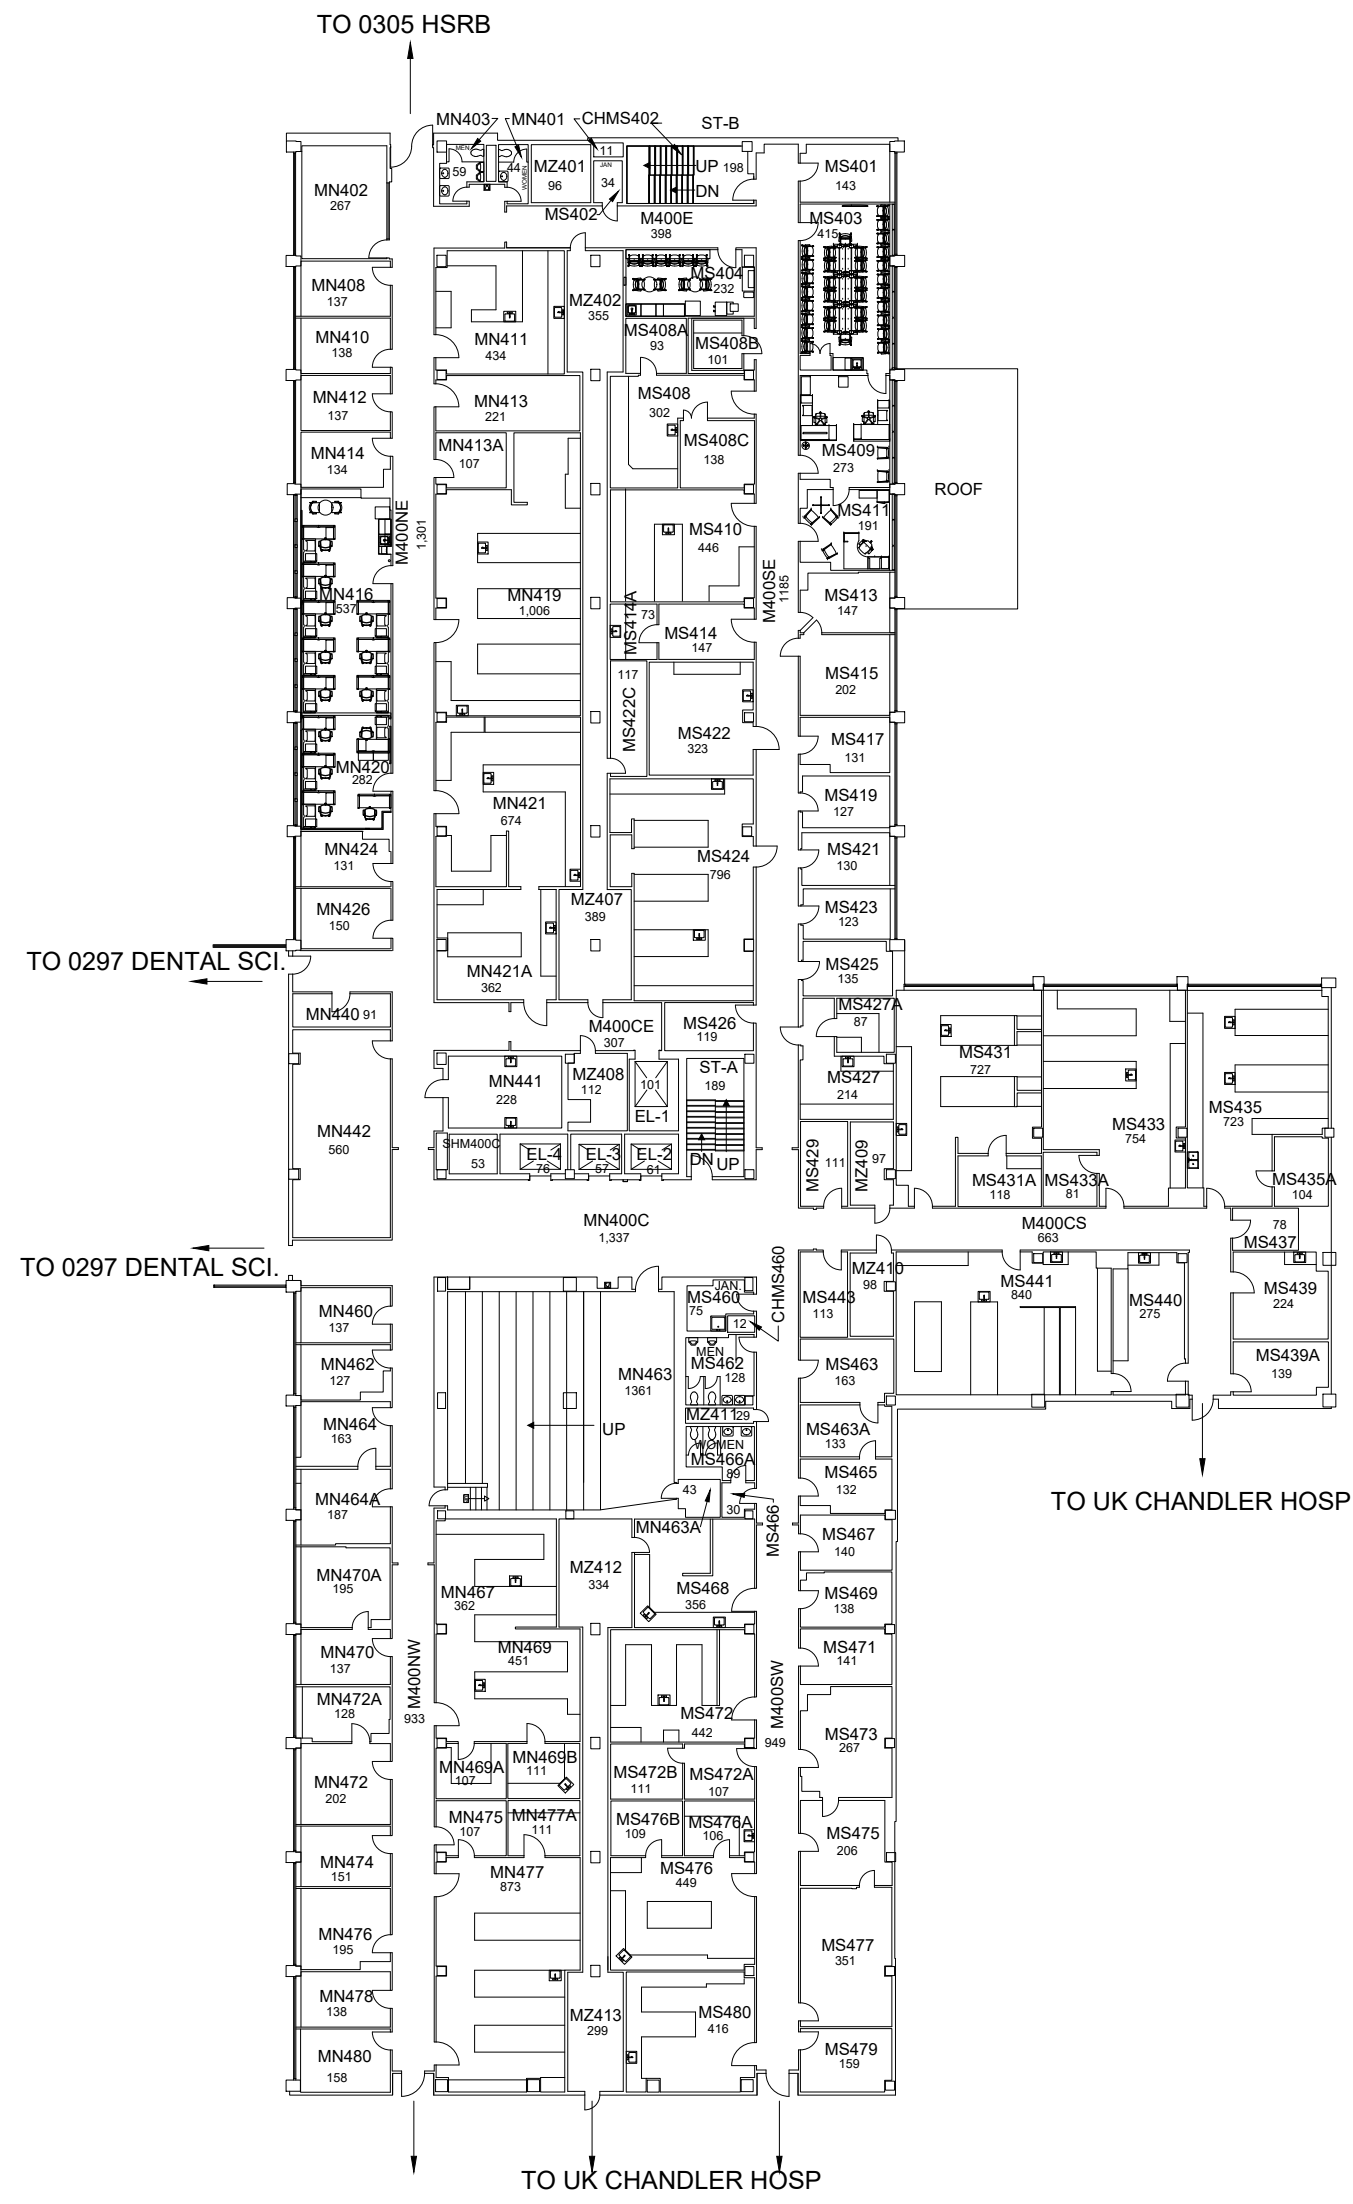

FOURTH FLOOR PLAN WILLIAM R. WILLARD MEDICAL EDUCATION BUILDING

37,900 Gross Square Ft.

 

01/27/2023


NPA

DATE:
09-23-12
DRAWN BY:
FR


BLDG #:
0298

WILLIAM R. WILLARD MEDICAL EDUCATION BUILDING
KEY DRAWING

UNIVERSITY OF KENTUCKY
ITS Information Services

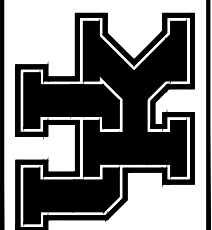


SHEET
6 of 10

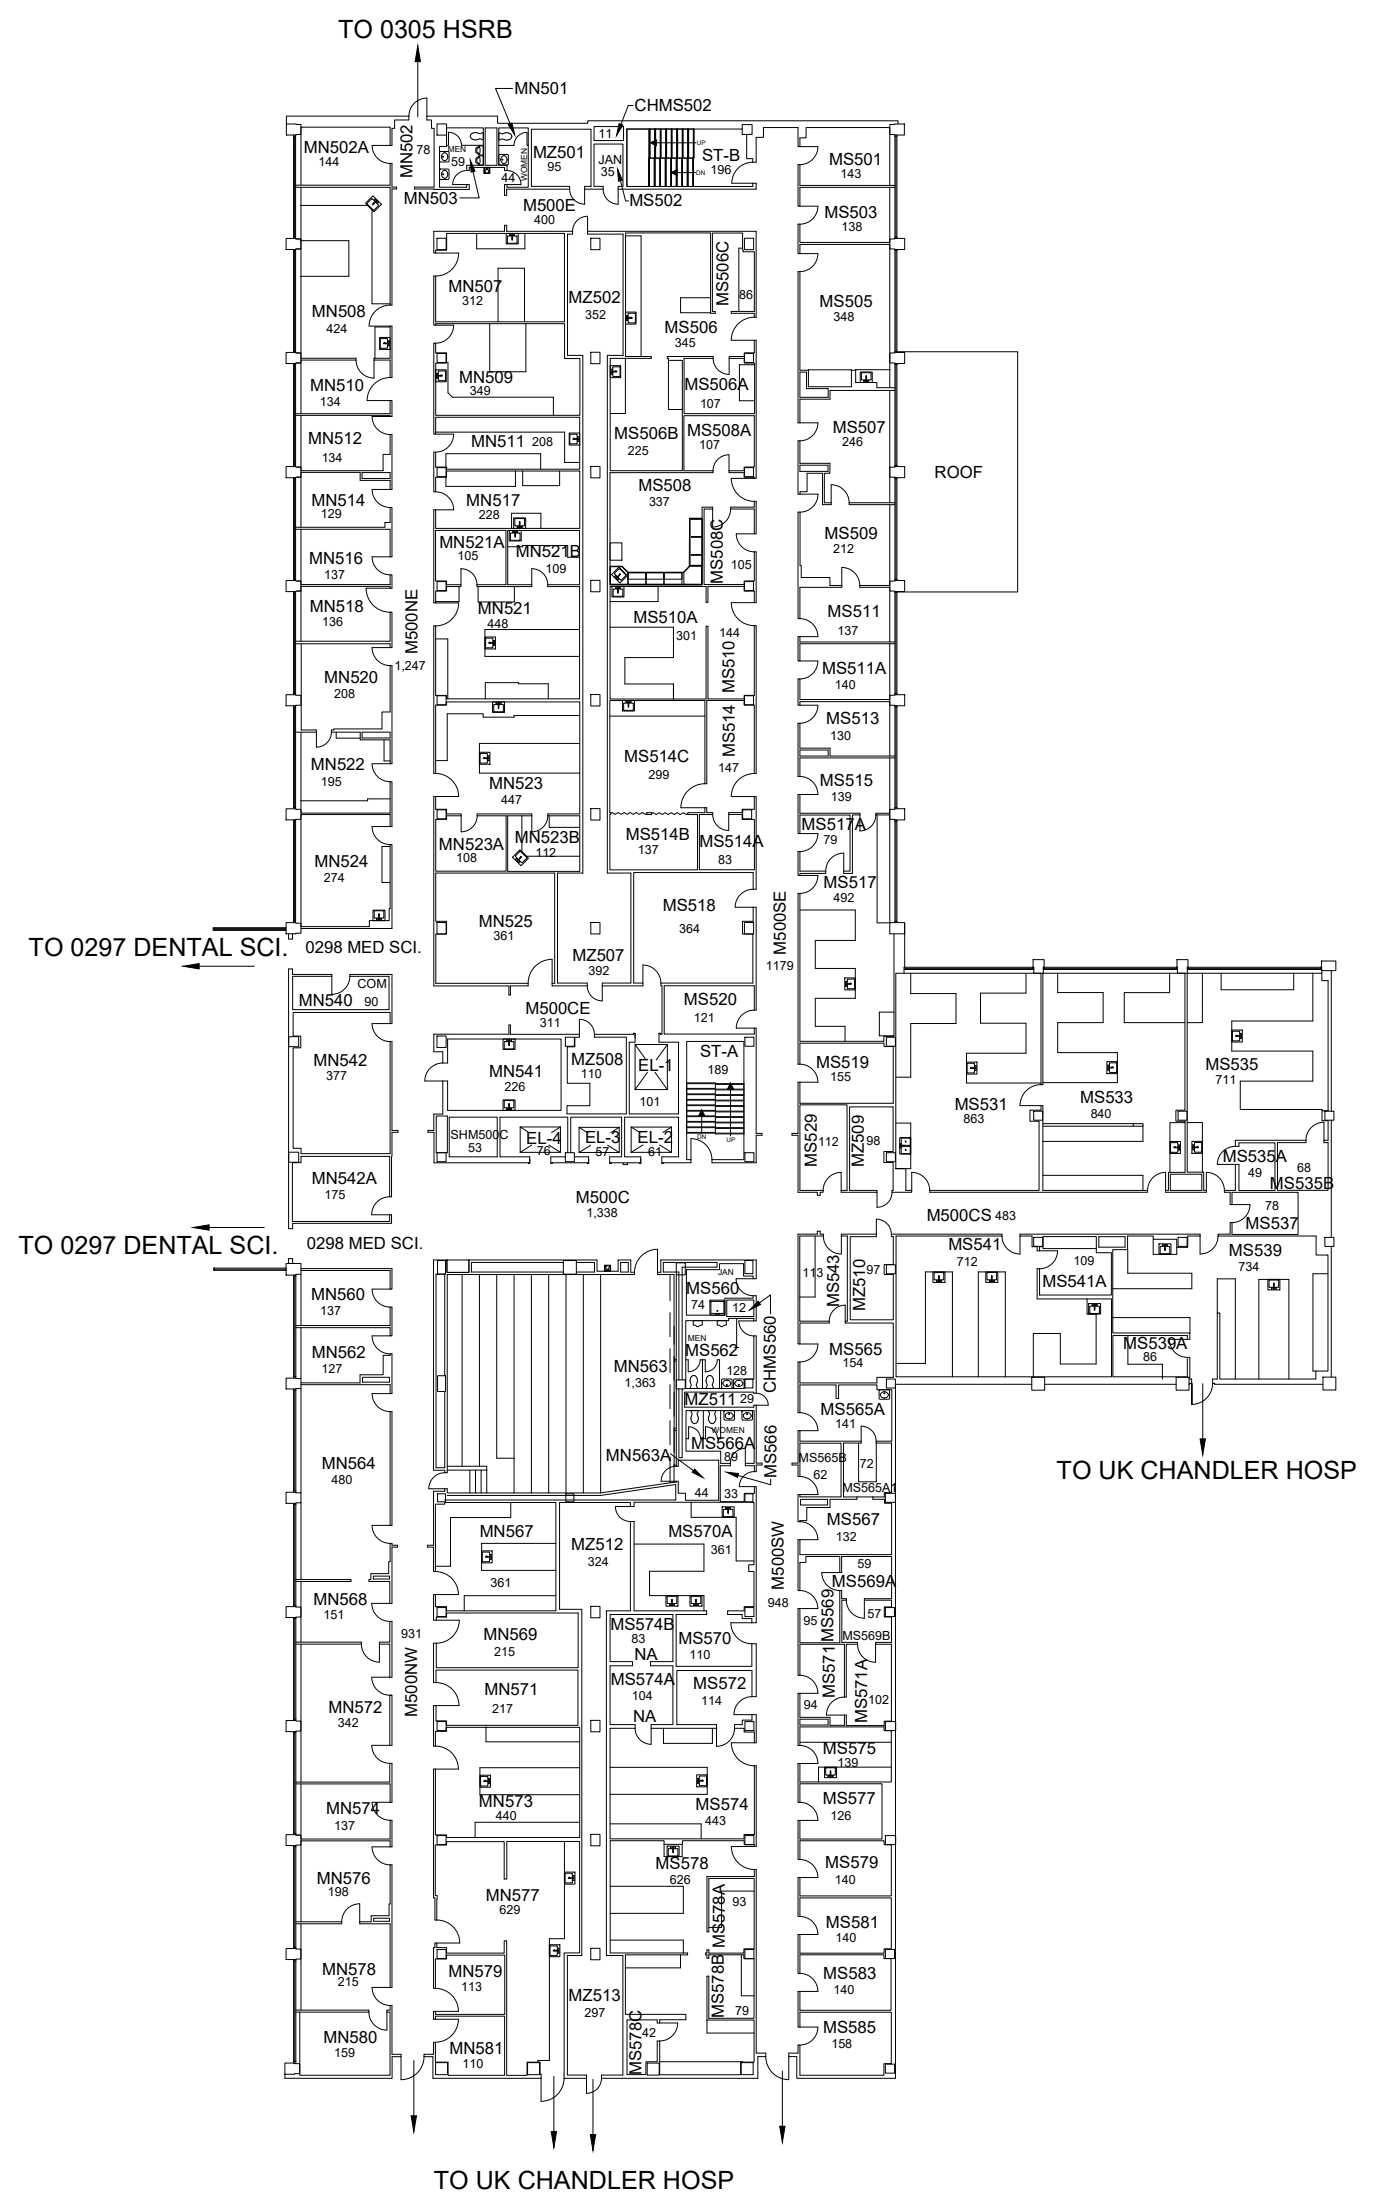

FIFTH FLOOR PLAN WILLIAM R. WILLARD MEDICAL EDUCATION BUILDING

37,839 Gross Square Ft.

 

7/8/2021


AKN

DATE: 09-23-12
DRAWN BY: FR

WILLIAM R. WILLARD MEDICAL EDUCATION BUILDING BLDG #: 0298
KEY DRAWING


UNIVERSITY OF KENTUCKY
ITS Information Services

SHEET 7 of 10

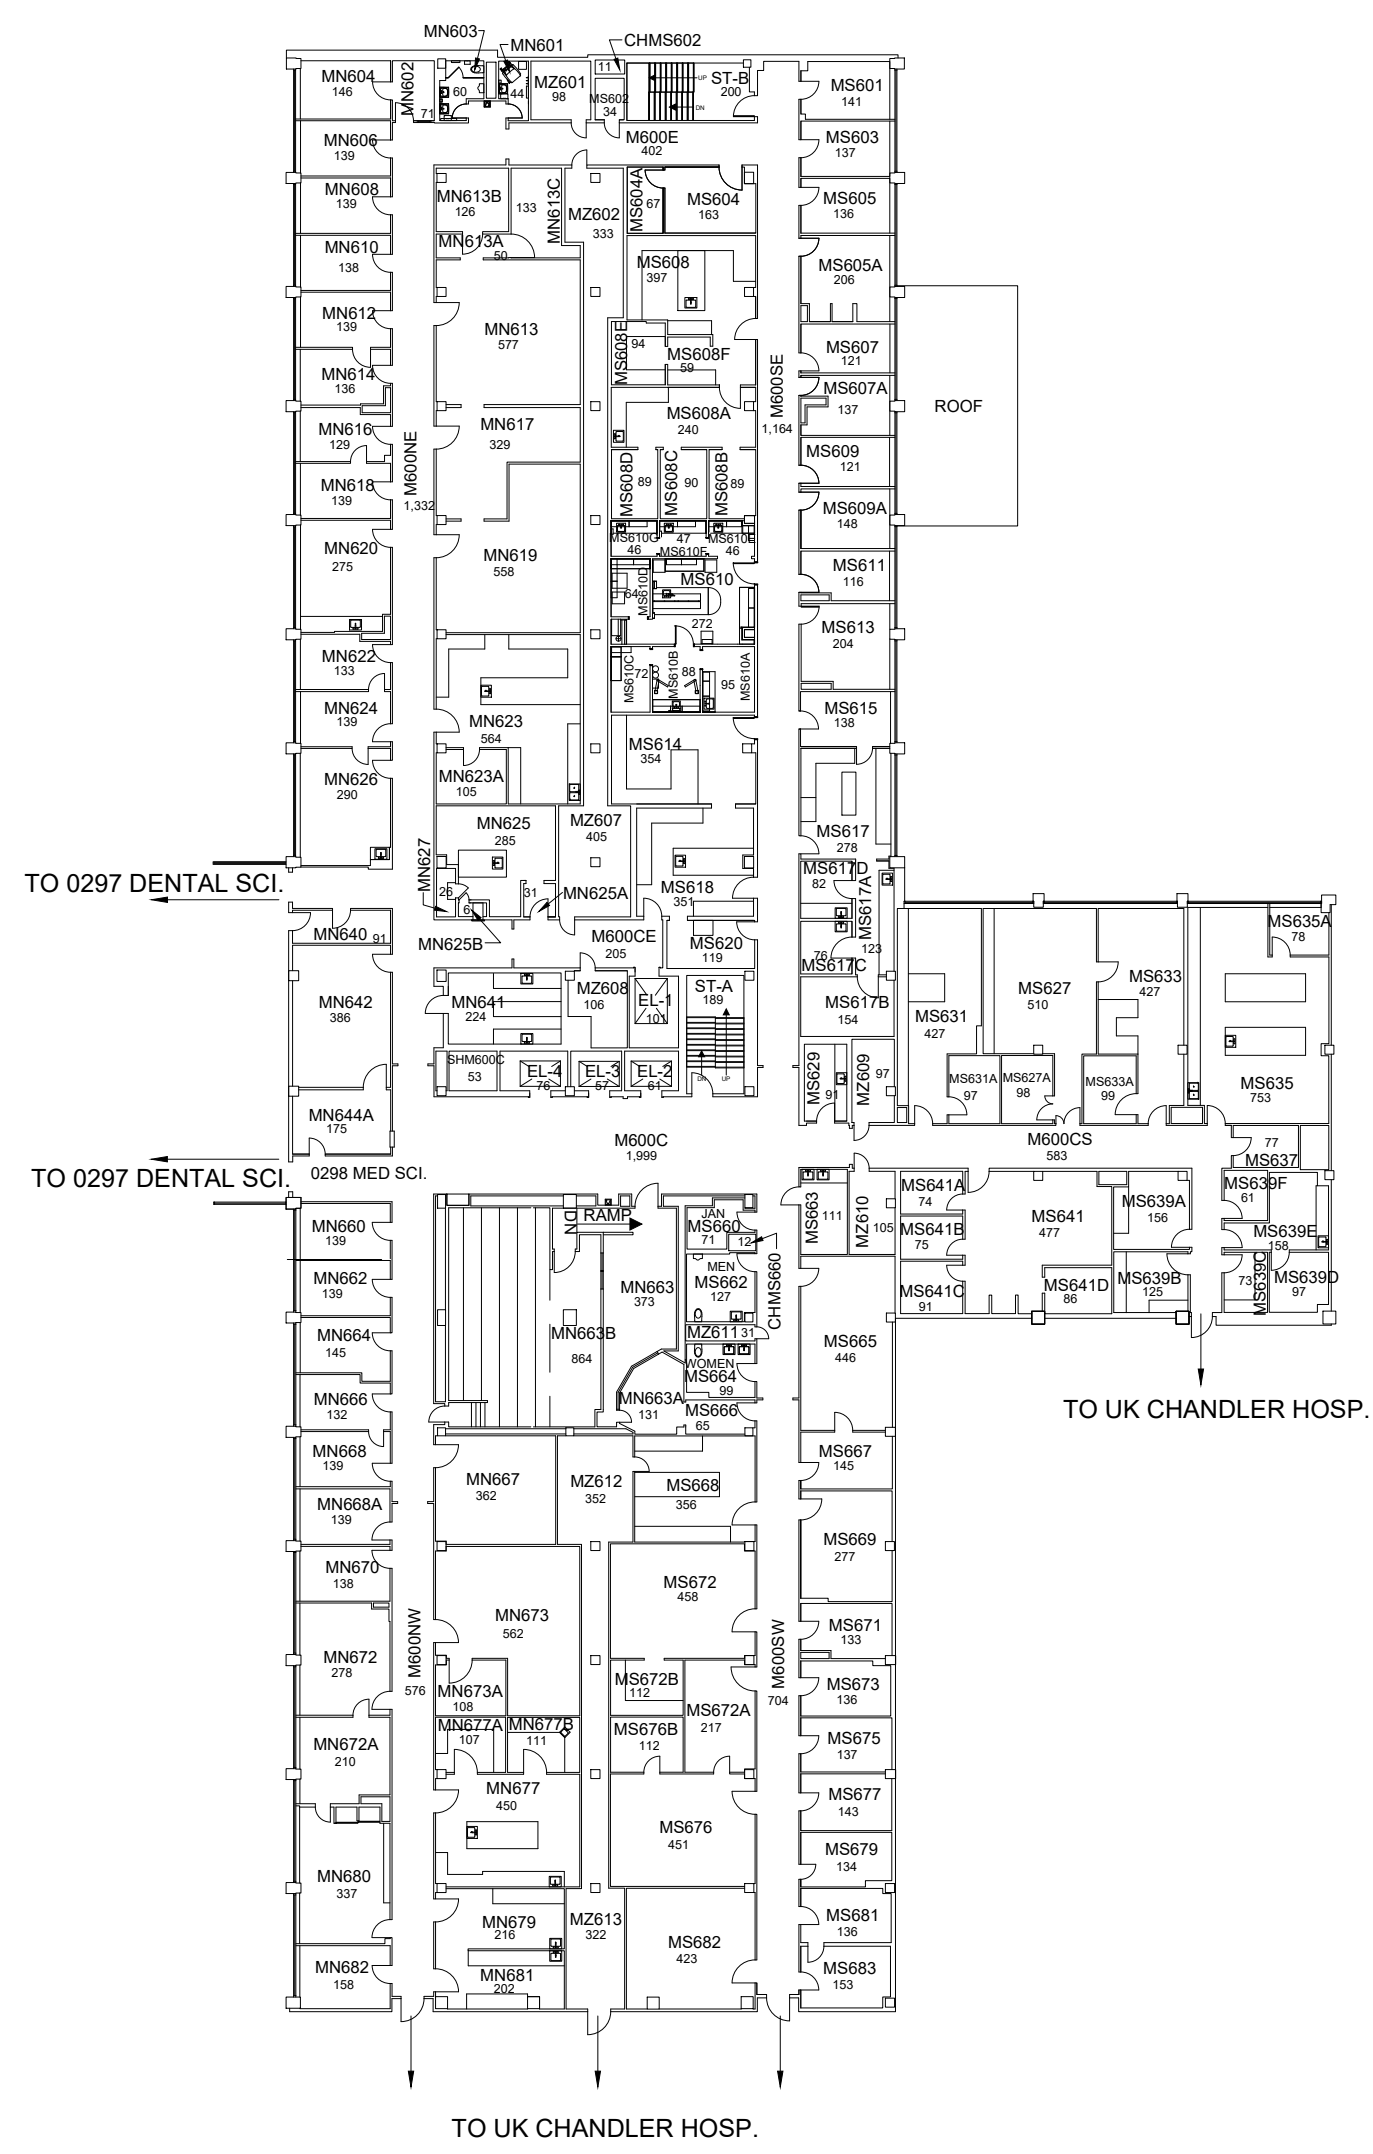


SIXTH FLOOR PLAN WILLIAM R. WILLARD MEDICAL EDUCATION BUILDING

37,865 Gross Square Ft.

 

6/6/2022


JES

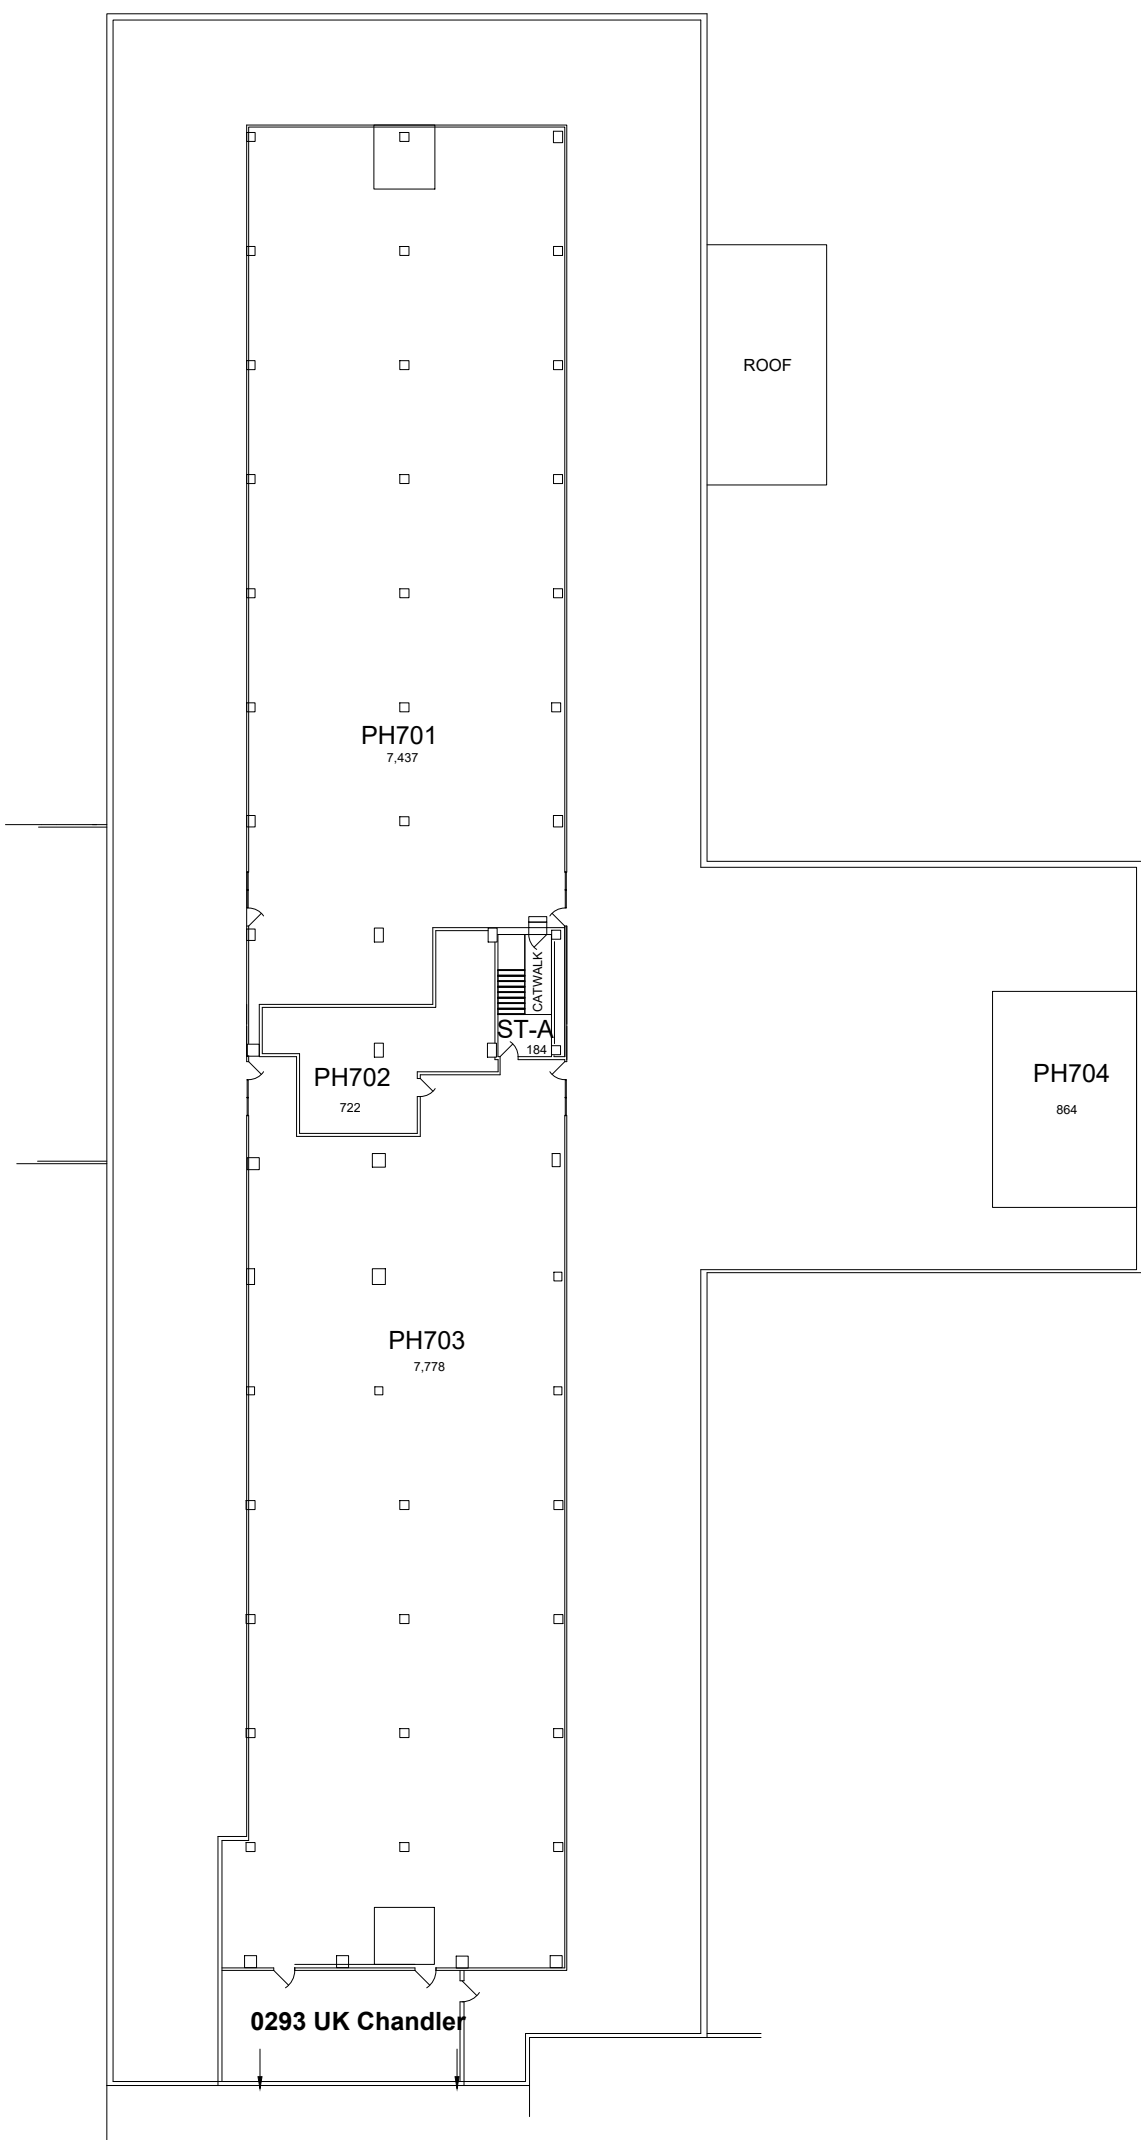

PENTHOUSE FLOOR PLAN
 WILLIAM R. WILLARD
 MEDICAL EDUCATION BUILDING



17,376 Gross Square Ft.

 


DATE:
09-23-12
DRAWN BY:
FR

WILLIAM R. WILLARD MEDICAL EDUCATION BUILDING
 BLDG #:
0298
 KEY DRAWING


UNIVERSITY OF KENTUCKY
 ITS Information Services


SHEET
8 of 10

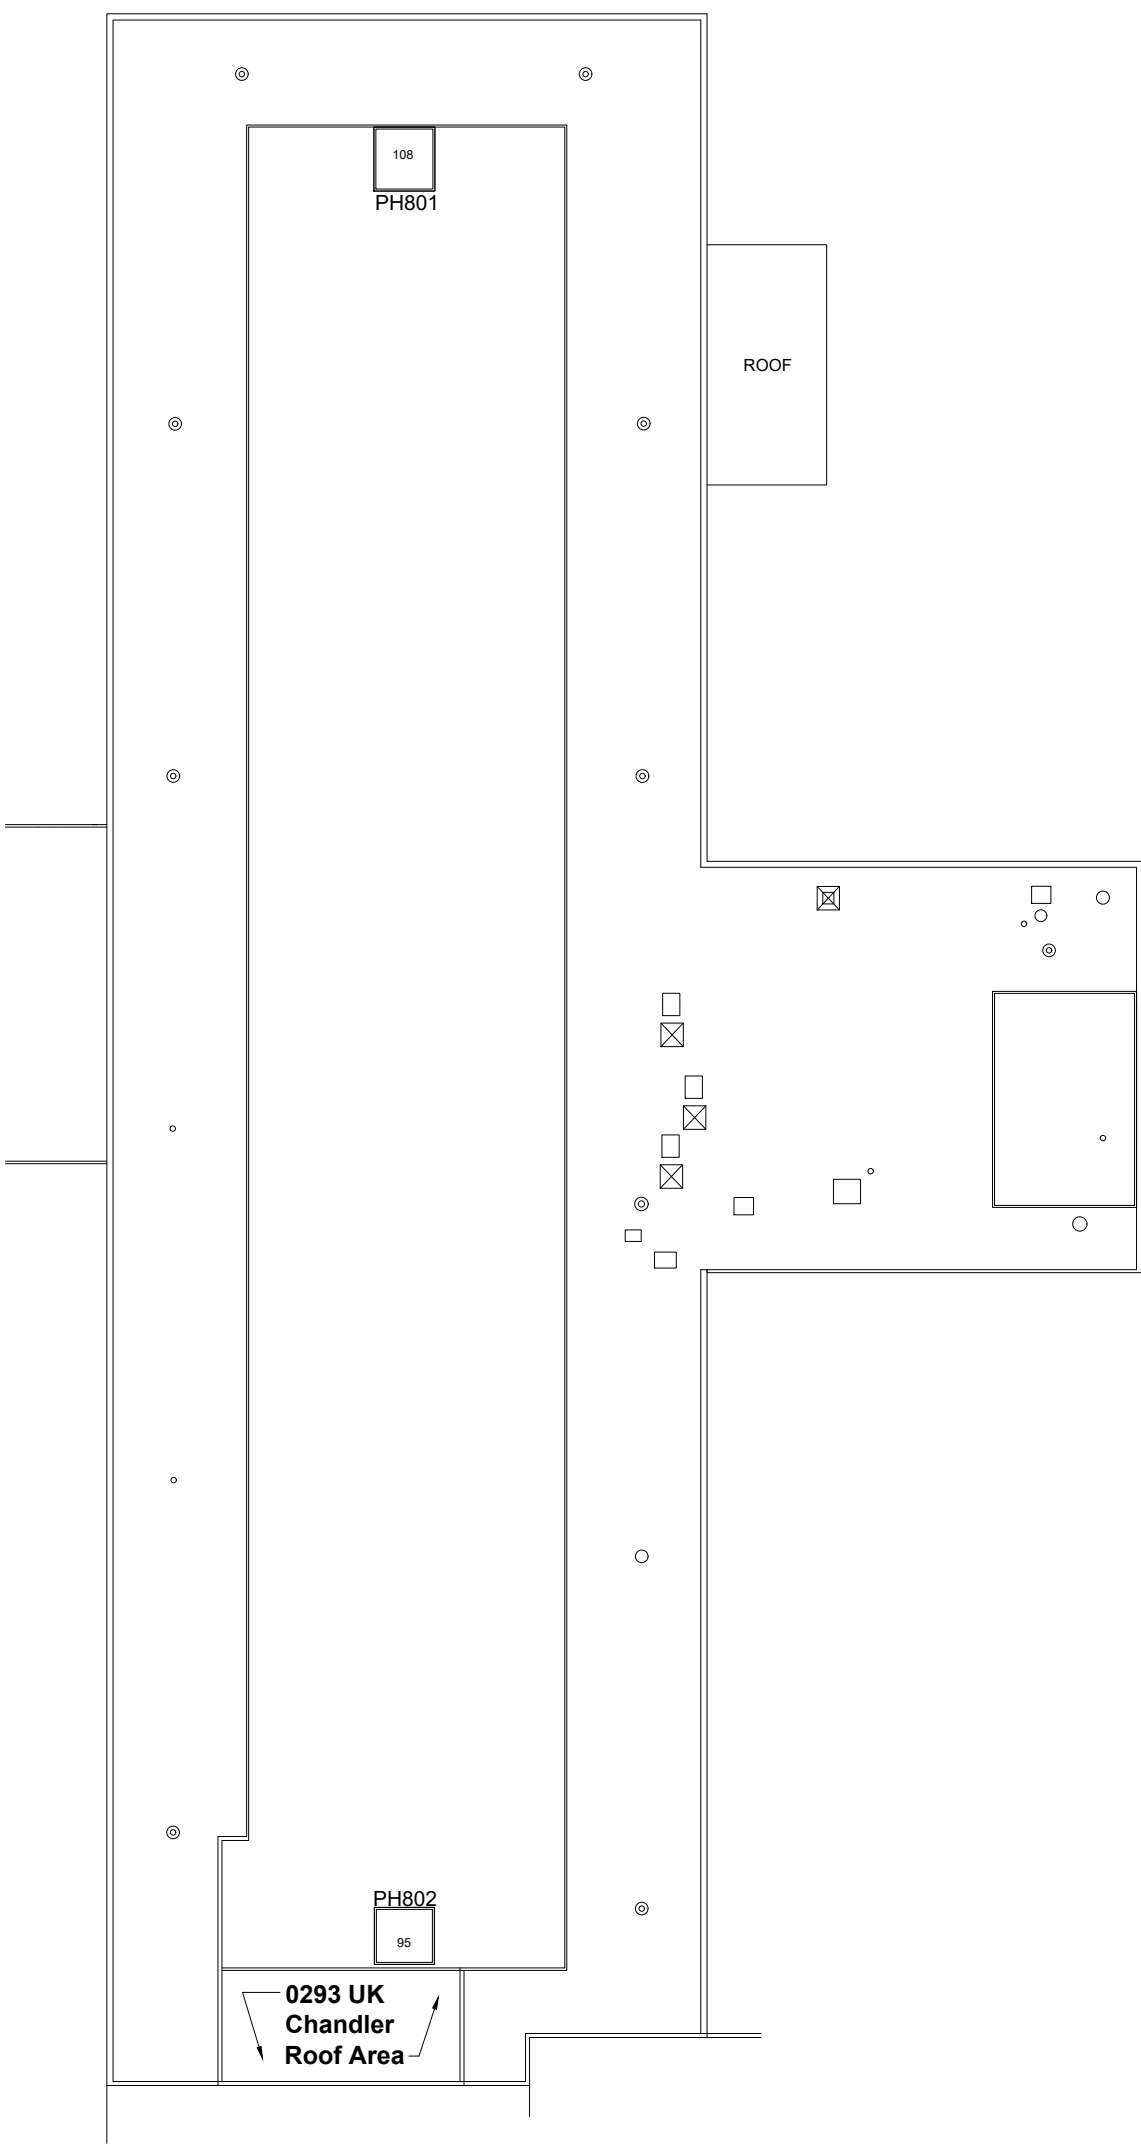

LOUVERED
 PENTHOUSE FLOOR PLAN
 WILLIAM R. WILLARD
 MEDICAL EDUCATION BUILDING

203 Gross Square Ft.

 

DATE:
 09-23-12
 DRAWN BY:
 FR

BLDG #:
 0298

WILLIAM R. WILLARD MEDICAL EDUCATION BUILDING
 KEY DRAWING

UNIVERSITY OF KENTUCKY
 ITS Information Services

SHEET
 9 of 10

02-04-2016


MED

DATE:
09-23-12
DRAWN BY:
FR


BLDG #:
0298

WILLIAM R. WILLARD MEDICAL EDUCATION BUILDING
KEY DRAWING

UNIVERSITY OF KENTUCKY
ITS Information Services

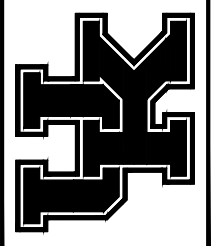

SHEET
10 of 10

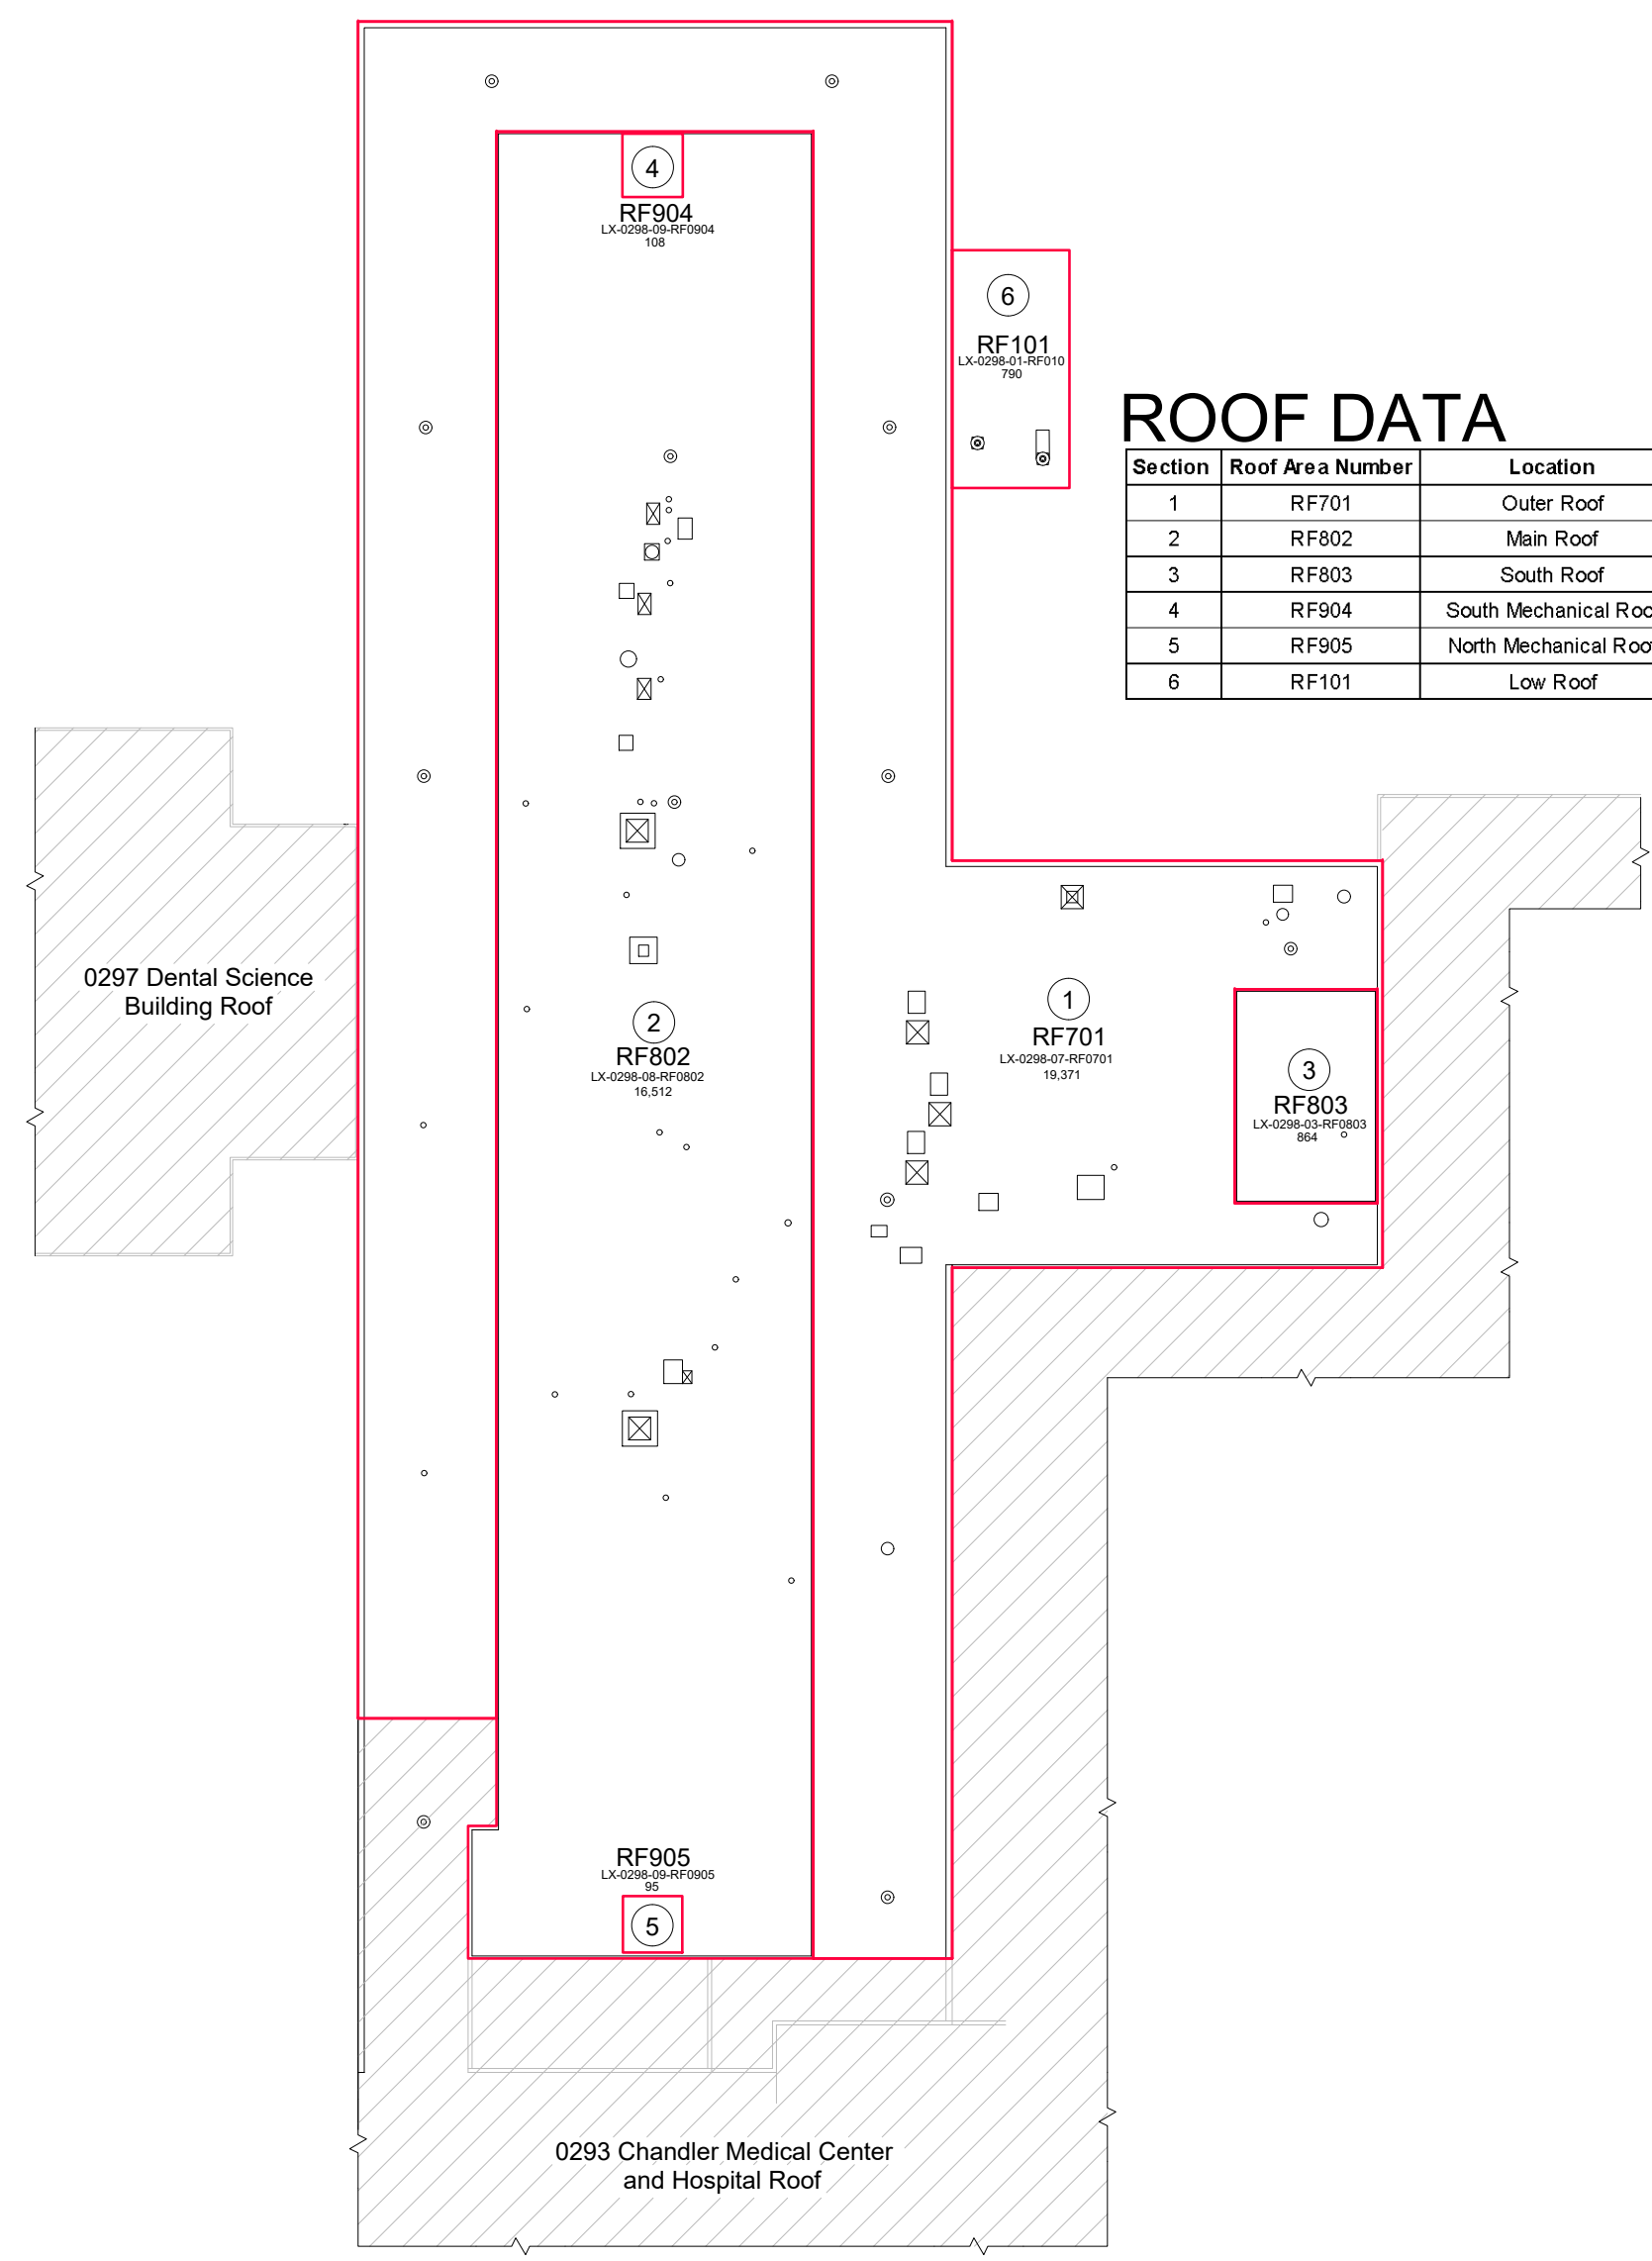

ROOF DATA

Section	Roof Area Number	Location	Roof Type	Sq. Ft.
1	RF701	Outer Roof		19,371
2	RF802	Main Roof		16,512
3	RF803	South Roof		864
4	RF904	South Mechanical Roof		108
5	RF905	North Mechanical Roof		95
6	RF101	Low Roof		790

ROOF PLAN
WILLIAM R. WILLARD
MEDICAL EDUCATION BUILDING



02/02/2022

JES


DATE: 08-13-12
DRAWN BY: RO

BLDG #: 0305

PETER P. BOSOMWORTH HEALTH SCIENCES RESEARCH BUILDING
KEY DRAWING


UNIVERSITY OF KENTUCKY
Physical Plant Division


SHEET 1 of 7

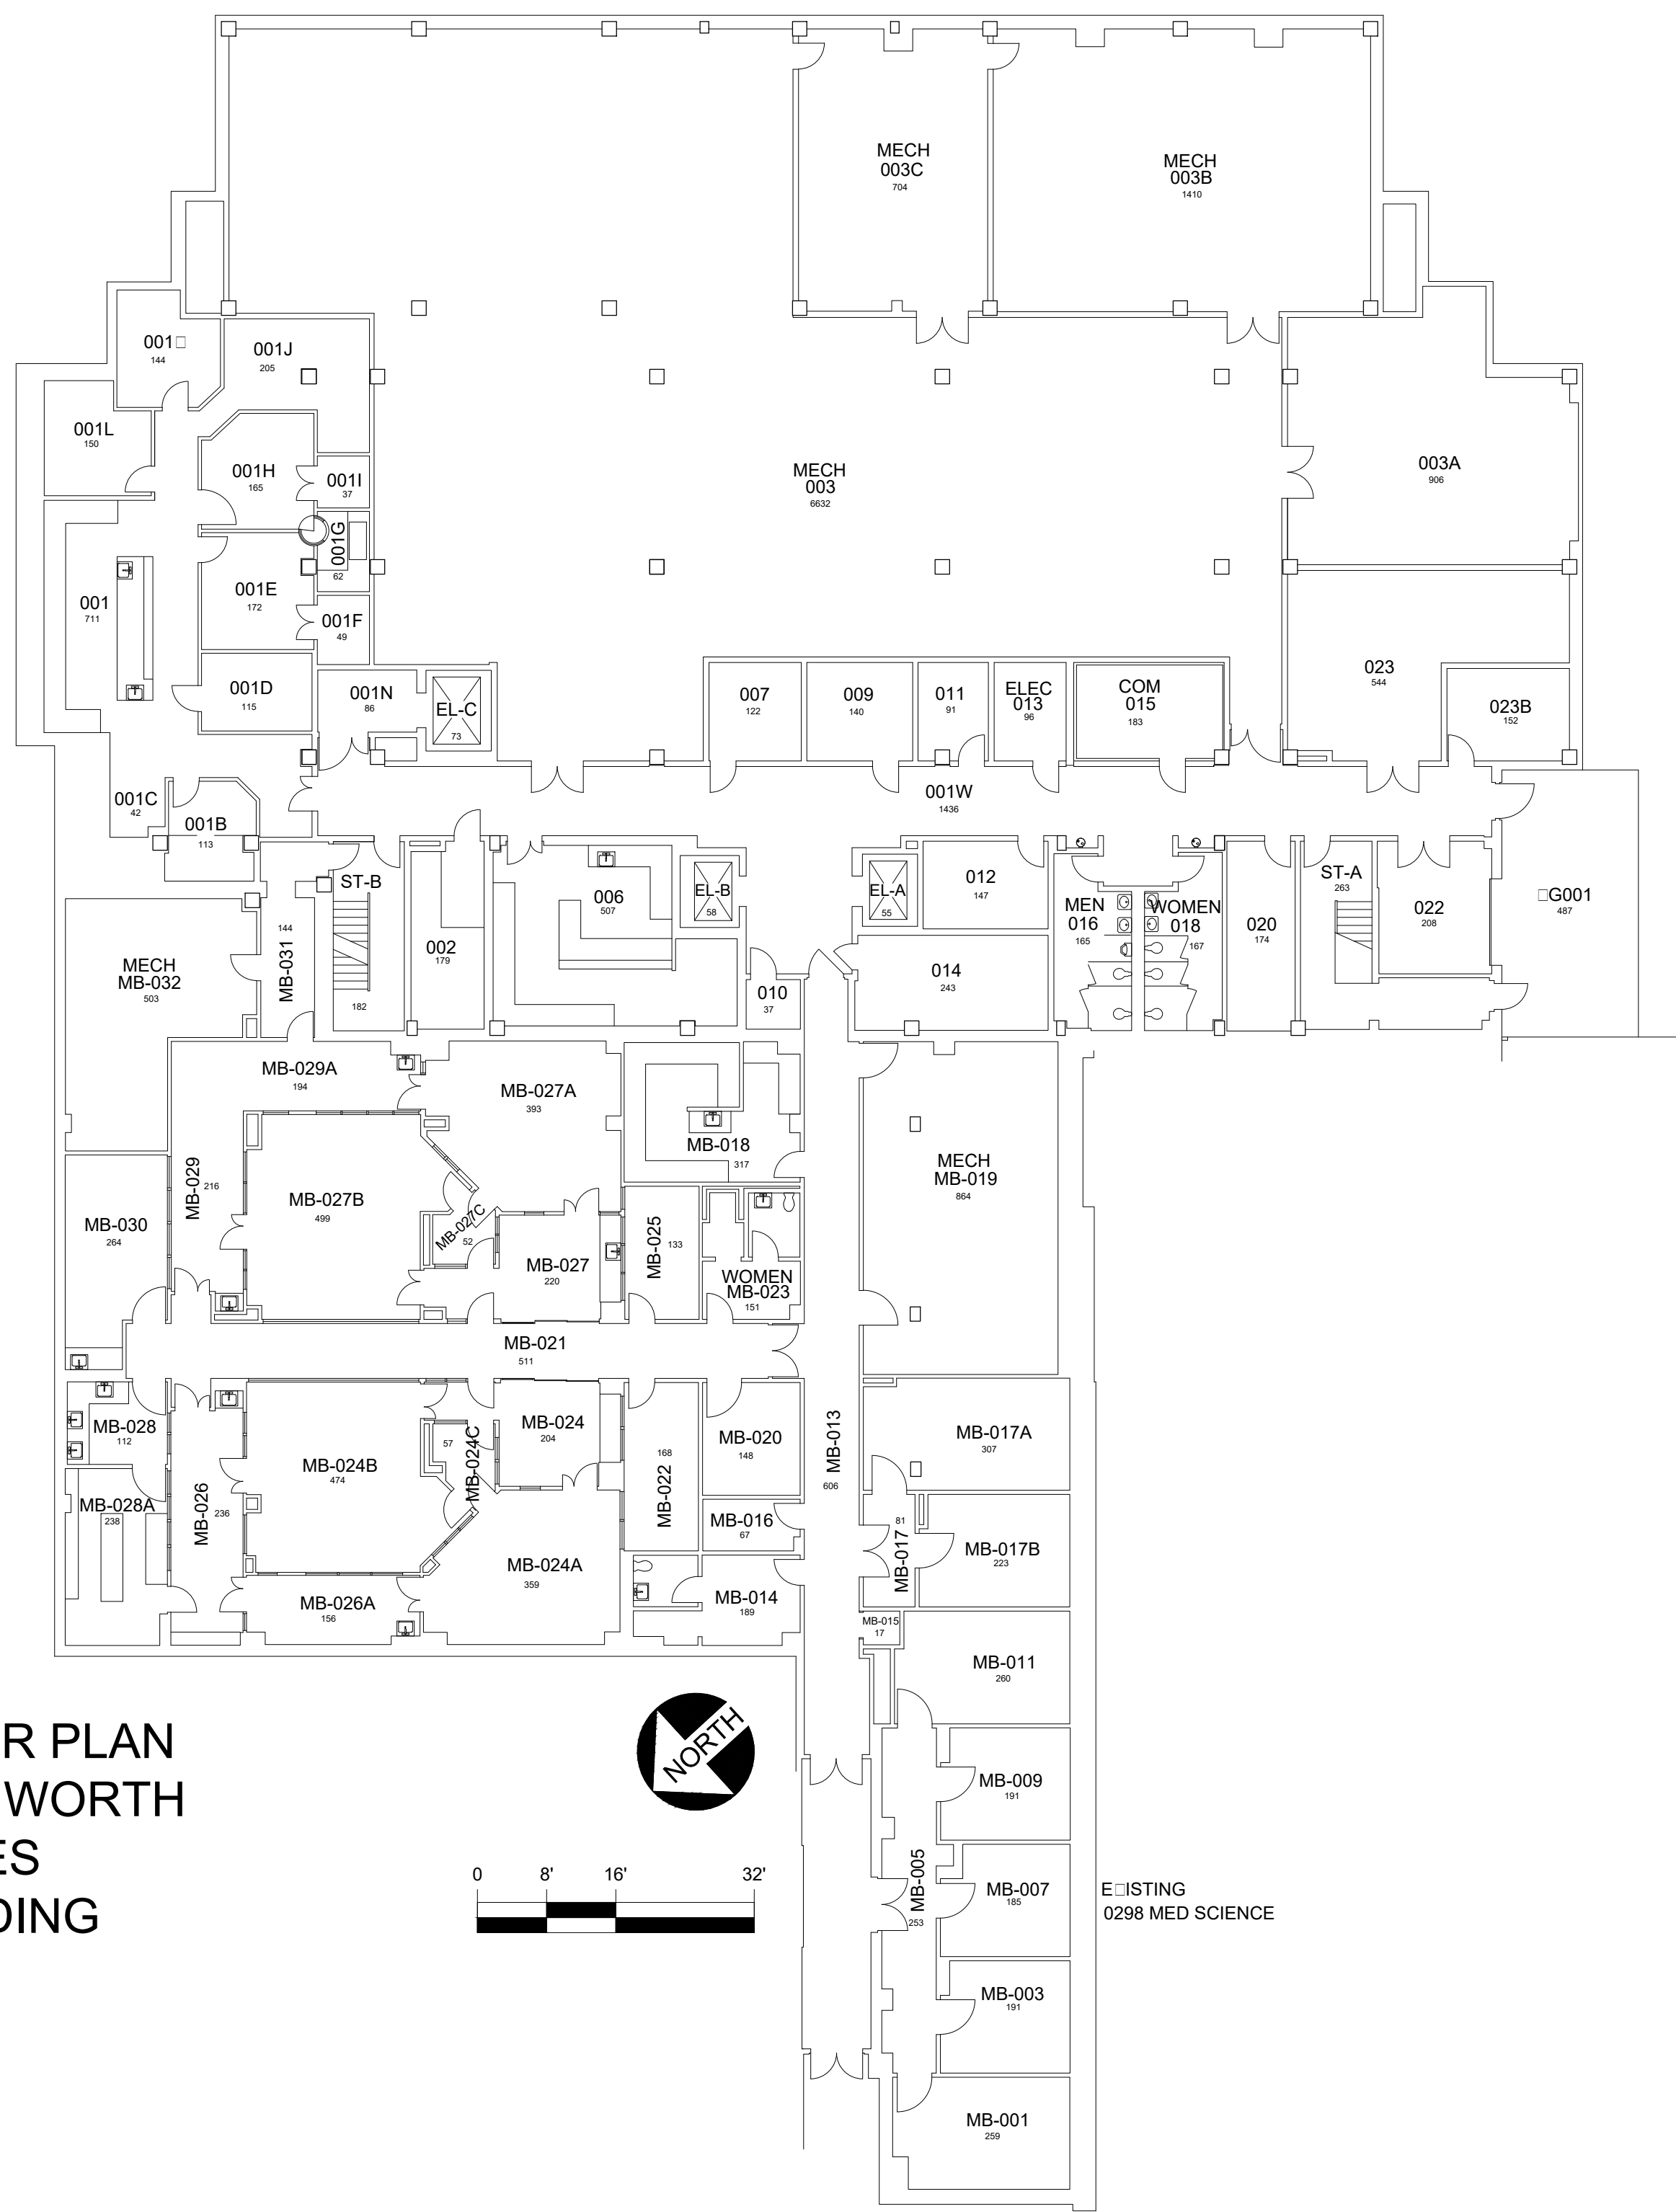

BASEMENT FLOOR PLAN PETER P. BOSOMWORTH HEALTH SCIENCES RESEARCH BUILDING

29,597 Gross Square Ft.

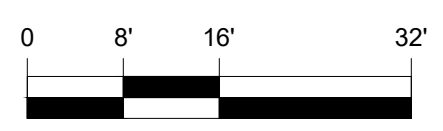

EXISTING
0298 MED SCIENCE

01-06-14

CC

DATE: 08-13-12
DRAWN BY: RO


BLDG #: 0305

PETER P. BOSOMWORTH HEALTH SCIENCES RESEARCH BUILDING

KEY DRAWING


UNIVERSITY OF KENTUCKY
Physical Plant Division

SHEET
3 of 7

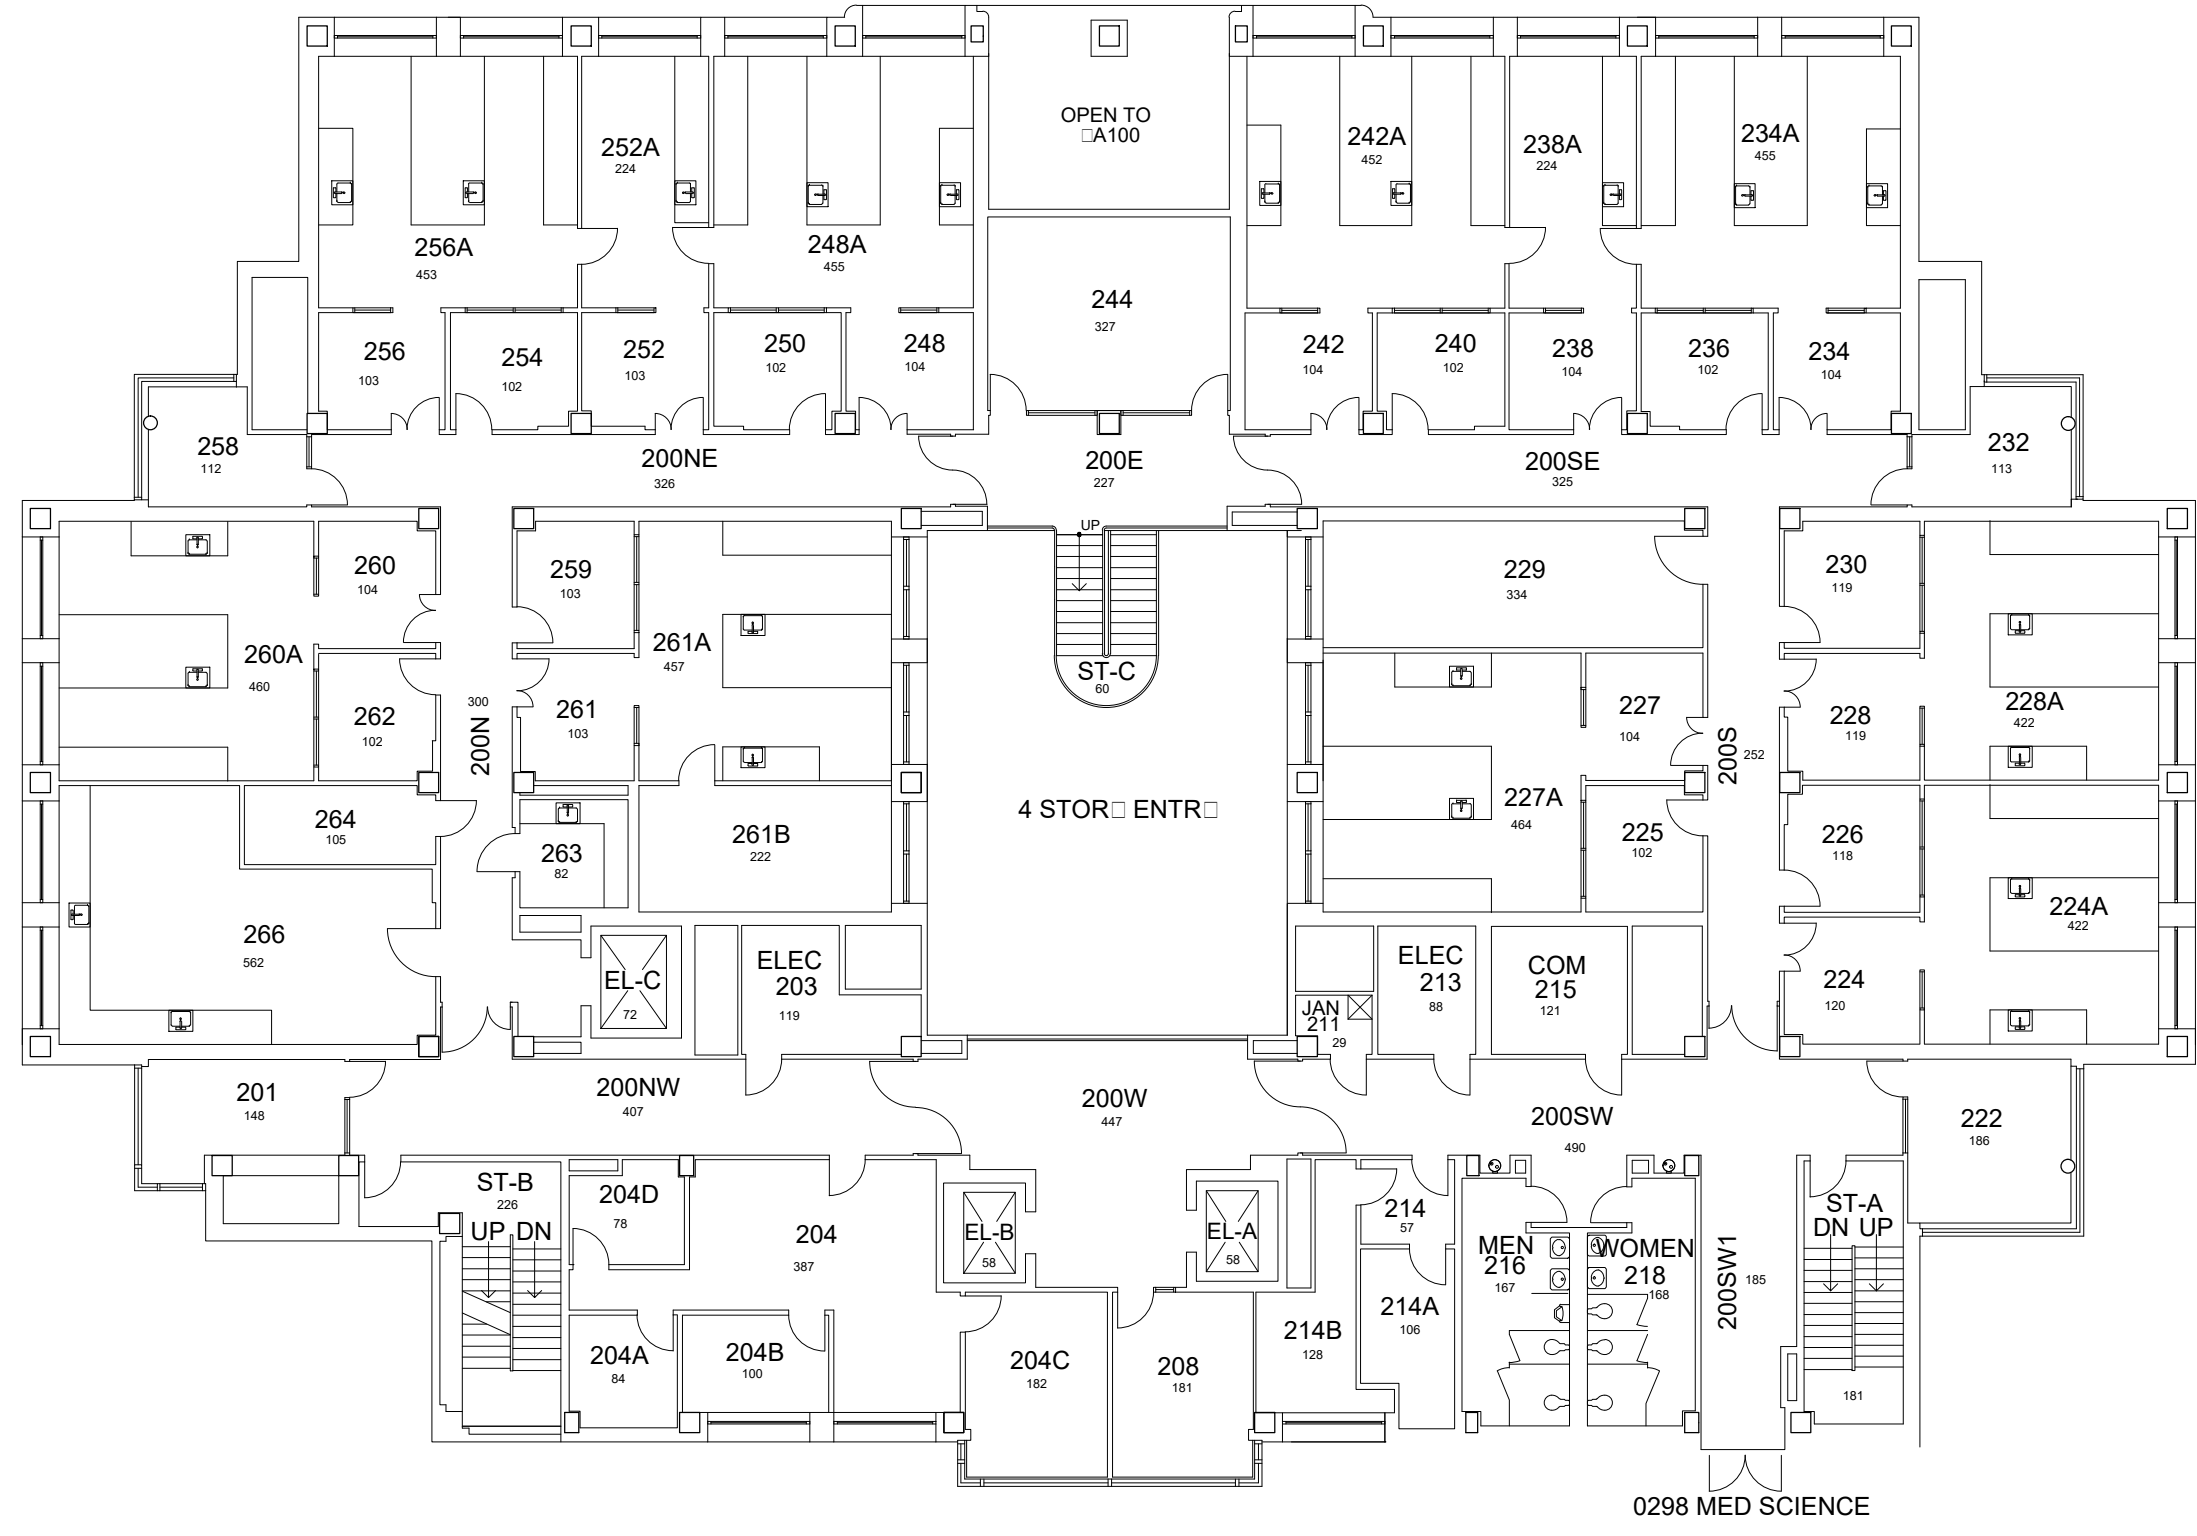

SECOND FLOOR PLAN
PETER P. BOSOMWORTH
HEALTH SCIENCES RESEARCH BUILDING

17,441 Gross Square Ft.

 

9-10-15

JES


DATE:
08-13-12
DRAWN BY:
RO

BLDG #:
0305

PETER P. BOSOMWORTH HEALTH SCIENCES RESEARCH BUILDING
KEY DRAWING


UNIVERSITY OF KENTUCKY
Physical Plant Division
UK

SHEET
4 of 7

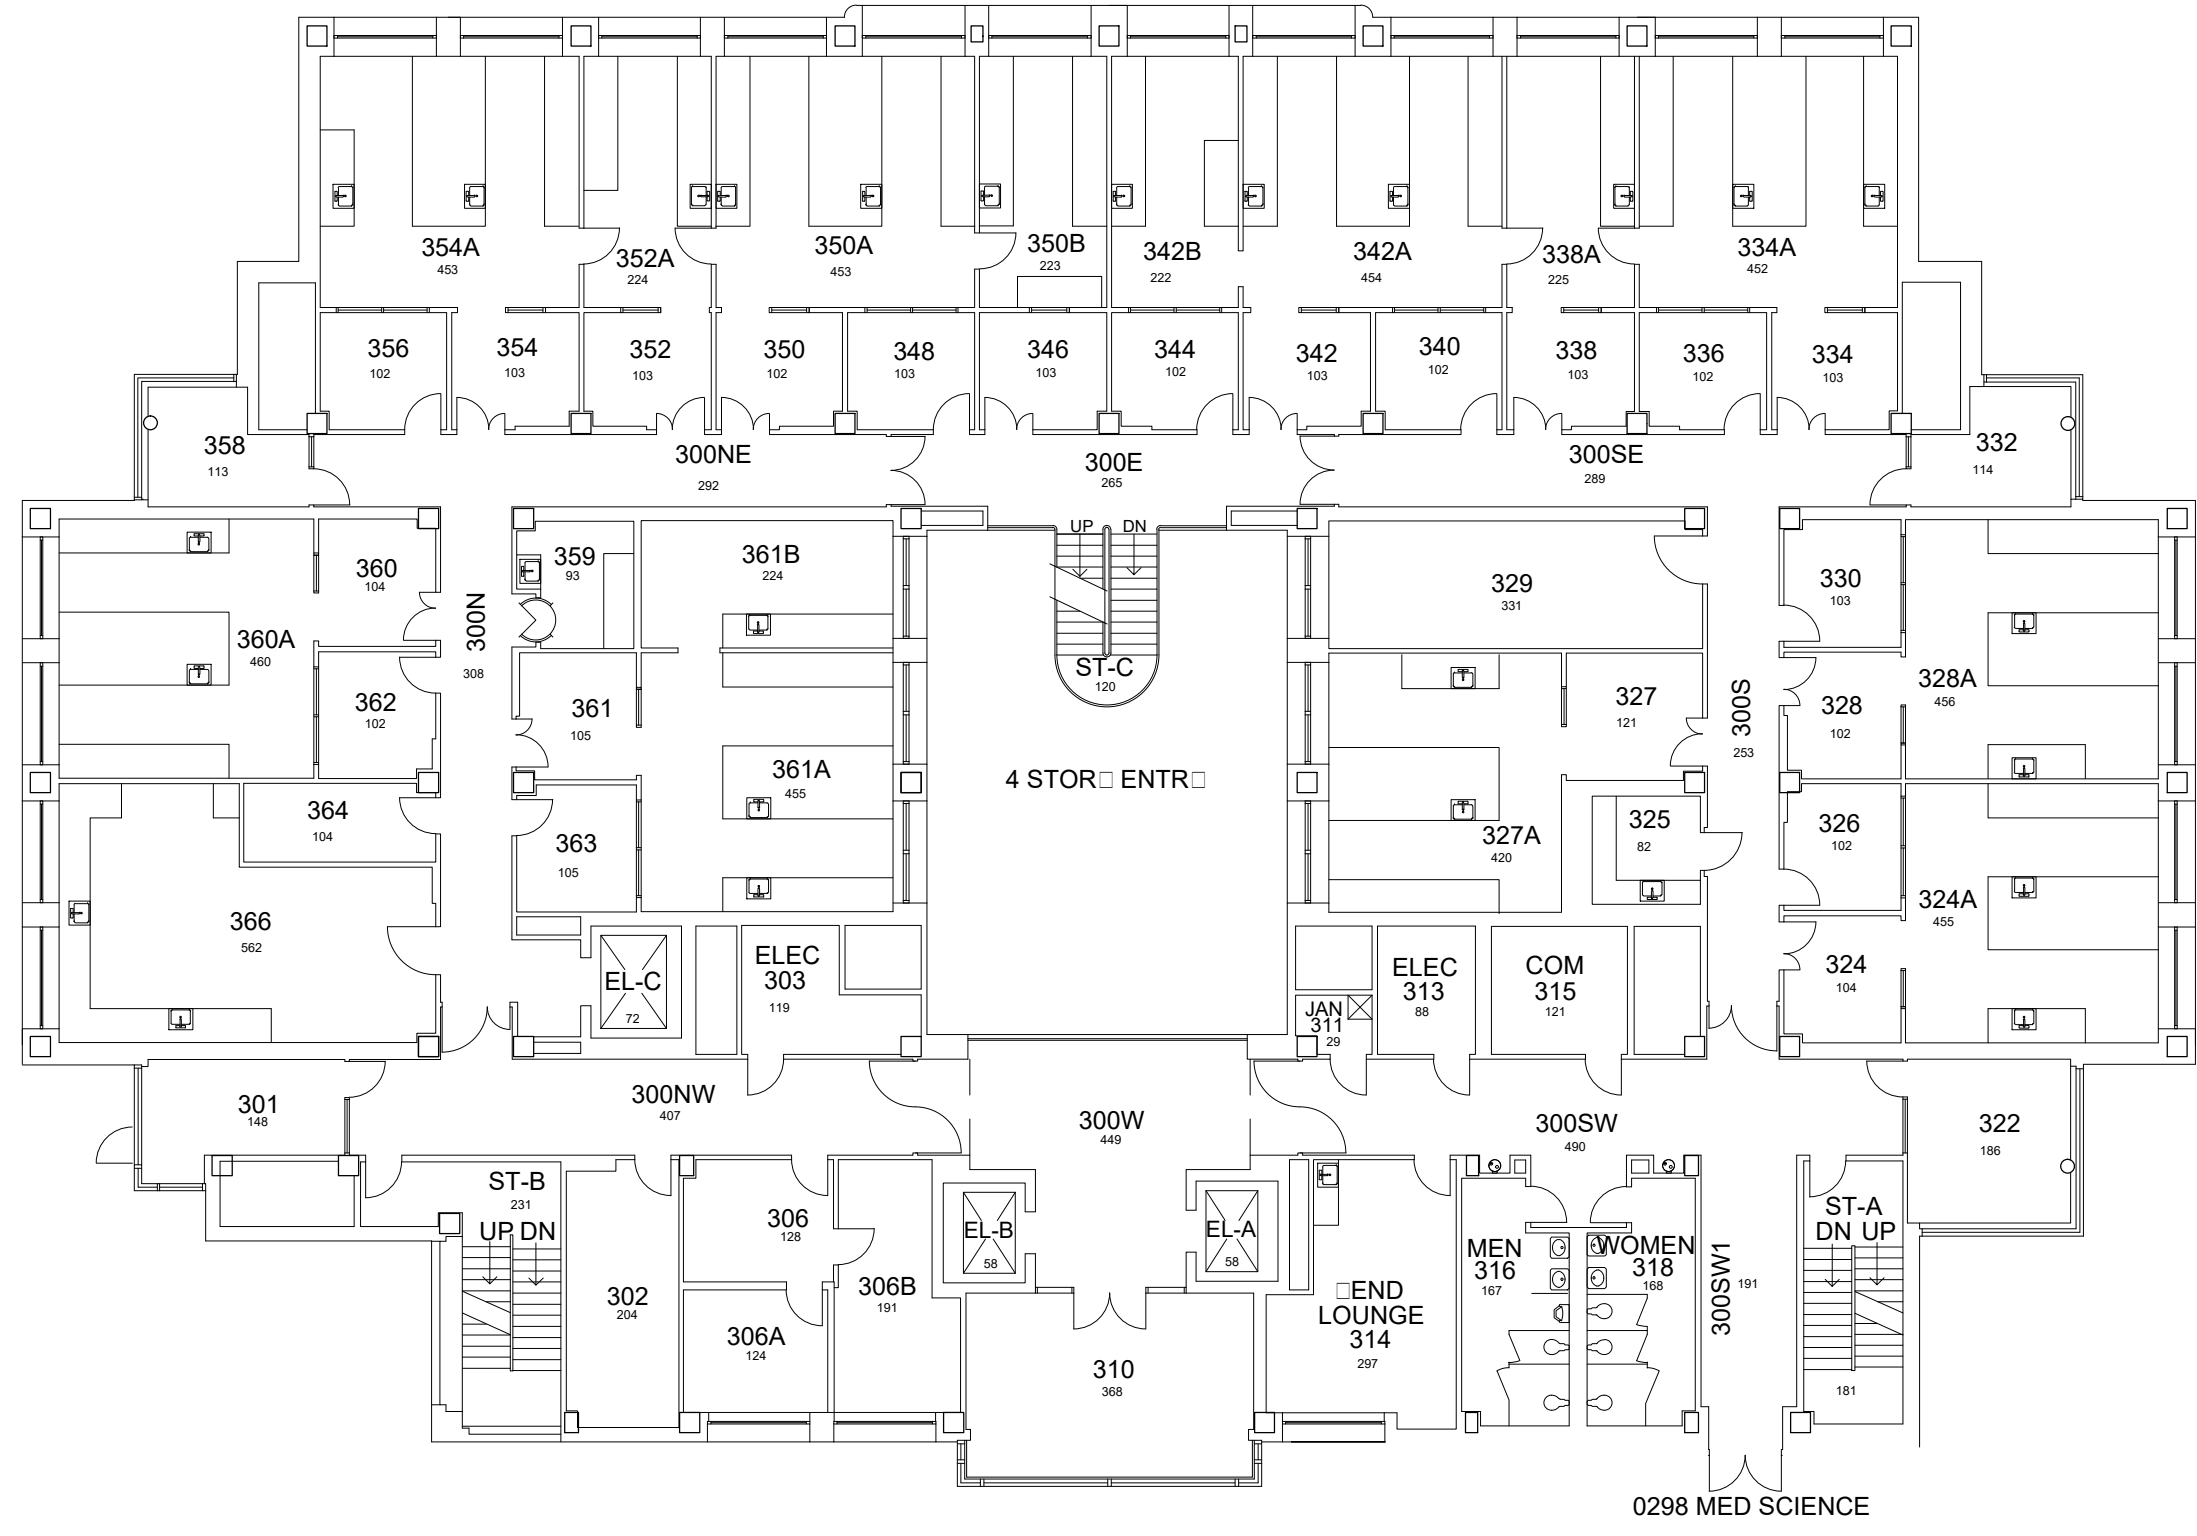

THIRD FLOOR PLAN PETER P. BOSOMWORTH HEALTH SCIENCES RESEARCH BUILDING

17,782 Gross Square Ft.

 

9-10-15

JES


DATE:
08-13-12
DRAWN BY:
RO

BLDG #:
0305

PETER P. BOSOMWORTH HEALTH SCIENCES RESEARCH BUILDING
KEY DRAWING


UNIVERSITY OF KENTUCKY
Physical Plant Division


SHEET
5 of 7

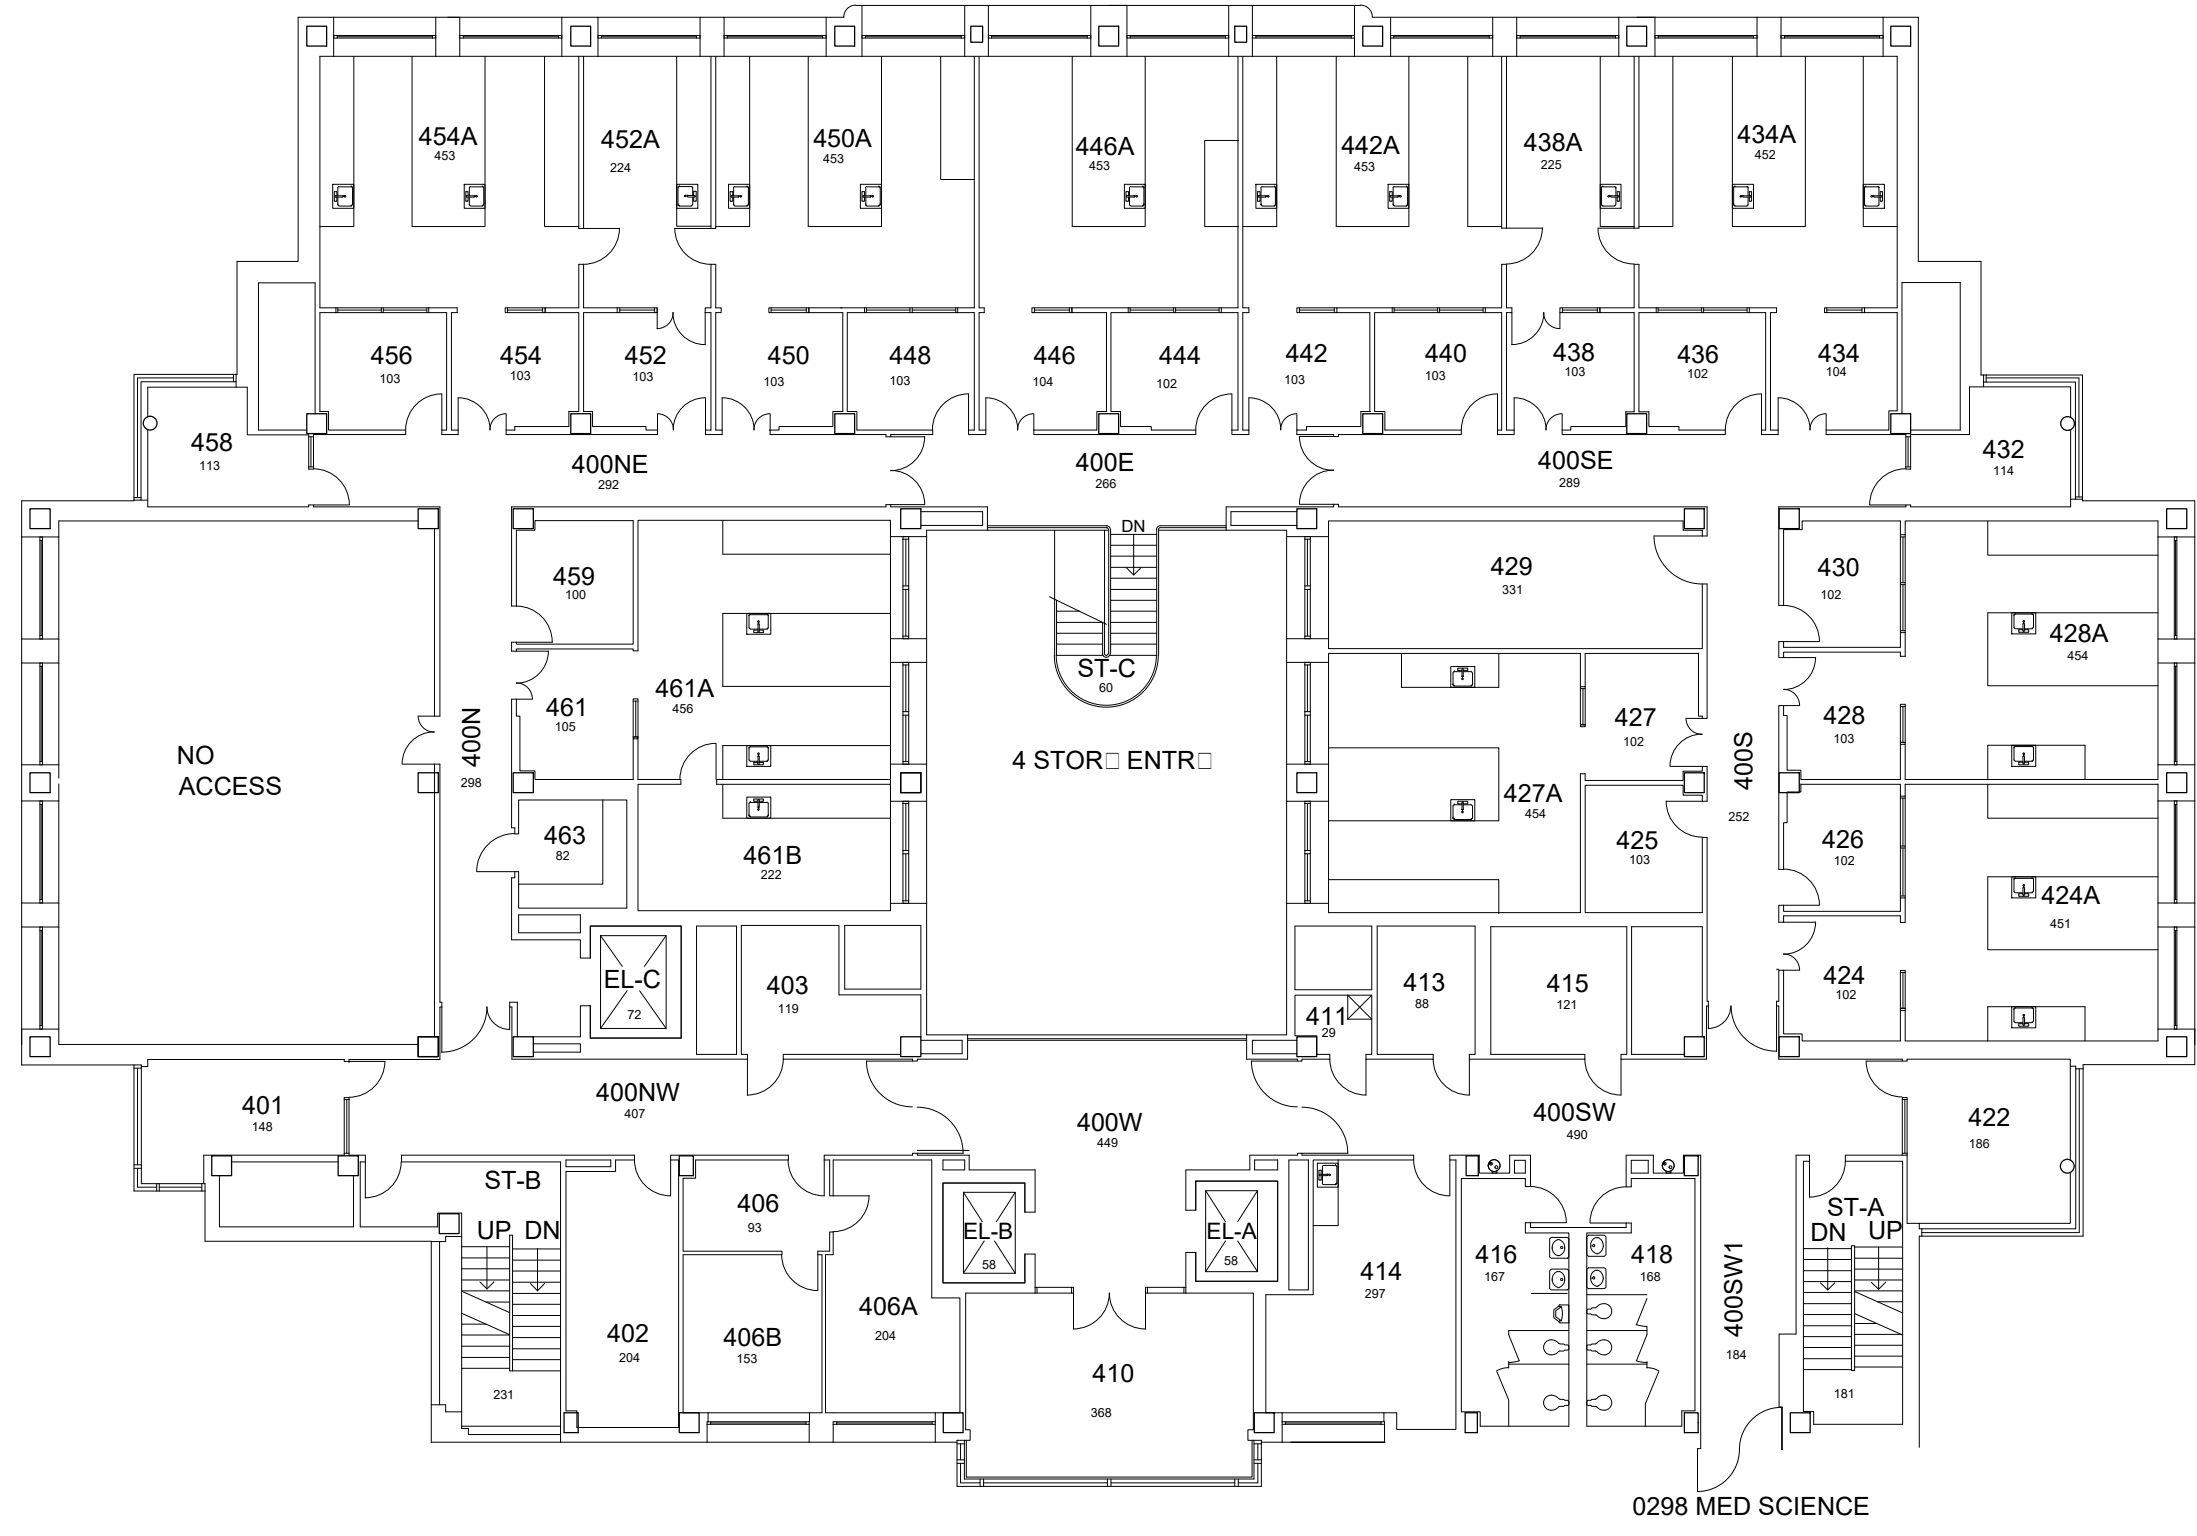


FOURTH FLOOR PLAN
PETER P. BOSOMWORTH
HEALTH SCIENCES RESEARCH BUILDING

17,782 GROSS SQUARE FEET

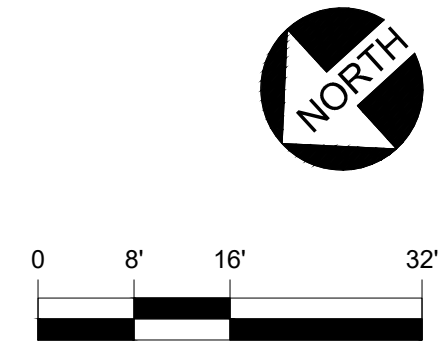

9-10-15

JES

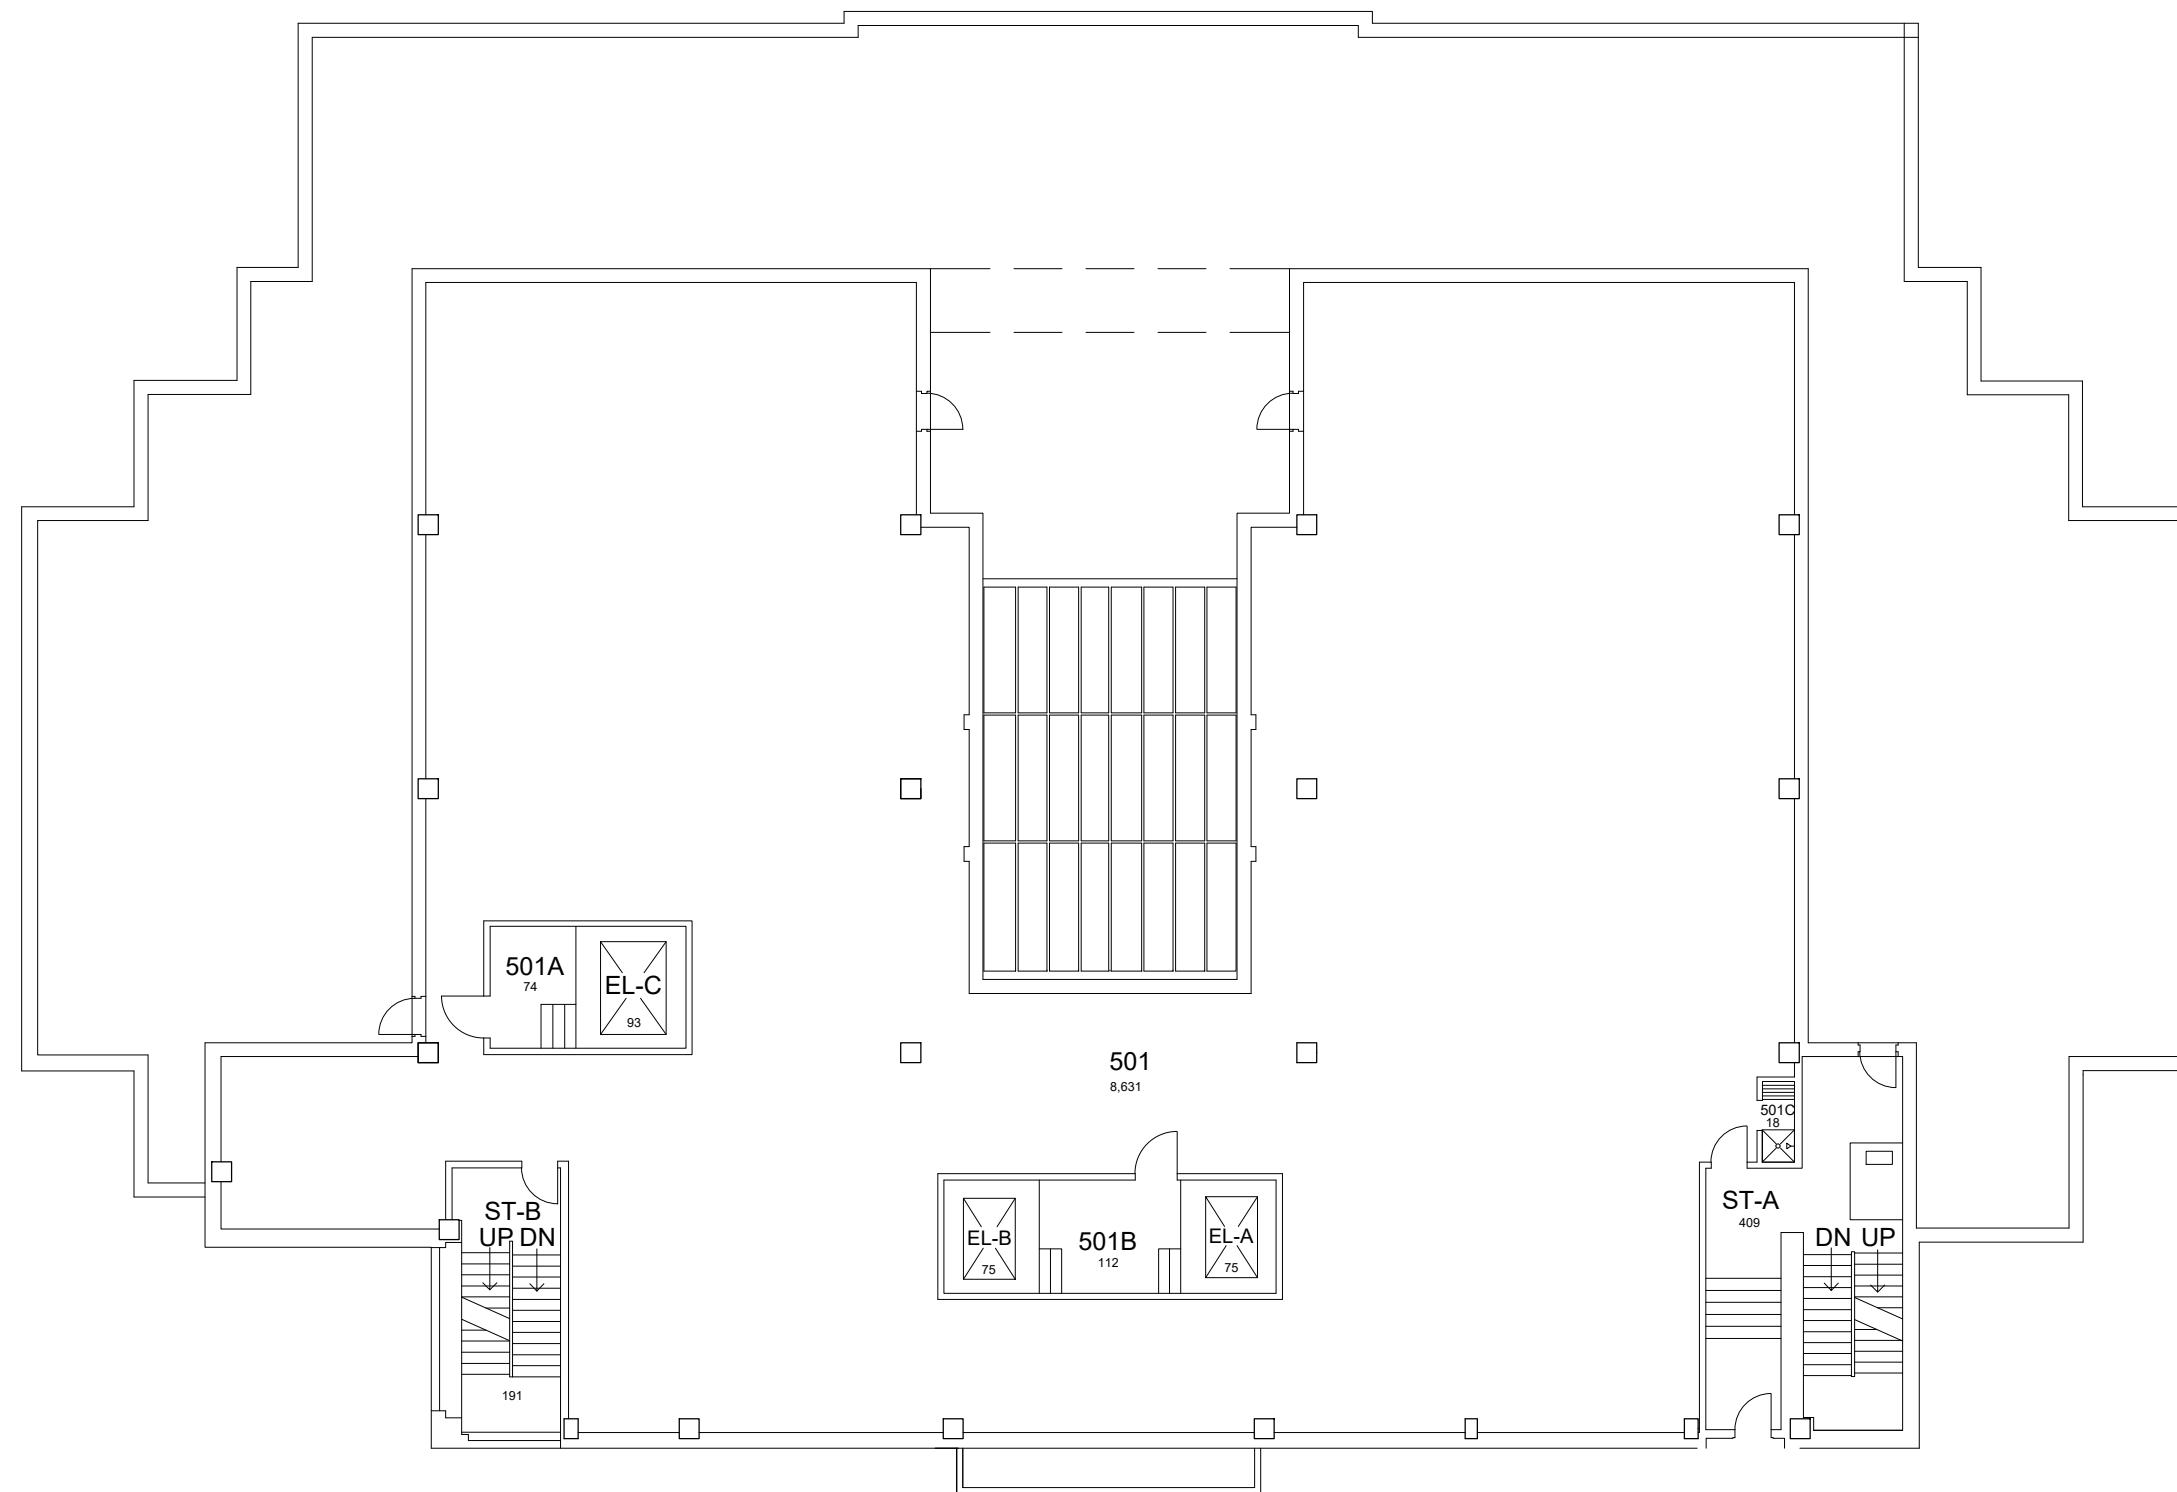

0298 MED SCIENCE

**FIFTH FLOOR PLAN
 PETER P. BOSOMWORTH
 HEALTH SCIENCES RESEARCH BUILDING**

10,579 Gross Square Ft.



DATE:
08-13-12
DRAWN BY:
RO

BLDG #:
0305


PETER P. BOSOMWORTH HEALTH SCIENCES RESEARCH BUILDING
KEY DRAWING

UNIVERSITY OF KENTUCKY
 Physical Plant Division


SHEET
 of 7

03-18-13

MES

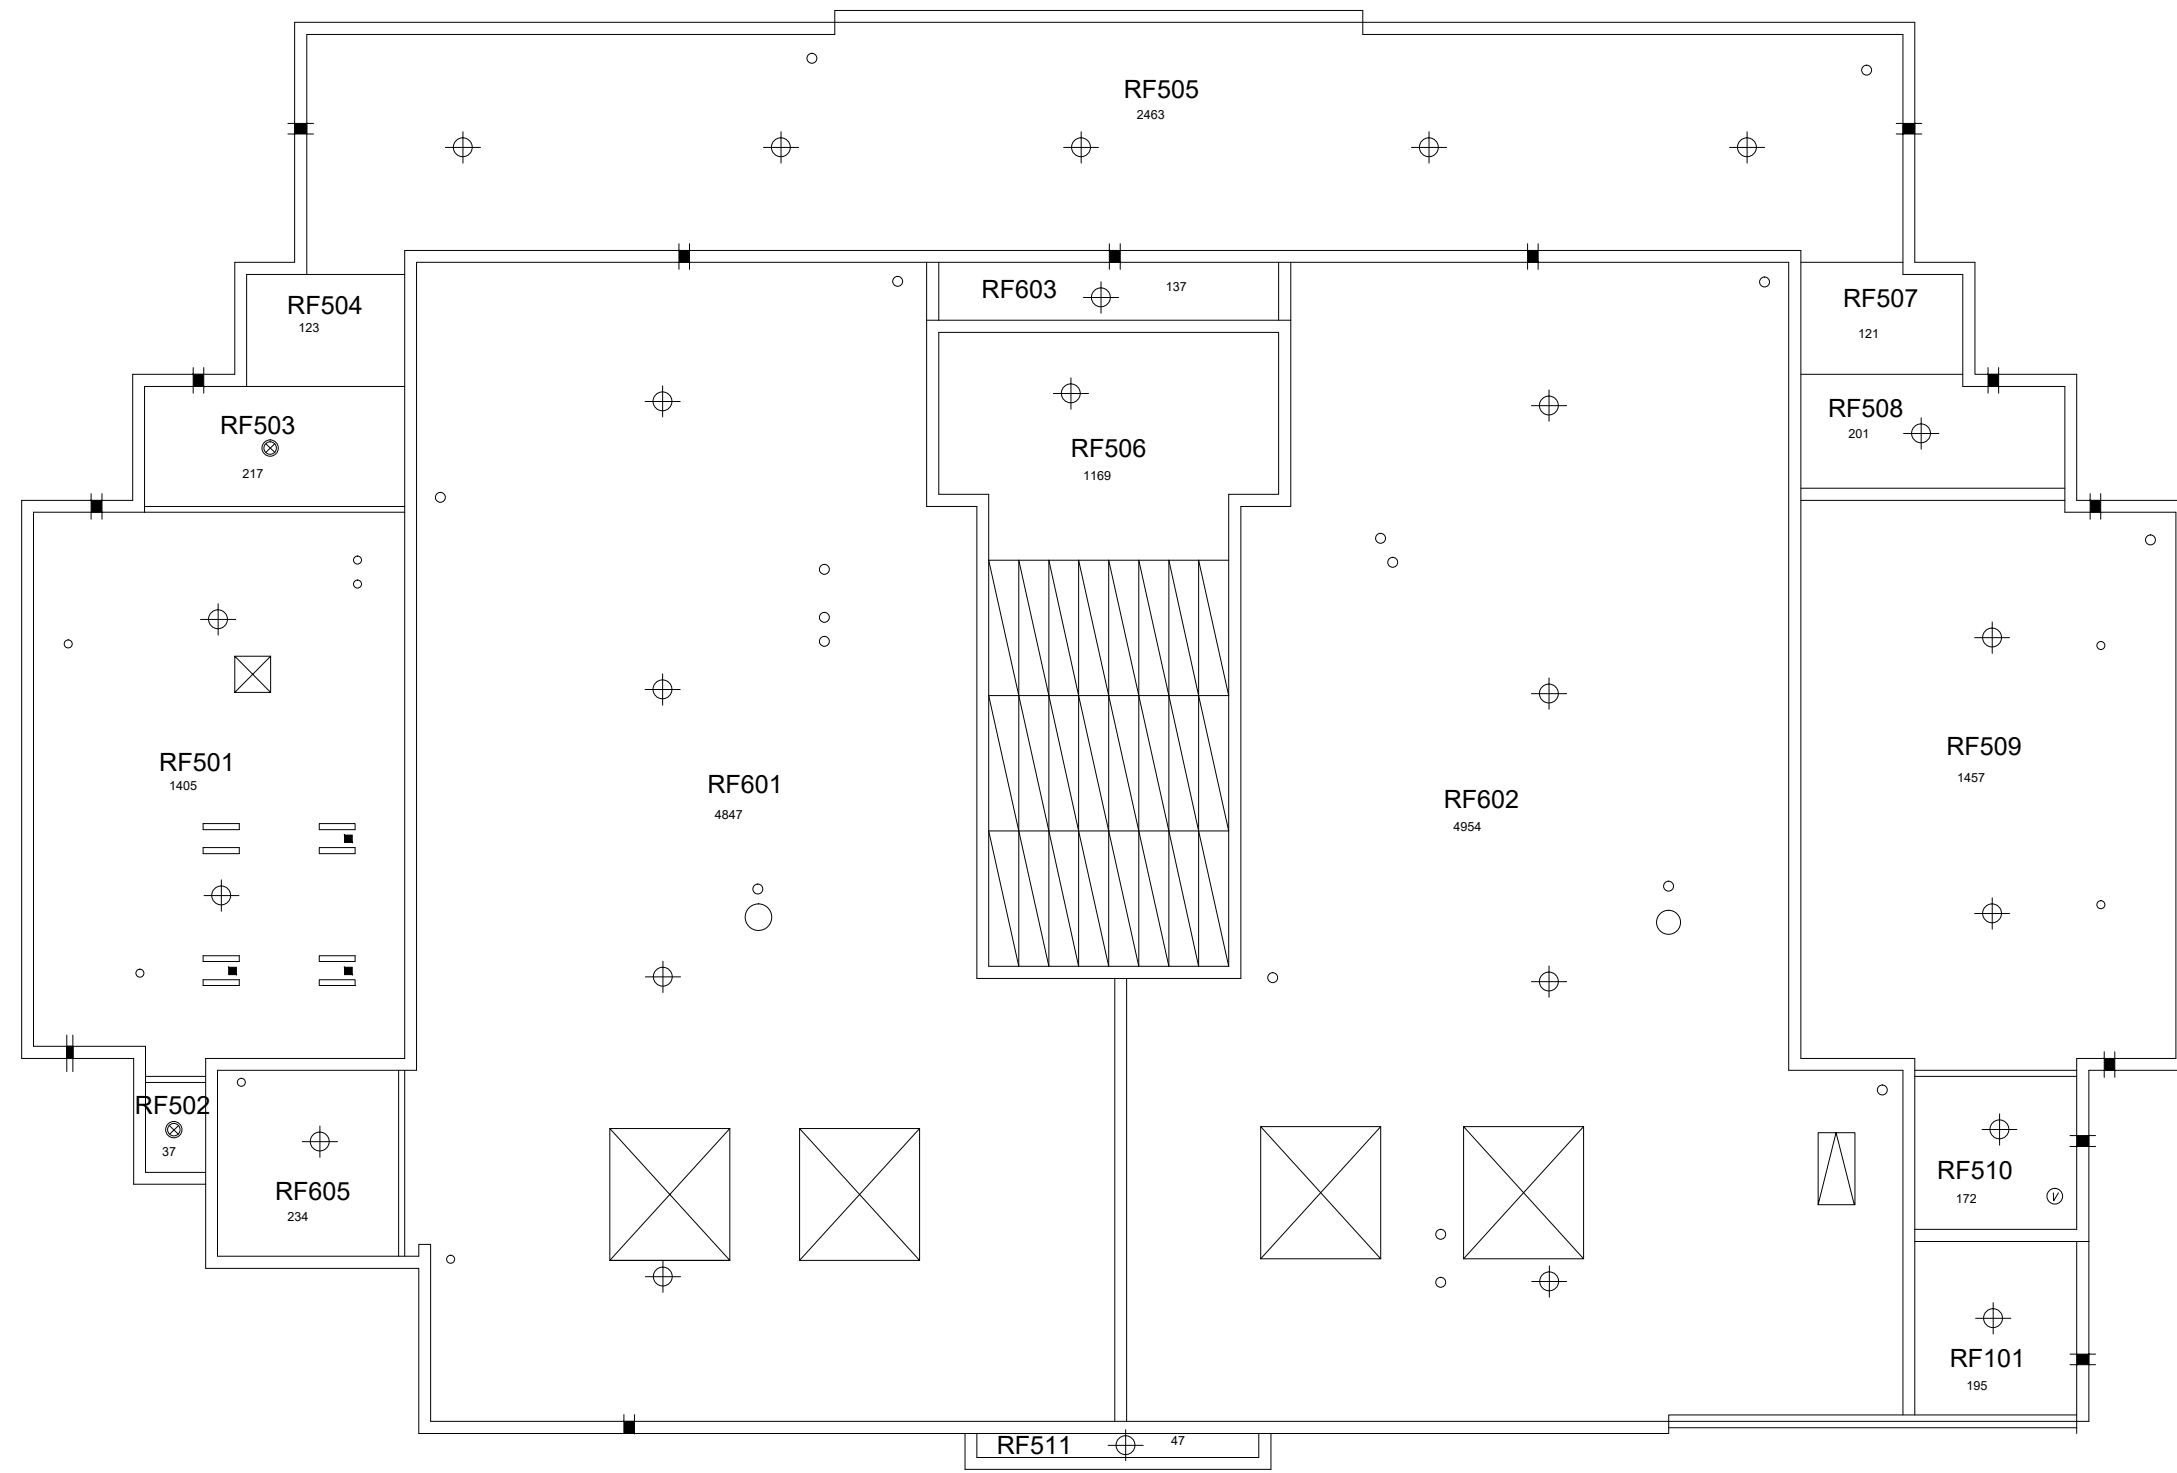

ROOF PLAN
 PETER P. BOSOMWORTH
 HEALTH SCIENCES RESEARCH BUILDING

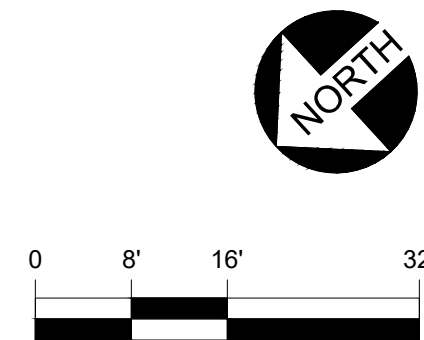

DATE:
 08-13-12
 DRAWN BY:
 RO

BLDG #:
 0305



PETER P. BOSOMWORTH HEALTH SCIENCES RESEARCH BUILDING
 KEY DRAWING

UNIVERSITY OF KENTUCKY
 Physical Plant Division

SHEET
 7 of 7

03-18-13


MES

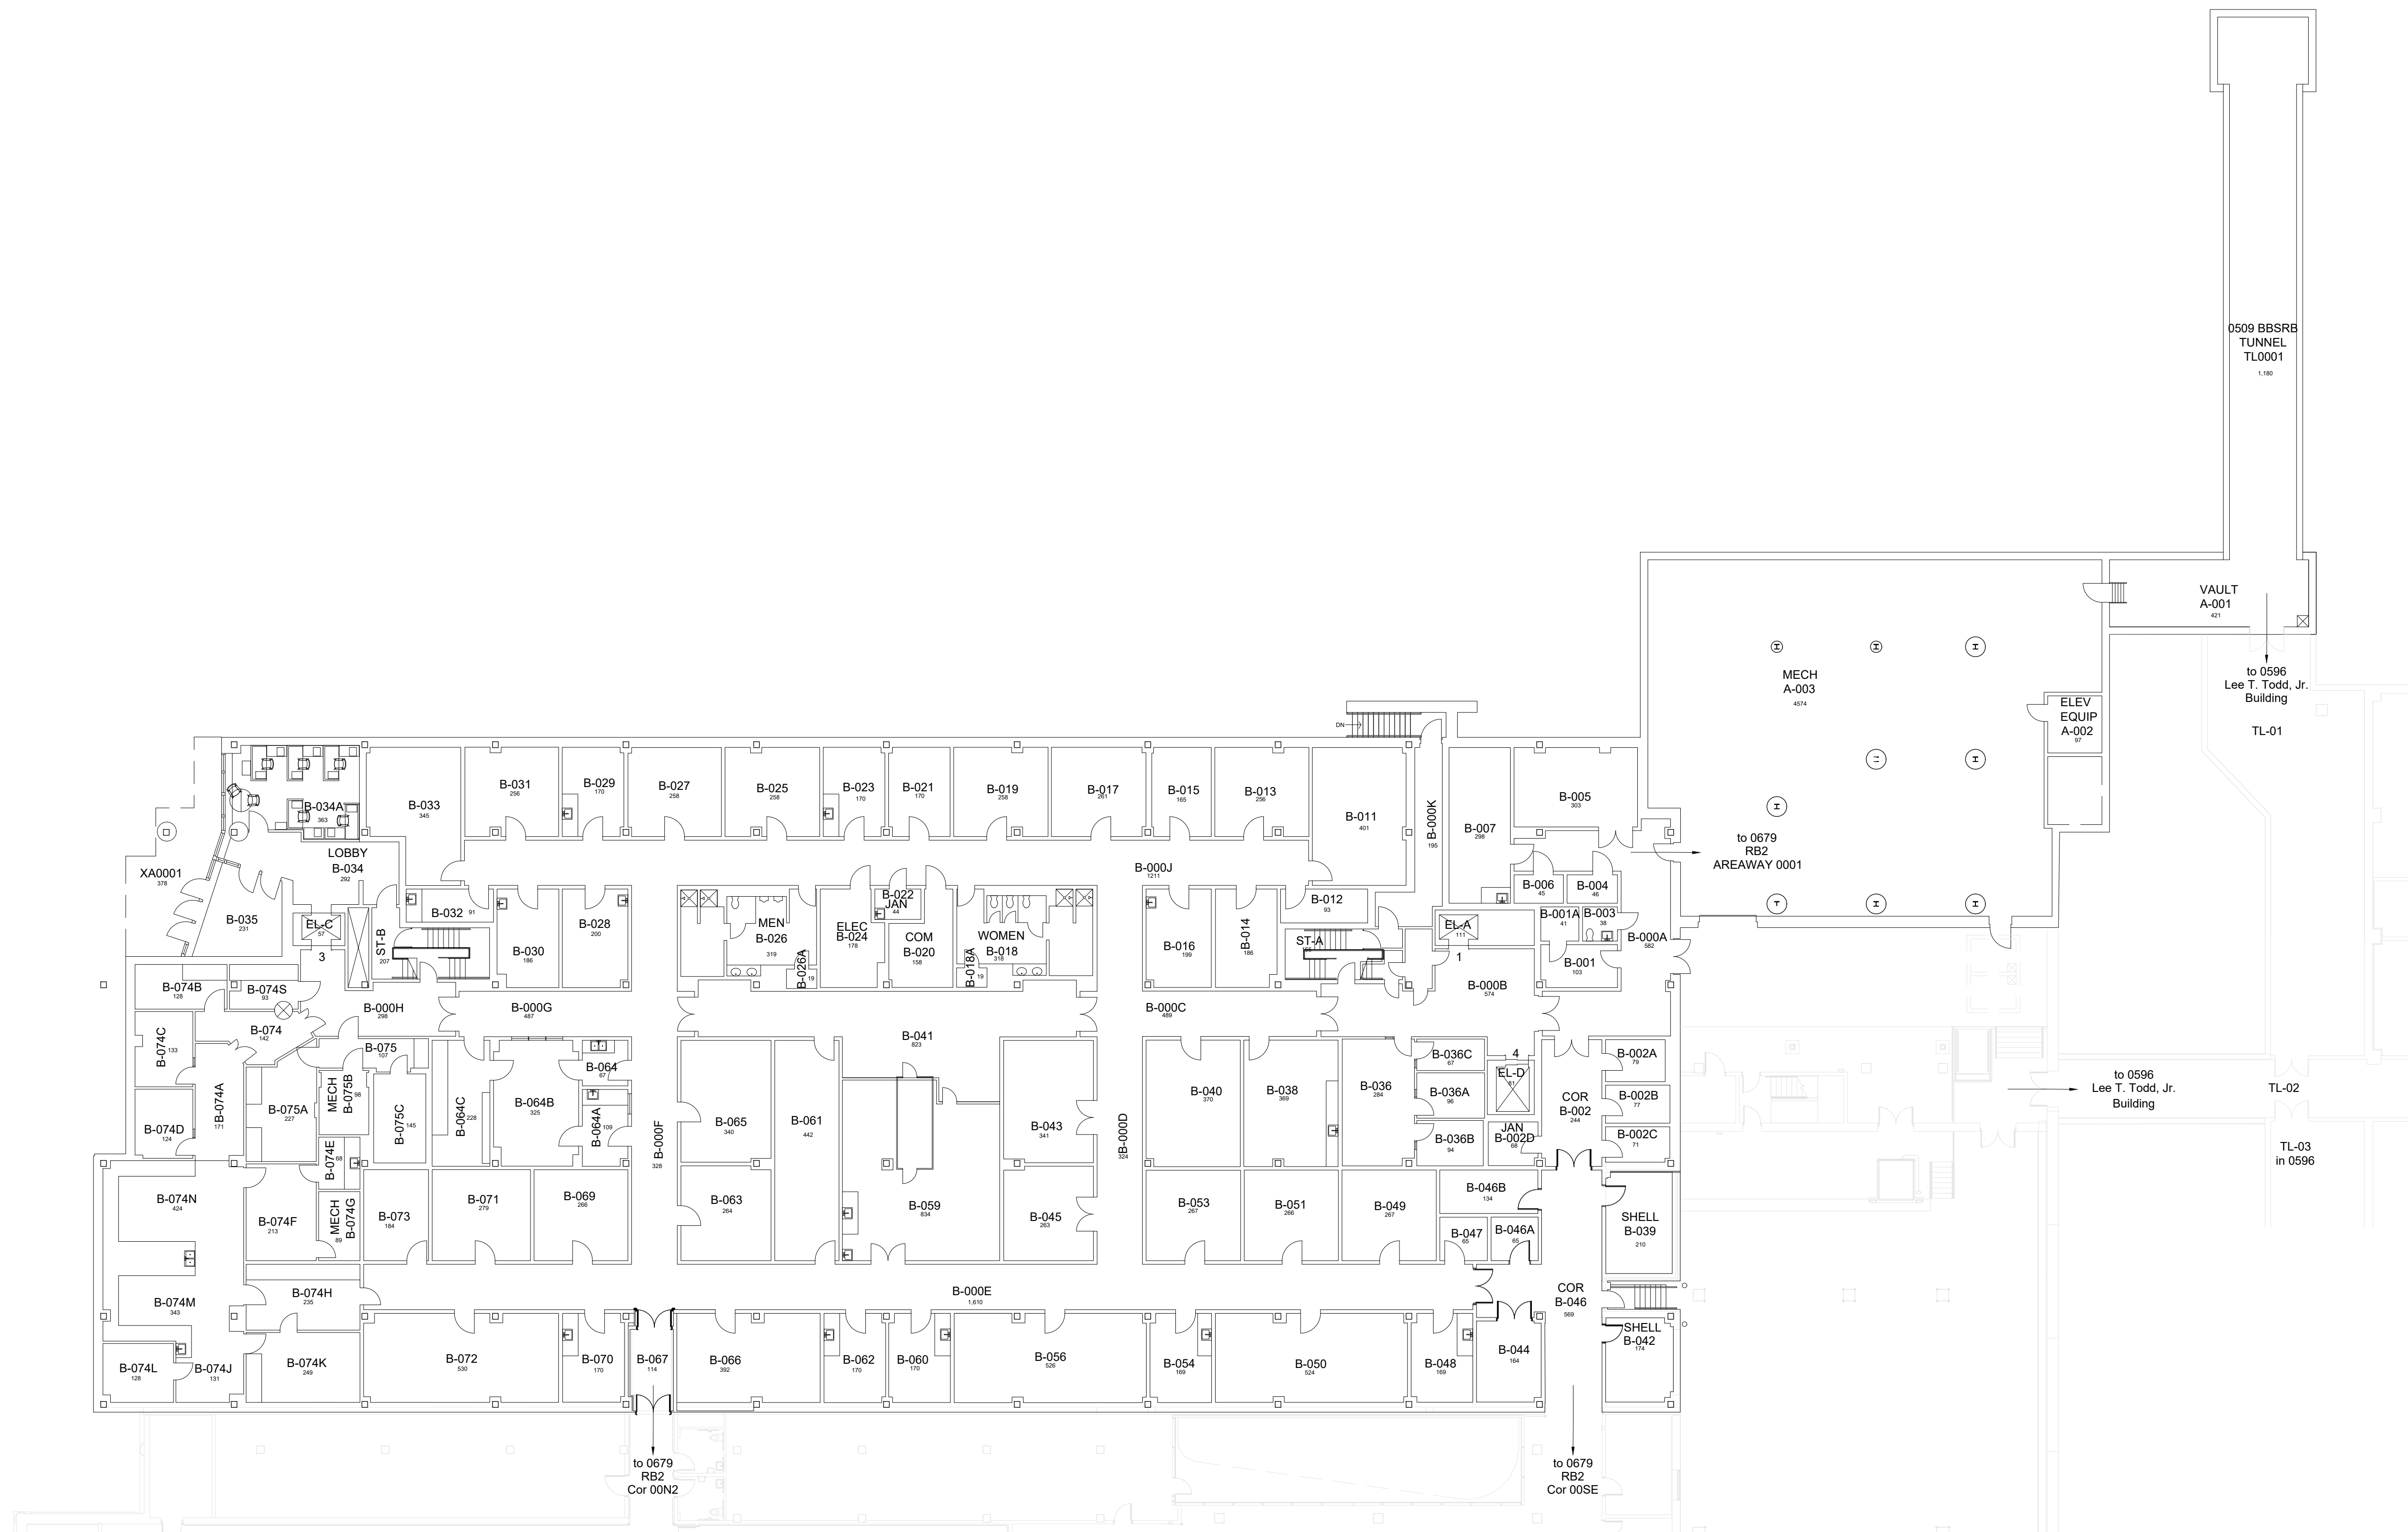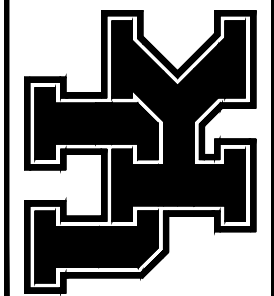

BASEMENT FLOOR PLAN
BIOMEDICAL BIOLOGICAL SCIENCE RESEARCH BUILDING
39,722 Gross Square Feet


3/3/21

JH

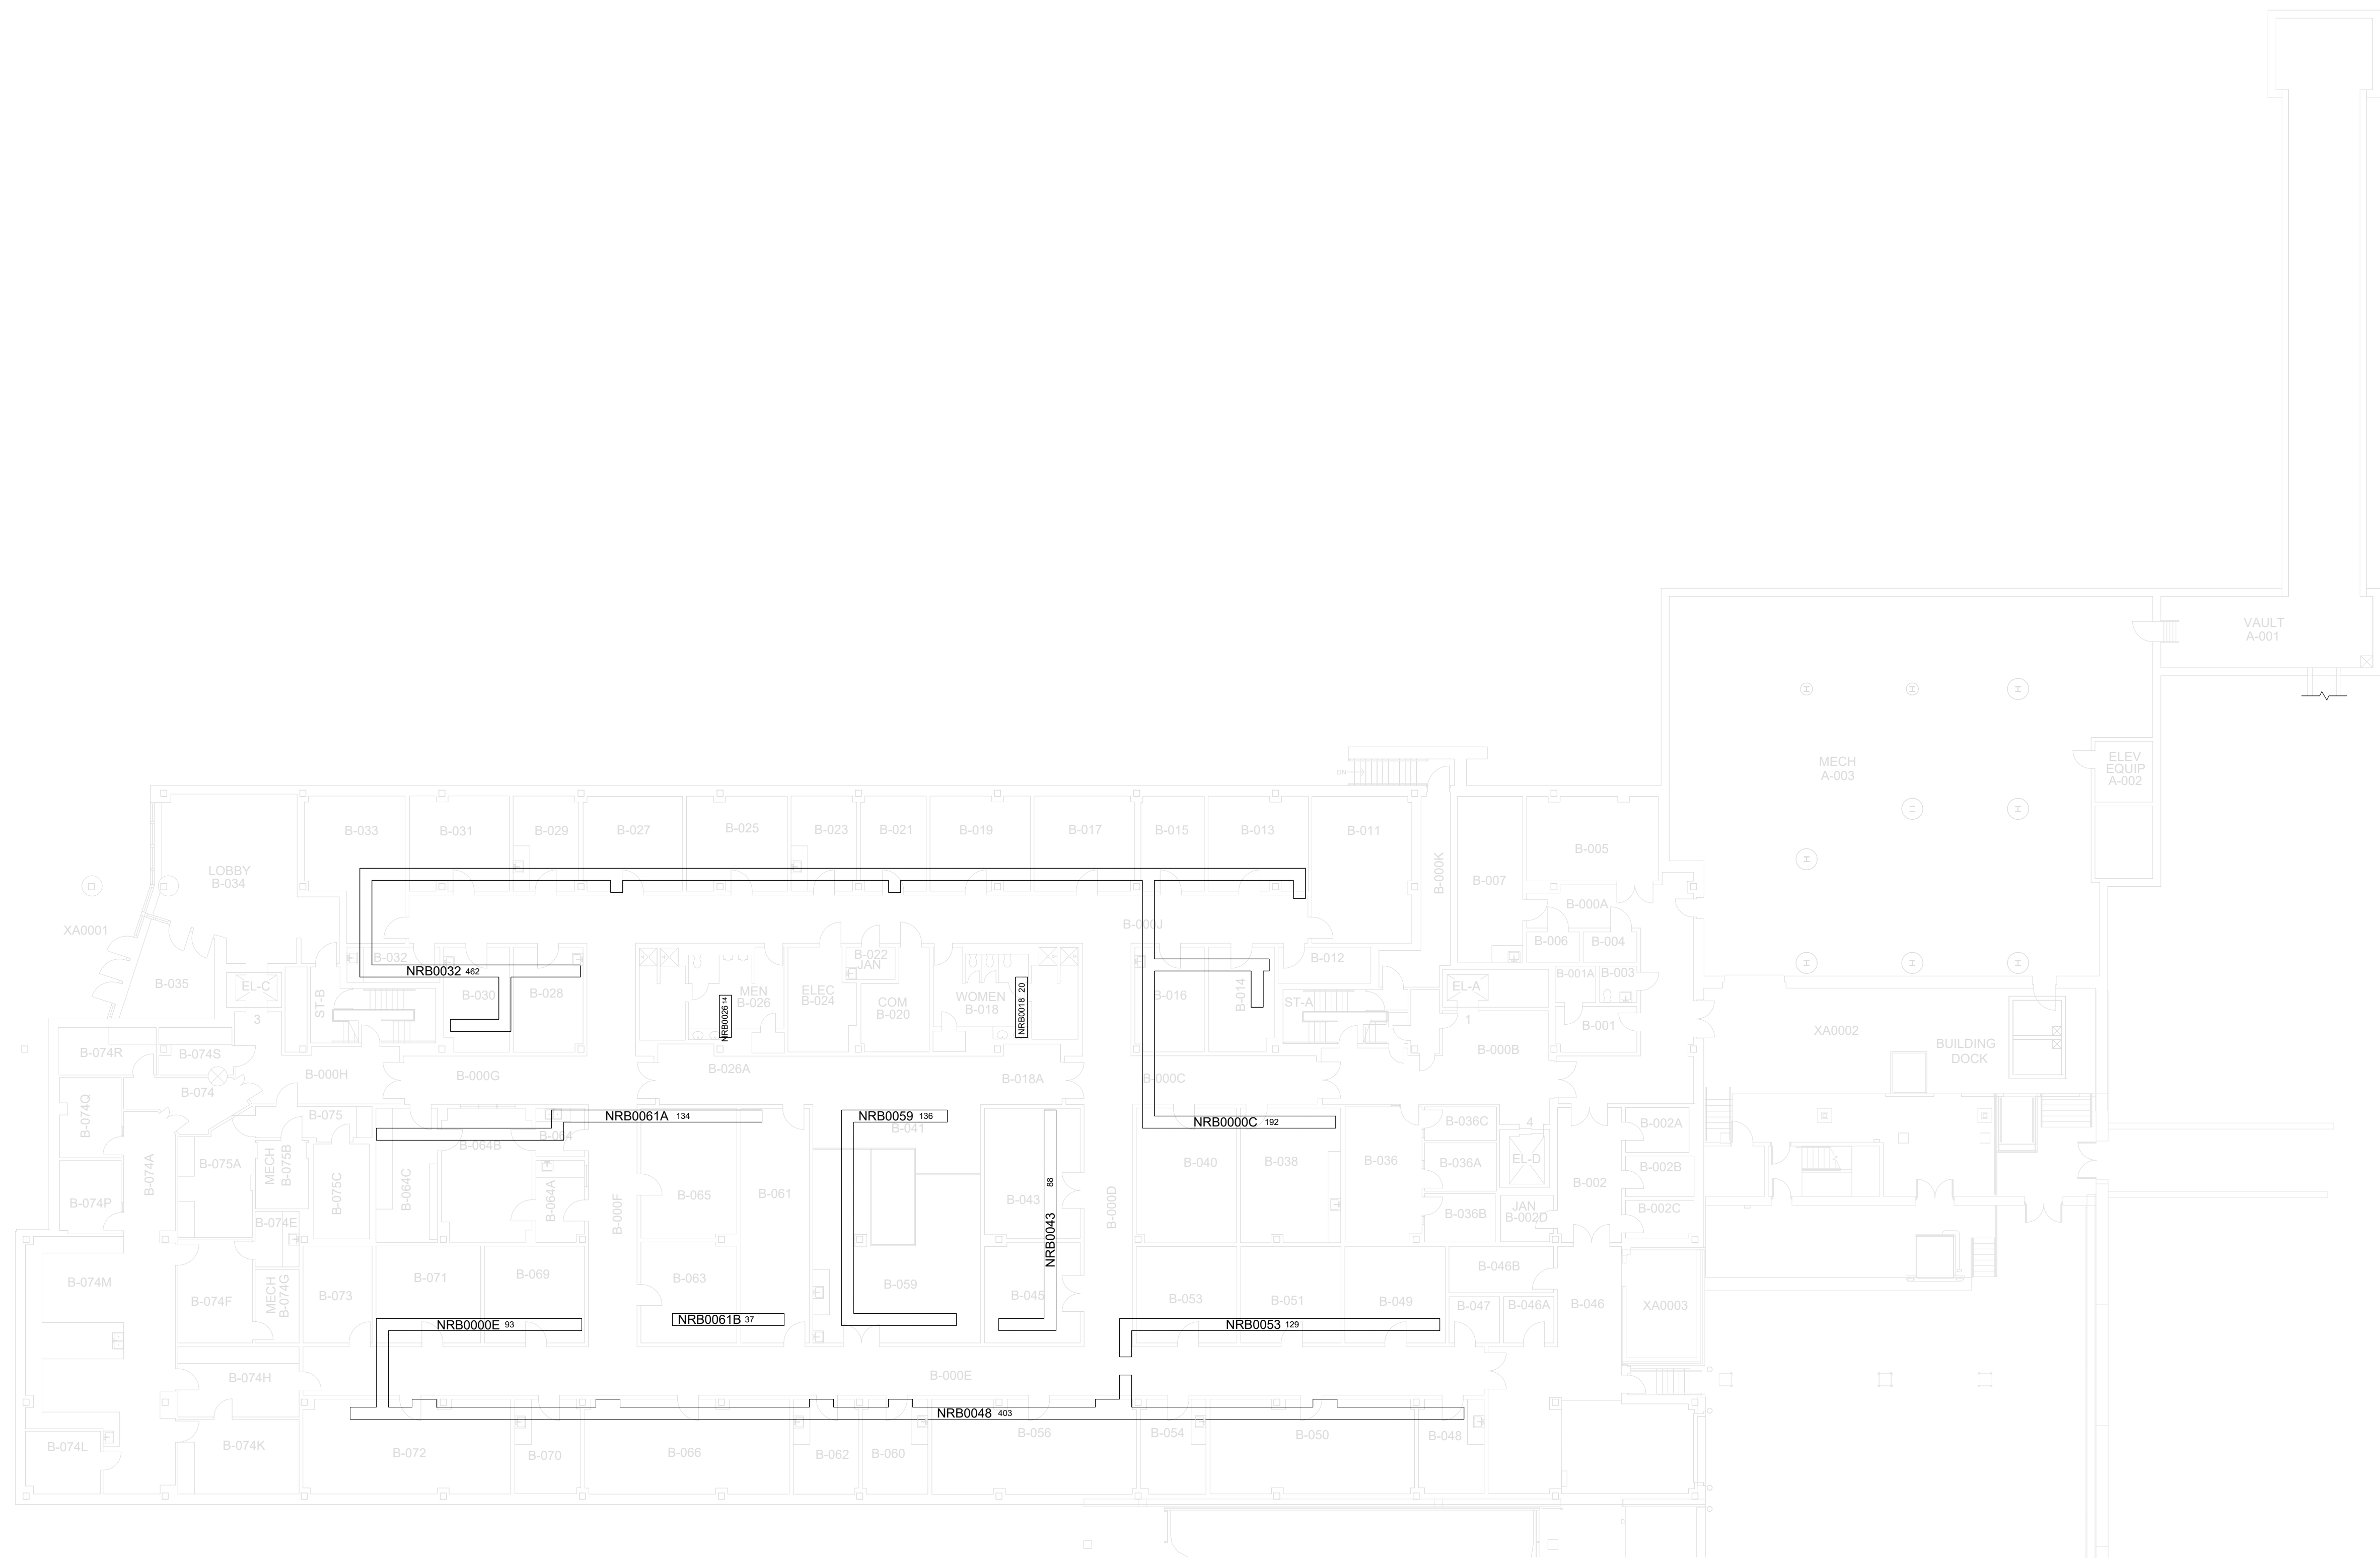

**INTERSTITIAL FLOOR PLAN
BIOMEDICAL BIOLOGICAL SCIENCES RESEARCH BUILDING**

1,579 Gross Square Ft.

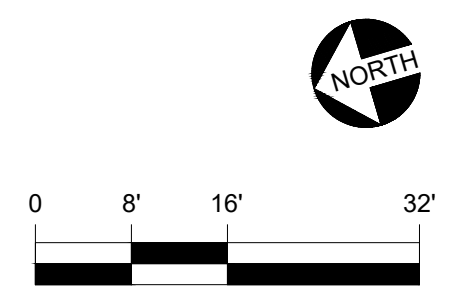


DATE:
02-18-13
DRAWN BY:
NW

BLDG #:
0509

**BBSRB
KEY DRAWING**

UNIVERSITY OF KENTUCKY
ITS Information Services

SHEET
2 of 8

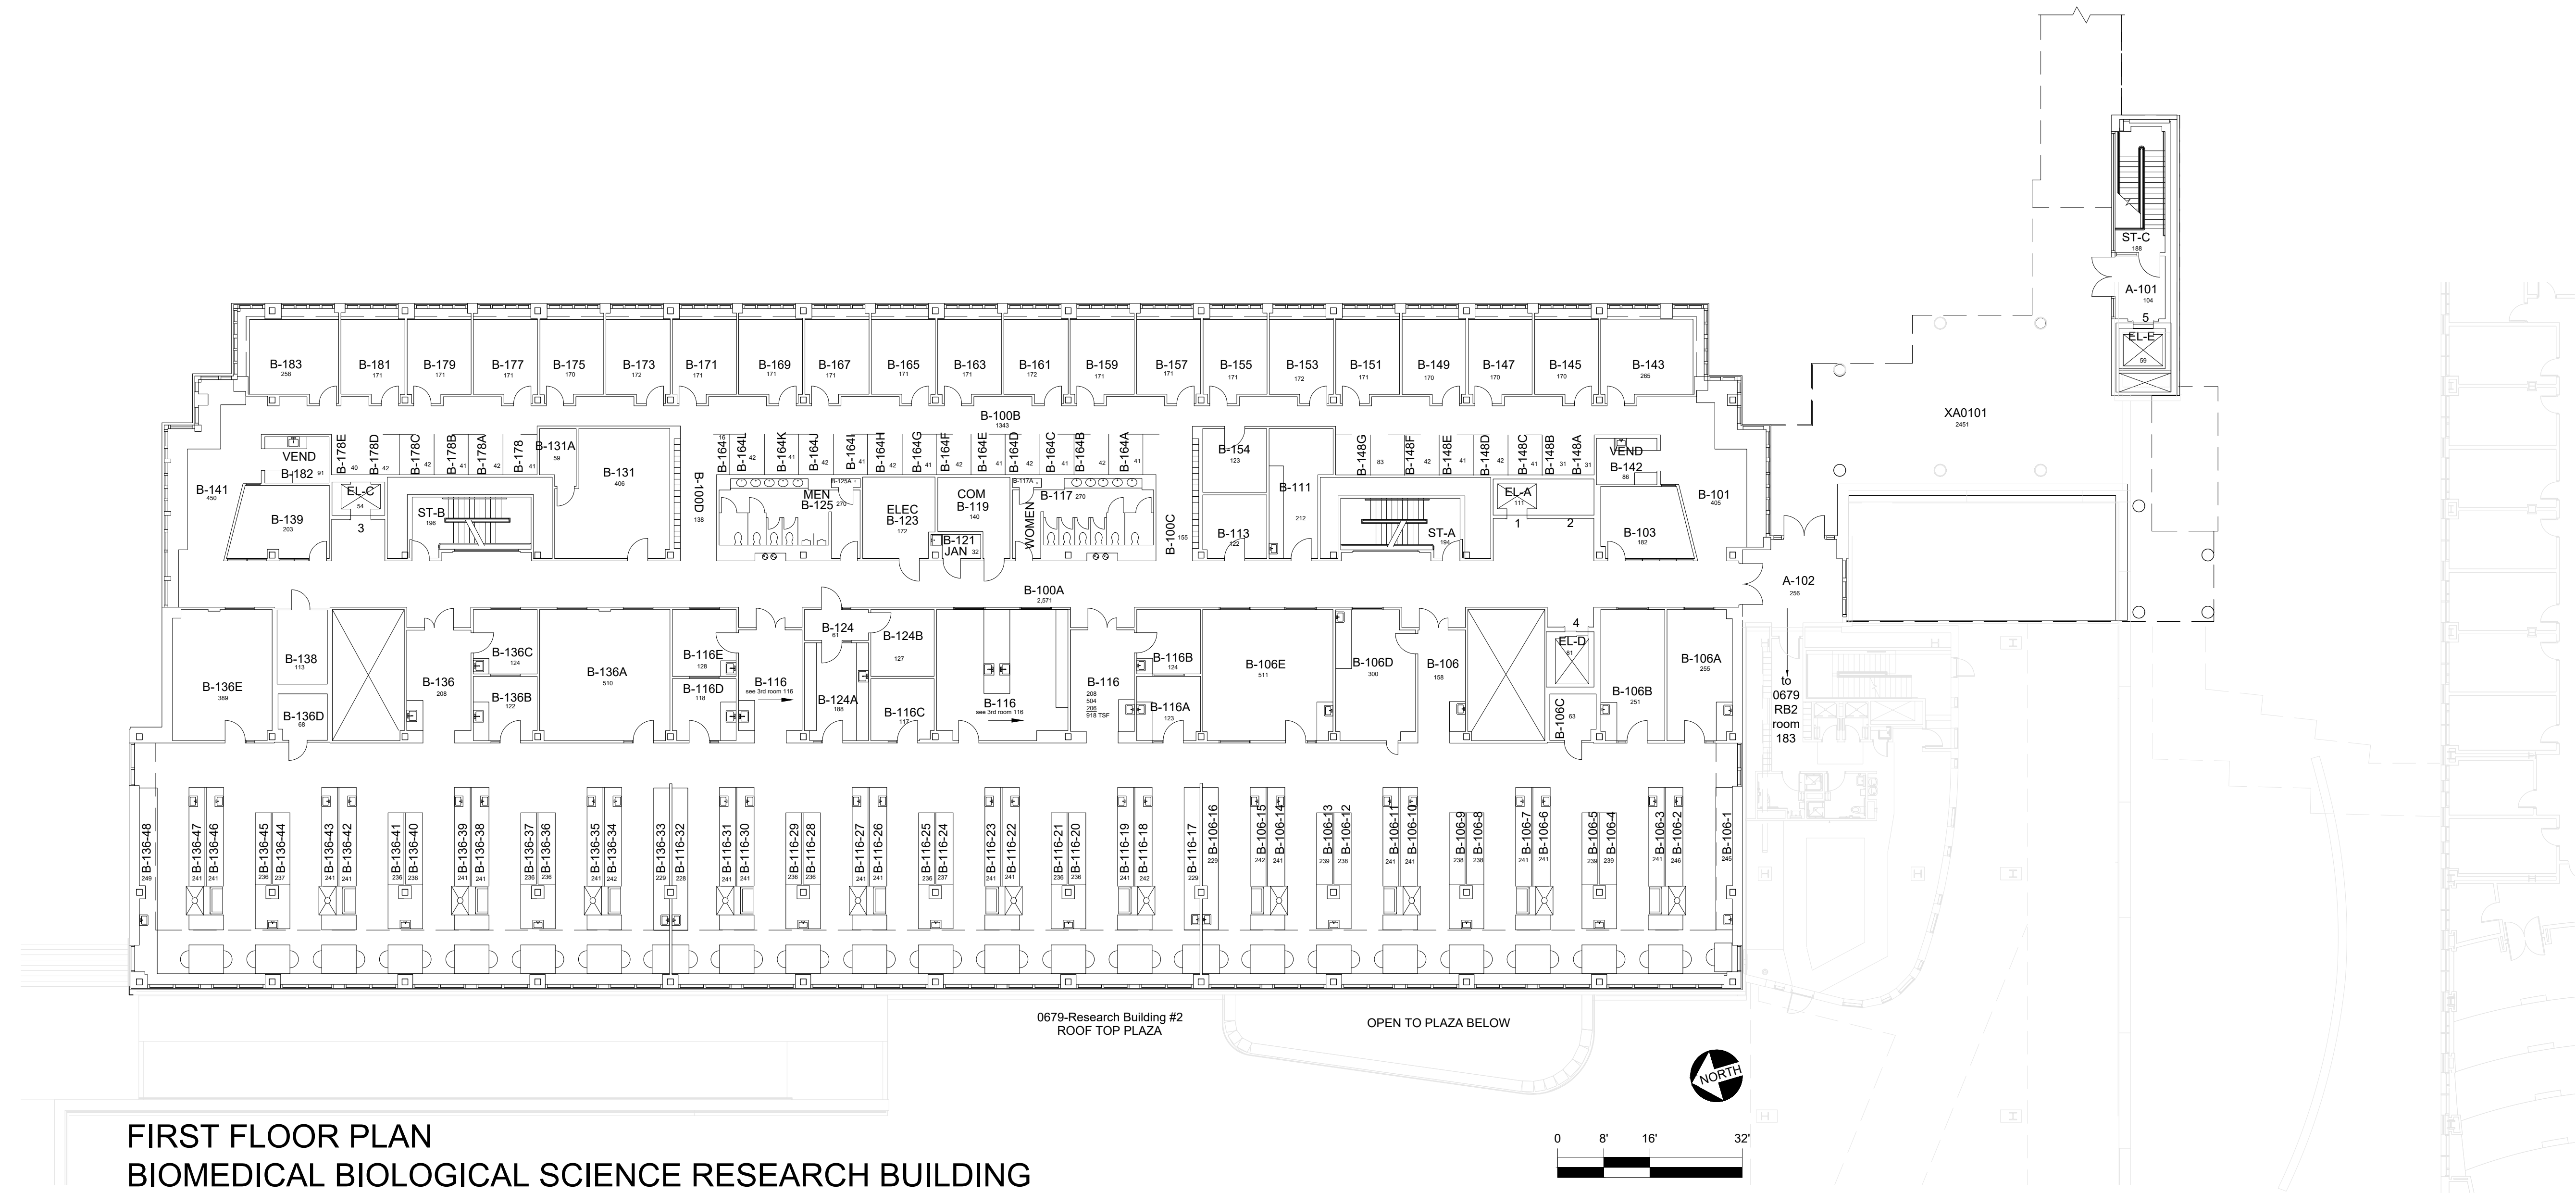


FIRST FLOOR PLAN
BIOMEDICAL BIOLOGICAL SCIENCE RESEARCH BUILDING
 36,121 Gross Square Feet

DATE:
02-18-13
DRAWN BY:
NW


BLDG #:
0509

BBSRB
KEY DRAWING

UNIVERSITY OF KENTUCKY
ITS Information Services

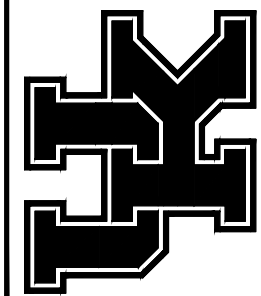

SHEET
 3 of 8

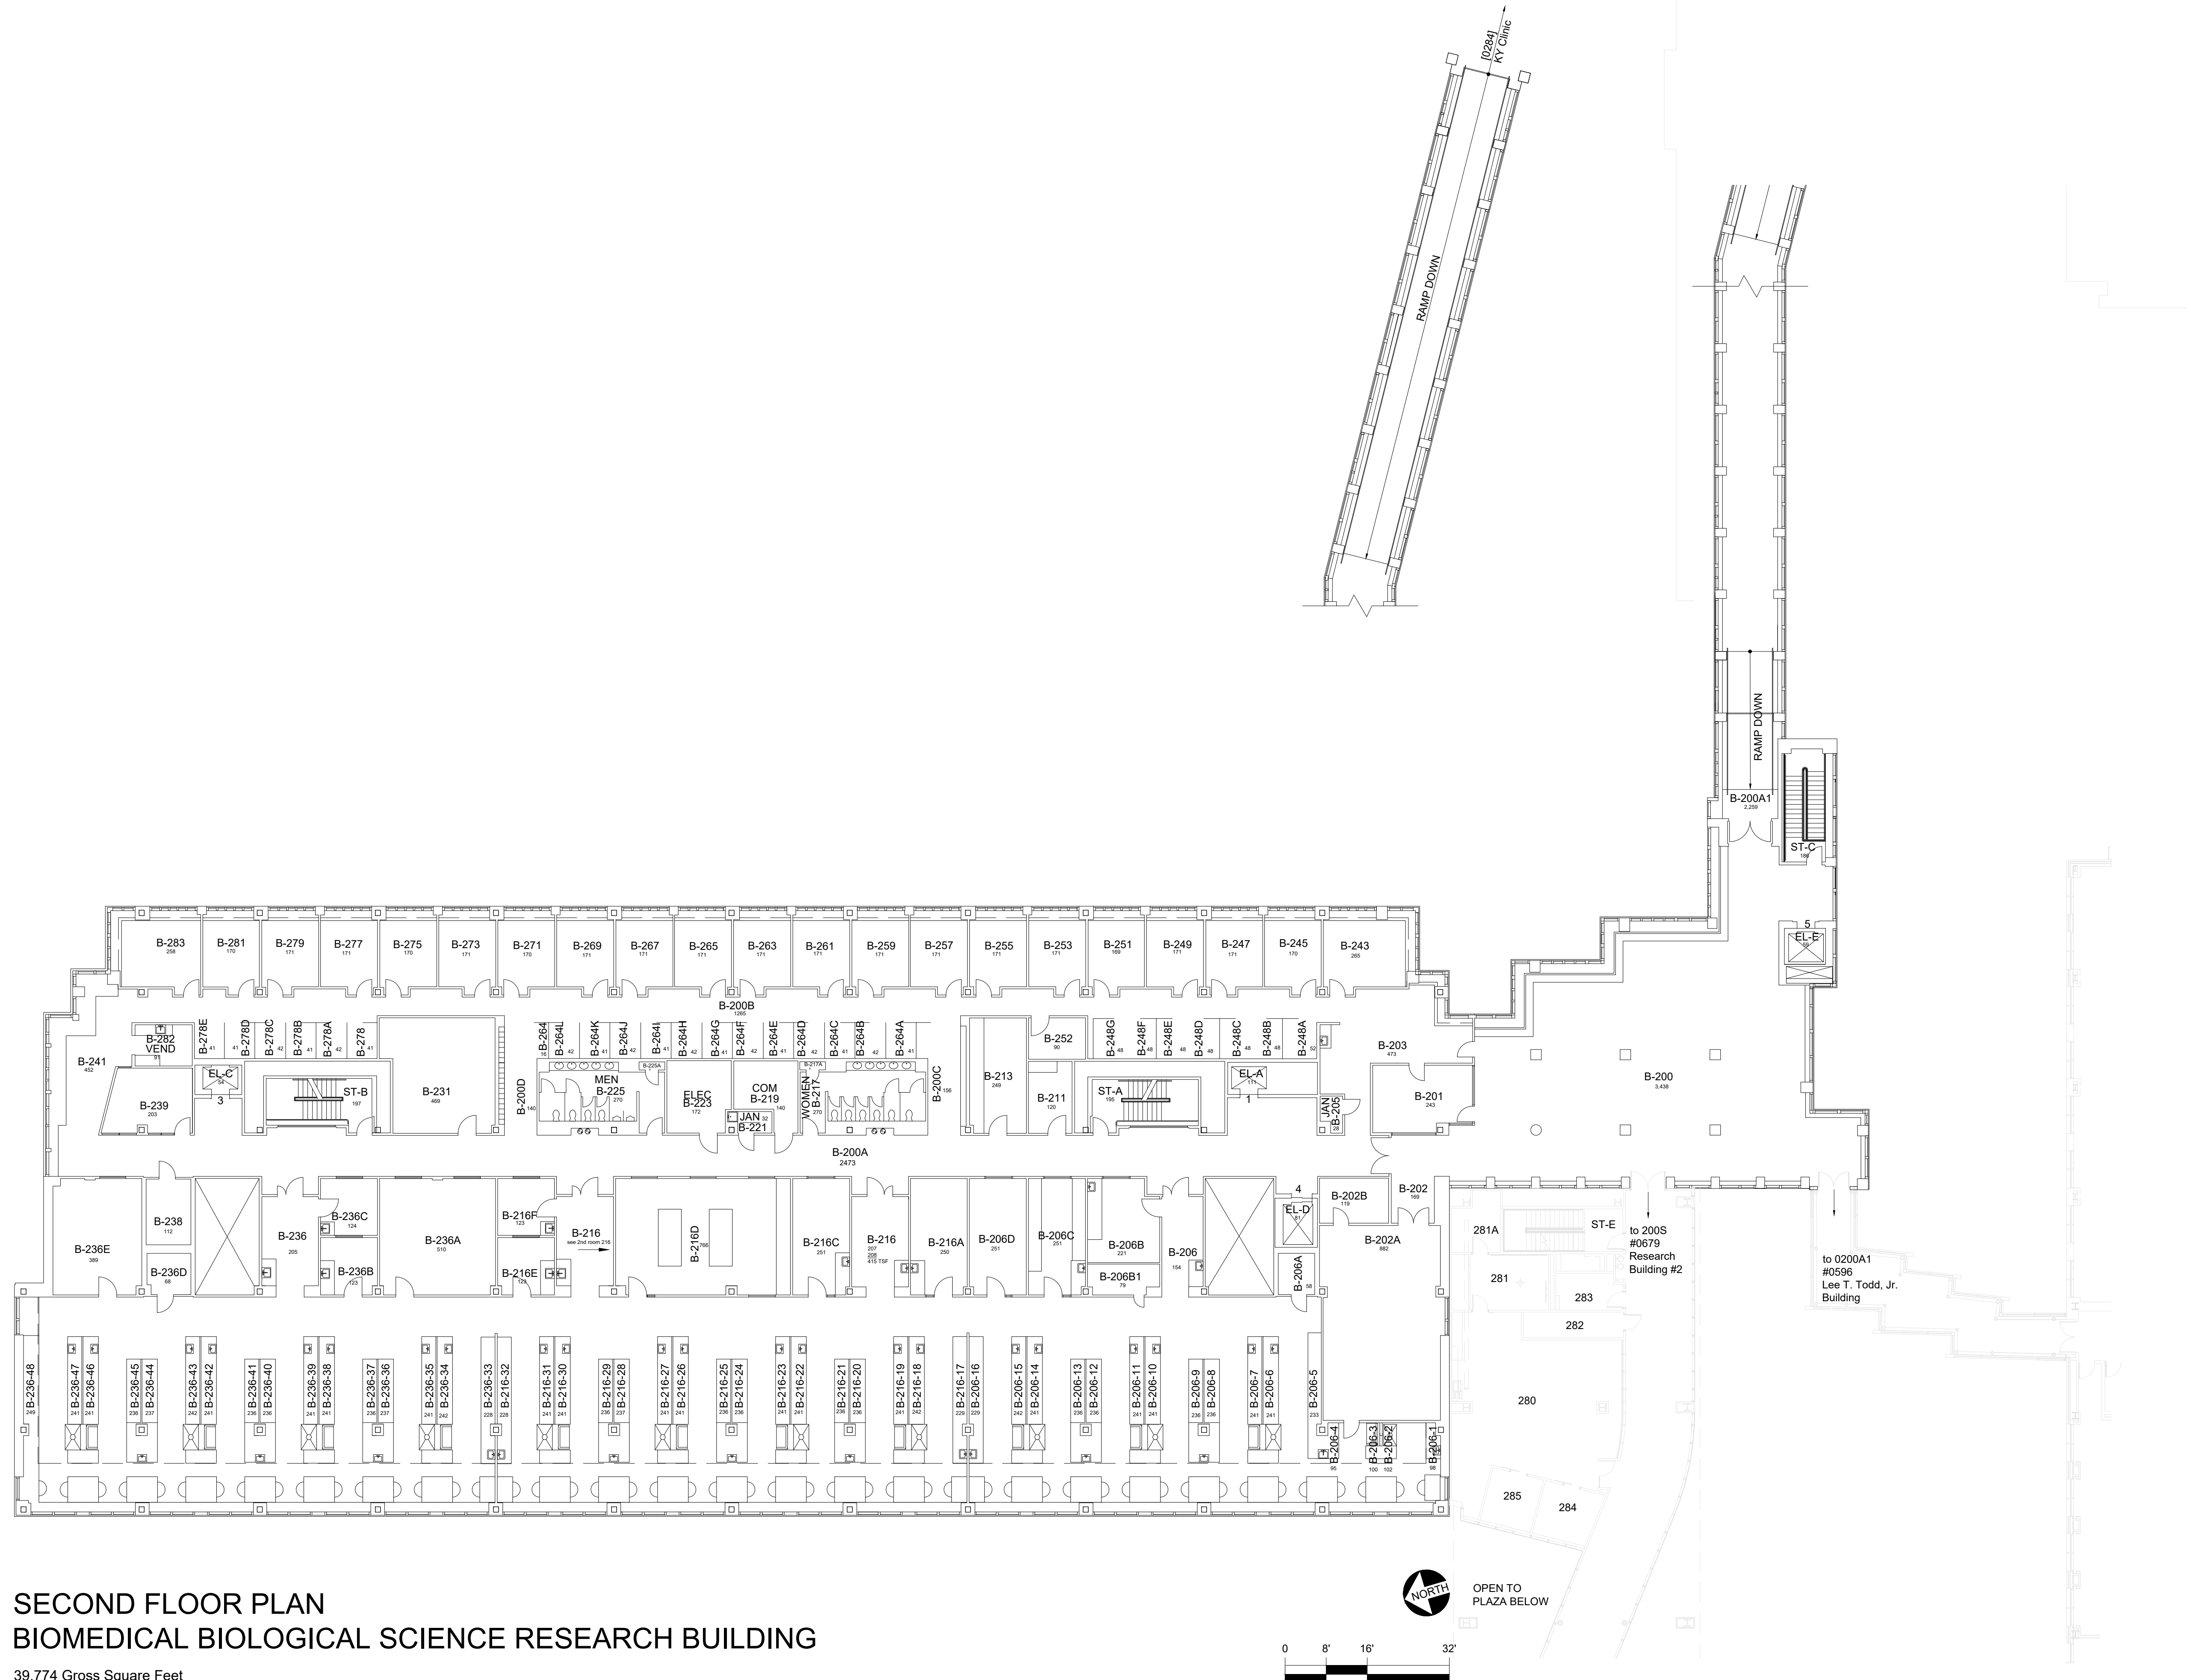


SECOND FLOOR PLAN
BIOMEDICAL BIOLOGICAL SCIENCE RESEARCH BUILDING

39,774 Gross Square Feet



OPEN TO PLAZA BELOW

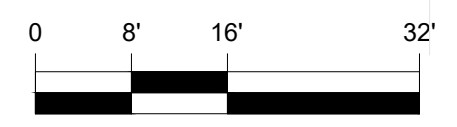


DATE:
02-18-13
DRAWN BY:
NW

BLDG #:
0509

BBSRB
KEY DRAWING



UNIVERSITY OF KENTUCKY
ITS Information Services

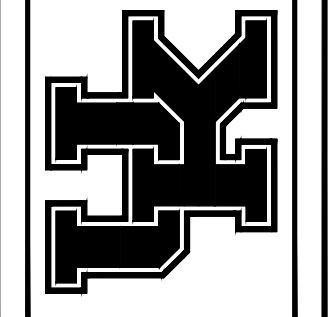

SHEET
4 of 8


10/01/18

JES

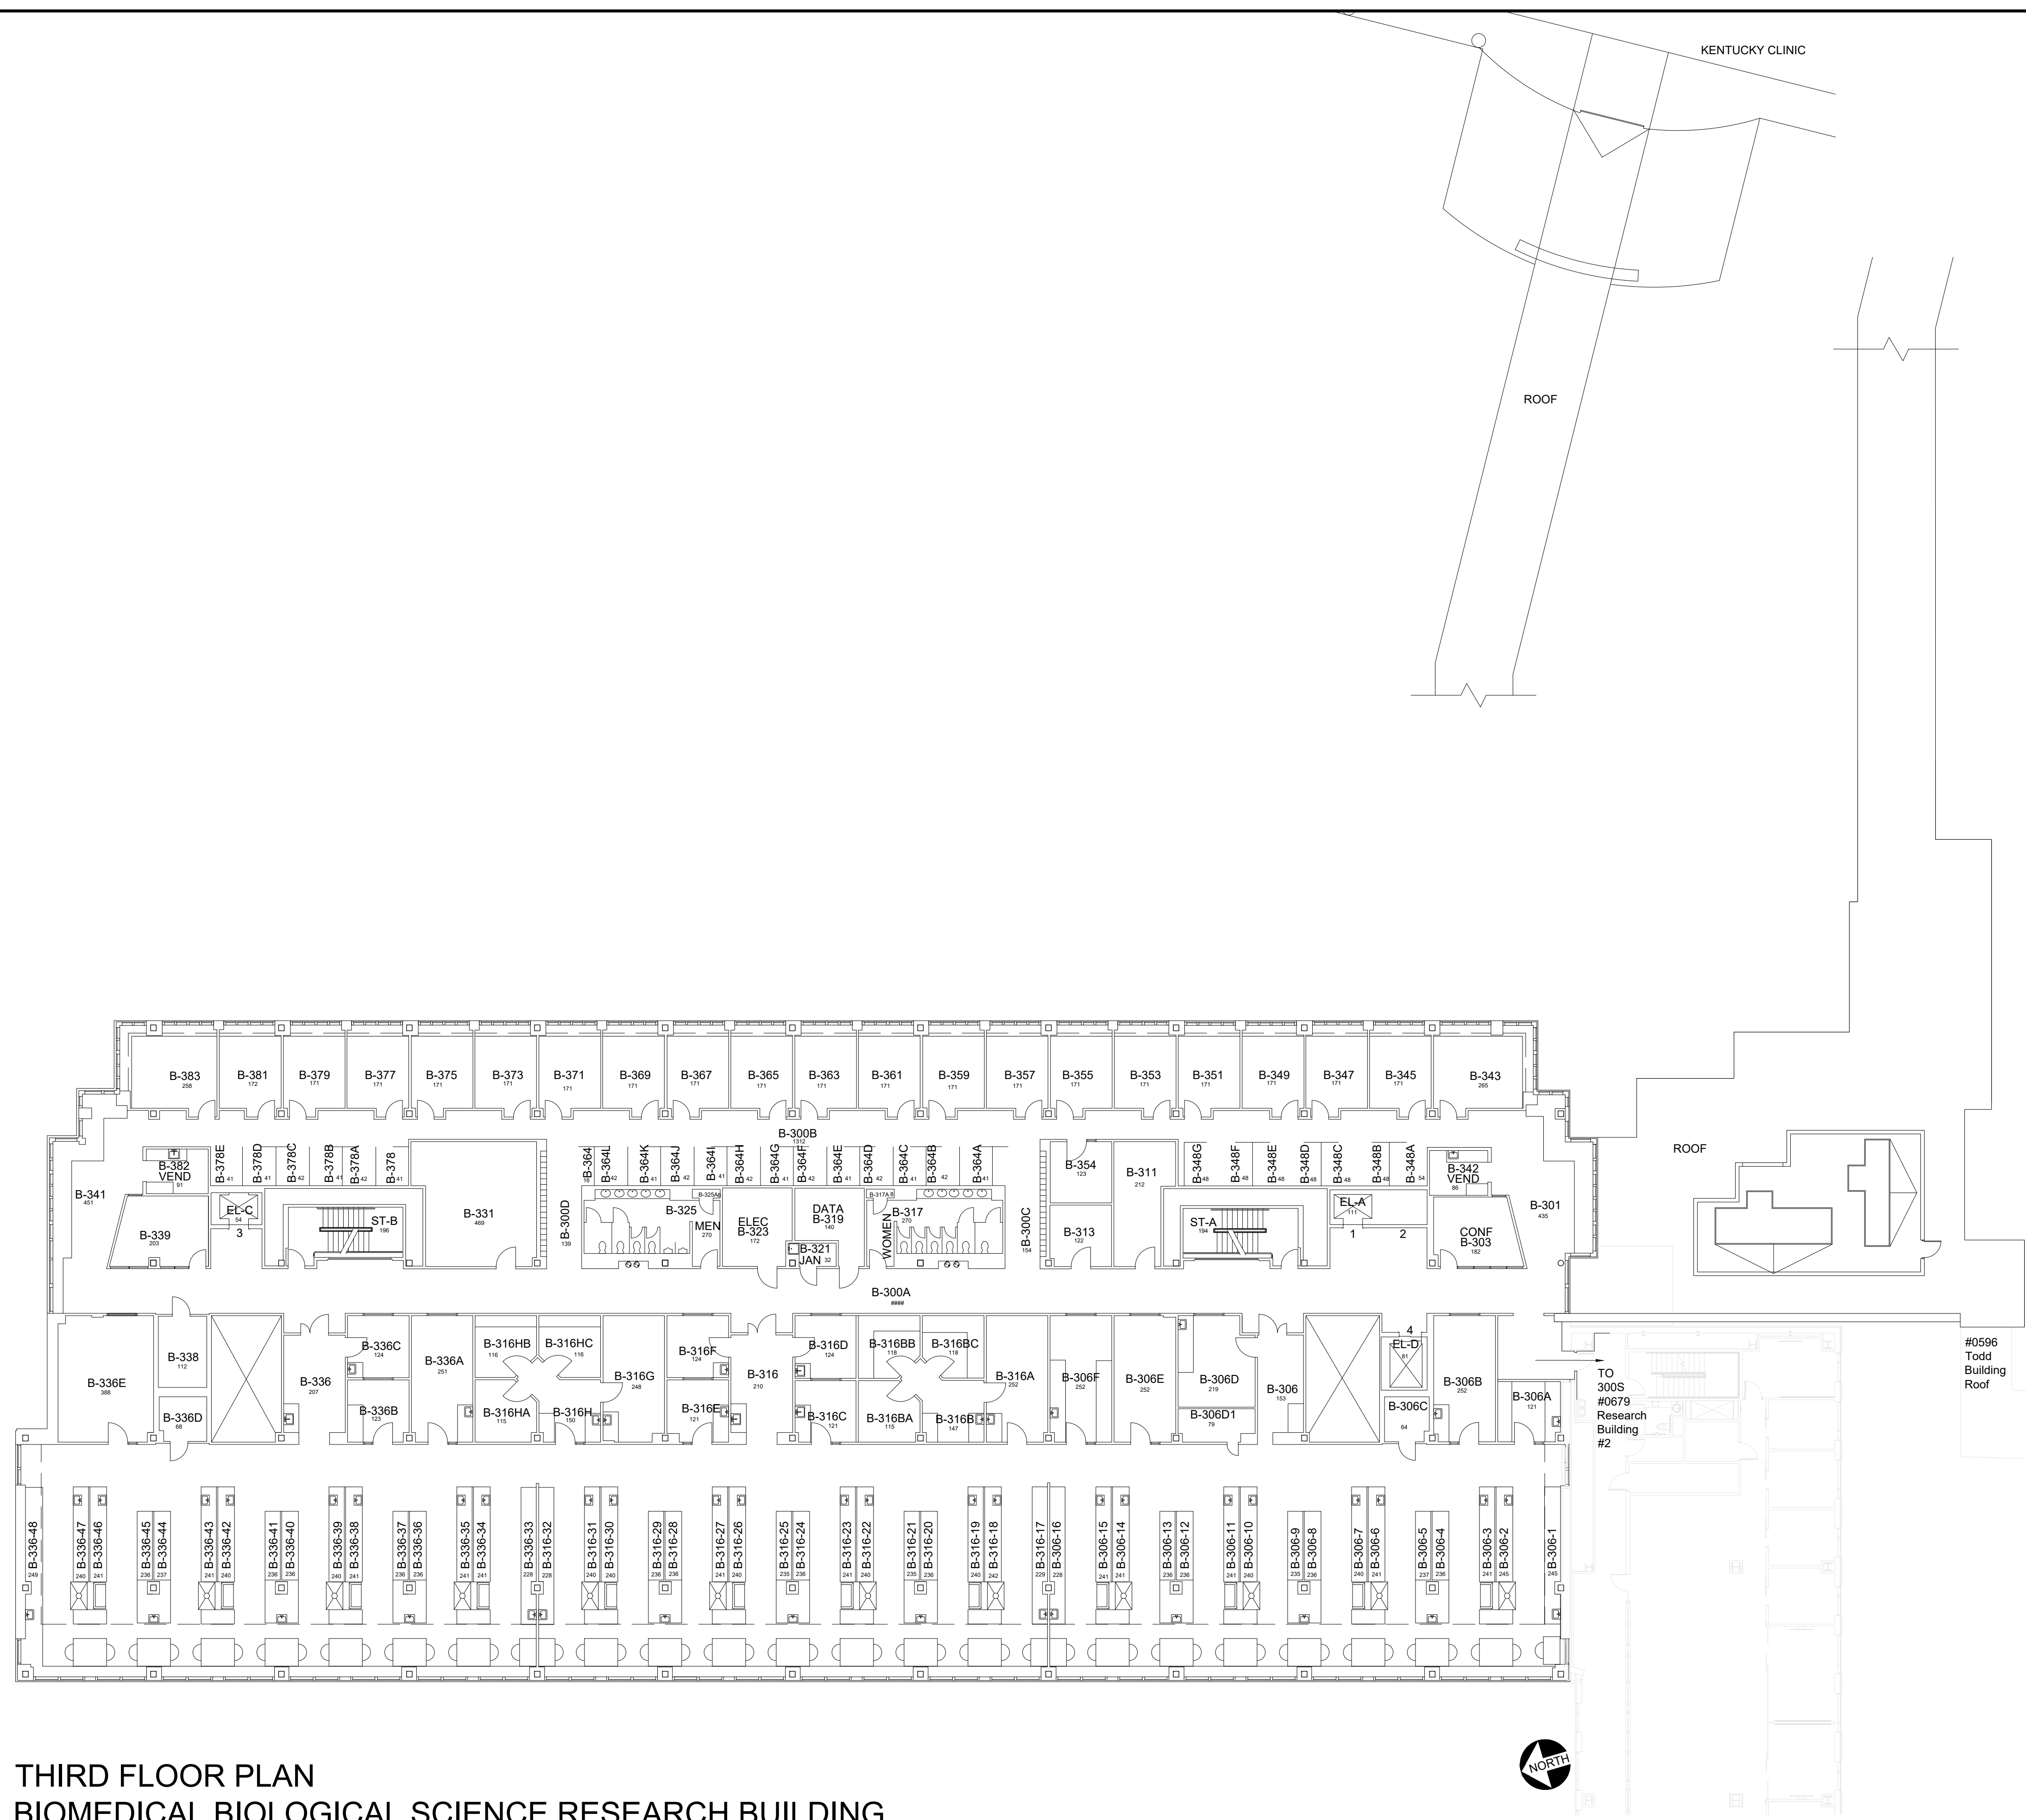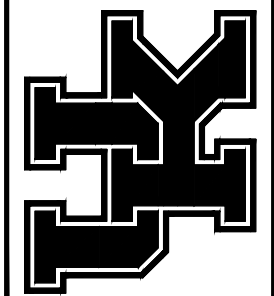



THIRD FLOOR PLAN
BIOMEDICAL BIOLOGICAL SCIENCE RESEARCH BUILDING

32,692 Gross Square Feet

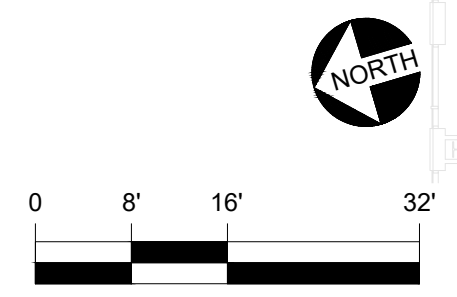


10/01/18


JES

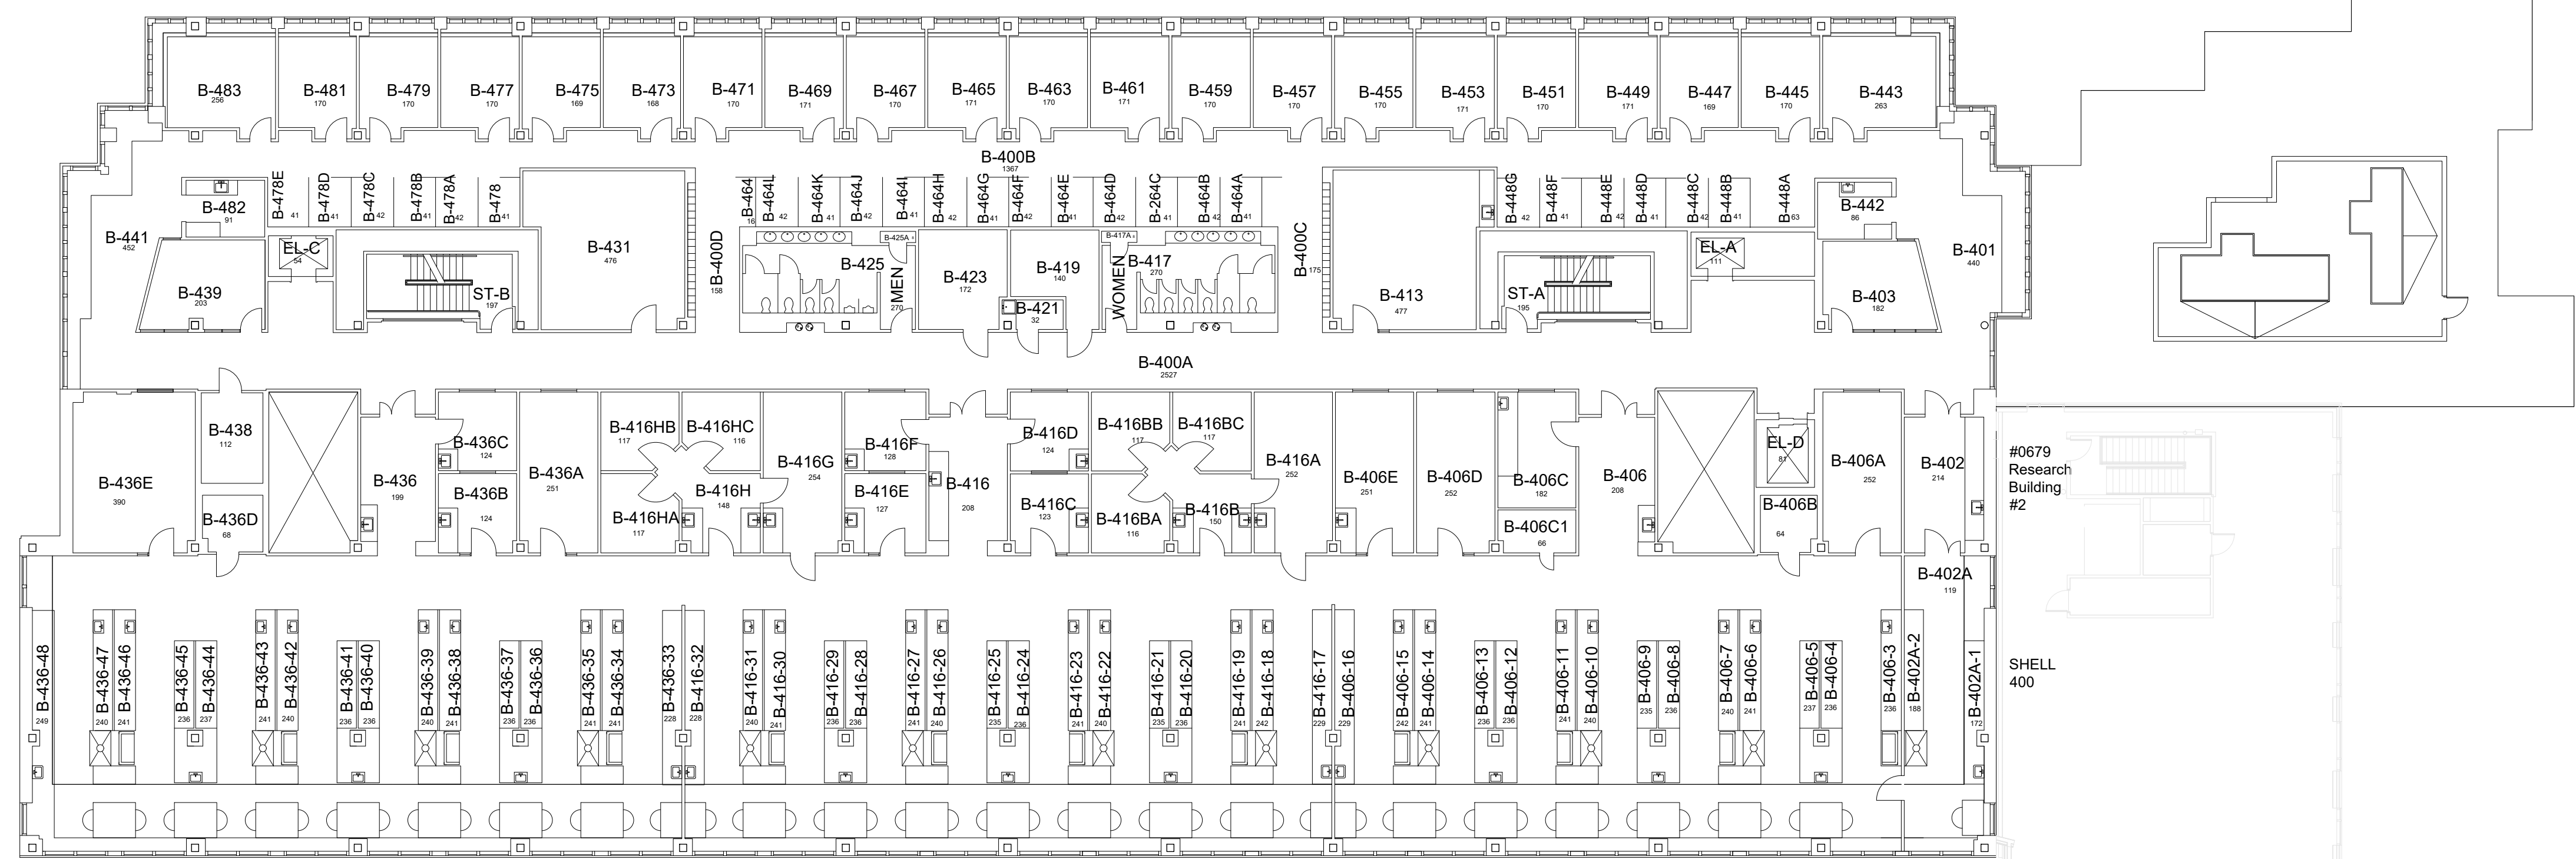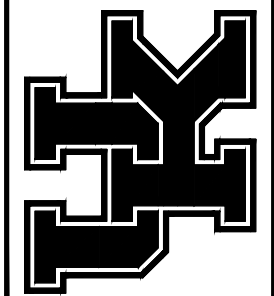

FOURTH FLOOR PLAN
BIOMEDICAL BIOLOGICAL SCIENCE RESEARCH BUILDING


32,687 Gross Square Feet

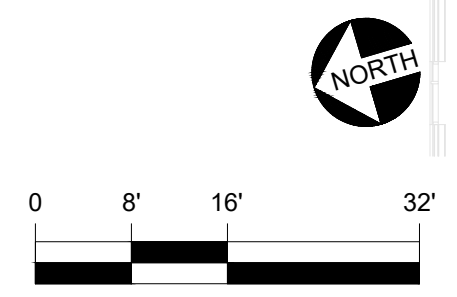

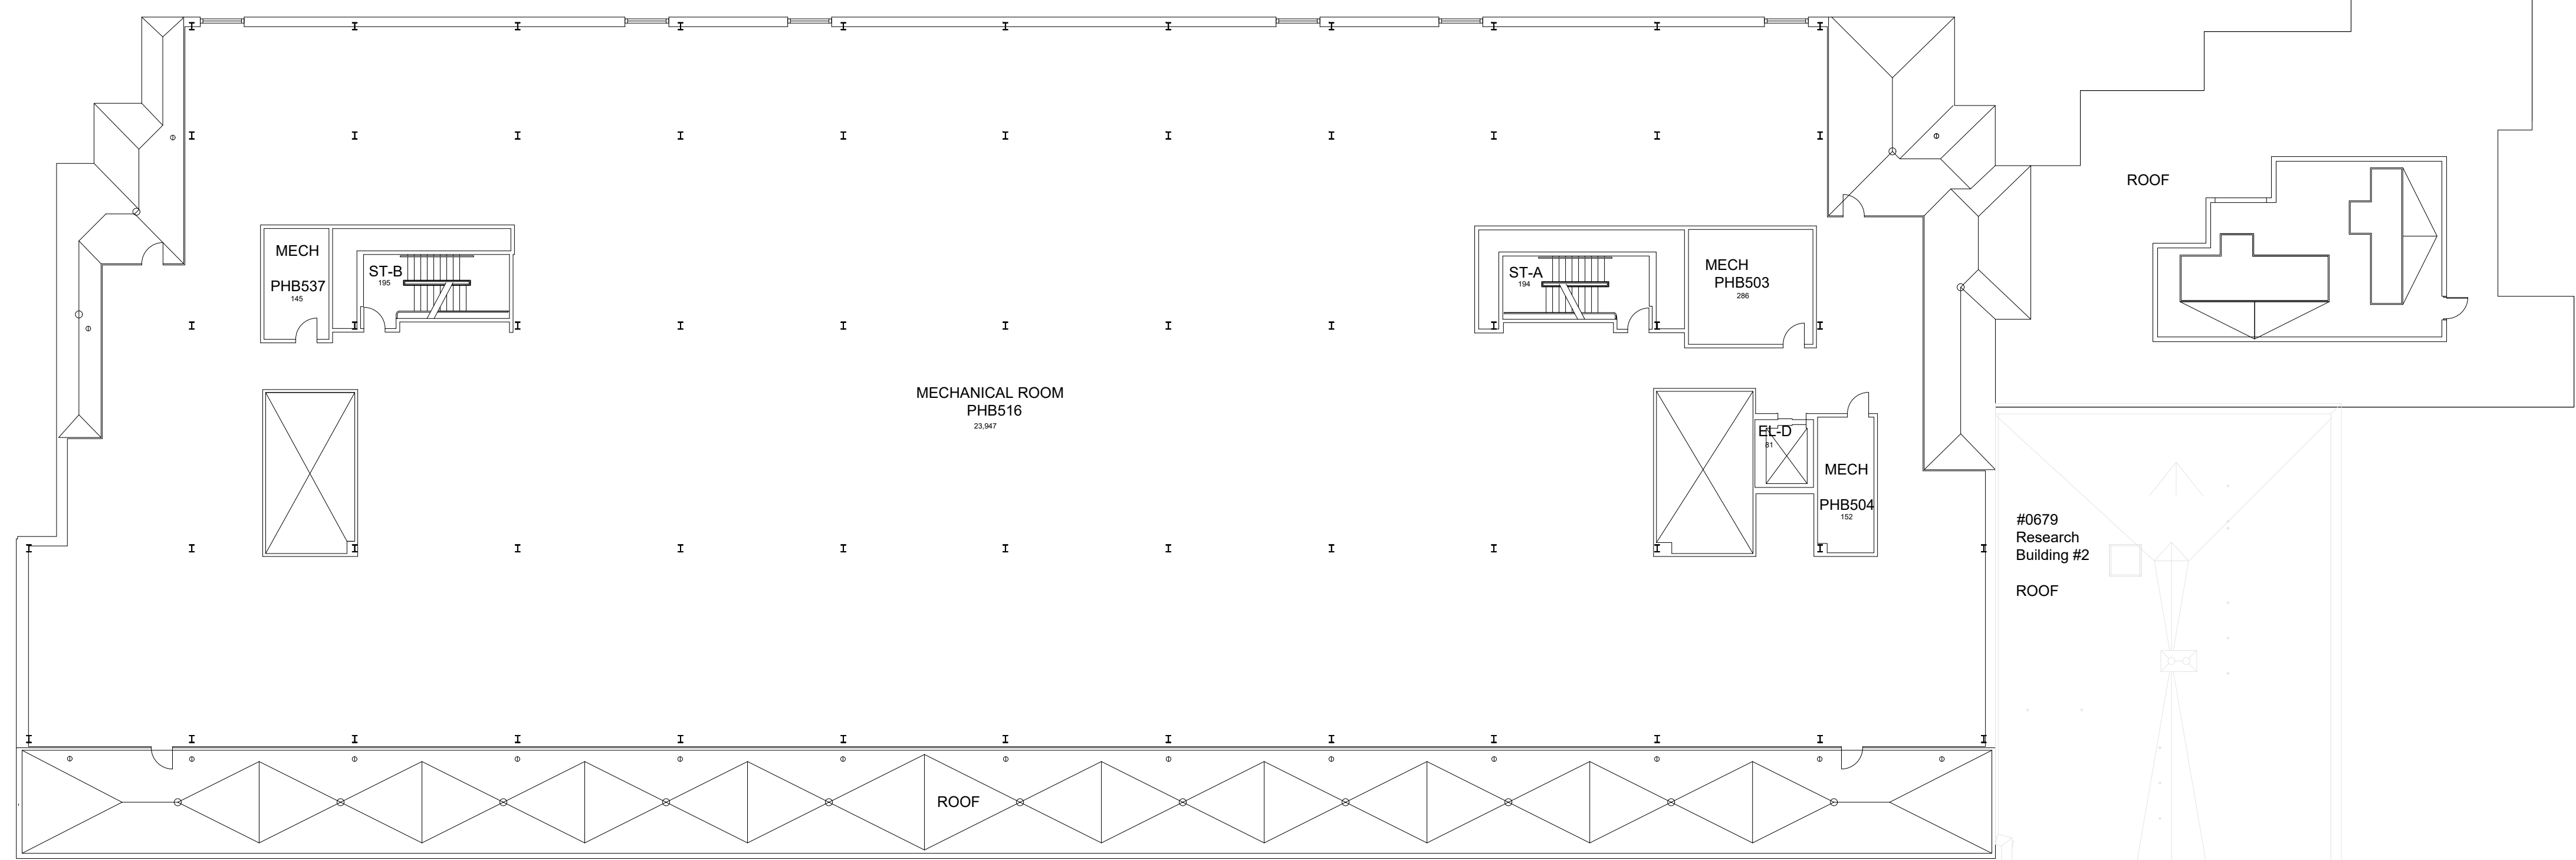

**PENTHOUSE FLOOR PLAN
BIOMEDICAL BIOLOGICAL SCIENCE RESEARCH BUILDING**

26,652 Gross Square Feet

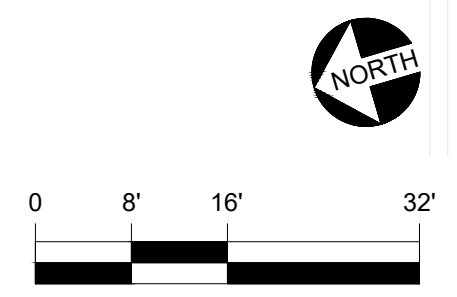


DATE:
02-18-13
DRAWN BY:
NW

BLDG #:
0509

BBSRB
KEY DRAWING


UNIVERSITY OF KENTUCKY
ITS Information Services

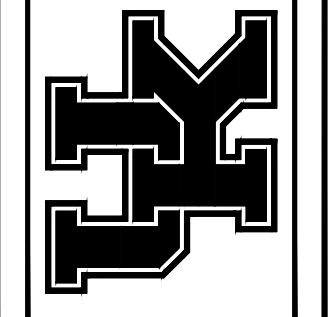


SHEET
8 OF 8

9-18-18

JES

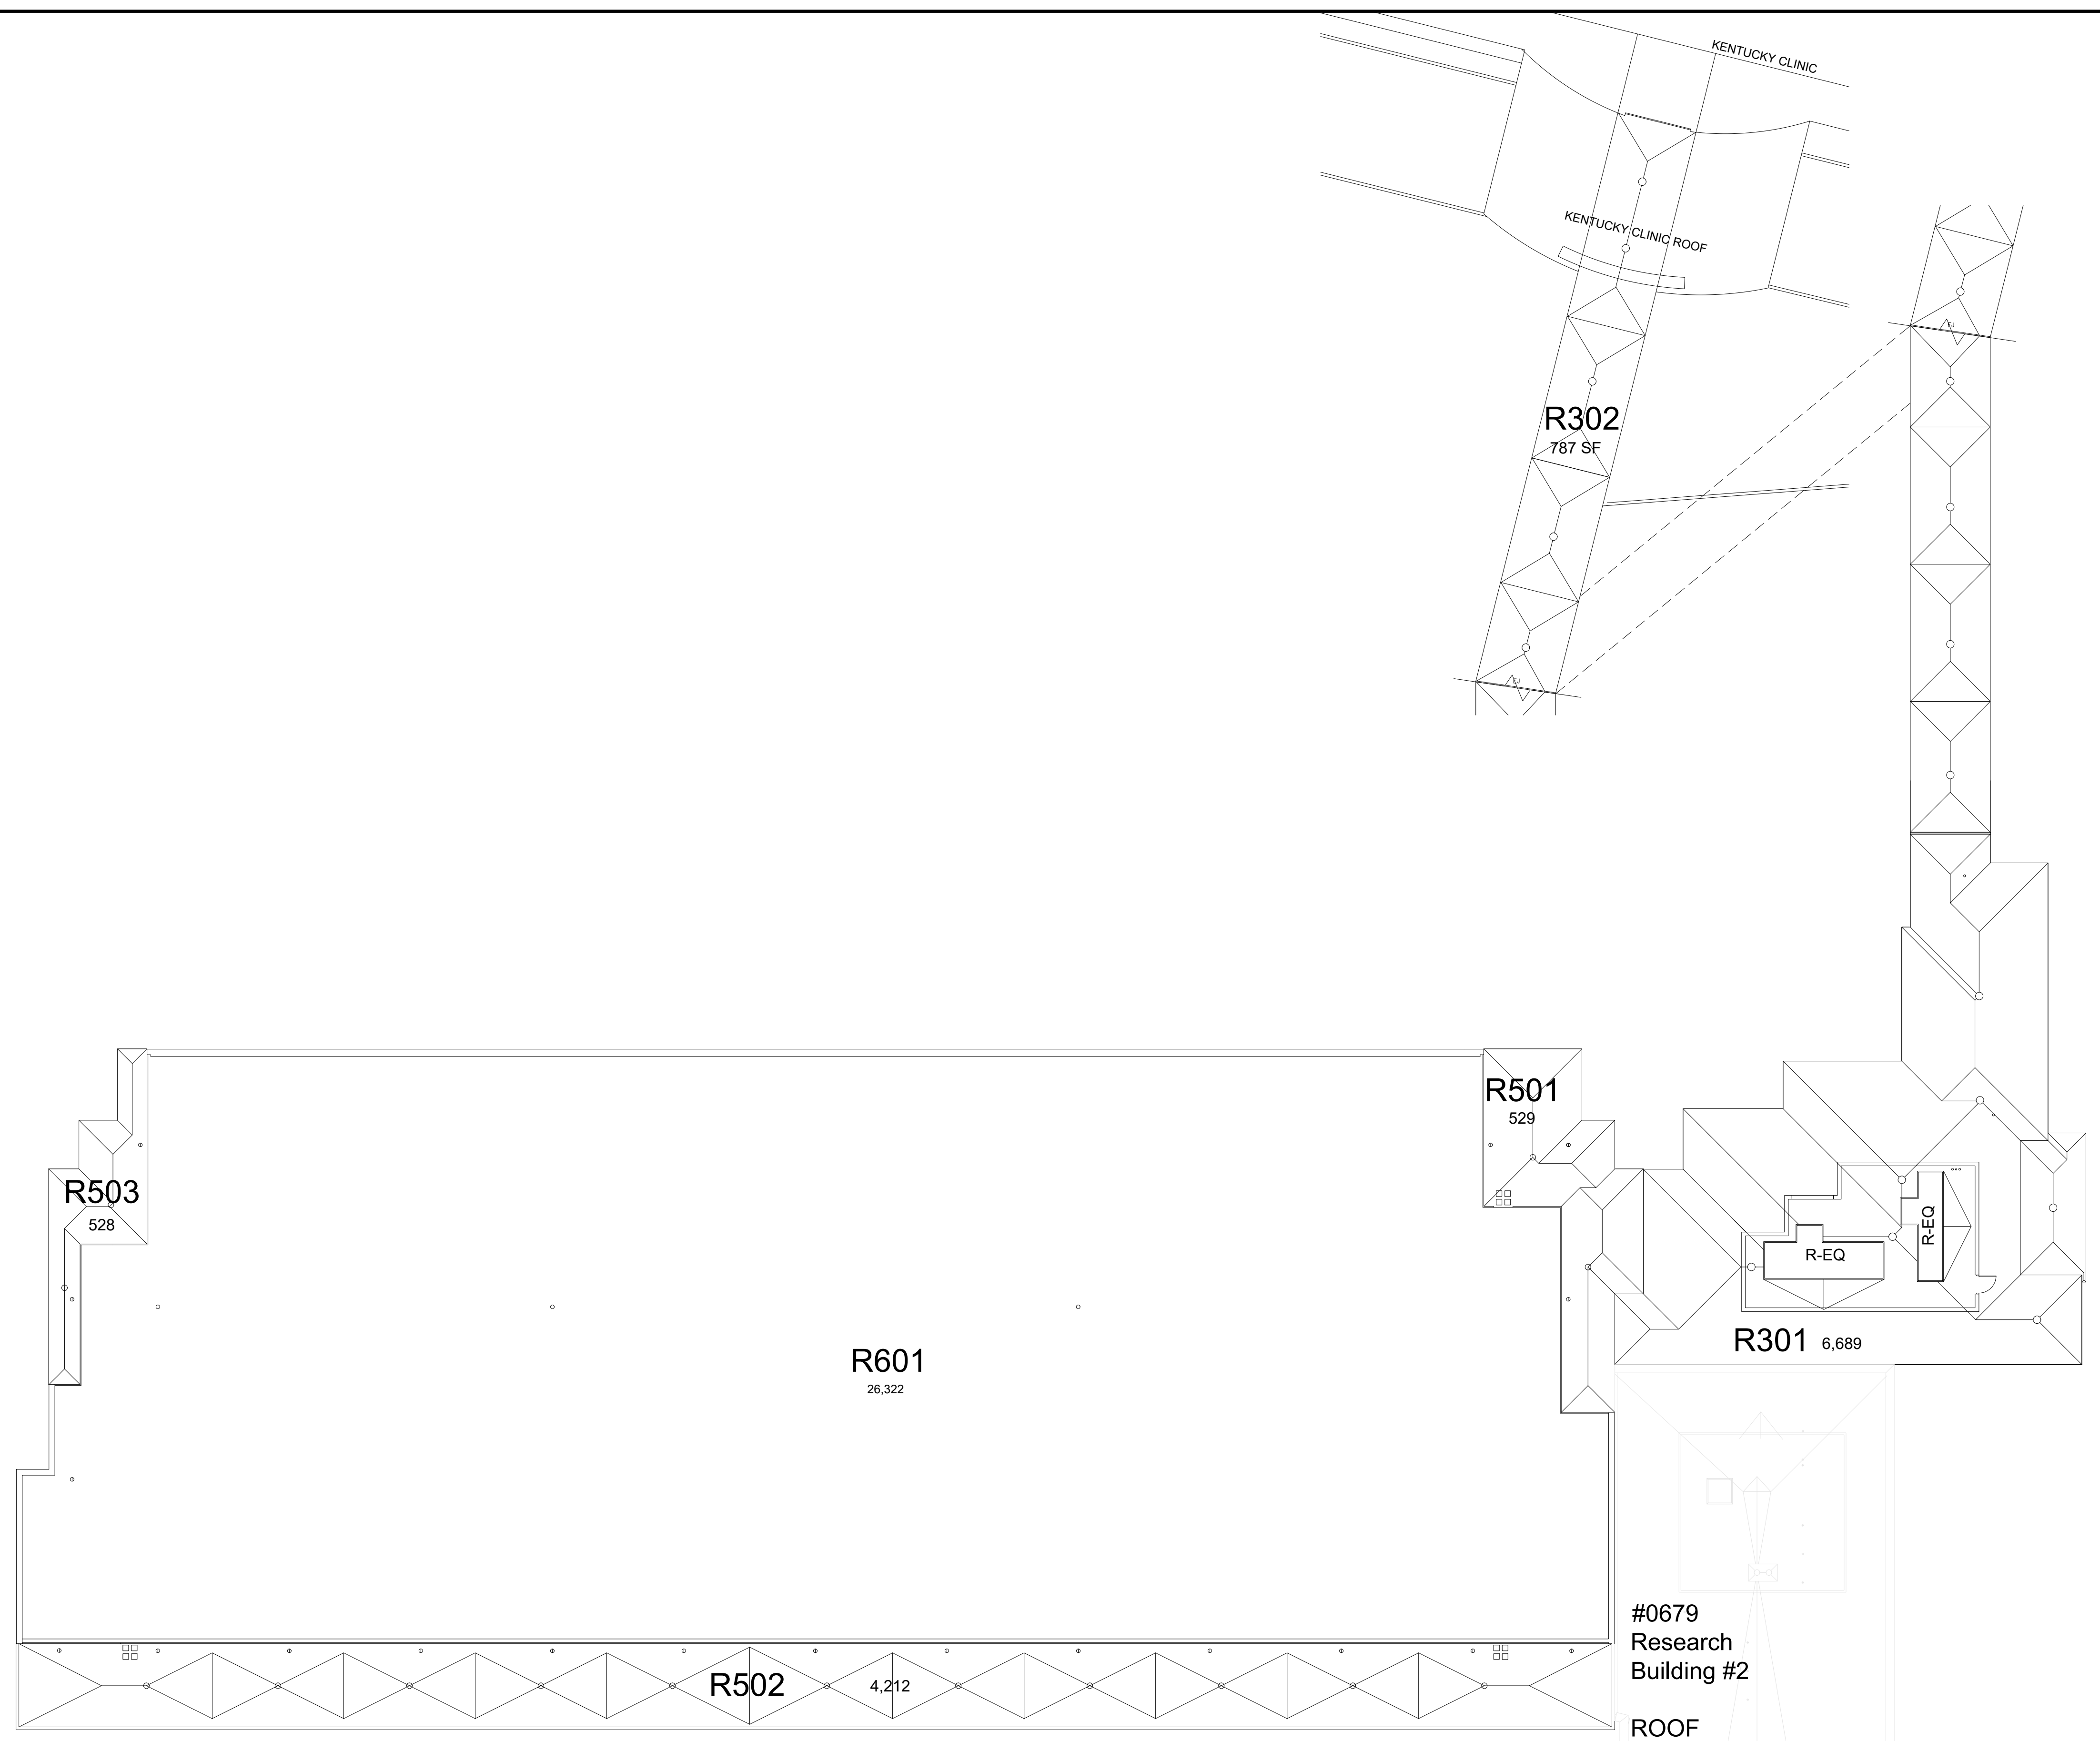

ROOF PLAN
 BIOMEDICAL BIOLOGICAL SCIENCE RESEARCH BUILDING

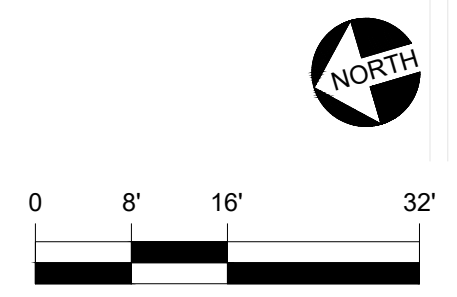


DATE:
 02-18-13
 DRAWN BY:
 NW

BLDG #:
 0509

BBSRB
KEY DRAWING

UNIVERSITY OF KENTUCKY
 ITS Information Services

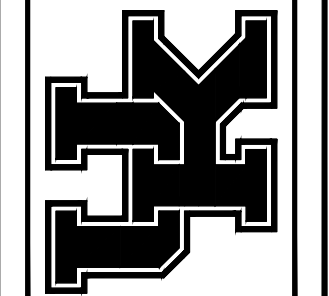


SHEET
 8 OF 8

9-18-18


JES

JES 07-20-15

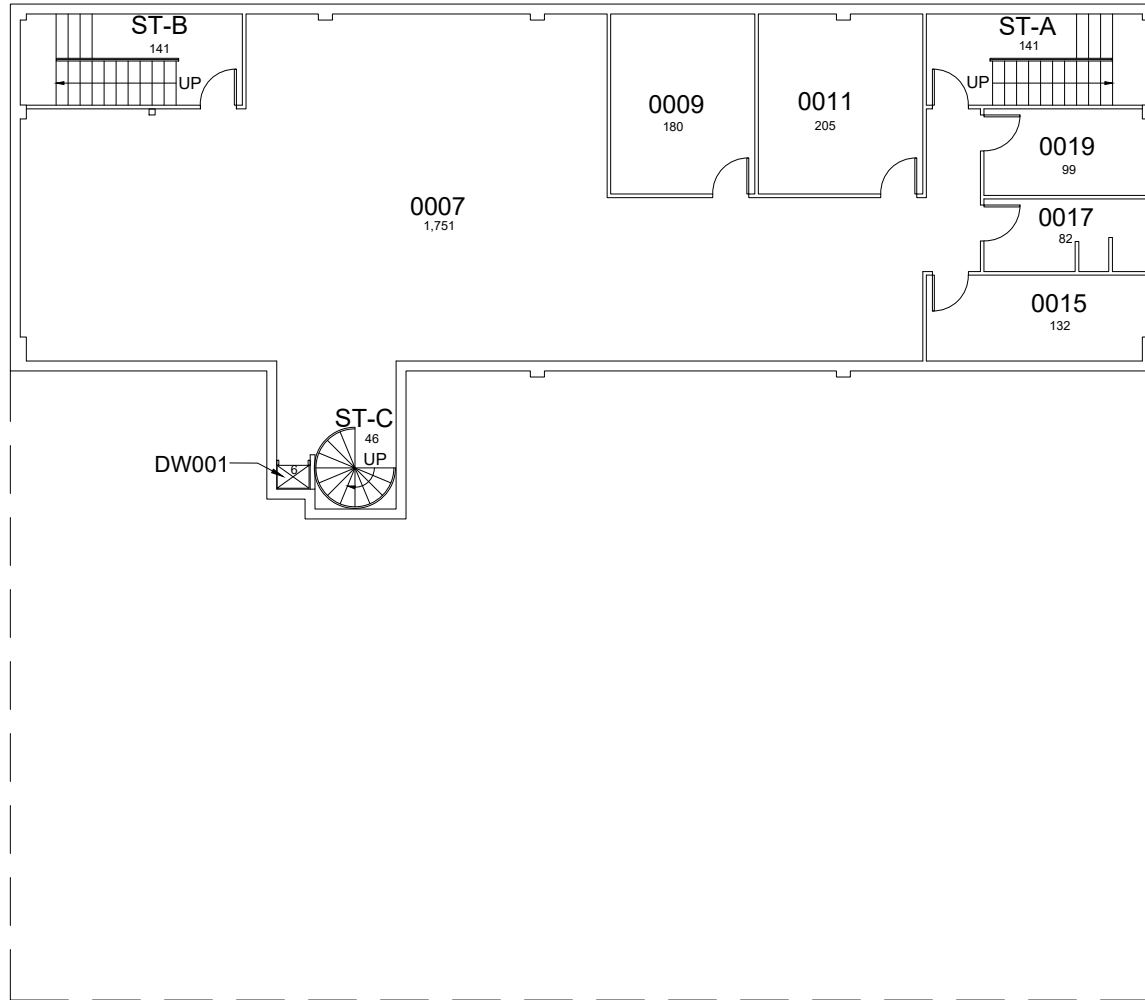

COLLEGE OF MEDICINE LEARNING CNTR BASEMENT FLOOR

3,064 Gross Square Ft.

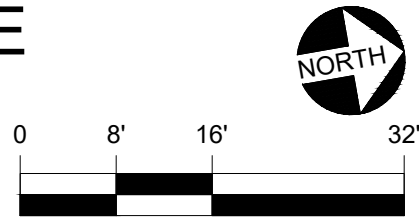

DATE: 05-14-13
DRAWN BY: MKS


BLDG #: 0517

College of Medicine Learning Center
KEY DRAWING

UNIVERSITY OF KENTUCKY
Physical Plant Division
UK


SHEET
1 OF 3

10/31/16 SHW

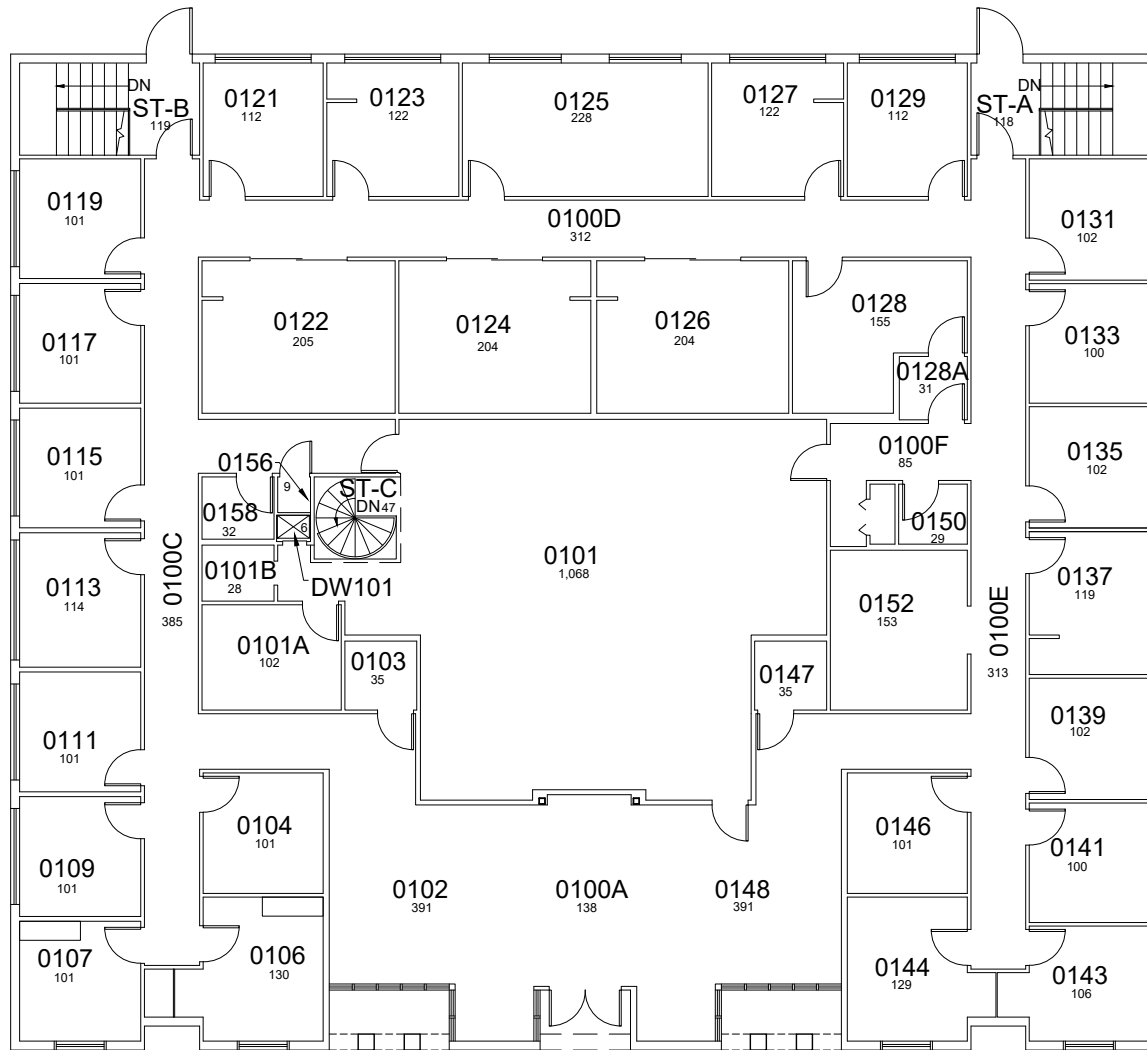

COLLEGE OF MEDICINE LEARNING CNTR FIRST FLOOR PLAN

7,822 Gross Square Ft.

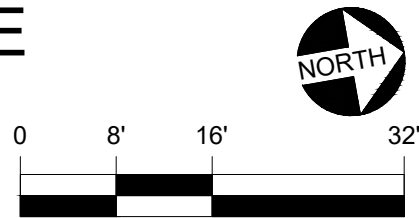

DATE: 05-14-13
DRAWN BY: MKS


BLDG #: 0517

College of Medicine Learning Center
KEY DRAWING

UNIVERSITY OF KENTUCKY
Physical Plant Division
UK

SHEET
2 OF 3


7-16-15
SNB

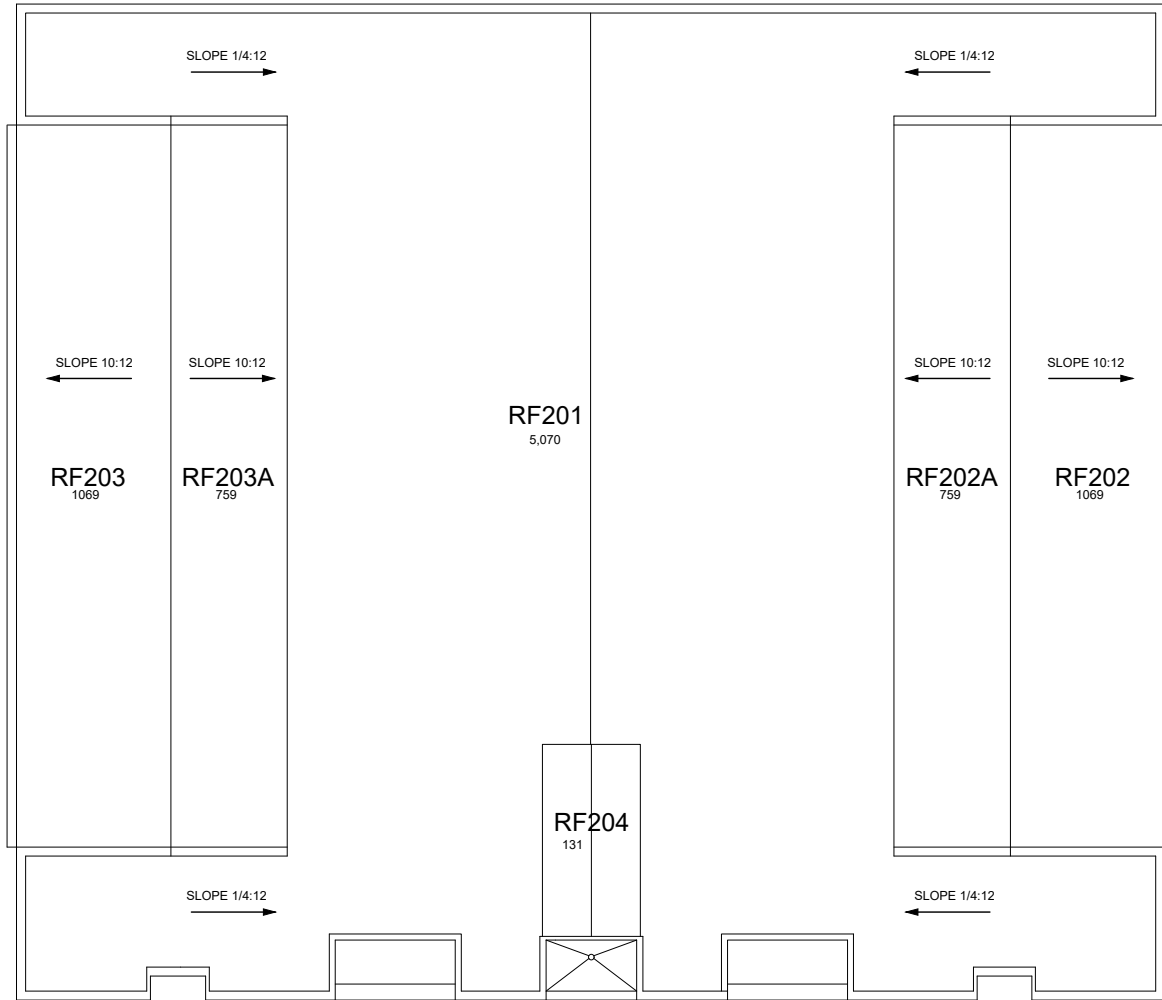

ROOF DATA

Roof Label	Location	Roof Type	Sq. Ft.
RF201	Main Roof		5070
RF202	West Metal Roof	Metal	1069
RF202A	West Foam Roof	Foam	759
RF203	East Metal Roof	Metal	1069
RF203A	East Foam Roof	Foam	759
RF204	North Entry Roof		131

COLLEGE OF MEDICINE LEARNING CNTR ROOF FLOOR PLAN

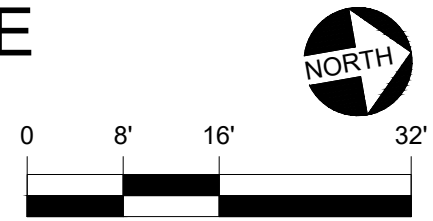

DATE:
05-14-13
DRAWN BY:
MKS

BLDG #:
0517

College of Medicine Learning Center
KEY DRAWING

UNIVERSITY OF KENTUCKY
Physical Plant Division




SHEET
3 OF 3

DATE:
08-2006
DRAWN BY:
N/A


BLDG #:
0582

University Health Service
KEY DRAWING


UNIVERSITY OF KENTUCKY
Facilities Information Services

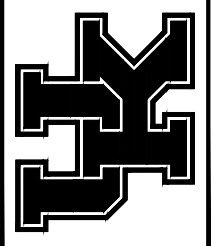

SHEET
1 of 7

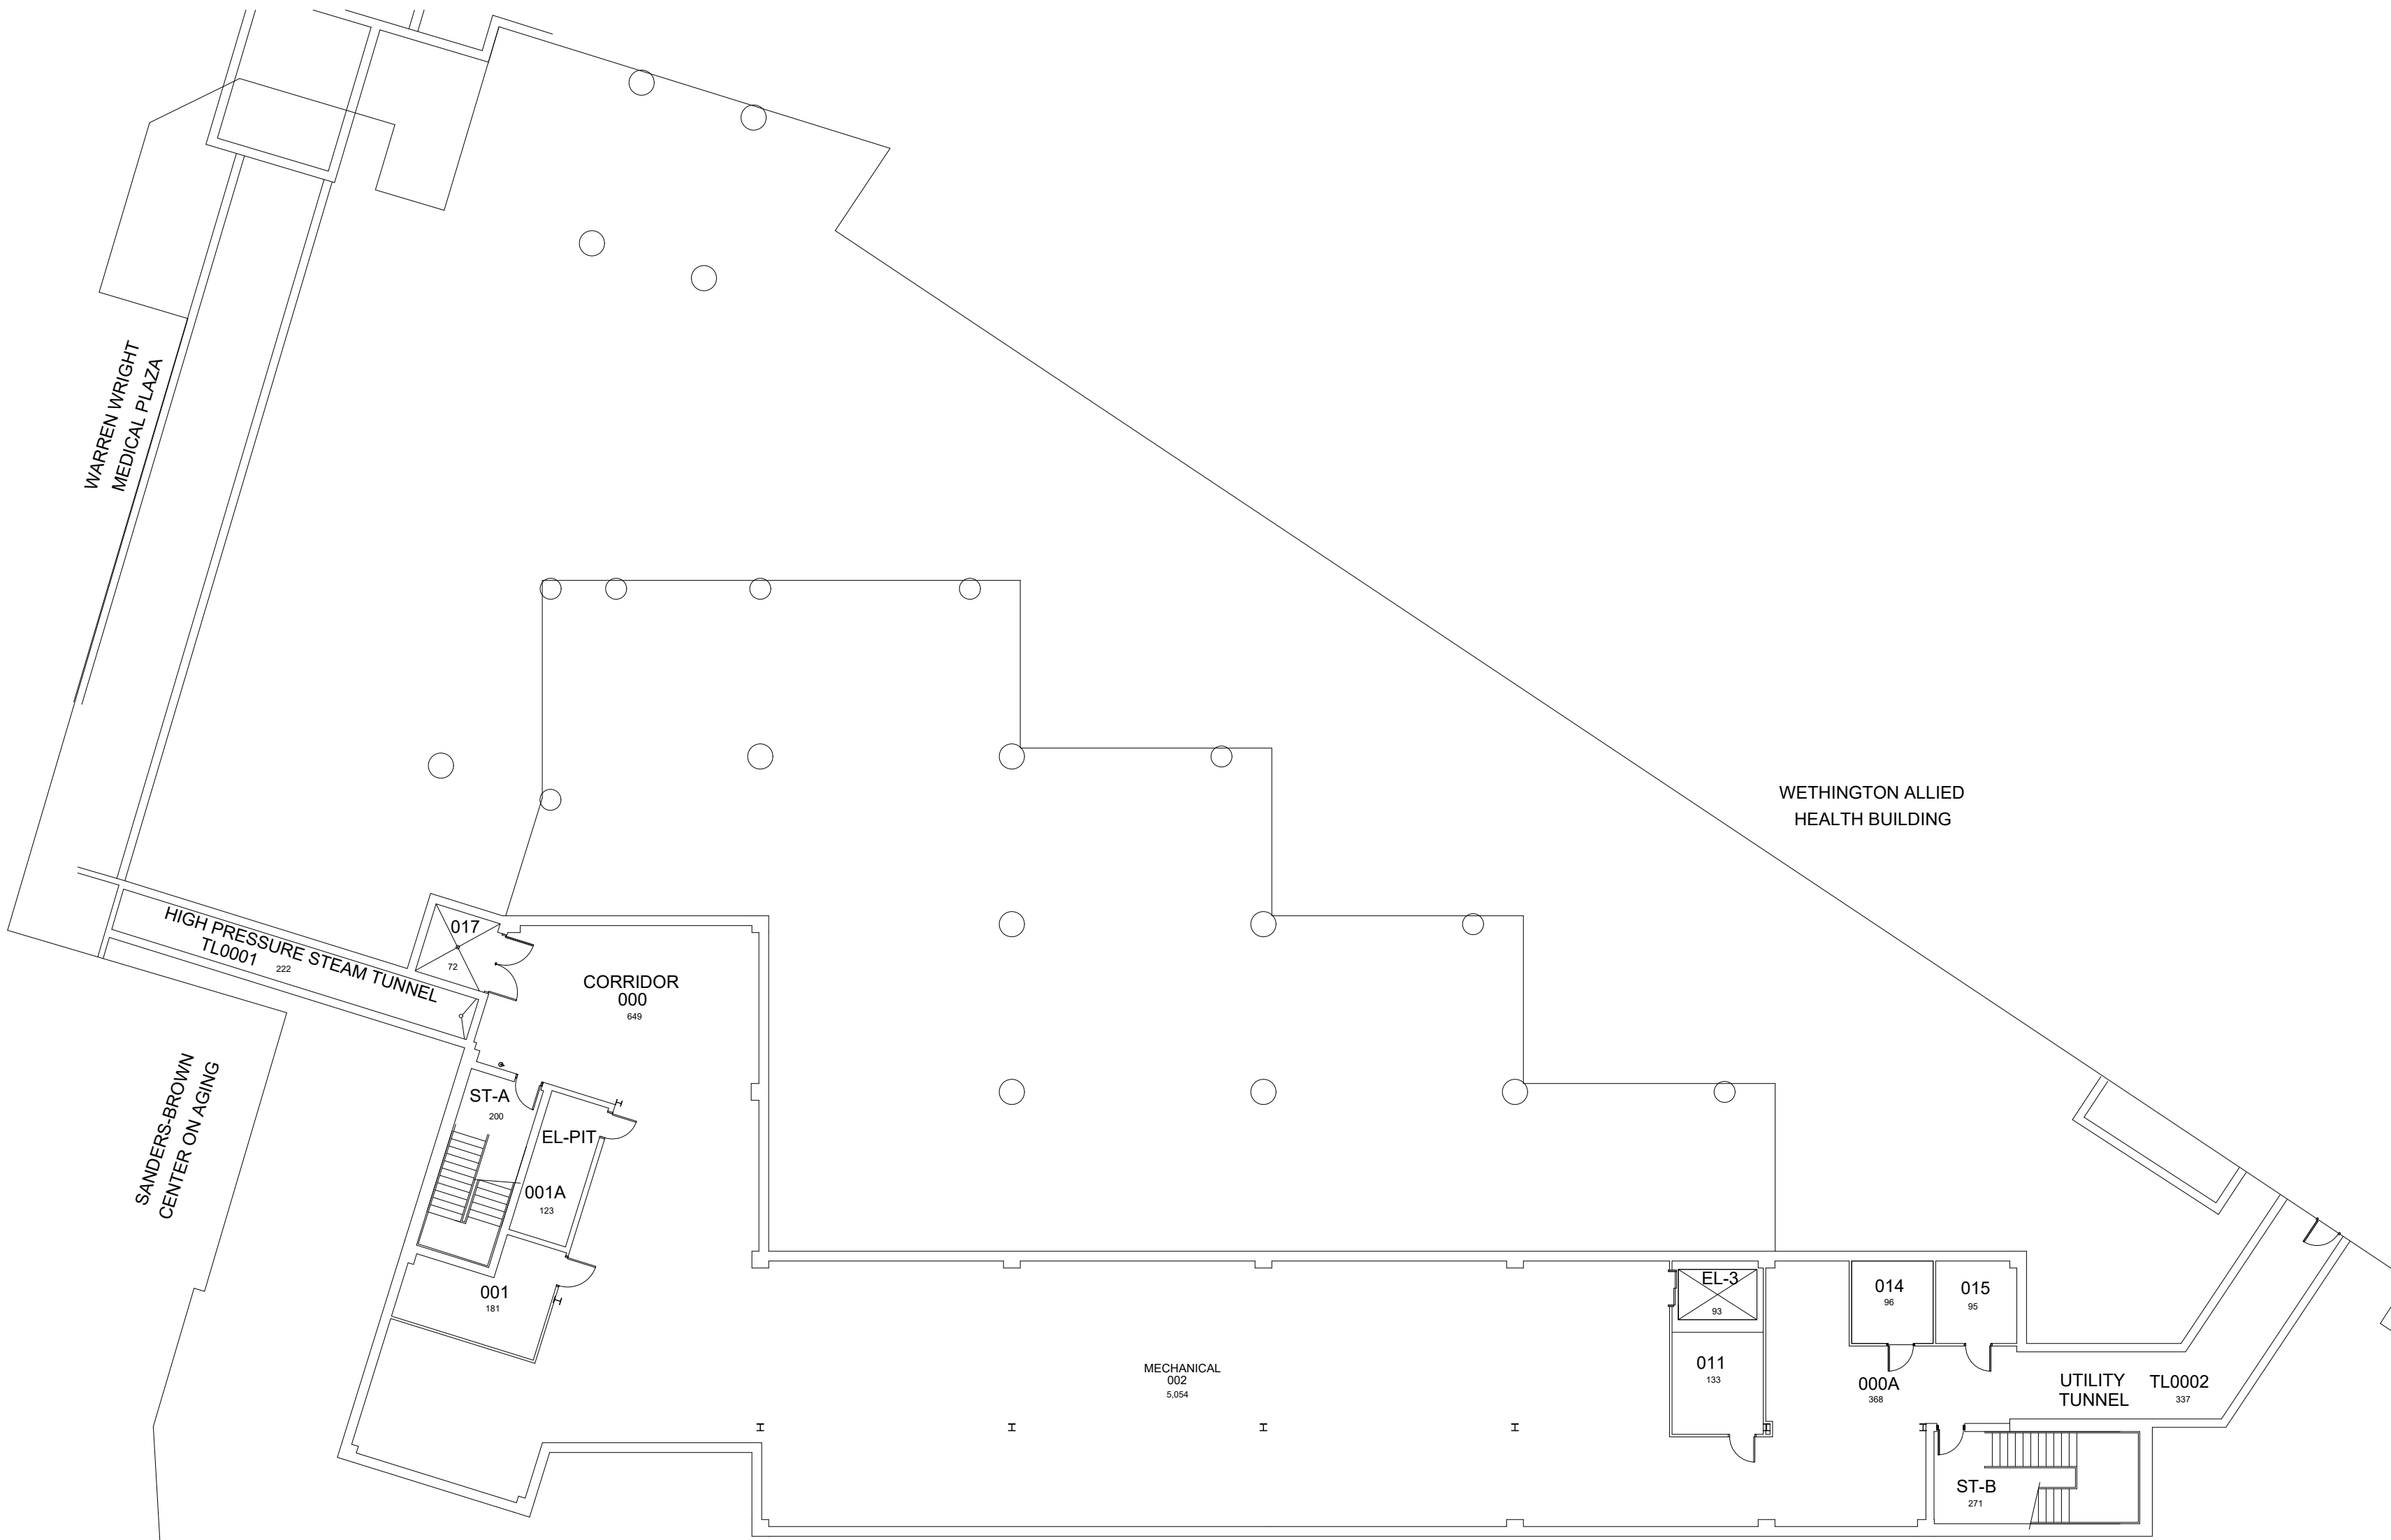

UNIVERSITY HEALTH SERVICE
BASEMENT FLOOR PLAN
8,913 Gross Square Ft.

 

05-15-13

MKS


DATE:
08-2006
DRAWN BY:
N/A

BLDG #:
0582


University Health Service

KEY DRAWING


UNIVERSITY OF KENTUCKY
Facilities Information Services

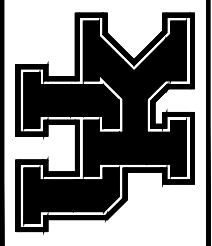

SHEET
2 of 7

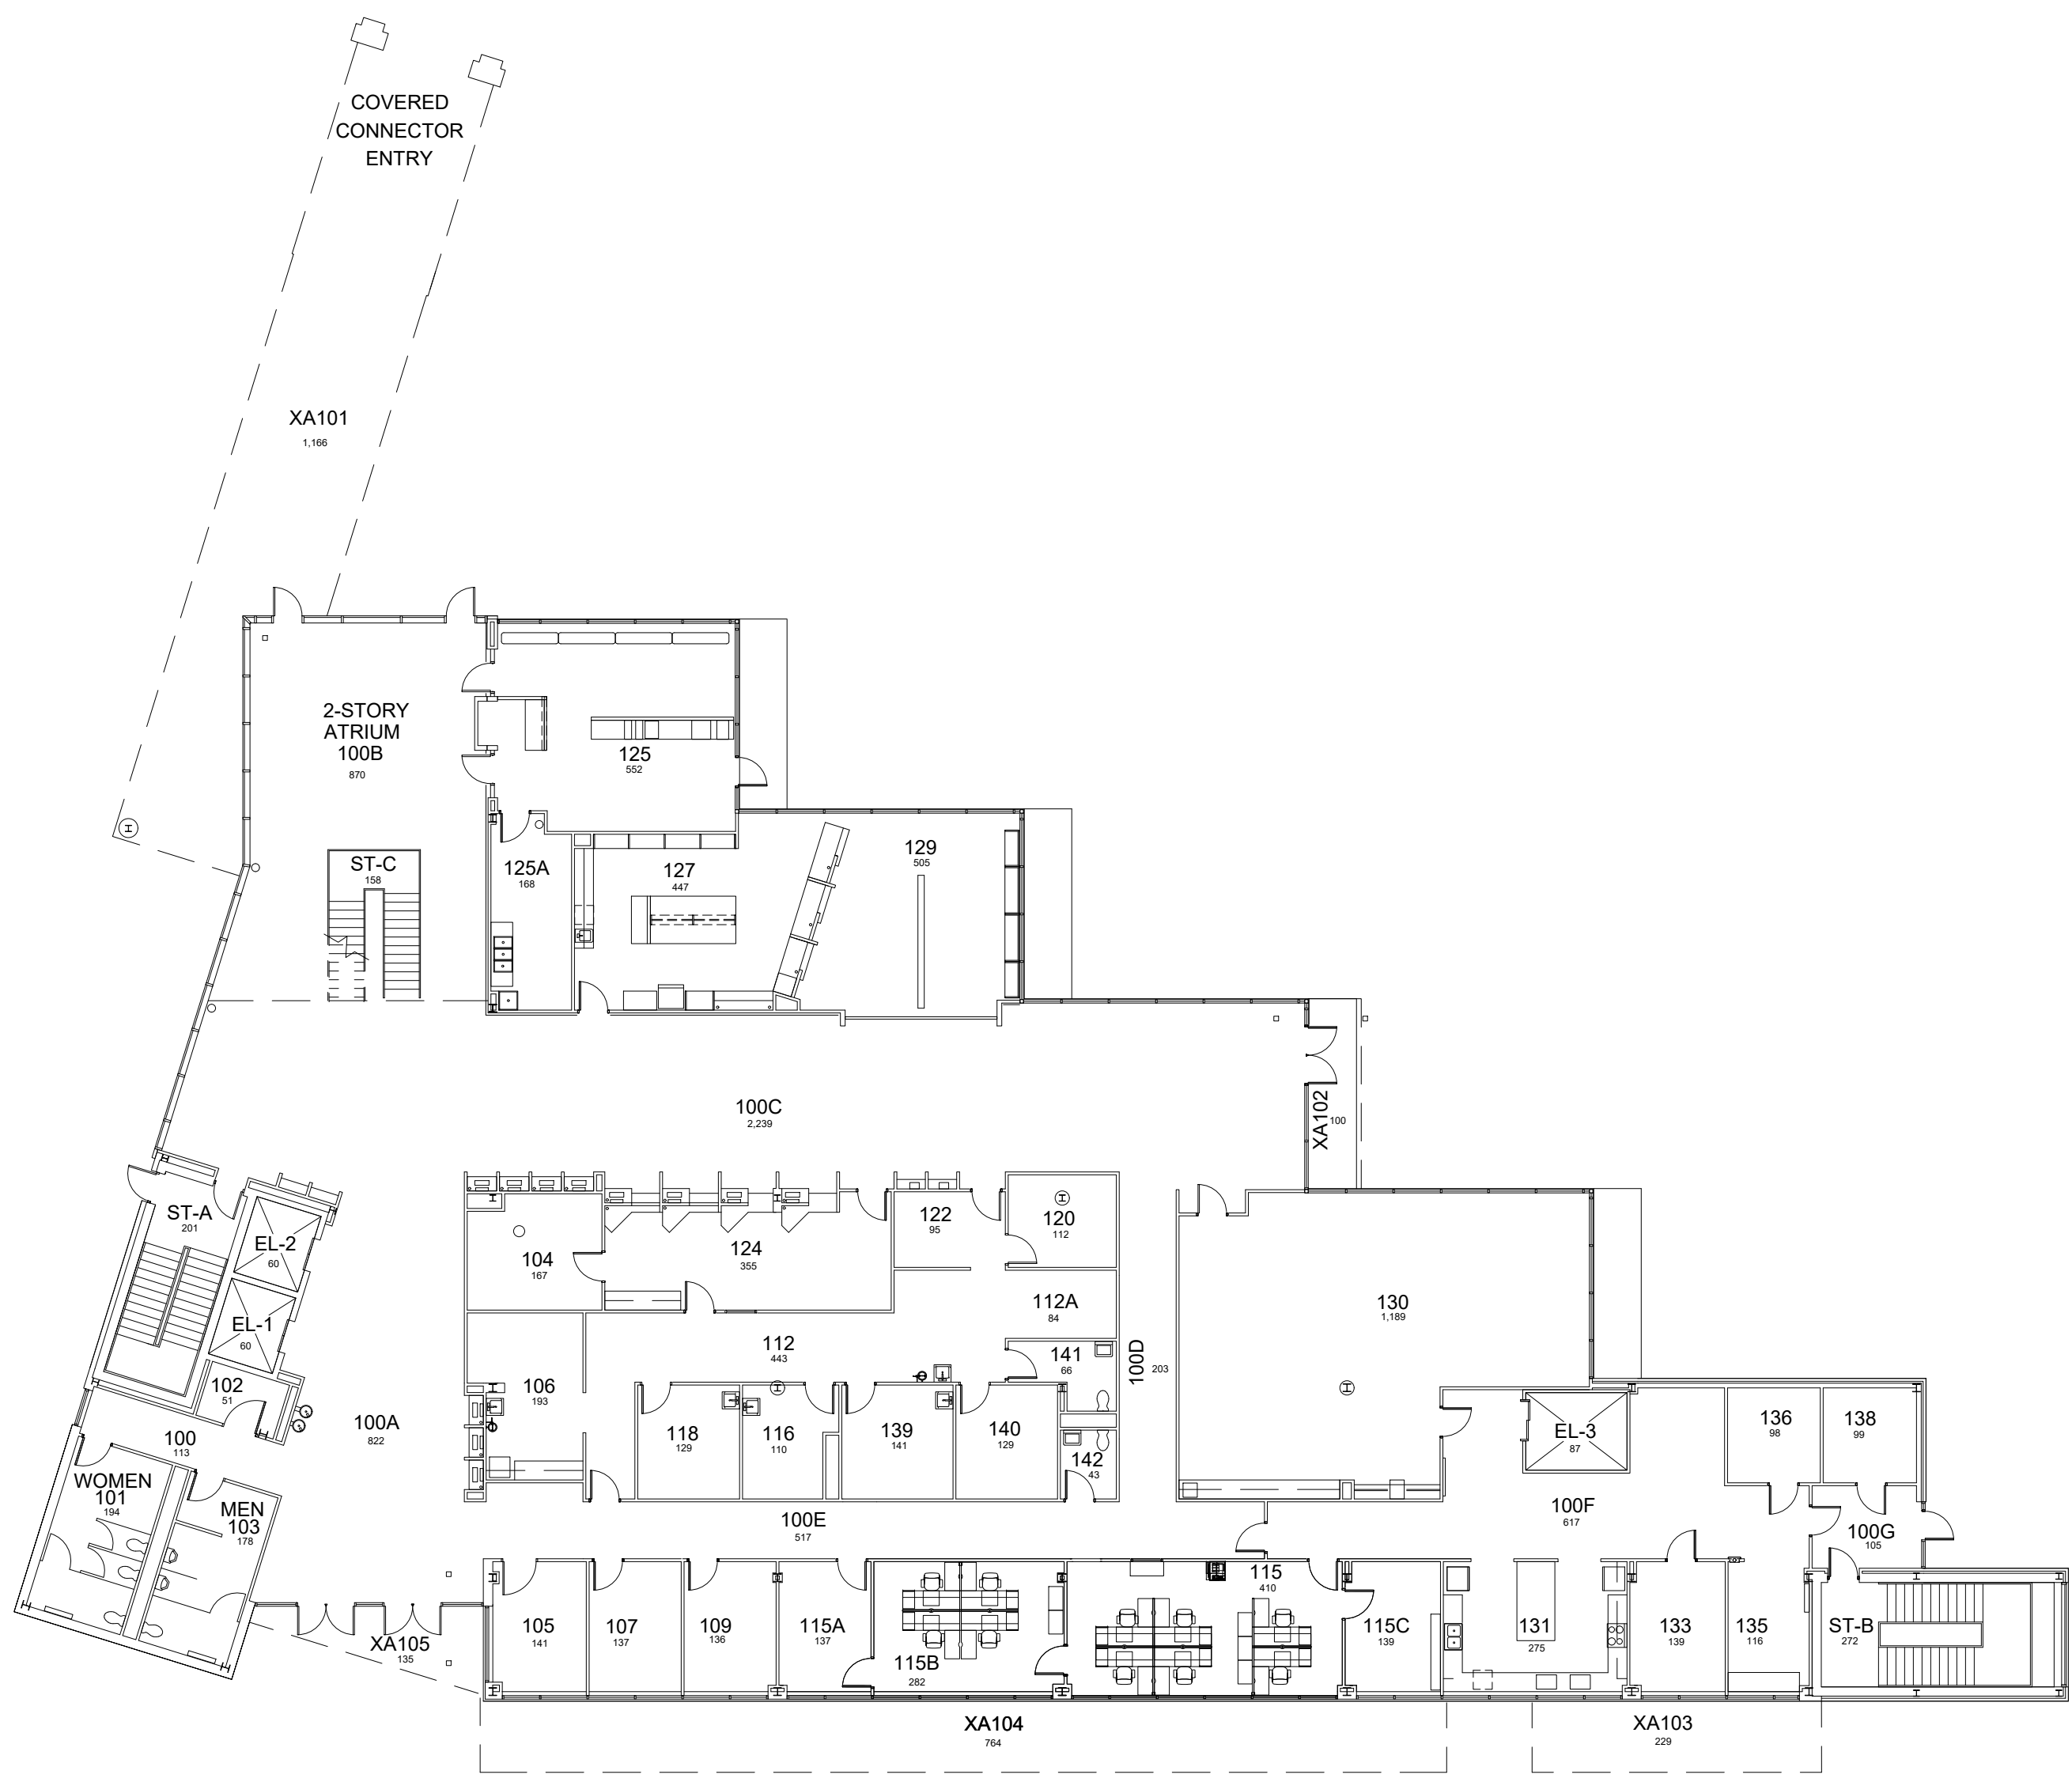

UNIVERSITY HEALTH SERVICE
FIRST FLOOR PLAN
17,211 Gross Square Ft.

 

12-6-16


AKN

DATE:
08-2006
DRAWN BY:
N/A

BLDG #:
0582

University Health Service
KEY DRAWING

UNIVERSITY OF KENTUCKY
Facilities Information Services

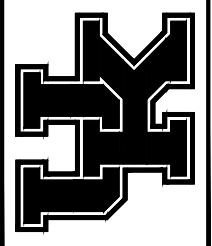

SHEET
3 of 7



UNIVERSITY HEALTH SERVICE
SECOND FLOOR PLAN
15,478 Gross Square Ft.

7/17/2020

KMD


DATE:
08-2006
DRAWN BY:
N/A

BLDG #:
0582

University Health Service

KEY DRAWING

UNIVERSITY OF KENTUCKY
Facilities Information Services

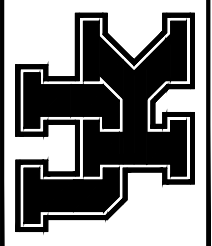

SHEET
4 of 7



UNIVERSITY HEALTH SERVICE
THIRD FLOOR PLAN
17,508 Gross Square Ft.

7/17/2020


KMD

DATE:
08-2006
DRAWN BY:
N/A

BLDG #:
0582

University Health Service
KEY DRAWING

UNIVERSITY OF KENTUCKY
Facilities Information Services

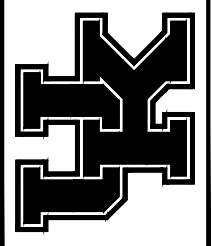


SHEET
5 of 7




UNIVERSITY HEALTH SERVICE
FOURTH FLOOR PLAN
11,780 Gross Square Ft.

9-17-15

JES

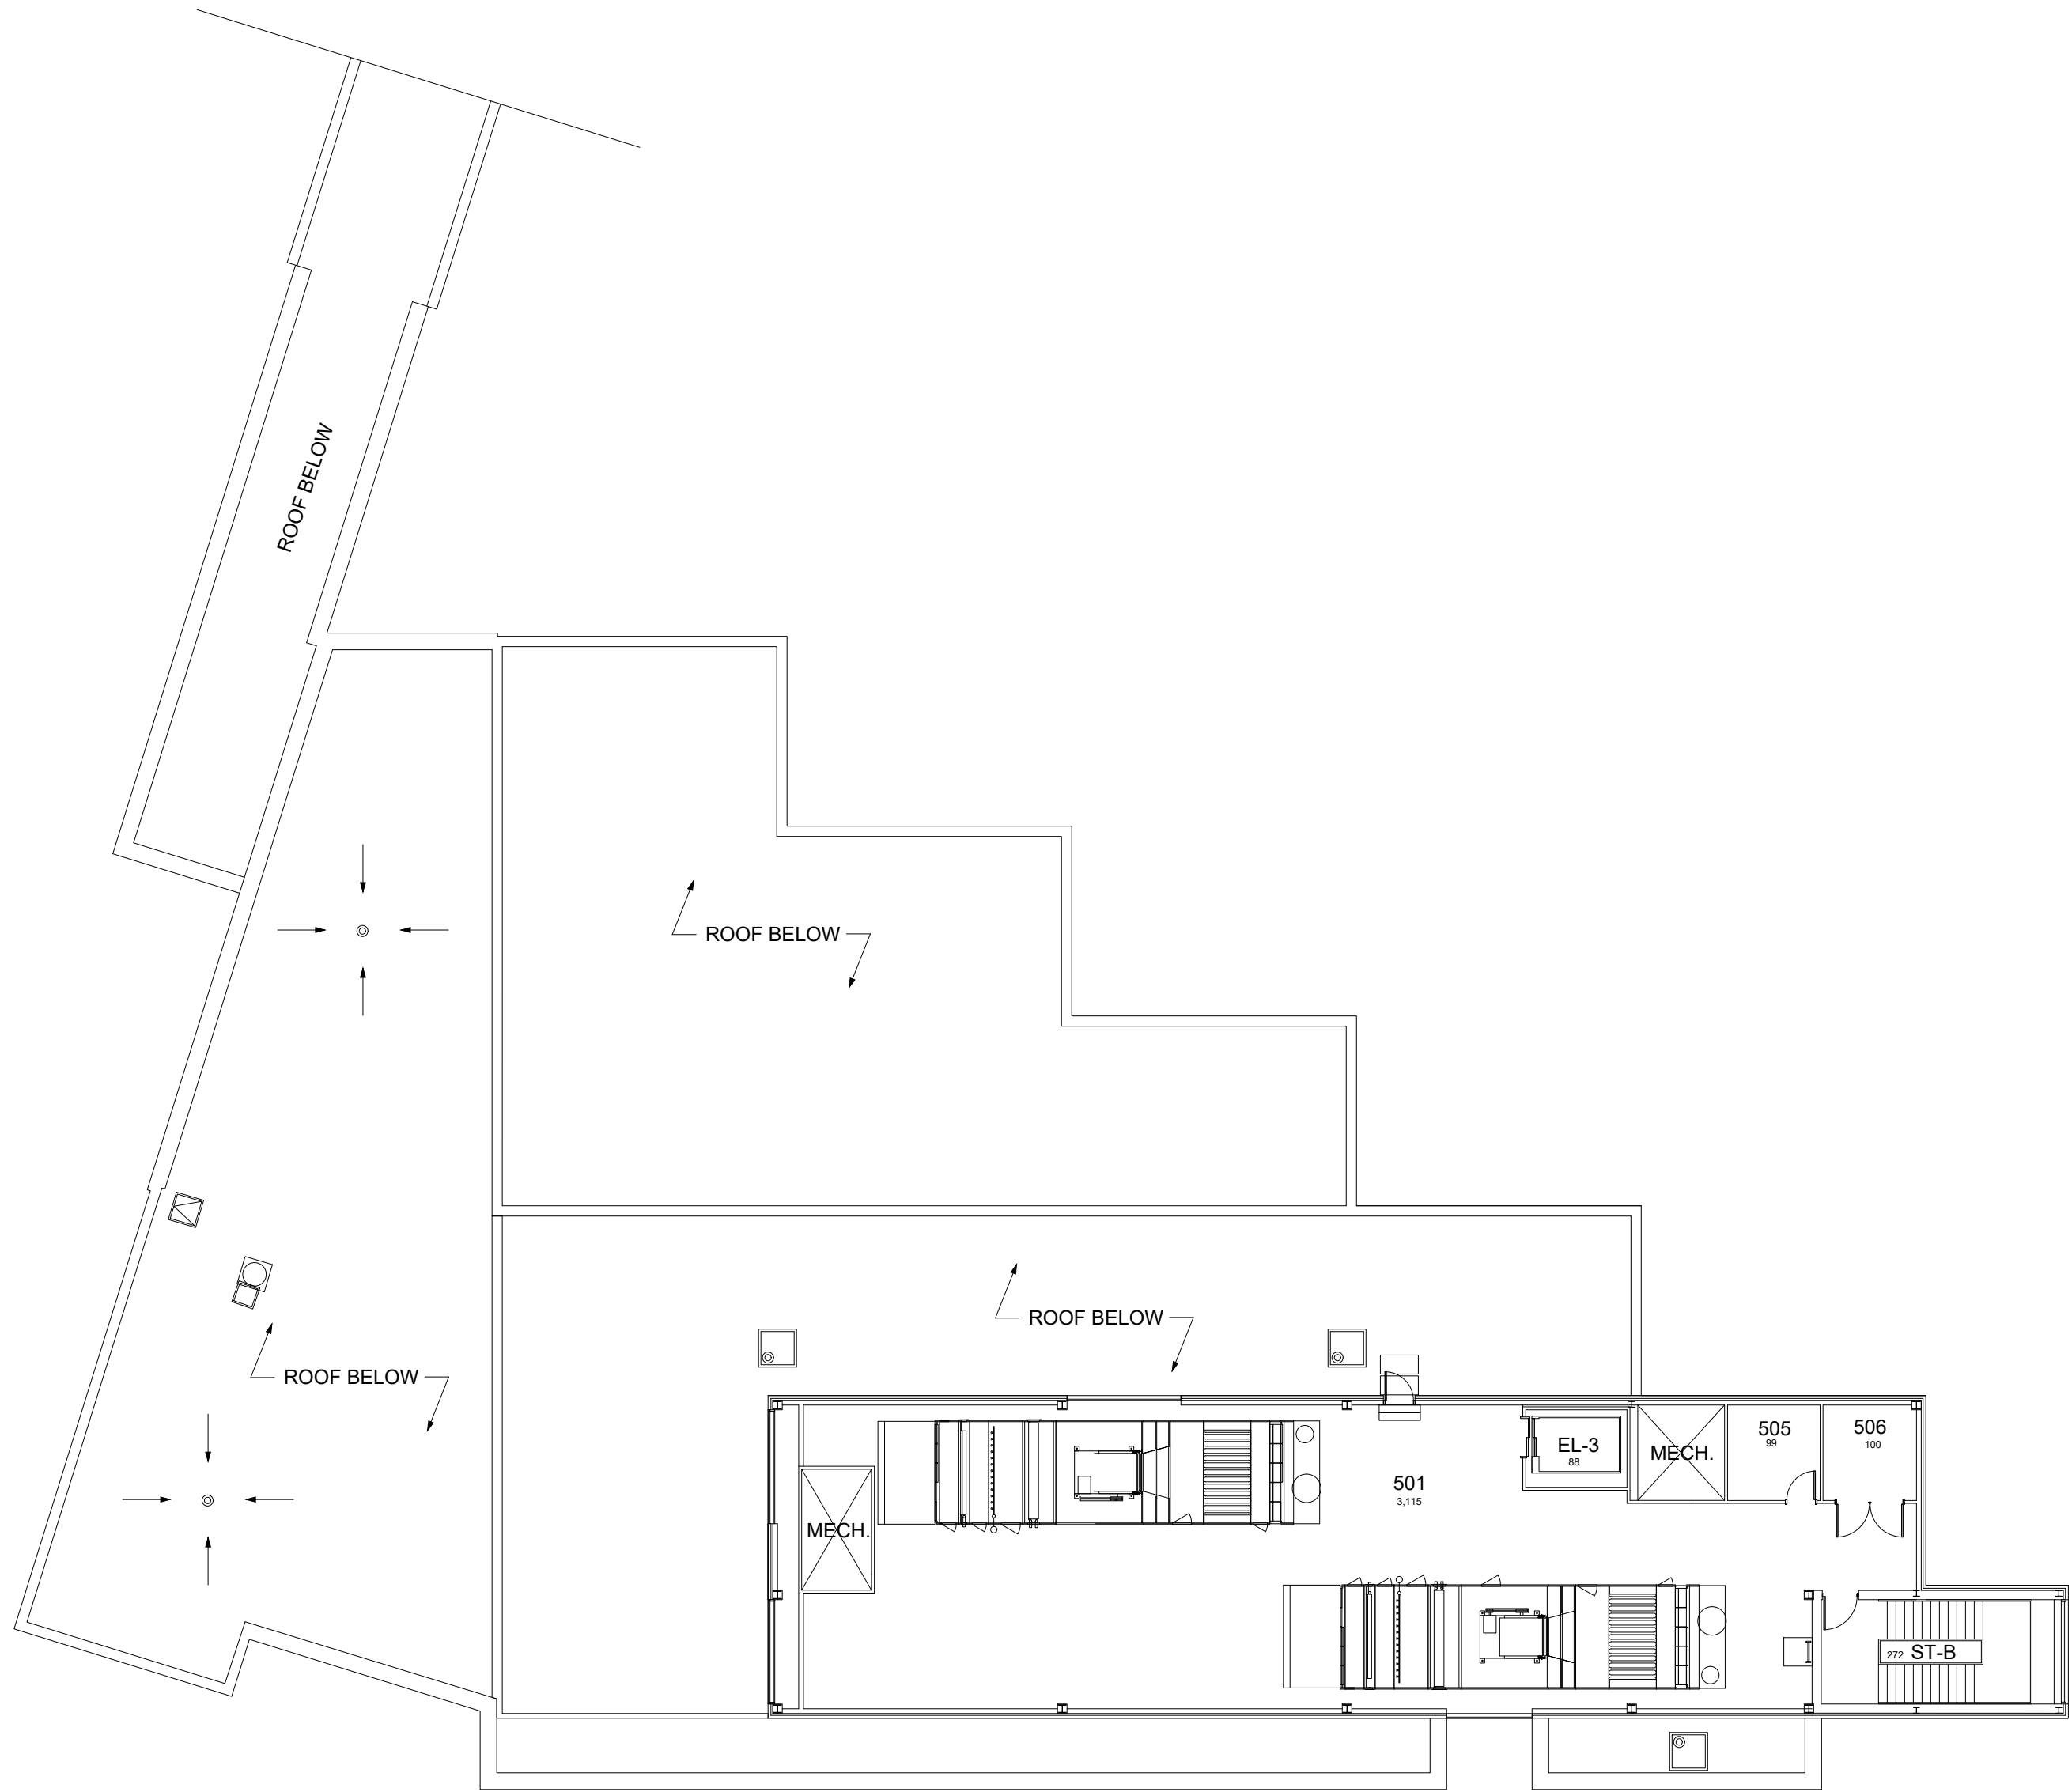

UNIVERSITY HEALTH SERVICE
 PENTHOUSE FLOOR PLAN
 4,358 Gross Square Ft.

 


DATE:
08-2006
 DRAWN BY:
N/A

BLDG #:
0582

University Health Service
KEY DRAWING

UNIVERSITY OF KENTUCKY
 Facilities Information Services

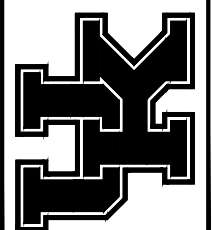

SHEET
 6 of 7

9-17-15


JES

05-15-13

MKS



UNIVERSITY HEALTH SERVICE
ROOF FLOOR PLAN

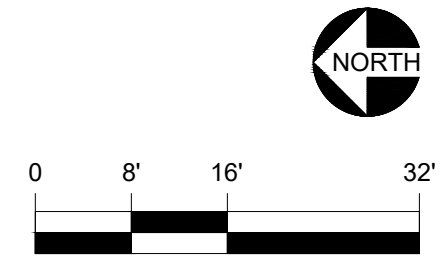


DATE:
08-2006
DRAWN BY:
N/A

BLDG #:
0582

University Health Service
KEY DRAWING

UNIVERSITY OF KENTUCKY
Facilities Information Services

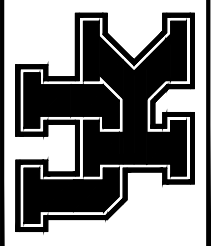

SHEET
7 of 7


Floor plan is from best available information.
Drawing will be updated as more information
becomes available.

DATE:
MARCH 2010
DRAWN BY:
DB


BLDG #:
PATIENT CARE FACILITY (PAVILION A)
0602
KEY DRAWING

UNIVERSITY OF KENTUCKY
ITS Information Services

SHEET
1 of 22

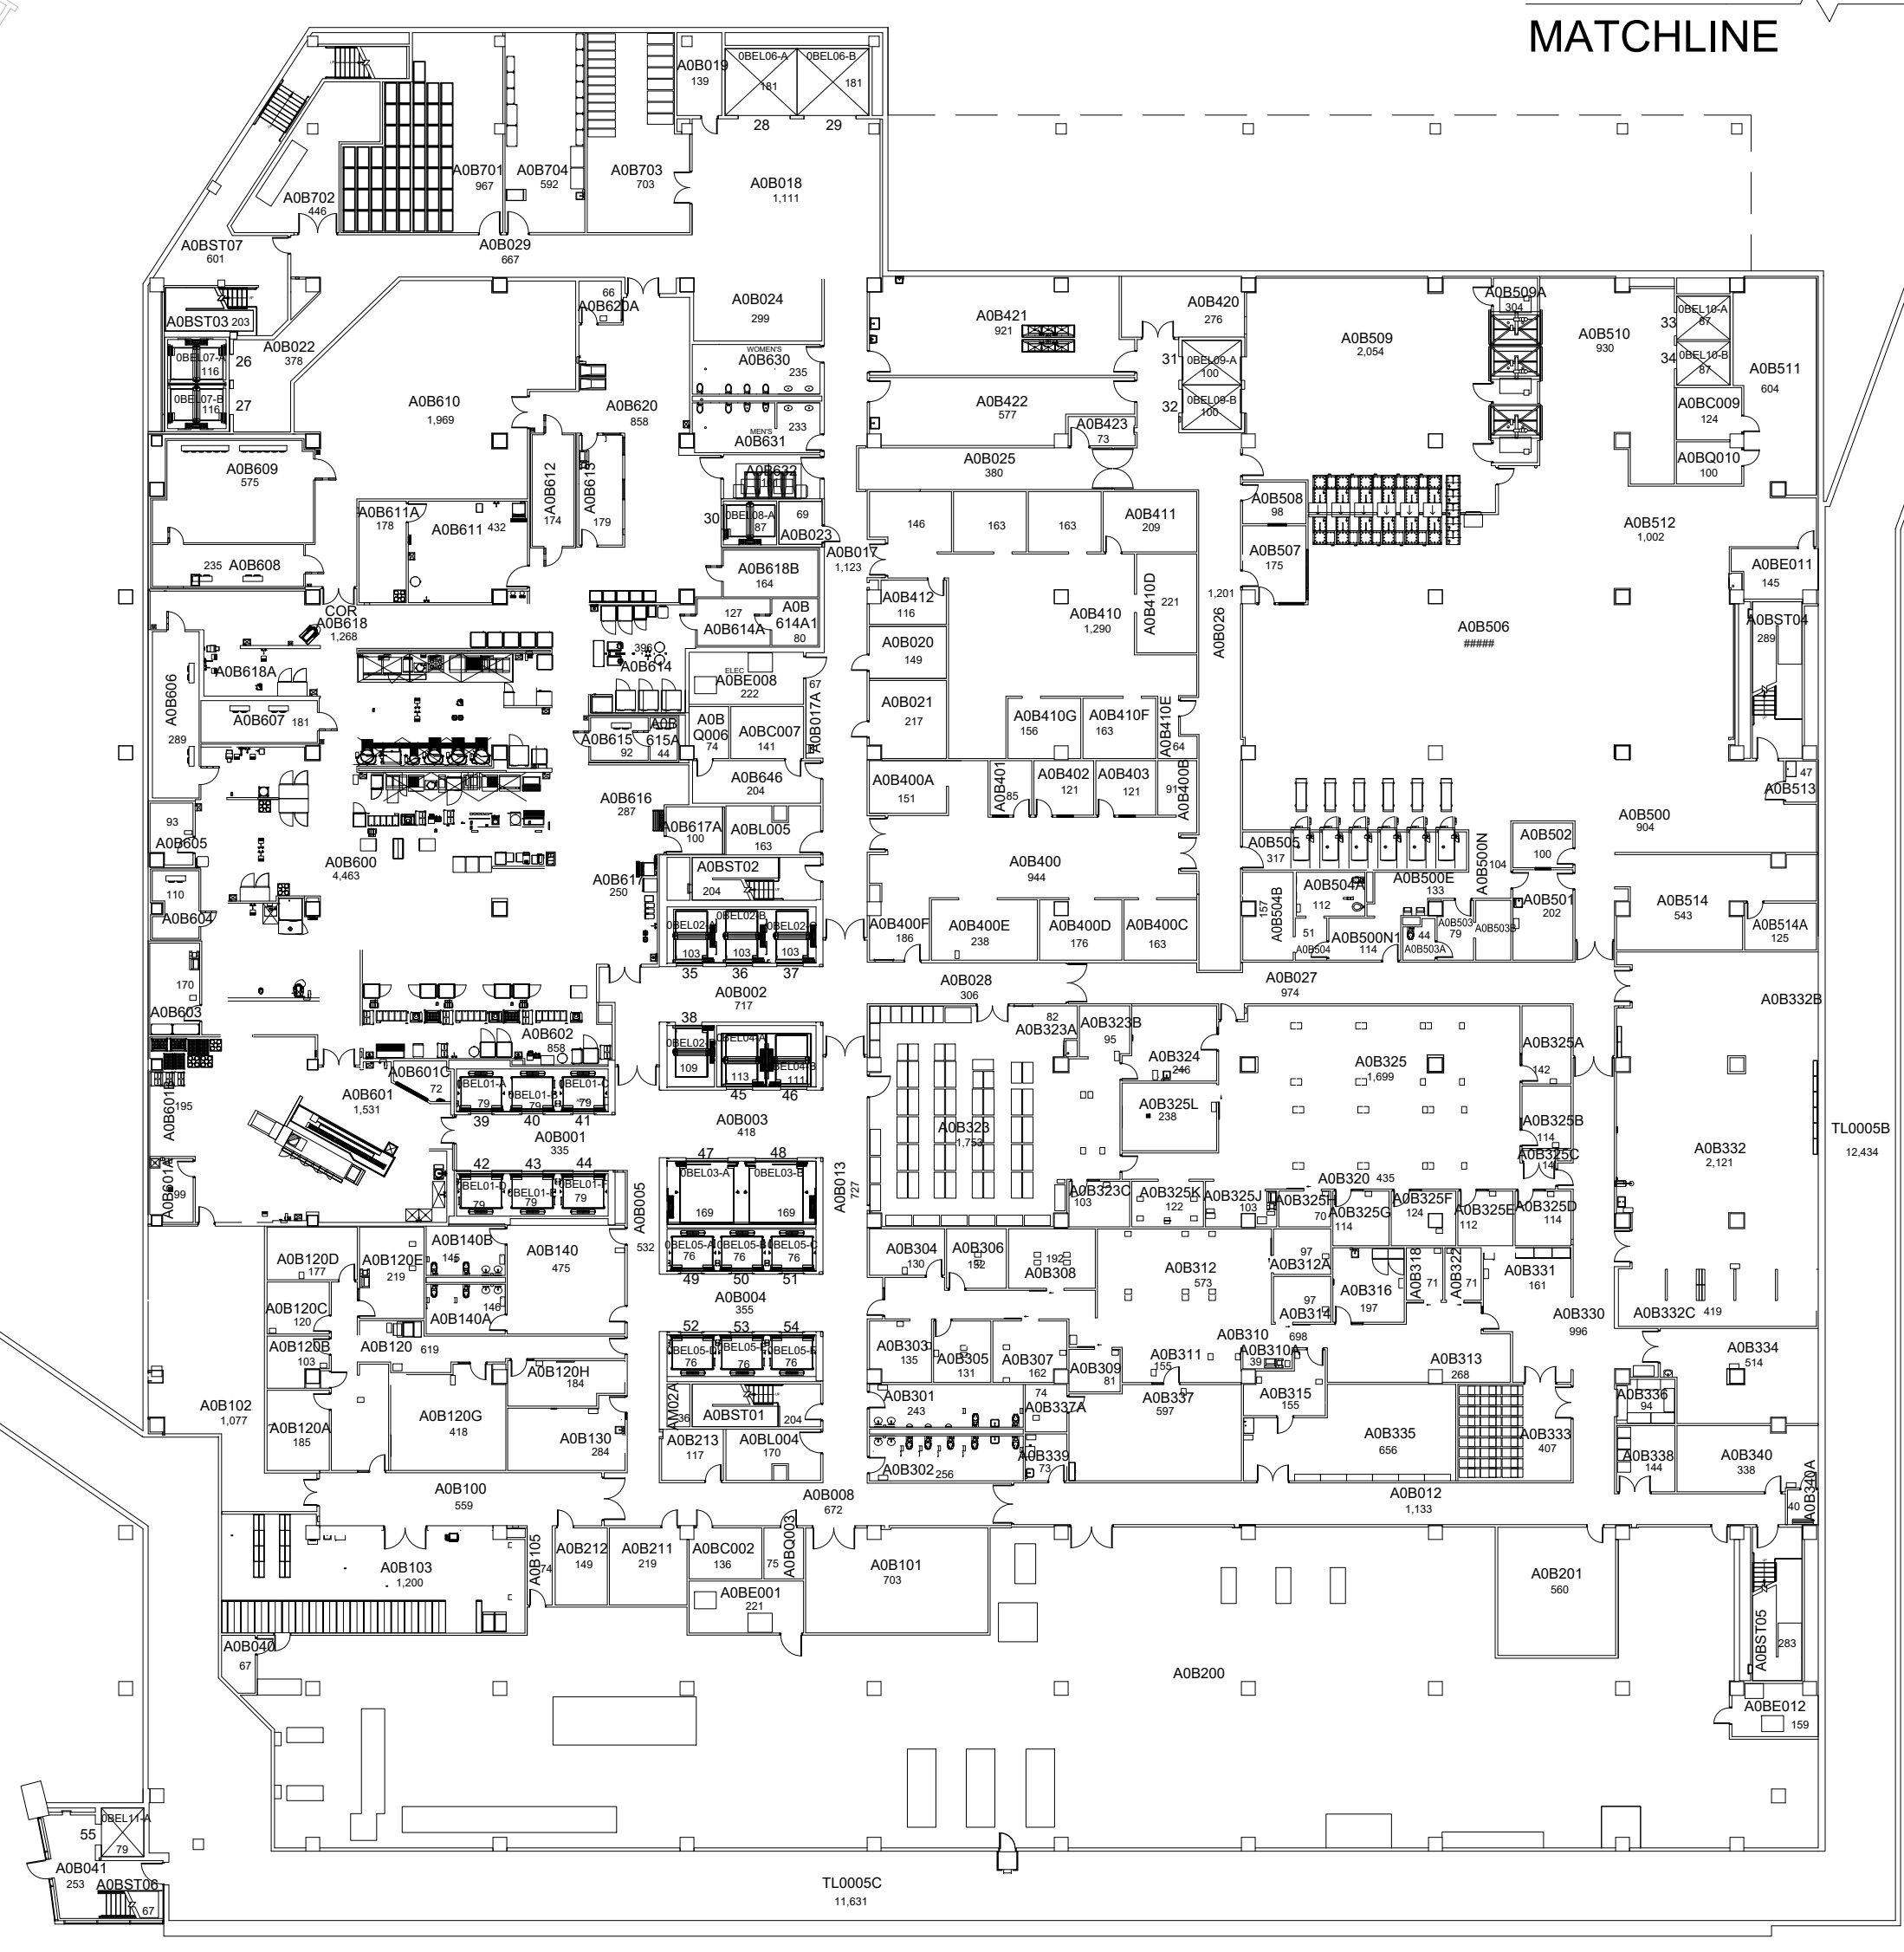


MATCHLINE

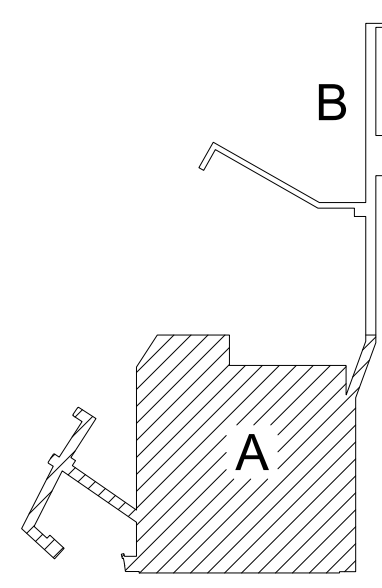

KEY PLAN - BASEMENT
N.T.S

BASEMENT FLOOR PLAN - A PATIENT CARE FACILITY (PAVILION A)

133,593 Gross Square Ft.

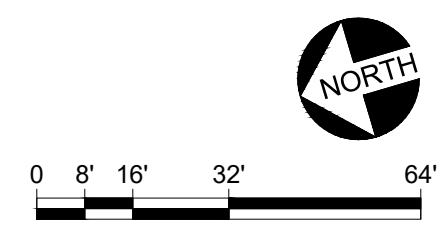

9/1/20

AKN

Floor plan is from best available information.
Drawing will be updated as more information
becomes available.


DATE:
MARCH 2010
DRAWN BY:
DB

BLDG #:
0602



PATIENT CARE FACILITY (PAVILION A)

KEY DRAWING

UNIVERSITY OF KENTUCKY
ITS Information Services

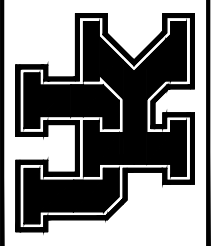



SHEET
2 of 22

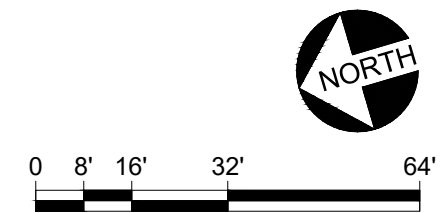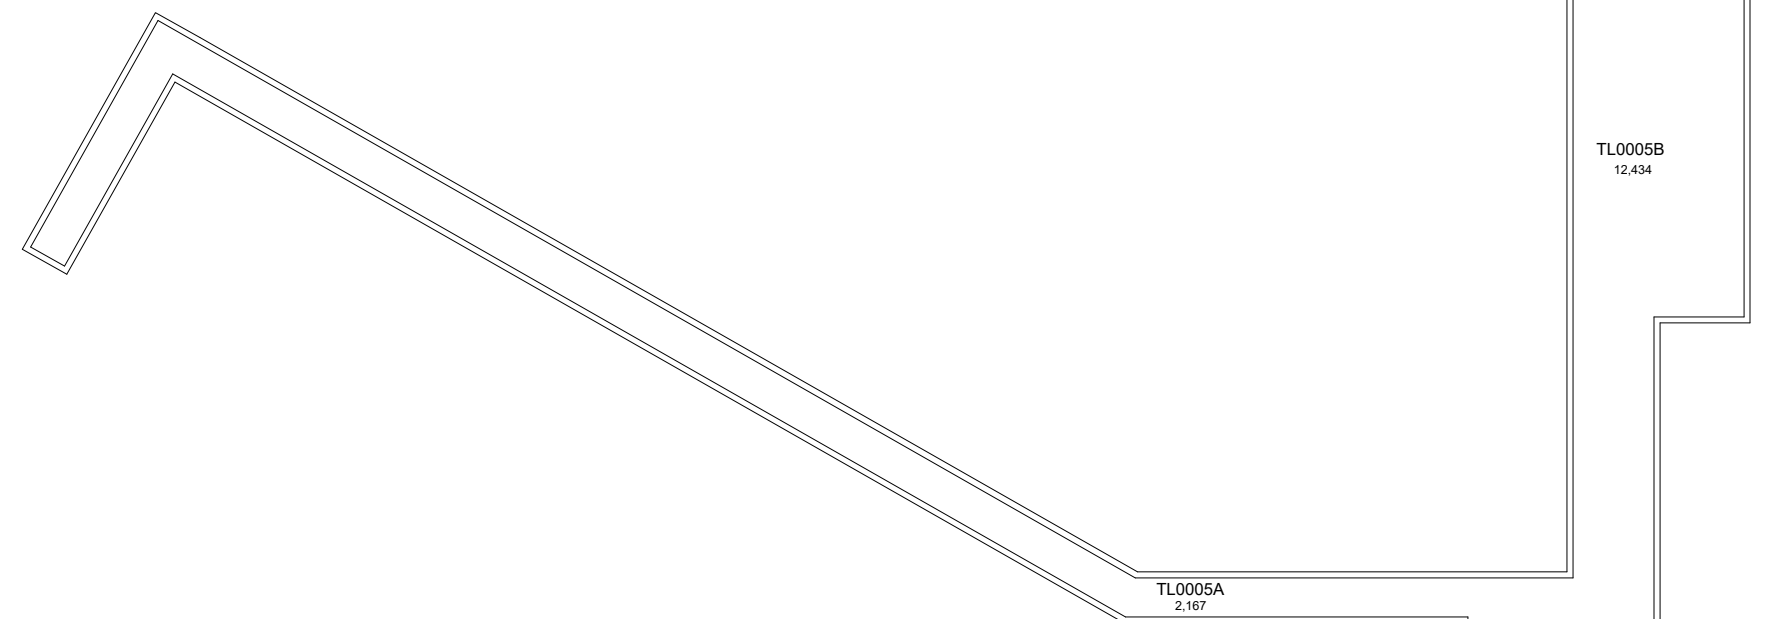

MATCHLINE

BASEMENT FLOOR PLAN - B
PATIENT CARE FACILITY (PAVILION A)

133,593 Gross Square Ft.

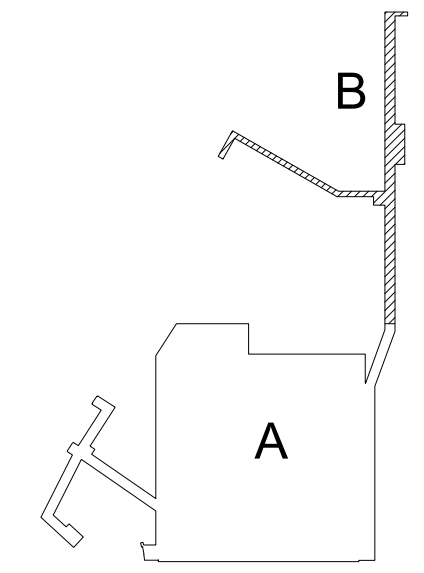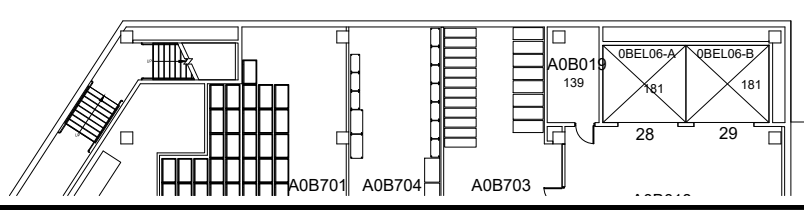

KEY PLAN - BASEMENT
N.T.S

5-16-16

JES


Floor plan is from best available information.
Drawing will be updated as more information
becomes available.

DATE:
MARCH 2010
DRAWN BY:
DB



BLDG #:
0602

PATIENT CARE FACILITY (PAVILION A)
KEY DRAWING


UNIVERSITY OF KENTUCKY
ITS Information Services

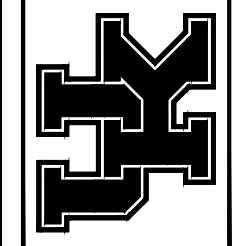

SHEET
3 of 22

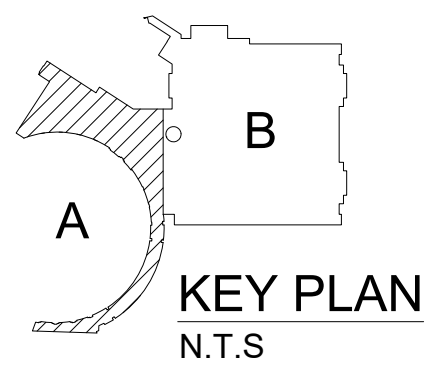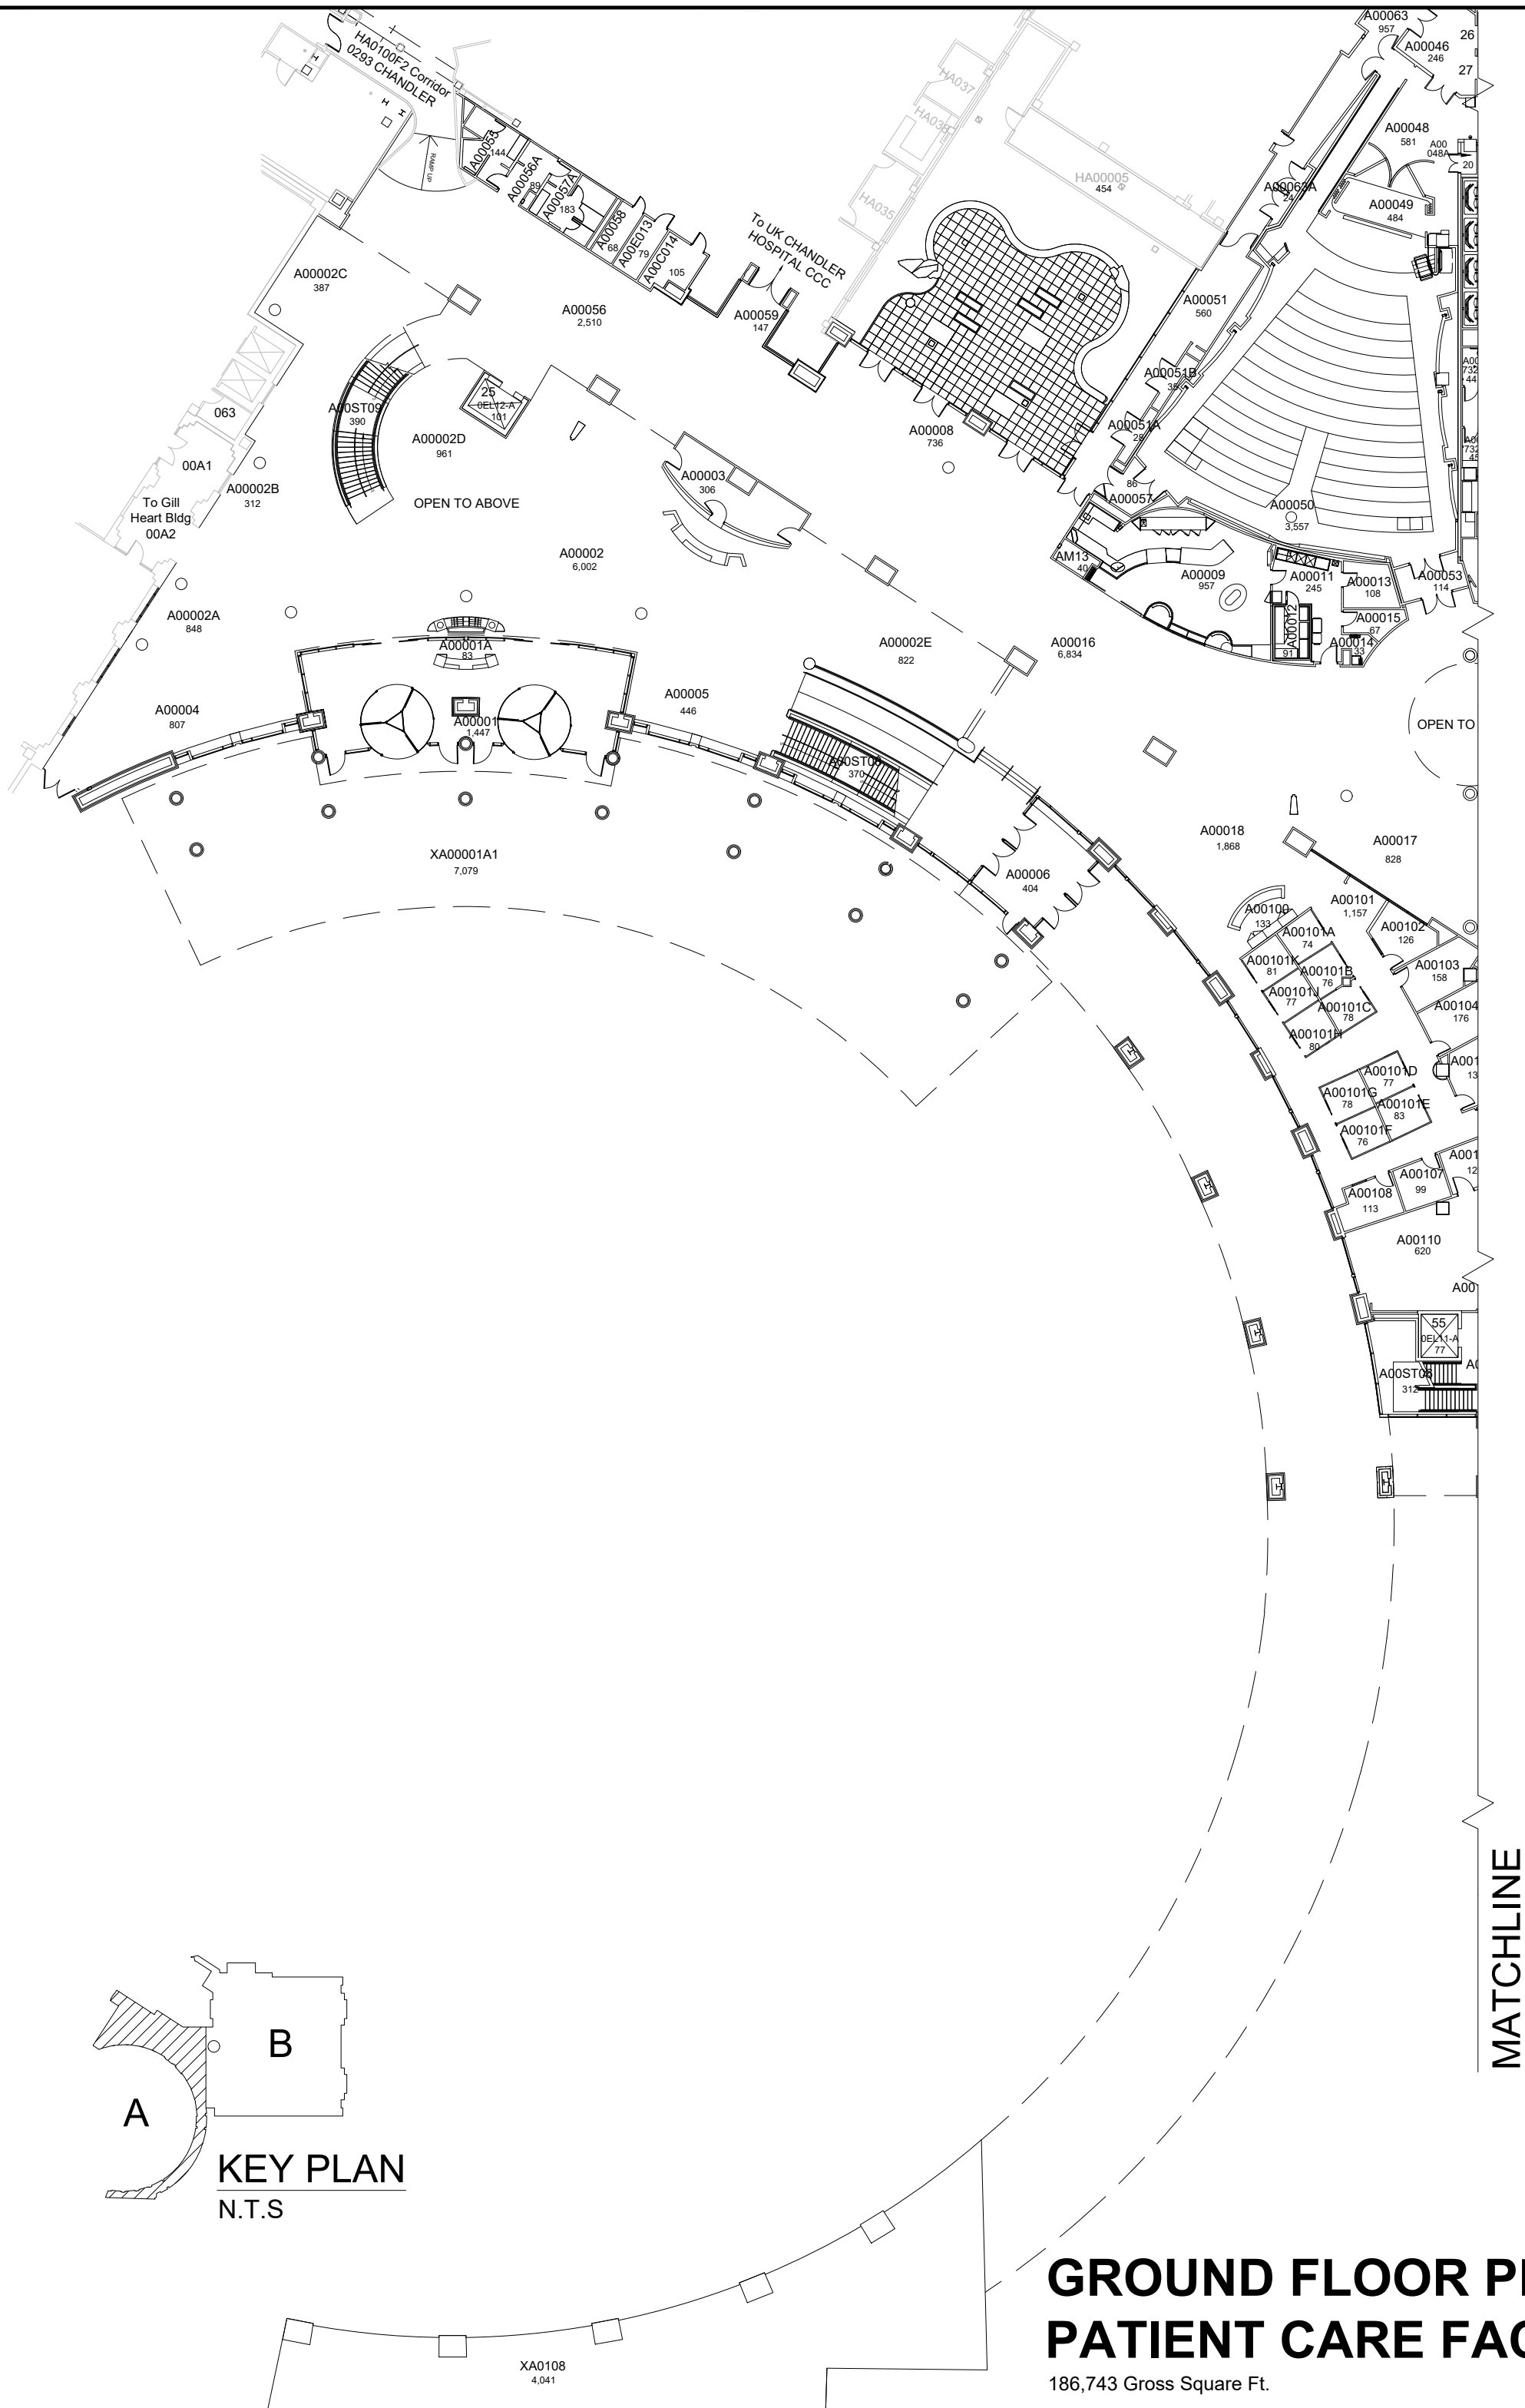

GROUND FLOOR PLAN - A
PATIENT CARE FACILITY (PAVILION A)
186,743 Gross Square Ft.

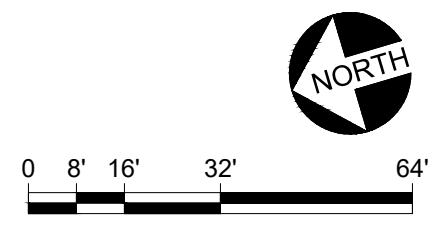


10/11/2021

JES

Floor plan is from best available information.
Drawing will be updated as more information
becomes available.

 PROJECT AREA ON HOLD
Radiology Phase 2 (2402.12)

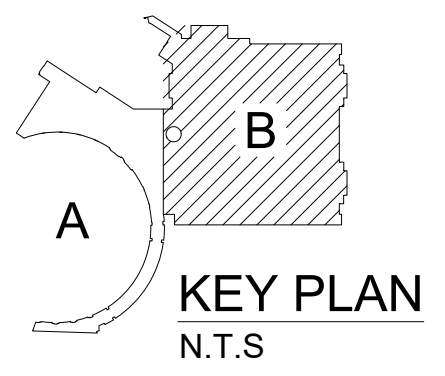

GROUND FLOOR PLAN - B PATIENT CARE FACILITY (PAVILION A)

186,743 Gross Square Ft.




0 8' 16' 32' 64'

DATE:
MARCH 2010

BLDG #:
0602

PATIENT CARE FACILITY (PAVILION A)
KEY DRAWING

UNIVERSITY OF KENTUCKY
ITS Information Services

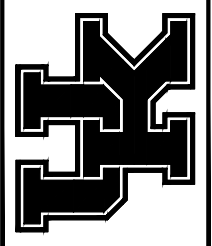

SHEET
4 of 22

10/11/2021

JES

Floor plan is from best available information.
Drawing will be updated as more information
becomes available.



DATE:
MARCH 2010
DRAWN BY:
DB

BLDG #:
0602


PATIENT CARE FACILITY (PAVILION A)
KEY DRAWING

UNIVERSITY OF KENTUCKY
ITS Information Services

SHEET
5 of 22

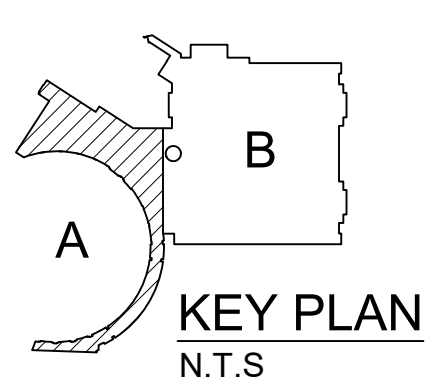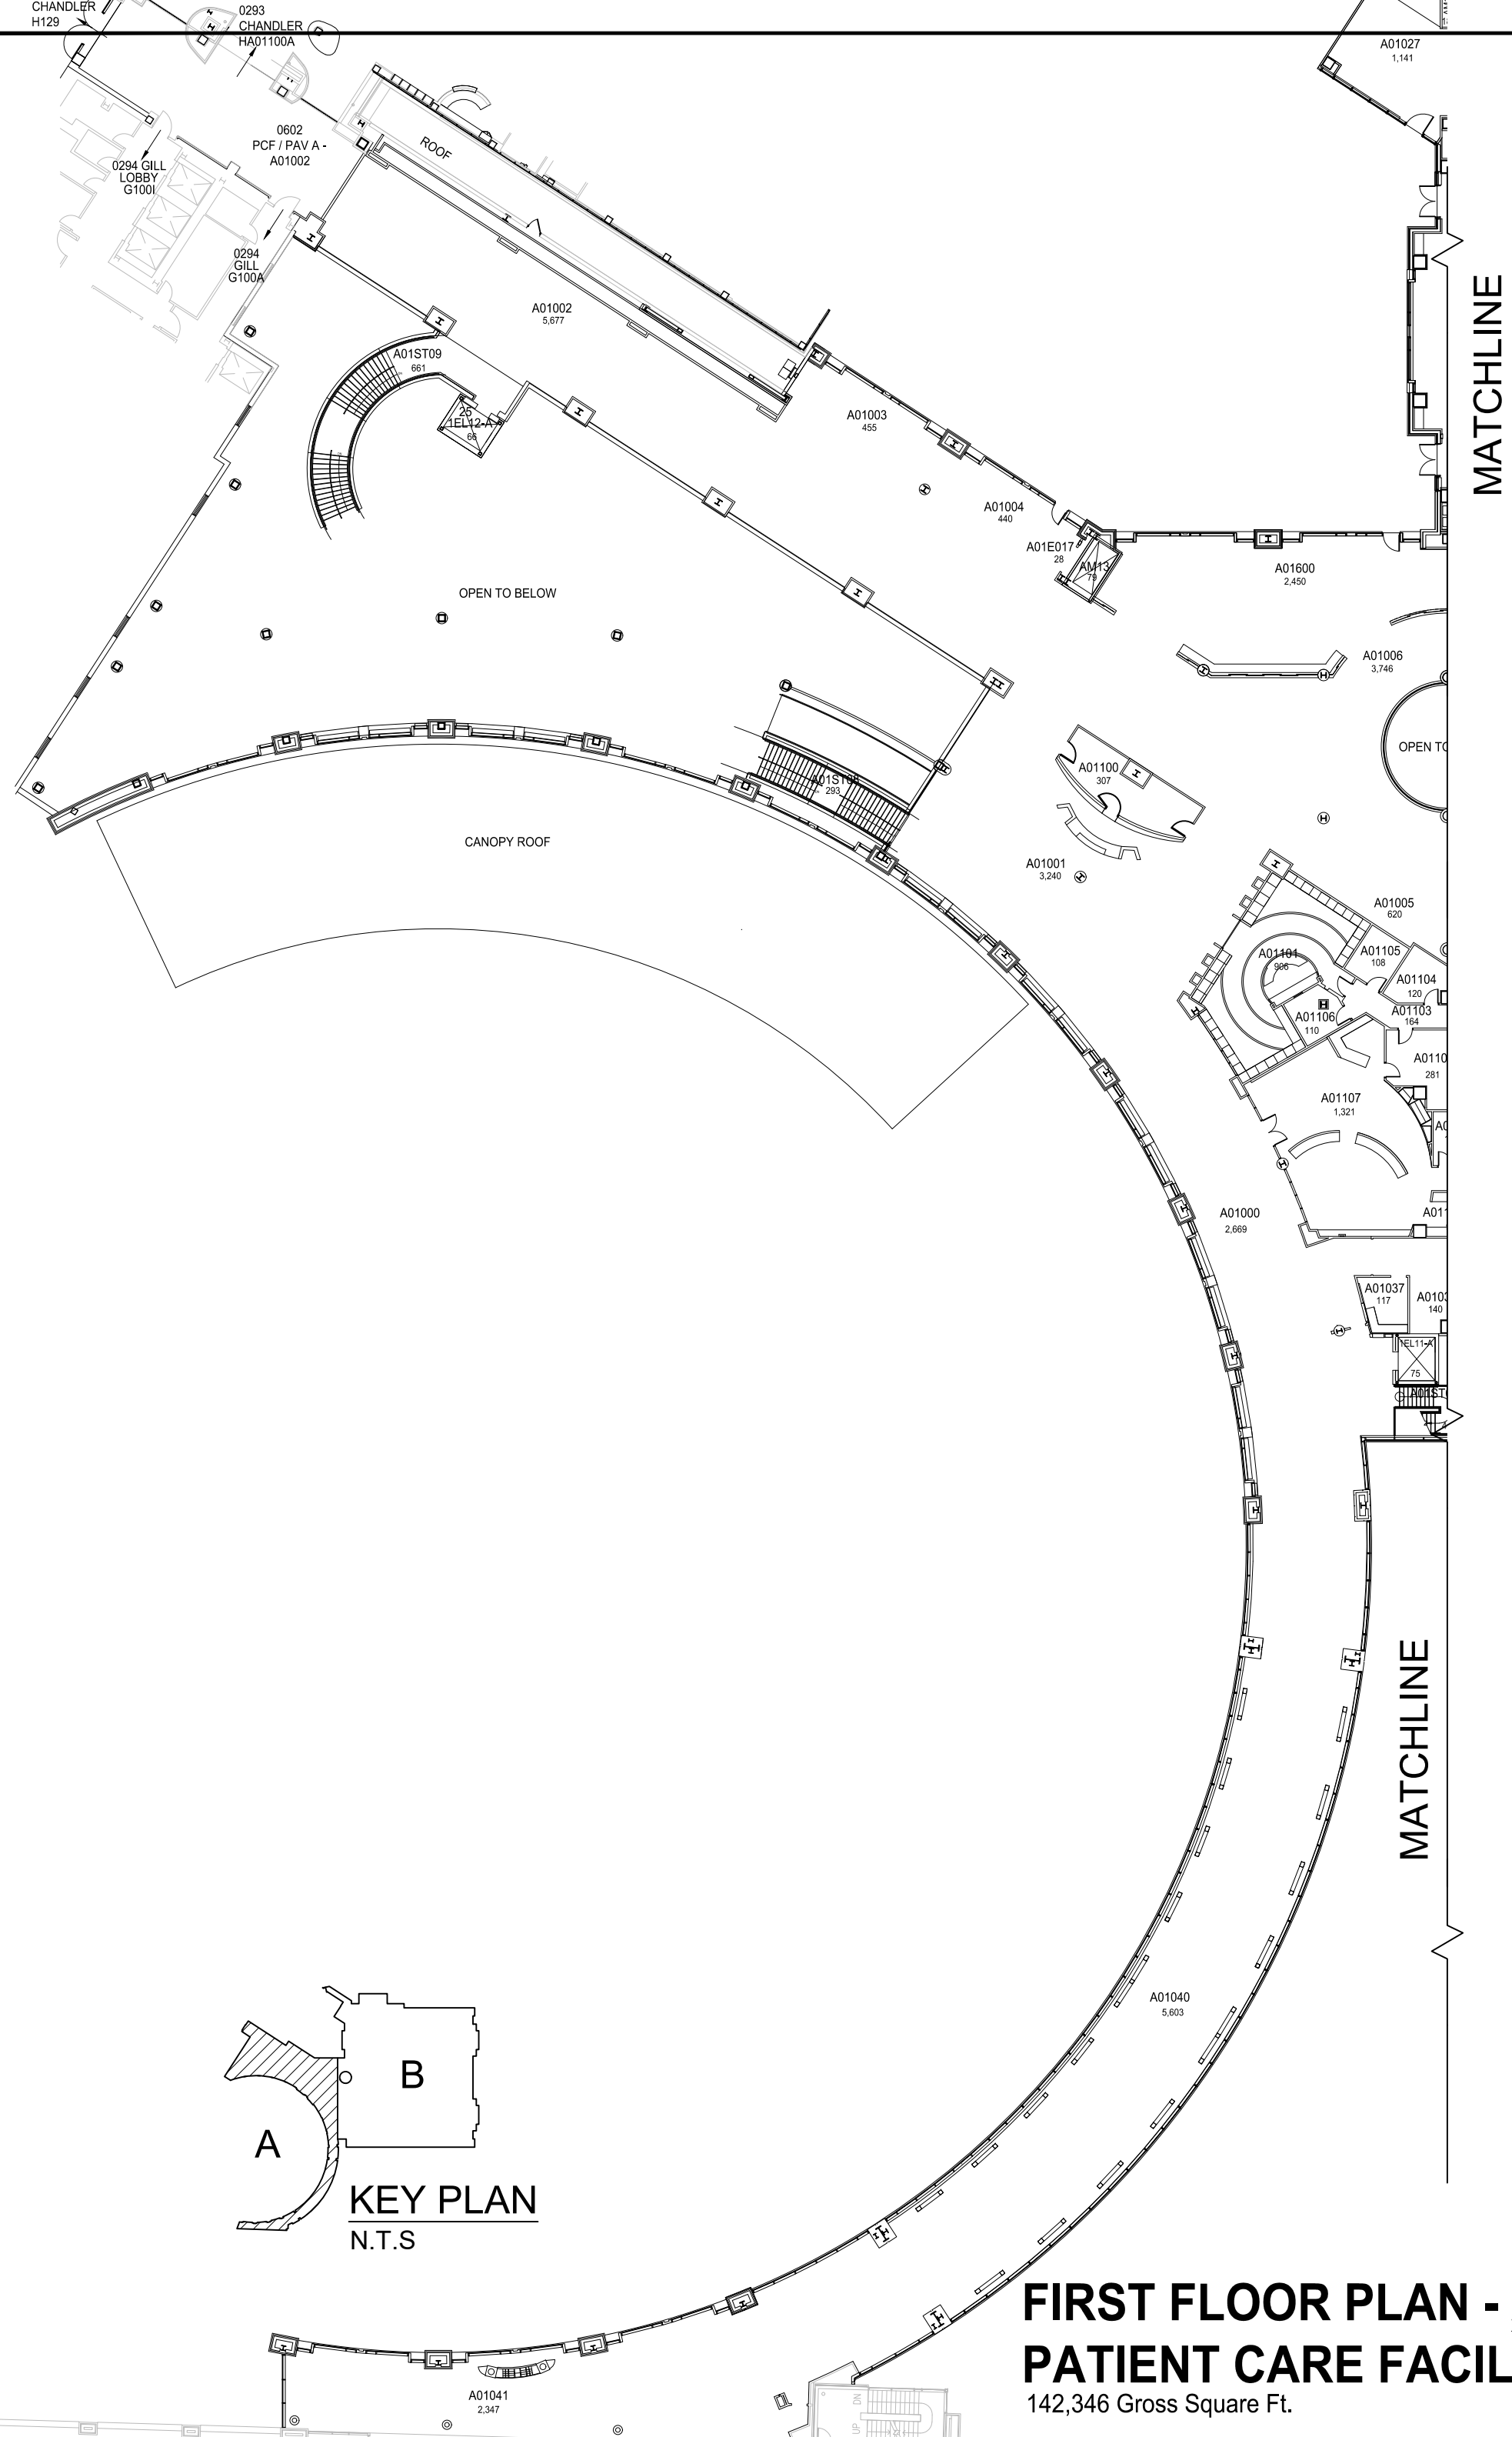



FIRST FLOOR PLAN - A
PATIENT CARE FACILITY (PAVILION A)
142,346 Gross Square Ft.

 


1/25/19

JES

Floor plan is from best available information.
Drawing will be updated as more information
becomes available.

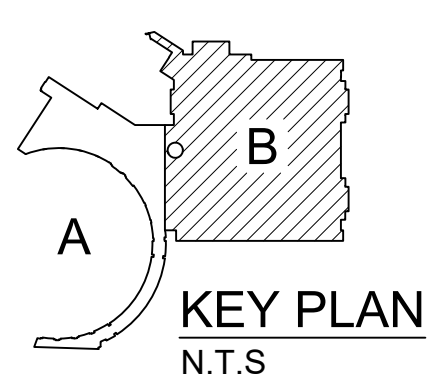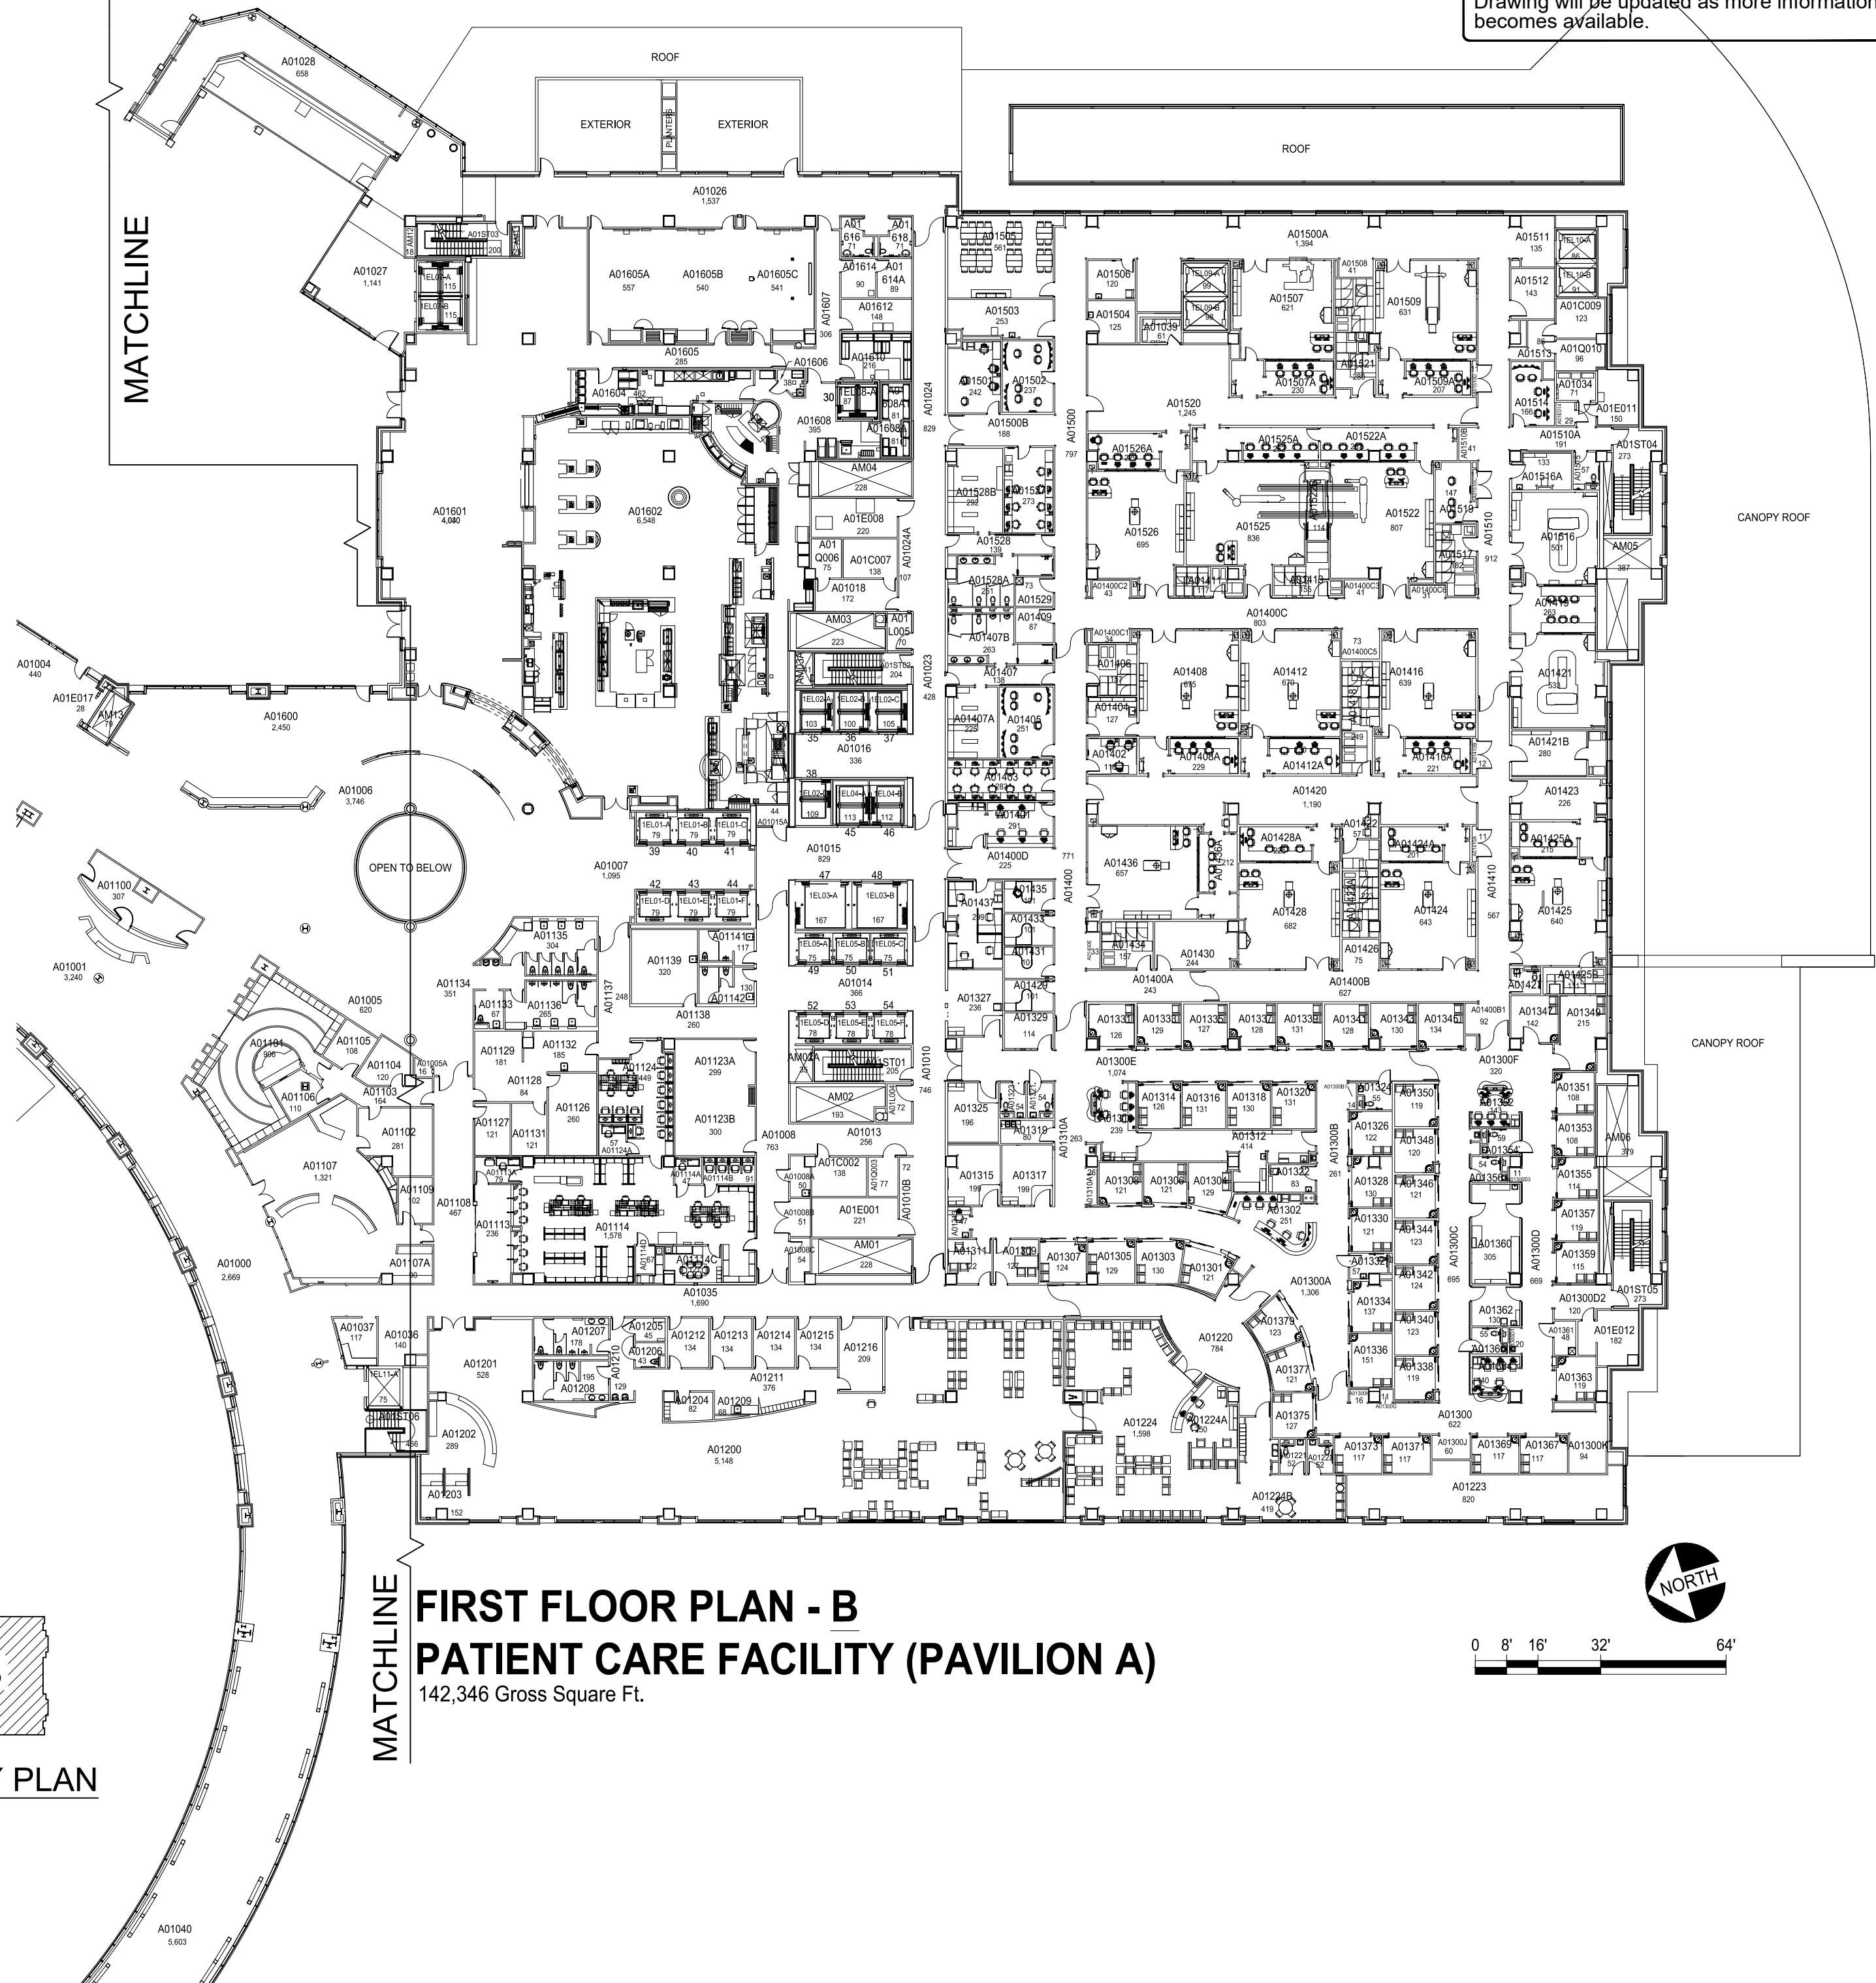

FIRST FLOOR PLAN - B
PATIENT CARE FACILITY (PAVILION A)
142,346 Gross Square Ft.

 


DATE:
MARCH 2010
DRAWN BY:
DB

BLDG #:
0602

PATIENT CARE FACILITY (PAVILION A)
KEY DRAWING

UNIVERSITY OF KENTUCKY
ITS Information Services

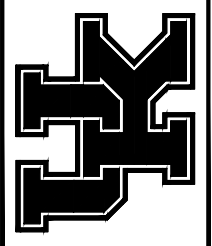


SHEET
6 of 22

3/25/2022

JES

Floor plan is from best available information.
Drawing will be updated as more information
becomes available.

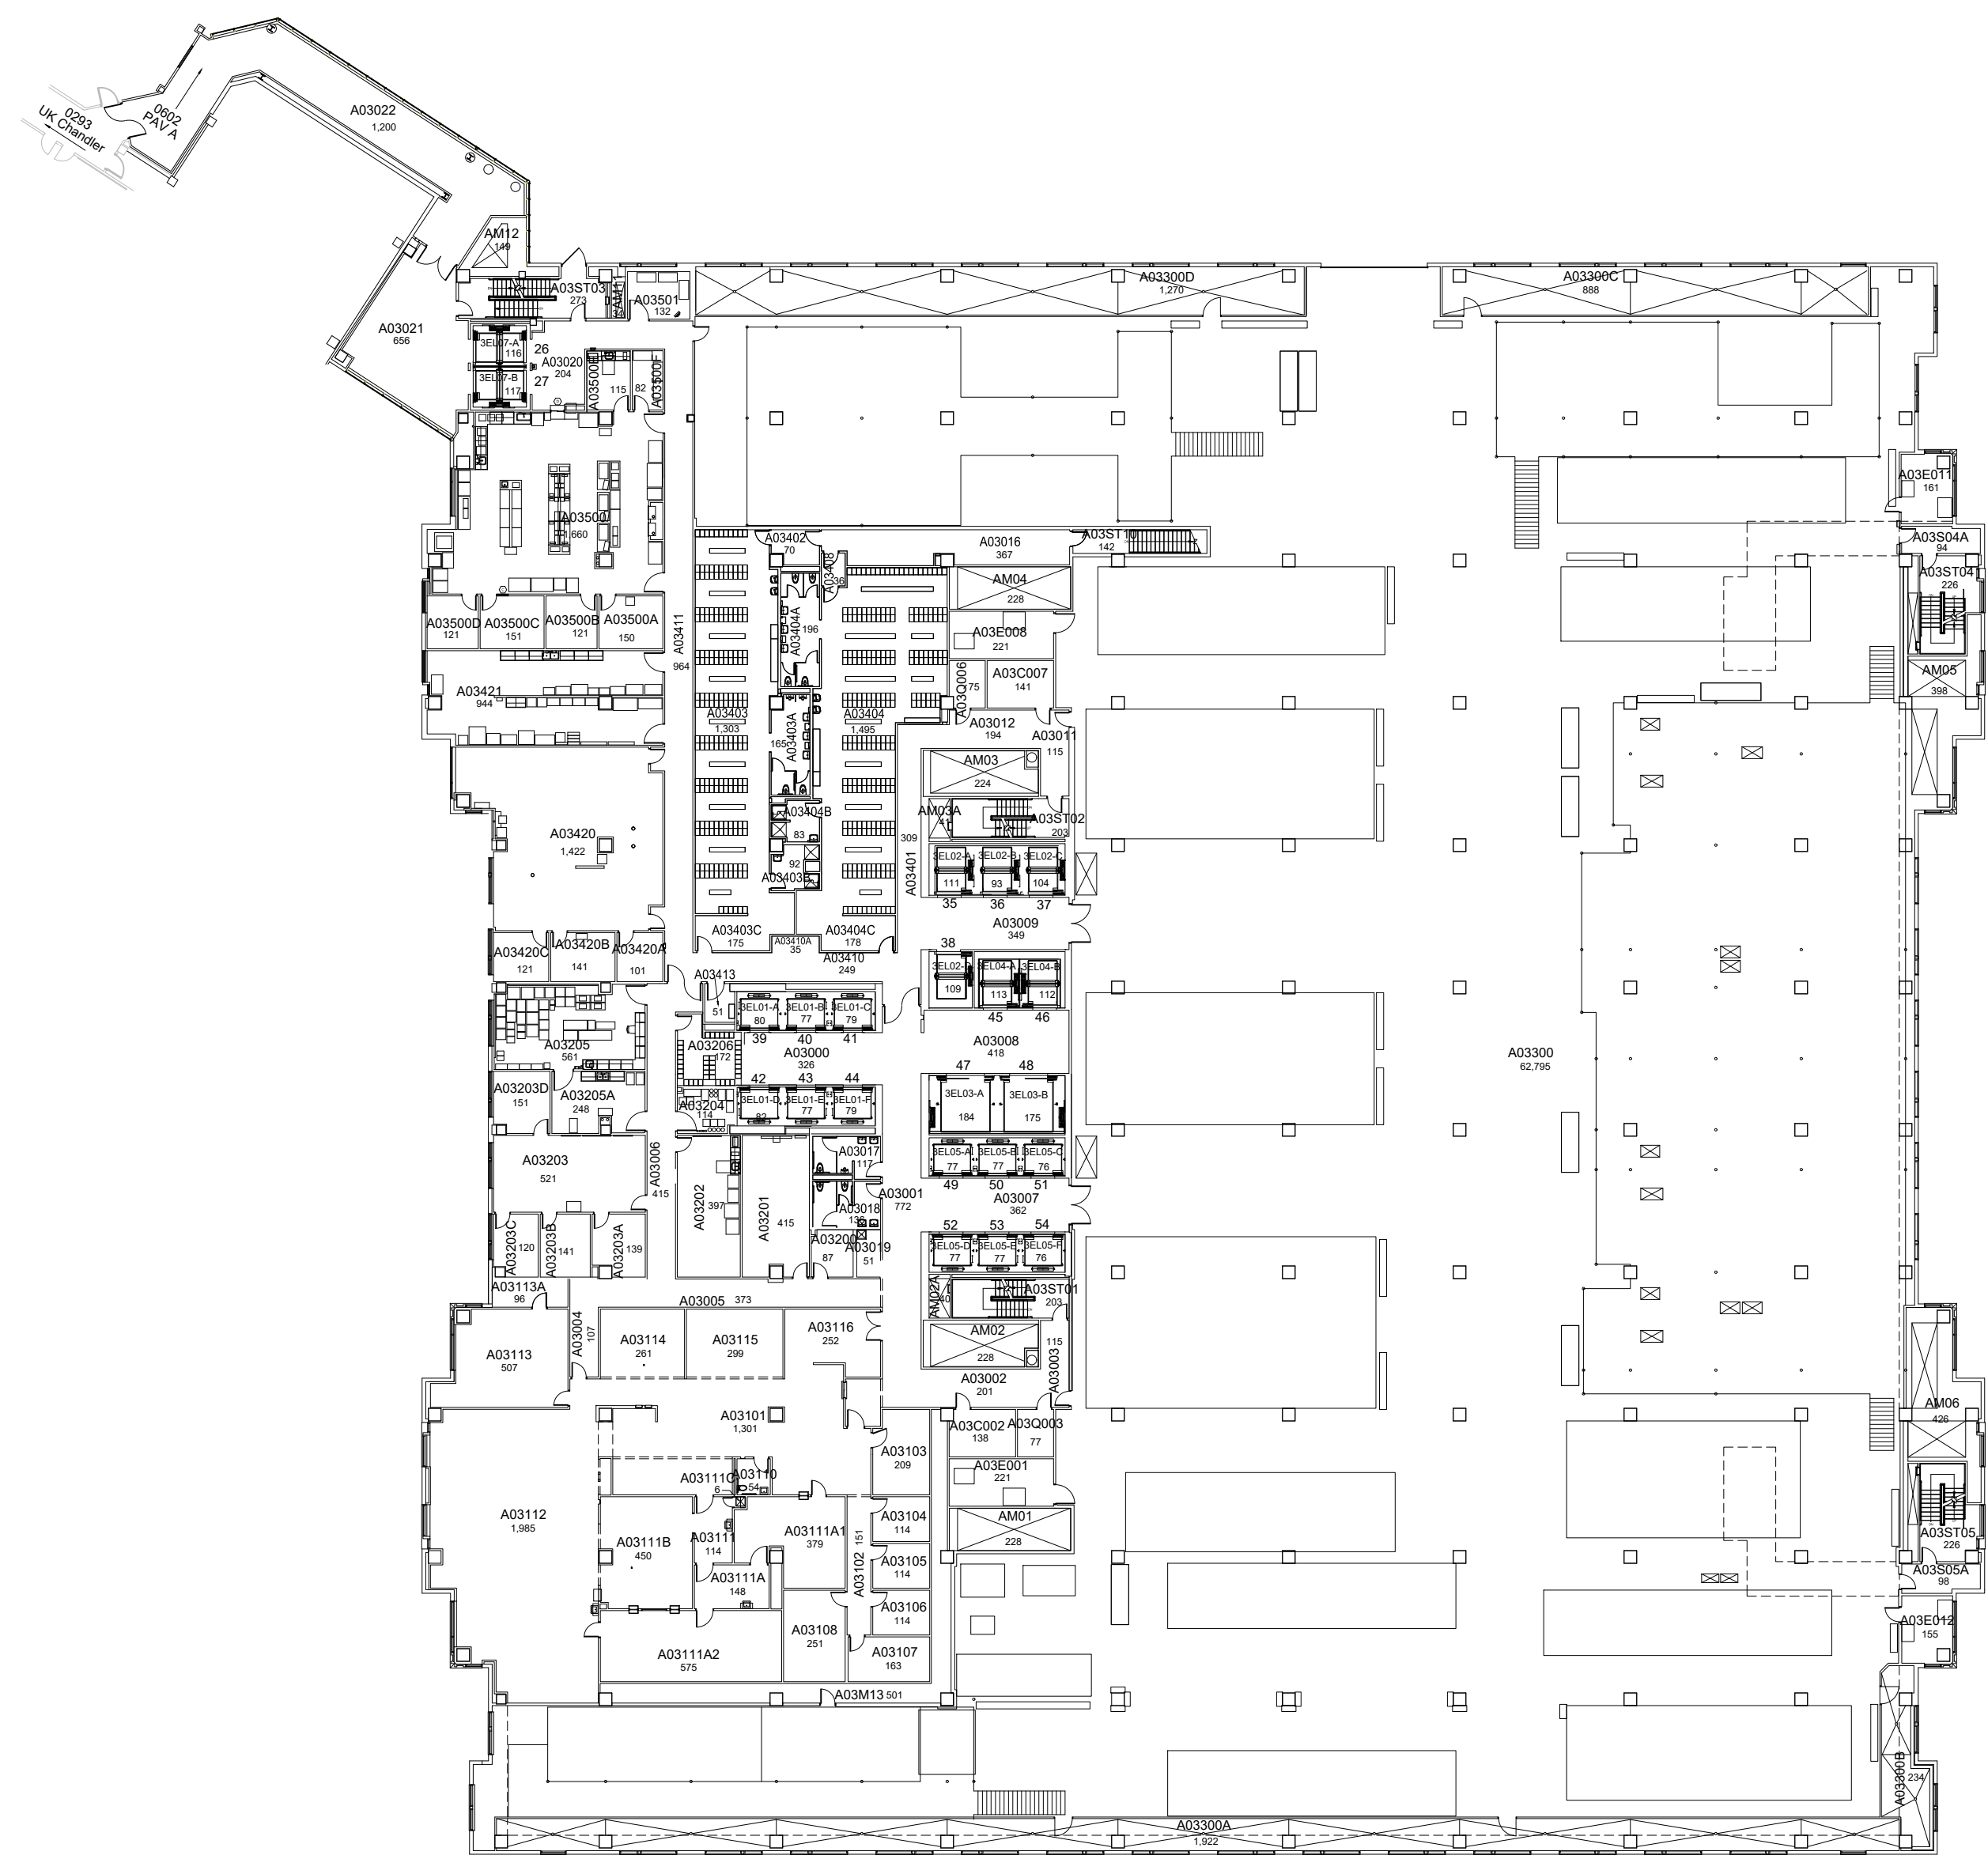

THIRD FLOOR PLAN PATIENT CARE FACILITY (PAVILION A)


107,346 Gross Square Ft.

DATE:
MARCH 2010
DRAWN BY:
DB

BLDG #:
0602

PATIENT CARE FACILITY (PAVILION A)
KEY DRAWING

UNIVERSITY OF KENTUCKY
ITS Information Services

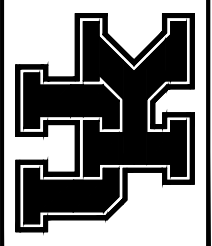

SHEET
8 of 22

12/5/2017


AKN

DATE:
MARCH 2010
DRAWN BY:
DB


BLDG #:
0602

PATIENT CARE FACILITY (PAVILION A)
KEY DRAWING

UNIVERSITY OF KENTUCKY
ITS Information Services

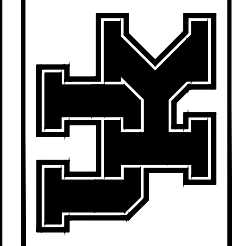


SHEET
9 of 22

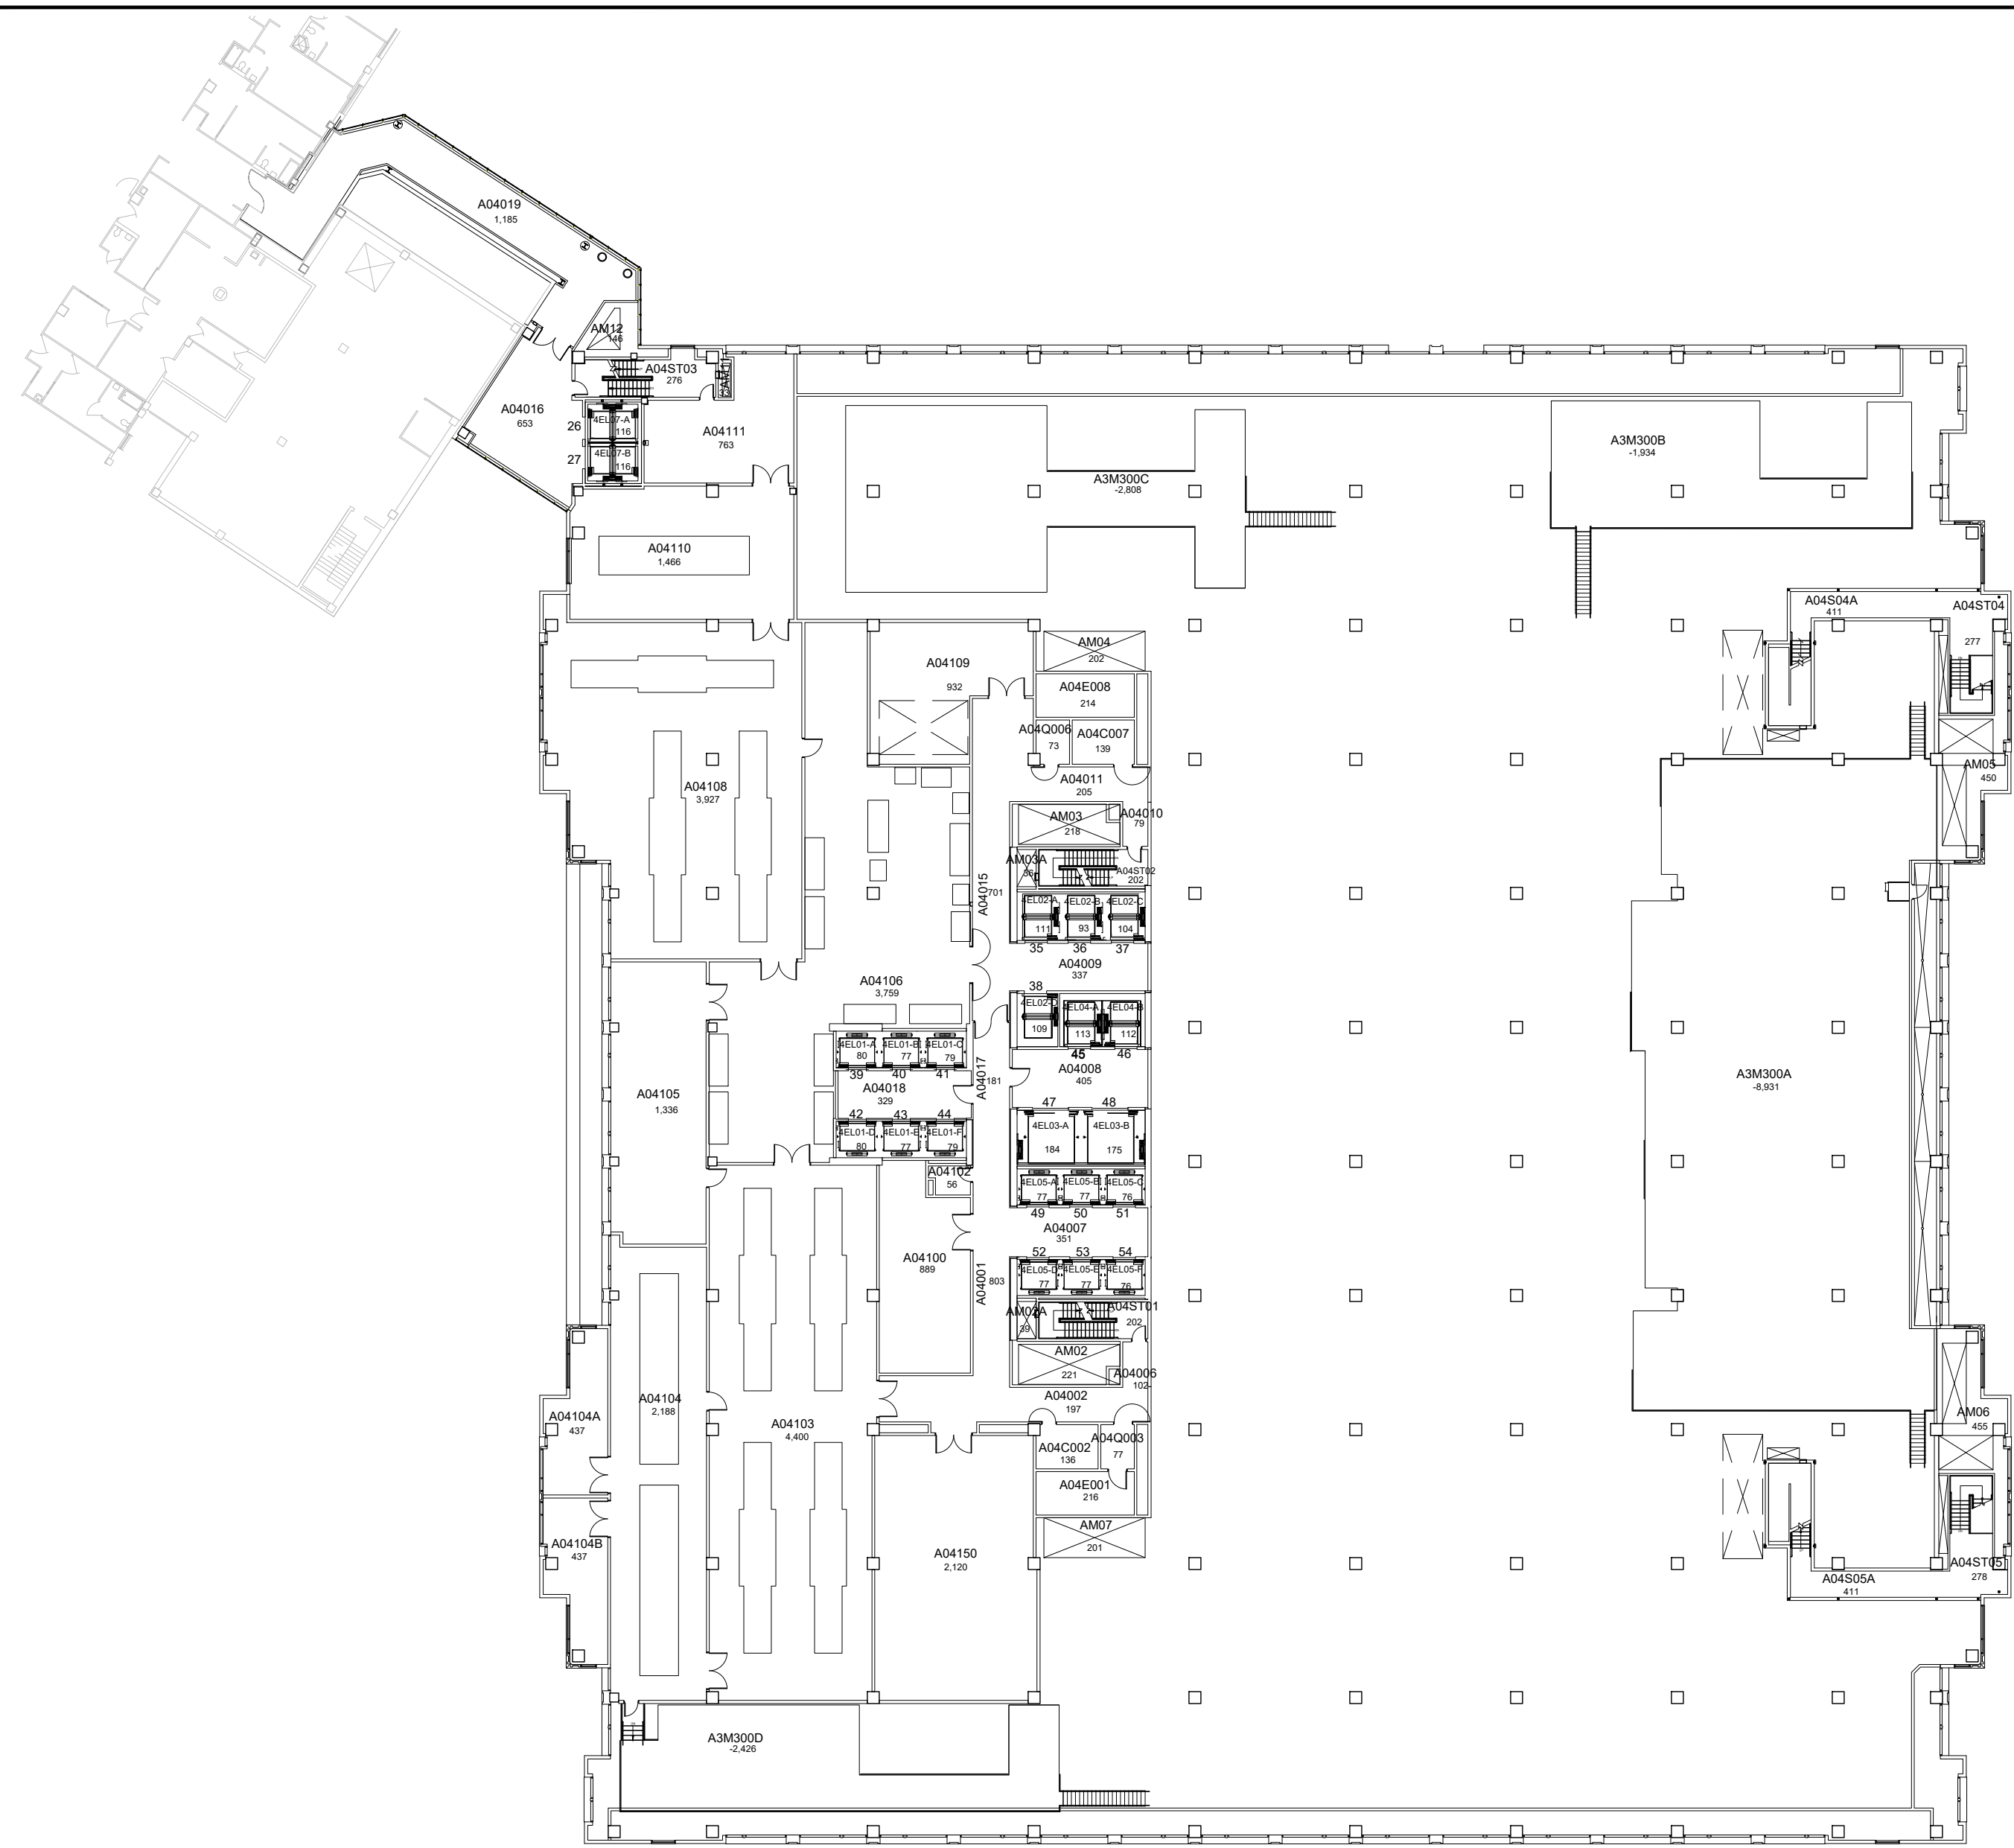


FOURTH FLOOR PLAN
PATIENT CARE FACILITY (PAVILION A)

92,081 Gross Square Ft.

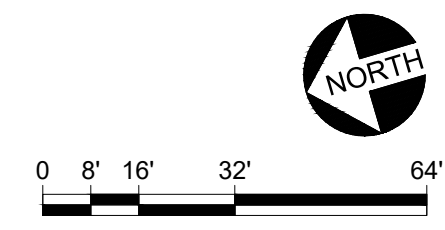


1/30/23

JES

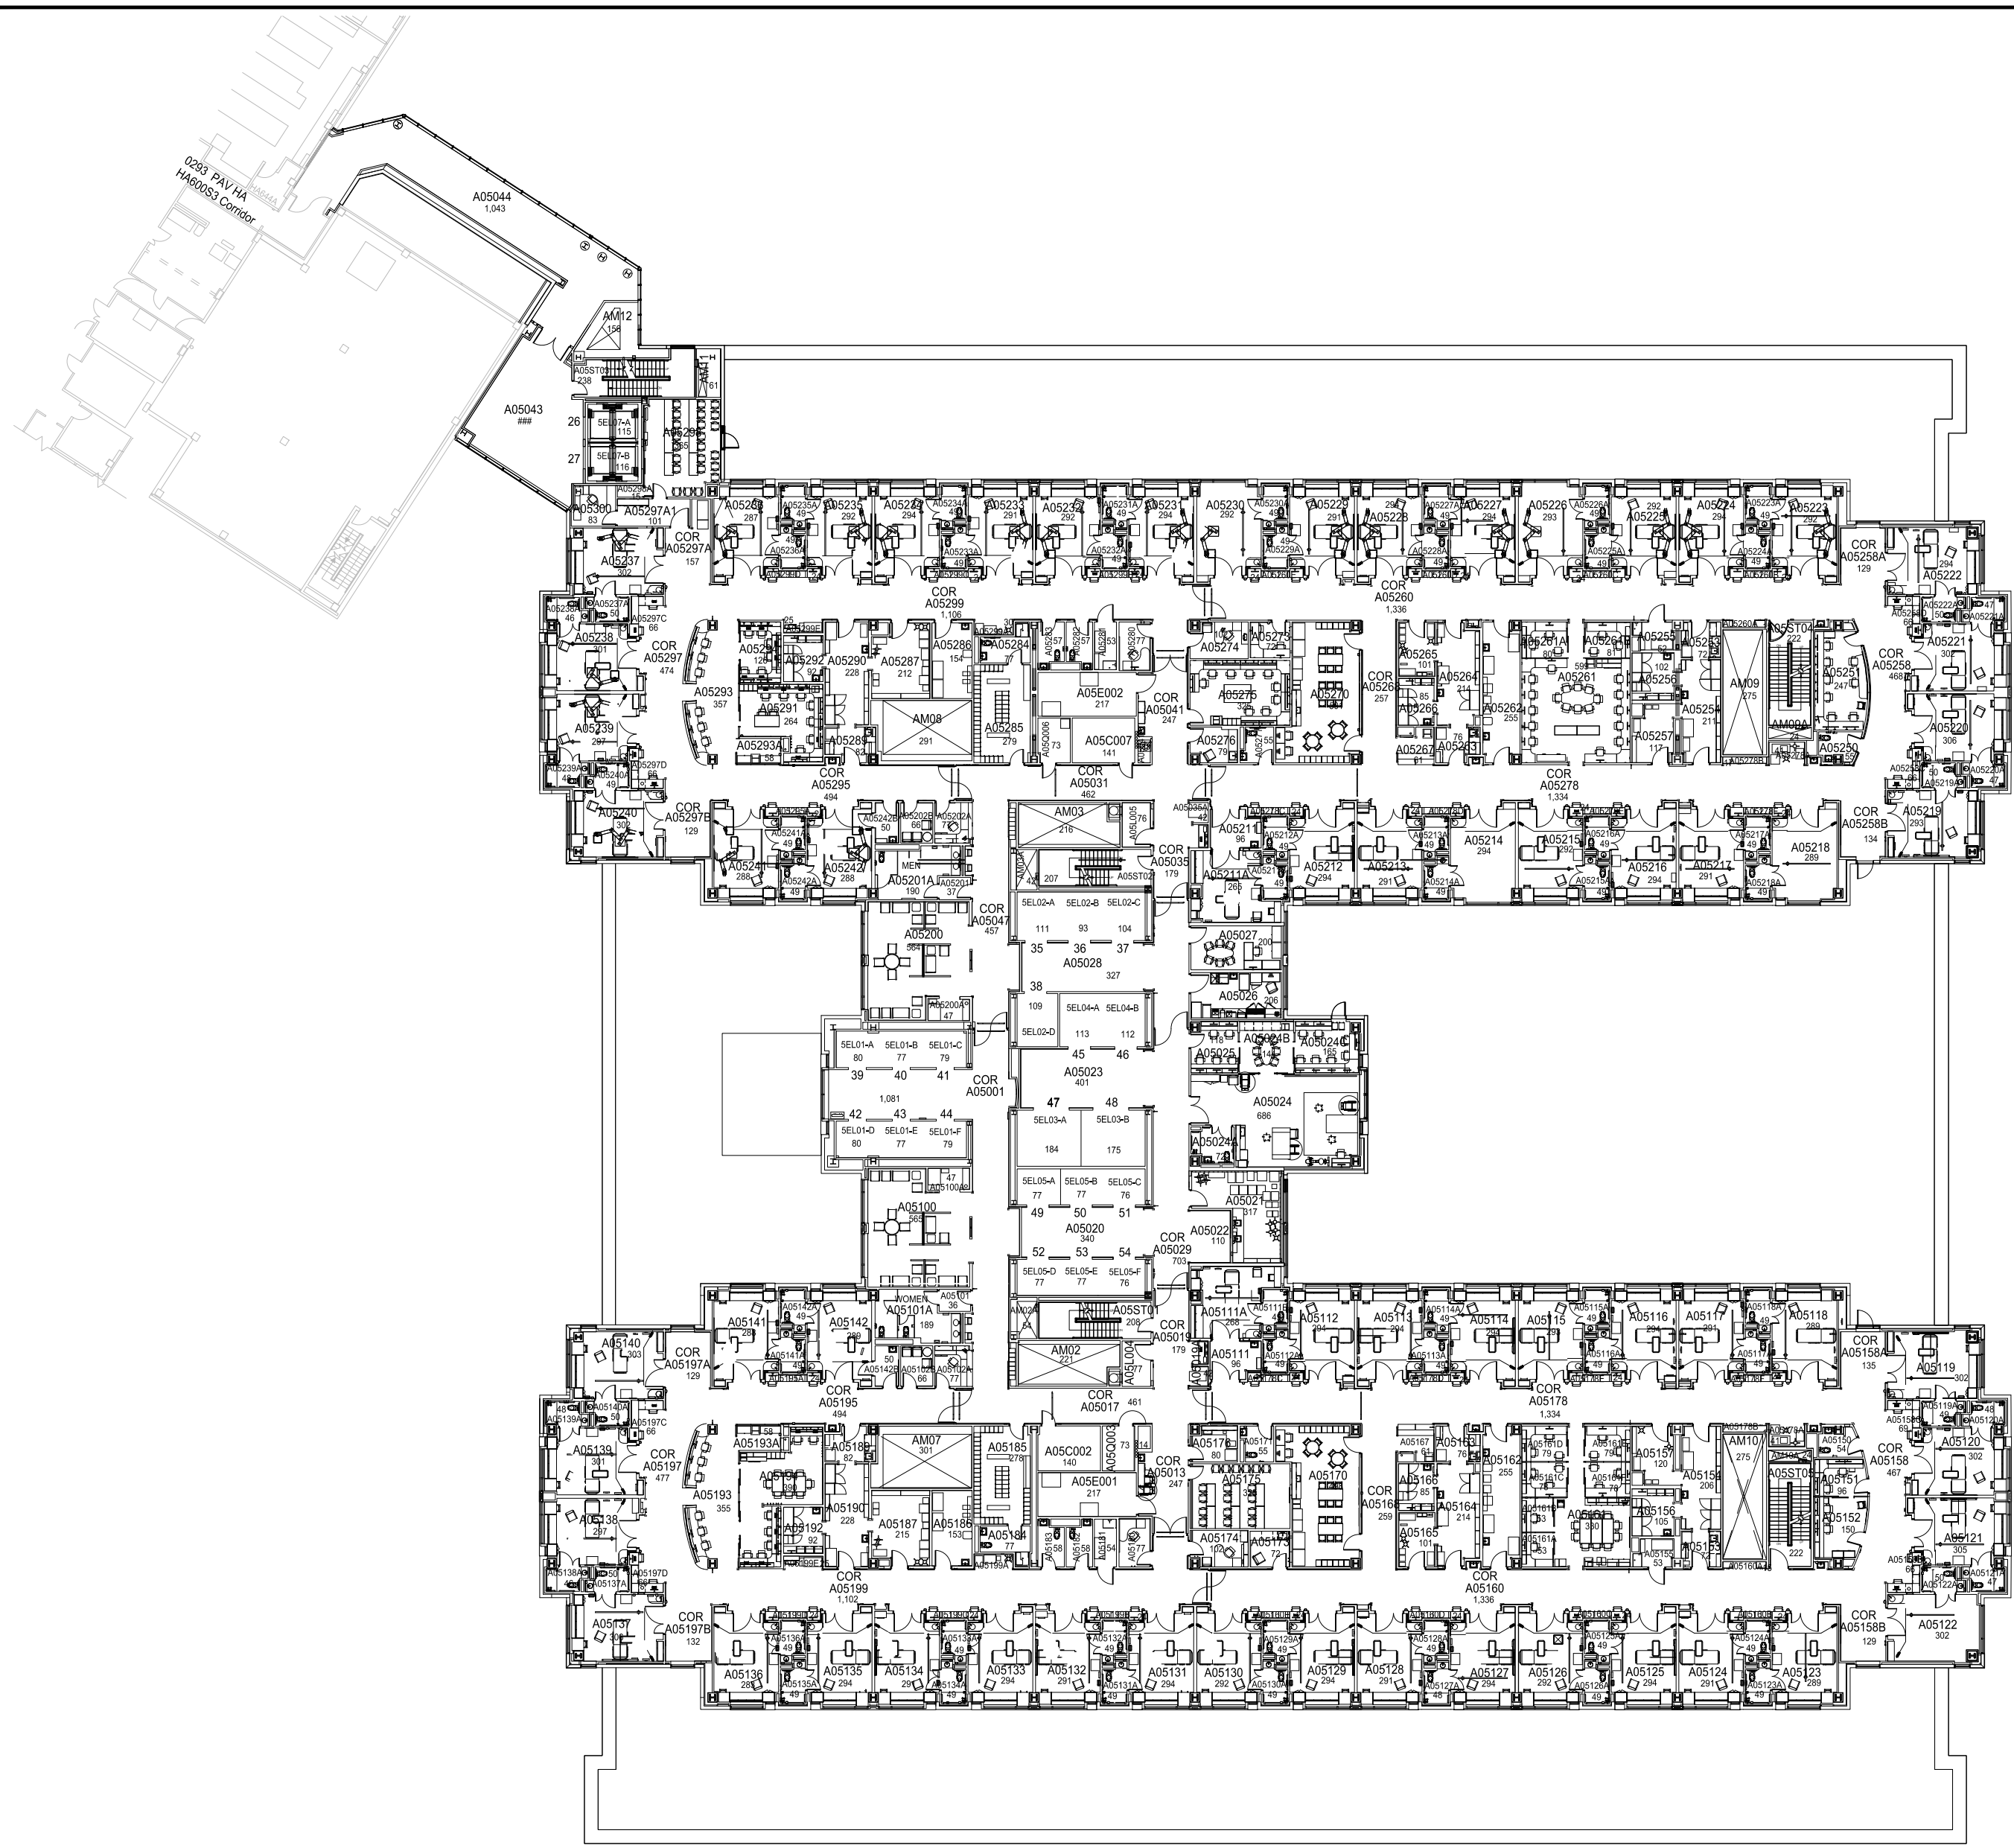

**FIFTH FLOOR PLAN
PATIENT CARE FACILITY (PAVILION A)**

71,757 Gross Square Ft.

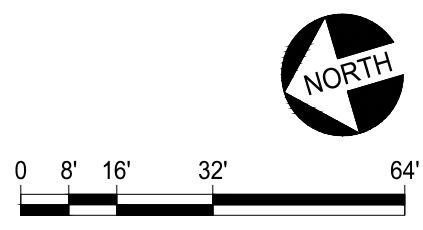


DATE:
MARCH 2010
DRAWN BY:
DB

BLDG #:
0602

PATIENT CARE FACILITY (PAVILION A)
KEY DRAWING


UNIVERSITY OF KENTUCKY
ITS Information Services

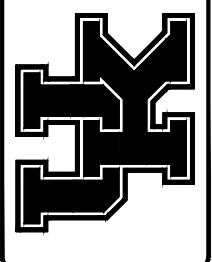

SHEET
10 of 22


1/30/23

JES

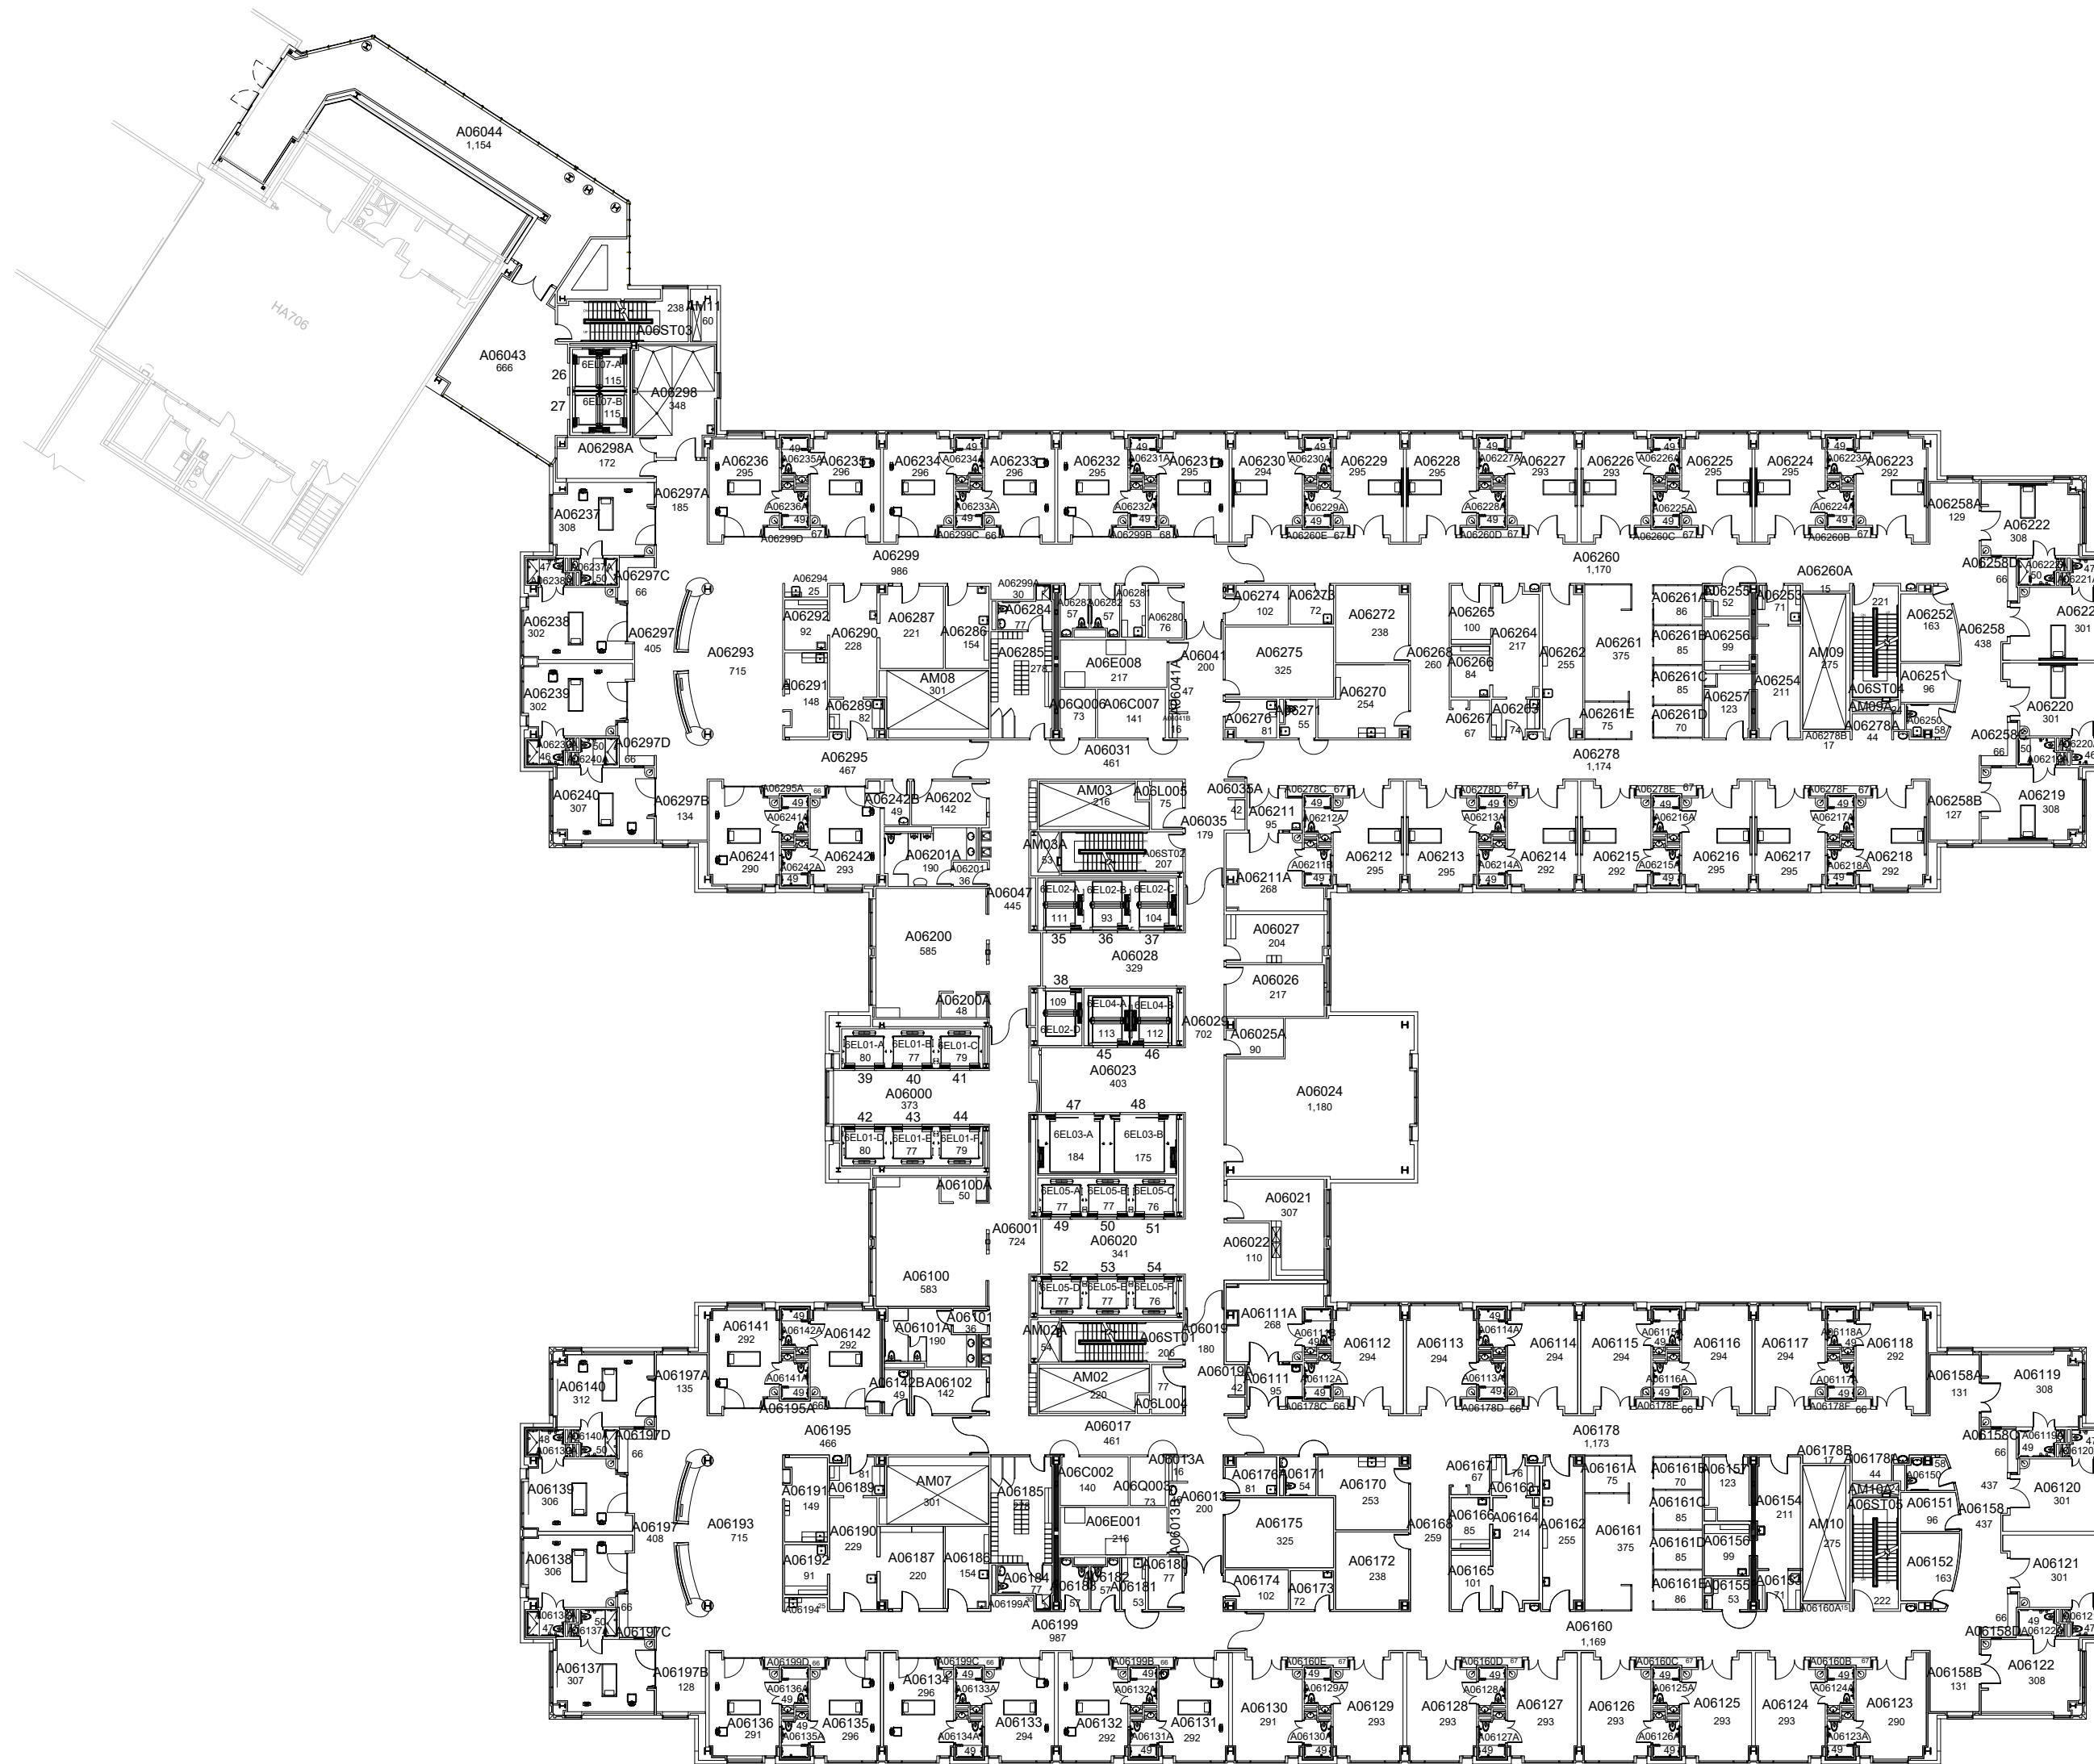

SIXTH FLOOR PLAN PATIENT CARE FACILITY (PAVILION A)

71,905 Gross Square Ft.

 

DATE:
MARCH 2010


DRAWN BY:
DB

BLDG #:
0602

PATIENT CARE FACILITY (PAVILION A)

KEY DRAWING



UNIVERSITY OF KENTUCKY
ITS Information Services

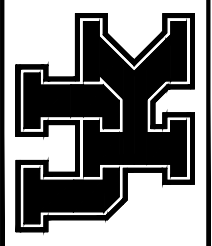

SHEET
11 of 22


1/30/23

JES

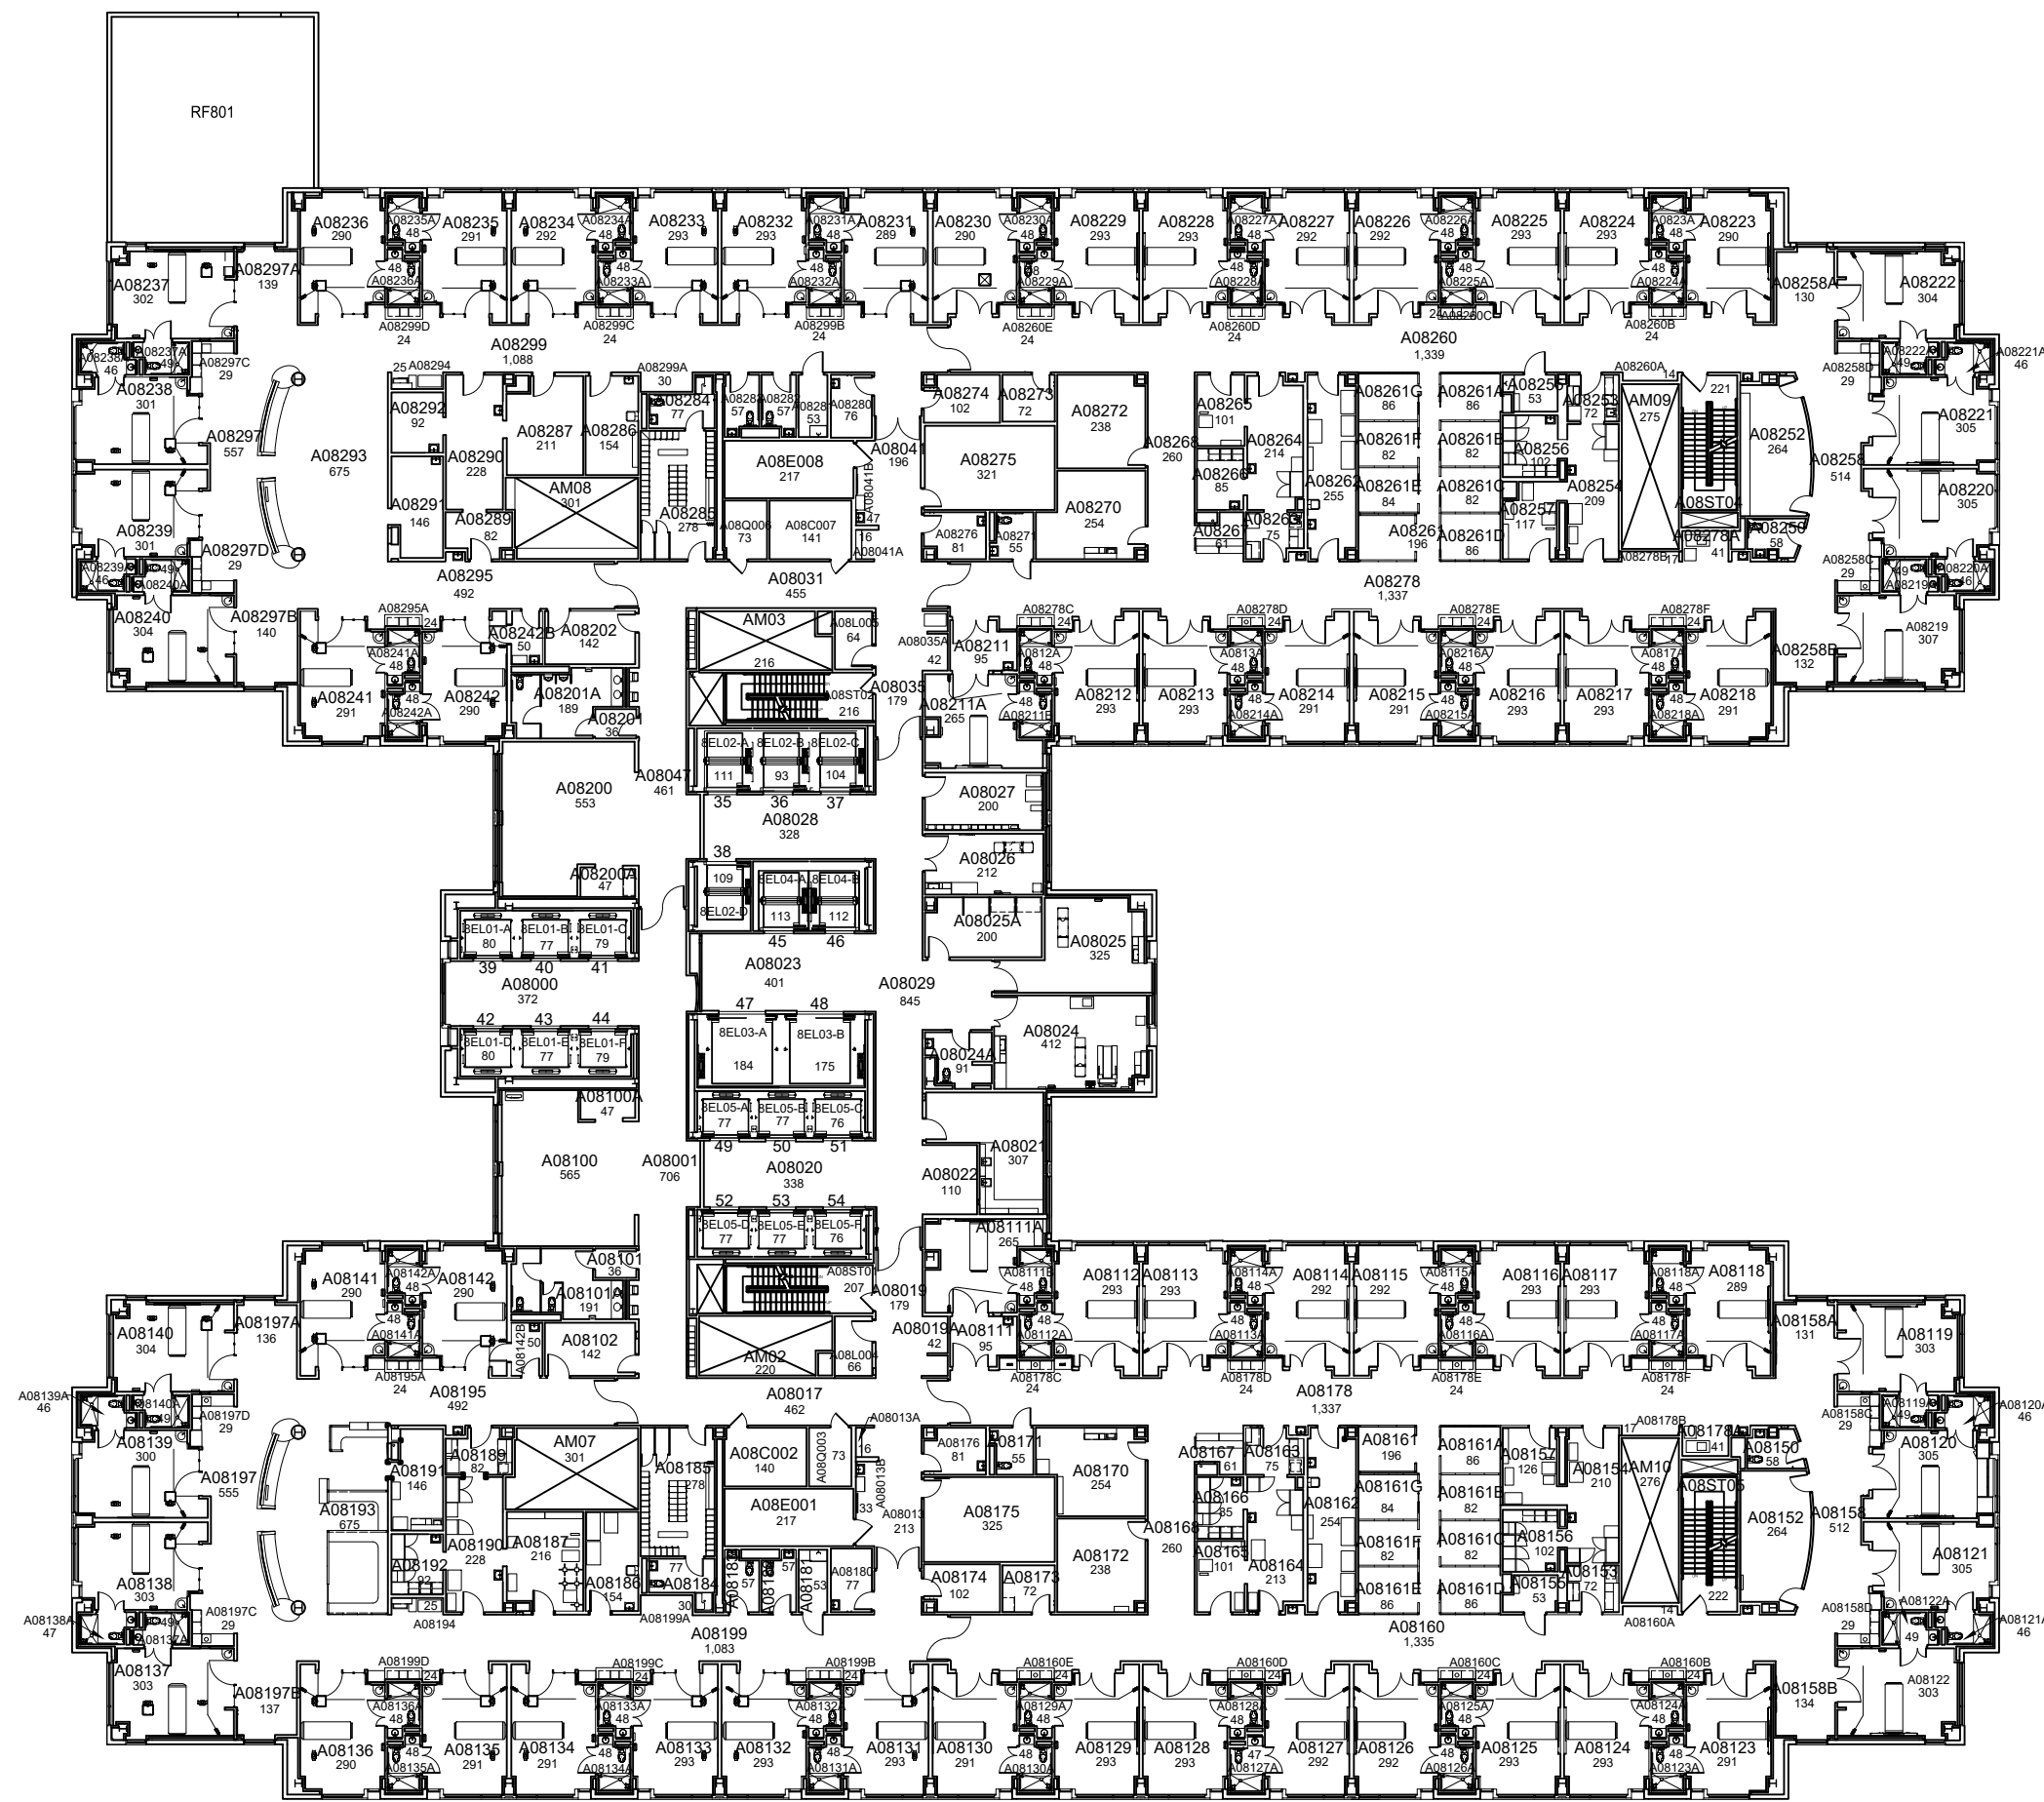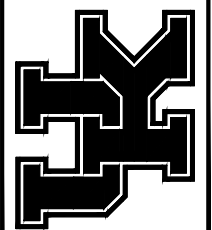

EIGHTH FLOOR PLAN PATIENT CARE FACILITY (PAVILION A)


68,164 Gross Square Ft.

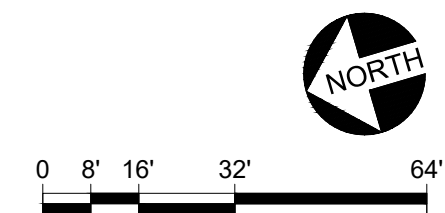

5-12-16


SB

Floor plan is from best available information.
Drawing will be updated as more information
becomes available.

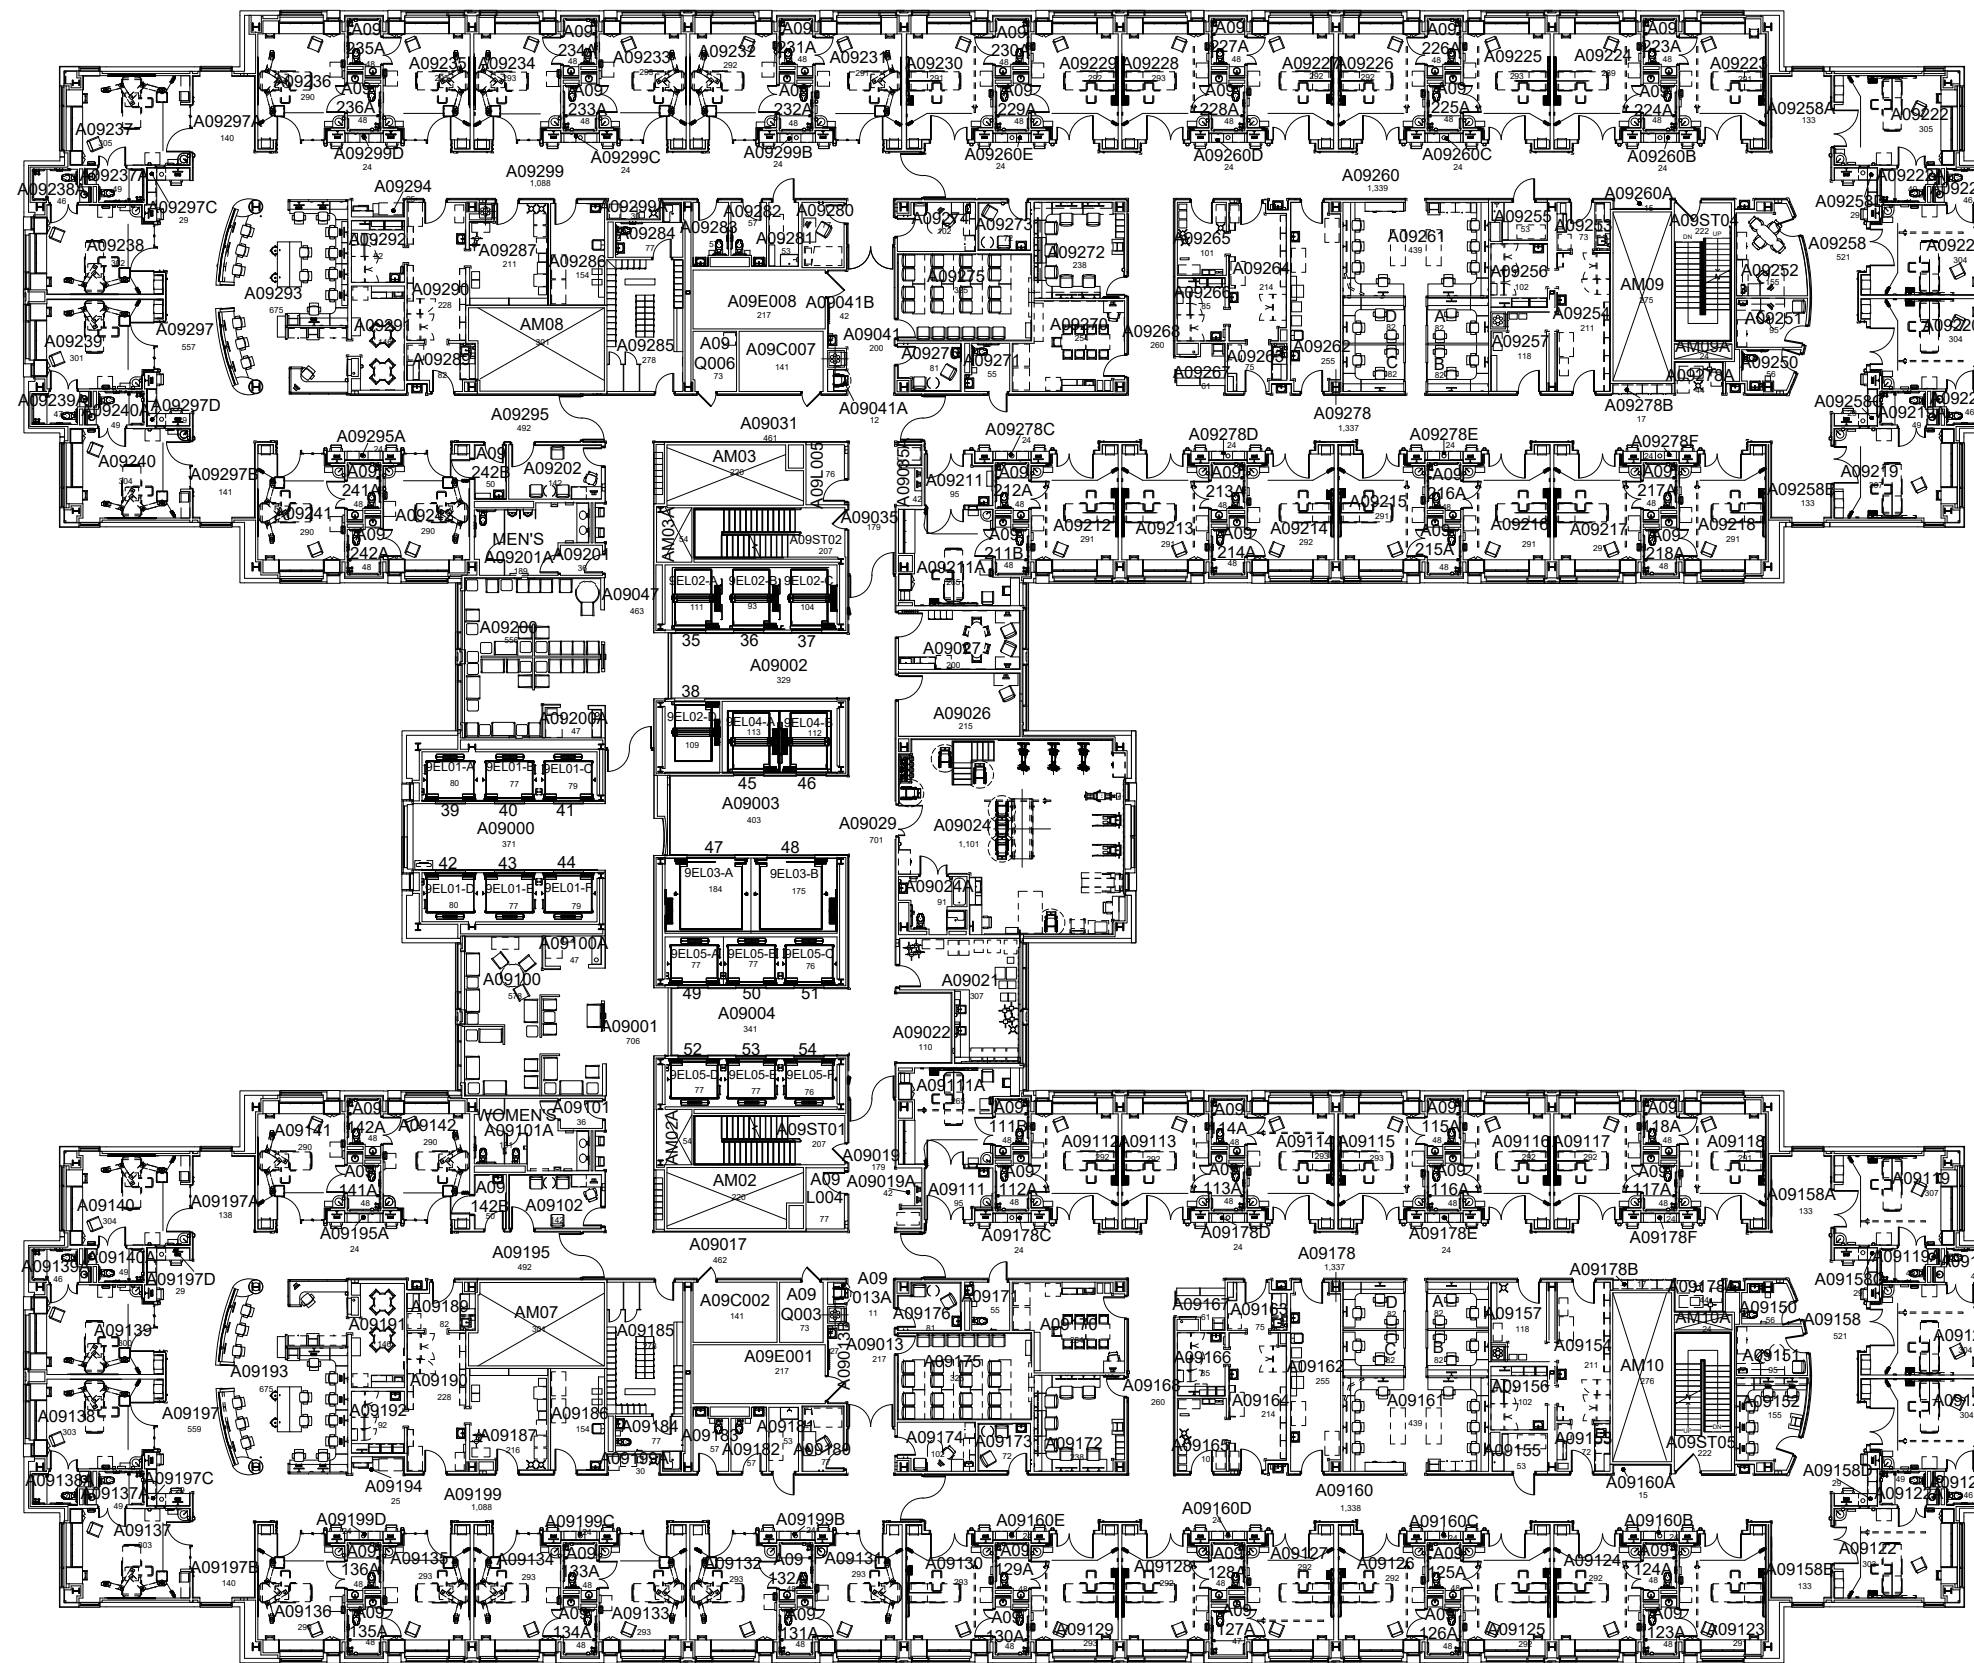

NINTH FLOOR PLAN PATIENT CARE FACILITY (PAVILION A)

68,170 Gross Square Ft.

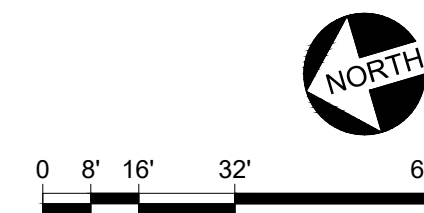


DATE:
MARCH 2010
DRAWN BY:
DB

BLDG #:
0602

PATIENT CARE FACILITY (PAVILION A)
KEY DRAWING

UNIVERSITY OF KENTUCKY
ITS Information Services

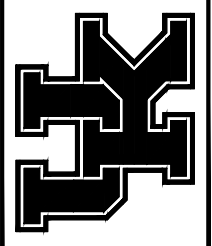

SHEET
14 of 22

12/12/19

SHW

Floor plan is from best available information.
Drawing will be updated as more information
becomes available.


DATE:
MARCH 2010
DRAWN BY:
DB

BLDG #:
0602


PATIENT CARE FACILITY (PAVILION A)

KEY DRAWING

UNIVERSITY OF KENTUCKY
ITS Information Services

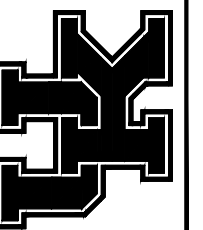


SHEET
16 of 22

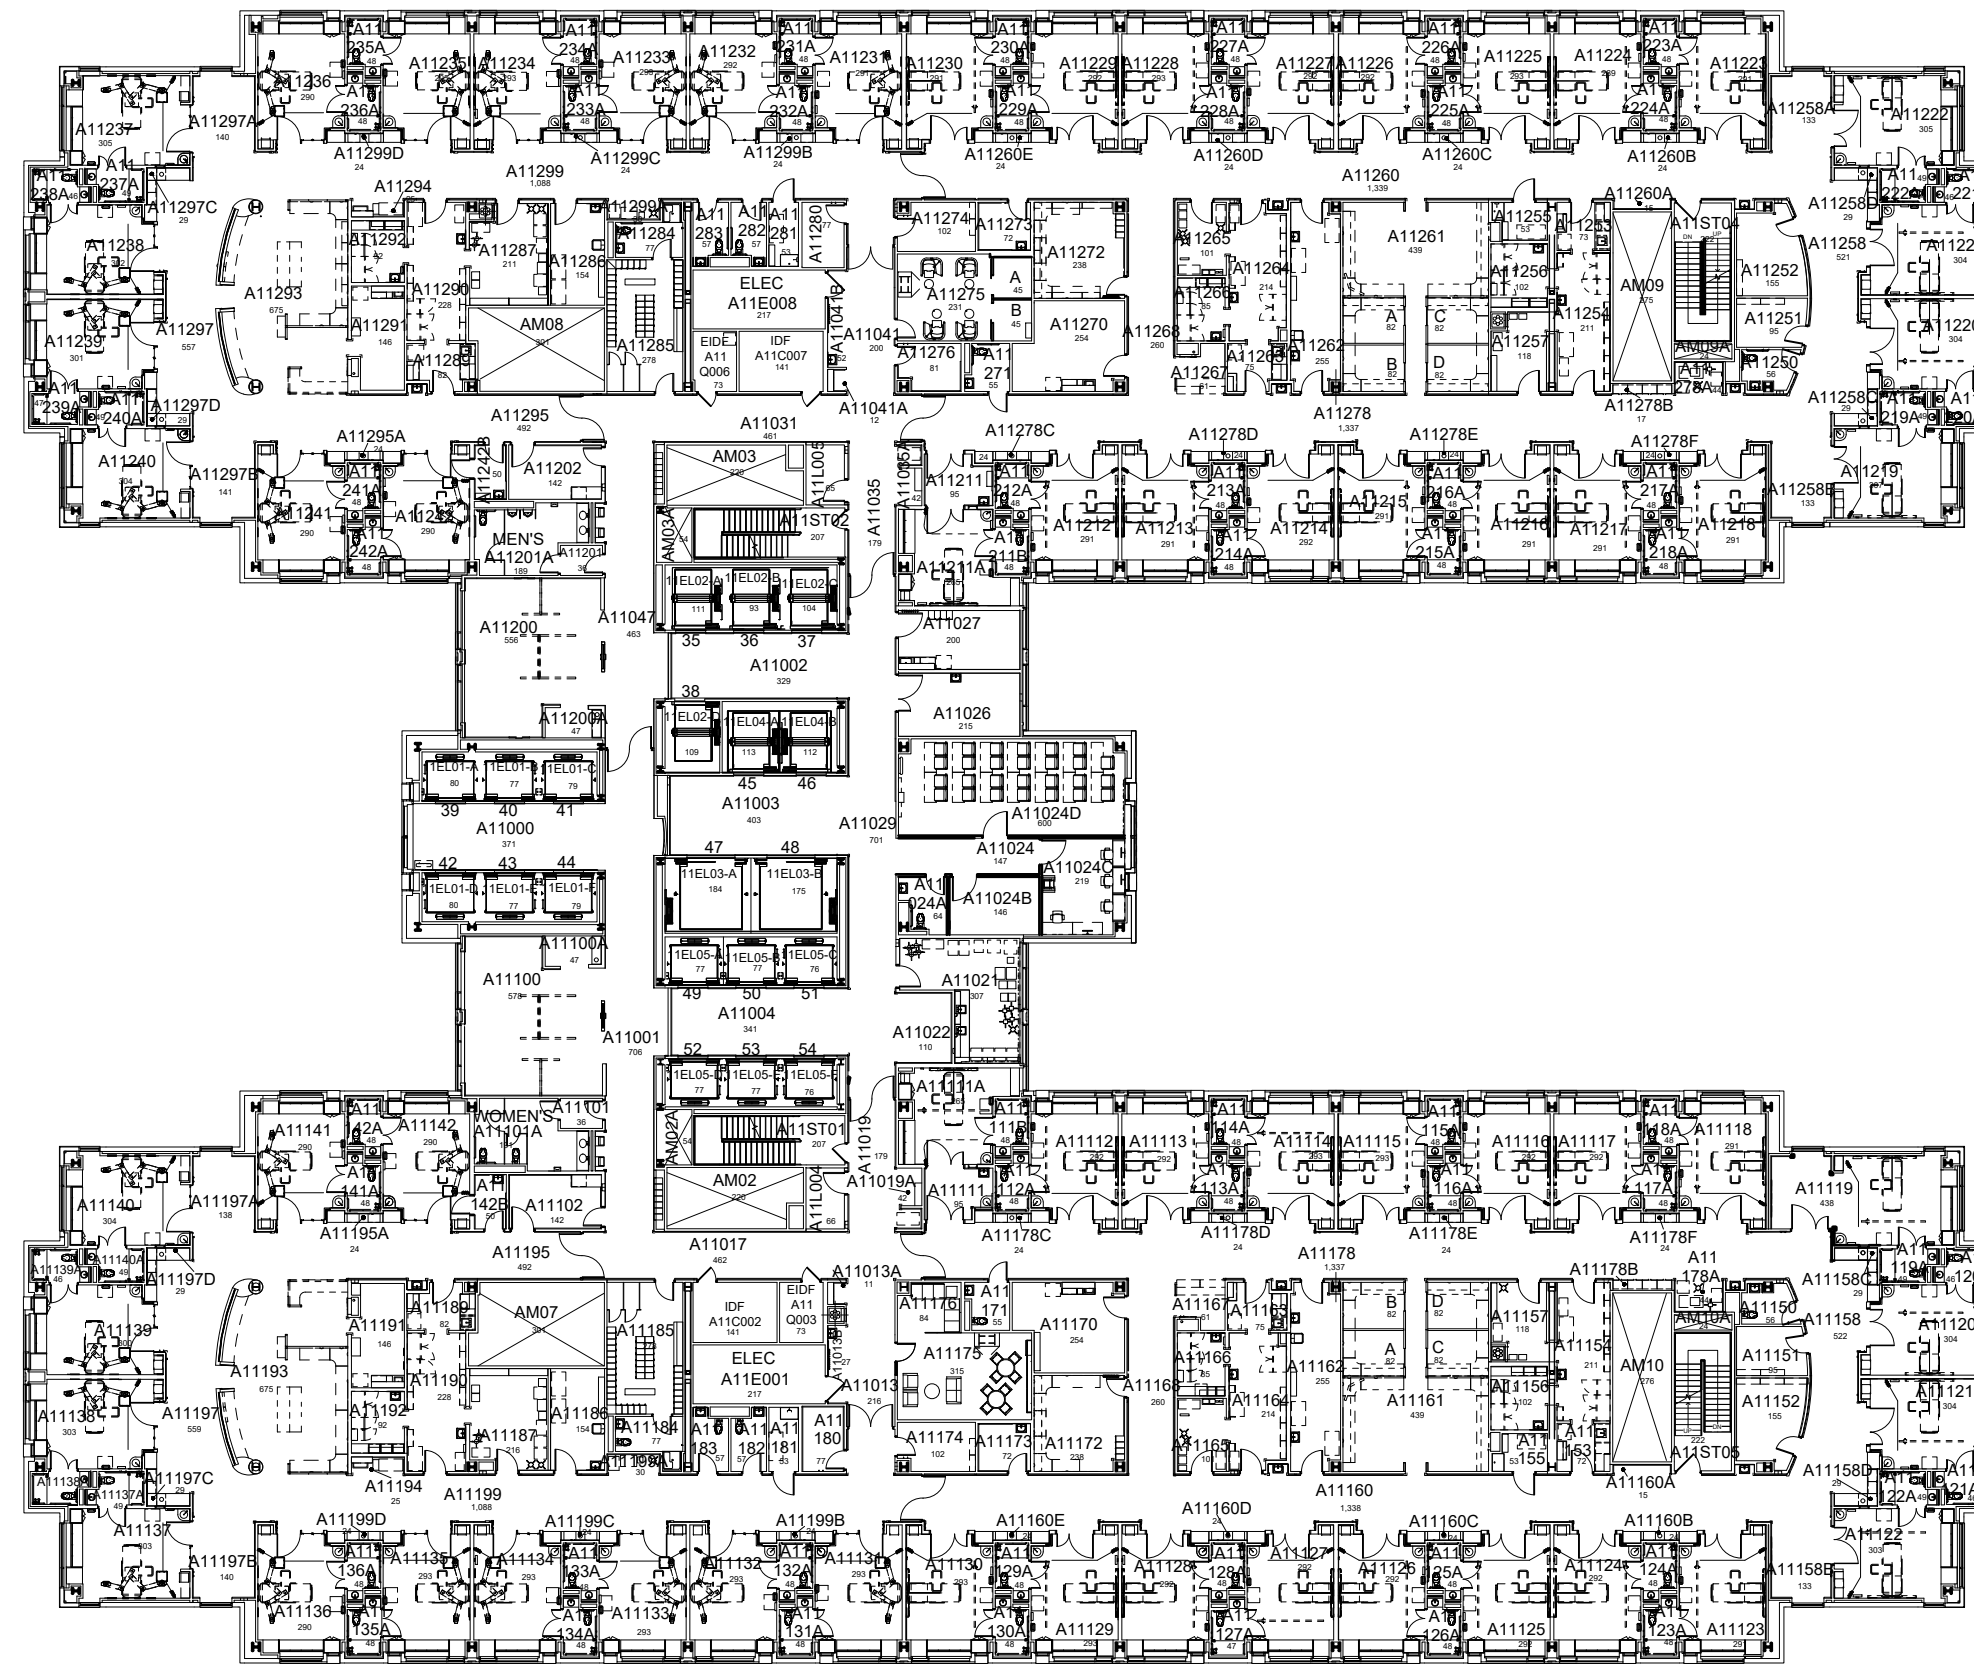

**ELEVENTH FLOOR PLAN
PATIENT CARE FACILITY (PAVILION A)**

68,170 Gross Square Ft.

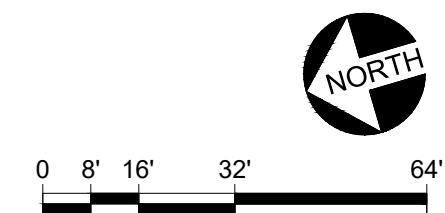

3/12/18


JES

DATE:
MARCH 2010
DRAWN BY:
DB


BLDG #:
0602

PATIENT CARE FACILITY (PAVILION A)
KEY DRAWING

UNIVERSITY OF KENTUCKY
ITS Information Services

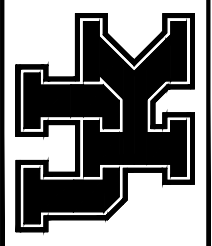


SHEET
17 of 22

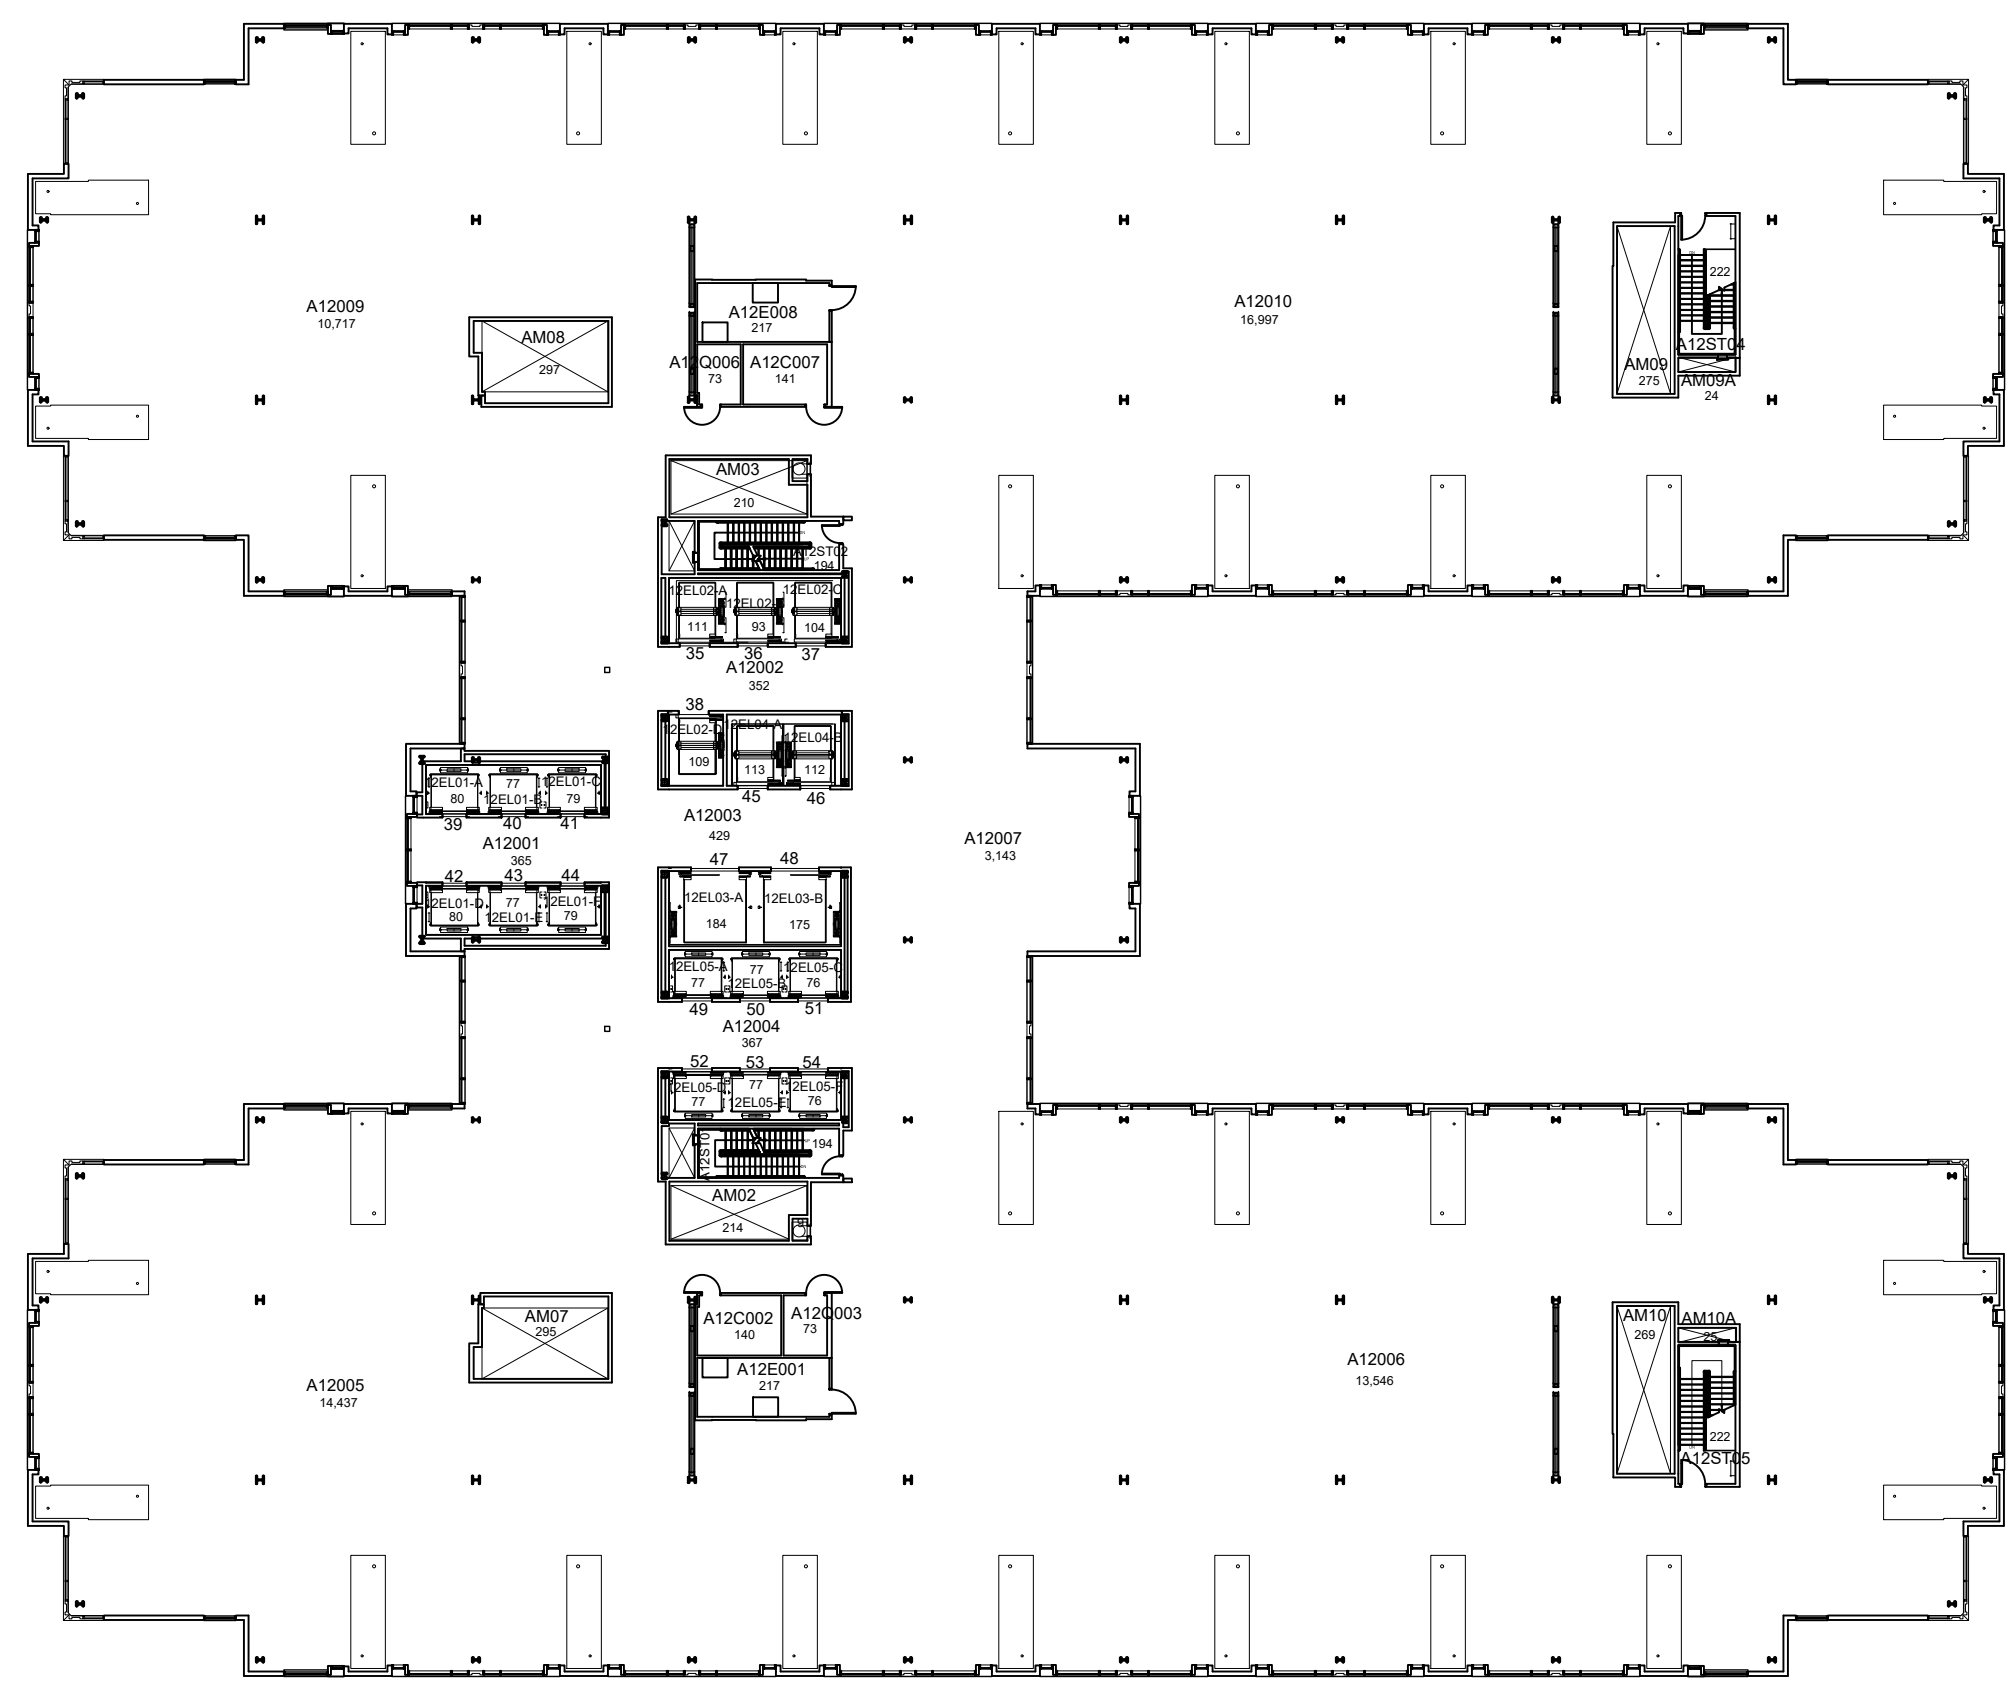

TWELFTH FLOOR PLAN
PATIENT CARE FACILITY (PAVILION A)

68,417 Gross Square Ft.

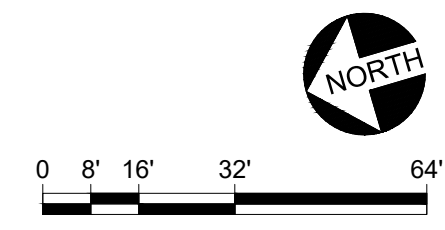

5-12-16

SB


DATE:
MARCH 2010
DRAWN BY:
DB

BLDG #:
0602


PATIENT CARE FACILITY (PAVILION A)

KEY DRAWING

UNIVERSITY OF KENTUCKY
ITS Information Services

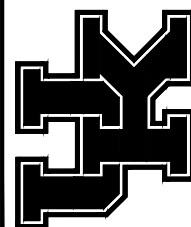


SHEET
18 of 22

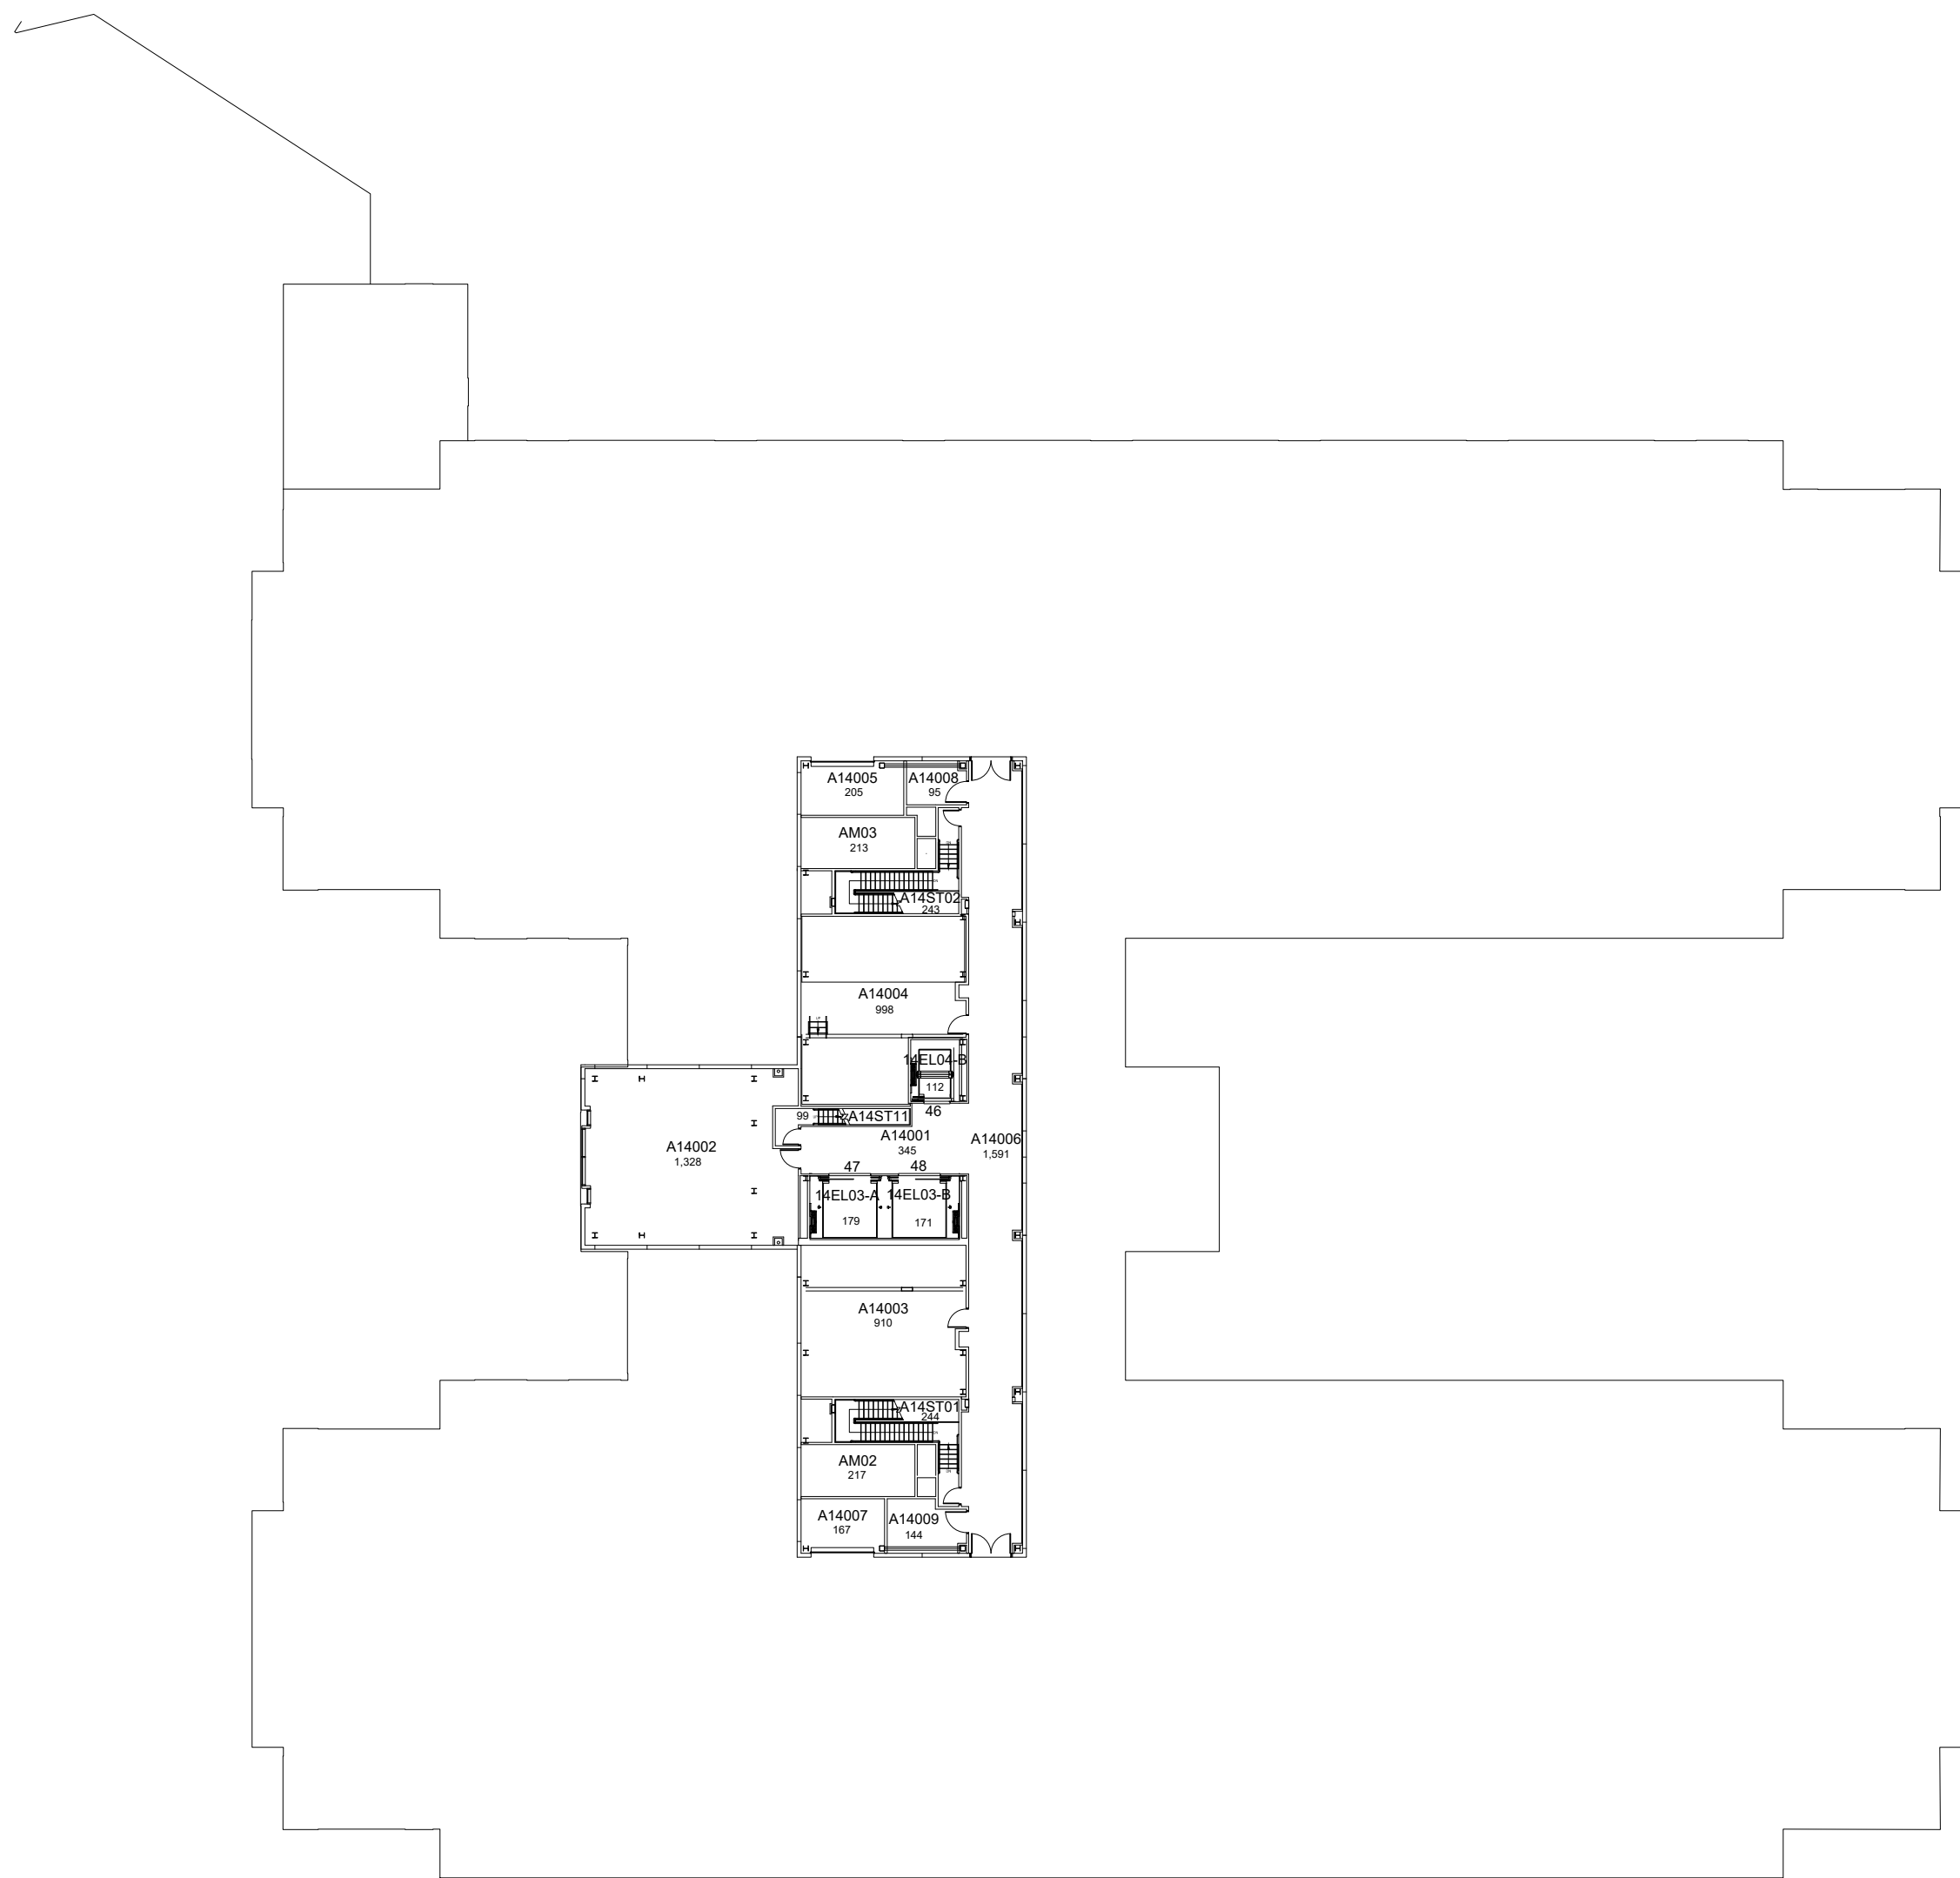


FOURTEENTH FLOOR PLAN
PATIENT CARE FACILITY (PAVILION A)

8,197 Gross Square Ft.

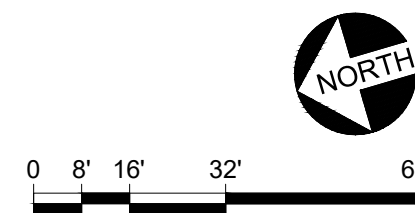


5-12-16

SB

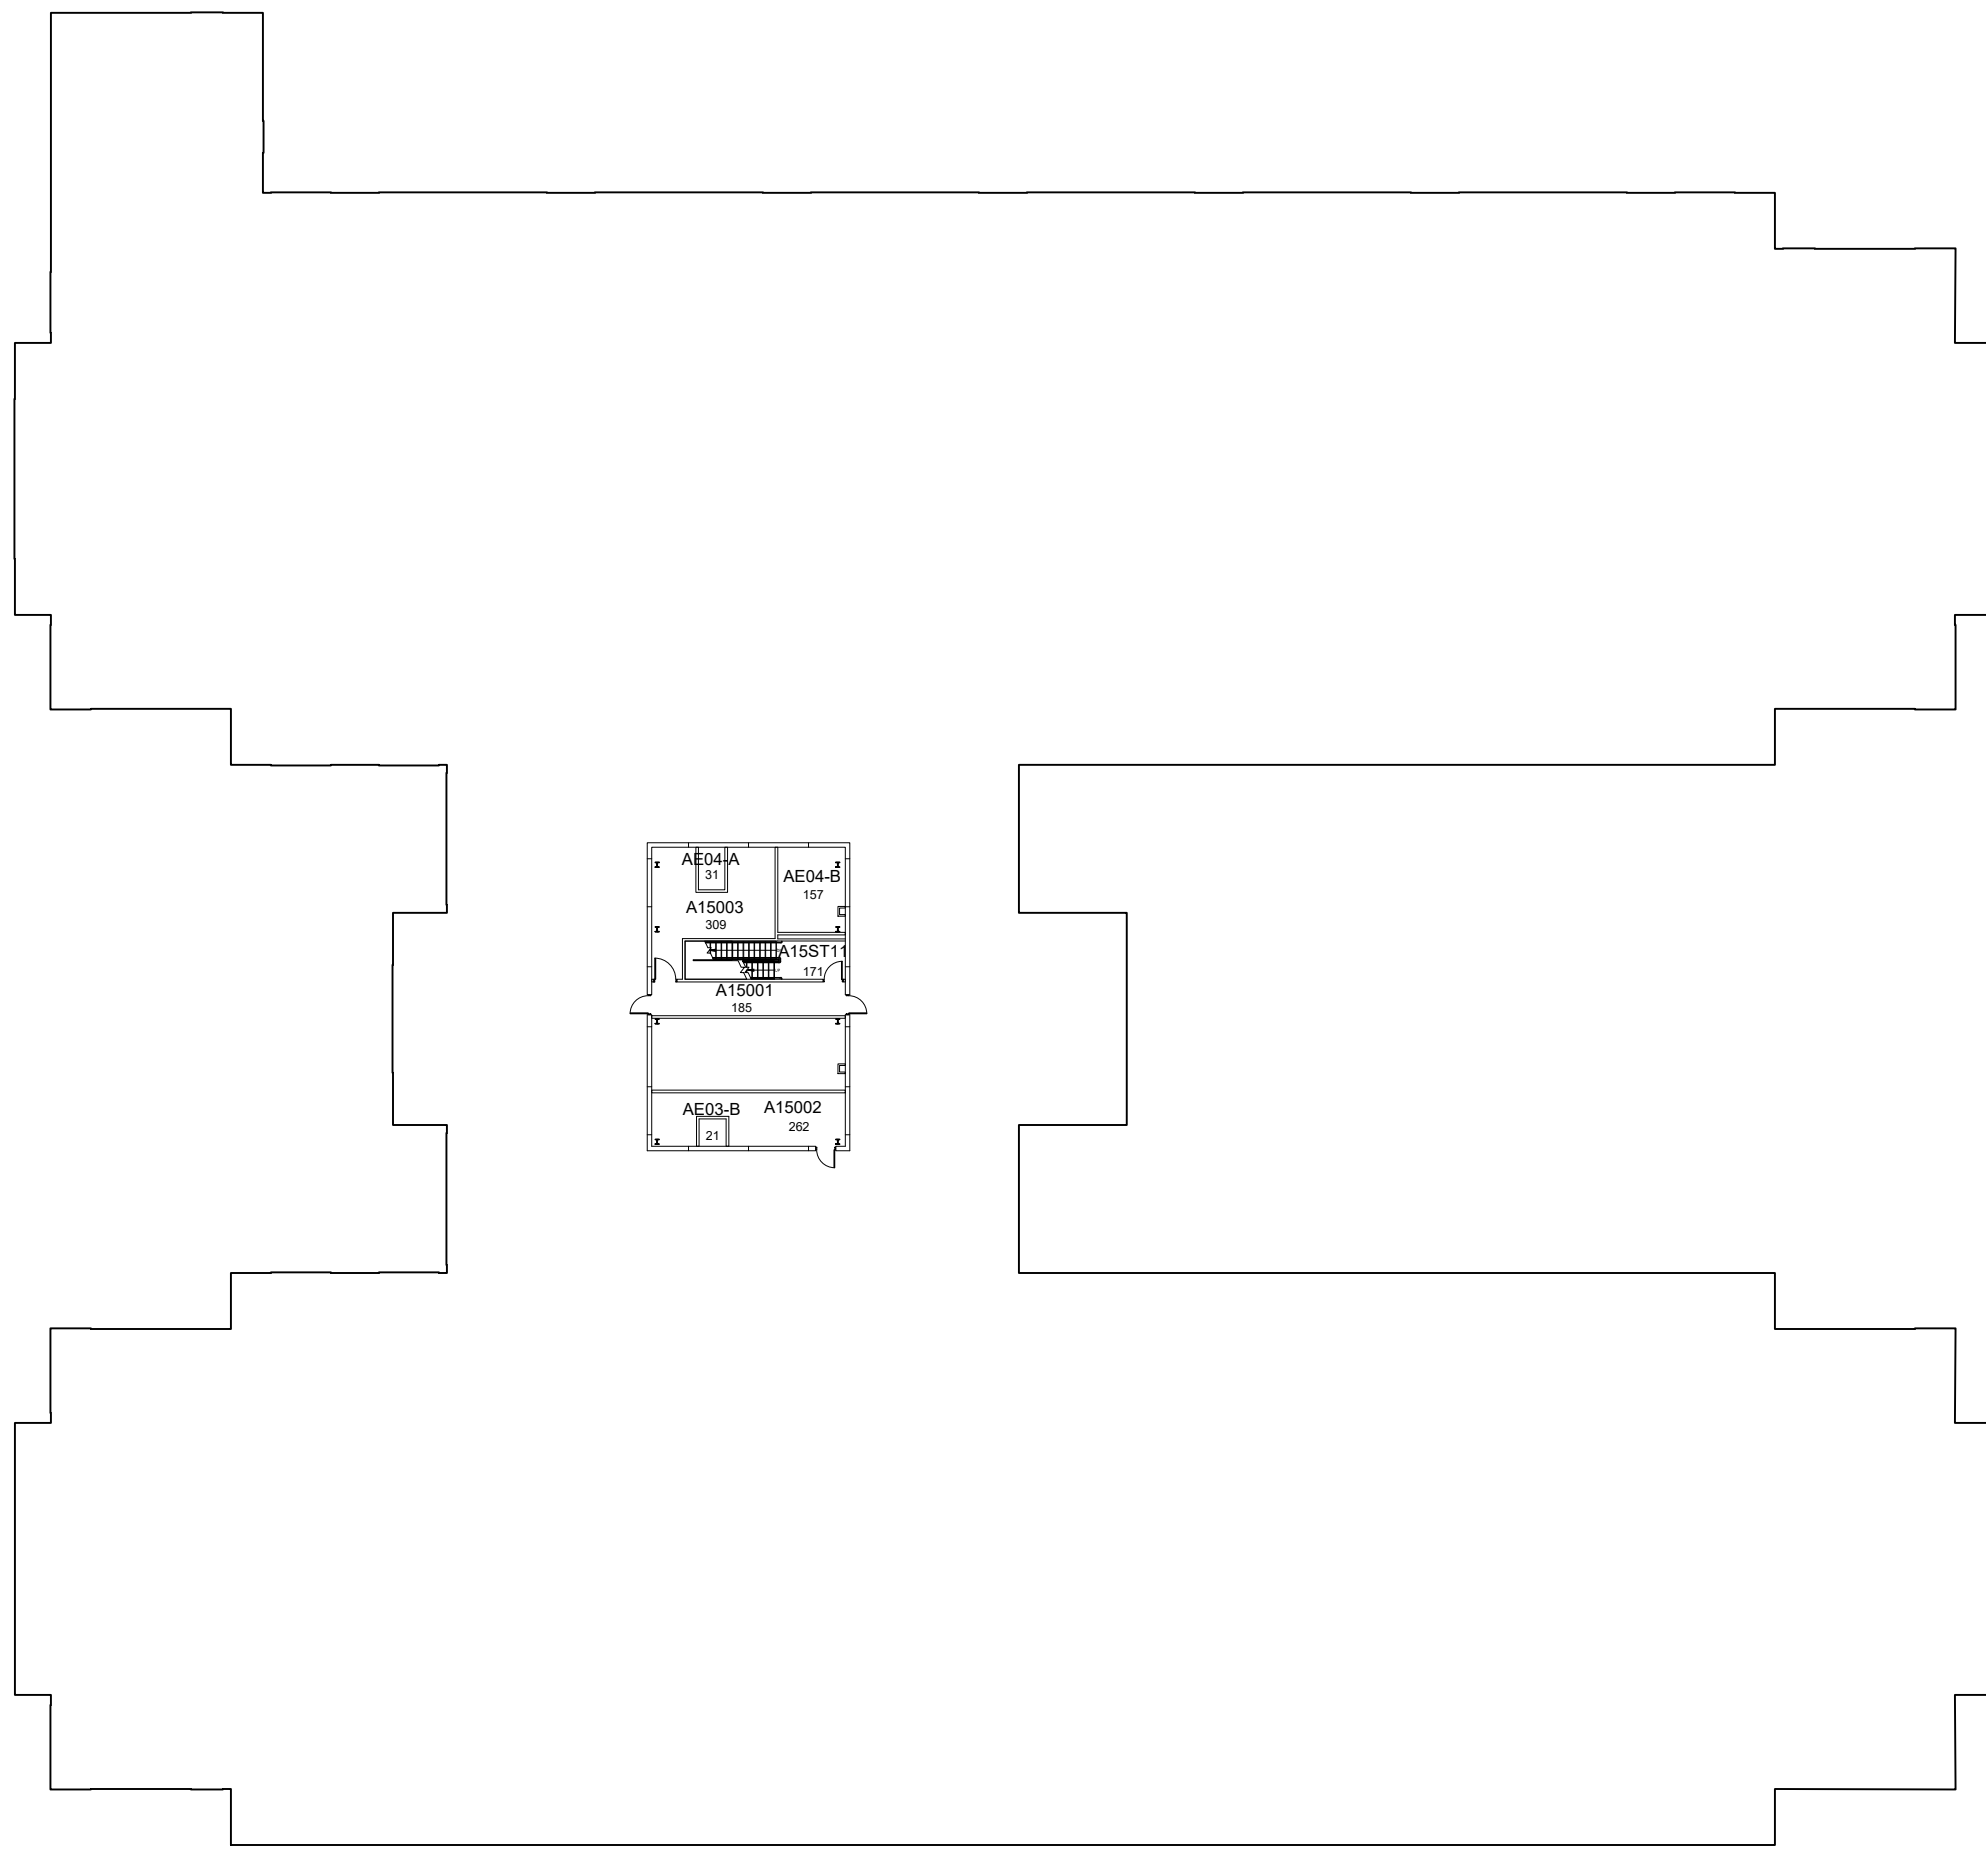

**FIFTEENTH FLOOR PLAN
PATIENT CARE FACILITY (PAVILION A)**


1,729 Gross Square Ft.

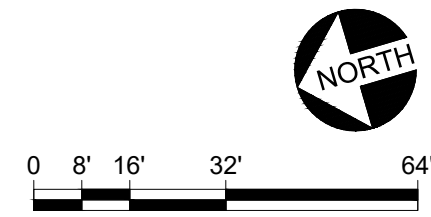

DATE:
MARCH 2010
DRAWN BY:
DB

PATIENT CARE FACILITY (PAVILION A)
BLDG #:
0602
KEY DRAWING


UNIVERSITY OF KENTUCKY
ITS Information Services

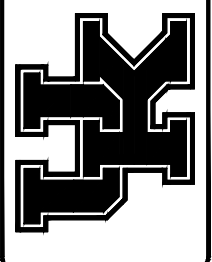

SHEET
19 of 22


4-18-14

AJD

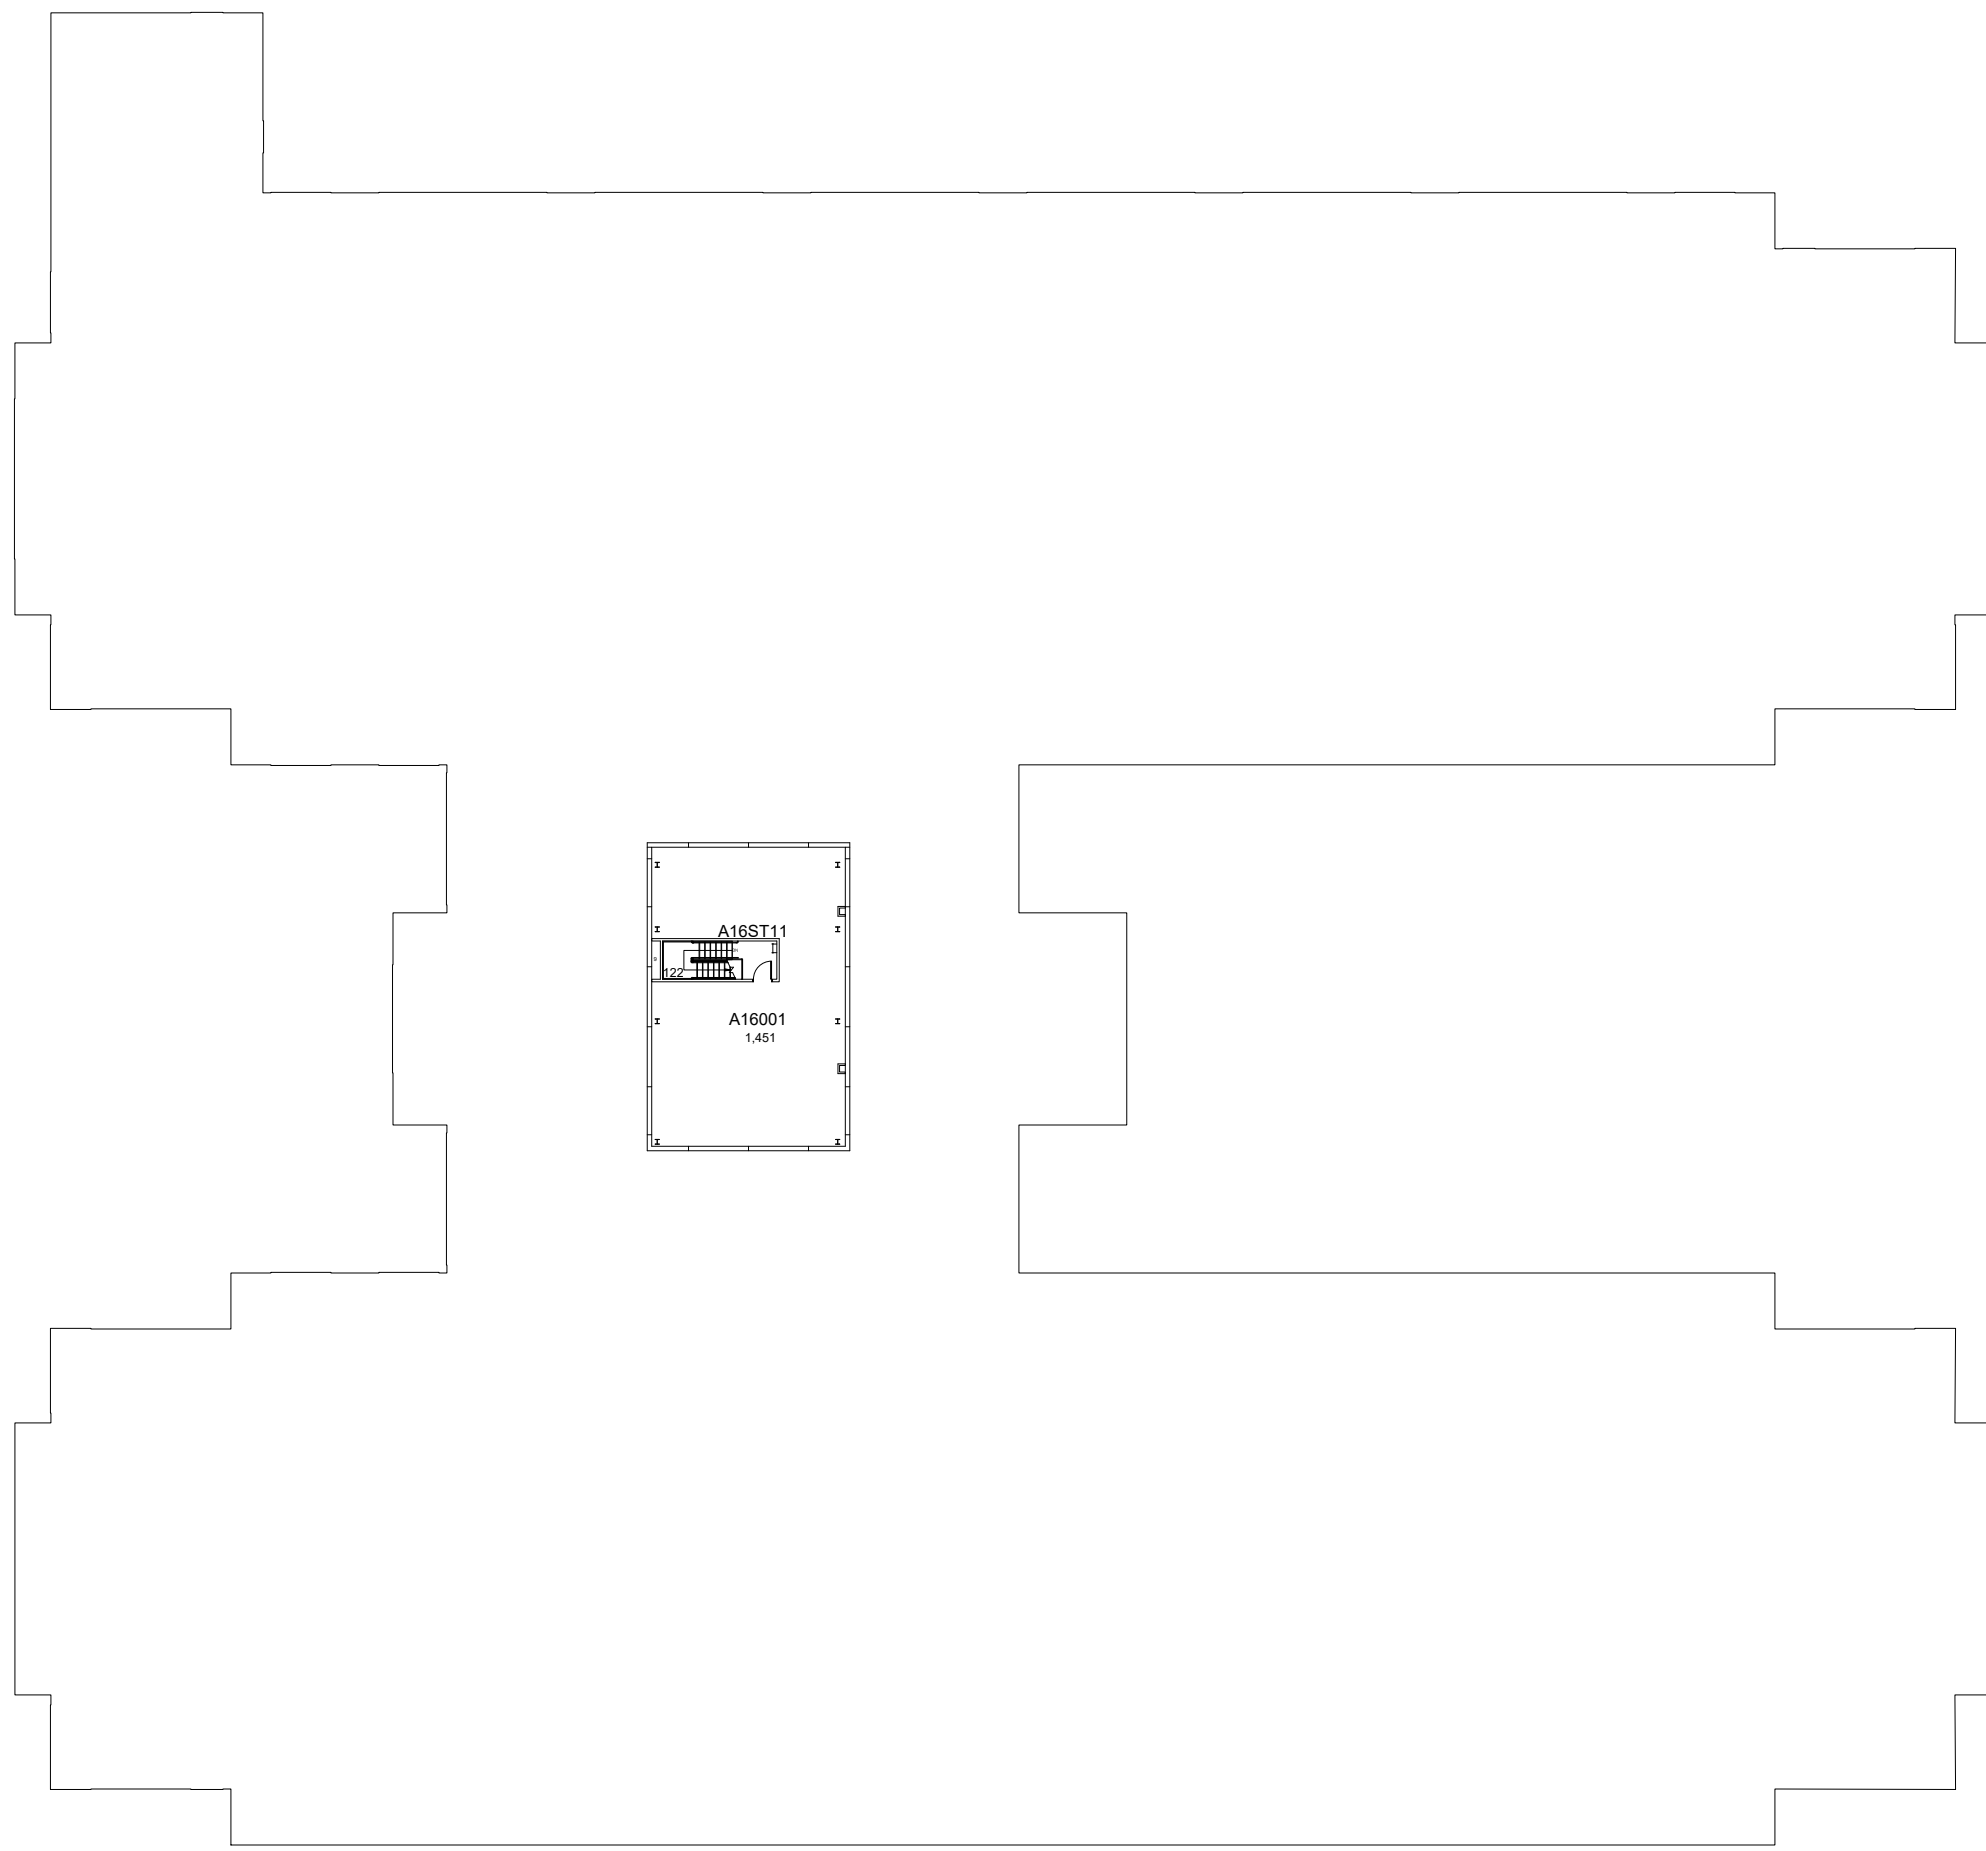

**SIXTEENTH FLOOR PLAN
PATIENT CARE FACILITY (PAVILION A)**

1,732 Gross Square Ft.

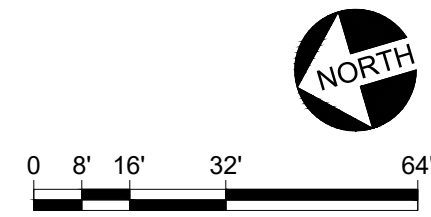


DATE:
MARCH 2010
DRAWN BY:
DB

BLDG #:
0602

PATIENT CARE FACILITY (PAVILION A)
KEY DRAWING

UNIVERSITY OF KENTUCKY
ITS Information Services

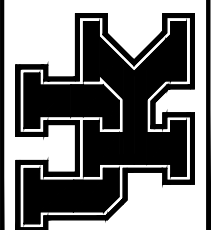

SHEET
20 of 22

4-18-14

AJD

0294
GILL

RF102
1,851

RF303
5,371

RF103
3,780

RF204
1,027

RF205
908

RF202
8,203

RF305
1,098

RF302
4,868

RF304
5,428


RF106
790

RF101
8,152

RF203
3,934

RF301
3,837

RF0201
10,004

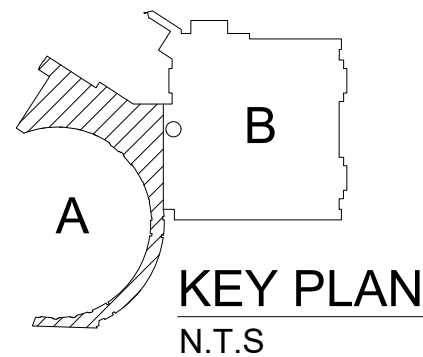

MATCHLINE

ROOF PLAN - A
PATIENT CARE FACILITY (PAVILION A)




DATE:
MARCH 2010
DRAWN BY:
DB

BLDG #:
0602

PATIENT CARE FACILITY (PAVILION A)
KEY DRAWING

UNIVERSITY OF KENTUCKY
ITS Information Services

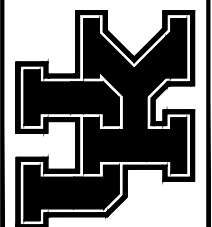

SHEET
21 of 22

4-18-14

AJD


DATE:
MARCH 2010
DRAWN BY:
DB

BLDG #:
0602



PATIENT CARE FACILITY (PAVILION A)

KEY DRAWING


UNIVERSITY OF KENTUCKY
ITS Information Services

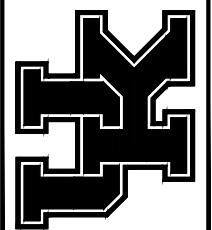

SHEET
22 of 22


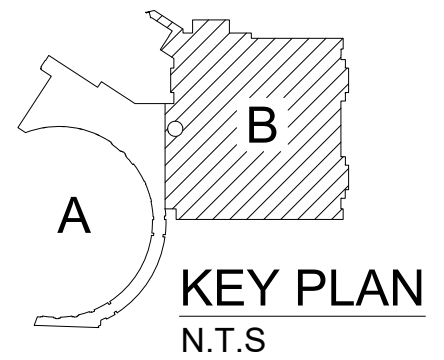
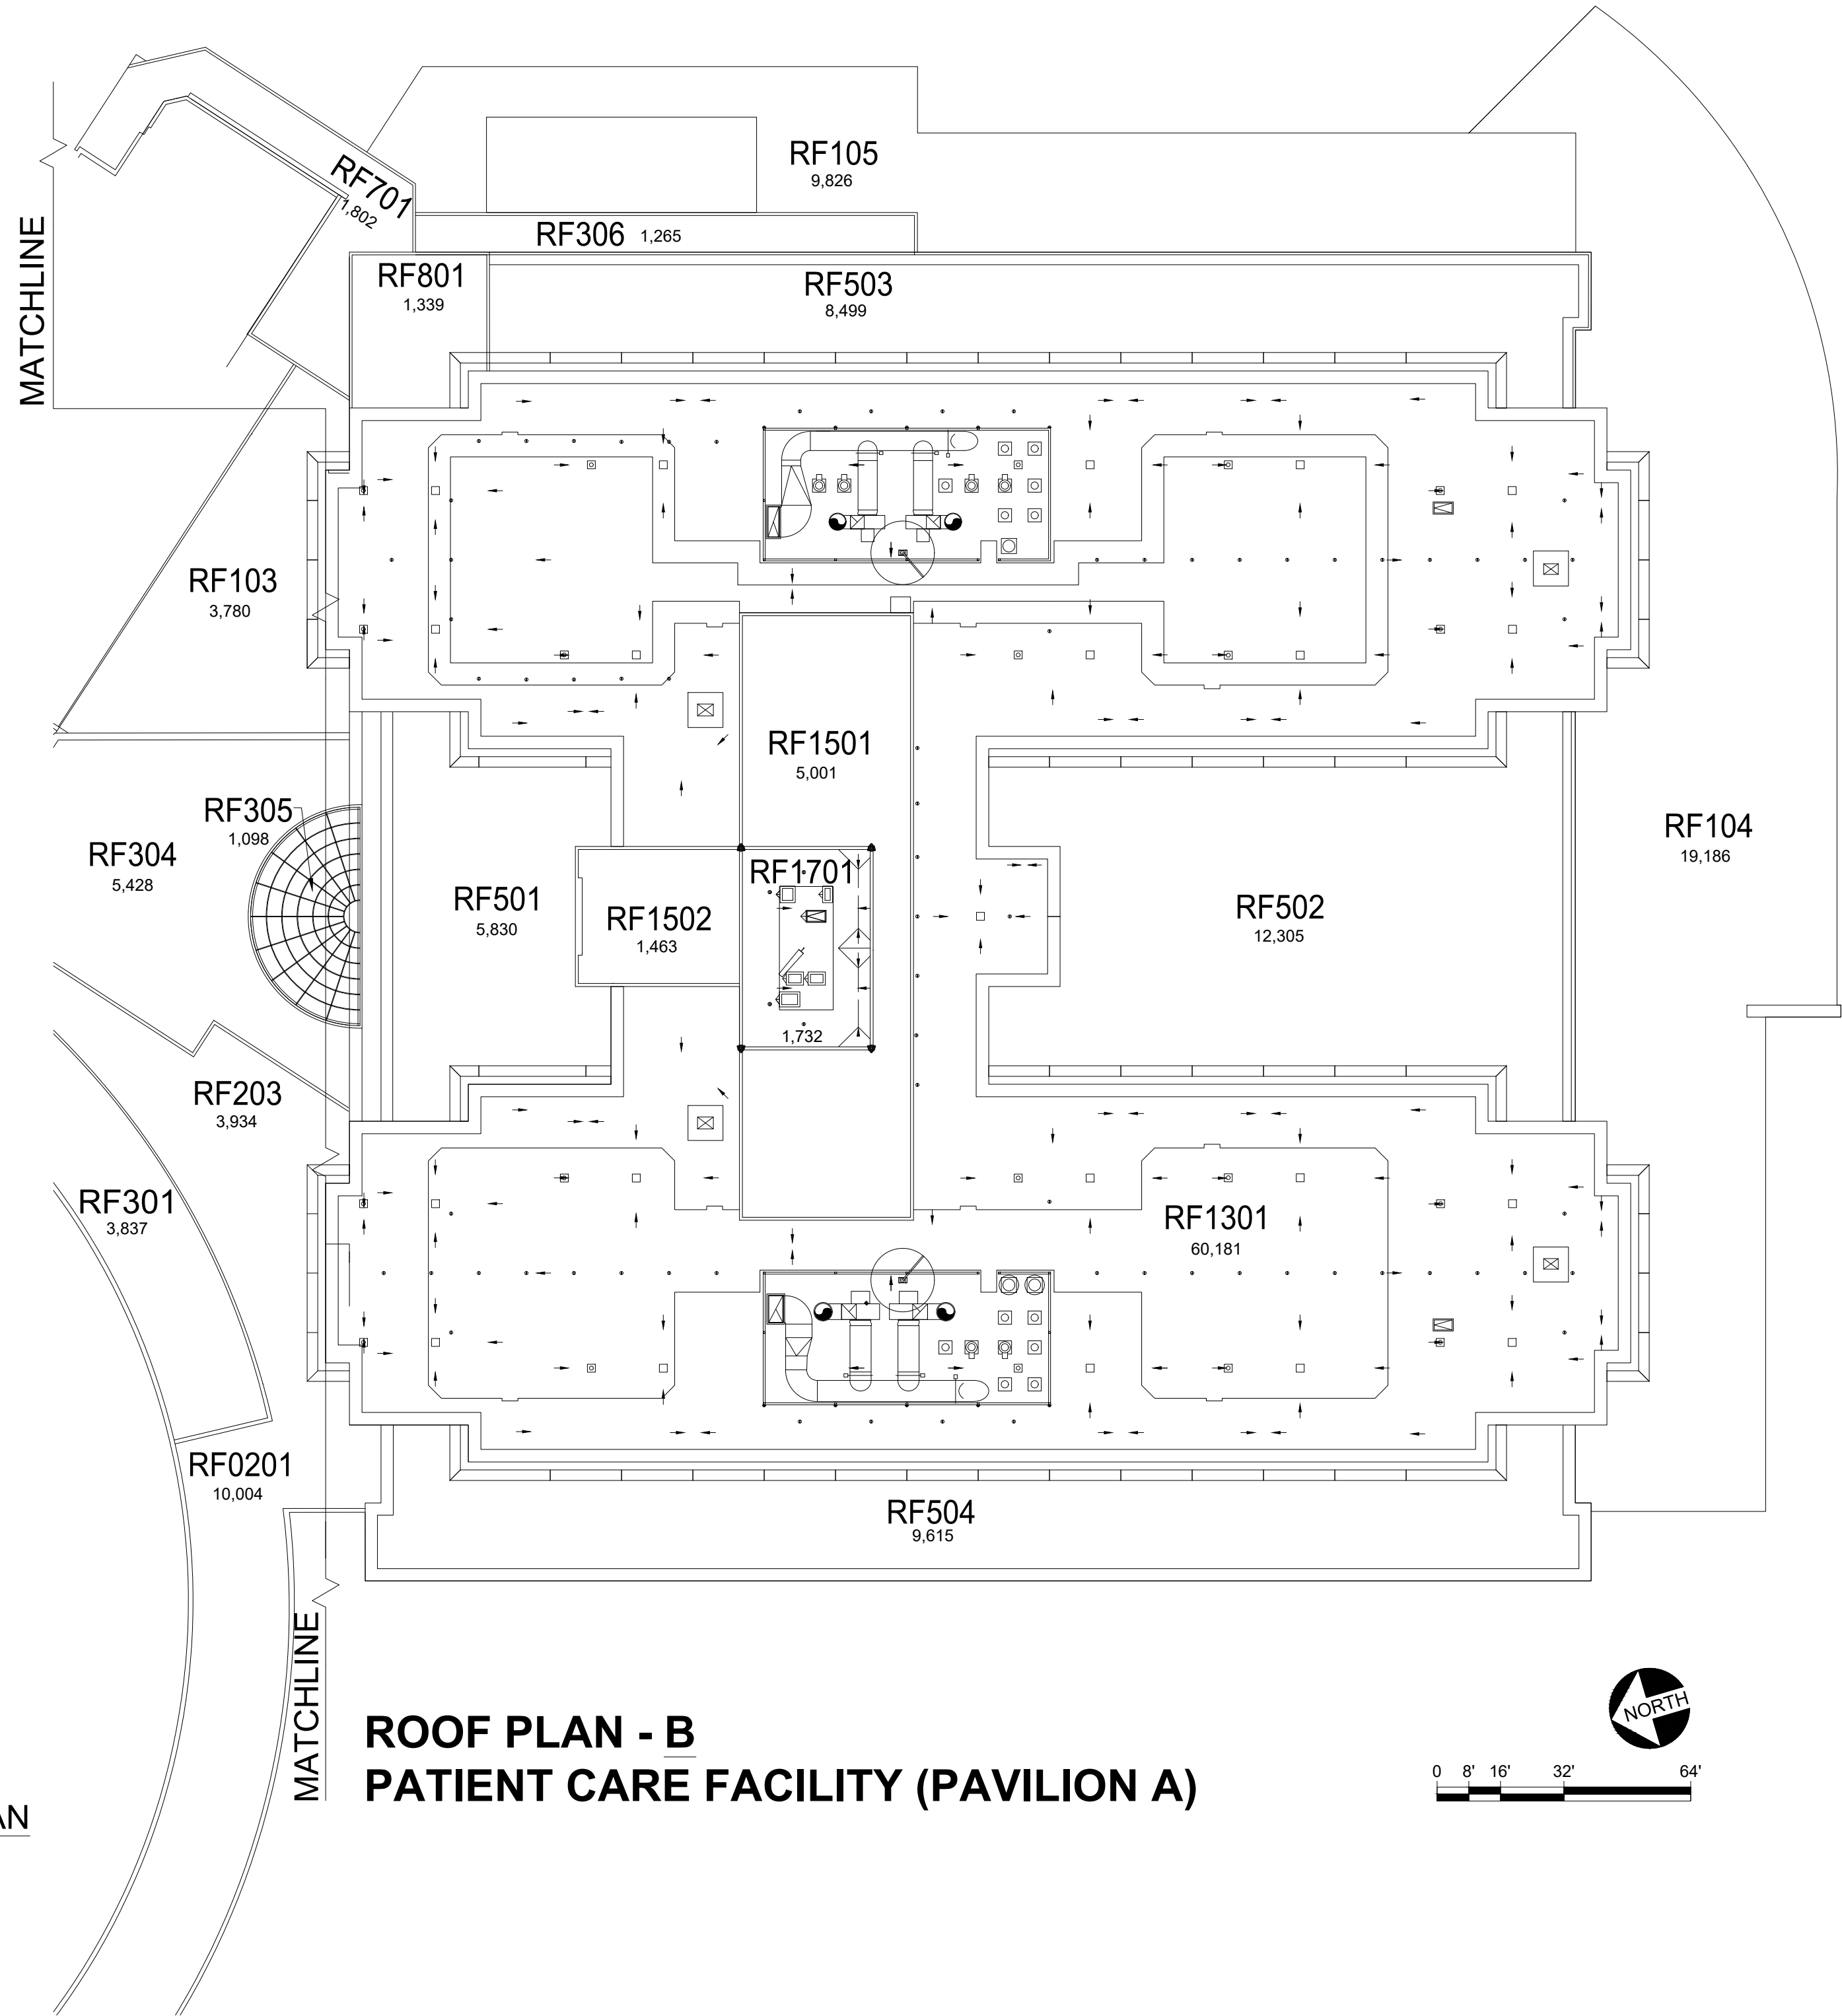


ROOF PLAN - B
PATIENT CARE FACILITY (PAVILION A)

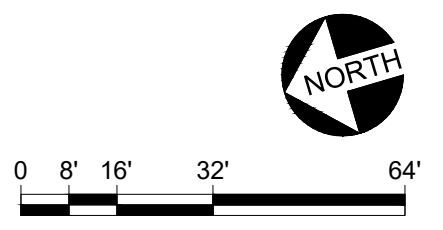


4-18-14

AJD

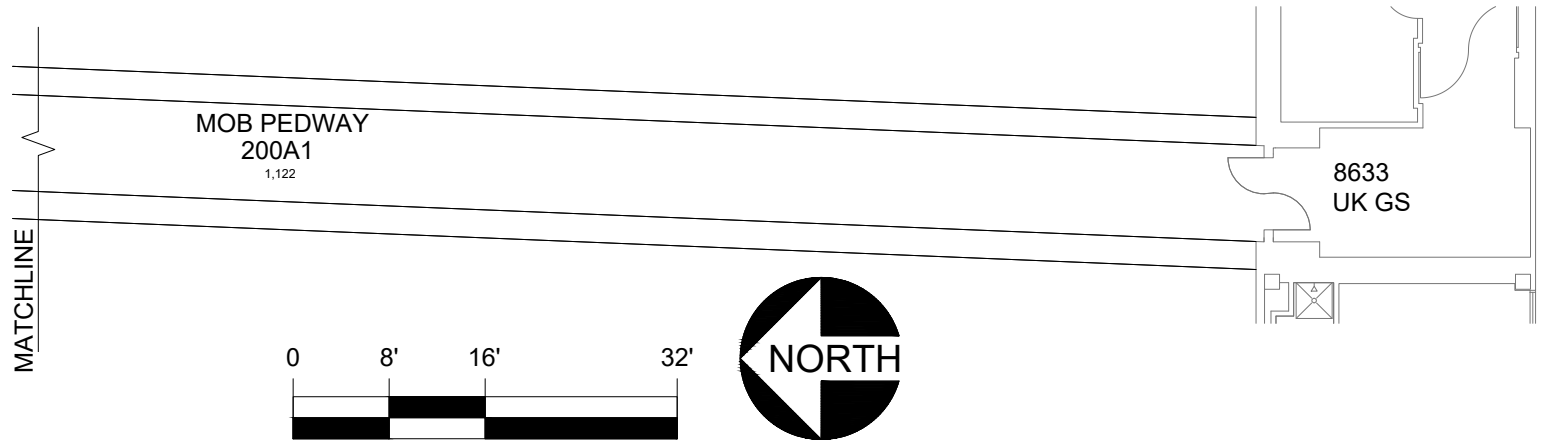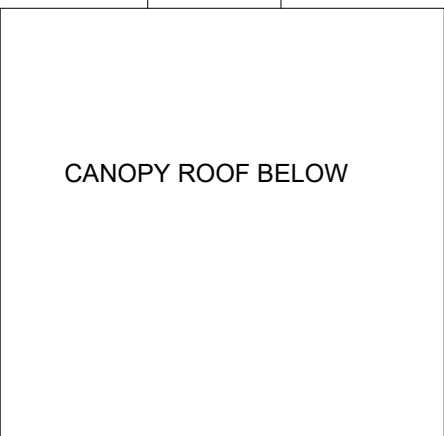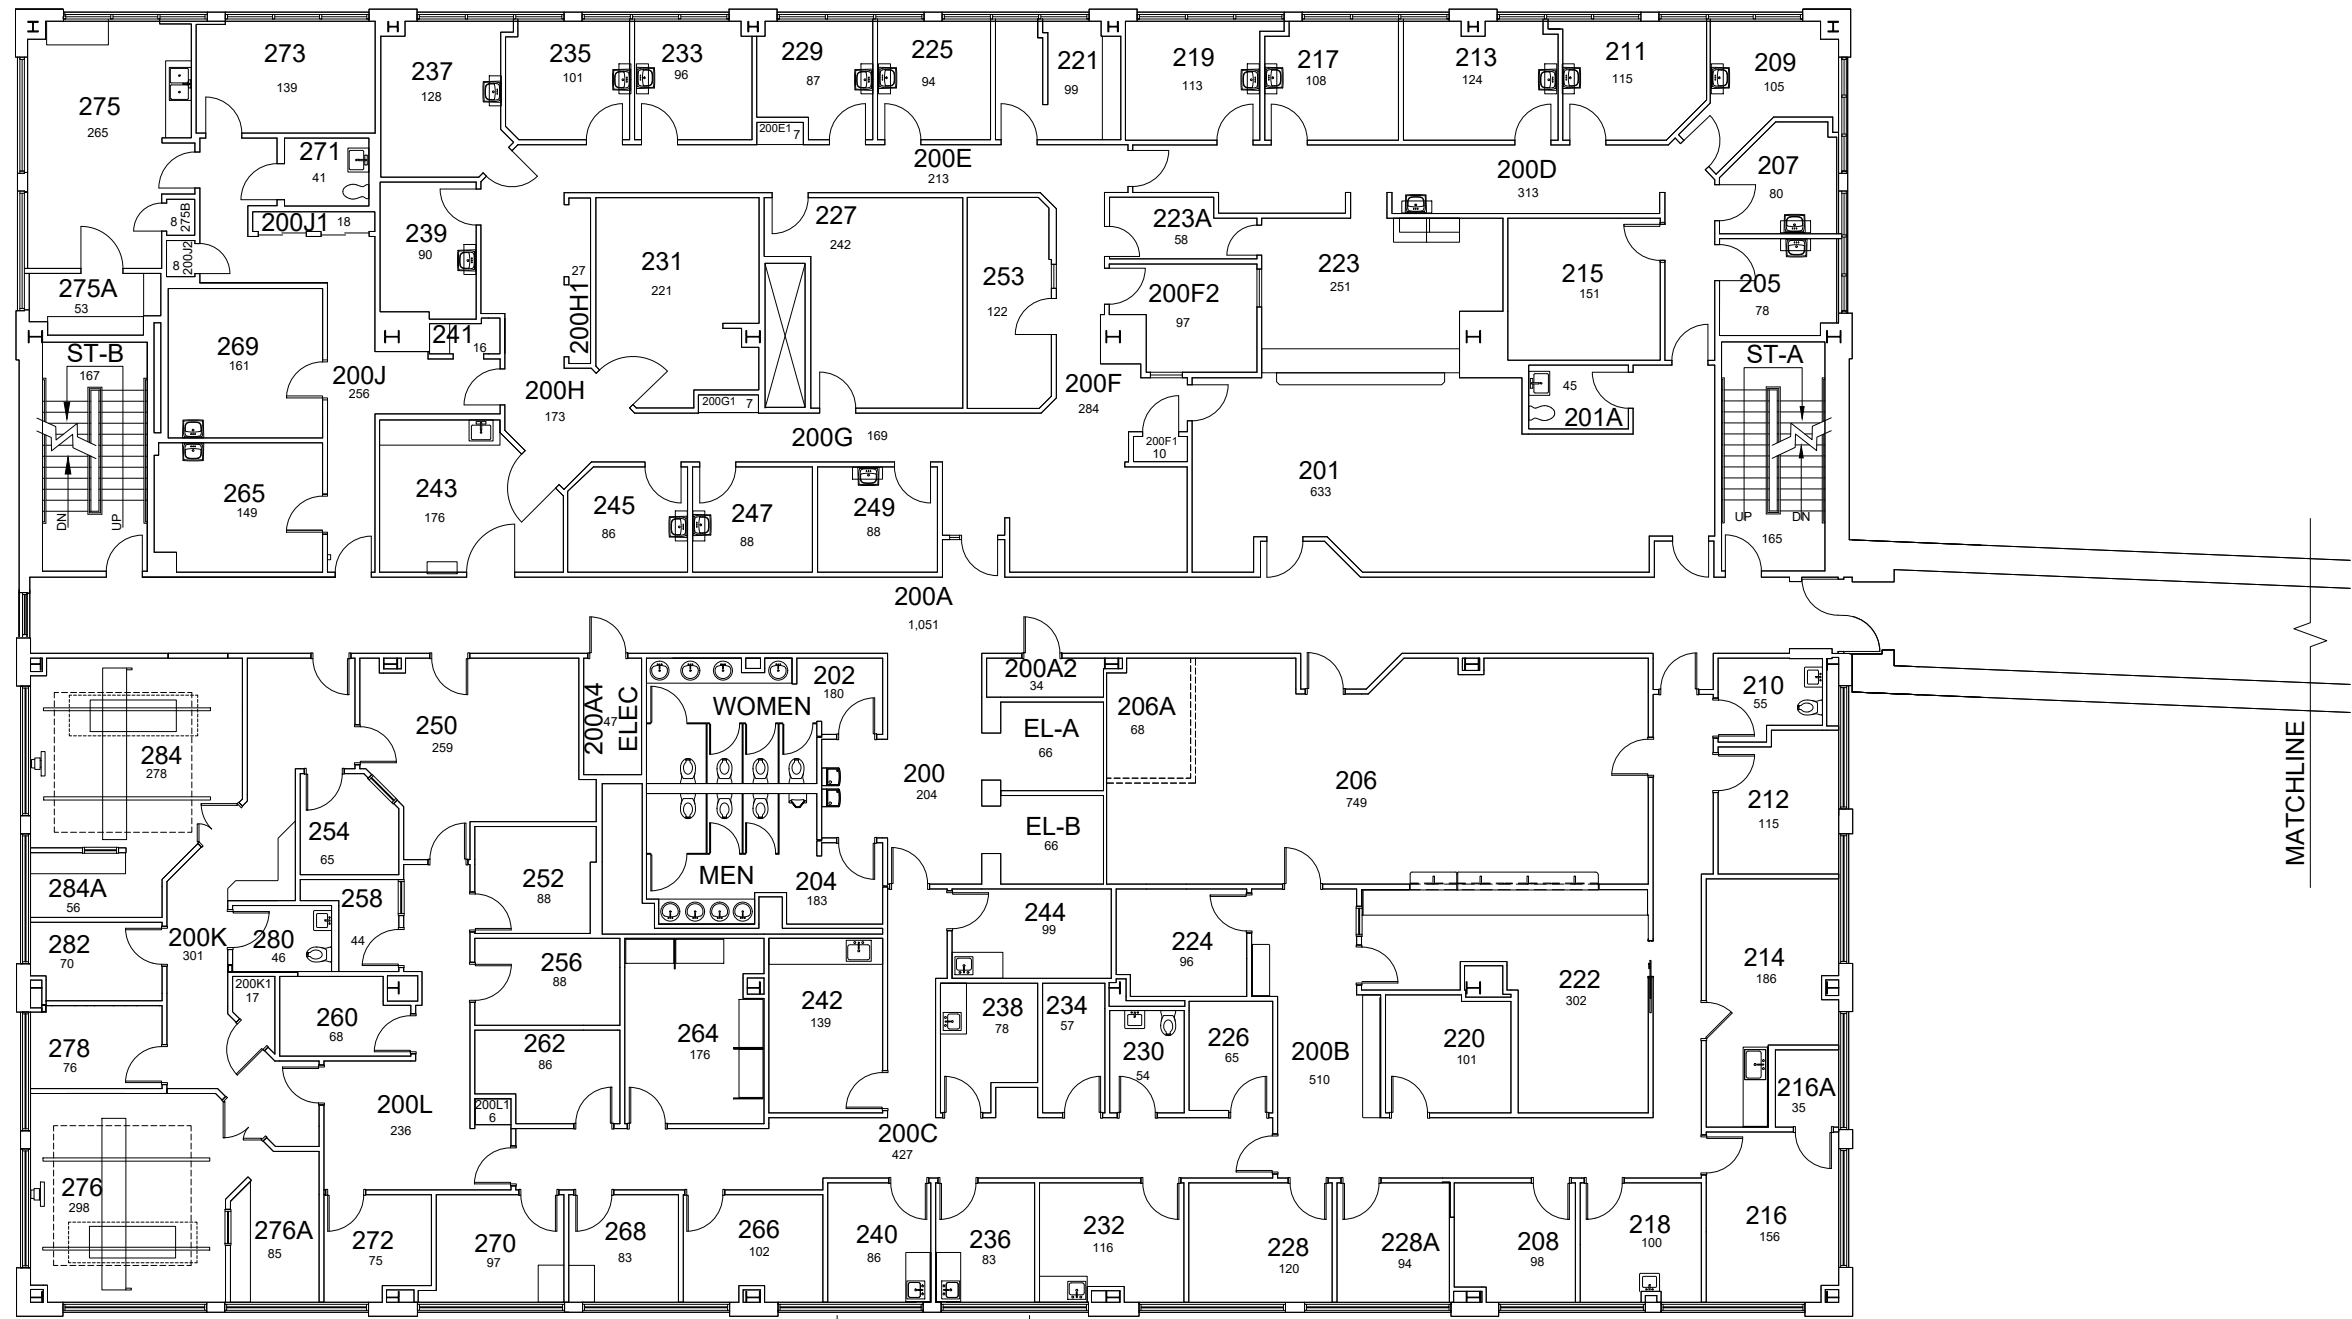

**SECOND FLOOR PLAN
MEDICAL OFFICE
BUILDING (SAMARITAN)**
18,322 Gross Square Ft.

 

DATE:
07-26-12
DRAWN BY:
FR


BLDG #:
0611

MEDICAL OFFICE BUILDING (SAMARITAN)
KEY DRAWING

UNIVERSITY OF KENTUCKY
Facilities Information Services




SHEET
2 OF 4

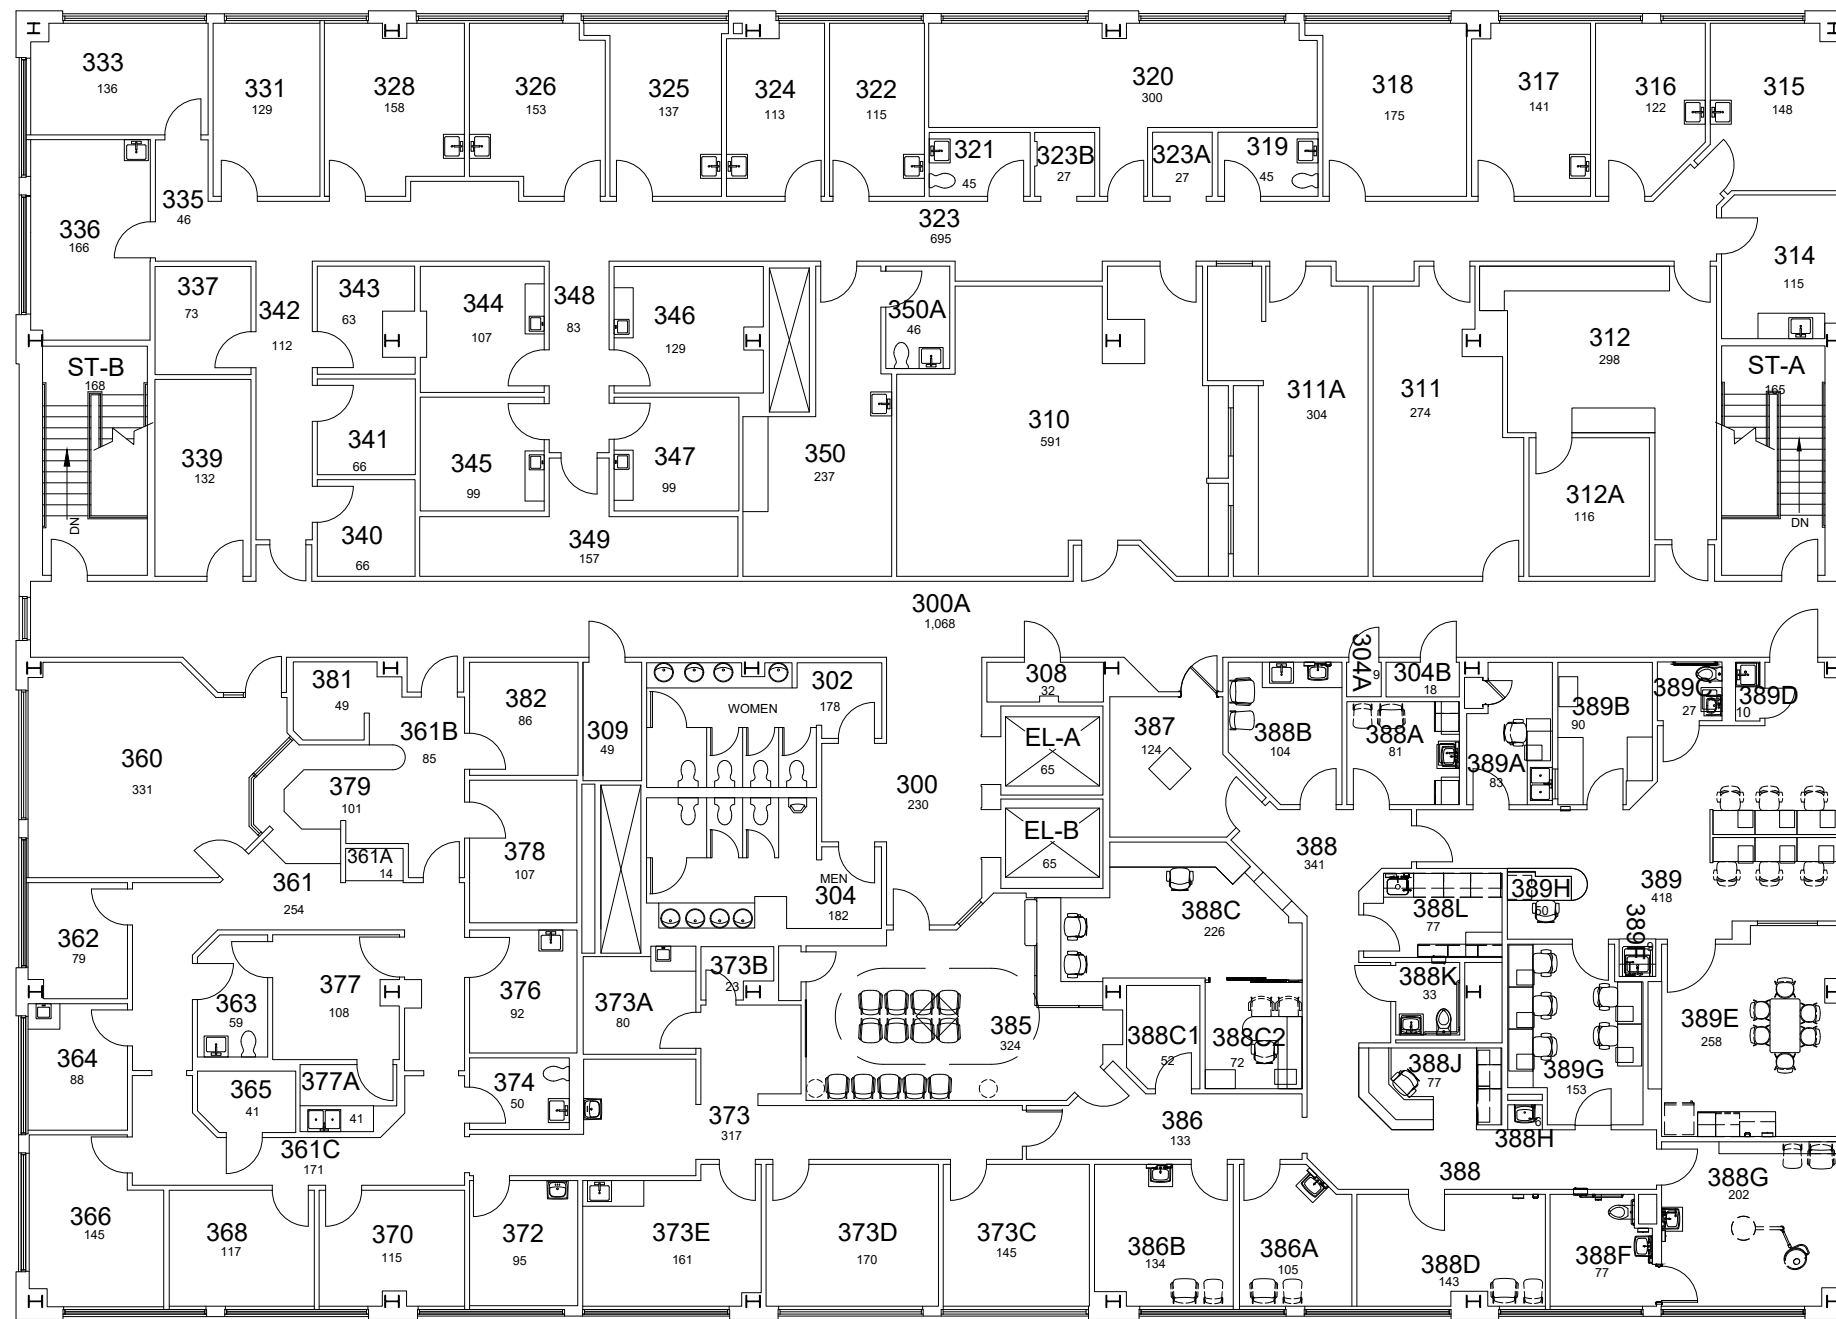

THIRD FLOOR PLAN MEDICAL OFFICE BUILDING (SAMARITAN)

16,576 Gross Square Ft.

 


DATE:
07-26-12
DRAWN BY:
FR

BLDG #:
0611





MEDICAL OFFICE BUILDING (SAMARITAN)
KEY DRAWING

UNIVERSITY OF KENTUCKY
Facilities Information Services

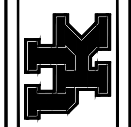

SHEET
3 OF 4

NFA 01/05/23

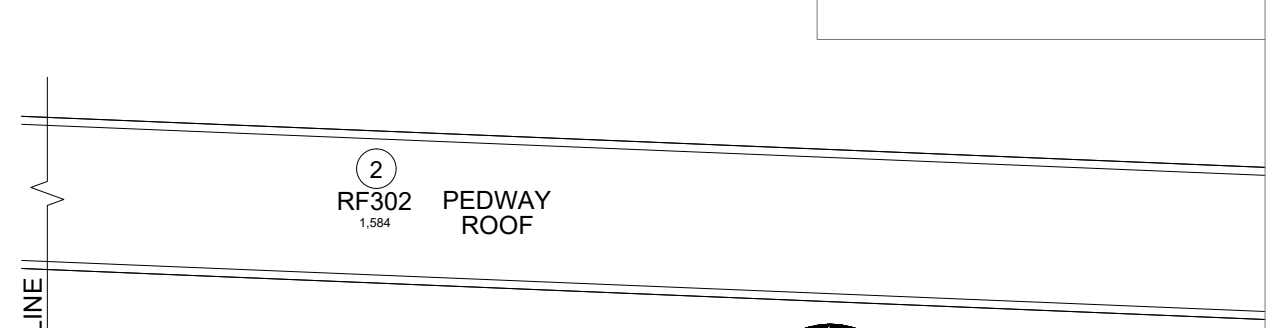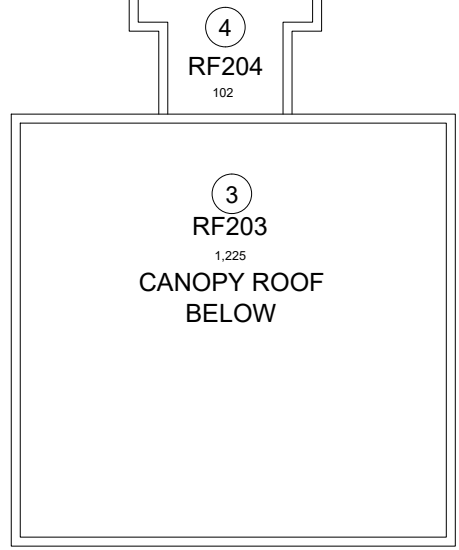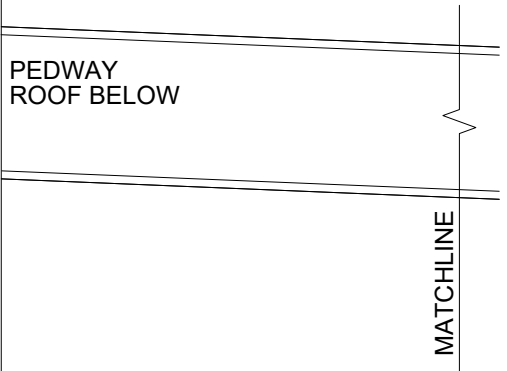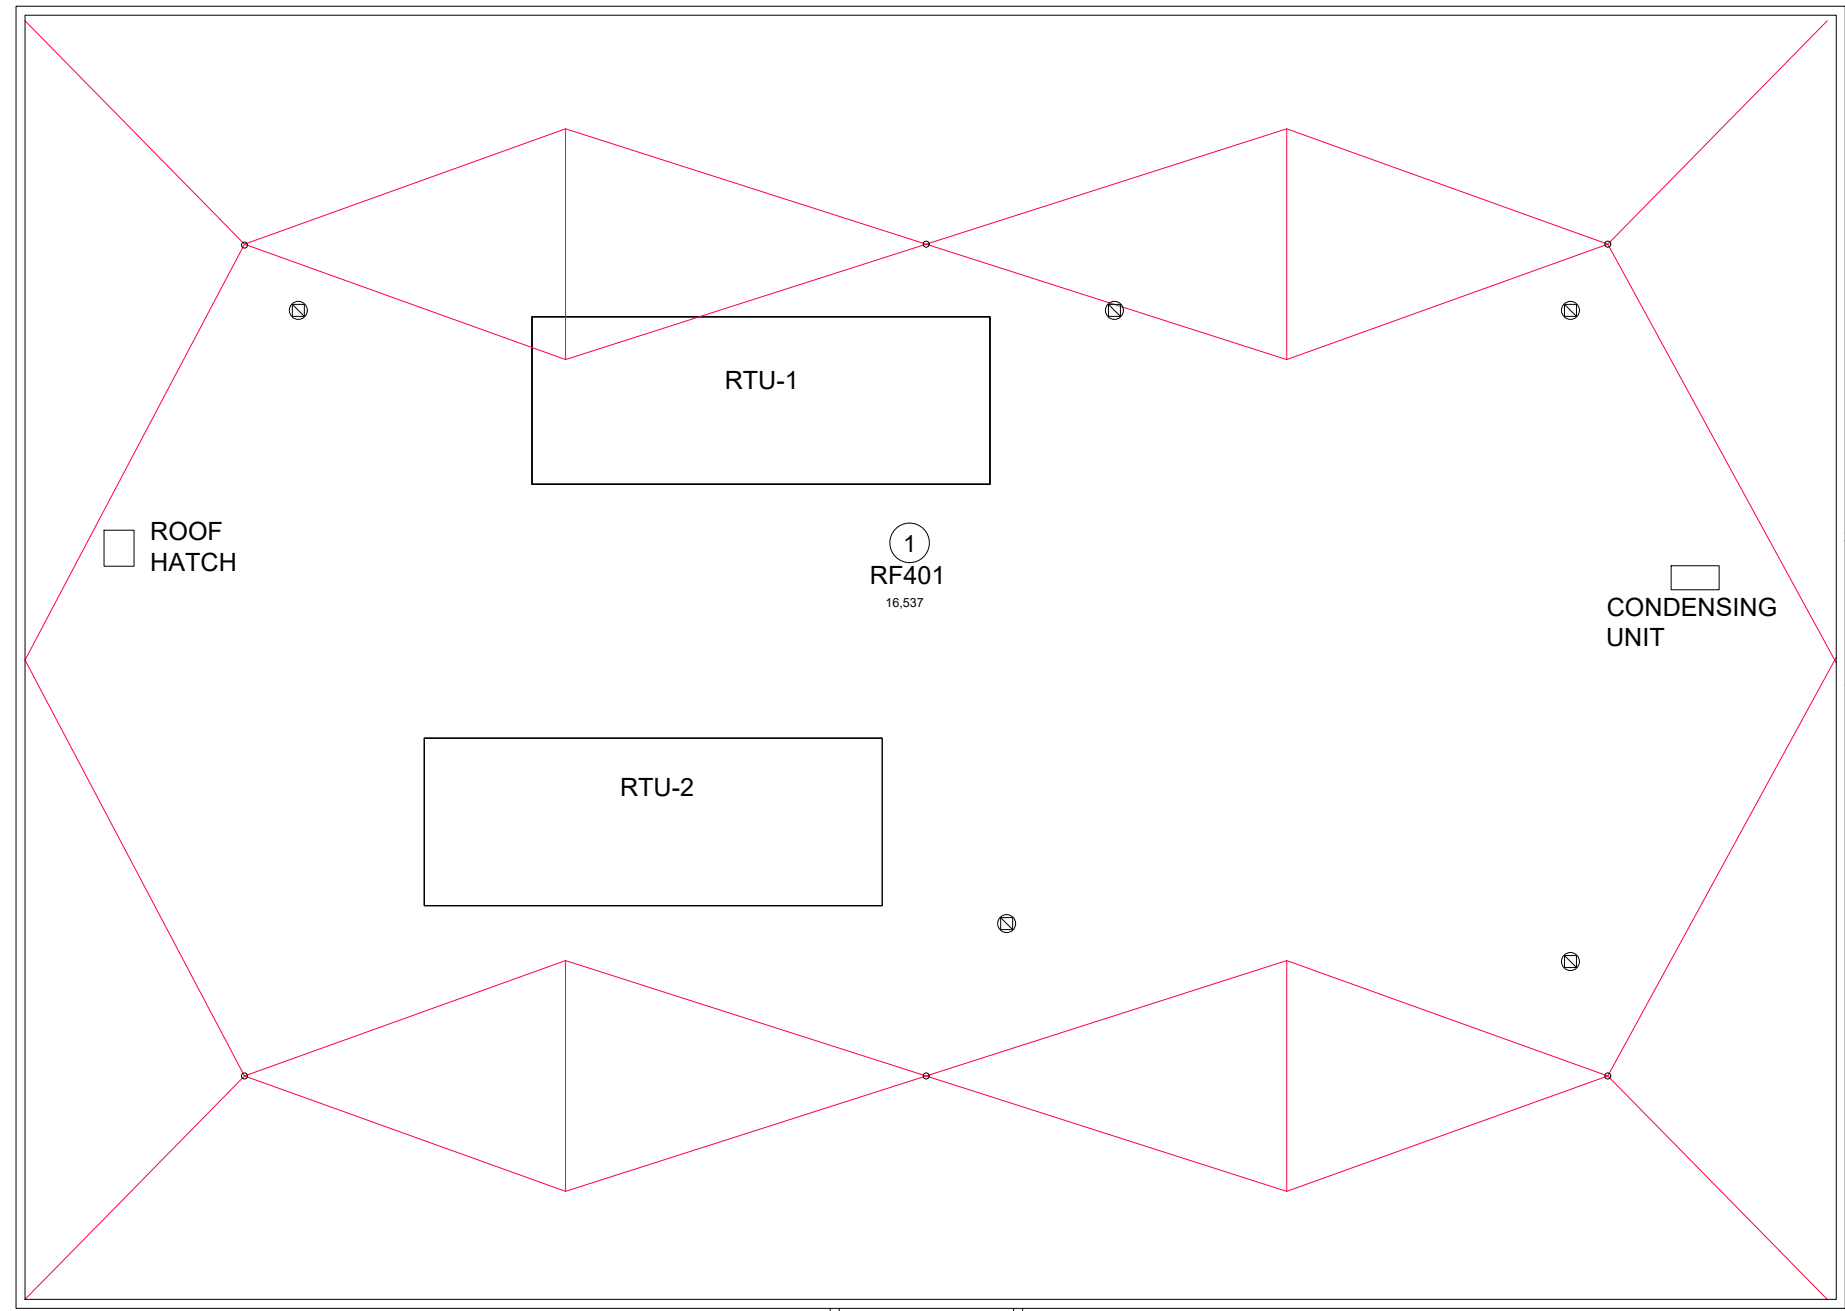

ROOF PLAN MEDICAL OFFICE BUILDING (SAMARITAN)

①
RF401
16,537

CONDENSING
UNIT


ROOF
HATCH

RTU-2

③
RF203
1,225
CANOPY ROOF
BELOW

②
RF302
1,584
PEDWAY
ROOF

④
RF204
102

 


MATCHLINE

MATCHLINE


8633
UK GS

11-11-15
JES

SHW 9/5/18

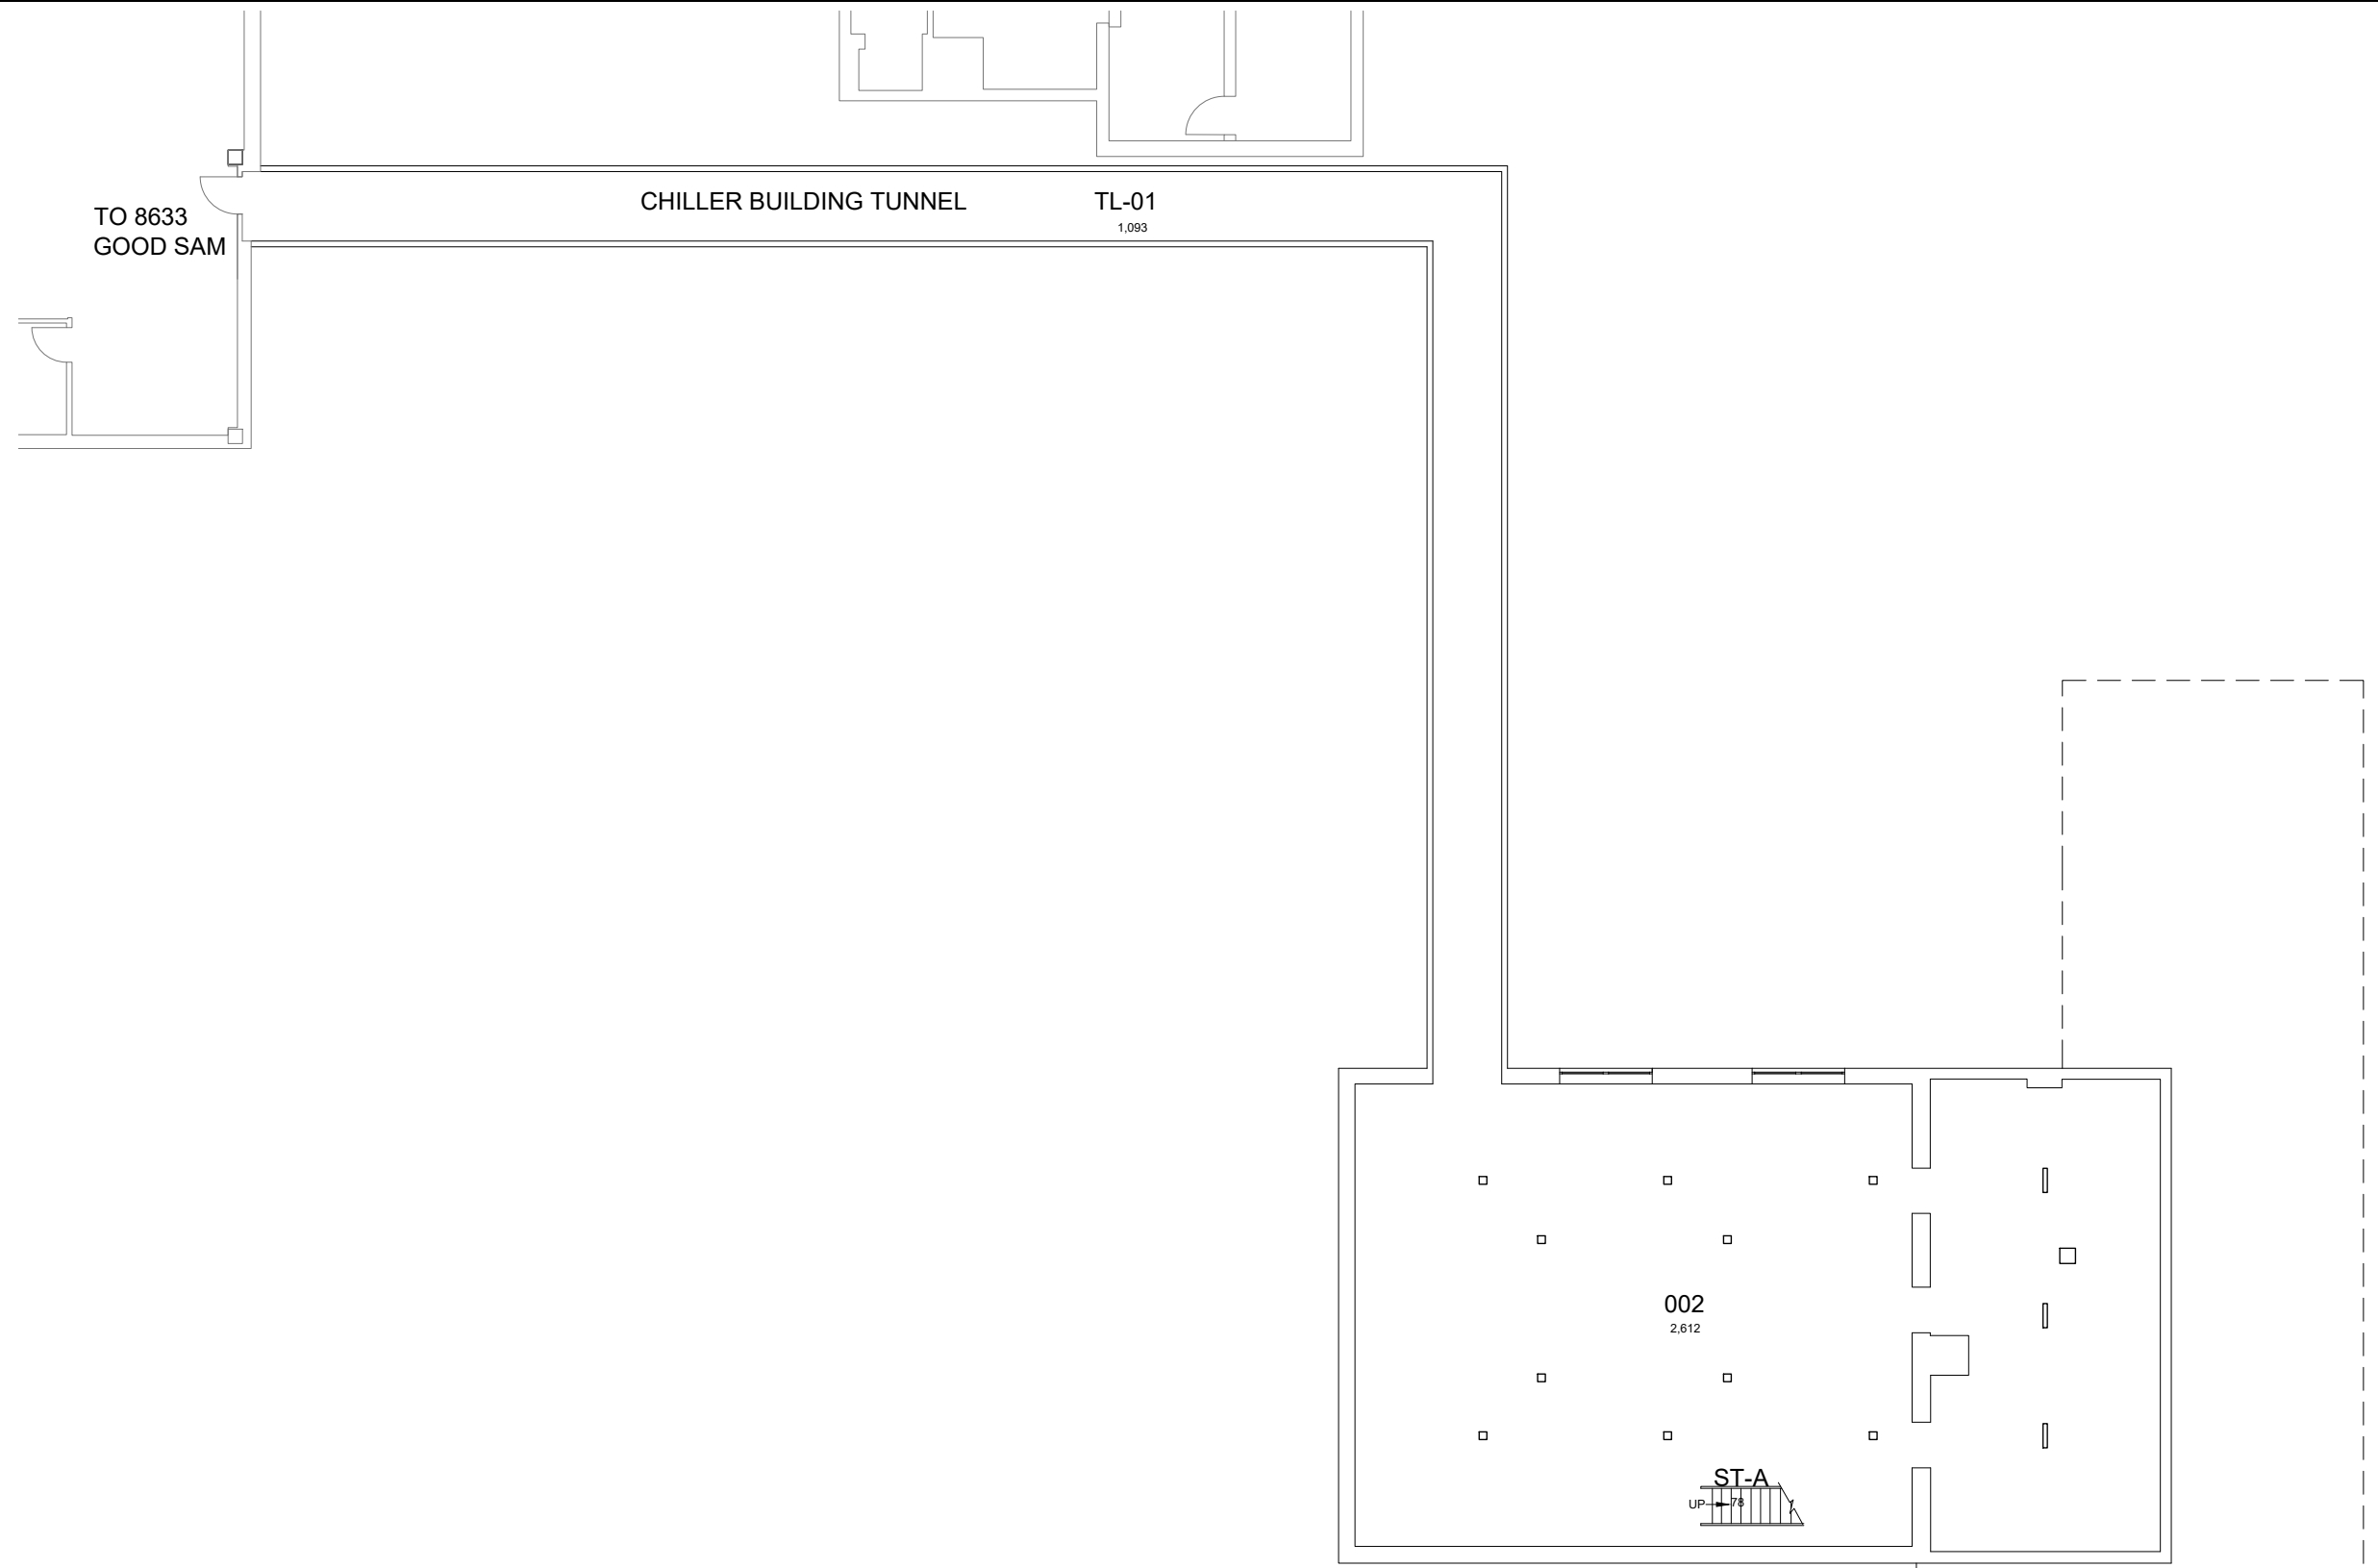

BASEMENT FLOOR PLAN
GOOD SAMARITAN CHILLER BUILDING
 4,360 Gross Square Ft.

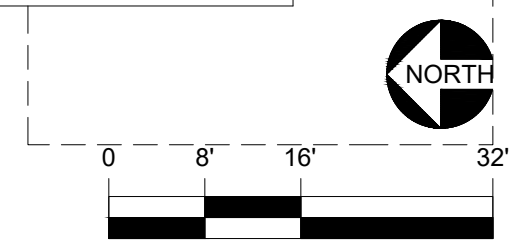

DATE:
07-26-12
DRAWN BY:
RO

BLDG #:
0612

CHILLER BUILDING
KEY DRAWING

UNIVERSITY OF KENTUCKY
 Facilities Information Services




SHEET
1 OF 4

DATE:
07-26-12
DRAWN BY:
RO


BLDG #:
0612

CHILLER BUILDING
KEY DRAWING

UNIVERSITY OF KENTUCKY
Facilities Information Services

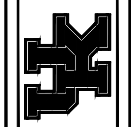


SHEET
2 OF 4

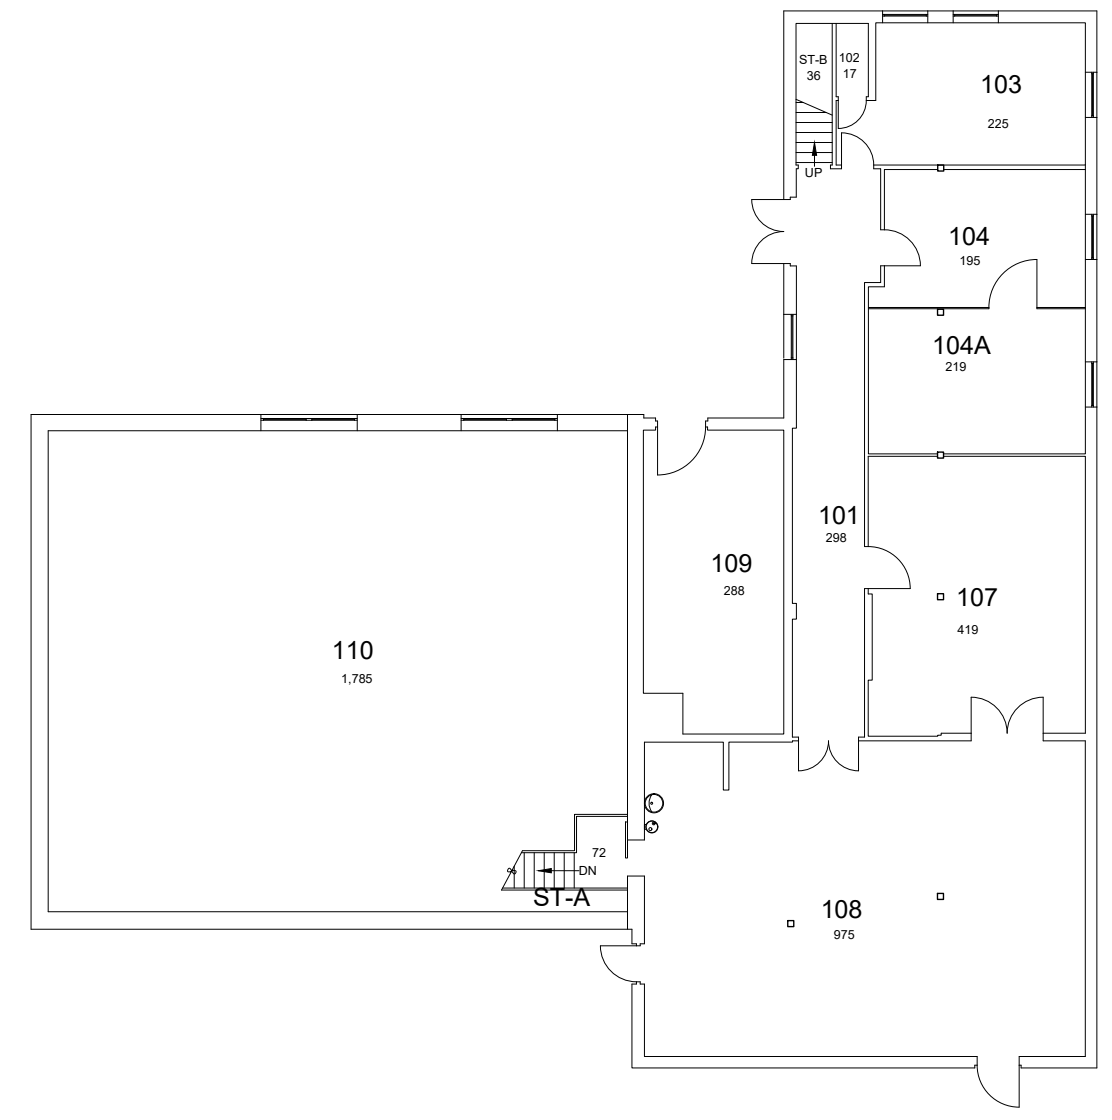

FIRST FLOOR PLAN

GOOD SAMARITAN CHILLER BUILDING

5,127 Gross Square Ft.

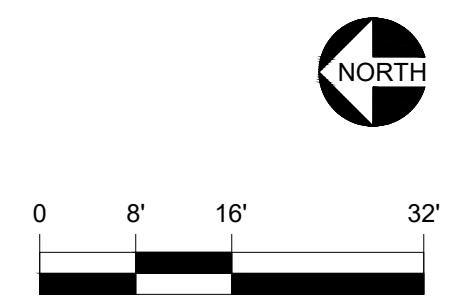

DATE:
07-26-12
DRAWN BY:
RO



BLDG #:
0612

CHILLER BUILDING
KEY DRAWING

UNIVERSITY OF KENTUCKY
Facilities Information Services



SHEET
3 OF 4

 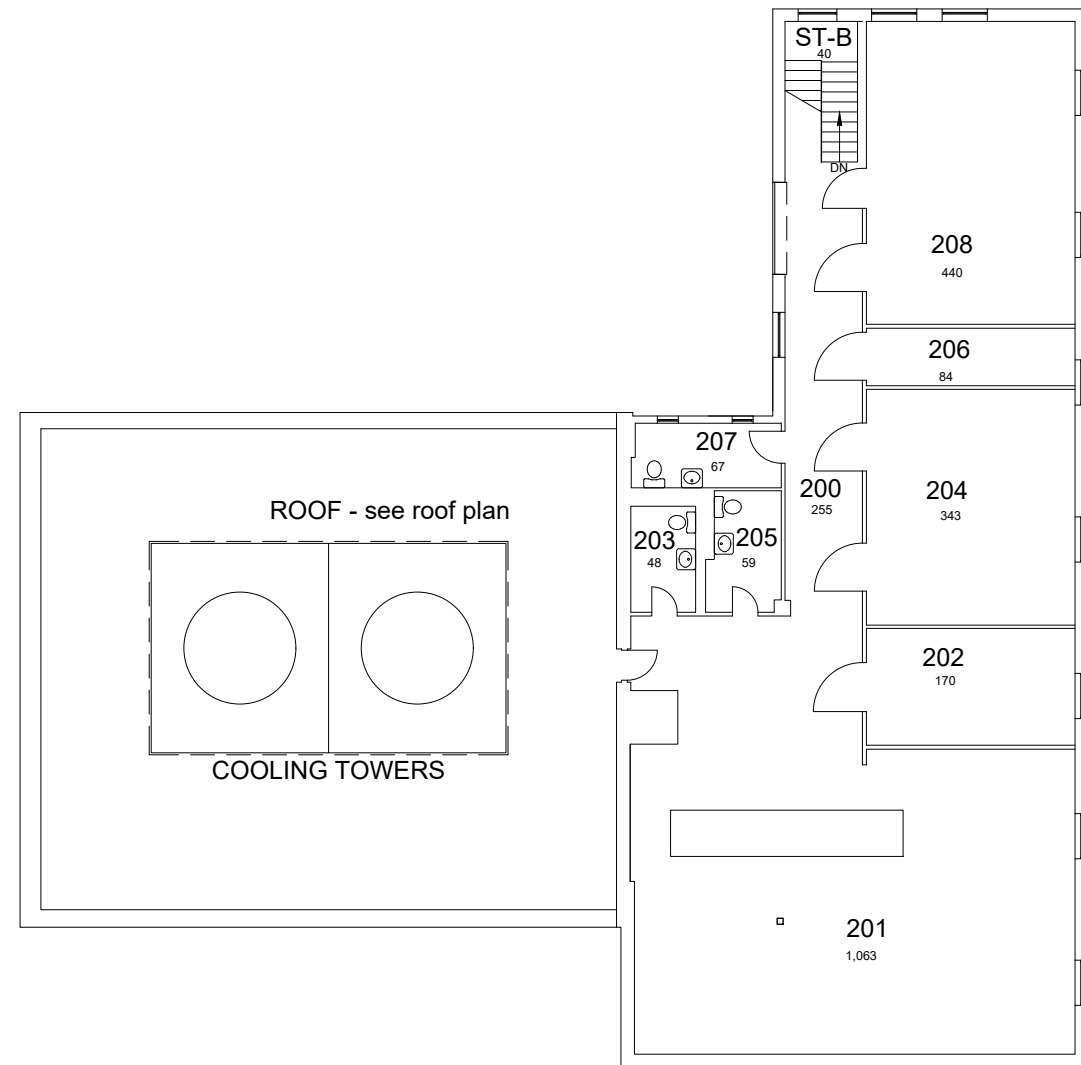

SECOND FLOOR PLAN

GOOD SAMARITAN CHILLER BUILDING

2,999 Gross Square Ft.

DATE:
07-26-12
DRAWN BY:
RO


BLDG #:
0612

CHILLER BUILDING
KEY DRAWING


UNIVERSITY OF KENTUCKY
Facilities Information Services



SHEET
4 OF 4

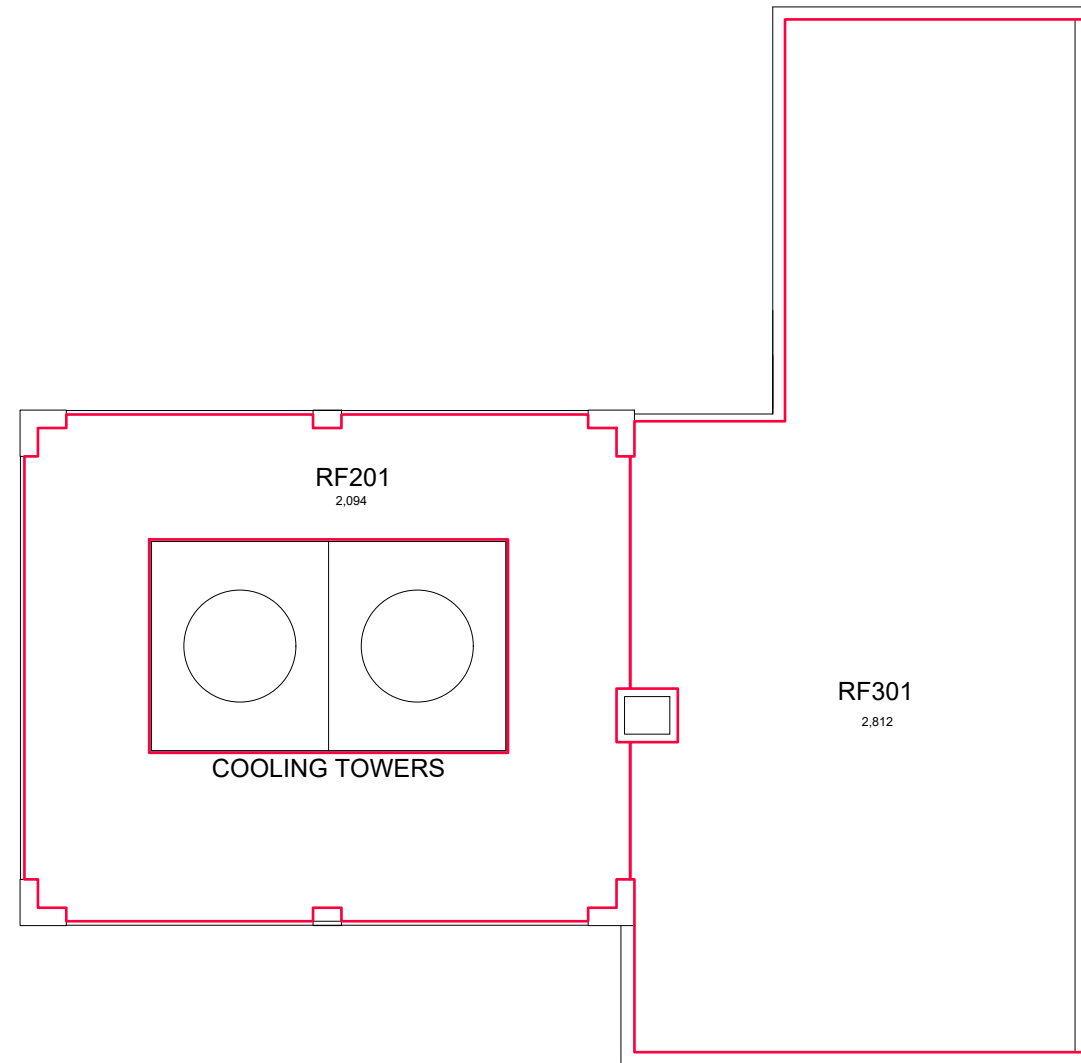

ROOF PLAN GOOD SAMARITAN CHILLER BUILDING

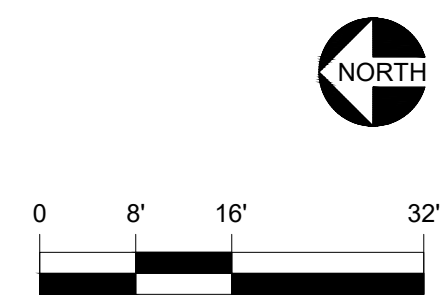

MKS 05-06-13


DATE:
07/24/12
DRAWN BY:
SK

BLDG #:
013

GOOD SAMARITIAN PARKING STRUCTURE
KEY DRAWING


UNIVERSITY OF KENTUCKY
Physical Plant Division

SHEET
1 of 5

 

BASEMENT FLOOR PLAN
GOOD SAMARITIAN PARKING STRUCTURE

318 Gross Square Ft

 

04-30-2014

AJD

DATE:
07/24/12
DRAWN BY:
SK

BLDG #:
013


GOOD SAMARITIAN PARKING STRUCTURE
KEY DRAWING

UNIVERSITY OF KENTUCKY
Physical Plant Division

SHEET
2 of 5

04-30-2014

AJD

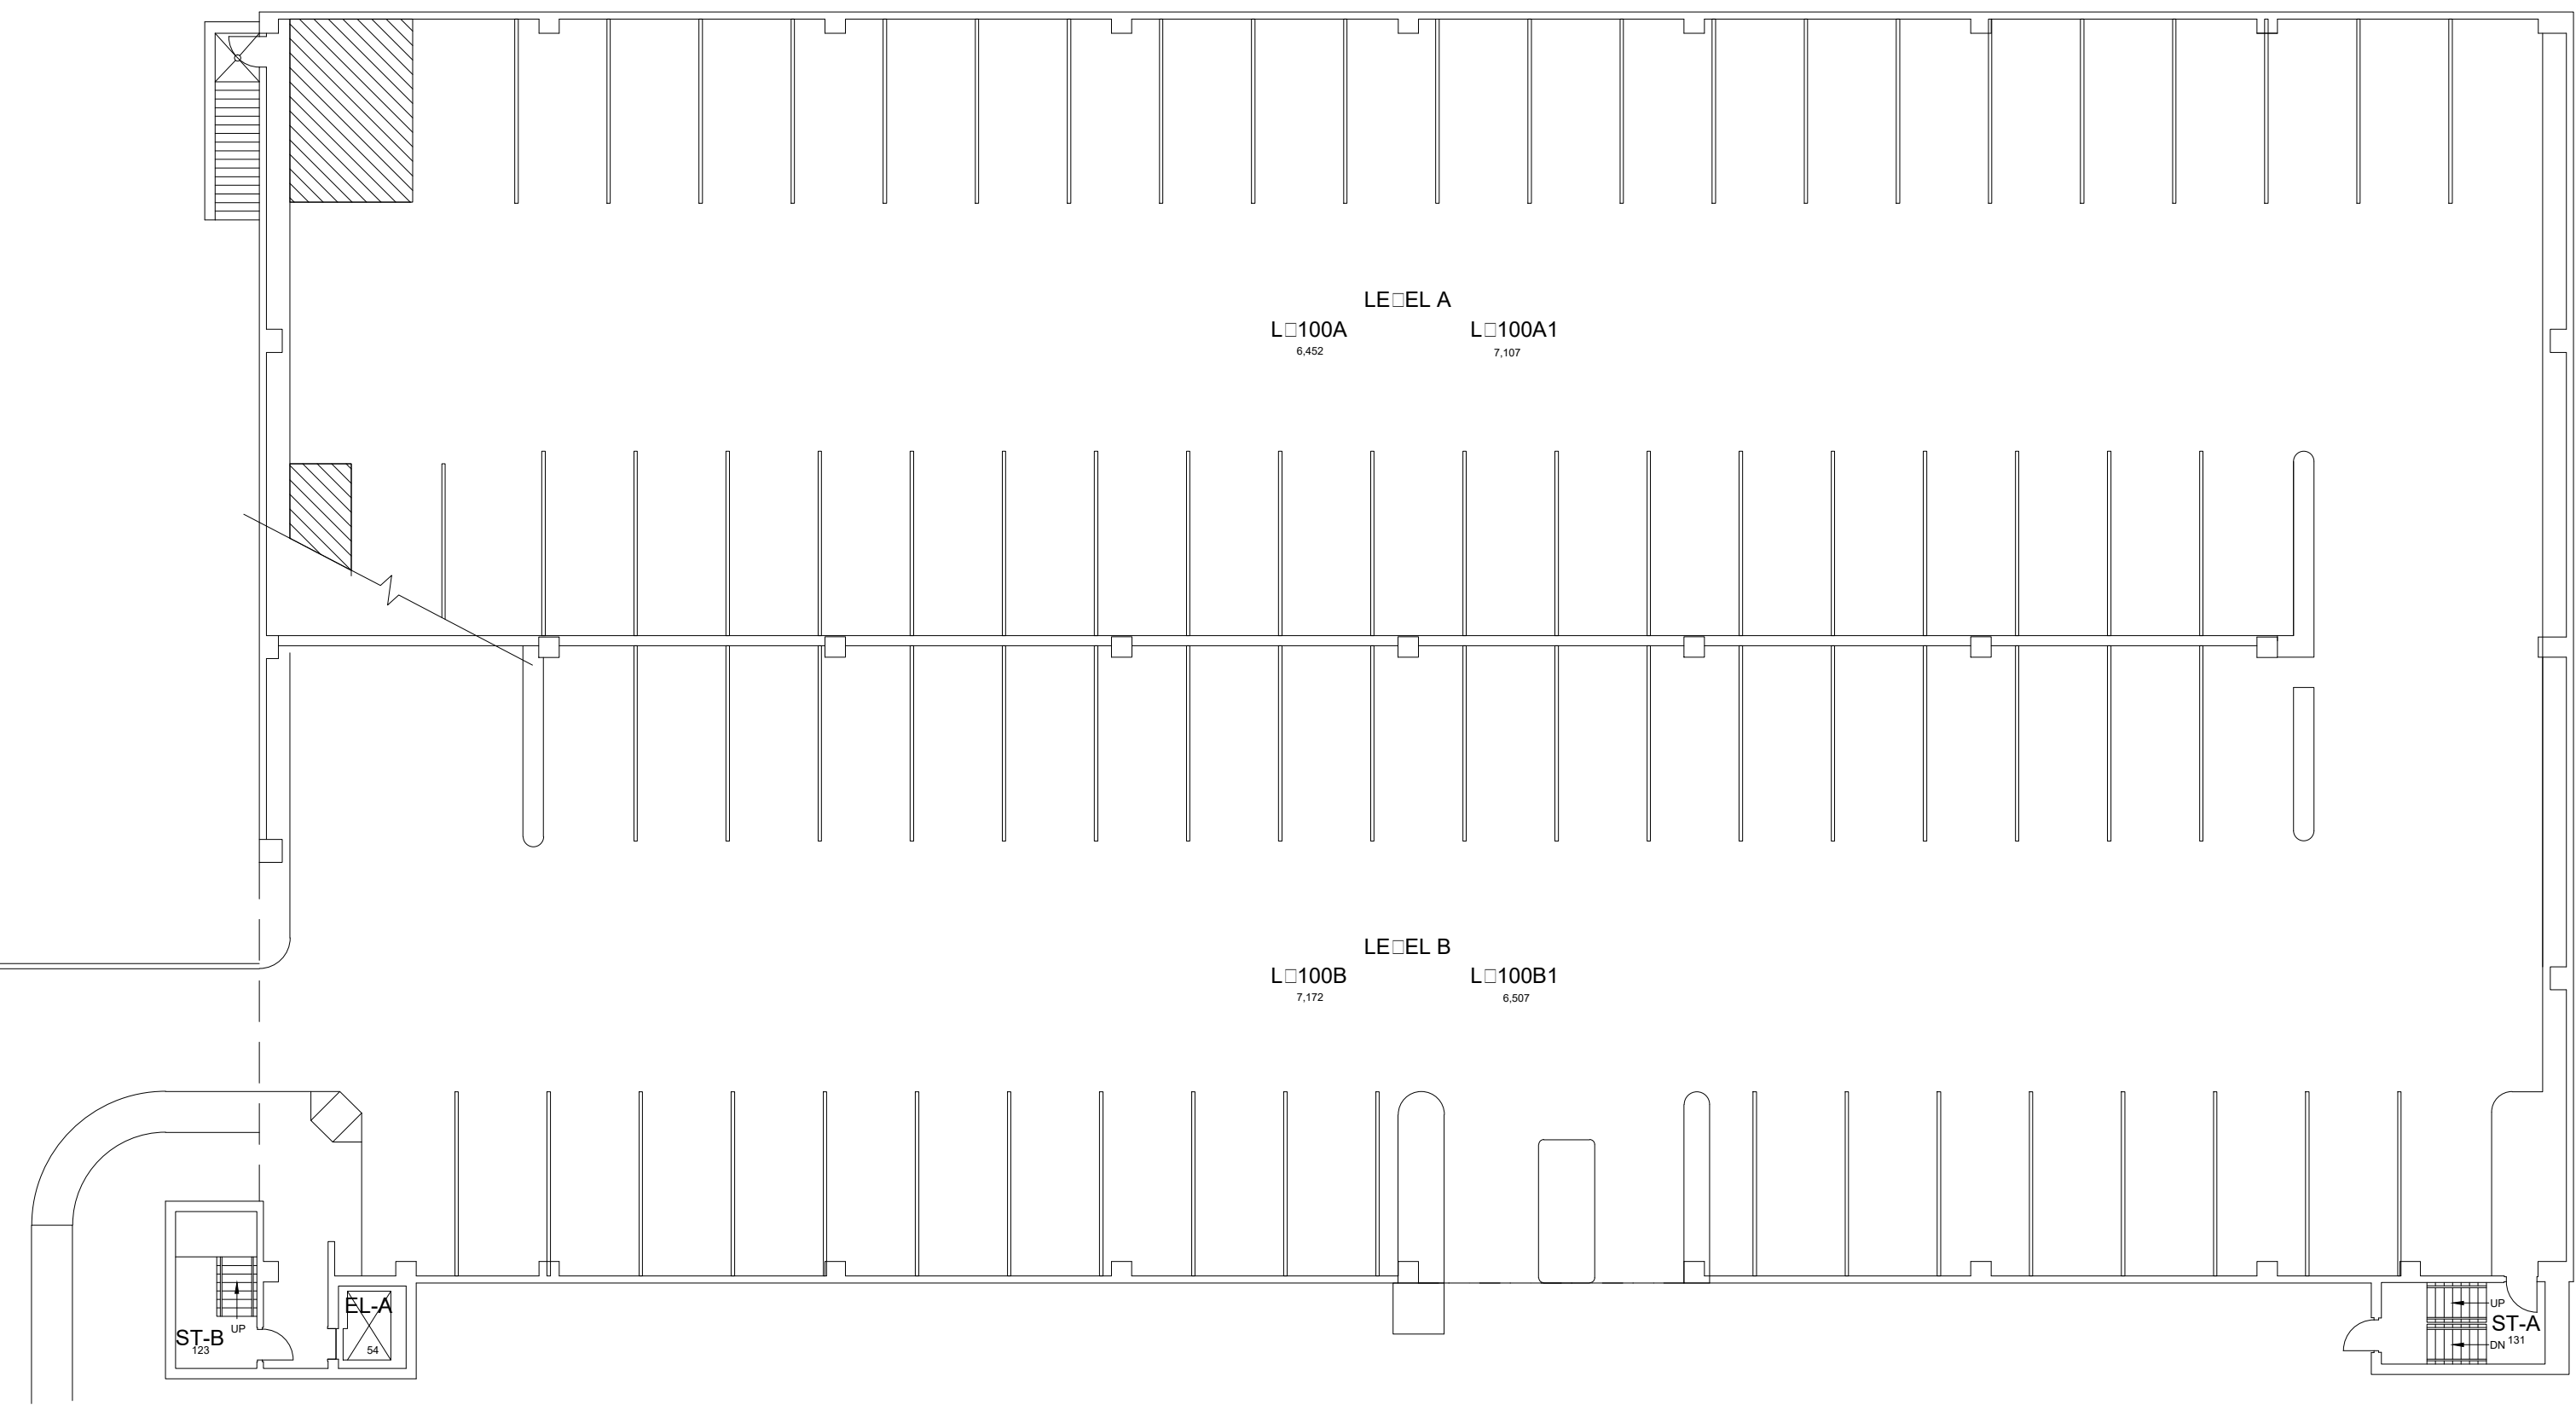

FIRST FLOOR PLAN
GOOD SAMARITAN PARKING STRUCTURE

28,565 Gross Square Ft


DATE:
07/24/12
DRAWN BY:
SK

BLDG #:
013

GOOD SAMARITIAN PARKING STRUCTURE
KEY DRAWING


UNIVERSITY OF KENTUCKY
Physical Plant Division

SHEET
3 of 5

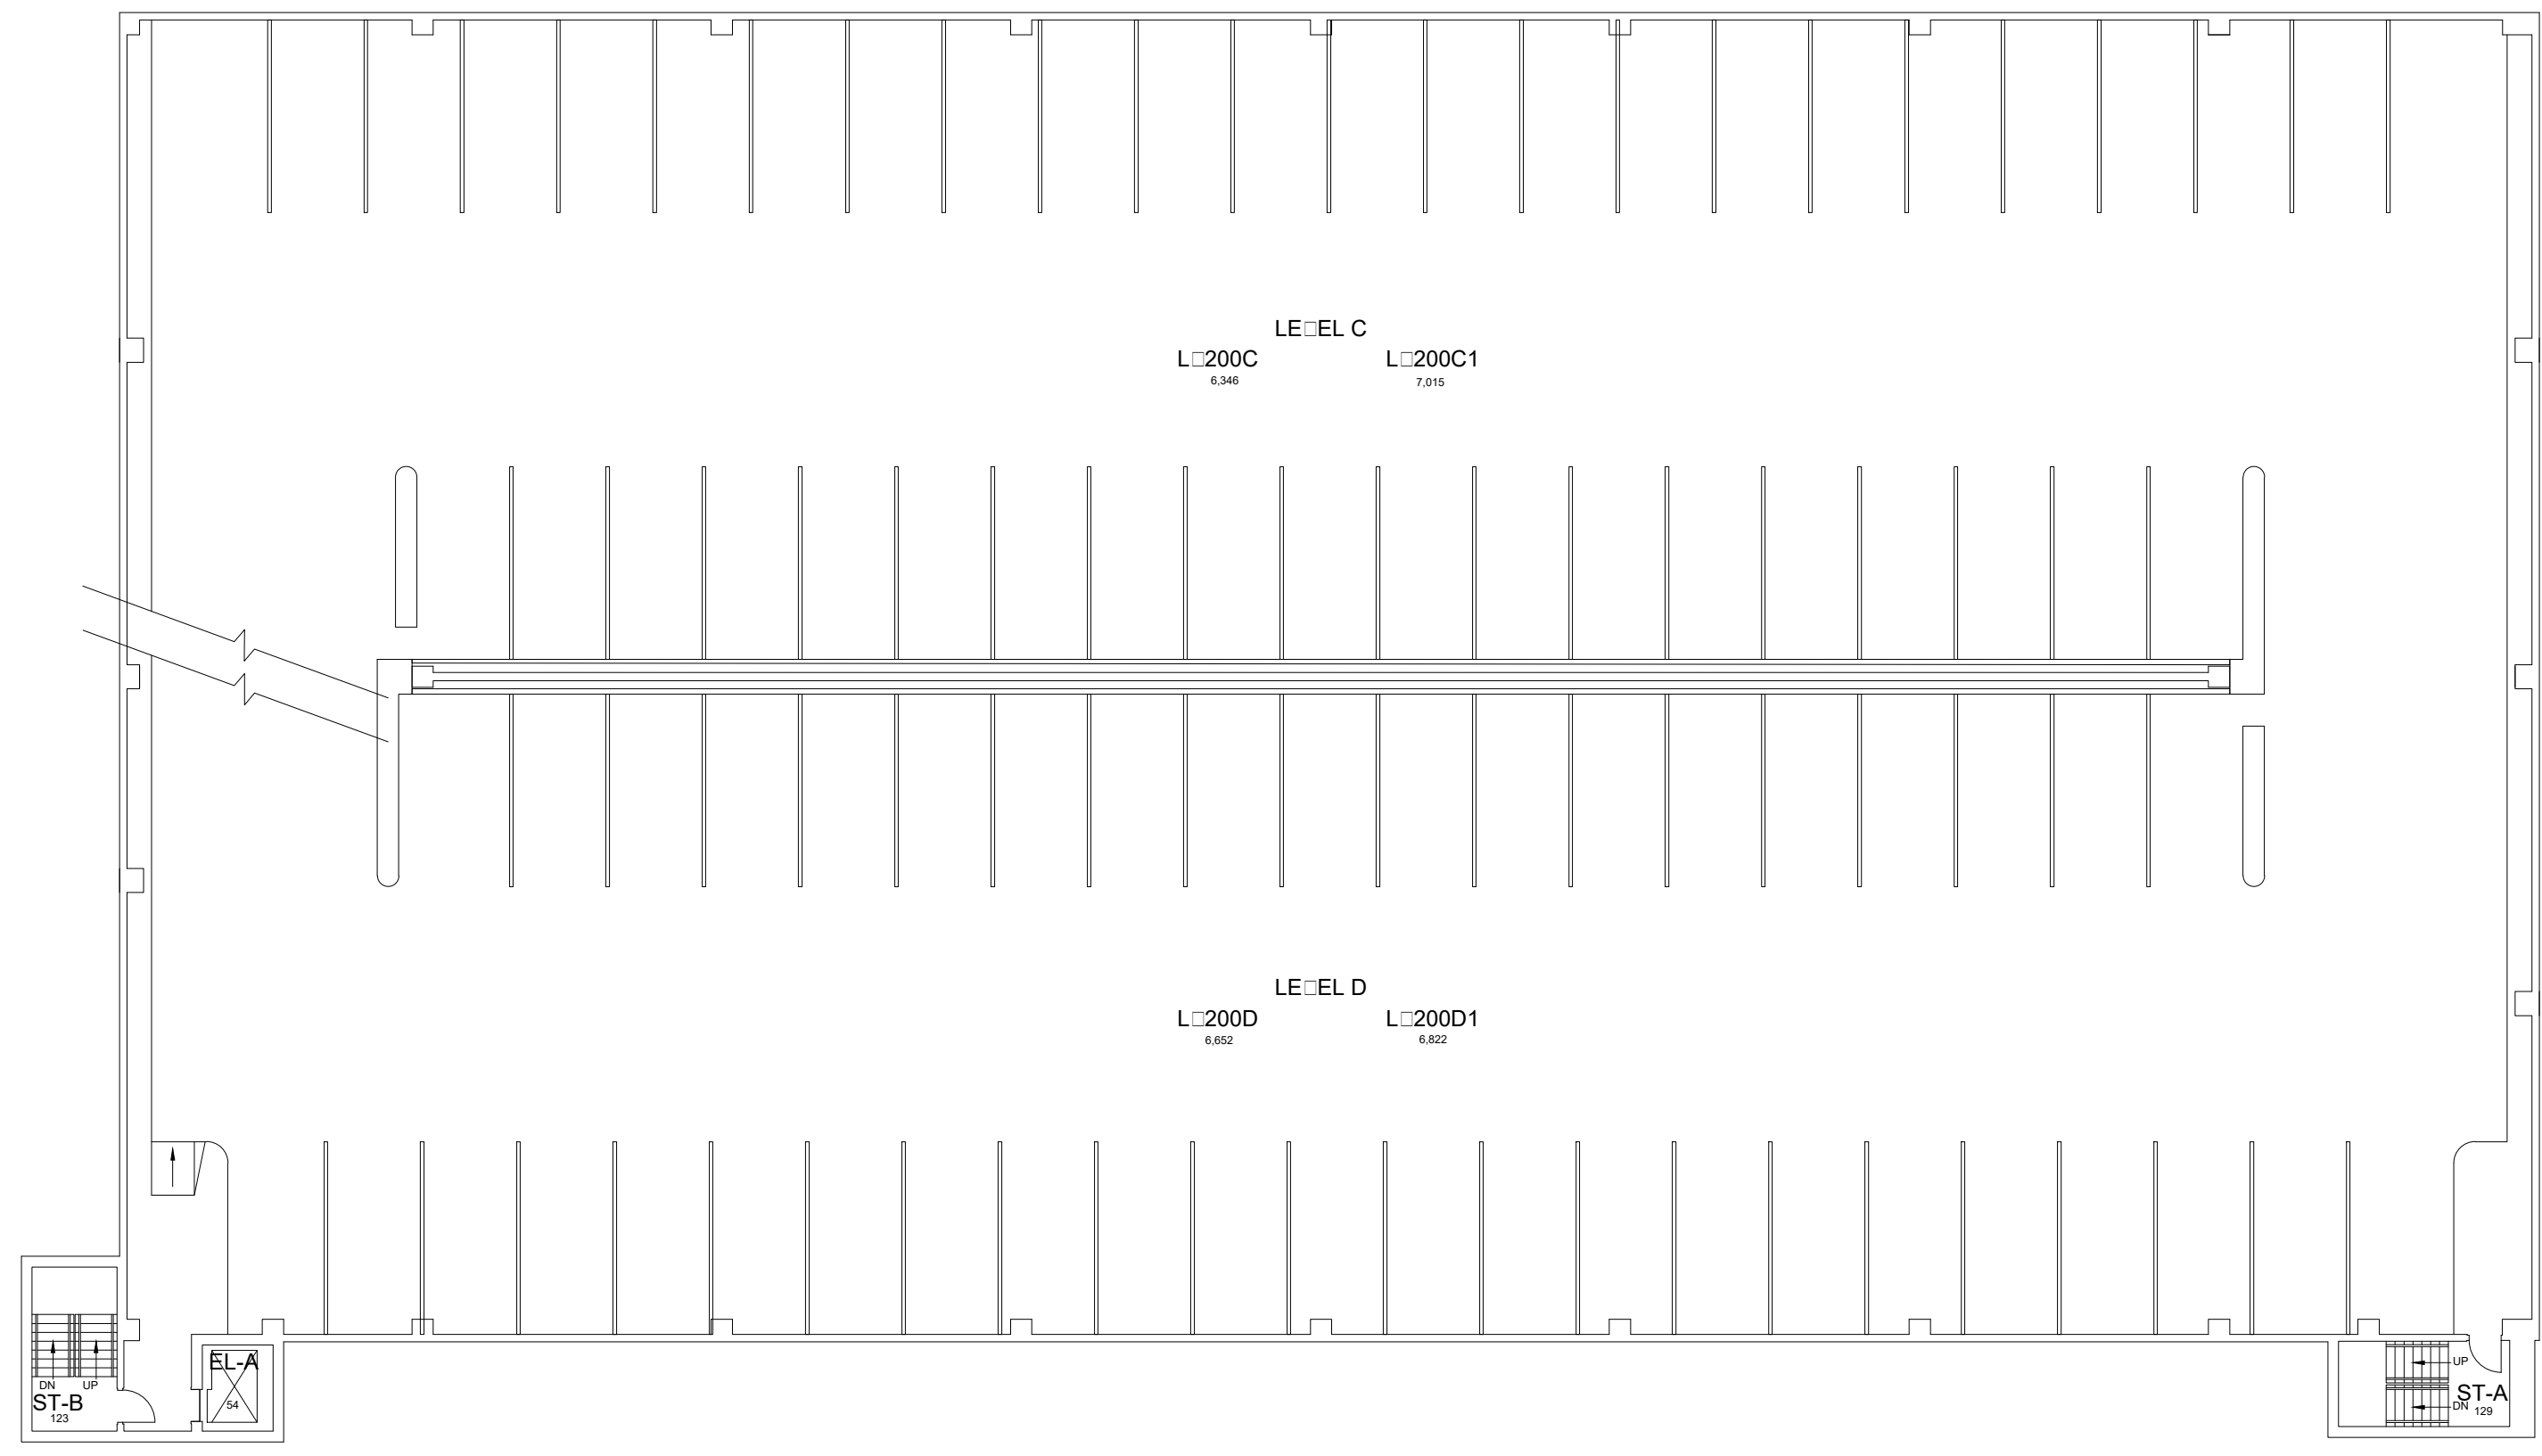

SECOND FLOOR PLAN
GOOD SAMARITAN PARKING STRUCTURE

28,566 Gross Square Ft

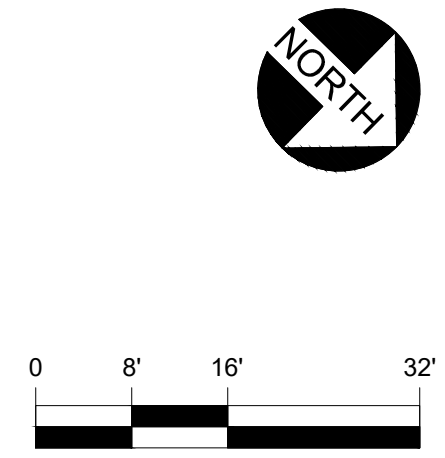

04-30-2014
AJD


DATE: 07/24/12
DRAWN BY: SK

BLDG #: 013

GOOD SAMARITIAN PARKING STRUCTURE
KEY DRAWING

UNIVERSITY OF KENTUCKY
Physical Plant Division

SHEET
4 of 5

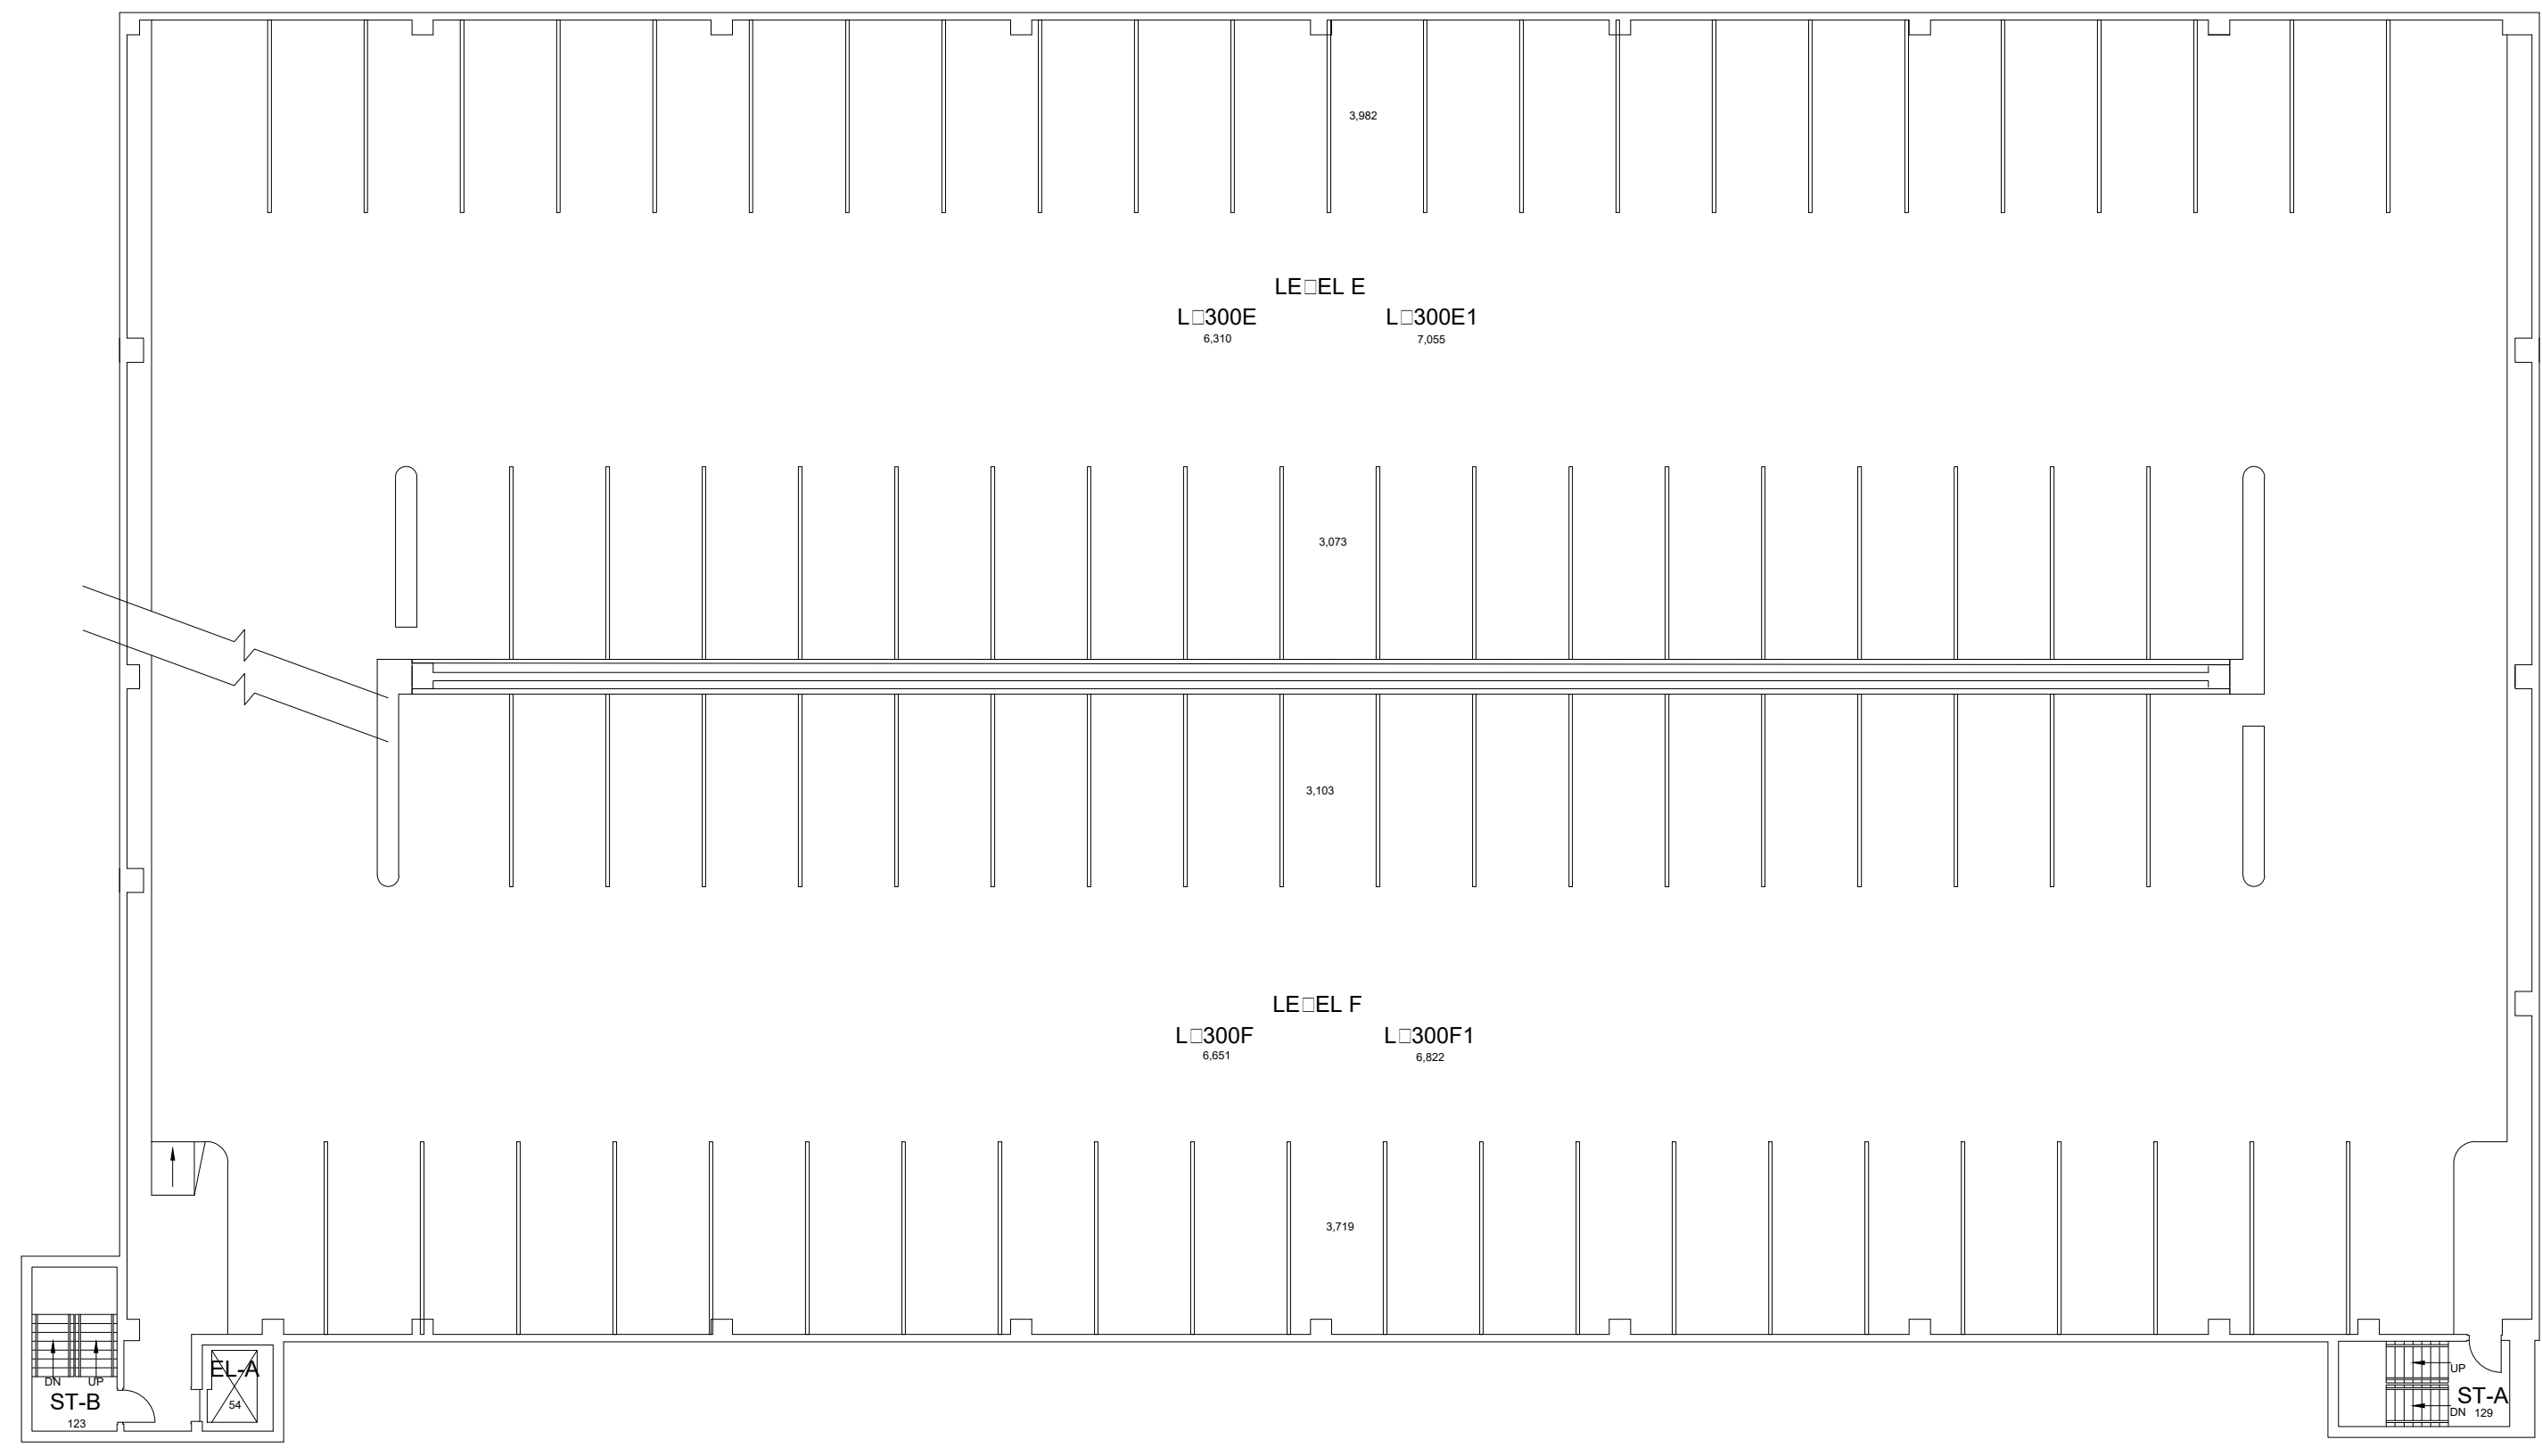

THIRD FLOOR PLAN
GOOD SAMARITIAN PARKING STRUCTURE

28,566 Gross Square Ft

04-30-2014

AJD


DATE:
07/24/12
DRAWN BY:
SK

BLDG #:
013

GOOD SAMARITIAN PARKING STRUCTURE
KEY DRAWING


UNIVERSITY OF KENTUCKY
Physical Plant Division

SHEET
5 of 5

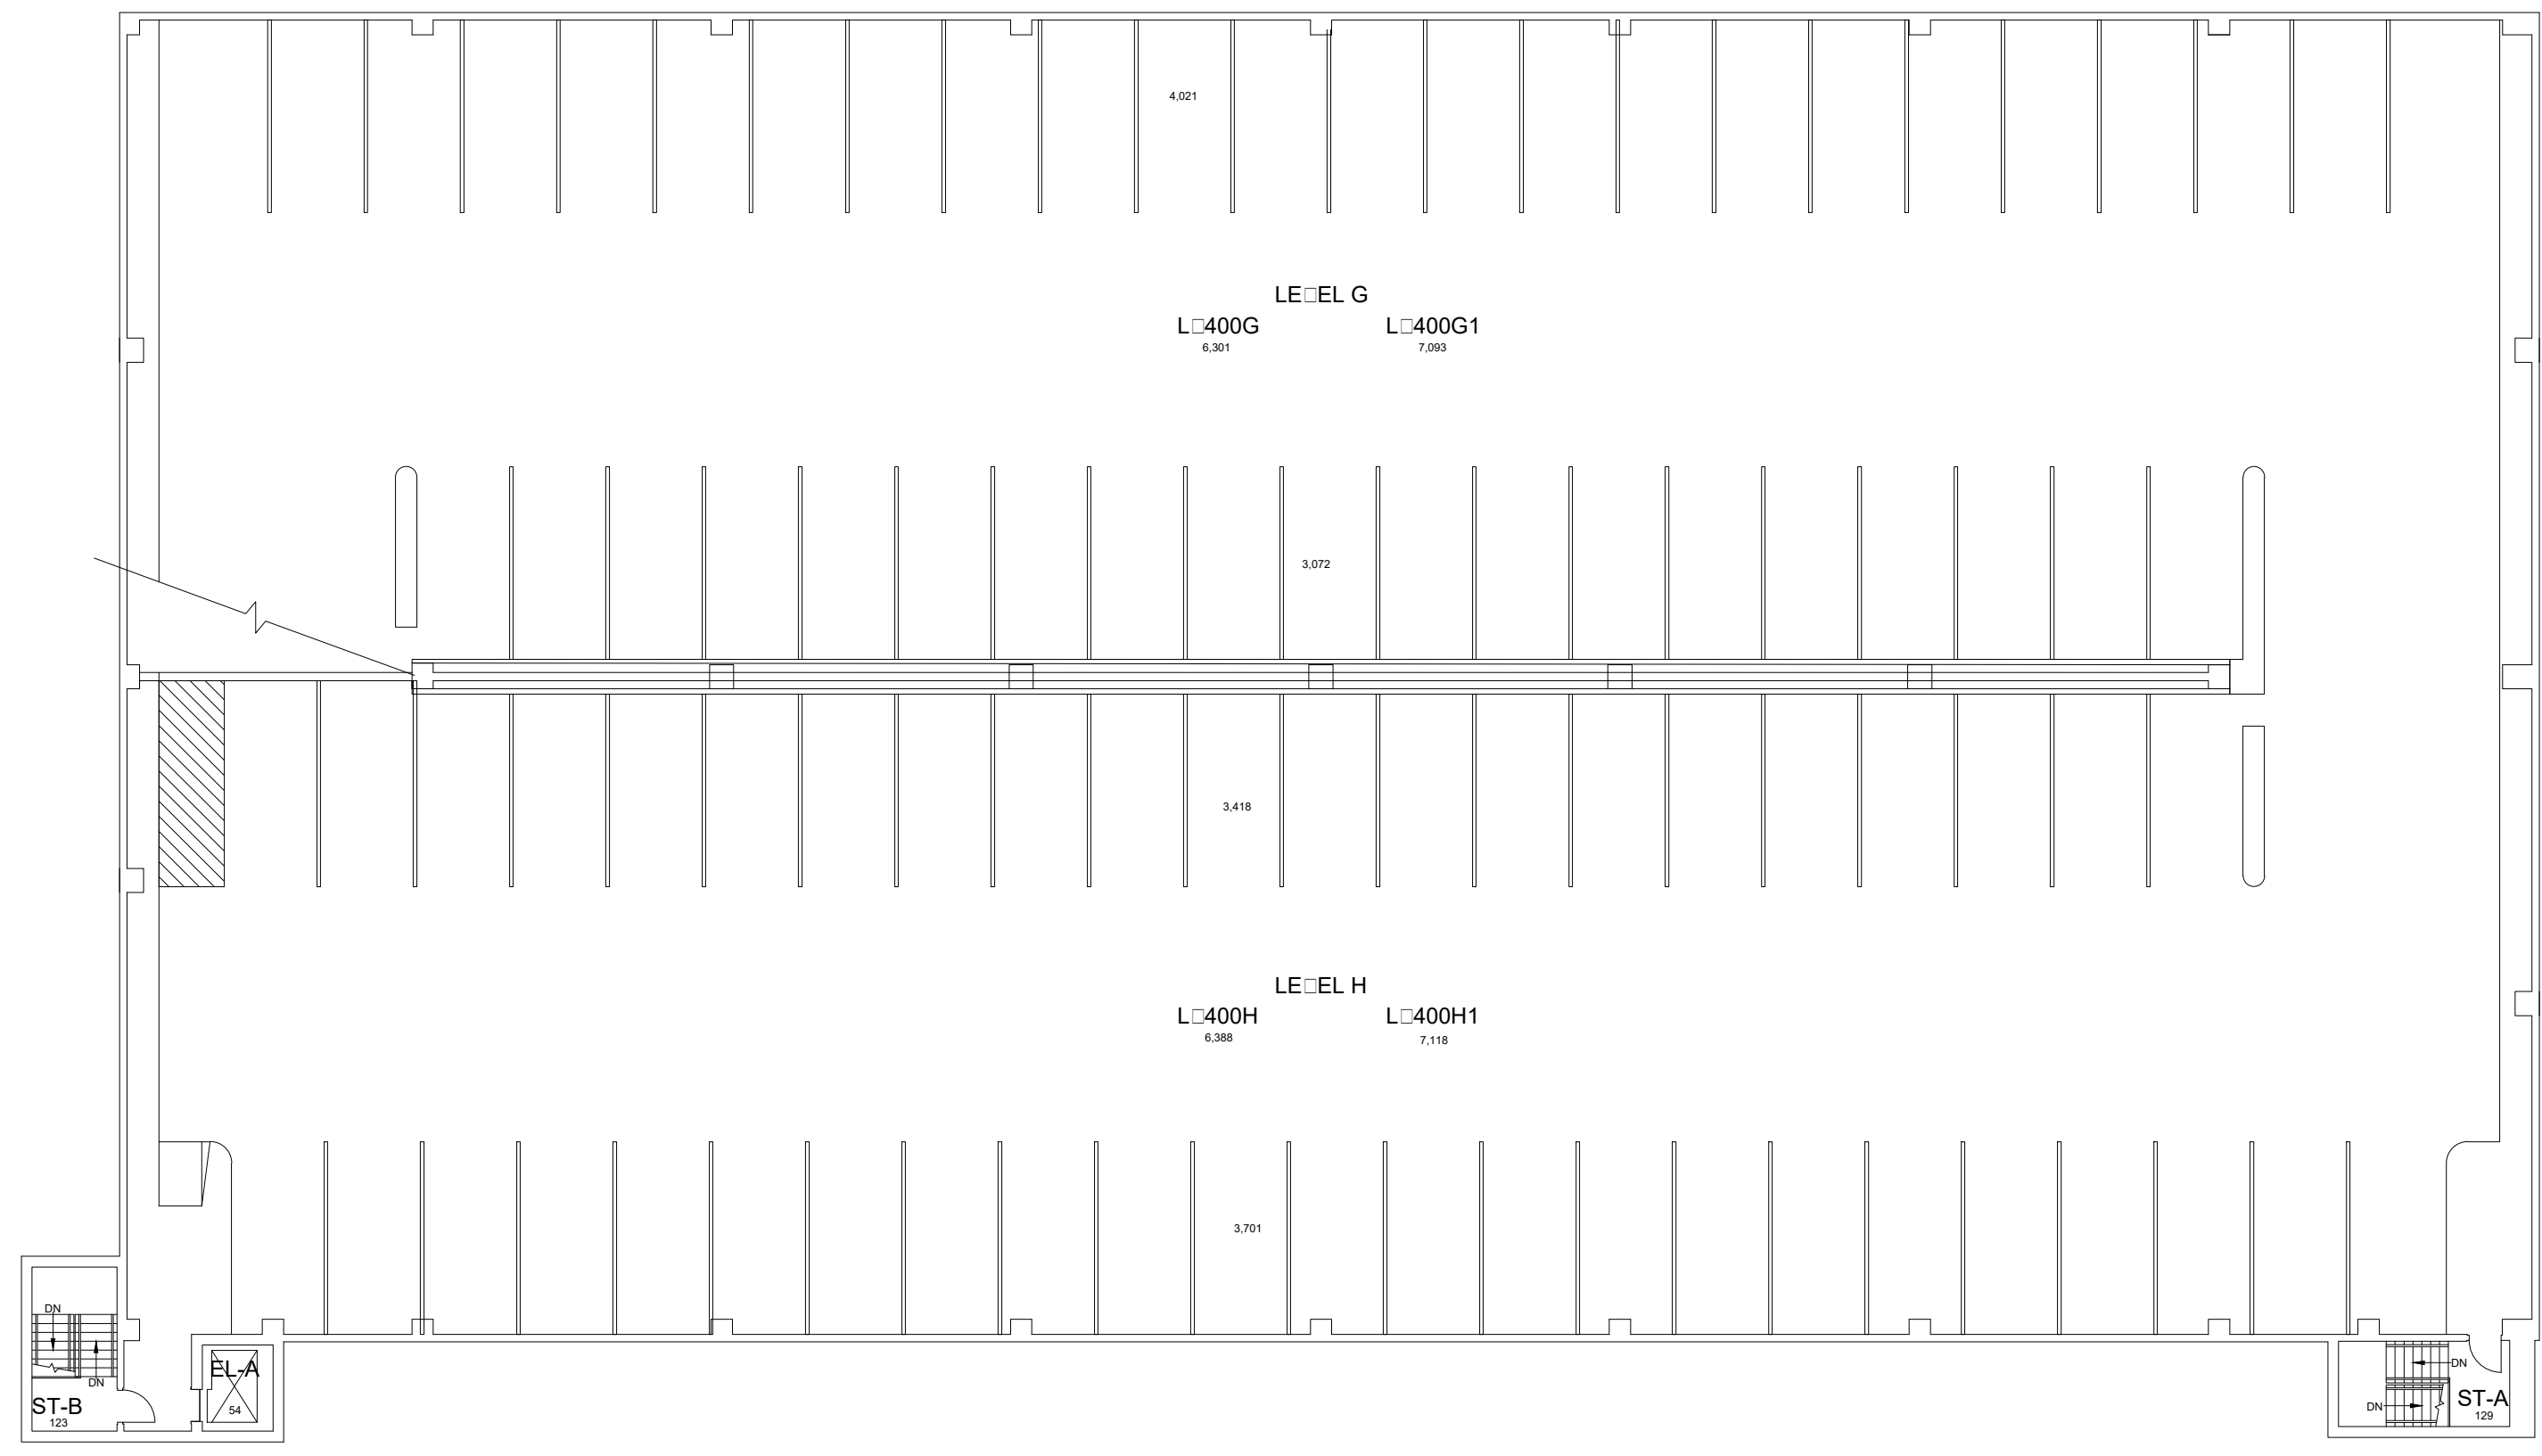

FOURTH FLOOR PLAN
GOOD SAMARITAN PARKING STRUCTURE


28,566 Gross Square Ft

 

04-30-2014

AJD

Floor plan is from best available information. Drawing will be updated as more information becomes available.

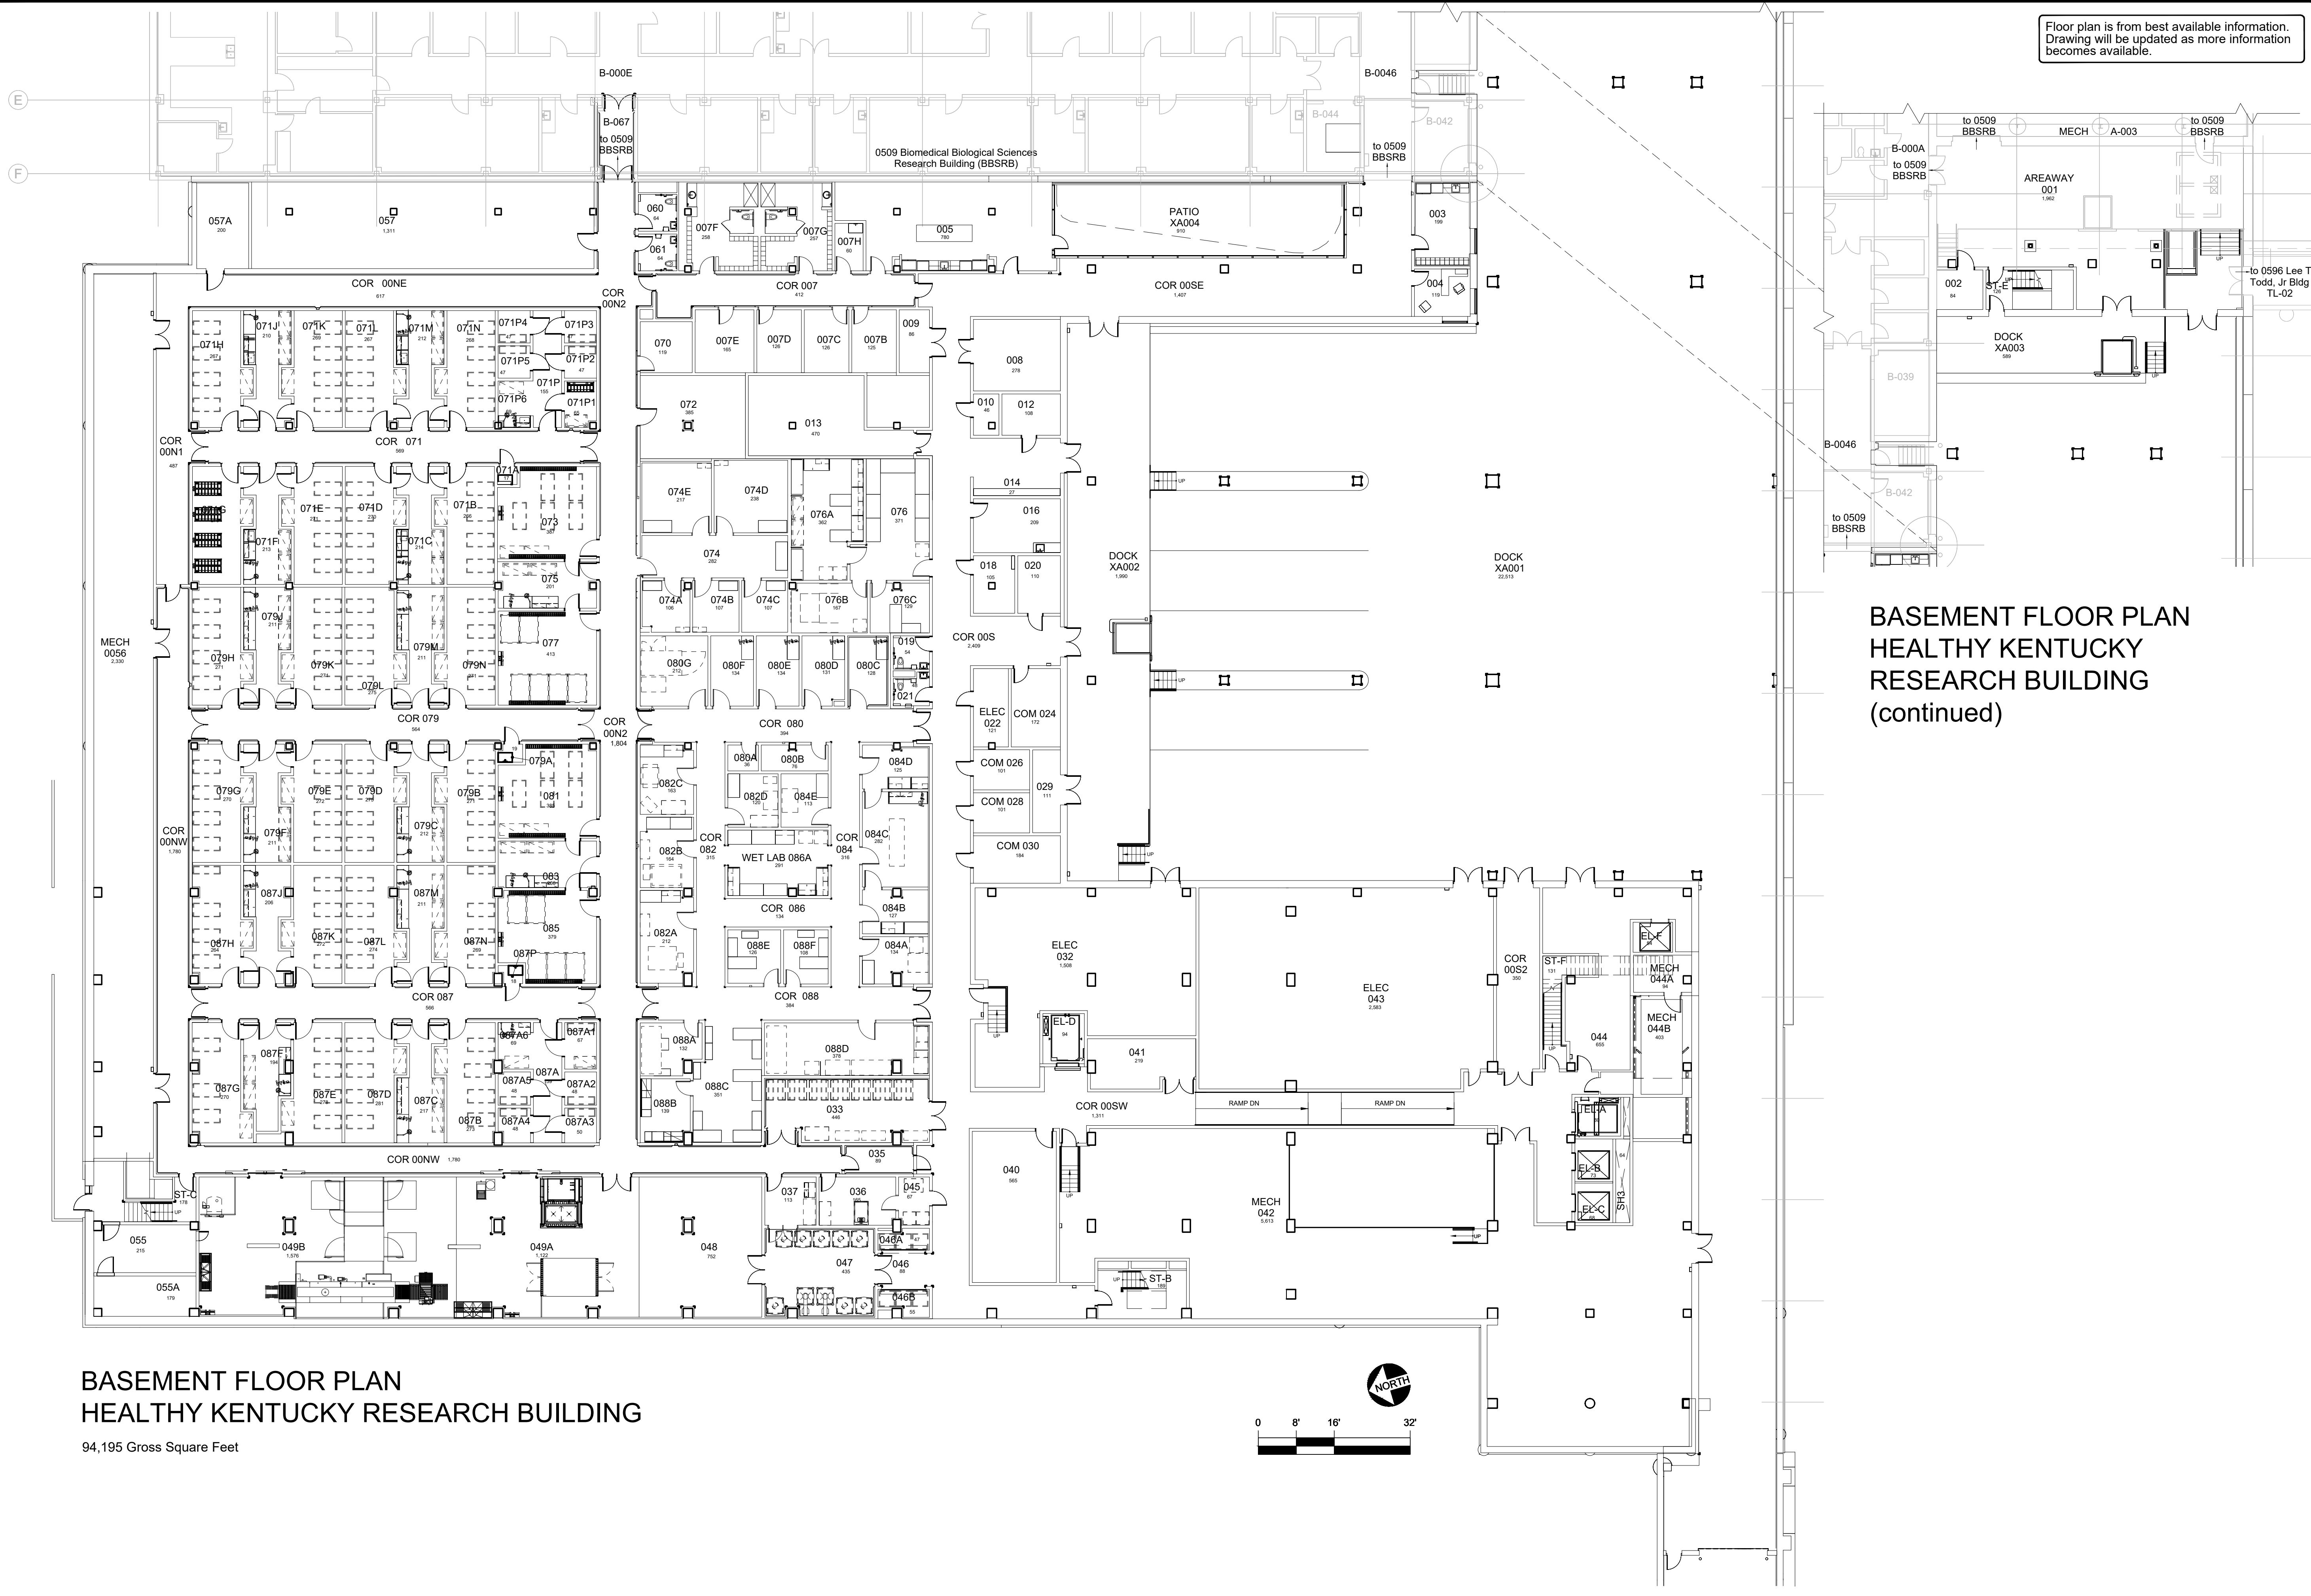

BASEMENT FLOOR PLAN
HEALTHY KENTUCKY
RESEARCH BUILDING
(continued)

BASEMENT FLOOR PLAN
HEALTHY KENTUCKY RESEARCH BUILDING
94,195 Gross Square Feet

DATE:
09-18-18
DRAWN BY:
AKN

BLDG #:
0679

HEALTHY KENTUCKY RESEARCH BUILDING
KEY DRAWING

UNIVERSITY OF KENTUCKY
Facilities Information Services

SHEET
1 of 8

3/22/22

JES

Floor plan is from best available information. Drawing will be updated as more information becomes available.


DATE: 09-18-18
DRAWN BY: AKN

BLDG #: 0679
HEALTHY KENTUCKY RESEARCH BUILDING
KEY DRAWING


UNIVERSITY OF KENTUCKY
Facilities Information Services

SHEET 2 of 8


AKN 9/10/21

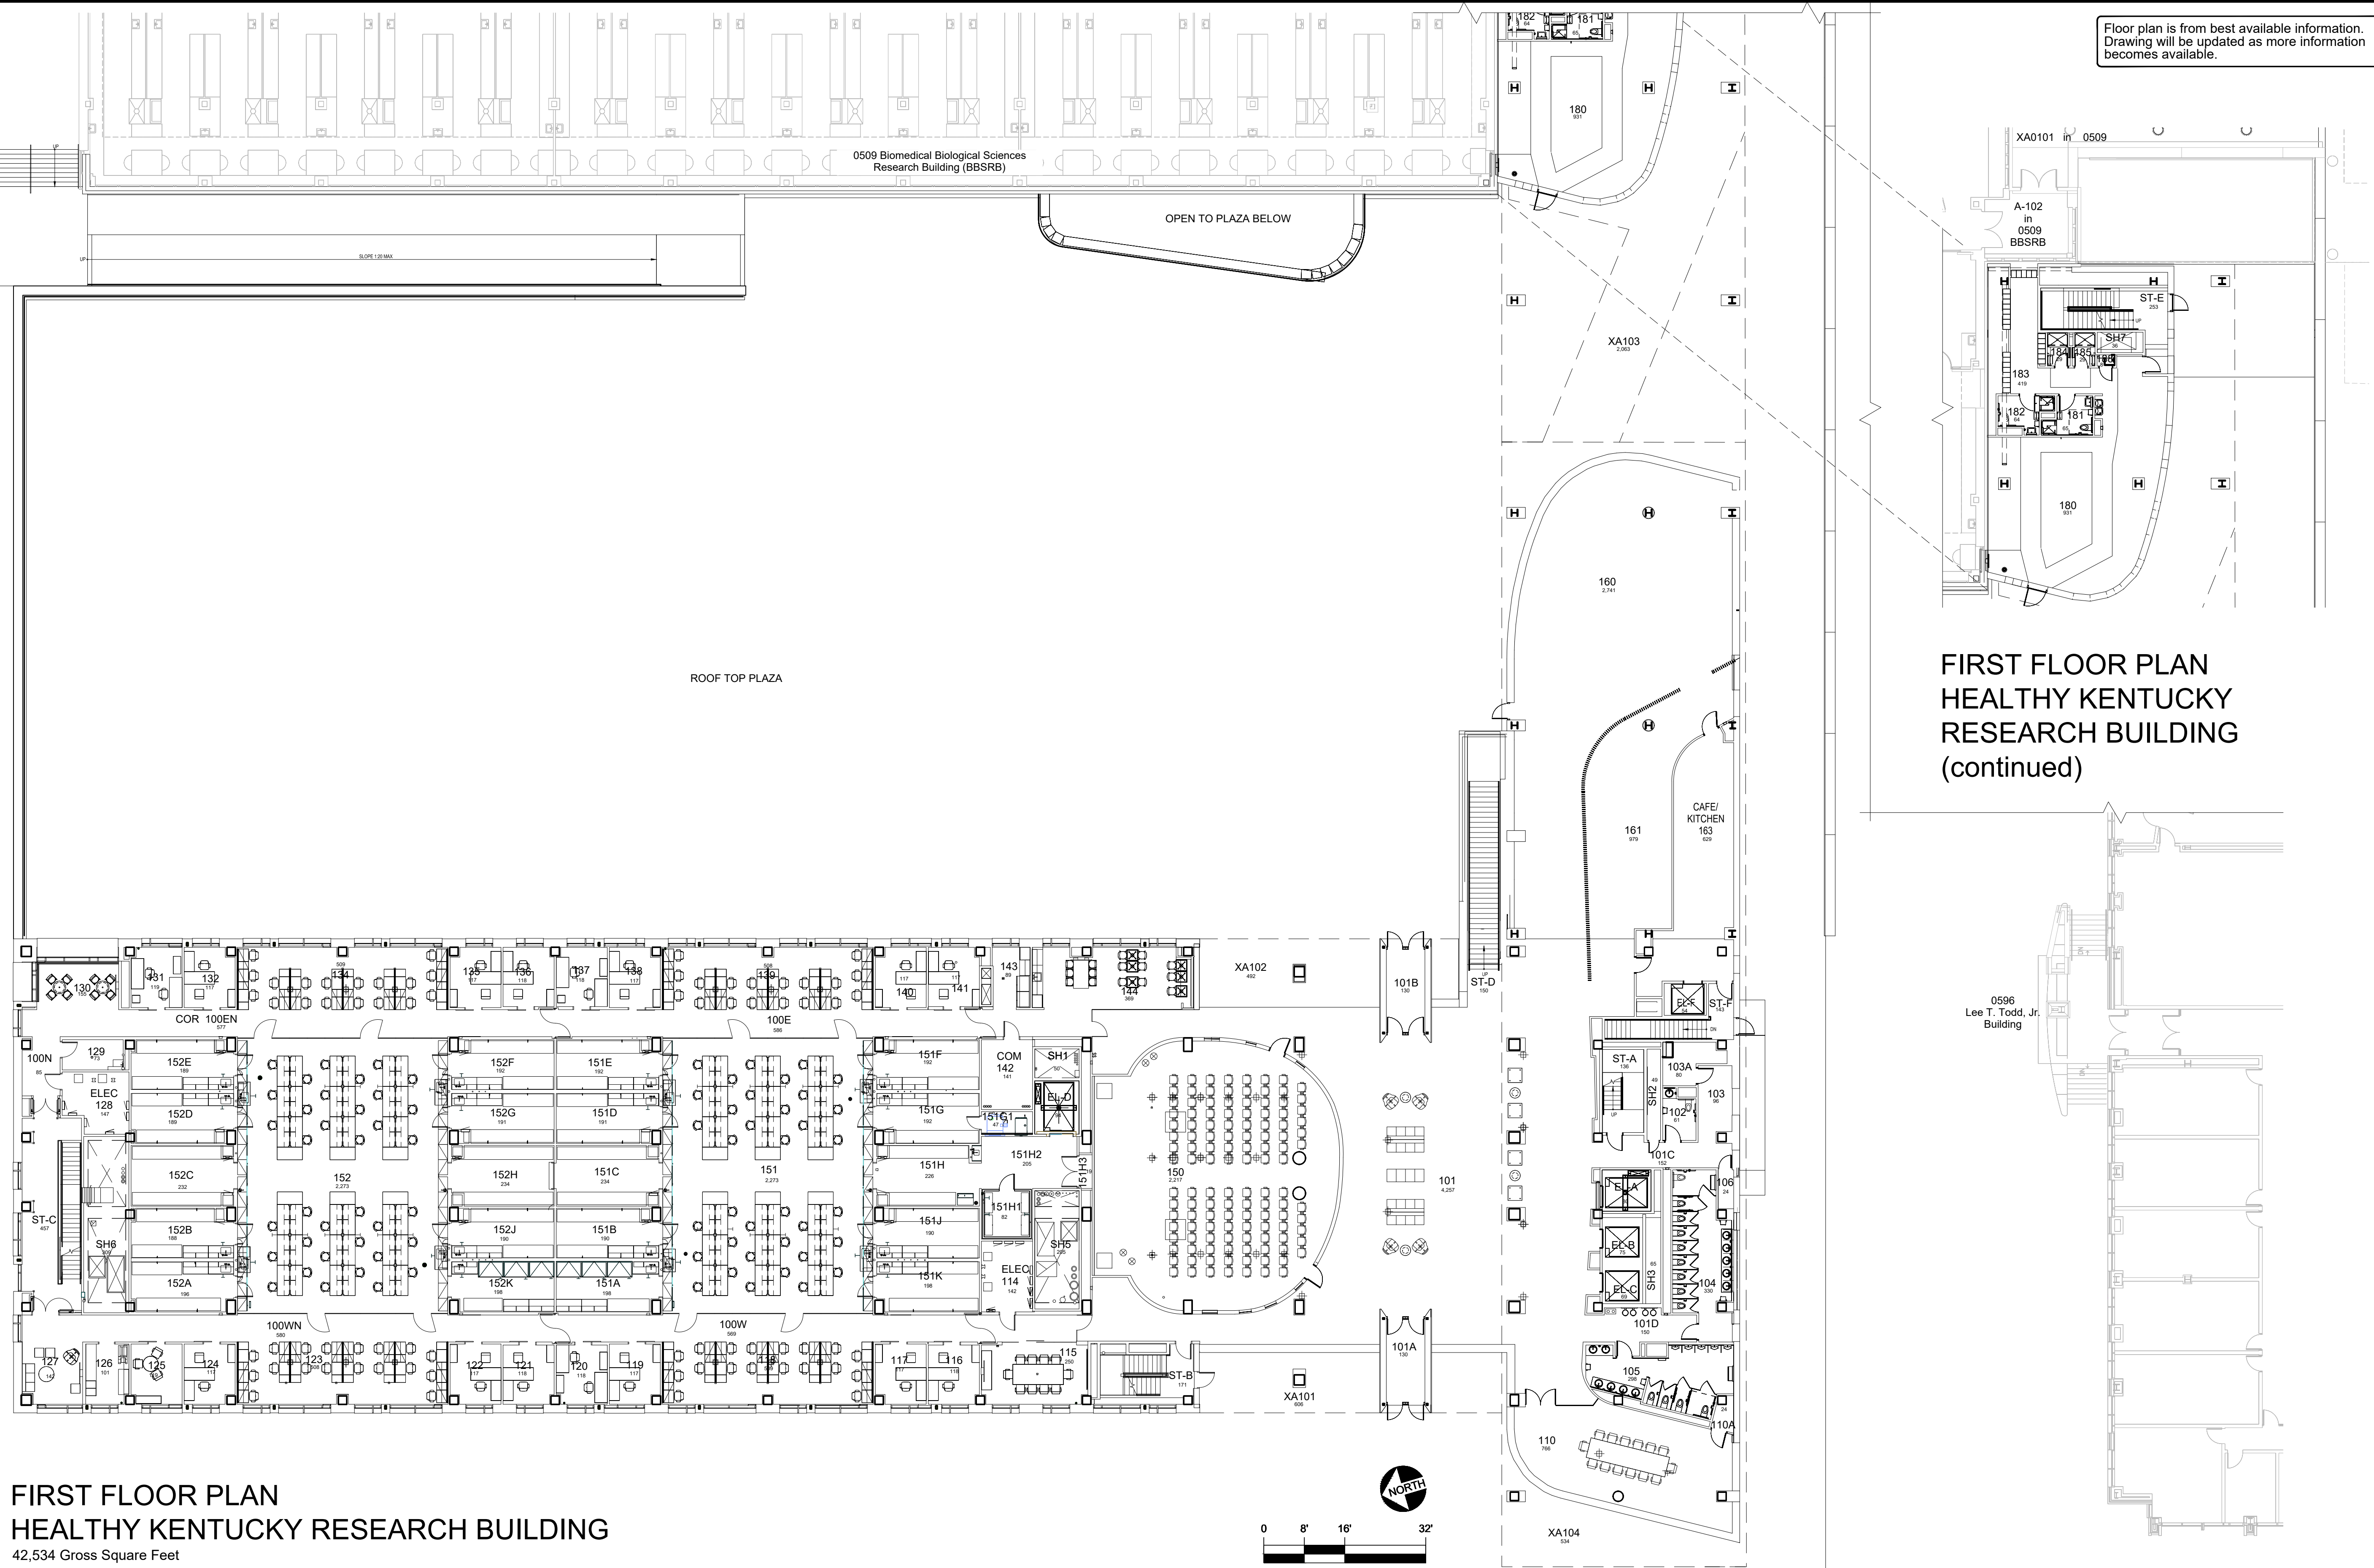




FIRST FLOOR PLAN
HEALTHY KENTUCKY RESEARCH BUILDING
42,534 Gross Square Feet

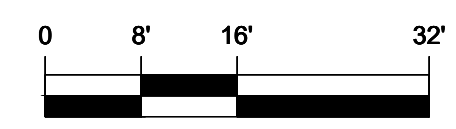

Floor plan is from best available information. Drawing will be updated as more information becomes available.

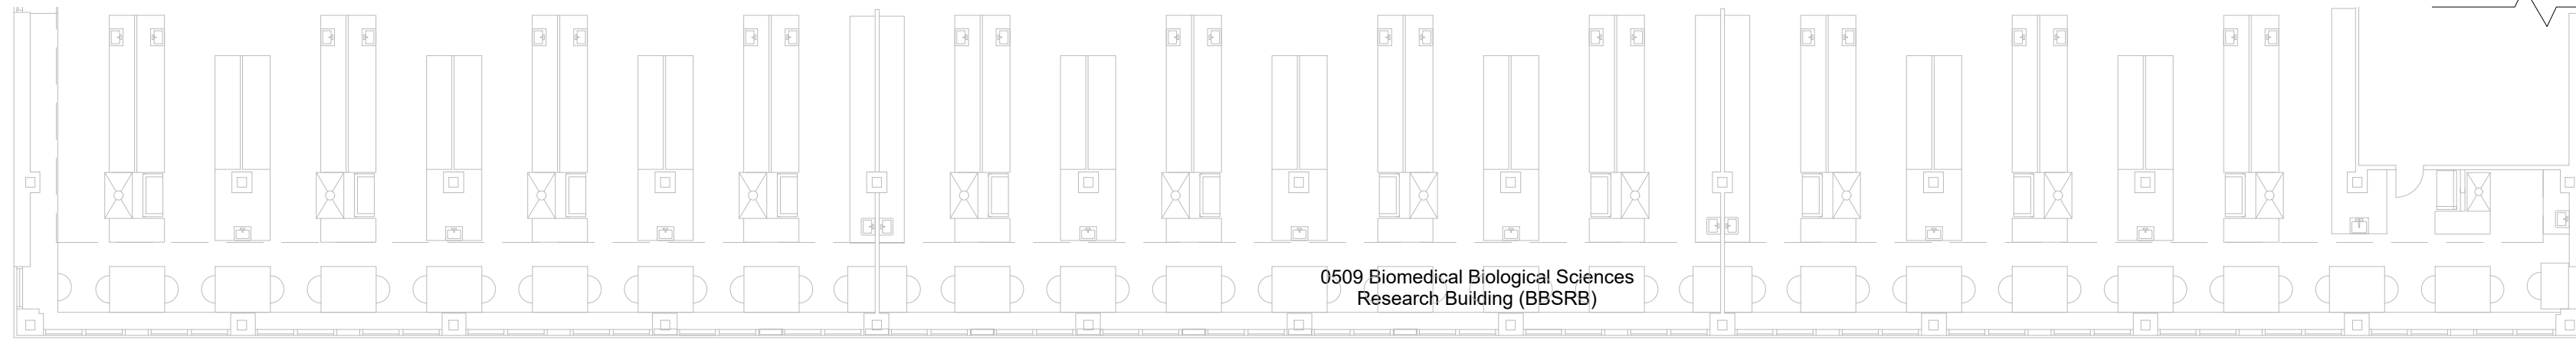


0509 Biomedical Biological Sciences Research Building (BBSRB)

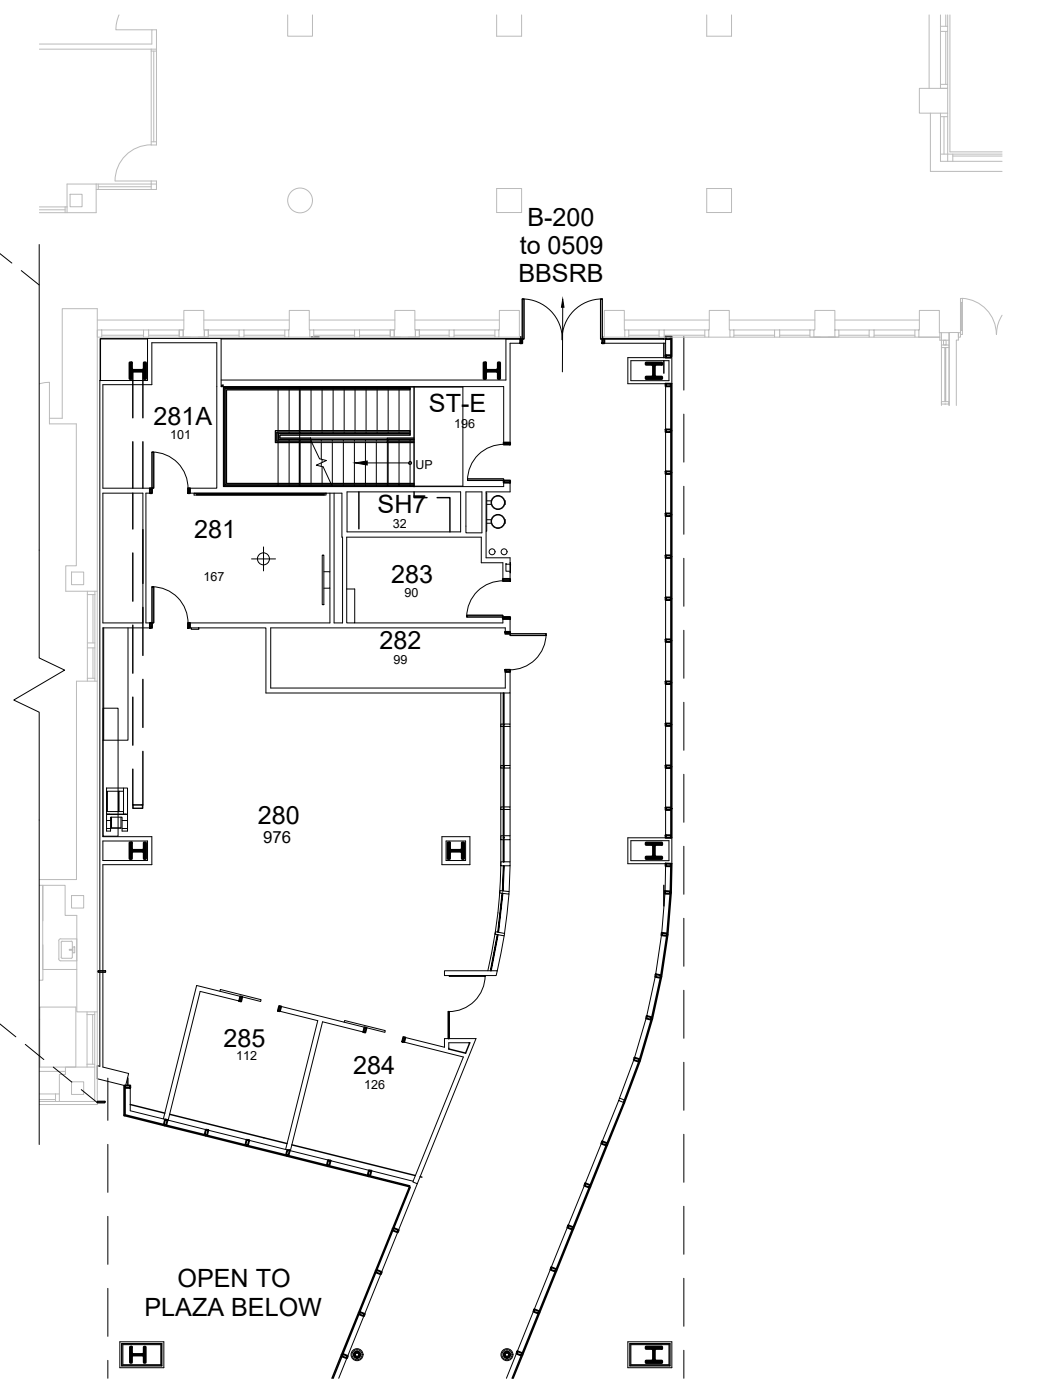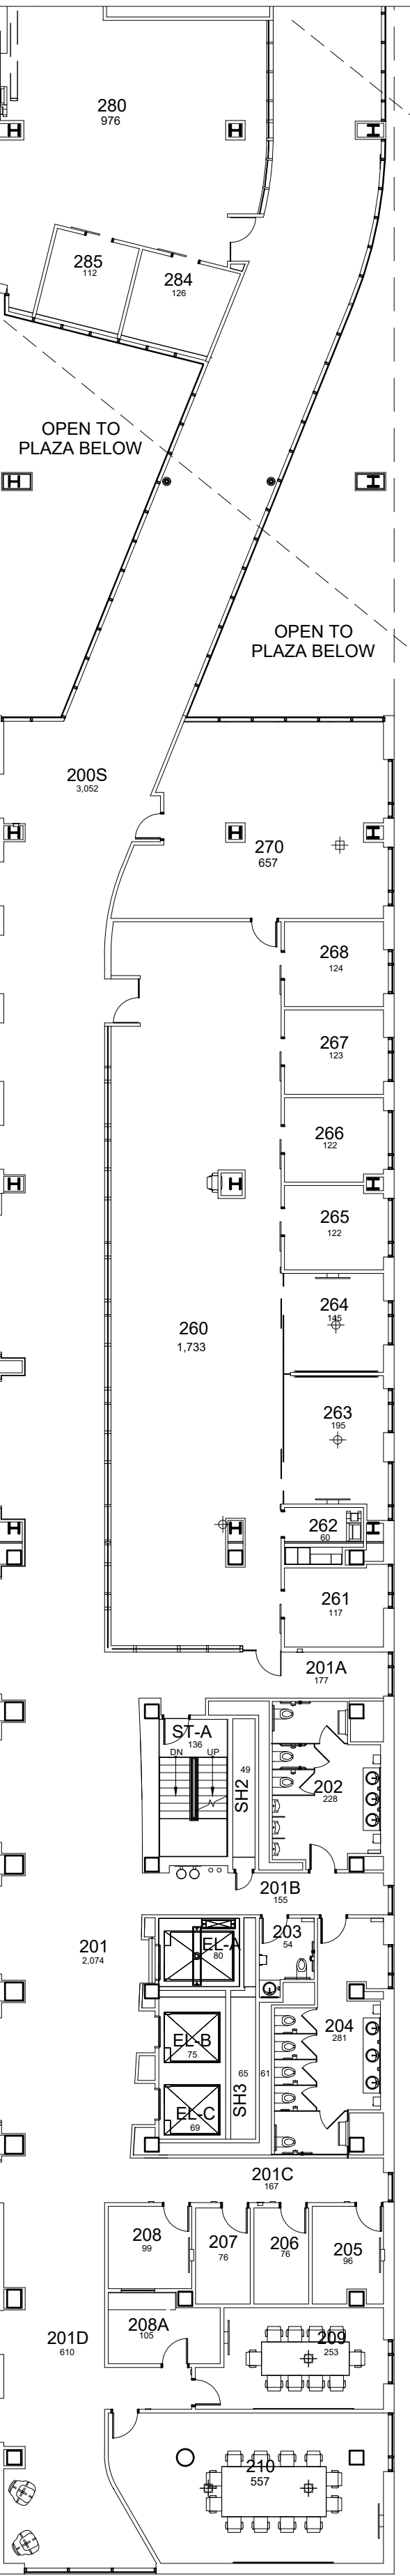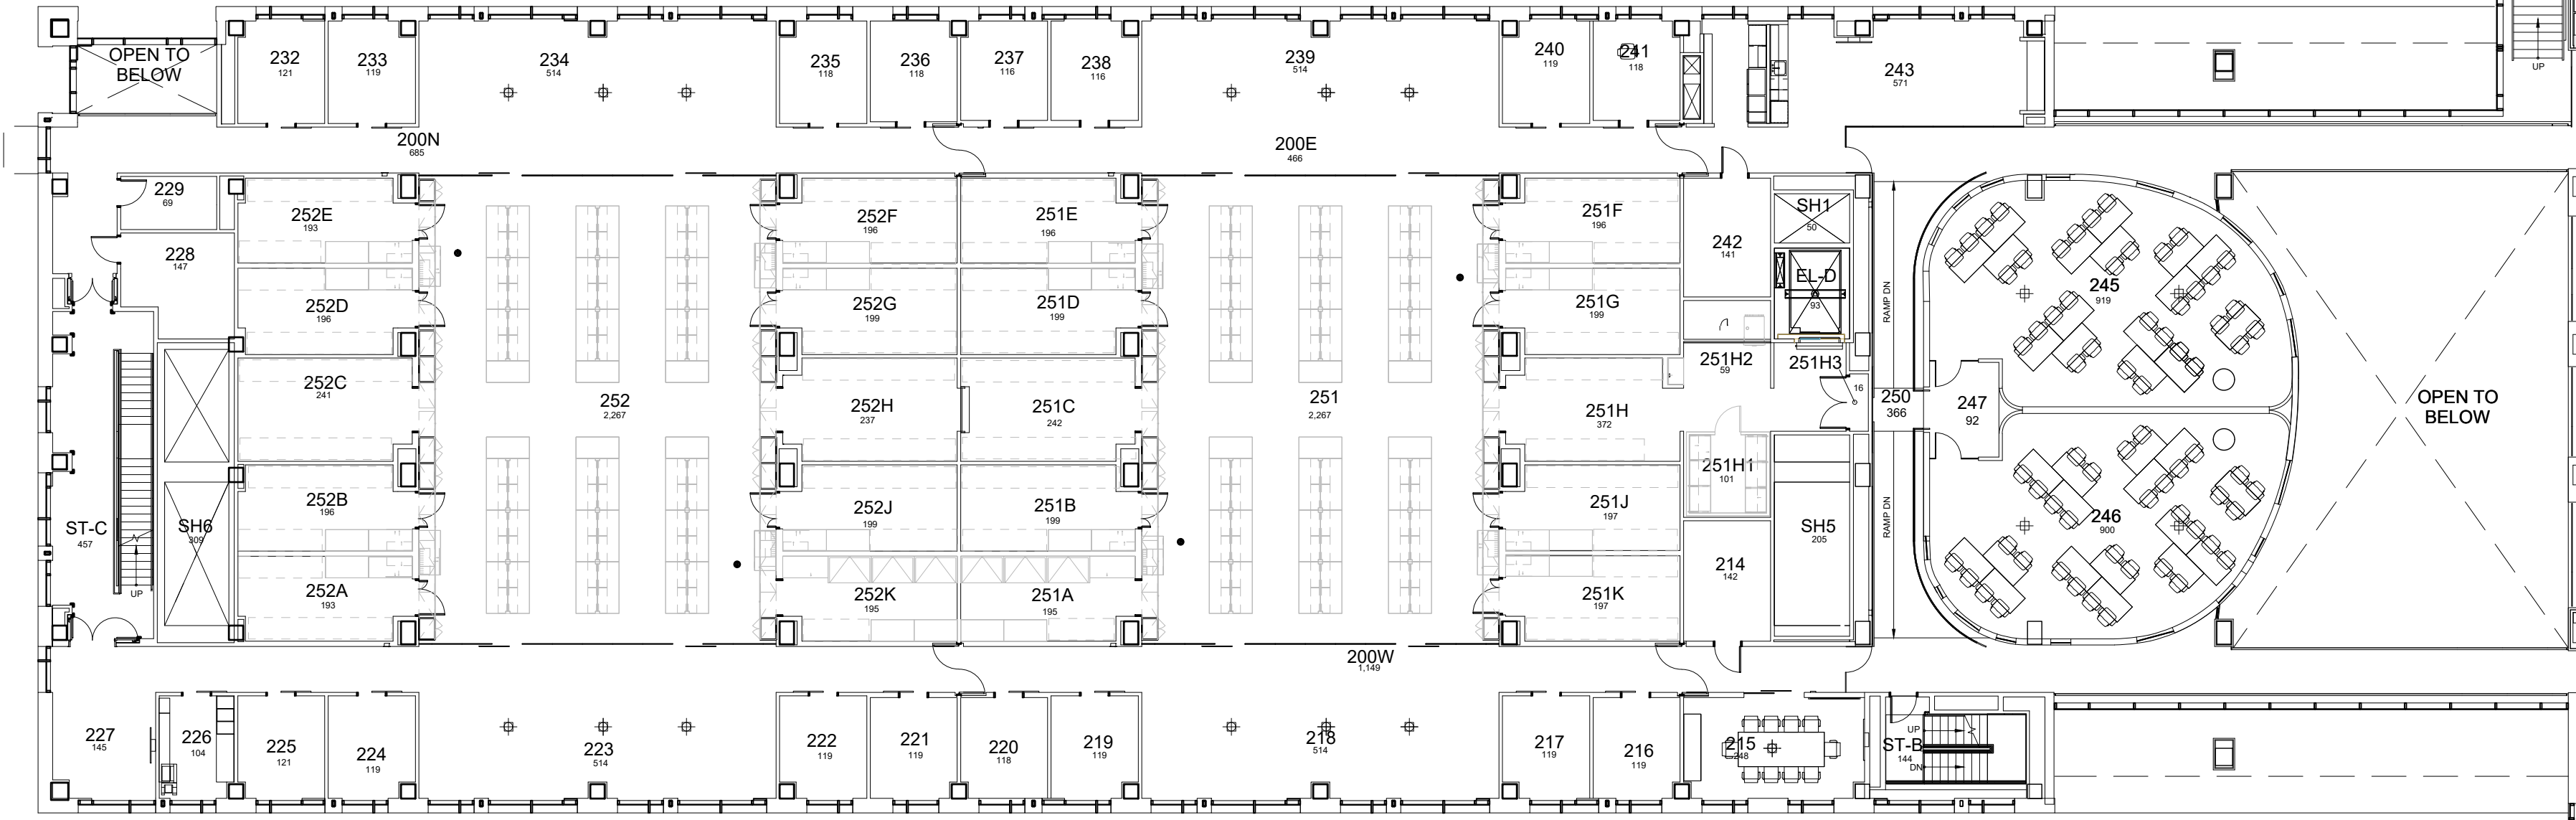

SECOND FLOOR PLAN
HEALTHY KENTUCKY RESEARCH BUILDING
(continued)

SECOND FLOOR PLAN HEALTHY KENTUCKY RESEARCH BUILDING

38,980 Gross Square Feet

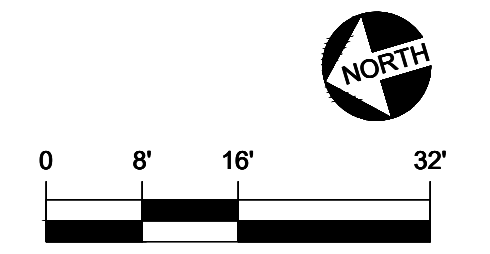

DATE: 09-18-18
DRAWN BY: AKN

BLDG #: 0679
HEALTHY KENTUCKY RESEARCH BUILDING
KEY DRAWING


UNIVERSITY OF KENTUCKY
Facilities Information Services

SHEET
3 of 8

3/22/22

JES

Floor plan is from best available information. Drawing will be updated as more information becomes available.

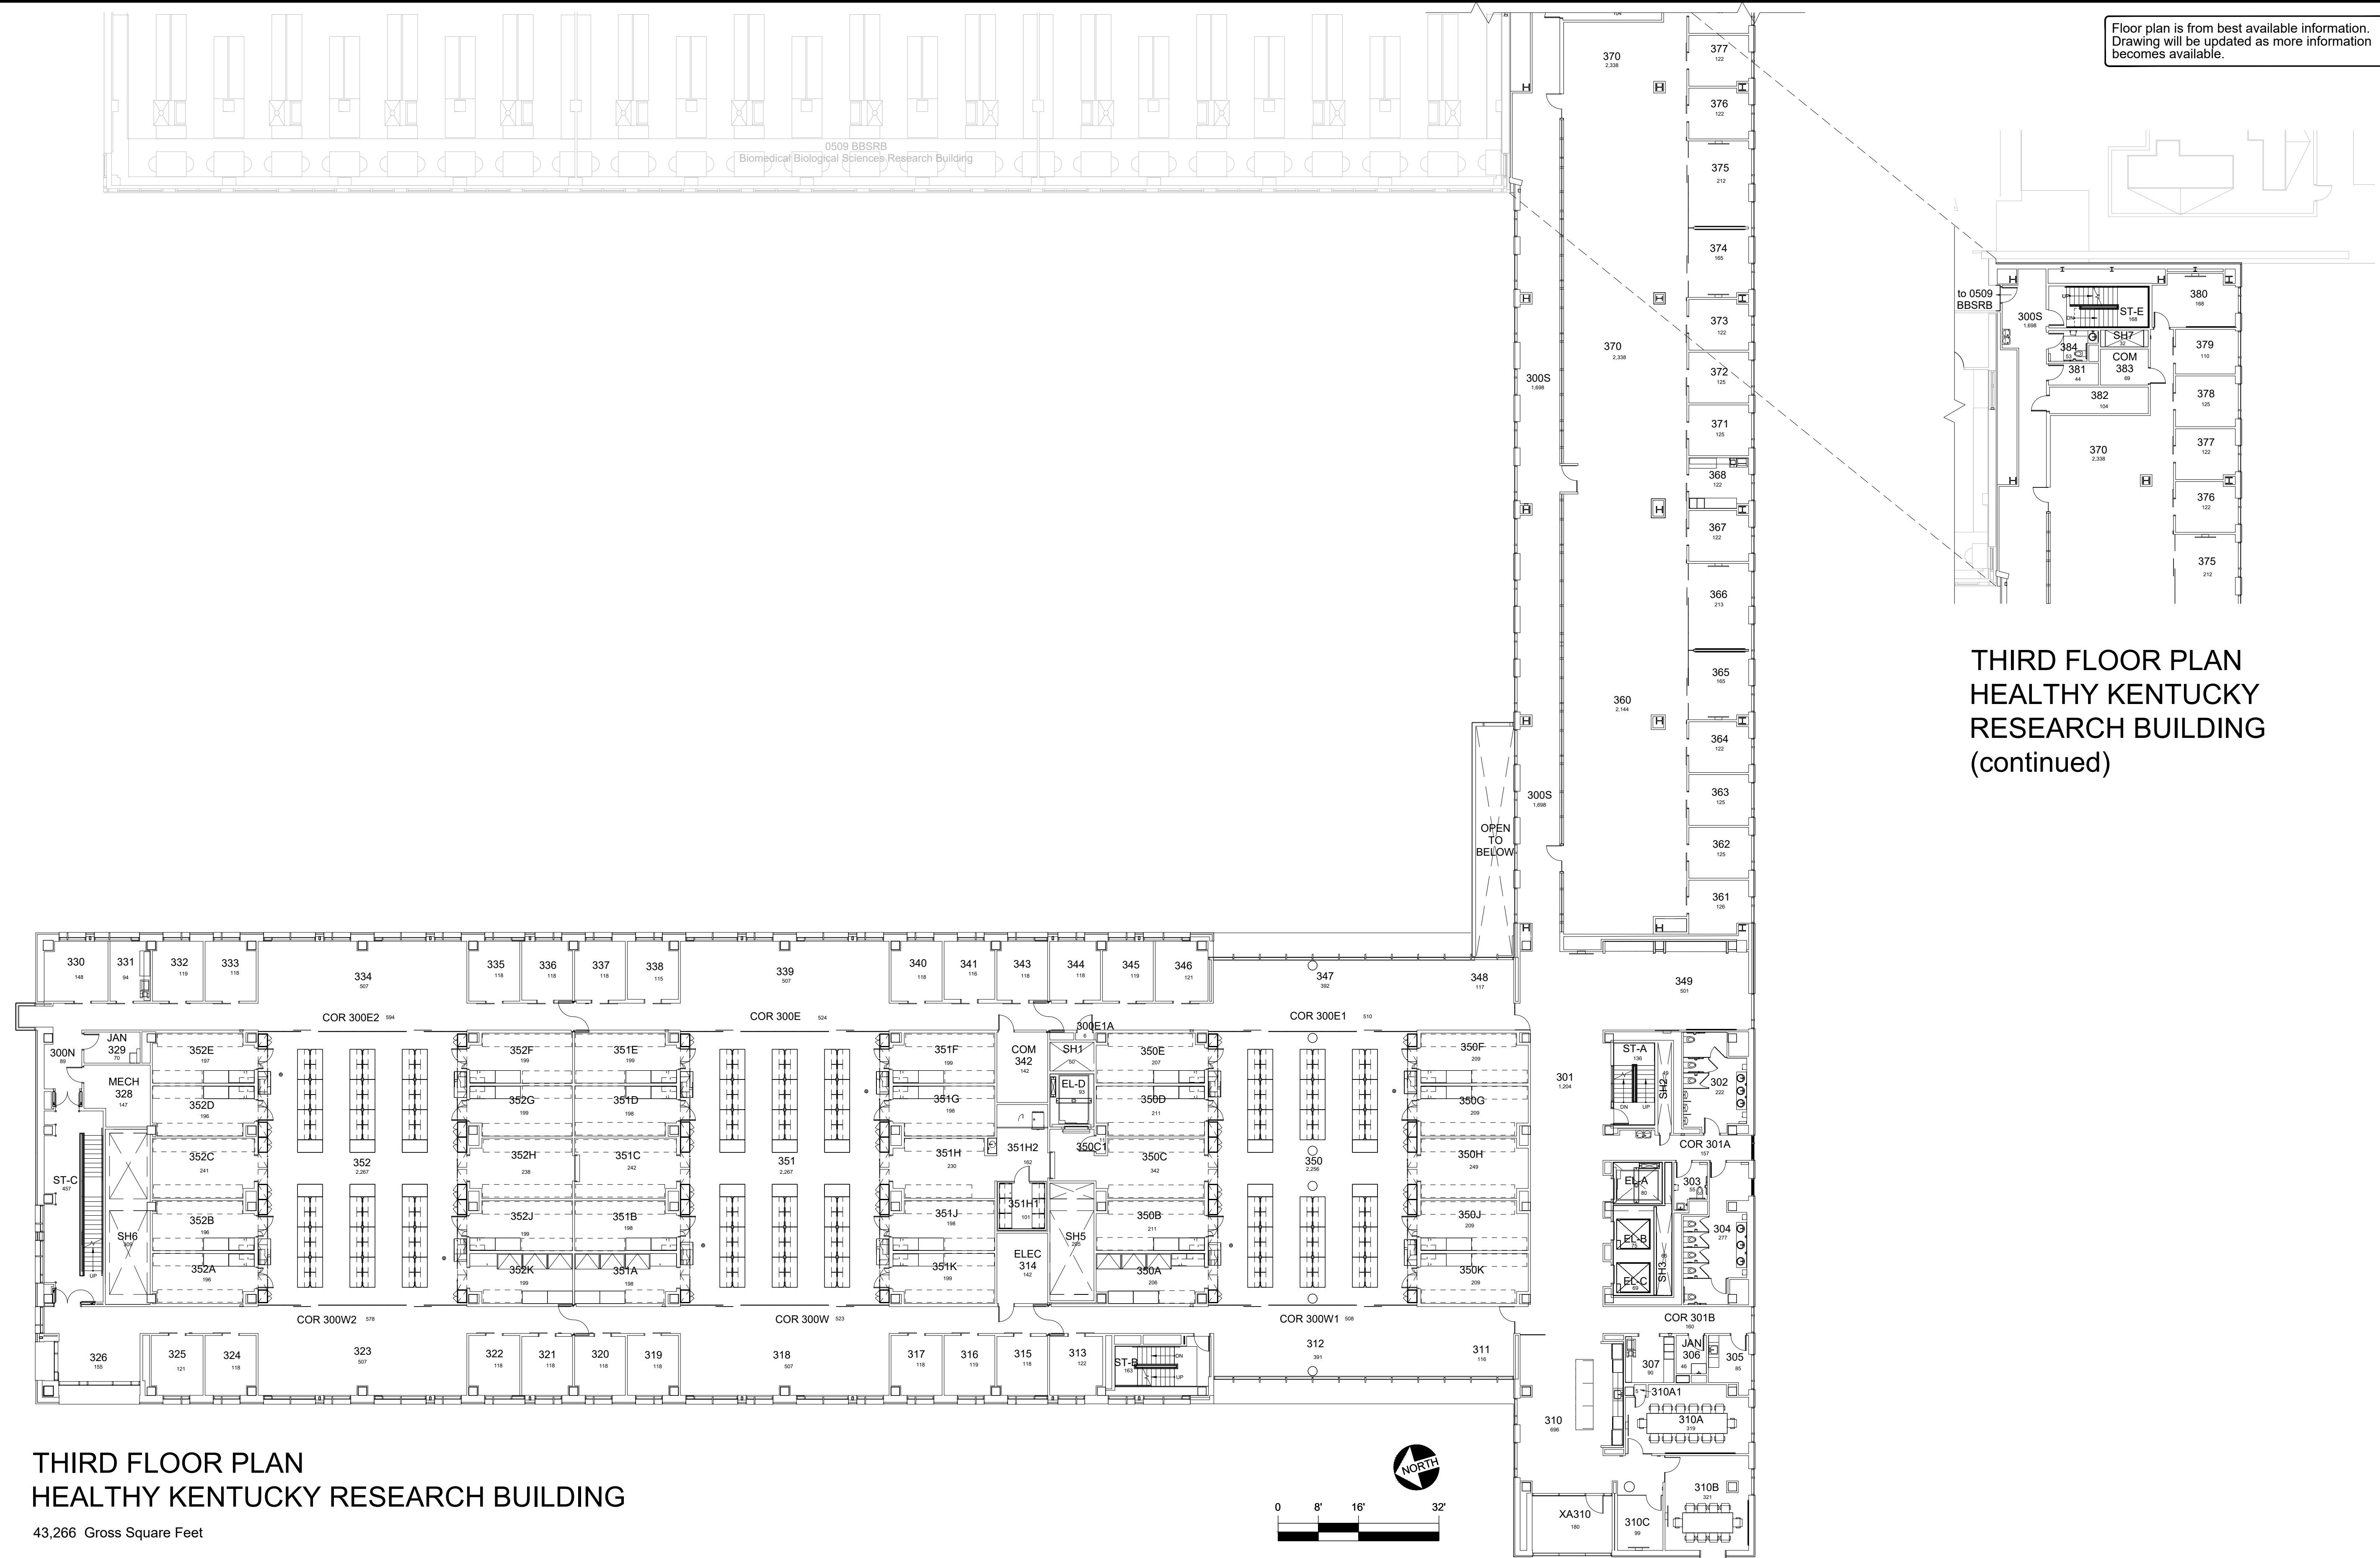

THIRD FLOOR PLAN HEALTHY KENTUCKY RESEARCH BUILDING

43,266 Gross Square Feet


THIRD FLOOR PLAN HEALTHY KENTUCKY RESEARCH BUILDING (continued)

DATE:
09-18-18
DRAWN BY:
NEK

BLDG #:
0679

HEALTHY KENTUCKY RESEARCH BUILDING
KEY DRAWING

UNIVERSITY OF KENTUCKY
Facilities Information Services


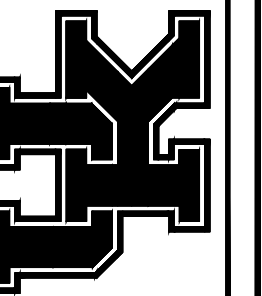


SHEET
4 of 8


2/11/21

JES


Floor plan is from best available information. Drawing will be updated as more information becomes available.

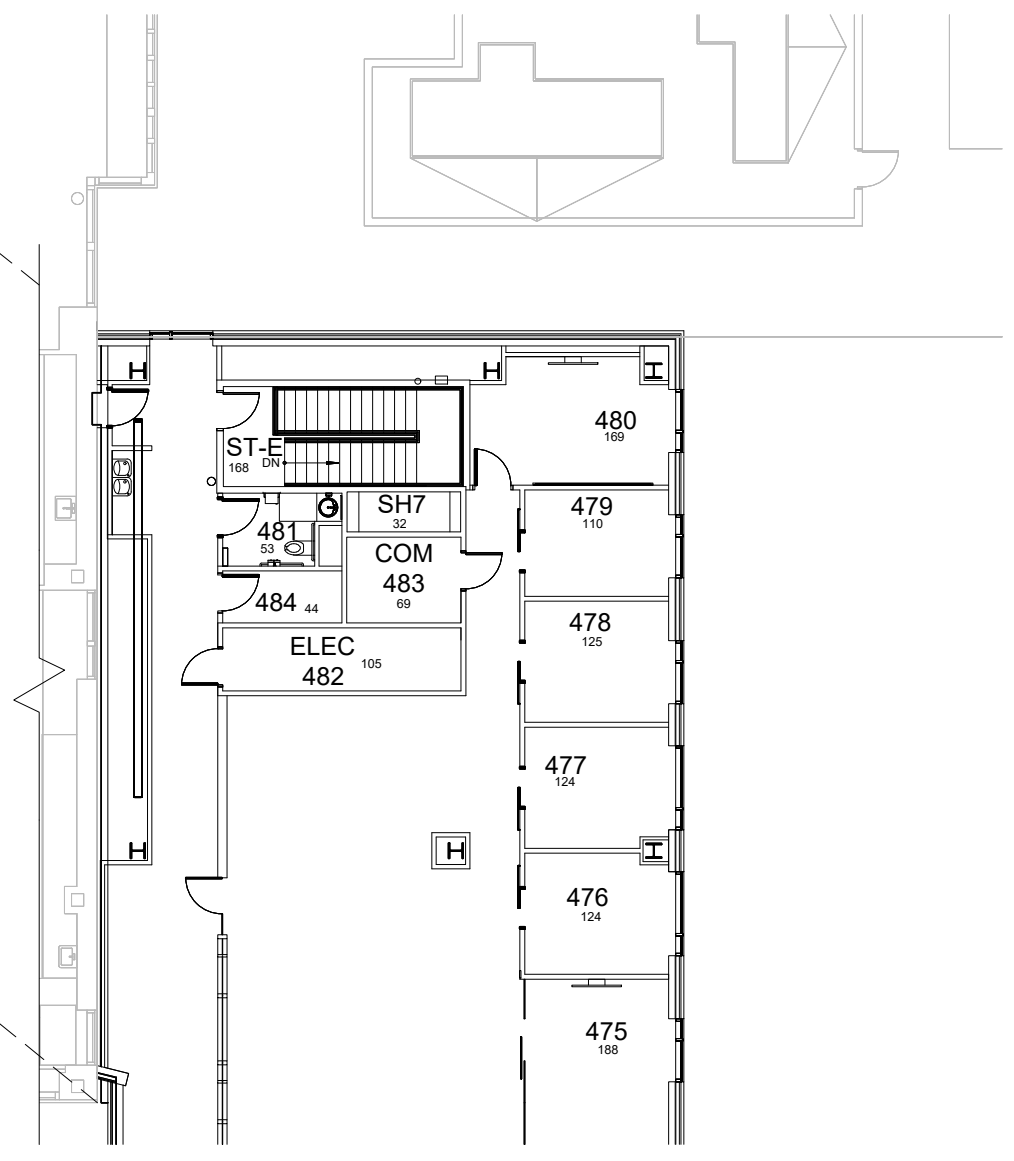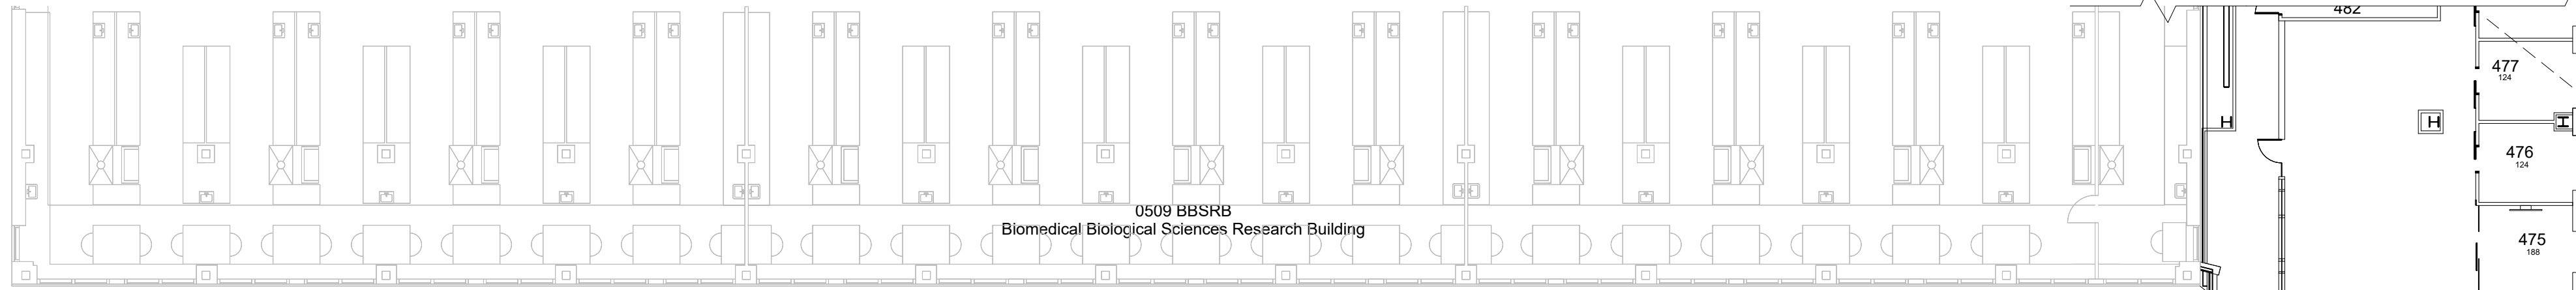

FOURTH FLOOR PLAN
HEALTHY KENTUCKY
RESEARCH BUILDING
(continued)

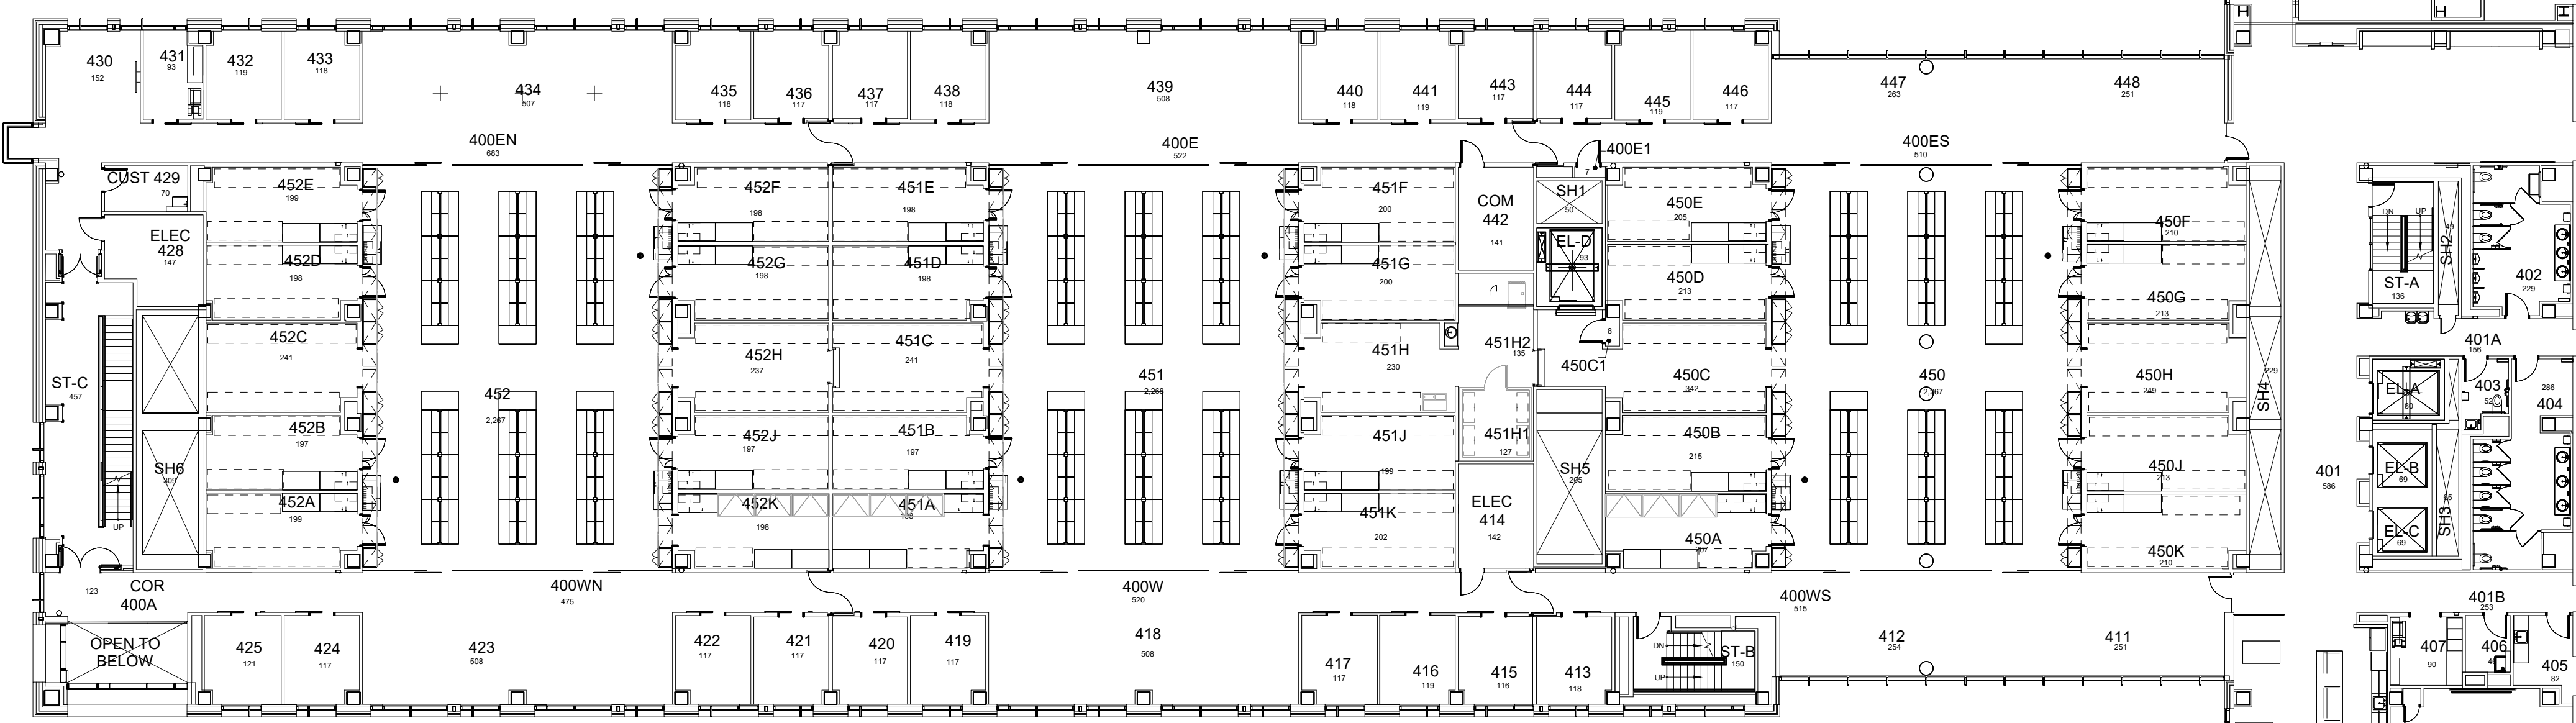

FOURTH FLOOR PLAN
HEALTHY KENTUCKY RESEARCH BUILDING
42,806 Gross Square Feet

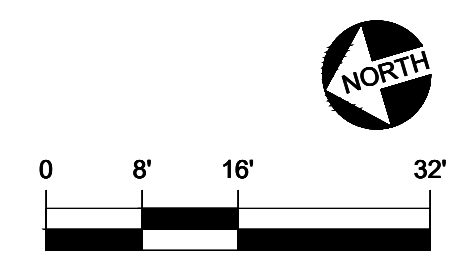

DATE:
09-18-18
DRAWN BY:
NEK

BLDG #:
0679

HEALTHY KENTUCKY RESEARCH BUILDING
KEY DRAWING

UNIVERSITY OF KENTUCKY
Facilities Information Services


SHEET
5 of 8

3/22/22

JES

Floor plan is from best available information. Drawing will be updated as more information becomes available.

0509 BBSRB
Biomedical Biological Sciences Research Building

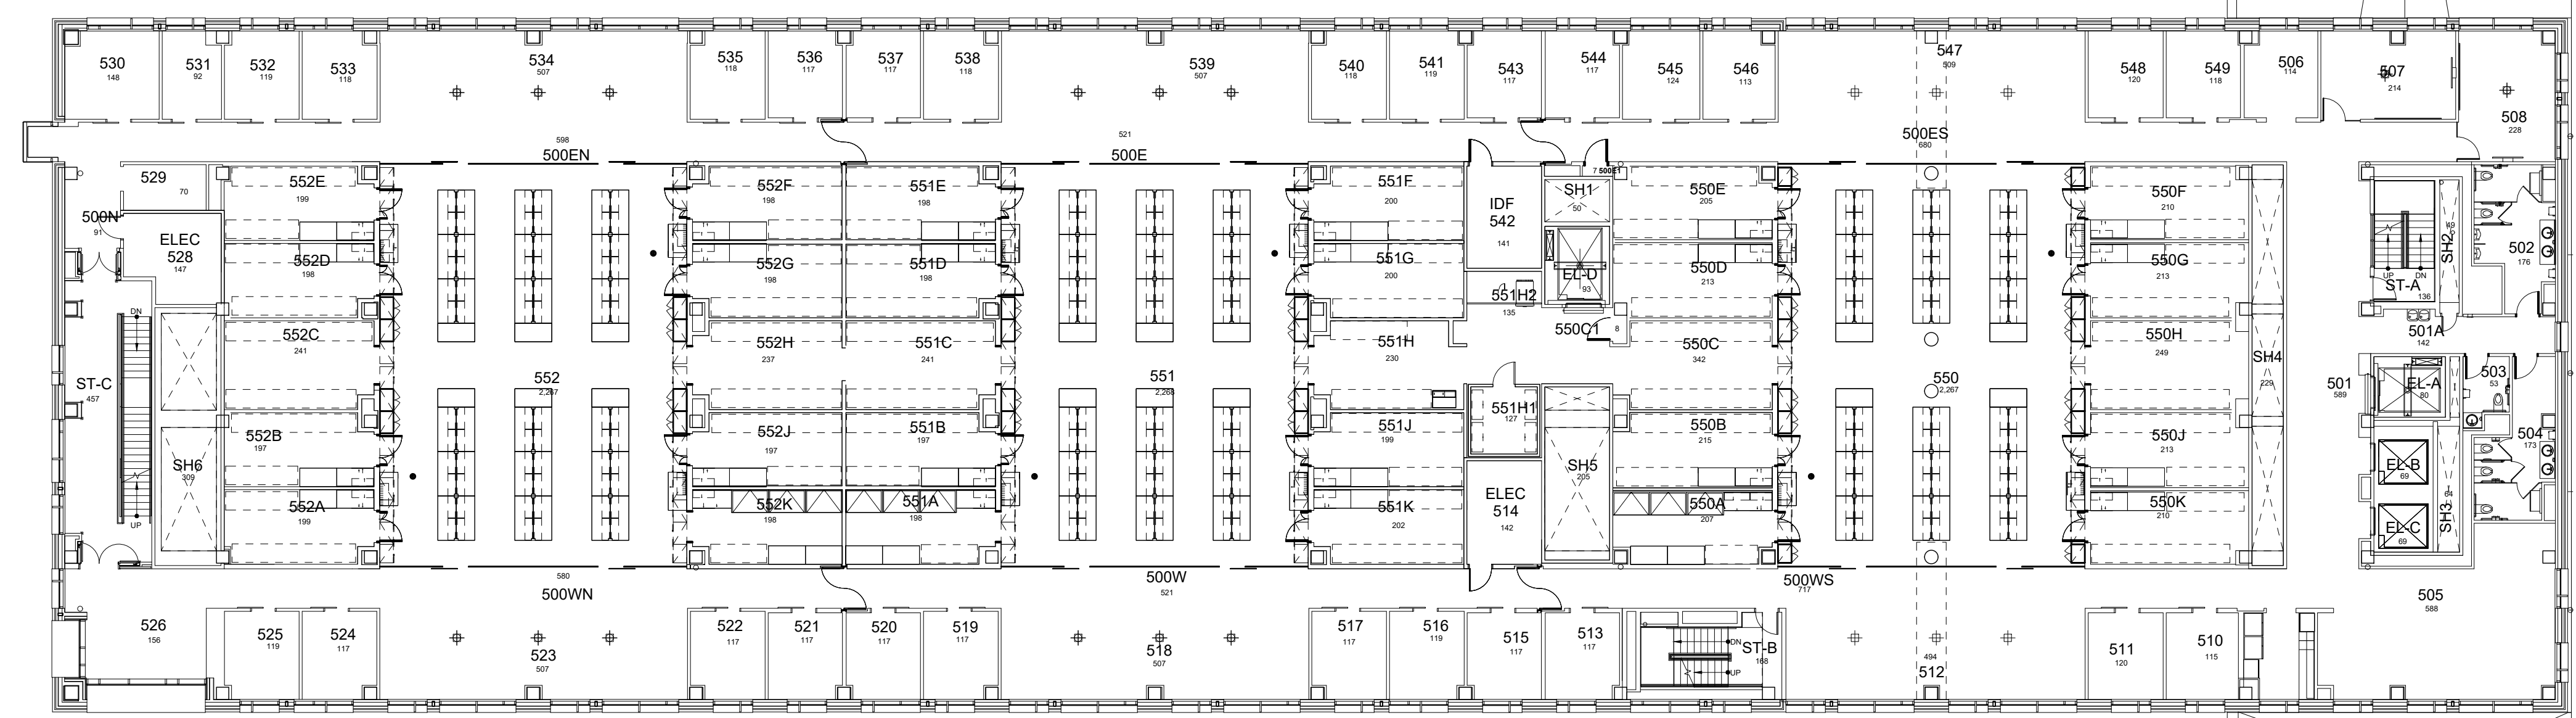

FIFTH FLOOR PLAN
HEALTHY KENTUCKY
RESEARCH BUILDING
(continued - ROOF PLAN)

FIFTH FLOOR PLAN
HEALTHY KENTUCKY RESEARCH BUILDING
31,816 Gross Square Feet

DATE:
09-18-18
DRAWN BY:
NEK

BLDG #:
0679

HEALTHY KENTUCKY RESEARCH BUILDING
KEY DRAWING


UNIVERSITY OF KENTUCKY
Facilities Information Services

SHEET
6 of 8

3/22/22
JES

Floor plan is from best available information. Drawing will be updated as more information becomes available.

0509 BBSRB Biomedical Biological Sciences Research Building

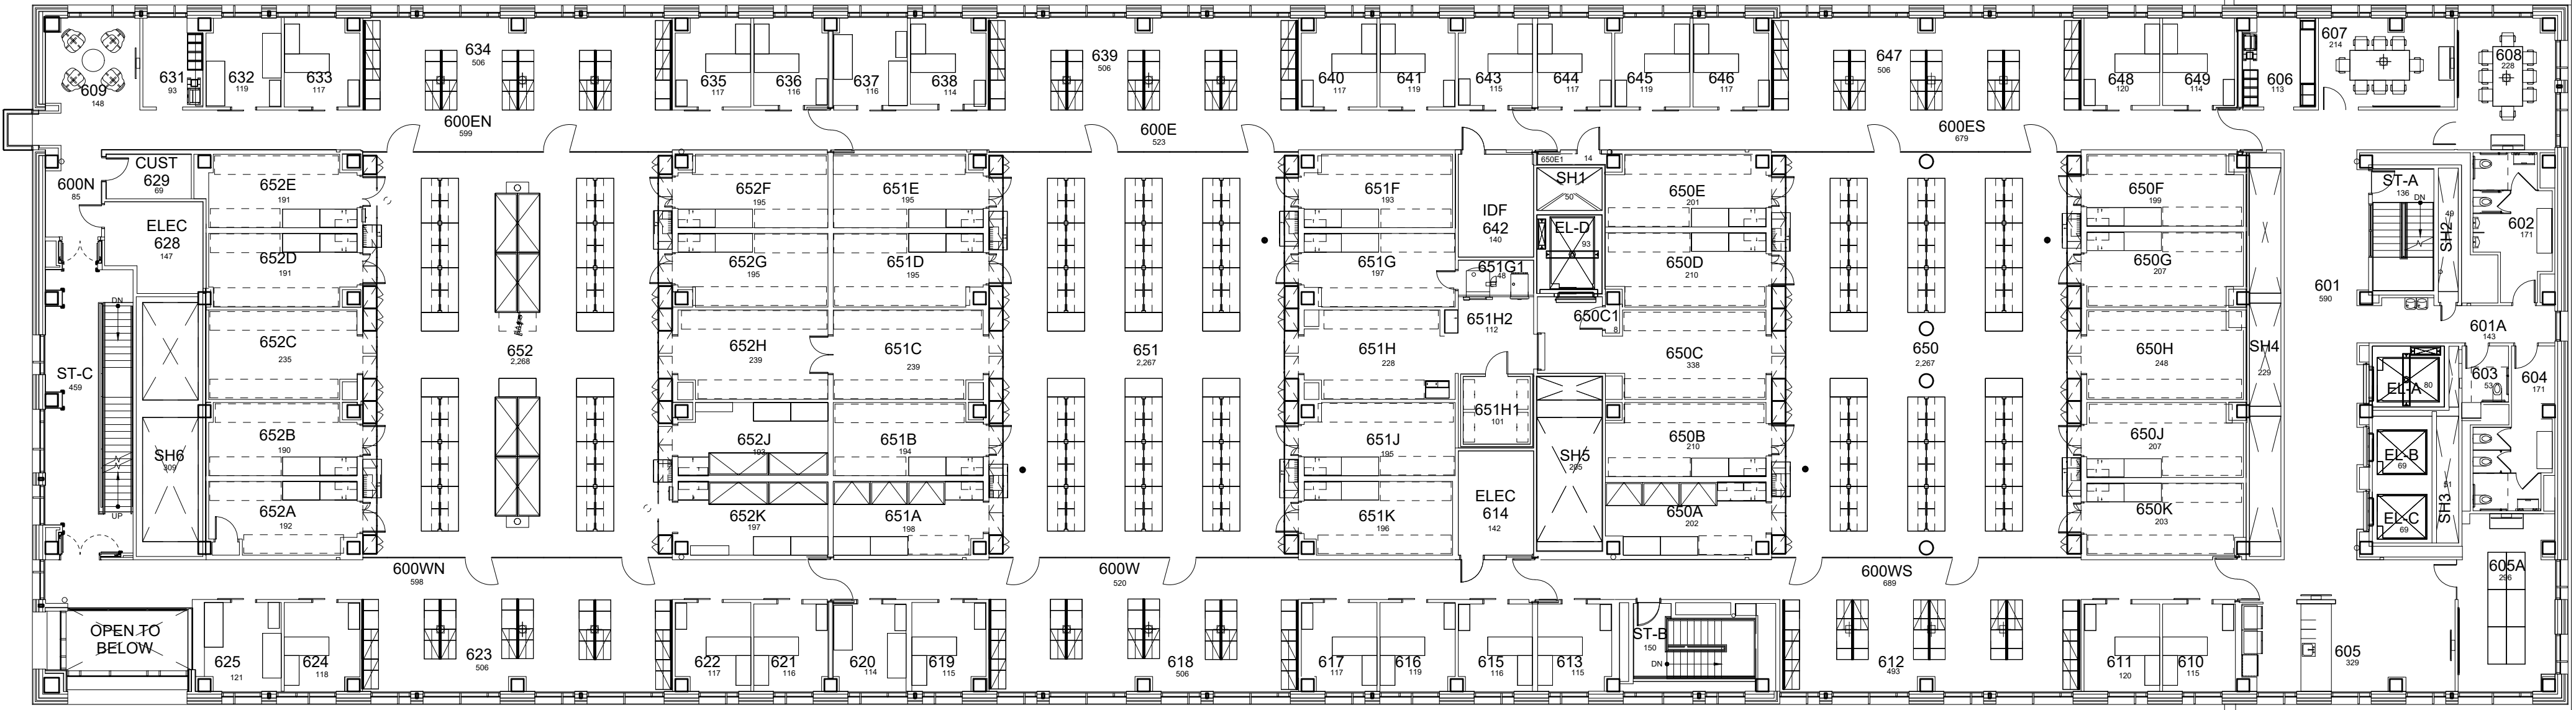

SIXTH FLOOR PLAN HEALTHY KENTUCKY RESEARCH BUILDING


31,639 Gross Square Feet

DATE:
09-18-18
DRAWN BY:
JES

BLDG #:
0679

HEALTHY KENTUCKY RESEARCH BUILDING
KEY DRAWING

UNIVERSITY OF KENTUCKY
Facilities Information Services

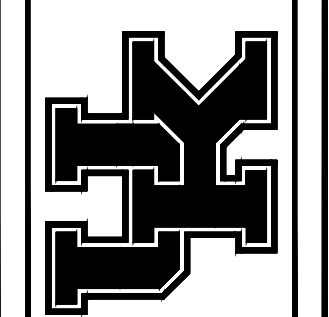


SHEET
7 of 8

4/17/22

NEK


Floor plan is from best available information.
Drawing will be updated as more information
becomes available.

0509 BBSRB ROOF
Biomedical Biological Sciences Research Building

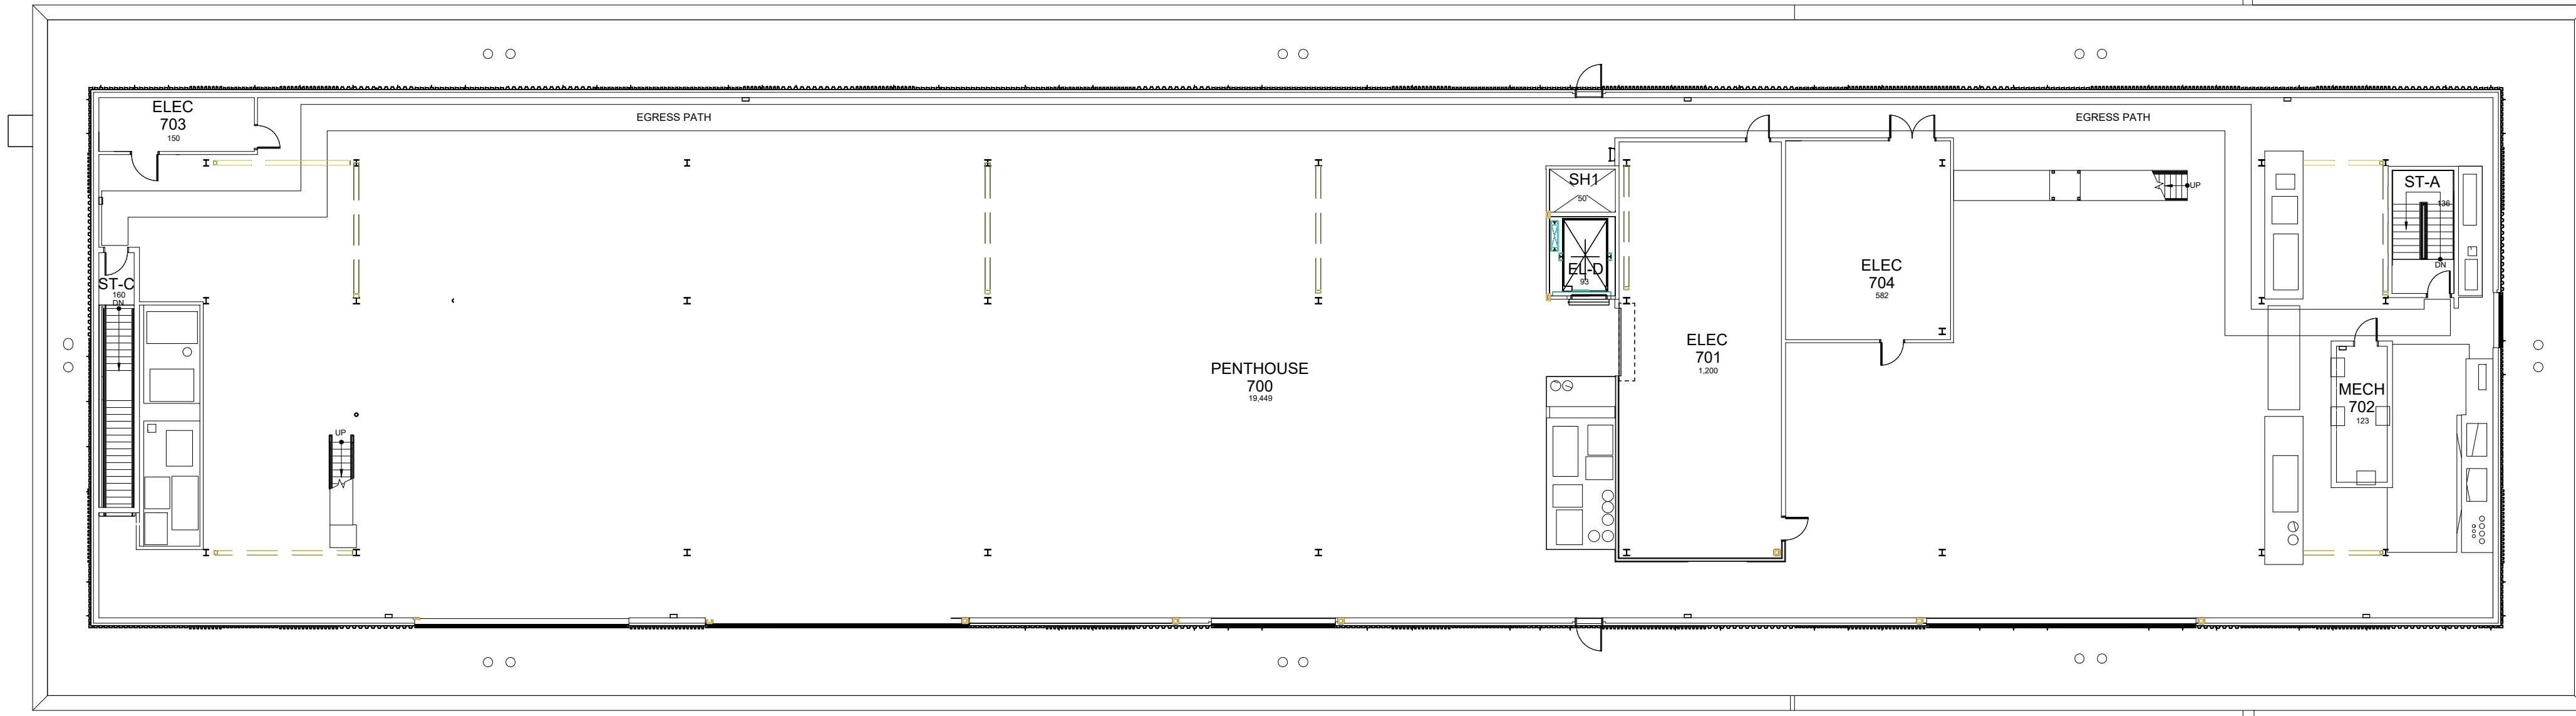

SEVENTH FLOOR PLAN - PENTHOUSE
HEALTHY KENTUCKY RESEARCH BUILDING


22,876 Gross Square Feet

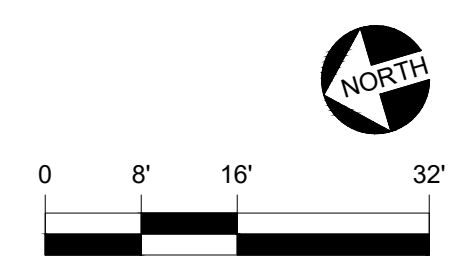

DATE:
09-18-18
DRAWN BY:
JES

BLDG #:
0679

HEALTHY KENTUCKY RESEARCH BUILDING
KEY DRAWING

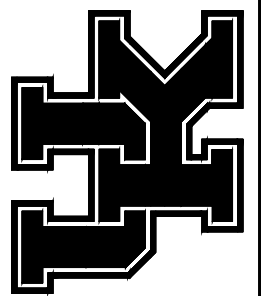
UNIVERSITY OF KENTUCKY
Facilities Information Services


SHEET
8 of 8

2/11/21


JES

Floor plan is from best available information.
Drawing will be updated as more information
becomes available.

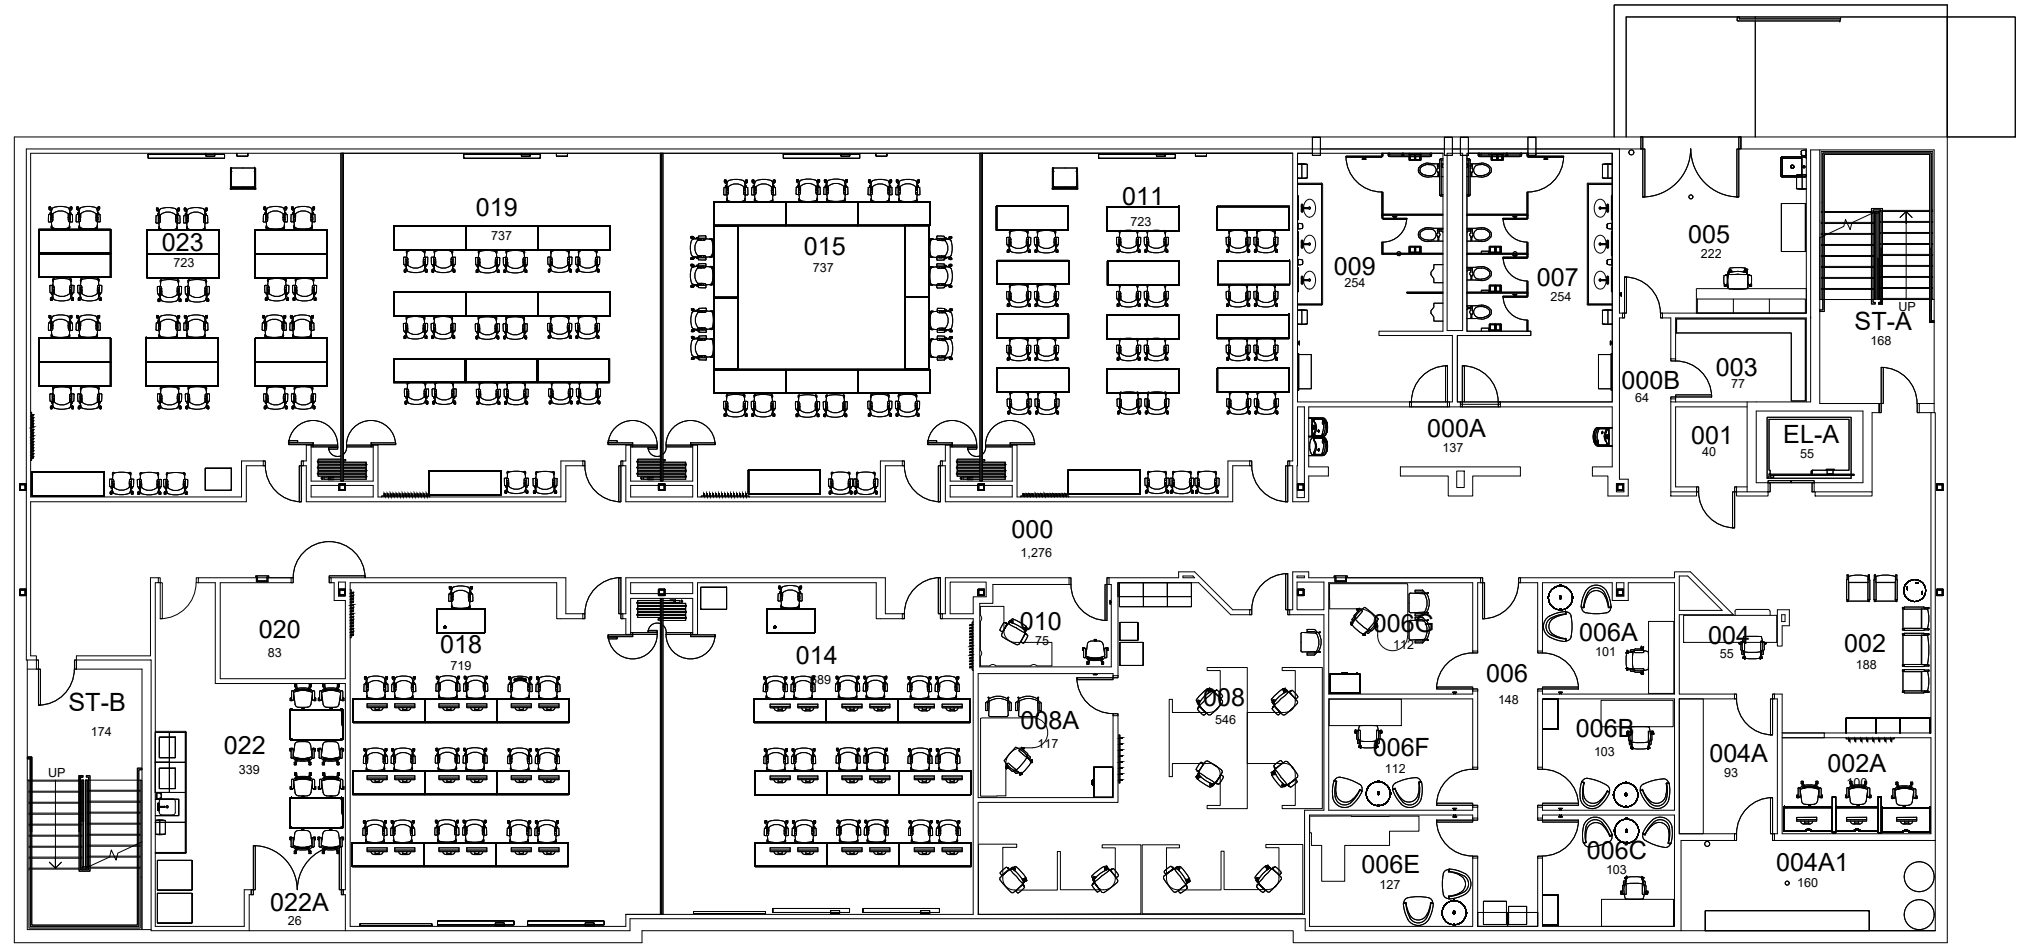

BASEMENT FLOOR PLAN WALLER HEALTH CARE ANNEX 1

10,761 Gross Square Ft.

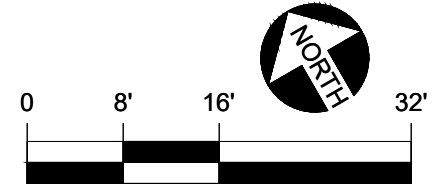


DATE:
06-27-17
DRAWN BY:
AKN

BLDG #:
0698

WALLER HEALTH CARE ANNEX 1
KEY DRAWING

UNIVERSITY OF KENTUCKY
Facilities Information Services

 

SHEET
1 OF 4

AKN 12/12/19


Floor plan is from best available information. Drawing will be updated as more information becomes available.

DATE:
06-27-17
DRAWN BY:
AKN


BLDG #:
0698

WALLER HEALTH CARE ANNEX 1
KEY DRAWING

UNIVERSITY OF KENTUCKY
Facilities Information Services

 


SHEET
2 OF 4

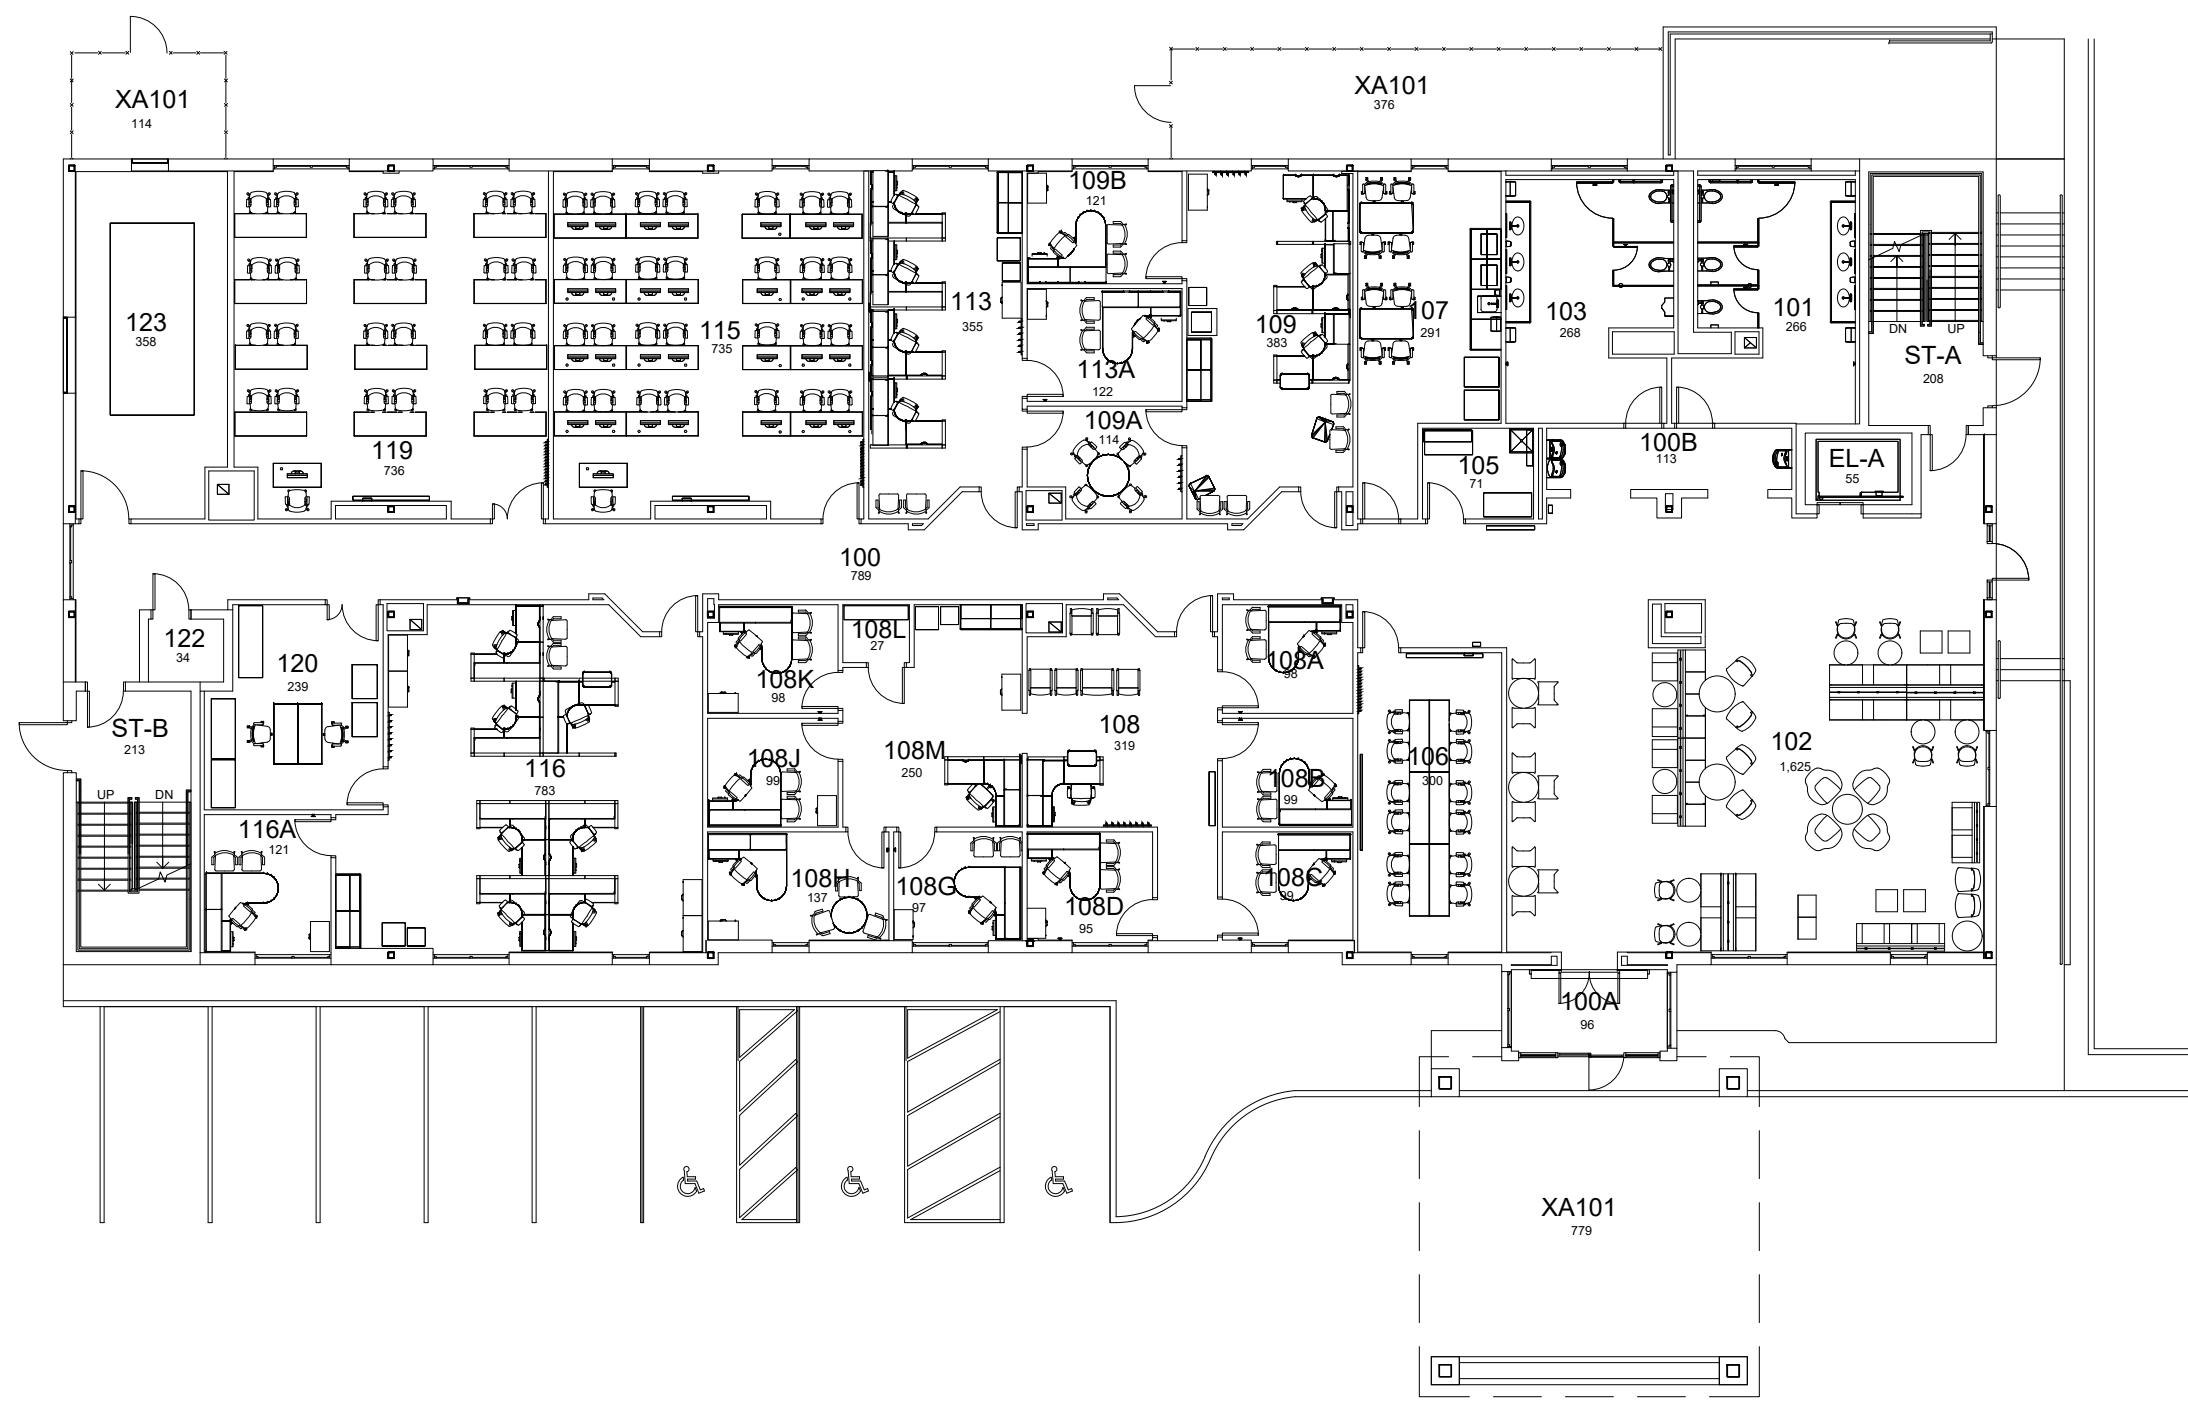

FIRST FLOOR PLAN WALLER HEALTH CARE ANNEX 1

11,678 Gross Square Ft.

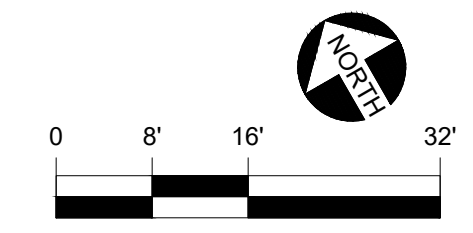

SHW 1/27/20


Floor plan is from best available information. Drawing will be updated as more information becomes available.

DATE:
06-27-17
DRAWN BY:
AKN



BLDG #:
0698

WALLER HEALTH CARE ANNEX 1
KEY DRAWING

UNIVERSITY OF KENTUCKY
Facilities Information Services

 


SHEET
3 OF 4

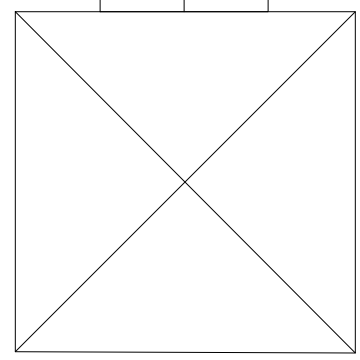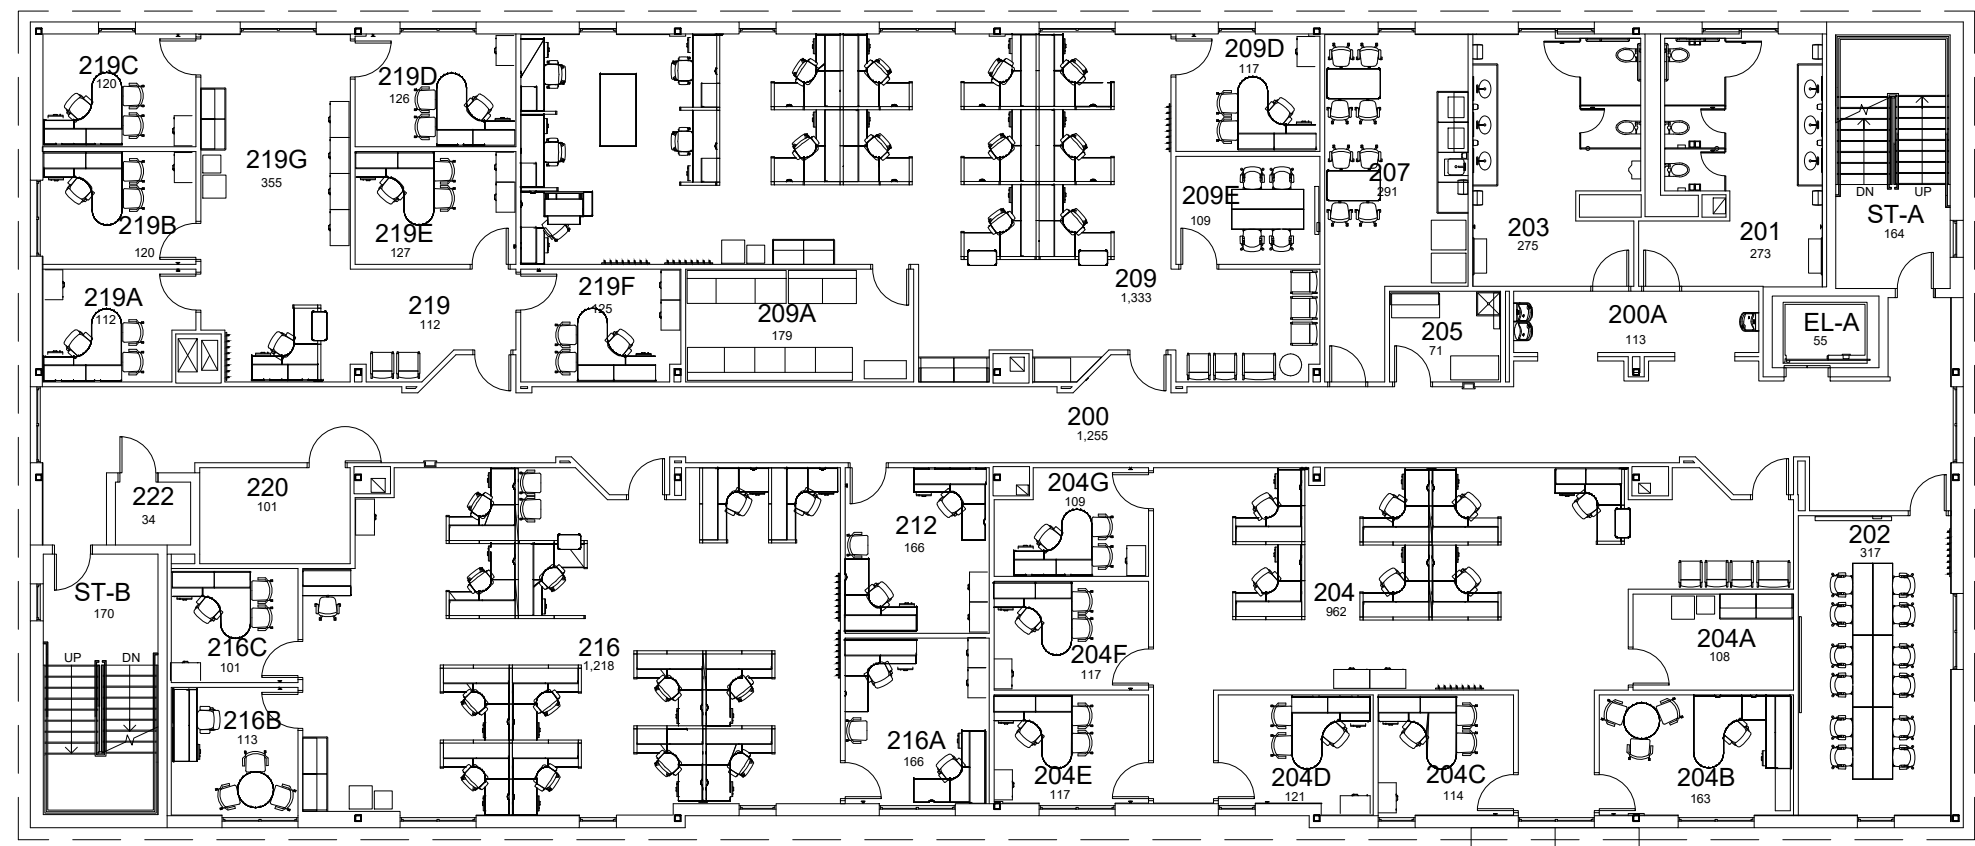

SECOND FLOOR PLAN WALLER HEALTH CARE ANNEX 1

10,763 Gross Square Ft.

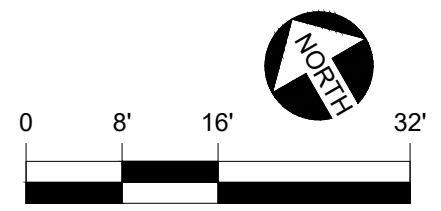

AKN 12/12/19


Floor plan is from best available information.
Drawing will be updated as more information
becomes available.

DATE:
06-27-17
DRAWN BY:
AKN



BLDG #:
0698

WALLER HEALTH CARE ANNEX 1
KEY DRAWING

UNIVERSITY OF KENTUCKY
Facilities Information Services

 


SHEET
4 OF 4

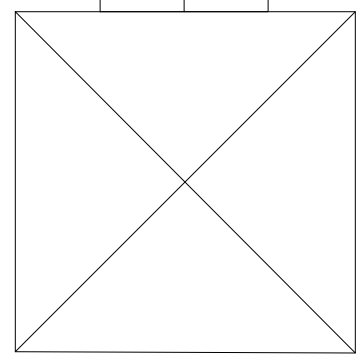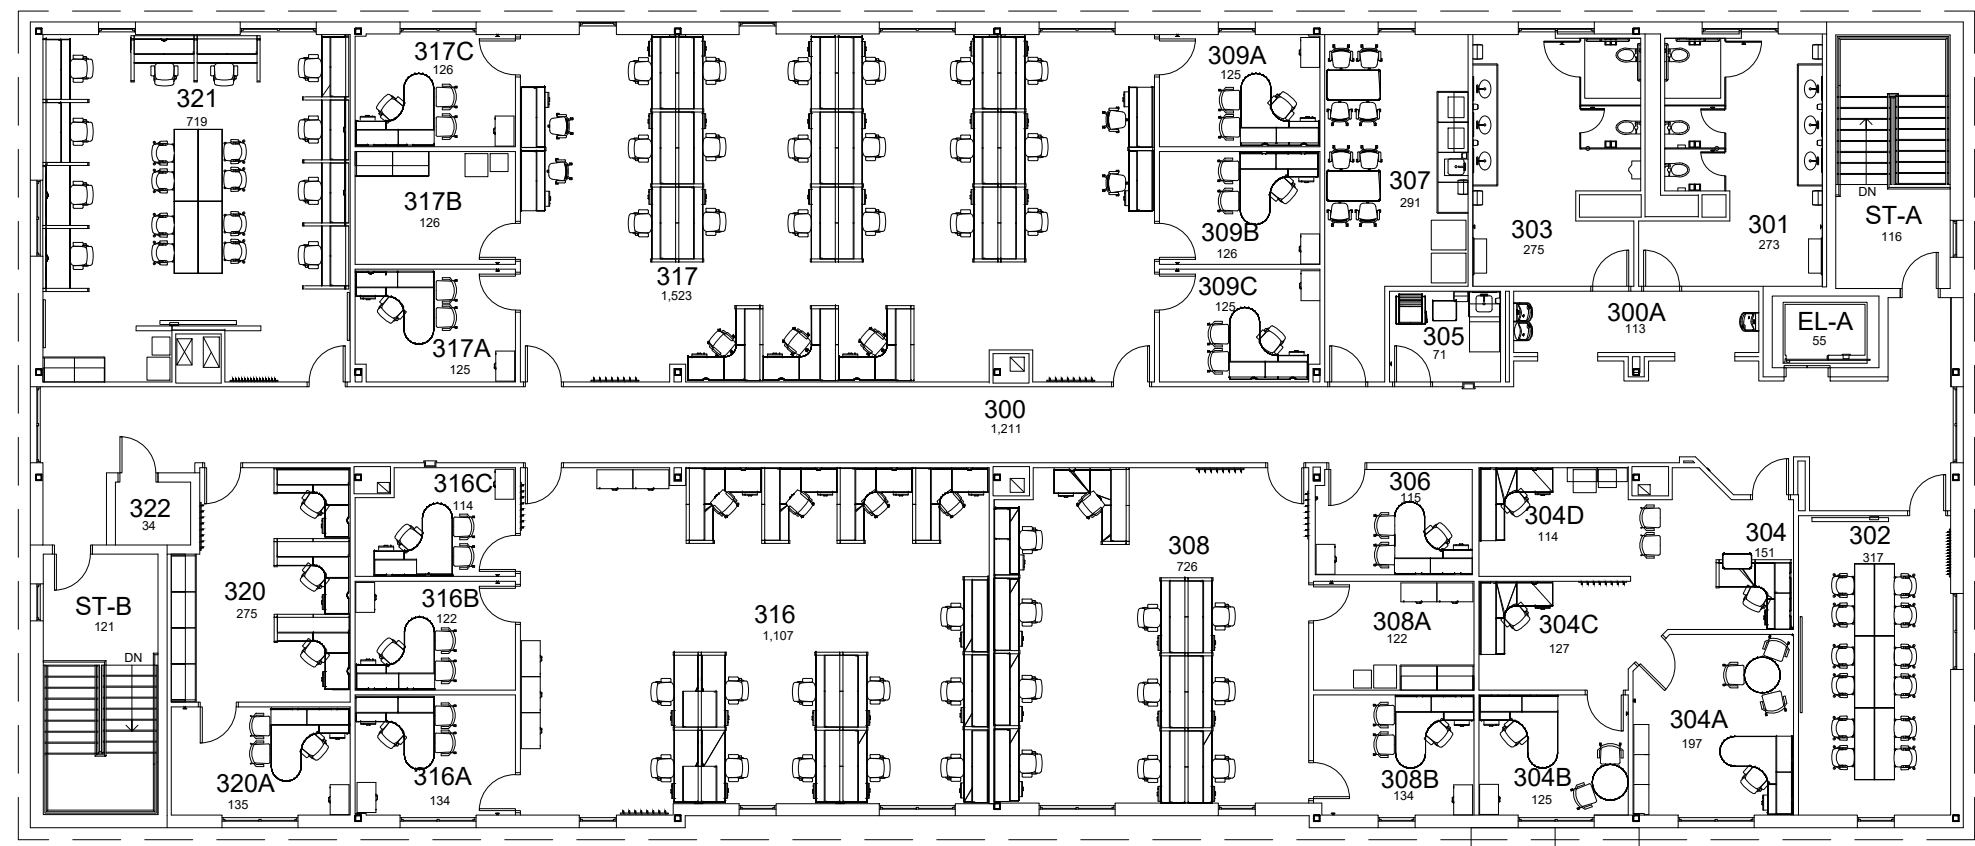


THIRD FLOOR PLAN WALLER HEALTH CARE ANNEX 1

10,763 Gross Square Ft.

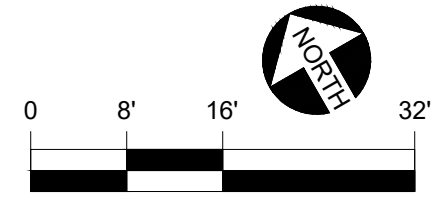


AKN 12/12/19

9/12/19
KMD

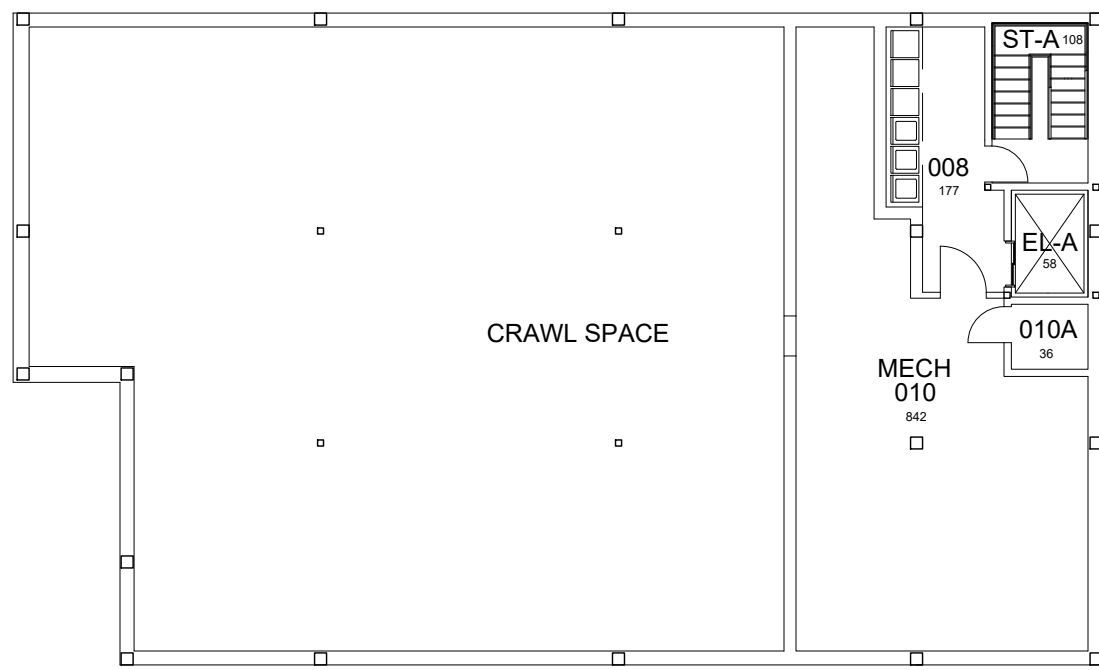

BASEMENT FLOOR PLAN
WALLER HEALTH CARE ANNEX 2
 1,441 Gross Square Ft.

 

DATE:
06-28-17
DRAWN BY:
AKN

BLDG #:
0699


WALLER HEALTH CARE ANNEX 2
 KEY DRAWING

UNIVERSITY OF KENTUCKY
 Facilities Information Services



SHEET
1 OF 4

9/12/19
KMD

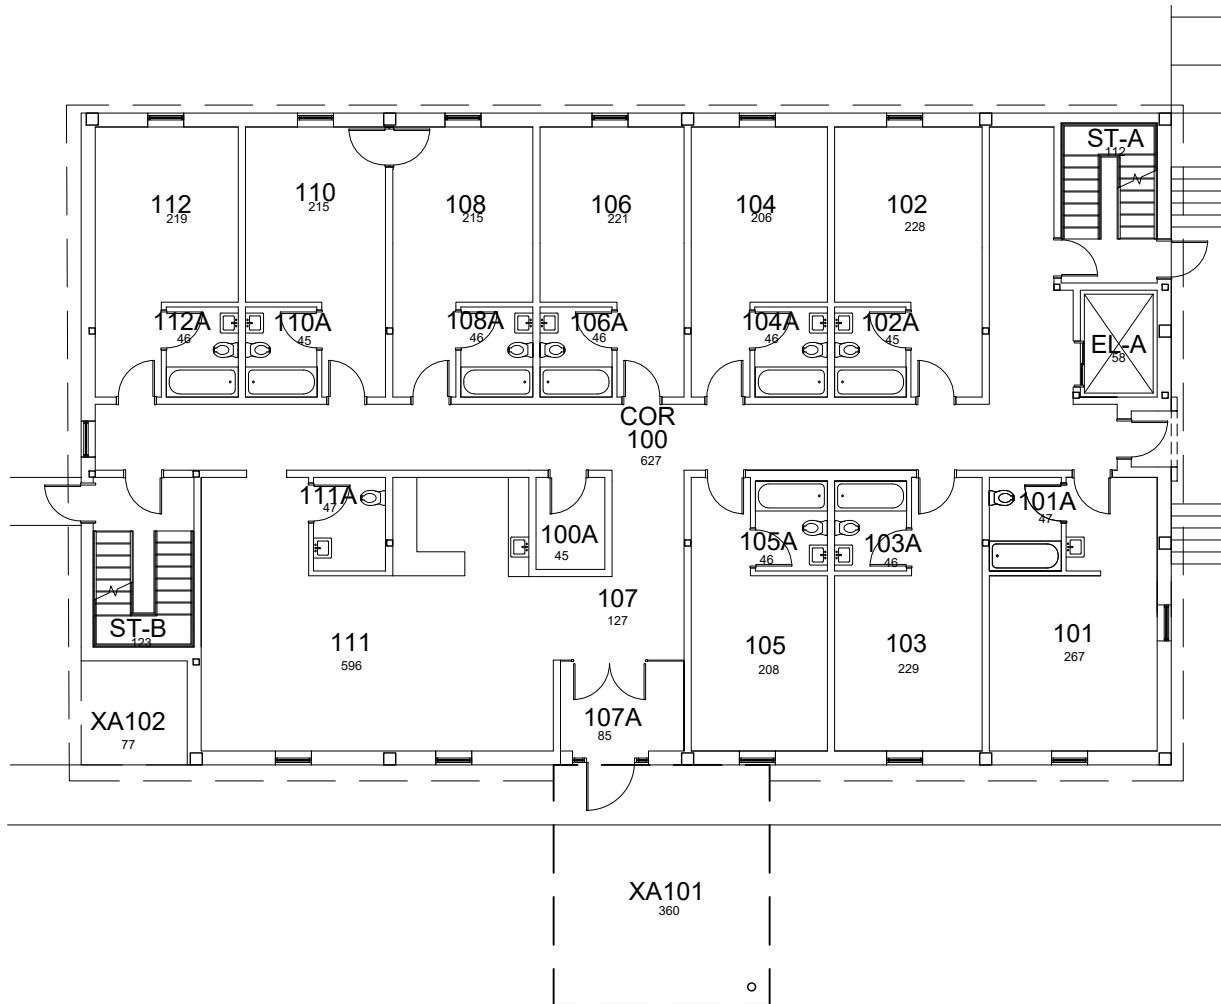

FIRST FLOOR PLAN WALLER HEALTH CARE ANNEX 2

5,280 Gross Square Ft.



DATE:
06-28-17
DRAWN BY:
AKN

BLDG #:
0699


WALLER HEALTH CARE ANNEX 2
KEY DRAWING

UNIVERSITY OF KENTUCKY
Facilities Information Services




SHEET
2 OF 4

JES 2/26/19

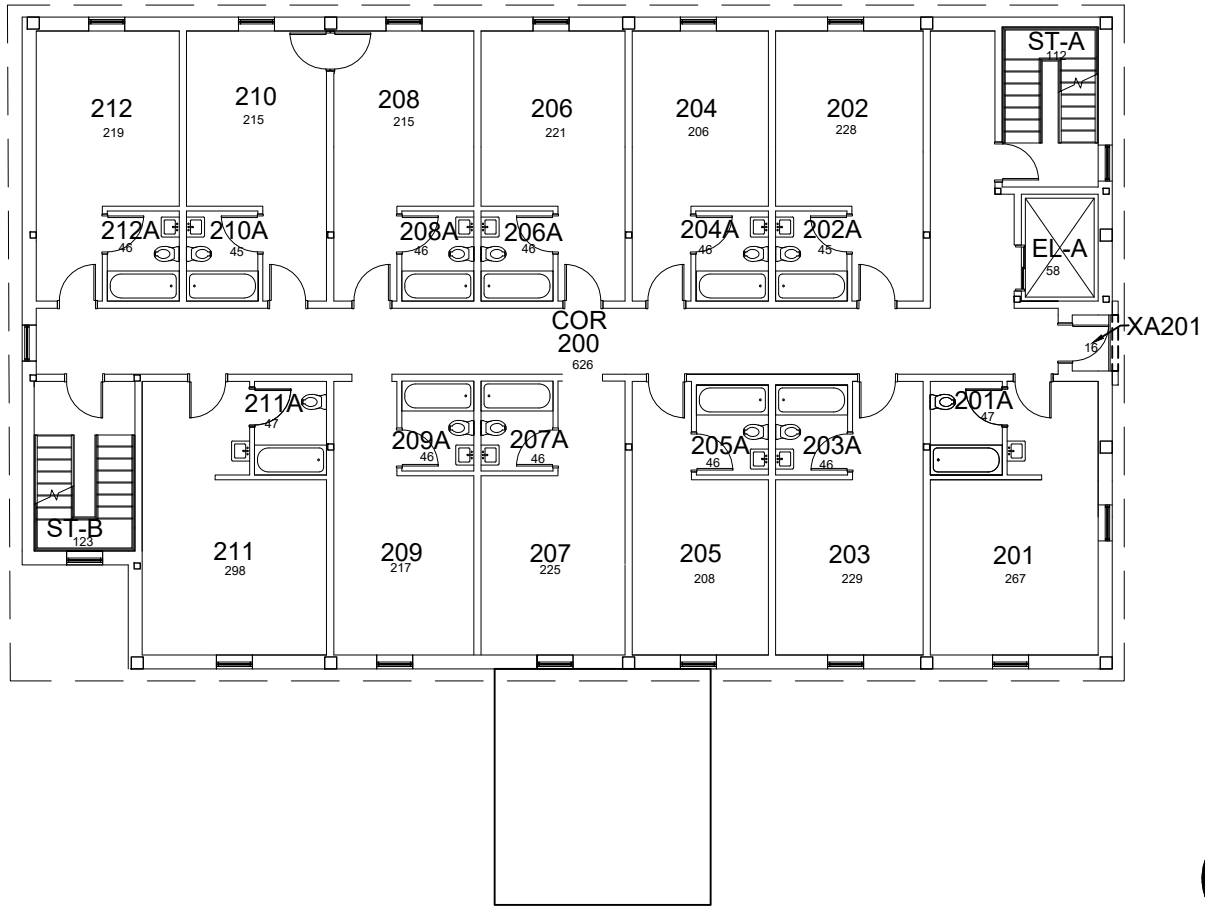

SECOND FLOOR PLAN WALLER HEALTH CARE ANNEX 2

4,859 Gross Square Ft.

 


DATE: 06-28-17
DRAWN BY: AKN

BLDG #: 0699


WALLER HEALTH CARE ANNEX 2
KEY DRAWING

UNIVERSITY OF KENTUCKY
Facilities Information Services

 


SHEET
3 OF 4

JES 2/26/19

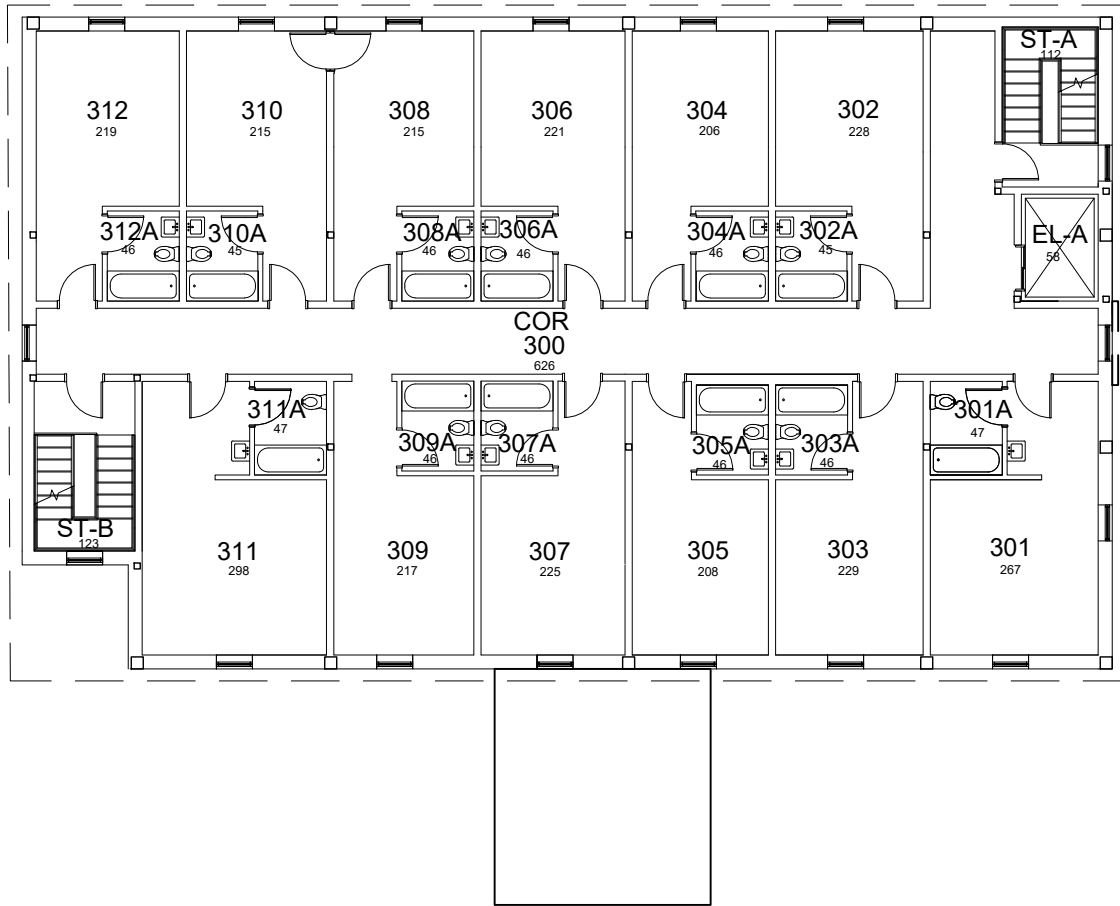

THIRD FLOOR PLAN WALLER HEALTH CARE ANNEX 2

4,843 Gross Square Ft.

 


DATE:
06-28-17
DRAWN BY:
AKN



BLDG #:
0699

WALLER HEALTH CARE ANNEX 2
KEY DRAWING

UNIVERSITY OF KENTUCKY
Facilities Information Services

 

SHEET
4 OF 4

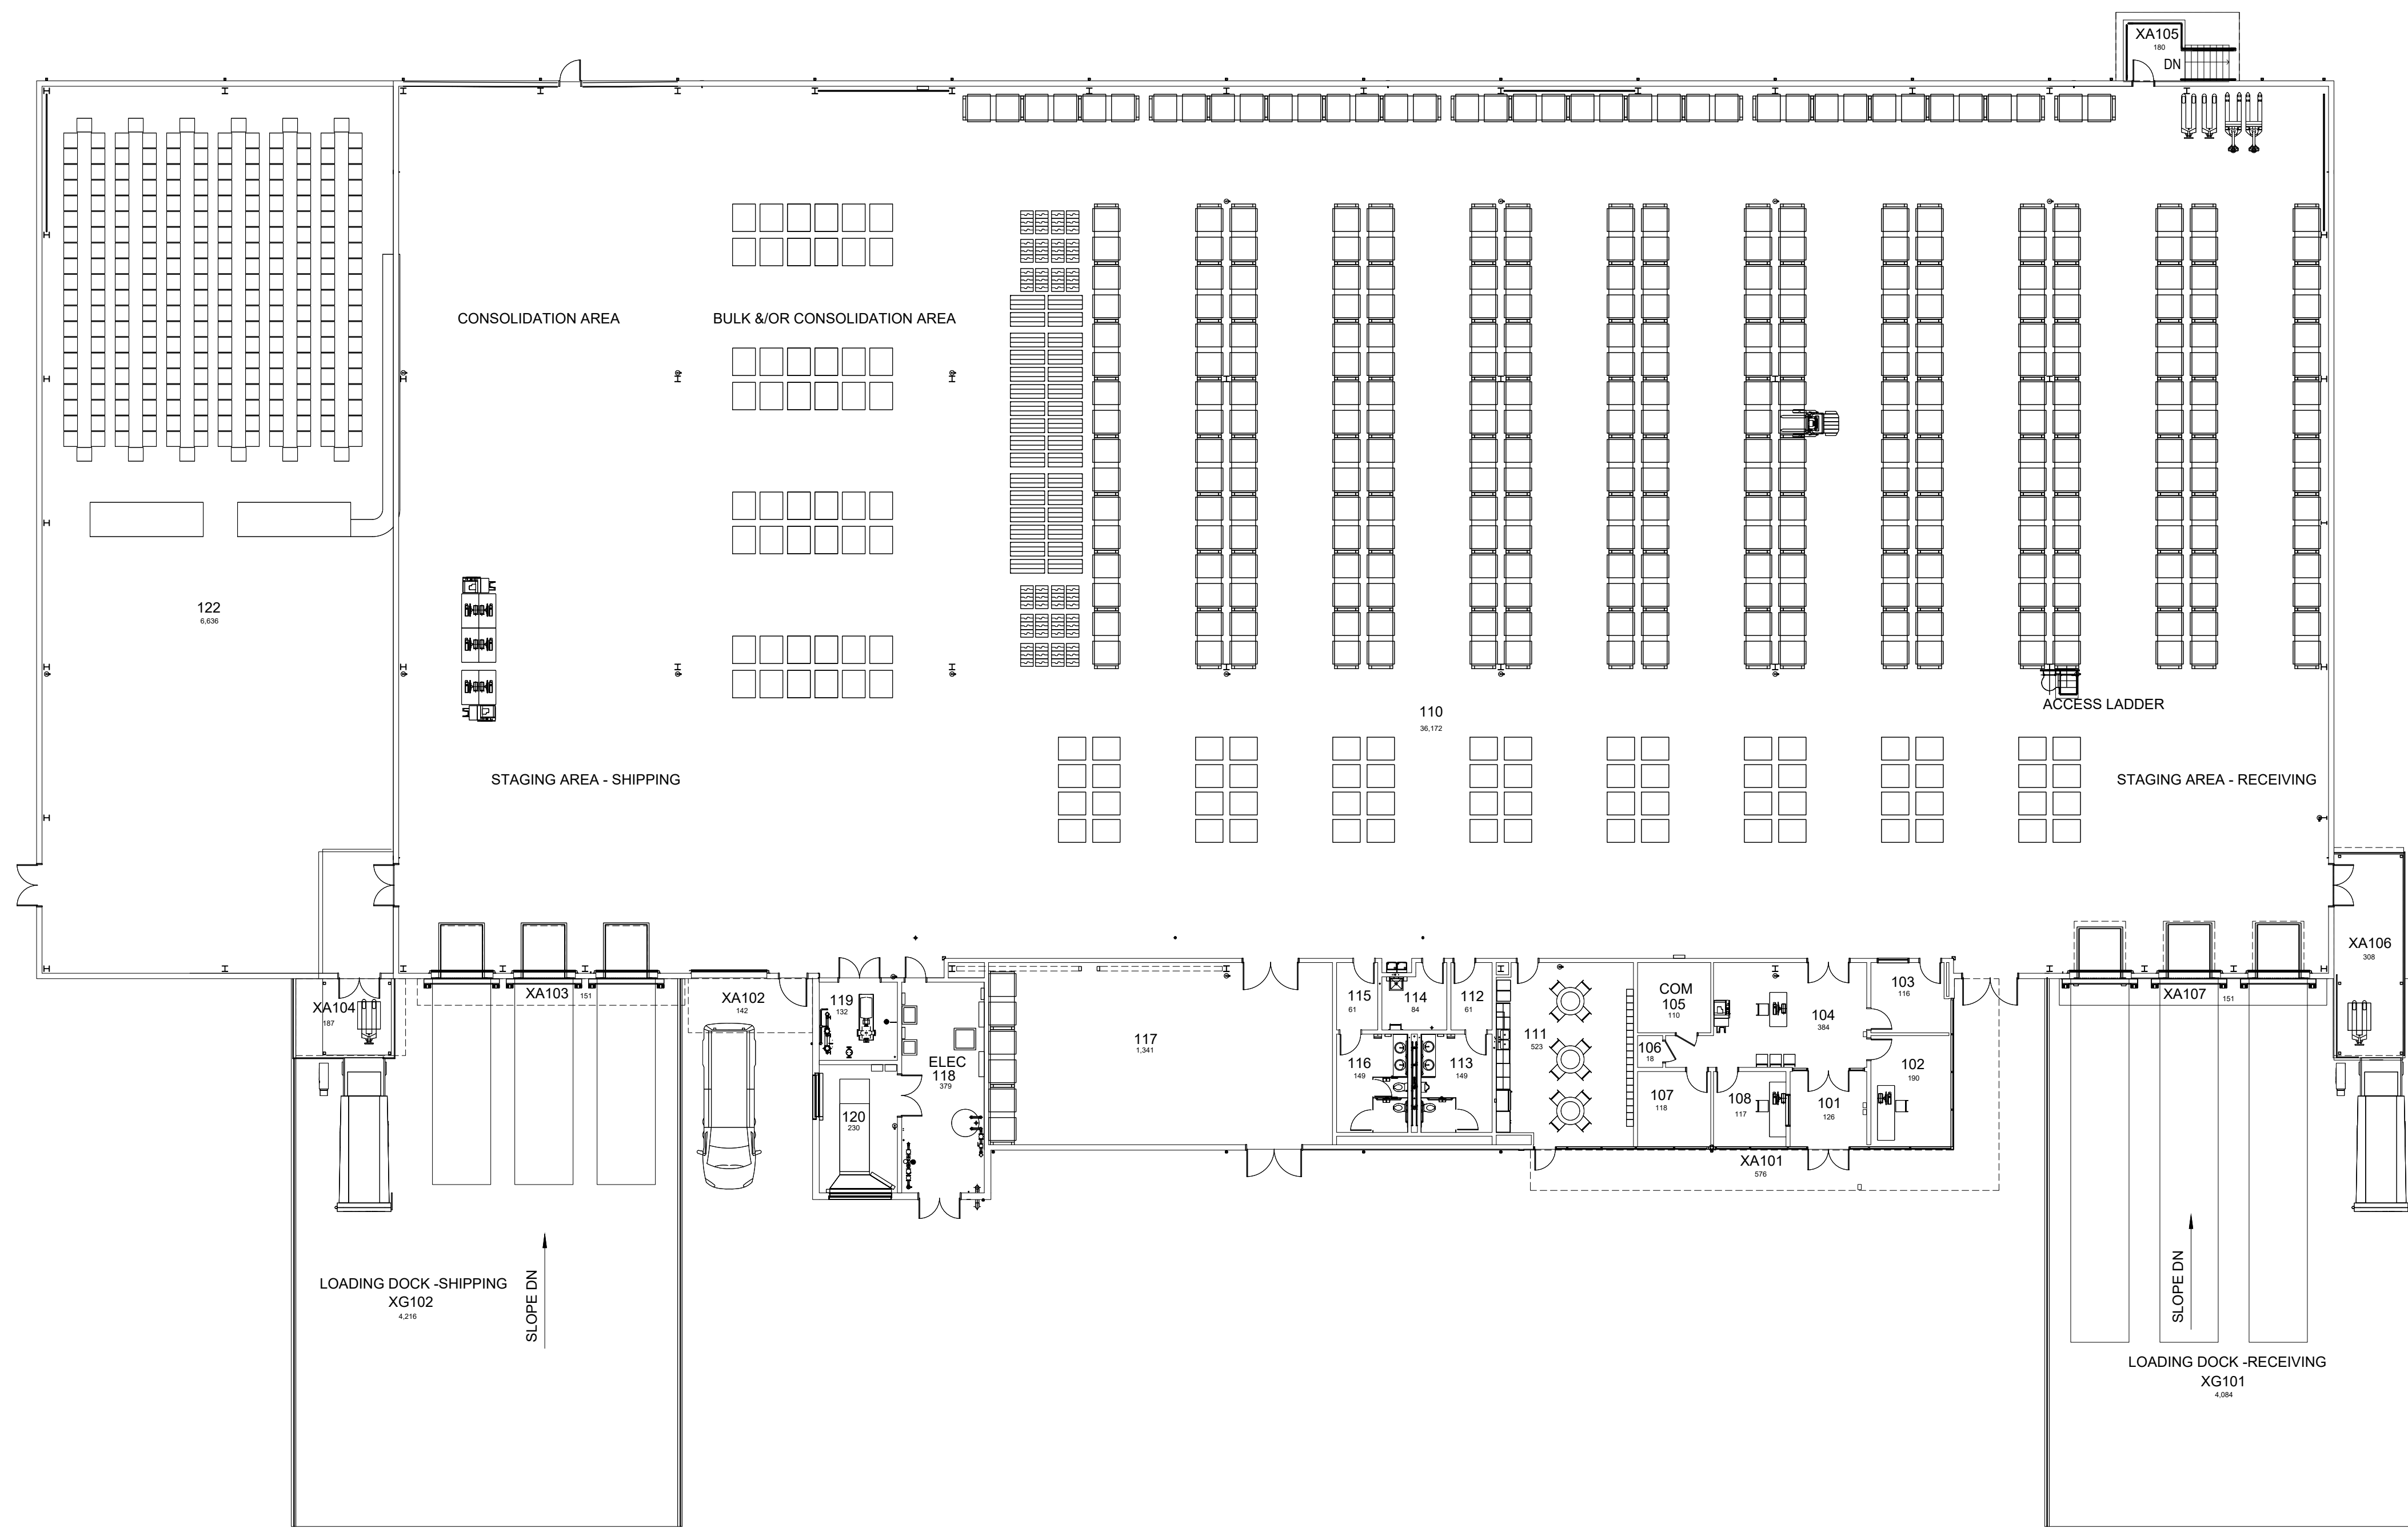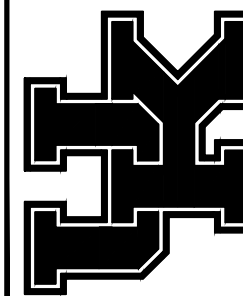



FIRST FLOOR PLAN
UKHC WAREHOUSE
49,878 Gross Square Ft.

3/7/2023


NEK

3/7/2023

NEK

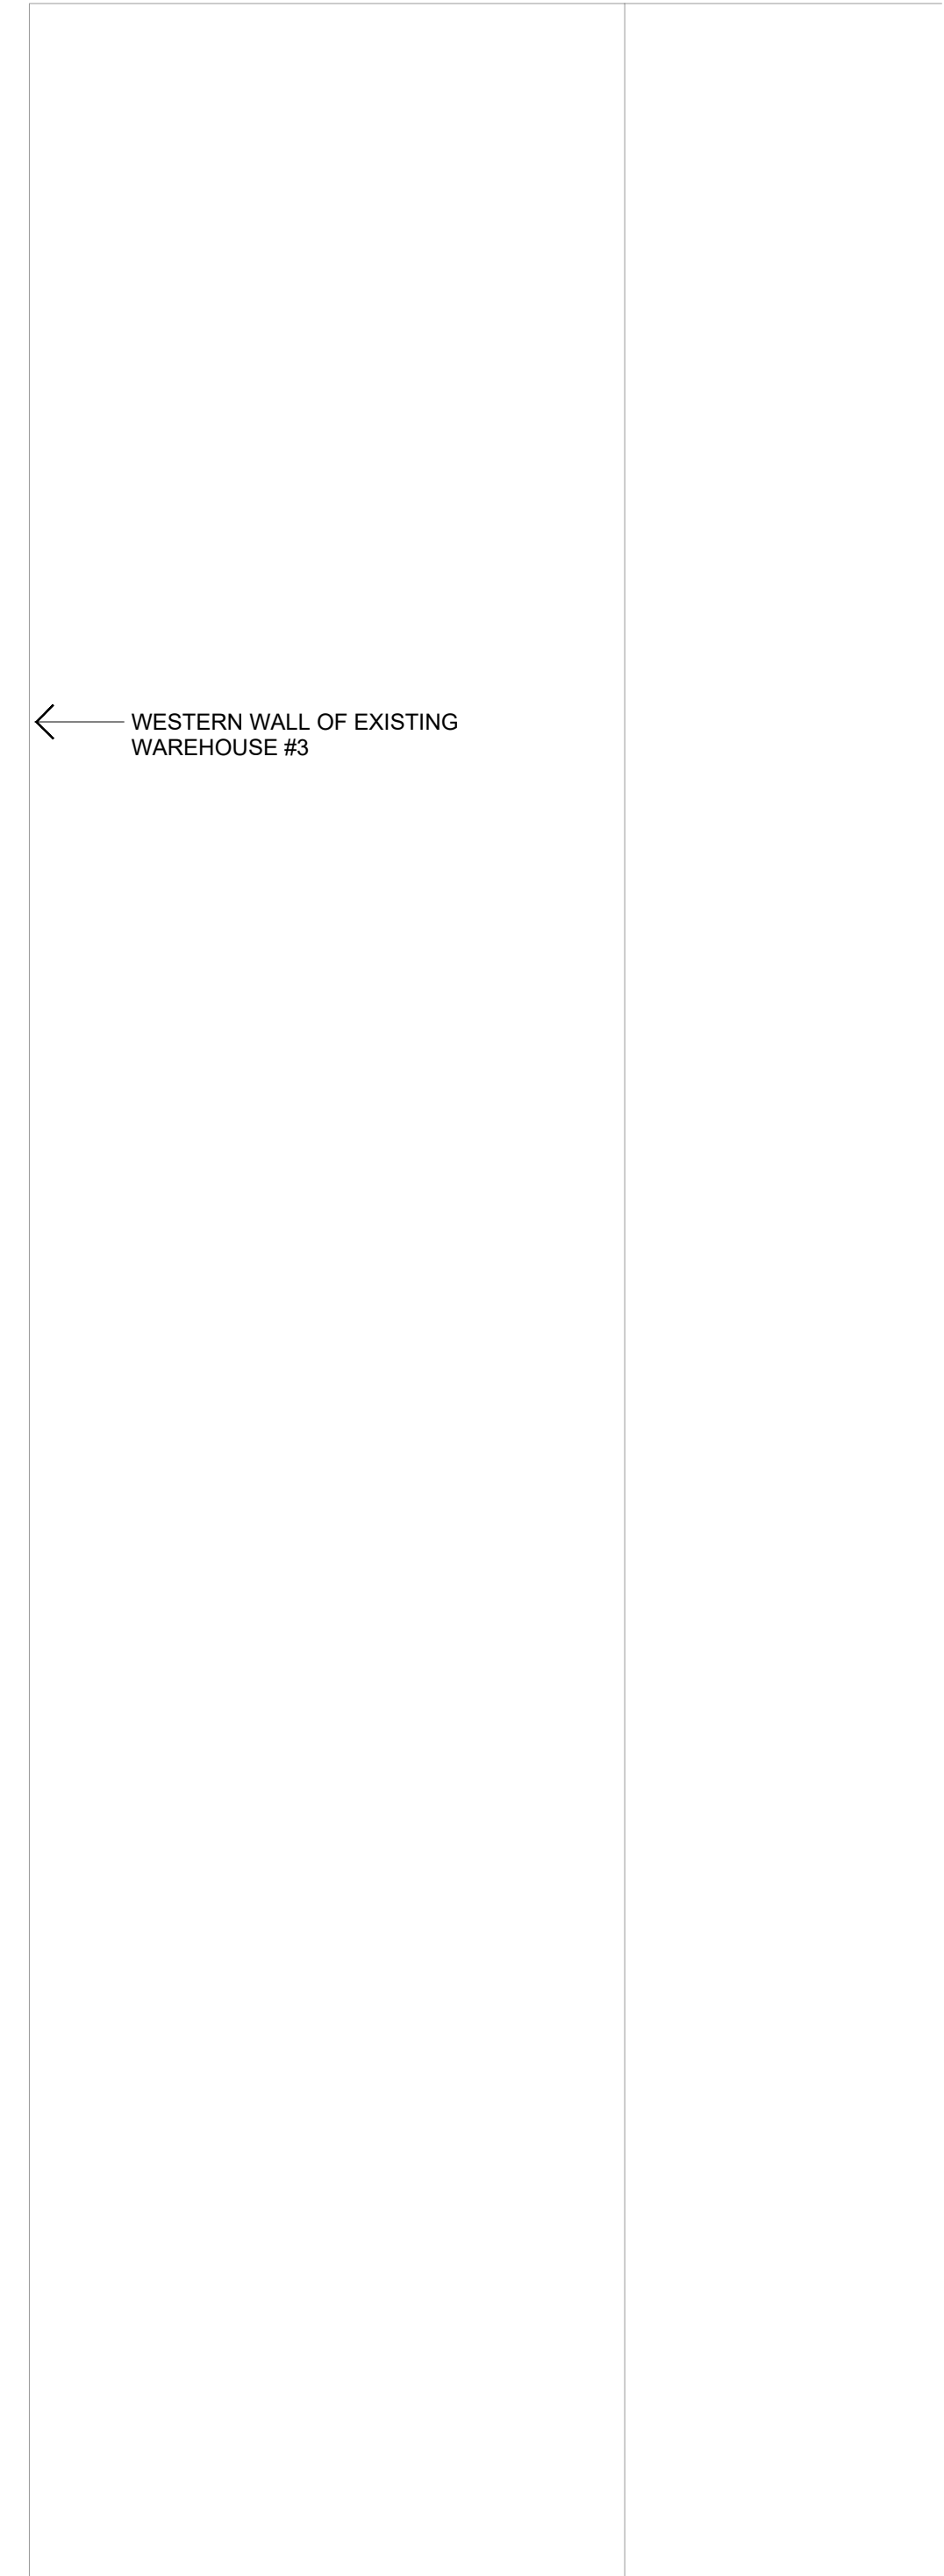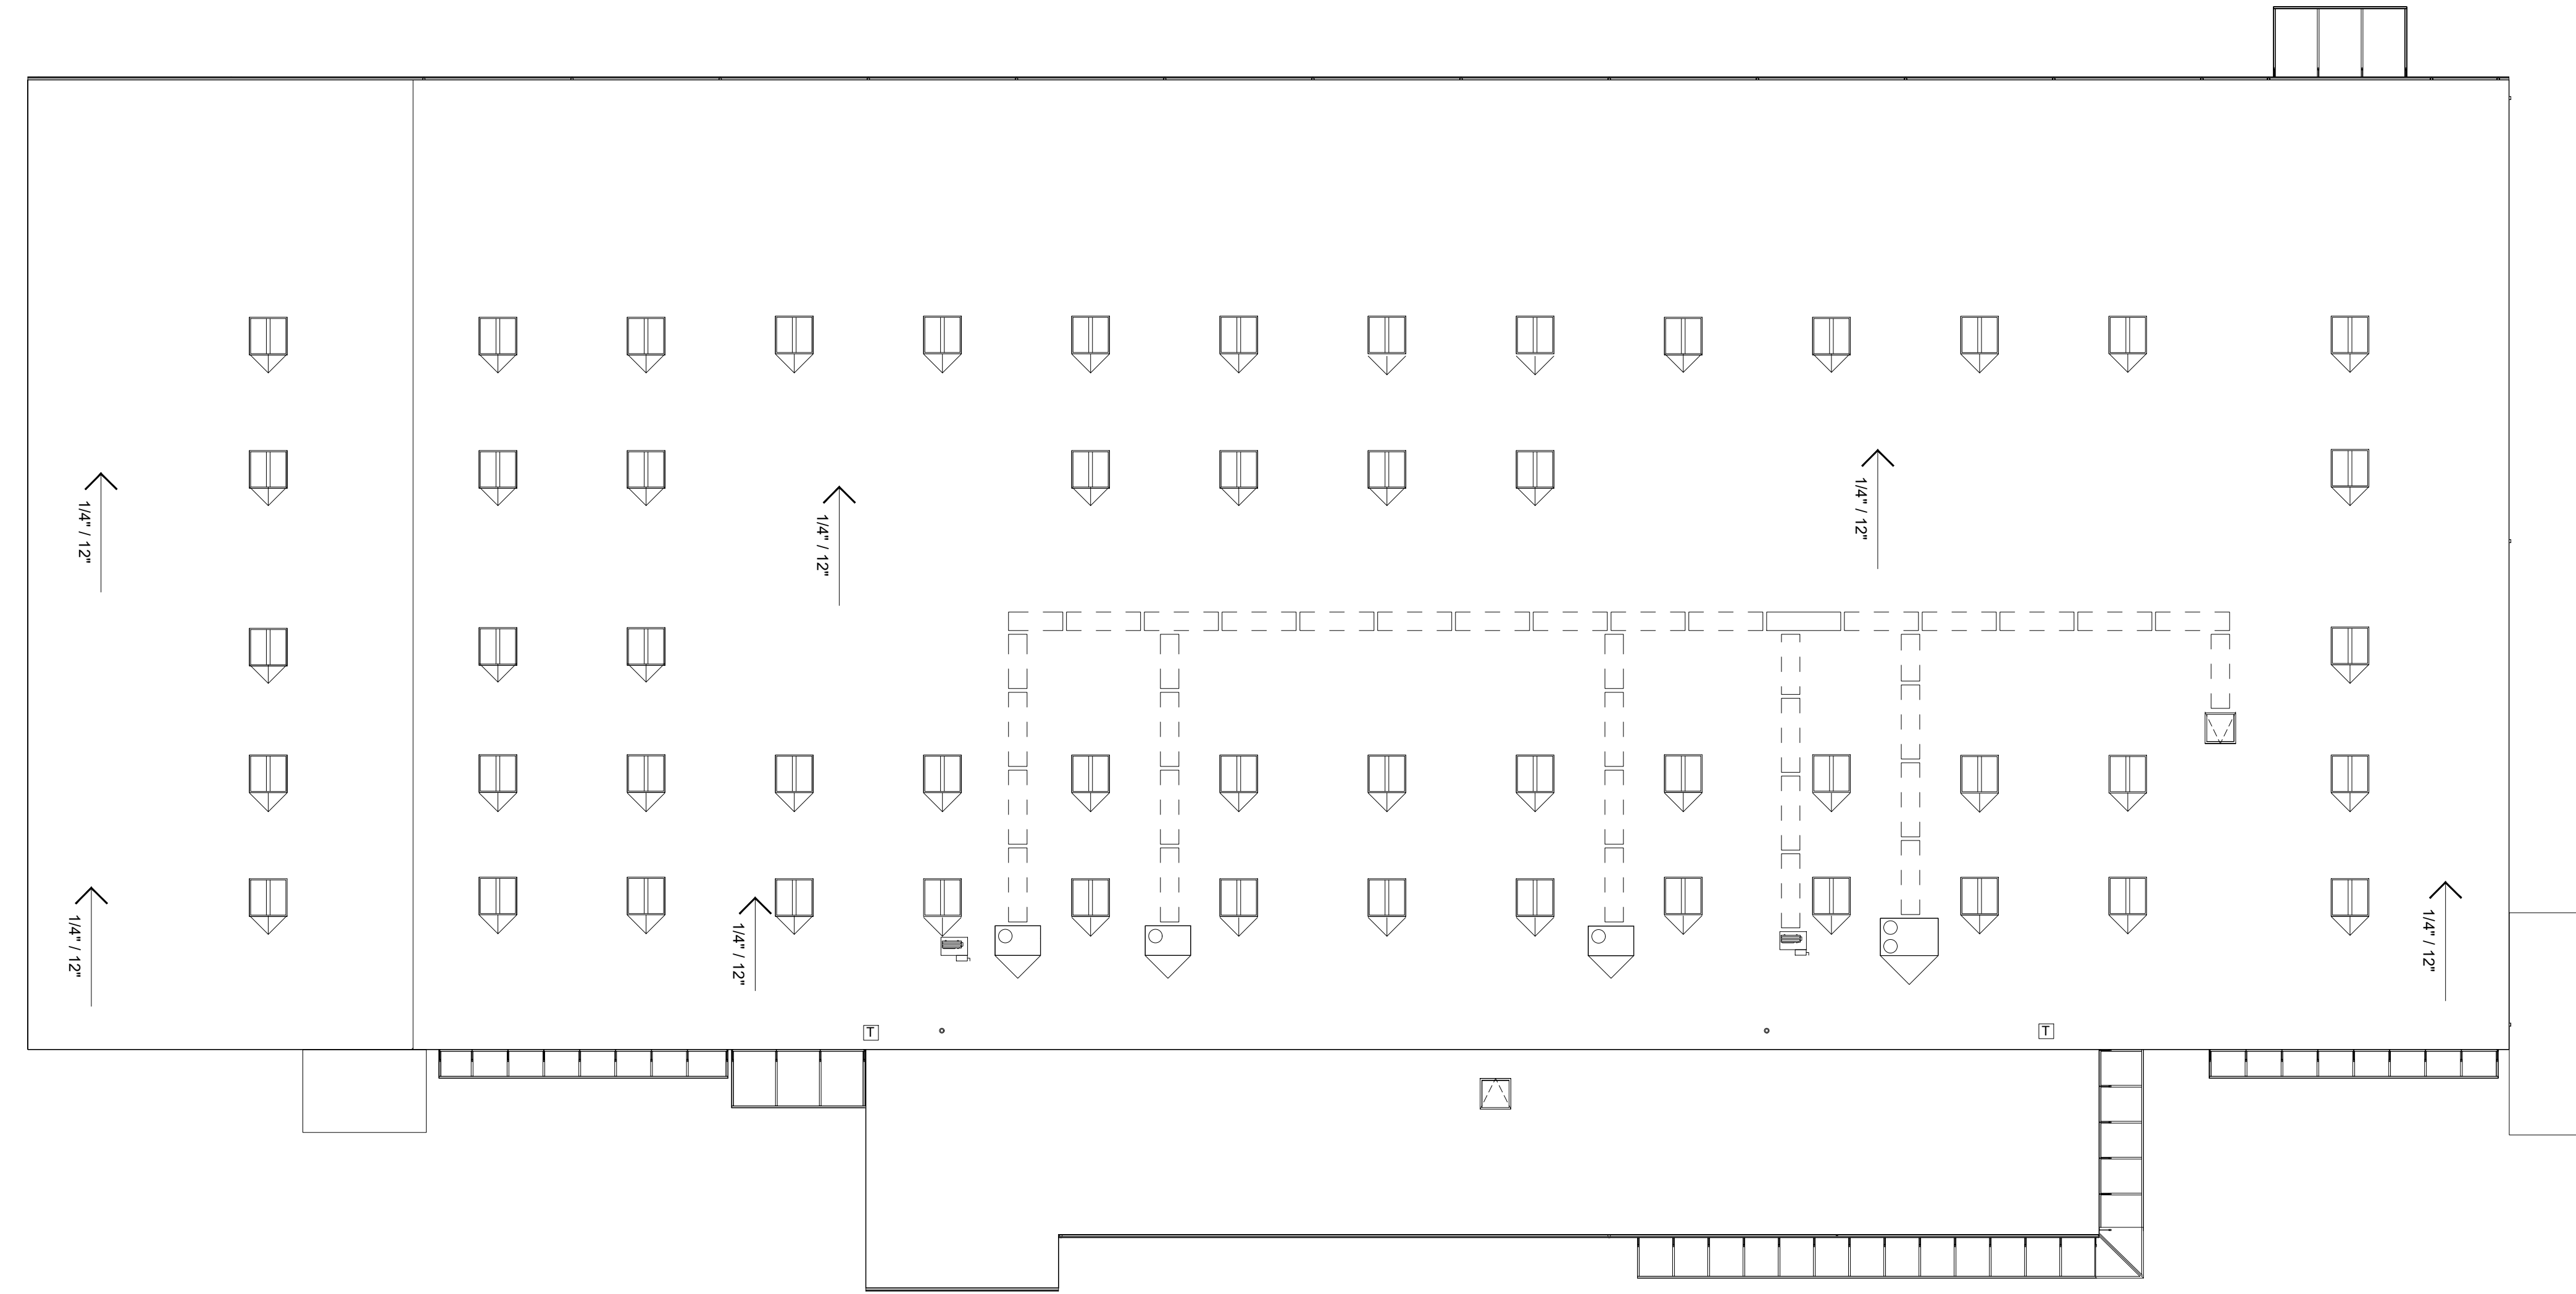

ROOF PLAN
UKHC WAREHOUSE

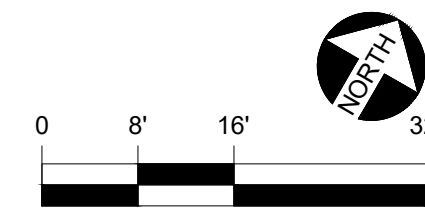


DATE:
04-30-22
DRAWN BY:
JES

BLDG #:
0722

UKHC University Storage Facility
KEY DRAWING

UNIVERSITY OF KENTUCKY
ITS Information Services

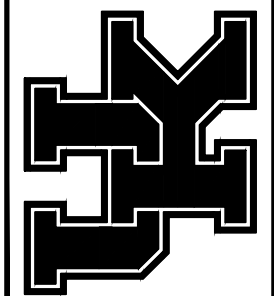


SHEET
2 of 2

DATE:
9-23-12
DRAWN BY:
FR


BLDG #:
8633

UK HEALTHCARE GOOD SAMARITAN HOSPITAL
KEY DRAWING


UNIVERSITY OF KENTUCKY
ITS Information Services

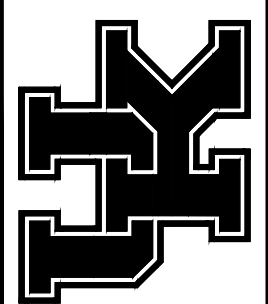

SHEET
1 of 11

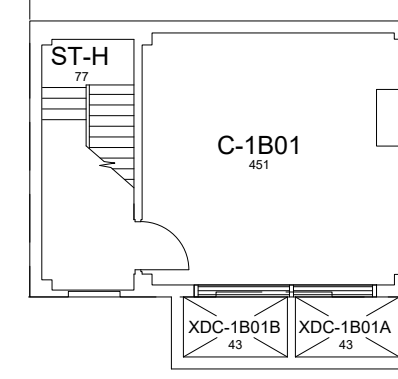




SUB-BASEMENT EMERGENCY
GENERATOR RM
851 Gross Square Ft

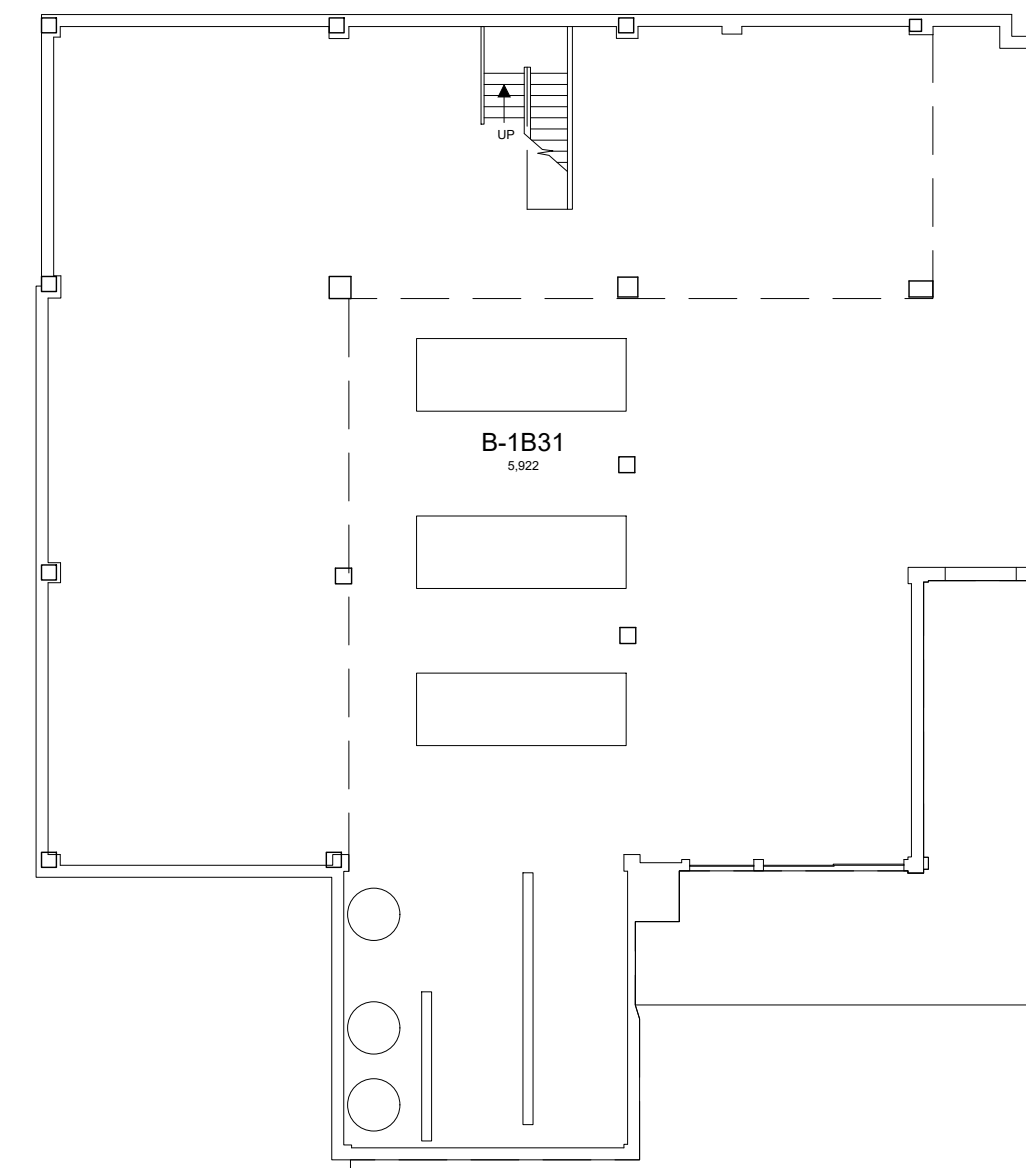

BOILER ROOM LOWER LEVEL
6,390 Gross Square Ft

SUBBASEMENT FLOOR PLAN
GOOD SAMARITAN HOSPITAL
7242 Gross Square Ft.

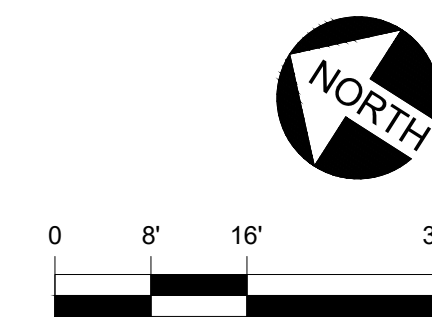

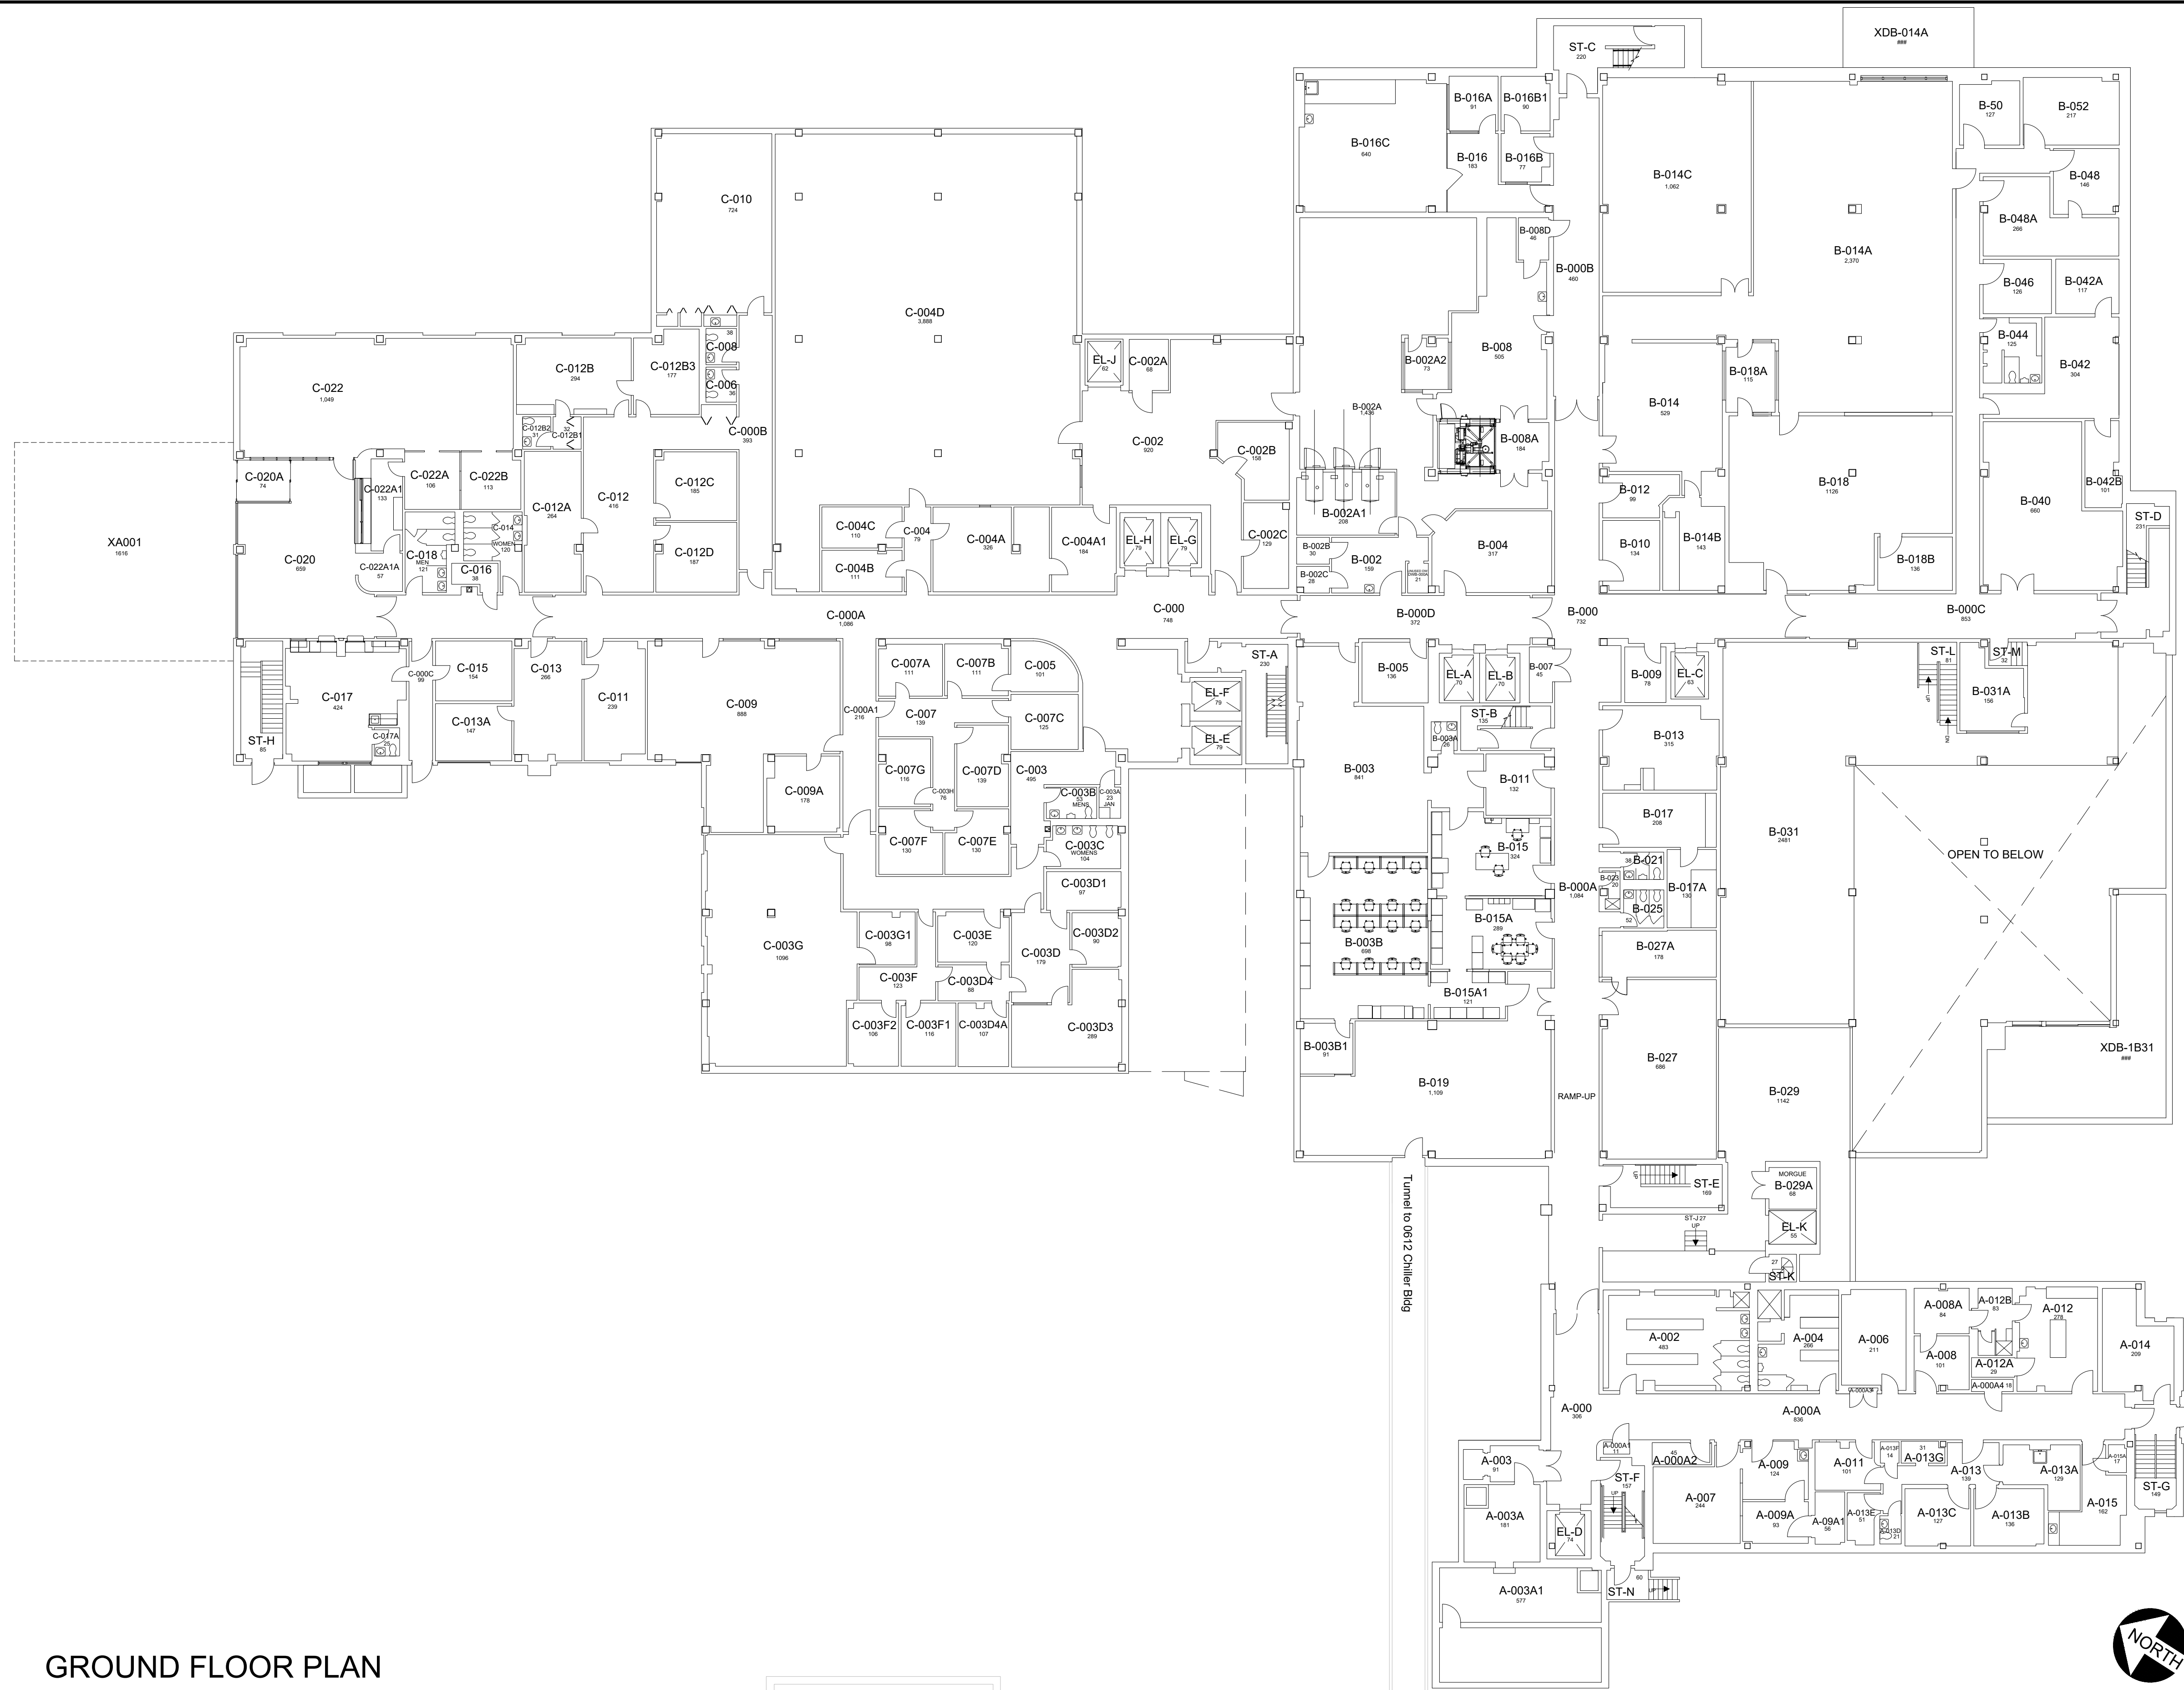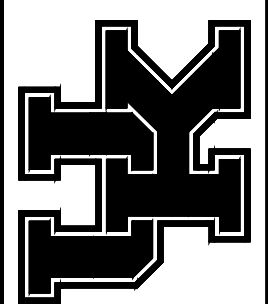

GROUND FLOOR PLAN
GOOD SAMARITAN HOSPITAL
60,090 Gross Square Ft.

3/23/2023

JES


Floor plan is from best available information. Drawing will be updated as more information becomes available.

DATE: 9-23-12
DRAWN BY: FR


BLDG #: 8633

UK HEALTHCARE GOOD SAMARITAN HOSPITAL
KEY DRAWING


UNIVERSITY OF KENTUCKY
ITS Information Services

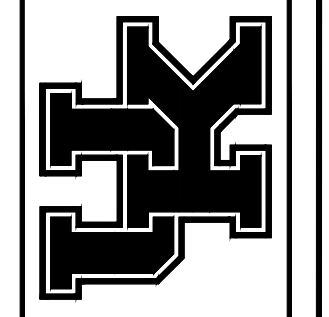

SHEET 3 of 11

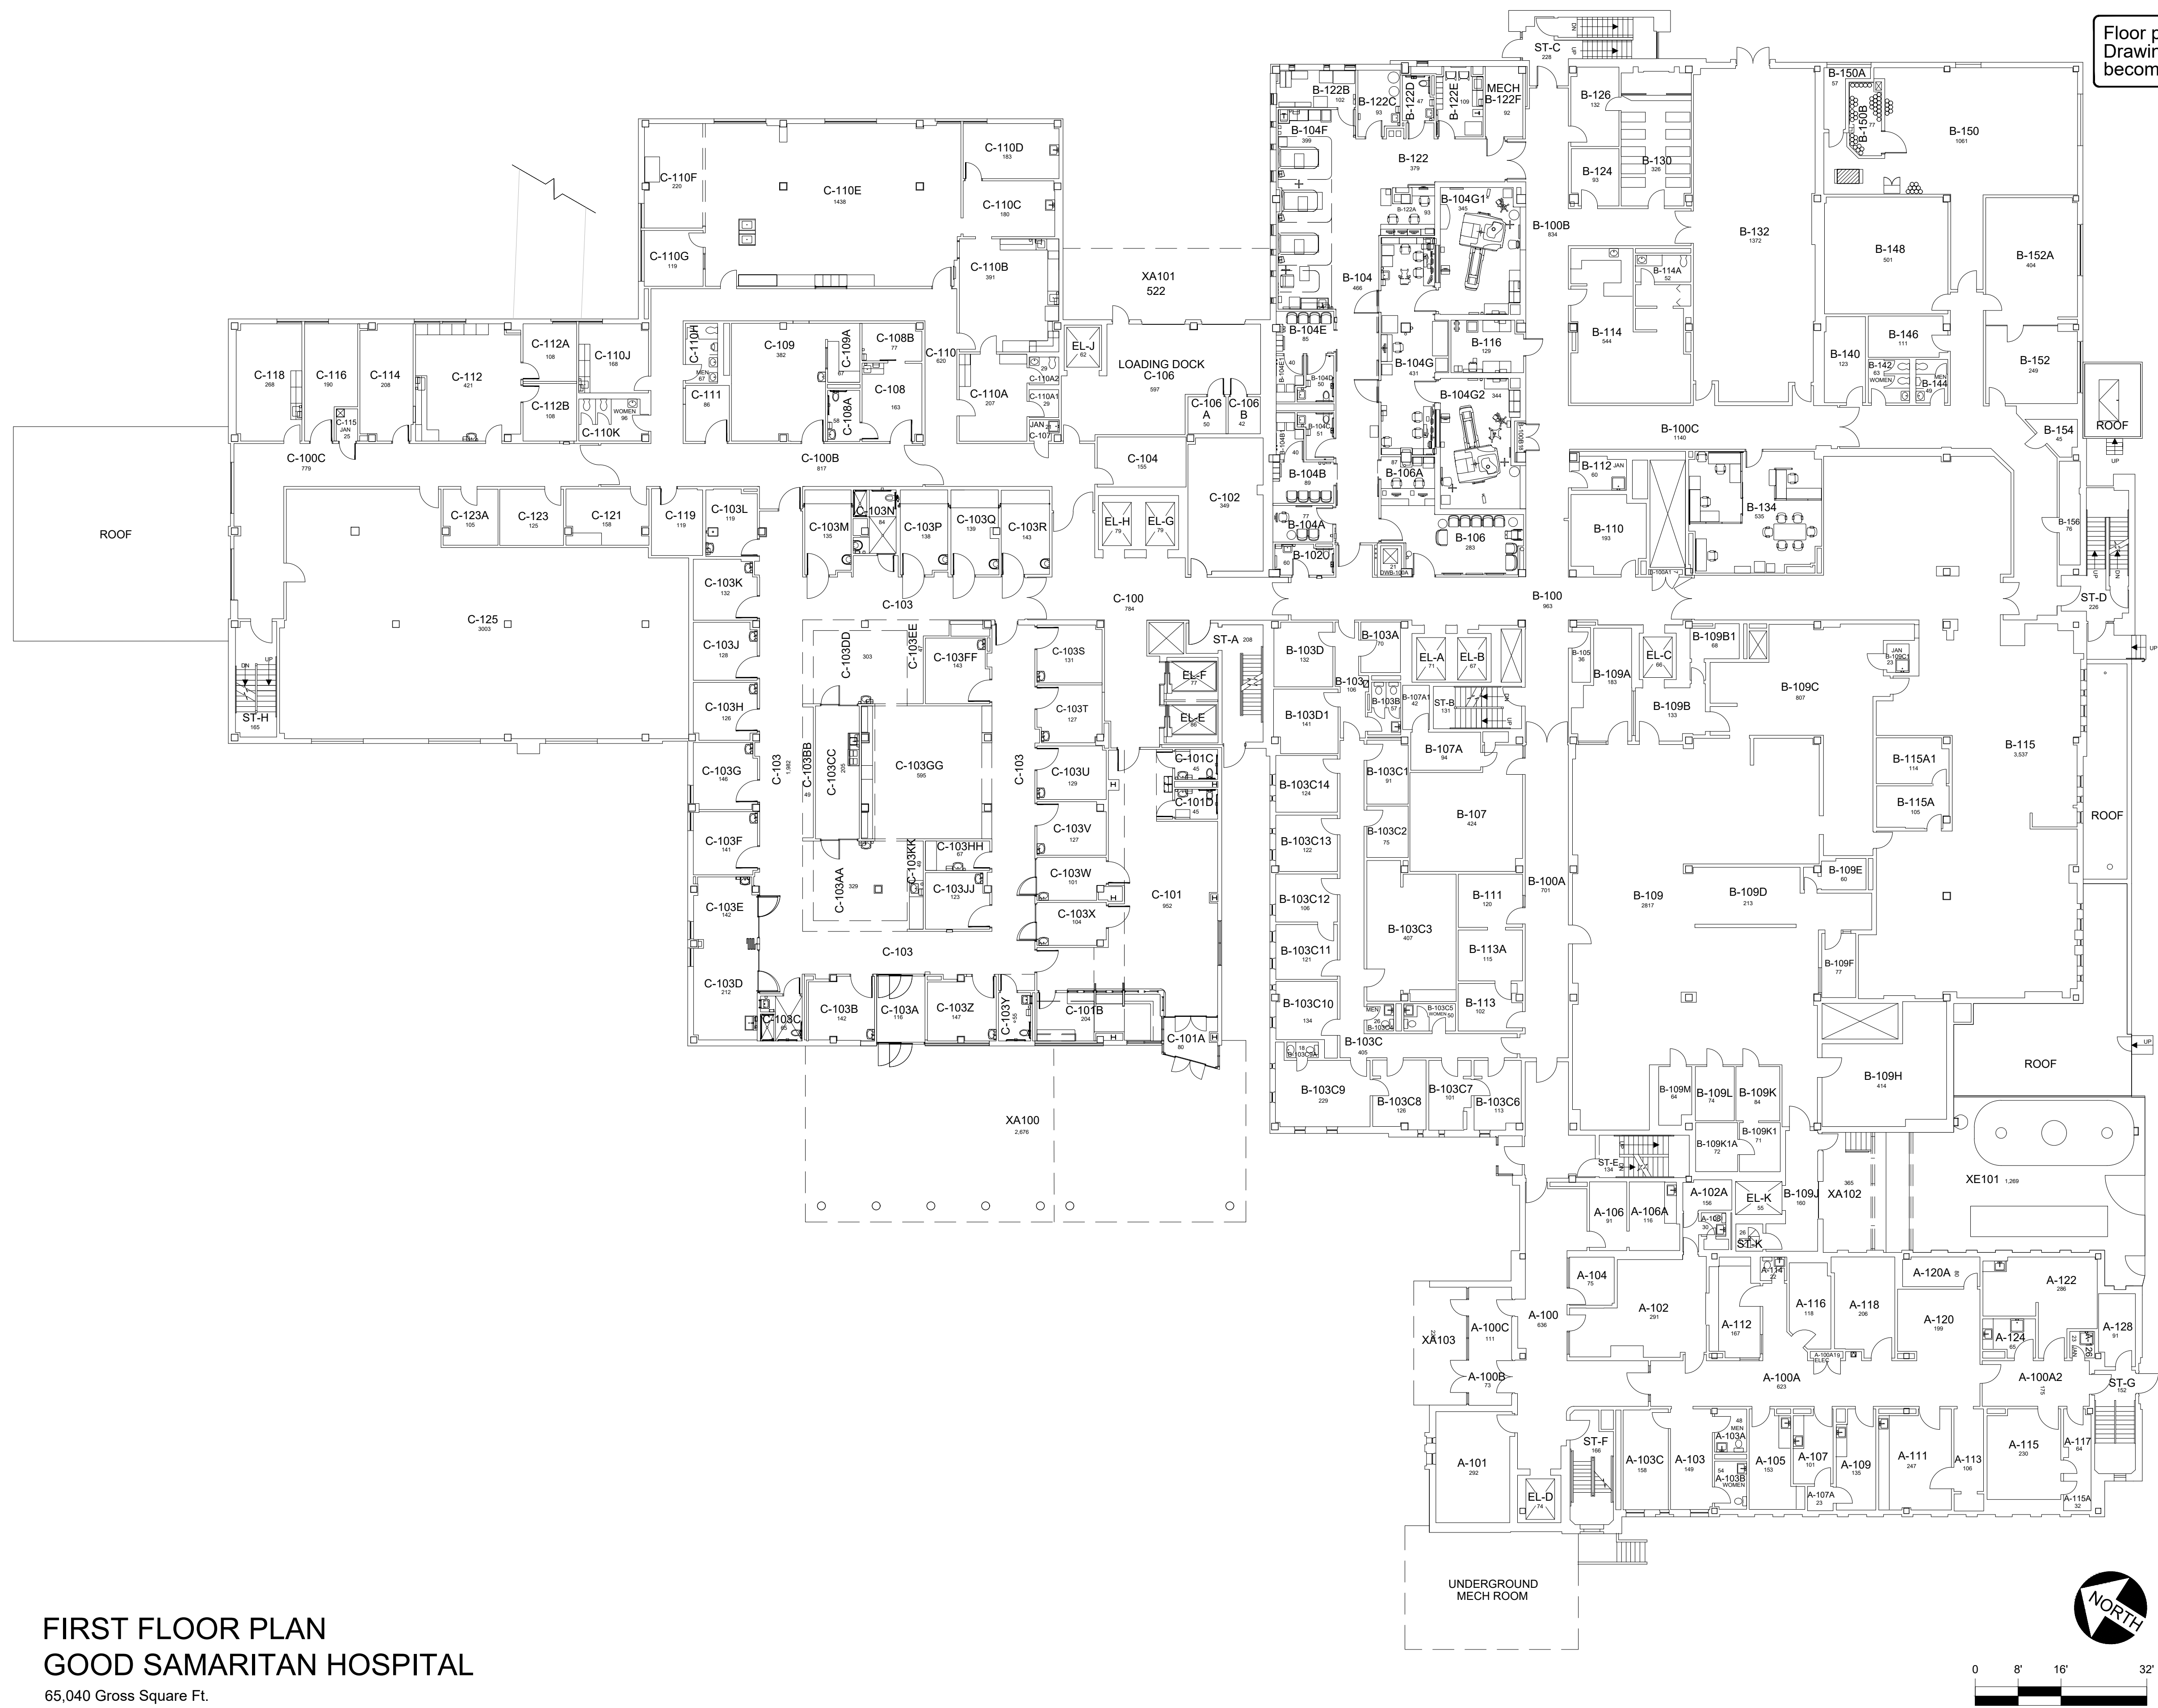

FIRST FLOOR PLAN
GOOD SAMARITAN HOSPITAL
65,040 Gross Square Ft.

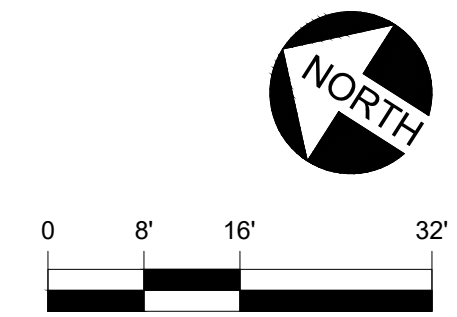

2/14/2023
LJS

Floor plan is from best available information.
Drawing will be updated as more information
becomes available.

DATE:
9-23-12
DRAWN BY:
FR


BLDG #:
8633

UK HEALTHCARE GOOD SAMARITAN HOSPITAL
KEY DRAWING

UNIVERSITY OF KENTUCKY
ITS Information Services




SHEET
4 of 11

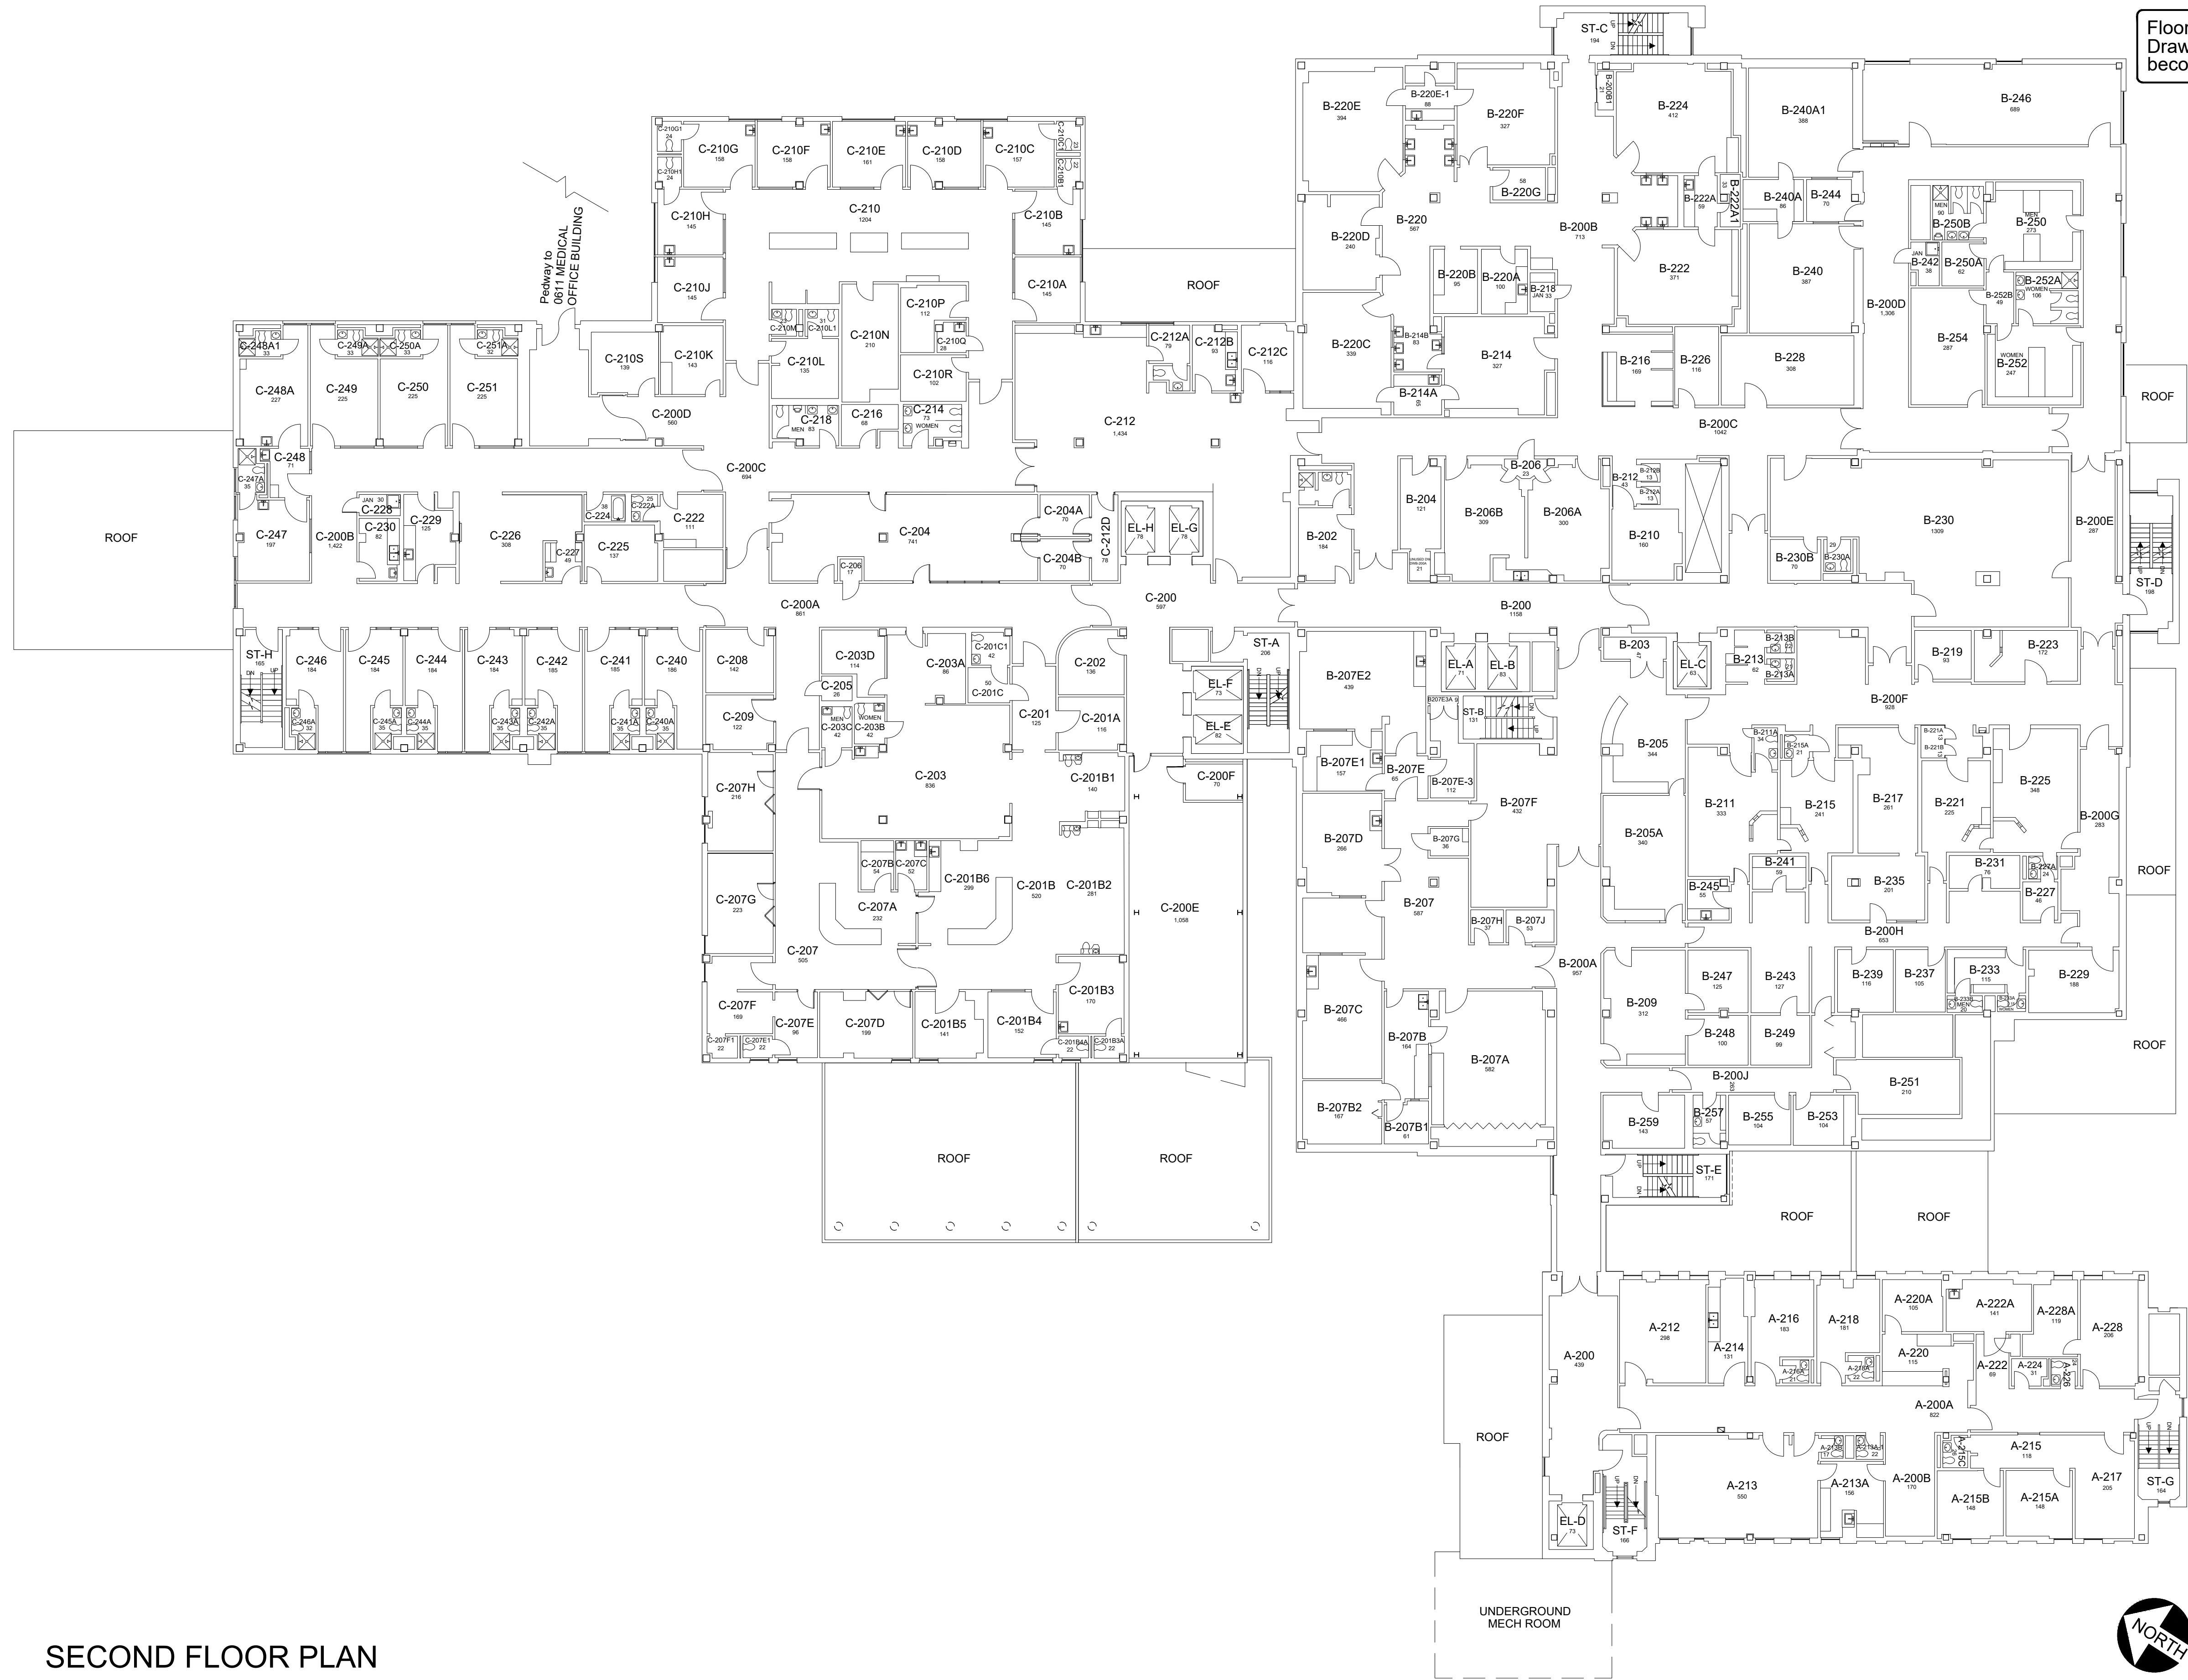

SECOND FLOOR PLAN GOOD SAMARITAN HOSPITAL

60,472 Gross Square Ft.

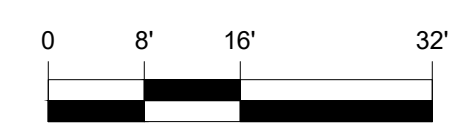

2/14/2023

LJS


Floor plan is from best available information. Drawing will be updated as more information becomes available.

DATE: 9-23-12
DRAWN BY: FR


BLDG #: 8633

UK HEALTHCARE GOOD SAMARITAN HOSPITAL
KEY DRAWING


UNIVERSITY OF KENTUCKY
ITS Information Services

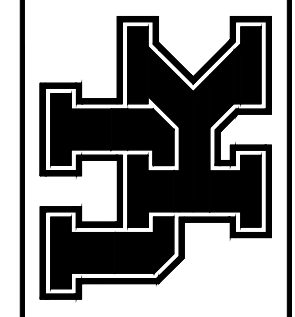

SHEET 5 of 11


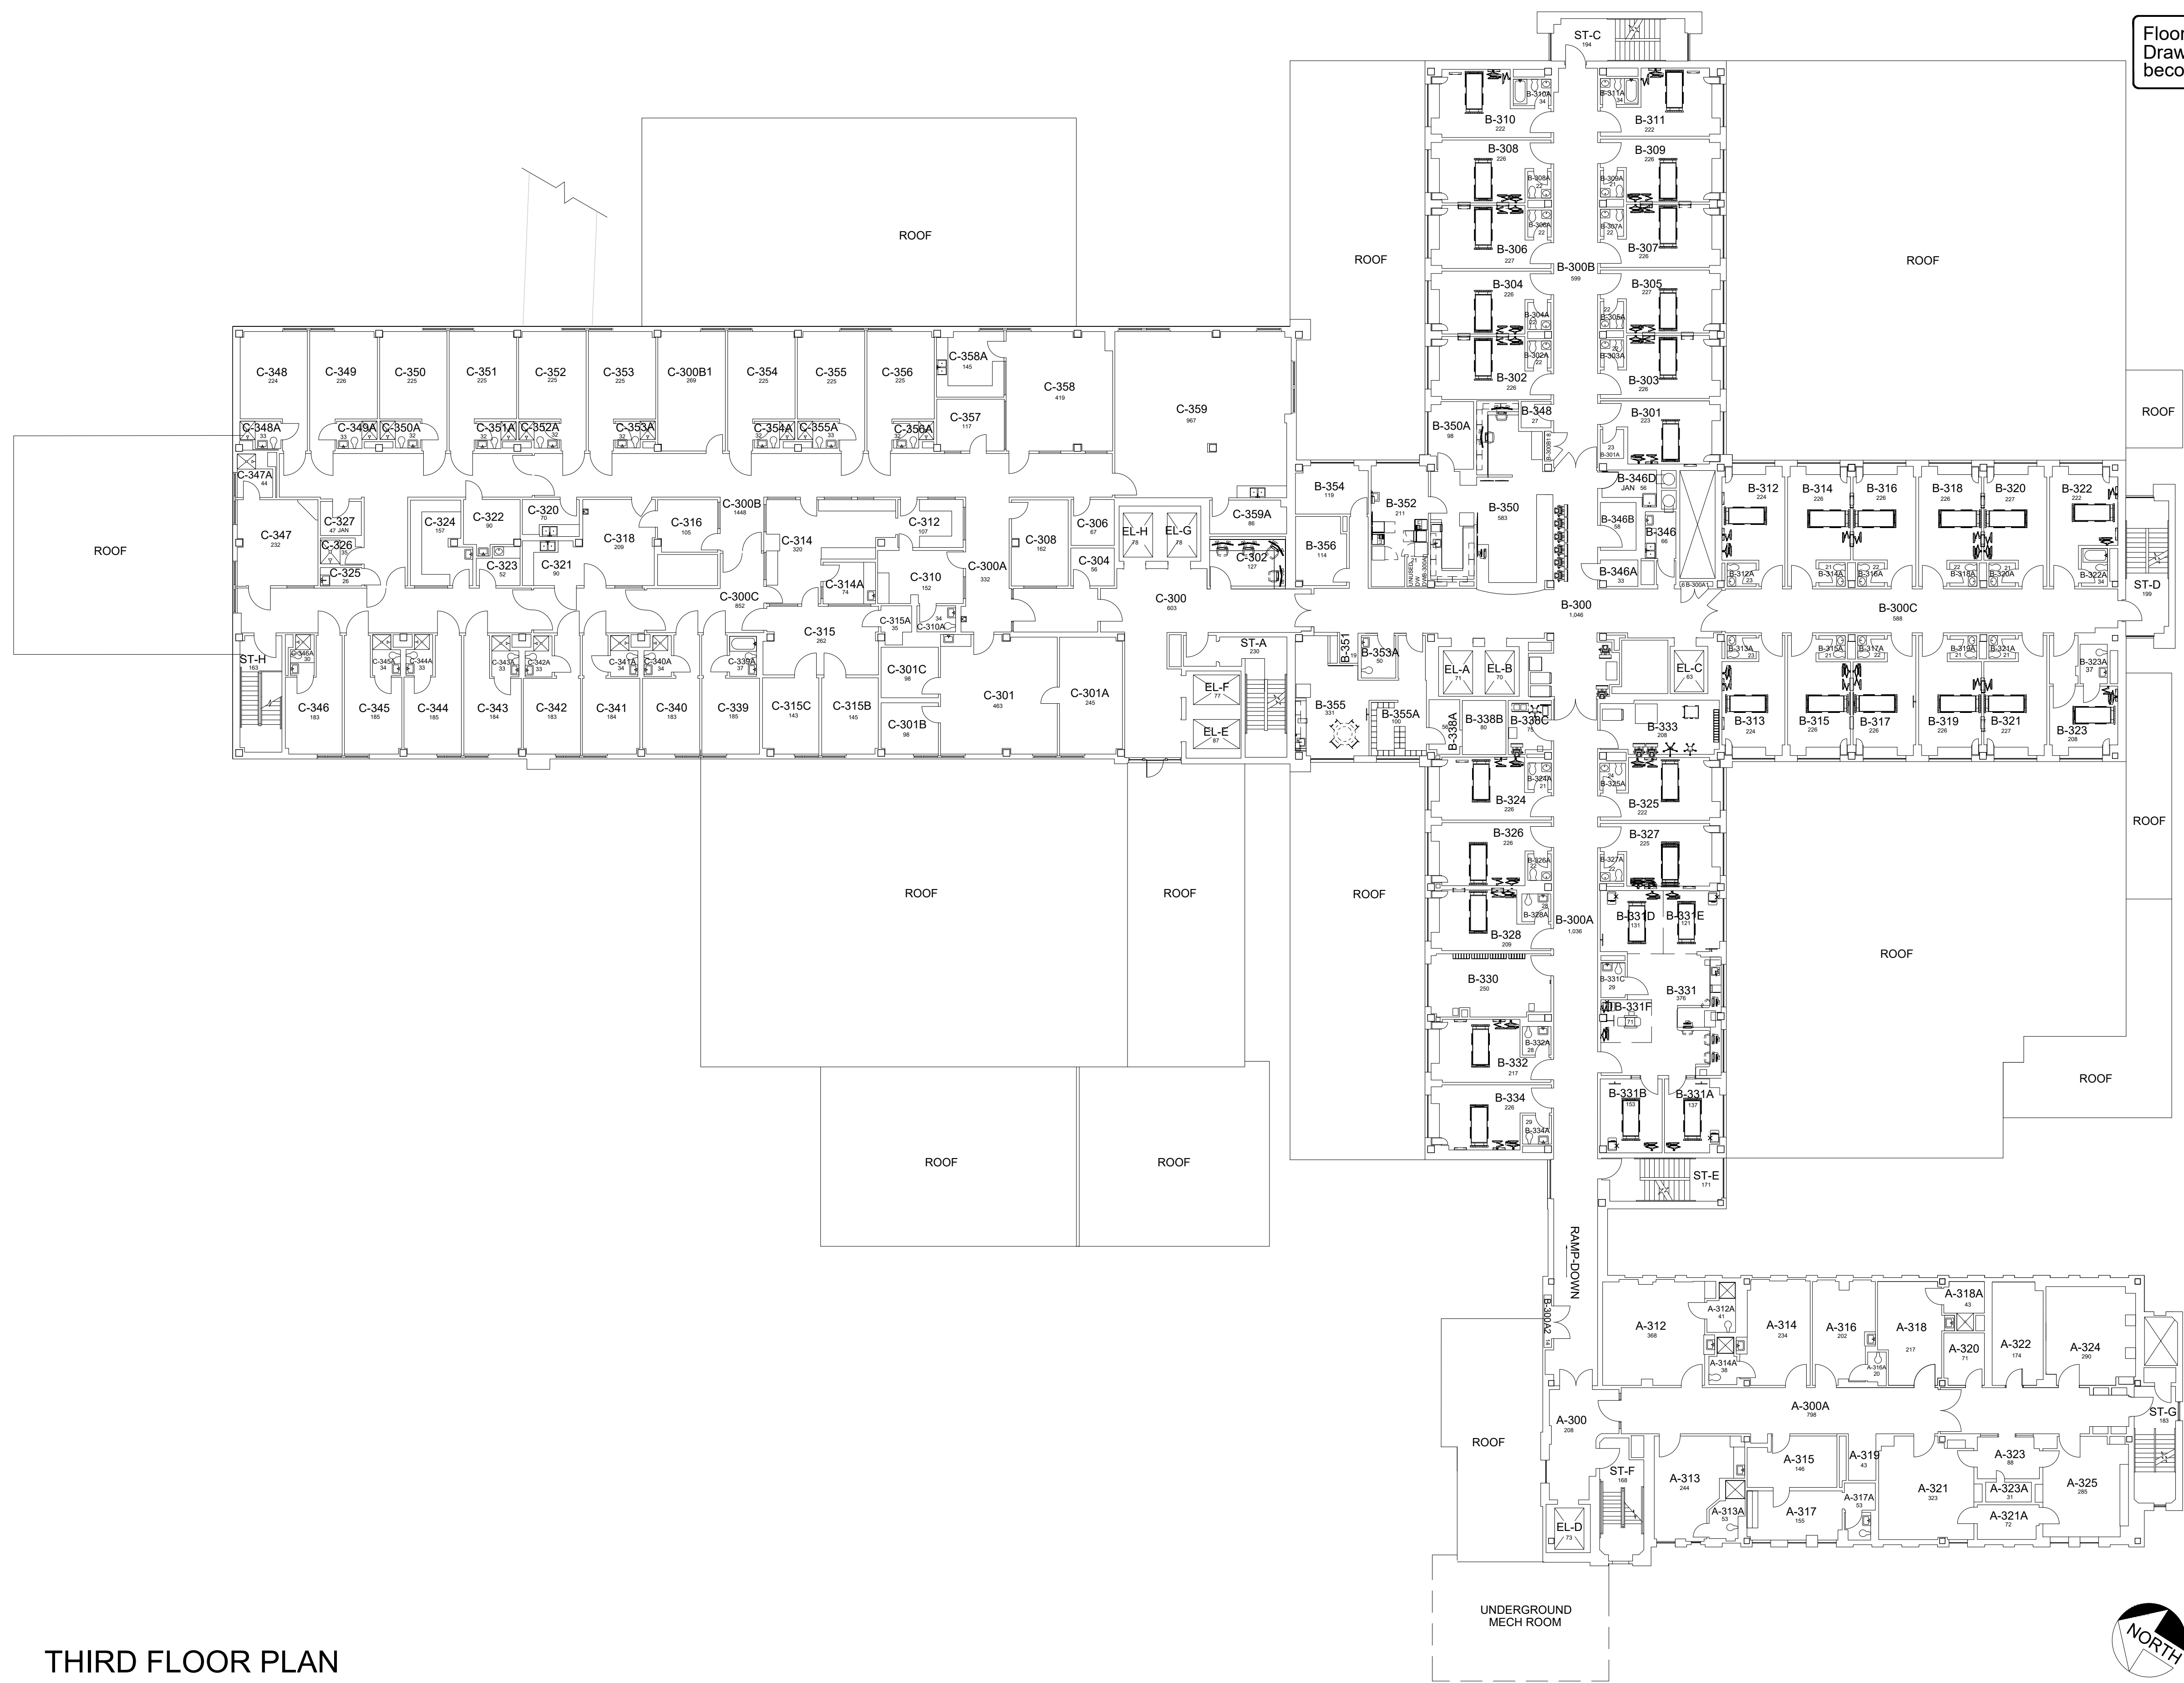


THIRD FLOOR PLAN
GOOD SAMARITAN HOSPITAL
38,618 Gross Square Ft.

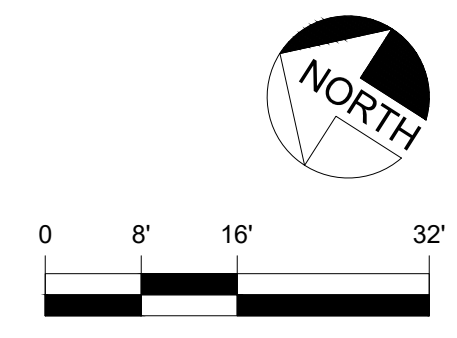


11/28/22

NEK

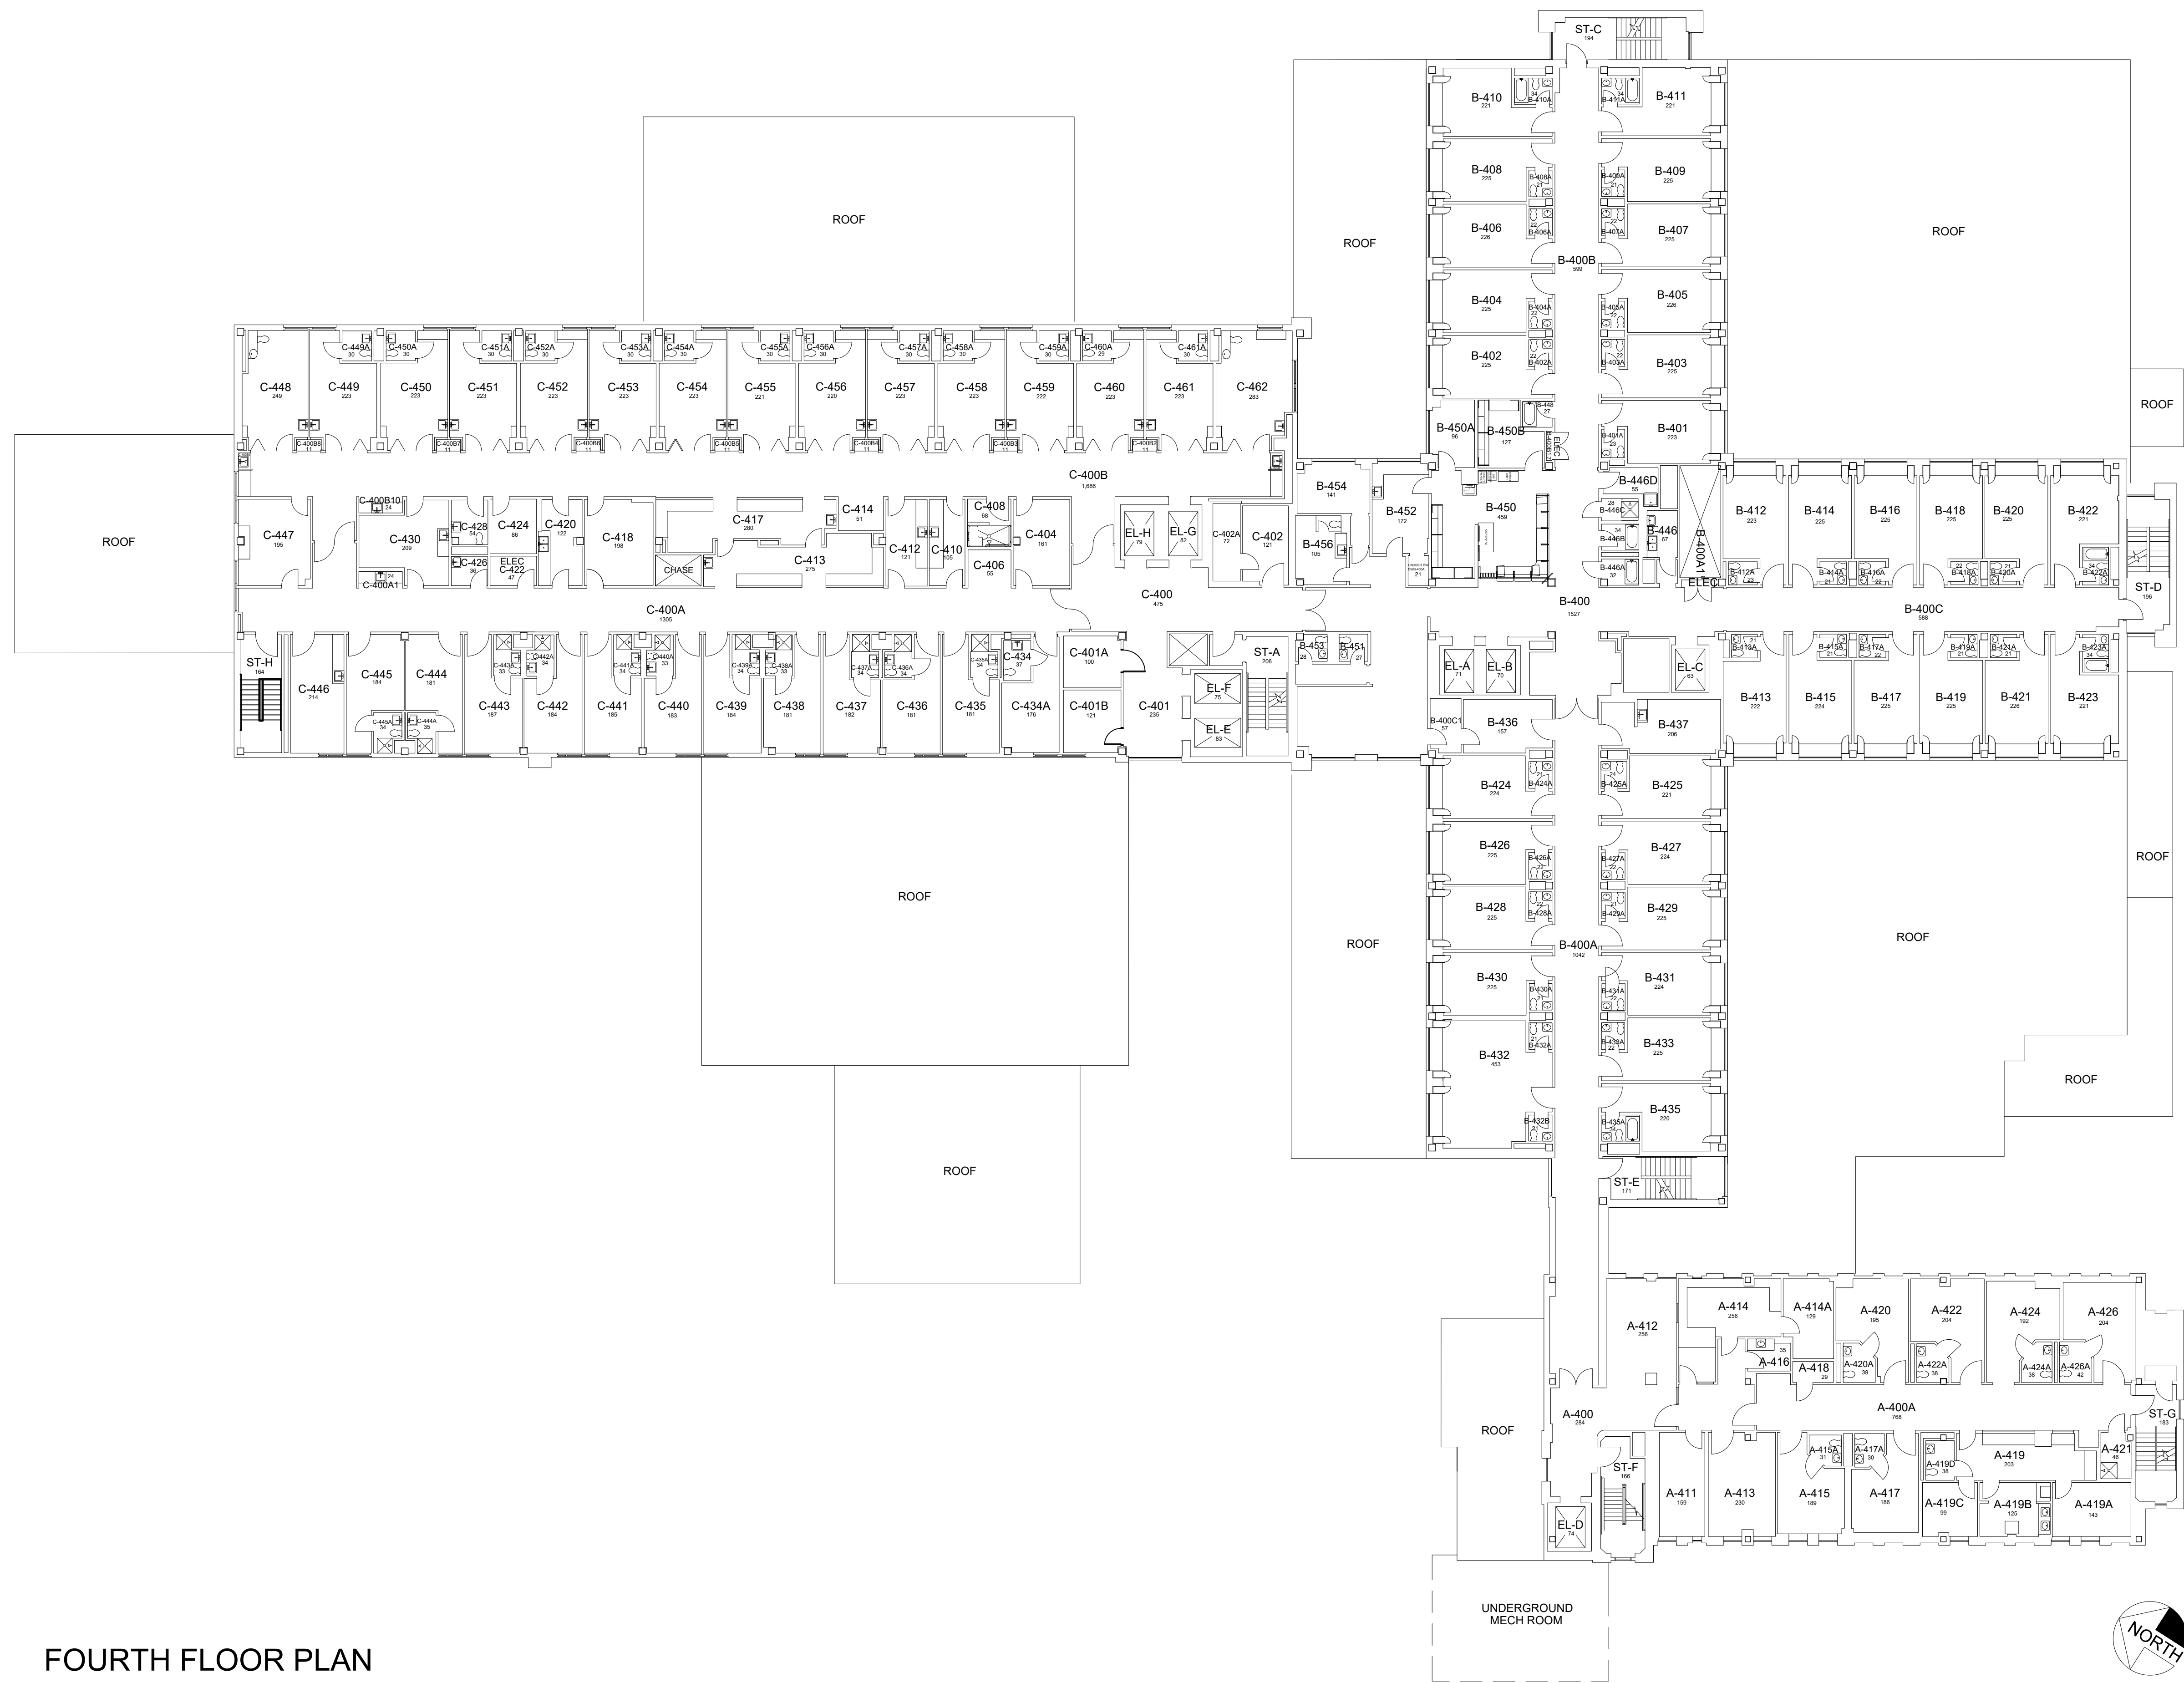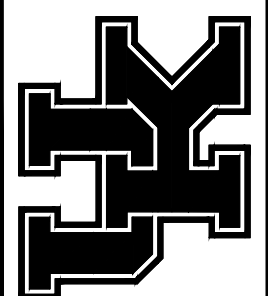

FOURTH FLOOR PLAN
GOOD SAMARITAN HOSPITAL
38,612 Gross Square Ft.

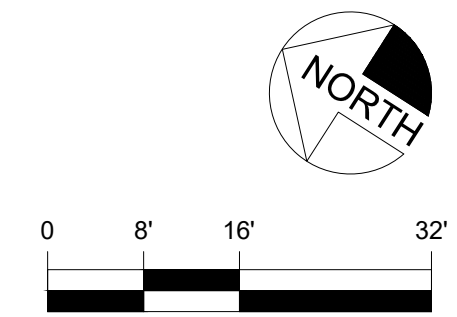

AKN 3/21/2020

3/21/19

JES




FIFTH FLOOR PLAN
 GOOD SAMARITAN HOSPITAL
 24,843 Gross Square Ft.

DATE:
 9-23-12
 DRAWN BY:
 FR

BLDG #:
 8633

UK HEALTHCARE GOOD SAMARITAN HOSPITAL
KEY DRAWING

UNIVERSITY OF KENTUCKY
 ITS Information Services

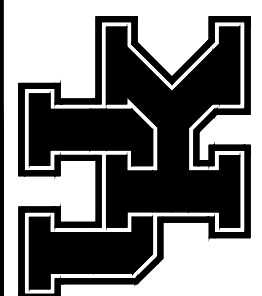


SHEET
 7 of 11

8/31/18

SHW



SIXTH FLOOR PLAN
 GOOD SAMARITAN HOSPITAL
 24,842 Gross Square Ft.

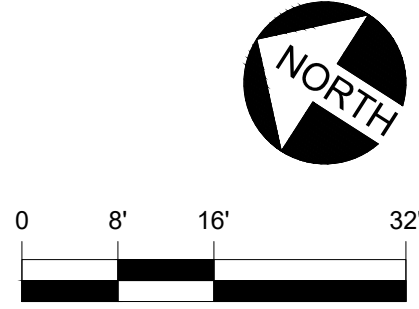


DATE:
 9-23-12
 DRAWN BY:
 FR

BLDG #:
 8633

UK HEALTHCARE GOOD SAMARITAN HOSPITAL
 KEY DRAWING

UNIVERSITY OF KENTUCKY
 ITS Information Services

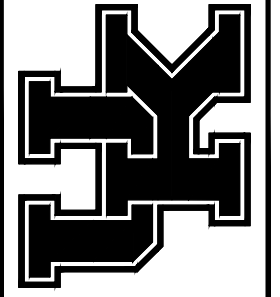


SHEET
 8 of 11

5/25/16

SHW



SEVENTH FLOOR PLAN
 GOOD SAMARITAN HOSPITAL
 18,898 Gross Square Ft.

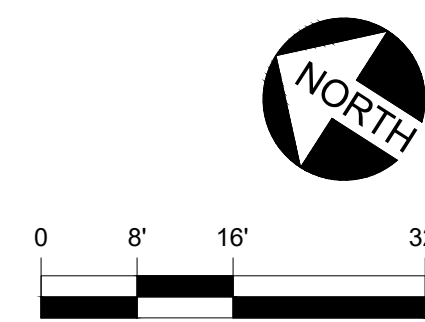


DATE:
 9-23-12
 DRAWN BY:
 FR

BLDG #:
 8633

UK HEALTHCARE GOOD SAMARITAN HOSPITAL
 KEY DRAWING

UNIVERSITY OF KENTUCKY
 ITS Information Services

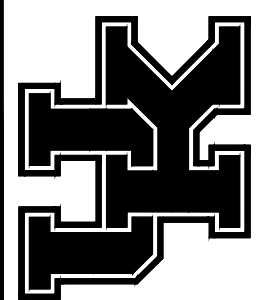


SHEET
 9 of 11

5/25/16

SHW



EIGHTH FLOOR PLAN
GOOD SAMARITAN HOSPITAL
 5,135 Gross Square Ft.

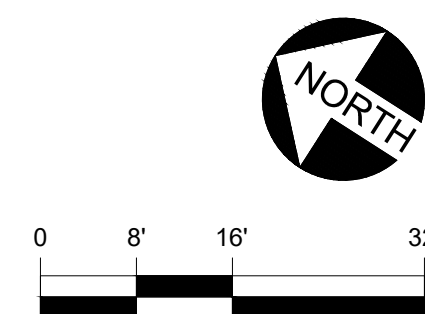


DATE:
9-23-12
DRAWN BY:
FR

BLDG #:
8633

UK HEALTHCARE GOOD SAMARITAN HOSPITAL
KEY DRAWING

UNIVERSITY OF KENTUCKY
 ITS Information Services

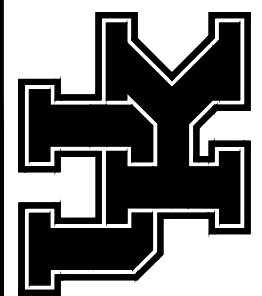

SHEET
 10 of 11



Pathway to
OFFICE BUILDING


ROOF PLAN
GOOD SAMARITAN HOSPITAL

DATE:
9-23-12
DRAWN BY:
FR

BLDG #:
8633

UK HEALTHCARE GOOD SAMARITAN HOSPITAL
KEY DRAWING

UNIVERSITY OF KENTUCKY
ITS Information Services

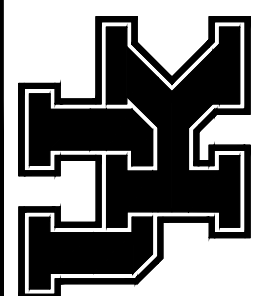

SHEET
11 of 11

2/17/2020

JES