


MED CENTER ANNEX #5
BASEMENT FLOOR PLAN
 1,683 Gross Square Ft.

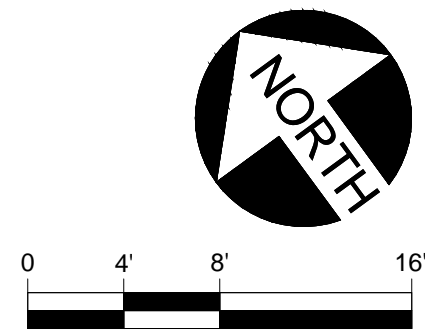

DATE:
5-19-08
DRAWN BY:
KS


BLDG #:
0078

MED CENTER ANNEX #5
KEY DRAWING


UNIVERSITY OF KENTUCKY
Physical Plant Division
UK

SHEET
1 OF 5

JCS 6-5-2013

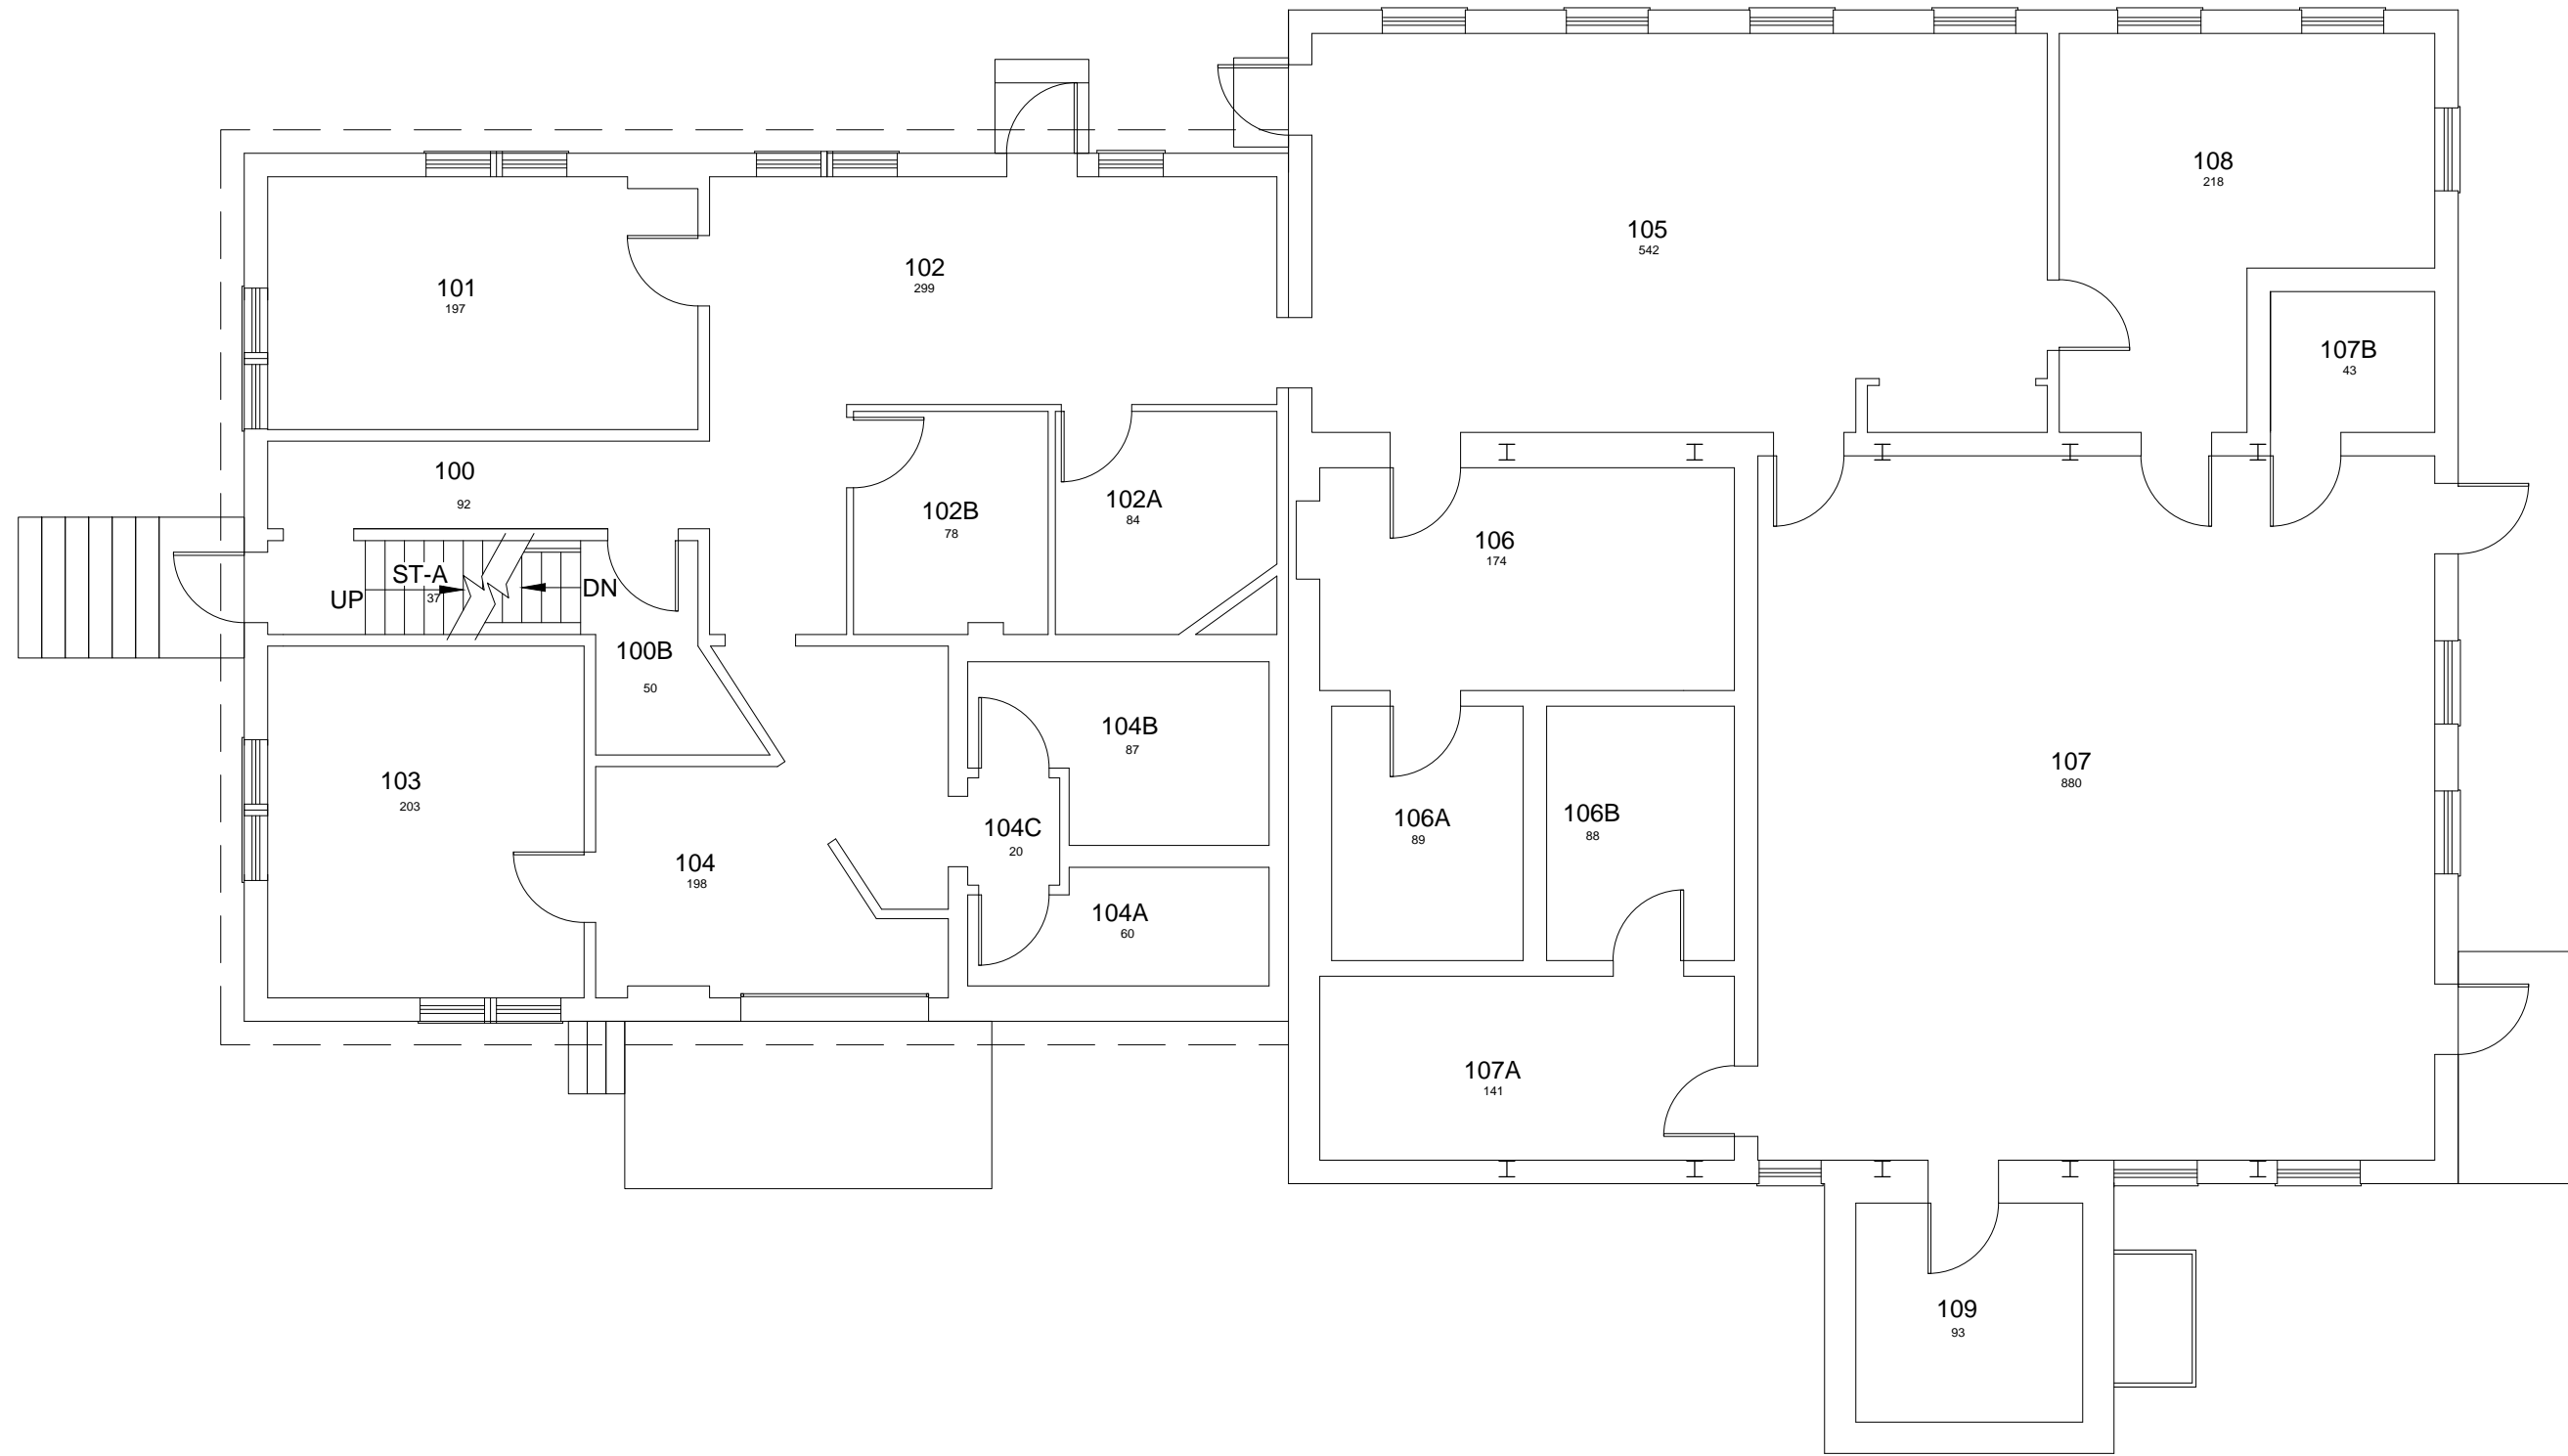

MED CENTER ANNEX #5
FIRST FLOOR PLAN
 4,279 Gross Square Ft.

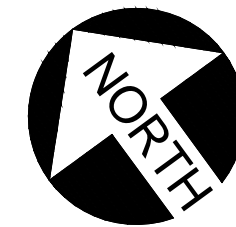


DATE:
5-19-08
DRAWN BY:
KS

BLDG #:
0078


MED CENTER ANNEX #5
KEY DRAWING

UNIVERSITY OF KENTUCKY
Physical Plant Division
UK

SHEET
2 OF 5

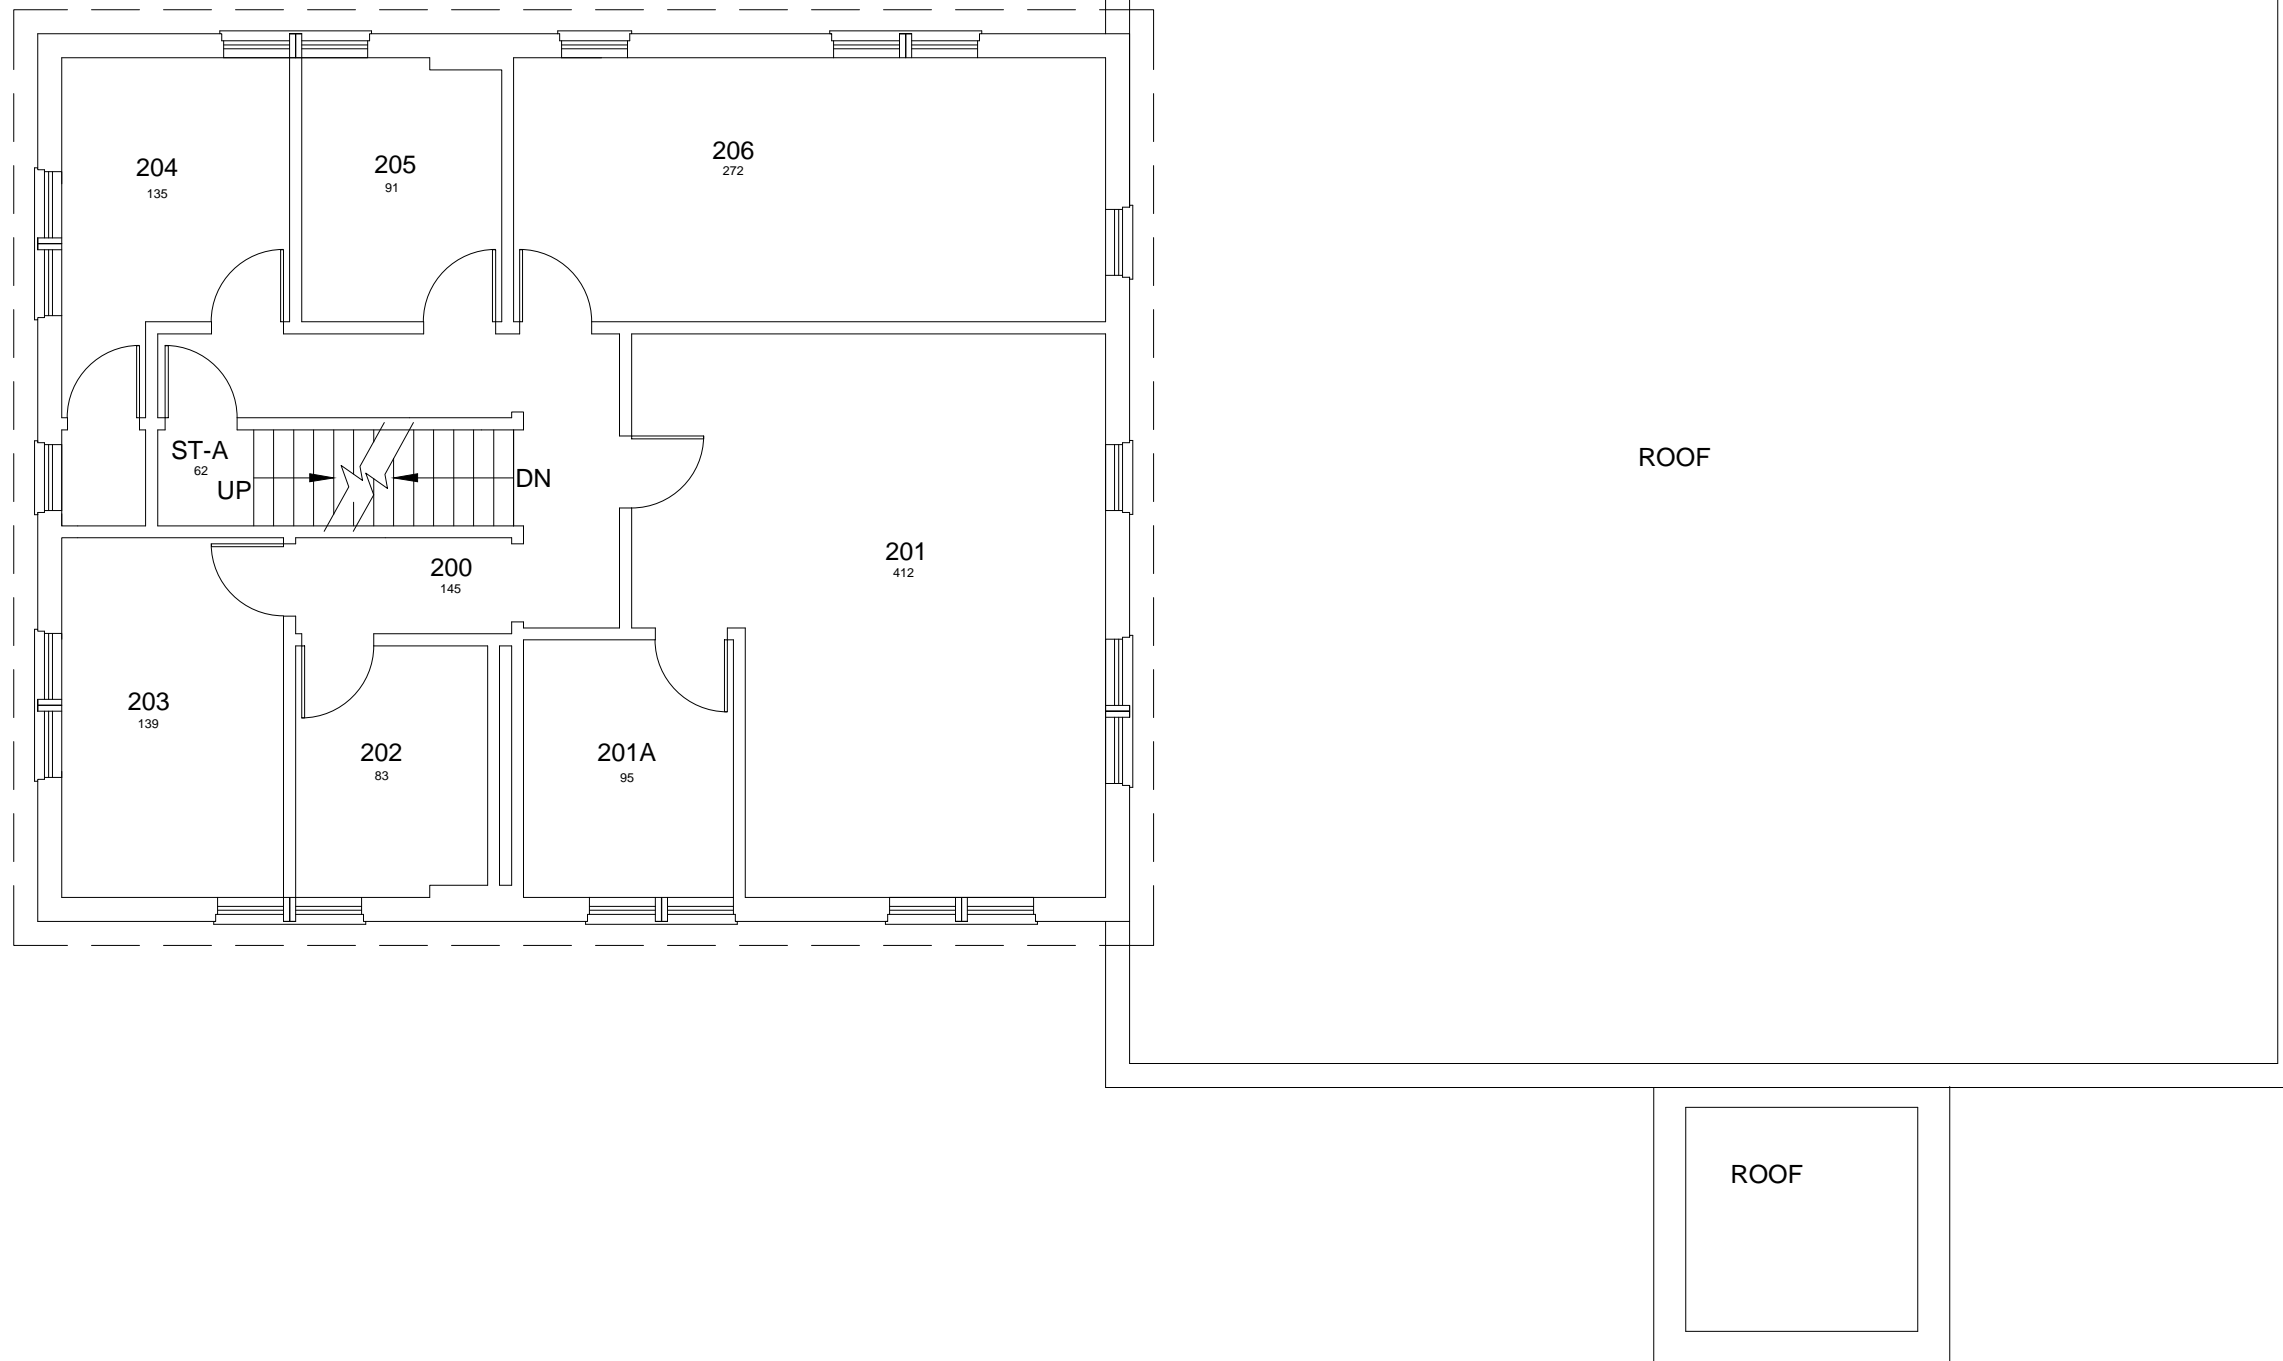

MED CENTER ANNEX #5
SECOND FLOOR PLAN
 1,683 Gross Square Ft.

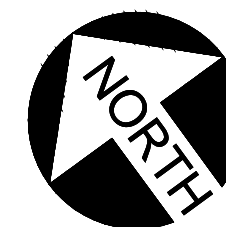

DATE:
5-19-08
DRAWN BY:
KS

BLDG #:
0078


MED CENTER ANNEX #5
KEY DRAWING

UNIVERSITY OF KENTUCKY
Physical Plant Division
UK


SHEET
3 OF 5

6-5-2013

JCS

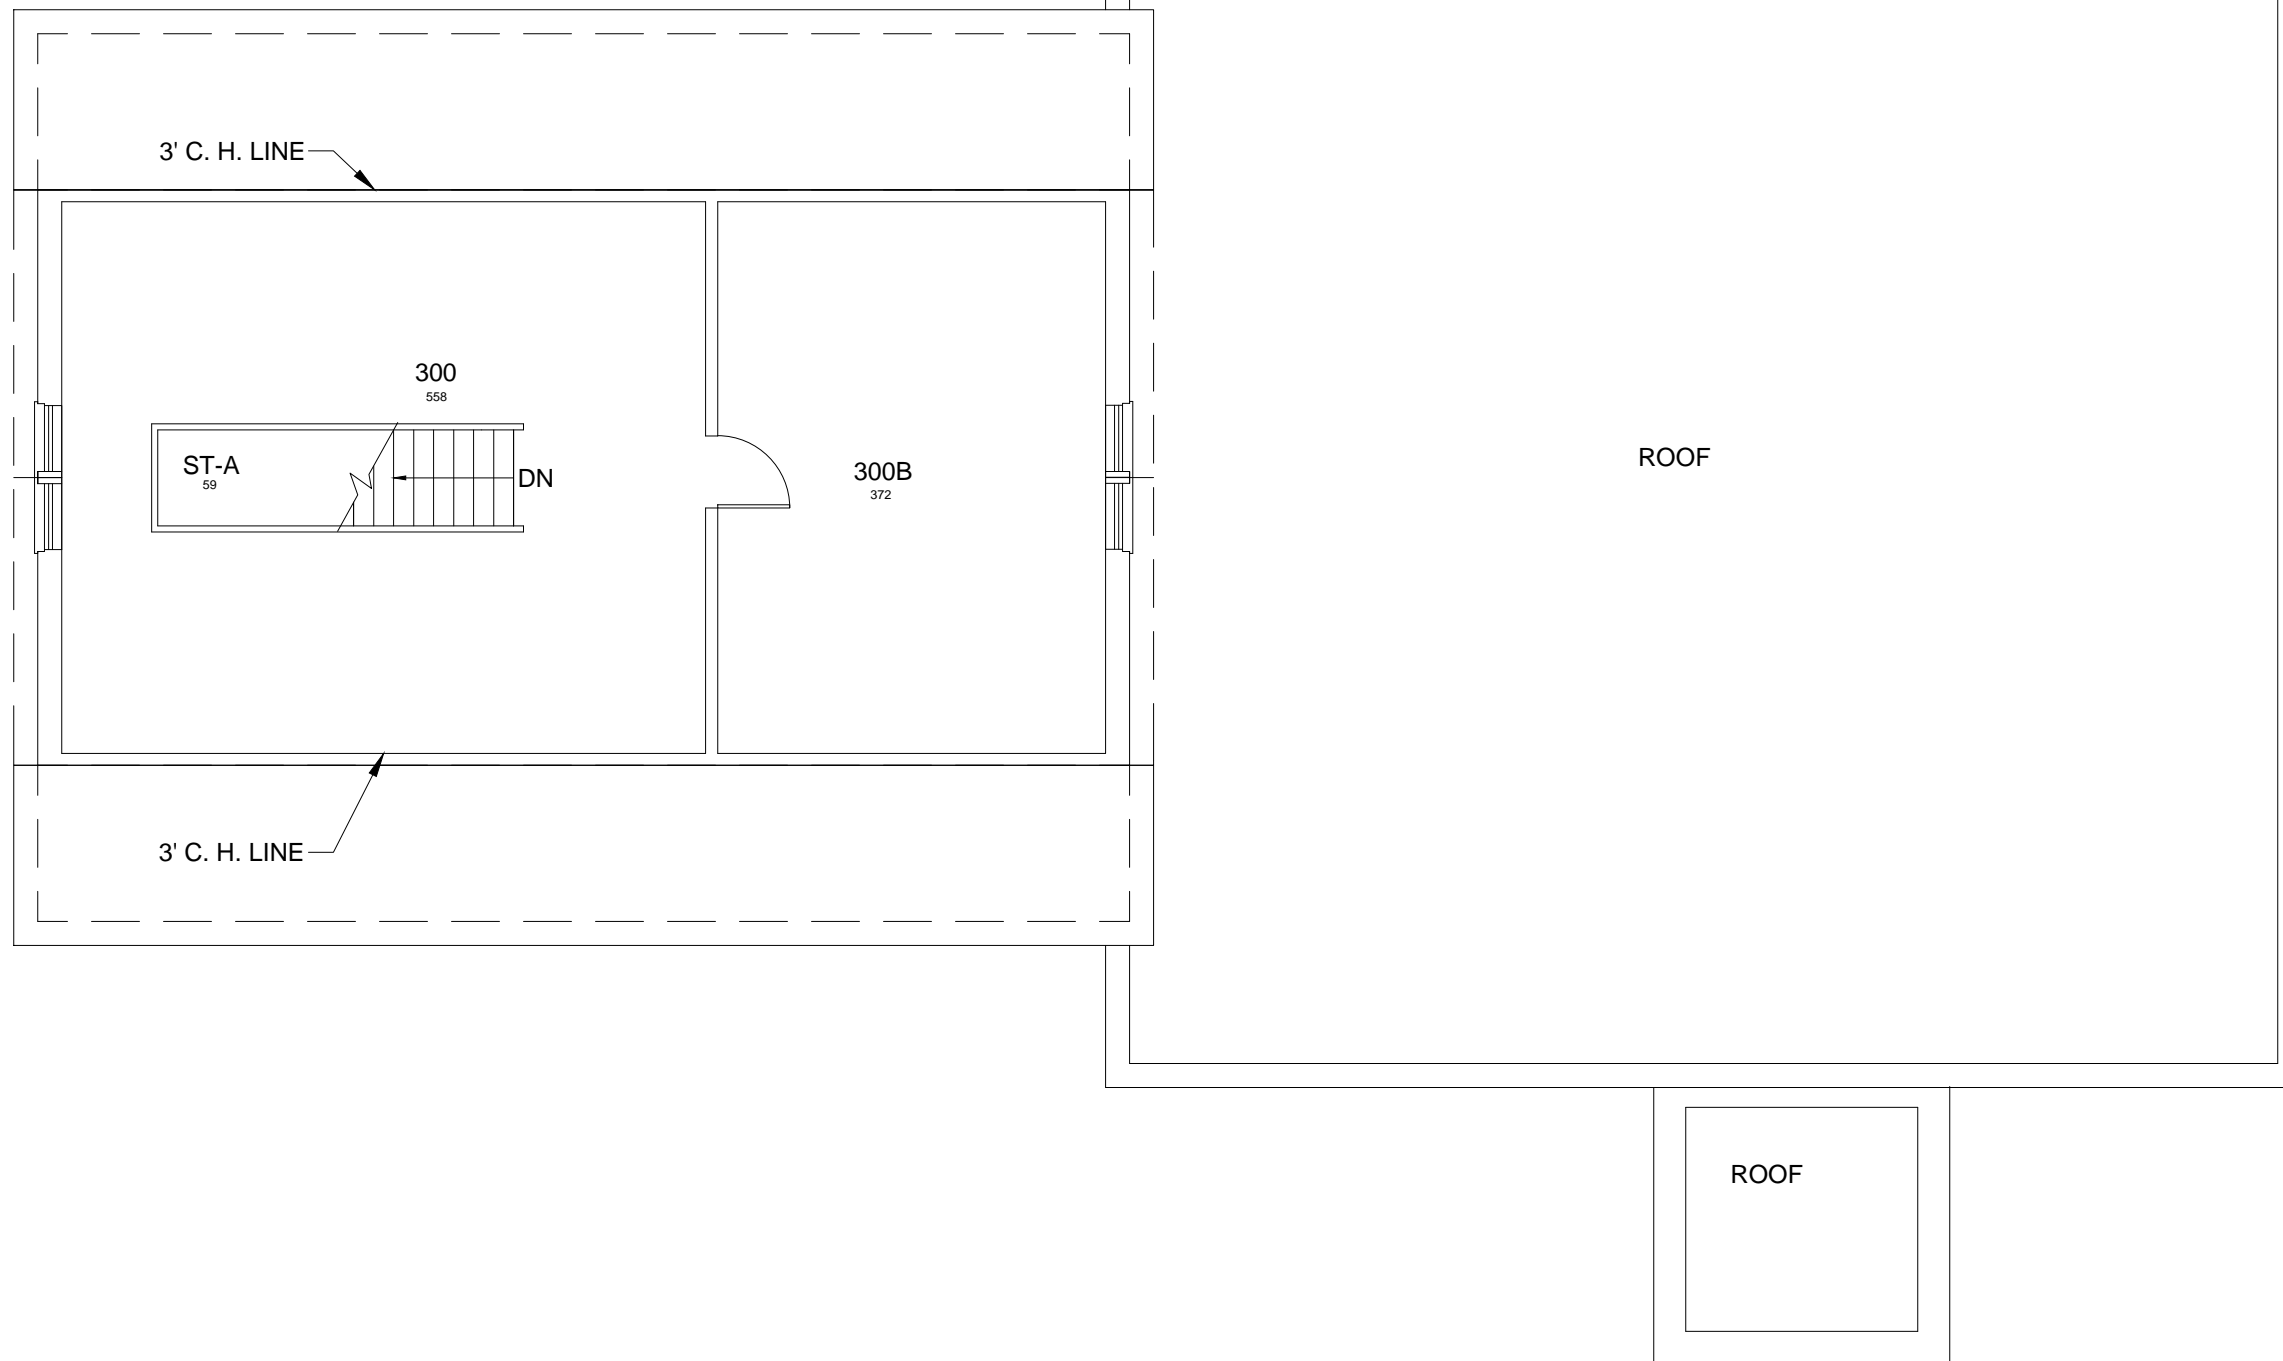

MED CENTER ANNEX #5
THIRD FLOOR PLAN
 1,091 Gross Square Ft.

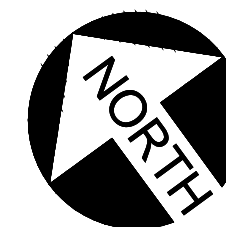

DATE:
5-19-08
DRAWN BY:
KS

BLDG #:
0078




MED CENTER ANNEX #5
KEY DRAWING

UNIVERSITY OF KENTUCKY
Physical Plant Division
UK


SHEET
4 OF 5

6-5-2013

JCS

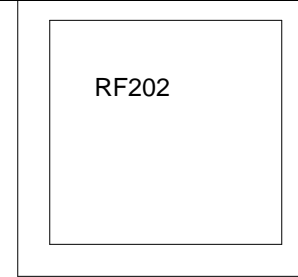  

MED CENTER ANNEX #5 ROOF PLAN

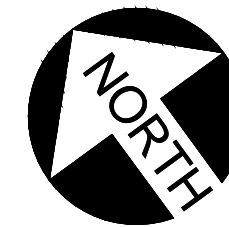

DATE:
5-19-08
DRAWN BY:
KS

BLDG #:
0078

MED CENTER ANNEX #5
KEY DRAWING

UNIVERSITY OF KENTUCKY
Physical Plant Division
UK

SHEET
5 OF 5