


DATE: 09-23-12
DRAWN BY: FR

BLDG #: 0093


BEN ROACH CANCER BLDG

KEY DRAWING


UNIVERSITY OF KENTUCKY
ITS Information Services

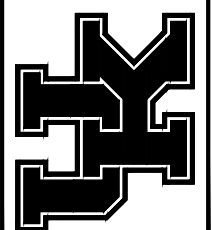

SHEET
1 of 7

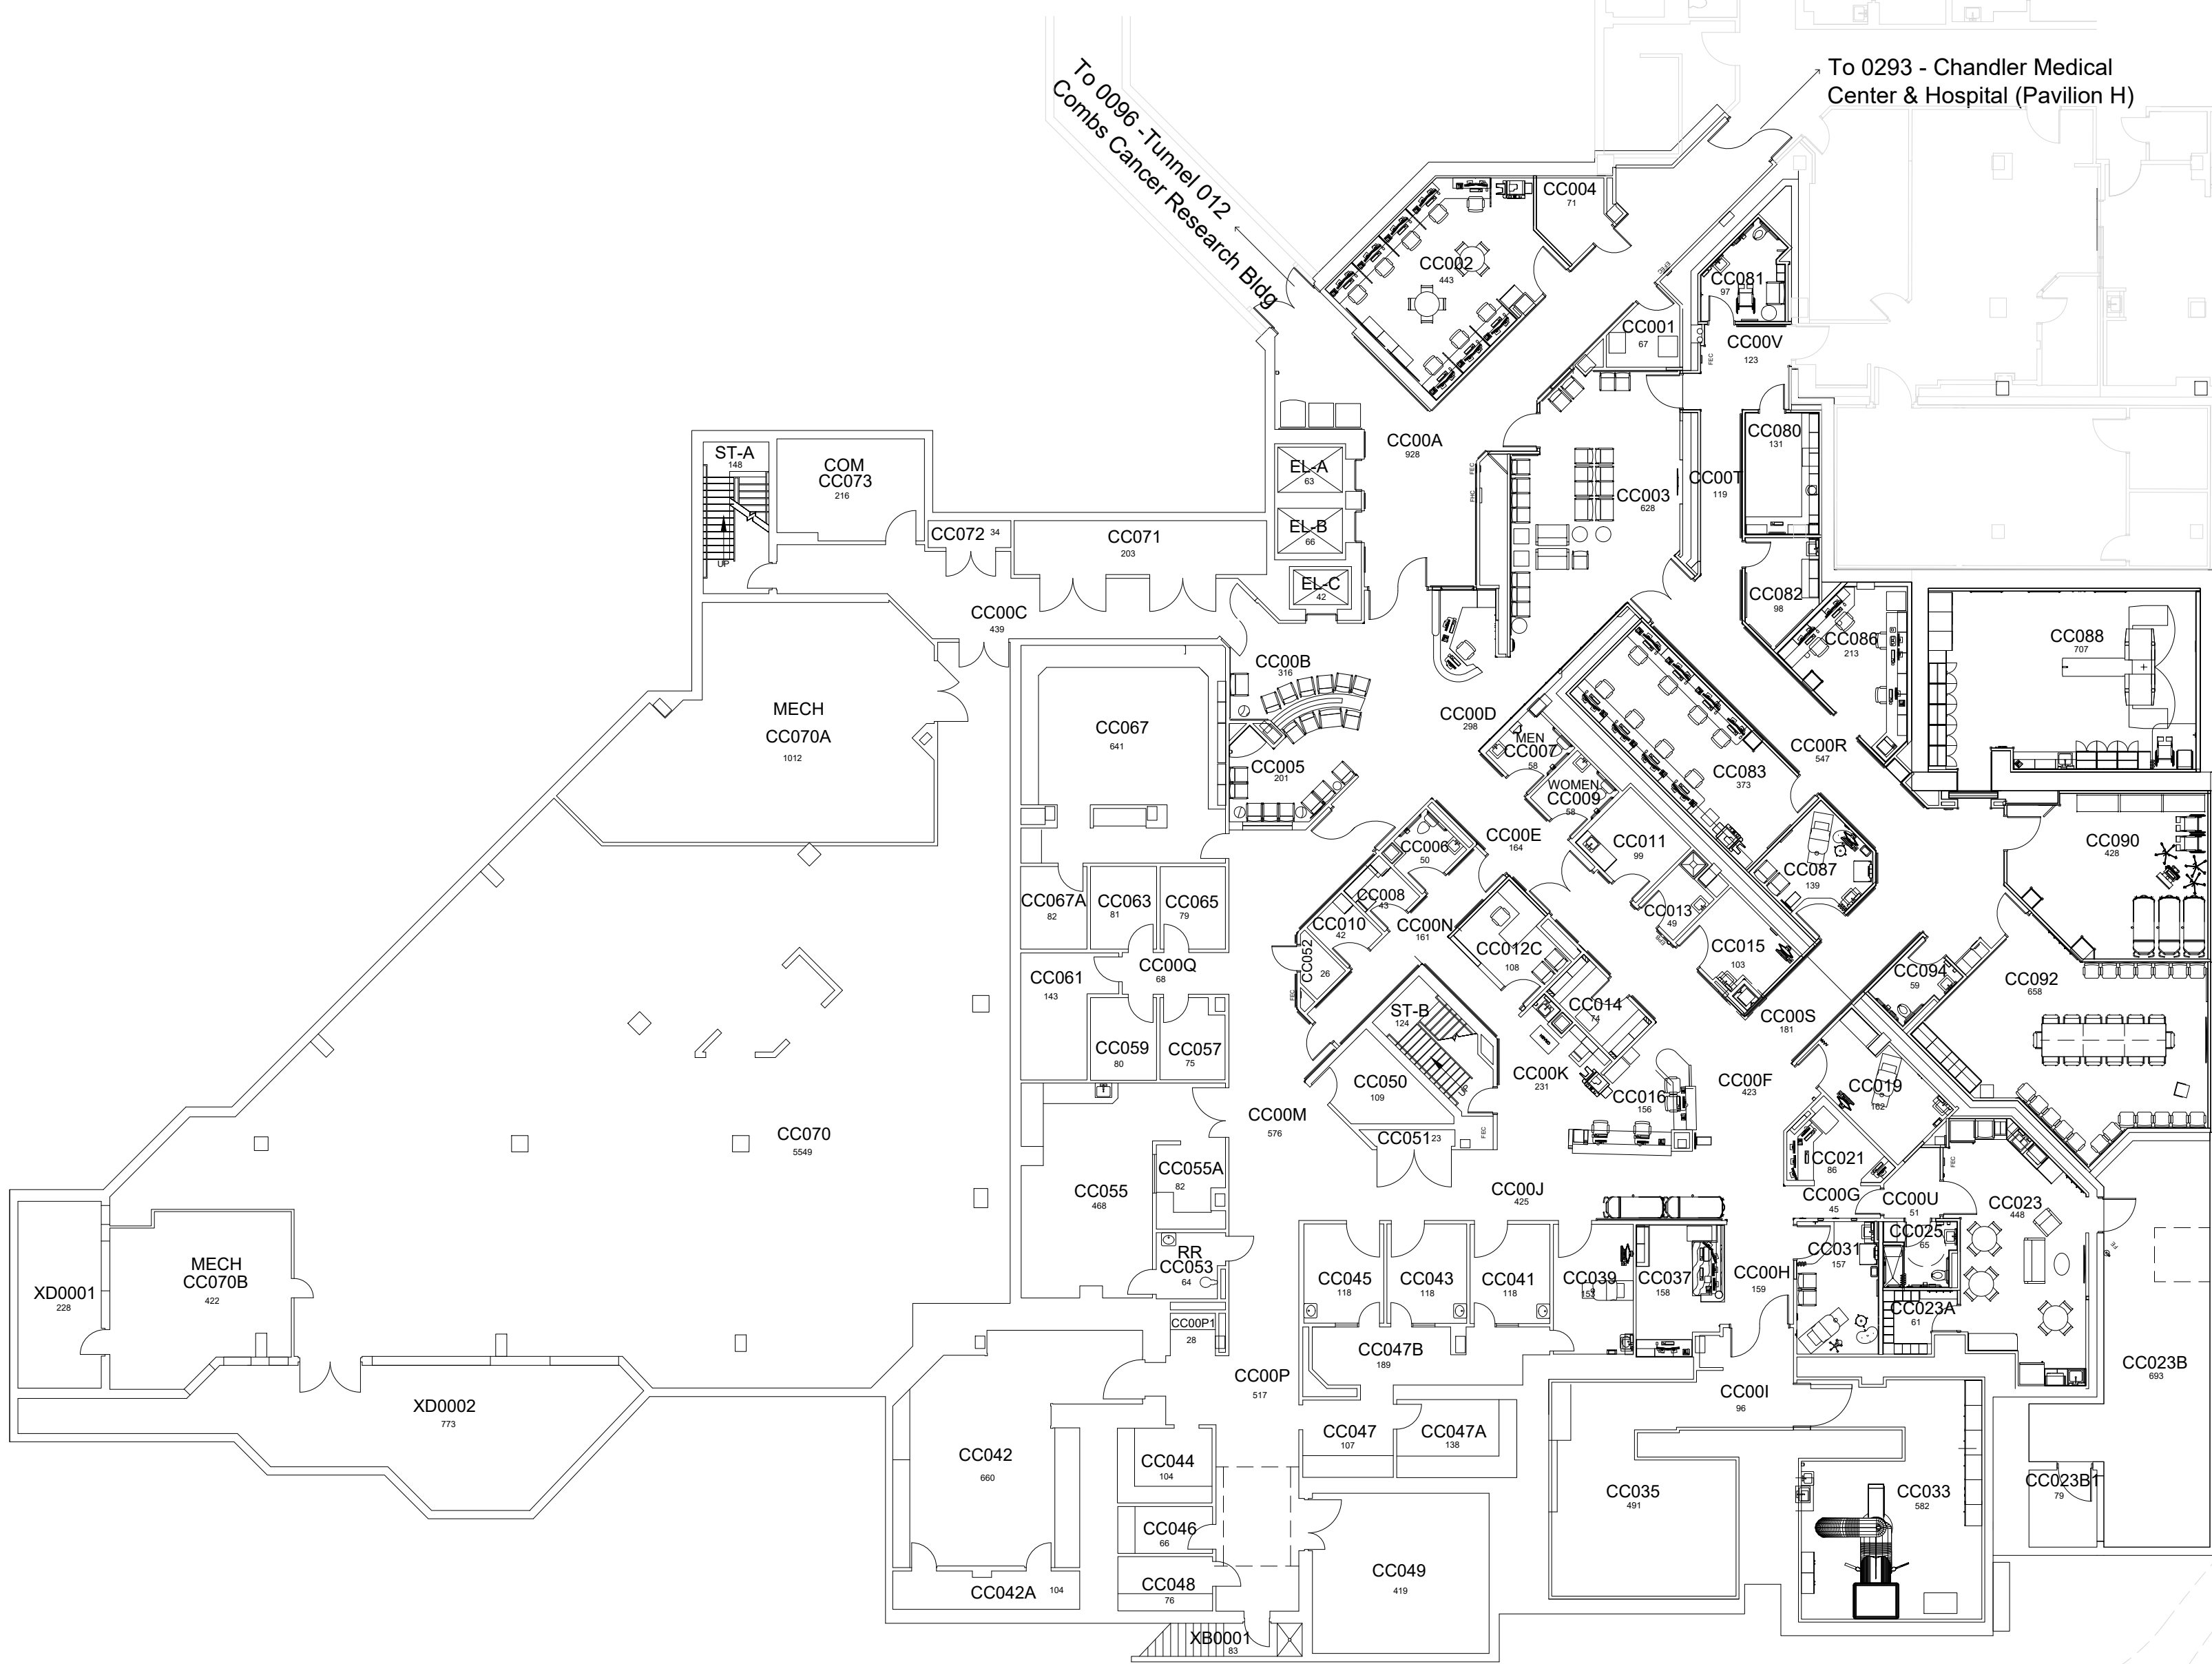

GROUND FLOOR PLAN
BEN ROACH CANCER BLDG
30,474 Gross Square ft.

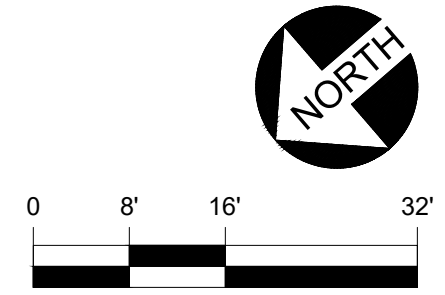

8/12/19

AKN

Floor plan is from best available information. Drawing will be updated as more information becomes available.


DATE: 09-23-12
DRAWN BY: FR

BLDG #: 0093


BEN ROACH CANCER BLDG

KEY DRAWING

UNIVERSITY OF KENTUCKY
ITS Information Services

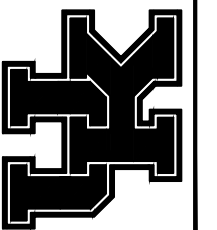

SHEET
2 of 7

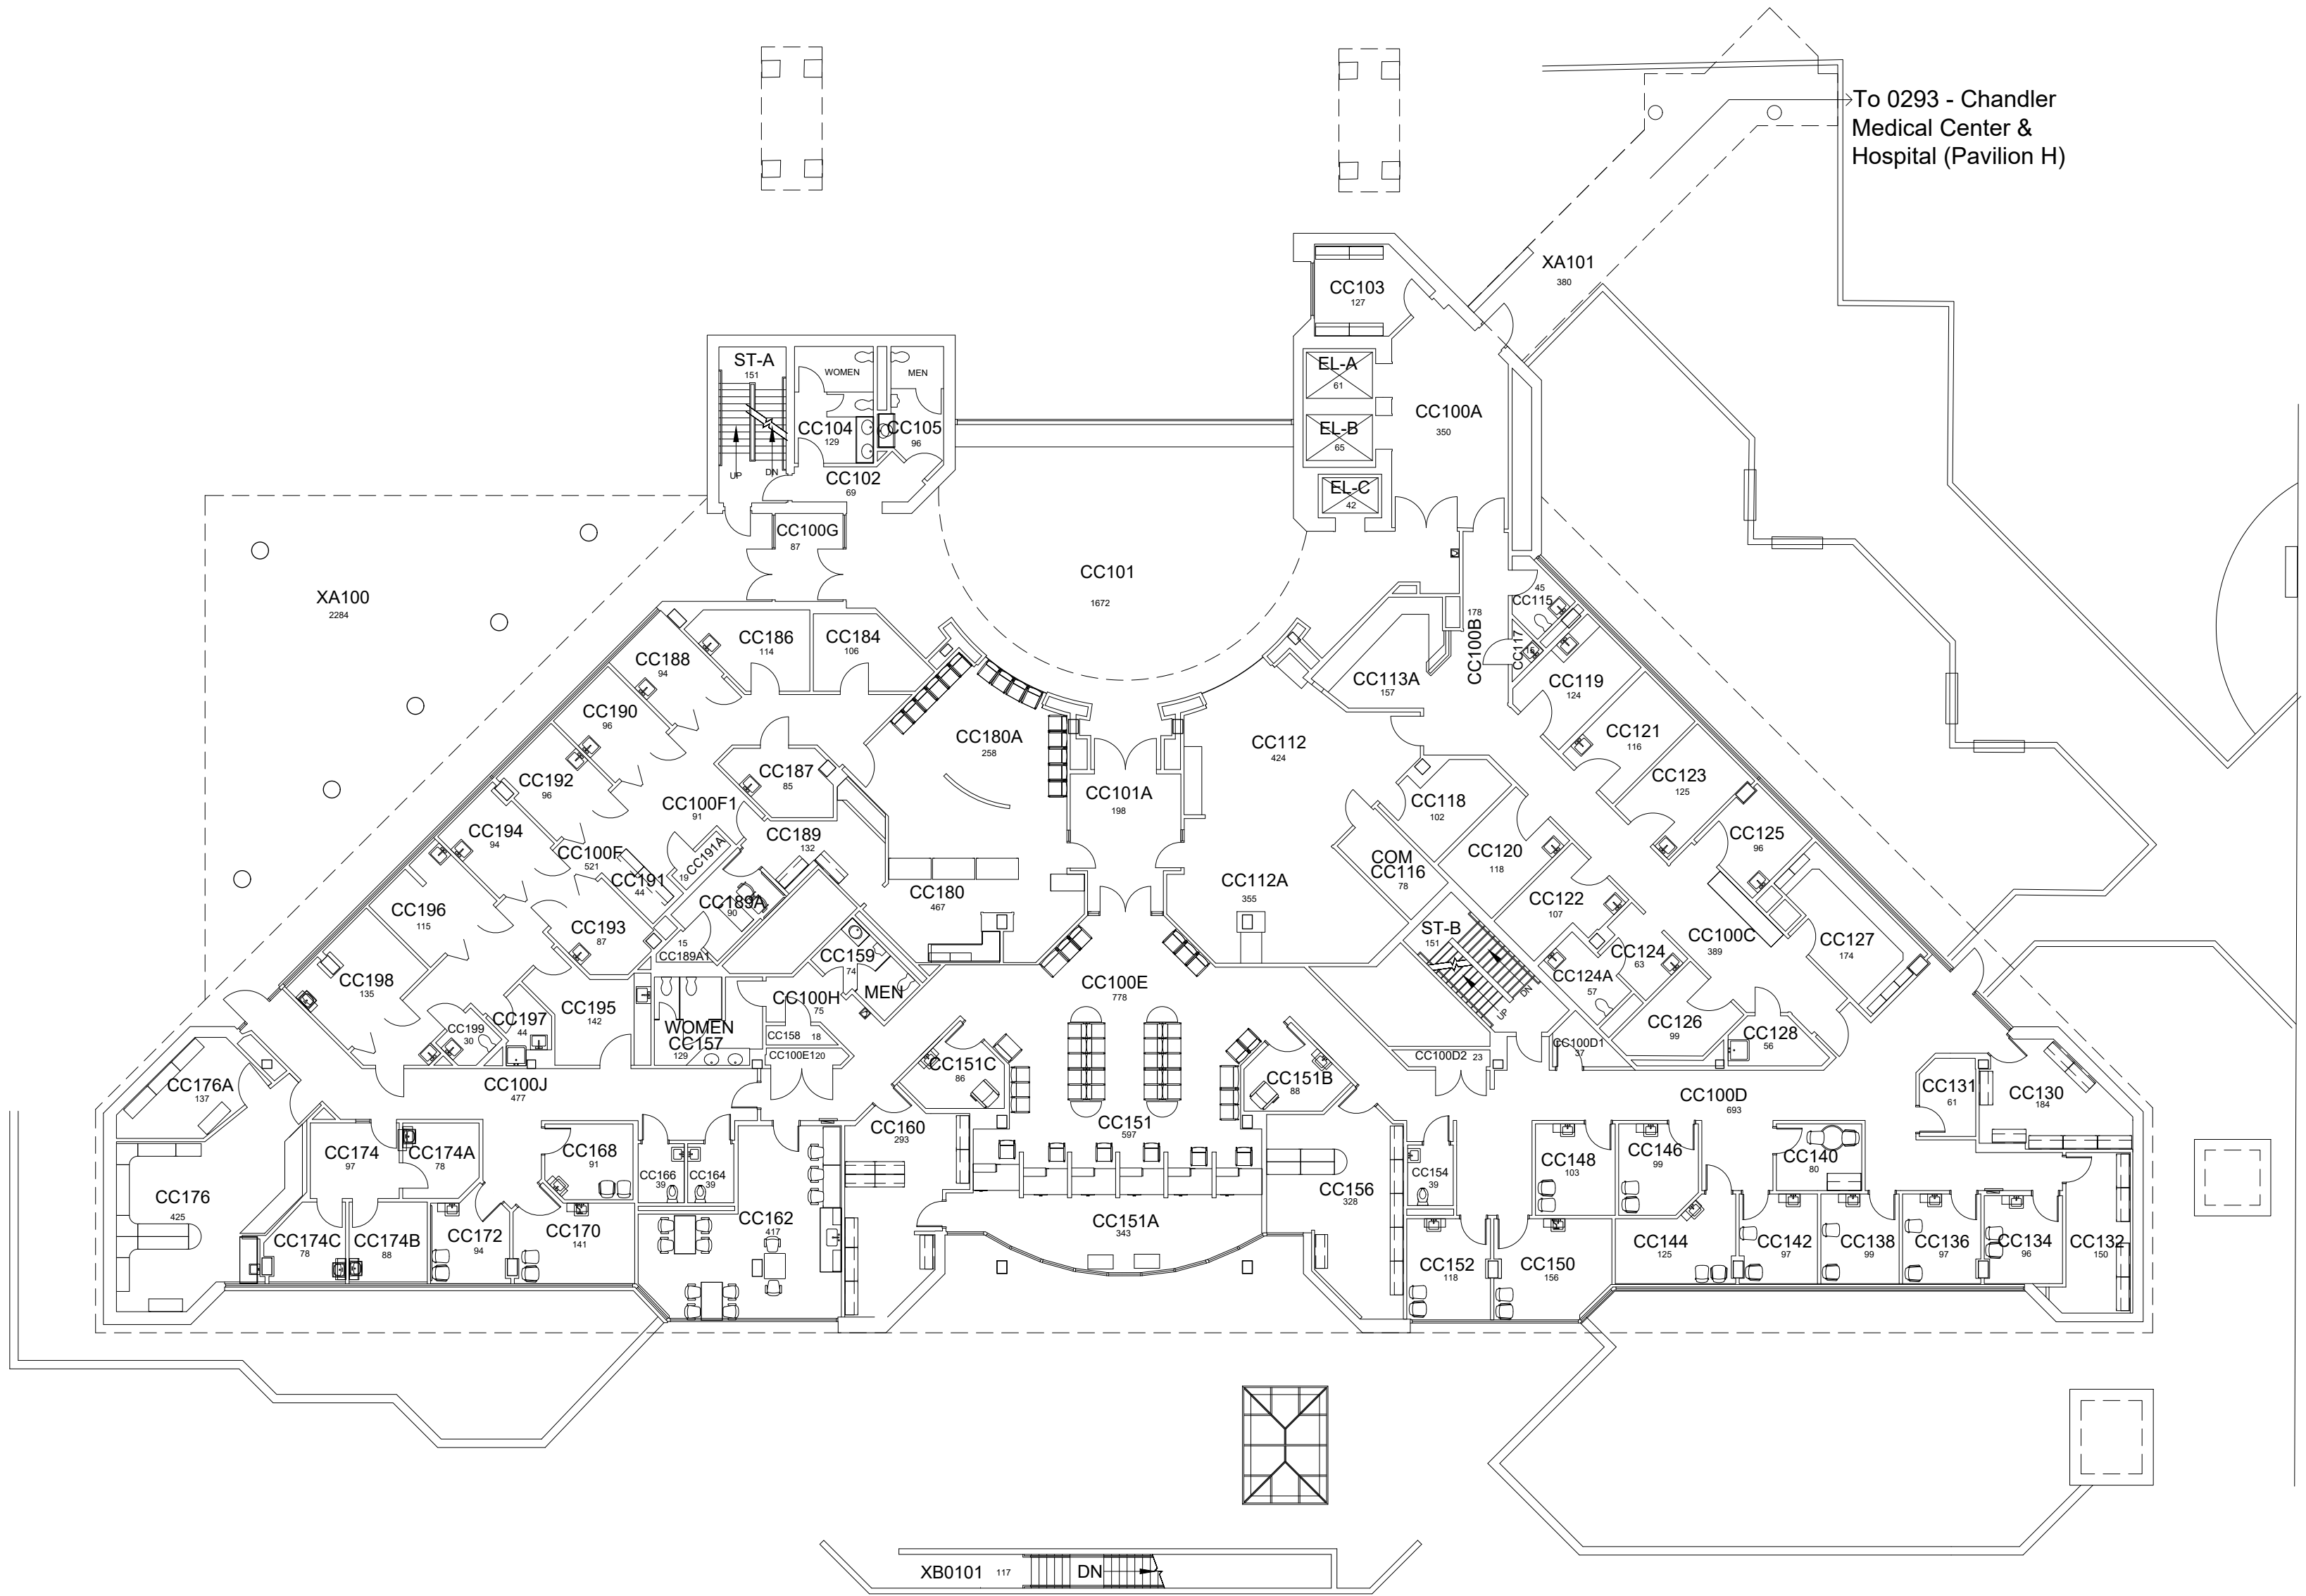


To 0293 - Chandler Medical Center & Hospital (Pavilion H)

FIRST FLOOR PLAN


BEN ROACH CANCER BLDG

21,148 Gross Square Ft.

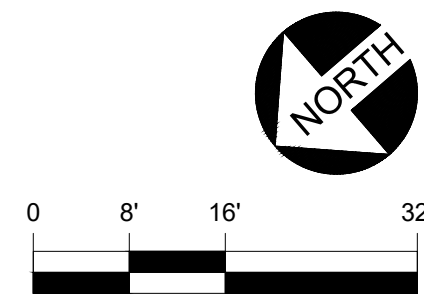

Floor plan is from best available information. Drawing will be updated as more information becomes available.

To 0293 - Chandler Medical Center & Hospital (Pavilion H)

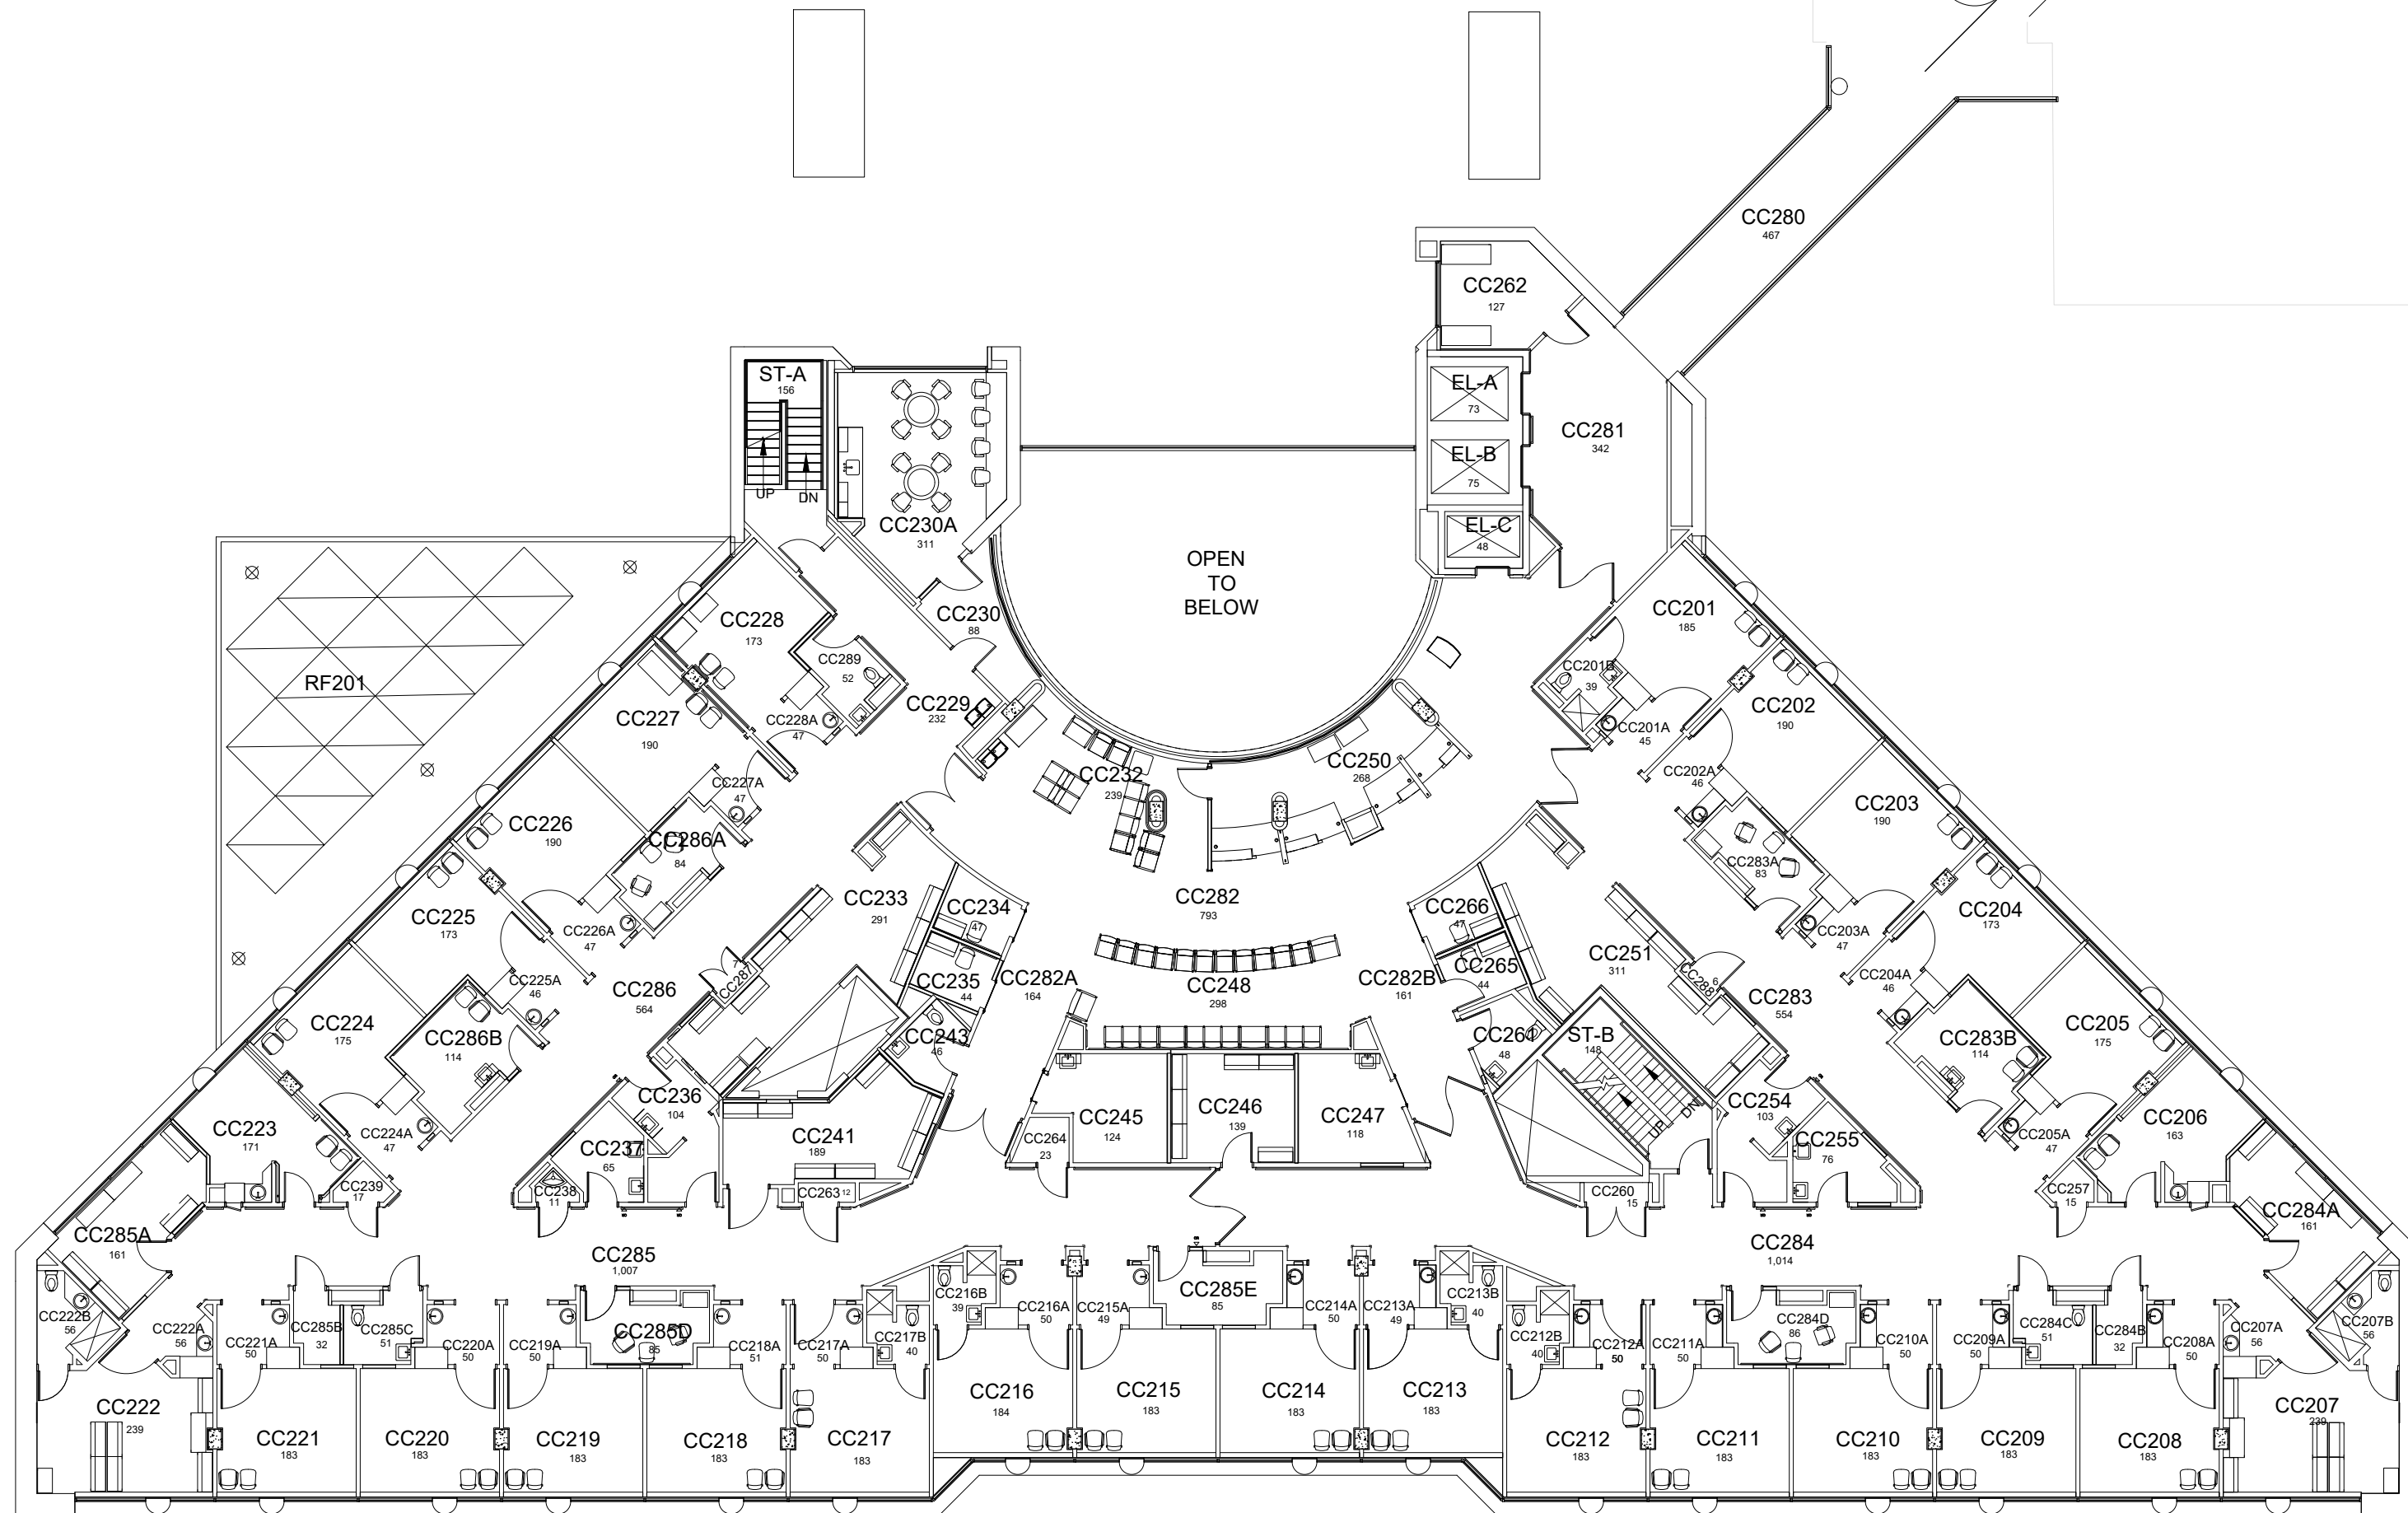


DATE: 09-23-12
DRAWN BY: FR

BLDG #: 0093

BEN ROACH CANCER BLDG

KEY DRAWING

UNIVERSITY OF KENTUCKY
ITS Information Services

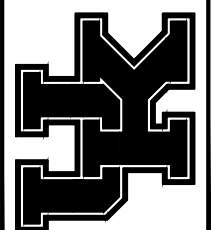


SHEET
3 of 7

SECOND FLOOR PLAN

BEN ROACH CANCER BLDG


19,926 Gross Square Ft.

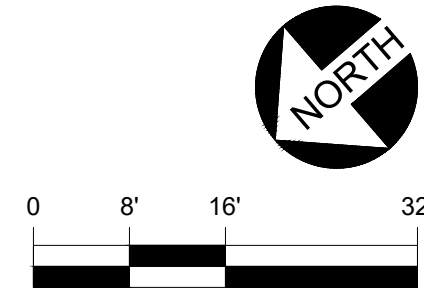

5/12/20

JES

Floor plan is from best available information.
Drawing will be updated as more information
becomes available.

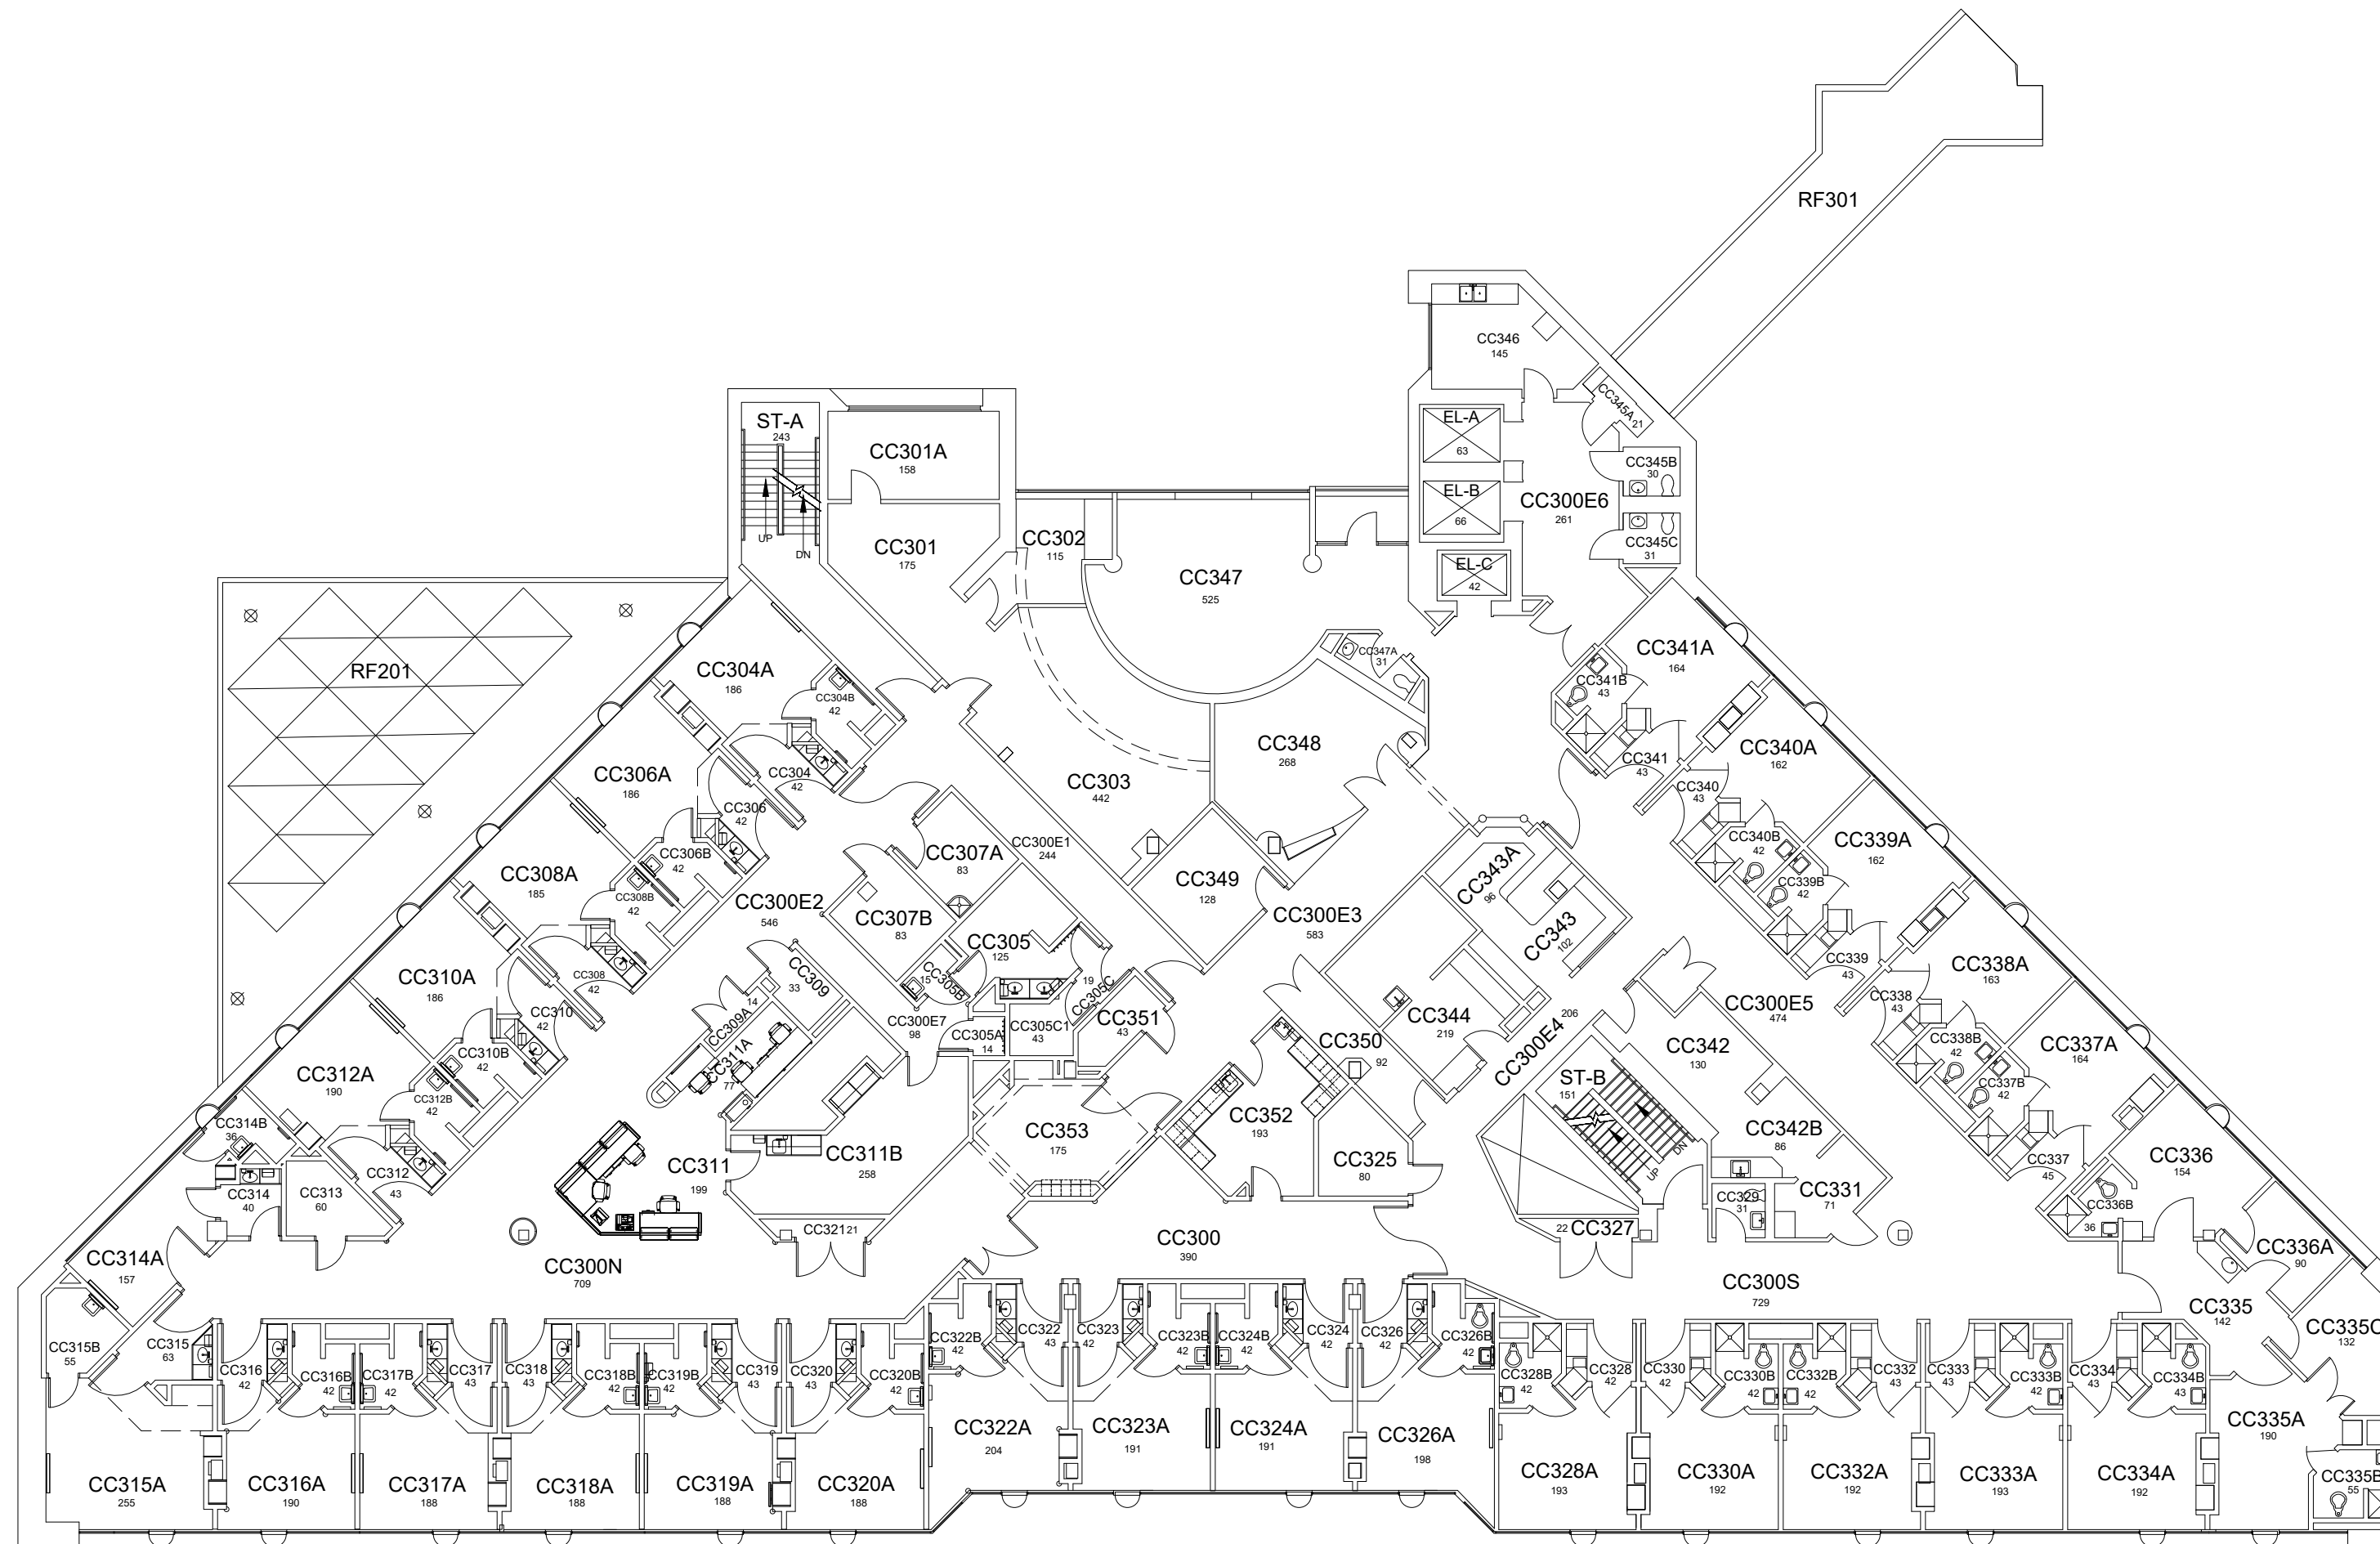


DATE: 09-23-12
DRAWN BY: FR

BLDG #: 0093

BEN ROACH CANCER BLDG

KEY DRAWING

UNIVERSITY OF KENTUCKY
ITS Information Services

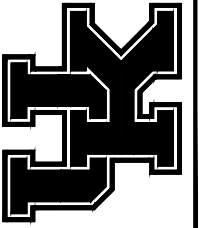


SHEET
4 of 7

THIRD FLOOR PLAN

BEN ROACH CANCER BLDG

20,519 Gross Square Ft.

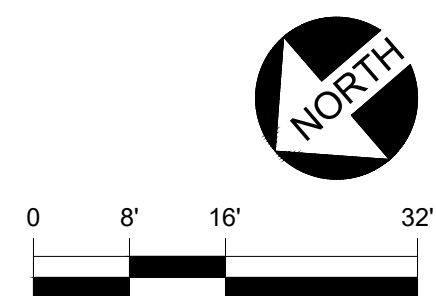

4/8/2020

NEK


DATE: 09-23-12
DRAWN BY: FR

BLDG #: 0093


BEN ROACH CANCER BLDG

KEY DRAWING


UNIVERSITY OF KENTUCKY
ITS Information Services

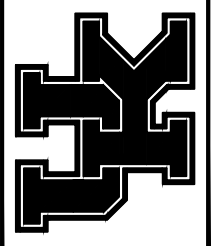

SHEET
5 of 7

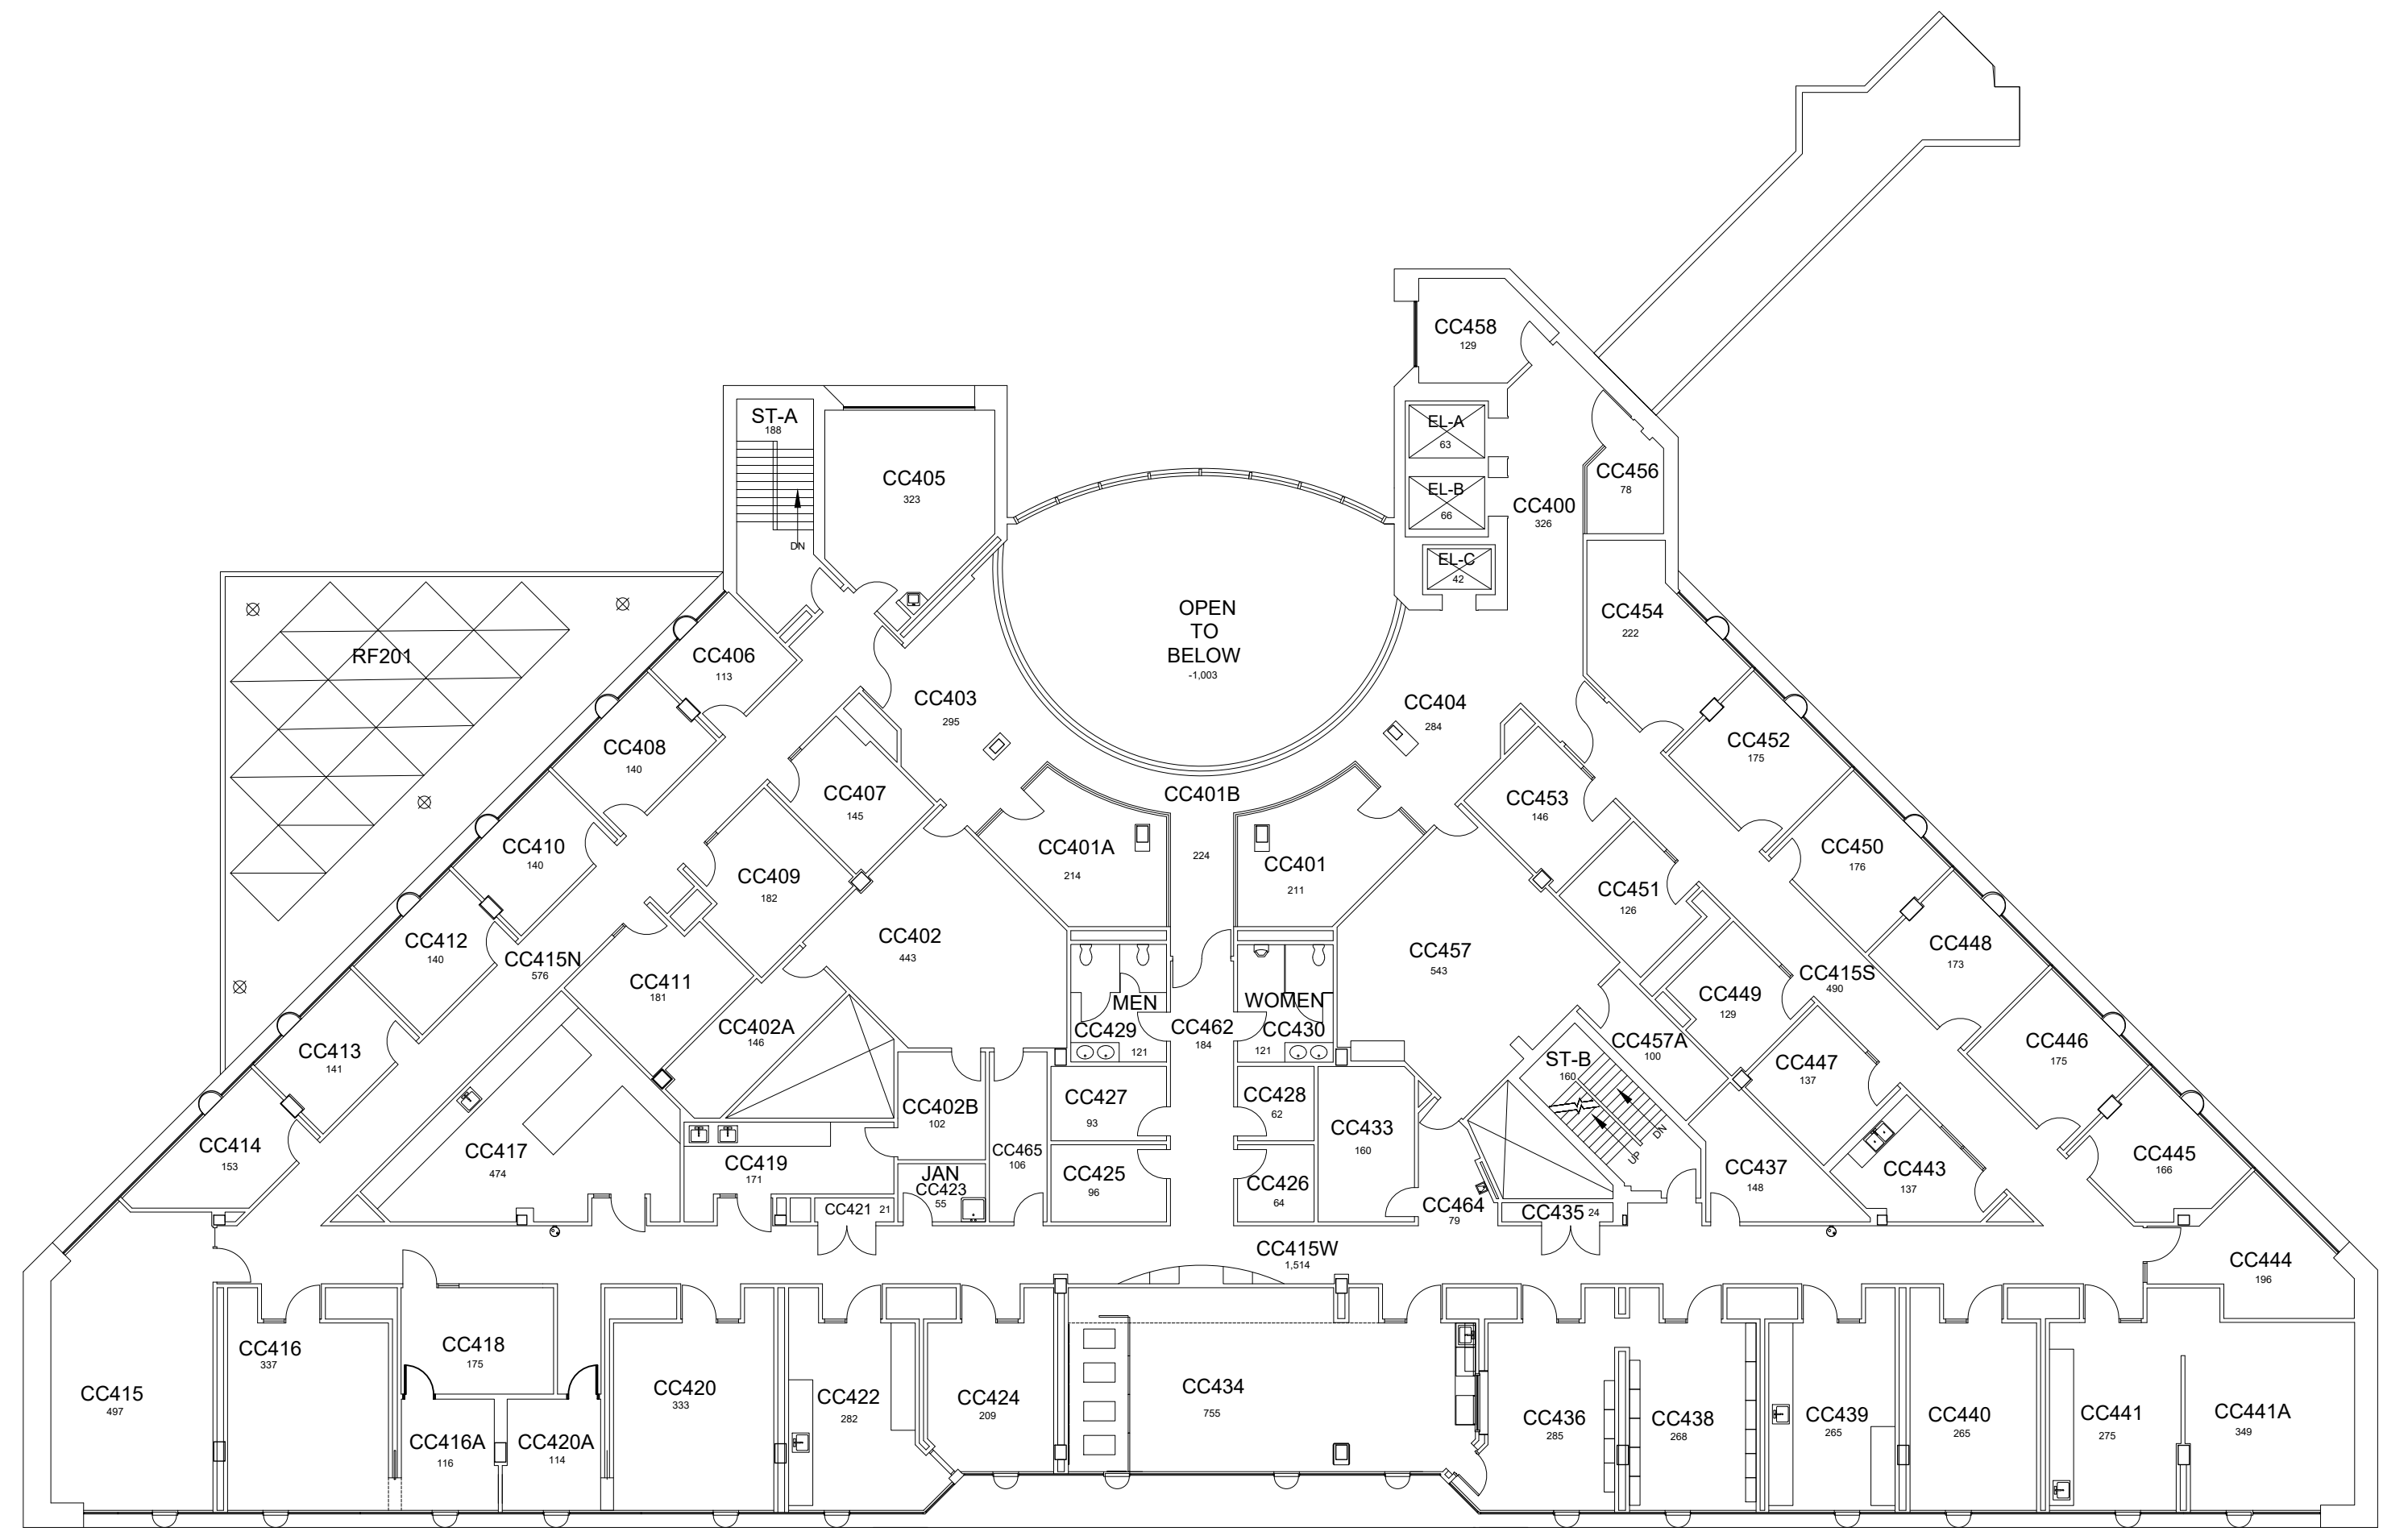


FOURTH FLOOR PLAN
BEN ROACH CANCER BLDG
19,502 Gross Square Ft.

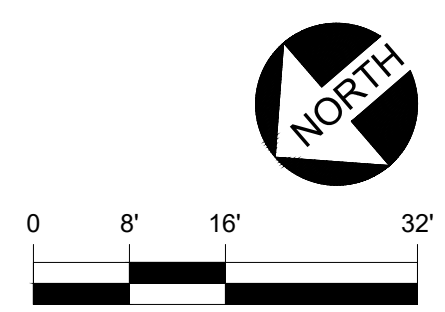


5/3/19

AKN

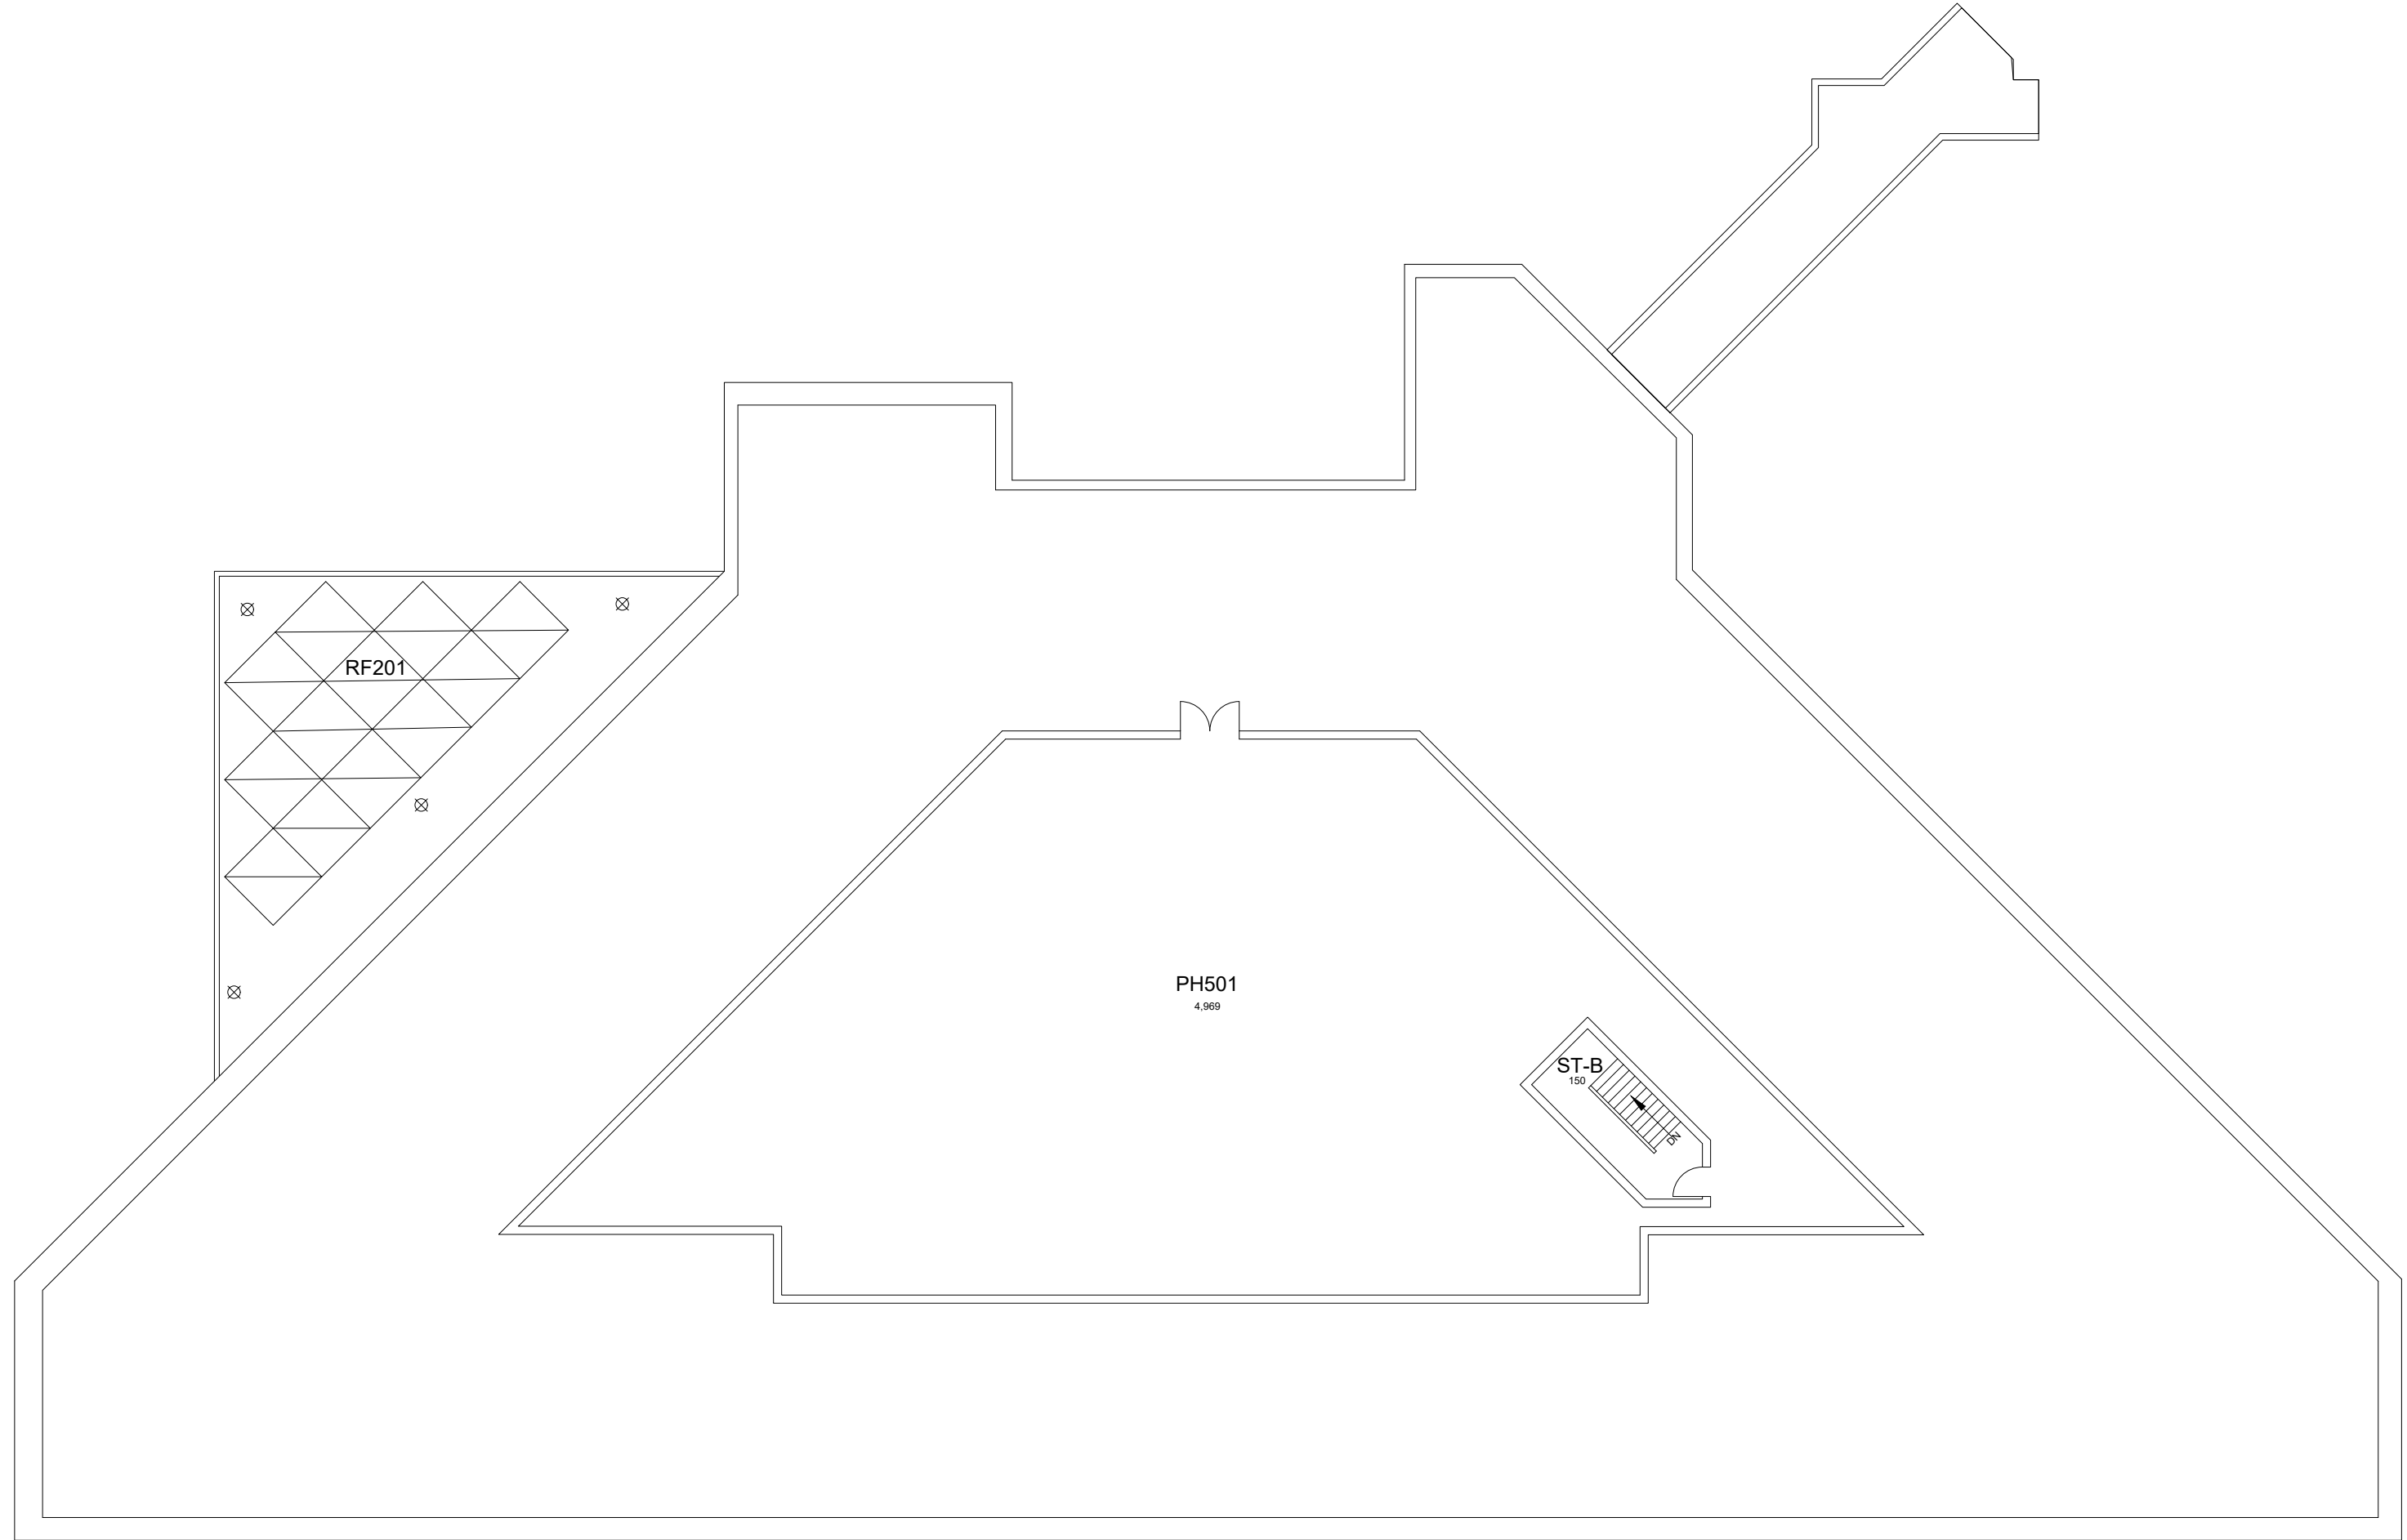

PENTHOUSE FLOOR PLAN
BEN ROACH CANCER BLDG
 5,451 Gross Square Ft.

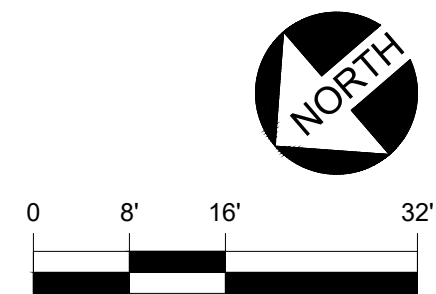


BEN ROACH CANCER BLDG
KEY DRAWING

BLDG #:
0093

DATE:
 09-23-12
DRAWN BY:
 FR


UNIVERSITY OF KENTUCKY
 ITS Information Services

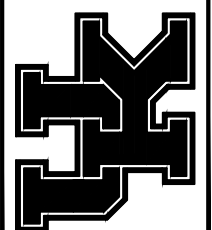

SHEET
 6 of 7

4-23-13

MKS

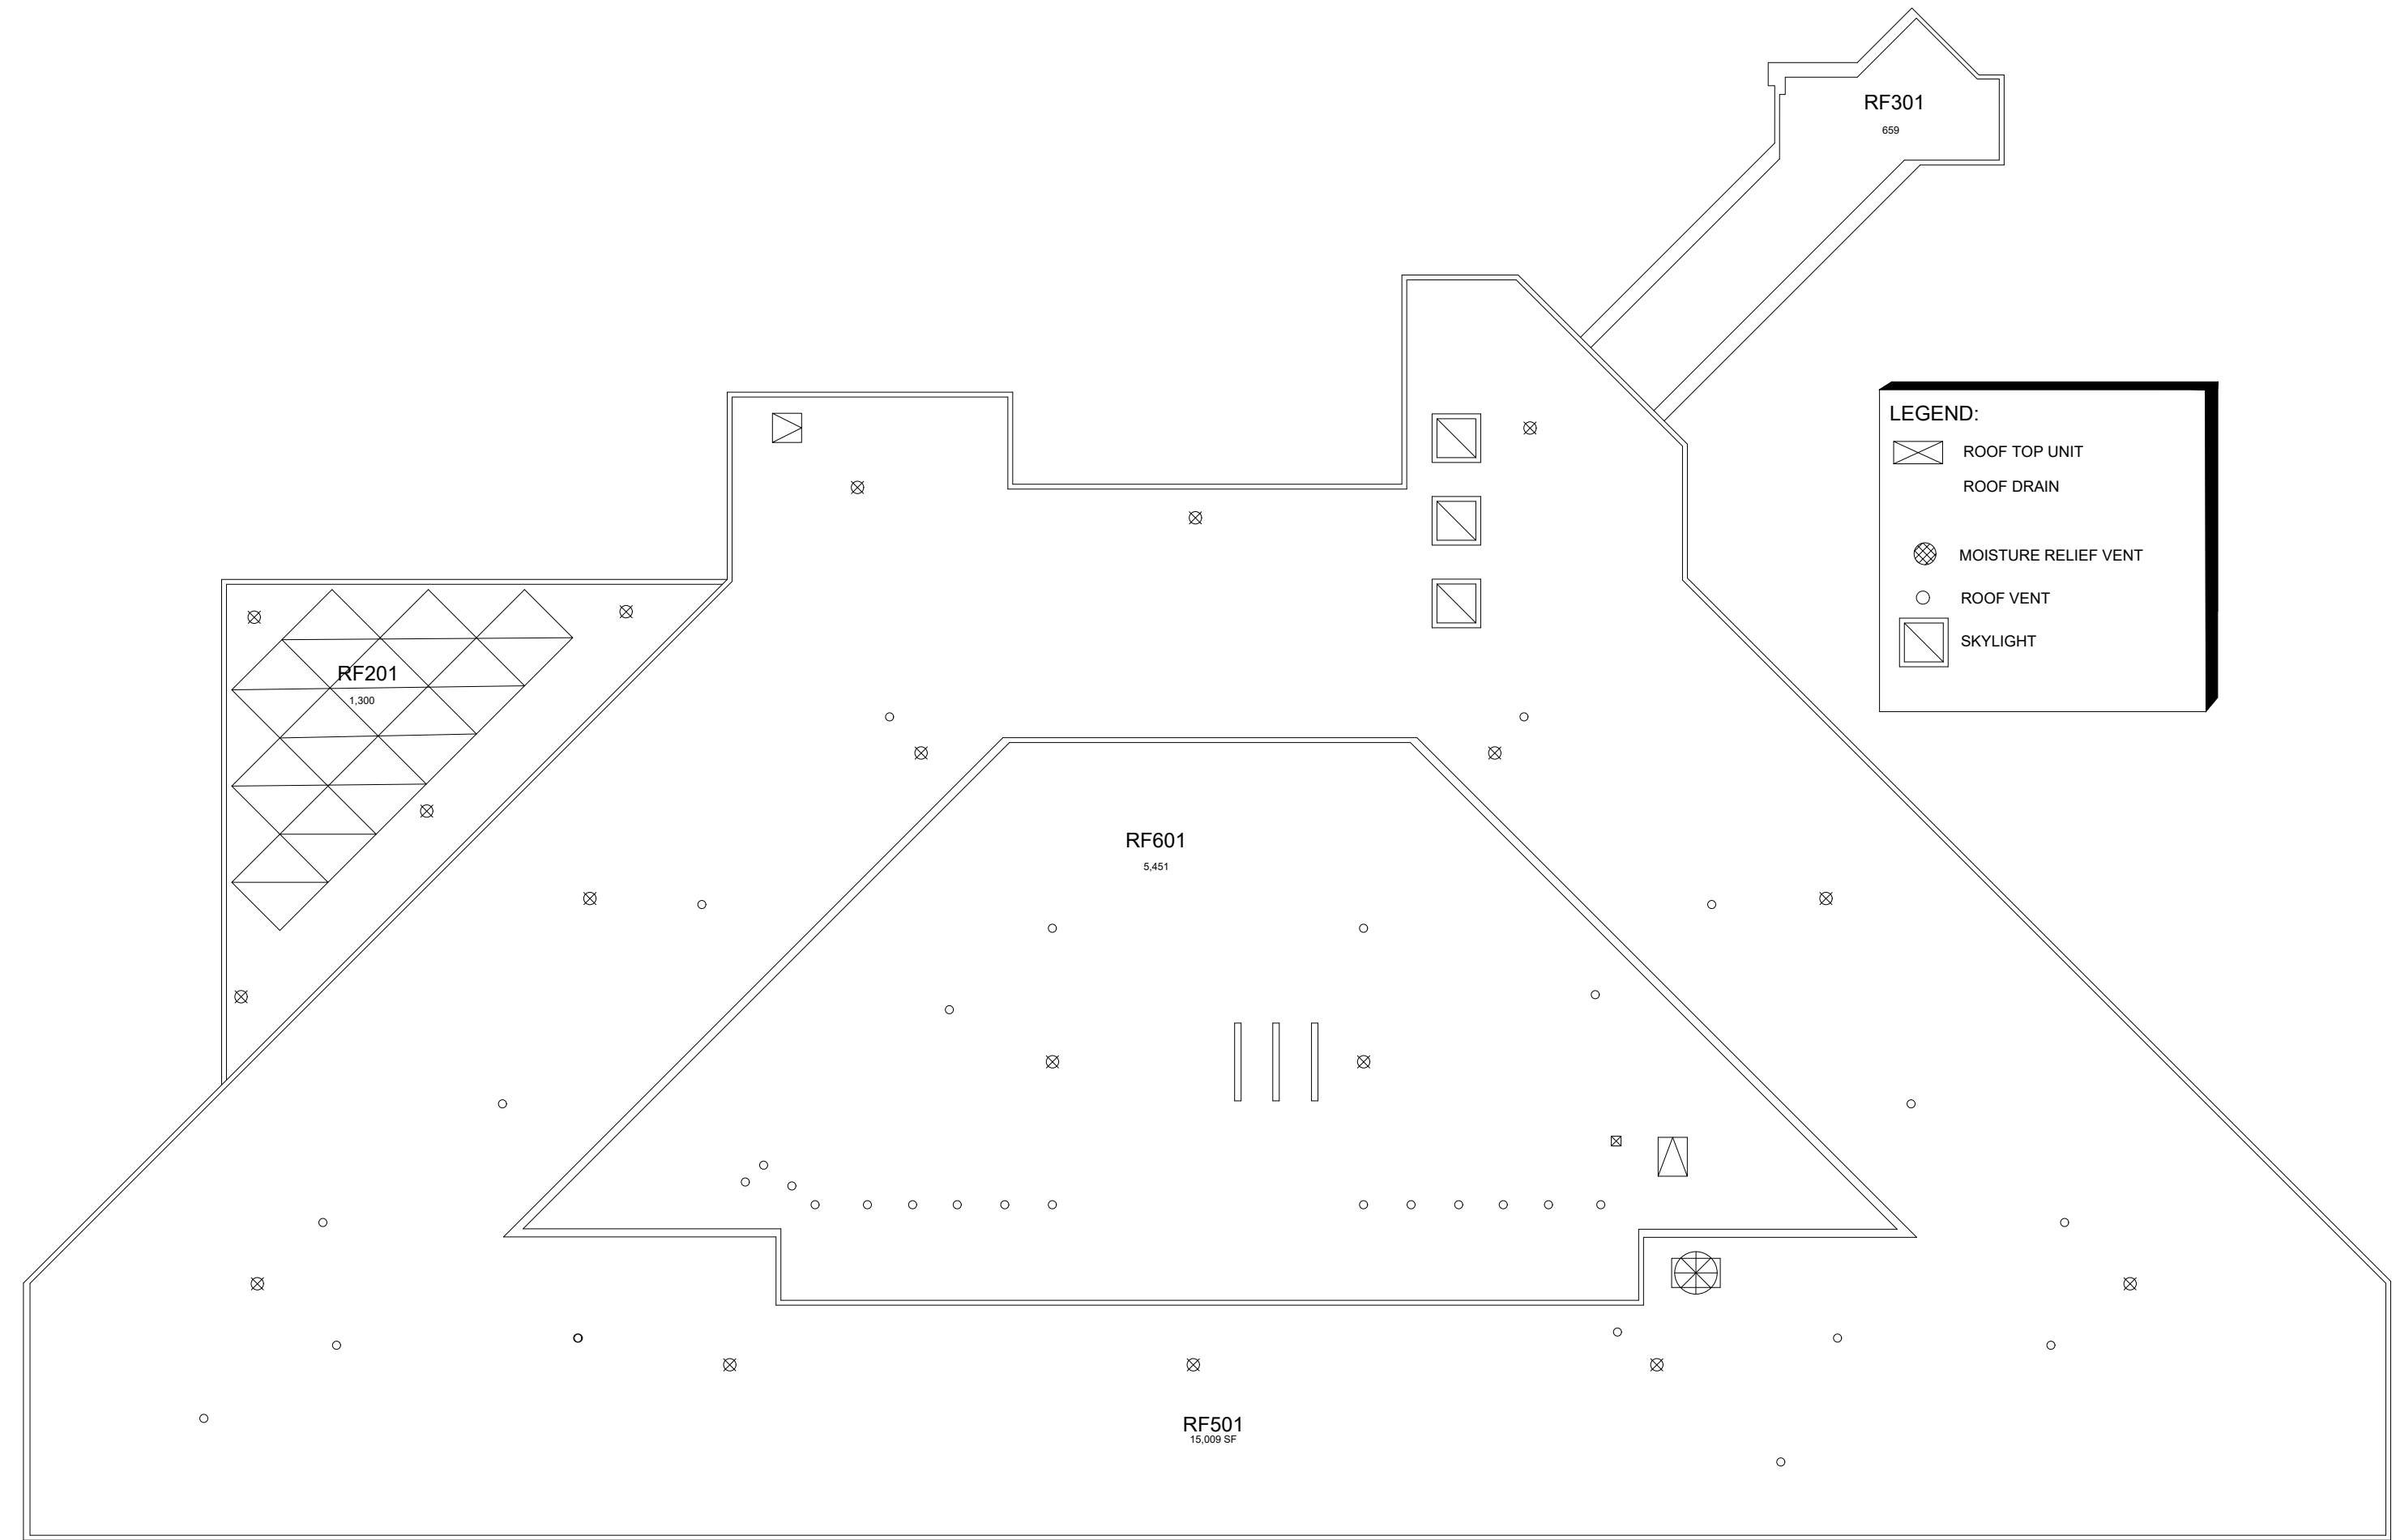


ROOF PLAN
 BEN ROACH CANCER BLDG

DATE:
 09-23-12
 DRAWN BY:
 FR

BLDG #:
 0093

BEN ROACH CANCER BLDG
KEY DRAWING

UNIVERSITY OF KENTUCKY
 ITS Information Services

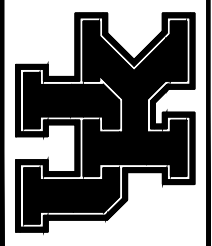

SHEET
 7 of 7

4-23-13

MKS