



3/29/2013 KS

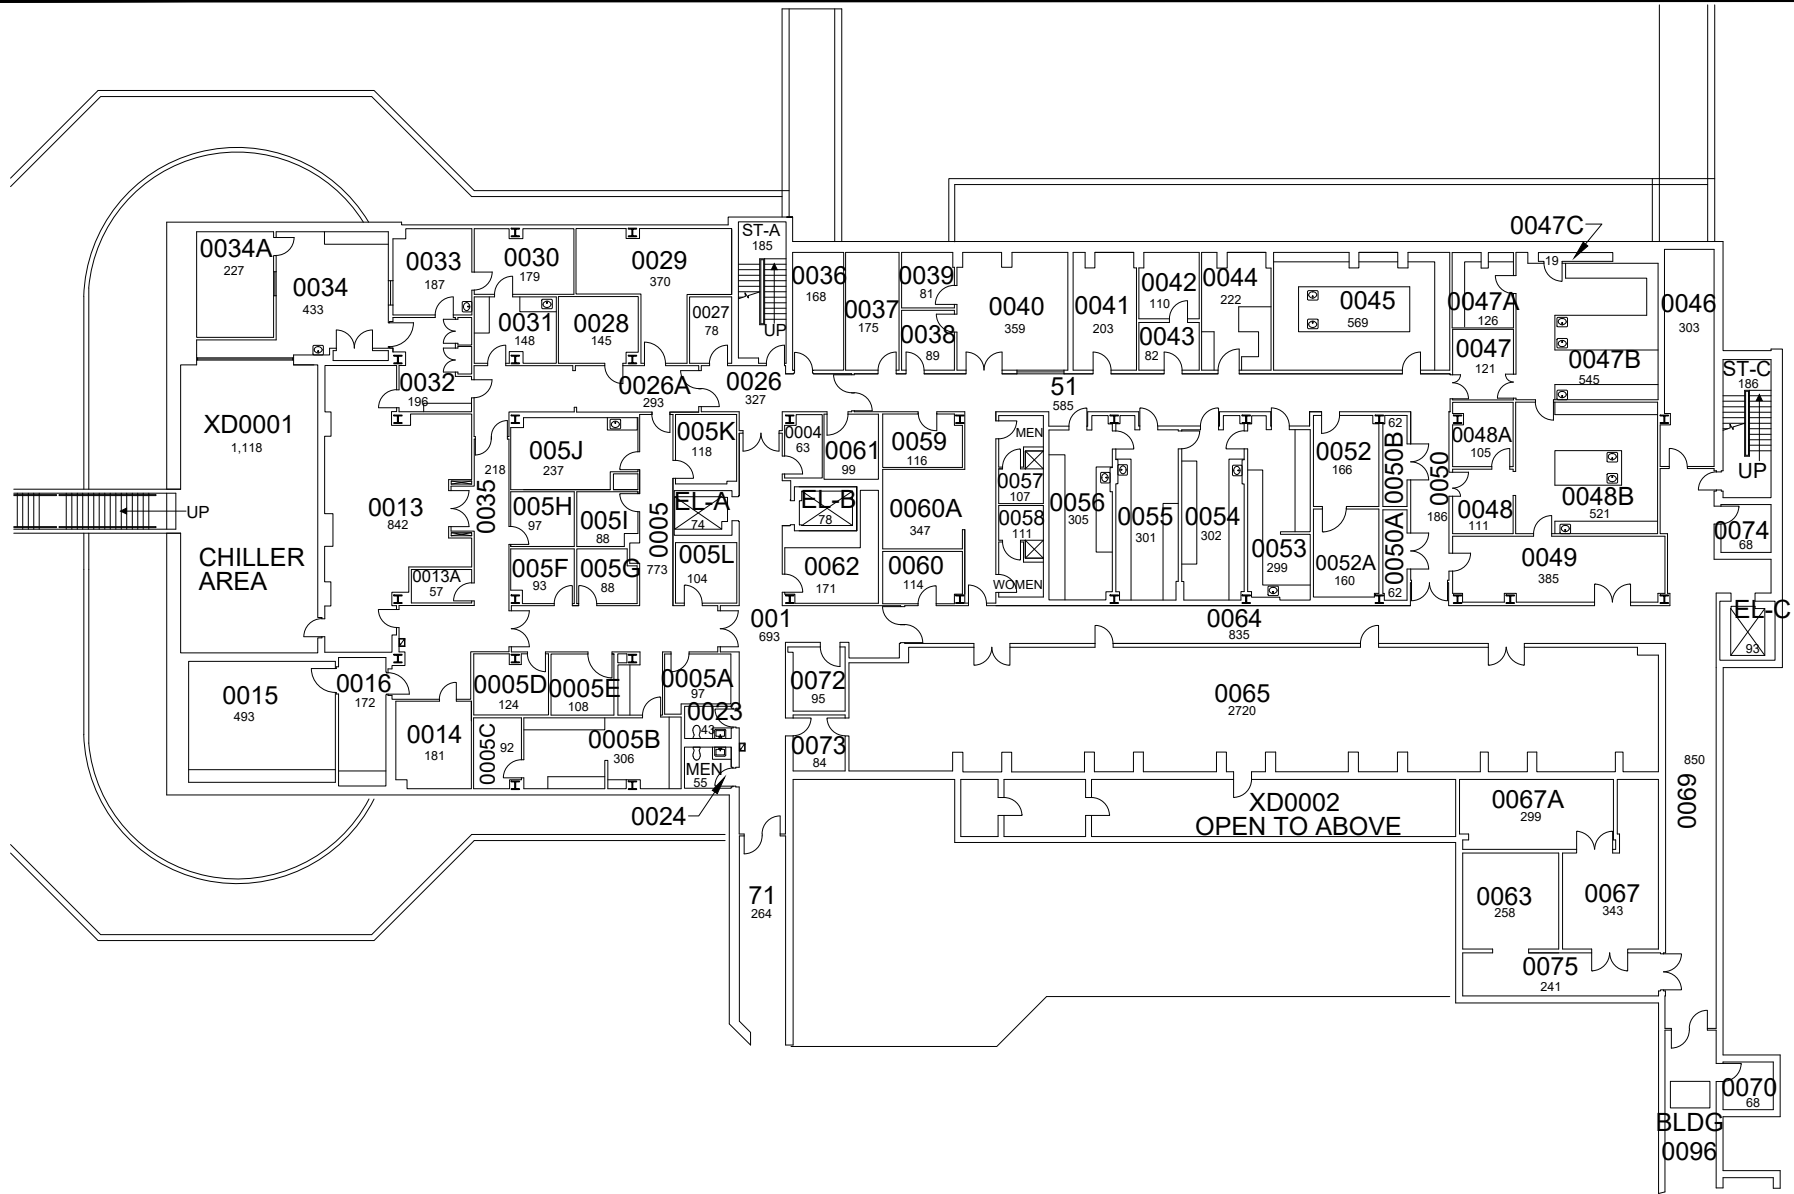

WHITNEY & HENDRICKSON CANCER FACILITY FOR WOMEN BASEMENT FLOOR PLAN


25,411 Gross Square Ft.

 

DATE: 08-25-12
DRAWN BY: SK


BLDG #: 0098
WHITNEY & HENDRICKSON CANCER FACILITY FOR WOMEN
KEY DRAWING

UNIVERSITY OF KENTUCKY
Facilities Information Services

 

SHEET
1 OF 6

4/7/2022
NEK

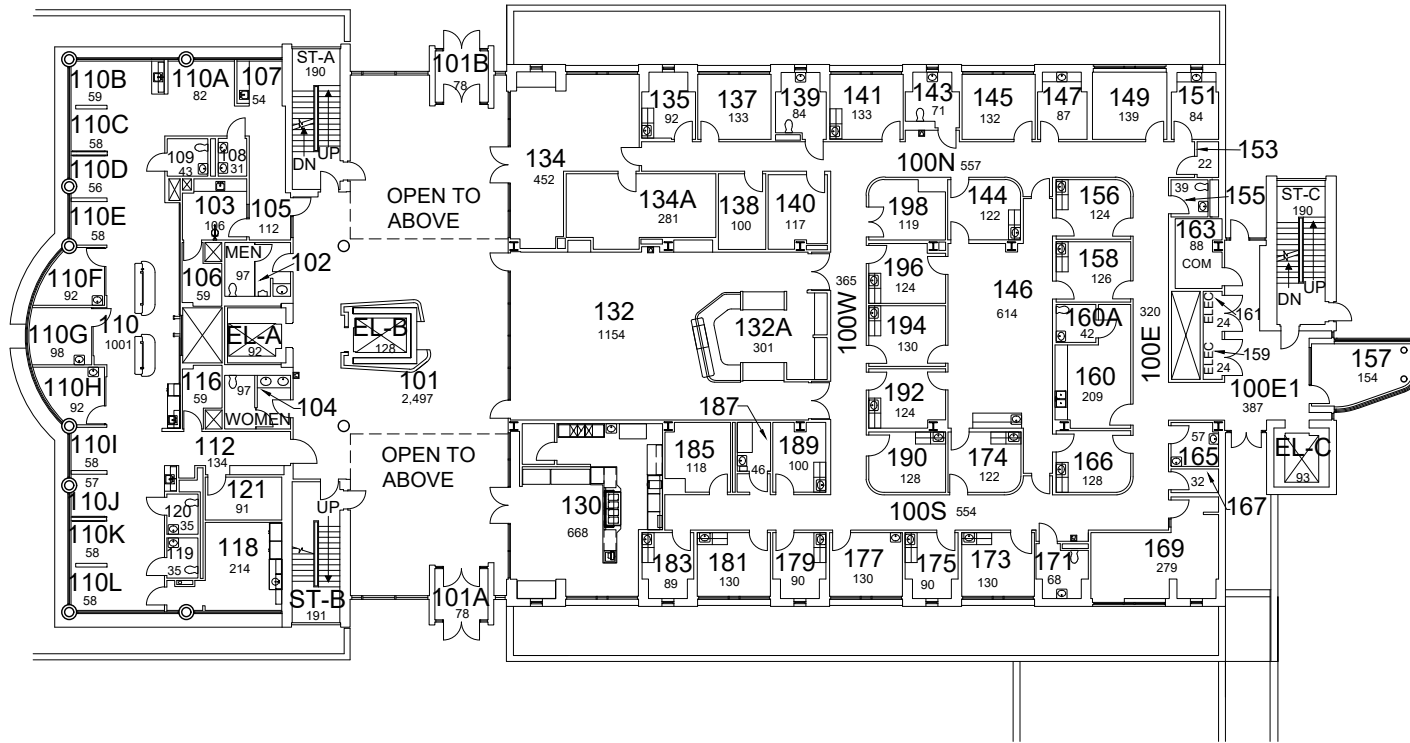

WHITNEY & HENDRICKSON CANCER FACILITY FOR WOMEN FIRST FLOOR PLAN

18,756 Gross Square Ft.




DATE:
08-25-12
DRAWN BY:
SK

BLDG #:
0098
WHITNEY & HENDRICKSON CANCER FACILITY FOR WOMEN
KEY DRAWING

UNIVERSITY OF KENTUCKY
Facilities Information Services



SHEET
2 OF 6

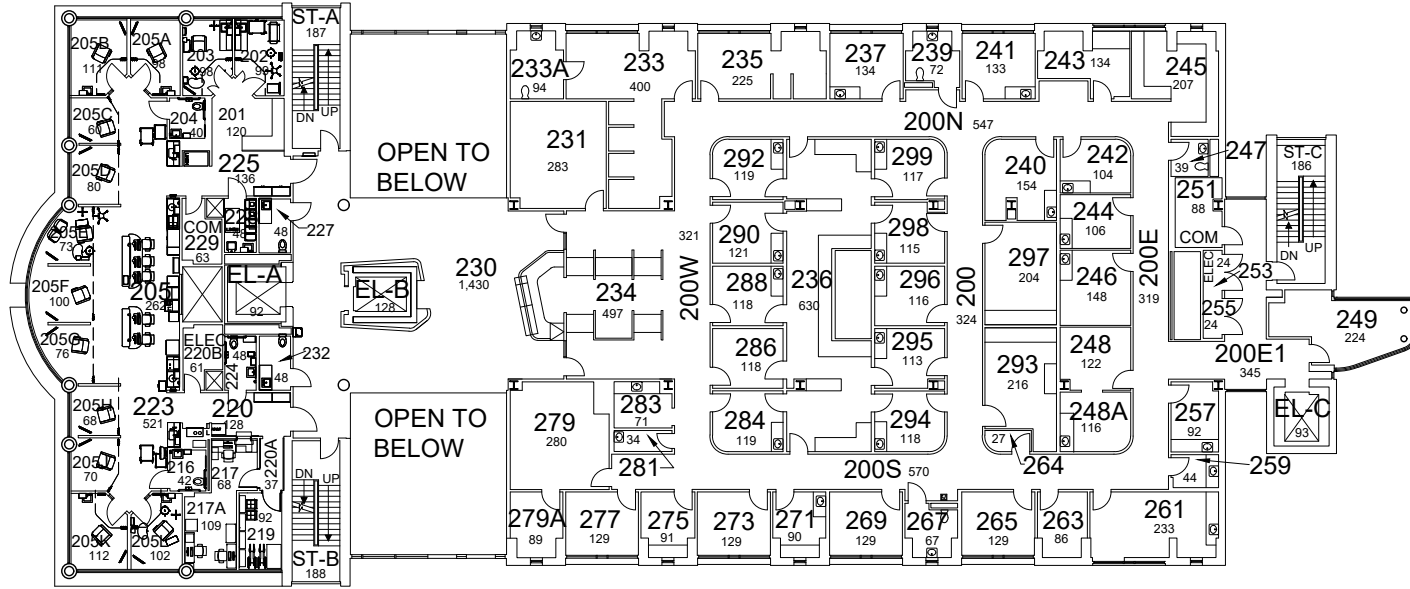

WHITNEY & HENDRICKSON CANCER FACILITY FOR WOMEN SECOND FLOOR PLAN

17,266 Gross Square Ft.



DATE:
08-25-12
DRAWN BY:
SK

BLDG #:
0098
WHITNEY & HENDRICKSON CANCER FACILITY FOR WOMEN
KEY DRAWING


UNIVERSITY OF KENTUCKY
Facilities Information Services



SHEET
3 OF 6


11/17/2021
NEK

6/27/2018
NEK

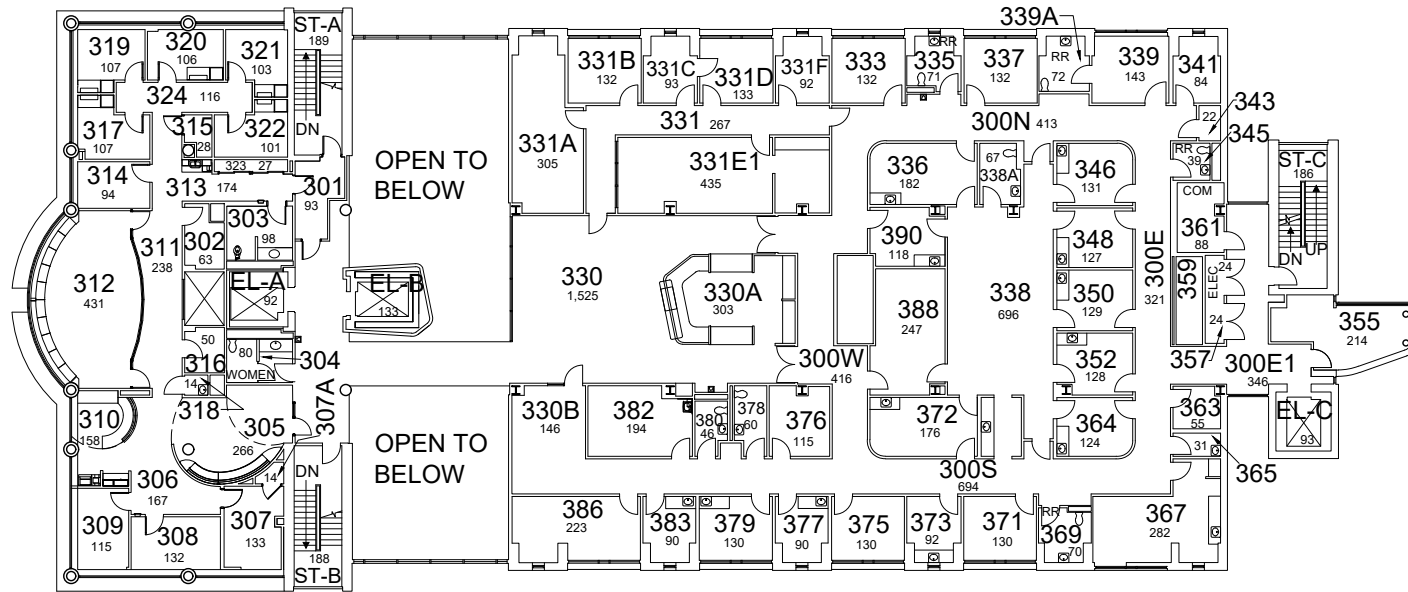

WHITNEY & HENDRICKSON CANCER FACILITY FOR WOMEN THIRD FLOOR PLAN

17,267 Gross Square Ft.

 

DATE: 08-25-12
DRAWN BY: SK


BLDG #: 0098

WHITNEY & HENDRICKSON CANCER FACILITY FOR WOMEN
KEY DRAWING

UNIVERSITY OF KENTUCKY
Facilities Information Services




SHEET
4 OF 6

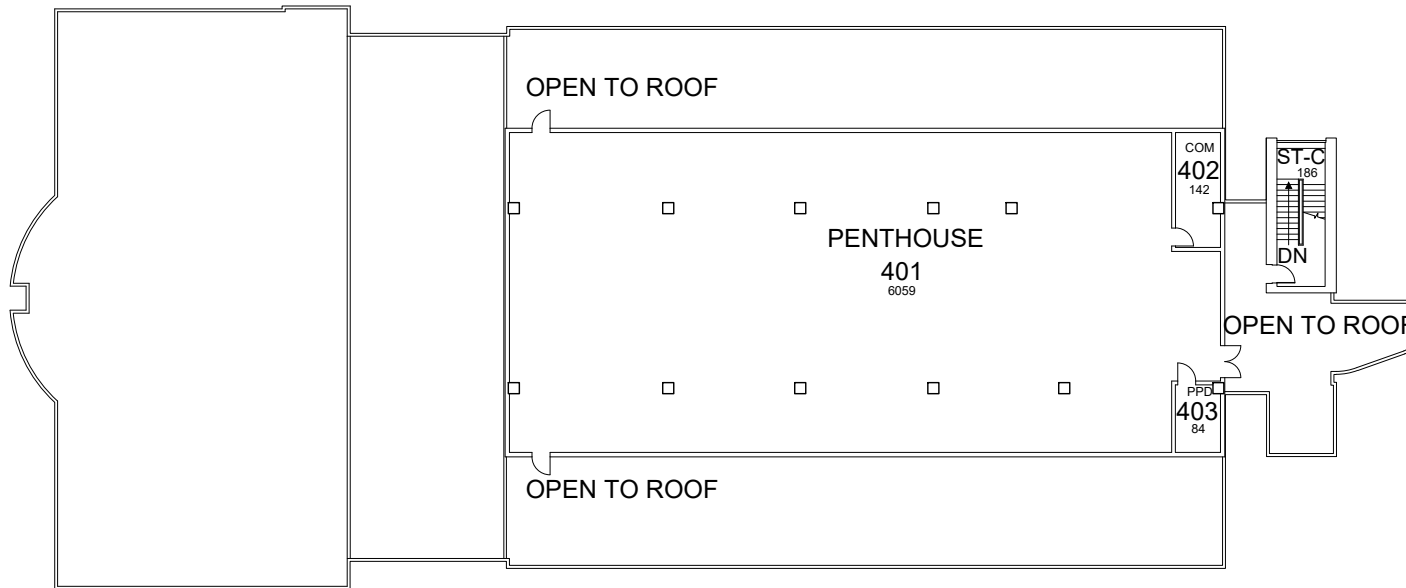

WHITNEY & HENDRICKSON CANCER FACILITY FOR WOMEN PENTHOUSE FLOOR PLAN

6,863 Gross Square Ft.

 

DATE:
08-25-12
DRAWN BY:
SK


BLDG #:
0098
WHITNEY & HENDRICKSON CANCER FACILITY FOR WOMEN
KEY DRAWING

UNIVERSITY OF KENTUCKY
Facilities Information Services


SHEET
5 OF 6

6/11/2015

JES

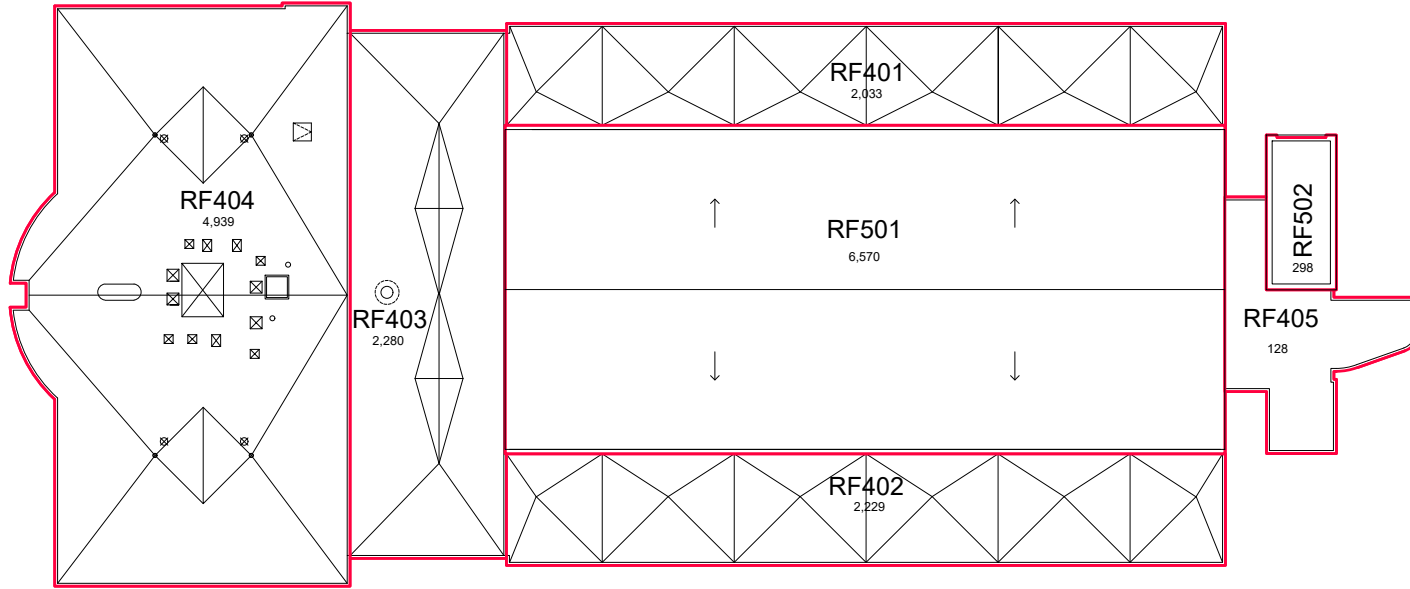


WHITNEY & HENDRICKSON CANCER FACILITY FOR WOMEN ROOF FLOOR PLAN

 

DATE:
08-25-12
DRAWN BY:
SK

BLDG #:
0098
WHITNEY & HENDRICKSON CANCER FACILITY FOR WOMEN
KEY DRAWING

UNIVERSITY OF KENTUCKY
Facilities Information Services

 

SHEET
6 OF 6

6/11/2015

JES