
 


SEE FIRST FLOOR PLAN
 FIRST FLOOR SPACE INCLUDES FIRST FLOOR & FIRST FLOOR LOWER LEVEL ROOMS

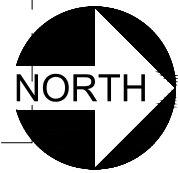


FIRST FLOOR LOWER LEVEL PLAN
 COLLEGE OF NURSING

DATE:
 08-28-12
 DRAWN BY:
 KW

BLDG #:
 0232

COLLEGE OF NURSING
KEY DRAWING

UNIVERSITY OF KENTUCKY
 Facilities Information Services

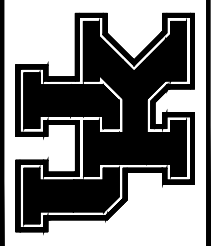

SHEET
 1 of 9

1/15/16


ALK

DATE: 08-28-12
DRAWN BY: KW


BLDG #: 0232

COLLEGE OF NURSING
KEY DRAWING

UNIVERSITY OF KENTUCKY
Facilities Information Services

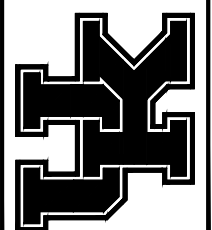

SHEET
2 of 9

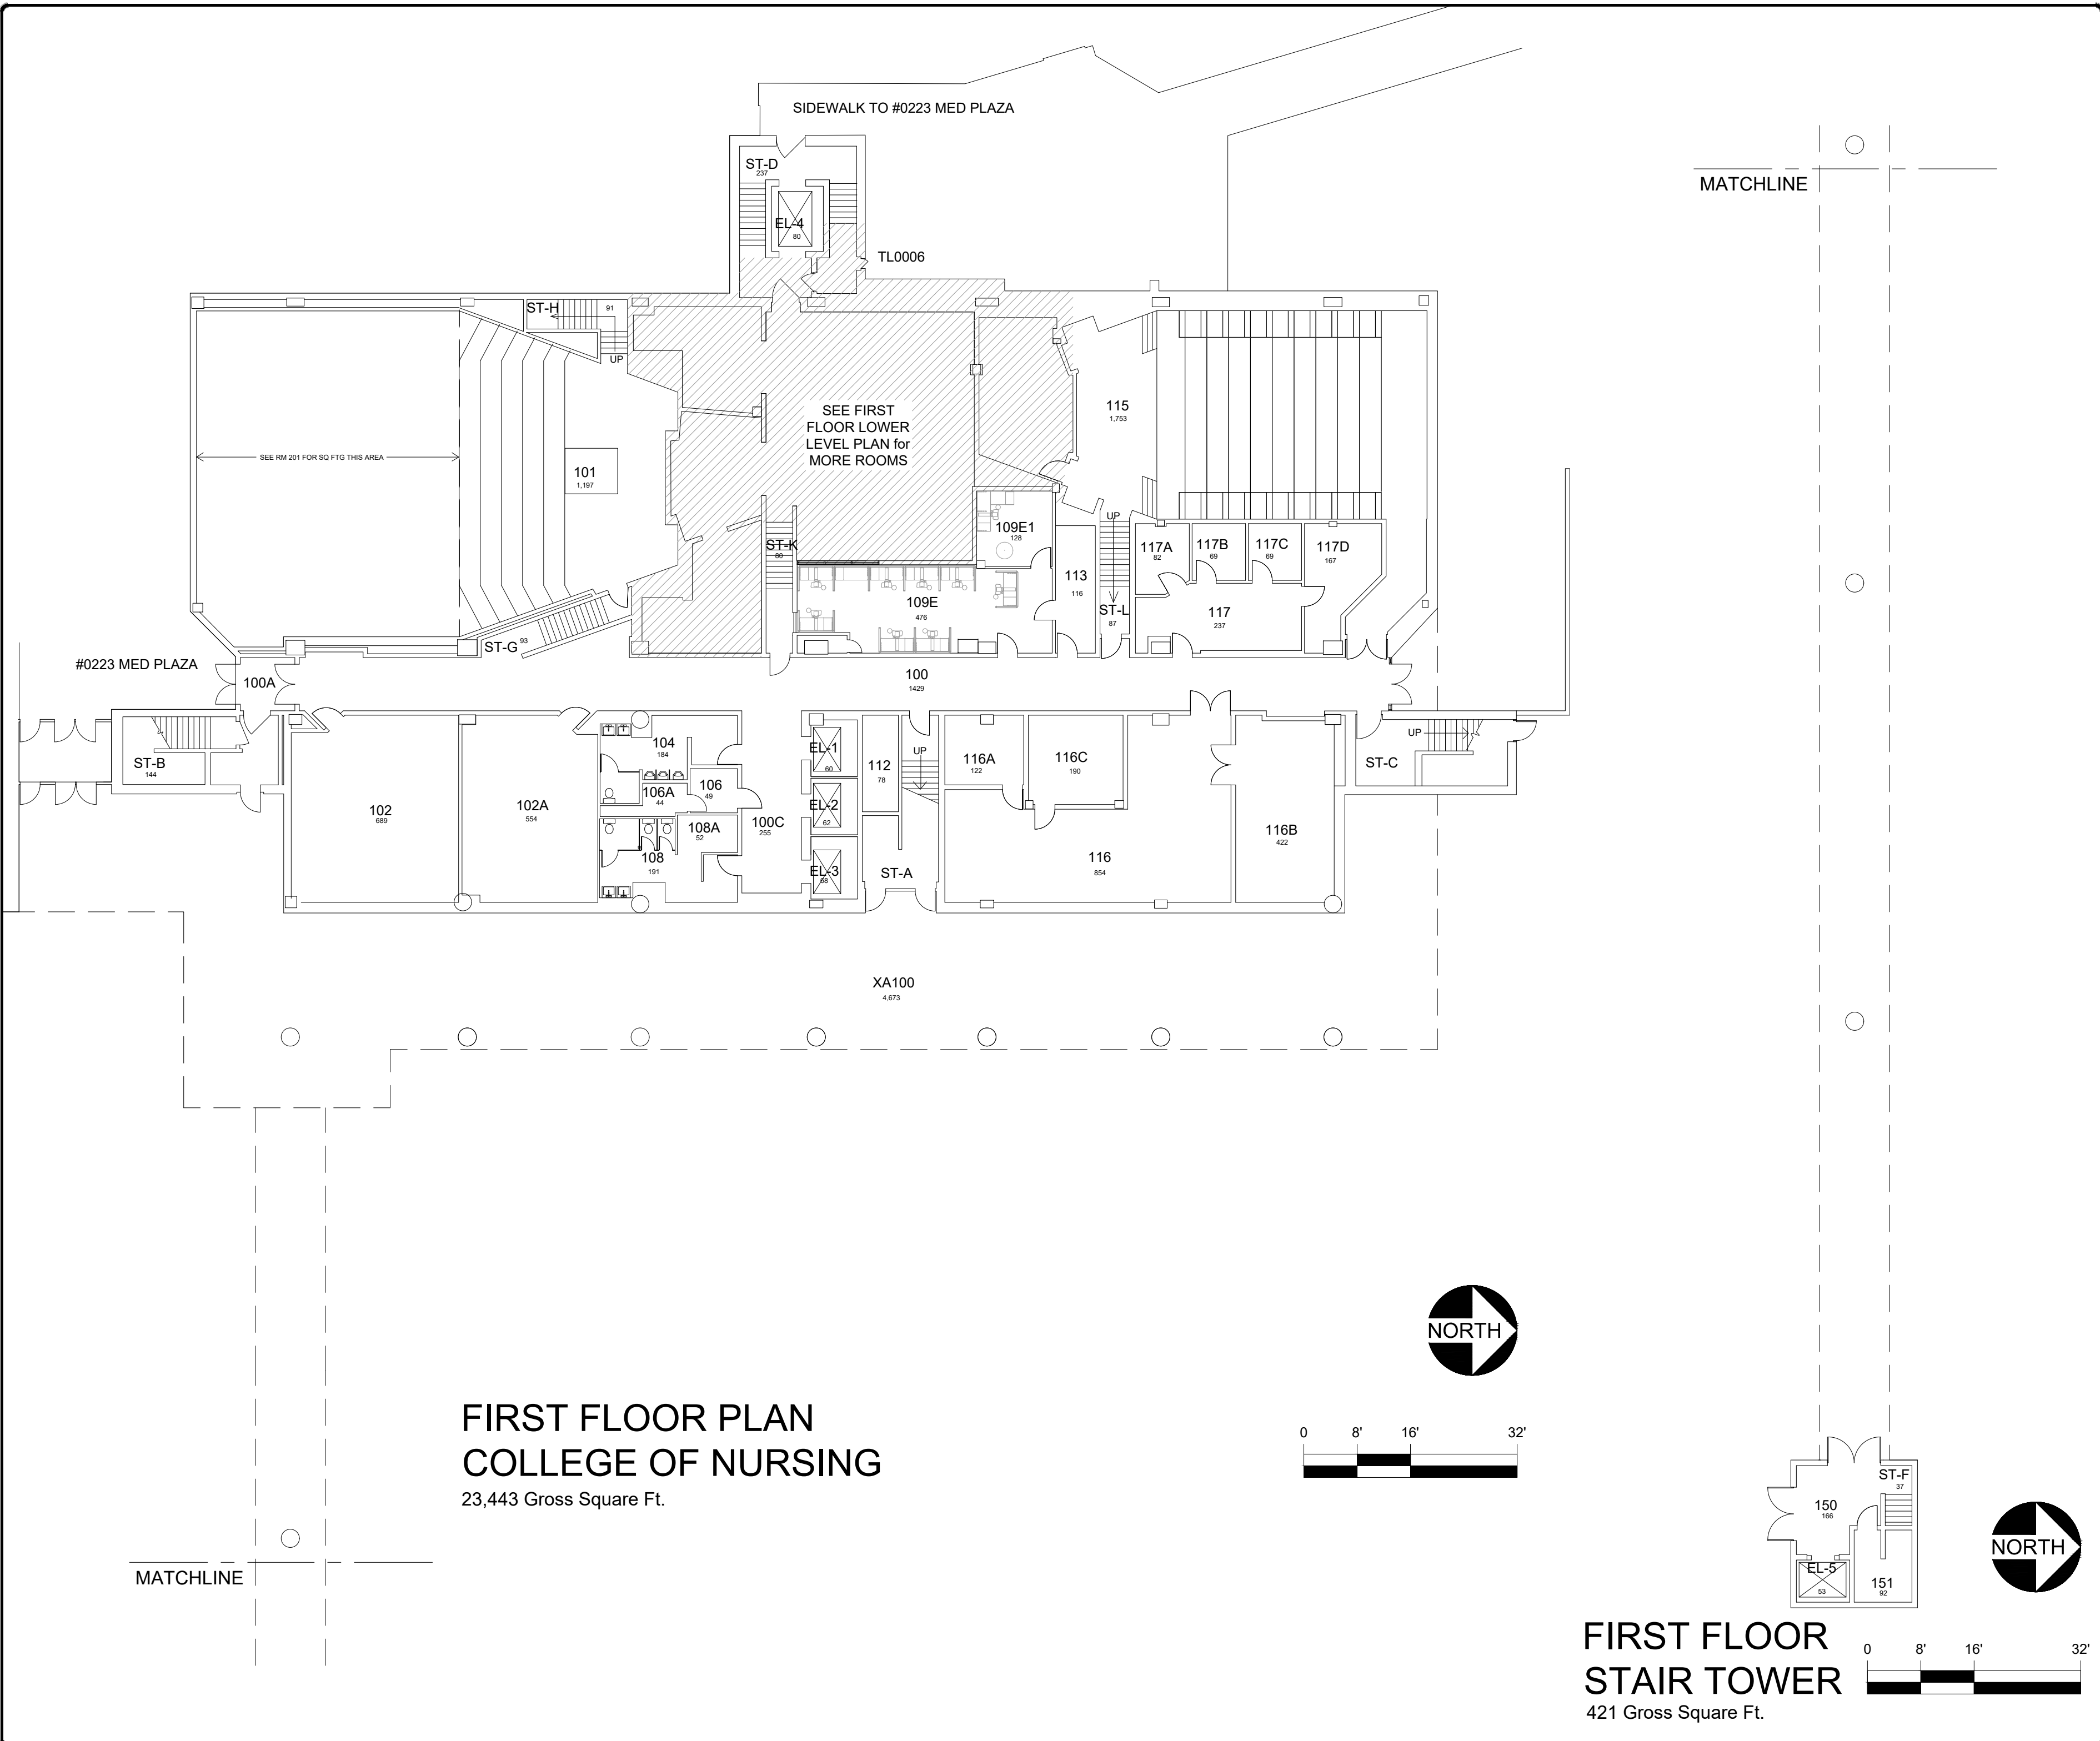

FIRST FLOOR PLAN
COLLEGE OF NURSING
23,443 Gross Square Ft.

FIRST FLOOR
STAIR TOWER
421 Gross Square Ft.

5-25-22

NEK


DATE:
08-28-12
DRAWN BY:
KW

BLDG #:
0232


COLLEGE OF NURSING

KEY DRAWING

UNIVERSITY OF KENTUCKY
Facilities Information Services

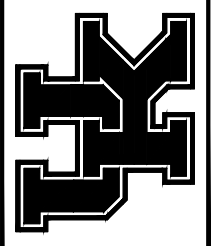


SHEET
3 of 9

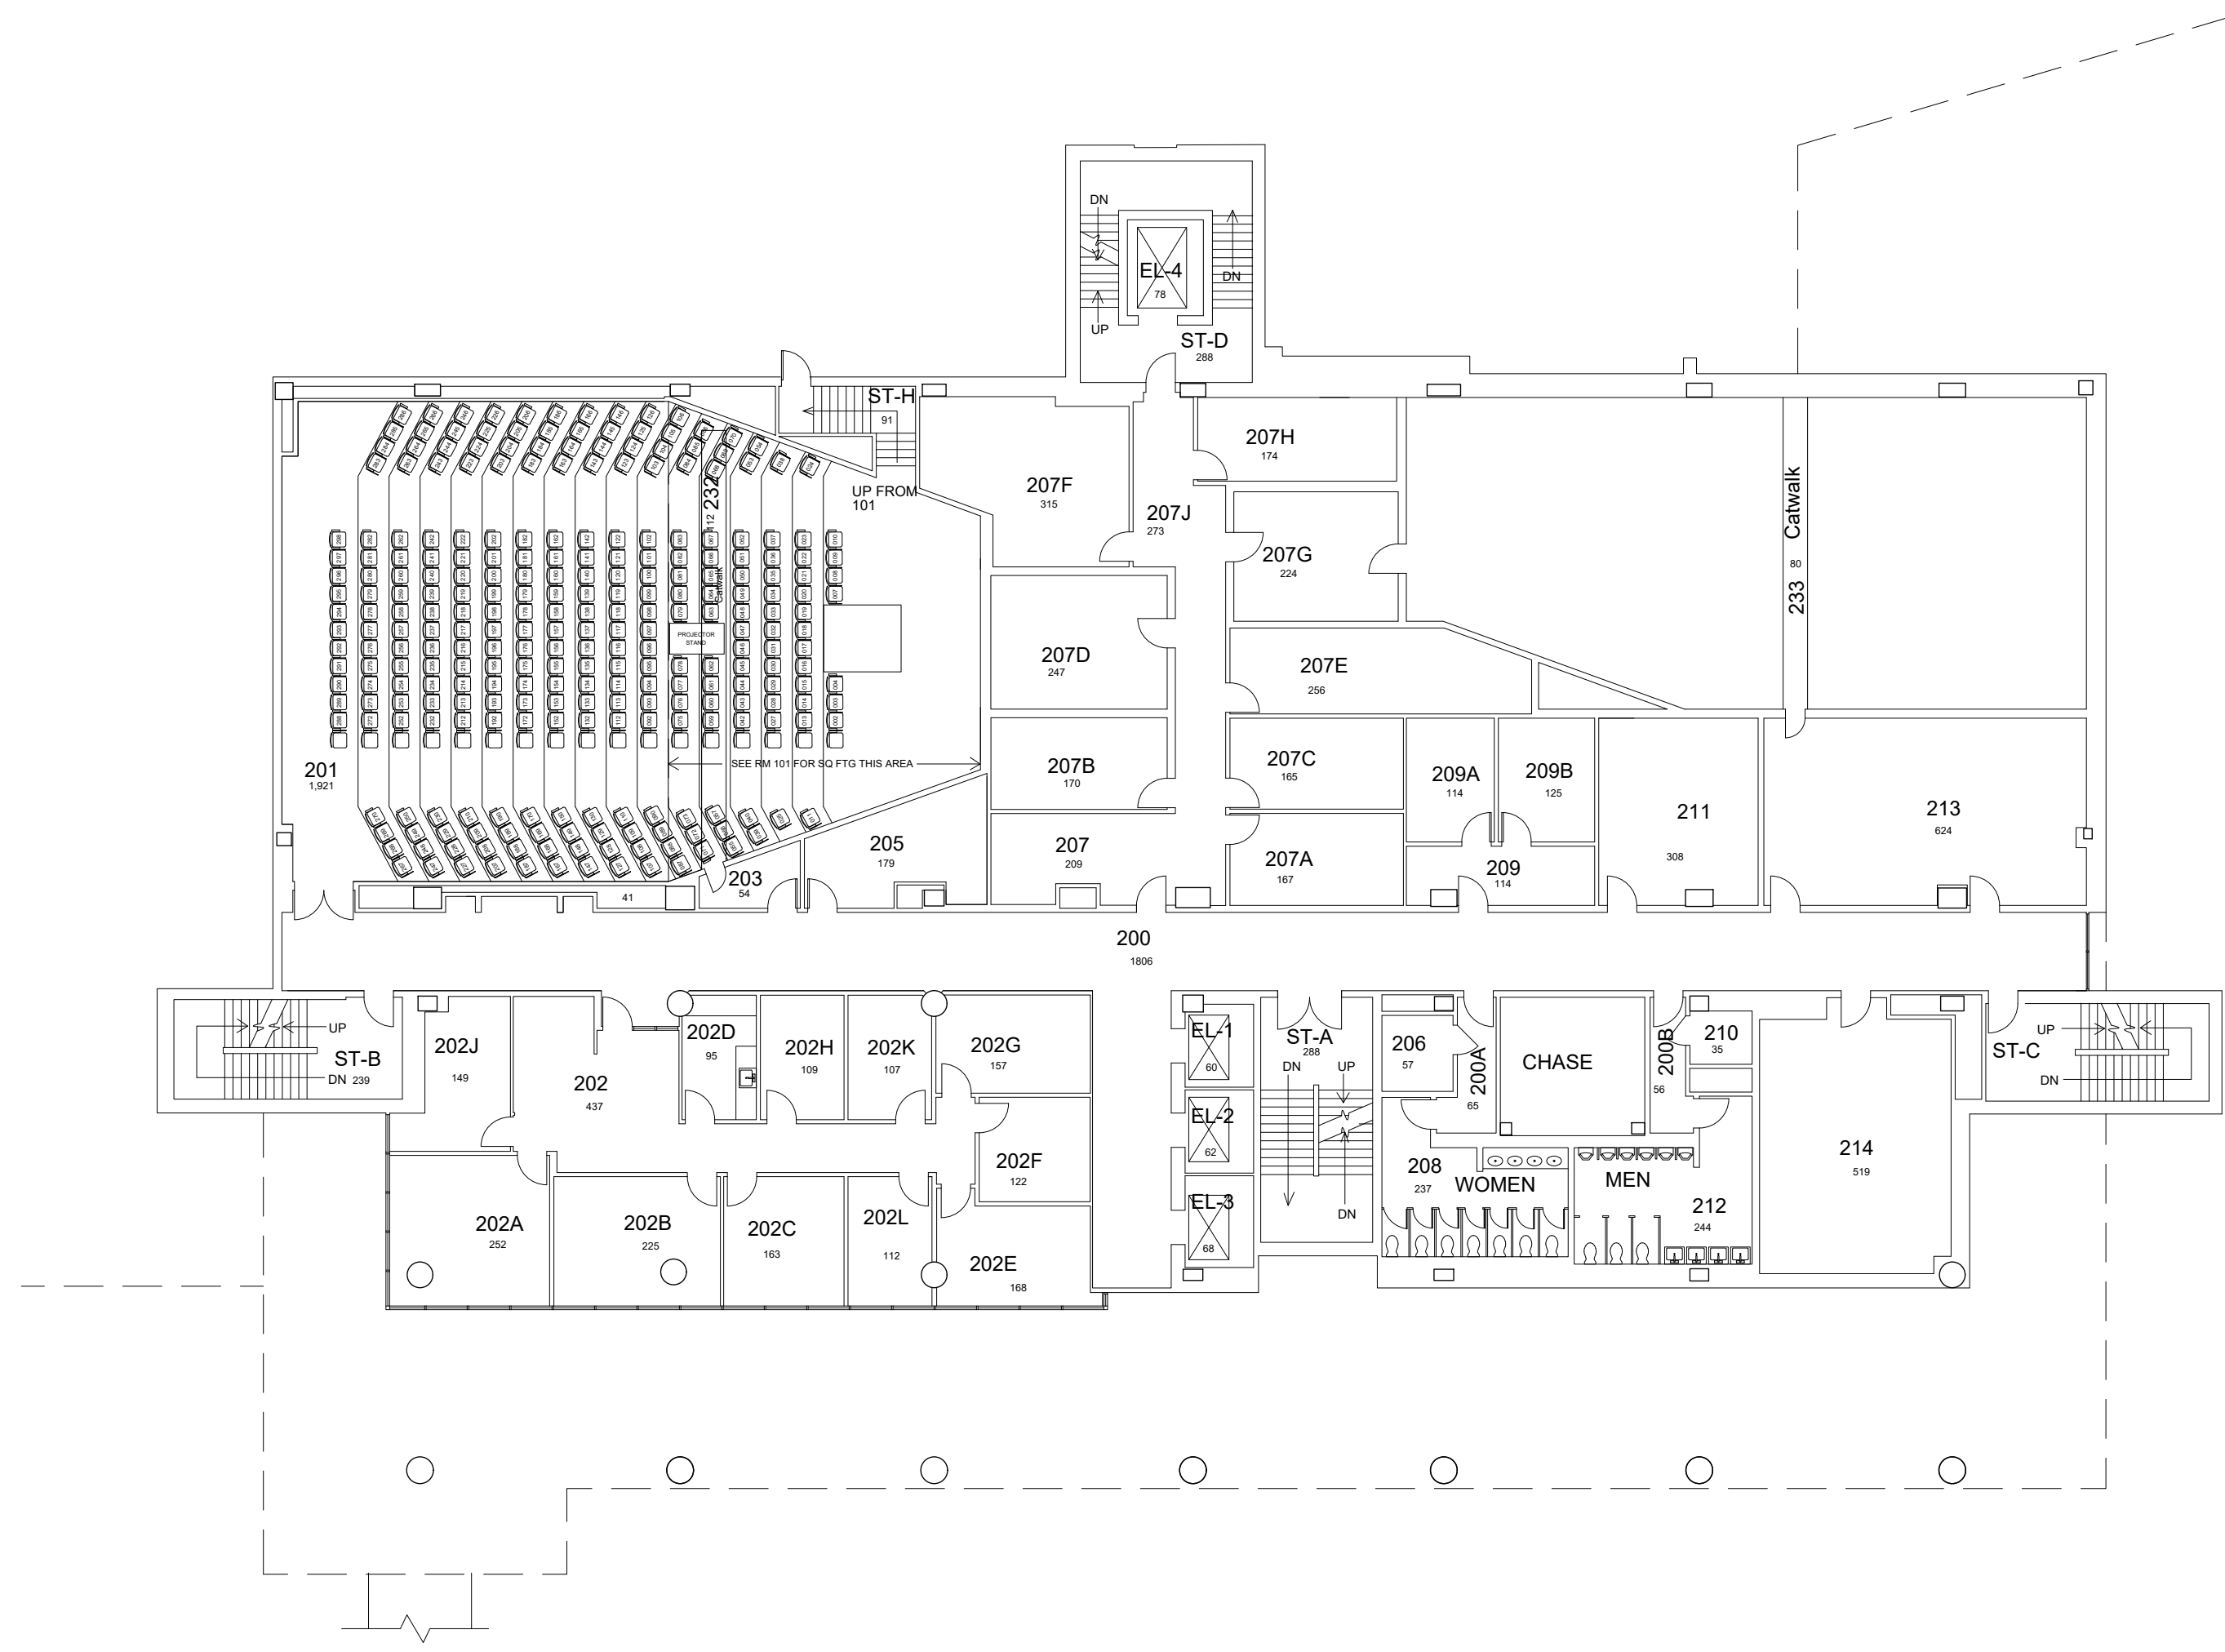

SECOND FLOOR PLAN COLLEGE OF NURSING

14,940 Gross Square Ft.

 

5/10/16

SNB


DATE: 08-28-12
DRAWN BY: KW

BLDG #: 0232

COLLEGE OF NURSING

KEY DRAWING


UNIVERSITY OF KENTUCKY
Facilities Information Services

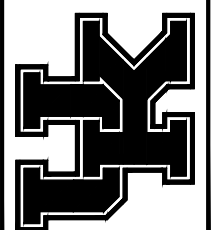



SHEET
4 of 9

12/17/19

AKN

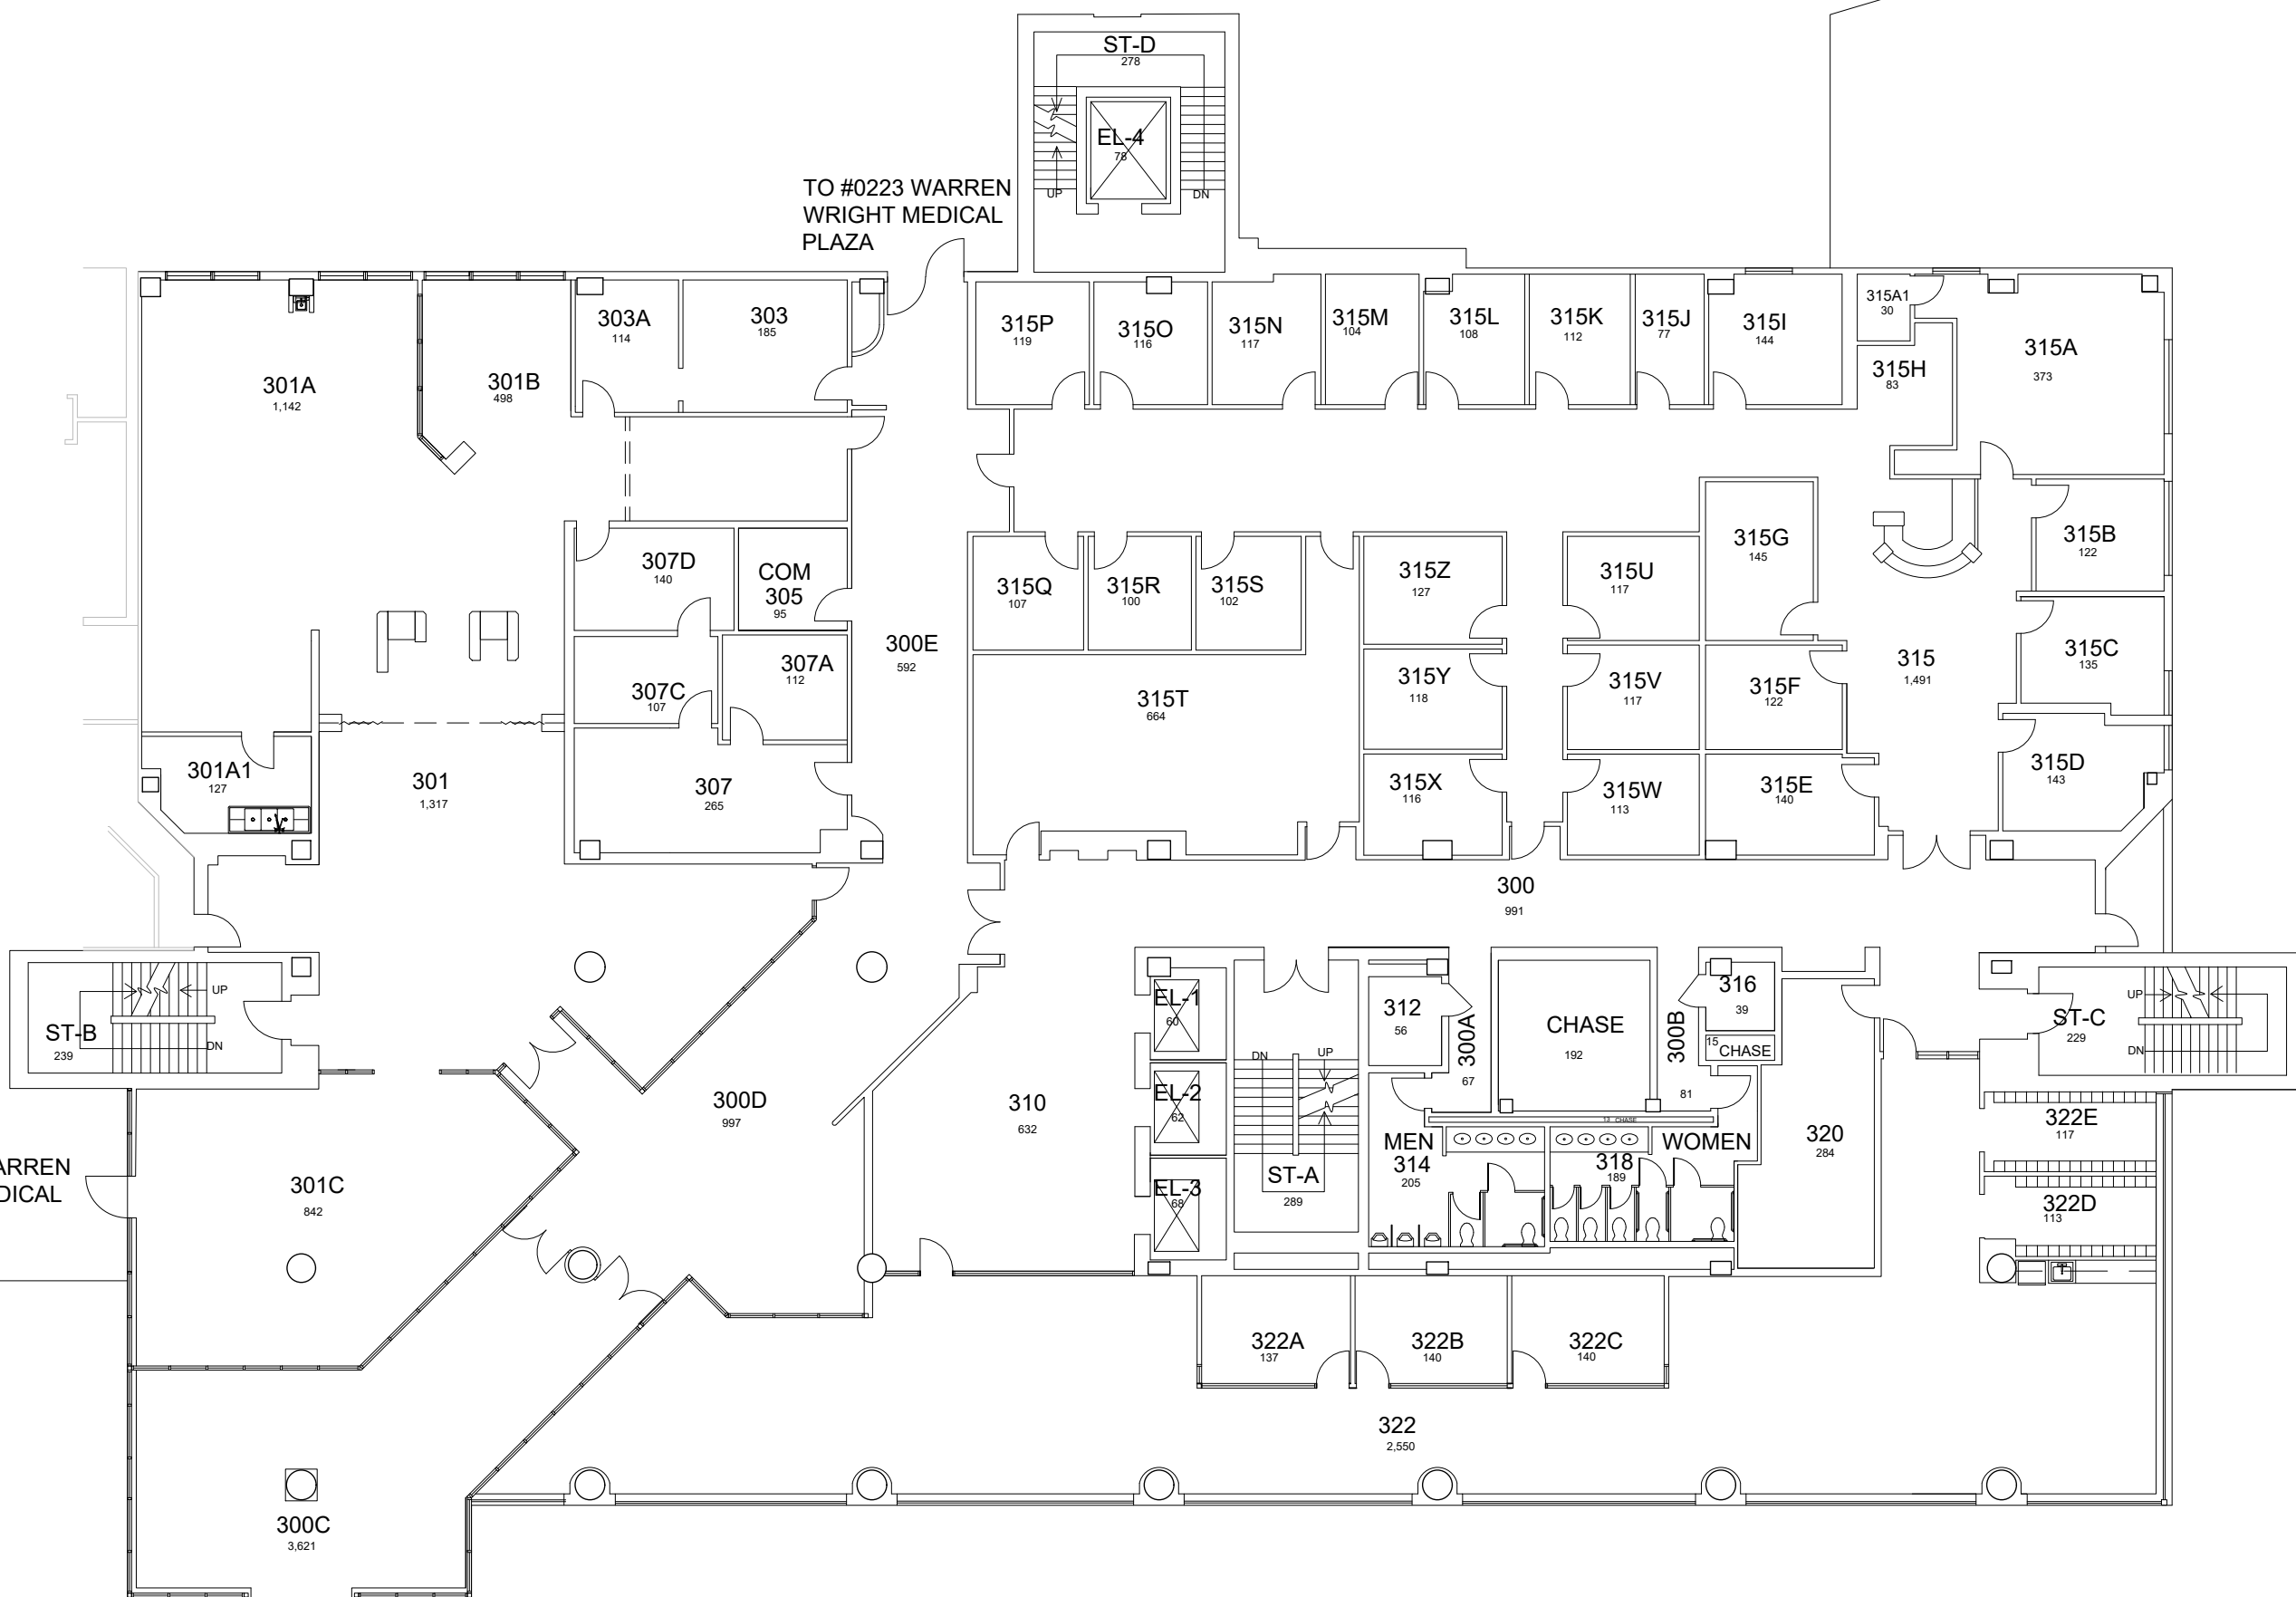


THIRD FLOOR PLAN
COLLEGE OF NURSING
25,595 Gross Square Ft.

 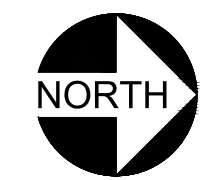

MATCHLINE

Bridge to 0293 UK Chandler Hospital
SLOPE UP

#0293 UK
CHANDLER
2ND FLOOR

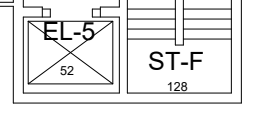


MATCHLINE

DATE: 08-28-12
DRAWN BY: KW


BLDG #: 0232

COLLEGE OF NURSING
KEY DRAWING


UNIVERSITY OF KENTUCKY
Facilities Information Services

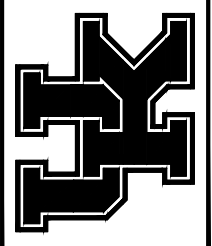

SHEET
5 of 9

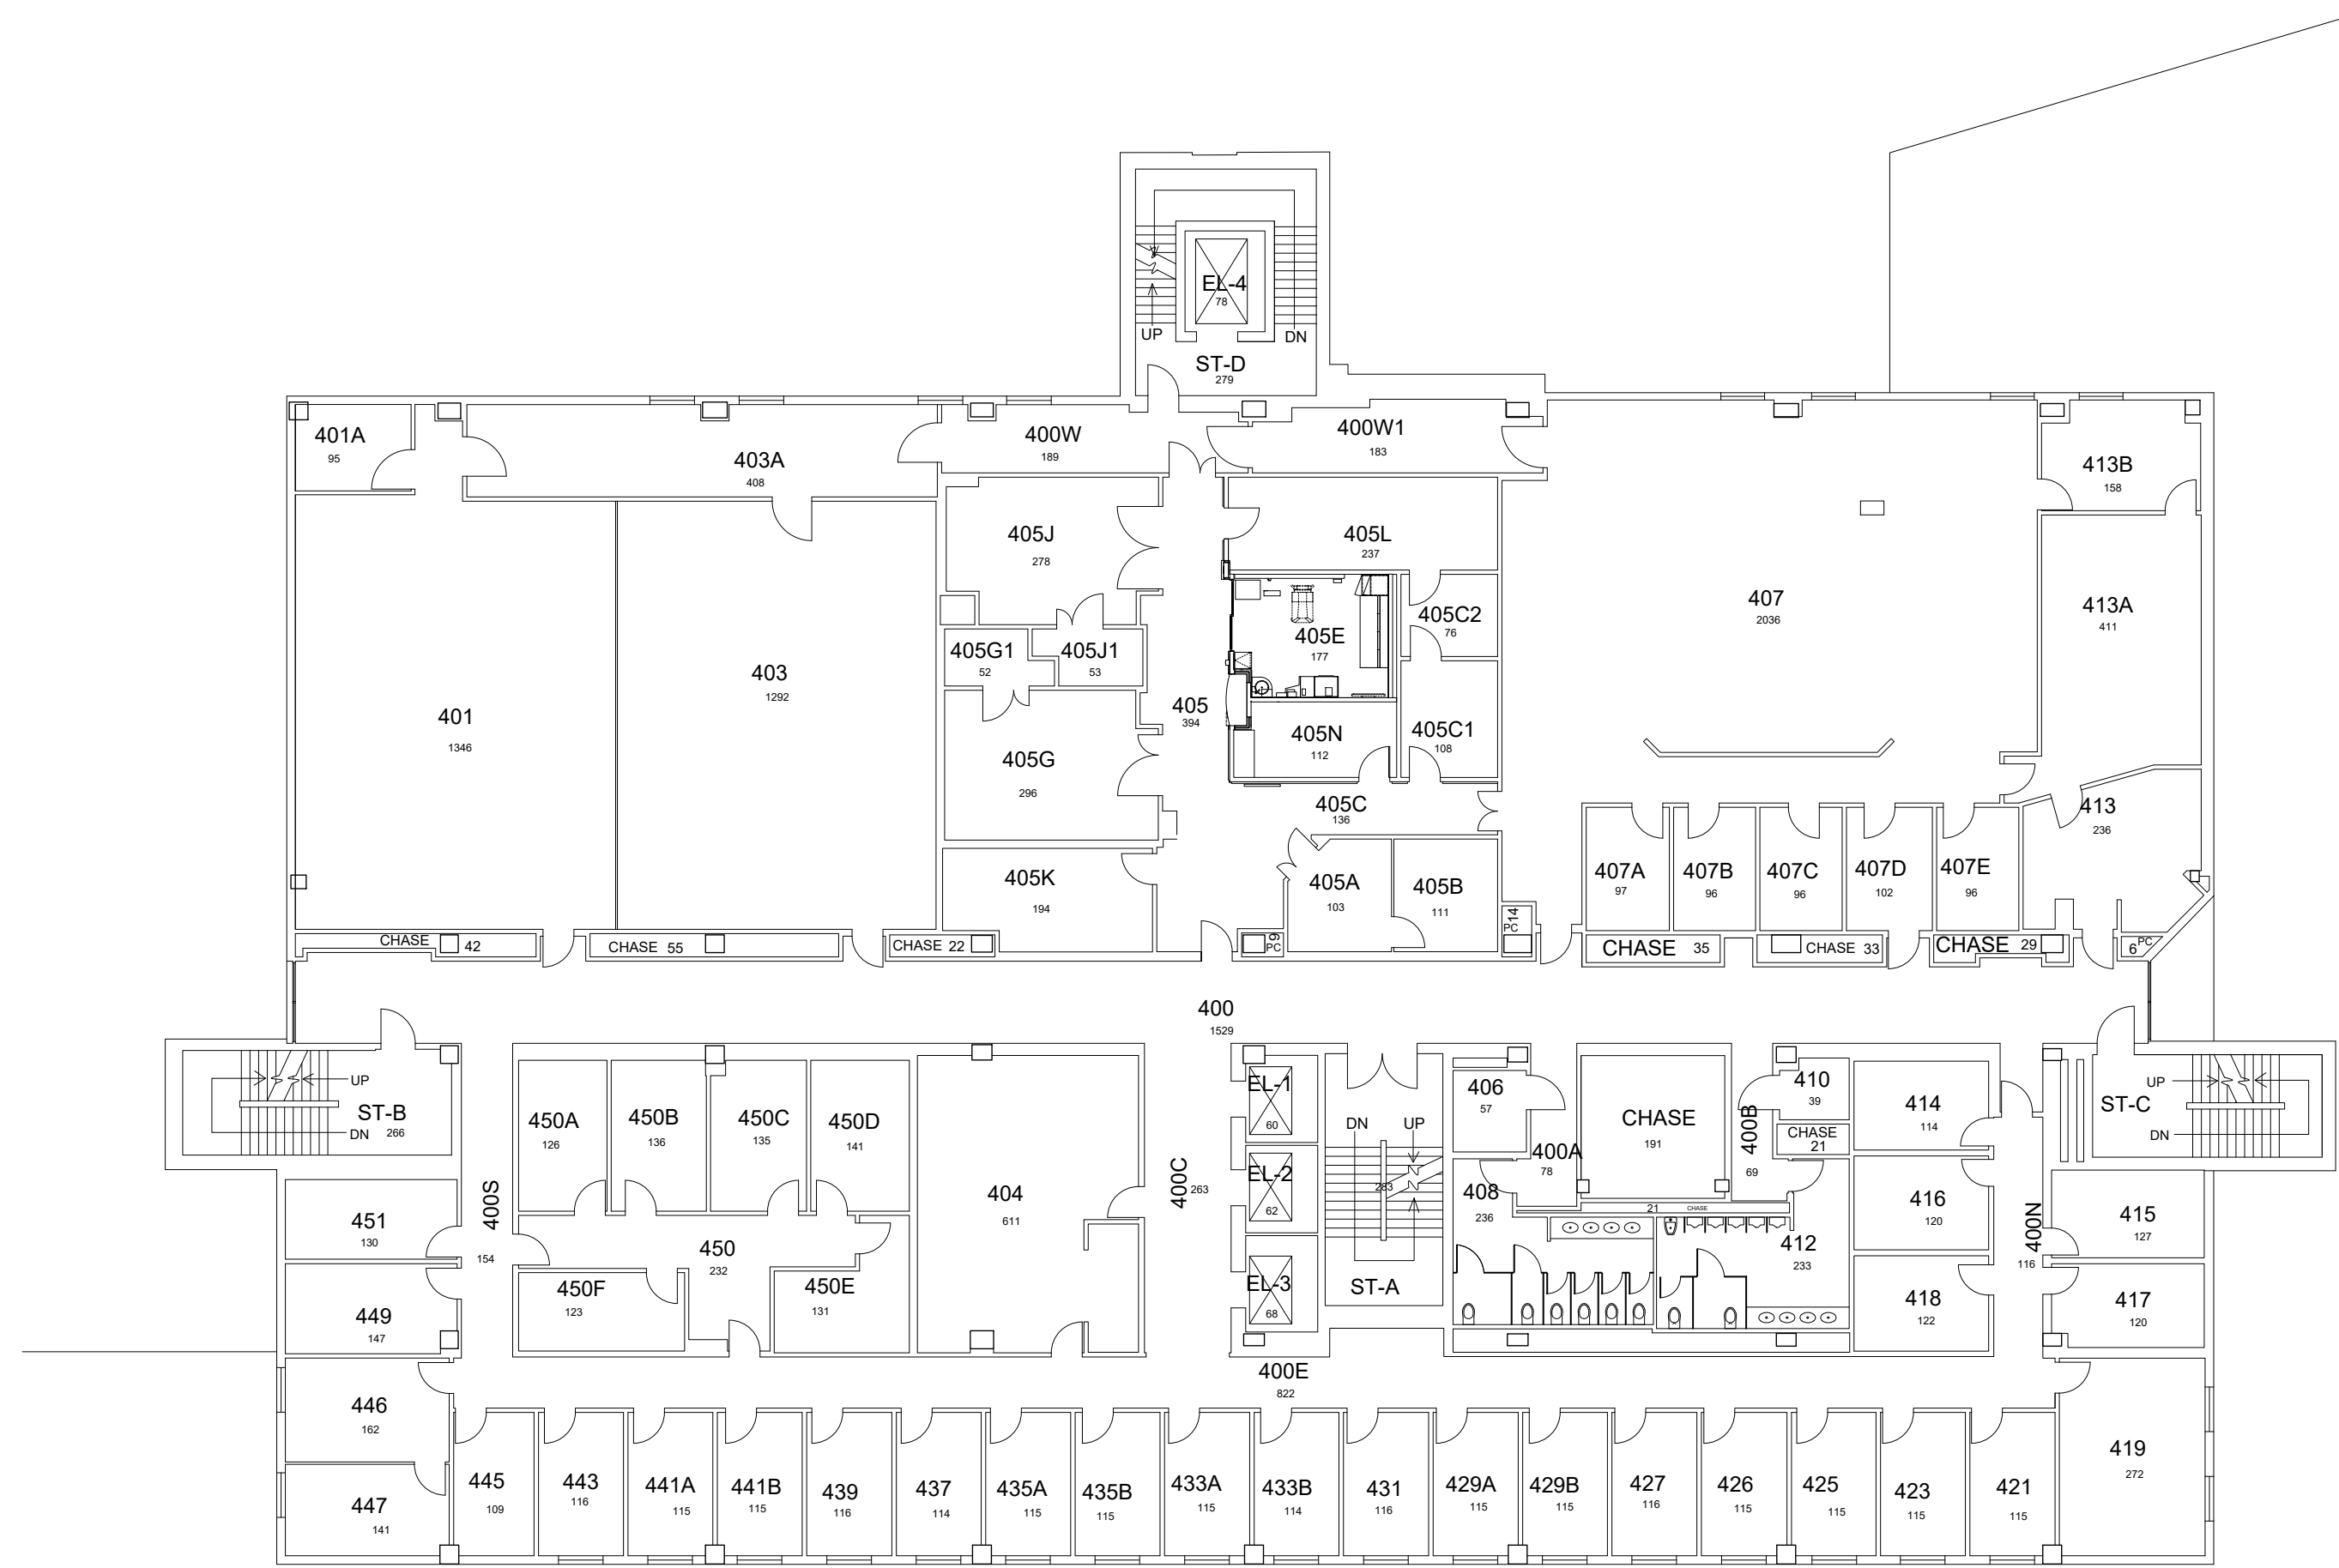

FOURTH FLOOR PLAN
COLLEGE OF NURSING
22,054 Gross Square Ft.

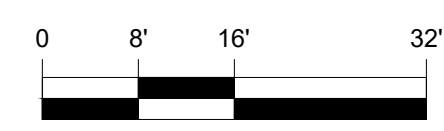

9/7/20


KMD

DATE: 08-28-12
DRAWN BY: KW

BLDG #: 0232

COLLEGE OF NURSING
KEY DRAWING


UNIVERSITY OF KENTUCKY
Facilities Information Services

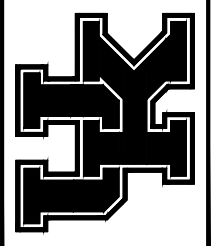

SHEET
6 of 9



FIFTH FLOOR PLAN
COLLEGE OF NURSING
21,910 Gross Square Ft.

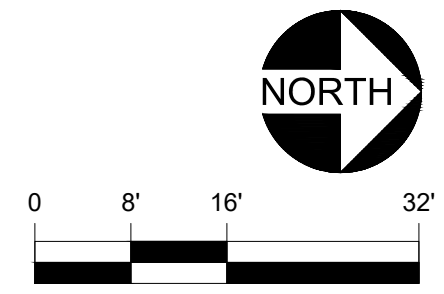

6/7/17


AKN

DATE:
08-28-12
DRAWN BY:
KW


BLDG #:
0232

COLLEGE OF NURSING
KEY DRAWING


UNIVERSITY OF KENTUCKY
Facilities Information Services

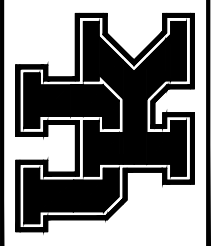

SHEET
8 of 9

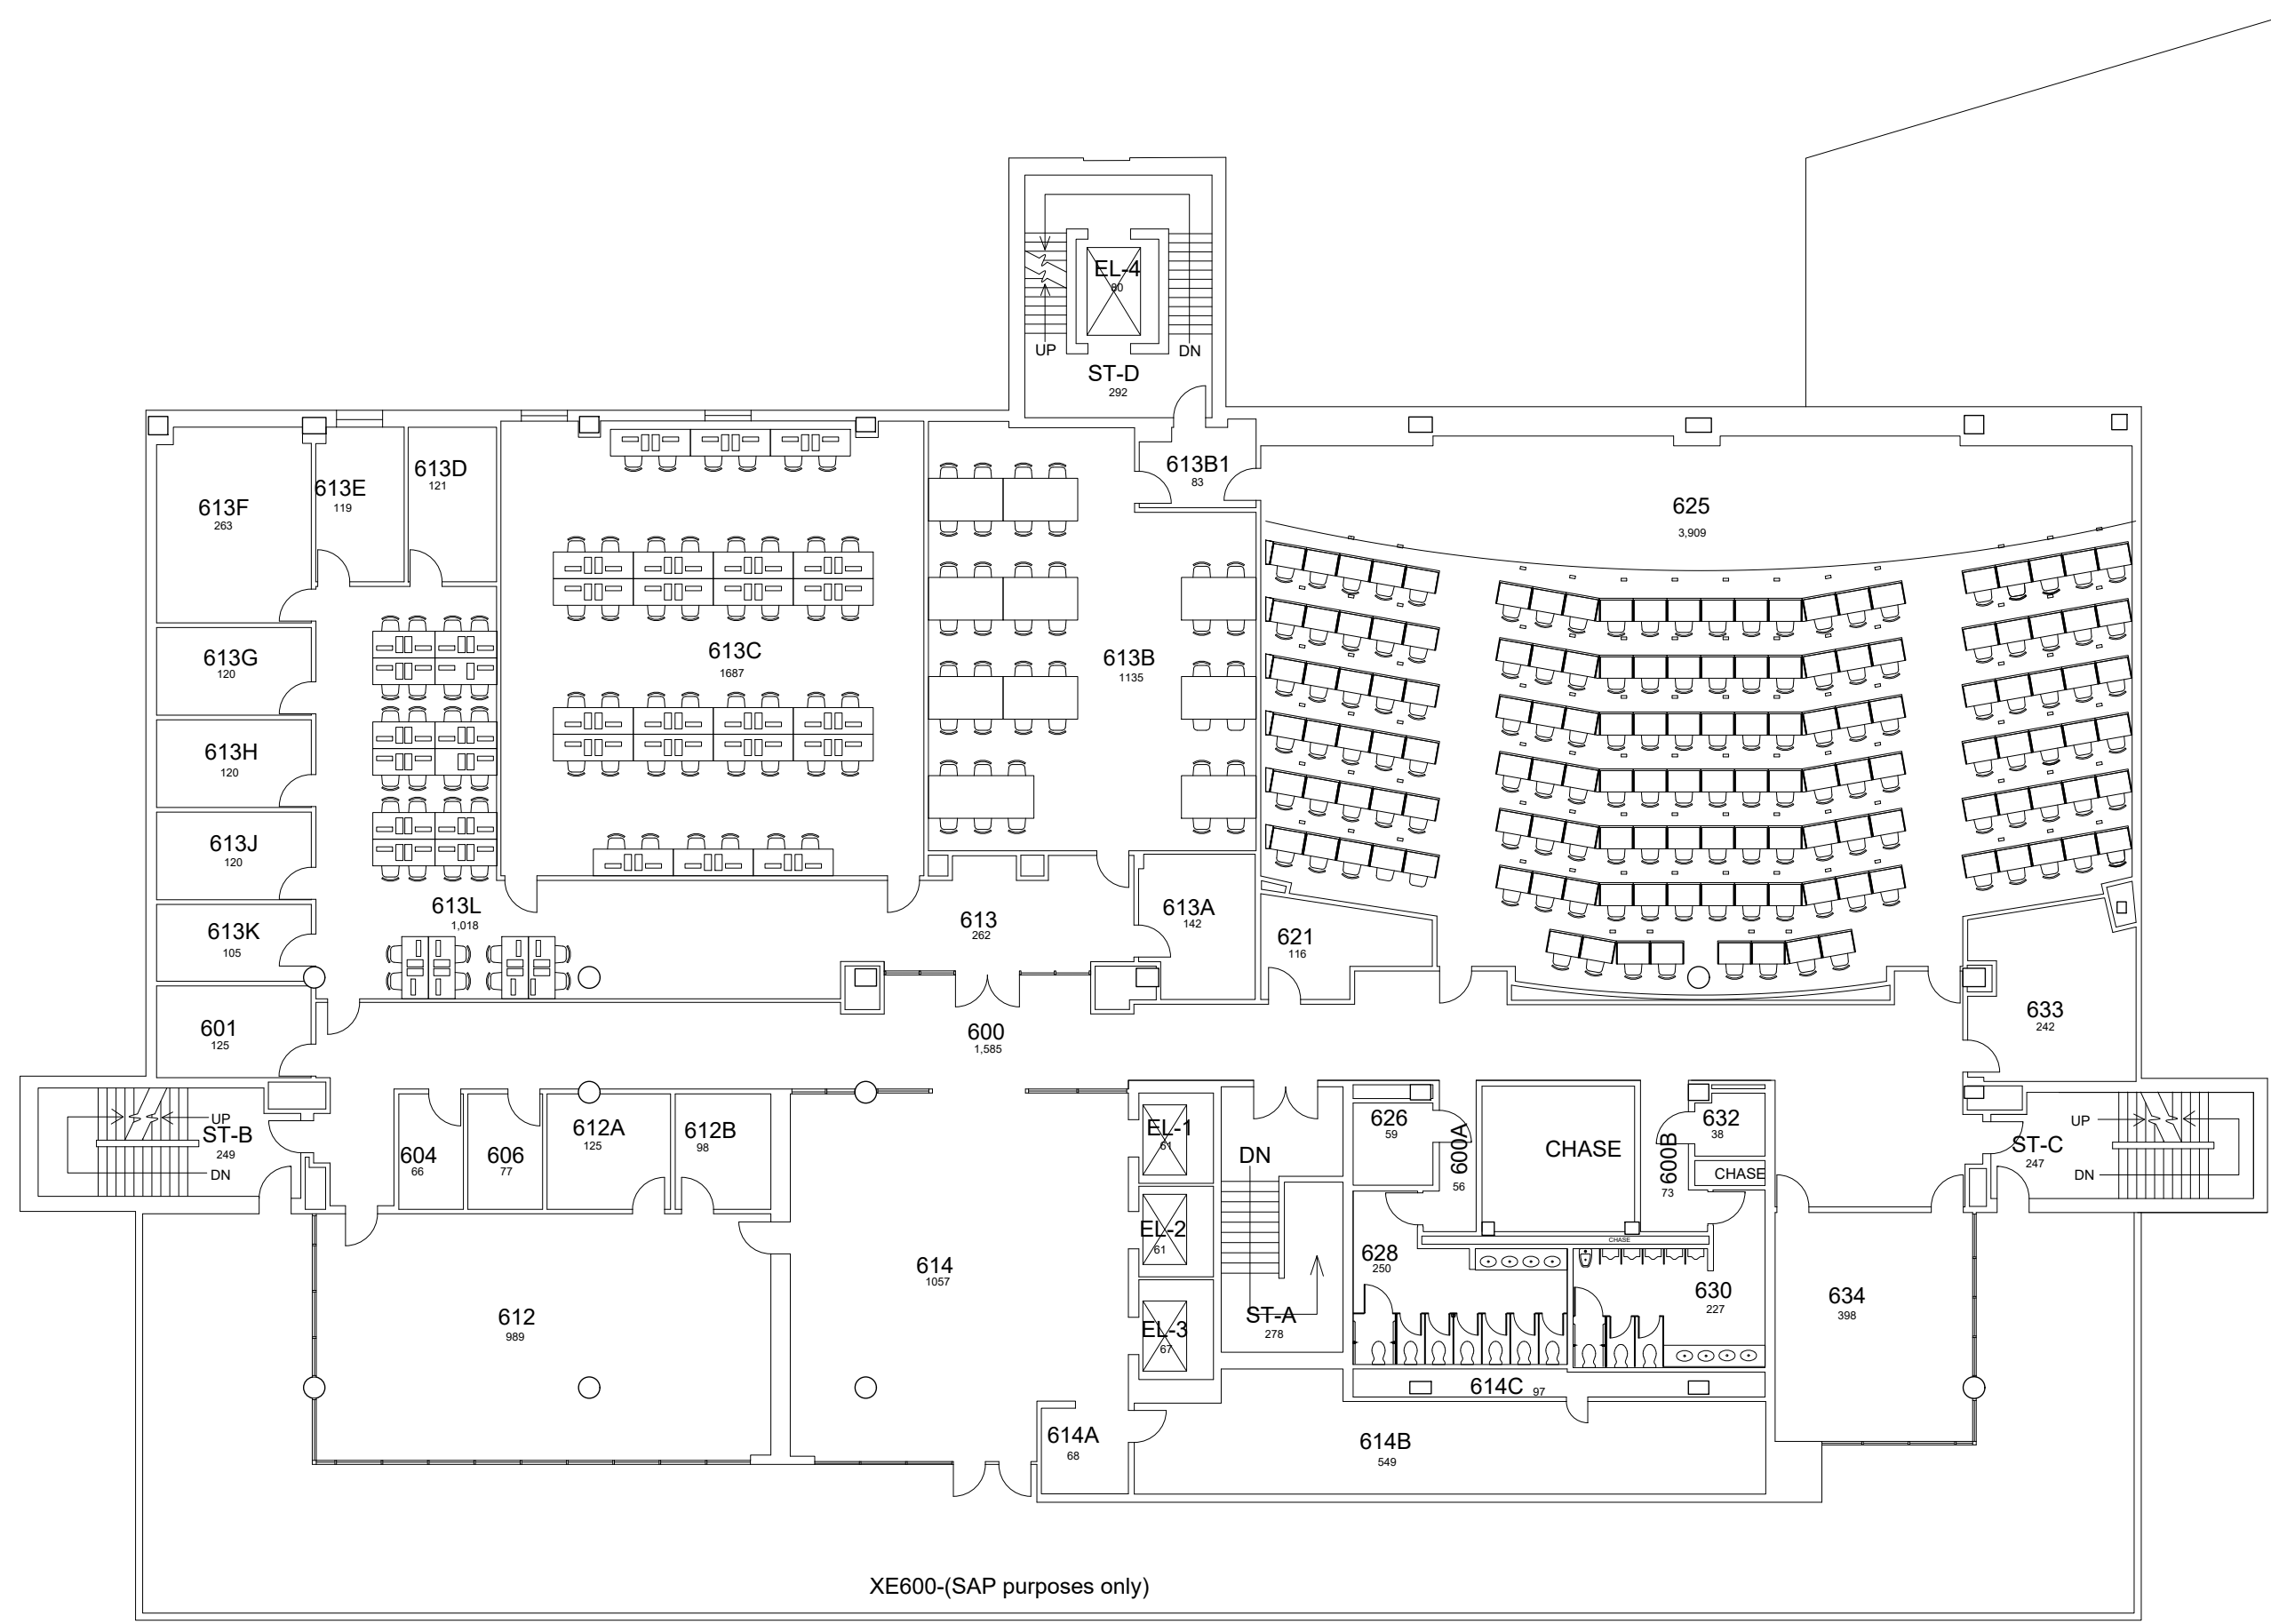

SIXTH FLOOR PLAN
COLLEGE OF NURSING
18,986 Gross Square Ft.

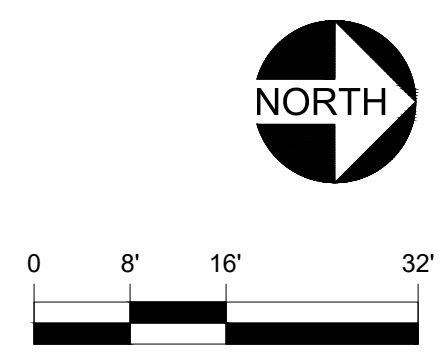

4/16/19

JES




**SEVENTH FLOOR PLAN
COLLEGE OF NURSING**
4,658 Gross Square Ft.

DATE:
08-28-12
DRAWN BY:
KW

BLDG #:
0232

COLLEGE OF NURSING
KEY DRAWING


UNIVERSITY OF KENTUCKY
Facilities Information Services

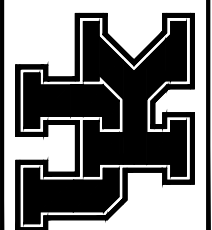


SHEET
8 of 9

1/15/16

ALK

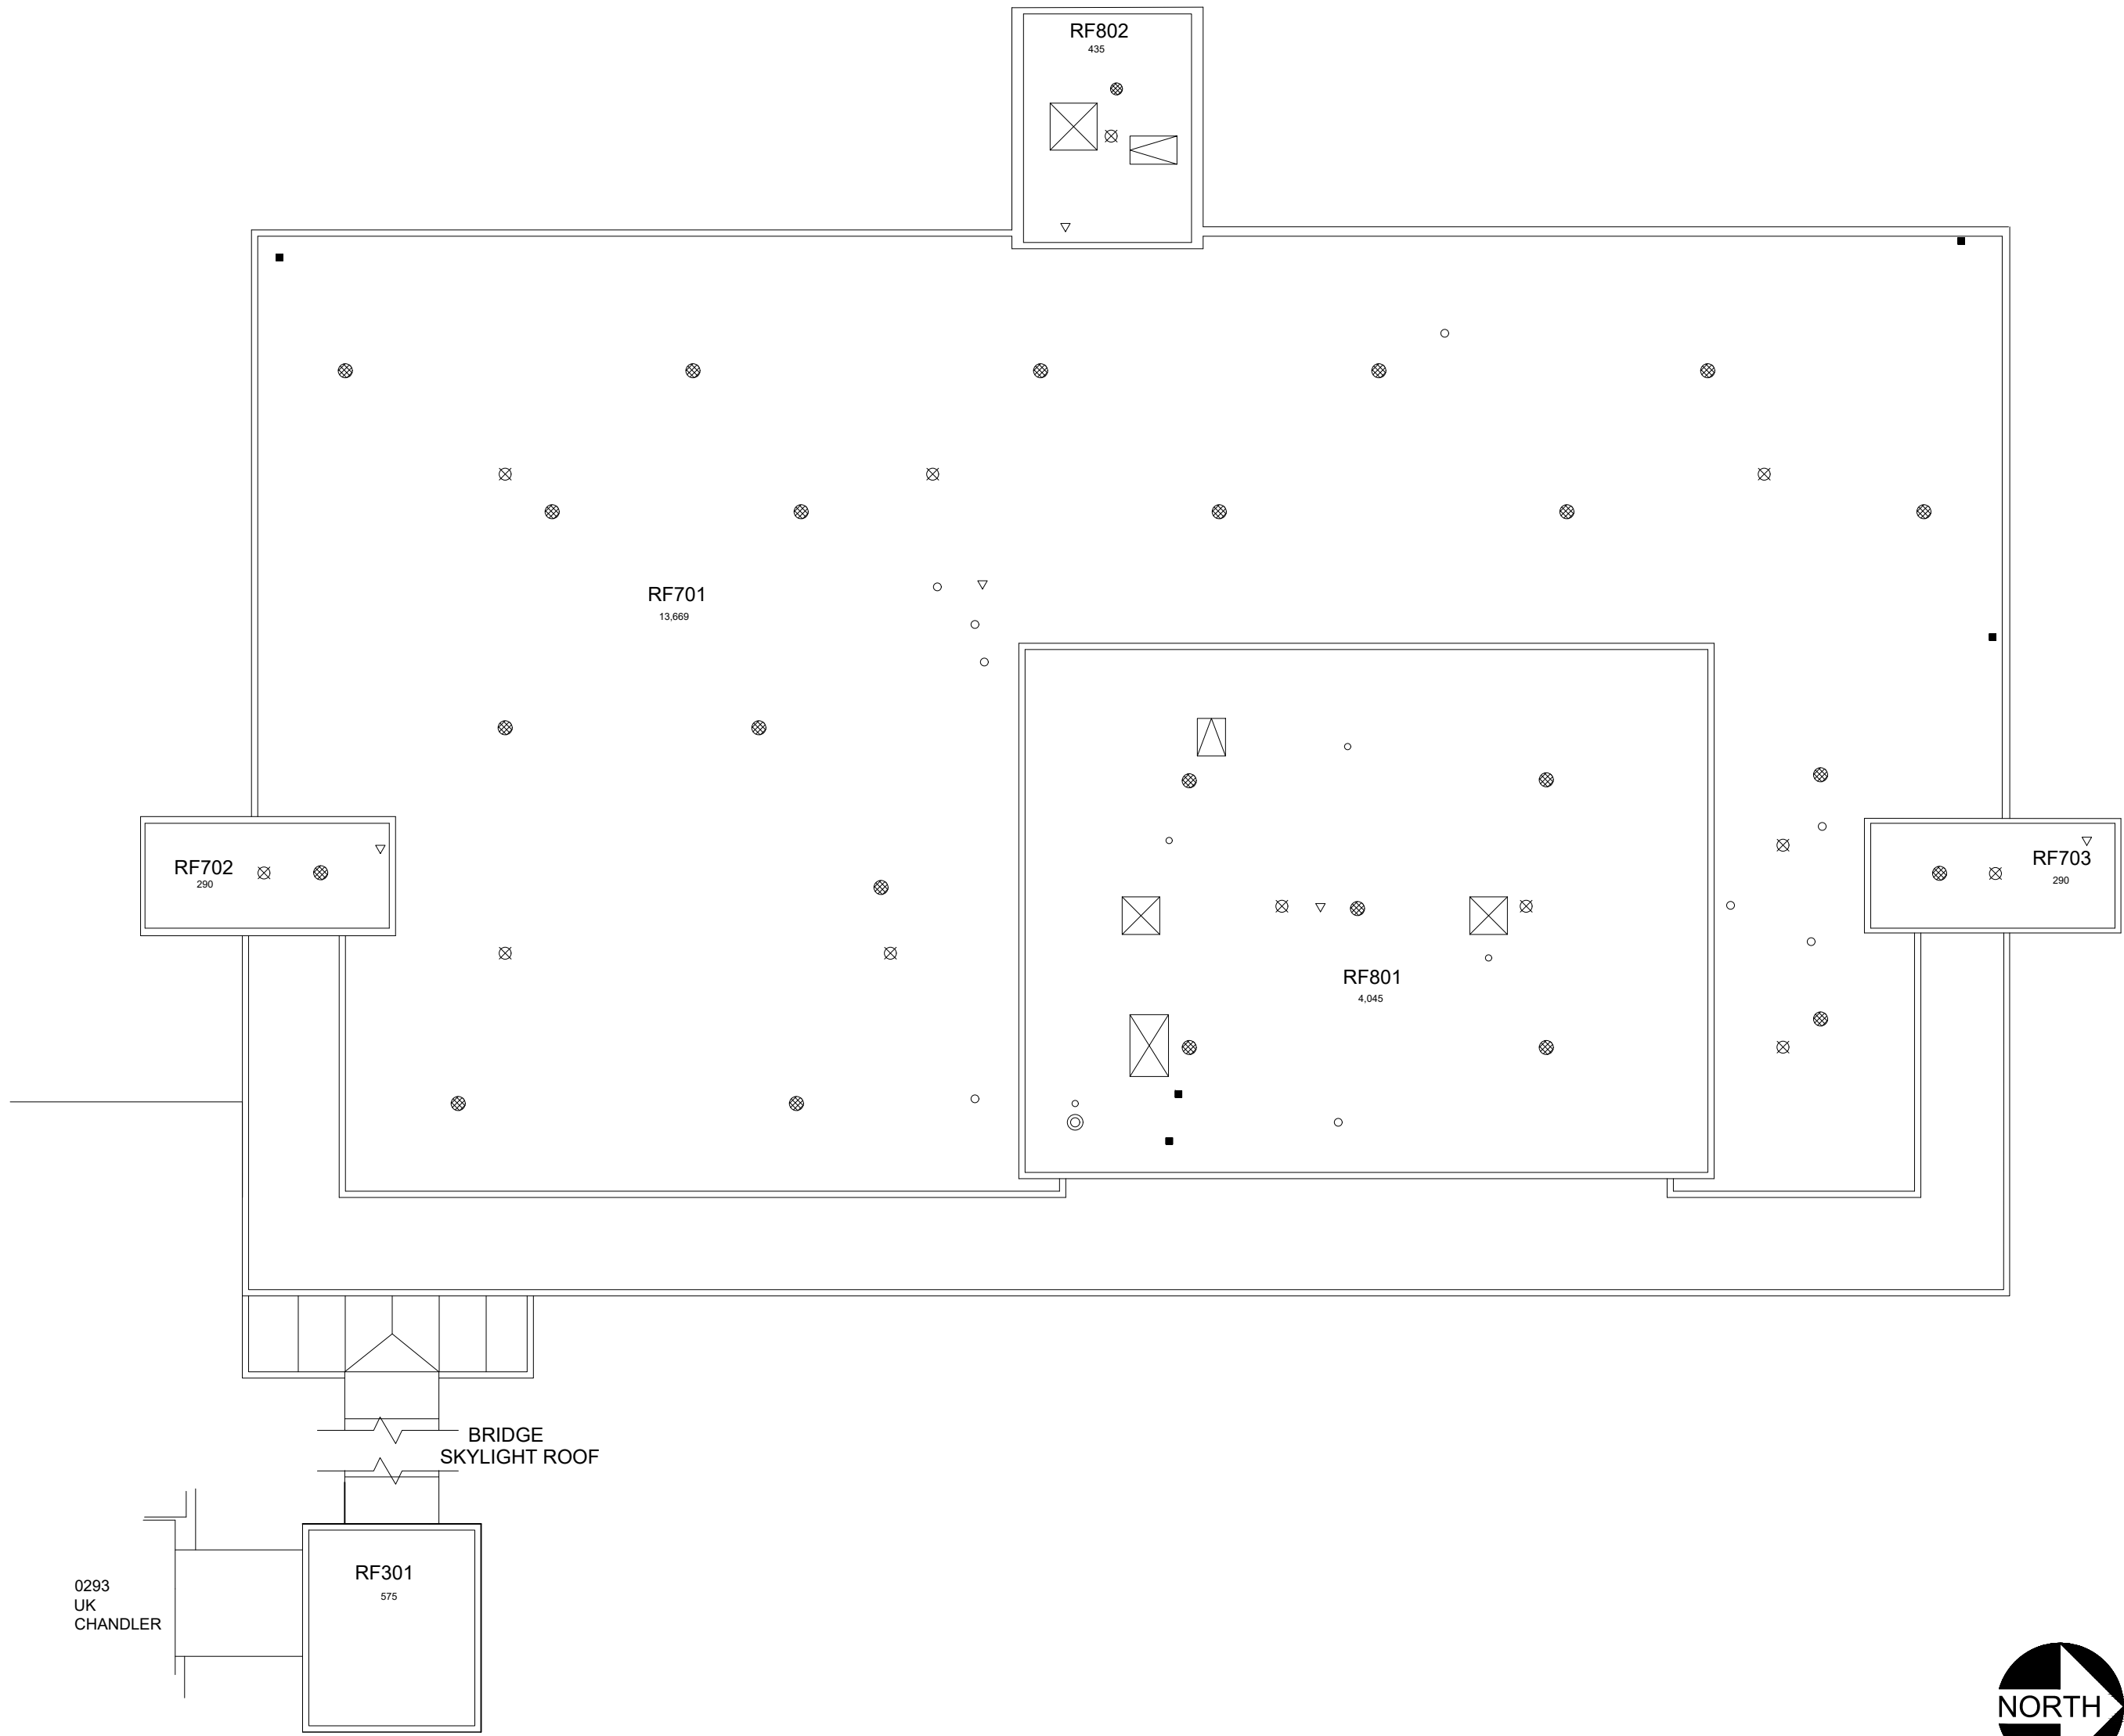

ROOF PLAN
COLLEGE OF NURSING

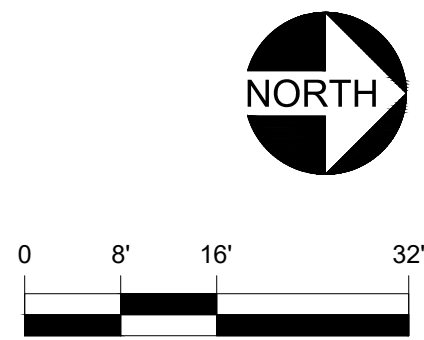


DATE:
08-28-12
DRAWN BY:
KW

BLDG #:
0232

COLLEGE OF NURSING
KEY DRAWING

UNIVERSITY OF KENTUCKY
Facilities Information Services

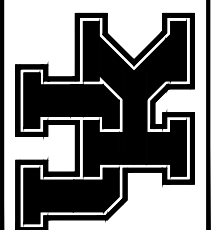

SHEET
9 of 9

3-17-14

AJD