



2/22/18

SHW

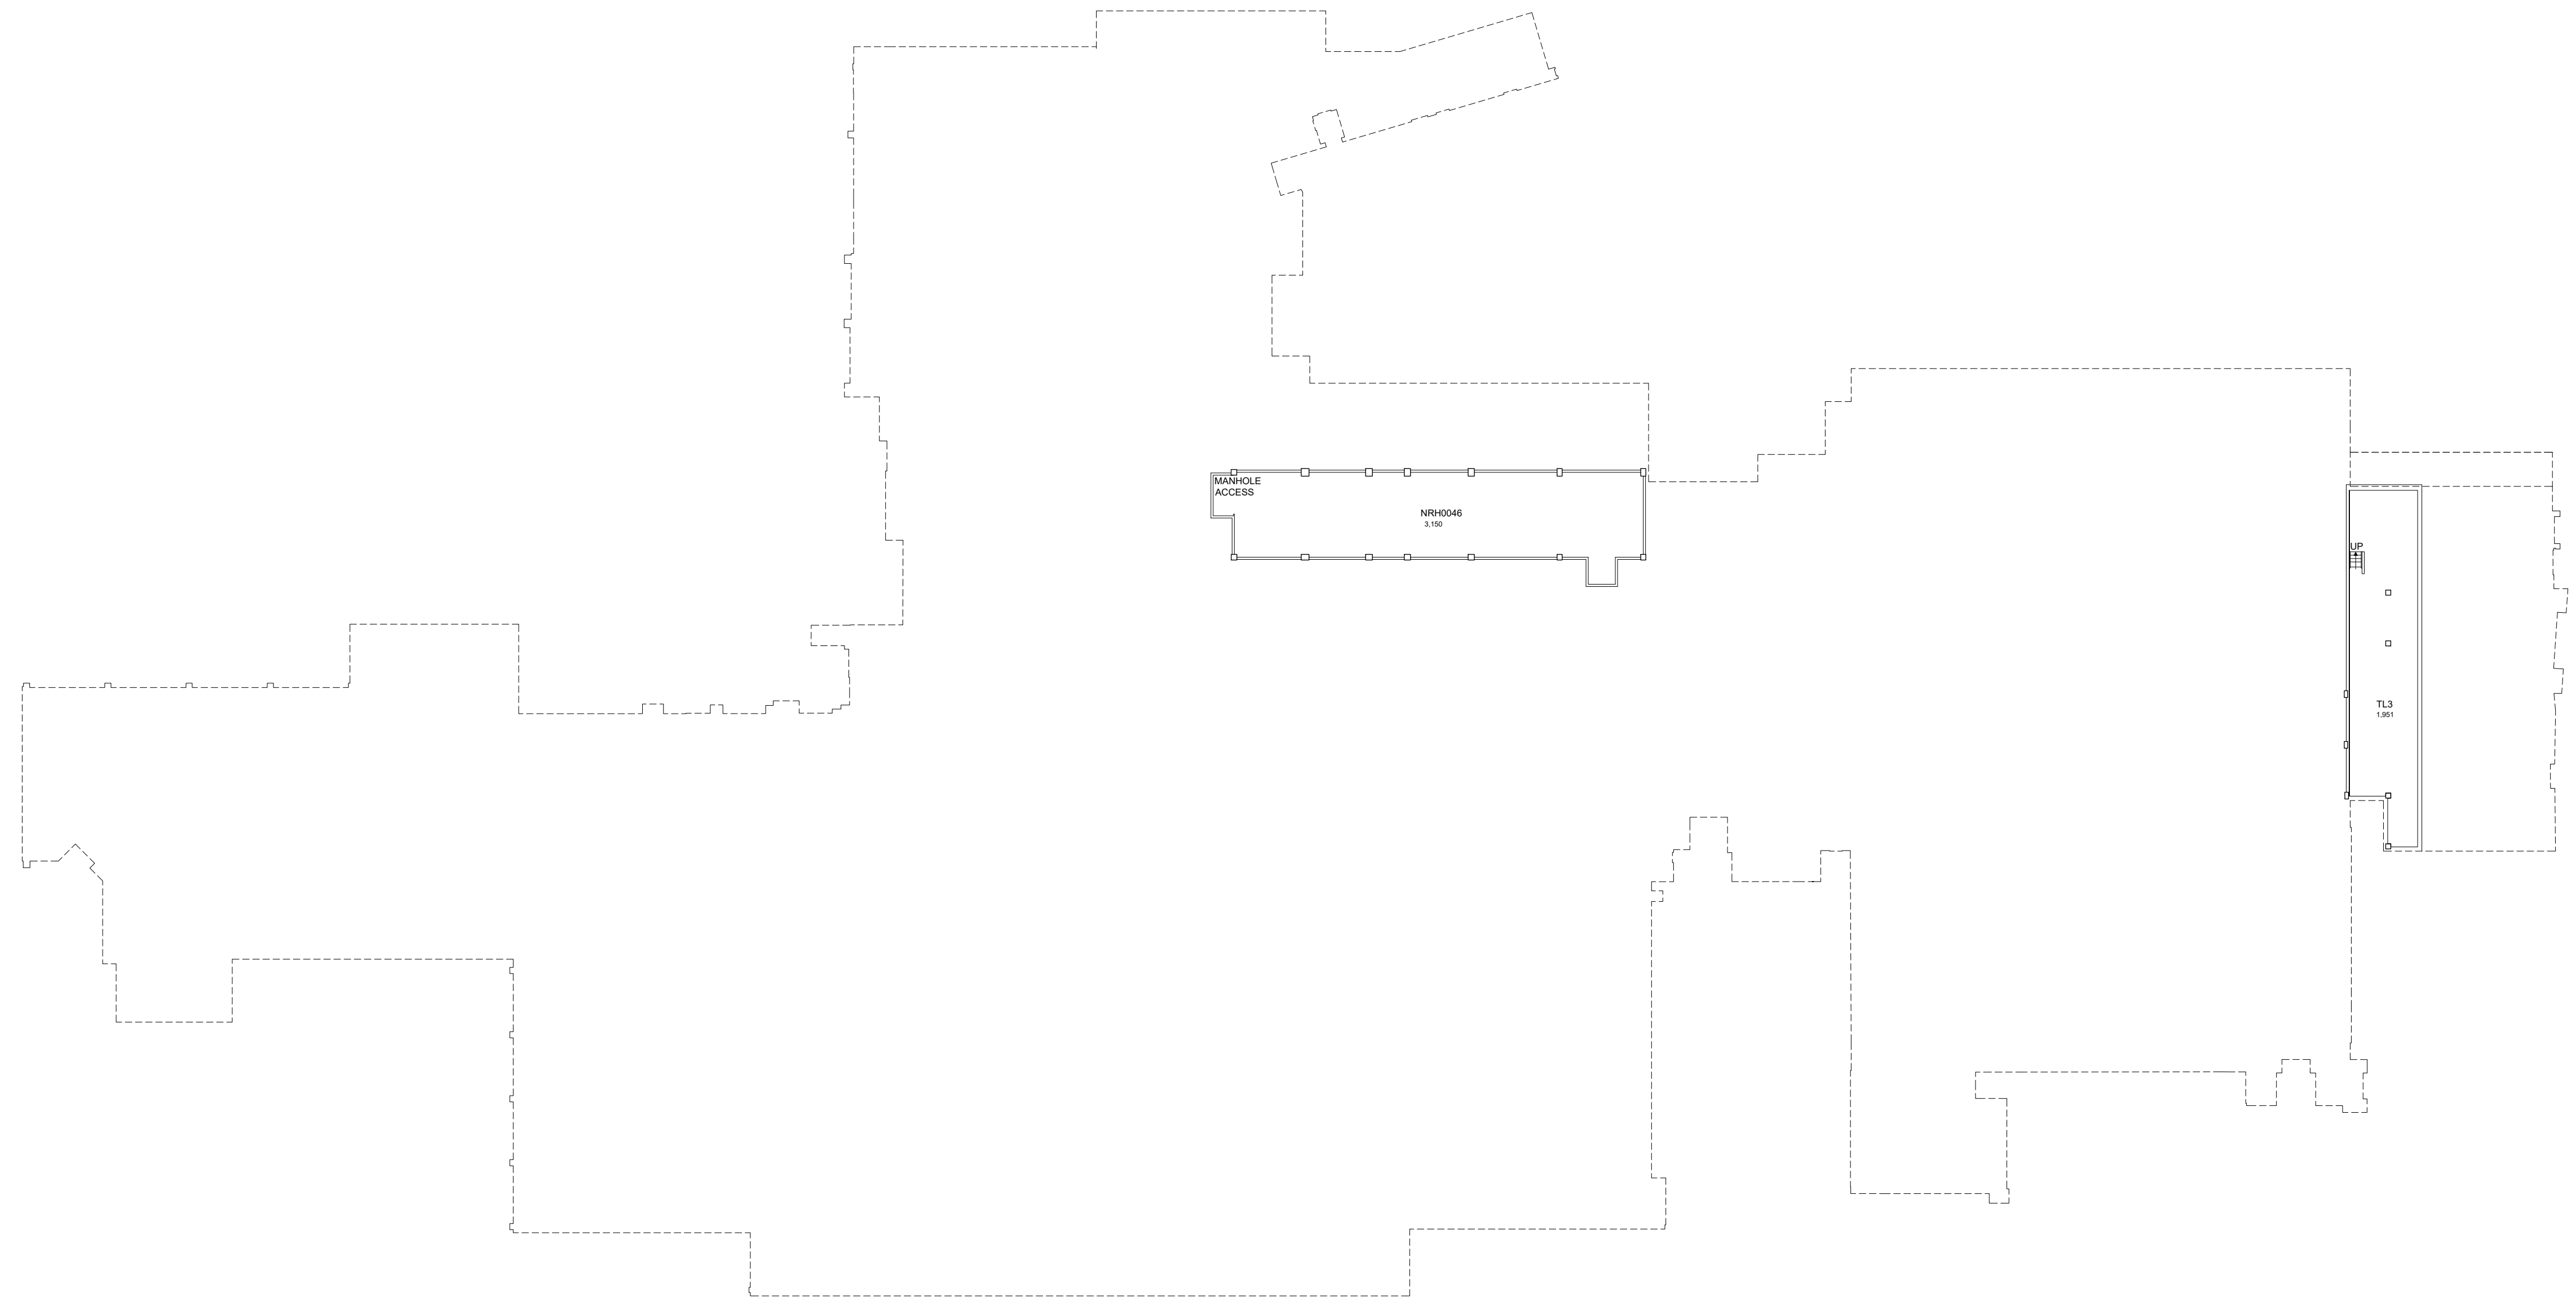

BASEMENT FLOOR PLAN
UK CHANDLER HOSPITAL (PAV H) and
CRITICAL CARE CENTER (PAV HA)
 5,105 Gross Square Ft.

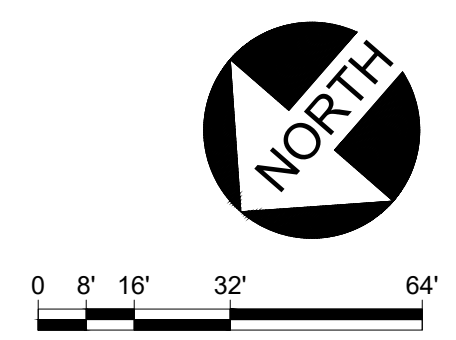

DATE:
09-23-12

DRAWN BY:
FR

BLDG #:
0293

UK Hospital-Chandler Medical Center & Hospital

KEY DRAWING

UNIVERSITY OF KENTUCKY
 ITS Information Services

SHEET
1 of 13

Floor plan is from best available information. Drawing will be updated as more information becomes available.


DATE: 09-23-12
DRAWN BY: FR

BLDG #: 0293


UK Hospital-Chandler Medical Center & Hospital
KEY DRAWING

UNIVERSITY OF KENTUCKY
ITS Information Services

SHEET 2 of 13

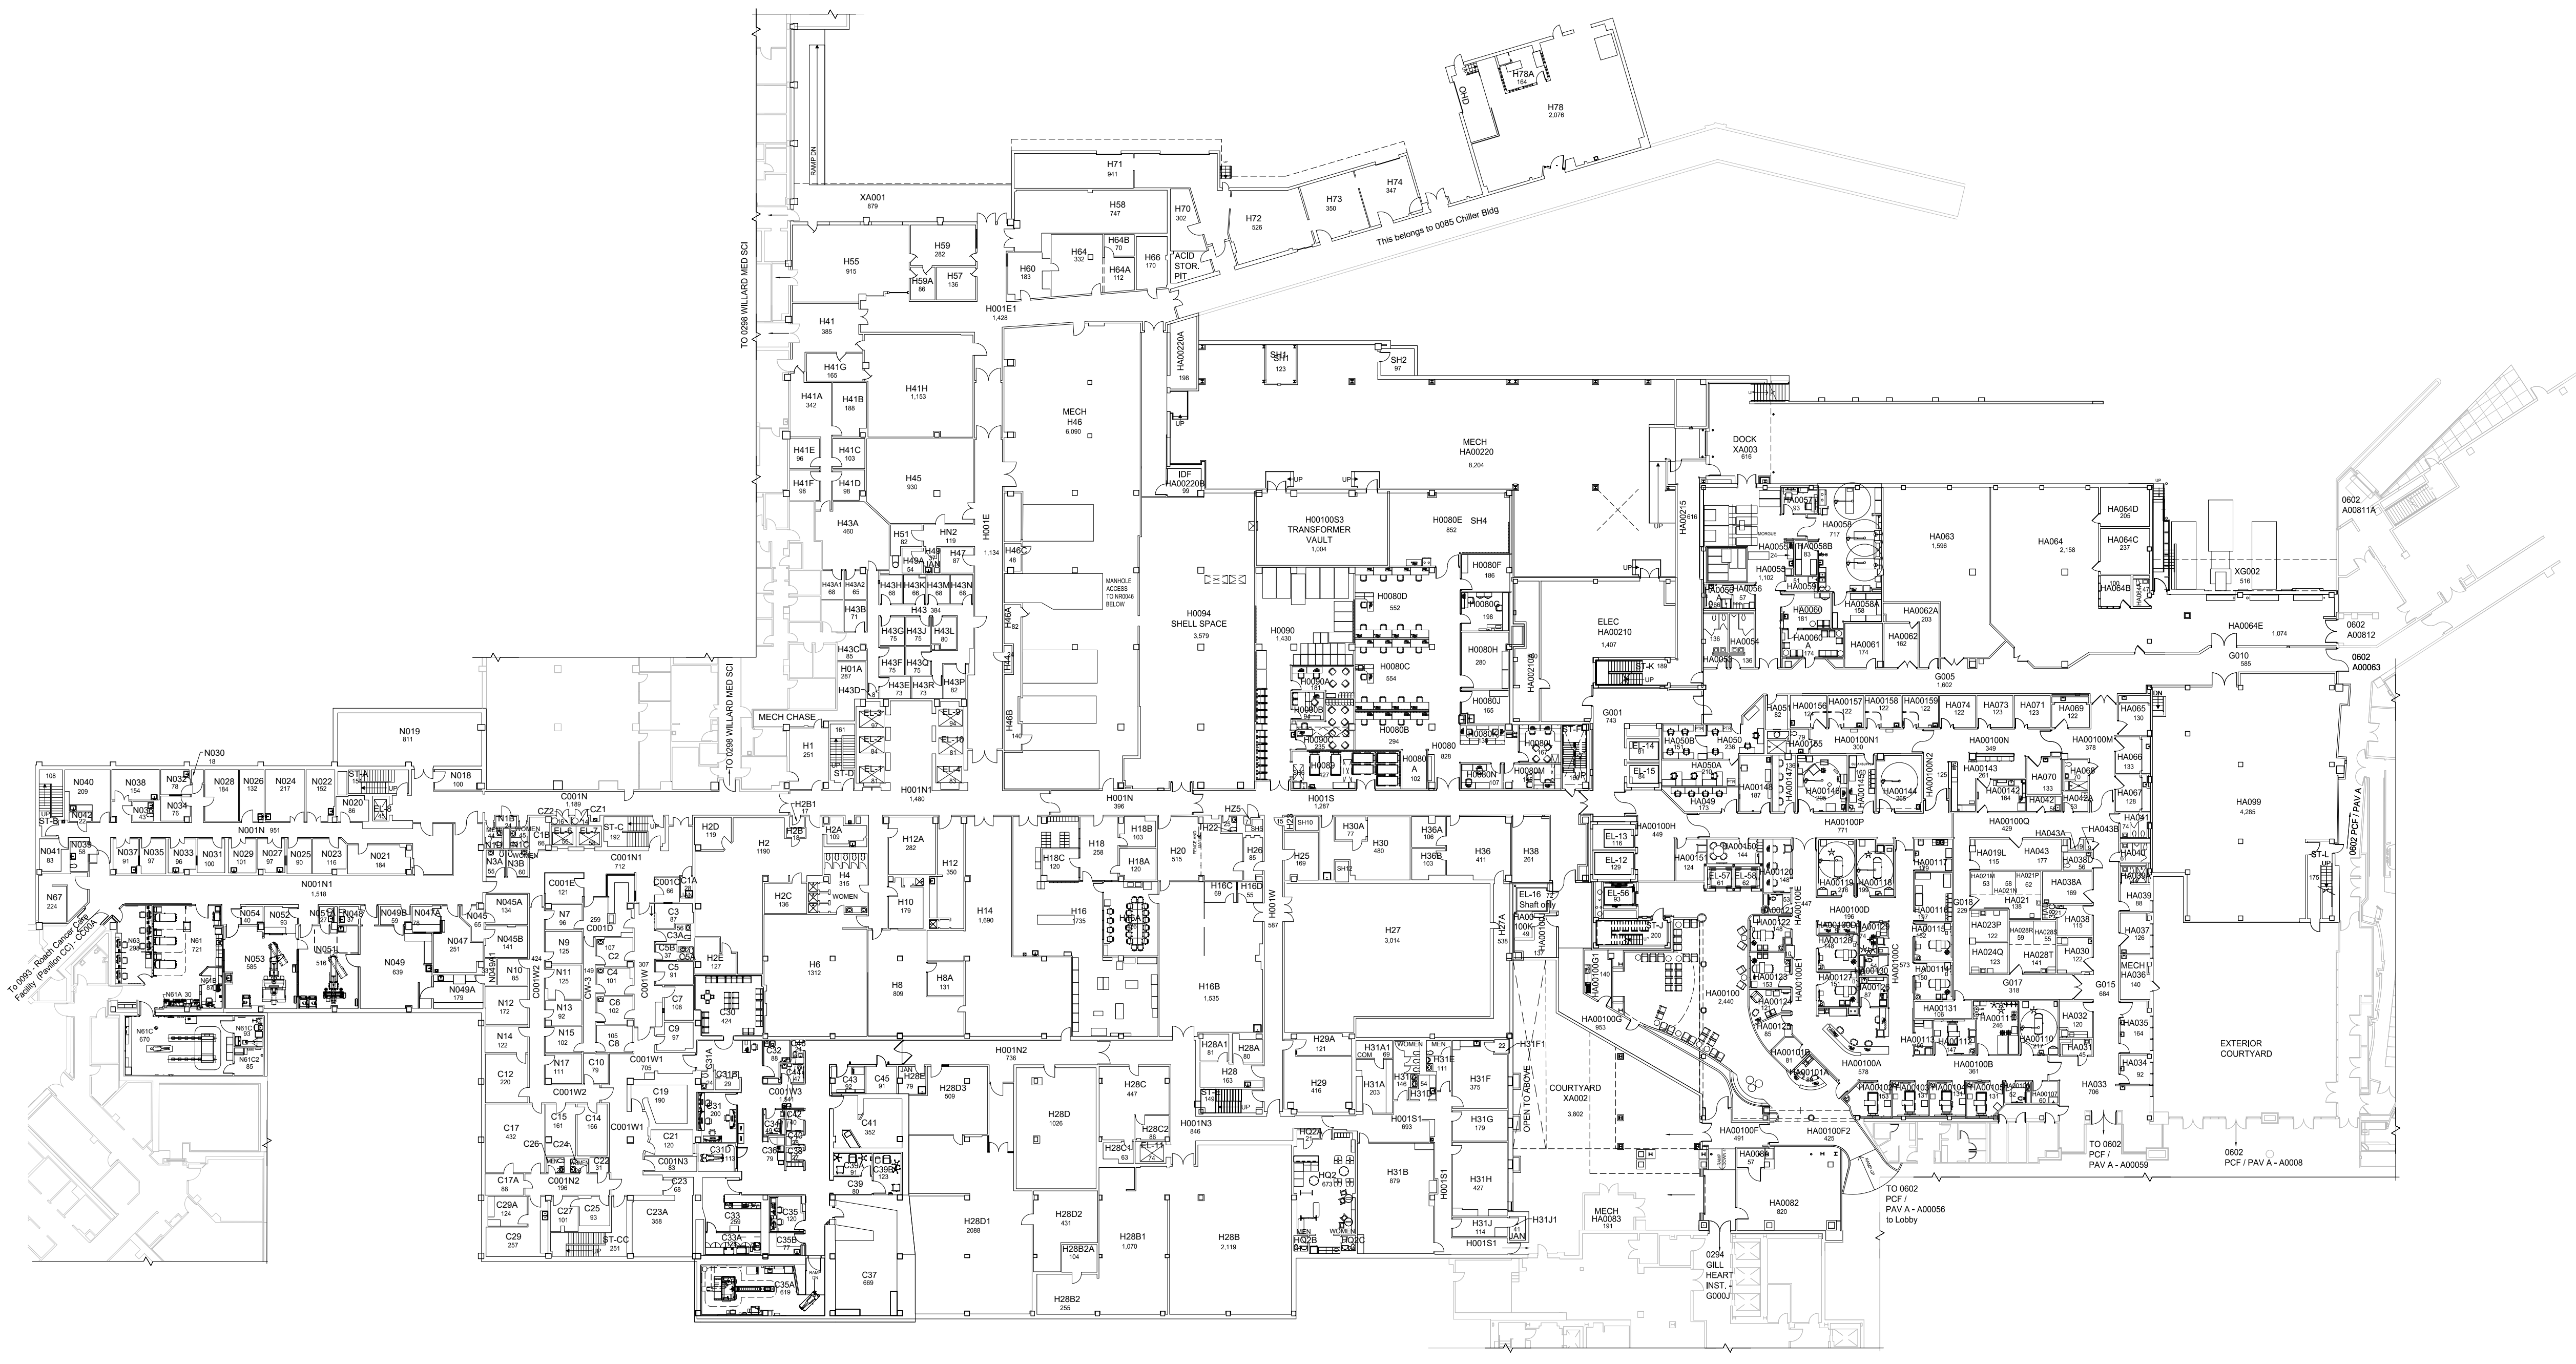

GROUND FLOOR PLAN
UK CHANDLER HOSPITAL (PAV H) and
CRITICAL CARE CENTER (PAV HA)
170,687 GROSS SQUARE FT.

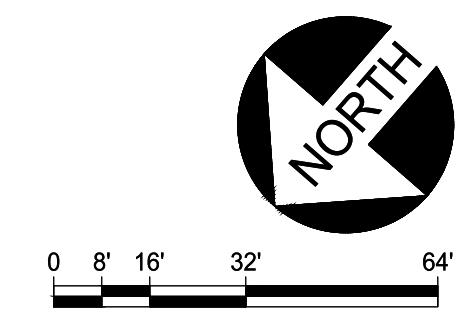


Floor plan is from best available information.
Drawing will be updated as more information
becomes available.

DATE:
06-09-21
DRAWN BY:
FR


BLDG #:
0293

UK Hospital-Chandler Medical Center & Hospital
KEY DRAWING


UNIVERSITY OF KENTUCKY
ITS Information Services

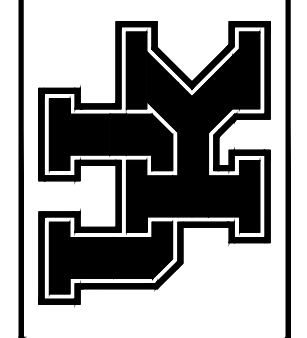

SHEET
3 of 13

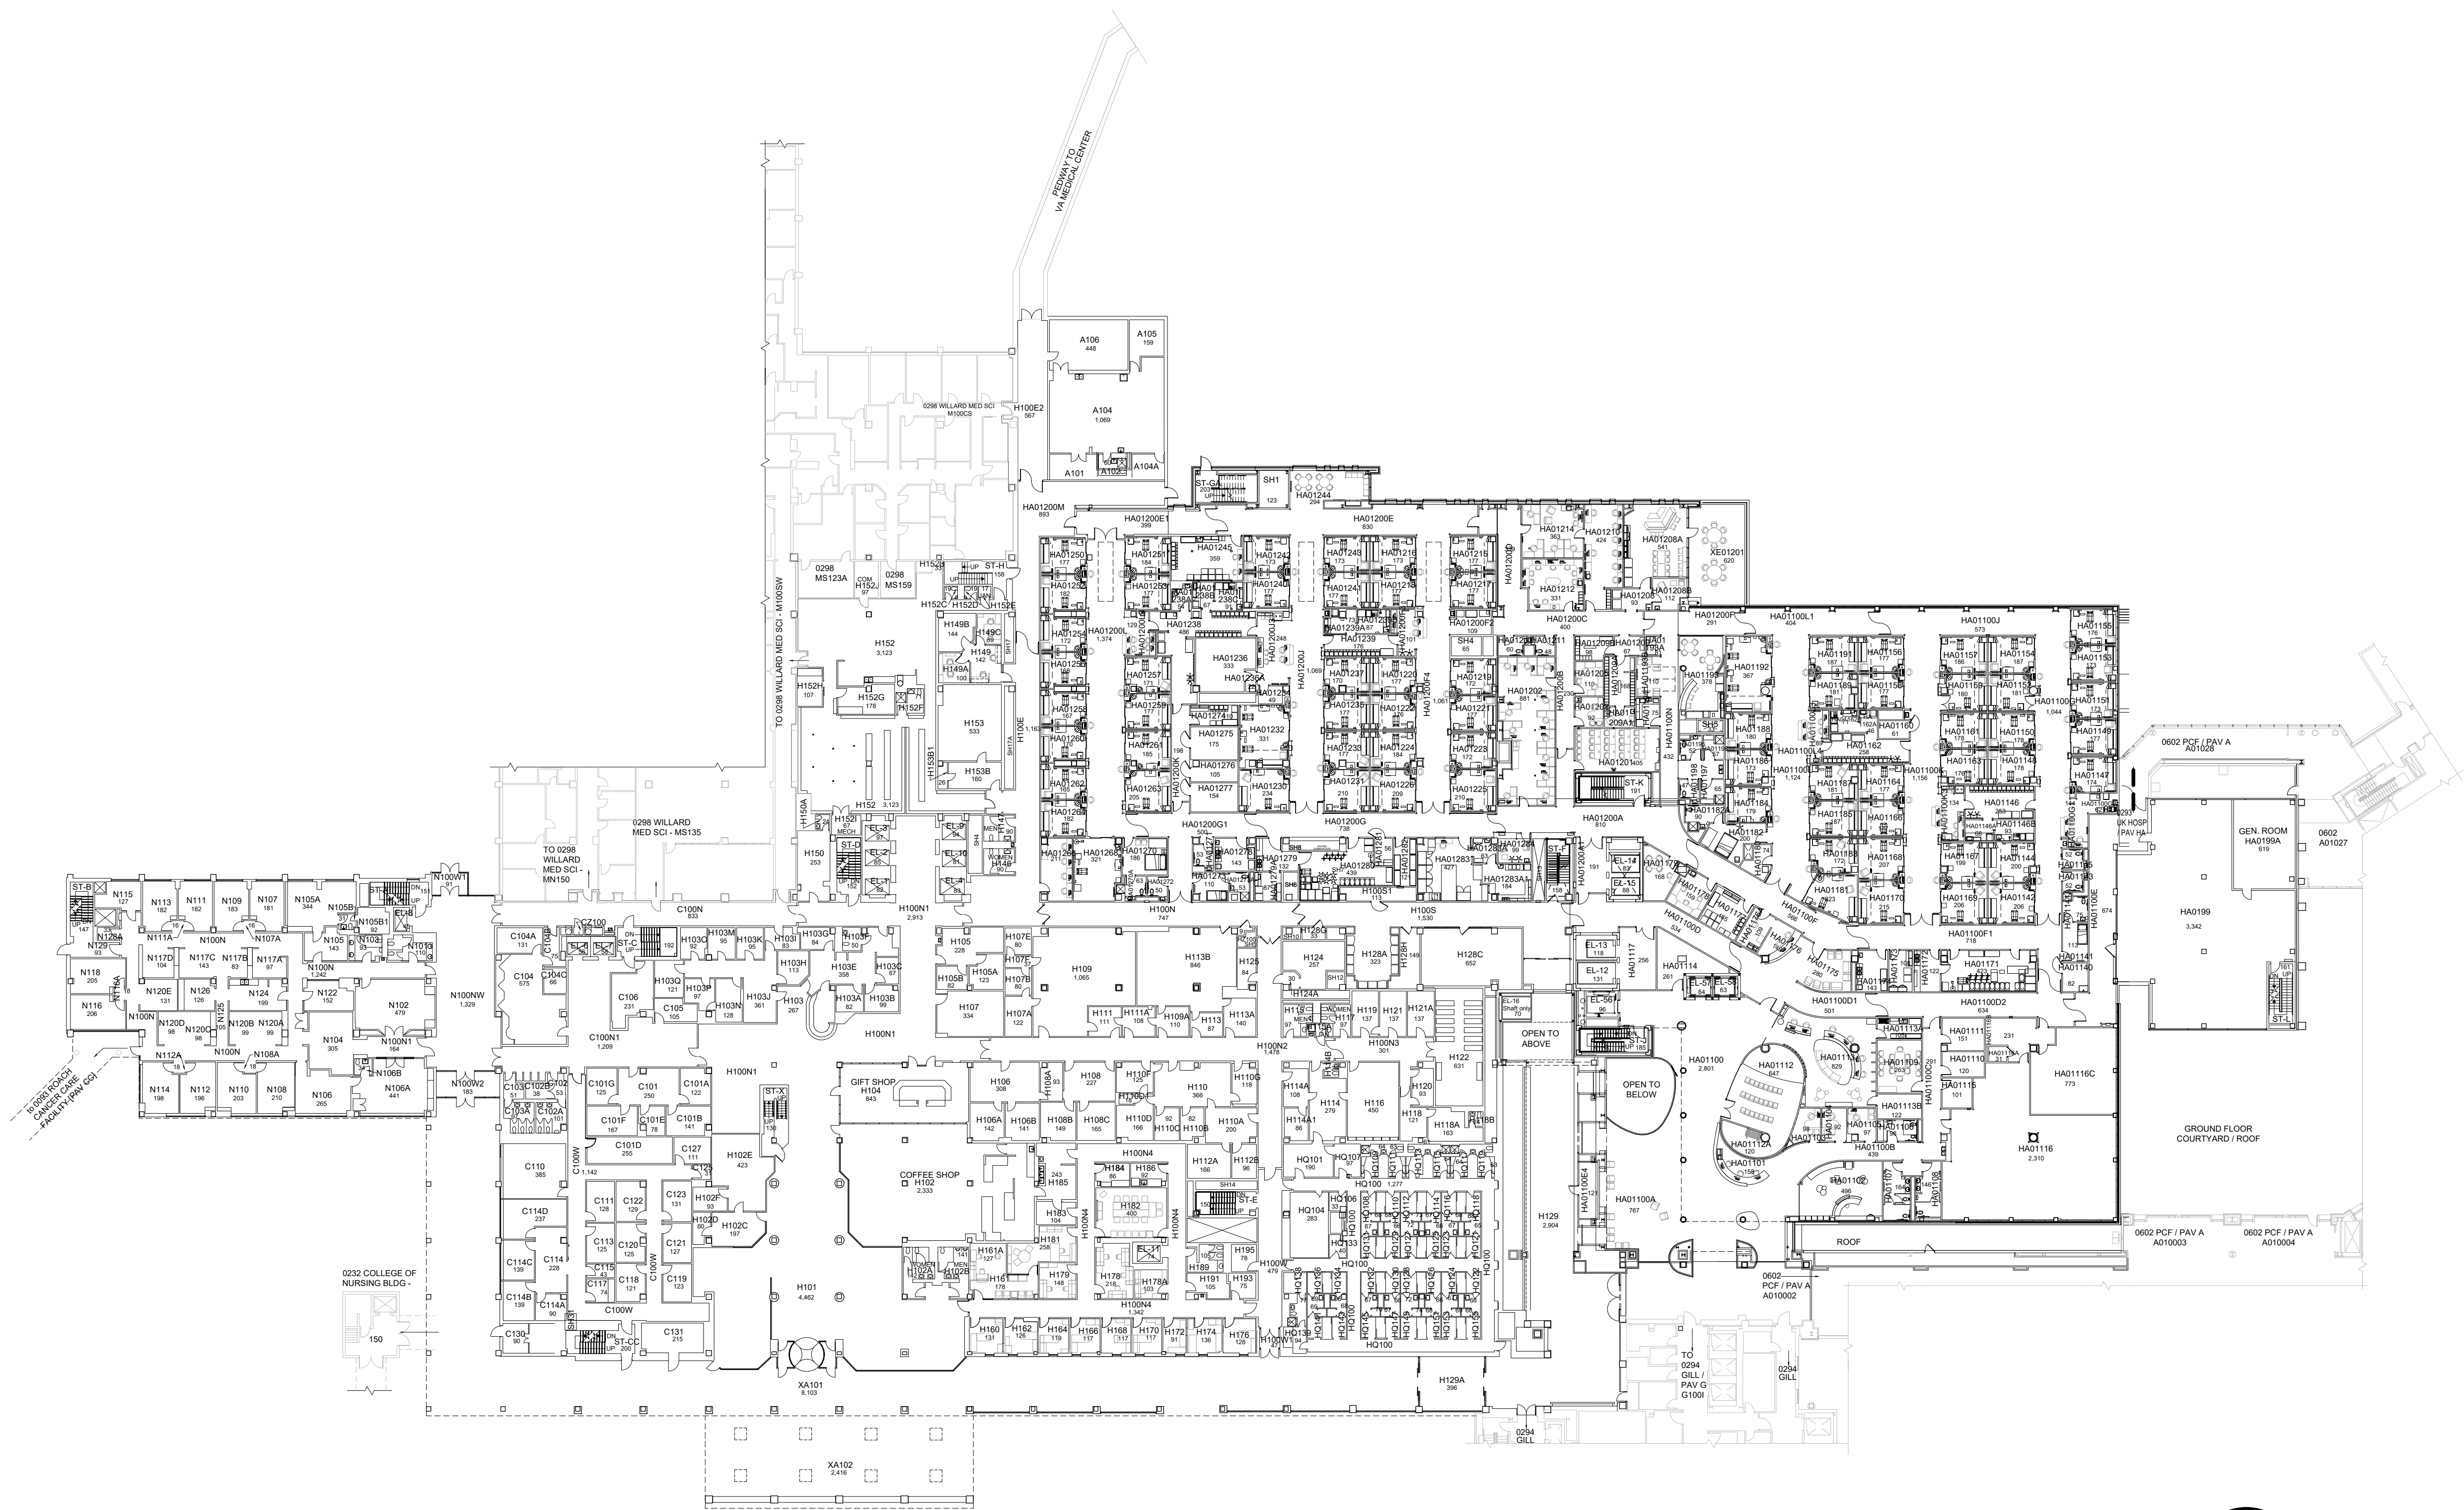

FIRST FLOOR PLAN
UK CHANDLER HOSPITAL (PAV H) and
CRITICAL CARE CENTER (PAV HA)
161,572 GROSS SQUARE FT.

 

9/19/22

NEK

Floor plan is from best available information. Drawing will be updated as more information becomes available.


DATE: 09-23-12
DRAWN BY: FR

BLDG #: 0293


UK Hospital-Chandler Medical Center & Hospital
KEY DRAWING

UNIVERSITY OF KENTUCKY
ITS Information Services

SHEET 4 of 13

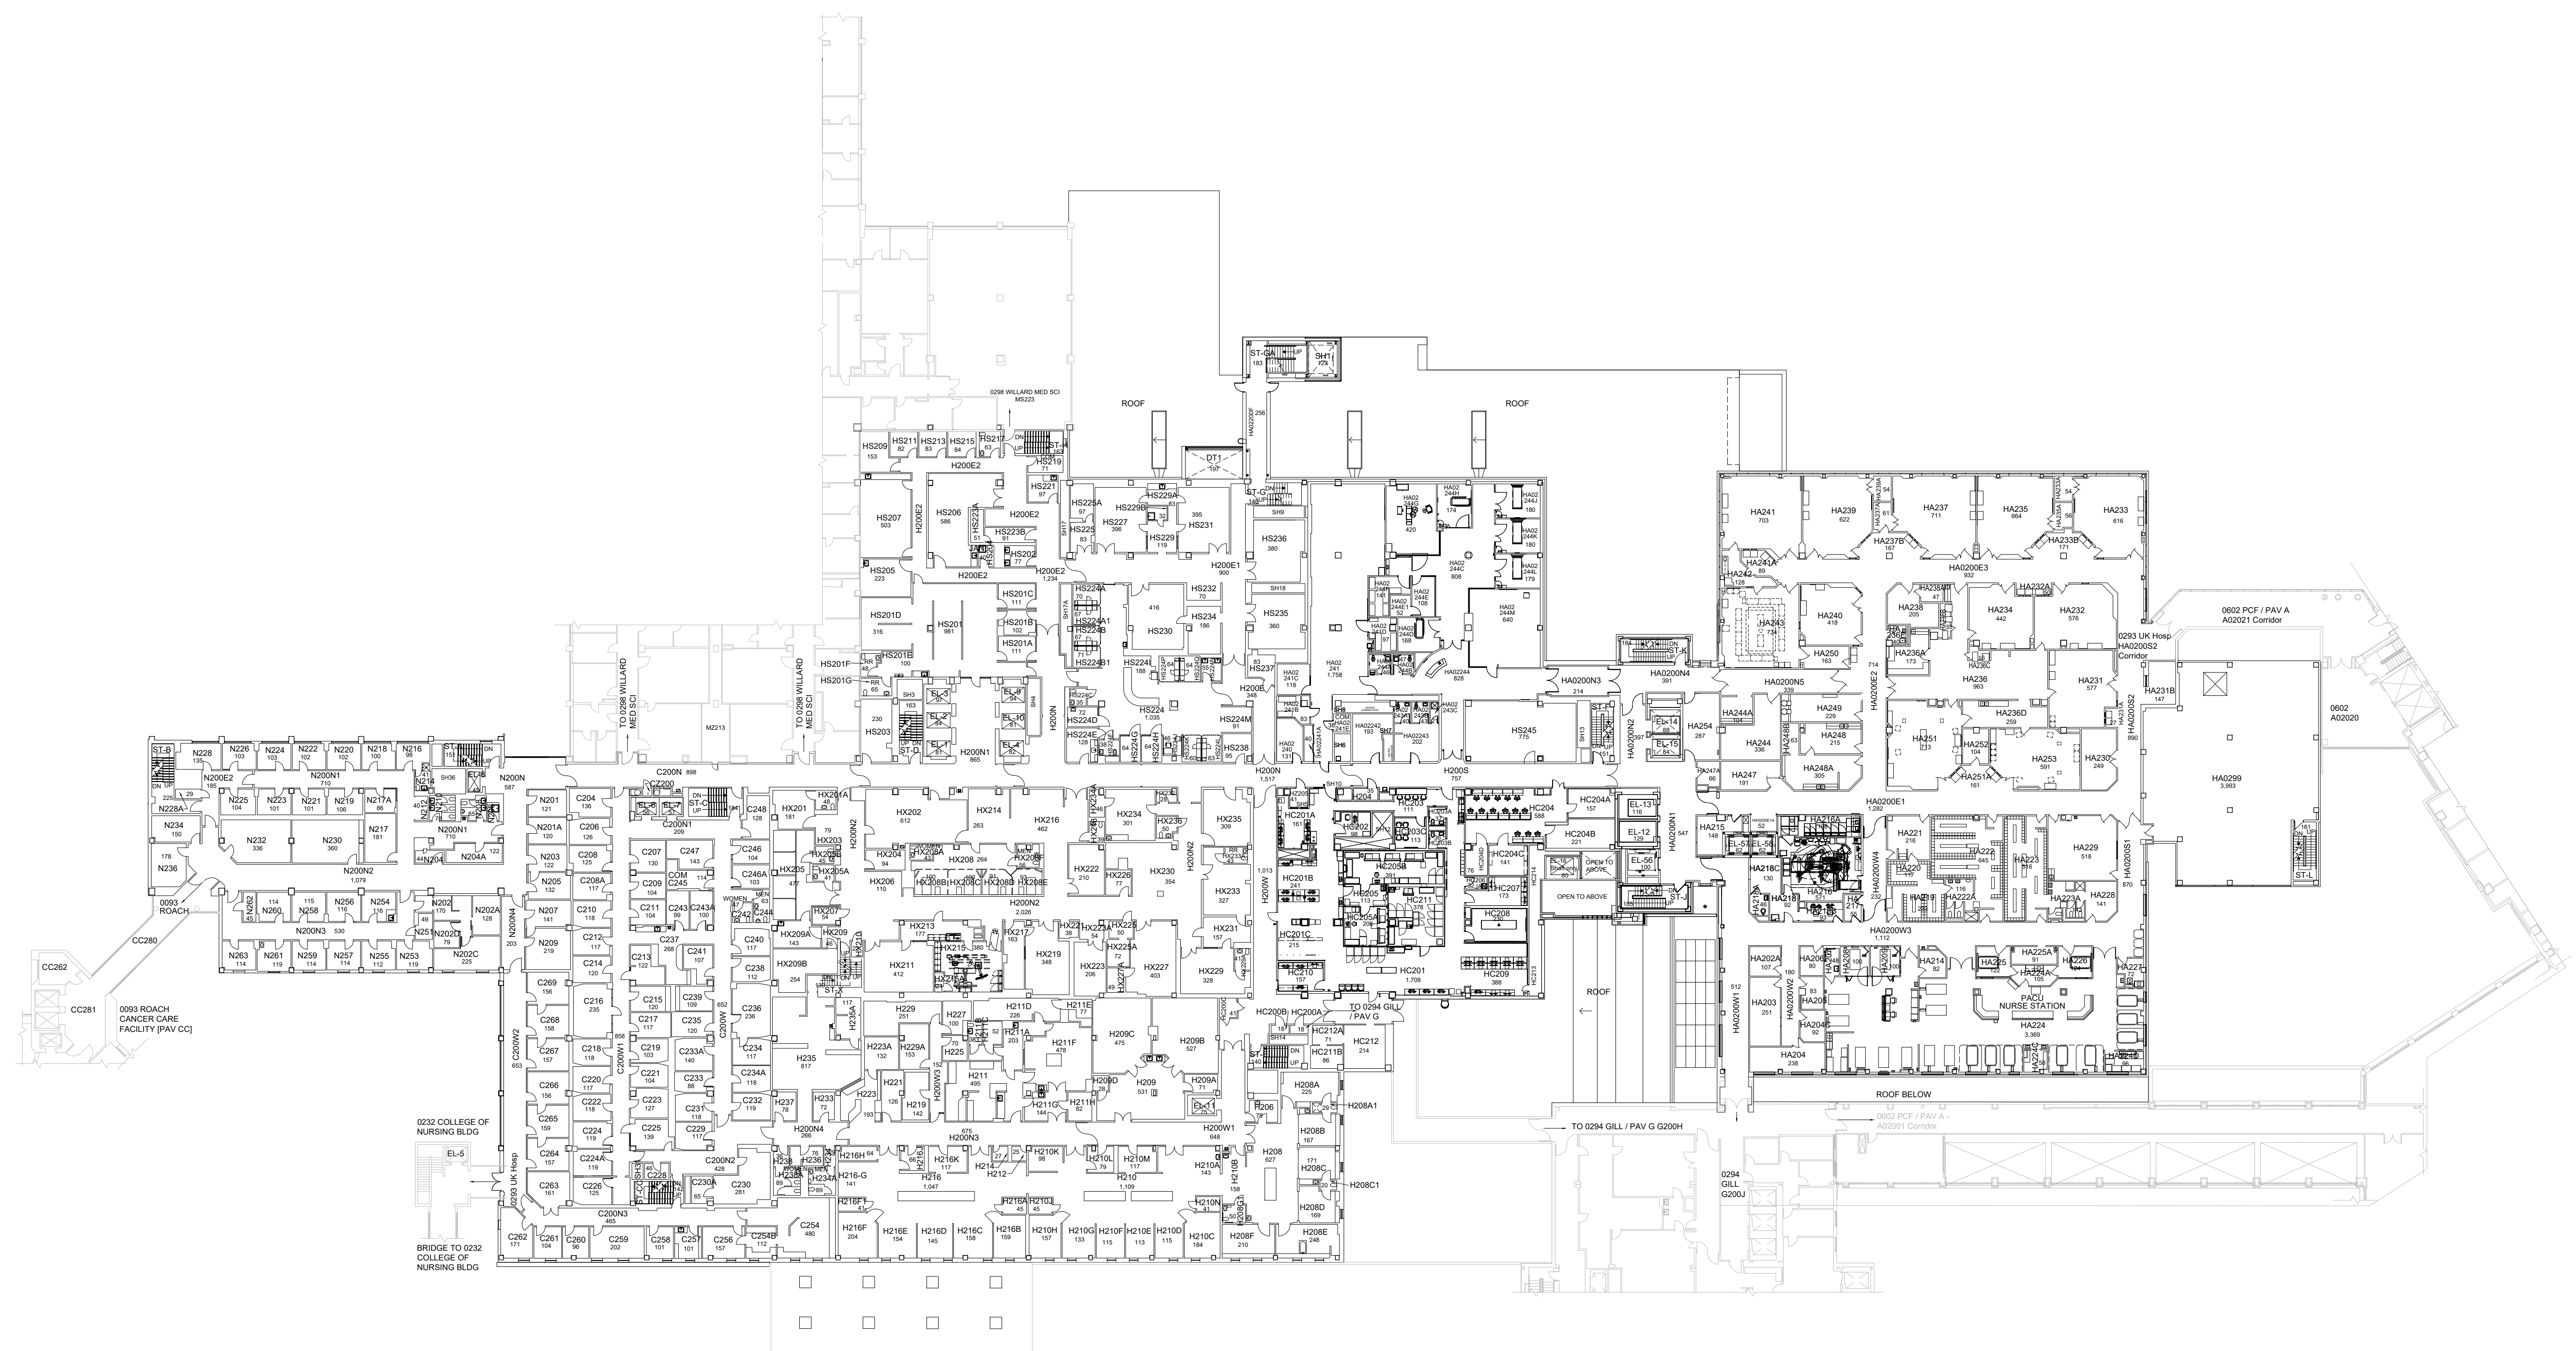

SECOND FLOOR PLAN
UK CHANDLER HOSPITAL (PAV H) and
CRITICAL CARE CENTER (PAV HA)
131,439 Gross Square Ft.

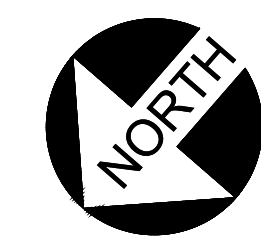


0 8' 16' 32' 64'

2/3/23


NEK

Floor plan is from best available information. Drawing will be updated as more information becomes available.

AREA IN CONSTRUCTION

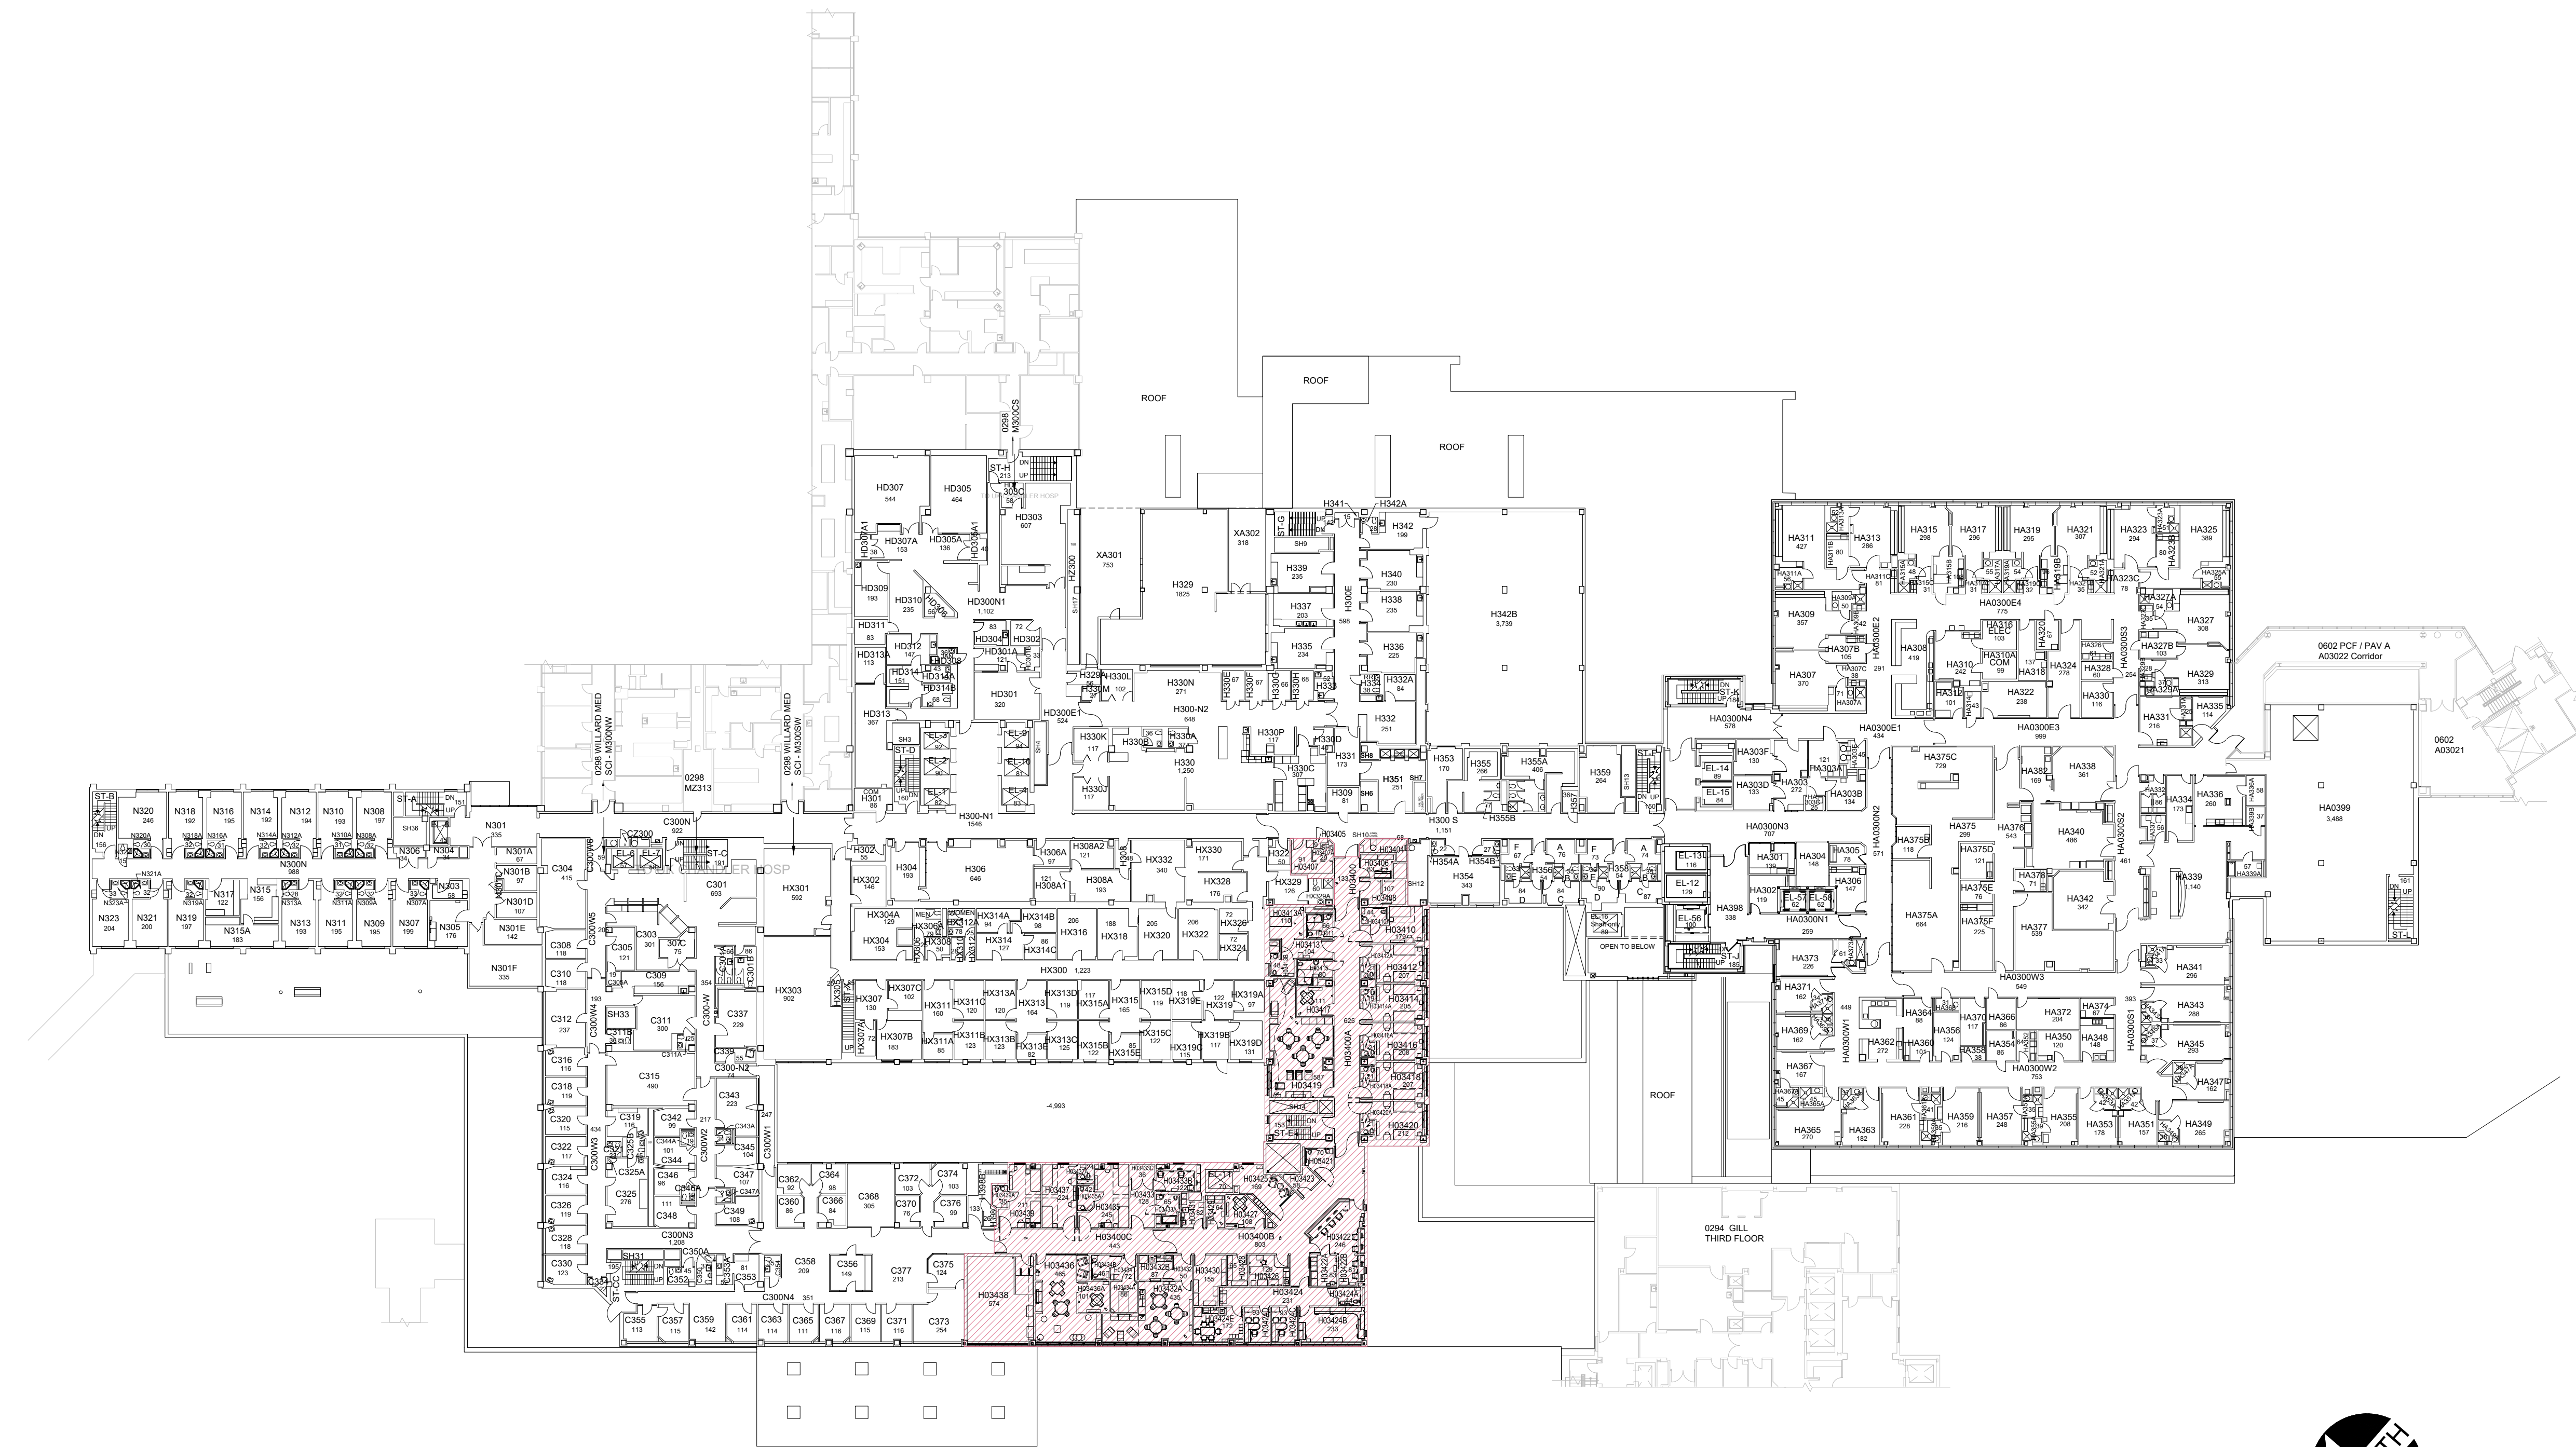

THIRD FLOOR PLAN
UK CHANDLER HOSPITAL (PAV H) and
CRITICAL CARE CENTER (PAV HA)
116,374 Gross Square Ft.

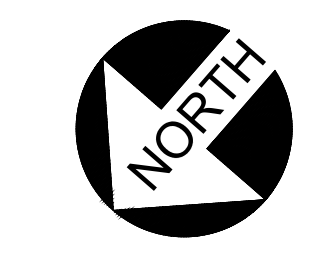


0 8' 16' 32' 64'

DATE: 09-23-12
DRAWN BY: FR

BLDG #: 0293

UK Hospital-Chandler Medical Center & Hospital
KEY DRAWING

UNIVERSITY OF KENTUCKY
ITS Information Services

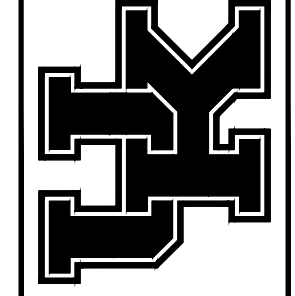

SHEET 5 of 13

10/13/22

NEK


Floor plan is from best available information. Drawing will be updated as more information becomes available.

DATE: 09-23-12
DRAWN BY: FR


BLDG #: 0293

UK Hospital-Chandler Medical Center & Hospital
KEY DRAWING


UNIVERSITY OF KENTUCKY
ITS Information Services

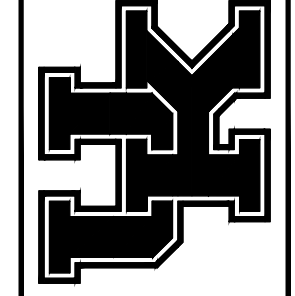

SHEET 6 of 13

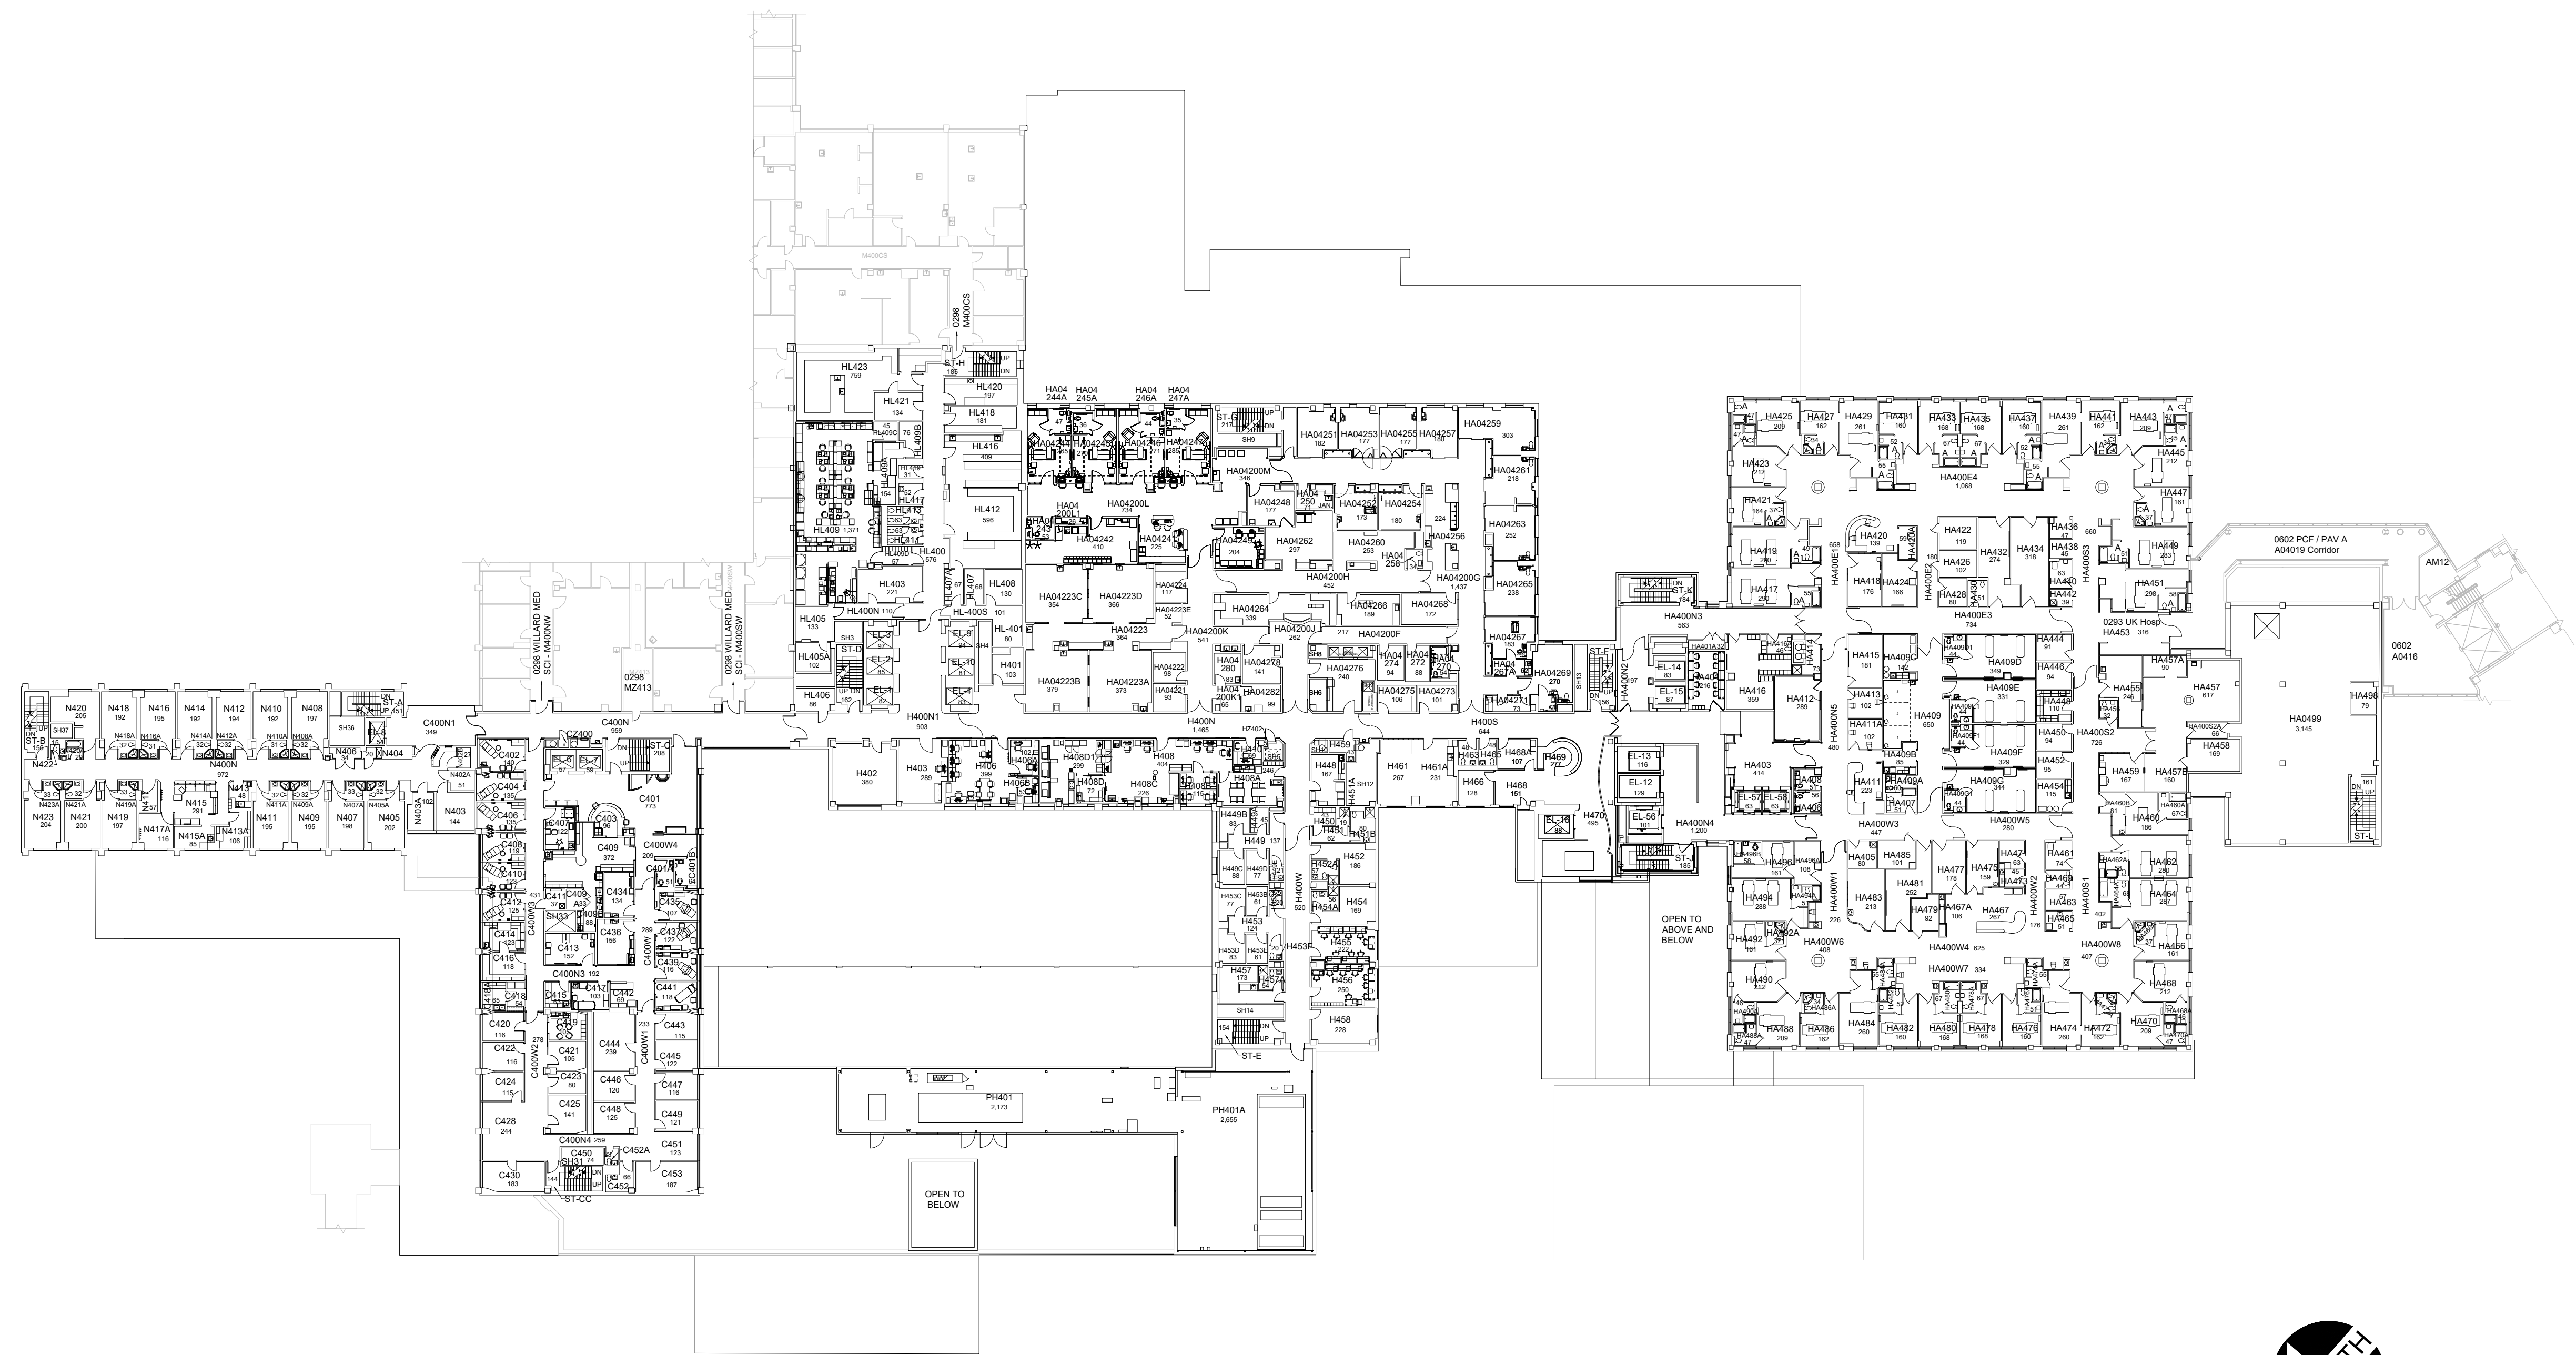

FOURTH FLOOR PLAN
UK CHANDLER HOSPITAL (PAV H) and
CRITICAL CARE CENTER (PAV HA)
99,188 Gross Square Ft.

 


Floor plan is from best available information. Drawing will be updated as more information becomes available.

DATE:
09-23-12
DRAWN BY:
FR

BLDG #:
0293


UK Hospital-Chandler Medical Center & Hospital
KEY DRAWING

UNIVERSITY OF KENTUCKY
ITS Information Services

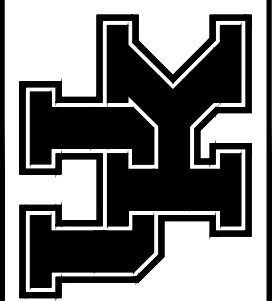

SHEET
7 of 13

03/13/20
SHW

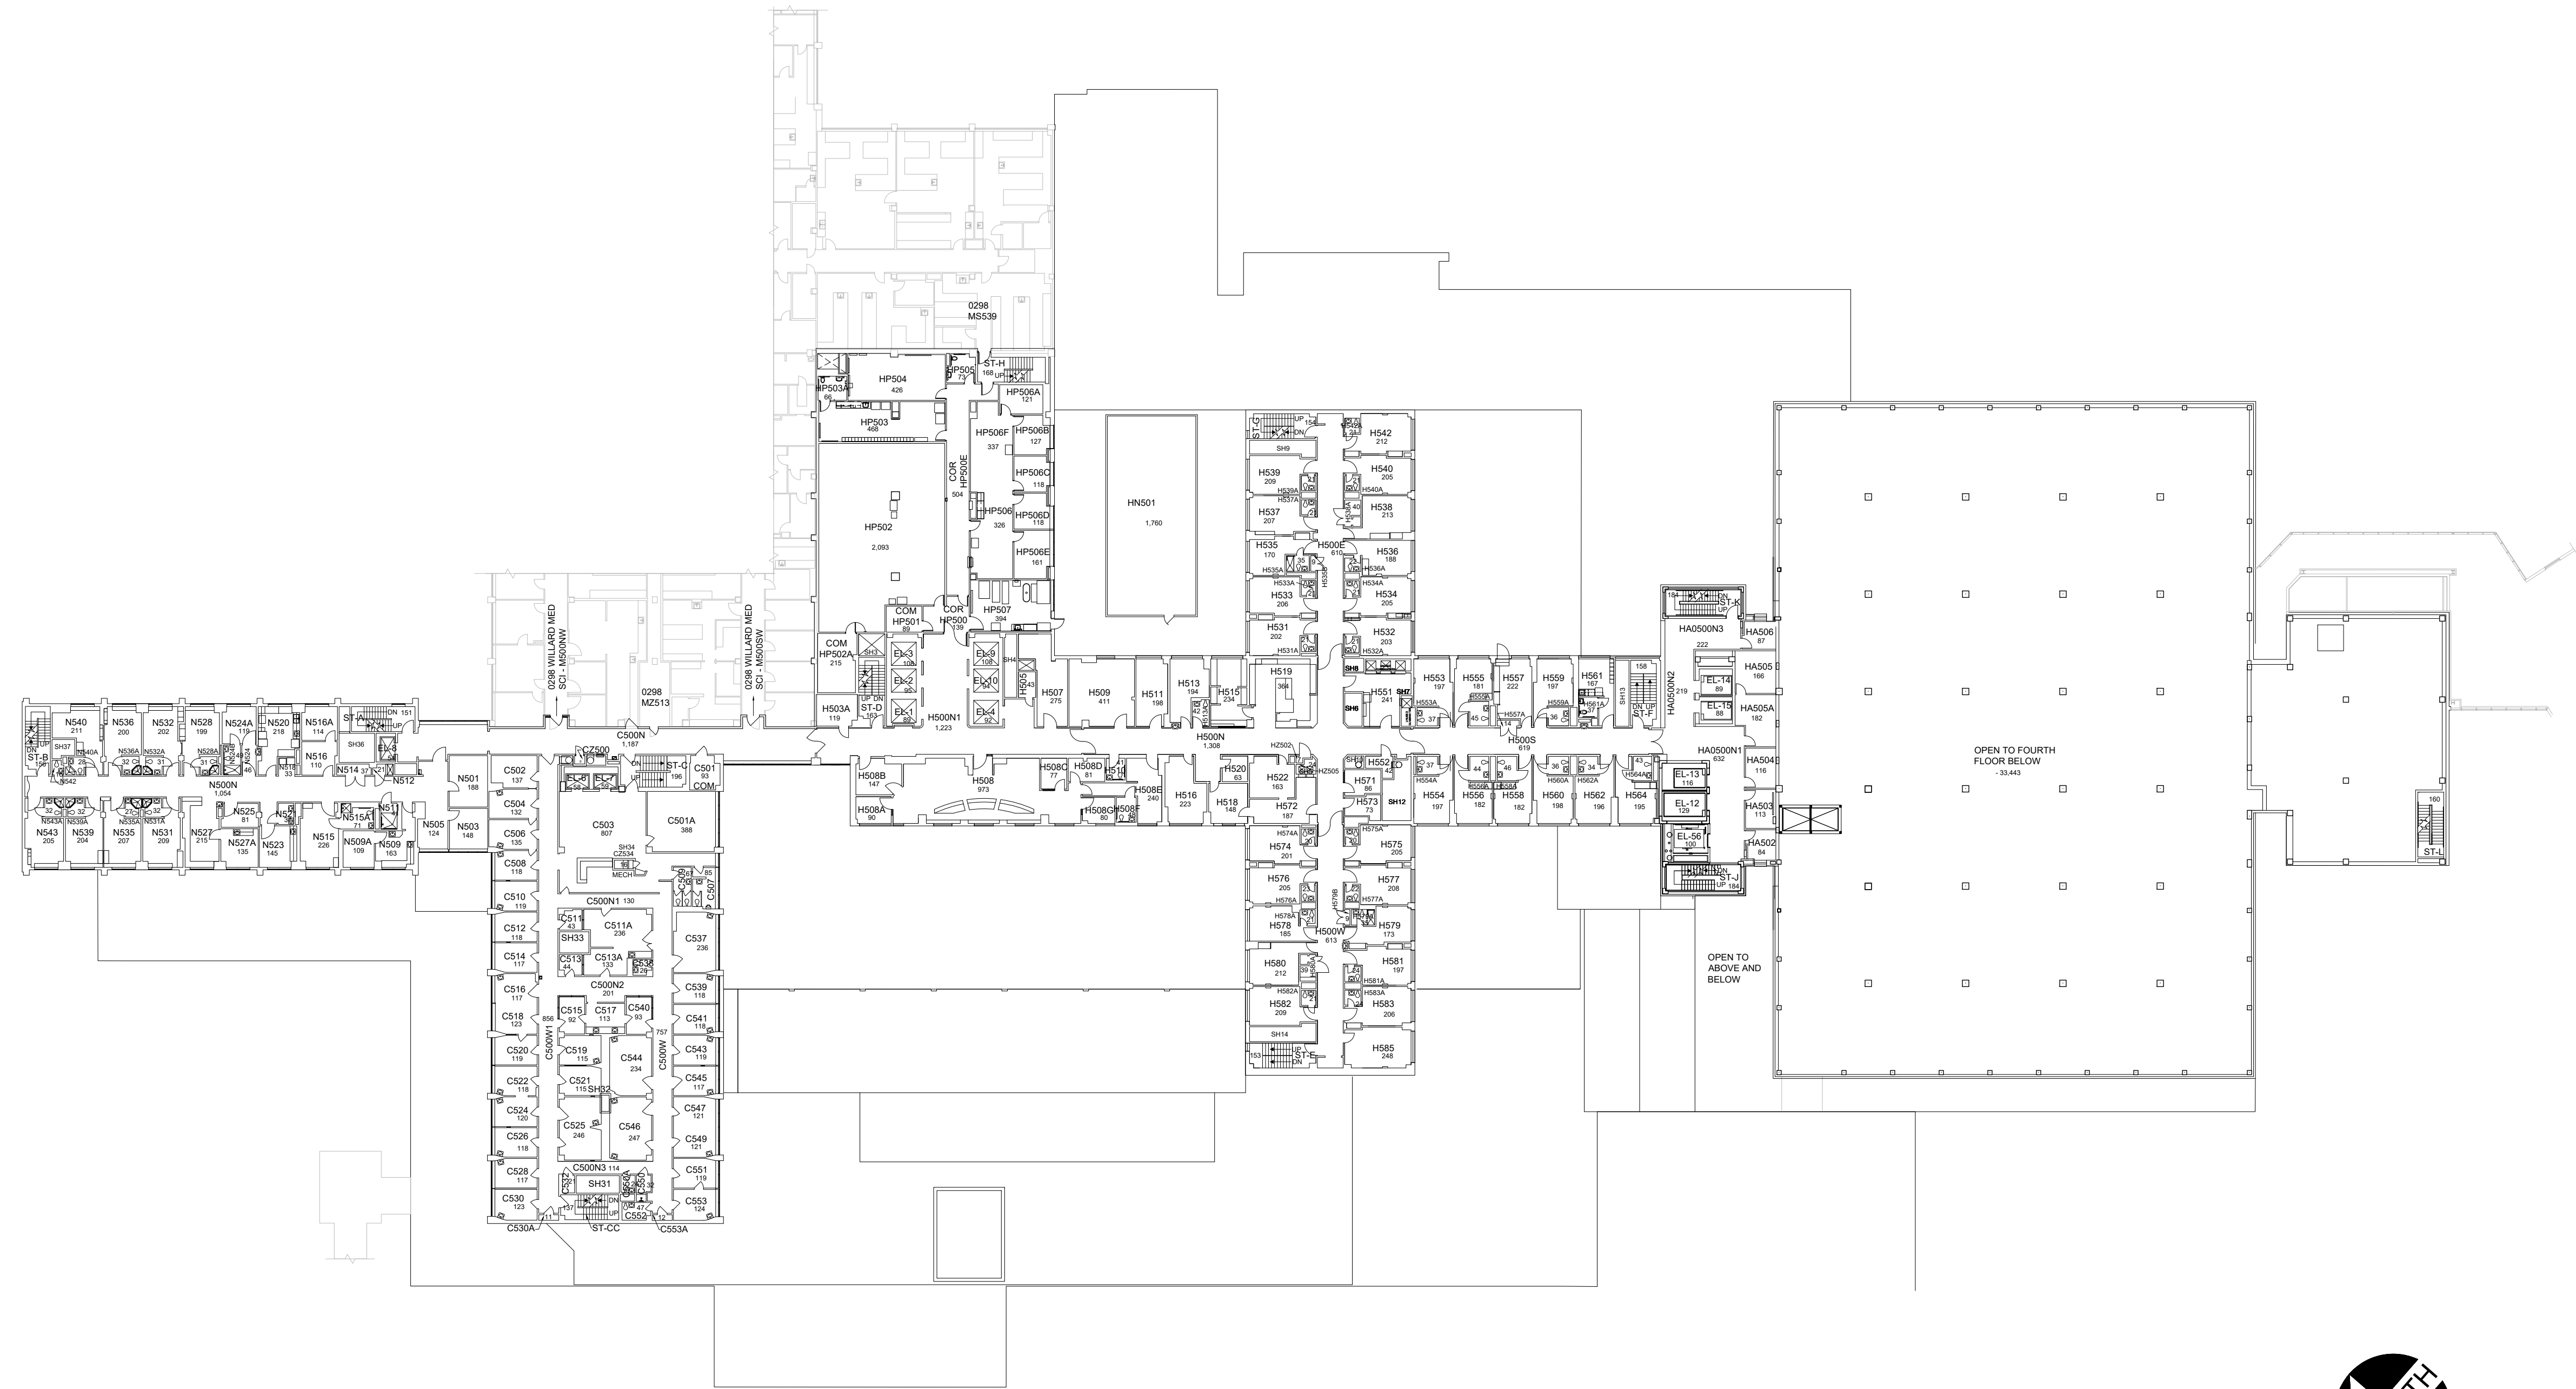


FIFTH FLOOR PLAN
UK CHANDLER HOSPITAL (PAV H) and
CRITICAL CARE CENTER (PAV HA)
53,395 Gross Square Ft.



0 8' 16' 32' 64'

03/09/2023

LJS

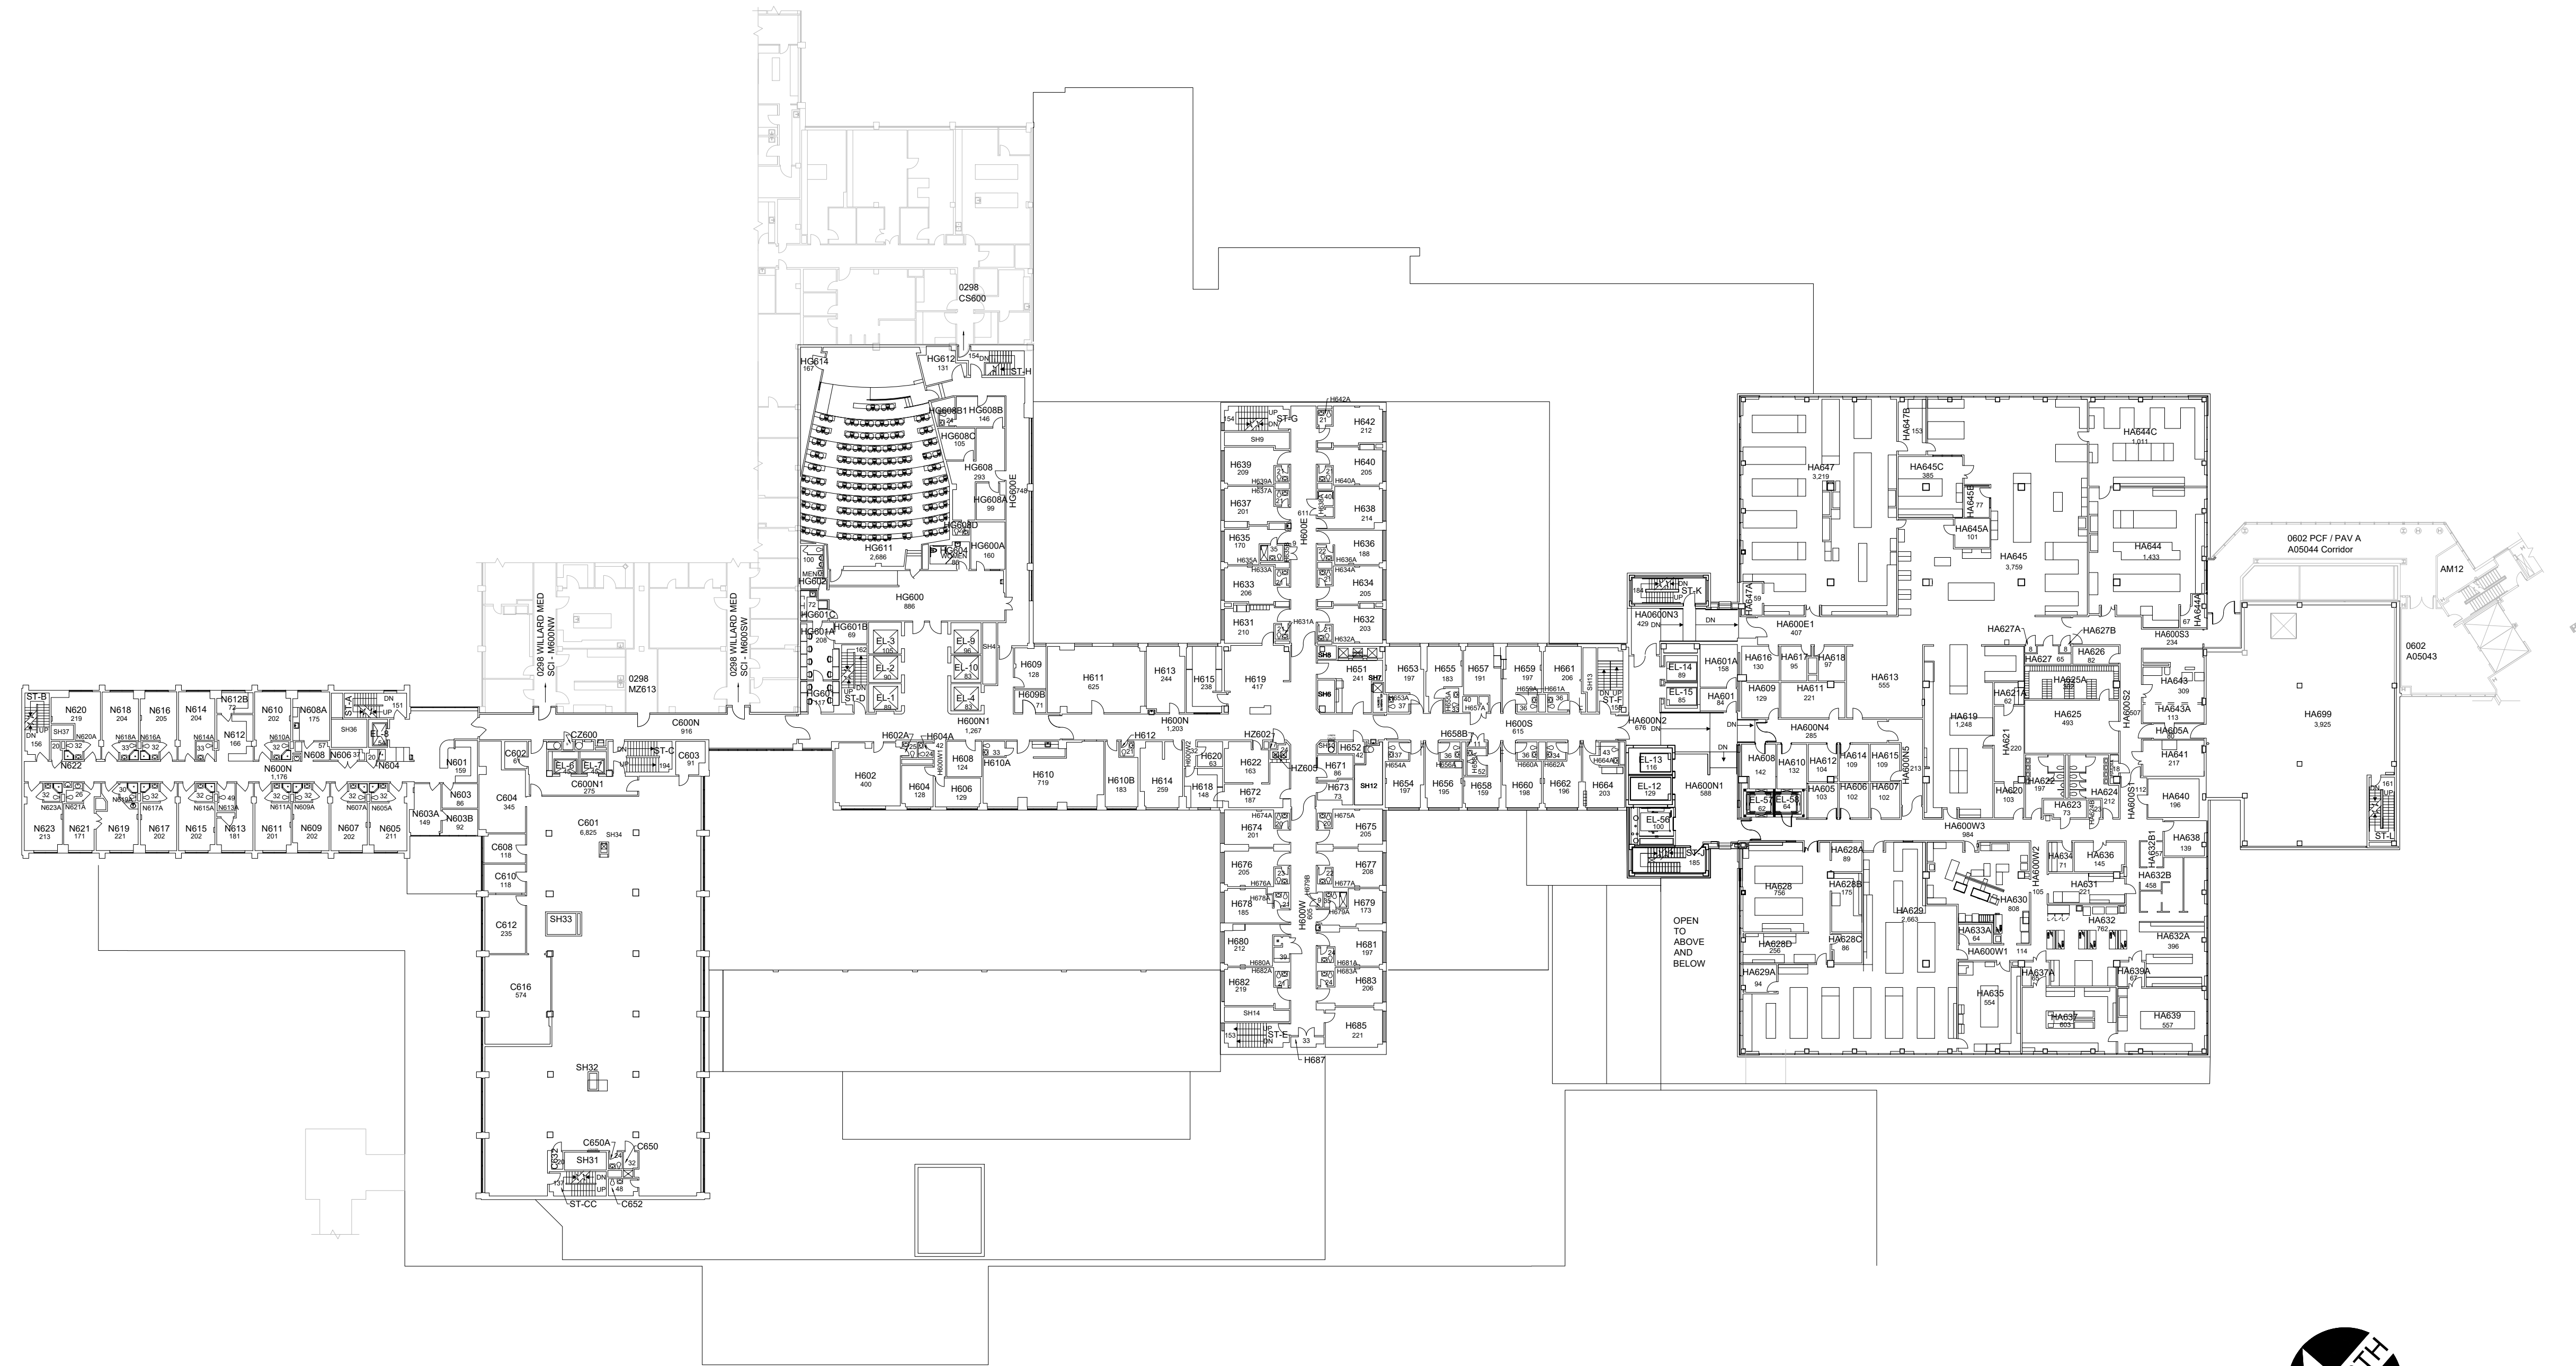

SIXTH FLOOR PLAN
UK CHANDLER HOSPITAL (PAV H) and
CRITICAL CARE CENTER (PAV HA)
 85,156 Gross Square Ft.



0 8' 16' 32' 64'

DATE:
09-23-12
DRAWN BY:
FR

BLDG #:
0293


UK Hospital-Chandler Medical Center & Hospital
KEY DRAWING

UNIVERSITY OF KENTUCKY
 ITS Information Services

SHEET
8 of 13

12/10/21

NEK

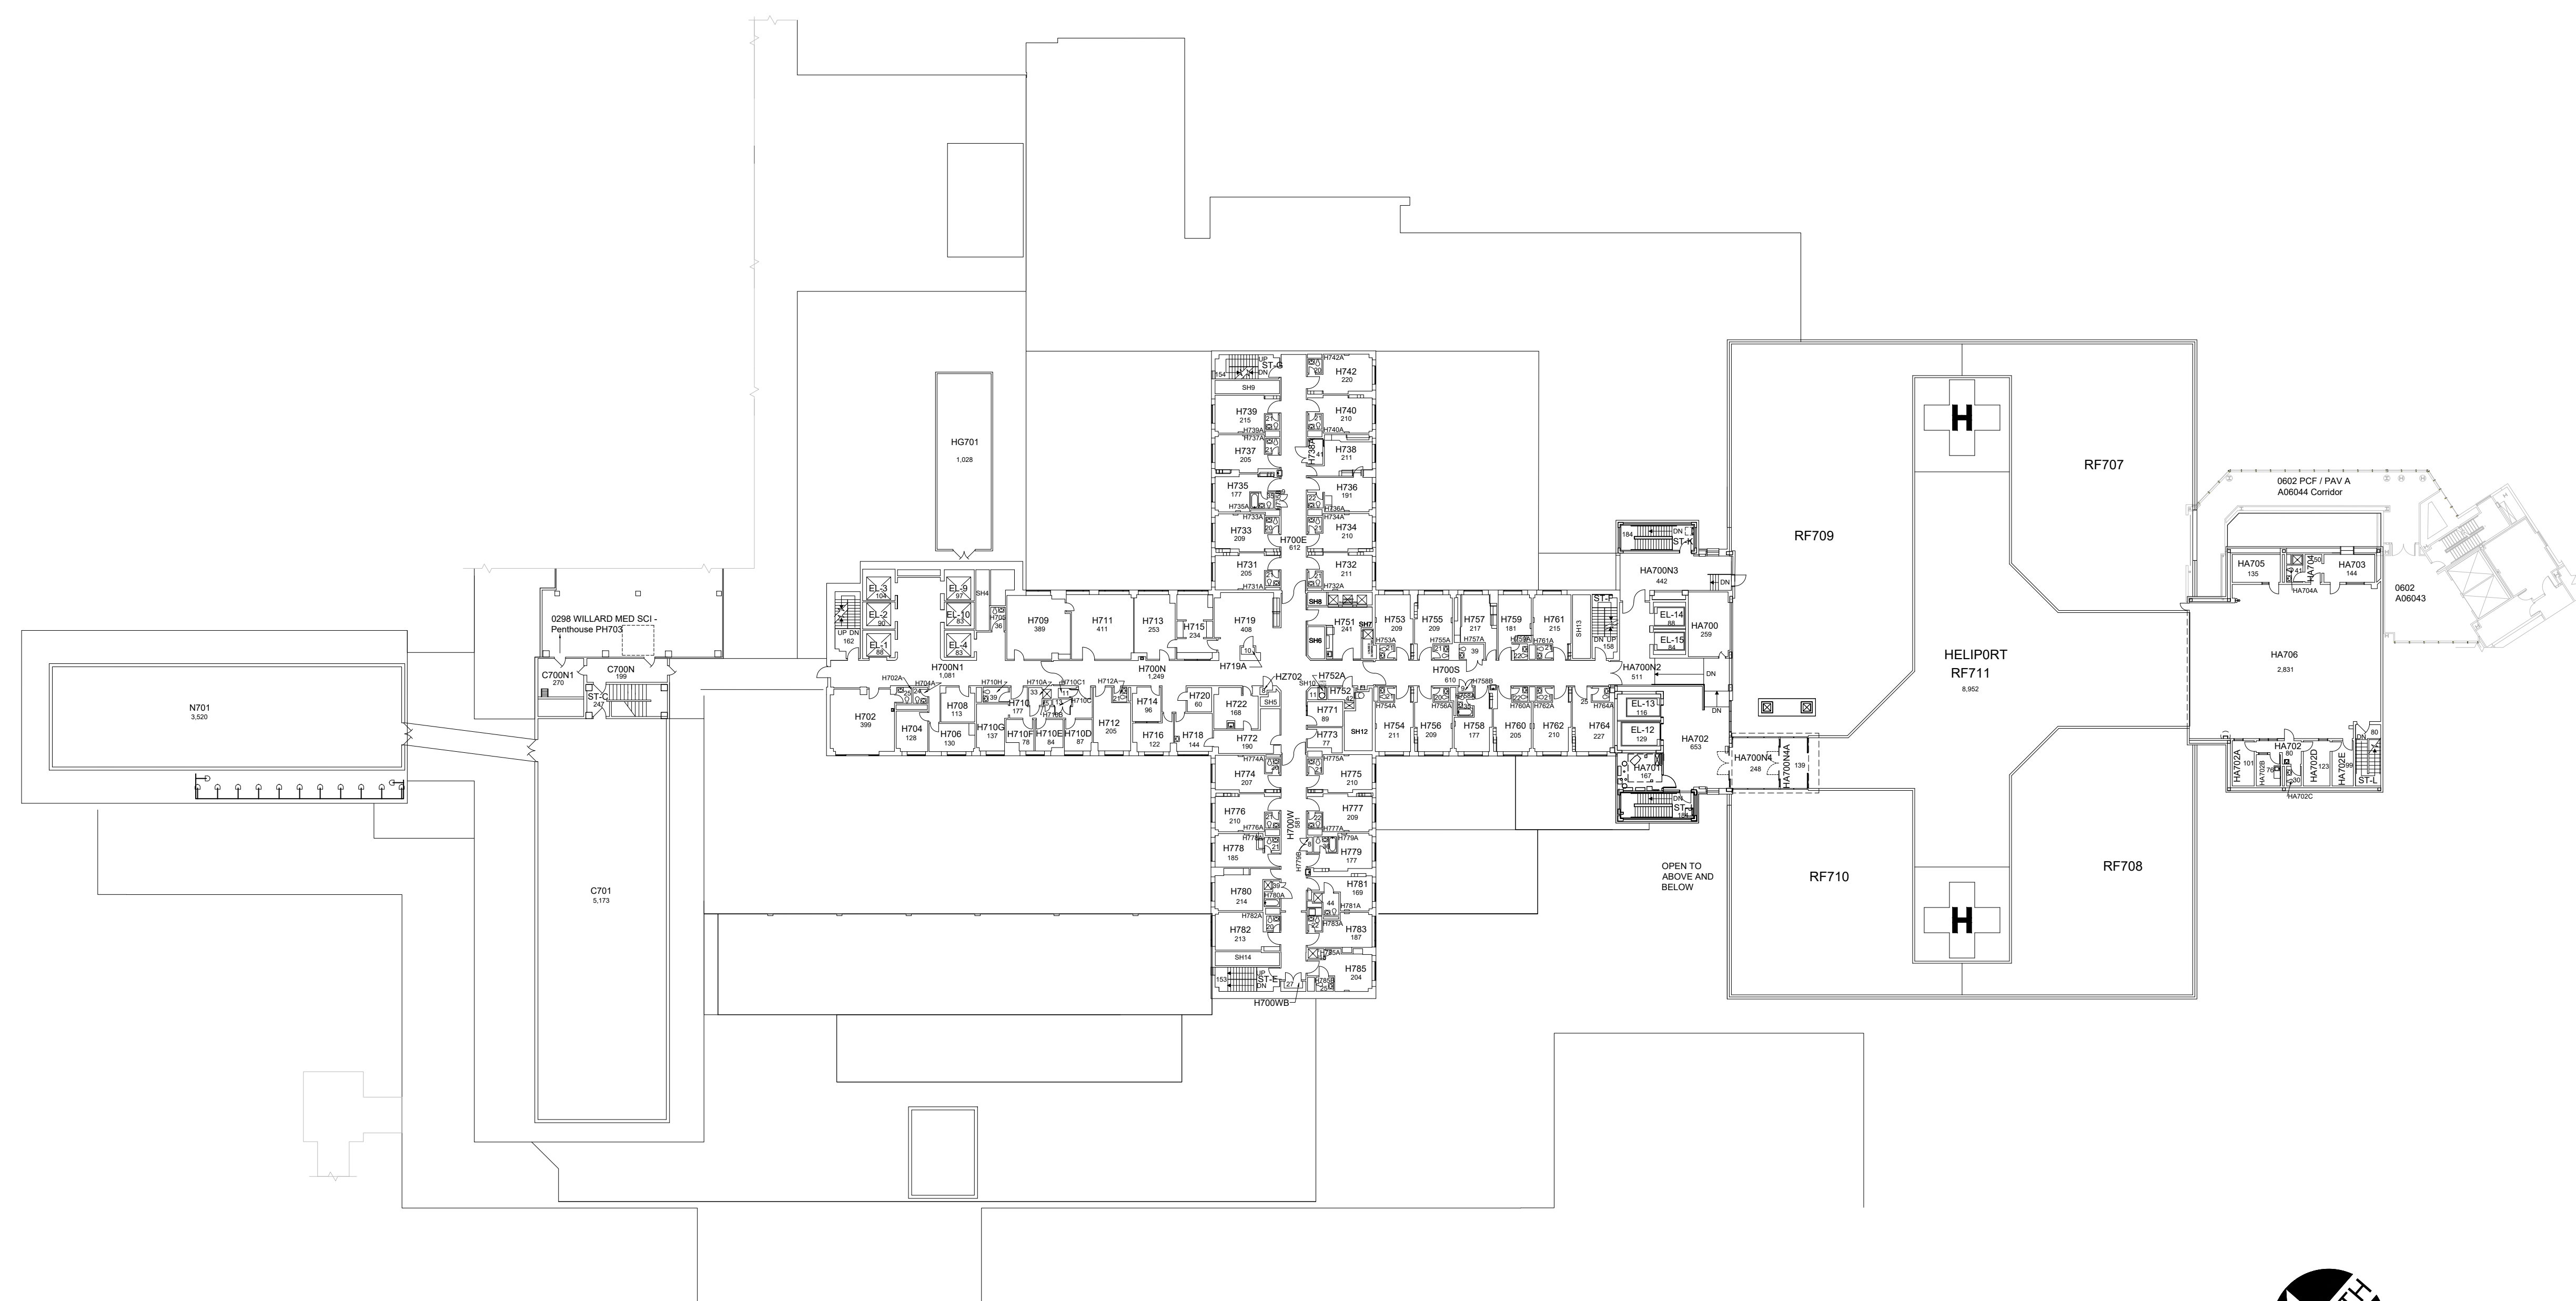

SEVENTH FLOOR PLAN
UK CHANDLER HOSPITAL (PAV H) and
CRITICAL CARE CENTER (PAV HA)
 71,309 Gross Square Ft.

DATE:
09-23-12
DRAWN BY:
FR

BLDG #:
0293


UK Hospital-Chandler Medical Center & Hospital
KEY DRAWING

UNIVERSITY OF KENTUCKY
 ITS Information Services

SHEET
9 of 13

2/12/20

NEK

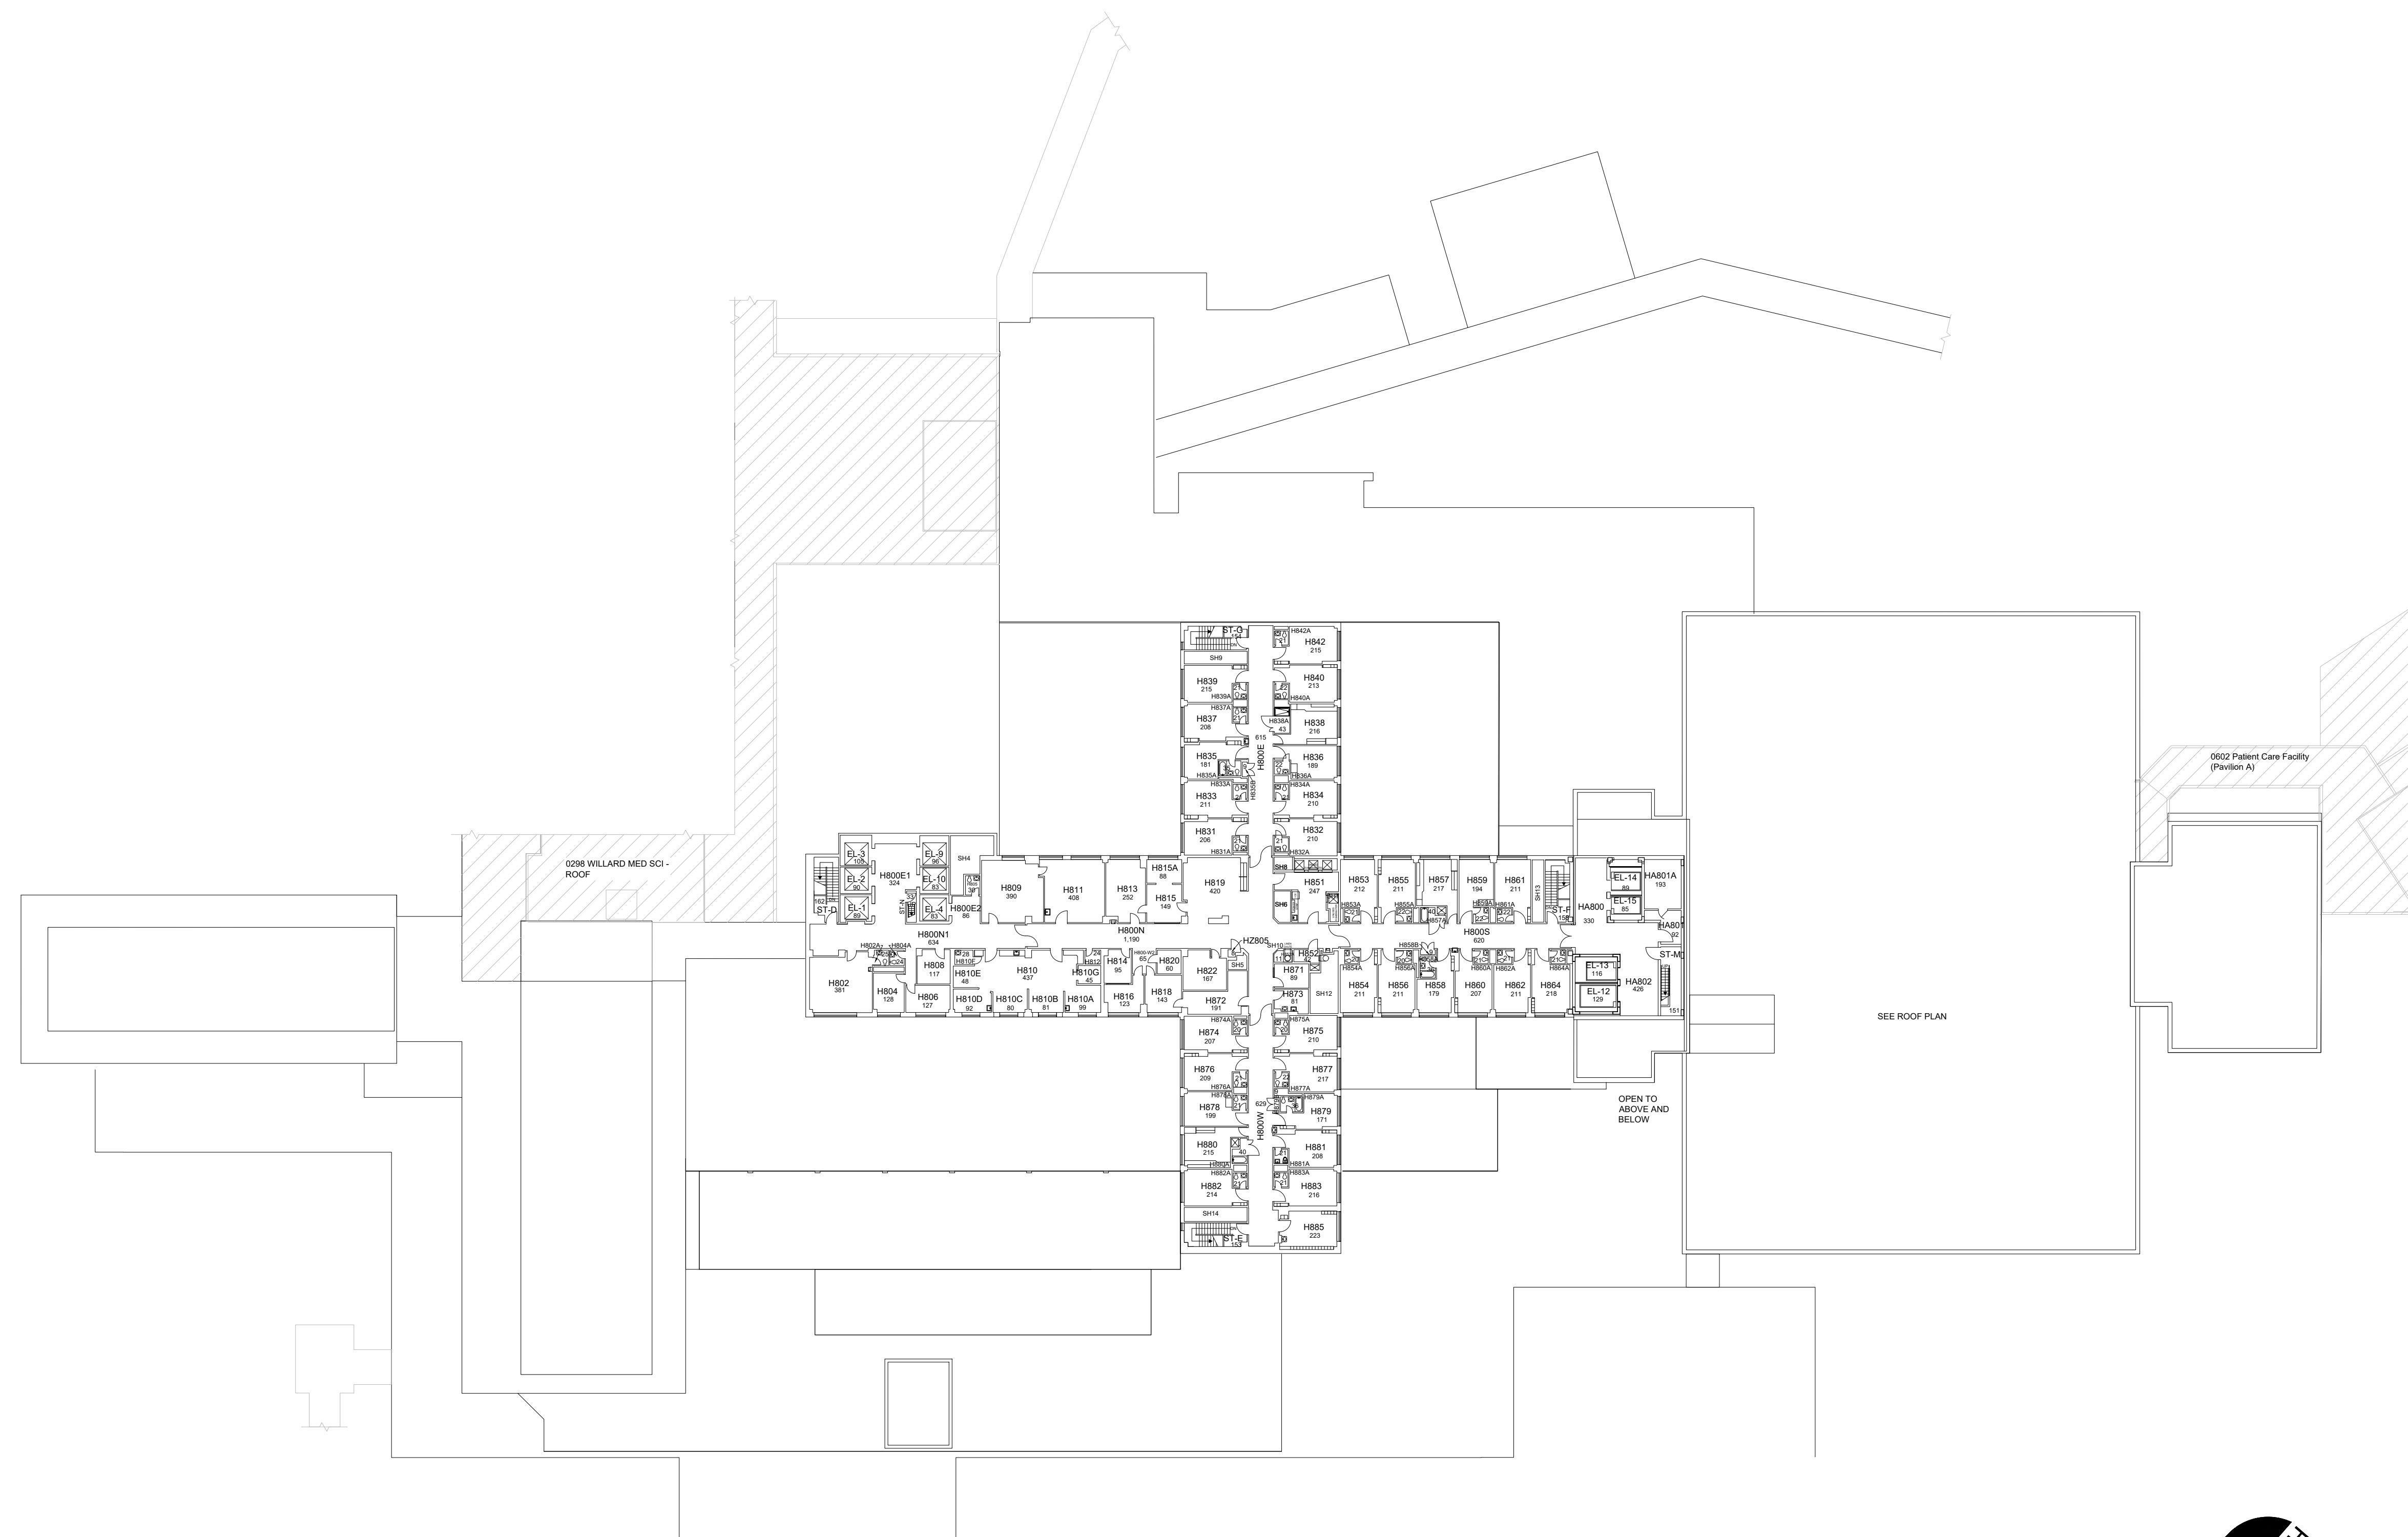


EIGHTH FLOOR PLAN
UK CHANDLER HOSPITAL (PAV H) and
CRITICAL CARE CENTER (PAV HA)
 23,403 Gross Square Ft.



DATE:
09-23-12
DRAWN BY:
FR

BLDG #:
0293


UK Hospital-Chandler Medical Center & Hospital
KEY DRAWING

UNIVERSITY OF KENTUCKY
 ITS Information Services


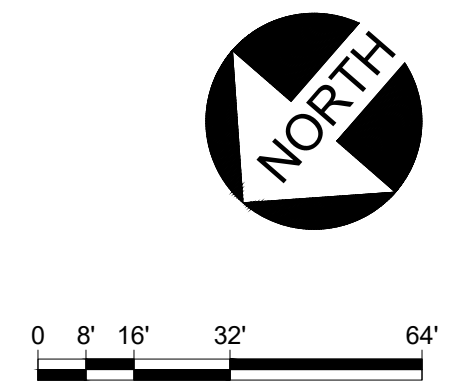
SHEET
10 of 13

2/22/18

SHW

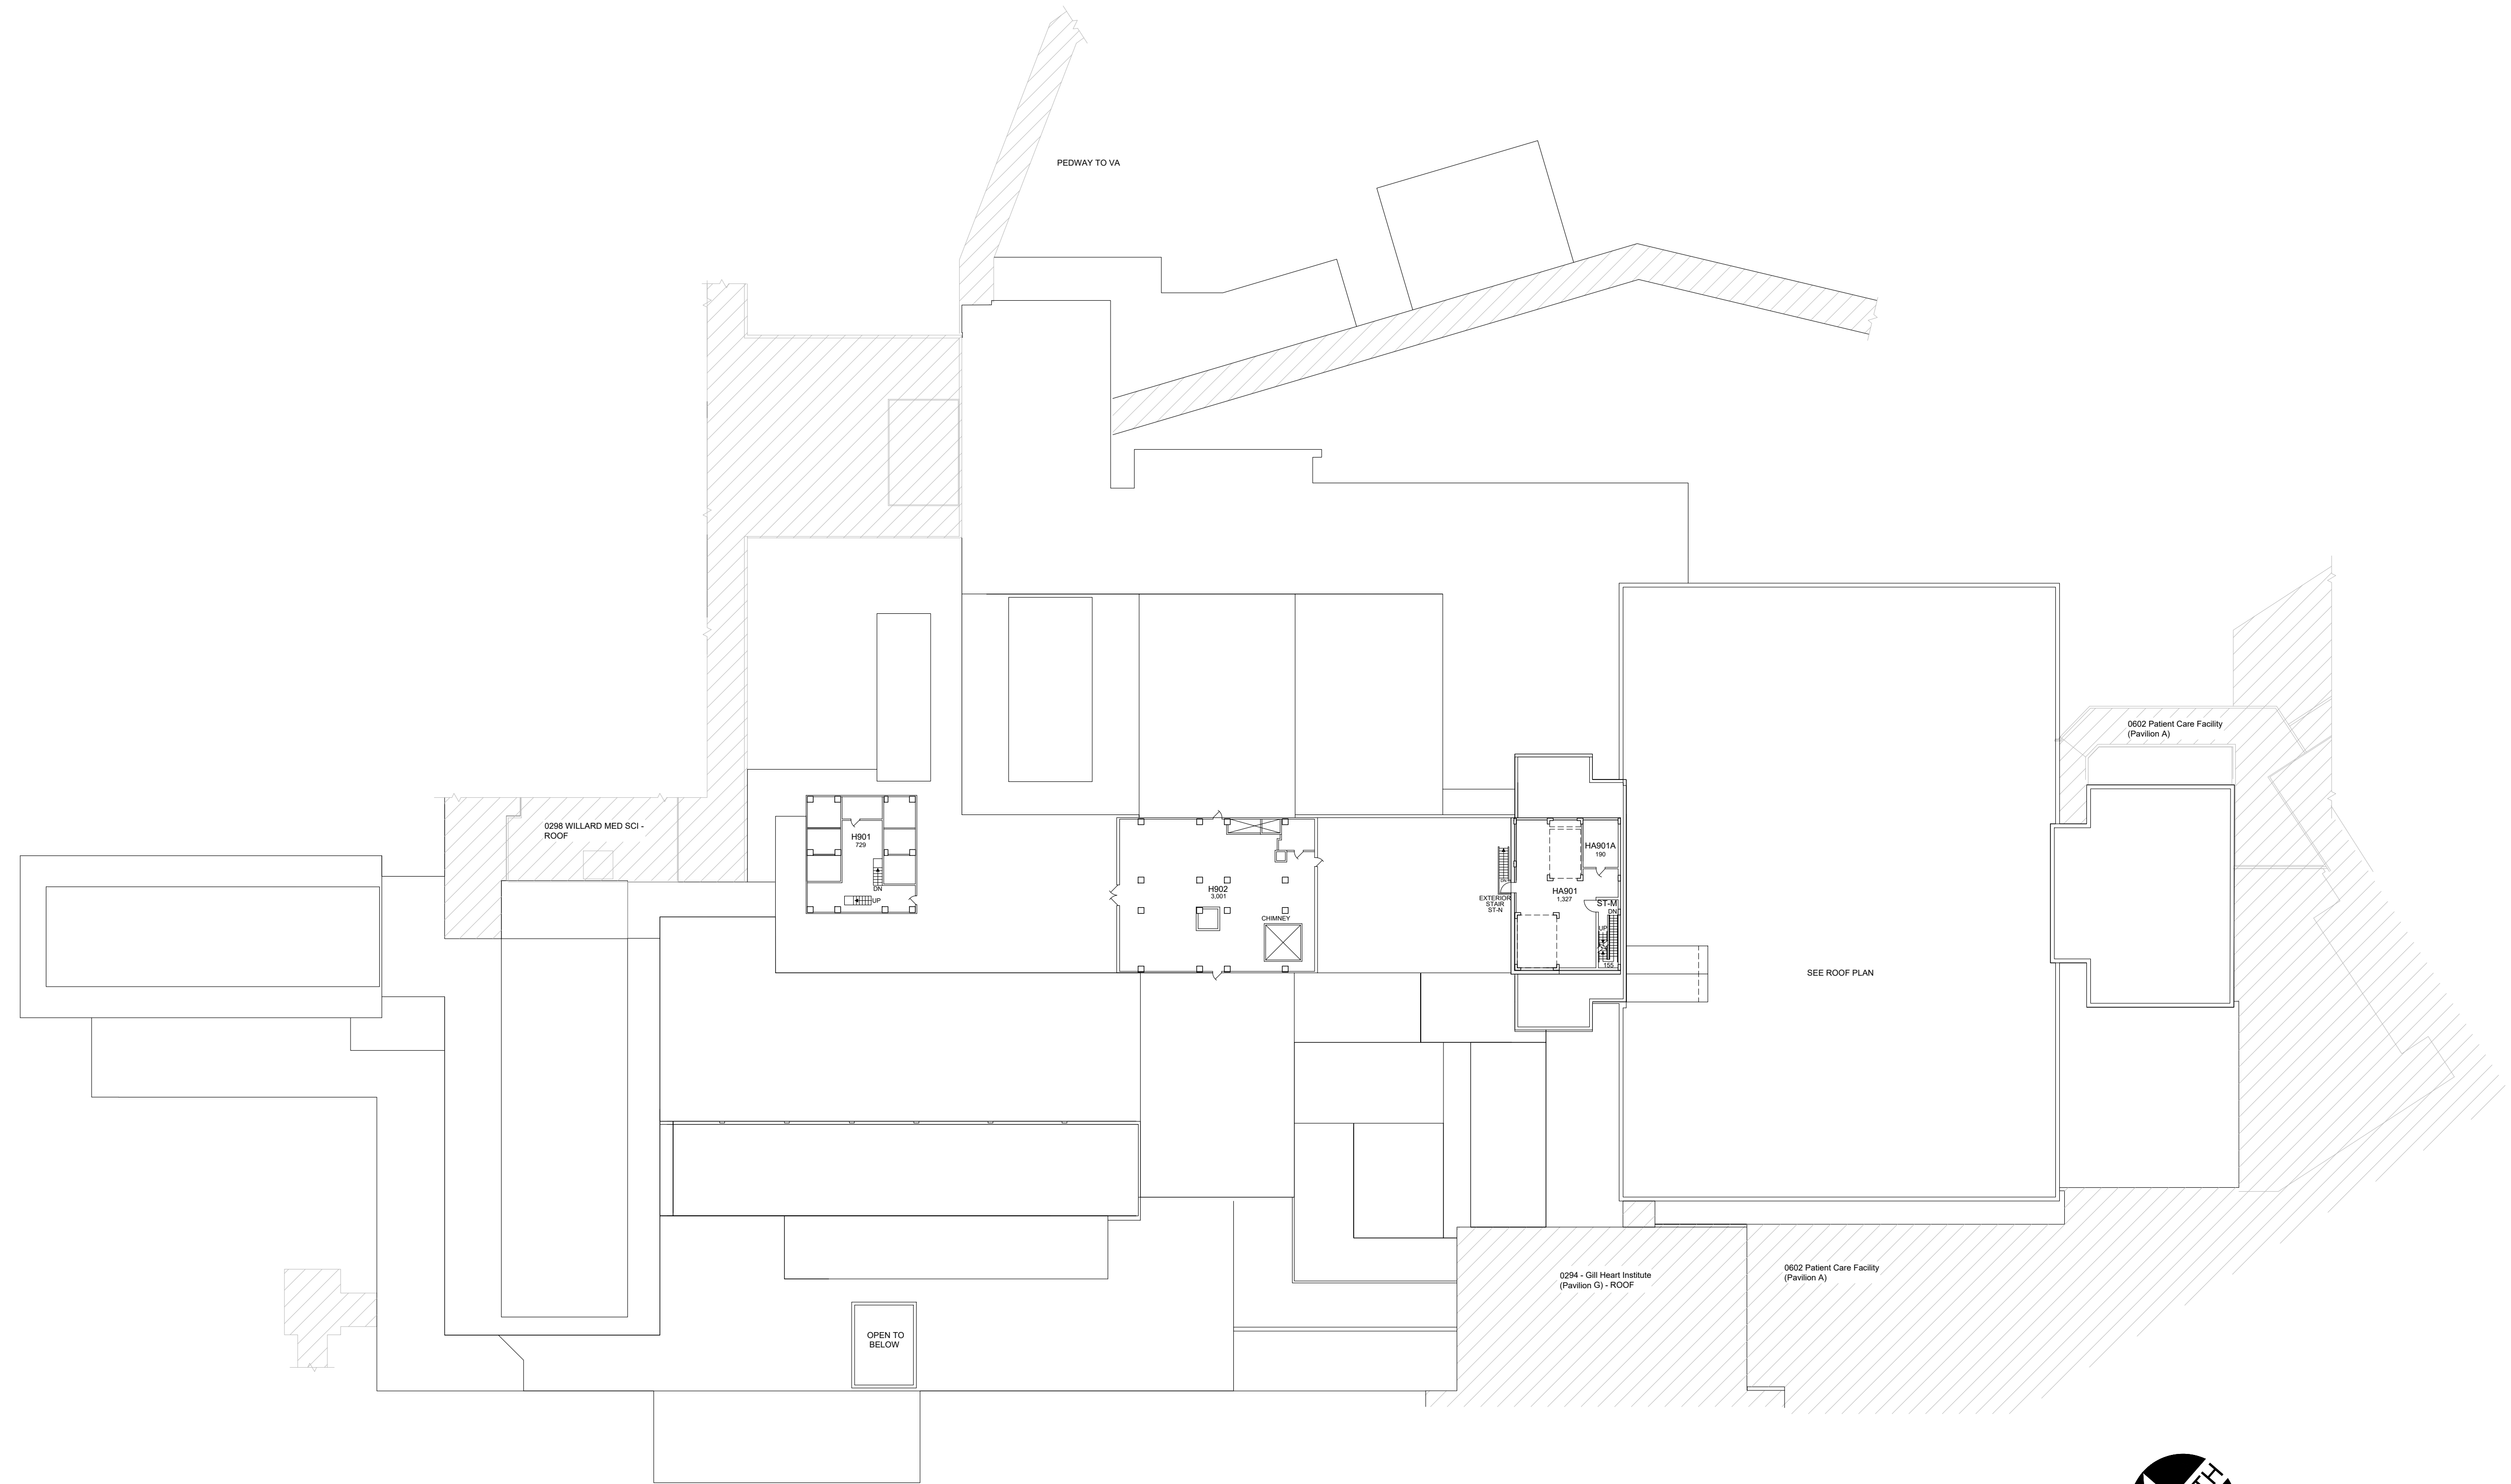

PENTHOUSE [9th] FLOOR PLAN
UK CHANDLER HOSPITAL (PAV H) and
CRITICAL CARE CENTER (PAV HA)
 7,012 Gross Square Ft.



DATE:
09-23-12

DRAWN BY:
FR

BLDG #:
0293

UK Hospital-Chandler Medical Center & Hospital

KEY DRAWING


UNIVERSITY OF KENTUCKY
 ITS Information Services




SHEET
11 of 13

2/22/18

SHW

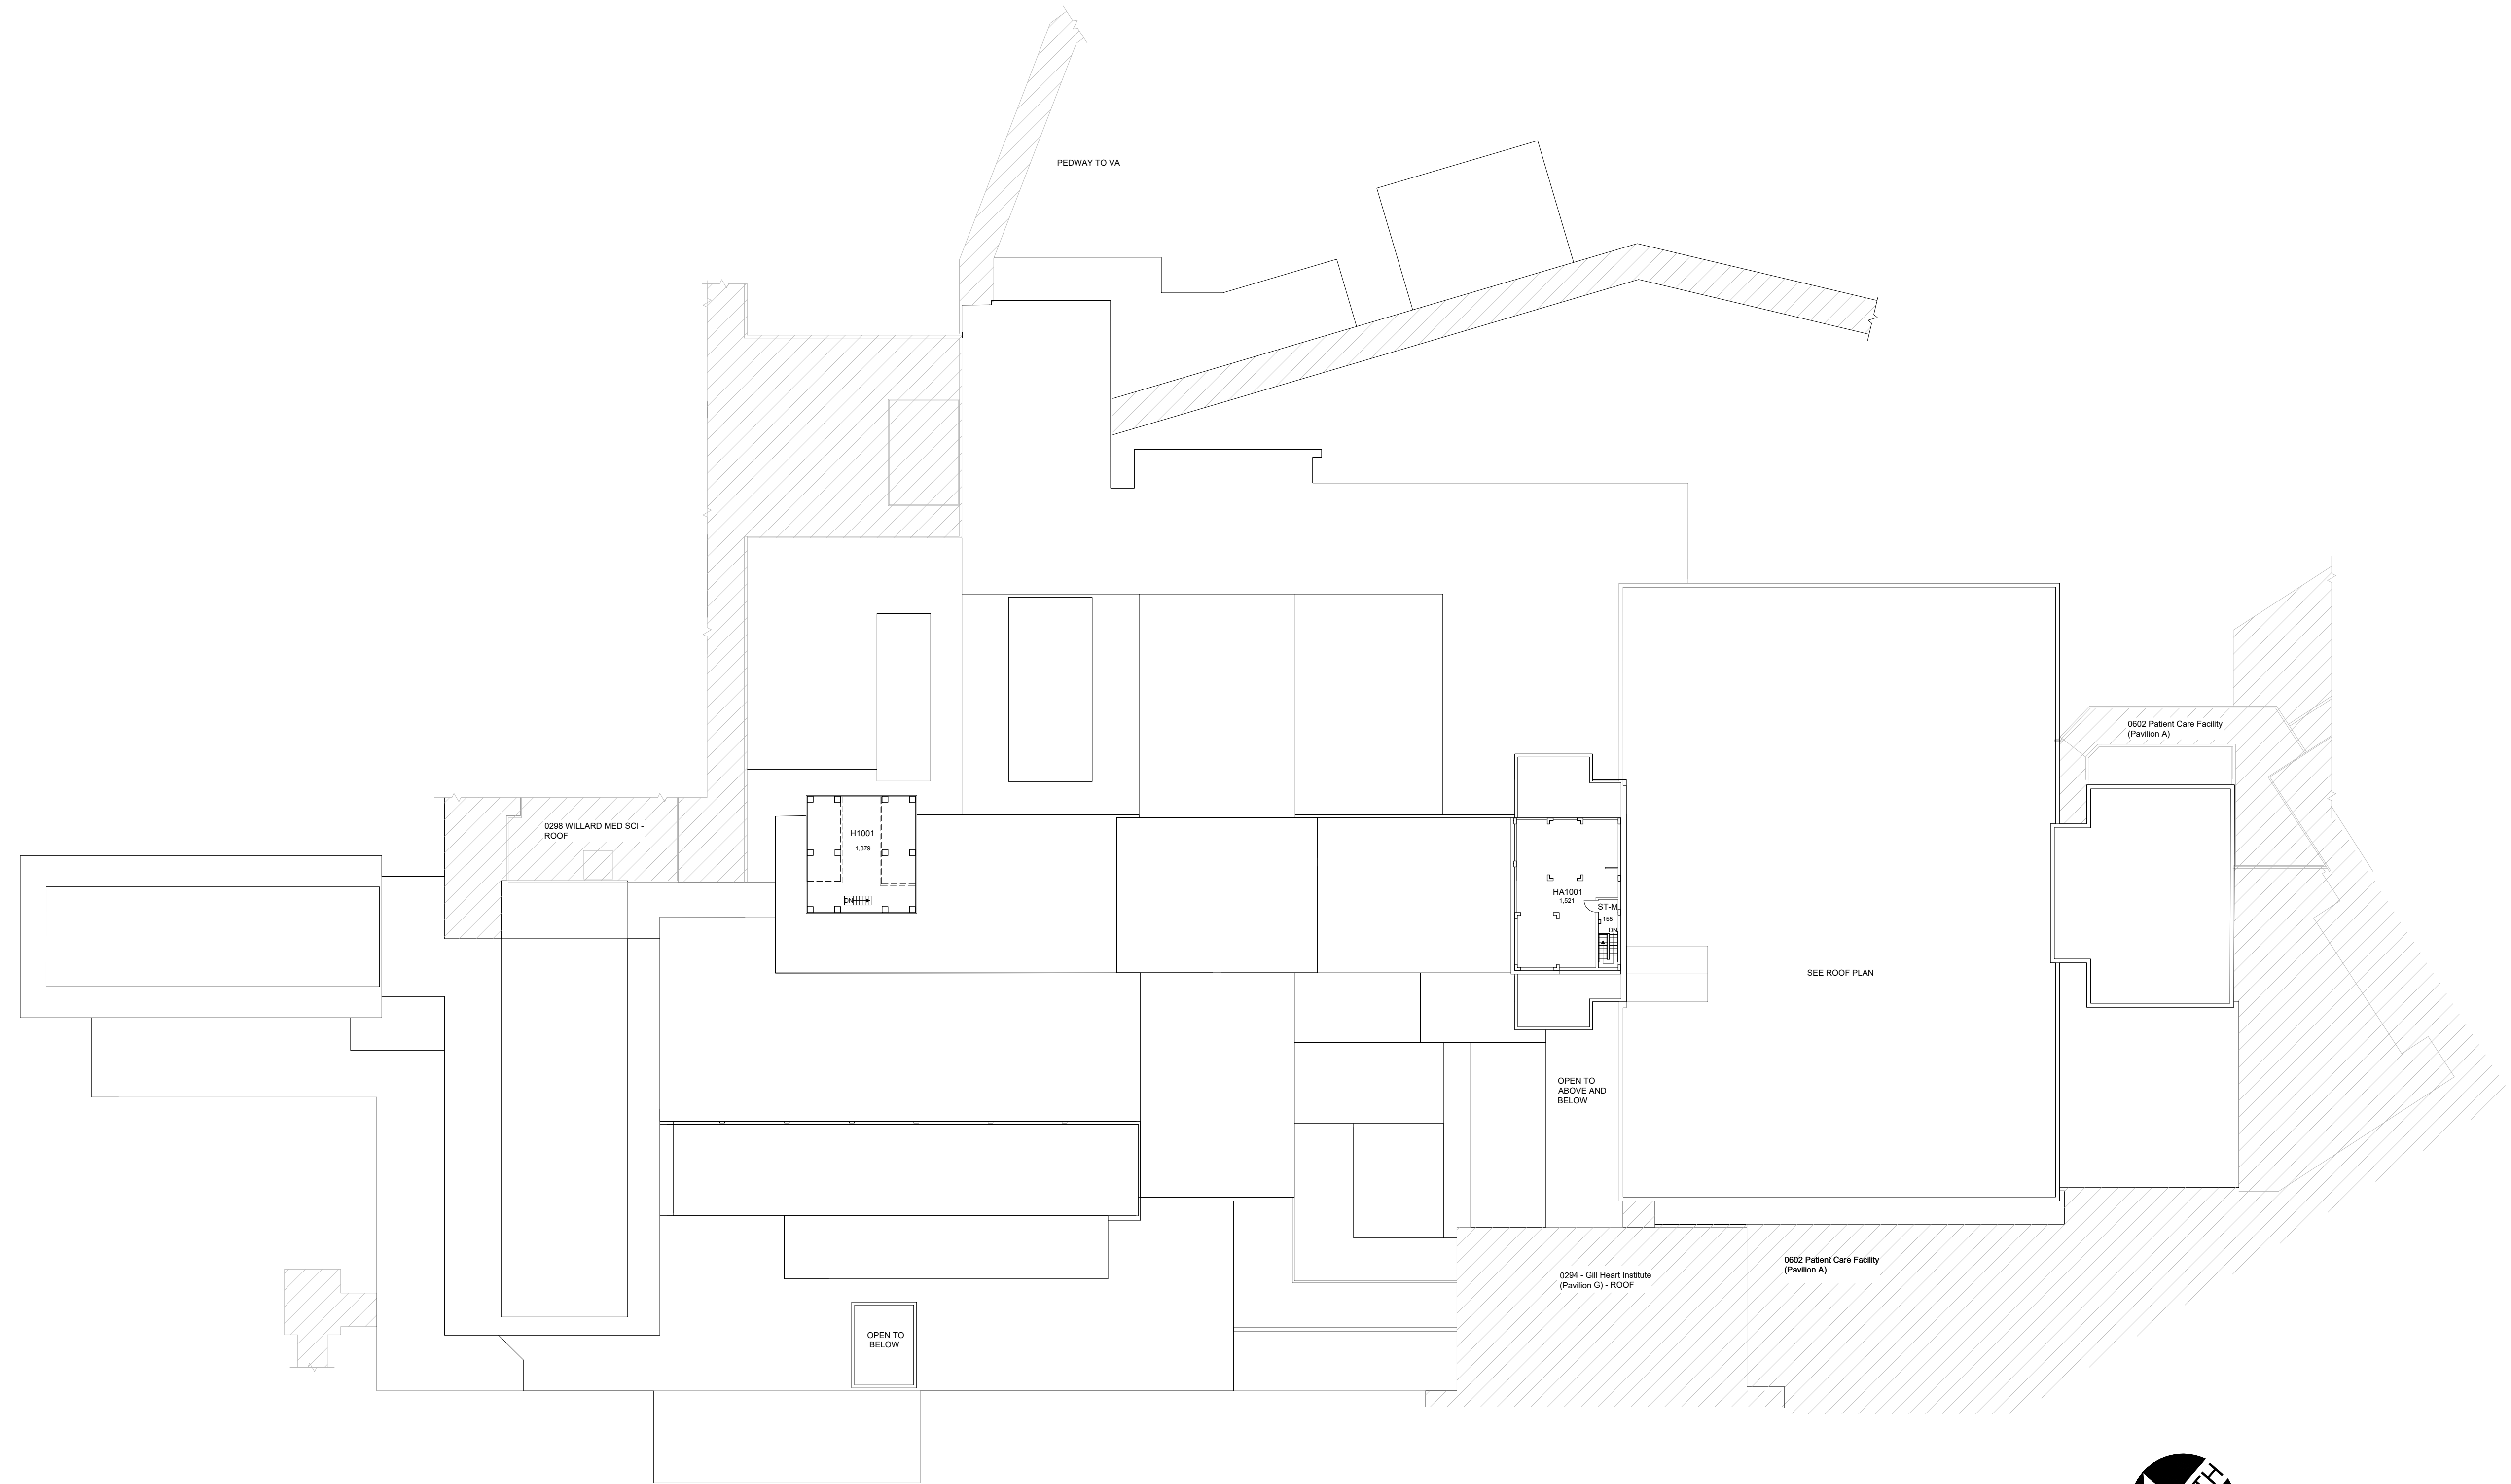

PENTHOUSE [10th] FLOOR PLAN
UK CHANDLER HOSPITAL (PAV H) and
CRITICAL CARE CENTER (PAV HA)
 3,454 Gross Square Ft.

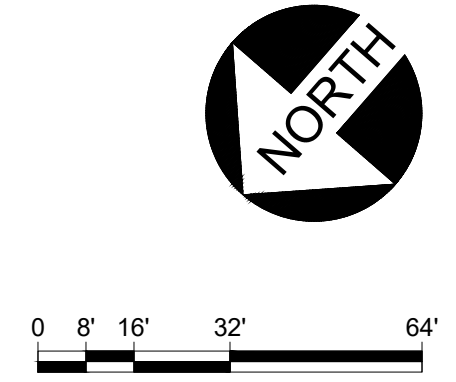

DATE:
09-23-12

DRAWN BY:
FR

BLDG #:
0293

UK Hospital-Chandler Medical Center & Hospital

KEY DRAWING


UNIVERSITY OF KENTUCKY
 ITS Information Services

SHEET
12 of 13

Floor plan is from best available information. Drawing will be updated as more information becomes available.

PARTIAL ROOF DATA

Section	Roof Label	Location	Roof Type	Sq. Ft.
	RF701		Foam	5,620
	RF301		Foam	5,594
	RF702		Foam	2,848
	RF713		Foam	864
	RF705		Foam	555

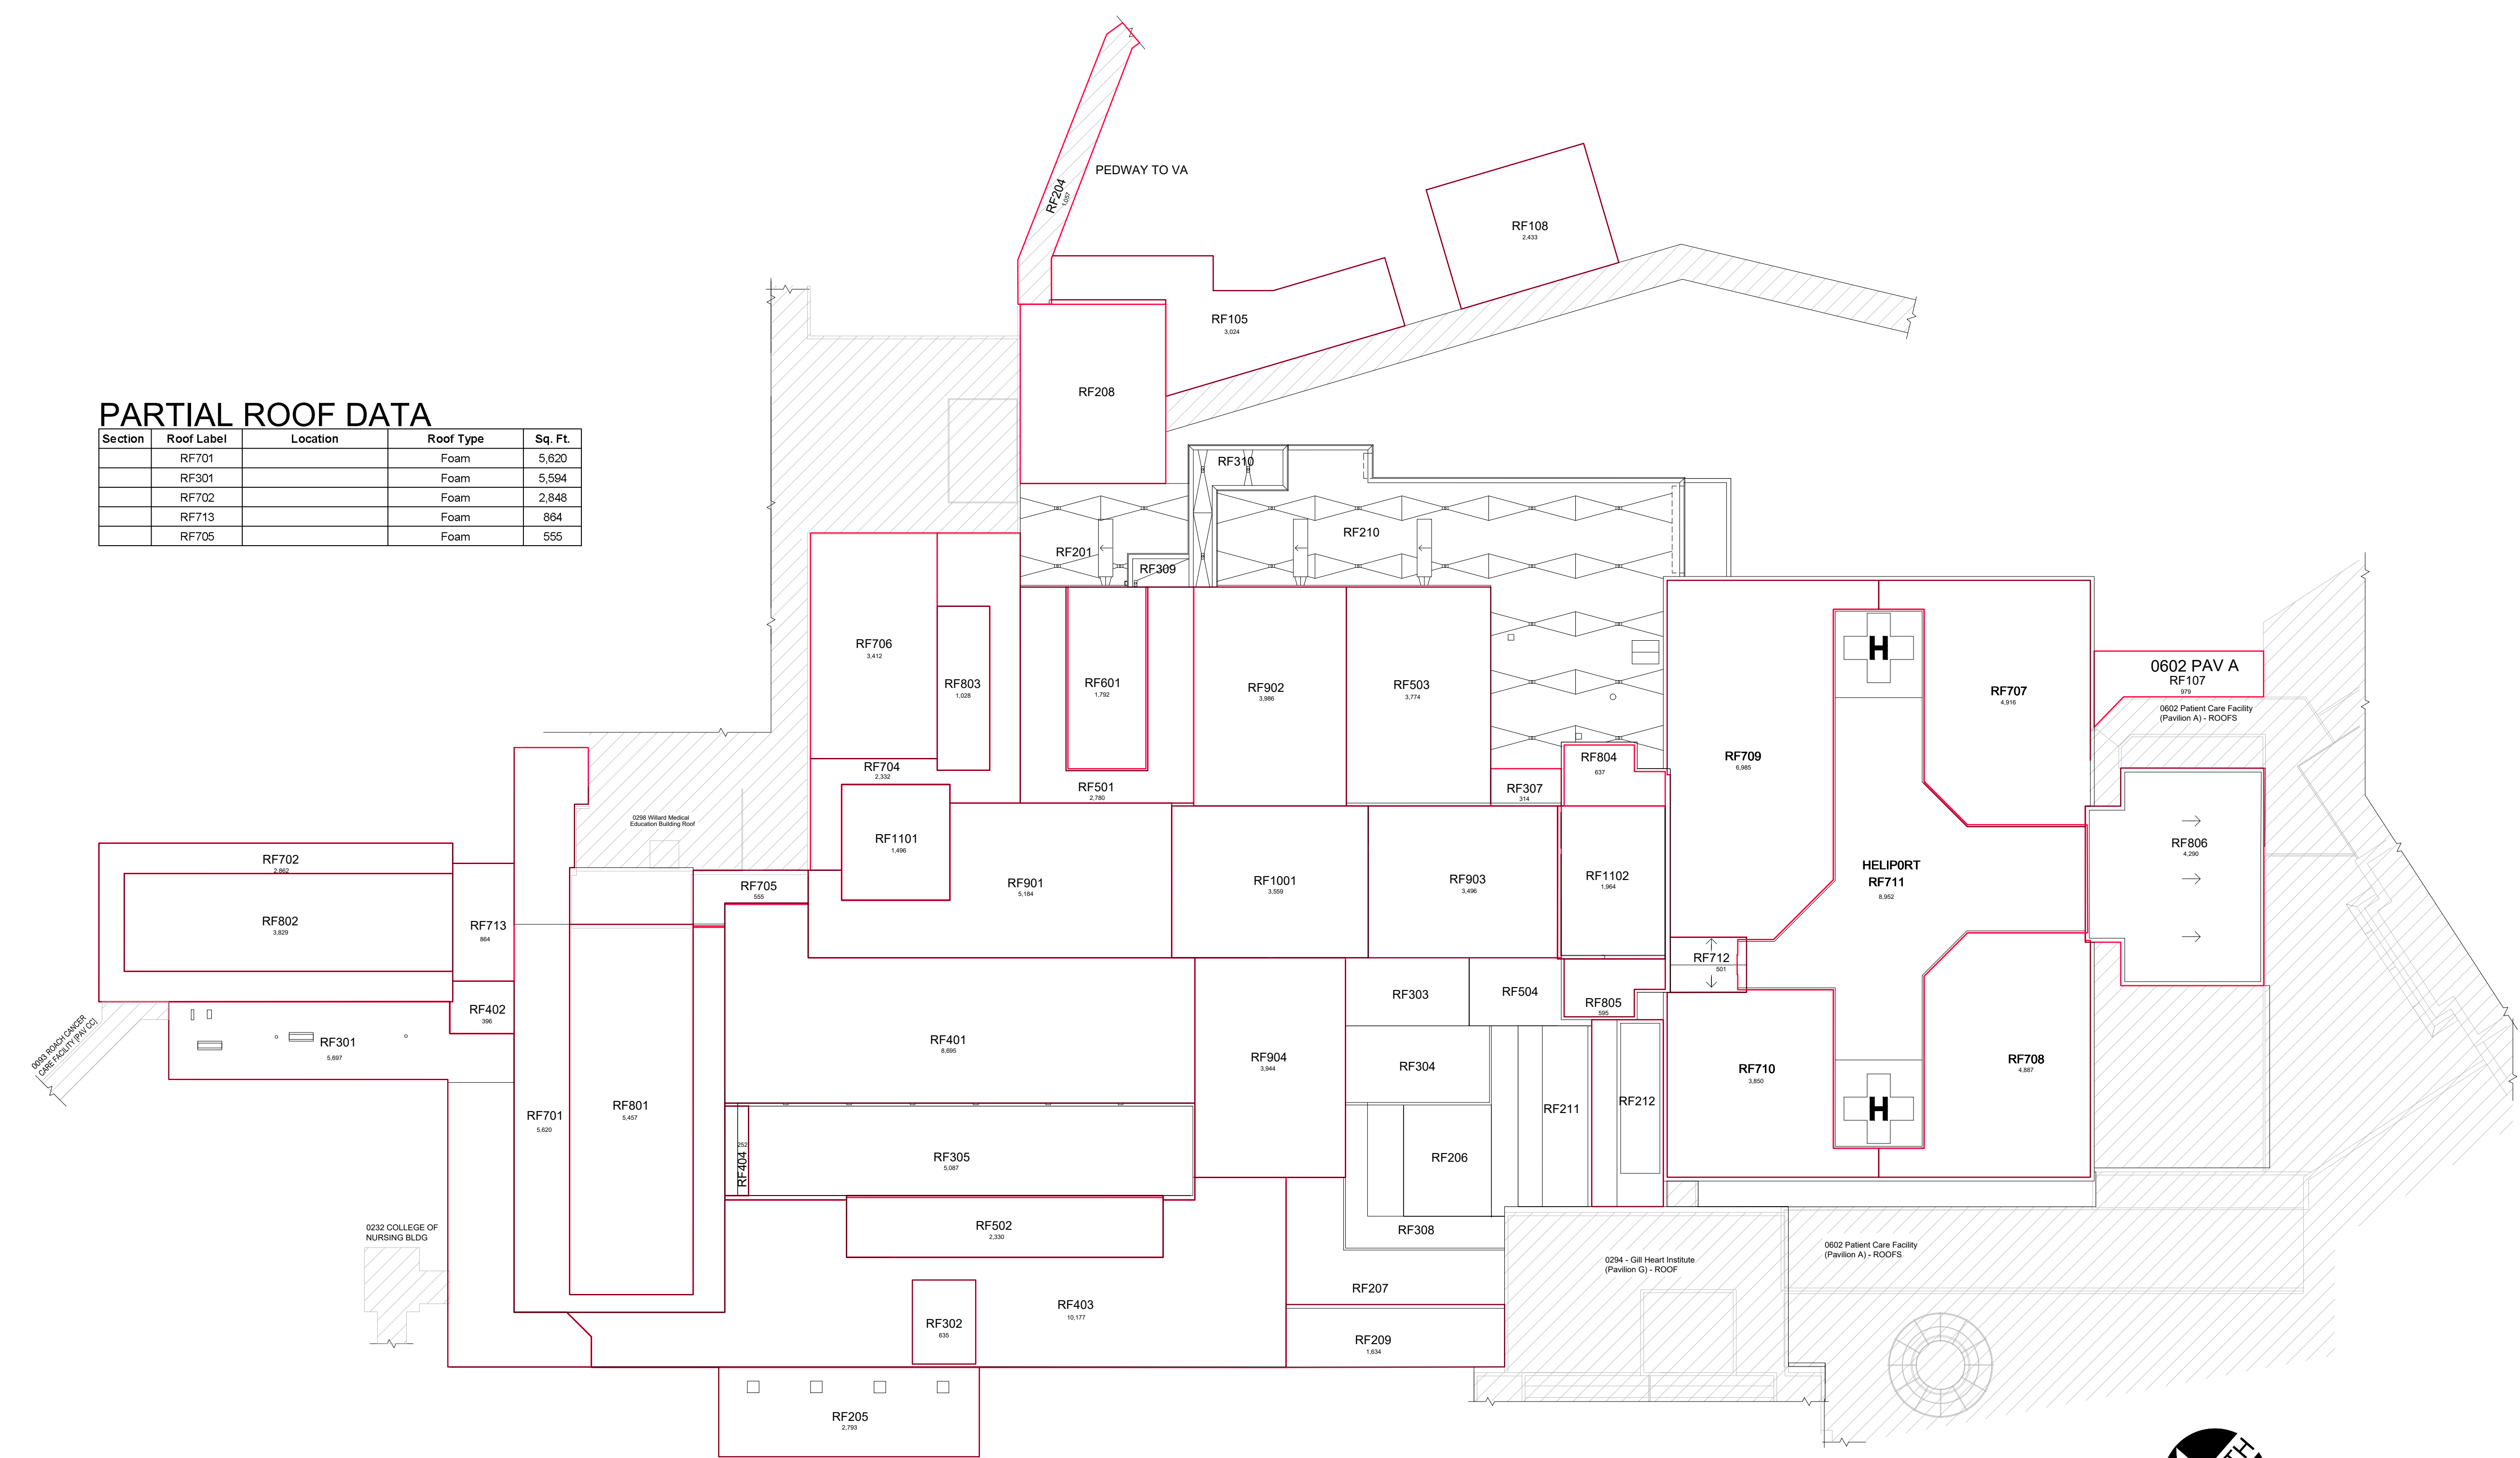


**ROOF PLAN
UK CHANDLER HOSPITAL (PAV H) and
CRITICAL CARE CENTER (PAV HA)**

DATE:
09-23-12
DRAWN BY:
FR

BLDG #:
0293

UK Hospital-Chandler Medical Center & Hospital
KEY DRAWING

UNIVERSITY OF KENTUCKY
ITS Information Services

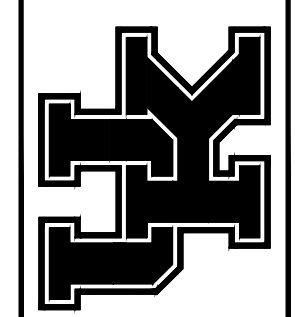

SHEET
13 of 13

4/2/21

JES