


DATE: 02-28-13
DRAWN BY: SK

BLDG #: 0294


GILL HEART INSTITUTE

KEY DRAWING


UNIVERSITY OF KENTUCKY
ITS Information Services

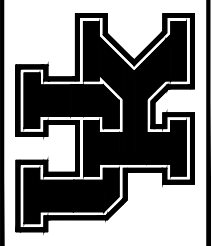

SHEET
1 of 7

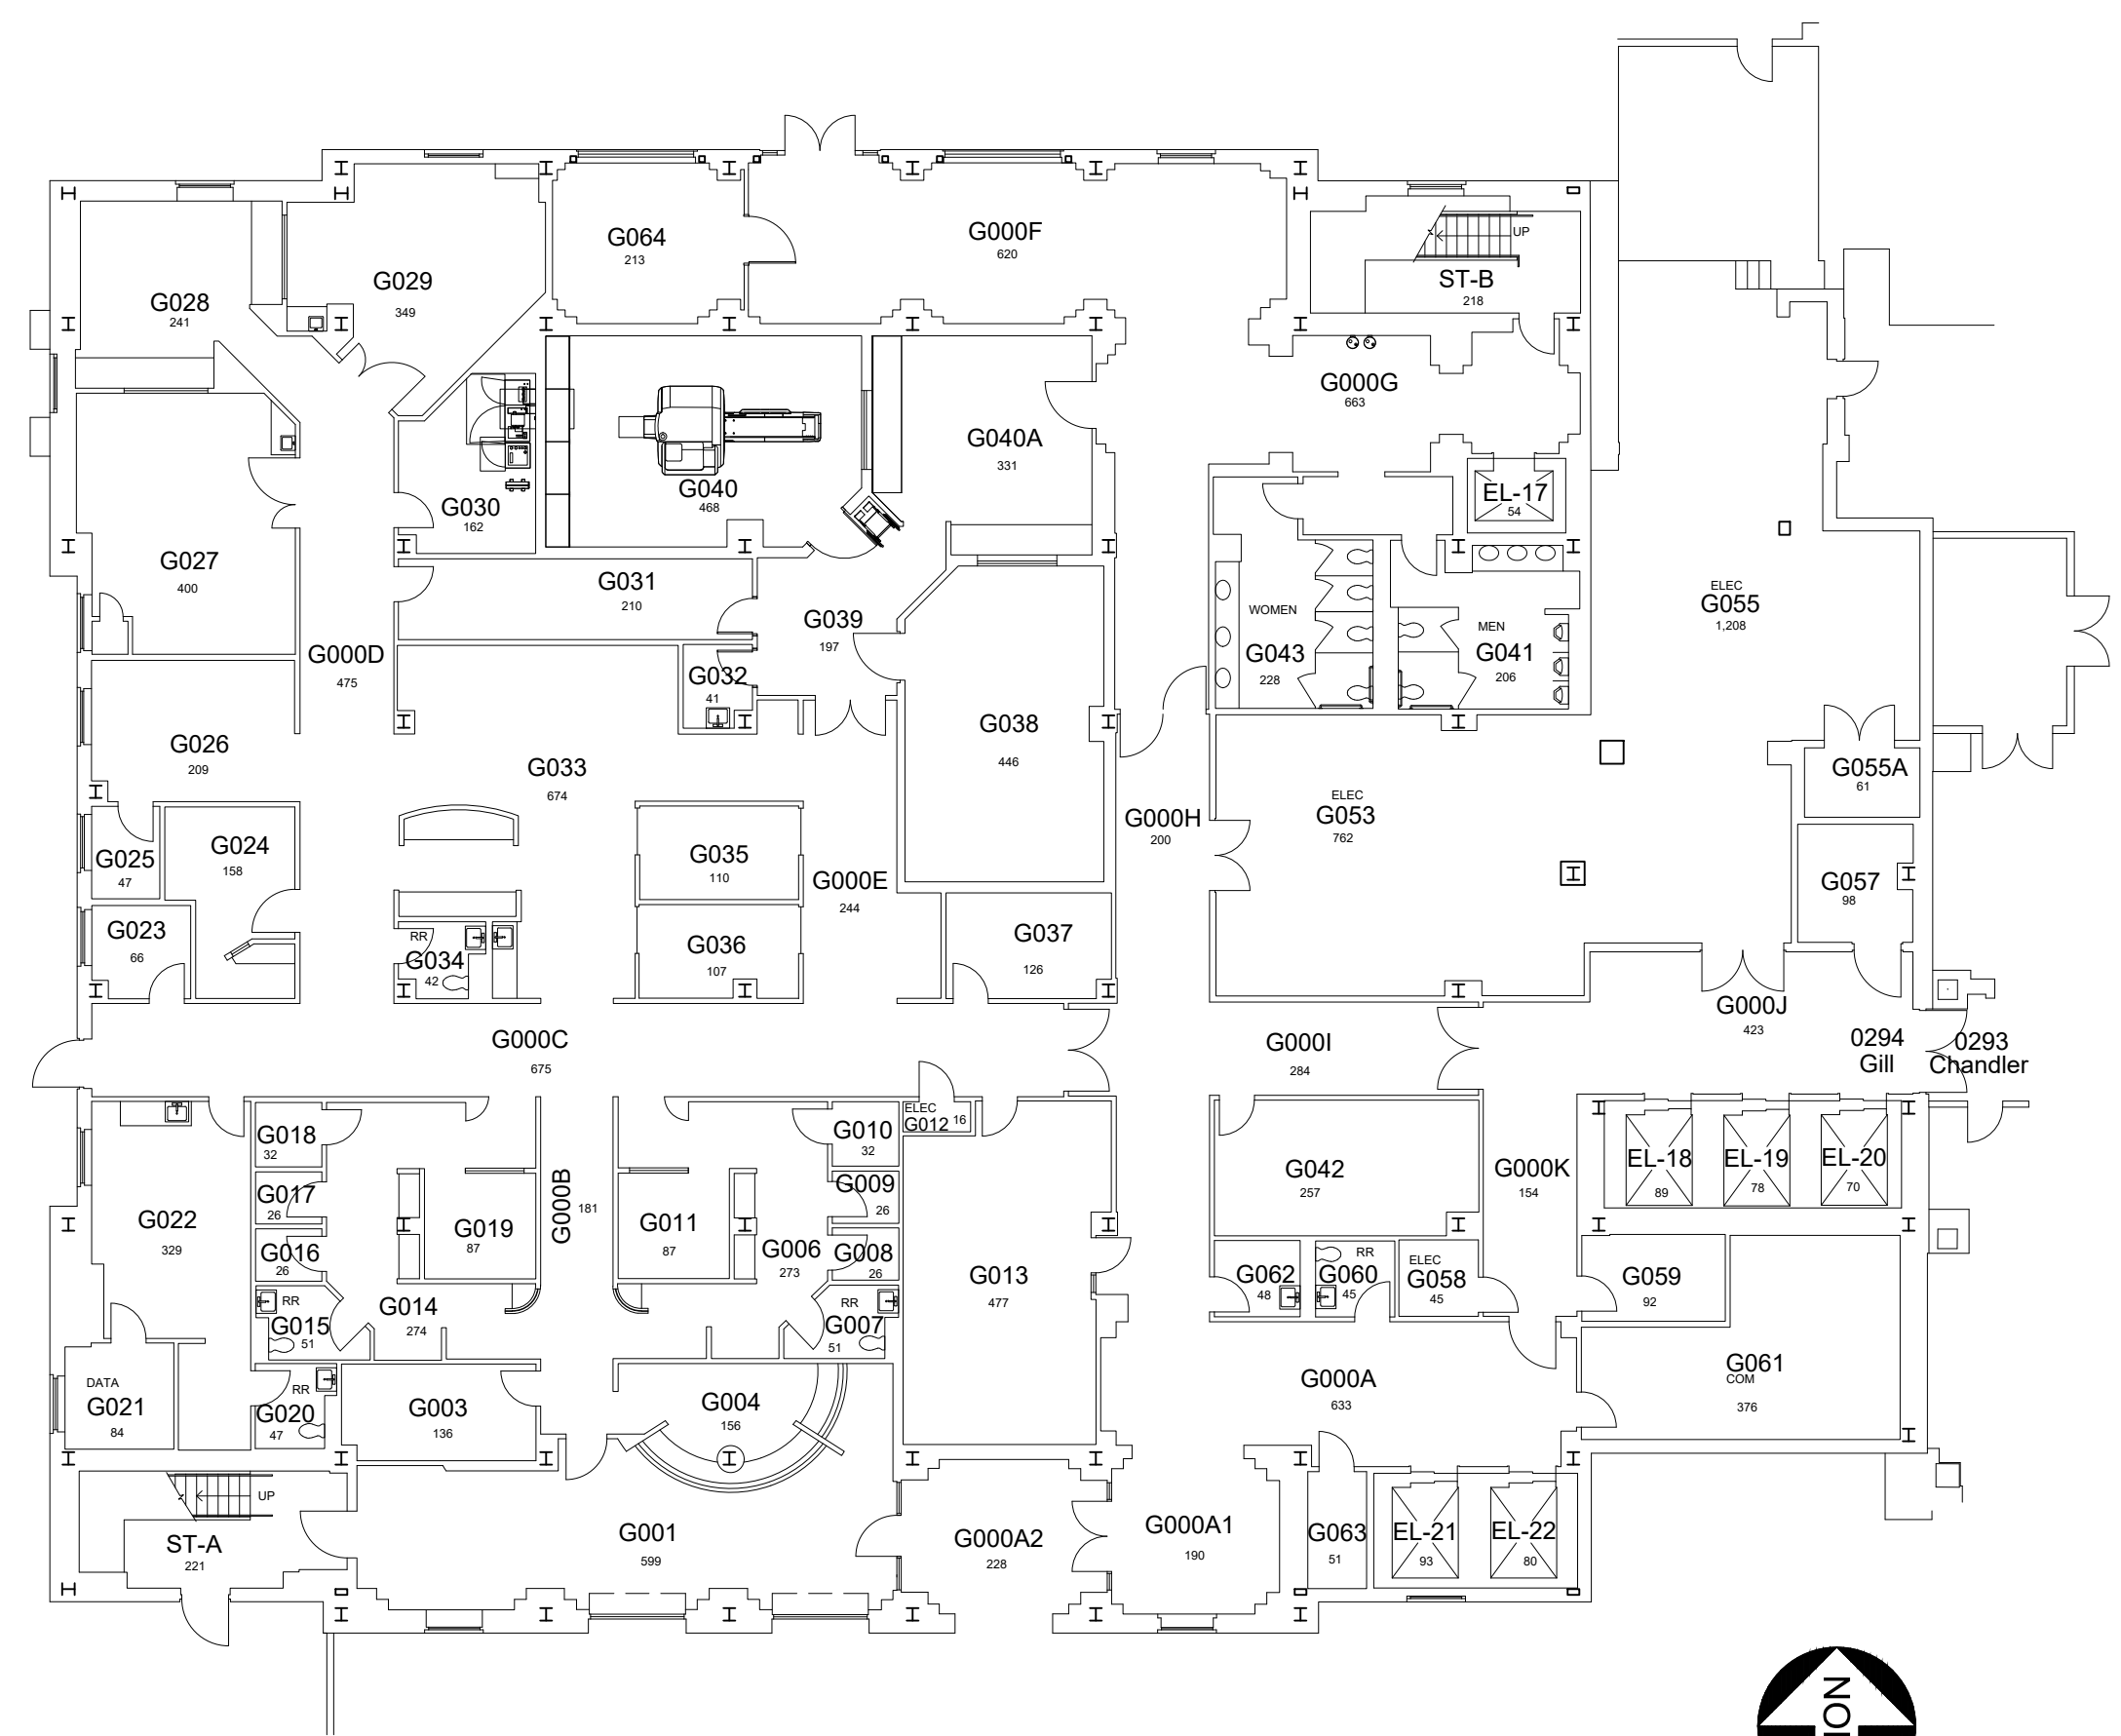

GROUND FLOOR PLAN
GILL HEART INSTITUTE
19,128 Gross Square Ft.


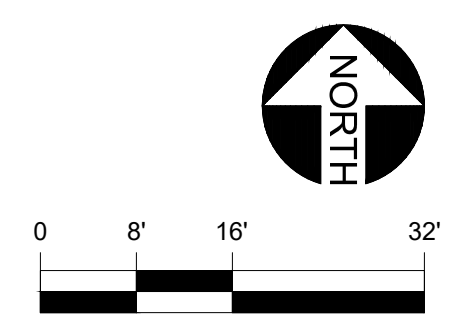


5/19/22


NEK

GILL HEART INSTITUTE
KEY DRAWING

UNIVERSITY OF KENTUCKY
ITS Information Services

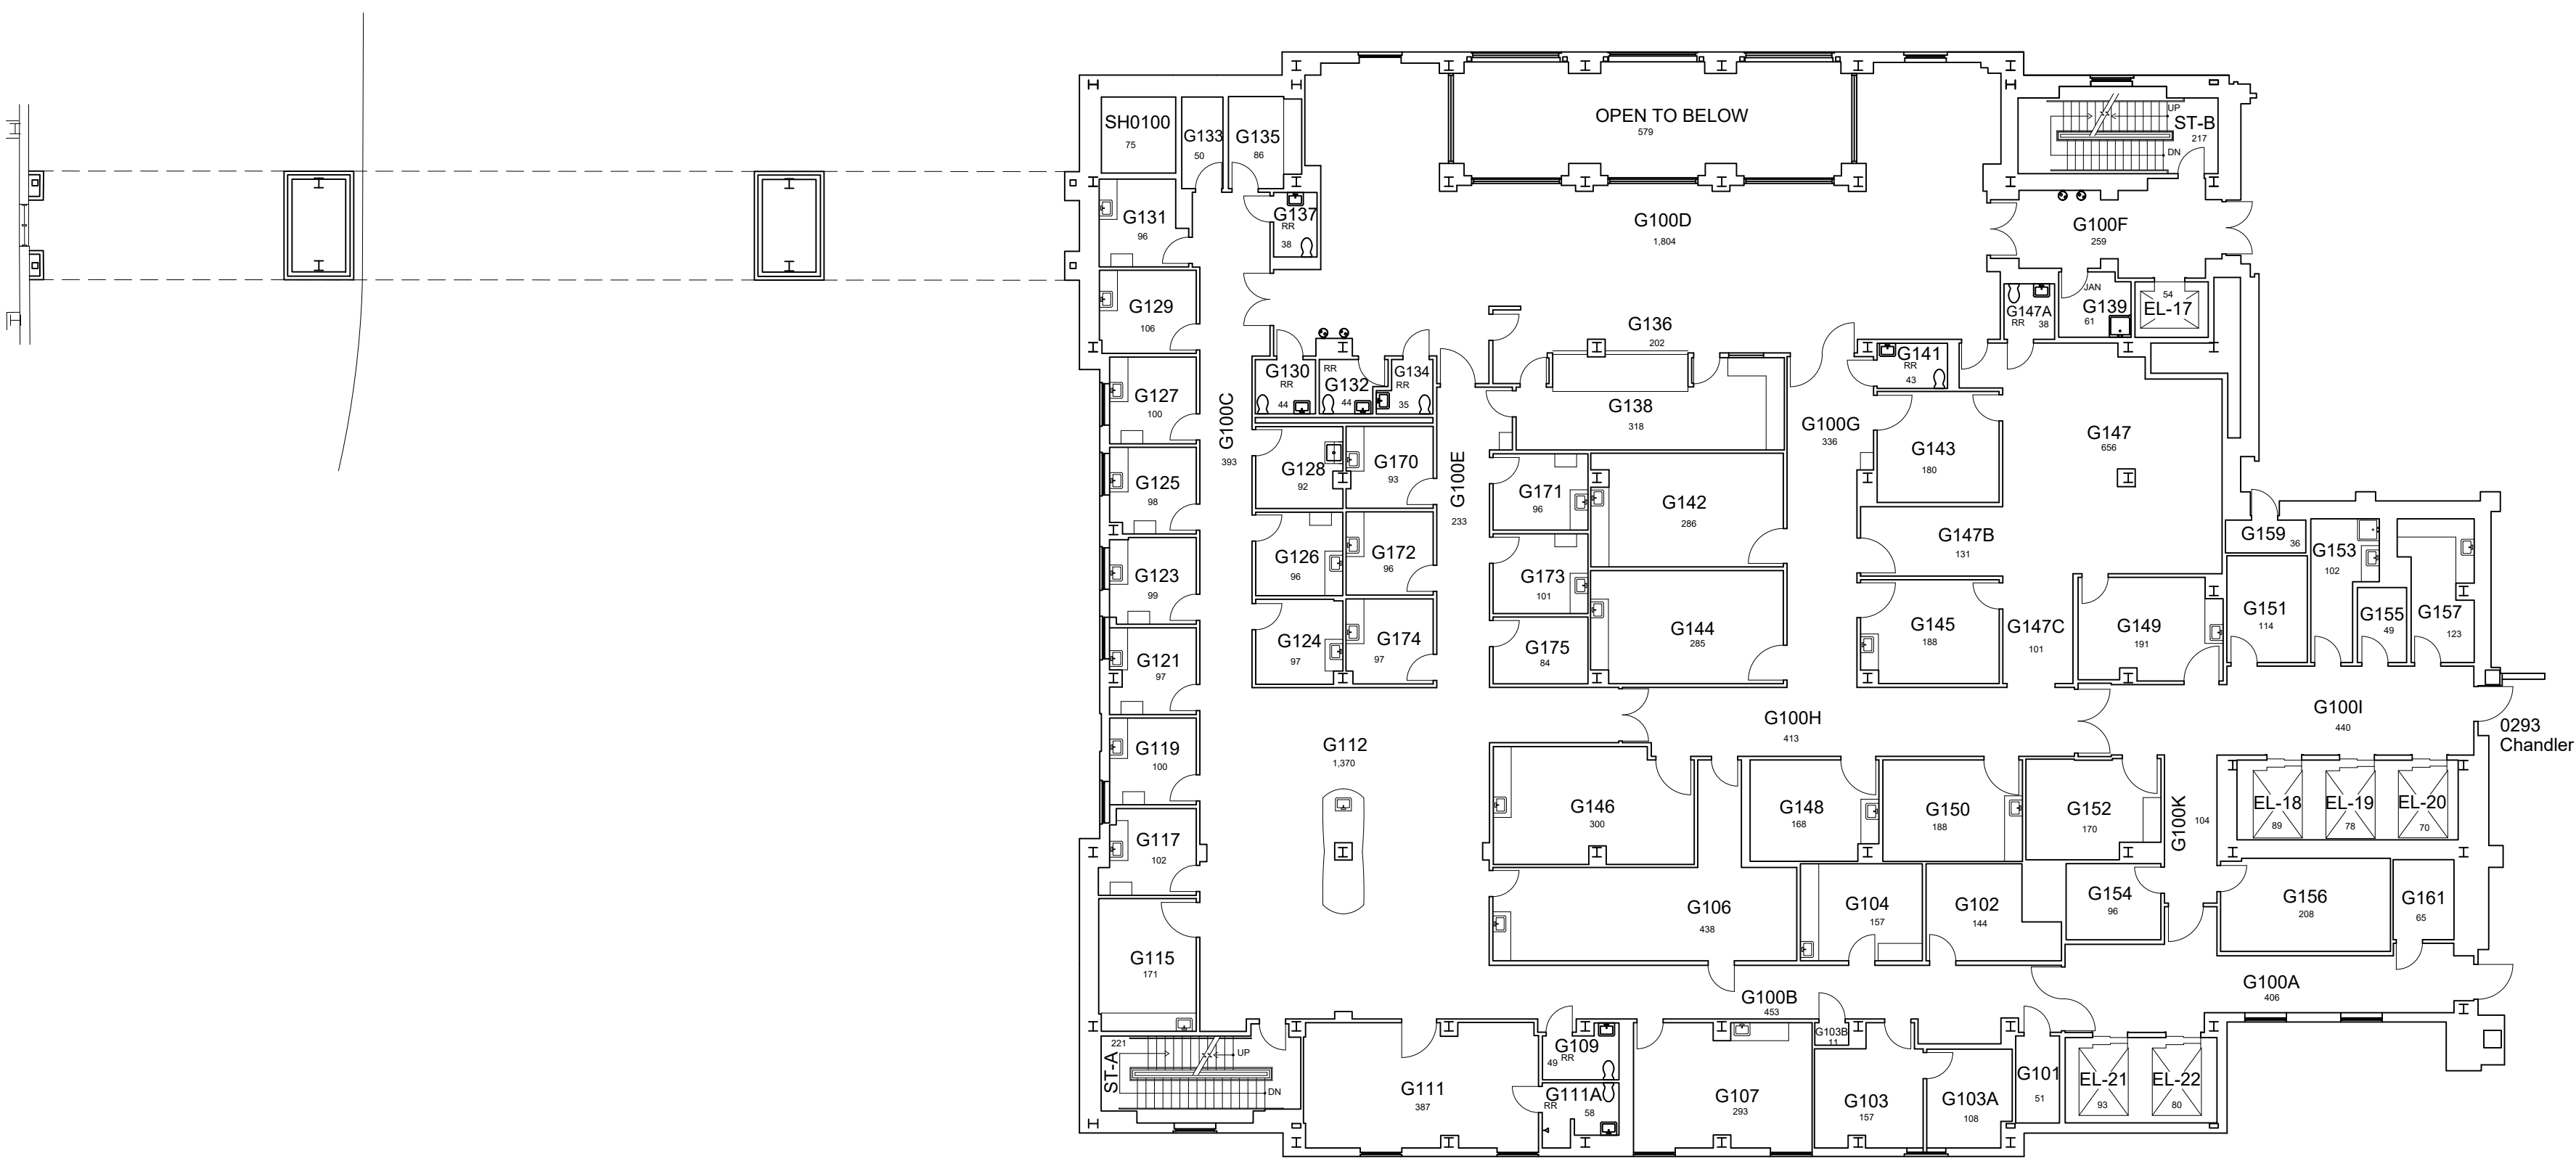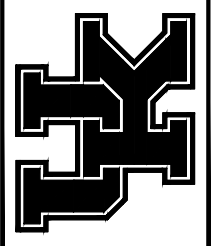

FIRST FLOOR PLAN
GILL HEART INSTITUTE
17,725 Gross Square Ft.

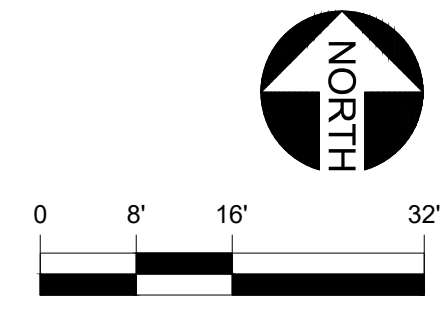

2/8/19


NEK

DATE: 02-28-13
DRAWN BY: SK

BLDG #: 0294


GILL HEART INSTITUTE KEY DRAWING

UNIVERSITY OF KENTUCKY
ITS Information Services

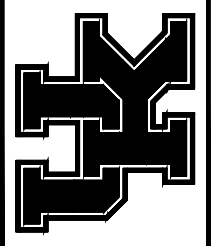

SHEET
3 of 7

SECOND FLOOR PLAN GILL HEART INSTITUTE (continued)

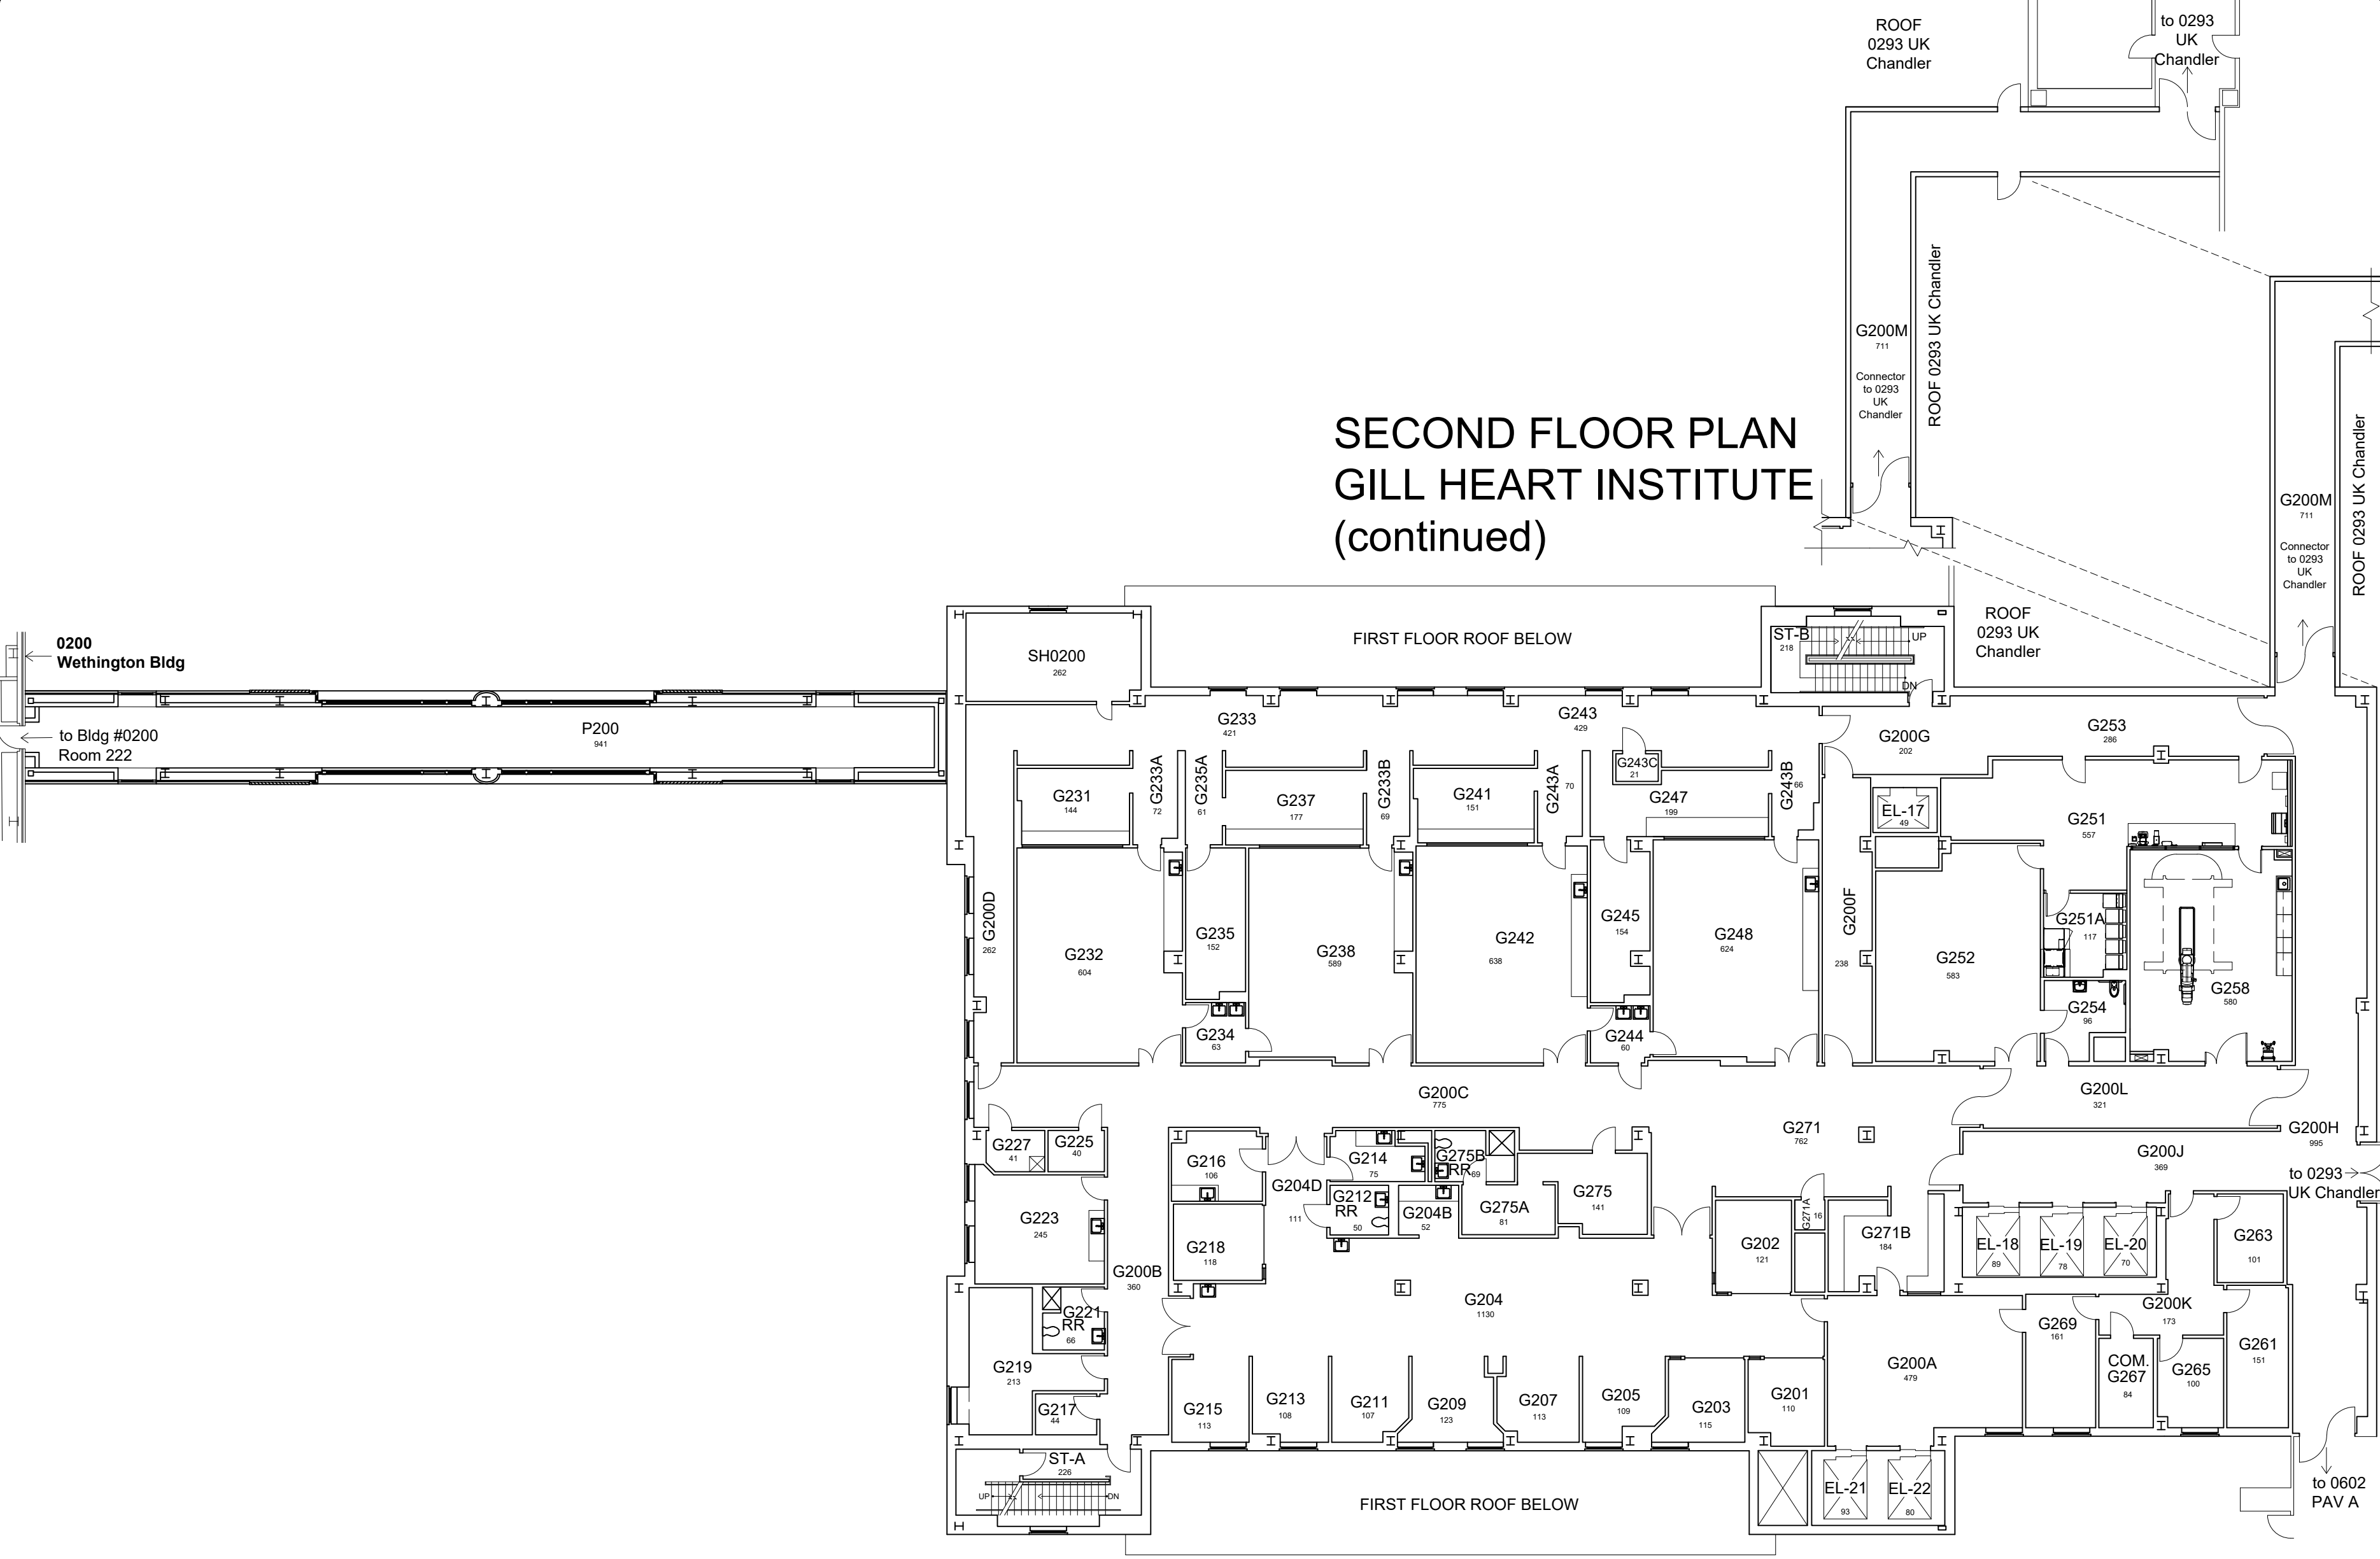

SECOND FLOOR PLAN GILL HEART INSTITUTE 21,917 Gross Square Ft.

3/15/21

JES


DATE: 02-28-13
DRAWN BY: SK

BLDG #: 0294


GILL HEART INSTITUTE

KEY DRAWING


UNIVERSITY OF KENTUCKY
ITS Information Services

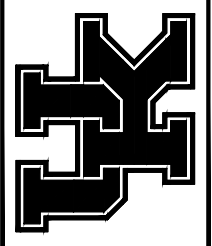

SHEET
4 of 7

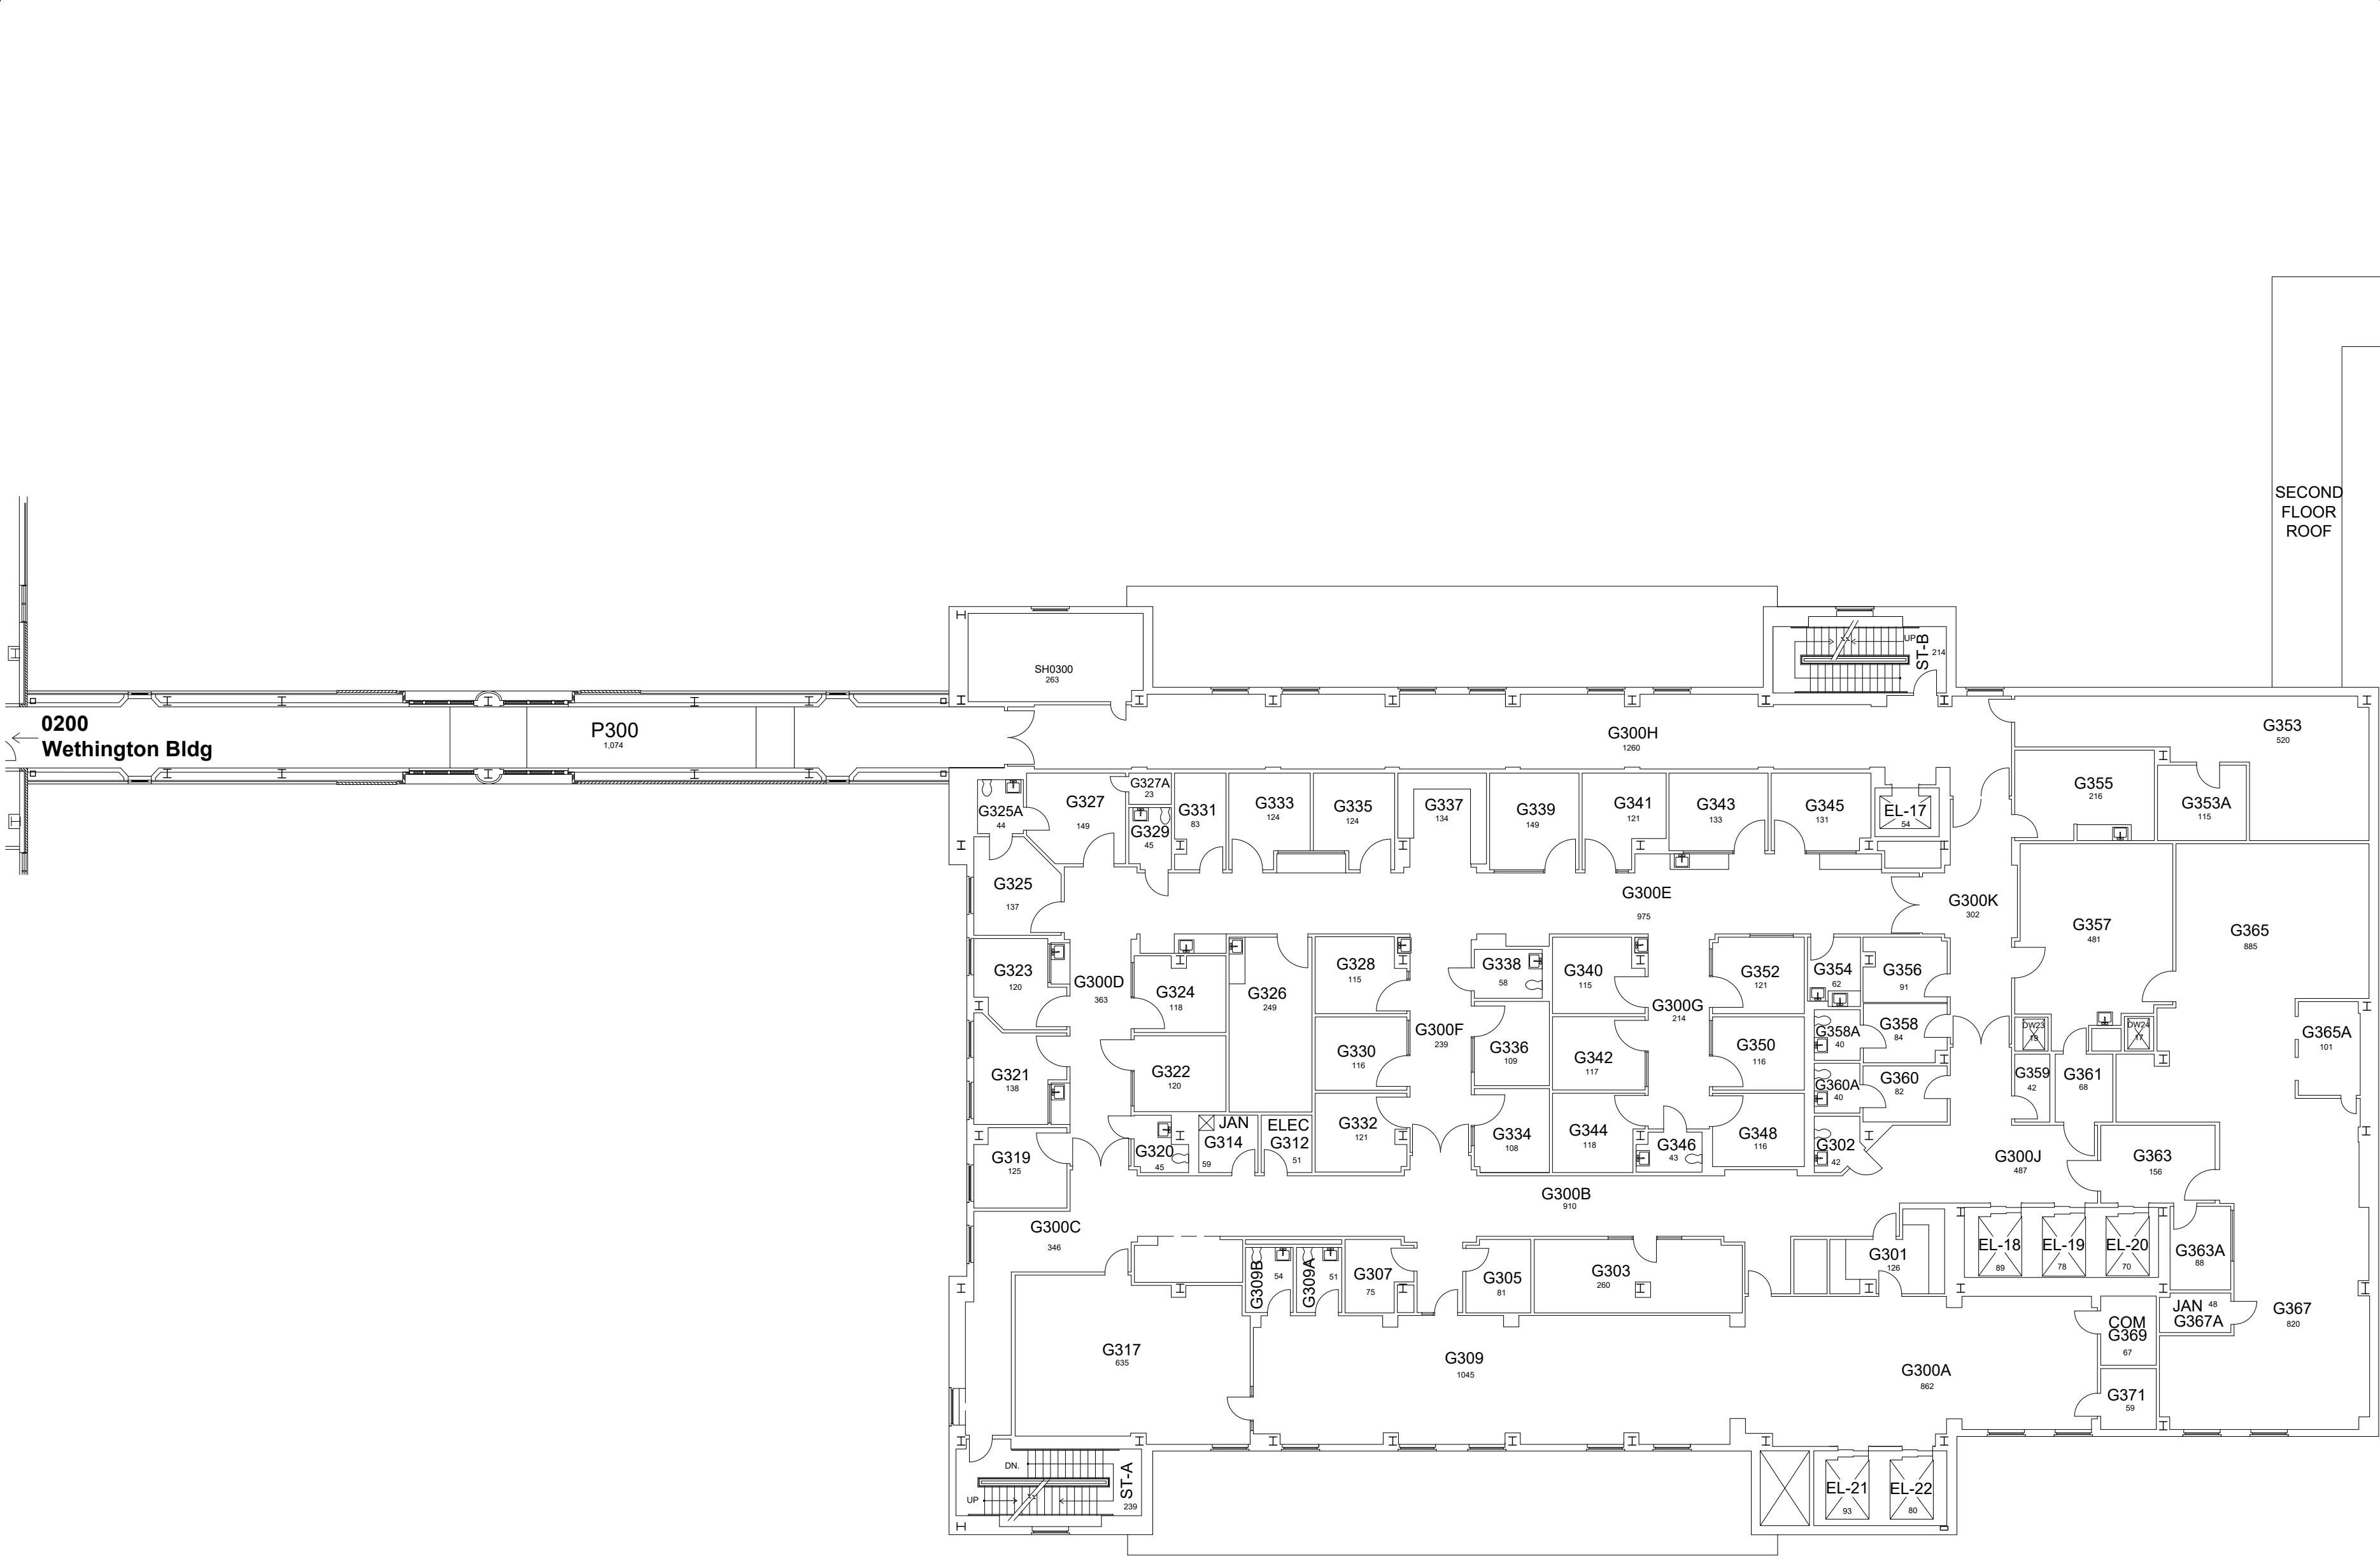

THIRD FLOOR PLAN
GILL HEART INSTITUTE
21,113 Gross Square Ft.

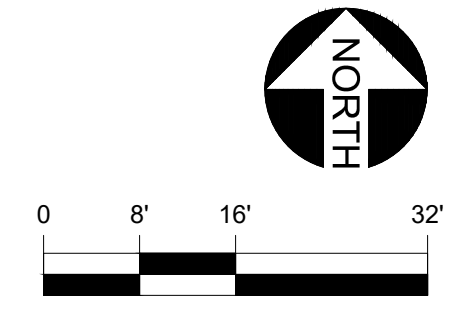


3/15/21
JES

DATE: 02-28-13
DRAWN BY: SK


BLDG #: 0294

GILL HEART INSTITUTE
KEY DRAWING


UNIVERSITY OF KENTUCKY
ITS Information Services

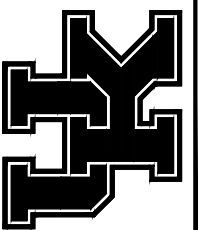

SHEET
5 of 7

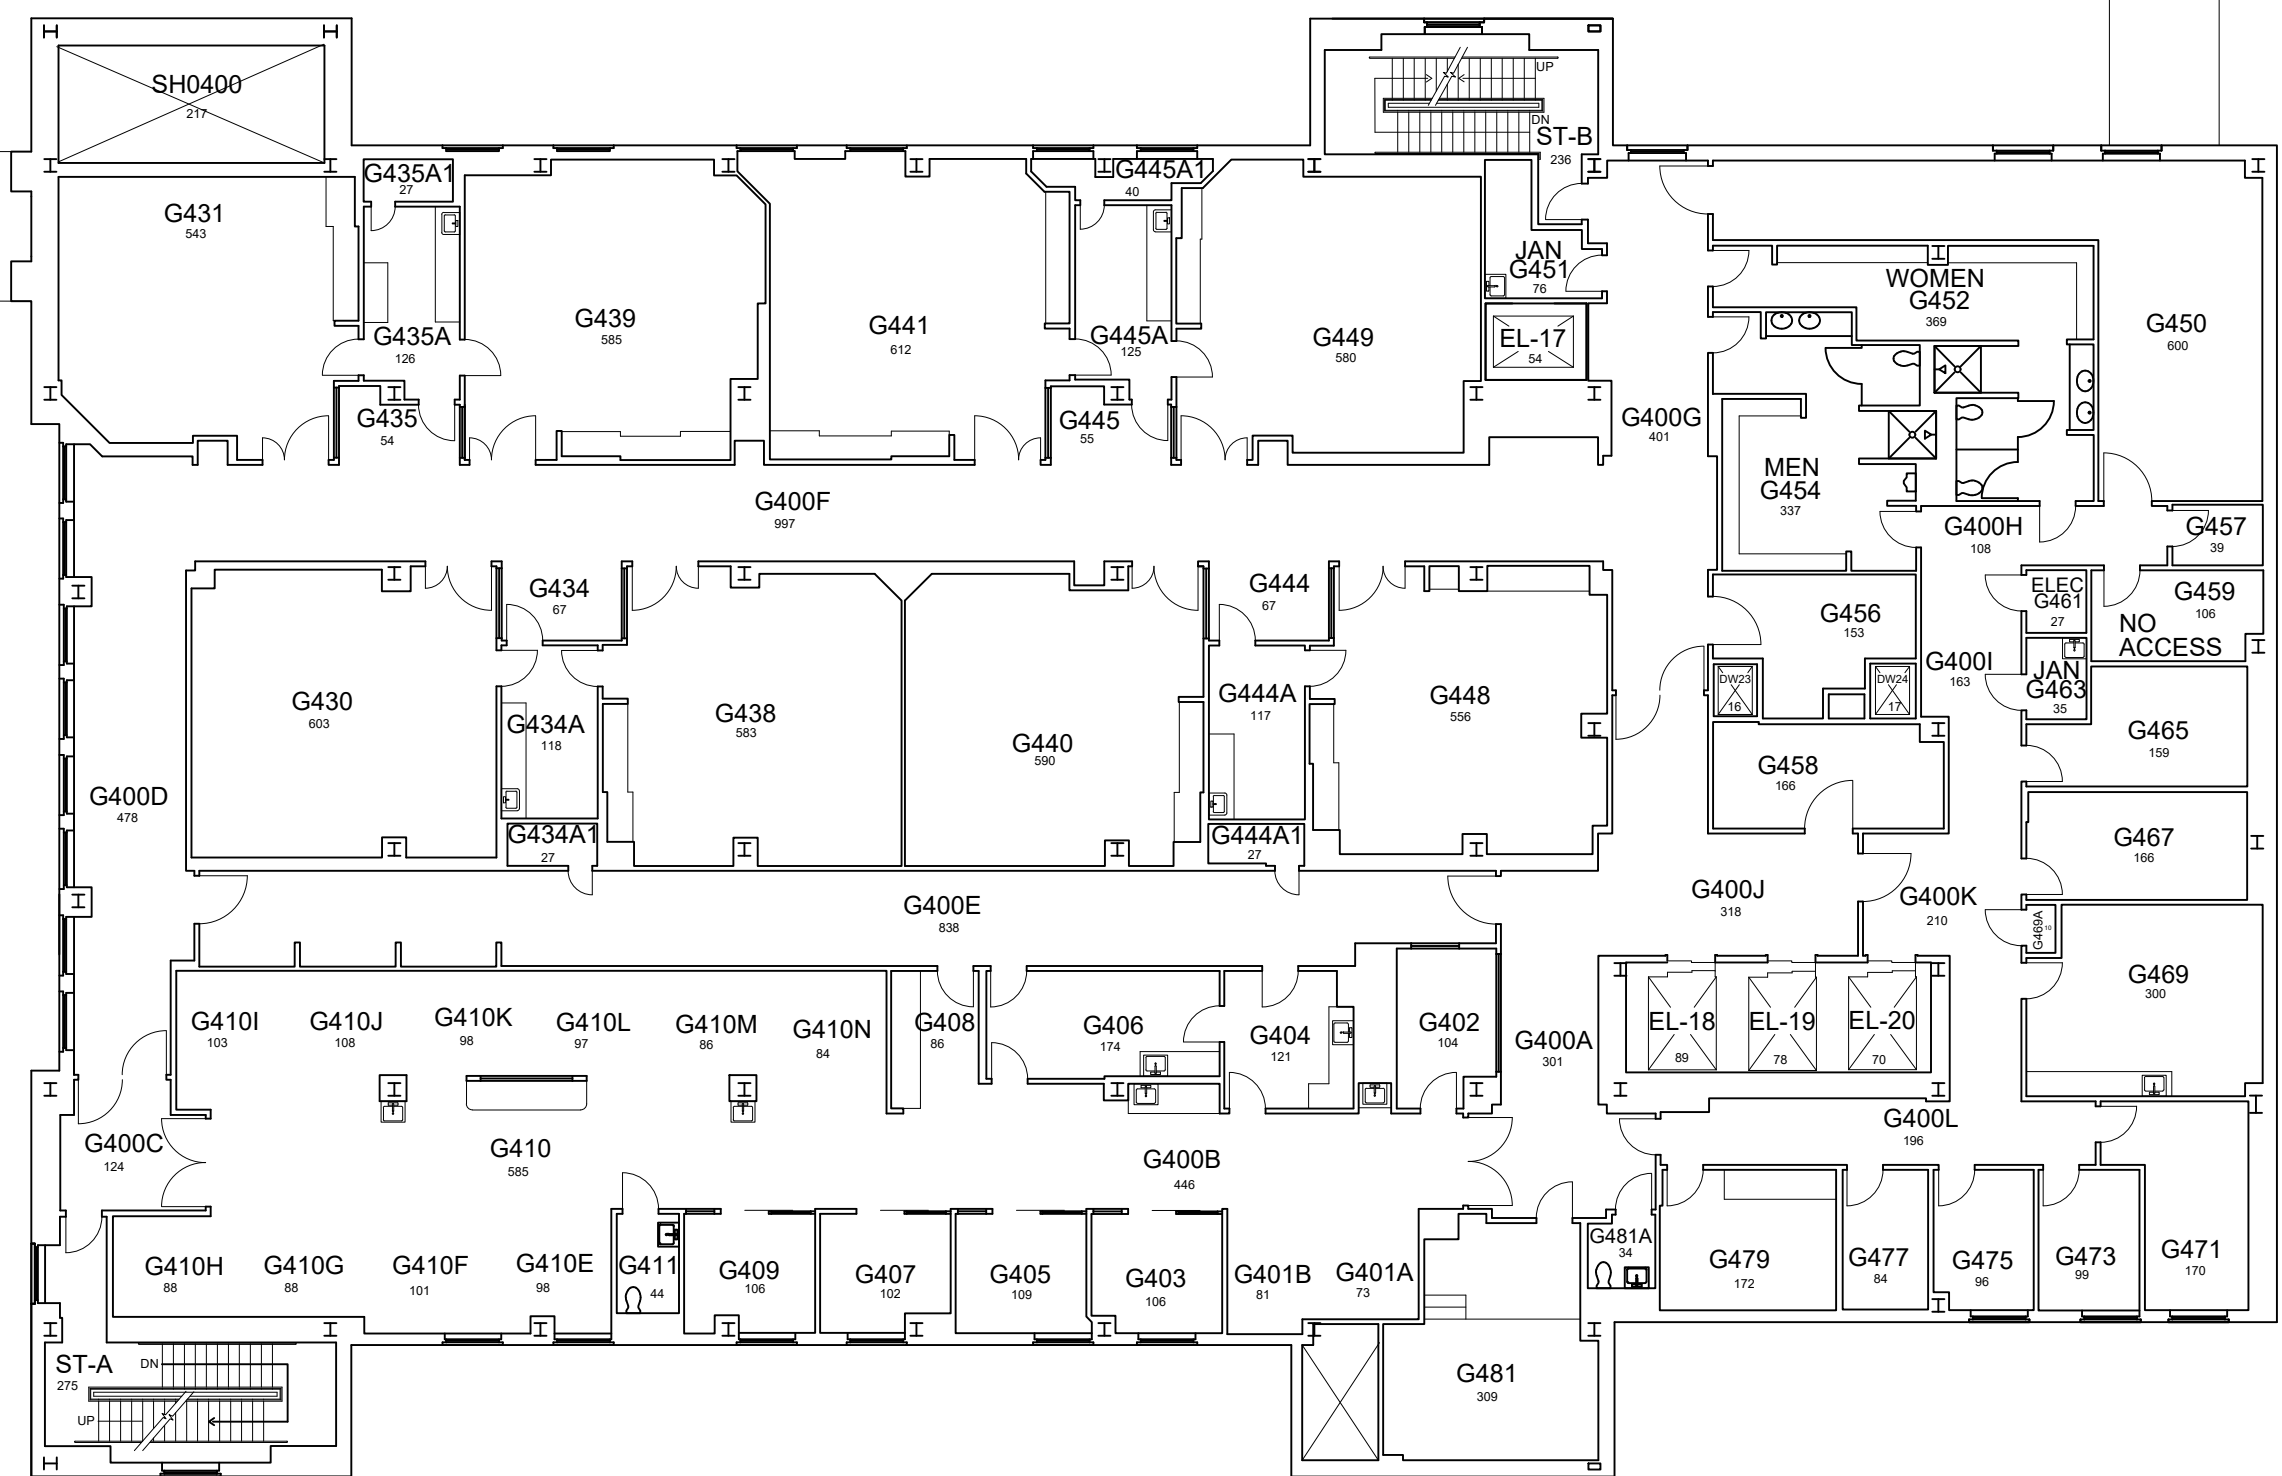

FOURTH FLOOR PLAN
GILL HEART INSTITUTE
19,623 Gross Square Ft.

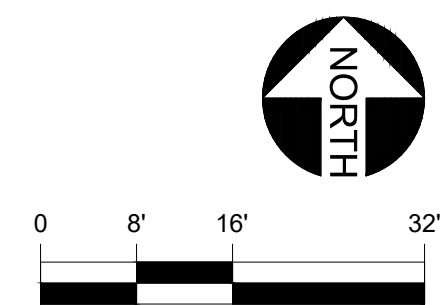

11-04-15


SNB

DATE:
02-28-13
DRAWN BY:
SK


BLDG #:
0294

GILL HEART INSTITUTE
KEY DRAWING


UNIVERSITY OF KENTUCKY
ITS Information Services

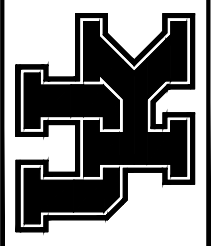


SHEET
6 of 7

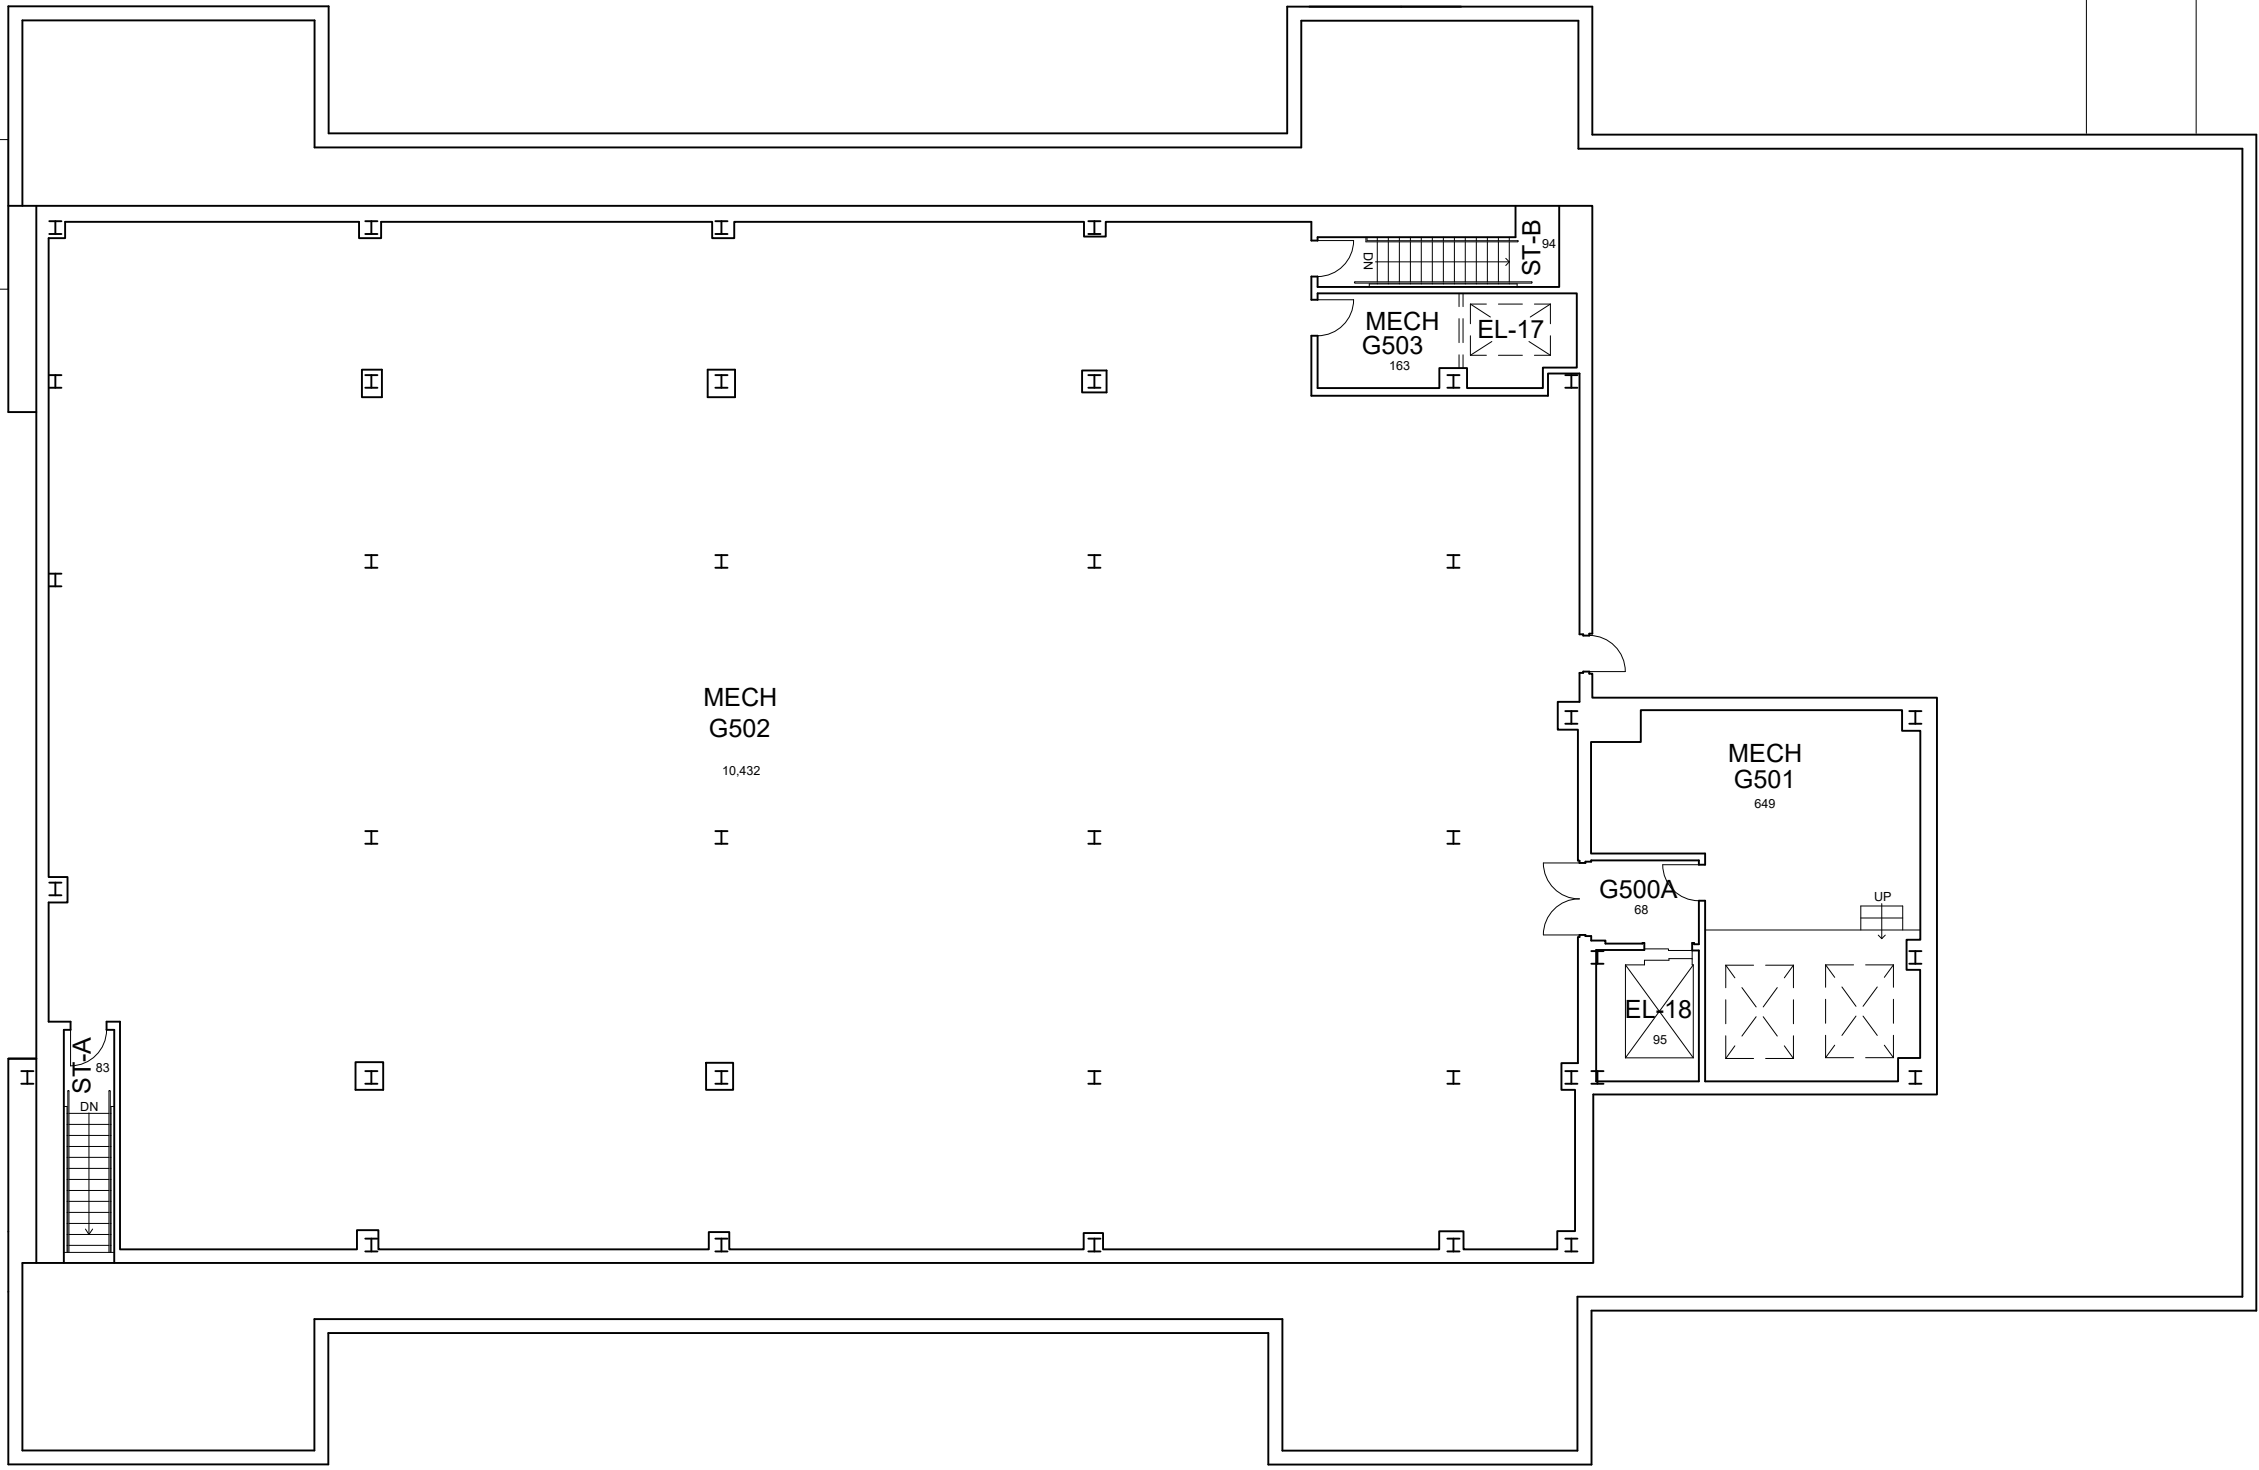


PENTHOUSE FLOOR PLAN
GILL HEART INSTITUTE
12,373 Gross Square Ft.

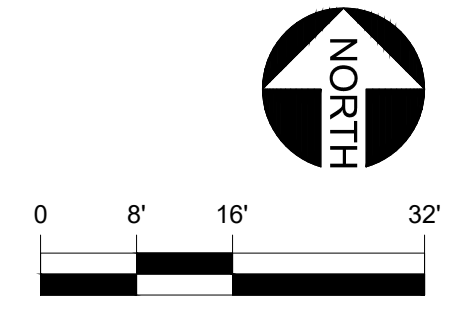

ROOF PLAN
GILL HEART INSTITUTE
(continued)

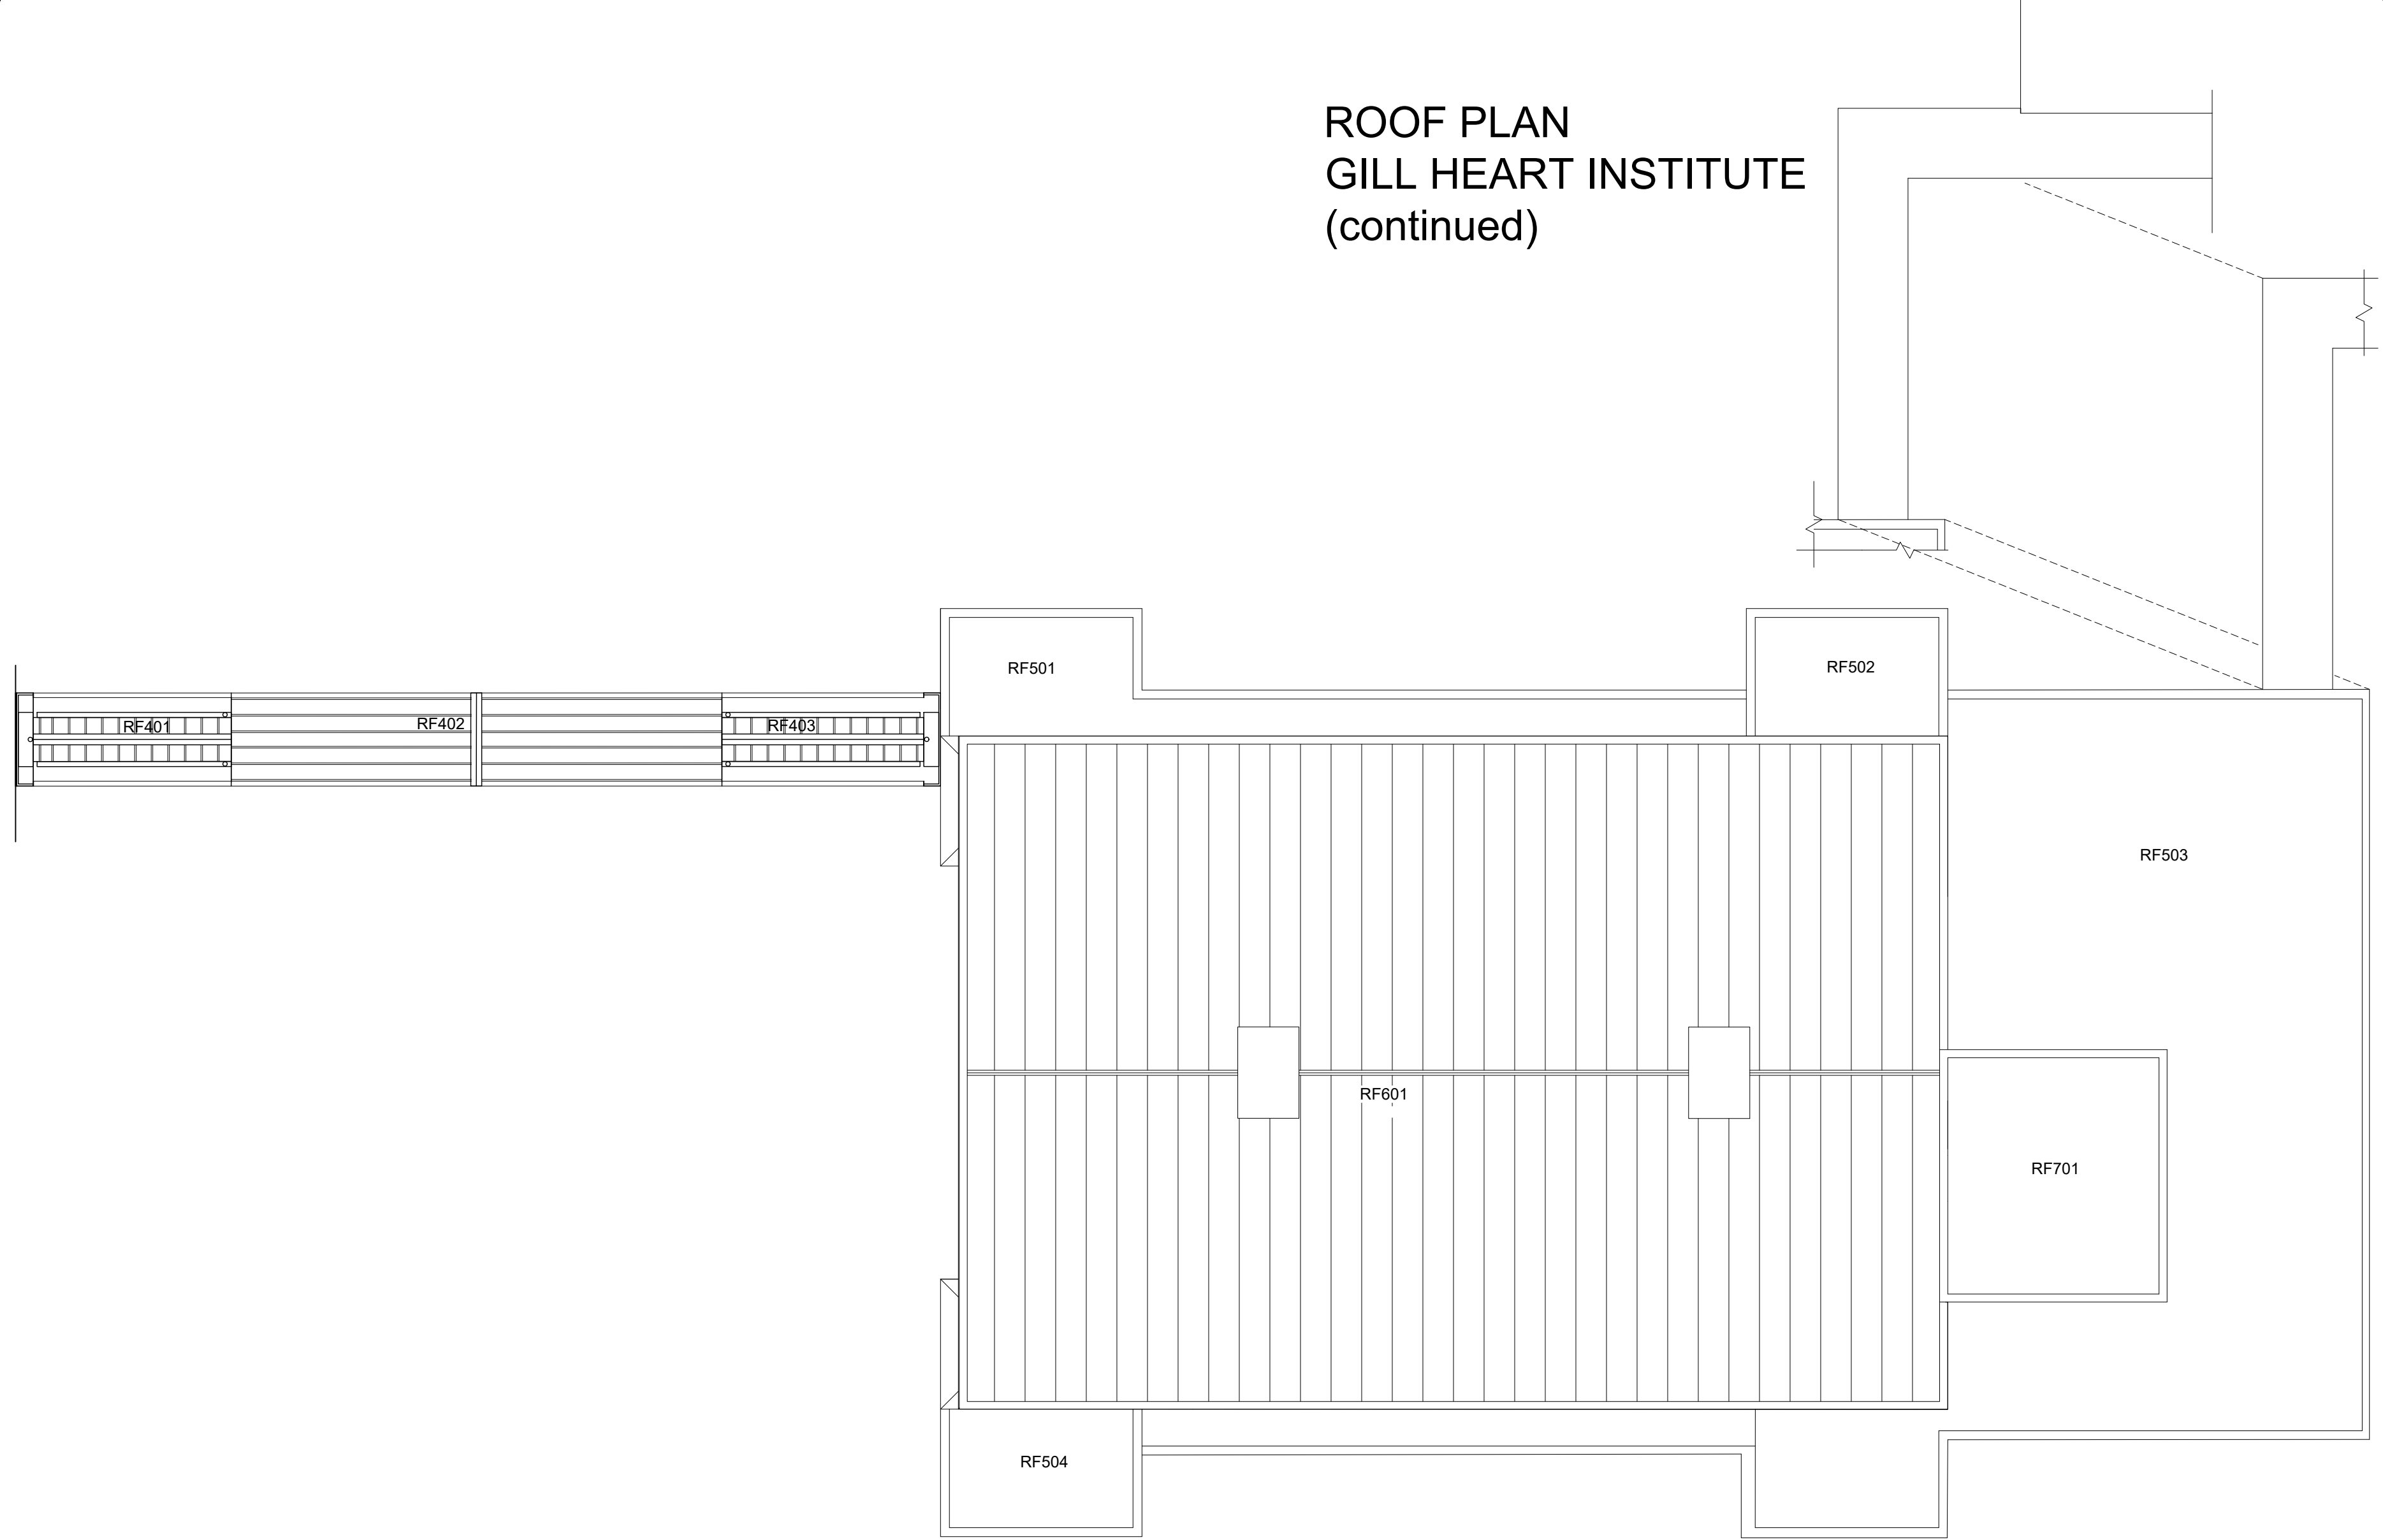

ROOF PLAN
GILL HEART INSTITUTE

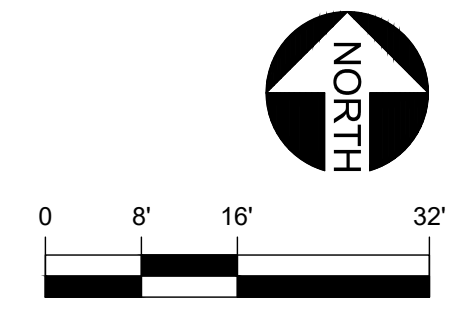


DATE:
02-28-13
DRAWN BY:
SK

BLDG #:
0294

GILL HEART INSTITUTE
KEY DRAWING

UNIVERSITY OF KENTUCKY
ITS Information Services

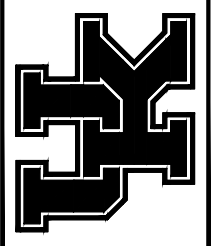

SHEET
7 of 7

3/15/21

JES