


DATE:
07/24/12
DRAWN BY:
JSK

BLDG #:
0613

GOOD SAMARITIAN PARKING STRUCTURE
KEY DRAWING


UNIVERSITY OF KENTUCKY
Physical Plant Division
UK_o

SHEET
1 of 5

 

BASEMENT FLOOR PLAN
GOOD SAMARITAN PARKING STRUCTURE

318 Gross Square Ft

 

04-30-2014

AJD

DATE:
07/24/12
DRAWN BY:
JSK

BLDG #:
0613


GOOD SAMARITIAN PARKING STRUCTURE
KEY DRAWING

UNIVERSITY OF KENTUCKY
Physical Plant Division
UK

SHEET
2 of 5


04-30-2014


AJD

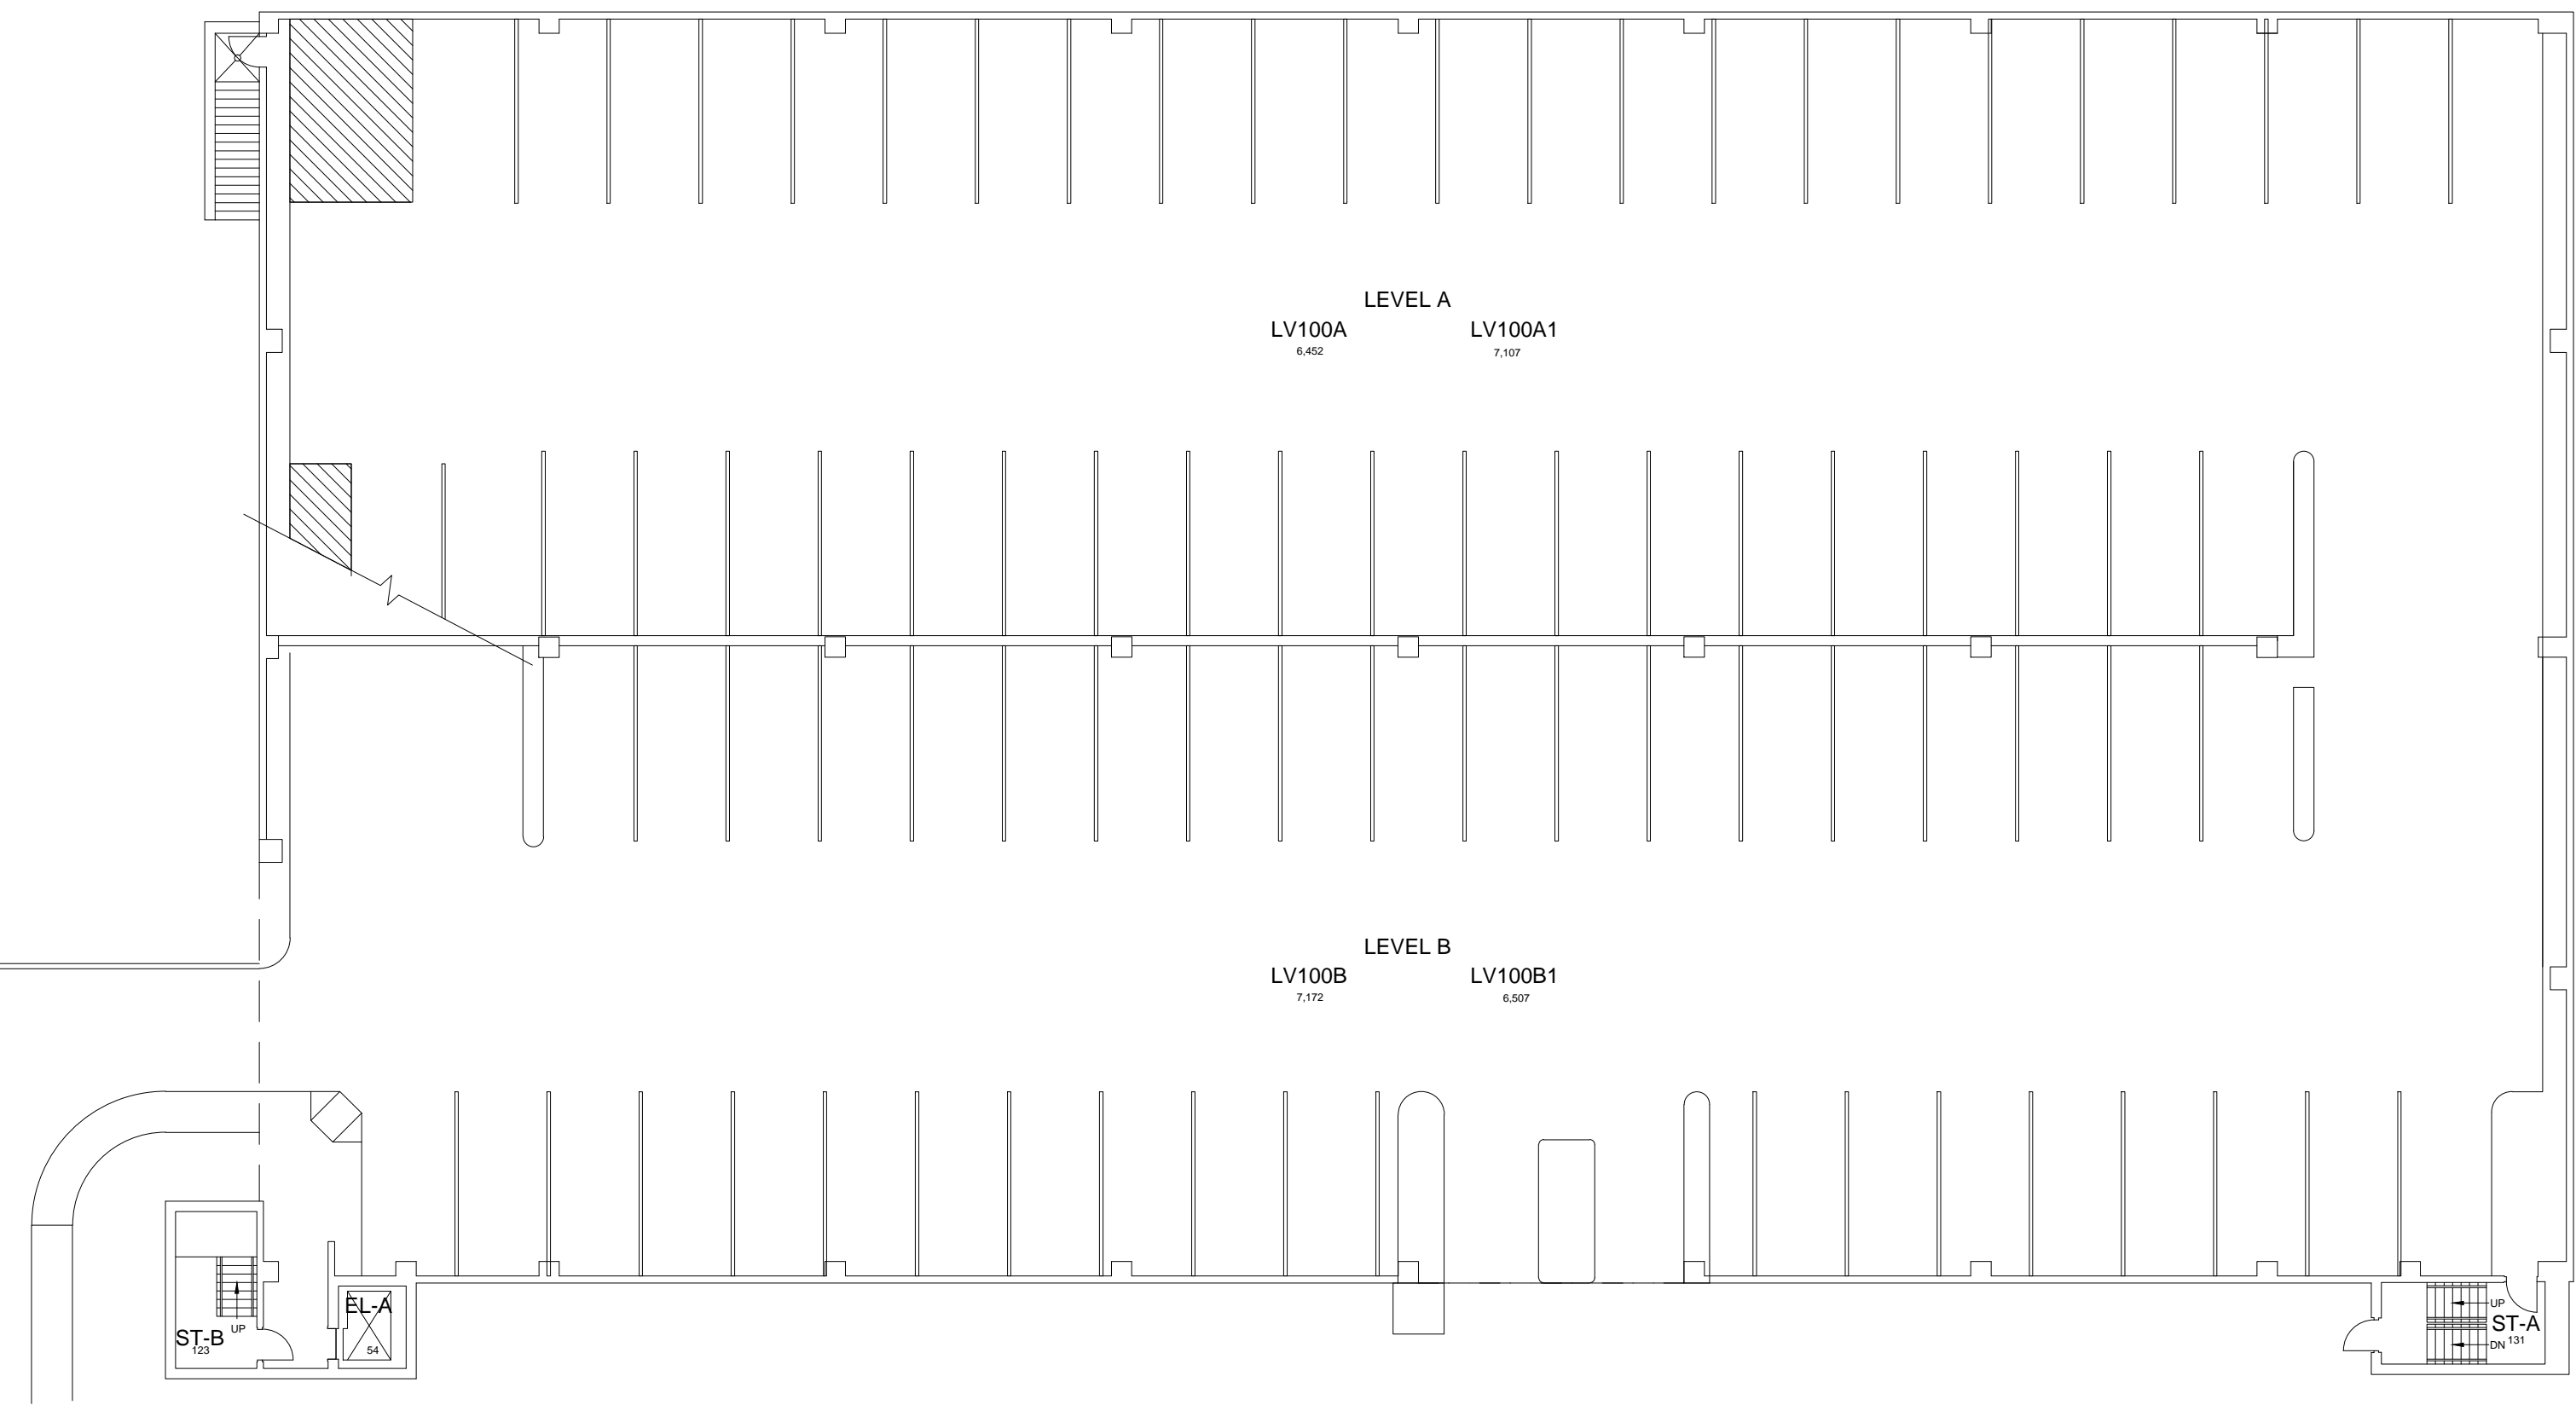

FIRST FLOOR PLAN
GOOD SAMARITAN PARKING STRUCTURE

28,565 Gross Square Ft

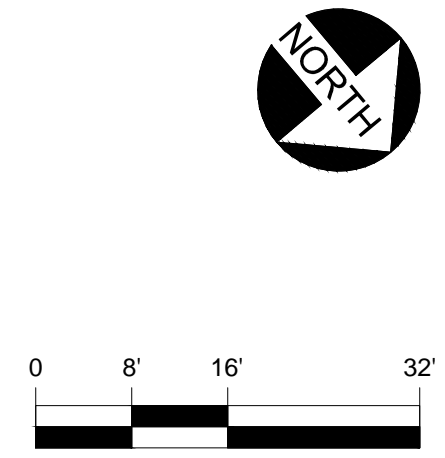

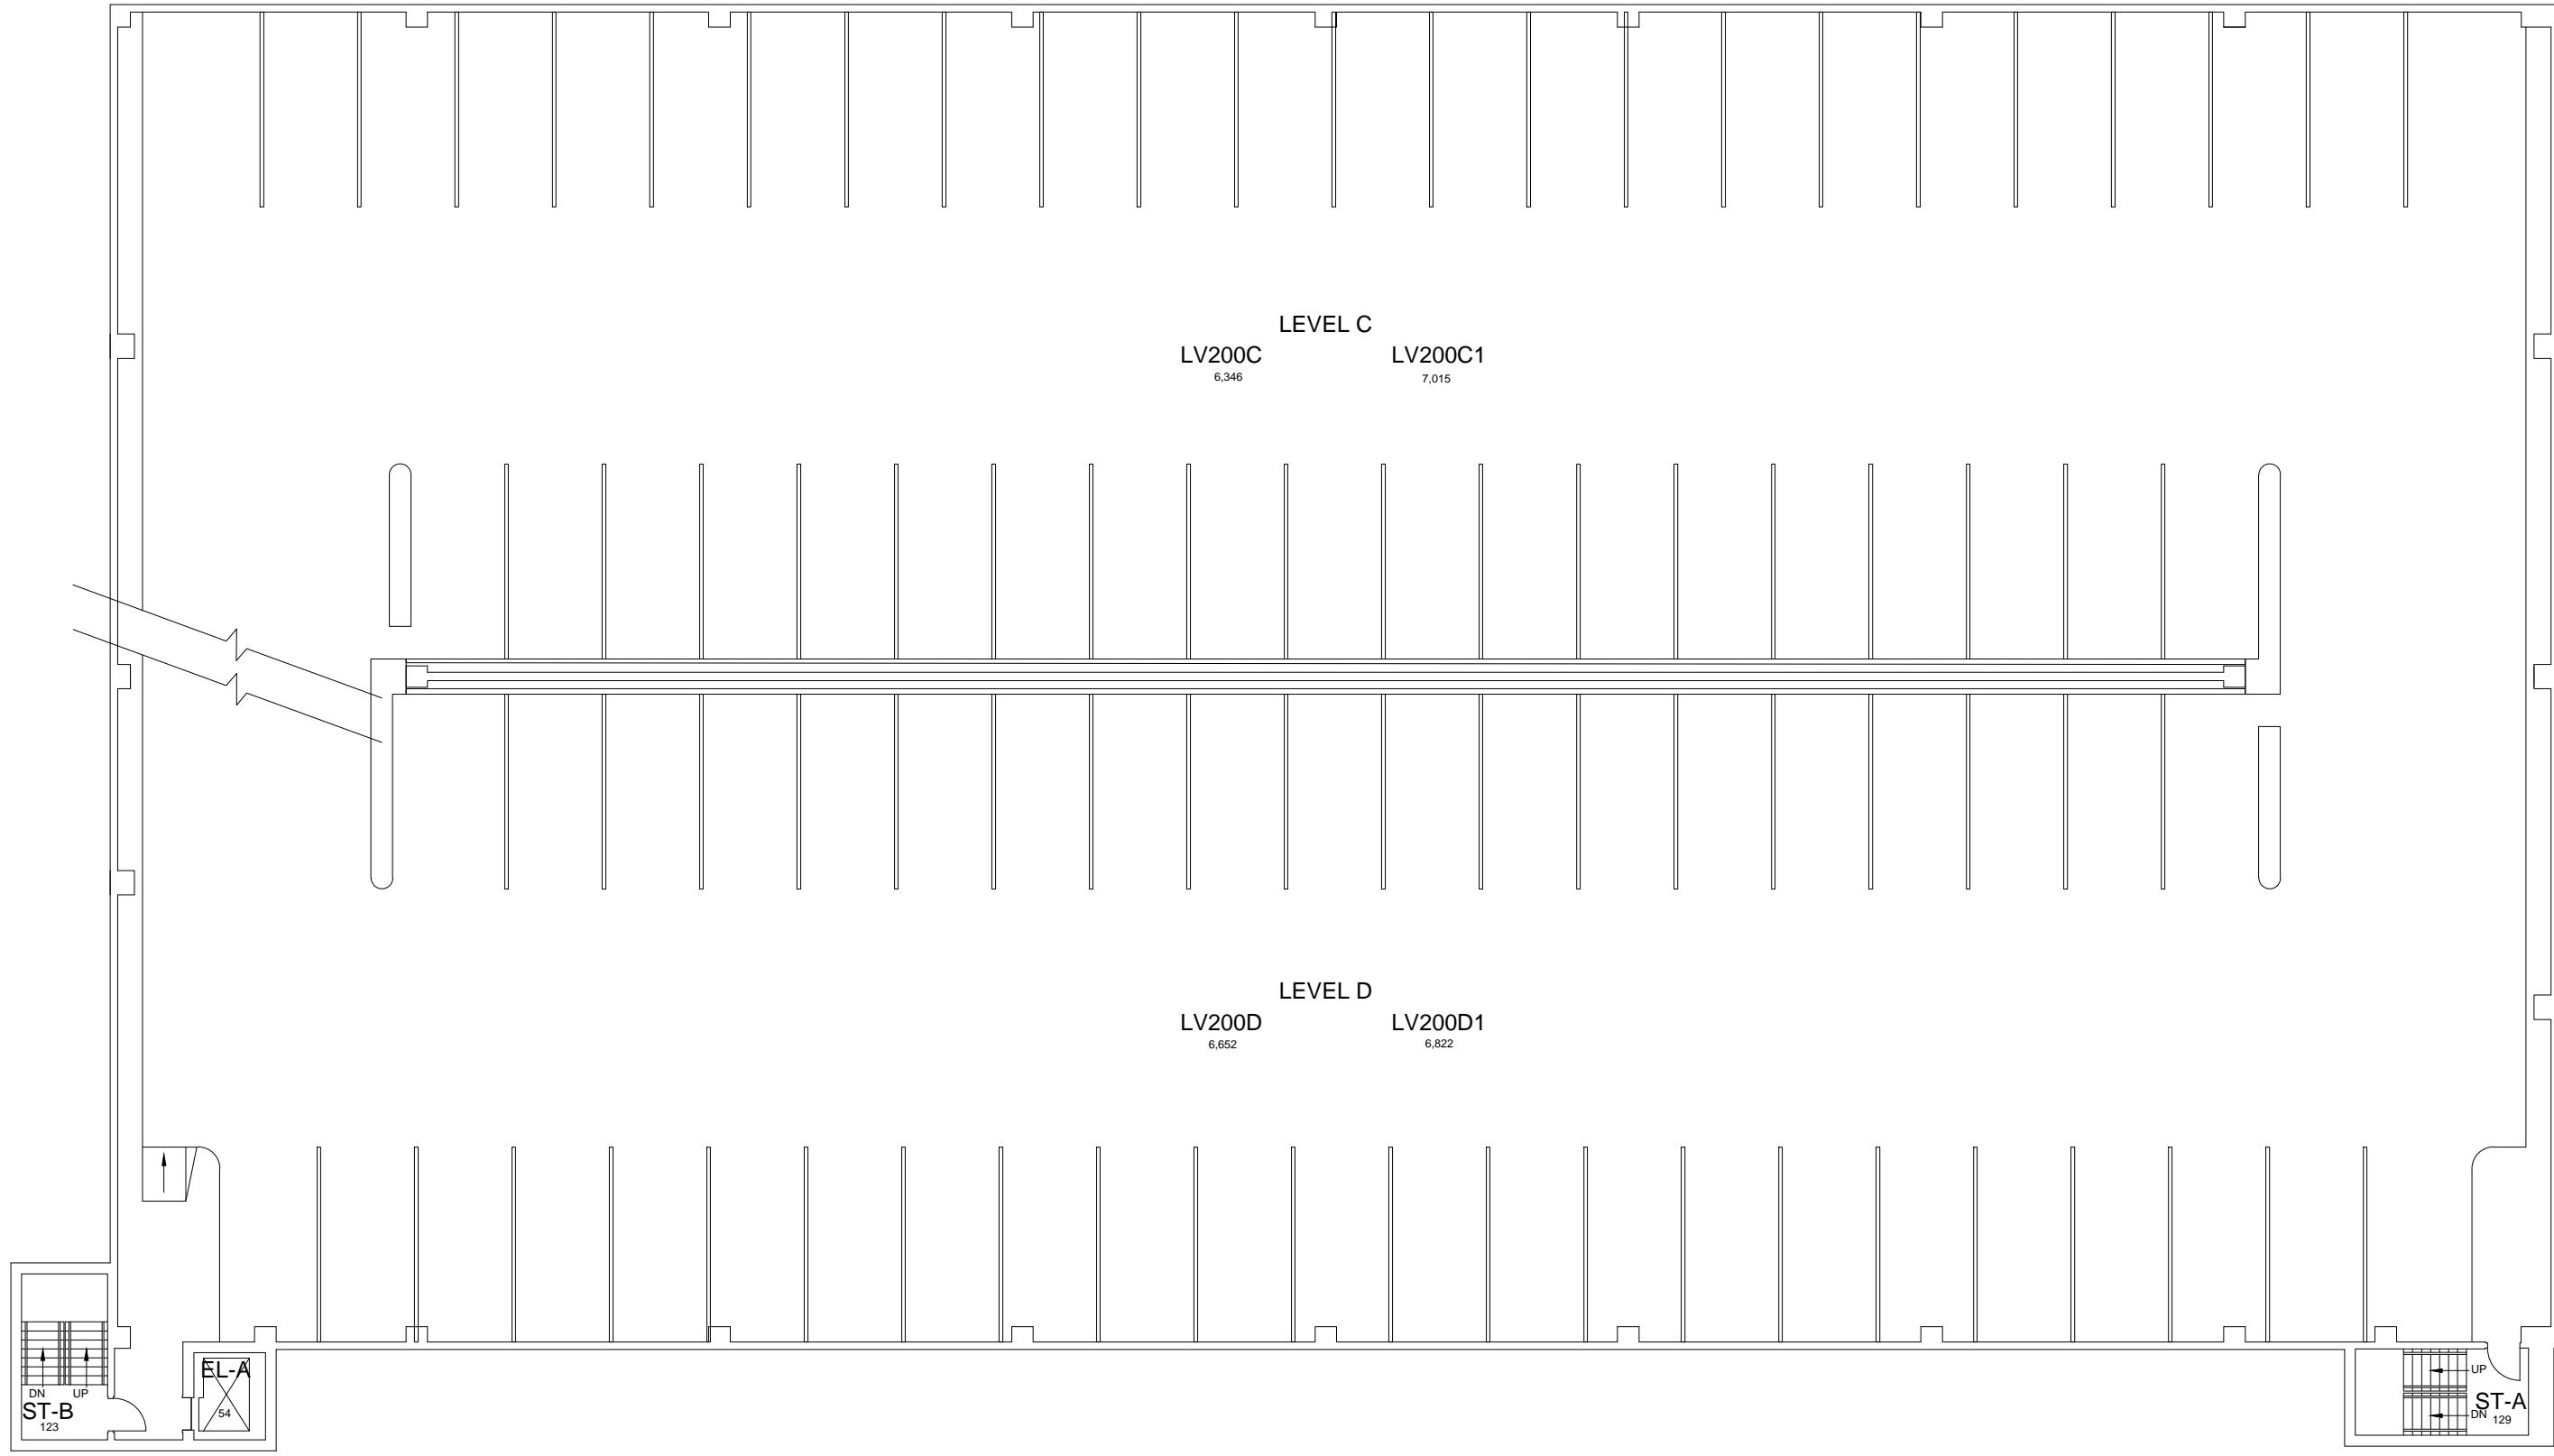

SECOND FLOOR PLAN
GOOD SAMARITAN PARKING STRUCTURE

28,566 Gross Square Ft

DATE:
07/24/12
DRAWN BY:
JSK

BLDG #:
0613

GOOD SAMARITAN PARKING STRUCTURE
 KEY DRAWING

UNIVERSITY OF KENTUCKY
 Physical Plant Division

SHEET
3 of 5

04-30-2014

AJD


DATE:
07/24/12
DRAWN BY:
JSK

BLDG #:
0613

GOOD SAMARITIAN PARKING STRUCTURE
KEY DRAWING

UNIVERSITY OF KENTUCKY
Physical Plant Division
UK

SHEET
4 of 5

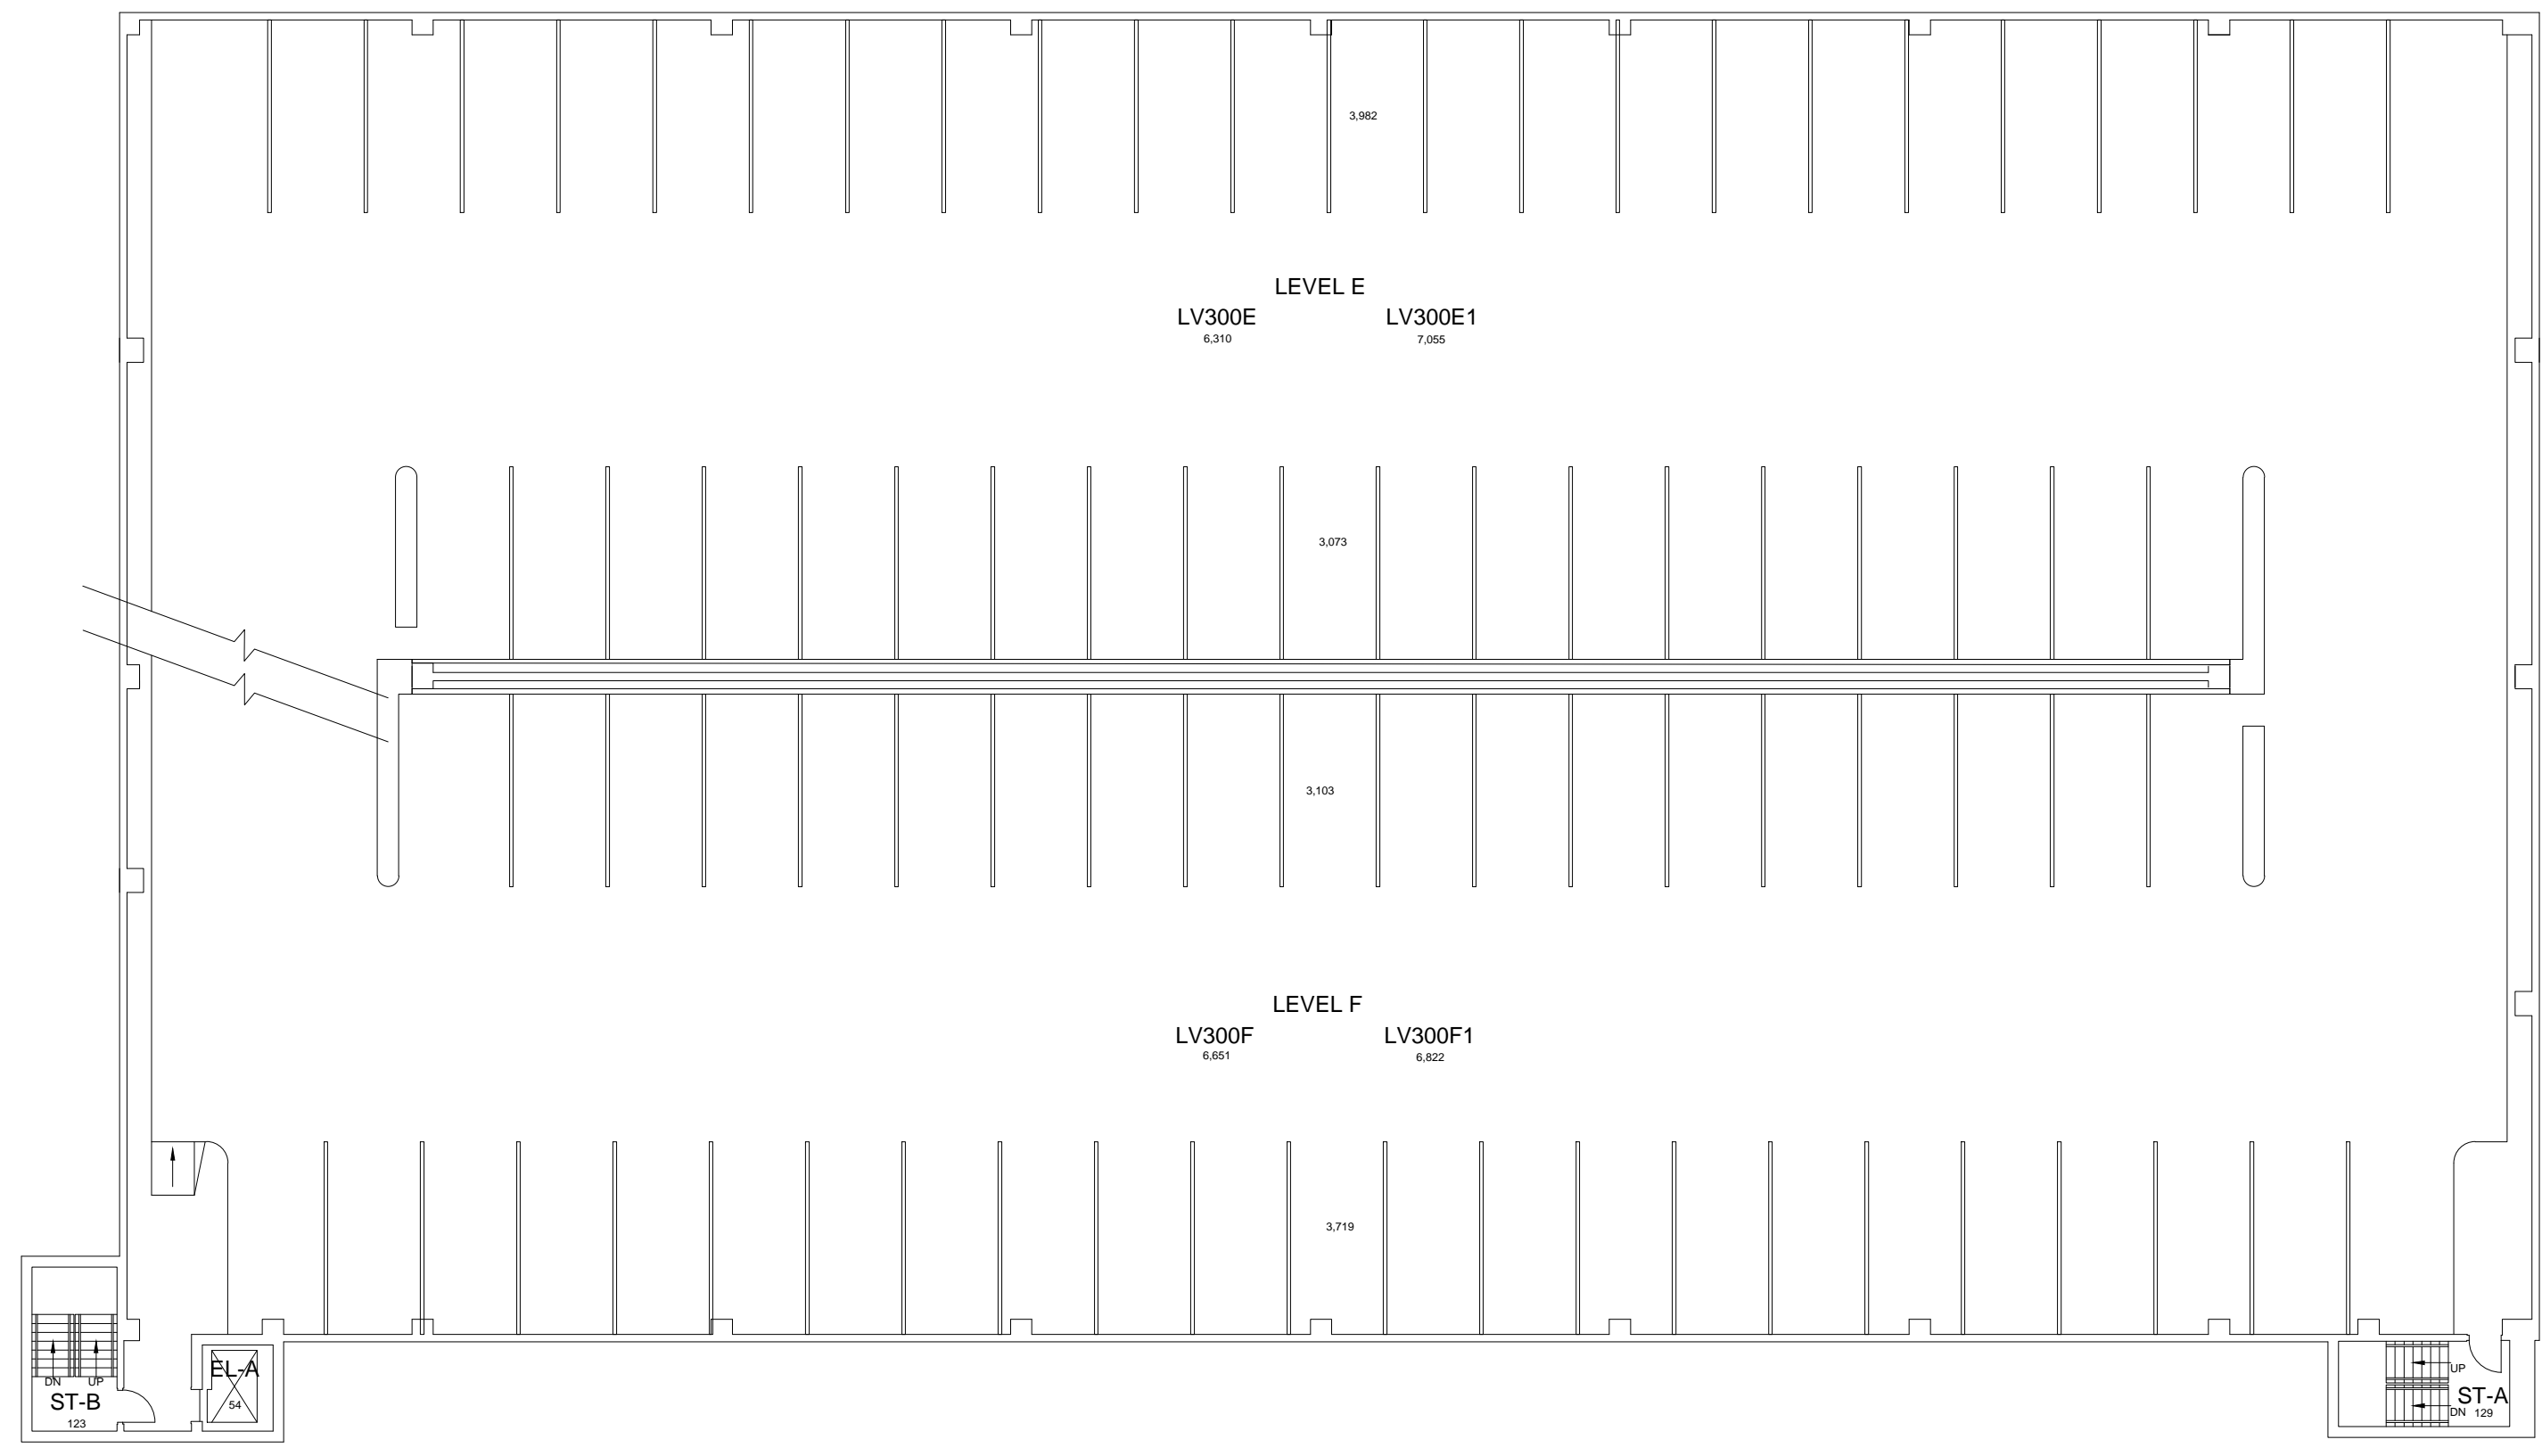

THIRD FLOOR PLAN GOOD SAMARITAN PARKING STRUCTURE

28,566 Gross Square Ft

04-30-2014

AJD


DATE:
07/24/12
DRAWN BY:
JSK

BLDG #:
0613

GOOD SAMARITIAN PARKING STRUCTURE
KEY DRAWING


UNIVERSITY OF KENTUCKY
Physical Plant Division
UK

SHEET
5 of 5

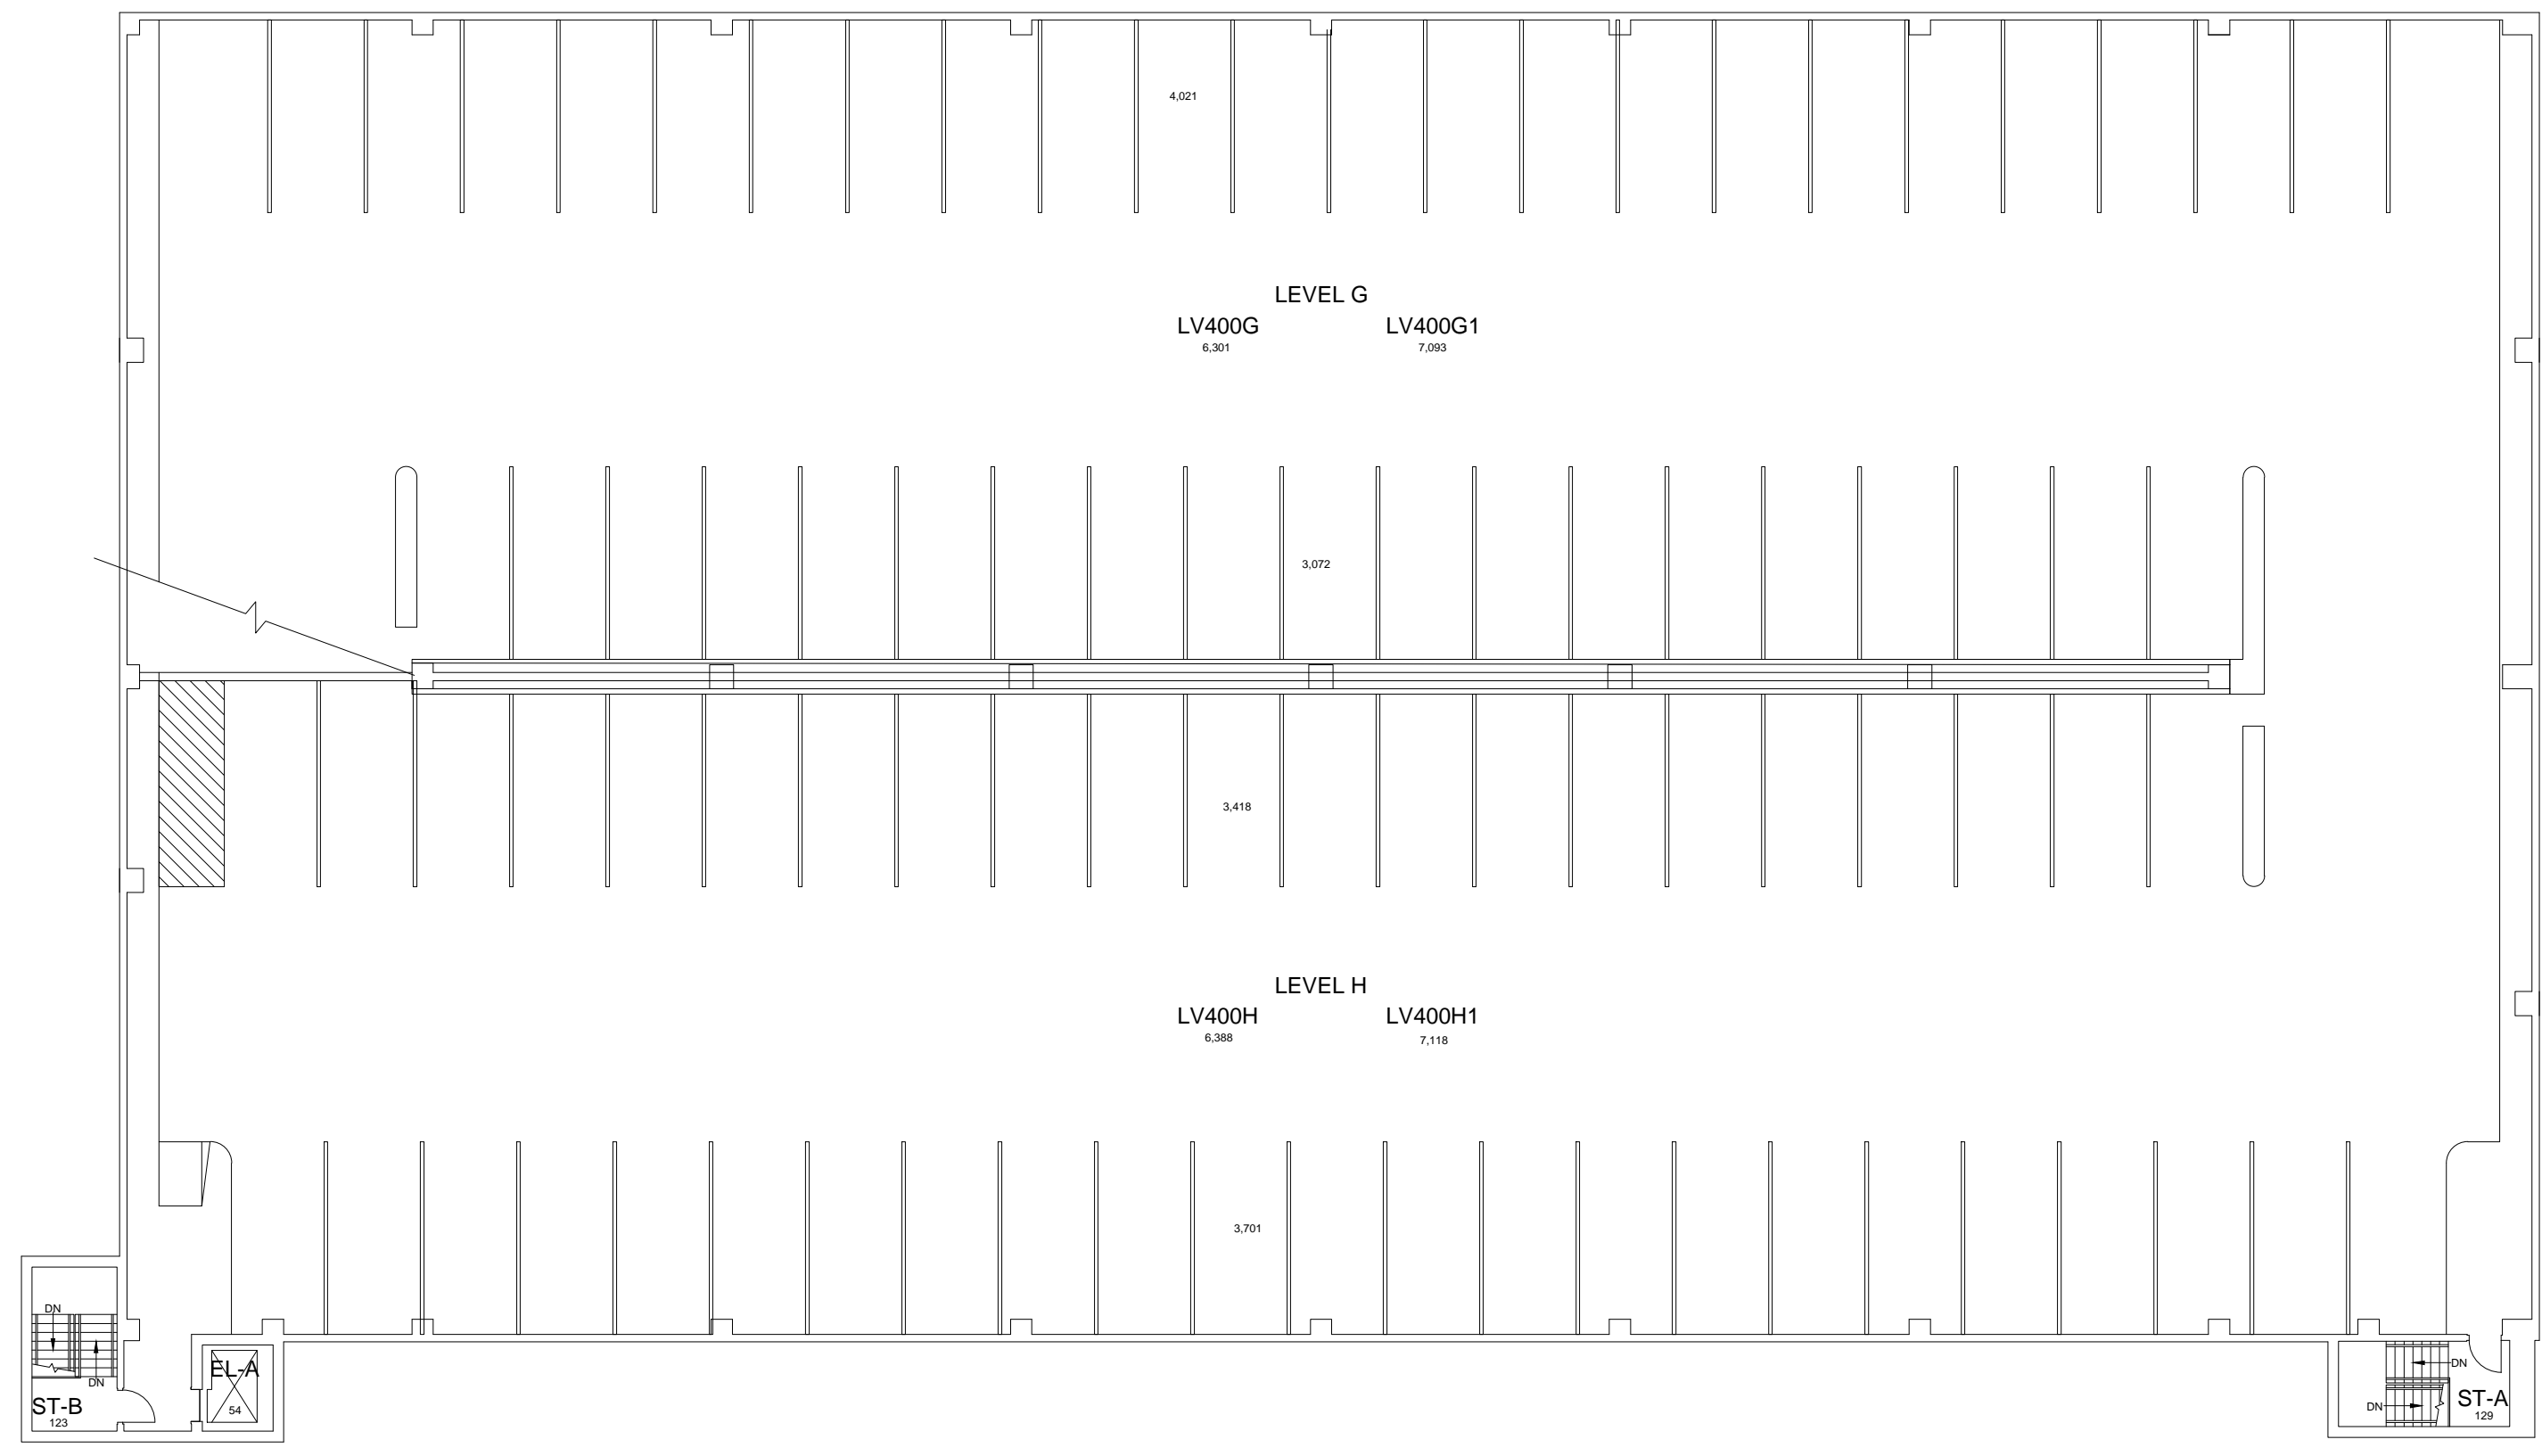

FOURTH FLOOR PLAN
GOOD SAMARITAN PARKING STRUCTURE

28,566 Gross Square Ft

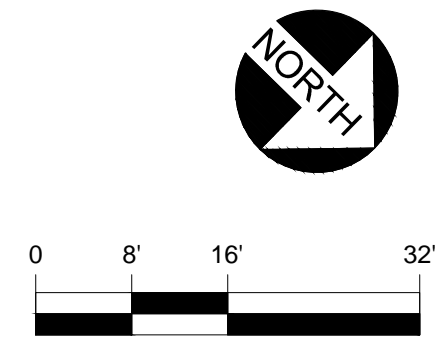

04-30-2014

AJD