



Floor plan is from best available information.
Drawing will be updated as more information
becomes available.

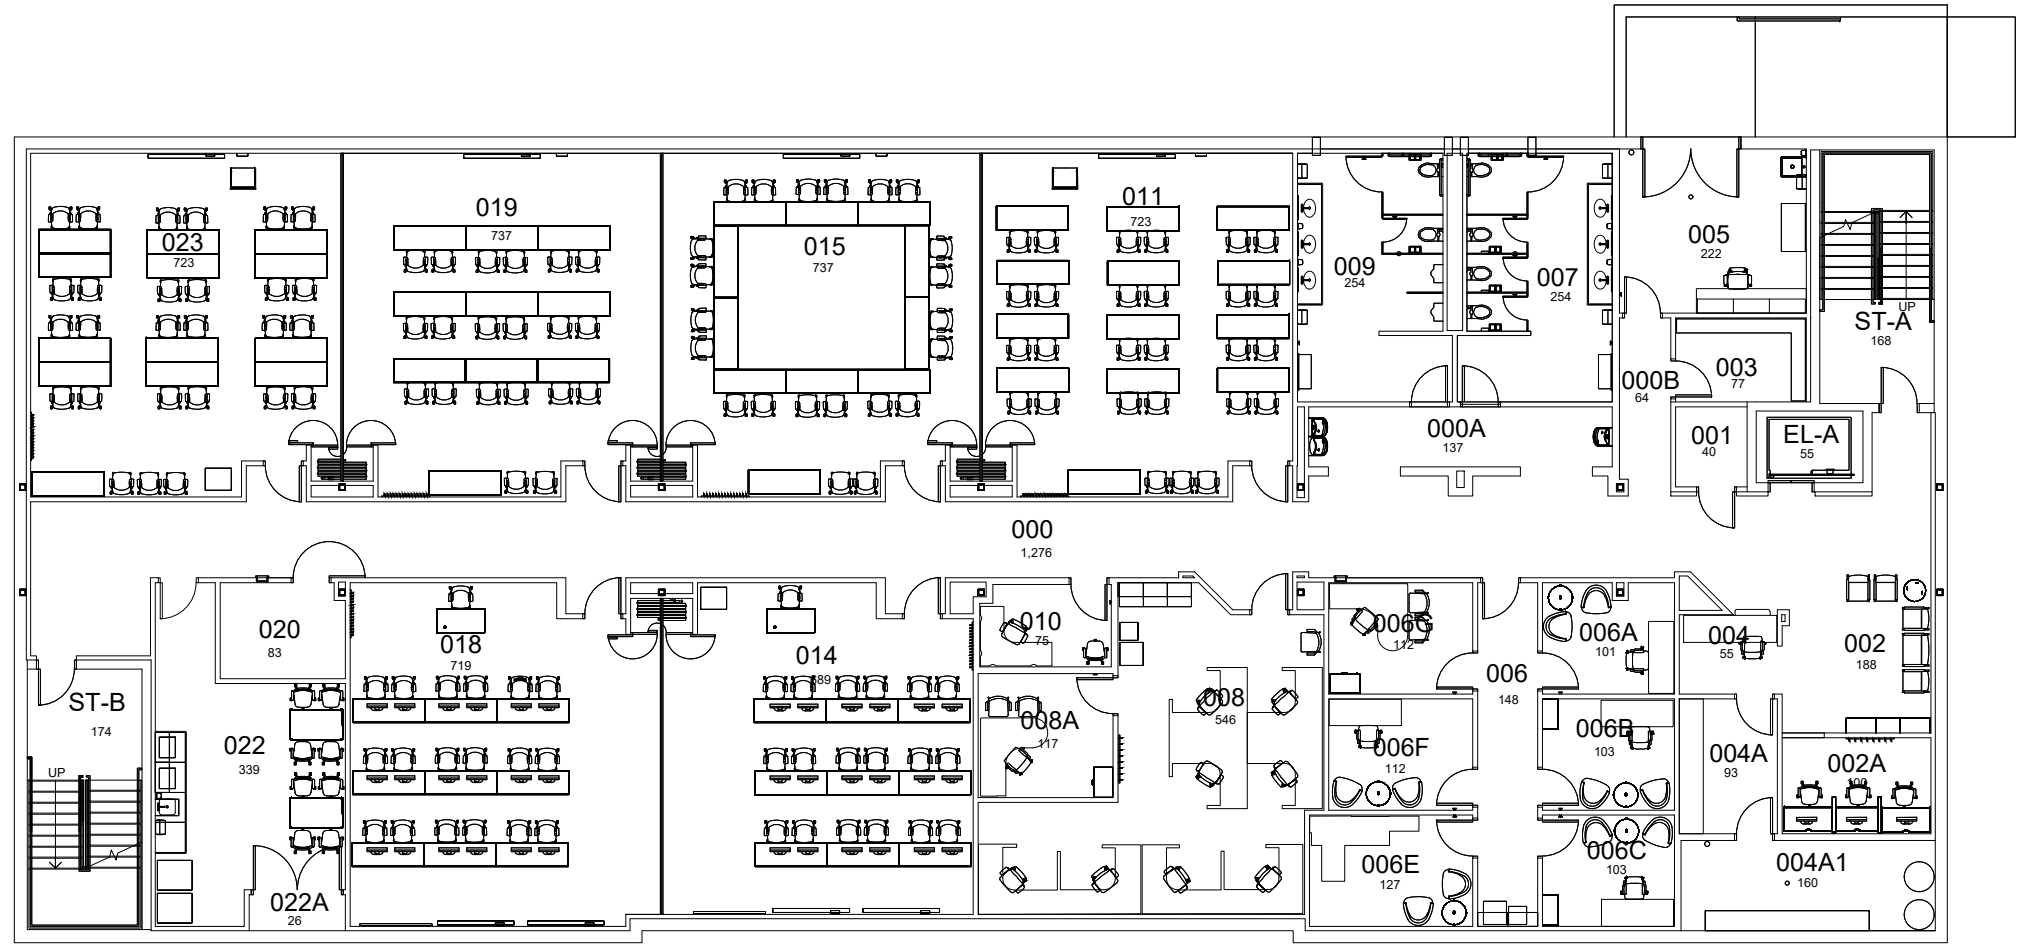

BASEMENT FLOOR PLAN WALLER HEALTH CARE ANNEX 1

10,761 Gross Square Ft.

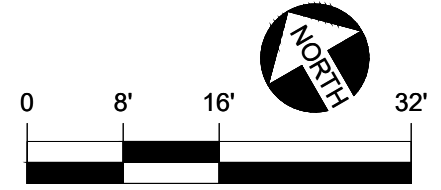


DATE:
06-27-17
DRAWN BY:
AKN

BLDG #:
0698

WALLER HEALTH CARE ANNEX 1
KEY DRAWING

UNIVERSITY OF KENTUCKY
Facilities Information Services

 

SHEET
1 OF 4

AKN 12/12/19


Floor plan is from best available information. Drawing will be updated as more information becomes available.

DATE:
06-27-17
DRAWN BY:
AKN


BLDG #:
0698

WALLER HEALTH CARE ANNEX 1
KEY DRAWING

UNIVERSITY OF KENTUCKY
Facilities Information Services

 

SHEET
2 OF 4

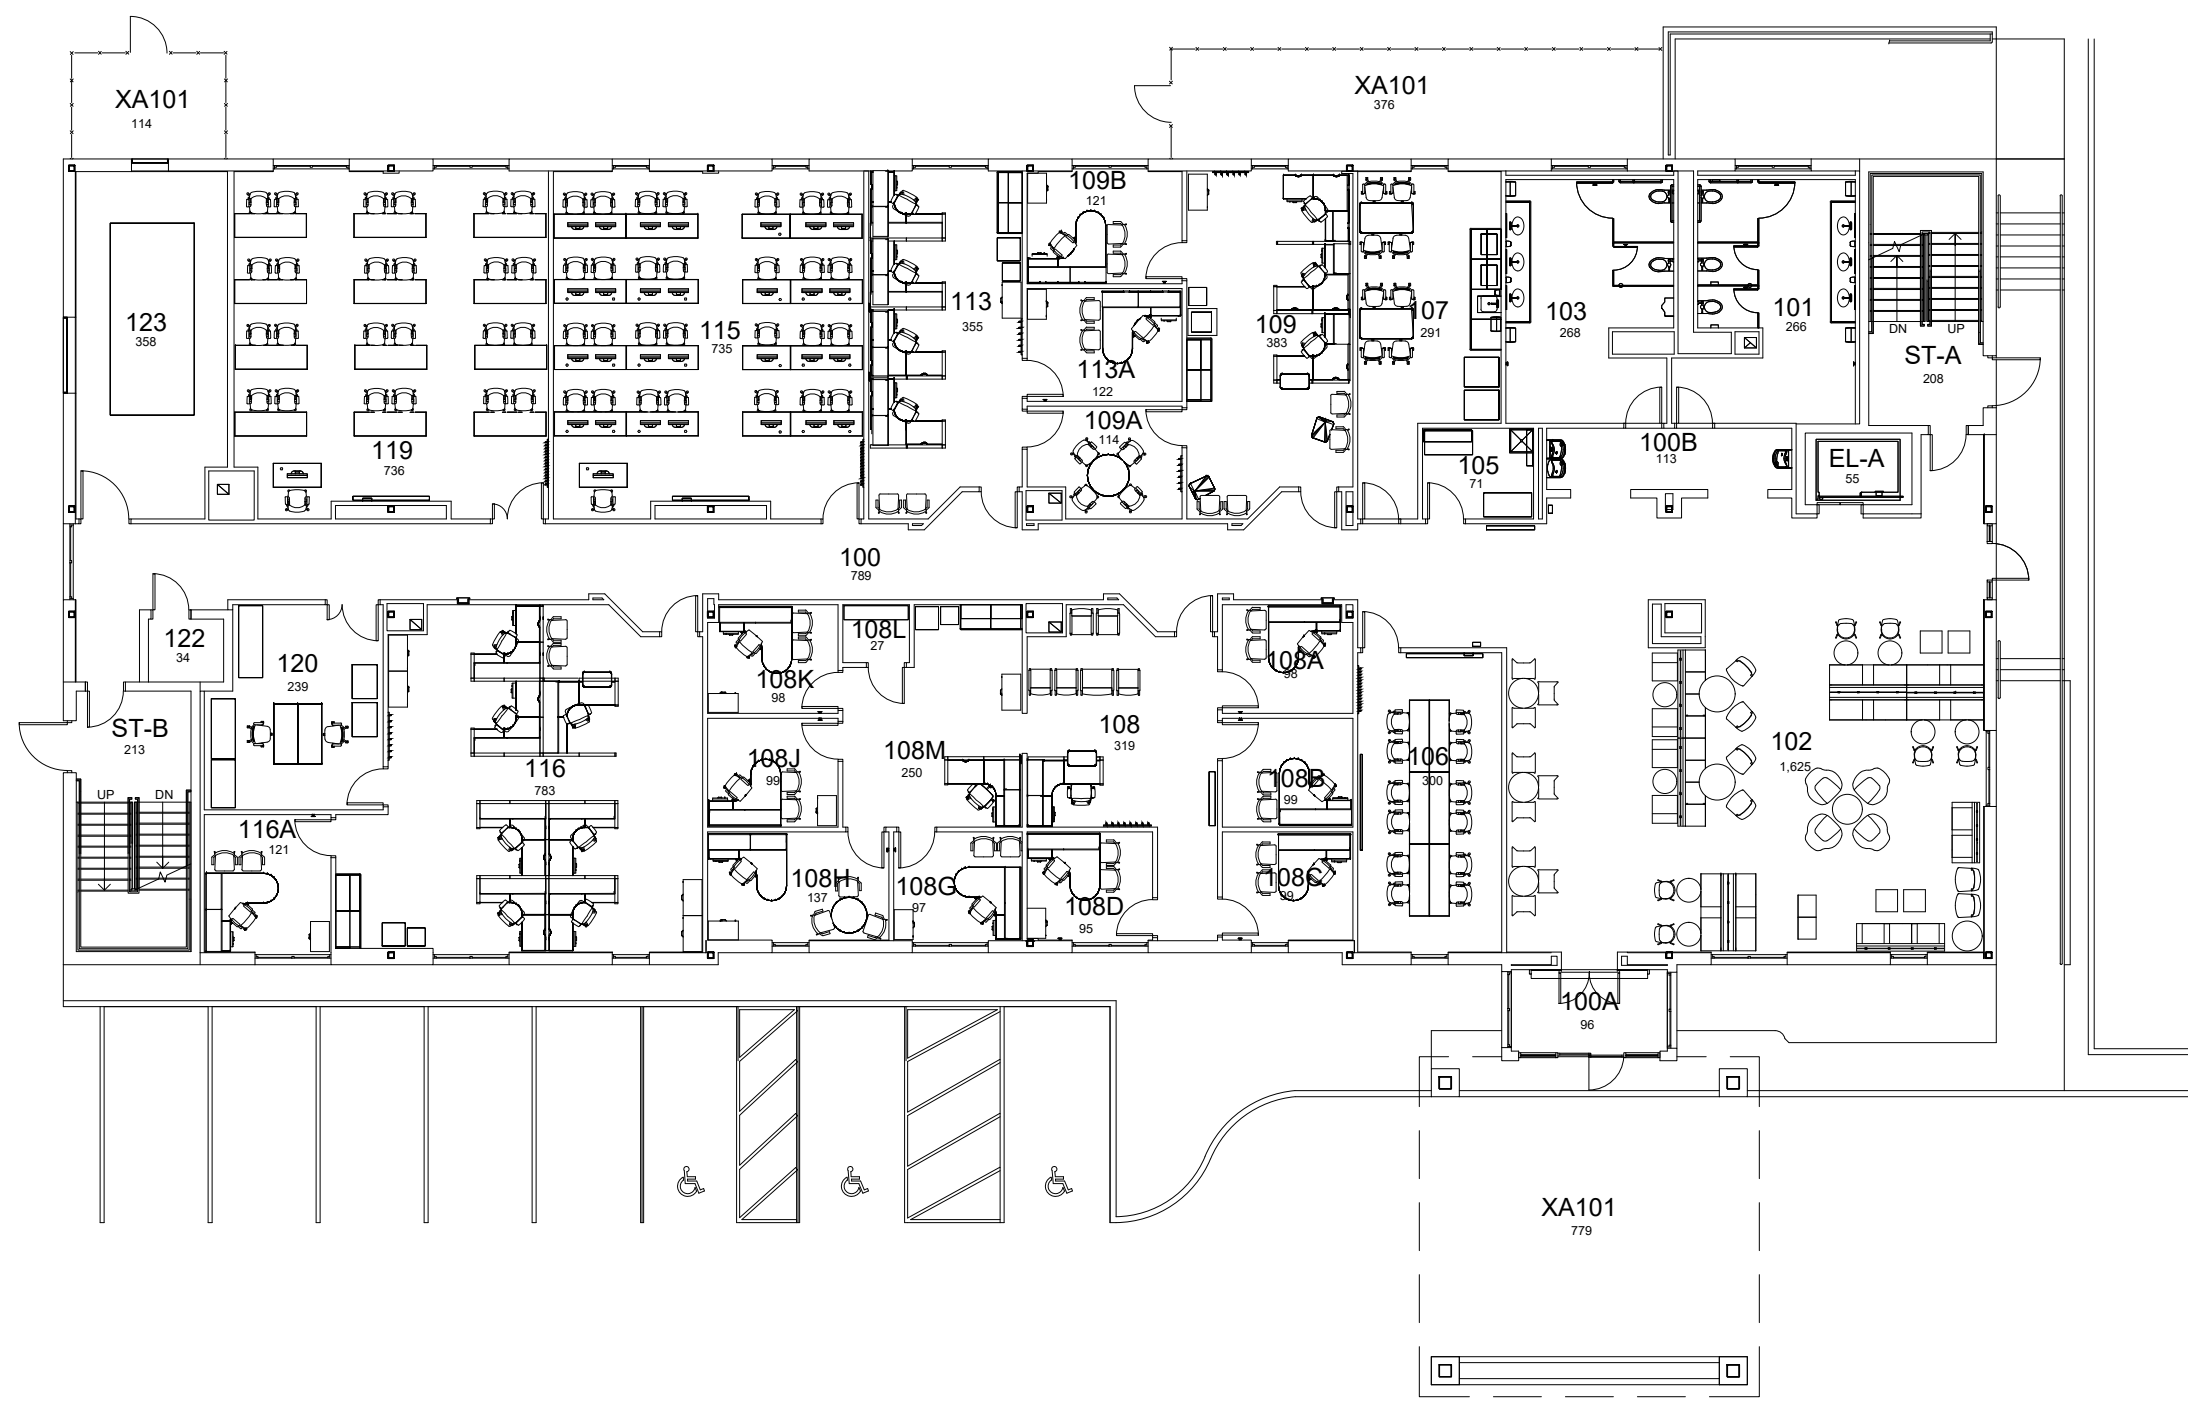

FIRST FLOOR PLAN
WALLER HEALTH CARE ANNEX 1
11,678 Gross Square Ft.

SHW 1/27/20


Floor plan is from best available information.
Drawing will be updated as more information
becomes available.

DATE:
06-27-17
DRAWN BY:
AKN



BLDG #:
0698

WALLER HEALTH CARE ANNEX 1
KEY DRAWING


UNIVERSITY OF KENTUCKY
Facilities Information Services

 

SHEET
3 OF 4

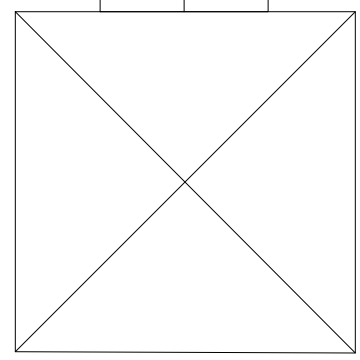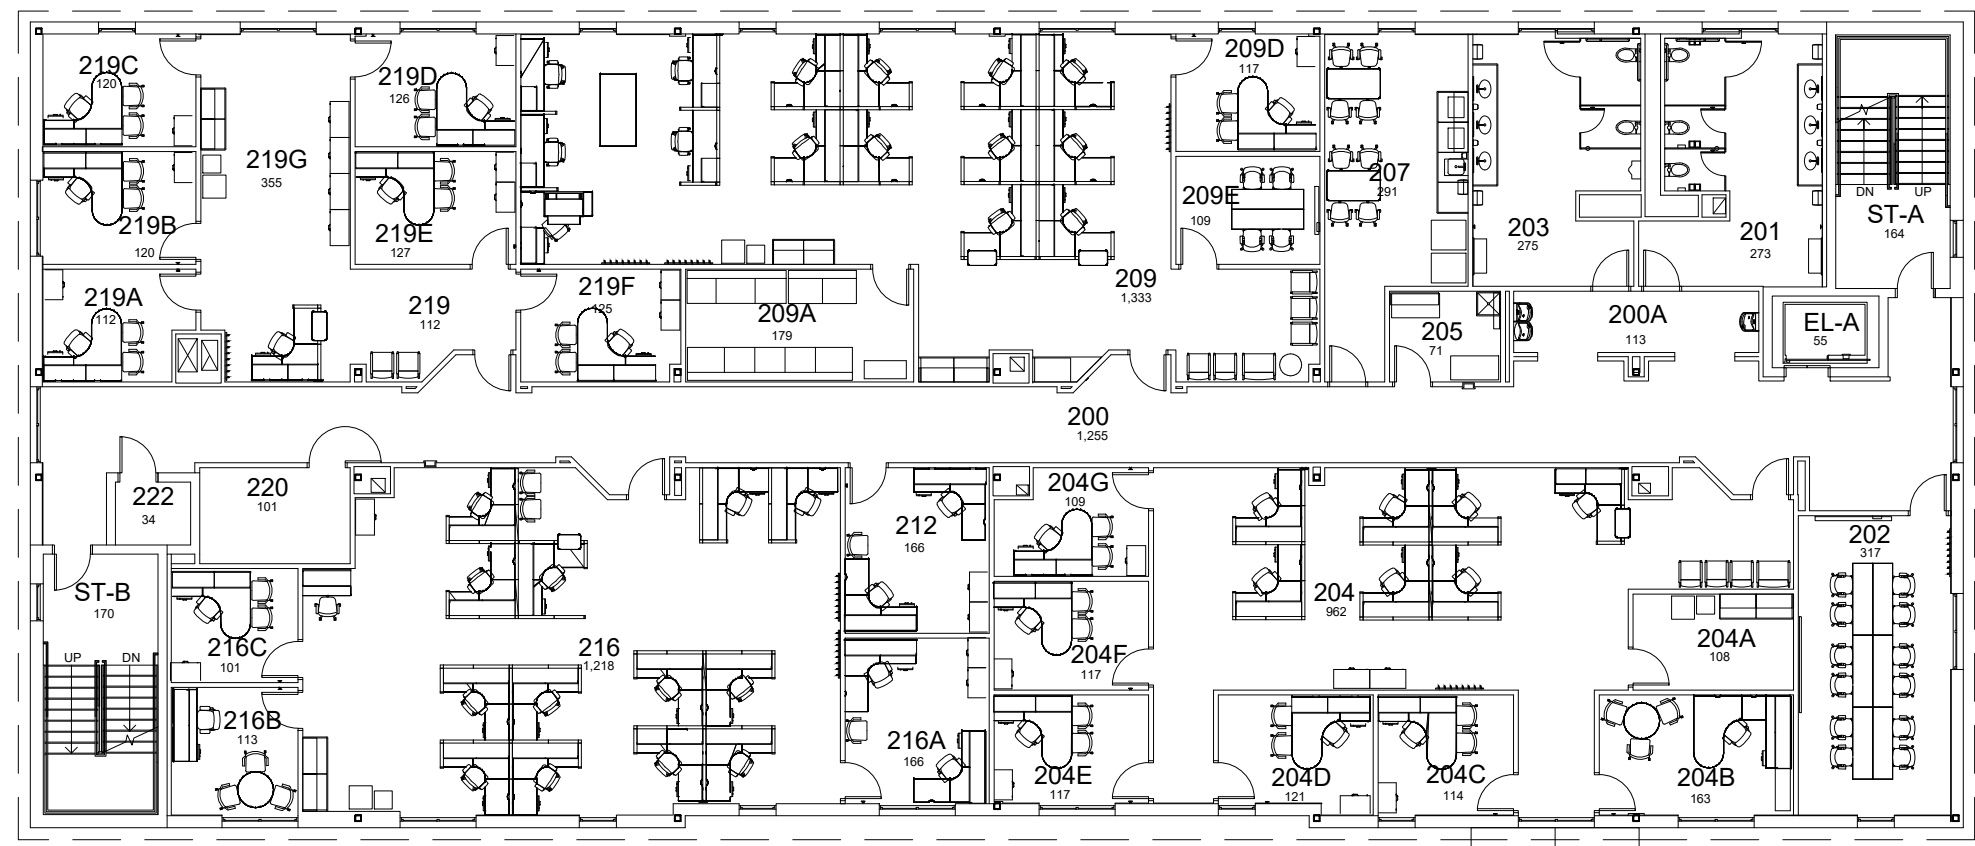

SECOND FLOOR PLAN
WALLER HEALTH CARE ANNEX 1
10,763 Gross Square Ft.

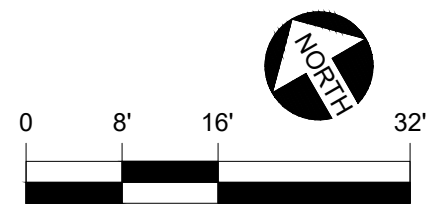

AKN 12/12/19


Floor plan is from best available information.
Drawing will be updated as more information
becomes available.

DATE:
06-27-17
DRAWN BY:
AKN



BLDG #:
0698

WALLER HEALTH CARE ANNEX 1
KEY DRAWING

UNIVERSITY OF KENTUCKY
Facilities Information Services

 


SHEET
4 OF 4

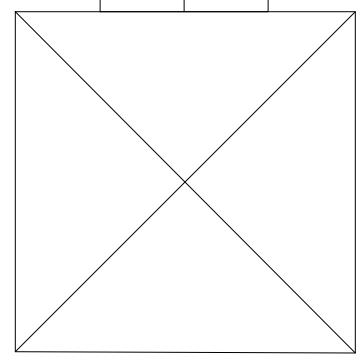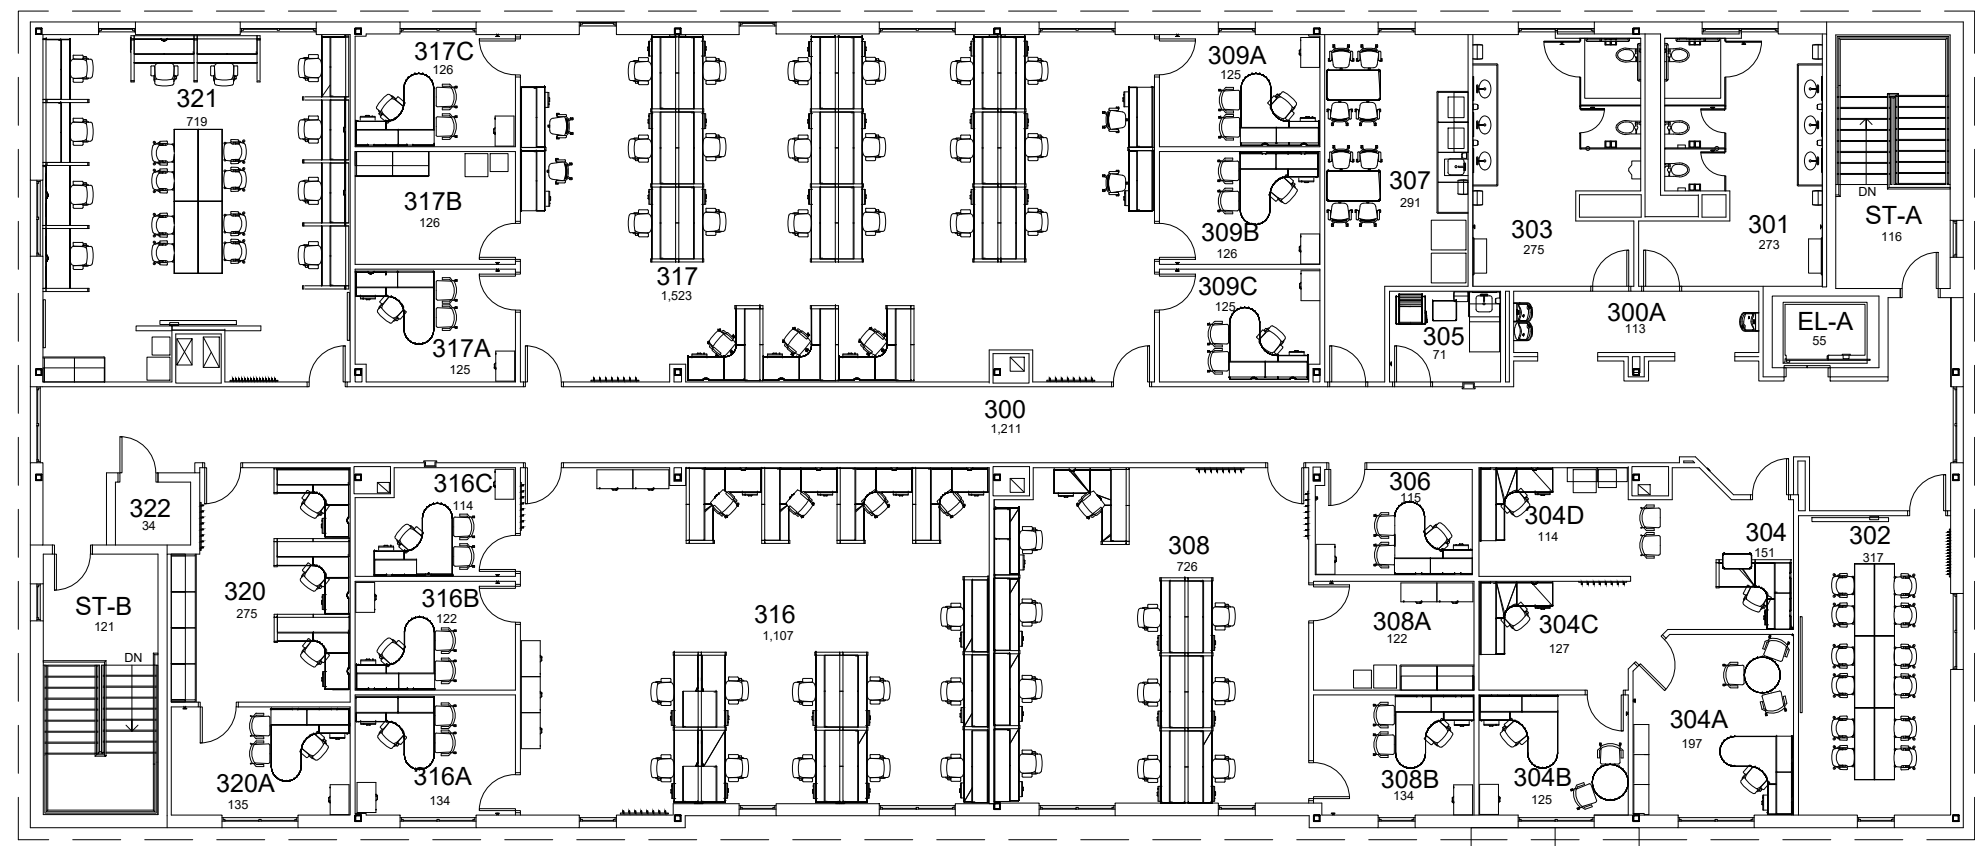

THIRD FLOOR PLAN WALLER HEALTH CARE ANNEX 1

10,763 Gross Square Ft.

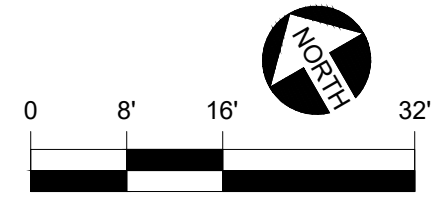

AKN 12/12/19