



FIRST FLOOR PLAN  
UKHC WAREHOUSE  
49,878 Gross Square Ft.

3/7/2023

NEK


3/7/2023

NEK

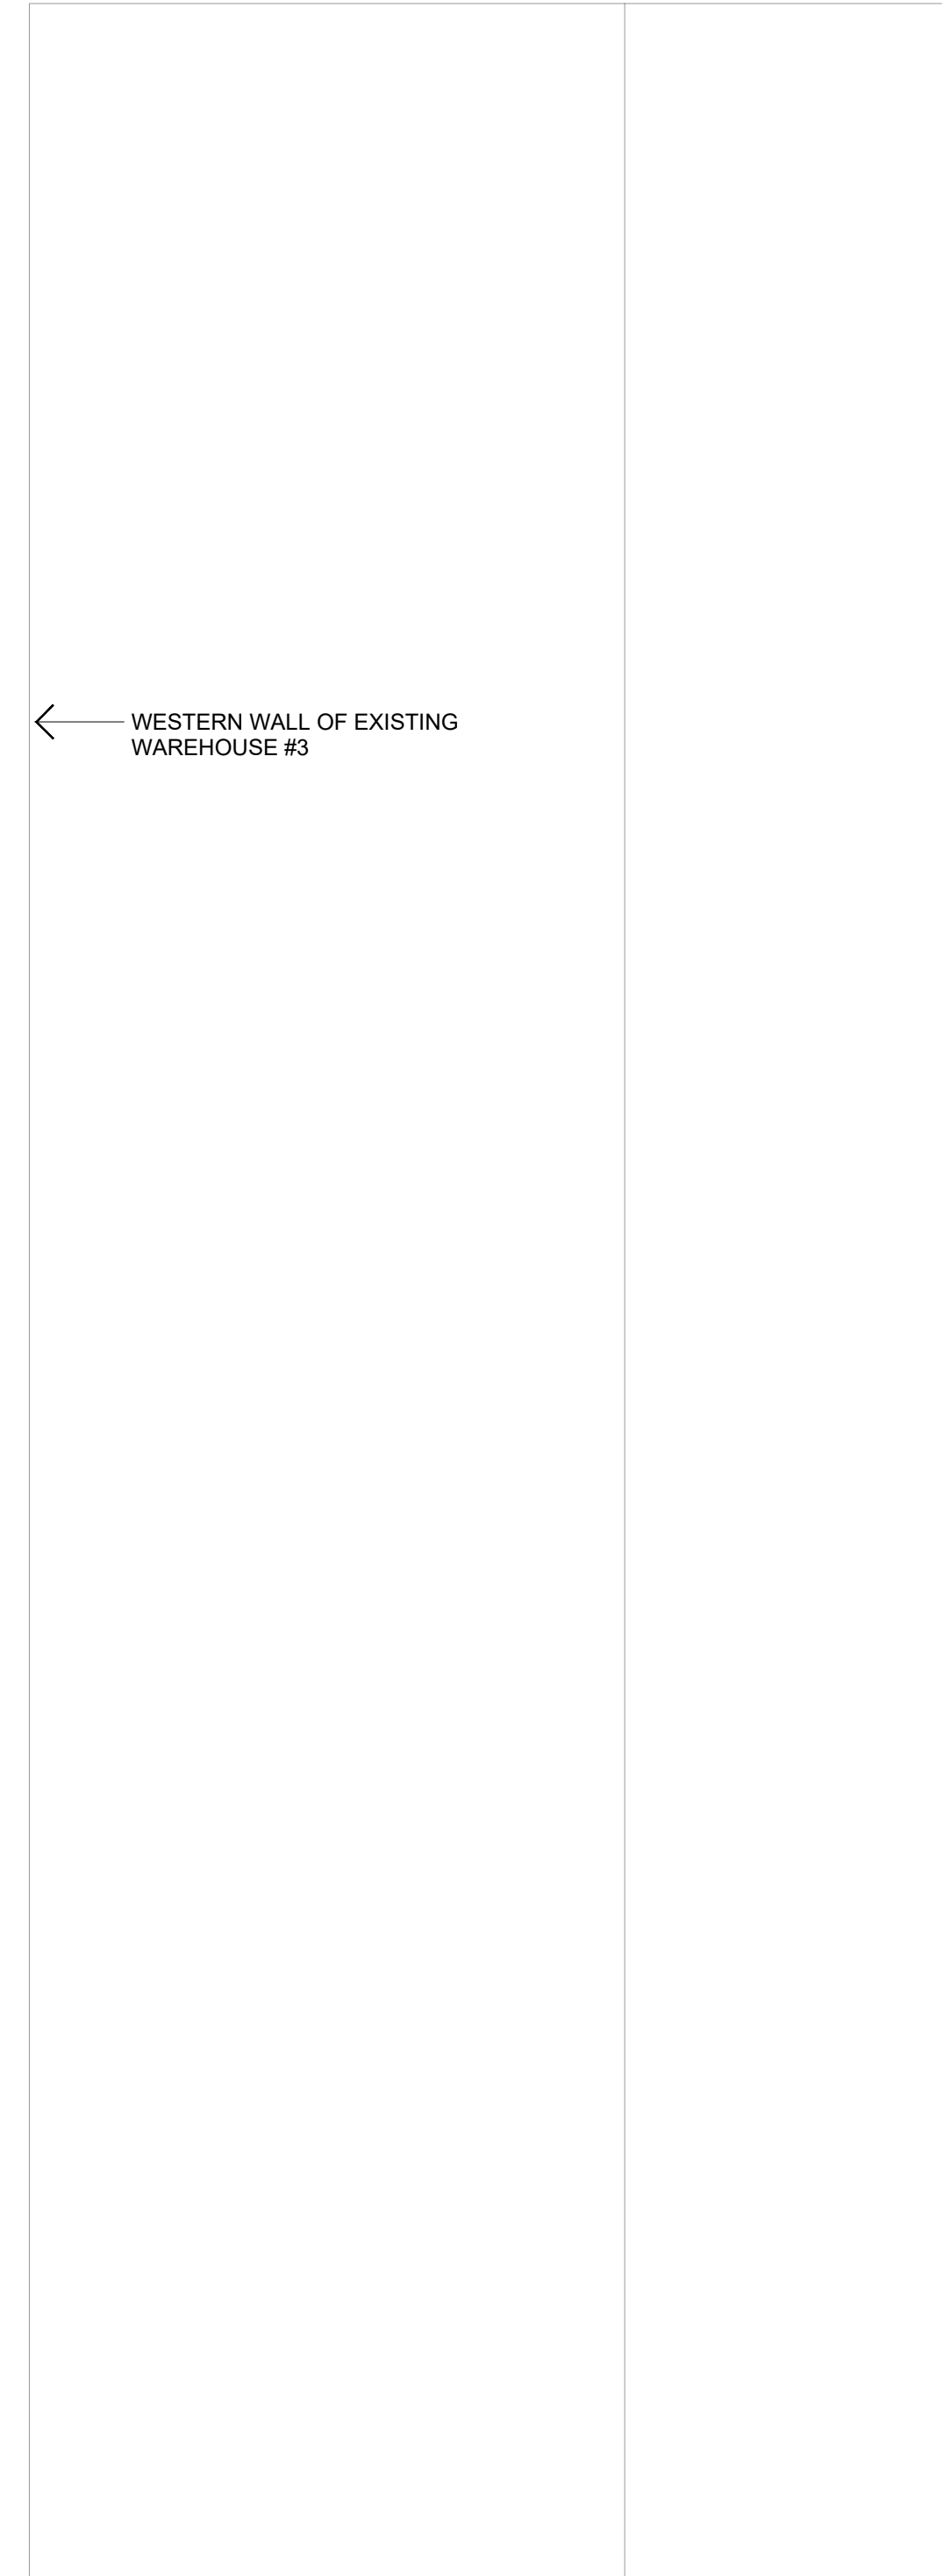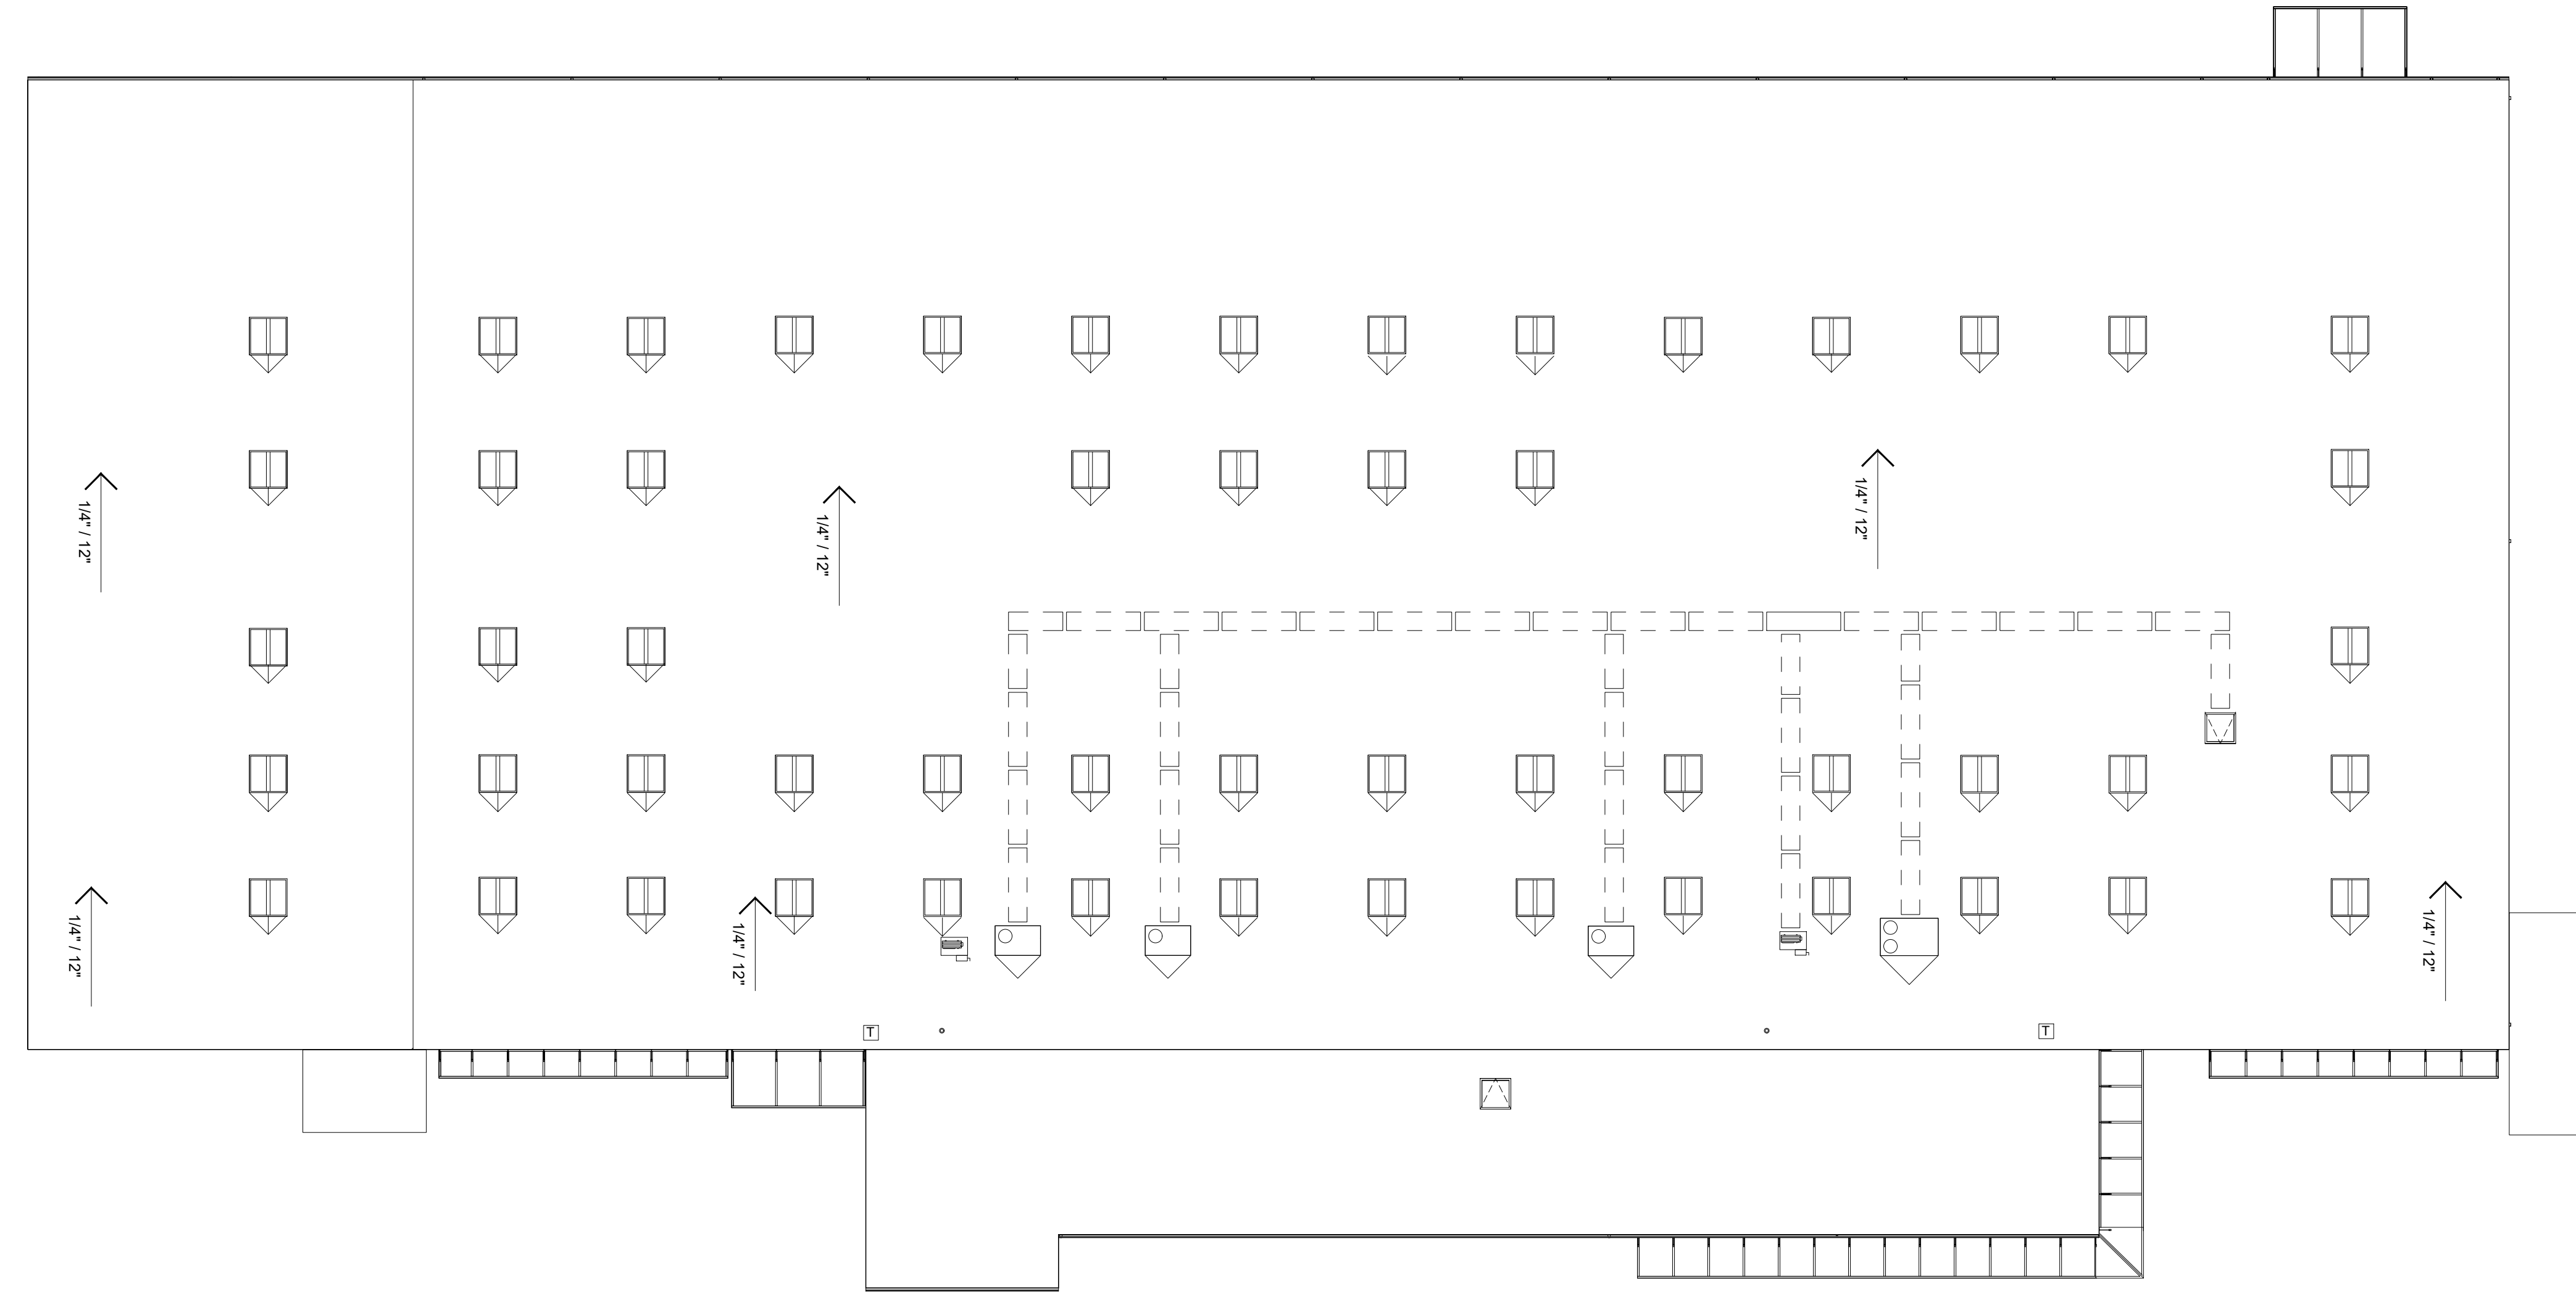

← WESTERN WALL OF EXISTING WAREHOUSE #3

ROOF PLAN  
UKHC WAREHOUSE

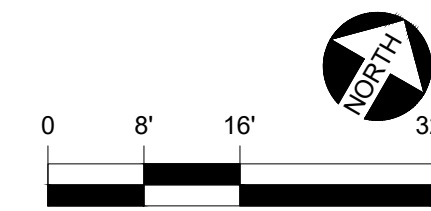


DATE:  
04-30-22  
DRAWN BY:  
JES

BLDG #:  
0722

**UKHC University Storage Facility**  
**KEY DRAWING**

UNIVERSITY OF KENTUCKY  
ITS Information Services

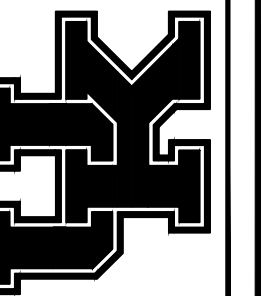

SHEET  
2 of 2