


BASEMENT FLOOR PLAN
UK CHANDLER HOSPITAL (PAV H) and
CRITICAL CARE CENTER (PAV HA)

5,105 Gross Square Ft.

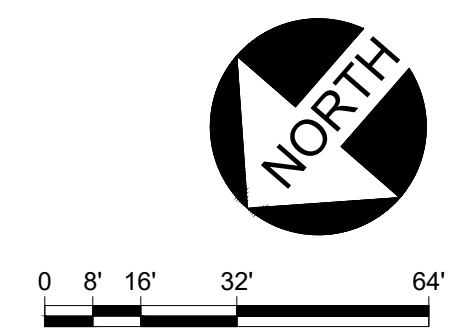

DATE:
09-23-12
DRAWN BY:
FR

BLDG #:
0293

UK Hospital-Chandler Medical Center & Hospital
KEY DRAWING

UNIVERSITY OF KENTUCKY
 Facilities Information Services



SHEET
1 of 13

2/22/18

SHW

Floor plan is from best available information. Drawing will be updated as more information becomes available.


DATE: 09-23-12
DRAWN BY: FR

BLDG #: 0293

UK Hospital-Chandler Medical Center & Hospital
KEY DRAWING


UNIVERSITY OF KENTUCKY
Facilities Information Services

SHEET
2 of 13

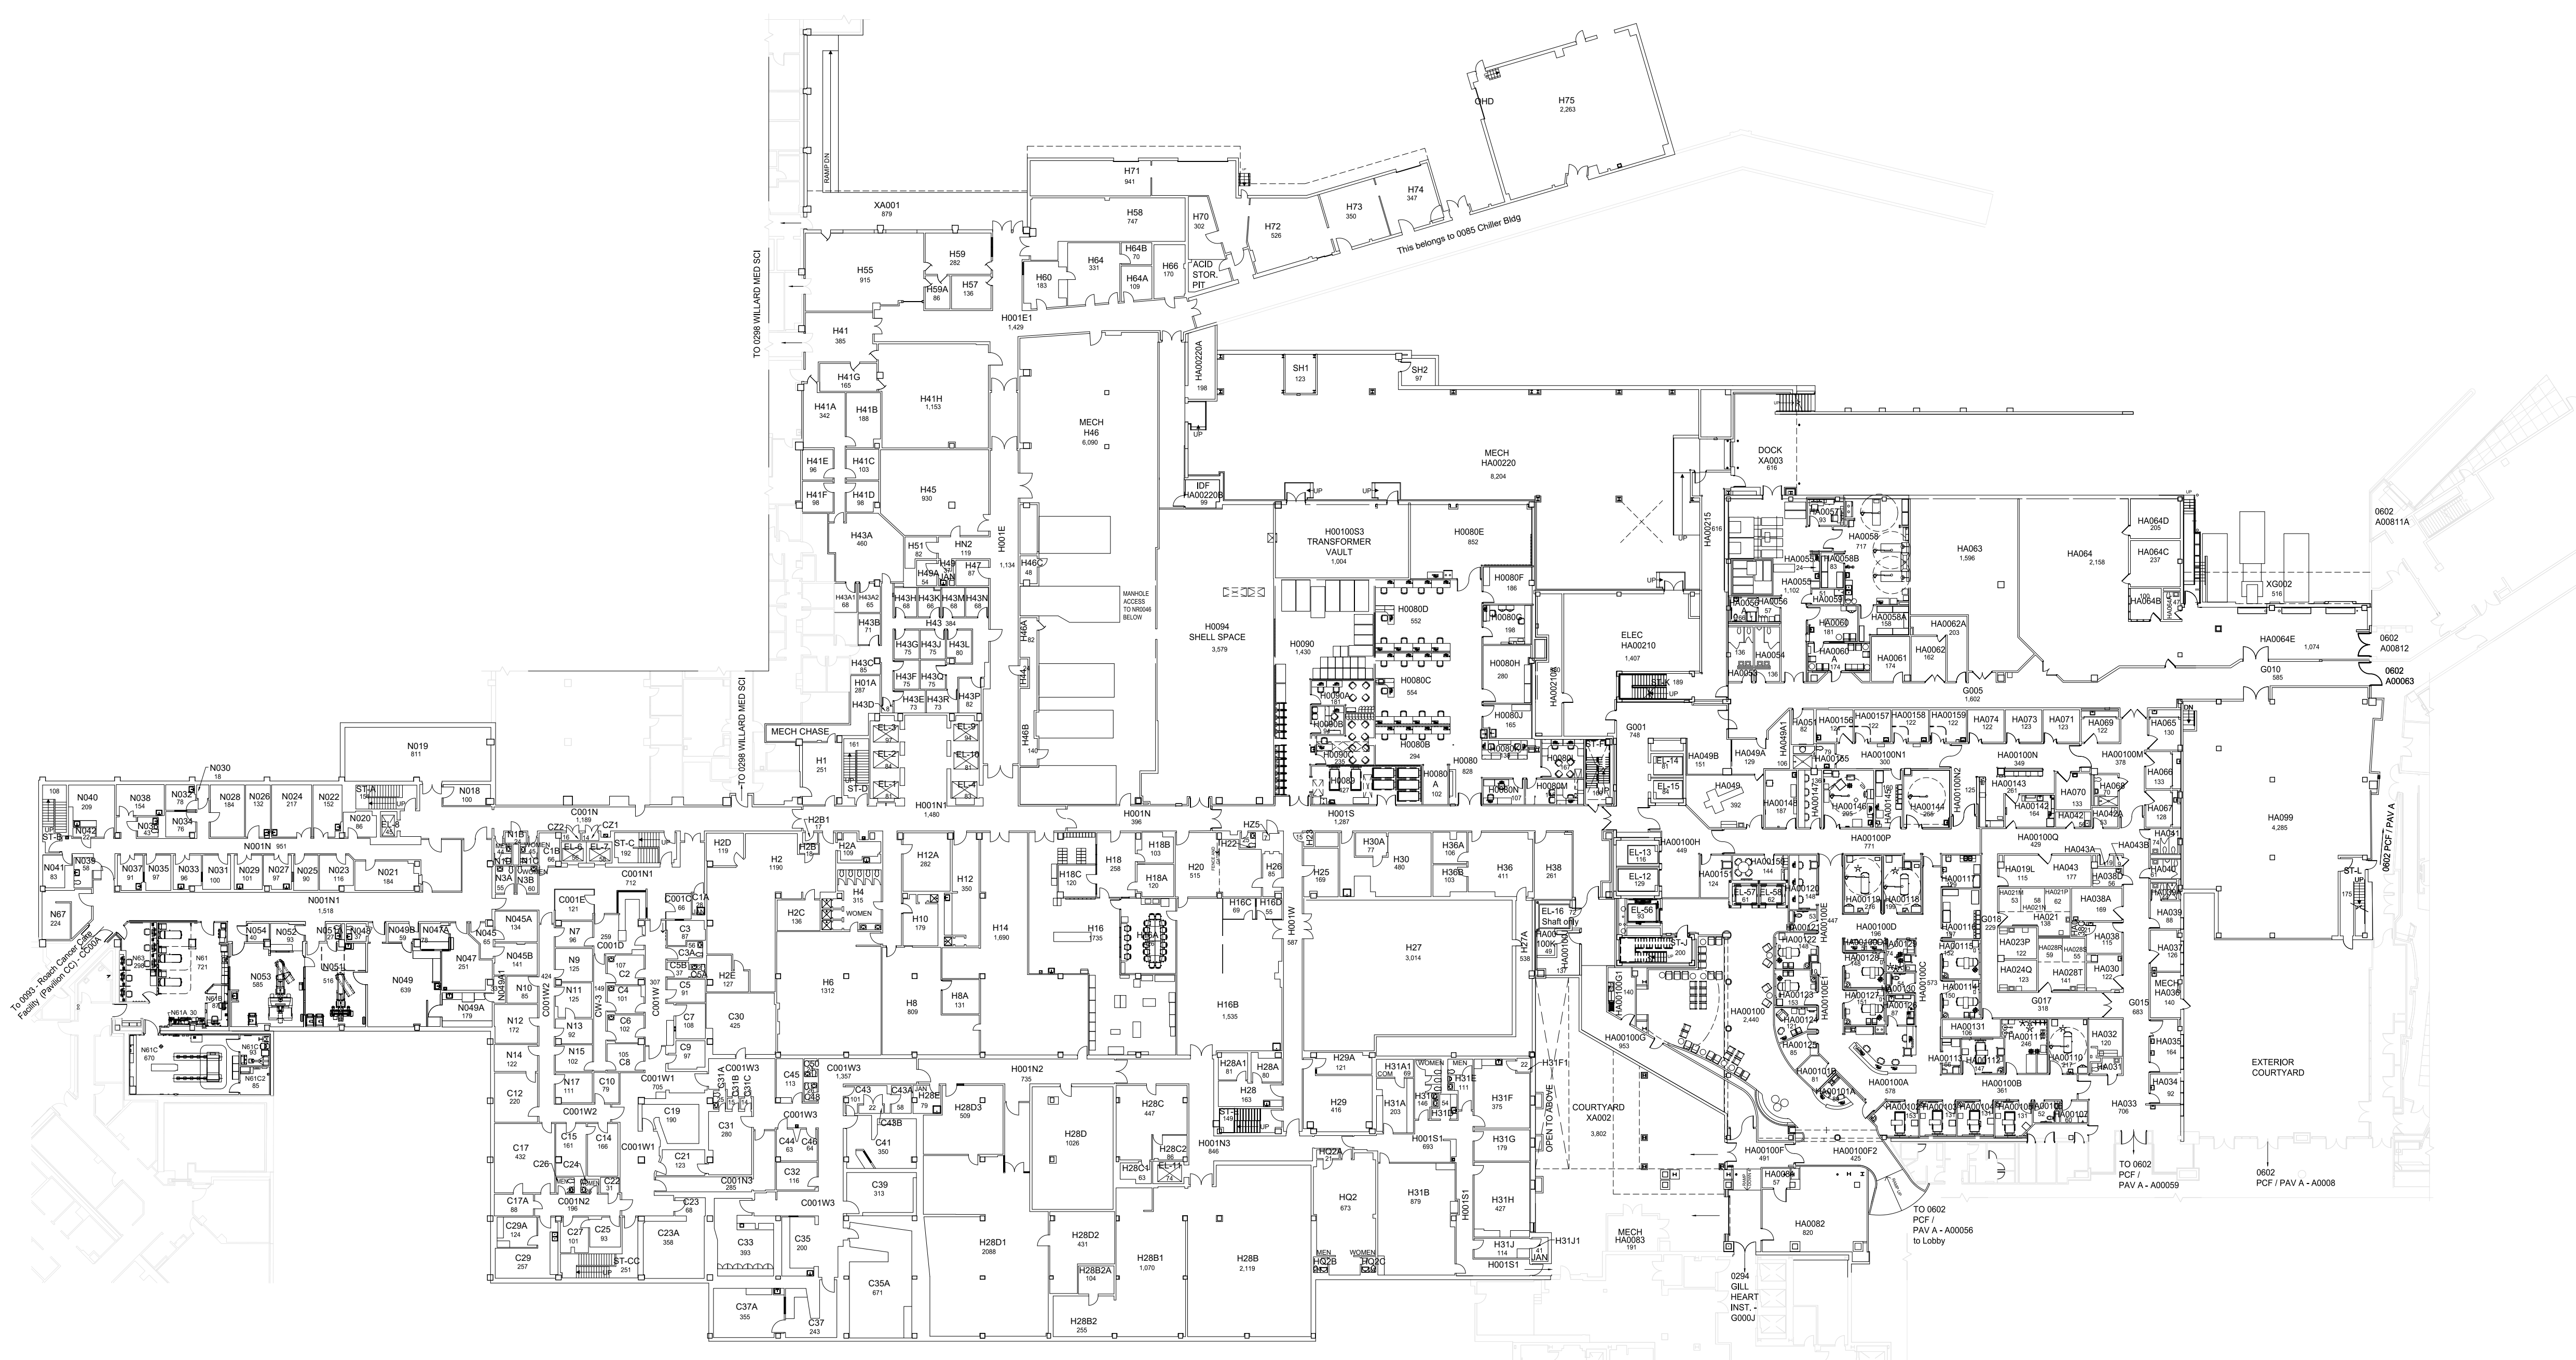


GROUND FLOOR PLAN
UK CHANDLER HOSPITAL (PAV H) and
CRITICAL CARE CENTER (PAV HA)

168,000 GROSS SQUARE FT.

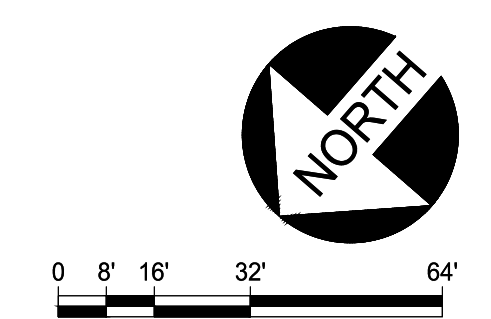

Floor plan is from best available information. Drawing will be updated as more information becomes available.

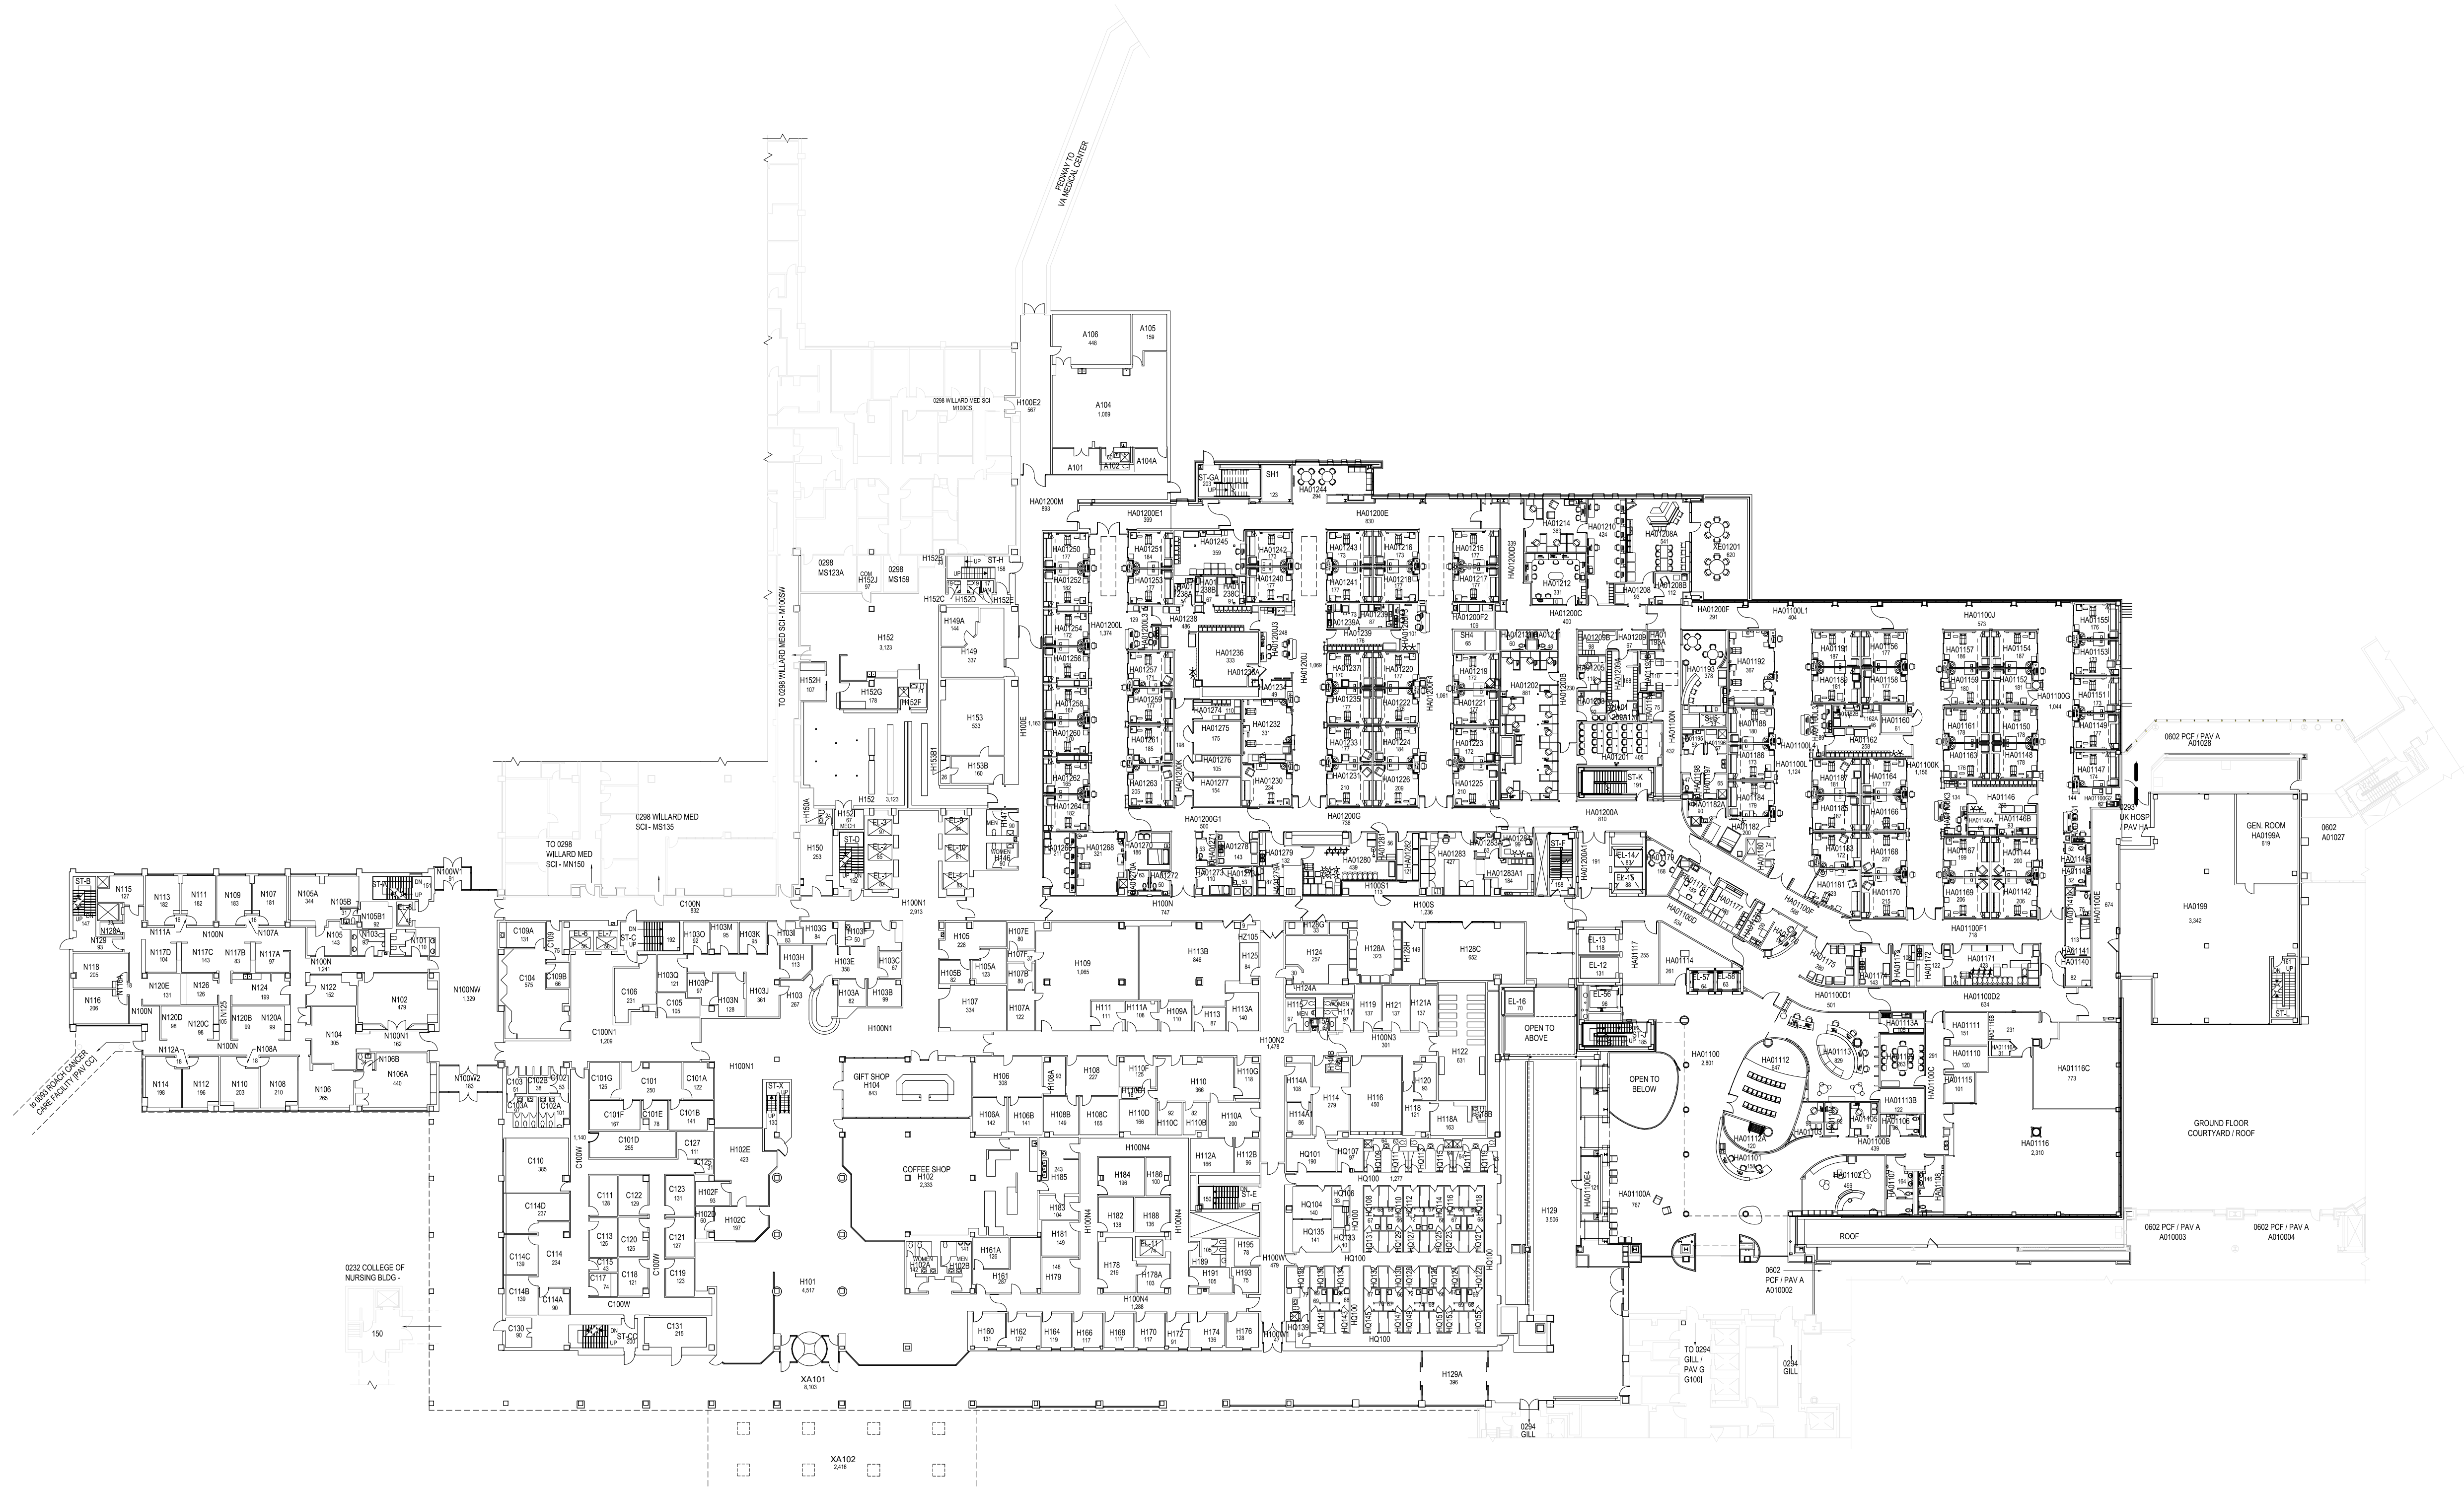

**FIRST FLOOR PLAN
UK CHANDLER HOSPITAL (PAV H) and
CRITICAL CARE CENTER (PAV HA)**

161,570 GROSS SQUARE FT.




0 8' 16' 32' 64'

DATE:
09-23-12
DRAWN BY:
FR

BLDG #:
0293

UK Hospital-Chandler Medical Center & Hospital
KEY DRAWING

UNIVERSITY OF KENTUCKY
Facilities Information Services

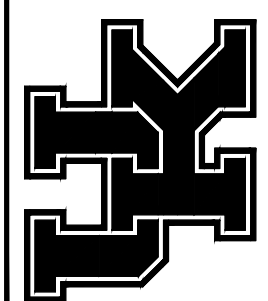

SHEET
3 of 13

Floor plan is from best available information. Drawing will be updated as more information becomes available.


DATE: 09-23-12
DRAWN BY: FR

BLDG #: 0293

UK Hospital-Chandler Medical Center & Hospital
KEY DRAWING


UNIVERSITY OF KENTUCKY
Facilities Information Services

SHEET 4 of 13

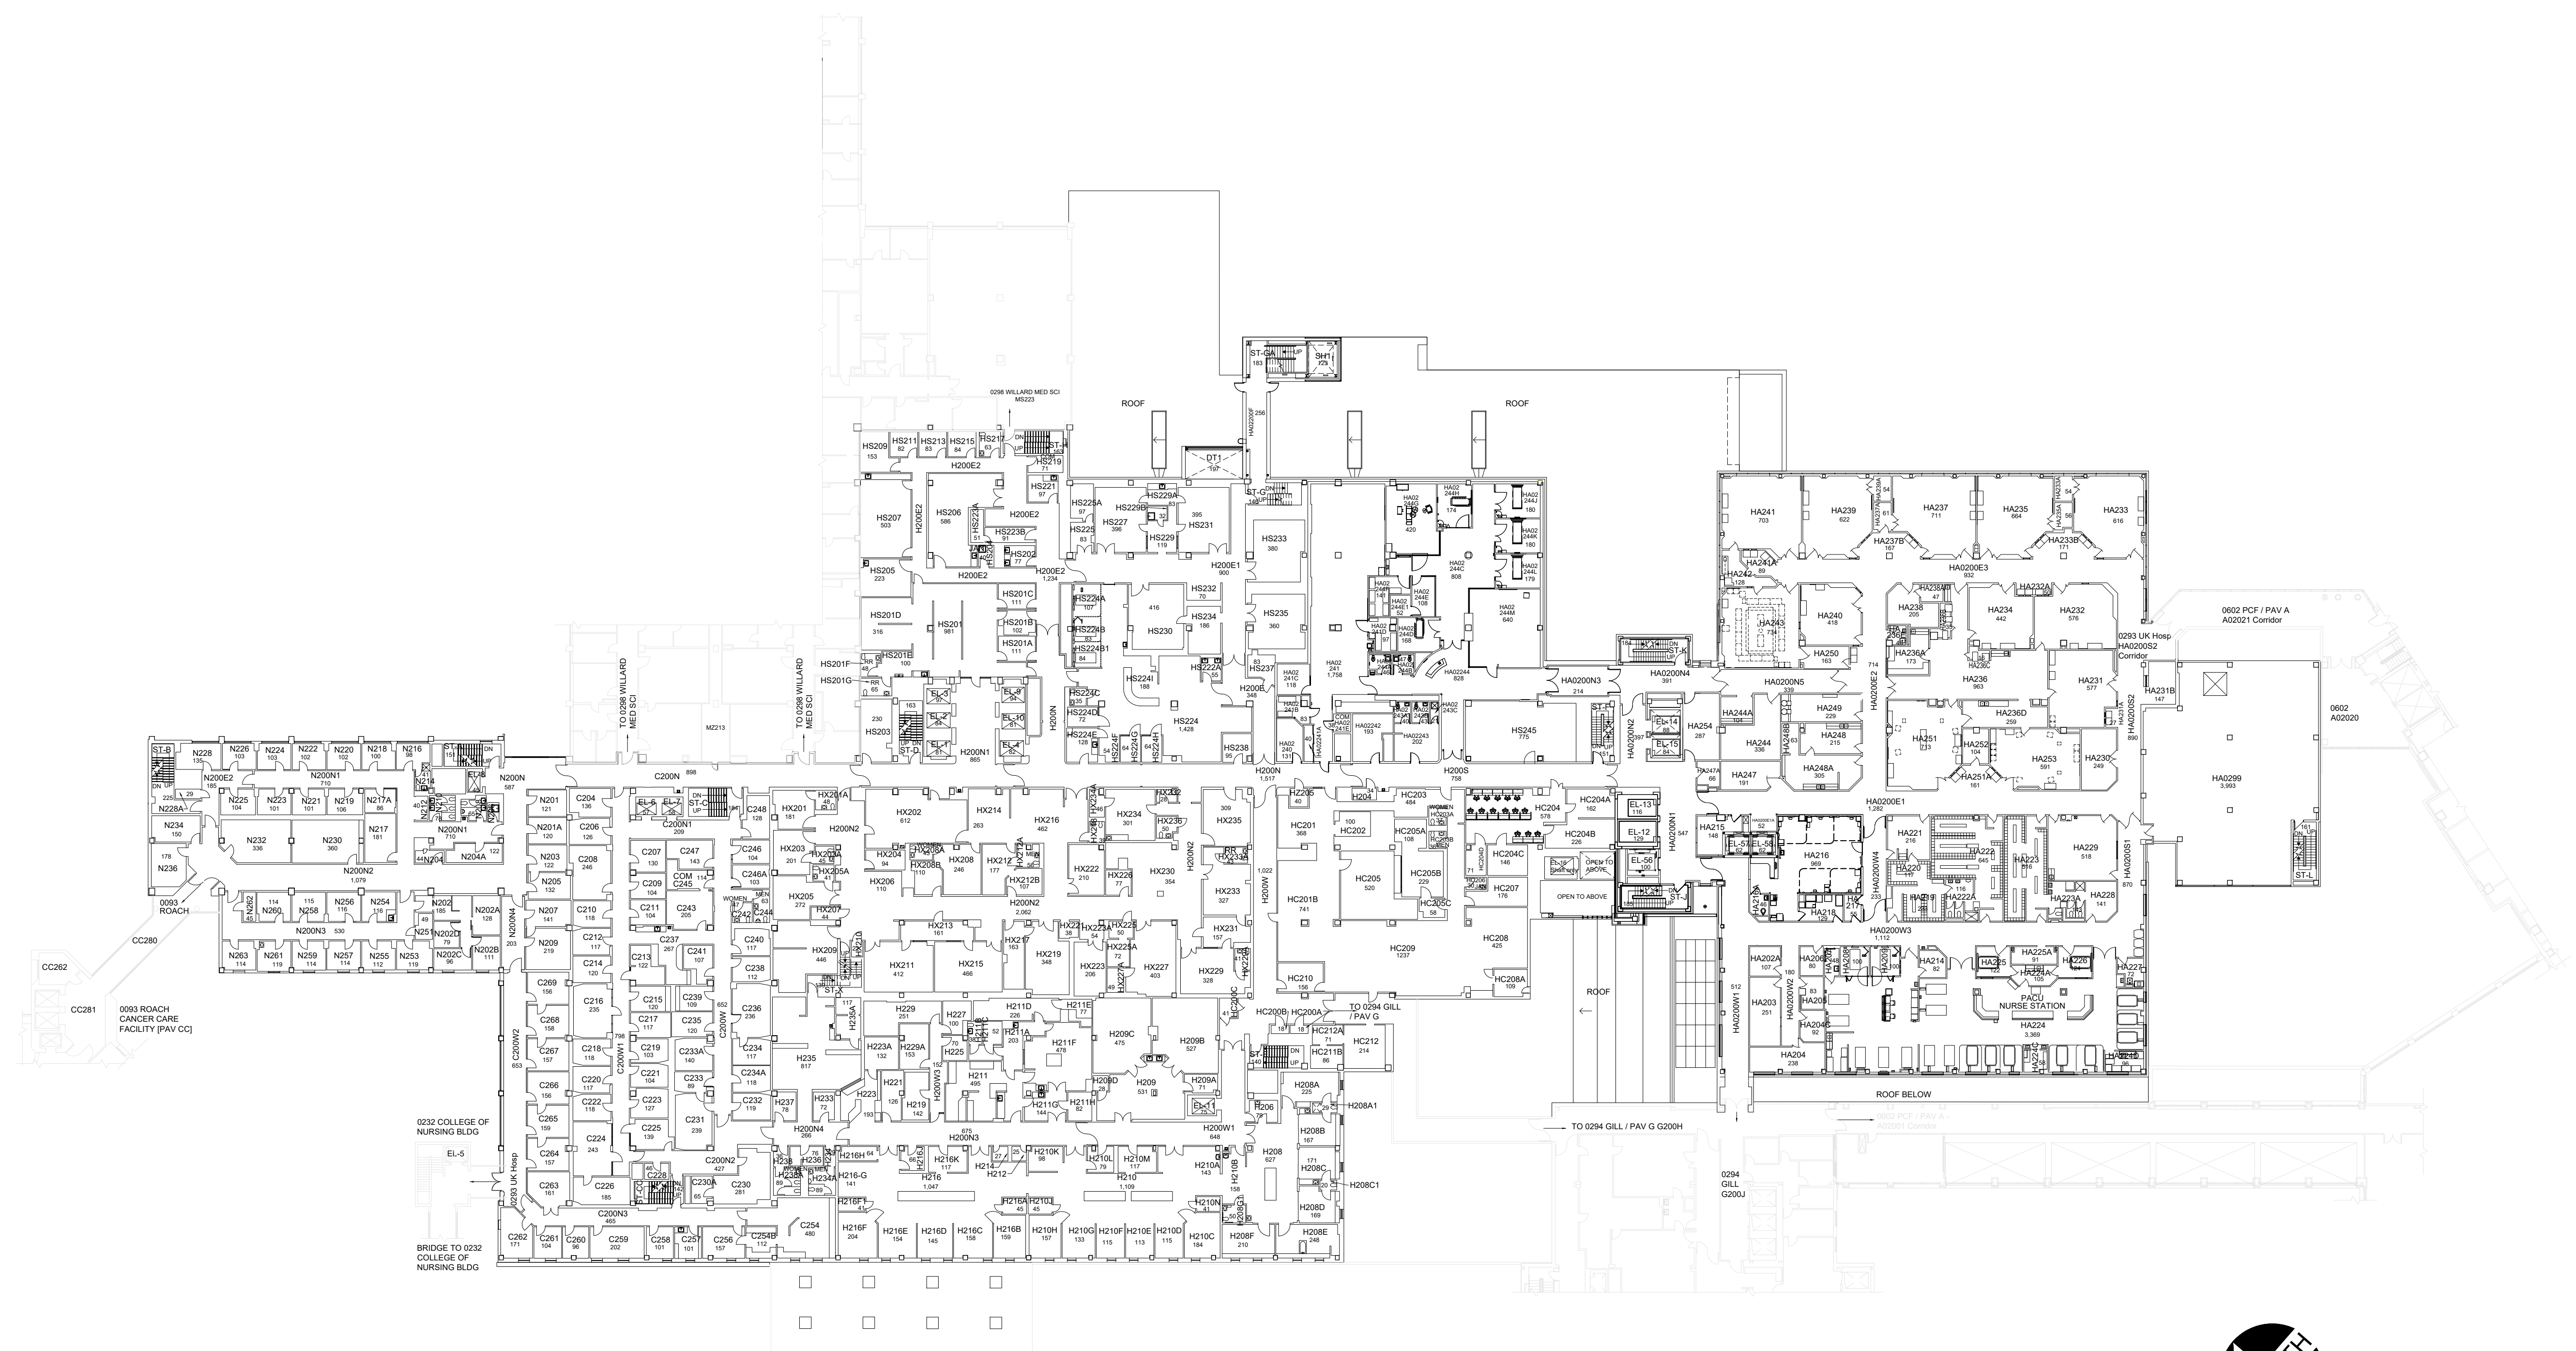

SECOND FLOOR PLAN UK CHANDLER HOSPITAL (PAV H) and CRITICAL CARE CENTER (PAV HA)

131,272 Gross Square Ft.

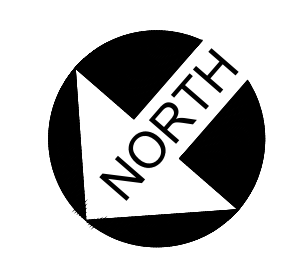

0 8' 16' 32' 64'

8/19/19

JES


Floor plan is from best available information. Drawing will be updated as more information becomes available.

DATE: 09-23-12
DRAWN BY: FR


BLDG #: 0293

UK Hospital-Chandler Medical Center & Hospital
KEY DRAWING

UNIVERSITY OF KENTUCKY
Facilities Information Services

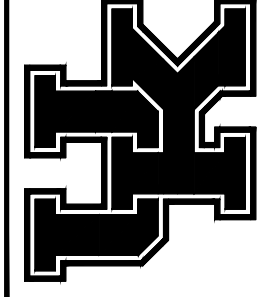


SHEET 6 of 13

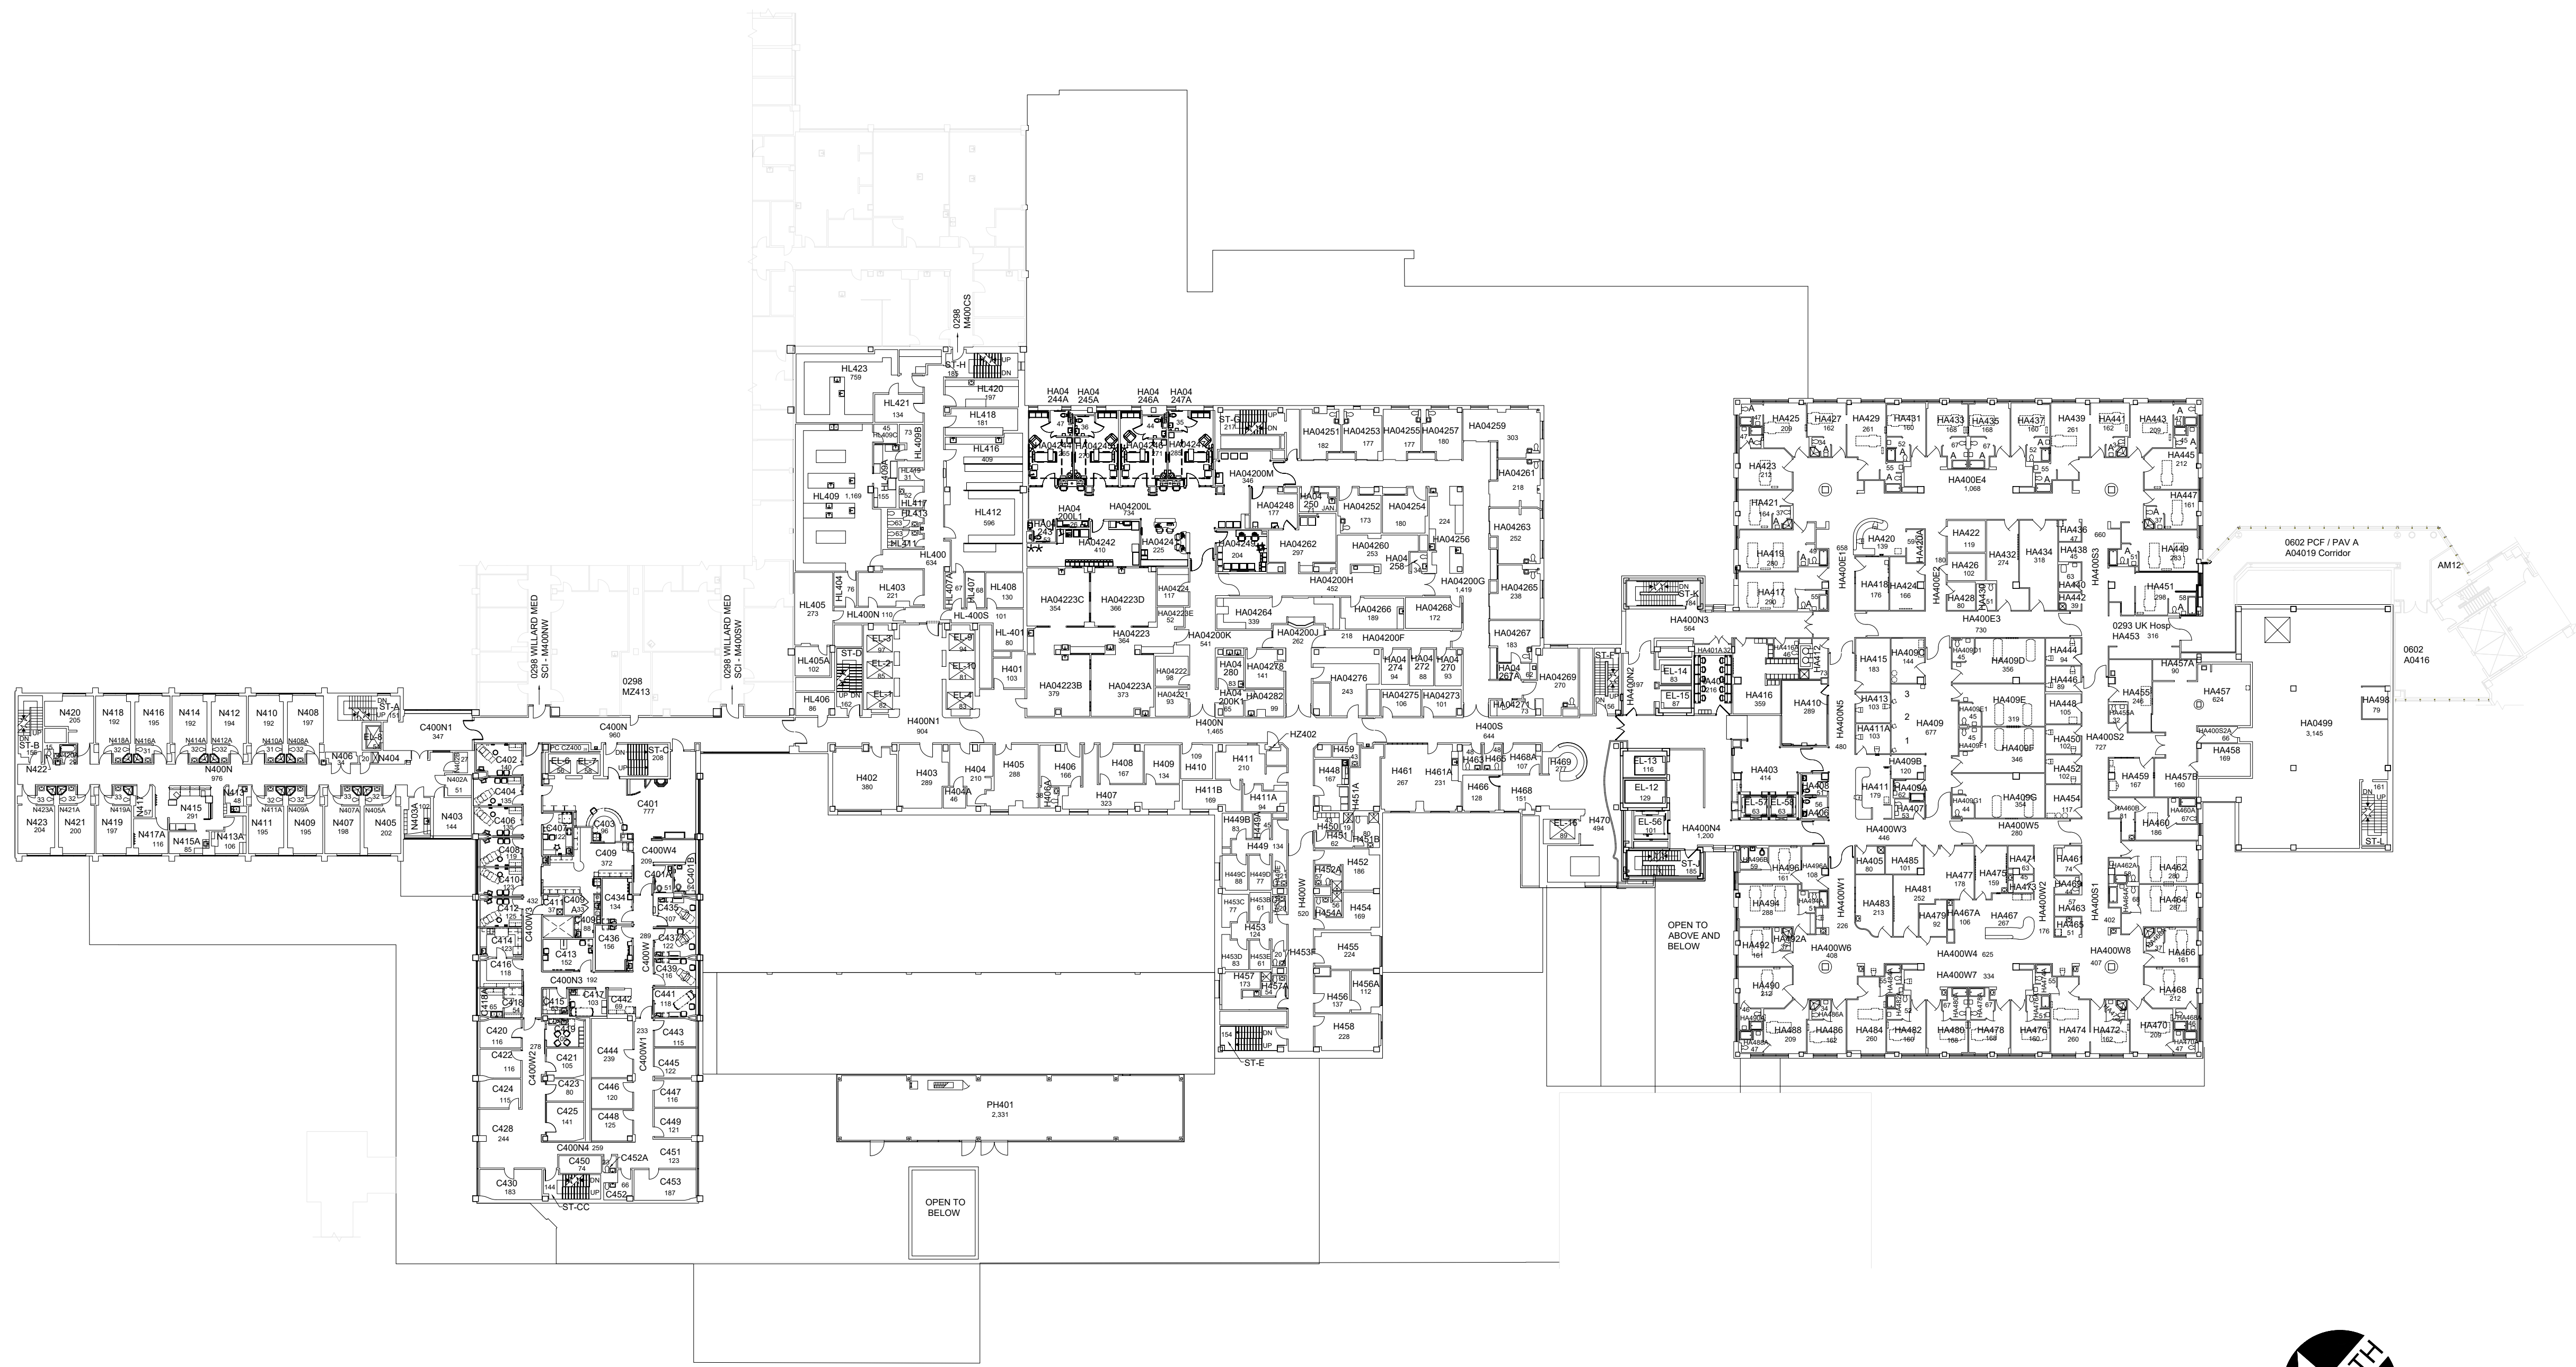

FOURTH FLOOR PLAN
UK CHANDLER HOSPITAL (PAV H) and
CRITICAL CARE CENTER (PAV HA)
96,404 Gross Square Ft.



0 8' 16' 32' 64'

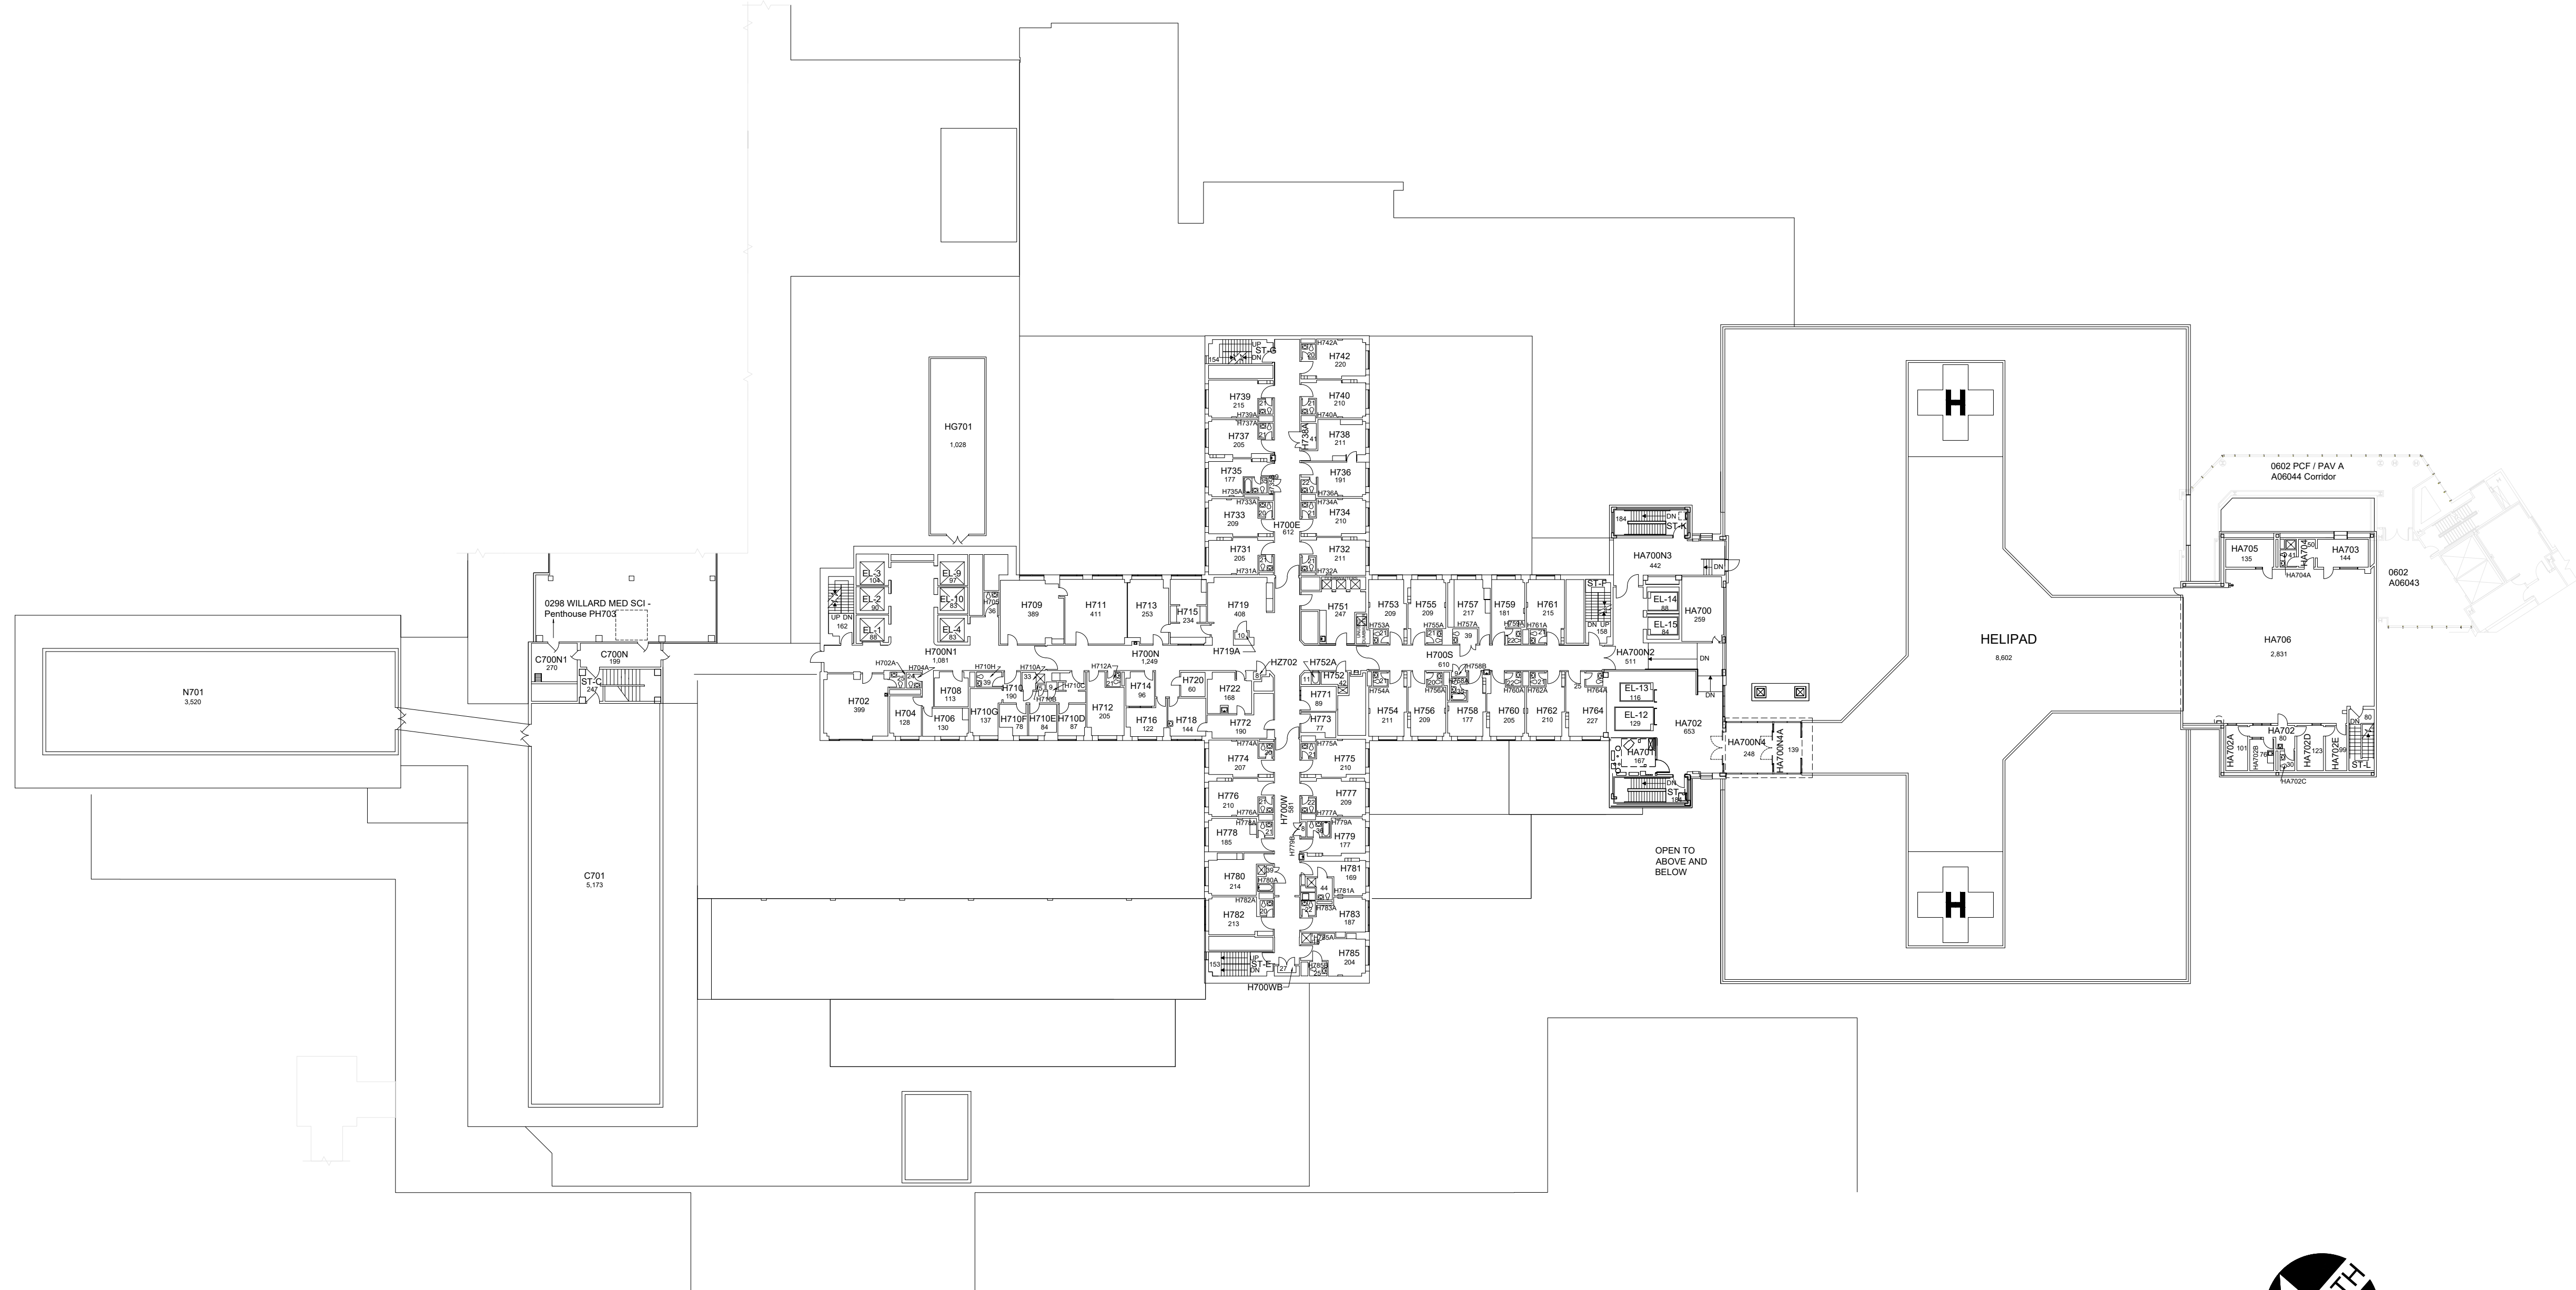

**SEVENTH FLOOR PLAN
UK CHANDLER HOSPITAL (PAV H) and
CRITICAL CARE CENTER (PAV HA)**

71,309 Gross Square Ft.




DATE:
09-23-12
DRAWN BY:
FR

BLDG #:
0293

UK Hospital-Chandler Medical Center & Hospital
KEY DRAWING


UNIVERSITY OF KENTUCKY
Facilities Information Services

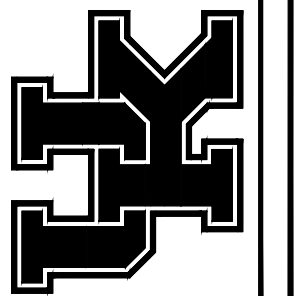

SHEET
9 of 13


2/22/18

SHW

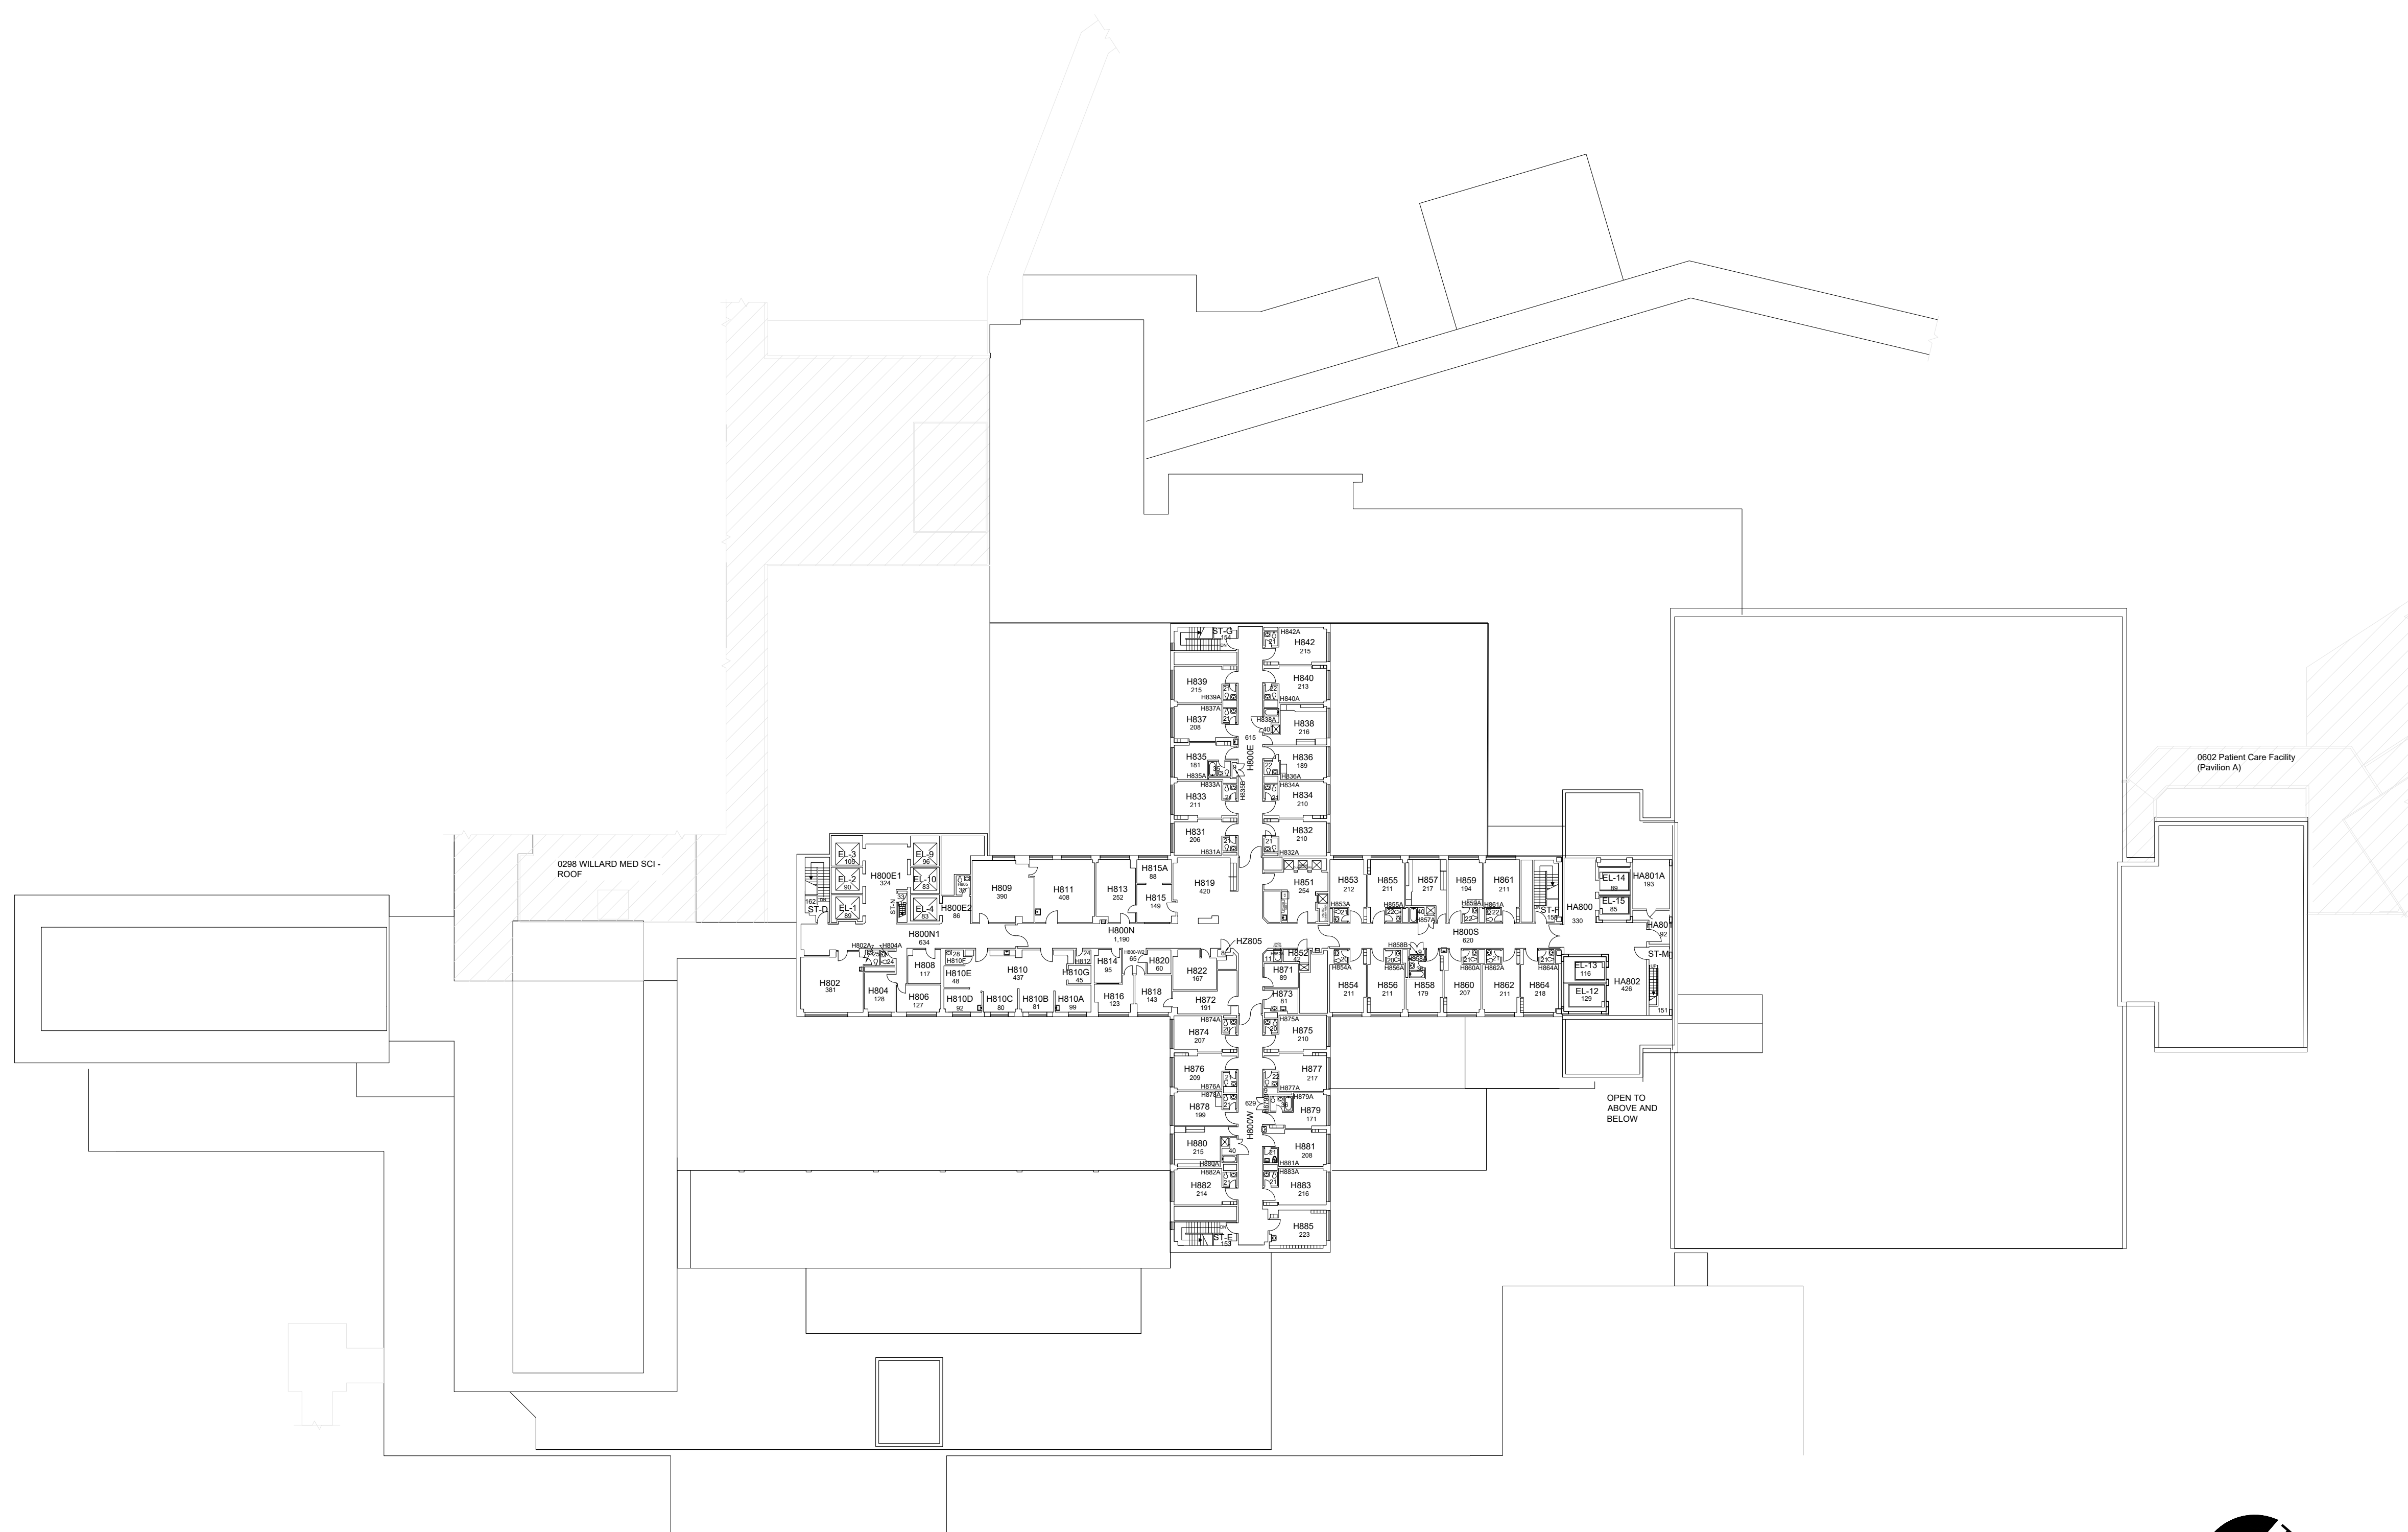

EIGHTH FLOOR PLAN
UK CHANDLER HOSPITAL (PAV H) and
CRITICAL CARE CENTER (PAV HA)

23,403 Gross Square Ft.

 


SHW 2/22/18


DATE:
09-23-12
DRAWN BY:
FR

BLDG #:
0293


UK Hospital-Chandler Medical Center & Hospital
KEY DRAWING

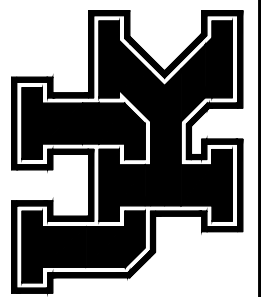UNIVERSITY OF KENTUCKY
 Facilities Information Services


SHEET
10 of 13

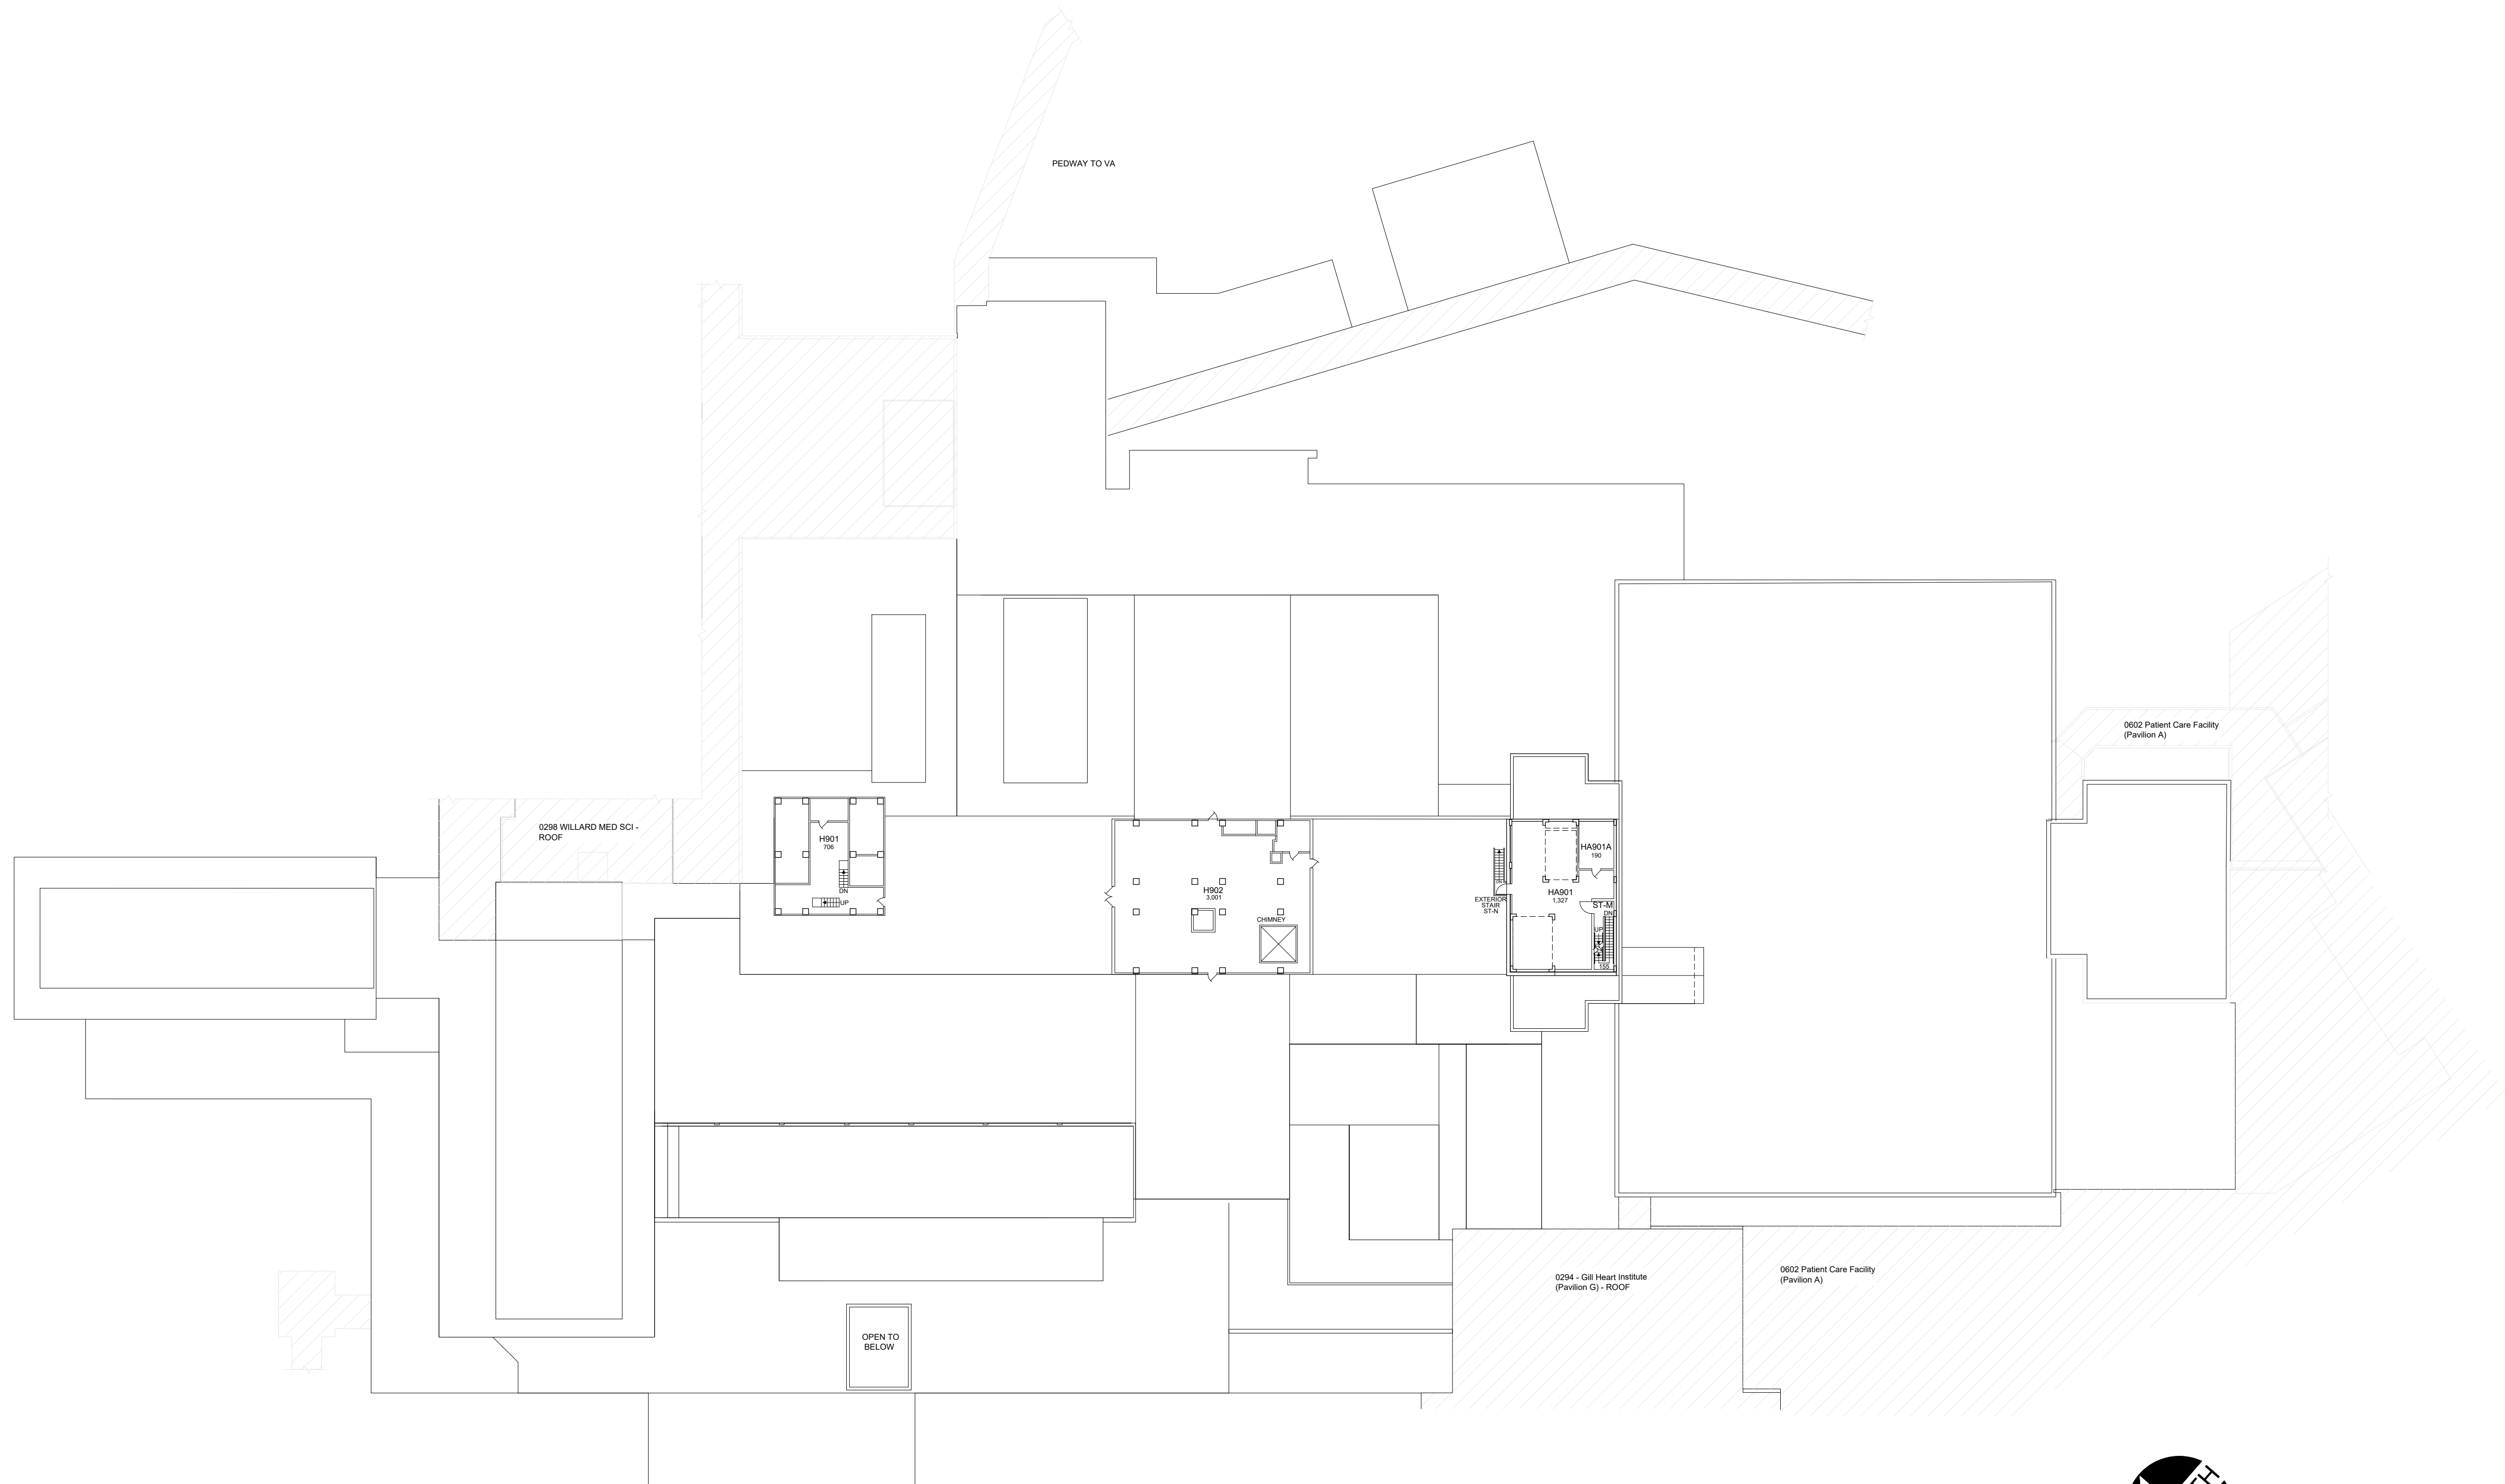

PENTHOUSE [9th] FLOOR PLAN
UK CHANDLER HOSPITAL (PAV H) and
CRITICAL CARE CENTER (PAV HA)
 7,011 Gross Square Ft.

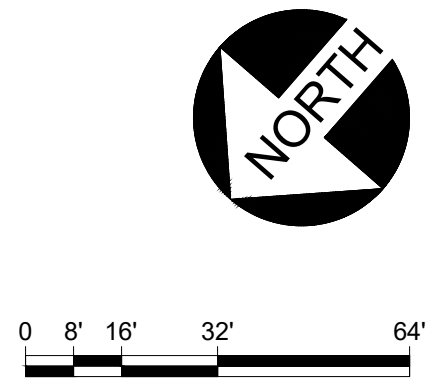

DATE:
09-23-12
DRAWN BY:
FR

BLDG #:
0293

UK Hospital-Chandler Medical Center & Hospital
KEY DRAWING


UNIVERSITY OF KENTUCKY
 Facilities Information Services



SHEET
 11 of 13


2/22/18

SHW

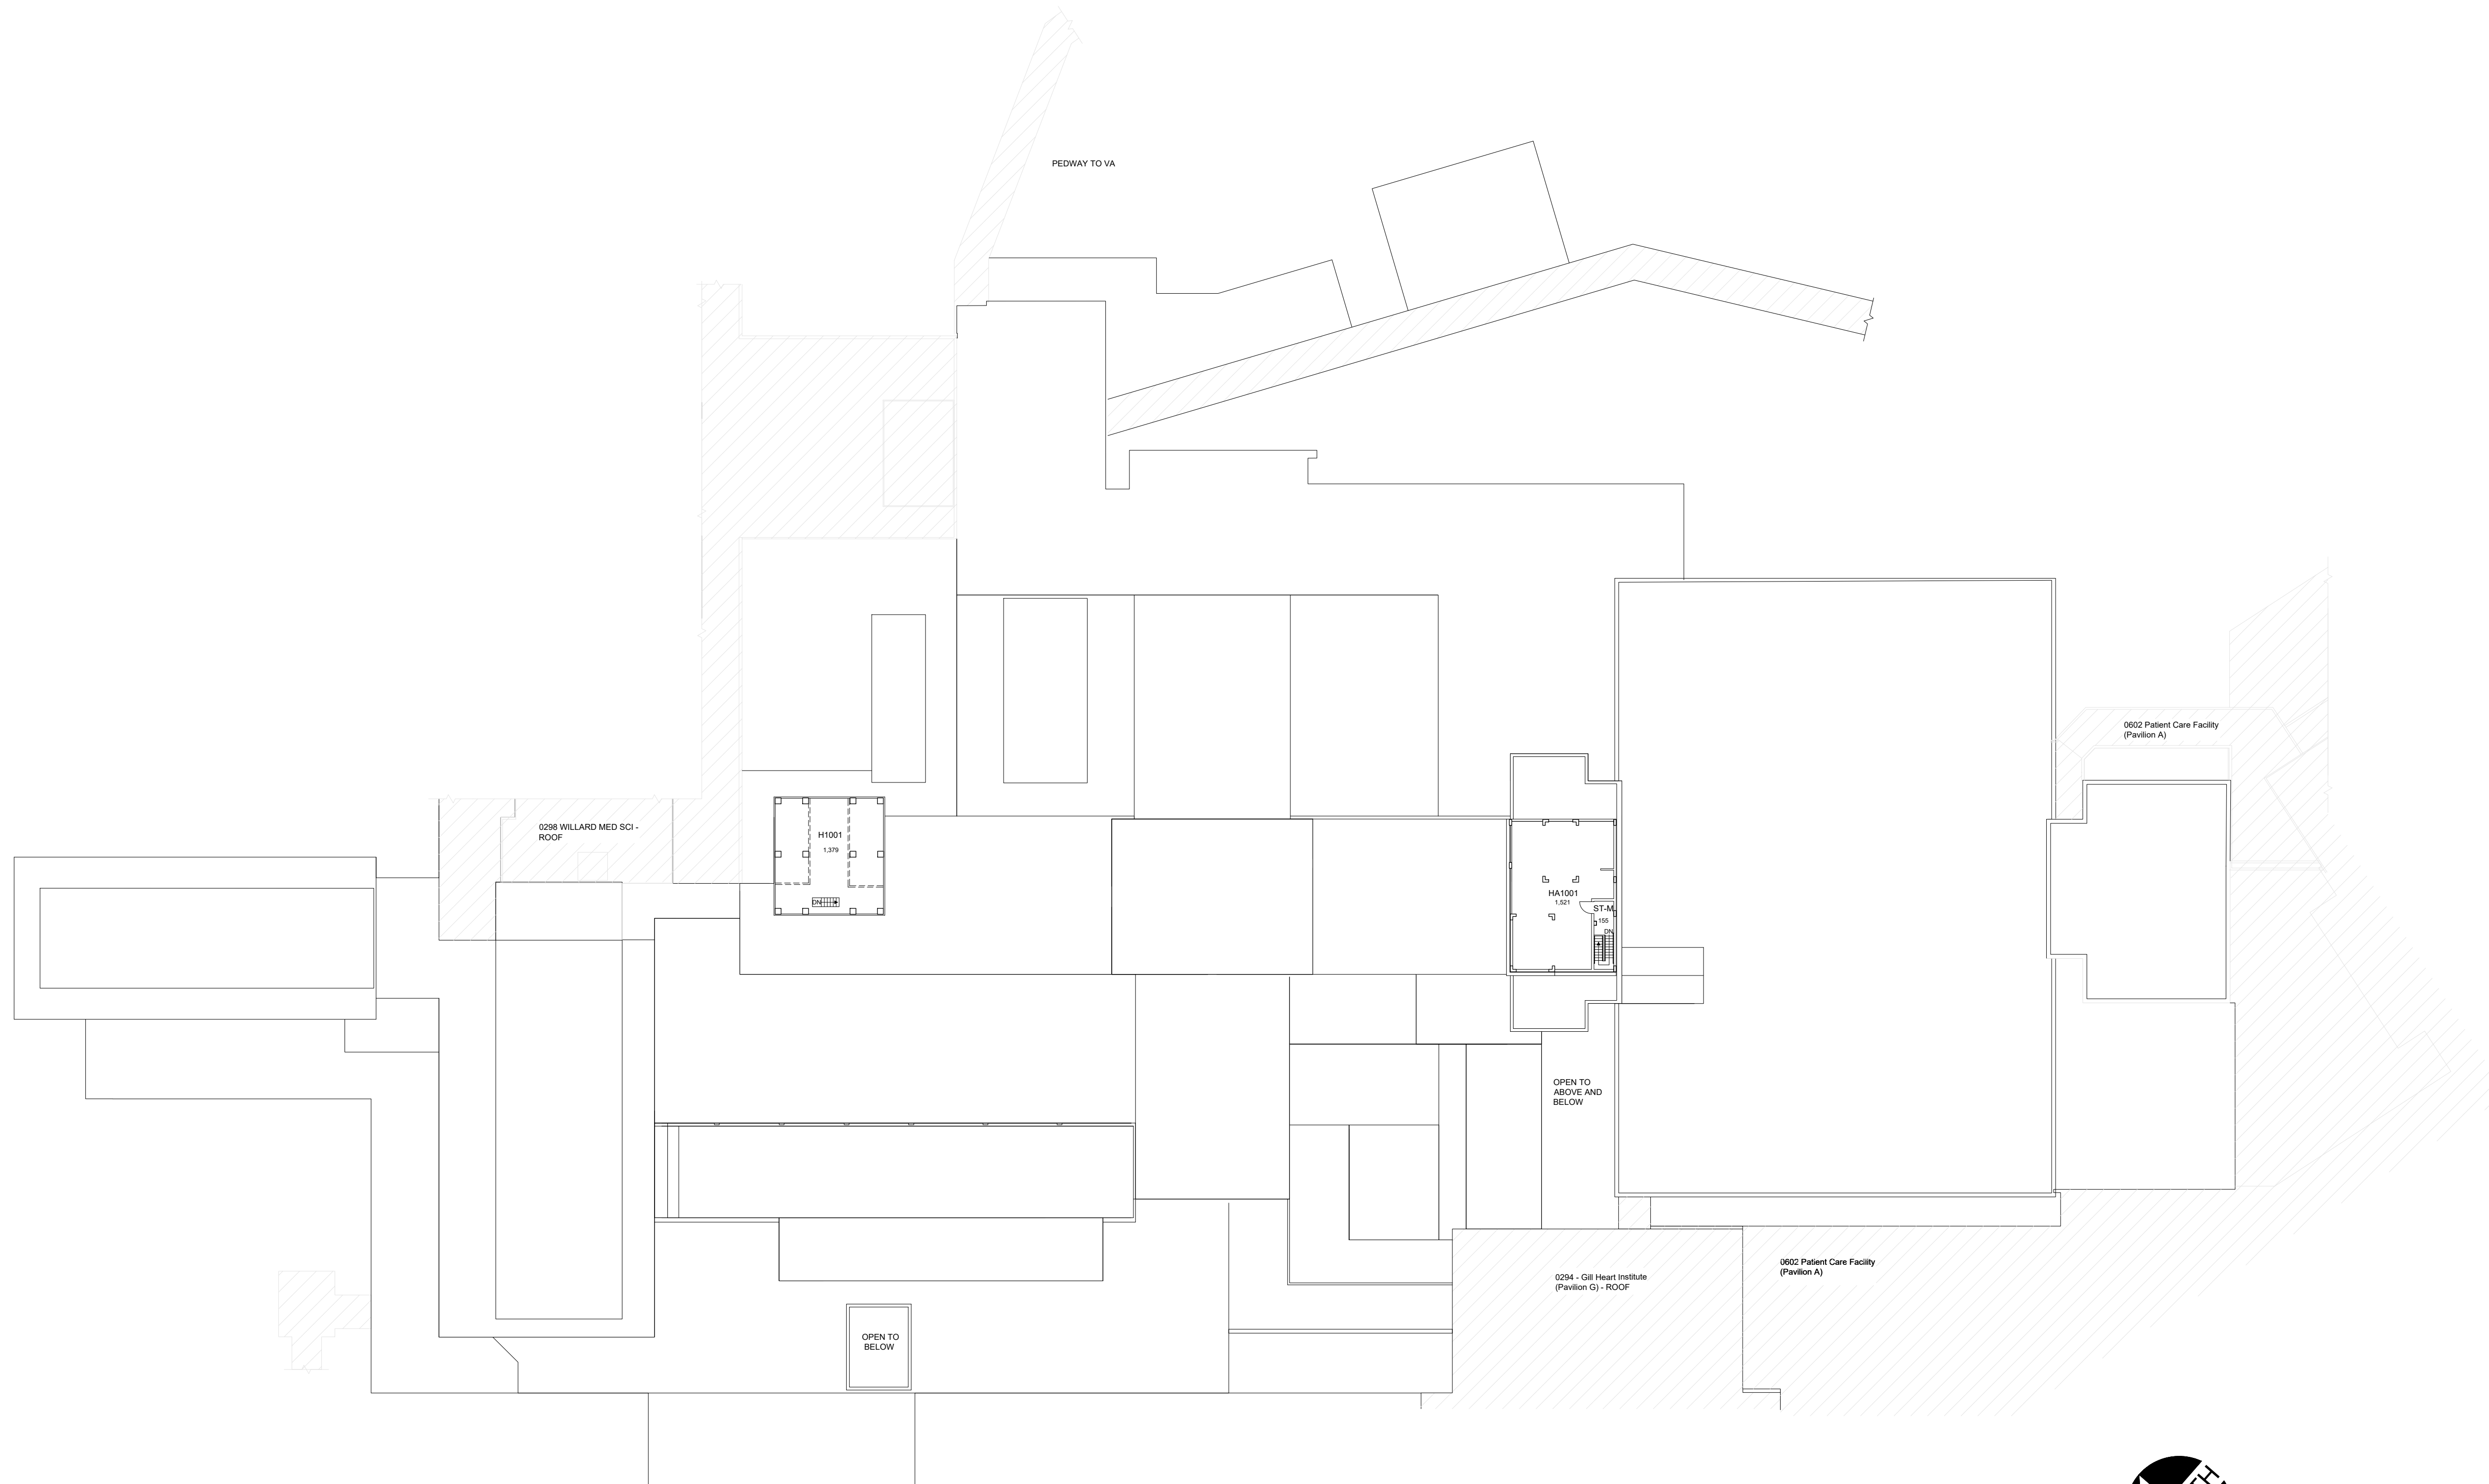

**PENTHOUSE [10th] FLOOR PLAN
UK CHANDLER HOSPITAL (PAV H) and
CRITICAL CARE CENTER (PAV HA)**

3,454 Gross Square Ft.

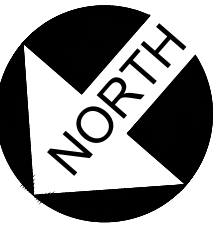

DATE:
09-23-12
DRAWN BY:
FR

BLDG #:
0293

UK Hospital-Chandler Medical Center & Hospital
KEY DRAWING

UNIVERSITY OF KENTUCKY
Facilities Information Services



SHEET
12 of 13

2/22/18

SHW

