


DATE: 02-28-13
DRAWN BY: SK

BLDG #: 0294


GILL HEART INSTITUTE

KEY DRAWING


UNIVERSITY OF KENTUCKY
Facilities Information Services

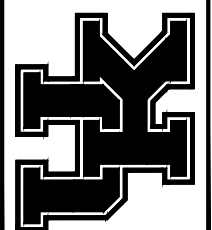

SHEET
2 of 7

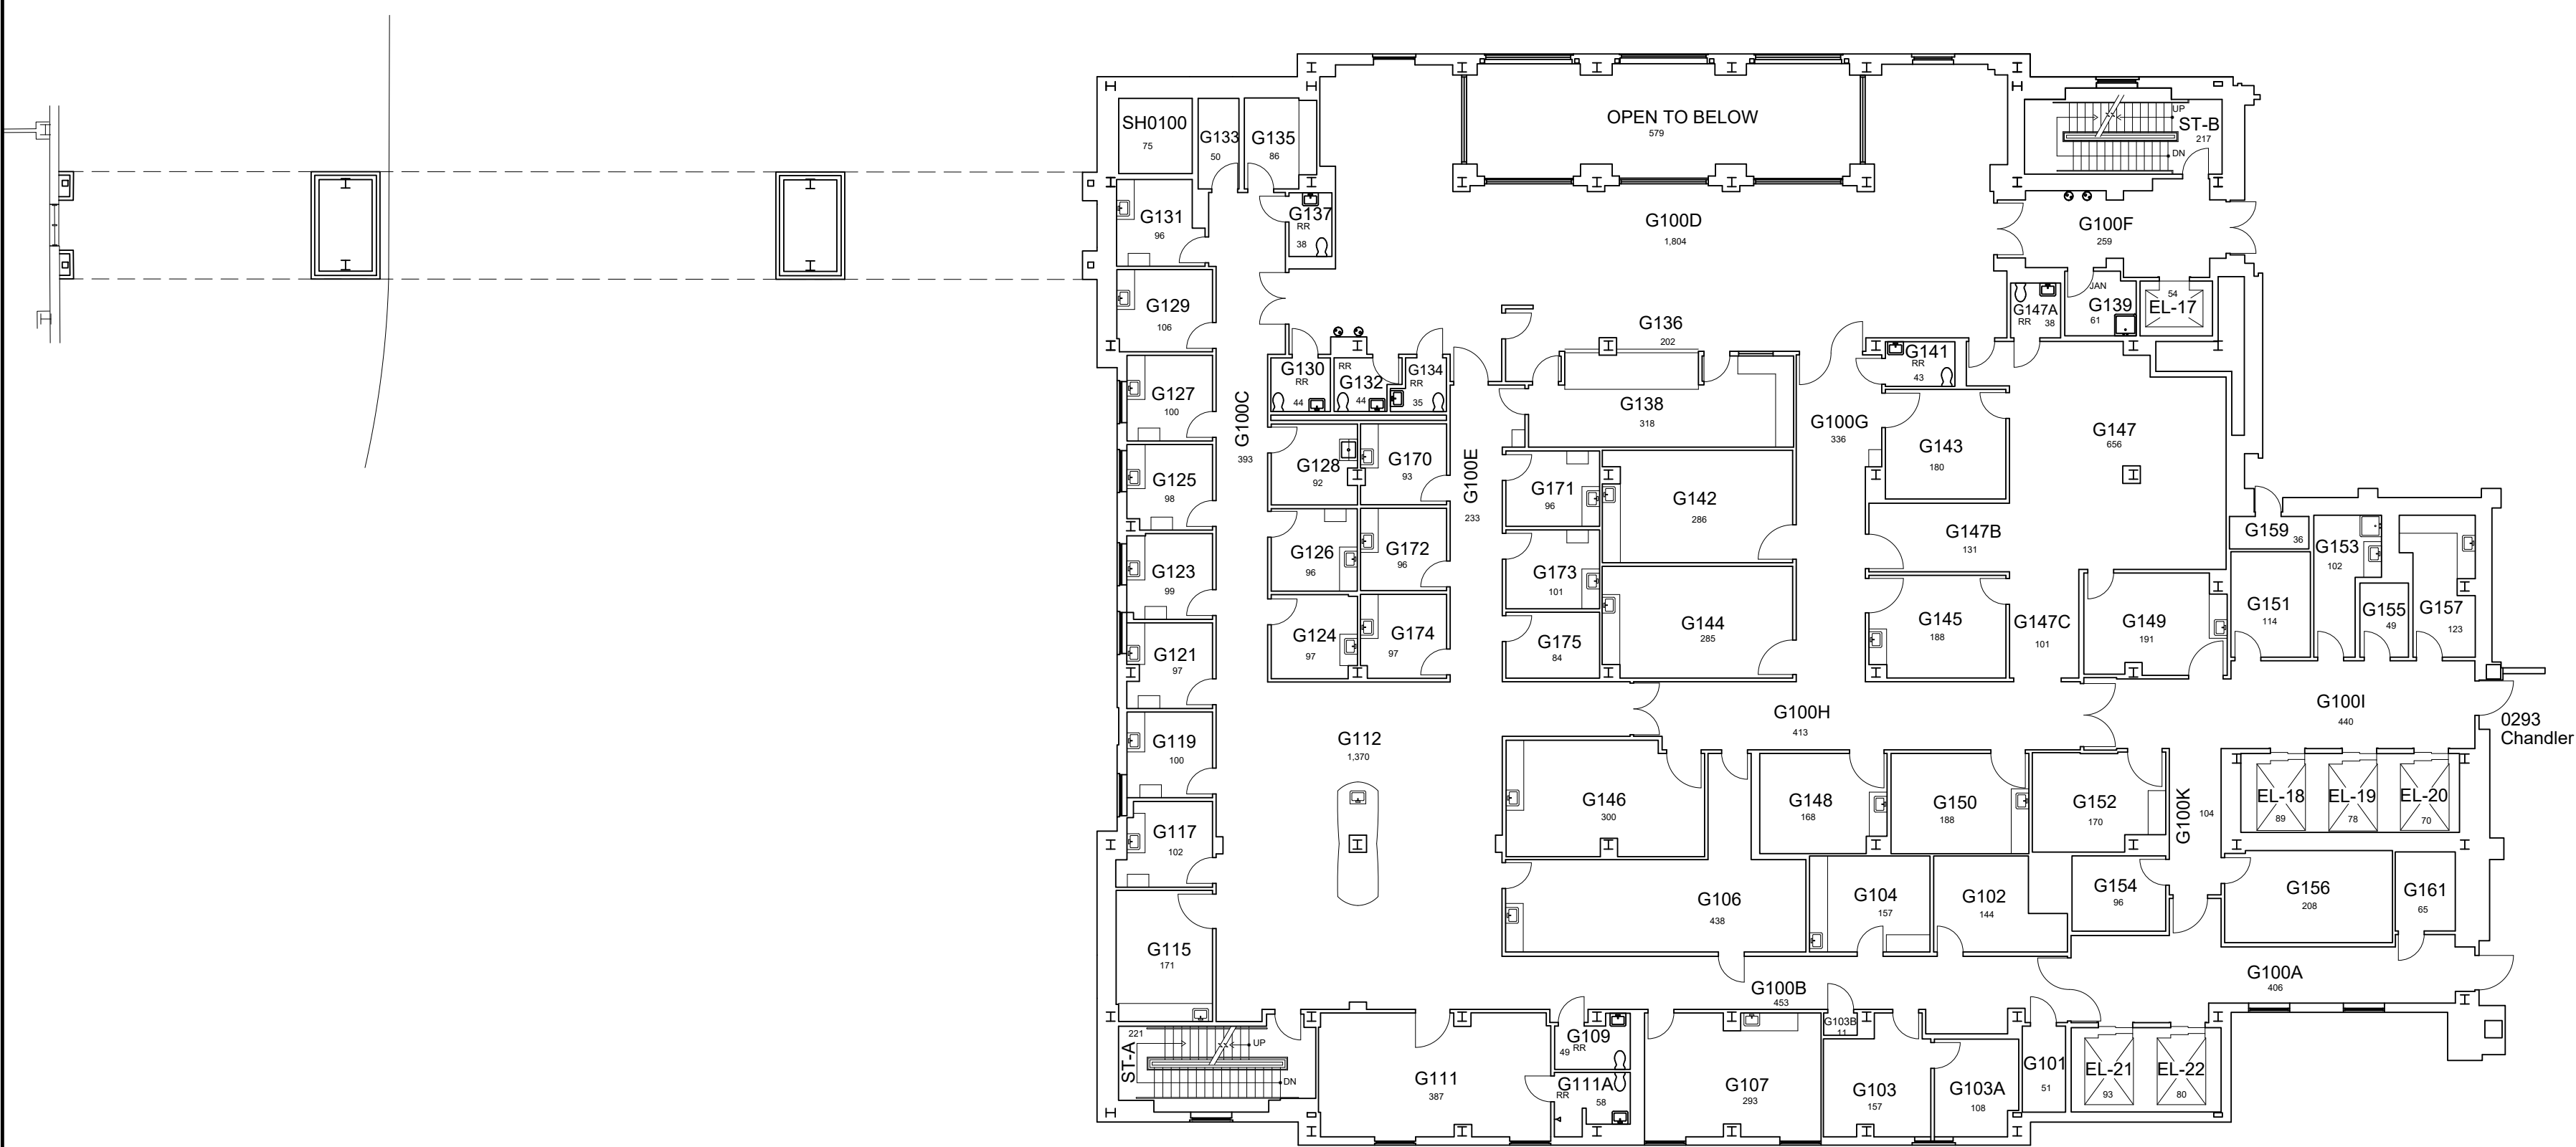

FIRST FLOOR PLAN
GILL HEART INSTITUTE
17,725 Gross Square Ft.

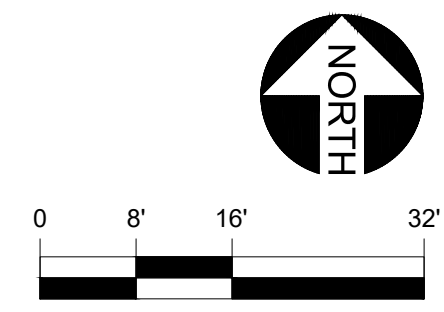

2/8/19

NEK


DATE: 02-28-13
DRAWN BY: SK

BLDG #: 0294


GILL HEART INSTITUTE

KEY DRAWING

UNIVERSITY OF KENTUCKY
Facilities Information Services

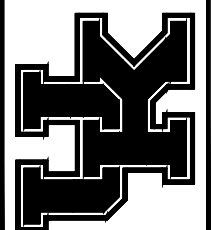


SHEET
3 of 7

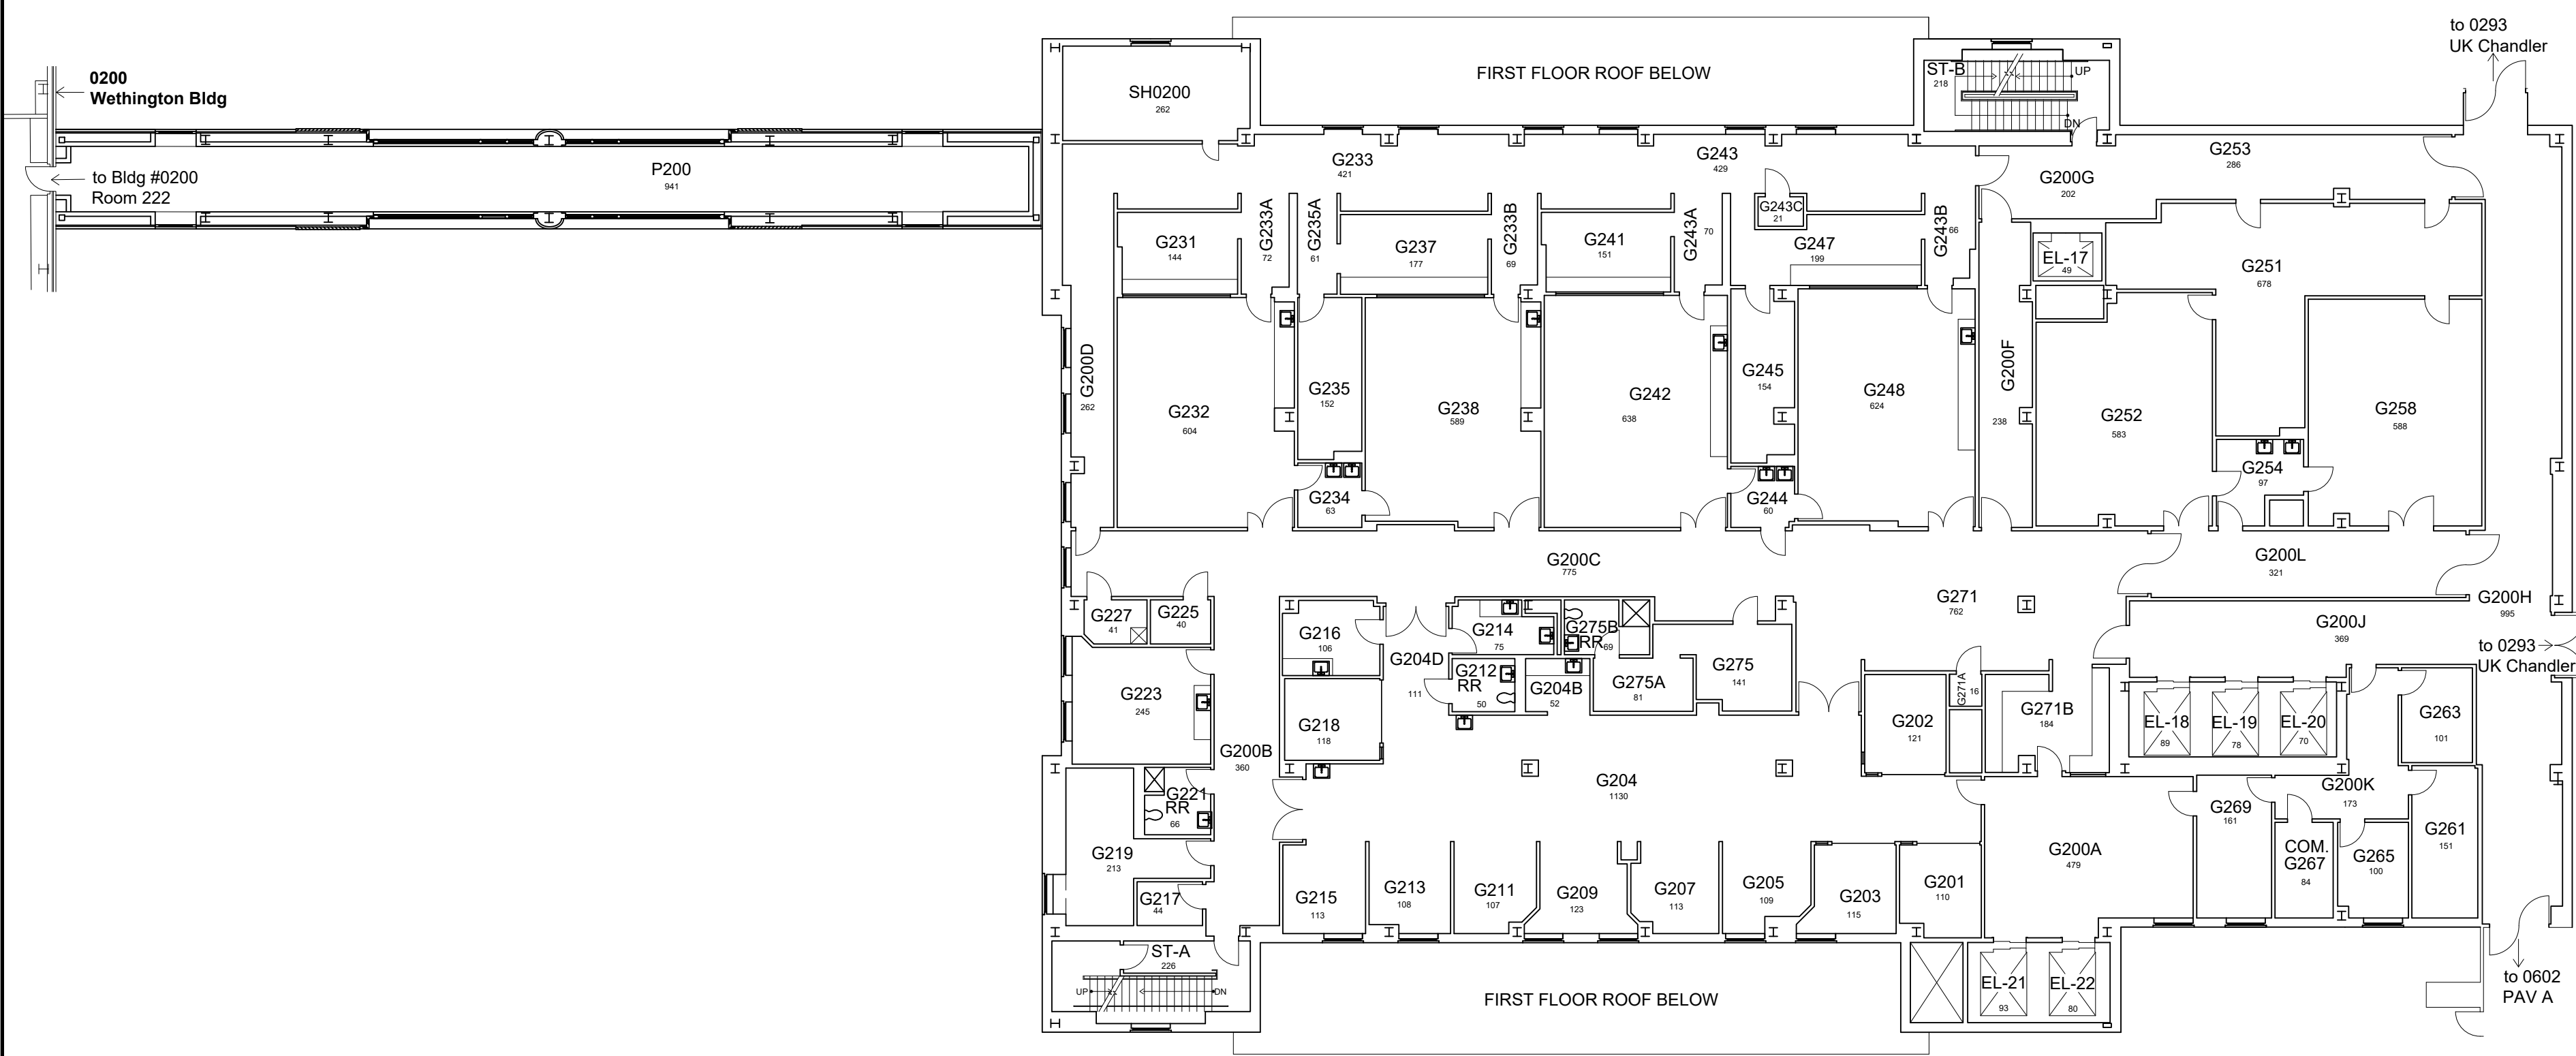

SECOND FLOOR PLAN GILL HEART INSTITUTE

21,095 Gross Square Ft.

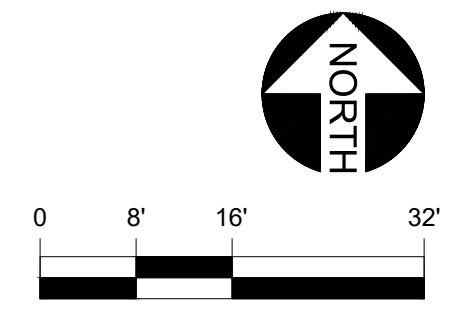

03-03-16

JFS


DATE: 02-28-13
DRAWN BY: SK

BLDG #: 0294


GILL HEART INSTITUTE

KEY DRAWING


UNIVERSITY OF KENTUCKY
Facilities Information Services

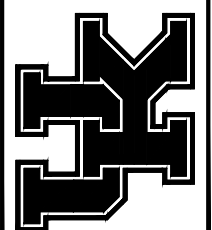

SHEET
4 of 7

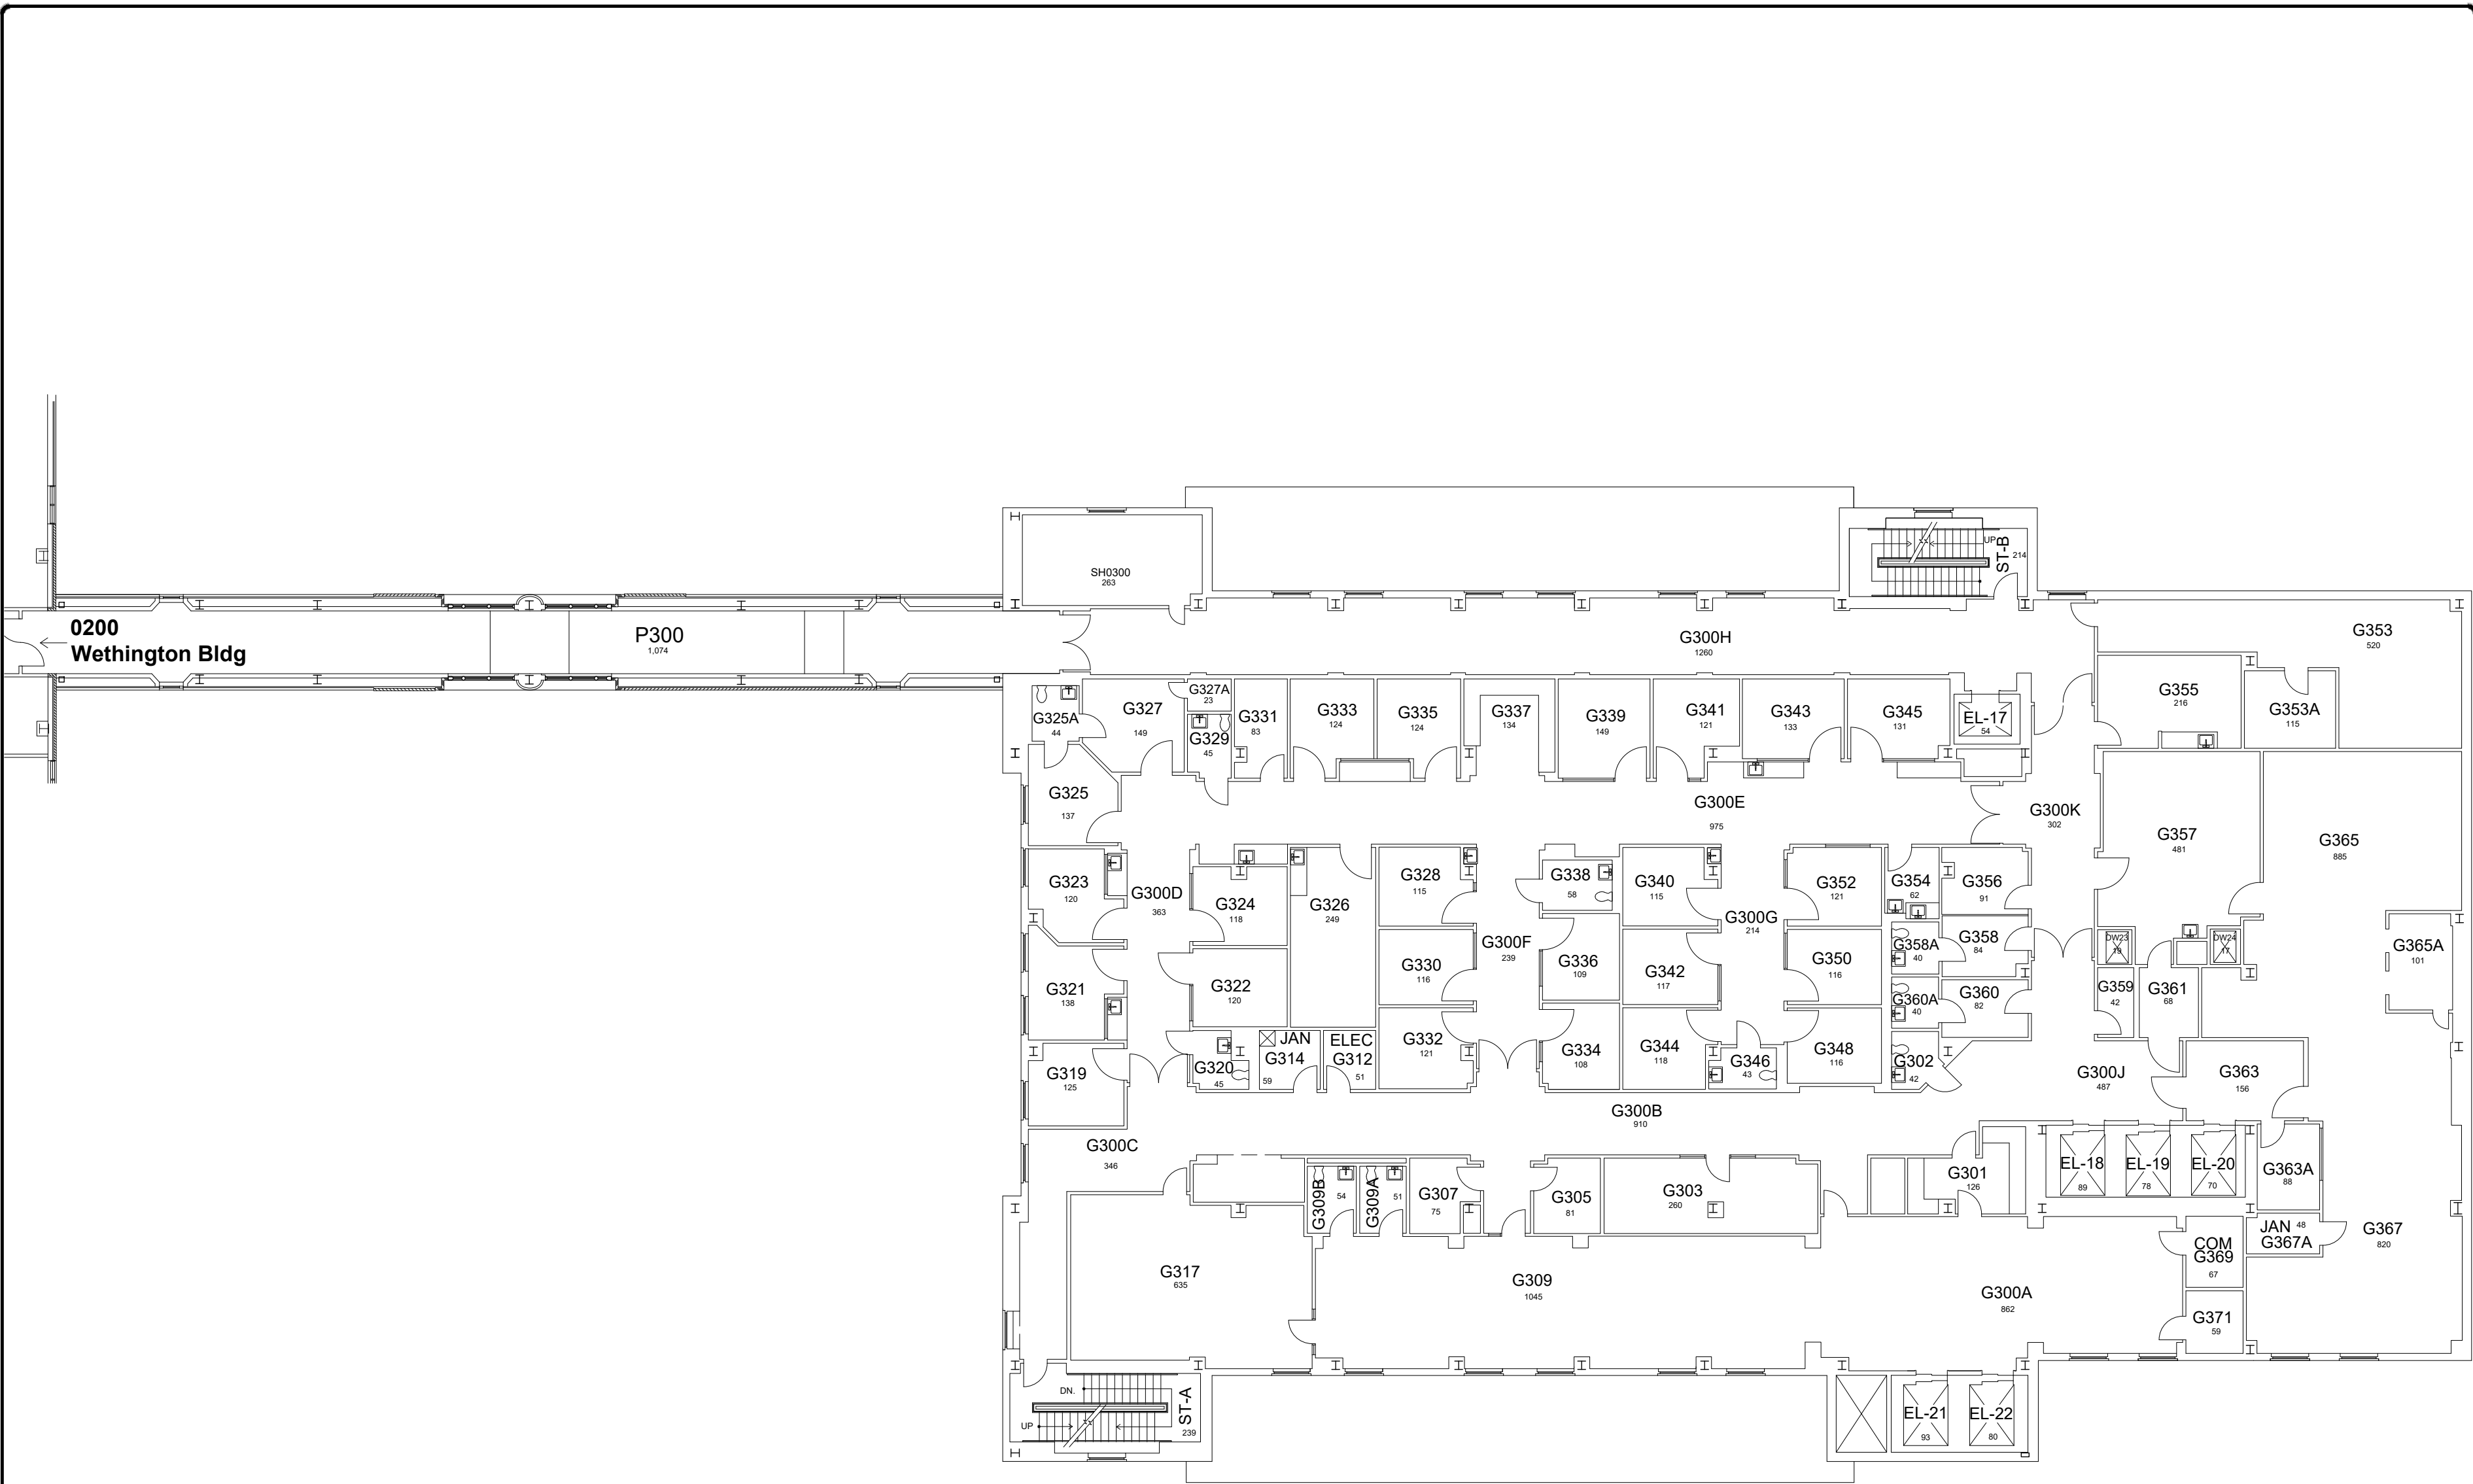

THIRD FLOOR PLAN
GILL HEART INSTITUTE
21,113 Gross Square Ft.

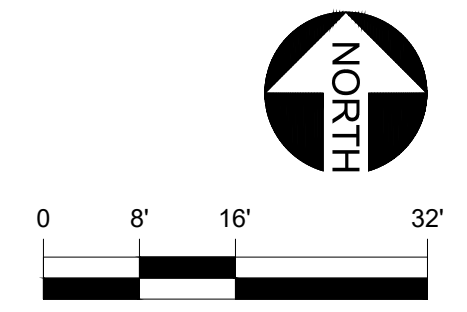

4/17/17


JES

DATE:
02-28-13
DRAWN BY:
SK


BLDG #:
0294

GILL HEART INSTITUTE
KEY DRAWING


UNIVERSITY OF KENTUCKY
Facilities Information Services

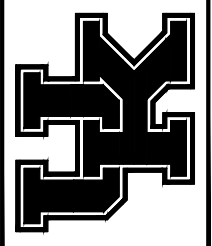


SHEET
6 of 7

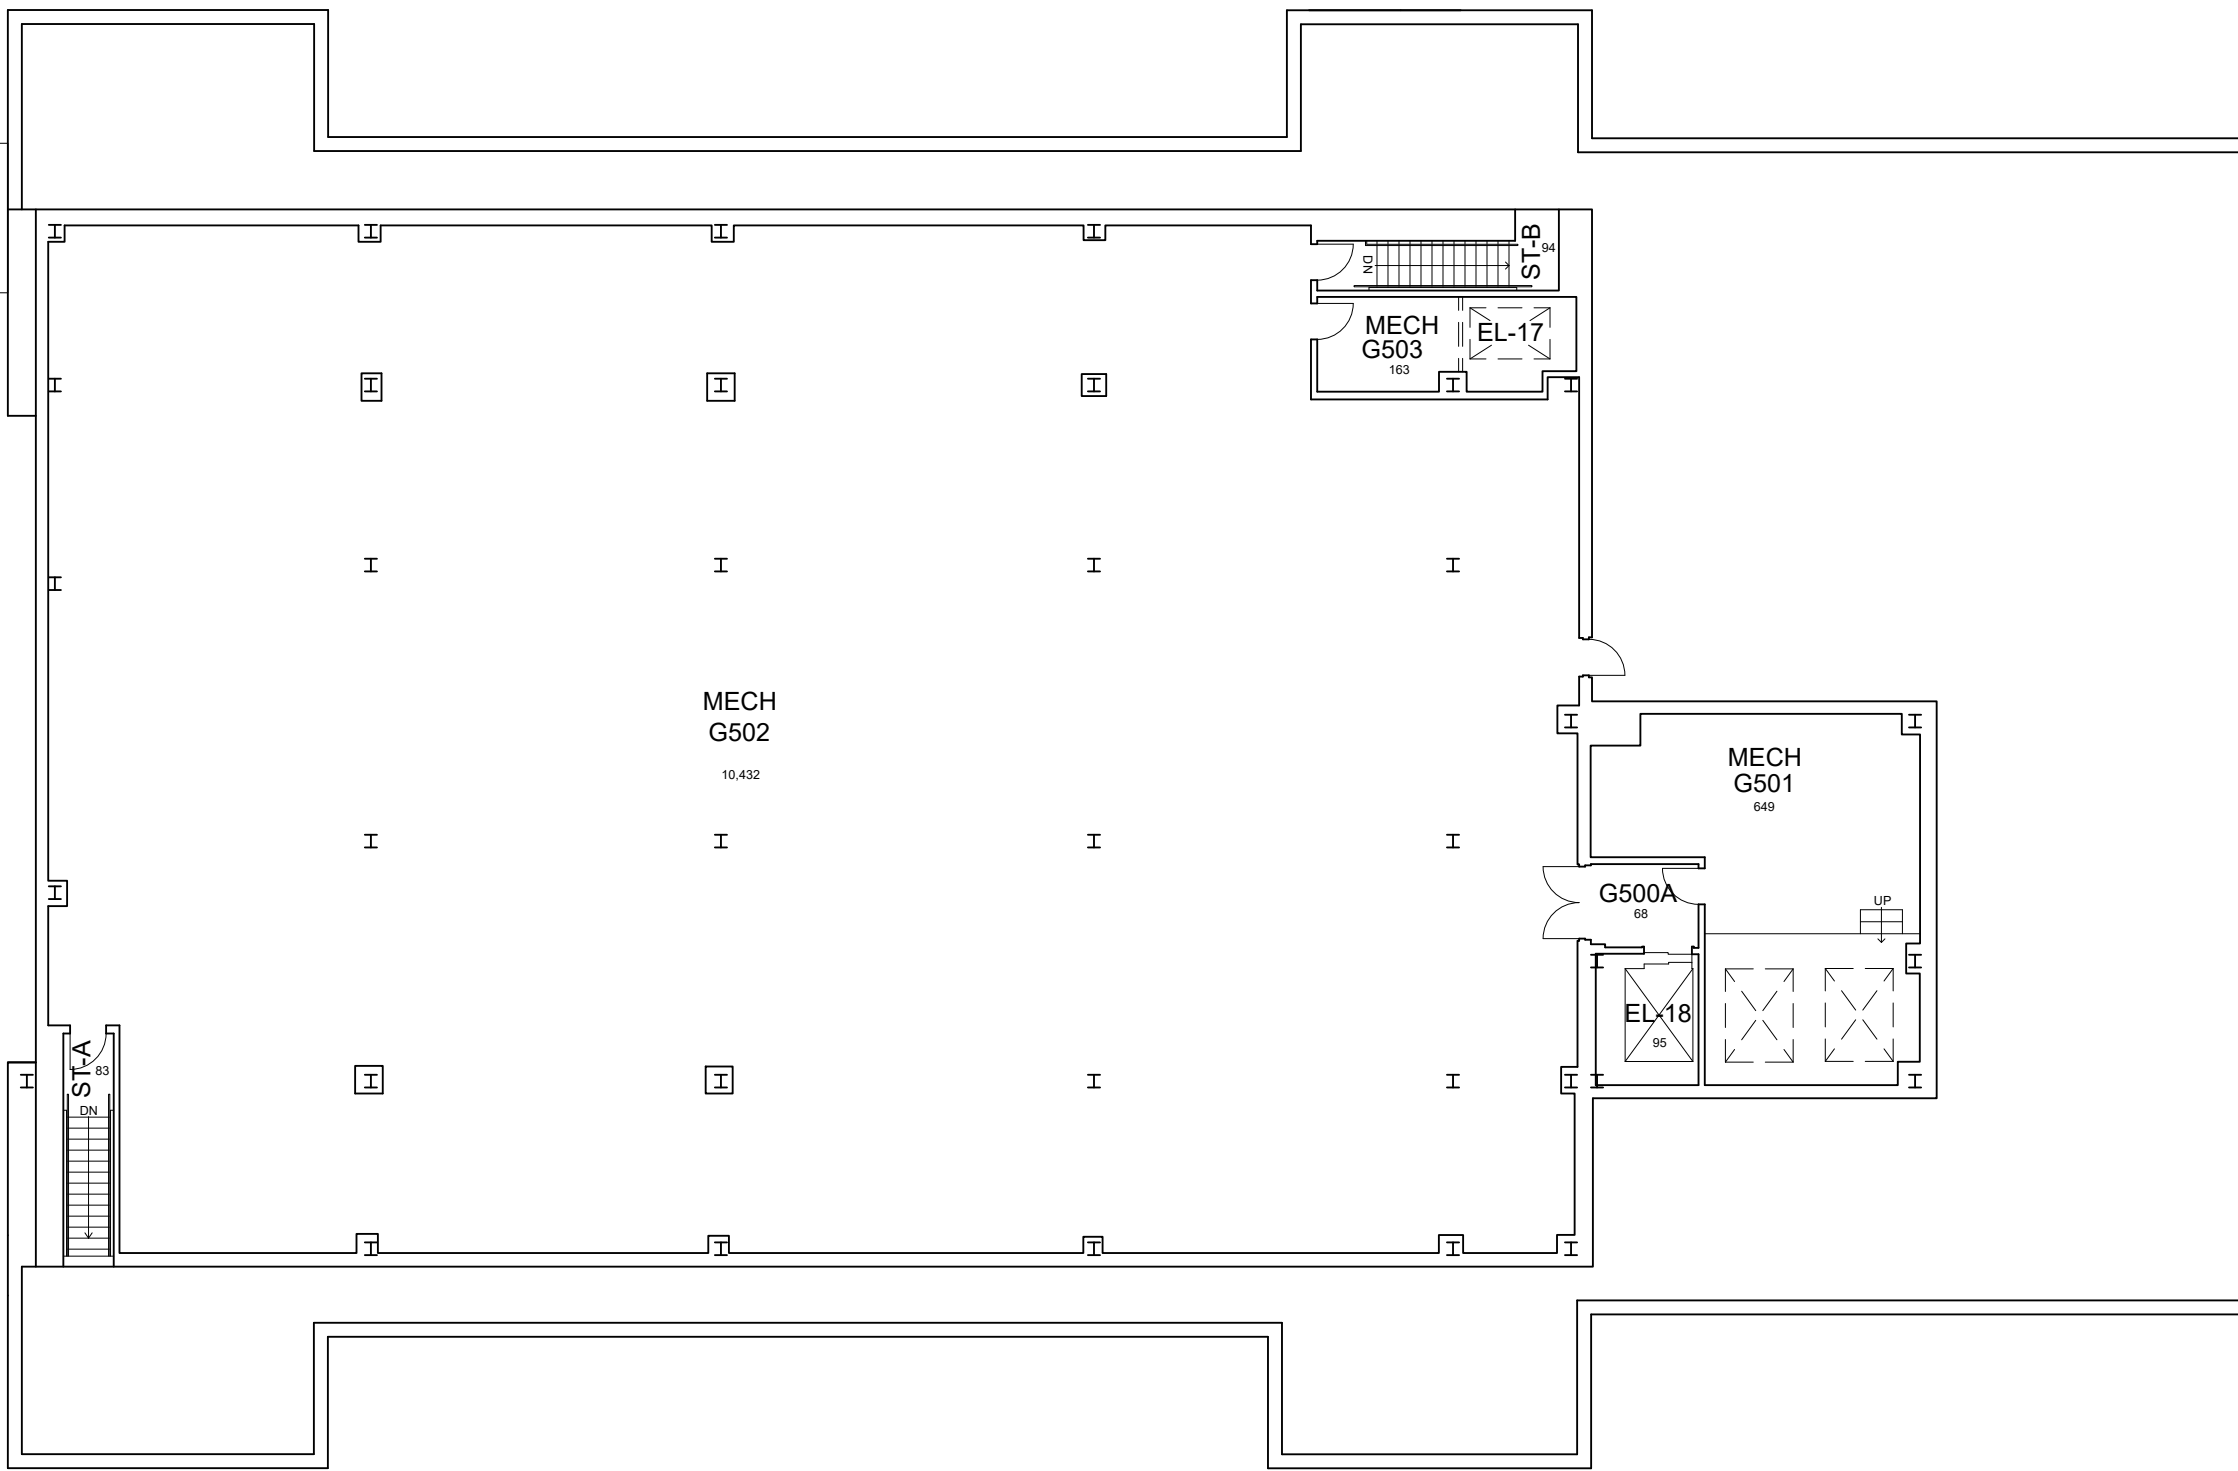


PENTHOUSE FLOOR PLAN
GILL HEART INSTITUTE
12,373 Gross Square Ft.

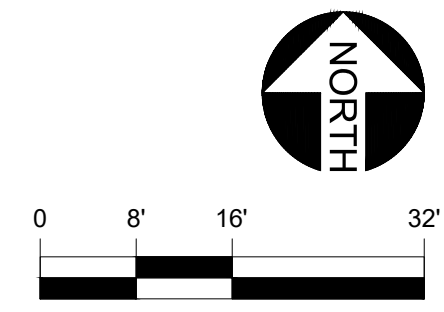

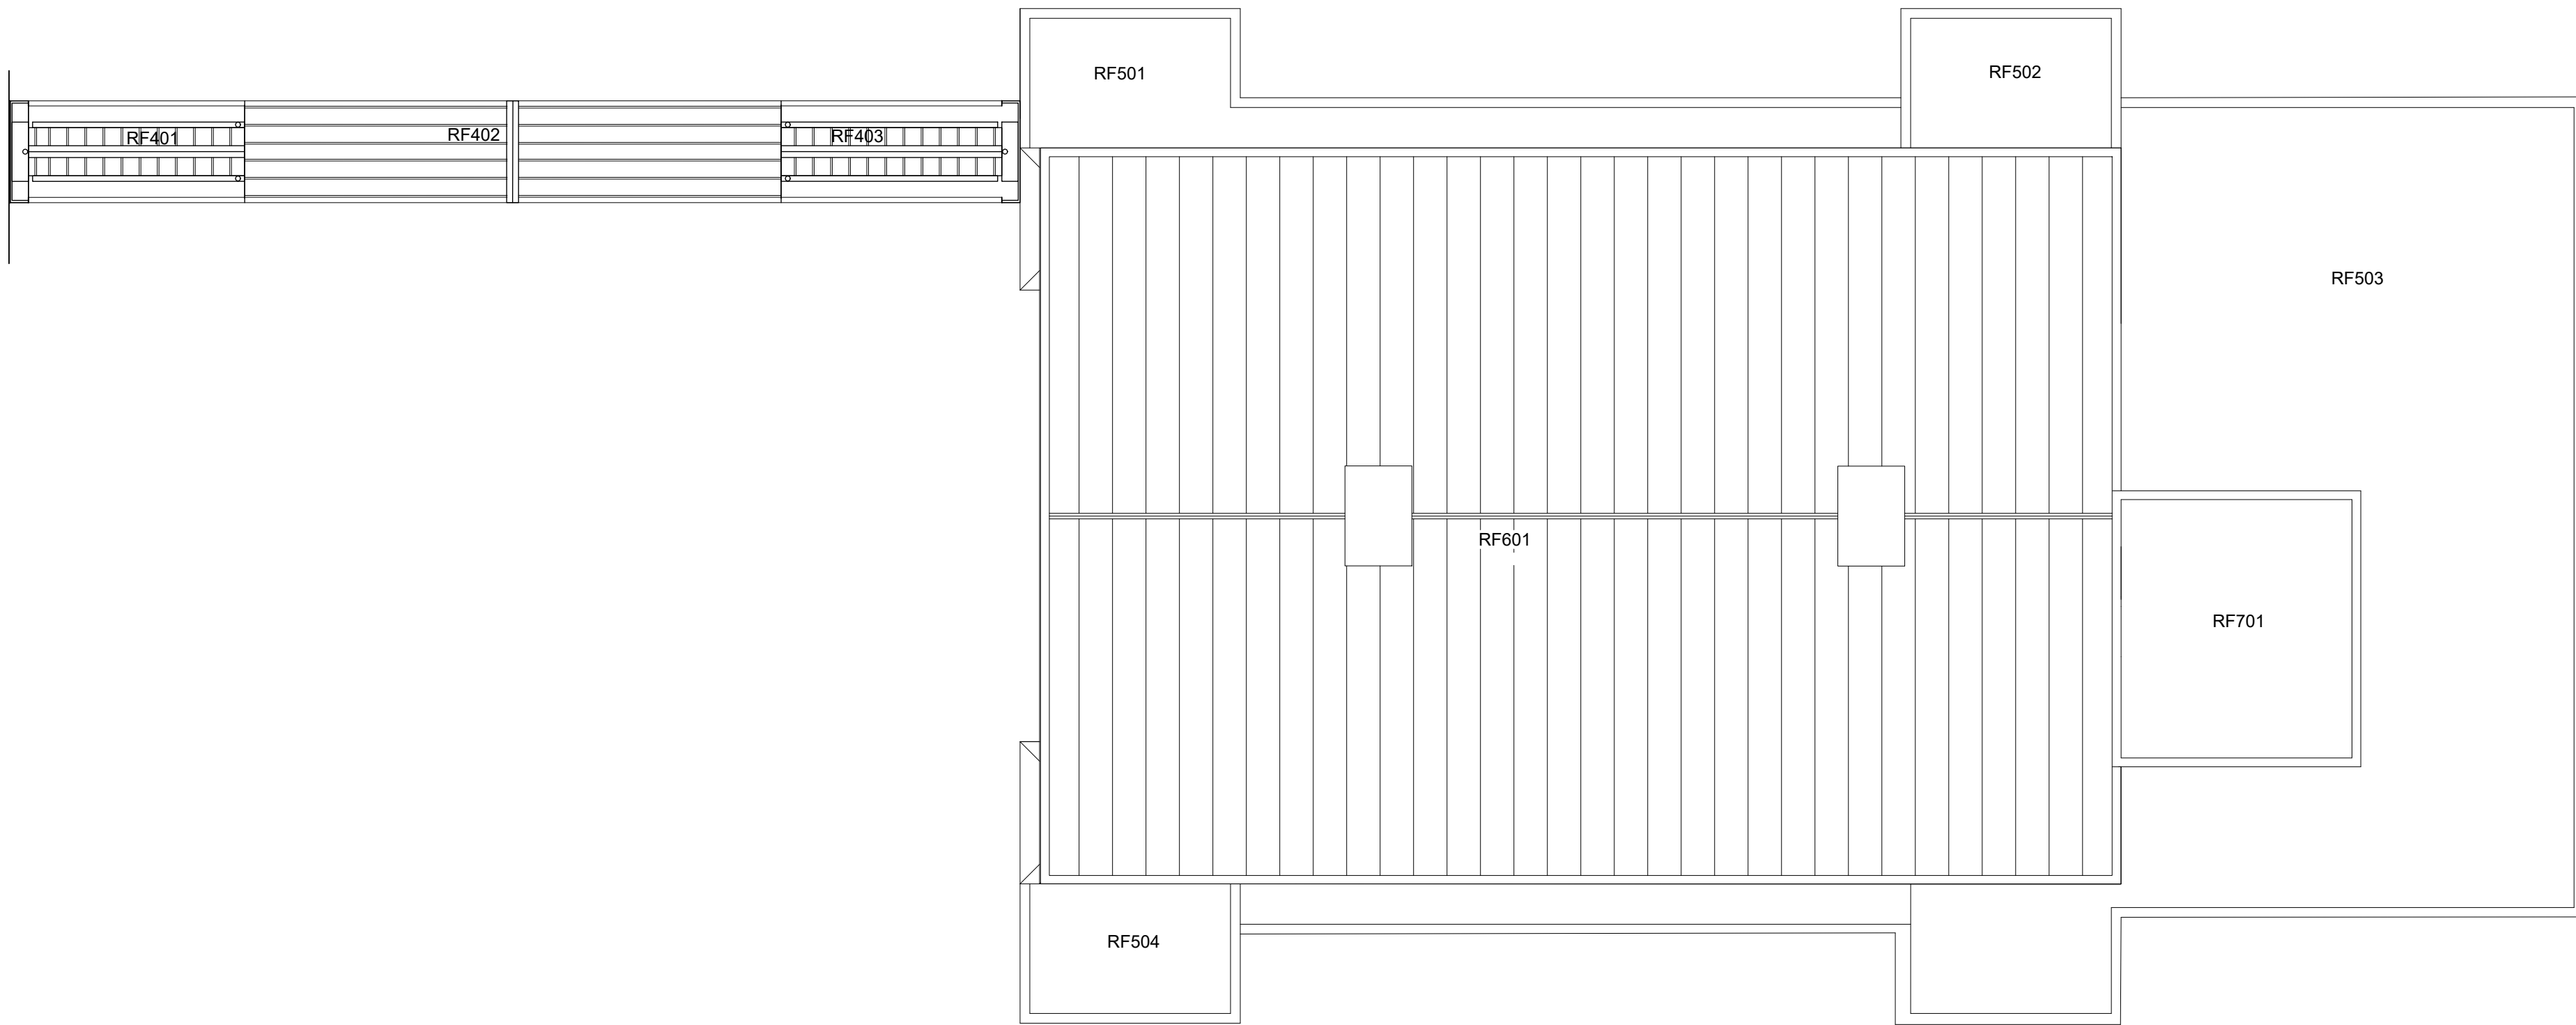

ROOF PLAN
GILL HEART INSTITUTE

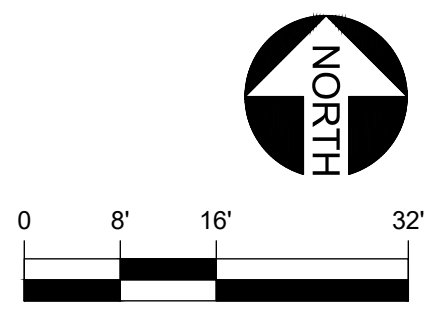


DATE:
02-28-13
DRAWN BY:
SK

BLDG #:
0294

GILL HEART INSTITUTE
KEY DRAWING

UNIVERSITY OF KENTUCKY
Facilities Information Services

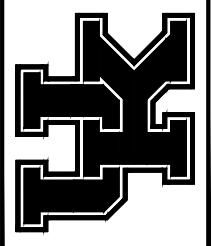

SHEET
7 of 7

03-03-16

JES