


Floor plan is from best available information.  
Drawing will be updated as more information  
becomes available.

DATE:  
MARCH 2010  
DRAWN BY:  
DB

BLDG #:  
0602

PATIENT CARE FACILITY (PAVILION A)  
KEY DRAWING


UNIVERSITY OF KENTUCKY  
Facilities Information Services

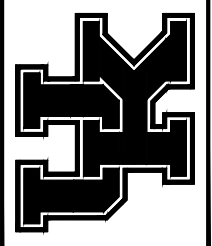

SHEET  
1 of 22

1/23/19

JFS

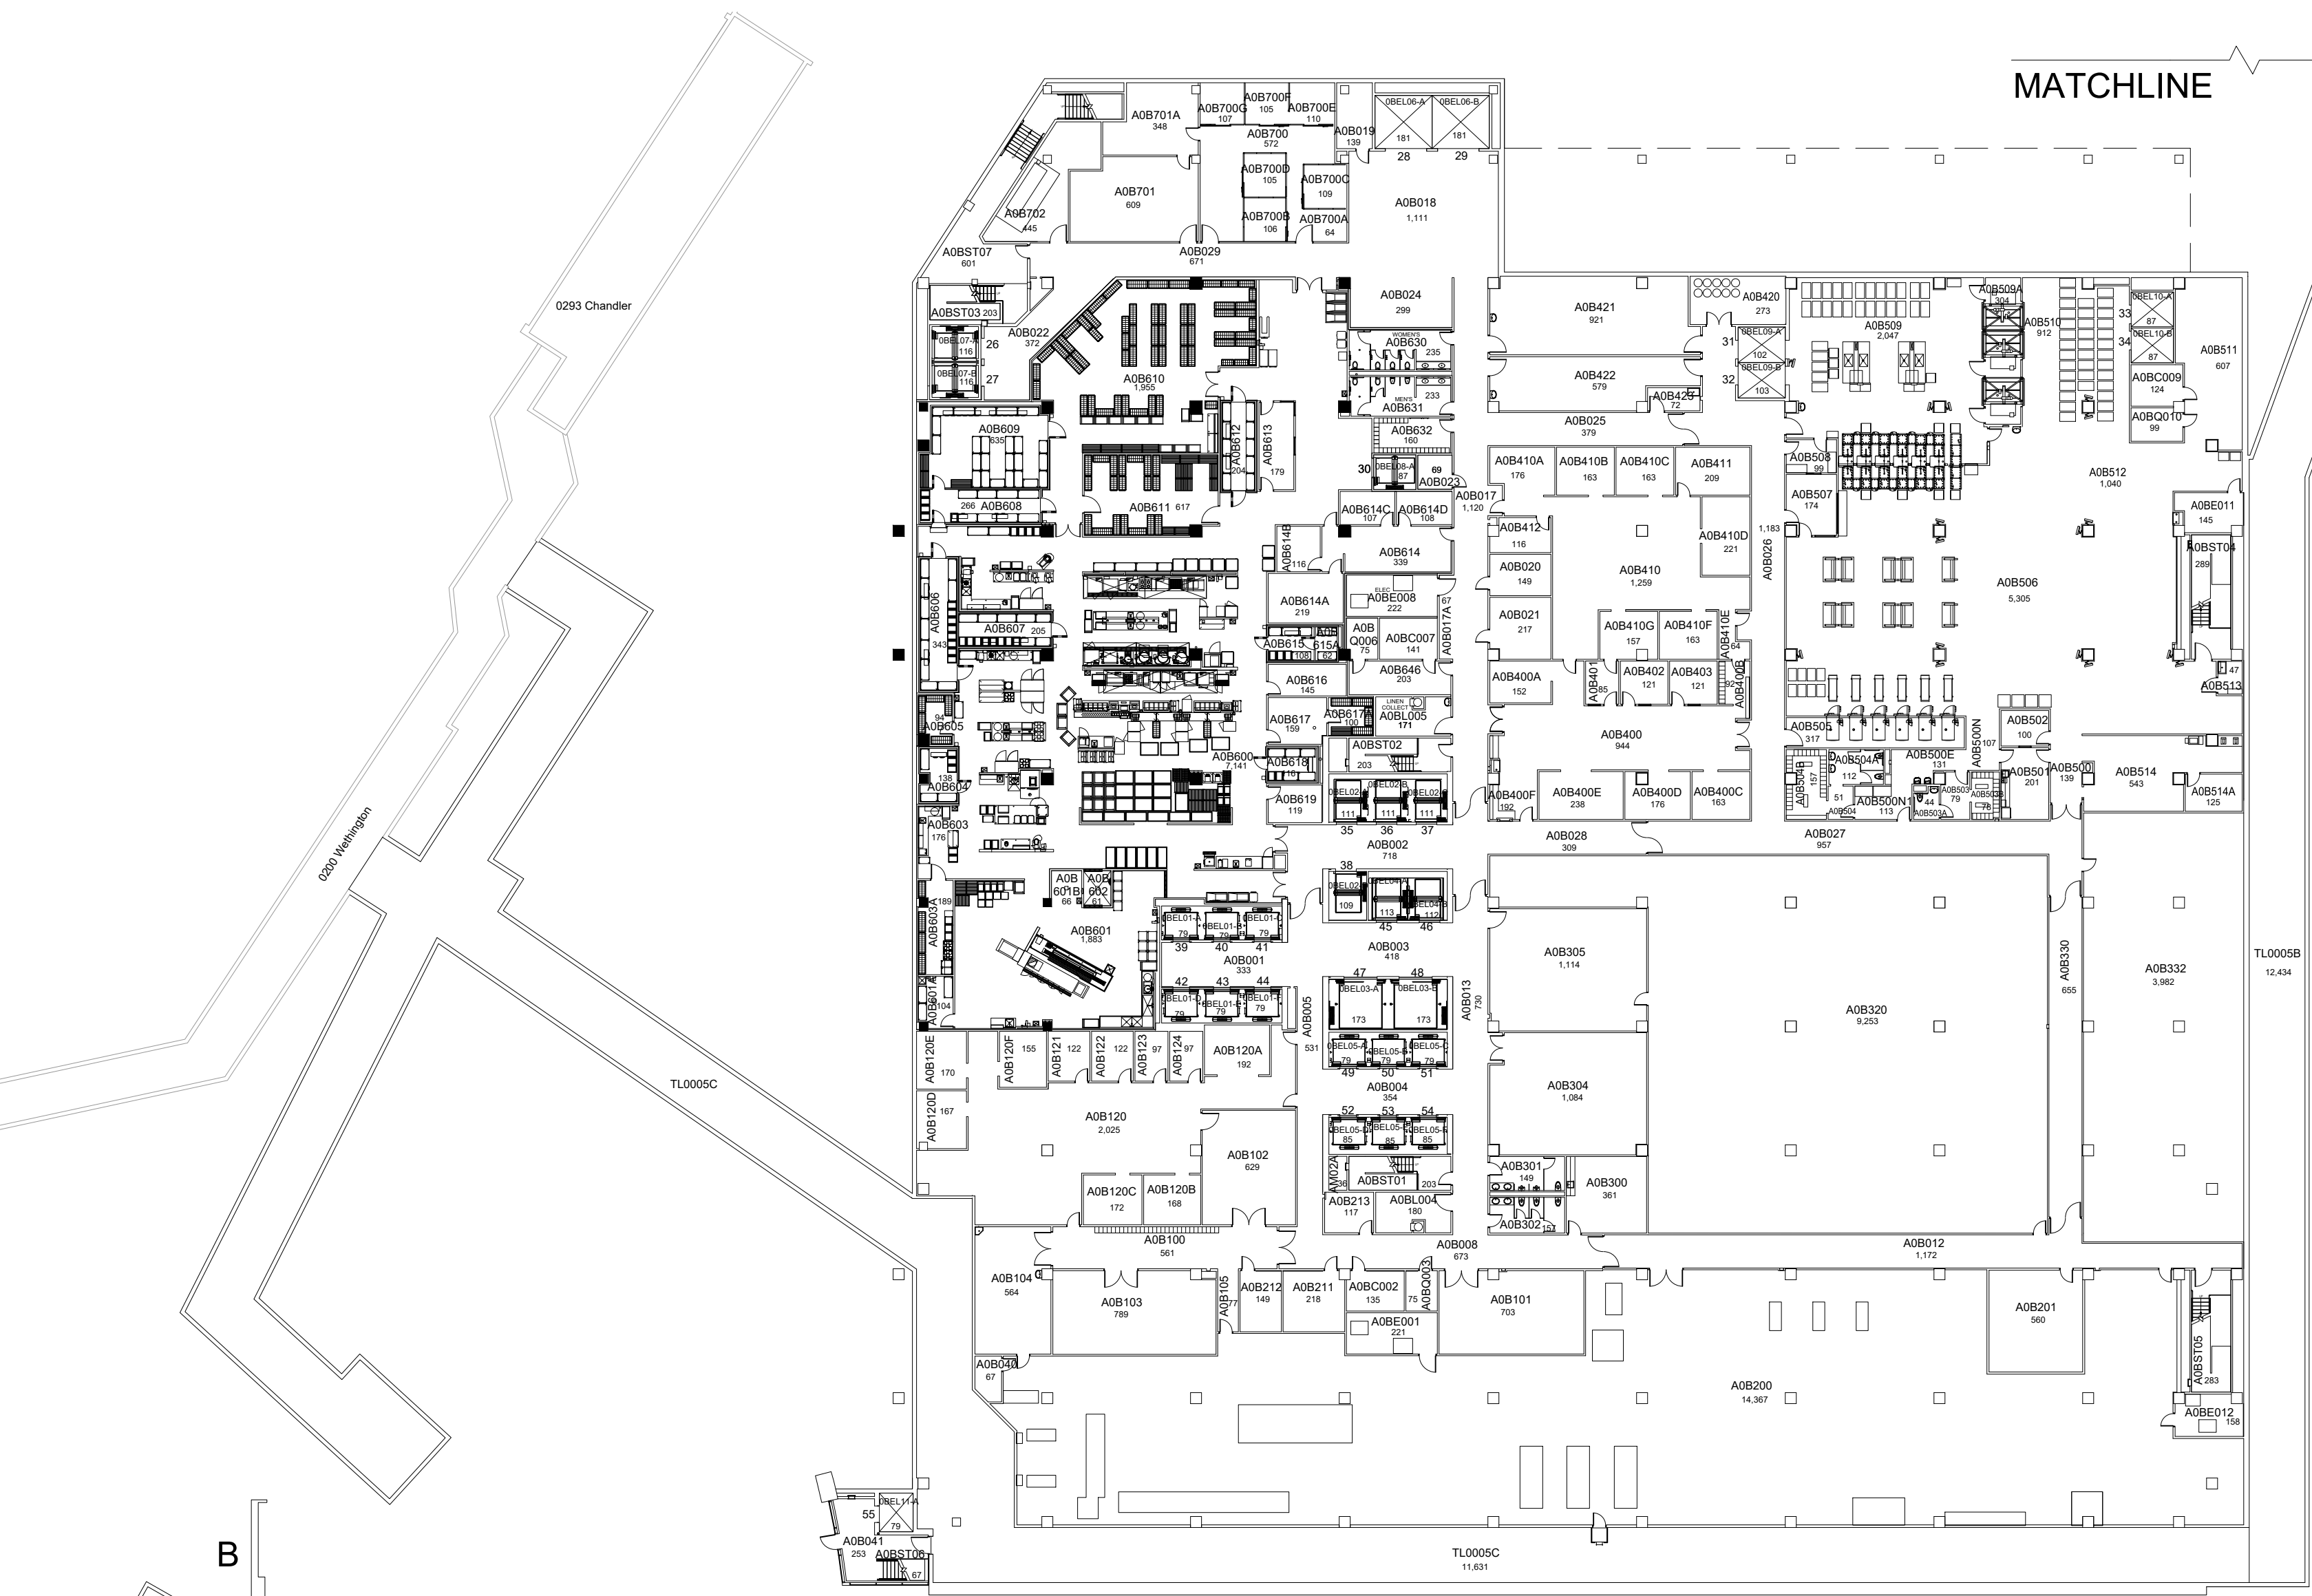


MATCHLINE

**BASEMENT FLOOR PLAN - A**  
**PATIENT CARE FACILITY (PAVILION A)**  
133,585 Gross Square Ft.



0 8' 16' 32' 64'

KEY PLAN - BASEMENT  
N.T.S

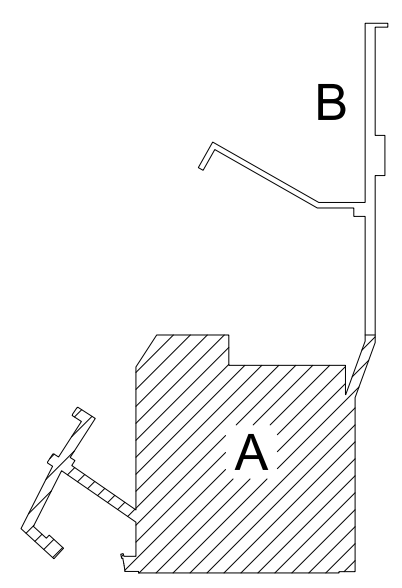


Floor plan is from best available information.  
Drawing will be updated as more information  
becomes available.

DATE:  
MARCH 2010  
DRAWN BY:  
DB

BLDG #:  
0602

**PATIENT CARE FACILITY (PAVILION A)**  
**KEY DRAWING**

**UNIVERSITY OF KENTUCKY**  
Facilities Information Services

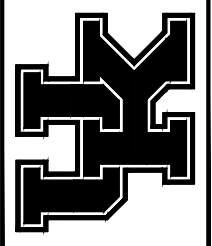




**SHEET**  
2 of 22

5-16-16


JES

**BASEMENT FLOOR PLAN - B**  
**PATIENT CARE FACILITY (PAVILION A)**

133,585 Gross Square Ft.

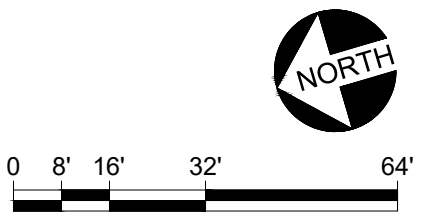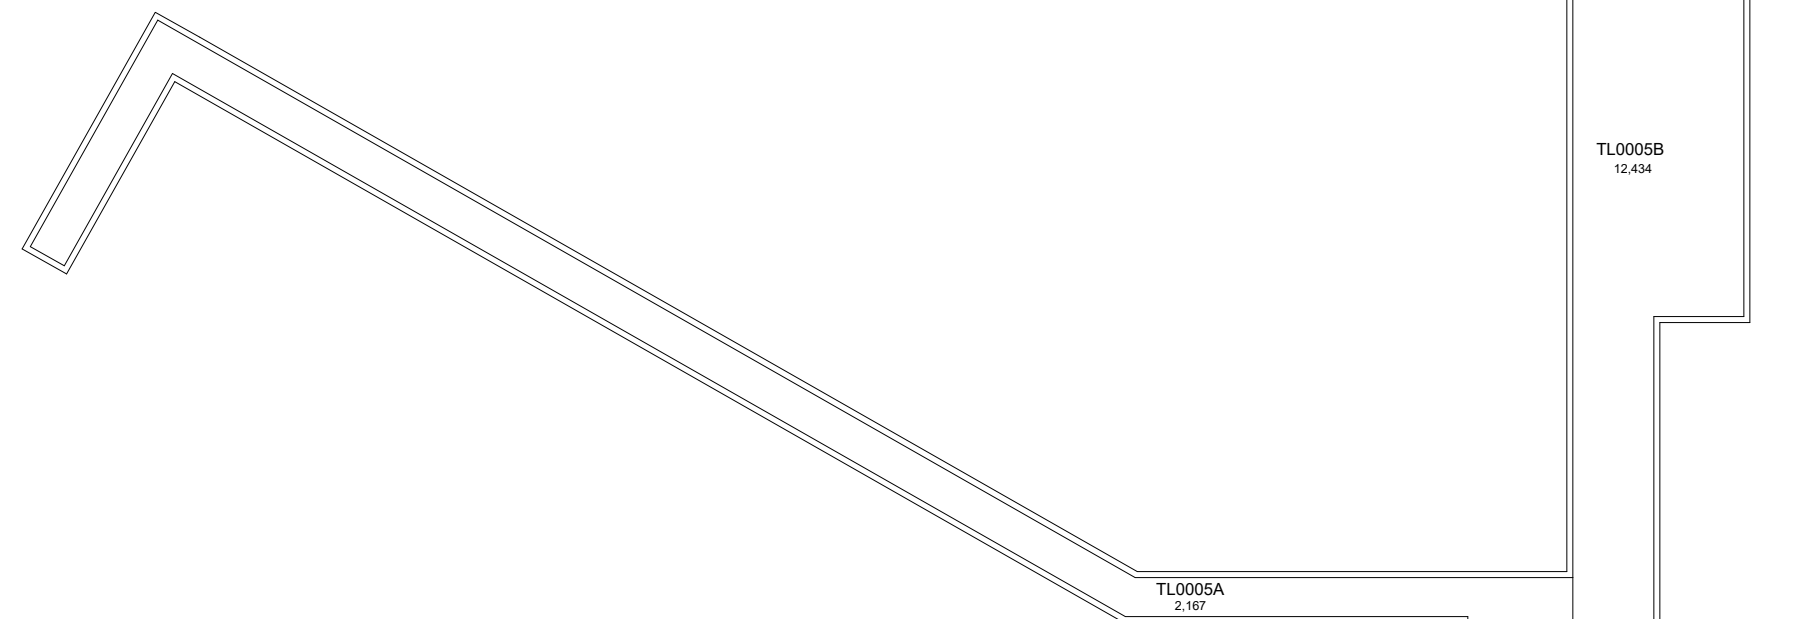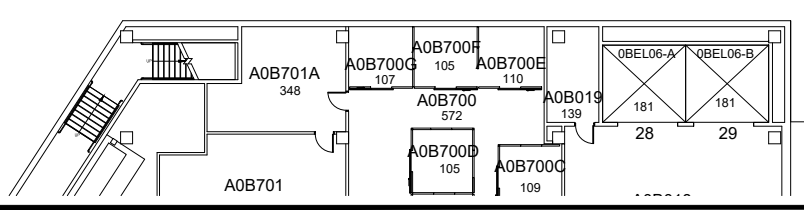

MATCHLINE

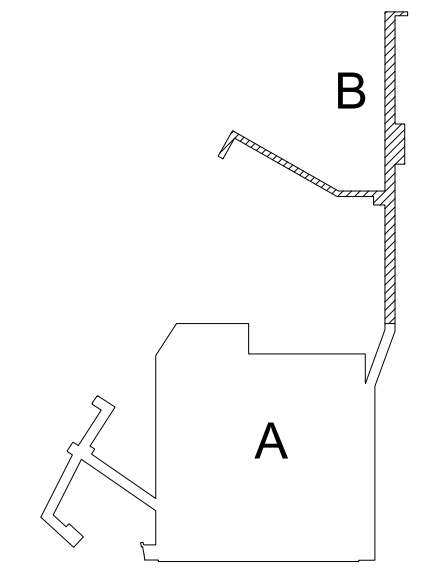

**KEY PLAN - BASEMENT**  
N.T.S


Floor plan is from best available information.  
Drawing will be updated as more information  
becomes available.

DATE:  
MARCH 2010  
DRAWN BY:  
DB



BLDG #:  
0602

**PATIENT CARE FACILITY (PAVILION A)**  
**KEY DRAWING**


**UNIVERSITY OF KENTUCKY**  
Facilities Information Services

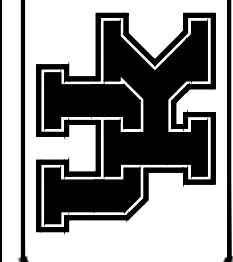

**SHEET**  
3 of 22

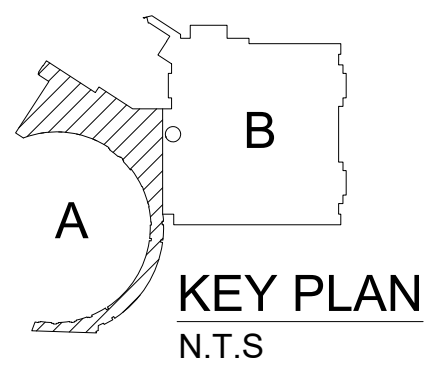
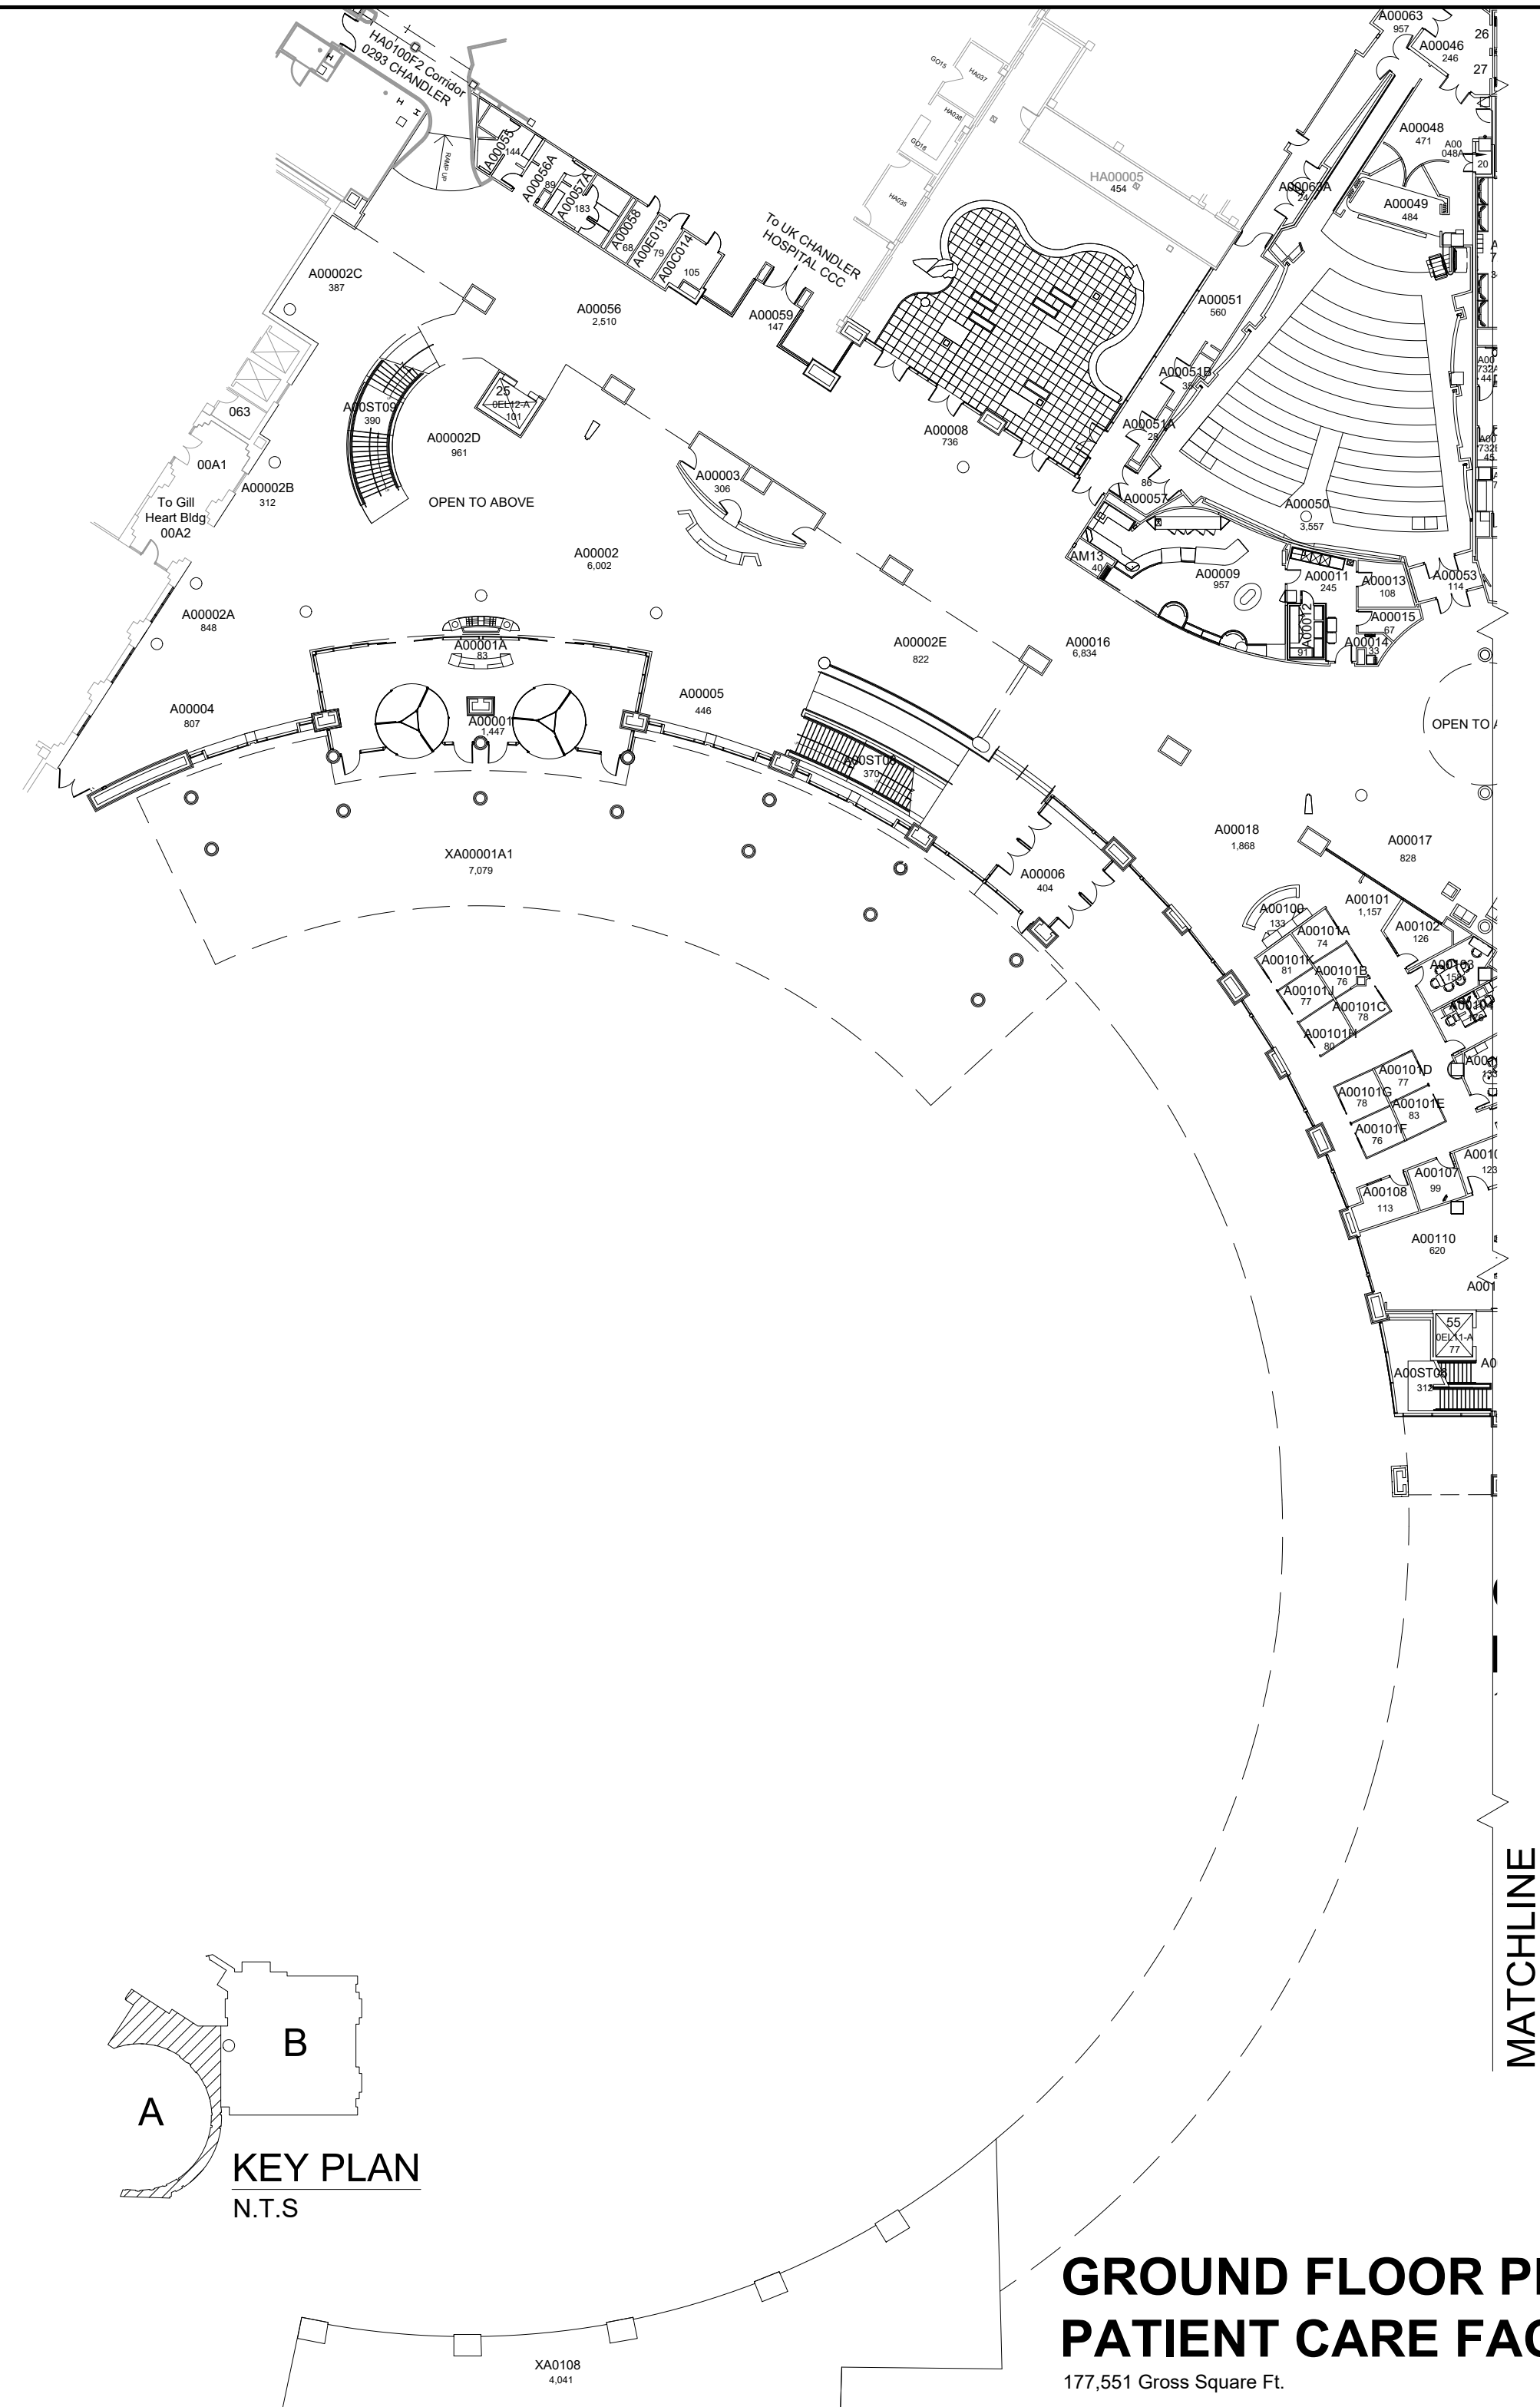


**GROUND FLOOR PLAN - A**  
**PATIENT CARE FACILITY (PAVILION A)**  
177,551 Gross Square Ft.

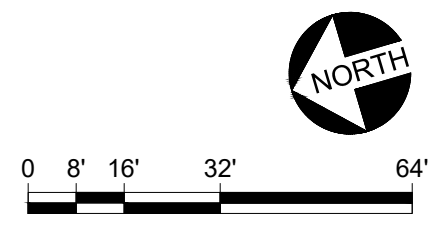


AKN 4/26/18

Floor plan is from best available information.  
Drawing will be updated as more information  
becomes available.

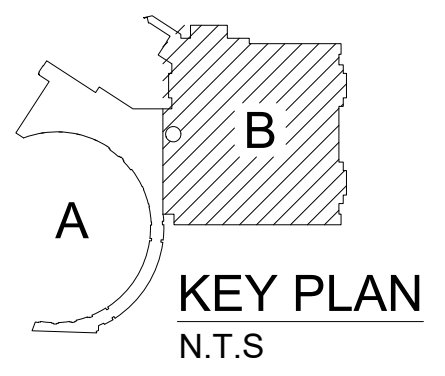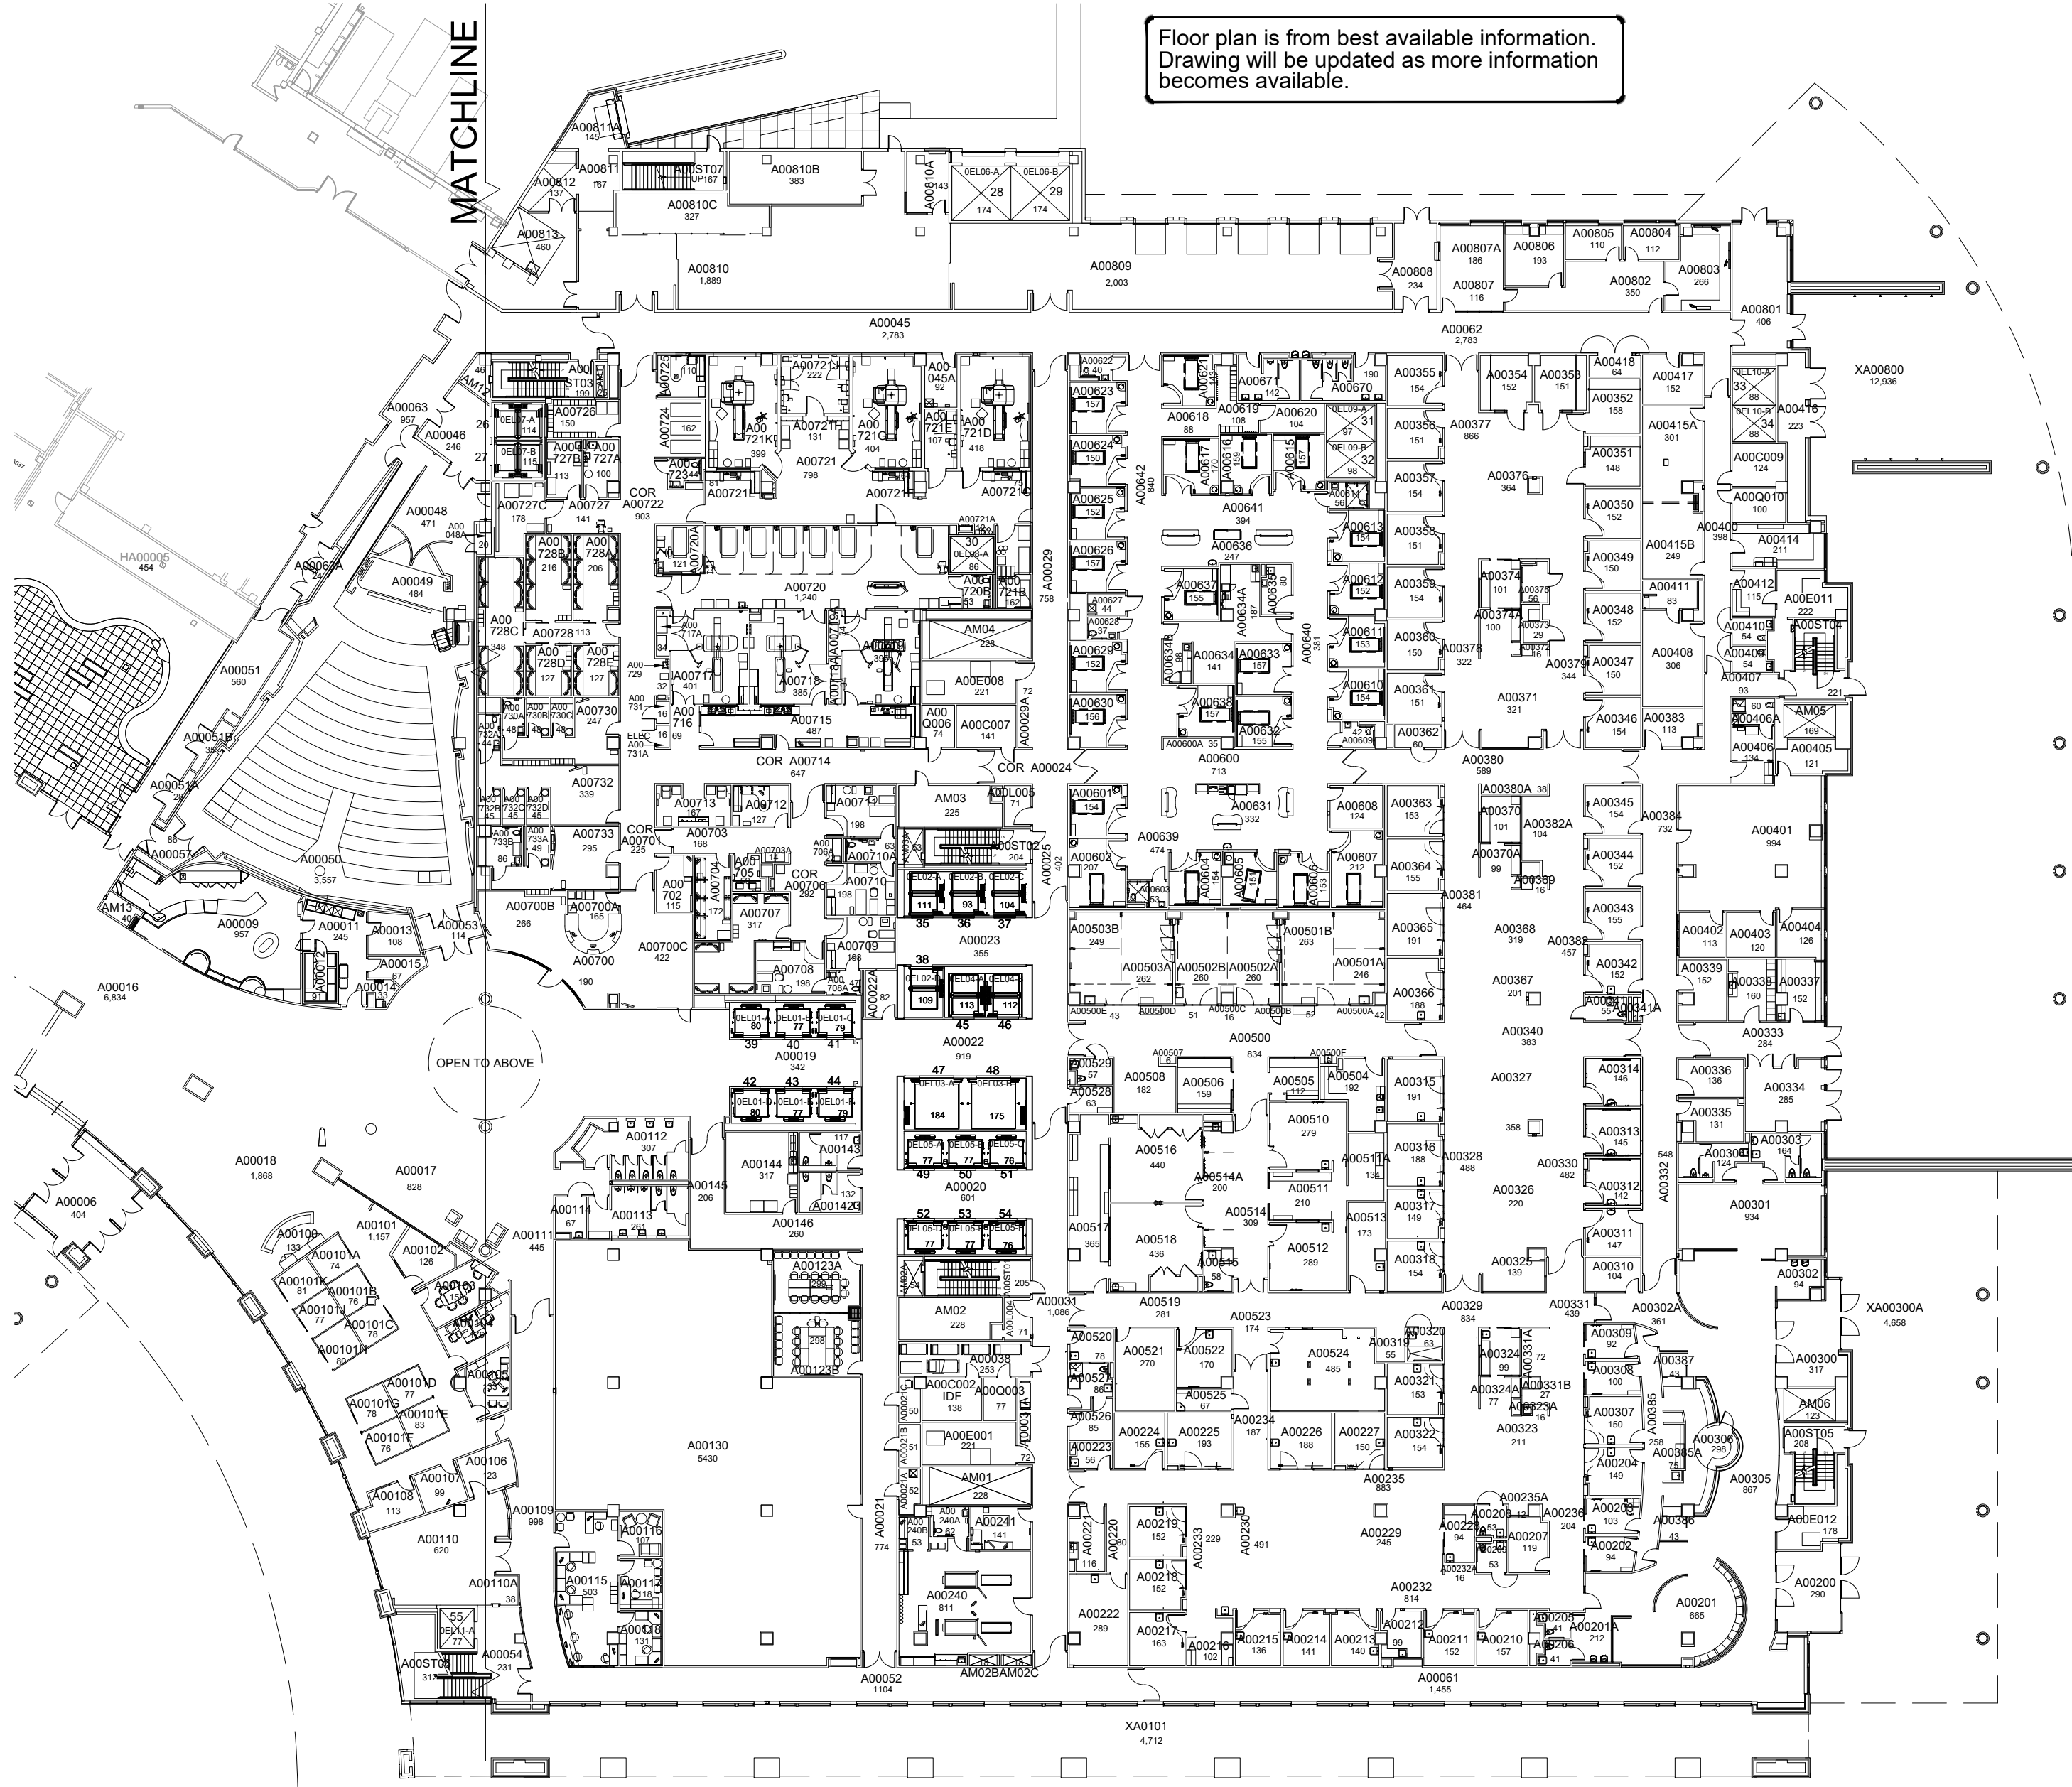

# GROUND FLOOR PLAN - B PATIENT CARE FACILITY (PAVILION A)

177,551 Gross Square Ft.

 


DATE:  
MARCH 2010  
DRAWN BY:  
DB

BLDG #:  
0602

PATIENT CARE FACILITY (PAVILION A)  
KEY DRAWING

UNIVERSITY OF KENTUCKY  
Facilities Information Services

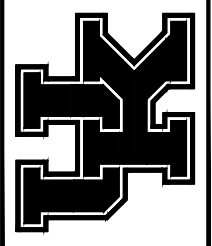

SHEET  
4 of 22

3/15/18

AKN

Floor plan is from best available information.  
Drawing will be updated as more information  
becomes available.


DATE:  
MARCH 2010  
DRAWN BY:  
DB

BLDG #:  
0602



# PATIENT CARE FACILITY (PAVILION A)

## KEY DRAWING

UNIVERSITY OF KENTUCKY  
Facilities Information Services

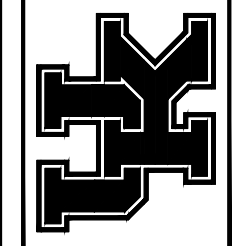


SHEET  
5 of 22

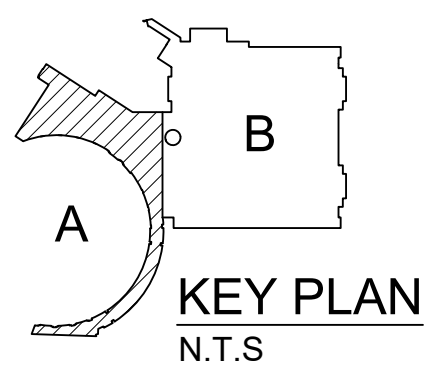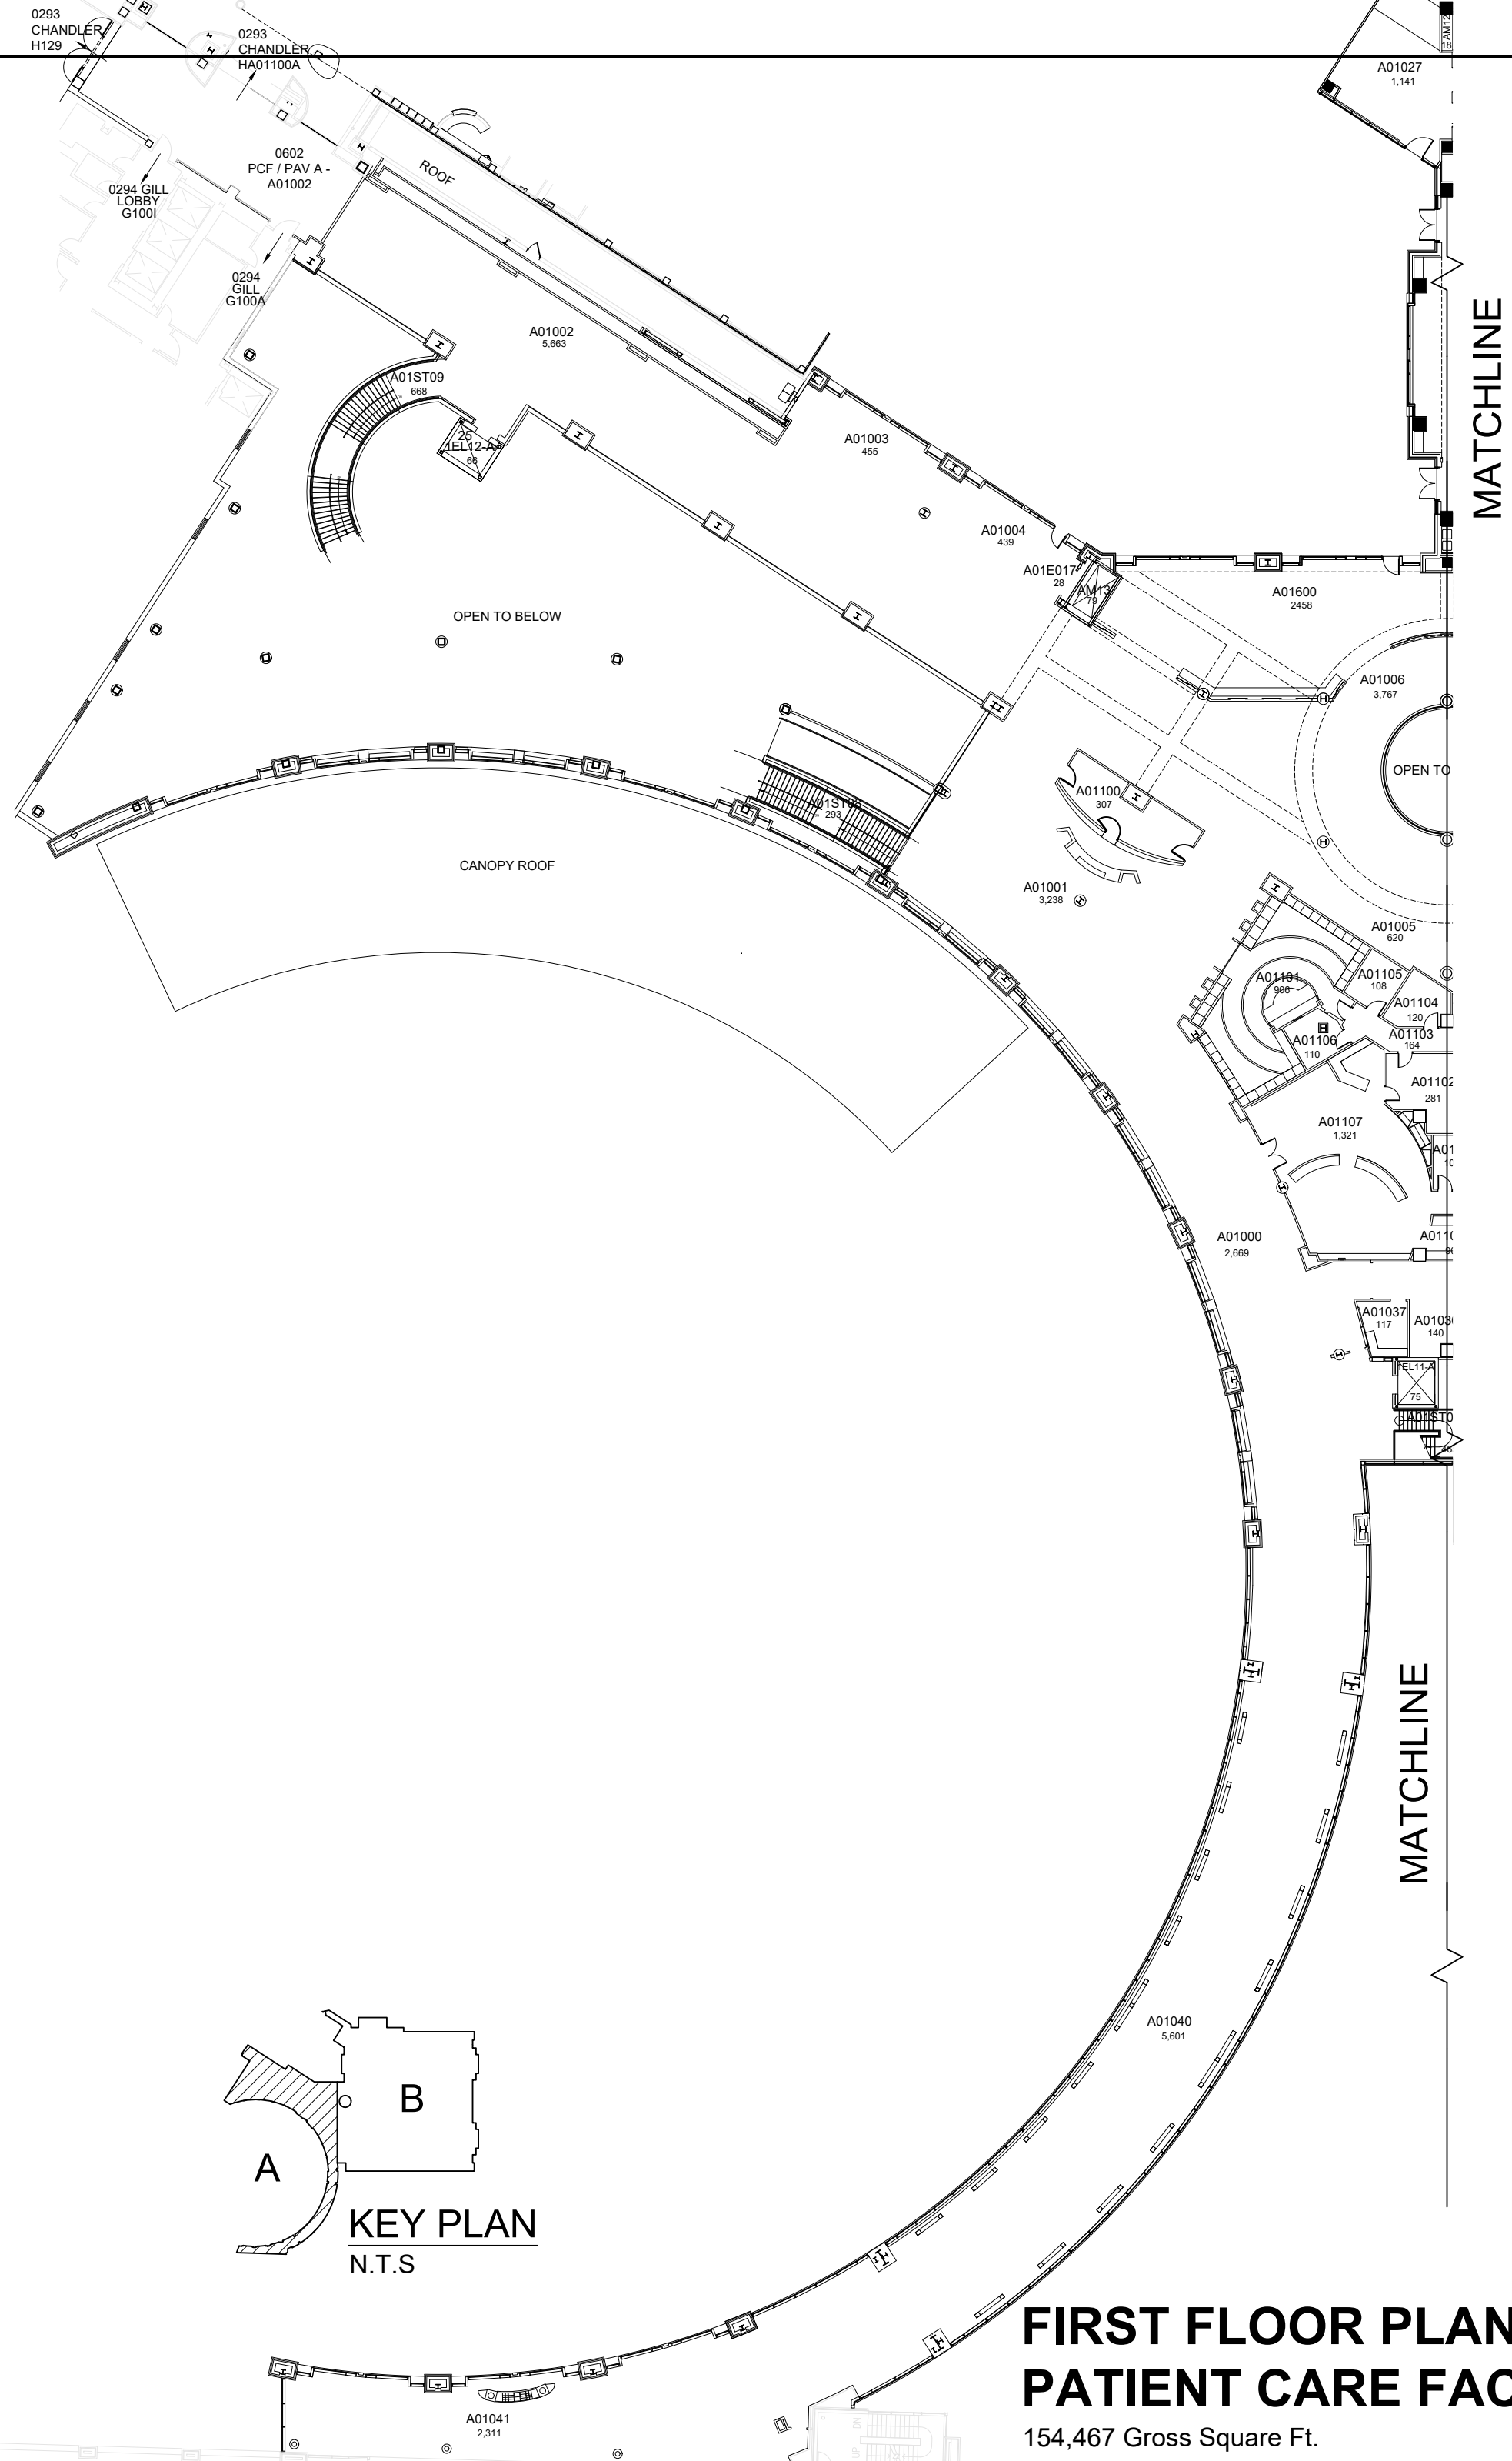

### FIRST FLOOR PLAN - A



### PATIENT CARE FACILITY (PAVILION A)

154,467 Gross Square Ft.

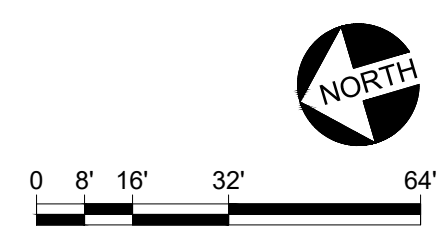

1/25/19  
JES

Floor plan is from best available information.  
Drawing will be updated as more information  
becomes available.

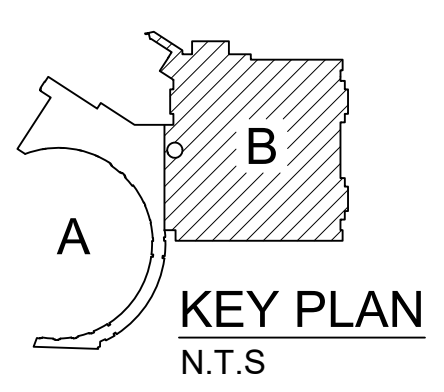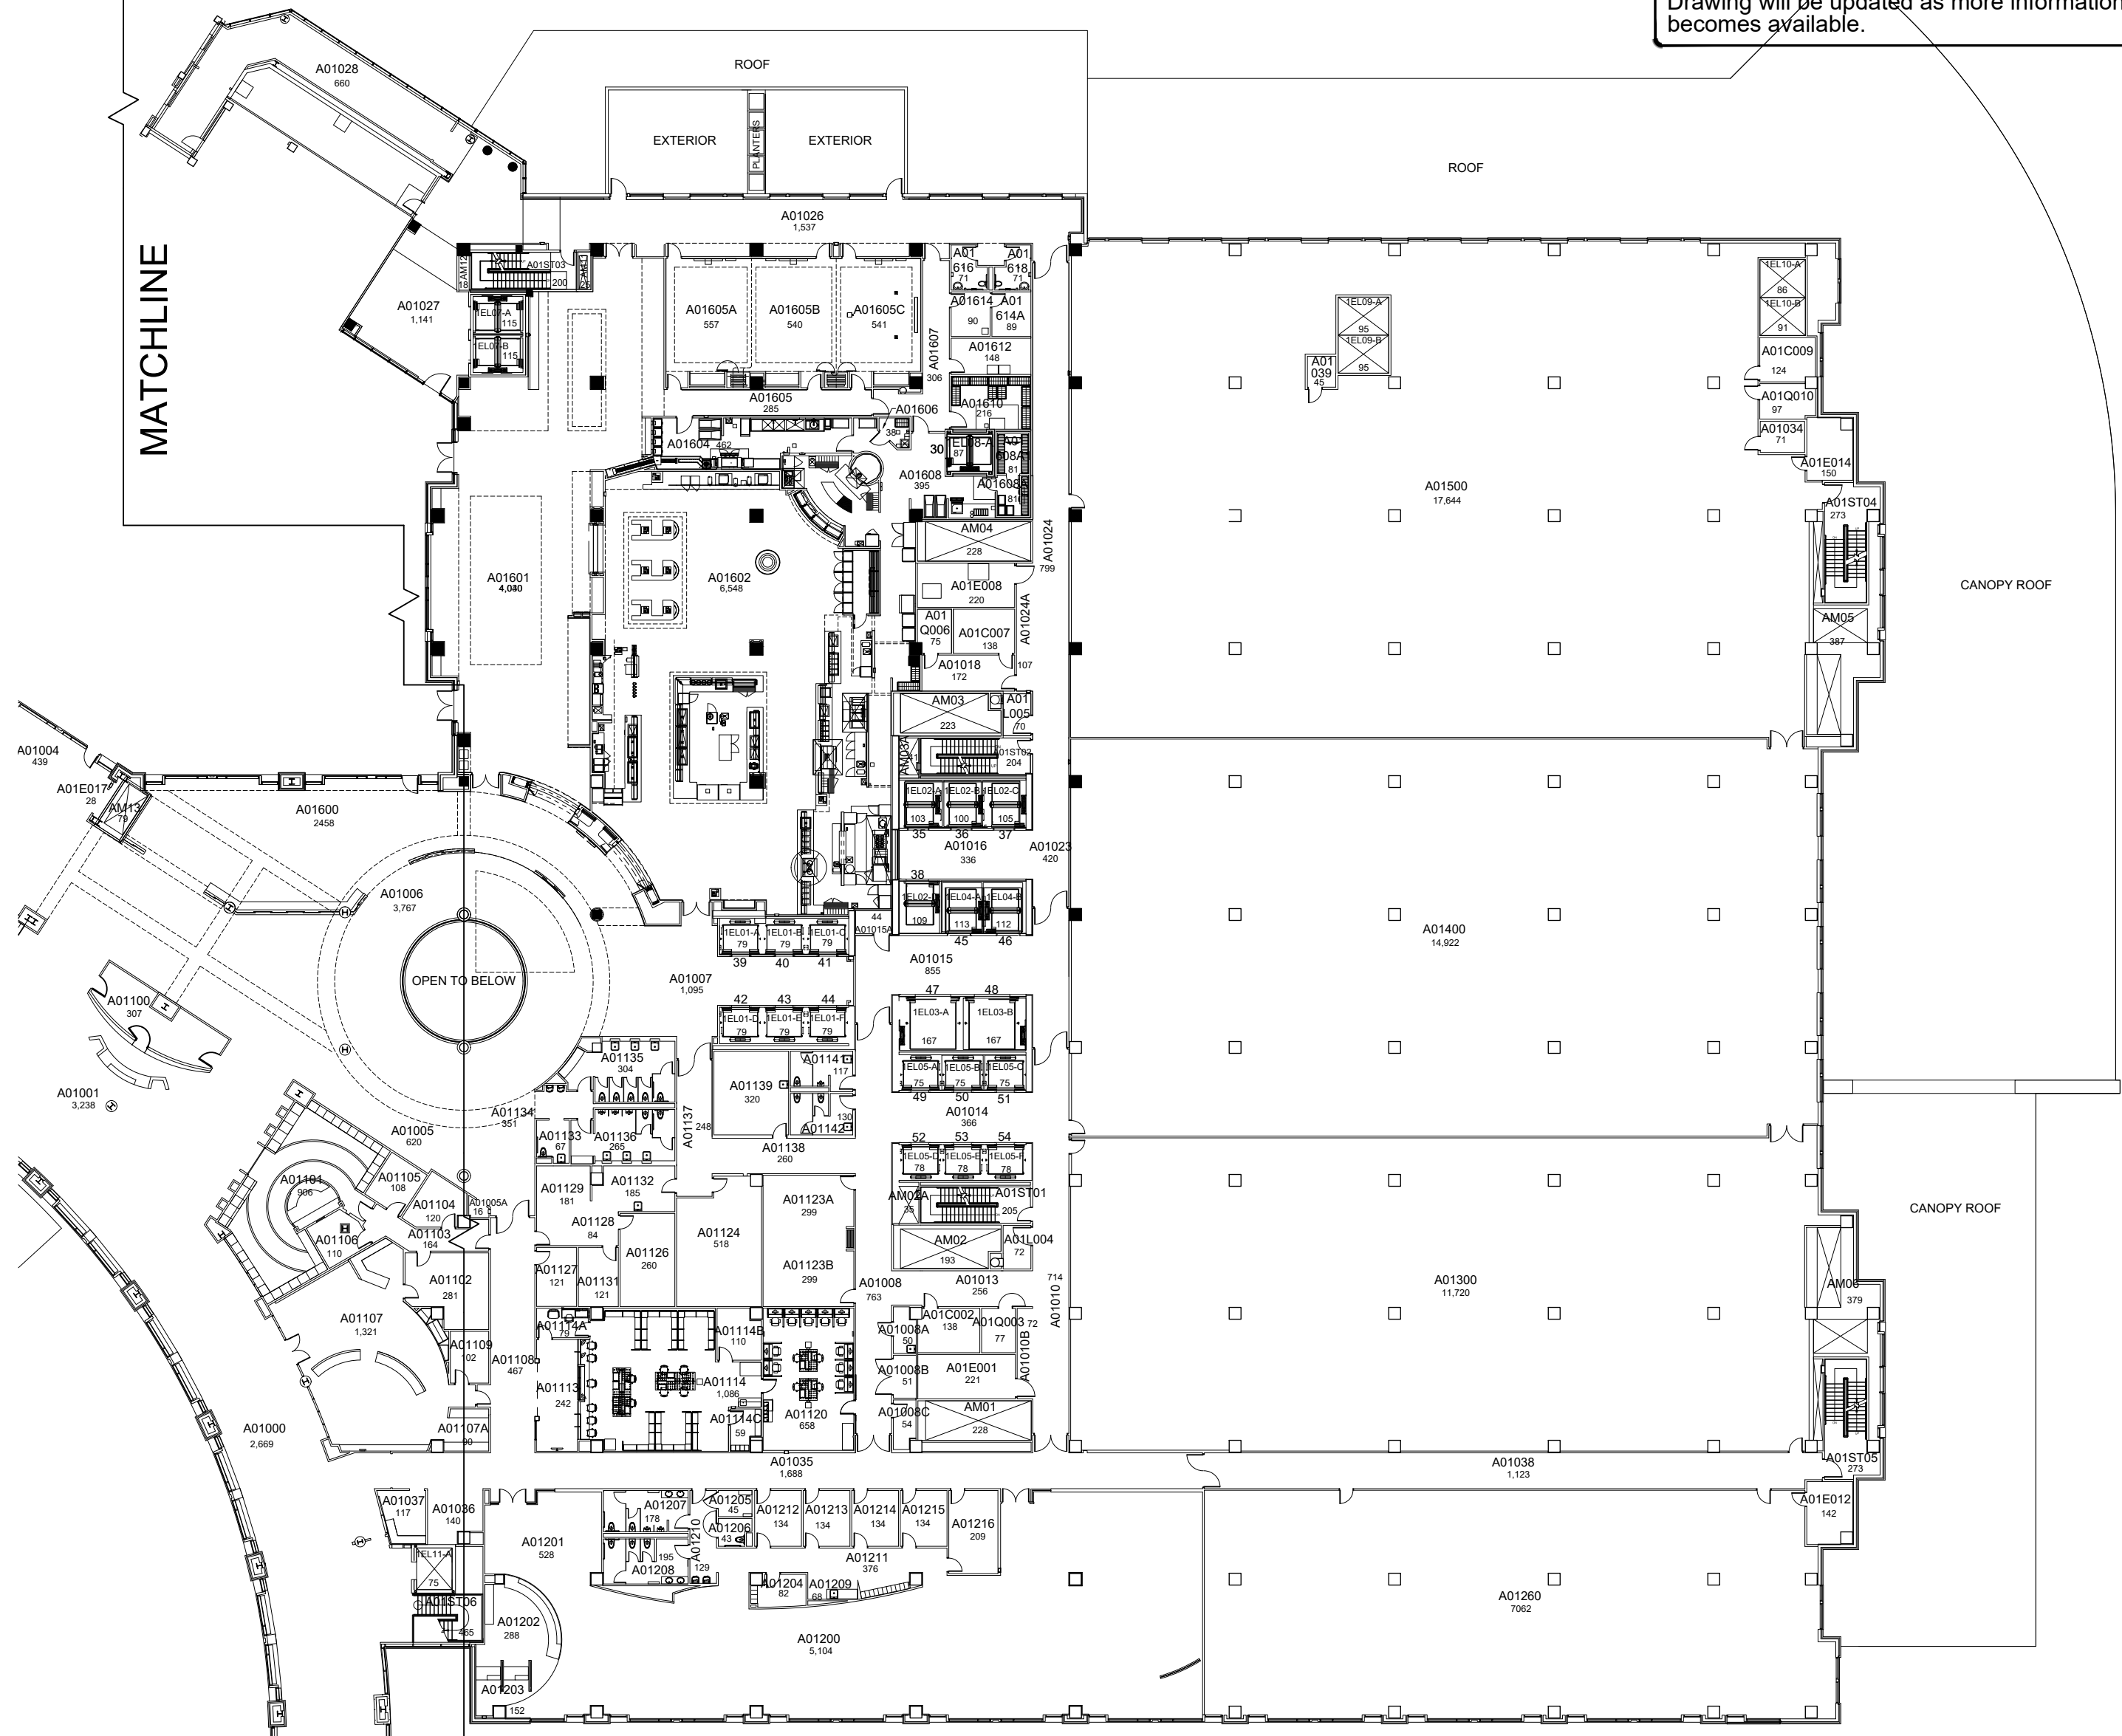


**FIRST FLOOR PLAN - B**  
**PATIENT CARE FACILITY (PAVILION A)**  
154,467 Gross Square Ft.

DATE:  
MARCH 2010

BLDG #:  
0602

**PATIENT CARE FACILITY (PAVILION A)**

**UNIVERSITY OF KENTUCKY**  
Facilities Information Services

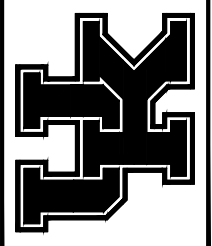


SHEET  
6 of 22

**KEY DRAWING**

DRAWN BY:  
DB

1/25/19

JFS

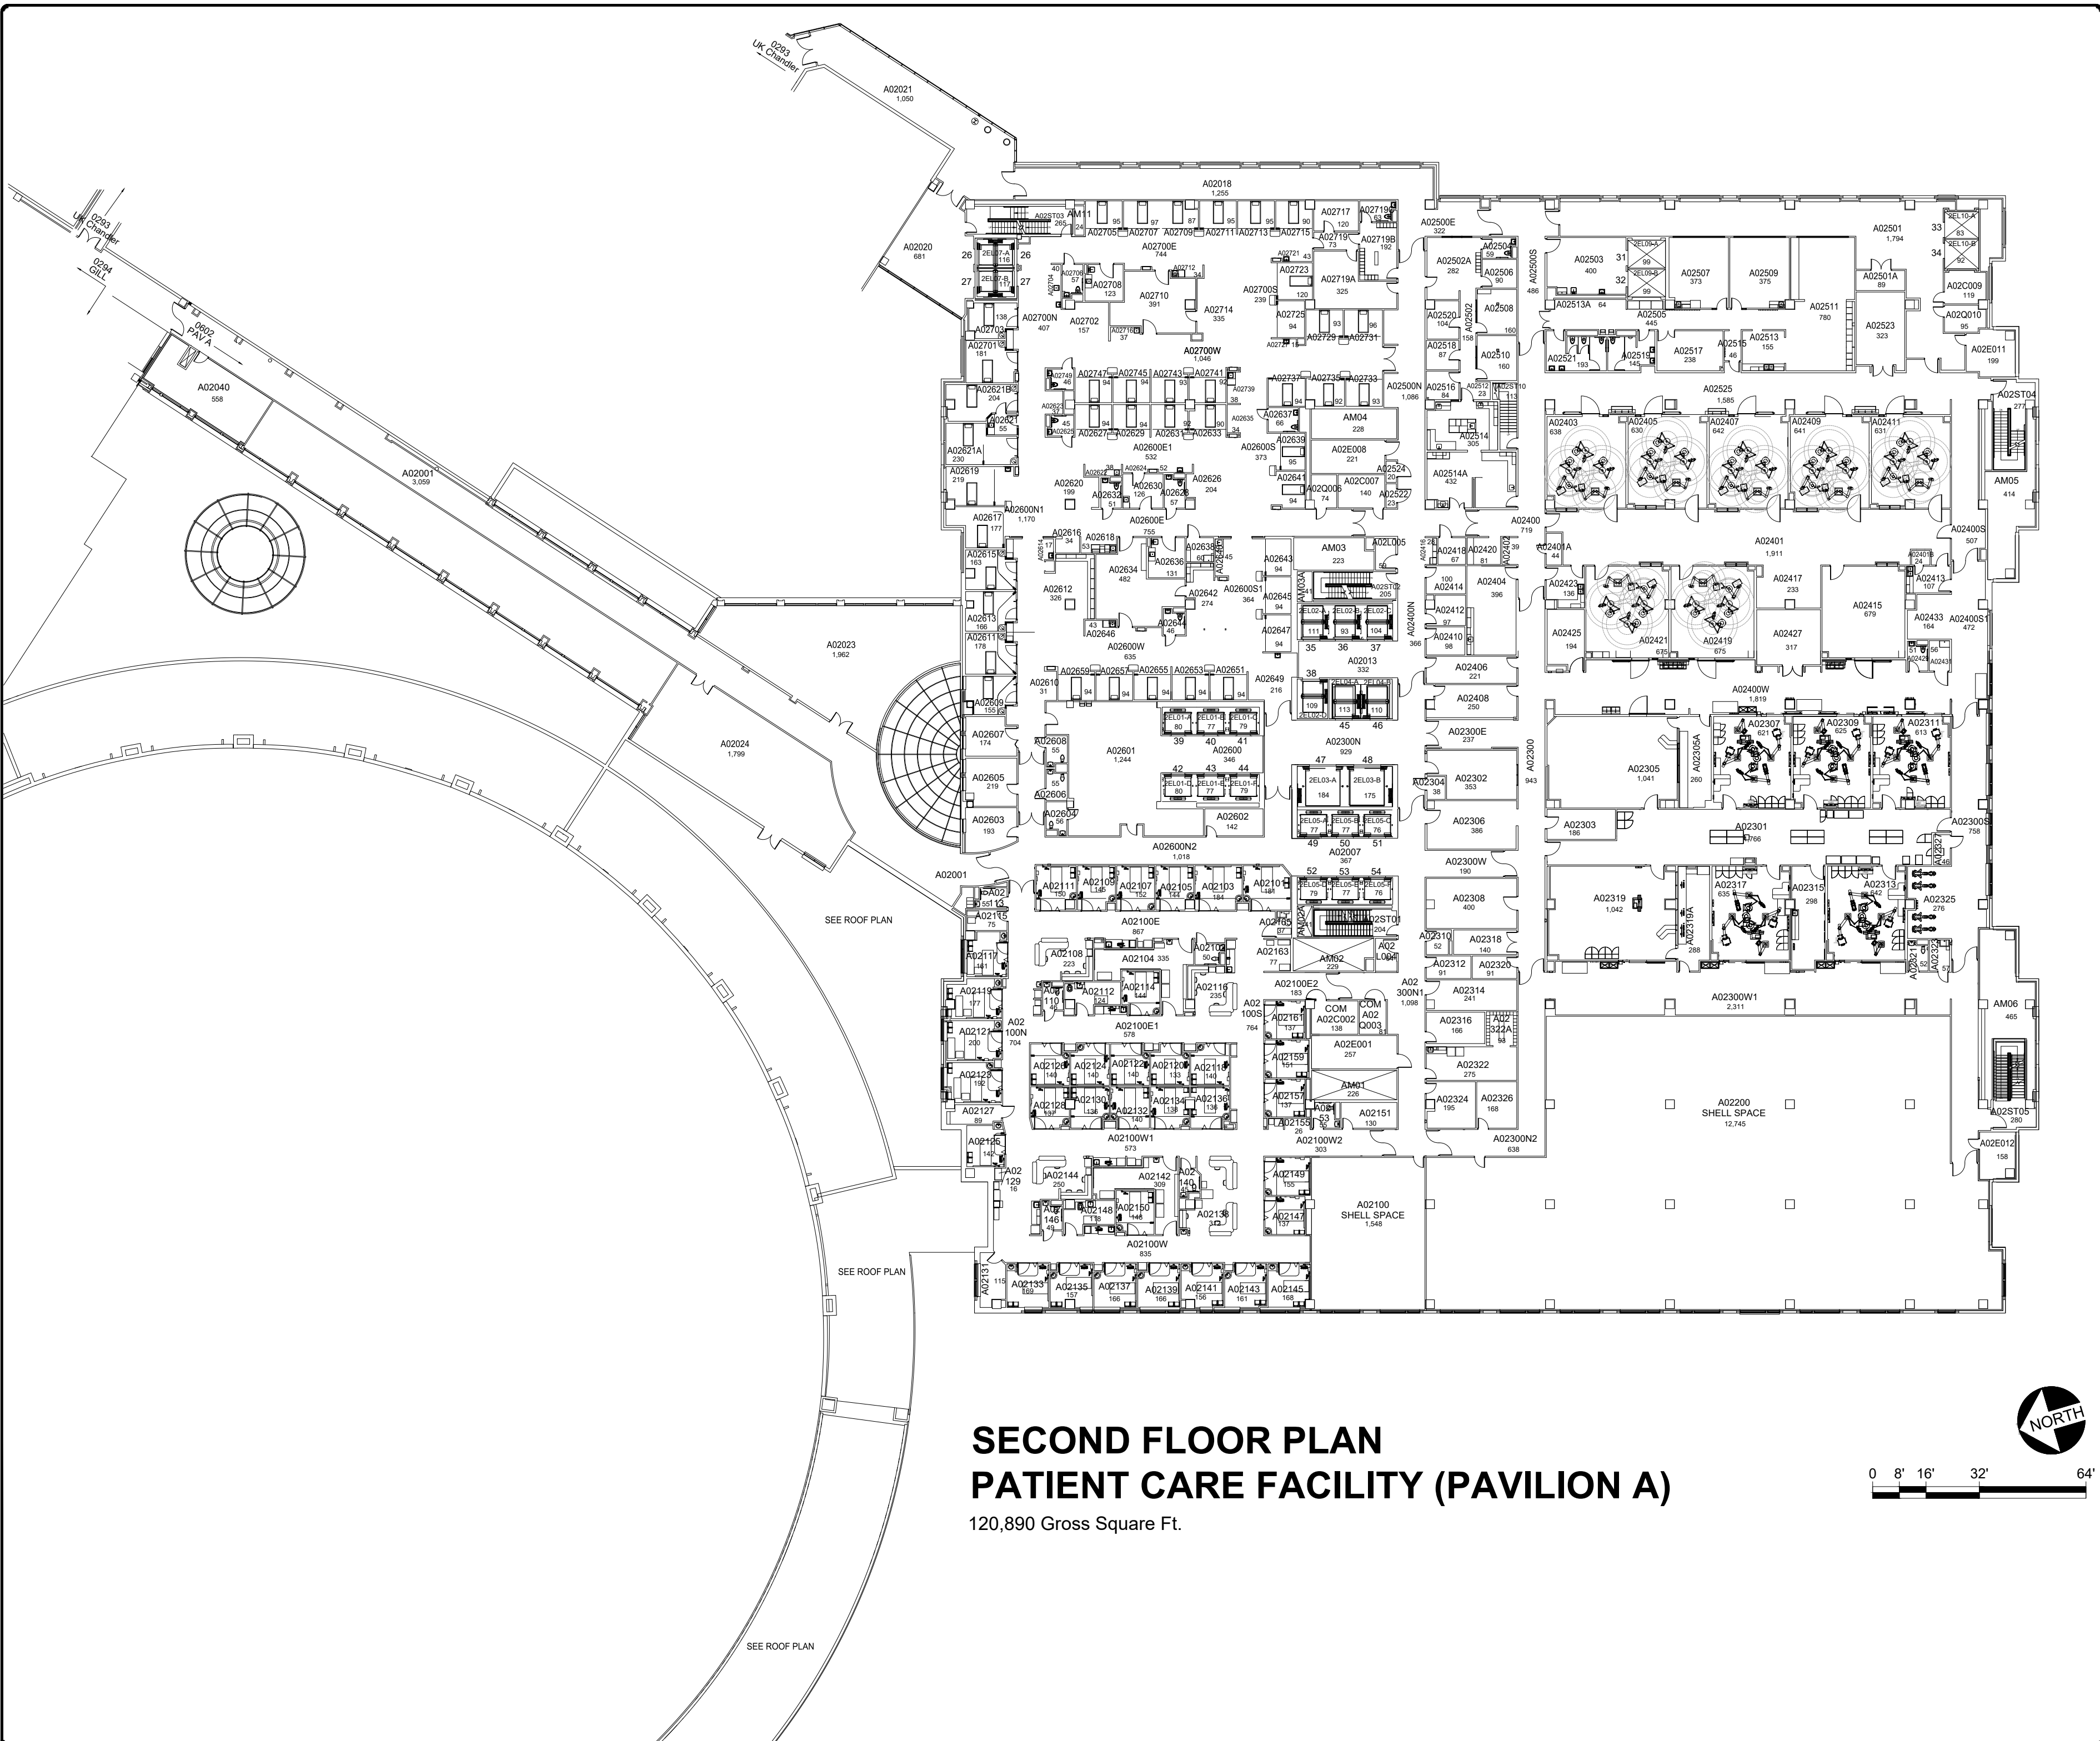

**SECOND FLOOR PLAN  
PATIENT CARE FACILITY (PAVILION A)**

120,890 Gross Square Ft.

DATE:  
MARCH 2010  
DRAWN BY:  
DB

BLDG #:  
**PATIENT CARE FACILITY (PAVILION A)**  
0602  
KEY DRAWING

UNIVERSITY OF KENTUCKY  
Facilities Information Services

SHEET  
7 of 22

2/7/18

SHW


Floor plan is from best available information.  
Drawing will be updated as more information  
becomes available.

DATE:  
MARCH 2010  
DRAWN BY:  
DB

BLDG #:  
**PATIENT CARE FACILITY (PAVILION A)**  
0602  
KEY DRAWING

UNIVERSITY OF KENTUCKY  
Facilities Information Services

SHEET  
8 of 22

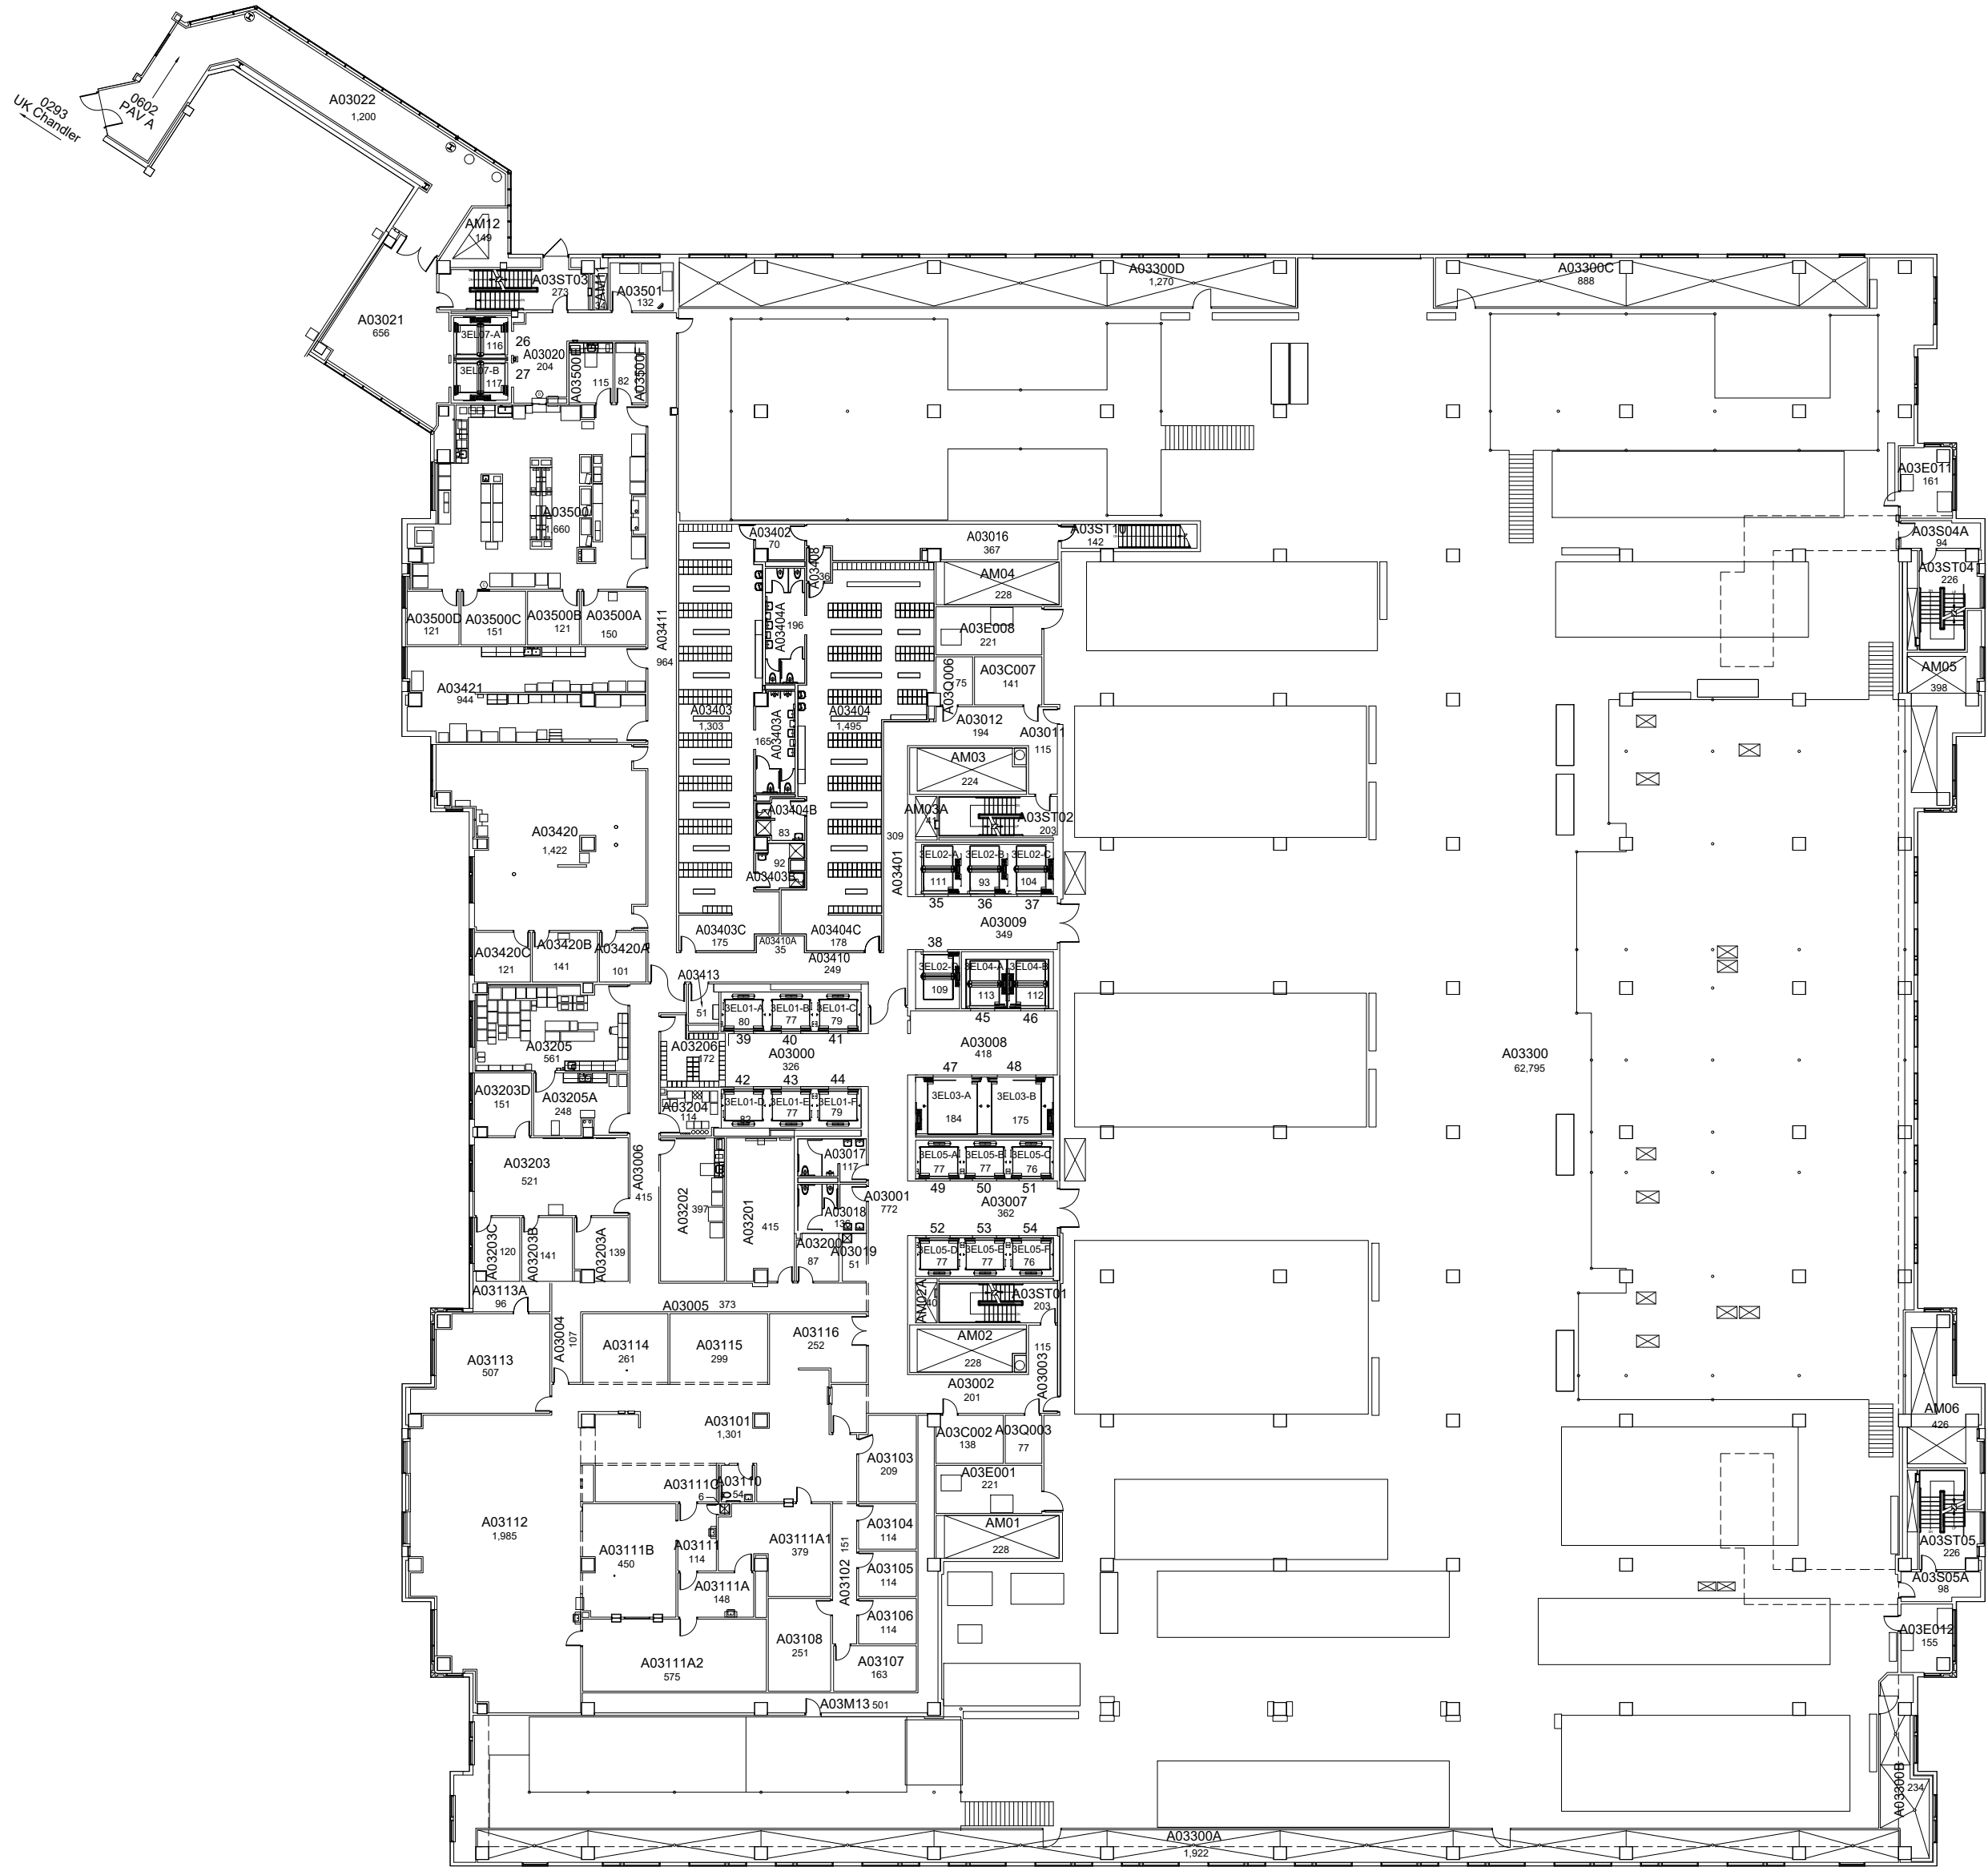


# THIRD FLOOR PLAN PATIENT CARE FACILITY (PAVILION A)

107,346 Gross Square Ft.

12/5/2017


AKN



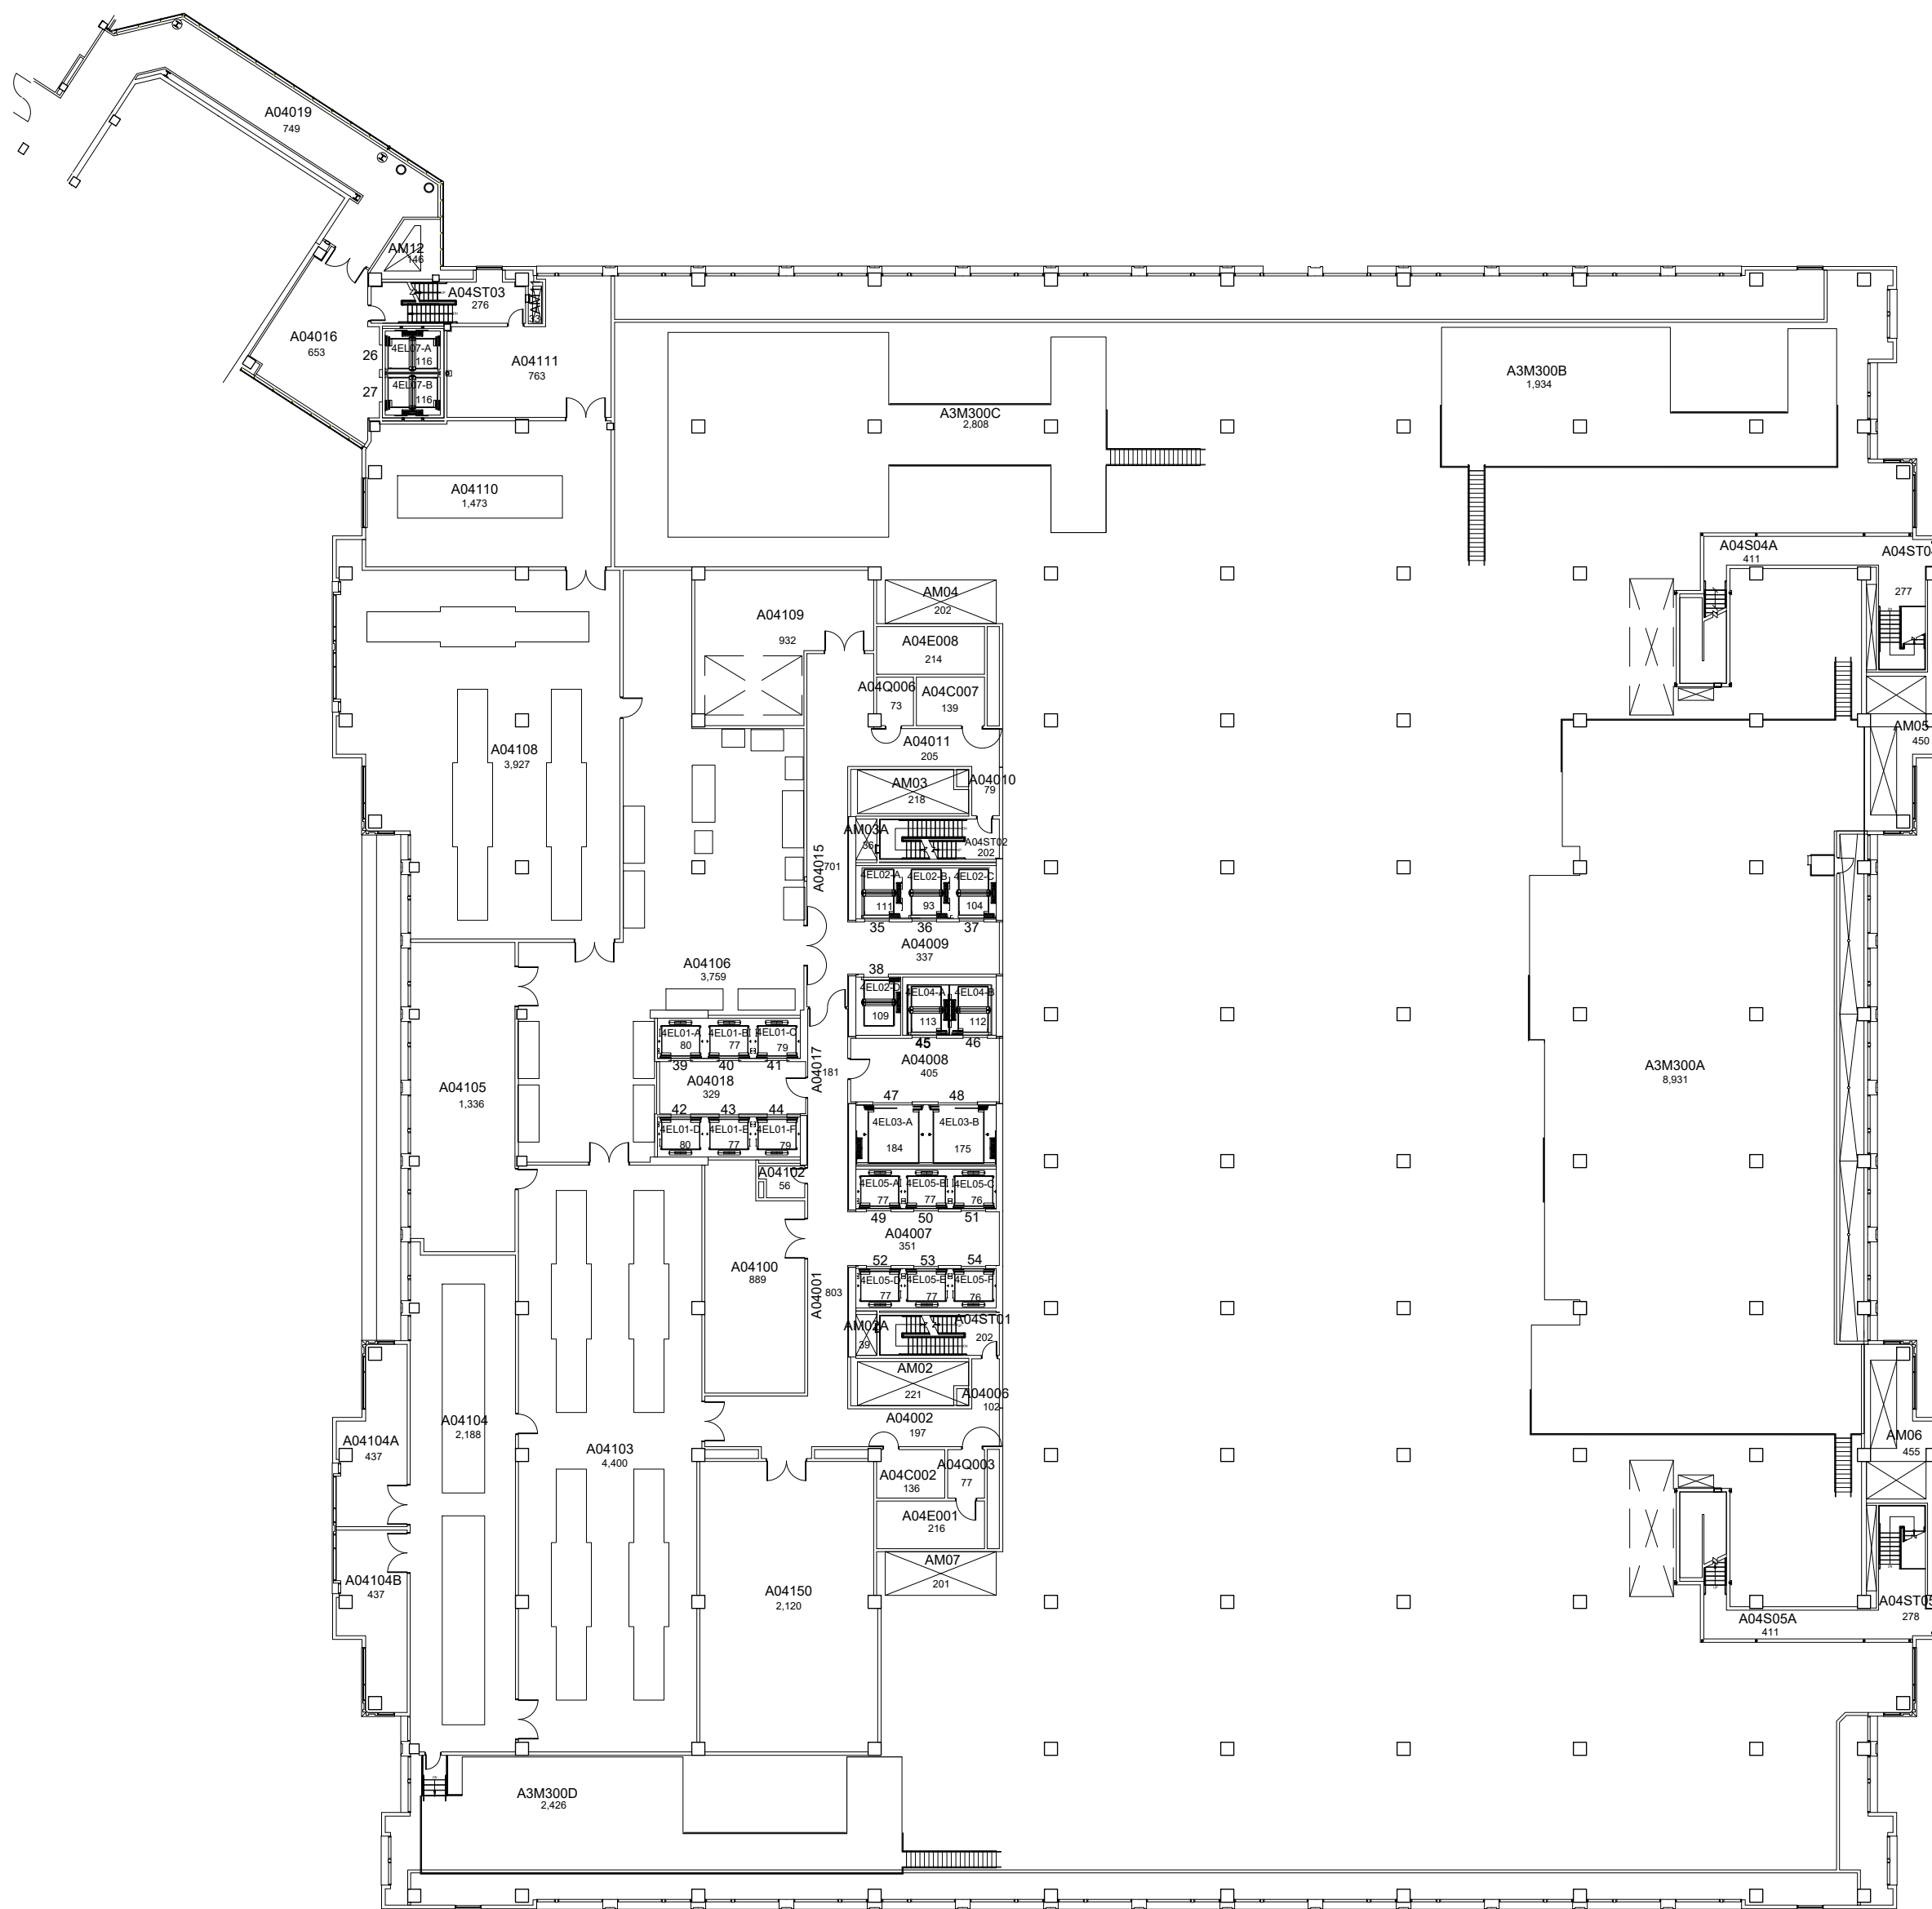

**FOURTH FLOOR PLAN  
PATIENT CARE FACILITY (PAVILION A)**

92,412 Gross Square Ft.

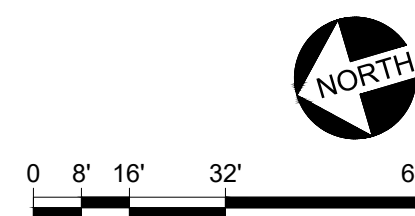

DATE:  
MARCH 2010  
DRAWN BY:  
DB

BLDG #:  
**PATIENT CARE FACILITY (PAVILION A)**  
0602  
KEY DRAWING

UNIVERSITY OF KENTUCKY  
Facilities Information Services


SHEET  
9 of 22

5-12-16

SB


3/25/19

NEK

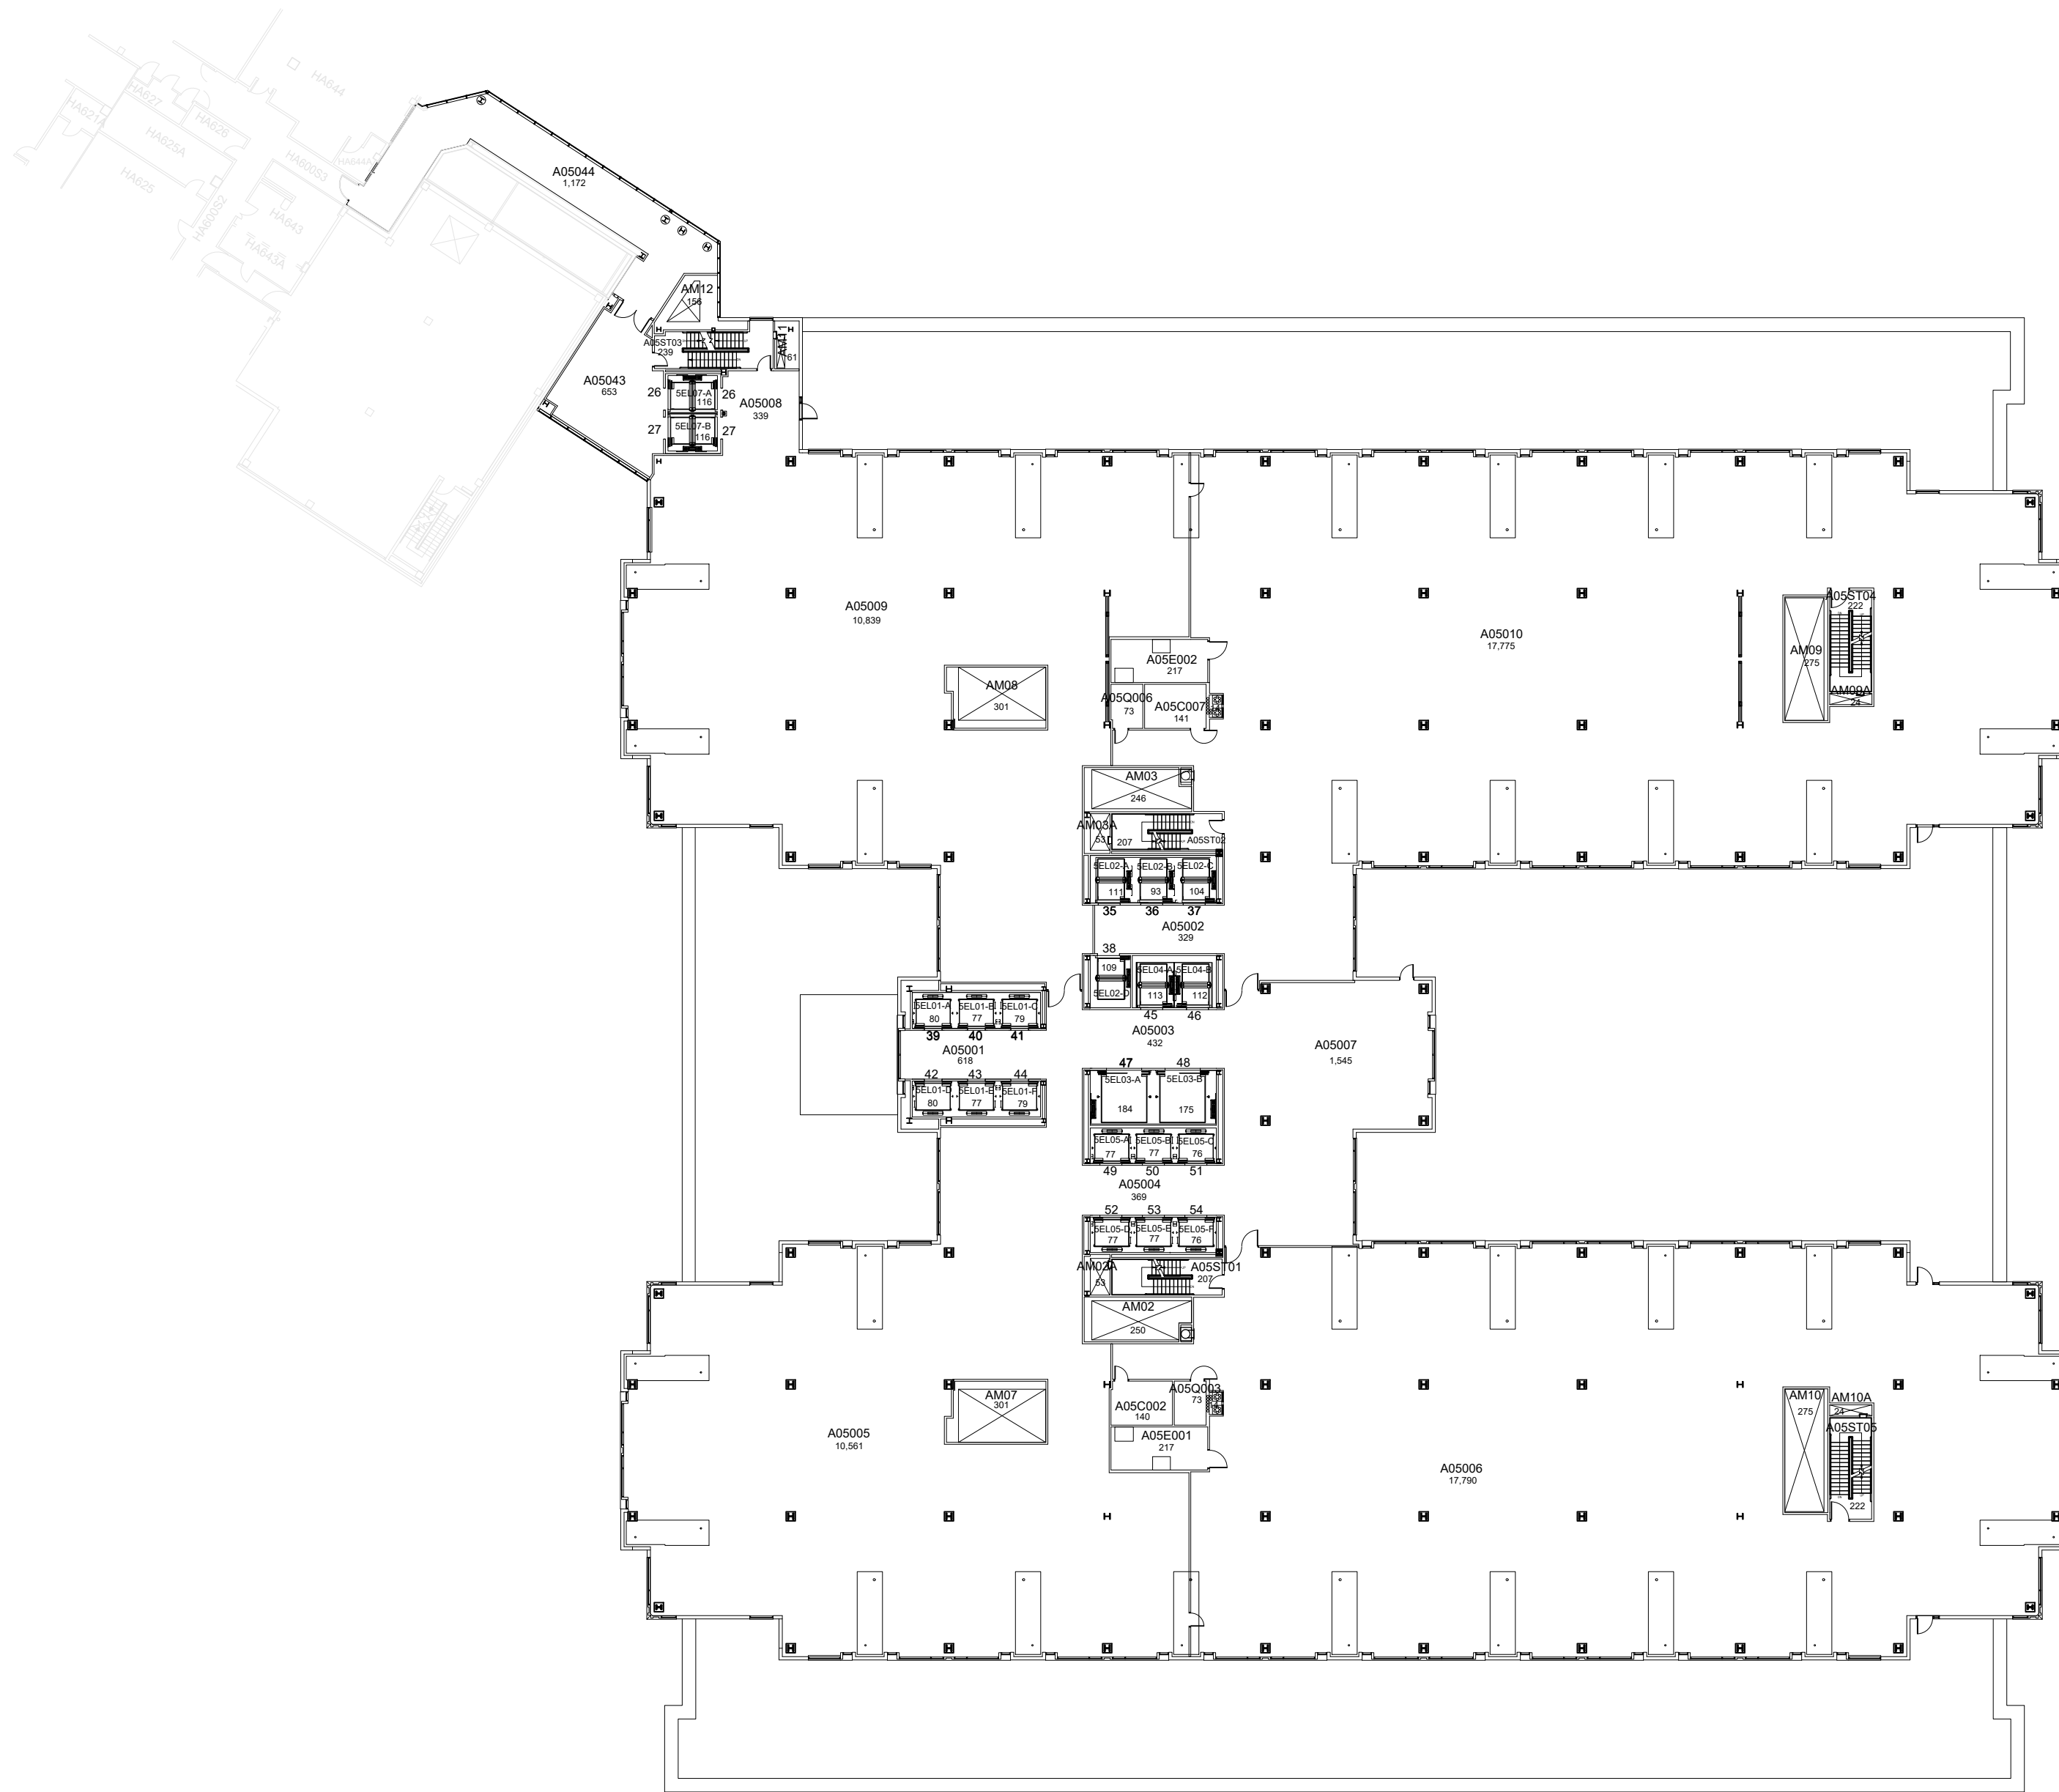

**FIFTH FLOOR PLAN  
PATIENT CARE FACILITY (PAVILION A)**

71,727 Gross Square Ft.

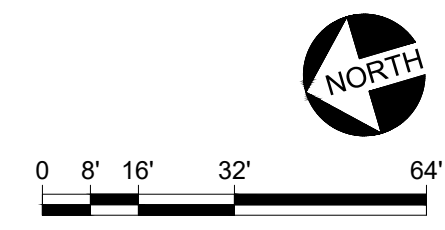


DATE:  
MARCH 2010  
DRAWN BY:  
DB


BLDG #:  
**0602**

**PATIENT CARE FACILITY (PAVILION A)**  
**KEY DRAWING**


**UNIVERSITY OF KENTUCKY**  
Facilities Information Services

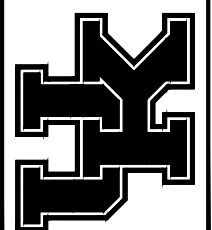

**SHEET**  
10 of 22

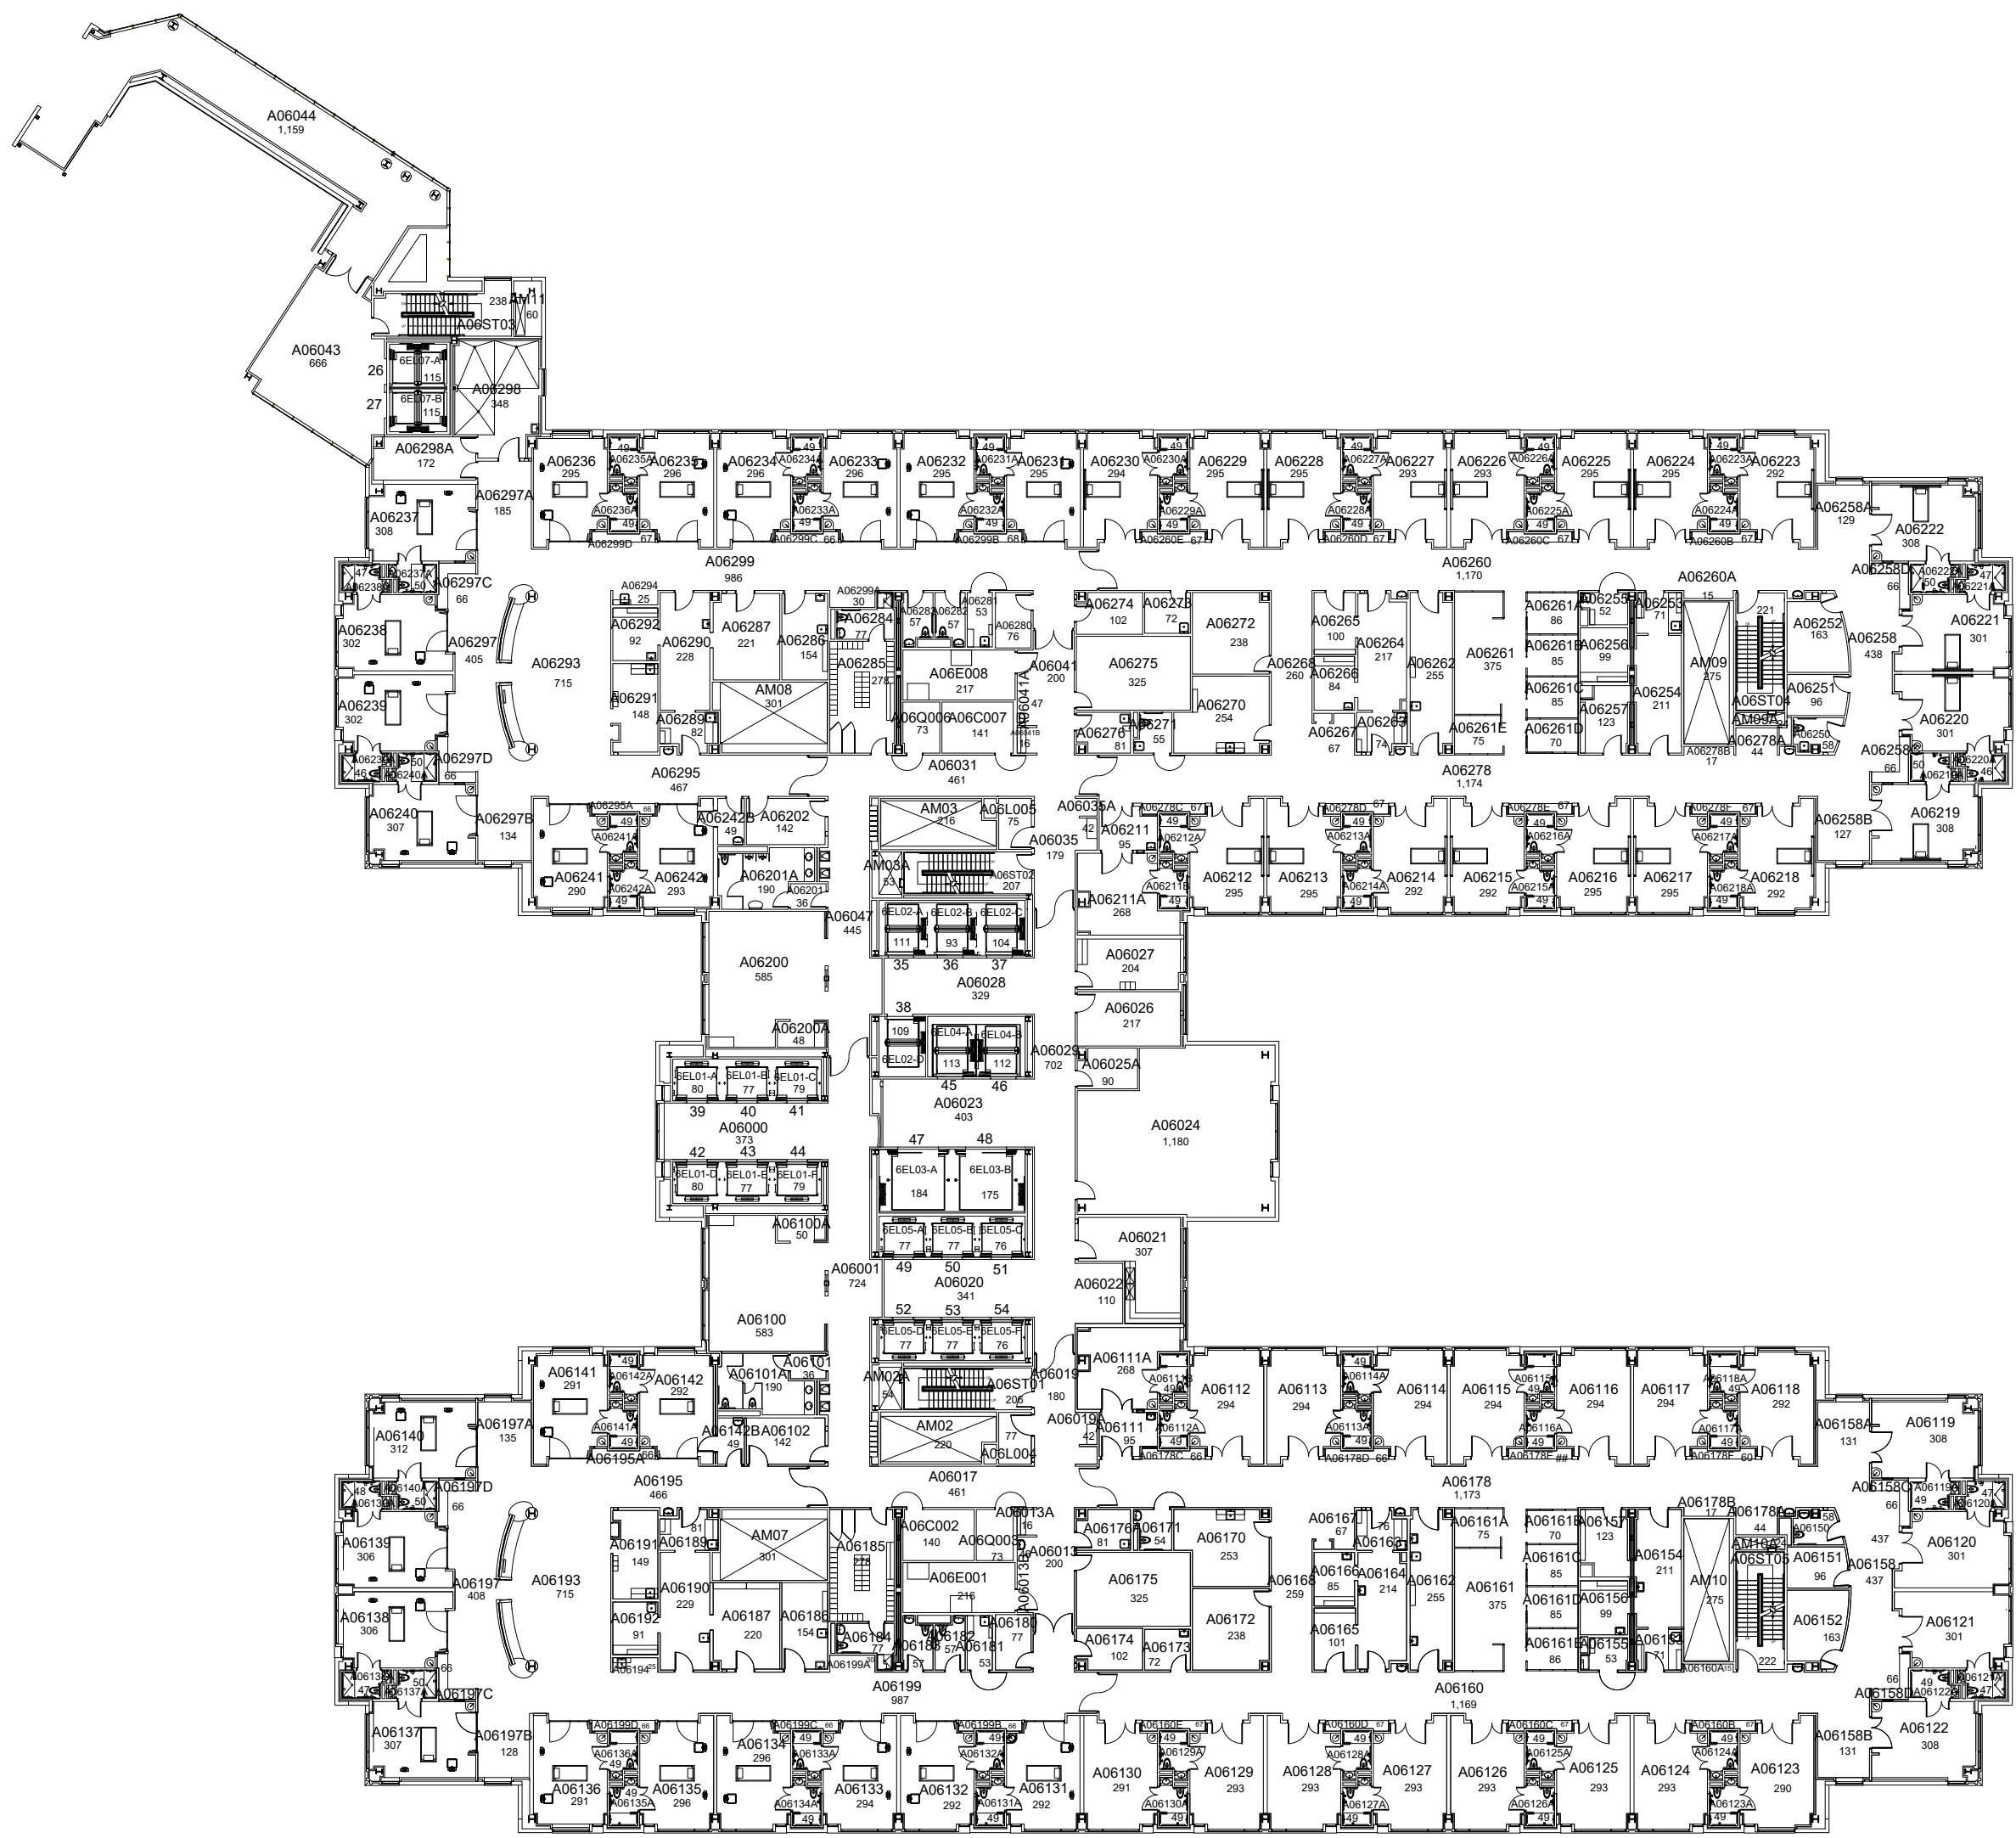

**SIXTH FLOOR PLAN  
PATIENT CARE FACILITY (PAVILION A)**  
71,807 Gross Square Ft.

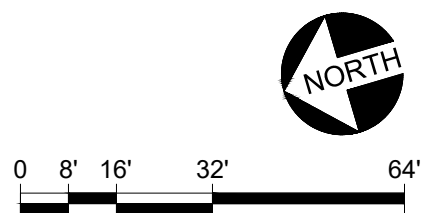


5-12-16 SB

DATE:  
MARCH 2010  
DRAWN BY:  
DB



BLDG #:  
0602

**PATIENT CARE FACILITY (PAVILION A)**  
KEY DRAWING

**UNIVERSITY OF KENTUCKY**  
Facilities Information Services

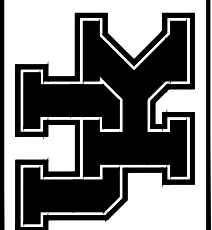


SHEET  
11 of 22

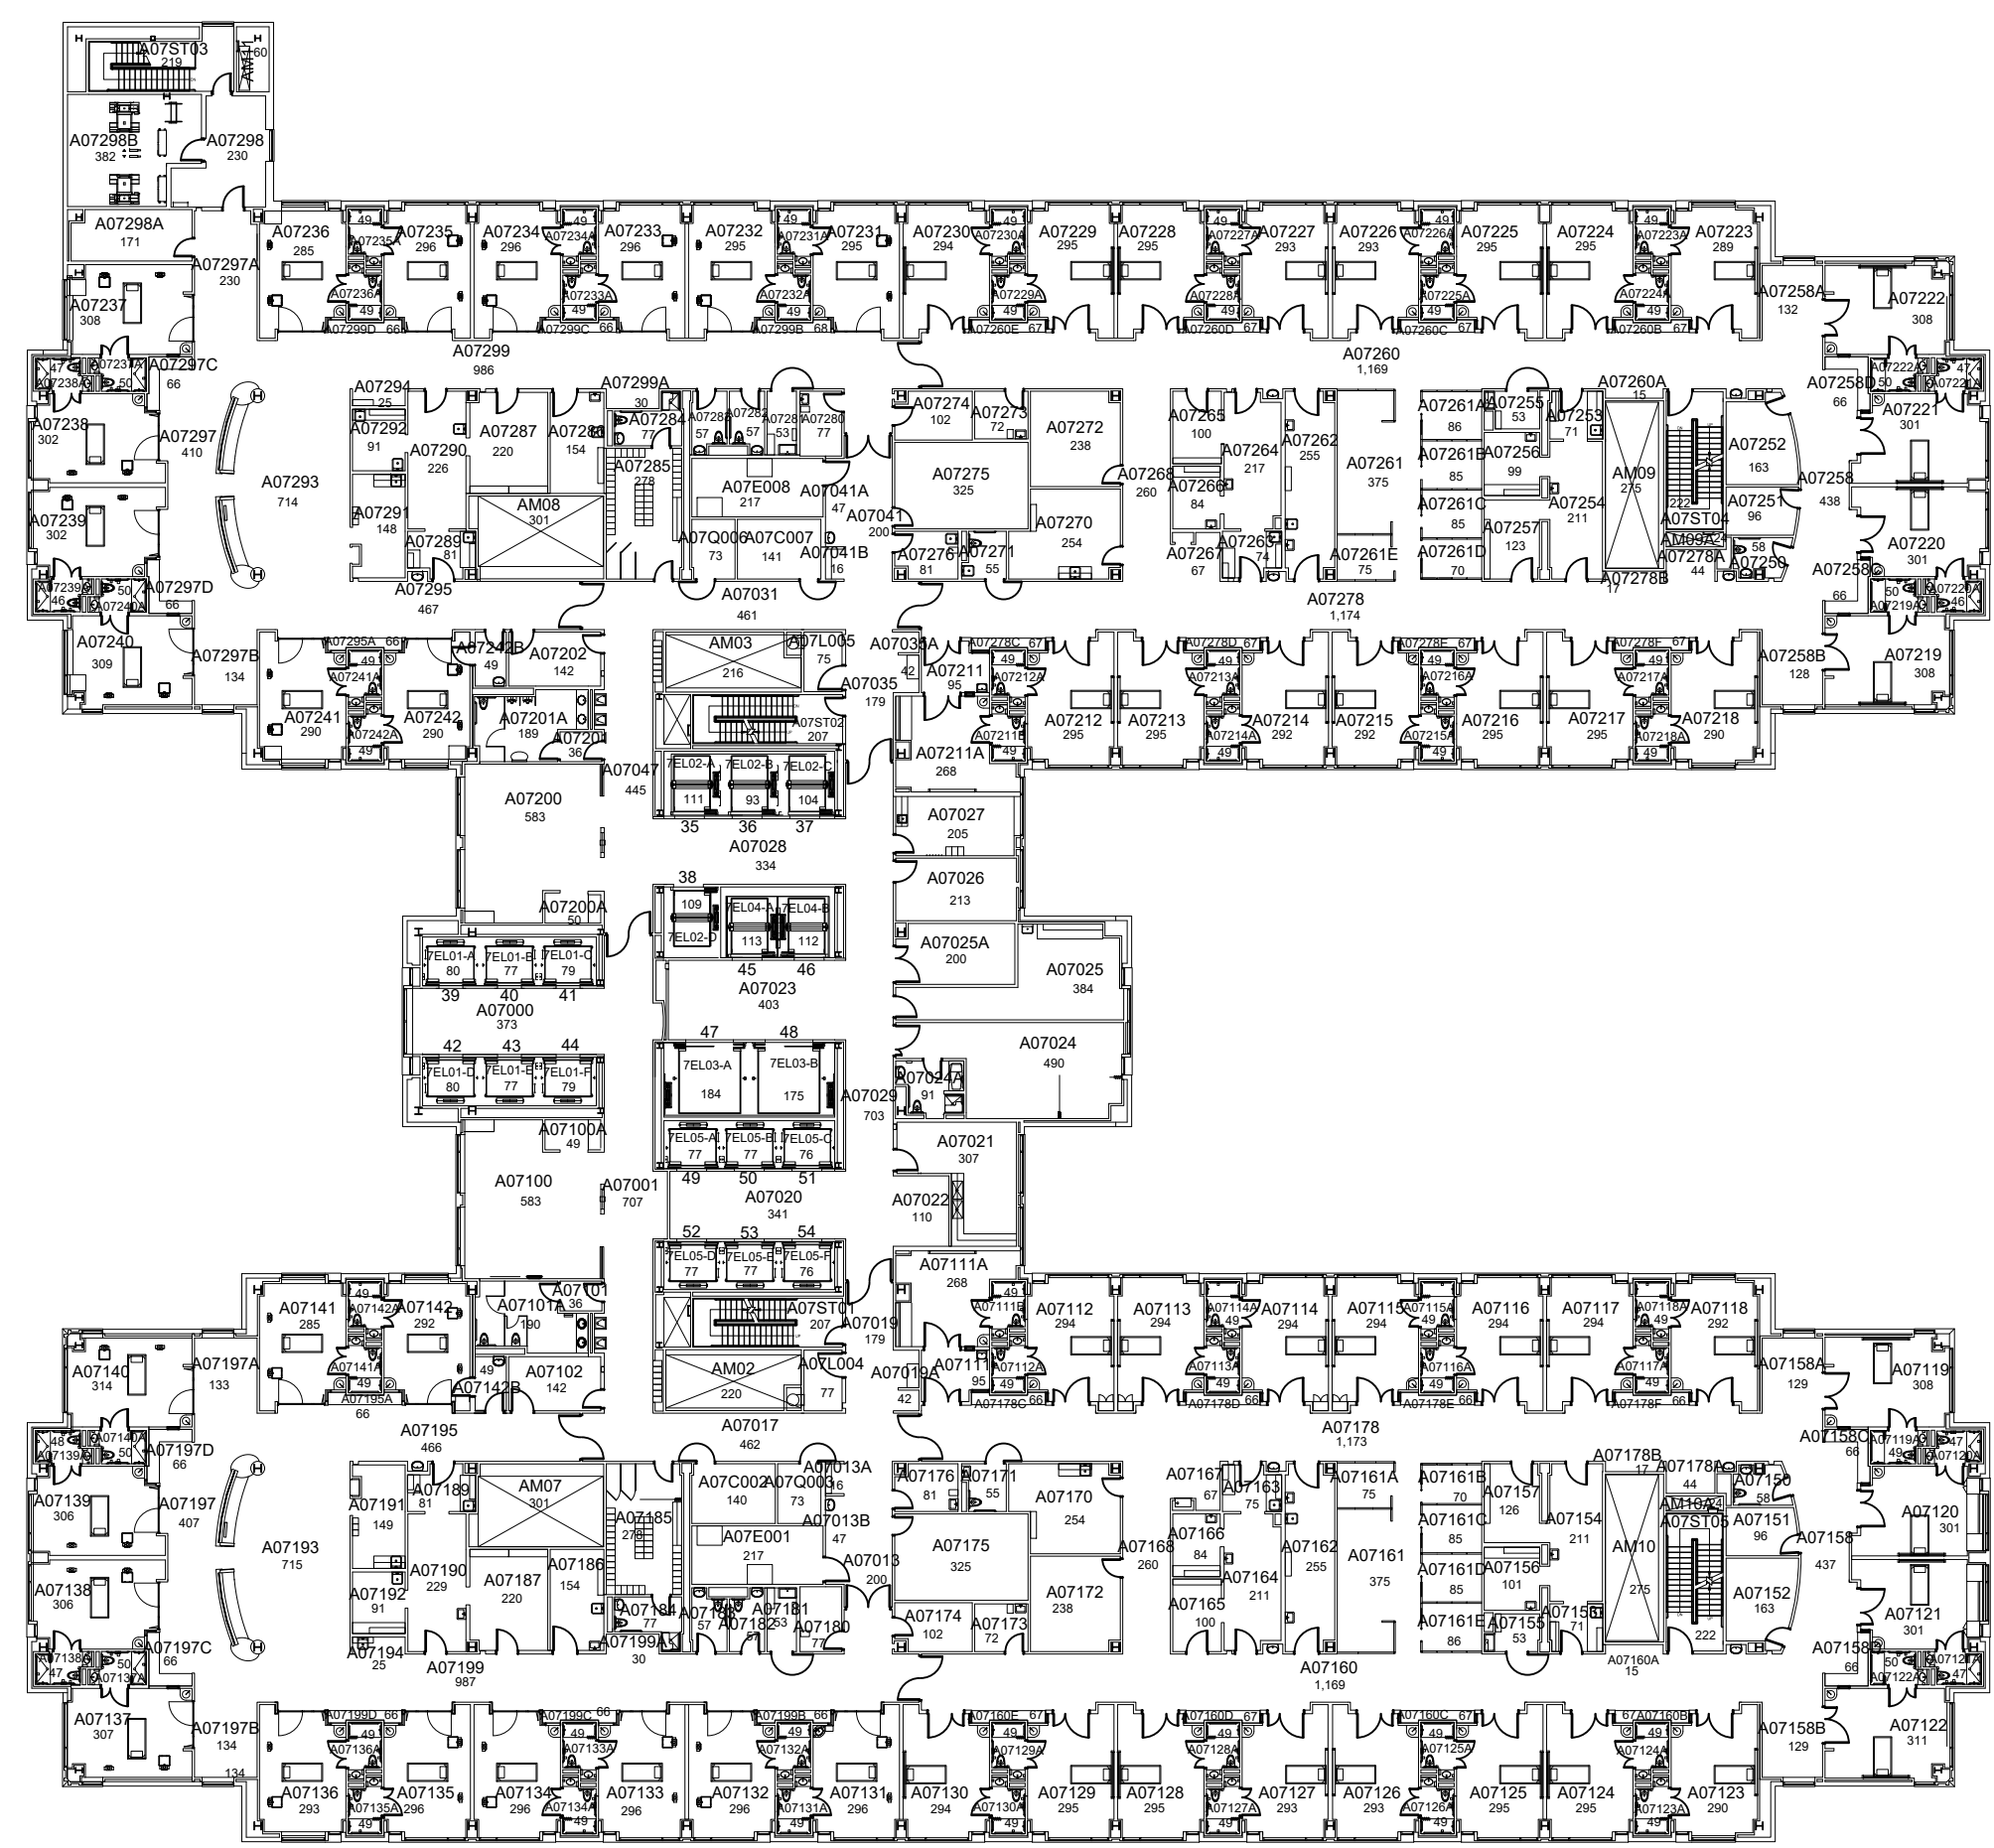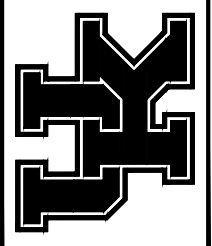

### SEVENTH FLOOR PLAN PATIENT CARE FACILITY (PAVILION A)

69,757 Gross Square Ft.

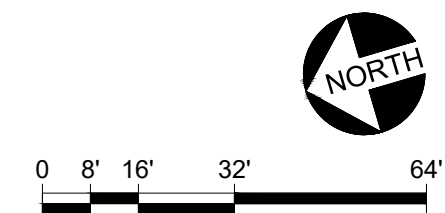

5-12-16


SB

DATE:  
MARCH 2010  
DRAWN BY:  
DB


BLDG #:  
0602

**PATIENT CARE FACILITY (PAVILION A)**  
**KEY DRAWING**

**UNIVERSITY OF KENTUCKY**  
Facilities Information Services

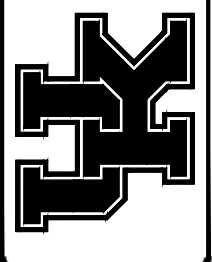


**SHEET**  
13 of 22

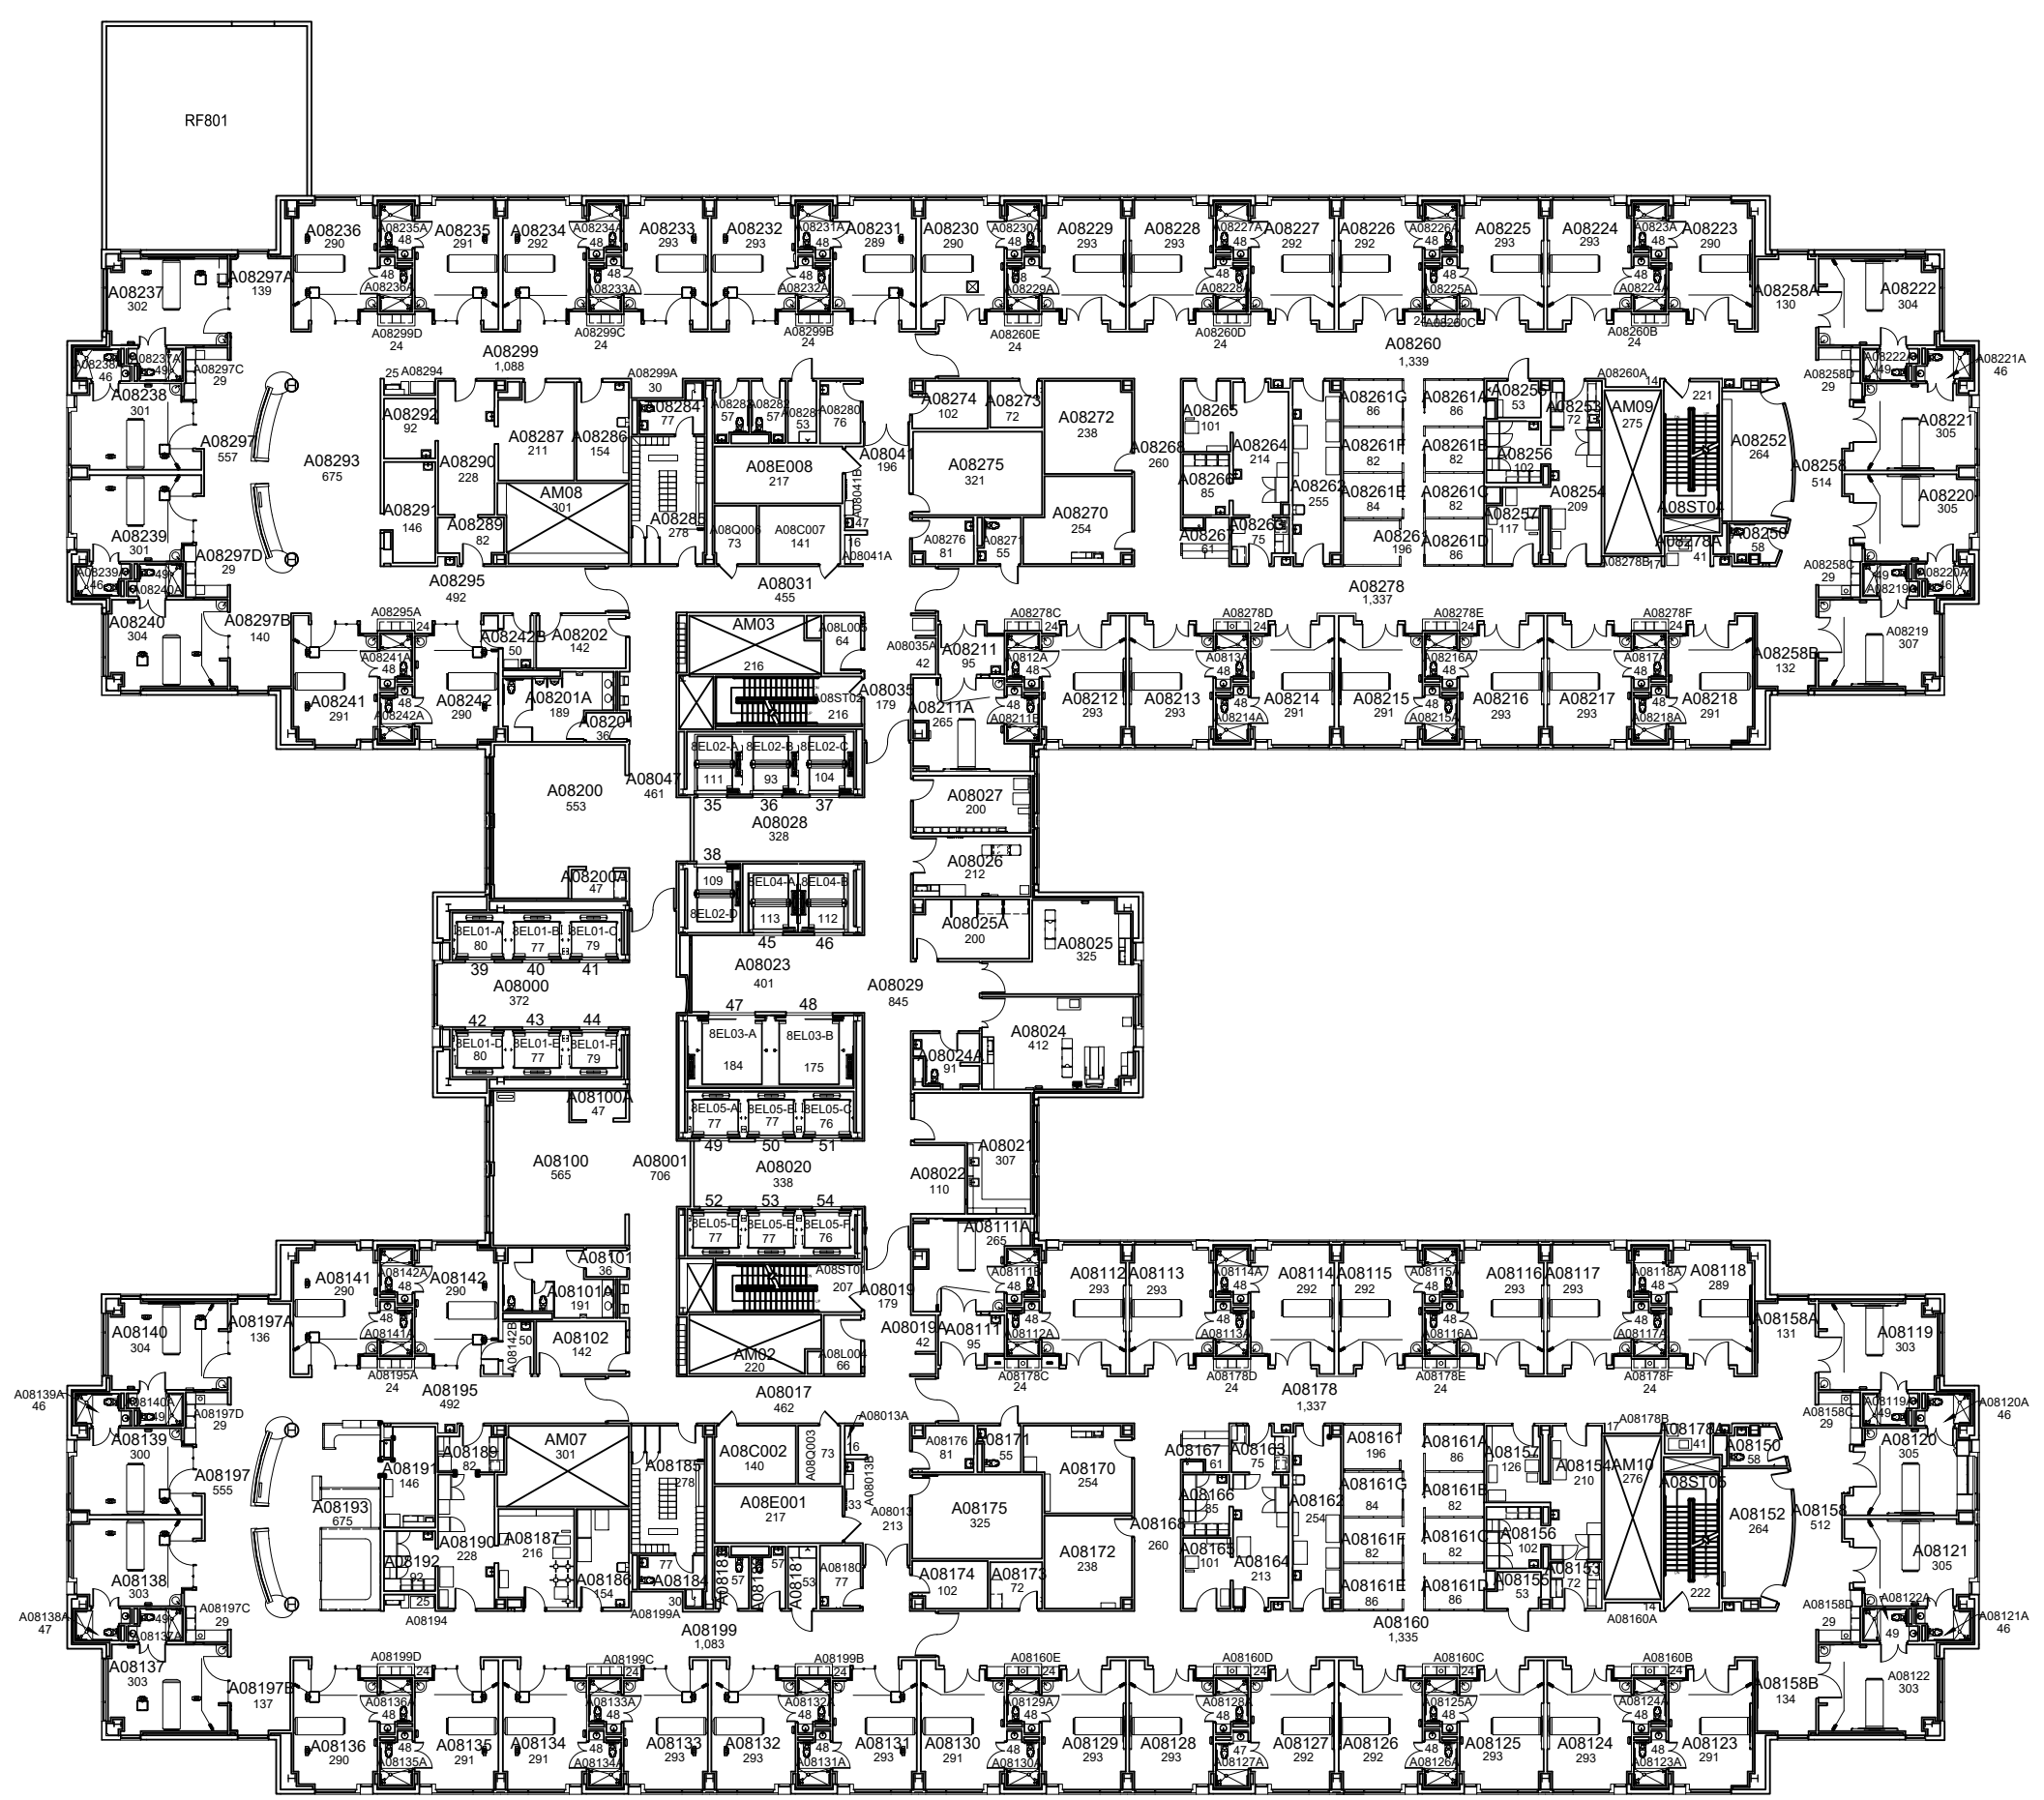

**EIGHTH FLOOR PLAN  
PATIENT CARE FACILITY (PAVILION A)**

68,164 Gross Square Ft.

 


5-12-16

SB

Floor plan is from best available information.  
Drawing will be updated as more information  
becomes available.


DATE:  
MARCH 2010  
DRAWN BY:  
DB

BLDG #:  
0602  
PATIENT CARE FACILITY (PAVILION A)  
KEY DRAWING

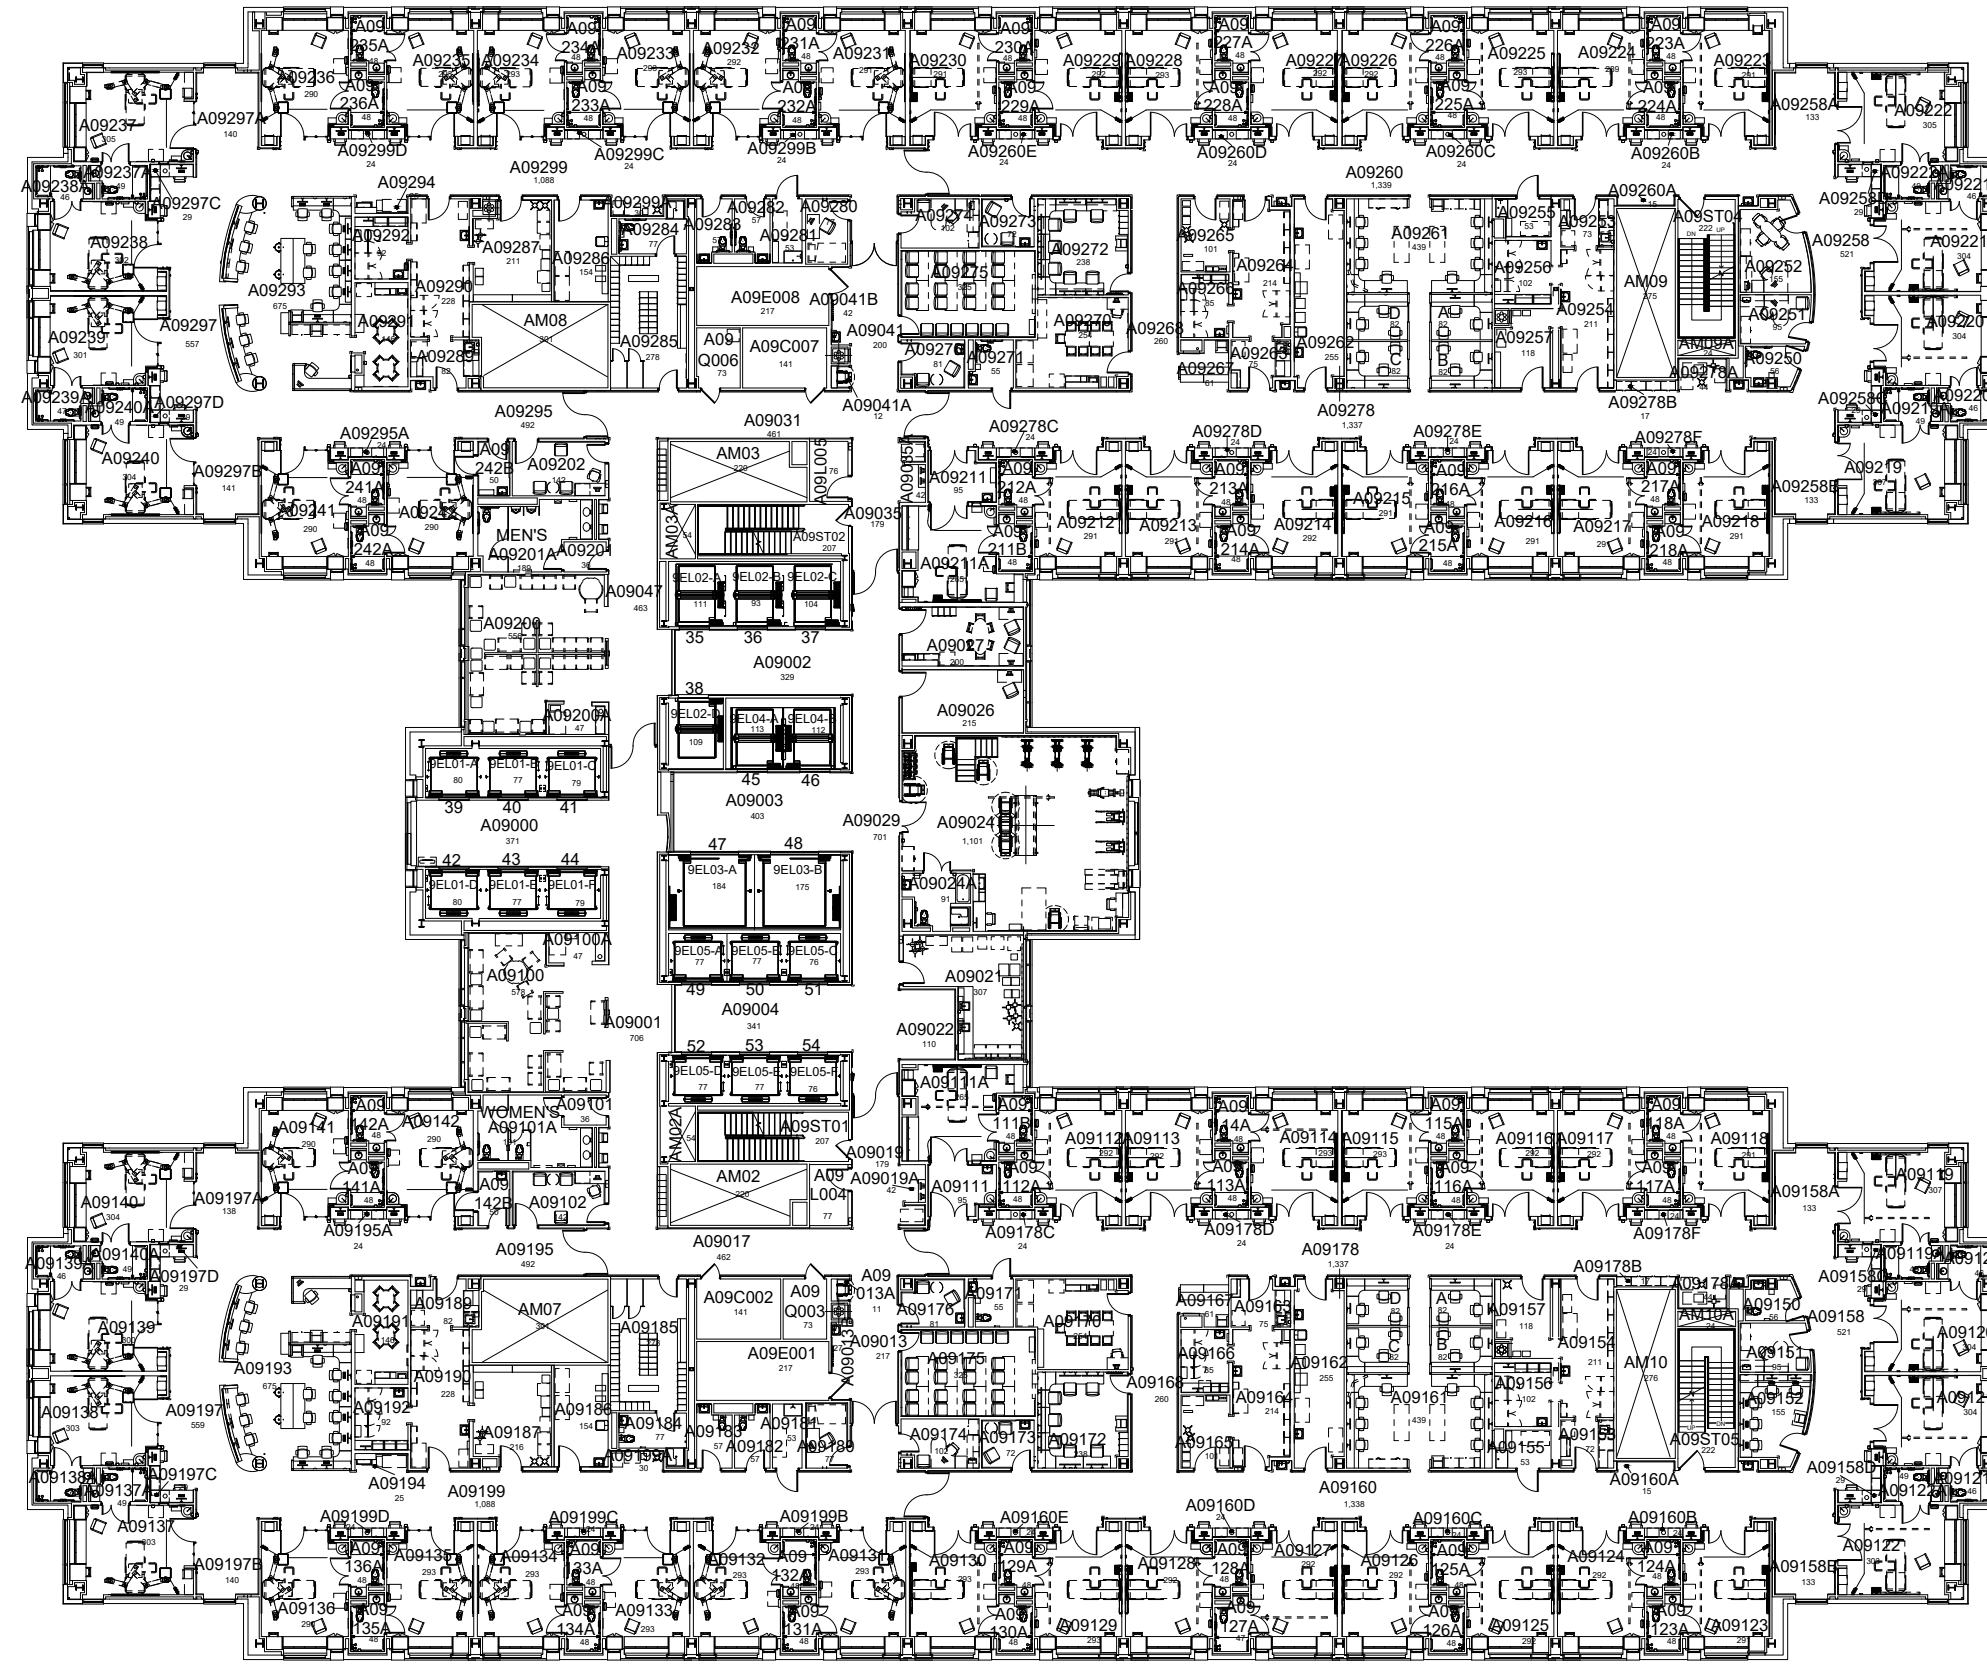


**NINTH FLOOR PLAN  
PATIENT CARE FACILITY (PAVILION A)**

68,170 Gross Square Ft.

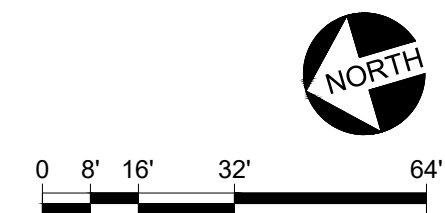

UNIVERSITY OF KENTUCKY  
Facilities Information Services

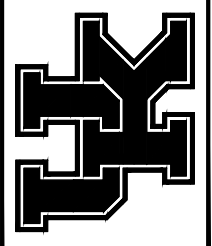

SHEET  
14 of 22

12/12/19

SHW


Floor plan is from best available information.  
Drawing will be updated as more information  
becomes available.

DATE:  
MARCH 2010  
DRAWN BY:  
DB


BLDG #:  
0602

**PATIENT CARE FACILITY (PAVILION A)**  
**KEY DRAWING**

**UNIVERSITY OF KENTUCKY**  
Facilities Information Services

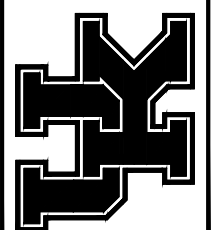


**SHEET**  
15 of 22

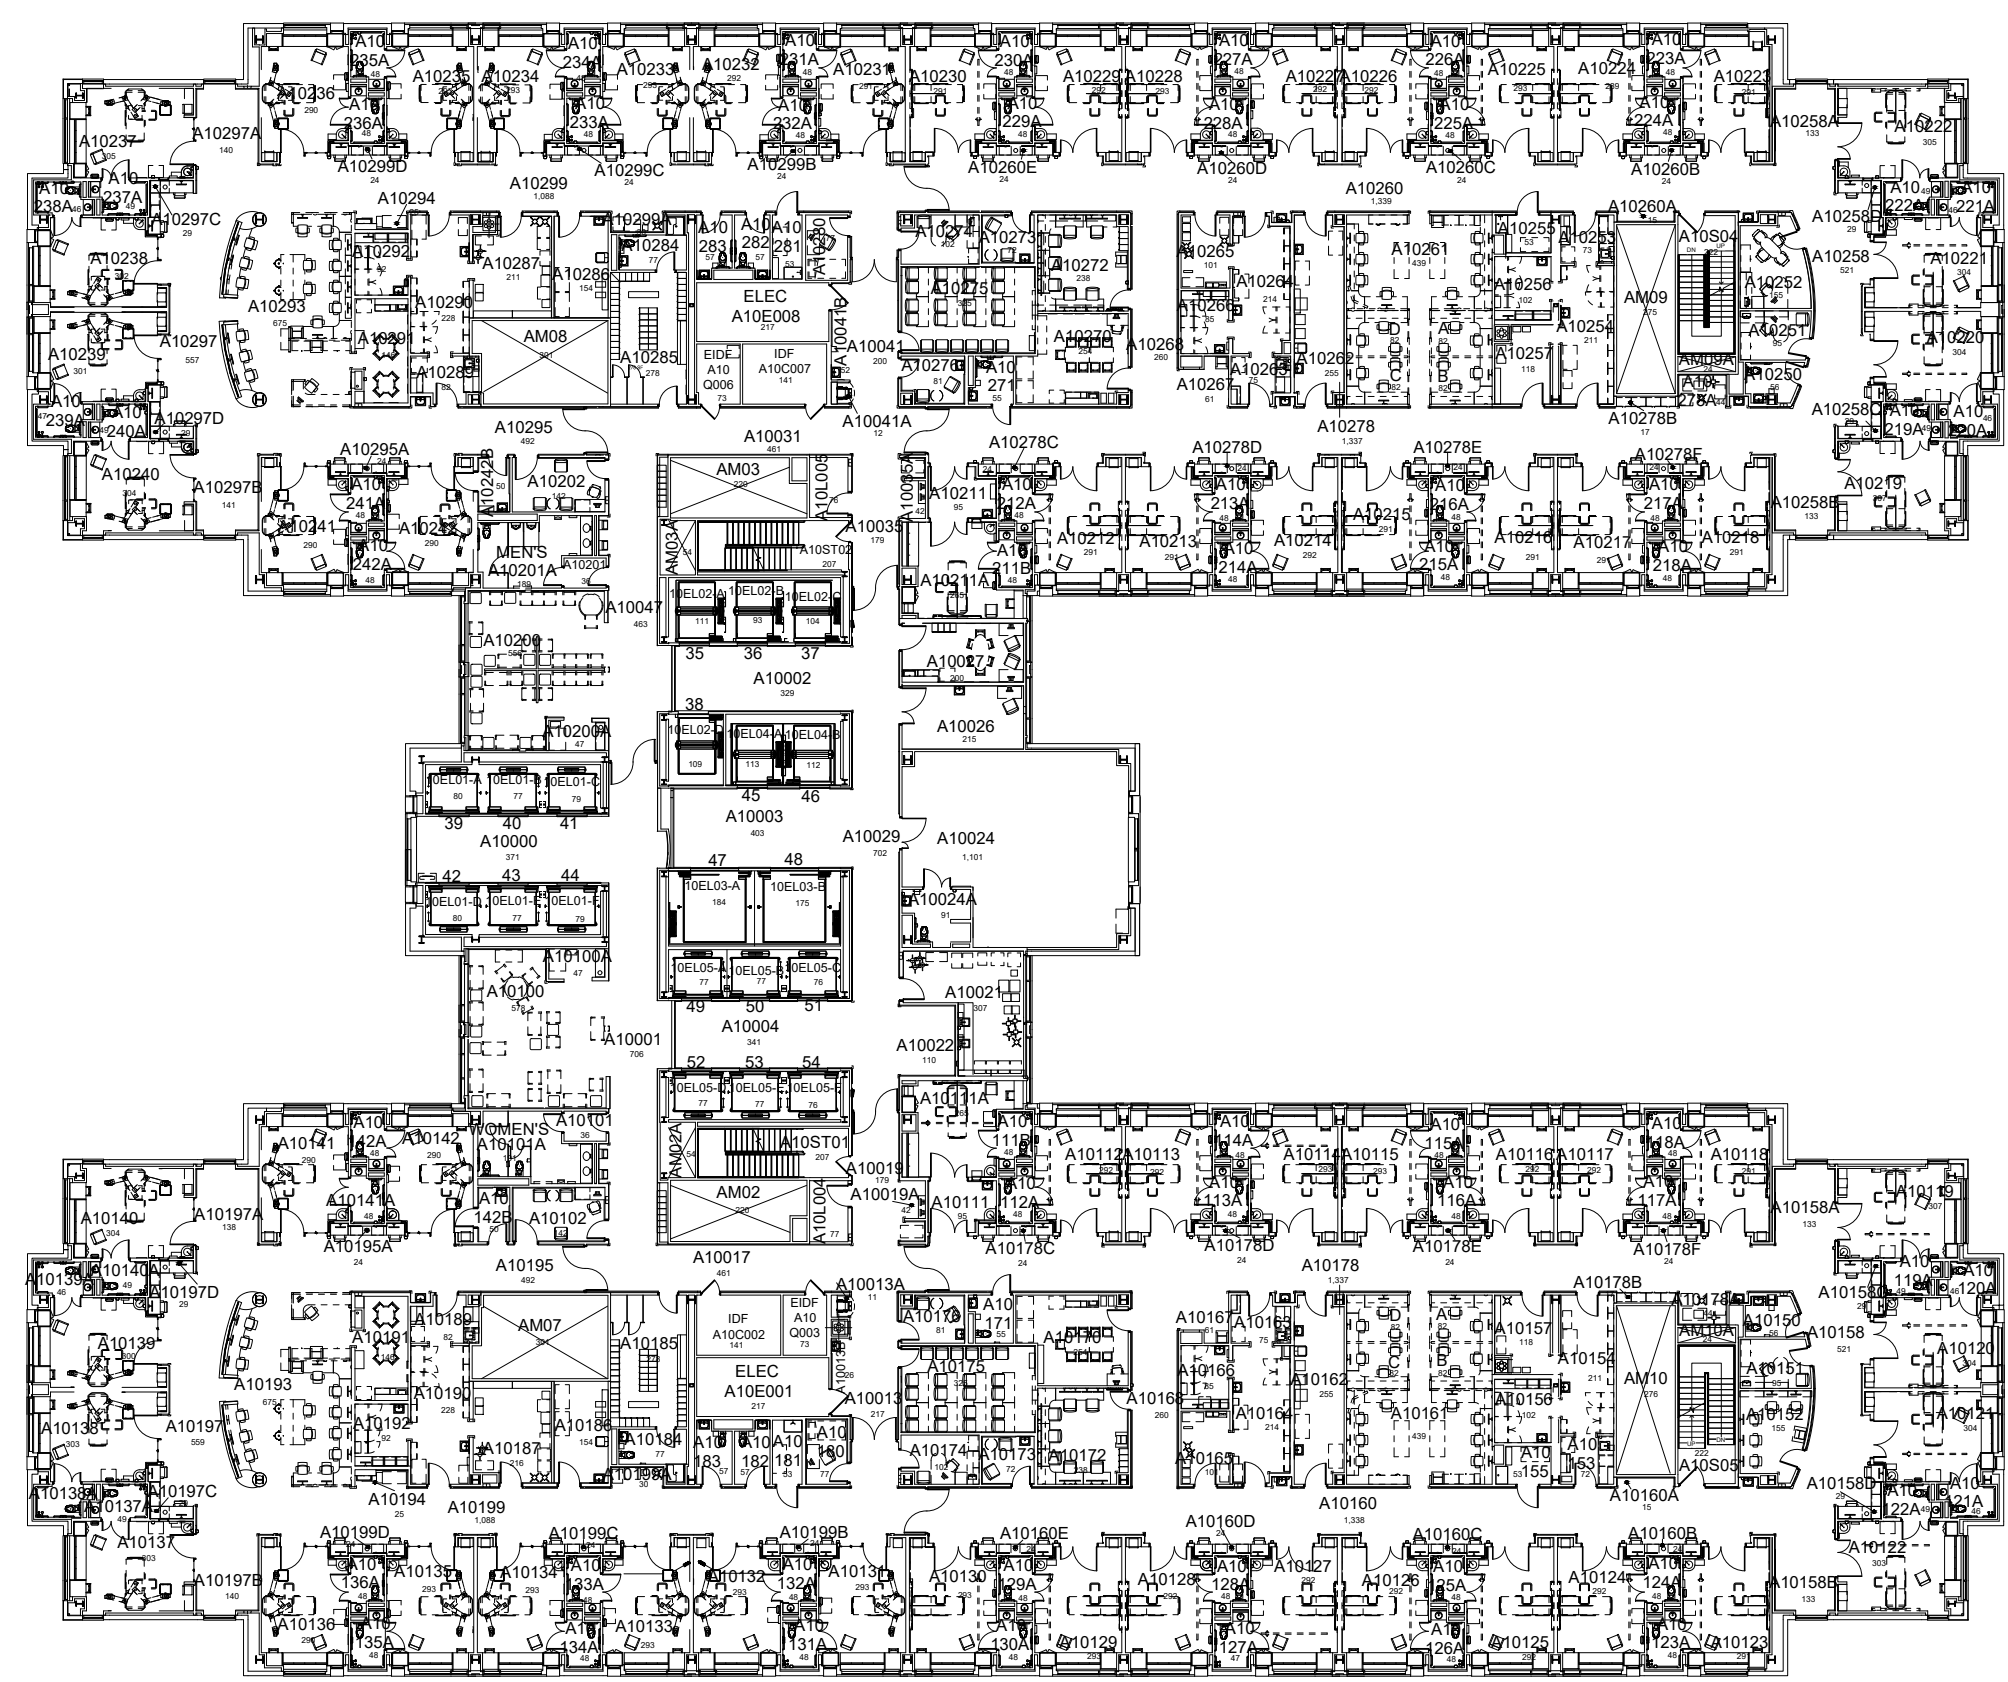

# TENTH FLOOR PLAN PATIENT CARE FACILITY (PAVILION A)

68,170 Gross Square Ft.

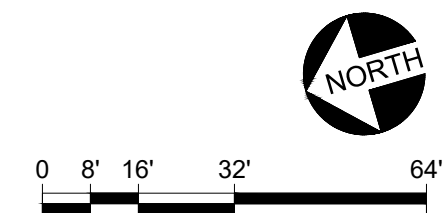

2/22/18

SHW

Floor plan is from best available information.  
Drawing will be updated as more information  
becomes available.


DATE:  
MARCH 2010  
DRAWN BY:  
DB

BLDG #:  
0602


**PATIENT CARE FACILITY (PAVILION A)**

**KEY DRAWING**

**UNIVERSITY OF KENTUCKY**  
Facilities Information Services

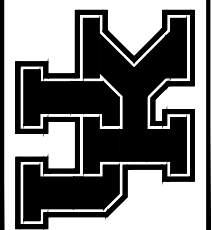


**SHEET**  
16 of 22

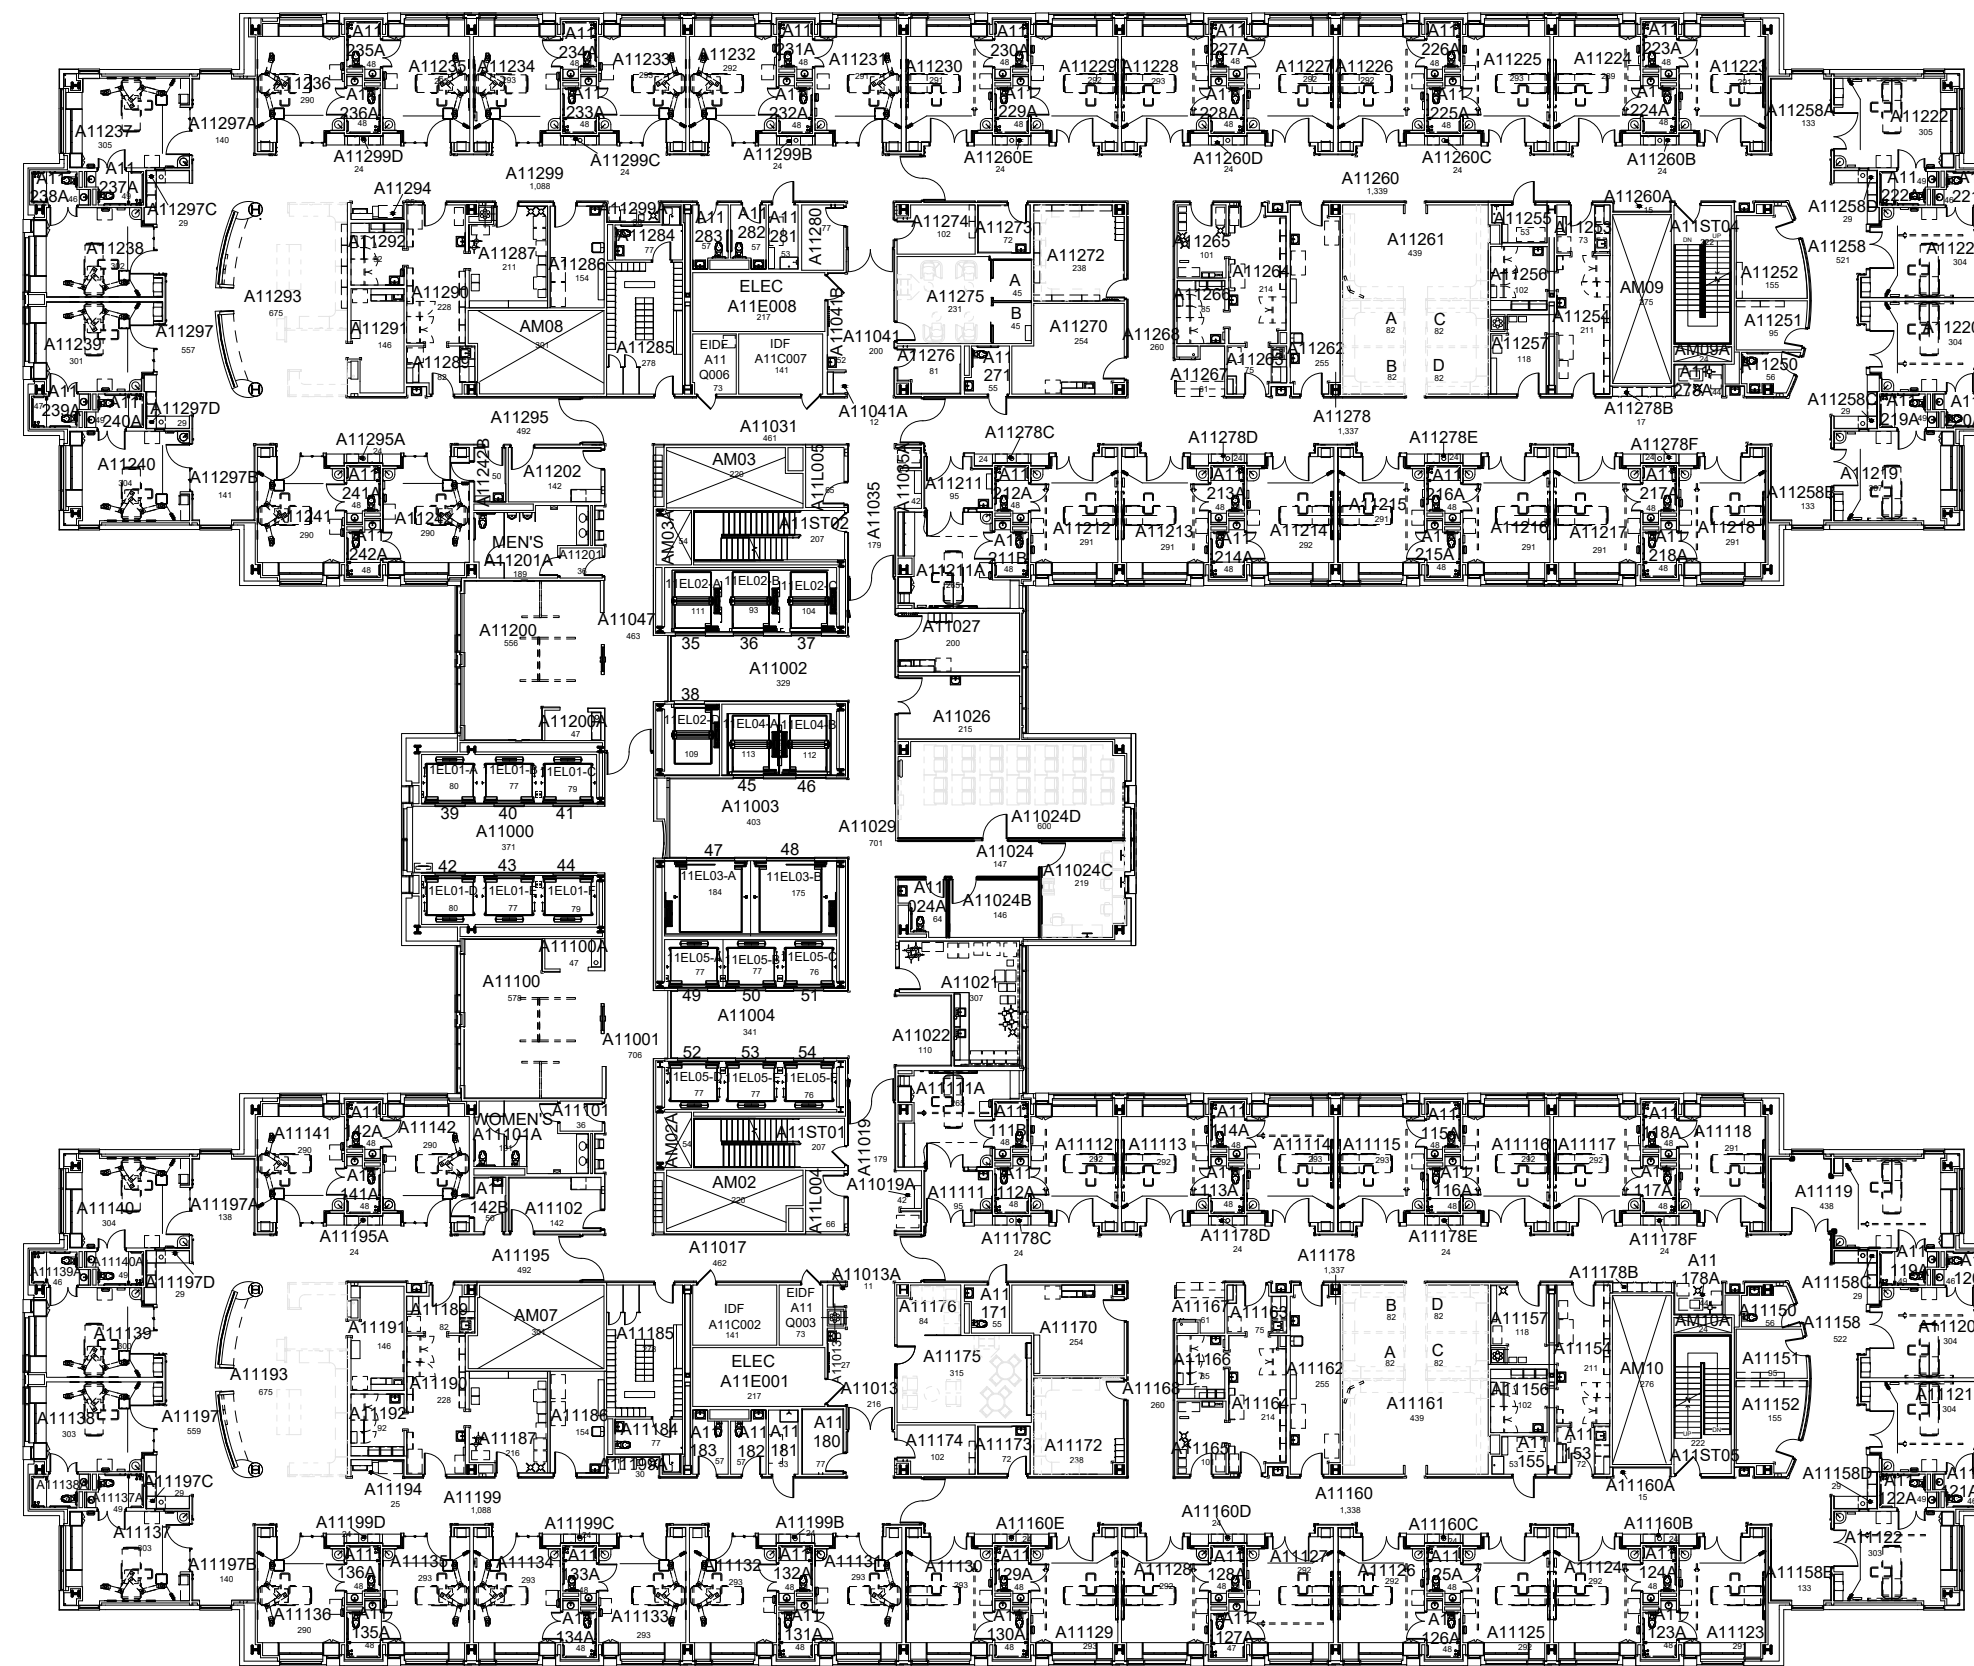

**ELEVENTH FLOOR PLAN  
PATIENT CARE FACILITY (PAVILION A)**

68,170 Gross Square Ft.

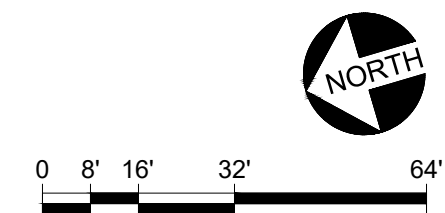

3/12/18

JFS




DATE:  
MARCH 2010  
DRAWN BY:  
DB

BLDG #:  
0602


**PATIENT CARE FACILITY (PAVILION A)**

**KEY DRAWING**

**UNIVERSITY OF KENTUCKY**  
Facilities Information Services

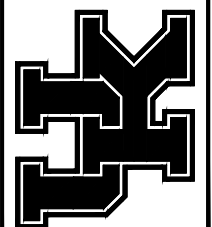


**SHEET**  
17 of 22

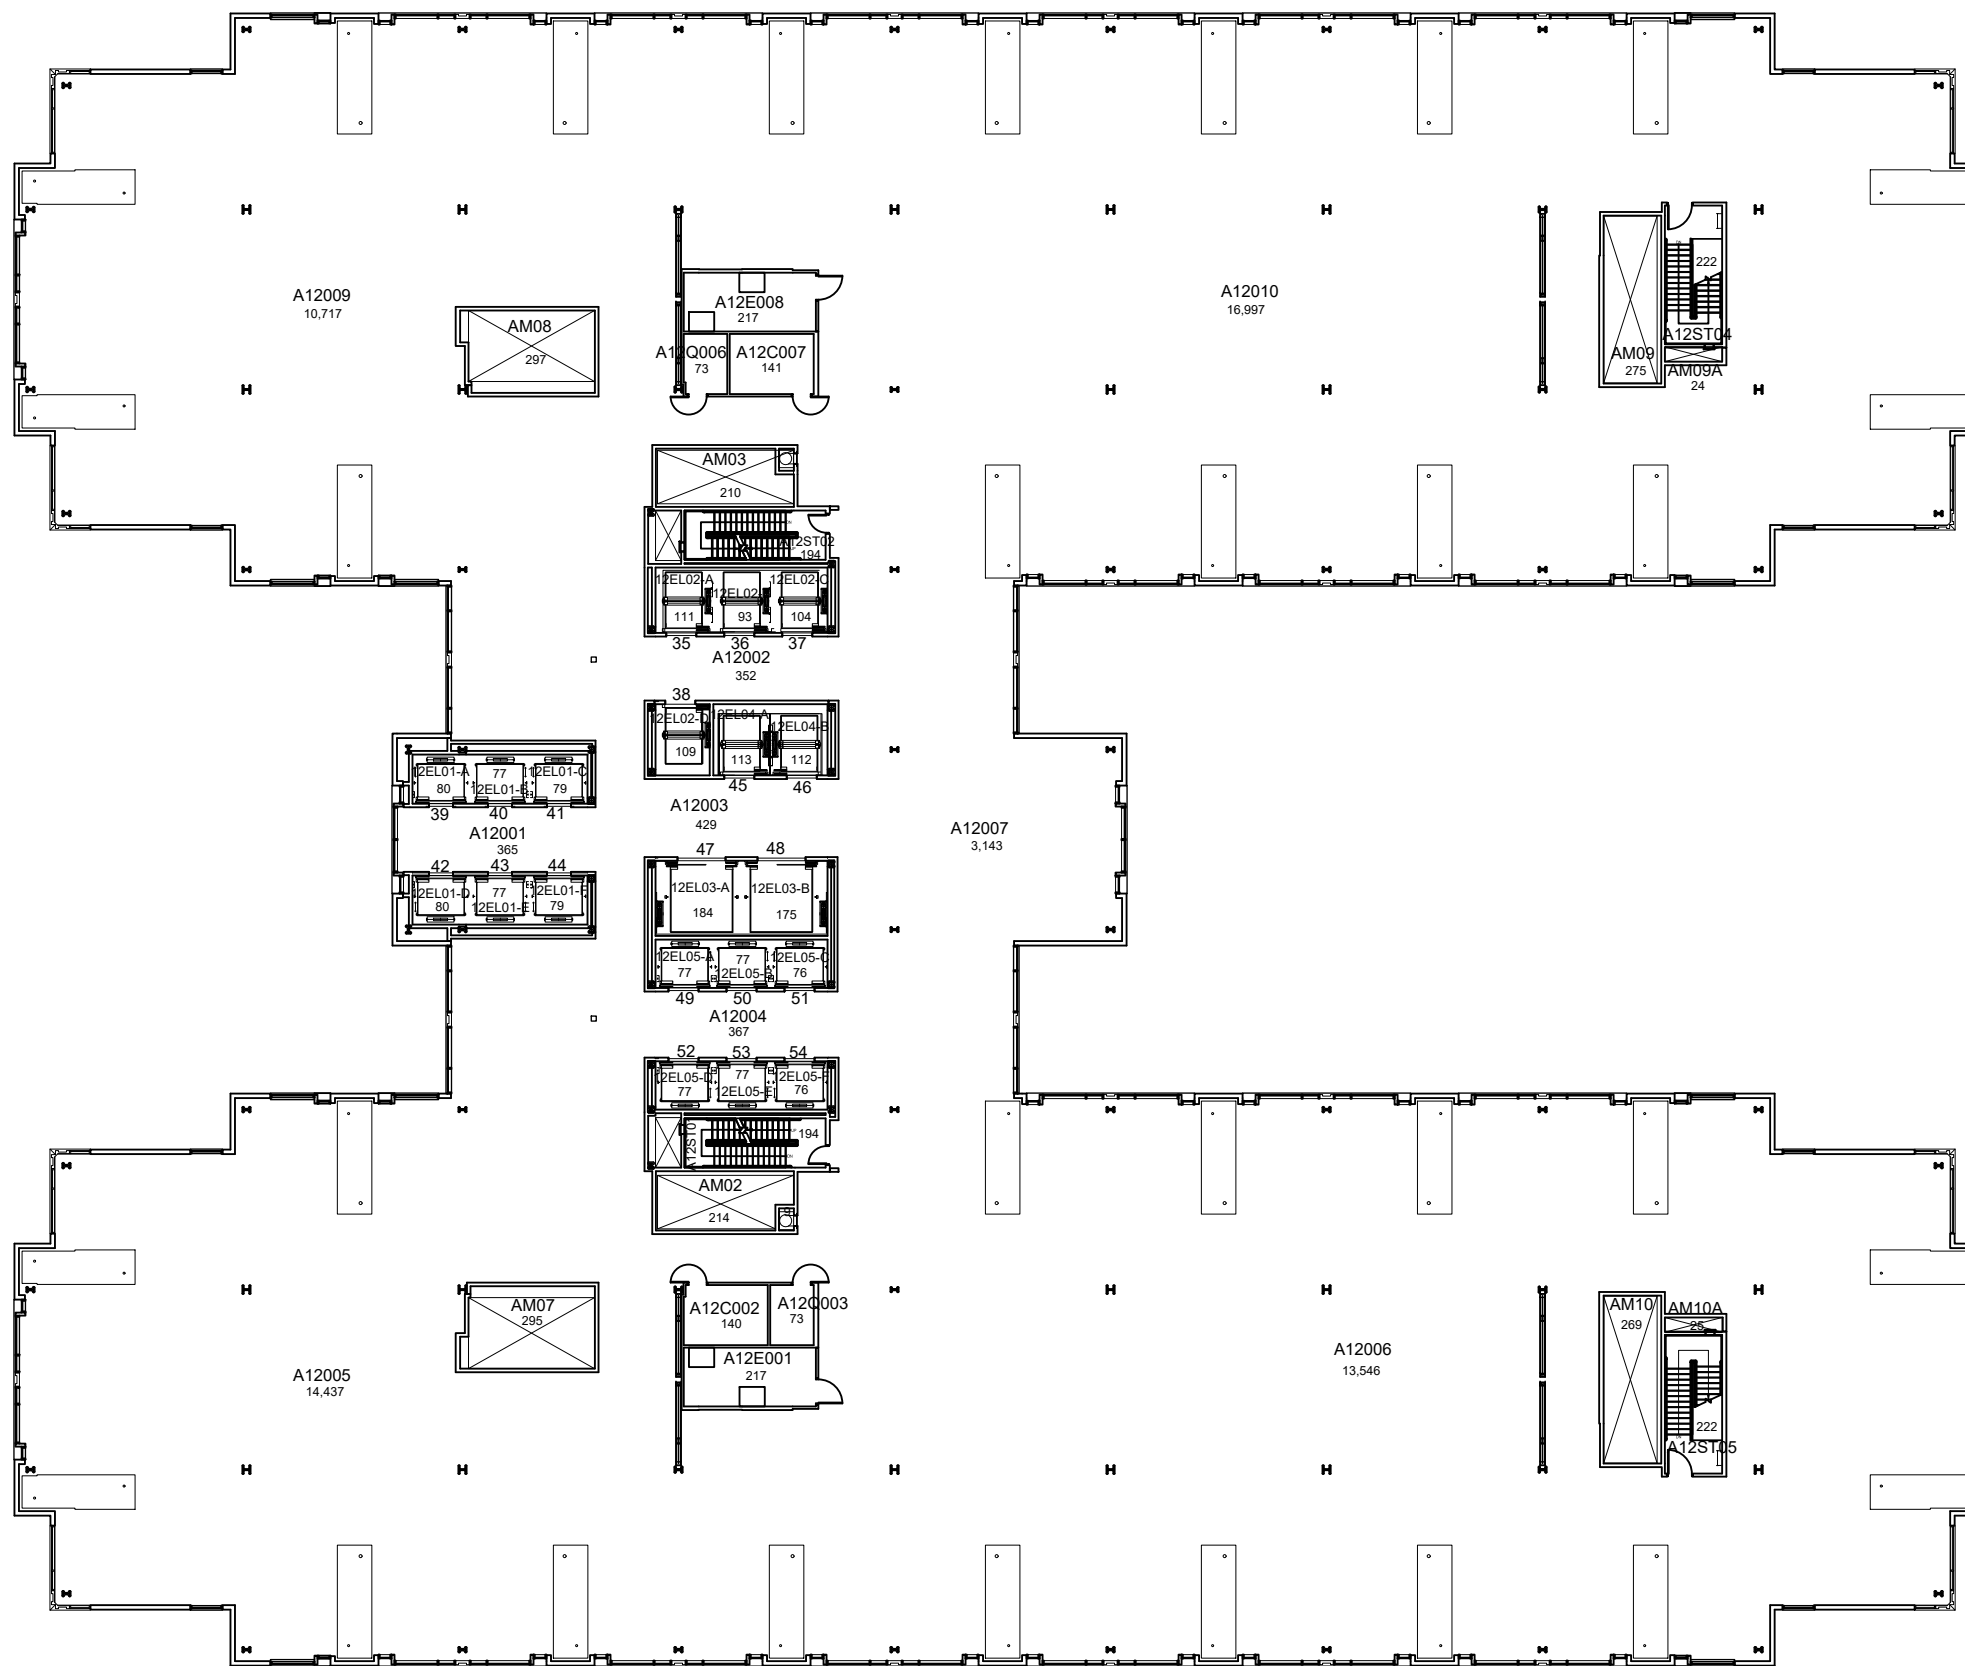

**TWELFTH FLOOR PLAN**  
**PATIENT CARE FACILITY (PAVILION A)**

68,417 Gross Square Ft.

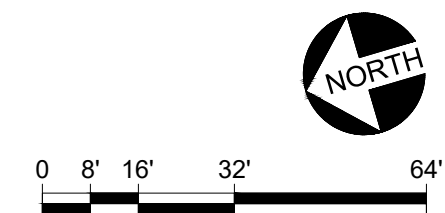

5-12-16

SB


DATE:  
MARCH 2010  
DRAWN BY:  
DB

BLDG #:  
0602


**PATIENT CARE FACILITY (PAVILION A)**

**KEY DRAWING**

**UNIVERSITY OF KENTUCKY**  
Facilities Information Services

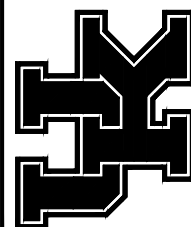


**SHEET**  
18 of 22

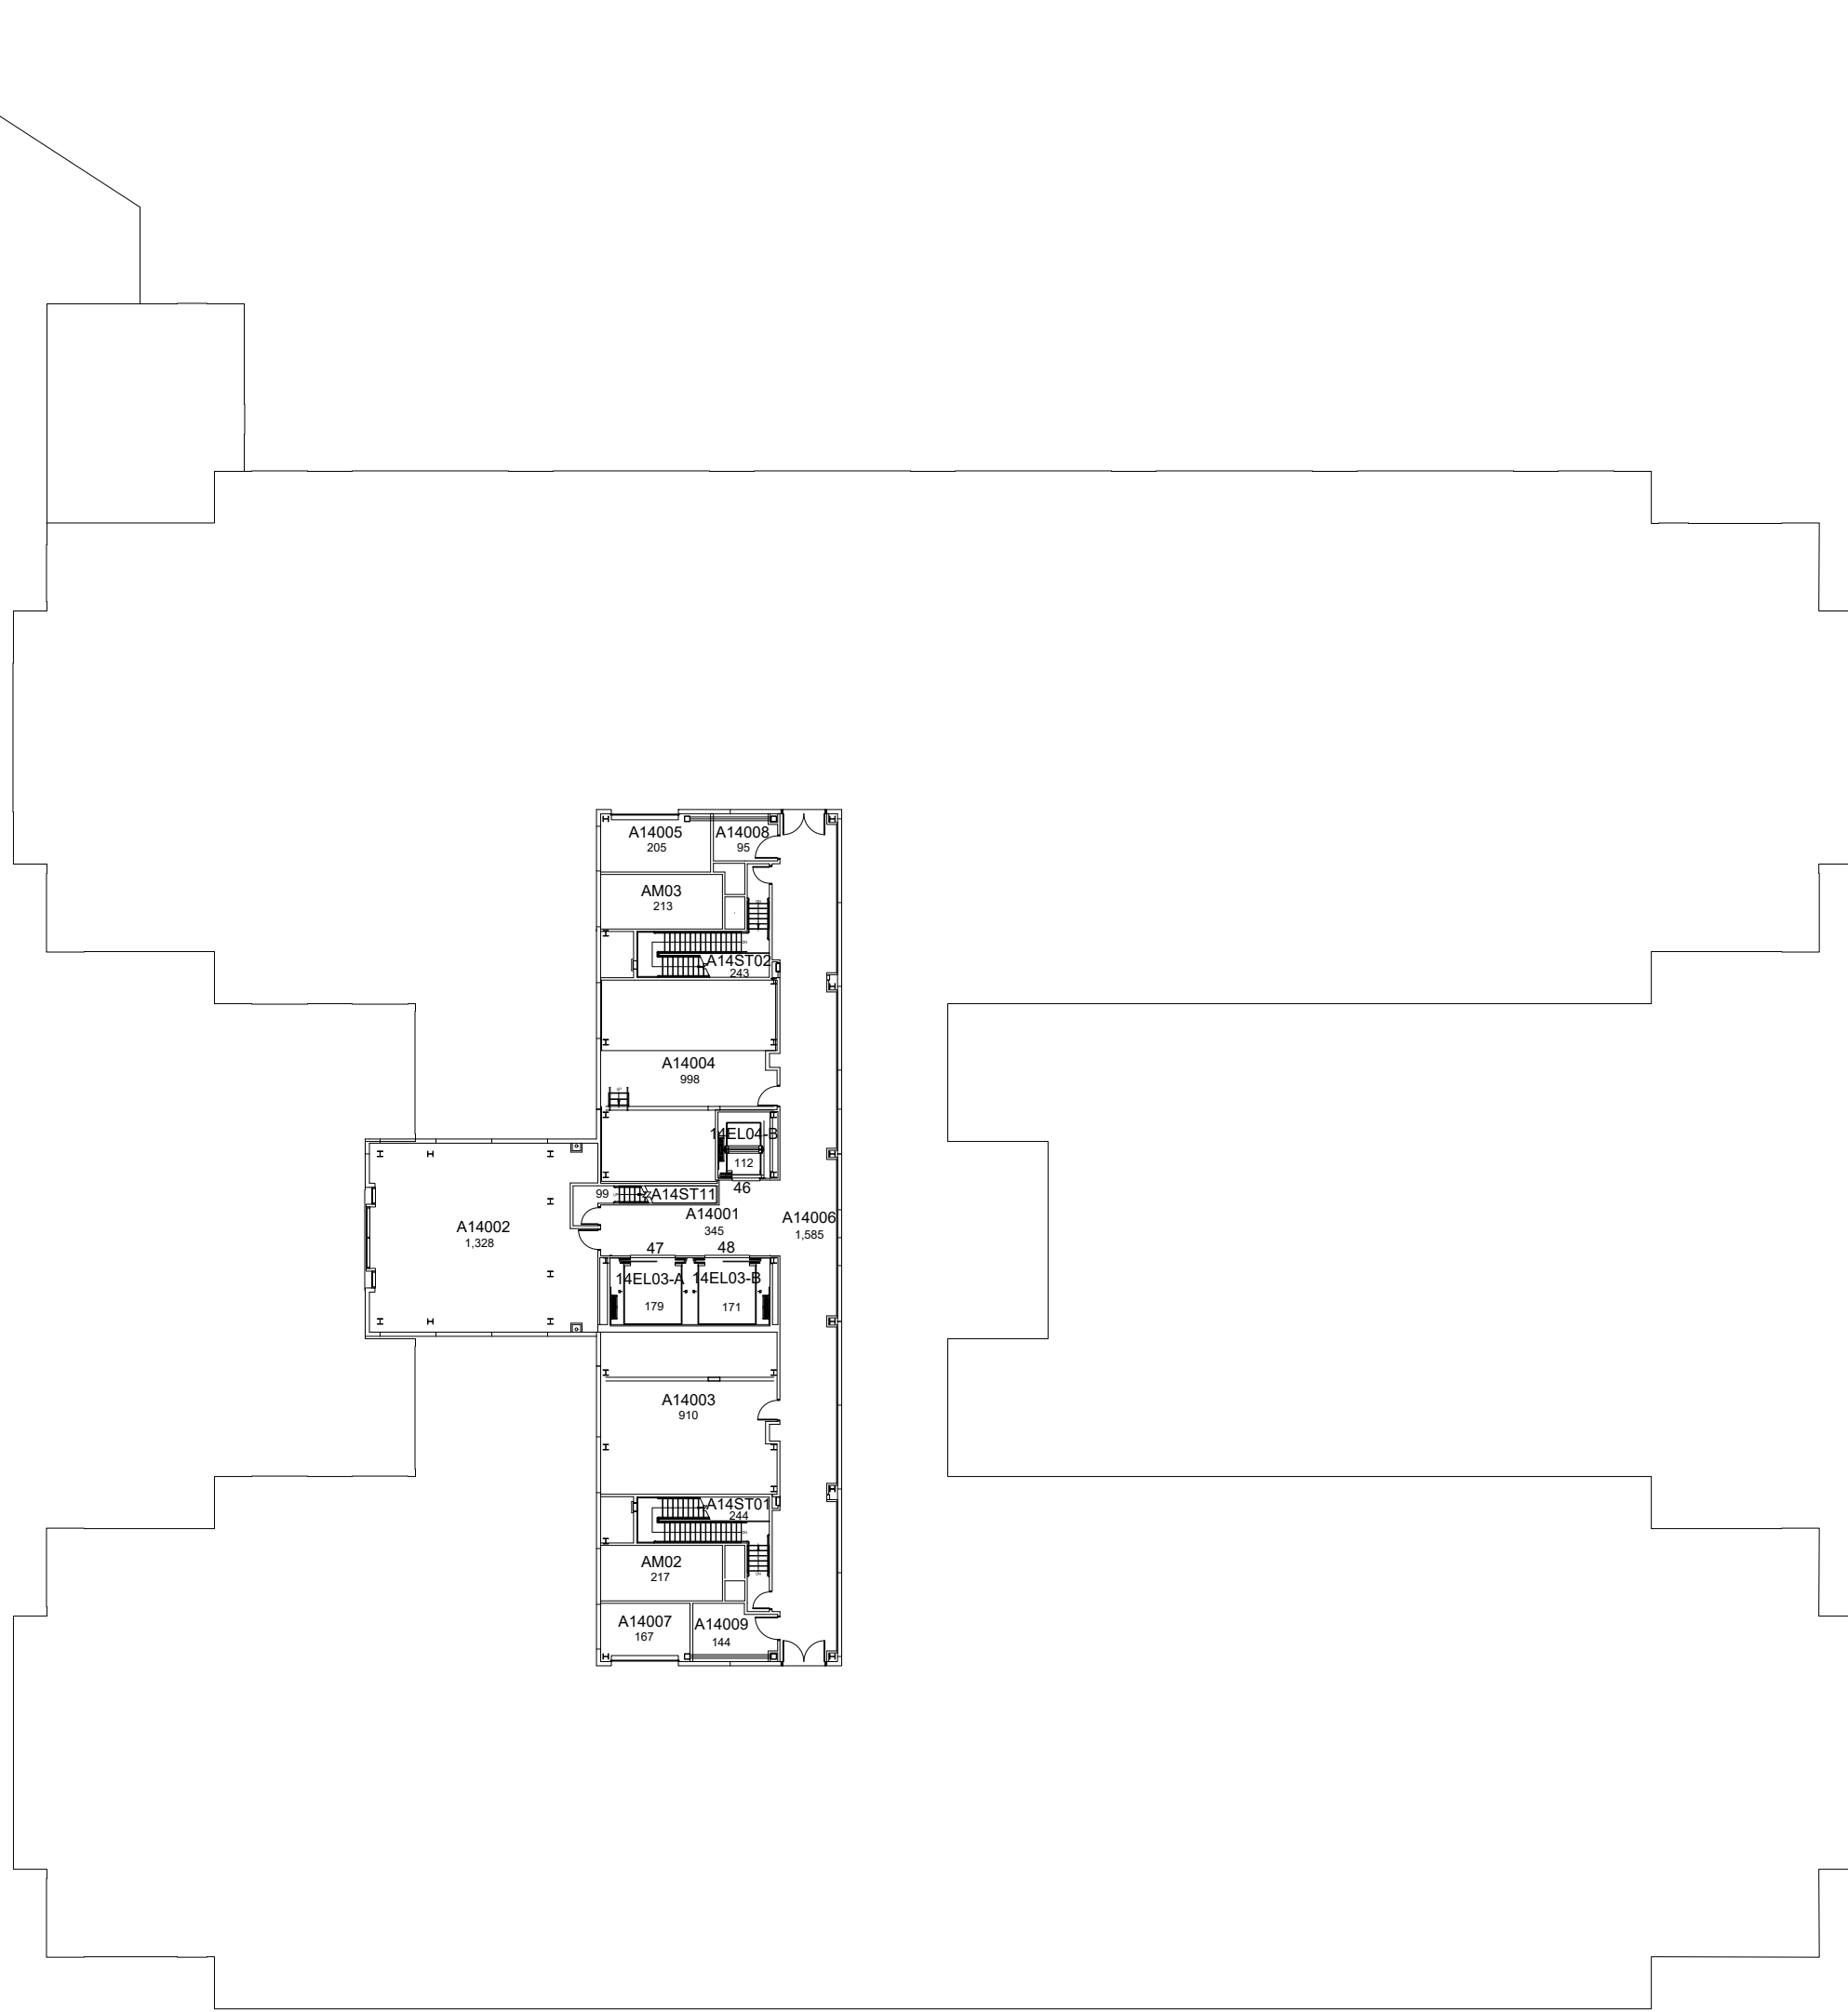



**FOURTEENTH FLOOR PLAN  
PATIENT CARE FACILITY (PAVILION A)**

1,585 Gross Square Ft.

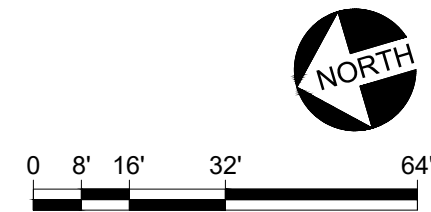


5-12-16

SB

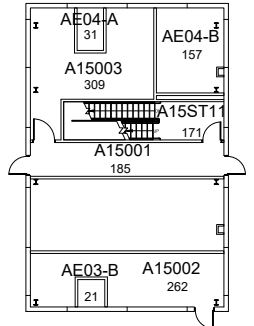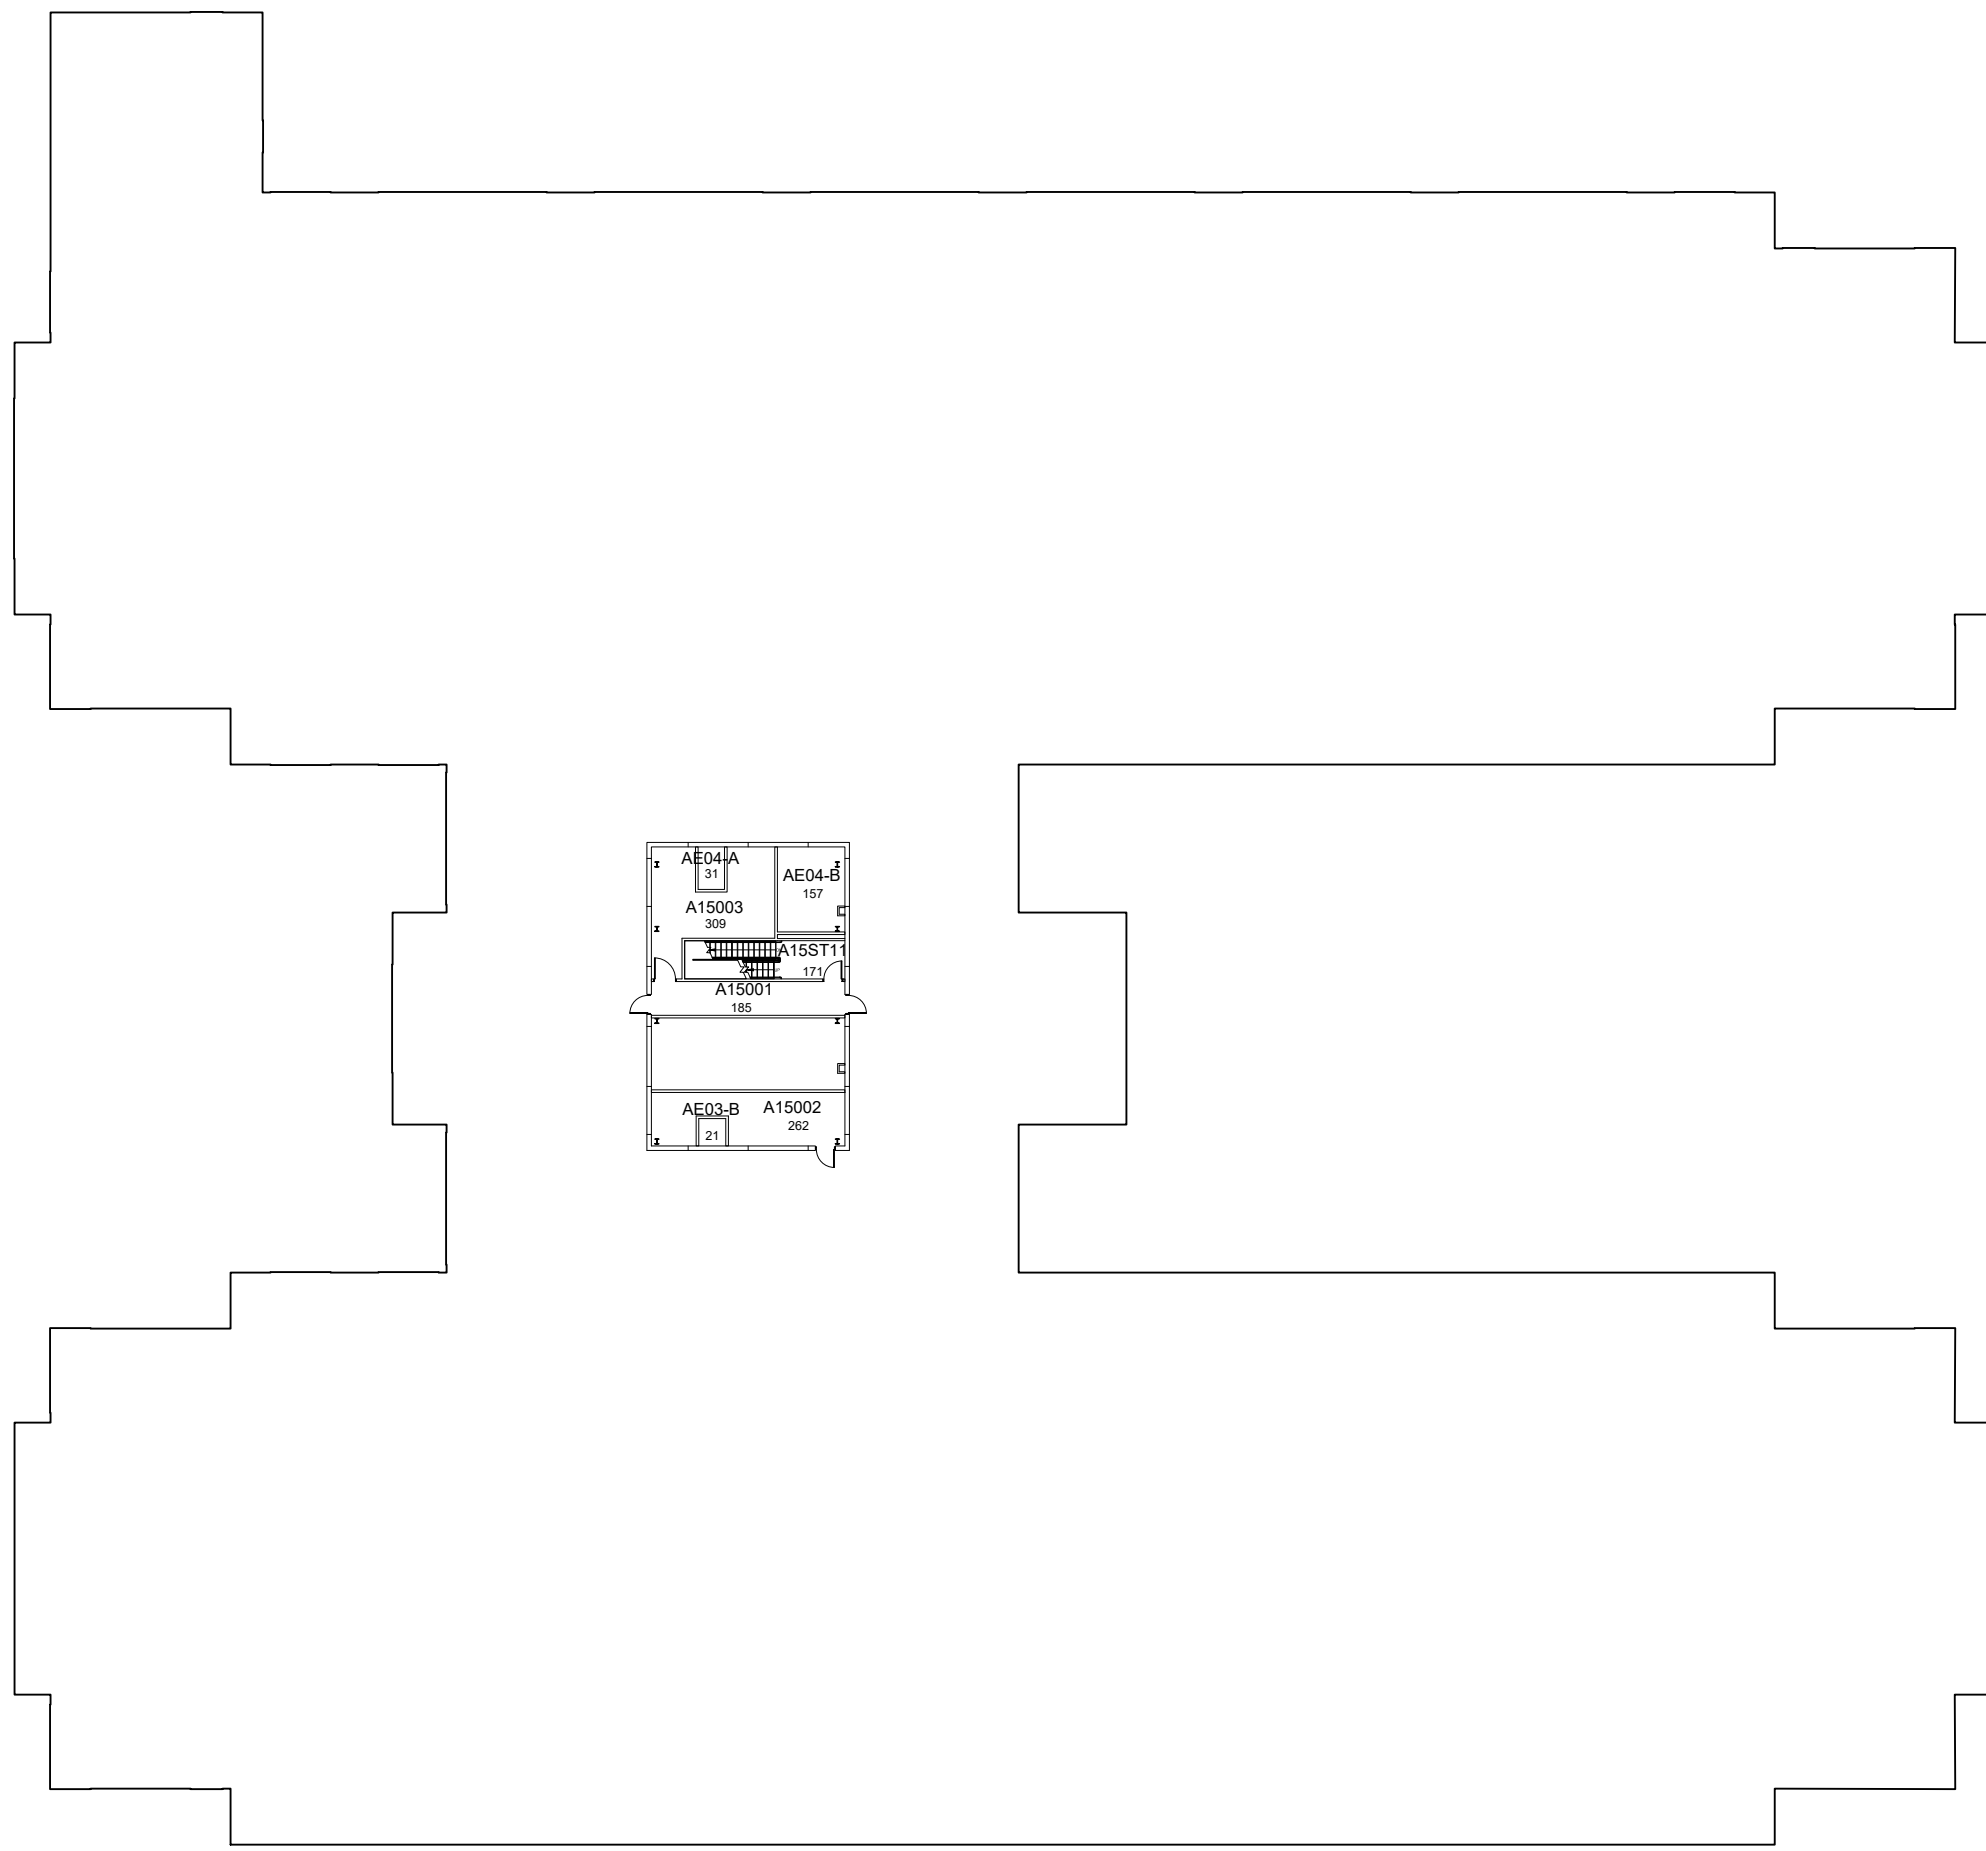

**FIFTEENTH FLOOR PLAN  
PATIENT CARE FACILITY (PAVILION A)**

1,729 Gross Square Ft.

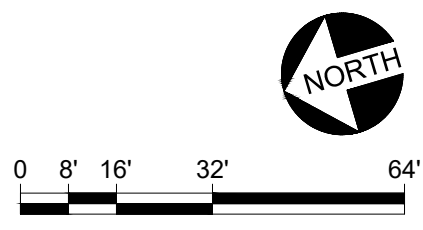


DATE:  
MARCH 2010  
DRAWN BY:  
DB

BLDG #:  
0602

**PATIENT CARE FACILITY (PAVILION A)**  
**KEY DRAWING**


**UNIVERSITY OF KENTUCKY**  
Facilities Information Services

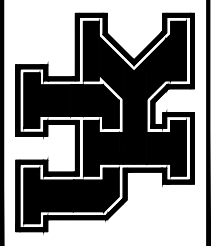

**SHEET**  
19 of 22


4-18-14

AJD

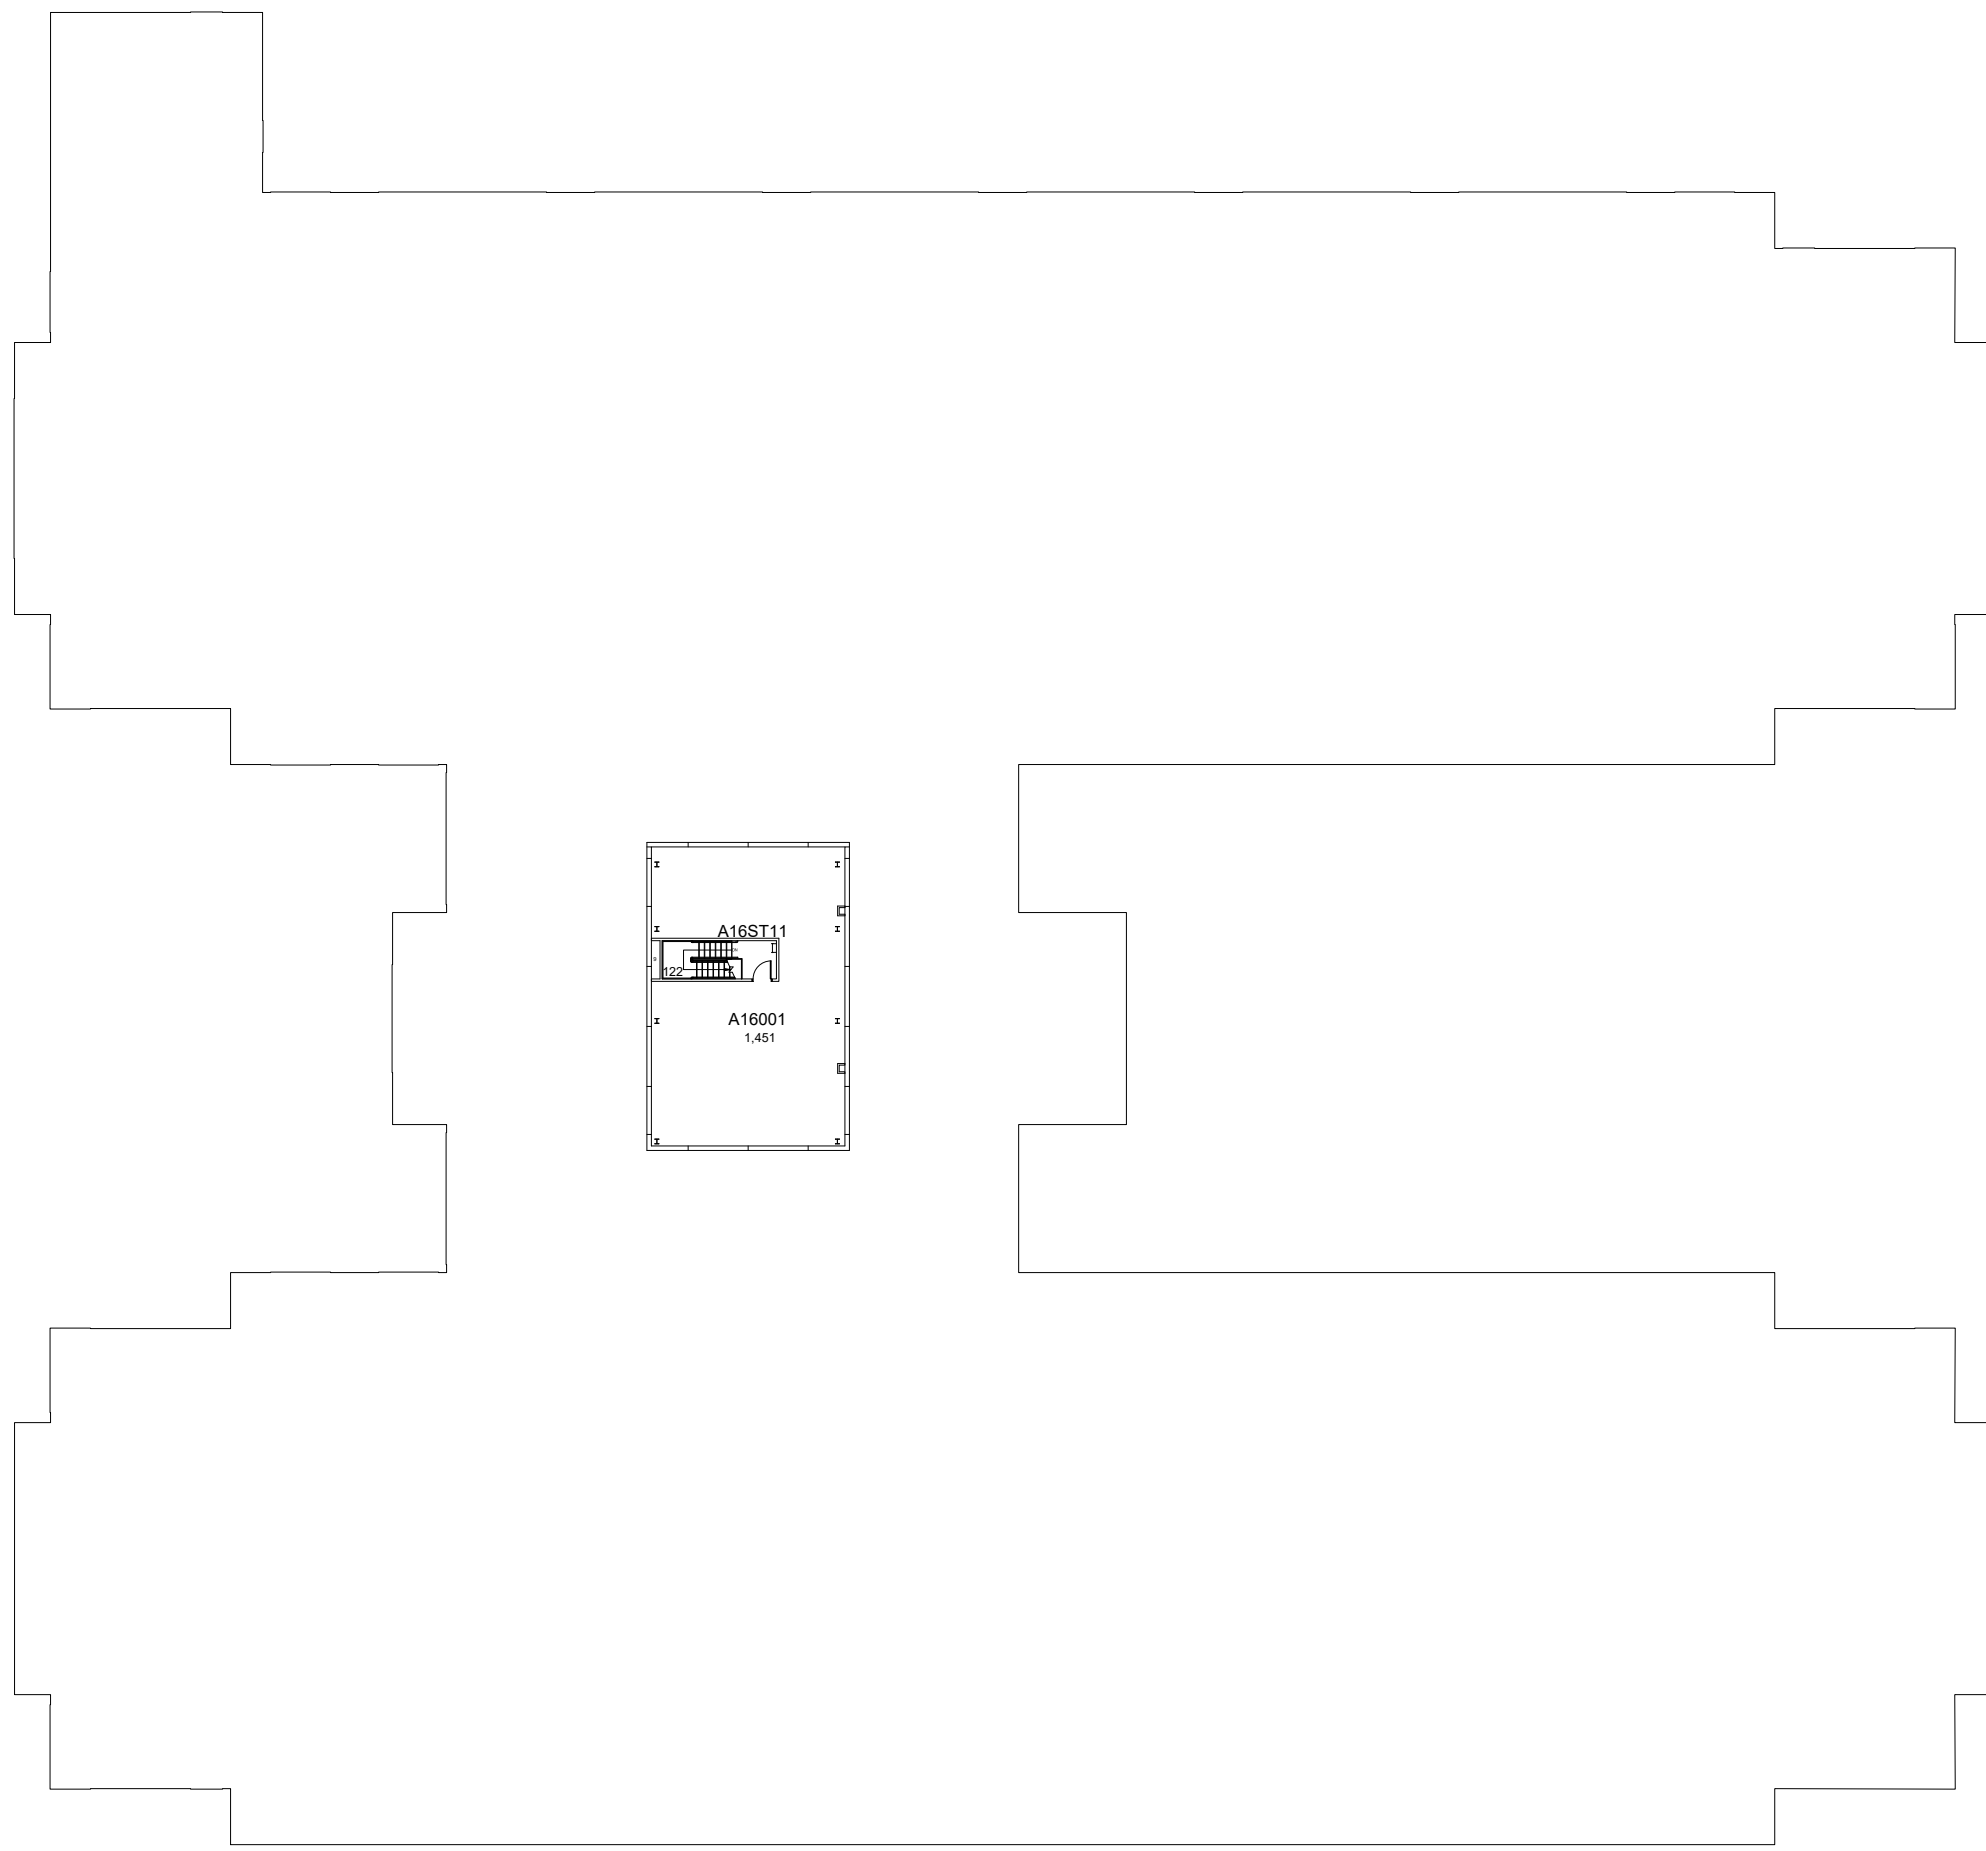

**SIXTEENTH FLOOR PLAN  
PATIENT CARE FACILITY (PAVILION A)**

1,732 Gross Square Ft.

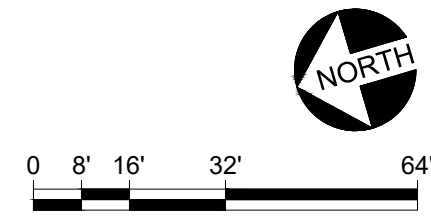


DATE:  
MARCH 2010  
DRAWN BY:  
DB

BLDG #:  
0602

**PATIENT CARE FACILITY (PAVILION A)**

**KEY DRAWING**

**UNIVERSITY OF KENTUCKY**  
Facilities Information Services

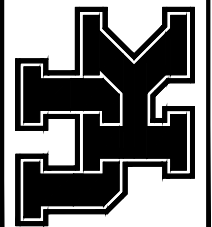

**SHEET**  
20 of 22


4-18-14

AJD

0294  
GILL

RF102  
1,851

RF204  
1,027

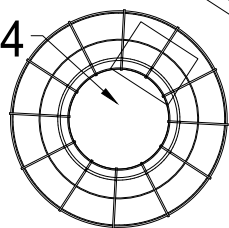

RF303  
5,371

RF205  
908


RF103  
3,780

RF202  
8,203

RF302  
4,868

RF304  
5,428

RF305  
1,098

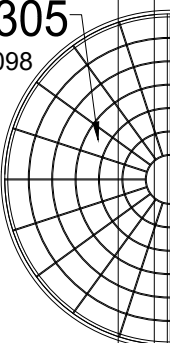


RF106  
790

RF101  
8,152

RF203  
3,934

RF301  
3,837

RF0201  
10,004

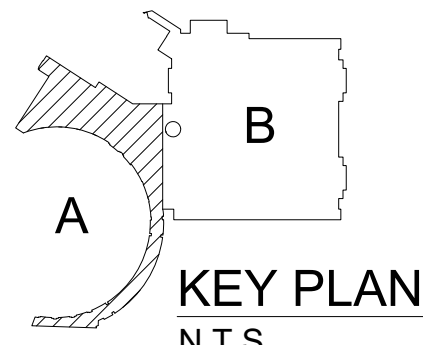

KEY PLAN  
N.T.S

MATCHLINE

# ROOF PLAN - A PATIENT CARE FACILITY (PAVILION A)




DATE:  
MARCH 2010  
DRAWN BY:  
DB

BLDG #:  
**0602**

## PATIENT CARE FACILITY (PAVILION A)

KEY DRAWING

UNIVERSITY OF KENTUCKY  
Facilities Information Services

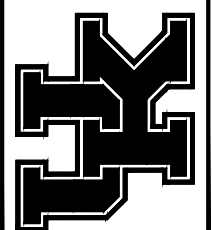

SHEET  
21 of 22

4-18-14

AJD


DATE:  
MARCH 2010  
DRAWN BY:  
DB

BLDG #:  
**0602**


**PATIENT CARE FACILITY (PAVILION A)**

**KEY DRAWING**

**UNIVERSITY OF KENTUCKY**  
Facilities Information Services

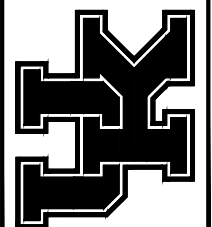


**SHEET**  
22 of 22

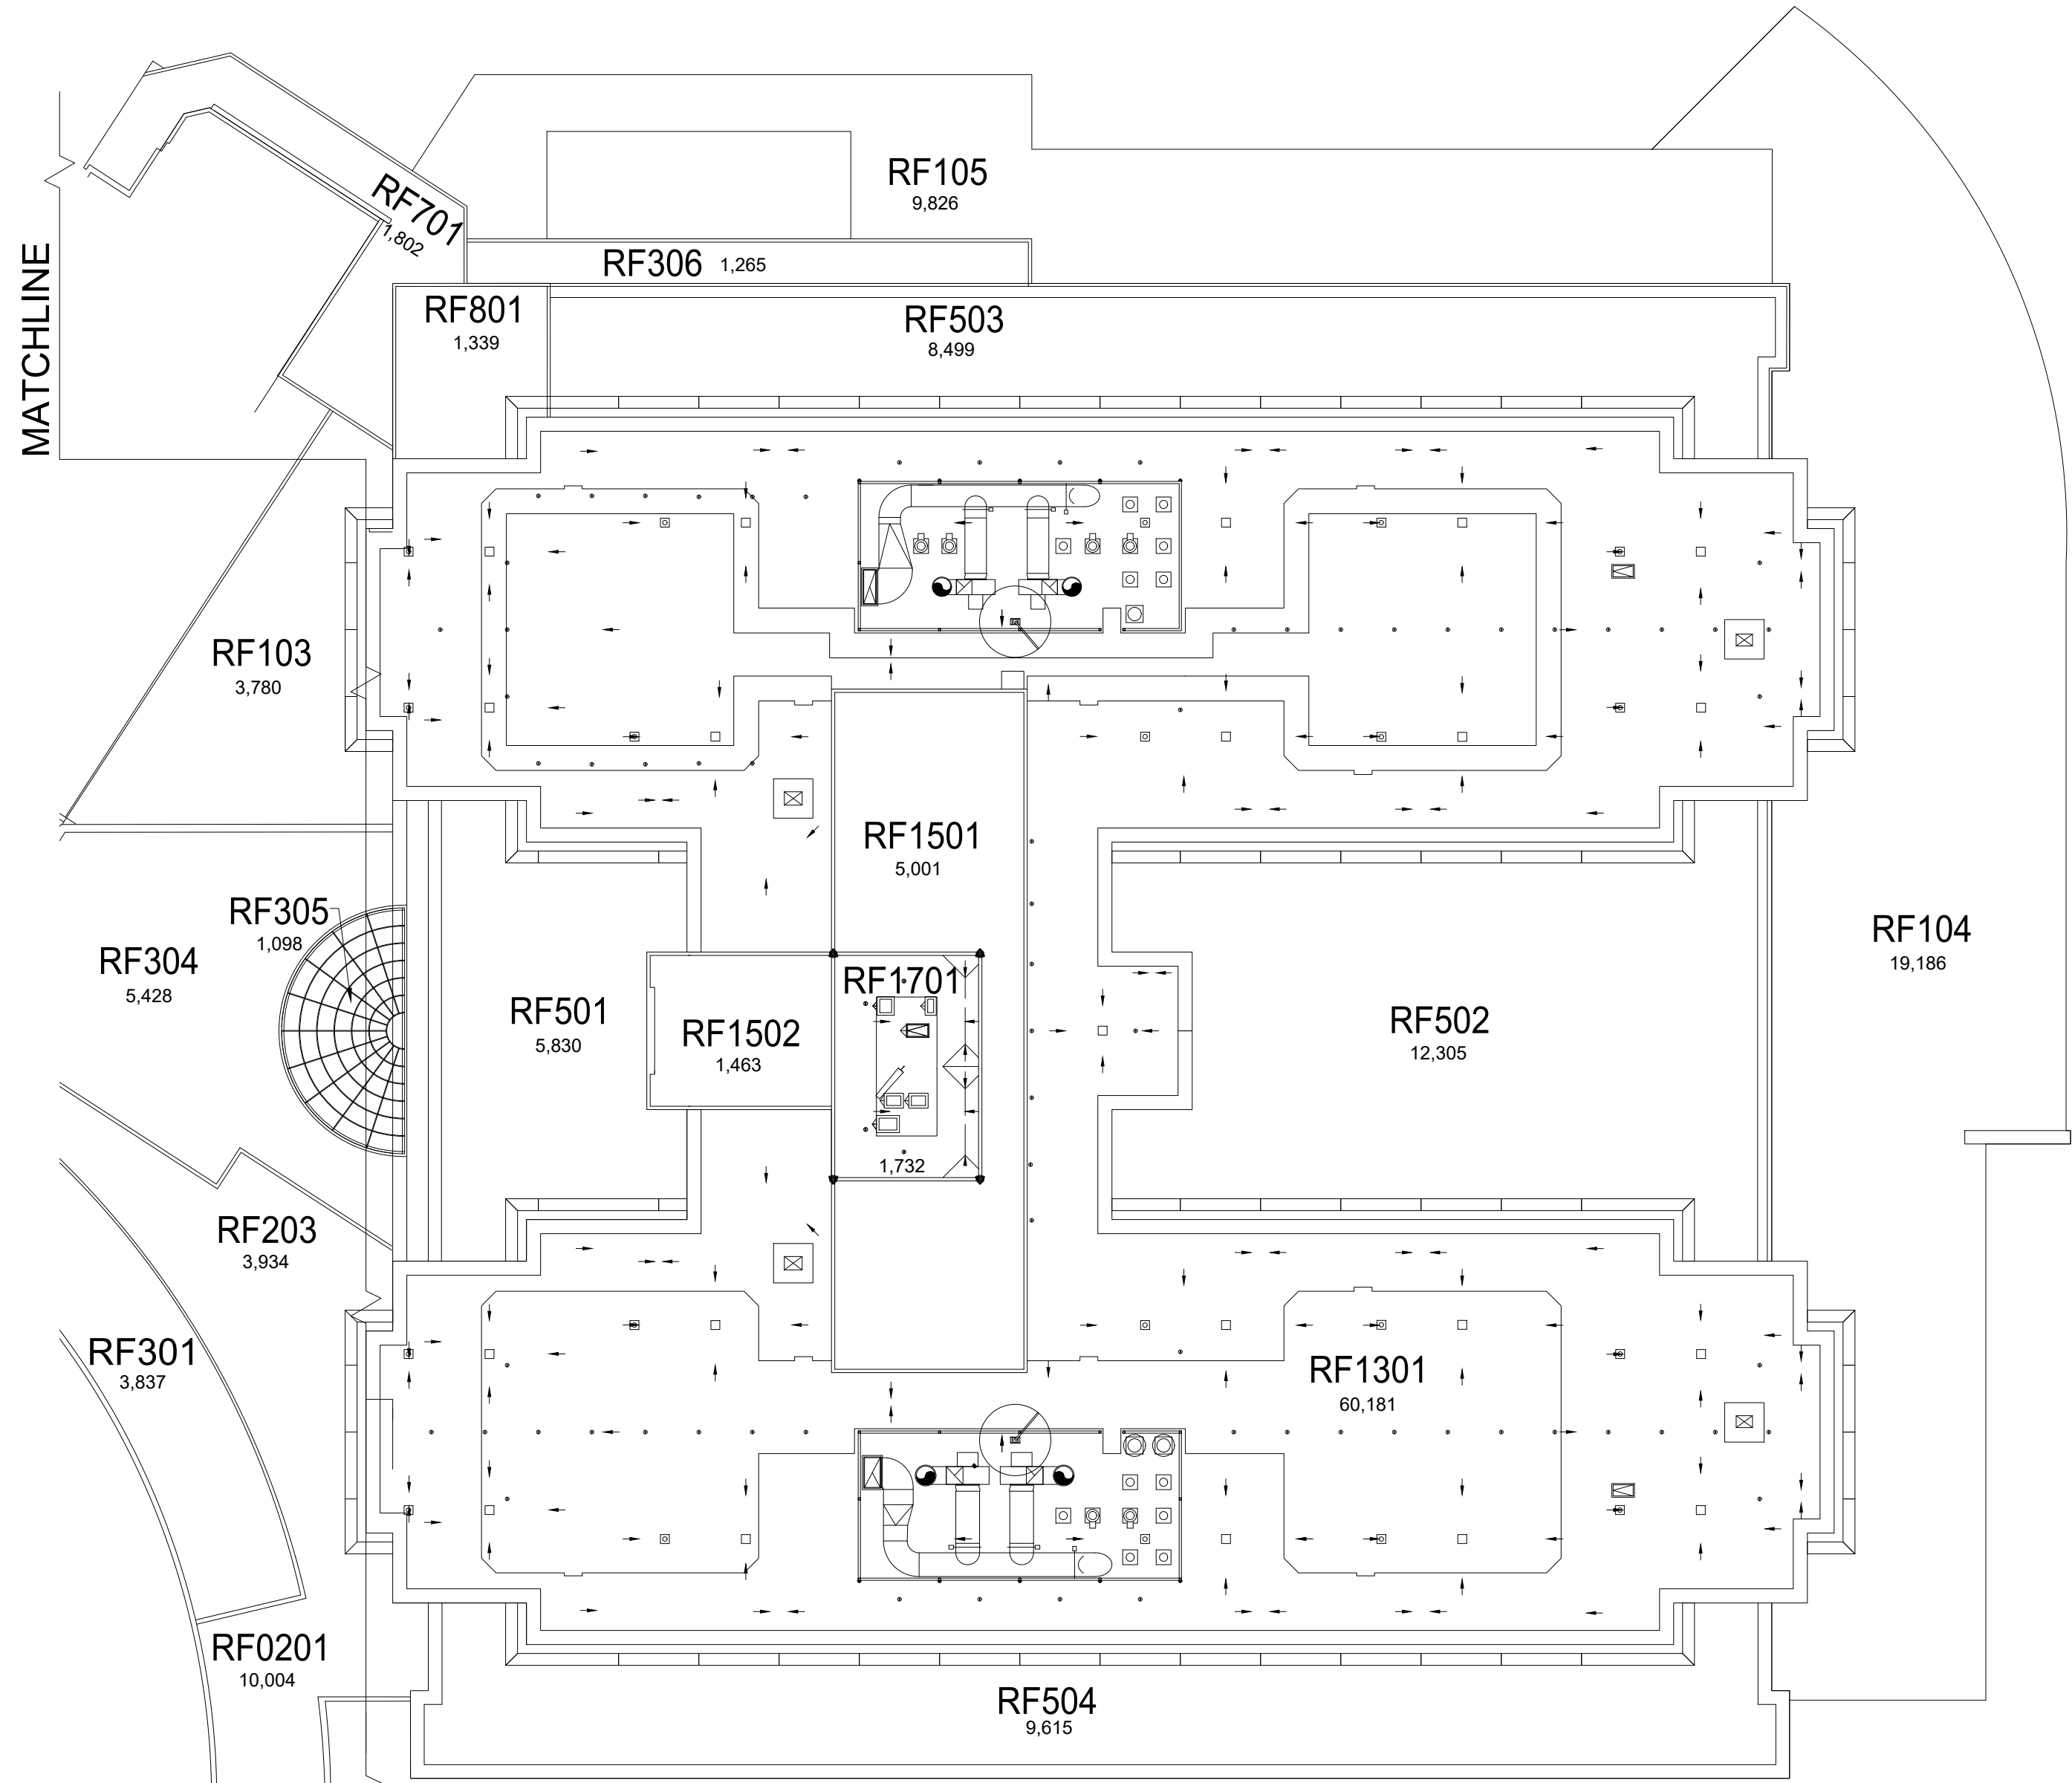


MATCHLINE

MATCHLINE

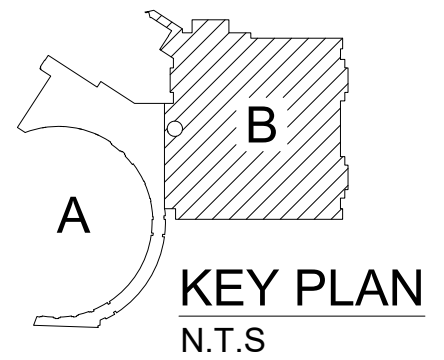

**ROOF PLAN - B**  
**PATIENT CARE FACILITY (PAVILION A)**

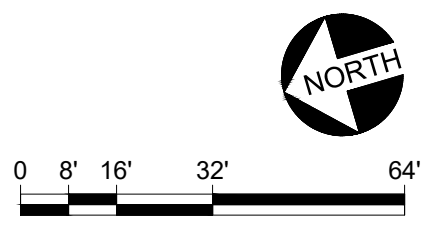

4-18-14

AJD