




EAST ELEVATION  
SCALE 1/4" = 1'

NOTE - DIMENSIONS ON THIS SHEET ARE APPROXIMATE AND MUST BE VERIFIED BY MEASUREMENT OF PRESENT BUILDING WITH WHICH IT IS TO CONFORM.

PROPOSED ADDITION  
KY AGRICULTURAL EXPERIMENT STATION  
LEXINGTON KY.  
MASCOVELL DIRECTOR  
ANDERSON & FRANKEL  
ARCHTS. & ENGINEERS  
LEXINGTON KY.  
SEPT. 1911  
No. 345  
U-1175

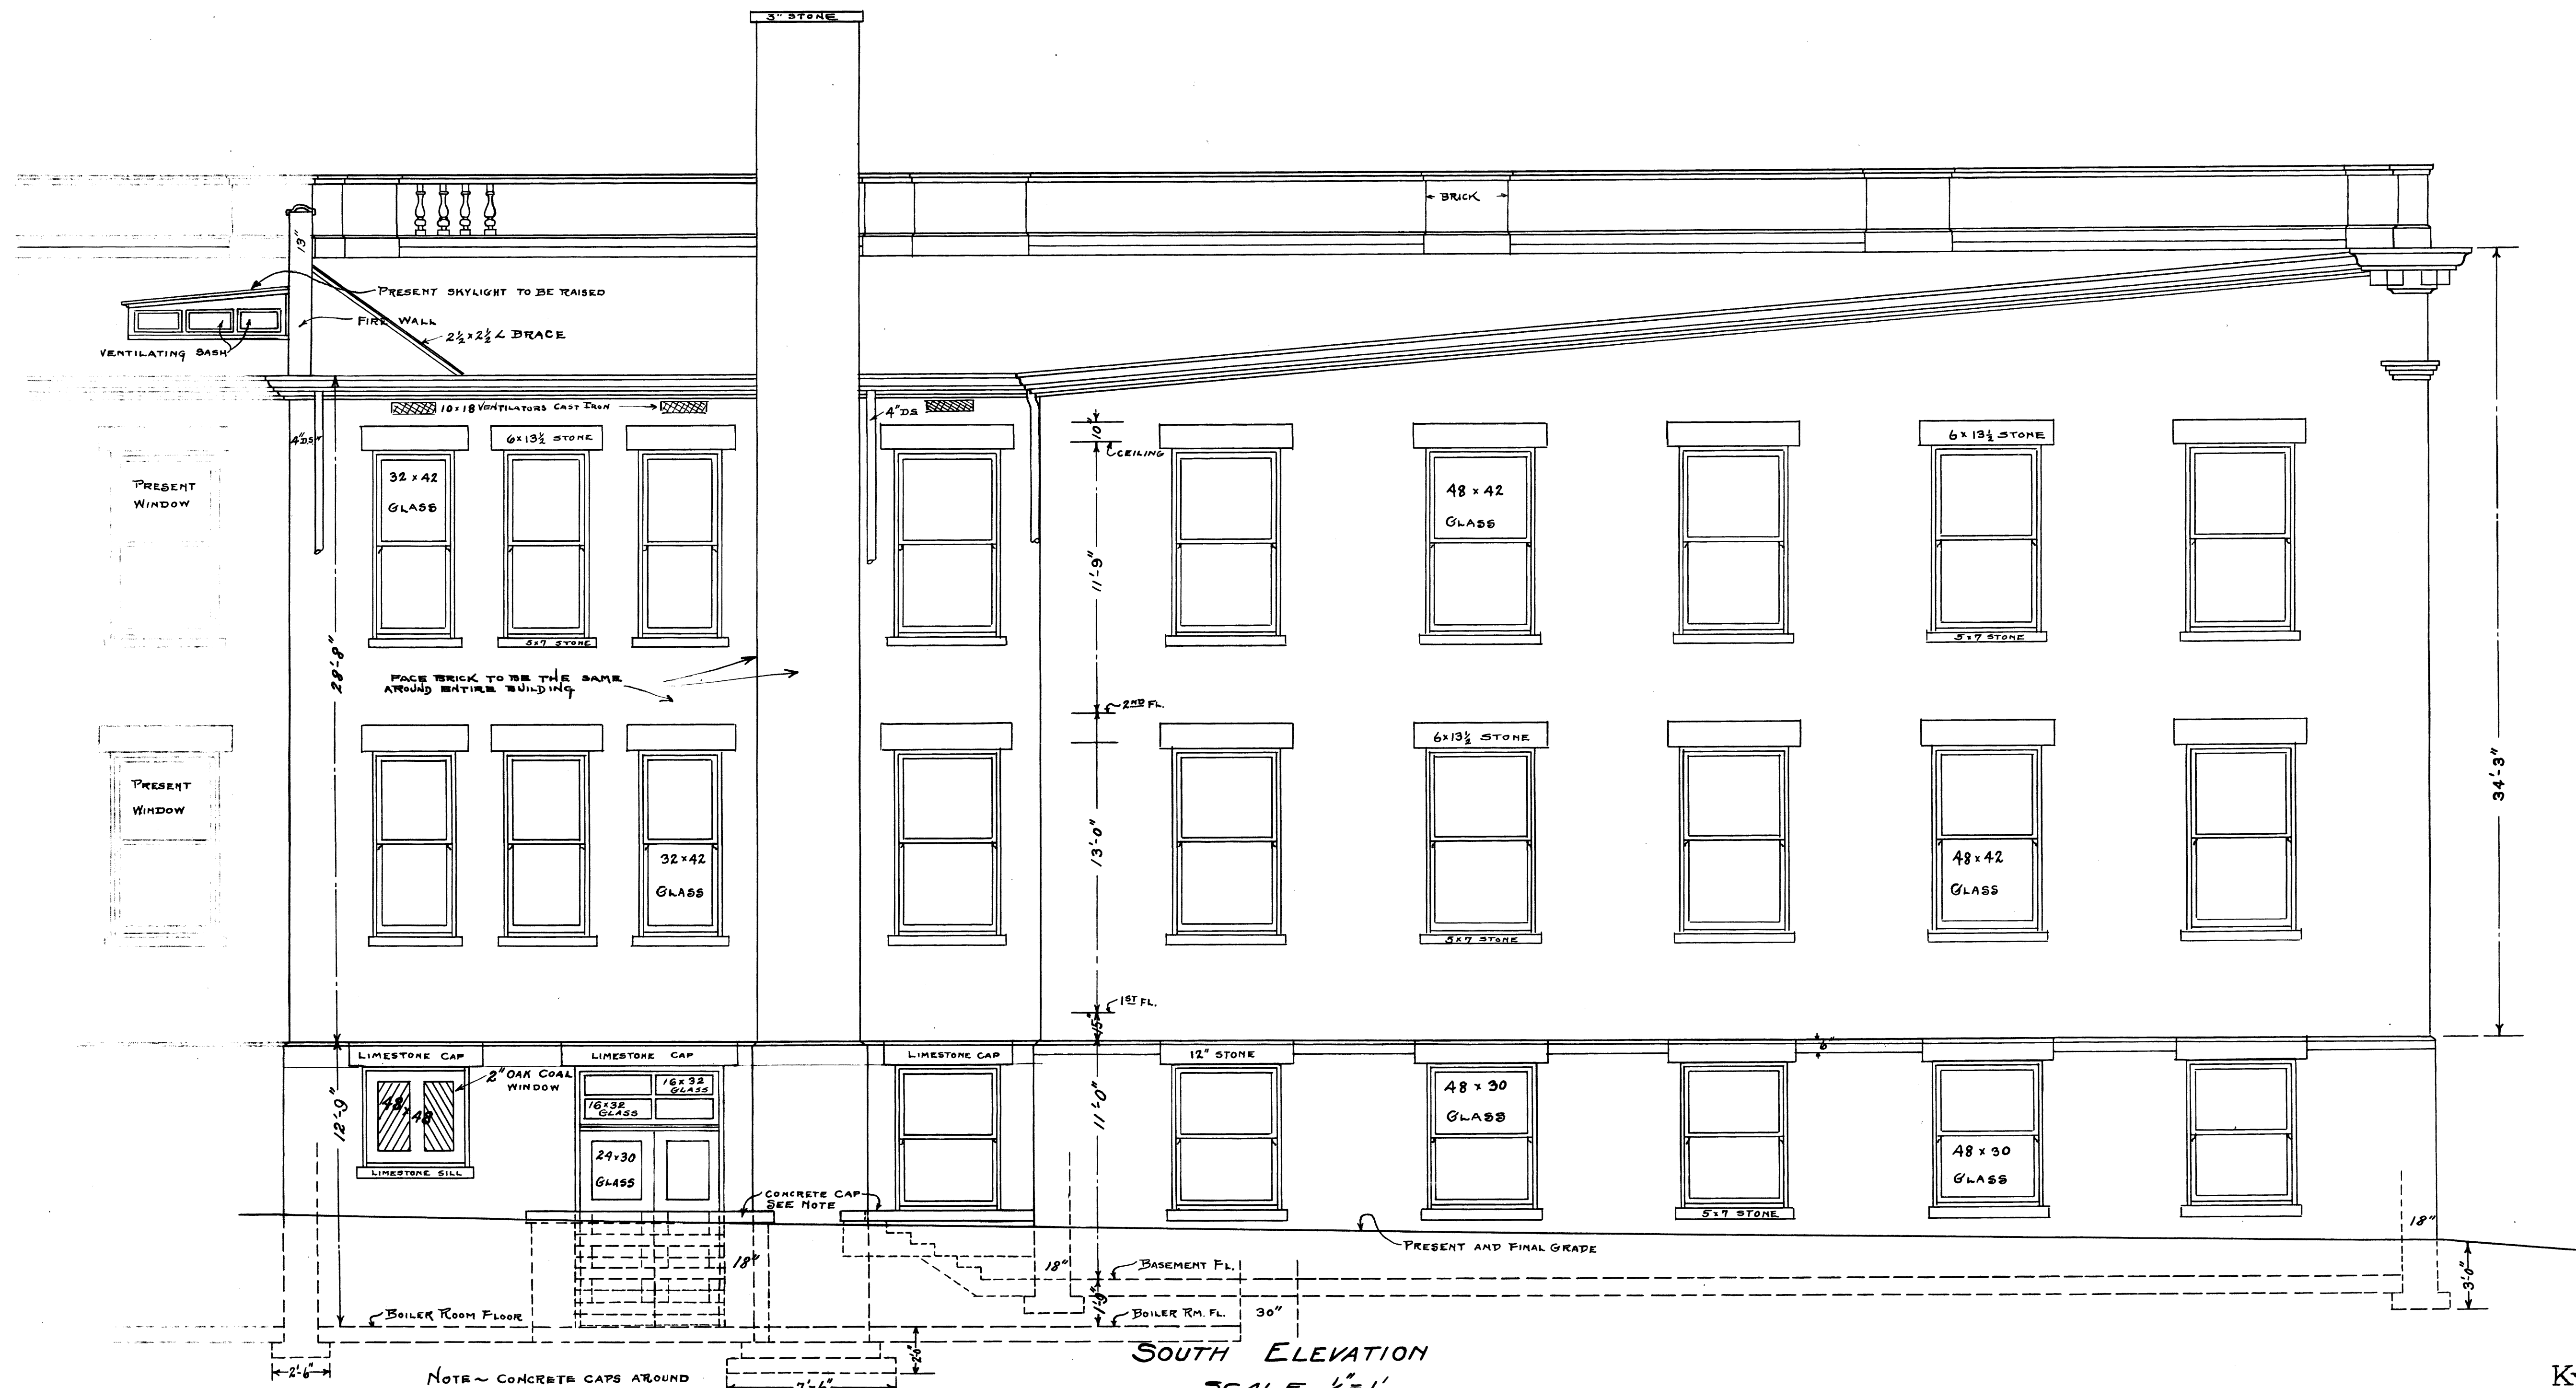

NOTE ~ CONCRETE CAPS AROUND ENTRANCE AREAS ARE TO FINISH LEVEL WITH BASEMENT WINDOW SILLS.

**SOUTH ELEVATION**  
SCALE  $\frac{1}{4}'' = 1'$

NOTE ~ DIMENSIONS ON THIS SHEET ARE APPROXIMATE AND MUST BE VERIFIED BY MEASUREMENT OF PRESENT BUILDING TO WHICH IT IS TO CONFORM.

PROPOSED ADDITION  
 KY. AGRICULTURAL EXPERIMENT STATION  
 LEXINGTON KY.  
 M.A. SCOVELL DIRECTOR  
 ANDERSON & FRANKEL ARCHTS. & ENGINEERS LEXINGTON KY.  
 SEPT. 1911  
 No. 346

U-1976

Sheet No. 125  
 Drawing No. 01463




NORTH ELEVATION  
SCALE 1/4"=1'

NOTE - DIMENSIONS ON THIS SHEET ARE APPROXIMATE  
AND MUST BE VERIFIED BY MEASUREMENT OF  
PRESENT BUILDING WITH WHICH THIS ONE IS TO  
CONFORM.


PROPOSED ADDITION  
KY AGRICULTURAL EXPERIMENT STATION  
LEXINGTON KY.  
MASCHELL DIRECTOR  
ANDERSON & FRANKEL  
ARCHTS. & ENGINEERS  
LEXINGTON KY.  
SEPT. 1911  
No. 347

U-1977




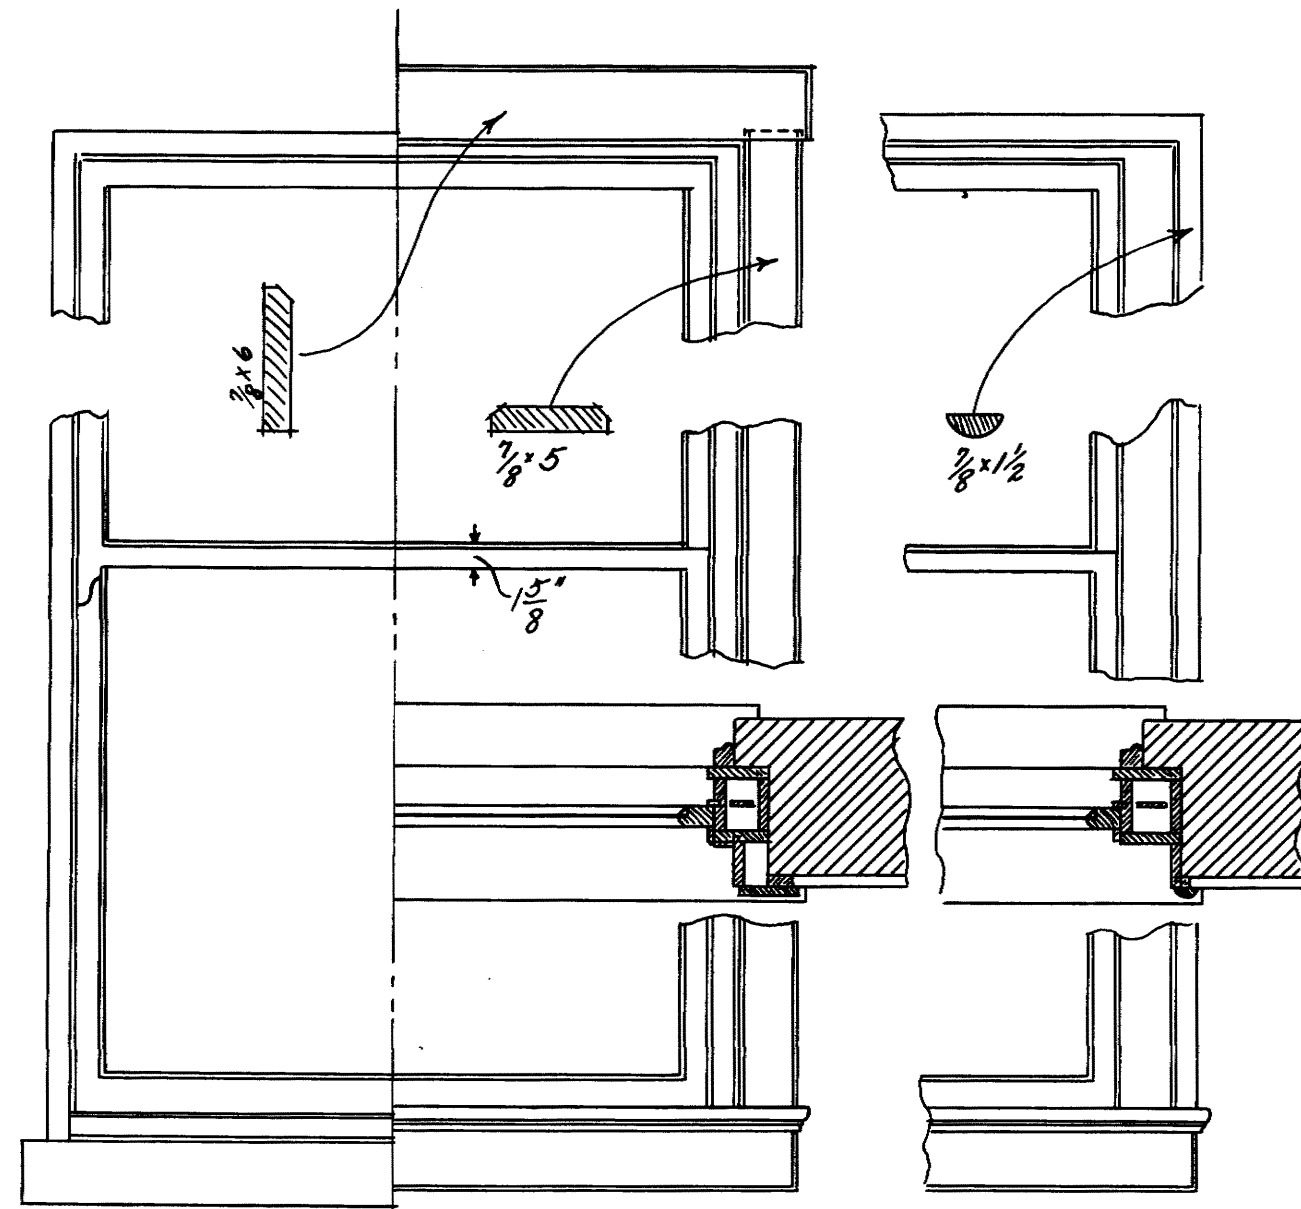


DETAIL OF WINDOWS  
SCALE  $\frac{3}{4}''=1'$

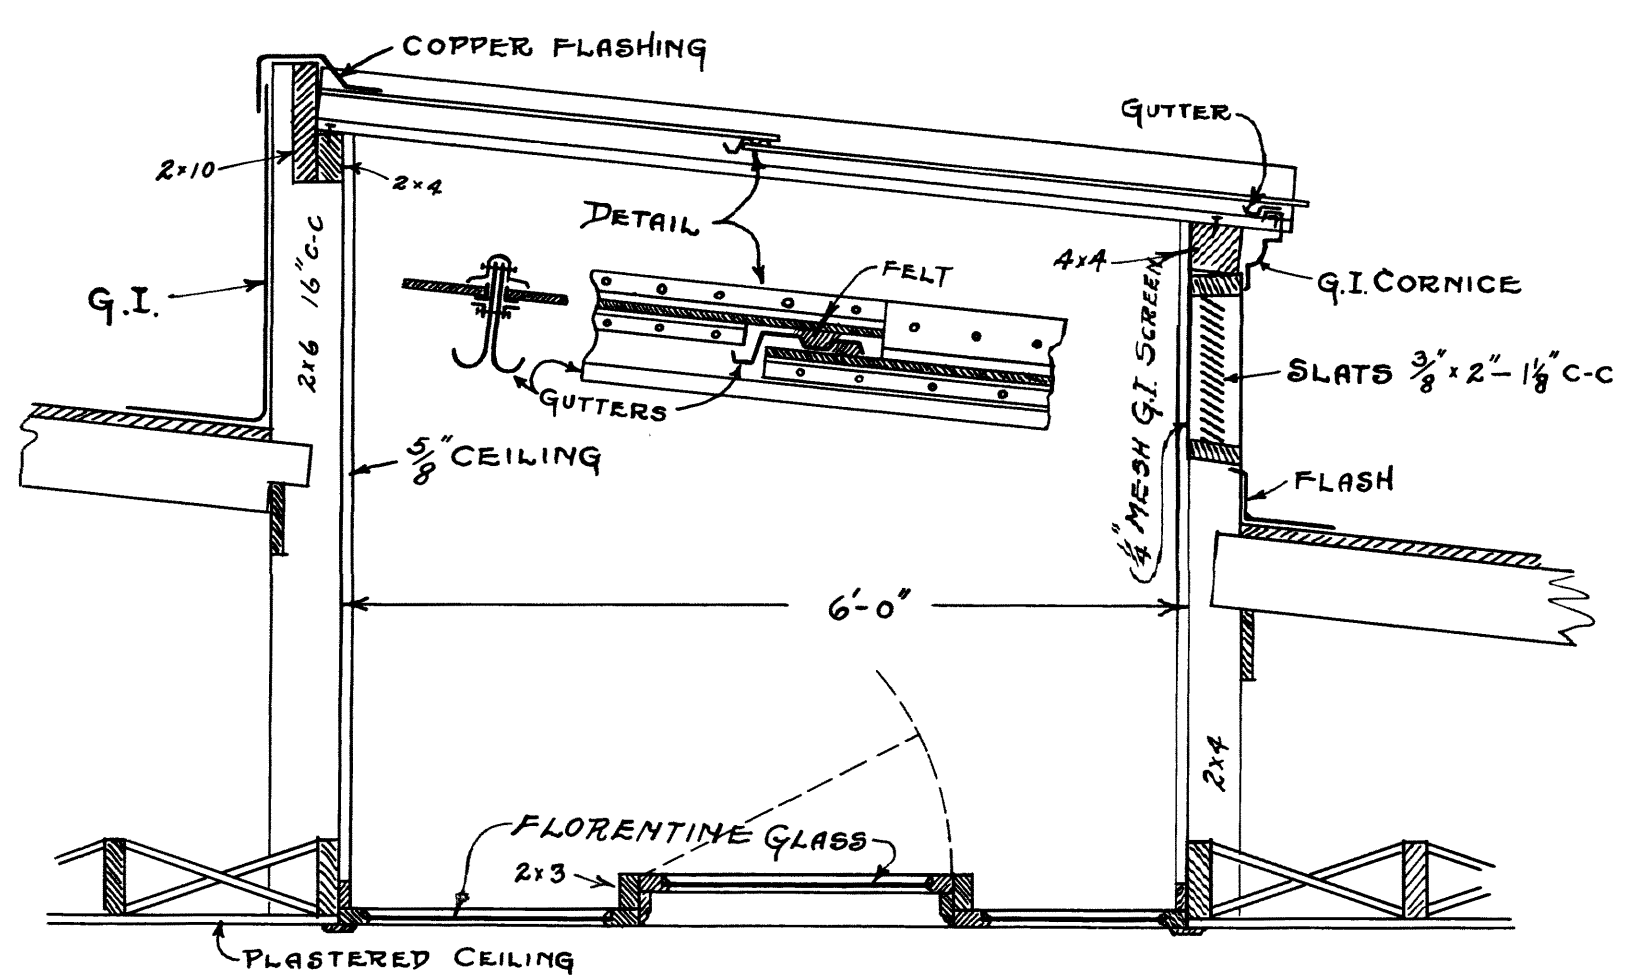


DETAIL OF SKYLIGHT IN TOILET  
ON SECOND FLOOR  $\frac{3}{4}''=1'$

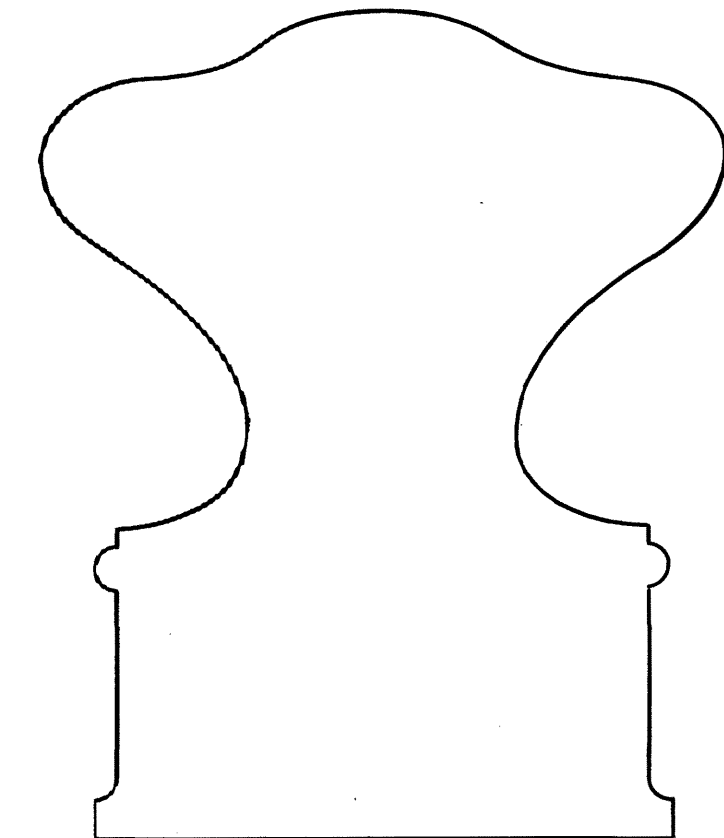


FULL SIZE DETAIL OF  
HAND RAIL.

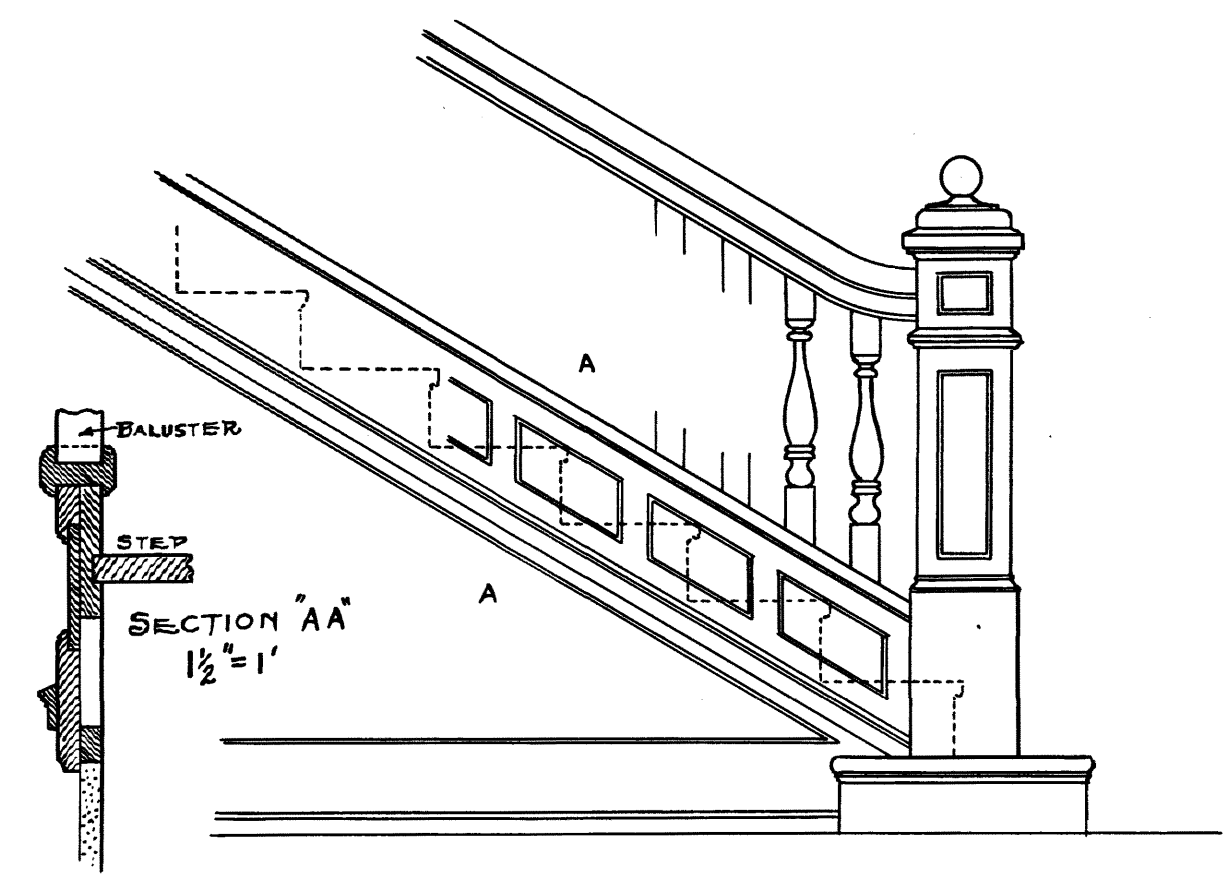


DETAIL OF STAIRS  
SCALE  $\frac{3}{4}''=1'$

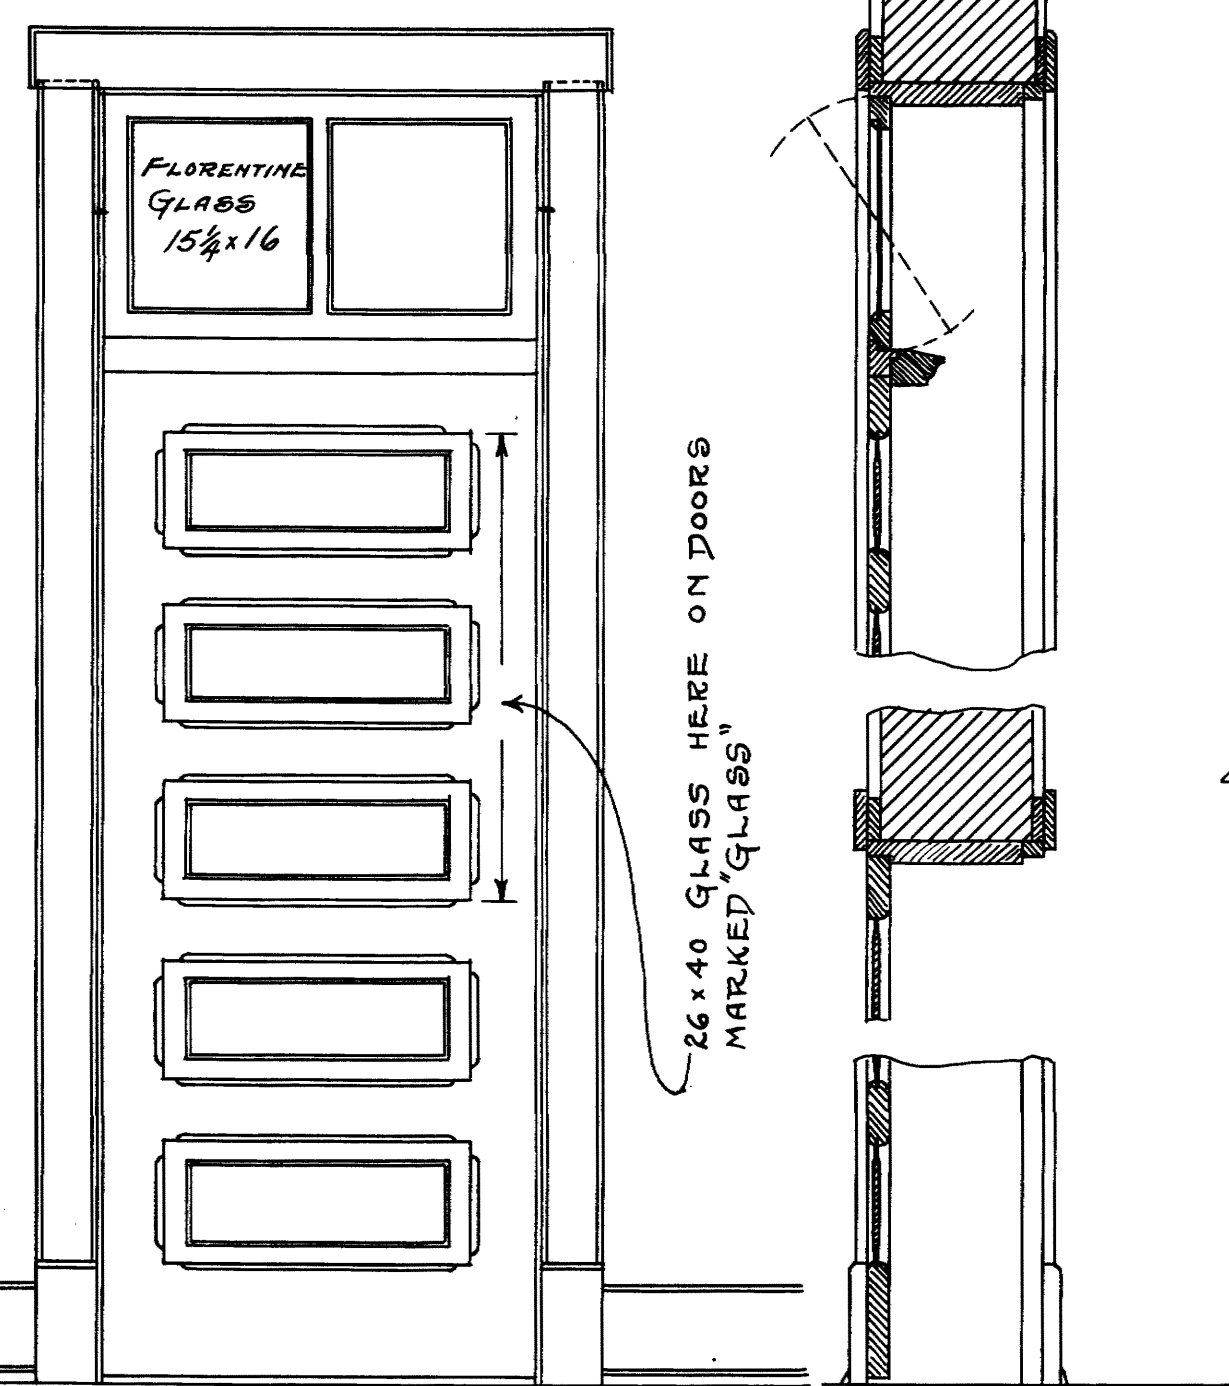


DETAIL OF DOORS INTO HALLS. SCALE  $\frac{3}{4}''=1'$   
ALL OTHERS SAME EXCEPT TRANSOMS TO  
BE OMITTED.

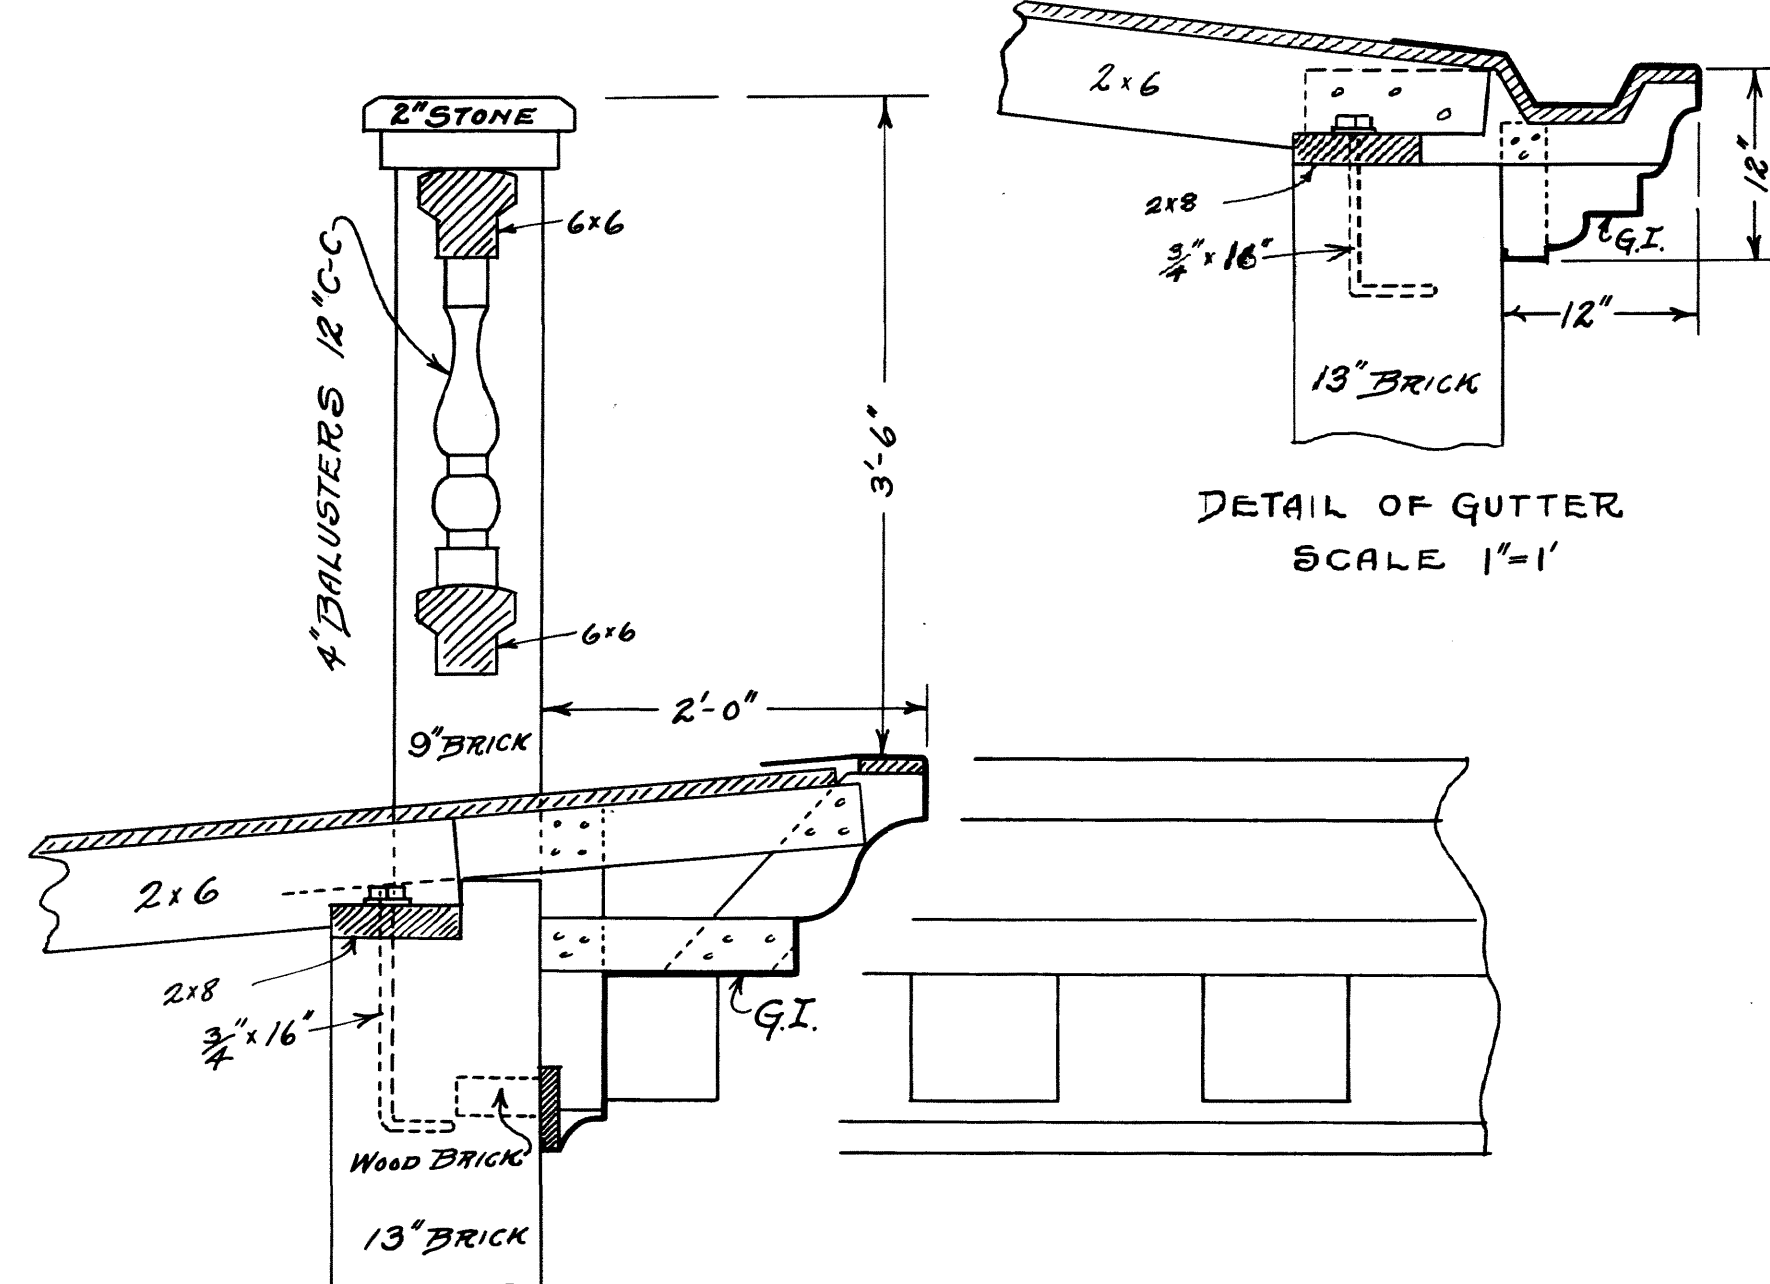

DETAIL OF MAIN CORNICE  
SCALE  $1''=1'$

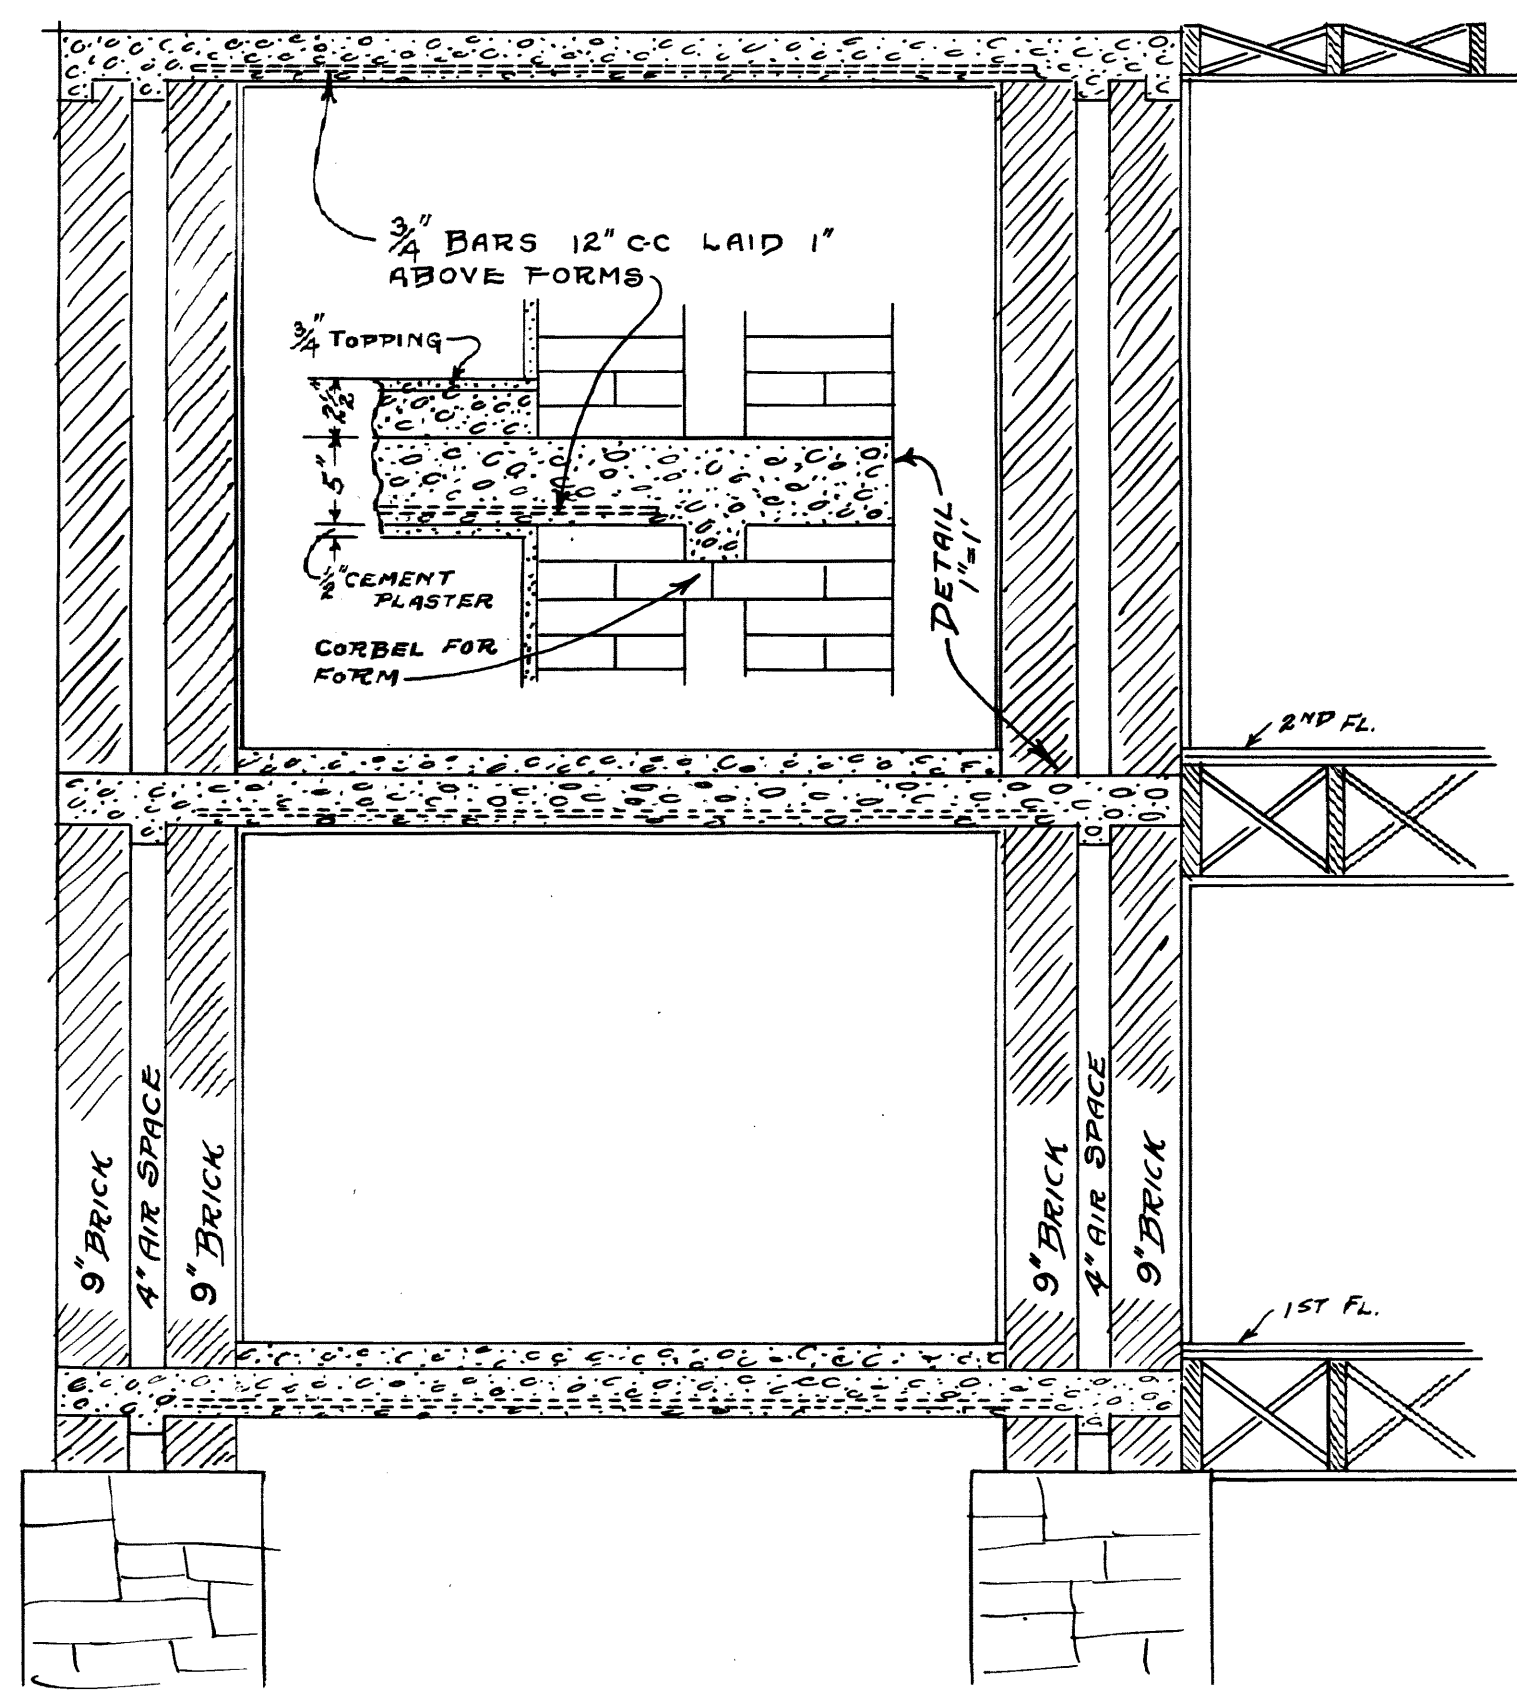

TYPICAL DETAIL OF VAULTS  
SCALE  $\frac{1}{2}''=1'$

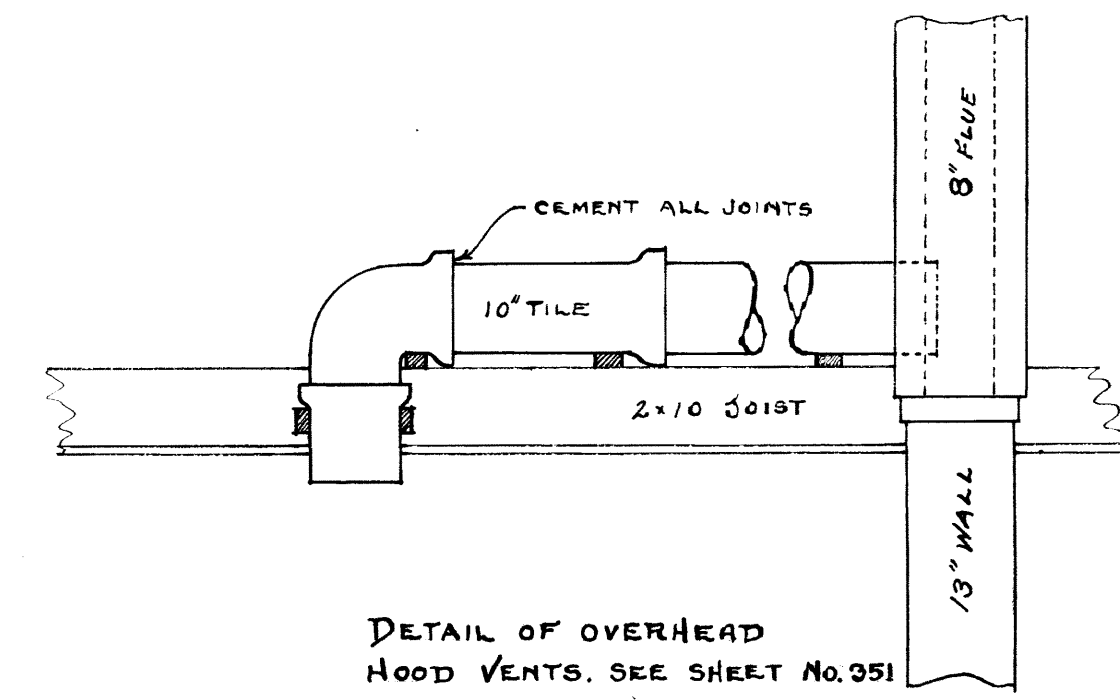


DETAIL OF OVERHEAD  
HOOD VENTS. SEE SHEET No. 351

PROPOSED ADDITION  
KY AGRICULTURAL EXPERIMENT STATION  
LEXINGTON KY.  
M.A. SCOVELL DIRECTOR  
ANDERSON & FRANKEL ARCHTS & ENGRS.  
LEXINGTON KY. SEPT. 1911  
No. 348

V-1178




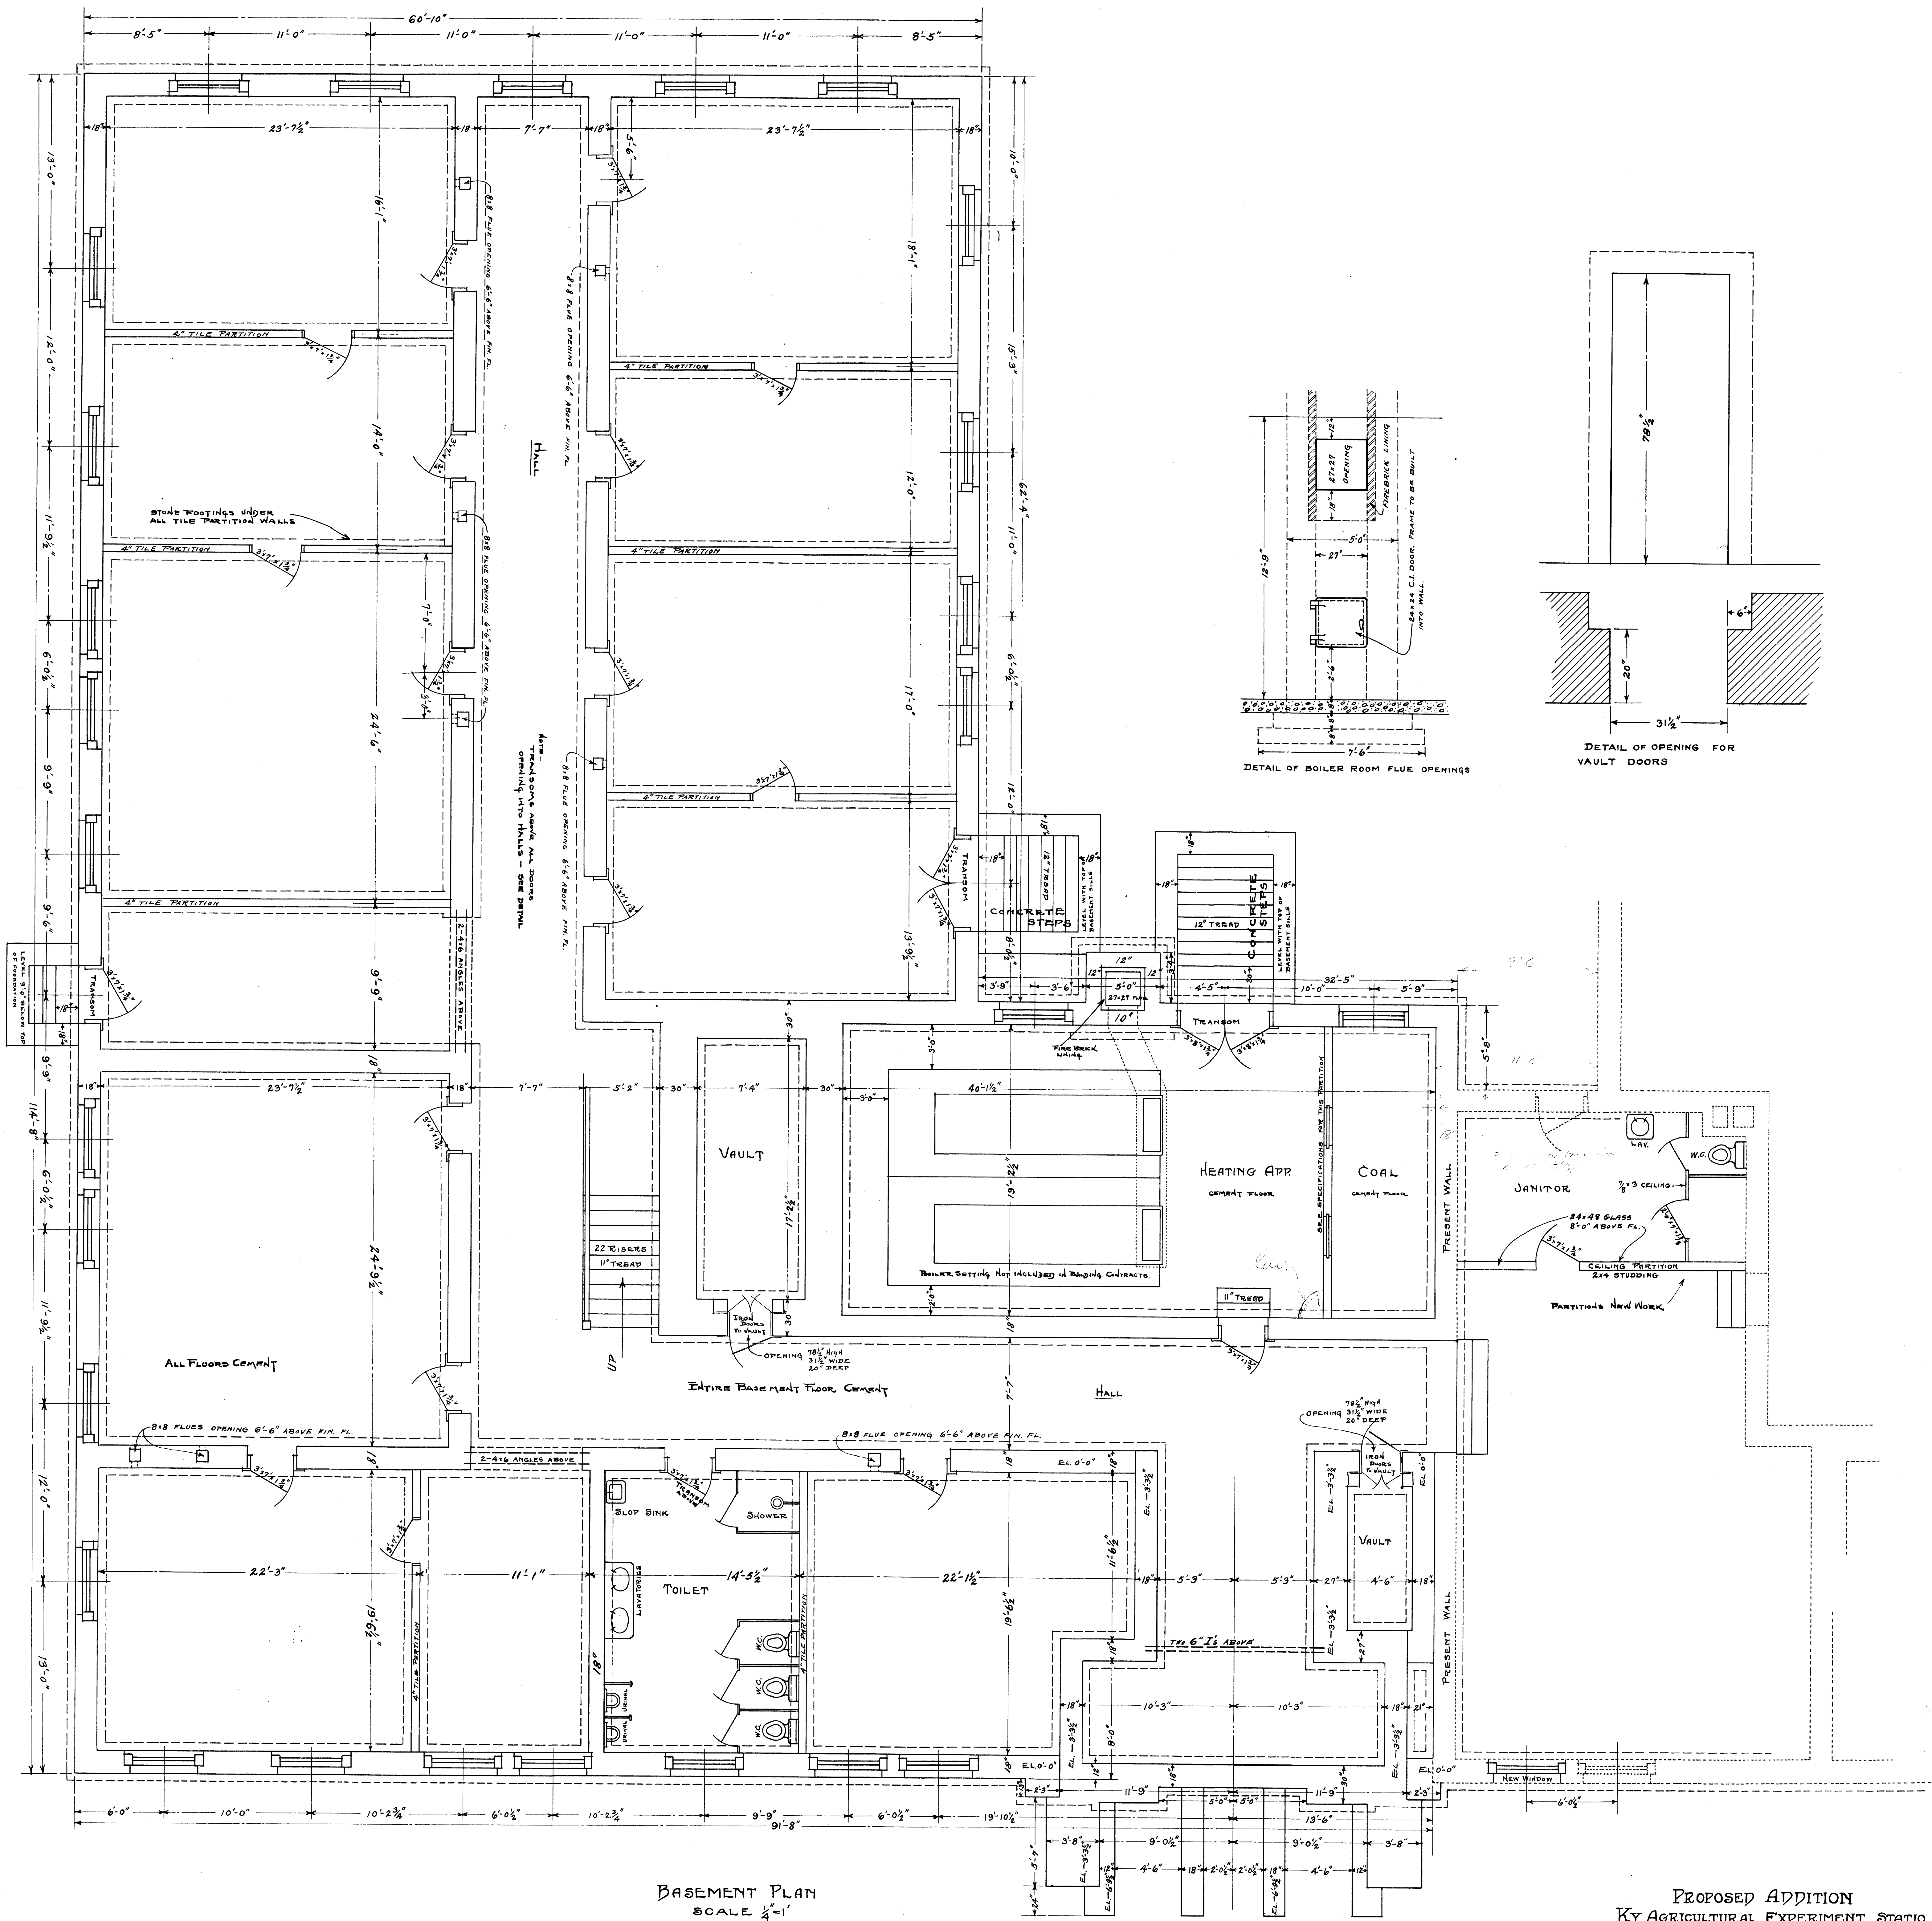


BASEMENT PLAN  
SCALE 1/4" = 1'


PROPOSED ADDITION  
KY AGRICULTURAL EXPERIMENT STATION  
LEXINGTON KY.  
M.A. SCOVELL DIRECTOR  
ANDERSON & FRANKEL  
ARCHTS & ENGRS.  
LEXINGTON KY.  
SEPT. 1911  
No. 349  
U-1479

Cable No. 1014638

RISER DIAGRAMS.

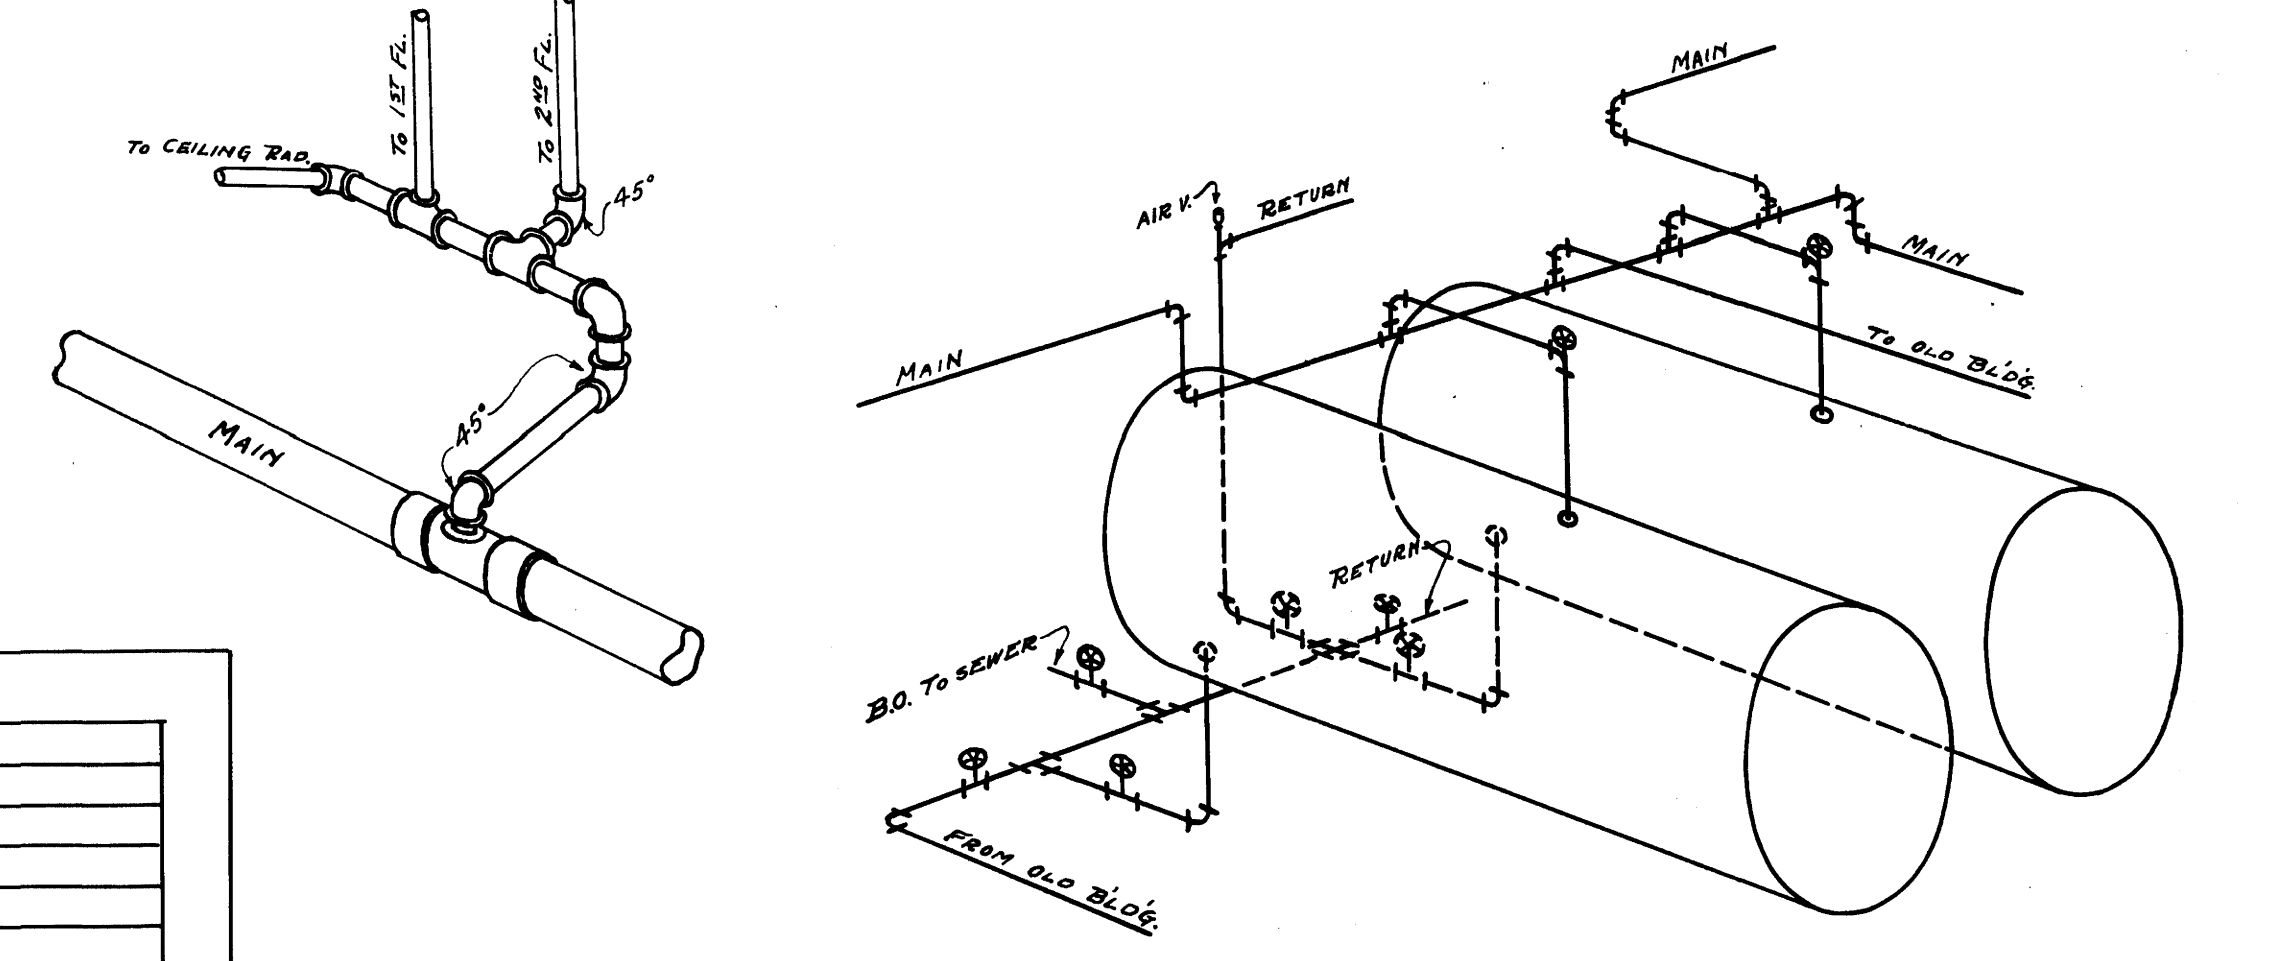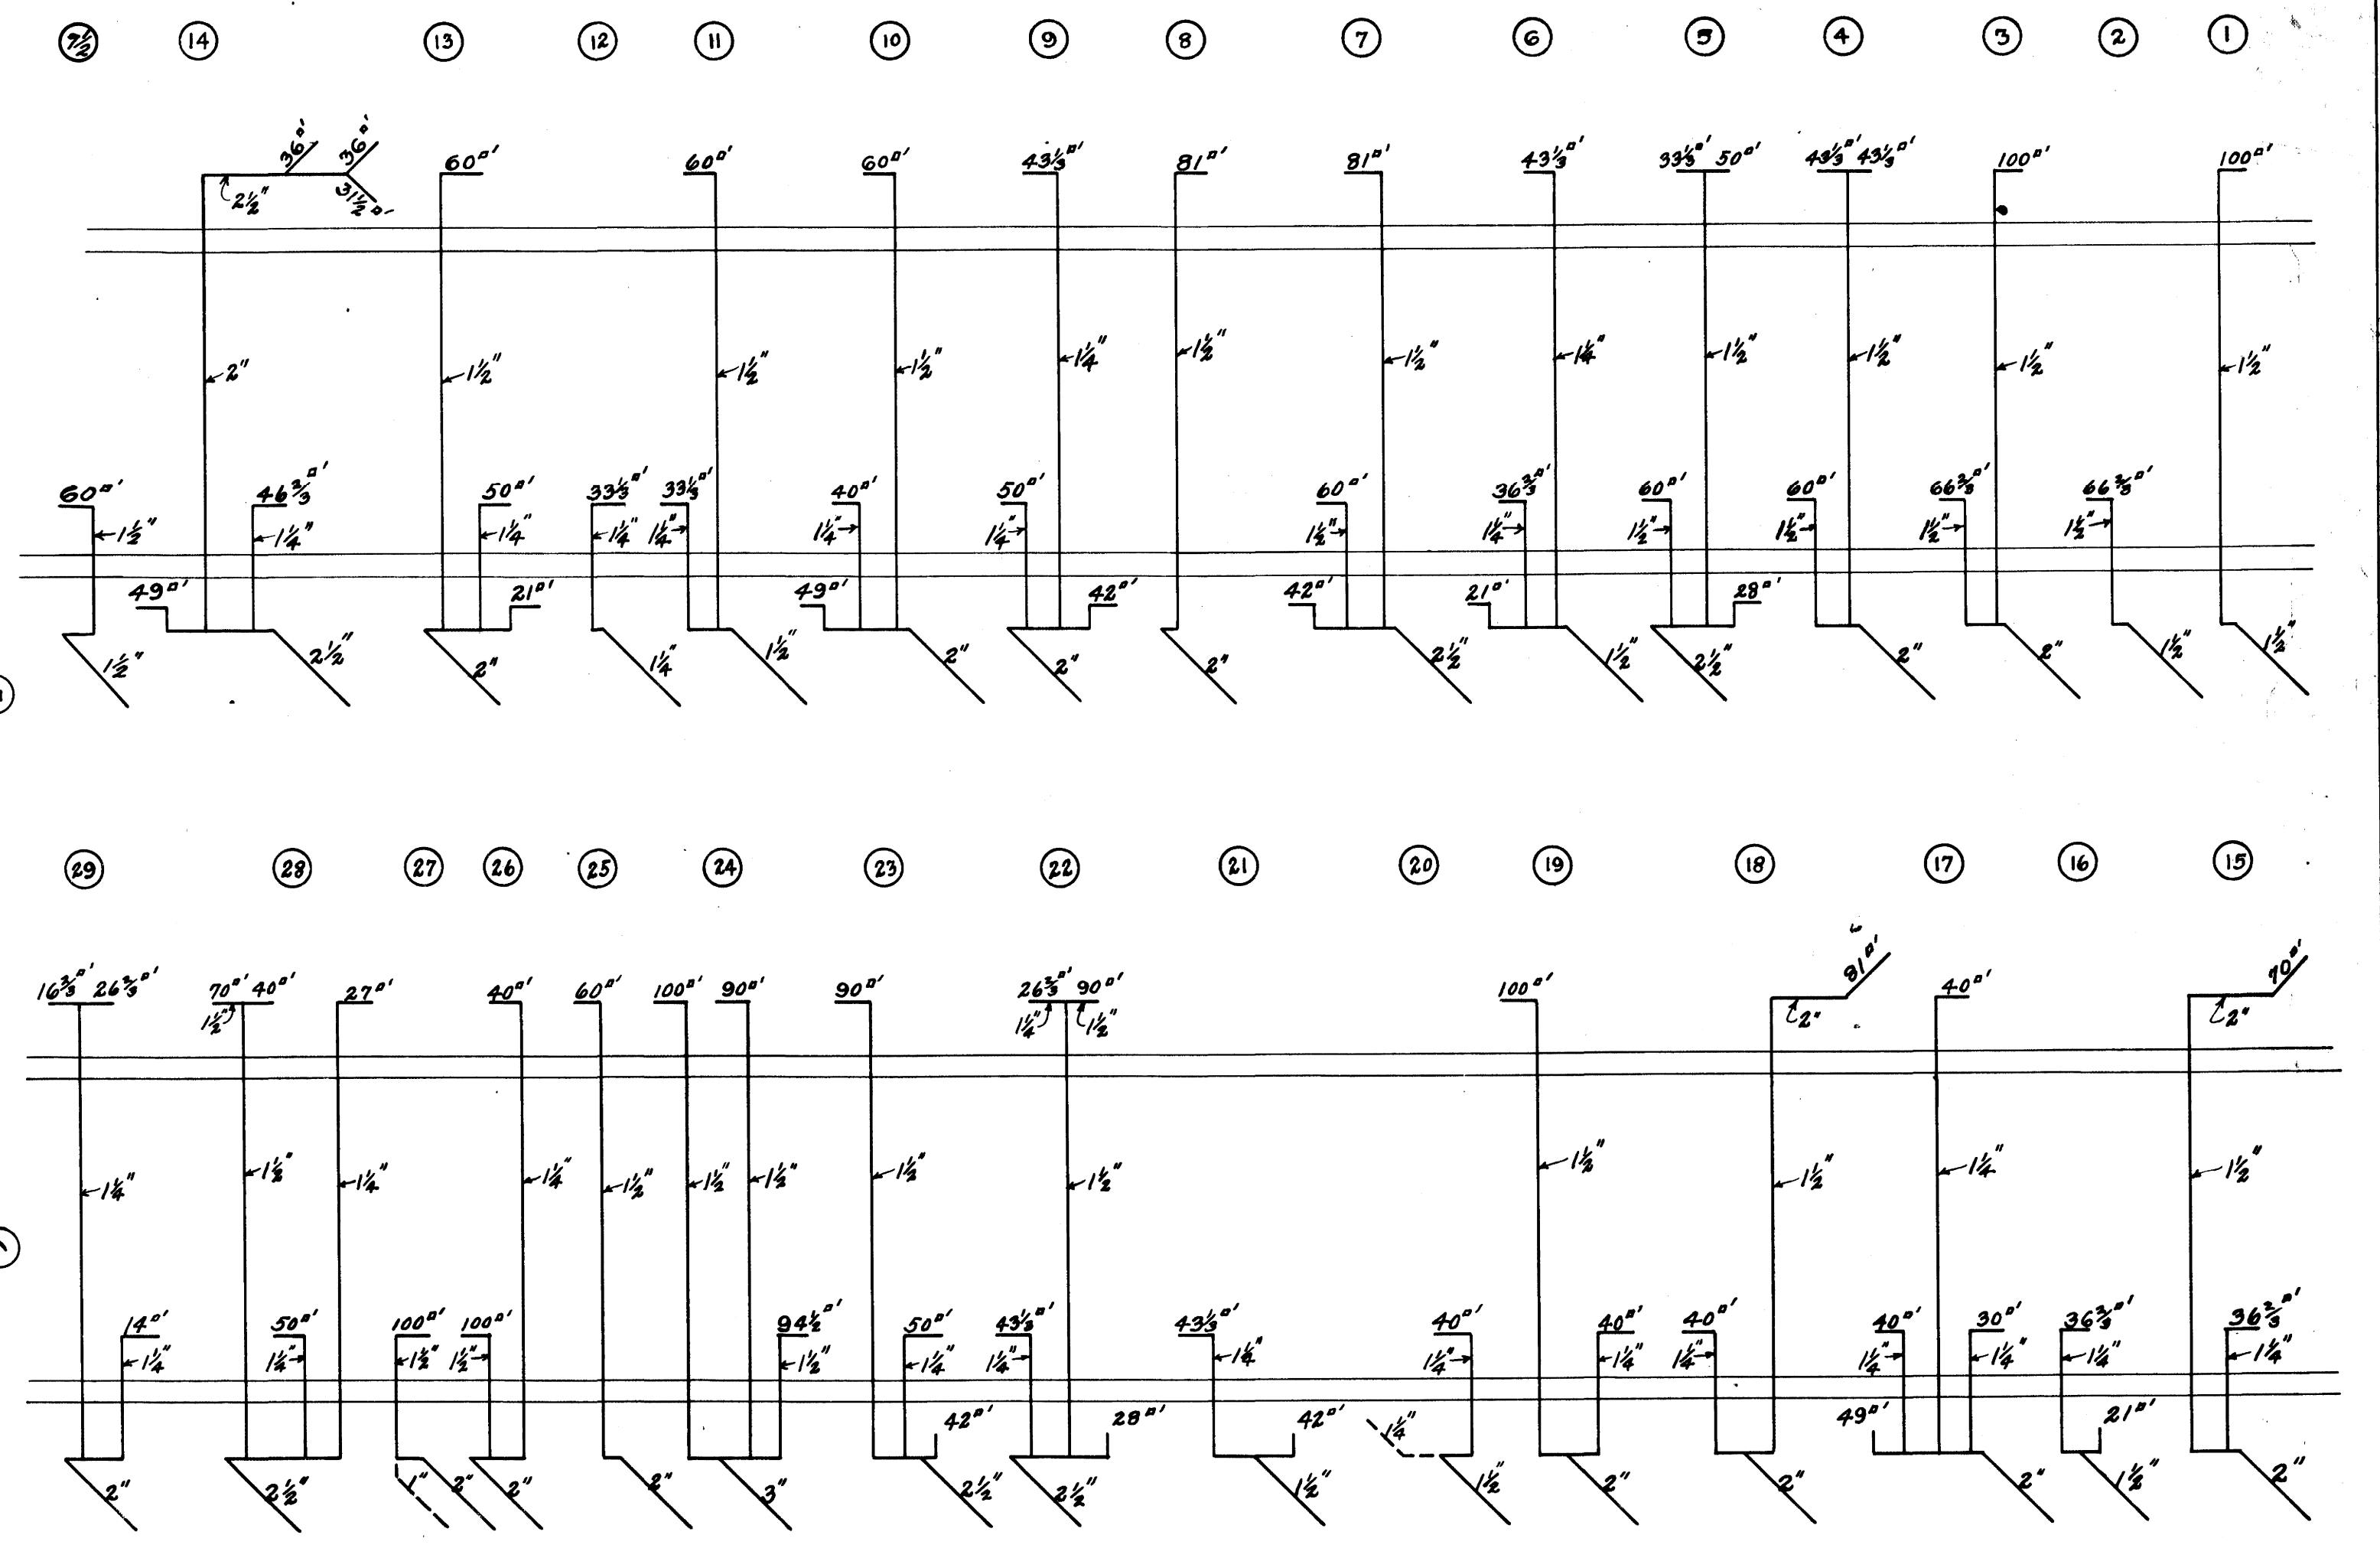

BOILER CONNECTIONS

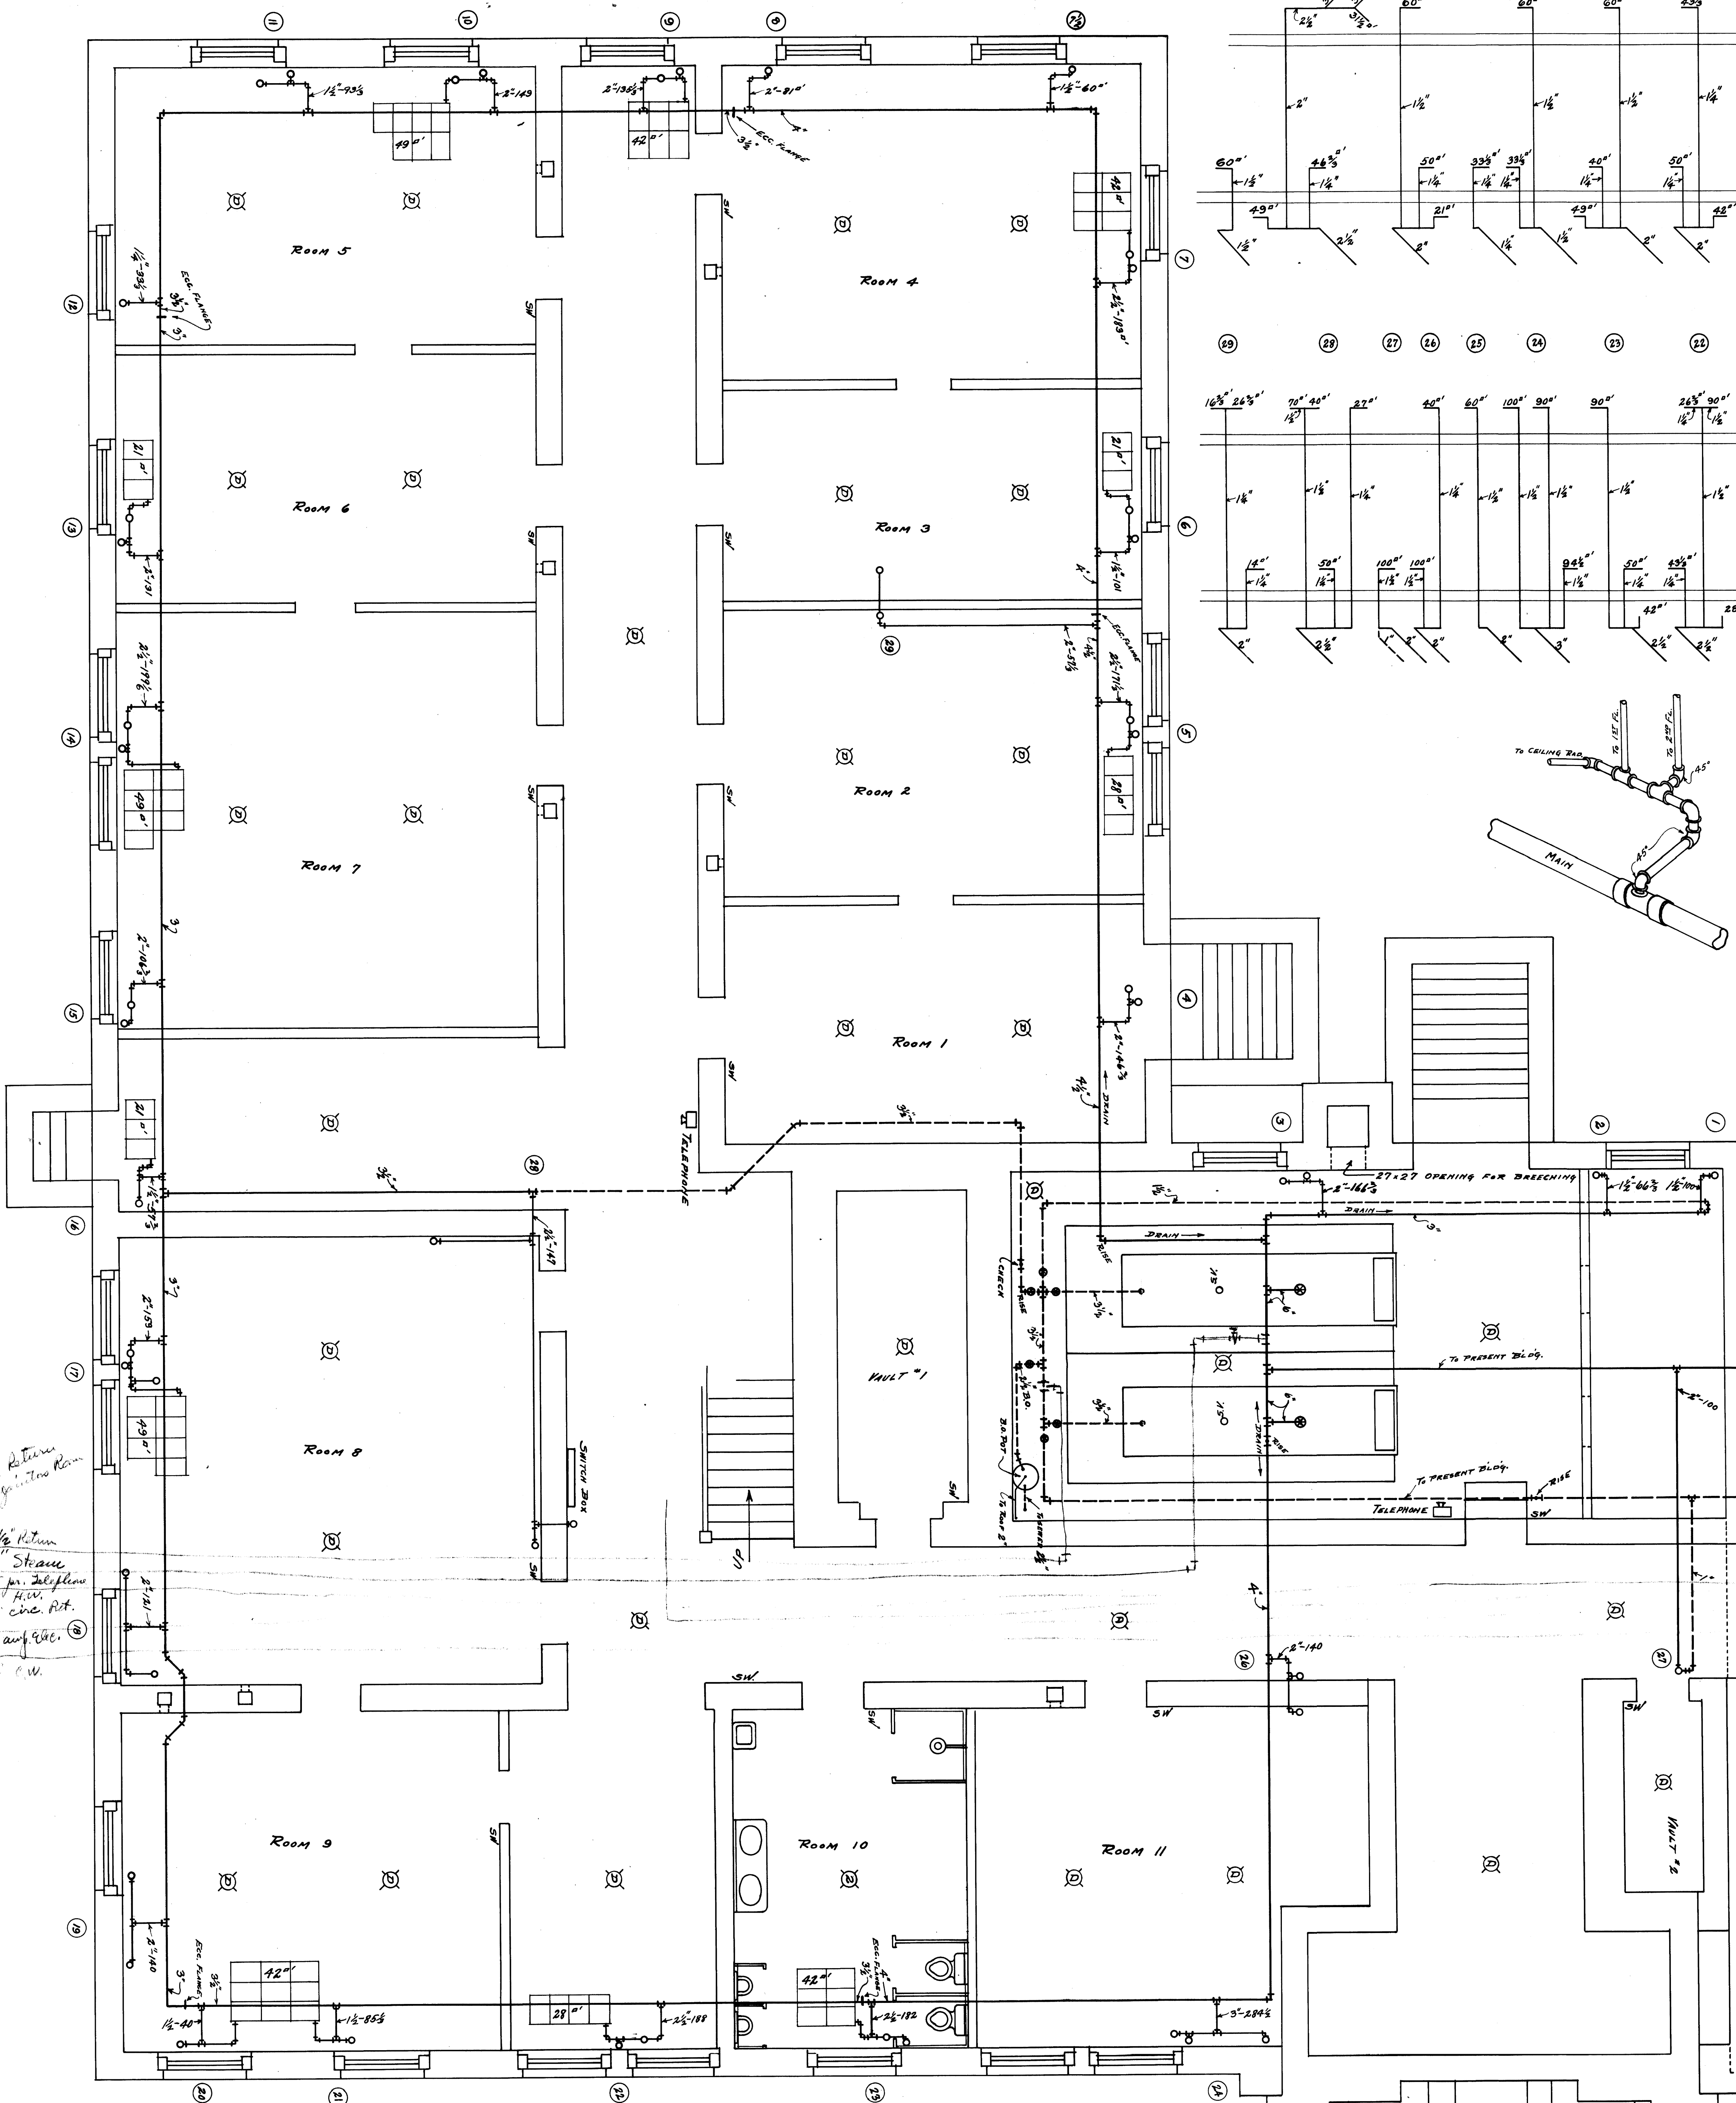

BASEMENT PLAN  
SCALE 1/4" = 1'-0"

HEATING AND LIGHTING


100 gpm return  
pump in gas tank room  
1 1/2" return  
6" steam  
25' m. del. flow  
1" H.W.  
1/2" circ. ret.  
100 amp. etc.  
H.W. c.w.

25 ft. cable  
1" H.W. 1/2" circ.

H.W. Tank  
1 1/2" m. c.w.

NEW ADDITION  
KY AGRICULTURAL EXPERIMENT STATION  
LEXINGTON KY.  
M.A. SCOVELL DIRECTOR  
ANDERSON & FRANKEL  
ARCHTS & ENGRS  
LEXINGTON KY.  
No. 349-A  
U-1488



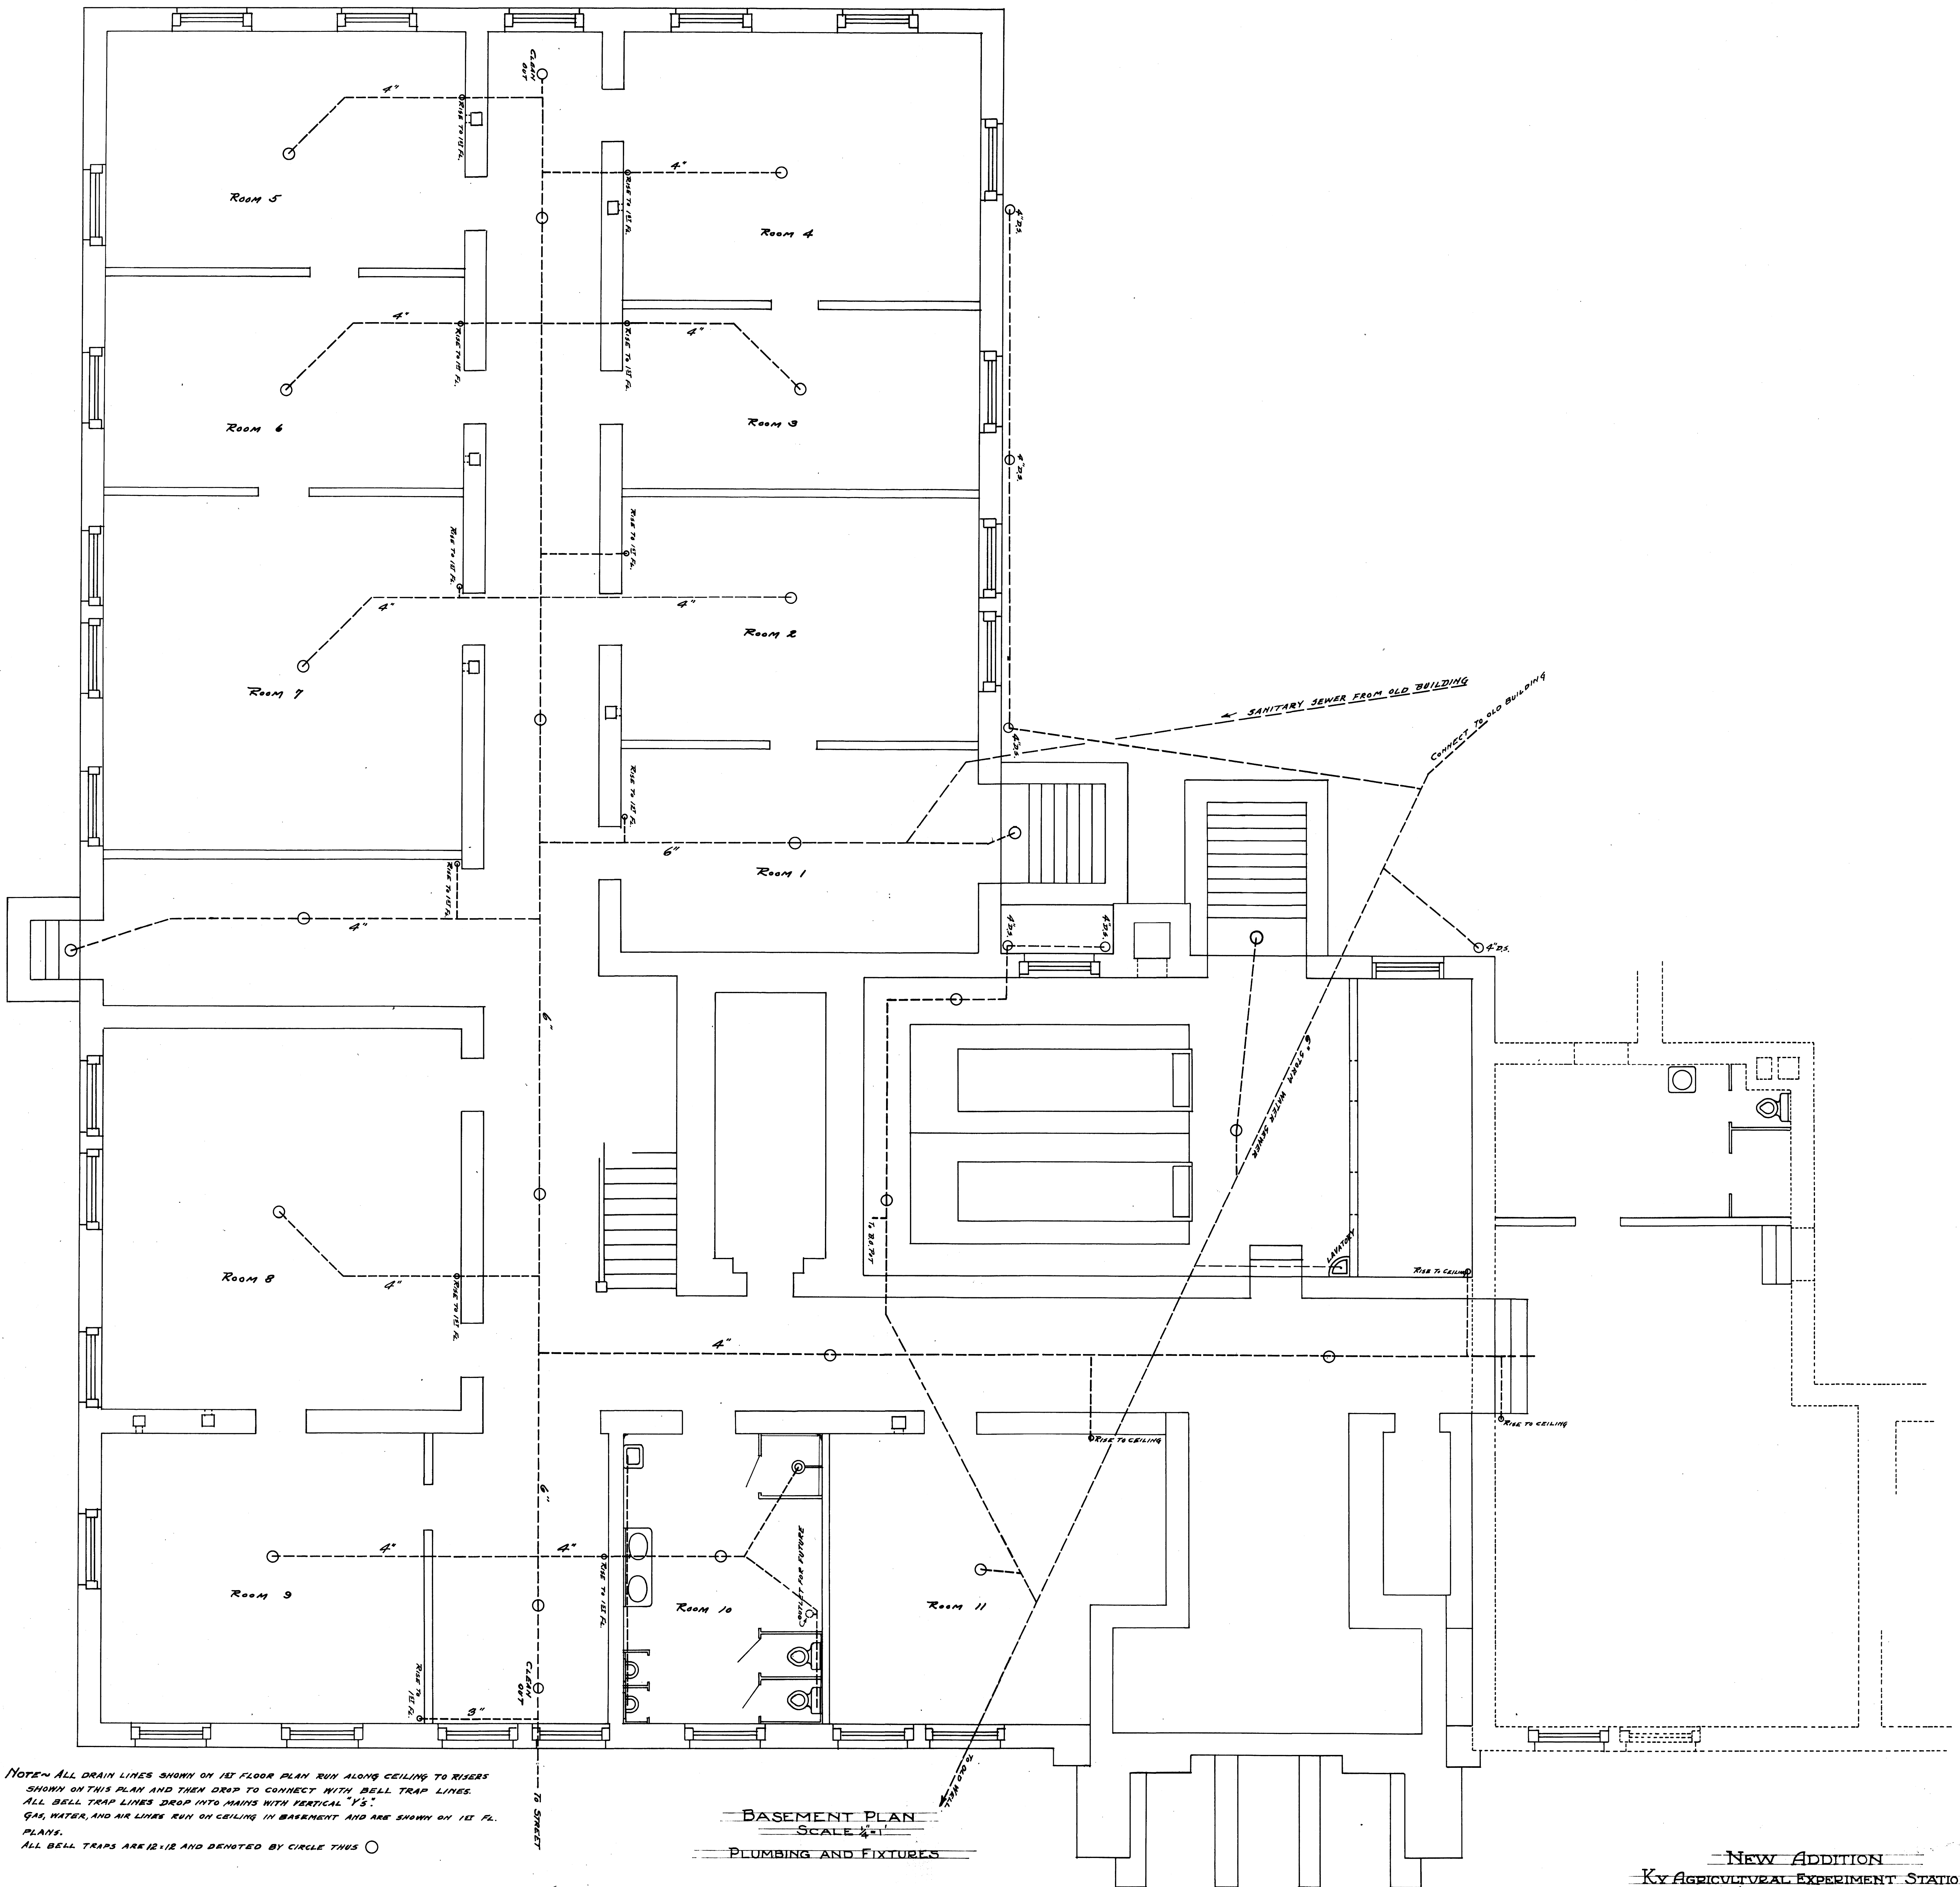


NOTE - ALL DRAIN LINES SHOWN ON 1ST FLOOR PLAN RUN ALONG CEILING TO RISERS SHOWN ON THIS PLAN AND THEN DROP TO CONNECT WITH BELL TRAP LINES. ALL BELL TRAP LINES DROP INTO MAINS WITH VERTICAL "Y" FITTINGS. GAS, WATER, AND AIR LINES RUN ON CEILING IN BASEMENT AND ARE SHOWN ON 1ST FL. PLANS. ALL BELL TRAPS ARE 12" I.D. AND DENOTED BY CIRCLE THIS ○

BASEMENT PLAN  
SCALE 1/4"=1'-0"  
PLUMBING AND FIXTURES



NEW ADDITION  
Ky AGRICULTURAL EXPERIMENT STATION  
LEXINGTON KY.  
M.A. SCOVELL DIRECTOR  
ANDERSON & FRANKEL  
ARCHTS. & ENGRS. No. 349-B  
LEXINGTON KY.  
U-1981

Scale - 1/4"=1'-0"  
11-11-21



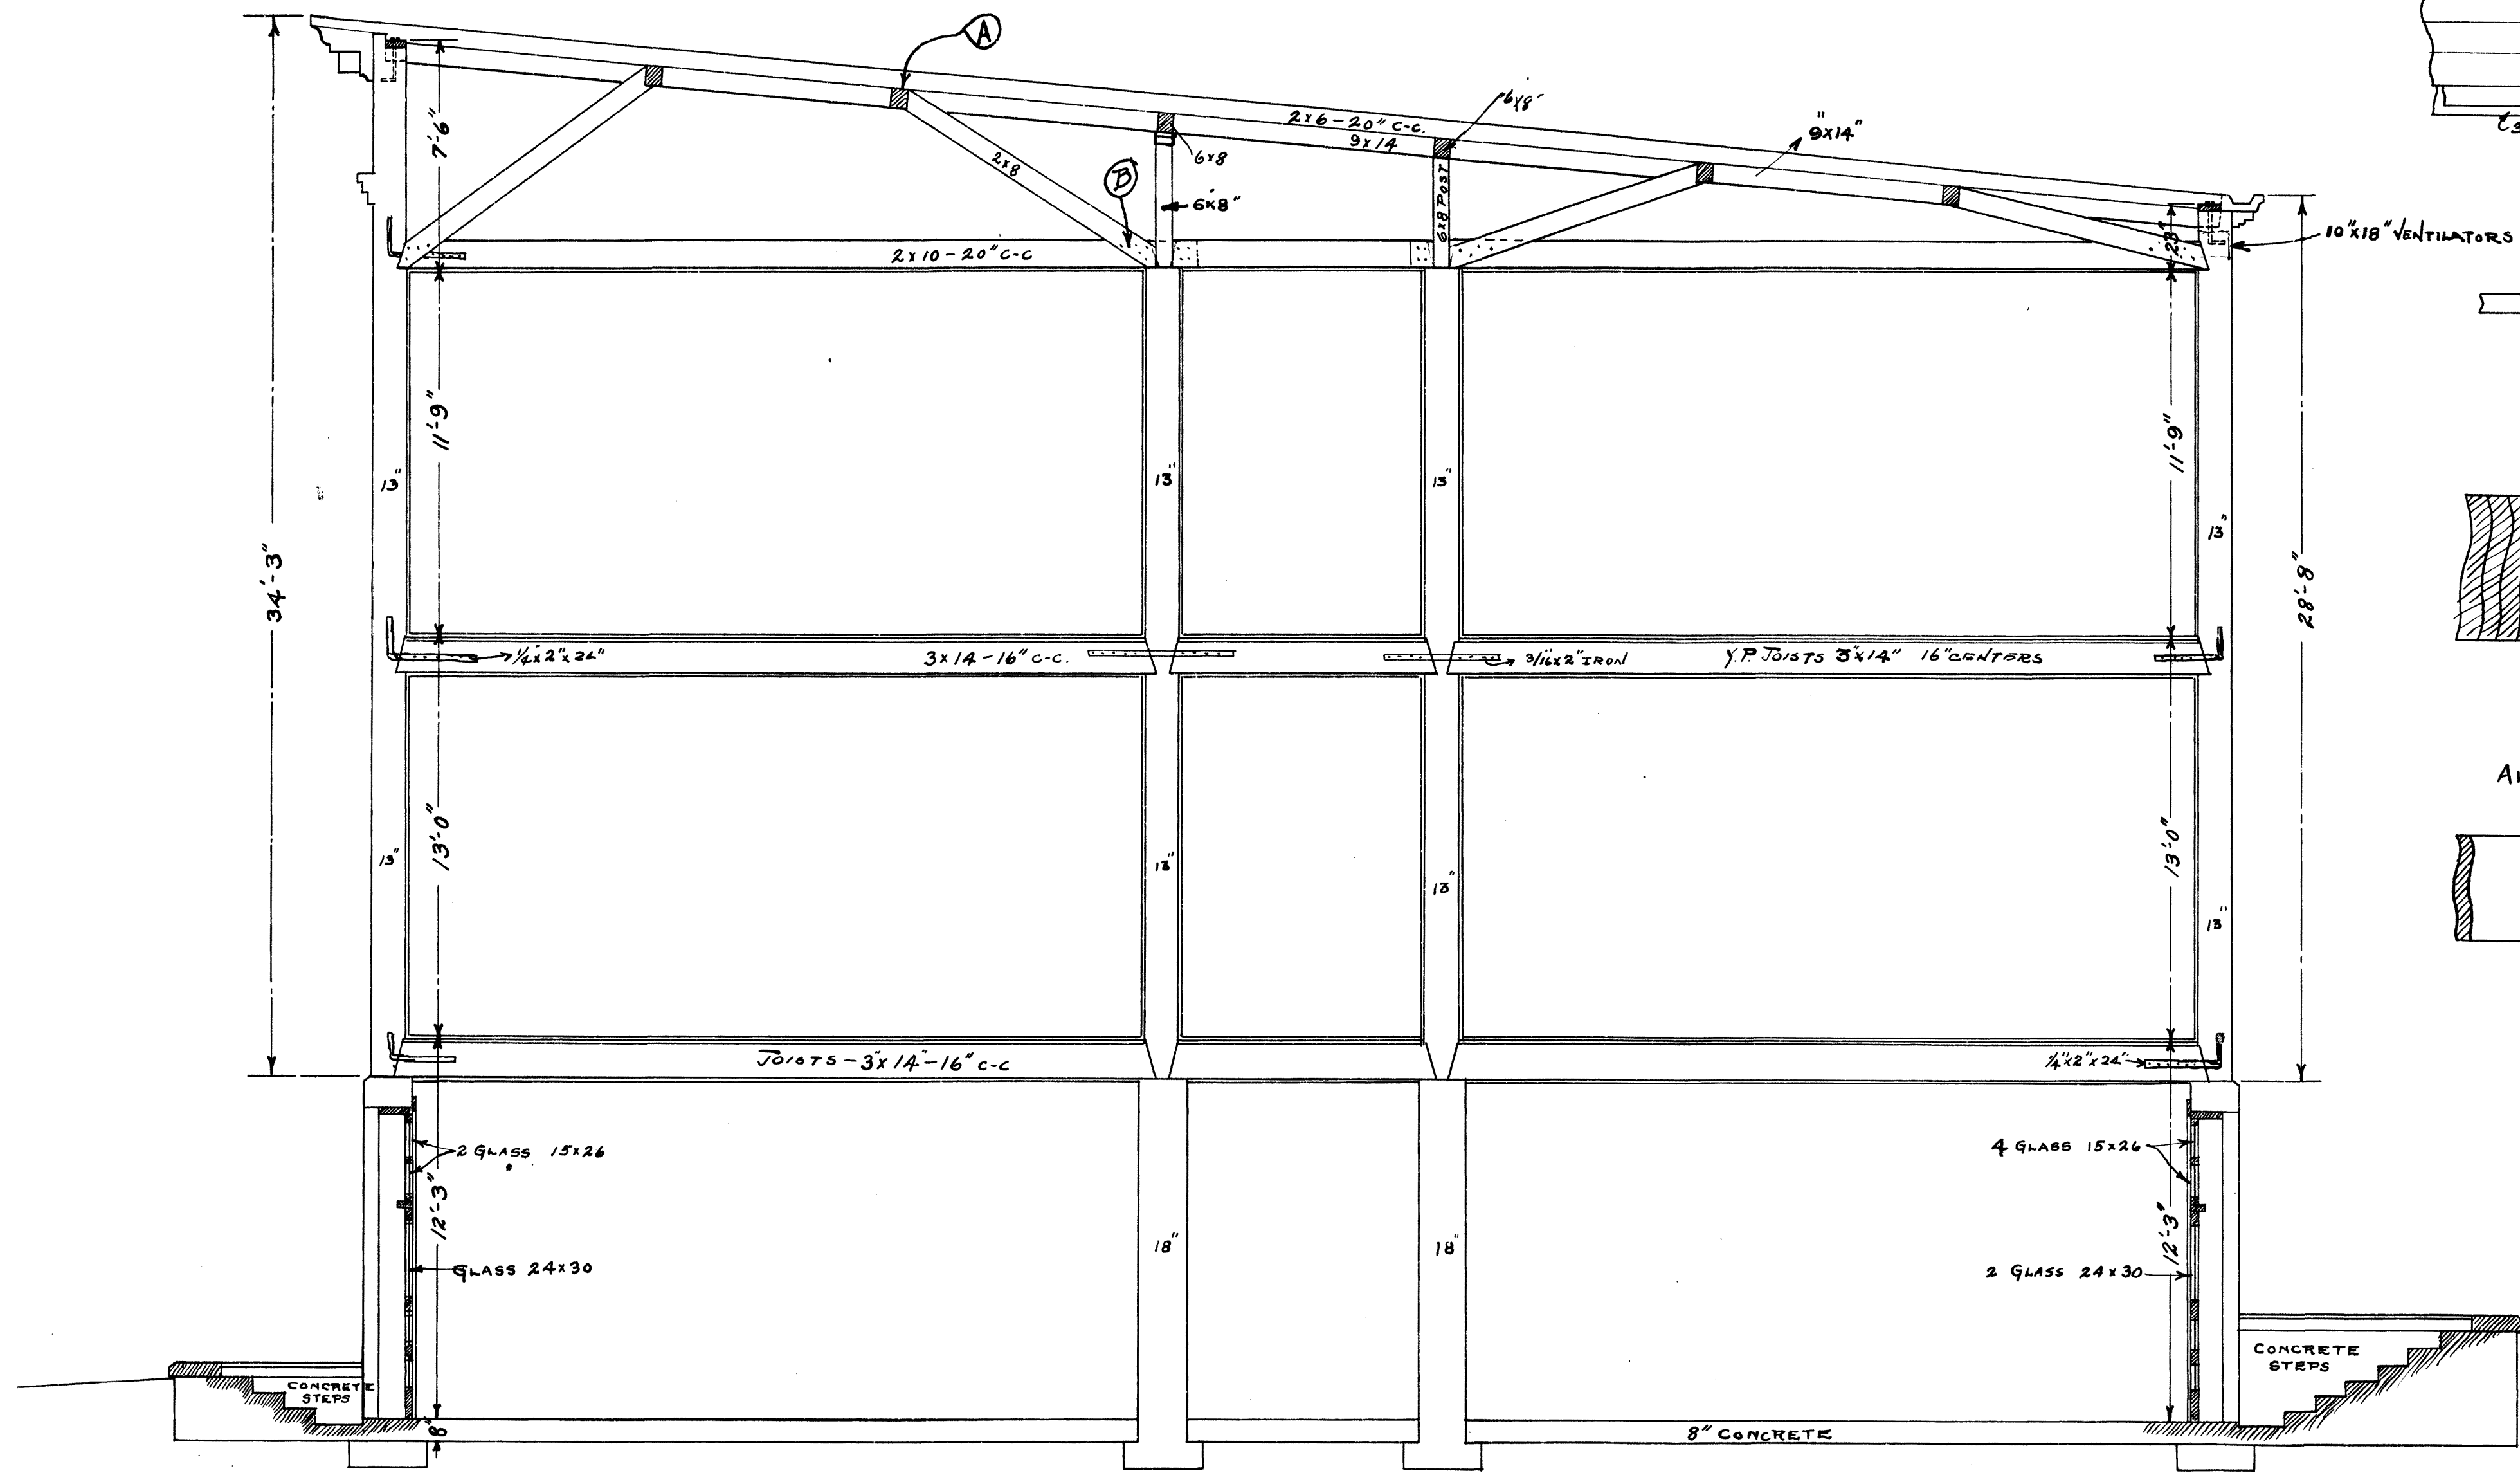


SECTION OF SOUTH WING  
SCALE 1/4"=1'

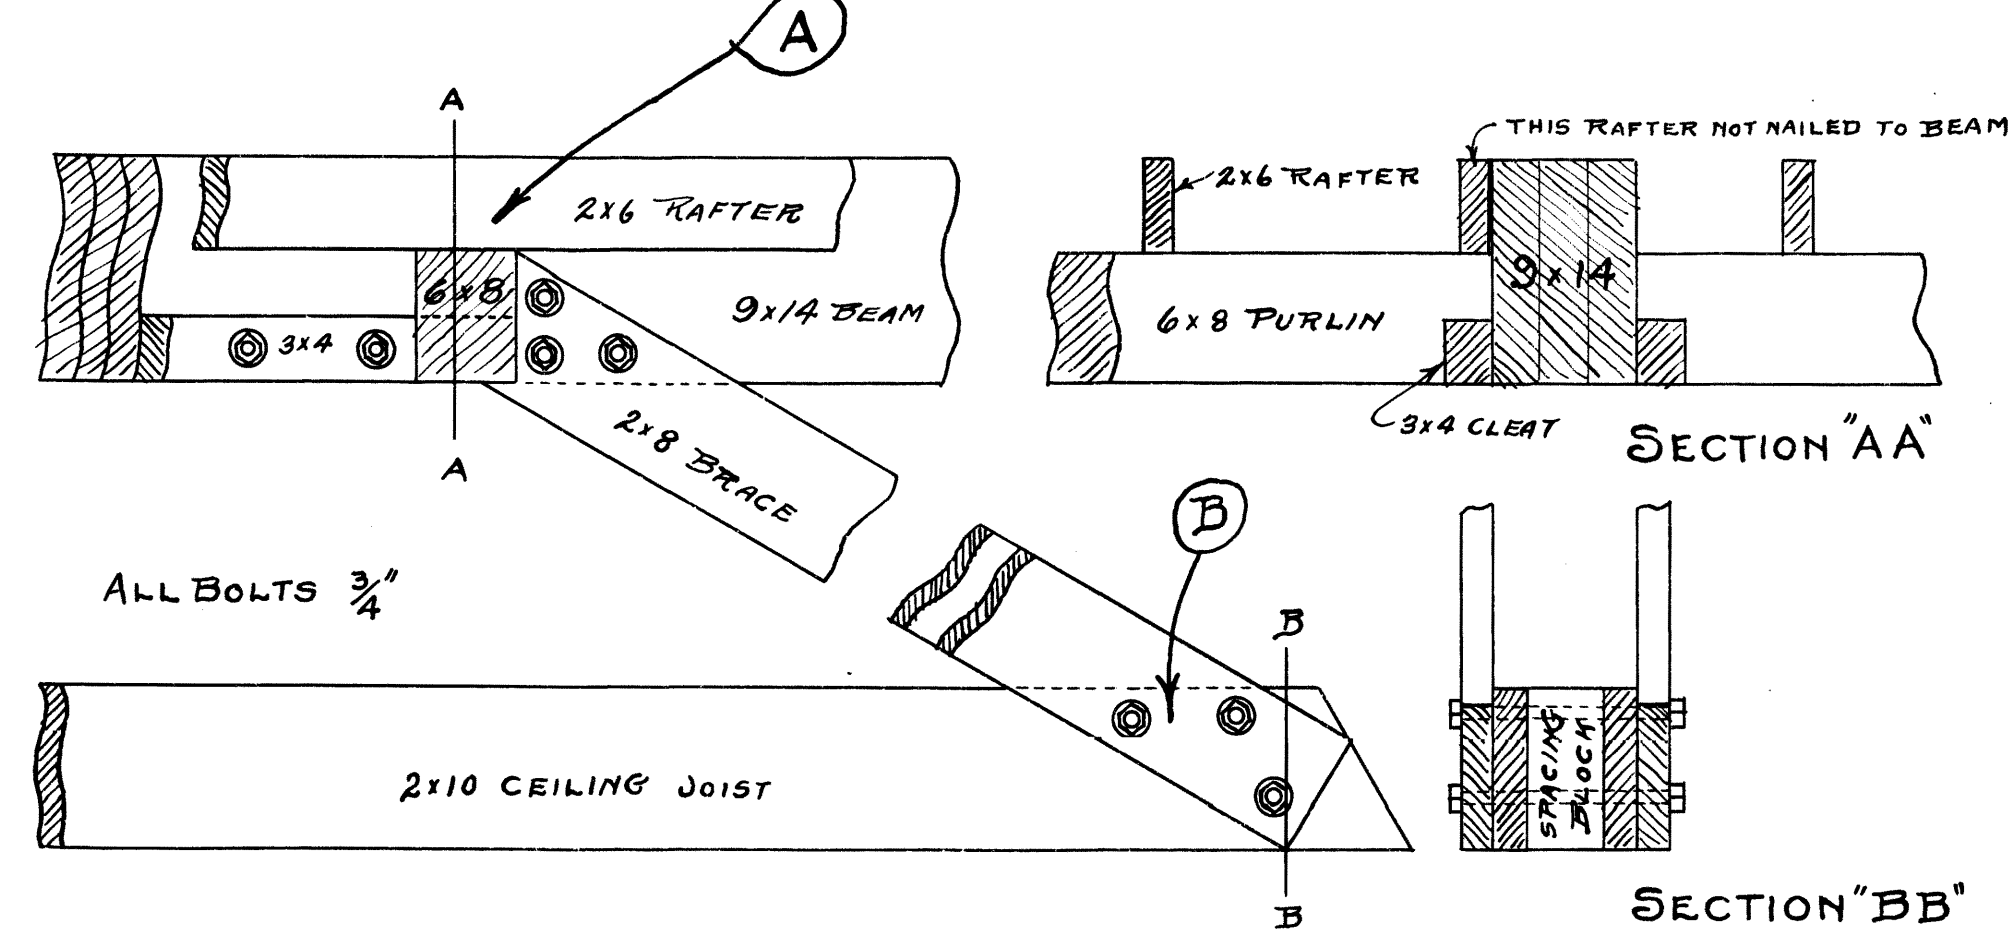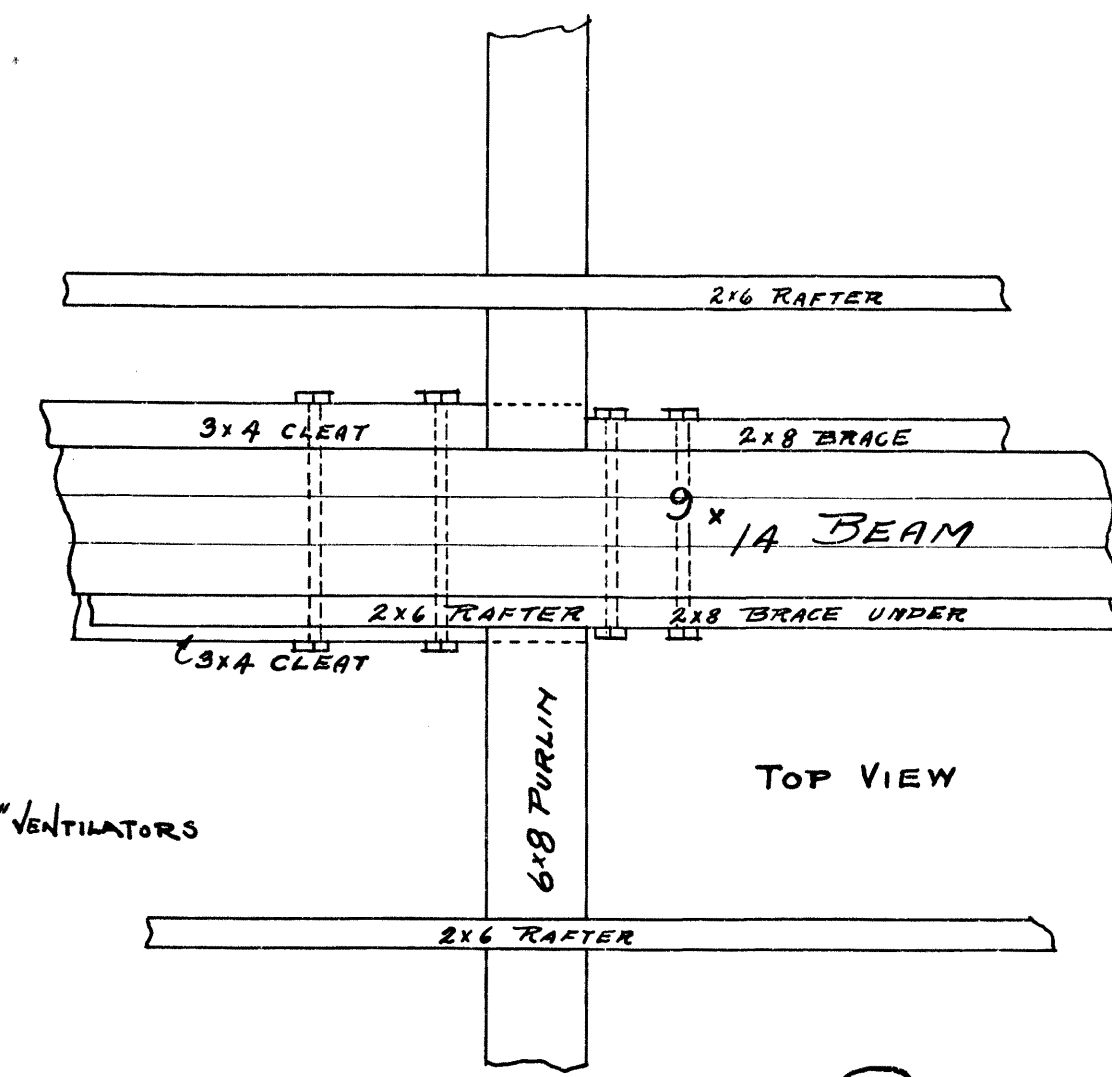

DETAILS OF BEAM AND BRACE AT "A" AND "B"  
SCALE 1"=1'

PROPOSED ADDITION  
KY. AGRICULTURAL EXPERIMENT STATION  
LEXINGTON KY.  
MASCovELL DIRECTOR  
ANDERSON & FRANKEL ARCHTS. & ENGRS. LEXINGTON KY.  
SEPT. 1911  
No. 350

U-1982

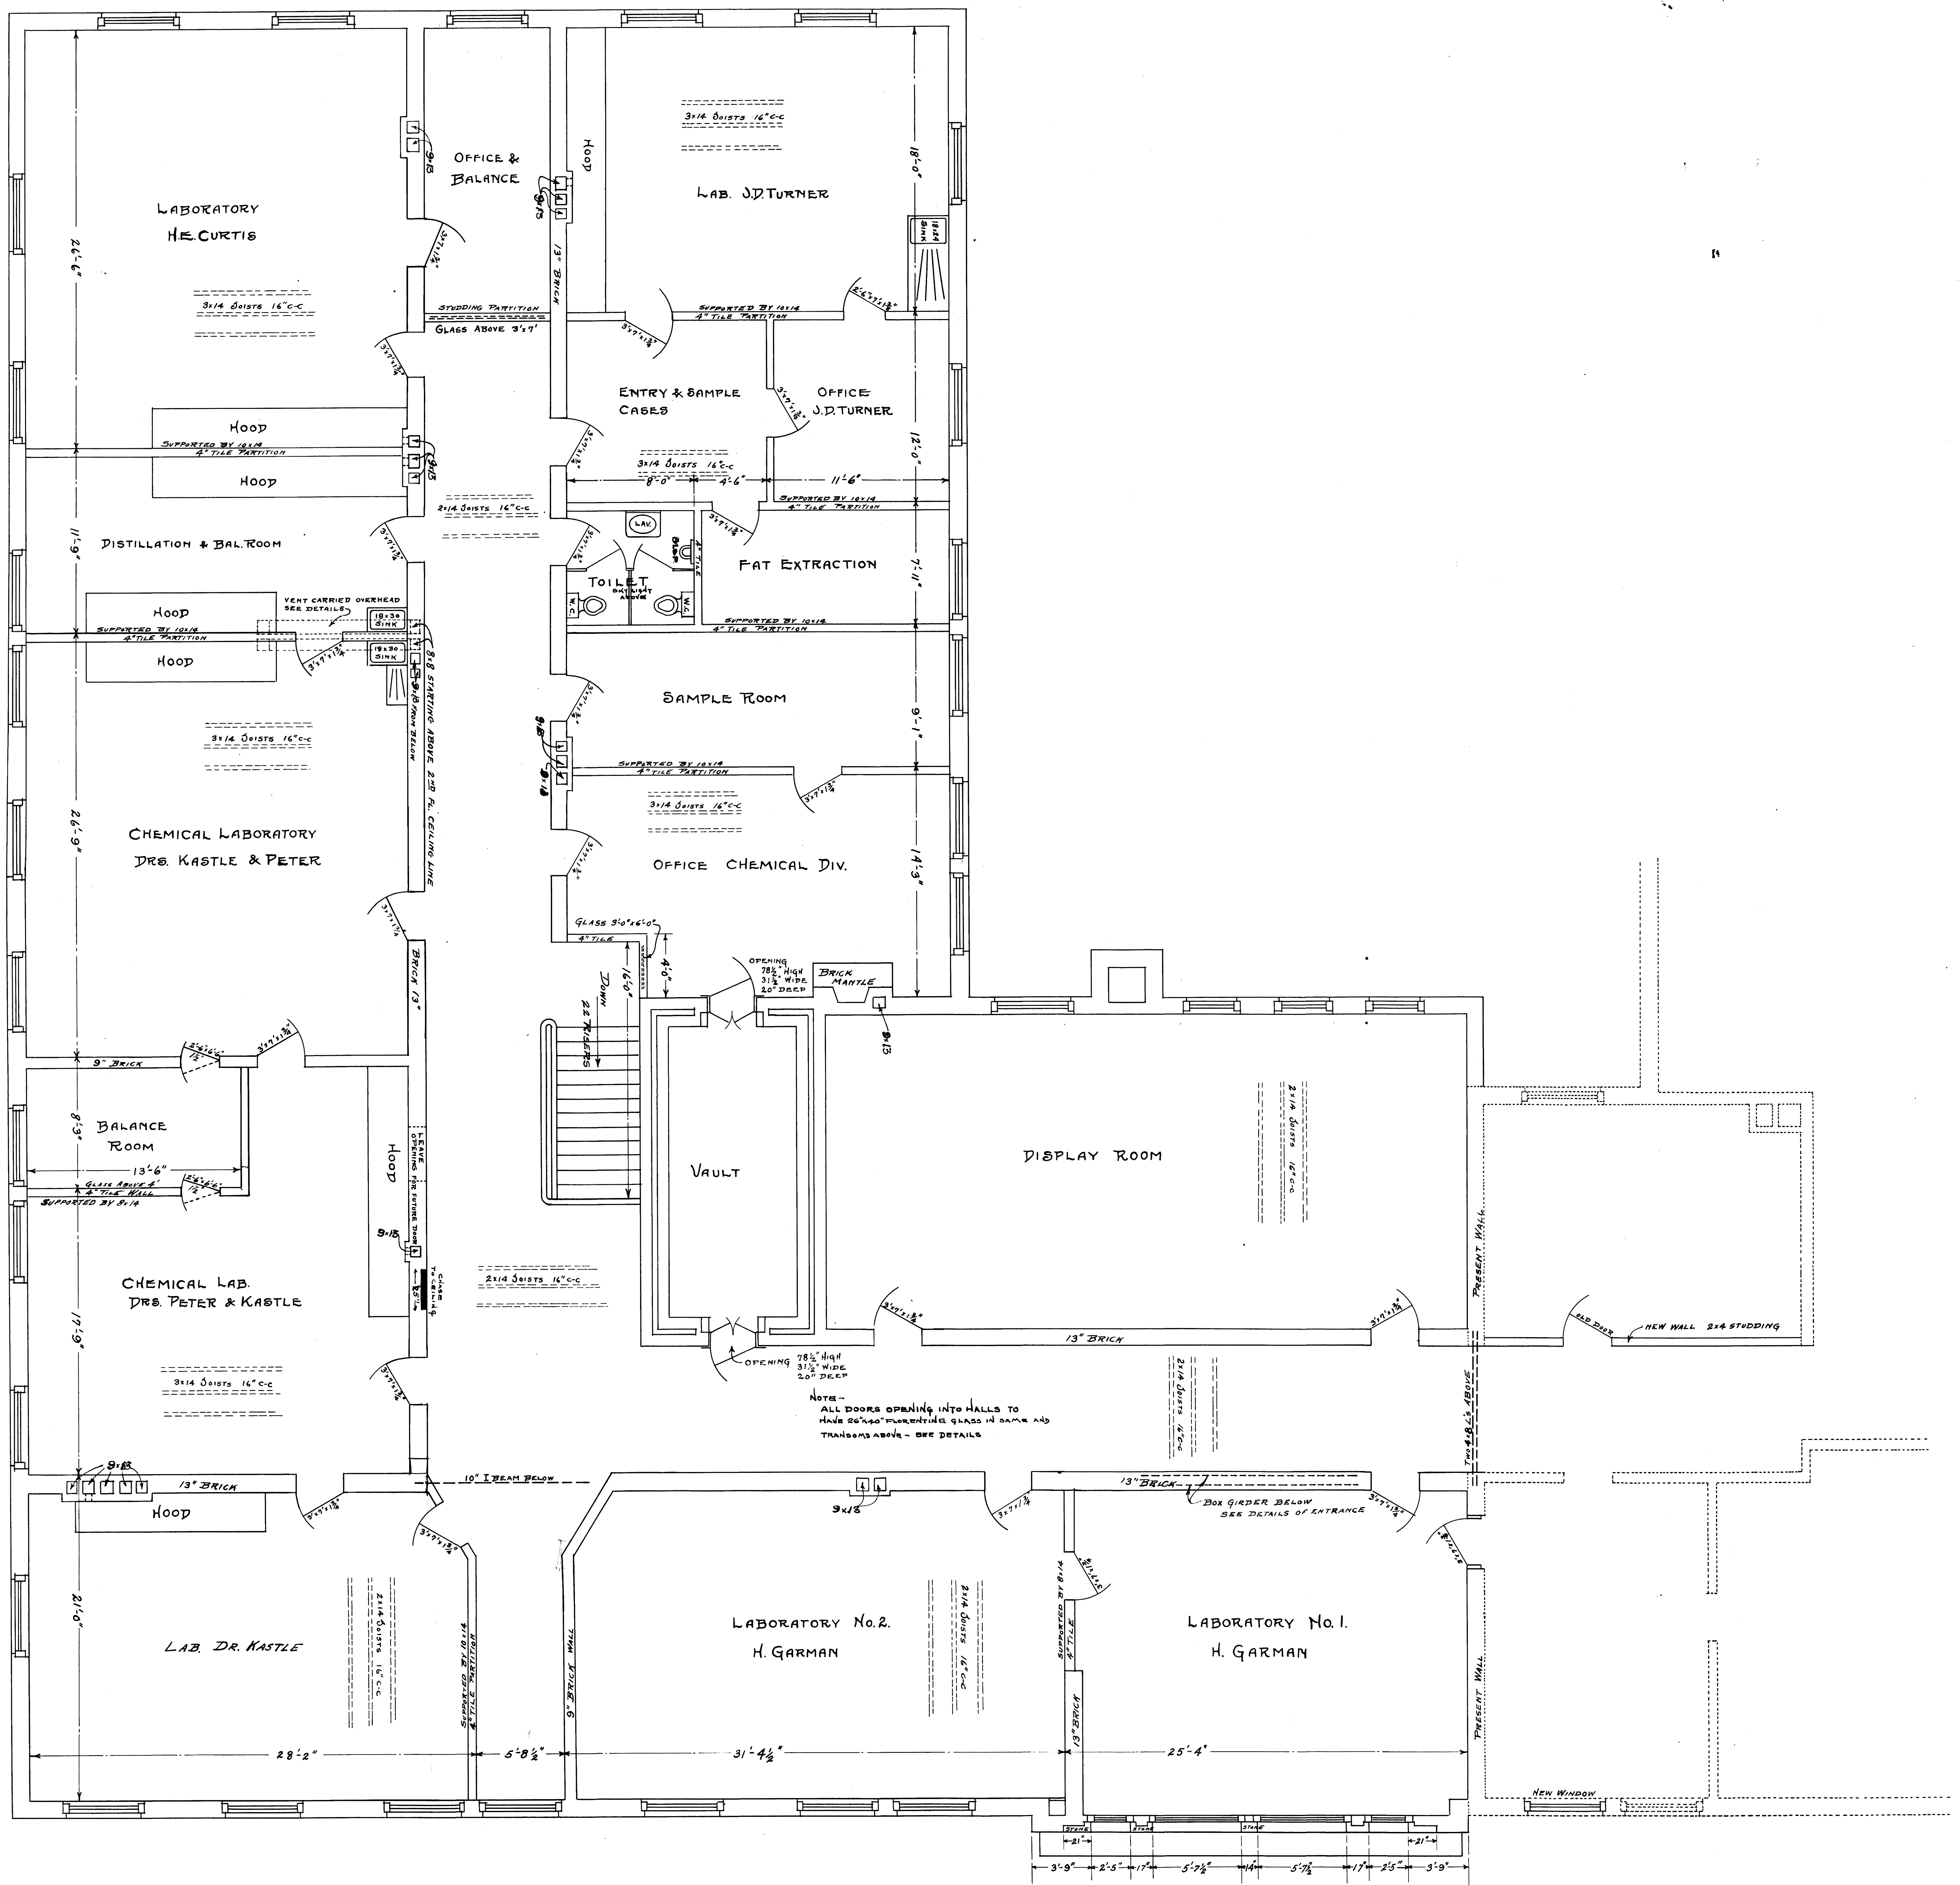

SECOND FLOOR PLAN  
SCALE 1/4"=1'


PROPOSED ADDITION  
KY AGRICULTURAL EXPERIMENT STATION  
LEXINGTON KY.  
M.A. SCOVELL DIRECTOR  
ANDERSON & FRANKEL  
ARCHTS. & ENGRS.  
LEXINGTON KY.  
SEPT. 1911  
No. 351  
U-1913



SECOND FLOOR PLAN  
SCALE 1/4" = 1'  
HEATING AND LIGHTING


NEW ADDITION  
KY AGRICULTURAL EXPERIMENT STATION  
LEXINGTON KY.  
M.A. SCOVELL DIRECTOR  
ANDERSON & FRANKEL  
ARCHTS & ENGRS.  
LEXINGTON KY.  
No. 351-A  
U-1484



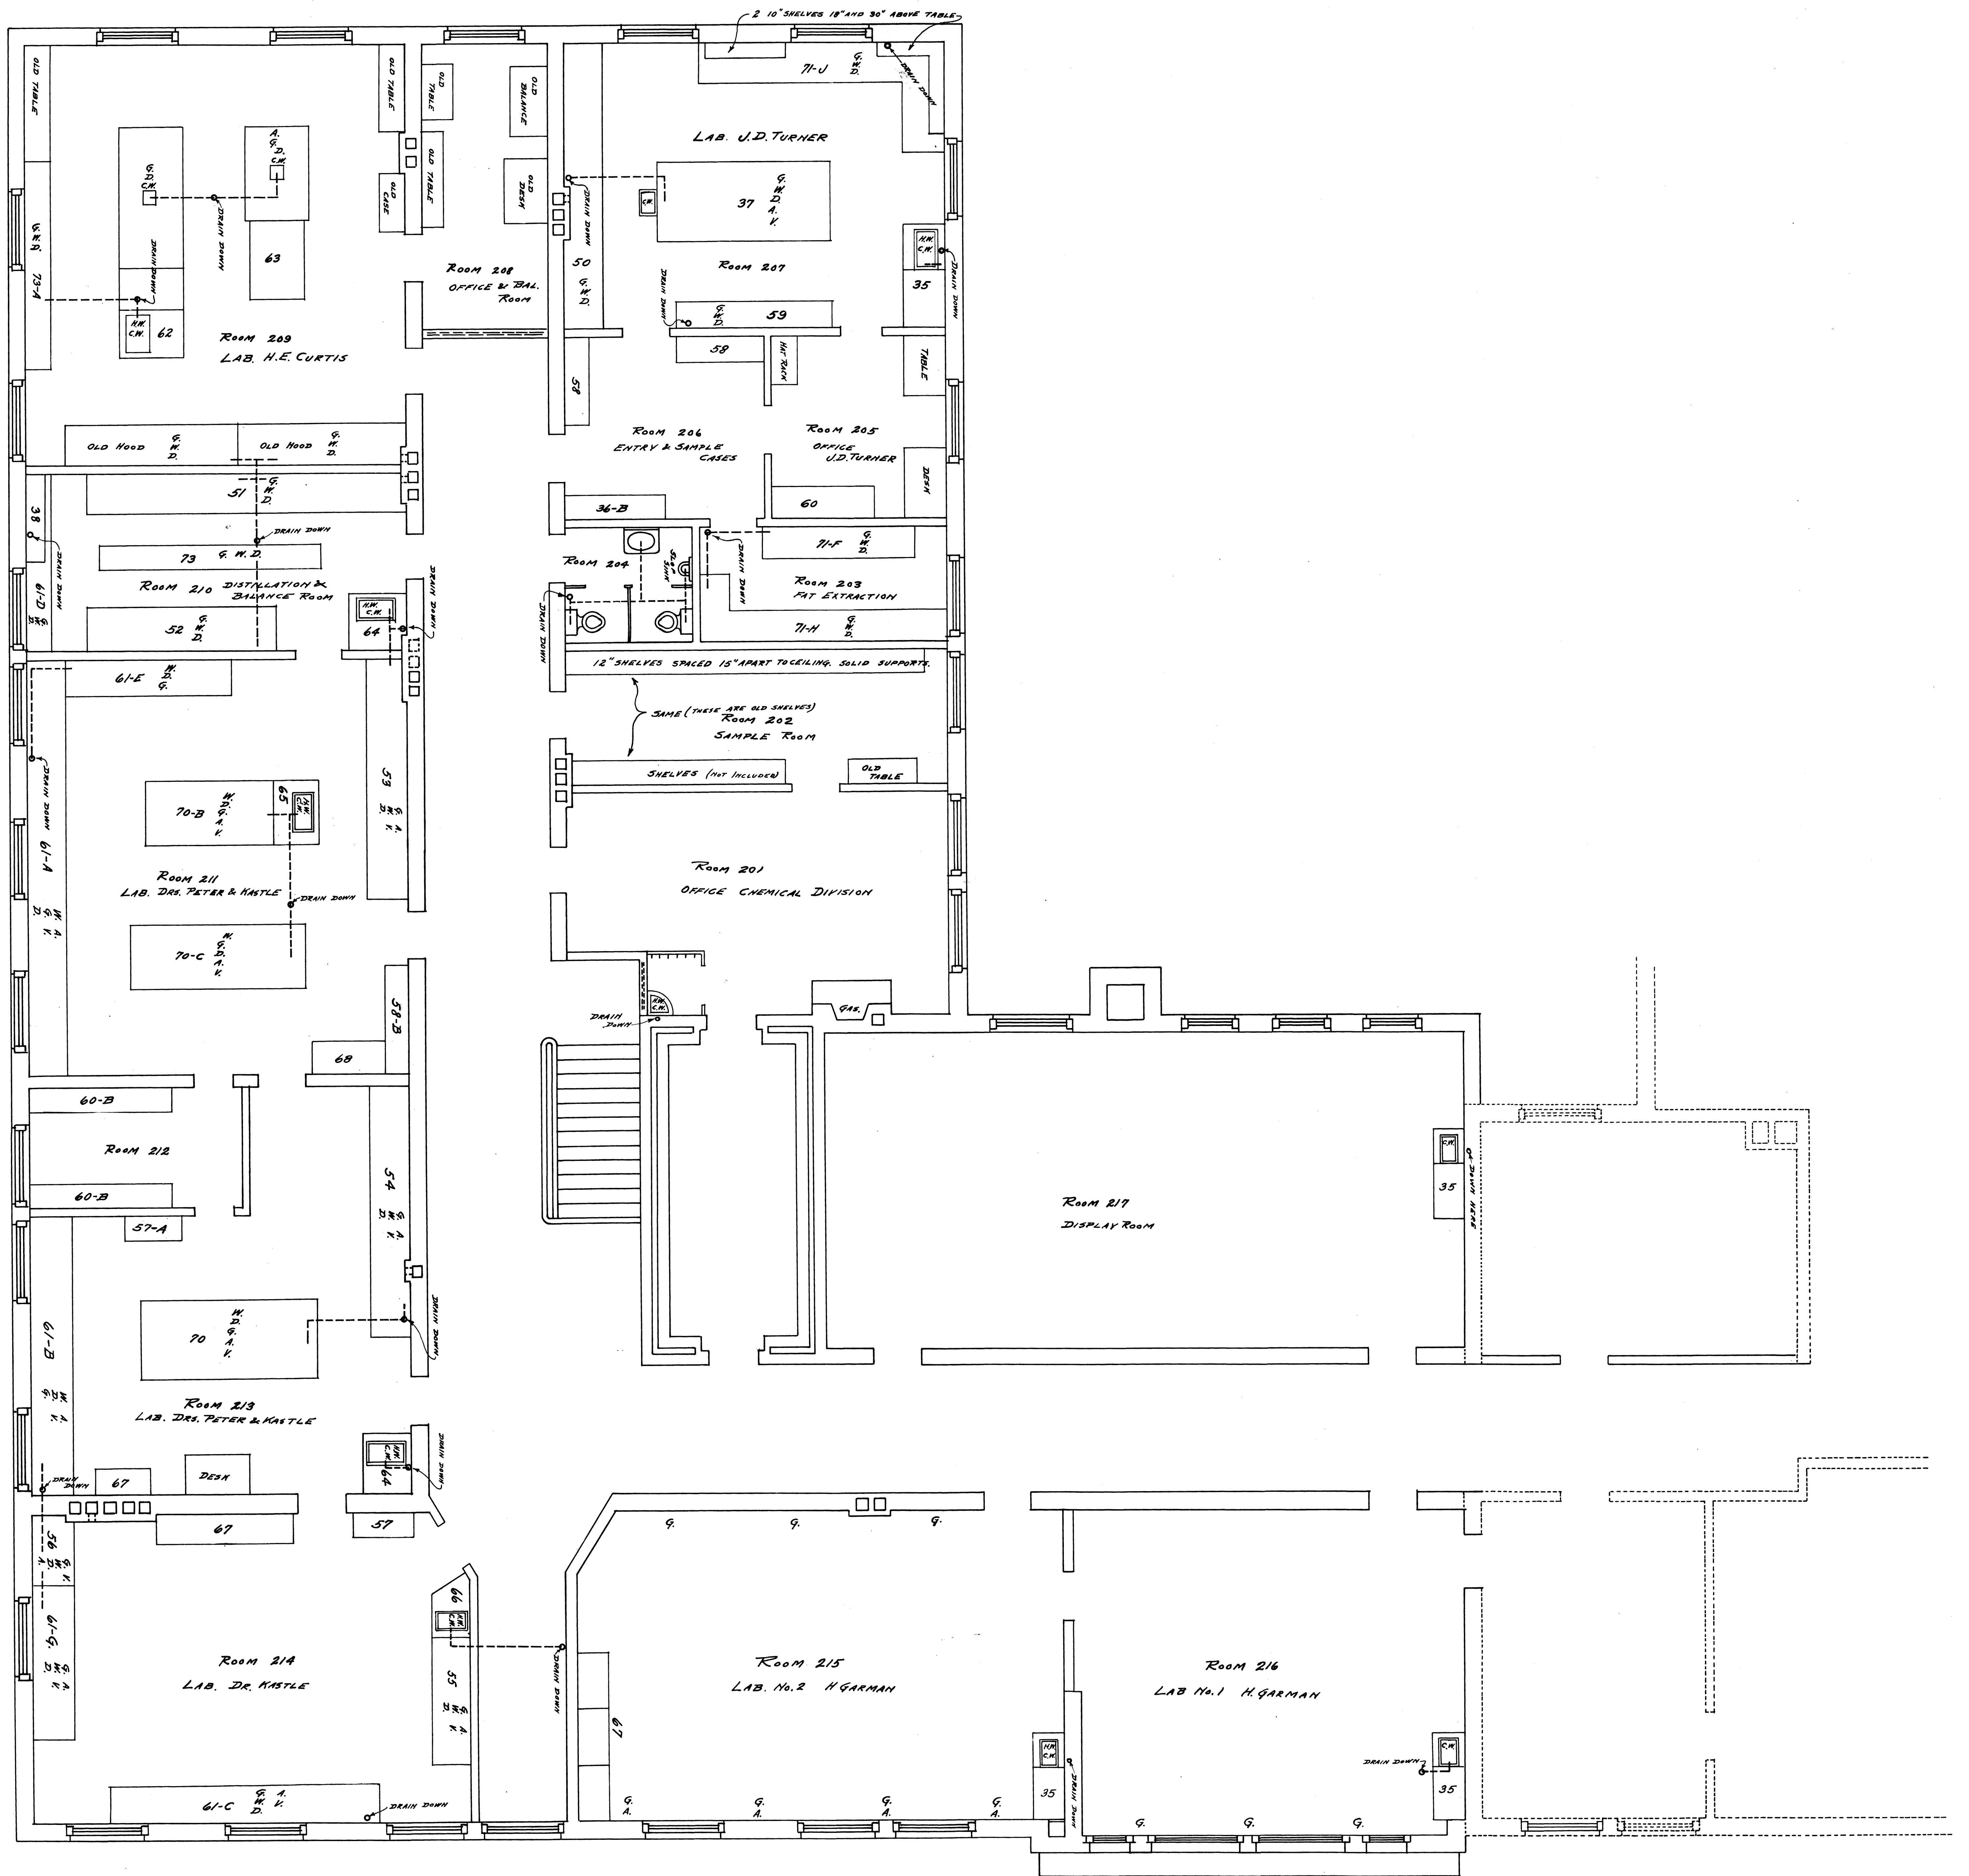

SECOND FLOOR PLAN  
SCALE 1/4" = 1'-0"  
PLUMBING AND FIXTURES


NEW ADDITION  
Ky AGRICULTURAL EXPERIMENT STATION  
LEXINGTON KY.  
M.A. SCOVELL DIRECTOR  
ANDERSON & FRANKEL  
ARCHT'S. & ENGINEERS  
LEXINGTON KY. No. 351-B  
U-1985

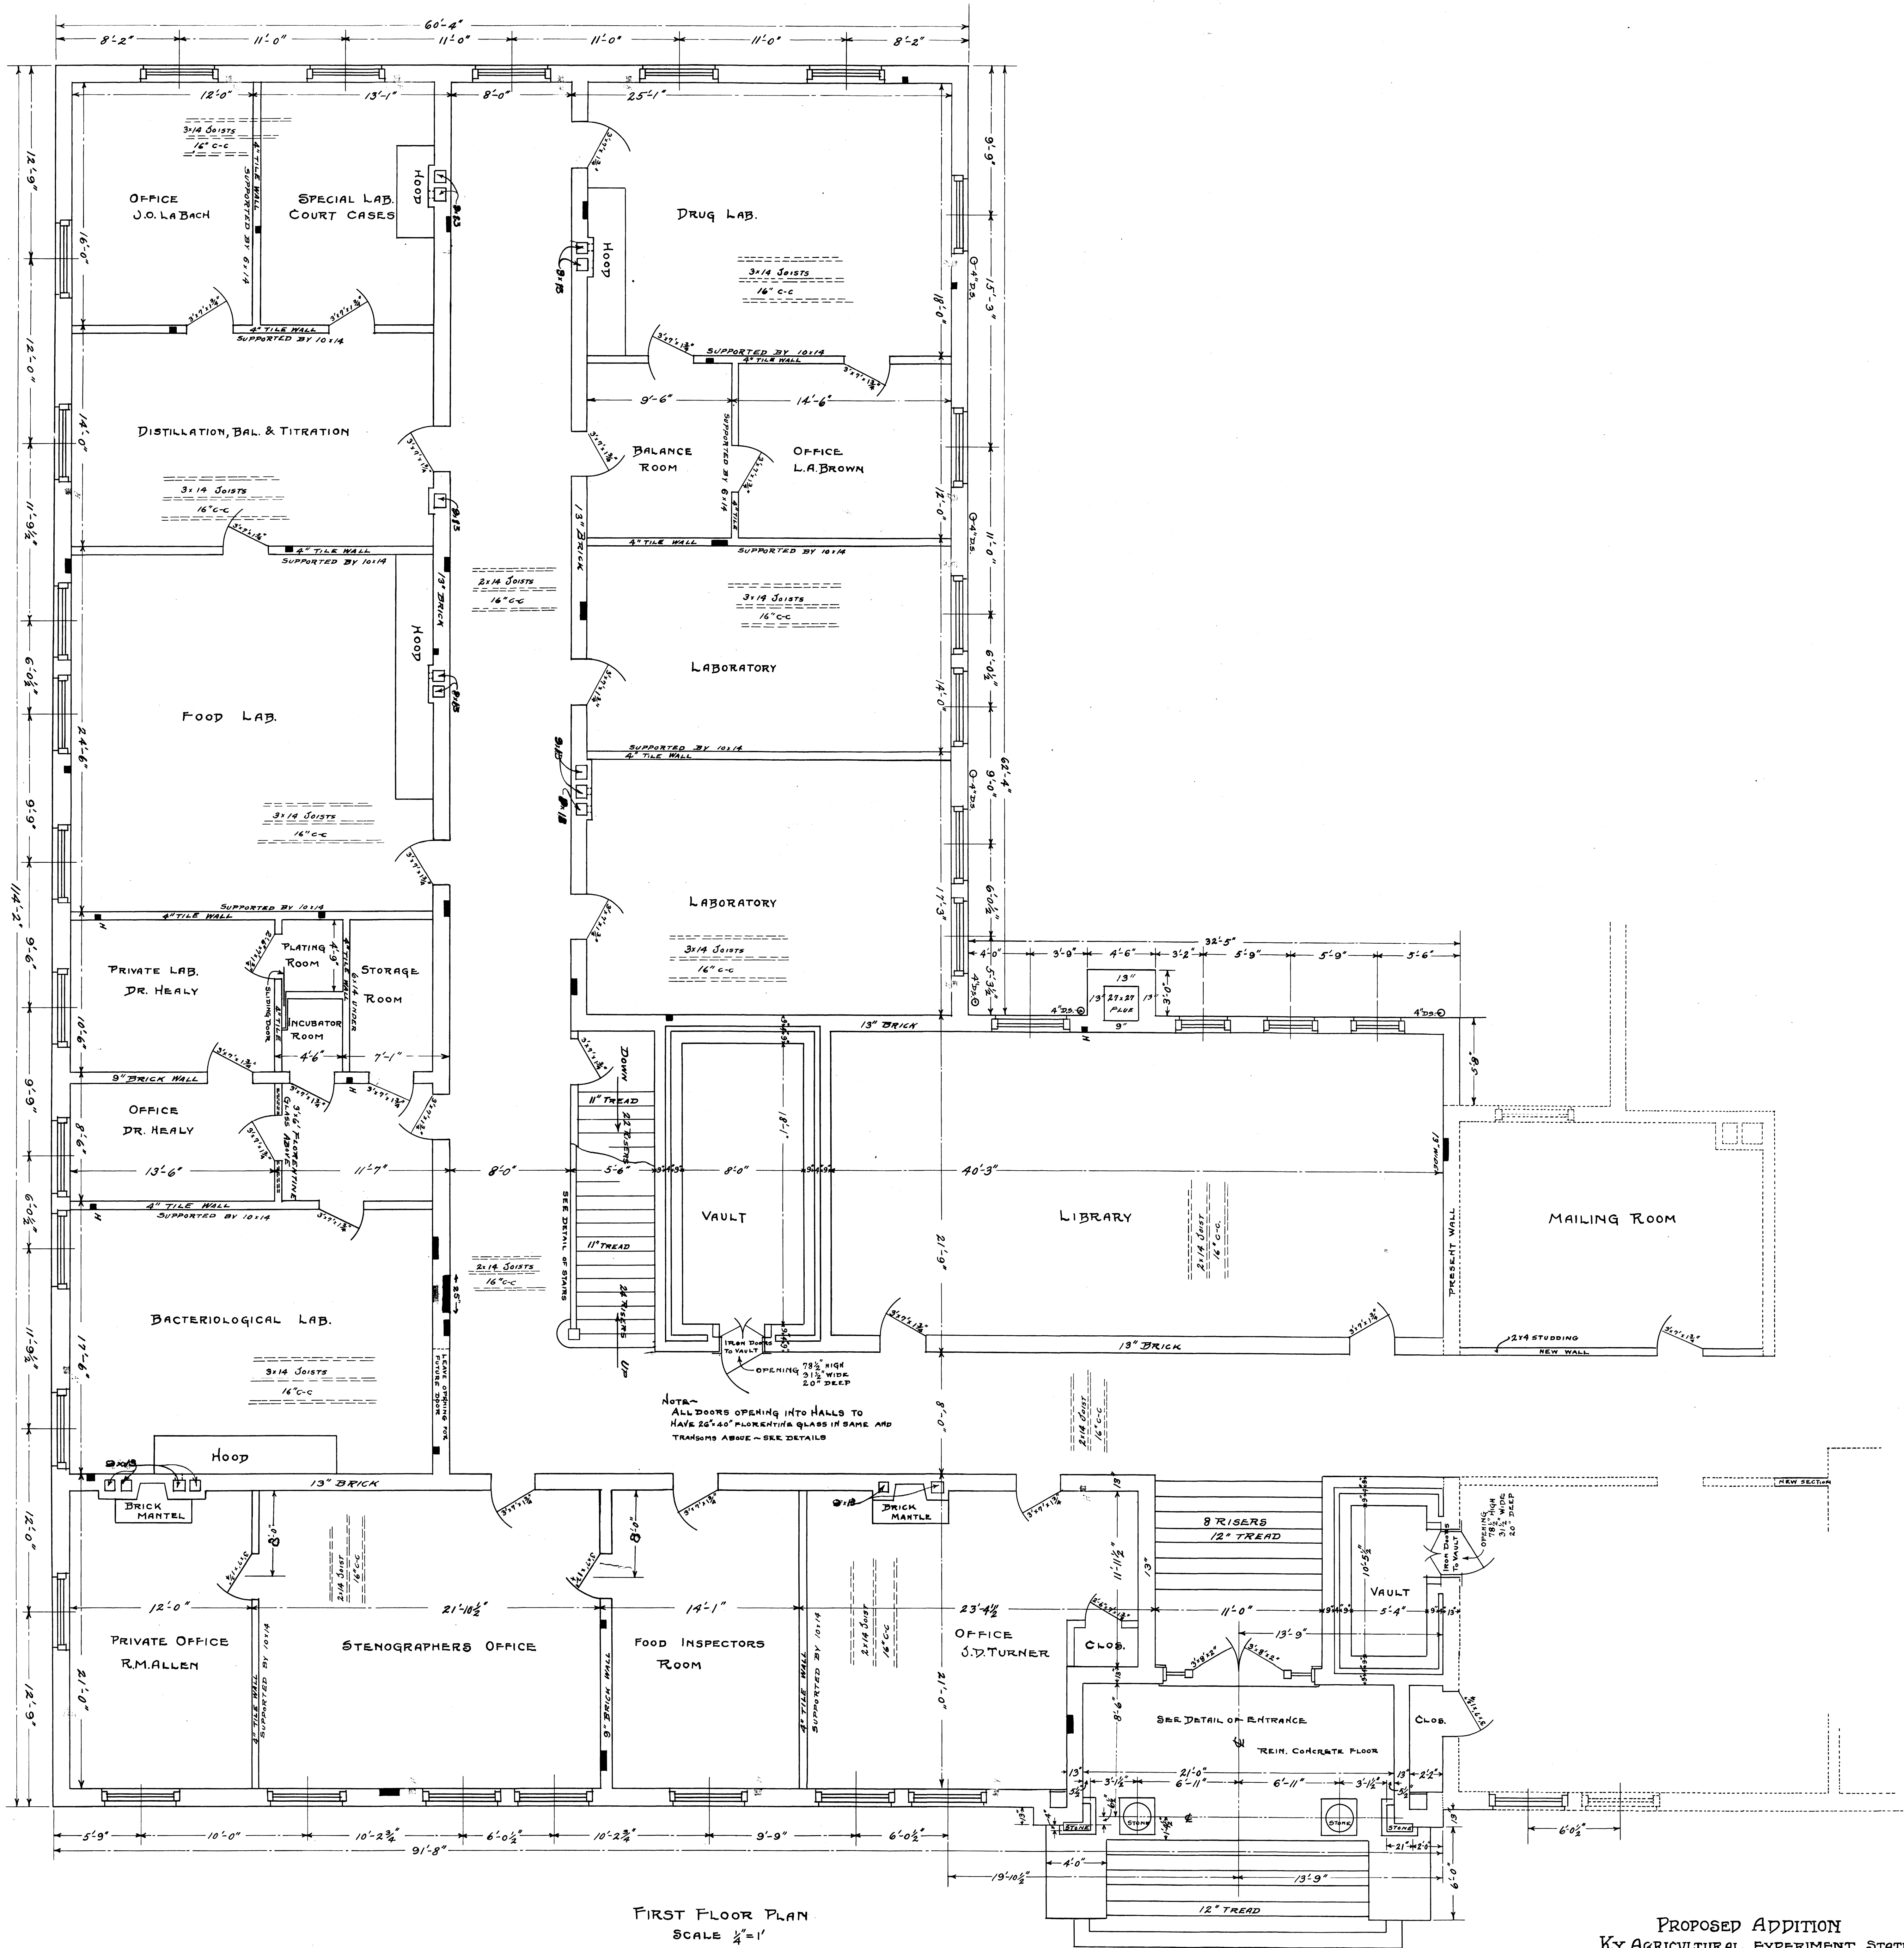

FIRST FLOOR PLAN  
SCALE 1/4" = 1'

PROPOSED ADDITION  
KY AGRICULTURAL EXPERIMENT STATION  
LEXINGTON KY  
M.A. SCOVELL DIRECTOR  
ANDERSON & FRANKEL ARCHTS. & ENGRS. LEXINGTON KY. SEPT. 1911  
No. 352



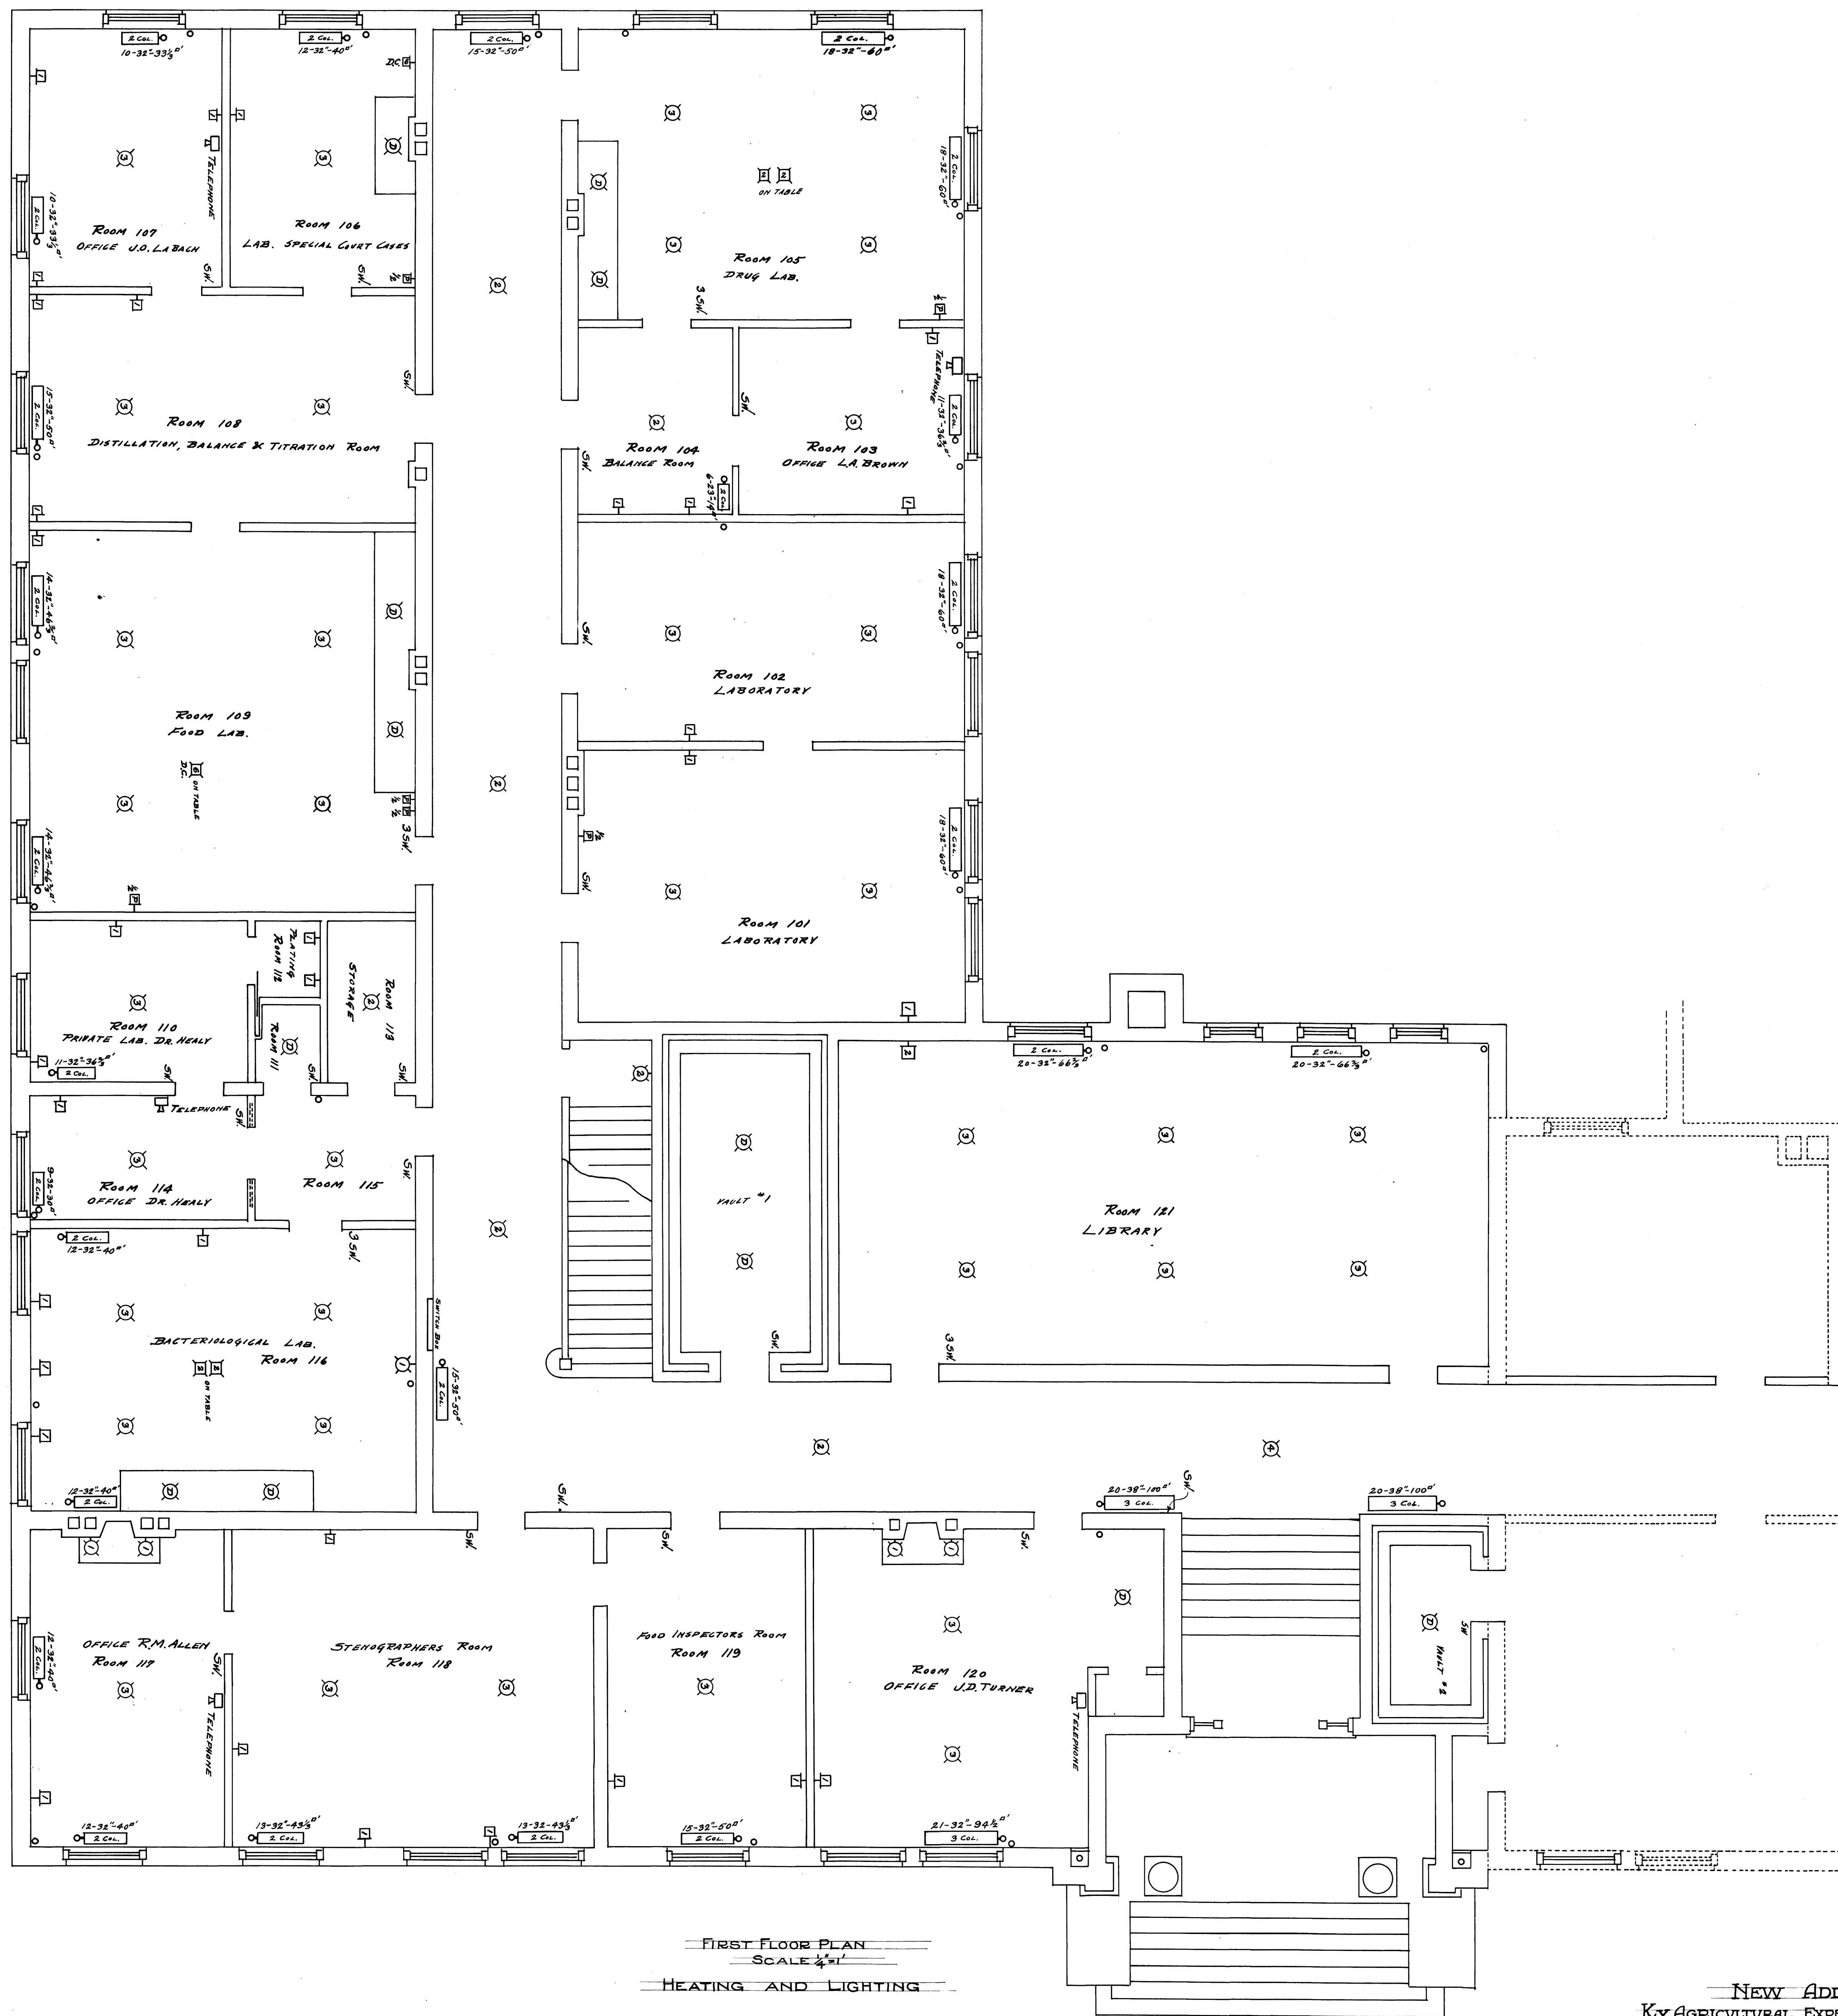


FIRST FLOOR PLAN  
SCALE 1/4" = 1'  
HEATING AND LIGHTING

NEW ADDITION  
KY AGRICULTURAL EXPERIMENT STATION  
LEXINGTON KY.  
M.A. SCOVELL DIRECTOR  
ANDERSON & FRANKEL  
ARCHTS. & ENGRS.  
LEXINGTON KY.

No. 352-A

U-1927




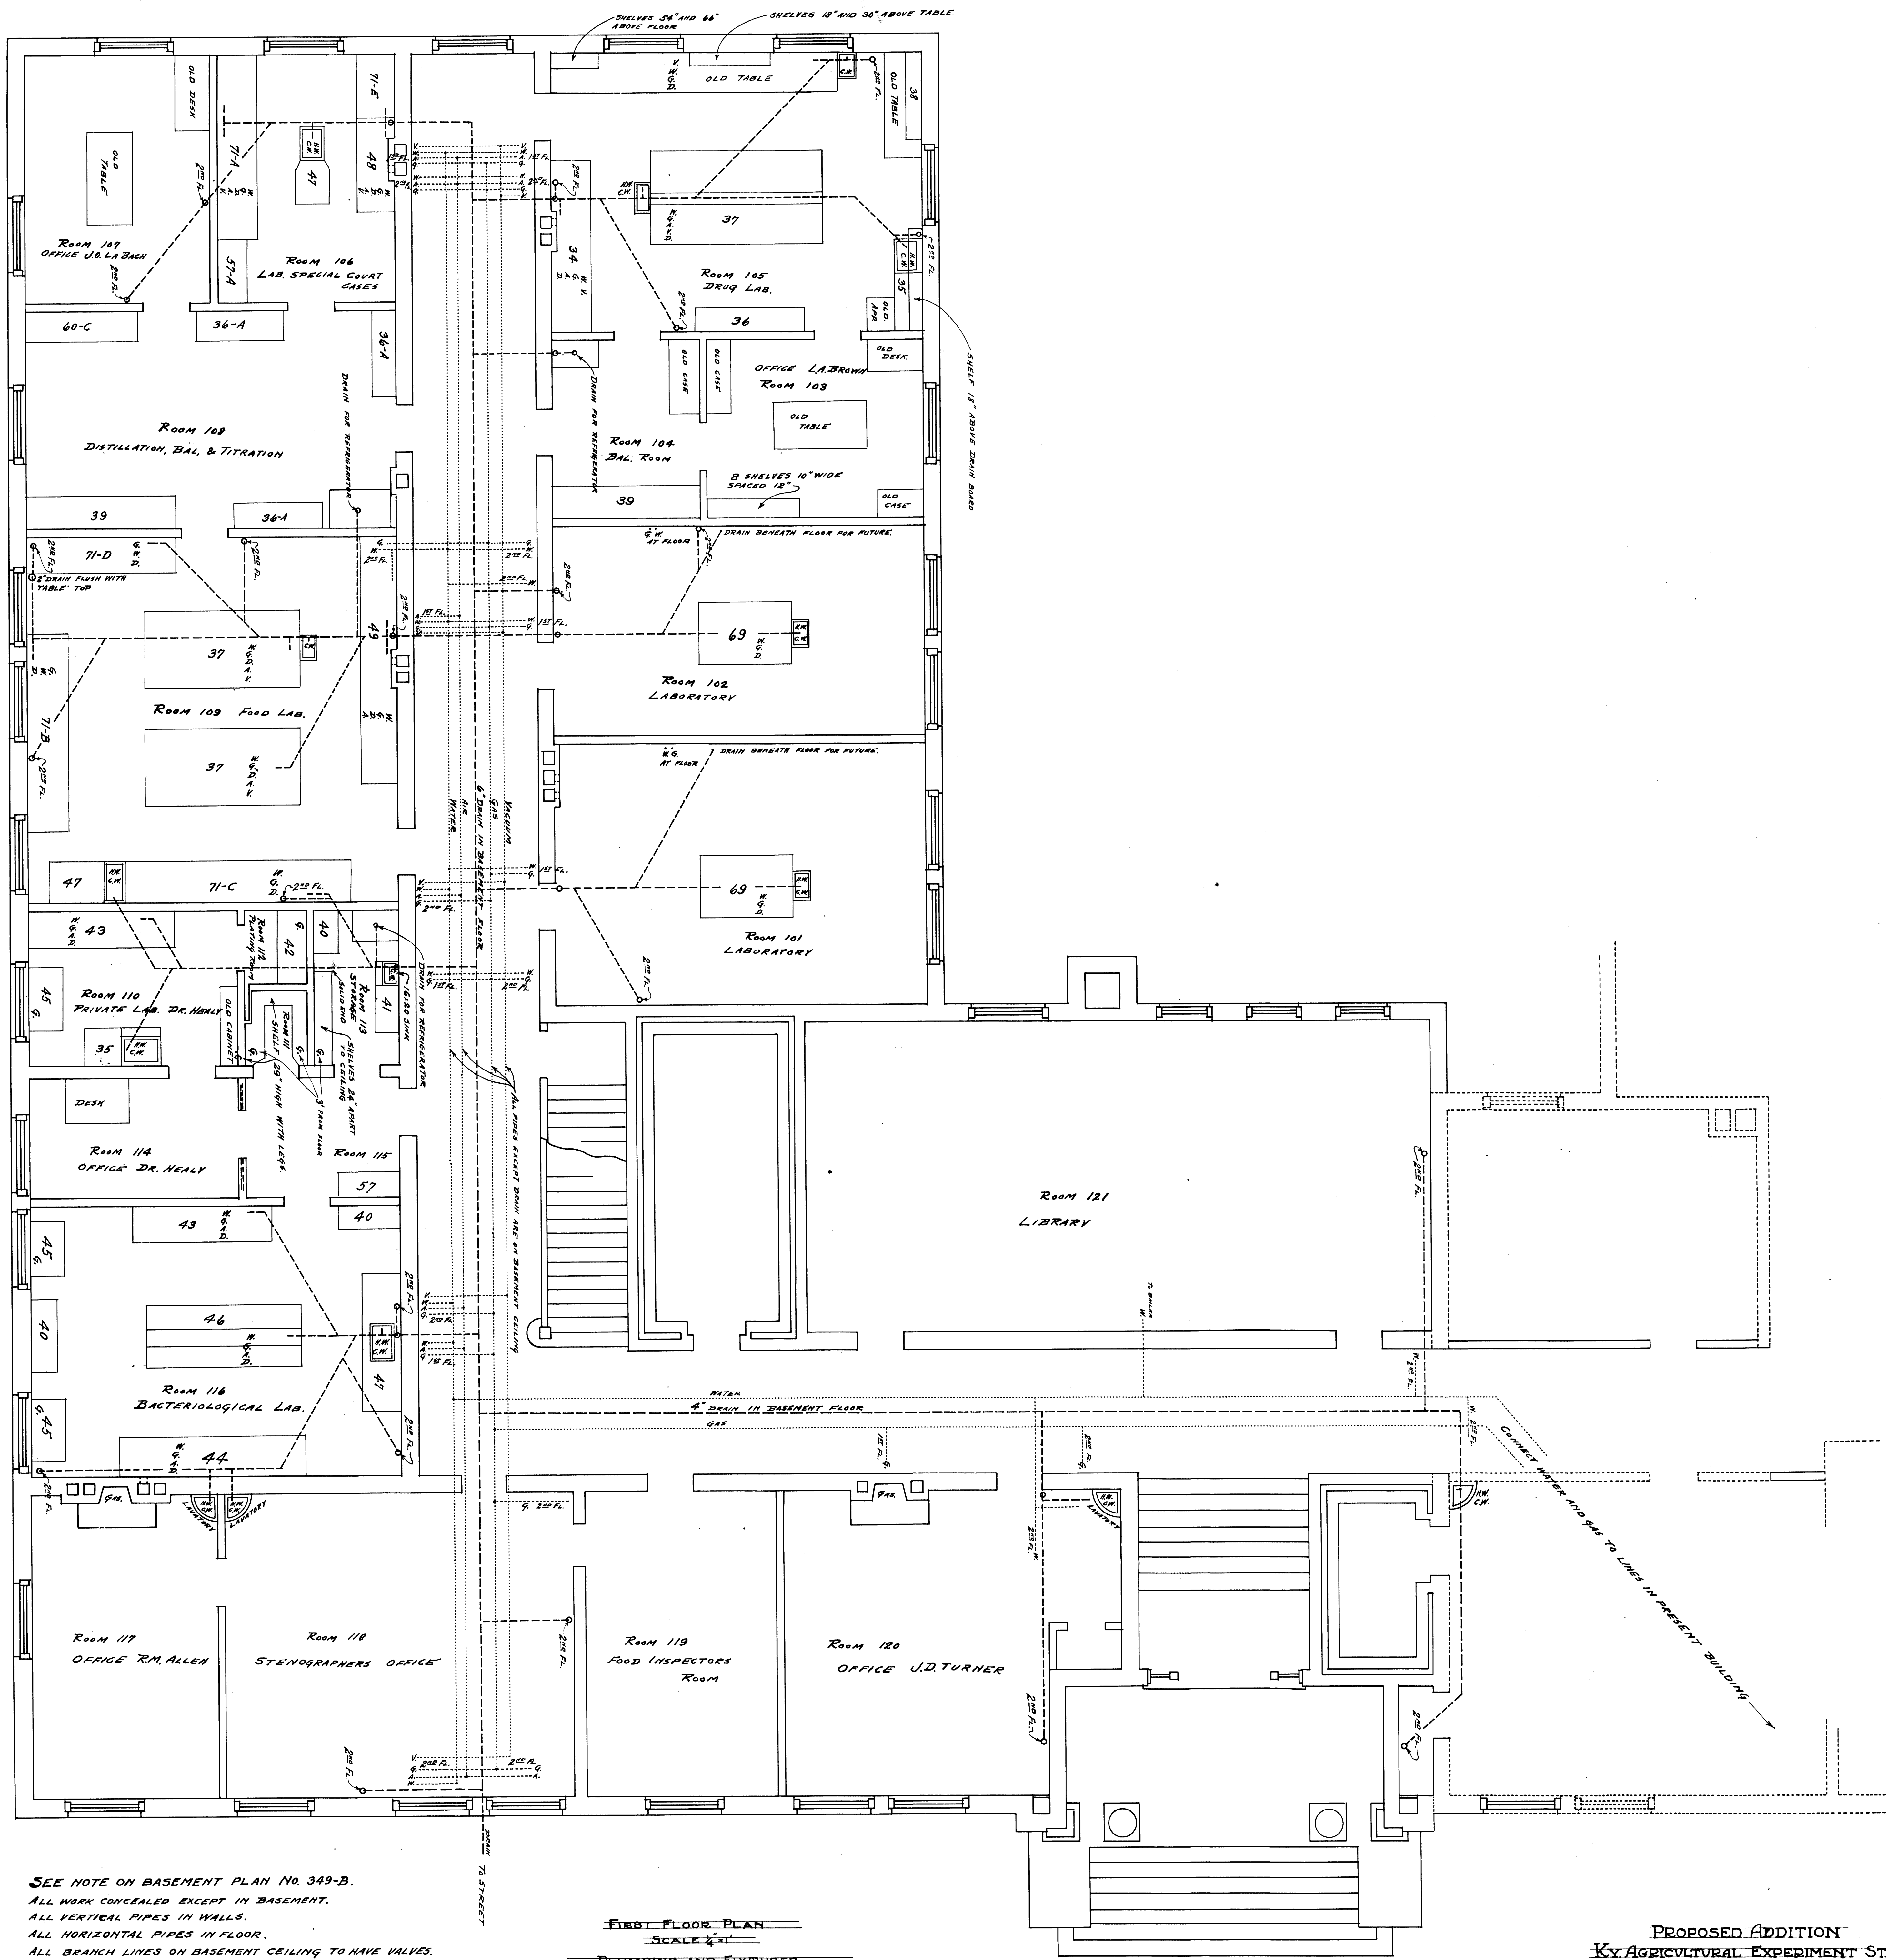


SEE NOTE ON BASEMENT PLAN No. 349-B.  
 ALL WORK CONCEALED EXCEPT IN BASEMENT.  
 ALL VERTICAL PIPES IN WALLS.  
 ALL HORIZONTAL PIPES IN FLOOR.  
 ALL BRANCH LINES ON BASEMENT CEILING TO HAVE VALVES.

FIRST FLOOR PLAN  
 SCALE 1/4" = 1'-0"  
 PLUMBING AND FIXTURES

PROPOSED ADDITION  
 KY AGRICULTURAL EXPERIMENT STATION  
 LEXINGTON KY.  
 M.A. SCOVELL DIRECTOR.  
 ANDERSON & FRANKEL  
 ARCHTS. & ENGRS.  
 LEXINGTON KY.  
 No. 352-B

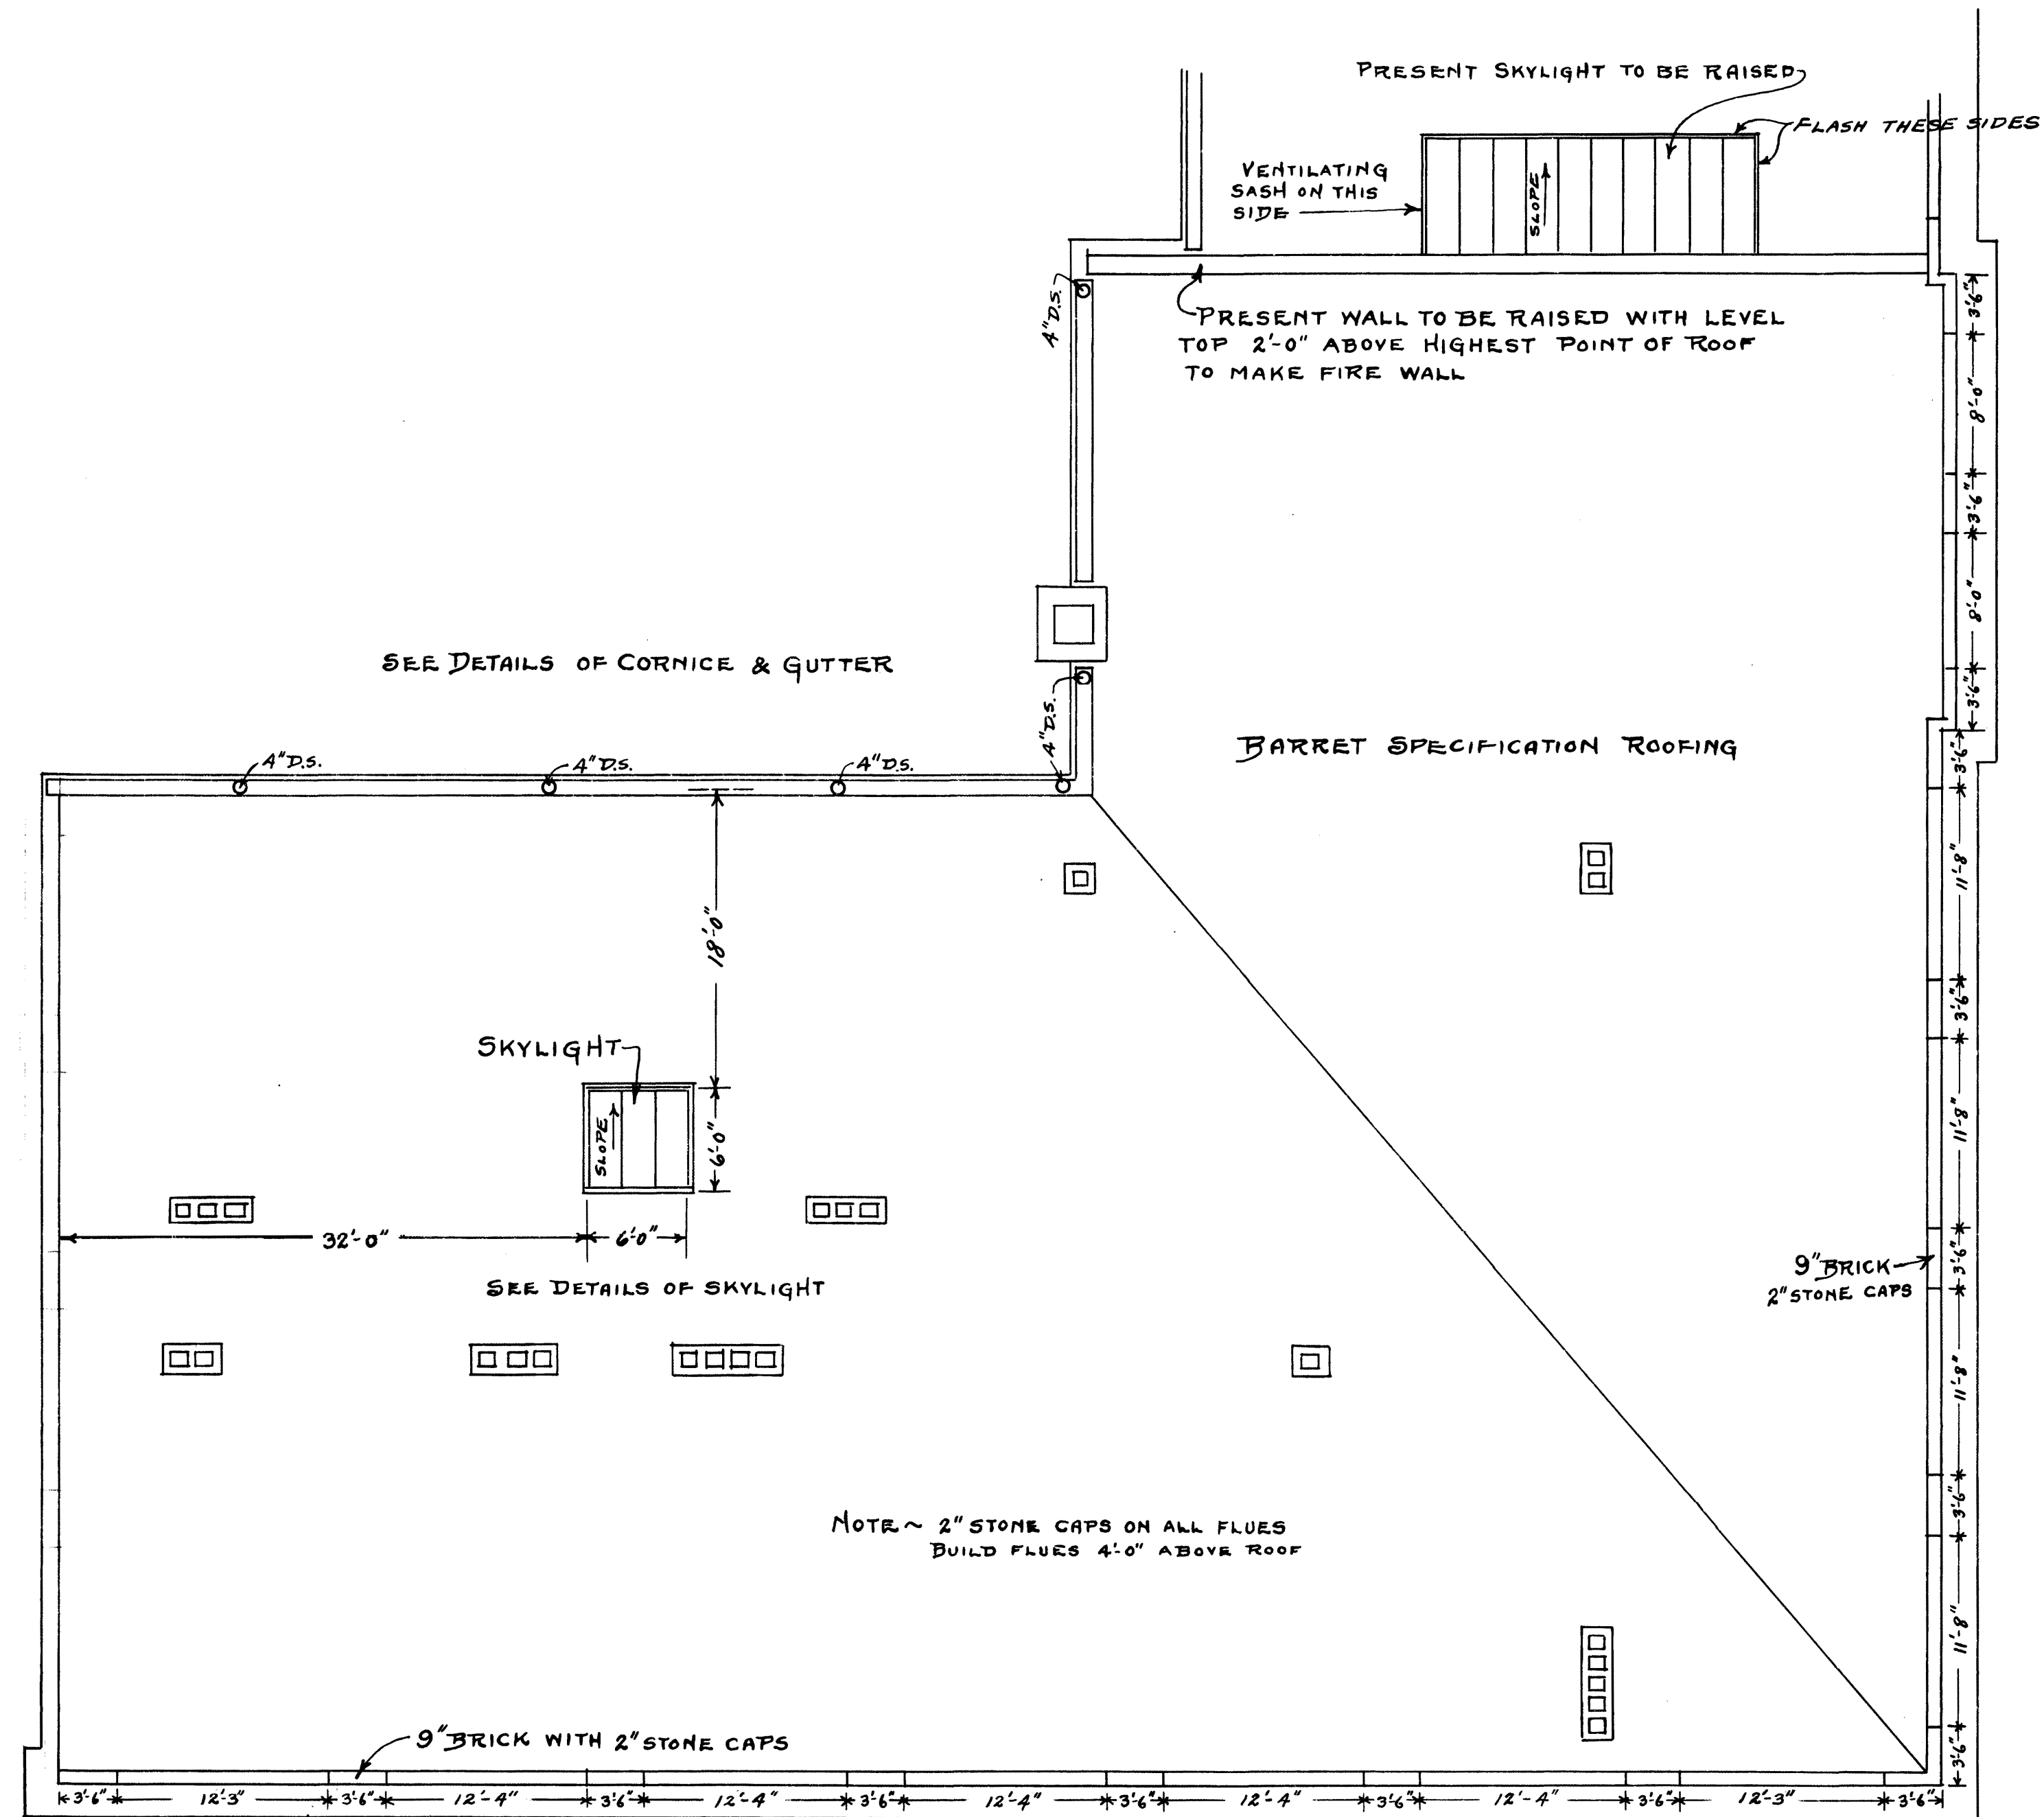


ROOF PLAN  
SCALE  $\frac{1}{8}''=1'$

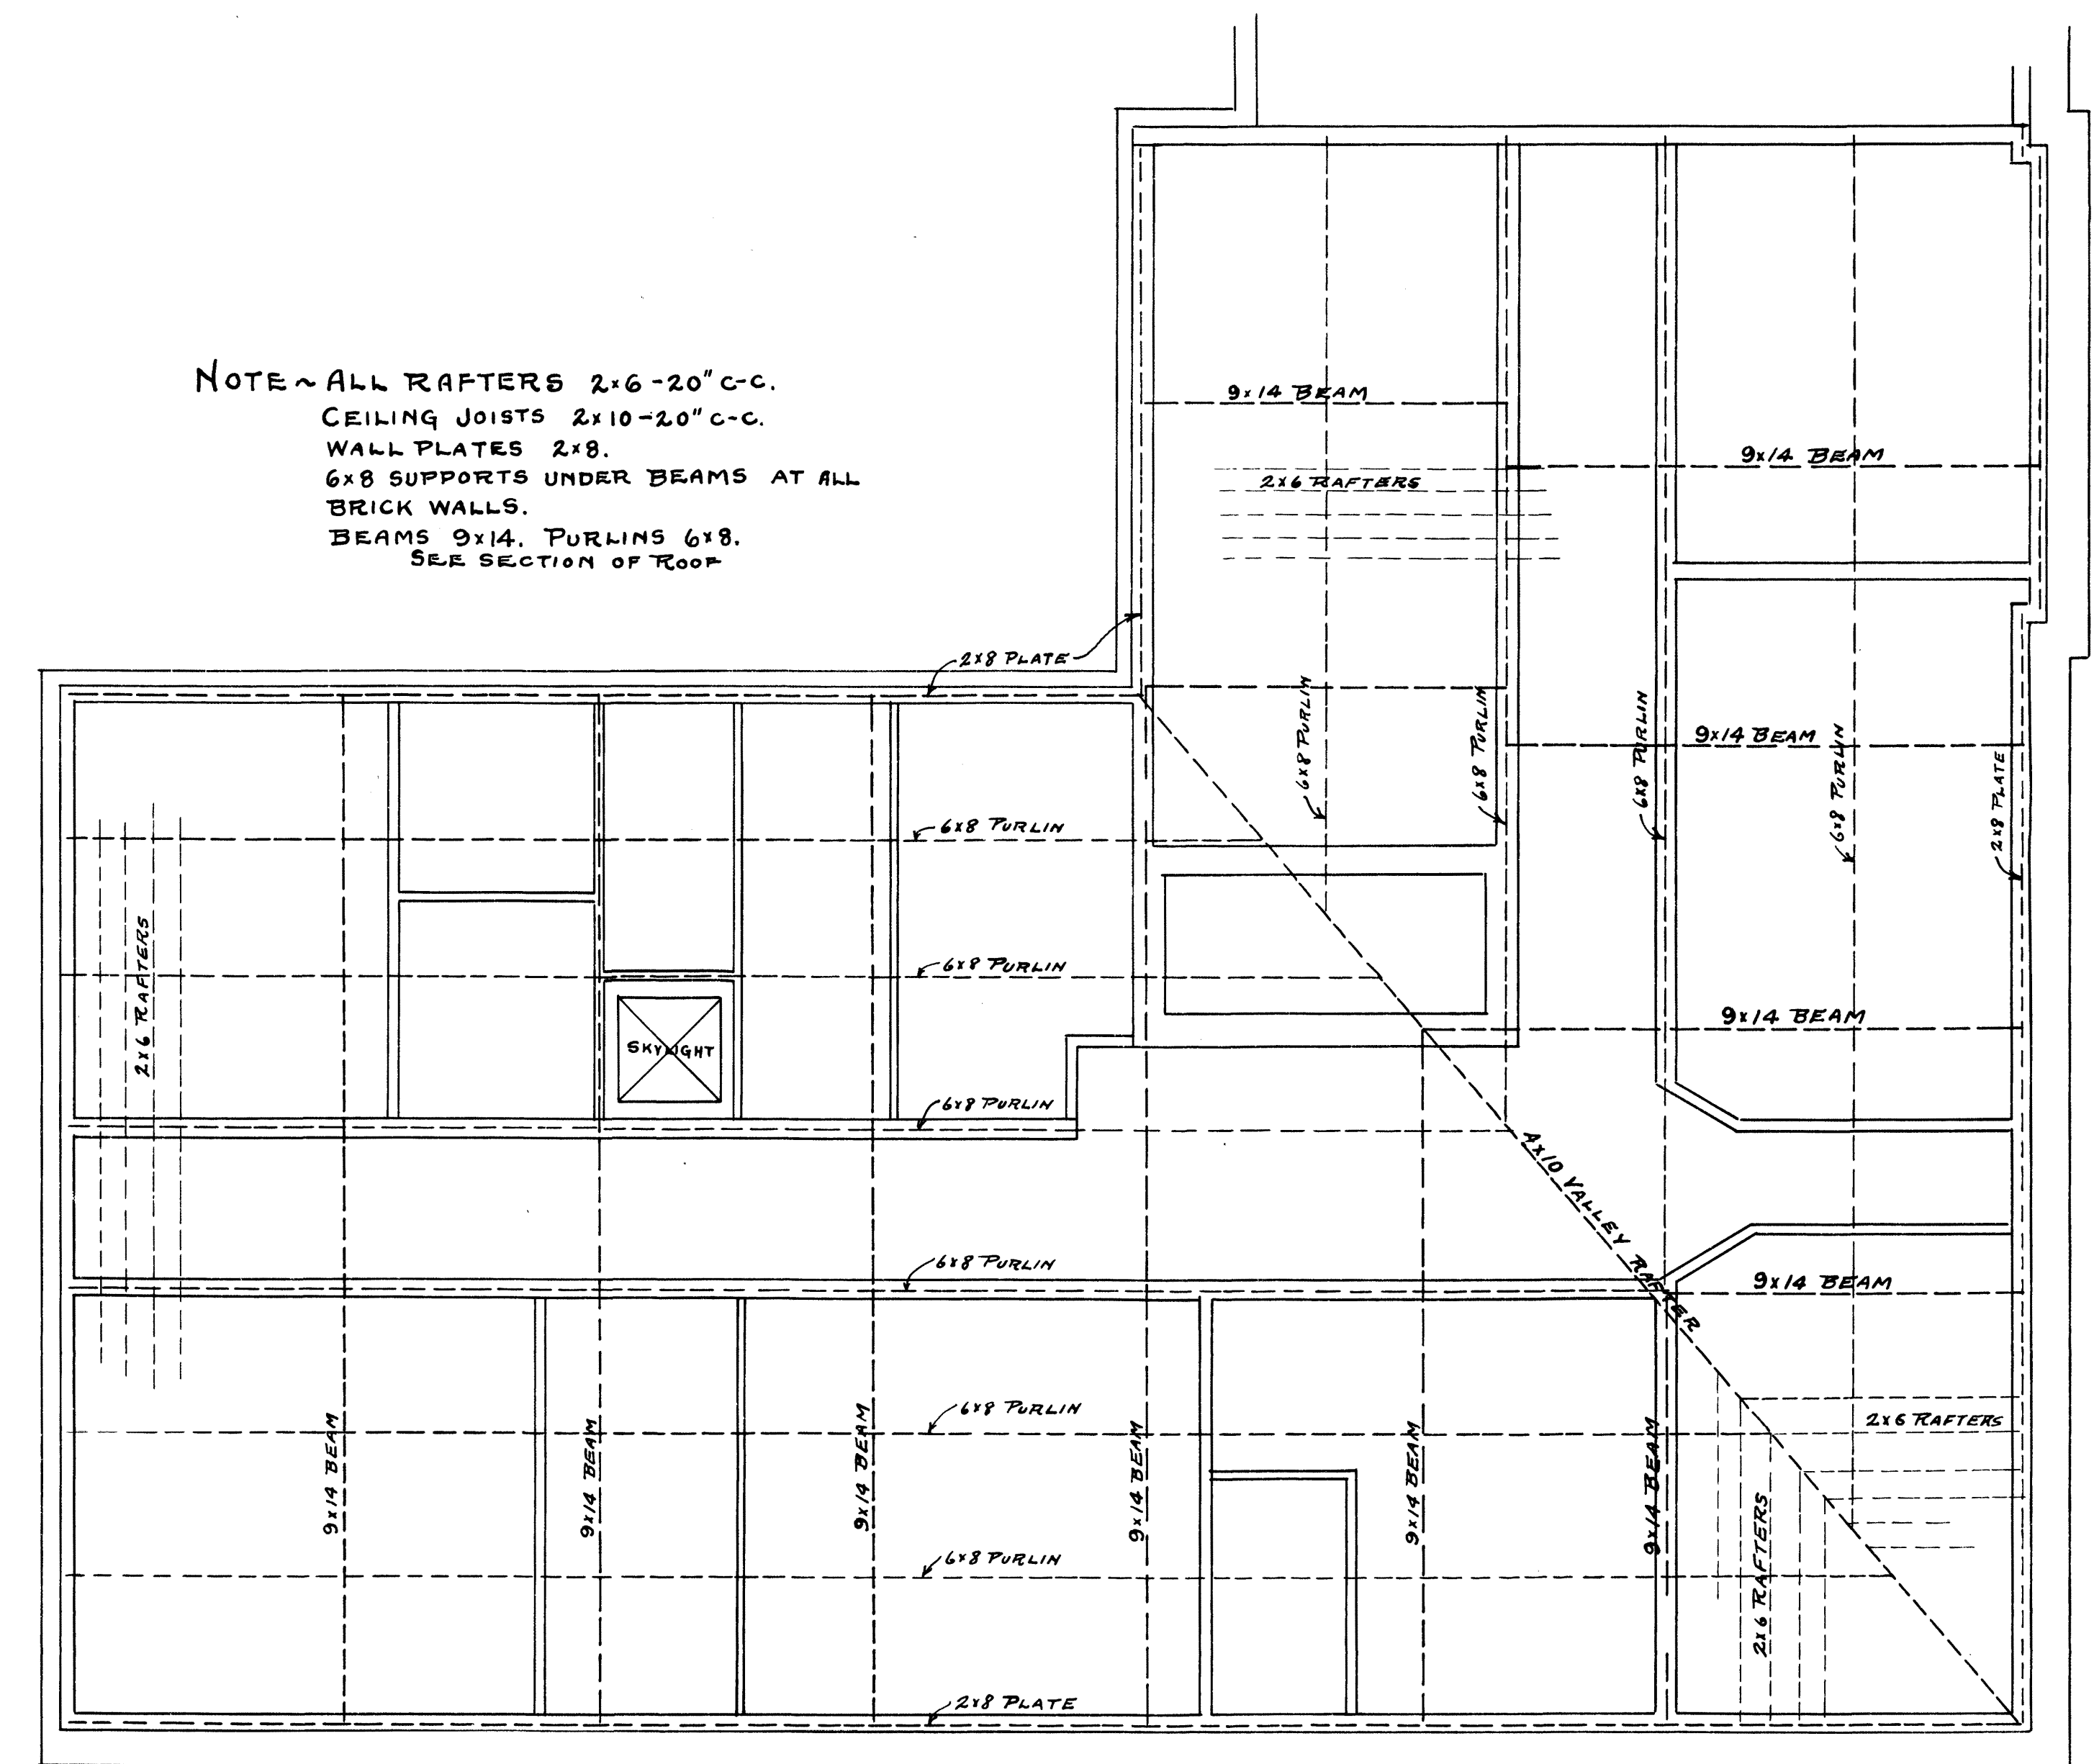

ROOF FRAMING PLAN  
SCALE  $\frac{1}{8}''=1'$


PROPOSED ADDITION  
 KY AGRICULTURAL EXPERIMENT STATION  
 LEXINGTON KY.  
 M.A. SCOVELL DIRECTOR  
 ANDERSON & FRANKEL ARCHTS & ENGRS.  
 LEXINGTON KY.  
 SEPT. 1911  
 No. 353  
 U-1989

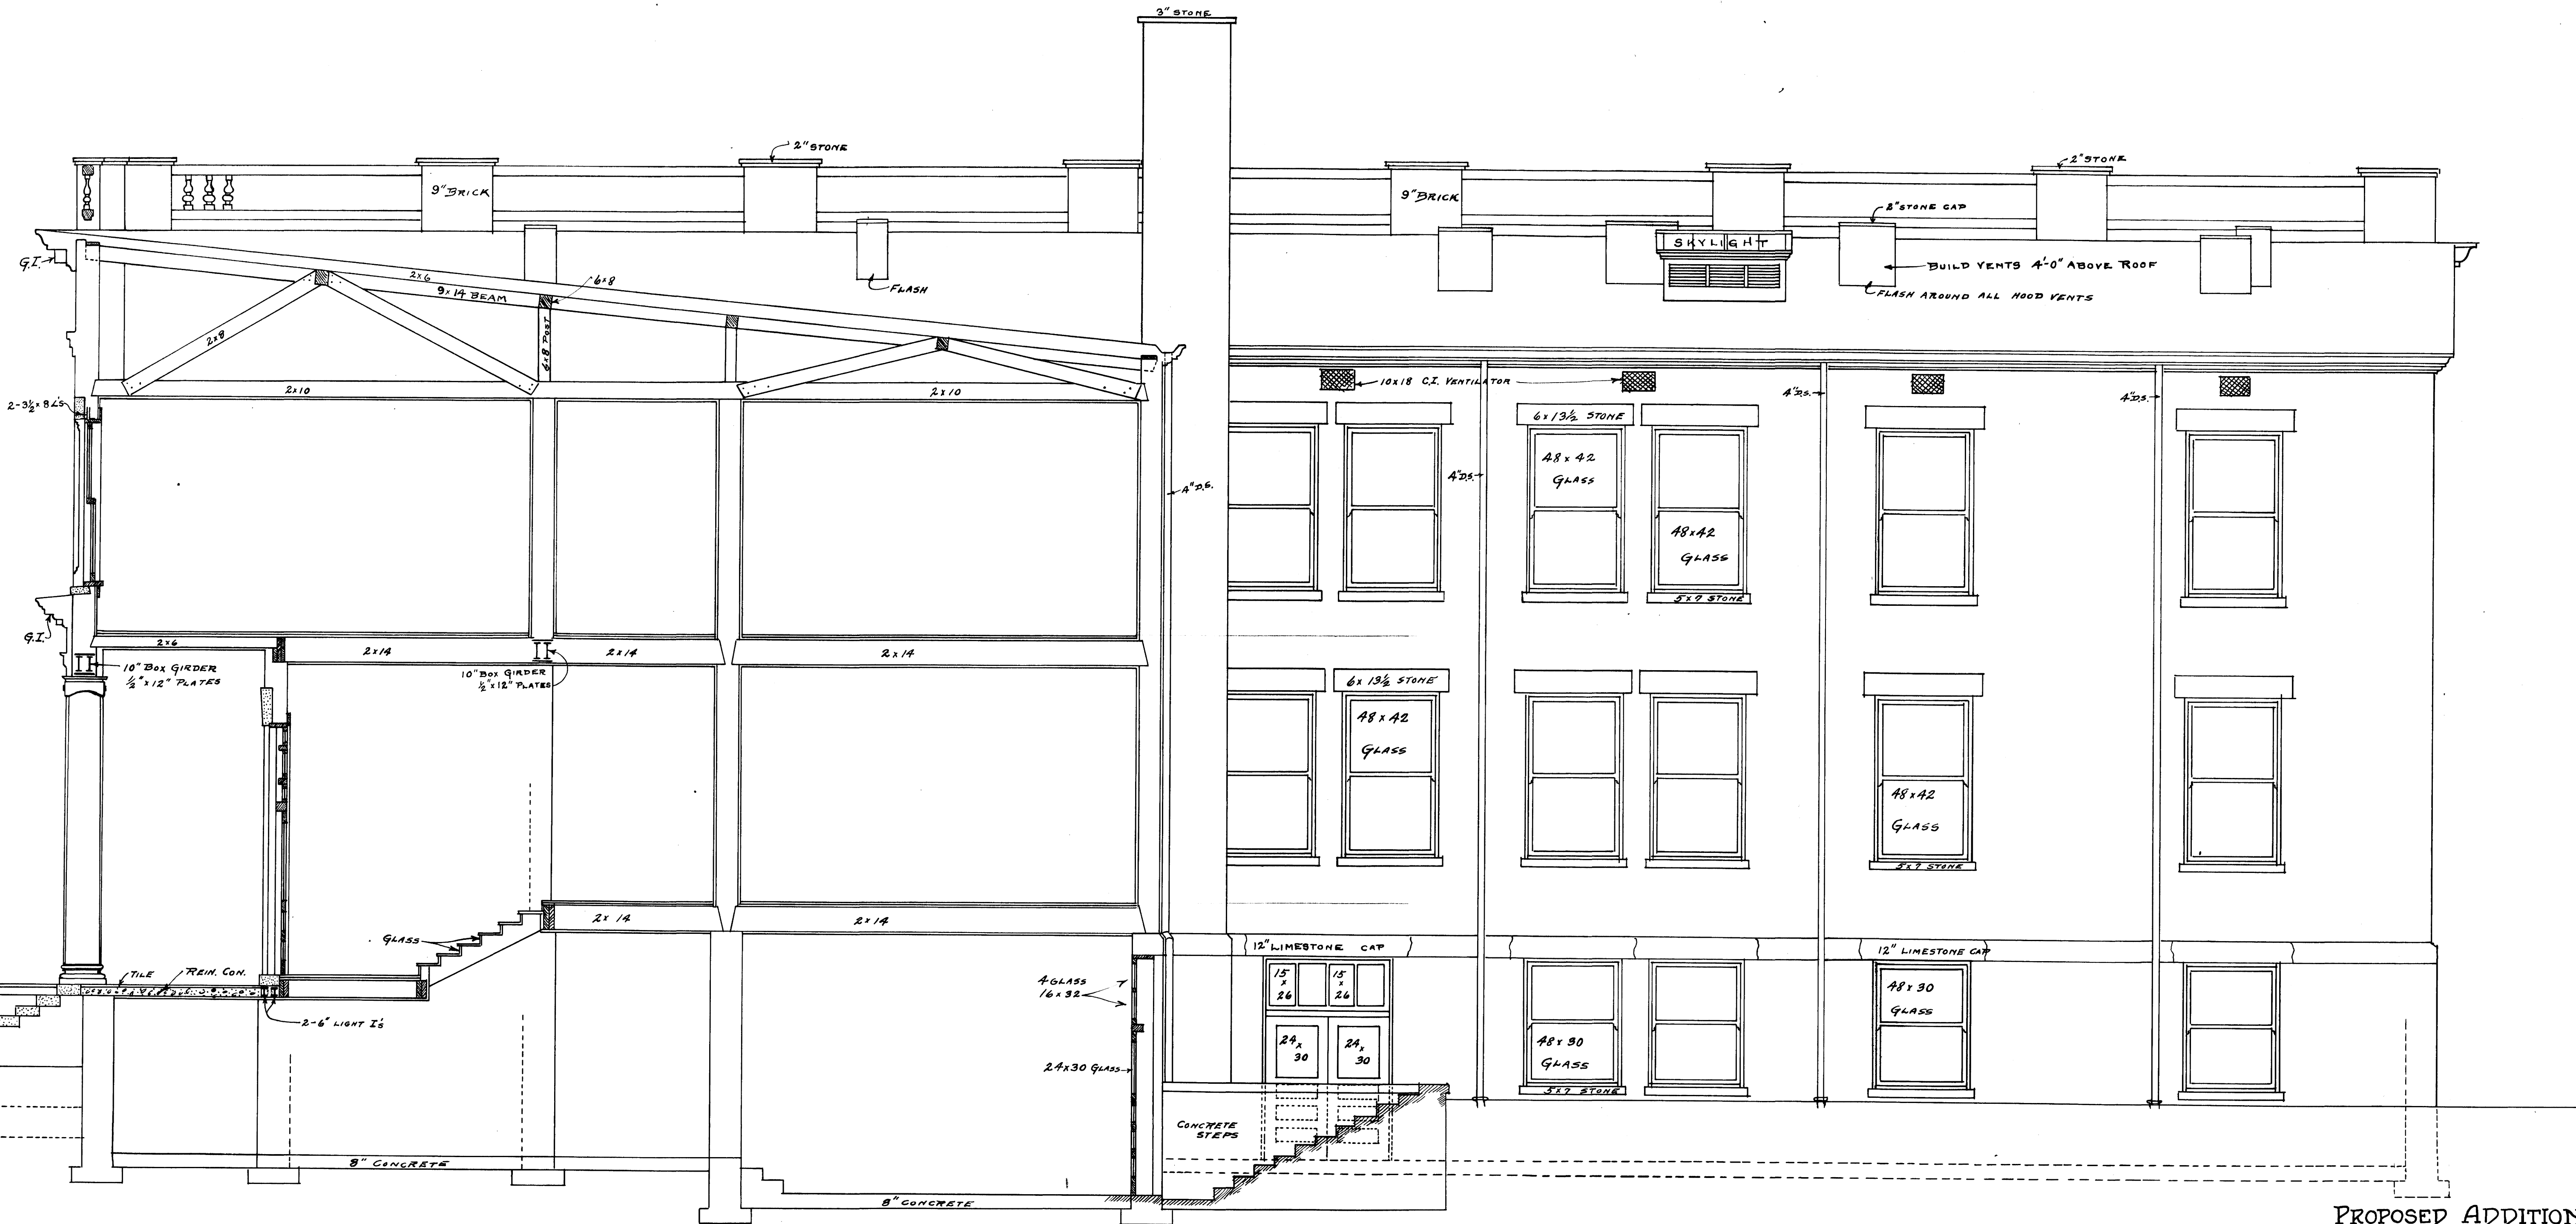


WEST ELEVATION & SECTION  
SCALE 1/4"=1'

PROPOSED ADDITION  
 KY AGRICULTURAL EXPERIMENT STATION  
 LEXINGTON KY  
 M.A. SCOVELL DIRECTOR  
 ANDERSON & FRANKEL ARCHTS. & ENGRS. LEXINGTON KY.  
 SEPT. 1911  
 No. 354  
 U-1910




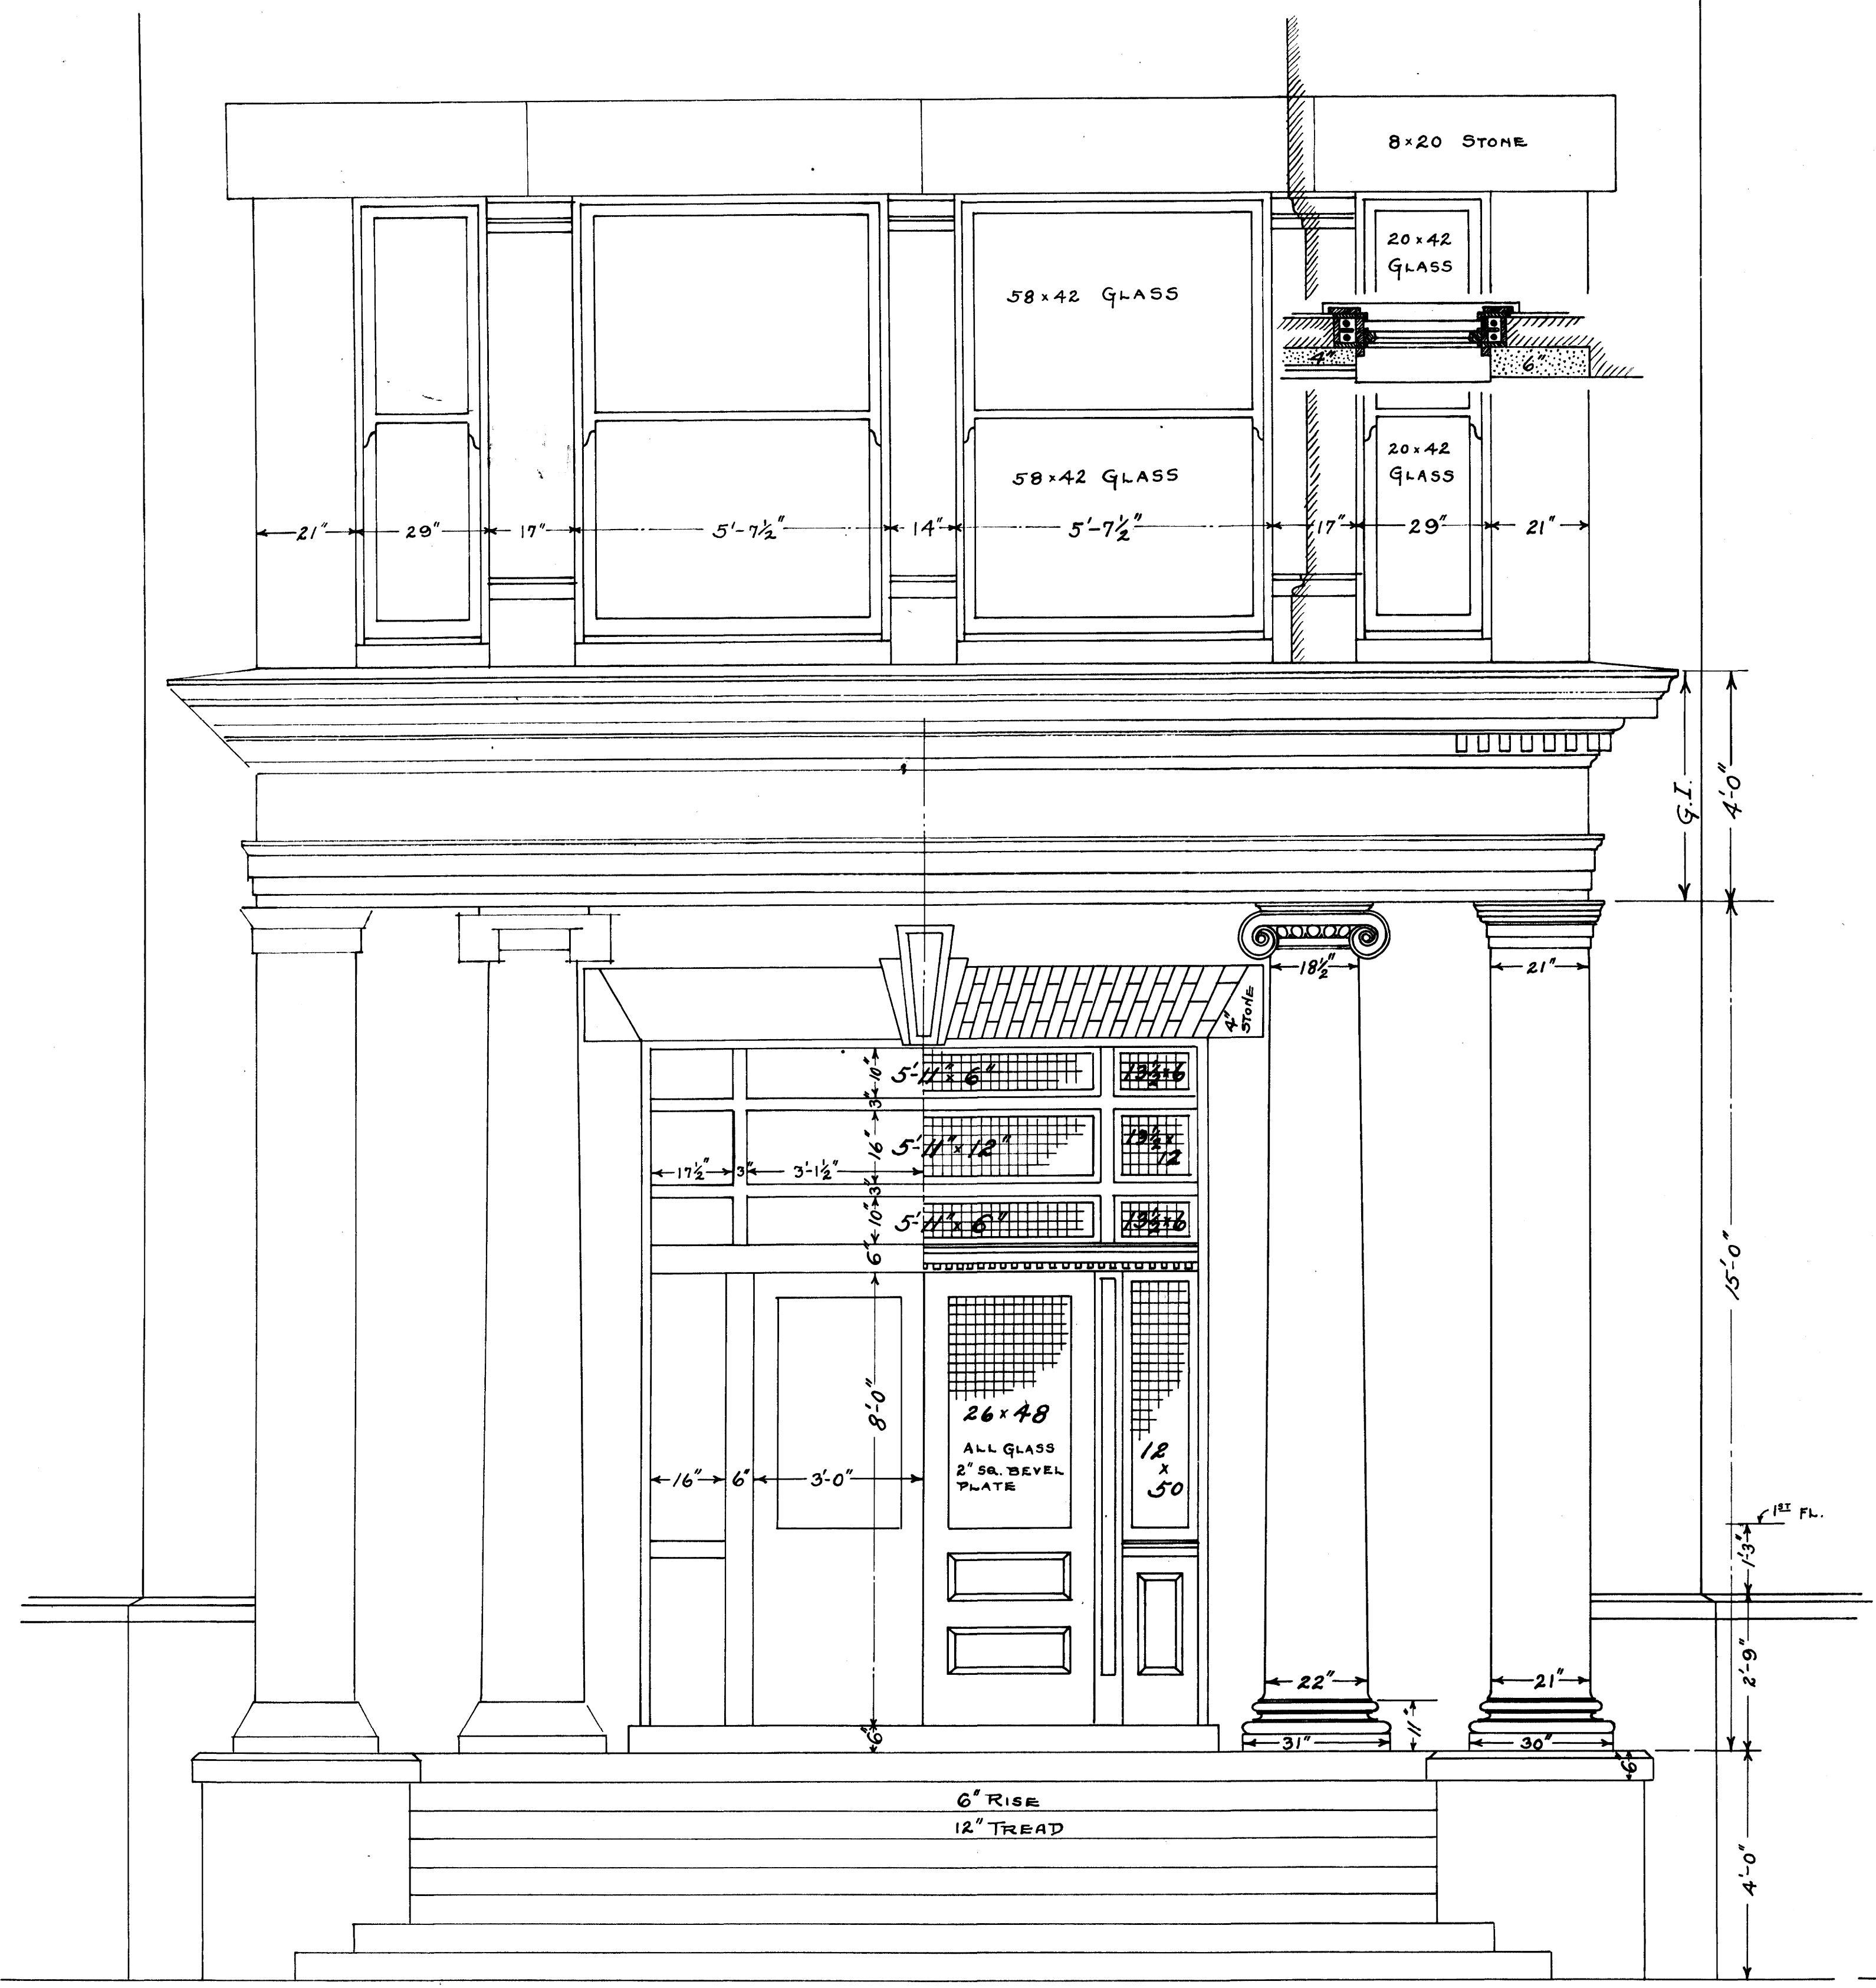

FRONT ELEVATION  $\frac{1}{2}''=1'$

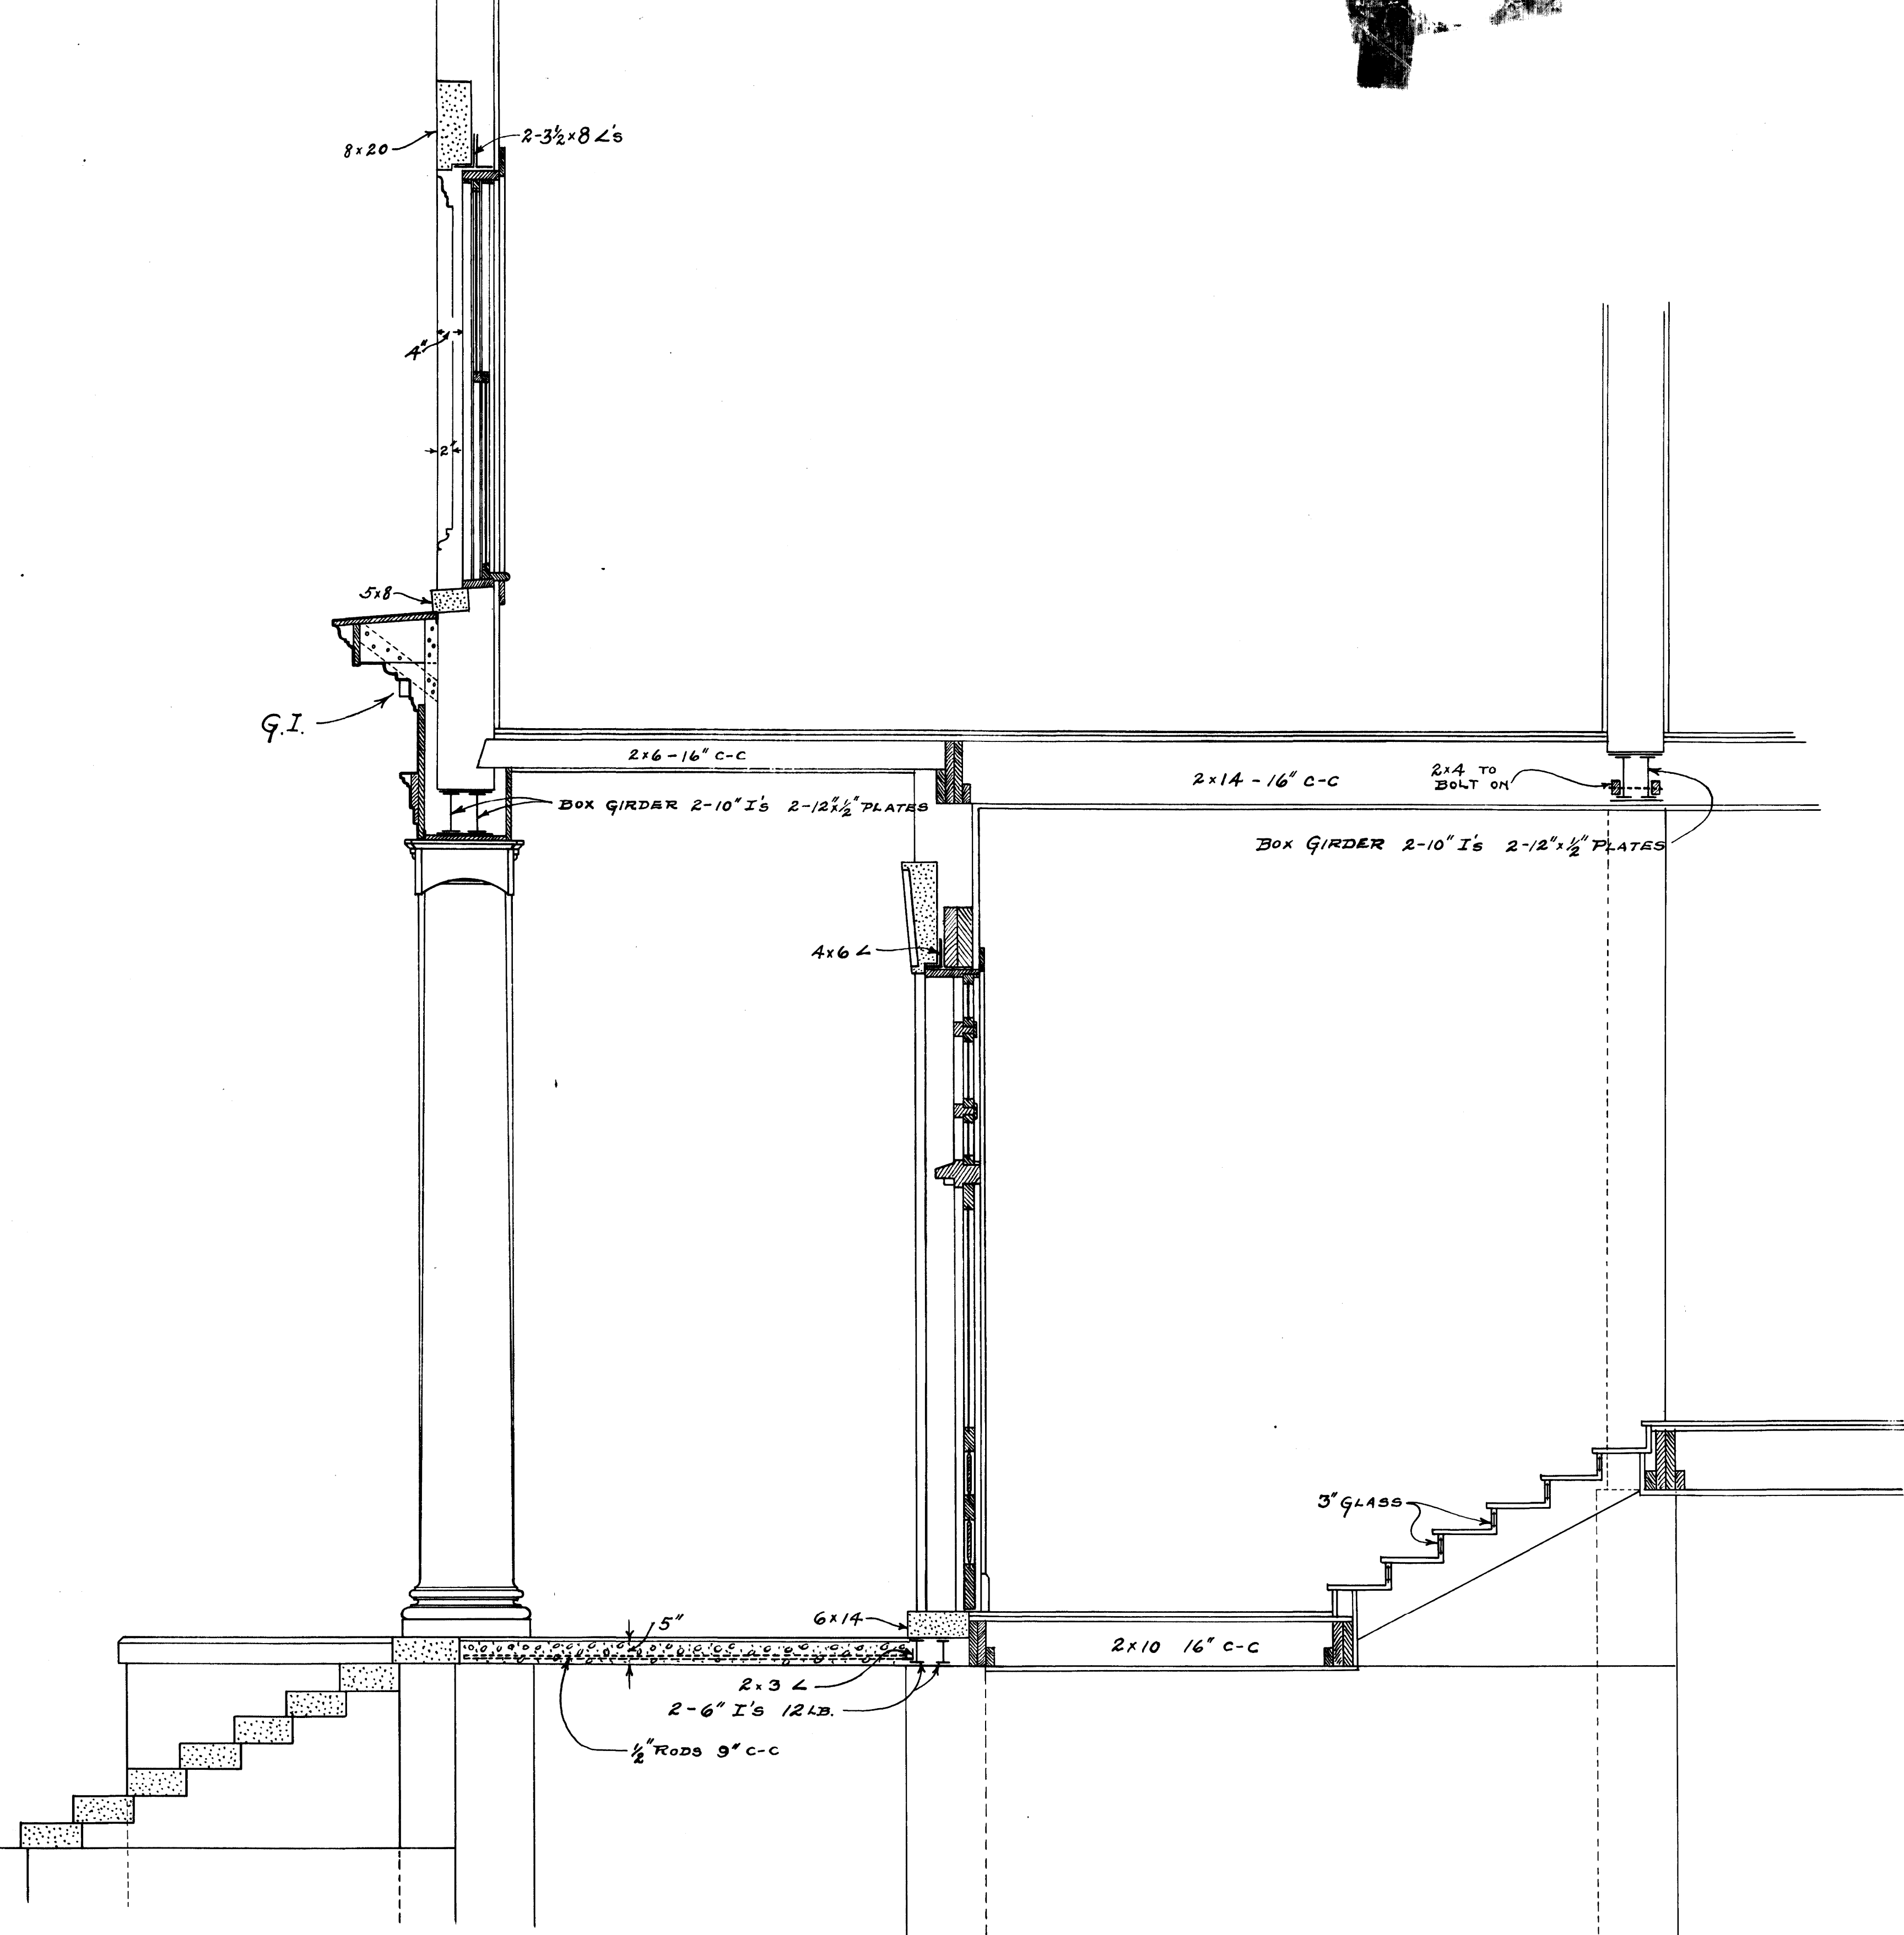


SECTION ON CENTER LINE  $\frac{1}{2}''=1'$

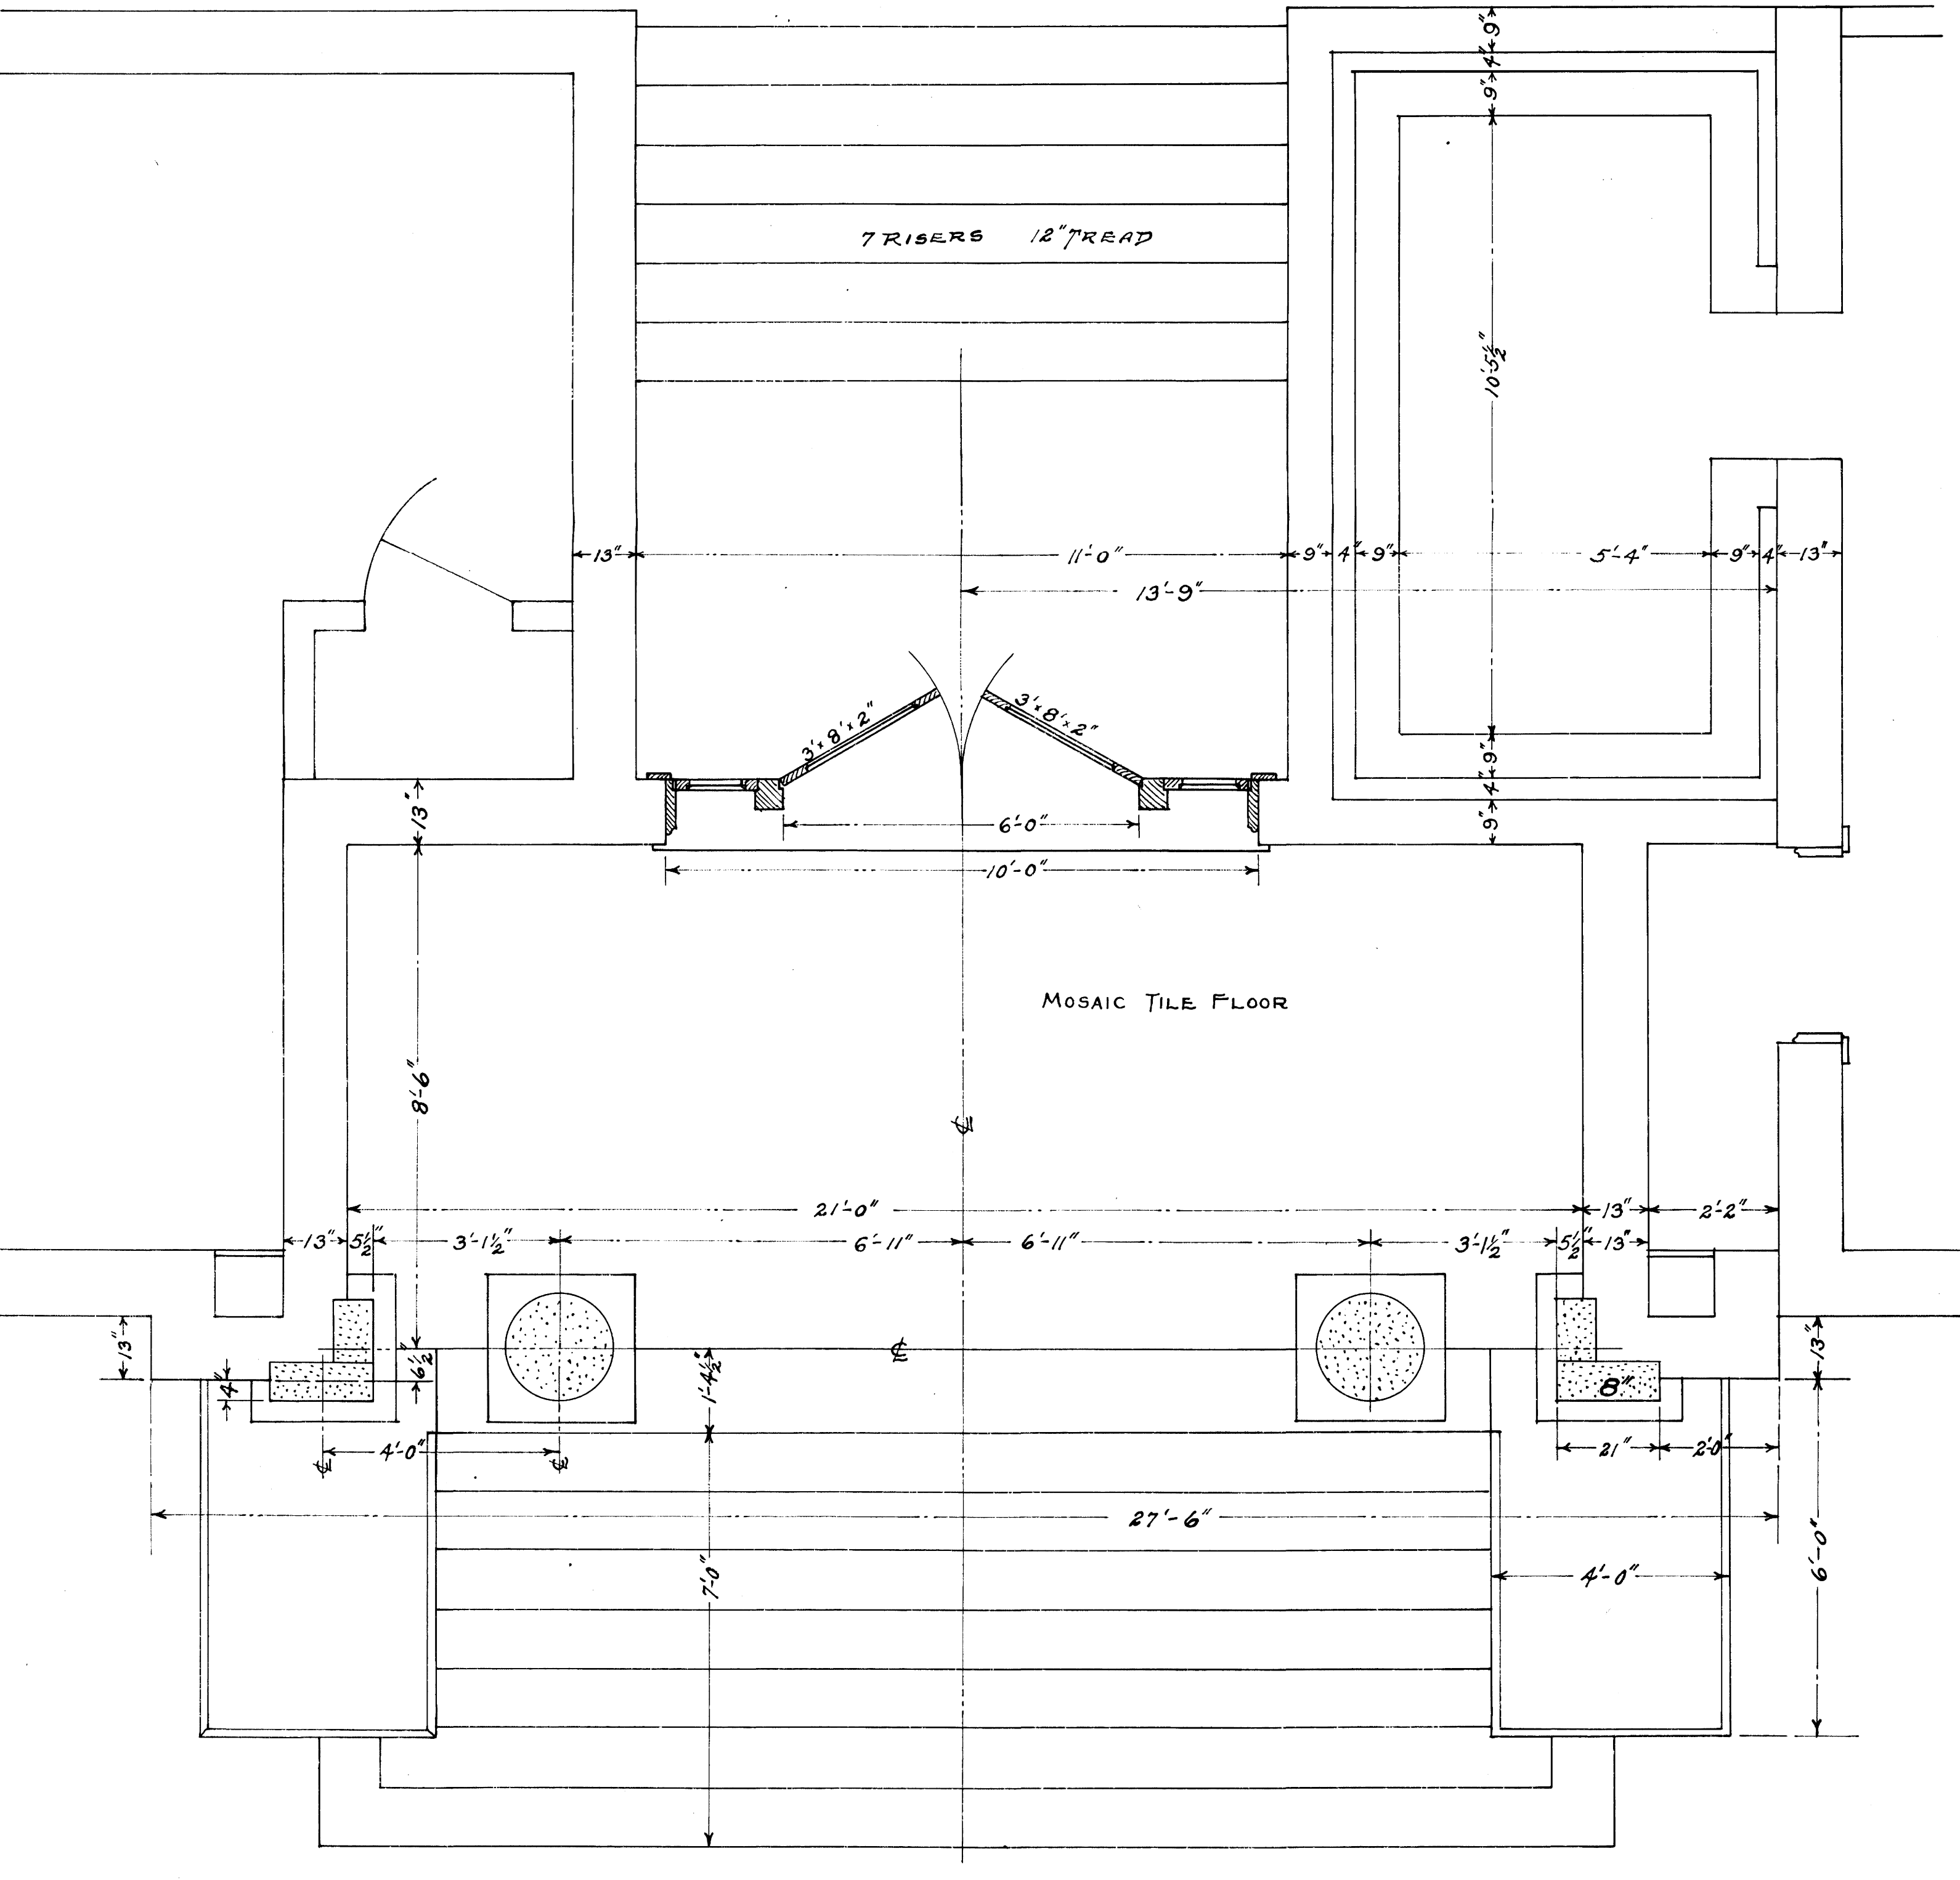


PLAN  $\frac{1}{2}''=1'$

PROPOSED ADDITION  
 KY. AGRICULTURAL EXPERIMENT STATION  
 LEXINGTON KY.  
 M.A. SCOVELL DIRECTOR  
 ANDERSON & FRANKEL ARCHTS. & ENGRS. LEXINGTON KY.  
 SEPT. 1911  
 No. 355  
 U-1291



Cal# - Sheet - Document#  
 125 A-3 014650

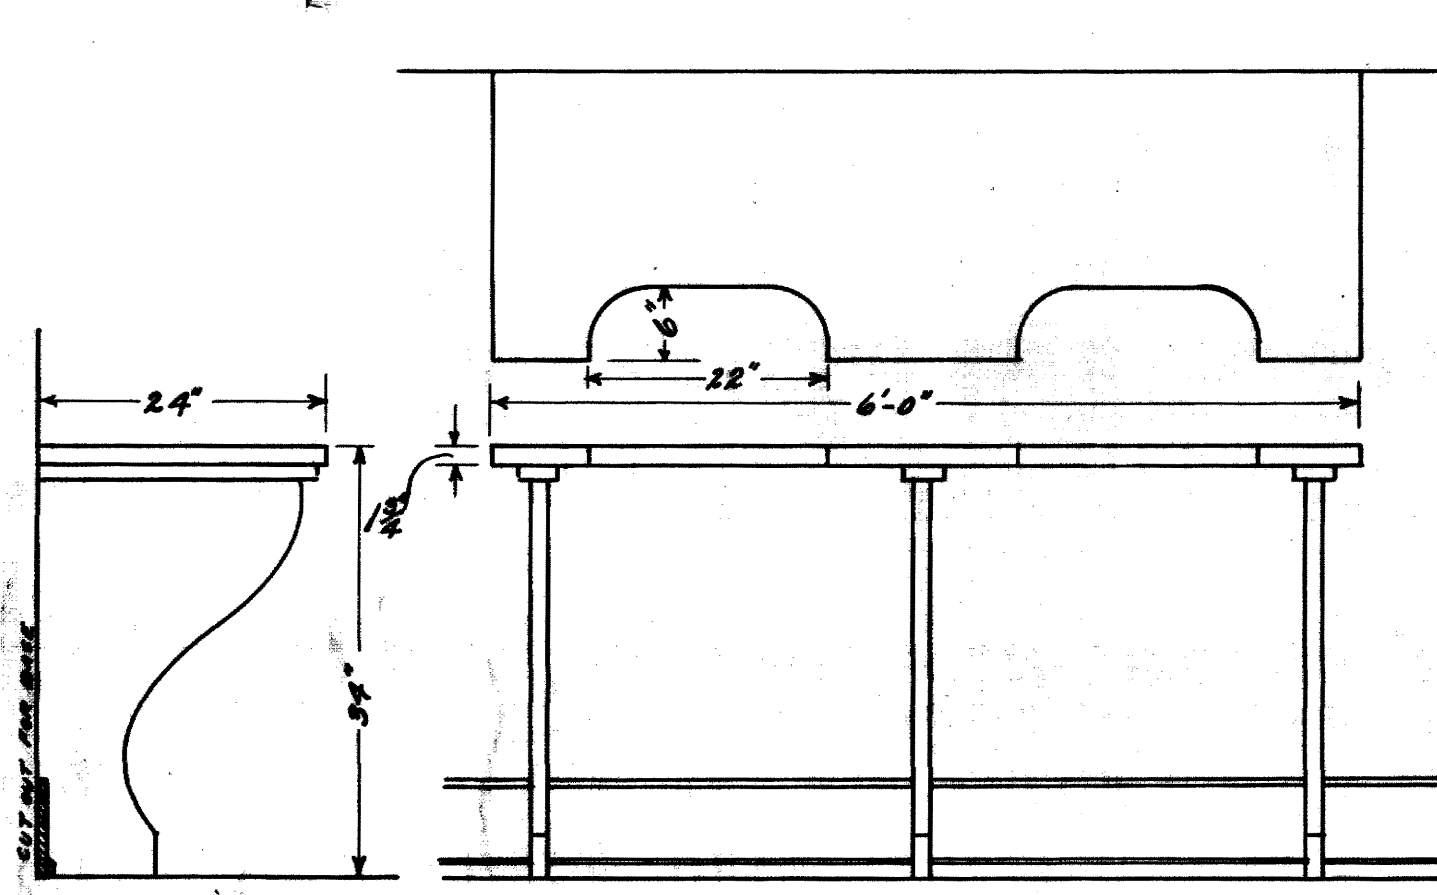



DETAIL 60. SCALE  $\frac{3}{4}$ "=1'. STAIN TOP BLACK. 1 WANTED. 60-B ALSO 2 WANTED SIMILAR TO ABOVE EXCEPT 9' LONG (3 SPACES) 60-C " 1 " " " " 7 " " 2 "

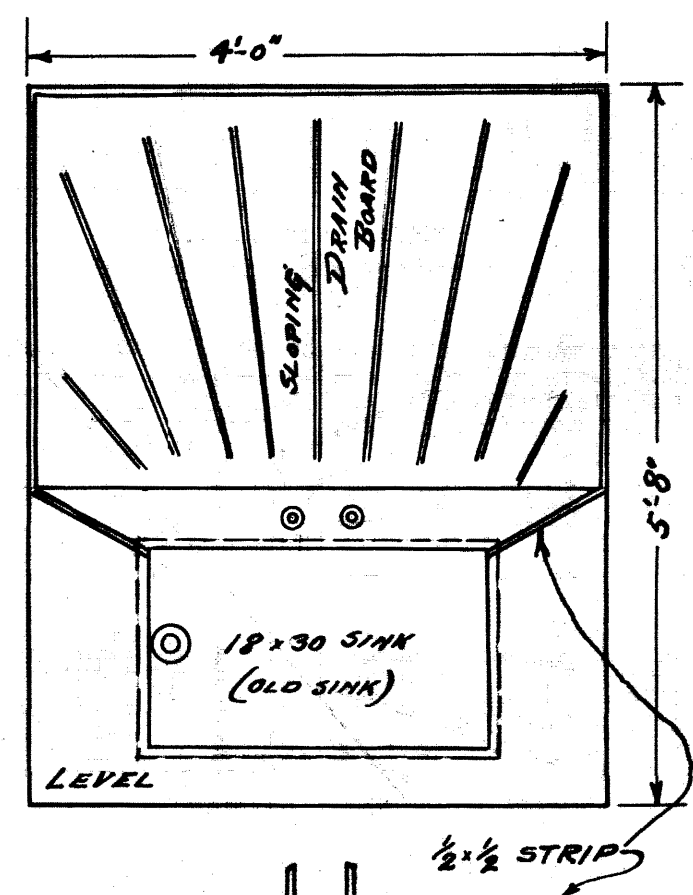


DETAIL 63. 1 WANTED.  $\frac{1}{2}$ " TABLE TOP.

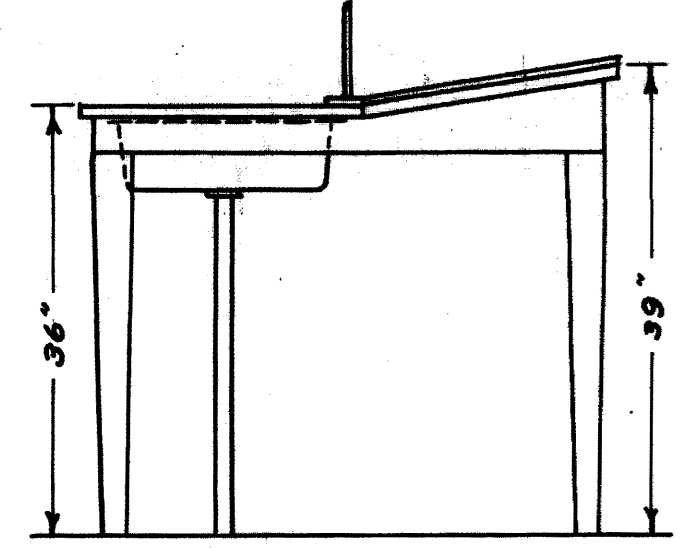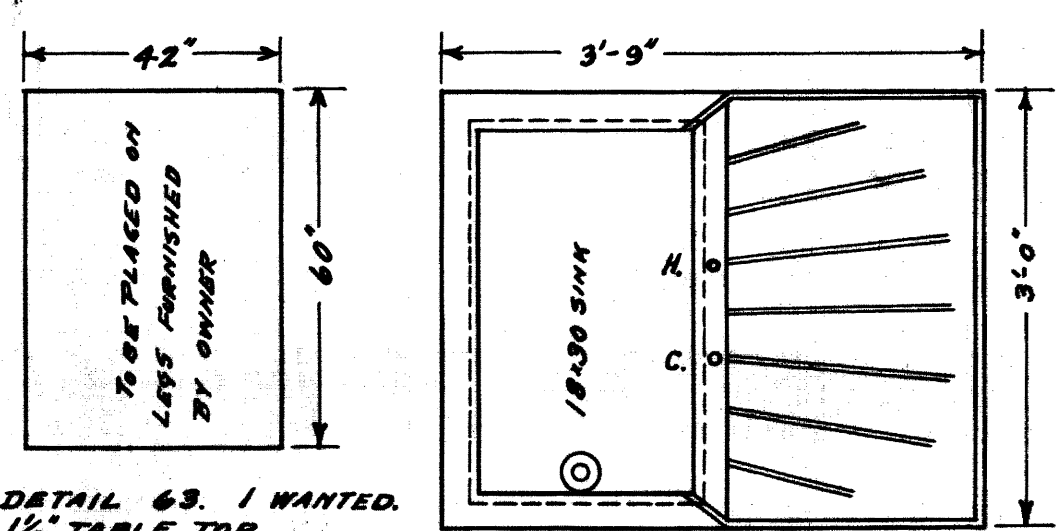


DETAIL 64. SCALE  $\frac{3}{4}$ "=1' 2 WANTED ASH DRAIN BOARD. STAINED BLACK.

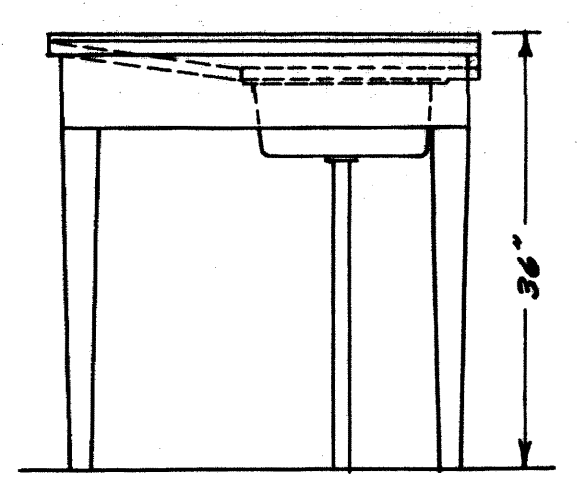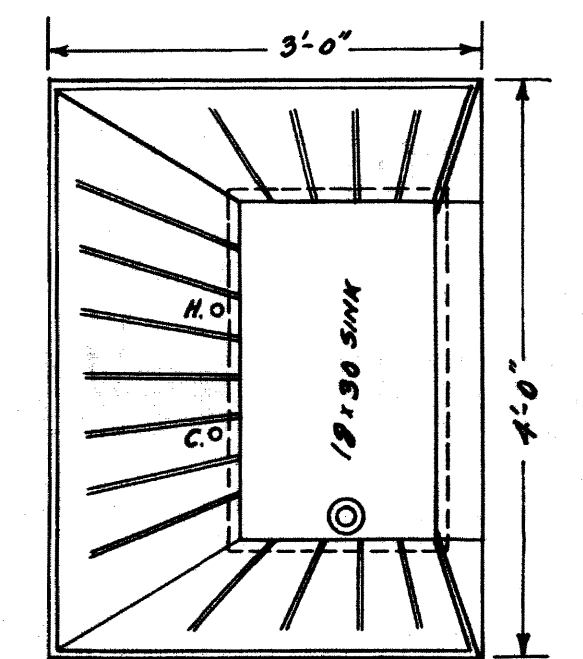


DETAIL 65. SCALE  $\frac{3}{4}$ "=1' 1 WANTED. STAINED BLACK

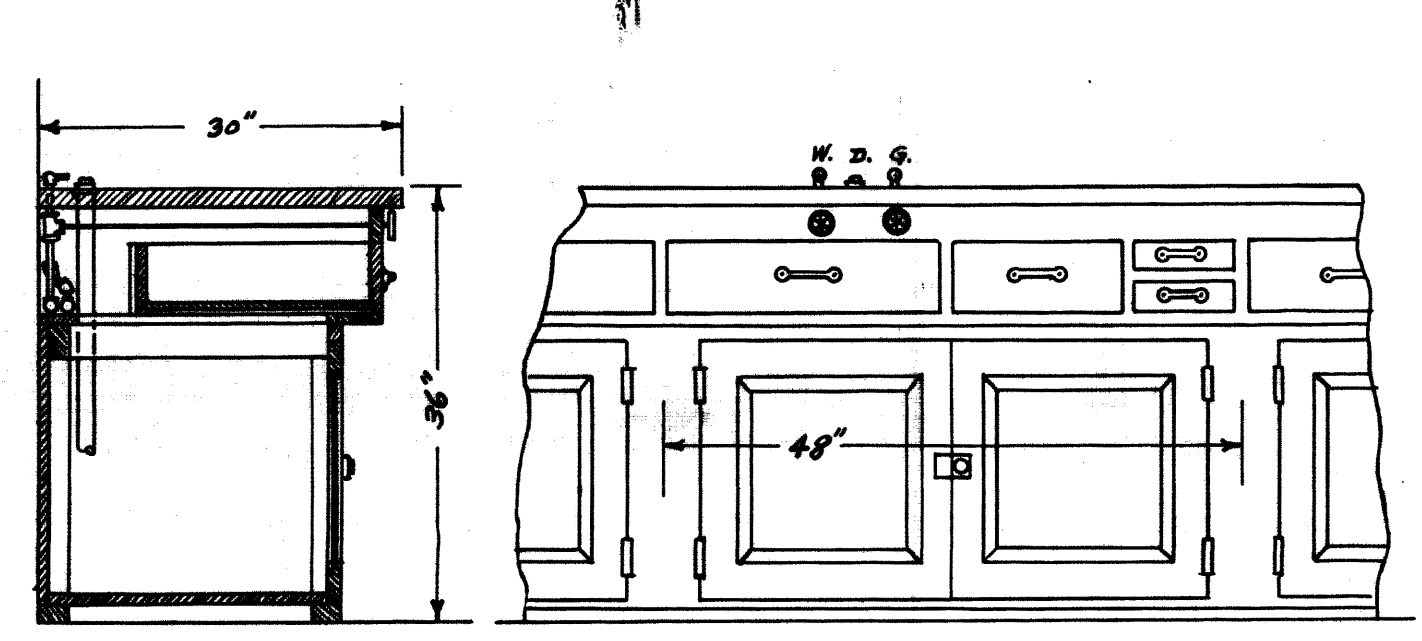


DETAIL 61. TYPICAL SECTION OF TABLES SHOWN IN PLAN BELOW. OMIT DRAWERS AND CABINET UNDERNEATH TABLE WHERE CROSSED.

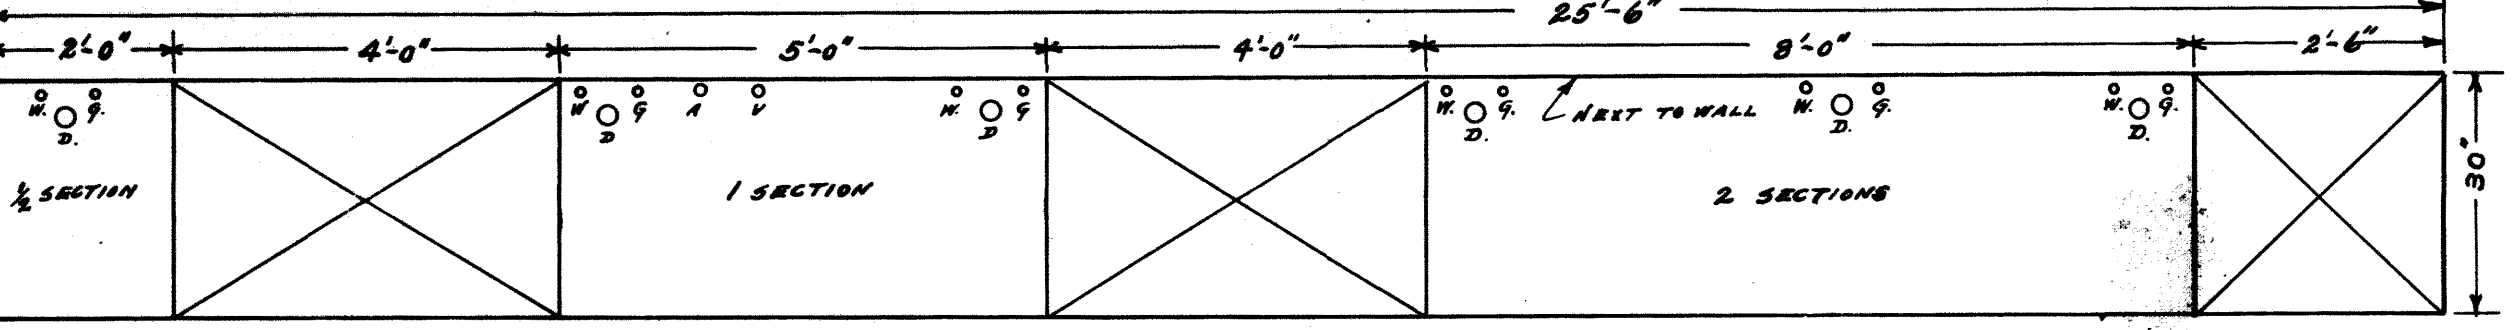


DETAIL 61. PLAN OF TABLE 'A'

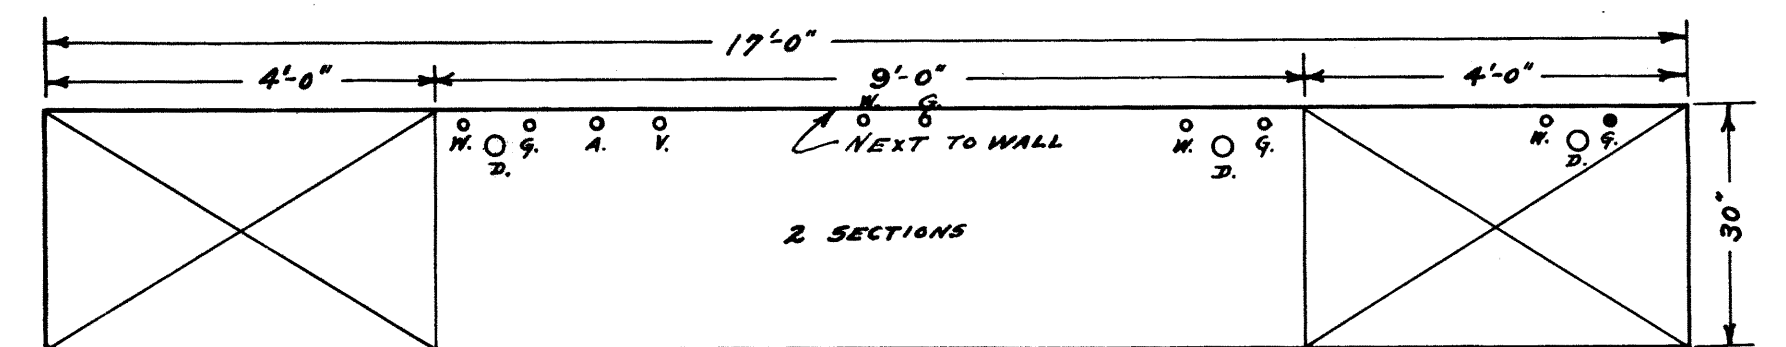


DETAIL 61. PLAN OF TABLE 'B'

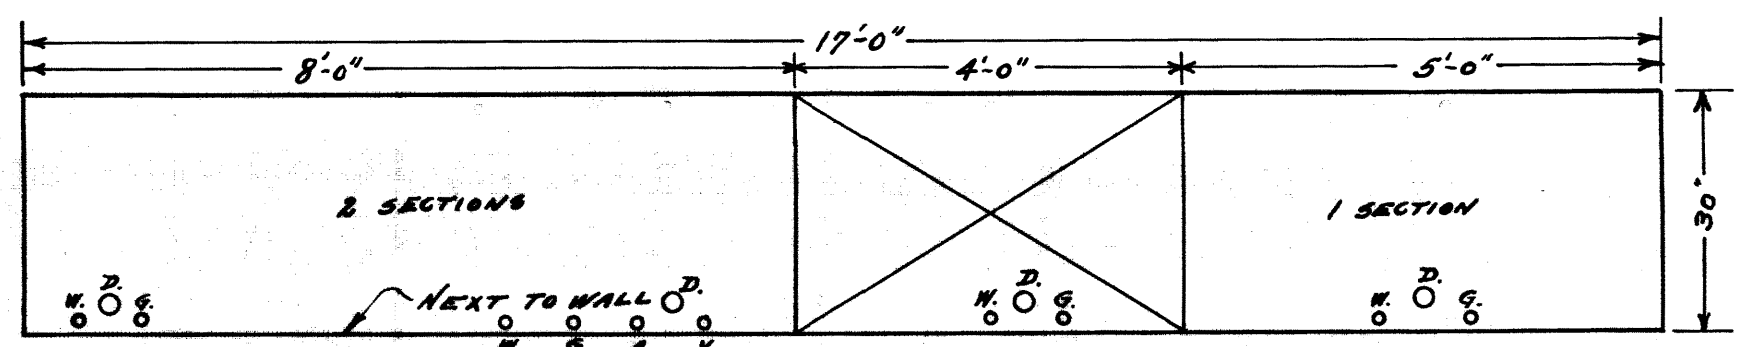


DETAIL 61. PLAN OF TABLE 'C'

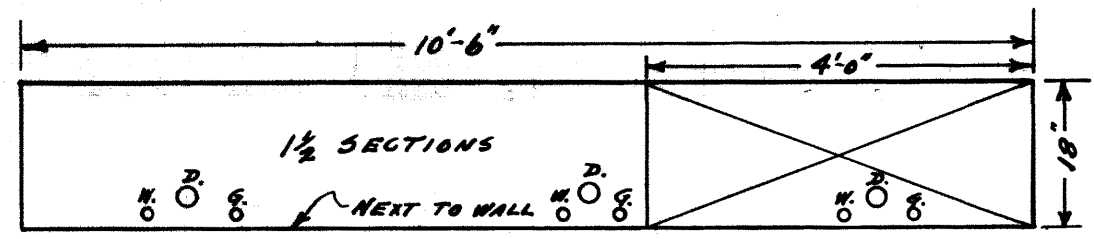


DETAIL 61. PLAN OF TABLE 'D'

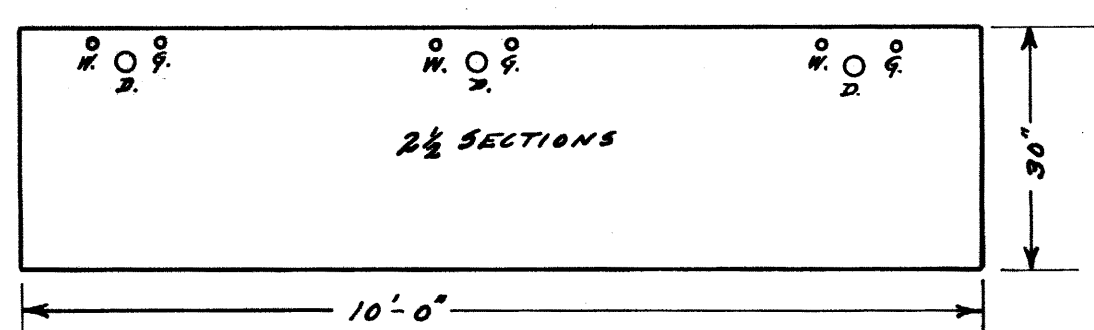


DETAIL 61. PLAN OF TABLE 'E'

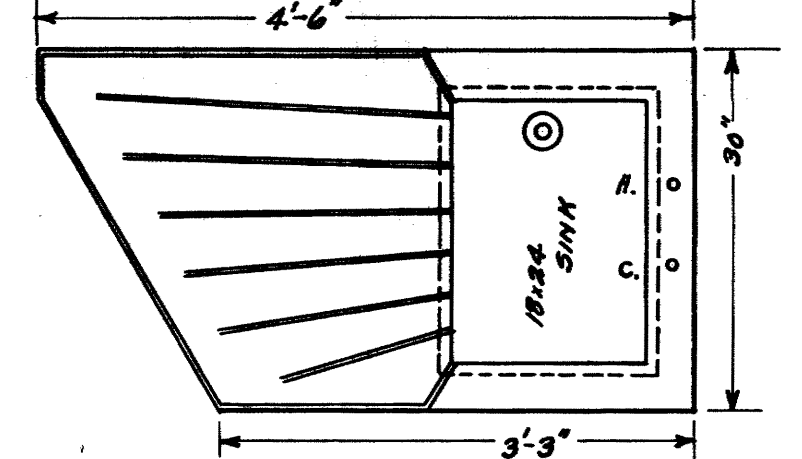



DETAIL 62. SCALE  $\frac{3}{4}$ "=1' 1 WANTED. ASH DRAIN BOARD STAINED BLACK.

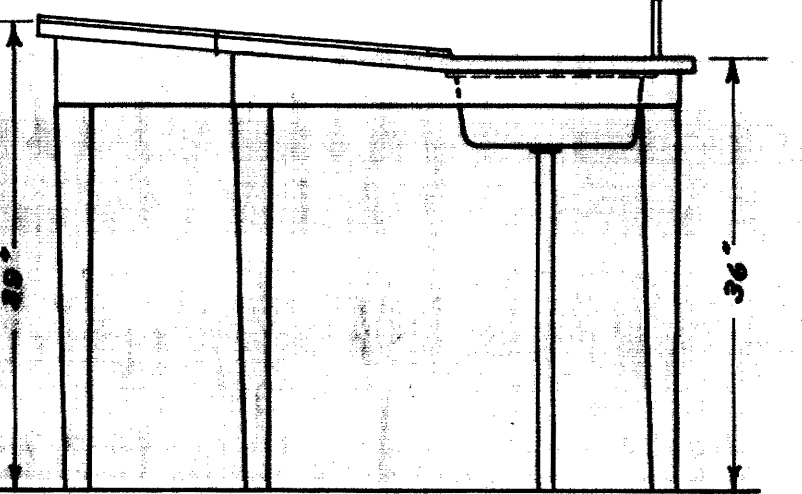


DETAIL 66. SCALE  $\frac{3}{4}$ "=1' 1 WANTED. ASH DRAIN BOARD. STAINED BLACK.

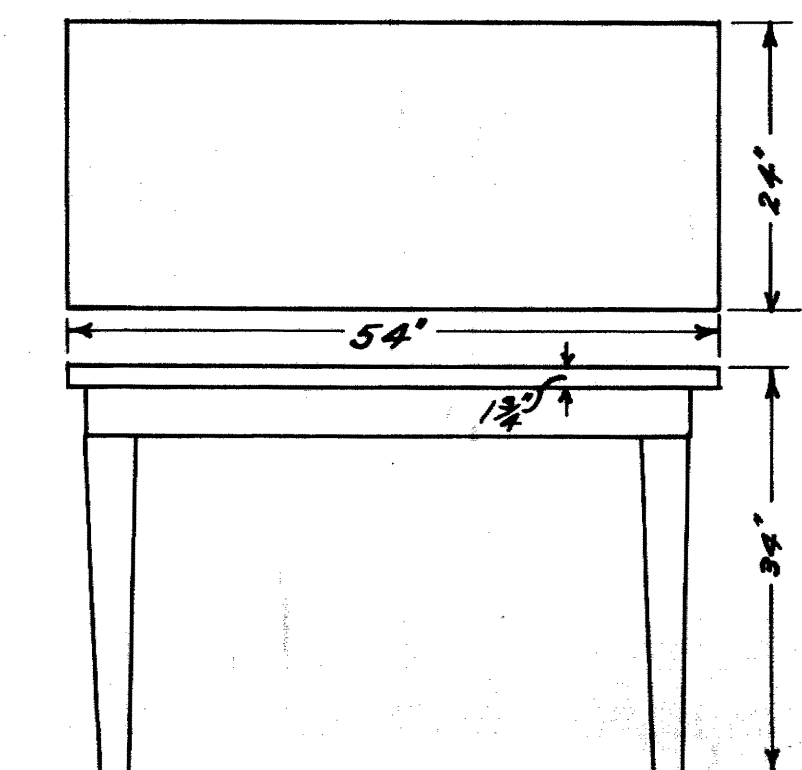



DETAIL 68. SCALE  $\frac{3}{4}$ "=1' 1 WANTED. OAK. TOP OILED.

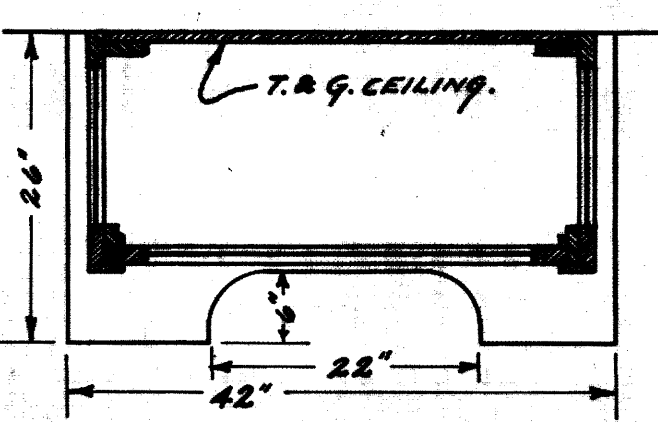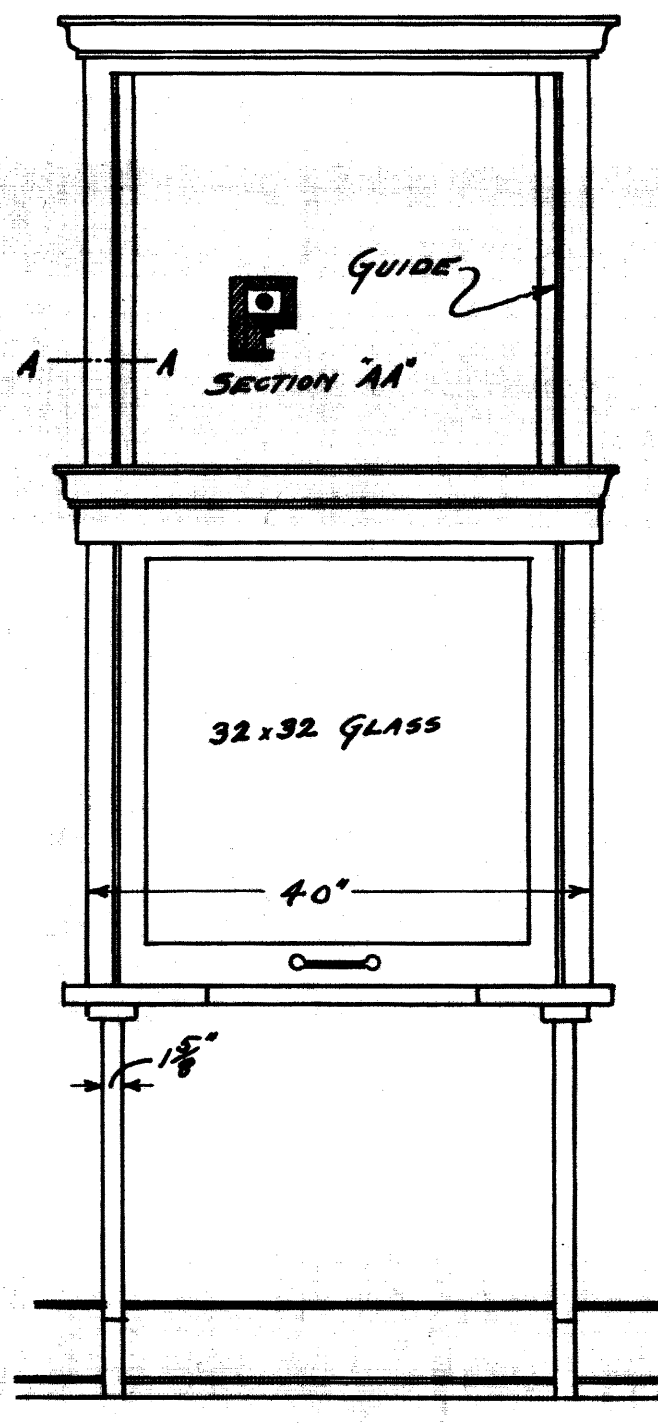



DETAIL 67. SCALE  $\frac{3}{4}$ "=1' TABLE STAINED BLACK. INSIDE PAINTED WITH WHITE ENAMEL PAINT. WANTED ~ 1-1 SECTION AS SHOWN. 1-2 SECTIONS. 1-3 SECTION.

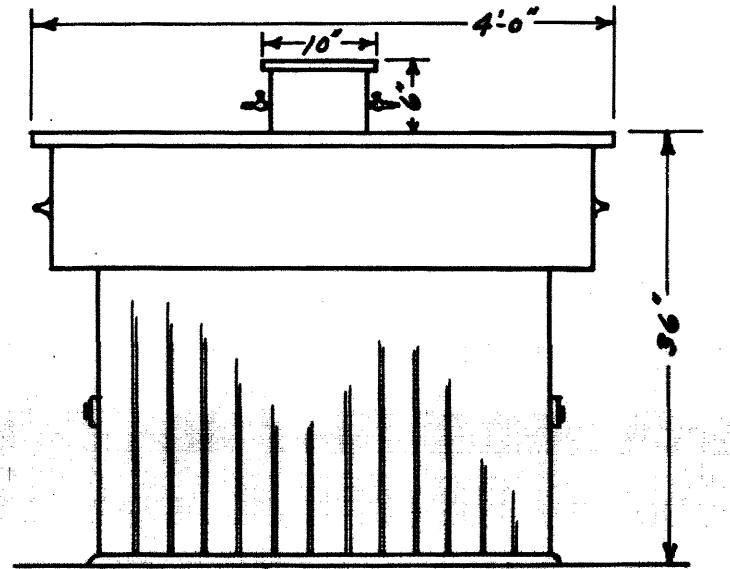


DETAIL 69. SCALE  $\frac{3}{4}$ "=1' 2 WANTED. STAIN TOP BLACK.

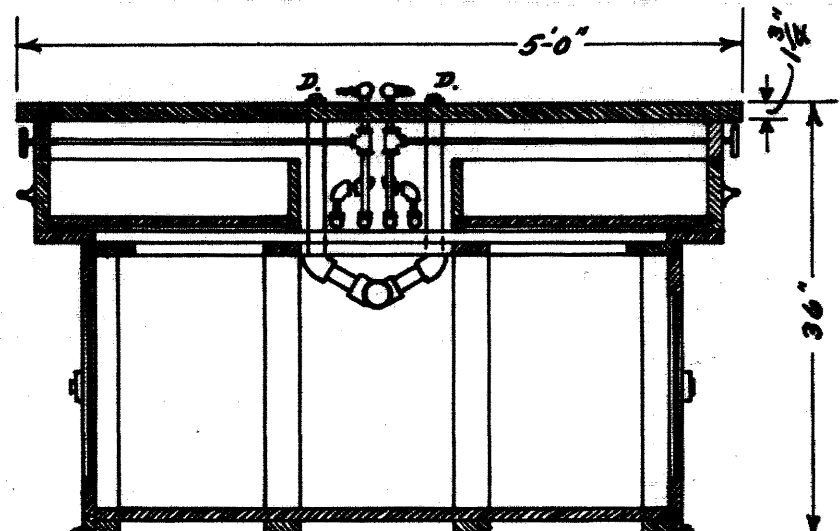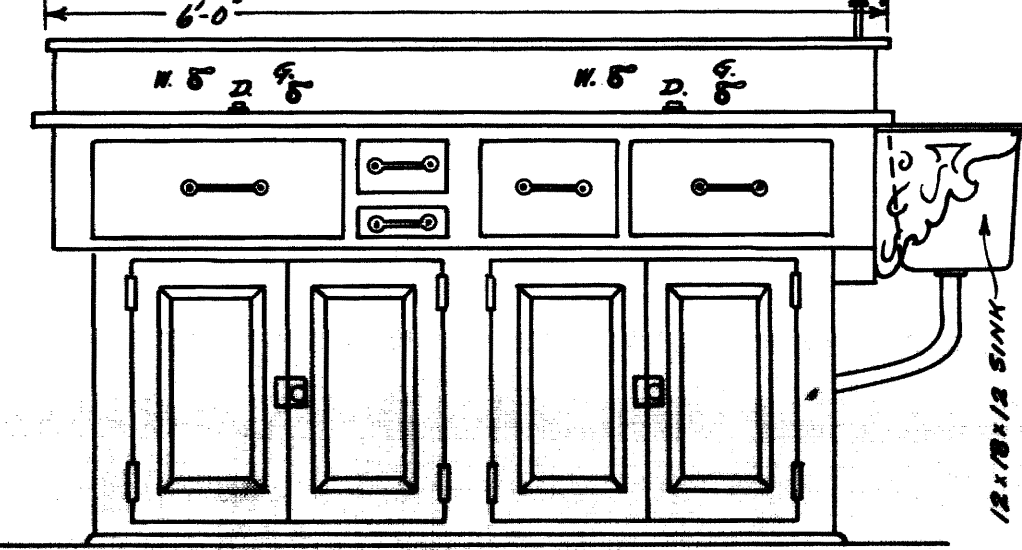


DETAIL 70. SCALE  $\frac{3}{4}$ "=1' TOP STAINED BLACK. 1 WANTED AS SHOWN. ALSO 1 ACCORDING TO EACH TOP PLAN.

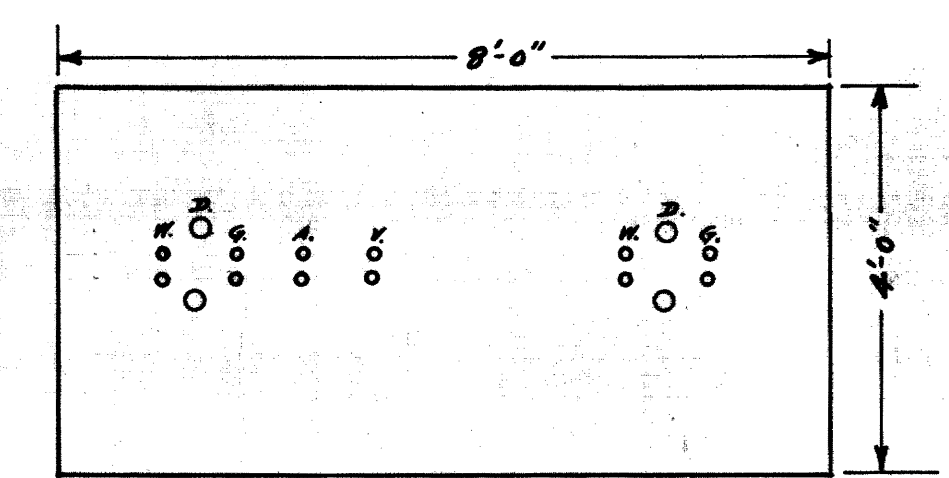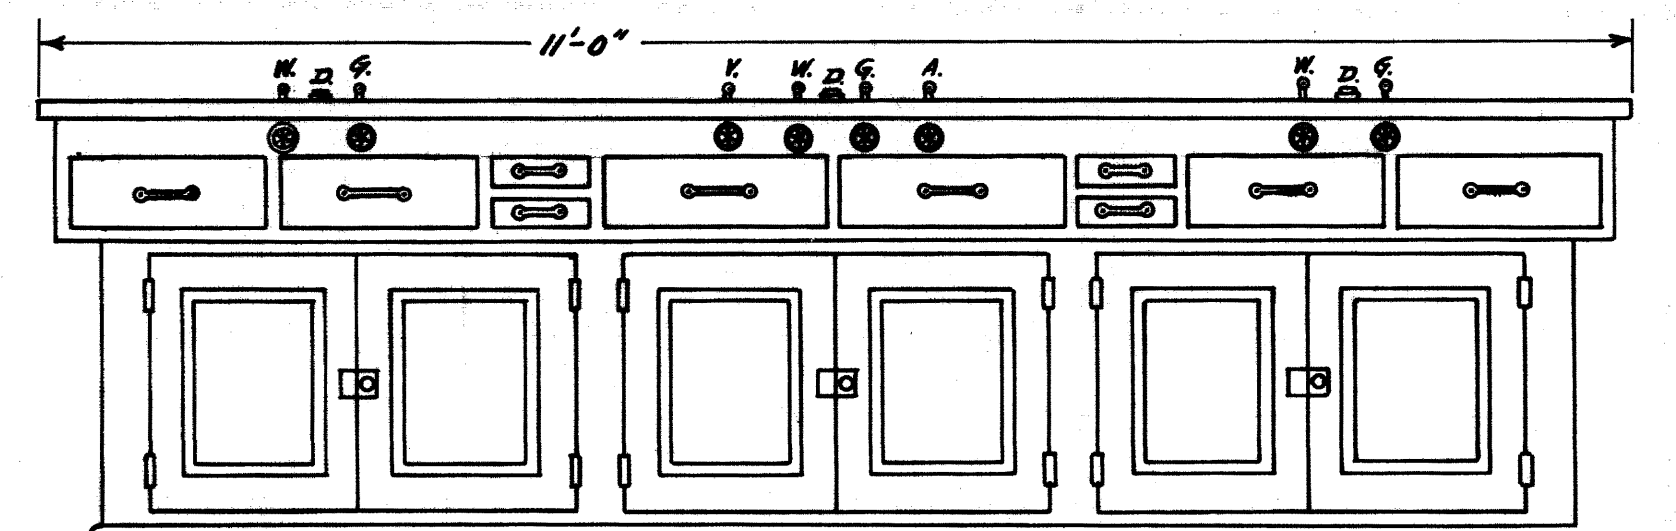

DETAIL 70. PLAN OF TABLE 'B'

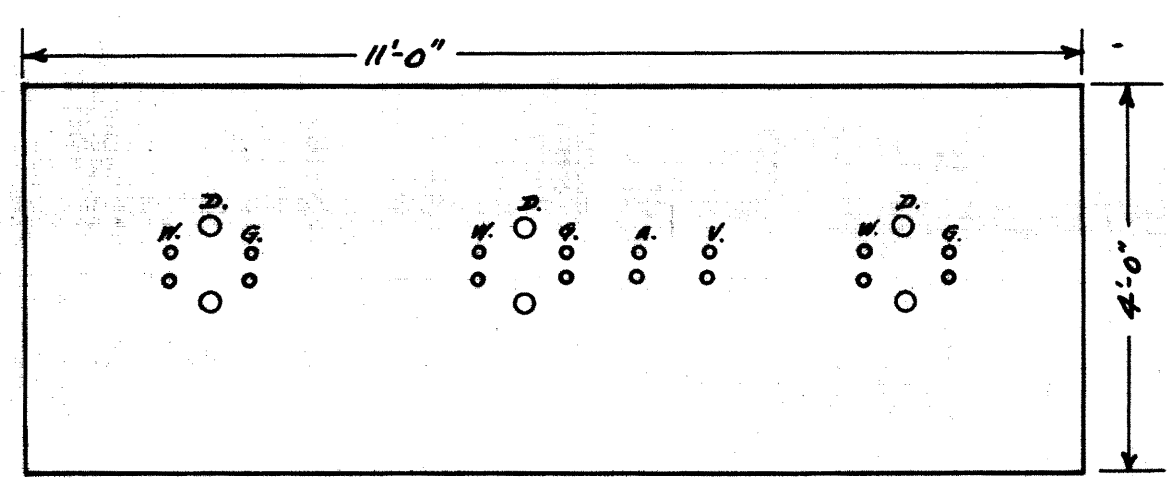


DETAIL 70. PLAN OF TABLE 'C'

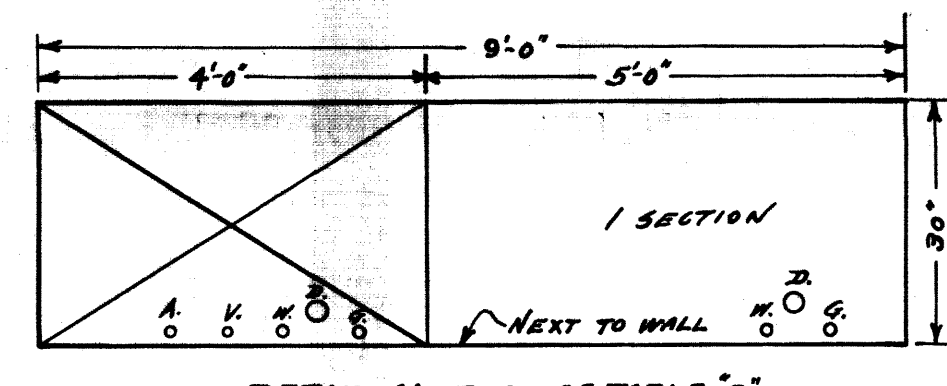

DETAIL 61. PLAN OF TABLE 'G'

NEW ADDITION  
 KY AGRICULTURAL EXPERIMENT STATION  
 LEXINGTON KY  
 M.A. SCOVELL DIRECTOR  
 ANDERSON & FRANKEL ARCHTS & ENGRS  
 LEXINGTON KY No. 356




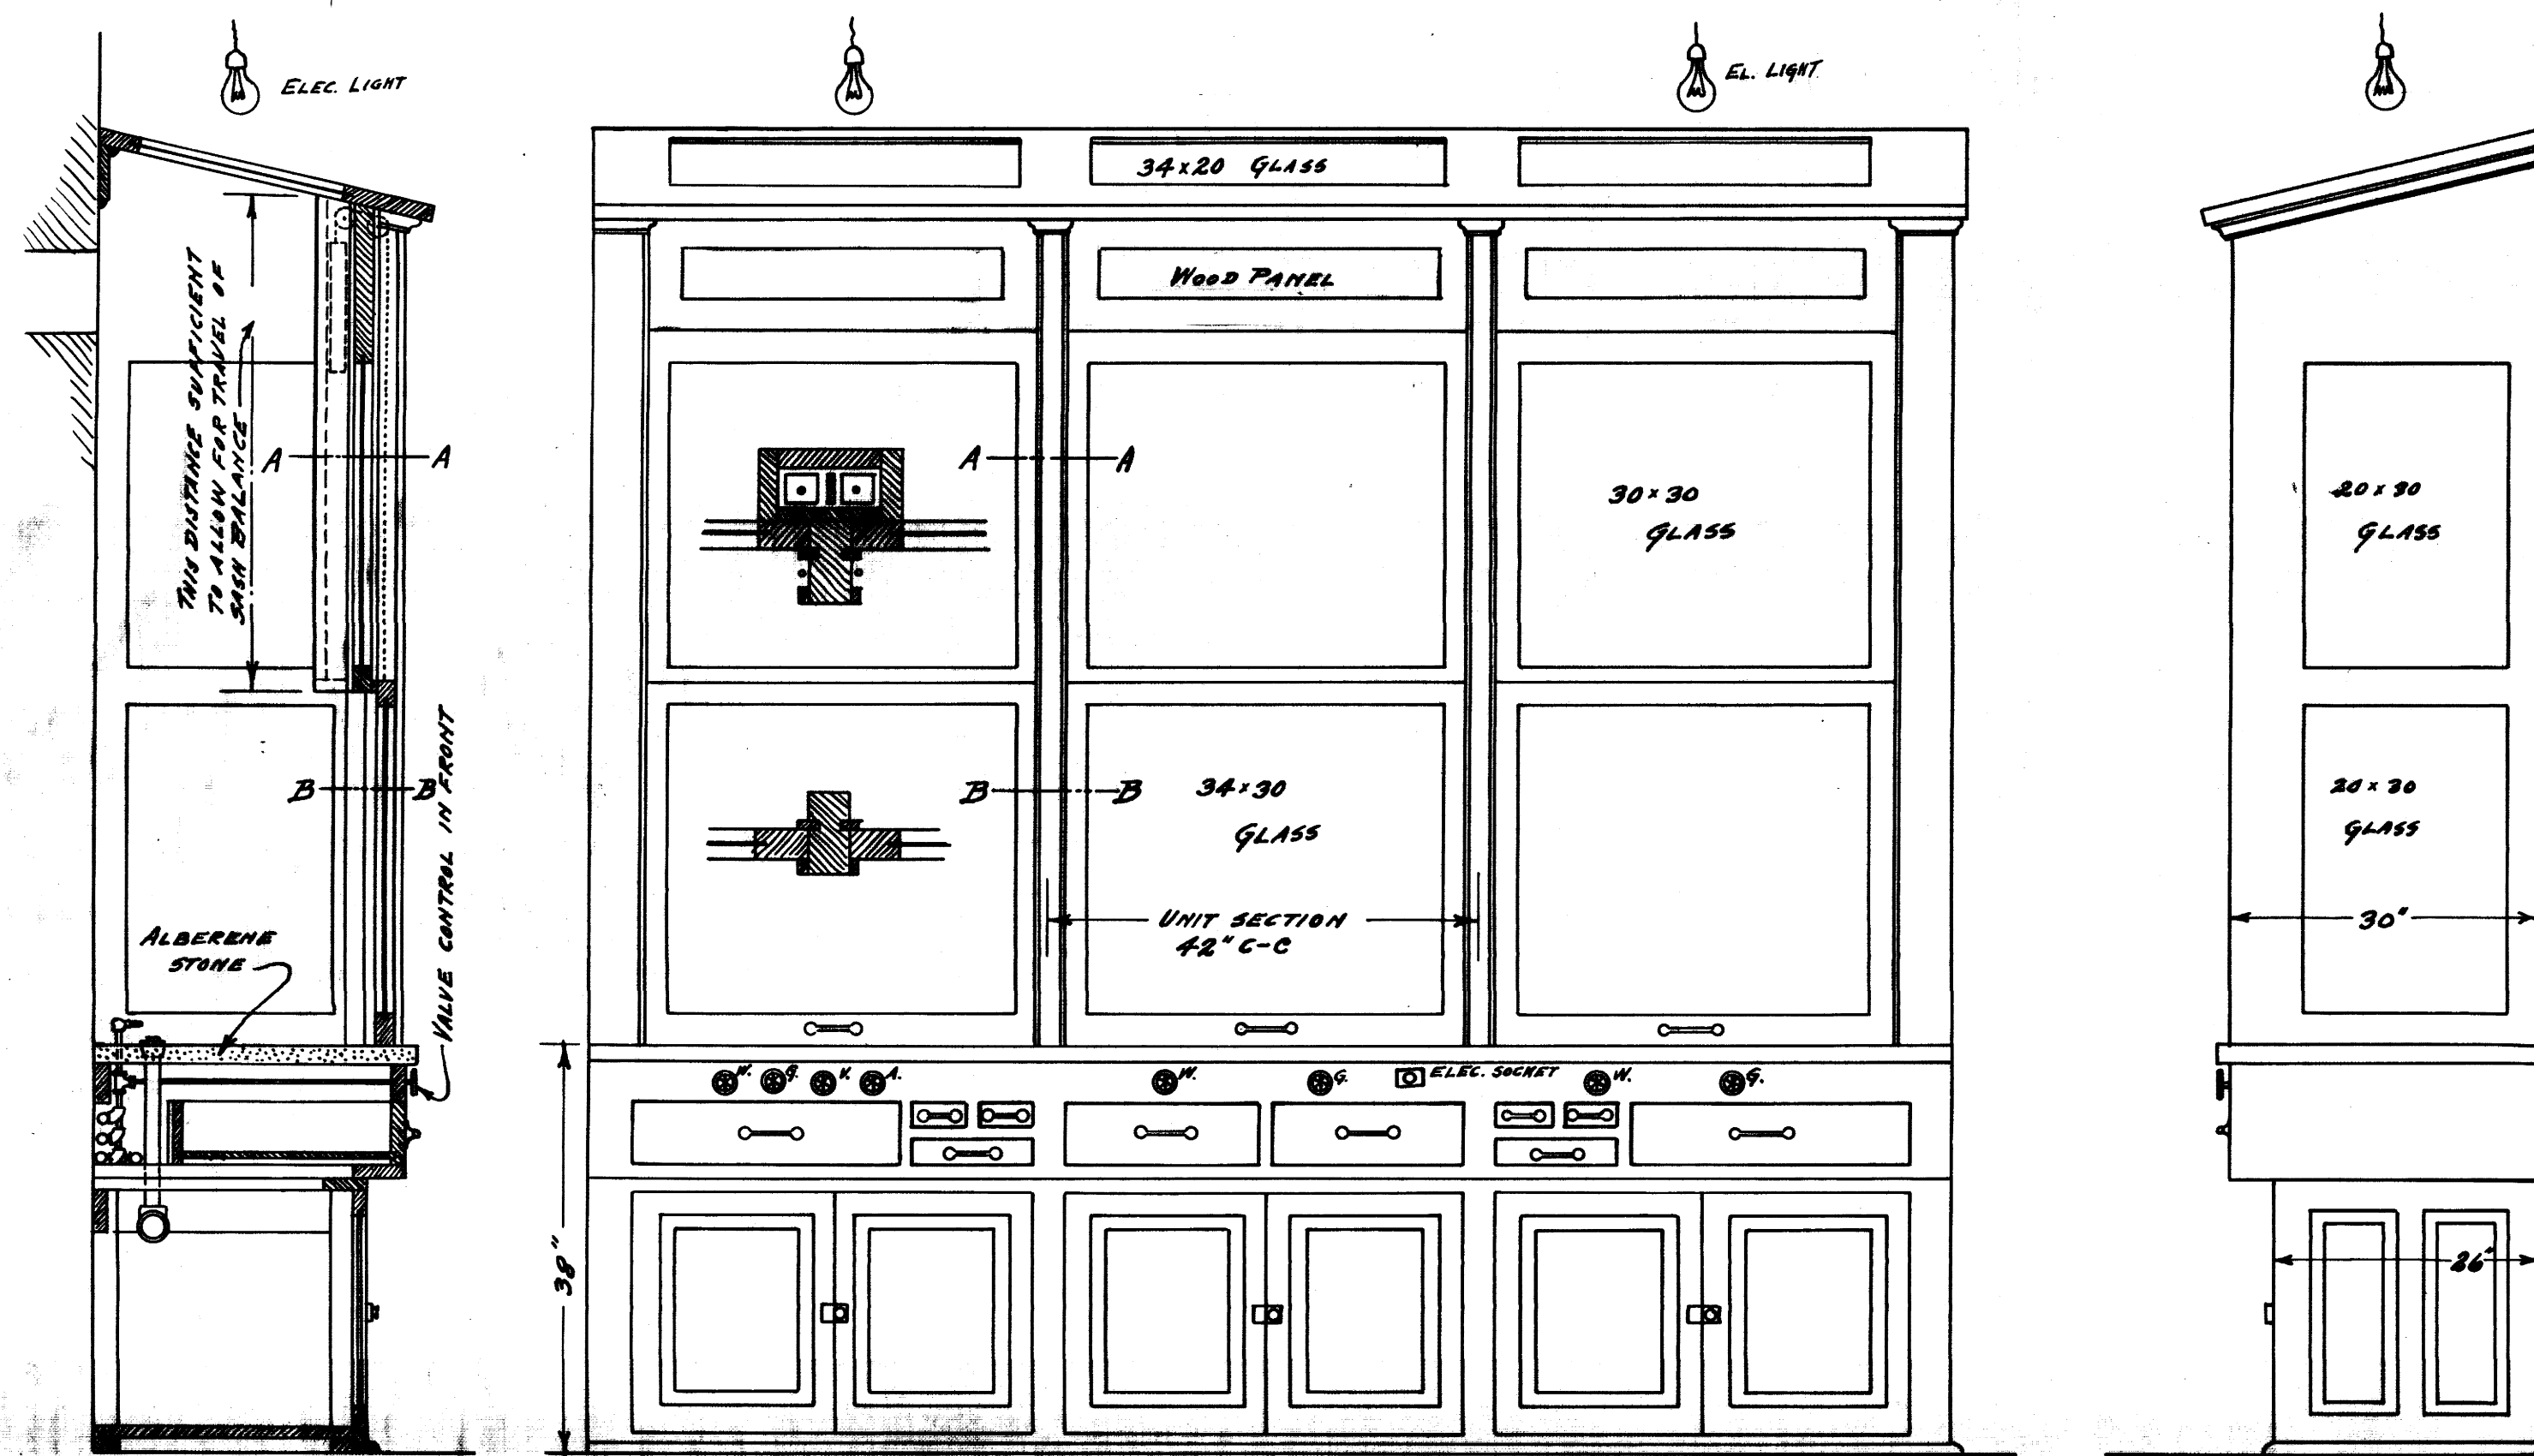


DETAIL 34. YELLOW PINE, VARNISHED. SCALE  $\frac{3}{8}$ "=1'. THIS HOOD IS TYPICAL OF THOSE LISTED BELOW. LONGER HOODS THAN ONE SHOWN ABOVE TO BE MADE UP OF SUFFICIENT UNIT SECTIONS (SEE ABOVE) TO MAKE UP REQUIRED LENGTH. TABLE TOPS OF ALBERENE STONE. LEAD SASH BALANCES. G-WATER V-VACUUM A-AIR B-DRAIN. PLACE A DRAIN NEAR EACH WATER NIPPLE. 1 HOOD WANTED AS SHOWN ABOVE, ALSO -

DETAIL	SECTION	HOOD	W. G. D.	IN EACH SECTION	A. V.	IN 1 SECTION
49	4	"	W. G. D.	"	"	A. " 2 "
50	5	"	G.	"	"	W. D. " 2 "
51	6	"	G.	"	"	W. D. " 3 "
52	3	"	G.	"	"	W. D. " 1 "
53	4	"	G.	"	"	W. D. A. K. IN 2 SECTIONS
54	4	"	G.	"	"	W. D. A. V. " 2 "
55	2	"	G.	"	"	W. D. A. V. " 1 "
56	SPECIAL	"	G. W. D. V. A.	IN HOOD WHICH CONSISTS OF ONE SECTION 54" LONG.	GLASS 40" WIDE.	OTHERWISE SAME AS TYPICAL HOOD SHOWN ABOVE.


DETAIL 44. 2 SECTION HOOD. SEE SPECIAL TABLE PLAN SHOWN ELSEWHERE ON THIS SHEET. THIS HOOD TO HAVE NO DRAWERS AND WIRE GAUZE IN BOTTOM DOORS IN PLACE OF WOOD PANELS.

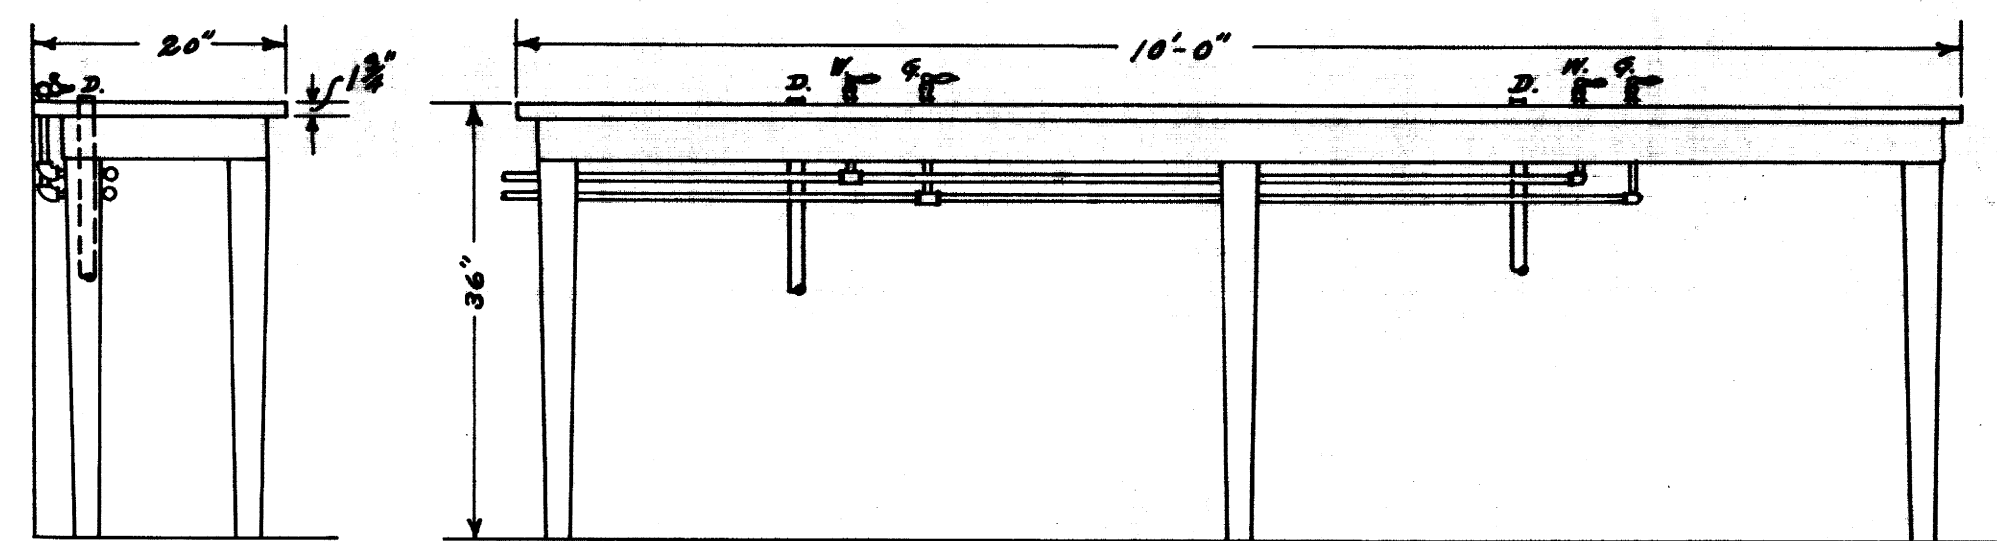


DETAIL 59. SCALE  $\frac{3}{8}$ "=1'. WANTED. VARNISHED.

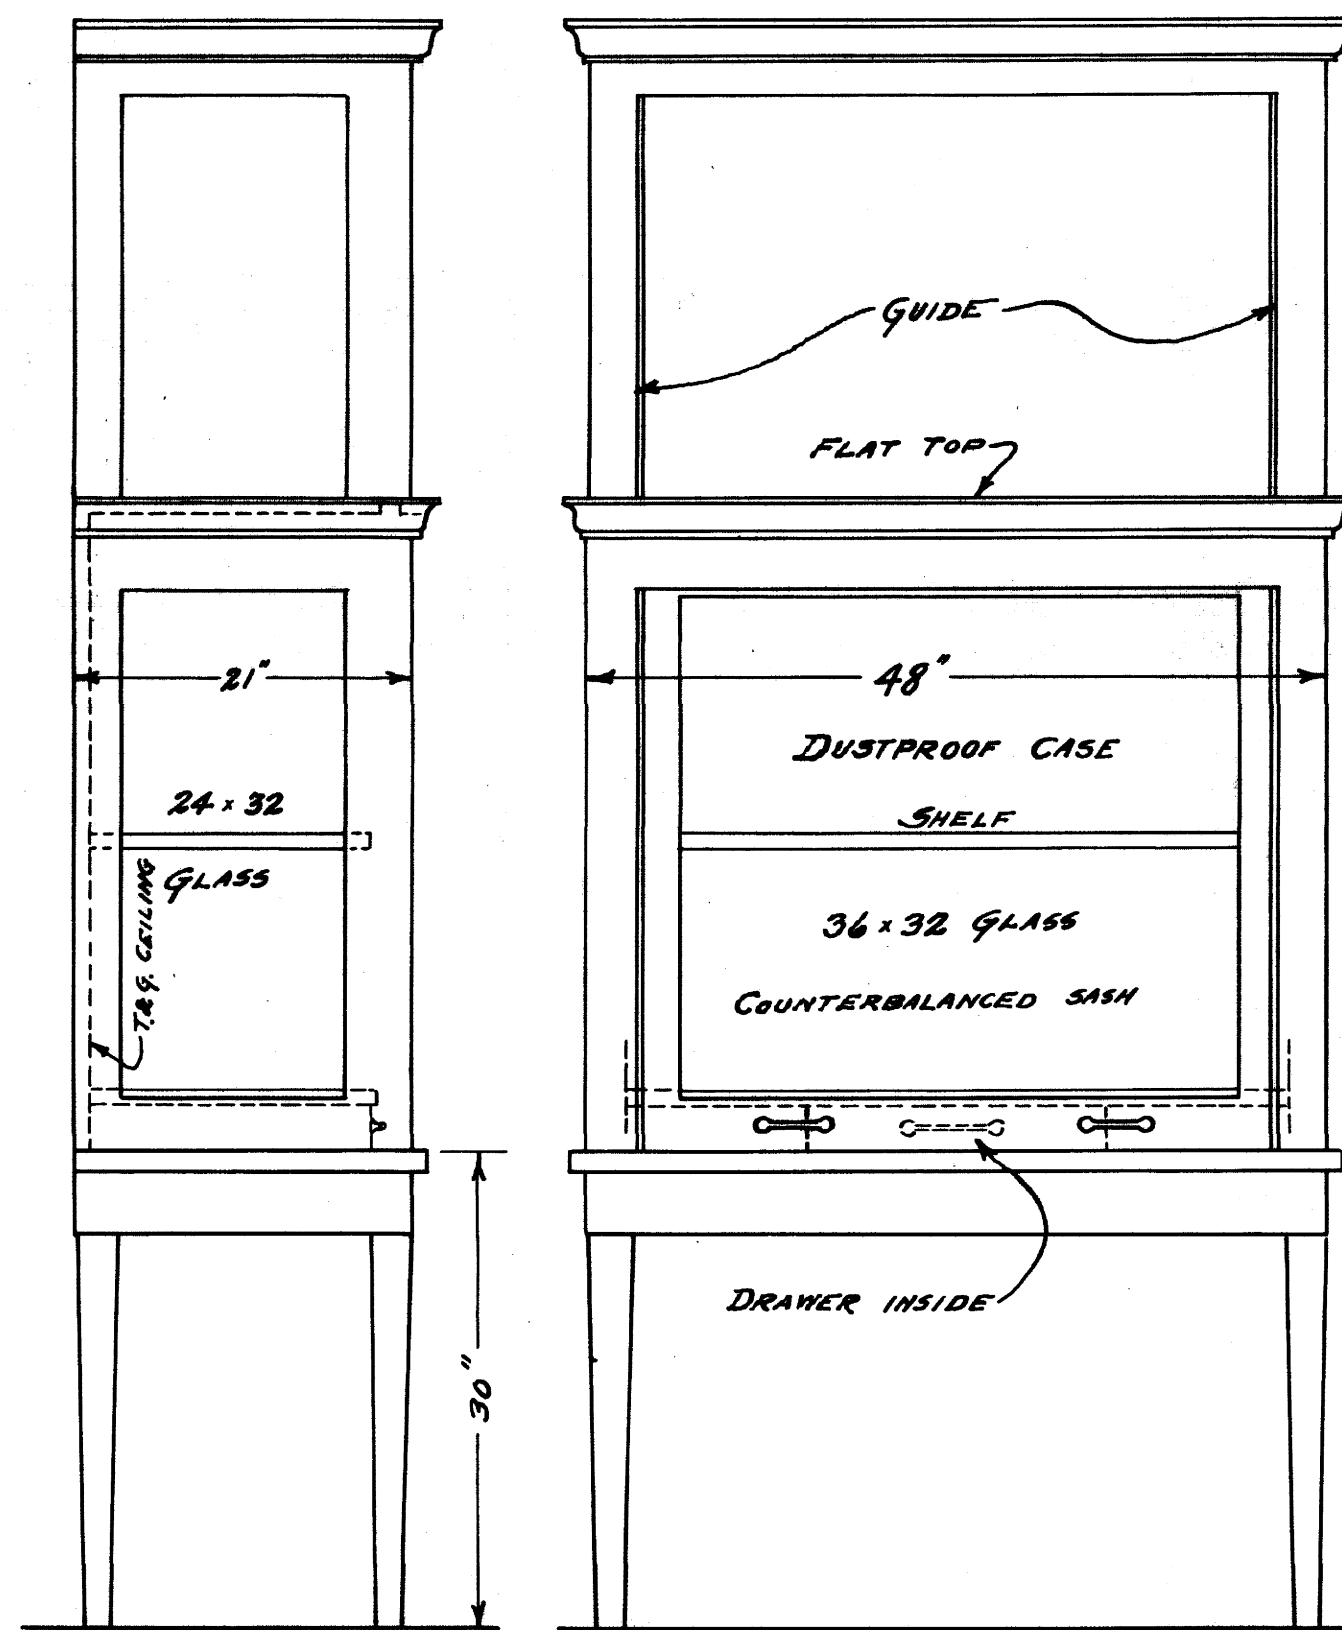


DETAIL 40. SCALE 1"=1'. 1 WANTED AS SHOWN. ALSO 1 WANTED WITHOUT DRAWER OR SHELF, AND 1 WANTED WITH 16" x 42" x 1/2" COPPER PAN IN SOLID WOODEN CASE IN PLACE OF TABLE TOP AND WITHOUT DRAWER. WHITE ZINC ENAMEL FINISH INSIDE AND OUTSIDE.

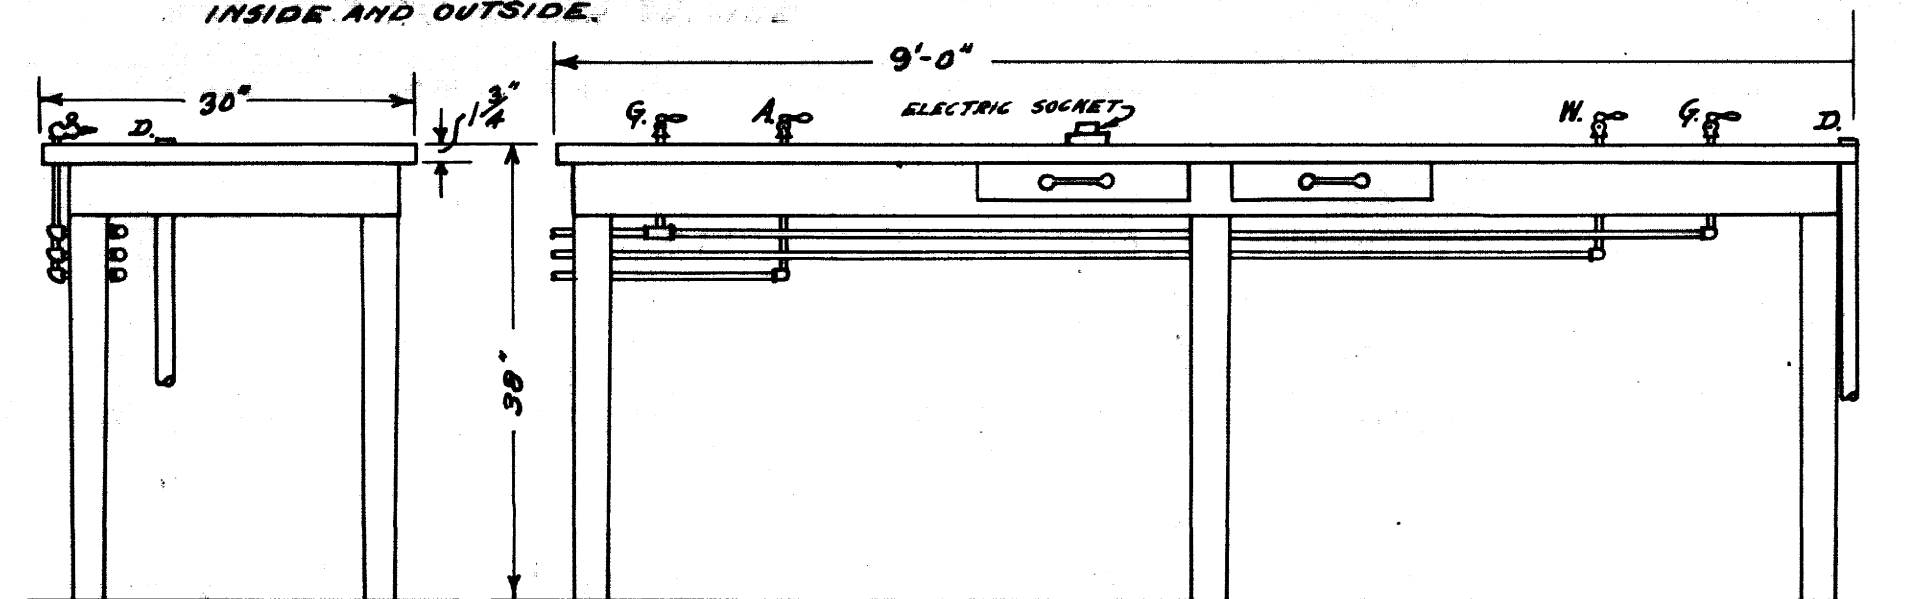

DETAIL 43. SCALE  $\frac{3}{8}$ "=1'. 2 WANTED. STAIN TOP BLACK

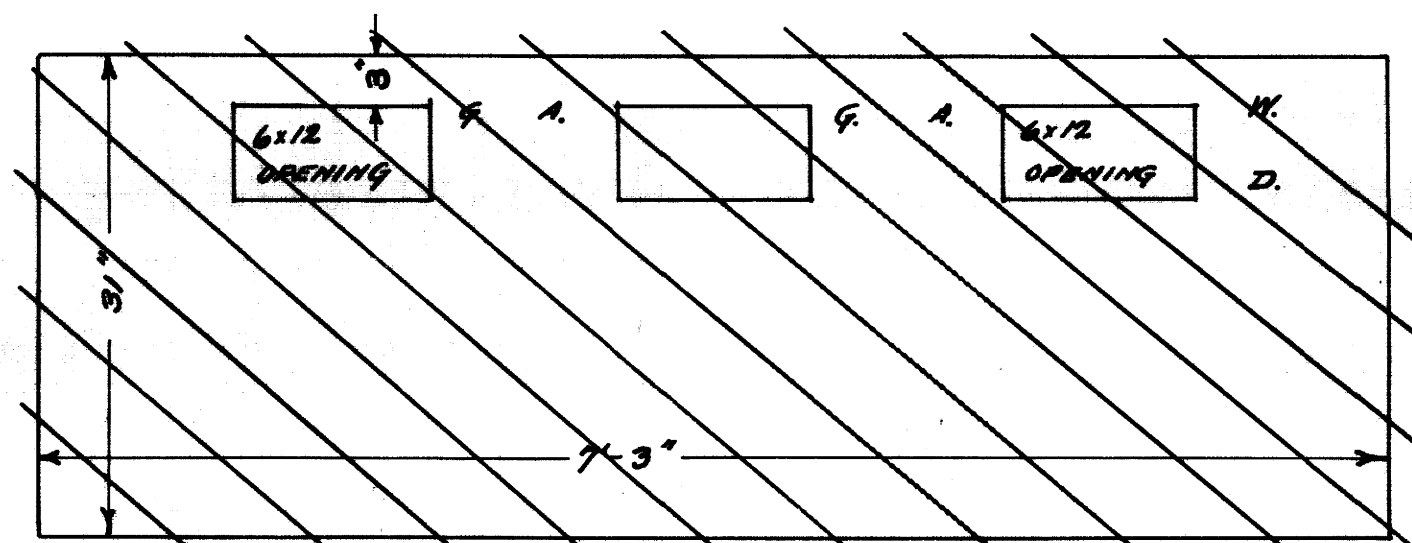


PLAN OF ALBERENE TOP FOR HOOD DETAIL 44. SCALE 1"=1'

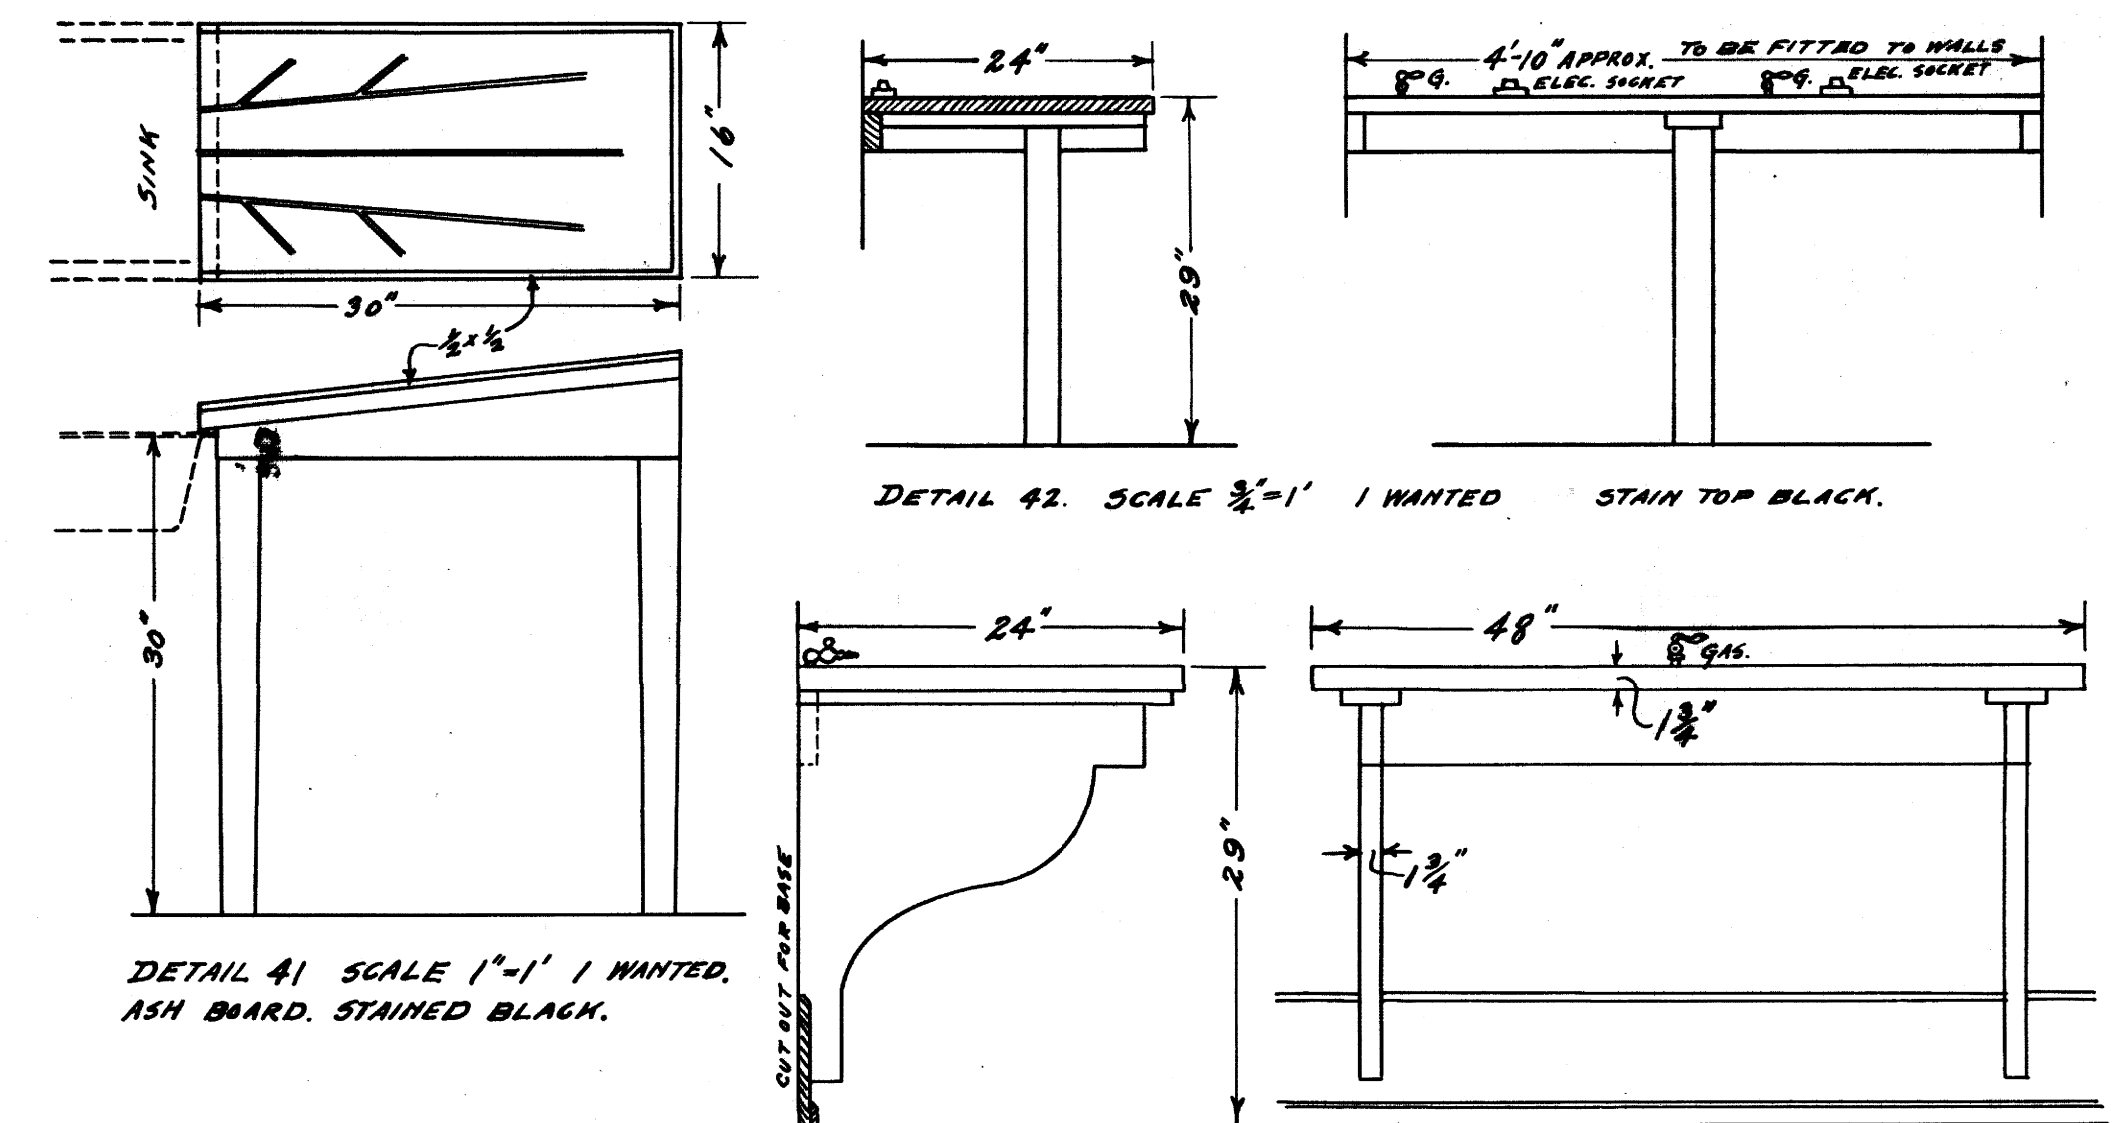


DETAIL 42. SCALE  $\frac{3}{8}$ "=1'. 1 WANTED. STAIN TOP BLACK.

DETAIL 41. SCALE 1"=1'. 1 WANTED. ASH BOARD. STAINED BLACK.

DETAIL 45. SCALE 1"=1'. 3 WANTED. STAIN TOP BLACK.

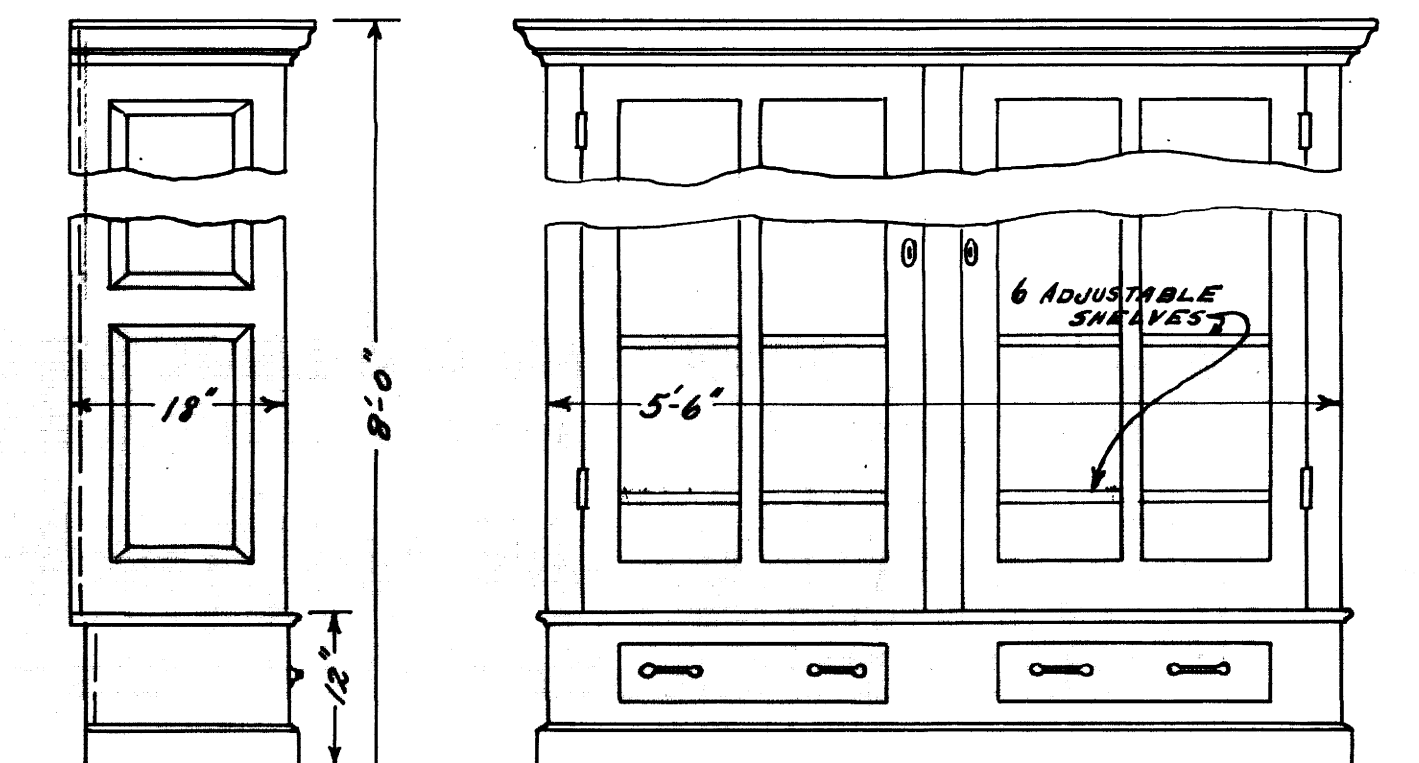


DETAIL 58. SCALE  $\frac{3}{8}$ "=1'. DOORS CONTAIN 4 GLASS 10x34, EACH. 58-B. 2 WANTED AS SHOWN. ALSO 1 WANTED SAME EXCEPT 6'-8" LONG. 4 DOORS.

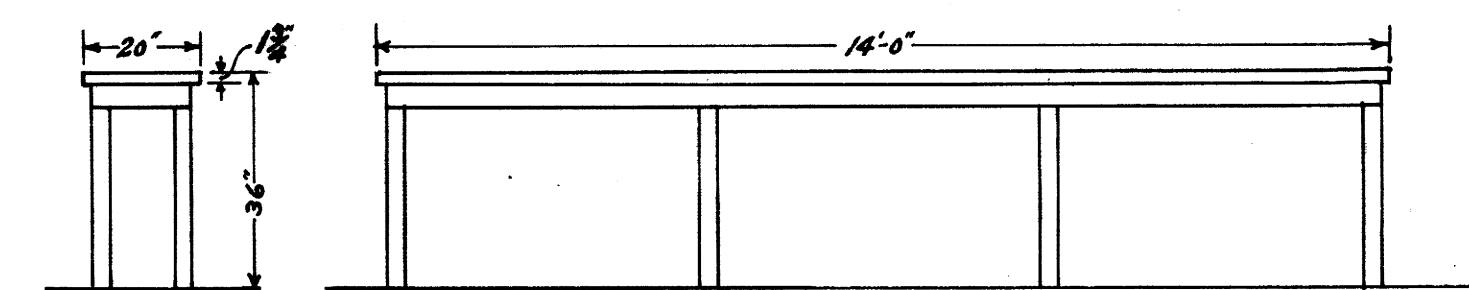


DETAIL 73. SCALE  $\frac{3}{8}$ "=1'. 1 WANTED. TOP STAINED BLACK. 73-A 1 WANTED SAME AS ABOVE EXCEPT ONLY 13'-0" LONG.

NEW ADDITION  
 KY AGRICULTURAL EXPERIMENT STATION  
 LEXINGTON KY.  
 M. A. SCOVELL DIRECTOR  
 ANDERSON & FRANKEL  
 ARCHTS. & ENGRS.  
 LEXINGTON KY. No. 357





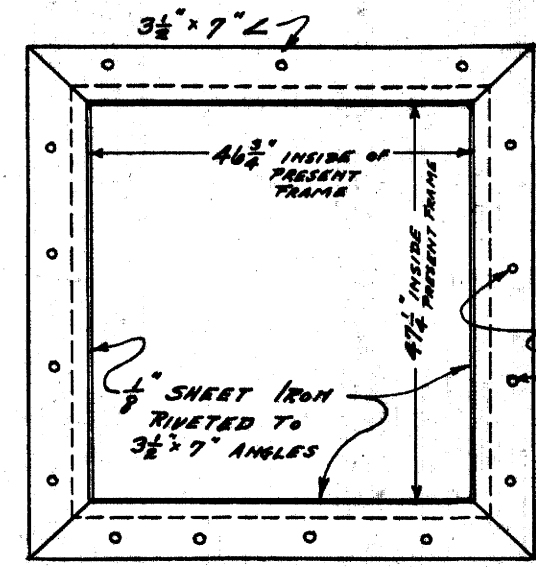

DETAIL OF IRON COAL WINDOW FACING  
DIMENSIONS ARE EXACT


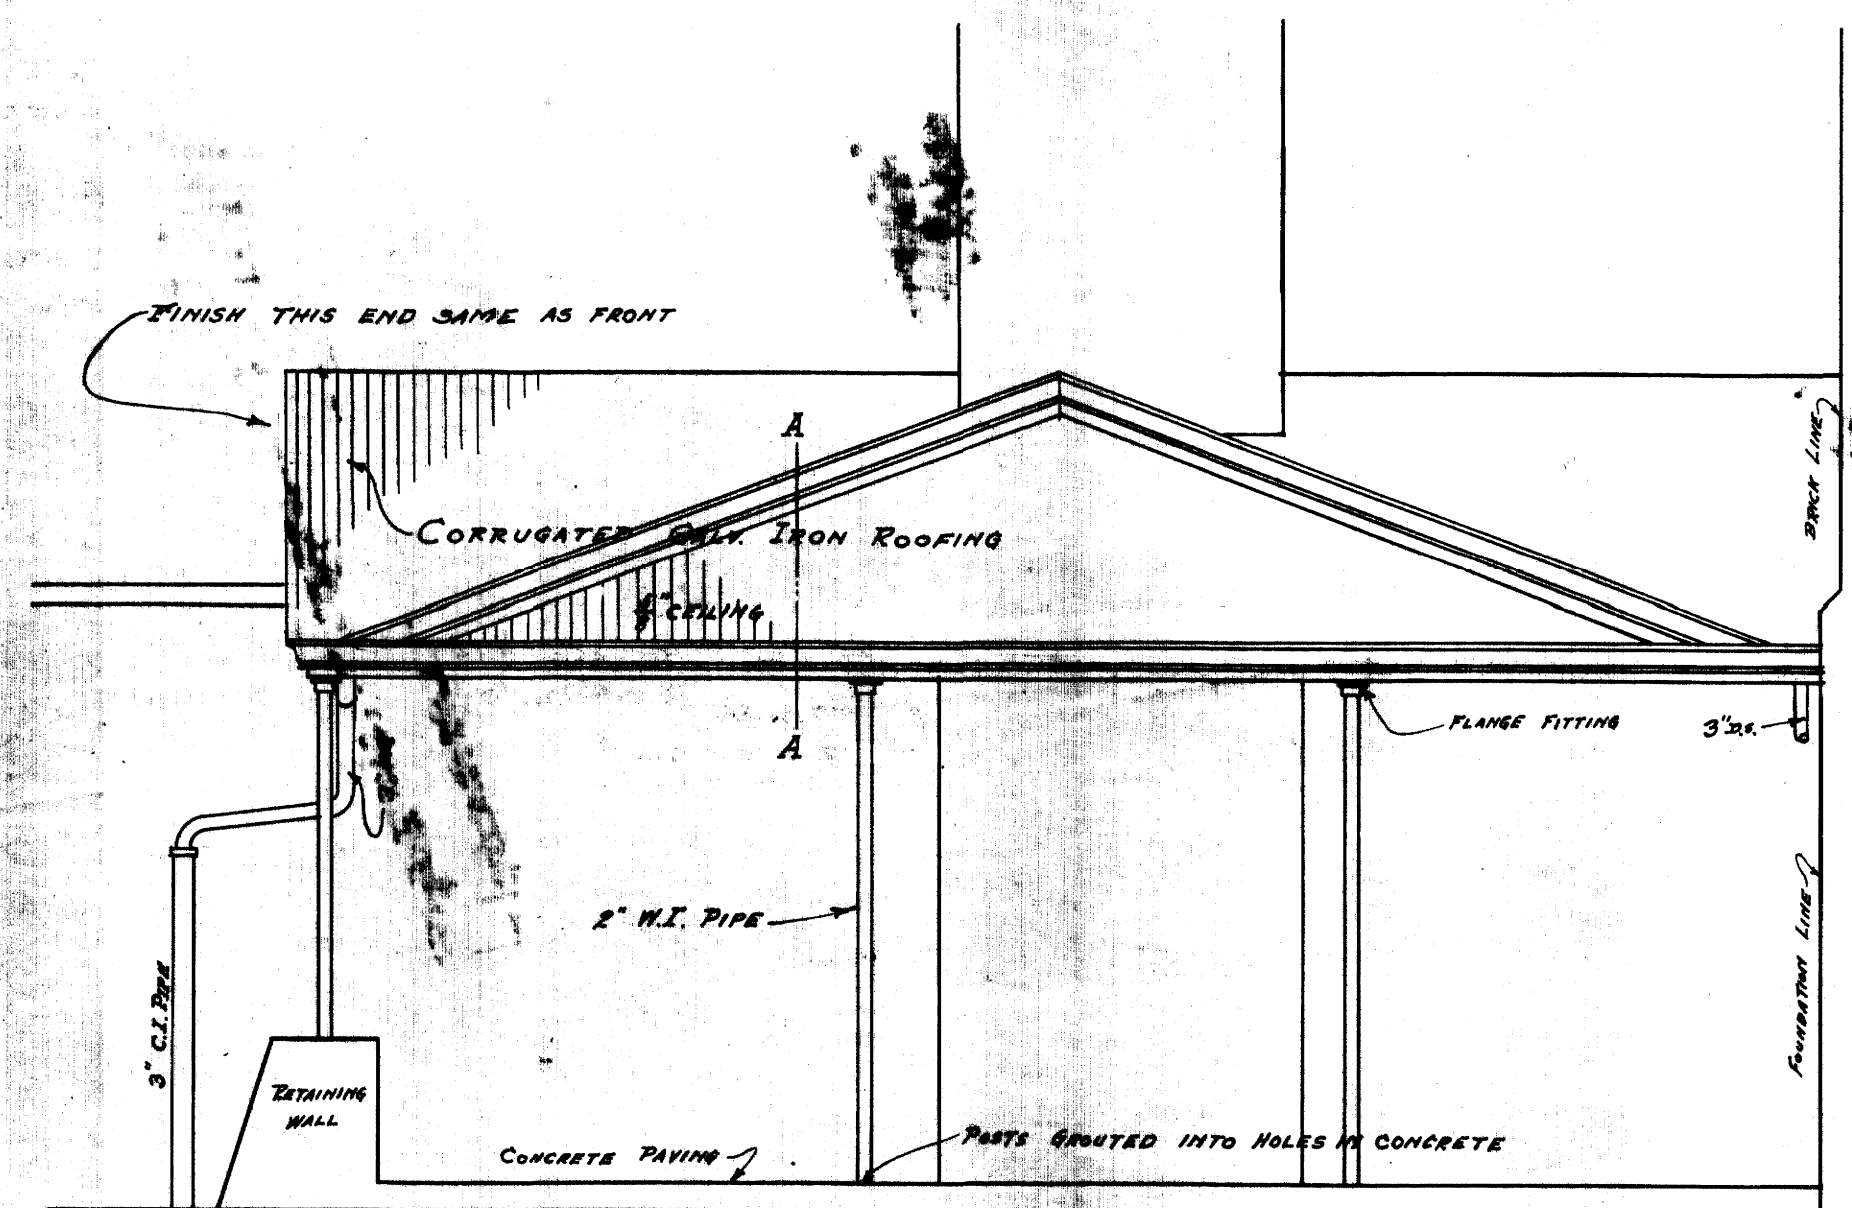


SOUTH ELEVATION

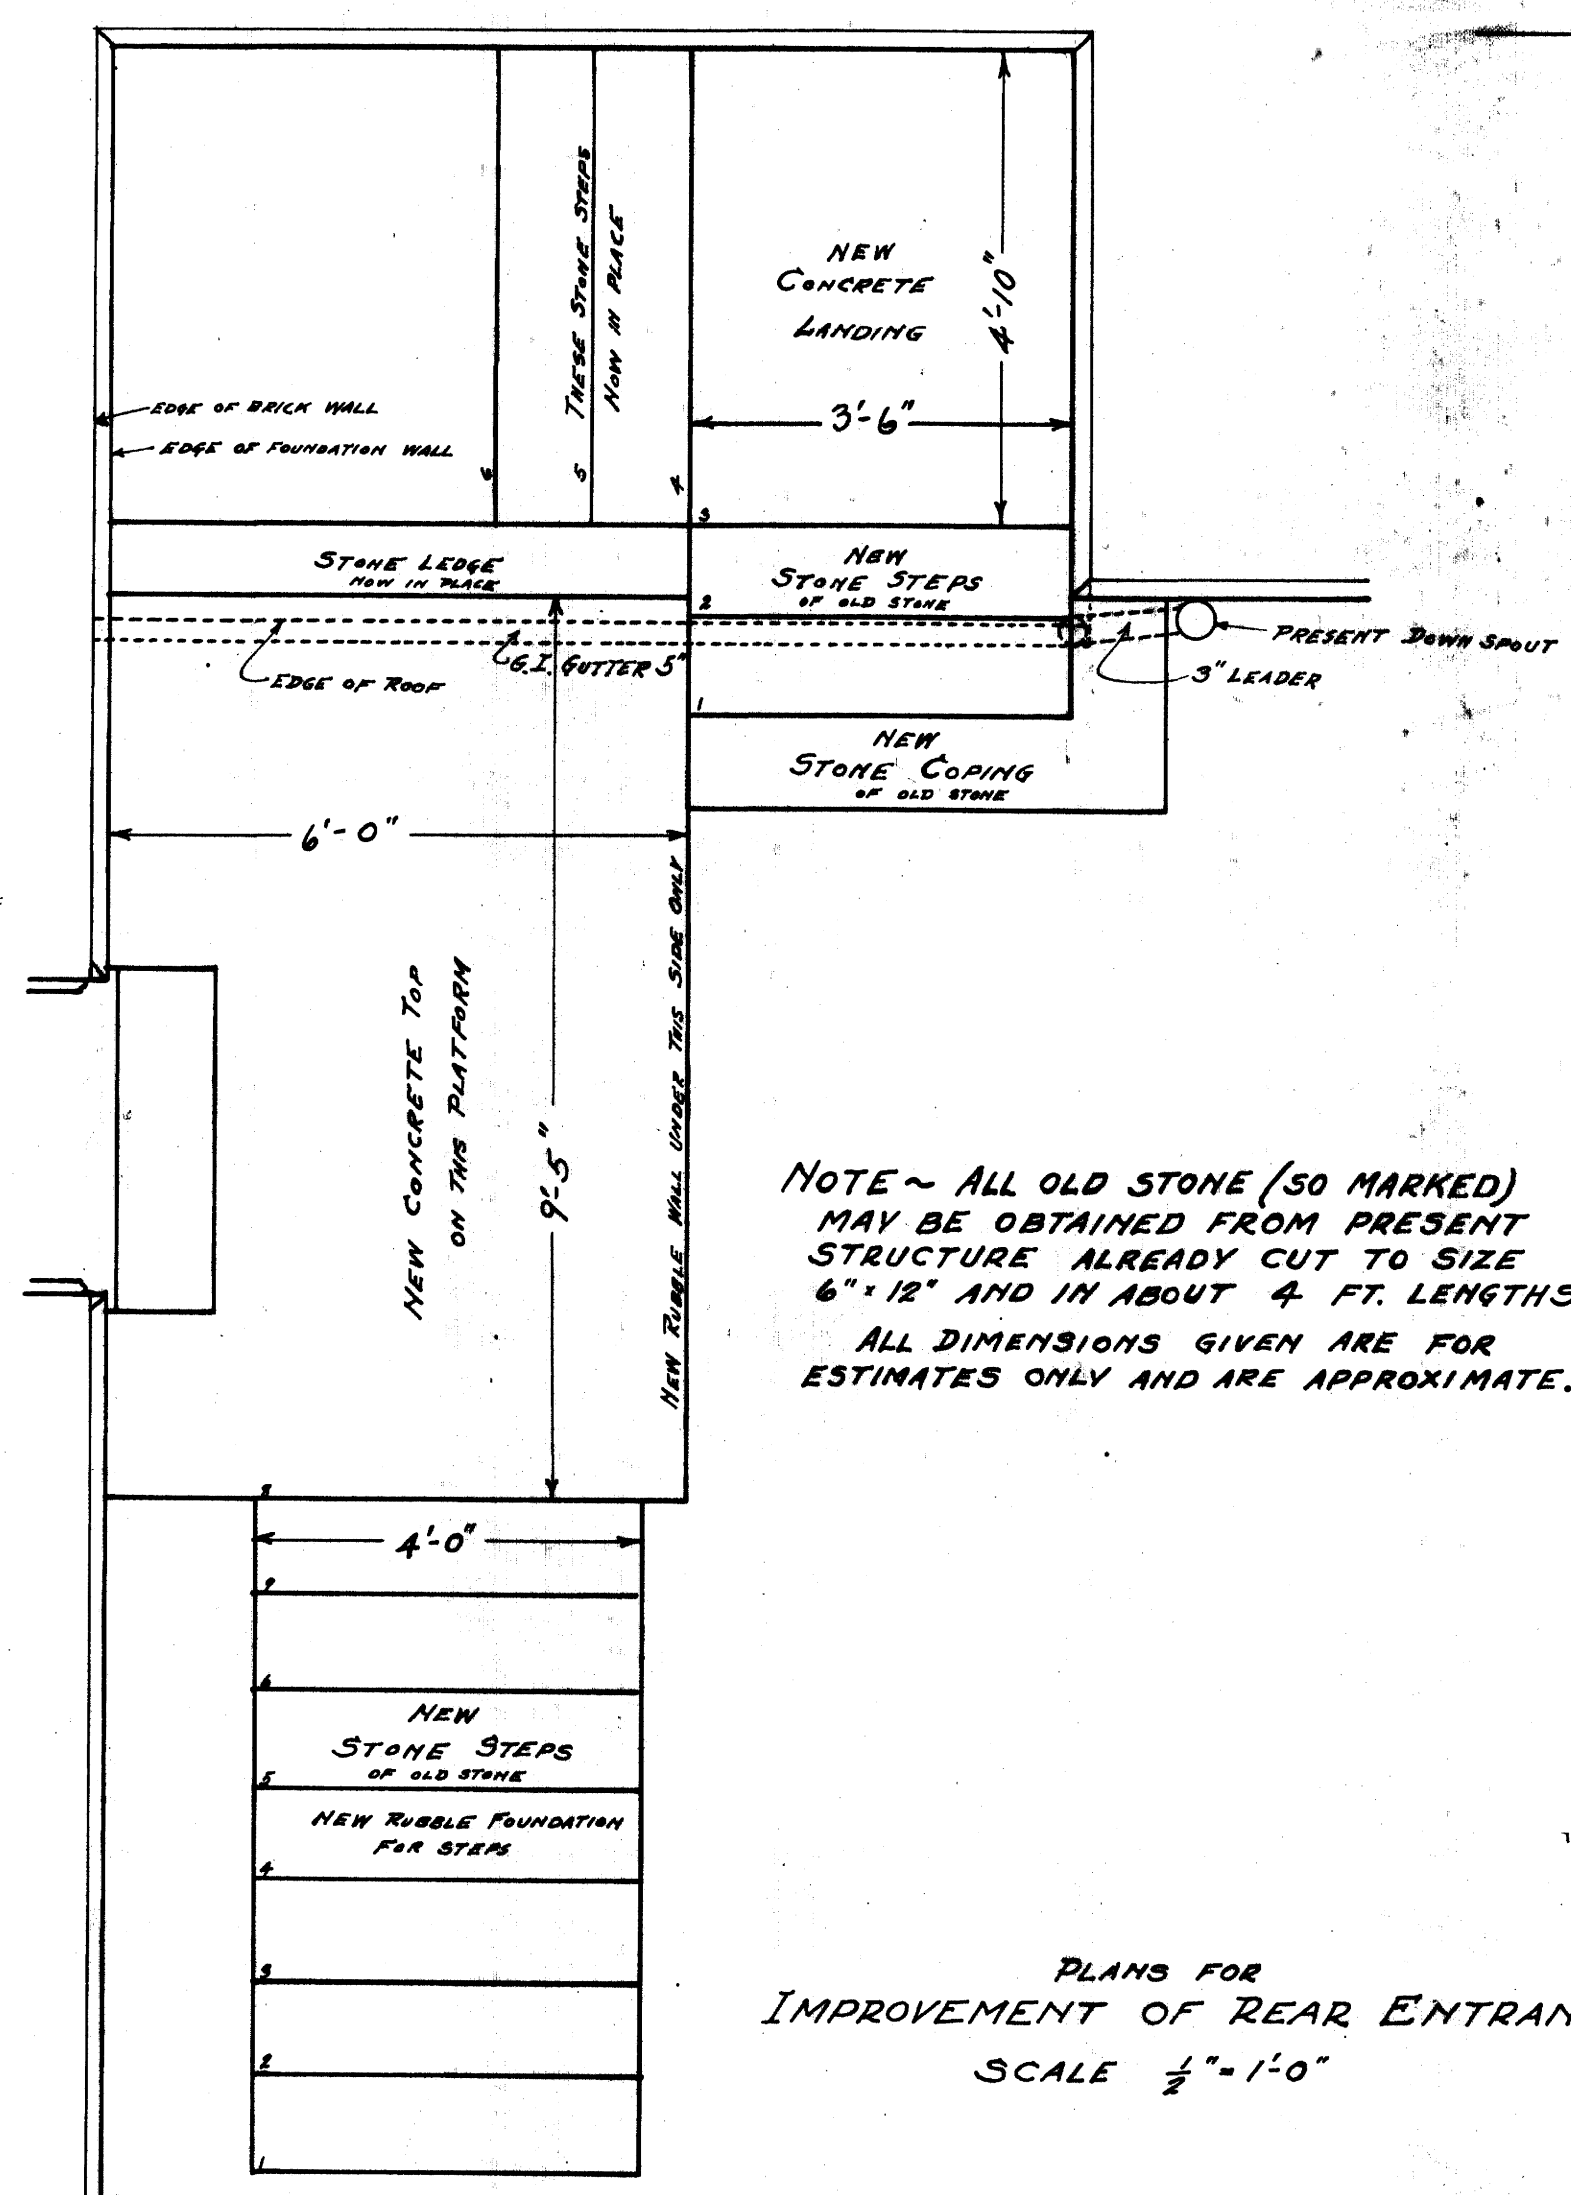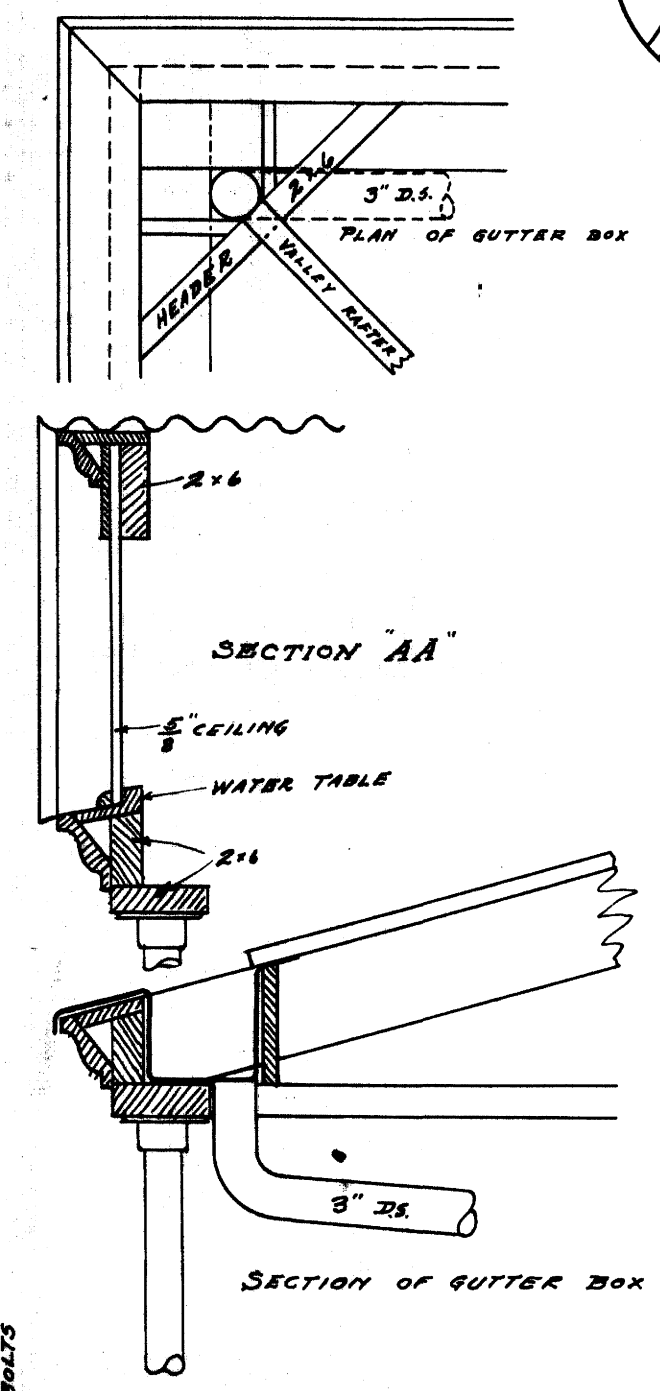


NOTE ~ ALL OLD STONE (SO MARKED) MAY BE OBTAINED FROM PRESENT STRUCTURE ALREADY CUT TO SIZE 6" x 12" AND IN ABOUT 4 FT. LENGTHS. ALL DIMENSIONS GIVEN ARE FOR ESTIMATES ONLY AND ARE APPROXIMATE.

PLANS FOR IMPROVEMENT OF REAR ENTRANCE  
SCALE 1/2" = 1'-0"

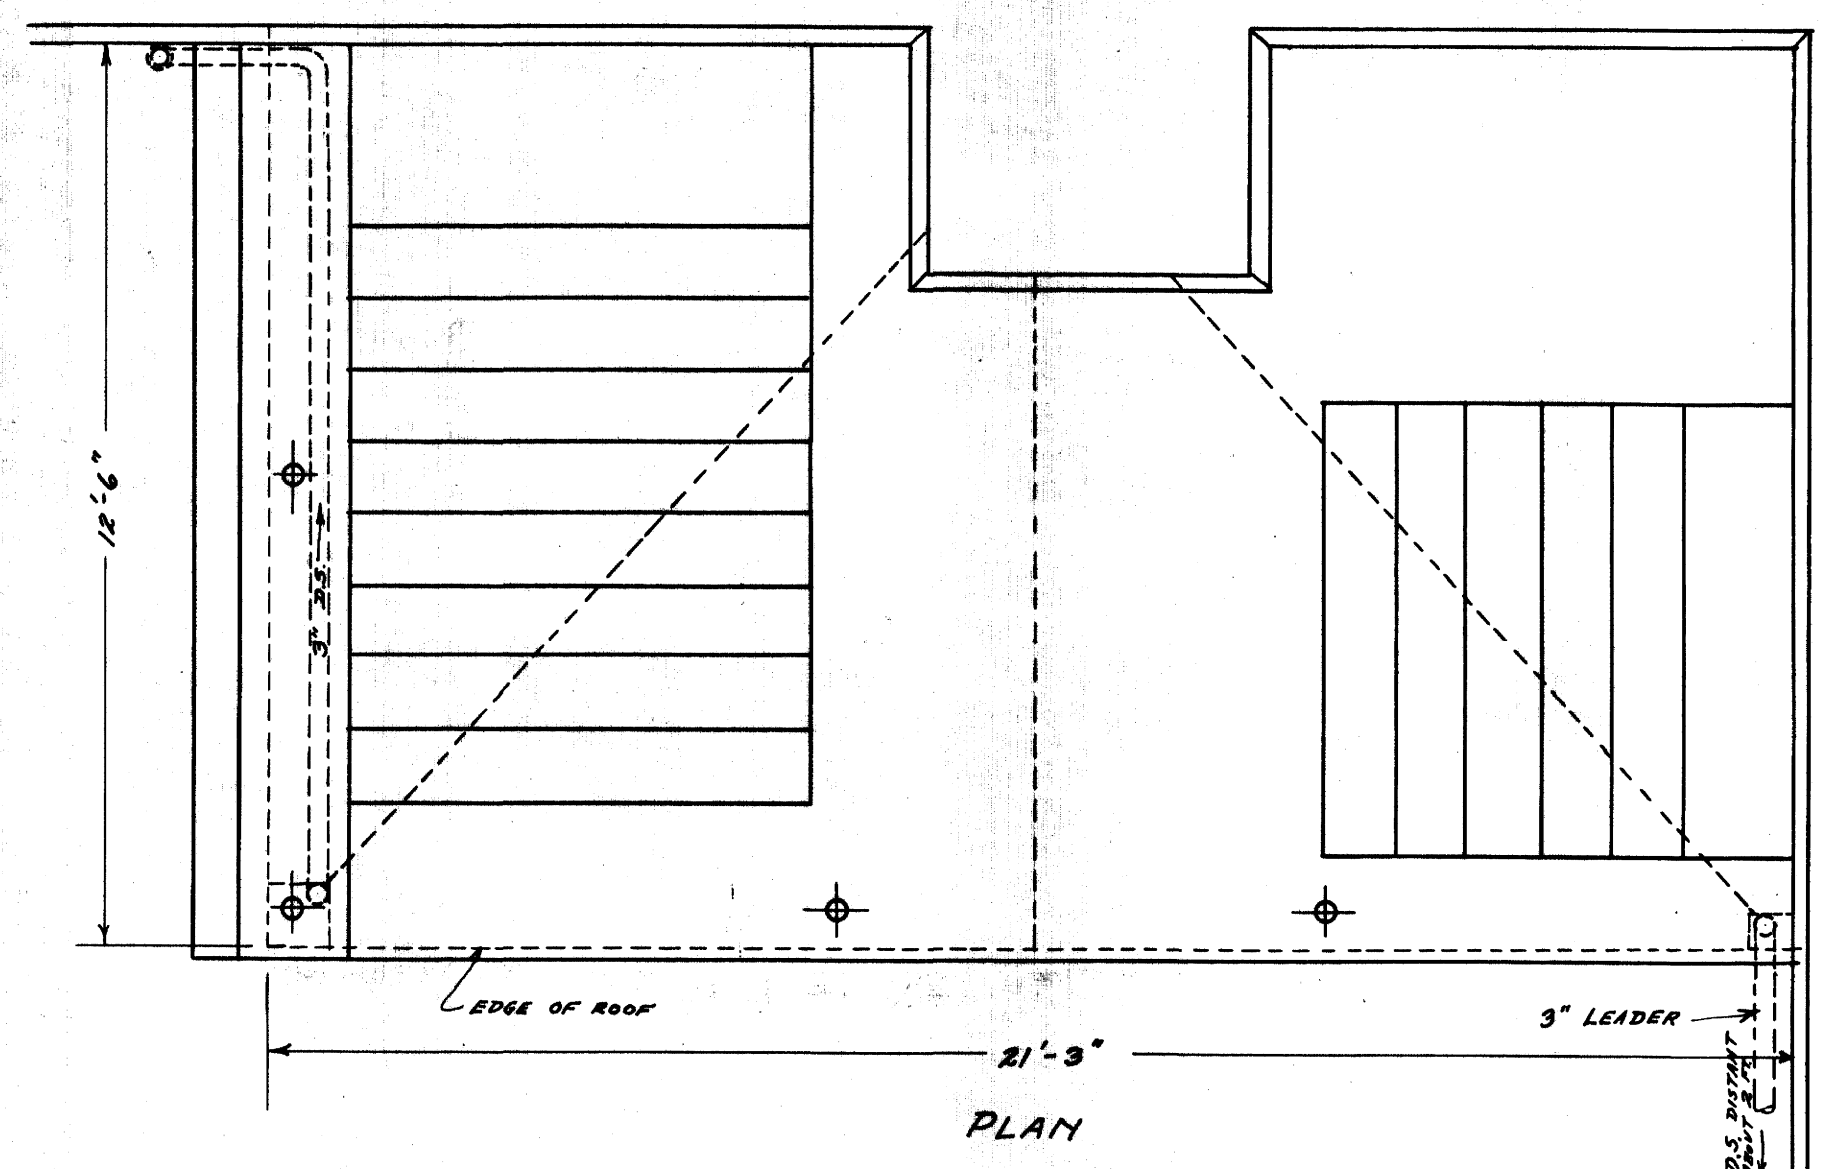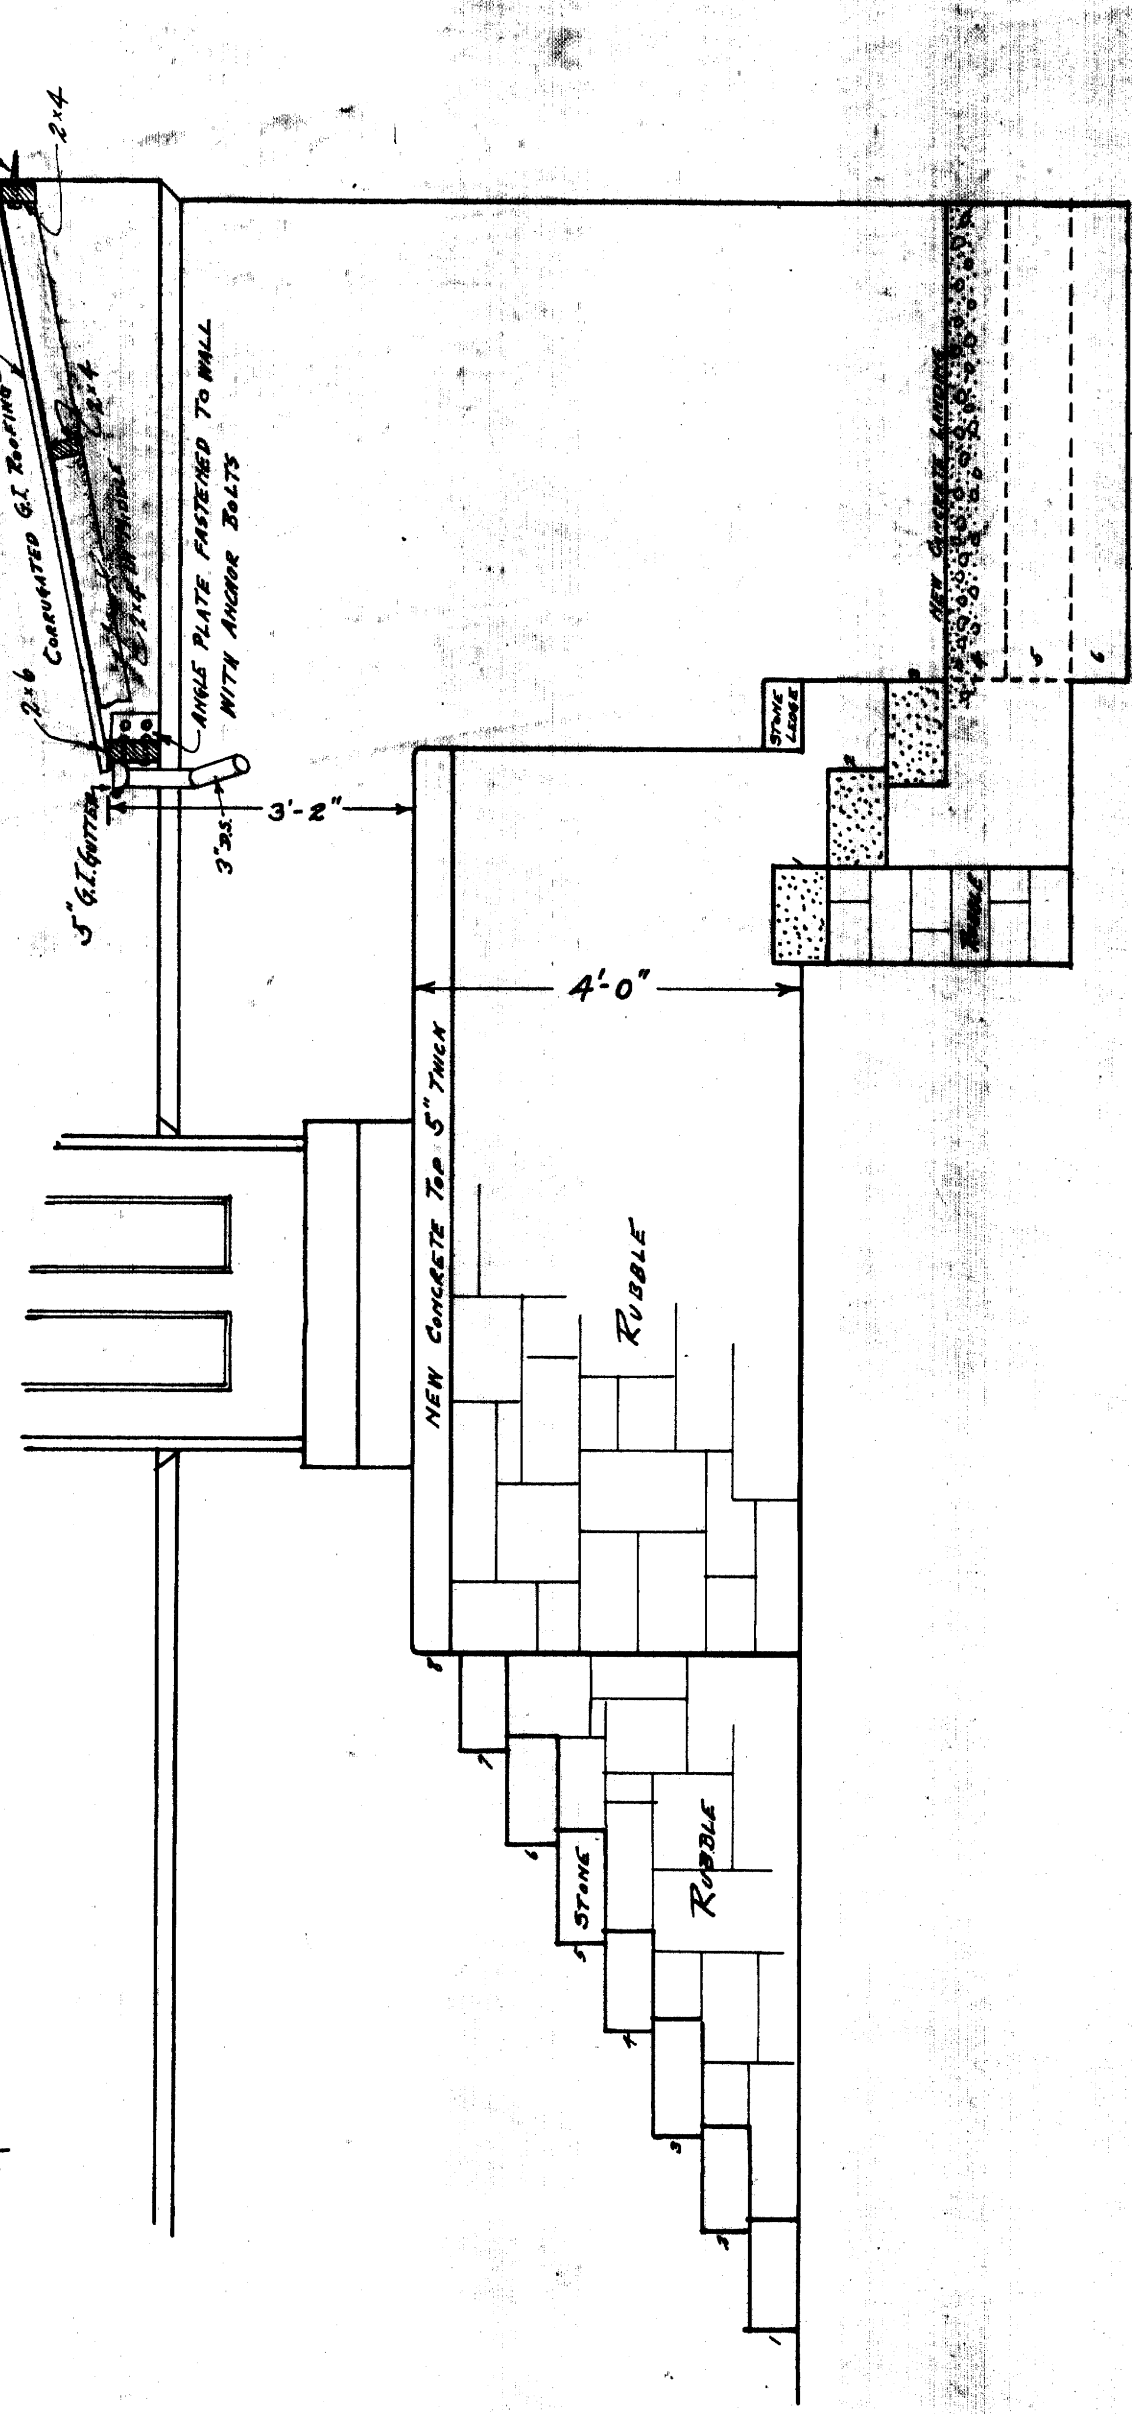


PLANS FOR ROOF OVER CELLAR ENTRIES  
SCALE 3/8" = 1'-0"

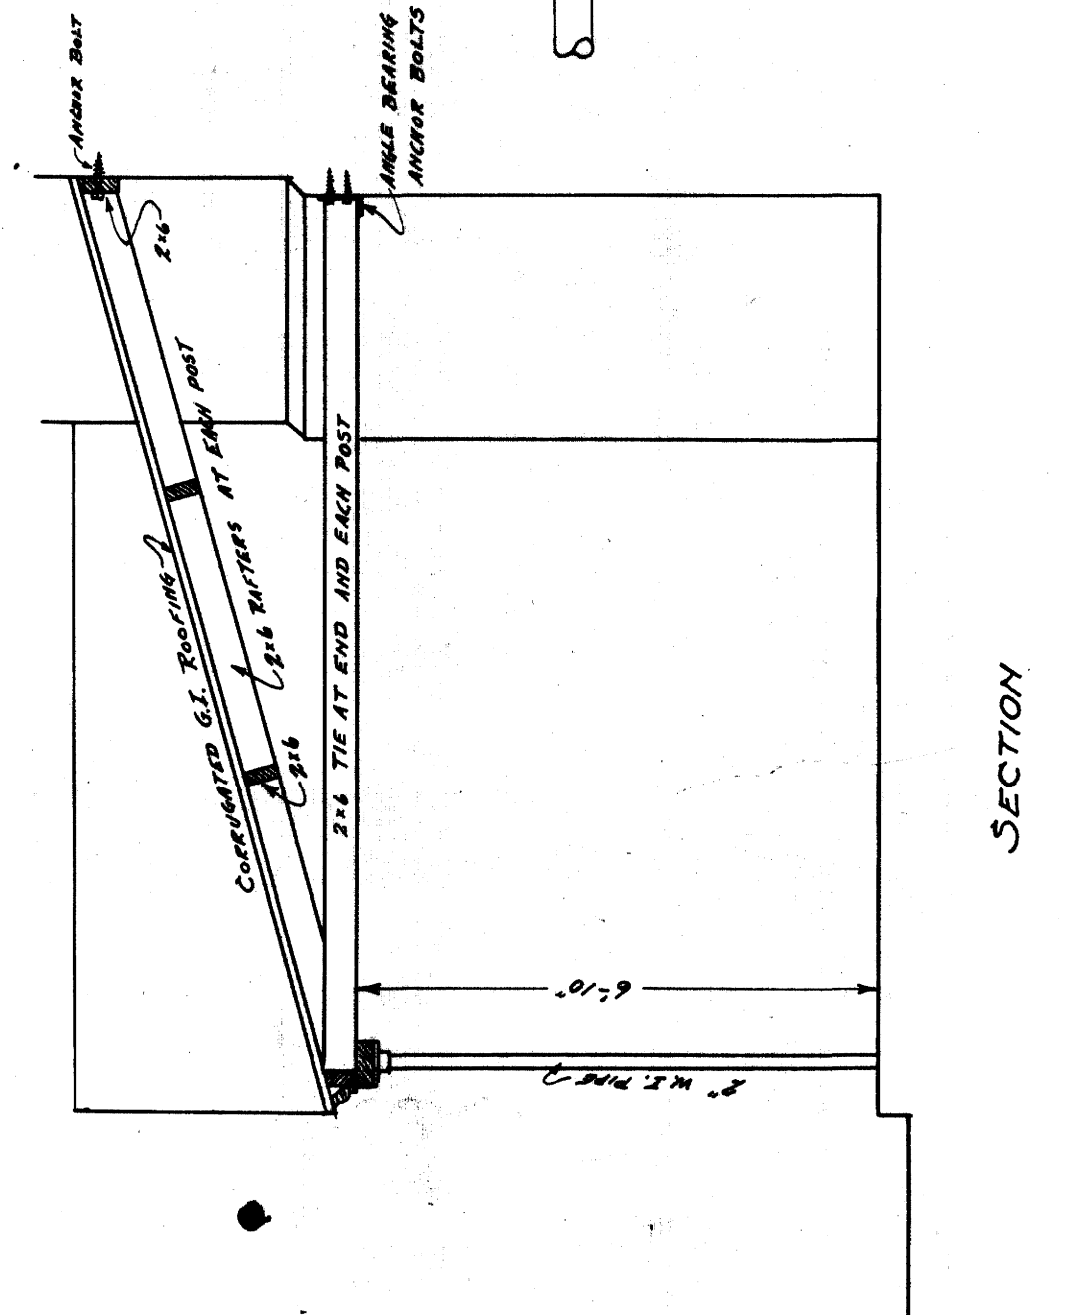


PLANS FOR IMPROVEMENTS AT  
KY. AGRICULTURAL EXPERIMENT STATION  
LEXINGTON KY.

No. 357 A


ANDERSON & FRANKEL  
ARCHTS. & ENGRS.  
LEXINGTON KY.

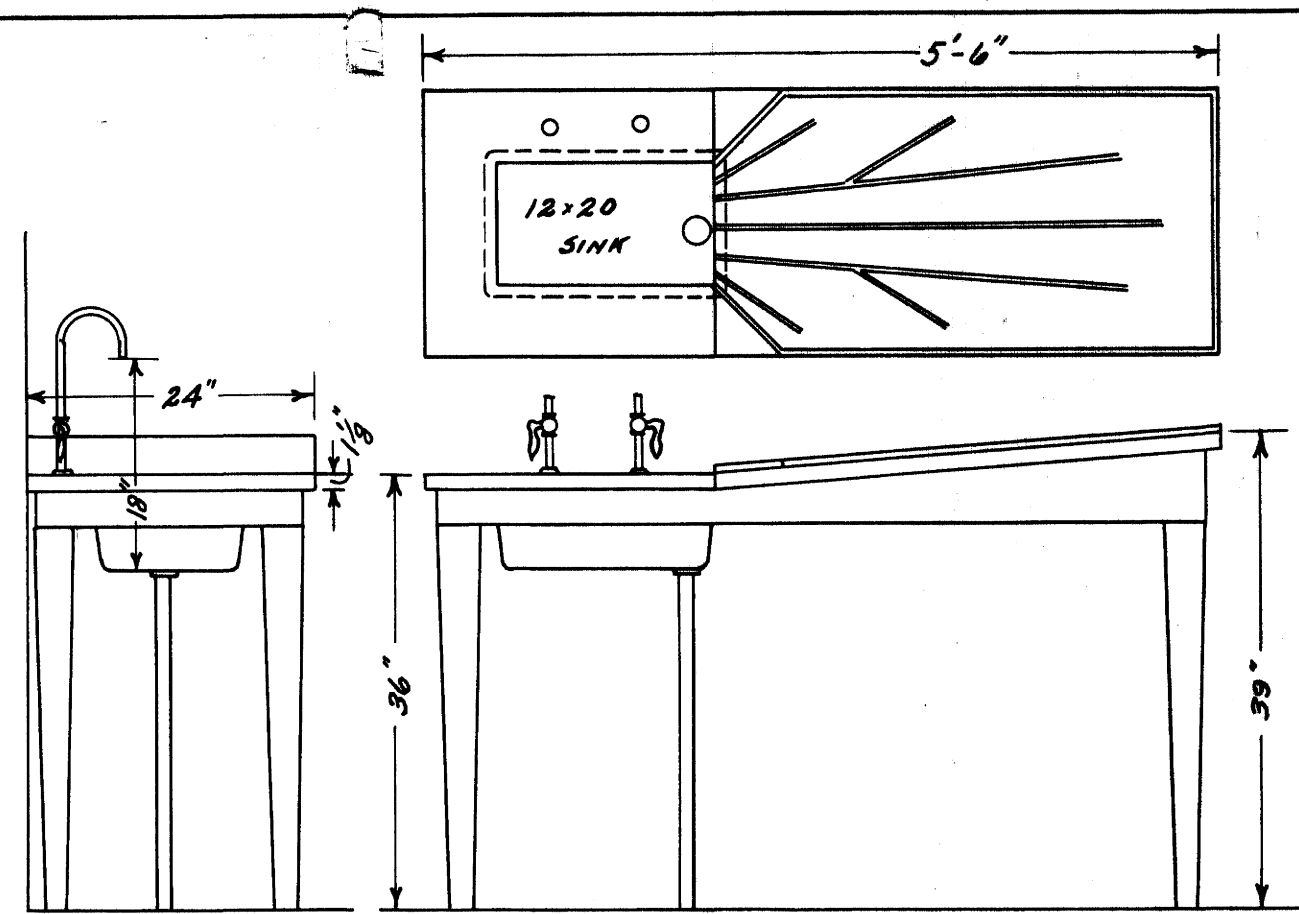

DETAIL 35. DRAIN BOARD, ASH STAINED BLACK 6 WANTED

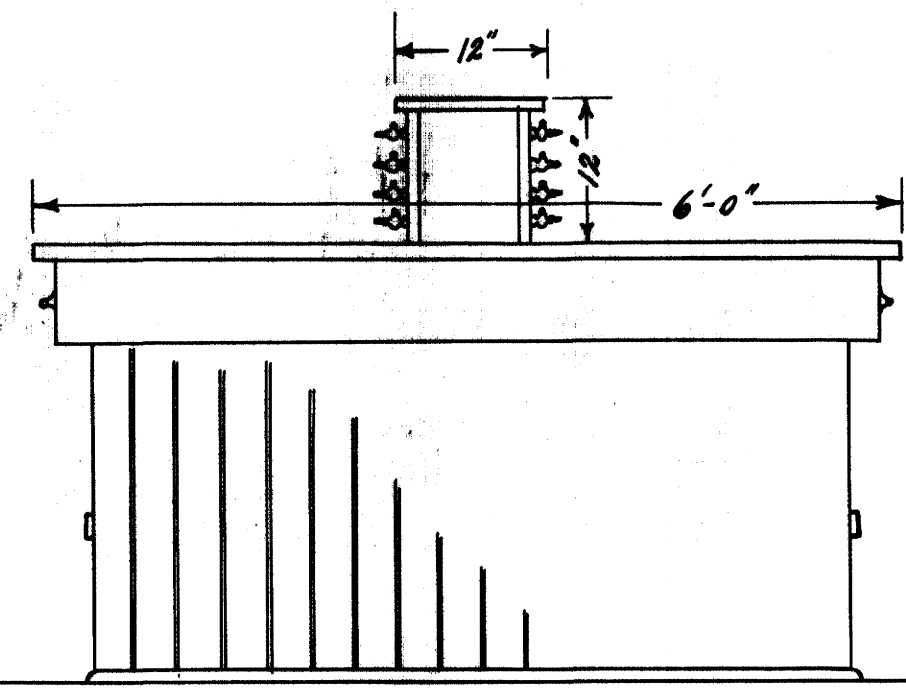


DETAIL 37. SCALE 3/4"=1' TOP STAINED BLACK. 2 WANTED AS SHOWN. ALSO 1 WANTED WITH TOP 5'-11" AND 1 WANTED WITH TOP 5'-11" AND NO SINK AT END.

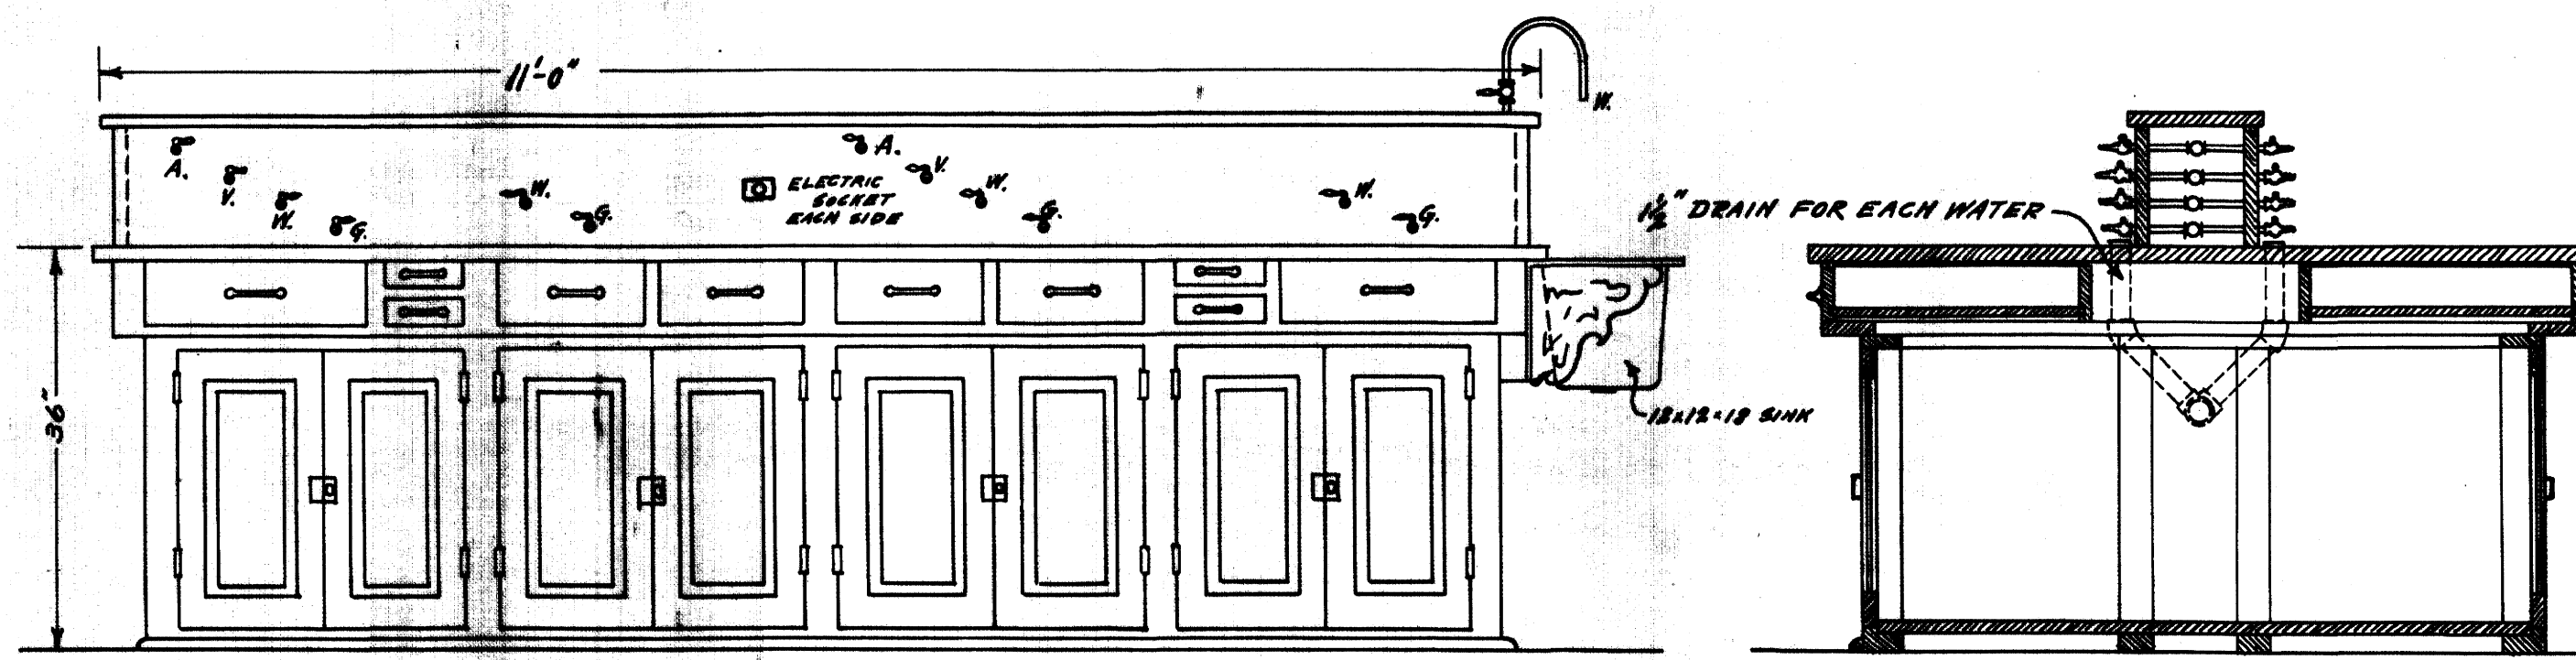


DETAIL 46. SCALE 3/4"=1' TOP STAINED BLACK. 1 WANTED. SECTION SIMILAR TO THAT ABOVE.




DETAIL 57. SCALE 3/4"=1' OAK, VARNISHED. 2 WANTED. 57-A. 2 WANTED WITH GLASS AND 4 ADJUSTABLE SHELVES.

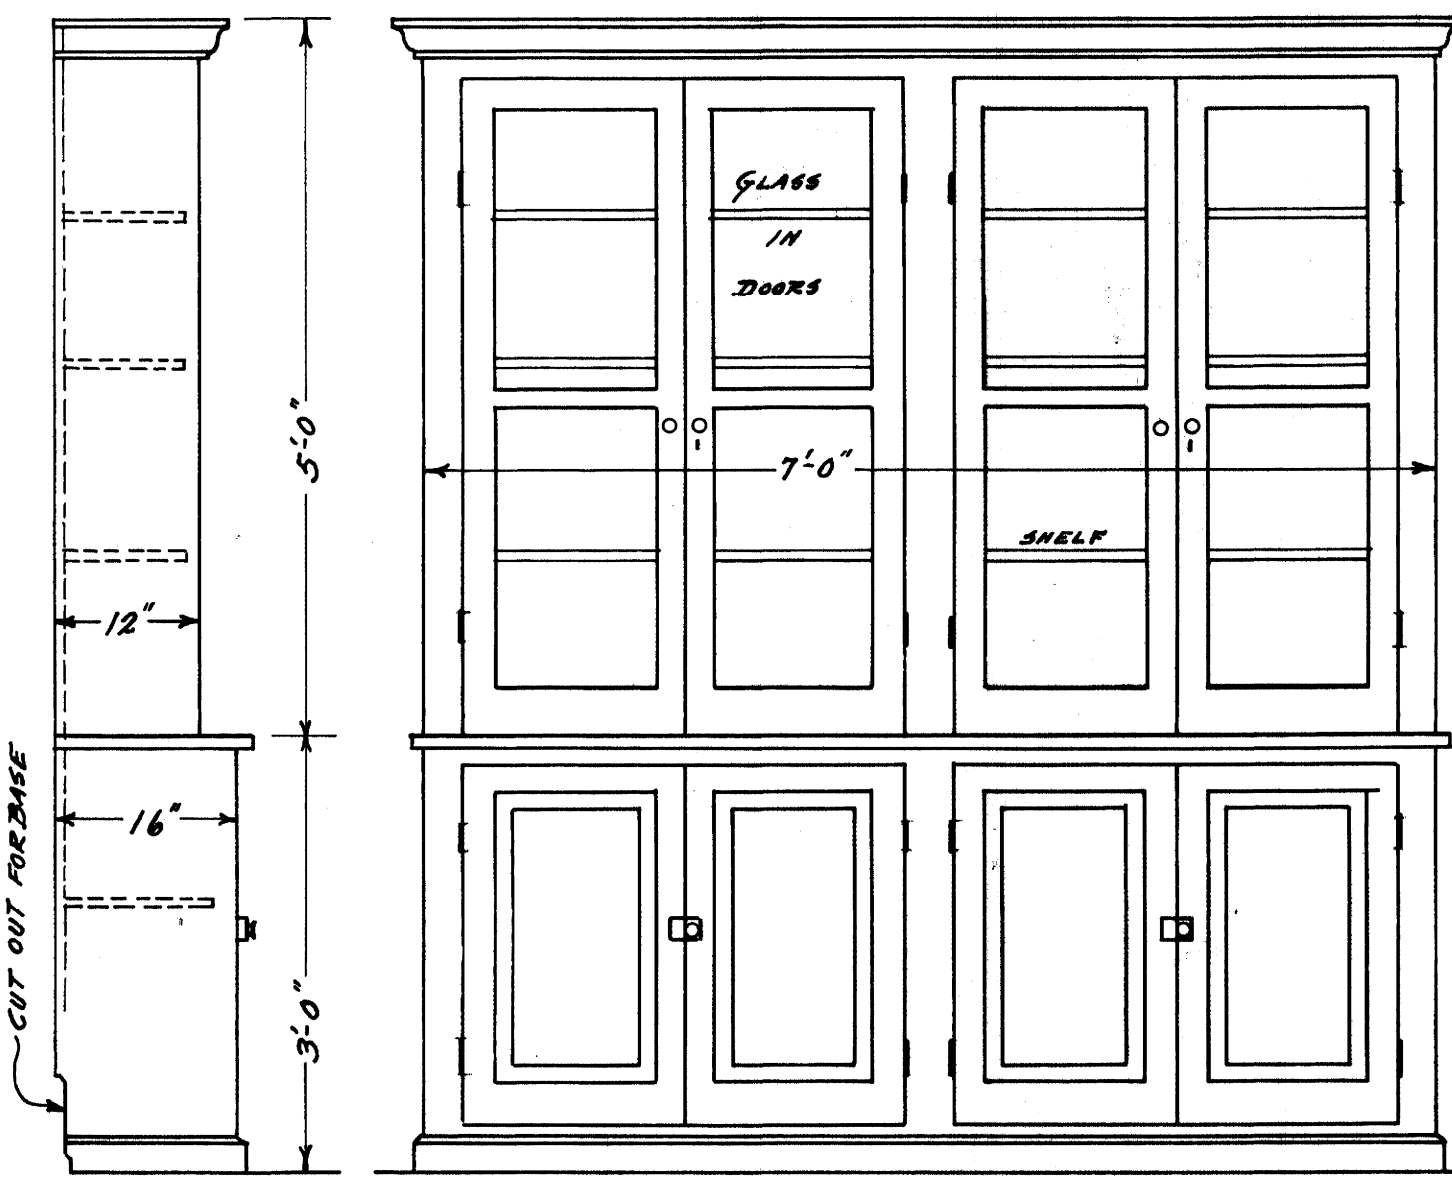


DETAIL 36 SCALE 3/4"=1'. VARNISHED. 1 WANTED. DETAIL 36A 3 WANTED SAME AS ABOVE BUT ONLY 5'-6" LONG. DETAIL 36-B 1 " " " " " 6'-3" "

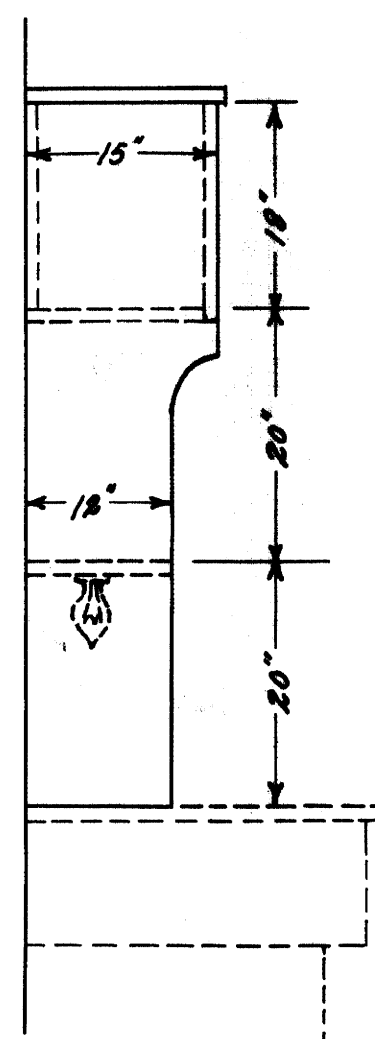


DETAIL 38. SCALE 3/4"=1' VARNISHED. 2 WANTED.

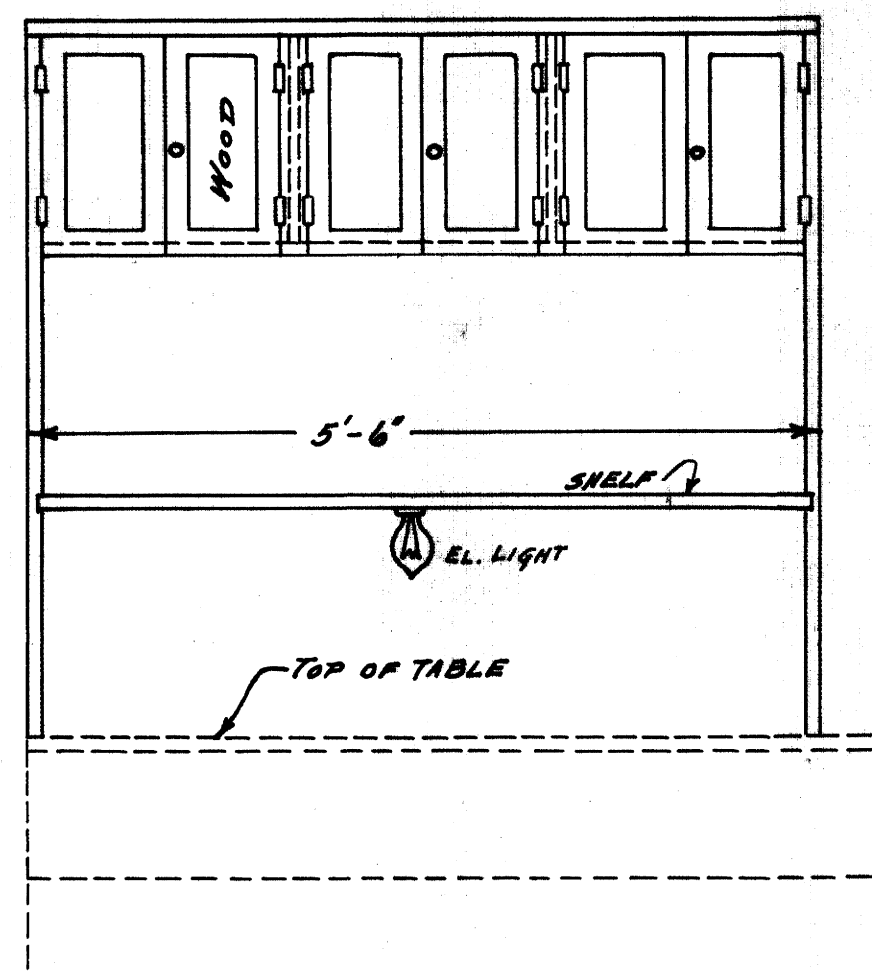


DETAIL 39. SCALE 3/4"=1' TOP STAINED BLACK 2 WANTED.

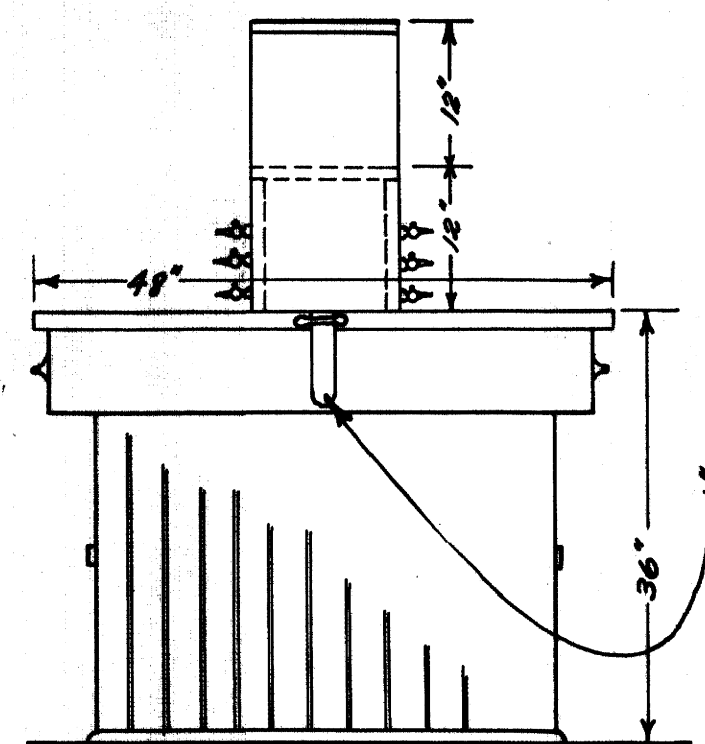


DETAIL 47. ASH DRAIN BOARD, STAINED BLACK. 1 WANTED. SCALE 3/4"=1' ALSO 2 WANTED SAME AS ABOVE BUT WITH DRAIN BOARD ON ONLY ONE SIDE AND 5'-6" OVER ALL.

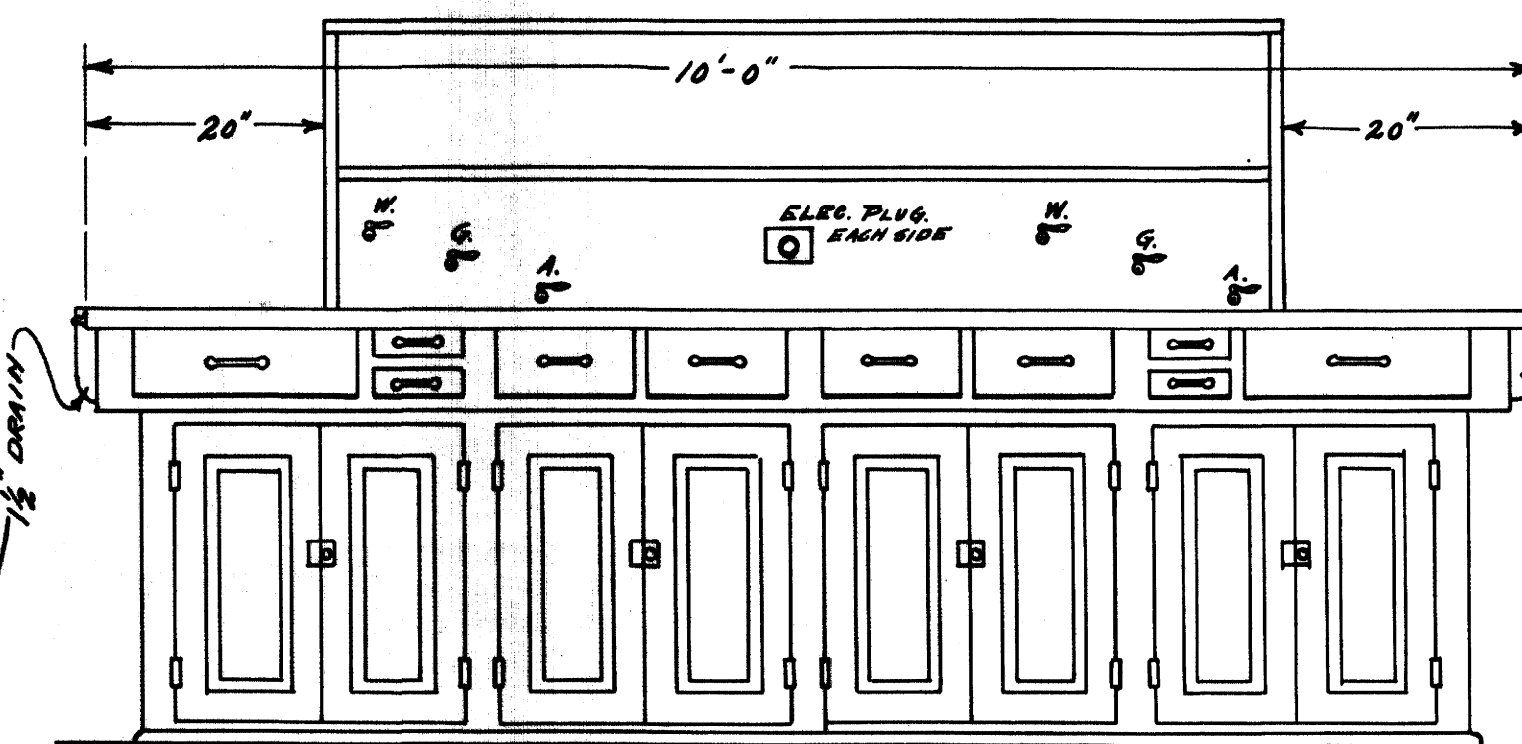


DETAIL 71. SCALE 3/4"=1'. TYPICAL SECTION OF TABLE TO BE MADE ACCORDING TO TOP PLANS SHOWN. G.W.&D. IN EACH SECTION AS SHOWN ABOVE.

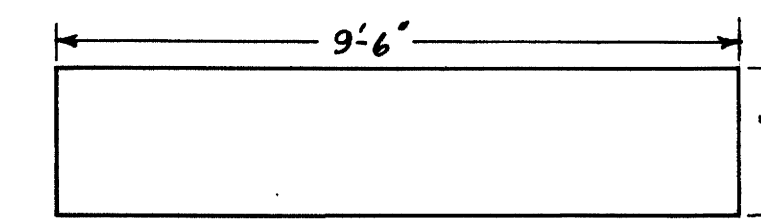


DETAIL 71-F 1 WANTED, 3 SECTIONS

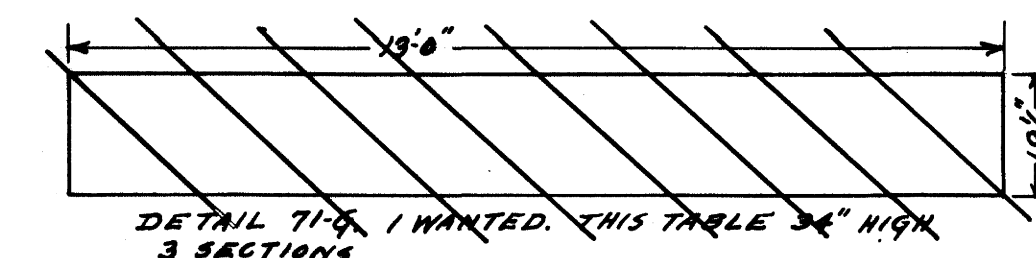


DETAIL 71-G 1 WANTED. THIS TABLE 36" HIGH 3 SECTIONS

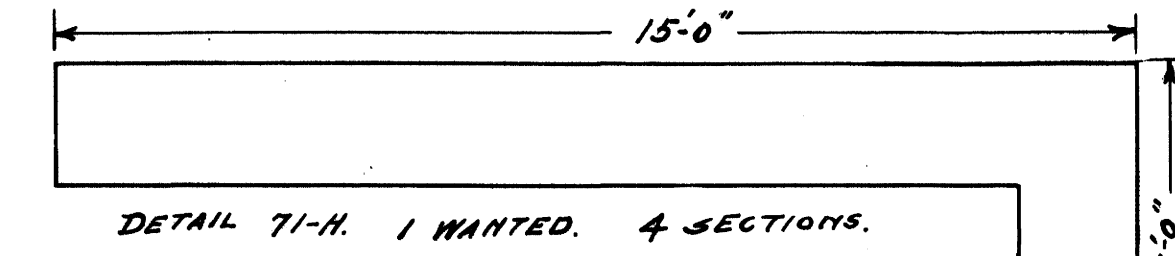

DETAIL 71-H. 1 WANTED. 4 SECTIONS.

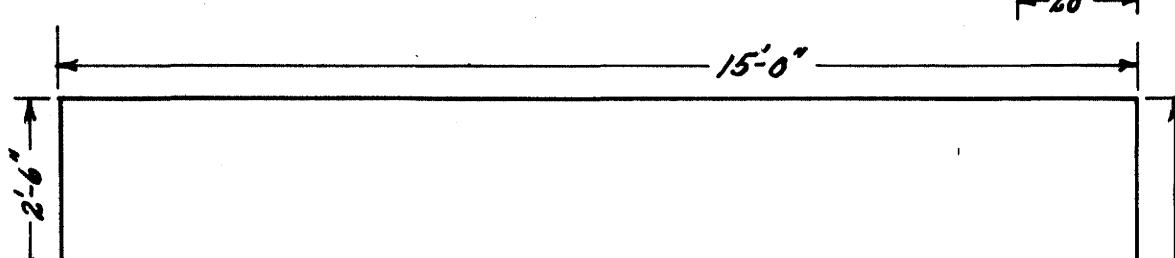

DETAIL 71-J. 1 WANTED

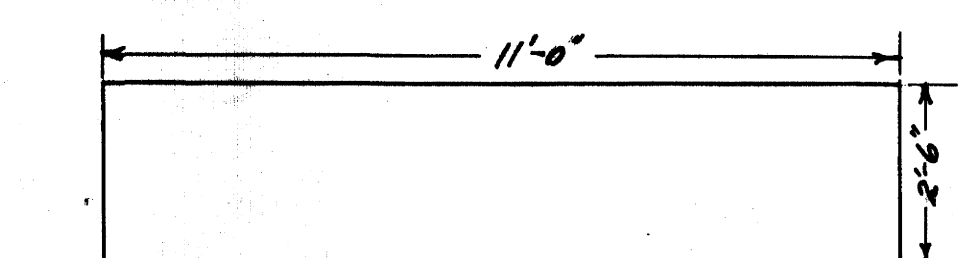

DETAIL 71-A. 1 TABLE WANTED WITH ABOVE DIMENSIONS. 71-B 1 " " 12'-6" x 2'-6" 3 SECTIONS. 71-C 1 " " 14'-6" x 2'-6" 4 " 71-D 1 " " 9'-6" x 2'-6" 3 " 71-E 1 " " 4'-0" x 2'-6" 1 "

NEW ADDITION  
 KY AGRICULTURAL EXPERIMENT STATION  
 LEXINGTON, KY.  
 M.A. SCOVELL DIRECTOR  
 ANDERSON & FRANKEL  
 ARCHTS. & ENGINEERS.  
 LEXINGTON, KY. No. 358