
 


# TUNNEL SUB-BASE PLAN MAIN BUILDING

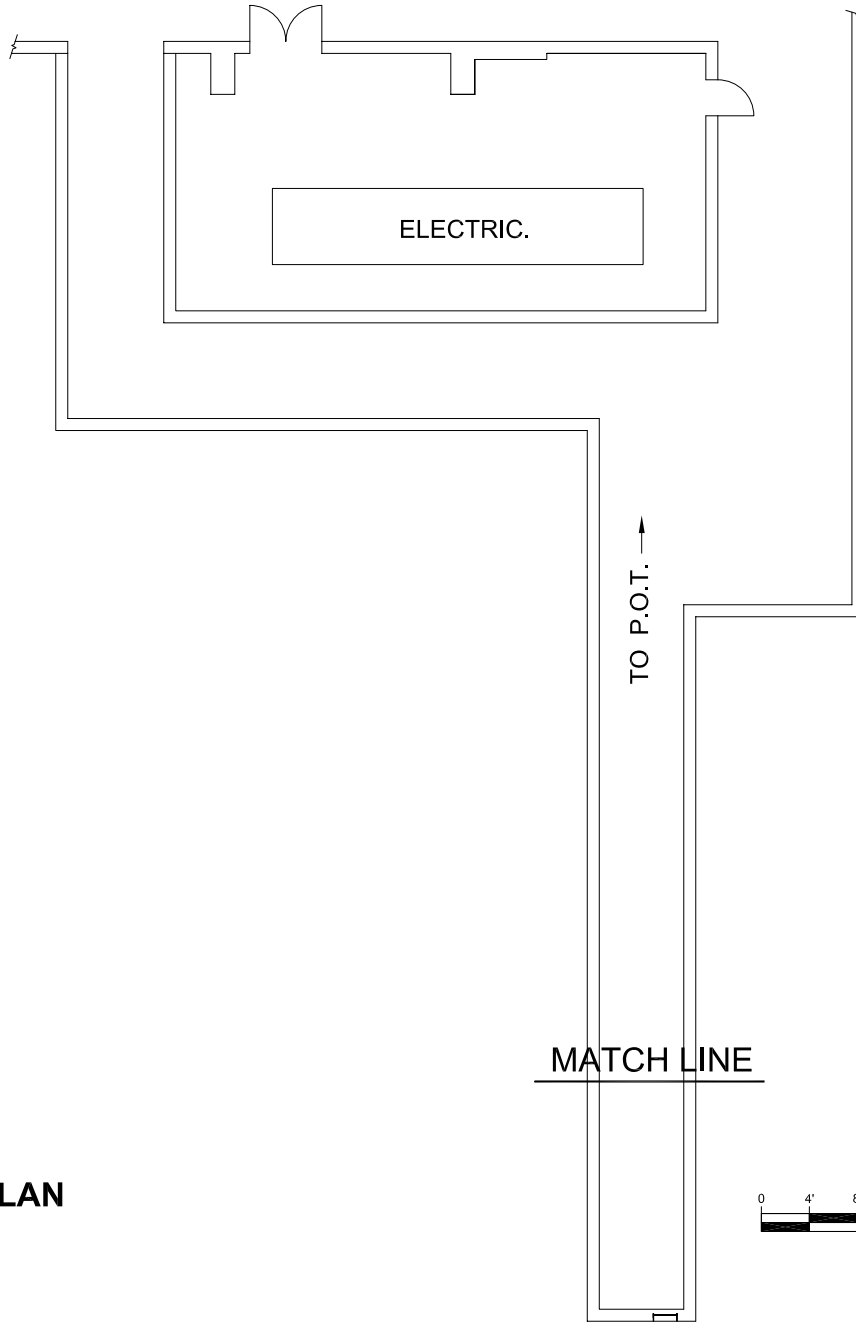

DATE:  
7-8-04  
DRAWN BY:  
JCM

BLDG #:  
0032


**MAIN BUILDING**  
**KEY DRAWING**

**UNIVERSITY OF KENTUCKY**  
Physical Plant Division


**SHEET**  
1 of 7



LHR 1-8-09

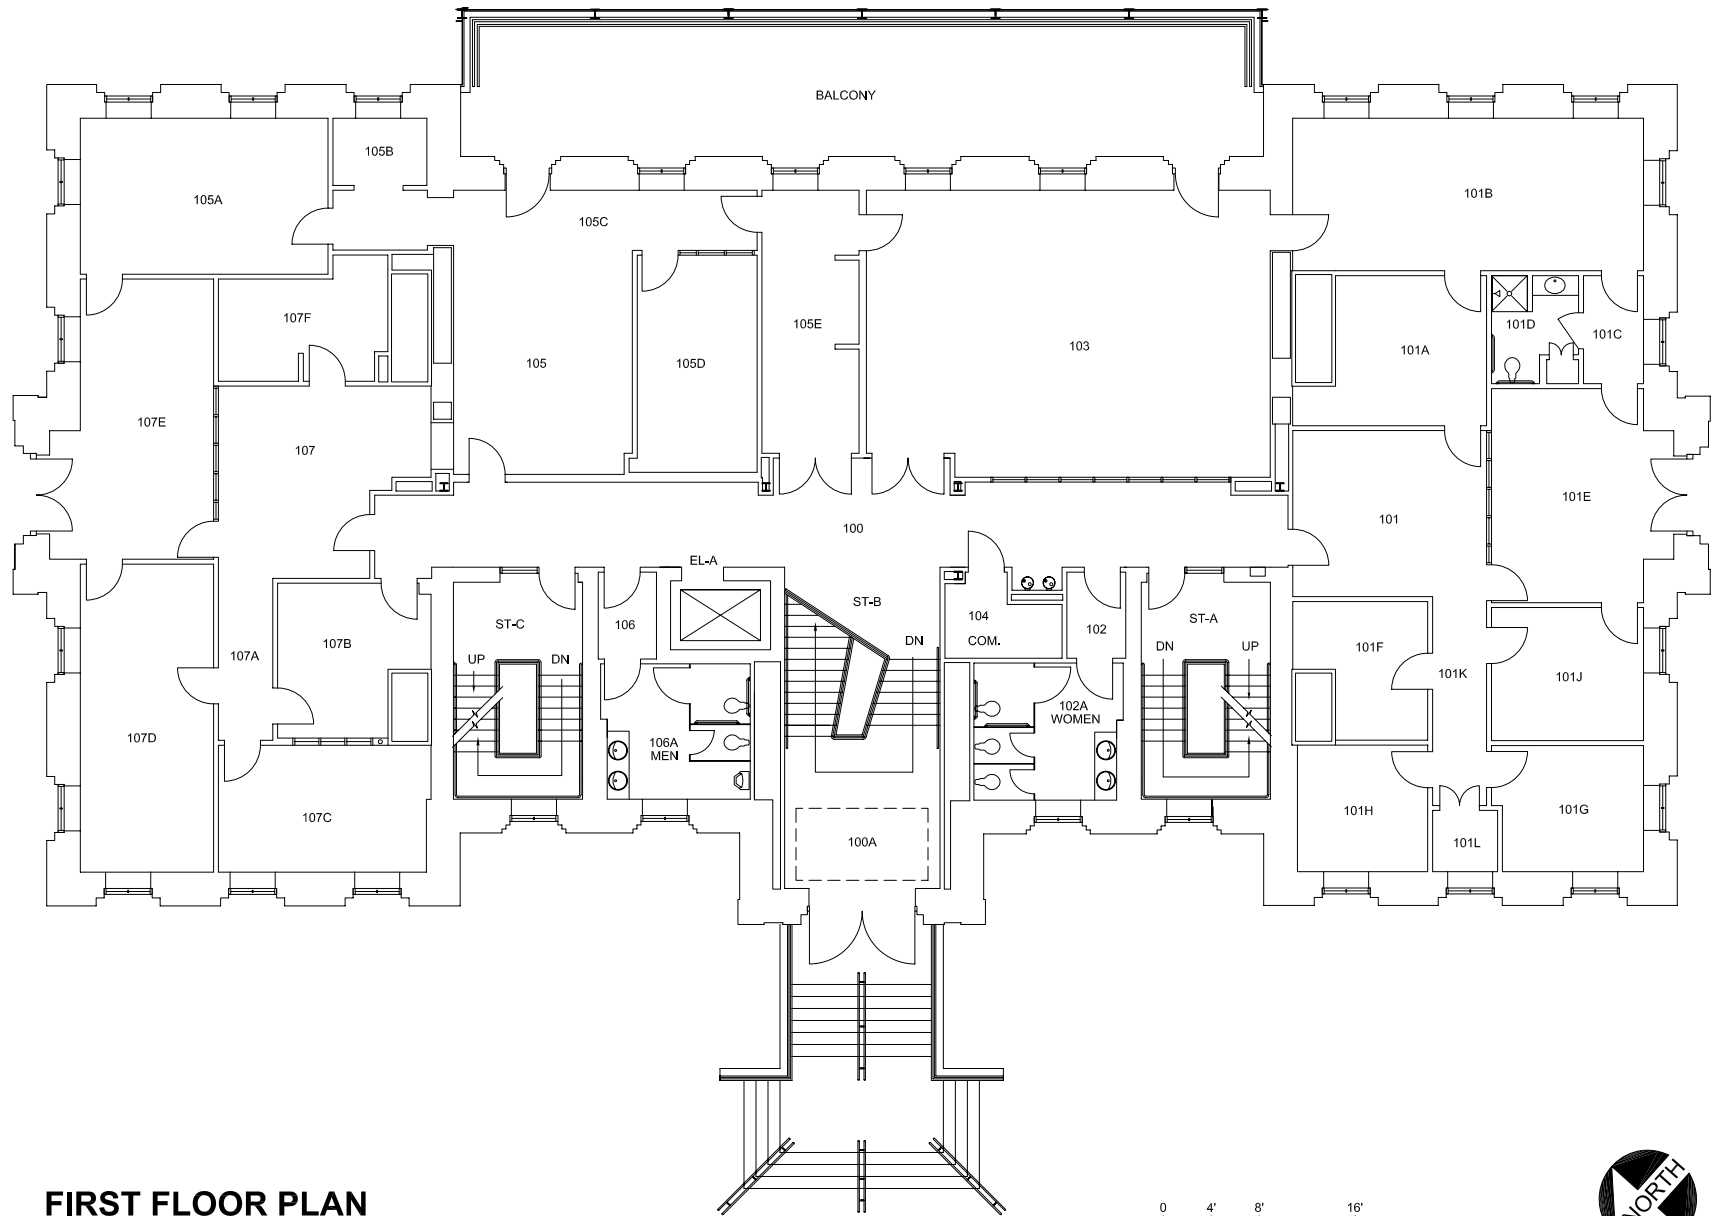

**FIRST FLOOR PLAN  
MAIN BUILDING**

 

DATE:  
7-8-04  
DRAWN BY:  
JCM


BLDG #:  
0032

**MAIN BUILDING  
KEY DRAWING**


**UNIVERSITY OF KENTUCKY**  
Physical Plant Division

**SHEET  
3 of 7**

LHR 1-8-09

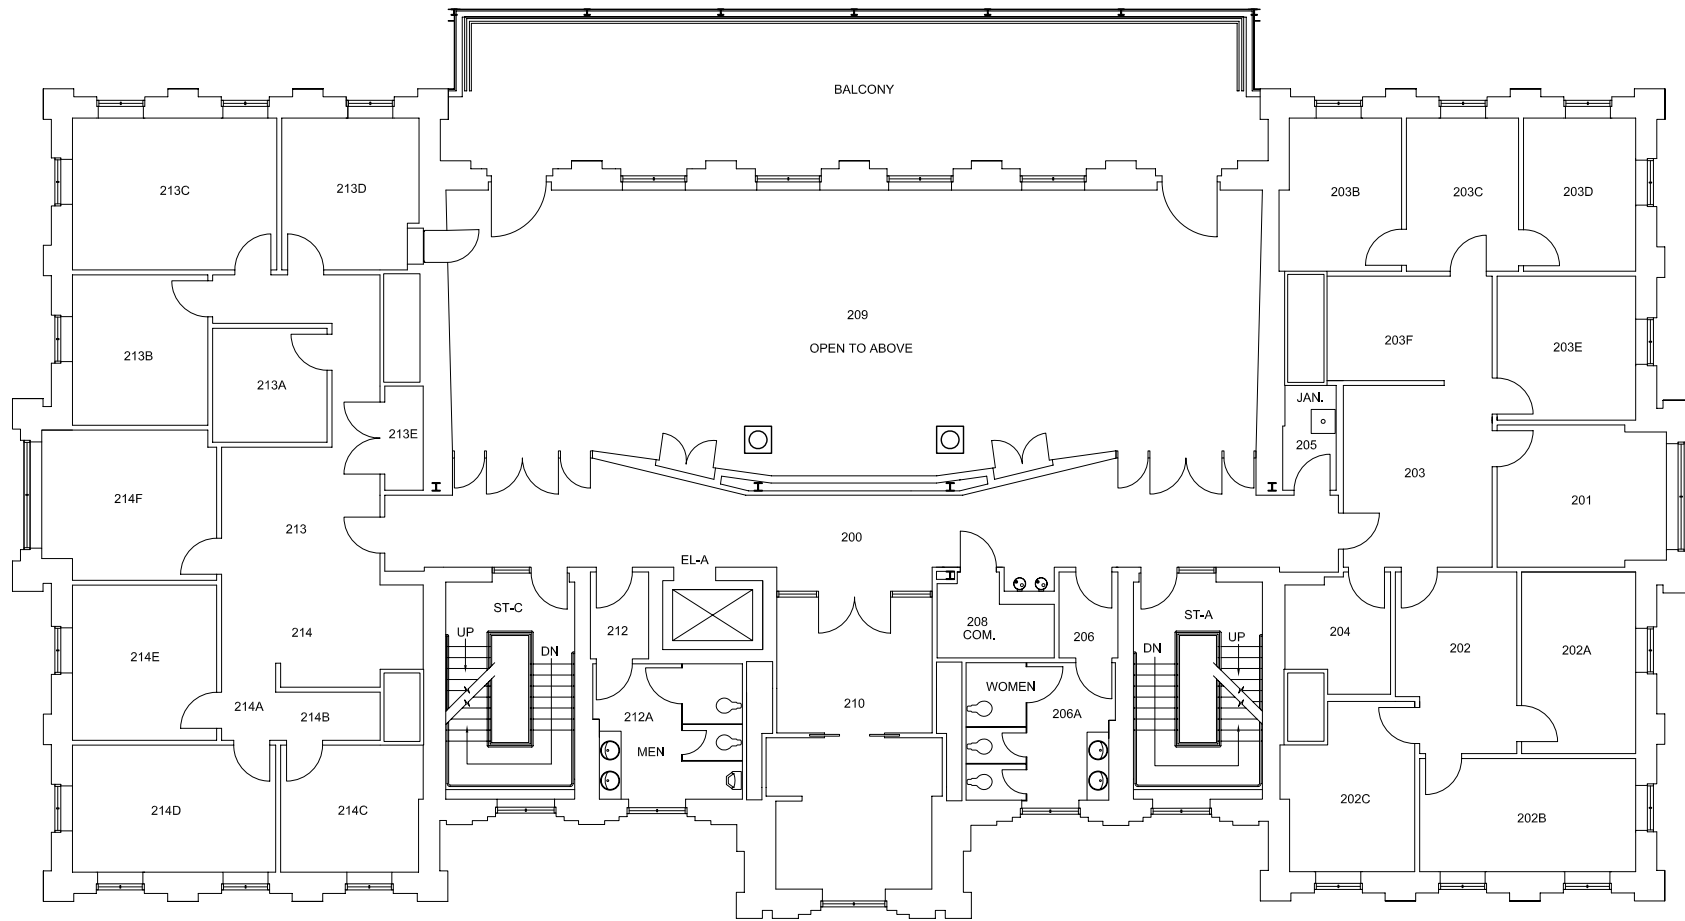

**SECOND FLOOR PLAN  
MAIN BUILDING**

 

DATE:  
7-8-04  
DRAWN BY:  
JCM


BLDG #:  
0032

**MAIN BUILDING  
KEY DRAWING**


**UNIVERSITY OF KENTUCKY**  
Physical Plant Division

**SHEET**  
4 of 7

LHR 1-8-09

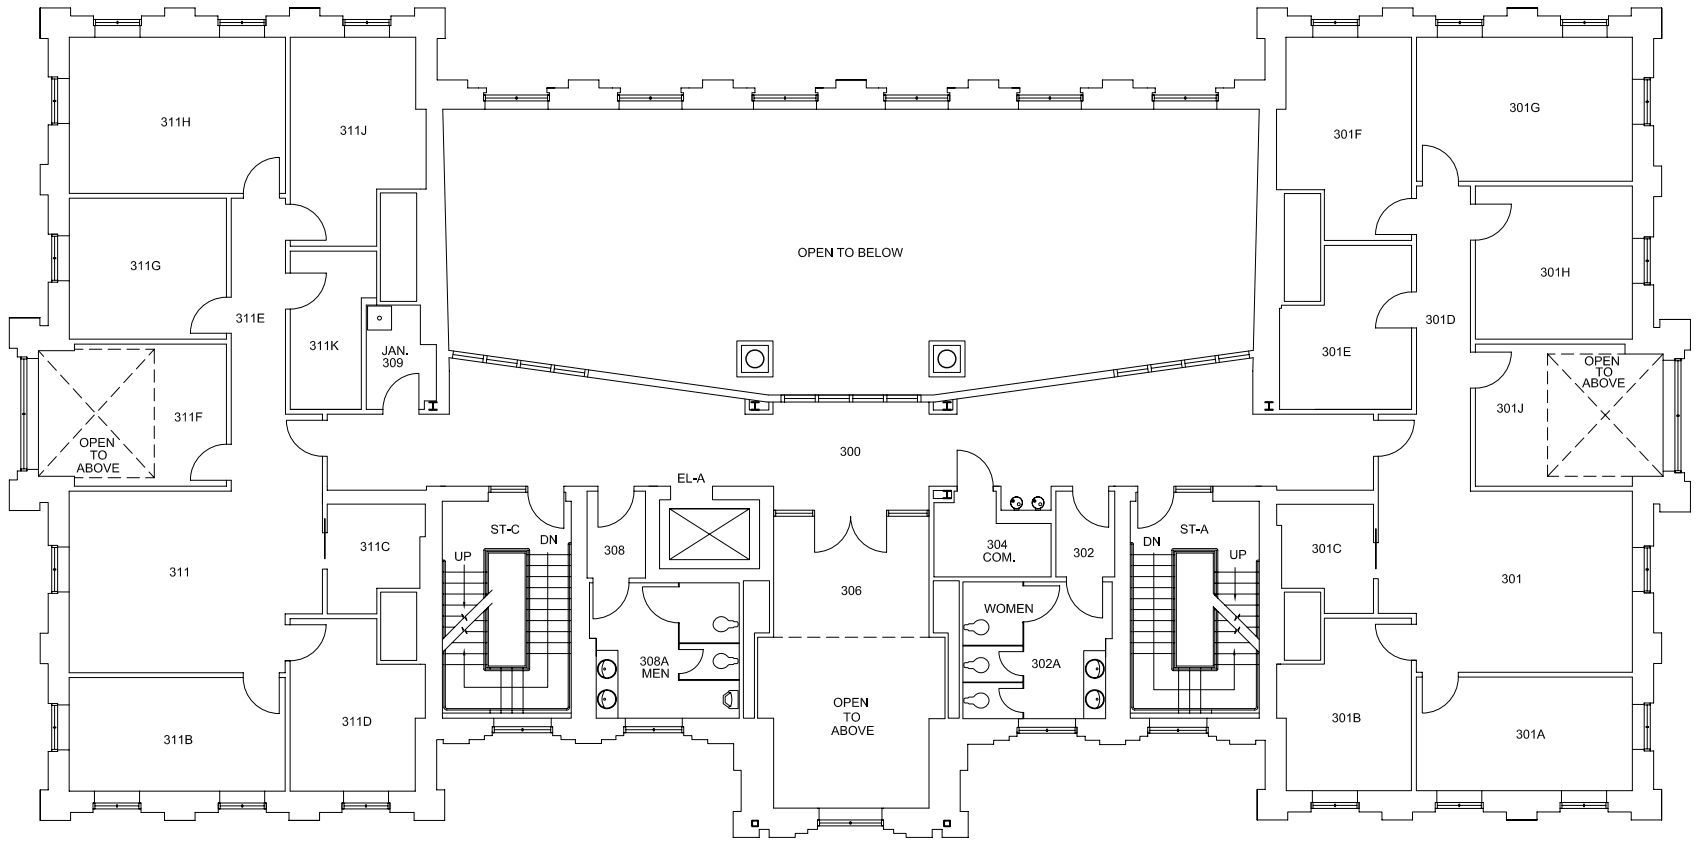

**THIRD FLOOR PLAN  
MAIN BUILDING**

 


DATE:  
7-8-04  
DRAWN BY:  
JCM

BLDG #:  
0032


**MAIN BUILDING  
KEY DRAWING**

**UNIVERSITY OF KENTUCKY**  
Physical Plant Division

**SHEET**  
5 of 7

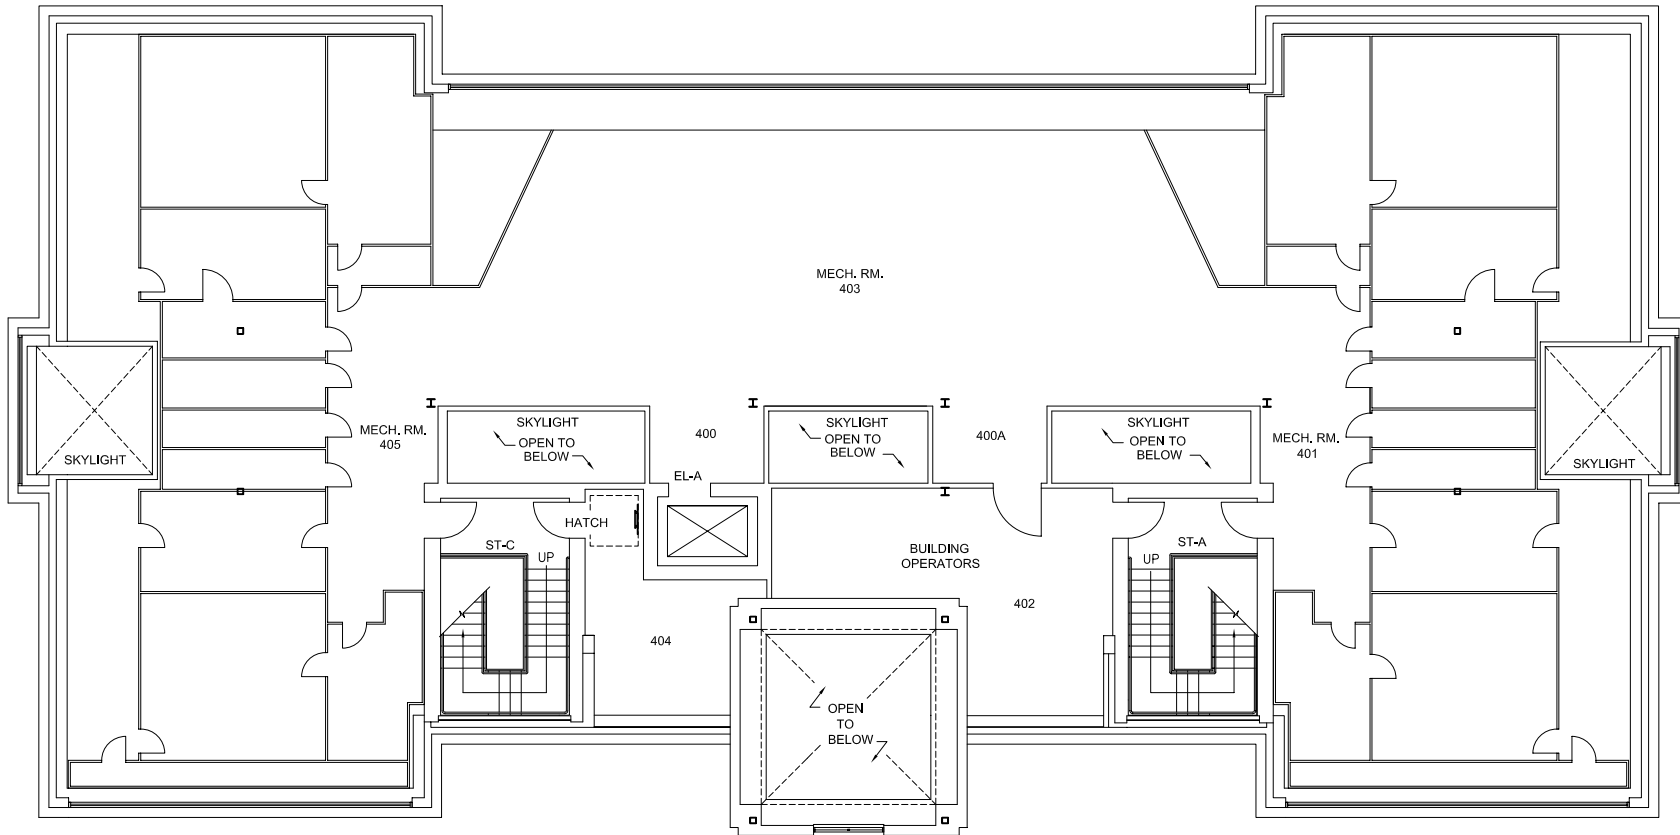

**FOURTH FLOOR PLAN  
MAIN BUILDING**

 

DATE:  
7-8-04  
DRAWN BY:  
JCM


BLDG #:  
0032

**MAIN BUILDING  
KEY DRAWING**


**UNIVERSITY OF KENTUCKY**  
Physical Plant Division

**SHEET**  
6 of 7

LHR 1-8-09

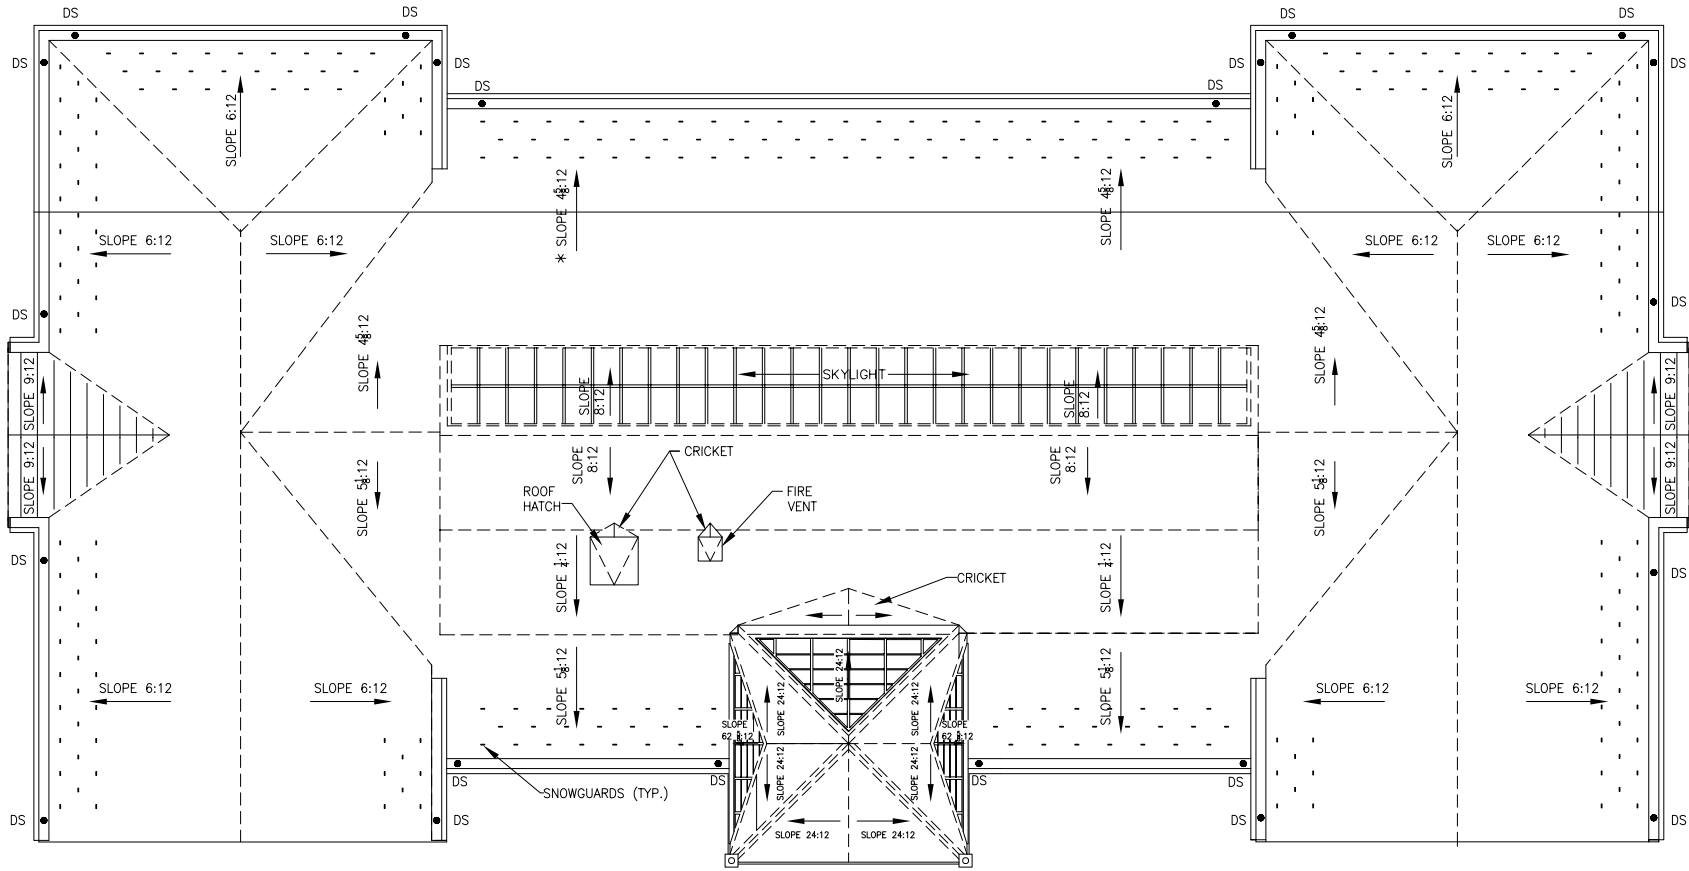

# ROOF PLAN MAIN BUILDING

 

DATE:  
7-8-04  
DRAWN BY:  
JCM

BLDG #:  
0032

## MAIN BUILDING KEY DRAWING

UNIVERSITY OF KENTUCKY  
Physical Plant Division



SHEET  
7 of 7

TUNNEL		PLAZA		FIRST		SECOND		THIRD	
NUM	SQ FT	NUM	SQ FT	NUM	SQ FT	NUM	SQ FT	NUM	SQ FT
TL1	2,728	PC3	24	PC4	28	214	128	311	304
<b>NET</b>	2,728	STA	208	PC5	17	214A	29	311B	170
<b>ASSIGN</b>	0	STB	181	PC6	27	214B	35	311C	64
<b>N-A</b>	2,728	STC	208	PC7	2	214C	123	311D	142
<b>GROSS</b>	3,005	X001	813	STA	199	214D	179	311E	130
		<b>NET</b>	7,545	STB	360	214E	155	311F	183
		<b>ASSIGN</b>	3,625	STC	199	214F	177	311G	154
		<b>N-A</b>	3,920	X100	817	ELA	28	311H	234
		<b>GROSS</b>	9,681	<b>NET</b>	7,860	STA	203	311J	172
		<b>FIRST</b>		<b>ASSIGN</b>	5,135	STC	199	311K	83
		<b>NUM</b>		<b>N-A</b>	2,725	PC1	27	ELA	28
<b>PLAZA</b>		<b>SQ FT</b>		<b>GROSS</b>	9,548	PC2	17	PC1	27
<b>NUM</b>	<b>SQ FT</b>	100	566	<b>SECOND</b>		PC3	20	PC2	17
001	147	100A	164	<b>NUM</b>	<b>SQ FT</b>	PC4	20	PC3	16
001A	106	101	224	200	626	PC5	17	PC4	16
001B	644	101A	169	201	163	PC6	27	PC5	27
002	54	101B	377	202	143	<b>NET</b>	6,828	PC6	17
003	447	101C	45	202A	144	<b>ASSIGN</b>	5,197	STA	199
004	34	101D	62	202B	170	<b>N-A</b>	1,631	STC	199
004A	53	101E	253	202C	140	<b>GROSS</b>	9,162	<b>NET</b>	5,364
005	684	101F	109	203	189	<b>THIRD</b>		<b>ASSIGN</b>	3,648
006	39	101G	128	203B	125	<b>NUM</b>	<b>SQ FT</b>	<b>N-A</b>	1,716
007	23	101H	115	203C	119	300	723	<b>GROSS</b>	6,753
008	35	101J	141	203D	119	301	353	<b>FOURTH</b>	
008A	138	101K	78	203E	138	301A	170	<b>NUM</b>	<b>SQ FT</b>
009A	43	101L	28	203F	120	301B	141	400	61
009B	119	102	35	204	78	301C	63	400A	61
009C	117	102A	138	205	38	301D	86	401	1934
009D	131	103	790	206	35	301E	132	402	375
009E	597	104	56	206A	142	301F	169	403	1808
009F	613	105	279	208	56	301G	216	404	173
010	61	105A	268	209	1,533	301H	167	405	1934
012	177	105B	44	210	325	301J	182	ELA	28
013	158	105C	175	212	35	302	35	STA	194
013A	30	105D	182	212A	141	302A	138	STC	194
013B	206	105E	176	213	249	304	56	<b>NET</b>	6762
013C	158	106	35	213A	91	306	333	<b>ASSIGN</b>	0
013D	210	106A	137	213B	141	308	35	<b>N-A</b>	6,762
013E	108	107	243	213C	215	308A	137	<b>GROSS</b>	7,758
013F	101	107A	61	213D	141	309	46		
014	35	107B	144	213E	28				
014A	137	107C	185						
016	68	107D	285						
018	494	107E	286						
018A	24	107F	124						
018B	53	ELA	28						
ELA	28	PC1	34						
PC1	15	PC2	17						
PC2	24	PC3	30						
<b>NET AREA TOTAL</b>								37,087	
<b>ASSIGNABLE AREA TOTAL</b>								17,605	
<b>N-A AREA TOTAL</b>								19,482	
<b>GROSS AREA TOTAL</b>								39,154	
KEY FOR UNASSIGNABLE									
REV.1-8-09					LHR				