
 


TUNNEL SUB-BASE PLAN MAIN BUILDING

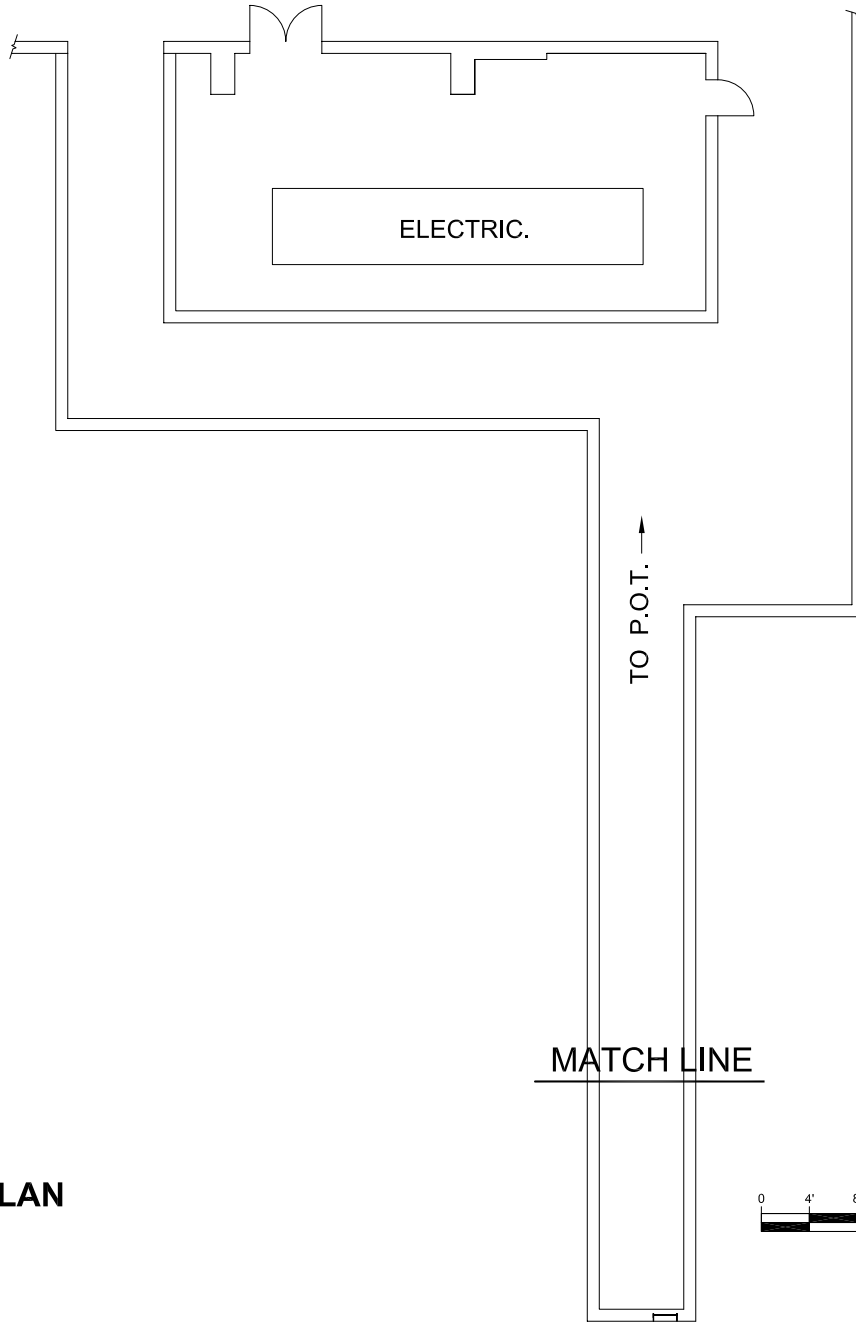

DATE:
7-8-04
DRAWN BY:
JCM


BLDG #:
0032

MAIN BUILDING
KEY DRAWING


UNIVERSITY OF KENTUCKY
Physical Plant Division

SHEET
1 of 7

LHR 1-8-09

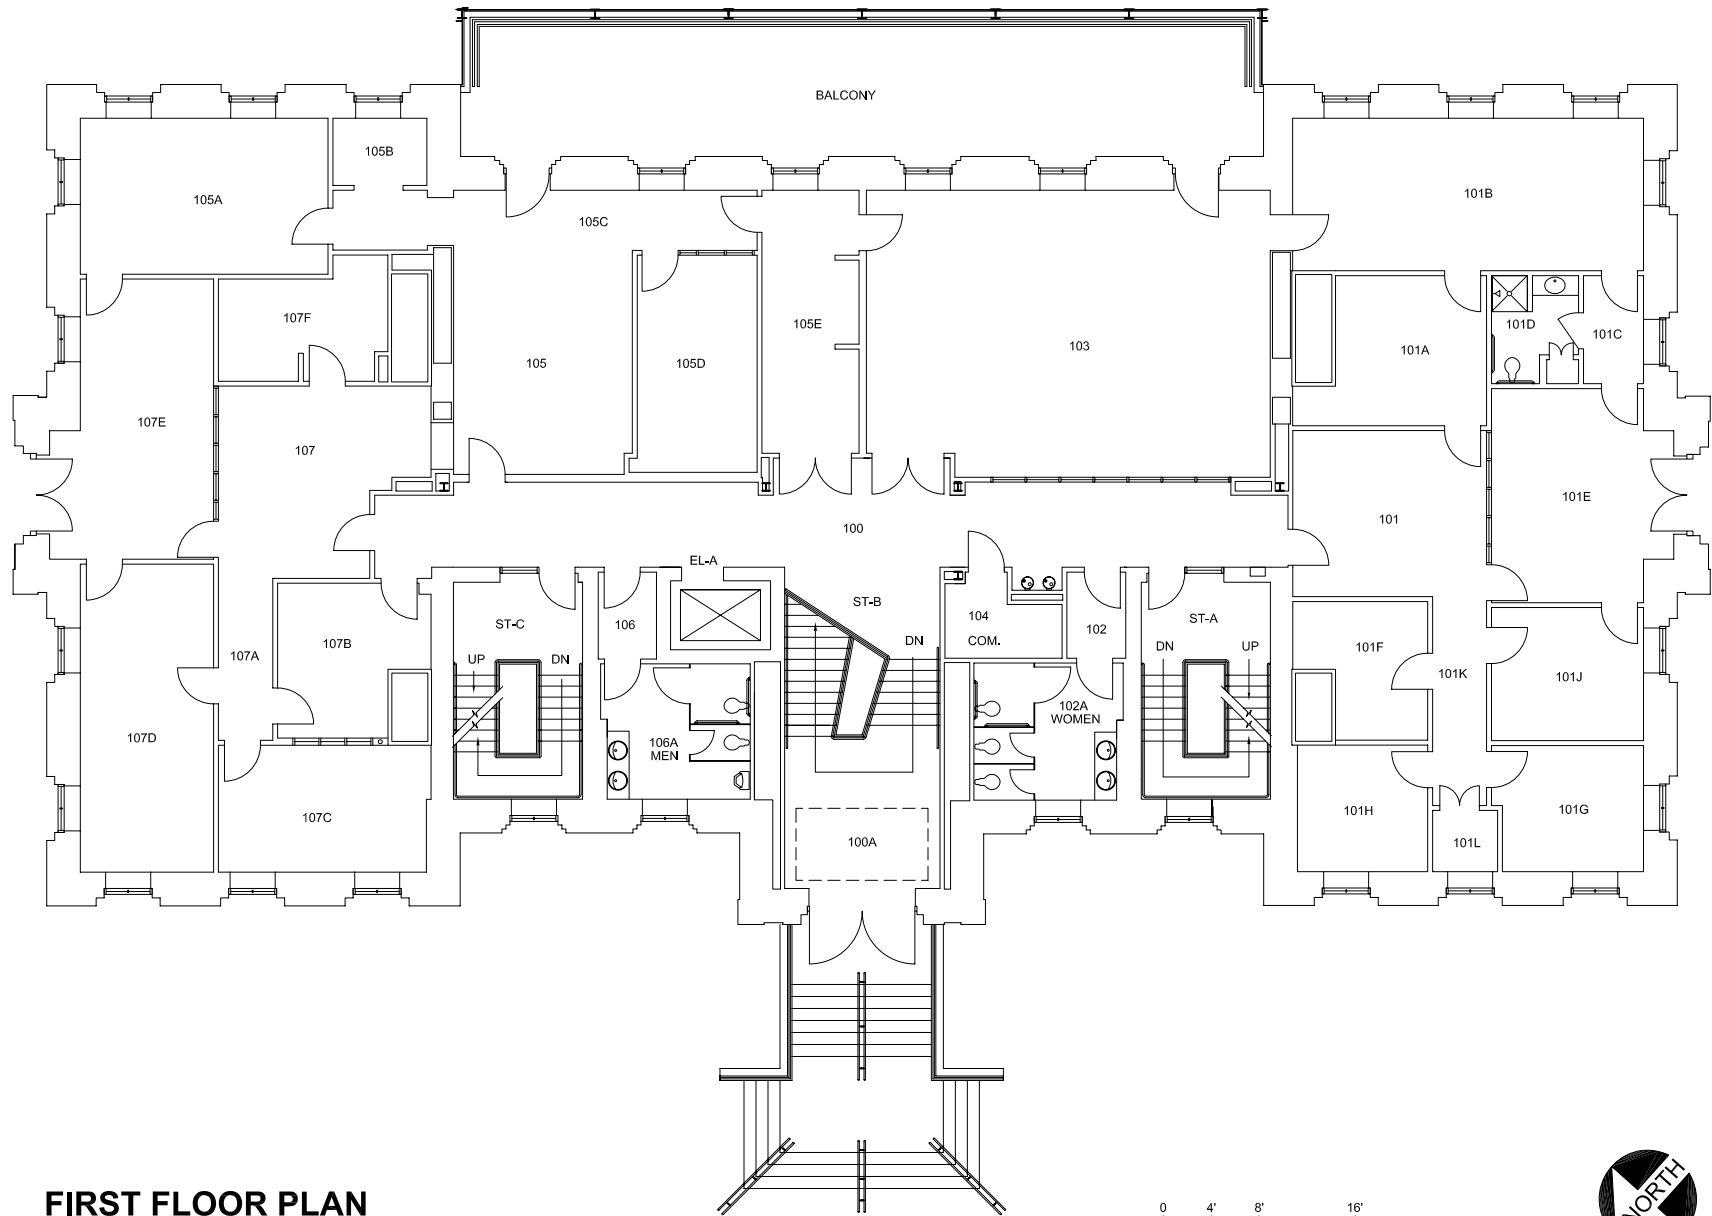

**FIRST FLOOR PLAN
MAIN BUILDING**

 

DATE:
7-8-04
DRAWN BY:
JCM


BLDG #:
0032

**MAIN BUILDING
KEY DRAWING**


UNIVERSITY OF KENTUCKY
Physical Plant Division

SHEET
3 of 7

LHR 1-8-09

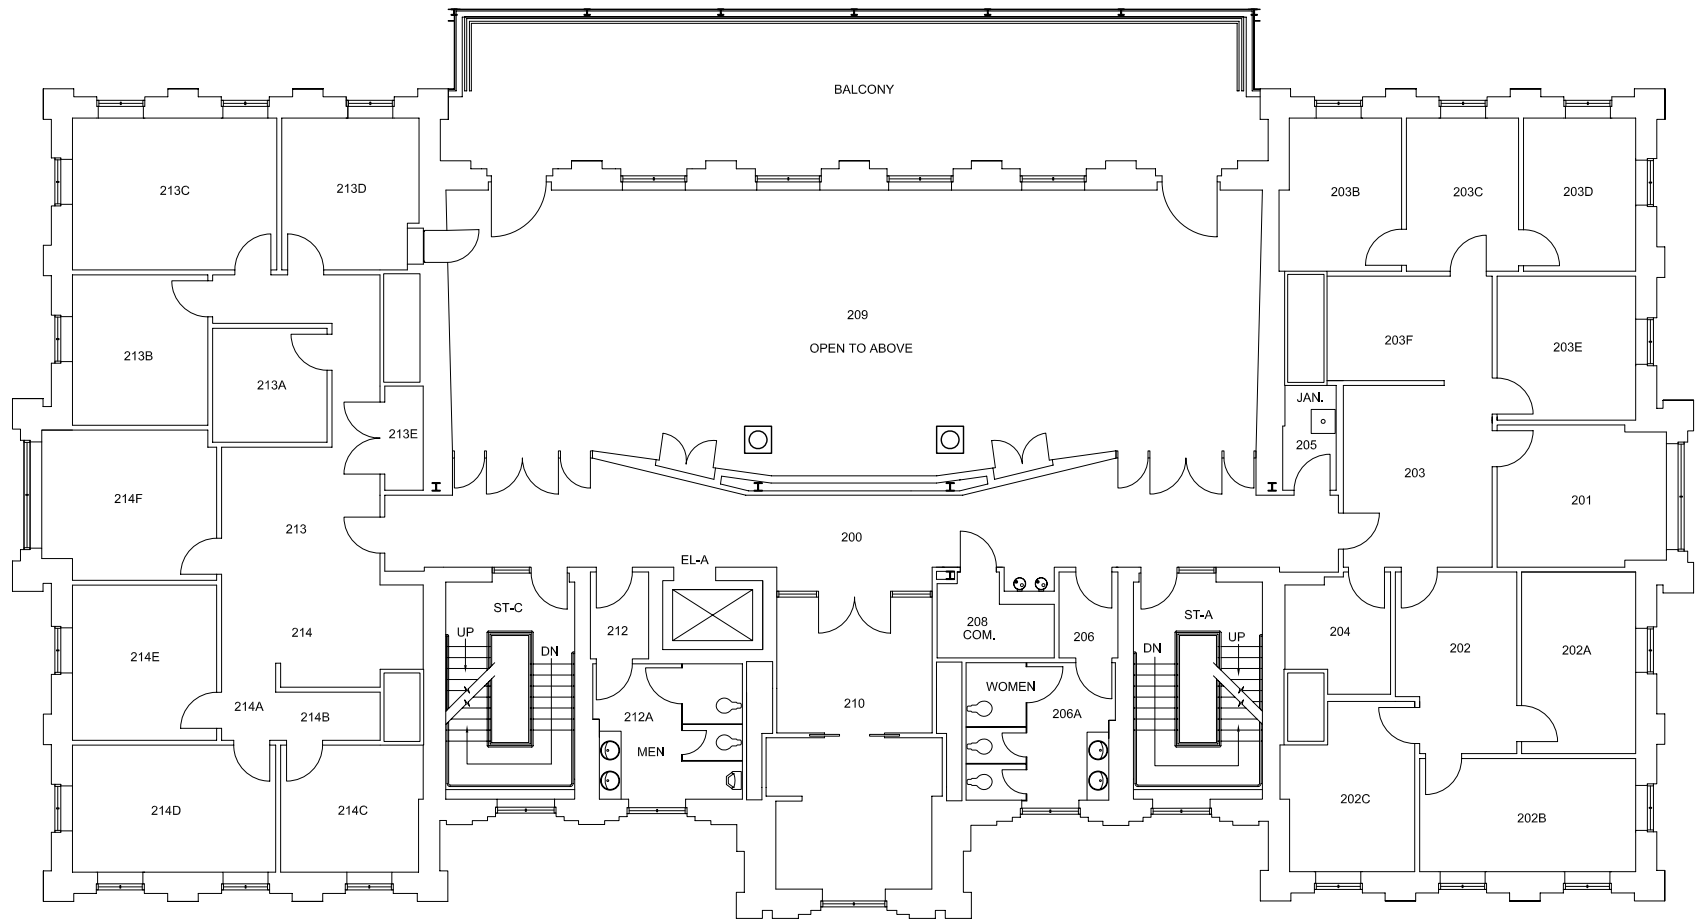

**SECOND FLOOR PLAN
MAIN BUILDING**

 

DATE:
7-8-04
DRAWN BY:
JCM


BLDG #:
0032

**MAIN BUILDING
KEY DRAWING**


UNIVERSITY OF KENTUCKY
Physical Plant Division

**SHEET
4 of 7**

LHR 1-4-11

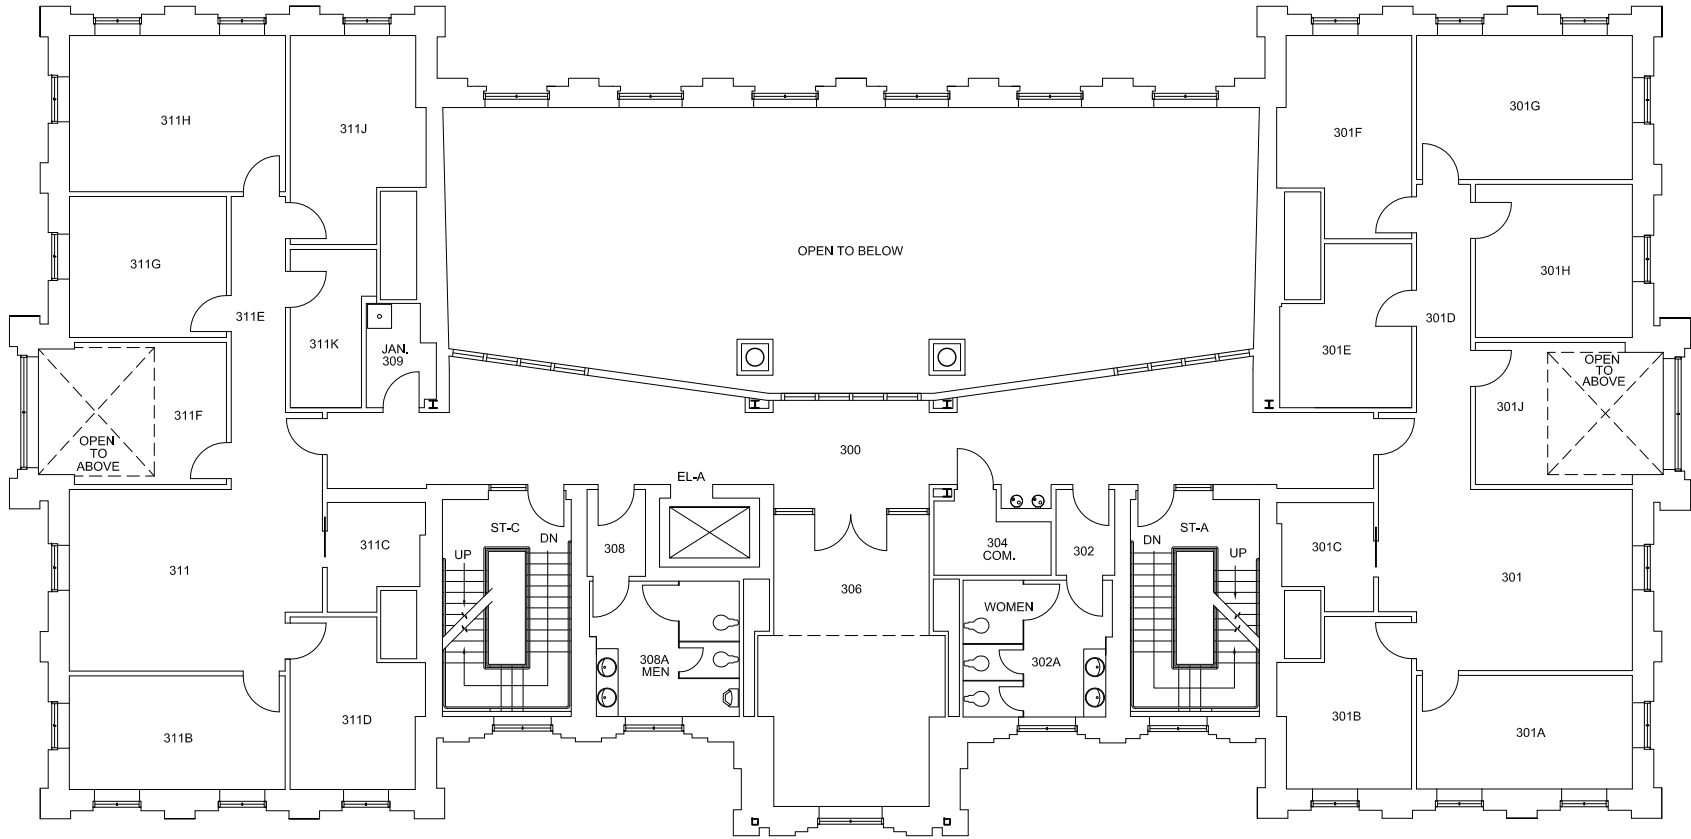

**THIRD FLOOR PLAN
MAIN BUILDING**

 

DATE:
7-8-04
DRAWN BY:
JCM


BLDG #:
0032

**MAIN BUILDING
KEY DRAWING**


UNIVERSITY OF KENTUCKY
Physical Plant Division

SHEET
5 of 7

LHR 1-4-11

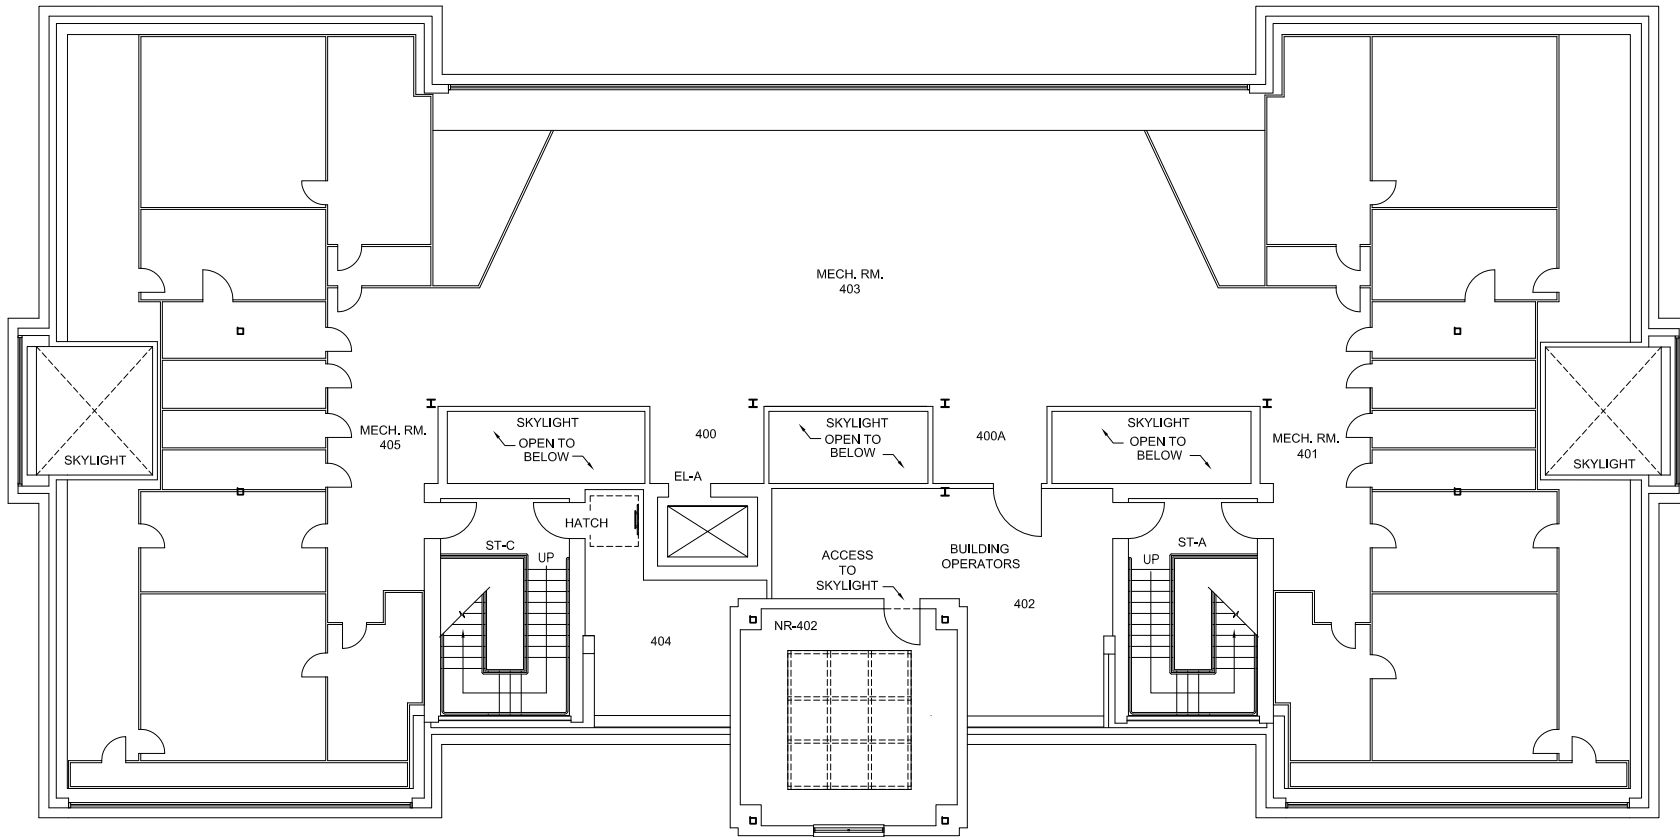

**FOURTH FLOOR PLAN
MAIN BUILDING**

 


DATE:
7-8-04
DRAWN BY:
JCM

BLDG #:
0032


**MAIN BUILDING
KEY DRAWING**

UNIVERSITY OF KENTUCKY
Physical Plant Division

**SHEET
6 of 7**

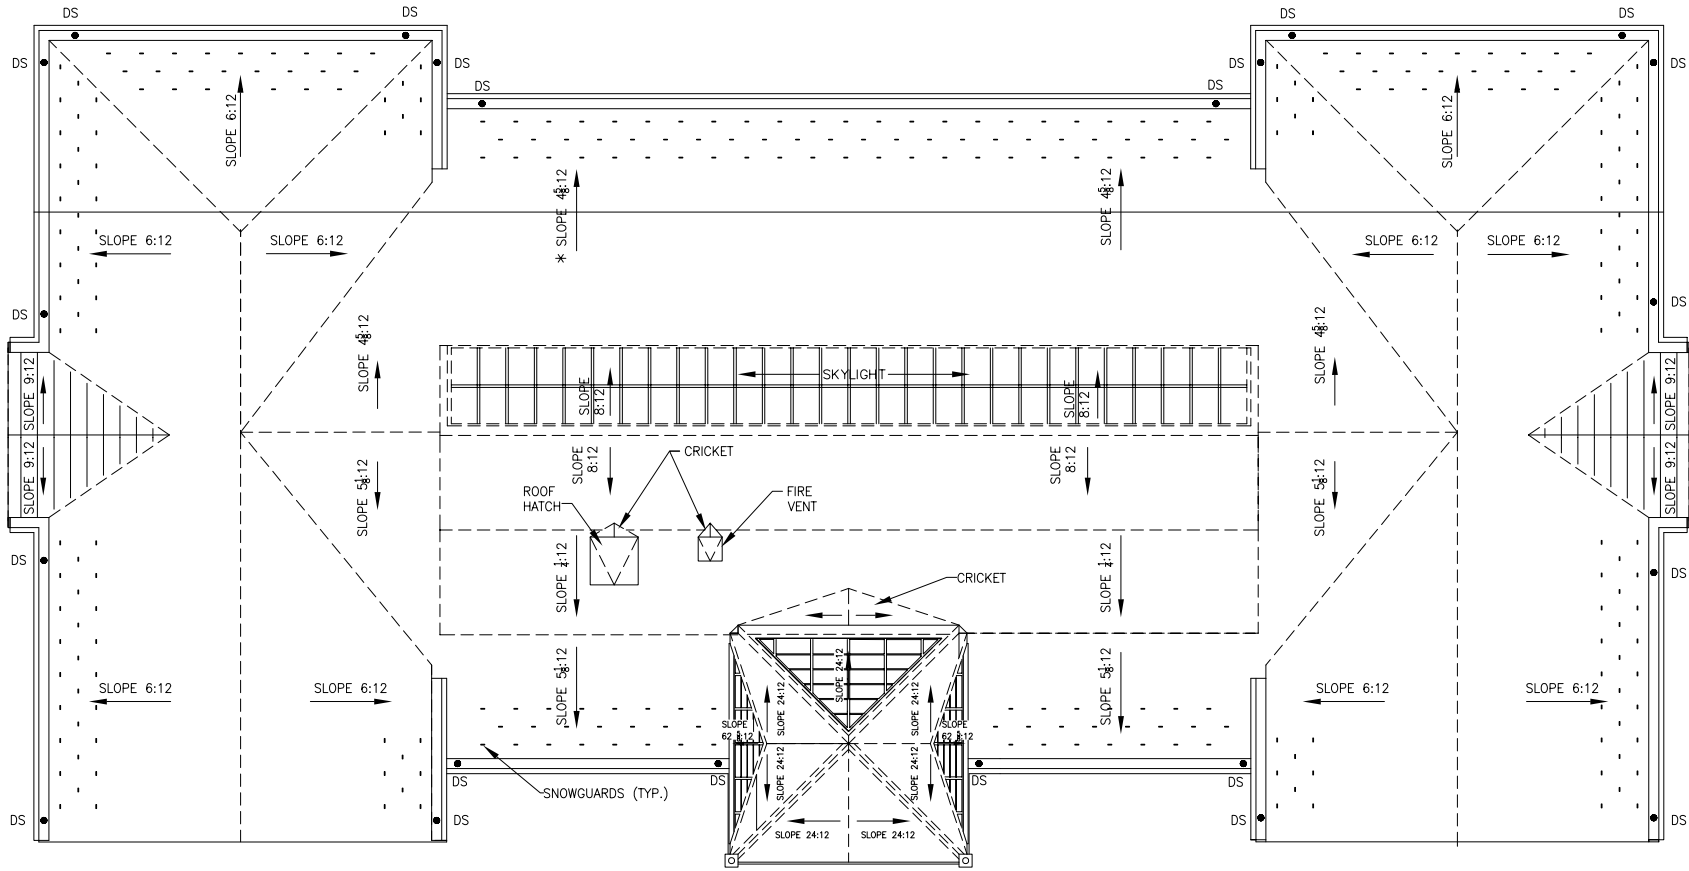

**ROOF PLAN
MAIN BUILDING**

 

DATE:
7-8-04
DRAWN BY:
JCM

BLDG #:
0032

**MAIN BUILDING
KEY DRAWING**

UNIVERSITY OF KENTUCKY
Physical Plant Division

**SHEET
7 of 7**

TUNNEL		PLAZA		FIRST		SECOND		THIRD		
NUM	SQ FT	NUM	SQ FT	NUM	SQ FT	NUM	SQ FT	NUM	SQ FT	
TL1	2,728	PC3	24	PC4	28	214	128	311	304	
NET	2,728	STA	208	PC5	17	214A	29	311B	170	
ASSIGN	0	STB	181	PC6	27	214B	35	311C	64	
N-A	2,728	STC	208	PC7	2	214C	123	311D	142	
GROSS	3,005	X001	813	STA	199	214D	179	311E	130	
		NET	7,545	STB	360	214E	155	311F	183	
		ASSIGN	3,625	STC	199	214F	177	311G	154	
		N-A	3,920	X100	817	ELA	28	311H	234	
		GROSS	9,681	NET	7,860	STA	203	311J	172	
		FIRST		ASSIGN	5,135	STC	199	311K	83	
		NUM		N-A	2,725	PC1	27	ELA	28	
		SQ FT		GROSS	9,548	PC2	17	PC1	27	
PLAZA				SECOND		PC3	20	PC2	17	
NUM	SQ FT	NUM	SQ FT	NUM	SQ FT	PC4	20	PC3	16	
001	147	100	566	200	626	PC5	17	PC4	16	
001A	106	100A	164	201	163	PC6	27	PC5	27	
001B	644	101	224	202	143	NET	6,828	PC6	17	
002	54	101A	169	202A	144	ASSIGN	5,197	STA	199	
003	447	101B	377	202B	170	N-A	1,631	STC	199	
004	34	101C	45	202C	140	GROSS	9,162	NET	5,364	
004A	53	101D	62	203	189			ASSIGN	3,648	
005	684	101E	253	203B	125	THIRD		N-A	1,716	
006	39	101F	109	203C	119	NUM	SQ FT	GROSS	6,753	
007	23	101G	128	203D	119	300	723			
008	35	101H	115	203E	138	301	353	FOURTH		
008A	138	101I	78	203F	120	301A	170	NUM	SQ FT	
009A	43	101J	141	204	78	301B	141	400	61	
009B	119	101K	78	205	38	301C	63	400A	61	
009C	117	101L	28	206	35	301D	86	401	1934	
009D	131	102	35	206A	142	301E	132	402	375	
009E	597	102A	138	208	56	301F	169	403	1808	
009F	613	103	790	209	1,533	301G	216	404	173	
010	61	104	56	210	325	301H	167	405	1934	
012	177	105	279	212	35	301I	182	ELA	28	
013	158	105A	268	212A	141	302	35	NR402	196	
013A	30	105B	44	213	249	302A	138	STA	194	
013B	206	105C	175	213A	91	304	56	STC	194	
013C	158	105D	182	213B	141	306	333	NET	6958	
013D	210	105E	176	213C	215	308	35	ASSIGN	0	
013E	108	106	35	213D	141	308A	137	N-A	6,958	
013F	101	106A	137	213E	28	309	46	GROSS	8,159	
014	35	107	243							
014A	137	107A	61							
016	68	107B	144							
018	494	107C	185							
018A	24	107D	285							
018B	53	107E	286							
ELA	28	107F	124							
PC1	15	ELA	28	NET AREA TOTAL					37,283	
PC2	24	PC1	34	ASSIGNABLE AREA TOTAL					17,605	
		PC2	17	N-A AREA TOTAL					19,678	
		PC3	30	GROSS AREA TOTAL					39,555	
				KEY FOR UNASSIGNABLE						
				REV.1-4-11		LHR				