


LHR 04-25-12

TUNNEL SUB-BASE PLAN MAIN BLDG

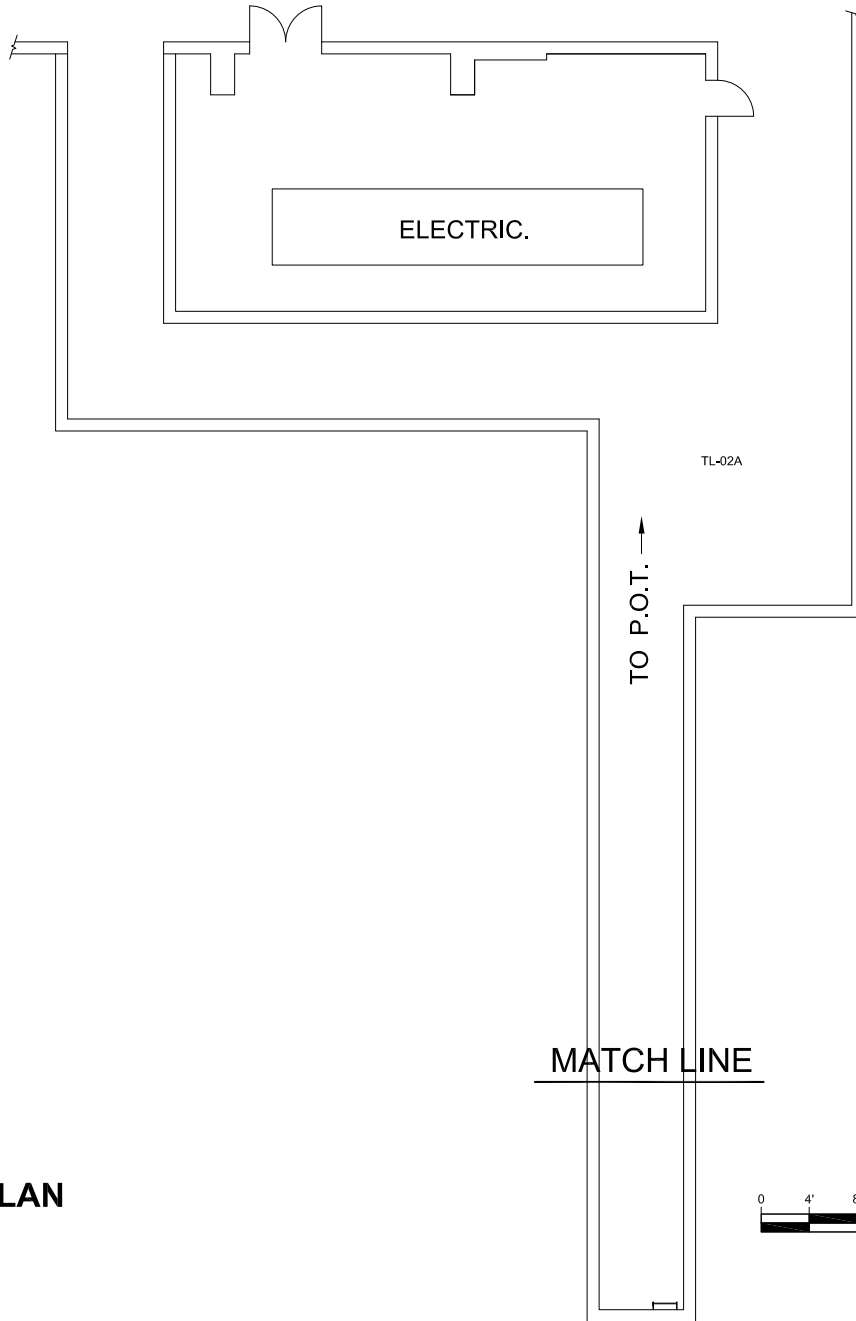

DATE:
7-8-04
DRAWN BY:
JCM


BLDG #
0032

MAIN BLDG
KEY DRAWING


UNIVERSITY OF KENTUCKY
Physical Plant Division
UK

SHEET
1 of 7

MATCH LINE

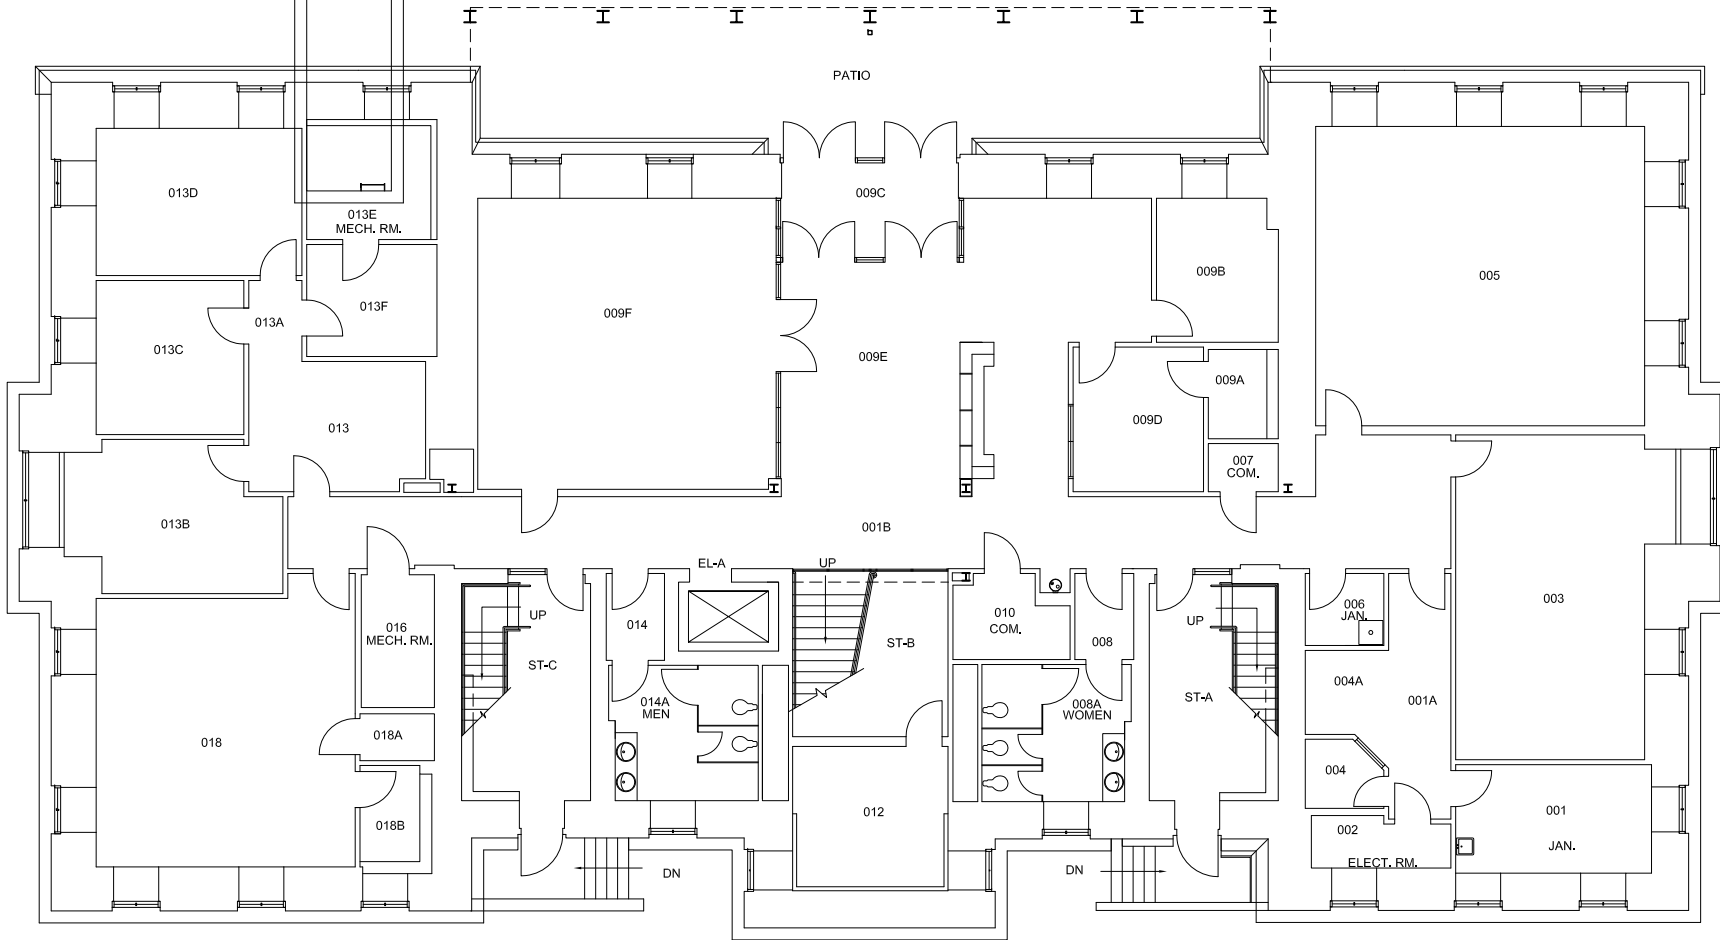

**BASEMENT FLOOR PLAN
MAIN BLDG**

 

DATE:
7-8-04
DRAWN BY:
JCM

BLDG #
0032


**MAIN BLDG
KEY DRAWING**

UNIVERSITY OF KENTUCKY
Physical Plant Division

**SHEET
2 of 7**

JCM 03-22-12

JCM 03-22-12

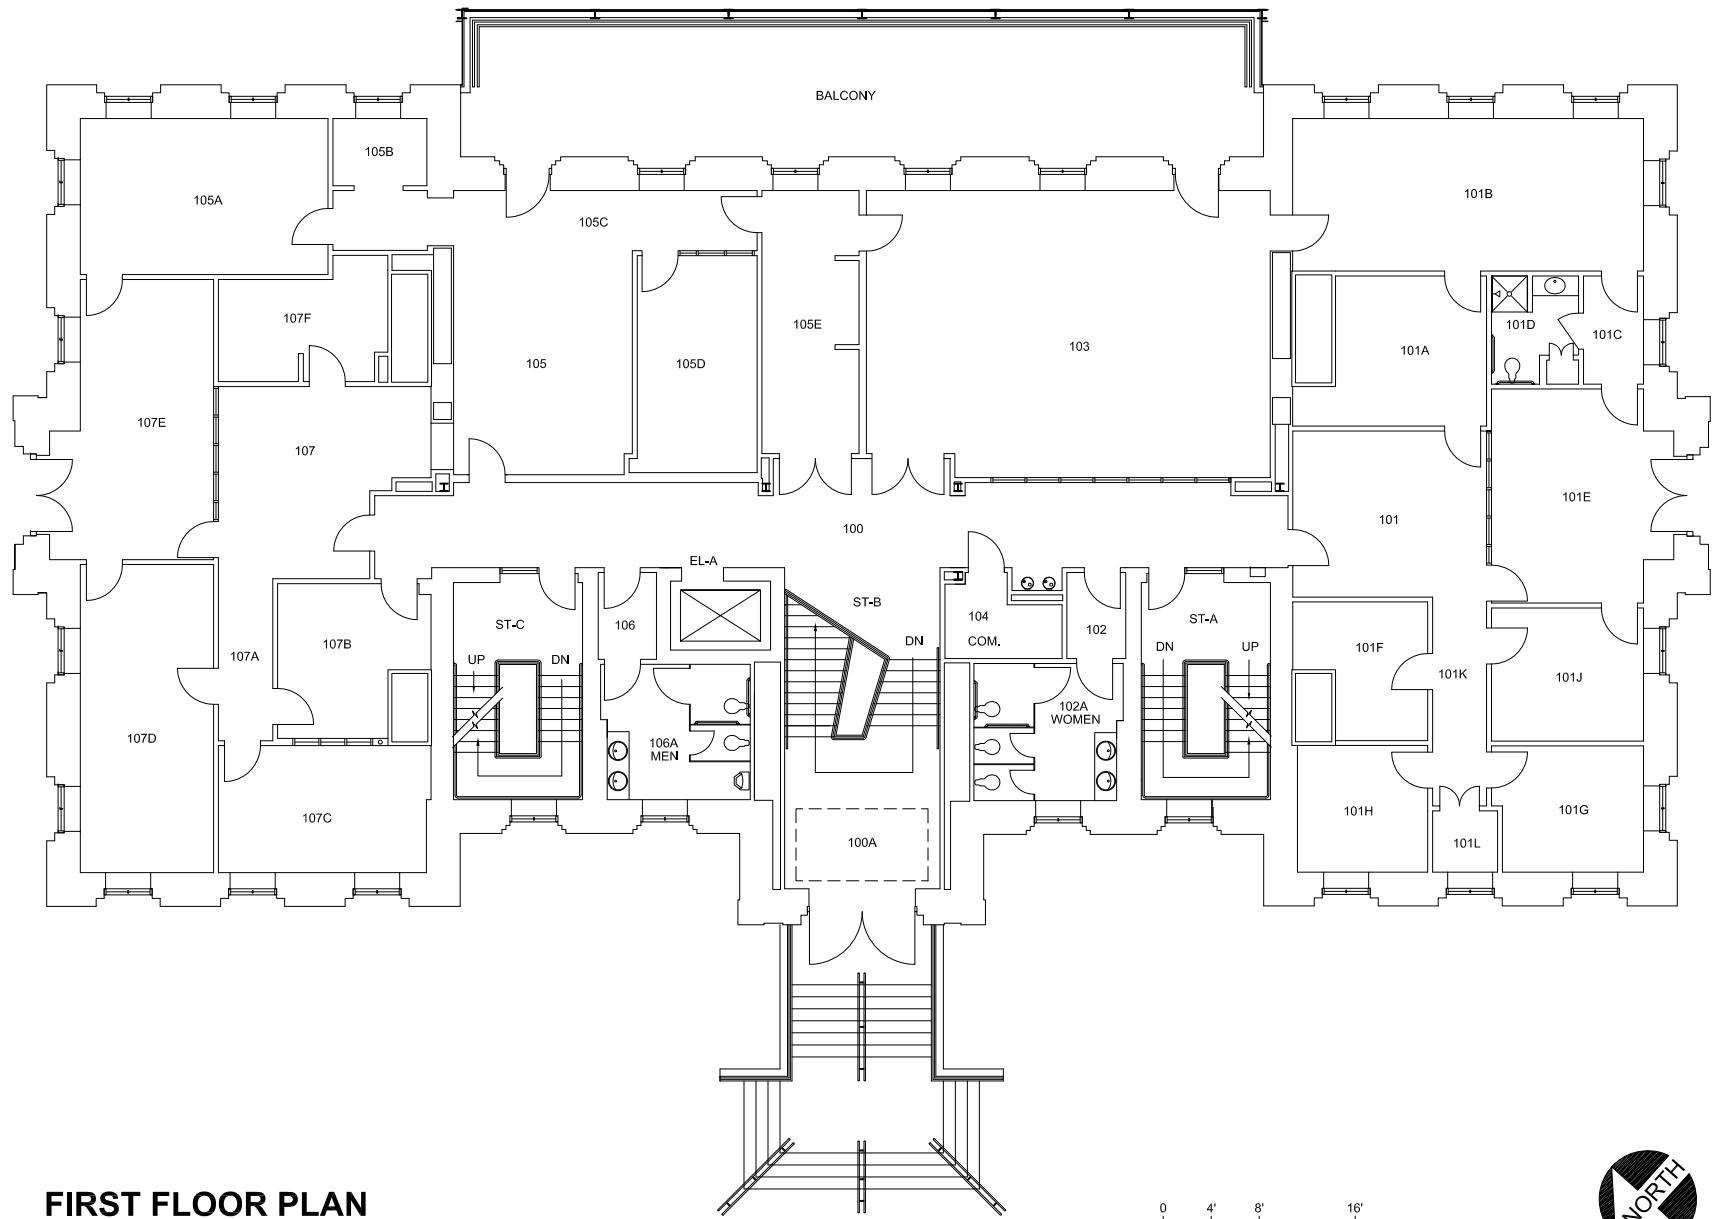

**FIRST FLOOR PLAN
MAIN BLDG**

DATE:
7-8-04
DRAWN BY:
JCM

BLDG #
0032


**MAIN BLDG
KEY DRAWING**

UNIVERSITY OF KENTUCKY
Physical Plant Division




**SHEET
3 of 7**

JCM 03-22-12

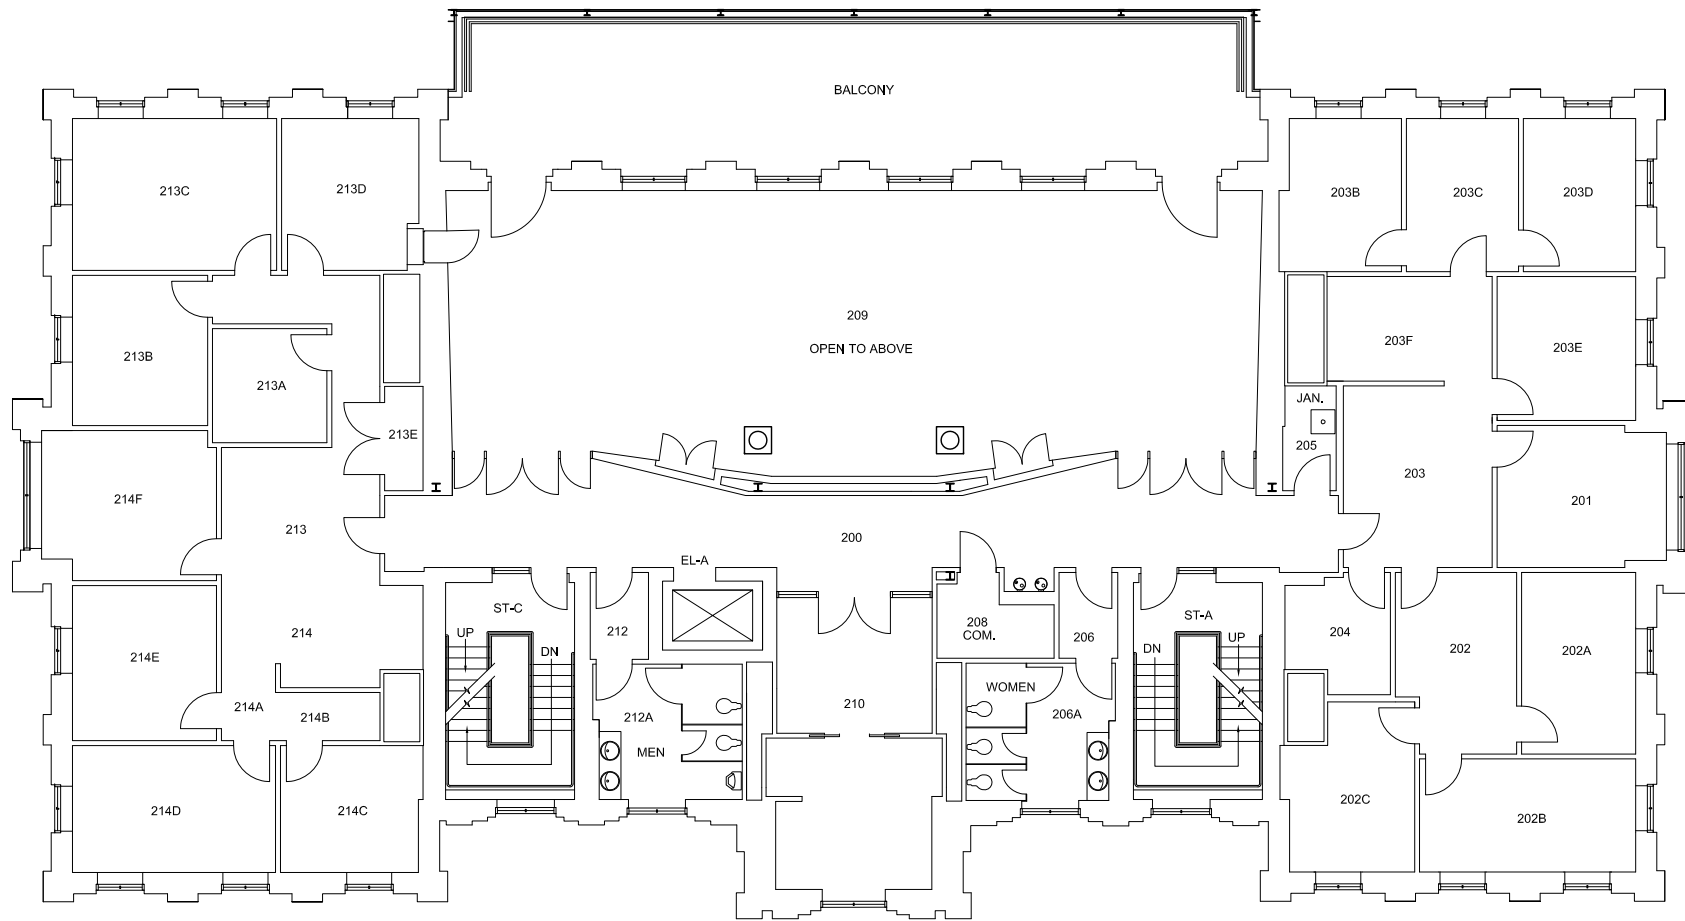

**SECOND FLOOR PLAN
MAIN BLDG**

 

DATE:
7-8-04
DRAWN BY:
JCM

BLDG #:
0032


**MAIN BLDG
KEY DRAWING**

UNIVERSITY OF KENTUCKY
Physical Plant Division


SHEET
4 of 7

03-22-12

JCM

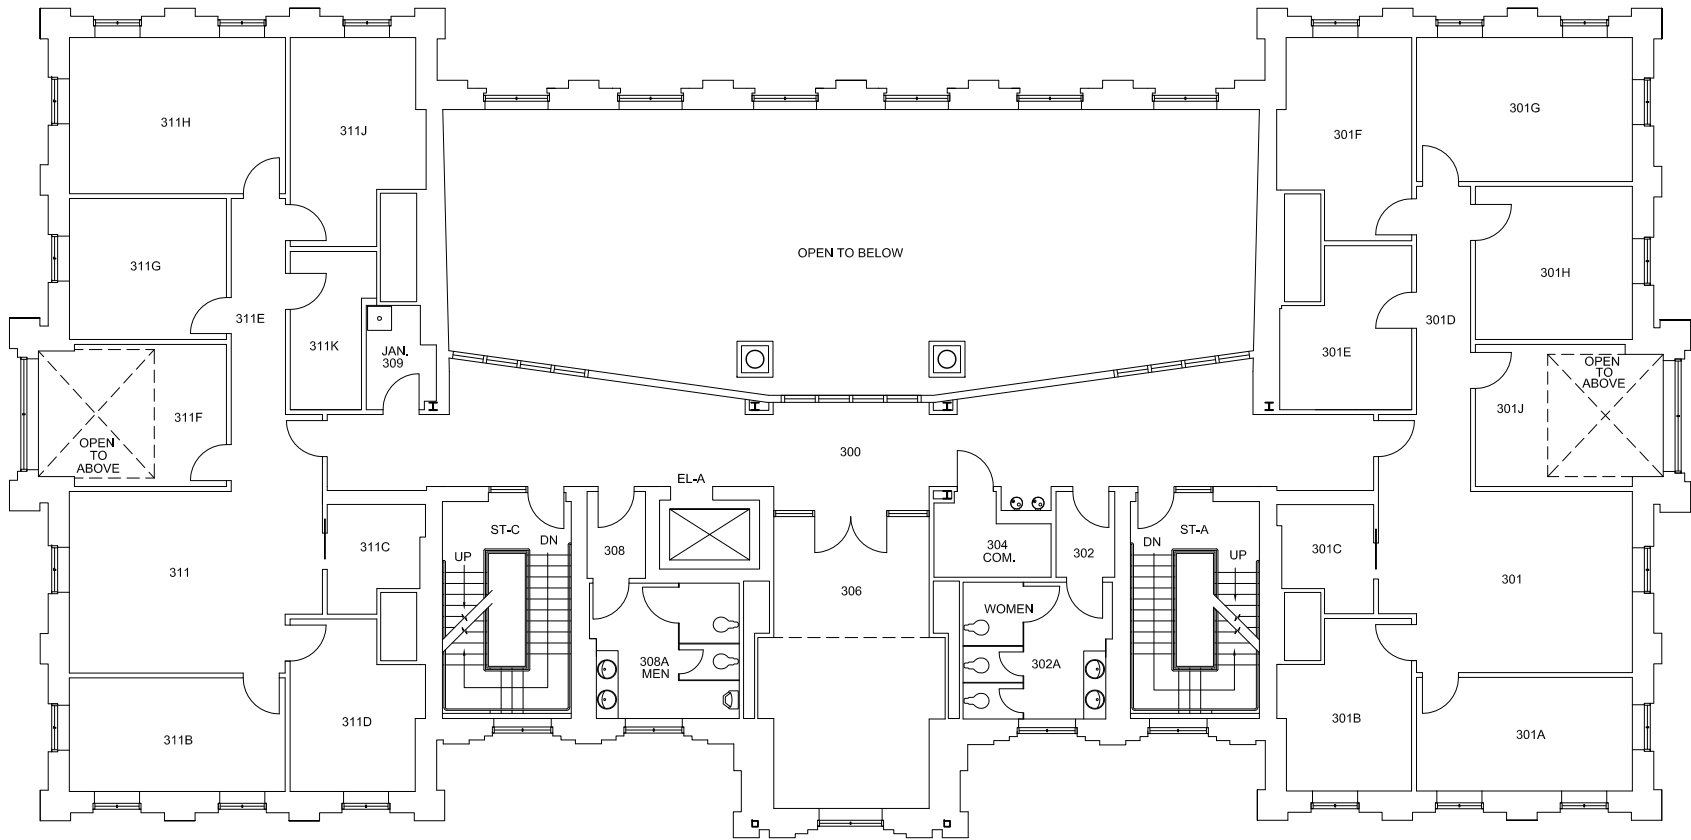

**THIRD FLOOR PLAN
MAIN BLDG**

 

DATE:
7-8-04
DRAWN BY:
JCM

BLDG #:
0032


**MAIN BLDG
KEY DRAWING**

UNIVERSITY OF KENTUCKY
Physical Plant Division


SHEET
5 of 7

03-22-12

JCM

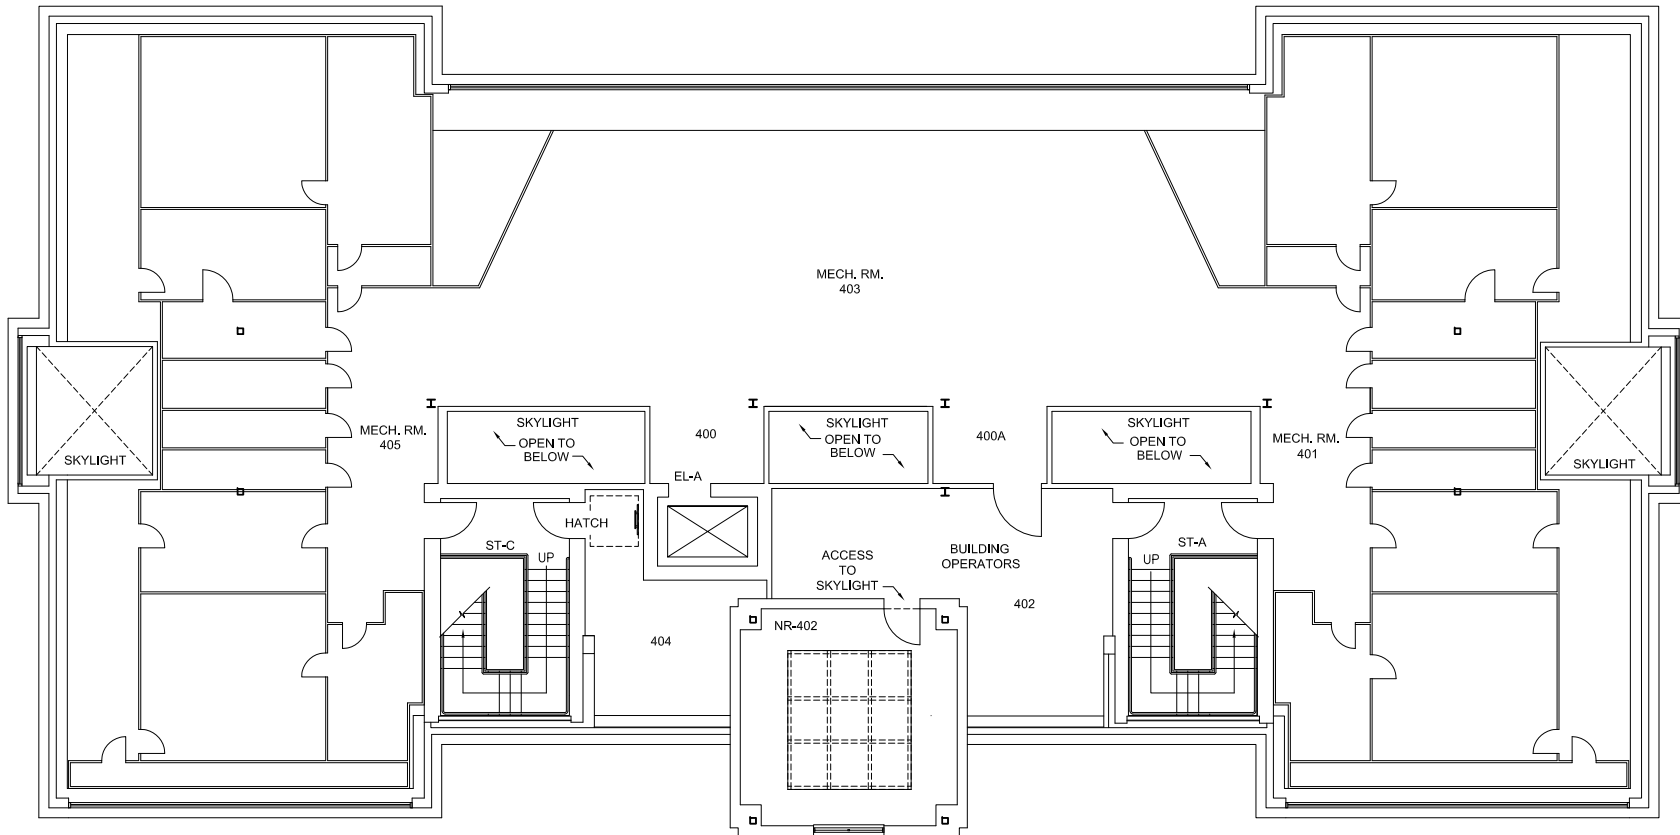

**FOURTH FLOOR PLAN
MAIN BLDG**

 


DATE:
7-8-04
DRAWN BY:
JCM

BLDG #:
0032

**MAIN BLDG
KEY DRAWING**

UNIVERSITY OF KENTUCKY
Physical Plant Division

**SHEET
6 of 7**

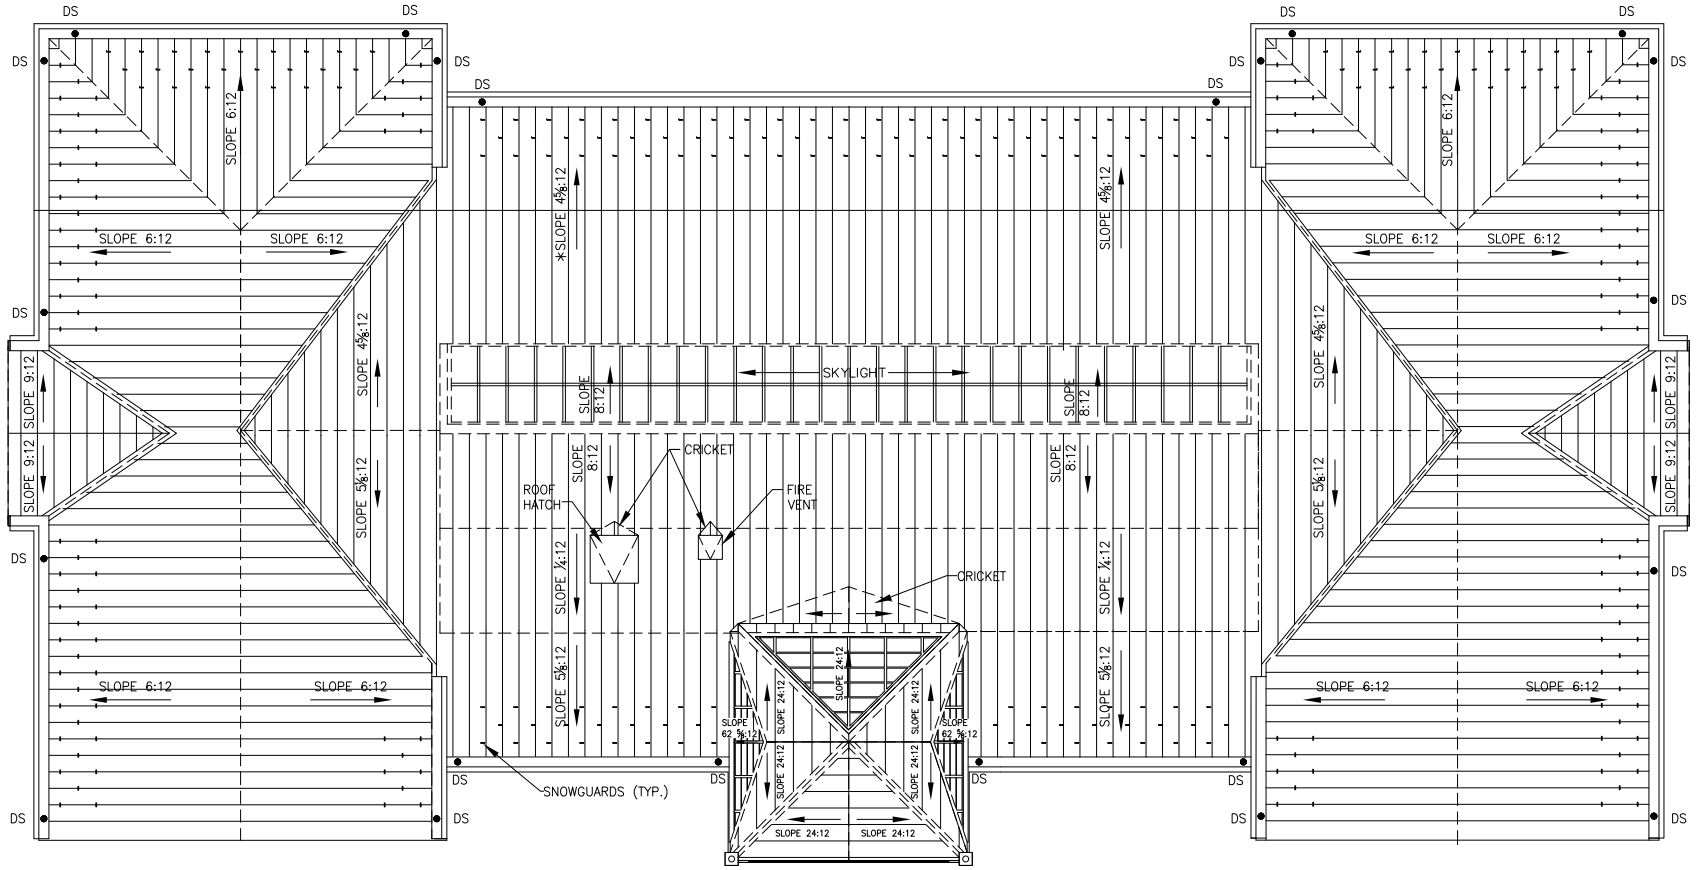

**ROOF PLAN
MAIN BLDG**



DATE:
7-8-04
DRAWN BY:
JCM

BLDG #:
0032

**MAIN BLDG
KEY DRAWING**

UNIVERSITY OF KENTUCKY
Physical Plant Division



**SHEET
7 of 7**

TUNNEL		PLAZA		FIRST		SECOND		THIRD	
NUM	SQ FT	NUM	SQ FT	NUM	SQ FT	NUM	SQ FT	NUM	SQ FT
TL0002A	2,728	PC3	24	PC4	28	214	128	311	304
NET	2,728	STA	208	PC5	17	214A	29	311B	170
ASSIGN	0	STB	181	PC6	27	214B	35	311C	64
N-A	2,728	STC	208	PC7	2	214C	123	311D	142
GROSS	3,005	X001	813	STA	199	214D	179	311E	130
		NET	7,545	STB	360	214E	155	311F	183
		ASSIGN	4,436	STC	199	214F	177	311G	154
		N-A	3,109	X100	817	ELA	28	311H	234
		GROSS	9,681	NET	7,860	STA	203	311J	172
		FIRST		ASSIGN	5,135	STC	199	311K	83
		NUM		N-A	2,725	PC1	27	ELA	28
		SQ FT		GROSS	9,548	PC2	17	PC1	27
PLAZA		NUM		SECOND		PC3	20	PC2	17
NUM	SQ FT	100	566	NUM	SQ FT	PC4	20	PC3	16
001	147	100A	164	200	626	PC5	17	PC4	16
001A	106	101	224	201	163	PC6	27	PC5	27
001B	644	101A	169	202	143	NET	6,828	PC6	17
002	54	101B	377	202A	144	ASSIGN	5,197	STA	199
003	447	101C	45	202B	170	N-A	1,631	STC	199
004	34	101D	62	202C	140	GROSS	9,162	NET	5,364
004A	53	101E	253	203	189			ASSIGN	3,648
005	684	101F	109	203B	125	THIRD		N-A	1,716
006	39	101G	128	203C	119	NUM	SQ FT	GROSS	6,753
007	23	101H	115	203D	119	300	723		
008	35	101J	141	203E	138	301	353	FOURTH	
008A	138	101K	78	203F	120	301A	170	NUM	SQ FT
009A	43	101L	28	204	78	301B	141	400	61
009B	119	102	35	205	38	301C	63	400A	61
009C	117	102A	138	206	35	301D	86	401	1934
009D	131	103	790	206A	142	301E	132	402	375
009E	597	104	56	208	56	301F	169	403	1808
009F	613	105	279	209	1,533	301G	216	404	173
010	61	105A	268	210	325	301H	167	405	1934
012	177	105B	44	212	35	301J	182	ELA	28
013	158	105C	175	212A	141	302	35	NR402	196
013A	30	105D	182	213	249	302A	138	STA	194
013B	206	105E	176	213A	91	304	56	STC	194
013C	158	106	35	213B	141	306	333	NET	6958
013D	210	106A	137	213C	215	308	35	ASSIGN	0
013E	108	107	243	213D	141	308A	137	N-A	6,958
013F	101	107A	61	213E	28	309	46	GROSS	8,159
014	35	107B	144						
014A	137	107C	185						
016	68	107D	285						
018	494	107E	286	NET AREA TOTAL				37,283	
018A	24	107F	124	ASSIGNABLE AREA TOTAL				18,416	
018B	53	ELA	28	N-A AREA TOTAL				18,867	
ELA	28	PC1	34	GROSS AREA TOTAL				46,308	
PC1	15	PC2	17	KEY FOR UNASSIGNABLE					
PC2	24	PC3	30	REV. 04-25-12		LHR			