
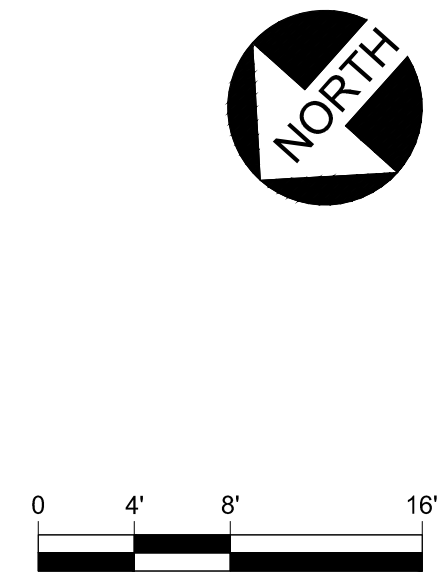


02-05-13

JCM

TUNNEL SUB-BASE PLAN MAIN BLDG

3005 Gross Square Ft.

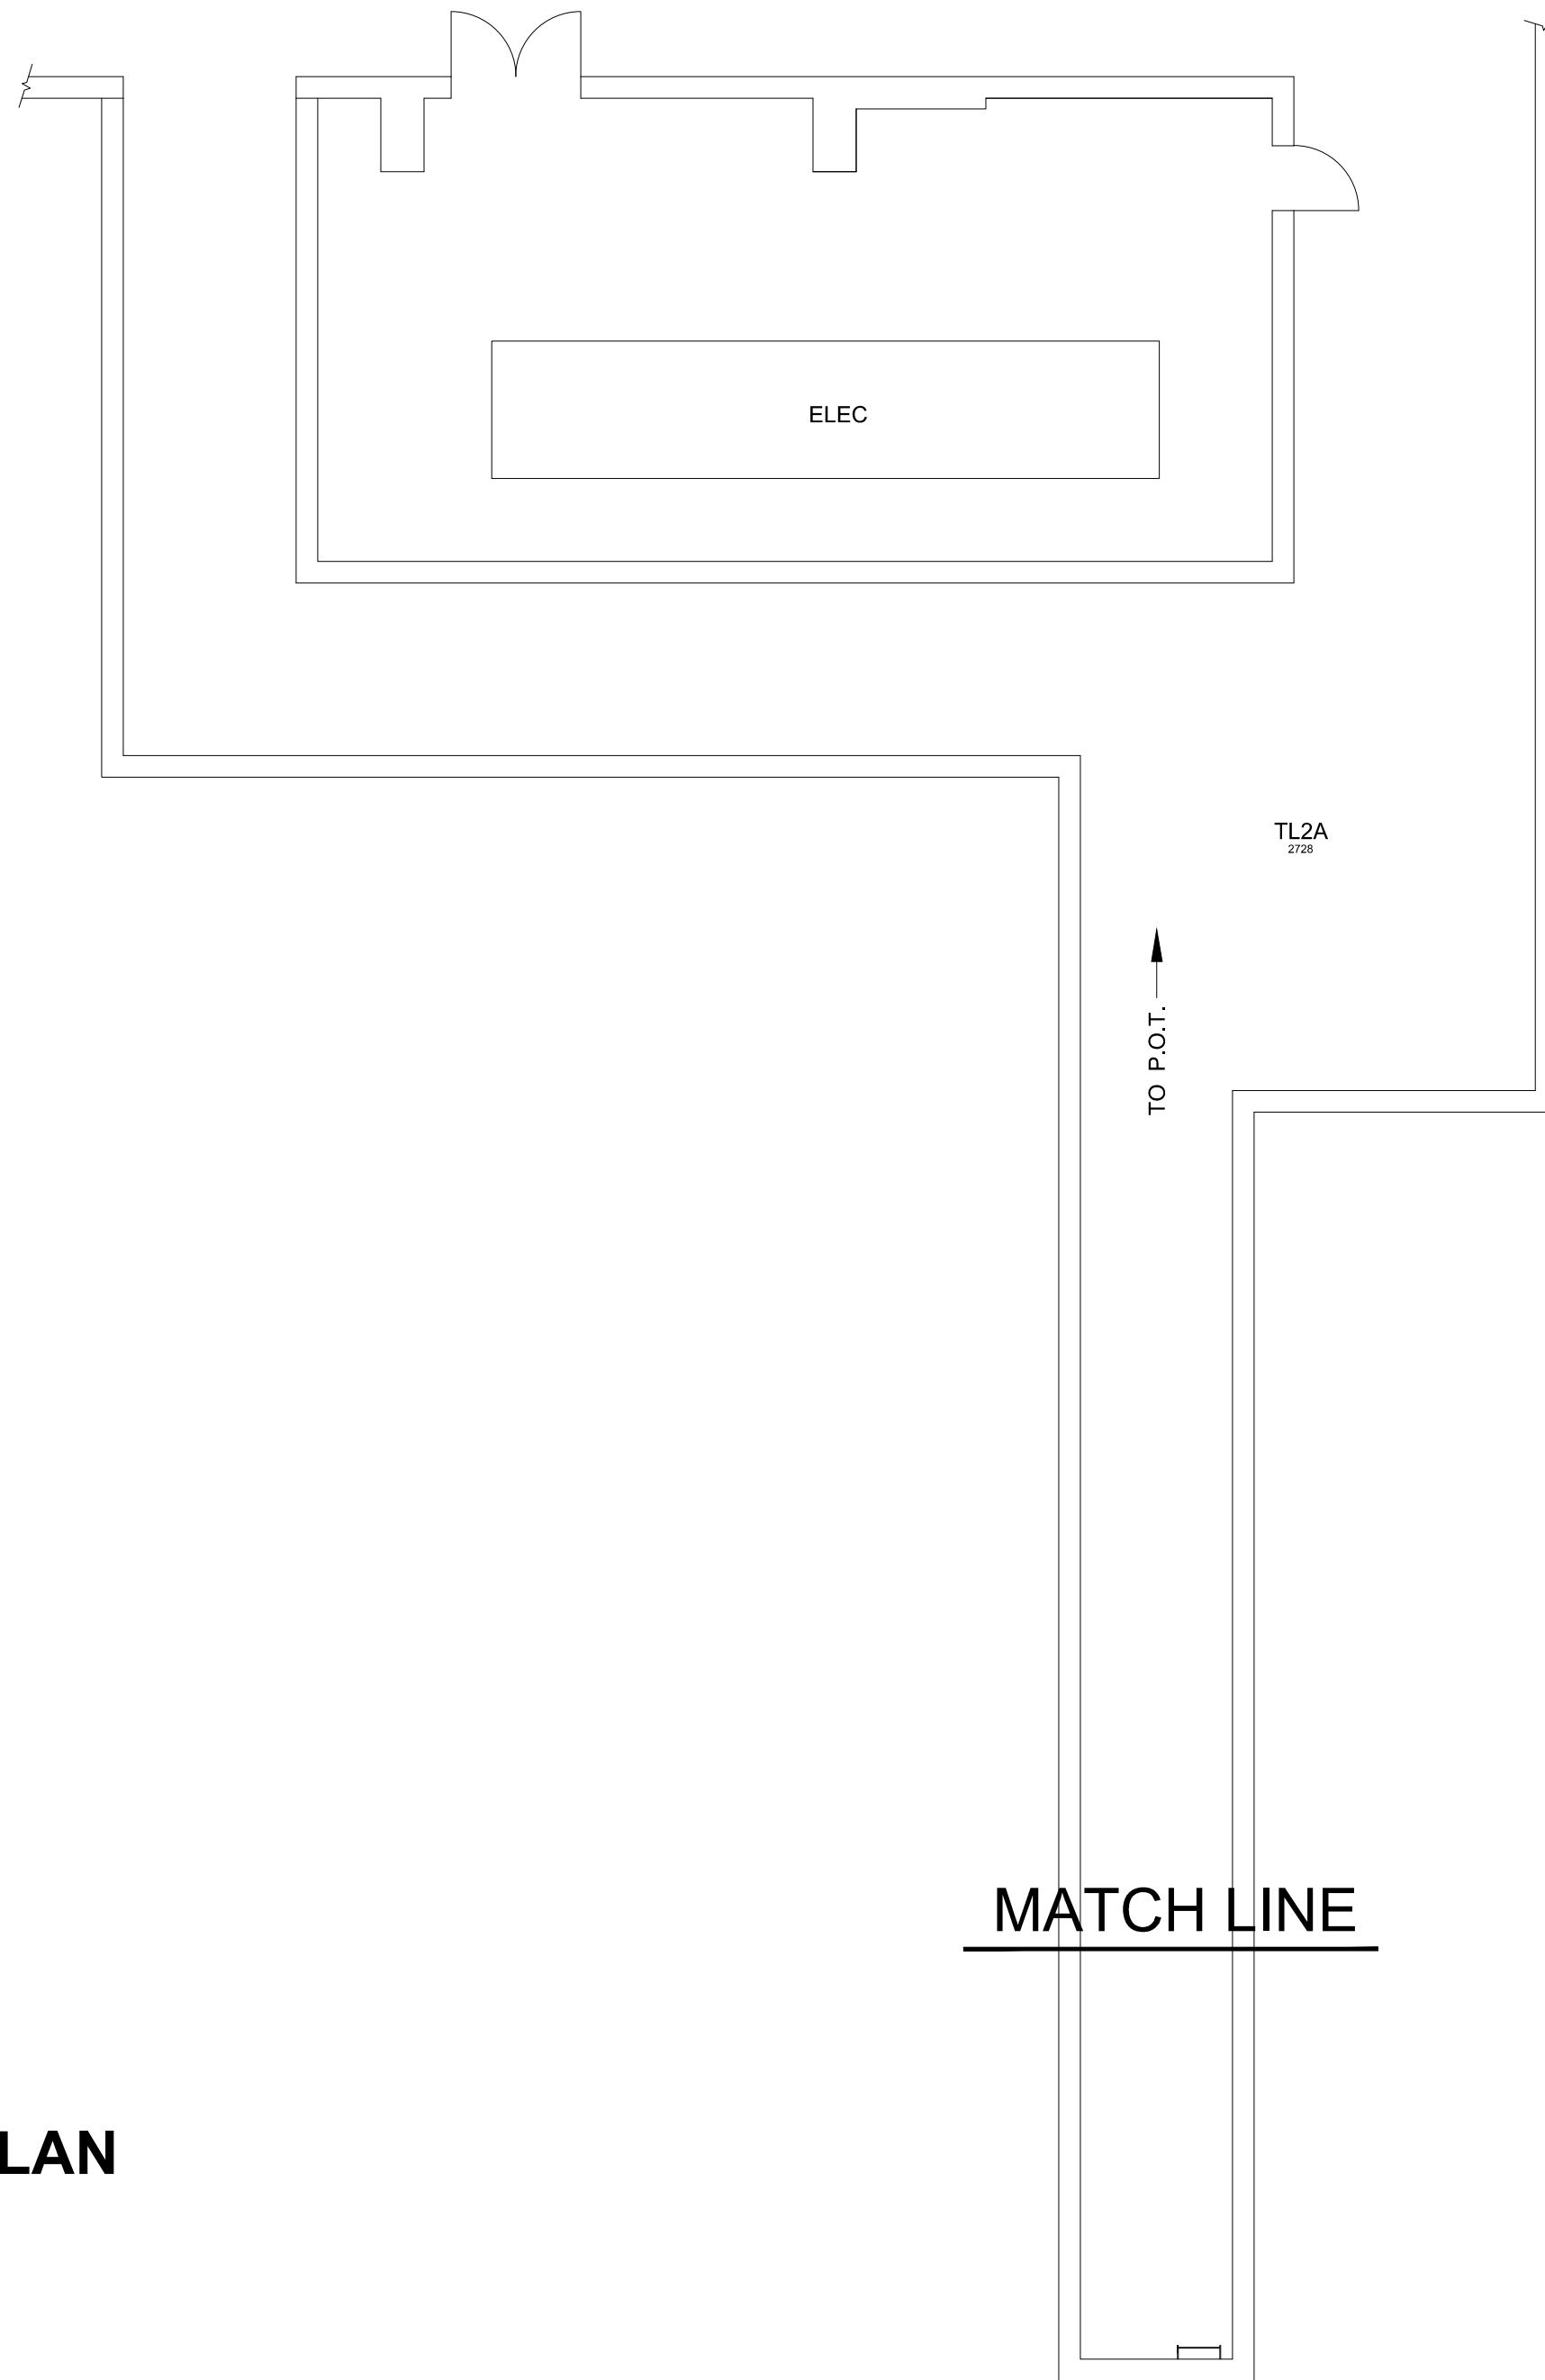


DATE: 07-08-04
DRAWN BY: JCM

BLDG #: 0032


MAIN BLDG
KEY DRAWING

UNIVERSITY OF KENTUCKY
Physical Plant Division

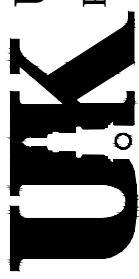


SHEET
1 of 7

02-05-13
JCM

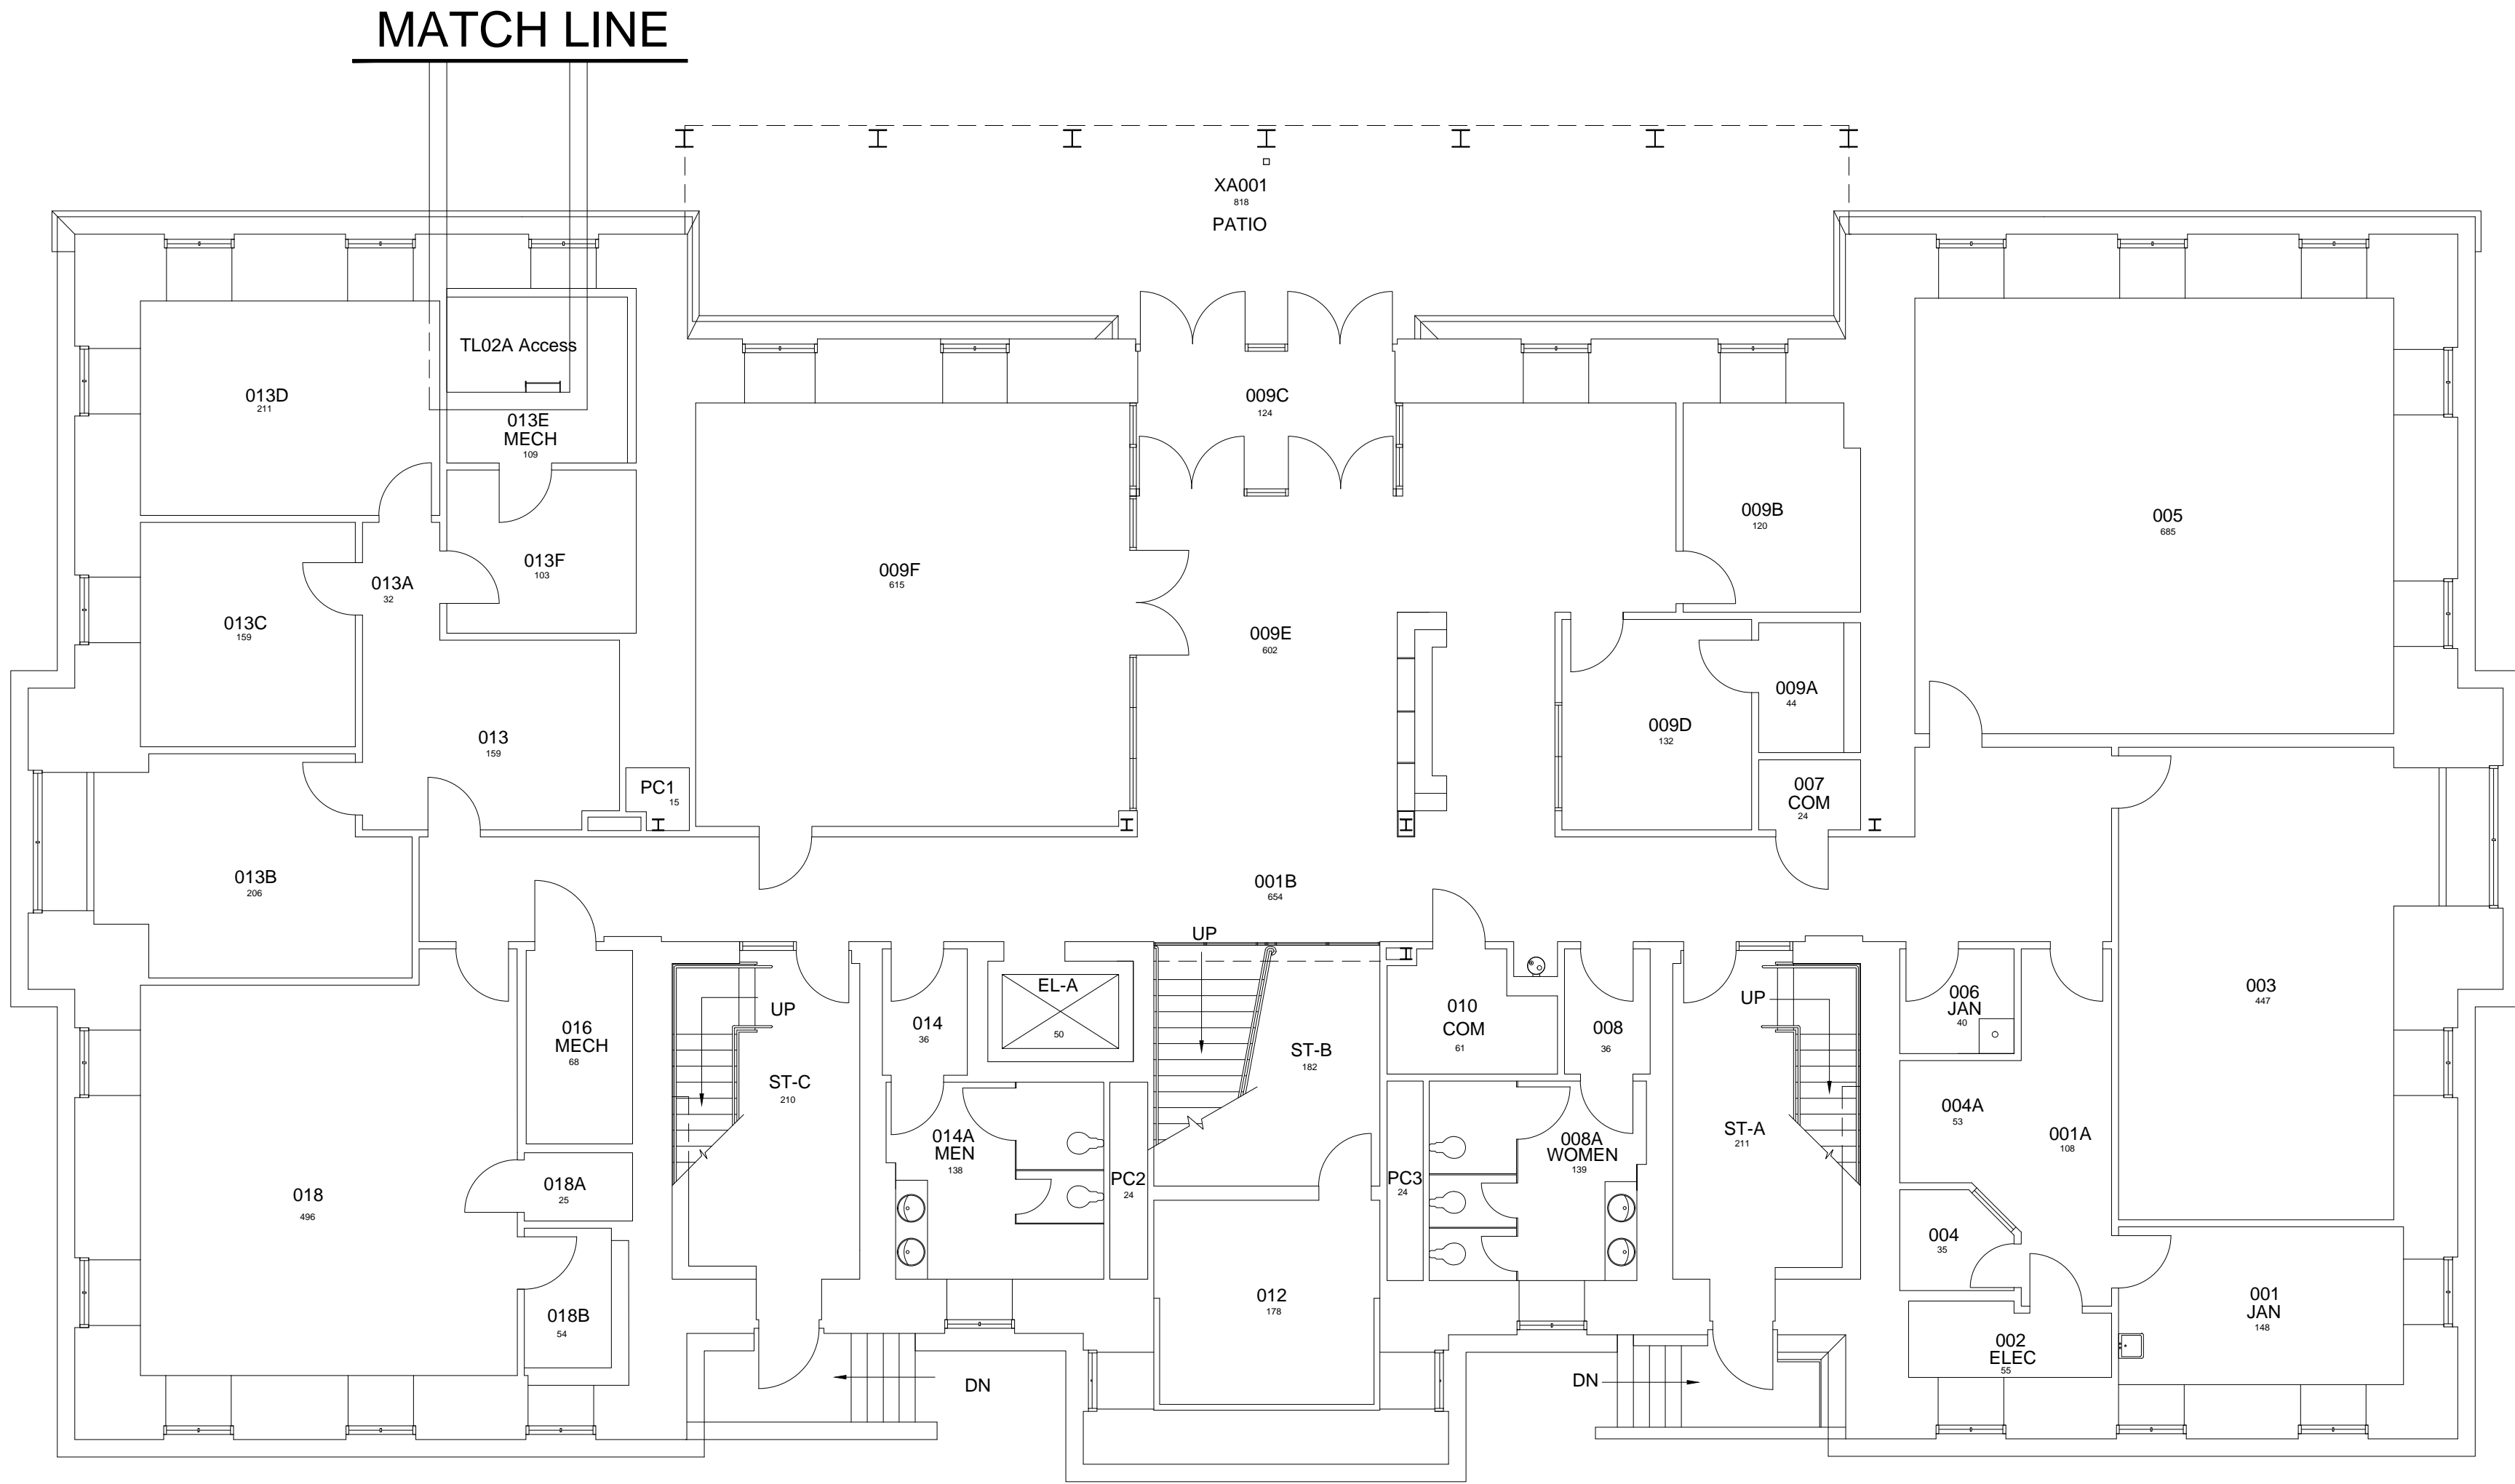

**BASEMENT FLOOR PLAN
MAIN BLDG**

9681 Gross Square Ft.

 

DATE: 07-08-04
DRAWN BY: JCM

BLDG #: 0032


MAIN BLDG
KEY DRAWING

UNIVERSITY OF KENTUCKY
Physical Plant Division
UK

SHEET
2 of 7


02-05-13

JCM

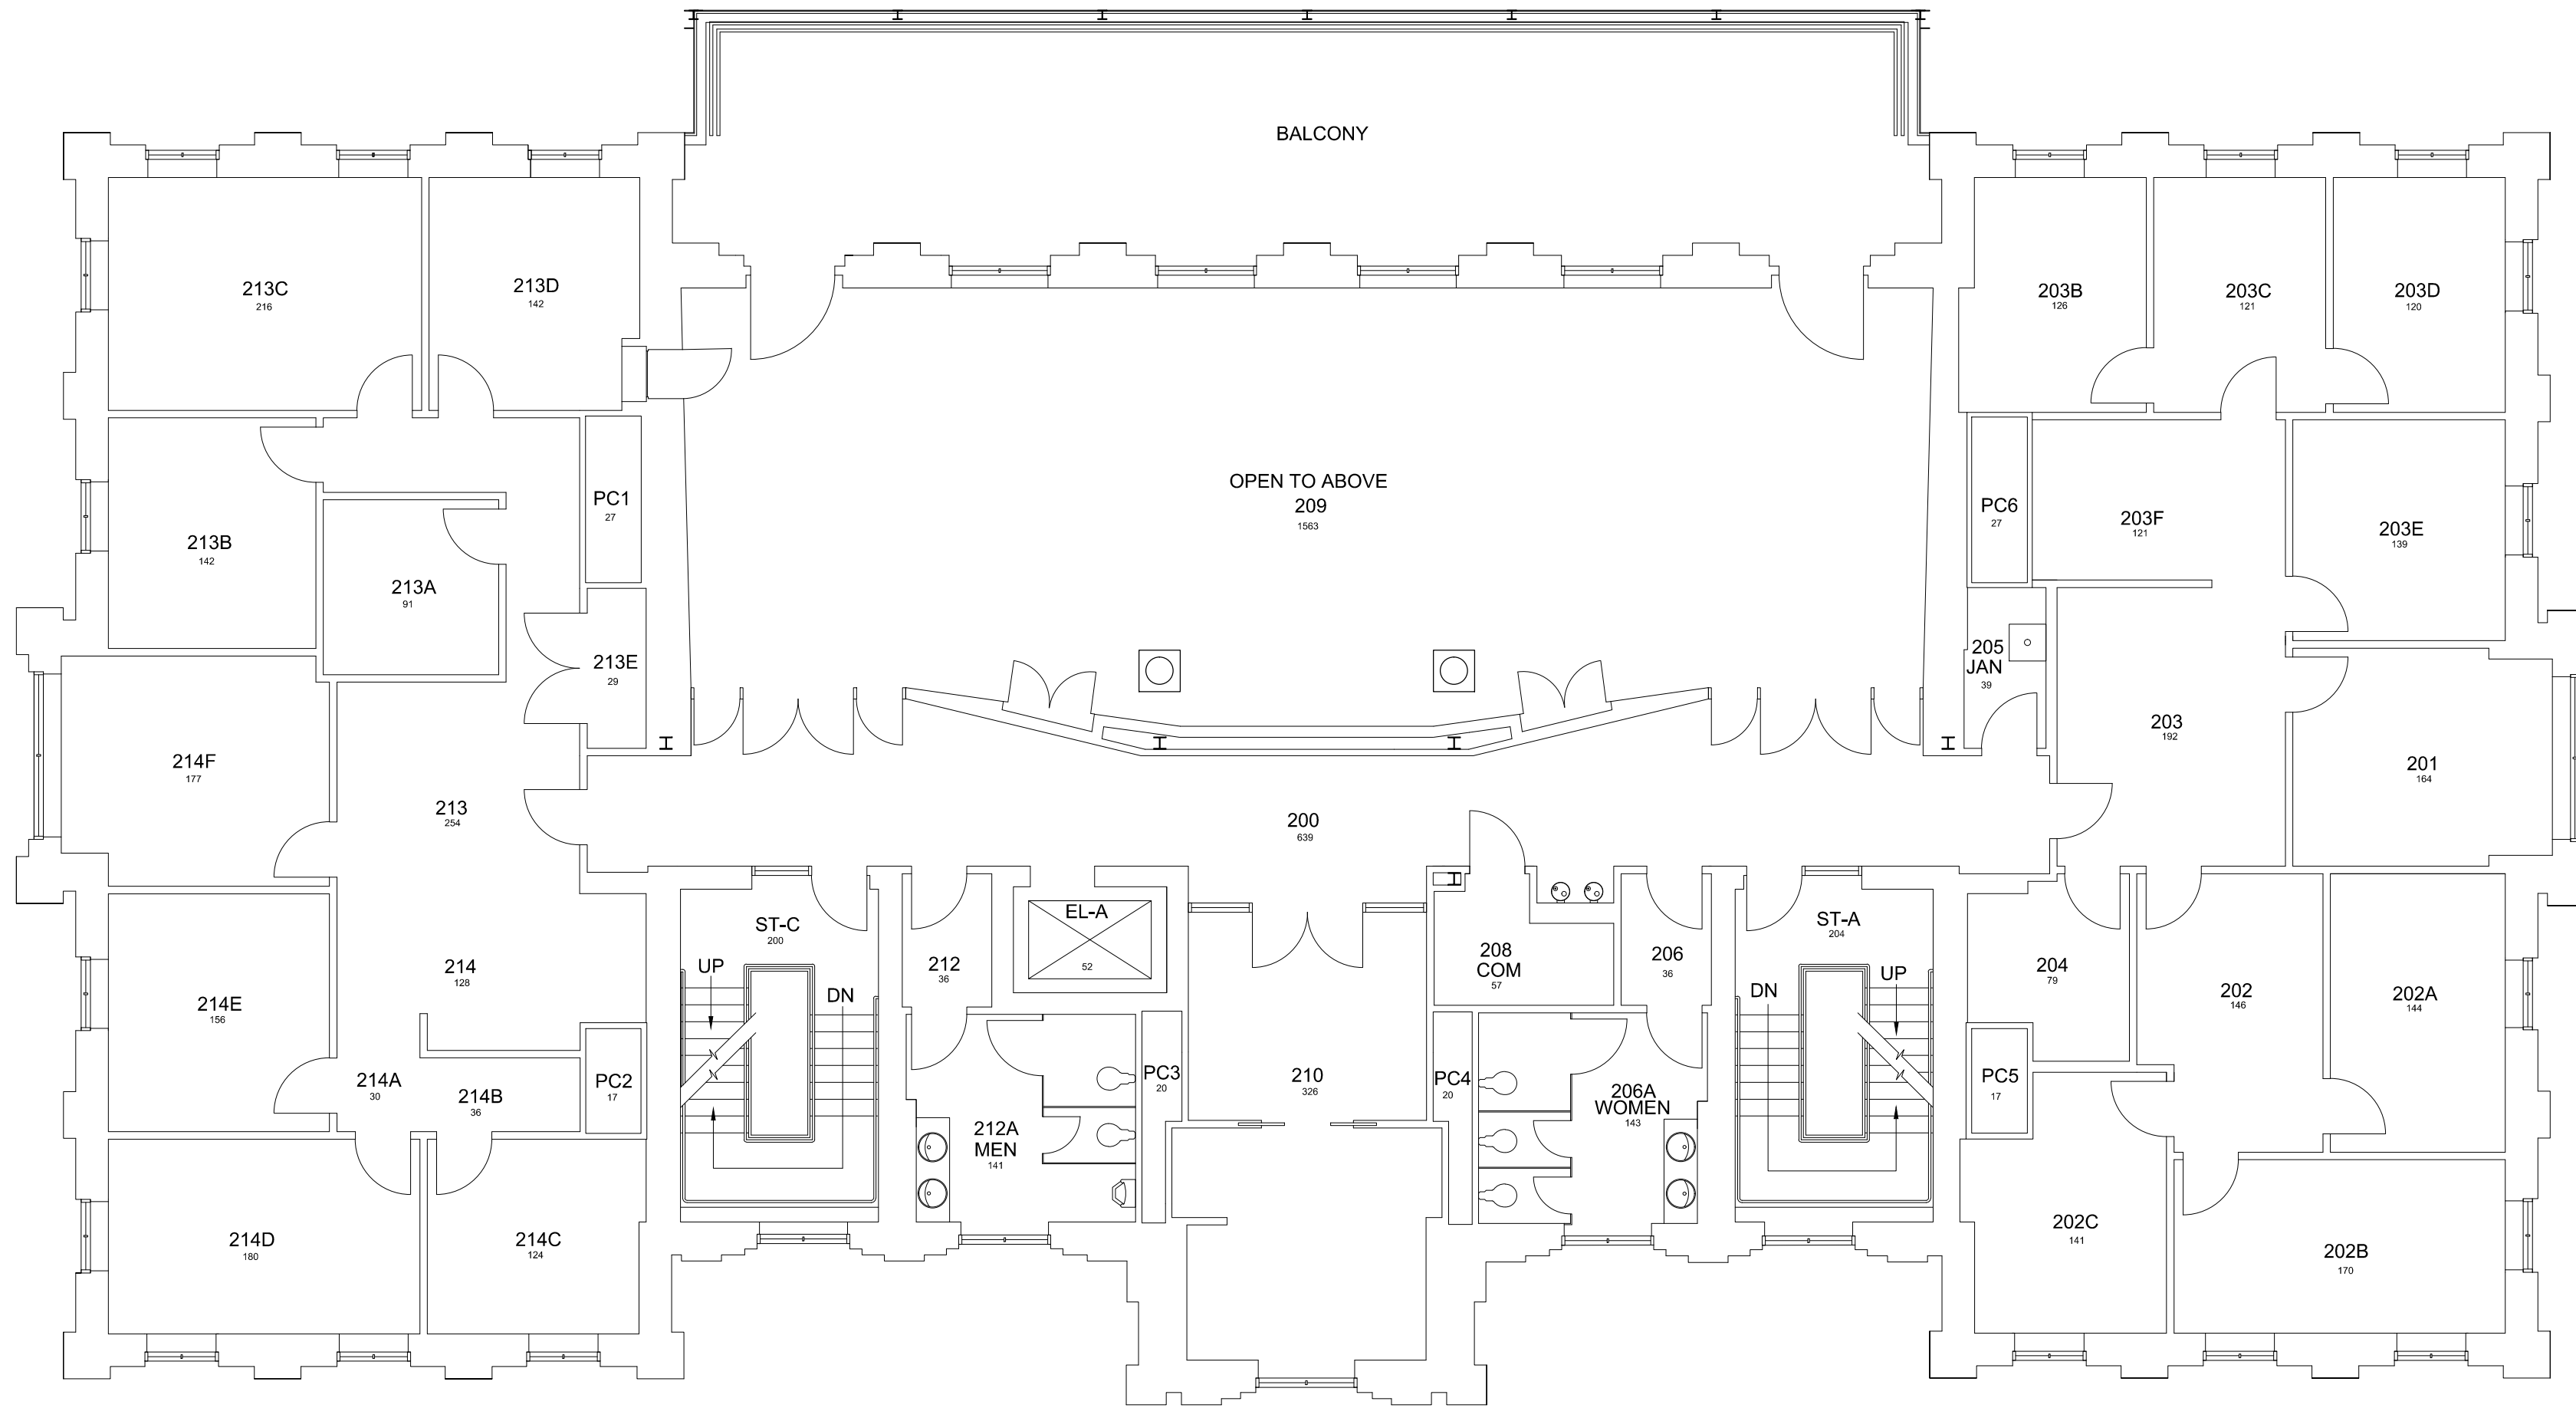

**SECOND FLOOR PLAN
MAIN BLDG**

9162 Gross Square Ft.

 

DATE:
07-08-04

DRAWN BY:
JCM

BLDG #:
0032

MAIN BLDG


KEY DRAWING

UNIVERSITY OF KENTUCKY
Physical Plant Division

SHEET
4 of 7


02-05-13

JCM

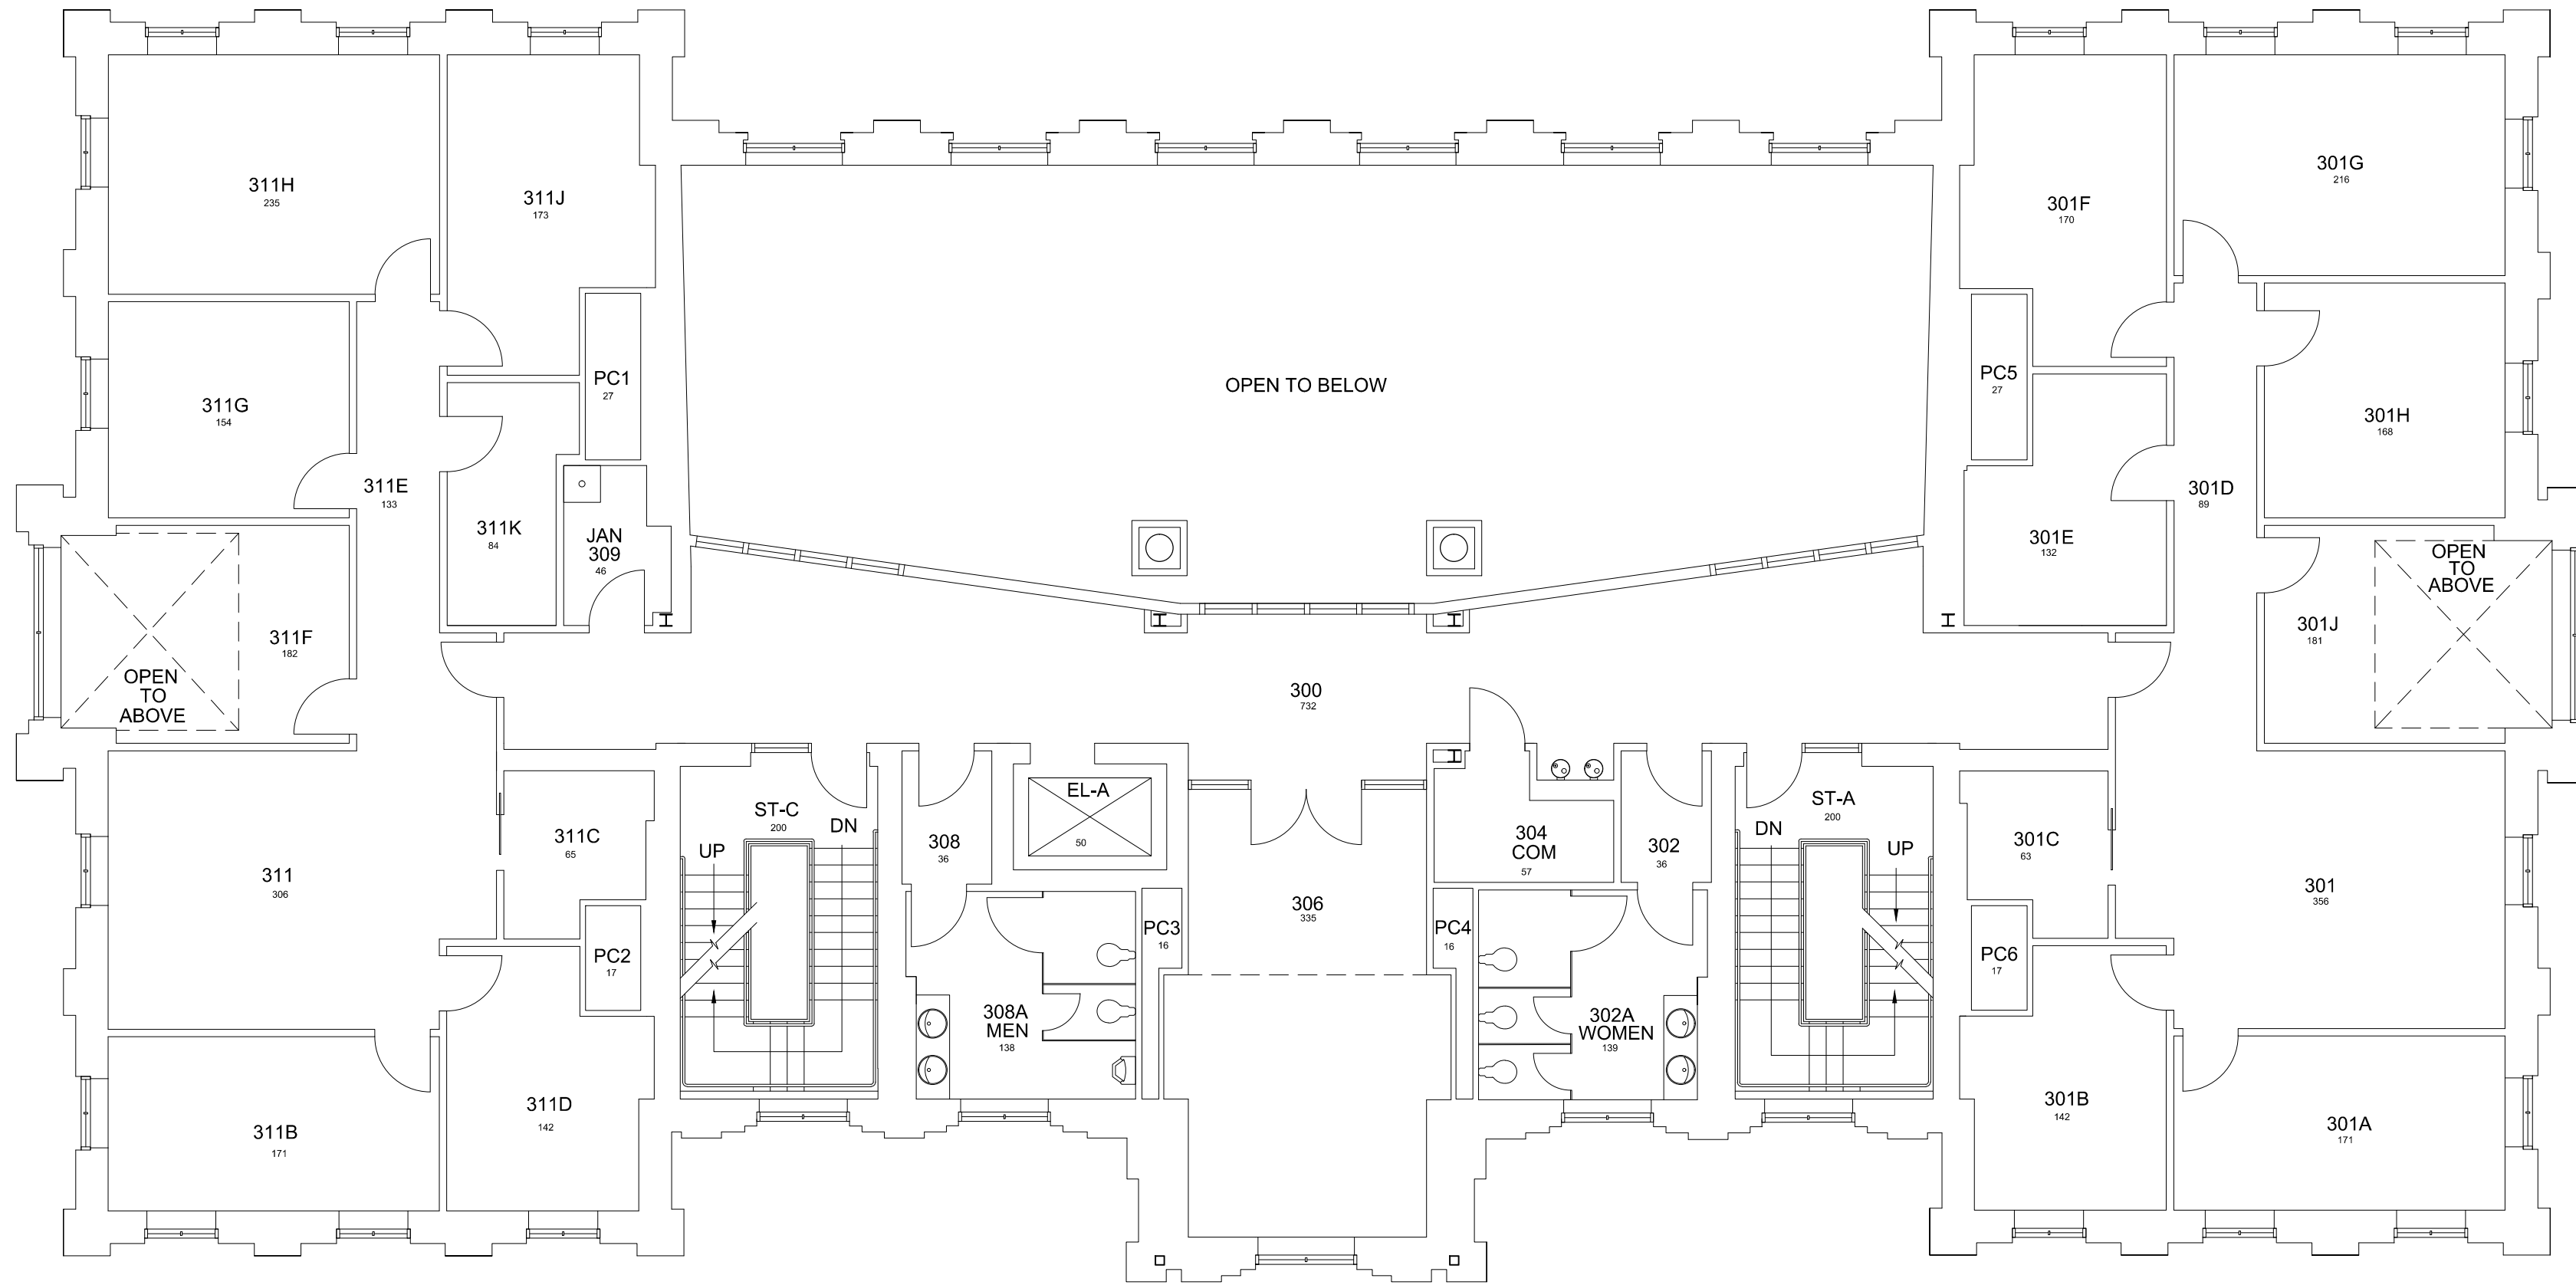

**THIRD FLOOR PLAN
MAIN BLDG**

6753 Gross Square Ft.

 


DATE: 07-08-04
DRAWN BY: JCM

BLDG #: 0032

MAIN BLDG
KEY DRAWING

UNIVERSITY OF KENTUCKY
Physical Plant Division

SHEET
5 of 7

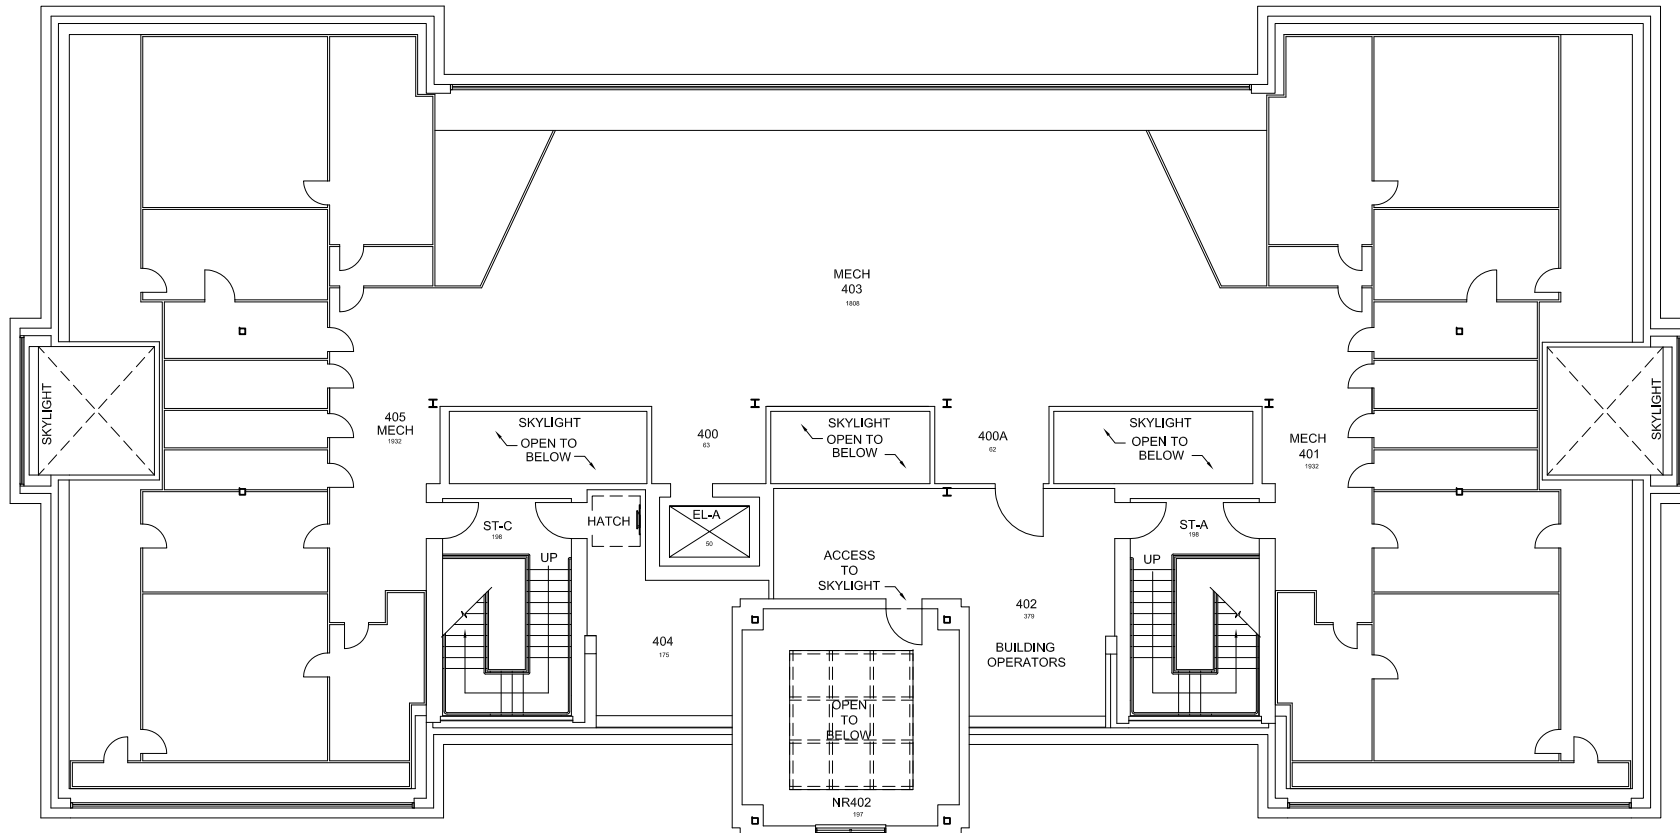

**FOURTH FLOOR PLAN
MAIN BLDG**

7,952 Gross Square Ft.



DATE:
7-8-04
DRAWN BY:
JCM


BLDG #
0032

**MAIN BLDG
KEY DRAWING**

UNIVERSITY OF KENTUCKY
Physical Plant Division



**SHEET
6 of 7**

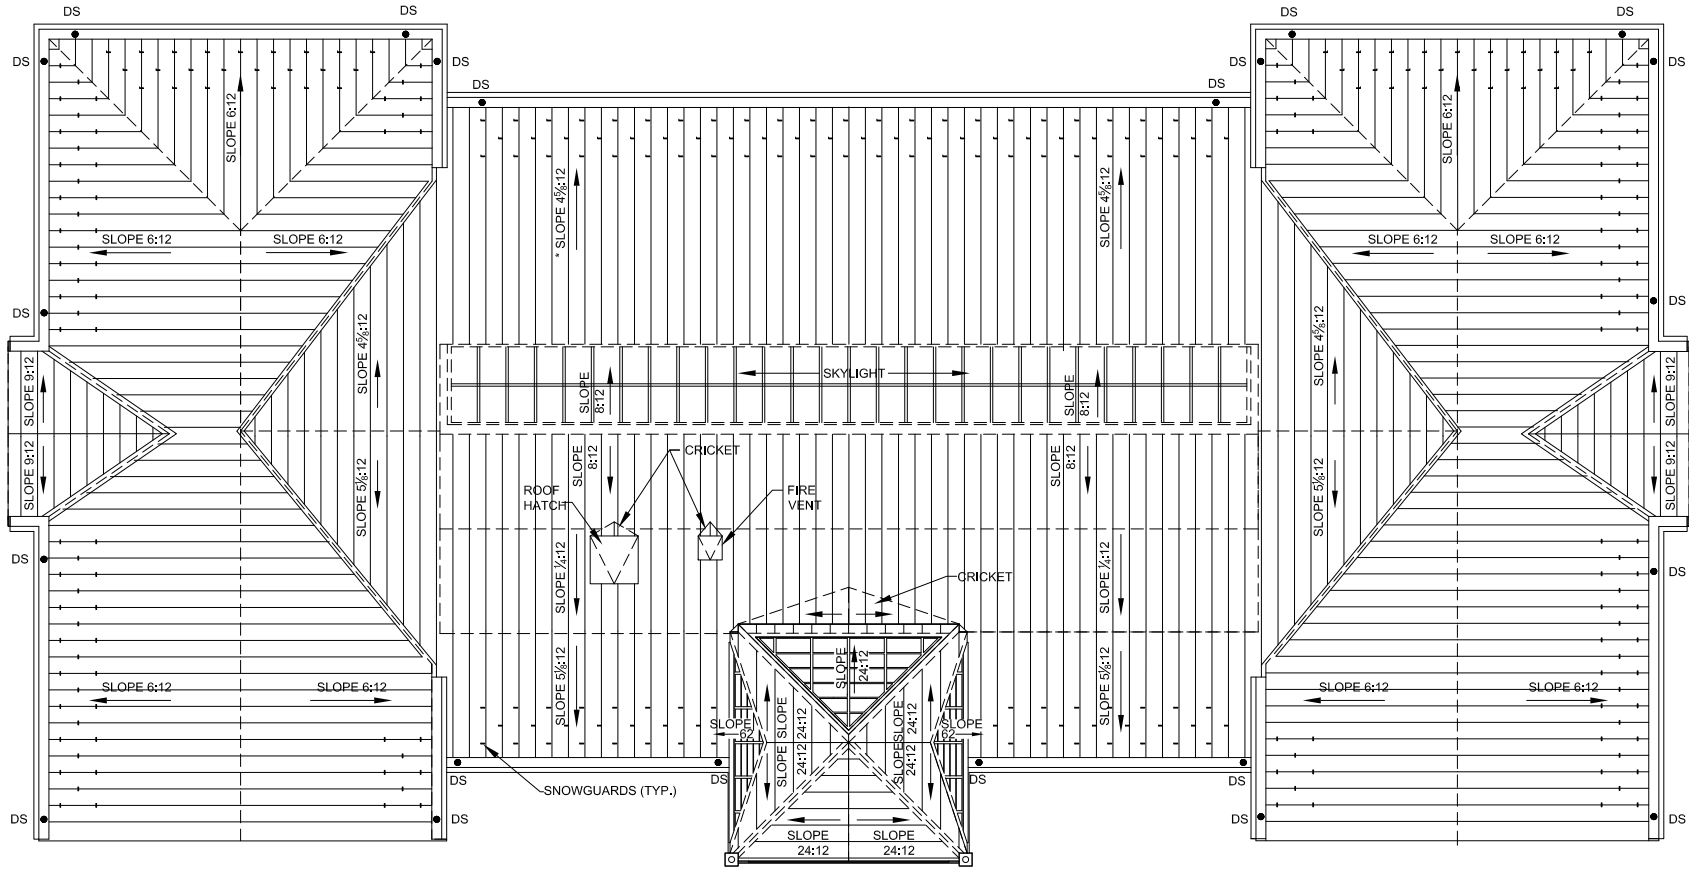

**ROOF PLAN
MAIN BLDG**



DATE:
7-8-04
DRAWN BY:
JCM

BLDG #:
0032

**MAIN BLDG
KEY DRAWING**

UNIVERSITY OF KENTUCKY
Physical Plant Division



**SHEET
7 of 7**