


# TUNNEL SUB-BASE PLAN MAIN BLDG

3005 Gross Square Ft.

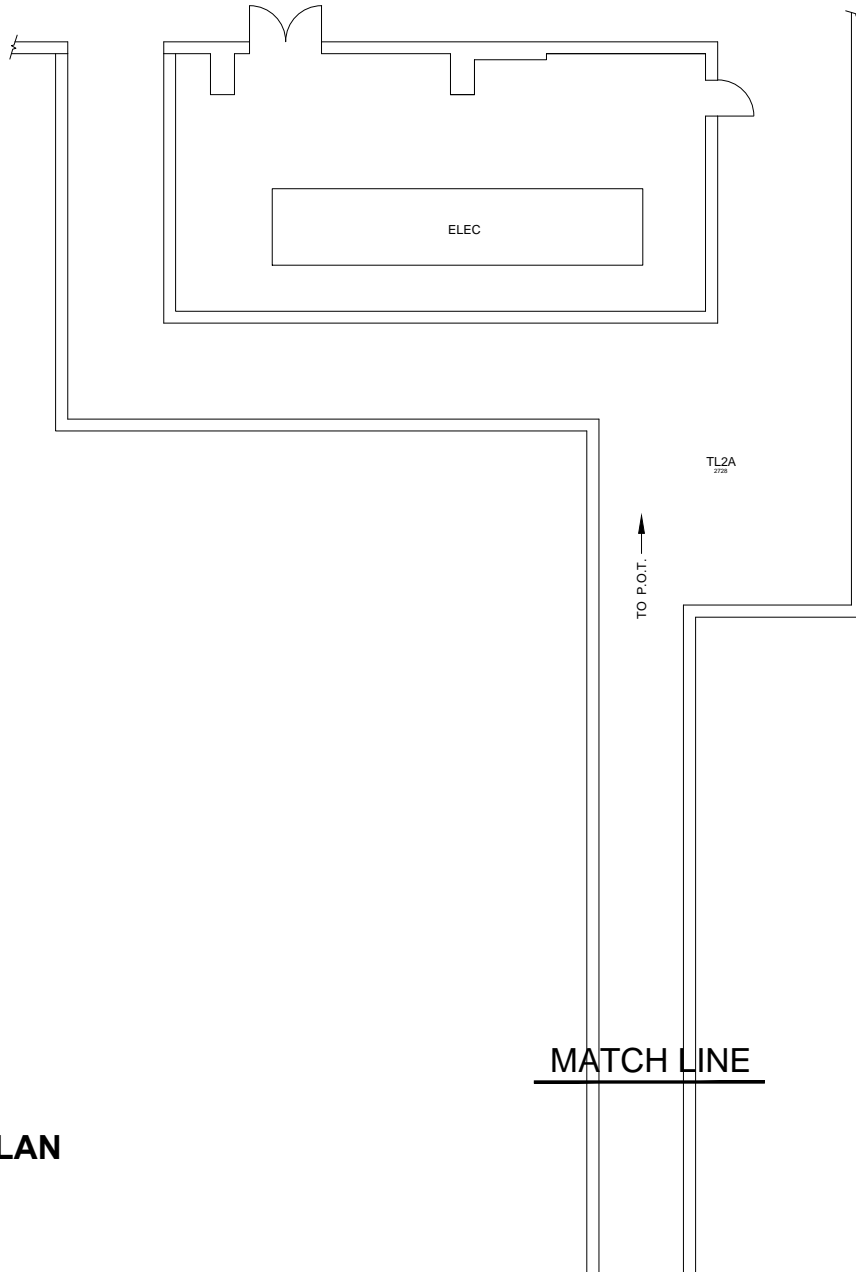

DATE:  
7-8-04  
DRAWN BY:  
JCM

BLDG #:  
0032

MAIN BLDG  
KEY DRAWING

UNIVERSITY OF KENTUCKY  
Physical Plant Division  
**UK**

SHEET  
1 of 7




A number line with tick marks at 0, 4, 8, and 16. The segments between 0 and 4, 4 and 8, and 8 and 16 are shaded black.

9681 Gross Square Ft.




02-05-13

JCM

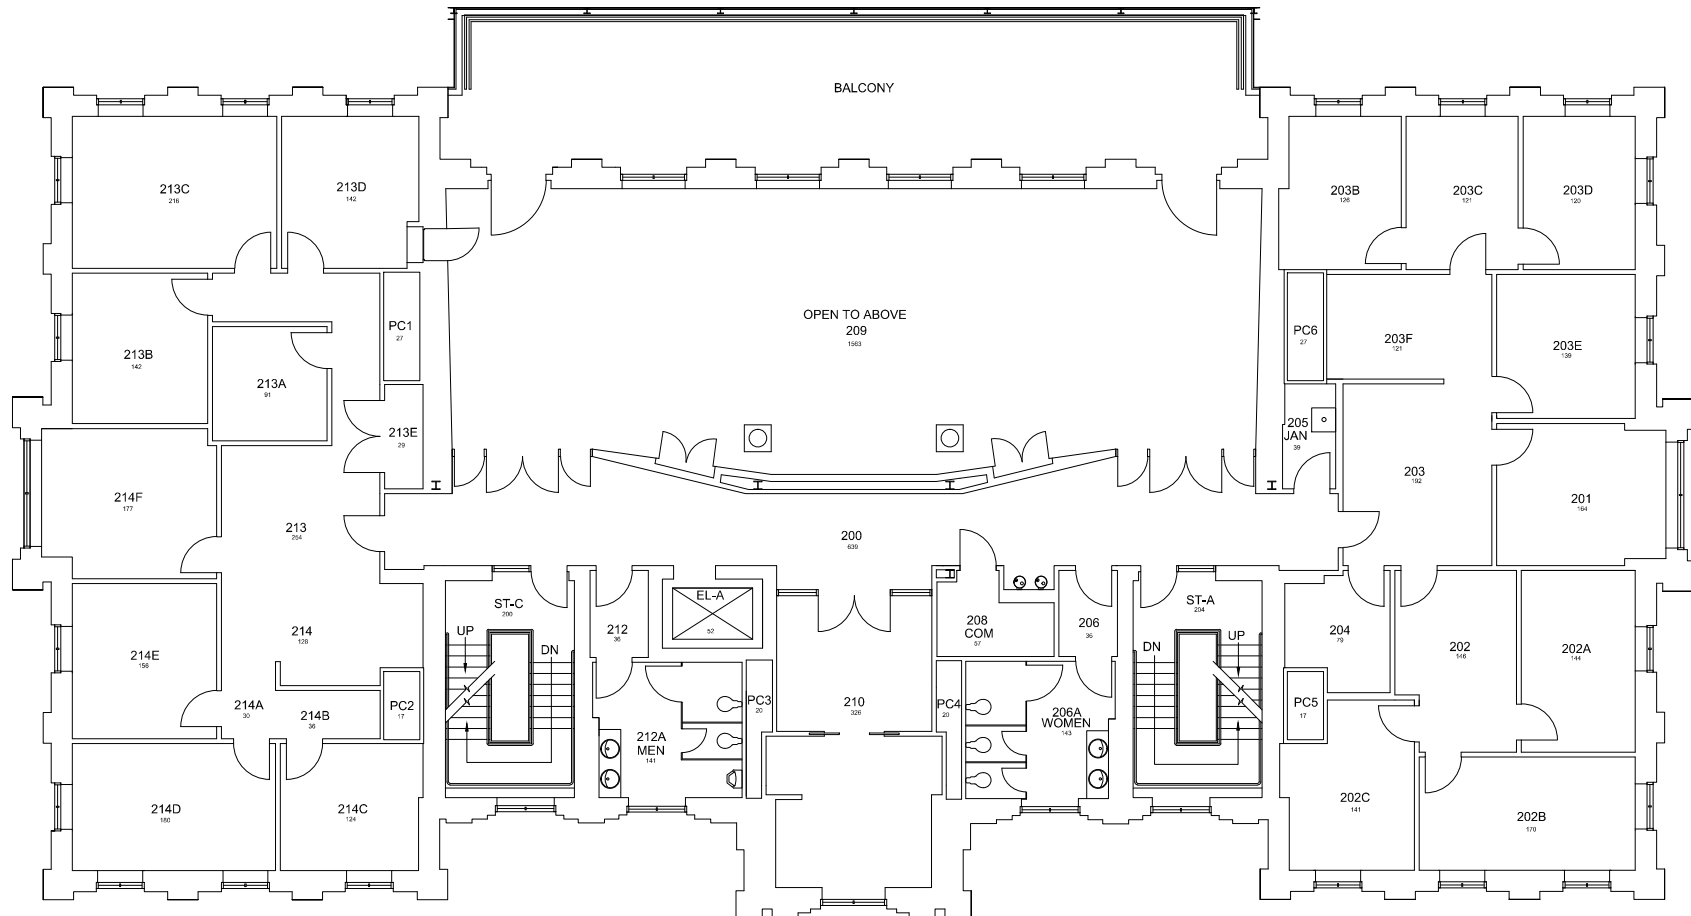

## SECOND FLOOR PLAN MAIN BLDG

9162 Gross Square Ft.

 

DATE:  
7-8-04  
DRAWN BY:  
JCM

BLDG #:  
0032


MAIN BLDG  
KEY DRAWING

UNIVERSITY OF KENTUCKY  
Physical Plant Division

SHEET  
4 of 7


02-05-13

JCM

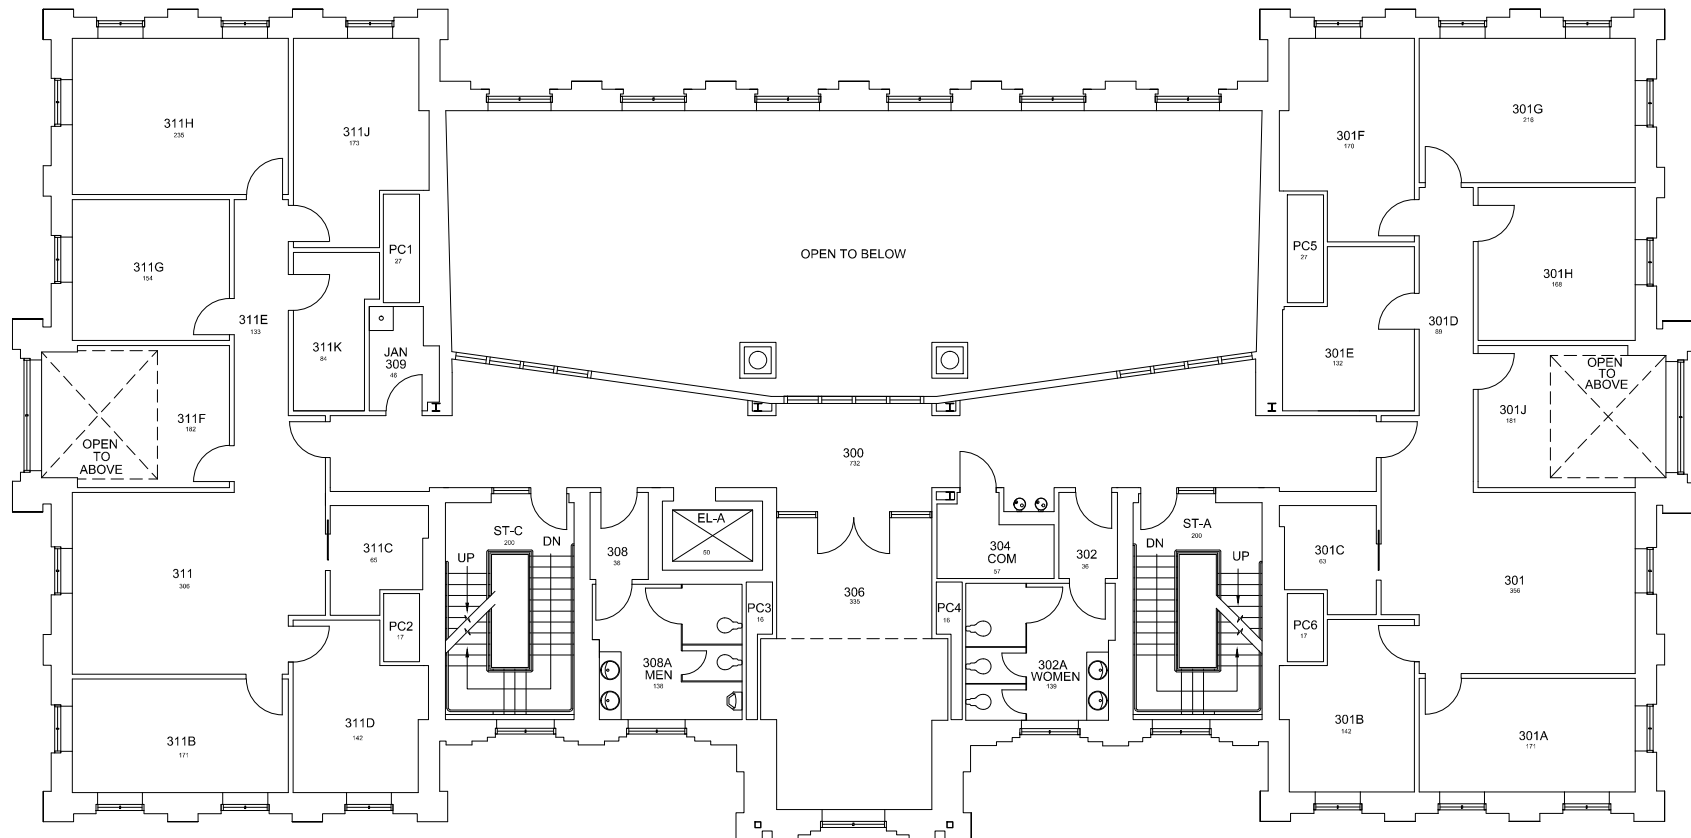

## THIRD FLOOR PLAN MAIN BLDG

6753 Gross Square Ft.

 

DATE:  
7-8-04  
DRAWN BY:  
JCM

BLDG #:  
0032


MAIN BLDG  
KEY DRAWING

UNIVERSITY OF KENTUCKY  
Physical Plant Division


SHEET  
5 of 7

06-28-2013

JCS

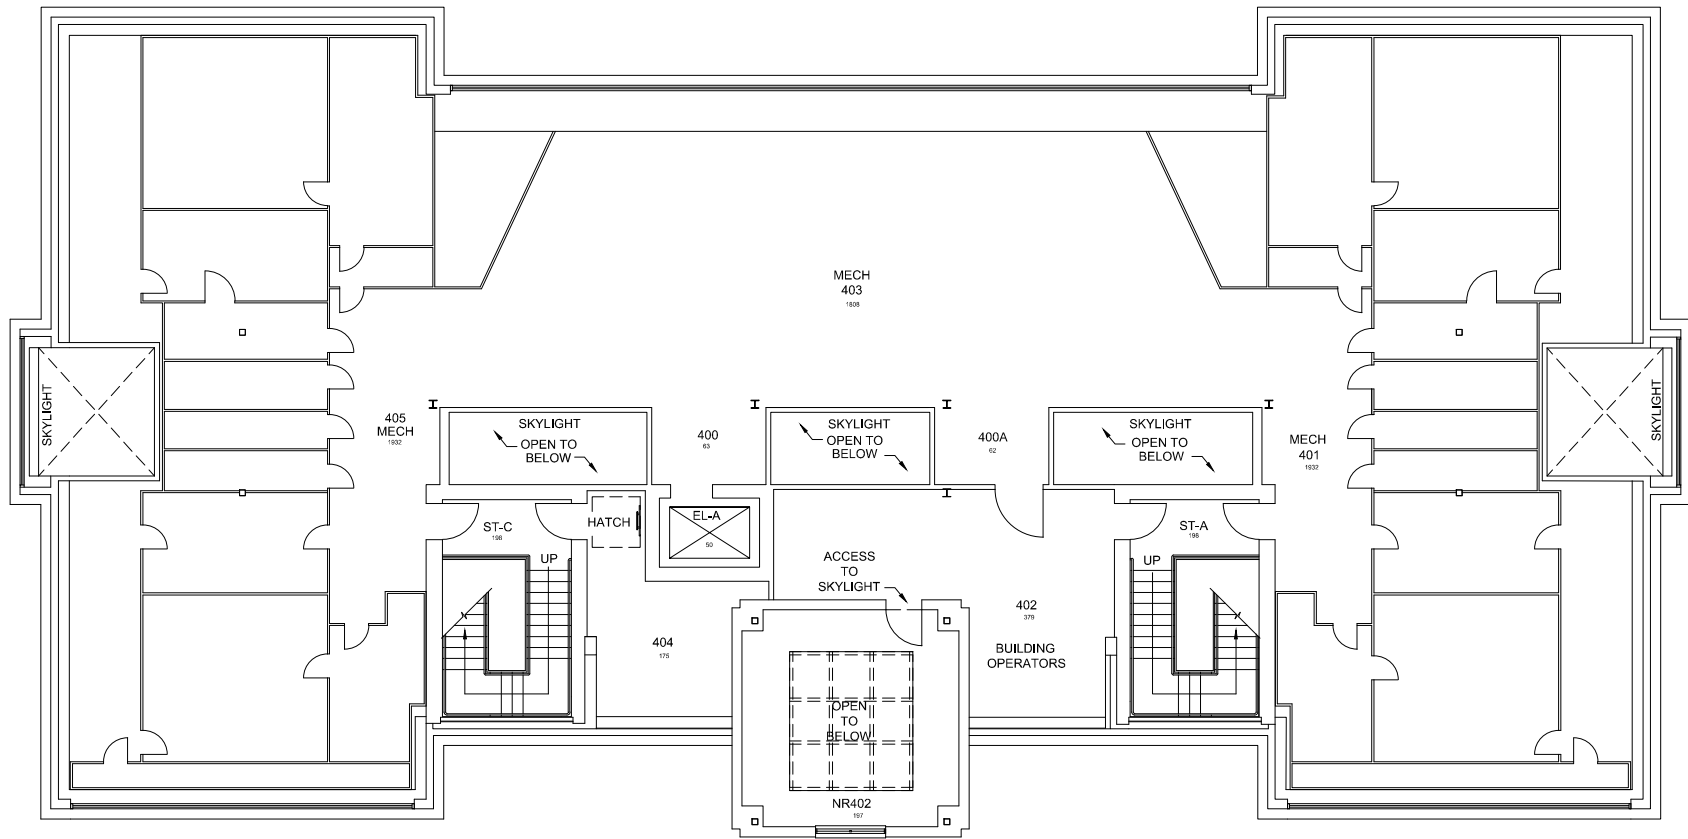

**FOURTH FLOOR PLAN**  
**MAIN BLDG**  
7,952 Gross Square Ft.

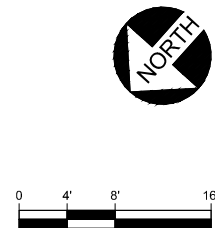

DATE:  
7-8-04  
DRAWN BY:  
JCM

BLDG #:  
0032

MAIN BLDG  
KEY DRAWING

UNIVERSITY OF KENTUCKY  
Physical Plant Division

SHEET  
6 of 7


## LEGEND

- ☐ ROOF VENT
- DOWNSPOUT
- ↘ FLOW ARROW

## ROOF DATA

Section	Roof Label	Location	Roof Type	Sq. Ft.
1	RF401	South Wing Roof	Copper	2,466
2	RF402	North Wing Roof	Copper	2,466
3	RF403	East Roof	Copper	1,451
4	RF404	Penthouse Roof	Copper	1,207
5	RF405	South Front Roof	Copper	270
6	RF406	North Front Roof	Copper	265
7	RF407	Tower Roof	Copper	502

Data source: CPPD Data

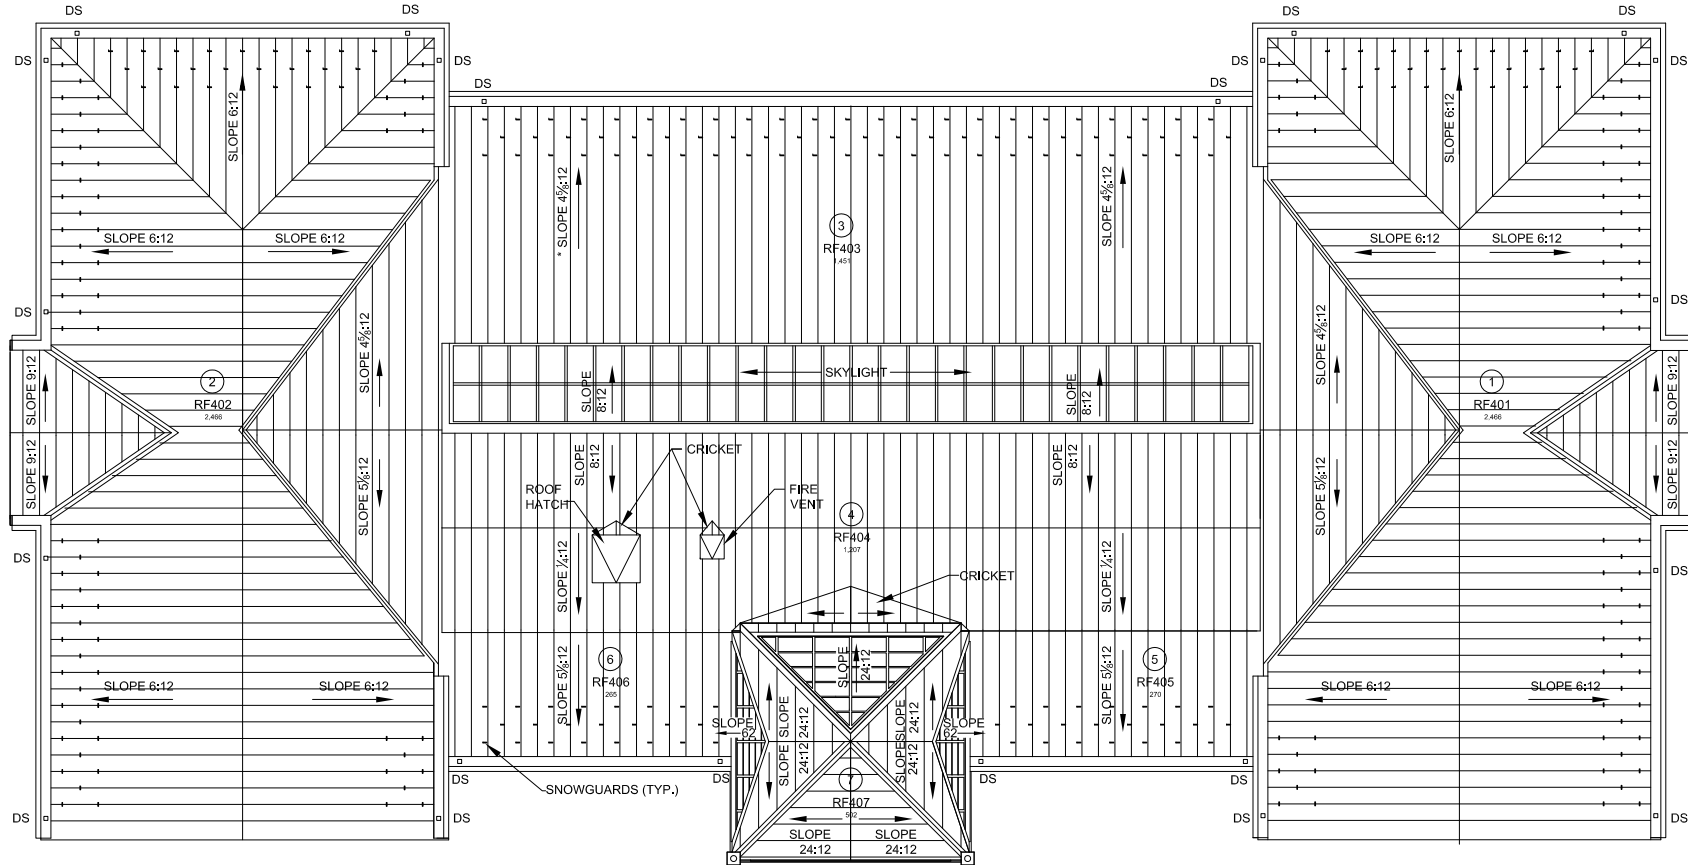

## ROOF PLAN MAIN BLDG

DATE:  
7-8-04  
DRAWN BY:  
JCM

BLDG #:  
0032

MAIN BLDG  
KEY DRAWING

UNIVERSITY OF KENTUCKY  
Physical Plant Division

SHEET  
7 of 7