



JCM 02-05-13

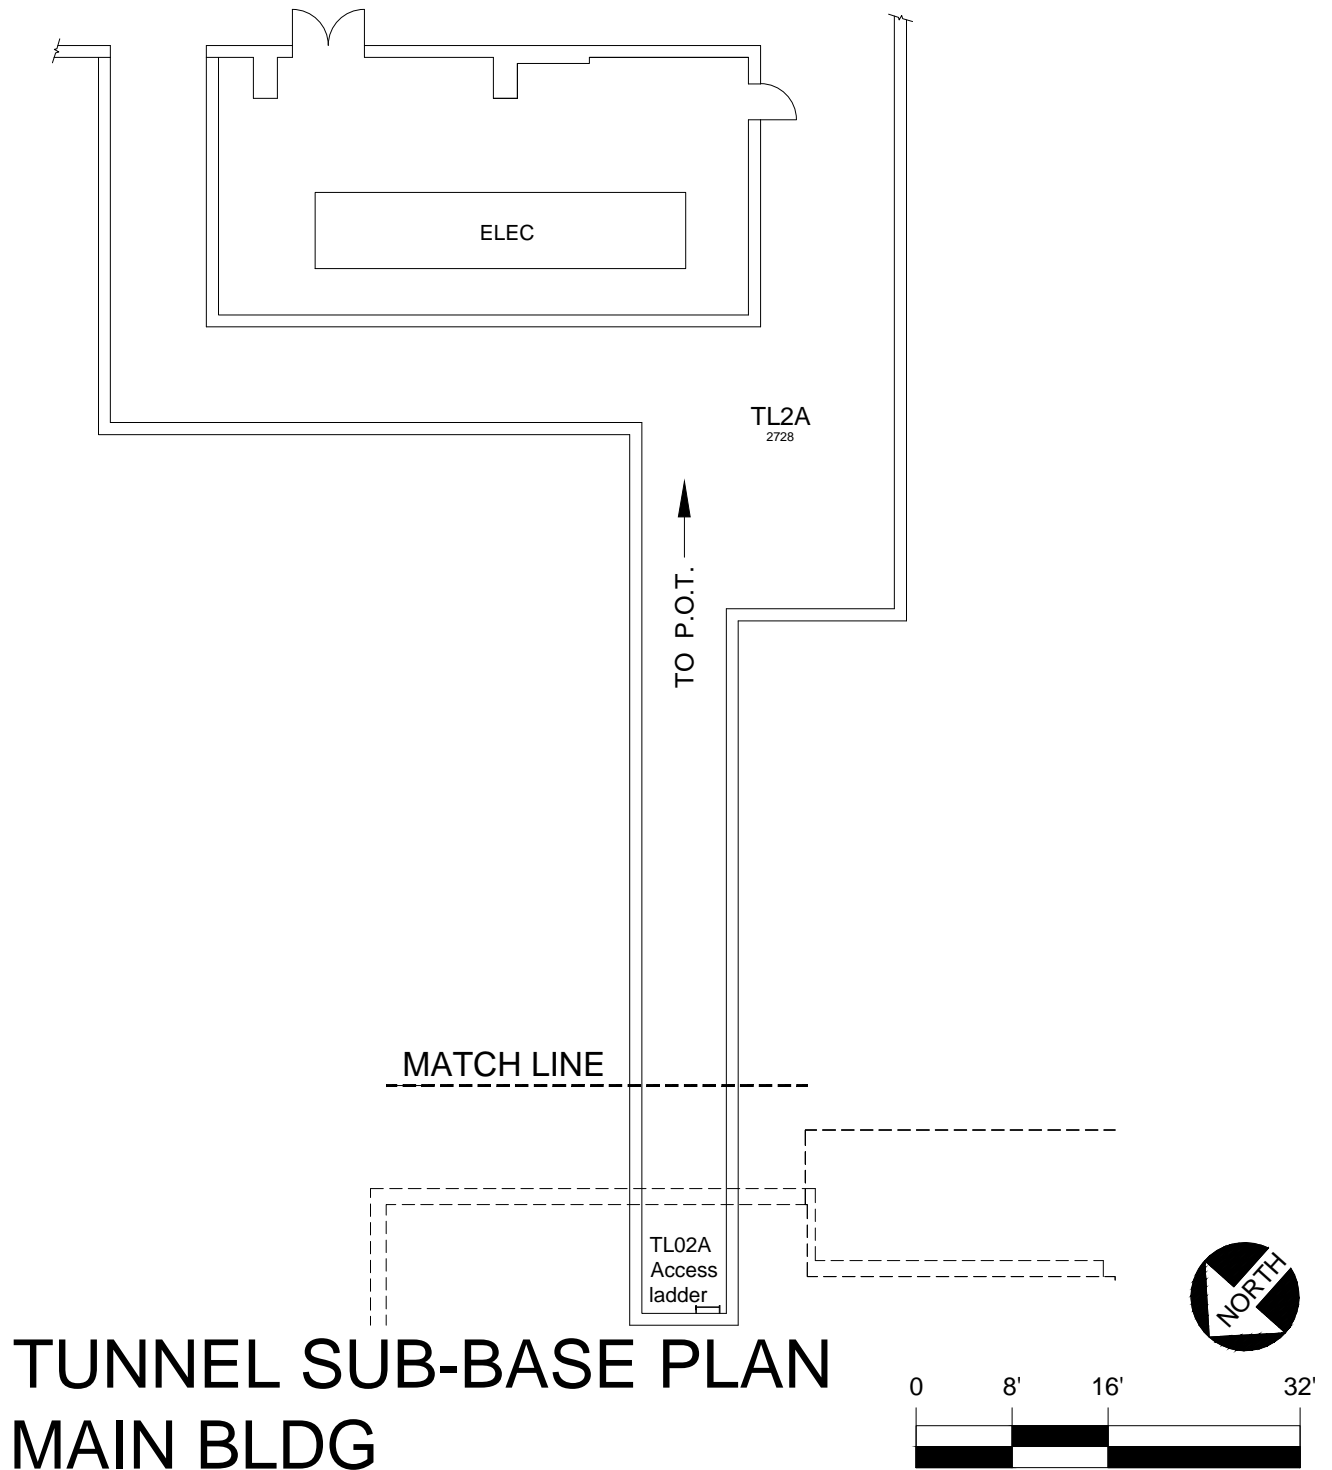

TUNNEL SUB-BASE PLAN

MAIN BLDG

3005 Gross Square Ft.

 

DATE:
7-8-04
DRAWN BY:
JCM

BLDG #:
0032

MAIN BUILDING
KEY DRAWING

UNIVERSITY OF KENTUCKY
Physical Plant Division

SHEET
1 OF 7

DATE: 7-8-04
DRAWN BY: JCM


BLDG #: 0032

MAIN BUILDING
KEY DRAWING

UNIVERSITY OF KENTUCKY
Physical Plant Division
UK


SHEET 2 OF 7

MATCH LINE

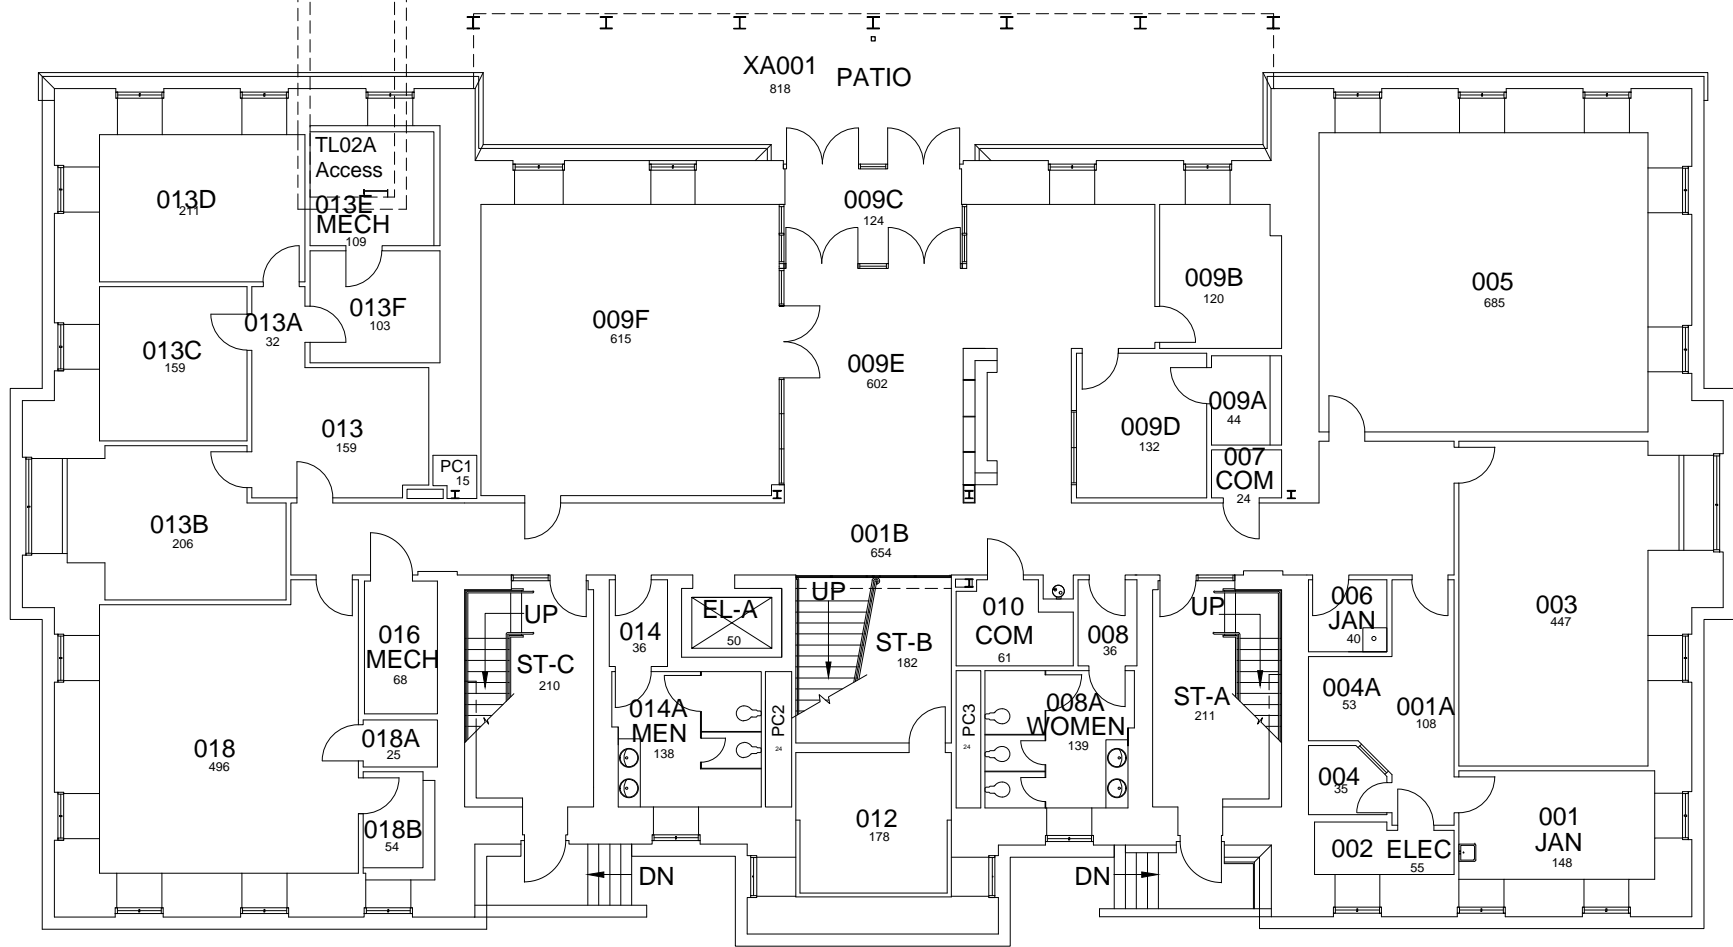

BASEMENT FLOOR PLAN MAIN BLDG


9681 Gross Square Ft.

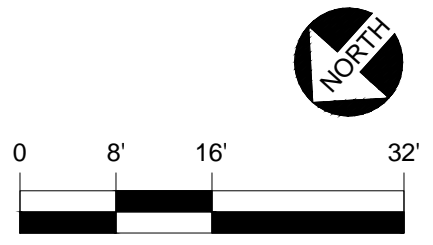

02-05-13

JCM

JCM 02-05-13

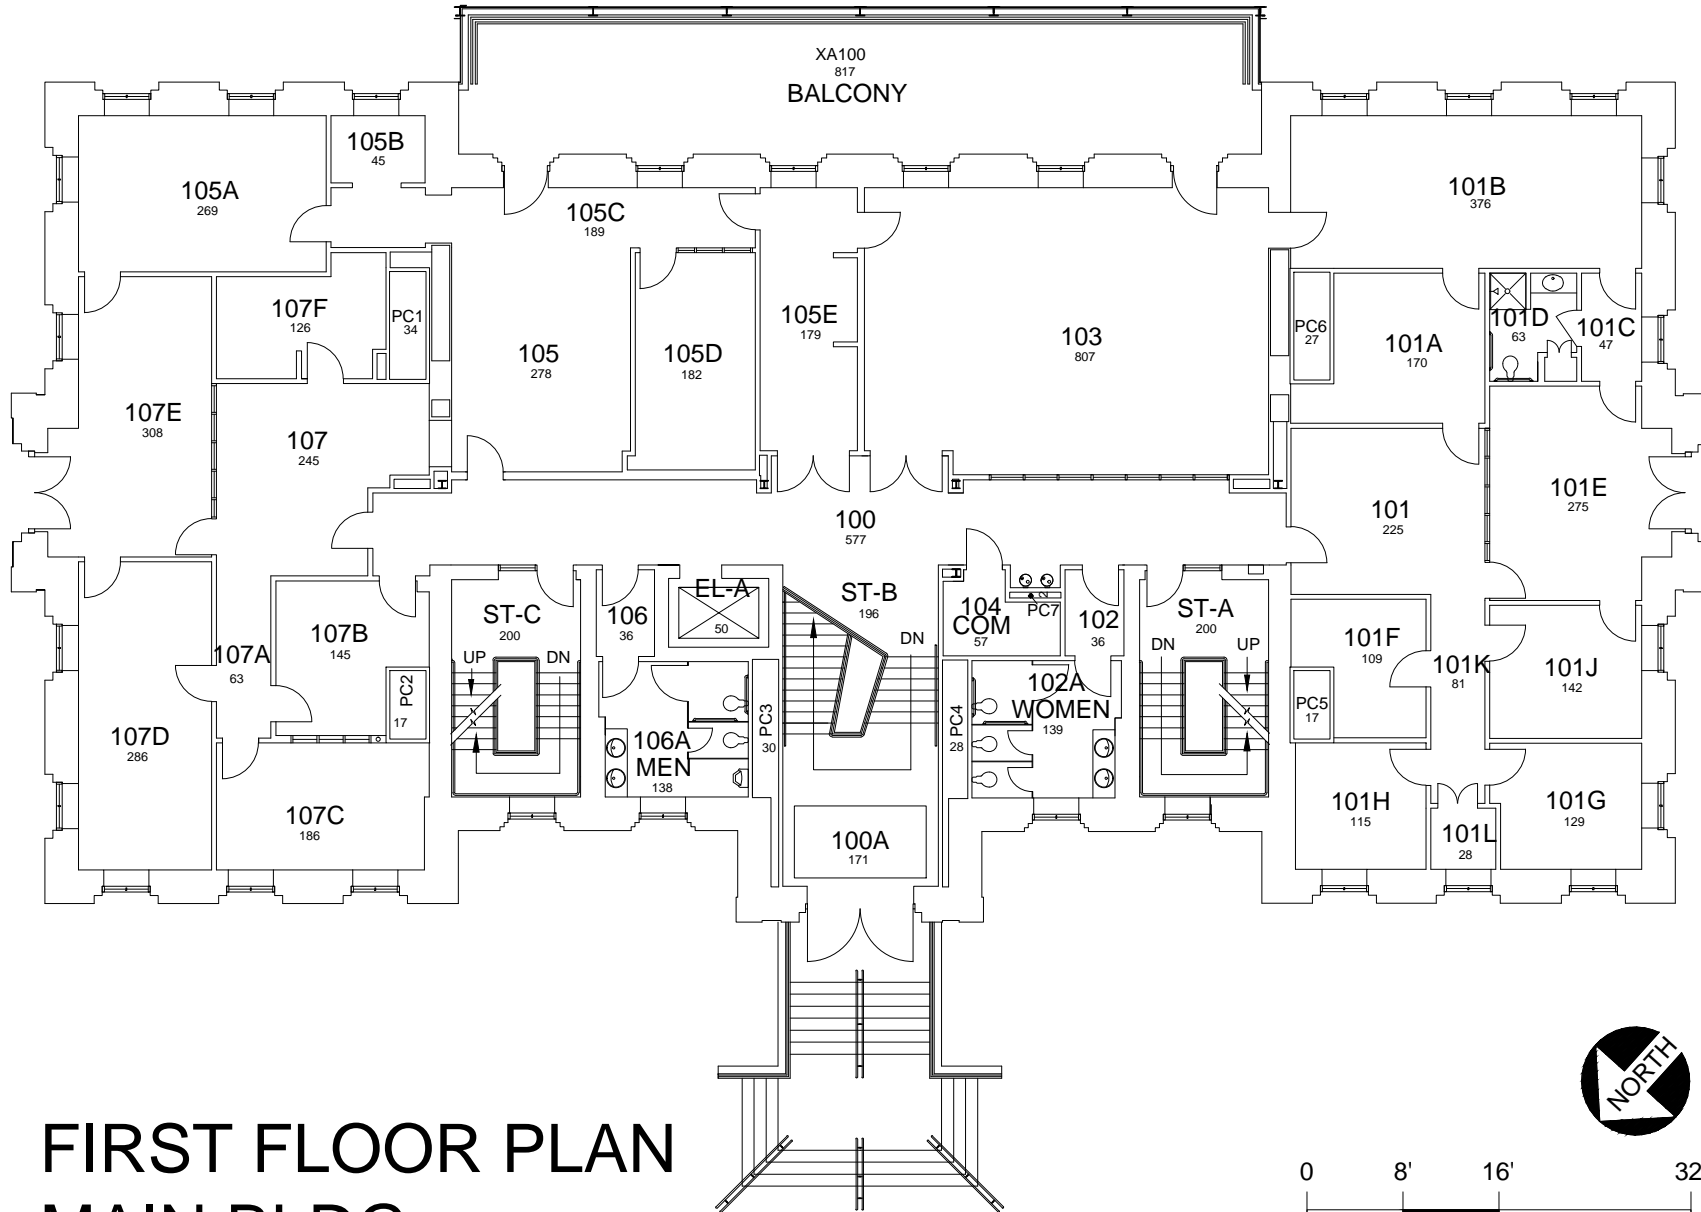

FIRST FLOOR PLAN MAIN BLDG

9541 Gross Square Ft.

DATE:
7-8-04
DRAWN BY:
JCM


BLDG #:
0032

MAIN BUILDING
KEY DRAWING

UNIVERSITY OF KENTUCKY
Physical Plant Division




SHEET
3 OF 7

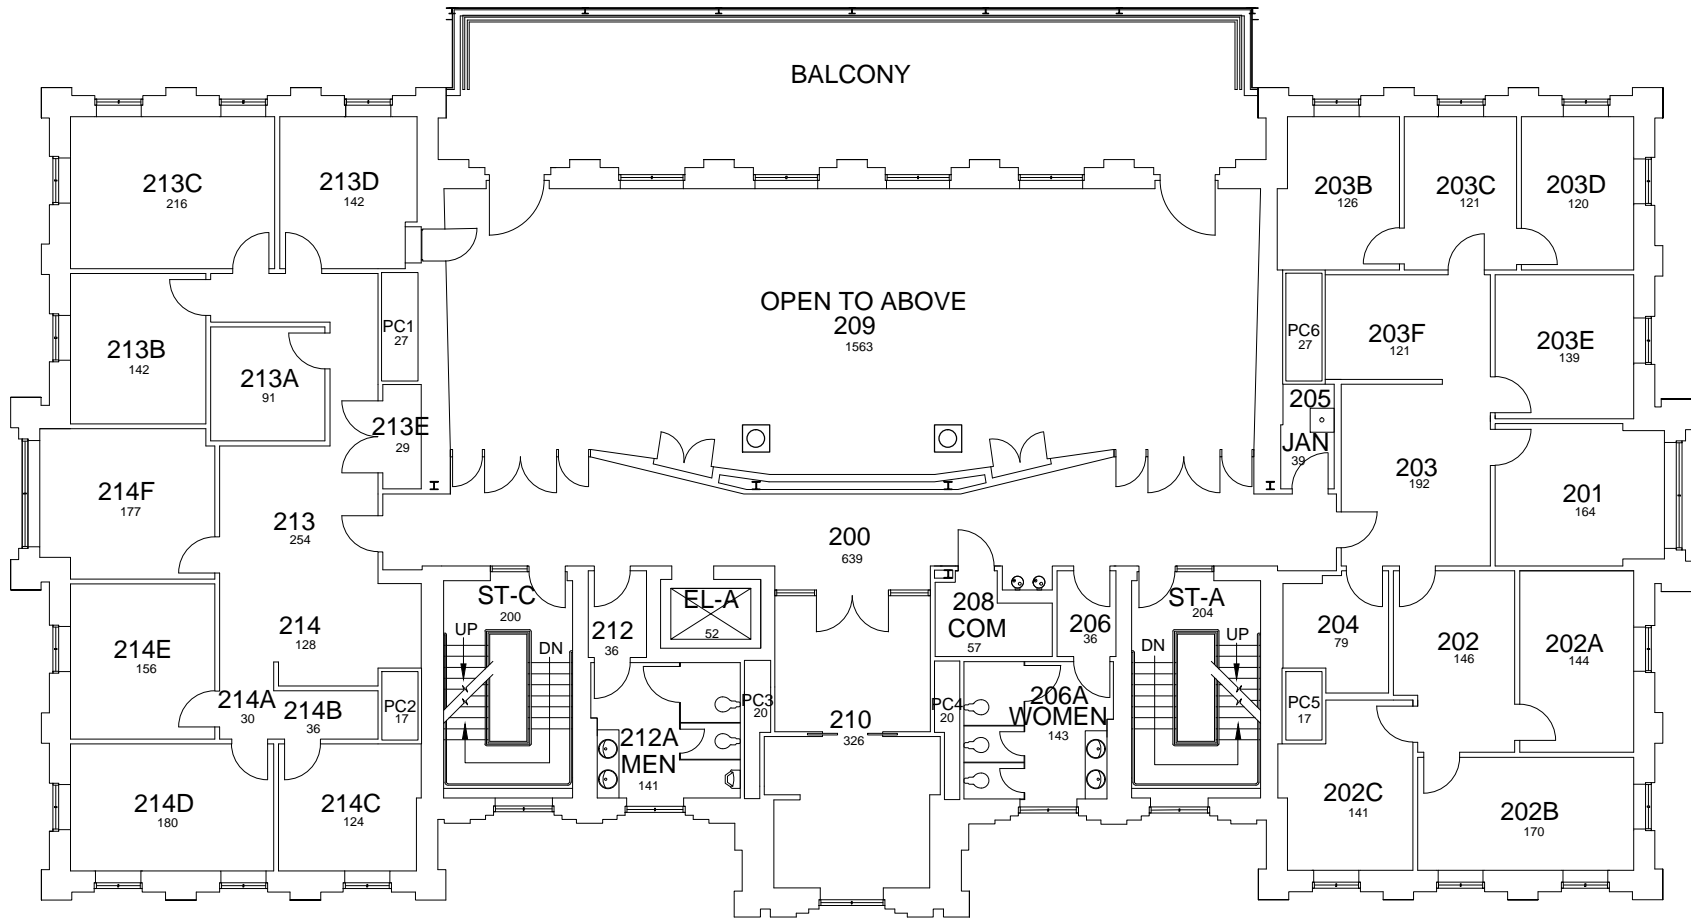


02-05-13
JCM

SECOND FLOOR PLAN MAIN BLDG

9162 Gross Square Ft.

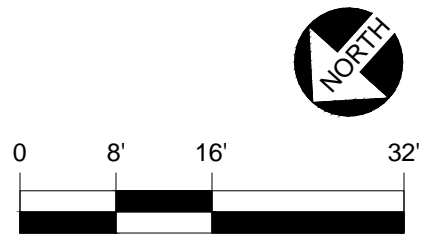


JCM 02-05-13

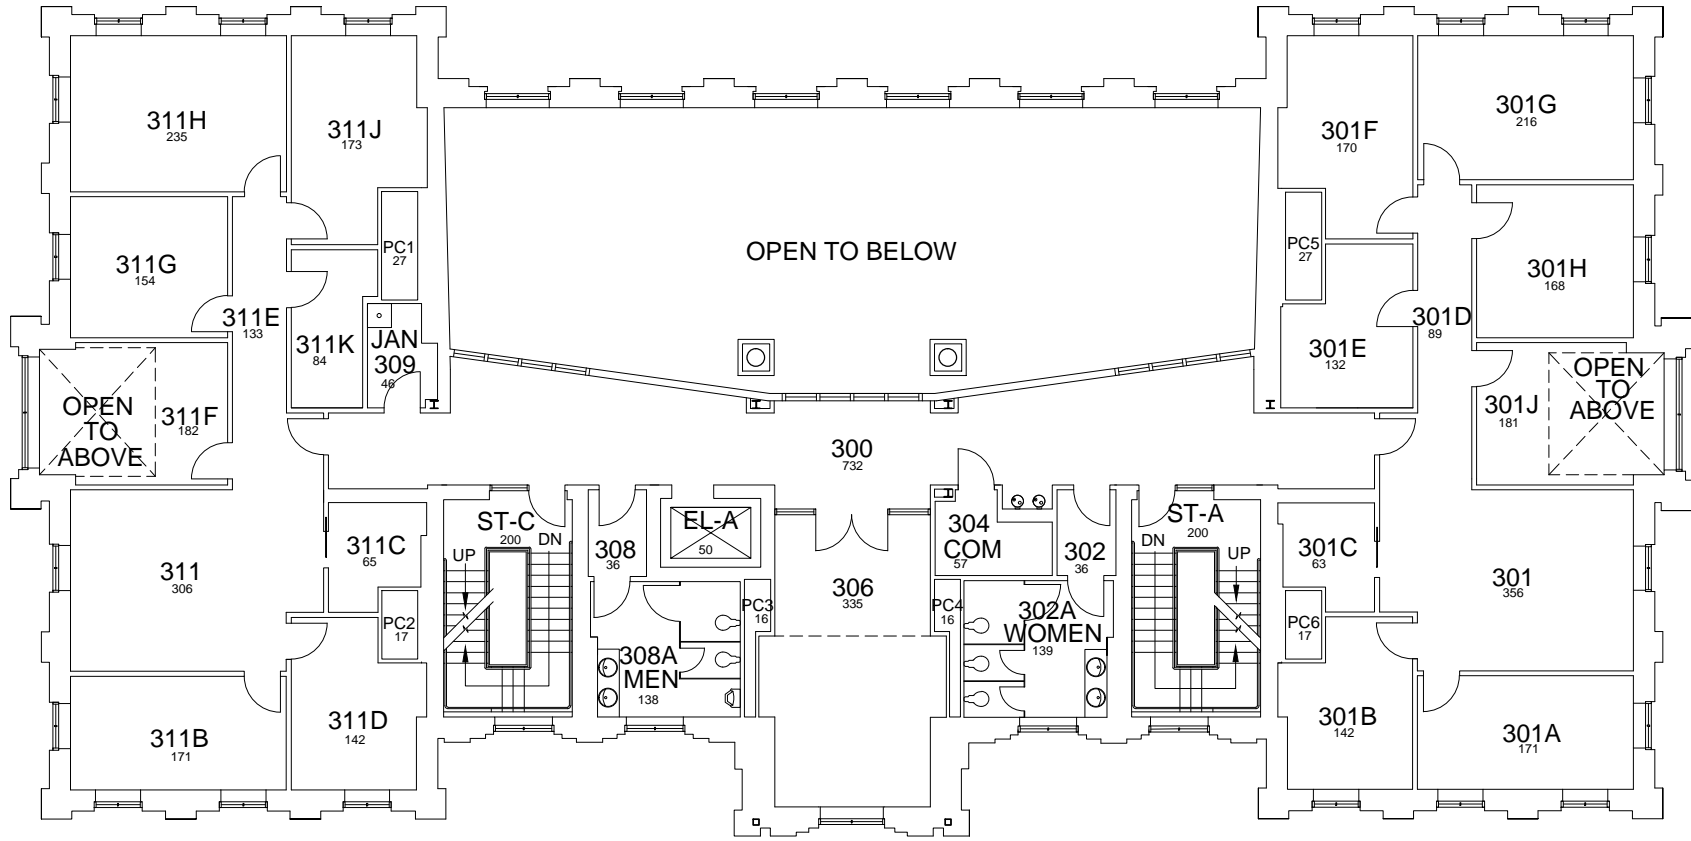

THIRD FLOOR PLAN MAIN BLDG

6753 Gross Square Ft.

 

DATE:
7-8-04
DRAWN BY:
JCM


BLDG #:
0032

MAIN BUILDING
KEY DRAWING

UNIVERSITY OF KENTUCKY
Physical Plant Division
UK


SHEET
5 OF 7

JCM 02-05-13

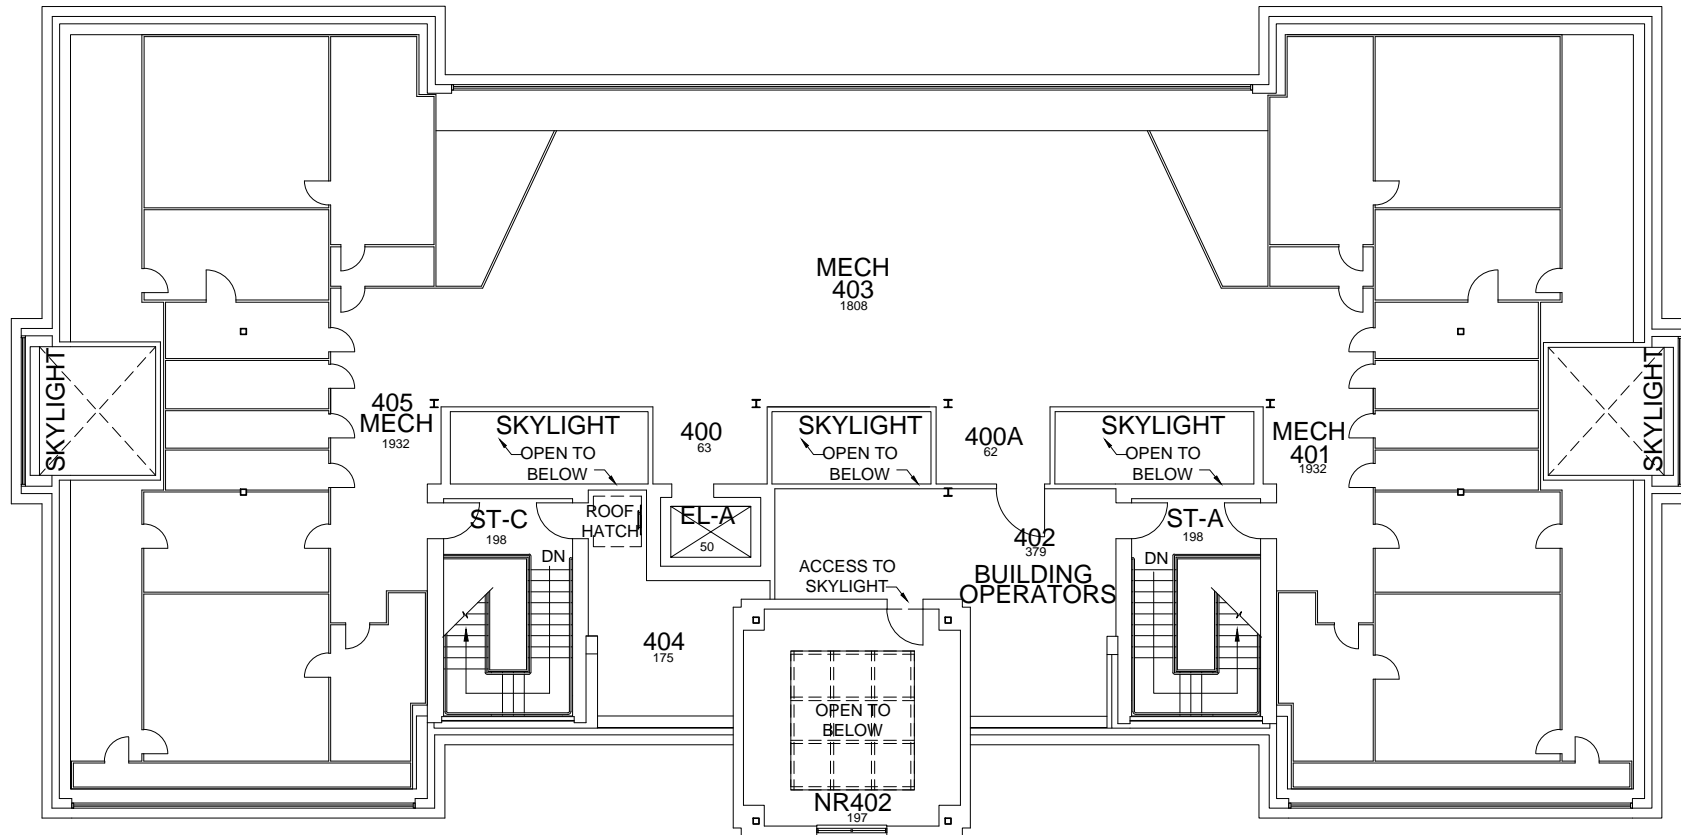

FOURTH FLOOR PLAN MAIN BLDG

7,952 Gross Square Ft.

 

DATE:
7-8-04
DRAWN BY:
JCM

BLDG #:
0032

MAIN BUILDING
KEY DRAWING

UNIVERSITY OF KENTUCKY
Physical Plant Division



SHEET
6 OF 7


LEGEND

- ☐ ROOF VENT
- ☐ DOWNSPOUT
- ↘ FLOW ARROW


ROOF DATA

Section	Roof Label	Location	Roof Type	Sq. Ft.
1	RF401	South Wing Roof	Copper	2,466
2	RF402	North Wing Roof	Copper	2,466
3	RF403	East Roof	Copper	1,451
4	RF404	Penthouse Roof	Copper	1,207
5	RF405	South Front Roof	Copper	270
6	RF406	North Front Roof	Copper	265
7	RF407	Tower Roof	Copper	502
8	RF408	Skylight East Roof	Skylight - Glass	441
9	RF409	Skylight Tower Roof	Skylight - Glass	142
10	RF410	Skylight Tower Roof	Skylight - Glass	42
11	RF411	Skylight Tower Roof	Skylight - Glass	42

Data source: CPPD Data

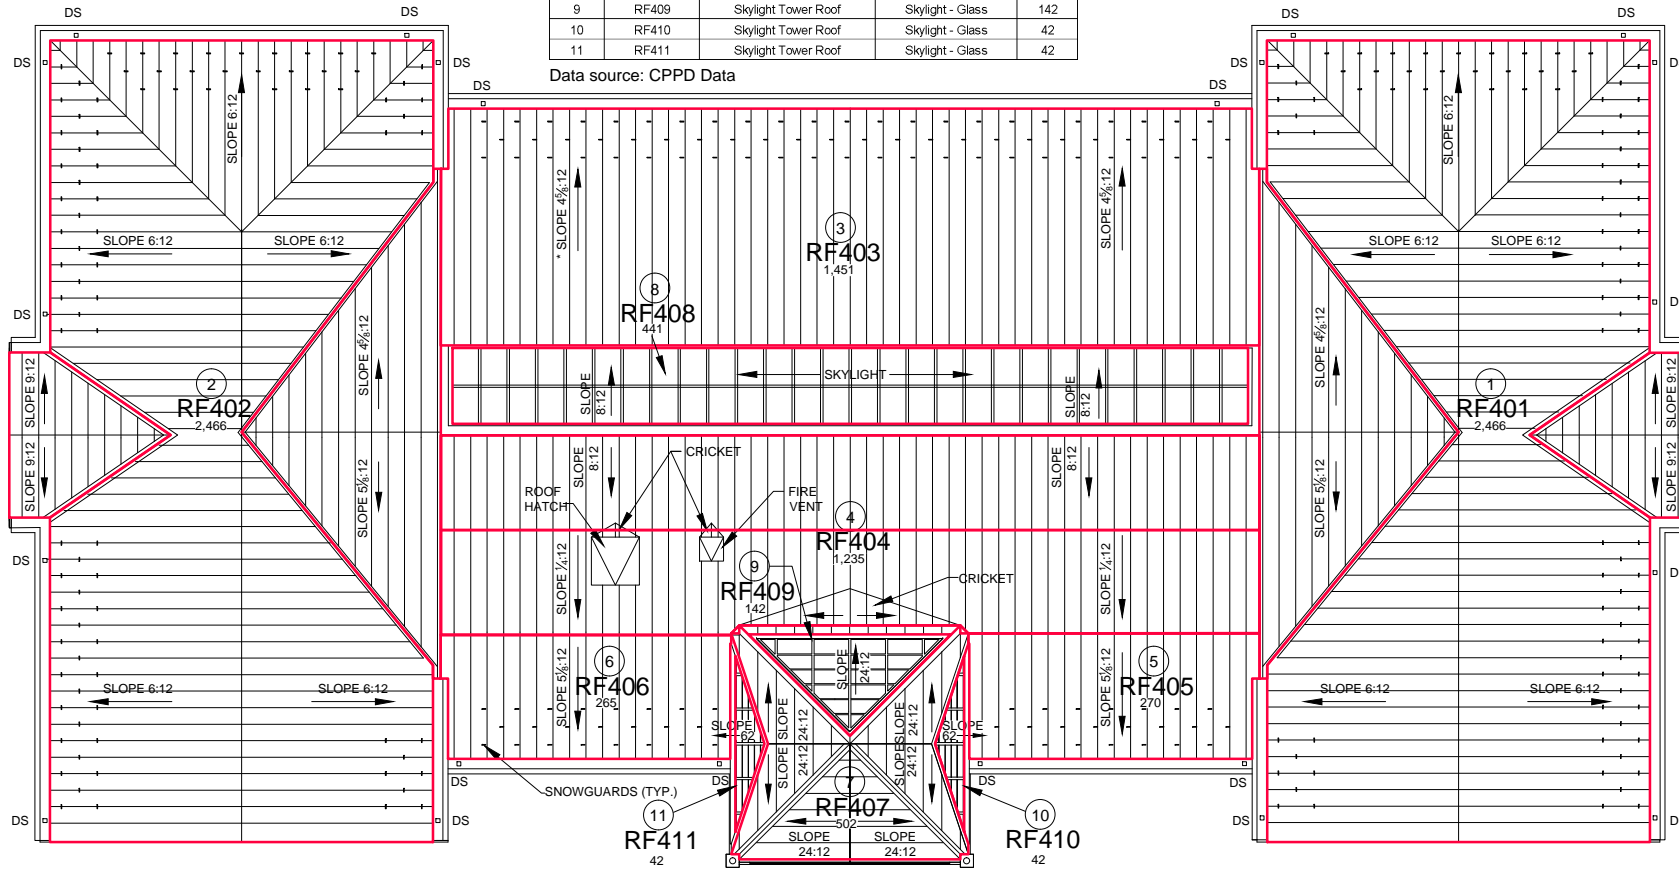

ROOF PLAN MAIN BLDG

 

DATE: 7-8-04
DRAWN BY: JCM

BLDG #: 0032

MAIN BUILDING
KEY DRAWING

UNIVERSITY OF KENTUCKY
Physical Plant Division

SHEET 7 OF 7

02-05-13

JCM