


- MEMORIAL - HALL - - UNIVERSITY - OF - KENTUCKY - - LEXINGTON -

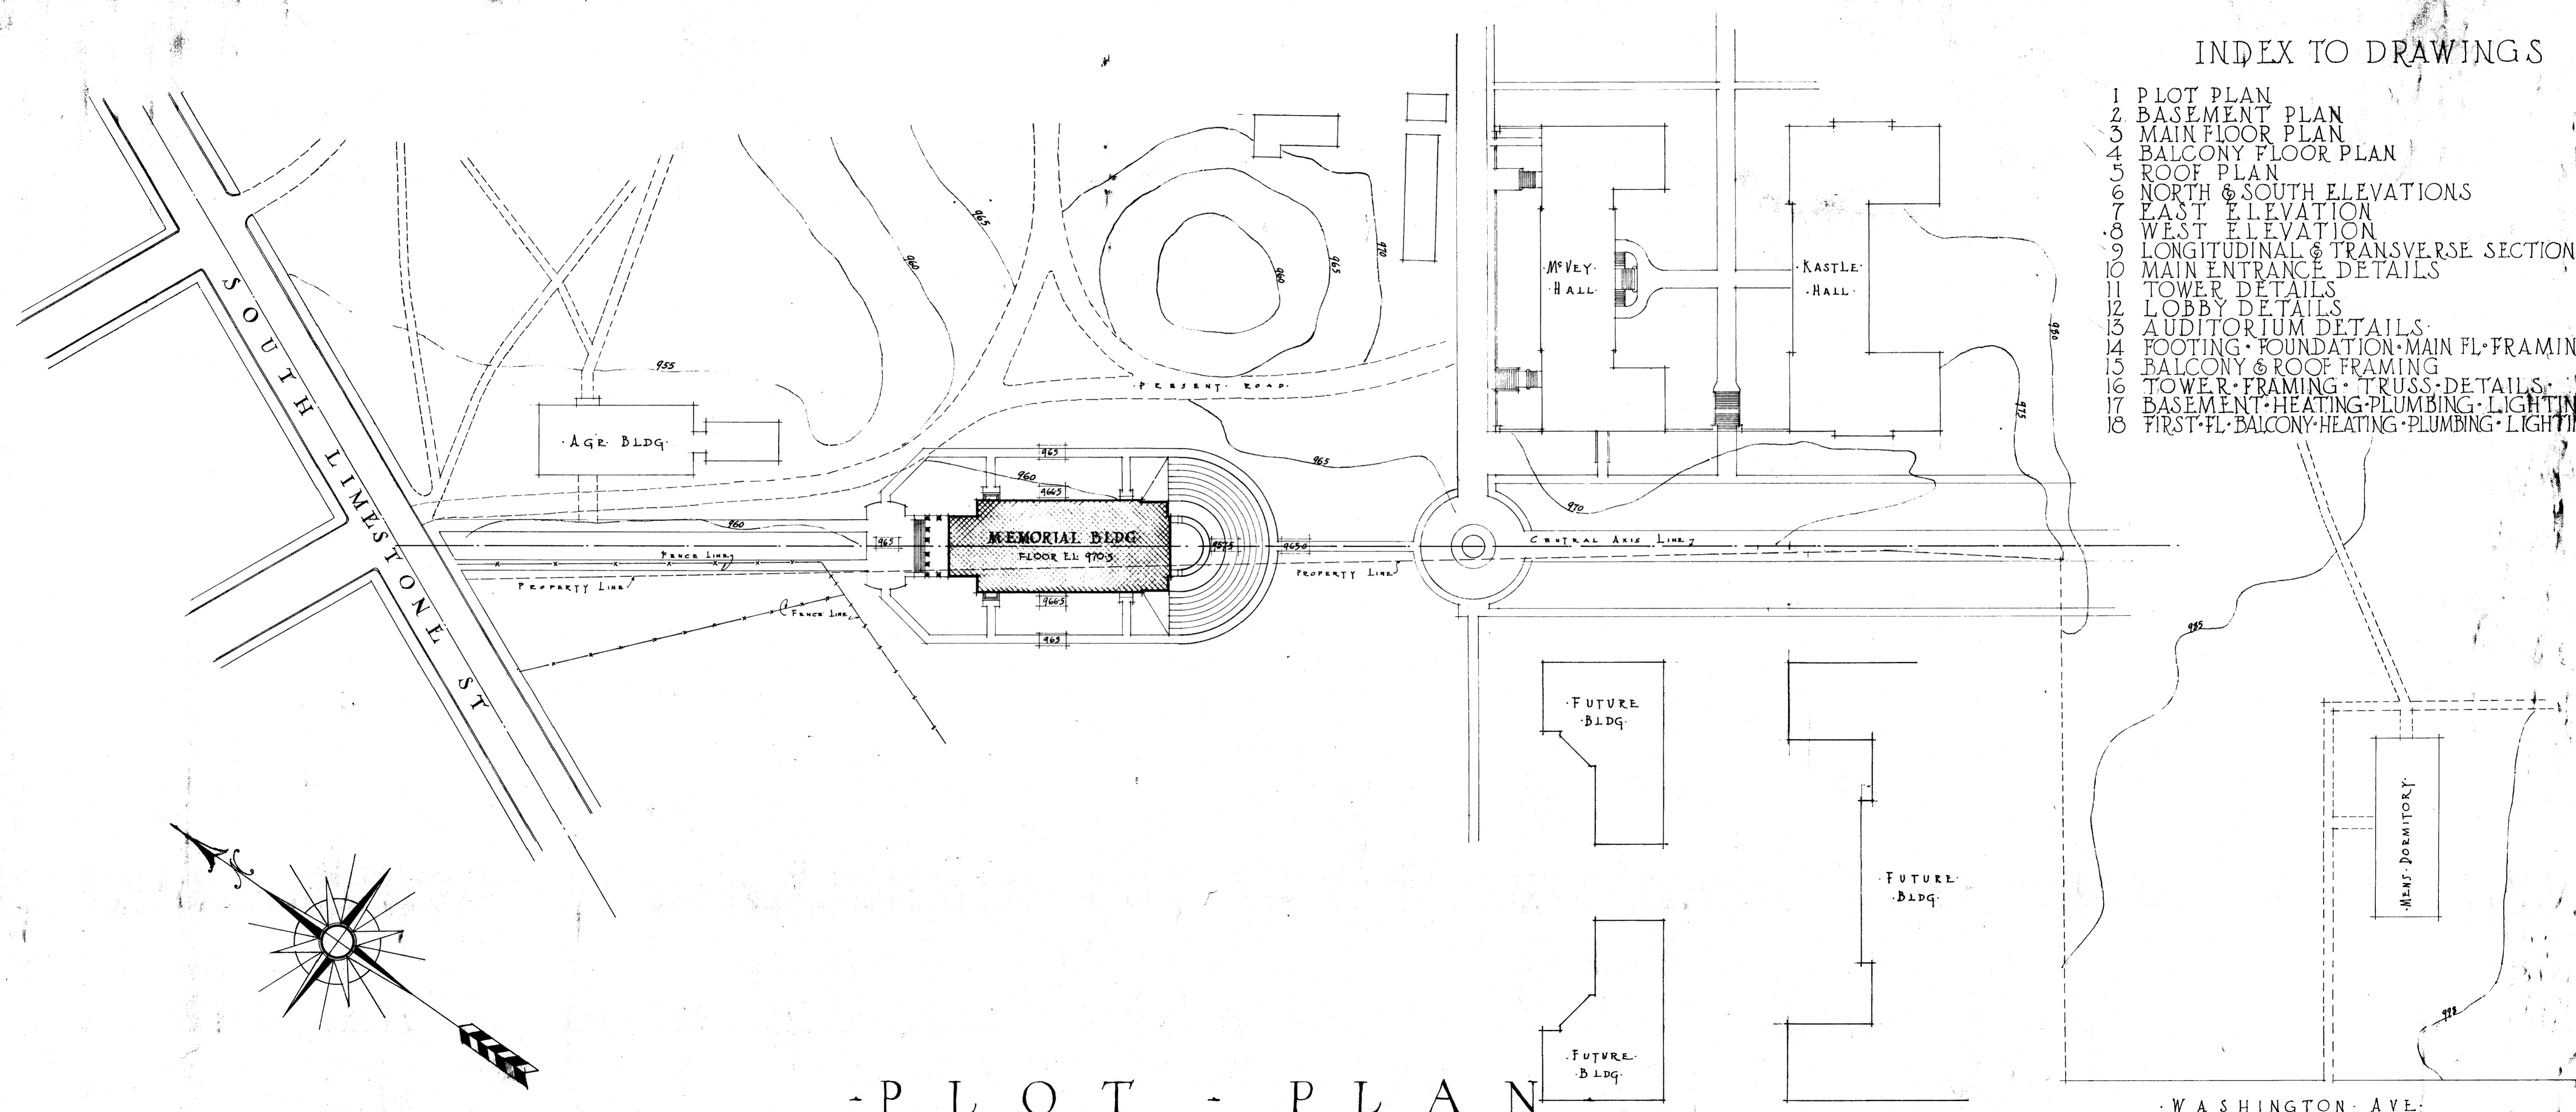

INDEX TO DRAWINGS

- 1 PLOT PLAN
- 2 BASEMENT PLAN
- 3 MAIN FLOOR PLAN
- 4 BALCONY FLOOR PLAN
- 5 ROOF PLAN
- 6 NORTH & SOUTH ELEVATIONS
- 7 EAST ELEVATION
- 8 WEST ELEVATION
- 9 LONGITUDINAL & TRANSVERSE SECTIONS
- 10 MAIN ENTRANCE DETAILS
- 11 TOWER DETAILS
- 12 LOBBY DETAILS
- 13 AUDITORIUM DETAILS
- 14 FOOTING - FOUNDATION - MAIN FL. FRAMING
- 15 BALCONY & ROOF FRAMING
- 16 TOWER - FRAMING - TRUSS - DETAILS
- 17 BASEMENT - HEATING - PLUMBING - LIGHTING
- 18 FIRST FL. BALCONY - HEATING - PLUMBING - LIGHTING



- P L O T - P L A N

- SCALE - 1 - INCH = - 50 - FEET -

- FRANZ - C - WARNER - W - R - M^c CORNACK - ARCHITECTS - CLEVELAND - OHIO -
- ROBERT - W - M^c MEEKIN - RESIDENT - ARCHITECT -

UNIVERSITY OF KENTUCKY			
MEMORIAL HALL			
LEXINGTON, KENTUCKY		FRANZ C. WARNER - W. R. McCORNACK	
ARCHITECTS		BULKLEY BLDG. CLEVELAND, OHIO	
DESIGNED BY	DATE	SHEET No.	DATE
CHECKED BY	1711	1	12/6/27

DOOR SCHEDULE					
MARK	SIZE		THICK	TYPE	REMARKS
	Width	Height			
1	2'-10"	7'-0"	2 1/4"	A	See Sm # 11
2	2'-10"	7'-0"	2 1/4"	A	
5	2'-6"	7'-0"	1 3/4"	B	
6	3'-0"	7'-0"	1 3/4"	B	
7	3'-0"	6'-0"	1 3/4"	B	
8	2'-6"	7'-0"	1 3/4"	B	
9	2'-6"	7'-0"		C	COVERED WITH FELT - SEE R/B V. SPEC
10	2'-6"	7'-0"		C	
16	2'-6"	7'-0"		C	
17	2'-6"	7'-0"		C	
11	3'-0"	7'-0"	1 3/4"	B	
14	3'-0"	7'-0"	1 3/4"	B	
15	3'-0"	7'-0"	1 3/4"	B	
18	2'-6"	7'-1"	2 1/4"	B	

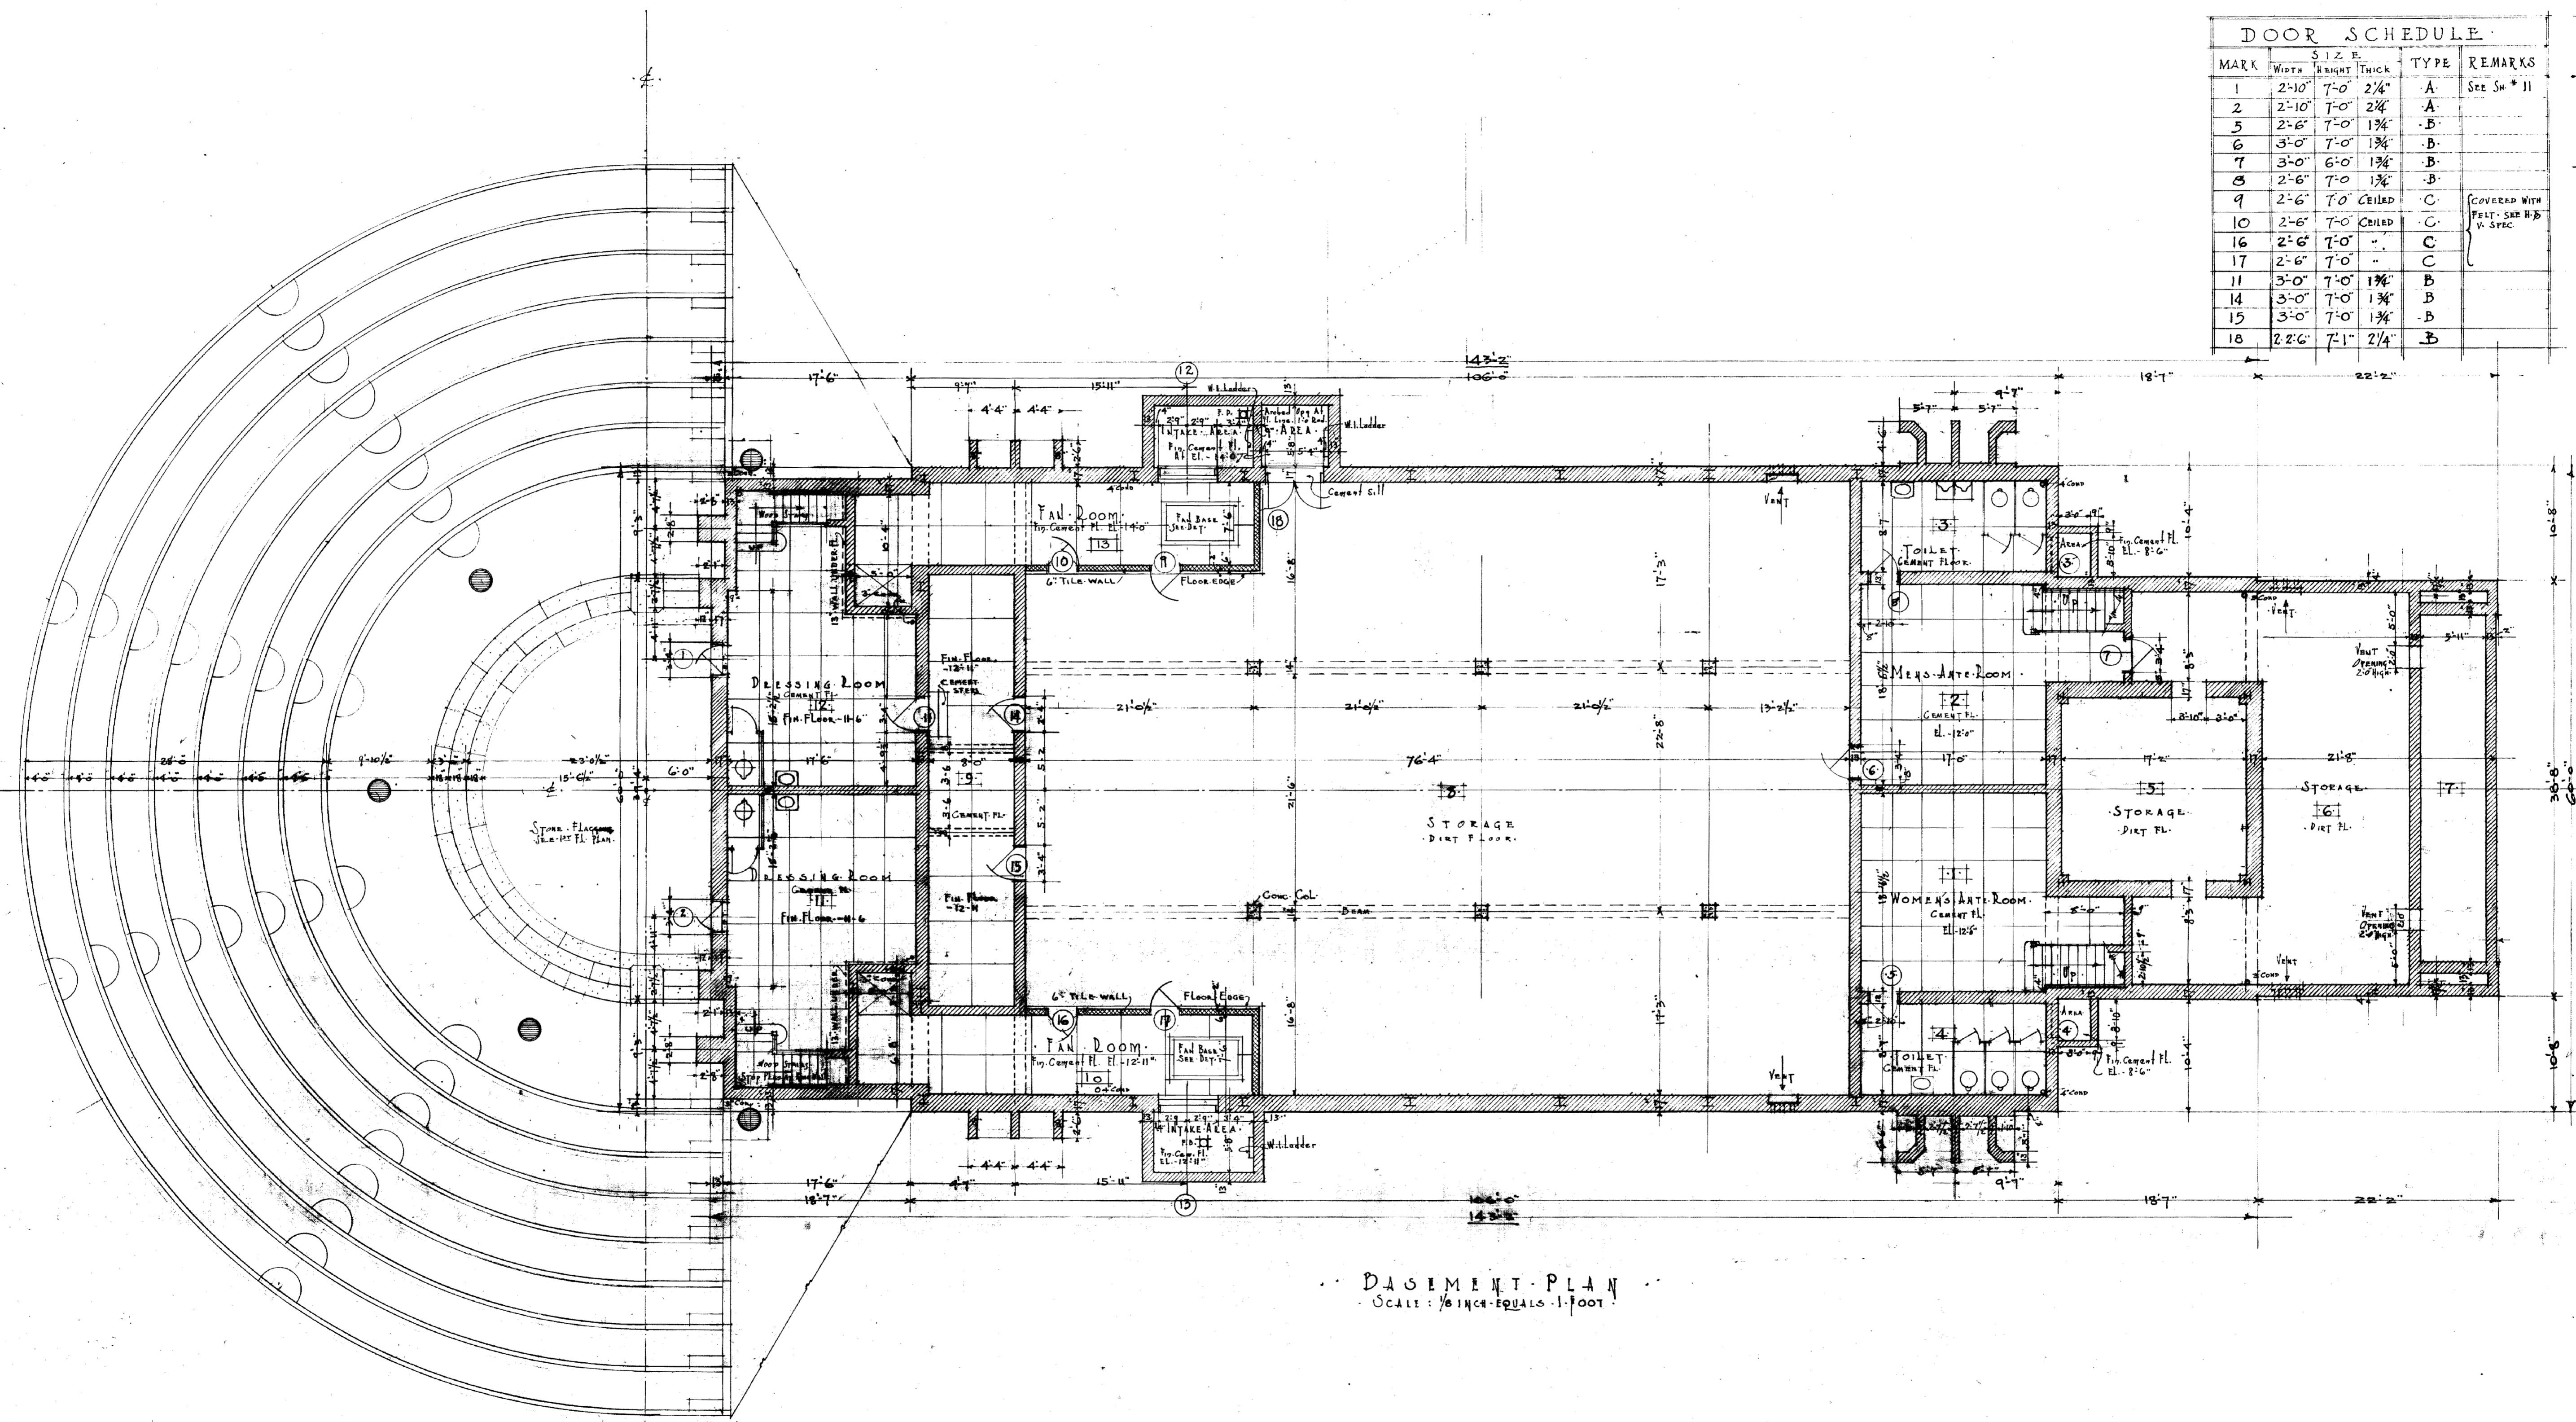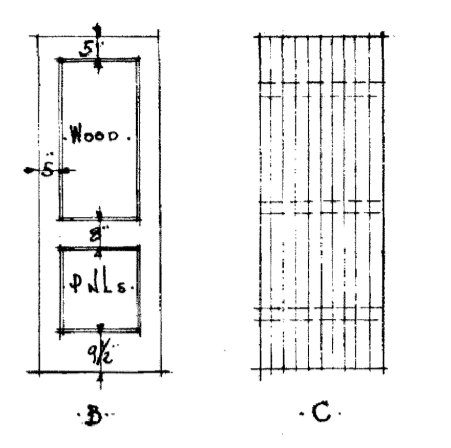


BASEMENT PLAN
 SCALE: 1/8" = 1'-0"

UNIVERSITY OF KENTUCKY
 MEMORIAL HALL
 LEXINGTON, KENTUCKY
 FRANZ C. WARNER - W. R. MCCORNACK
 ARCHITECTS
 BULKLEY BLDG. - CLEVELAND, OHIO

DRAWN BY J. B.	BUILDING NO. 1711	SHEET NO. 2	DATE 7/16/27
DESIGNED BY J. B.	CHECKED BY J. B.	REVIEWED BY J. B.	

DOOR SCHEDULE

MARK	WIDTH	HEIGHT	THICK	TYPE	REMARKS
101	2'-0"	8'-0"	2 1/4"	A	SEE SH # 10
103	2'-6"	7'-6"	2 1/4"	A	
119	2'-6"	7'-6"	2 1/4"	A	
121	2'-10"	8'-0"	2 1/4"	A	
122	2'-6"	7'-0"	1 3/4"	A	
123	2'-6"	7'-0"	1 3/4"	A	
124	2'-6"	8'-0"	2 1/4"	A	
125	2'-6"	8'-0"	2 1/4"	A	
126	3'-0"	7'-0"	1 3/4"	A	SEE SH # 15
127	3'-0"	7'-0"	1 3/4"	A	
130	3'-0"	7'-0"	1 3/4"	D	SEE SH # 13
131	3'-0"	7'-0"	1 3/4"	D	

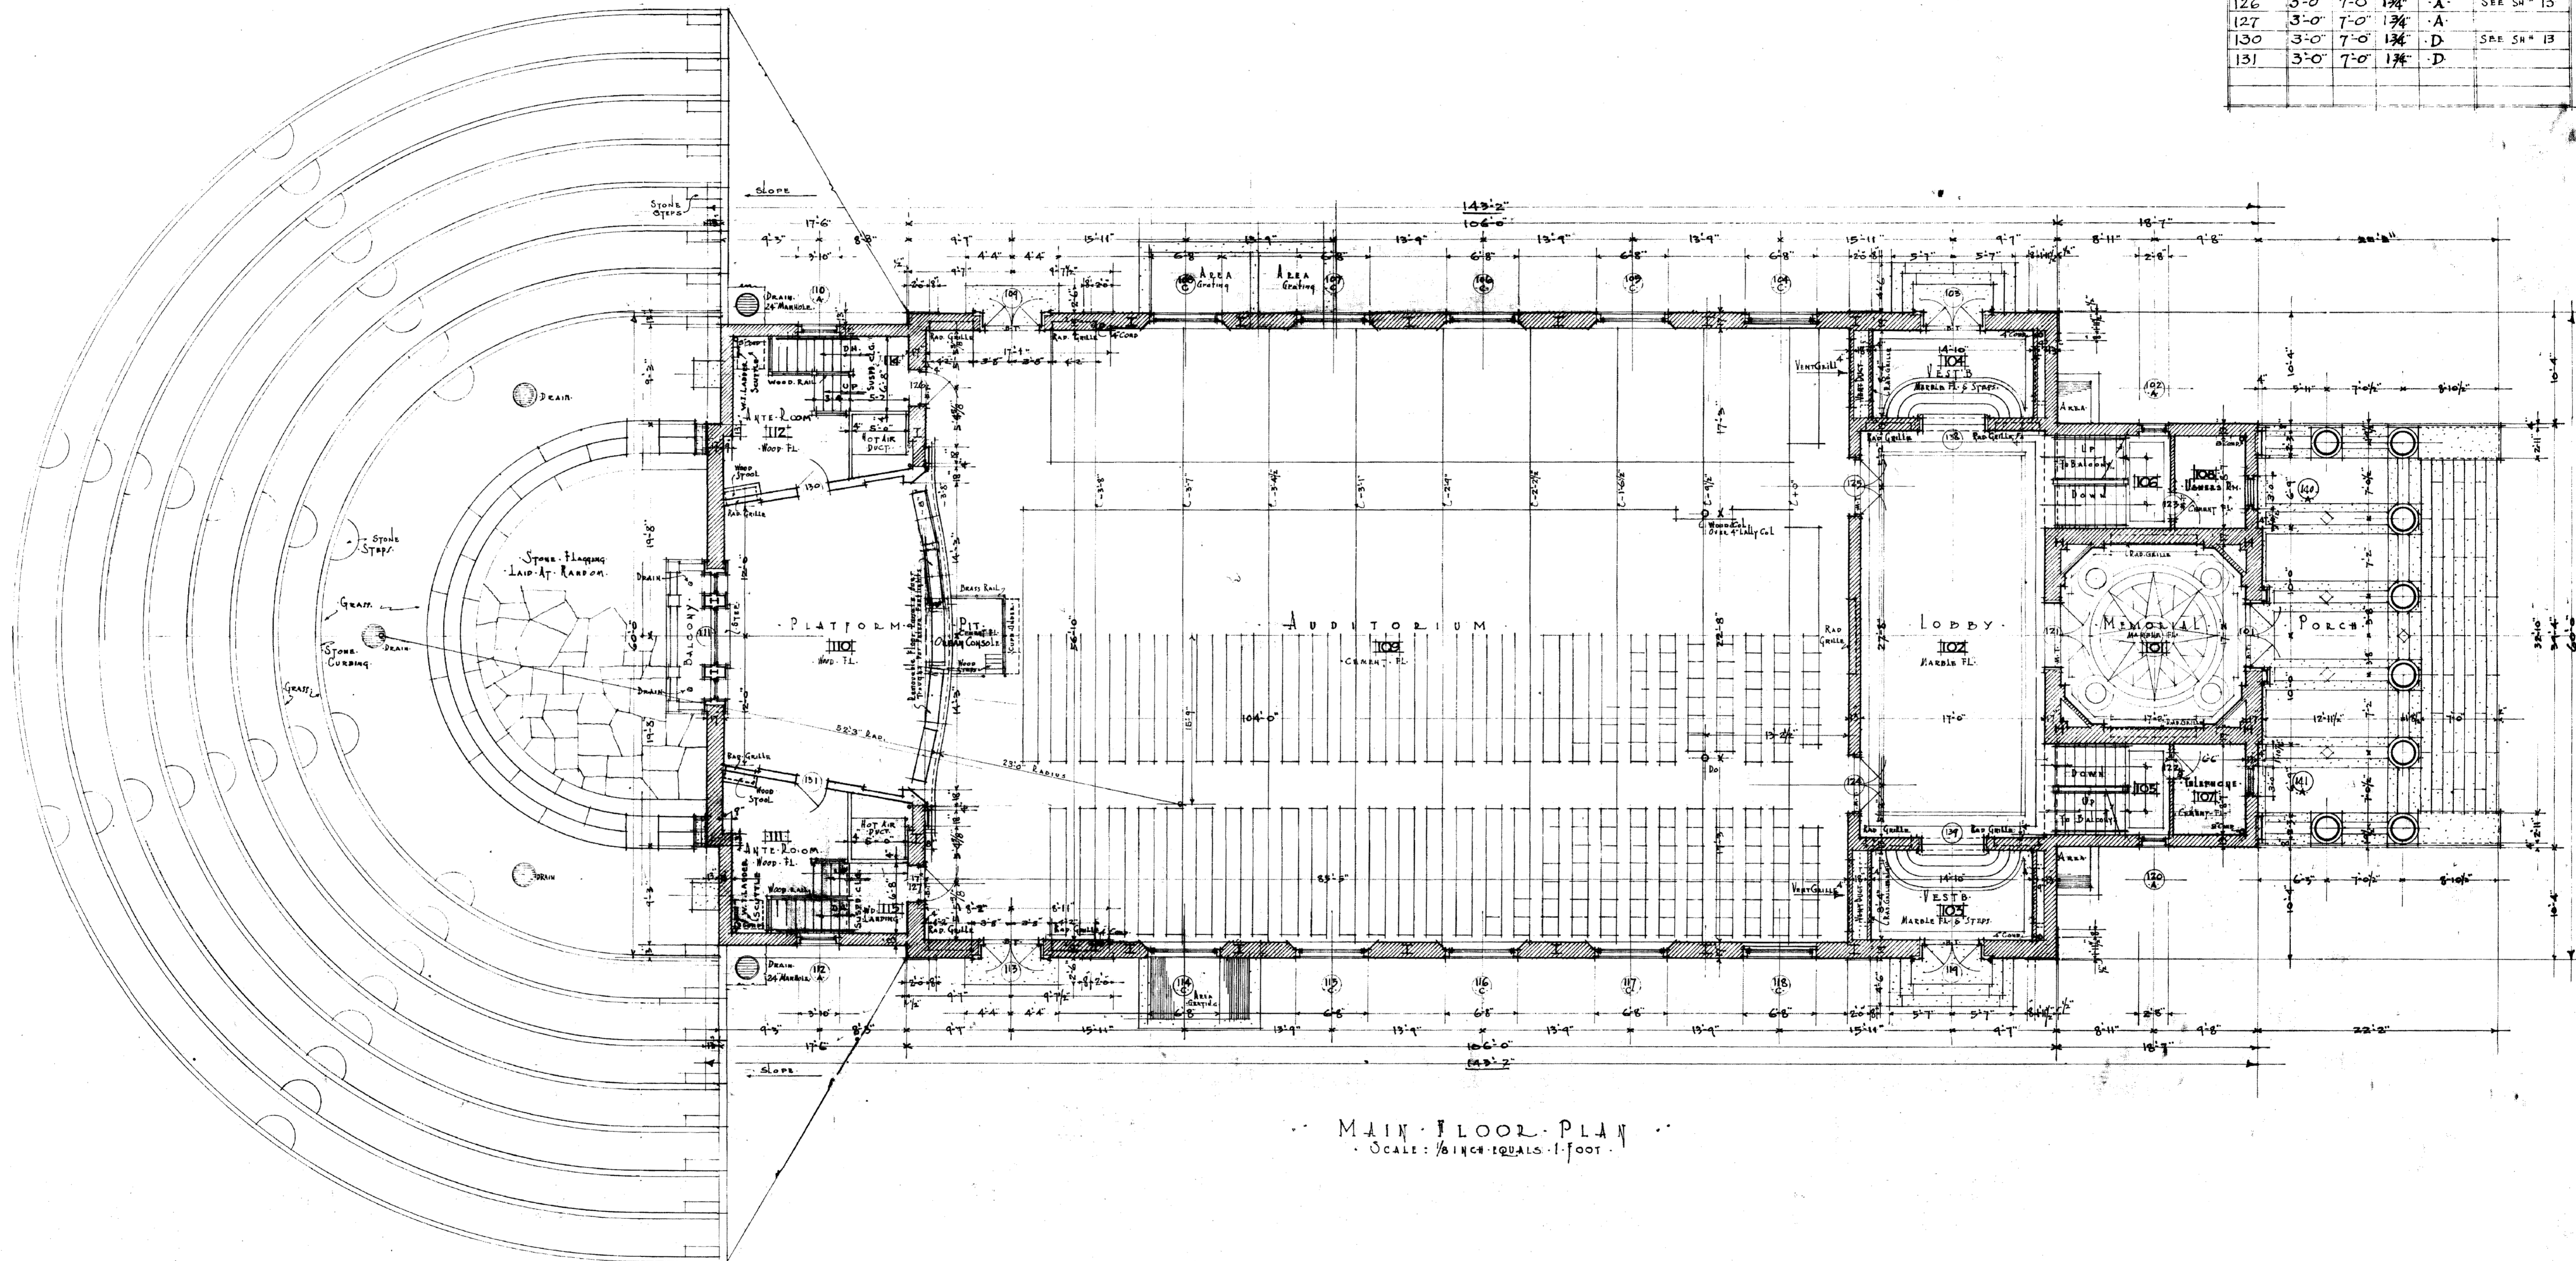

MAIN FLOOR PLAN
SCALE: 1/8" = 1'-0"


UNIVERSITY OF KENTUCKY
MEMORIAL HALL
LEXINGTON, KENTUCKY

FRANZ C. WARNER - W. R. MCCORNACK
ARCHITECTS
BULKLEY BLDG. - CLEVELAND, OHIO

DRAWN BY J. D.	BUILDING No.	SHEET No.	DATE 7/6/27
CHECKED BY J. D.	1711	3	REVISED
CHECKED BY J. D.			REVISED

Sheet Document #

DOOR SCHEDULE					
MARK	SIZE			TYPE	REMARKS
	WIDTH	HEIGHT	THICK		
205	2'-4"	7'-0"	1 3/4"	B	
309	2'-4"	6'-6"	1 3/4"	B	DOOR TO STORAGE
310	2'-4"	6'-6"	1 3/4"	B	DOOR TO LOWER
206	2'-0"	6'-0"		B	METAL

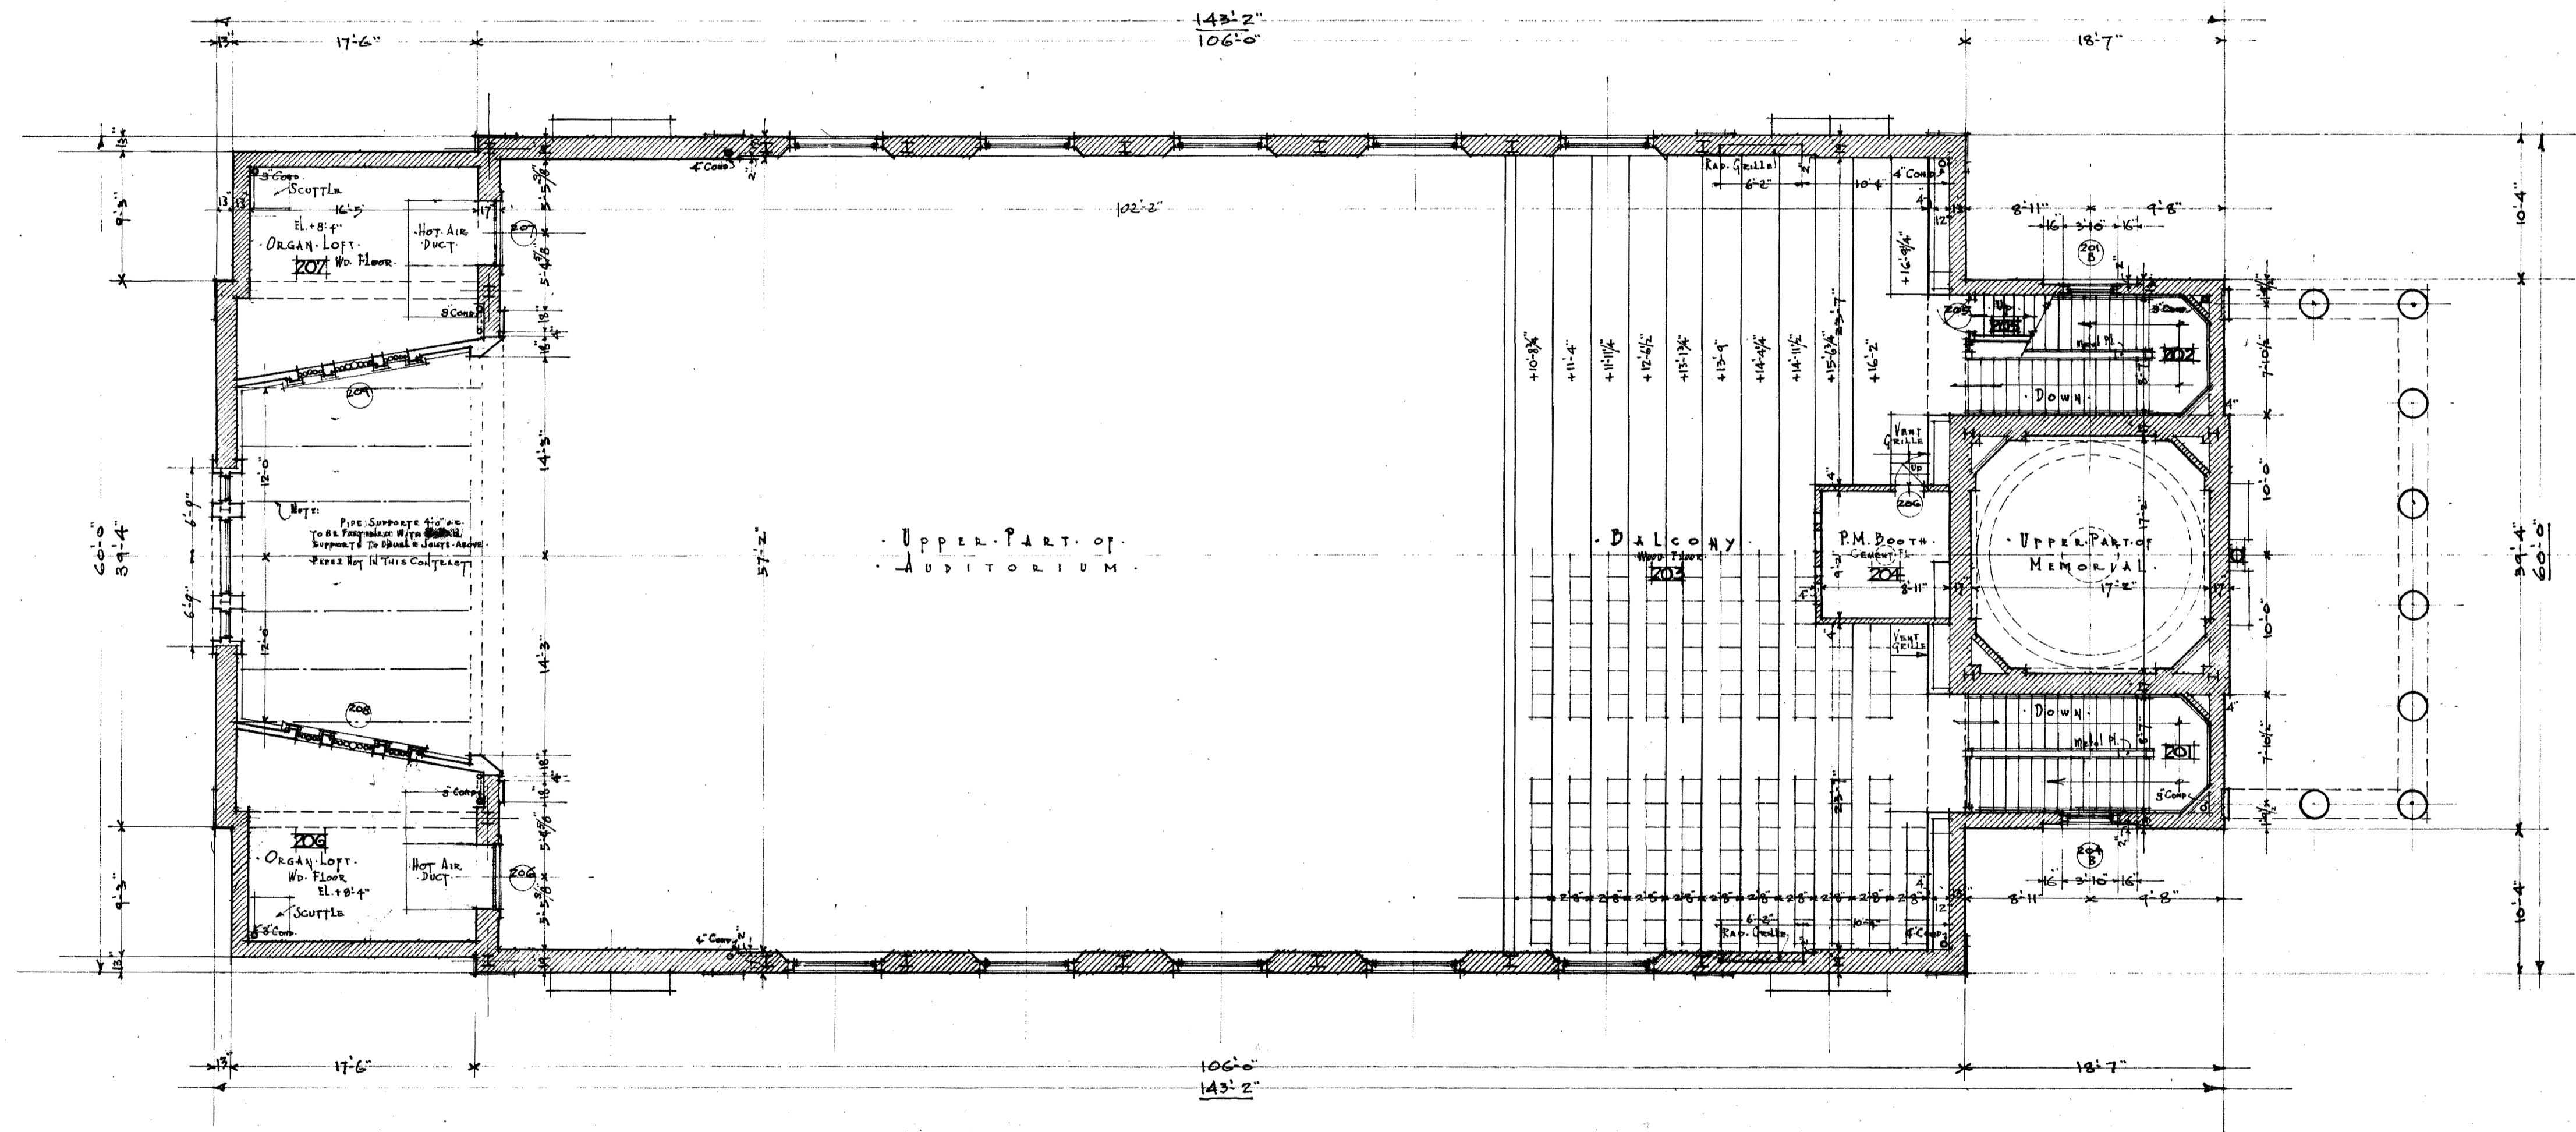


DALCOY FLOOR PLAN
SCALE: 1/8" = 1'-0"

UNIVERSITY OF KENTUCKY
MEMORIAL HALL
LEXINGTON, KENTUCKY
FRANZ C. WARNER - W. R. MCCORNACK
ARCHITECTS
BULKLEY BLDG. - CLEVELAND, OHIO

DRAWN BY J.B.	BUILDING No. 1711	SHEET No. 4	DATE 12/16/27
TRACED BY J.B.			REVISED
CHECKED BY H.P.			REVISED


Cah # 1711 Document #

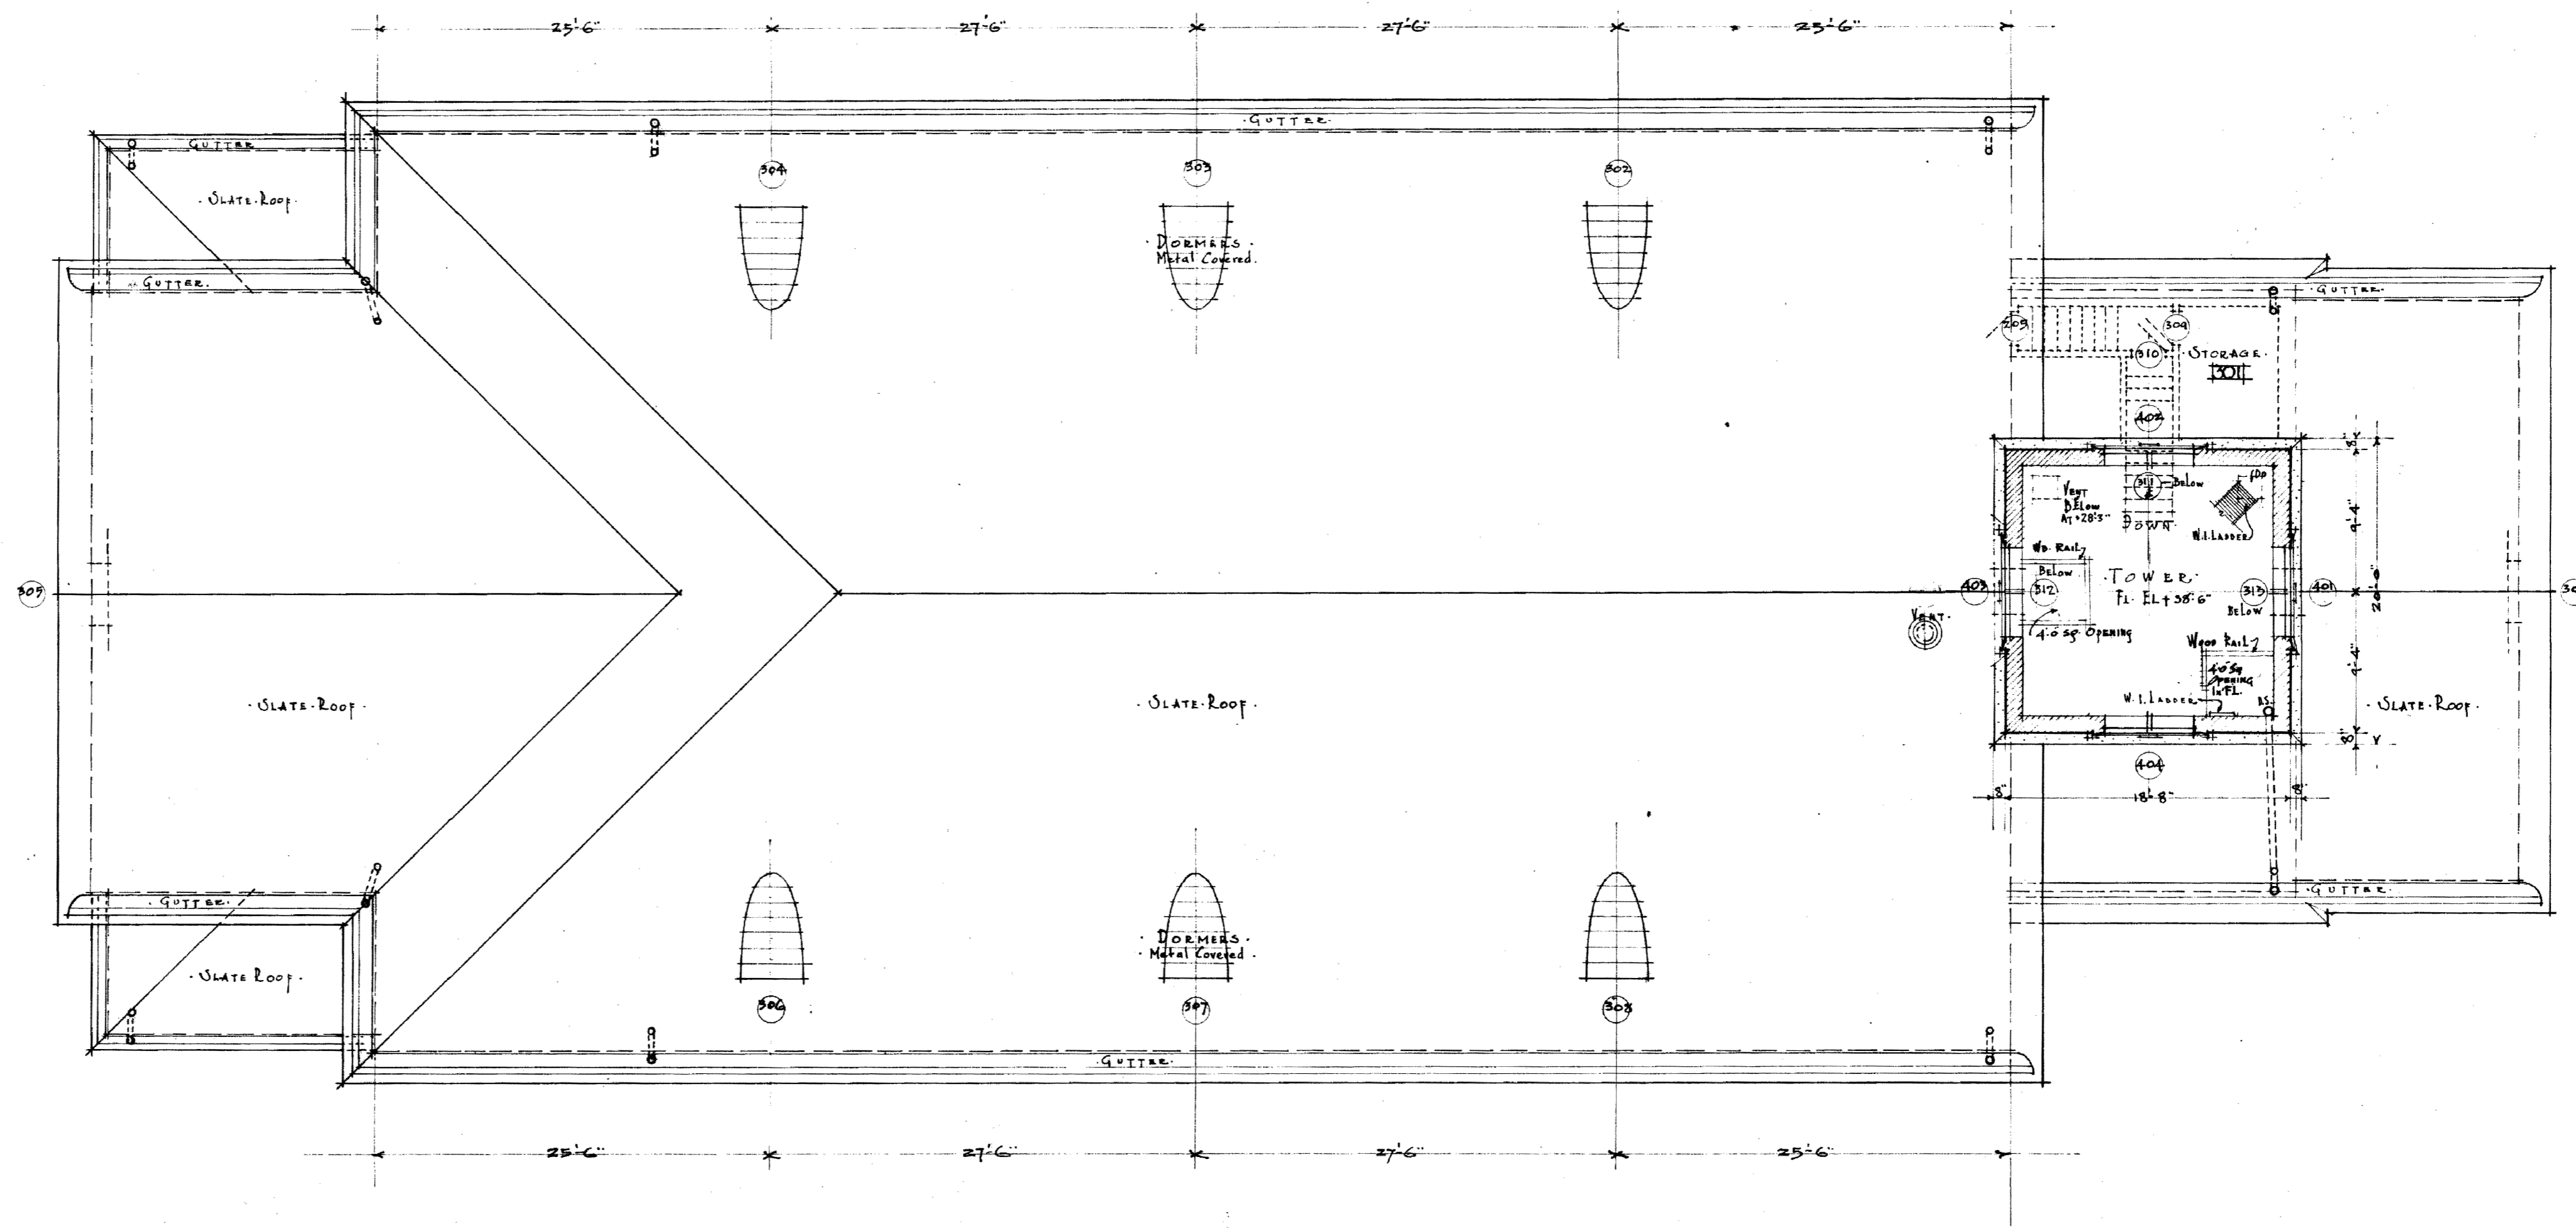


ROOF PLAN
 SCALE: 1/8 INCH EQUALS 1 FOOT

UNIVERSITY OF KENTUCKY
MEMORIAL HALL
LEXINGTON, KENTUCKY
 FRANZ C. WARNER - W. R. McCORNACK
 ARCHITECTS
 BULKLEY BLDG. - CLEVELAND, OHIO

DRAWN BY J. B.	BUILDING NO.	SHEET NO.	DATE 7/10/27
DESIGNED BY J. B.	1711	3	REVISED
CHECKED BY H. T.			REVISED

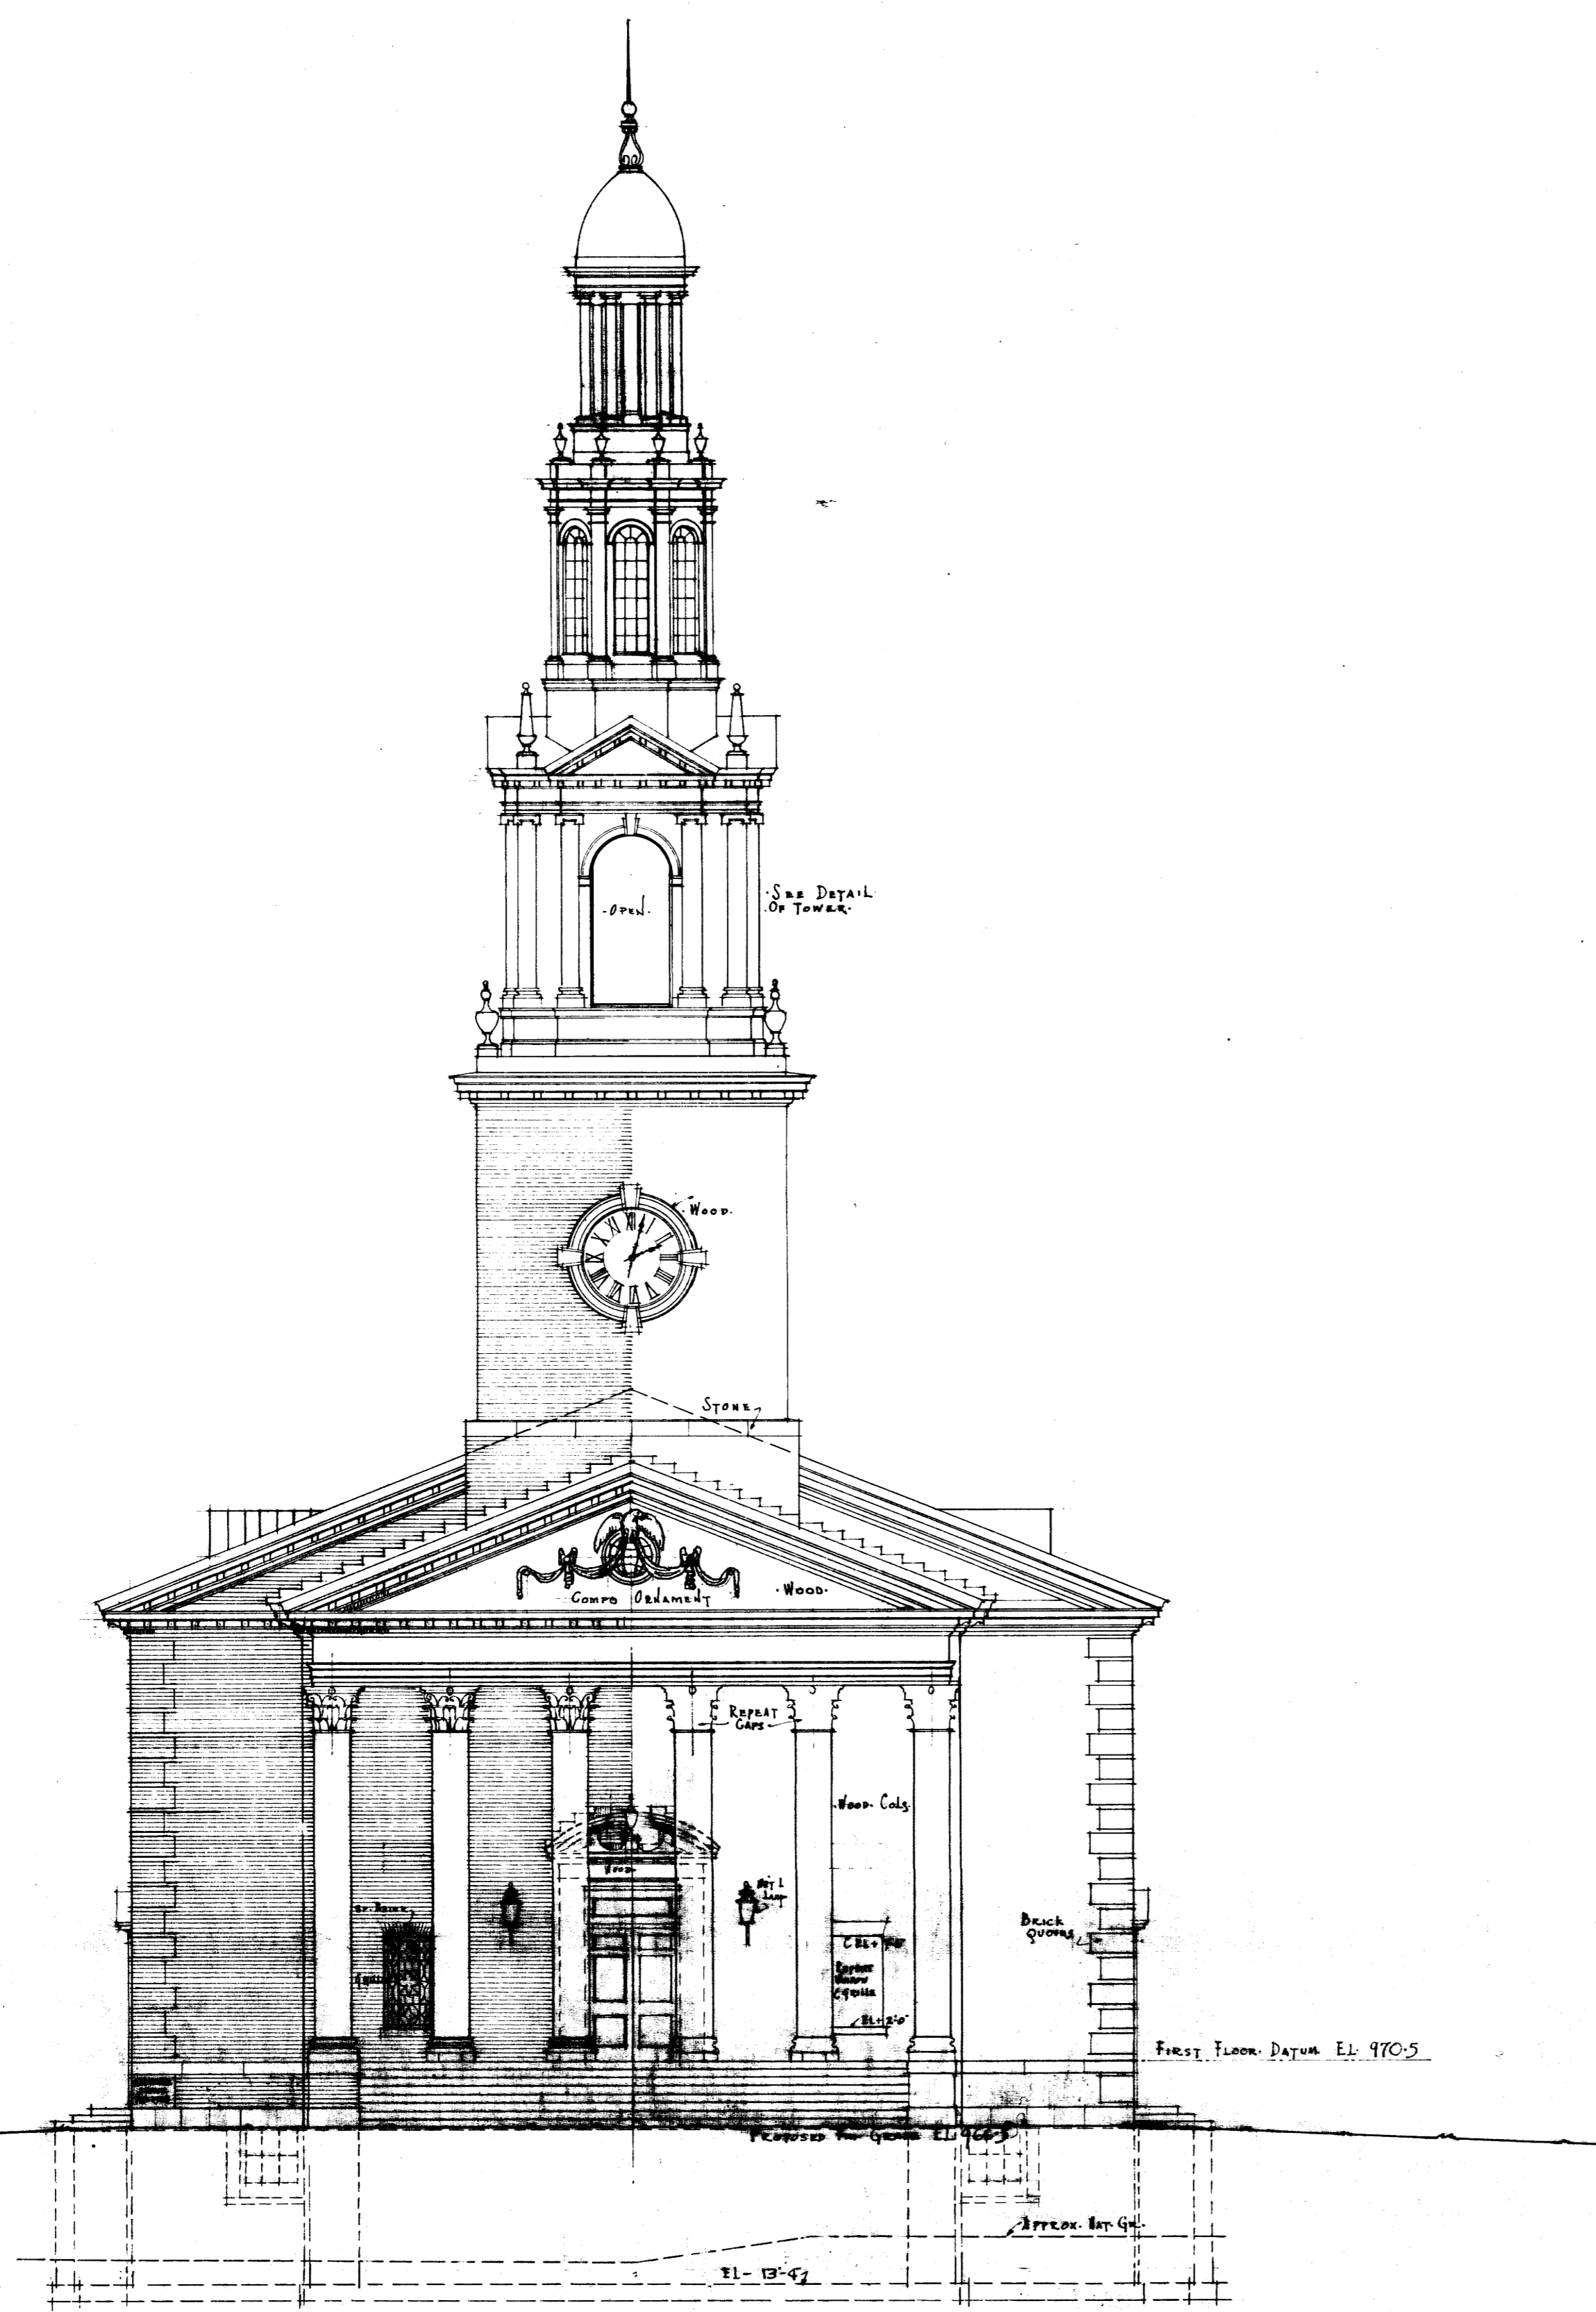


NORTH ELEVATION
SCALE 1/8" = 1'-0"

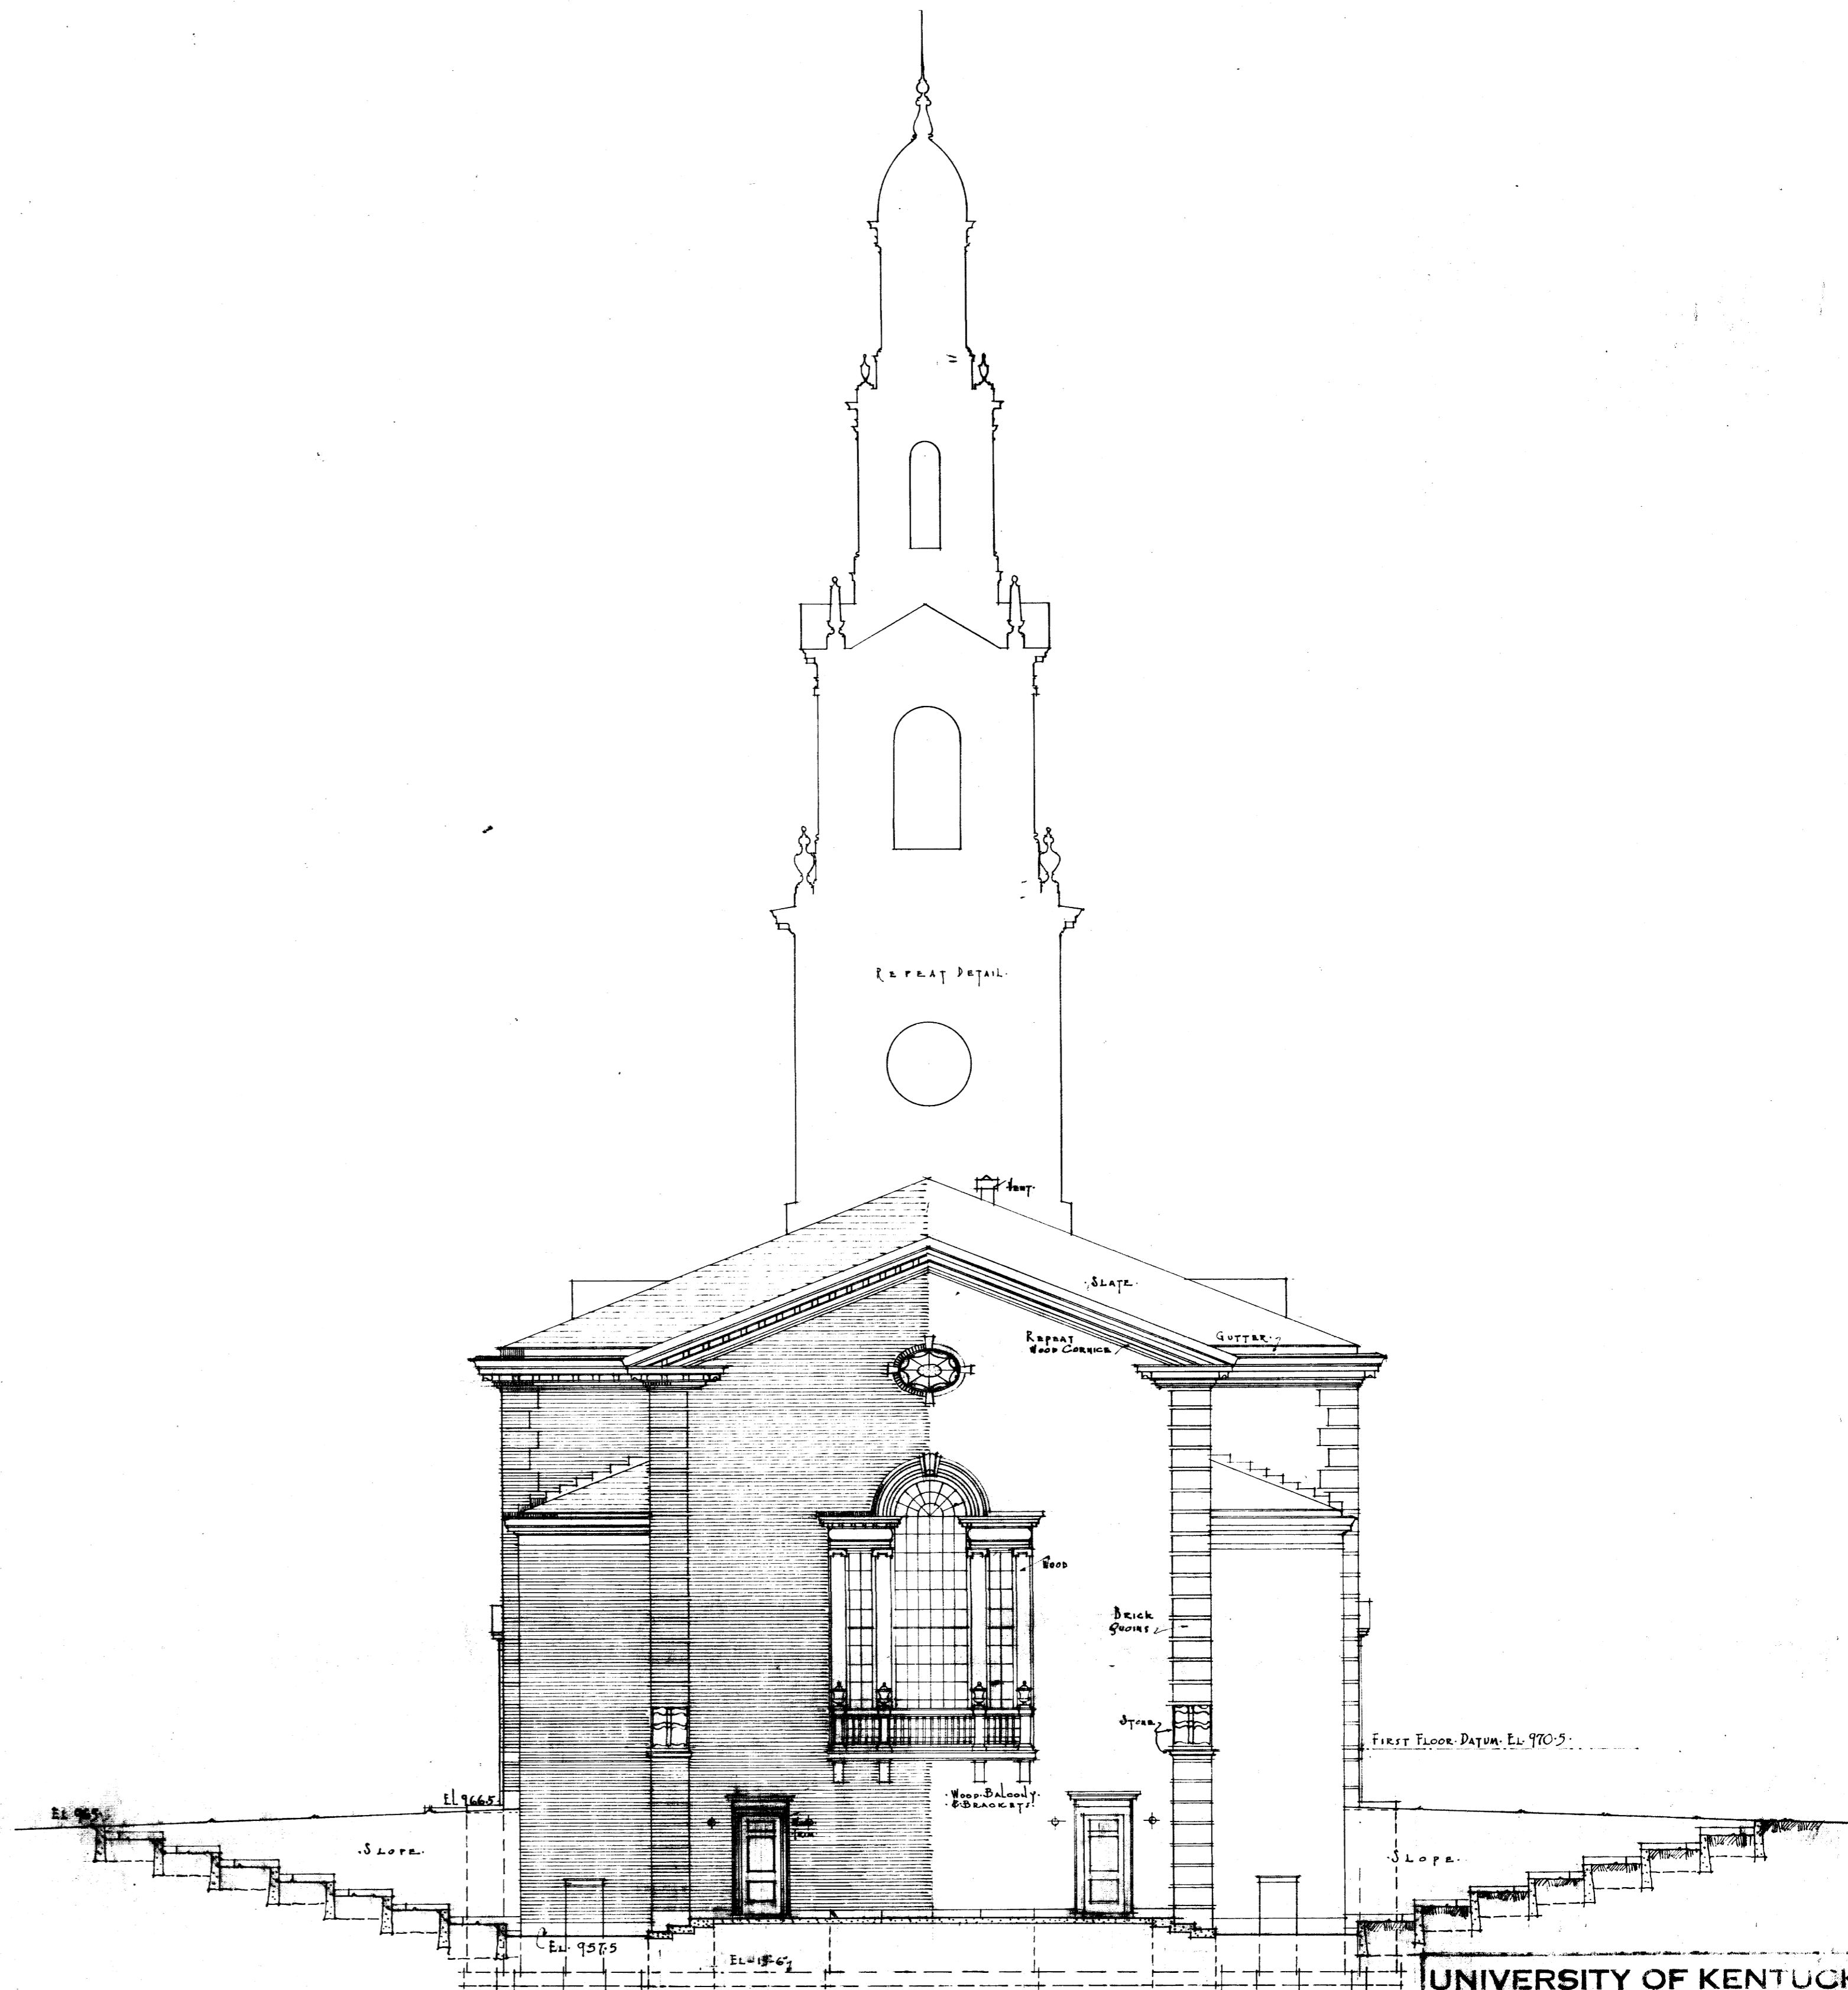

SOUTH ELEVATION
SCALE 1/8" = 1'-0"

UNIVERSITY OF KENTUCKY
MEMORIAL HALL
LEXINGTON, KENTUCKY
FRANZ C. WARNER - W. R. MCCORNACK
ARCHITECTS
BULKLEY BLDG. - CLEVELAND, OHIO

DRAWN BY H.F.	BUILDING NO.	SHEET NO.	DATE 7/6/27
CHECKED BY H.F.	1711	6	REVISED
DATE			REVISED

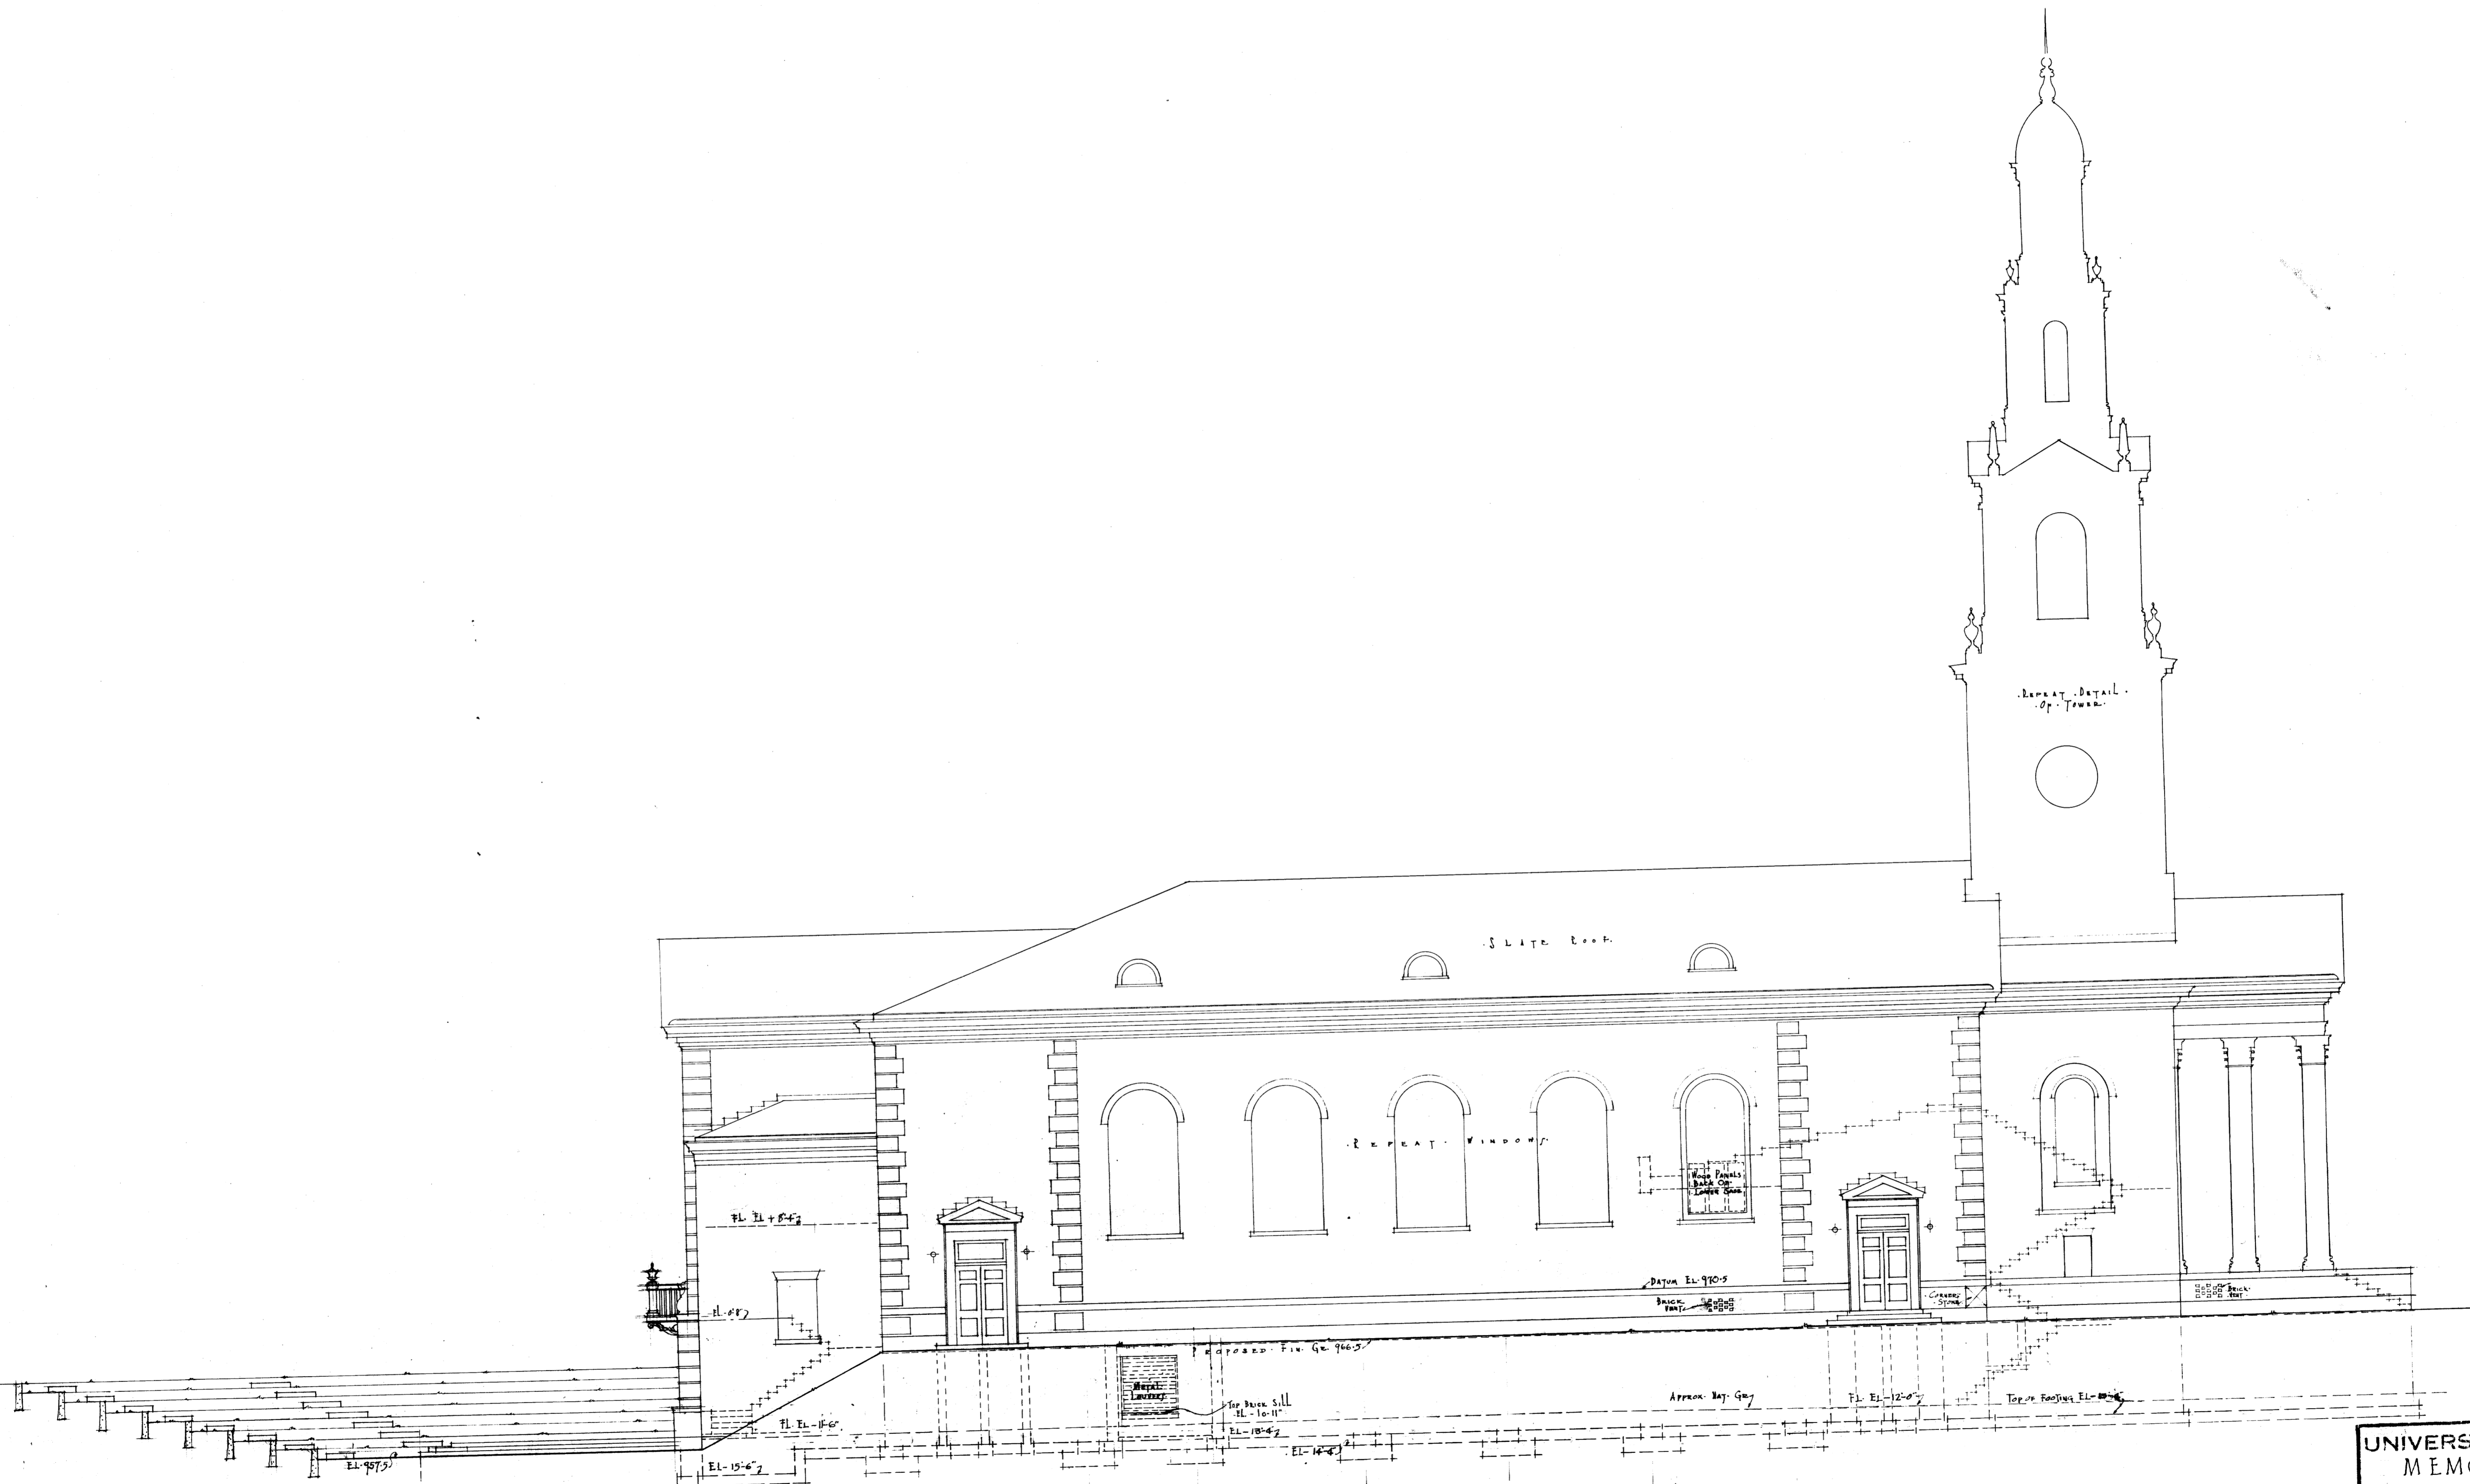


Notes - Repeat All Detail
As Shown On West Elevation

EAST ELEVATION
SCALE 1/8" = 1'-0"

UNIVERSITY OF KENTUCKY
MEMORIAL HALL
LEXINGTON, KENTUCKY
FRANZ C. WARNER - W. R. MCDONNACK
ARCHITECTS
BIRMINGHAM, ALABAMA


DRAWN BY IF	BUILDING NO	SHEET NO	DATE 12/16/27
TRACED BY IF	1711	7	REVISED
CHECKED BY IF			REVISED

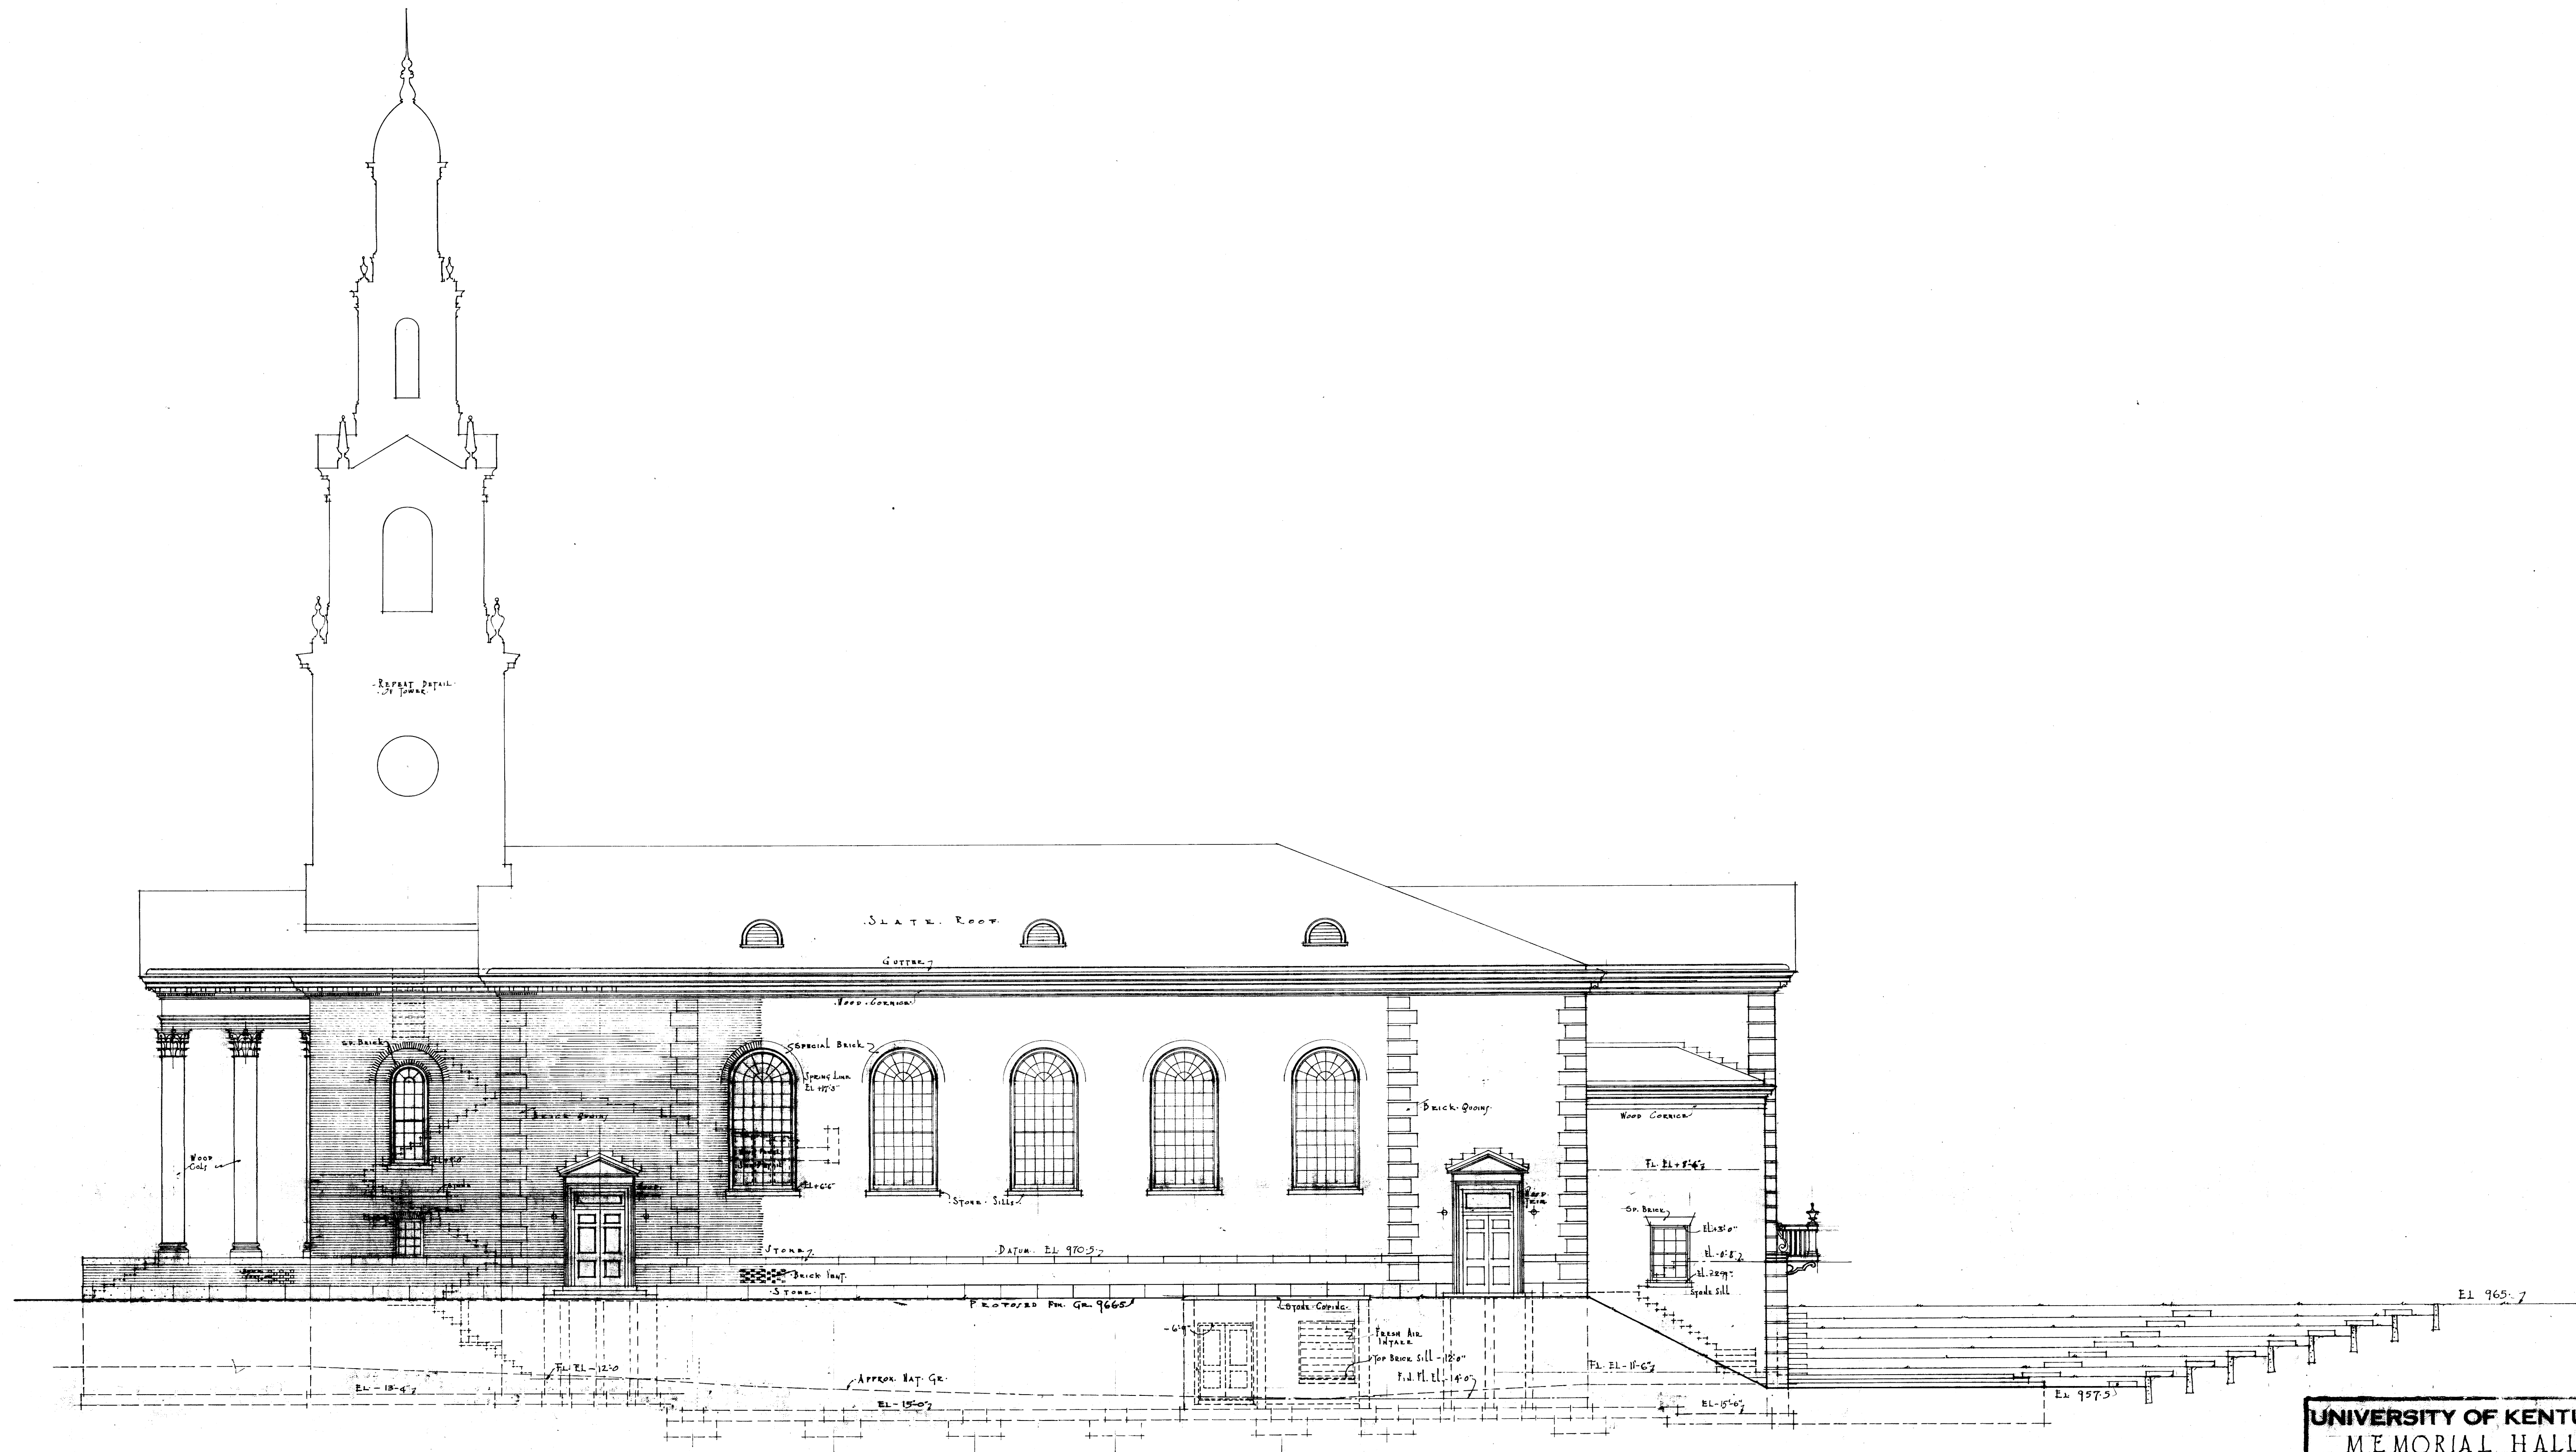


WEST ELEVATION
Scale 1/8" = 1'-0"

UNIVERSITY OF KENTUCKY			
MEMORIAL HALL			
LEXINGTON, KENTUCKY			
FRANZ C. WARNER - W. R. MCCORNACK			
ARCHITECTS			
BULKLEY BLDG. - CLEVELAND, OHIO			
DRAWN BY	BUILDING NO.	SHEET NO.	DATE
TRACED BY	1711	8	12/16/21
CHECKED BY			REVISED


Document #

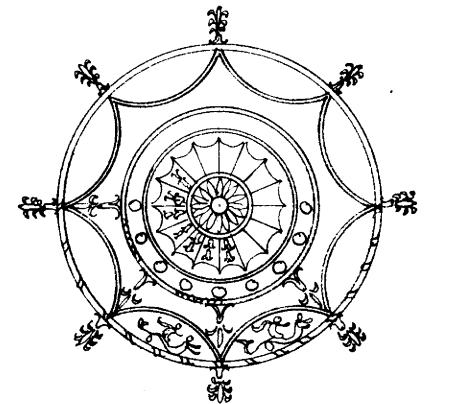


D. DETAIL OF ORNAMENT.
1800 JACOBSON & CO.

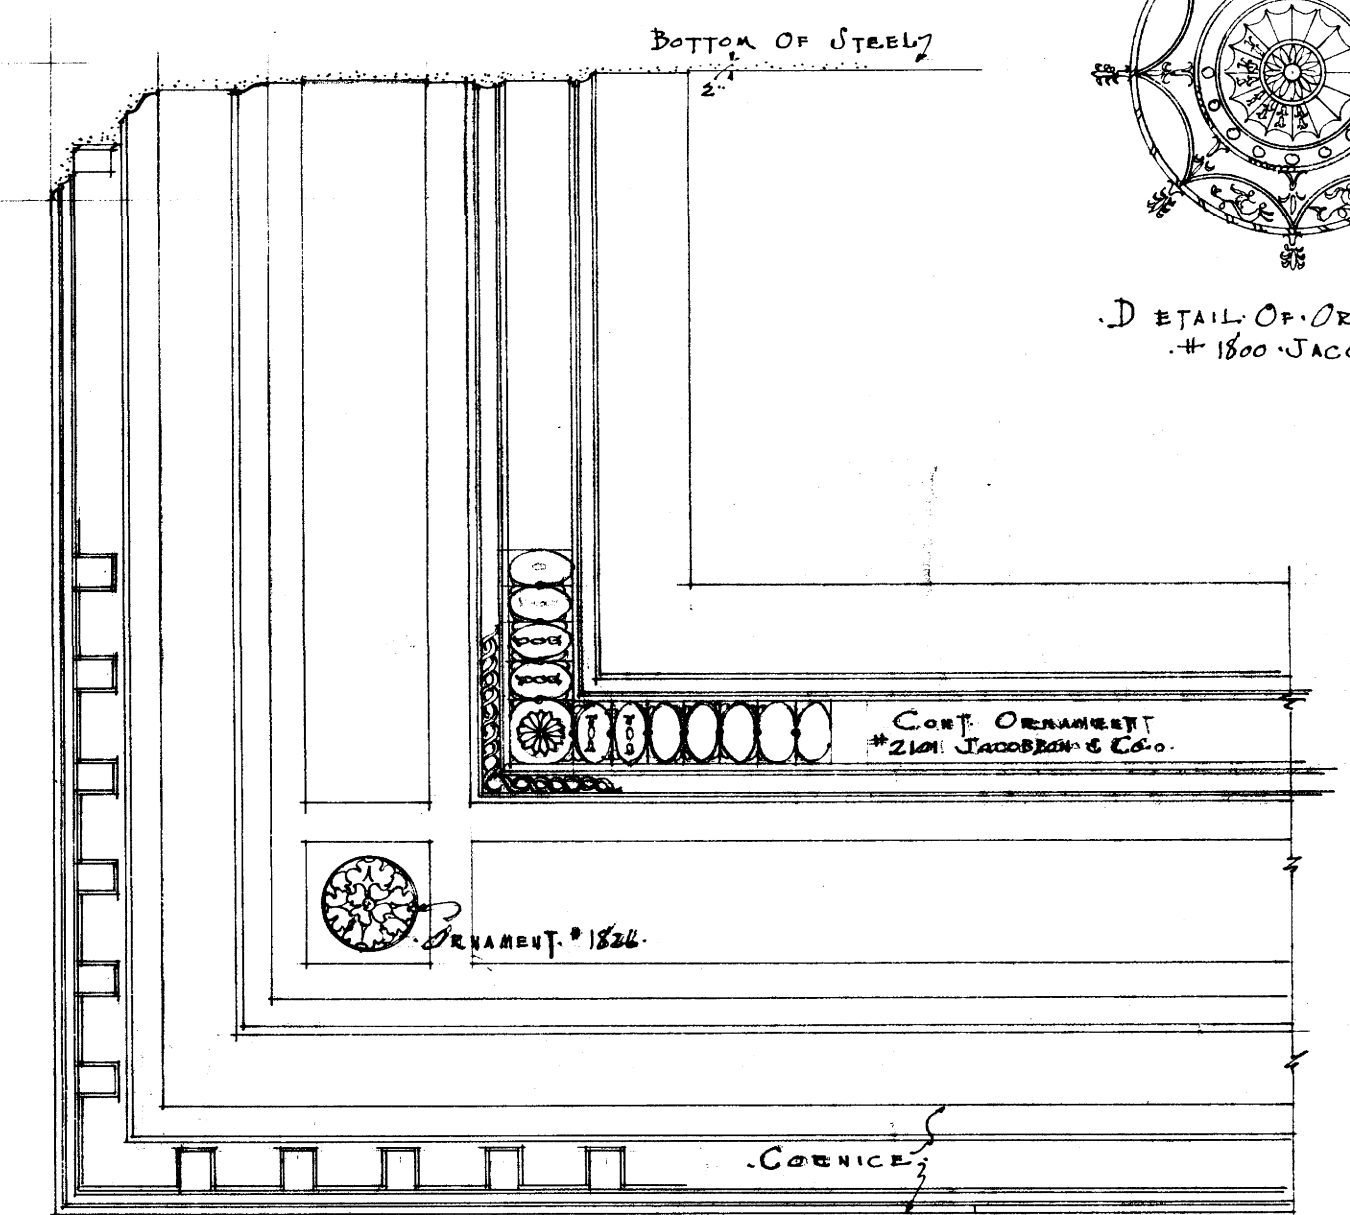


DETAIL OF PLASTER CEILING
SCALE 3/8" = 1'-0"

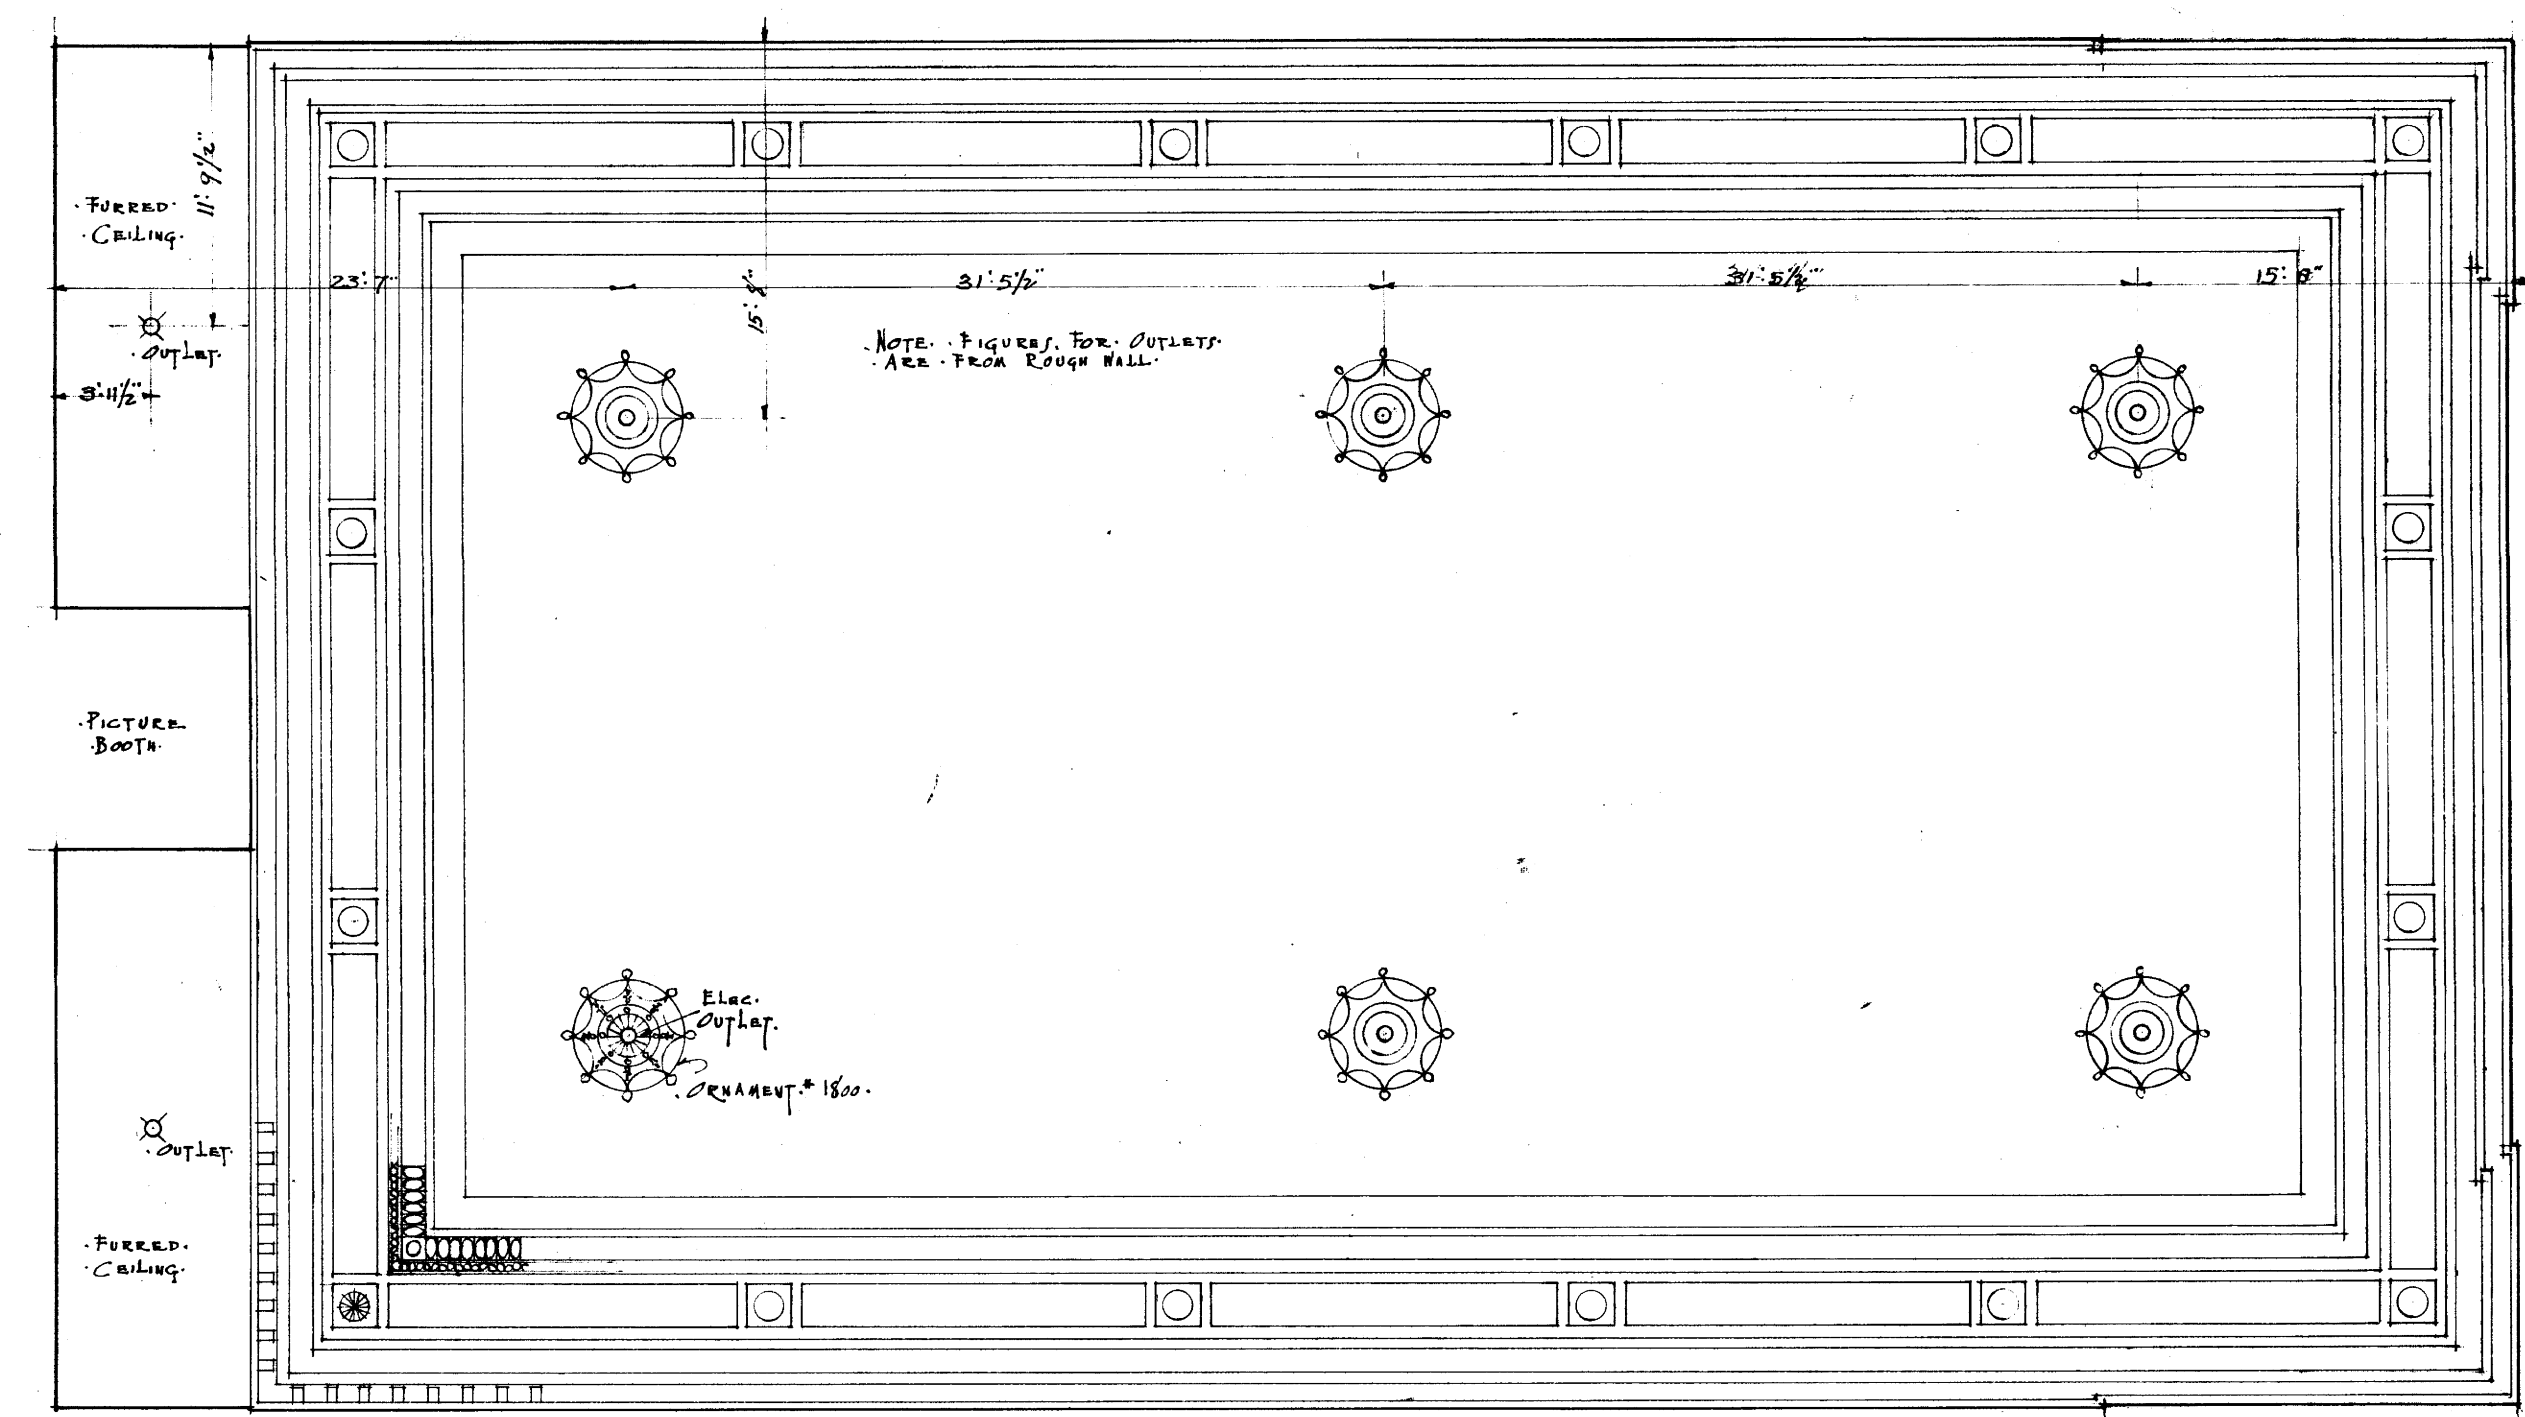

CEILING PLAN
SCALE 1/8" = 1'-0"

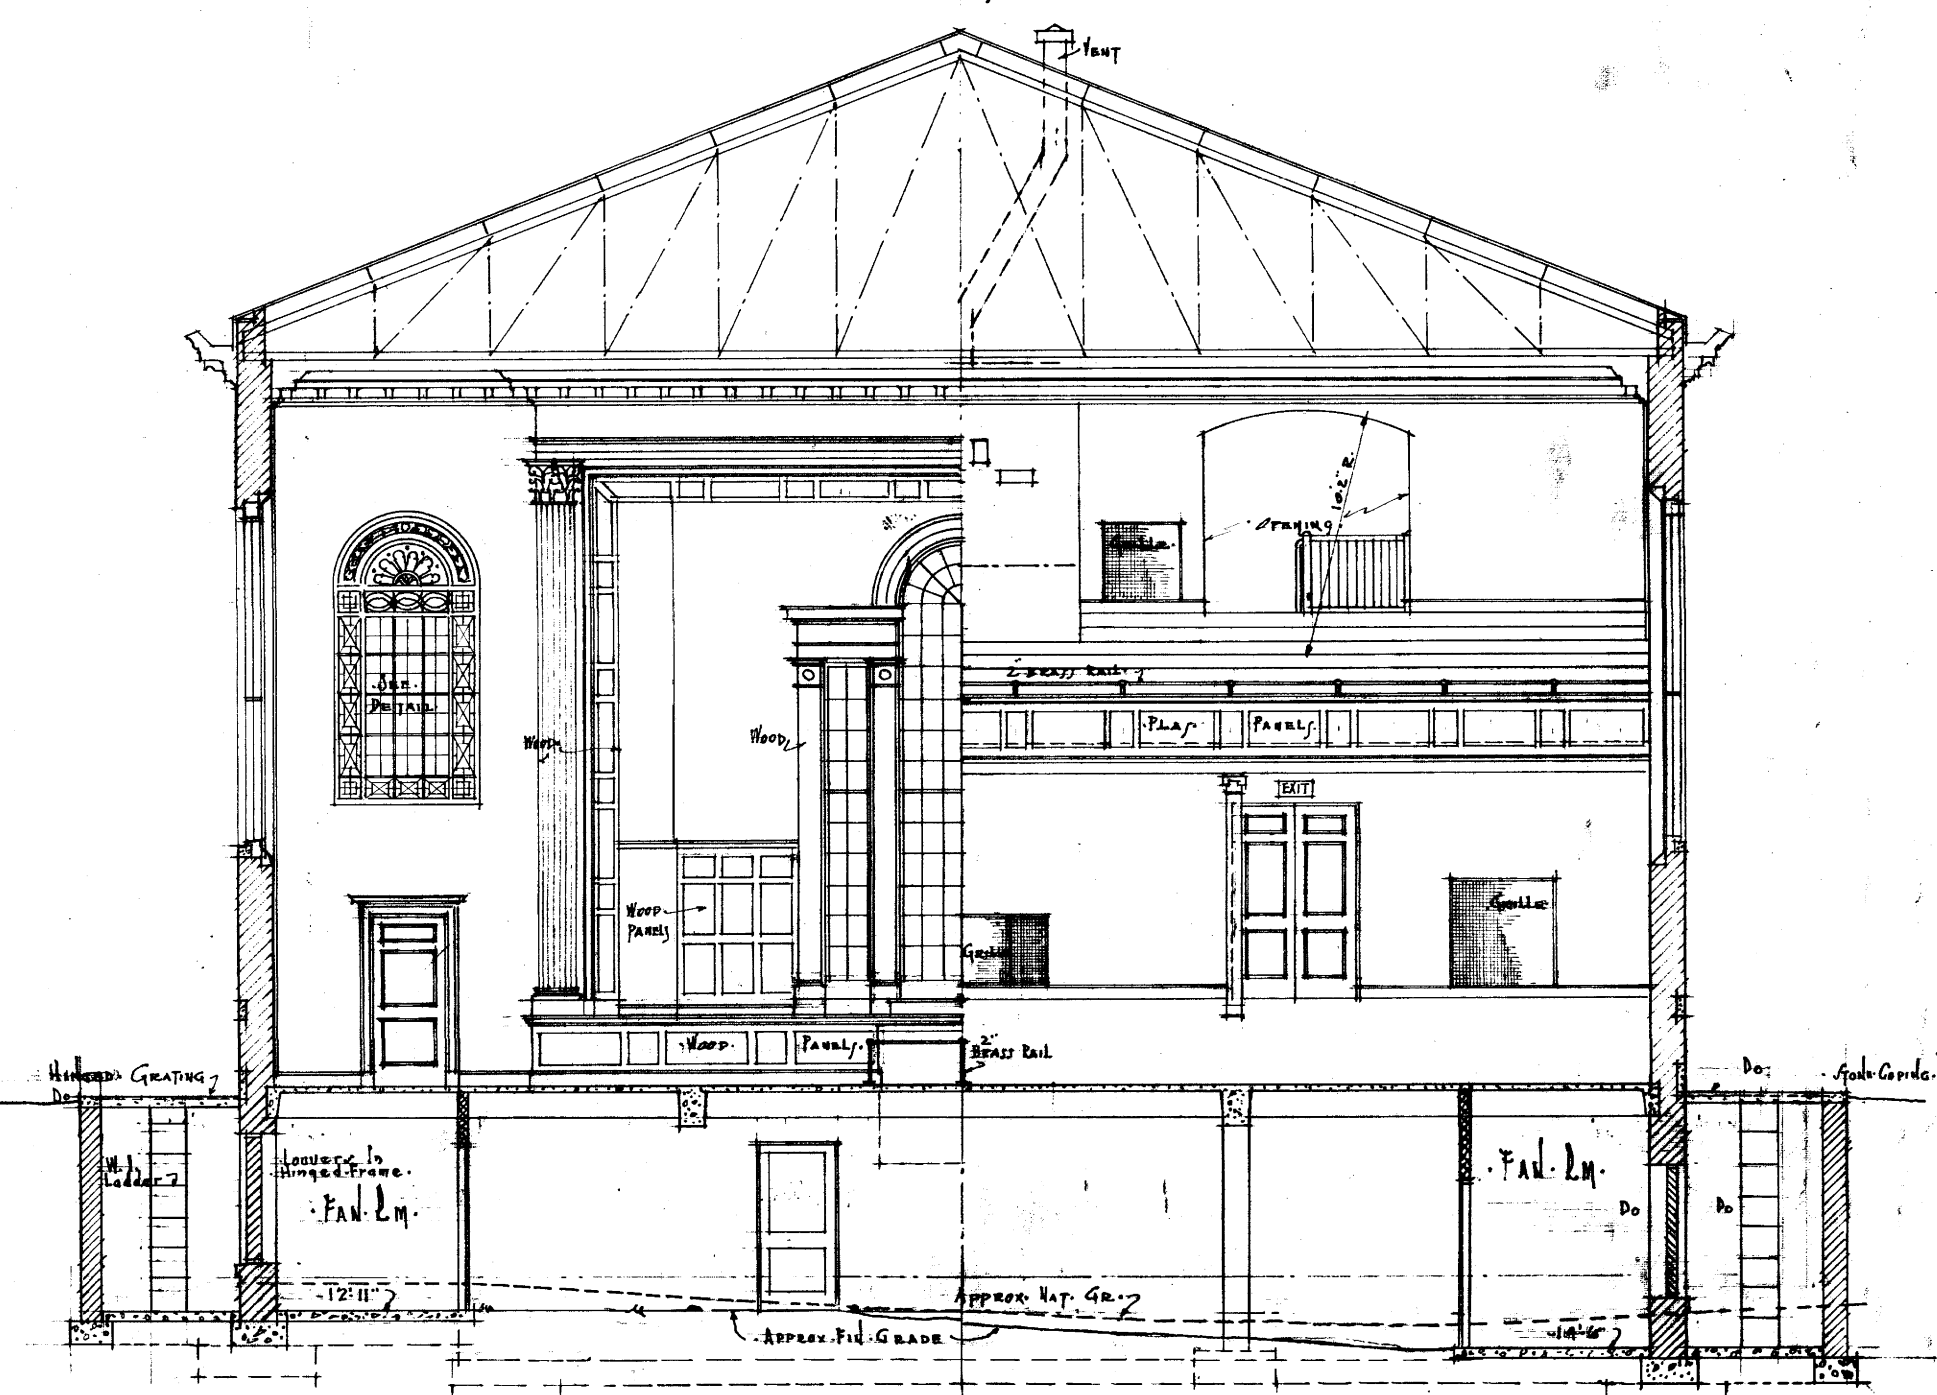


TRANSVERSE SECTION
SCALE 1/8" = 1'-0"

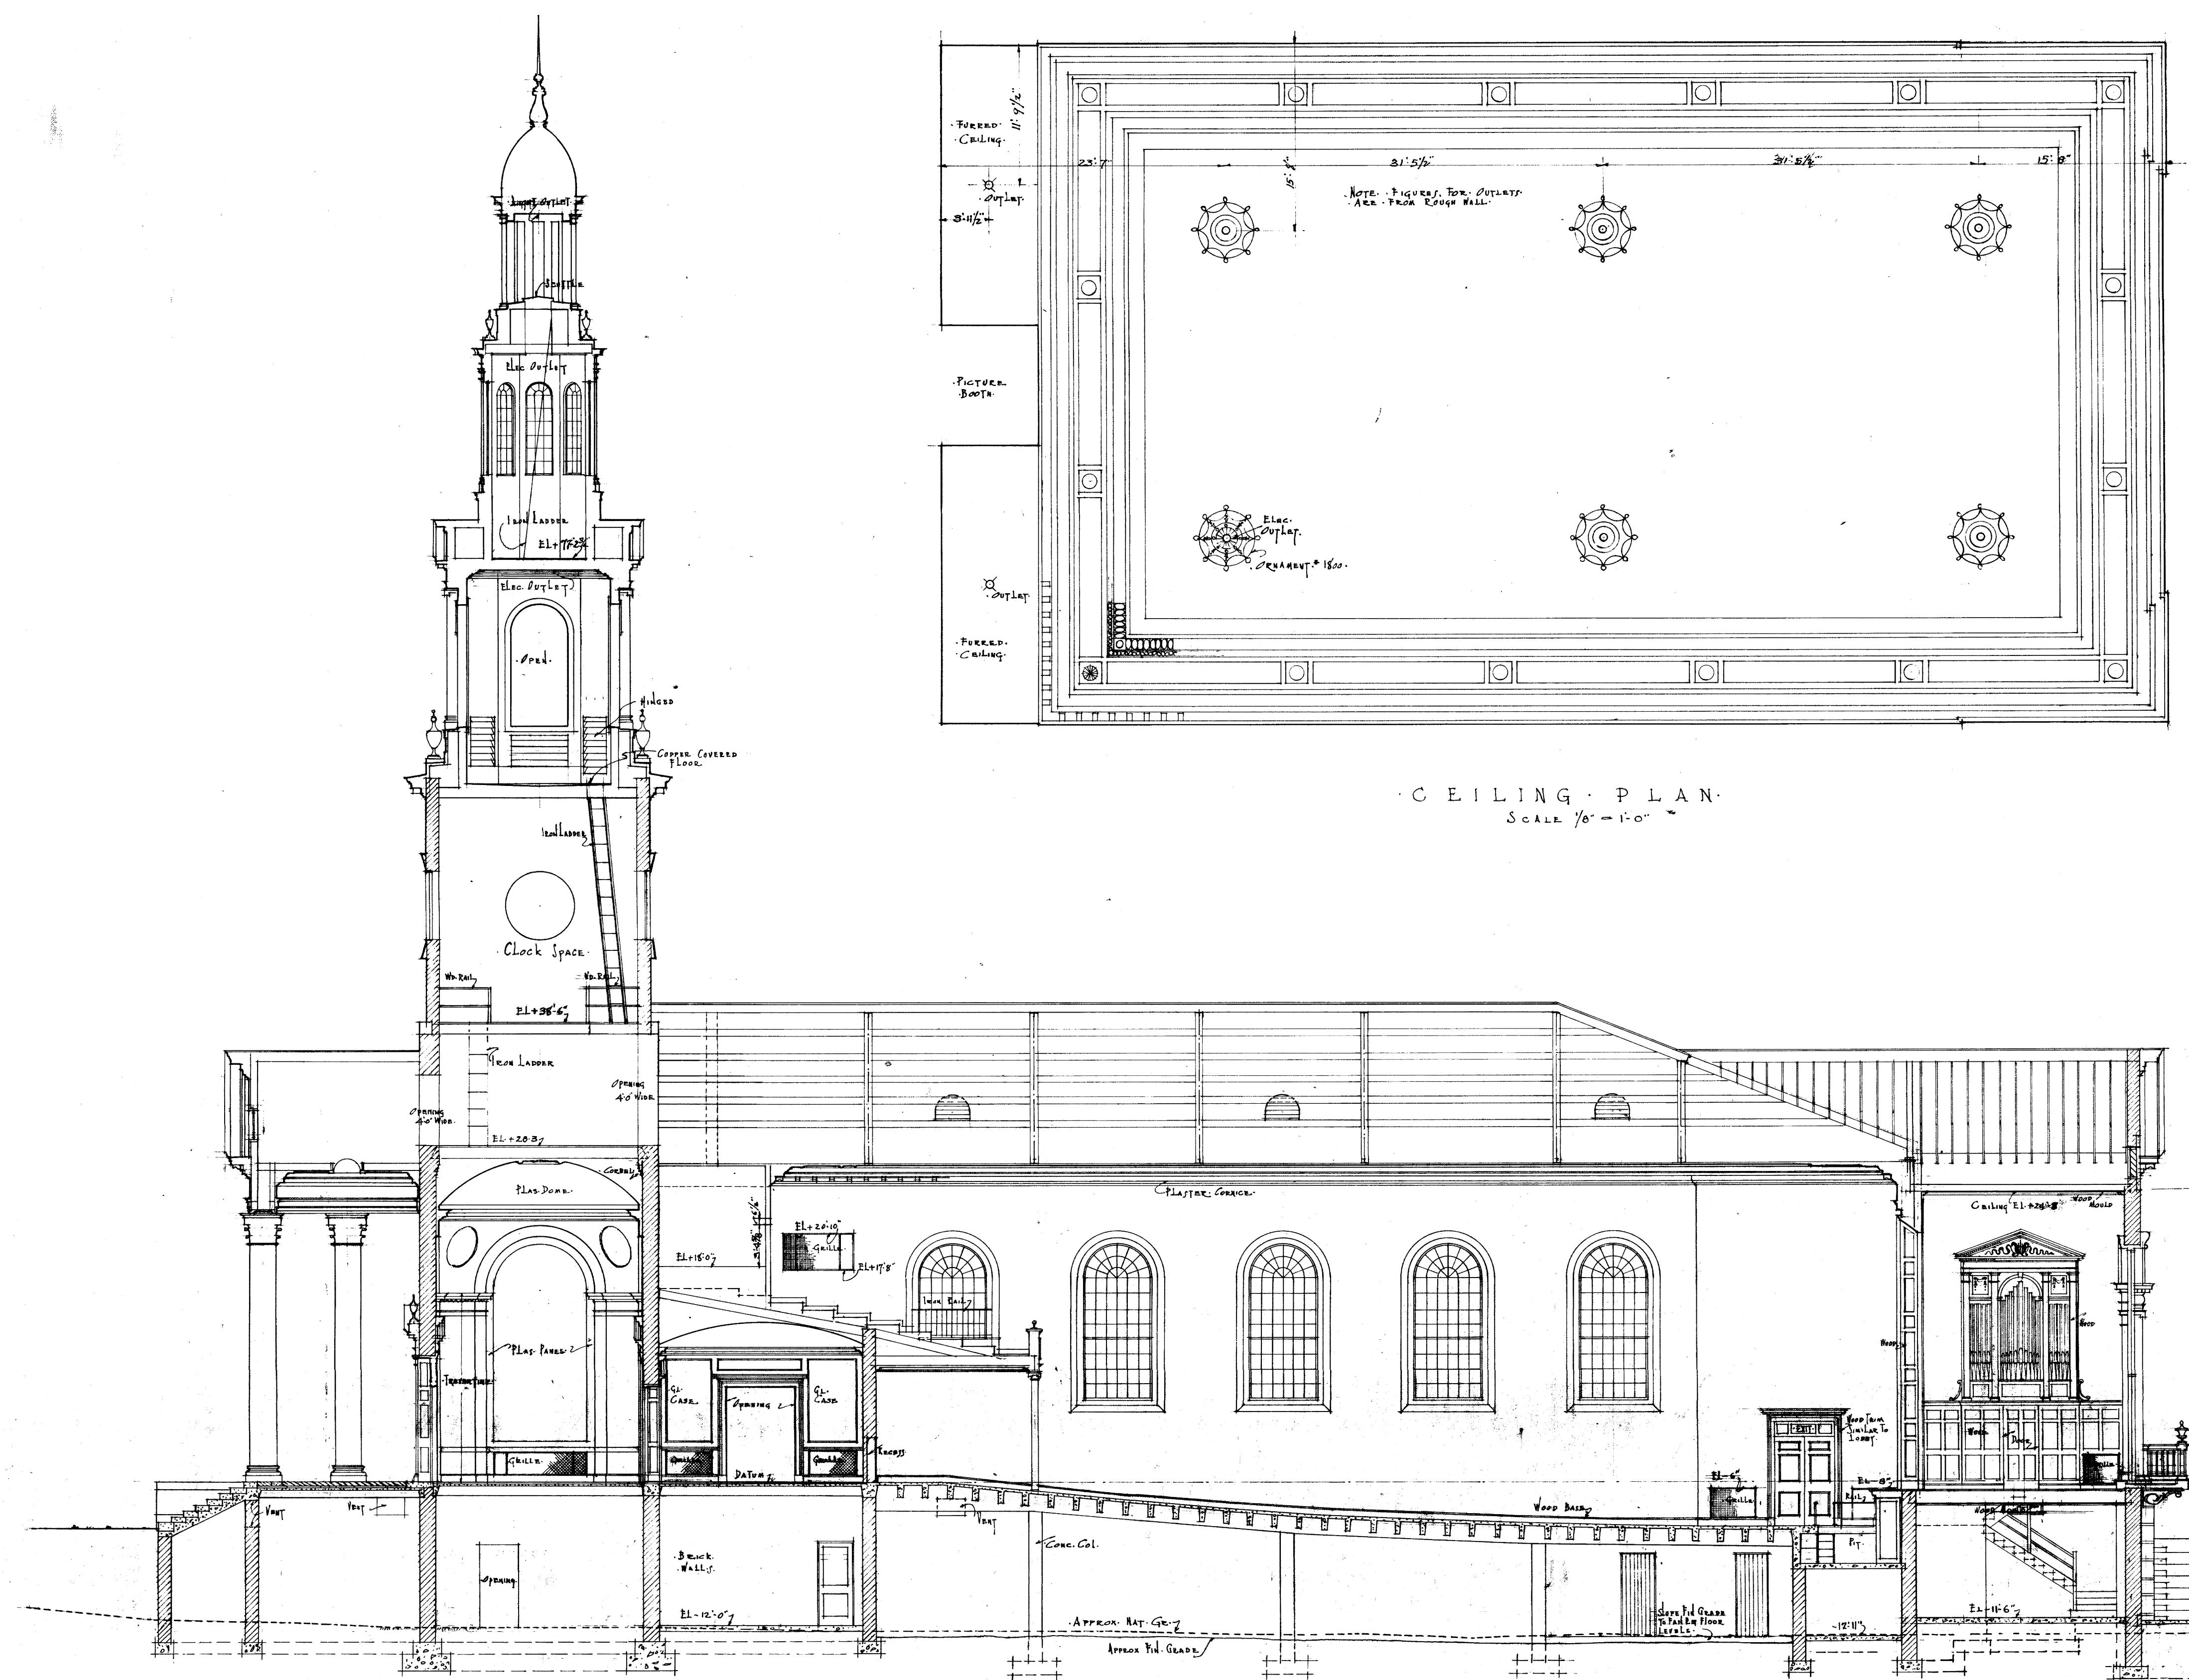

LONGITUDINAL SECTION
SCALE 1/8" = 1'-0"

UNIVERSITY OF KENTUCKY
MEMORIAL HALL
LEXINGTON, KENTUCKY
ARCHITECTS
W. A. L. B. S. C. CLEVELAND, OHIO

DRAWN BY	BUILDING NO.	SHEET NO.	DATE
H. F.	1711	9	12/16/27

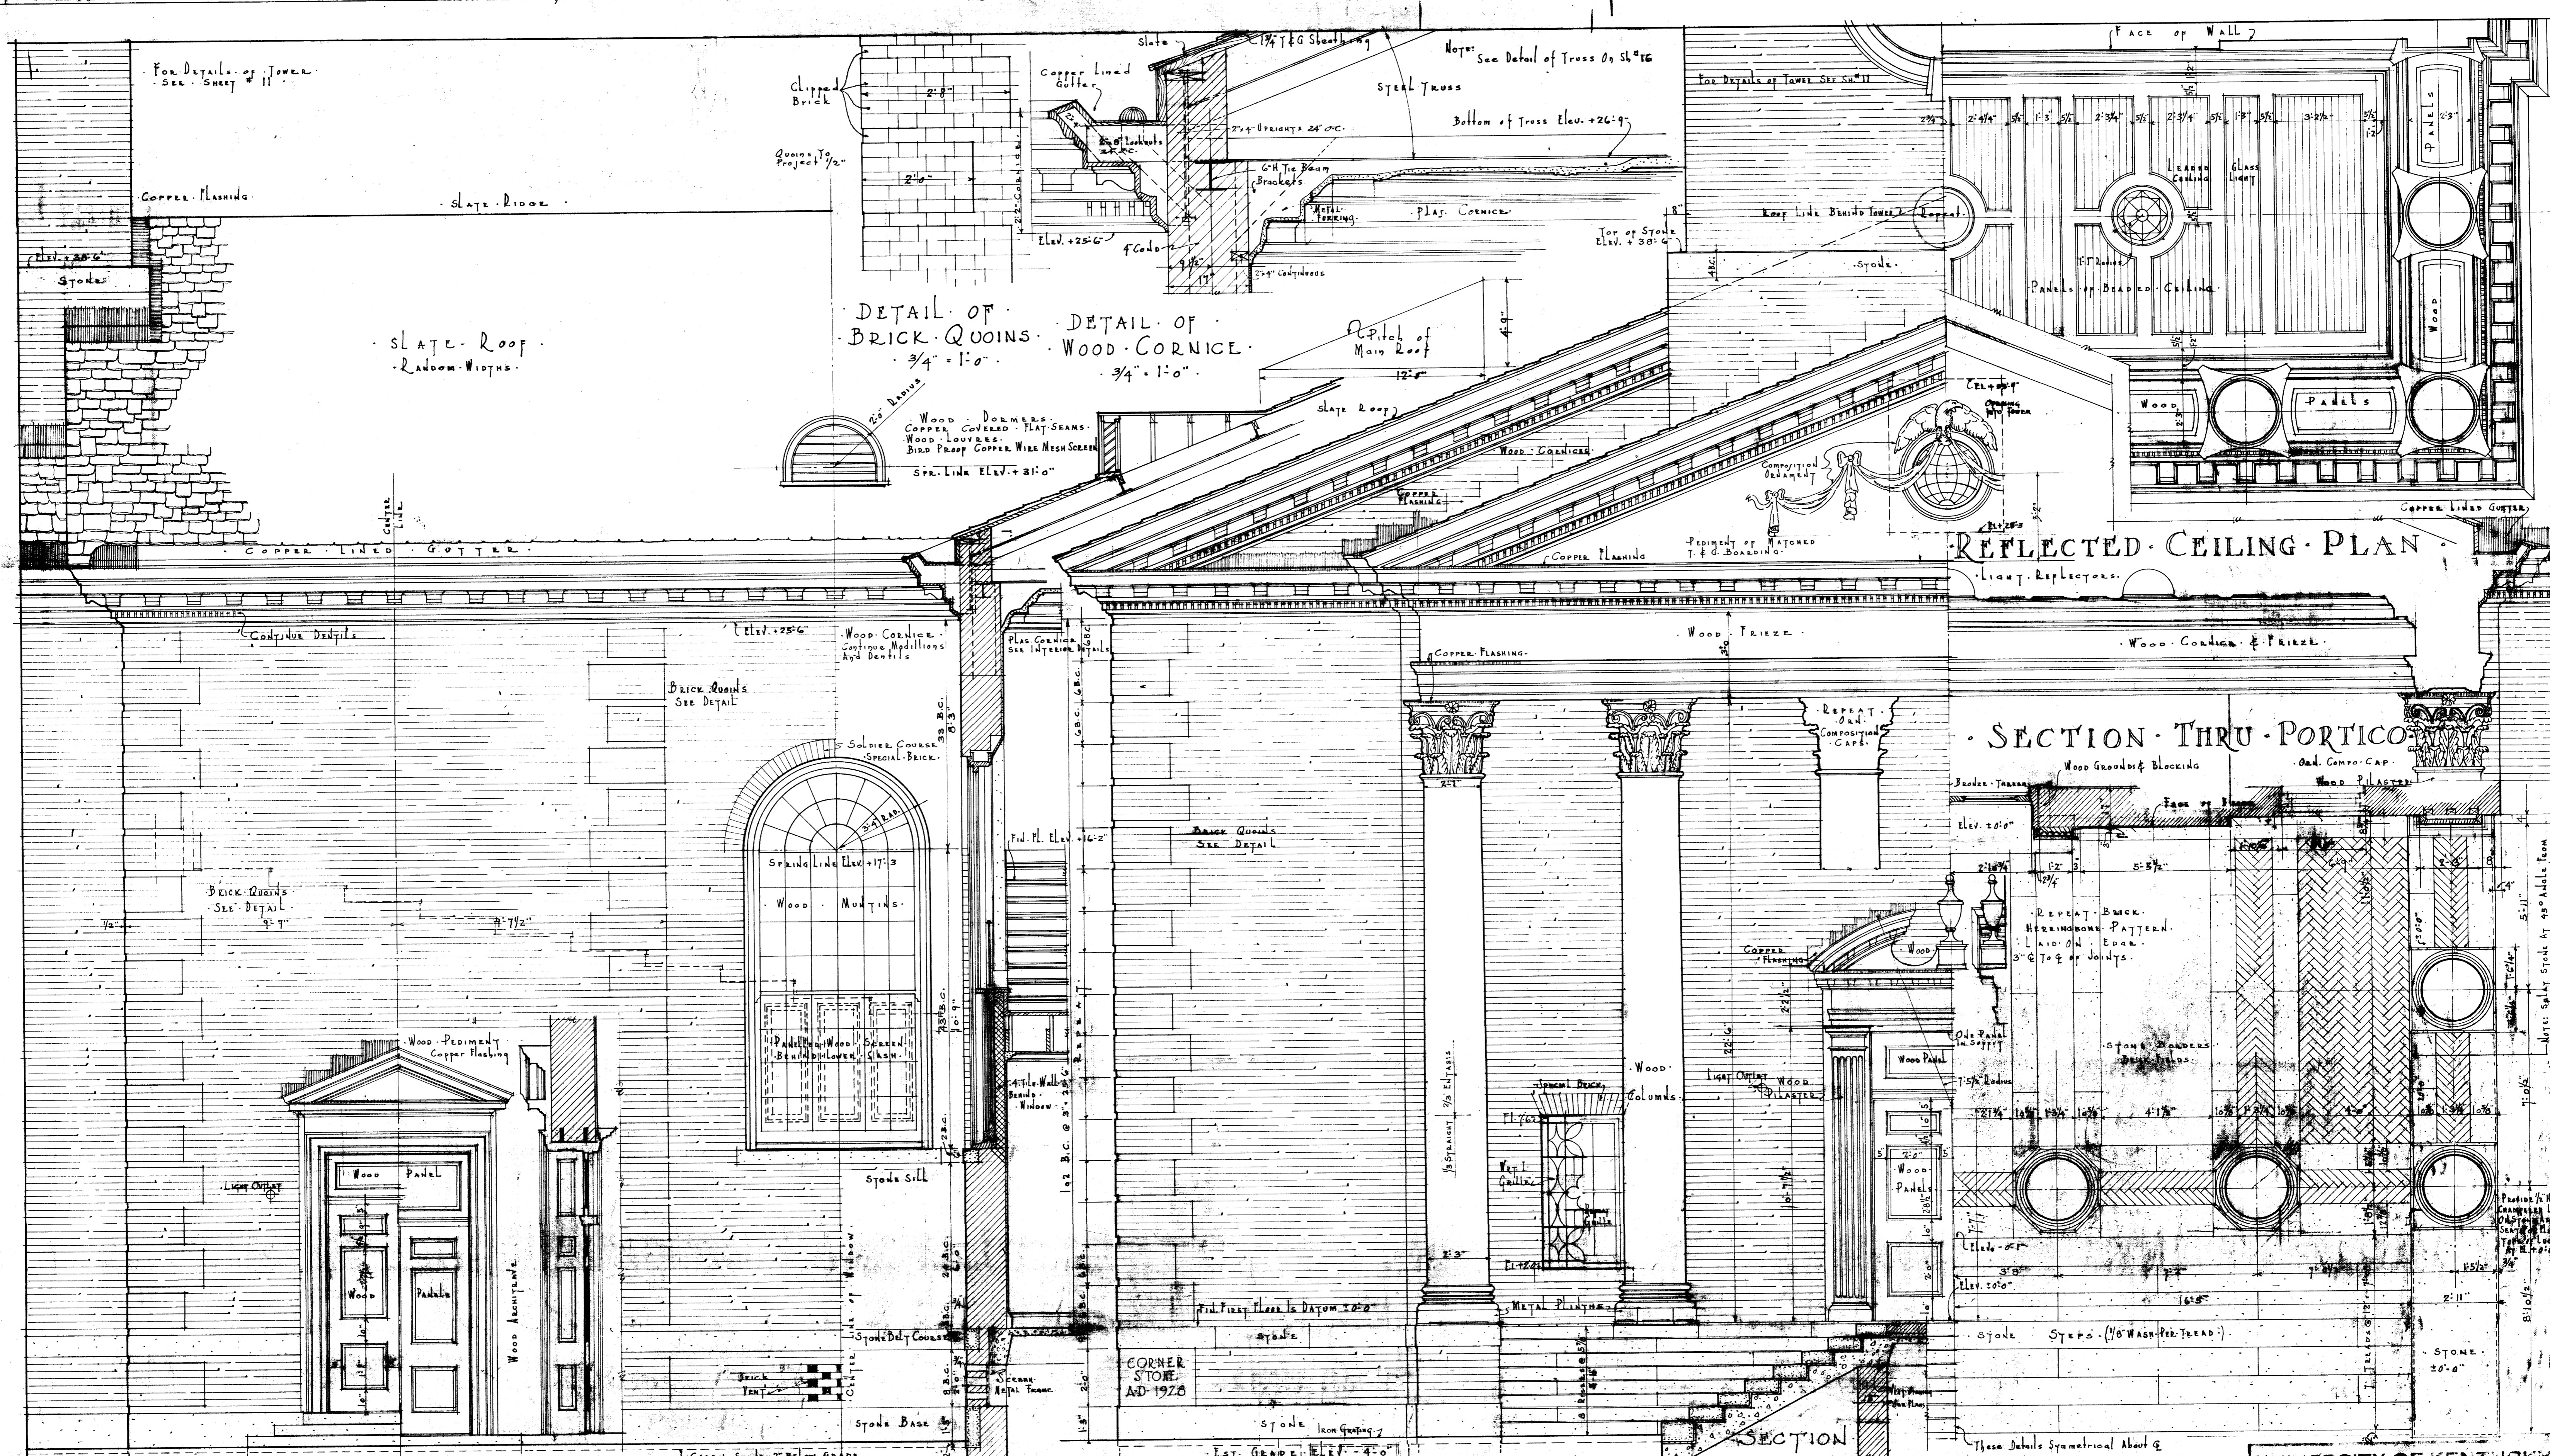


DETAIL OF SIDE ENTRANCE 3/8" SCALE

SECTION DETAIL OF MAIN ENTRANCE PORTICO HALF PLAN OF PORTICO 3/8" SCALE

EXTERIOR DETAILS

UNIVERSITY OF KENTUCKY
MEMORIAL HALL
LEXINGTON, KENTUCKY
FRANZ C. WARNER - W. R. McBRACK
ARCHITECTS
BULKLEY BLDG. - CLEVELAND, OHIO

IF... SHEET No. 10

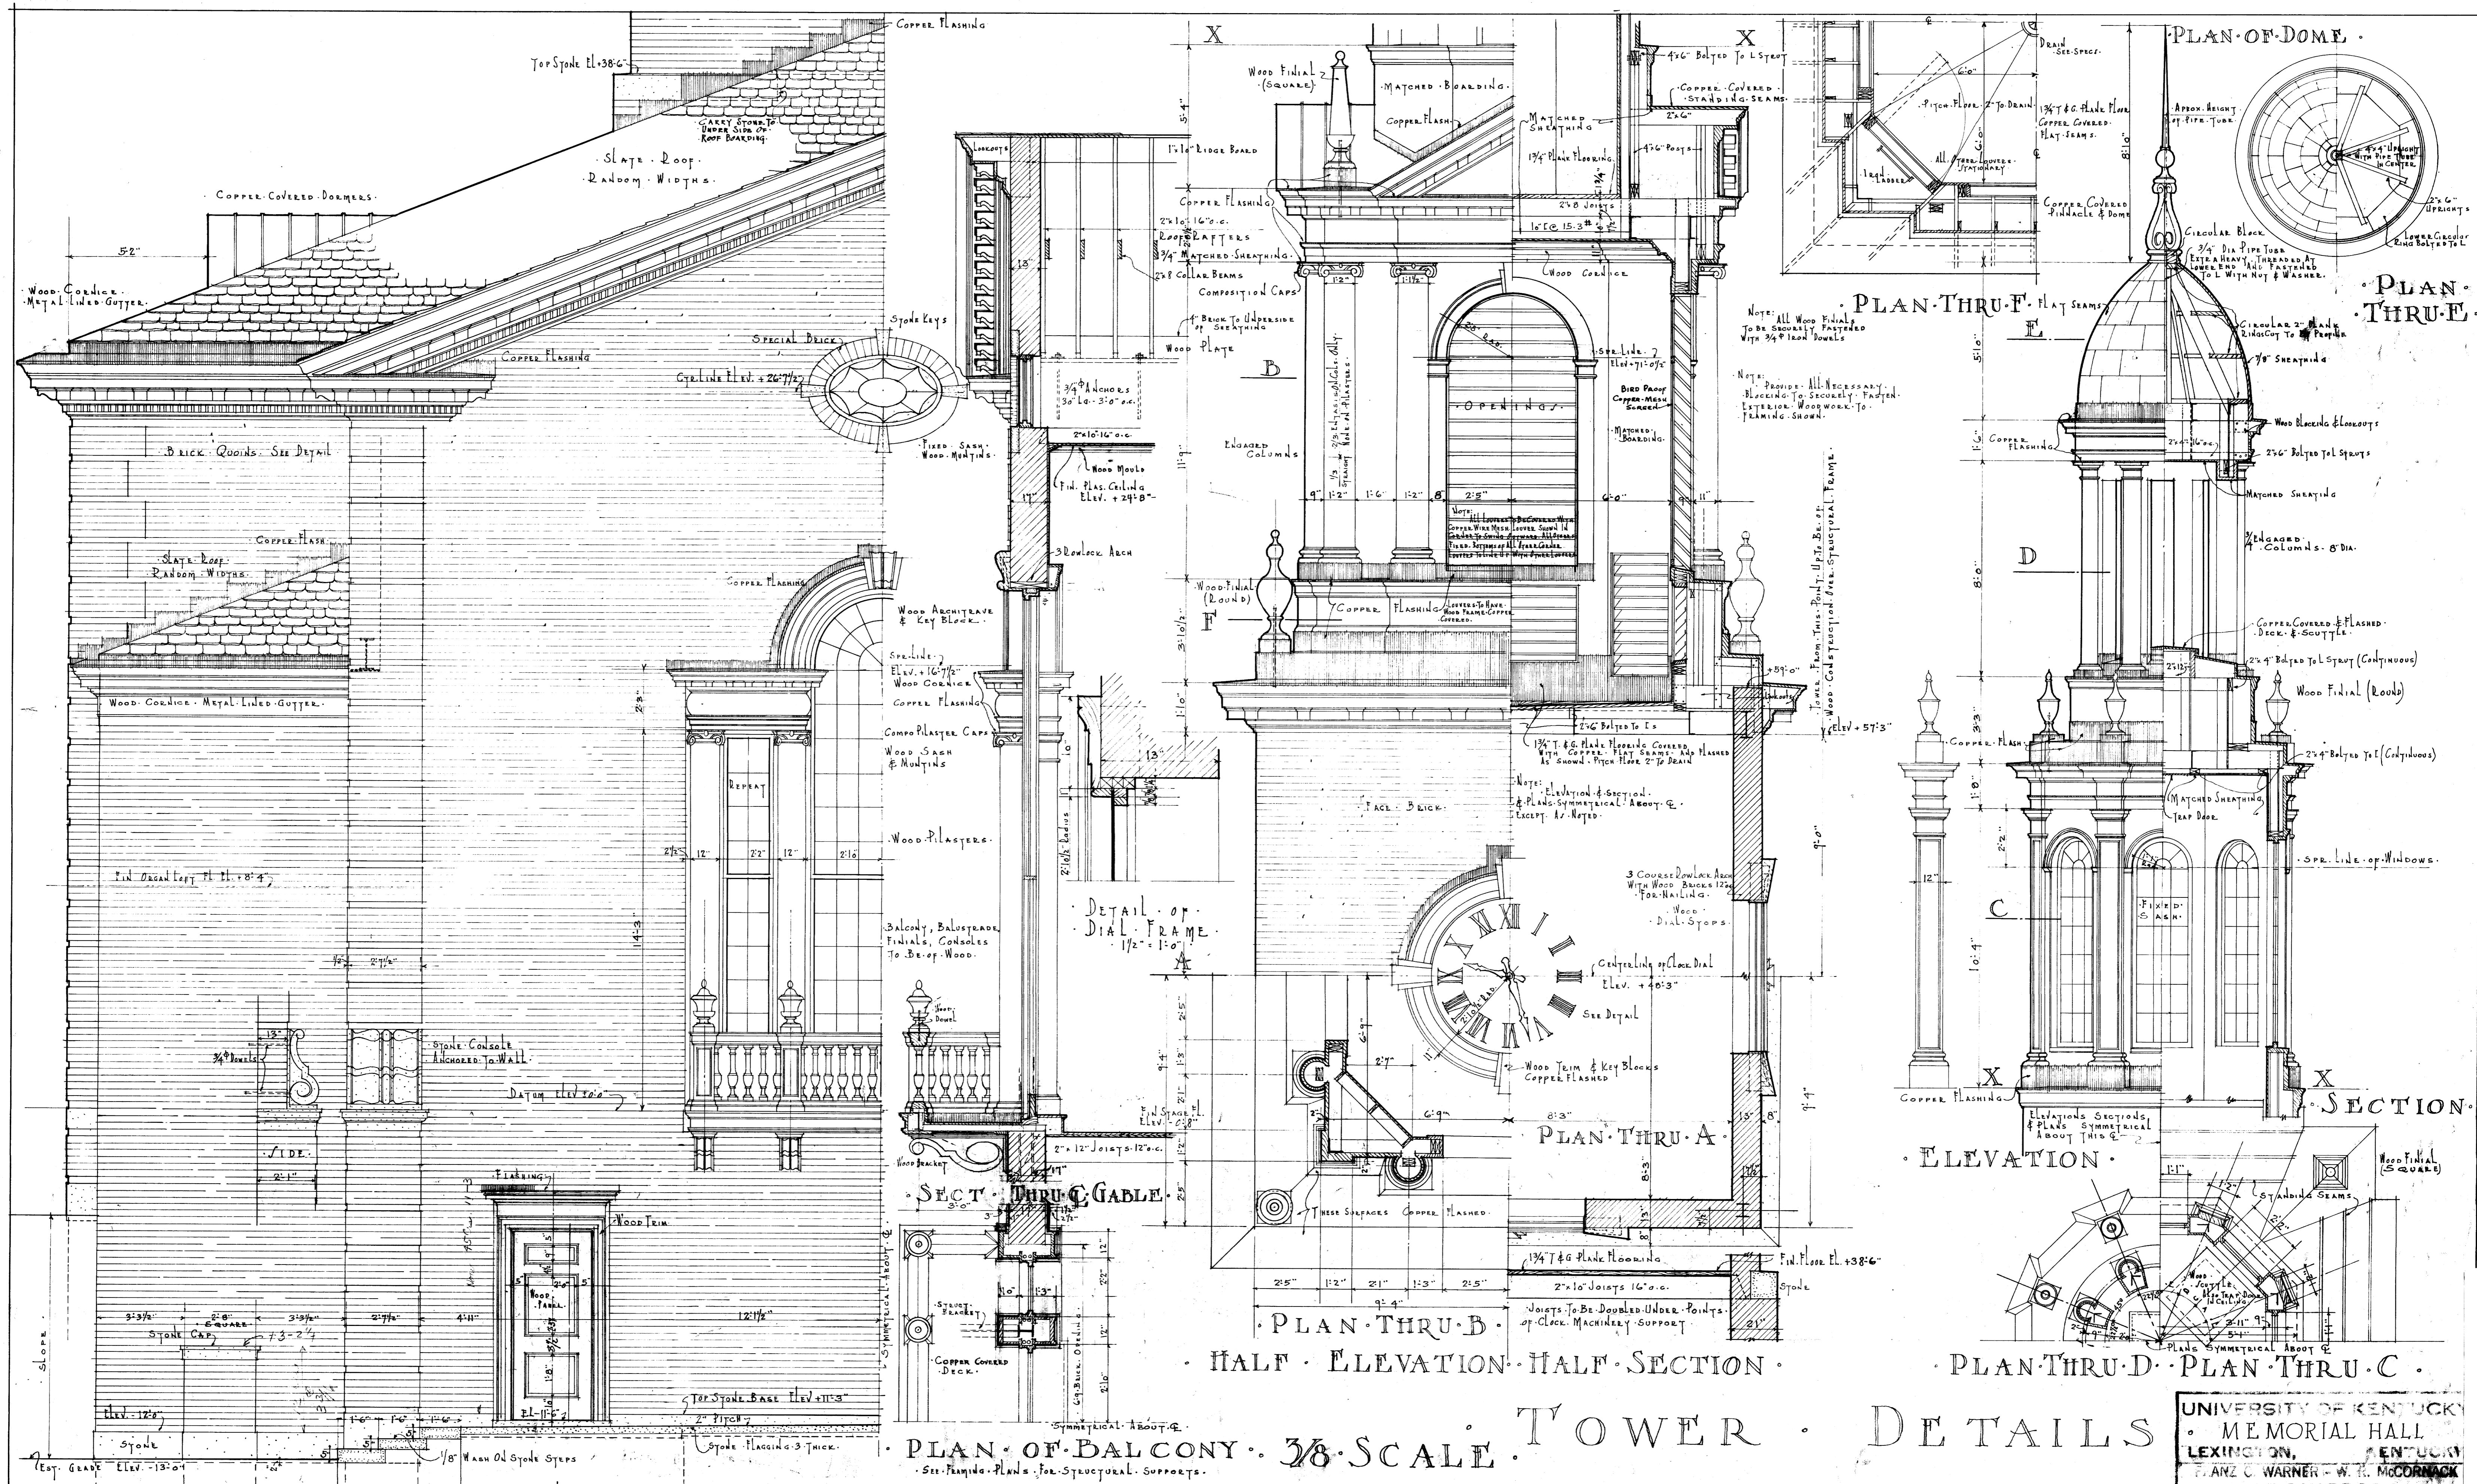


3/8 SCALE

EXTERIOR DETAILS

UNIVERSITY OF KENTUCKY
 MEMORIAL HALL
 LEXINGTON, KENTUCKY
 PLANZ C. WARNER - W. H. MCCORMACK
 ARCHITECTS
 BULLLEY BLDG. - CLEVELAND, OHIO

REVISED 3-23-29 - G.L.

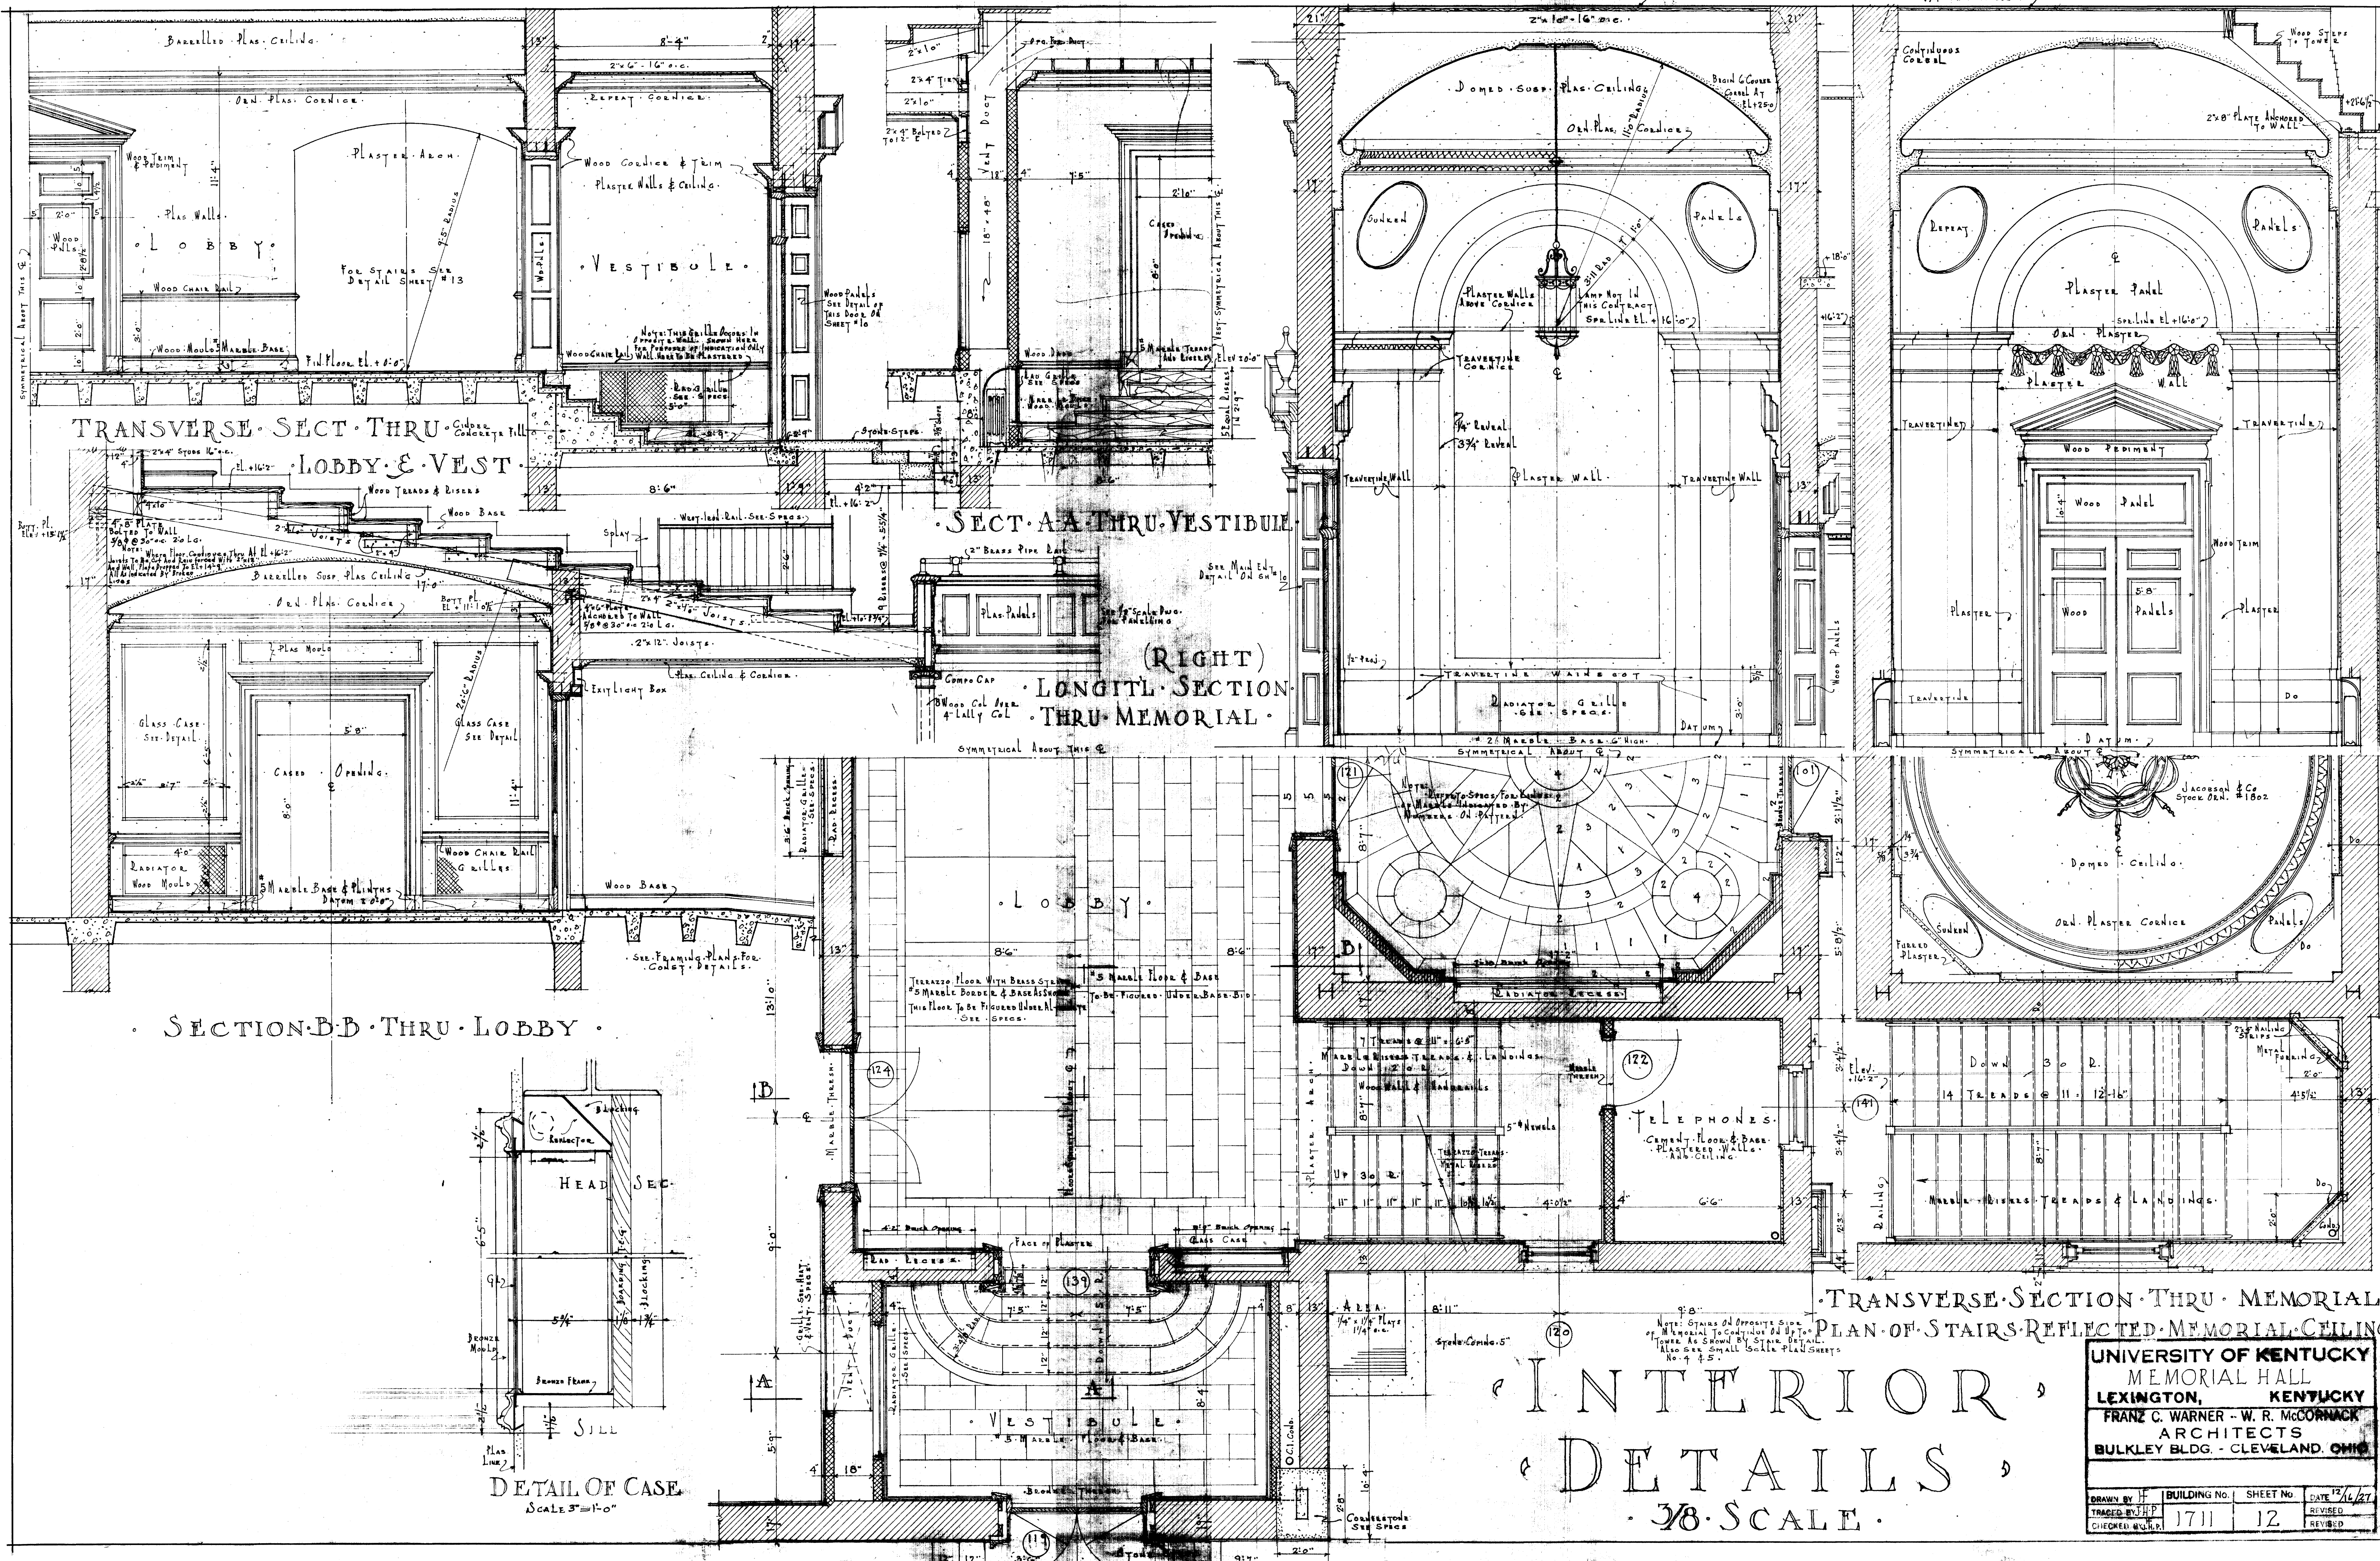


INTERIOR DETAILS

3/8 SCALE

UNIVERSITY OF KENTUCKY
 MEMORIAL HALL
 LEXINGTON, KENTUCKY
 FRANZ C. WARNER - W. R. MCCORMACK
 ARCHITECTS
 BULKLEY BLDG. - CLEVELAND, OHIO

DRAWN BY	BUILDING NO.	SHEET NO.	DATE
TRACED BY J.H.P.	1711	12	12/16/27
CHECKED BY H.L.P.			REVISED

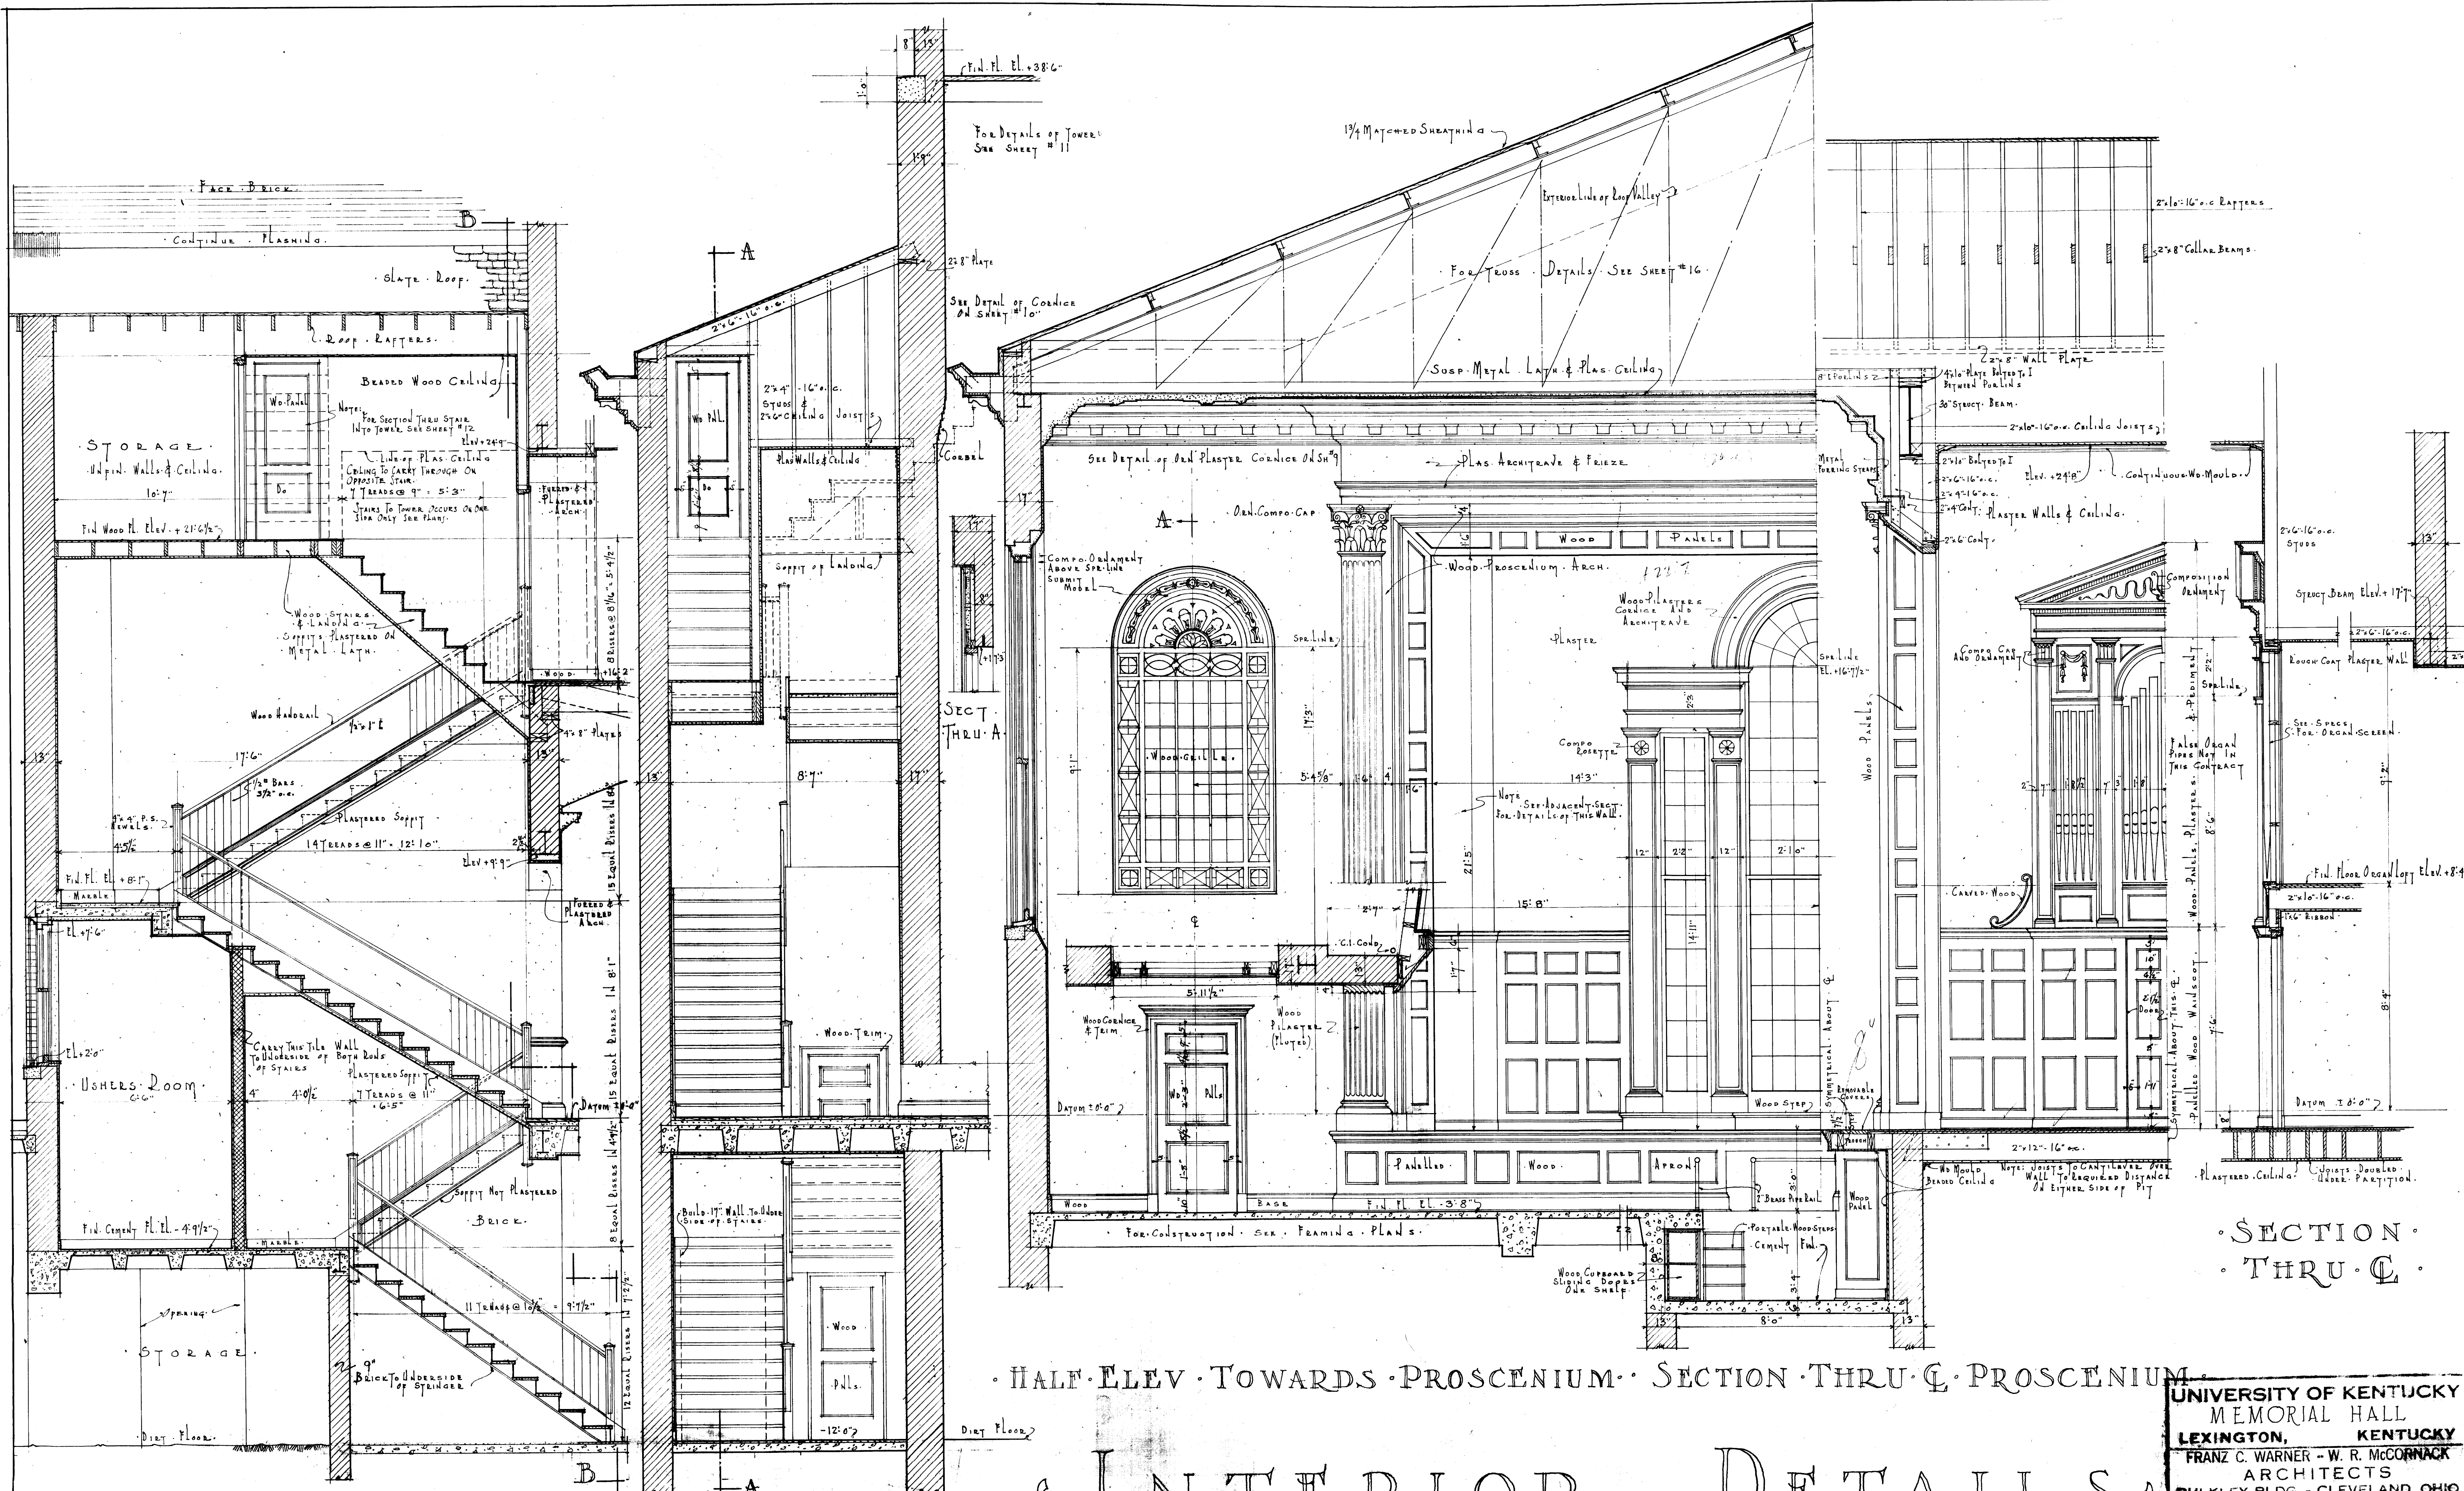

SECTION THRU A
STAIR DETAILS

HALF ELEV. TOWARDS PROSCENIUM

INTERIOR DETAILS

3/8" SCALE

UNIVERSITY OF KENTUCKY
MEMORIAL HALL
LEXINGTON, KENTUCKY
FRANZ C. WARNER - W. R. MCCORNACK
ARCHITECTS
BULKLEY BLDG - CLEVELAND, OHIO



DRAWN BY	17-10 BUILDING NO.	SHEET NO.	DATE 12/16/27
TRACED BY J.H.P.	1711	13	REVISED
CHECKED BY J.H.P.			REVISED

STEEL COLUMN SCHEDULE

Column No.	Size	Remarks
1	8" H. COL. @ 32	
2	8" H. COL. @ 32	
COL. FOOTING SCHEDULE

FOOTING NO.	SIZE	REIN. EACH WAY	REMARKS
1-2	4'-6" x 4'-6" x 2'-0"	11-1/2" BARS	
3-6-7-8	5'-0" x 4'-6" x 2'-0"	12-1/2" BARS	
9-10-11-12	5'-6" x 4'-6" x 2'-0"	14-1/2" BARS	
13-14	3'-6" x 4'-6" x 2'-0"	7-1/2" BARS	
15-16	3'-9" x 4'-6" x 2'-0"	7-1/2" BARS	
17-18-19-20	5'-0" x 4'-6" x 2'-0"	SEE PLAN	
21 & 22			Col. 21 & 22 To Rest On Tower Footing At Elev. -13'-4"

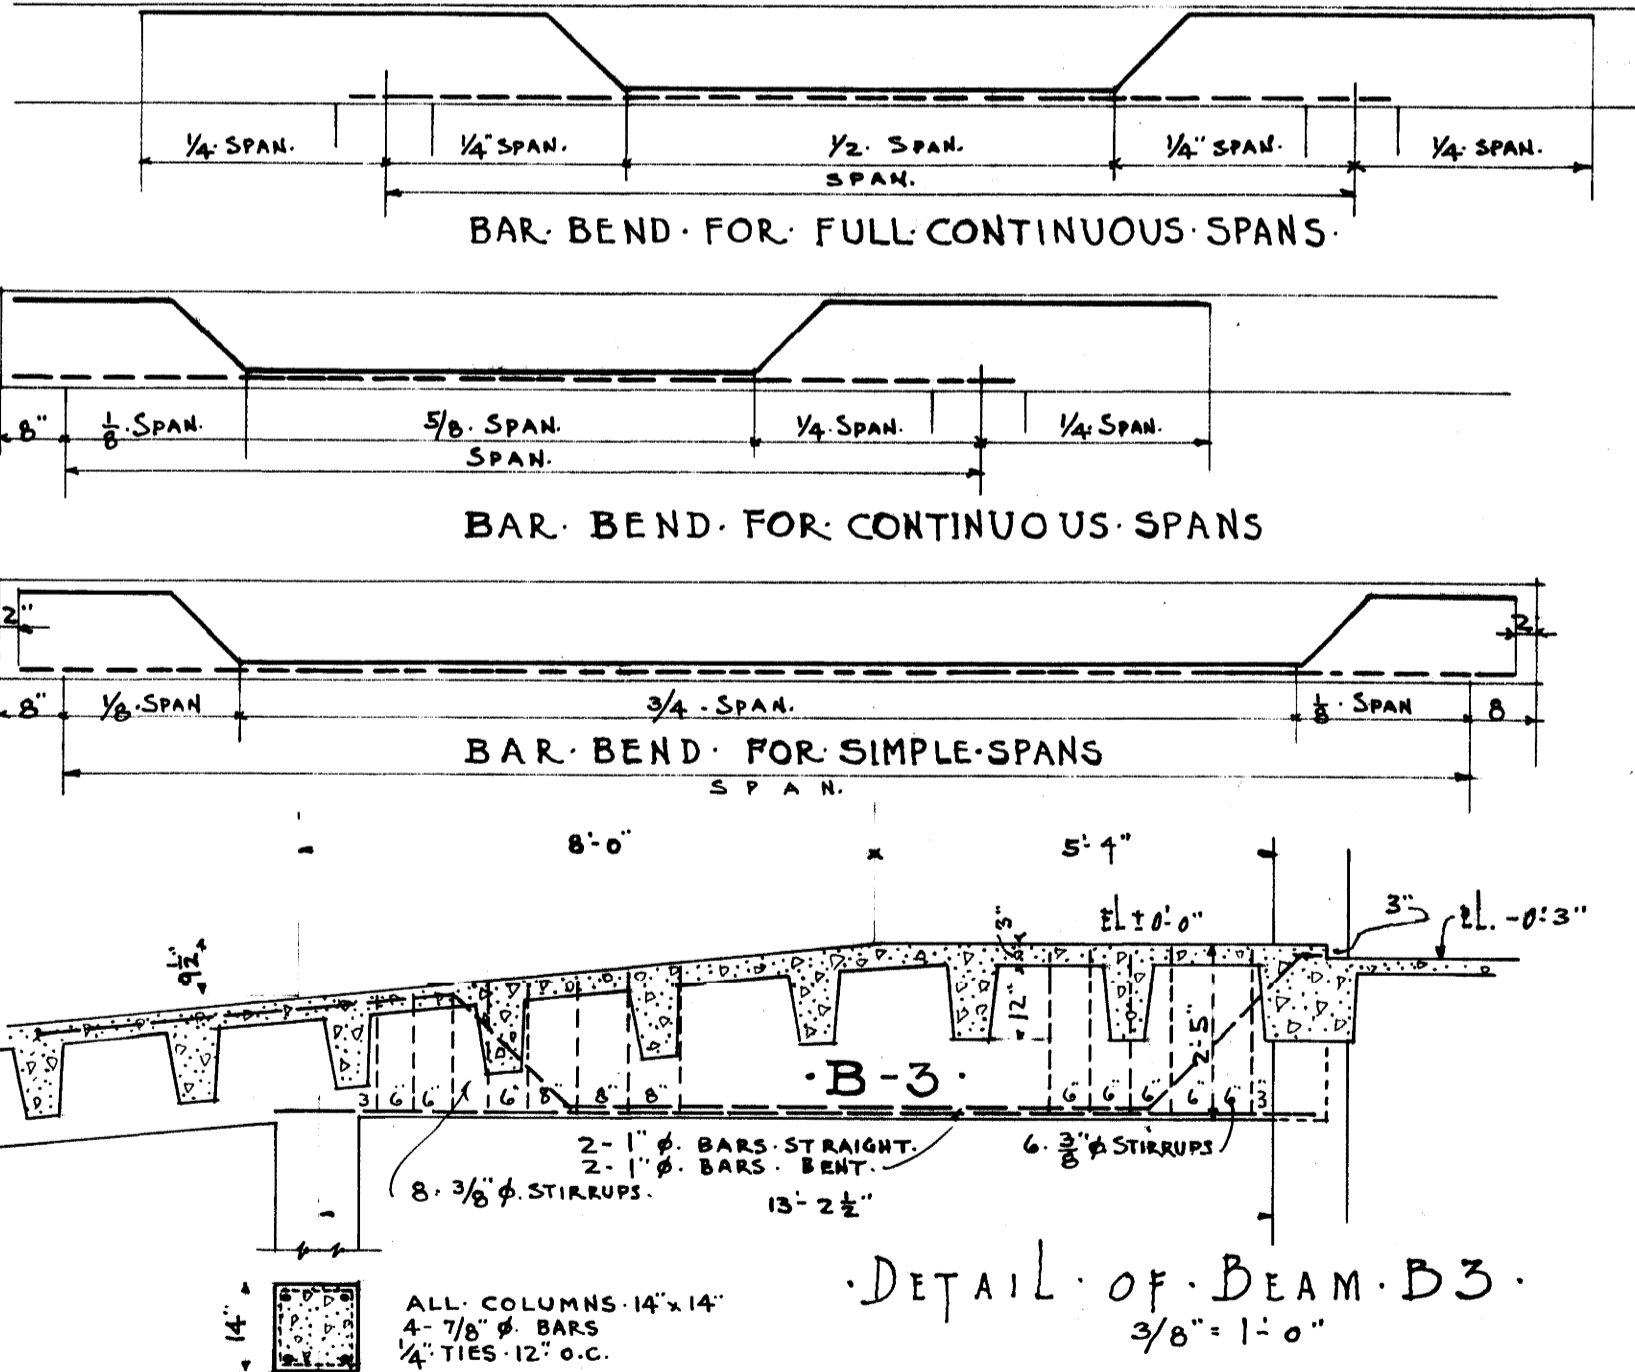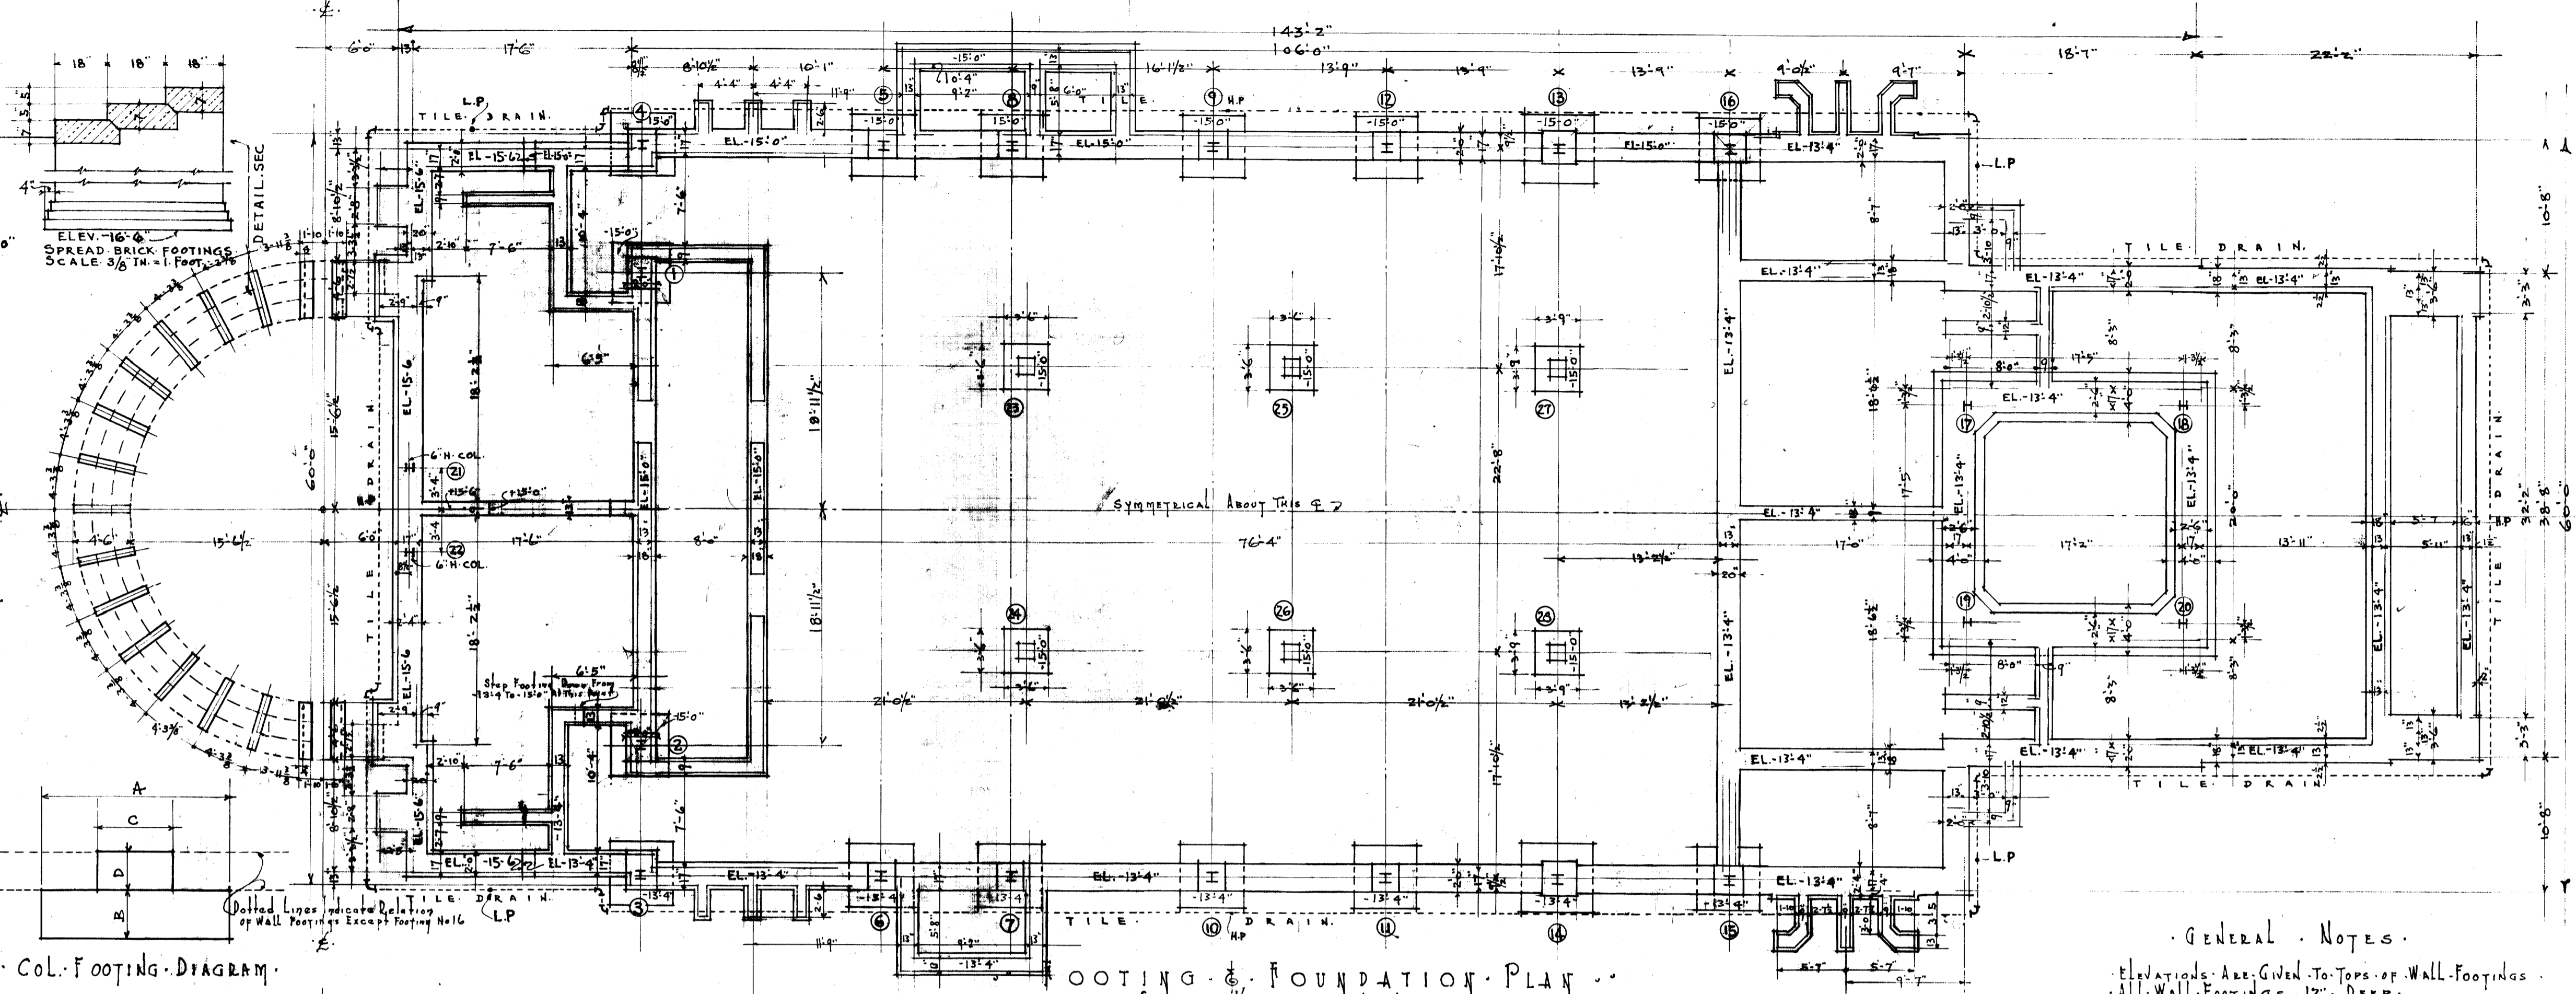

CONCRETE BEAM SCHEDULE

MARK	SIZE	STRAIGHT	BENT	STIRRUPS	SPACING EACH END
B-1	14" x 20"	2-1" φ	2-1" φ	9-3/8" EA END	3-6-6-6-8-8-8-8
B-2	14" x 20"	2-1" φ	2-1" φ	9-3/8" EA END	3-6-6-6-8-8-8-8
B-3	SEE DETAIL				
B-4	12" x 15"	2-3/4" φ	2-3/4" φ	None	

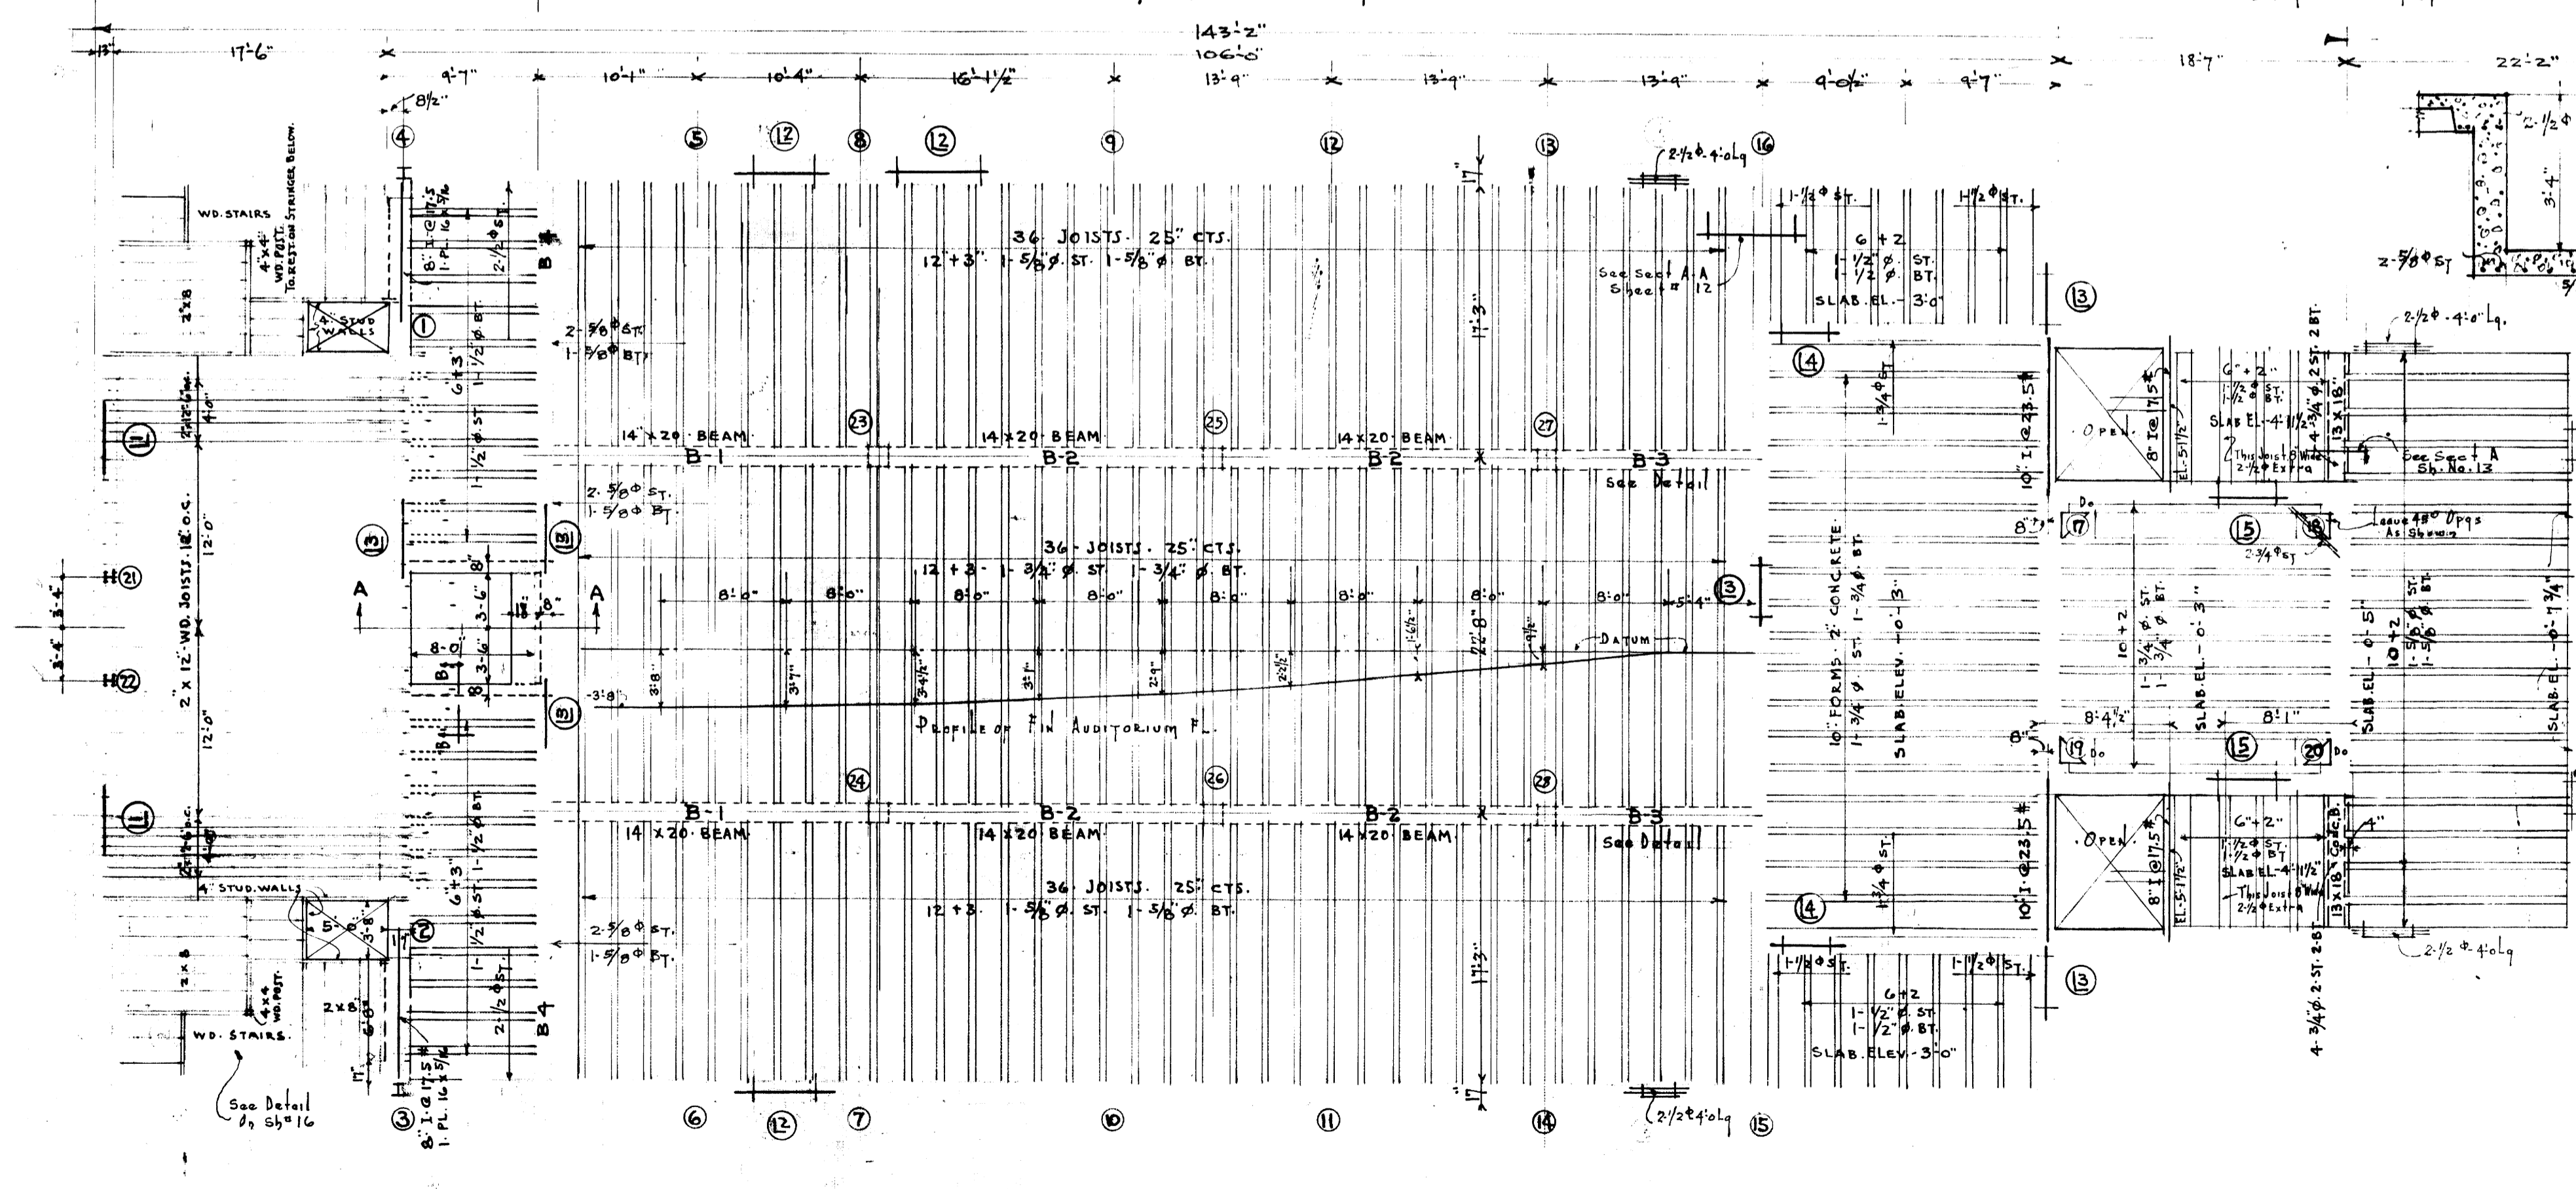

GENERAL NOTES


ELEVATIONS ARE GIVEN TO TOPS OF WALL FOOTINGS

ALL WALL FOOTINGS 12" DEEP

ELEVATIONS OF COL. FOOTINGS ARE GIVEN TO TOPS OF CAPS

LINTEL SCHEDULE















MARK	DESCRIPTION
L1	4-12" x 4" x 3/16" x 4'-4"
L2	4-12" x 4" x 3/16" x 7'-0"
L3	3-12" x 4" x 3/16" x 4'-4"
L4	3-12" x 4" x 3/16" x 8'-0"
L5	2-12" x 4" x 3/16" x 4'-4"

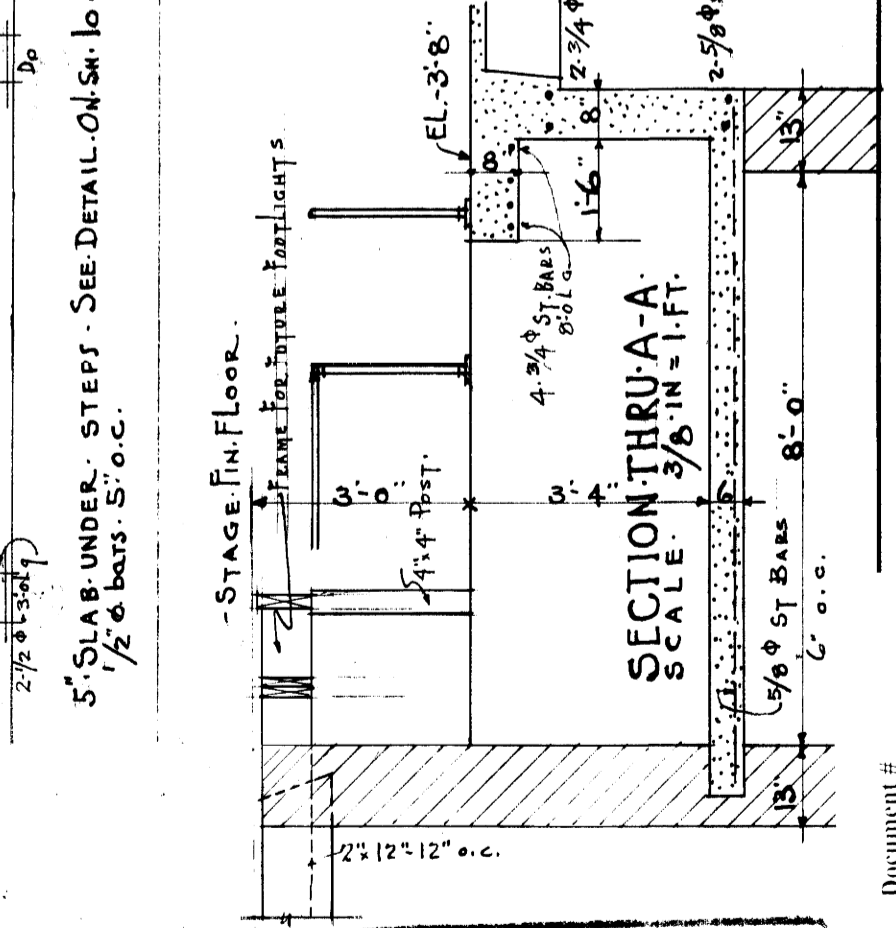

UNIVERSITY OF KENTUCKY
MEMORIAL HALL
LEXINGTON, KENTUCKY
FRANZ C. WARNER - W. R. MCCORNACK
ARCHITECTS
BULKLEY BLDG. - CLEVELAND, OHIO





DRAWN BY: J.B.	BUILDING NO.: 1711	SHEET NO.: 14	DATE: 12/16/27
SCALE: 3/8" = 1'-0"			

MK	DESCRIPTION
100	4 L 6 x 4 x 1/2 x 7-6
101	3 L 6 x 4 x 1/2 x 7-6
102	3 L 6 x 4 x 1/2 x 6-9
103	3 L 6 x 4 x 1/2 x 5-0
104	3 L 6 x 4 x 1/2 x 4-0
105	4 L 6 x 4 x 1/2 x 7-6
106	4 L 6 x 4 x 1/2 x 7-6
107	4 L 6 x 4 x 1/2 x 7-6
108	2 L 6 x 4 x 1/2 x 7-6
109	2 L 6 x 4 x 1/2 x 7-6
110	2 L 6 x 4 x 1/2 x 5-0
111	2 L 6 x 4 x 1/2 x 8-0
120	2 L 6 x 4 x 1/2 x 4-0
121	2 L 6 x 4 x 1/2 x 4-0
122	2 L 6 x 4 x 1/2 x 7-2
123	4 L 6 x 4 x 1/2 x 7-3

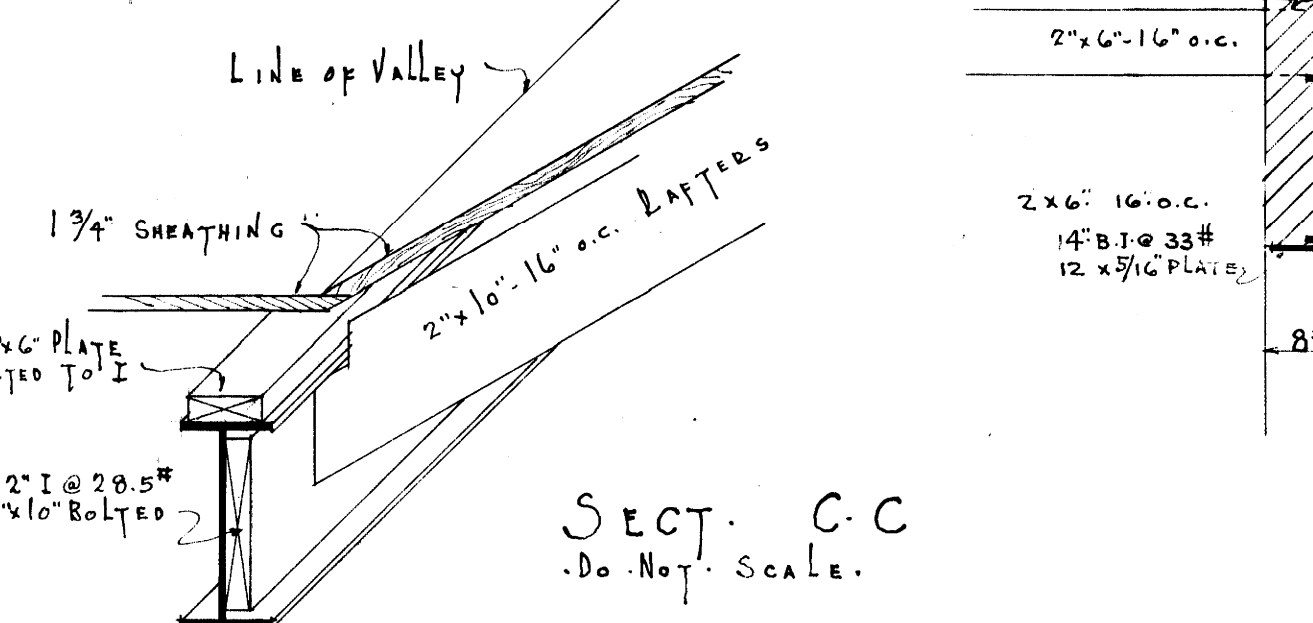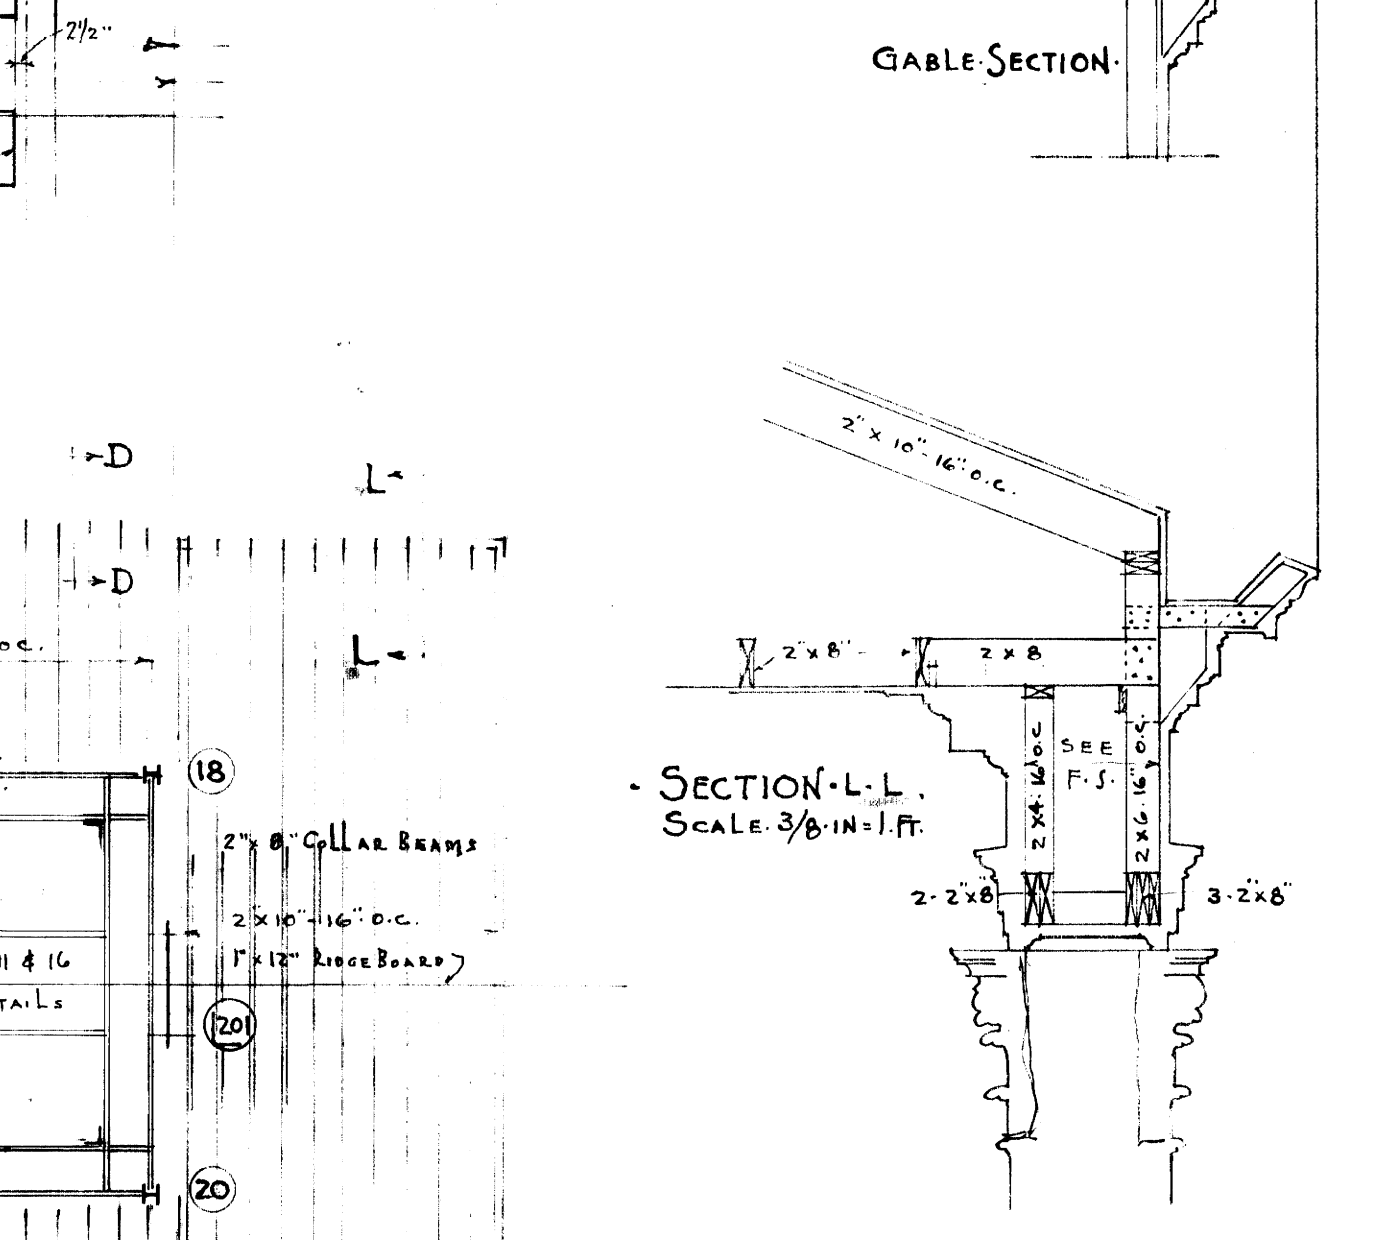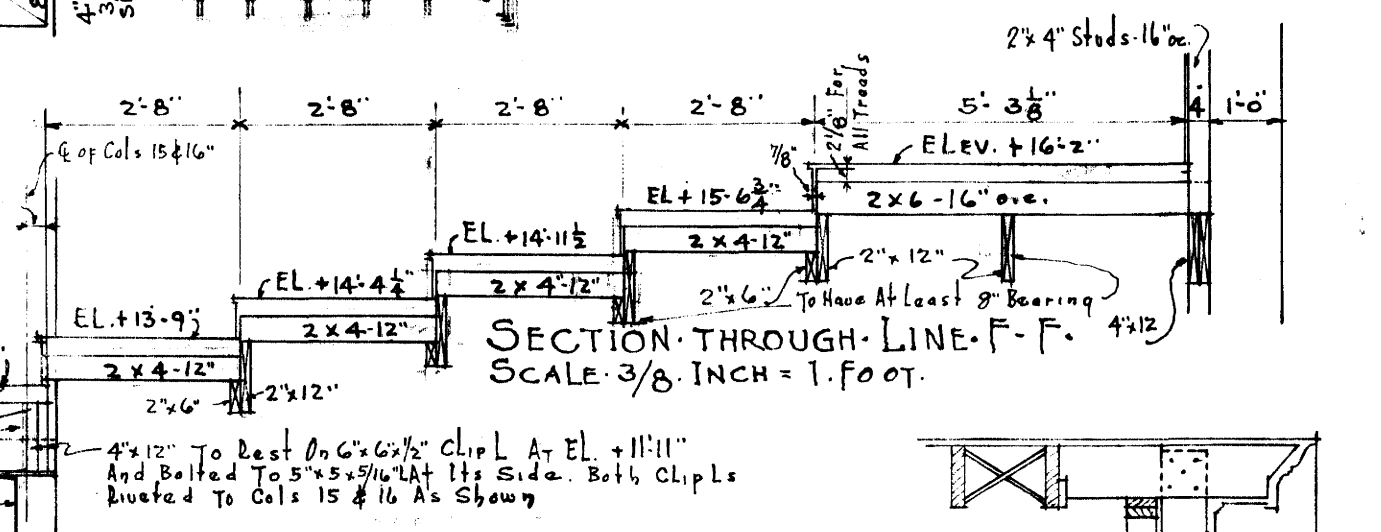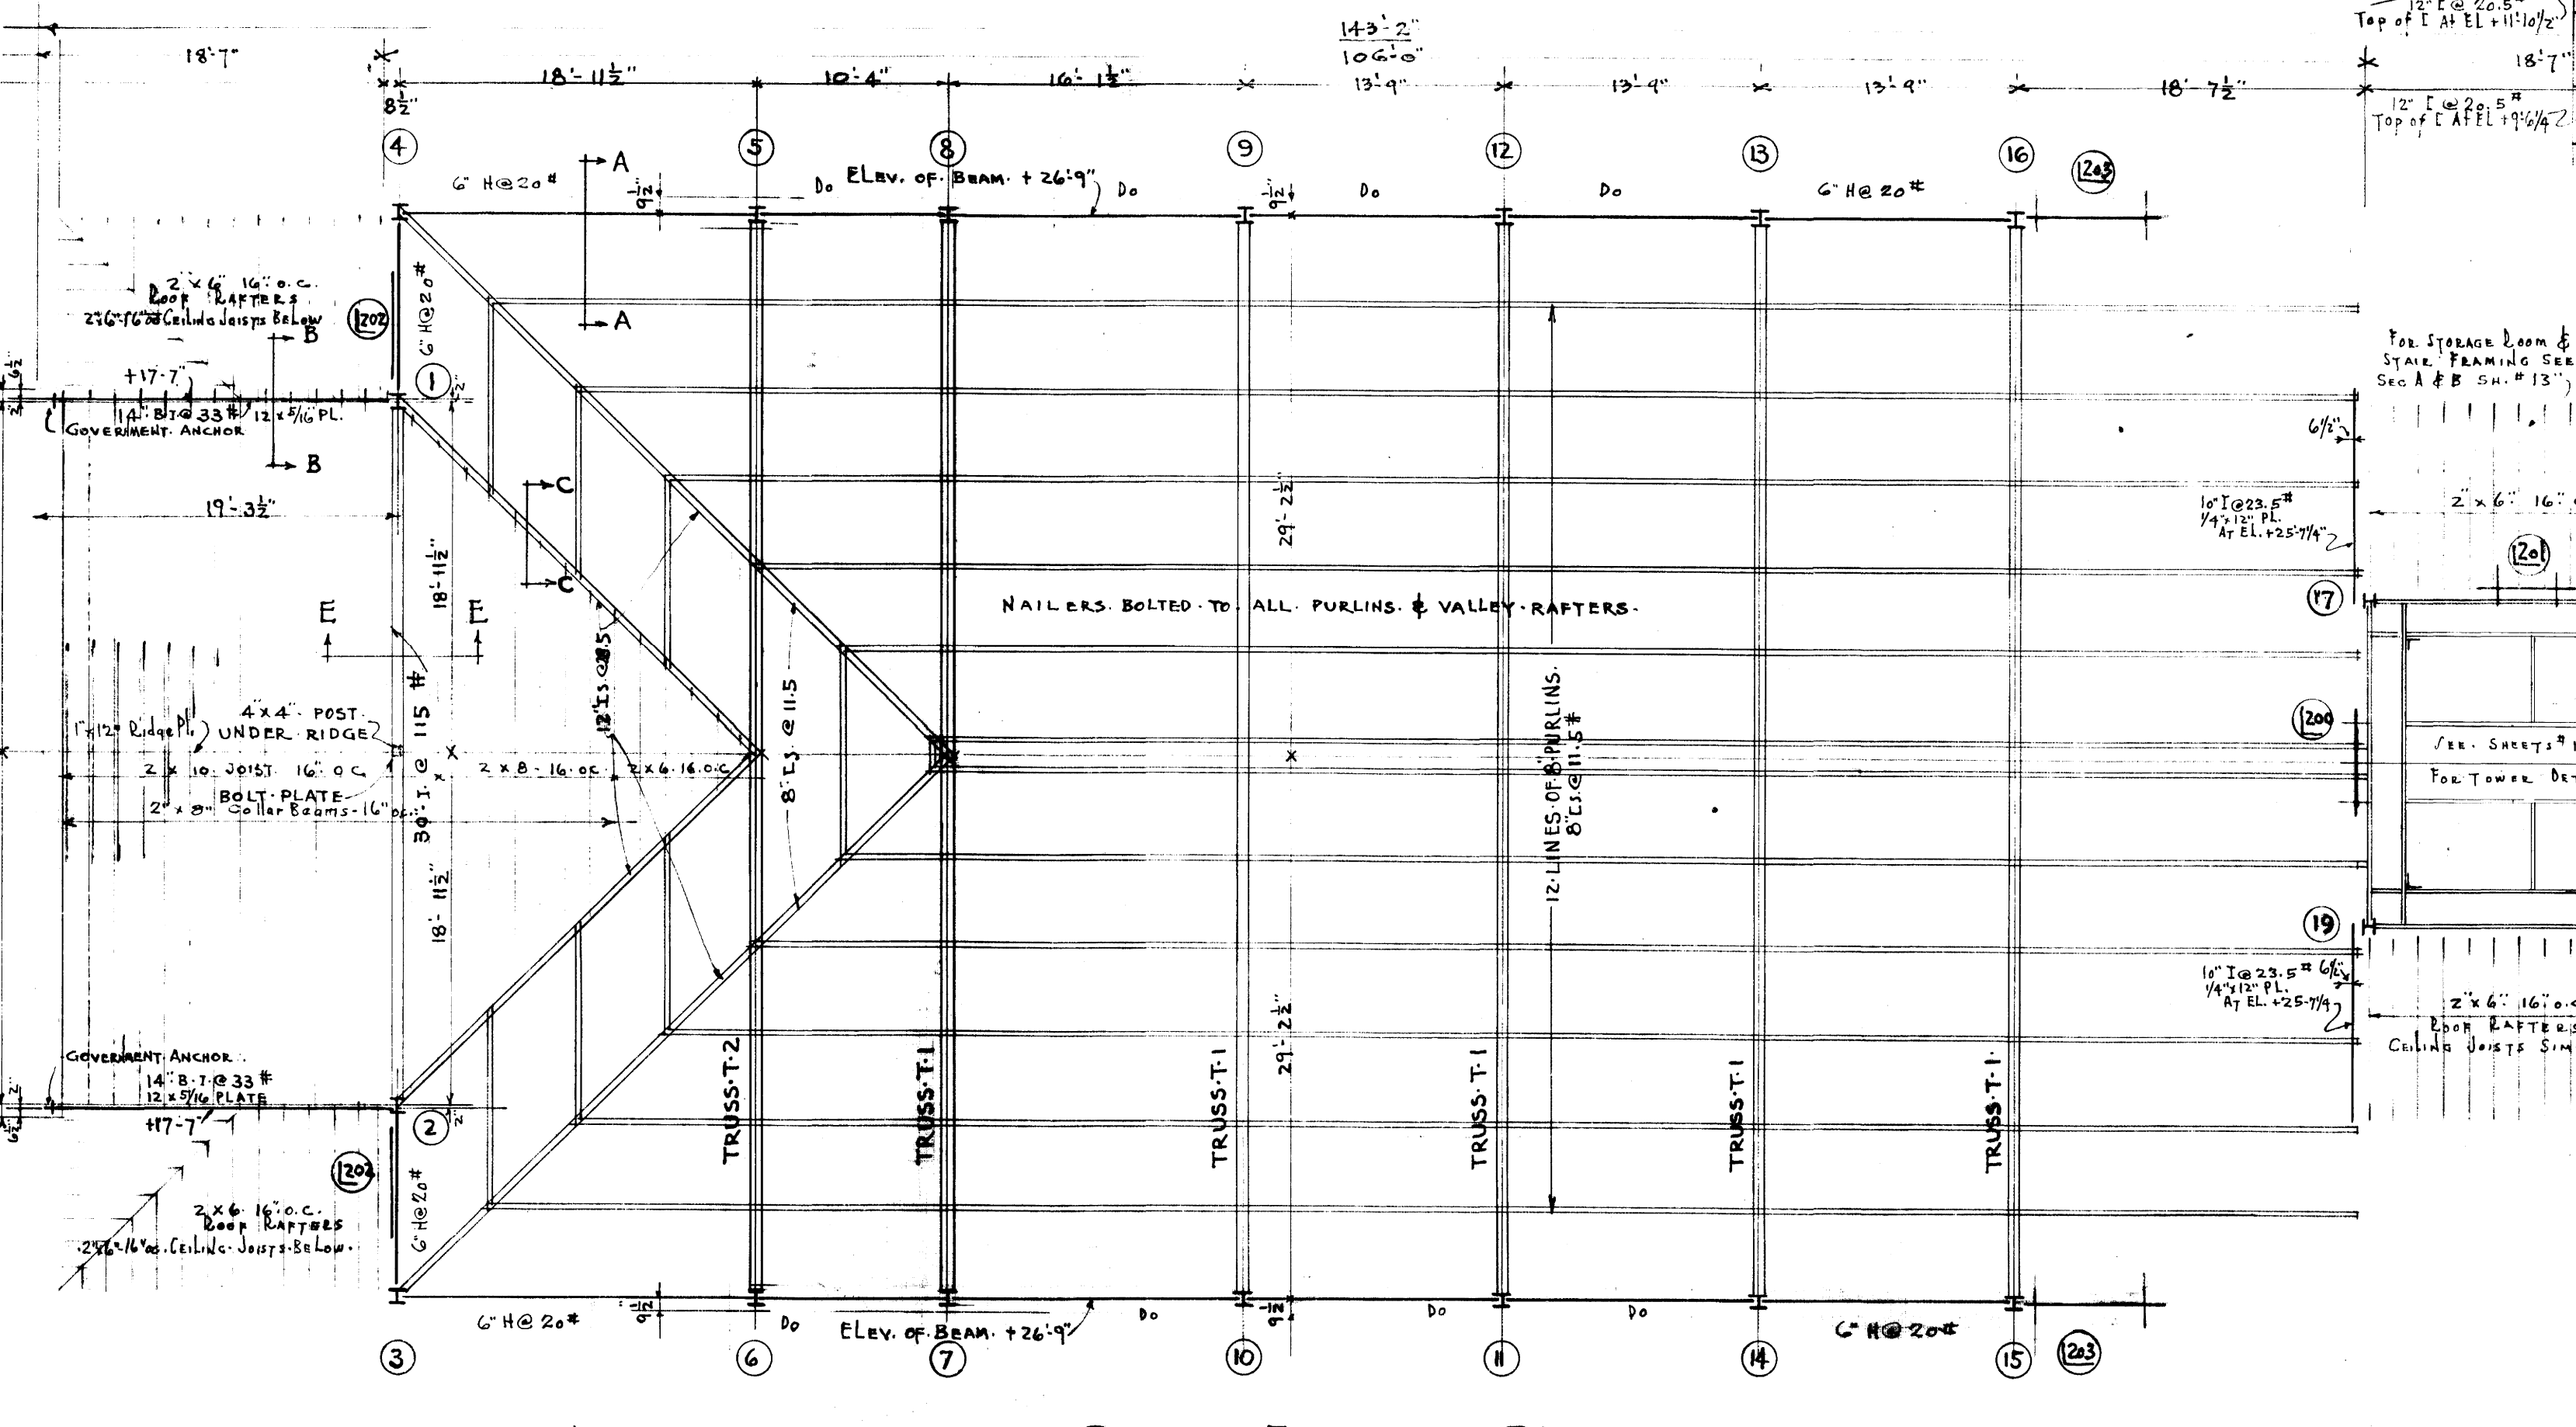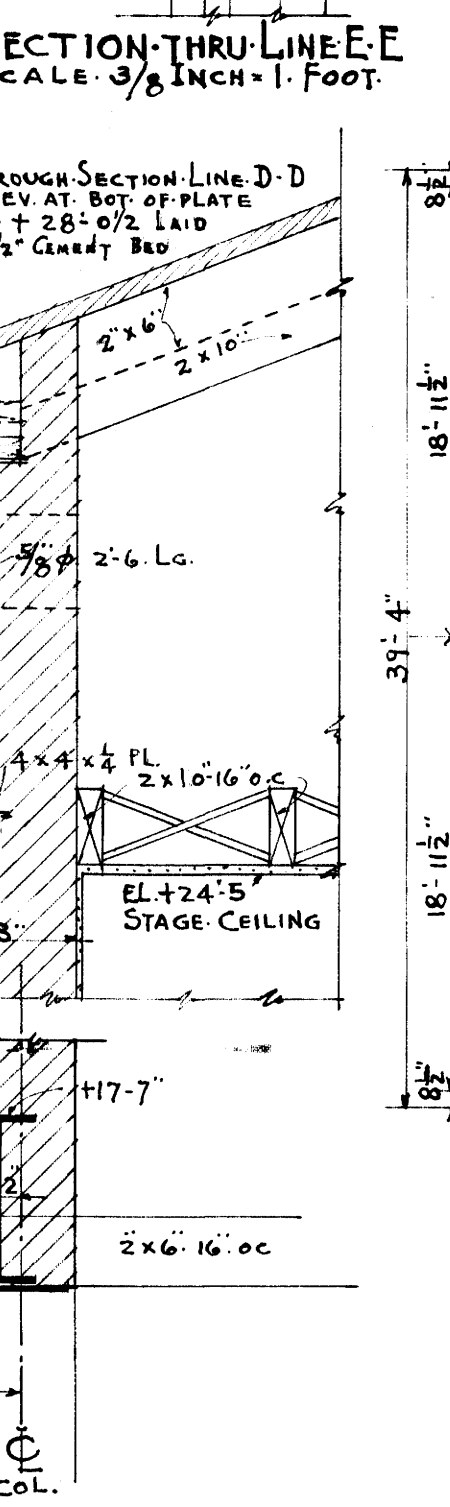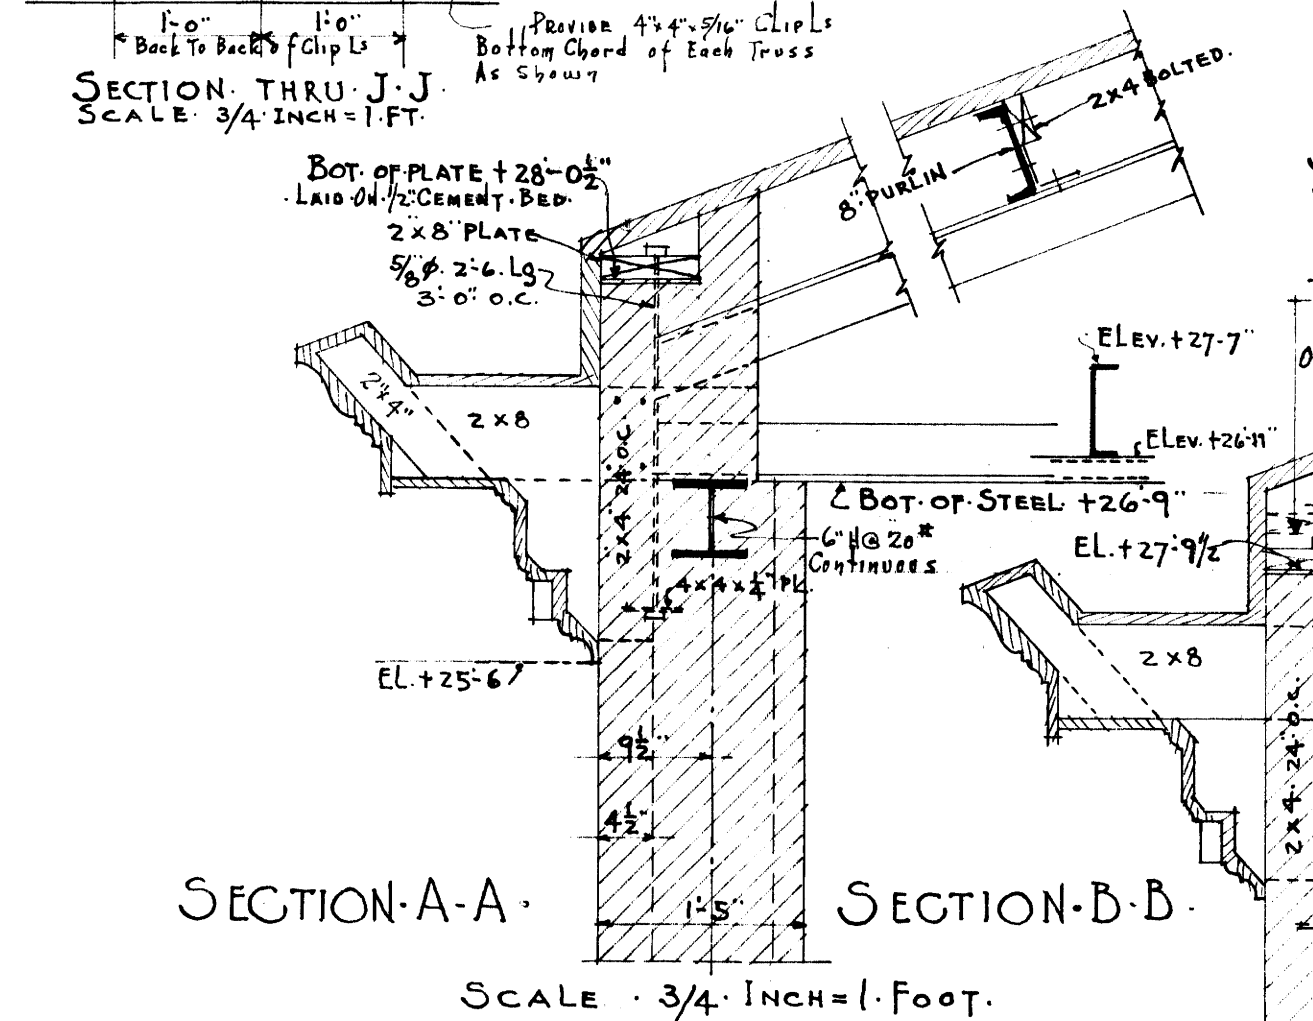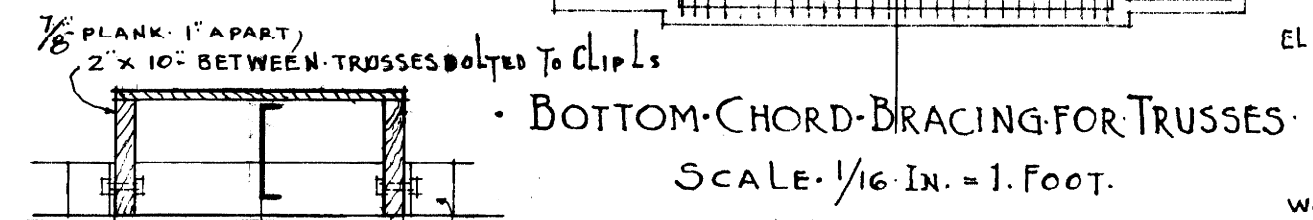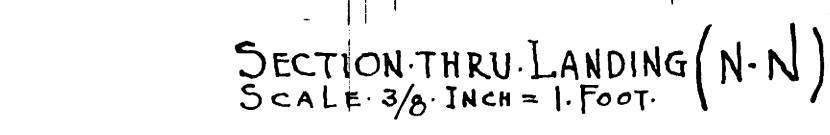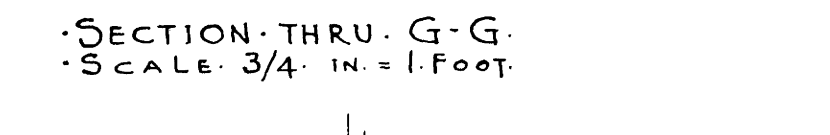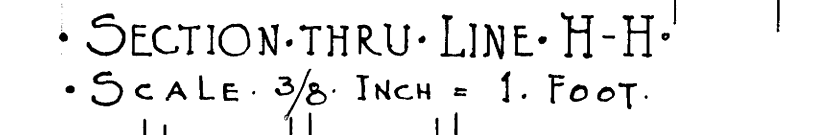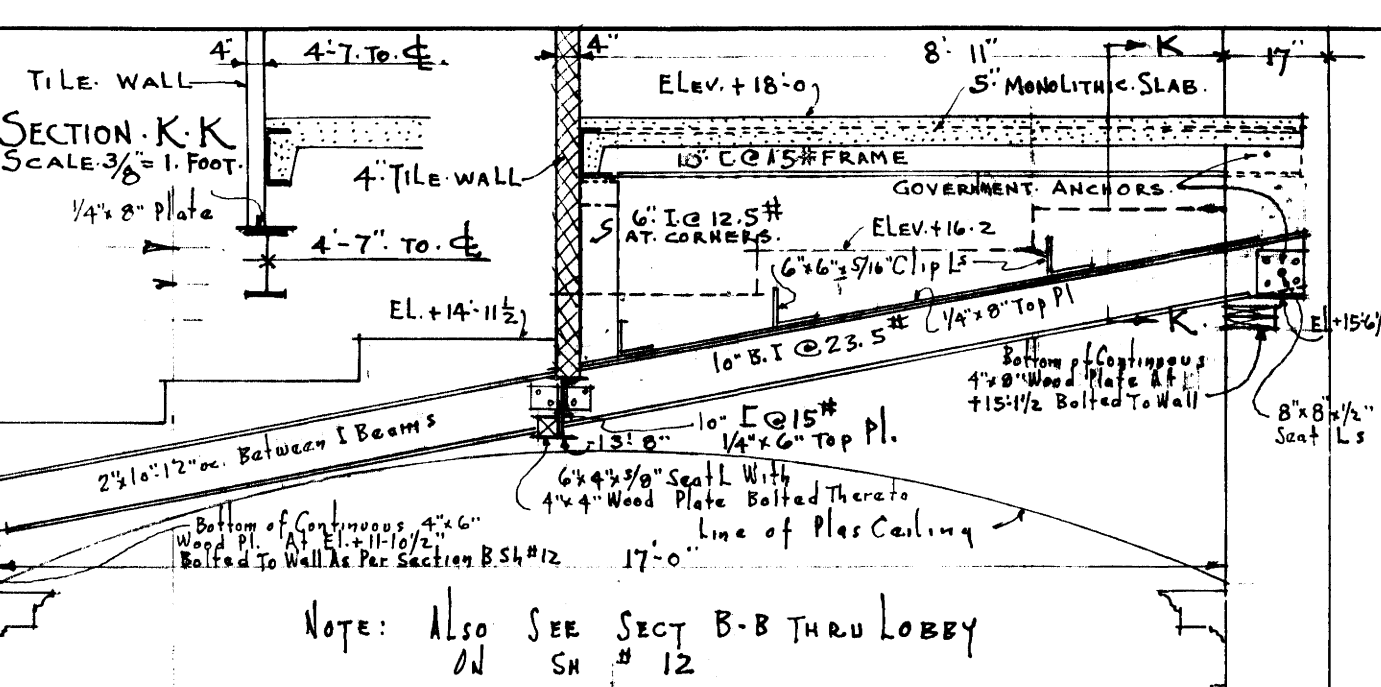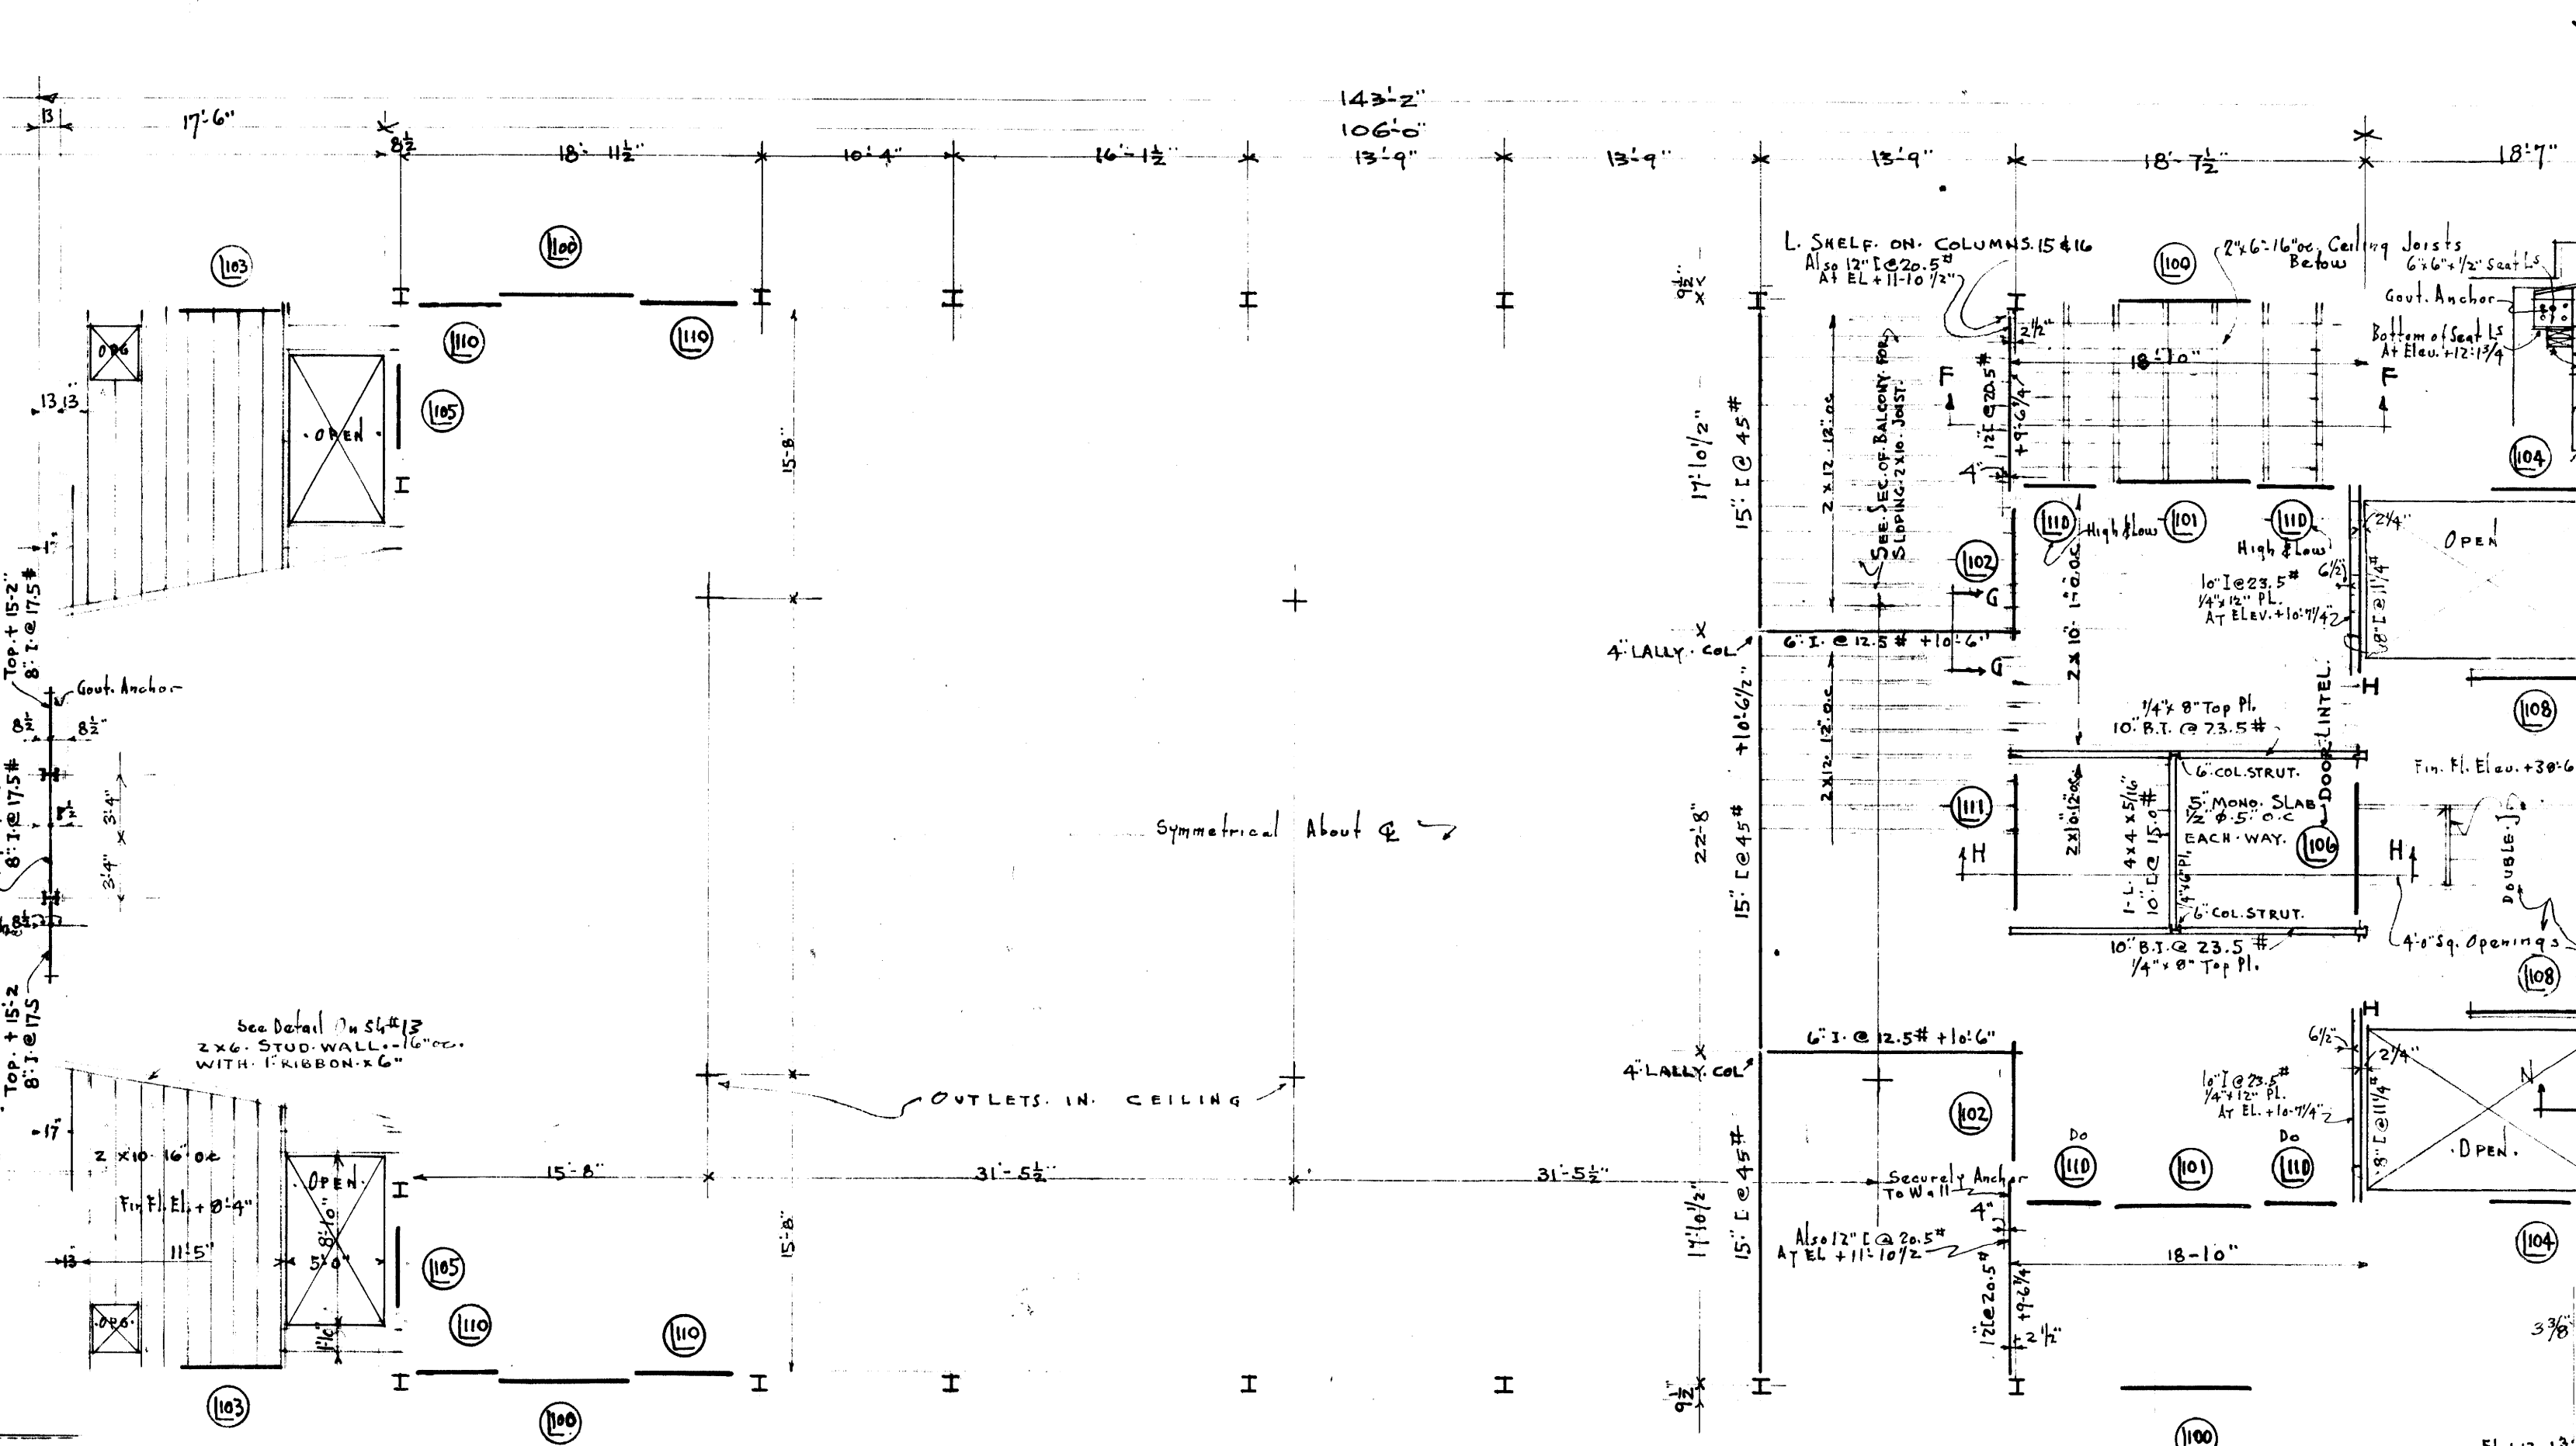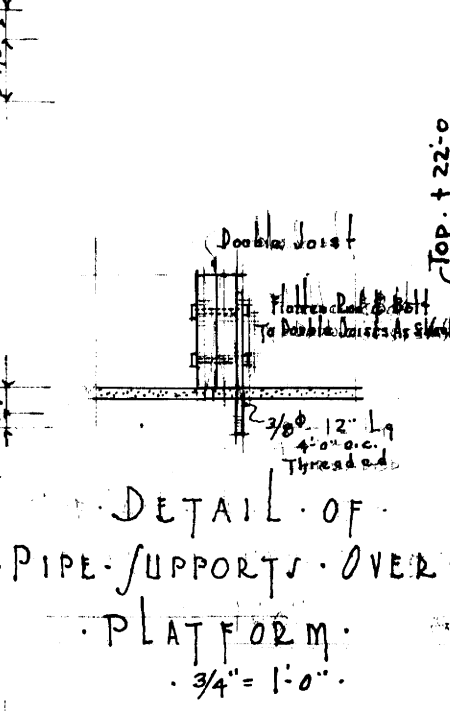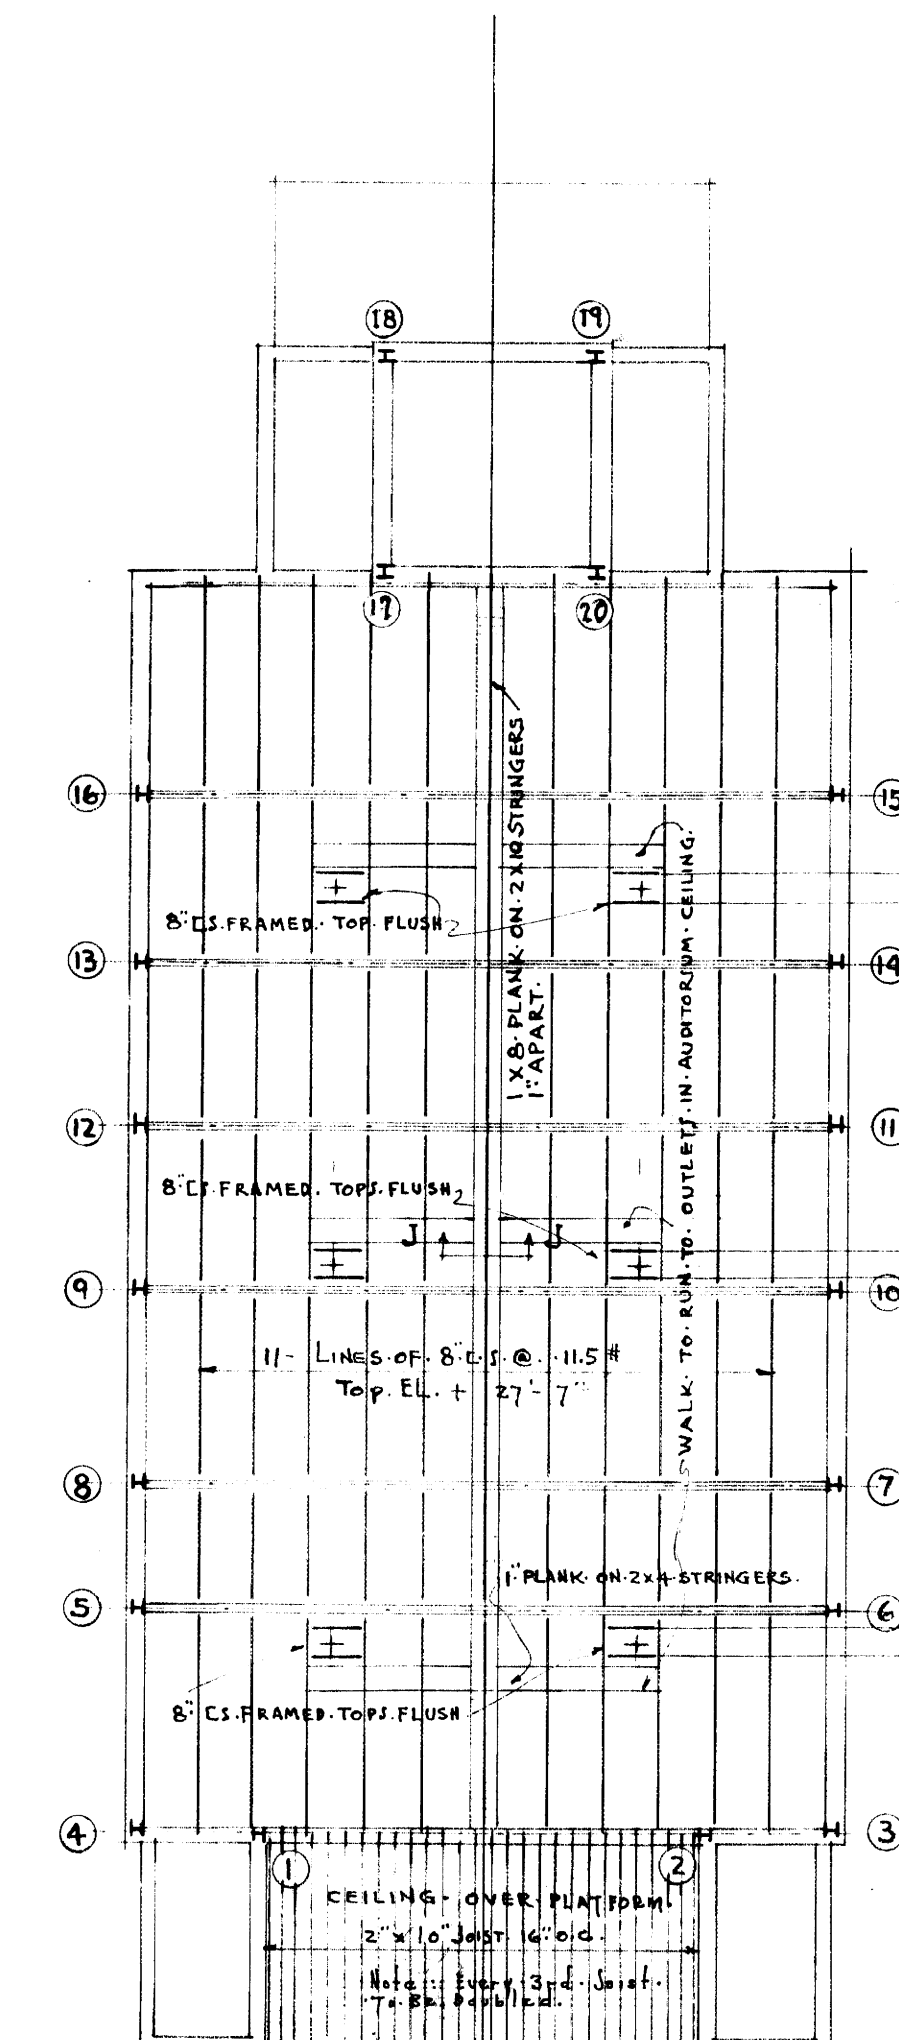

UNIVERSITY OF KENTUCKY
MEMORIAL HALL
LEXINGTON, KENTUCKY
FRANZ C. WARNER - W. R. MCCORNACK
ARCHITECTS
BULKLEY BLDG. - CLEVELAND, OHIO








DRAWN BY J.B.	BUILDING No.	SHEET No.	DATE 12/16/27
TRACED BY R.H.H.	1711	15	REVISED
CHECKED BY H.H.			REVISED

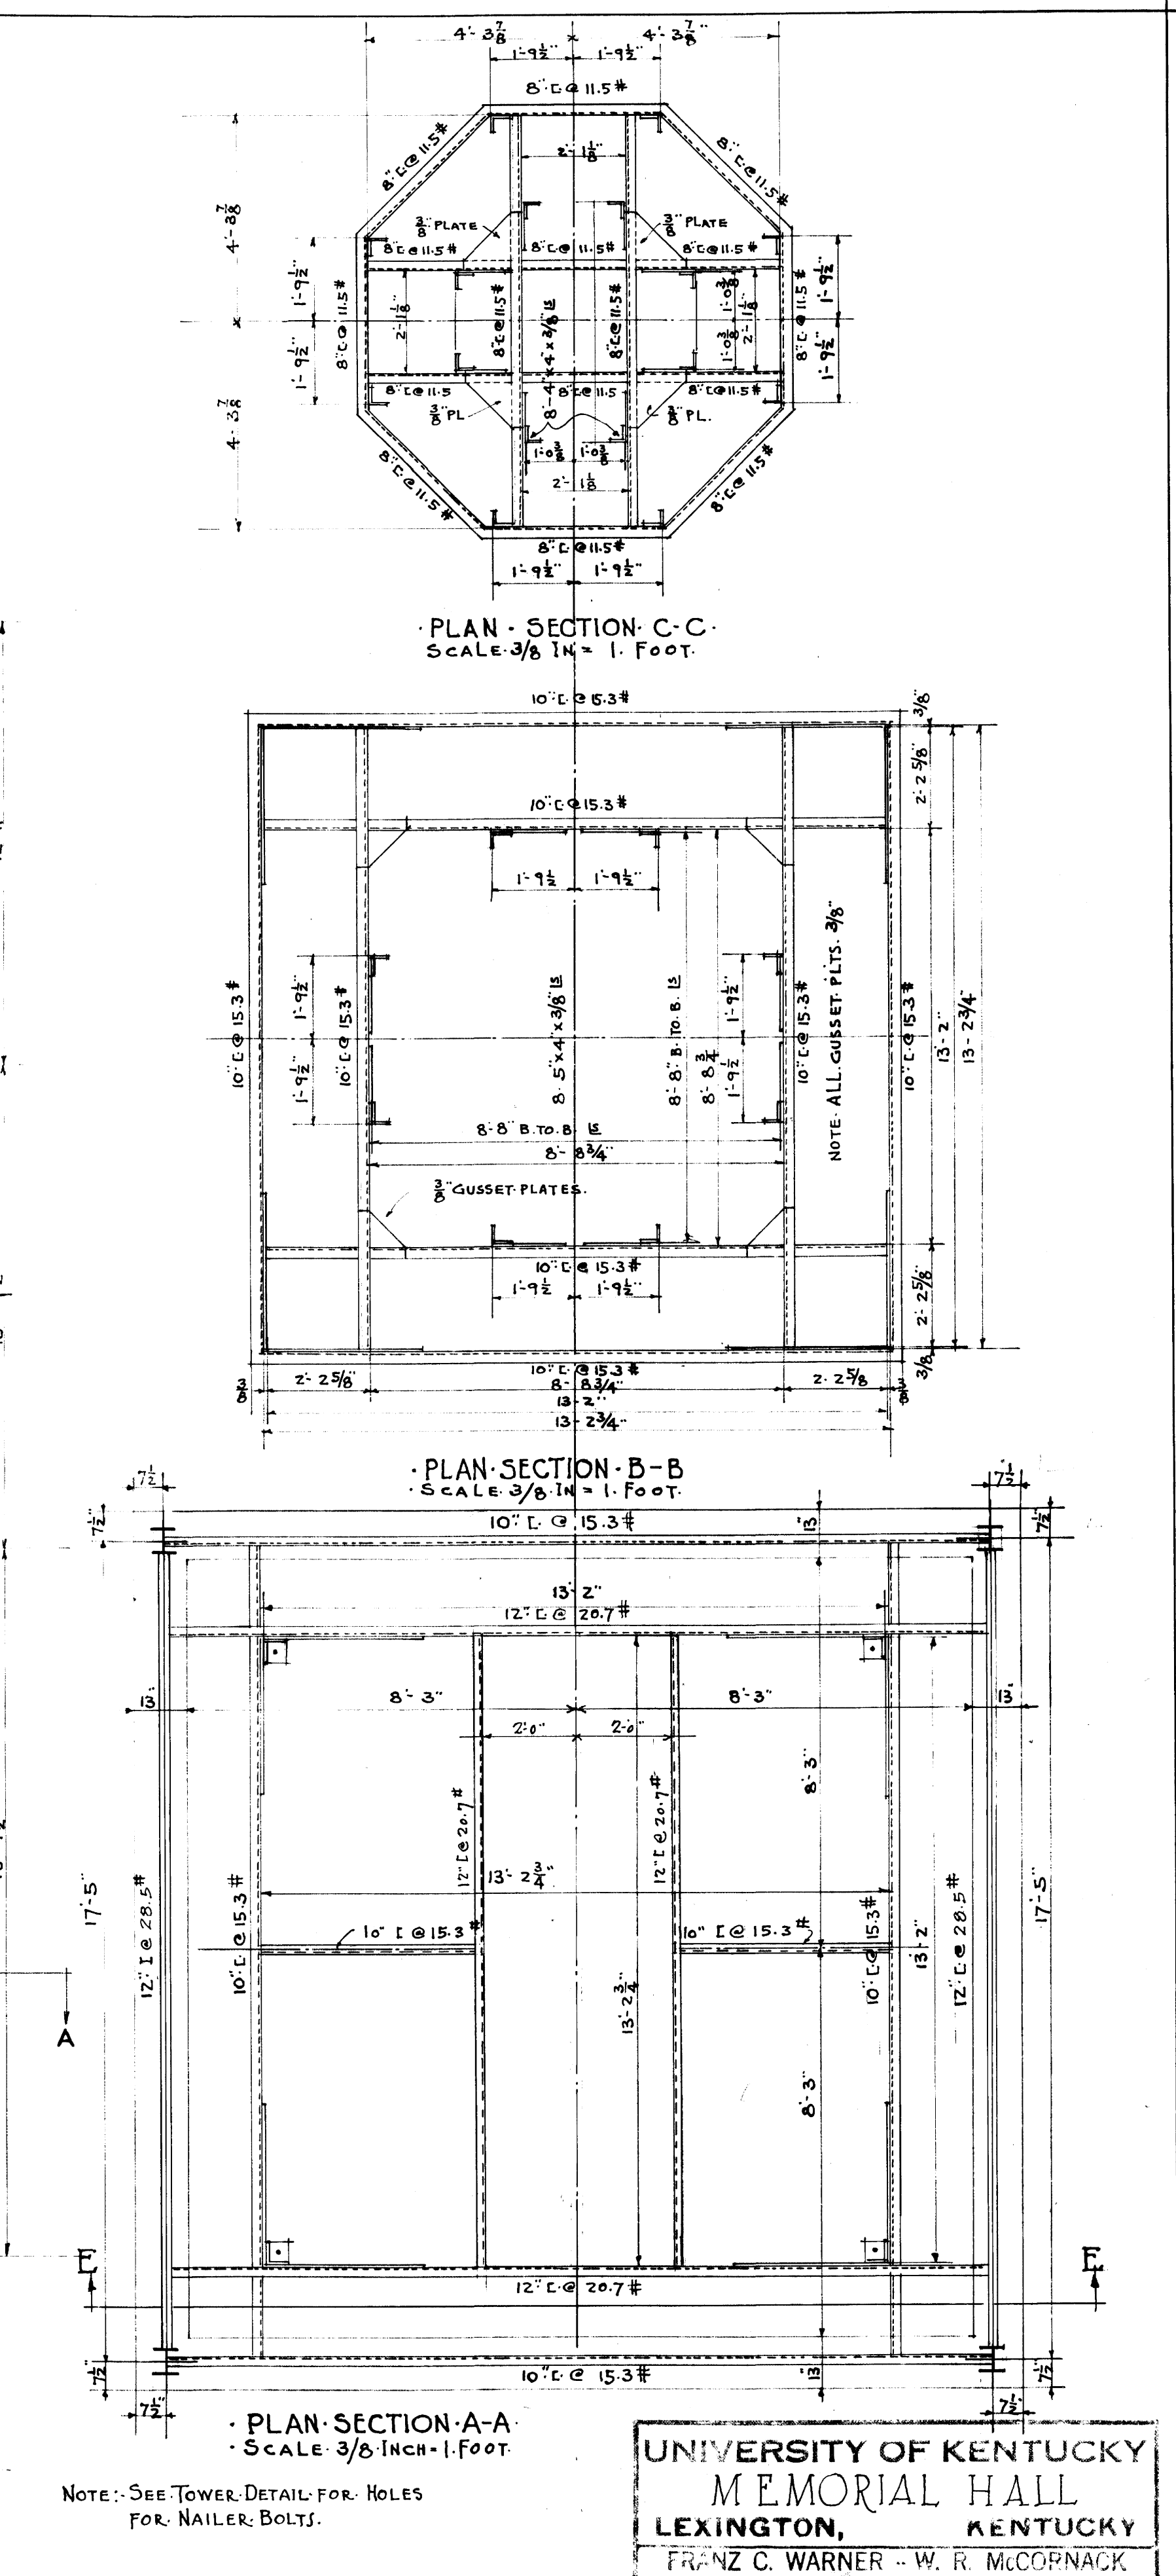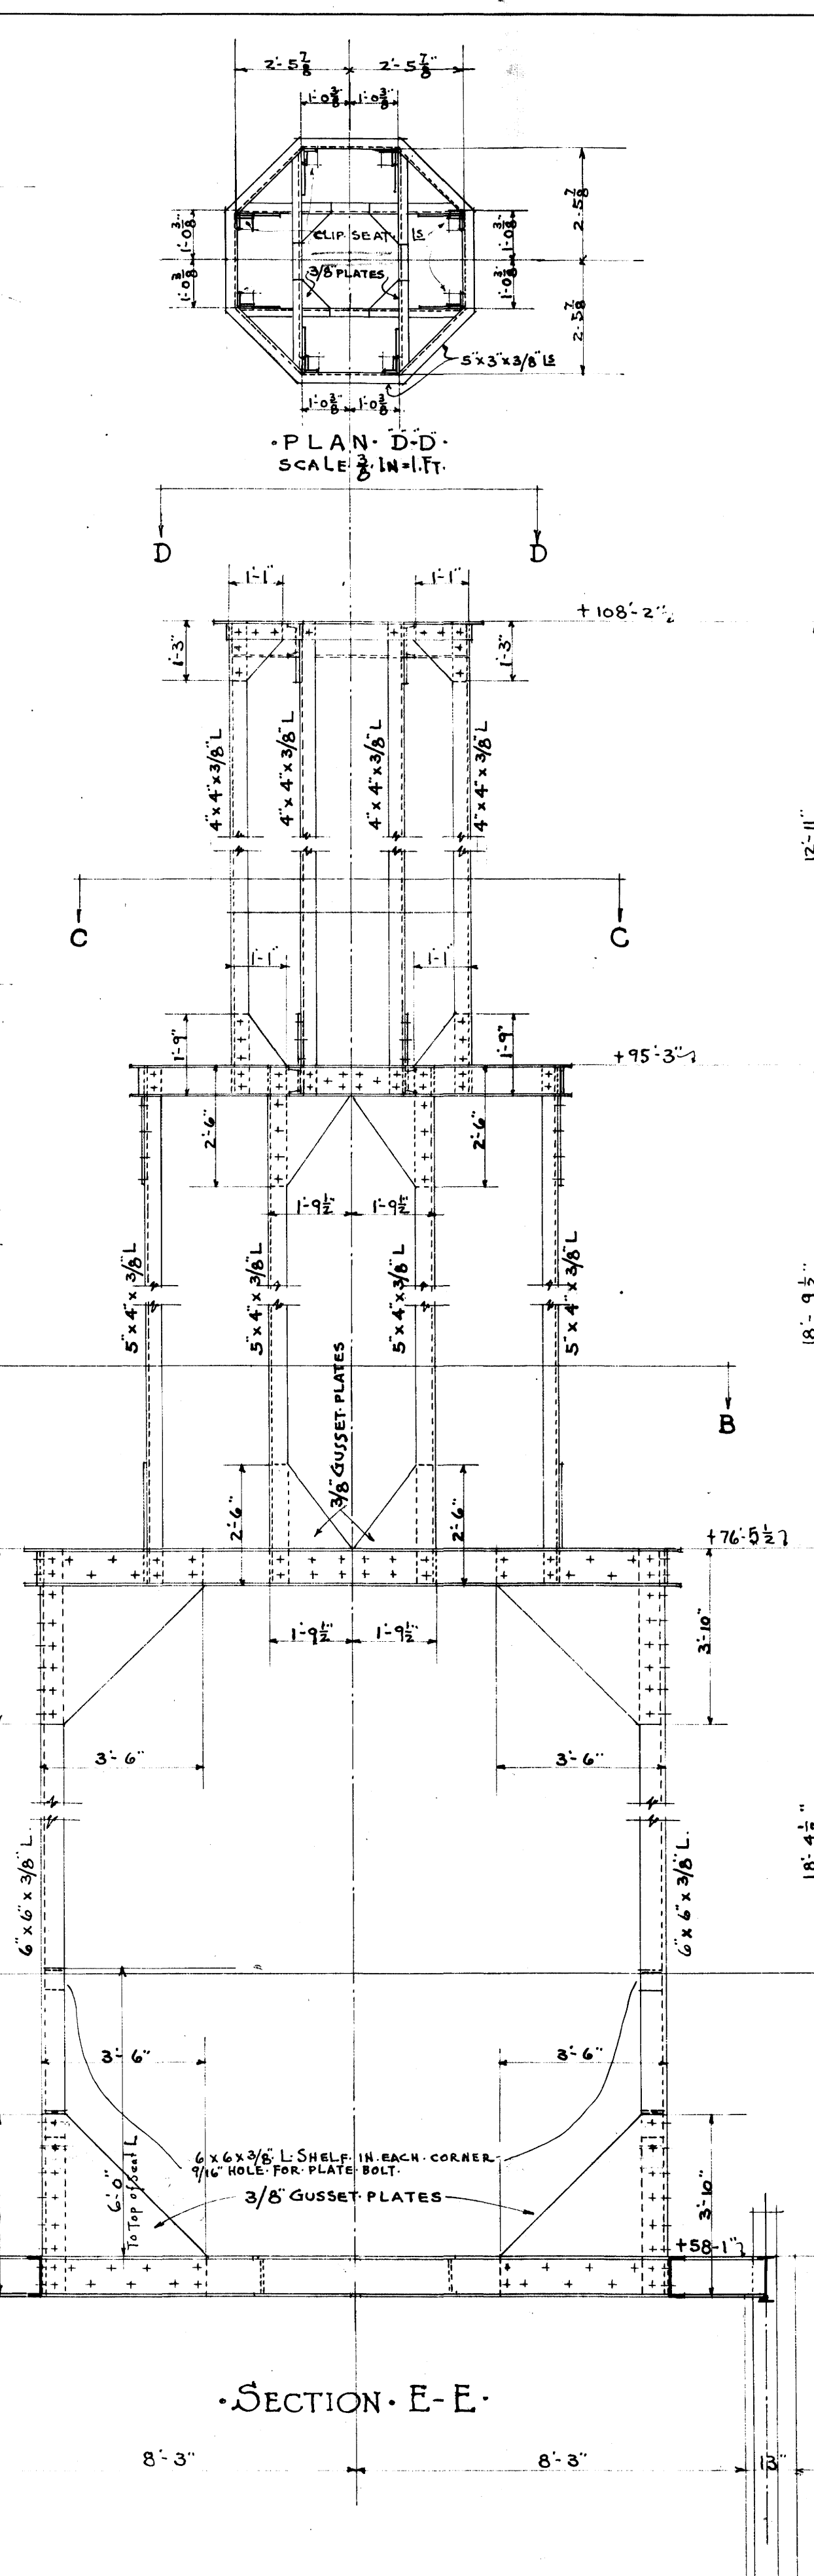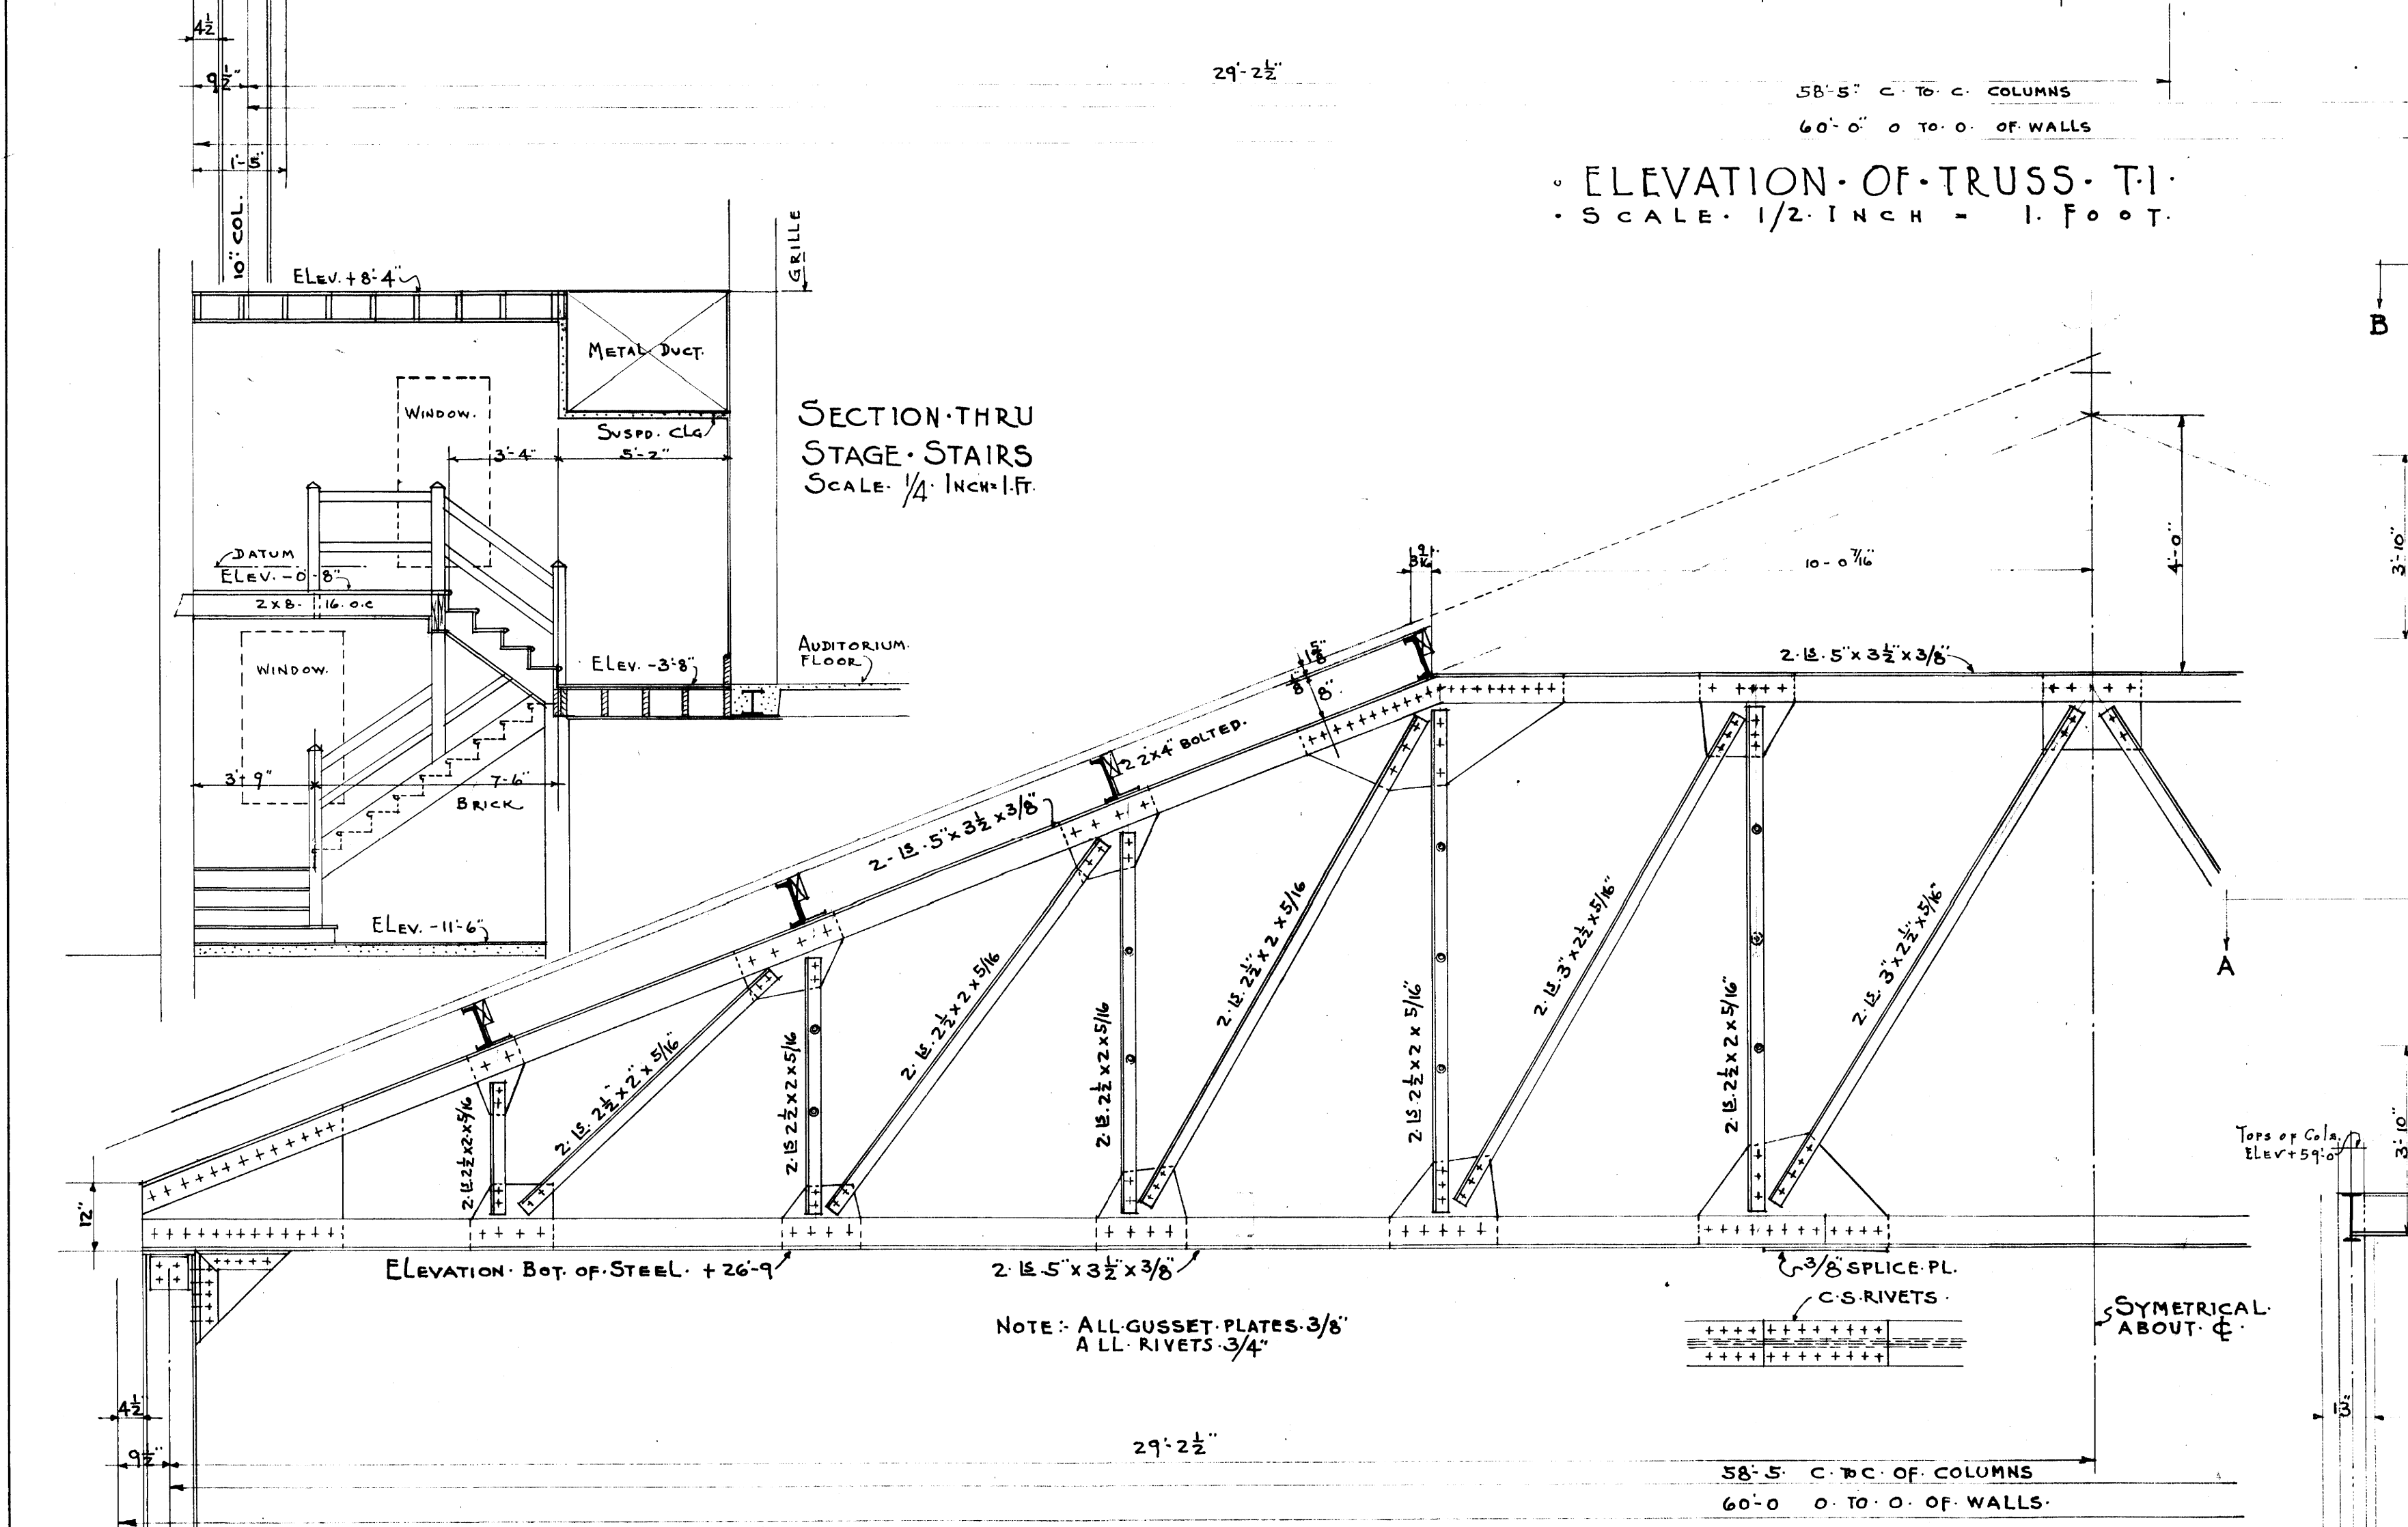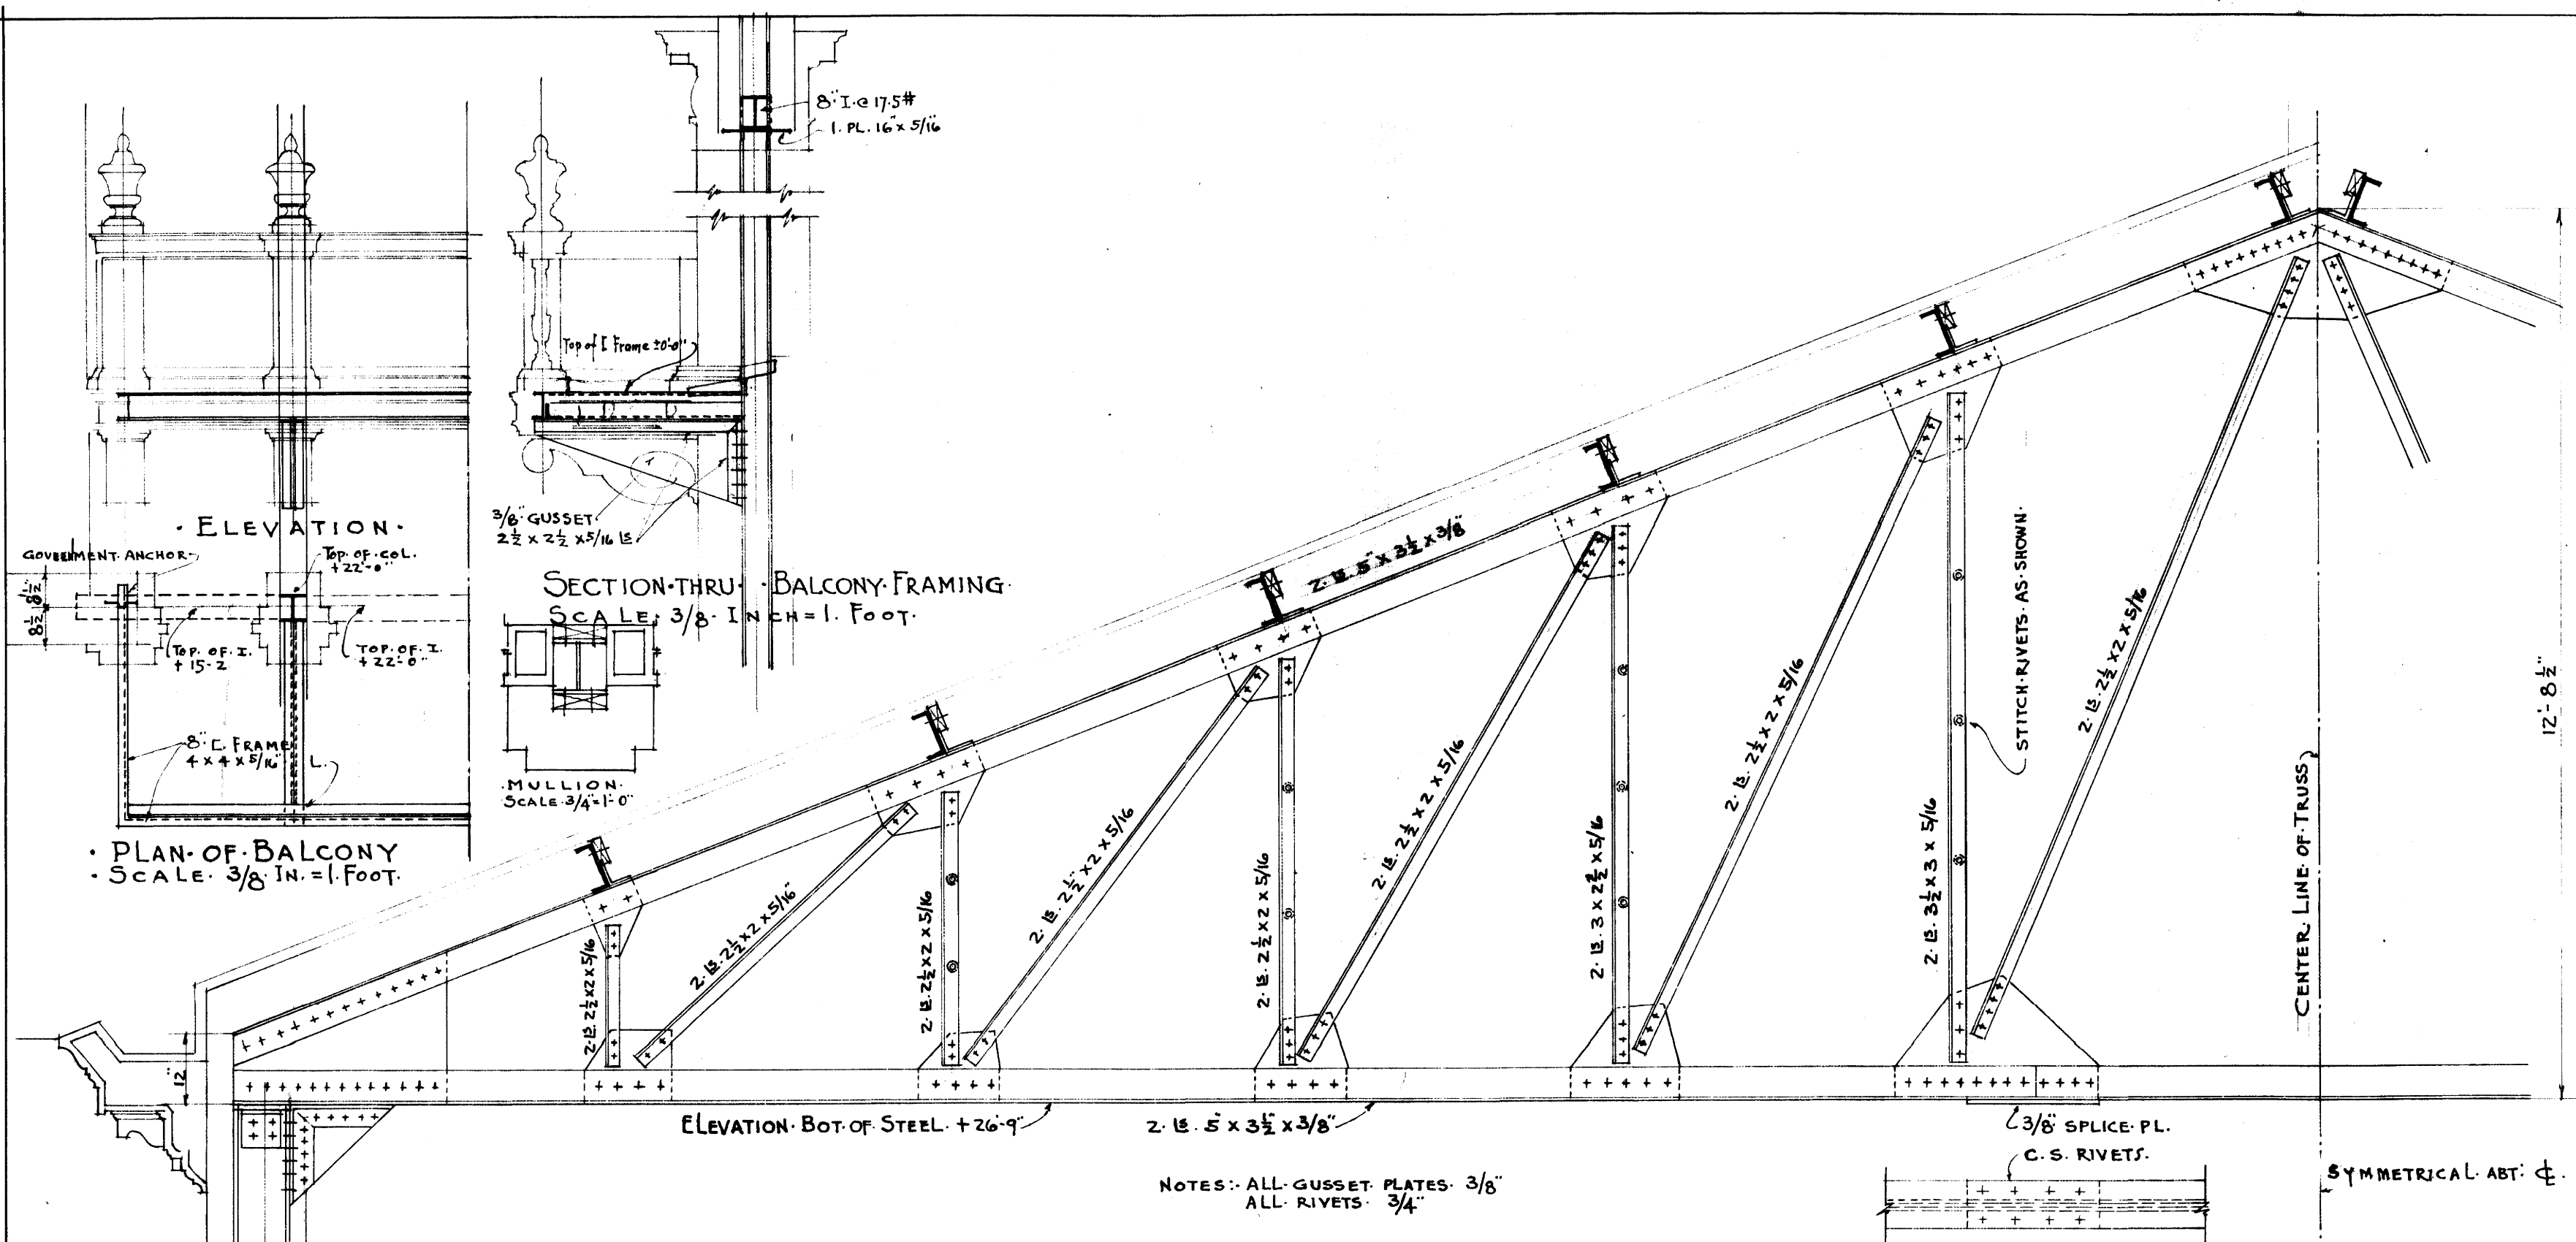


UNIVERSITY OF KENTUCKY
MEMORIAL HALL
LEXINGTON, KENTUCKY
FRANZ C. WARNER - W. R. MCCORNACK
ARCHITECTS
BULKLEY BLDG. - CLEVELAND, OHIO

NOTE: SEE TOWER DETAIL FOR HOLES FOR NAILER BOLTS.


DRAWN BY R.T.C. BUILDING NO. SHEET NO. DATE 7/16/27
TRACED BY R.K.H. 1711 16
CHECKED BY J.R.P.

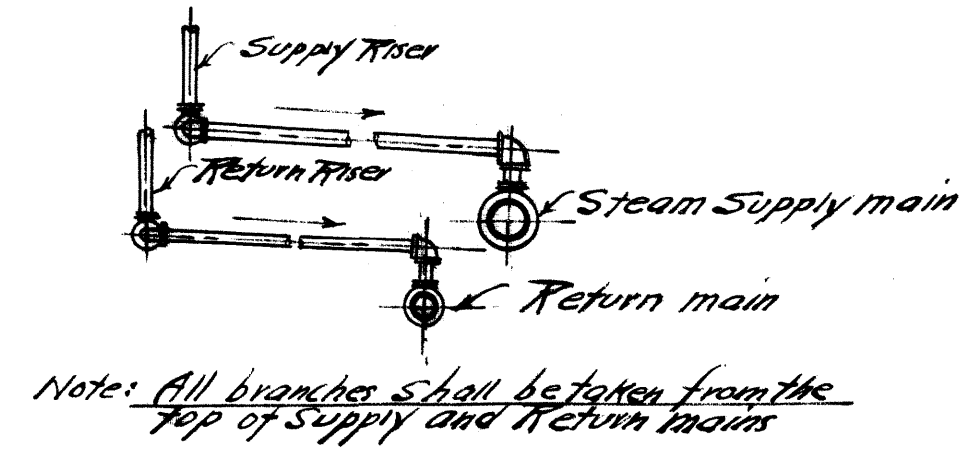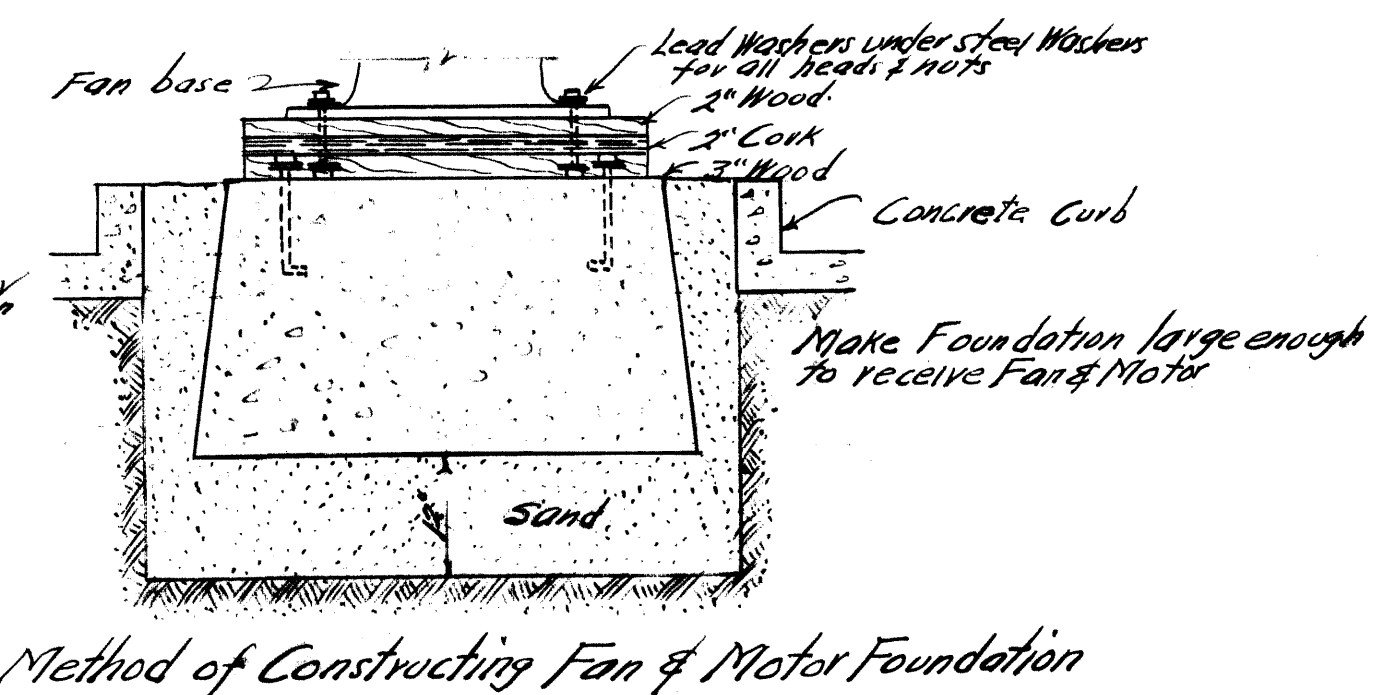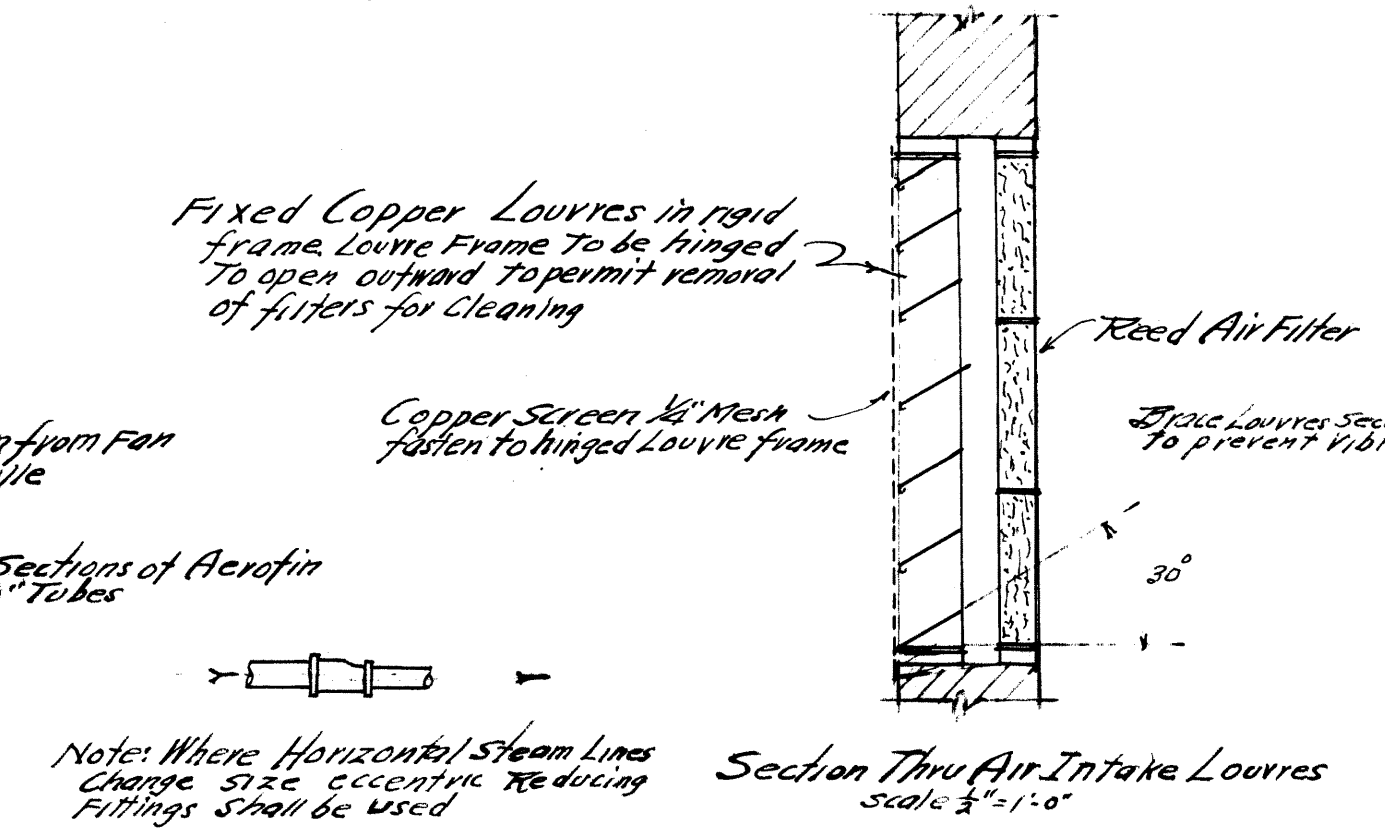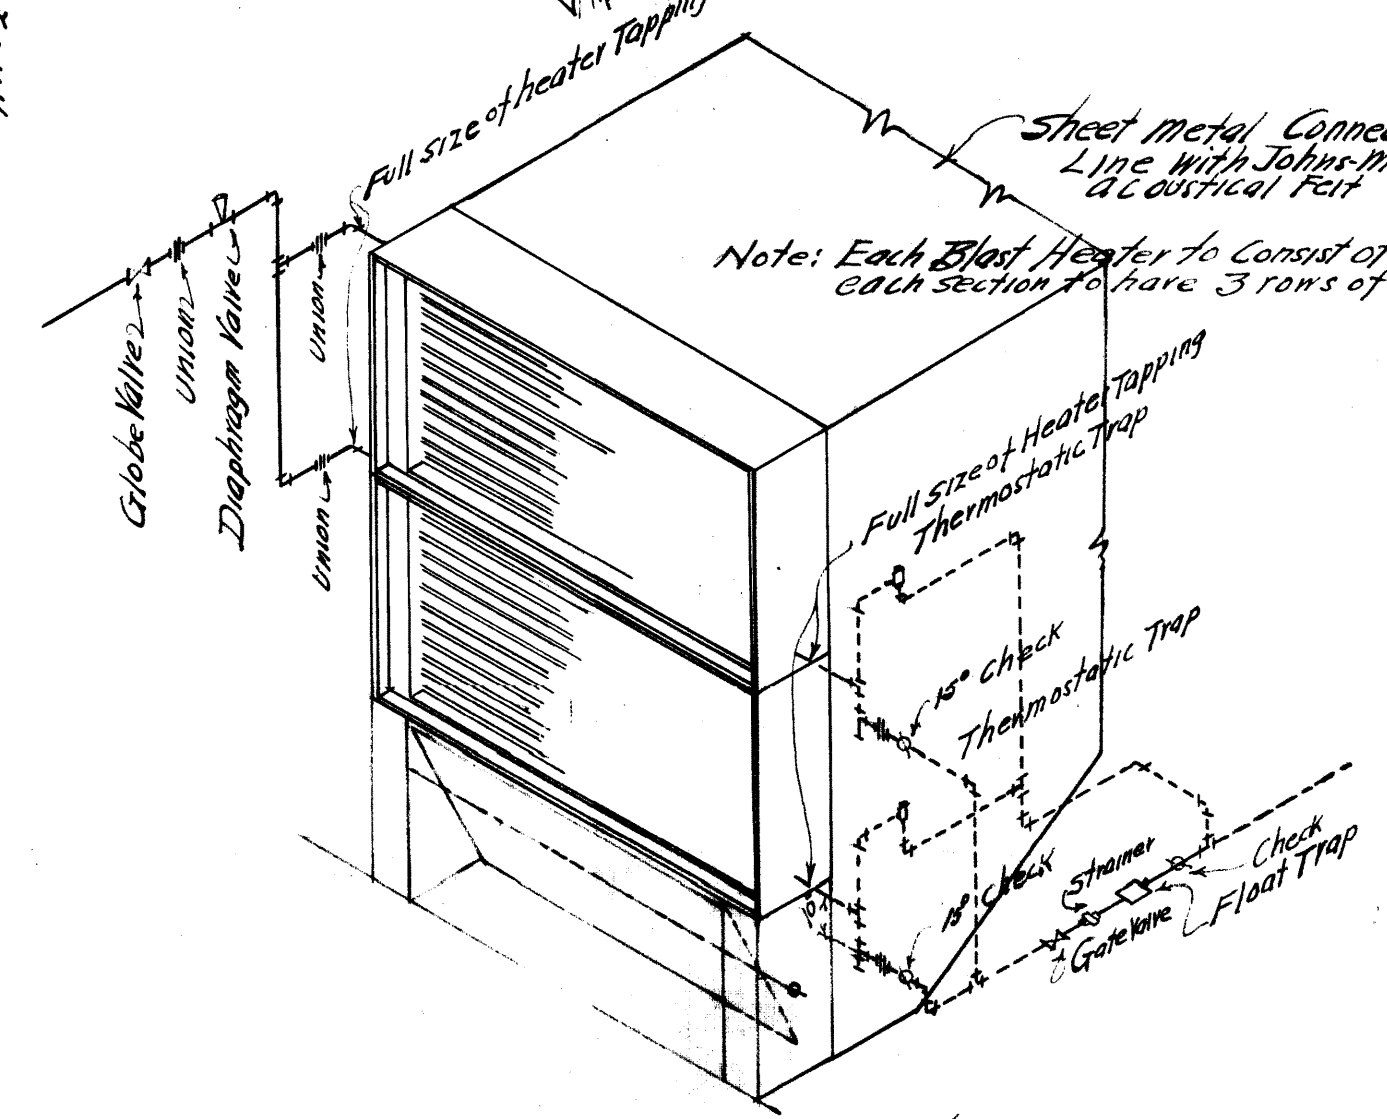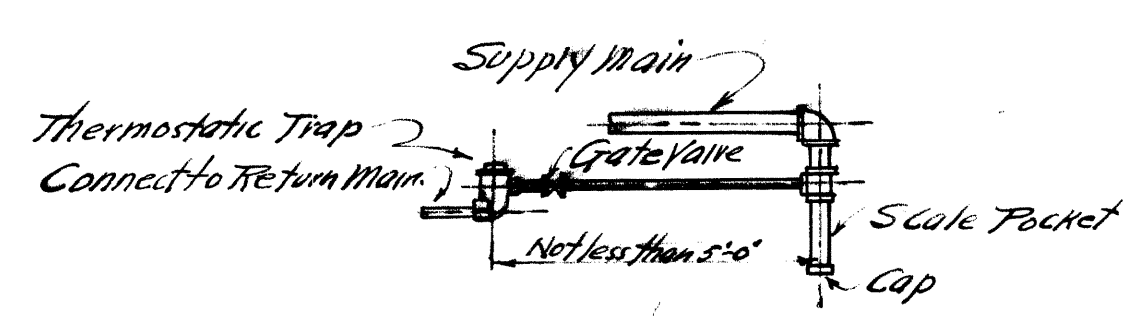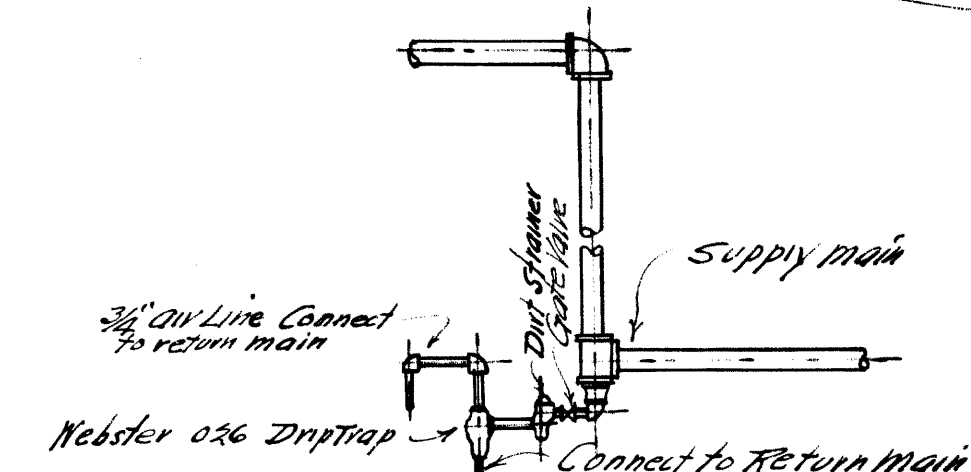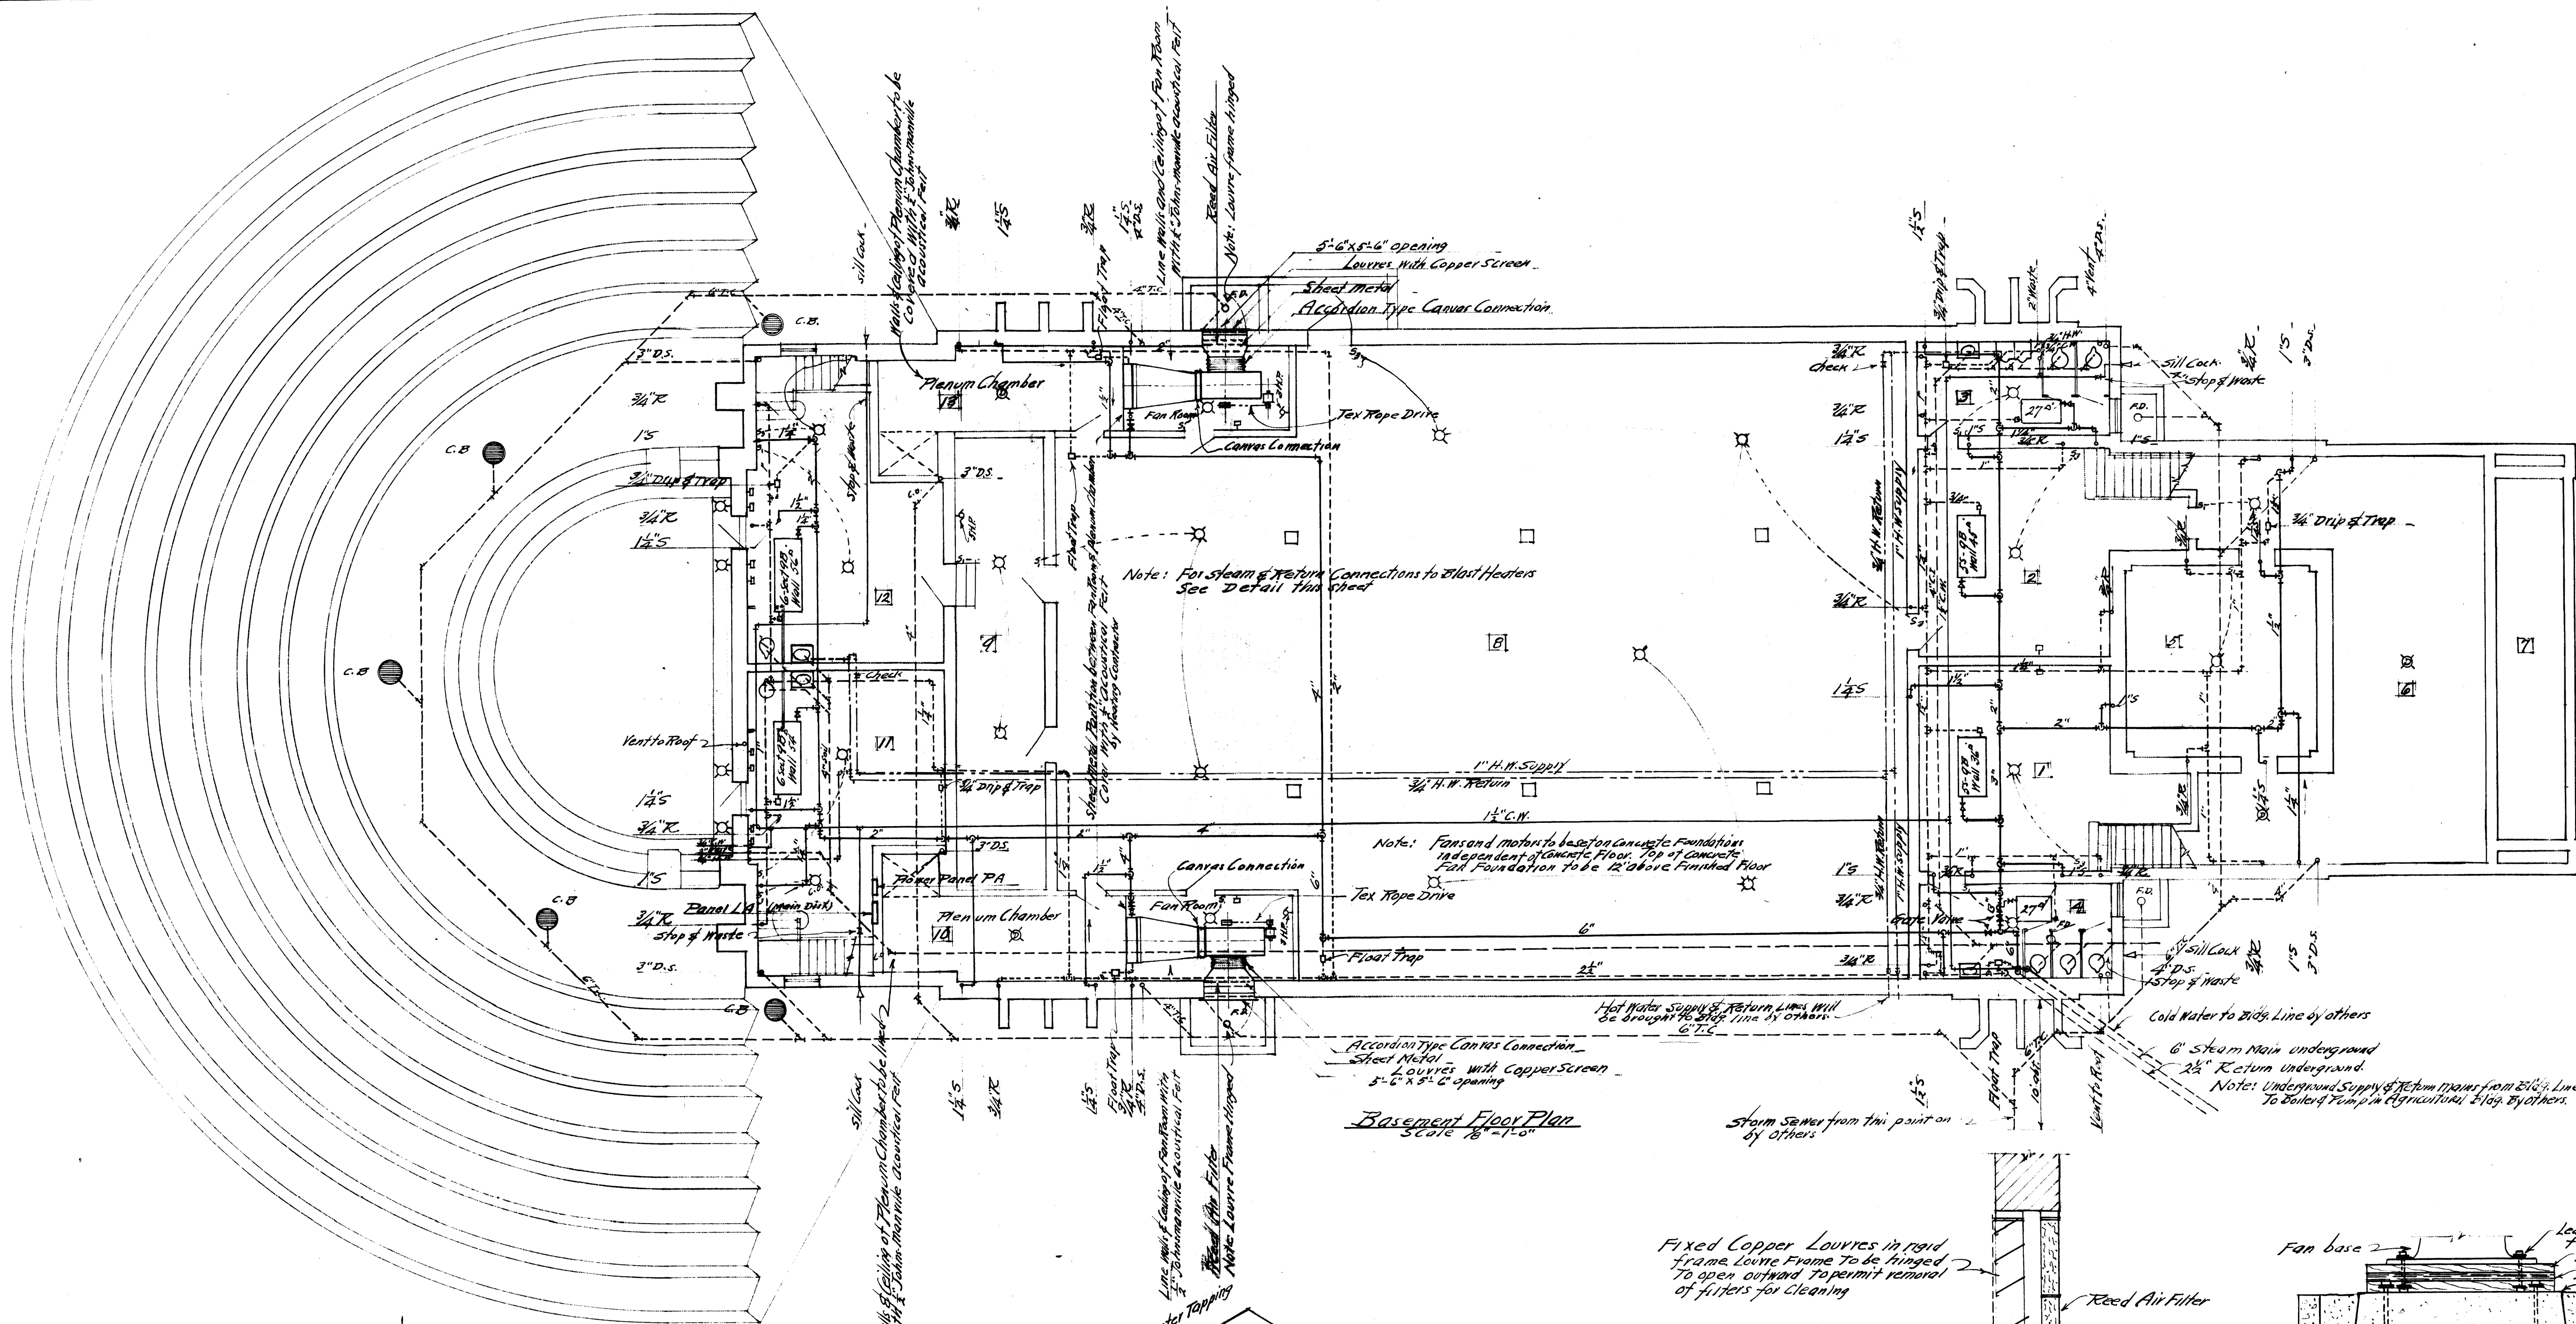

UNIVERSITY OF KENTUCKY MEMORIAL HALL LEXINGTON, KENTUCKY			
FRANZ C. WARNER - W. R. MCCORNACK ARCHITECTS BULKLEY BLDG. - CLEVELAND, OHIO			
DRAWN BY R.T.C.	BUILDING No. 1711	SHEET No. 17	DATE 7/16/27
CHECKED BY			REVISED

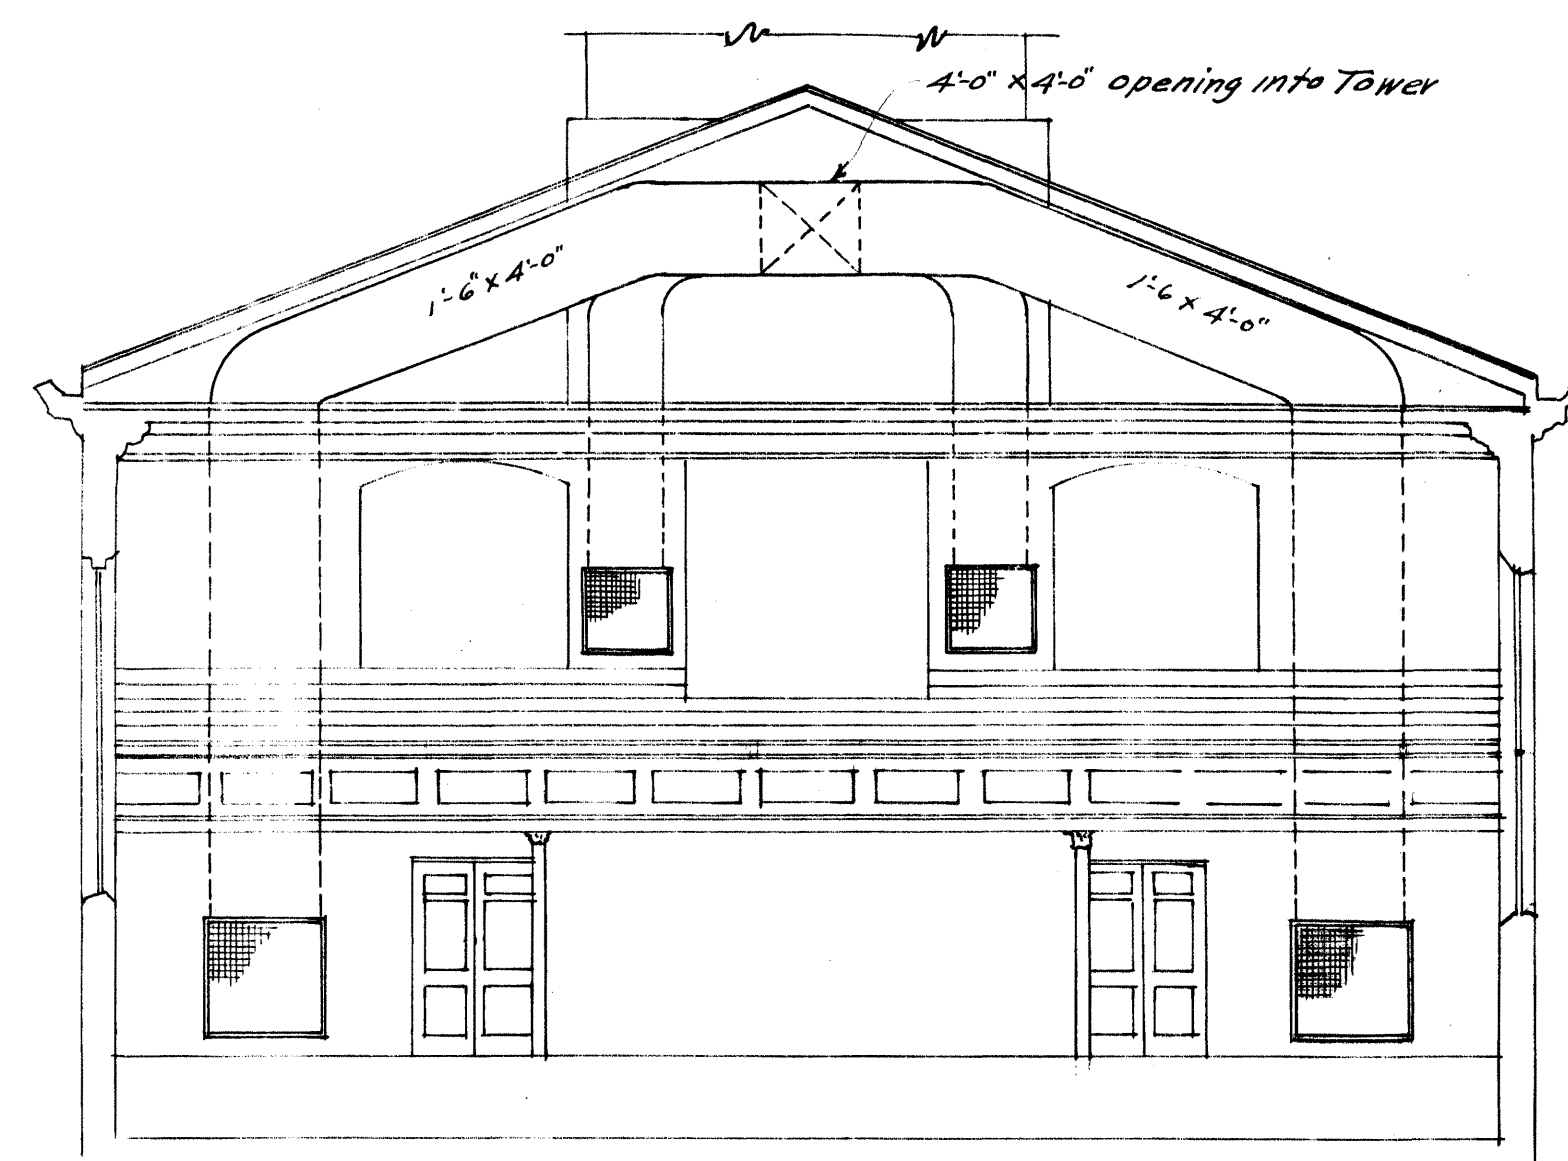


SECTION "B-B"
Scale 1/8" = 1'-0"

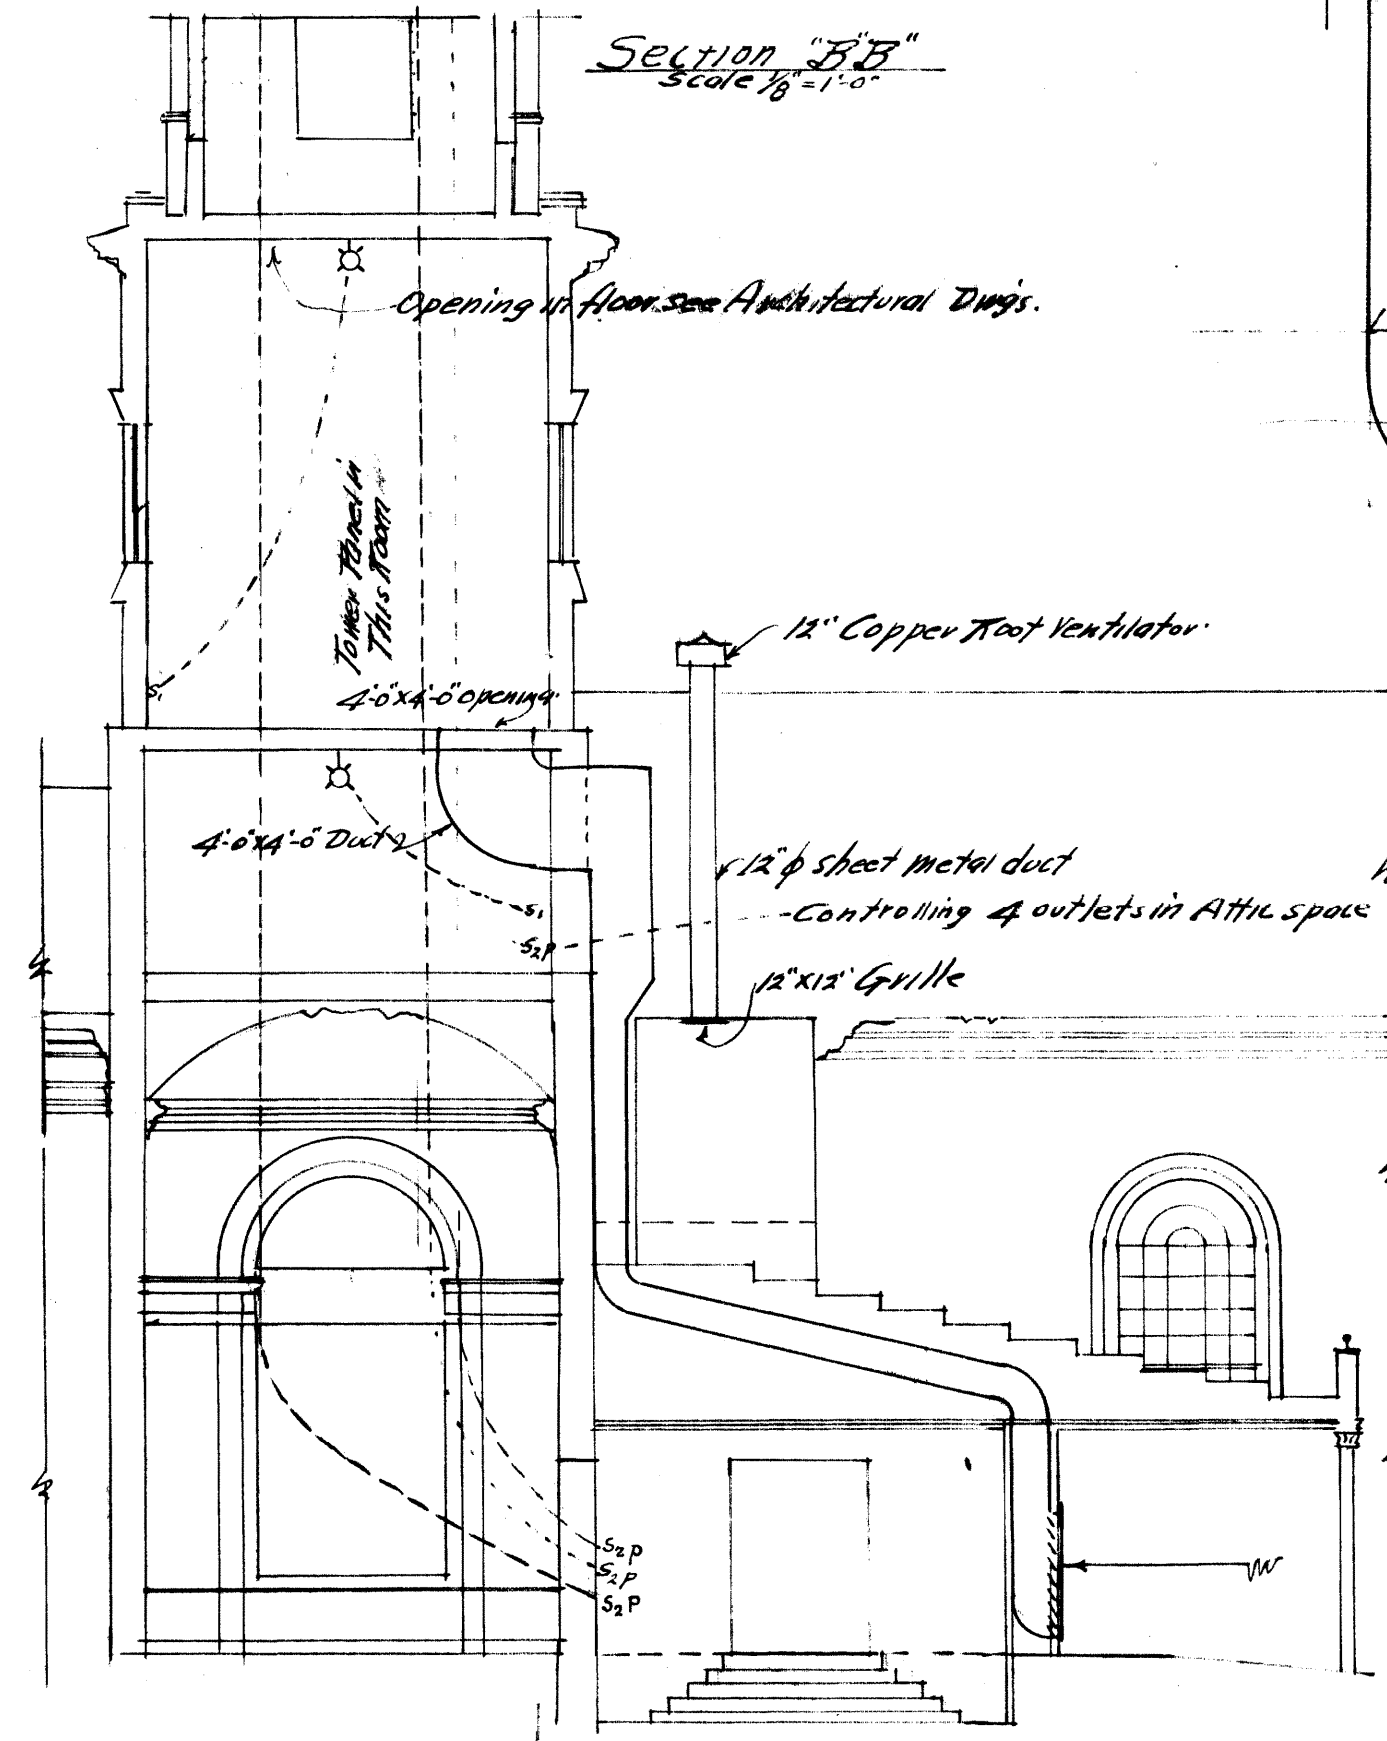


SECTION "A-A"
Scale 1/8" = 1'-0"


Note: Divide duct into 3 parts as shown on Sect. CC
Inside of Sheet Metal duct and both sides of
division pit to be covered with 2" acoustical felt

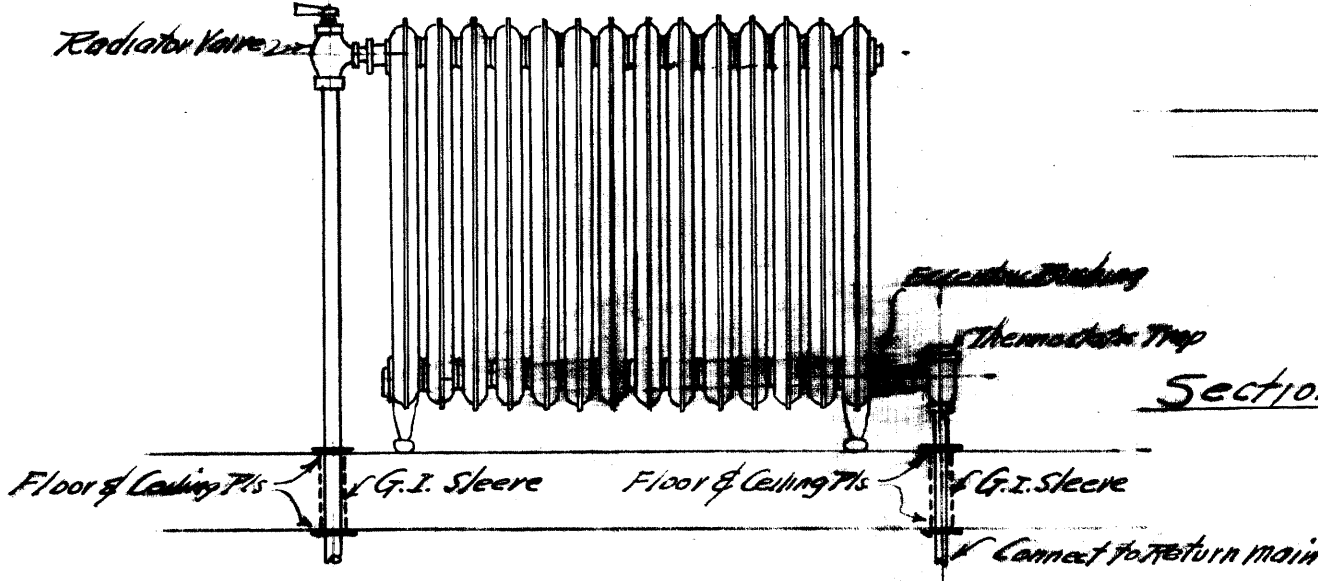


TYPICAL RADIATOR CONNECTIONS
No scale

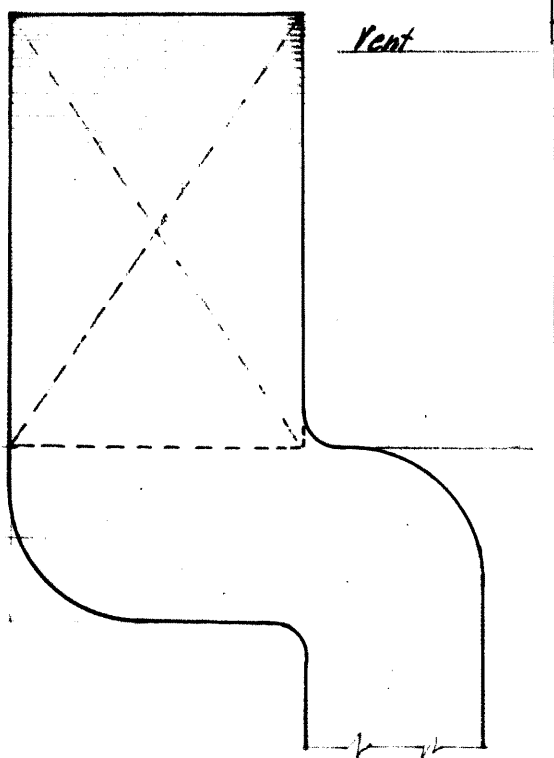

View DD of Hot Air Duct
Scale 1/4" = 1'-0"

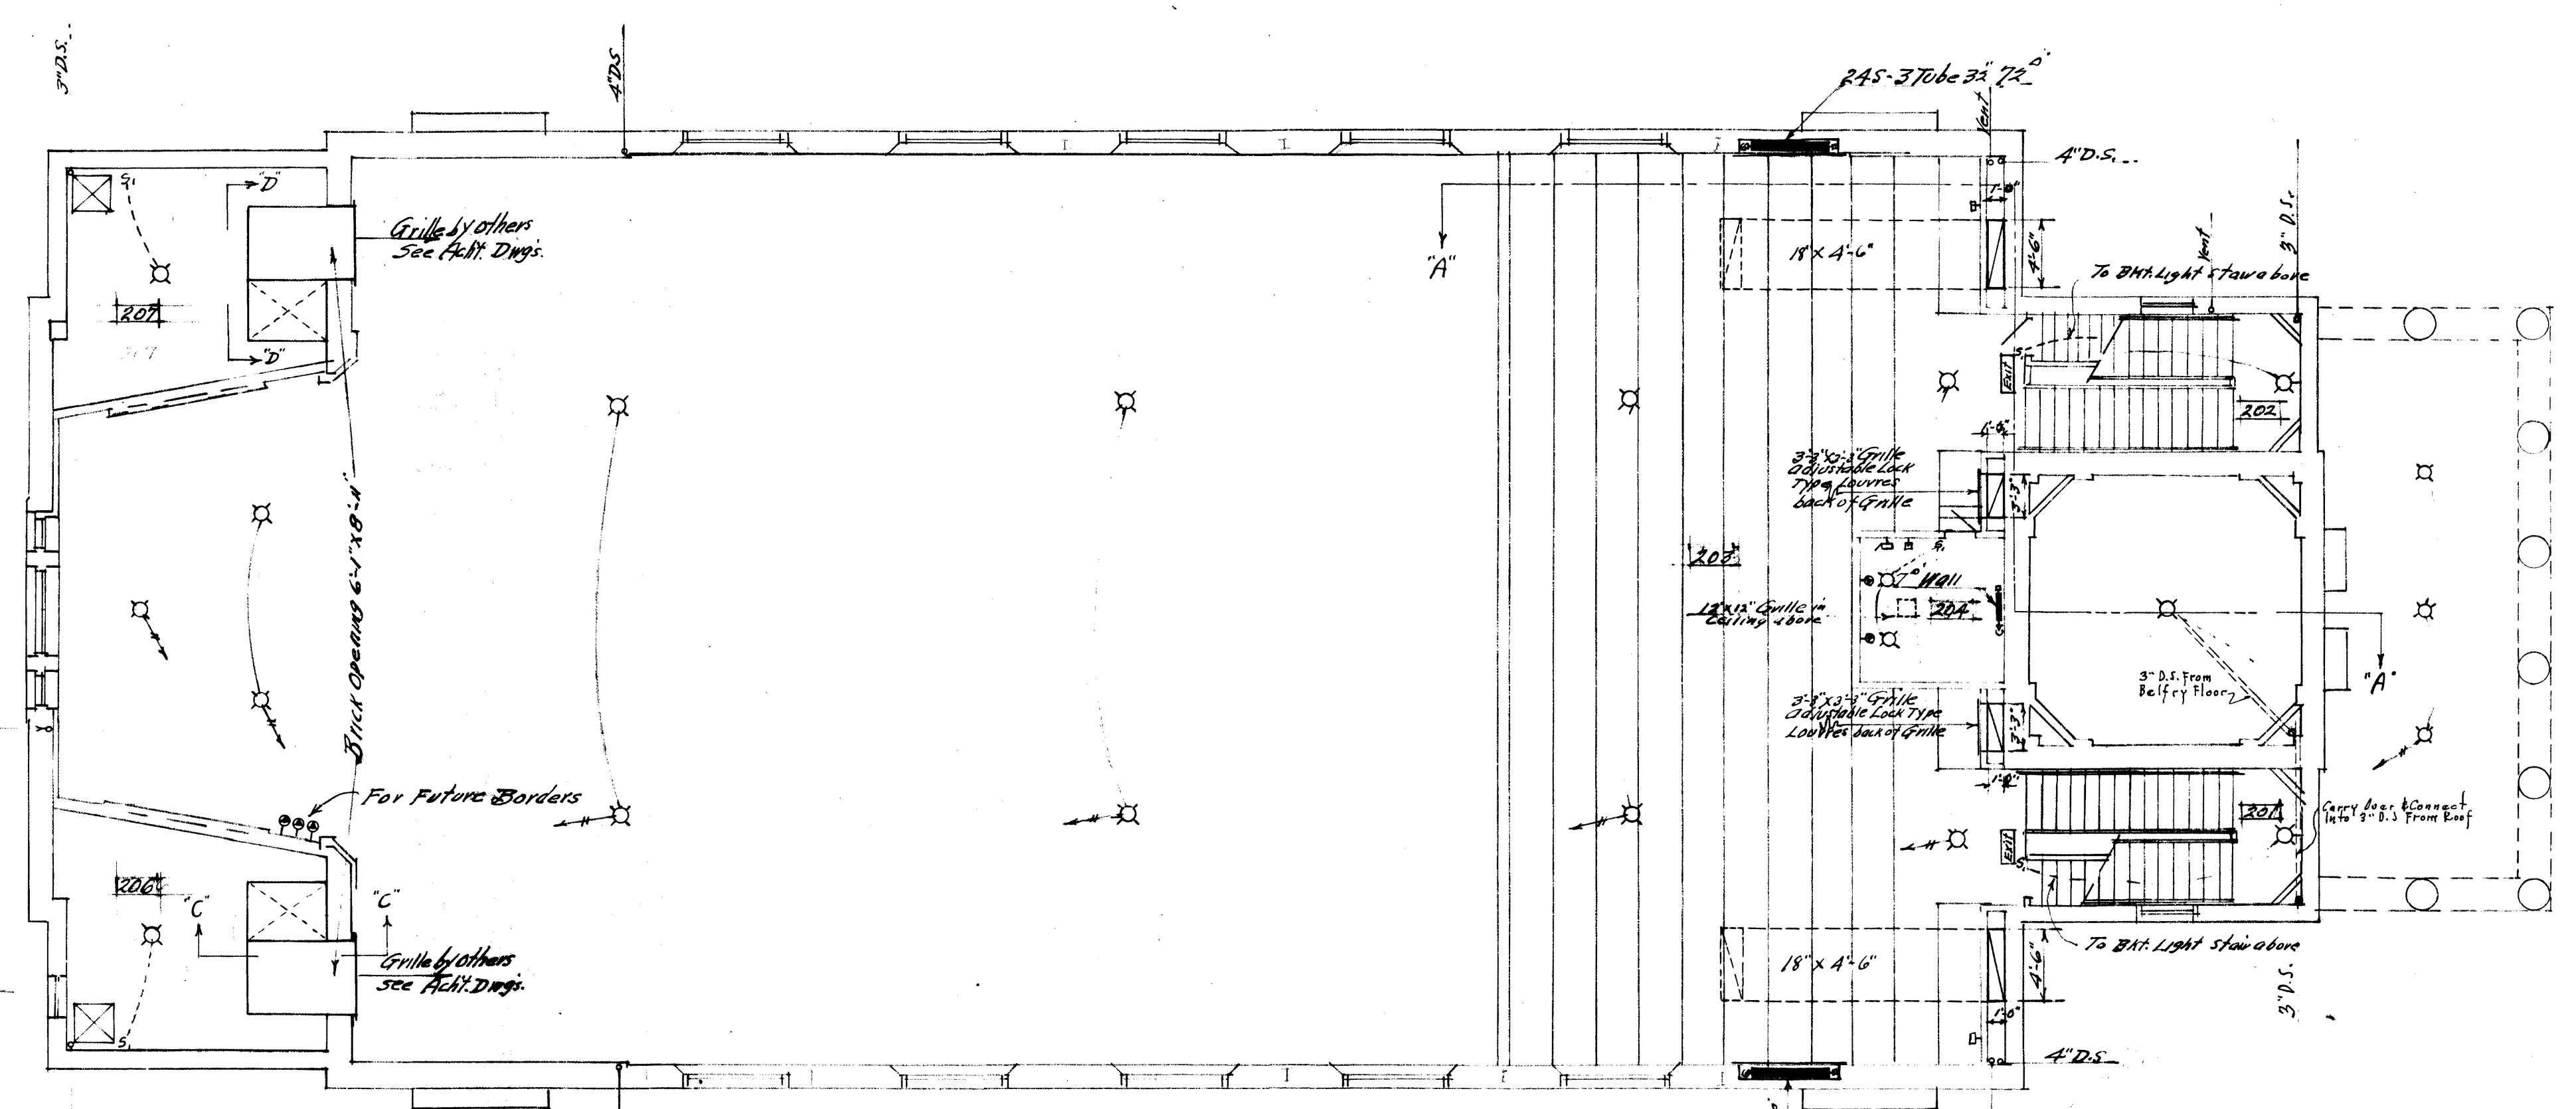

Balcony Plan
Scale 1/8" = 1'-0"

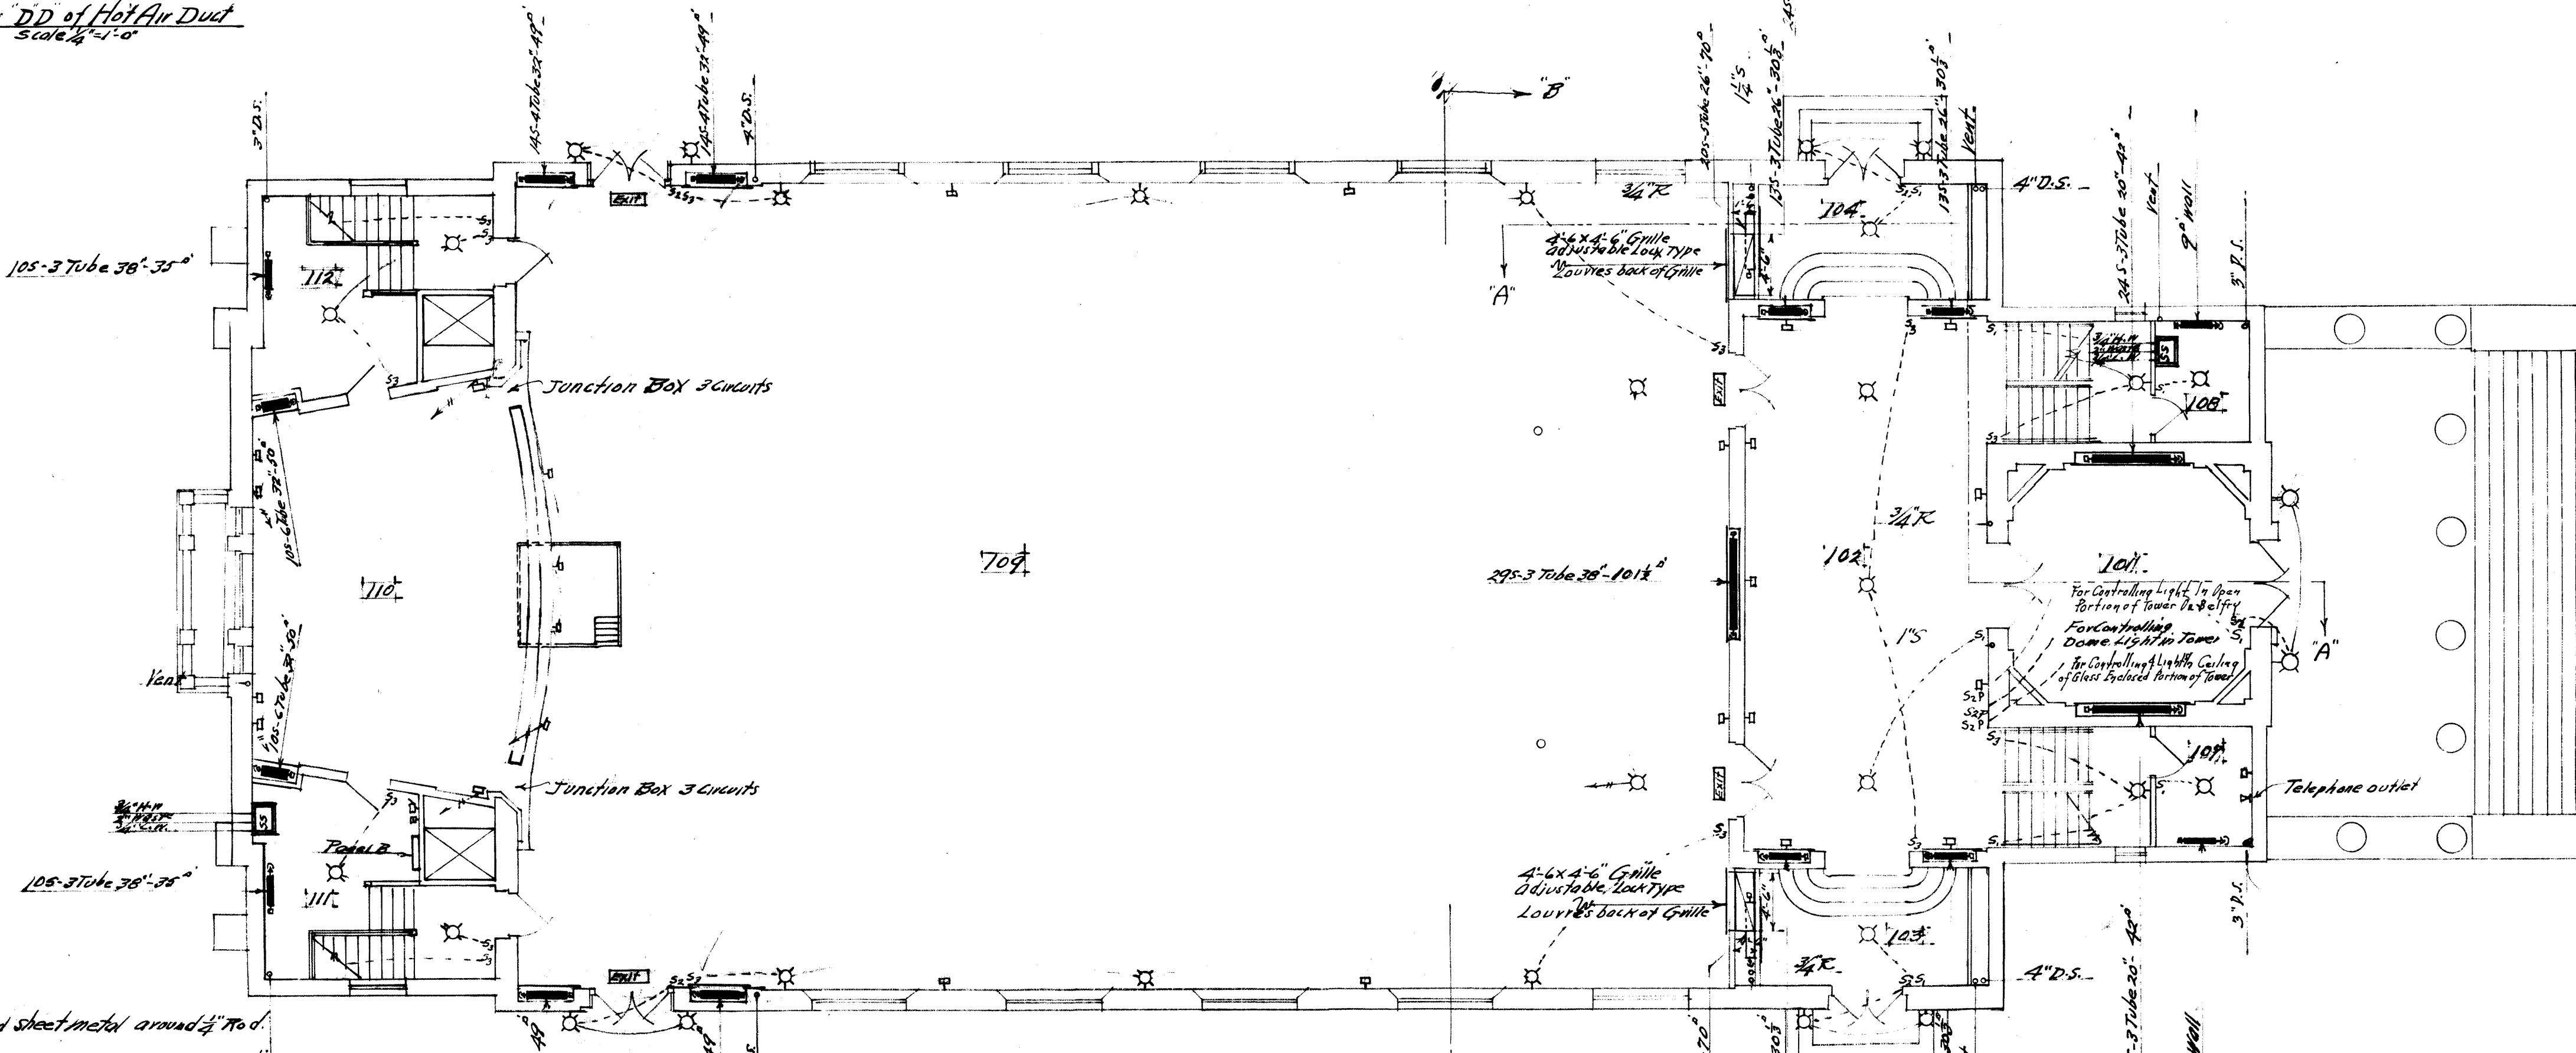

First Floor Plan
Scale 1/8" = 1'-0"

UNIVERSITY OF KENTUCKY
MEMORIAL HALL
LEXINGTON, KENTUCKY
FRANZ C. WARNER - W. R. McCORNACK
ARCHITECTS
BULKLEY BLDG. - CLEVELAND, OHIO

DESIGNED BY	REC	BUILDING No.	1711	SHEET No.	18	DATE	12/16/27
REVISIONS						REVISED	
BY						REMOVED	

Document # 01702
 Scale 1/8" = 1'-0"
 Date 12/16/27