


Floor plan is from best available information.  
Drawing will be updated as more information  
becomes available.

DATE:  
MARCH 2010  
DRAWN BY:  
DB


BLDG #:  
**PATIENT CARE FACILITY (PAVILION A)**  
0602  
**KEY DRAWING**

UNIVERSITY OF KENTUCKY  
Facilities Information Services

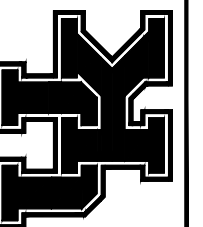

SHEET  
1 of 22

MATCHLINE

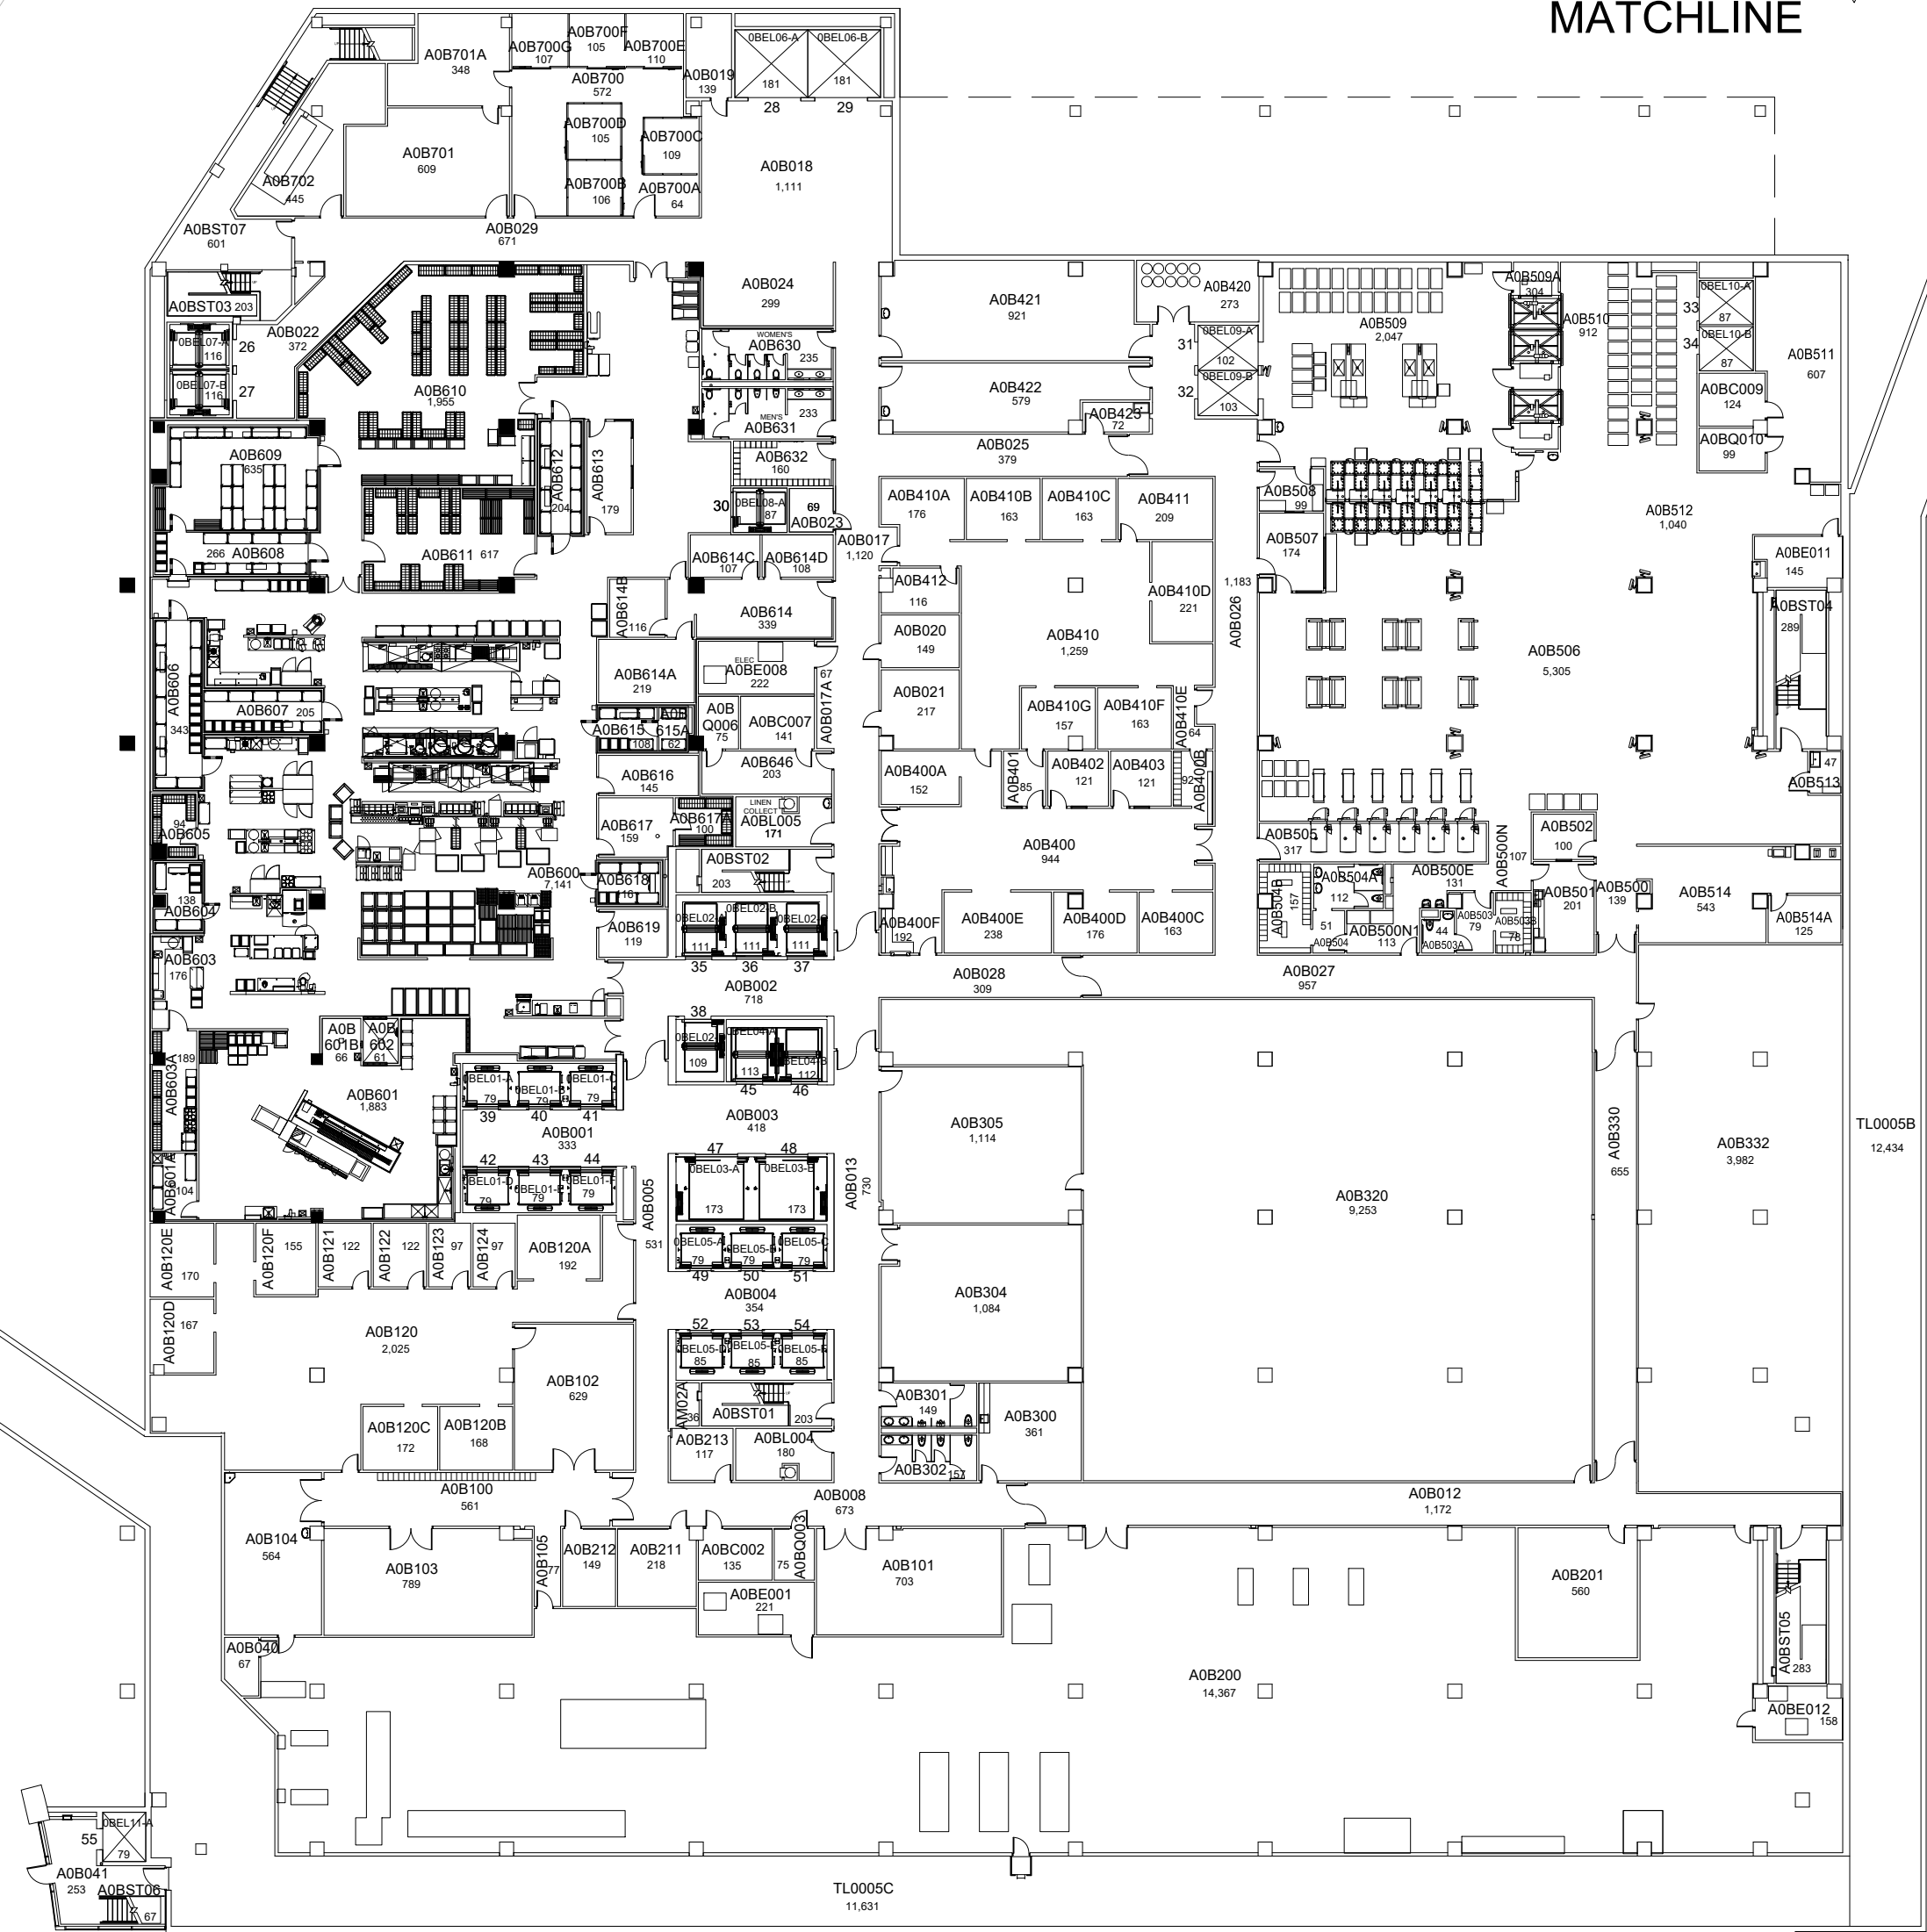

0293 Chandler

0200 Washington



TL0005C

TL0005B

TL0005C

### BASEMENT FLOOR PLAN - A PATIENT CARE FACILITY (PAVILION A)

133,585 Gross Square Ft.

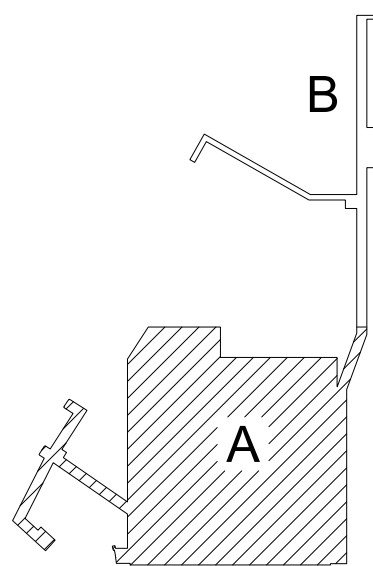 

KEY PLAN - BASEMENT  
N.T.S

1/23/19

JFS