



1-27-16
ALK

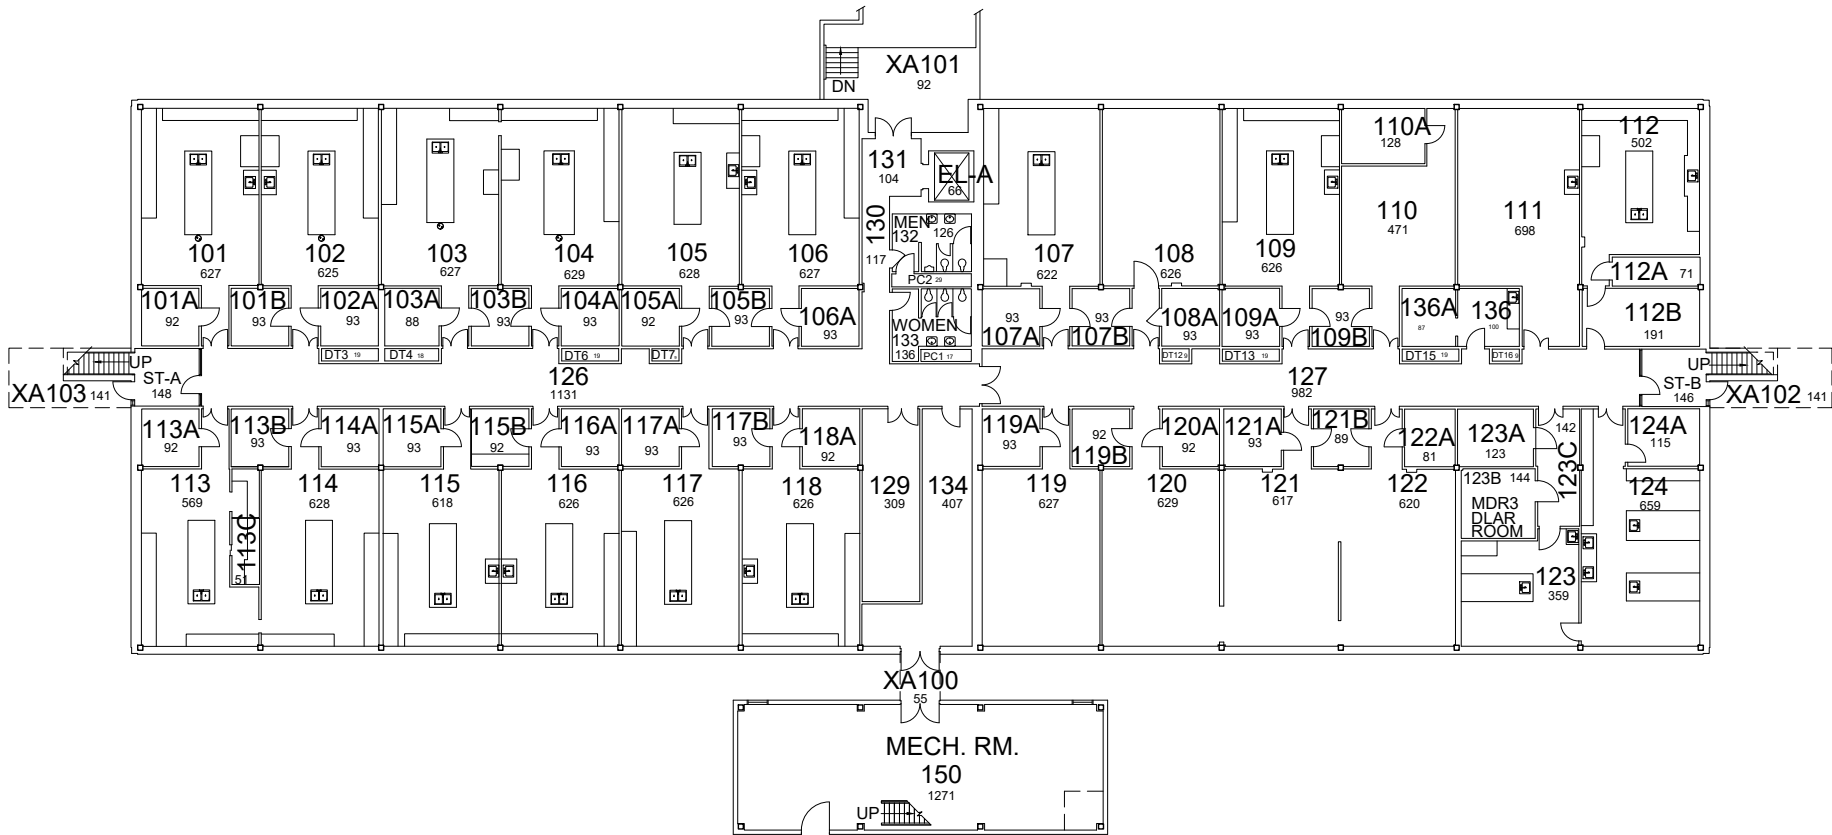

FIRST FLOOR PLAN MULTI-DISCIPLINARY RESEARCH LAB NO 3

26,185 Gross Square Ft.

 

DATE:
07-27-12
DRAWN BY:
RO


BLDG #:
0216
MULTI-DISCIPLINARY RESEARCH LAB NO 3
KEY DRAWING

UNIVERSITY OF KENTUCKY
Facilities Information Services




SHEET
1 OF 3

2-19-20
NEK

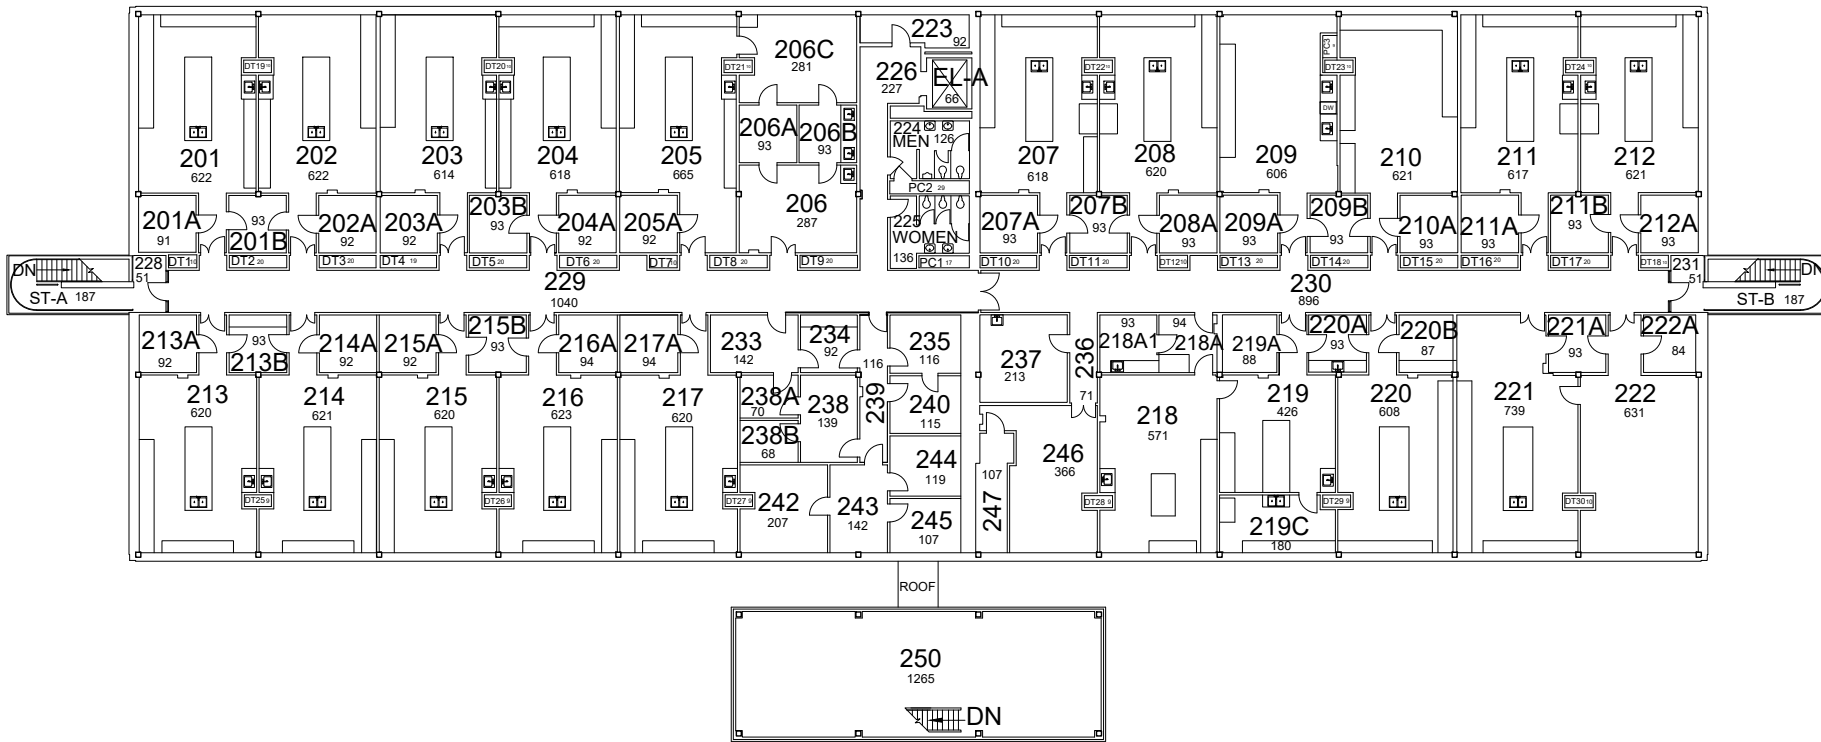

SECOND FLOOR PLAN MULTI-DISCIPLINARY RESEARCH LAB NO 3


26,109 Gross Square Ft.

 

DATE:
07-27-12
DRAWN BY:
RO

BLDG #:
0216
MULTI-DISCIPLINARY RESEARCH LAB NO 3
KEY DRAWING

UNIVERSITY OF KENTUCKY
Facilities Information Services

 

SHEET
2 OF 3


LEGEND

- PLUMBING VENT
- ⊗ ROOF DRAIN
- ⊠ ROOF VENT
- ⊙ FAN
- ▣ CHIMNEY
- ▤ ROOF HATCH
- ⊗ FRESH AIR INTAKE
- ▣ AIR CONDITIONER
- ↘ FLOW ARROW
- # SECTION NUMBER


ROOF DATA

Section	Roof Label	Location	Roof Type	Sq. Ft.
1	RF301	West Roof	Modified bitumen	12,845
2	RF302	East Roof	Modified bitumen	11,090
3	RF303	Mechanical Building	Hyload bur	1,260
4	RF304	West Stair Roof	Modified bitumen	170
5	RF305	East Stair Roof	Modified bitumen	170

Data source: CPPD Data

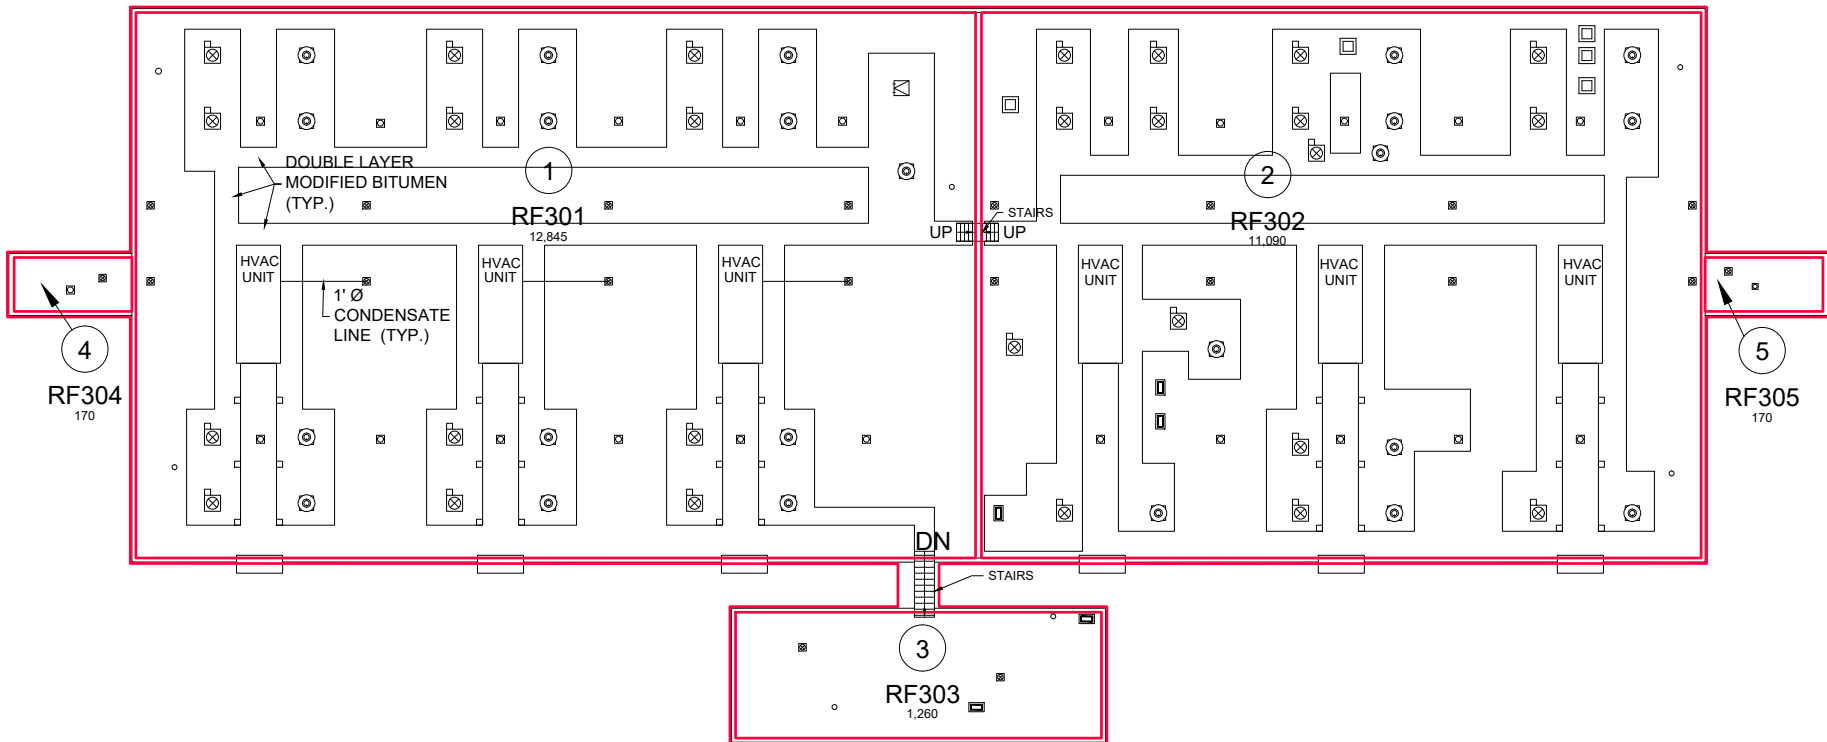

ROOF PLAN MULTI-DISCIPLINARY RESEARCH LAB NO 3

 

DATE: 07-27-12
DRAWN BY: RO

BLDG #: 0216
MULTI-DISCIPLINARY RESEARCH LAB NO 3
KEY DRAWING

UNIVERSITY OF KENTUCKY
Facilities Information Services



SHEET
3 OF 3

12-02-14

AJD