


DATE:
07-23-12
DRAWN BY:
SK

BLDG #:
0230

SANDERS-BROWN CENTER ON AGING
KEY DRAWING

UNIVERSITY OF KENTUCKY
Physical Plant Division
UK


SHEET
1 OF 7

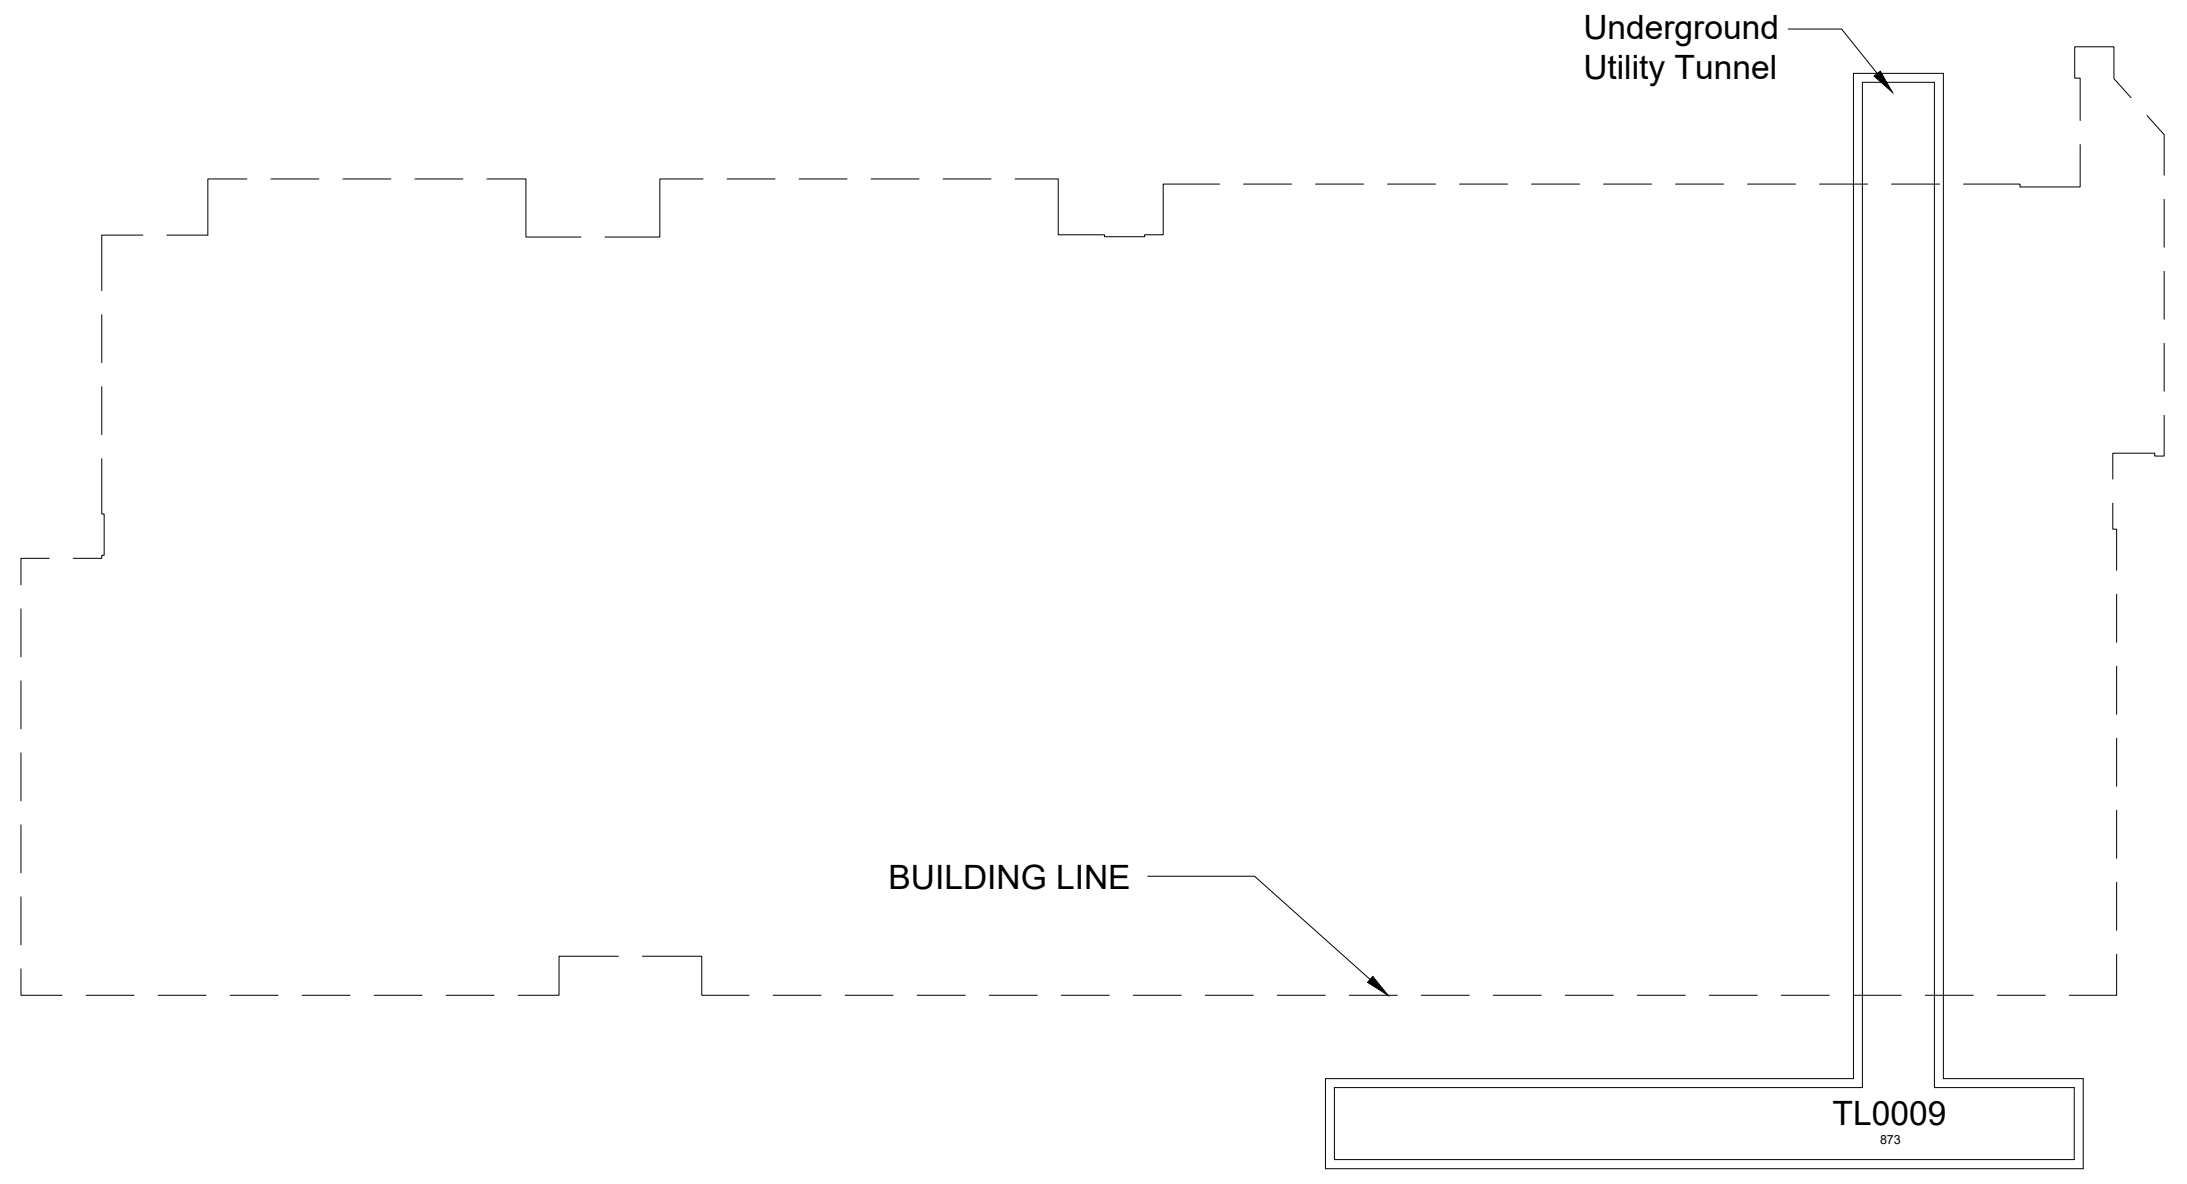


TUNNEL FLOOR PLAN

SANDERS-BROWN CENTER ON AGING

1,102 Gross Square Ft.

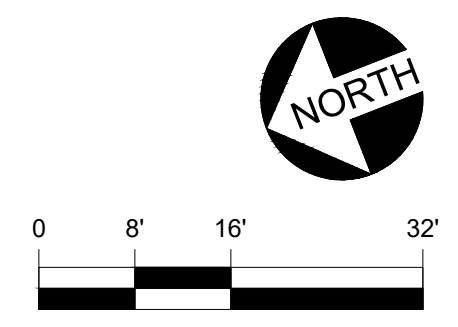


MKS
05-06-13

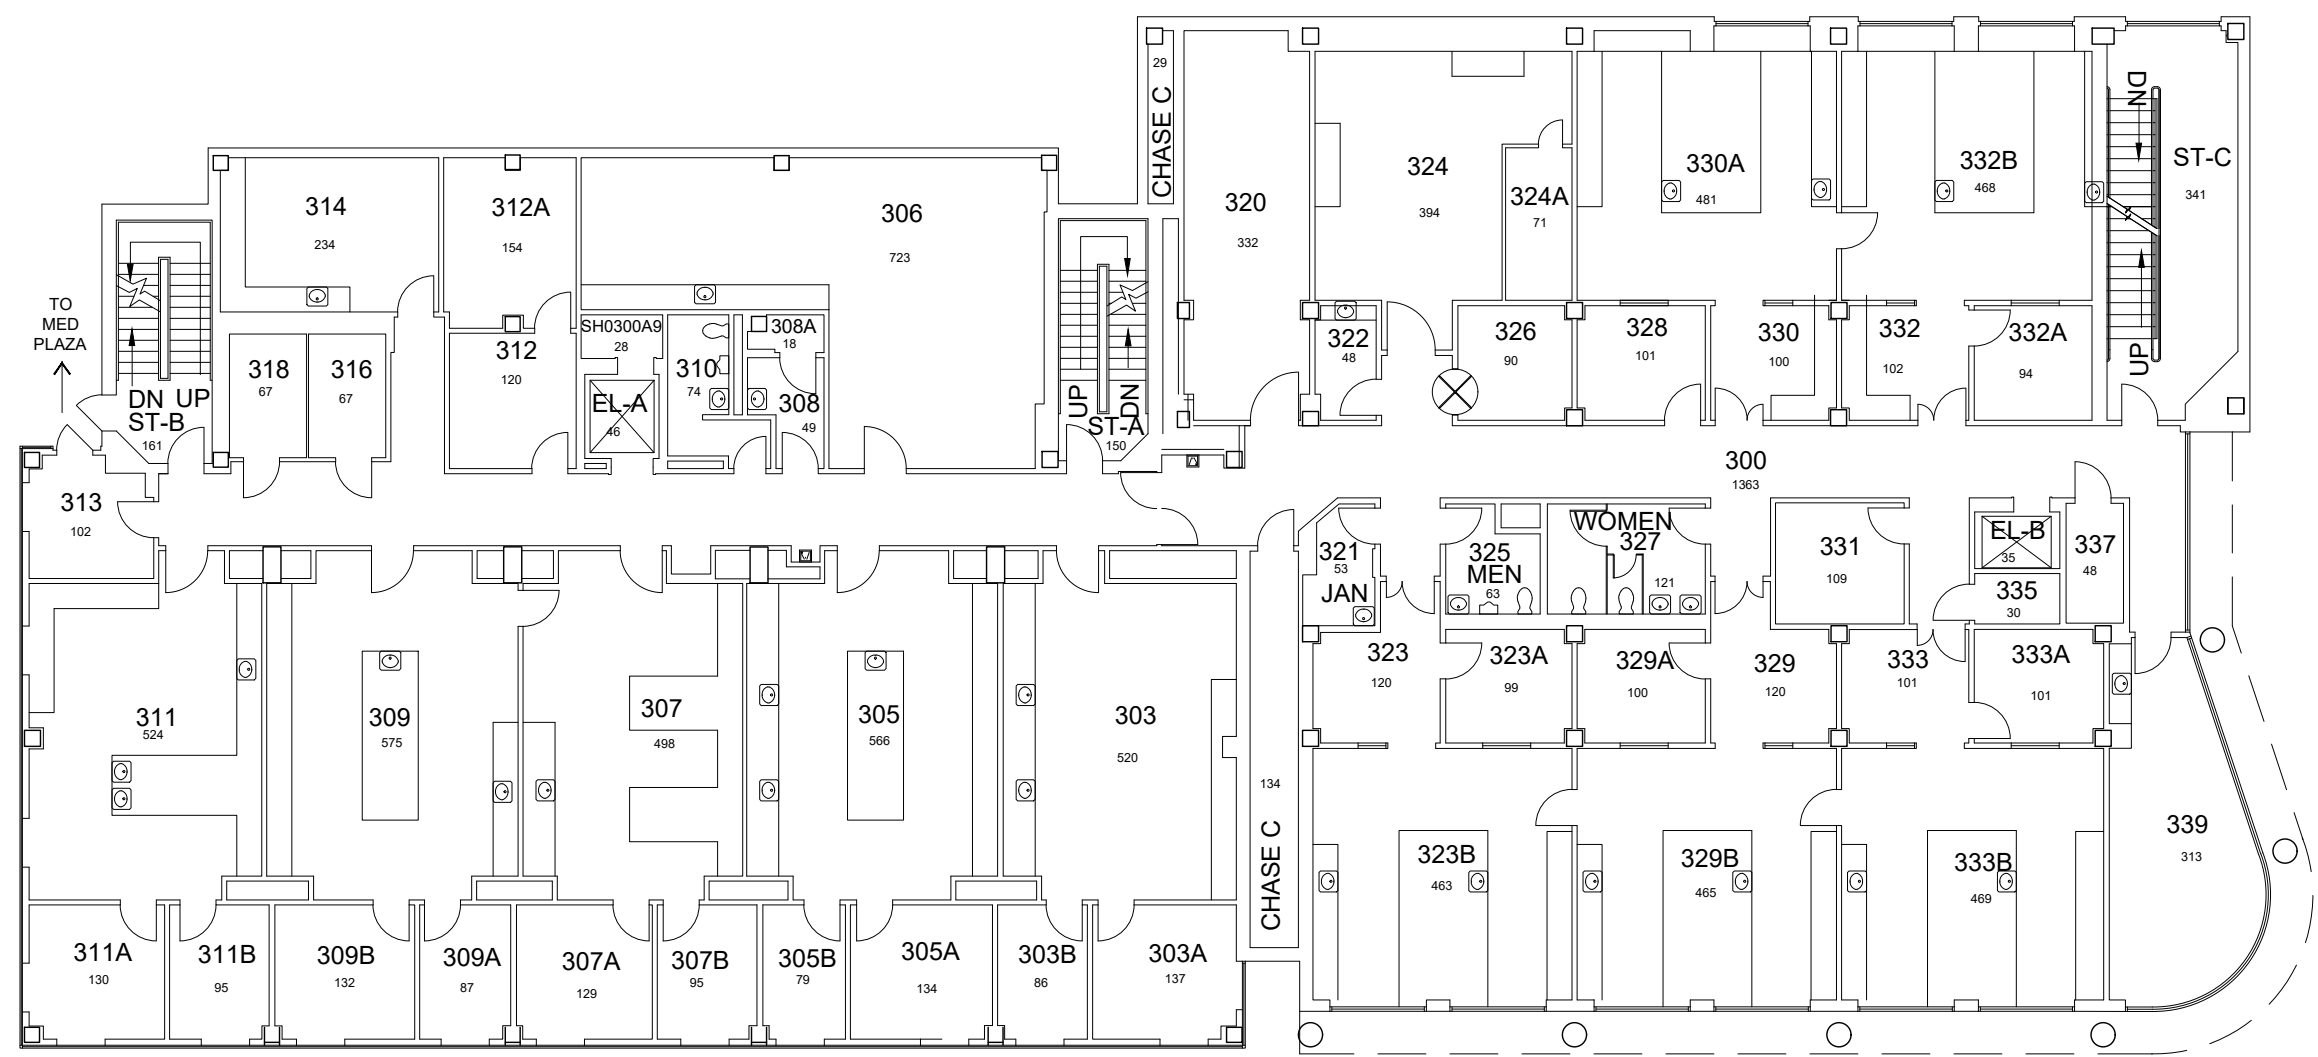


THIRD FLOOR PLAN

SANDERS-BROWN CENTER ON AGING

14,305 Gross Square Ft.

 


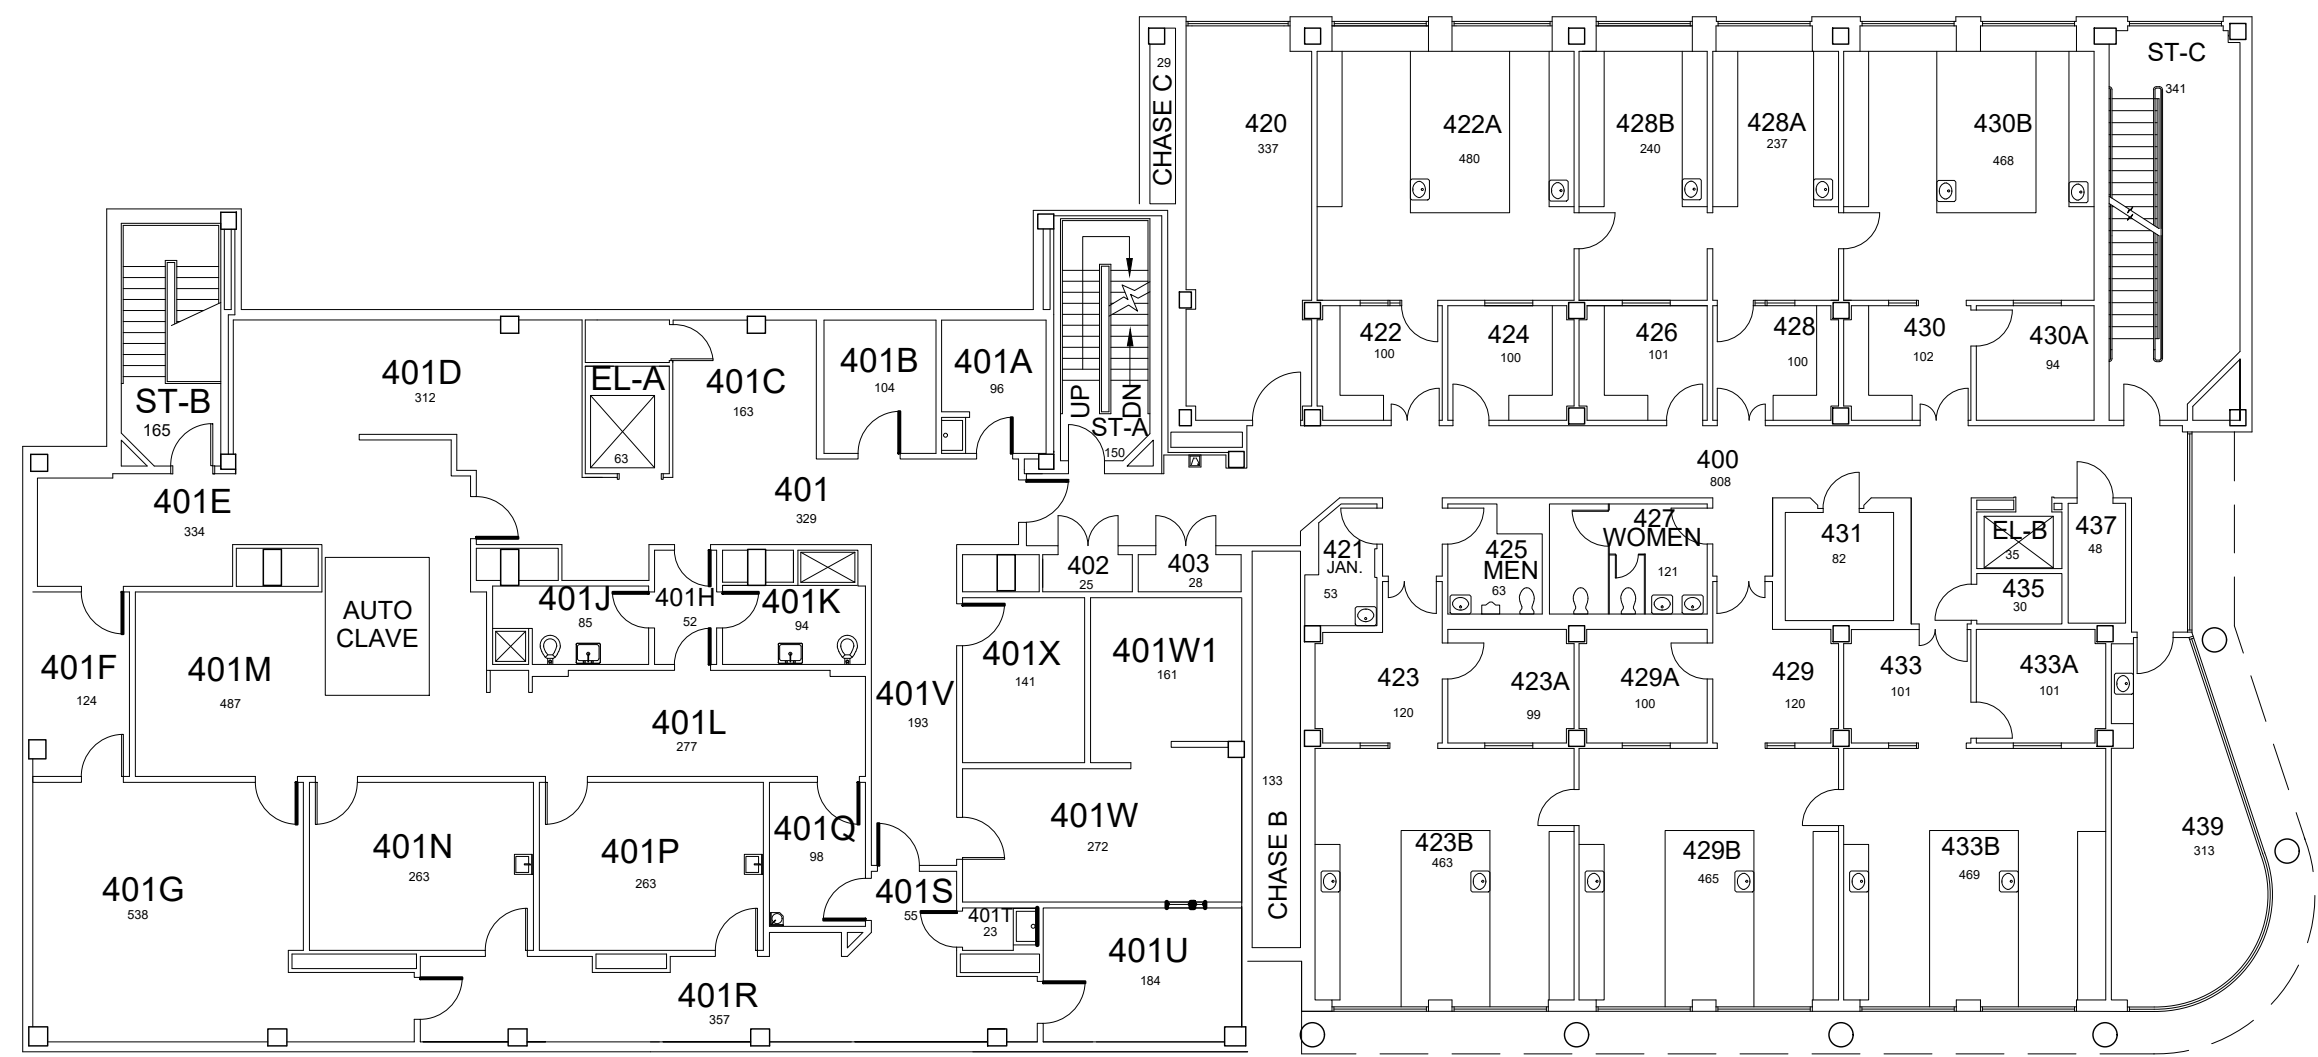


FOURTH FLOOR PLAN

SANDERS-BROWN CENTER ON AGING

13,410 Gross Square Ft.

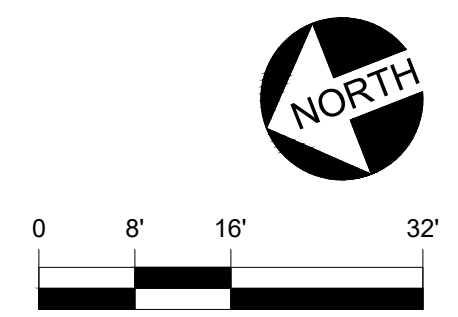


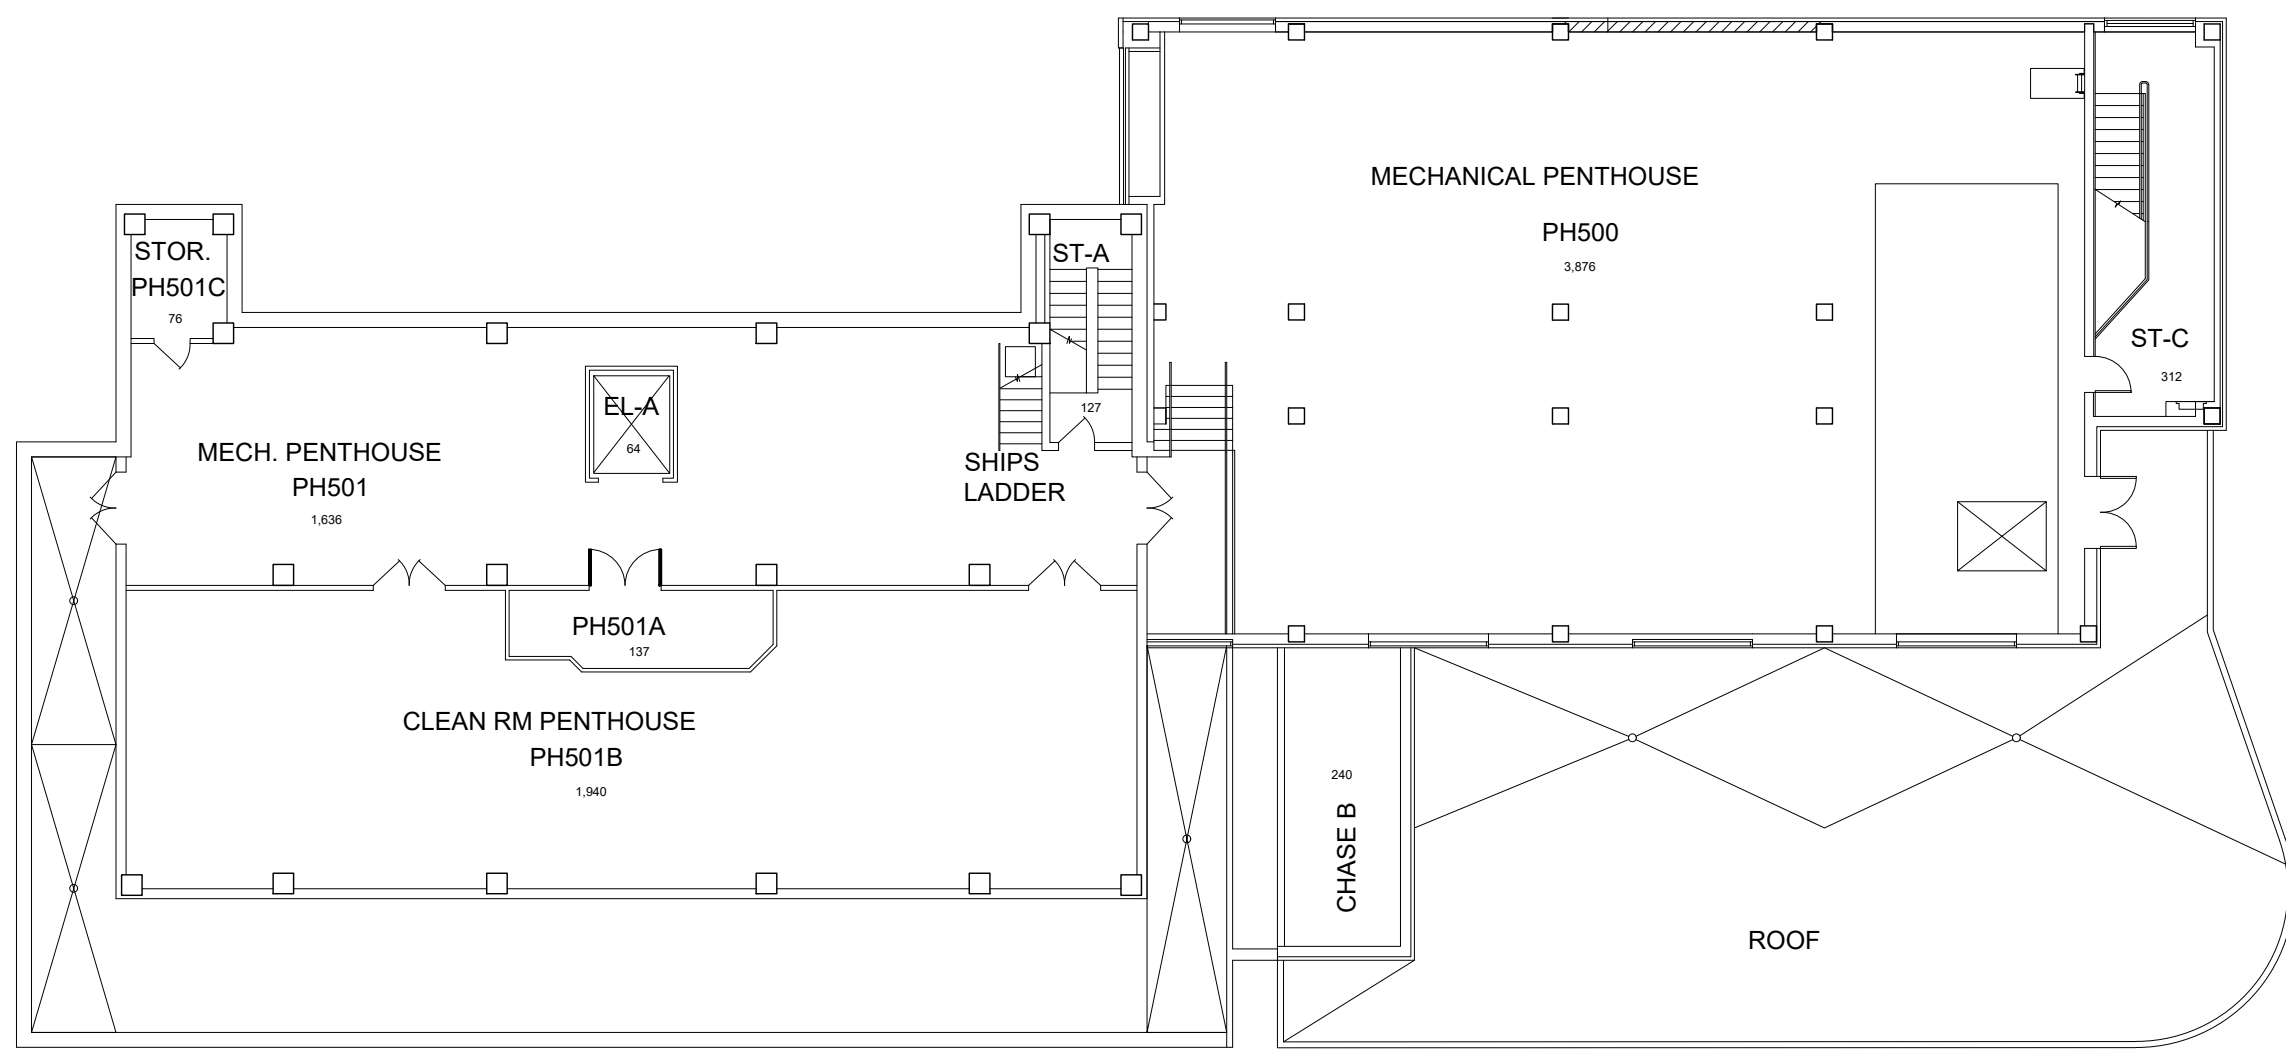


 




PENTHOUSE FLOOR PLAN

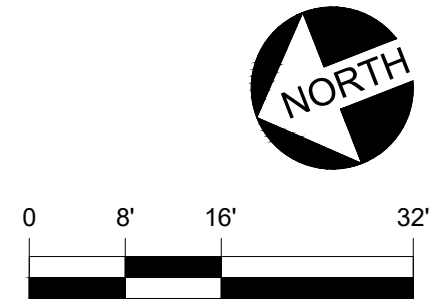
SANDERS-BROWN CENTER ON AGING

9,253 Gross Square Ft.




LEGEND:

-  ROOF HATCH
-  ROOF TOP UNIT
-  ROOF DRAIN
-  MOISTURE RELIEF VENT
- VENTS
-  POWERED VENTILATOR
-  EQUIPMENT SUPPORT

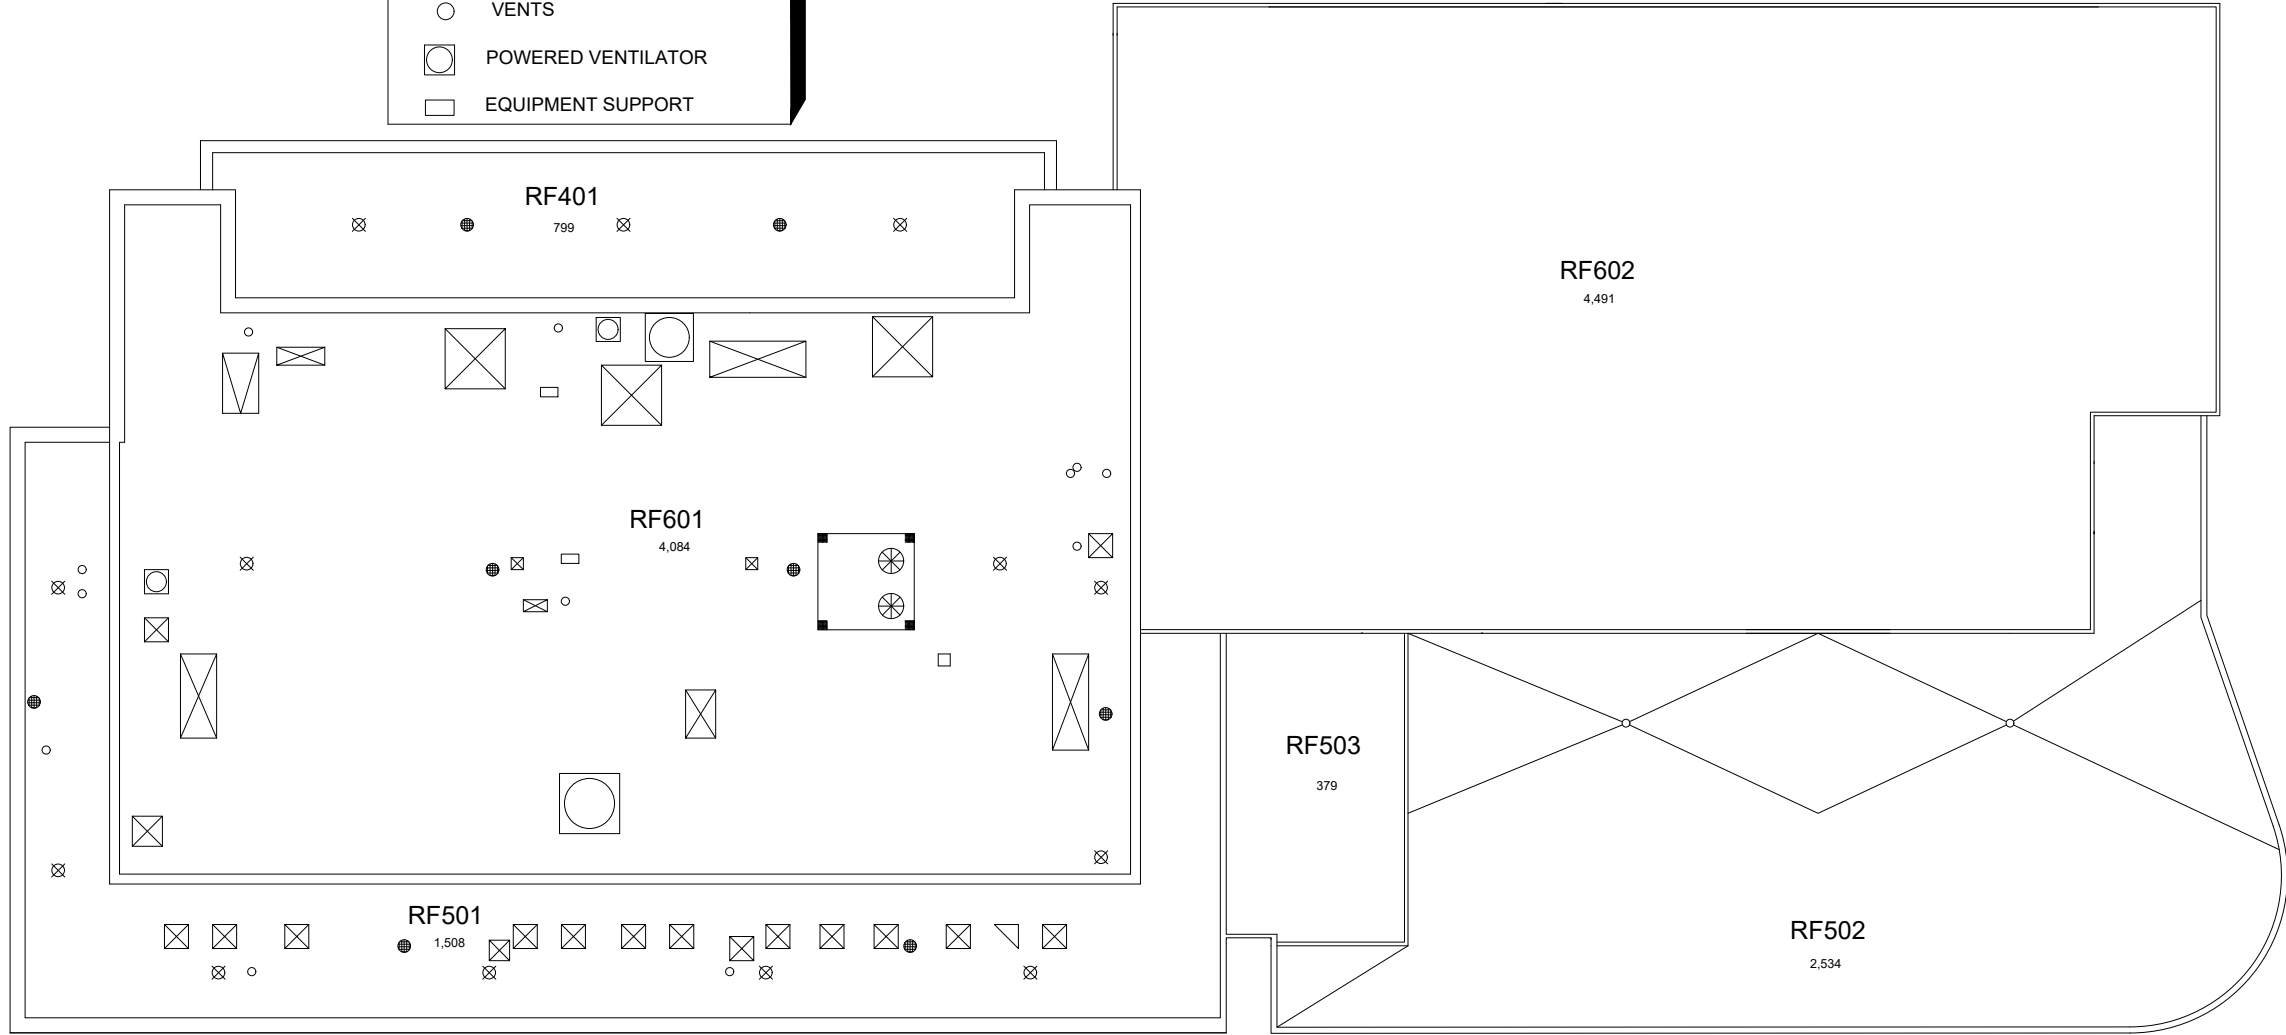

ROOF PLAN SANDERS-BROWN CENTER ON AGING

14,546 Gross Square Ft.

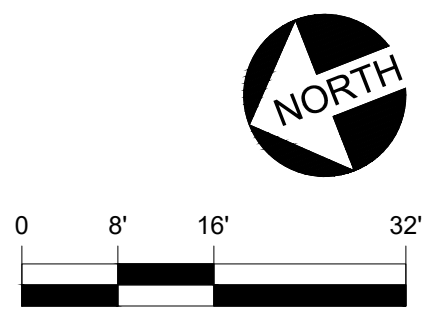

07-25-12
SK