

 


# KENTUCKY CLINIC BASEMENT FLOOR PLAN


29,702 Gross Square Ft.

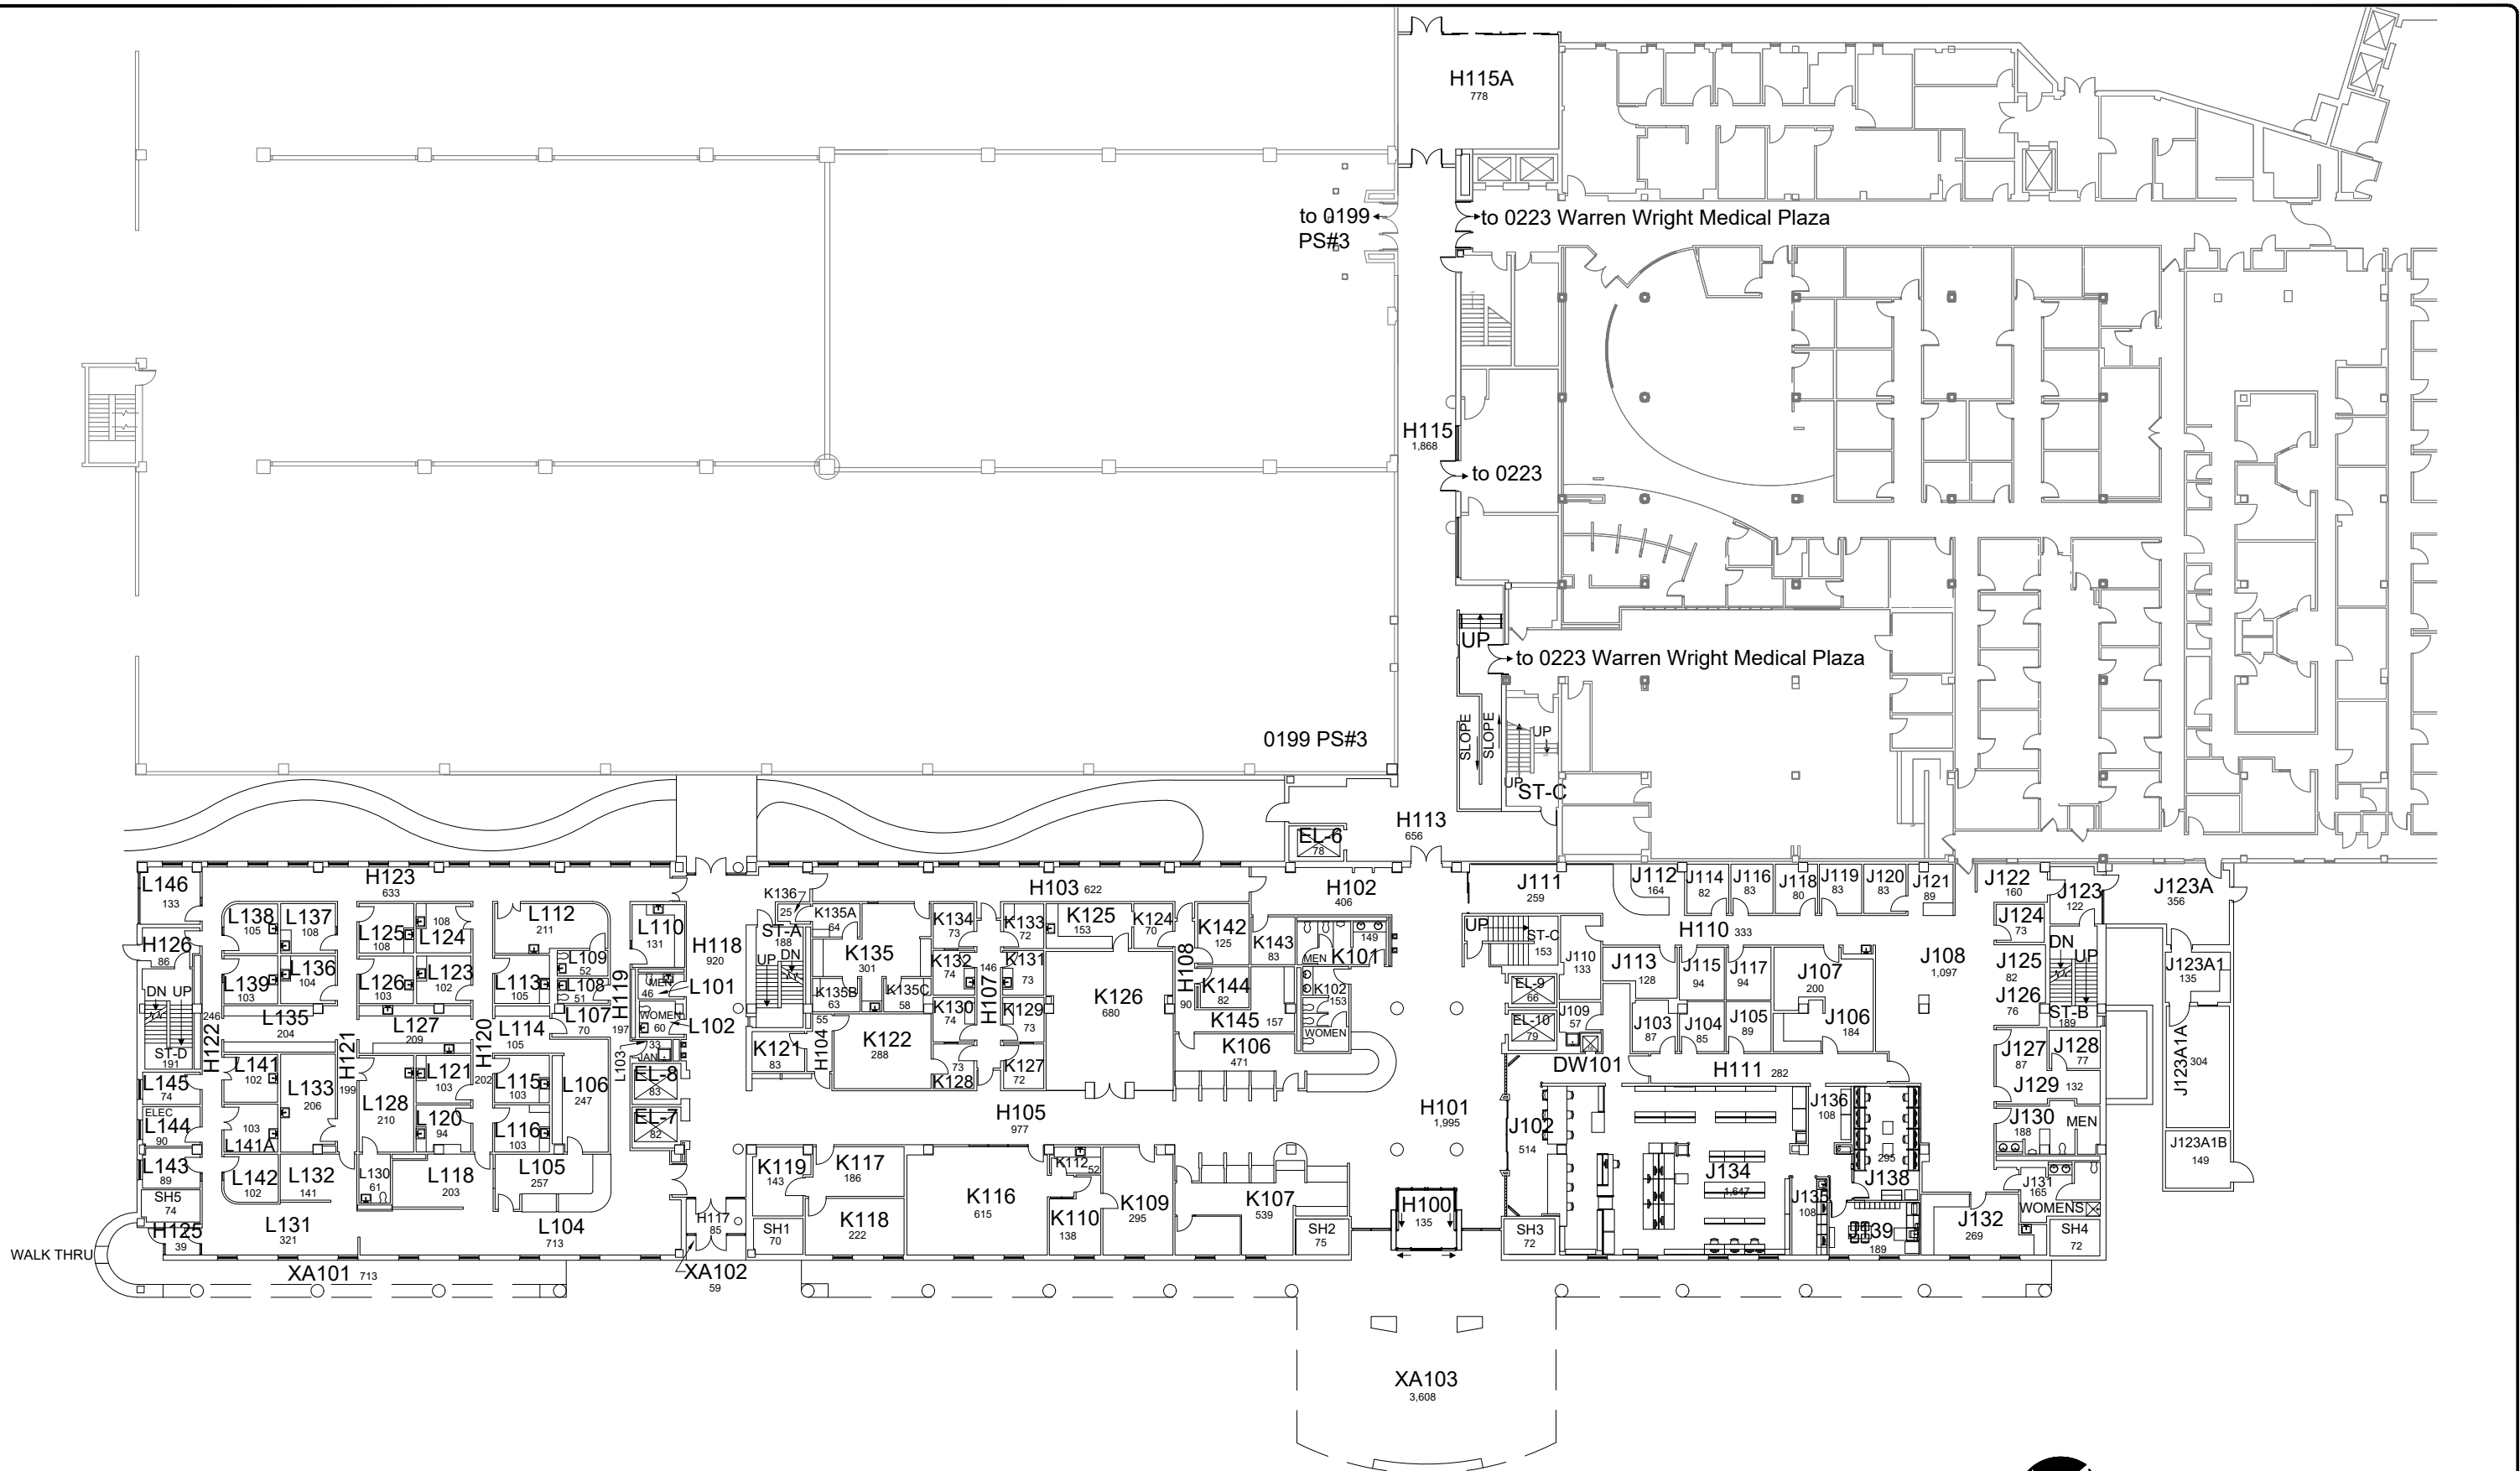


 


# KENTUCKY CLINIC FIRST FLOOR PLAN

40,061 Gross Square Ft.

 





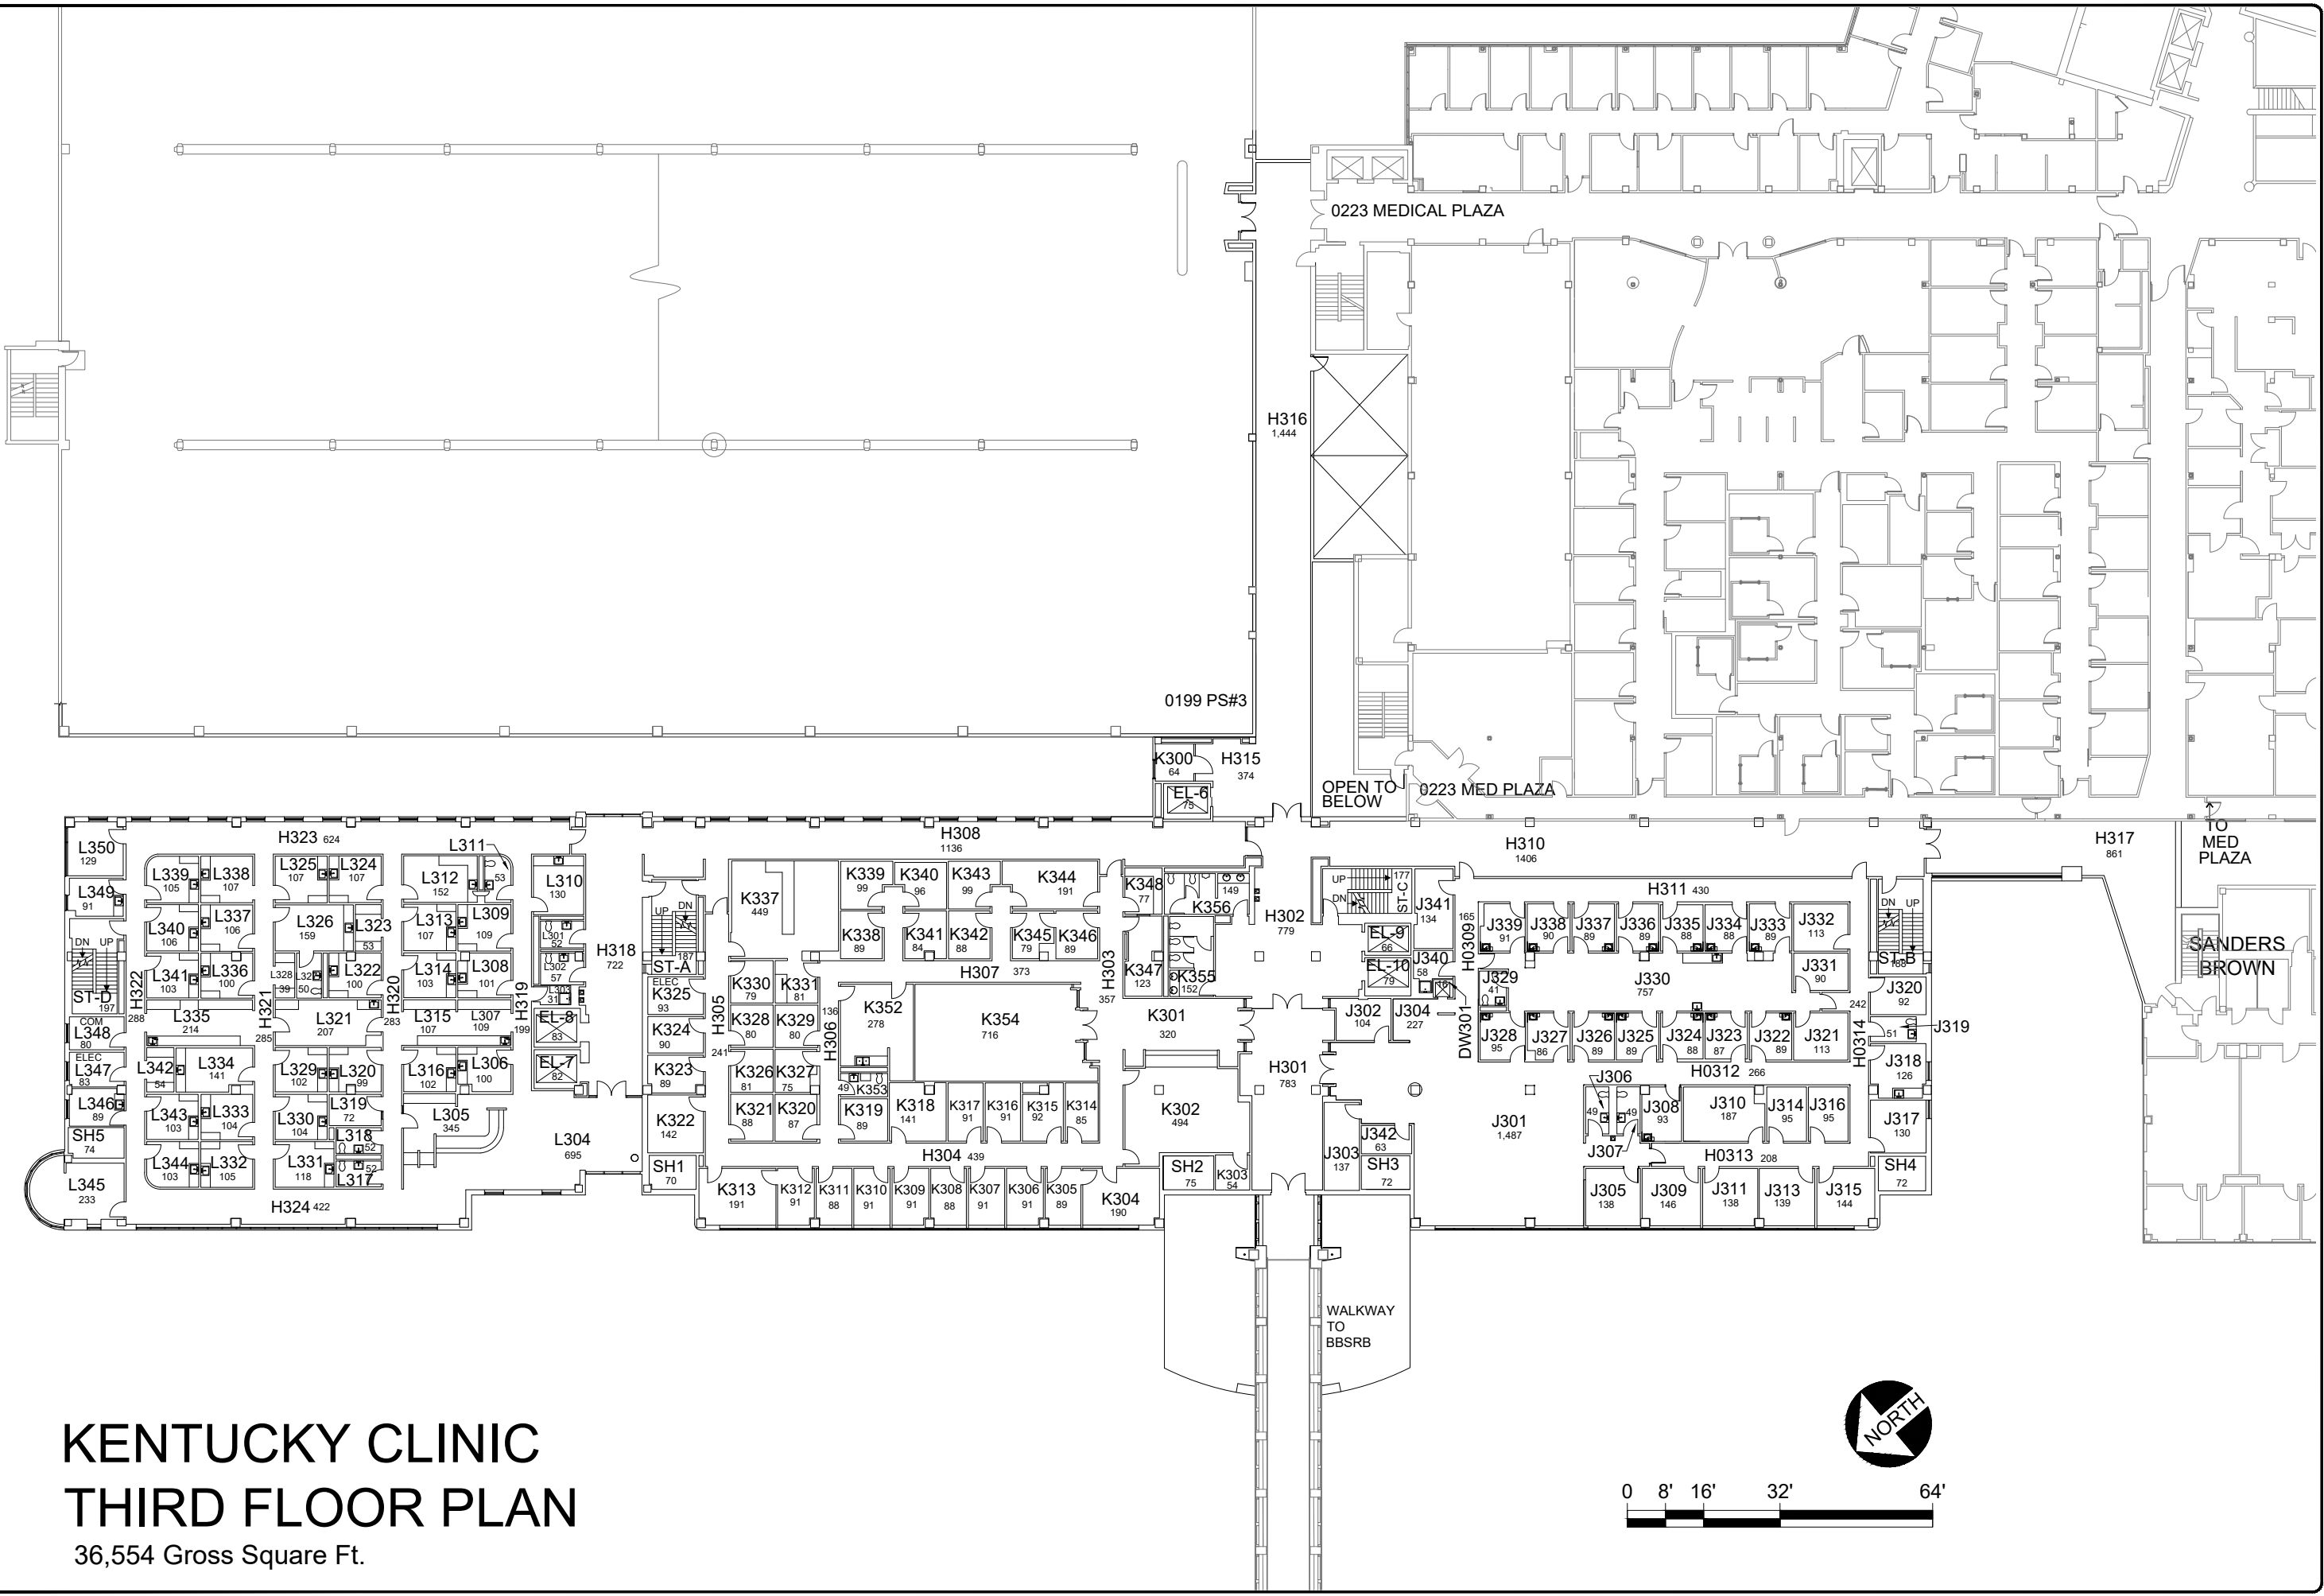 

# KENTUCKY CLINIC THIRD FLOOR PLAN


36,554 Gross Square Ft.


12/21/2018  
SHW

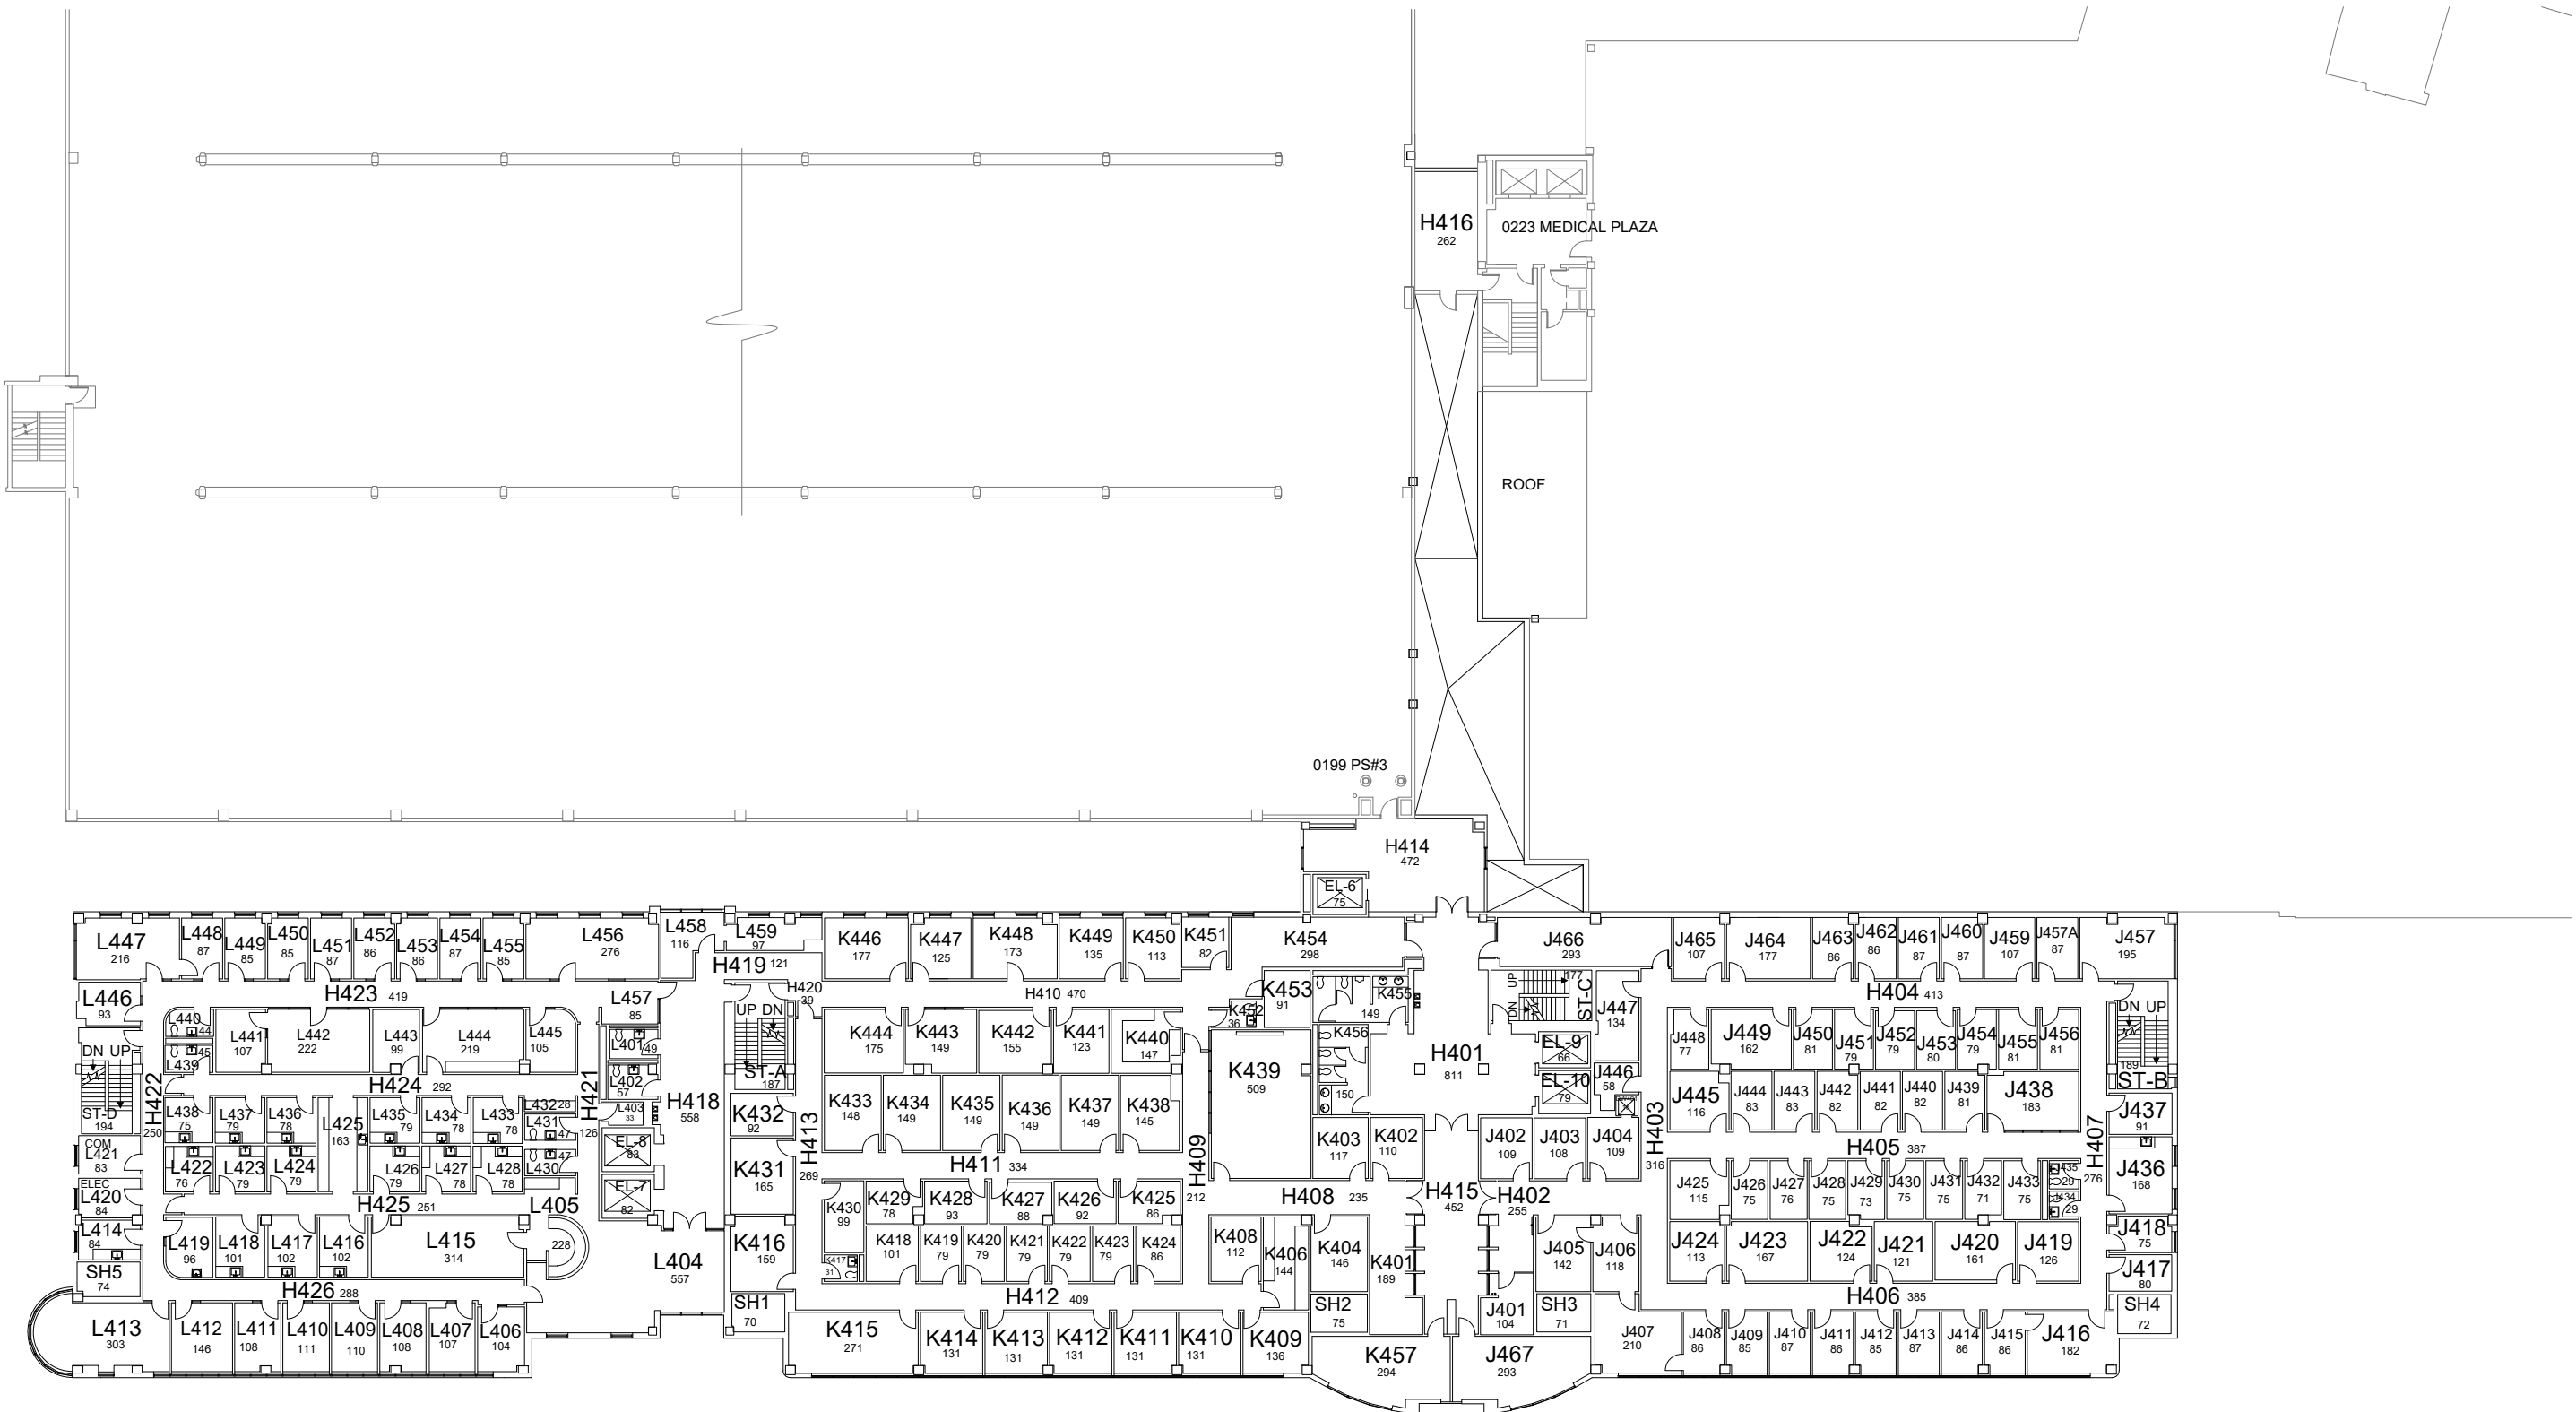 

# KENTUCKY CLINIC FOURTH FLOOR PLAN


34,633 Gross Square Ft.

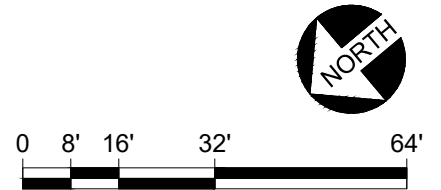

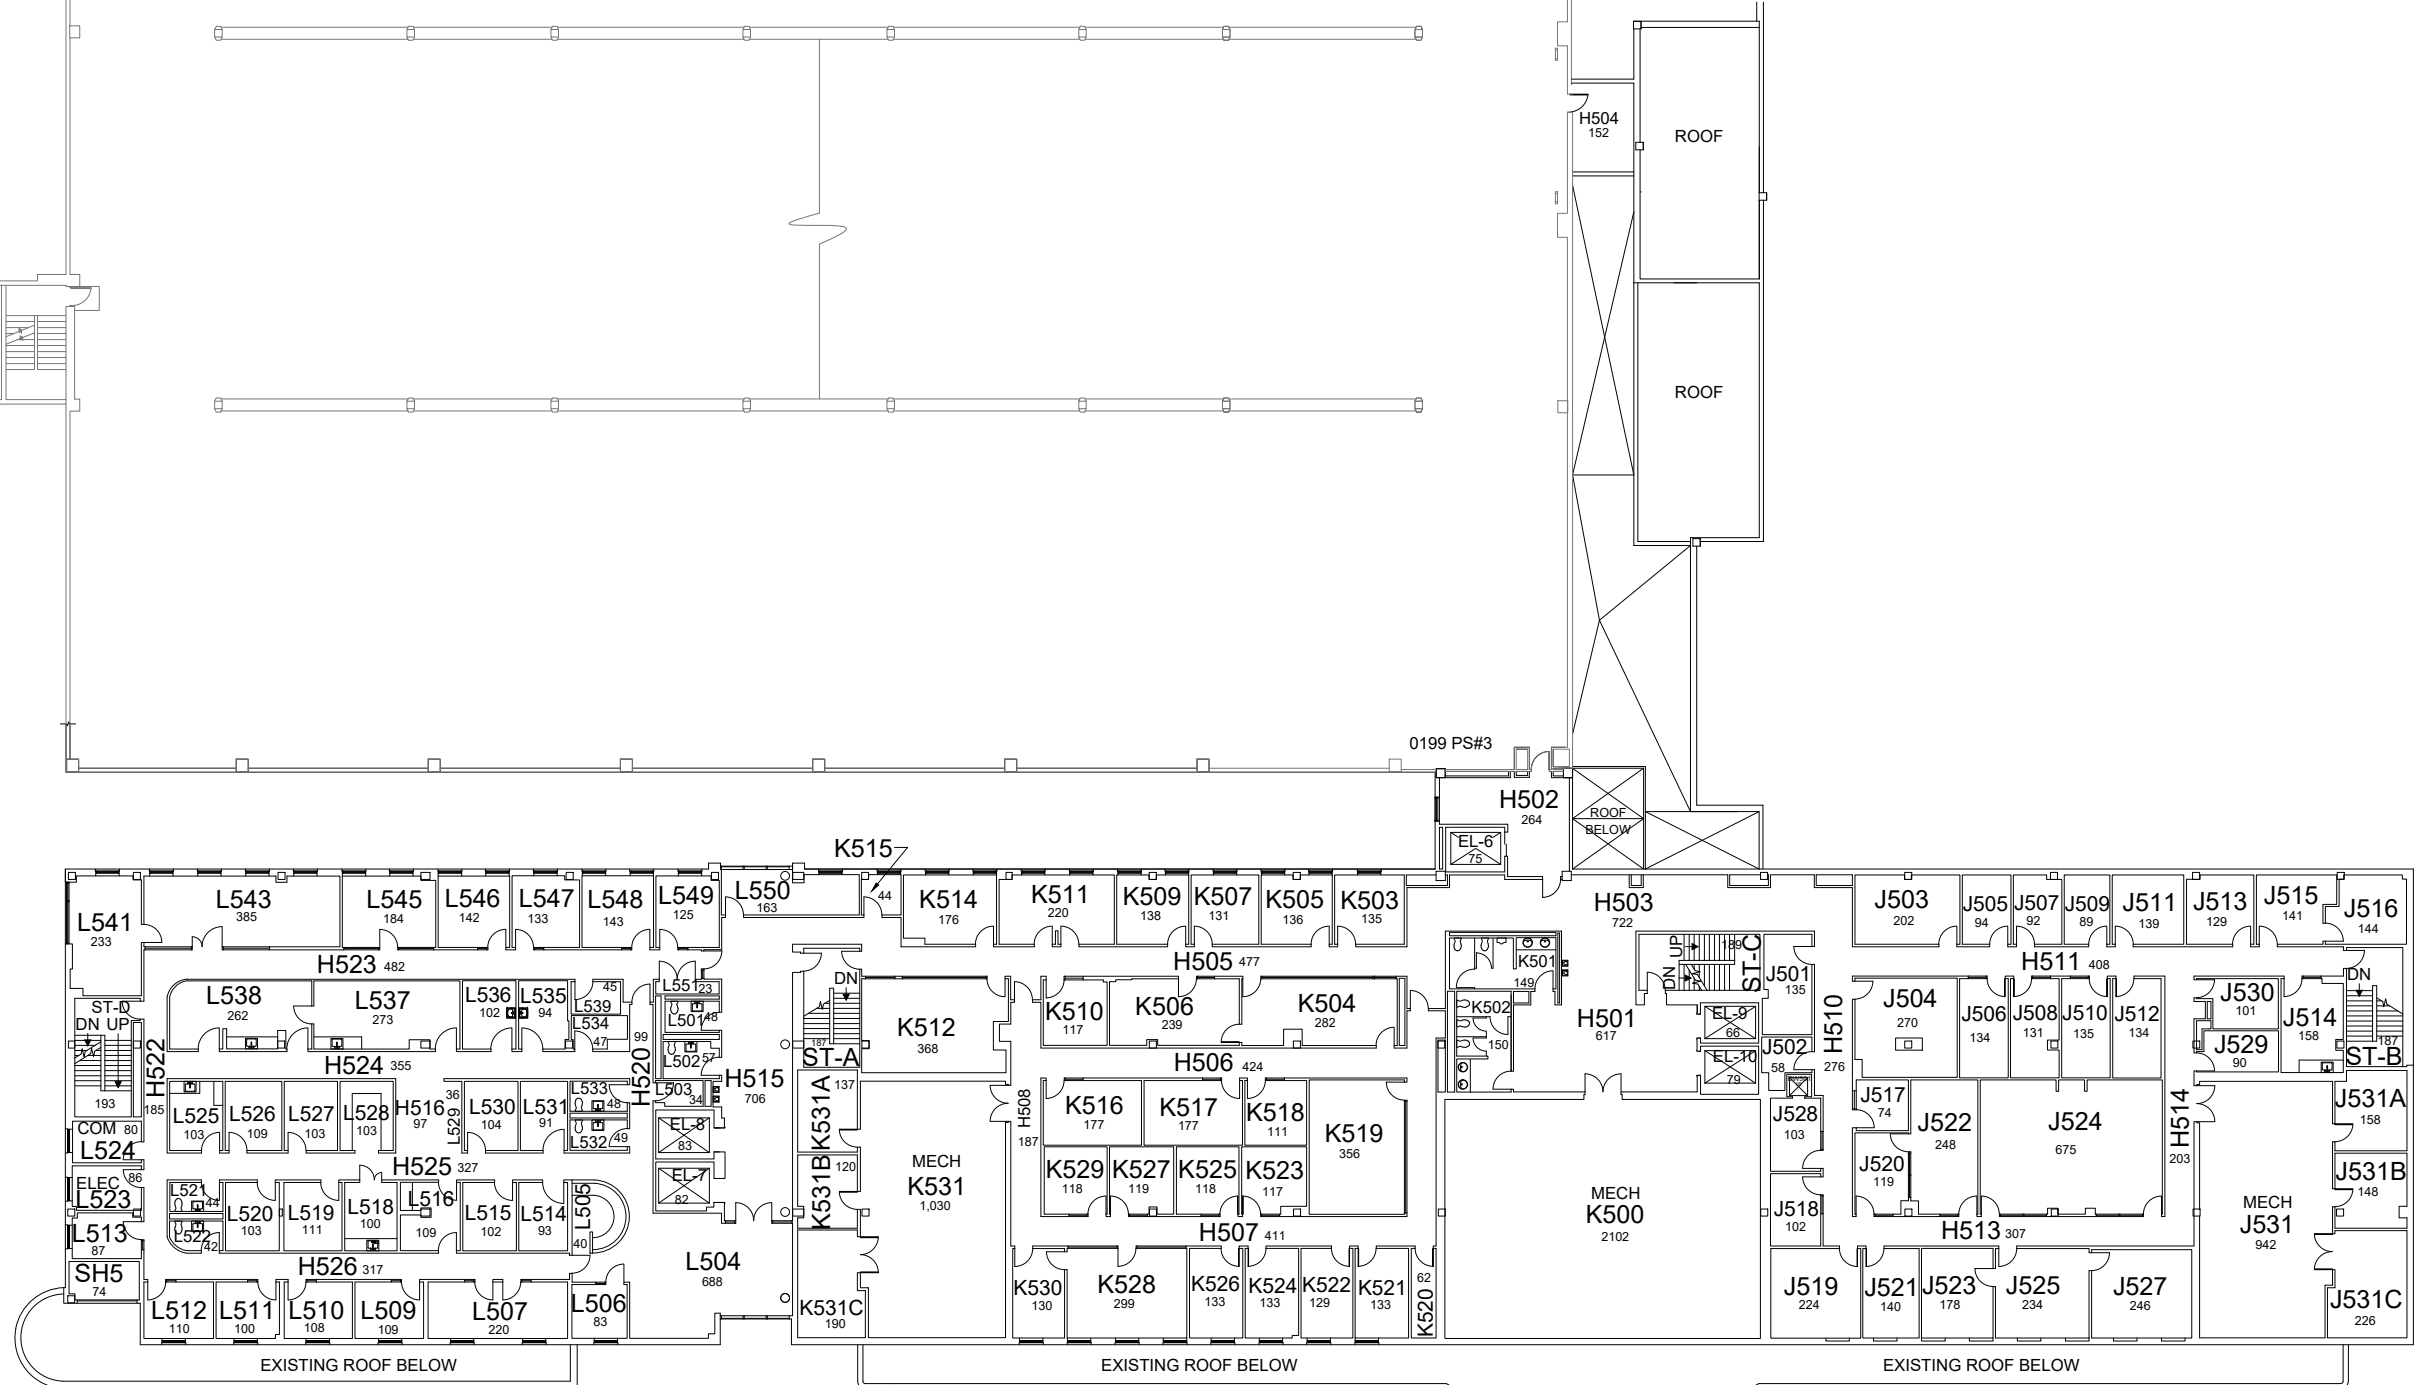

# KENTUCKY CLINIC FIFTH FLOOR PLAN

31,656 Gross Square Ft.

 


DATE:  
08-24-12  
DRAWN BY:  
FR


BLDG #:  
0284

**KENTUCKY CLINIC**  
KEY DRAWING

UNIVERSITY OF KENTUCKY  
ITS Information Services

 


SHEET  
7 OF 9

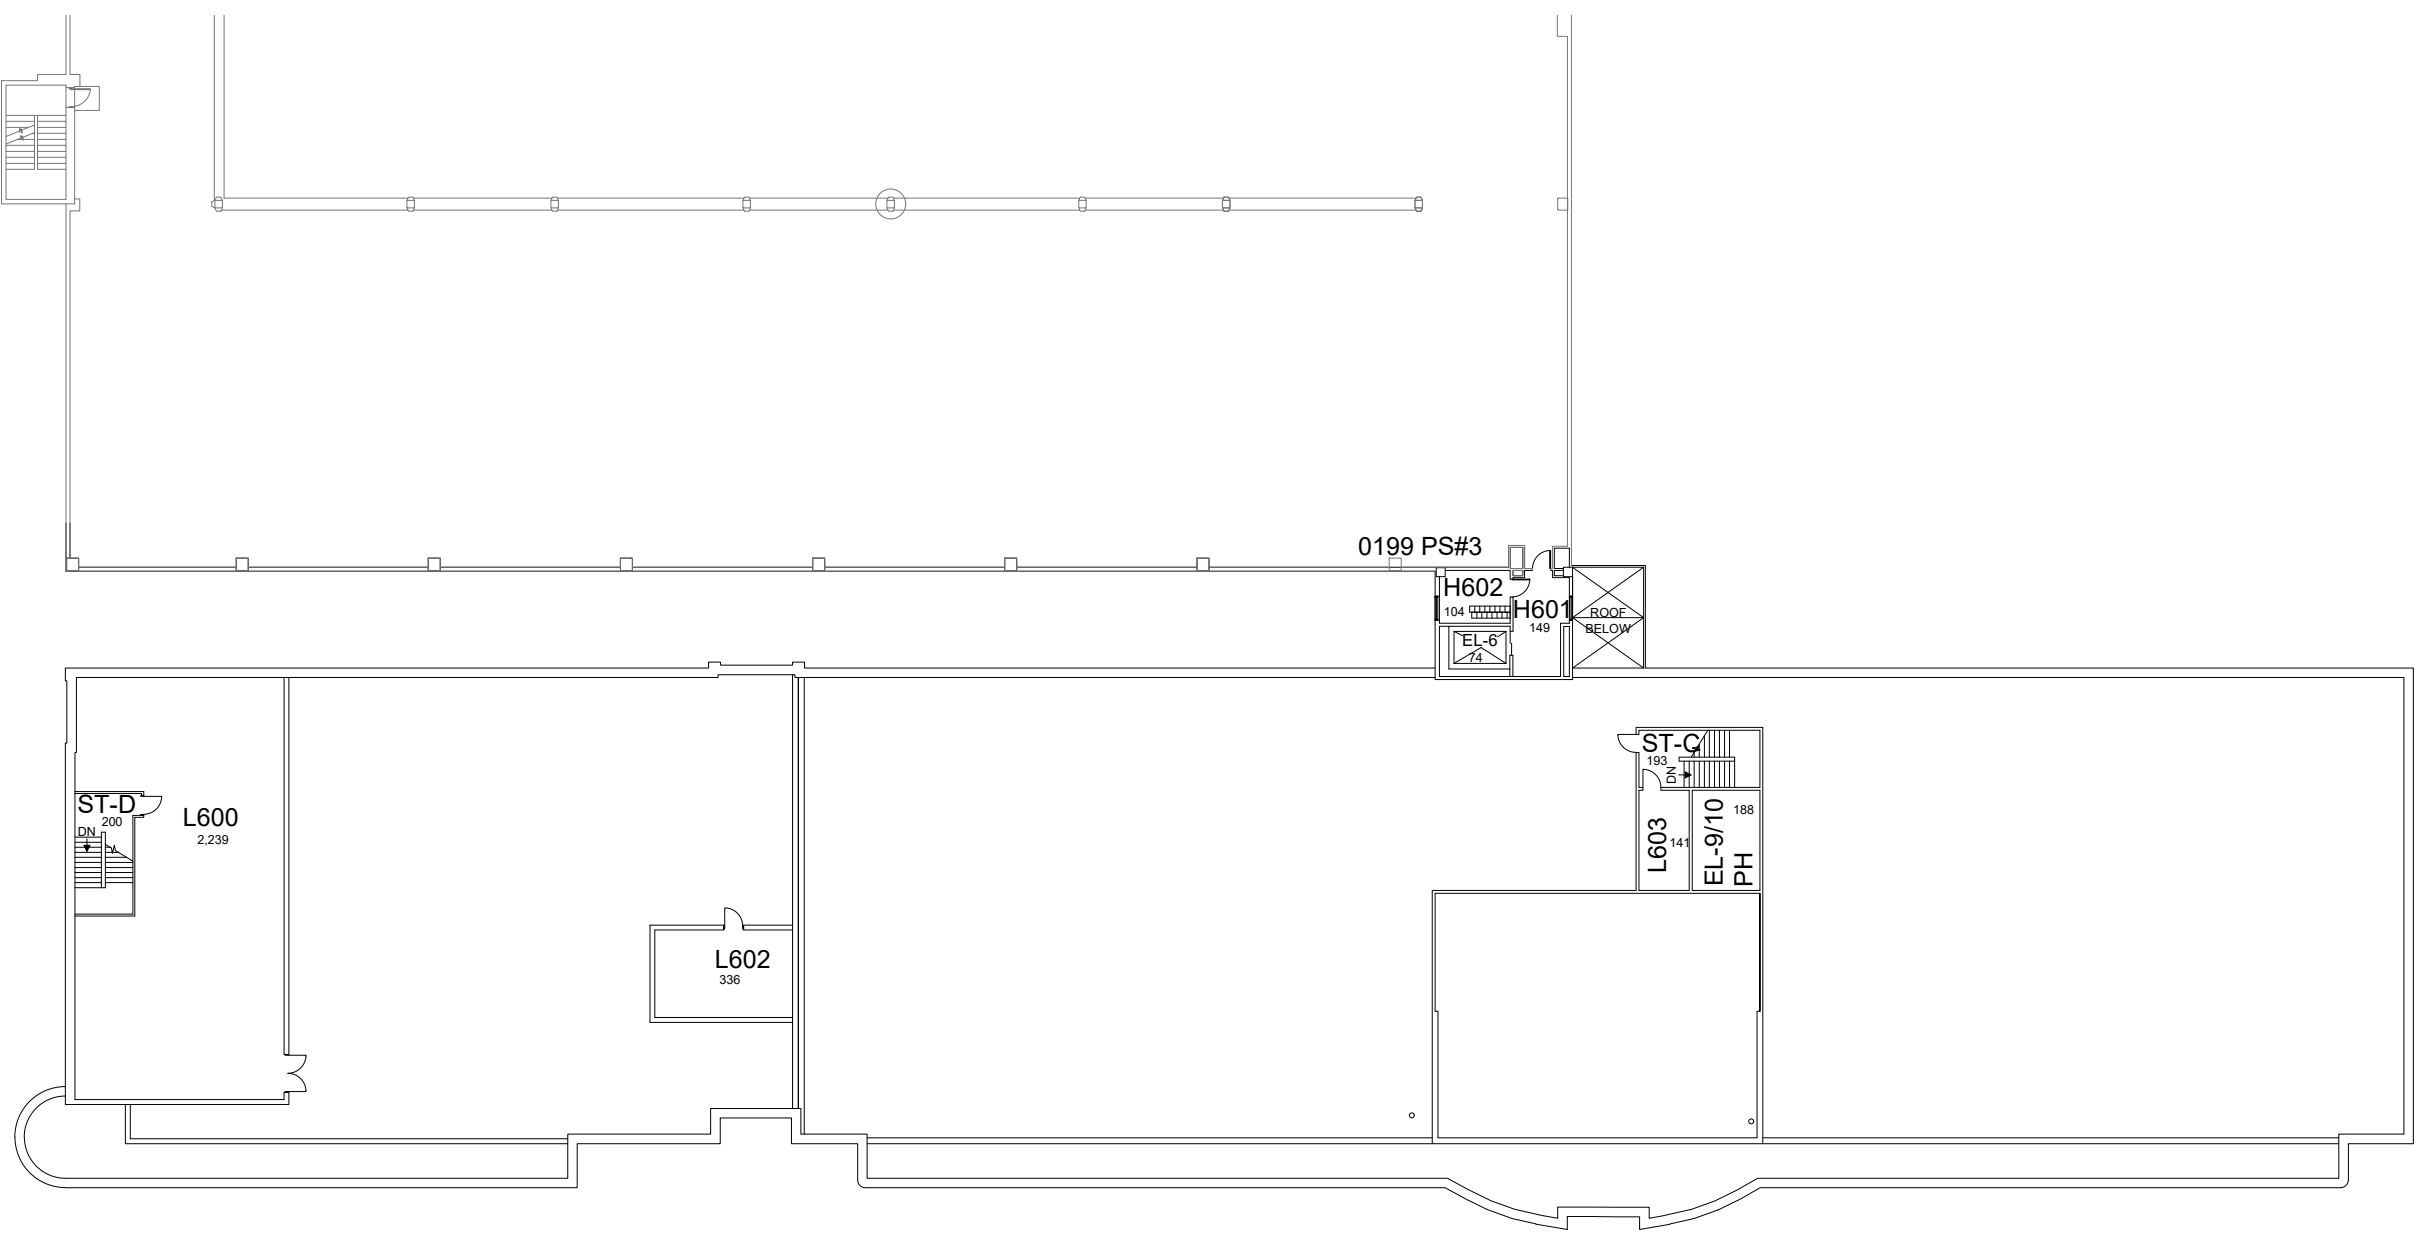

# KENTUCKY CLINIC SIXTH FLOOR PLAN

4,120 Gross Square Ft.

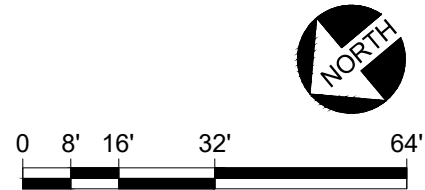


DATE:  
08-24-12  
DRAWN BY:  
FR


BLDG #:  
0284

**KENTUCKY CLINIC**  
KEY DRAWING

UNIVERSITY OF KENTUCKY  
ITS Information Services

 


SHEET  
8 OF 9

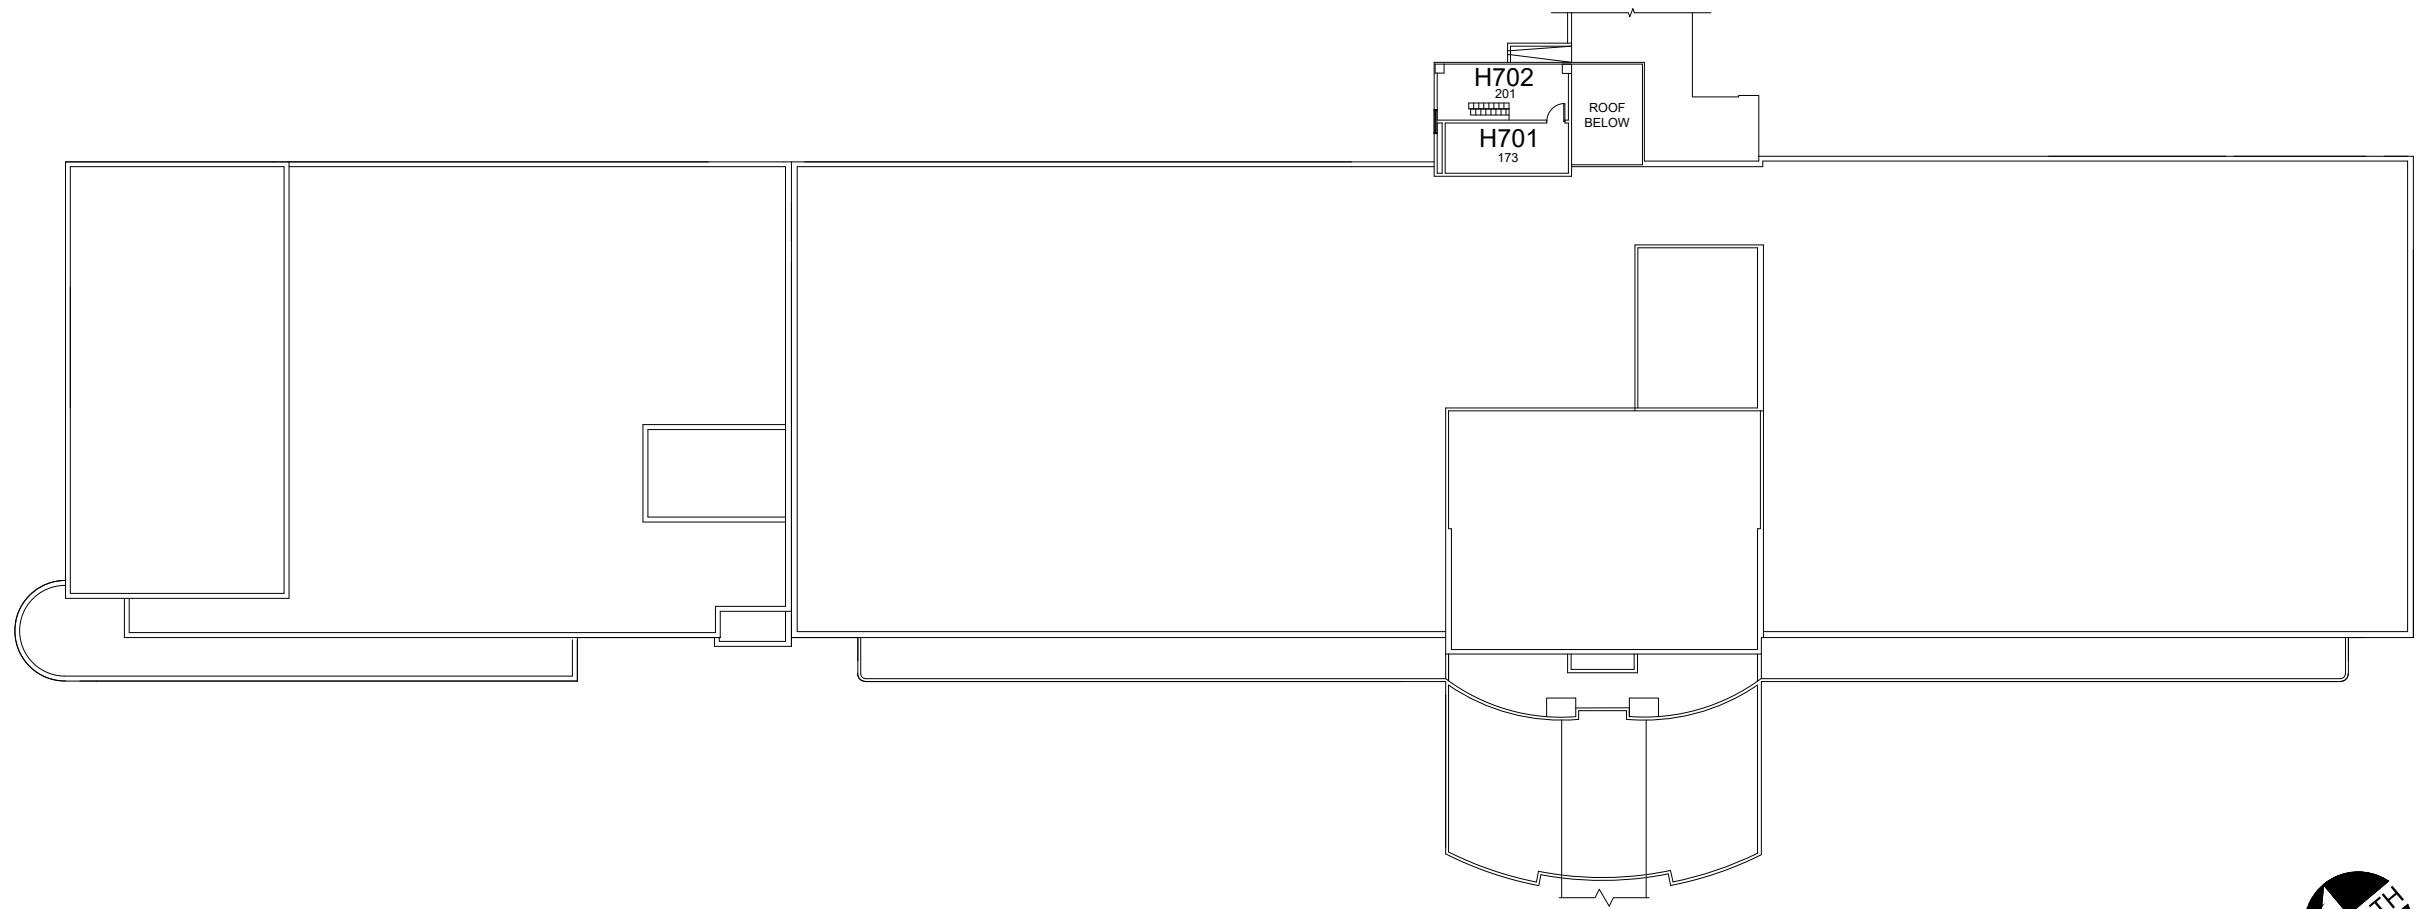

# KENTUCKY CLINIC PENTHOUSE FLOOR PLAN



435 Gross Square Ft.

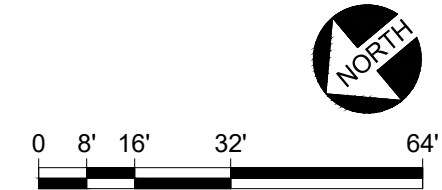

10/09/14

AJD




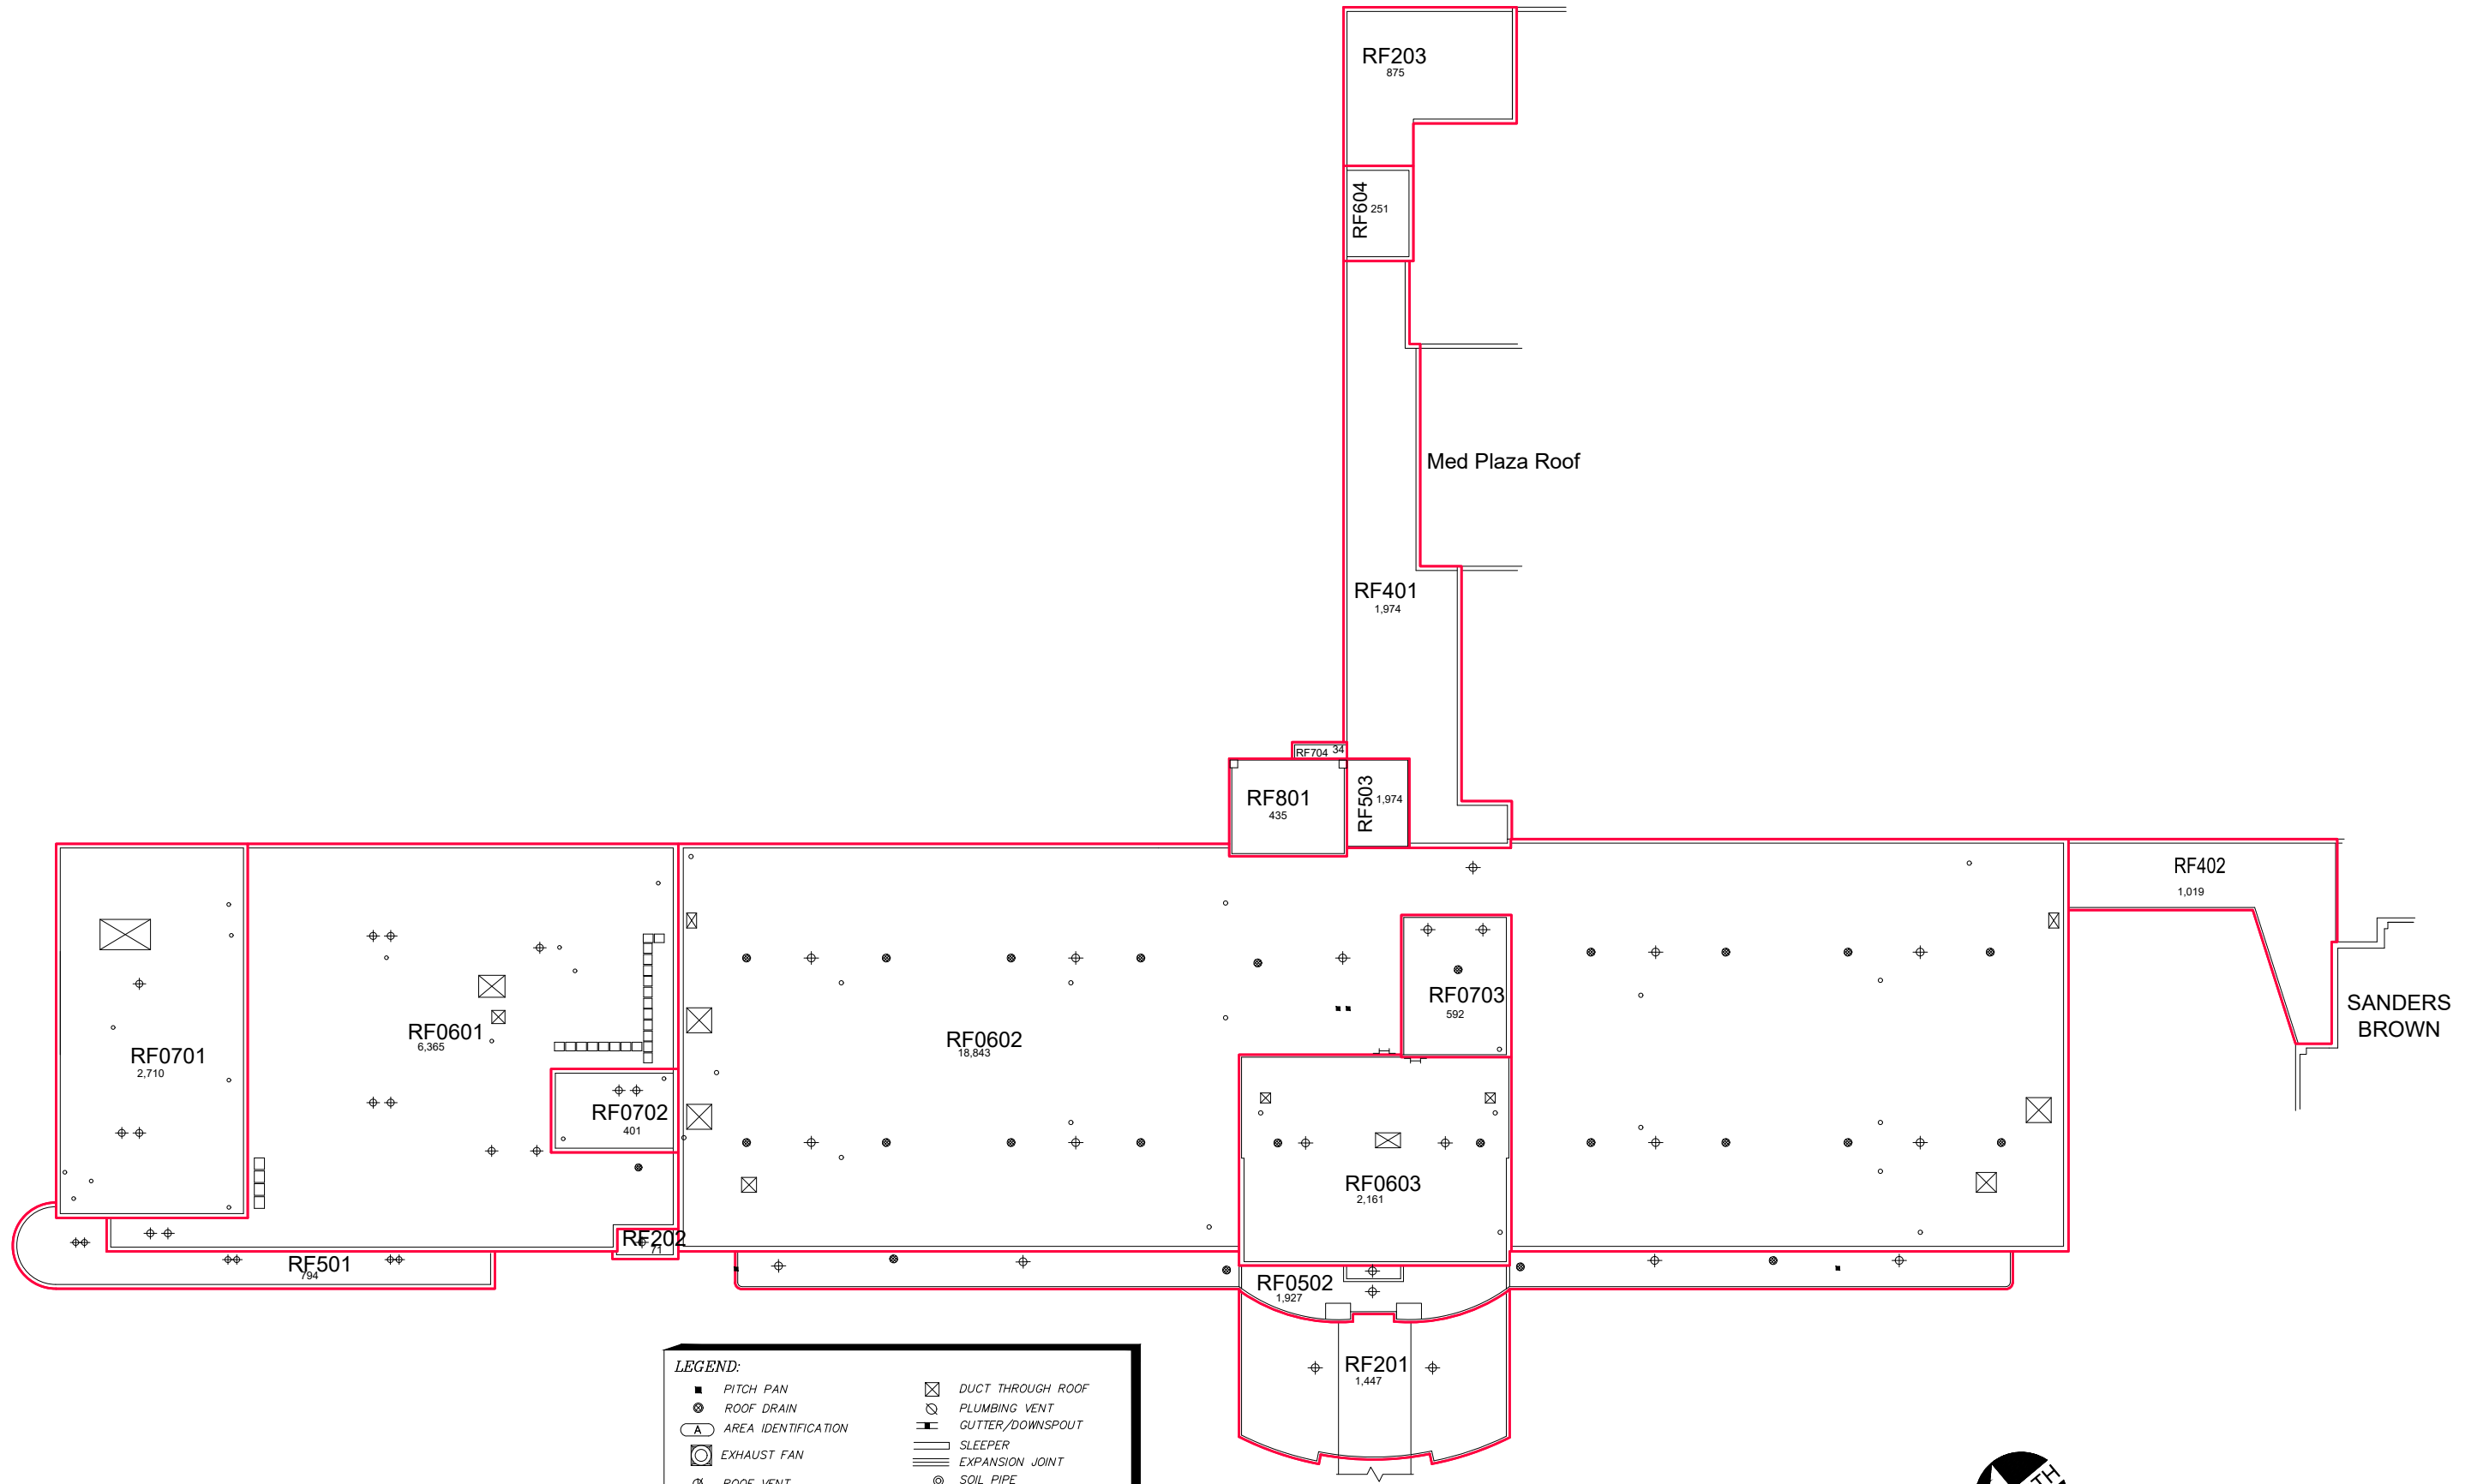 

**LEGEND:**

■ PITCH PAN	⊠ DUCT THROUGH ROOF
⊙ ROOF DRAIN	⊕ PLUMBING VENT
Ⓐ AREA IDENTIFICATION	— GUTTER/DOWNSPOUT
⊙ EXHAUST FAN	— SLEEPER
⊙ ROOF VENT	— EXPANSION JOINT
⊠ ROOF HATCH	⊙ SOIL PIPE
⊕ SCUPPER	▲ TEST CUT
□ WALK PADS	⊙ OVERFLOWS
	Ⓐ A/C UNIT

# KENTUCKY CLINIC ROOF PLAN

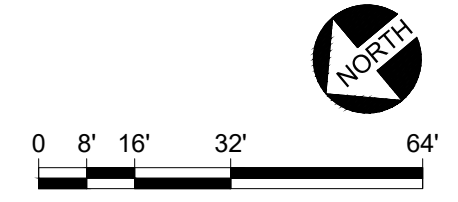

10/23/14  
AJD