


**BASEMENT FLOOR PLAN**  
**UK CHANDLER HOSPITAL (PAV H) and**  
**CRITICAL CARE CENTER (PAV HA)**  
 5,105 Gross Square Ft.

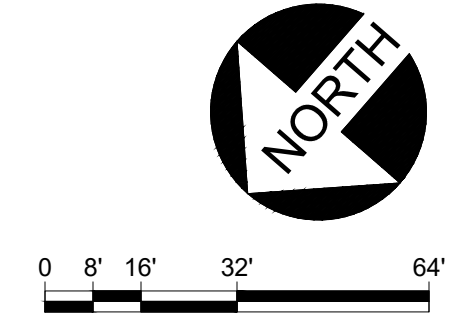


**DATE:**  
09-23-12  
**DRAWN BY:**  
FR

**BLDG #:**  
0293

UK Hospital-Chandler Medical Center & Hospital  
**KEY DRAWING**

**UNIVERSITY OF KENTUCKY**  
 ITS Information Services

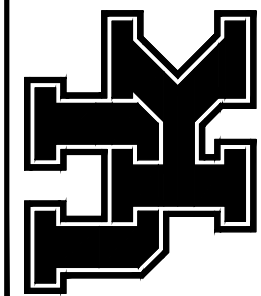

**SHEET**  
1 of 13

2/22/18

SHW







Floor plan is from best available information. Drawing will be updated as more information becomes available.


DATE: 09-23-12  
DRAWN BY: FR

BLDG #: 0293

UK Hospital-Chandler Medical Center & Hospital  
KEY DRAWING

UNIVERSITY OF KENTUCKY  
ITS Information Services

SHEET 4 of 13

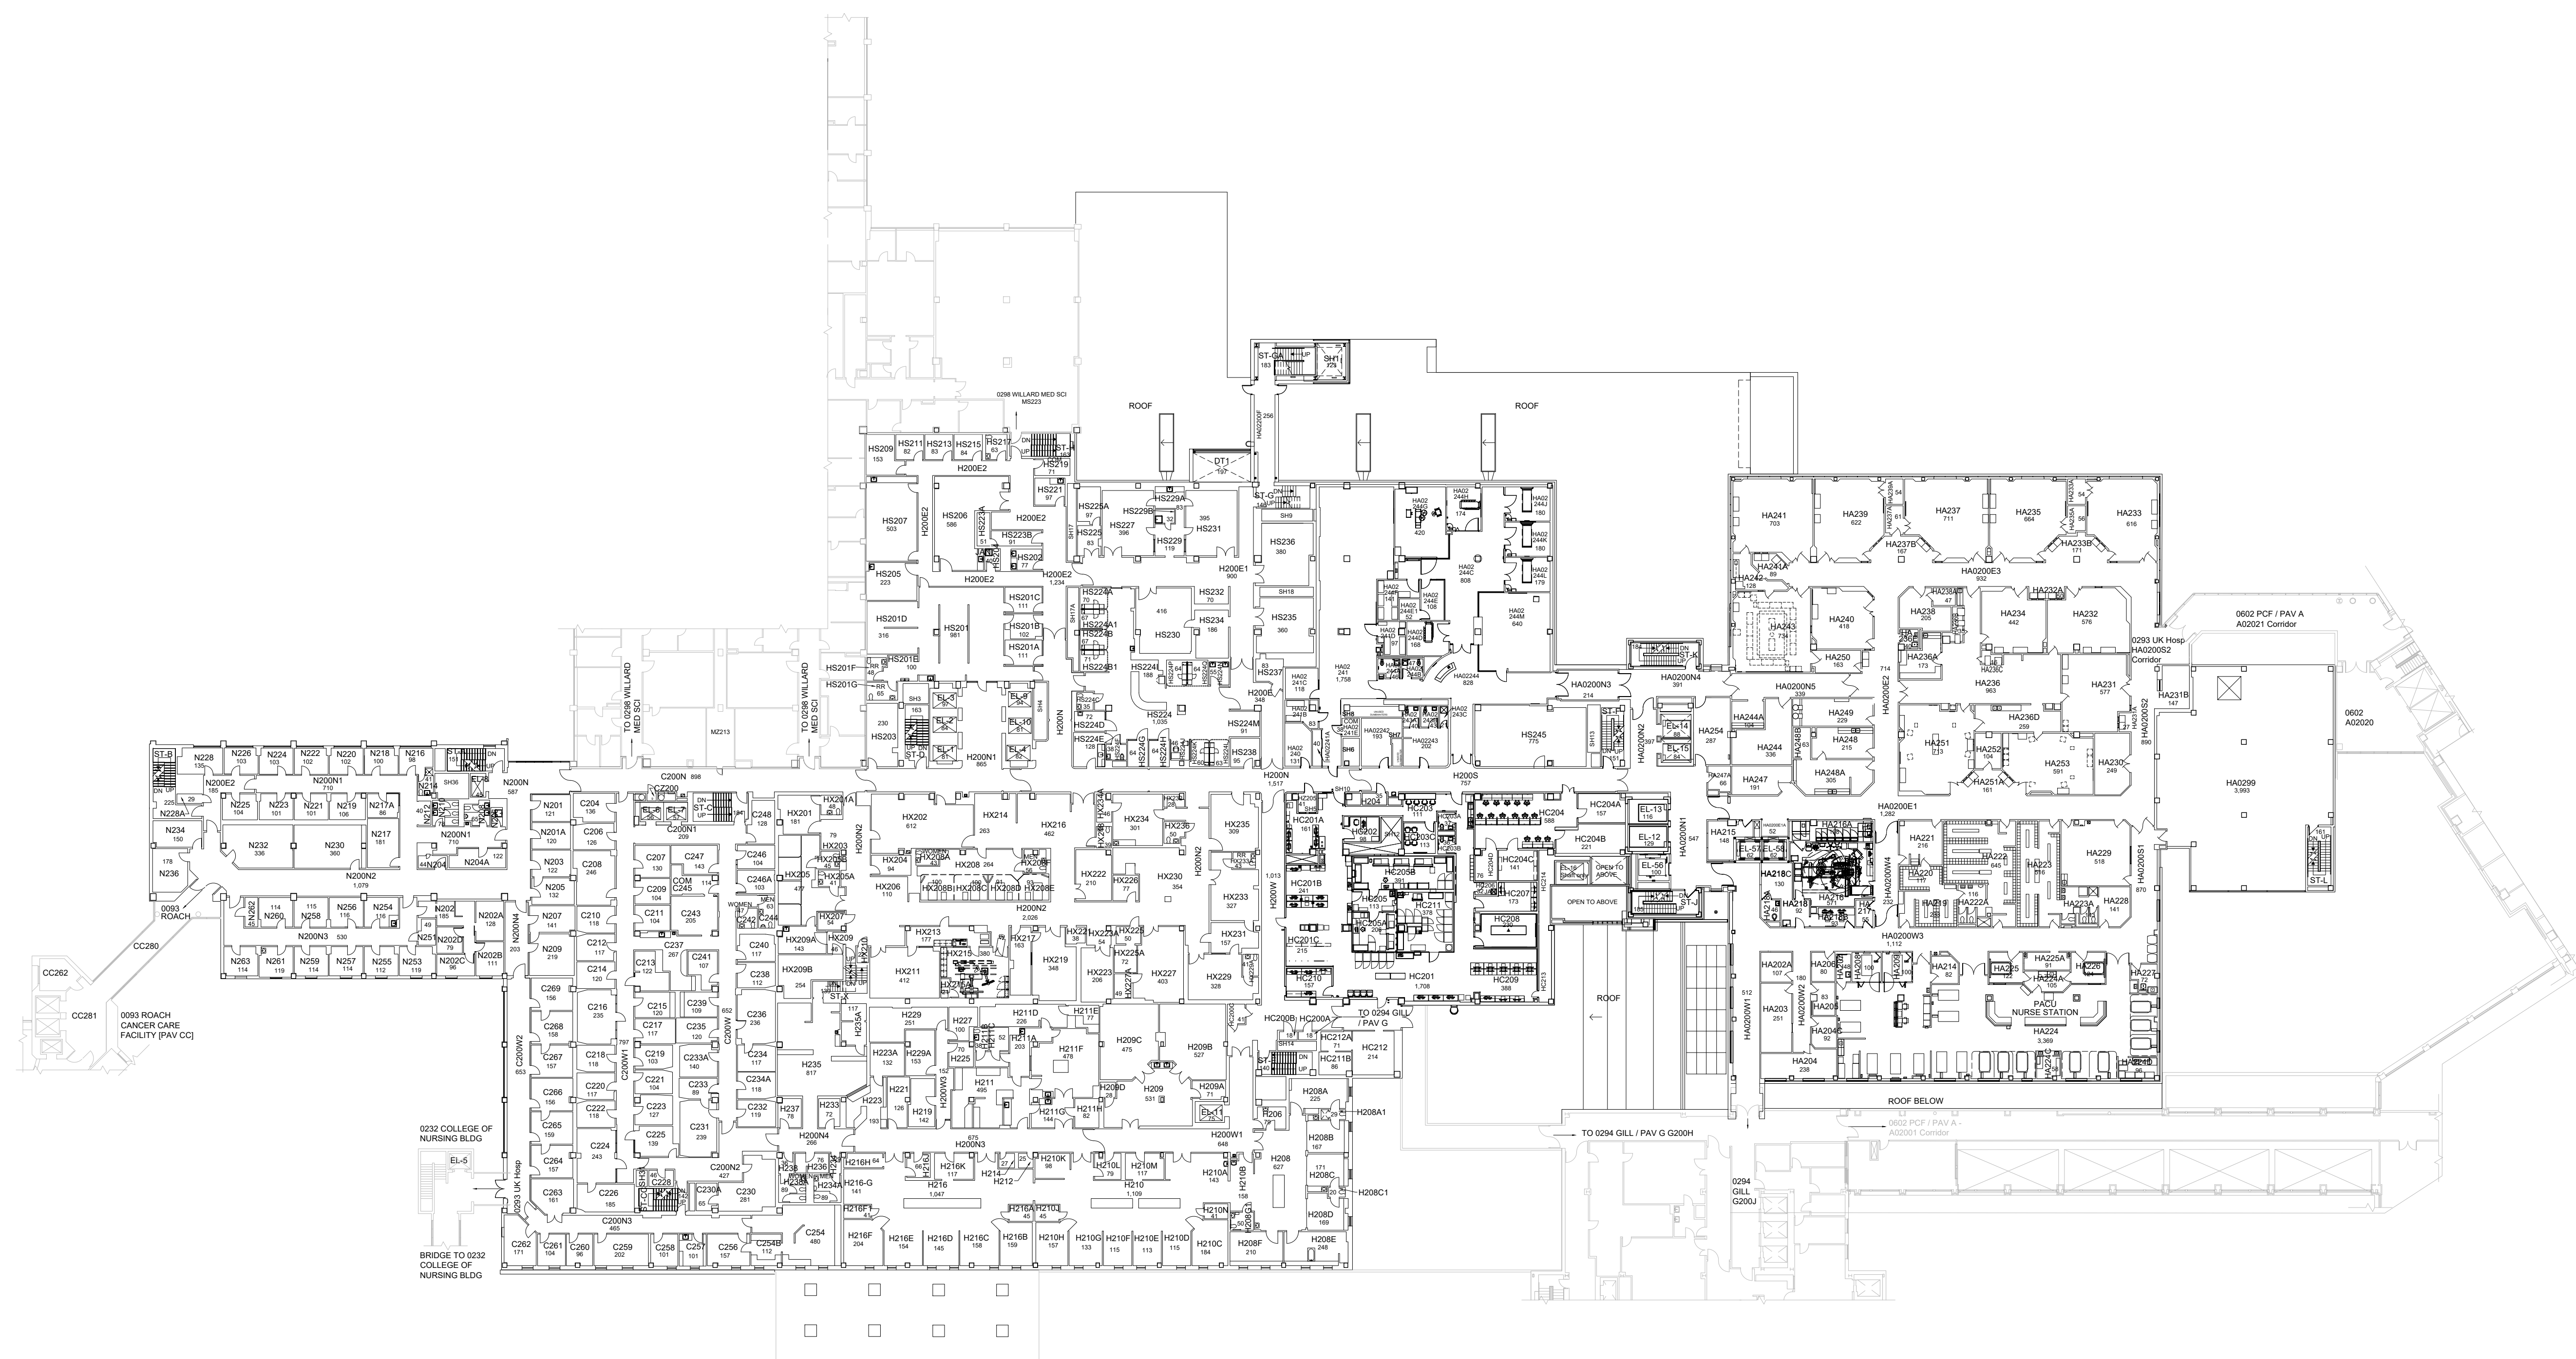

**SECOND FLOOR PLAN**  
**UK CHANDLER HOSPITAL (PAV H) and**  
**CRITICAL CARE CENTER (PAV HA)**  
131,439 Gross Square Ft.



0 8' 16' 32' 64'

2/11/22

JES

Floor plan is from best available information. Drawing will be updated as more information becomes available.


DATE: 09-23-12  
DRAWN BY: FR

BLDG #: 0293

UK Hospital-Chandler Medical Center & Hospital  
KEY DRAWING

UNIVERSITY OF KENTUCKY  
ITS Information Services

SHEET 5 of 13

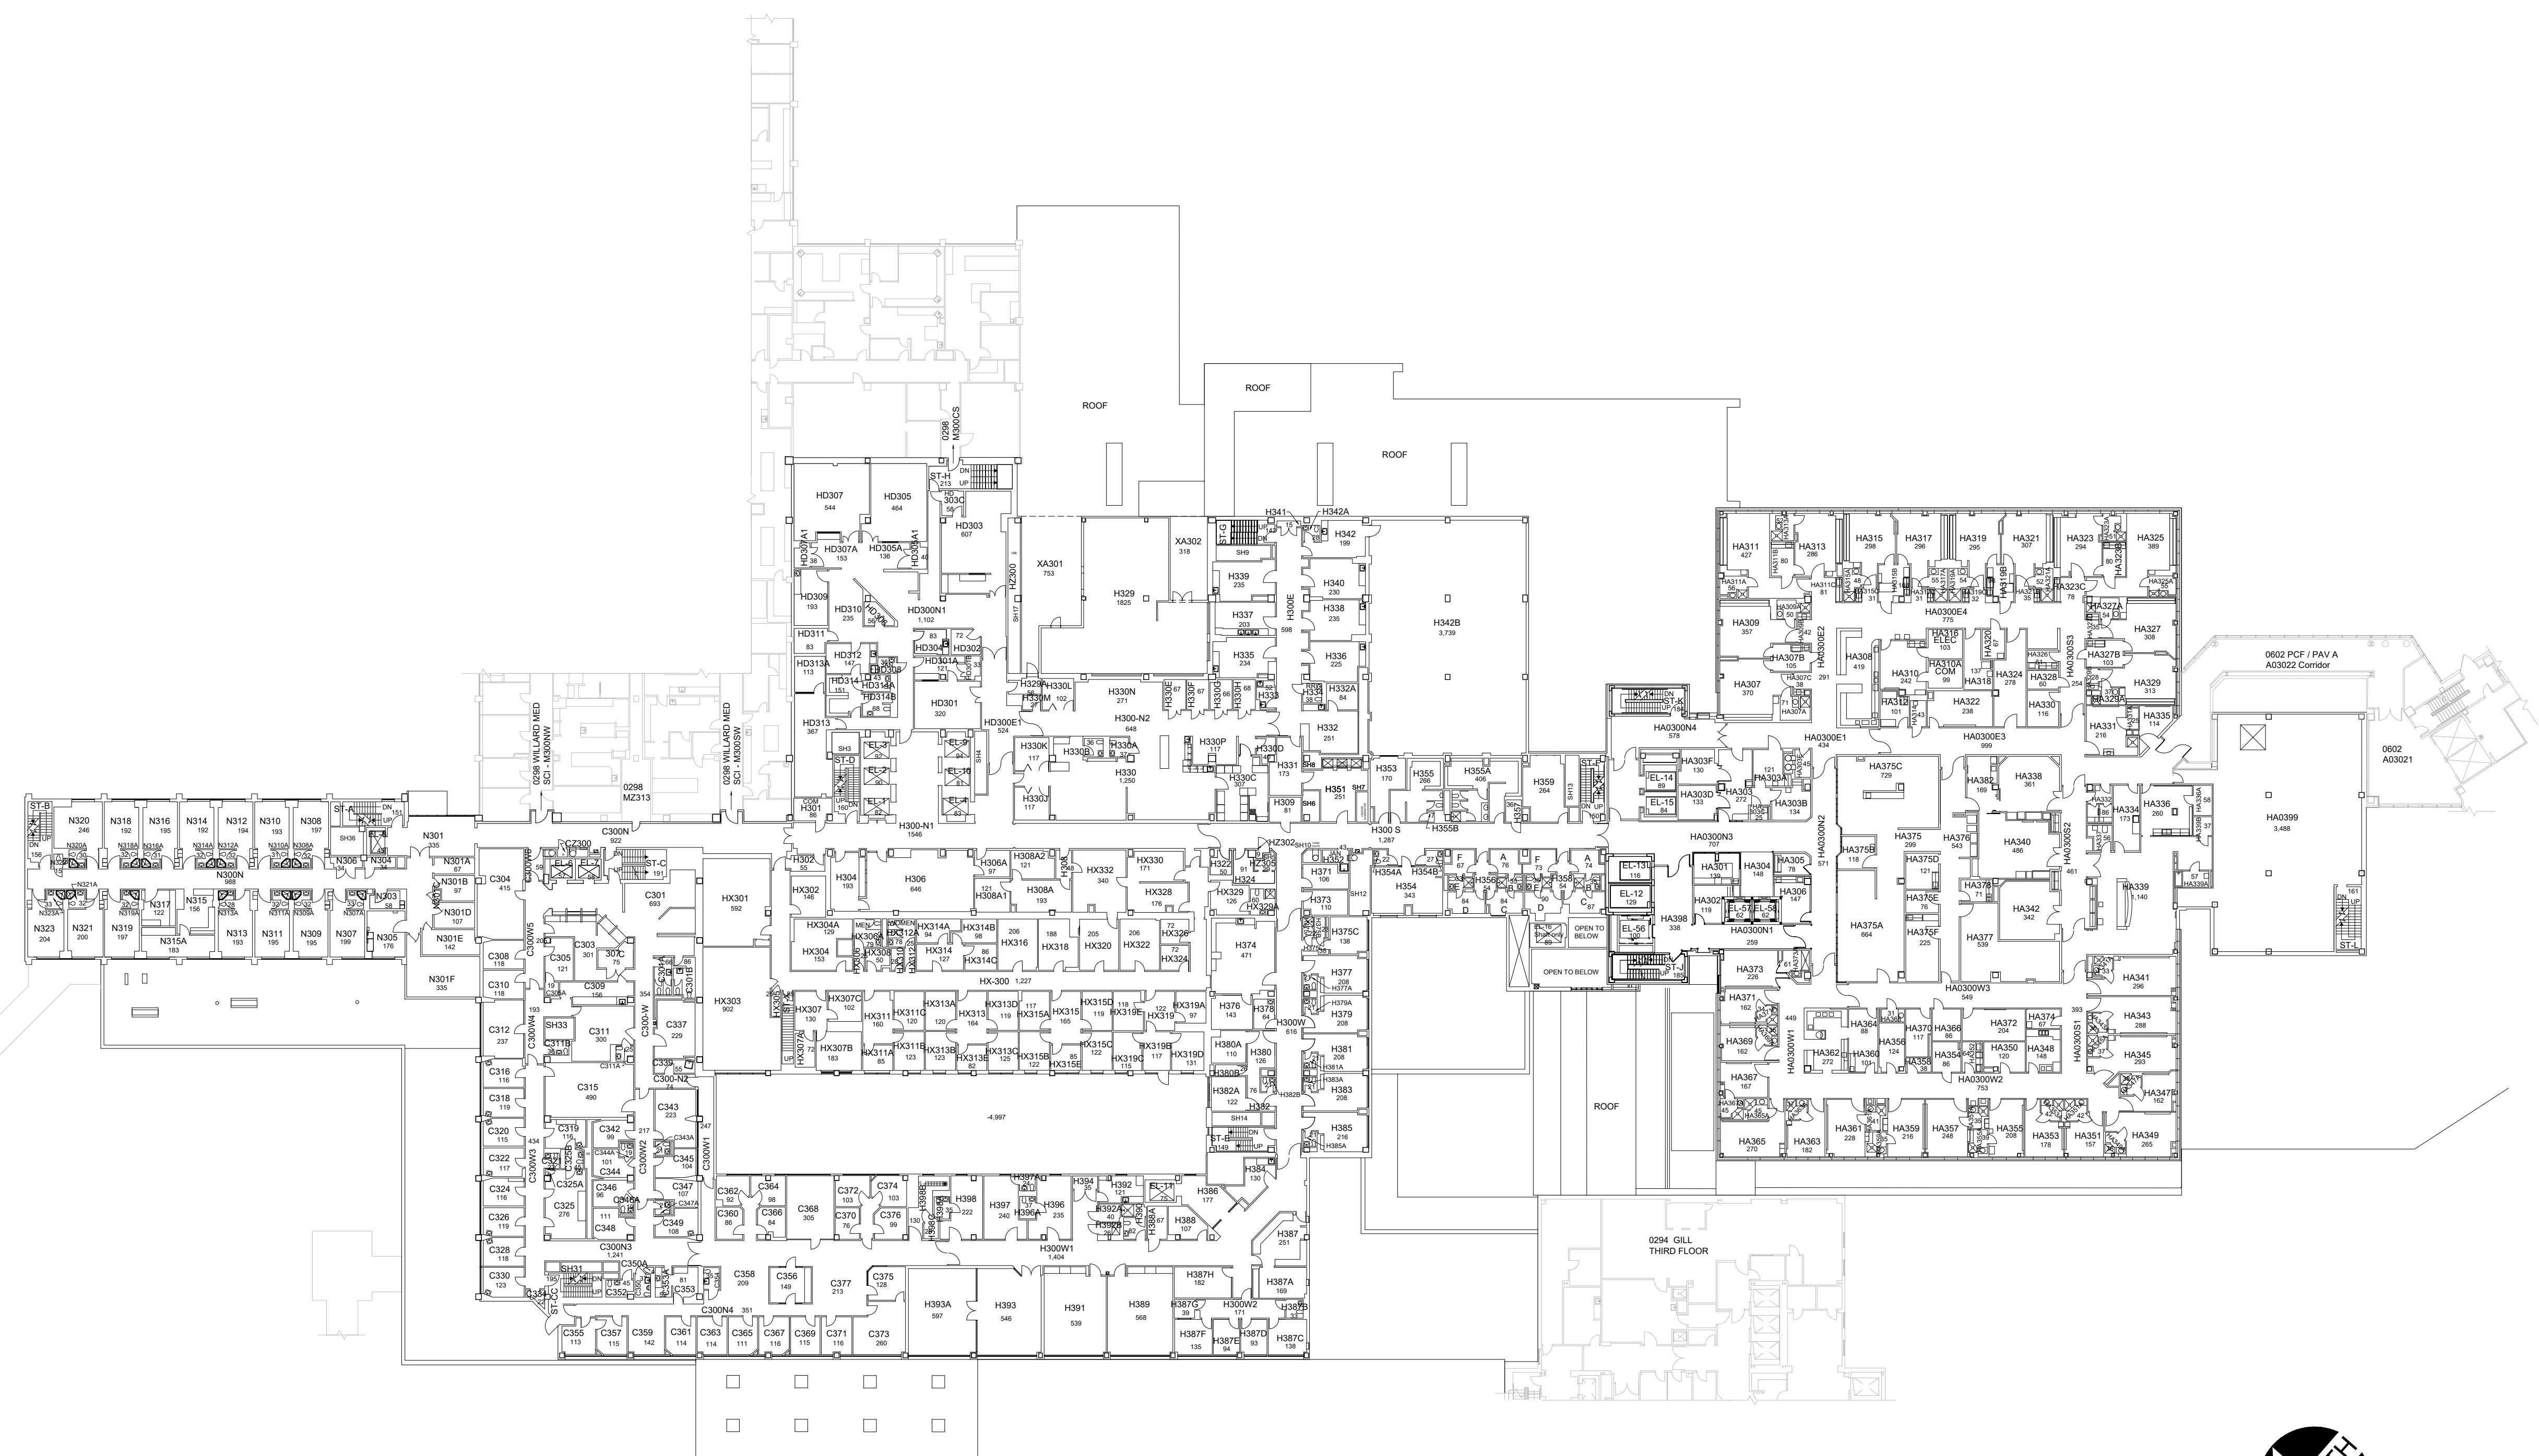

**THIRD FLOOR PLAN**  
**UK CHANDLER HOSPITAL (PAV H) and**  
**CRITICAL CARE CENTER (PAV HA)**  
116,370 Gross Square Ft.

2/11/22

JES


Floor plan is from best available information. Drawing will be updated as more information becomes available.

DATE: 09-23-12  
DRAWN BY: FR


BLDG #: 0293

UK Hospital-Chandler Medical Center & Hospital  
KEY DRAWING

UNIVERSITY OF KENTUCKY  
ITS Information Services

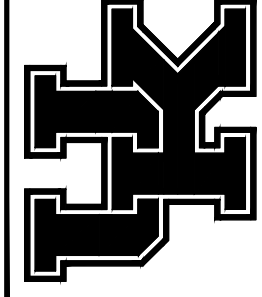

SHEET 6 of 13

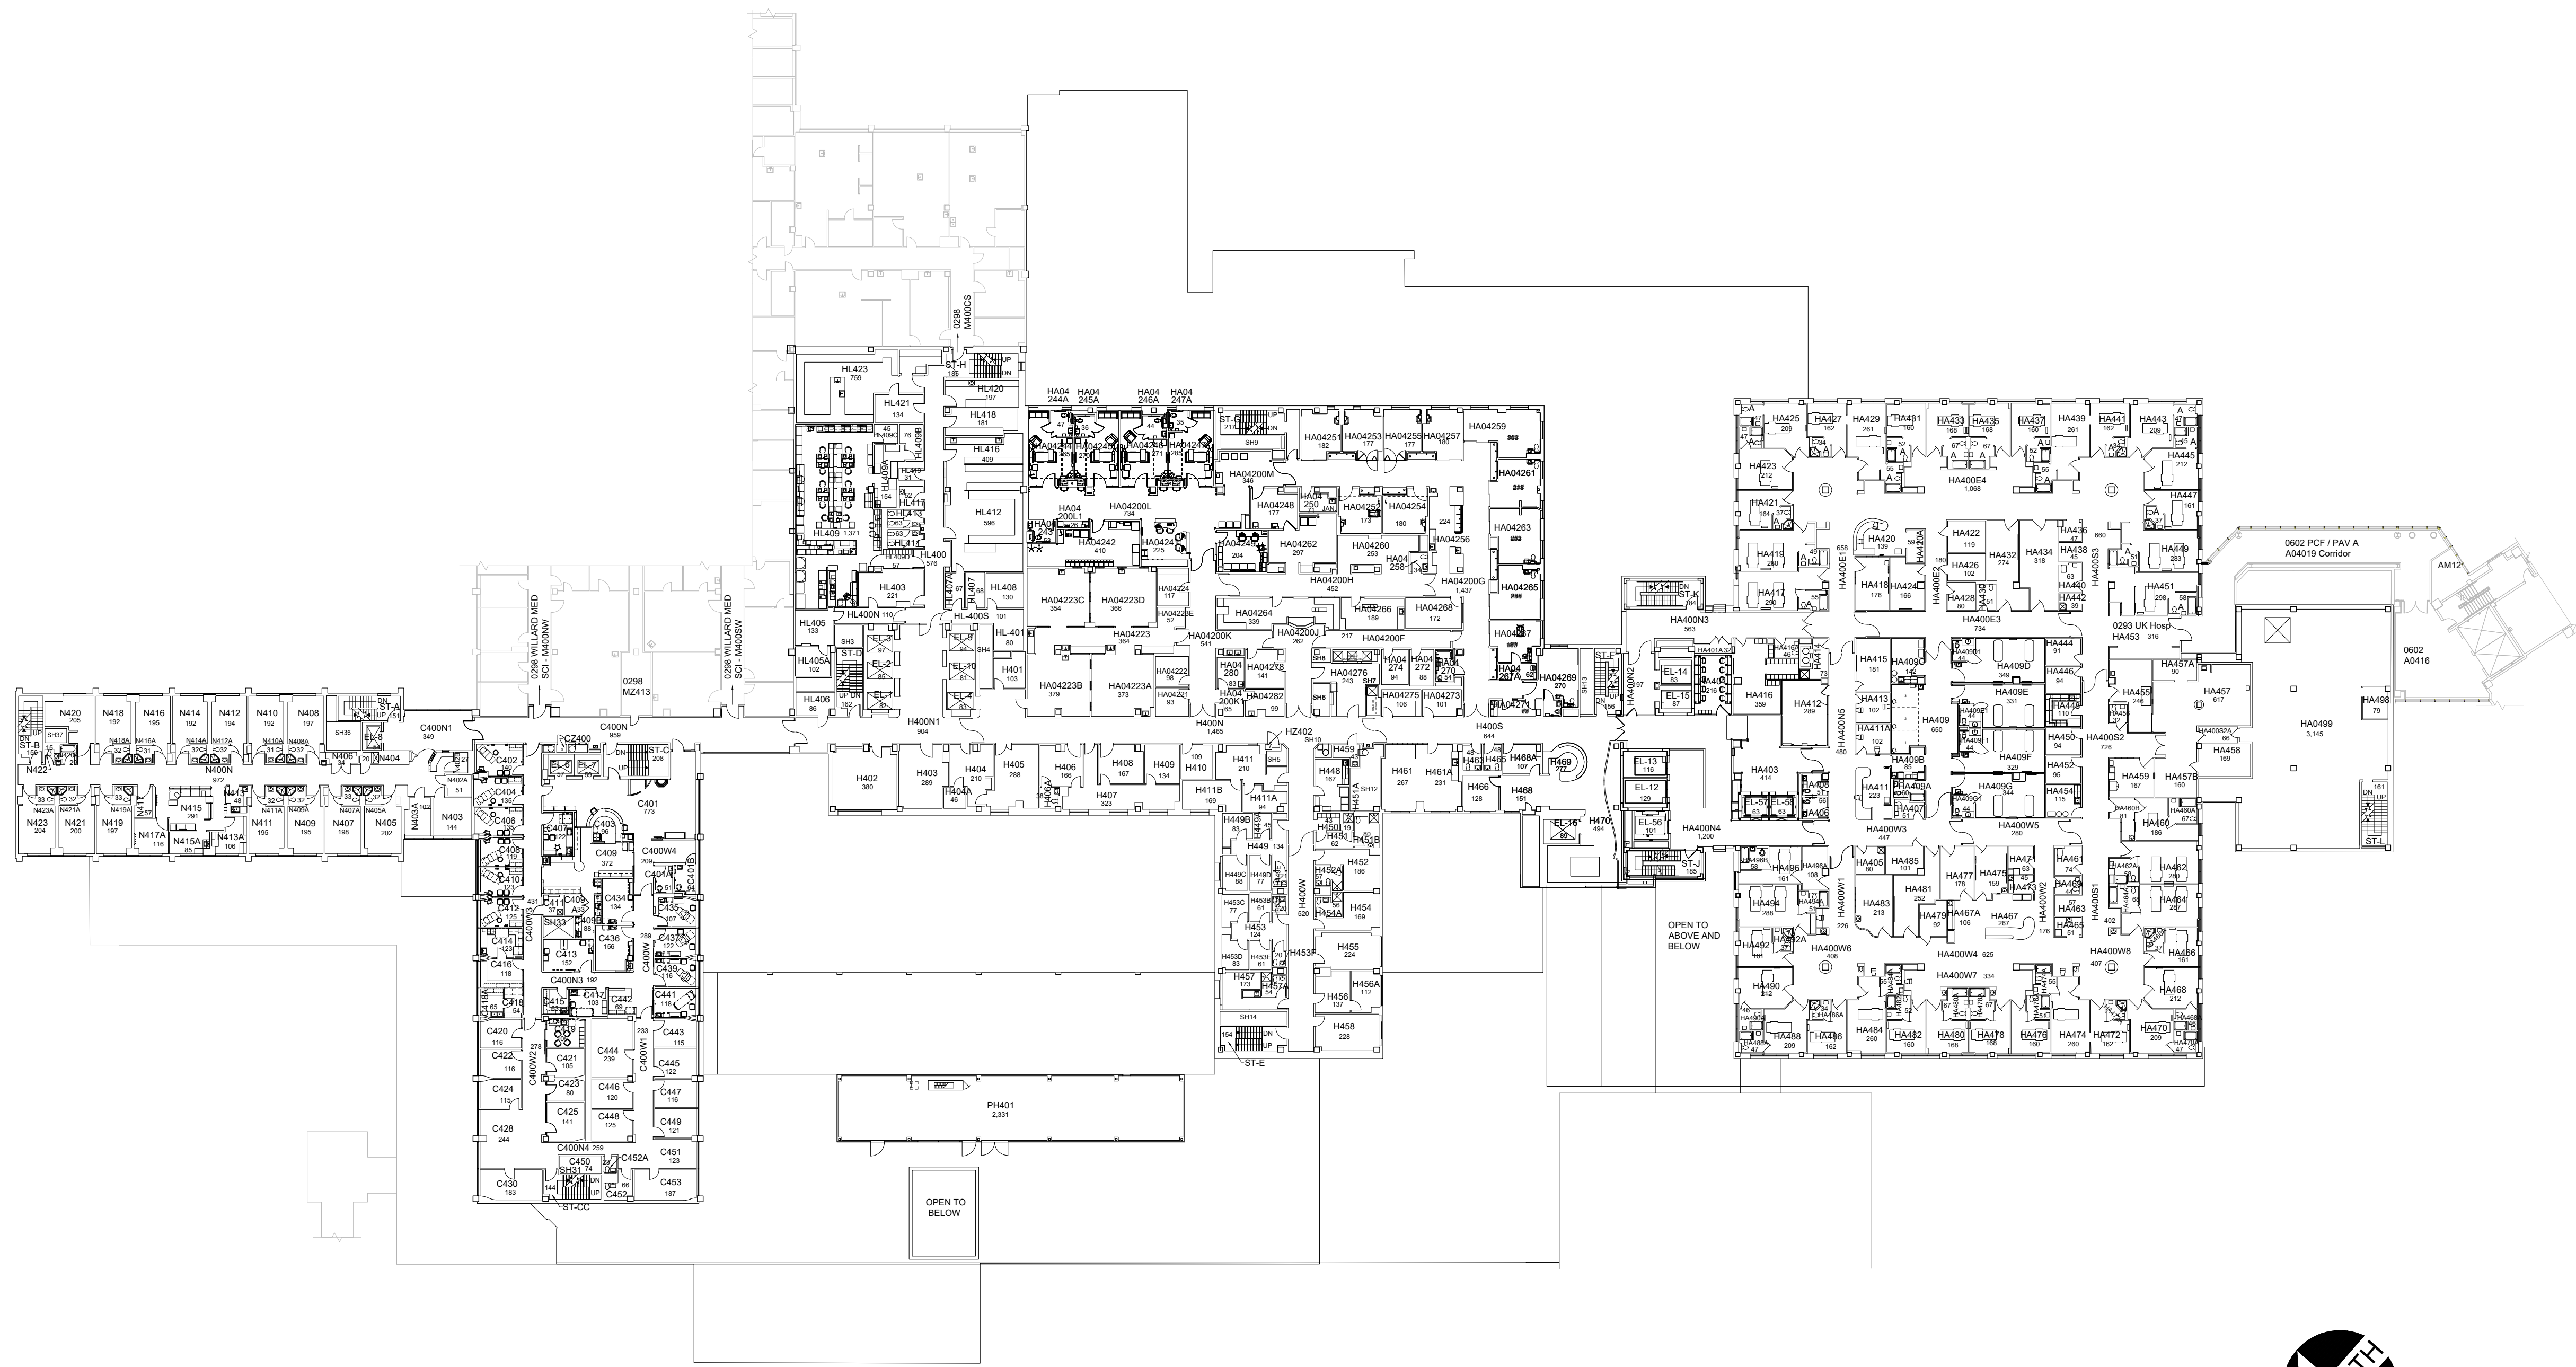

**FOURTH FLOOR PLAN**  
**UK CHANDLER HOSPITAL (PAV H) and**  
**CRITICAL CARE CENTER (PAV HA)**  
96,404 Gross Square Ft.




0 8' 16' 32' 64'

2/11/22

JES





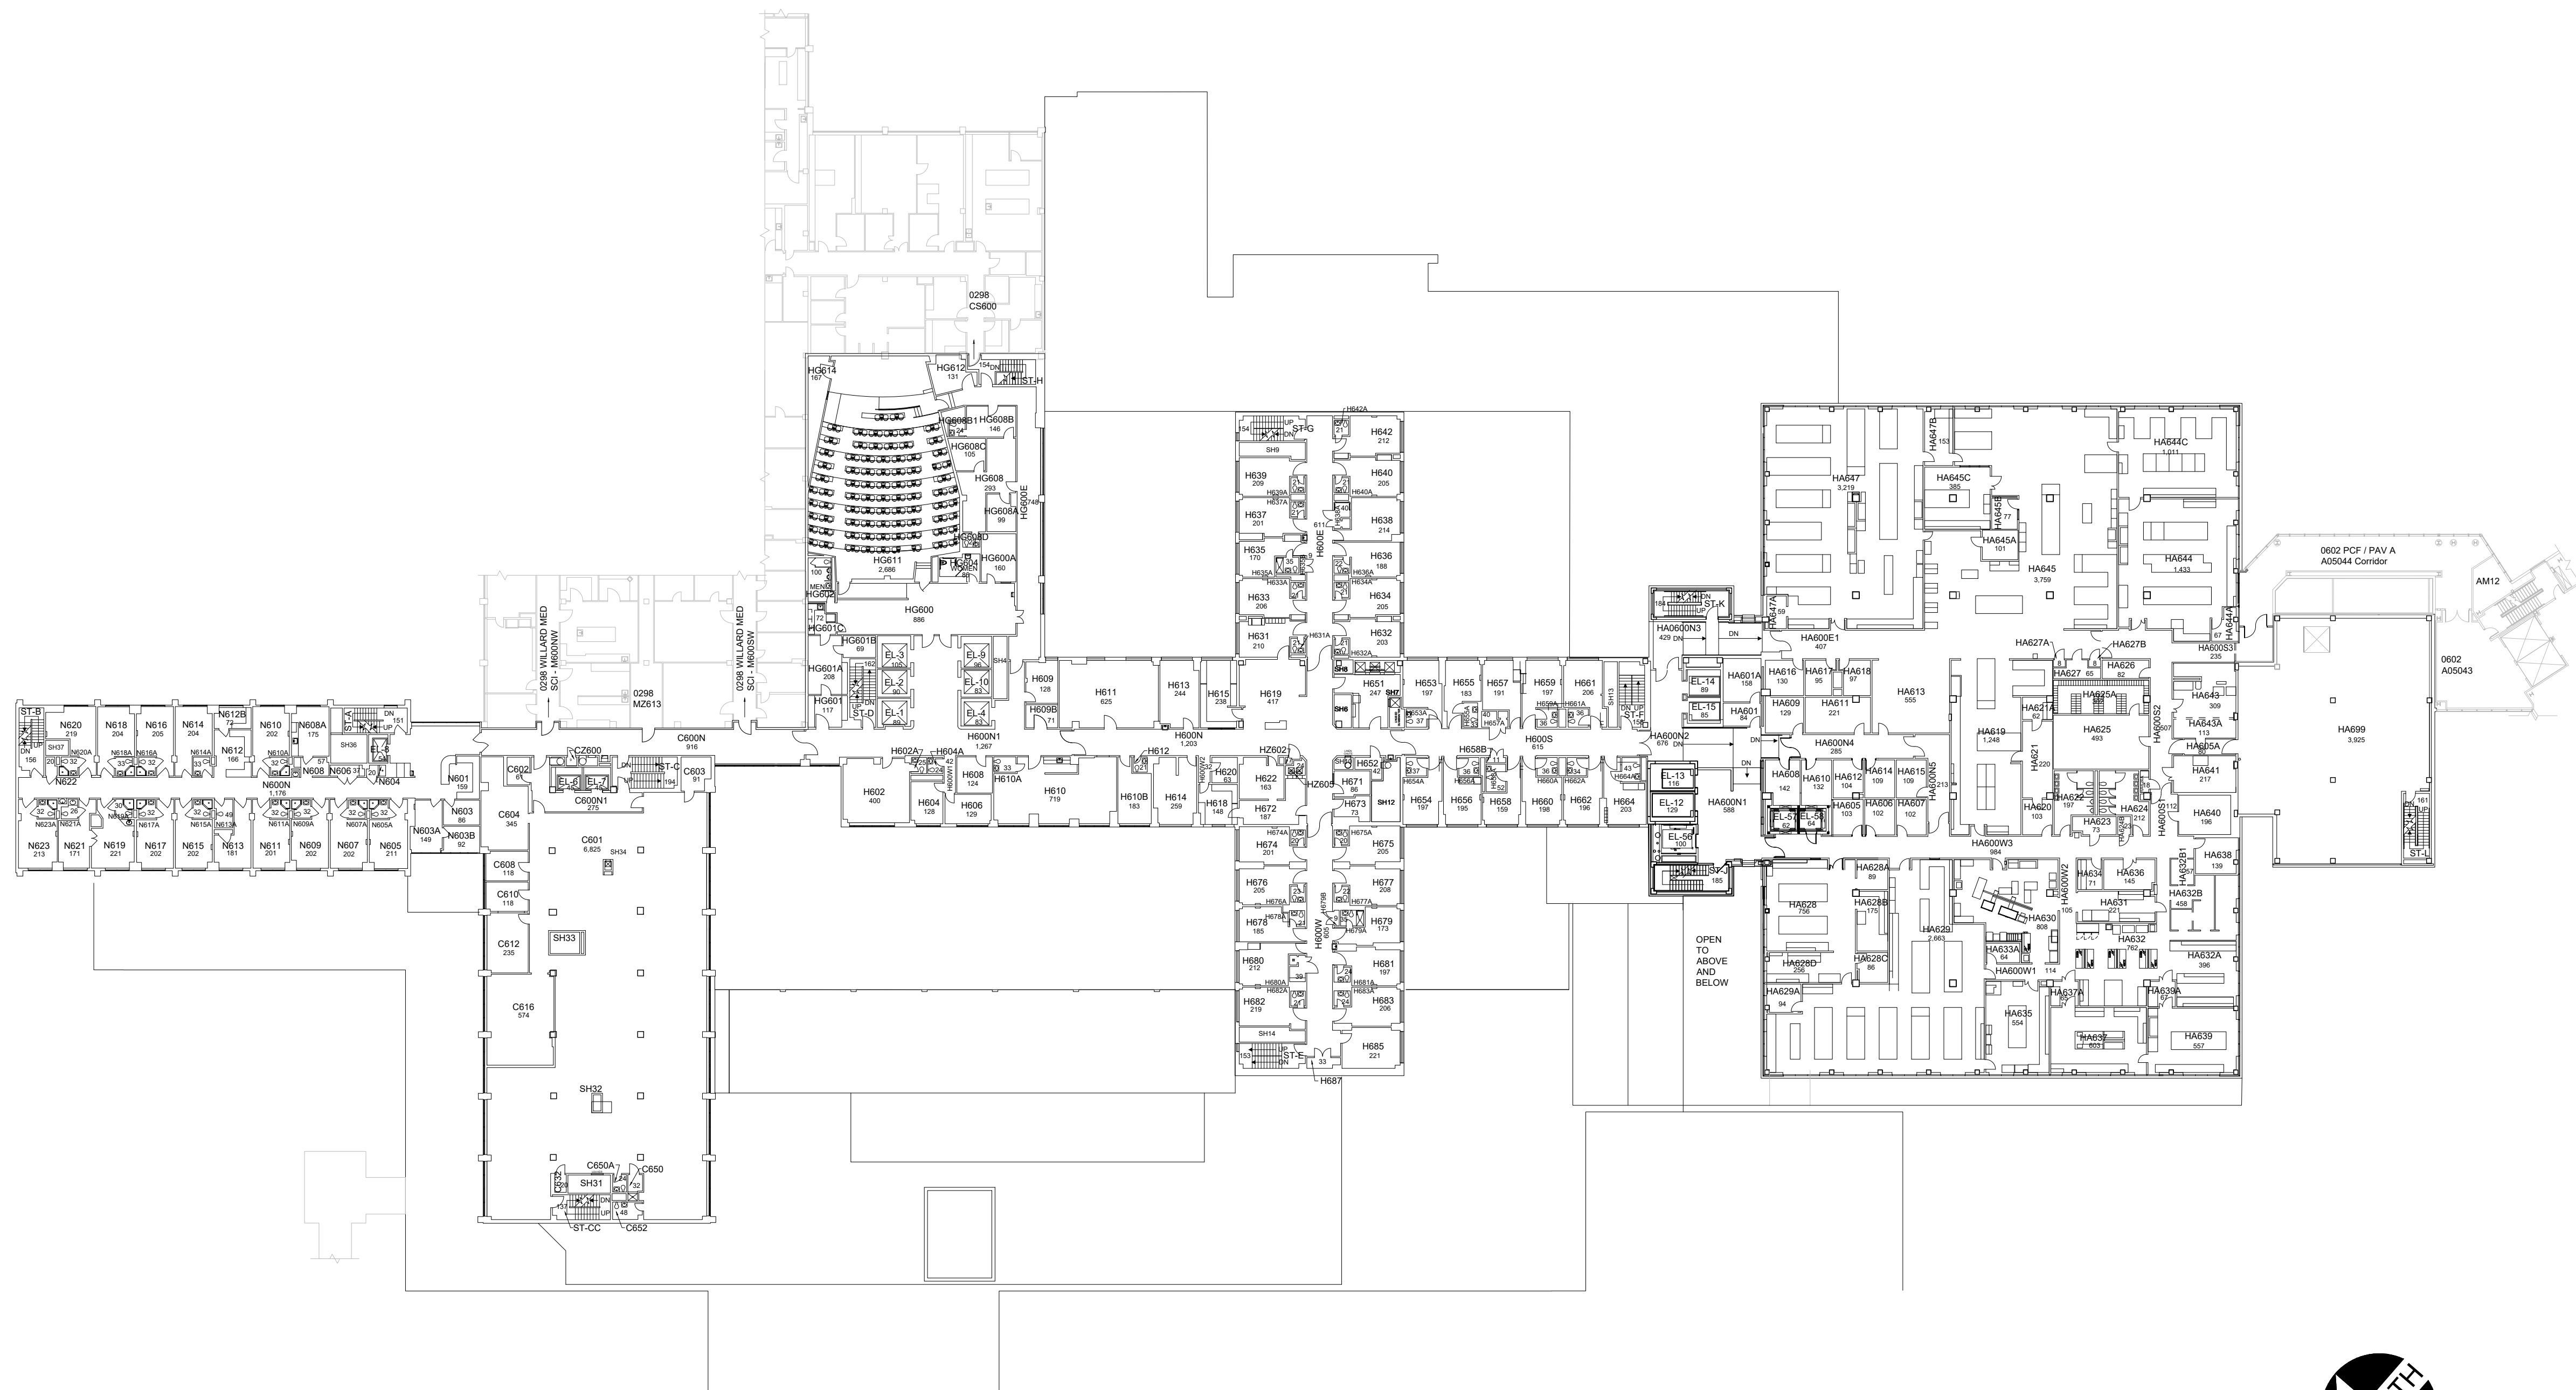

**SIXTH FLOOR PLAN**  
**UK CHANDLER HOSPITAL (PAV H) and**  
**CRITICAL CARE CENTER (PAV HA)**  
 85,156 Gross Square Ft.



DATE: 09-23-12  
 DRAWN BY: FR

BLDG #: 0293

UK Hospital-Chandler Medical Center & Hospital  
**KEY DRAWING**



UNIVERSITY OF KENTUCKY  
 ITS Information Services

SHEET  
 8 of 13


6/15/2021

AKN



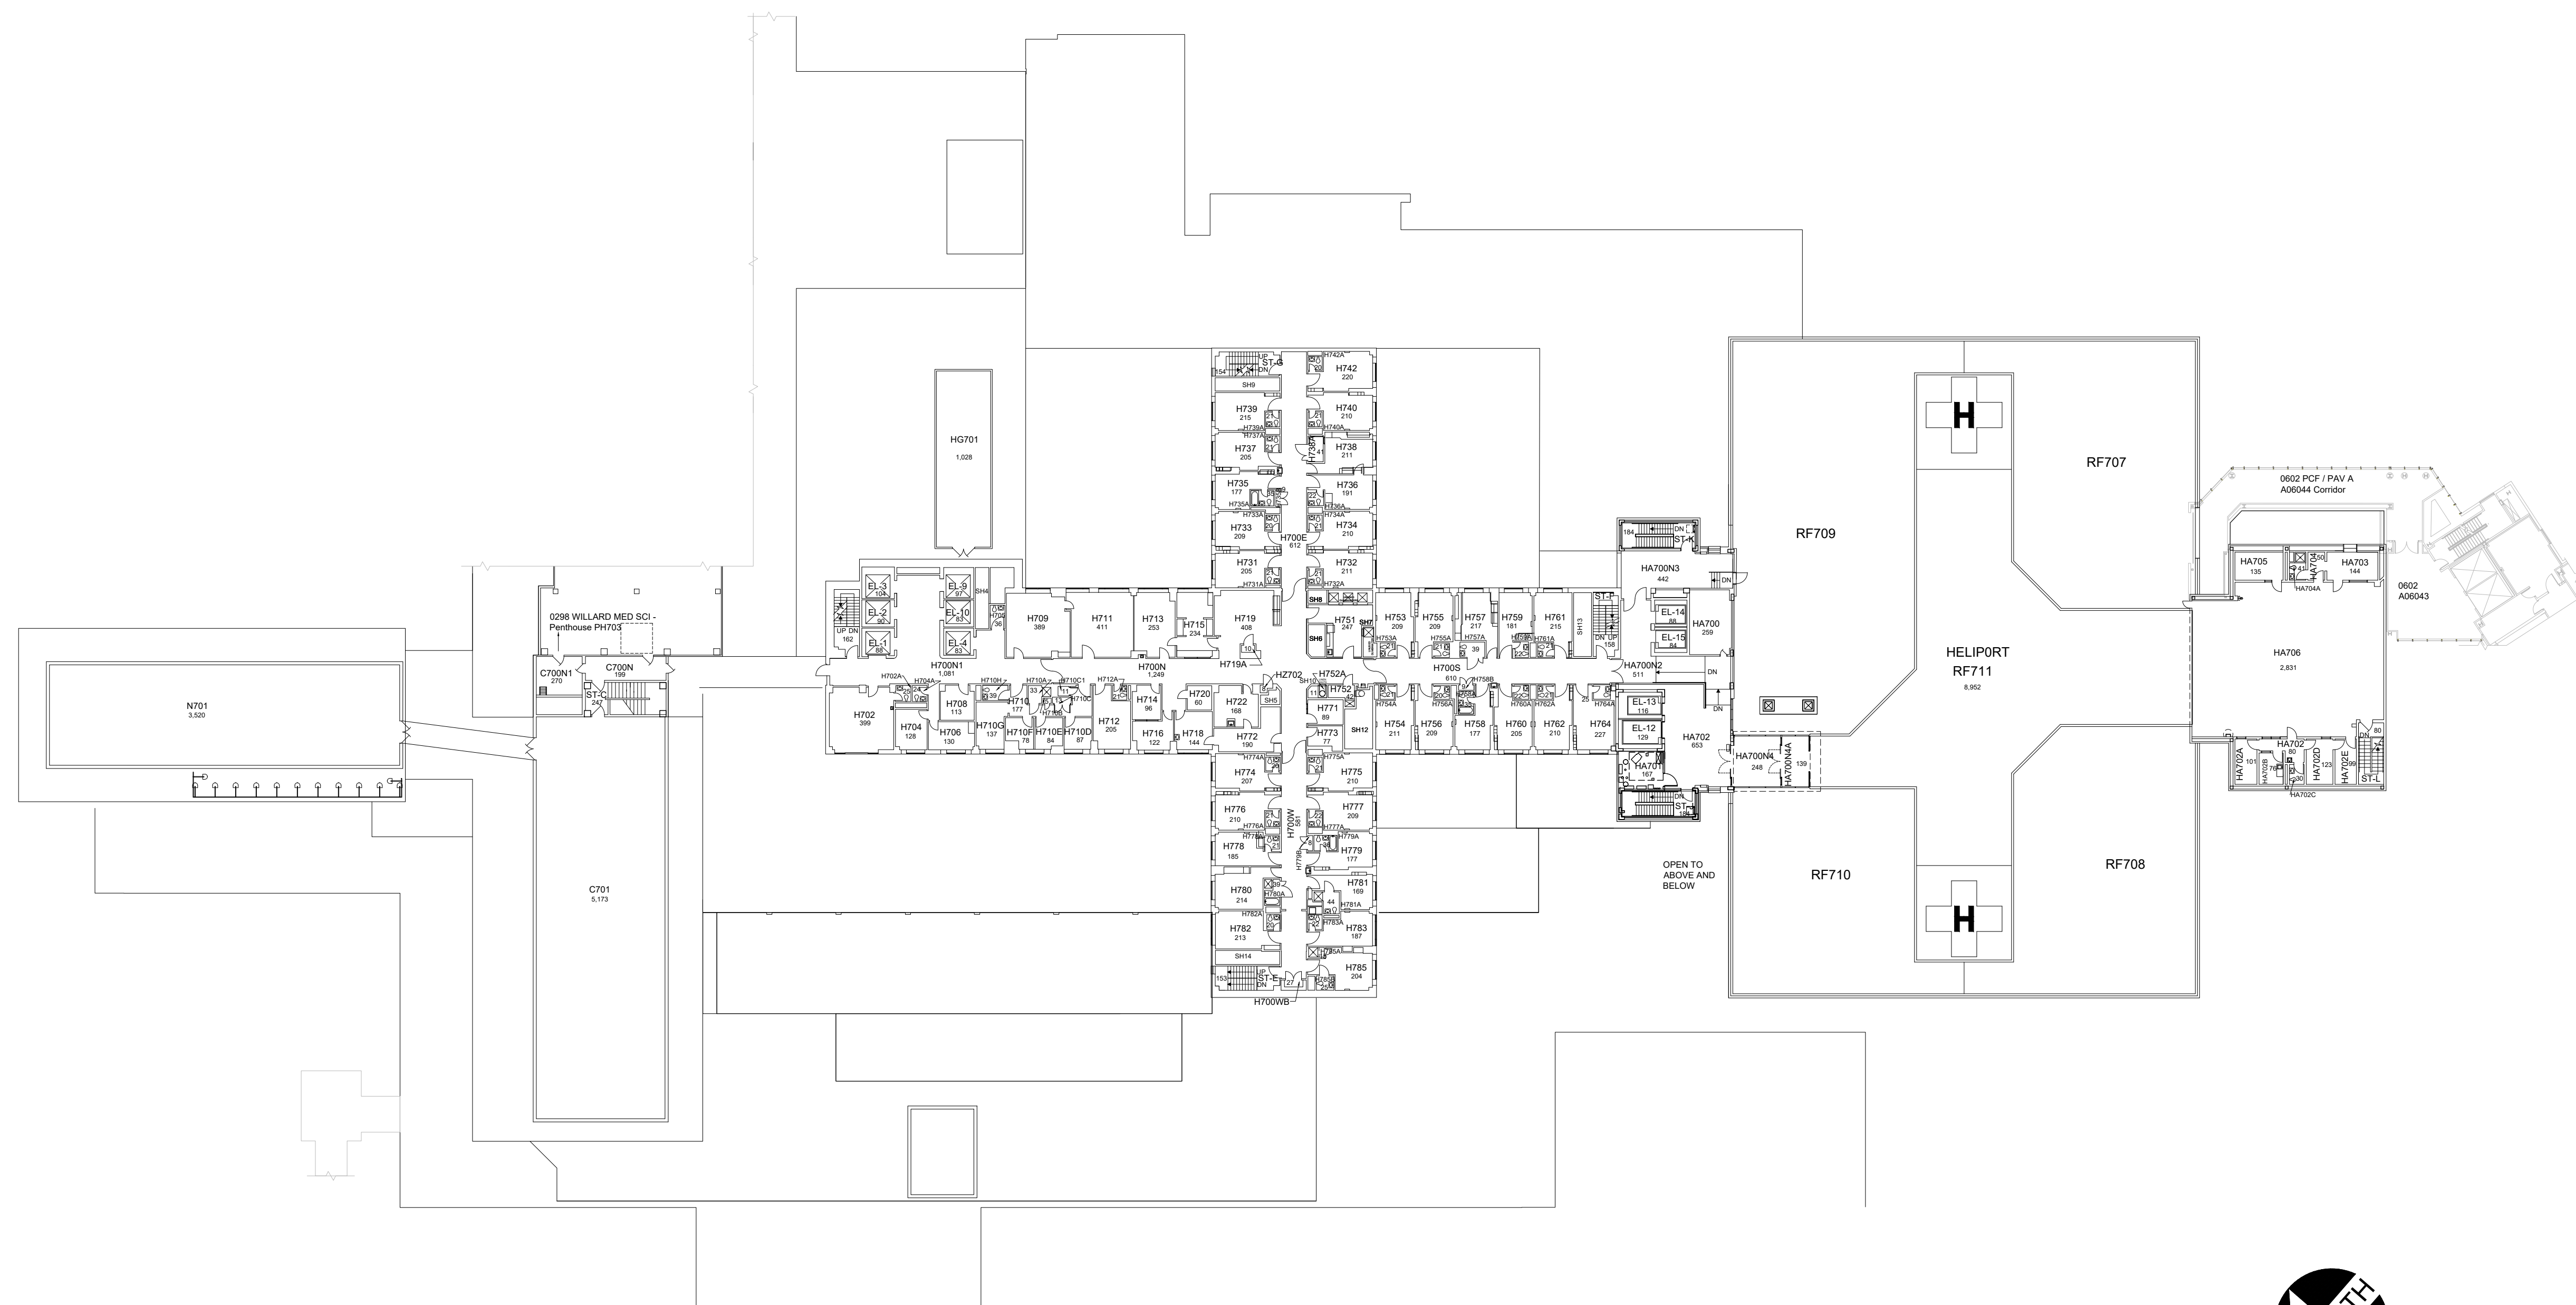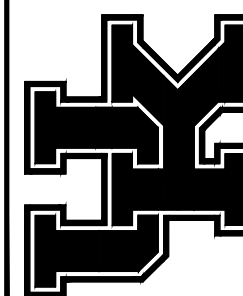


**SEVENTH FLOOR PLAN  
UK CHANDLER HOSPITAL (PAV H) and  
CRITICAL CARE CENTER (PAV HA)**  
71,309 Gross Square Ft.

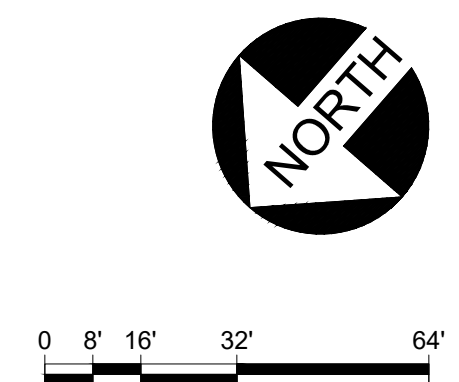


12/10/21

NEK

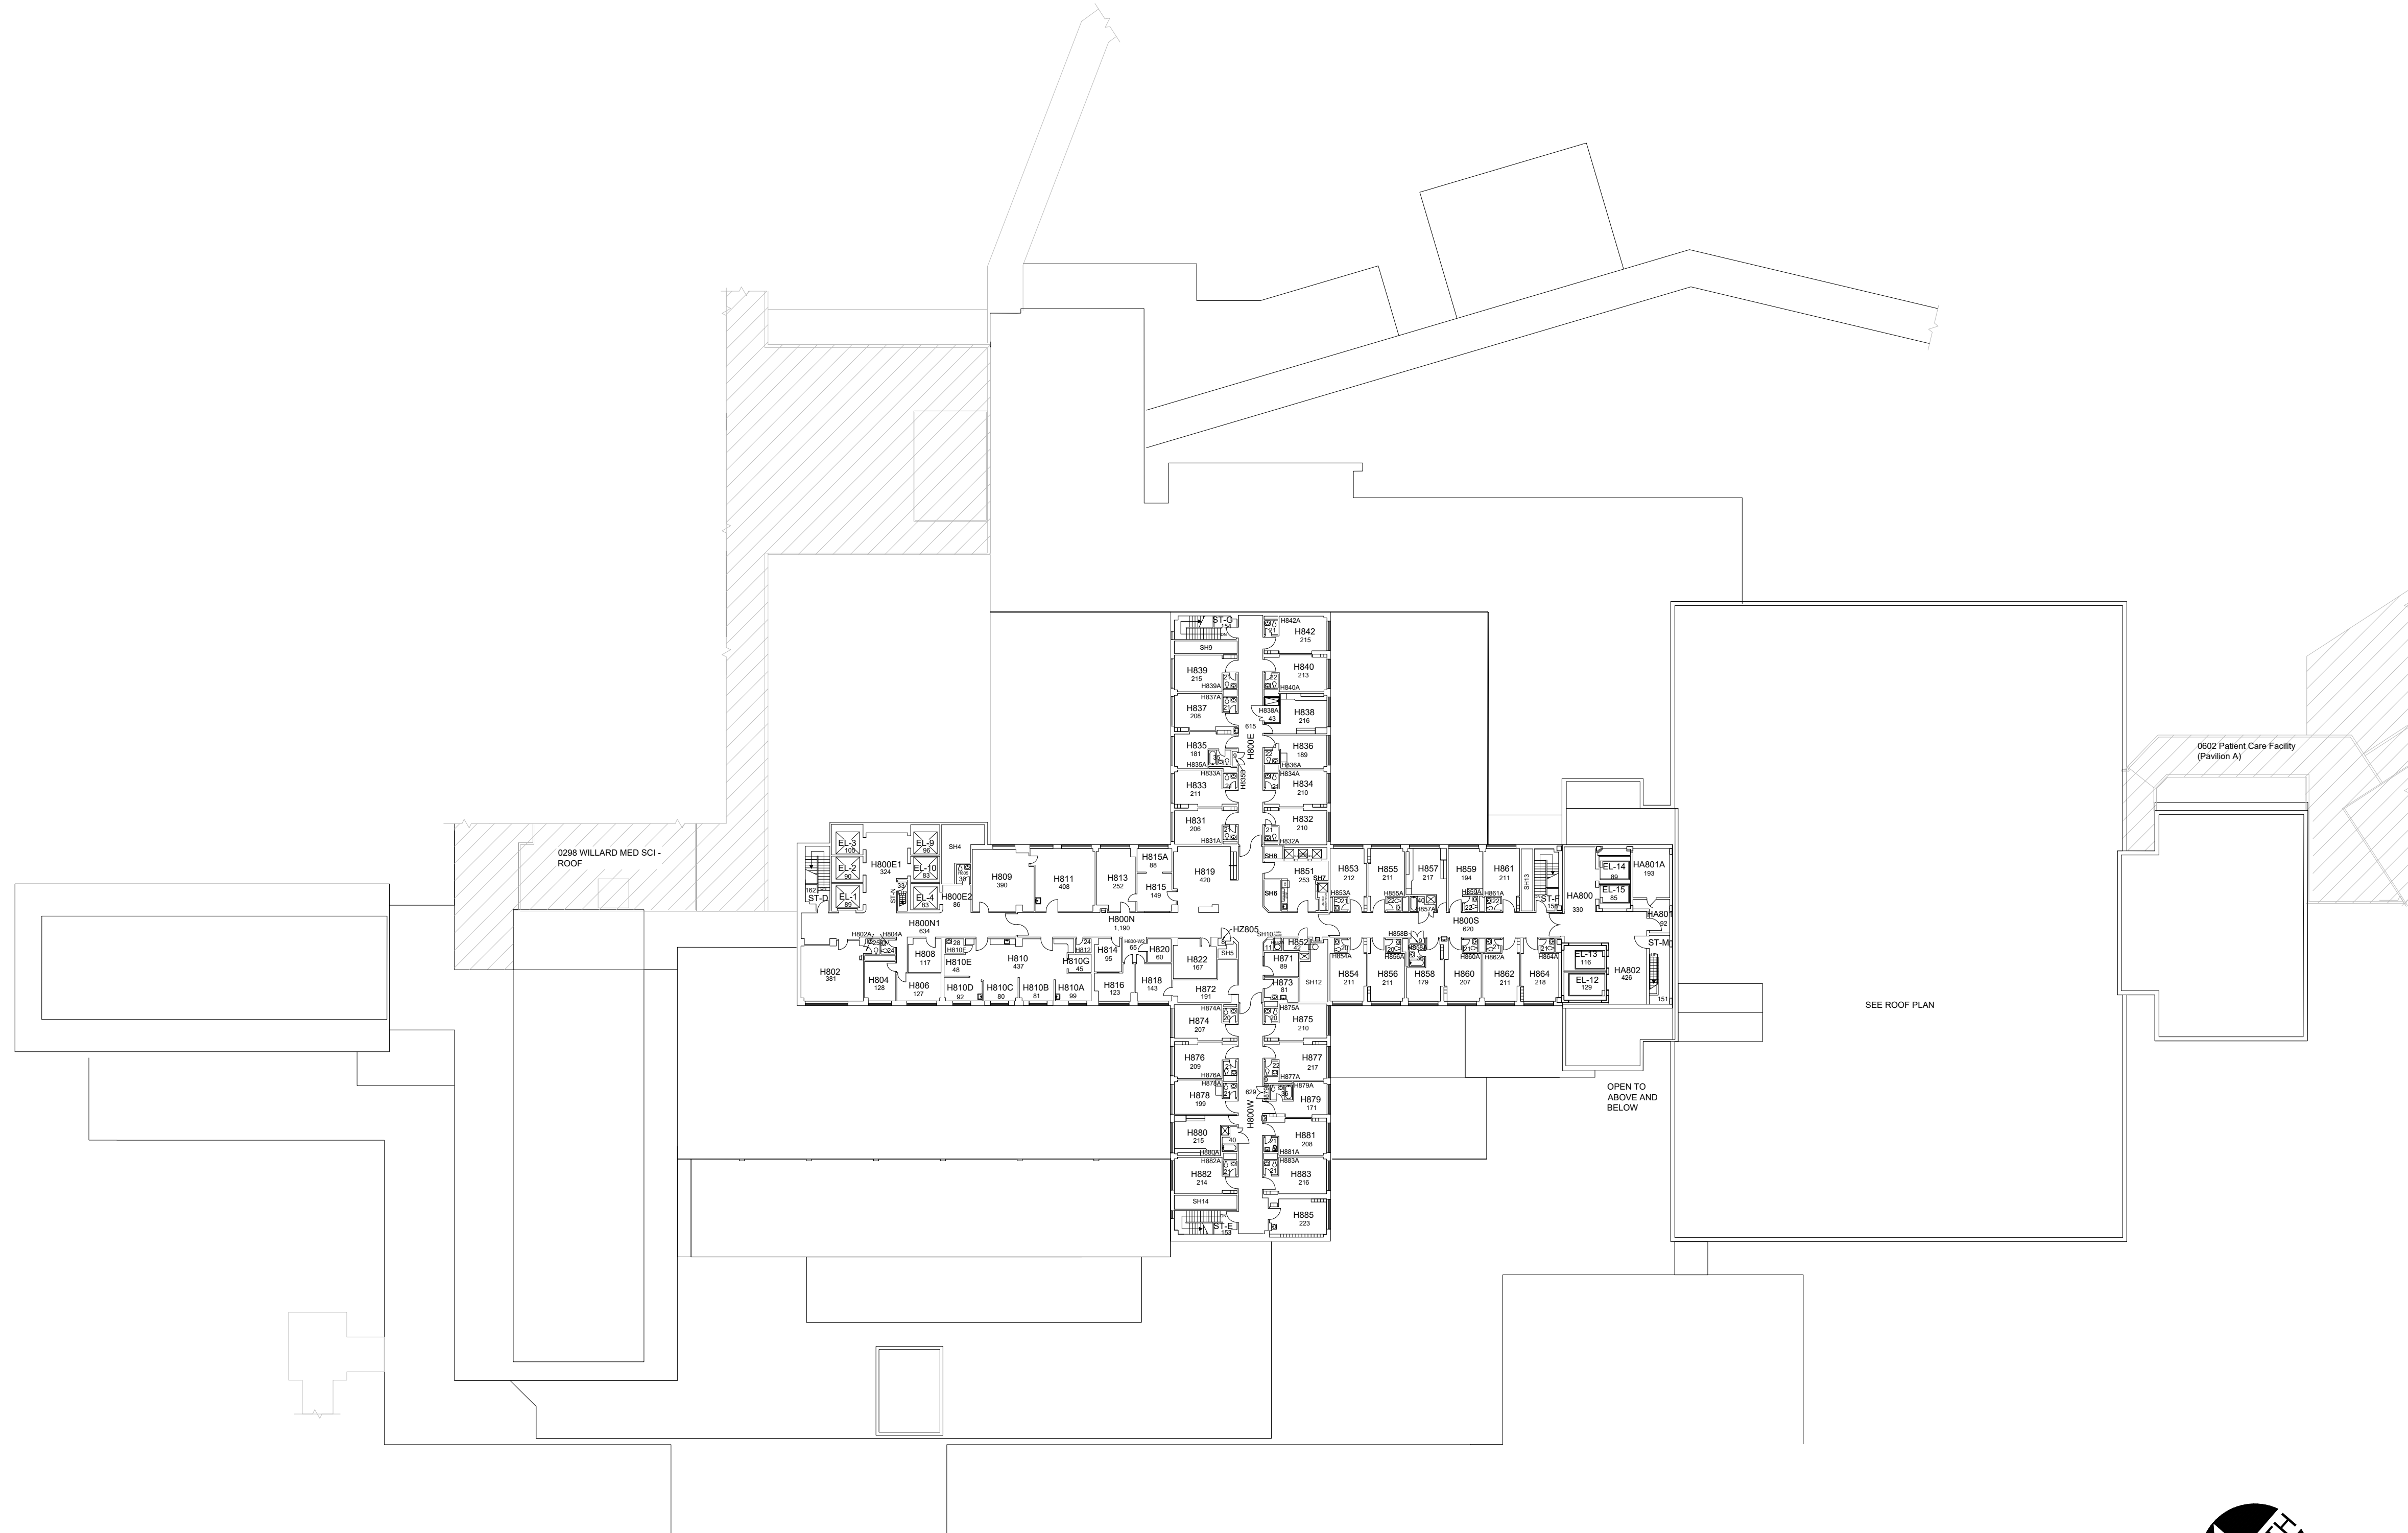

**EIGHTH FLOOR PLAN**  
**UK CHANDLER HOSPITAL (PAV H) and**  
**CRITICAL CARE CENTER (PAV HA)**  
 23,403 Gross Square Ft.

 

DATE:  
09-23-12  
DRAWN BY:  
FR

BLDG #:  
0293


UK Hospital-Chandler Medical Center & Hospital  
**KEY DRAWING**

UNIVERSITY OF KENTUCKY  
 ITS Information Services


SHEET  
10 of 13

2/12/20

NEK

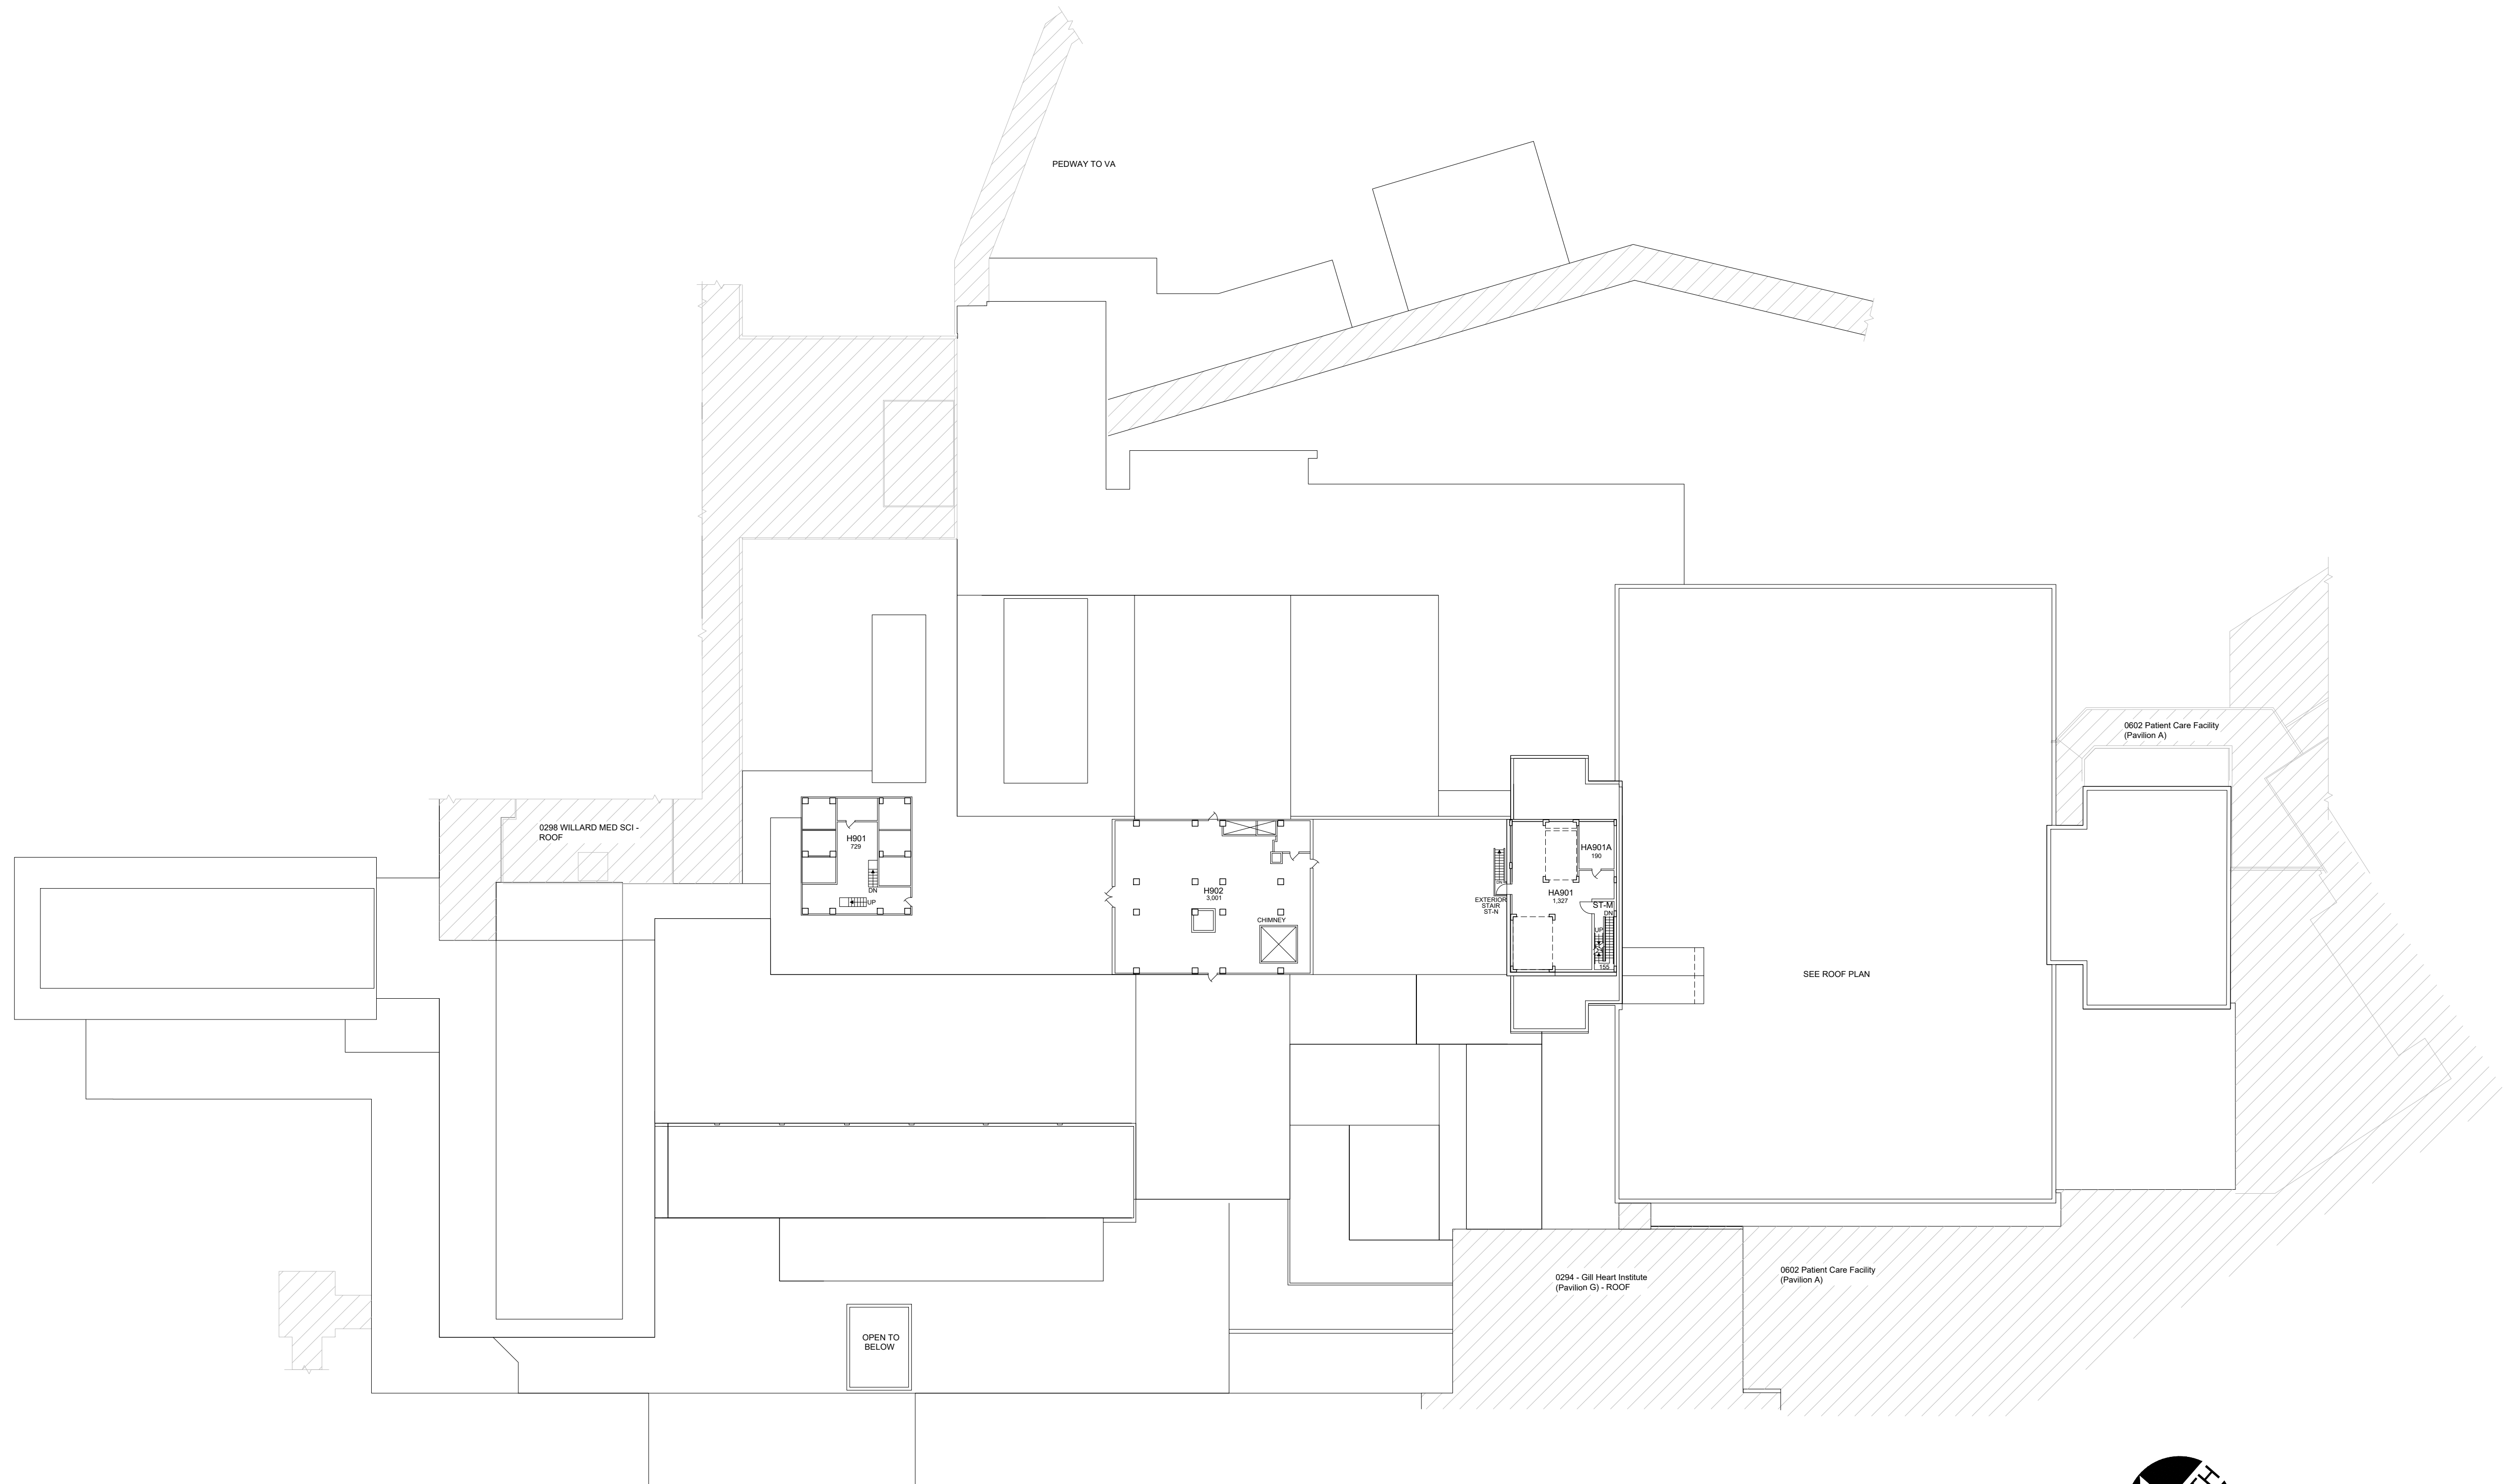

**PENTHOUSE [9th] FLOOR PLAN**  
**UK CHANDLER HOSPITAL (PAV H) and**  
**CRITICAL CARE CENTER (PAV HA)**  
 7,012 Gross Square Ft.

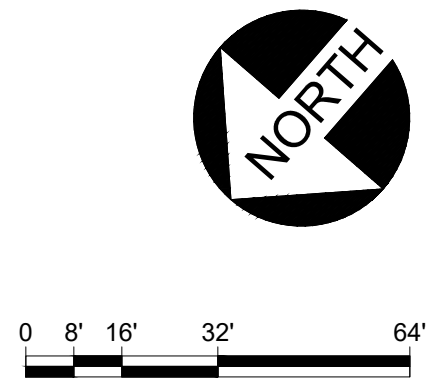

DATE:  
09-23-12  
DRAWN BY:  
FR

BLDG #:  
0293

UK Hospital-Chandler Medical Center & Hospital  
**KEY DRAWING**

**UNIVERSITY OF KENTUCKY**  
 ITS Information Services



**SHEET**  
 11 of 13

2/22/18

SHW




DATE:  
09-23-12  
DRAWN BY:  
FR

BLDG #:  
0293


UK Hospital-Chandler Medical Center & Hospital  
**KEY DRAWING**

UNIVERSITY OF KENTUCKY  
ITS Information Services

SHEET  
12 of 13

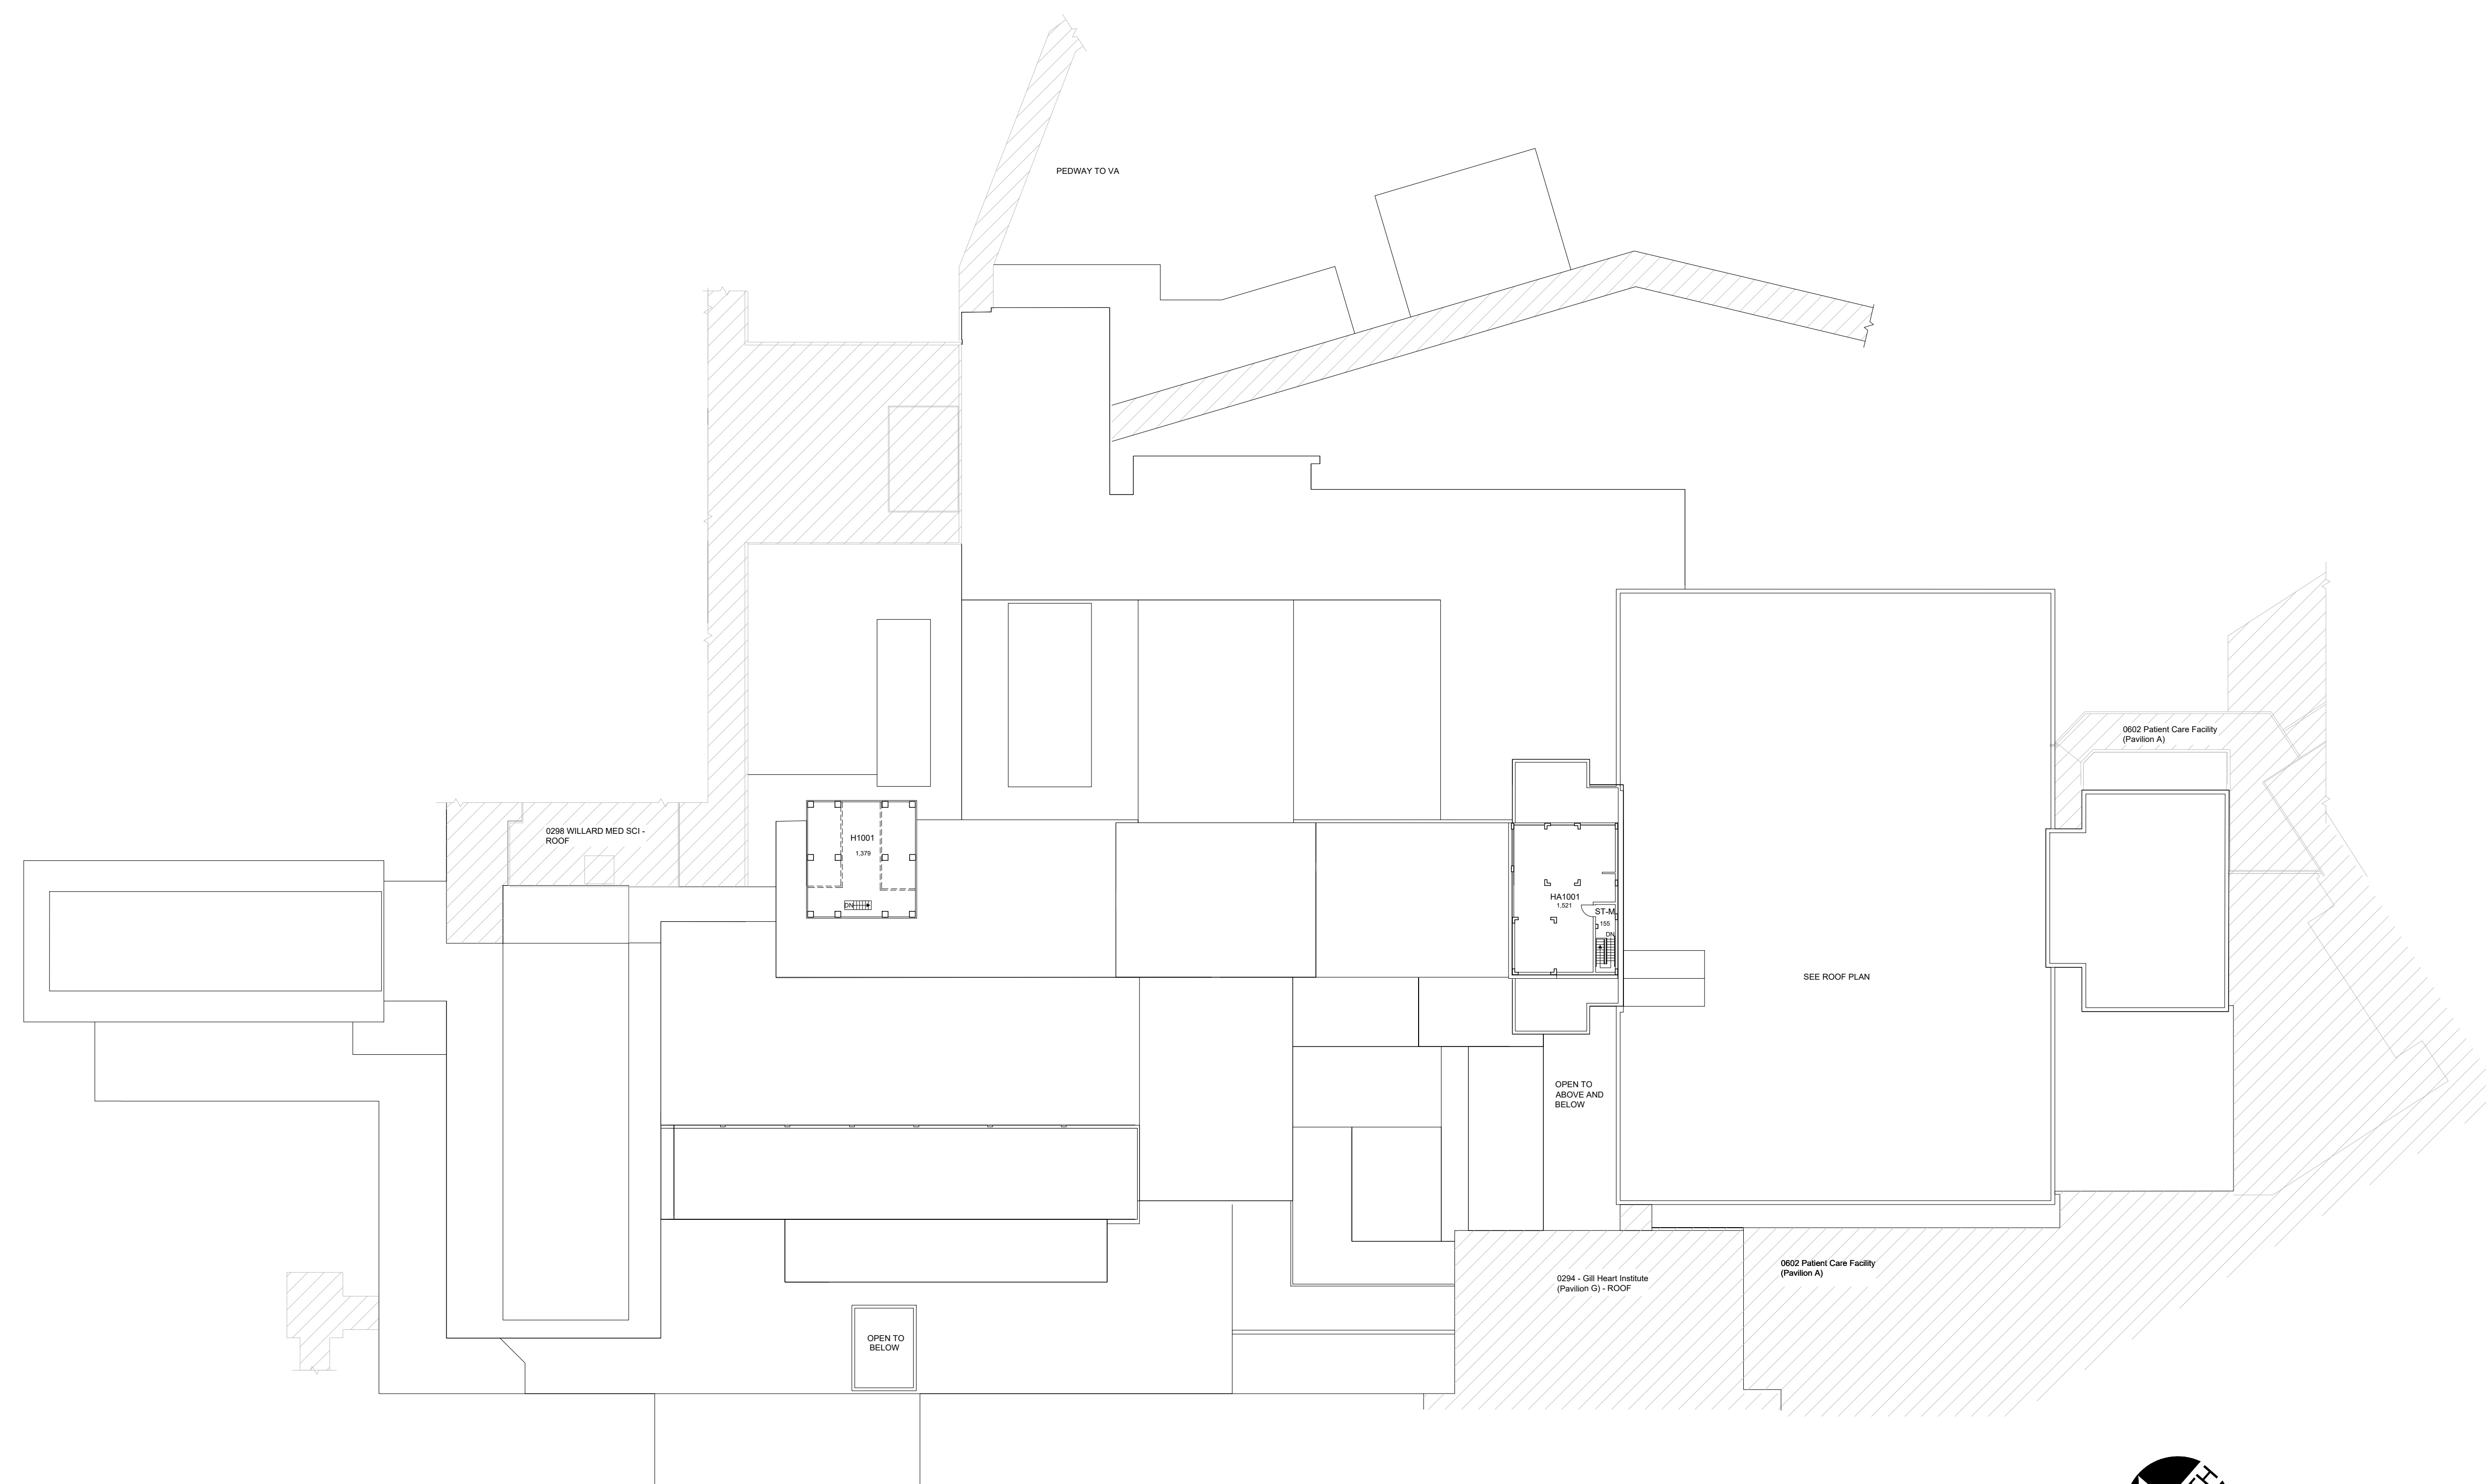

**PENTHOUSE [10th] FLOOR PLAN**  
**UK CHANDLER HOSPITAL (PAV H) and**  
**CRITICAL CARE CENTER (PAV HA)**  
3,454 Gross Square Ft.

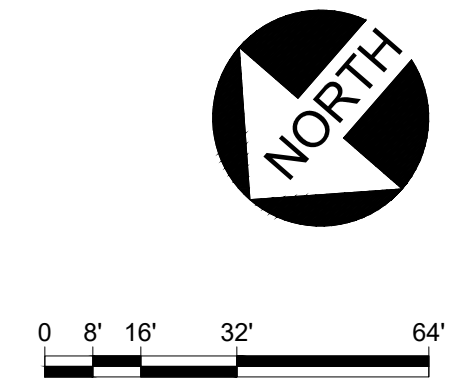

SHW  
2/22/18

Floor plan is from best available information. Drawing will be updated as more information becomes available.

DATE: 09-23-12  
DRAWN BY: FR

BLDG #: 0293


UK Hospital-Chandler Medical Center & Hospital  
KEY DRAWING

UNIVERSITY OF KENTUCKY  
ITS Information Services

SHEET  
13 of 13

**PARTIAL ROOF DATA**

Section	Roof Label	Location	Roof Type	Sq. Ft.
	RF701		Foam	5,620
	RF301		Foam	5,594
	RF702		Foam	2,848
	RF713		Foam	864
	RF705		Foam	555

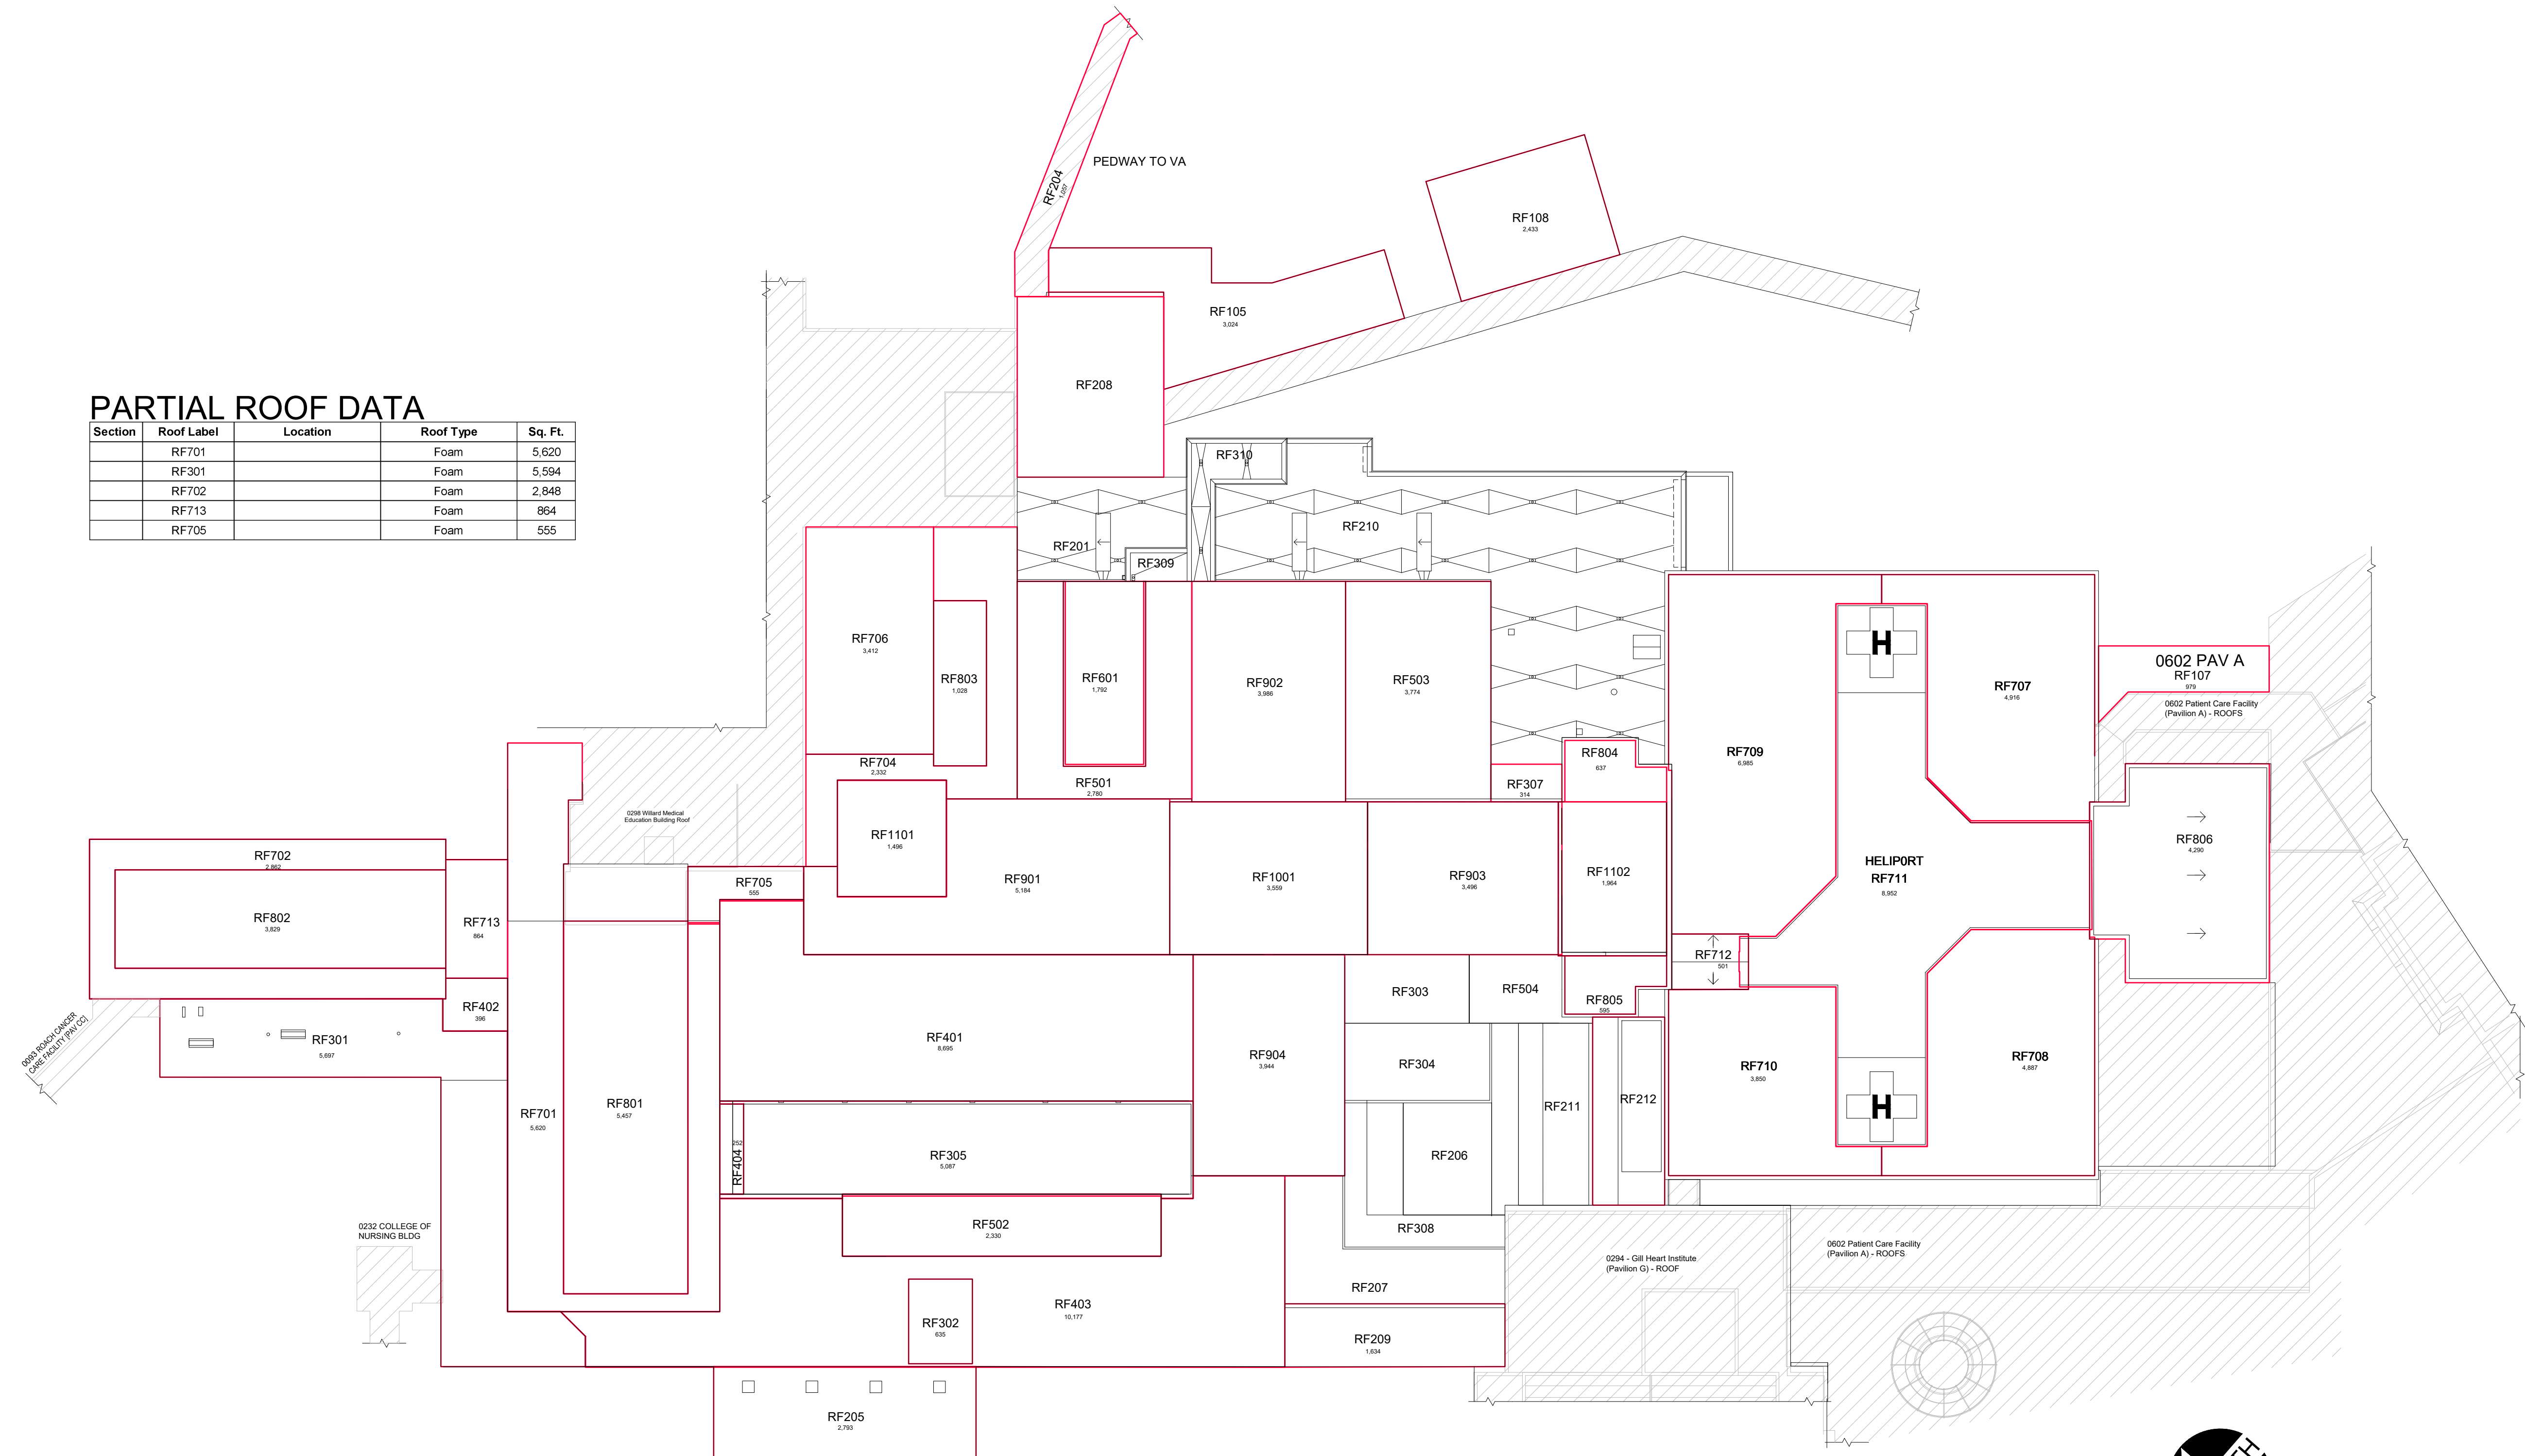

**ROOF PLAN  
UK CHANDLER HOSPITAL (PAV H) and  
CRITICAL CARE CENTER (PAV HA)**



4/2/21

JES