

ENTIRE MEDICAL CENTER LIBRARY  
LOCATED IN 0297 & 0298 SHOWN HERE  
FOR CLARITY.  
  
ALSO SEE BUILDING NUMBER 0297  
GROUND LEVEL PLAN

GROUND FLOOR PLAN  
WILLIAM R. WILLARD  
MEDICAL EDUCATION BUILDING  
34,558 Gross Square Ft.



1/4/2021


JES

DATE:  
09-23-12  
DRAWN BY:  
FR


BLDG #:  
**0298**

**WILLIAM R. WILLARD MEDICAL EDUCATION BUILDING**  
**KEY DRAWING**

**UNIVERSITY OF KENTUCKY**  
ITS Information Services

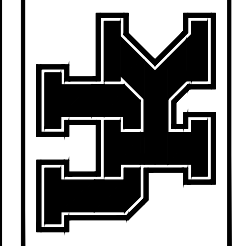

**SHEET**  
2 of 10

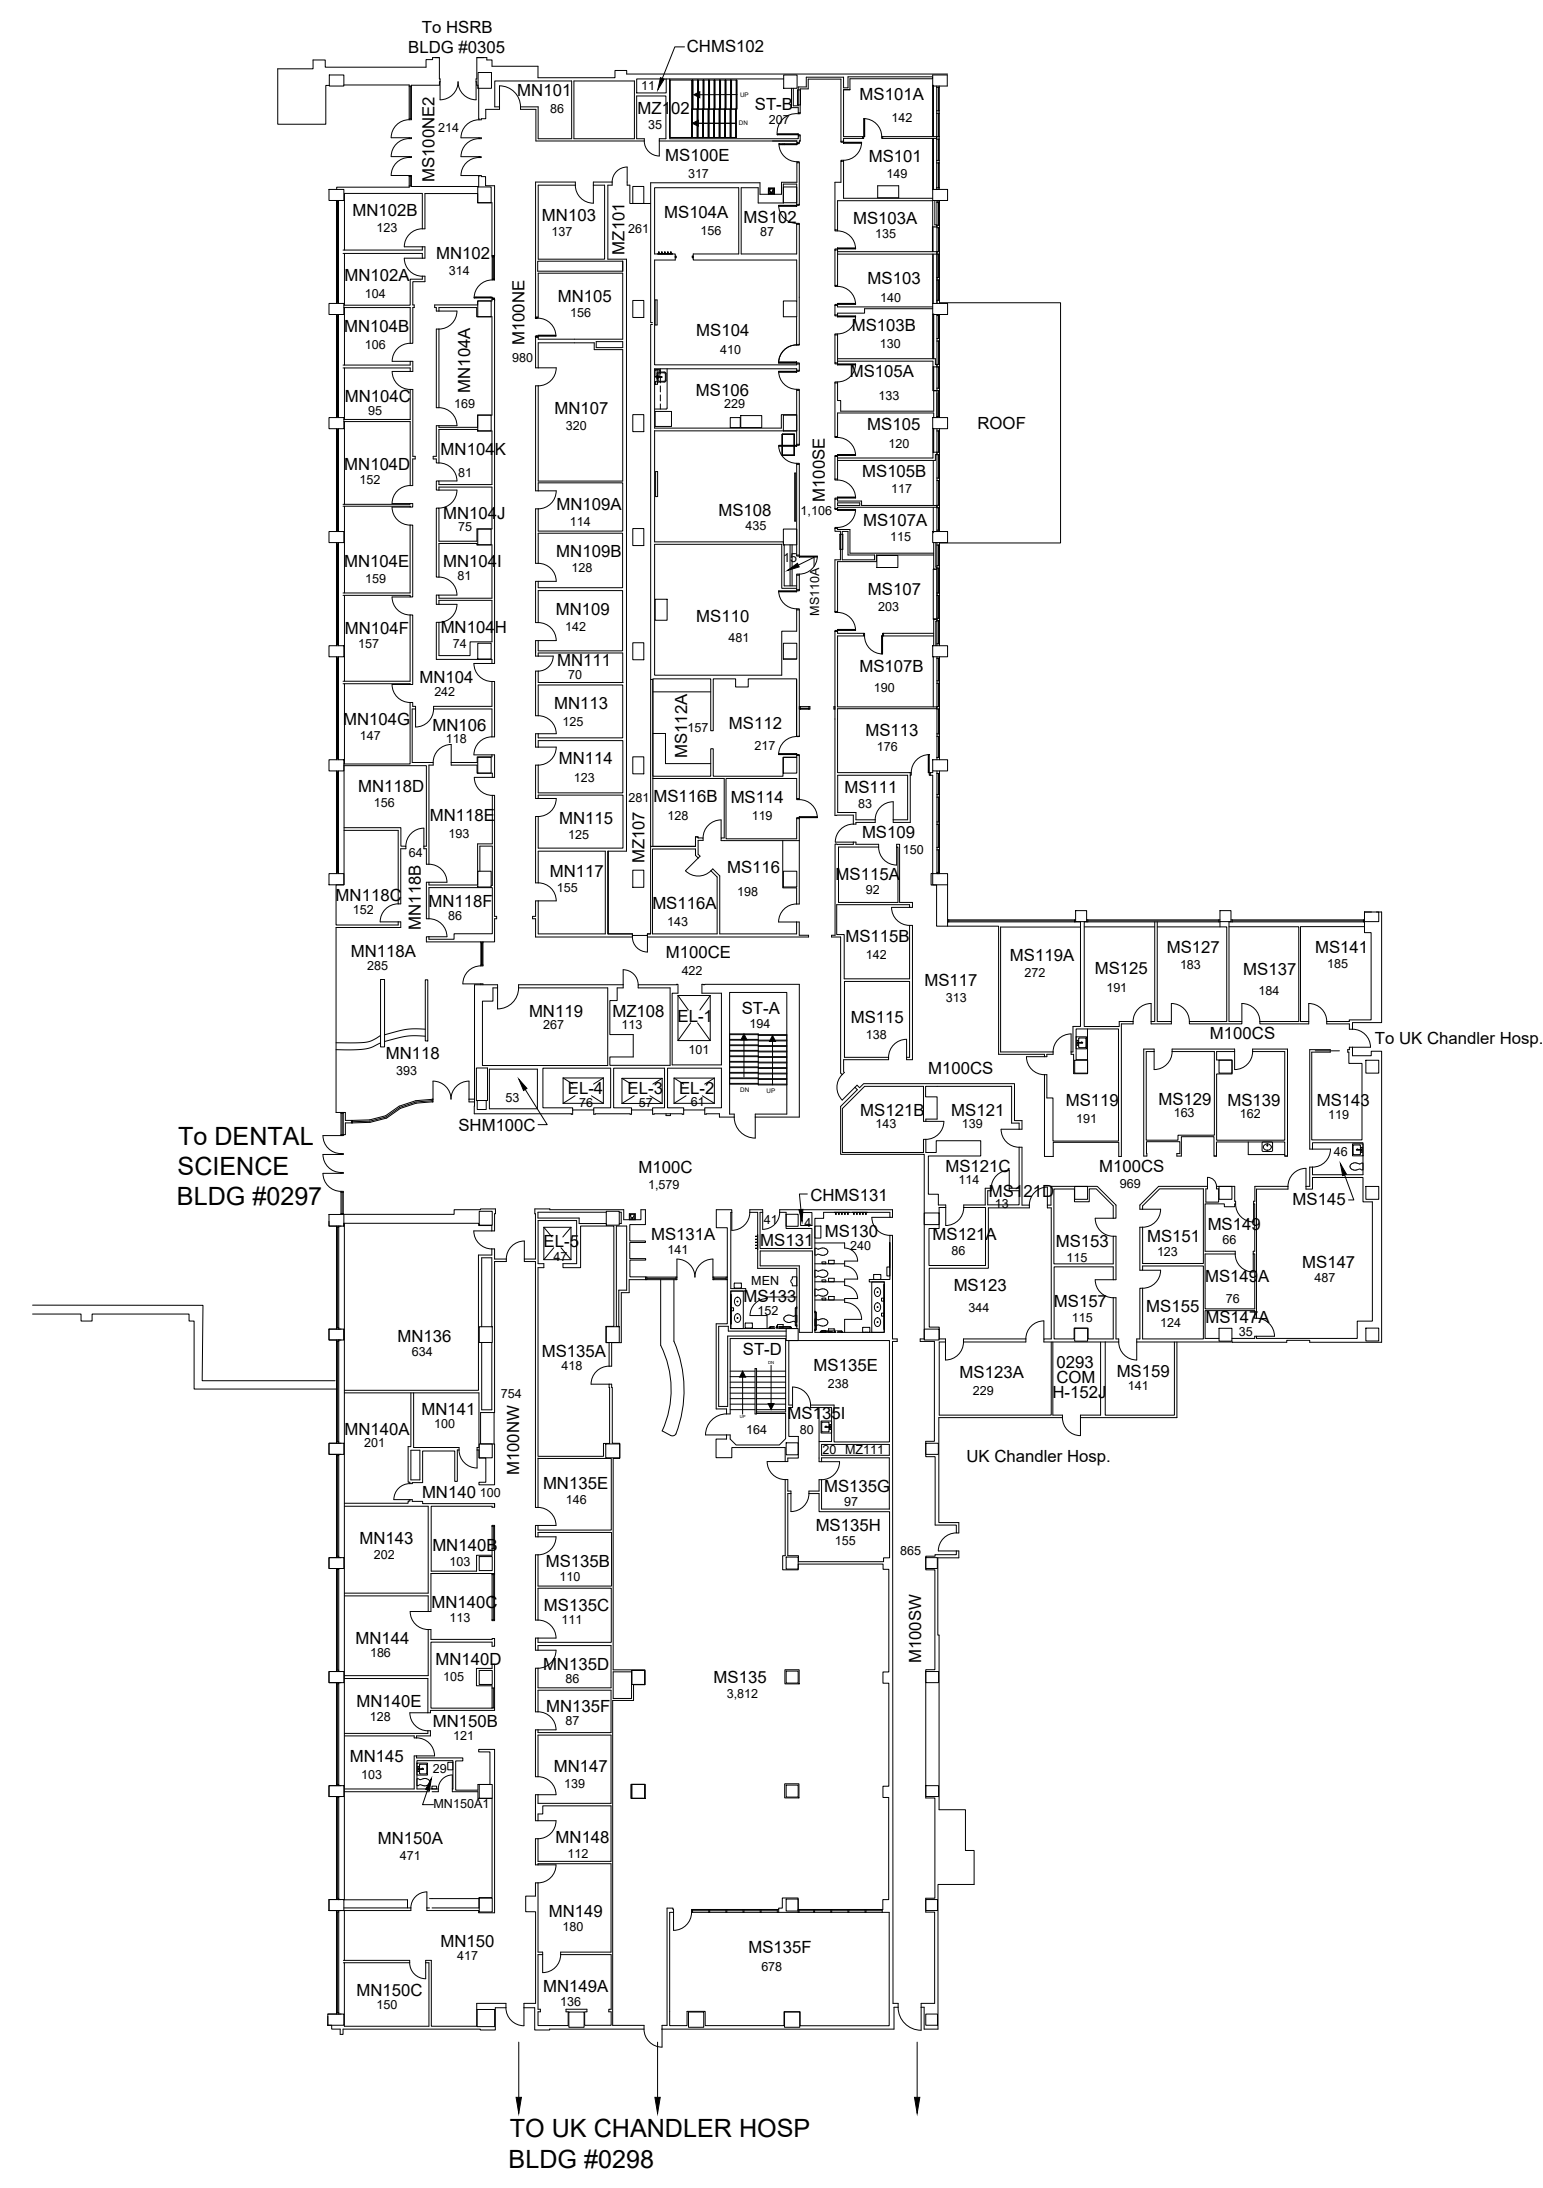

# FIRST FLOOR PLAN WILLIAM R. WILLARD MEDICAL EDUCATION BUILDING

38,161 Gross Square Ft.



6/16/21

JH




DATE:  
09-23-12  
DRAWN BY:  
FR

WILLIAM R. WILLARD MEDICAL EDUCATION BUILDING  
KEY DRAWING  
BLDG #:  
0298


UNIVERSITY OF KENTUCKY  
ITS Information Services  


SHEET  
4 of 10

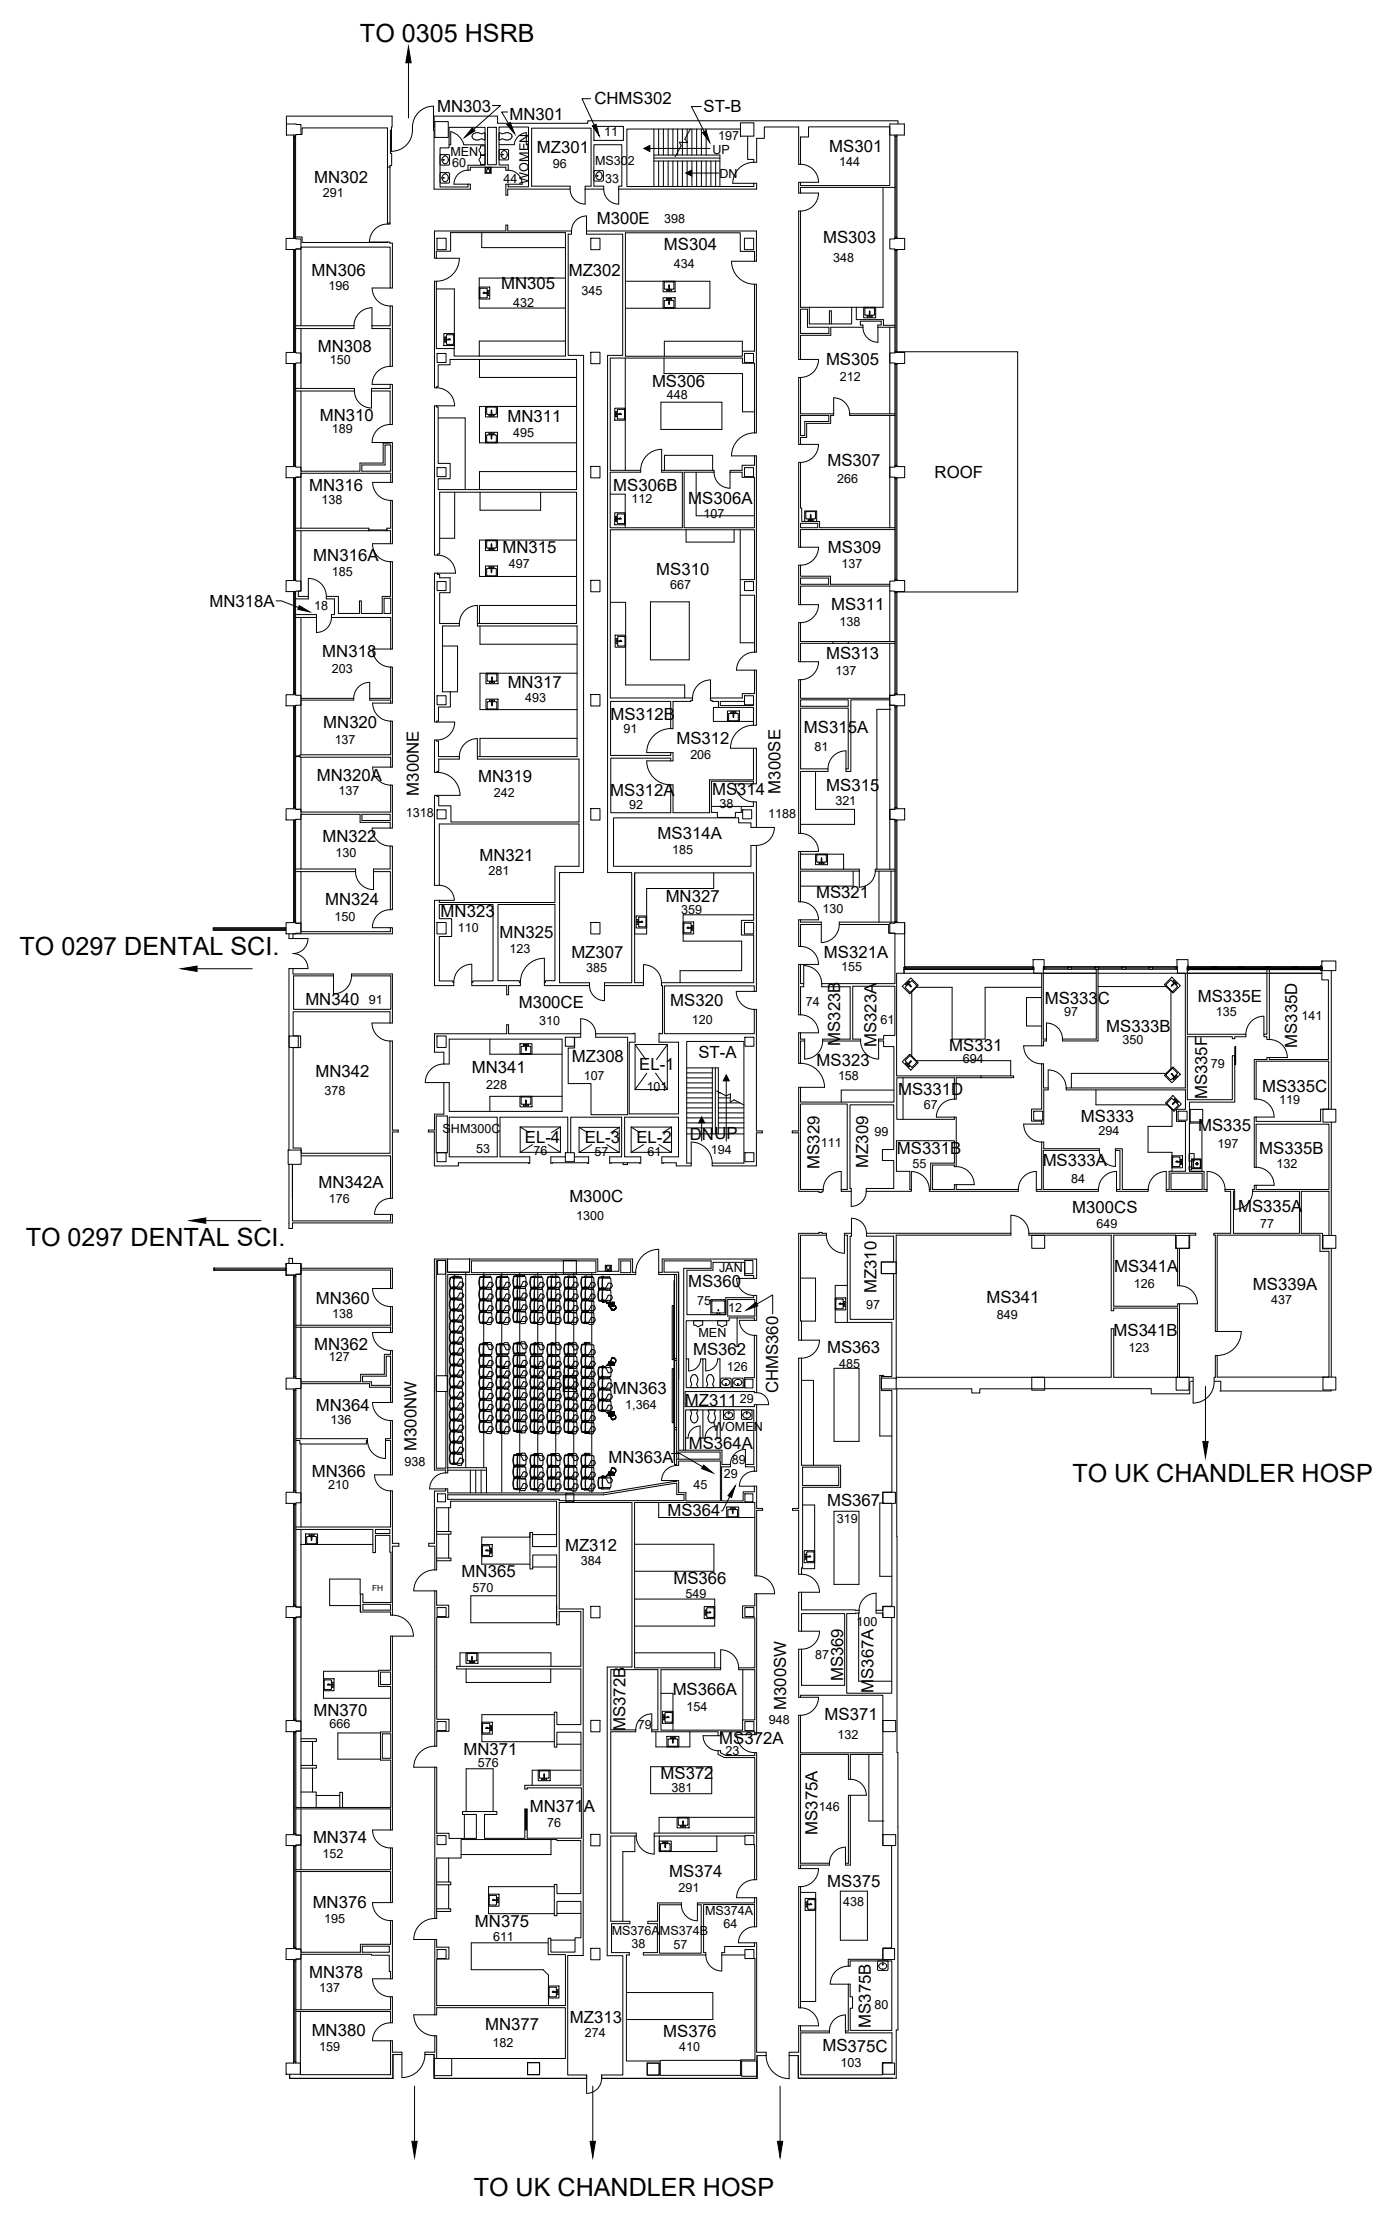

# THIRD FLOOR PLAN WILLIAM R. WILLARD MEDICAL EDUCATION BUILDING

37,931 Gross Square Ft.

 

7/8/2021


AKN

DATE:  
09-23-12  
DRAWN BY:  
FR


BLDG #:  
**0298**

**WILLIAM R. WILLARD MEDICAL EDUCATION BUILDING**  
**KEY DRAWING**

**UNIVERSITY OF KENTUCKY**  
ITS Information Services

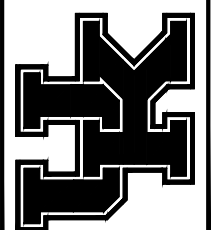


**SHEET**  
5 of 10

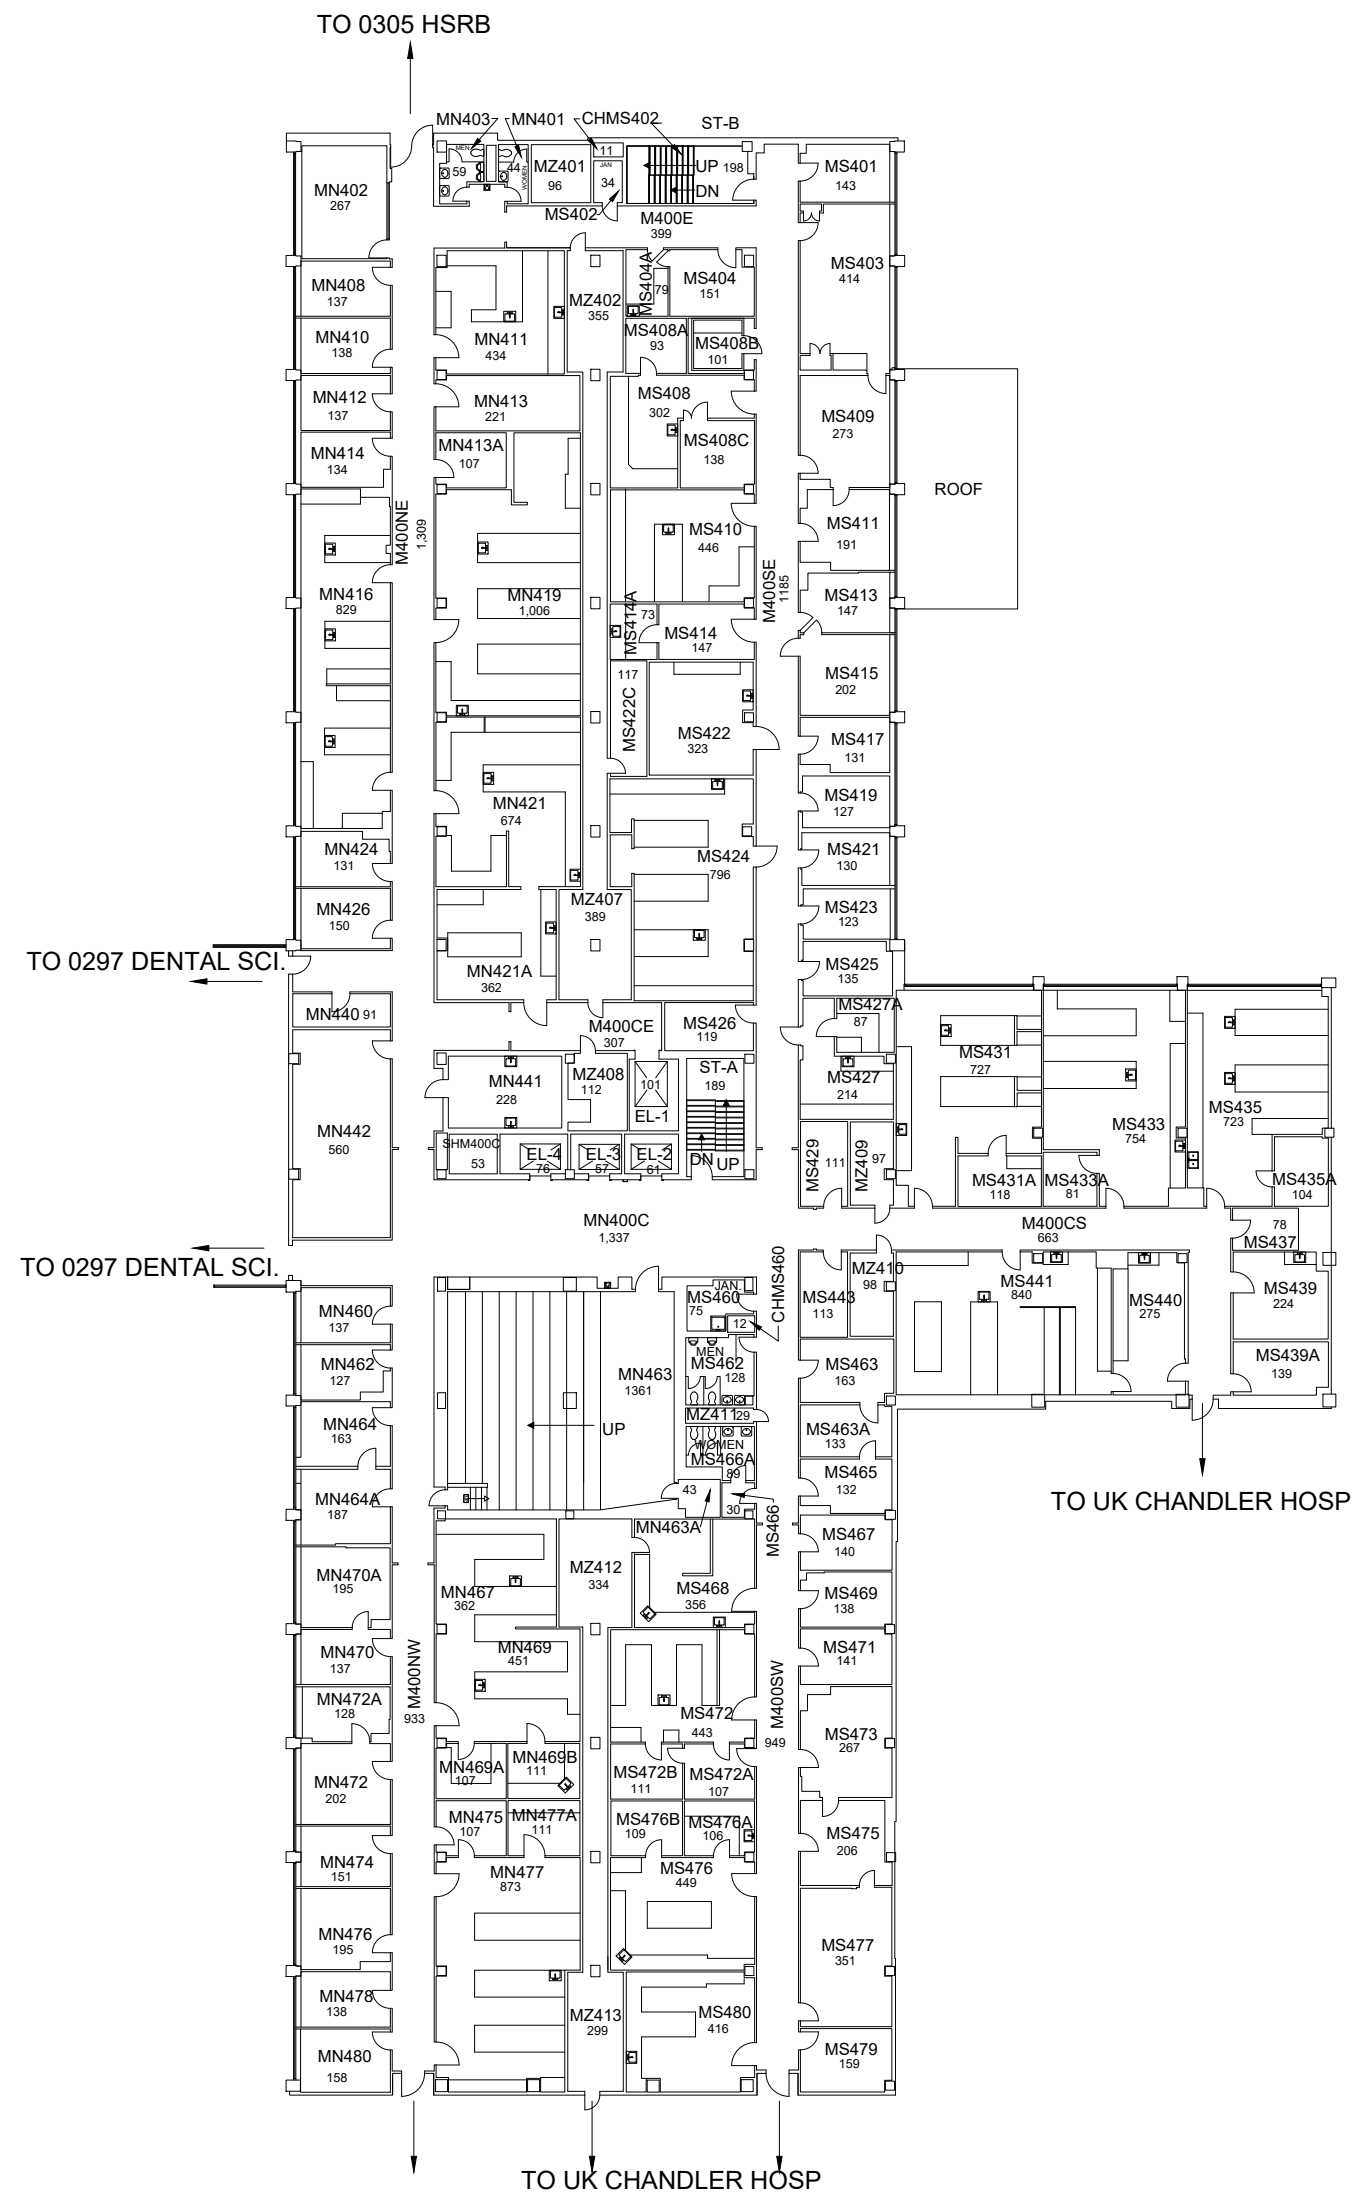

# FOURTH FLOOR PLAN WILLIAM R. WILLARD MEDICAL EDUCATION BUILDING



37,900 Gross Square Ft.

 

7/8/2021


AKN

DATE:  
09-23-12  
DRAWN BY:  
FR


BLDG #:  
**0298**

**WILLIAM R. WILLARD MEDICAL EDUCATION BUILDING**  
**KEY DRAWING**

**UNIVERSITY OF KENTUCKY**  
ITS Information Services

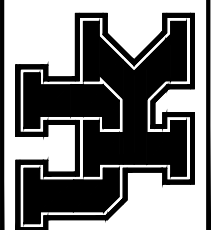


**SHEET**  
6 of 10

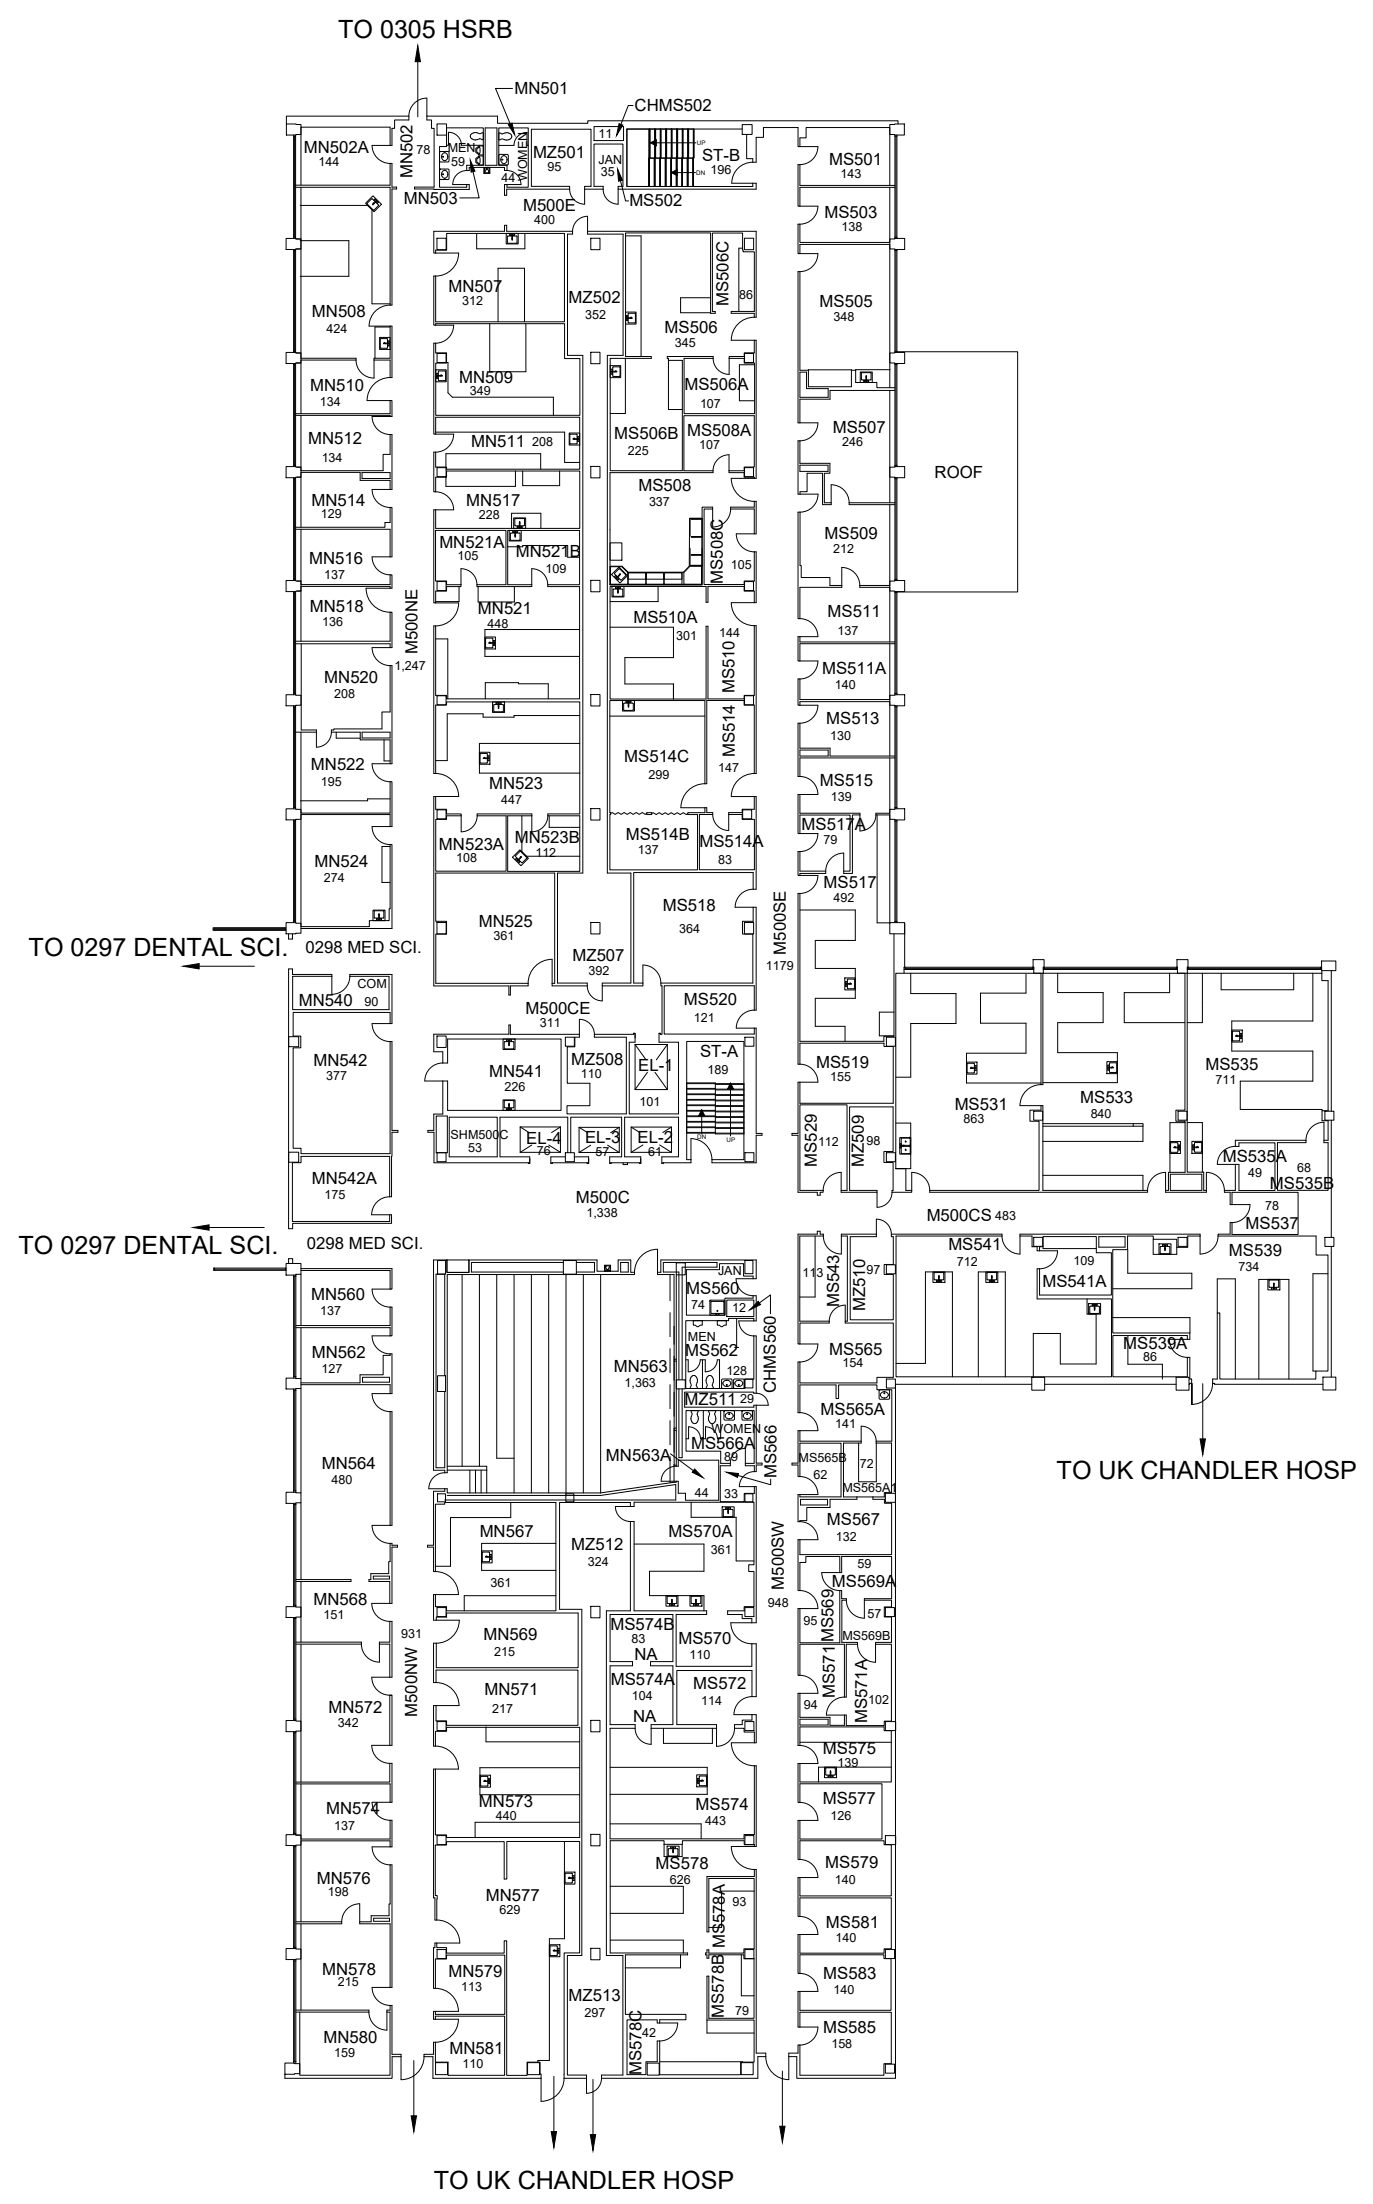

# FIFTH FLOOR PLAN WILLIAM R. WILLARD MEDICAL EDUCATION BUILDING

37,839 Gross Square Ft.

 


7/8/2021

AKN


DATE: 09-23-12  
DRAWN BY: FR

WILLIAM R. WILLARD MEDICAL EDUCATION BUILDING BLDG #: 0298  
KEY DRAWING

UNIVERSITY OF KENTUCKY  
ITS Information Services

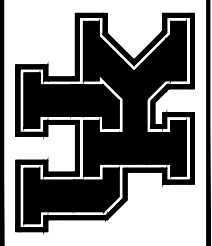


SHEET  
7 of 10

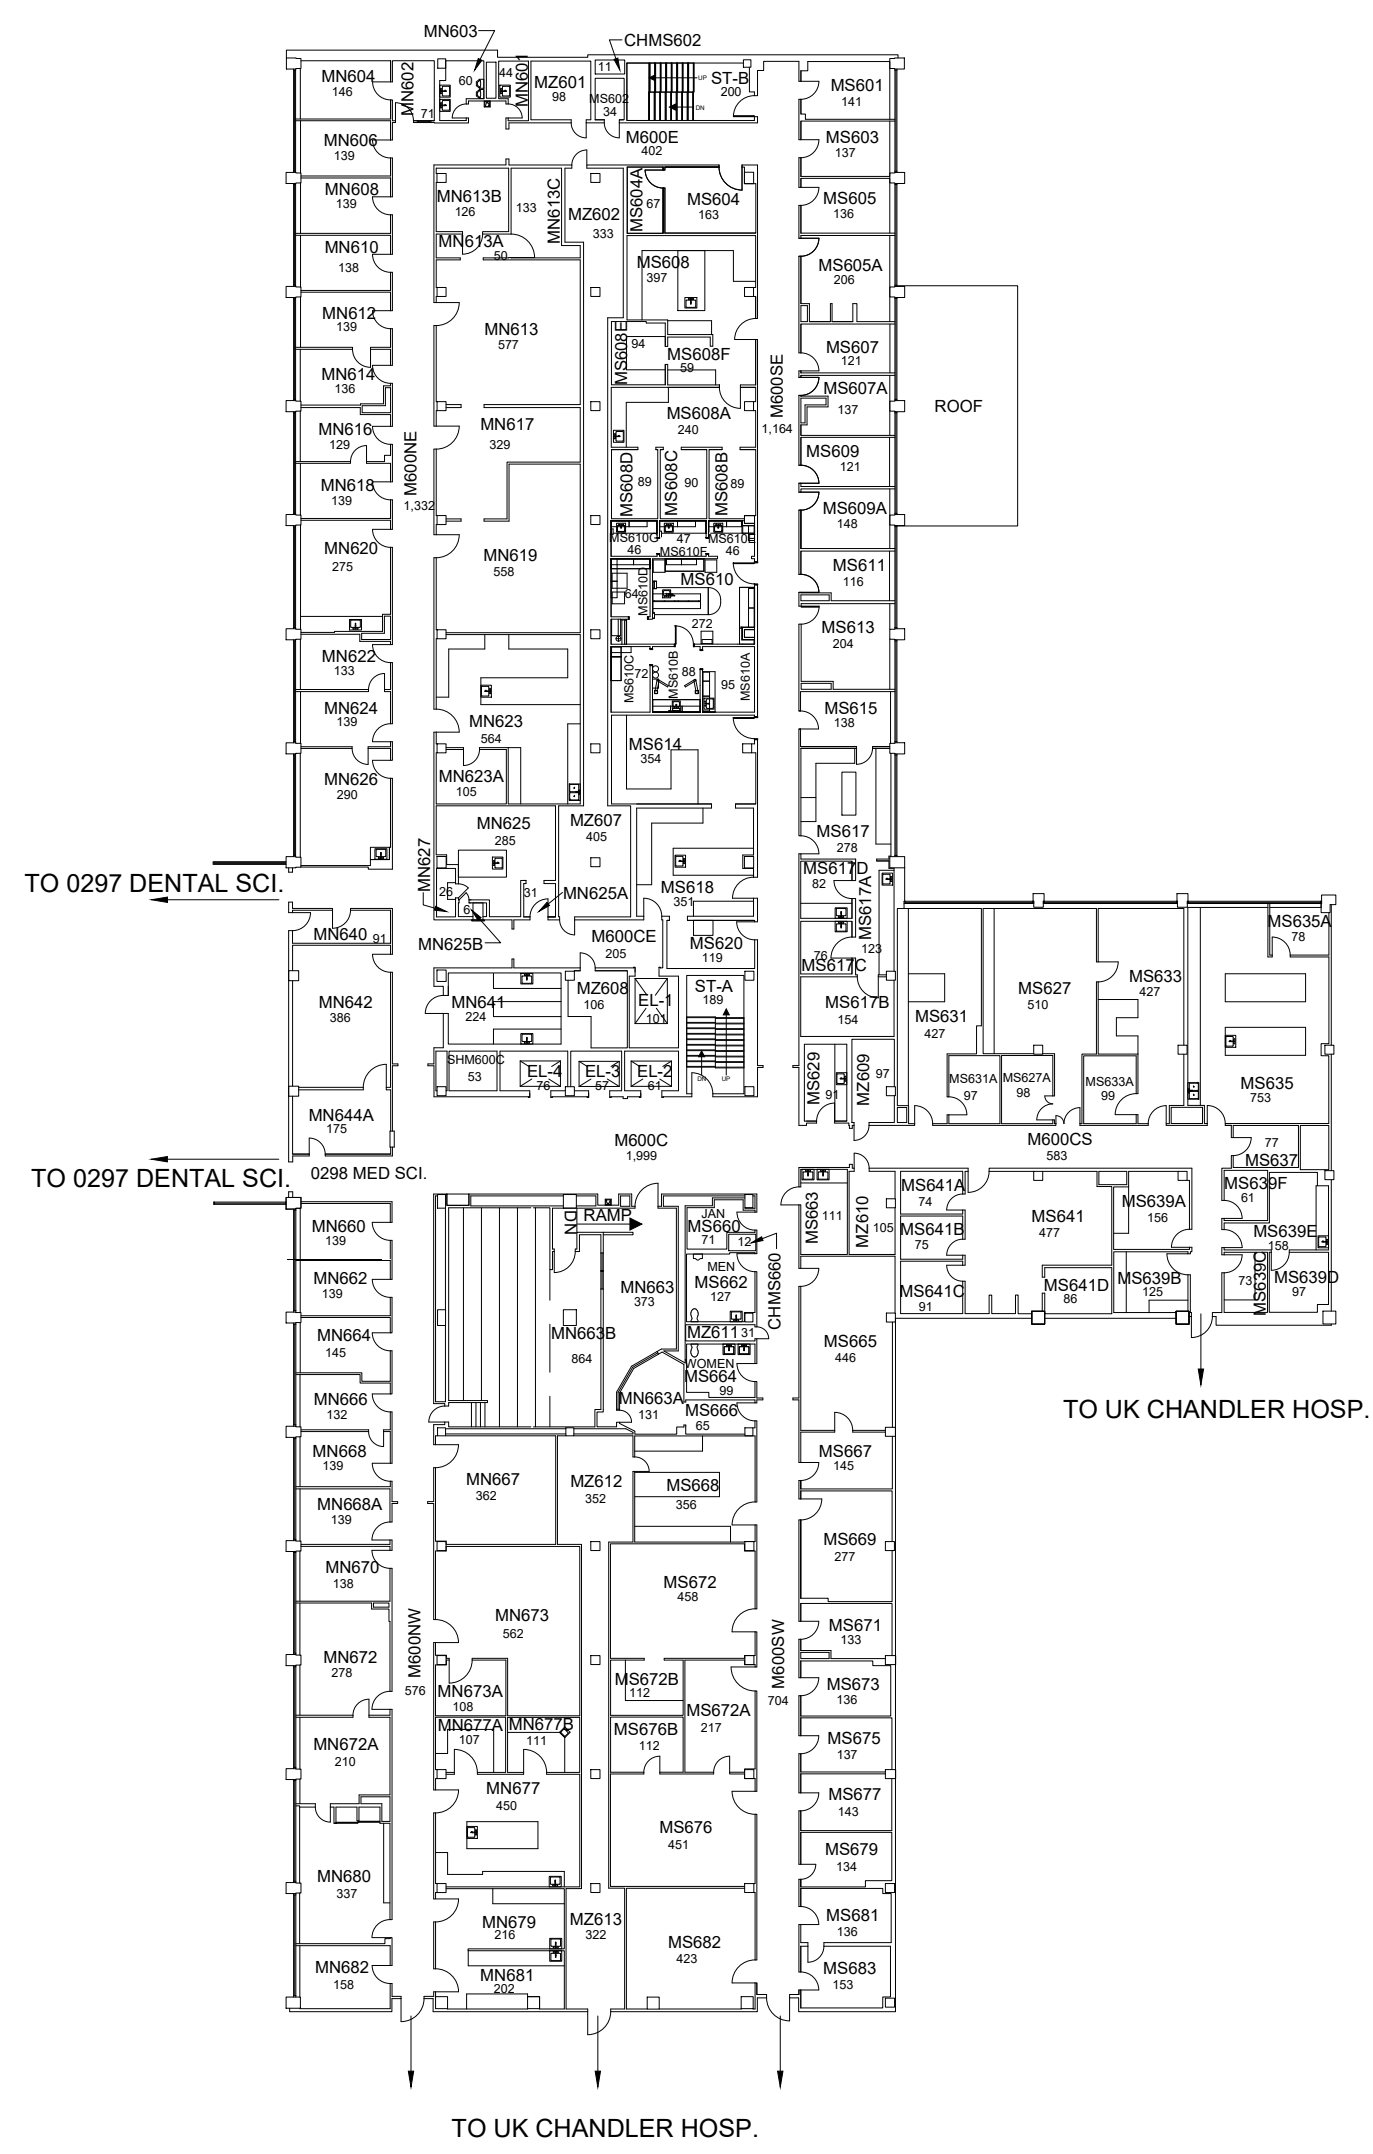


# SIXTH FLOOR PLAN WILLIAM R. WILLARD MEDICAL EDUCATION BUILDING

37,865 Gross Square Ft.

 

7/8/2021


AKN

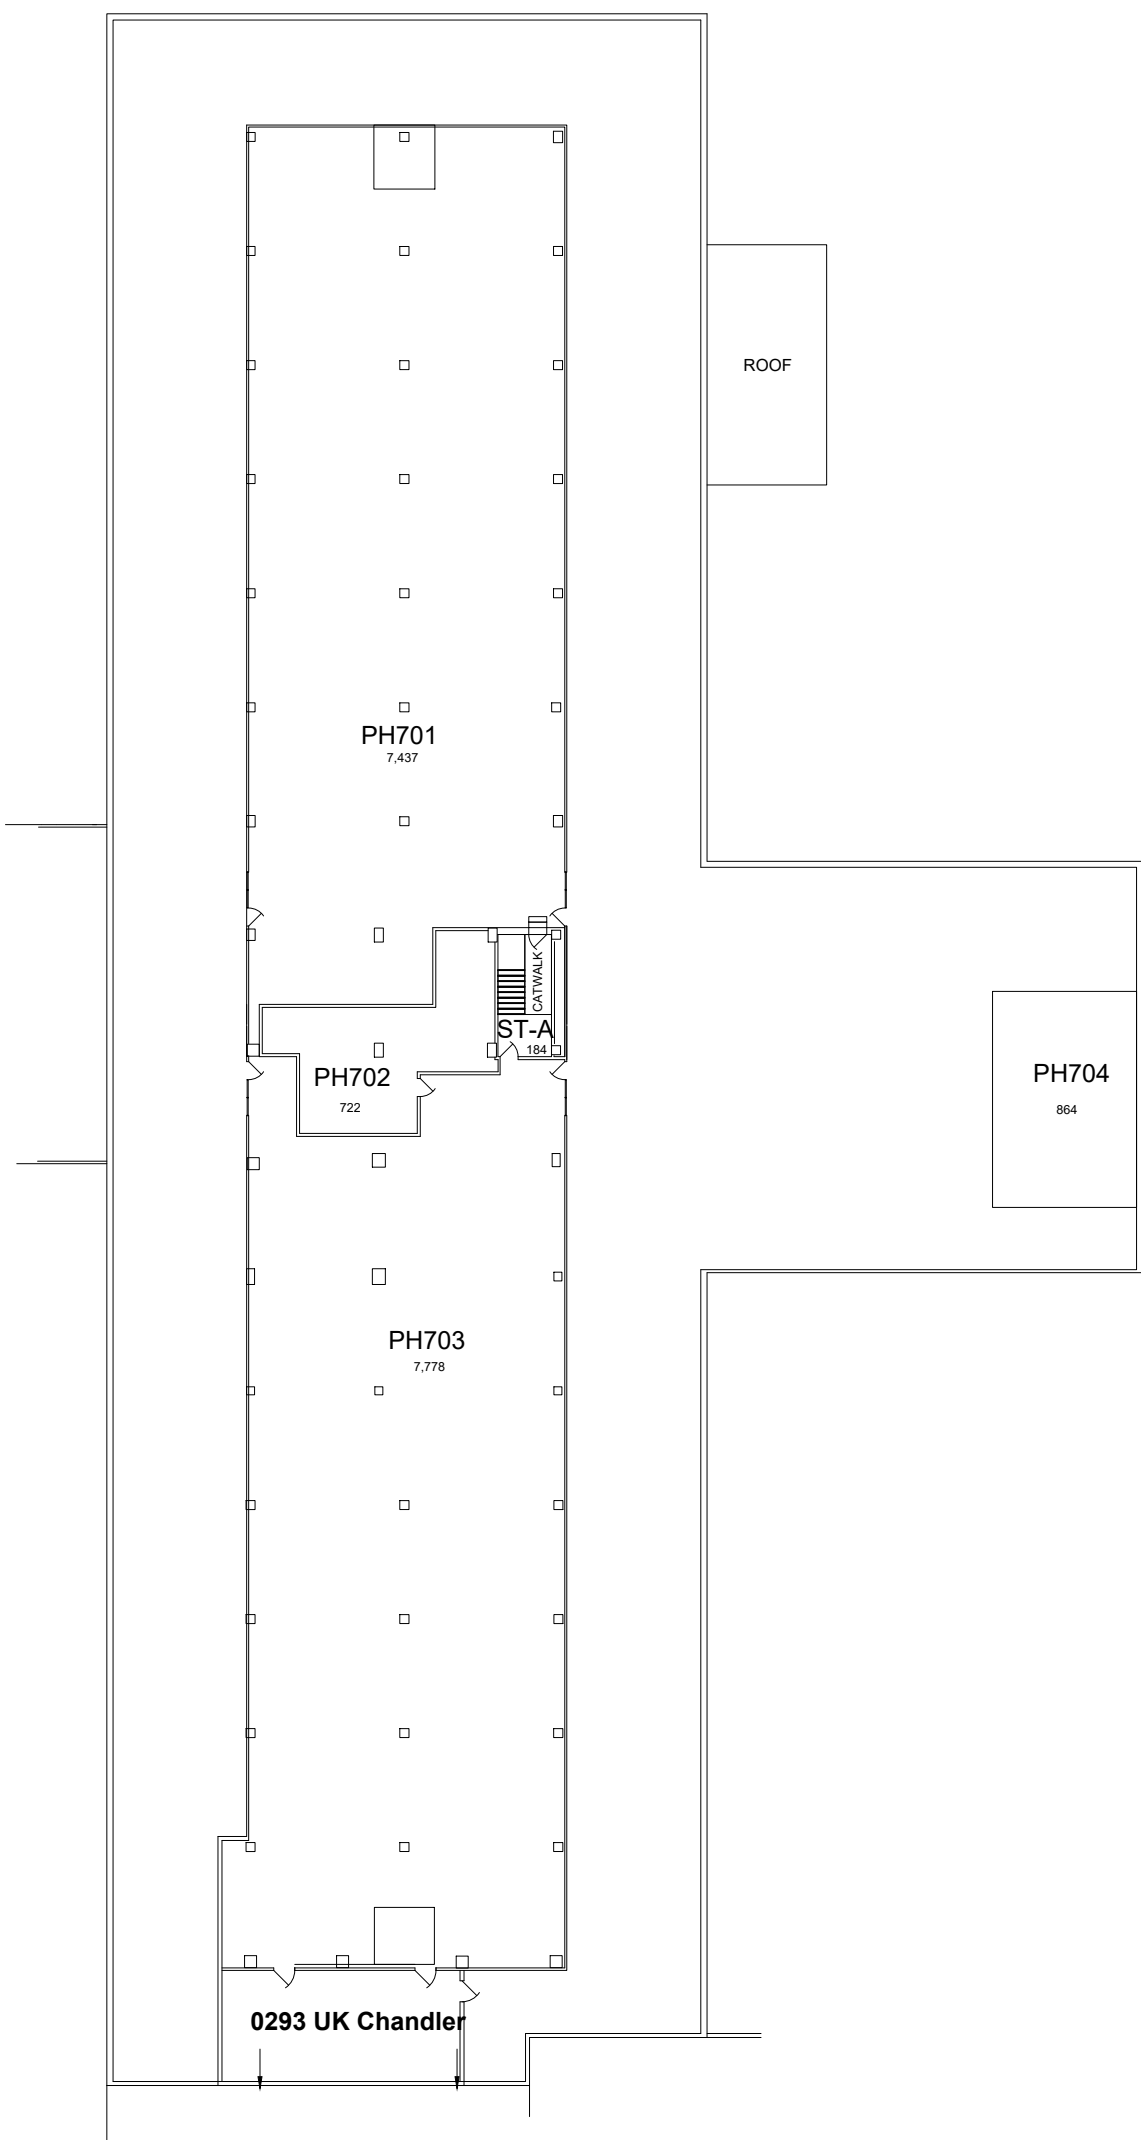

PENTHOUSE FLOOR PLAN  
 WILLIAM R. WILLARD  
 MEDICAL EDUCATION BUILDING



17,376 Gross Square Ft.

 

DATE:  
09-23-12  
DRAWN BY:  
FR


BLDG #:  
0298

WILLIAM R. WILLARD MEDICAL EDUCATION BUILDING  
 KEY DRAWING



SHEET  
8 of 10




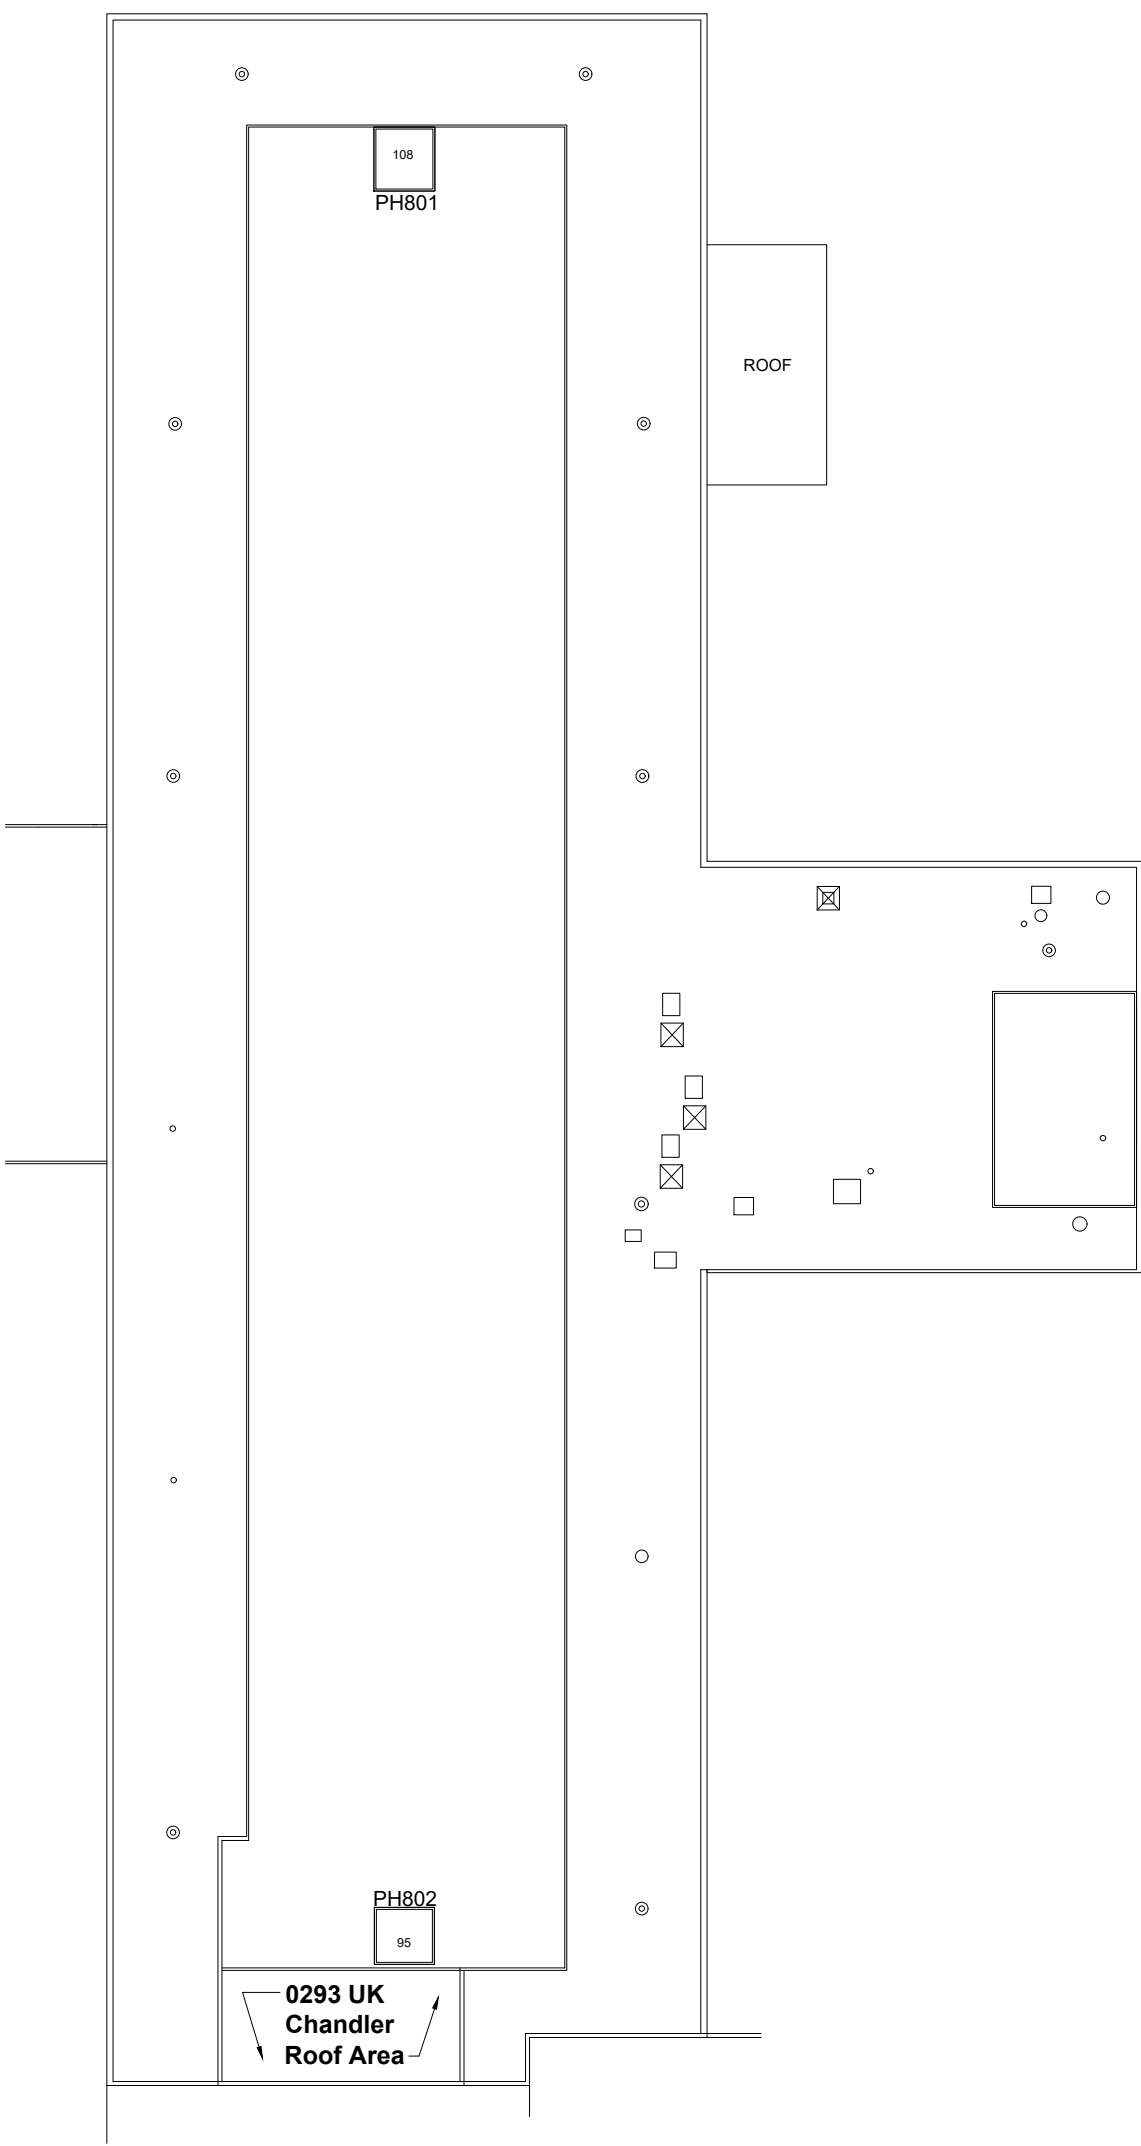

LOUVERED  
 PENTHOUSE FLOOR PLAN  
 WILLIAM R. WILLARD  
 MEDICAL EDUCATION BUILDING



203 Gross Square Ft.

 

DATE:  
 09-23-12  
 DRAWN BY:  
 FR

BLDG #:  
 0298

WILLIAM R. WILLARD MEDICAL EDUCATION BUILDING  
 KEY DRAWING

UNIVERSITY OF KENTUCKY  
 ITS Information Services

SHEET  
 9 of 10

02-04-2016


MED

DATE:  
09-23-12  
DRAWN BY:  
FR


BLDG #:  
0298

WILLIAM R. WILLARD MEDICAL EDUCATION BUILDING  
KEY DRAWING

UNIVERSITY OF KENTUCKY  
ITS Information Services

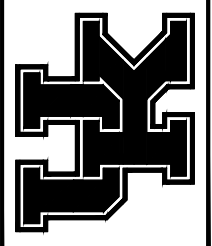


SHEET  
10 of 10

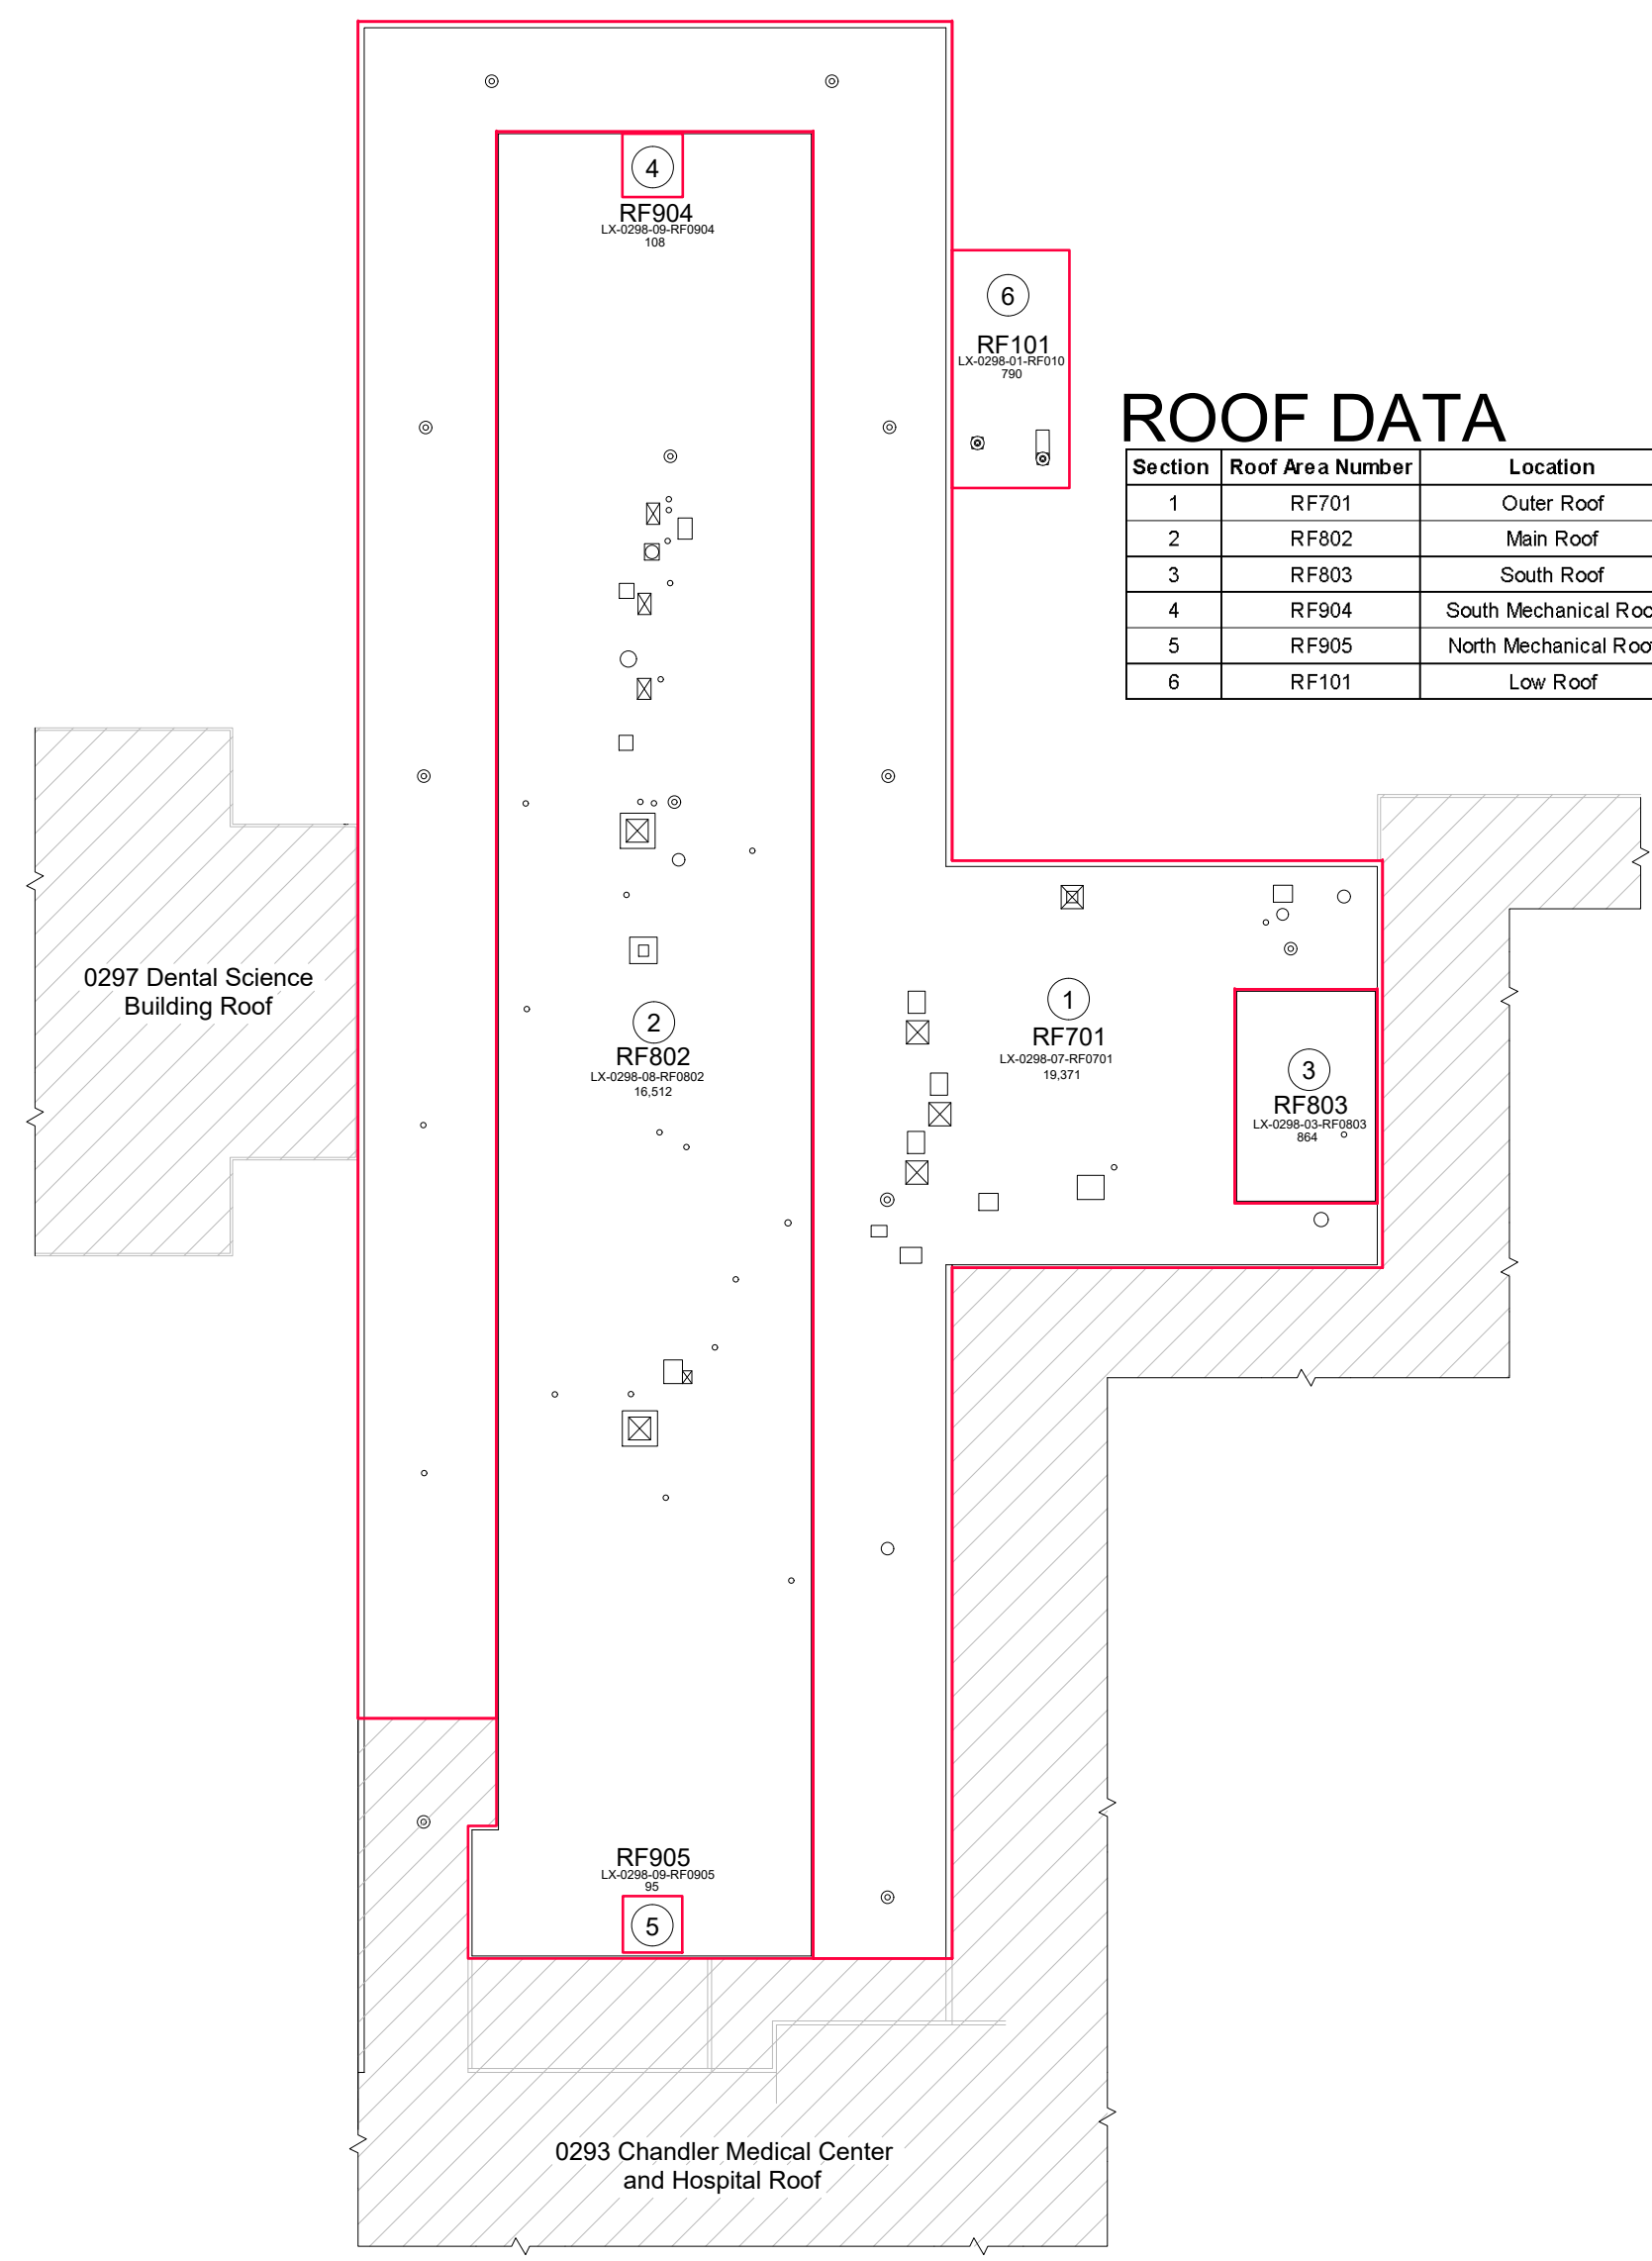

**ROOF DATA**

Section	Roof Area Number	Location	Roof Type	Sq. Ft.
1	RF701	Outer Roof		19,371
2	RF802	Main Roof		16,512
3	RF803	South Roof		864
4	RF904	South Mechanical Roof		108
5	RF905	North Mechanical Roof		95
6	RF101	Low Roof		790

**ROOF PLAN**  
**WILLIAM R. WILLARD**  
**MEDICAL EDUCATION BUILDING**

 

02/02/2022

JES