


DATE: 08-13-12
DRAWN BY: RO

BLDG #: 0305

PETER P. BOSOMWORTH HEALTH SCIENCES RESEARCH BUILDING
KEY DRAWING


UNIVERSITY OF KENTUCKY
Physical Plant Division
UK

SHEET
1 of 7

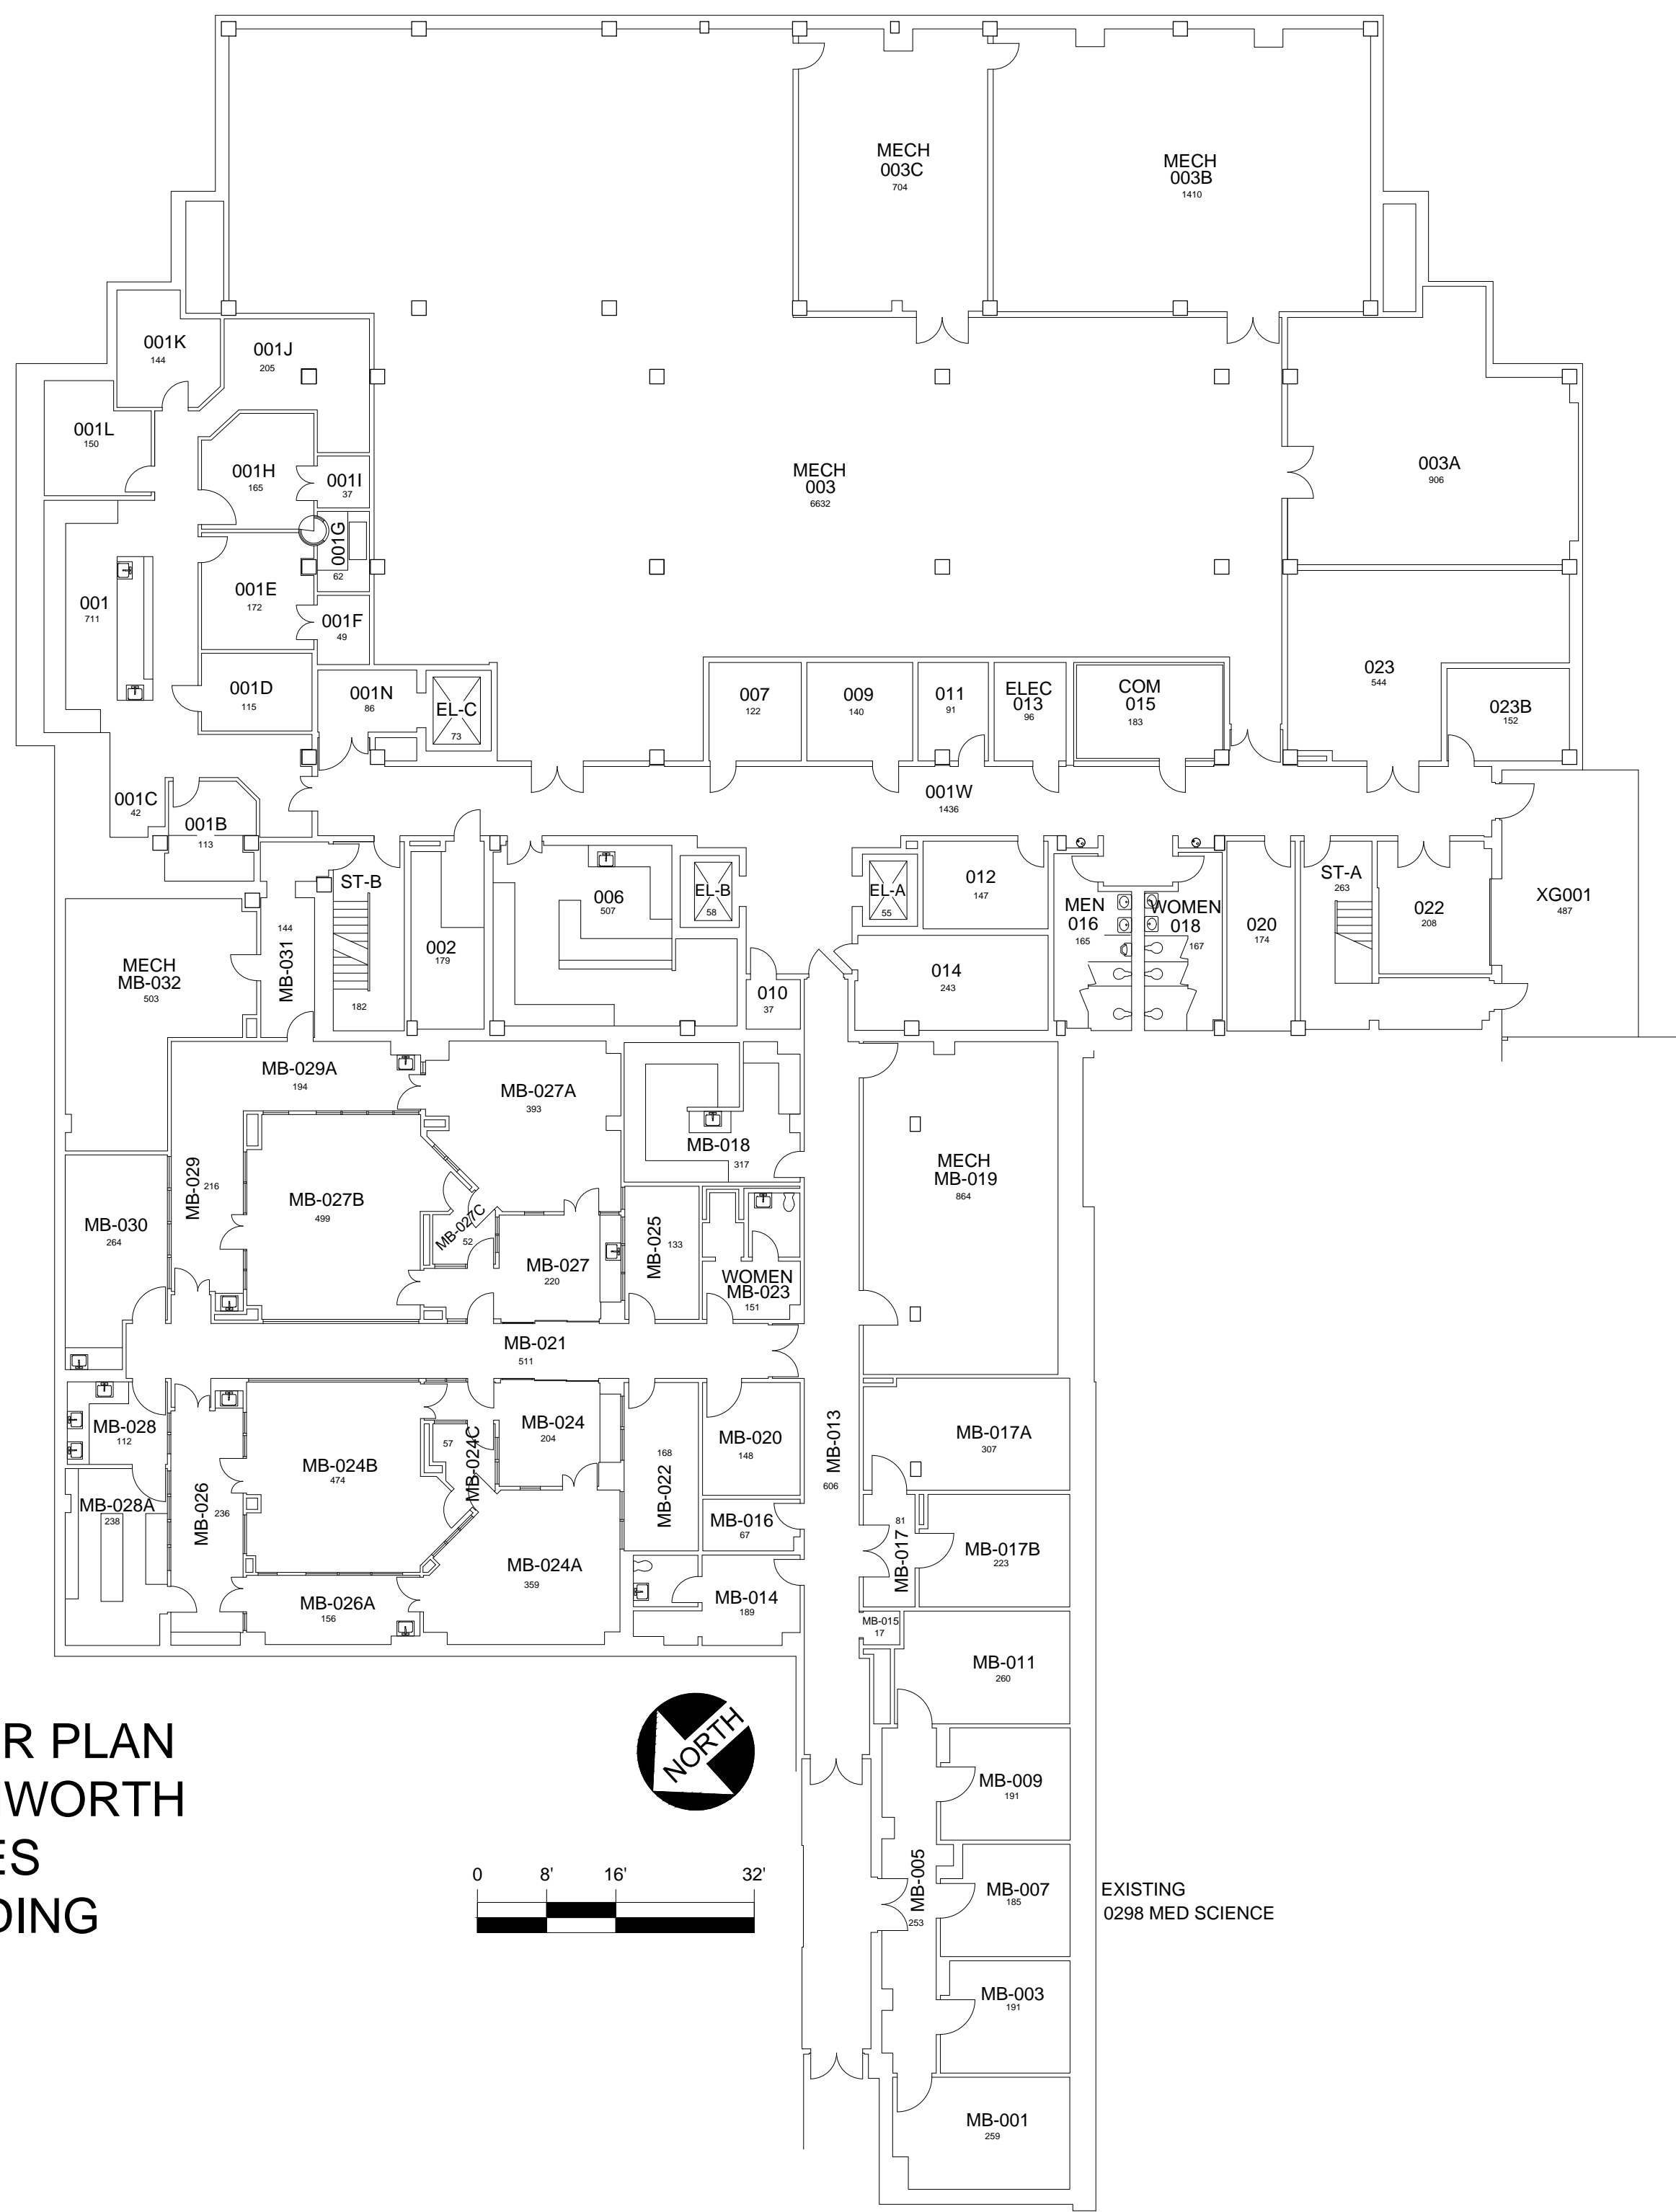

BASEMENT FLOOR PLAN PETER P. BOSOMWORTH HEALTH SCIENCES RESEARCH BUILDING

29,597 Gross Square Ft.

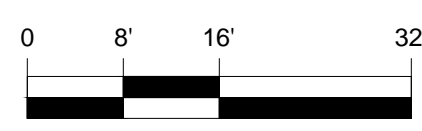

EXISTING
0298 MED SCIENCE

01-06-14

CC


DATE:
08-13-12
DRAWN BY:
RO

BLDG #:
0305

PETER P. BOSOMWORTH HEALTH SCIENCES RESEARCH BUILDING
KEY DRAWING


UNIVERSITY OF KENTUCKY
Physical Plant Division
UK

SHEET
4 of 7

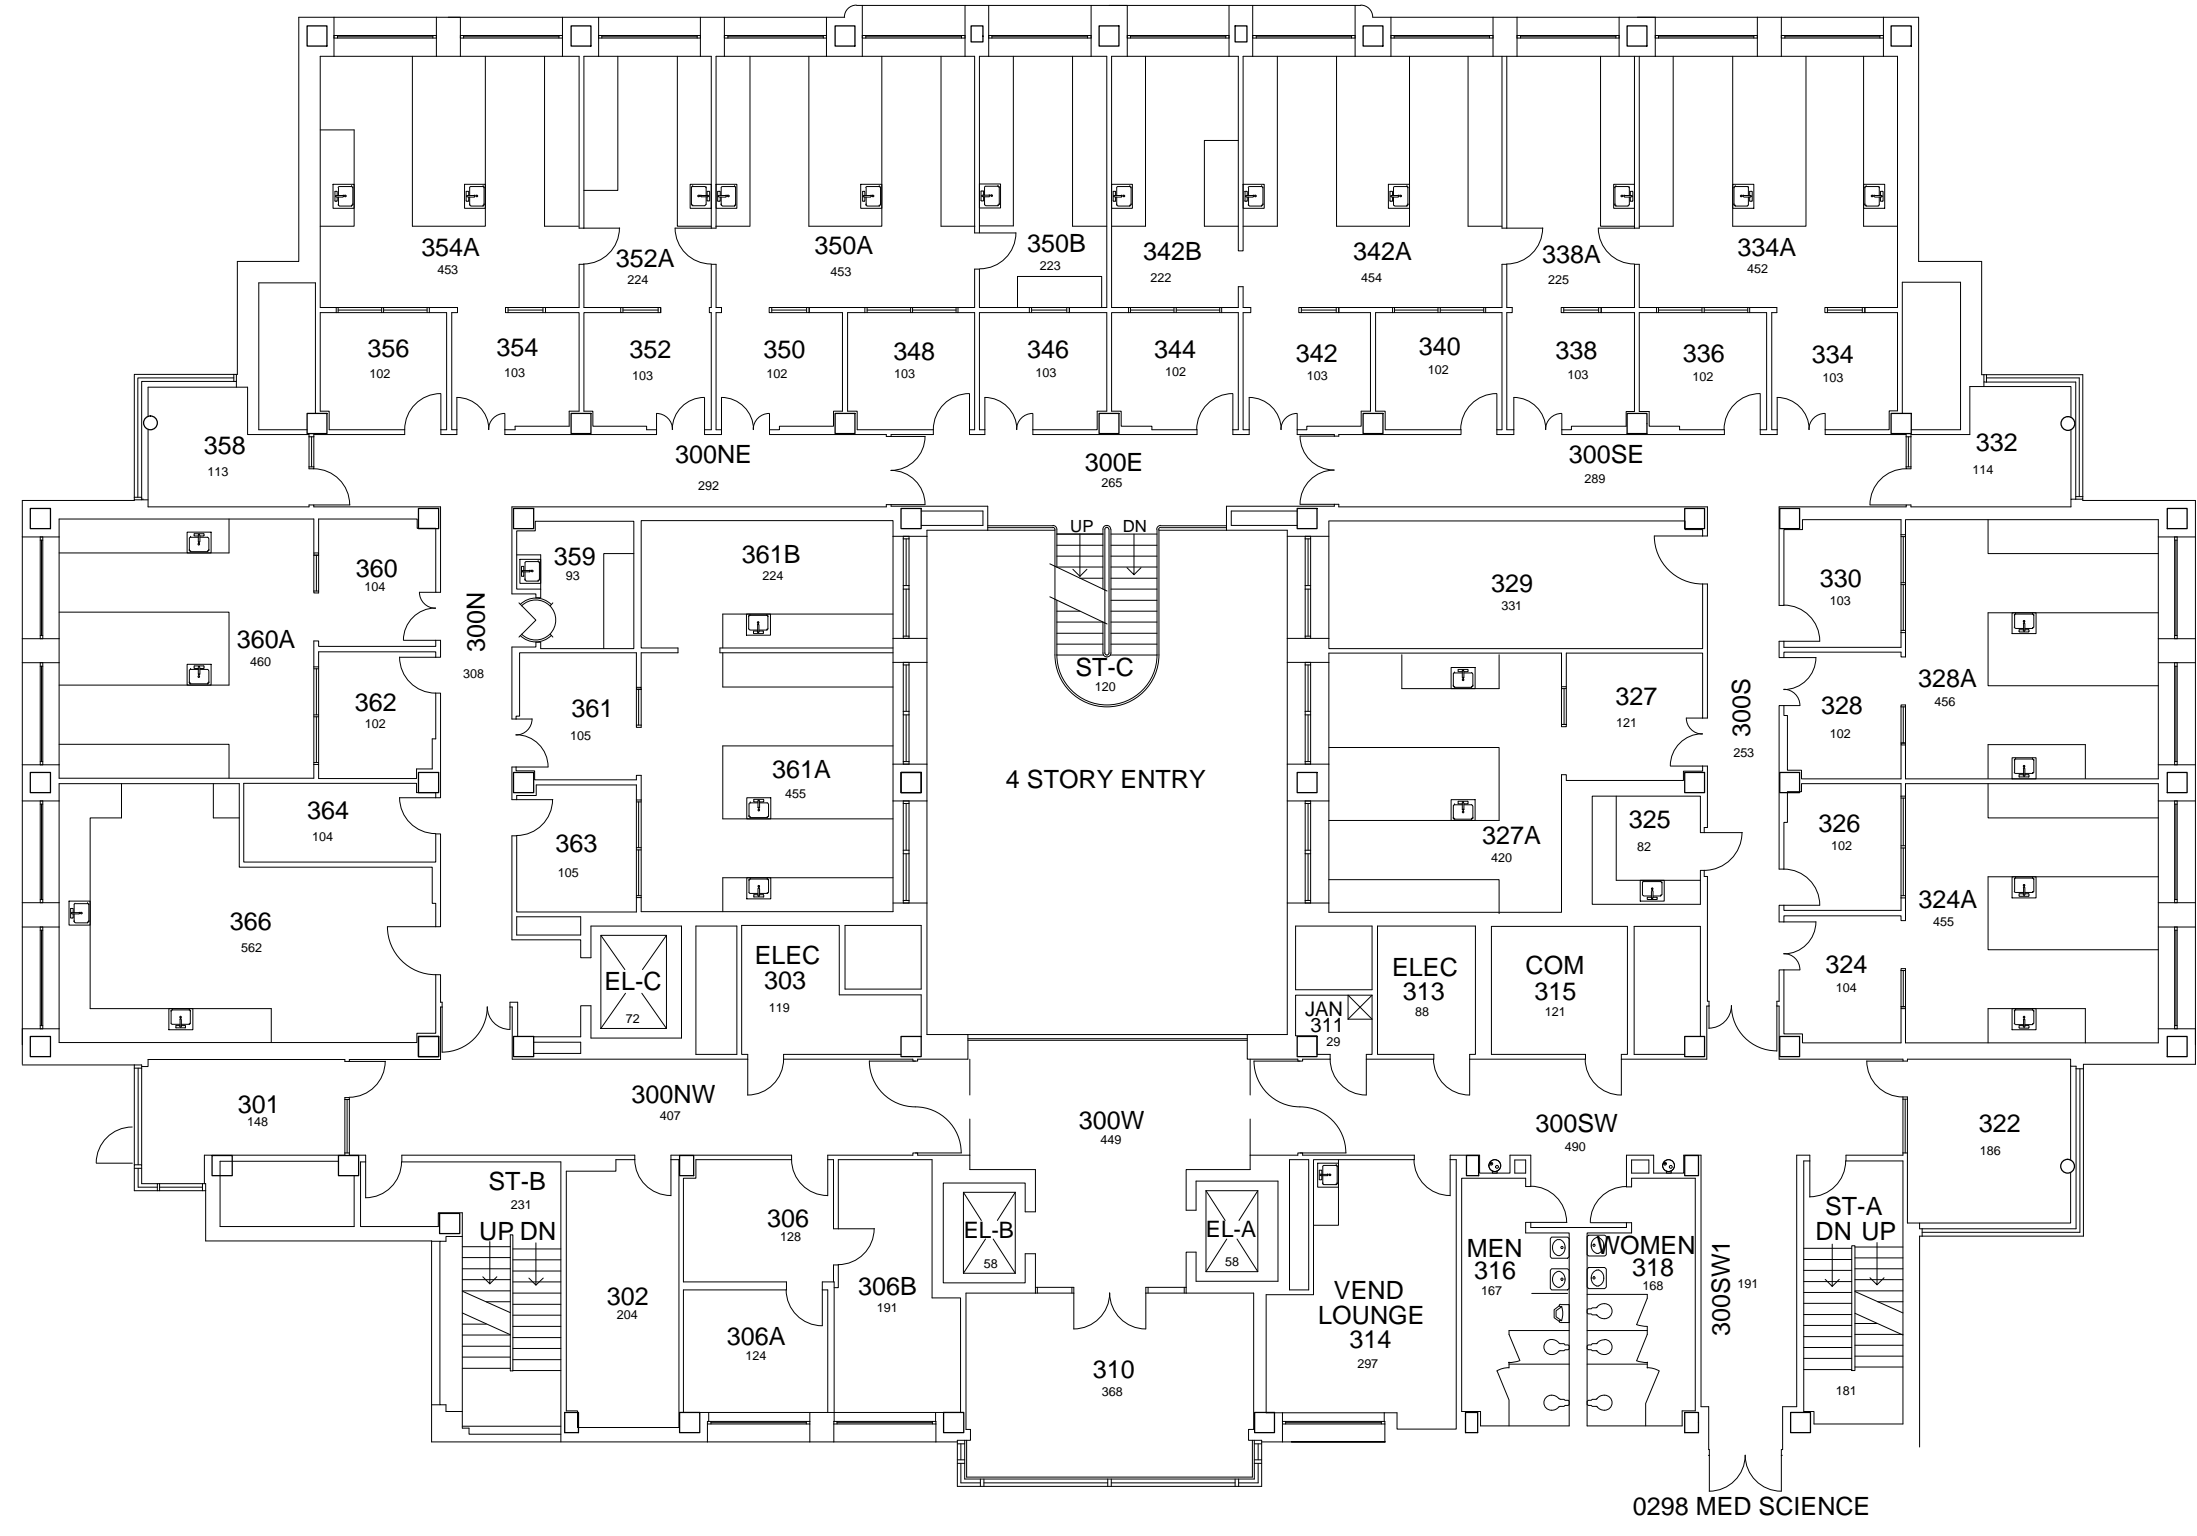

THIRD FLOOR PLAN PETER P. BOSOMWORTH HEALTH SCIENCES RESEARCH BUILDING

17,782 Gross Square Ft.

 

9-10-15

JES


DATE:
08-13-12
DRAWN BY:
RO

BLDG #:
0305

PETER P. BOSOMWORTH HEALTH SCIENCES RESEARCH BUILDING
KEY DRAWING


UNIVERSITY OF KENTUCKY
Physical Plant Division
UK

SHEET
5 of 7

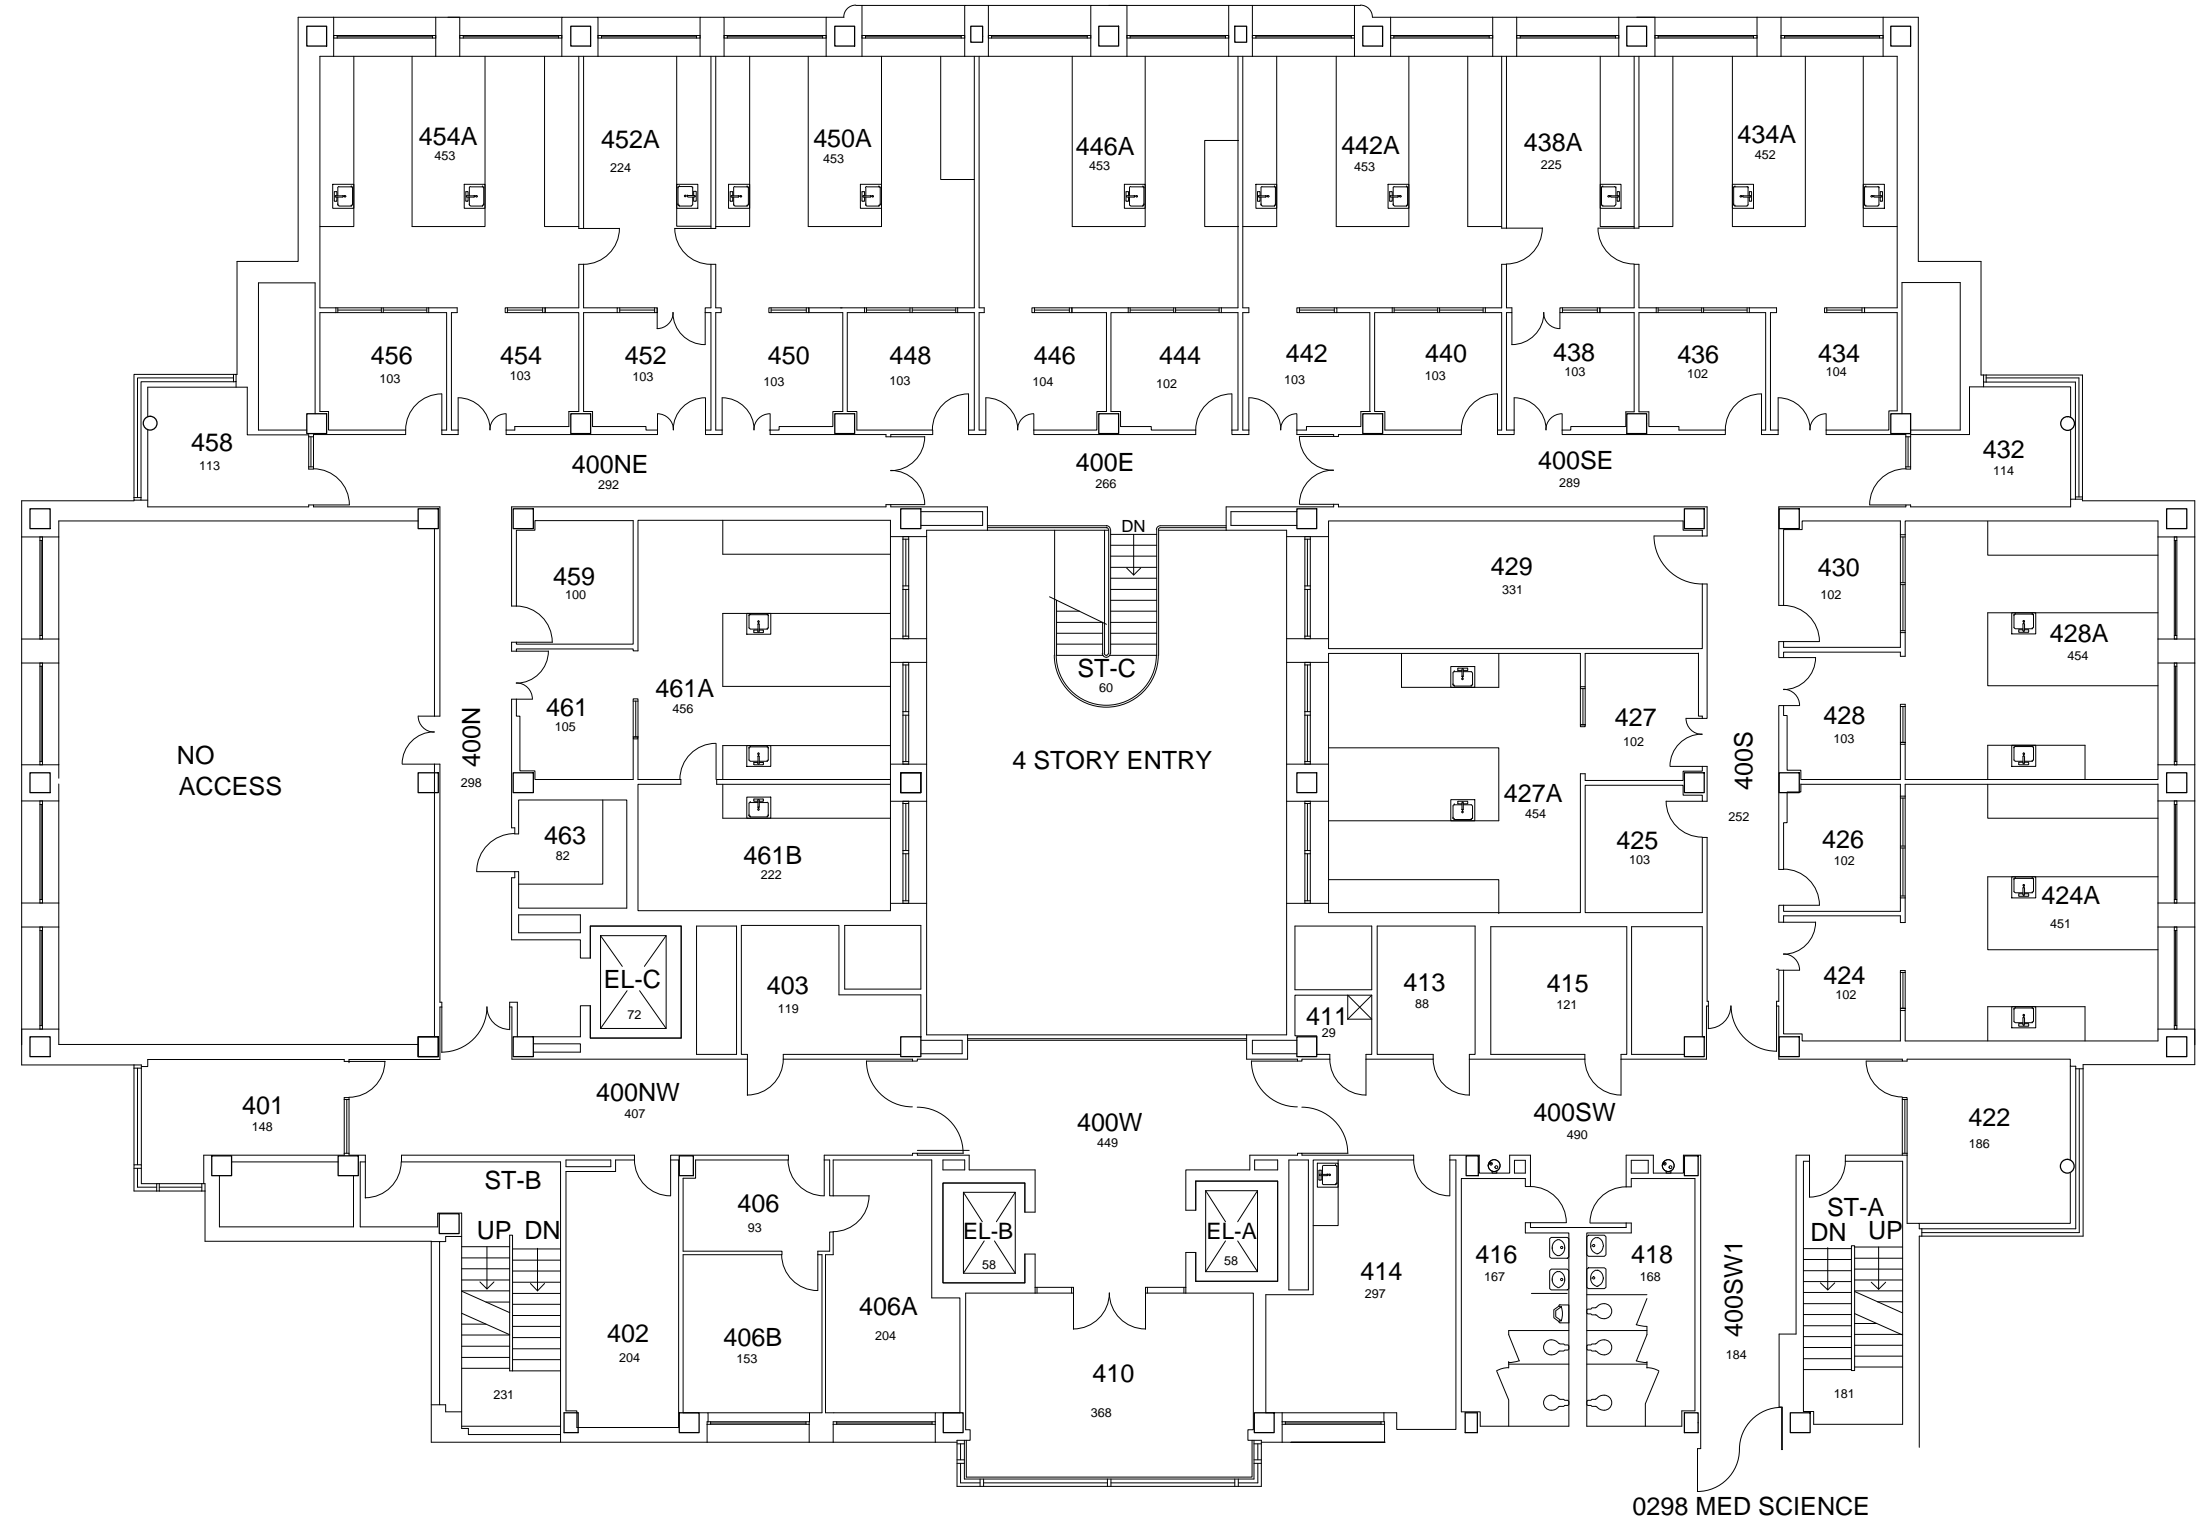


FOURTH FLOOR PLAN PETER P. BOSOMWORTH HEALTH SCIENCES RESEARCH BUILDING

17,782 GROSS SQUARE FEET

 

9-10-15


JES

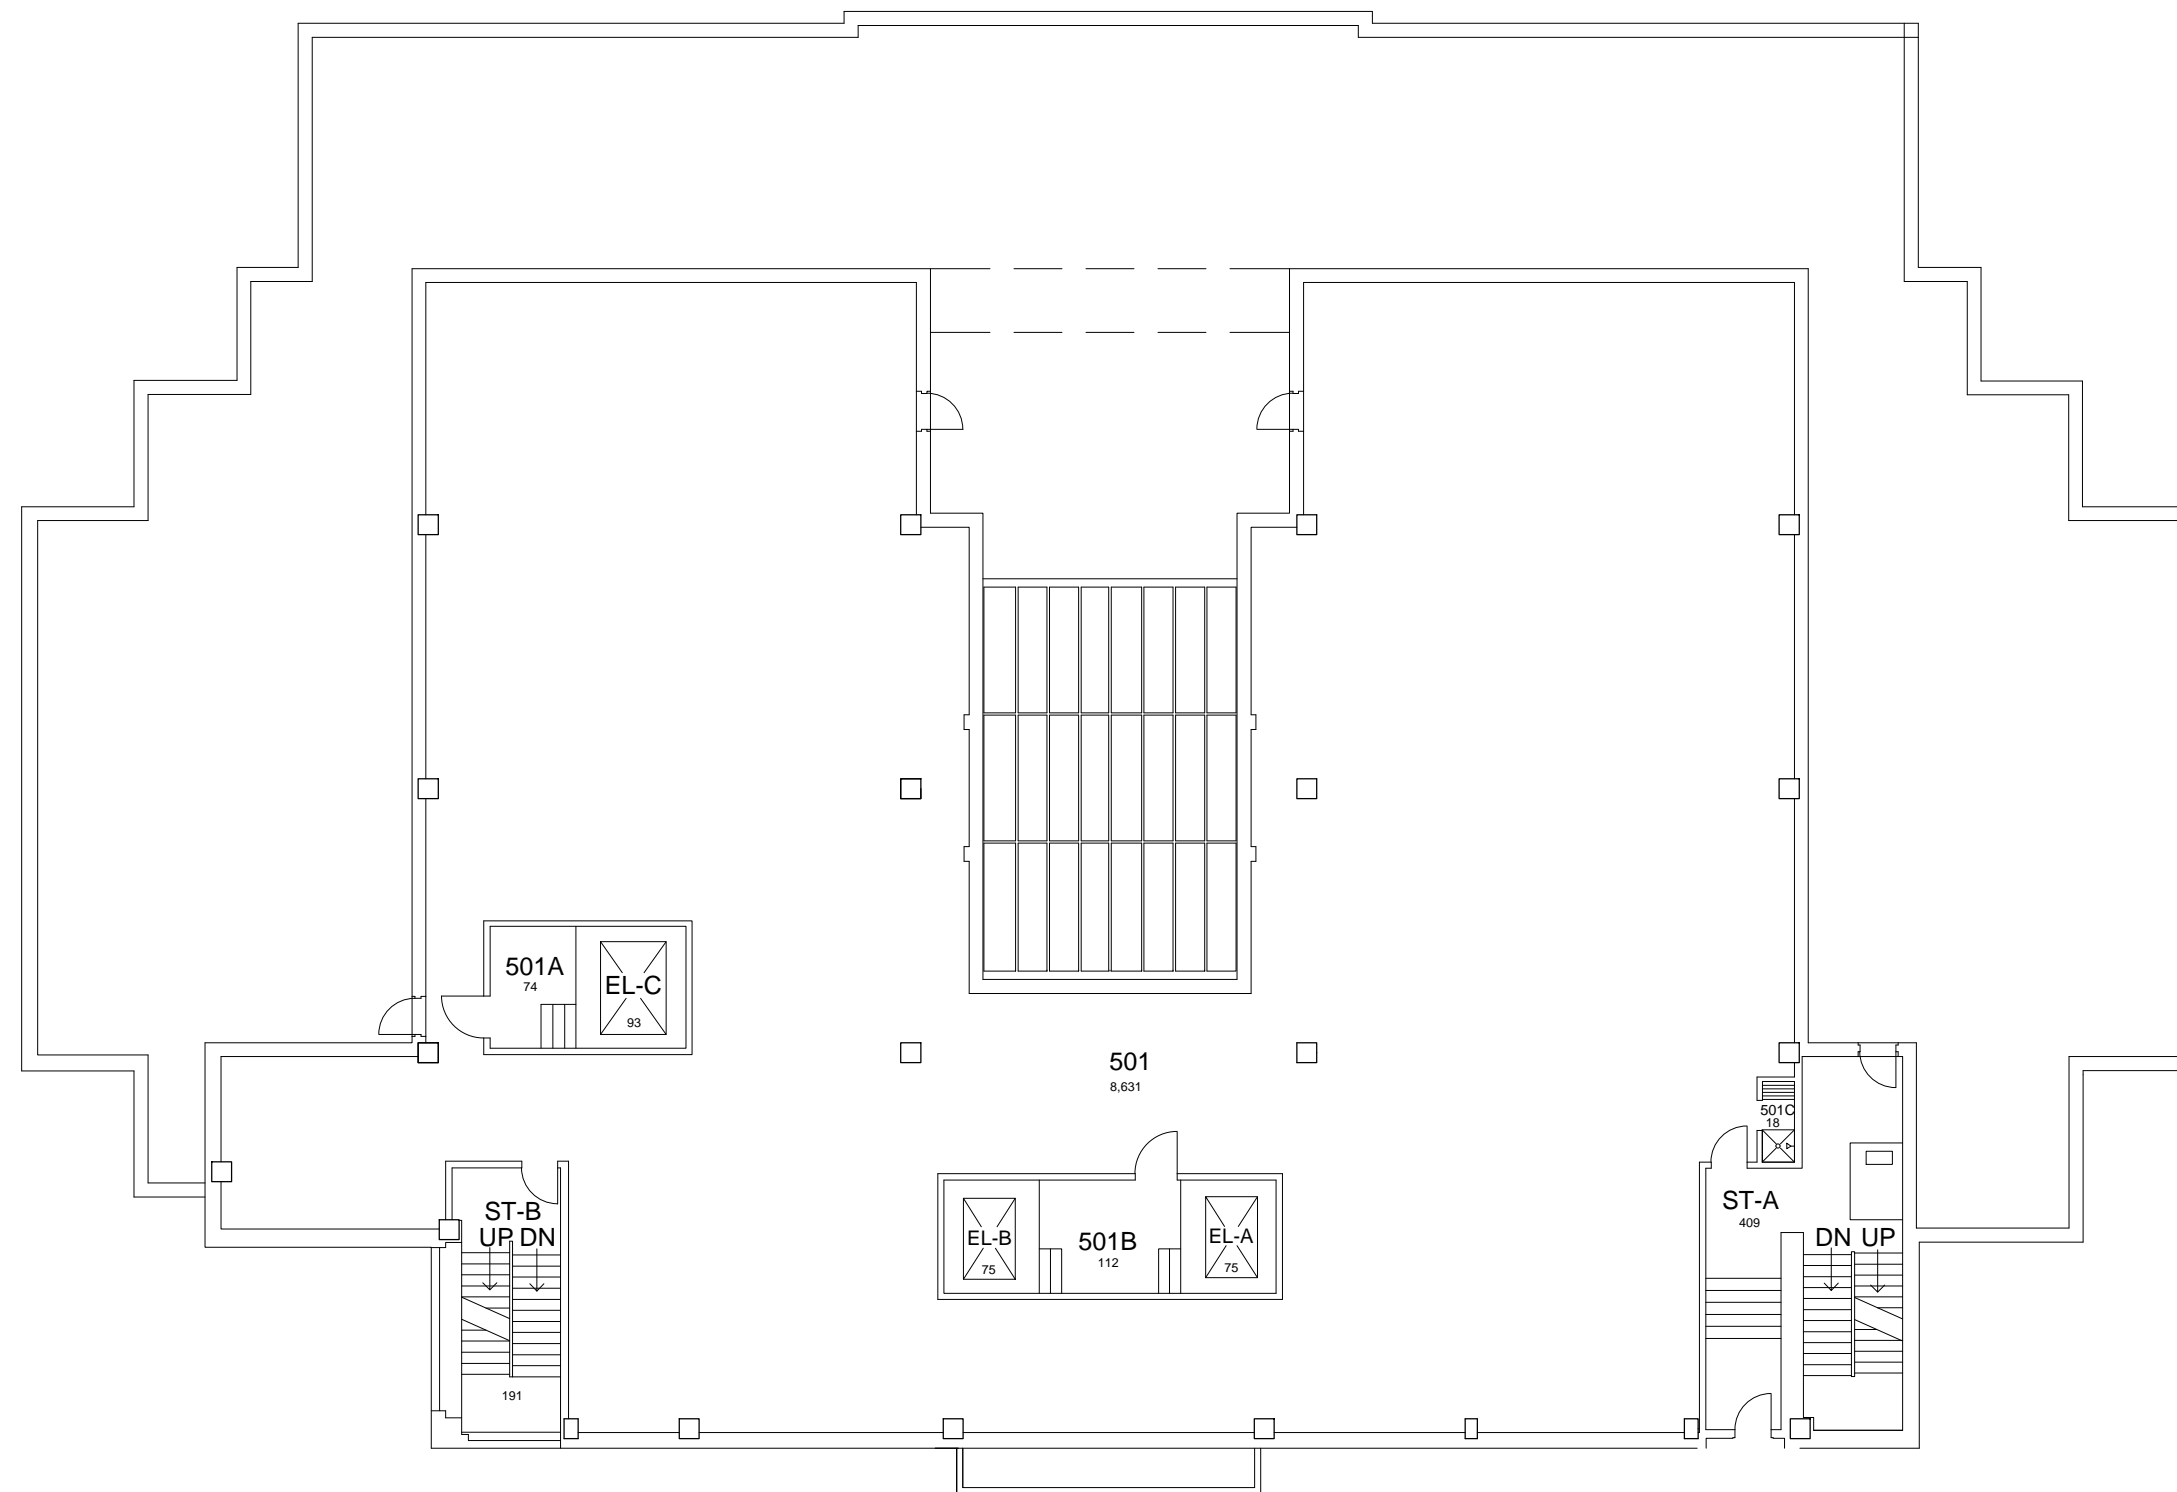

0298 MED SCIENCE

**FIFTH FLOOR PLAN
 PETER P. BOSOMWORTH
 HEALTH SCIENCES RESEARCH BUILDING**

10,579 Gross Square Ft.

 

DATE:
08-13-12
DRAWN BY:
RO

BLDG #:
0305


PETER P. BOSOMWORTH HEALTH SCIENCES RESEARCH BUILDING
 KEY DRAWING

UNIVERSITY OF KENTUCKY
 Physical Plant Division


SHEET
6 of 7

03-18-13

MKS

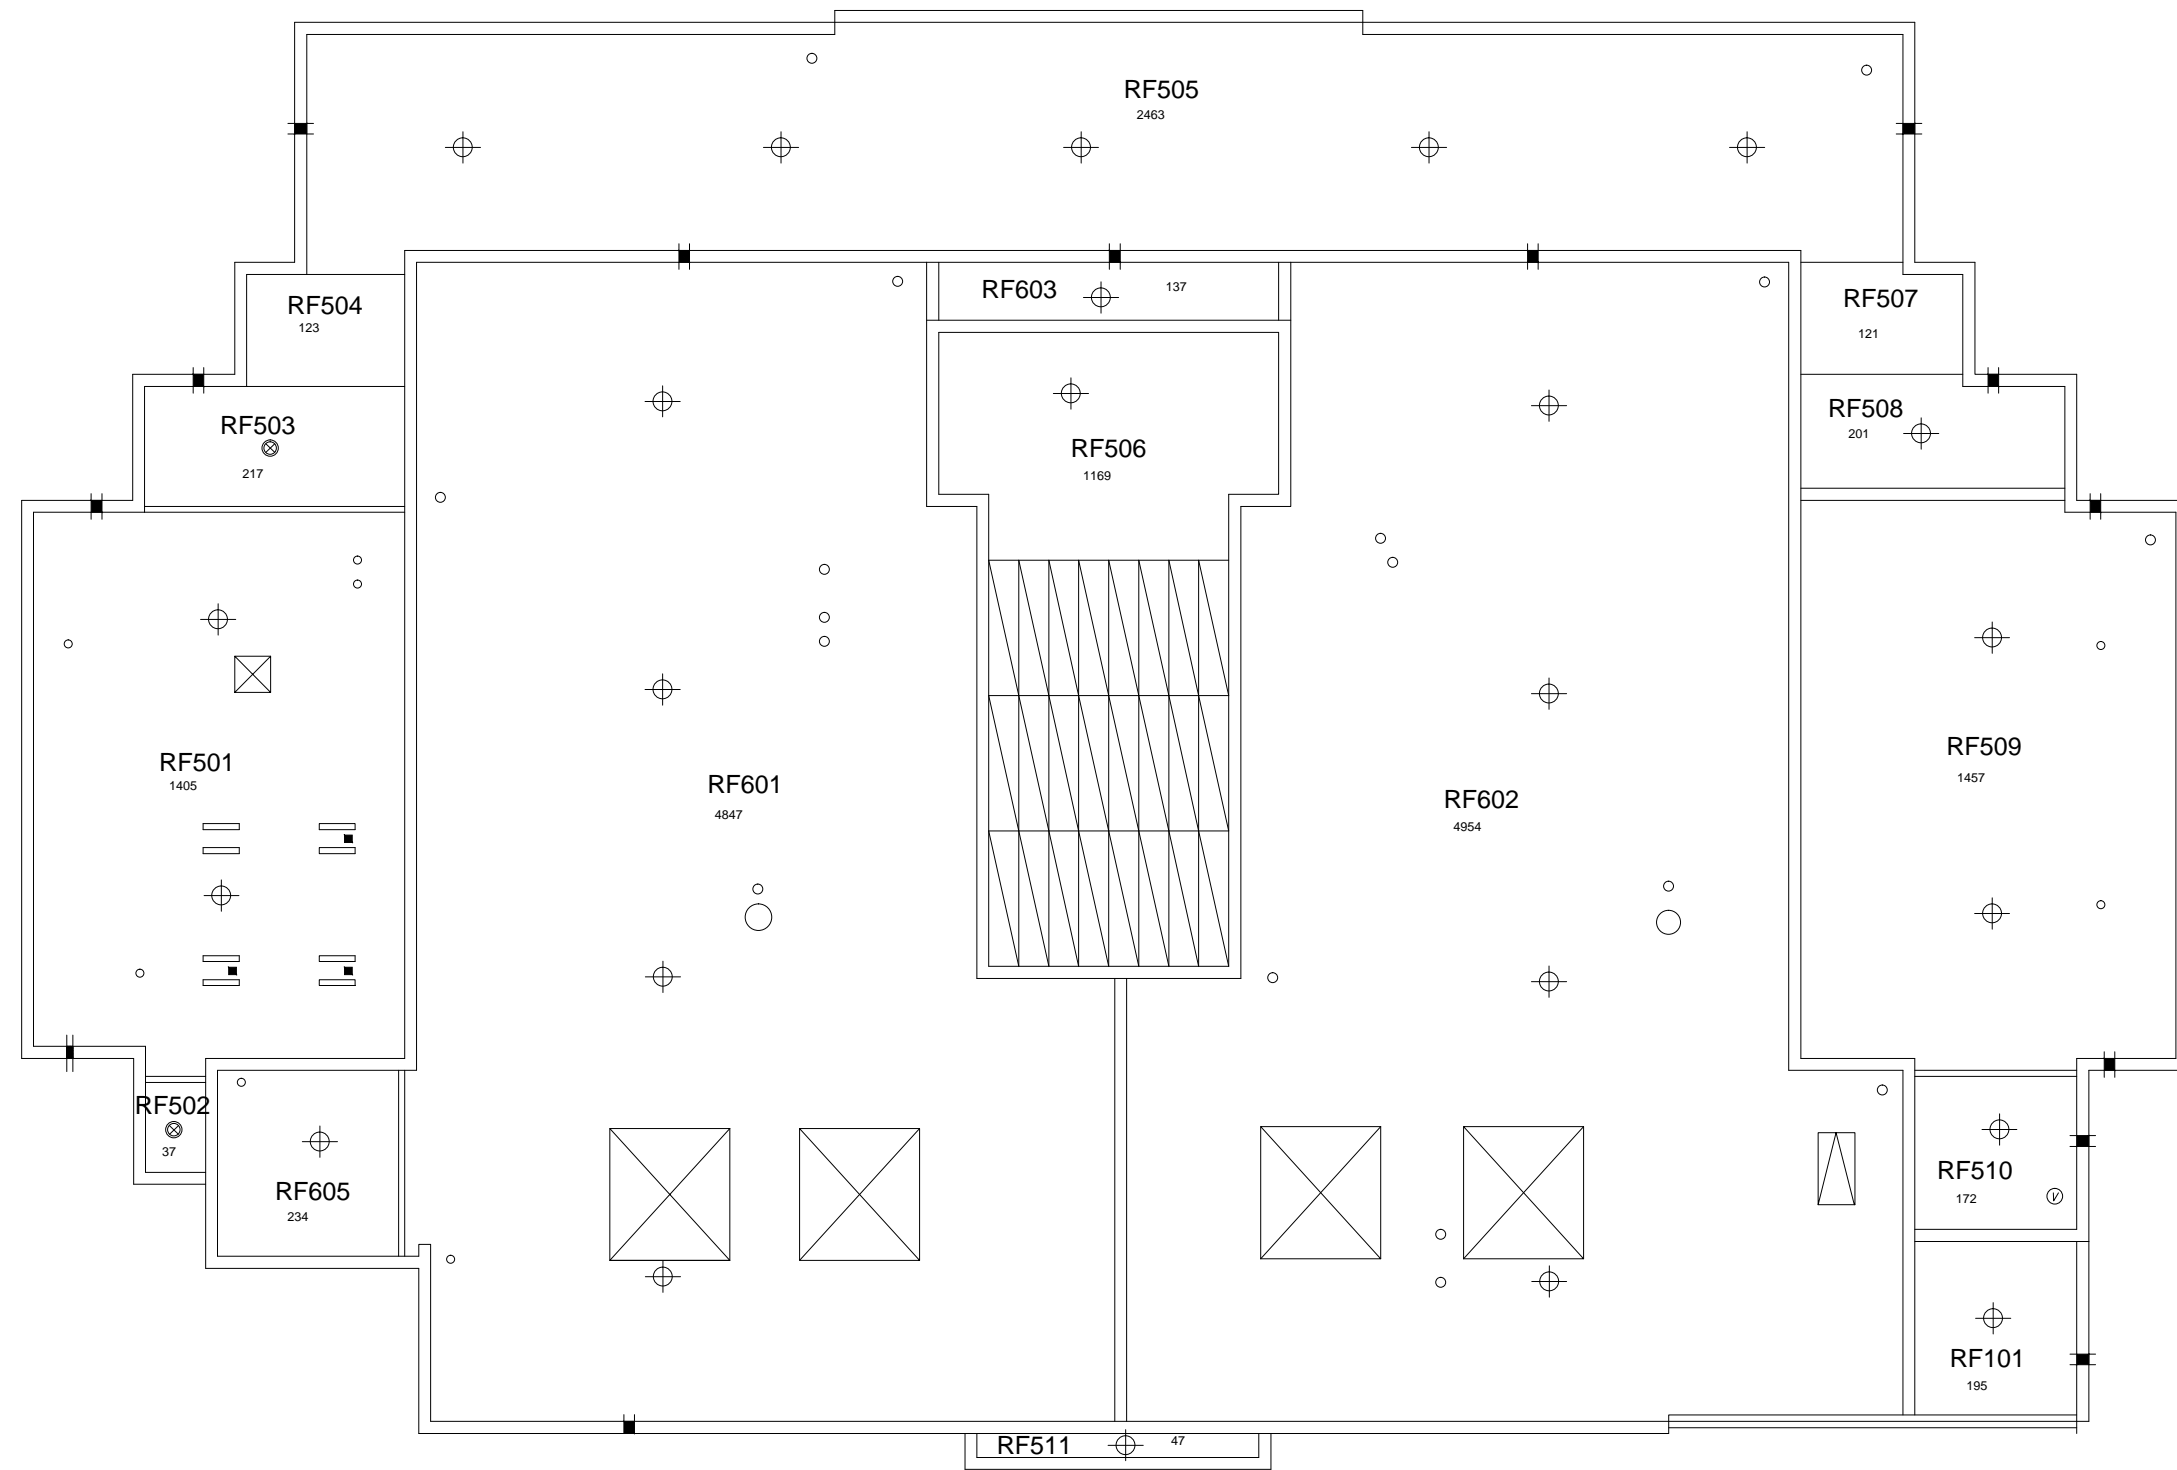

ROOF PLAN
 PETER P. BOSOMWORTH
 HEALTH SCIENCES RESEARCH BUILDING

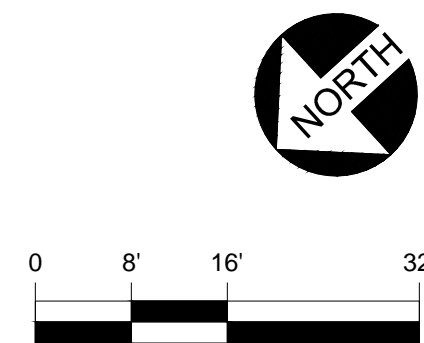

DATE:
 08-13-12
 DRAWN BY:
 RO

BLDG #:
 0305

PETER P. BOSOMWORTH HEALTH SCIENCES RESEARCH BUILDING
 KEY DRAWING

UNIVERSITY OF KENTUCKY
 Physical Plant Division

SHEET
 7 of 7

03-18-13

MKS