


DATE:
11-11-09
DRAWN BY:
MKS

BLDG #:
0596

LEE T. TODD, JR. BUILDING
KEY DRAWING

UNIVERSITY OF KENTUCKY
Facilities Information Services



 


SHEET
1 OF 9

to 0679
RB2
Dock XA001

to 0679
RB2
Areaway
001

to 0509
BBSRB
Vault A-001

 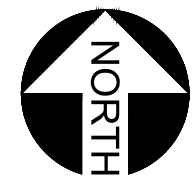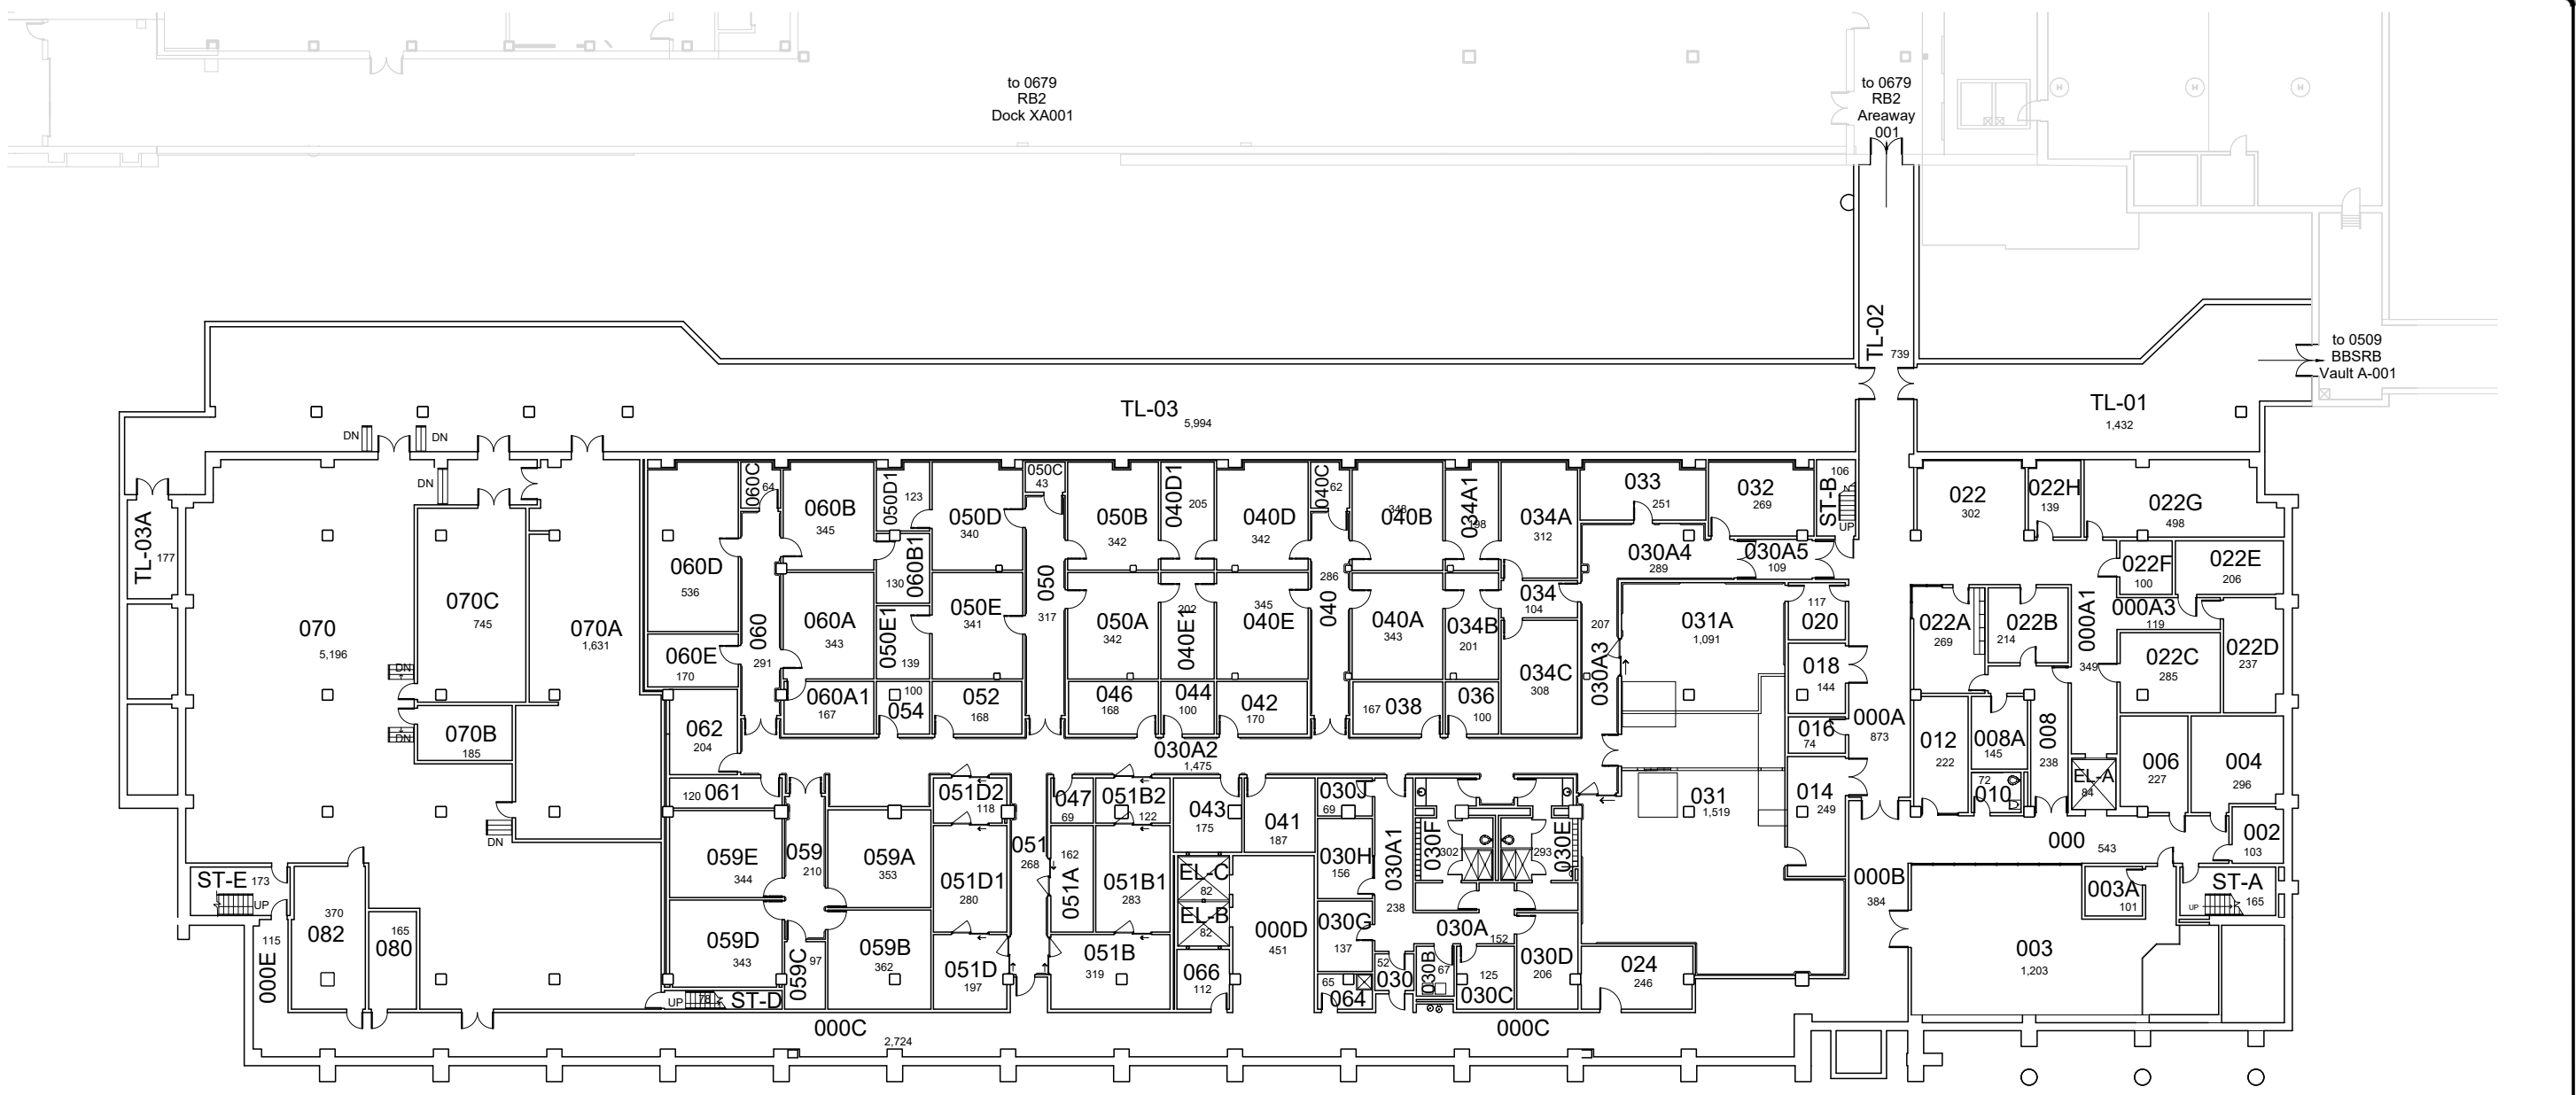

LEE T. TODD, JR. BUILDING BASEMENT FLOOR PLAN

54,404 Gross Square Ft.


5/18/20
SHW

DATE:
11-11-09
DRAWN BY:
MKS




BLDG #:
0596

LEE T. TODD, JR. BUILDING
KEY DRAWING

UNIVERSITY OF KENTUCKY
Facilities Information Services

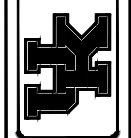



SHEET
2 OF 9

 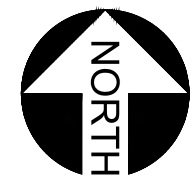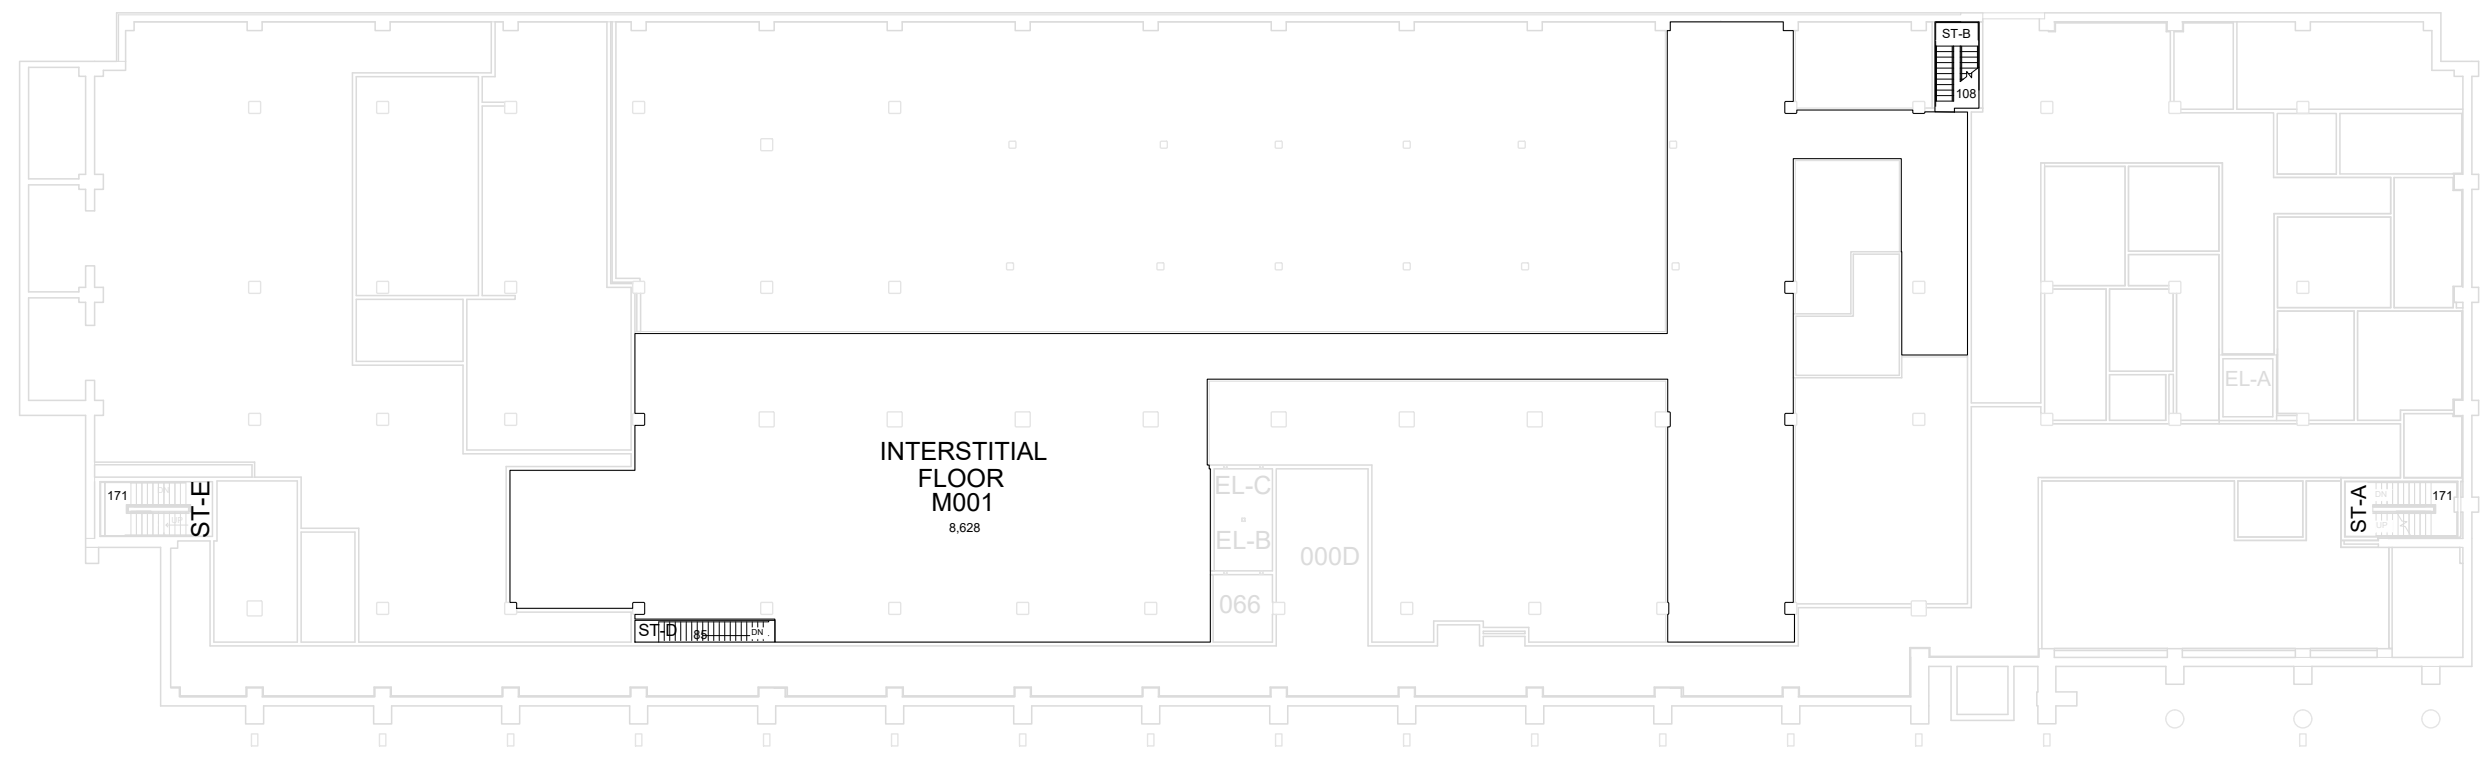

LEE T. TODD, JR. BUILDING INTERSTITIAL FLOOR PLAN

8,821 Gross Square Ft.

01/12/17
SHW


 
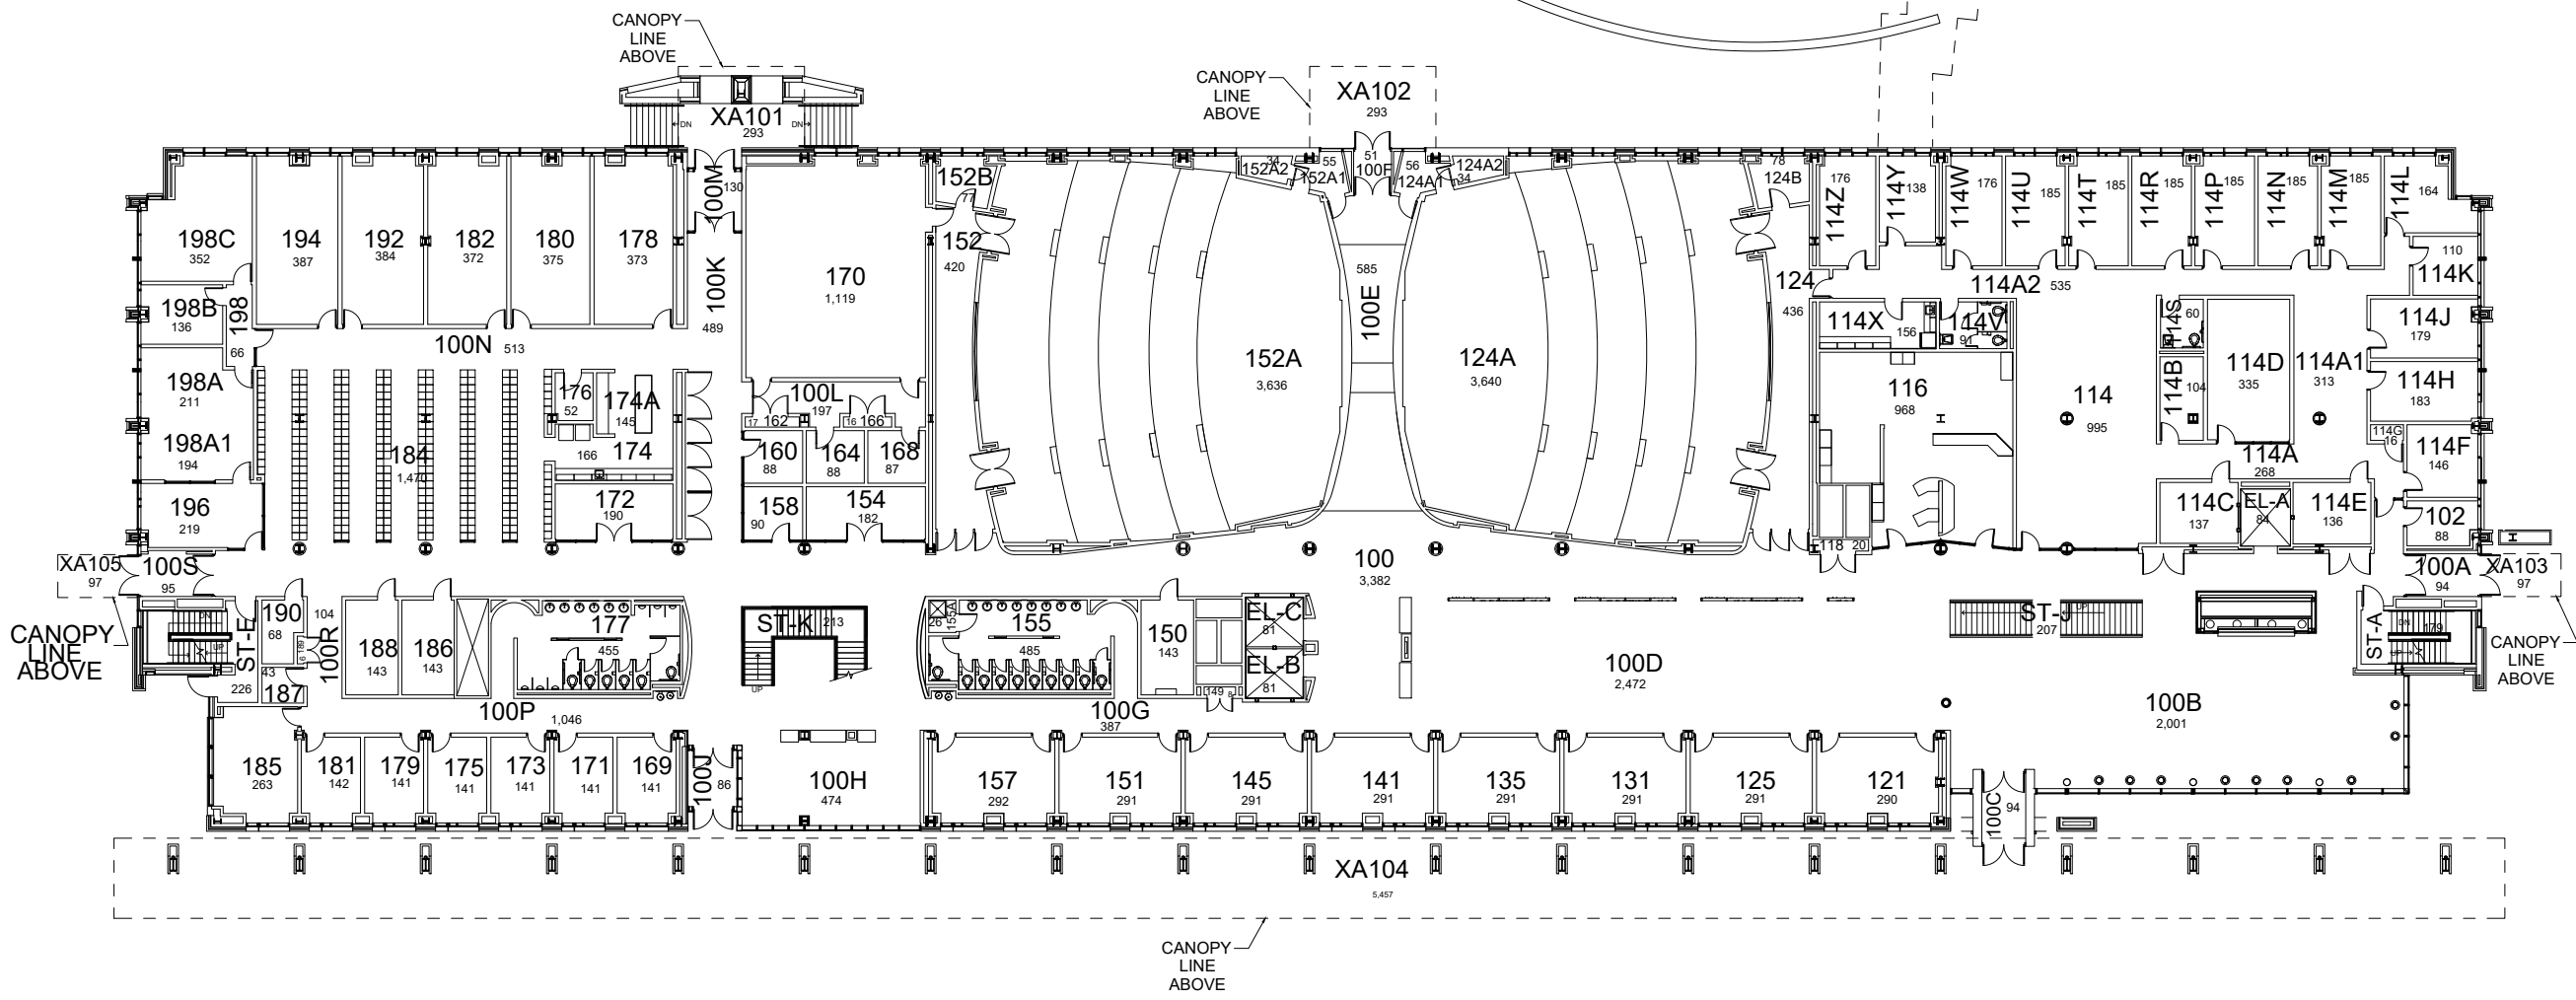


LEE T. TODD, JR. BUILDING
FIRST FLOOR PLAN
51,147 Gross Square Ft.

10/01/18

JES

JES 10/01/18

 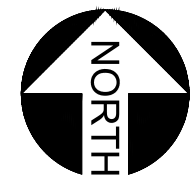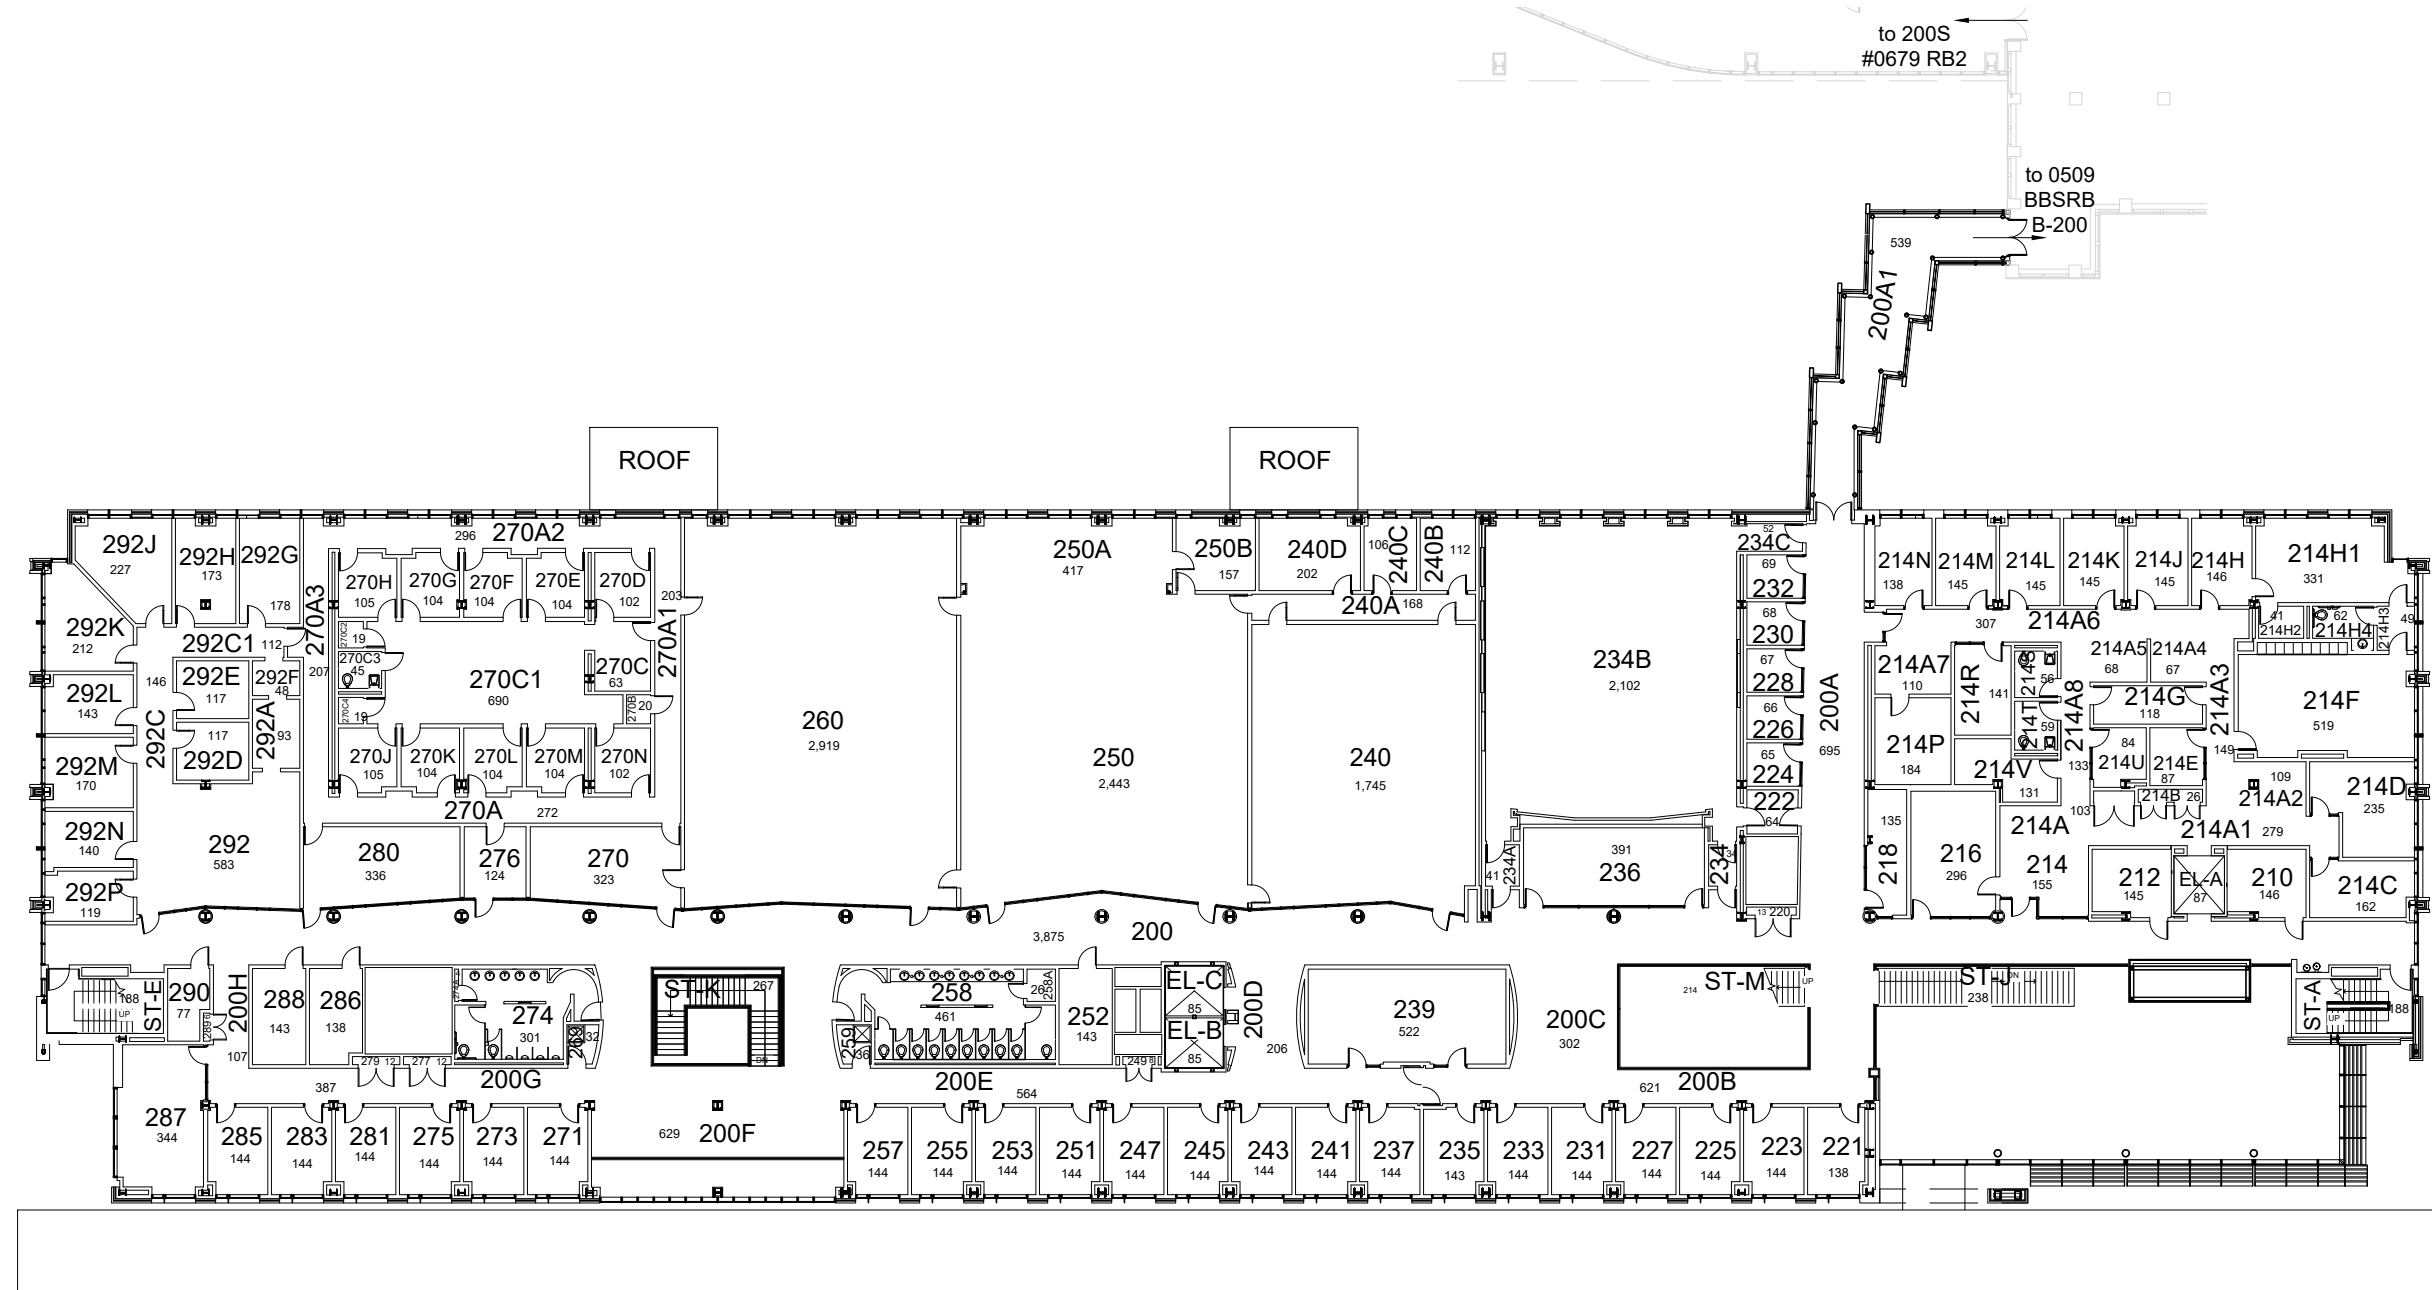


LEE T. TODD, JR. BUILDING
SECOND FLOOR PLAN
 42,575 Gross Square Ft.

DATE:
11-11-09
DRAWN BY:
MKS


BLDG #:
0596

LEE T. TODD, JR. BUILDING
 KEY DRAWING




UNIVERSITY OF KENTUCKY
 Facilities Information Services

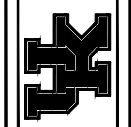

SHEET
4 OF 9

 

0509 BBSRB ROOF


 
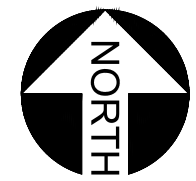
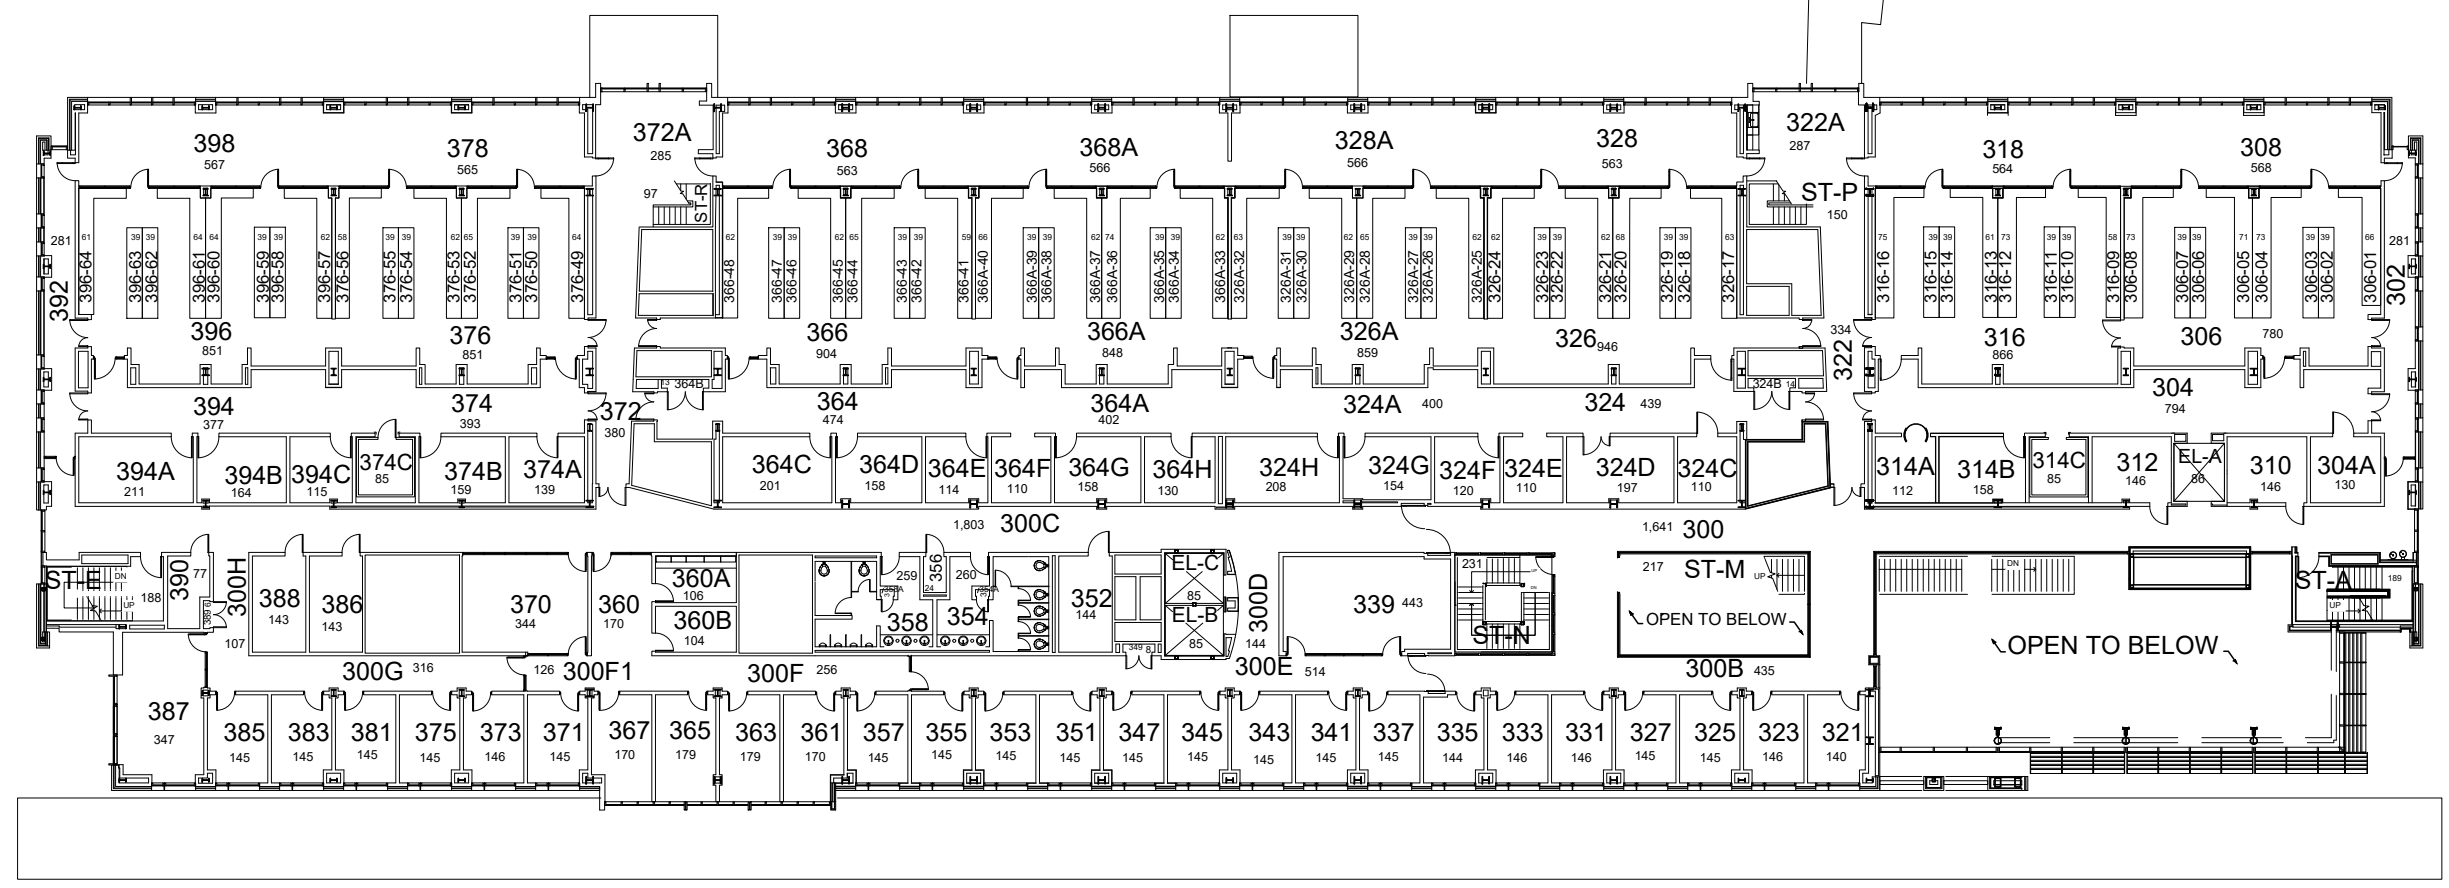


LEE T. TODD, JR. BUILDING THIRD FLOOR PLAN

42,530 Gross Square Ft.



01/12/17

SHW

 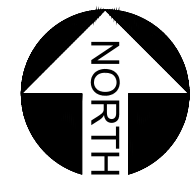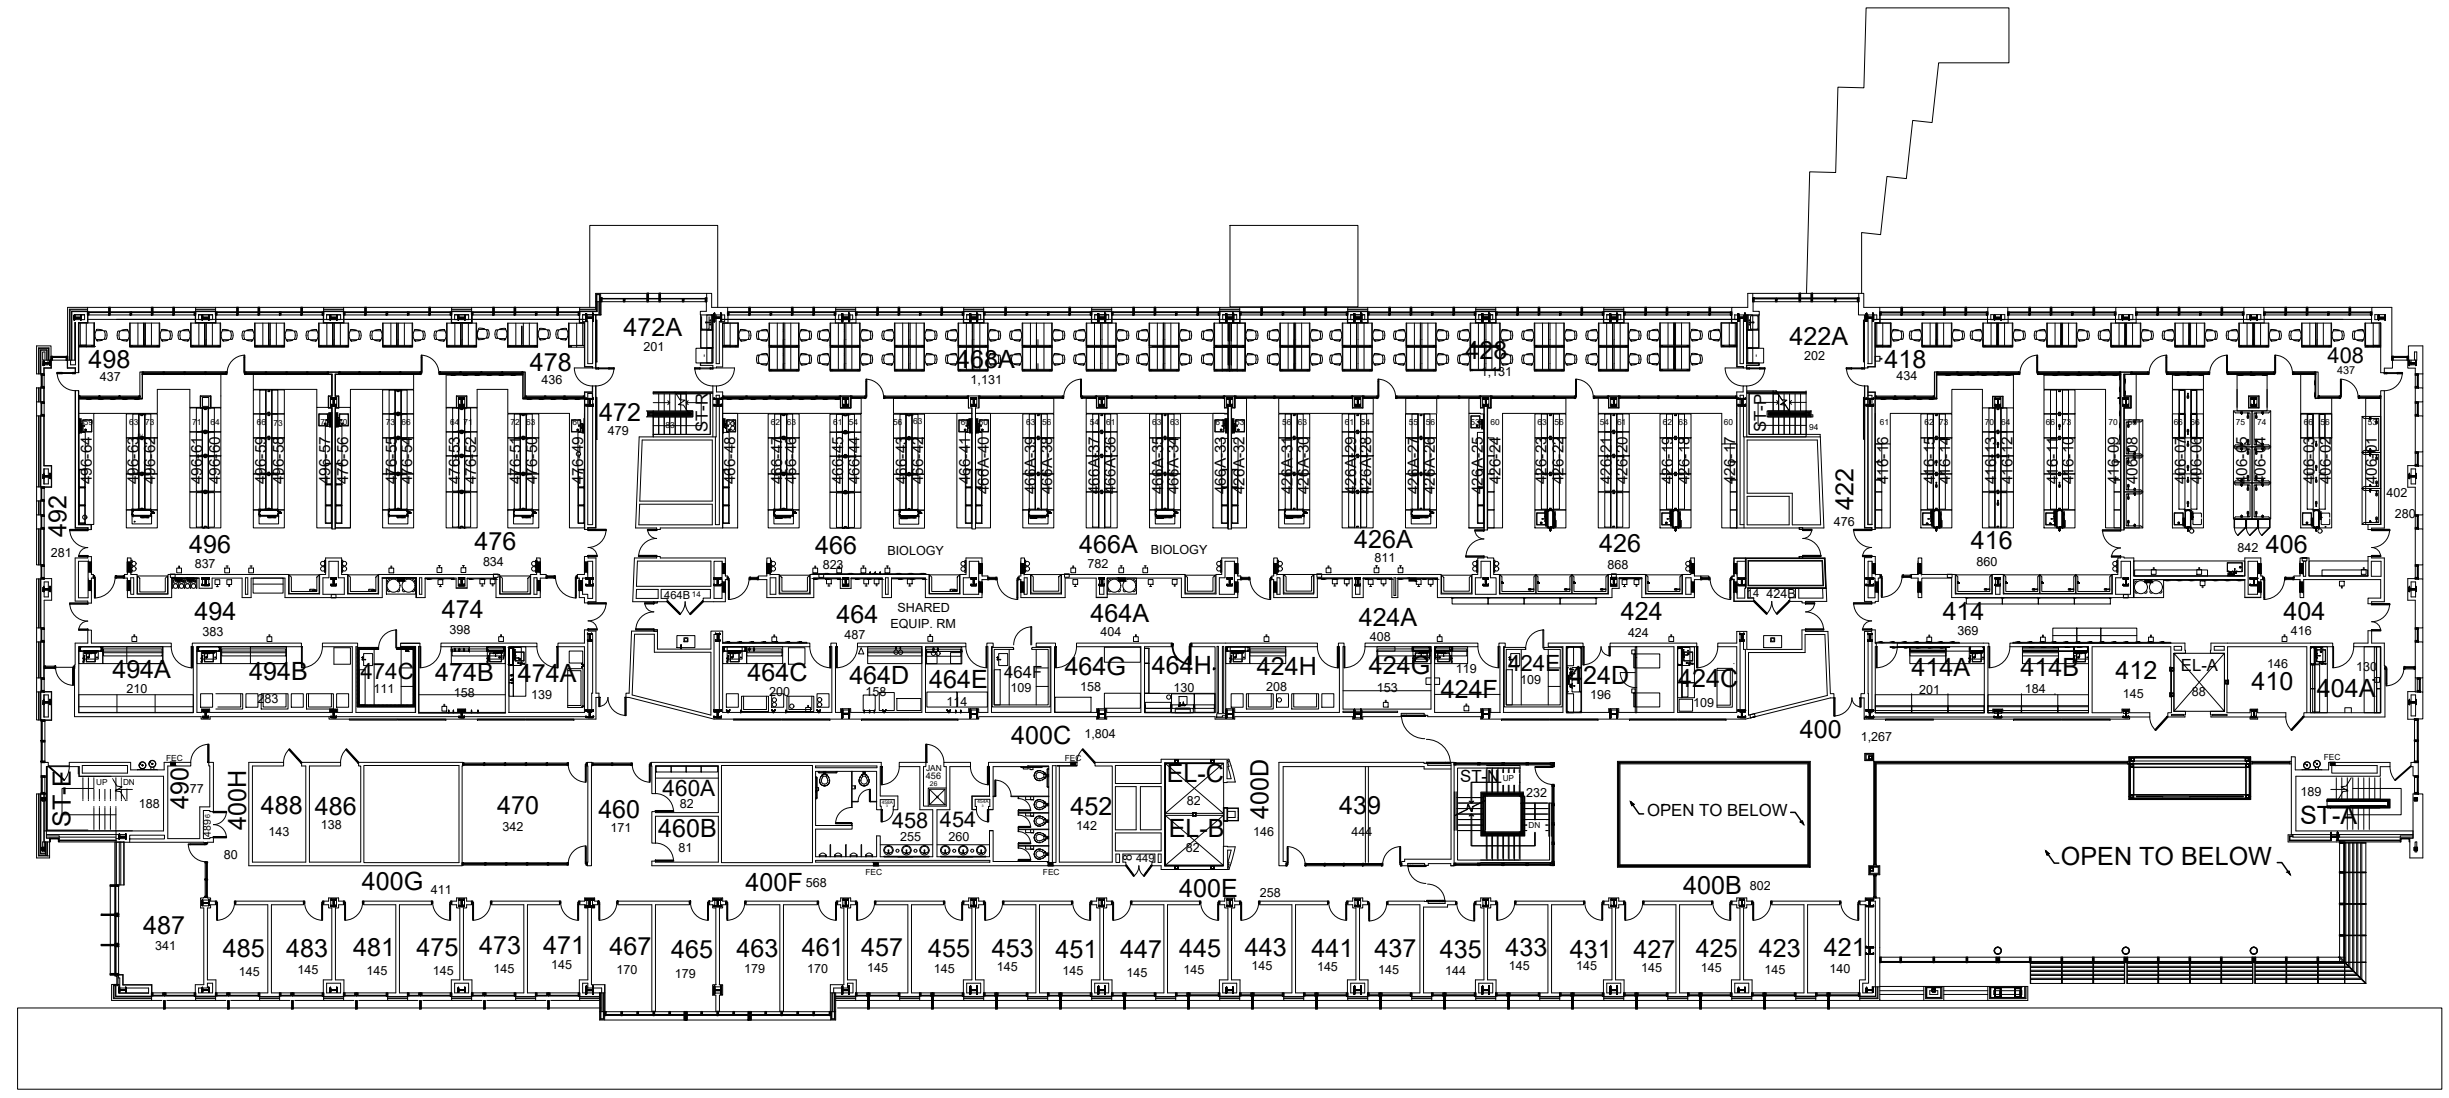 

LEE T. TODD, JR. BUILDING FOURTH FLOOR PLAN

42,079 Gross Square Ft.

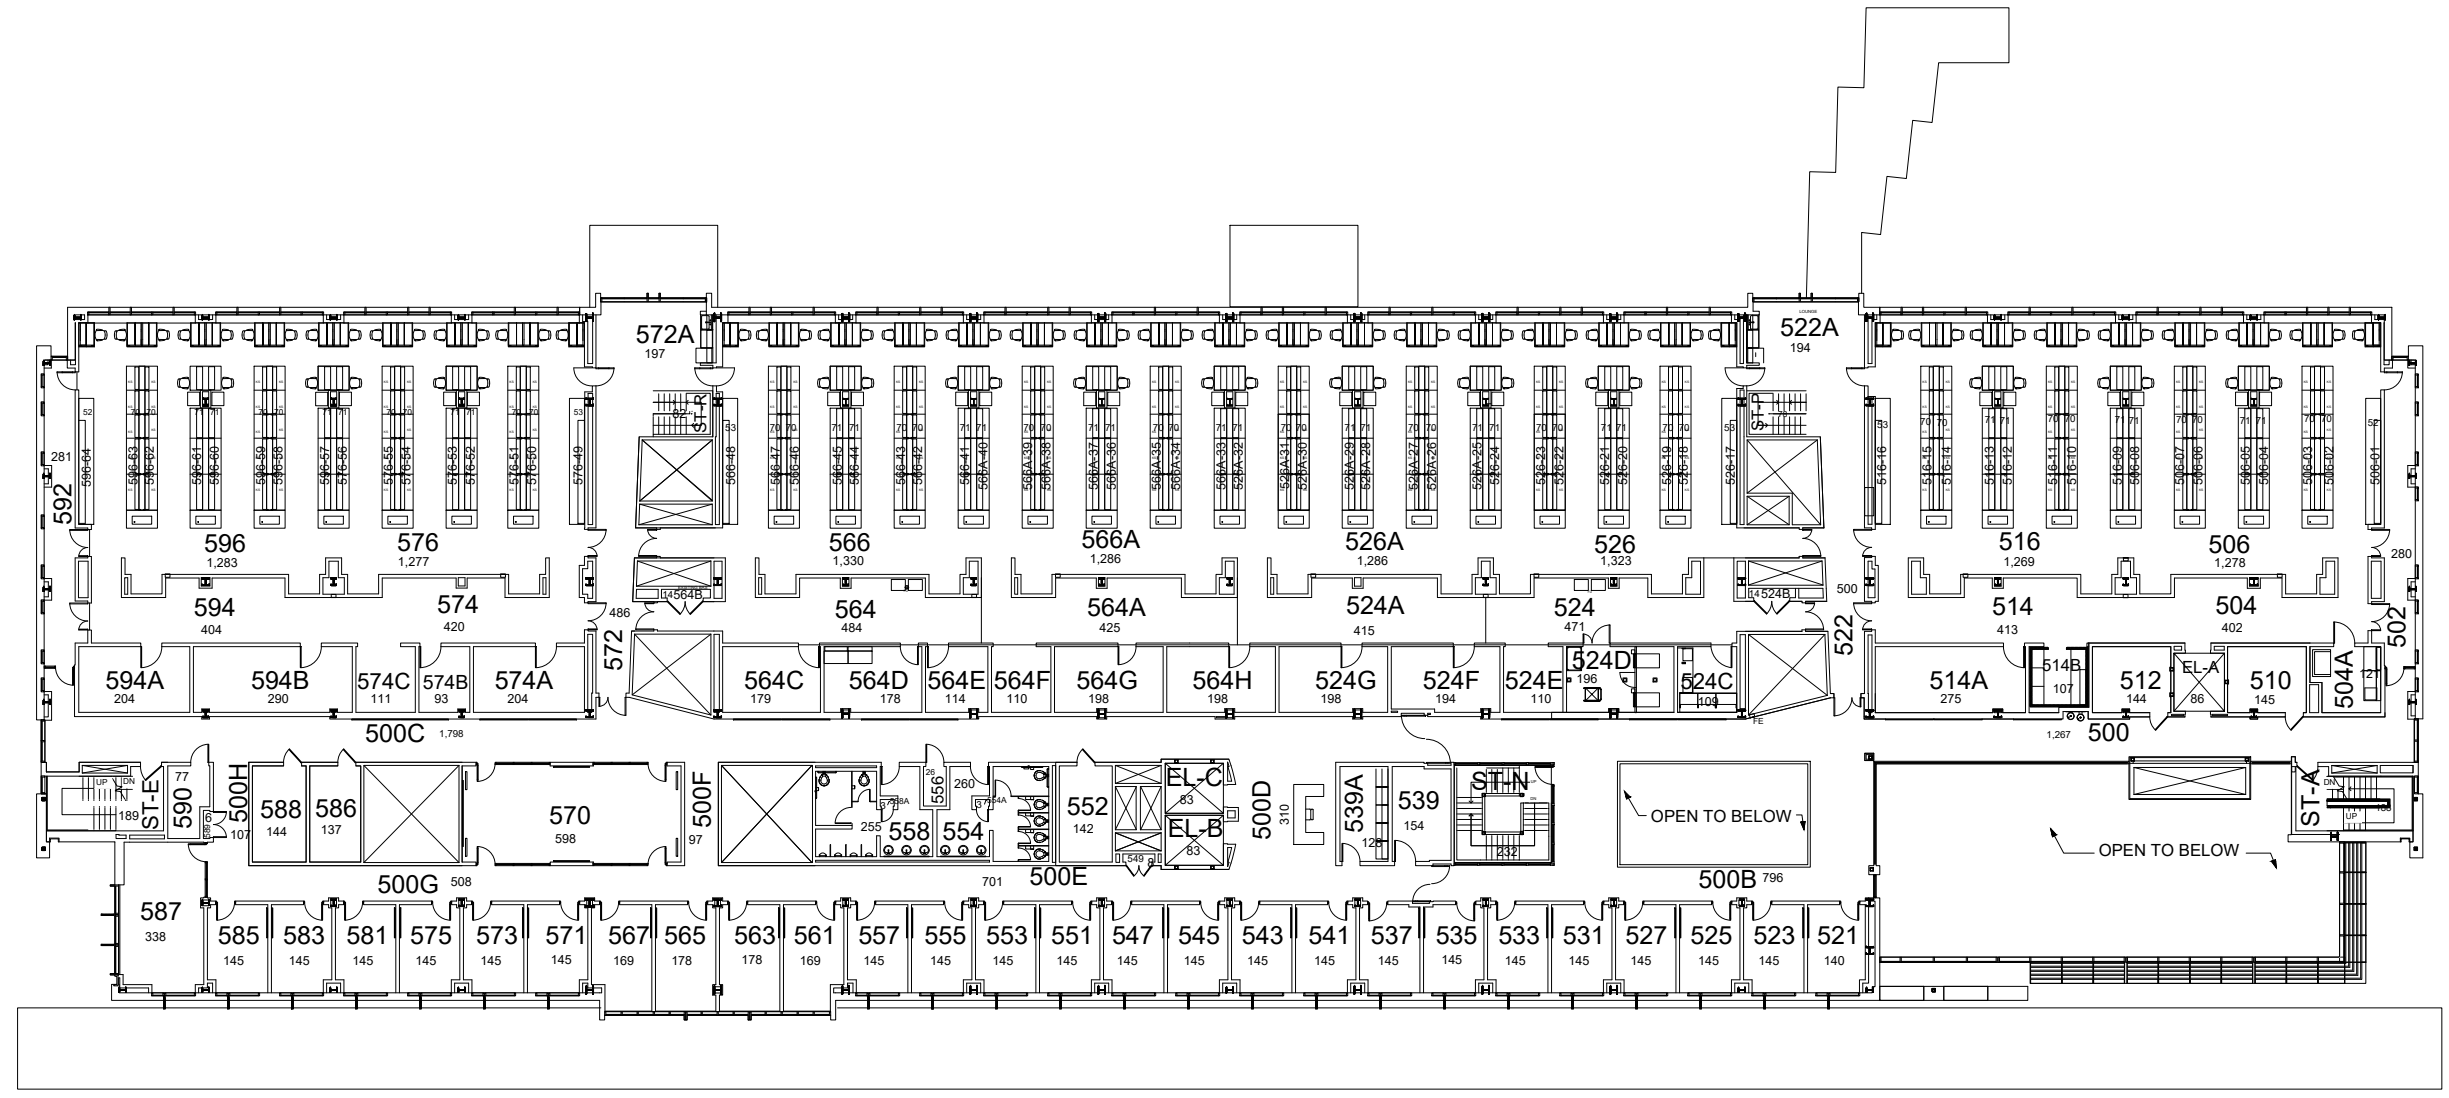 

LEE T. TODD, JR. BUILDING FIFTH FLOOR PLAN

42,081 Gross Square Ft.

01/12/17


SHW

DATE:
11-11-09
DRAWN BY:
MKS


BLDG #:
0596

LEE T. TODD, JR. BUILDING
KEY DRAWING

UNIVERSITY OF KENTUCKY
Facilities Information Services

 

SHEET
8 OF 9




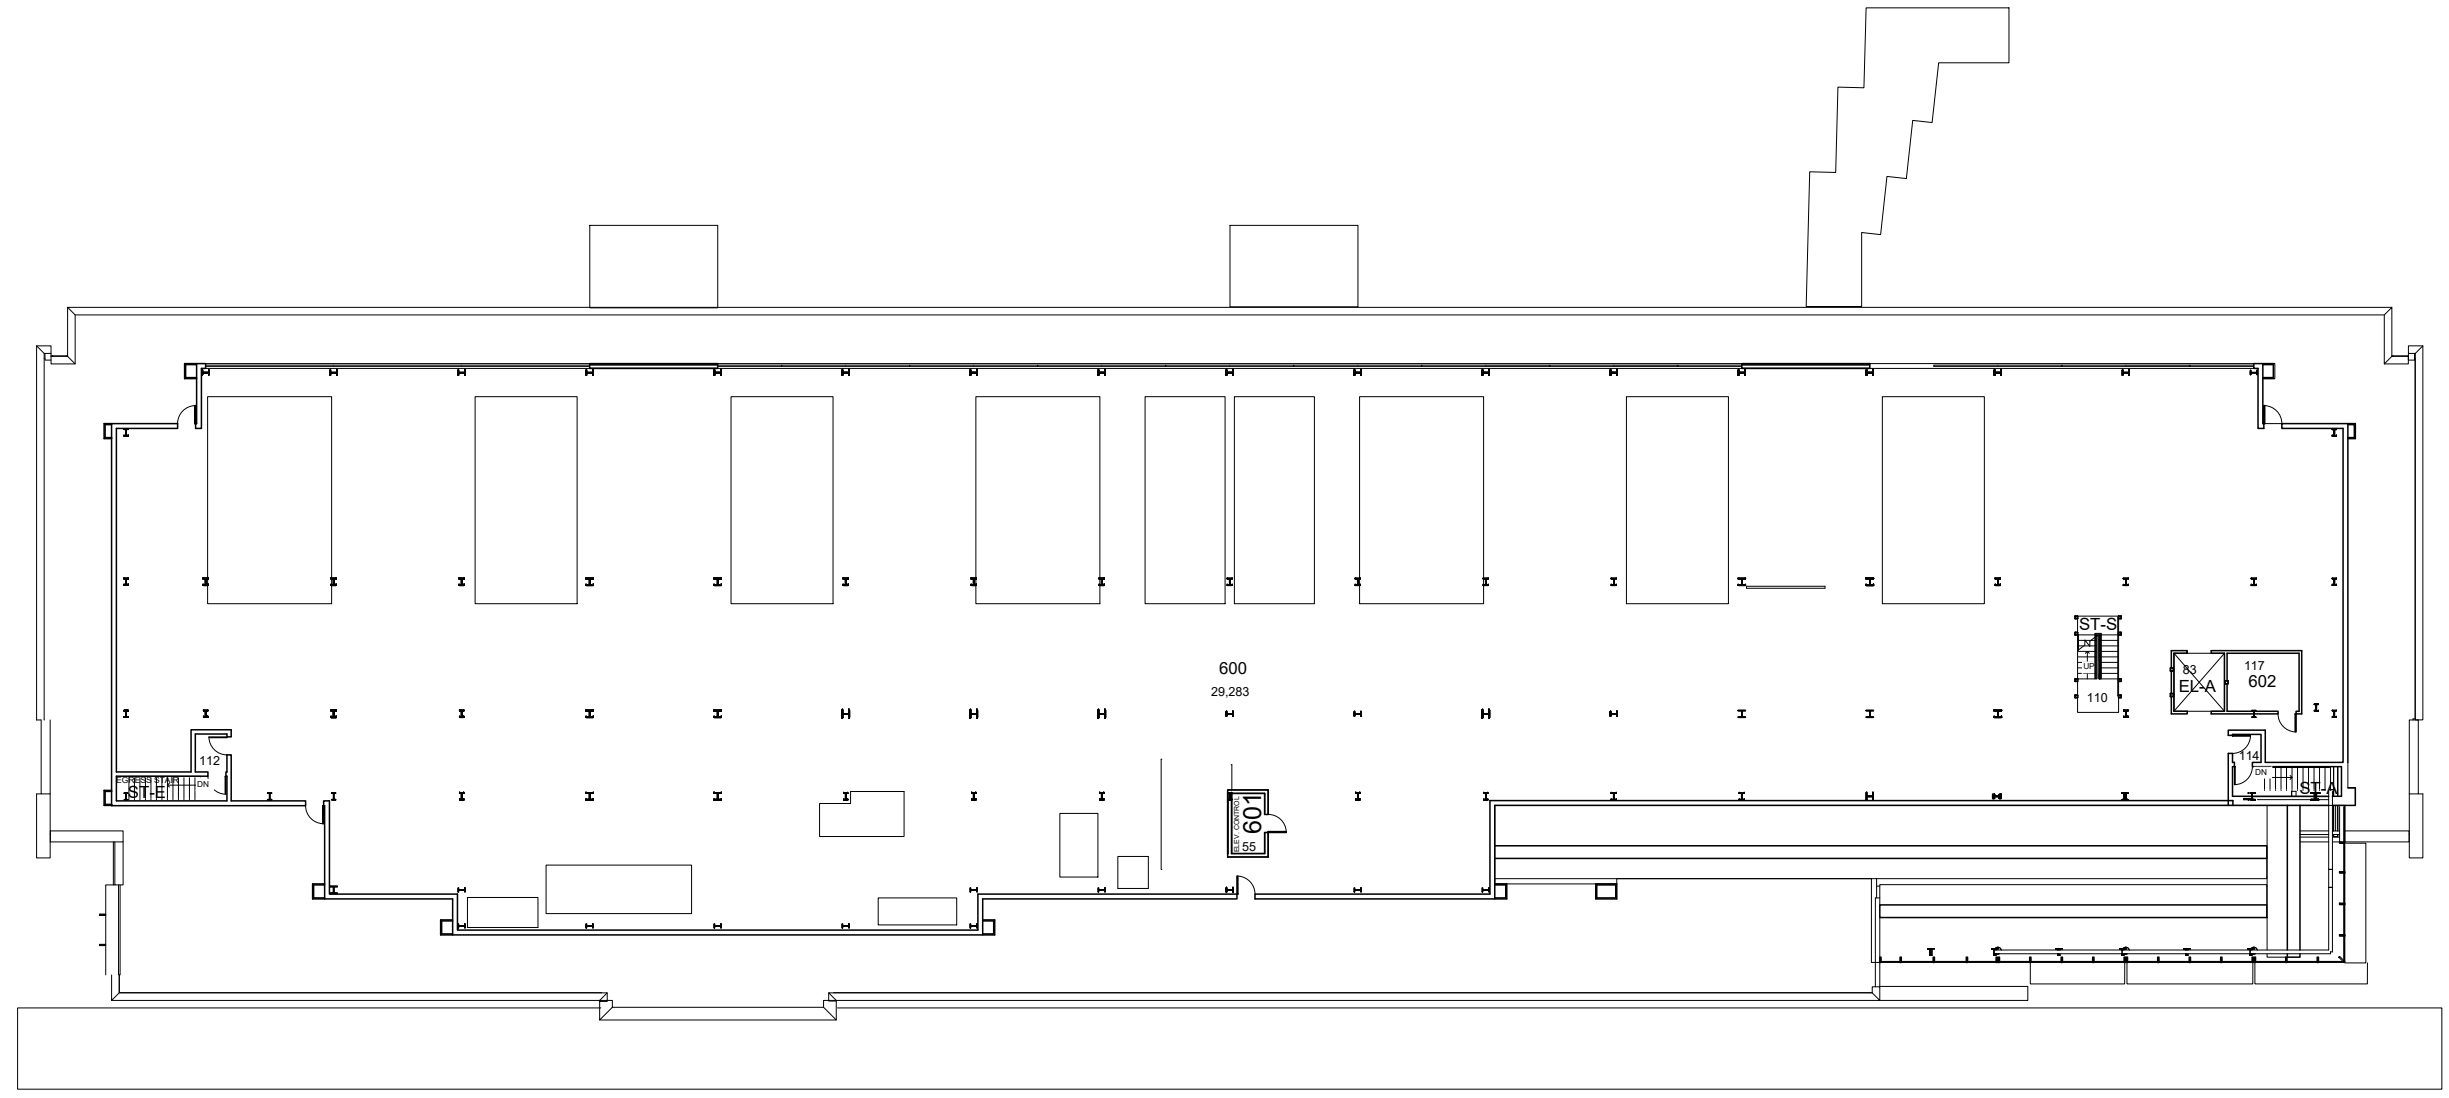


LEE T. TODD, JR. BUILDING PENTHOUSE FLOOR PLAN

30,768 Gross Square Ft.

01/12/17

SHW

 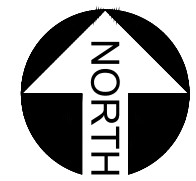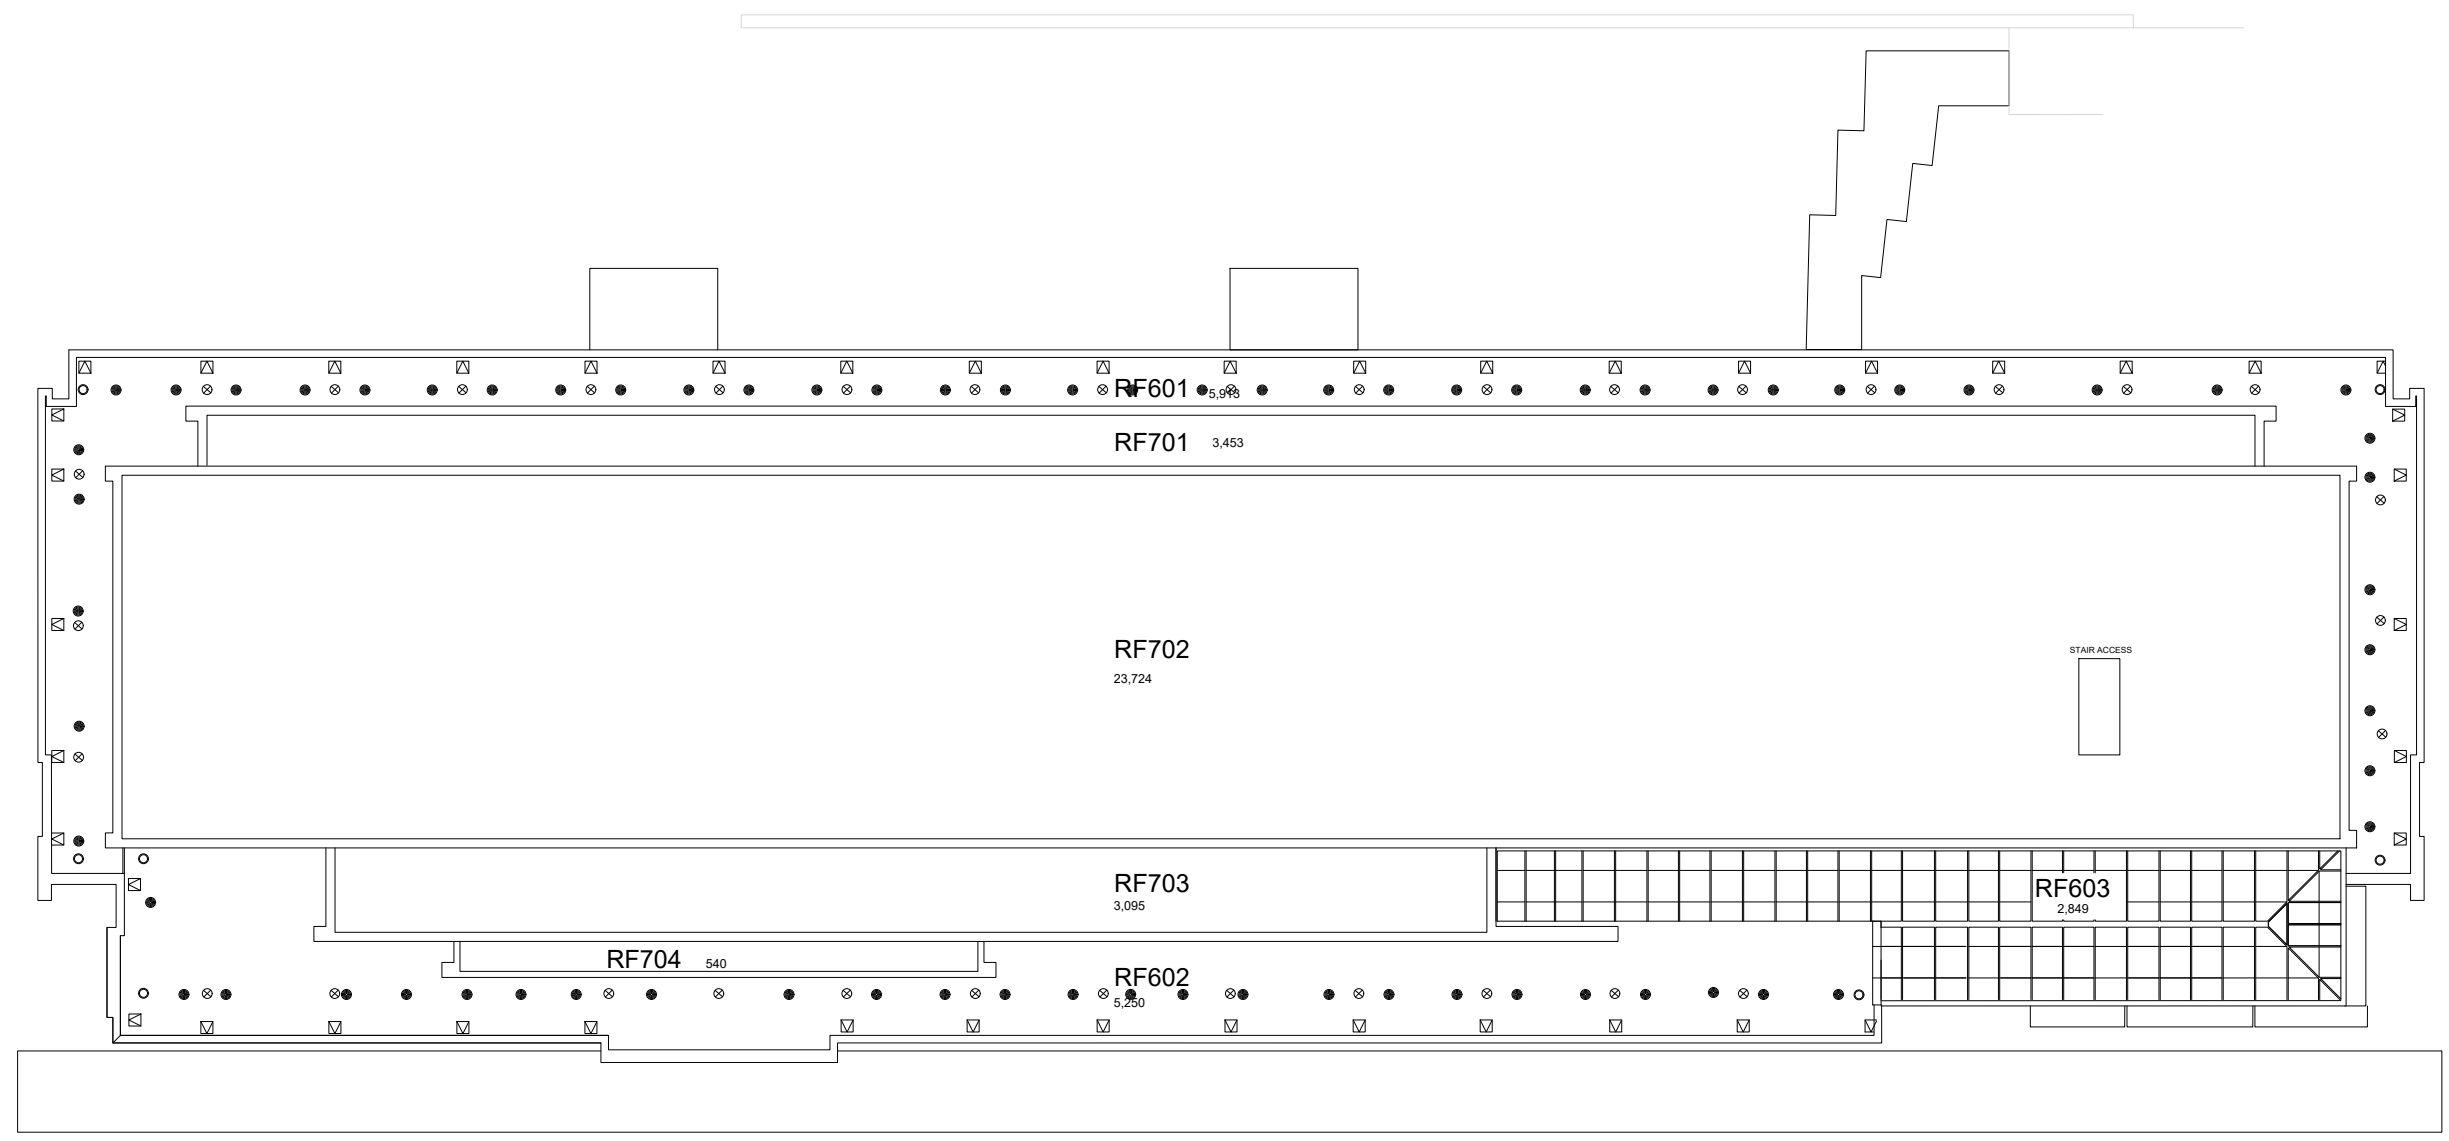 

LEE T. TODD, JR. BUILDING ROOF PLAN

9/18/18
JES