


Floor plan is from best available information. Drawing will be updated as more information becomes available.

AREA IN CONSTRUCTION

BASEMENT FLOOR PLAN
HEALTHY KENTUCKY
RESEARCH BUILDING
(continued)

BASEMENT FLOOR PLAN
HEALTHY KENTUCKY RESEARCH BUILDING

94,195 Gross Square Feet

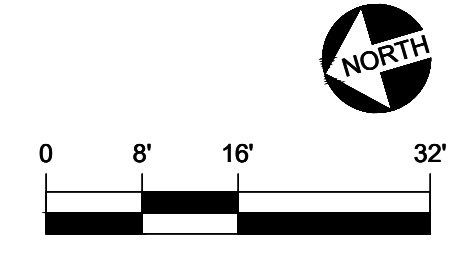

DATE:
09-18-18
DRAWN BY:
AKN

BLDG #:
0679

HEALTHY KENTUCKY RESEARCH BUILDING
KEY DRAWING

UNIVERSITY OF KENTUCKY
Facilities Information Services


SHEET
1 of 8

2/2/22

JES

Floor plan is from best available information. Drawing will be updated as more information becomes available.

AREA IN CONSTRUCTION

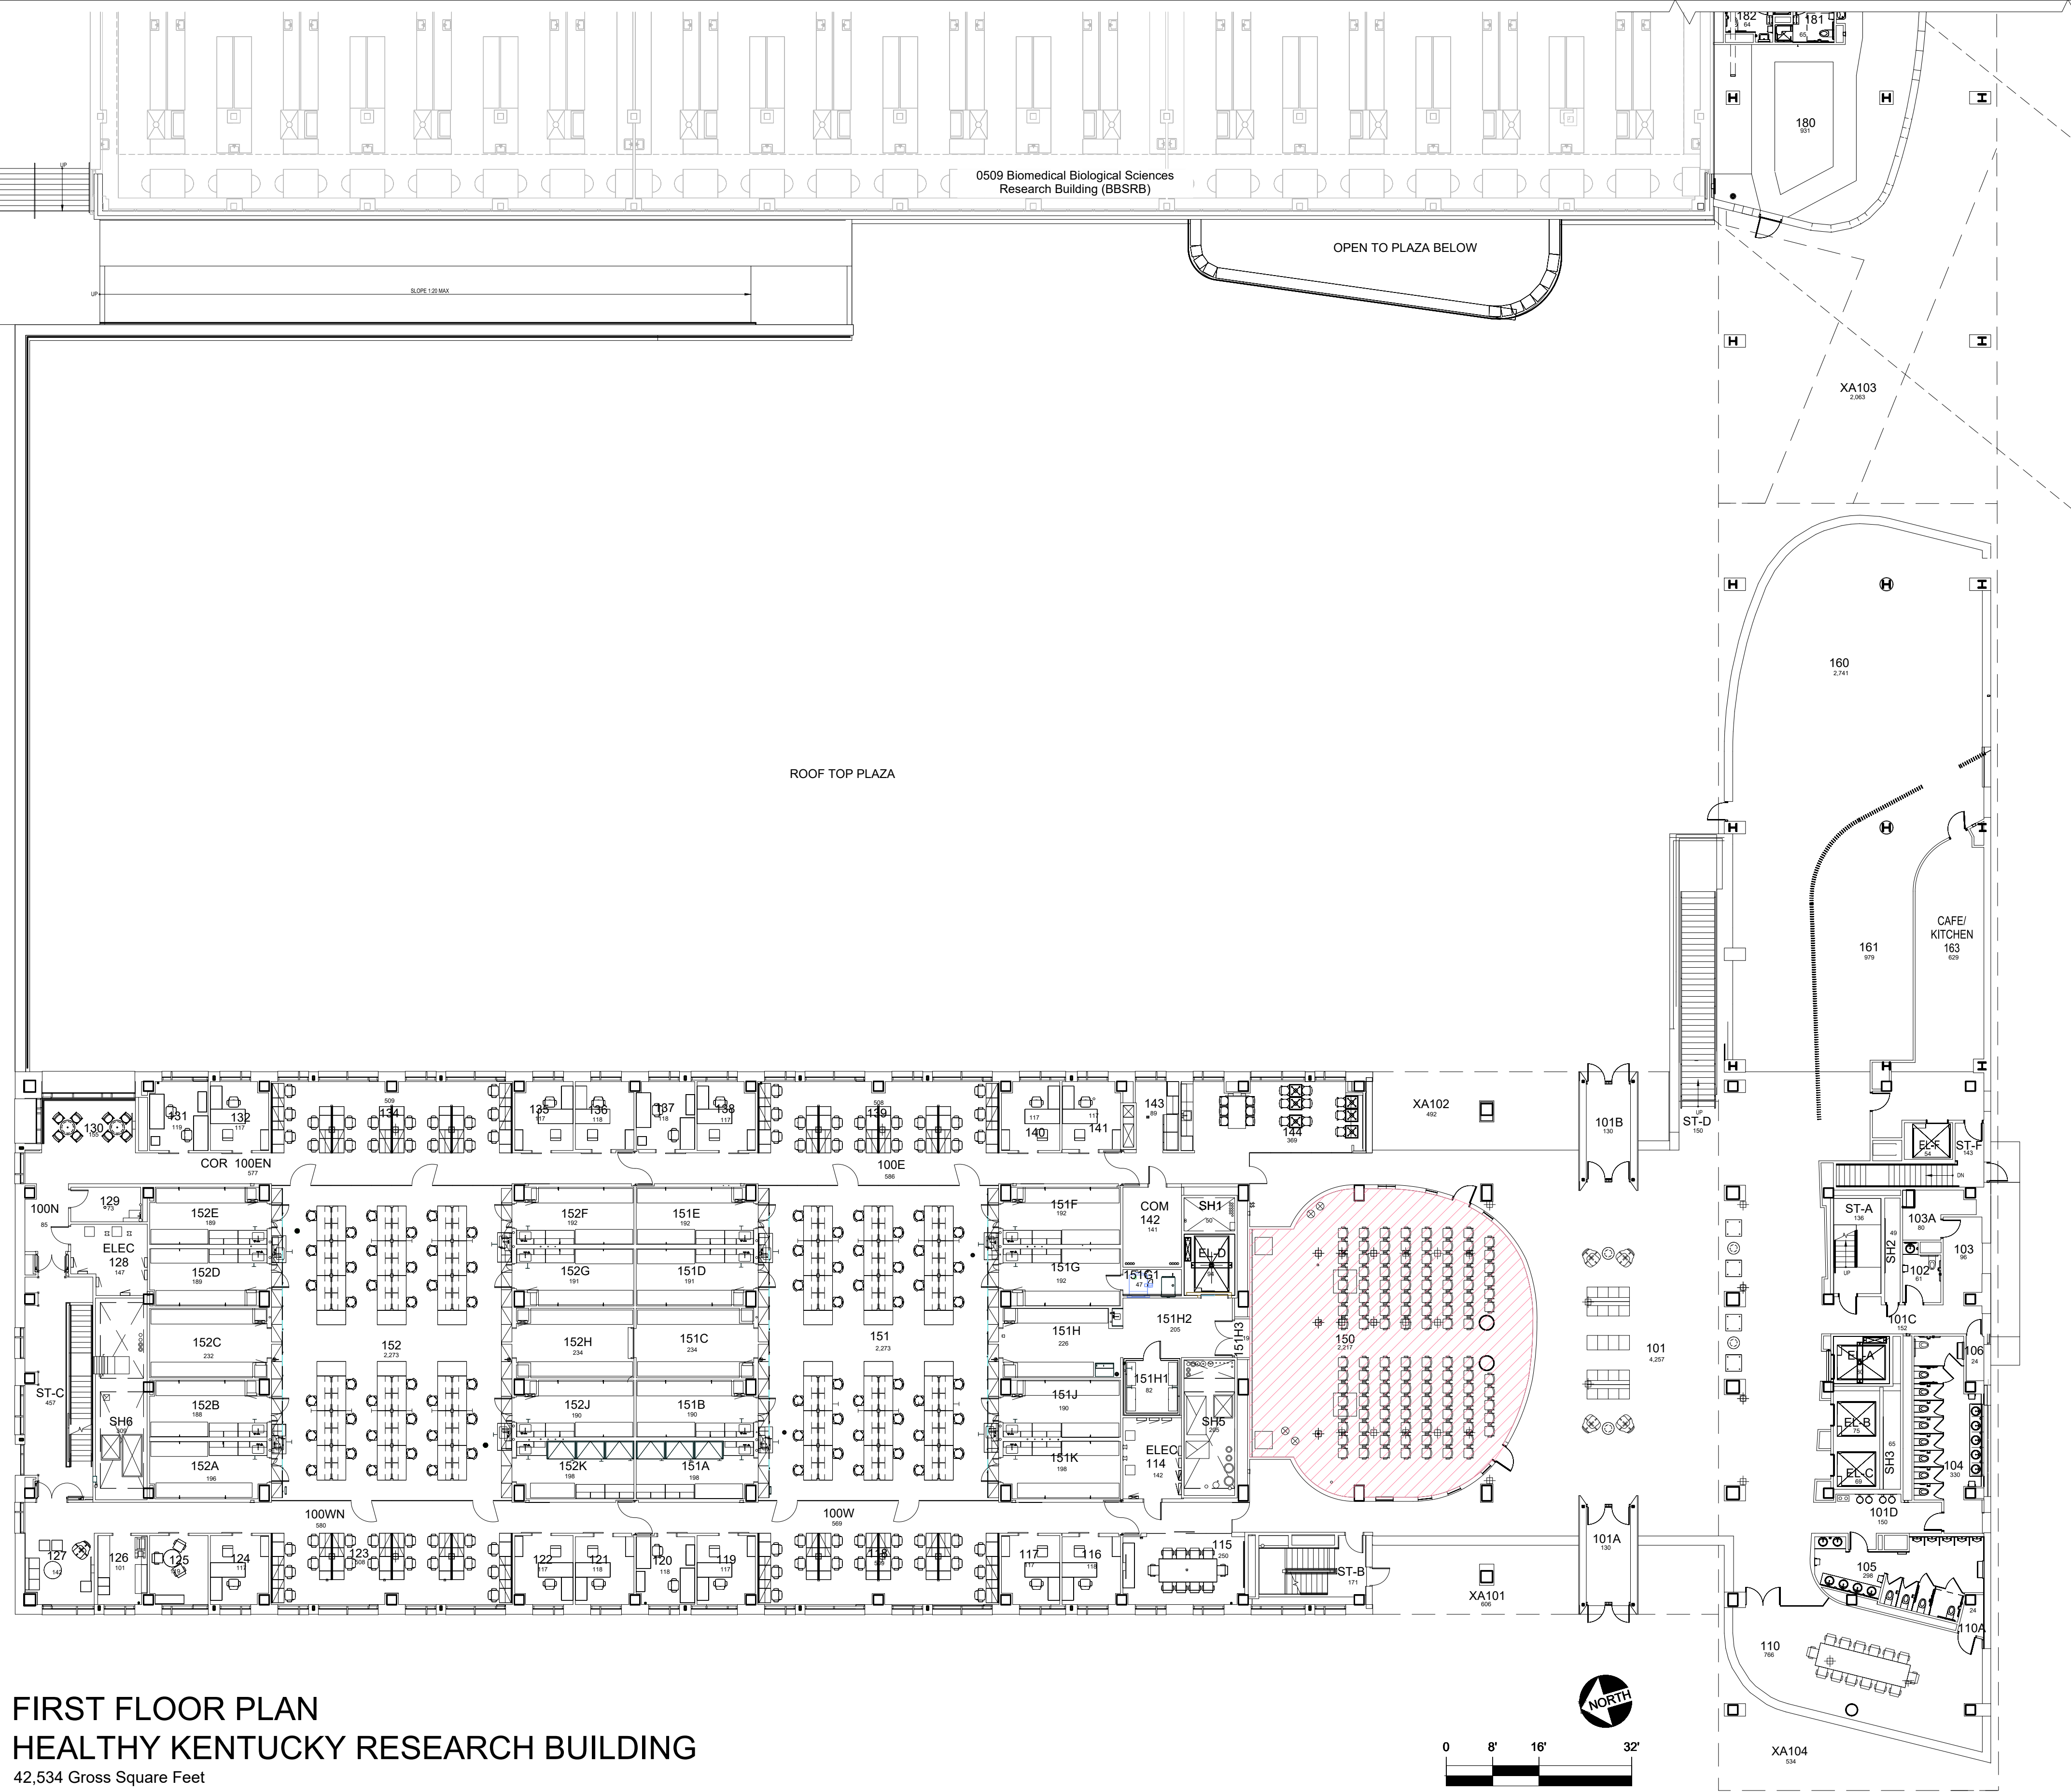

FIRST FLOOR PLAN
HEALTHY KENTUCKY
RESEARCH BUILDING
(continued)

0596
Lee T. Todd, Jr.
Building

FIRST FLOOR PLAN
HEALTHY KENTUCKY RESEARCH BUILDING
42,534 Gross Square Feet

DATE:
09-18-18
DRAWN BY:
AKN

BLDG #:
0679

HEALTHY KENTUCKY RESEARCH BUILDING
KEY DRAWING

UNIVERSITY OF KENTUCKY
Facilities Information Services




SHEET
2 of 8

9/10/21

AKN

Floor plan is from best available information. Drawing will be updated as more information becomes available.


AREA IN CONSTRUCTION

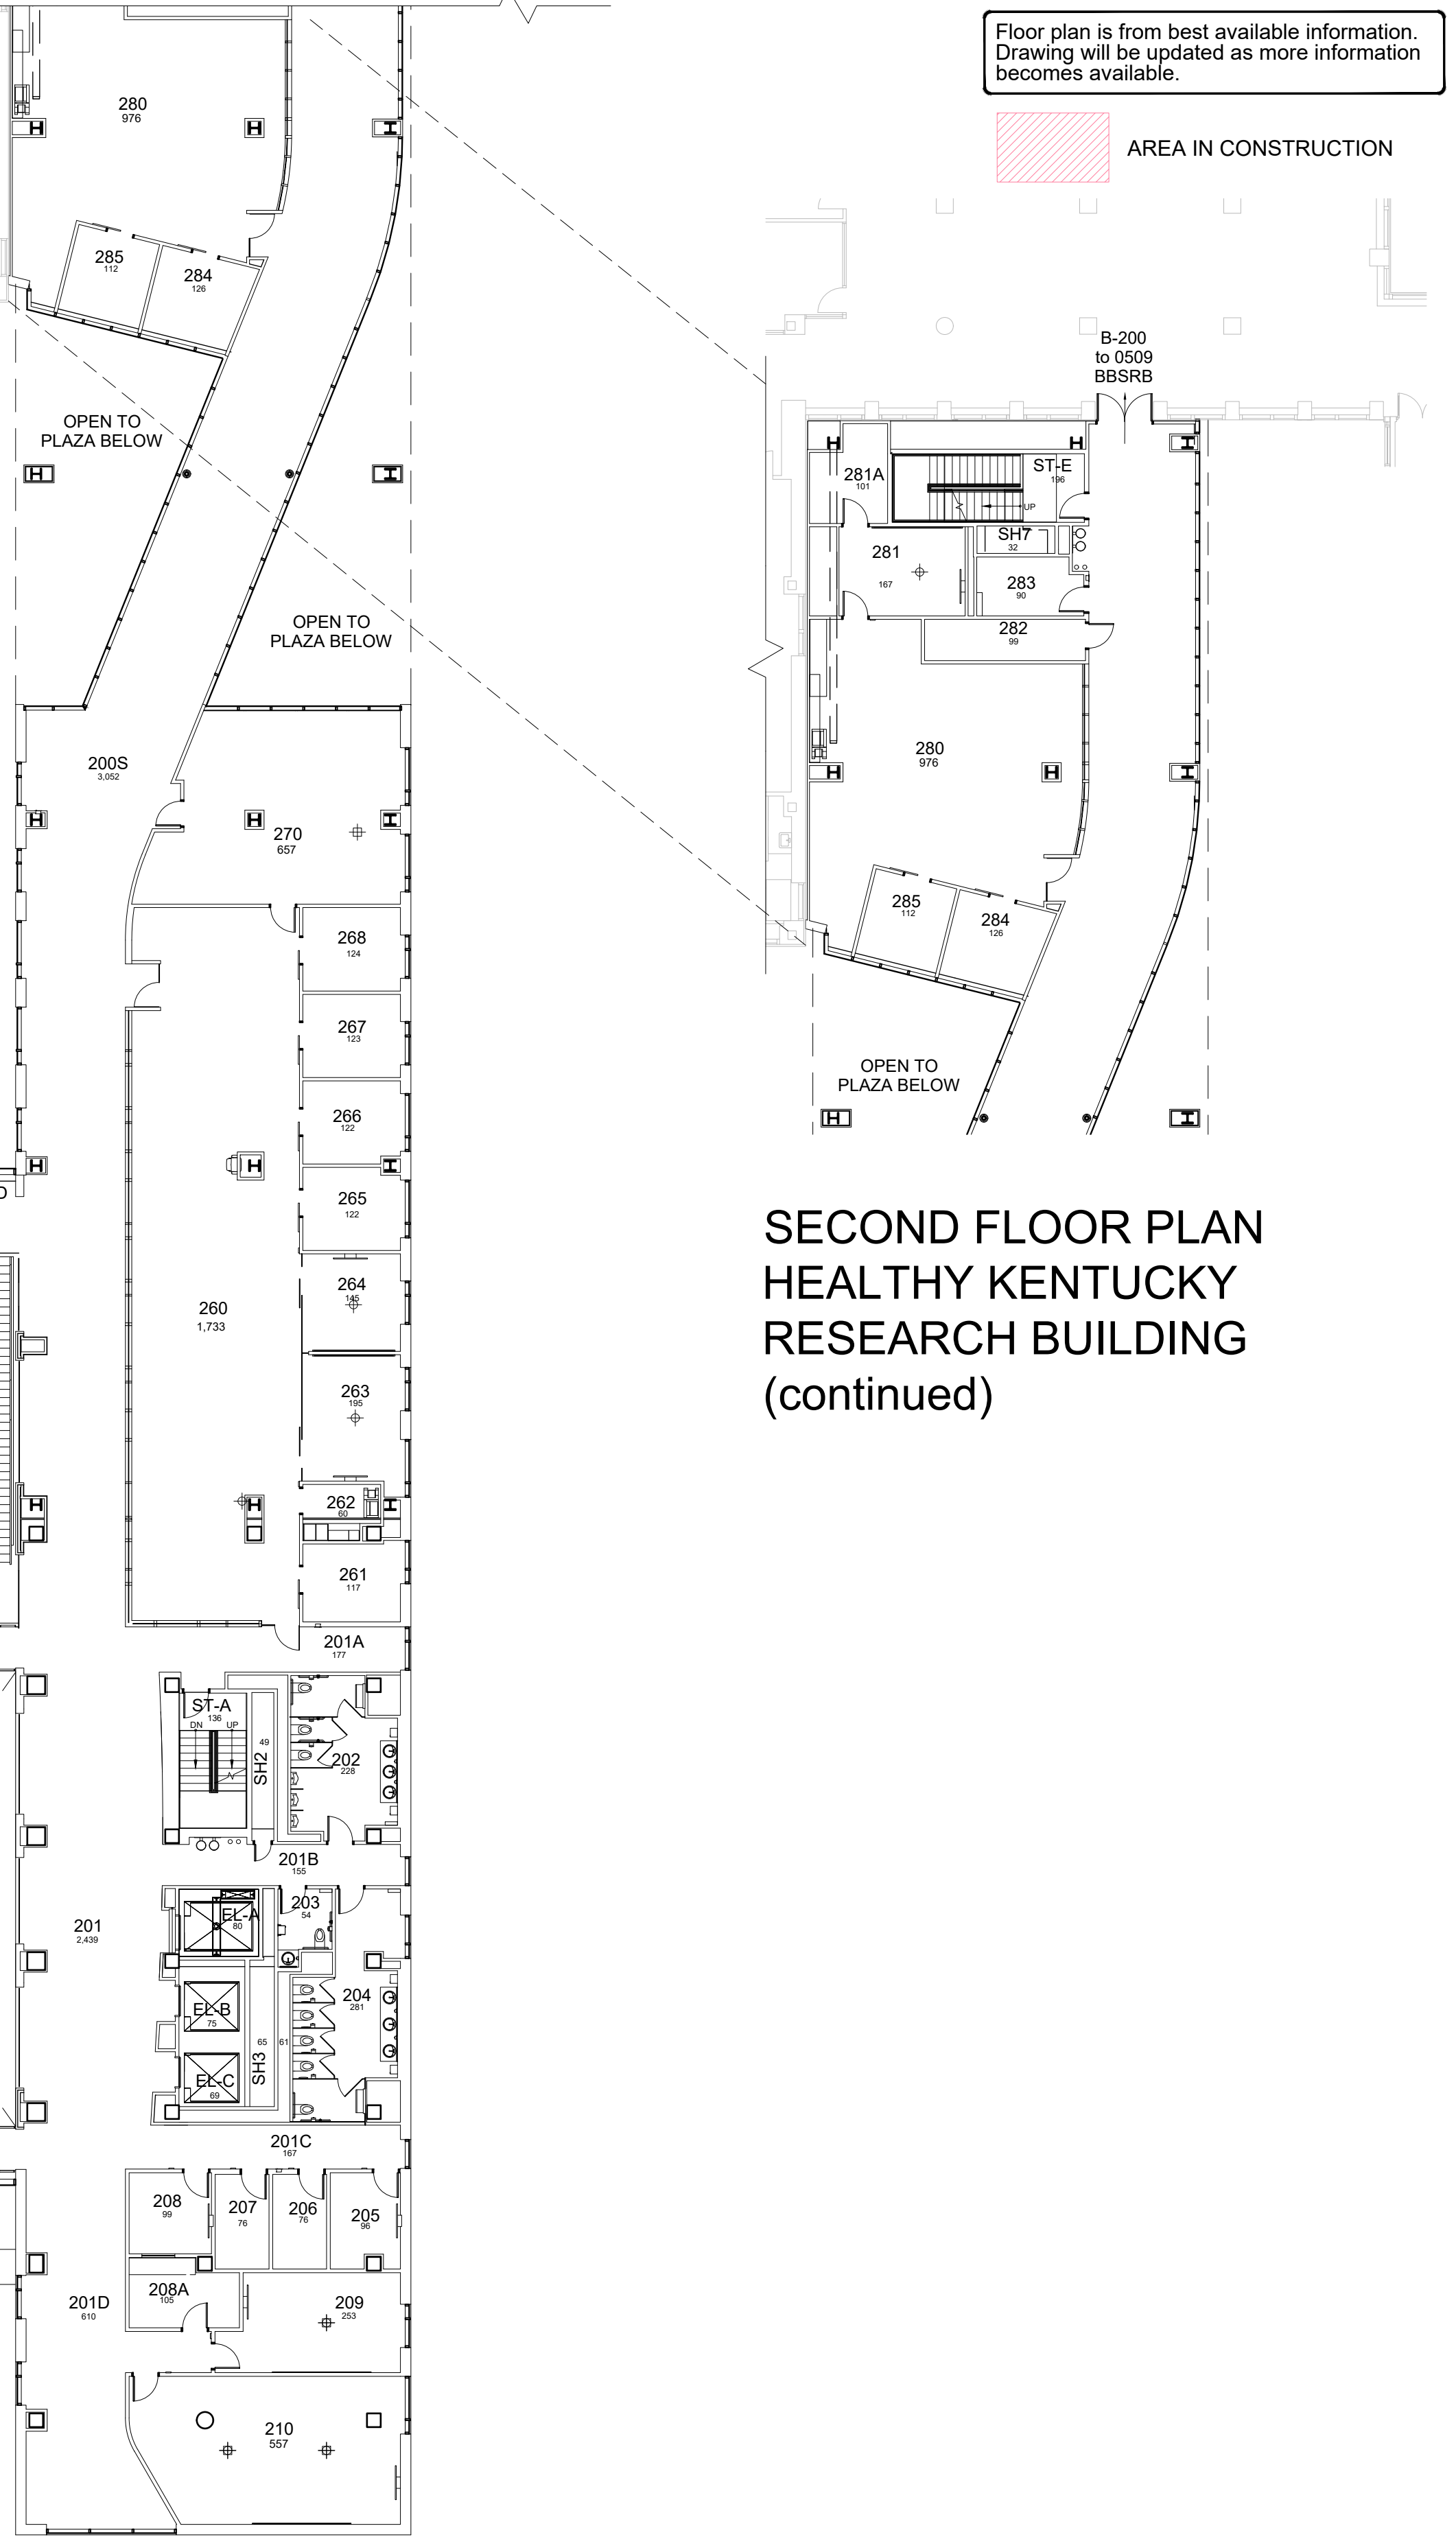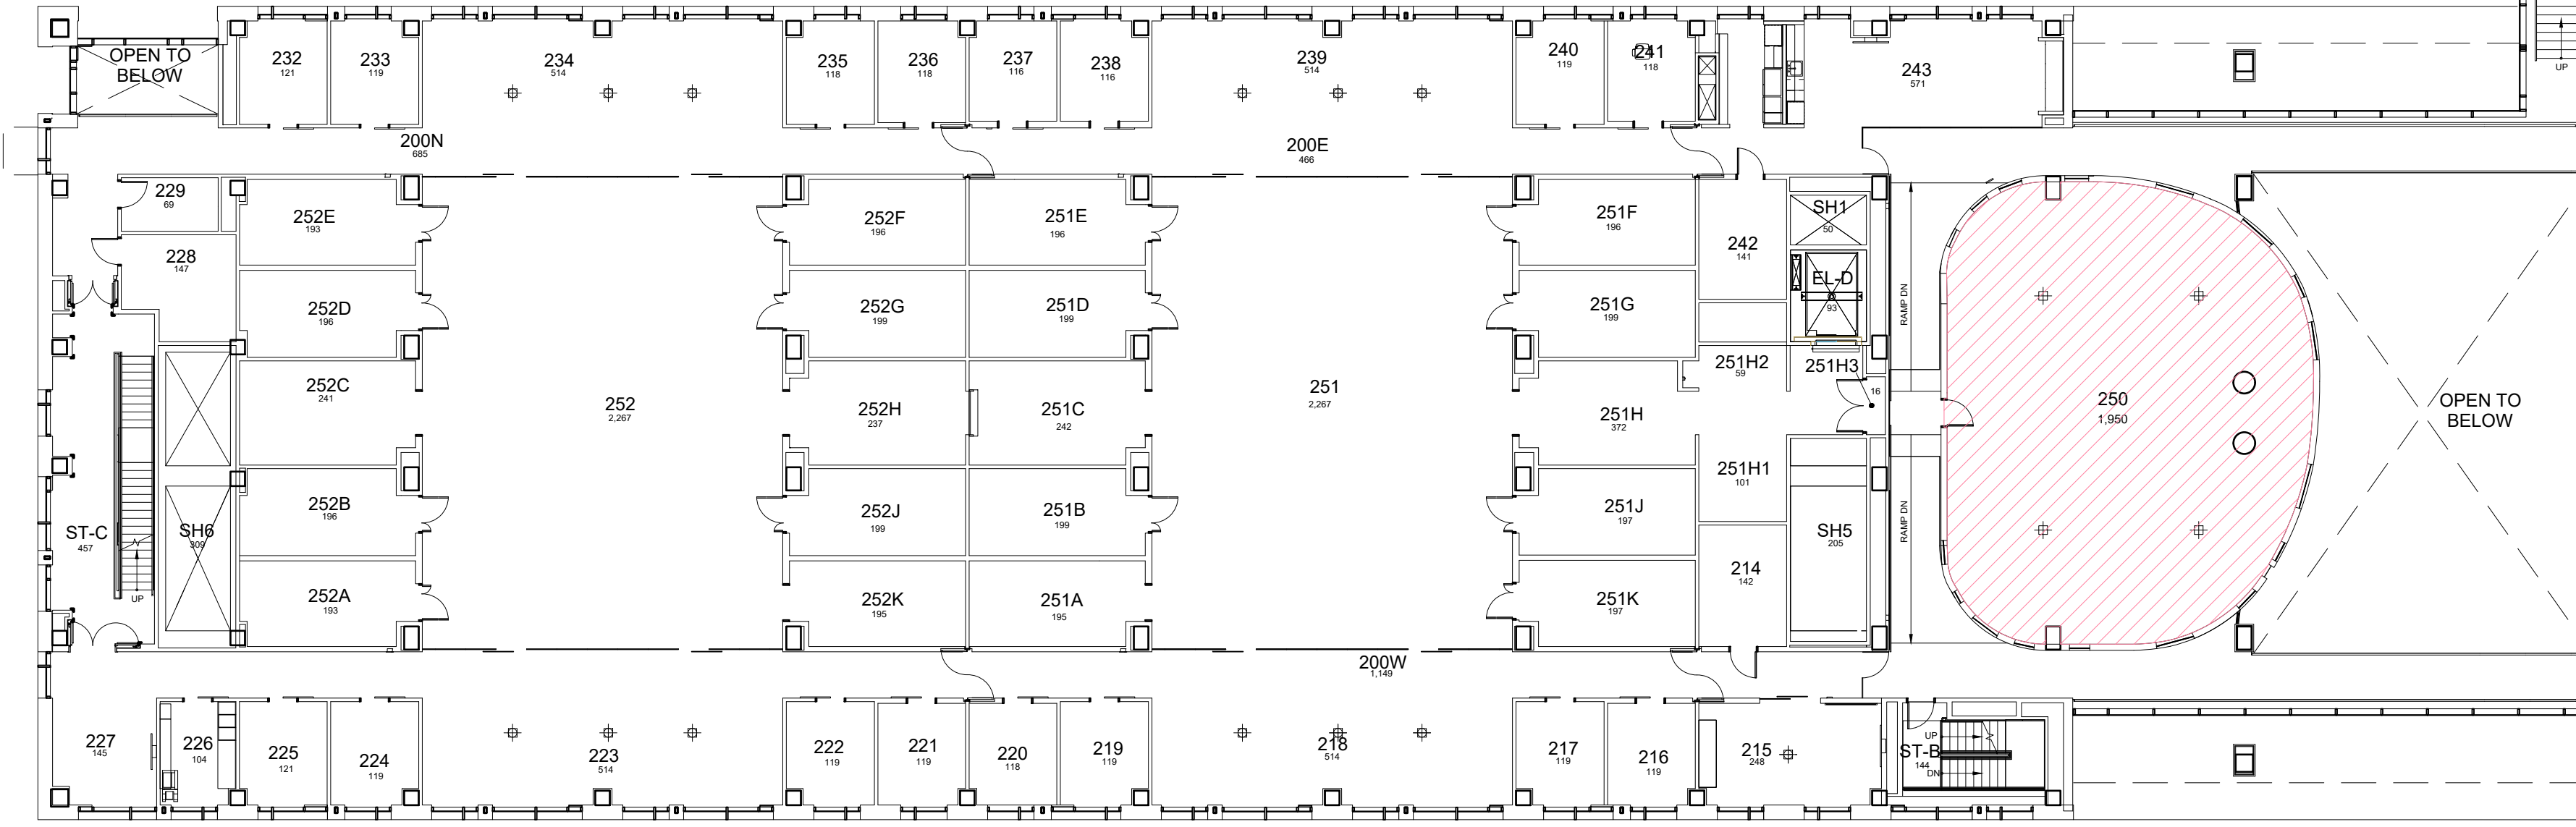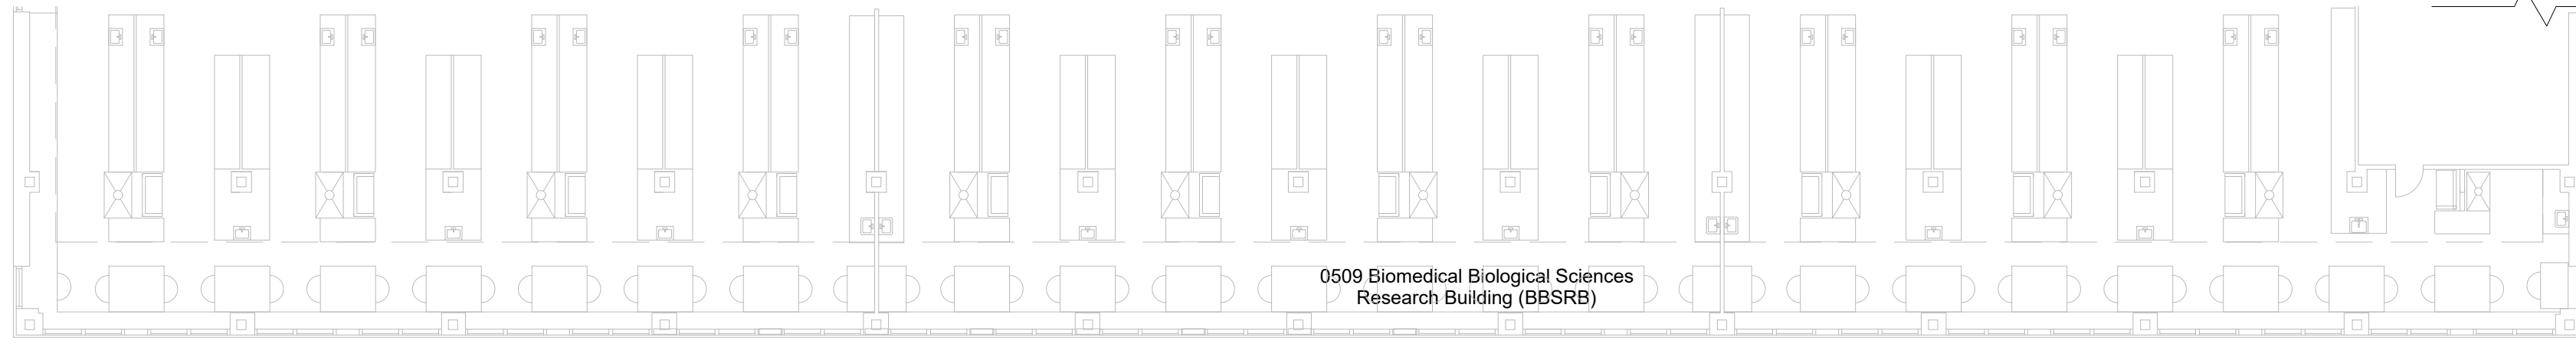

SECOND FLOOR PLAN
HEALTHY KENTUCKY
RESEARCH BUILDING
(continued)

SECOND FLOOR PLAN
HEALTHY KENTUCKY RESEARCH BUILDING

38,980 Gross Square Feet

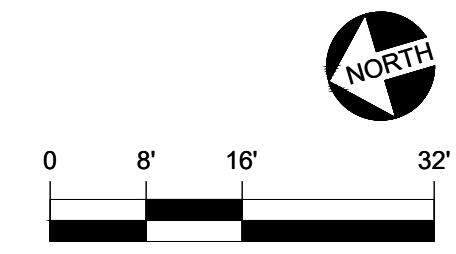


DATE:
09-18-18
DRAWN BY:
AKN

BLDG #:
0679

HEALTHY KENTUCKY RESEARCH BUILDING
KEY DRAWING

UNIVERSITY OF KENTUCKY
Facilities Information Services

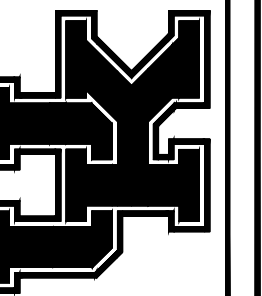


SHEET
3 of 8

2/11/21


JES

Floor plan is from best available information. Drawing will be updated as more information becomes available.

AREA IN CONSTRUCTION

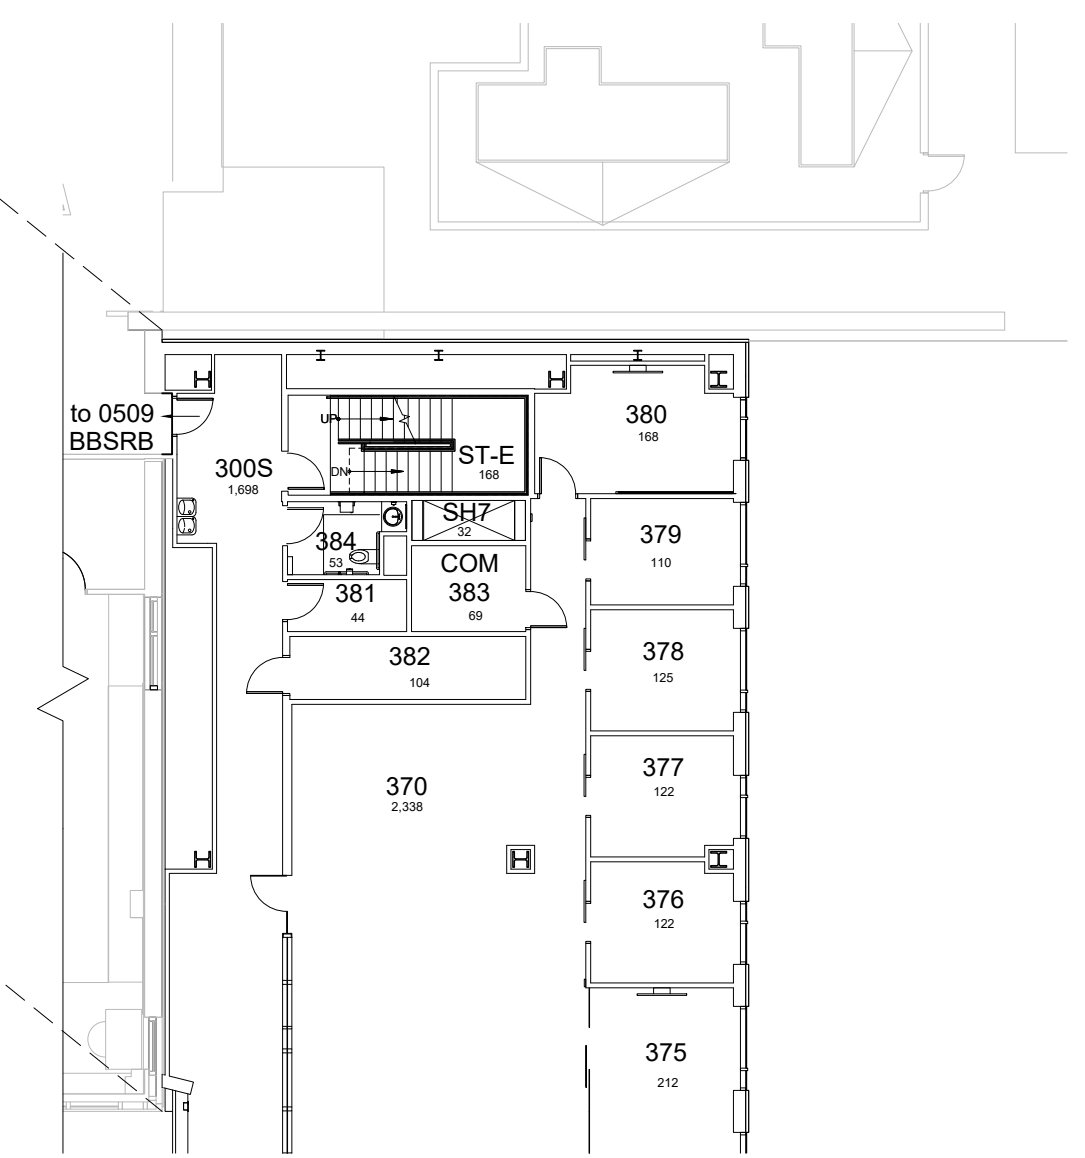


THIRD FLOOR PLAN
HEALTHY KENTUCKY RESEARCH BUILDING
(continued)

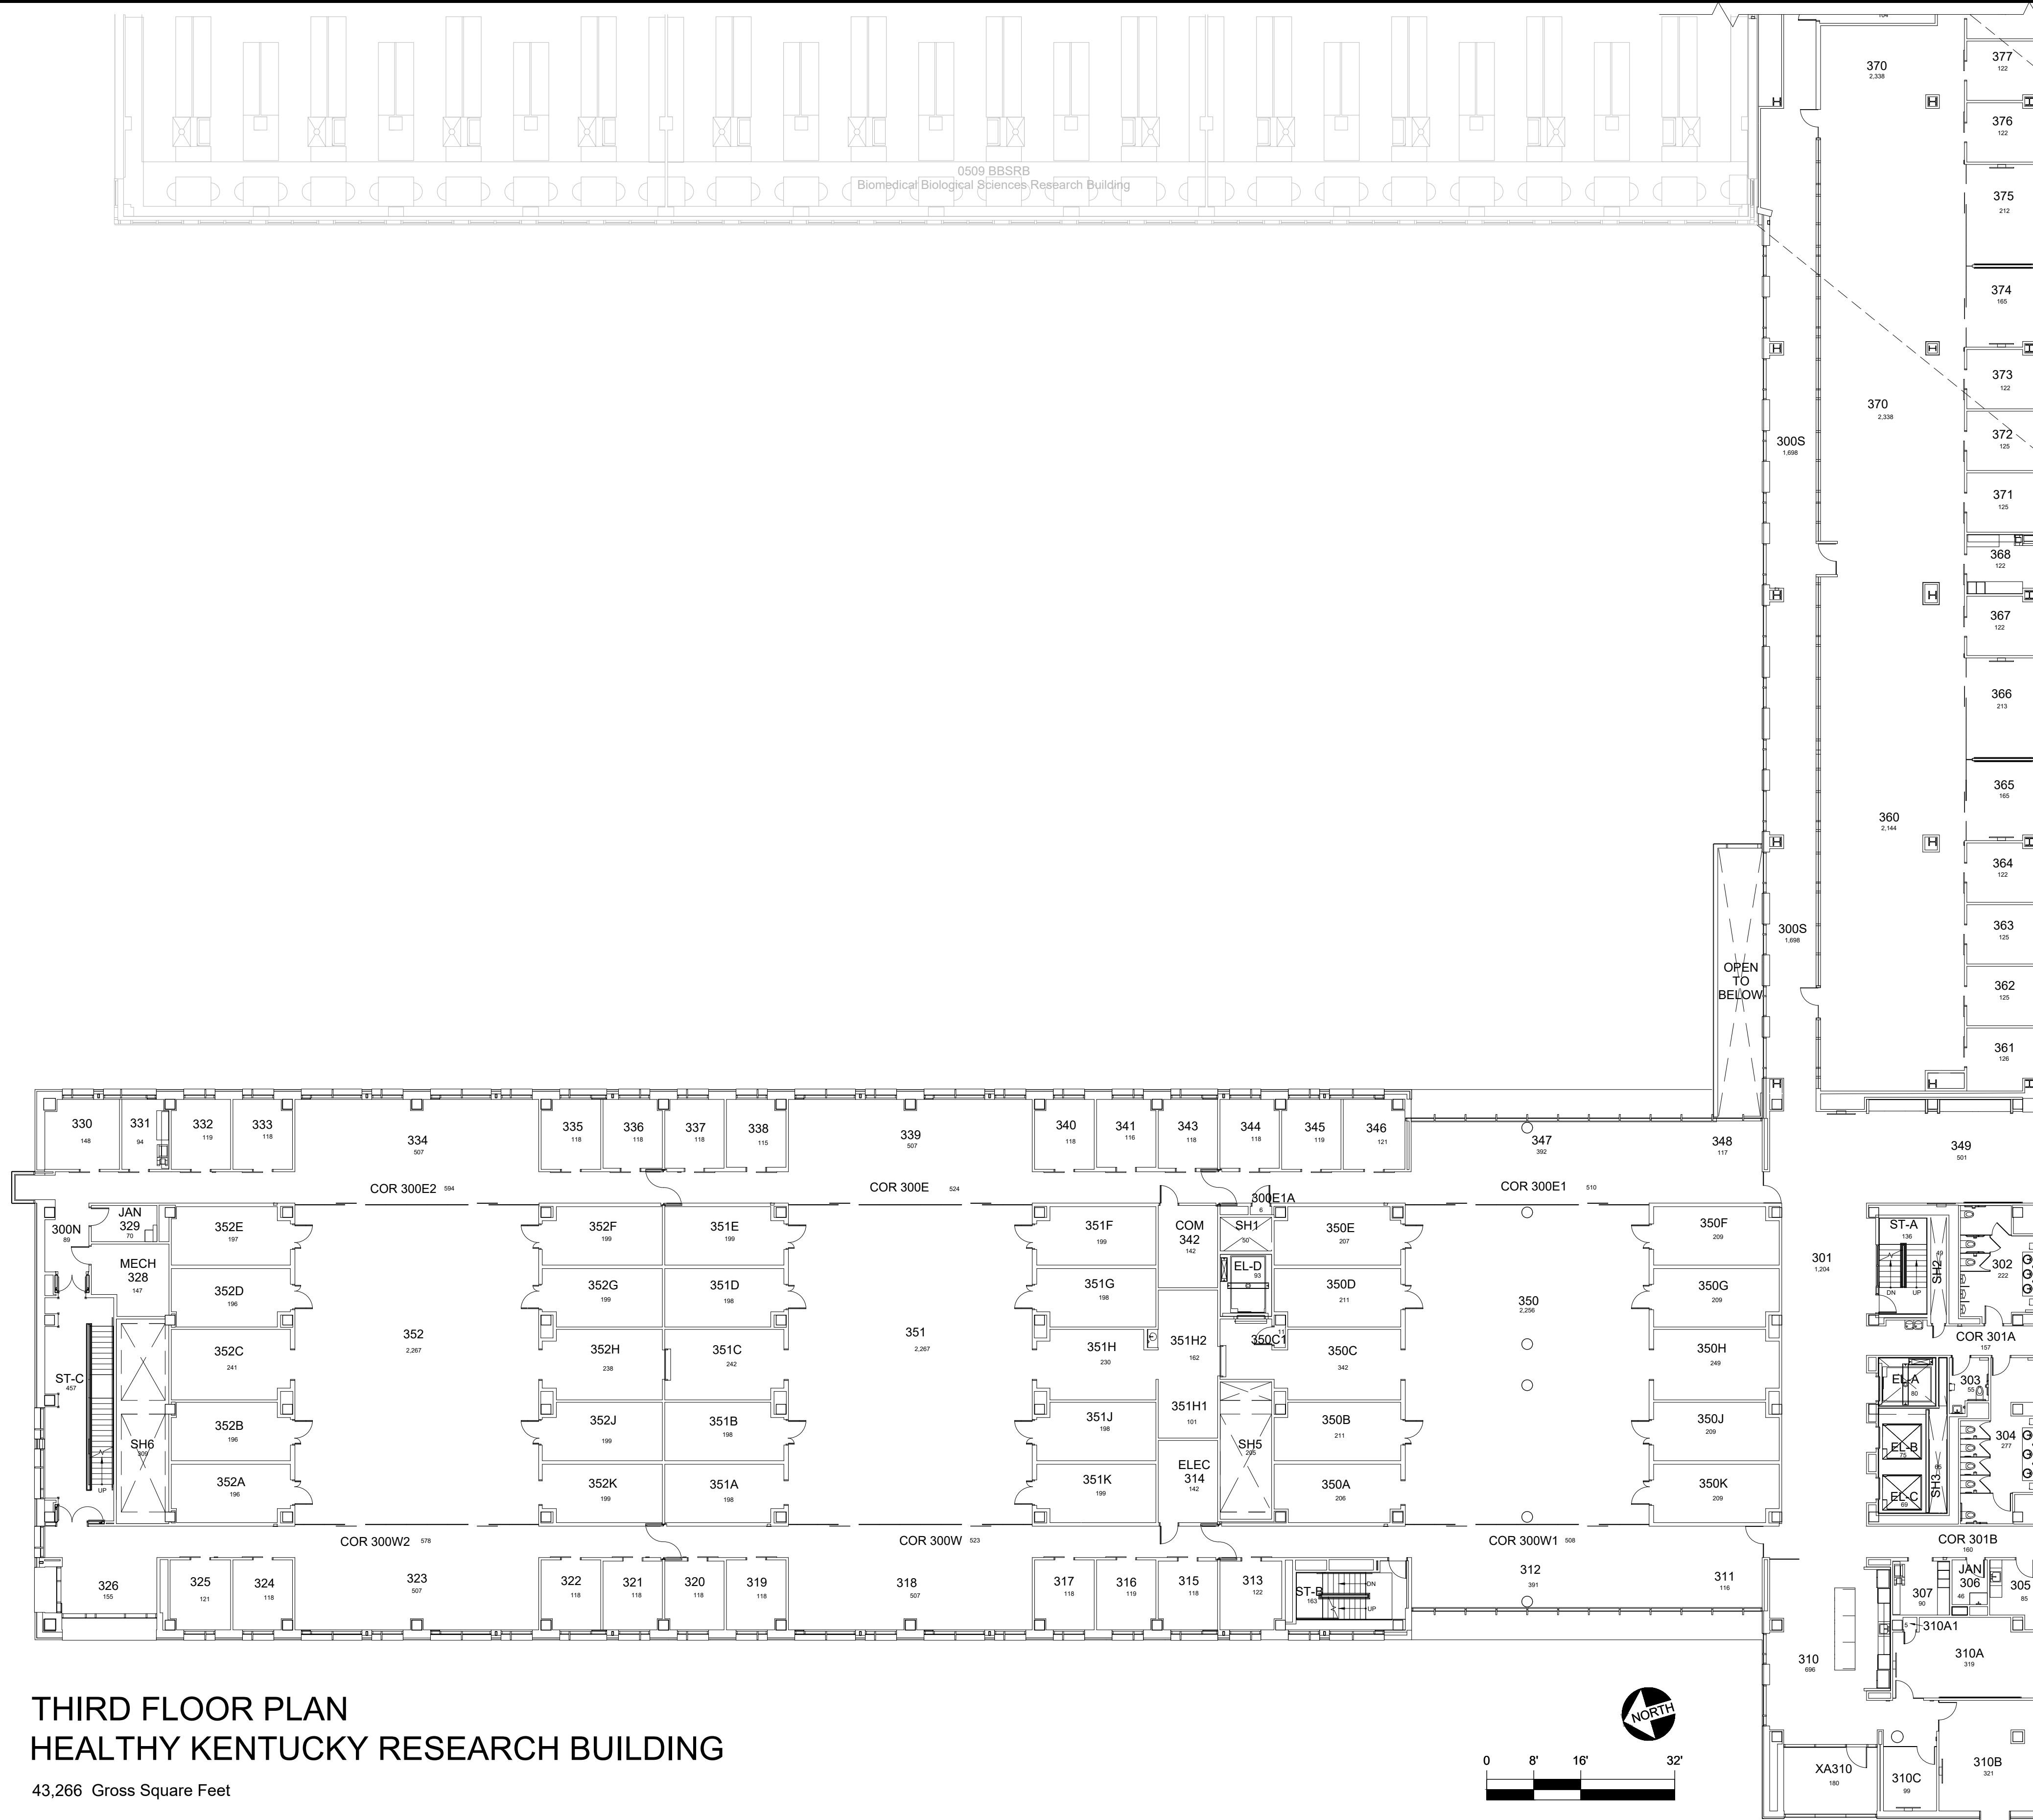

THIRD FLOOR PLAN
HEALTHY KENTUCKY RESEARCH BUILDING

43,266 Gross Square Feet

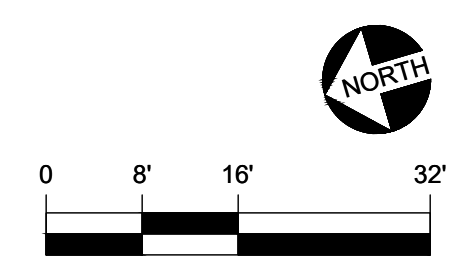


DATE:
09-18-18
DRAWN BY:
NEK

BLDG #:
0679

HEALTHY KENTUCKY RESEARCH BUILDING
KEY DRAWING

UNIVERSITY OF KENTUCKY
Facilities Information Services

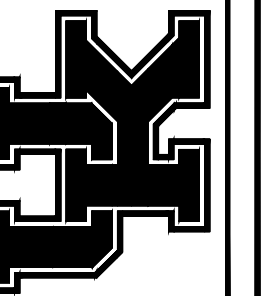



SHEET
4 of 8

2/11/21



JES

Floor plan is from best available information. Drawing will be updated as more information becomes available.

AREA IN CONSTRUCTION

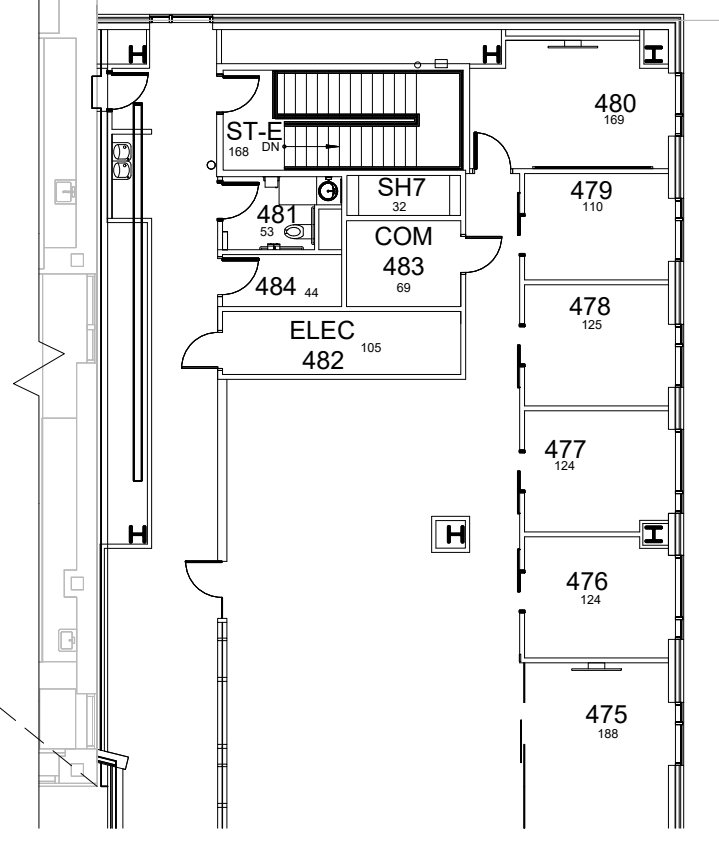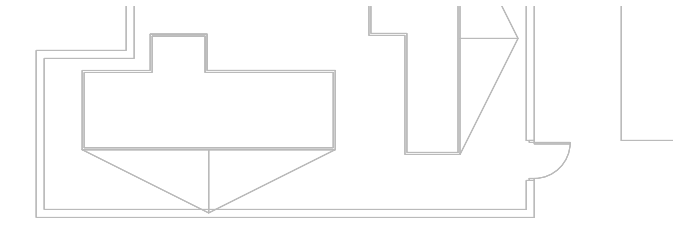

FOURTH FLOOR PLAN
HEALTHY KENTUCKY
RESEARCH BUILDING
(continued)

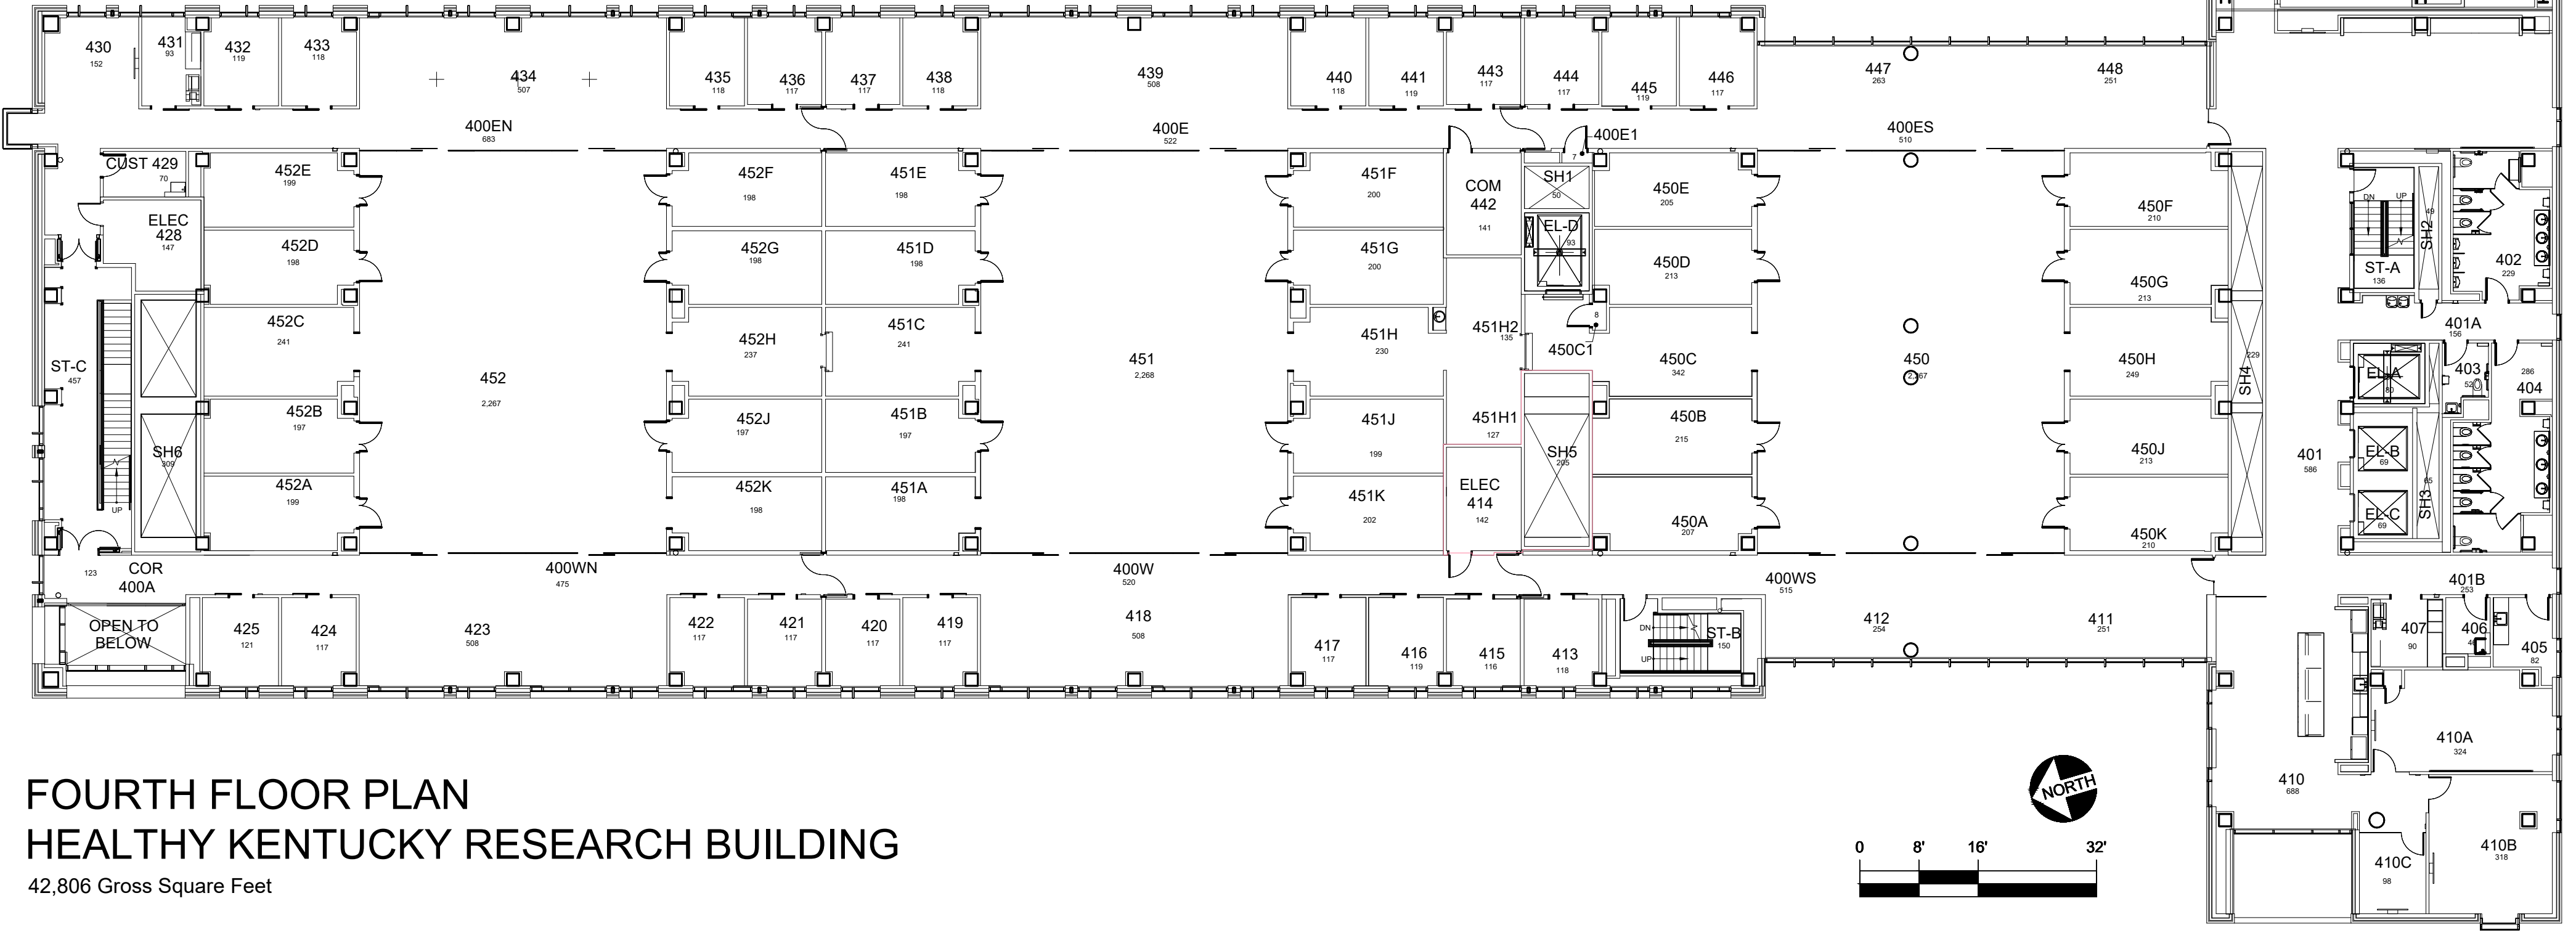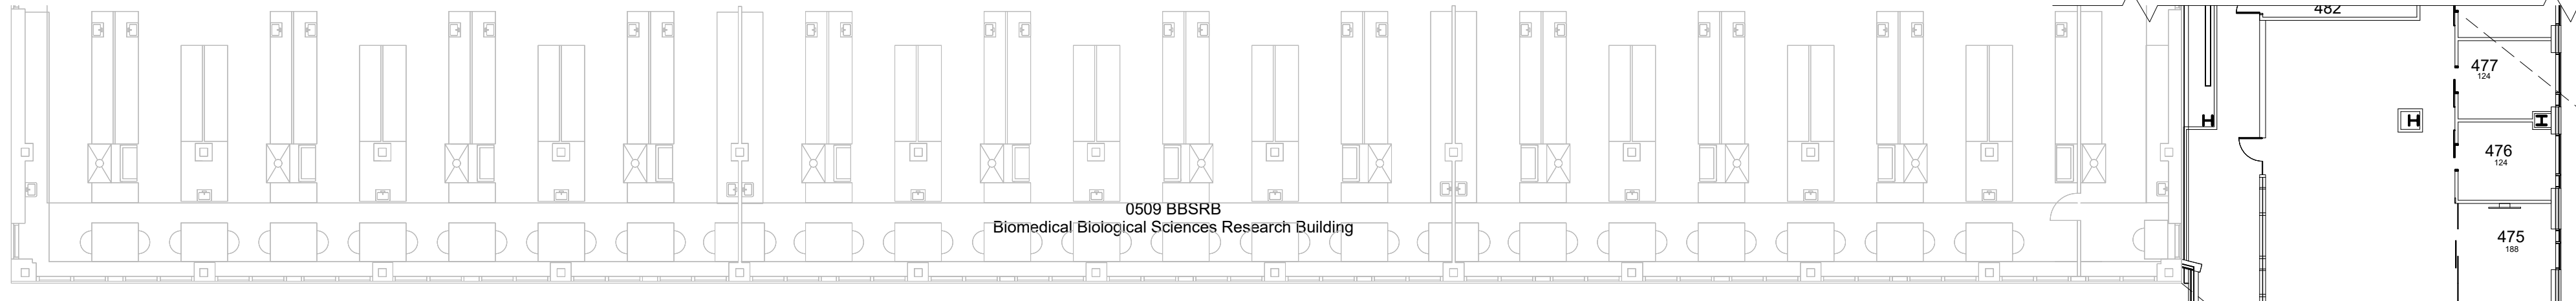


FOURTH FLOOR PLAN
HEALTHY KENTUCKY RESEARCH BUILDING
42,806 Gross Square Feet

DATE:
09-18-18
DRAWN BY:
NEK

BLDG #:
0679

HEALTHY KENTUCKY RESEARCH BUILDING
KEY DRAWING

UNIVERSITY OF KENTUCKY
Facilities Information Services

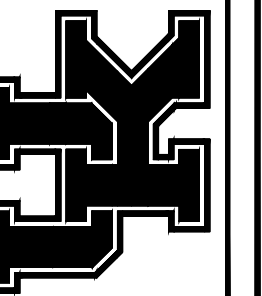

SHEET
5 of 8


2/11/21

JES

0509 BBSRB
Biomedical Biological Sciences Research Building

Floor plan is from best available information.
Drawing will be updated as more information
becomes available.

AREA IN CONSTRUCTION

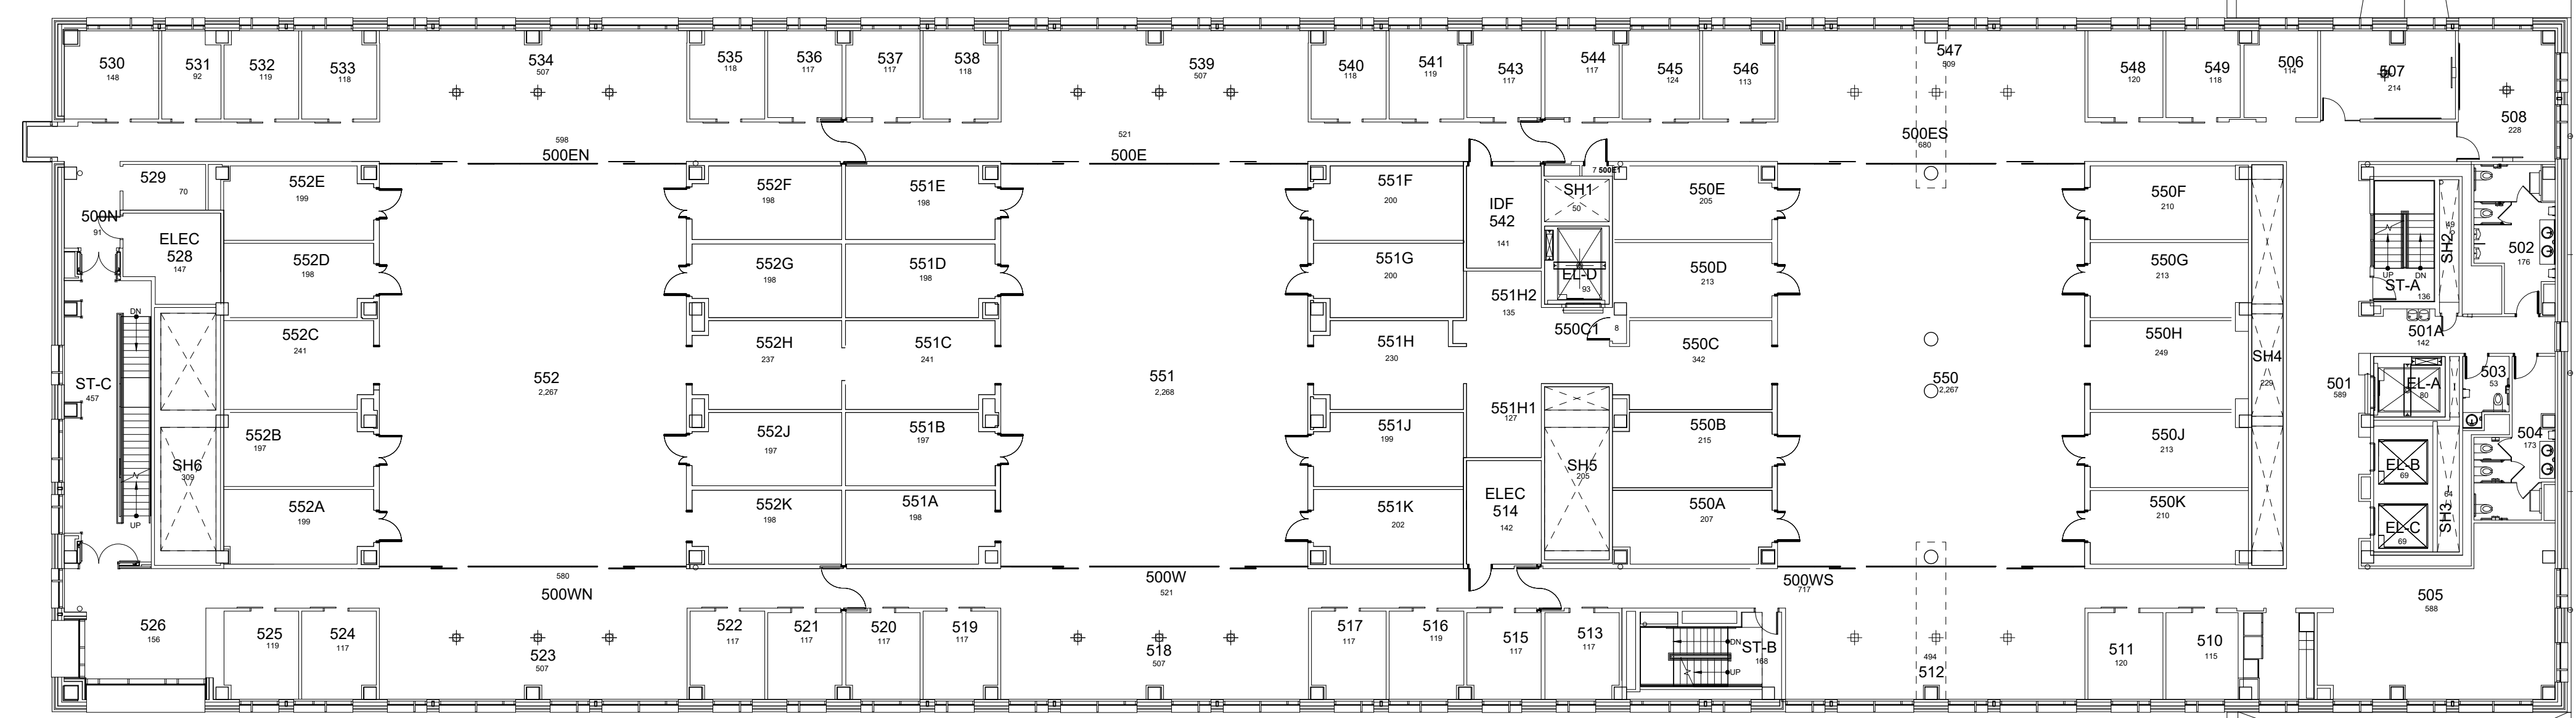

FIFTH FLOOR PLAN
HEALTHY KENTUCKY
RESEARCH BUILDING
(continued - ROOF PLAN)

FIFTH FLOOR PLAN
HEALTHY KENTUCKY RESEARCH BUILDING

31,816 Gross Square Feet

DATE:
09-18-18
DRAWN BY:
NEK

BLDG #:
0679

HEALTHY KENTUCKY RESEARCH BUILDING
KEY DRAWING

UNIVERSITY OF KENTUCKY
Facilities Information Services


SHEET
6 of 8

2/11/21


JES

Floor plan is from best available information.
Drawing will be updated as more information
becomes available.

 AREA IN CONSTRUCTION

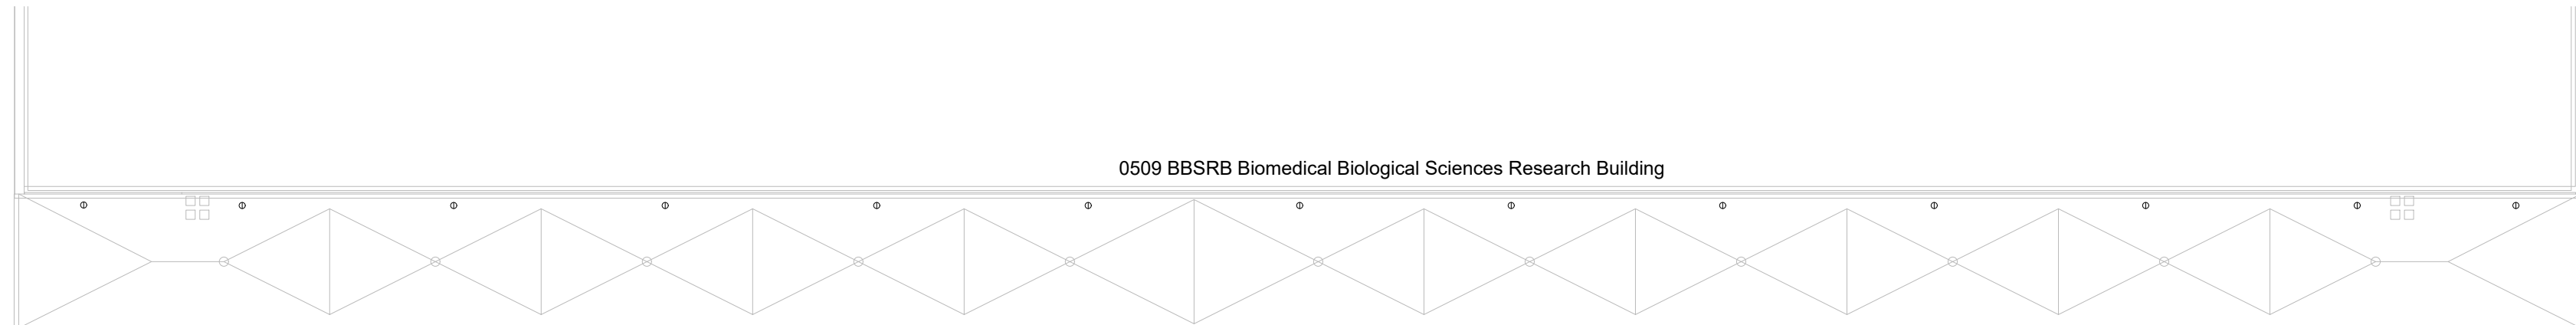


0509 BBSRB Biomedical Biological Sciences Research Building

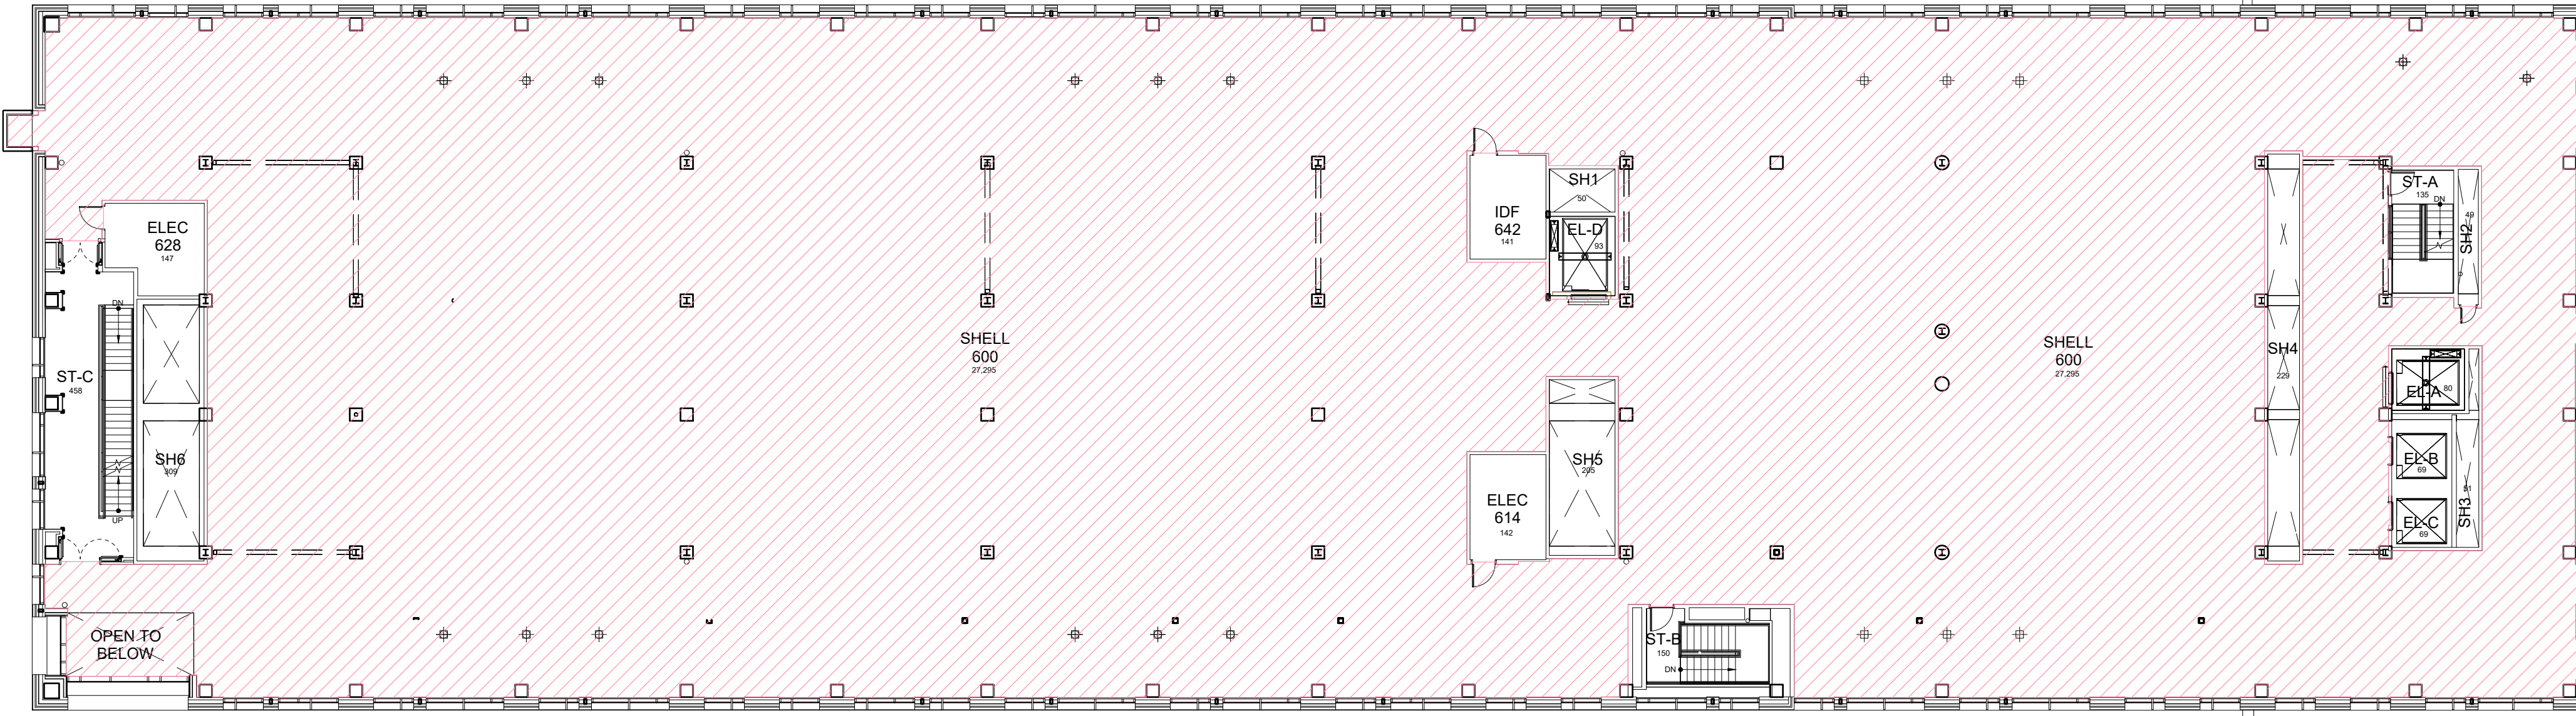

SIXTH FLOOR PLAN HEALTHY KENTUCKY RESEARCH BUILDING

31,639 Gross Square Feet

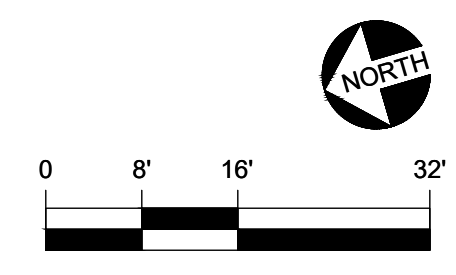


DATE: 09-18-18
DRAWN BY: JES

BLDG #: 0679

HEALTHY KENTUCKY RESEARCH BUILDING
KEY DRAWING

UNIVERSITY OF KENTUCKY
Facilities Information Services

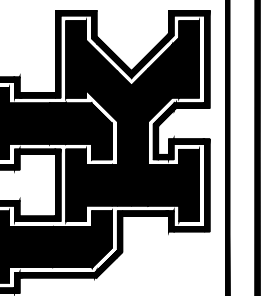


SHEET
7 of 8

2/11/21


JES

Floor plan is from best available information.
Drawing will be updated as more information
becomes available.

 AREA IN CONSTRUCTION

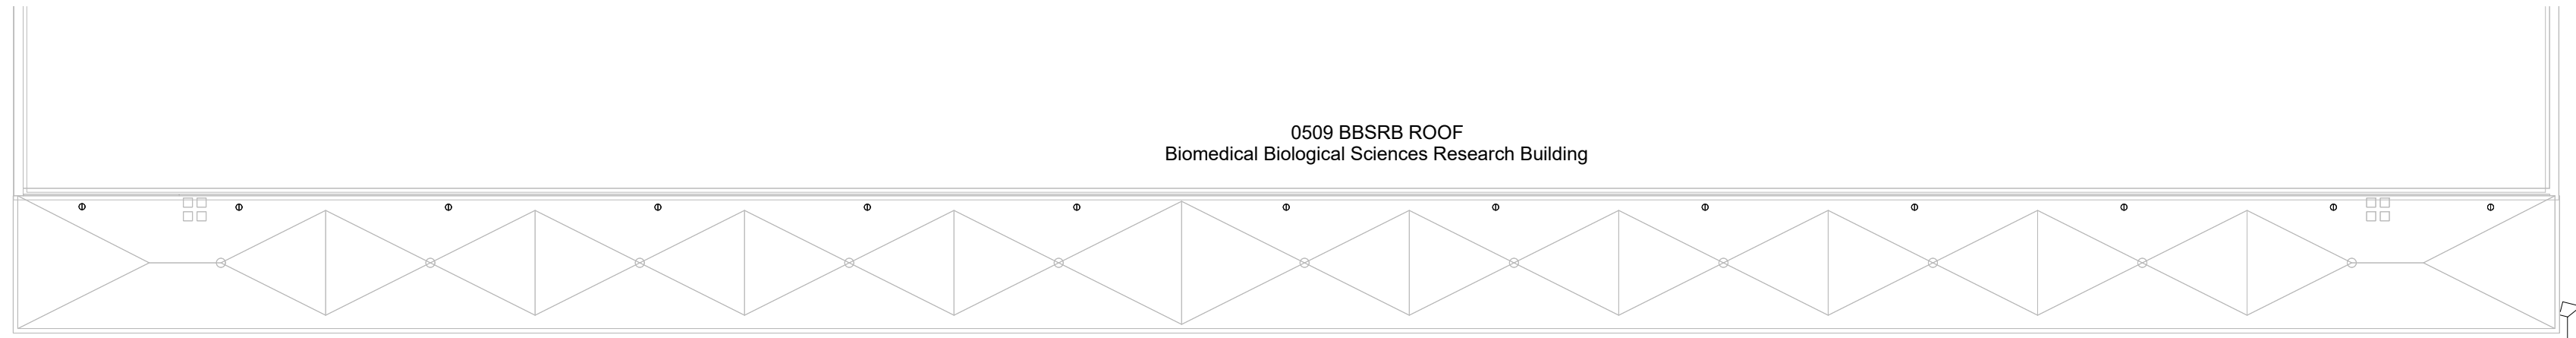


0509 BBSRB ROOF
Biomedical Biological Sciences Research Building

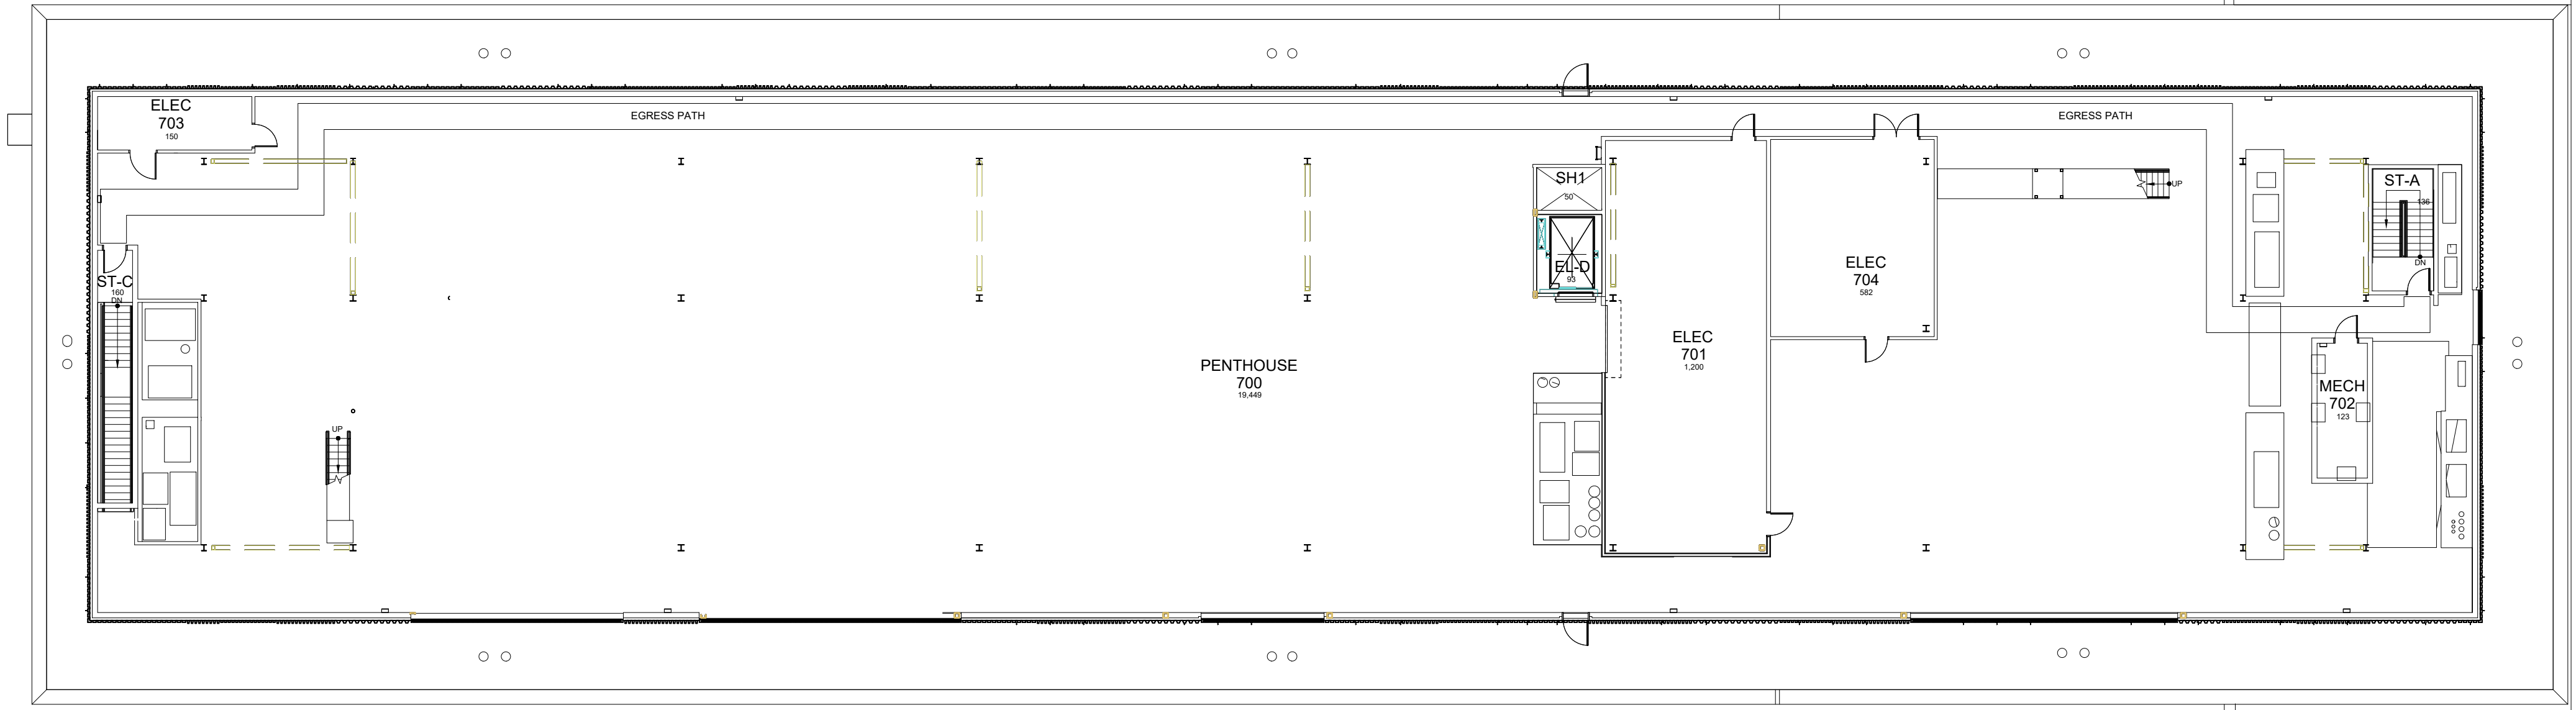

SEVENTH FLOOR PLAN - PENTHOUSE HEALTHY KENTUCKY RESEARCH BUILDING

22,876 Gross Square Feet

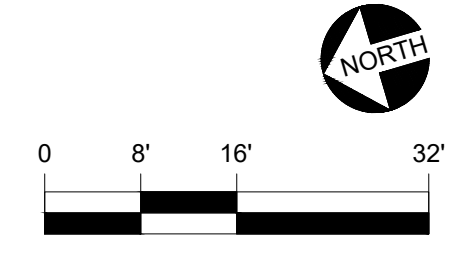


DATE: 09-18-18
DRAWN BY: JES

BLDG #: 0679

HEALTHY KENTUCKY RESEARCH BUILDING
KEY DRAWING

UNIVERSITY OF KENTUCKY
Facilities Information Services

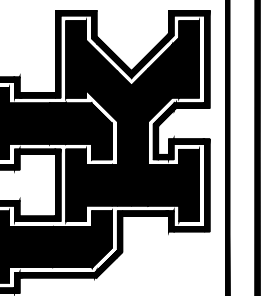

SHEET
8 of 8

2/11/21

JES