



8/21/19

AKN

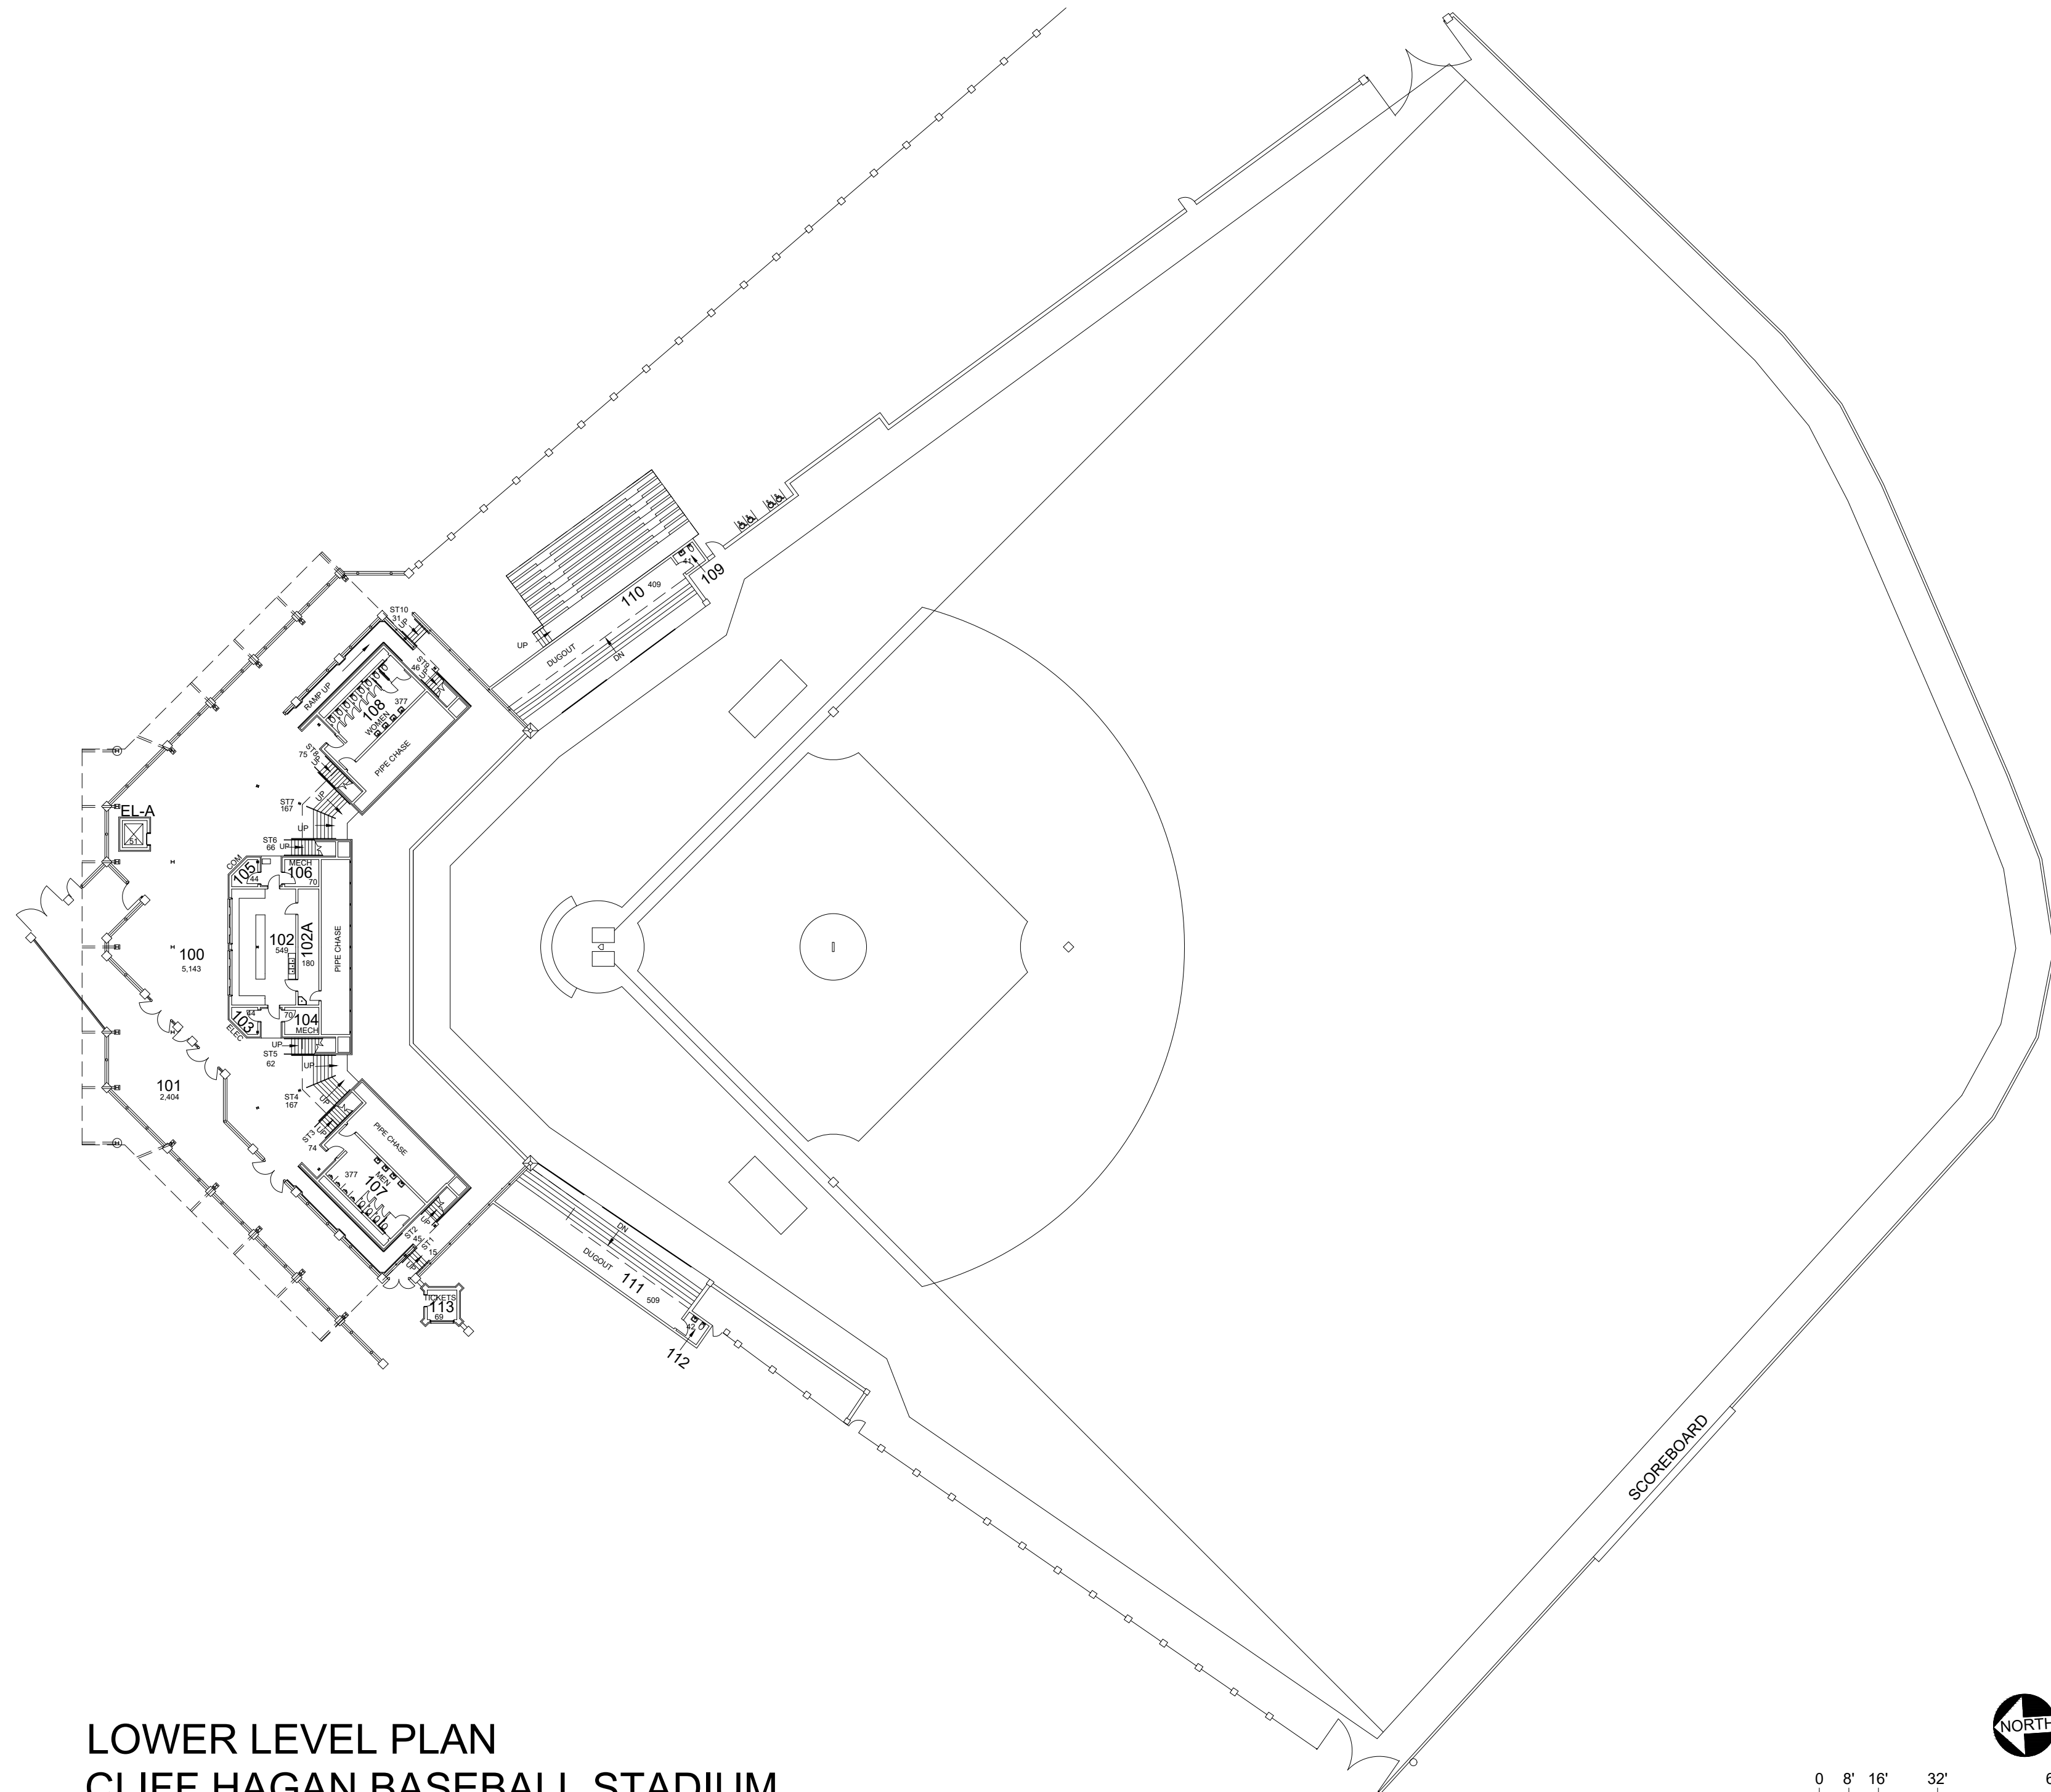

LOWER LEVEL PLAN
CLIFF HAGAN BASEBALL STADIUM
 13,675 Gross Square Ft.

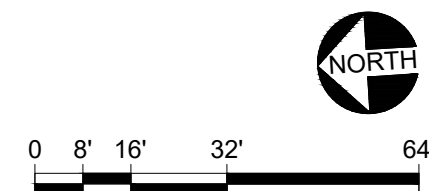


DATE:
01-10-02
 DRAWN BY:
JCM

BLDG #:
0283

CLIFF HAGAN BASEBALL STADIUM
KEY DRAWING


UNIVERSITY OF KENTUCKY
 Facilities Information Services

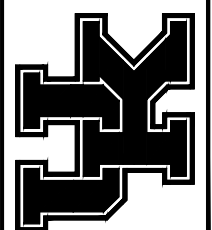

SHEET
 1 of 3

8/21/19

AKN

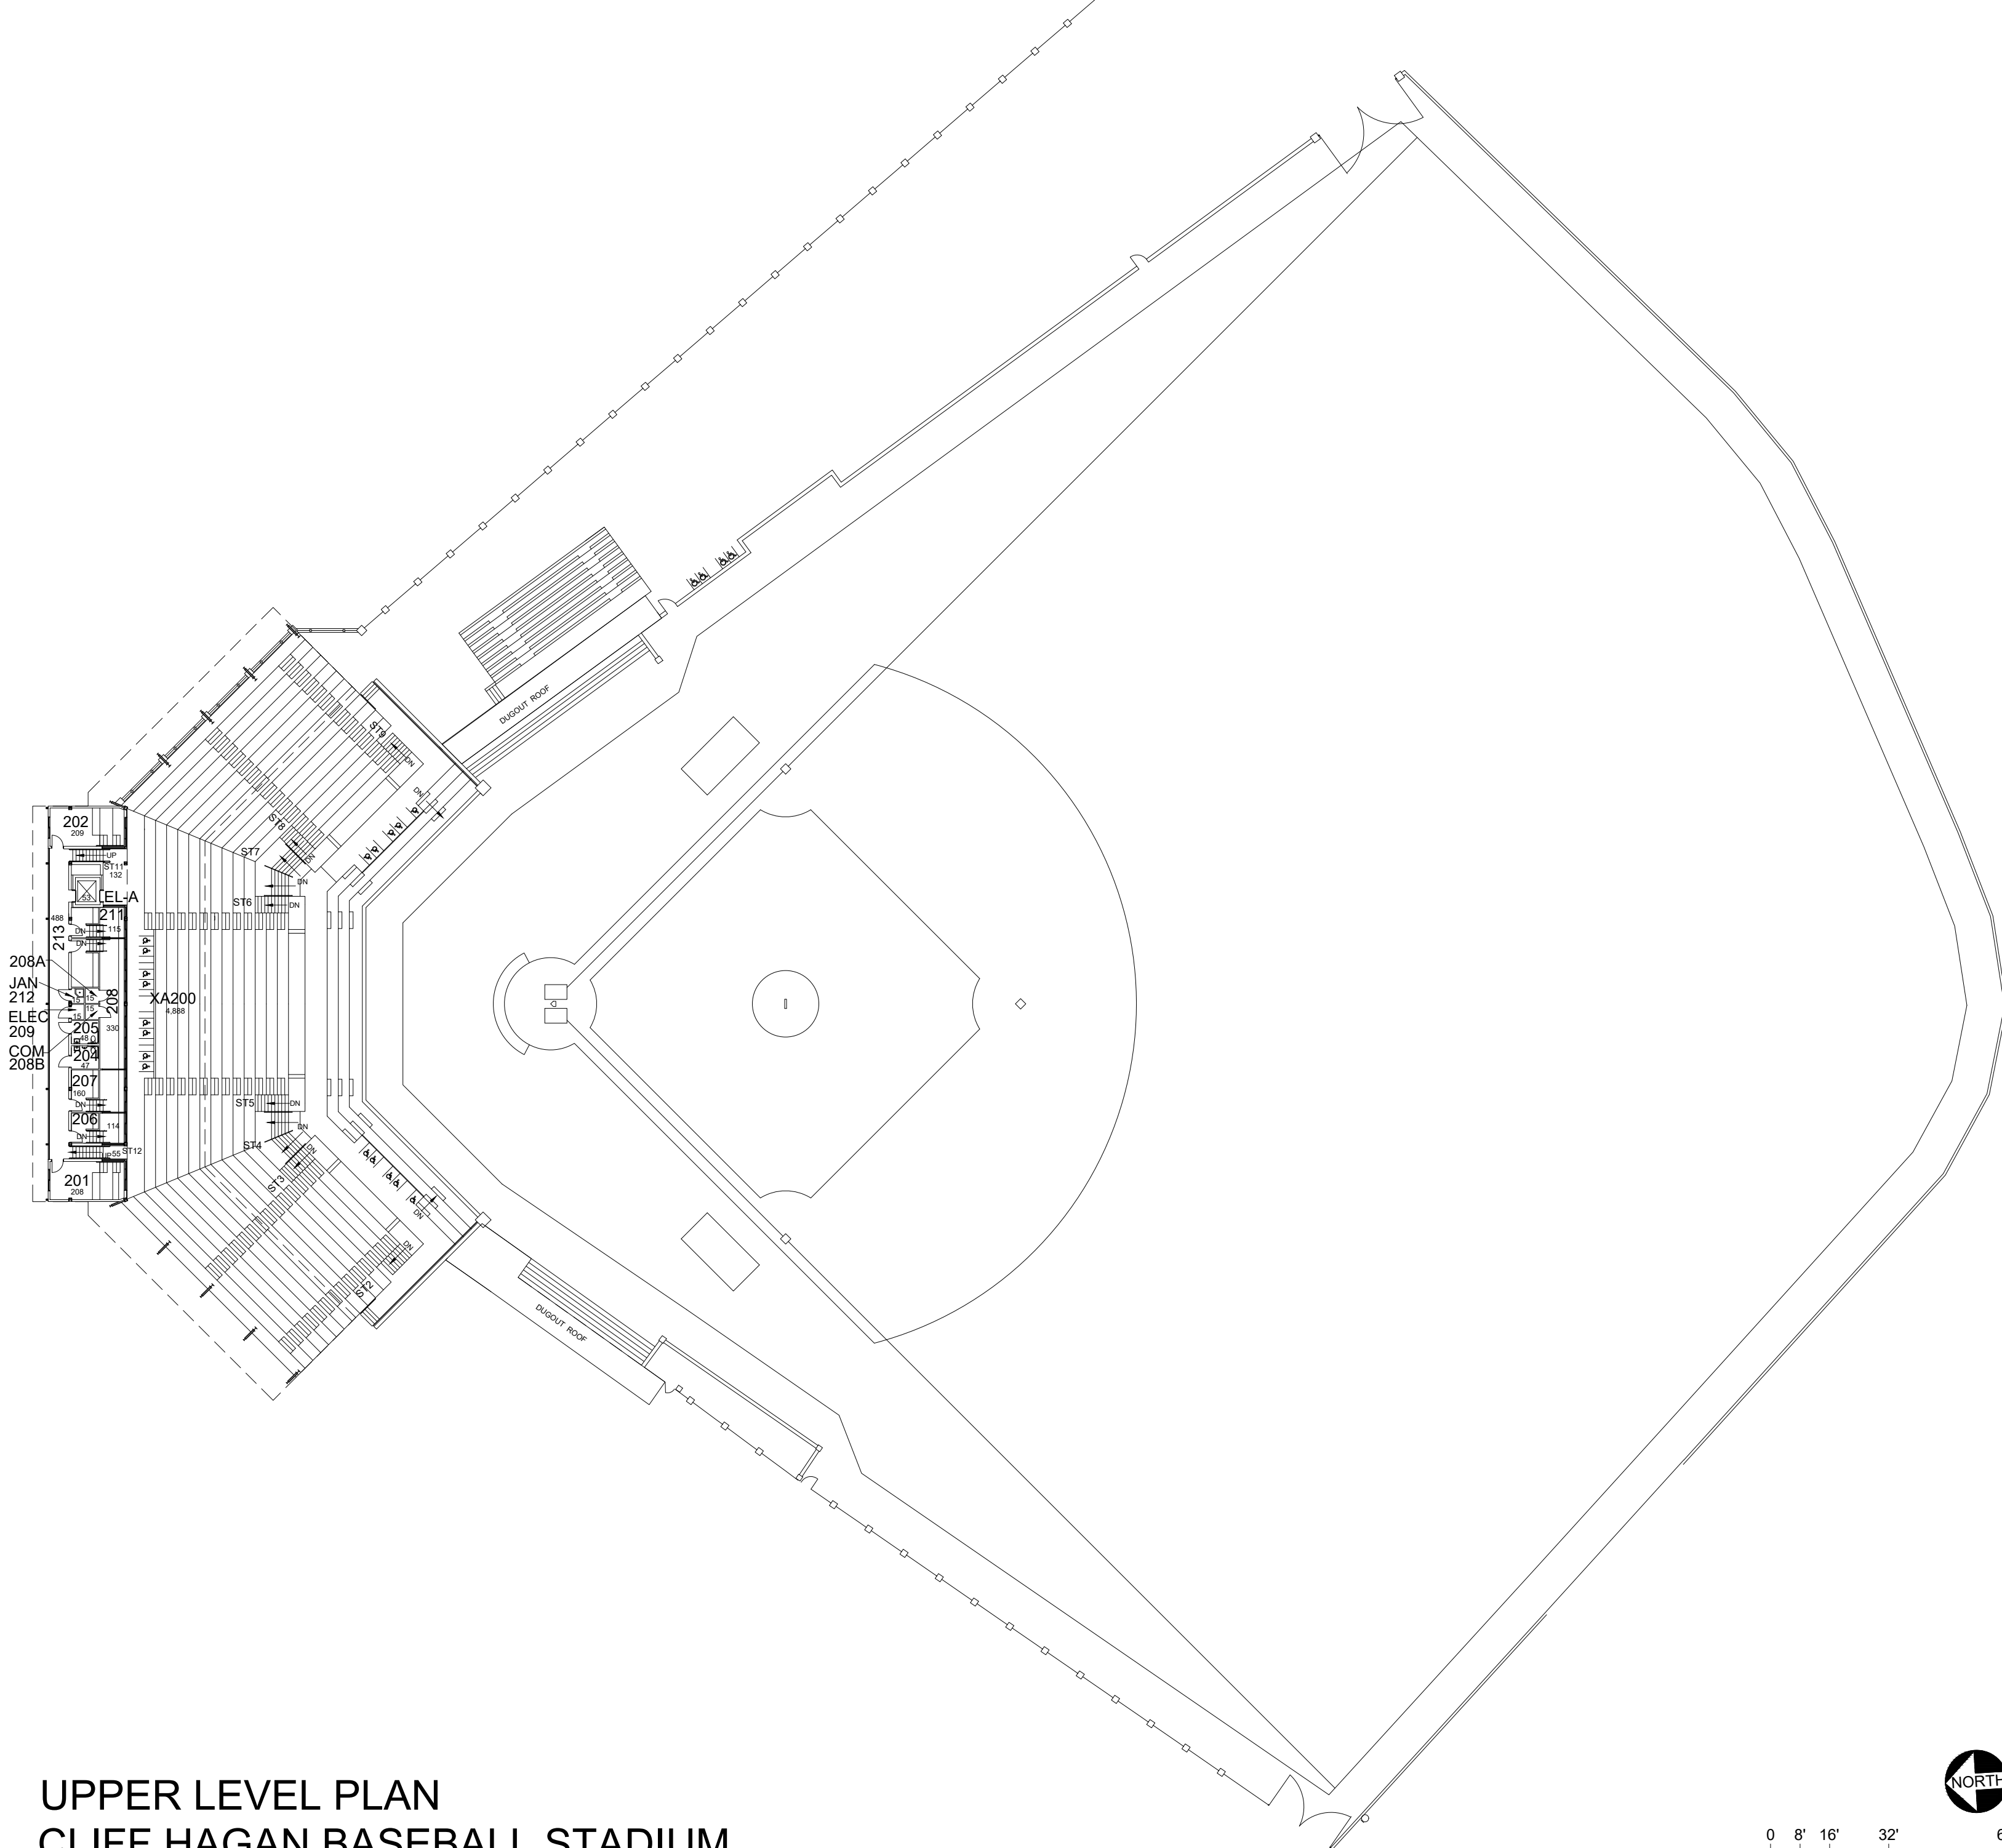


UPPER LEVEL PLAN
CLIFF HAGAN BASEBALL STADIUM
 7,202 Gross Square Ft.

DATE:
01-10-02
 DRAWN BY:
JCM

BLDG #:
0283

CLIFF HAGAN BASEBALL STADIUM
KEY DRAWING

UNIVERSITY OF KENTUCKY
 Facilities Information Services

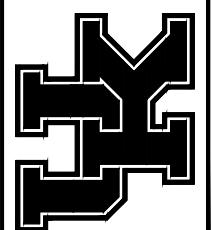


SHEET
 2 of 3

8/21/19

AKN

ROOF PLAN CLIFF HAGAN BASEBALL STADIUM

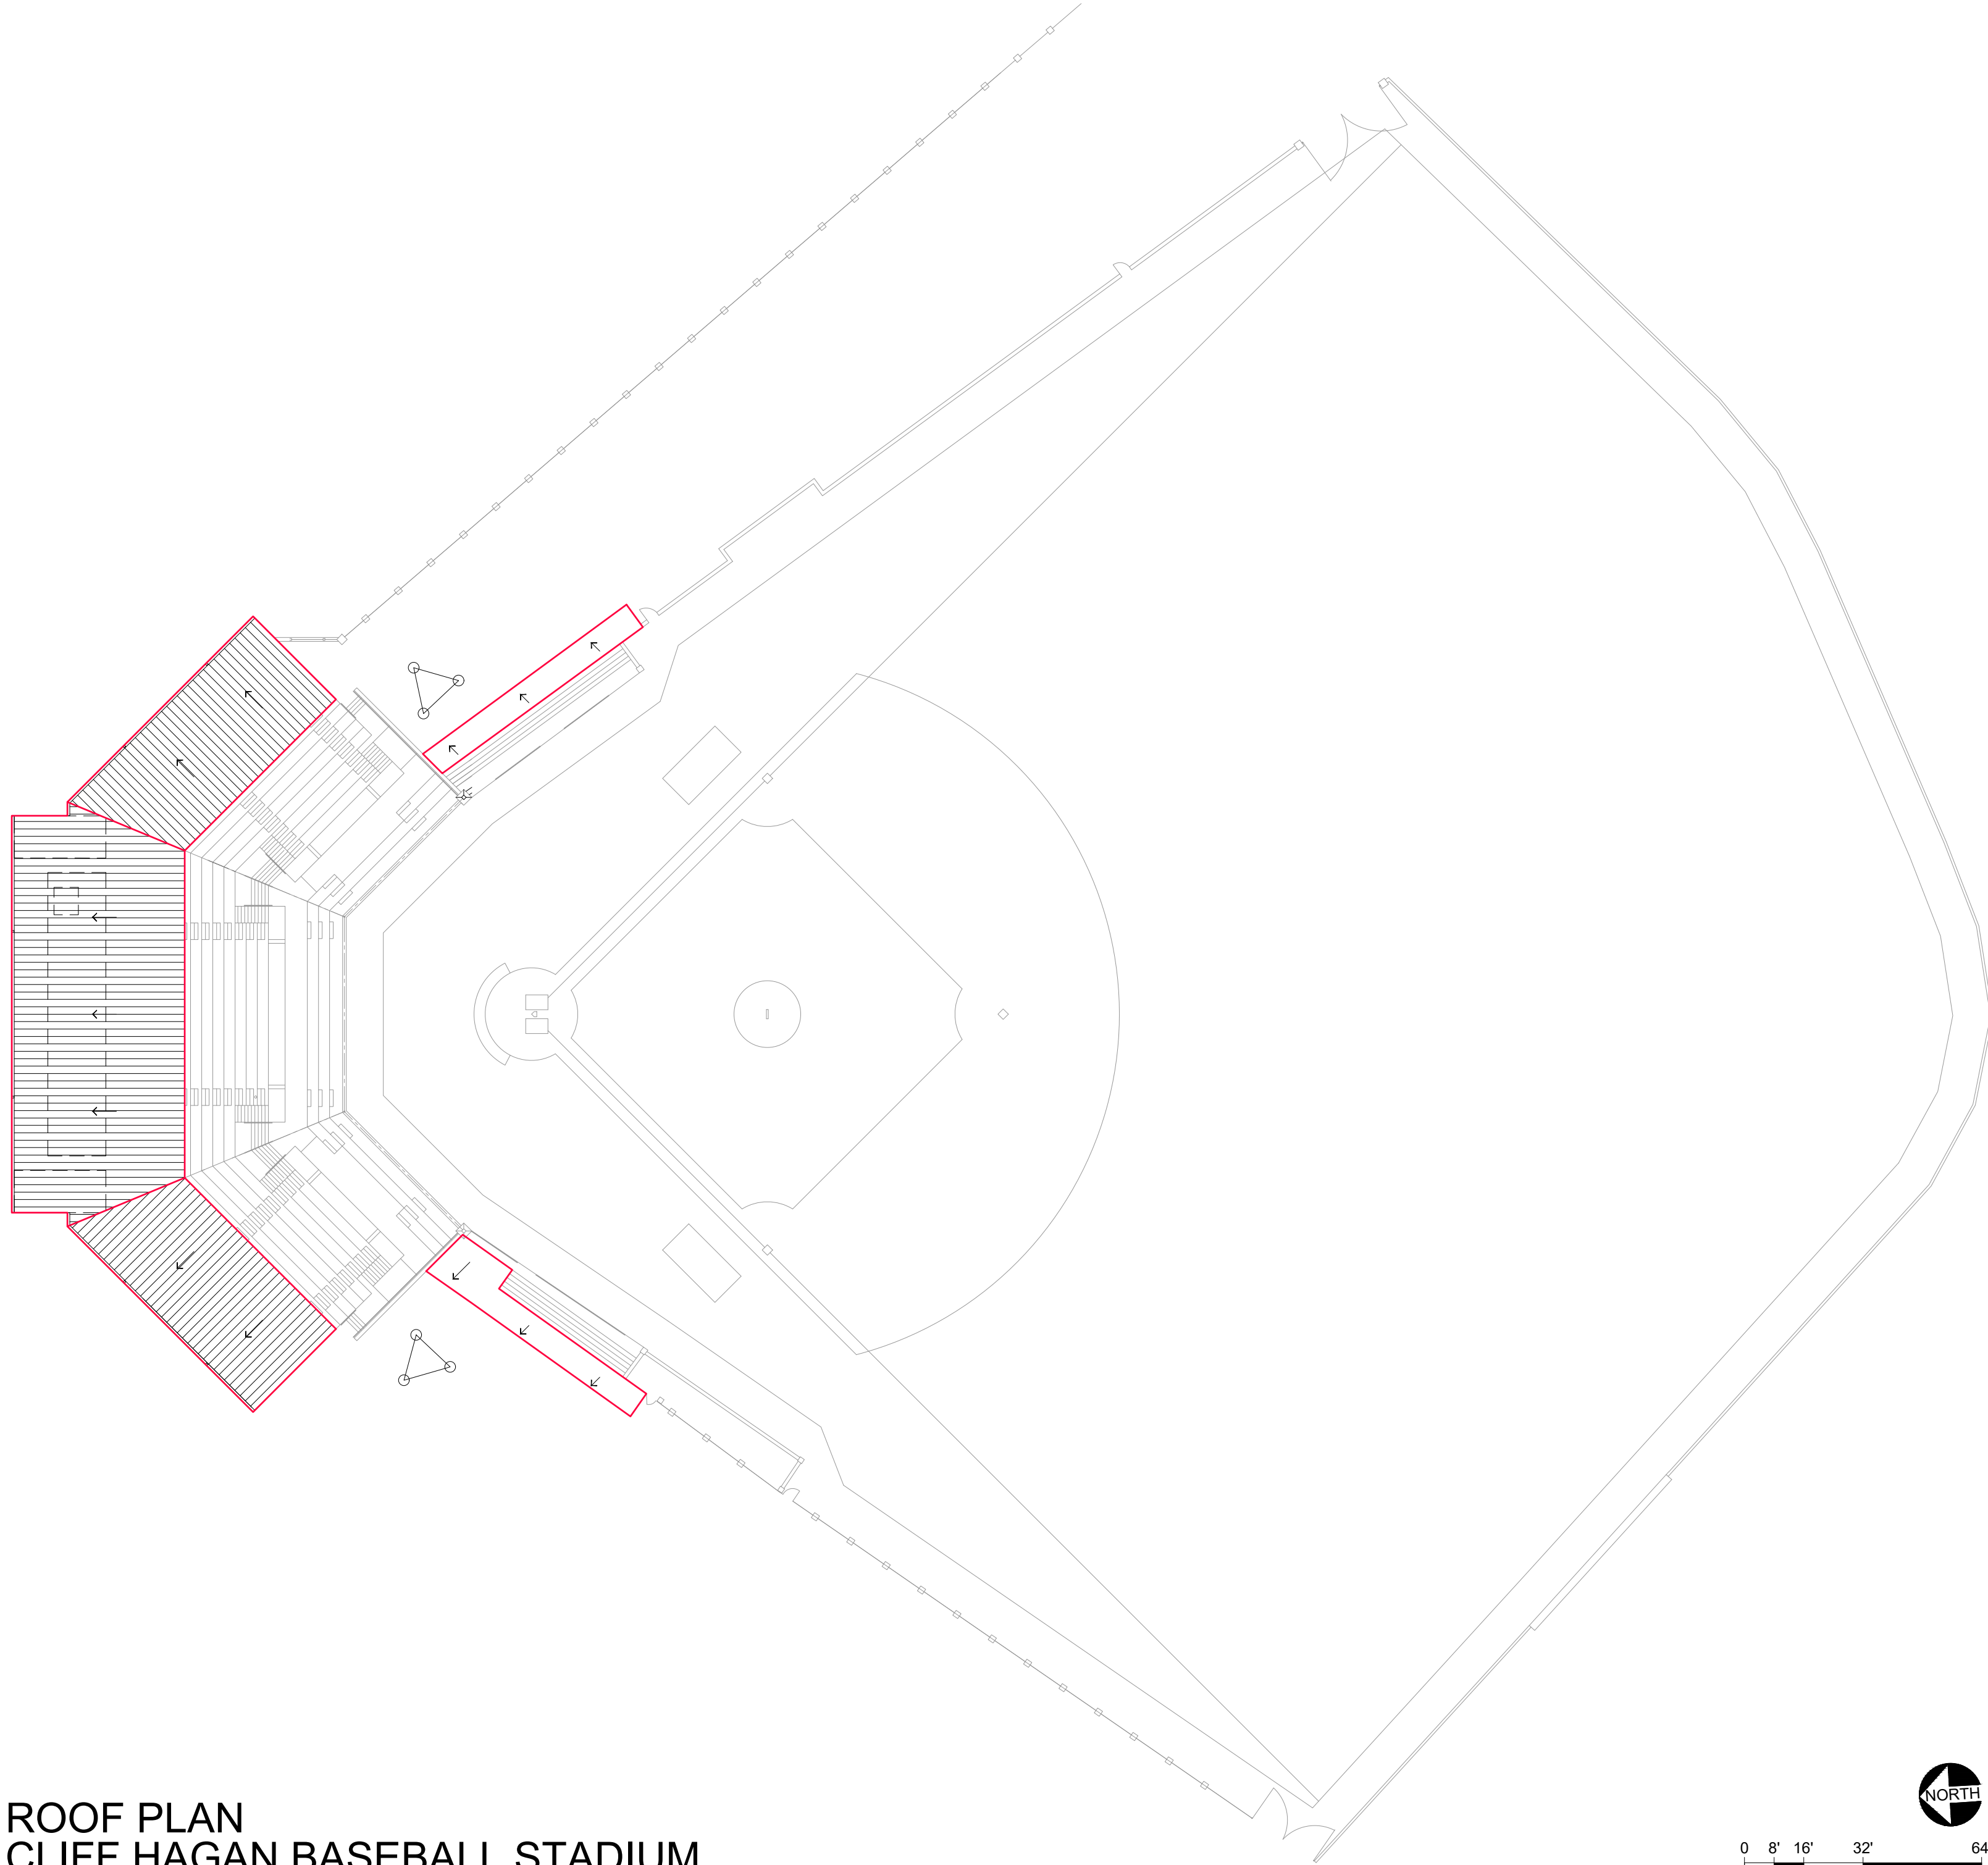

DATE:
09-16-19


DRAWN BY:
AKN

BLDG #:
0283

CLIFF HAGAN BASEBALL STADIUM

KEY DRAWING

UNIVERSITY OF KENTUCKY
Facilities Information Services

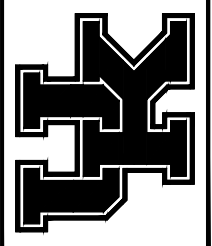

SHEET
3 of 3