



3-12-08

JCM

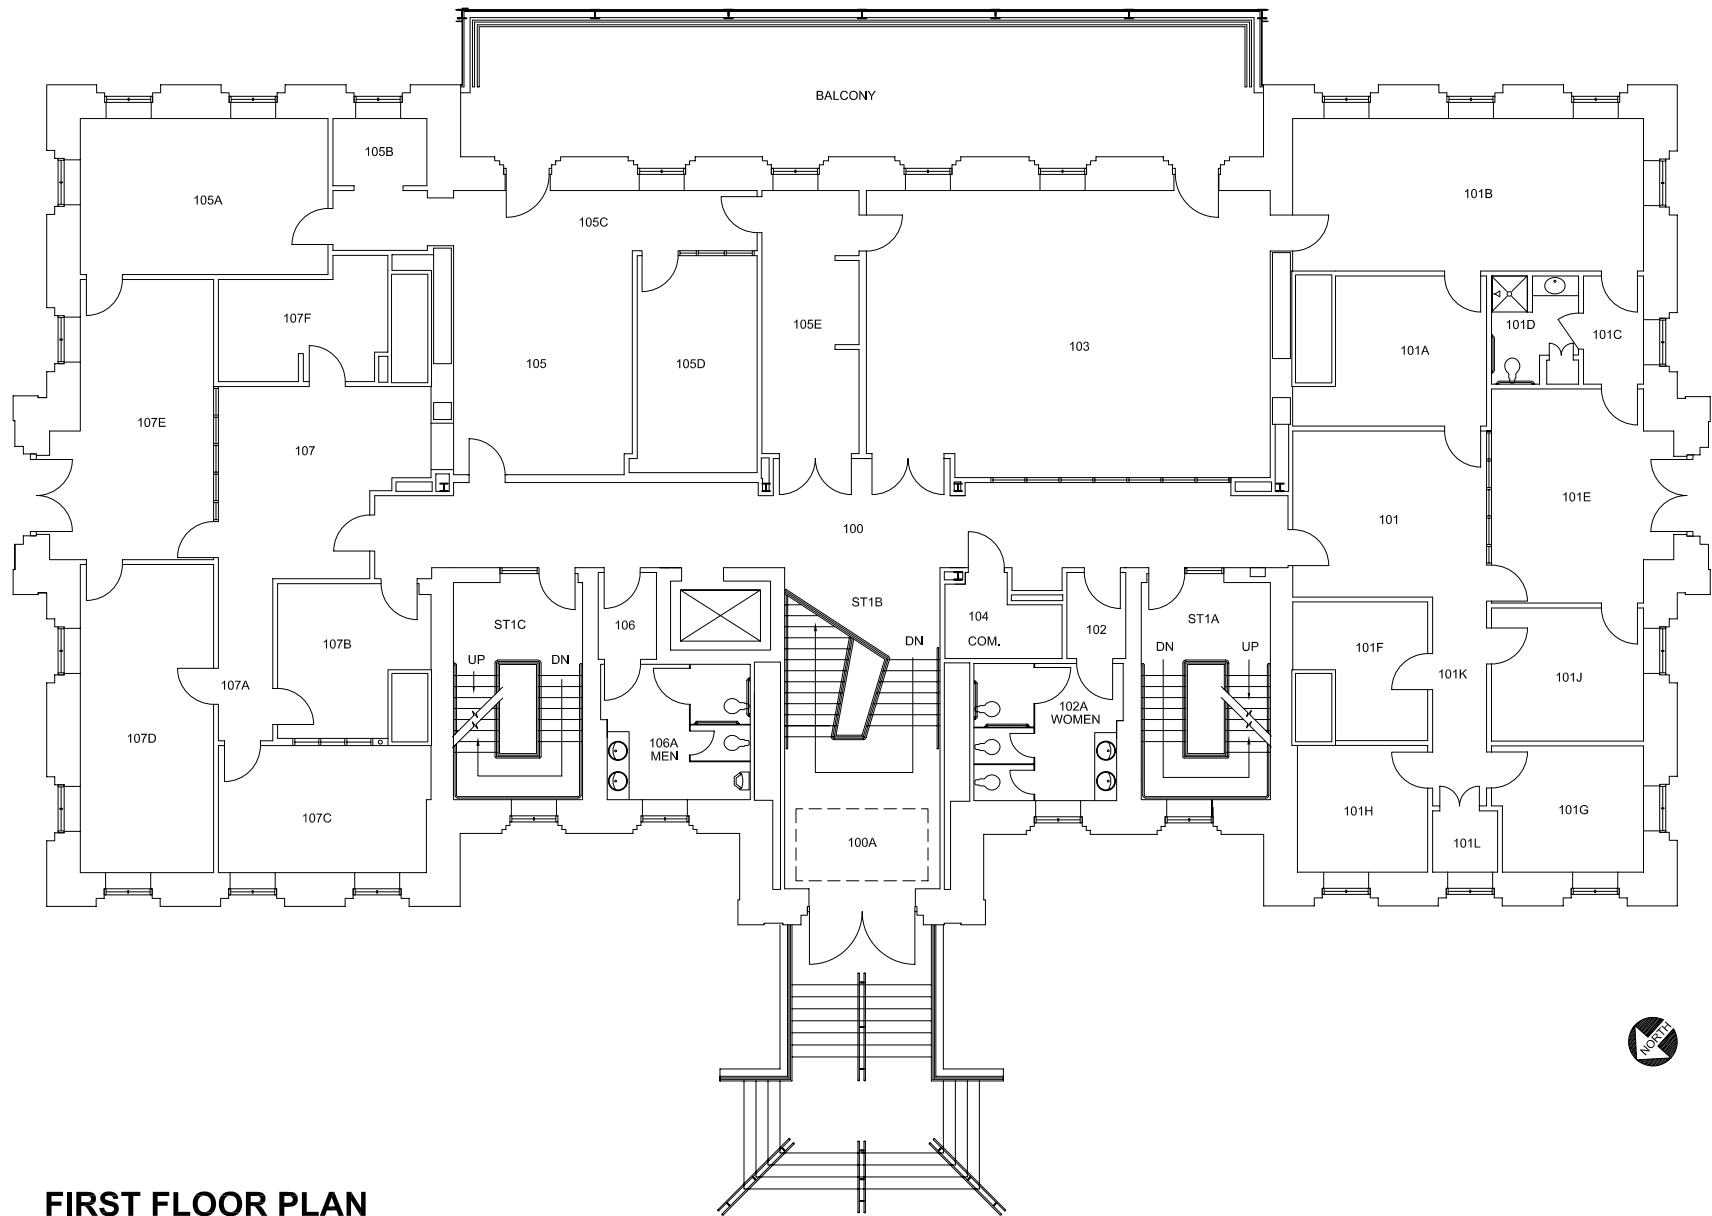

**FIRST FLOOR PLAN
MAIN BUILDING**

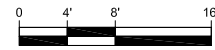

DATE:
7-8-04
DRAWN BY:
JCM

BLDG #:
0032


**MAIN BUILDING
KEY DRAWING**

UNIVERSITY OF KENTUCKY
Physical Plant Division

**SHEET
2 of 6**

3-12-08

JCM

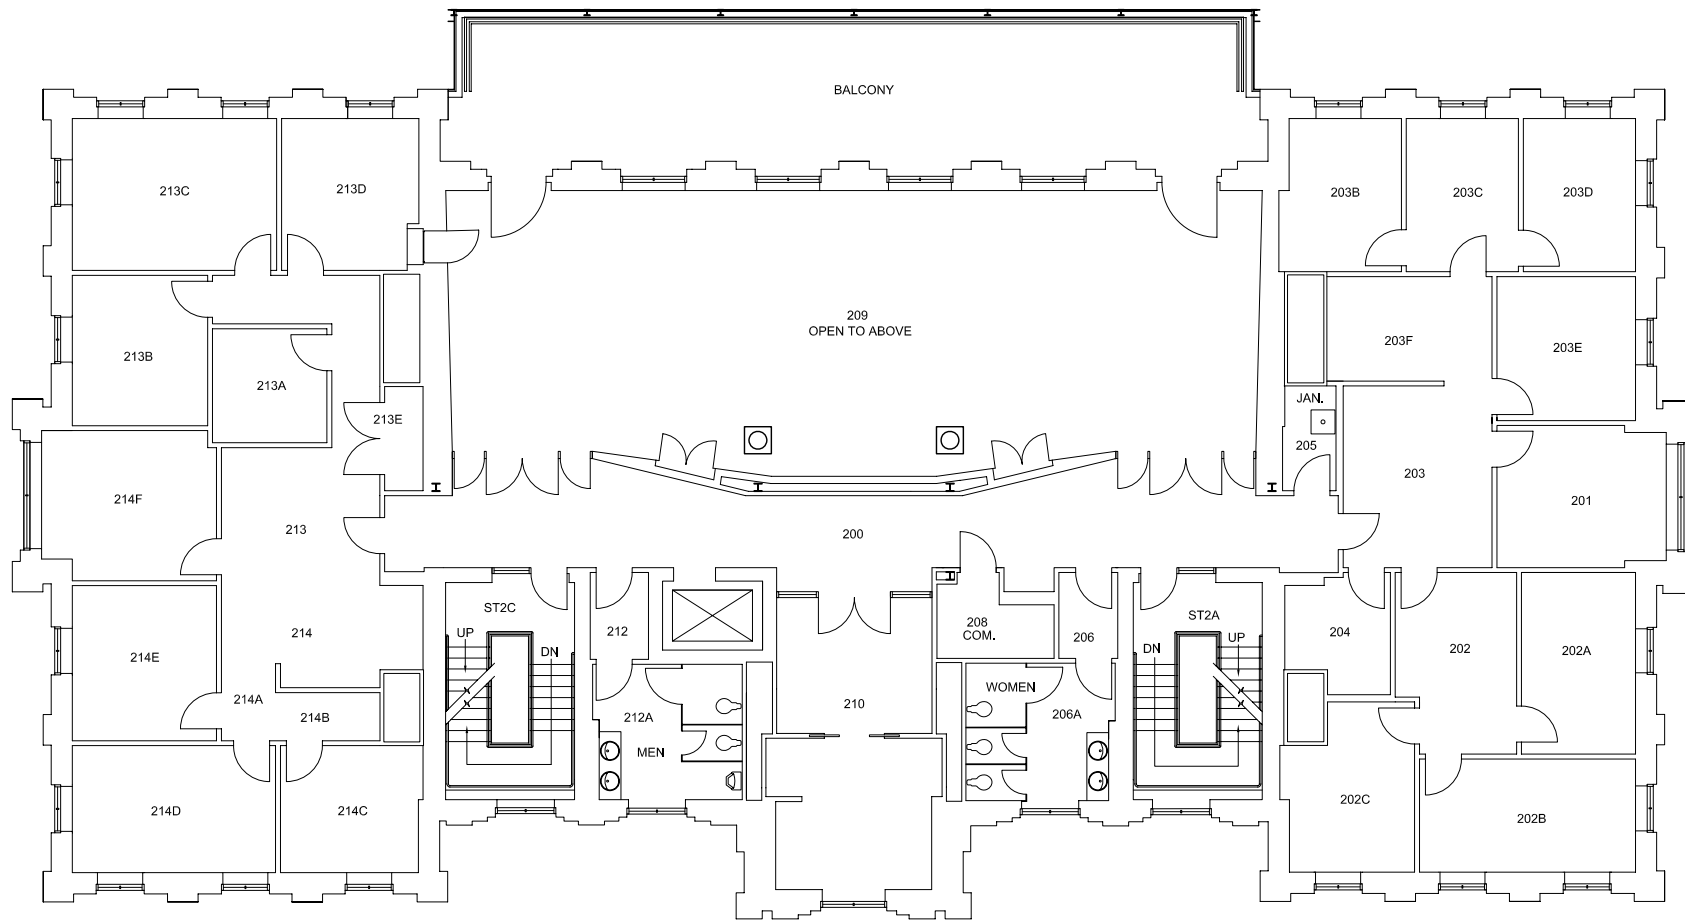

**SECOND FLOOR PLAN
MAIN BUILDING**

DATE:
7-8-04
DRAWN BY:
JCM

BLDG #:
0032

**MAIN BUILDING
KEY DRAWING**


UNIVERSITY OF KENTUCKY
Physical Plant Division



SHEET
3 of 6

3-12-08

JCM

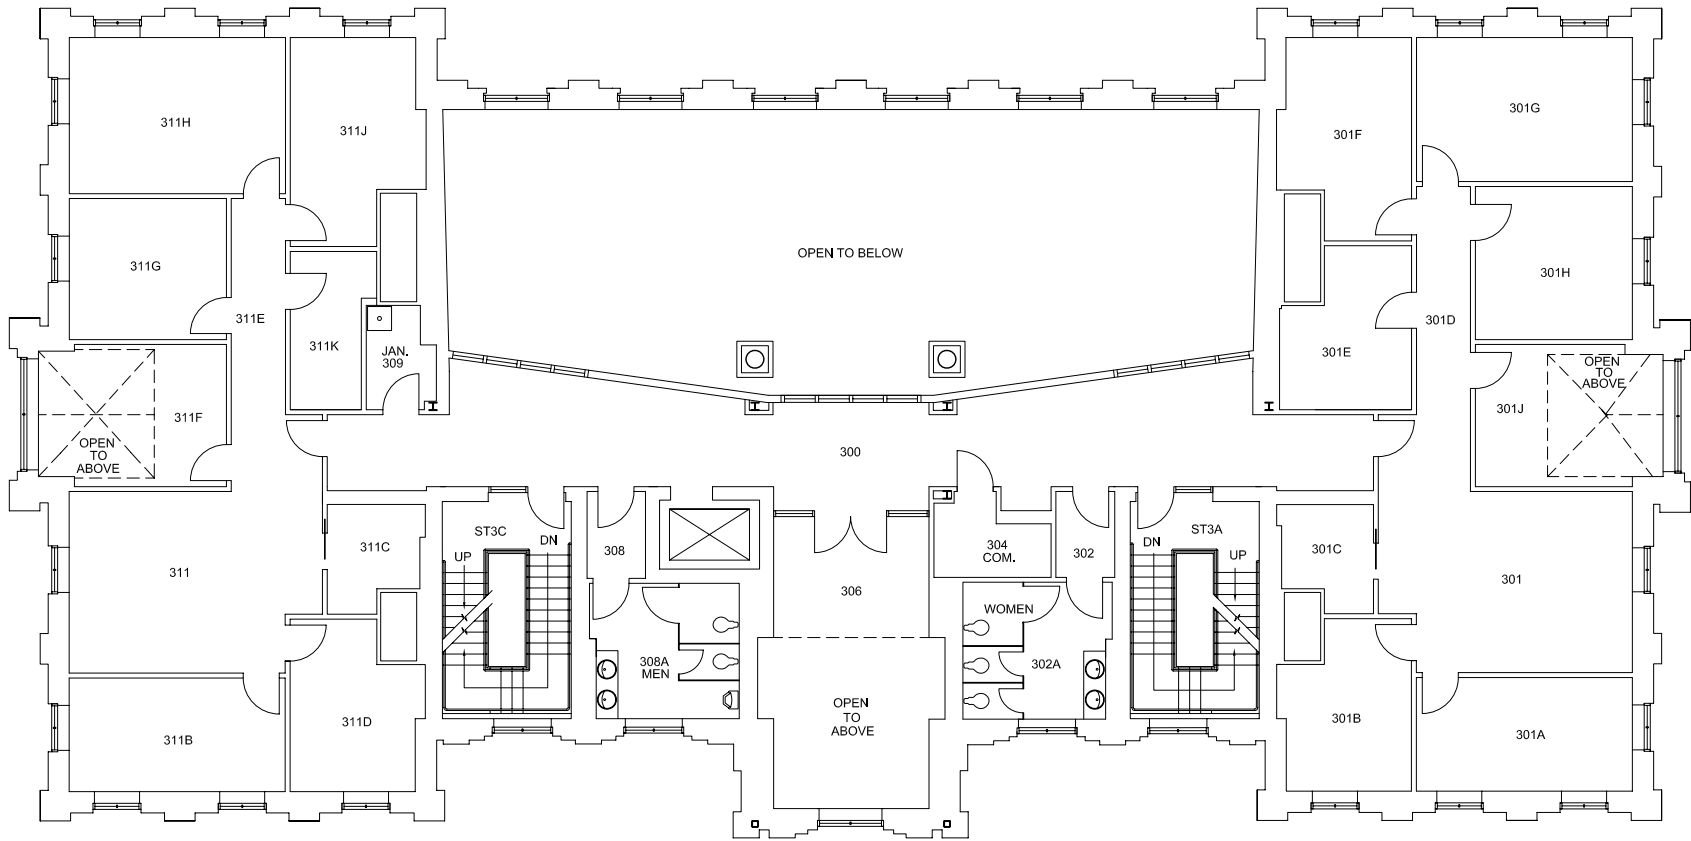

**THIRD FLOOR PLAN
MAIN BUILDING**

DATE:
7-8-04
DRAWN BY:
JCM


BLDG #:
0032

**MAIN BUILDING
KEY DRAWING**

UNIVERSITY OF KENTUCKY
Physical Plant Division

**SHEET
4 of 6**

JCM 3-11-08

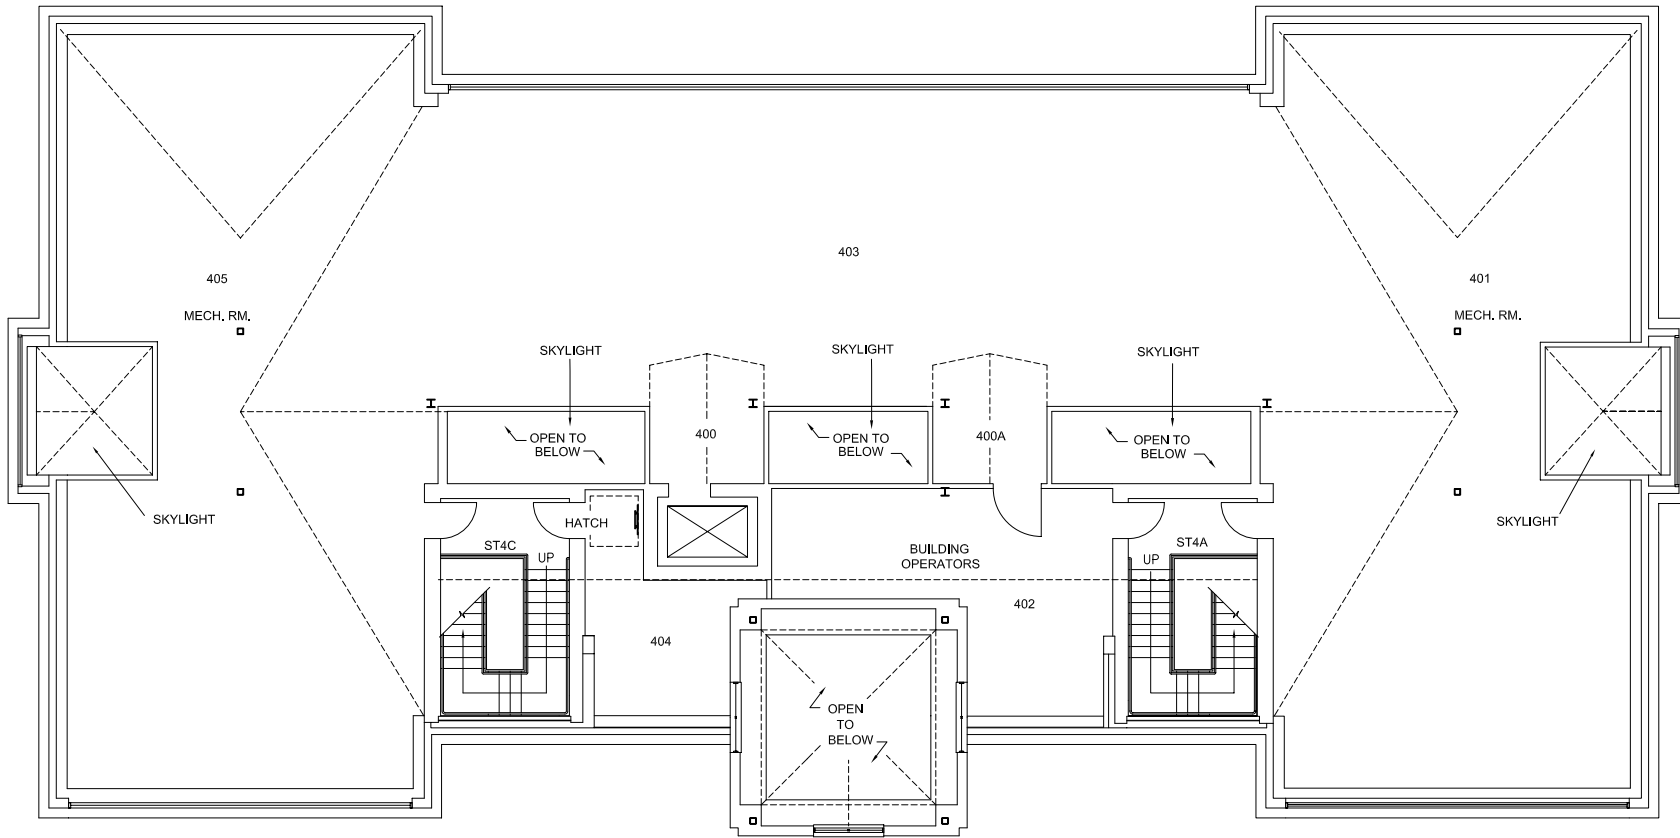

**FOURTH FLOOR PLAN
MAIN BUILDING**


DATE:
7-8-04
DRAWN BY:
JCM

BLDG #:
0032

**MAIN BUILDING
KEY DRAWING**

UNIVERSITY OF KENTUCKY
Physical Plant Division

**SHEET
5 of 6**

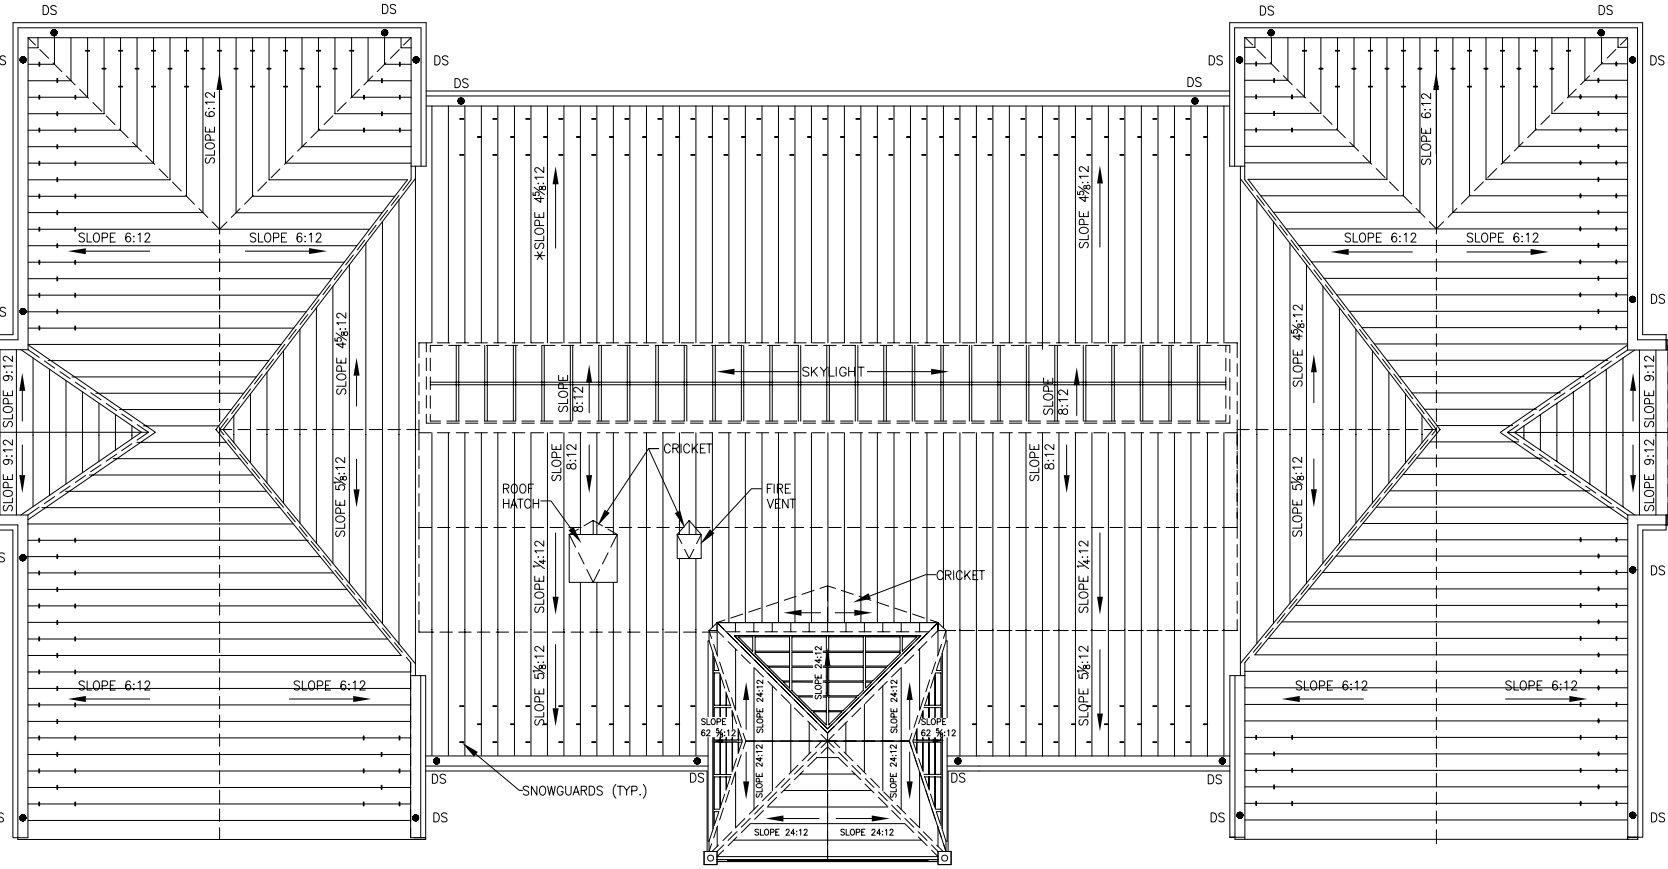

**ROOF PLAN
MAIN BUILDING**



DATE:
7-8-04
DRAWN BY:
JCM

BLDG #:
0032

**MAIN BUILDING
KEY DRAWING**

UNIVERSITY OF KENTUCKY
Physical Plant Division



SHEET
6 of 6

PLAZA		FIRST		SECOND		THIRD		FOURTH	
NUM	SQ FT	NUM	SQ FT	NUM	SQ FT	NUM	SQ FT	NUM	SQ FT
000A	106	100	558	200	626	300	723	400	61
000B	639	100A	164	201	164	301	353	400A	61
001	147	101	224	202	143	301A	170	401	1884
002	54	101A	169	202A	144	301B	141	402	375
003	447	101B	377	202B	170	301C	63	403	1879
004	34	101C	45	202C	140	301D	86	404	173
004A	53	101D	62	203	189	301E	132	405	1893
005	684	101E	253	203B	125	301F	169	ST4A	194
006	39	101F	109	203C	119	301G	216	ST4C	194
007	23	101G	128	203D	119	301H	167	NET	6714
008	35	101H	115	203E	138	301J	182	ASSIGN	2,549
008A	138	101J	141	203F	120	302	35	GROSS	7,409
009A	43	101K	78	204	78	302A	138		
009B	119	101L	28	205	38	304	56		
009C	117	102	35	206	35	306	333		
009D	131	102A	138	206A	142	308	35		
009E	597	103	790	208	56	308A	137		
009F	613	104	56	209	1,533	309	46		
010	61	105	279	210	325	311	304		
012	177	105A	268	212	35	311B	170		
013	158	105B	44	212A	141	311C	64		
013A	30	105C	175	213	249	311D	142		
013B	206	105D	186	213A	91	311E	130		
013C	158	105E	176	213B	141	311F	183		
013D	210	106	35	213C	215	311G	154		
013E	108	106A	137	213D	141	311H	234		
013F	101	107	243	213E	28	311J	172		
014	35	107A	61	214	128	311K	83		
014A	137	107B	144	214A	29	ST3A	199		
016	639	107C	185	214B	35	ST3C	199		
018	494	107D	285	214C	123	NET	5,216		
018A	24	107E	286	214D	179	ASSIGN	3,562		
018B	53	107F	124	214E	155	GROSS	6,753		
EL1	28	ST1A	199	214F	177				
STA	208	ST1B	360	ST2A	203				
STB	181	ST1C	199	ST2C	199				
STC	208	NET	6,856	NET	6,673				
NET	7,235	ASSIGN	4,860	ASSIGN	5,207				
ASSIGN	4,555	GROSS	9,548	GROSS	9,162				
GROSS	8,867								

NET AREA TOTAL	32,694
ASSIGNABLE AREA TOTAL	20,733
GROSS AREA TOTAL	41,739

KEY FOR UNASSIGNABLE
REV.12-07-04