
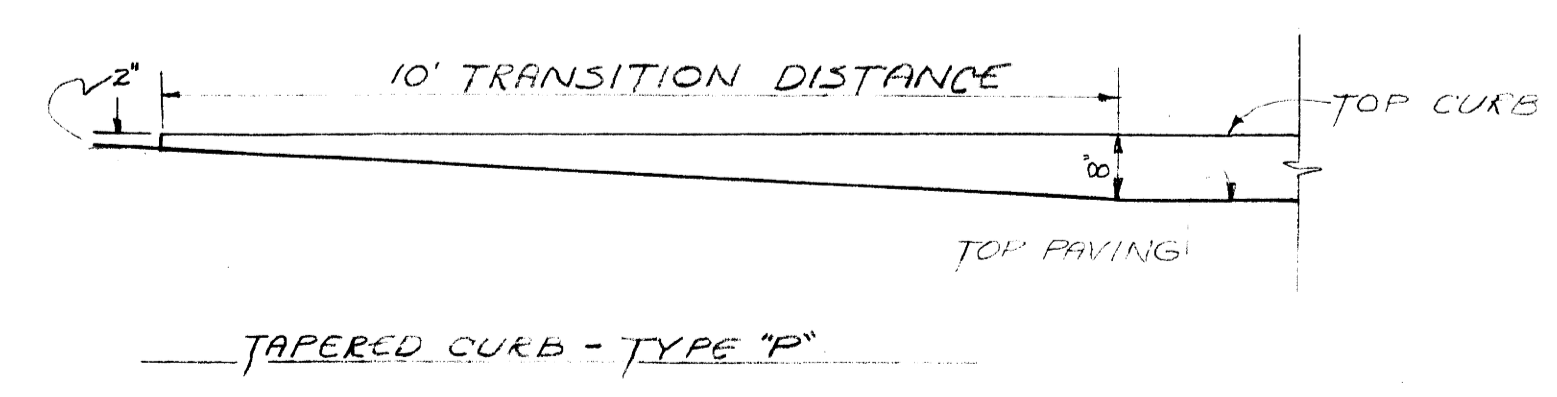
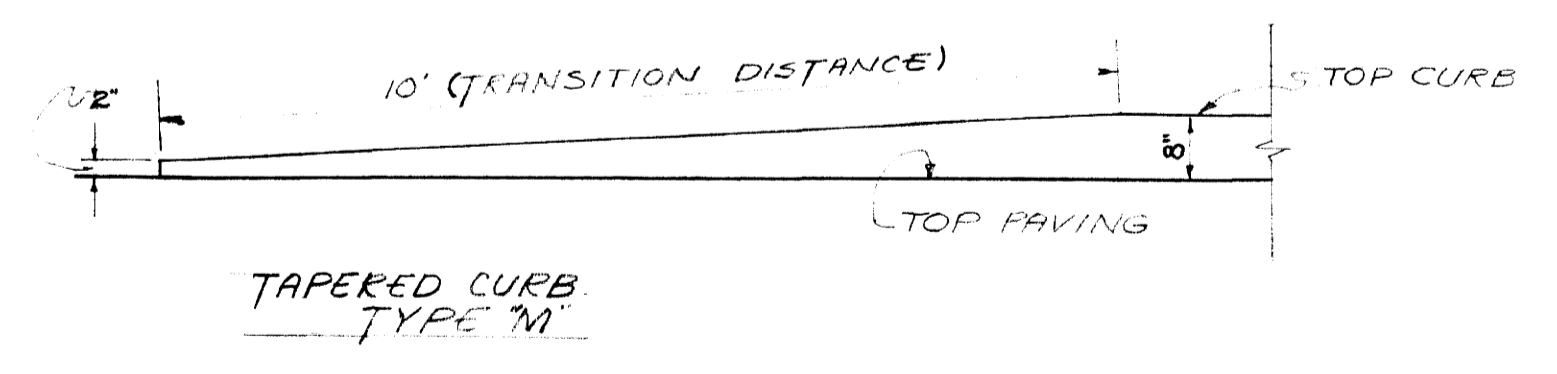
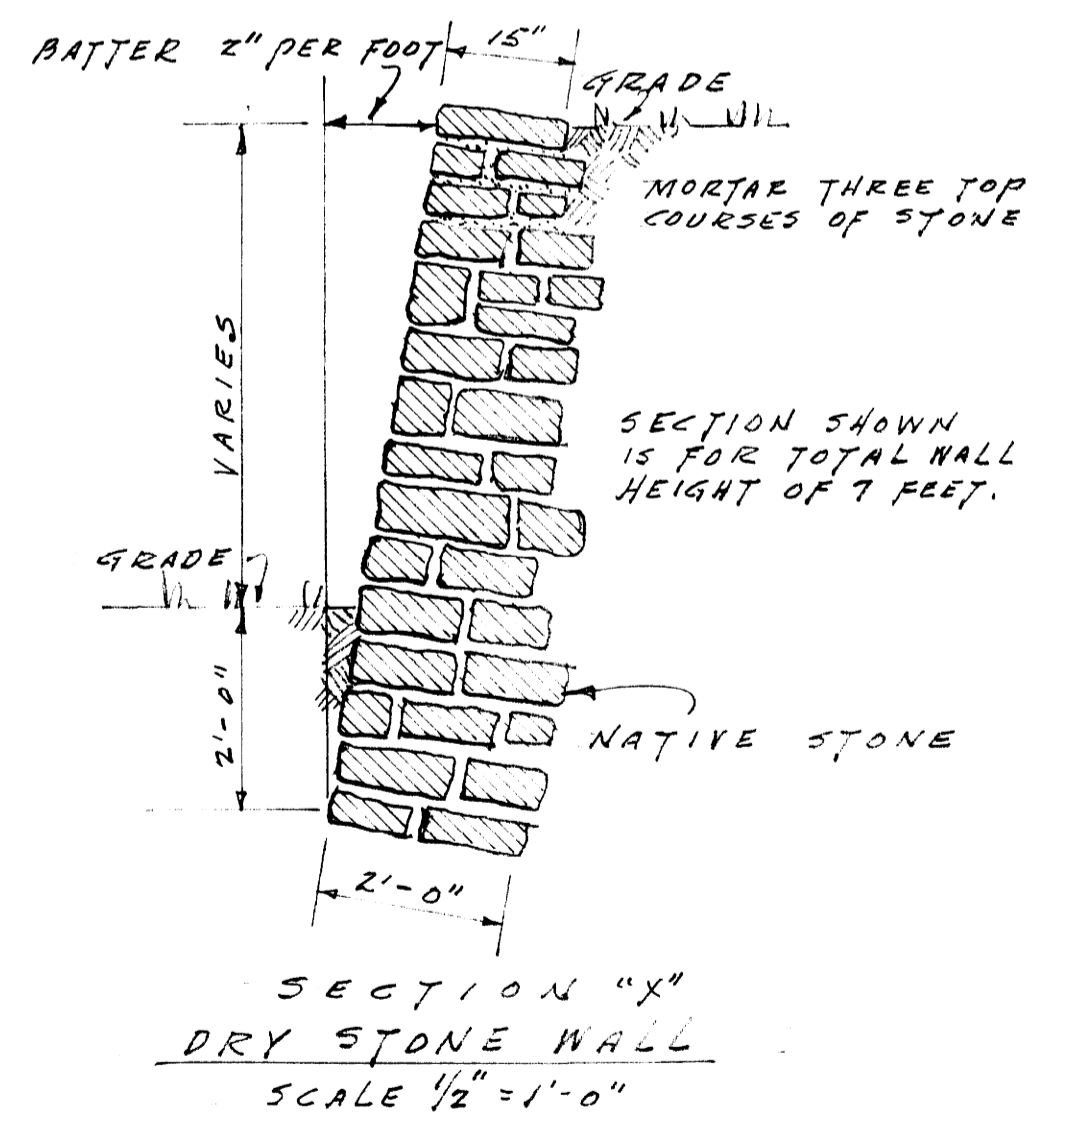
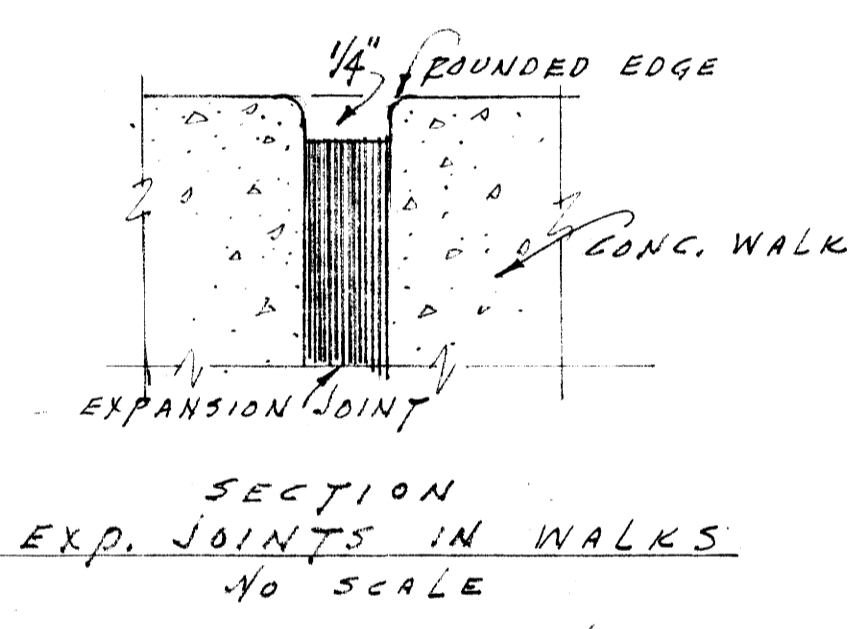
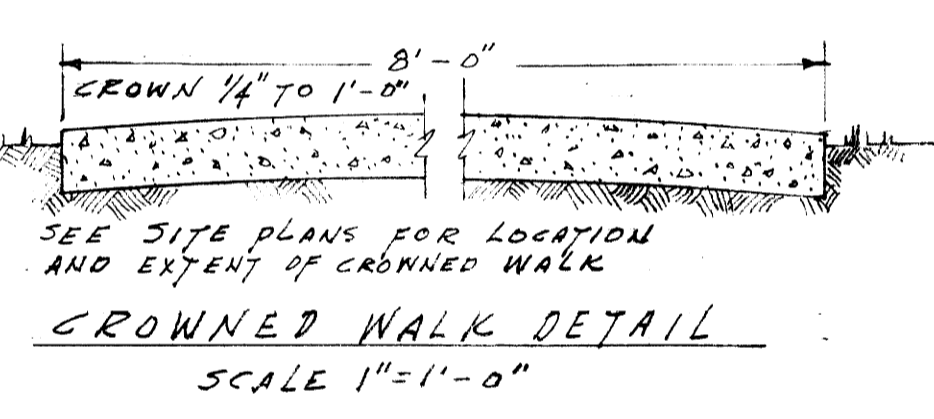
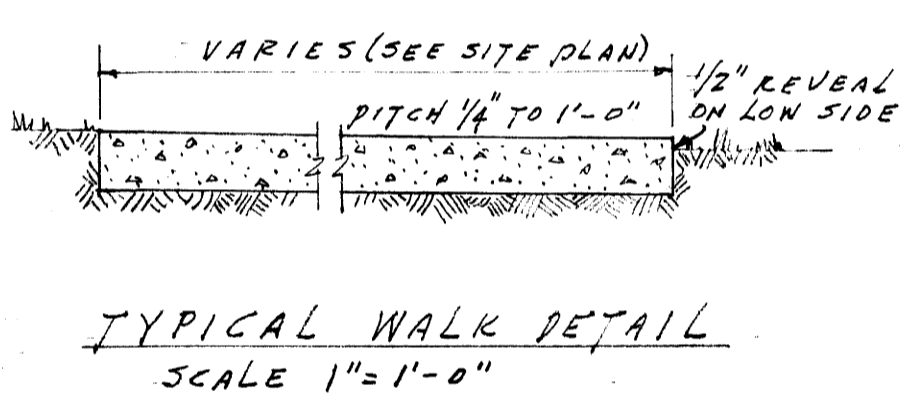
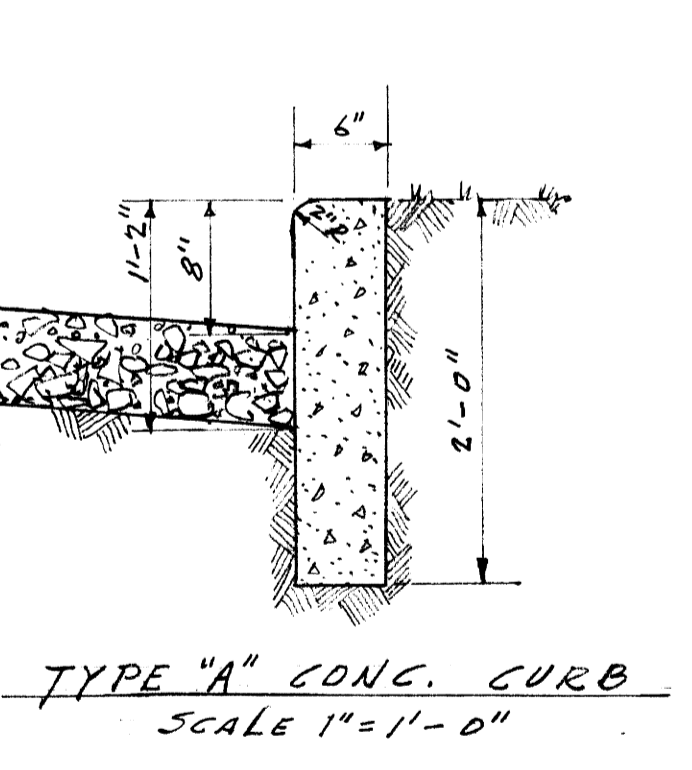


HOR. SCALE 1"=40'-0"
VERT. SCALE 1"=5'-0"

CENTER LINE PROFILE OF ALLEY

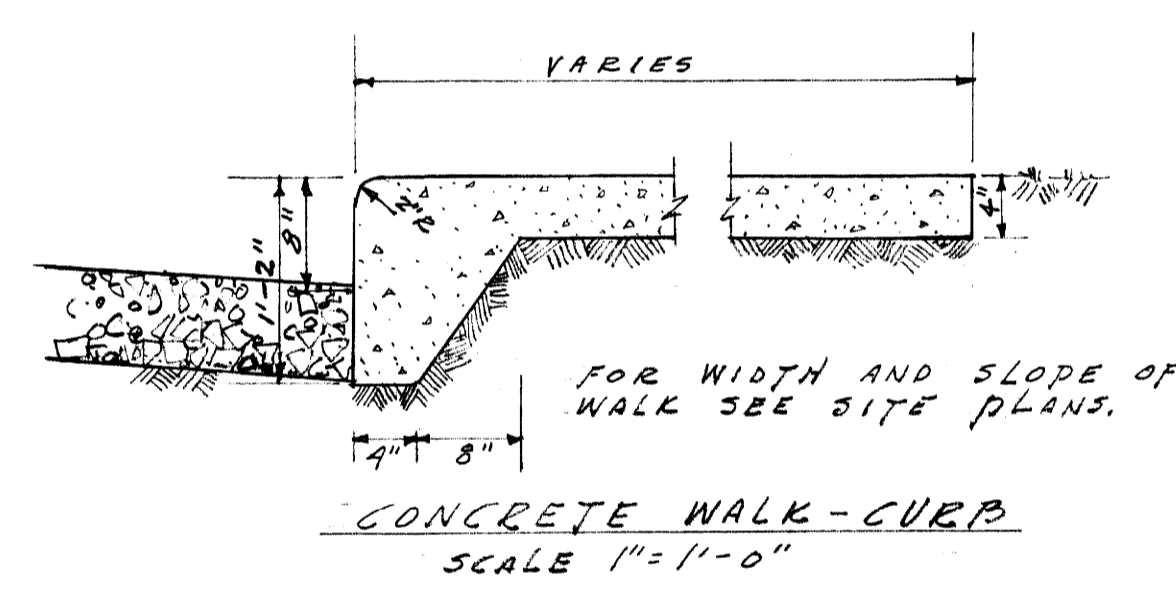

SORORITY HOUSES FOR UNIVERSITY OF KENTUCKY		
COMMONWEALTH OF KENTUCKY DEPARTMENT OF FINANCE FRANKFORT, KENTUCKY		JOHN T. GILLIG, ARCHITECT ROBERT E. RADER, JR., DESIGNER, ASSOCIATED 180 WALNUT STREET LEXINGTON, KENTUCKY
APPROVALS <i>[Signature]</i> 7-12-56 DATE		DATE SEP 11 1956 DRAWN BY L.A. CHECKED BY V.Z.
DATE 9-17-56 DATE		REVISIONS
		SHEET NO. SD 3

J-639