




**ENLARGED COURT YARD PLAN**  
SCALE: 1/2" = 1'-0"

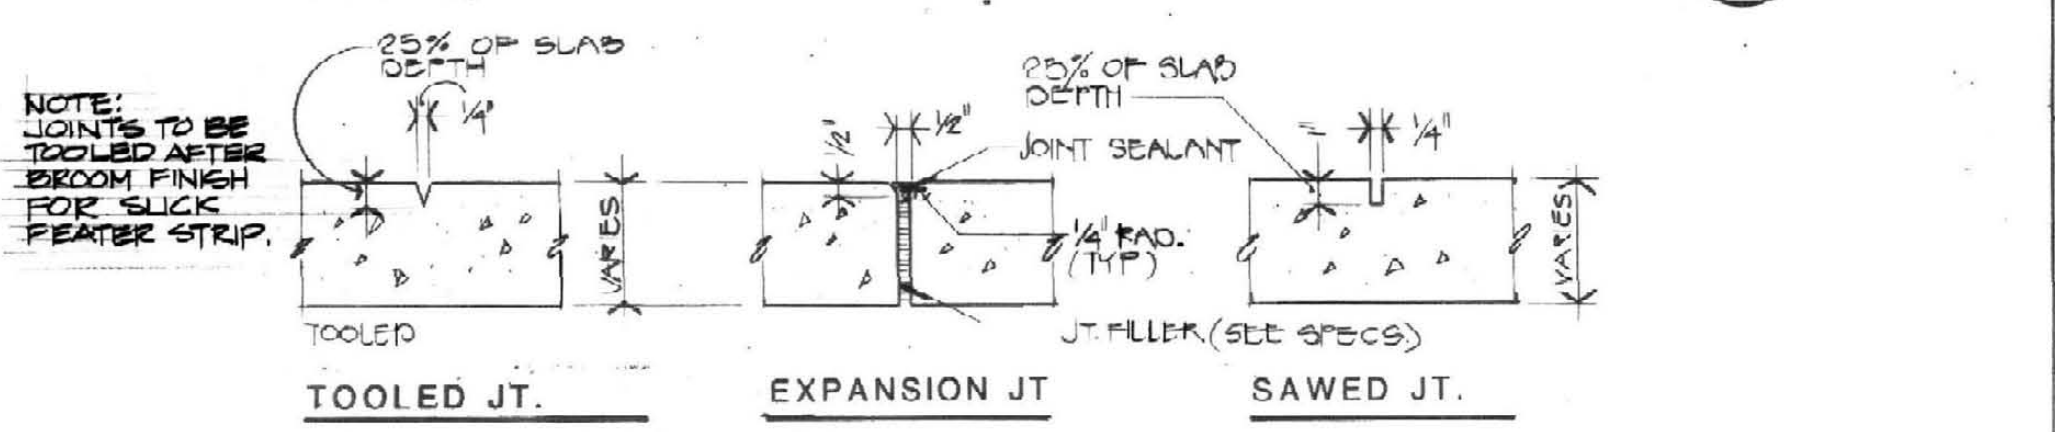


**JOINT DETAILS**

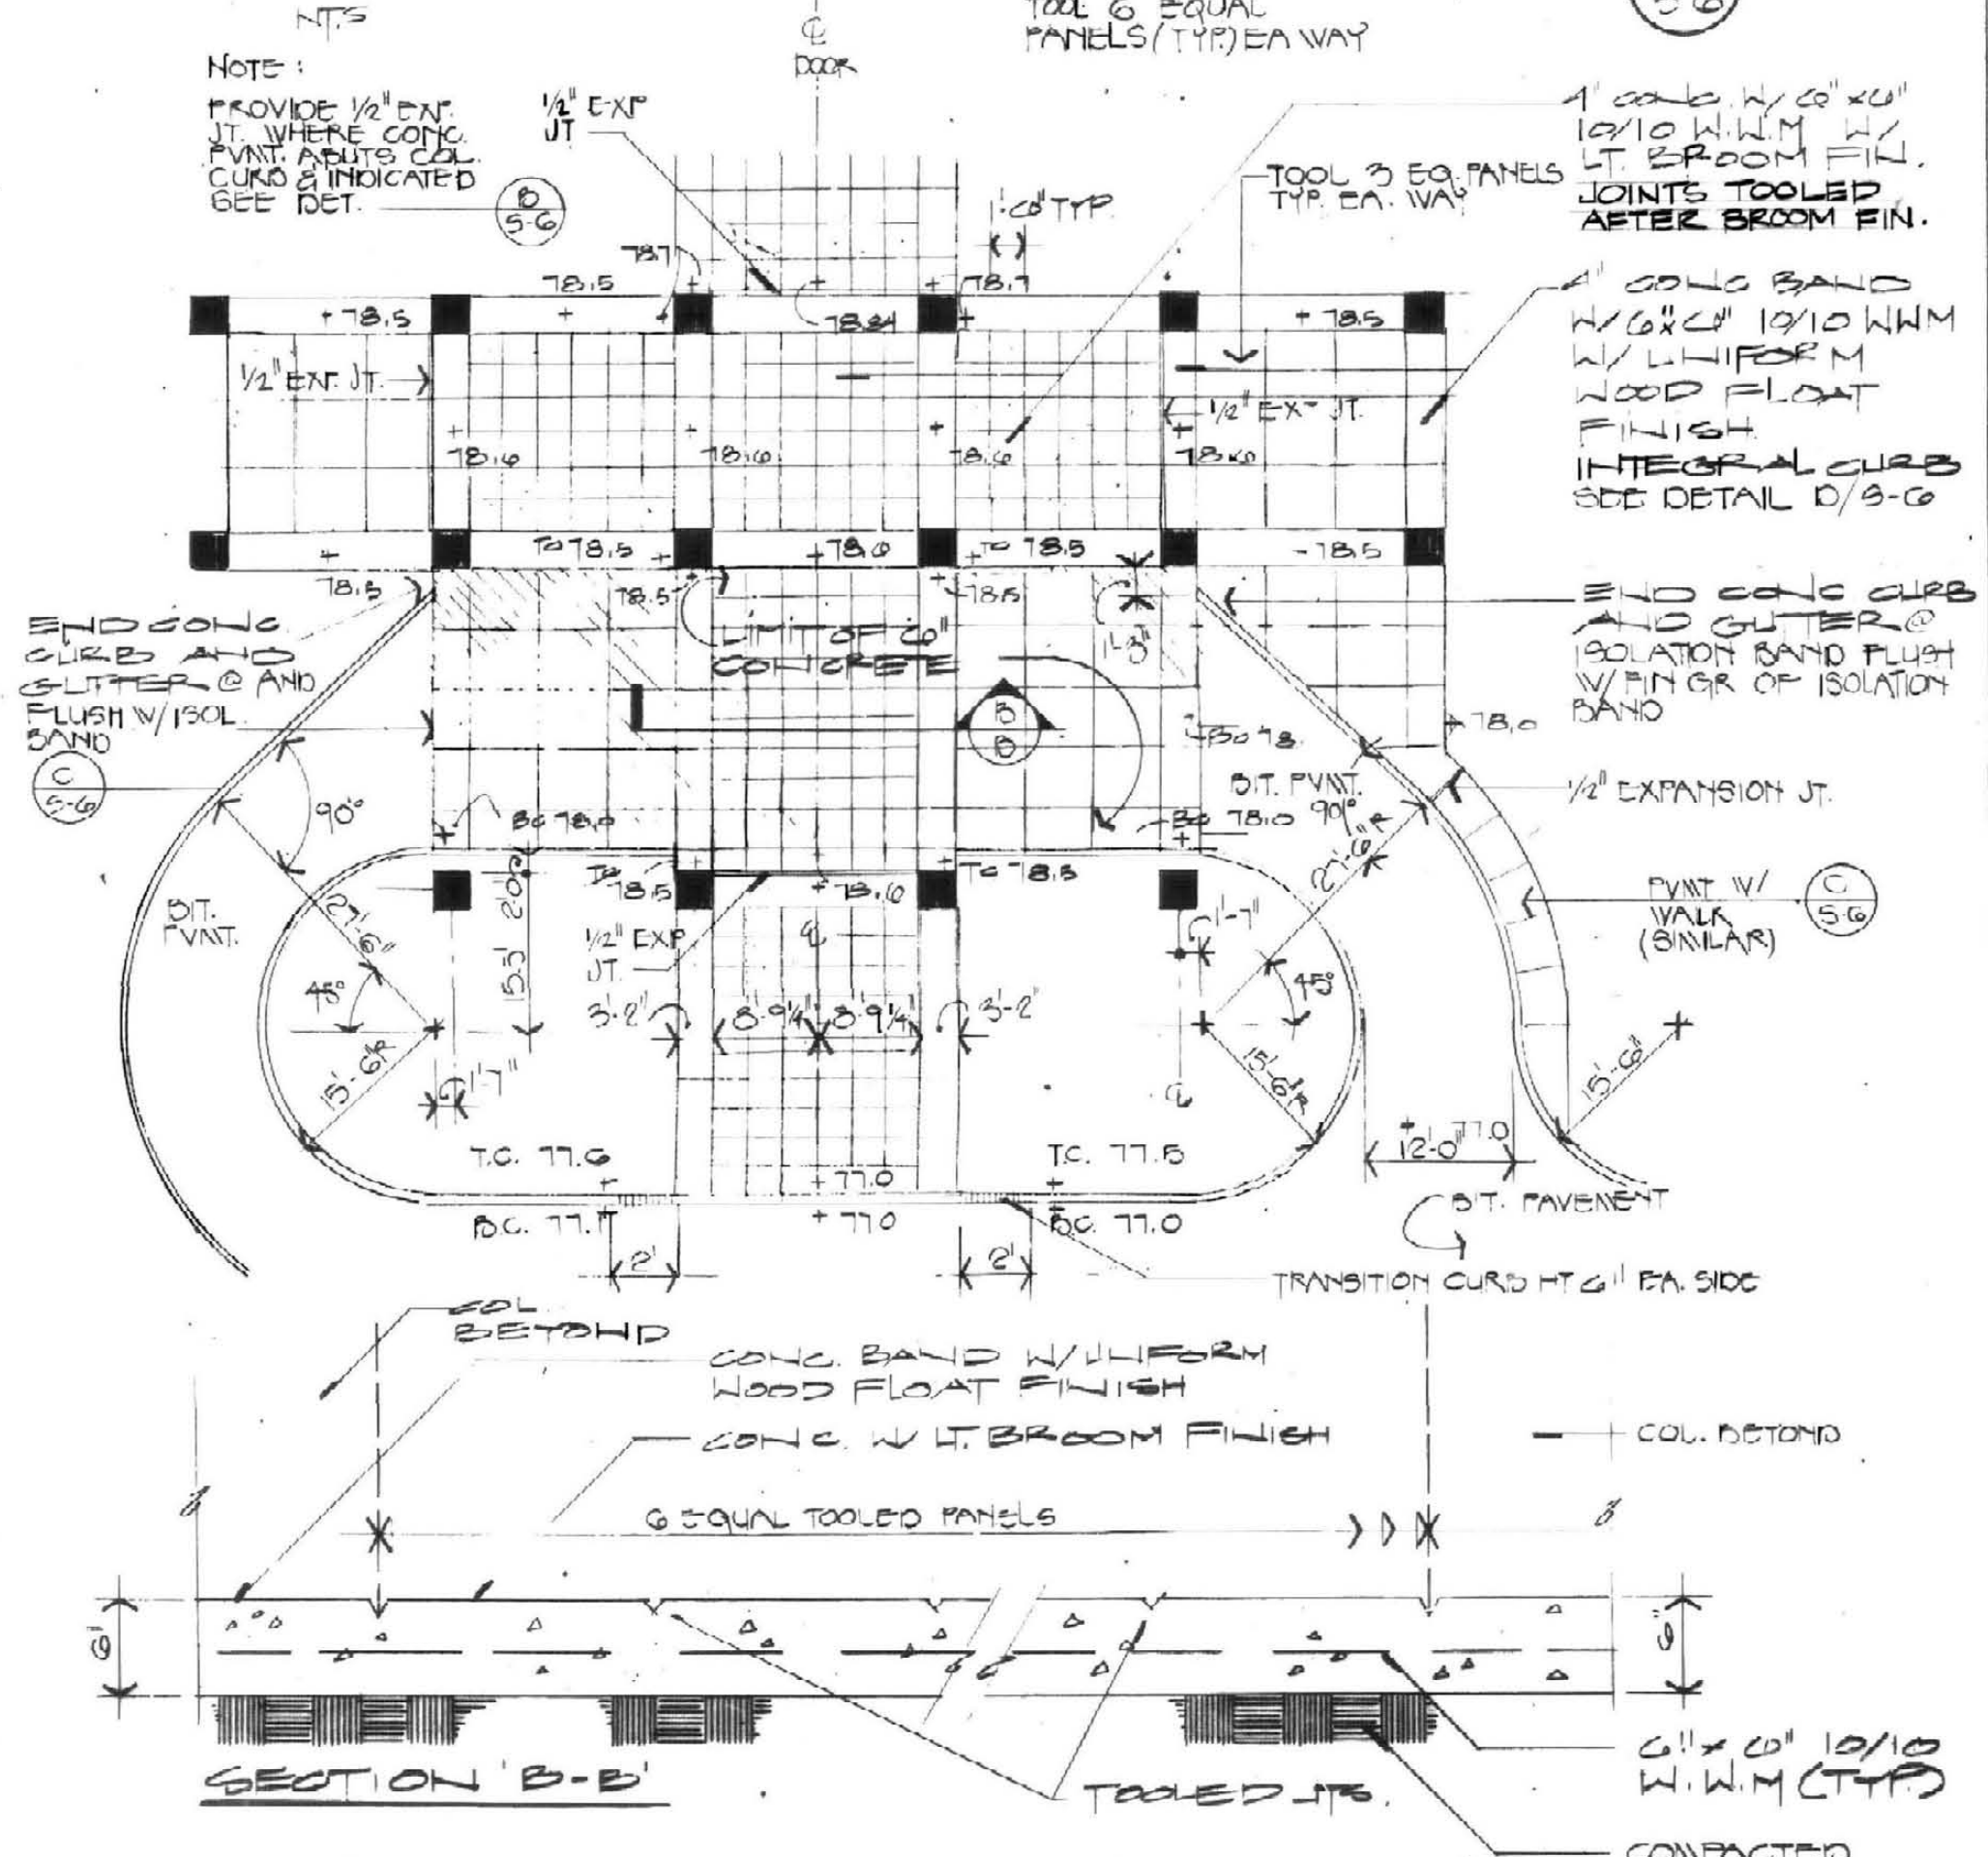


**ENLARGED ENTRANCE PLAN**  
SCALE: 1/8" = 1'-0"

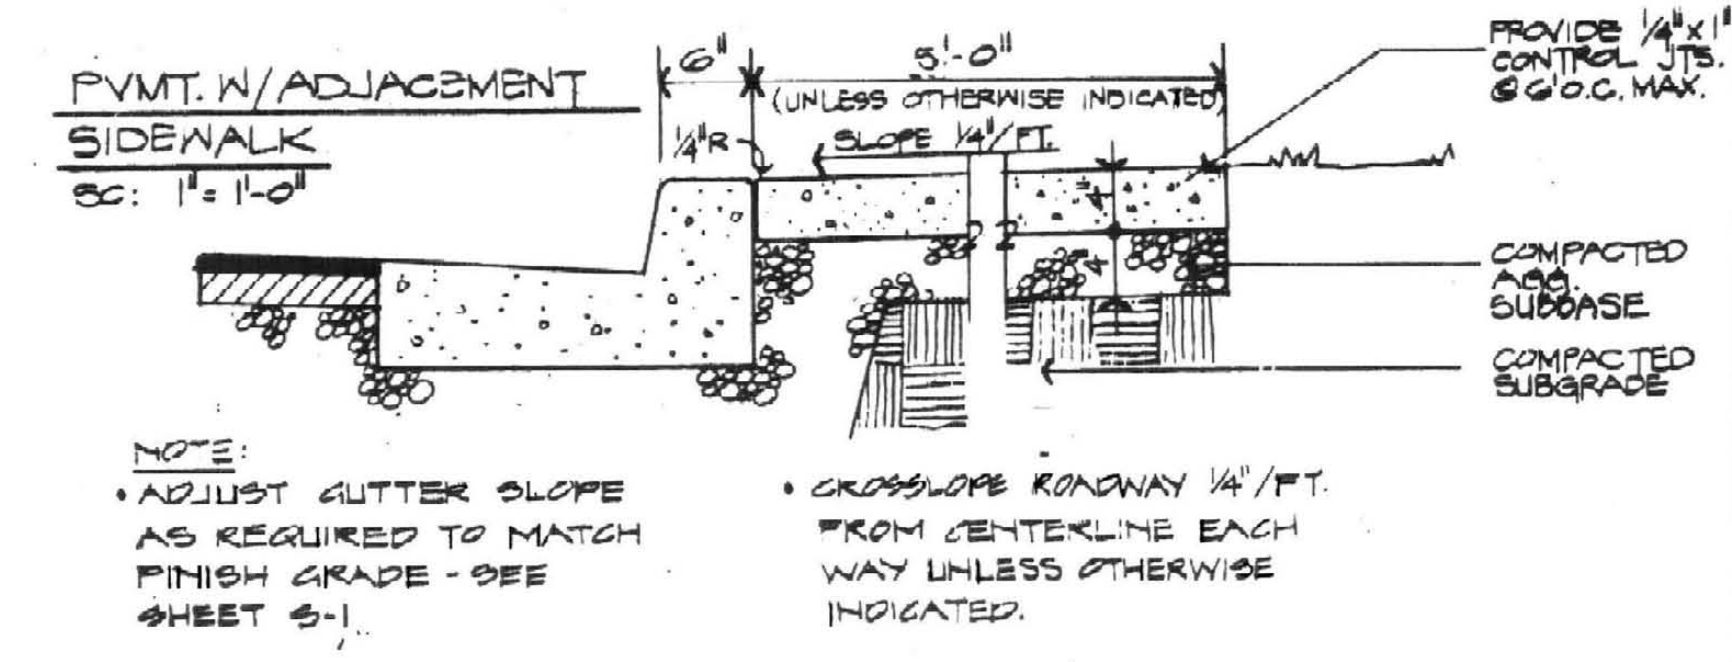

**BIT. PVMT. TYPE A**  
SCALE: 1" = 1'-0"

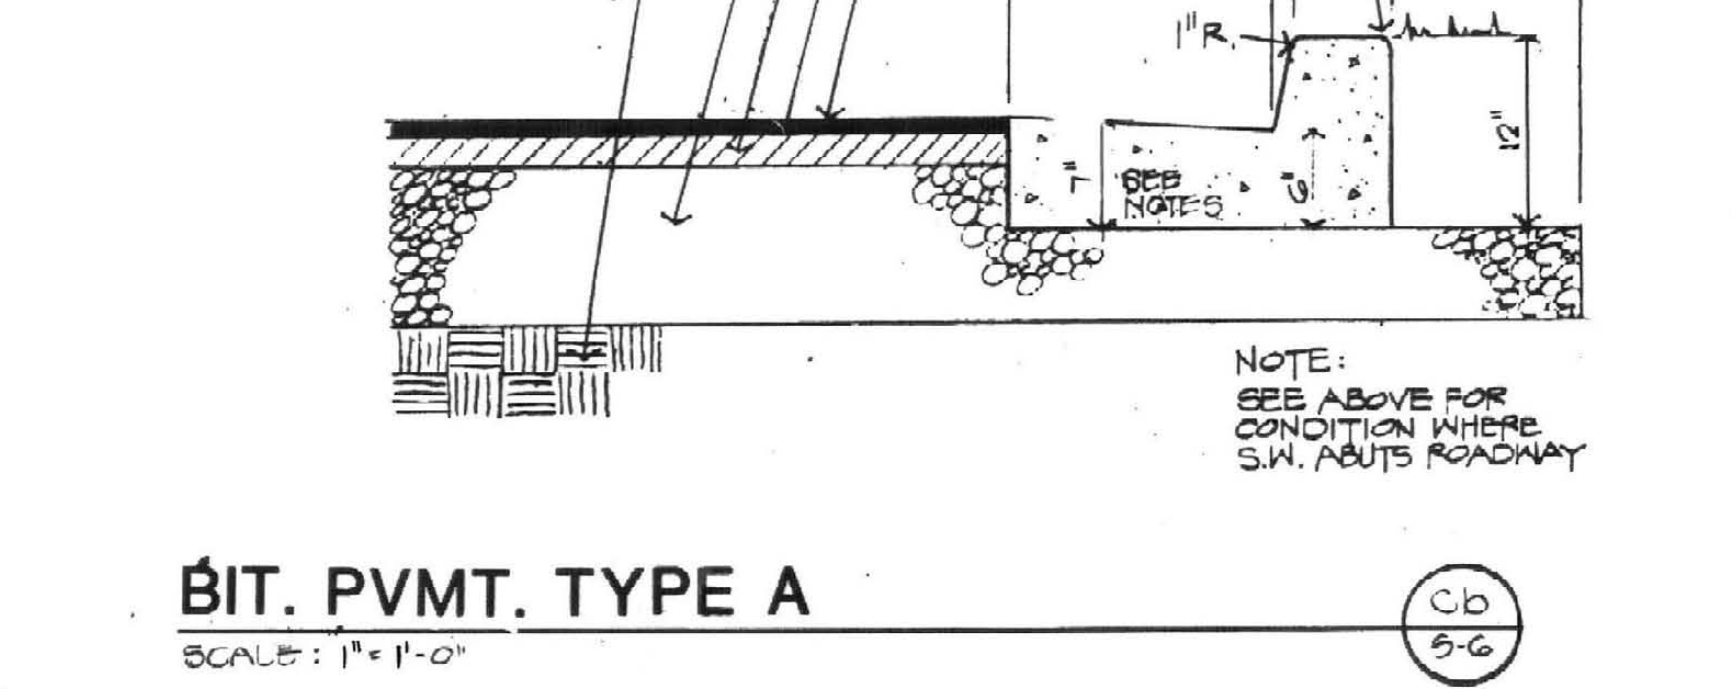


**CONCRETE STAIRS TYPE "A"**  
SCALE: 3/4" = 1'-0"

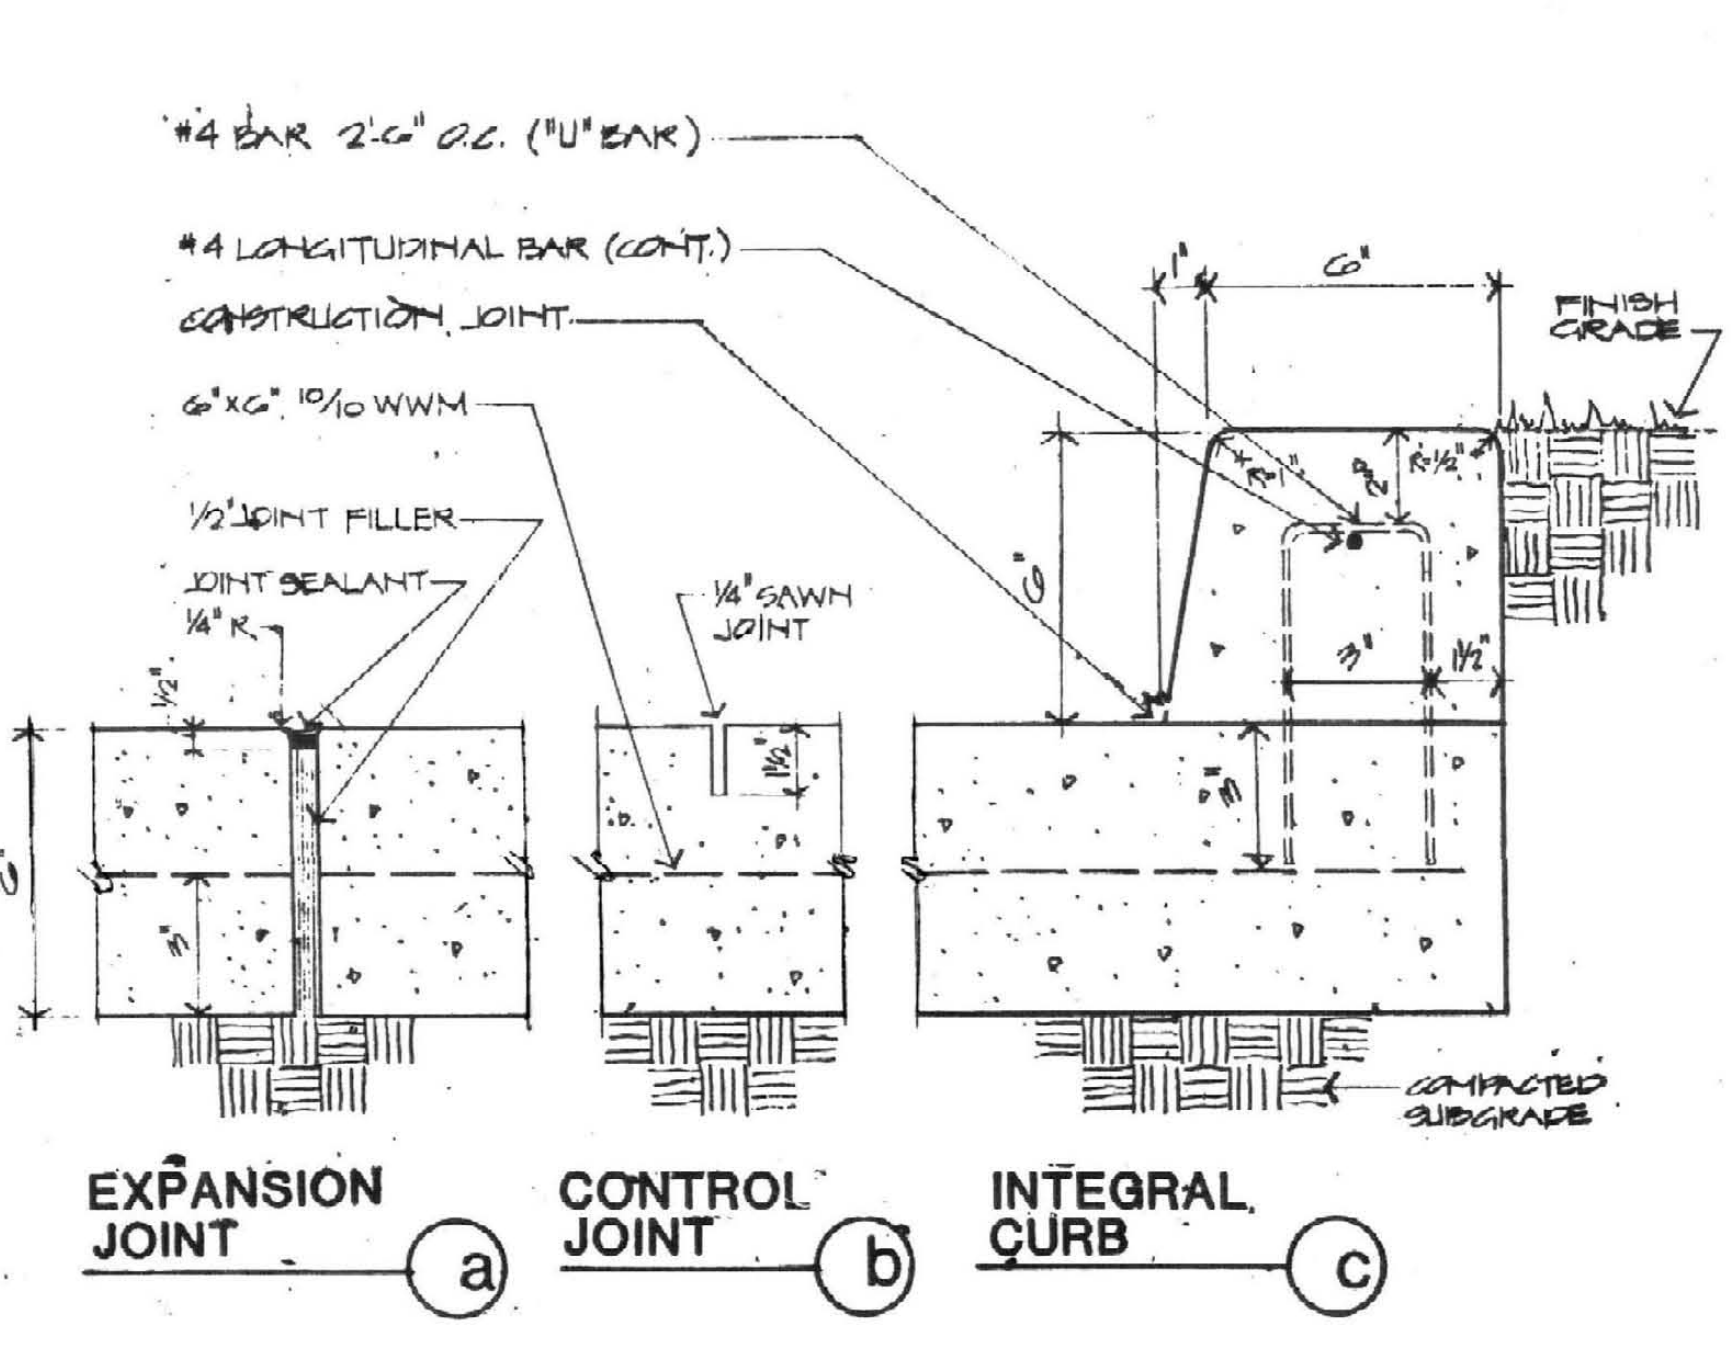


**RAMP TYPE "A"**

**RAMP TYPE "B"**

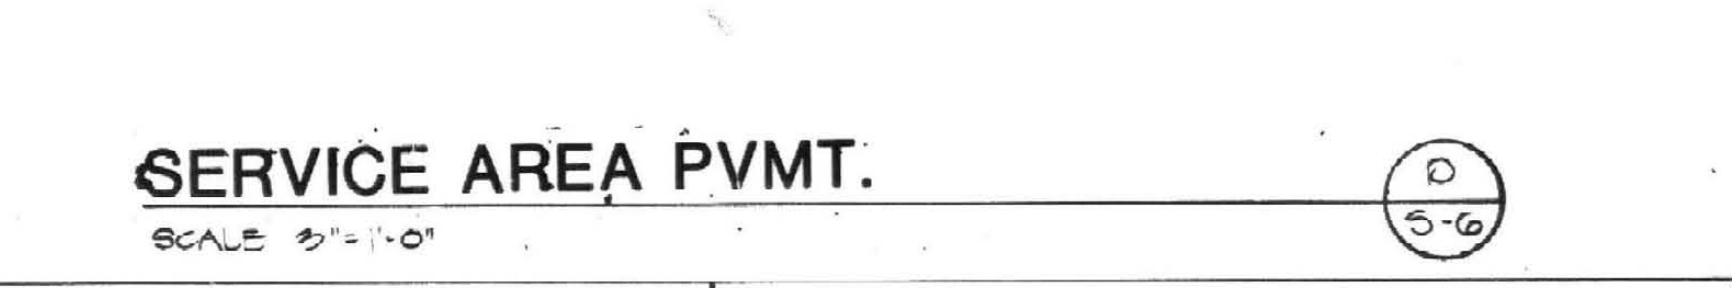


**SERVICE AREA PVMT.**  
SCALE: 3/4" = 1'-0"

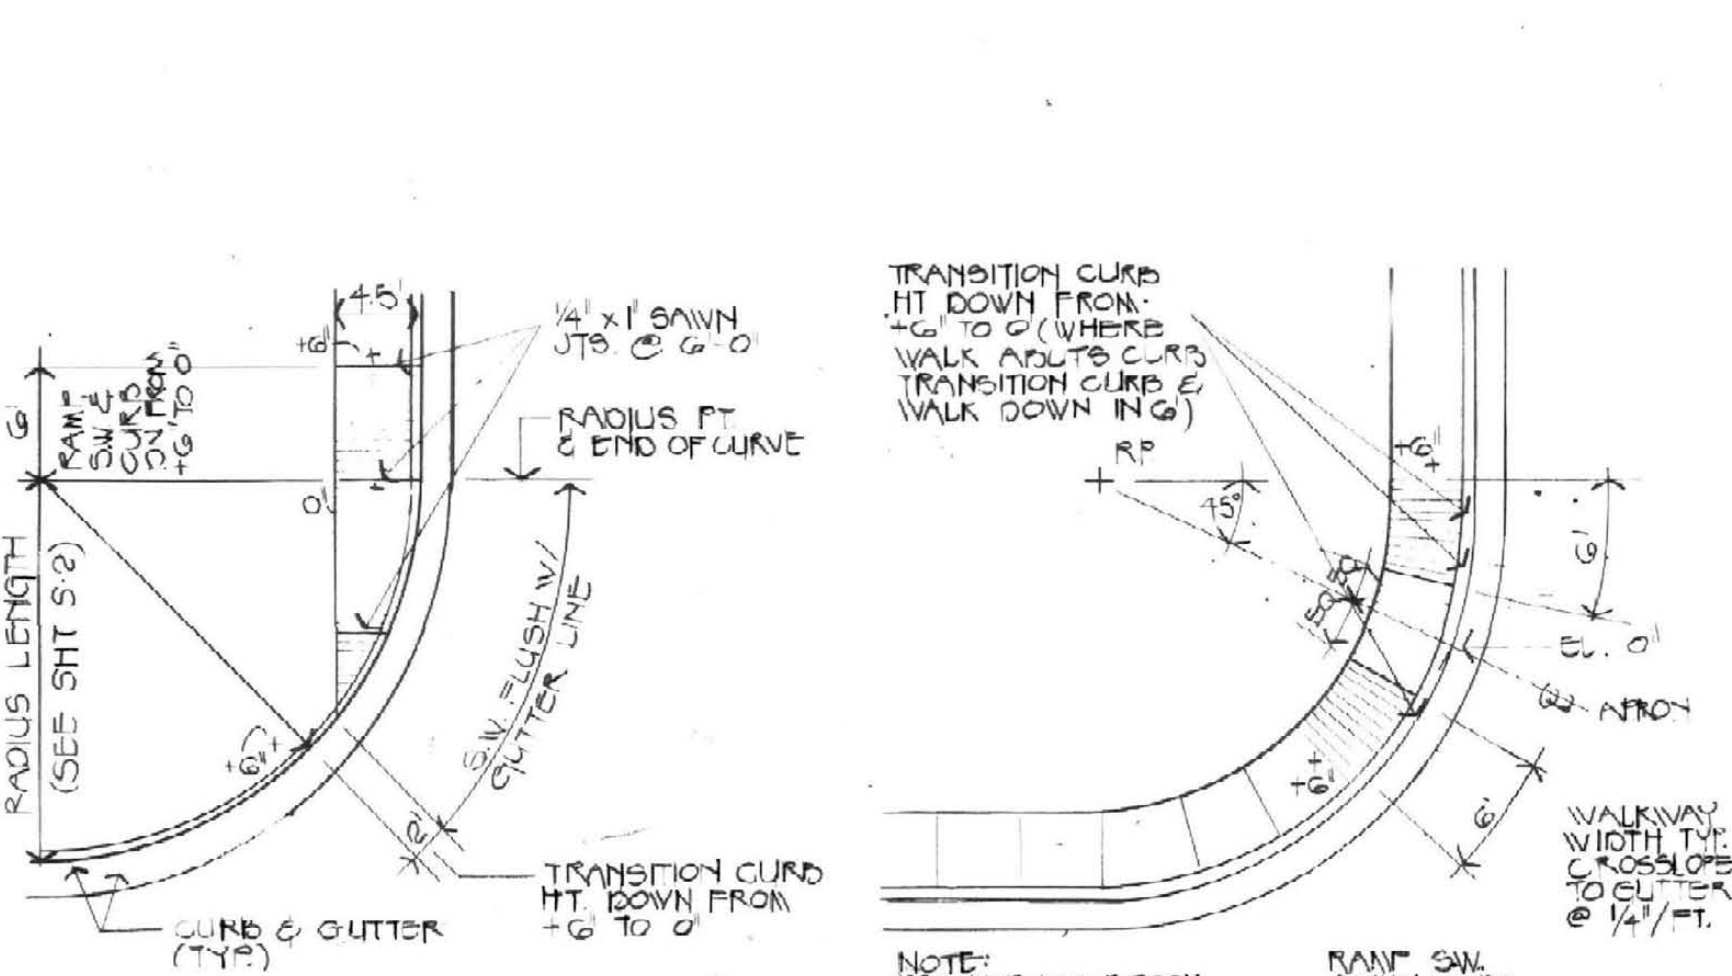


**RAMP TYPE "A"**


**RAMP TYPE "B"**

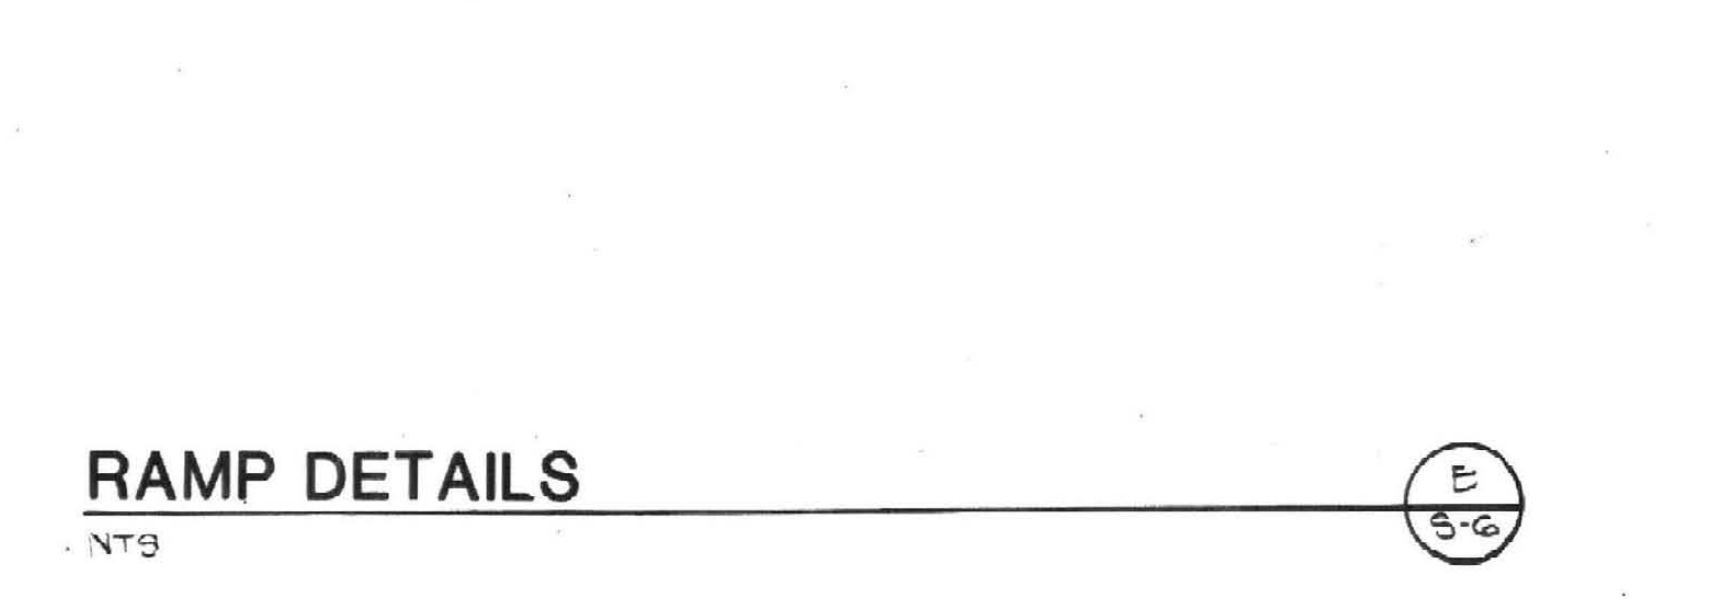

**BIT. PVMT. TYPE B**

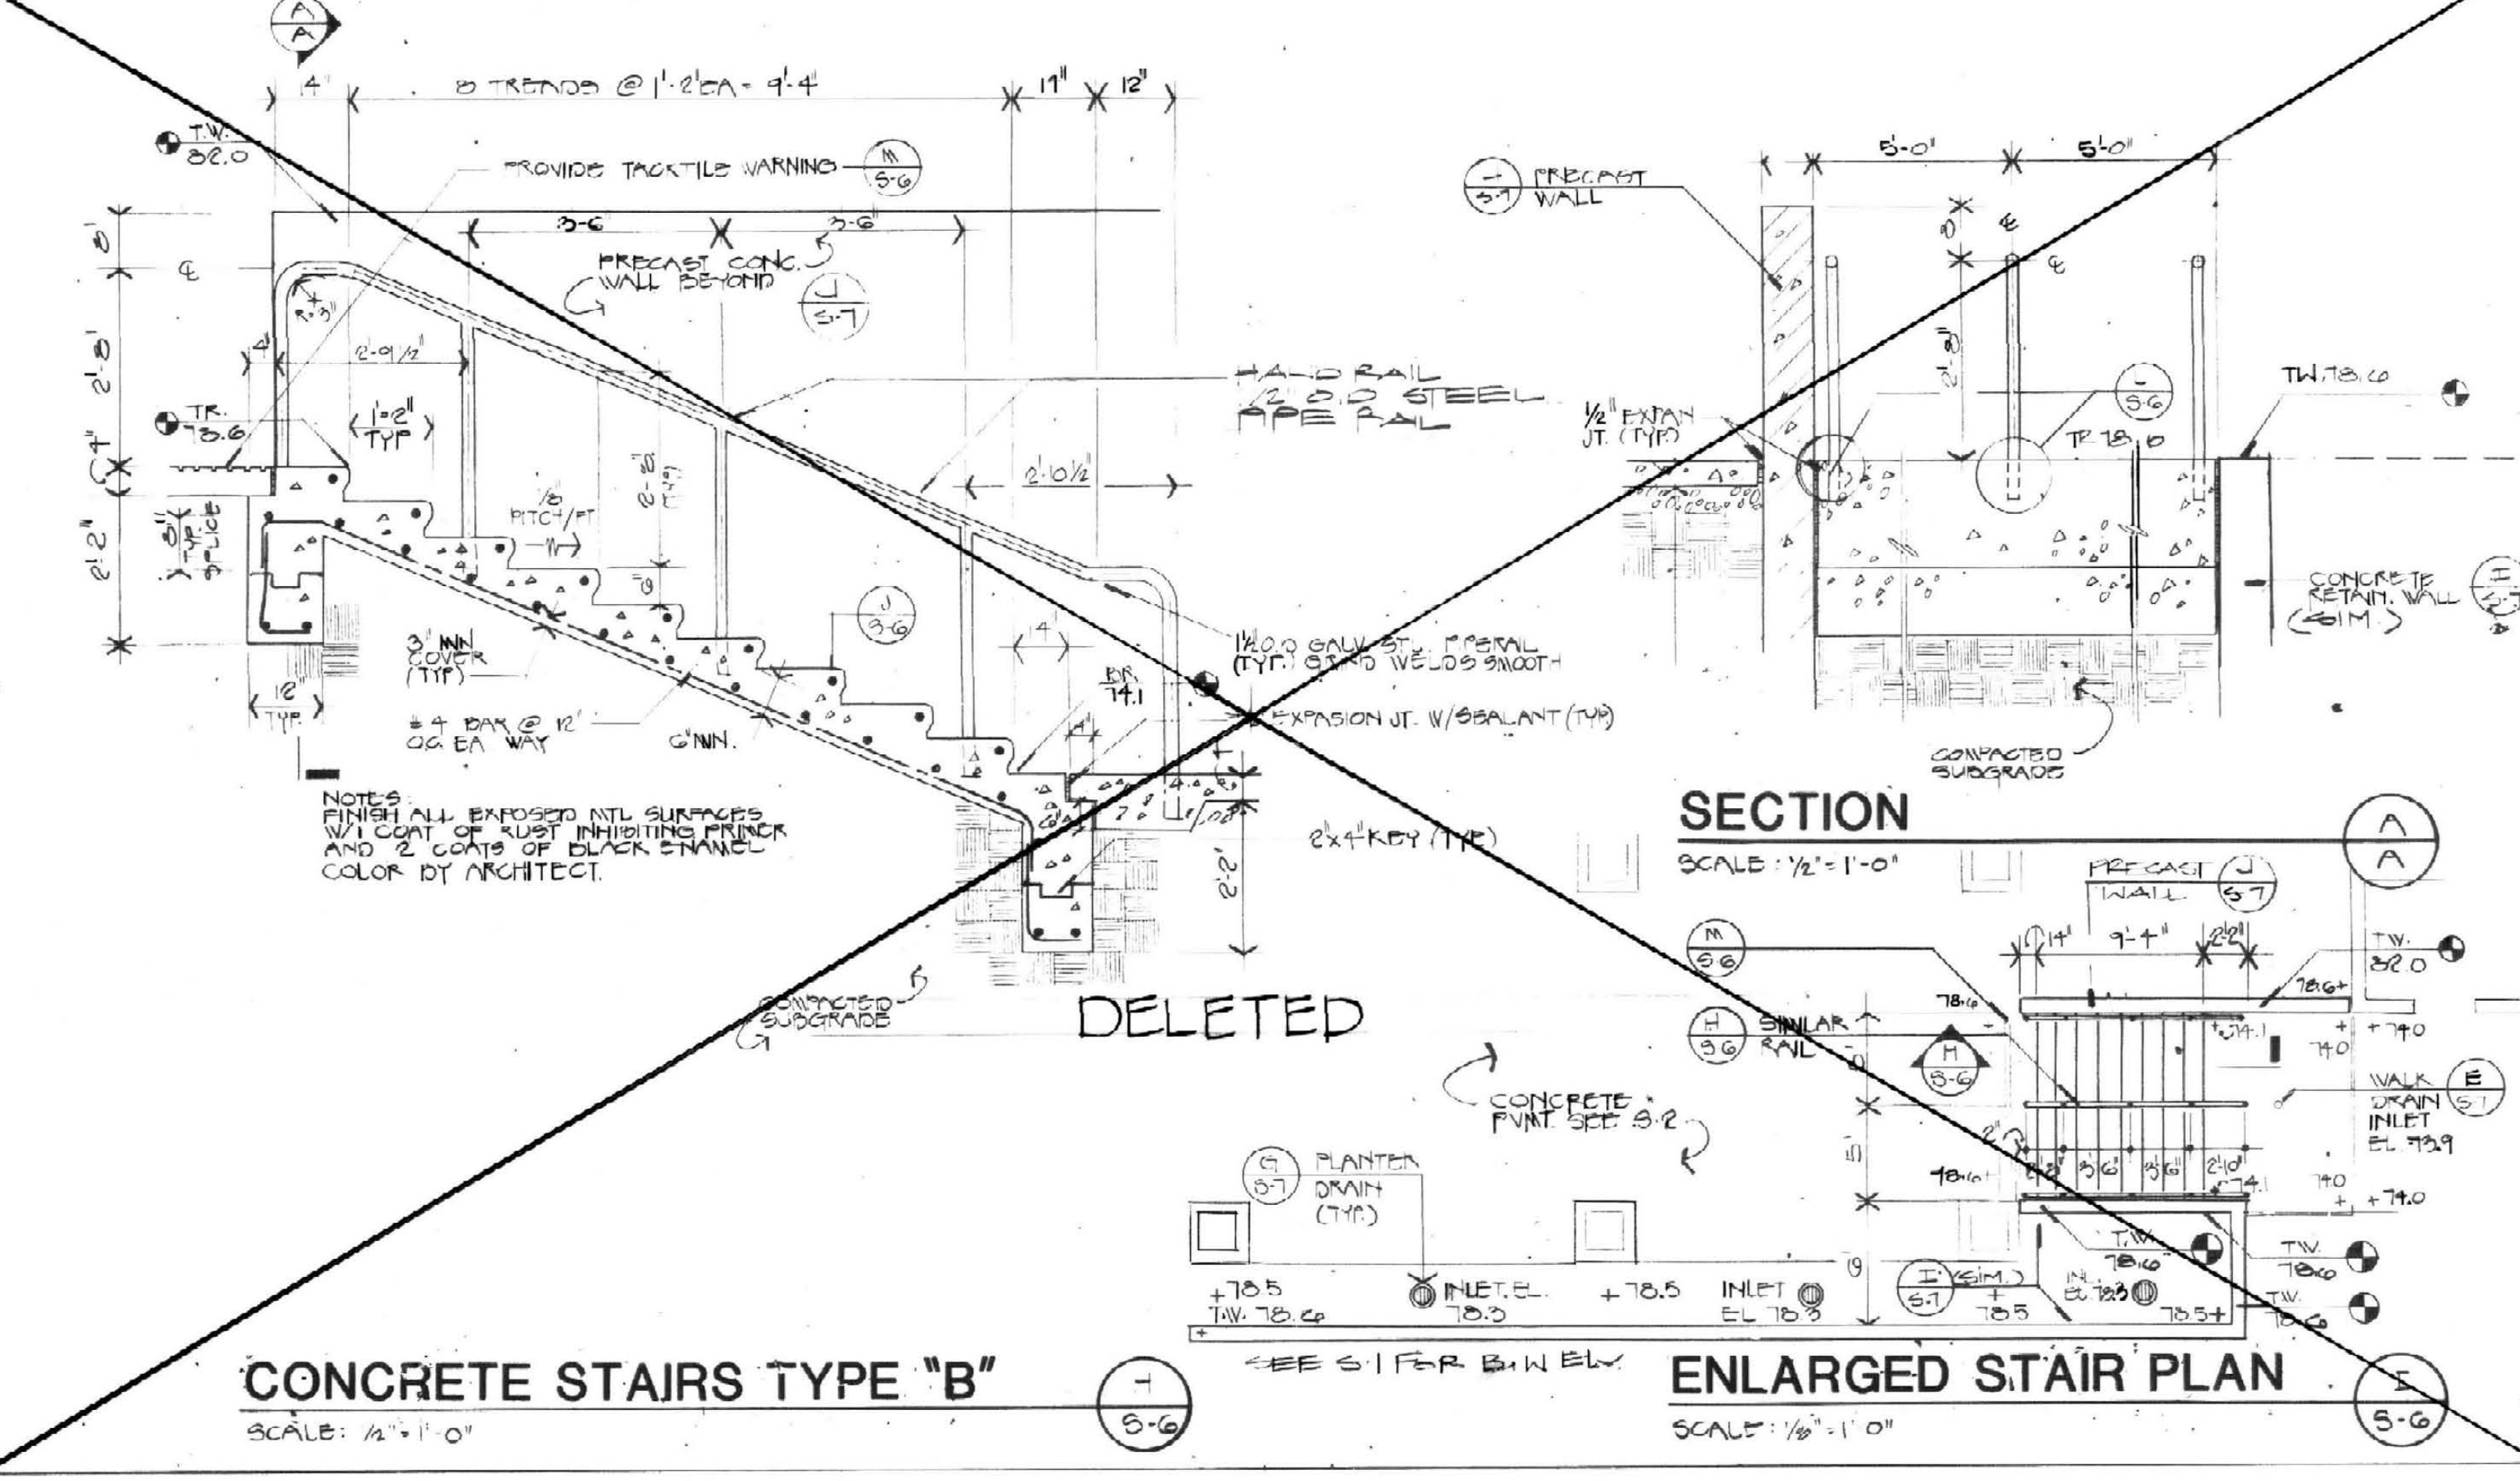


**CONCRETE STAIRS TYPE "B"**  
SCALE: 1/2" = 1'-0"

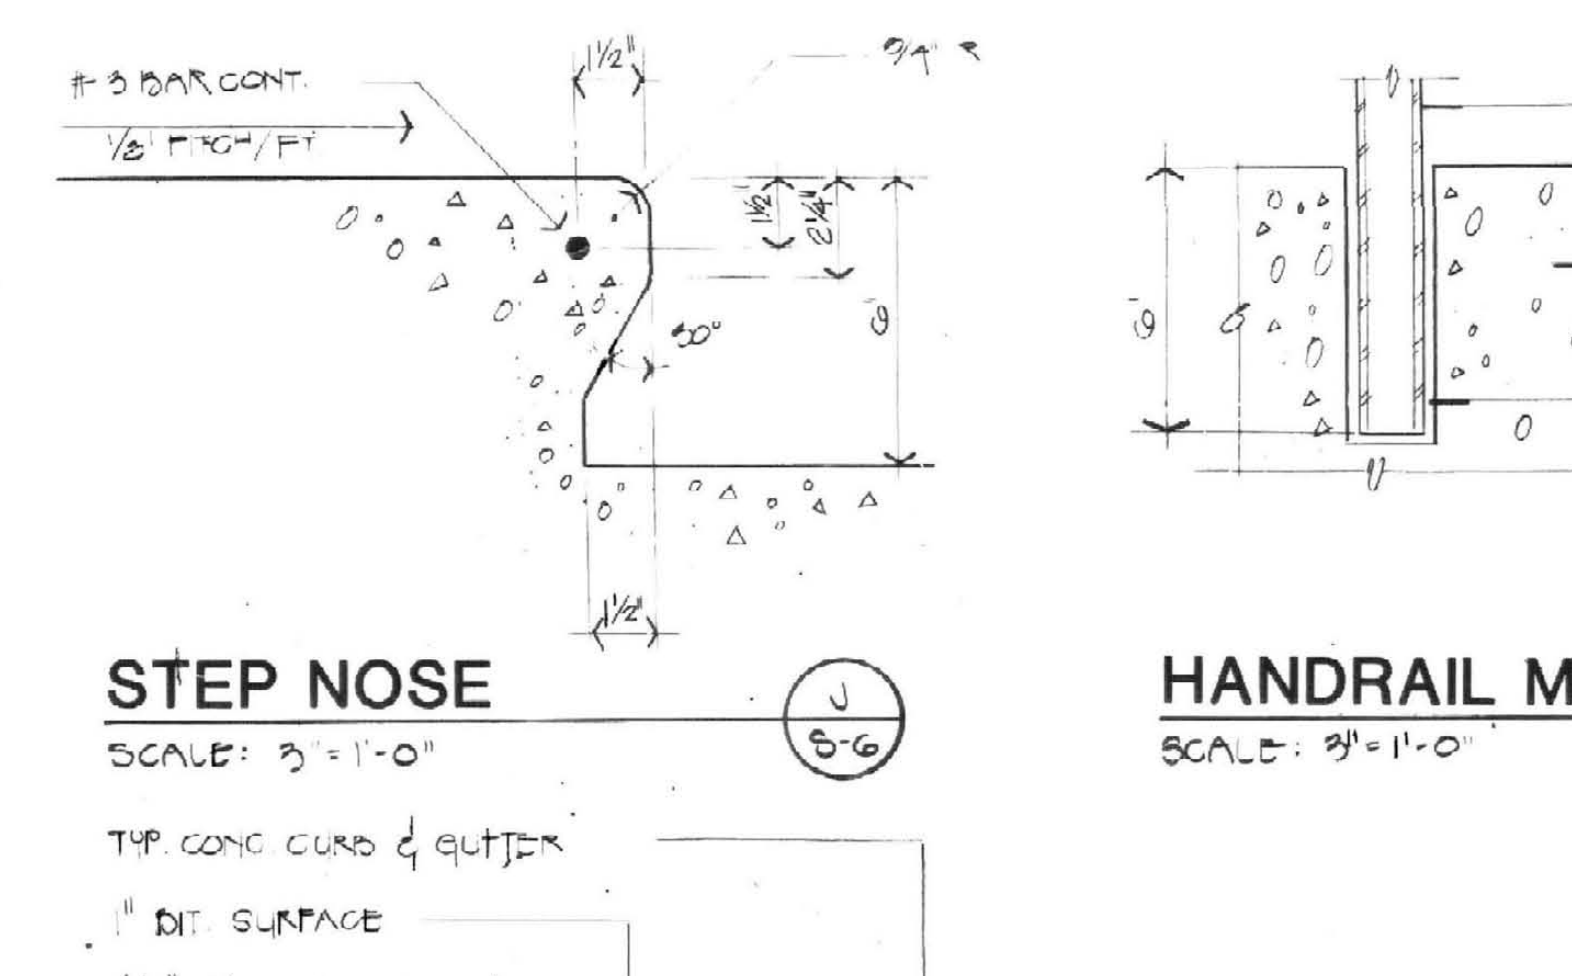

**STEP NOSE**  
SCALE: 3/4" = 1'-0"

**HANDRAIL MNT.**  
SCALE: 3/4" = 1'-0"

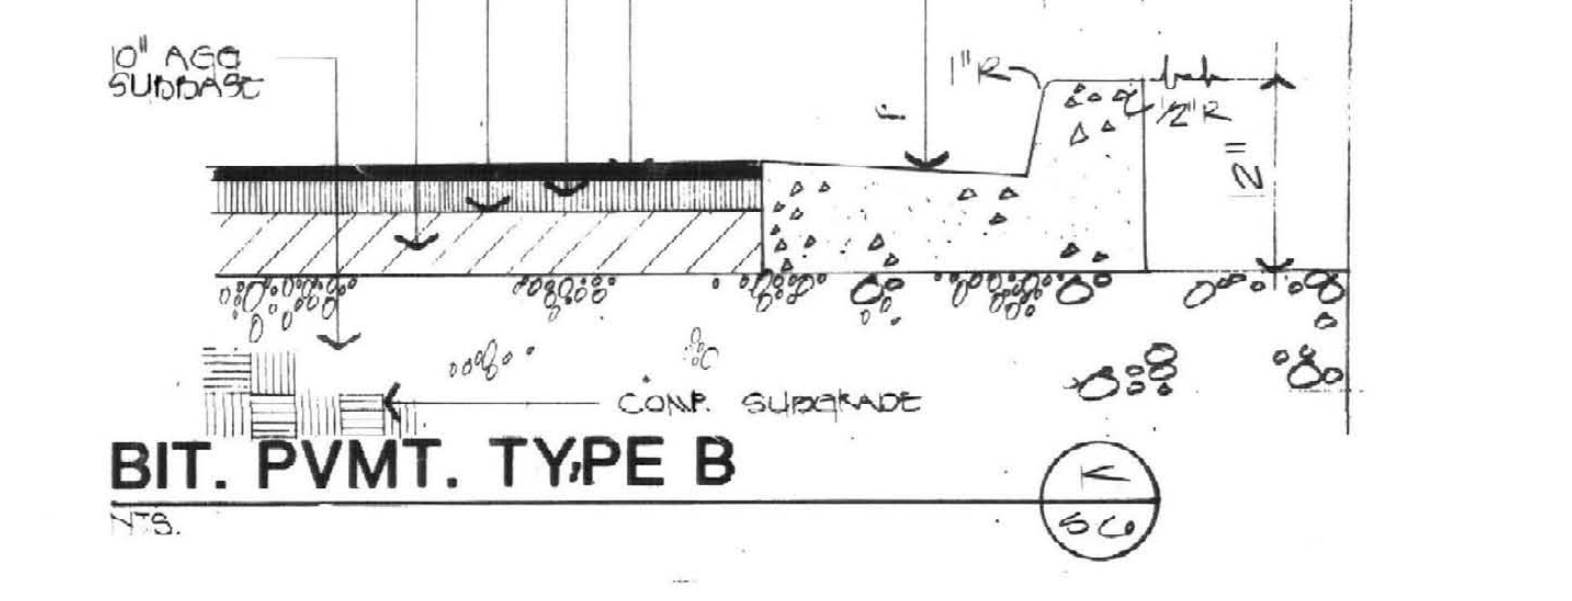

**TACTILE WARNING**  
NTS

WALL	B	C	D	E	A
1	1 1/2"	2 1/2"	1 1/2"	4 0"	8" OR LESS
2	1 1/2"	1 1/2"	1 1/2"	2 1/2"	5" OR LESS

**STAIR SECTION TYPE "A"**  
SCALE: 3/4" = 1'-0"

**SECTION**  
SCALE: 1/2" = 1'-0"

**ENLARGED STAIR PLAN**  
SCALE: 1/8" = 1'-0"

**SECTION**  
NTS

**PLAN**  
NTS

NOTE: BANKOUT TACTILE WARNING STRIPS 1/2" CONCRETE AS SHOWN IN PLAN AND DETAIL SECTION. CONSTRUCT AT TOP OF STEPS ONLY.

**BID PACKAGE-2**  
 ALBERT B. CHANDLER MEDICAL CENTER UNIVERSITY OF KENTUCKY HOSPITAL EXPANSION & RENOVATION  
 OMNI/CMW Joint Venture Architects  
 In Association with Heilmut Obata & Kassabaum  
 University of Kentucky Design & Construction  
 HOSPITAL EXPANSION & RENOVATION  
 A. B. CHANDLER MEDICAL CENTER  
 PROJECT NO. 304-1  
 Date: DEC 27  
 Drawn by: MGS  
 Check by: MK  
 Revisions: \_\_\_\_\_  
 University of Kentucky Design & Construction  
 Director: FEB 1988  
 Scale: S-6  
 Job # \_\_\_\_\_  
 Sheet: A-2  
 Date: 1/19/83