




**4** BUILDING 0505 - STAIR PLAN "#1" @ 2ND FLOOR  
A-5.2 12" = 1'-0"

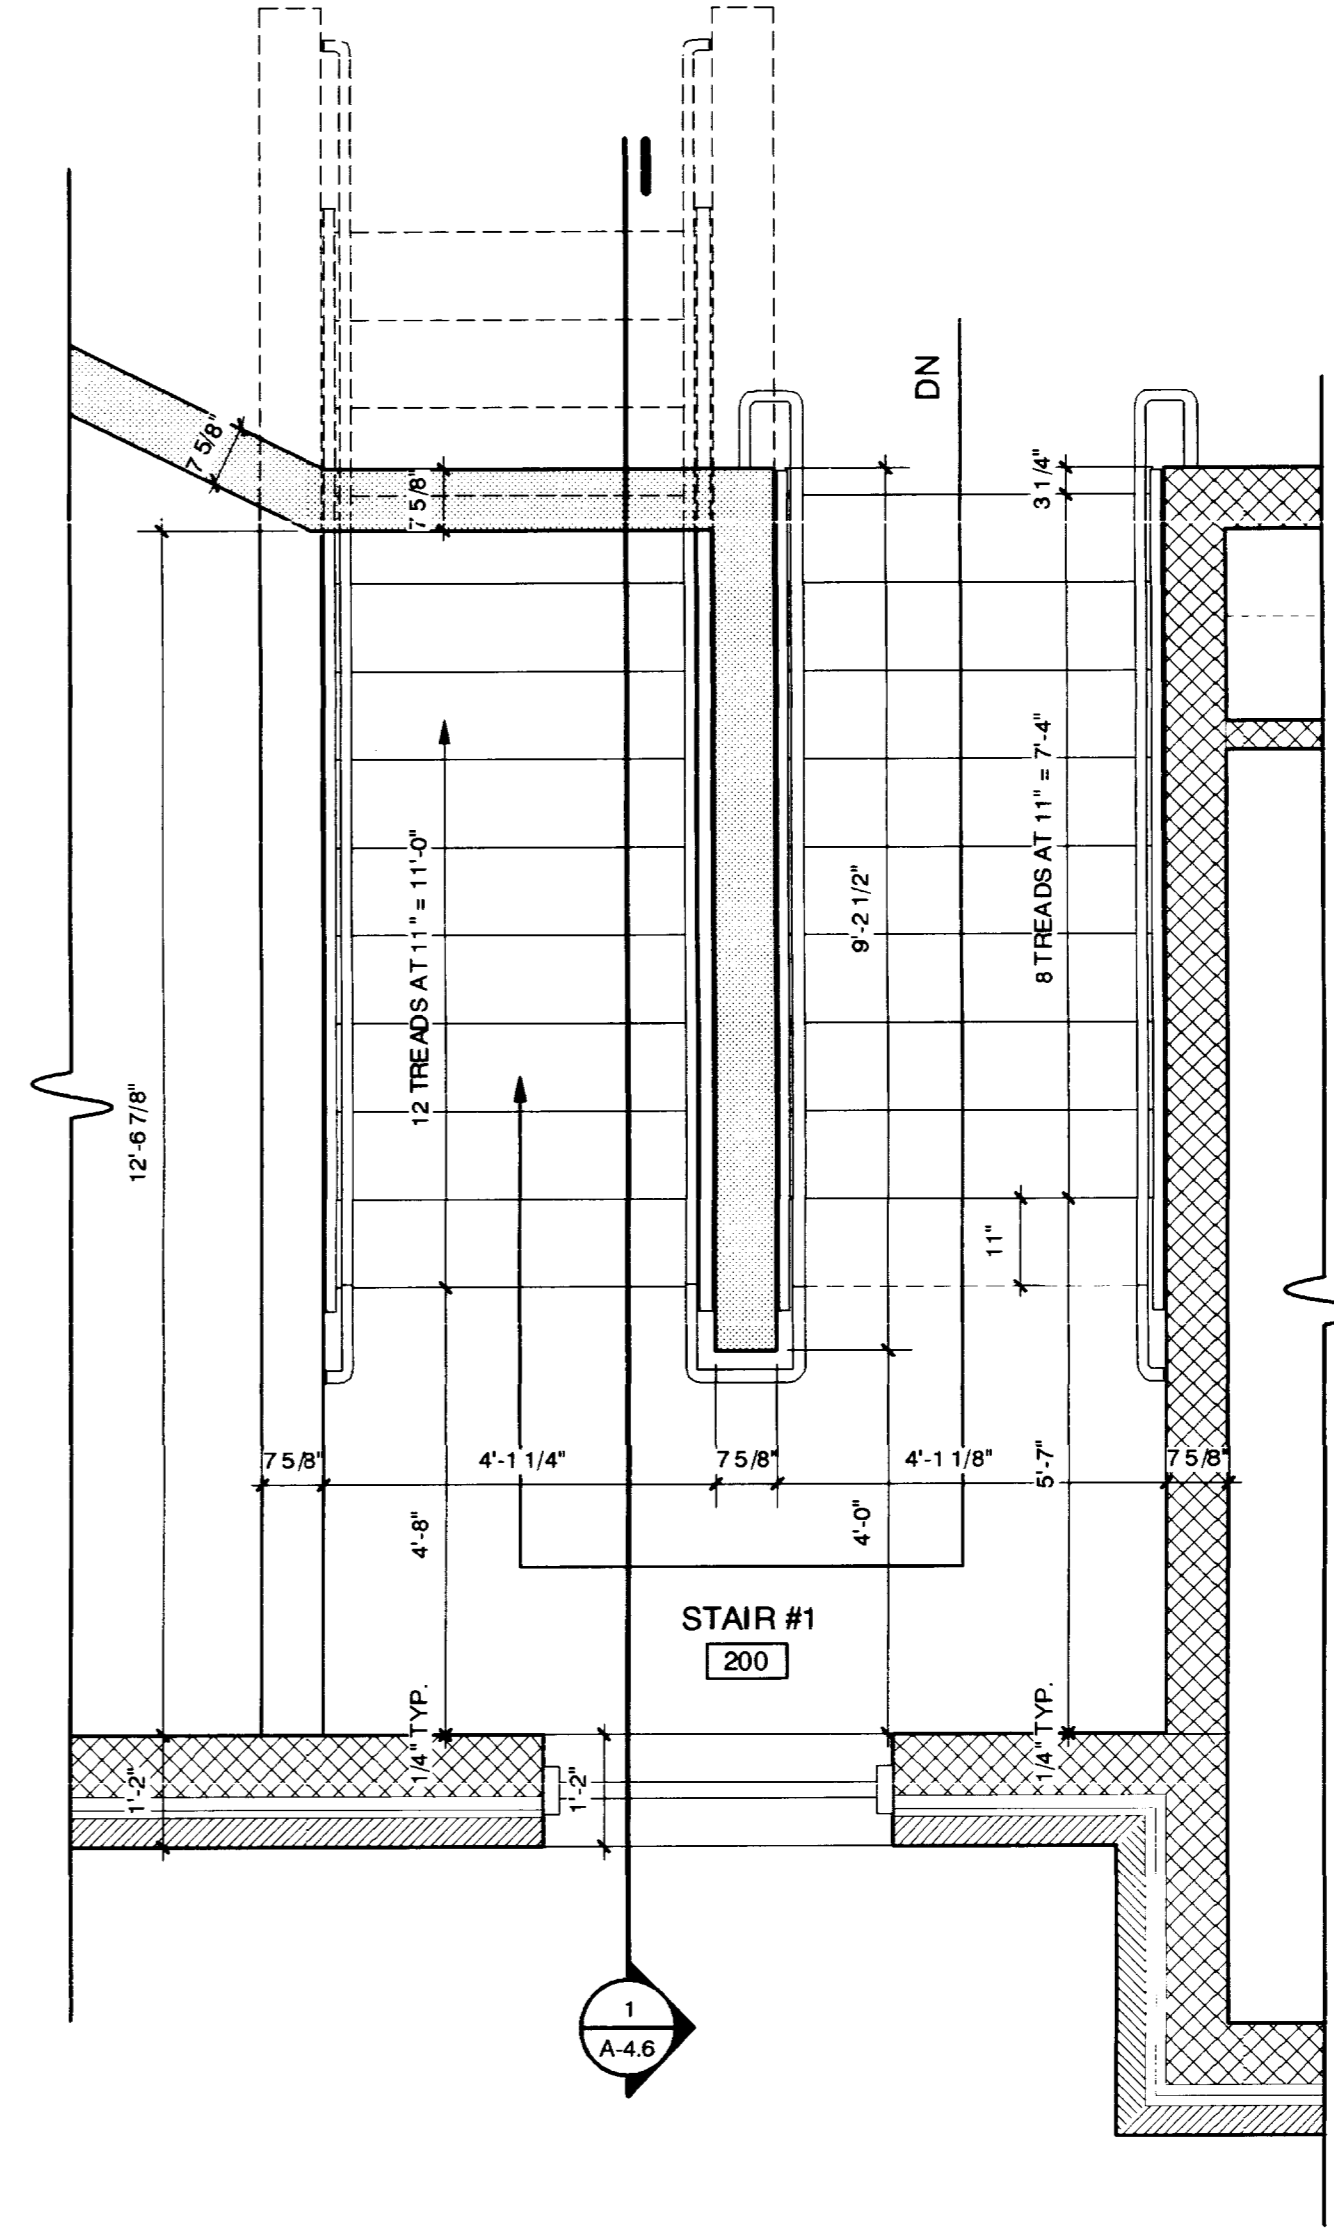

**2** BUILDING 0504 - STAIR PLAN "#1" @ 2ND FLOOR  
A-5.2 12" = 1'-0"

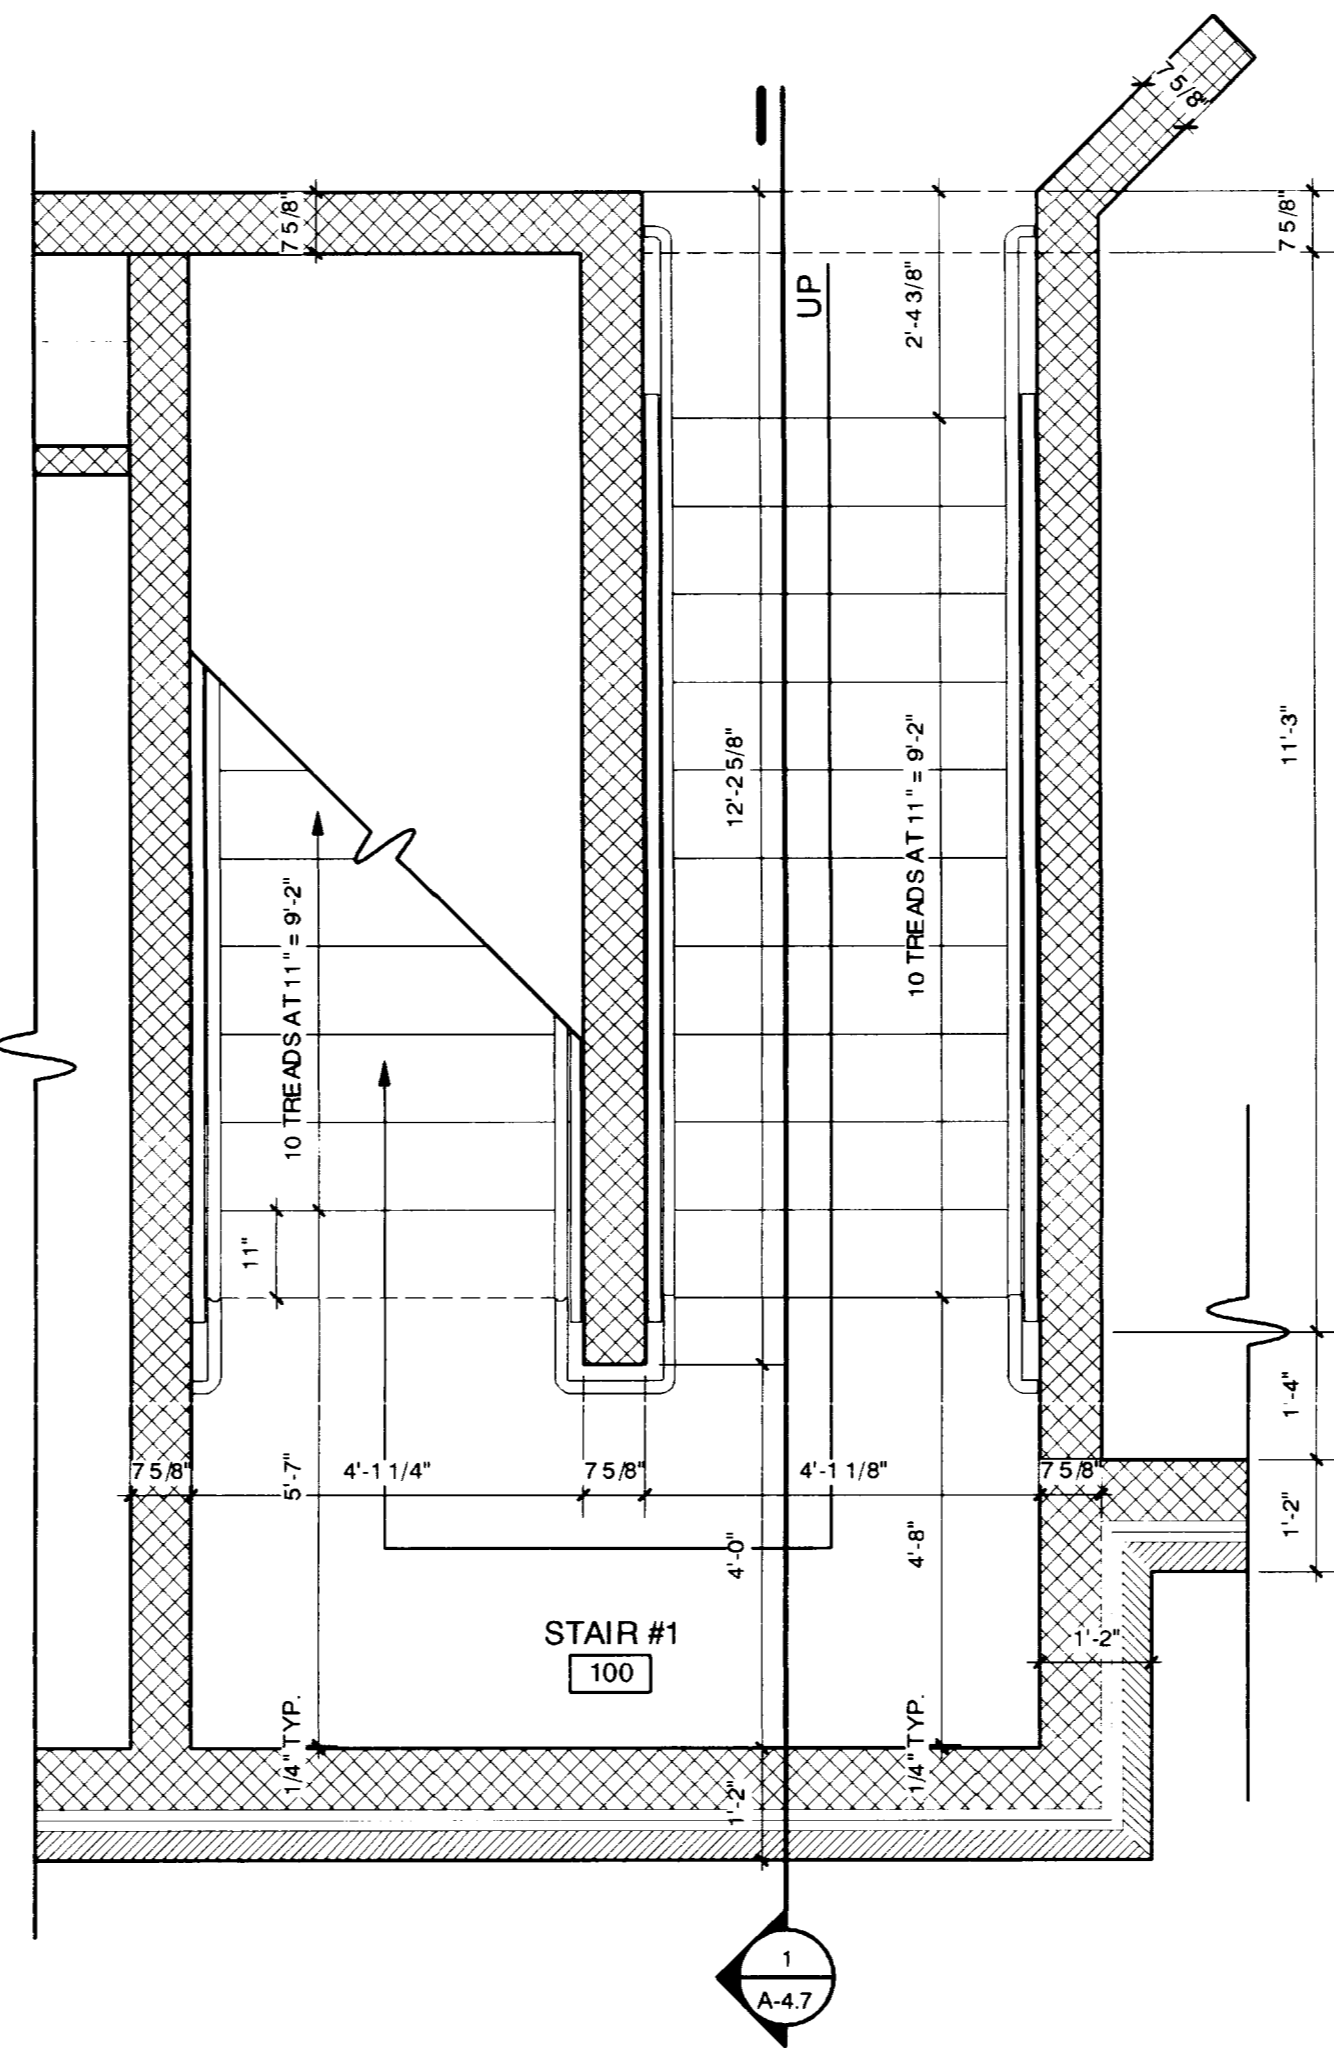

**3** BUILDING 0505 - STAIR PLAN "#1" @ 1ST FLOOR  
A-5.2 12" = 1'-0"

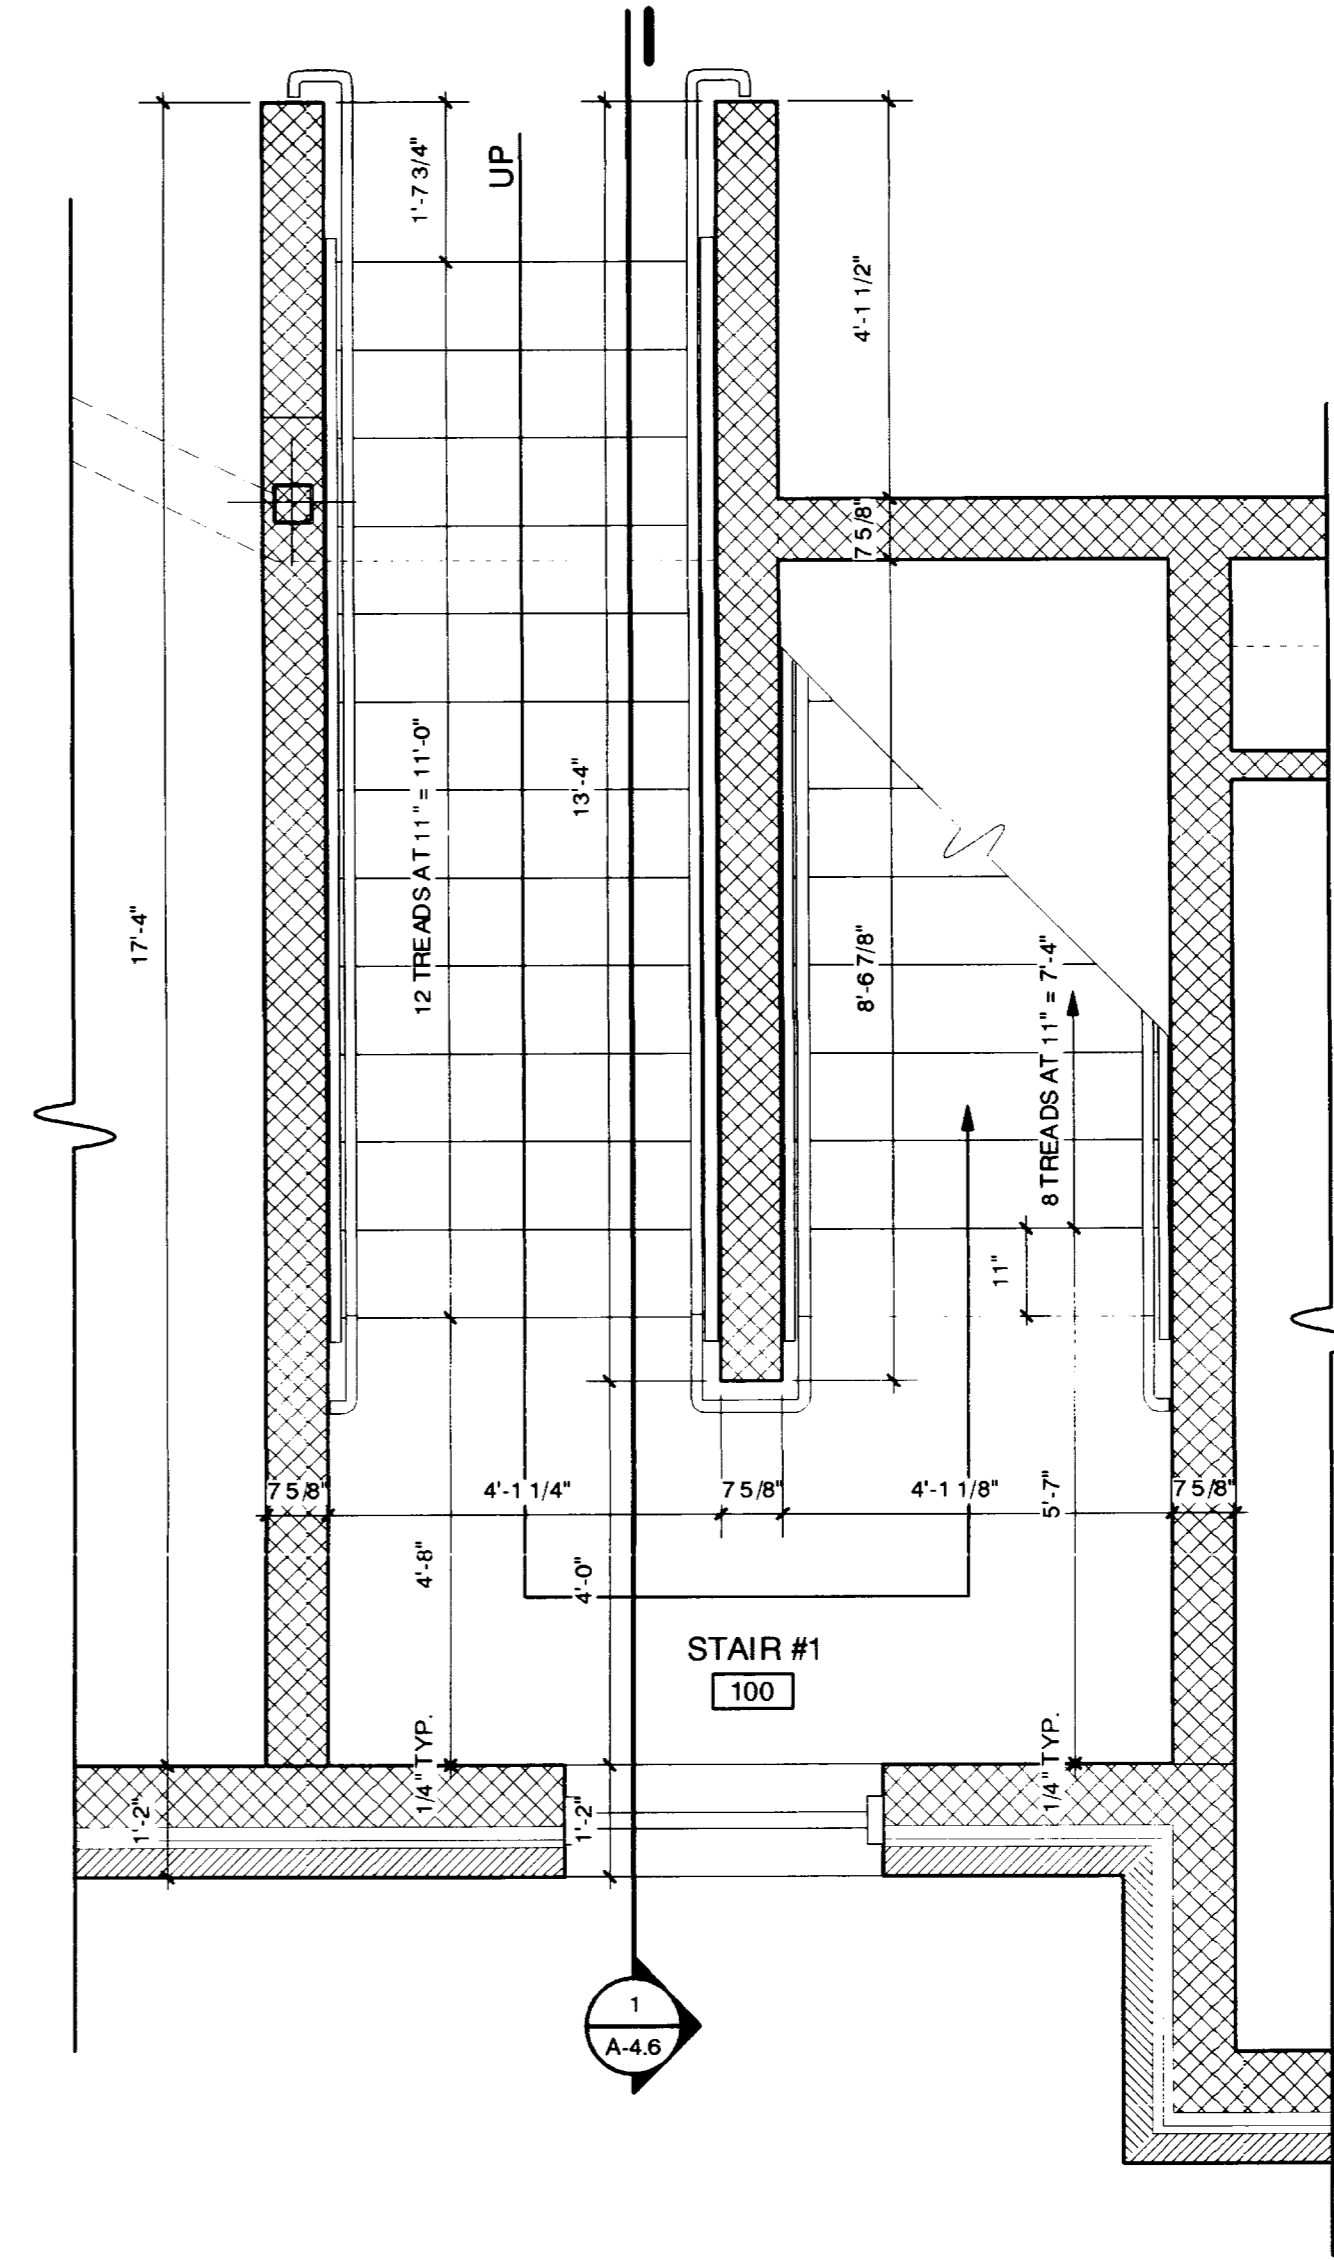

**1** BUILDING 0504 - STAIR PLAN "#1" @ 1ST FLOOR  
A-5.2 12" = 1'-0"