


9/12/16  
JES


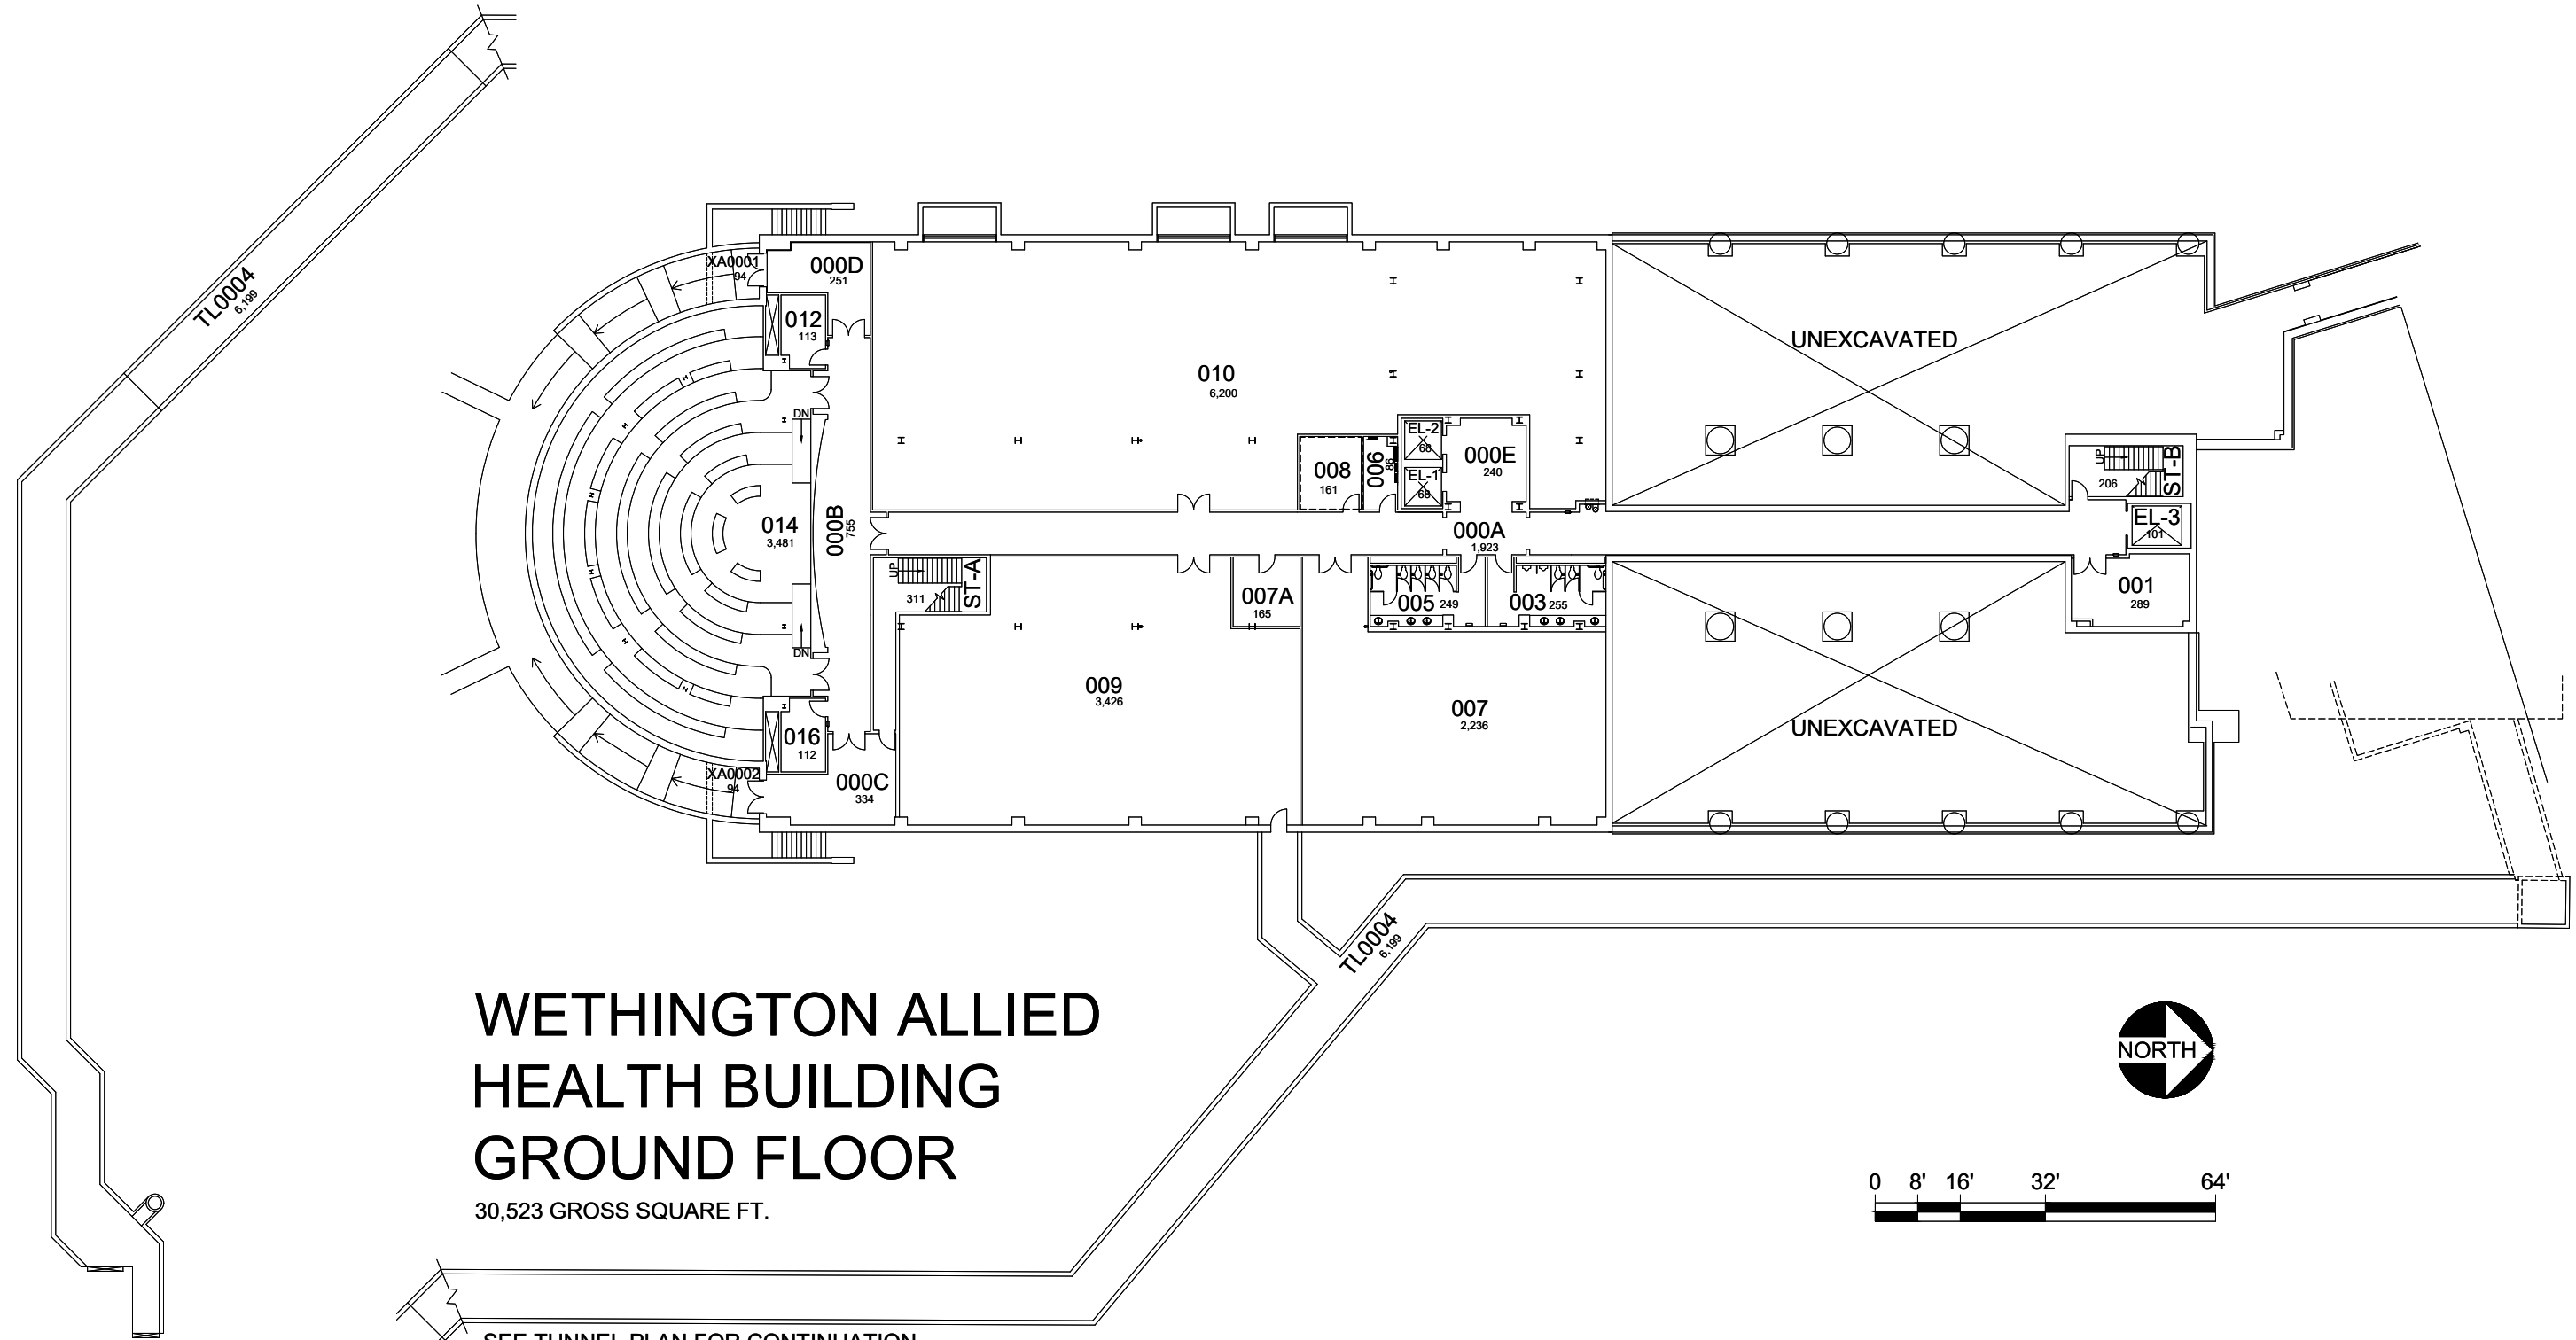


# WETHINGTON ALLIED HEALTH BUILDING GROUND FLOOR

30,523 GROSS SQUARE FT.

SEE TUNNEL PLAN FOR CONTINUATION.


Tunnel Plan [continued]

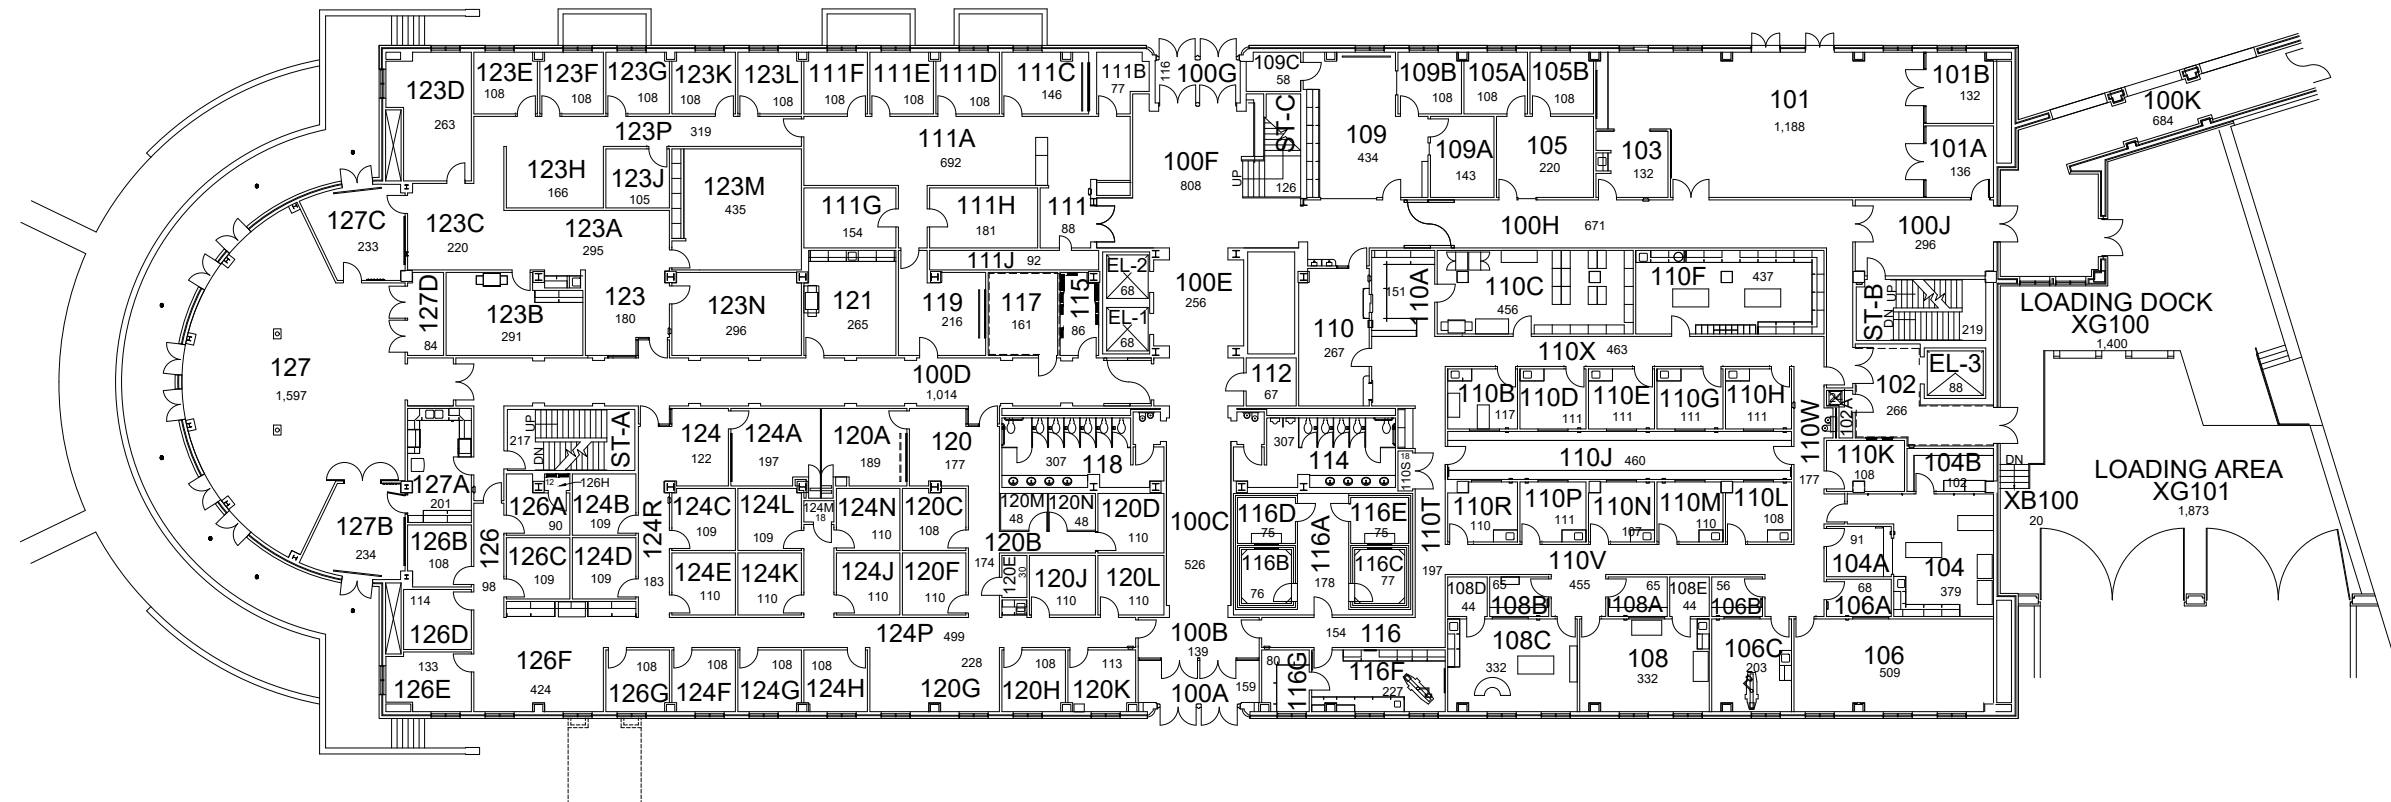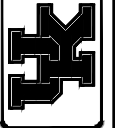



# WETHINGTON ALLIED HEALTH BUILDING

## FIRST FLOOR

33,098 GROSS SQUARE FT.

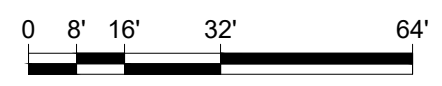


10/23/18  
AKN

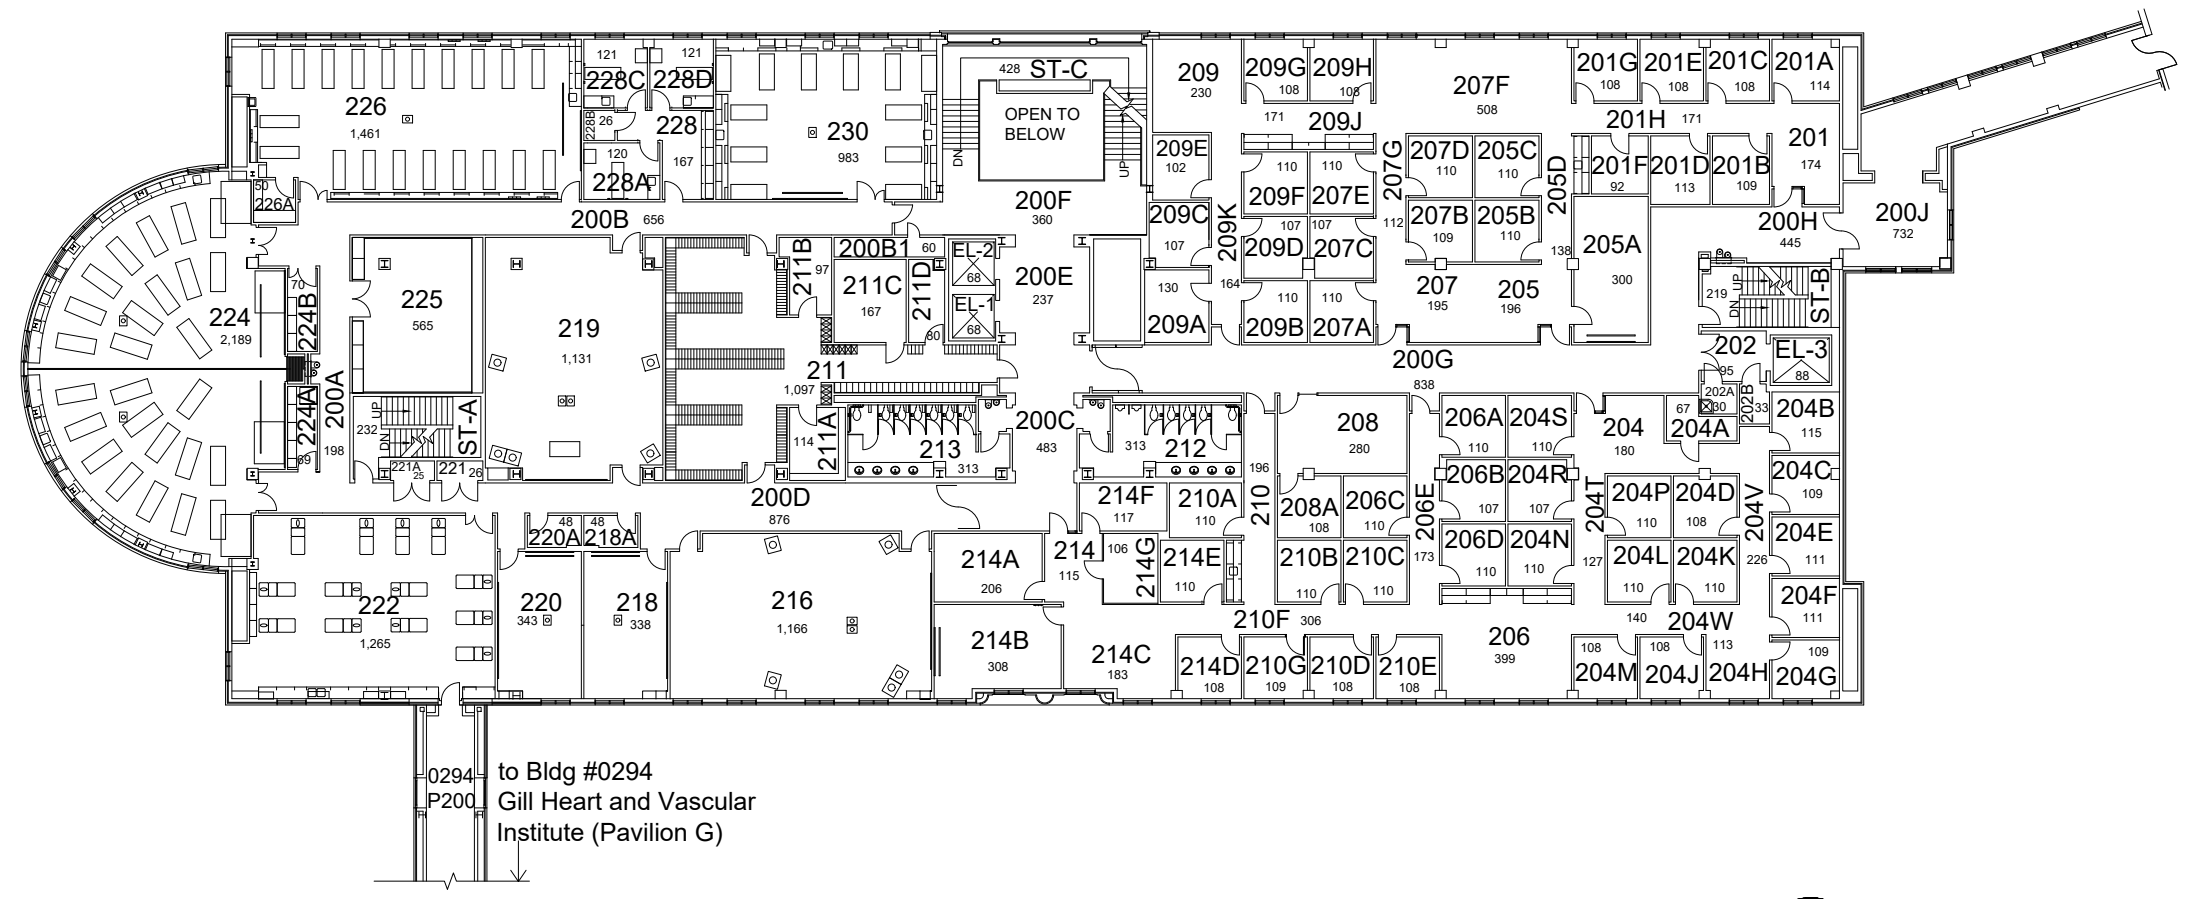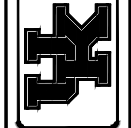



# WETHINGTON ALLIED HEALTH BUILDING

## SECOND FLOOR

32,786 Gross Square Ft.

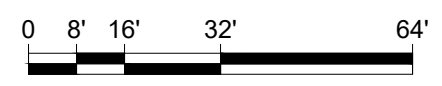


12/13/19  
NEK

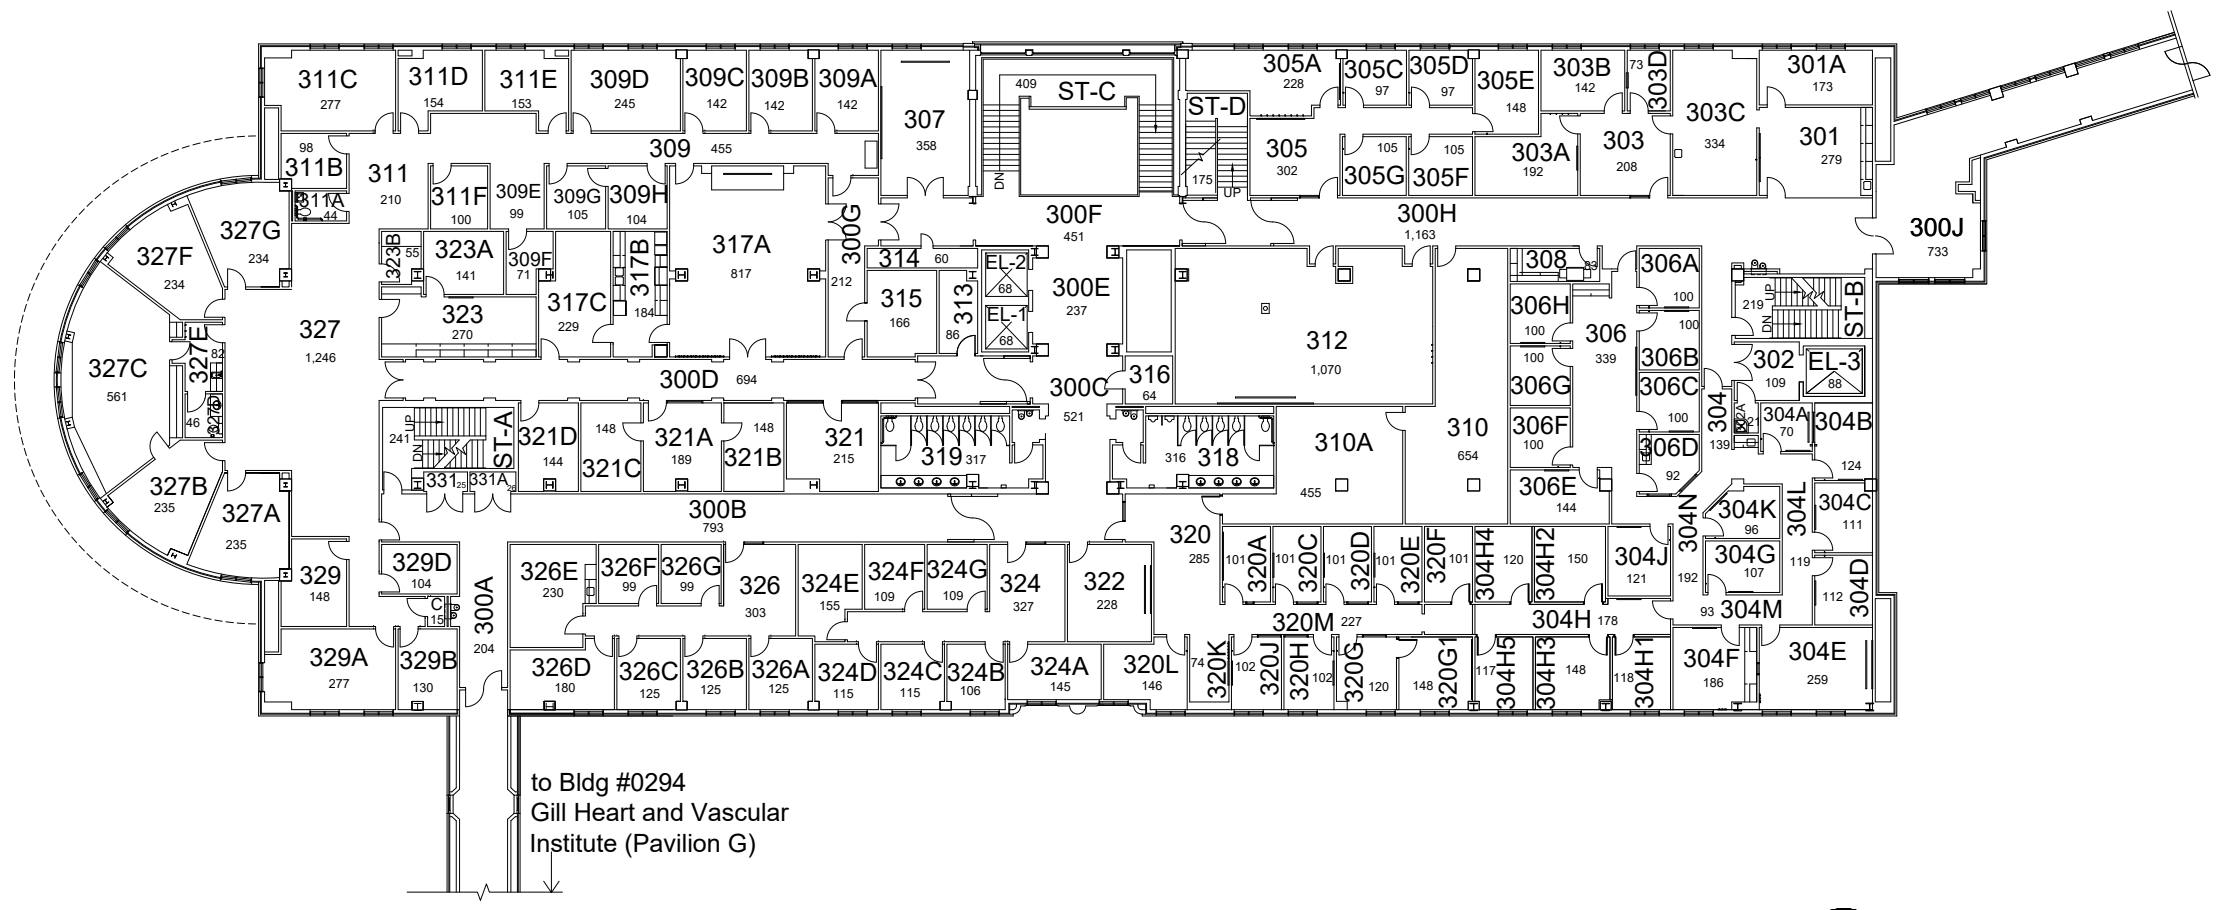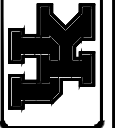



# WETHINGTON ALLIED HEALTH BUILDING

## THIRD FLOOR

32,810 Gross Square Ft.

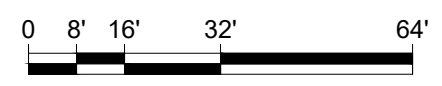


11/1/21  
NEK

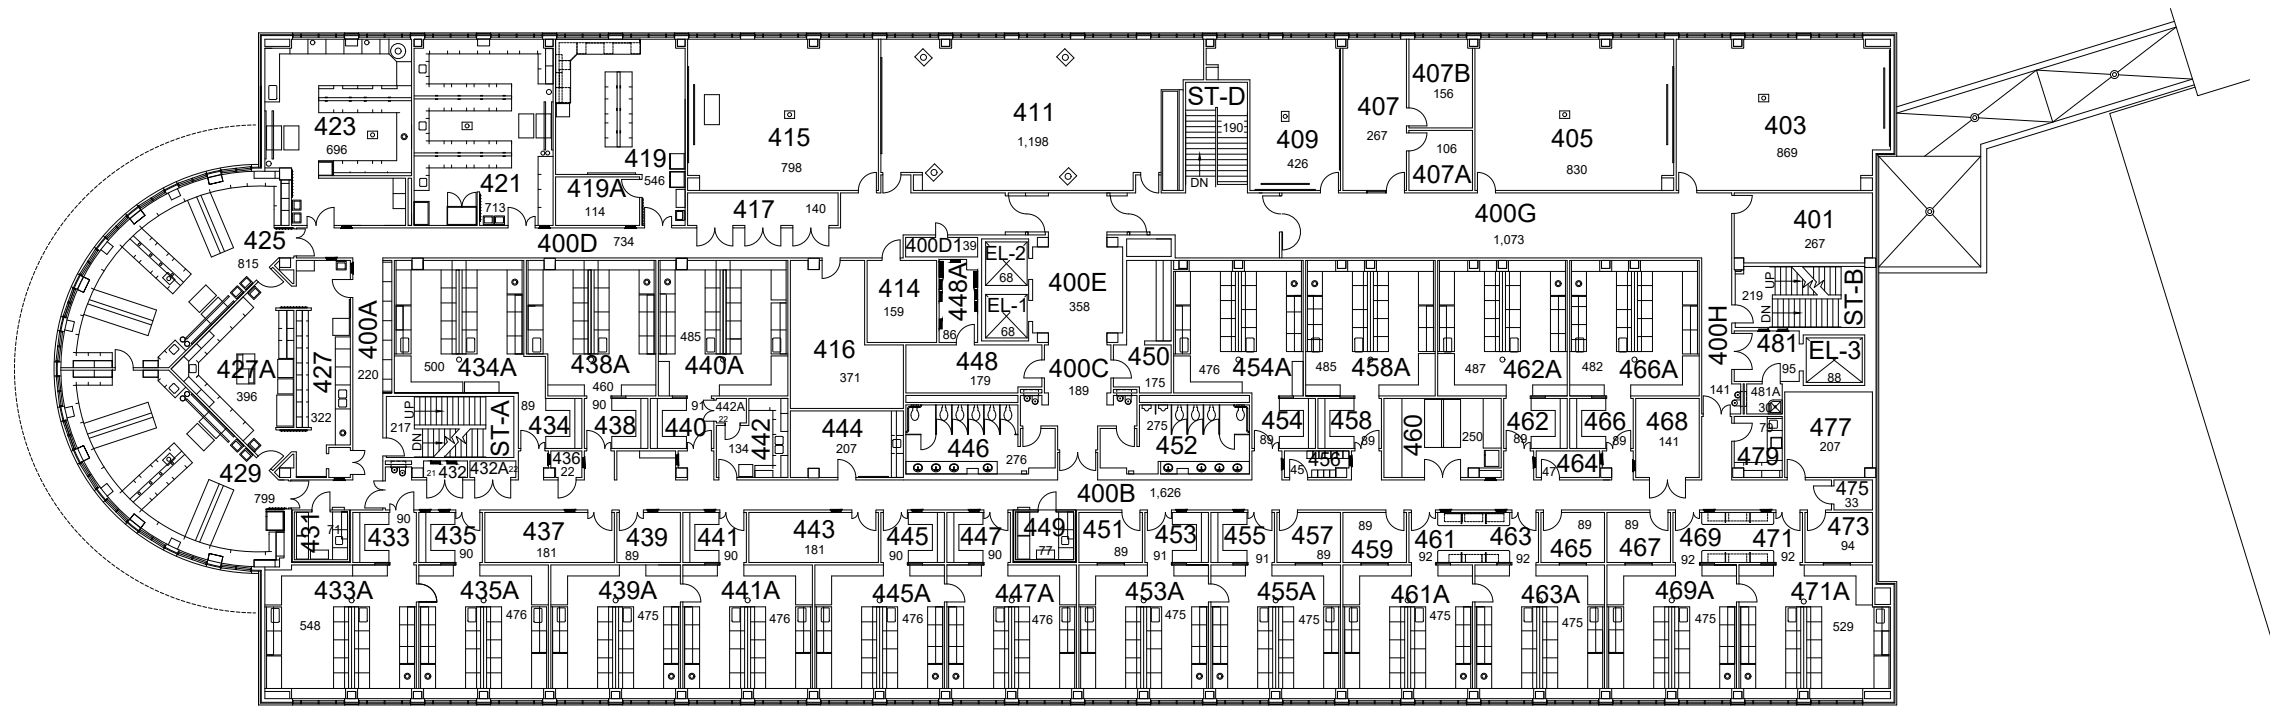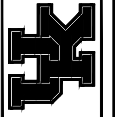

# WETHINGTON ALLIED HEALTH BUILDING



## FOURTH FLOOR

32,188 Gross Square Ft.

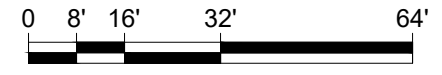


10/10/17

AKN

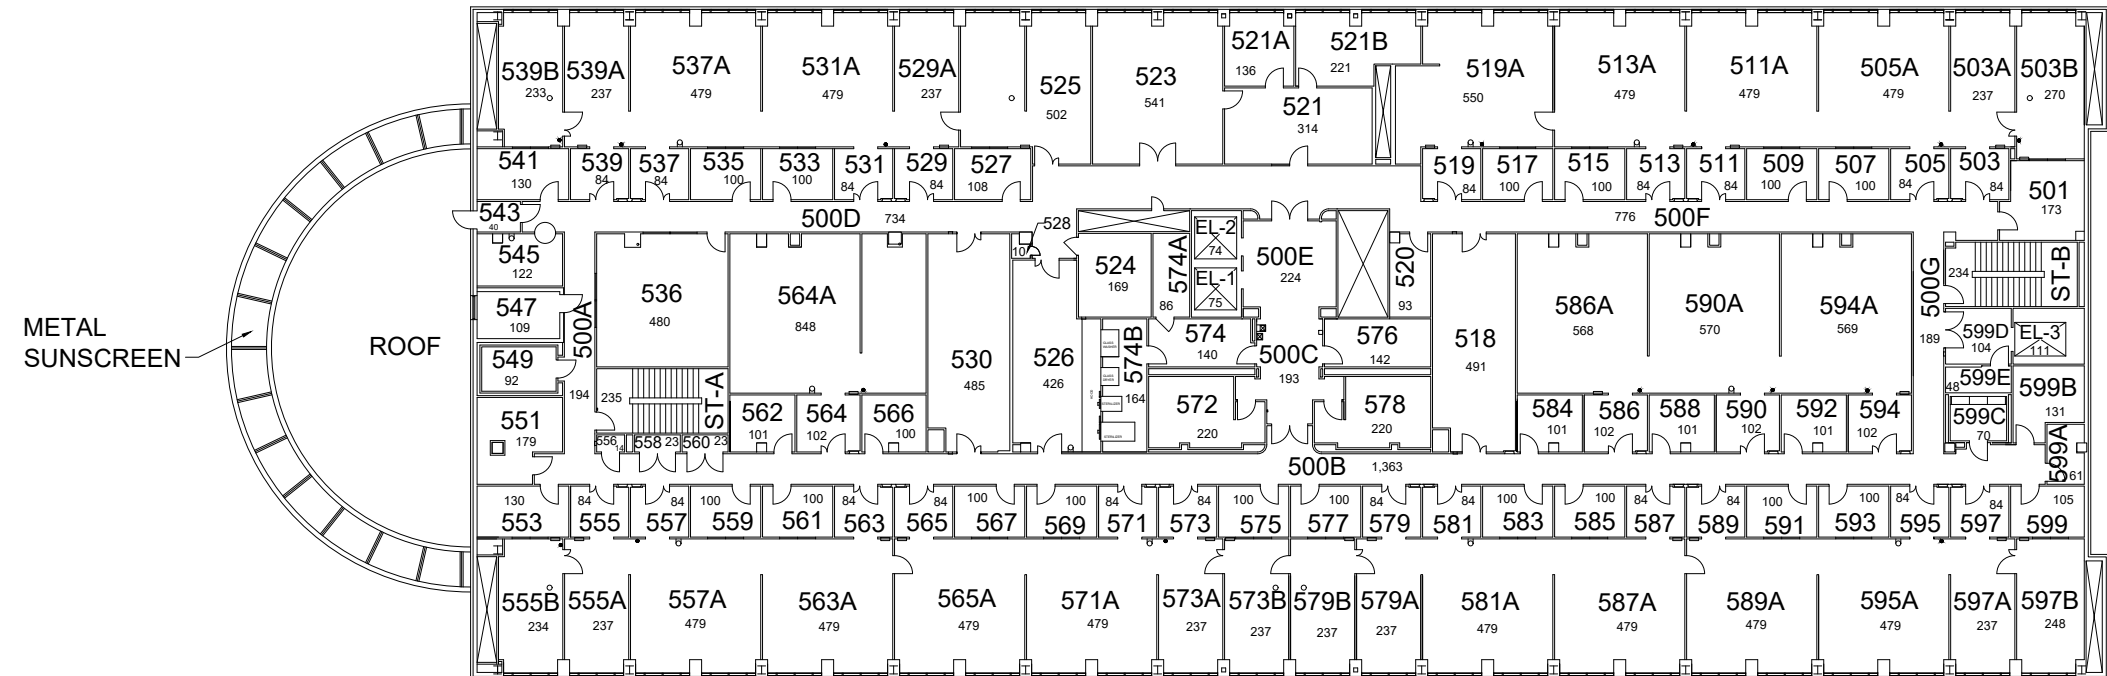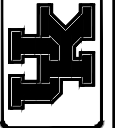


WETHINGTON ALLIED HEALTH BUILDING  
FIFTH FLOOR  
30,365 Gross Square Ft.

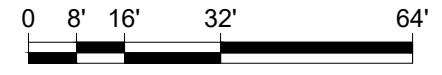


9/9/15  
JES

METAL  
SUNSCREEN

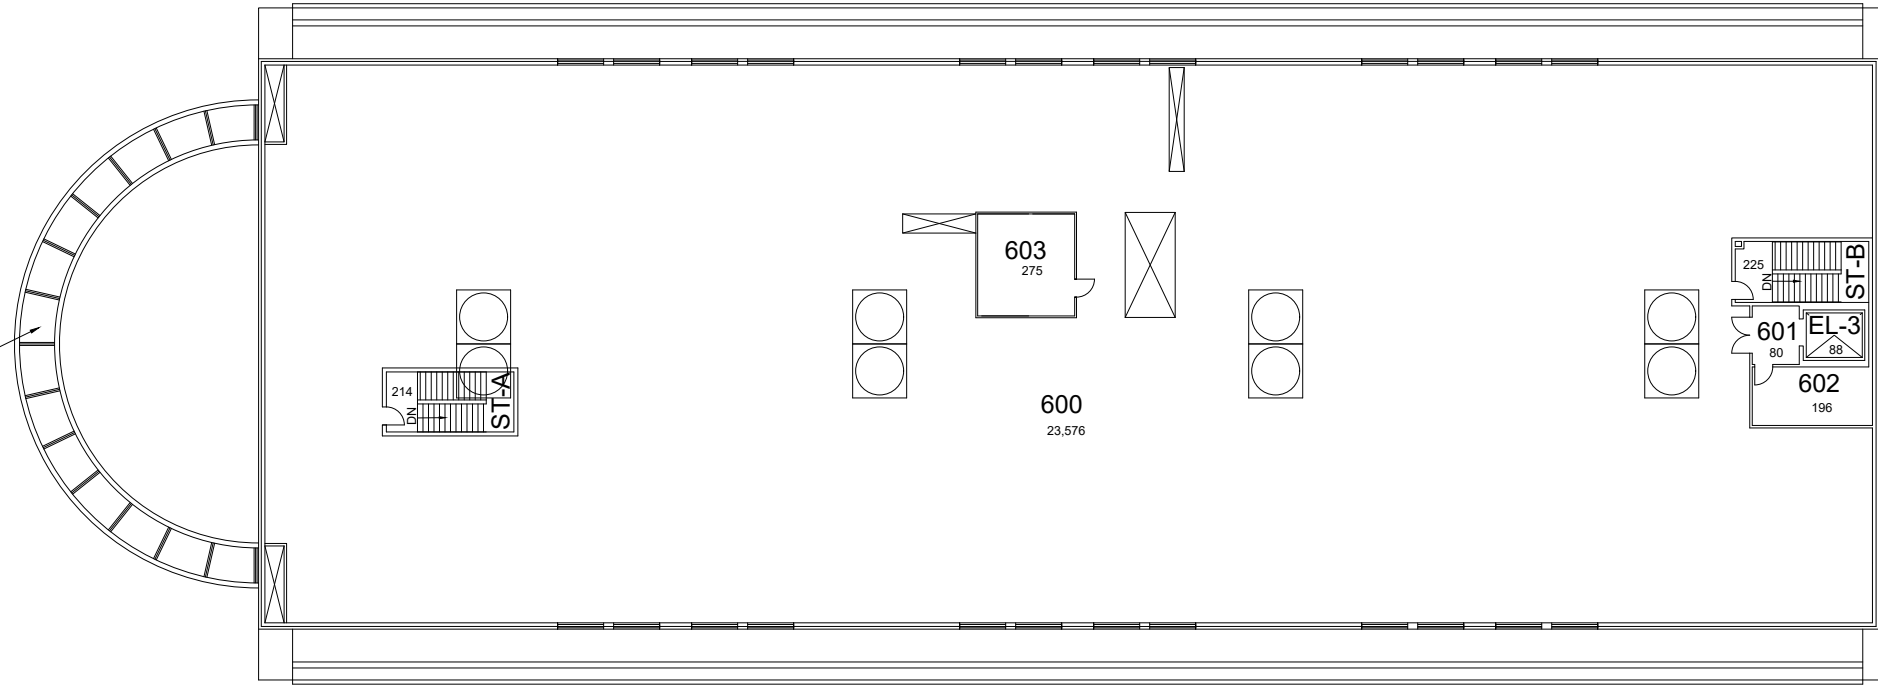

# WETHINGTON ALLIED HEALTH BUILDING SIXTH FLOOR

25,665 Gross Square Ft.

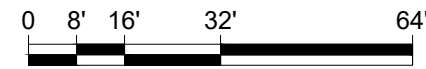


DATE:  
9-29-04  
DRAWN BY:  
NA



BLDG #:  
0200

**Wethington Allied Health Building**  
KEY DRAWING


UNIVERSITY OF KENTUCKY  
ITS Information Services

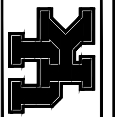

SHEET  
7 OF 8

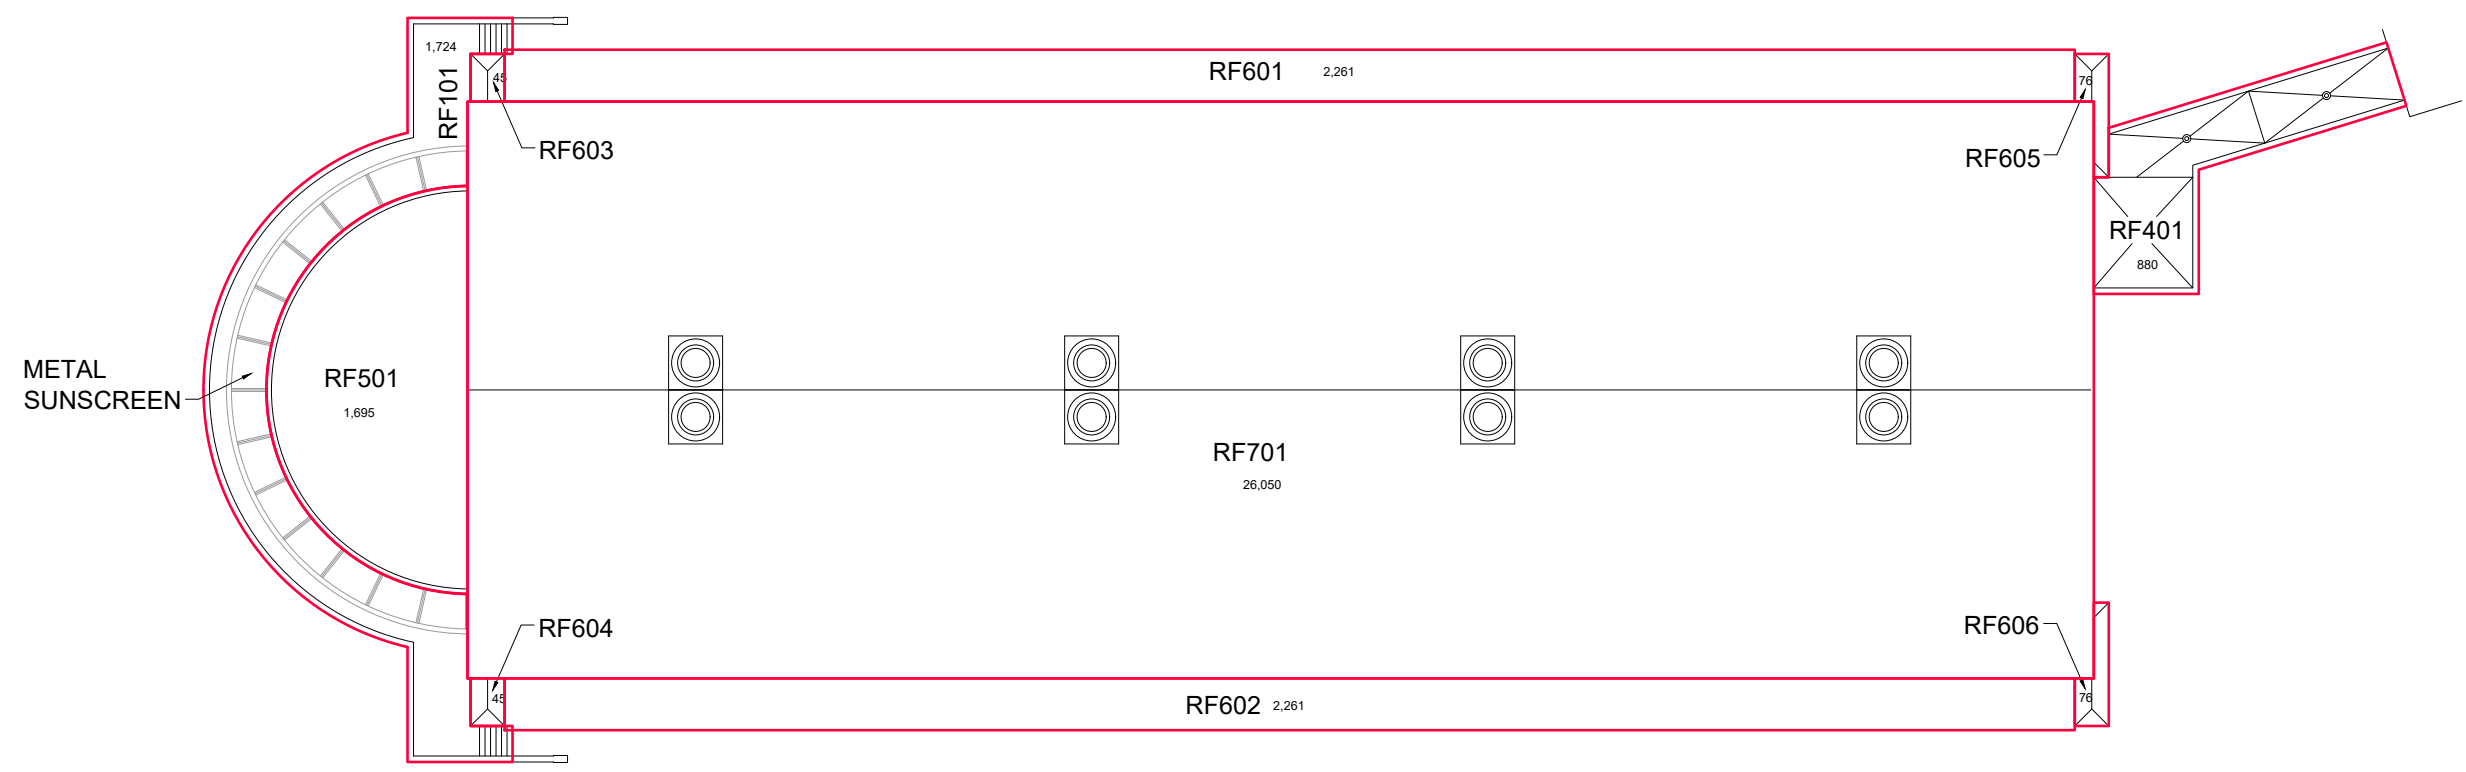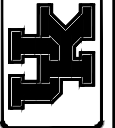

# WETHINGTON ALLIED HEALTH BUILDING ROOF

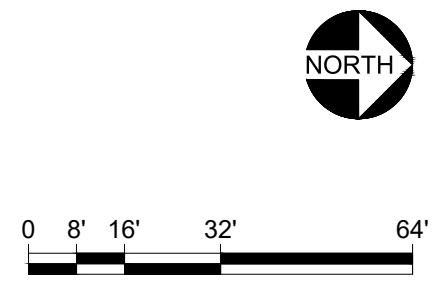

9/9/15  
JES