


FIRST FLOOR PLAN
WHITE HALL CLASSROOM BLDG


41,037 Gross Square Ft.

- Room Numbering Notes:
- Database Room ID's have 'CB' prefix for all levels
 - Signage only has prefix for Basement (00) level
 - Room IDs on floor plans match signage


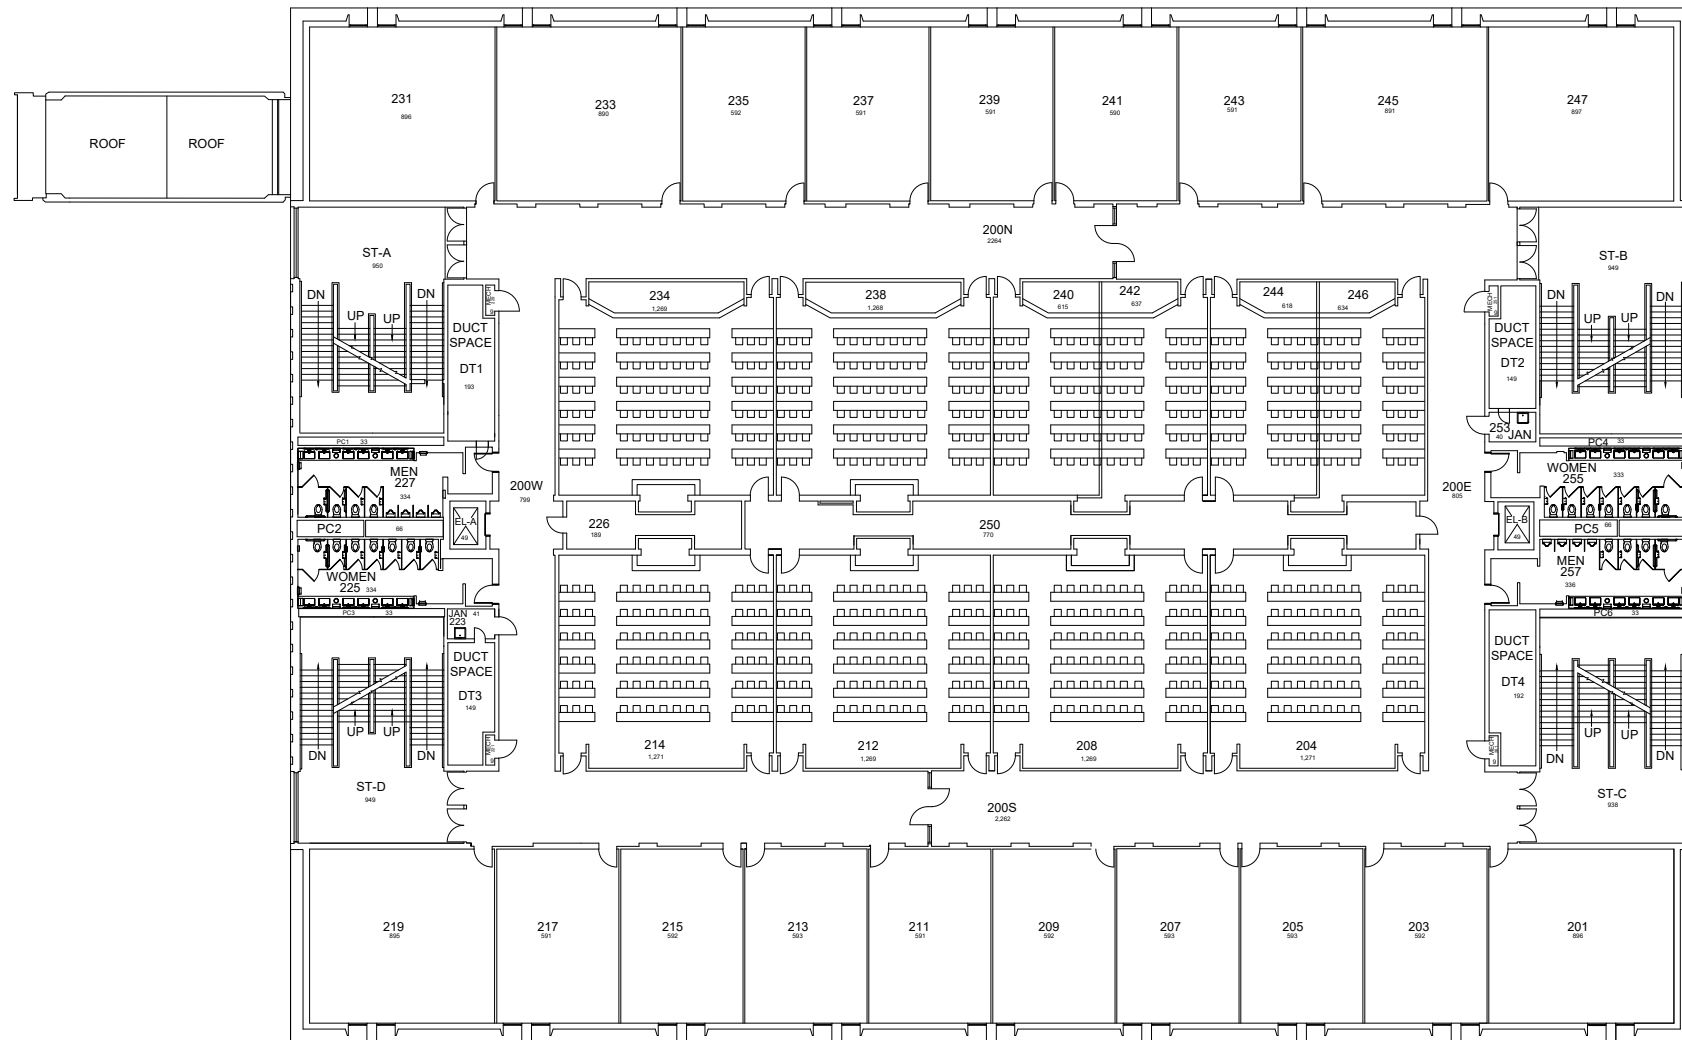


SECOND FLOOR PLAN
WHITE HALL CLASSROOM BLDG

38,882 Gross Square Ft.

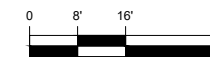

- Room Numbering Notes:
- Database Room ID's have 'CB' prefix for all levels
 - Signage only has prefix for Basement (00) level
 - Room IDs on floor plans match signage

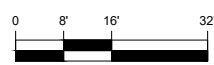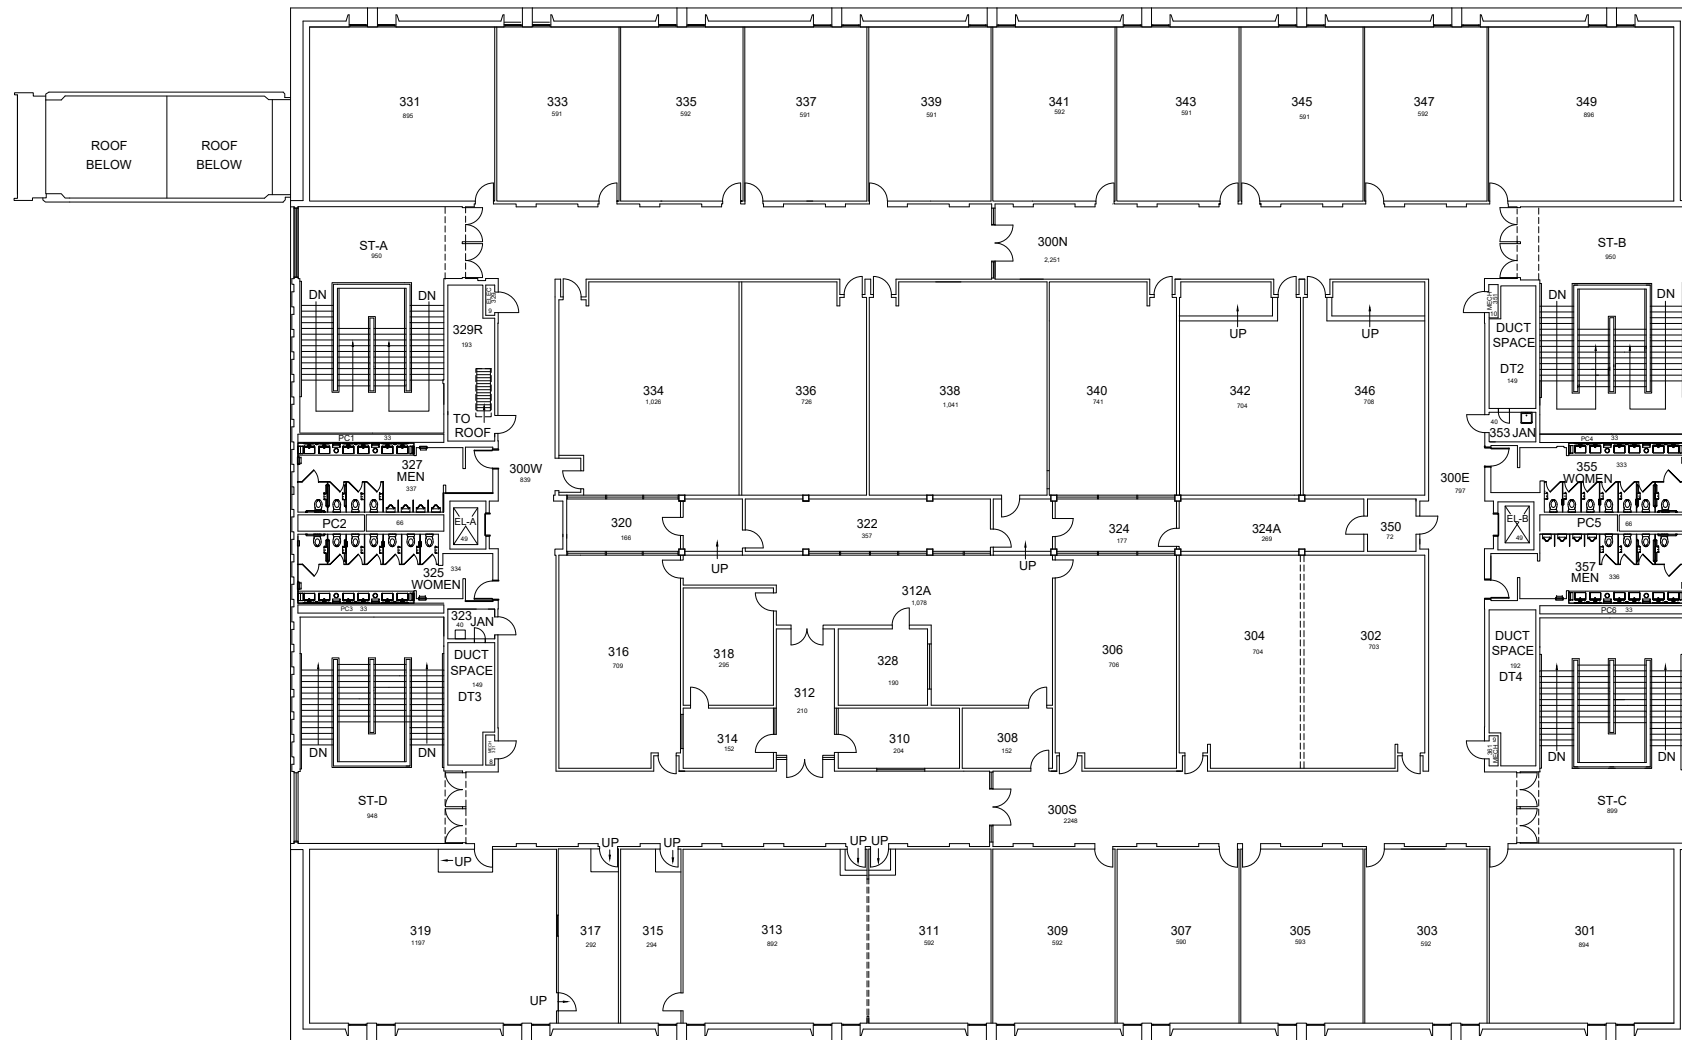

THIRD FLOOR PLAN
WHITE HALL CLASSROOM BLDG

38,877 Gross Square Ft.

- Room Numbering Notes:
- Database Room ID's have 'CB' prefix for all levels
 - Signage only has prefix for Basement (00) level
 - Room IDs on floor plans match signage




LEGEND

- PLUMBING VENT
- ROOF DRAIN
- HVAC
- ⊠ SKYLIGHT
- ▣ ROOF HATCH
- ↘ FLOW ARROW
- ① SECTION NUMBER

ROOF DATA

Section	Roof Label	Location	Roof Type	Sq. Ft.
1	RF401	Northwest Corner	Foam	3,719
2	RF402	Northeast Corner	Foam	3,719
3	RF403	Southwest Corner	Foam	3,719
4	RF404	Southeast Corner	Foam	3,719
5	RF405	Northwest Center	Foam	3,302
6	RF406	Northeast Center	Foam	3,302
7	RF407	Southwest Center	Foam	3,302
8	RF408	Southeast Center	Foam	3,302
9	RF409	West Side	Foam	3,250
10	RF410	East Side	Foam	3,250
11	RF411	West Center	Foam	2,886
12	RF412	East Center	Foam	2,886

Data source: CPPD Data

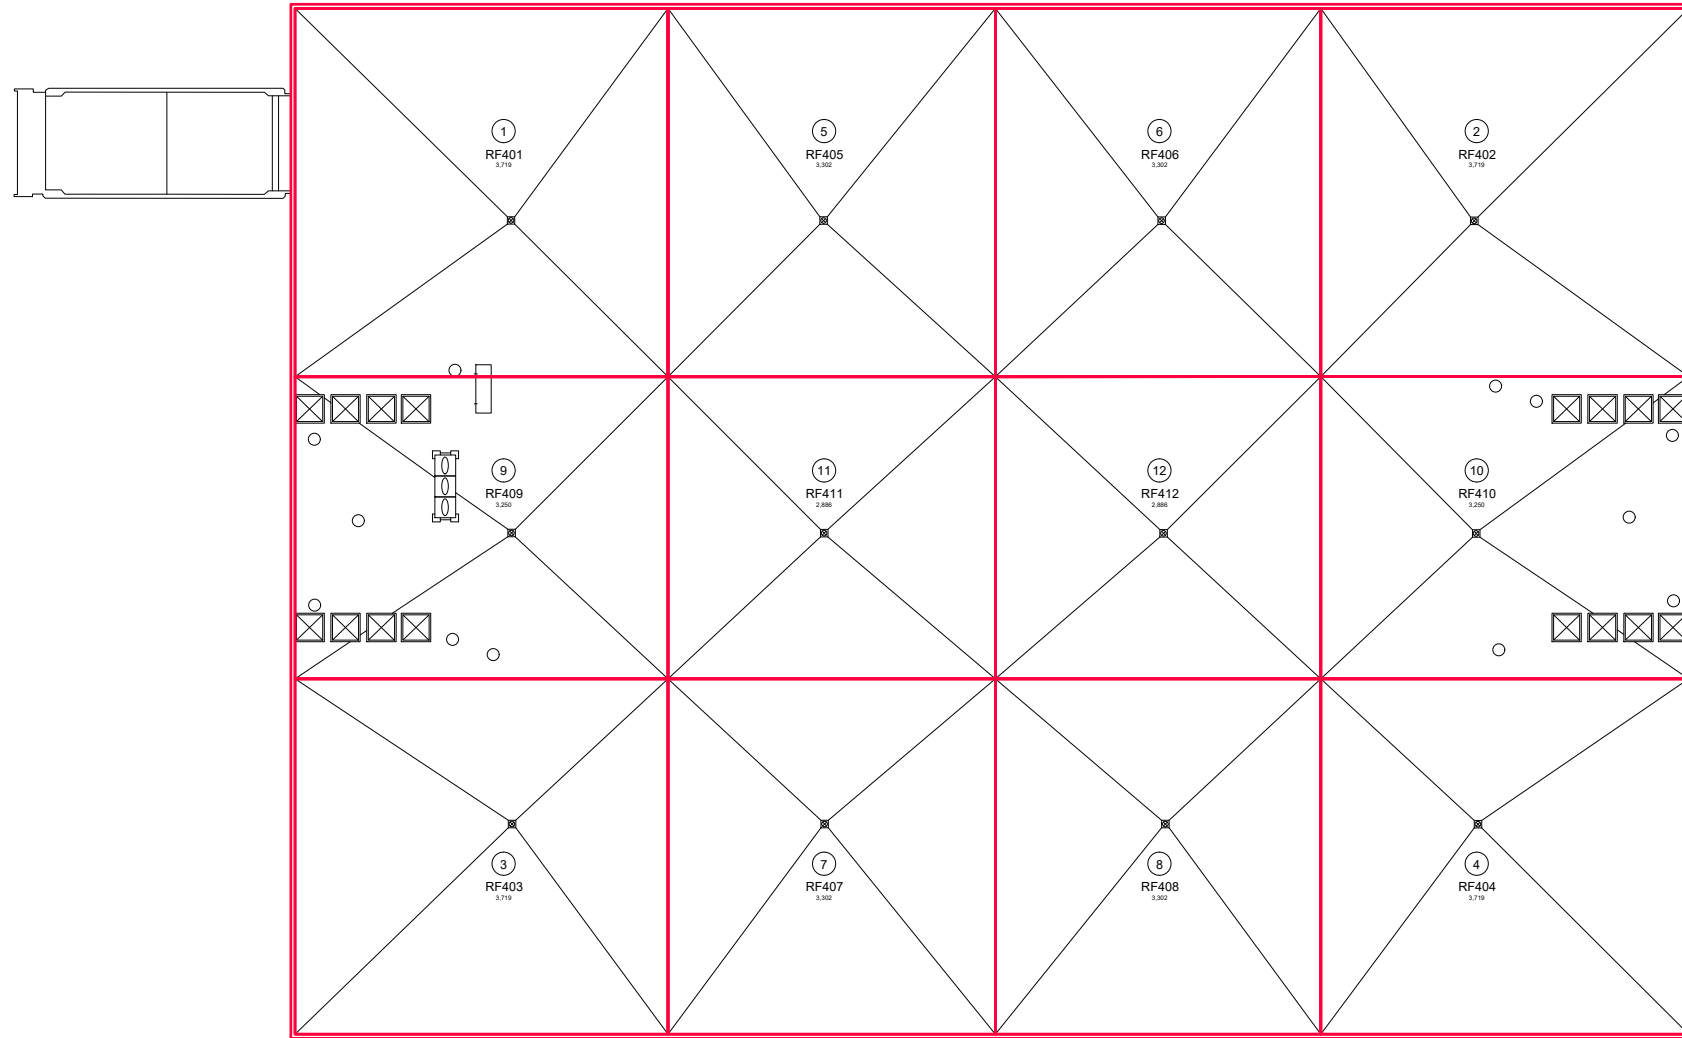

ROOF PLAN
WHITE HALL CLASSROOM BLDG

