


LEVEL 0 - BELOW MAIN RAMPS PLAN
KROGER FIELD
 7,910 Gross Square Ft.

DATE:
MM-DD-YY
 DRAWN BY:
JES

BLDG #:
0222


KROGER FIELD
 KEY DRAWING

UNIVERSITY OF KENTUCKY
 Facilities Information Services

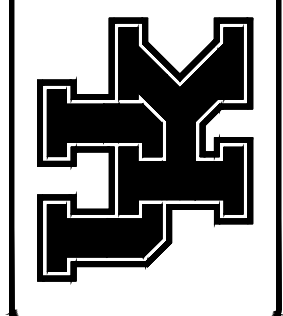

SHEET
 1 of 8

JES 8/8/17

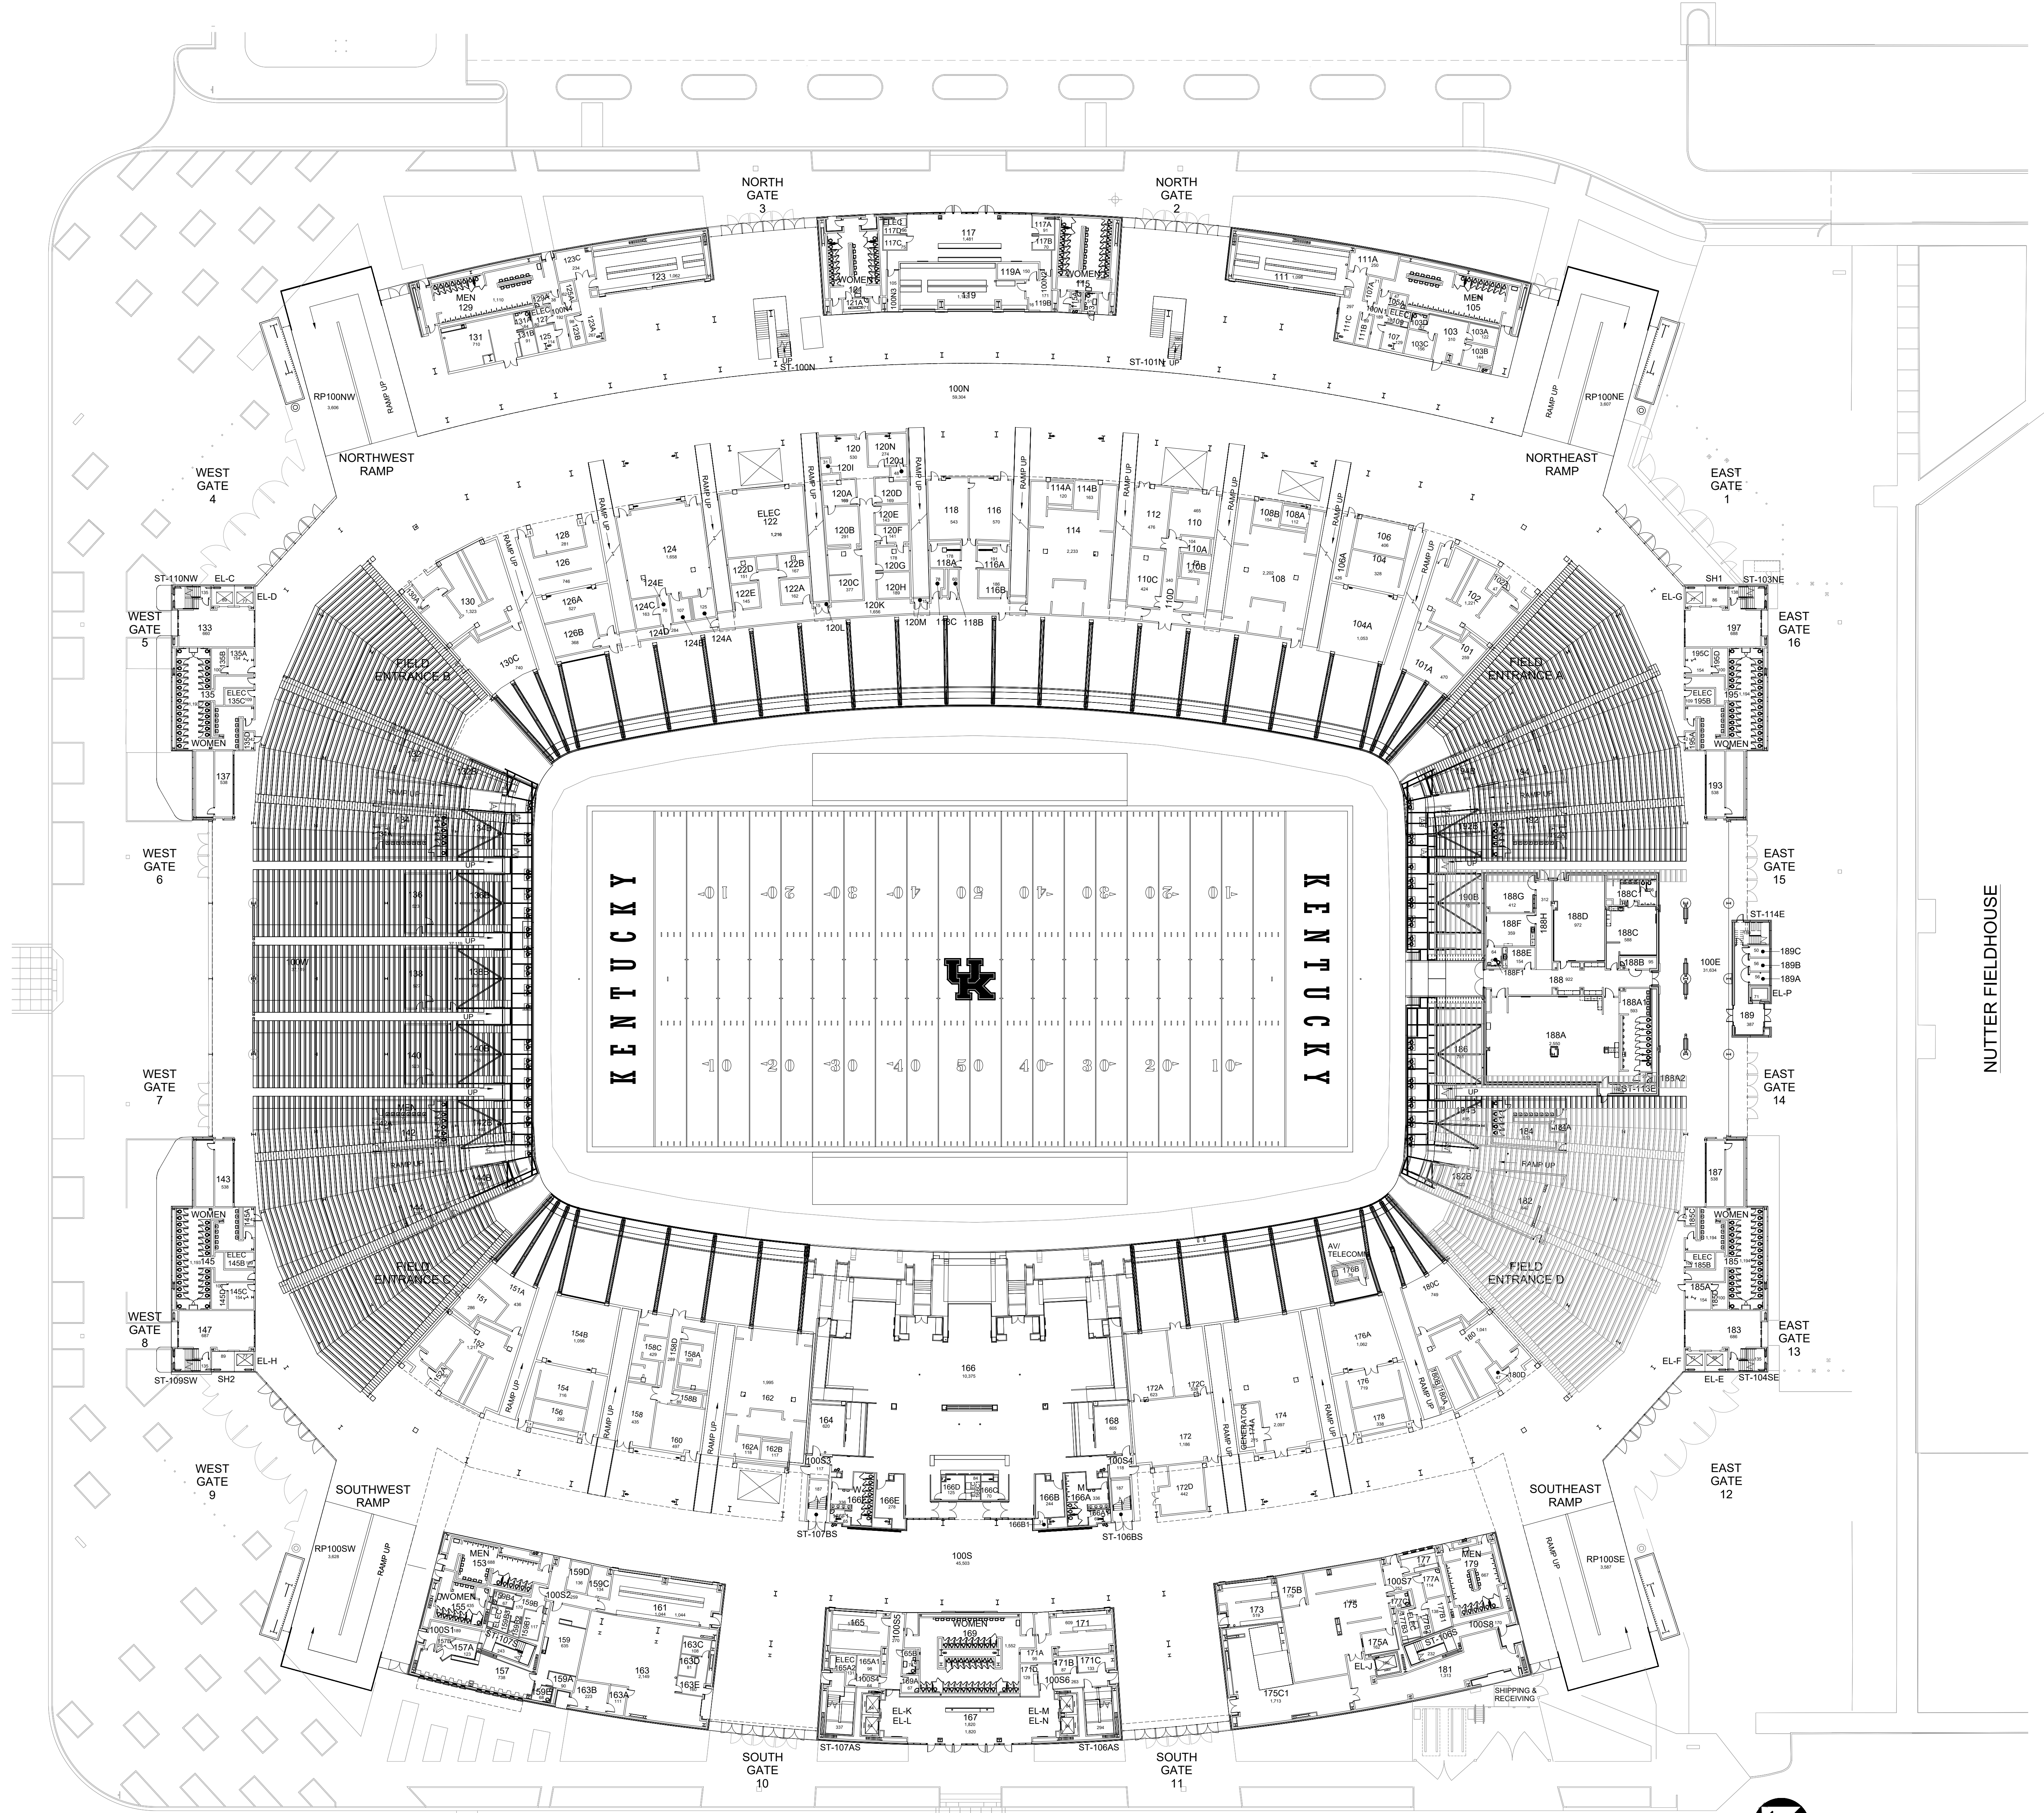


LEVEL 1 - MAIN CONCOURSE LEVEL PLAN
KROGER FIELD

DATE: 08-11-15
 DRAWN BY: KD

BLDG #: 0222

KROGER FIELD
 KEY DRAWING


UNIVERSITY OF KENTUCKY
 Facilities Information Services

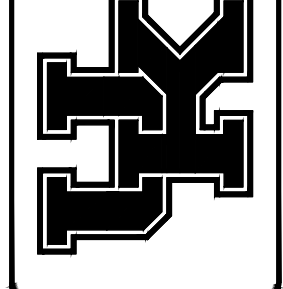

SHEET 2 of 8

8/18/20

KMD

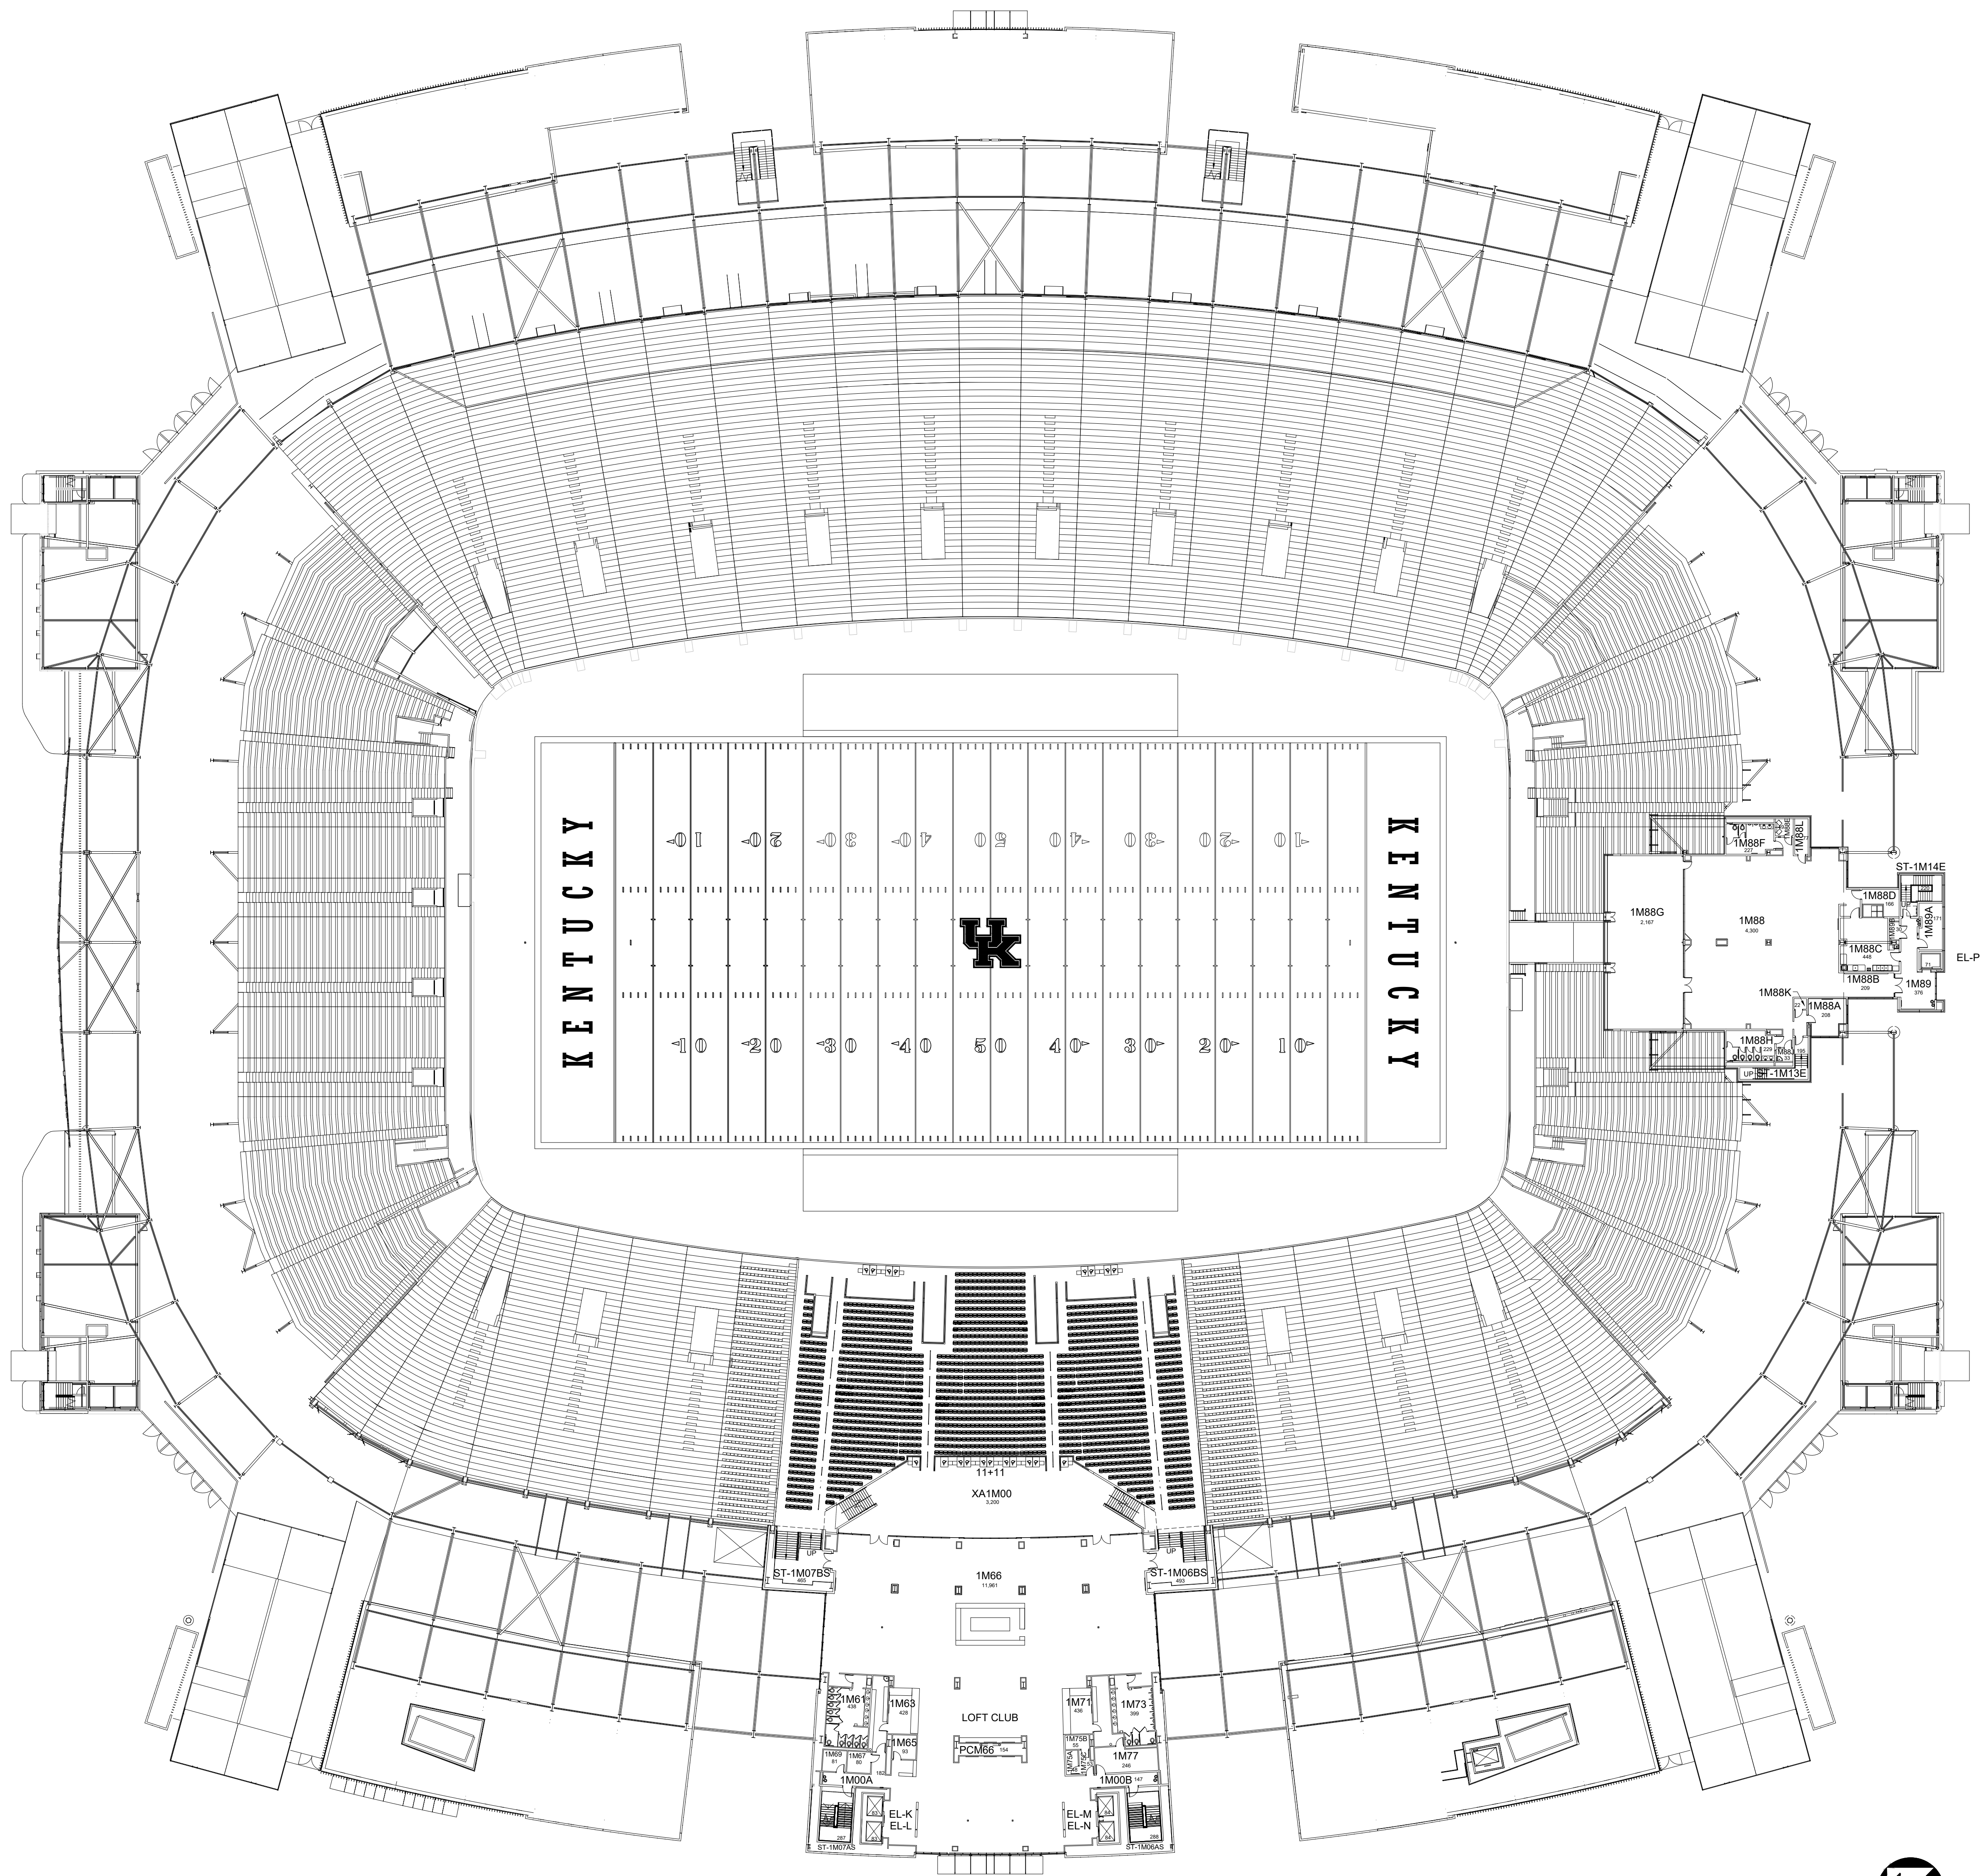

LOFT CLUB LEVEL PLAN
KROGER FIELD


32,582 Gross Square Ft.

DATE:
08-11-15
DRAWN BY:
JES



BLDG #:
0222

KROGER FIELD
KEY DRAWING


UNIVERSITY OF KENTUCKY
Facilities Information Services

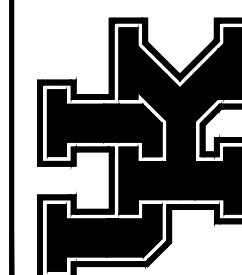


SHEET
3 of 8

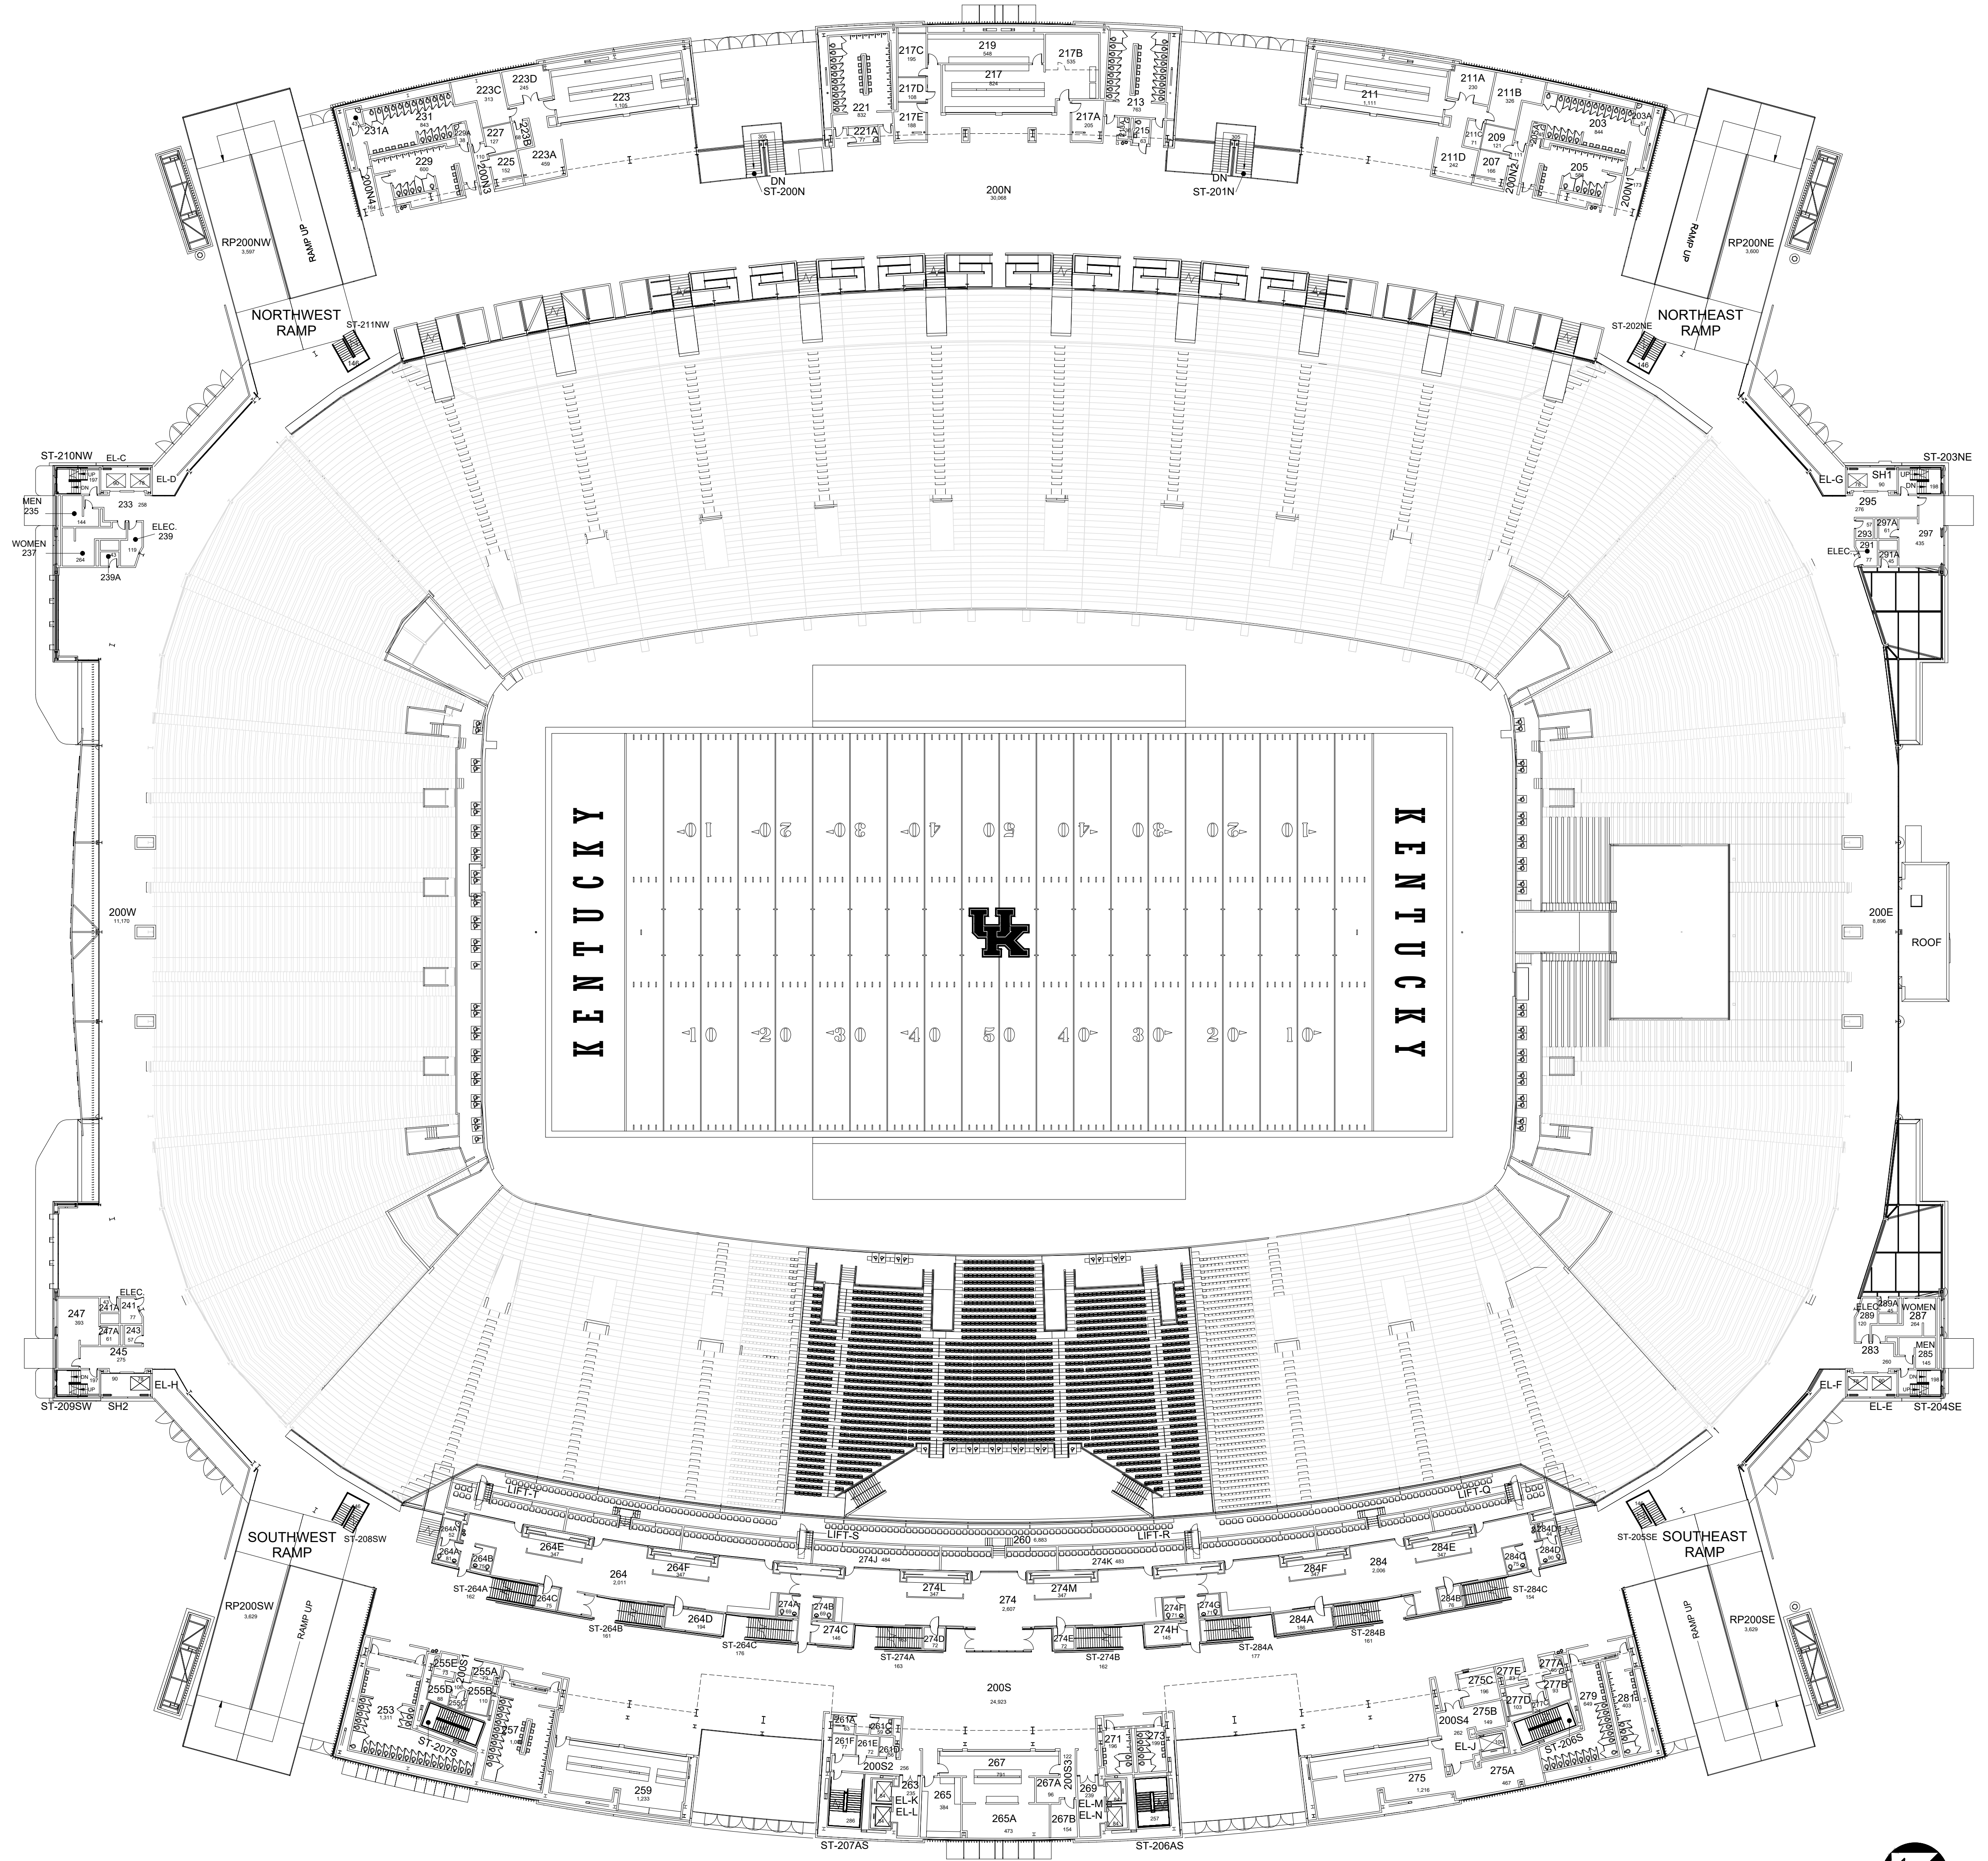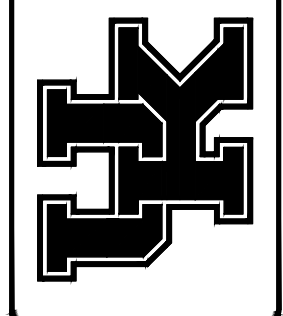

UPPER CONCOURSE LEVEL PLAN
KROGER FIELD
171,922 Gross Square Ft.

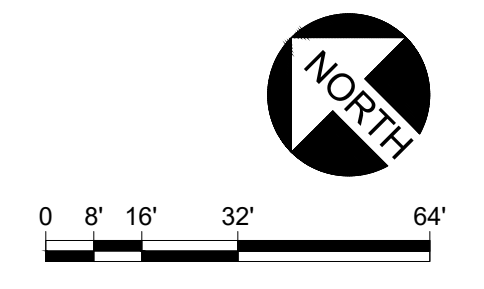

88/17
JES

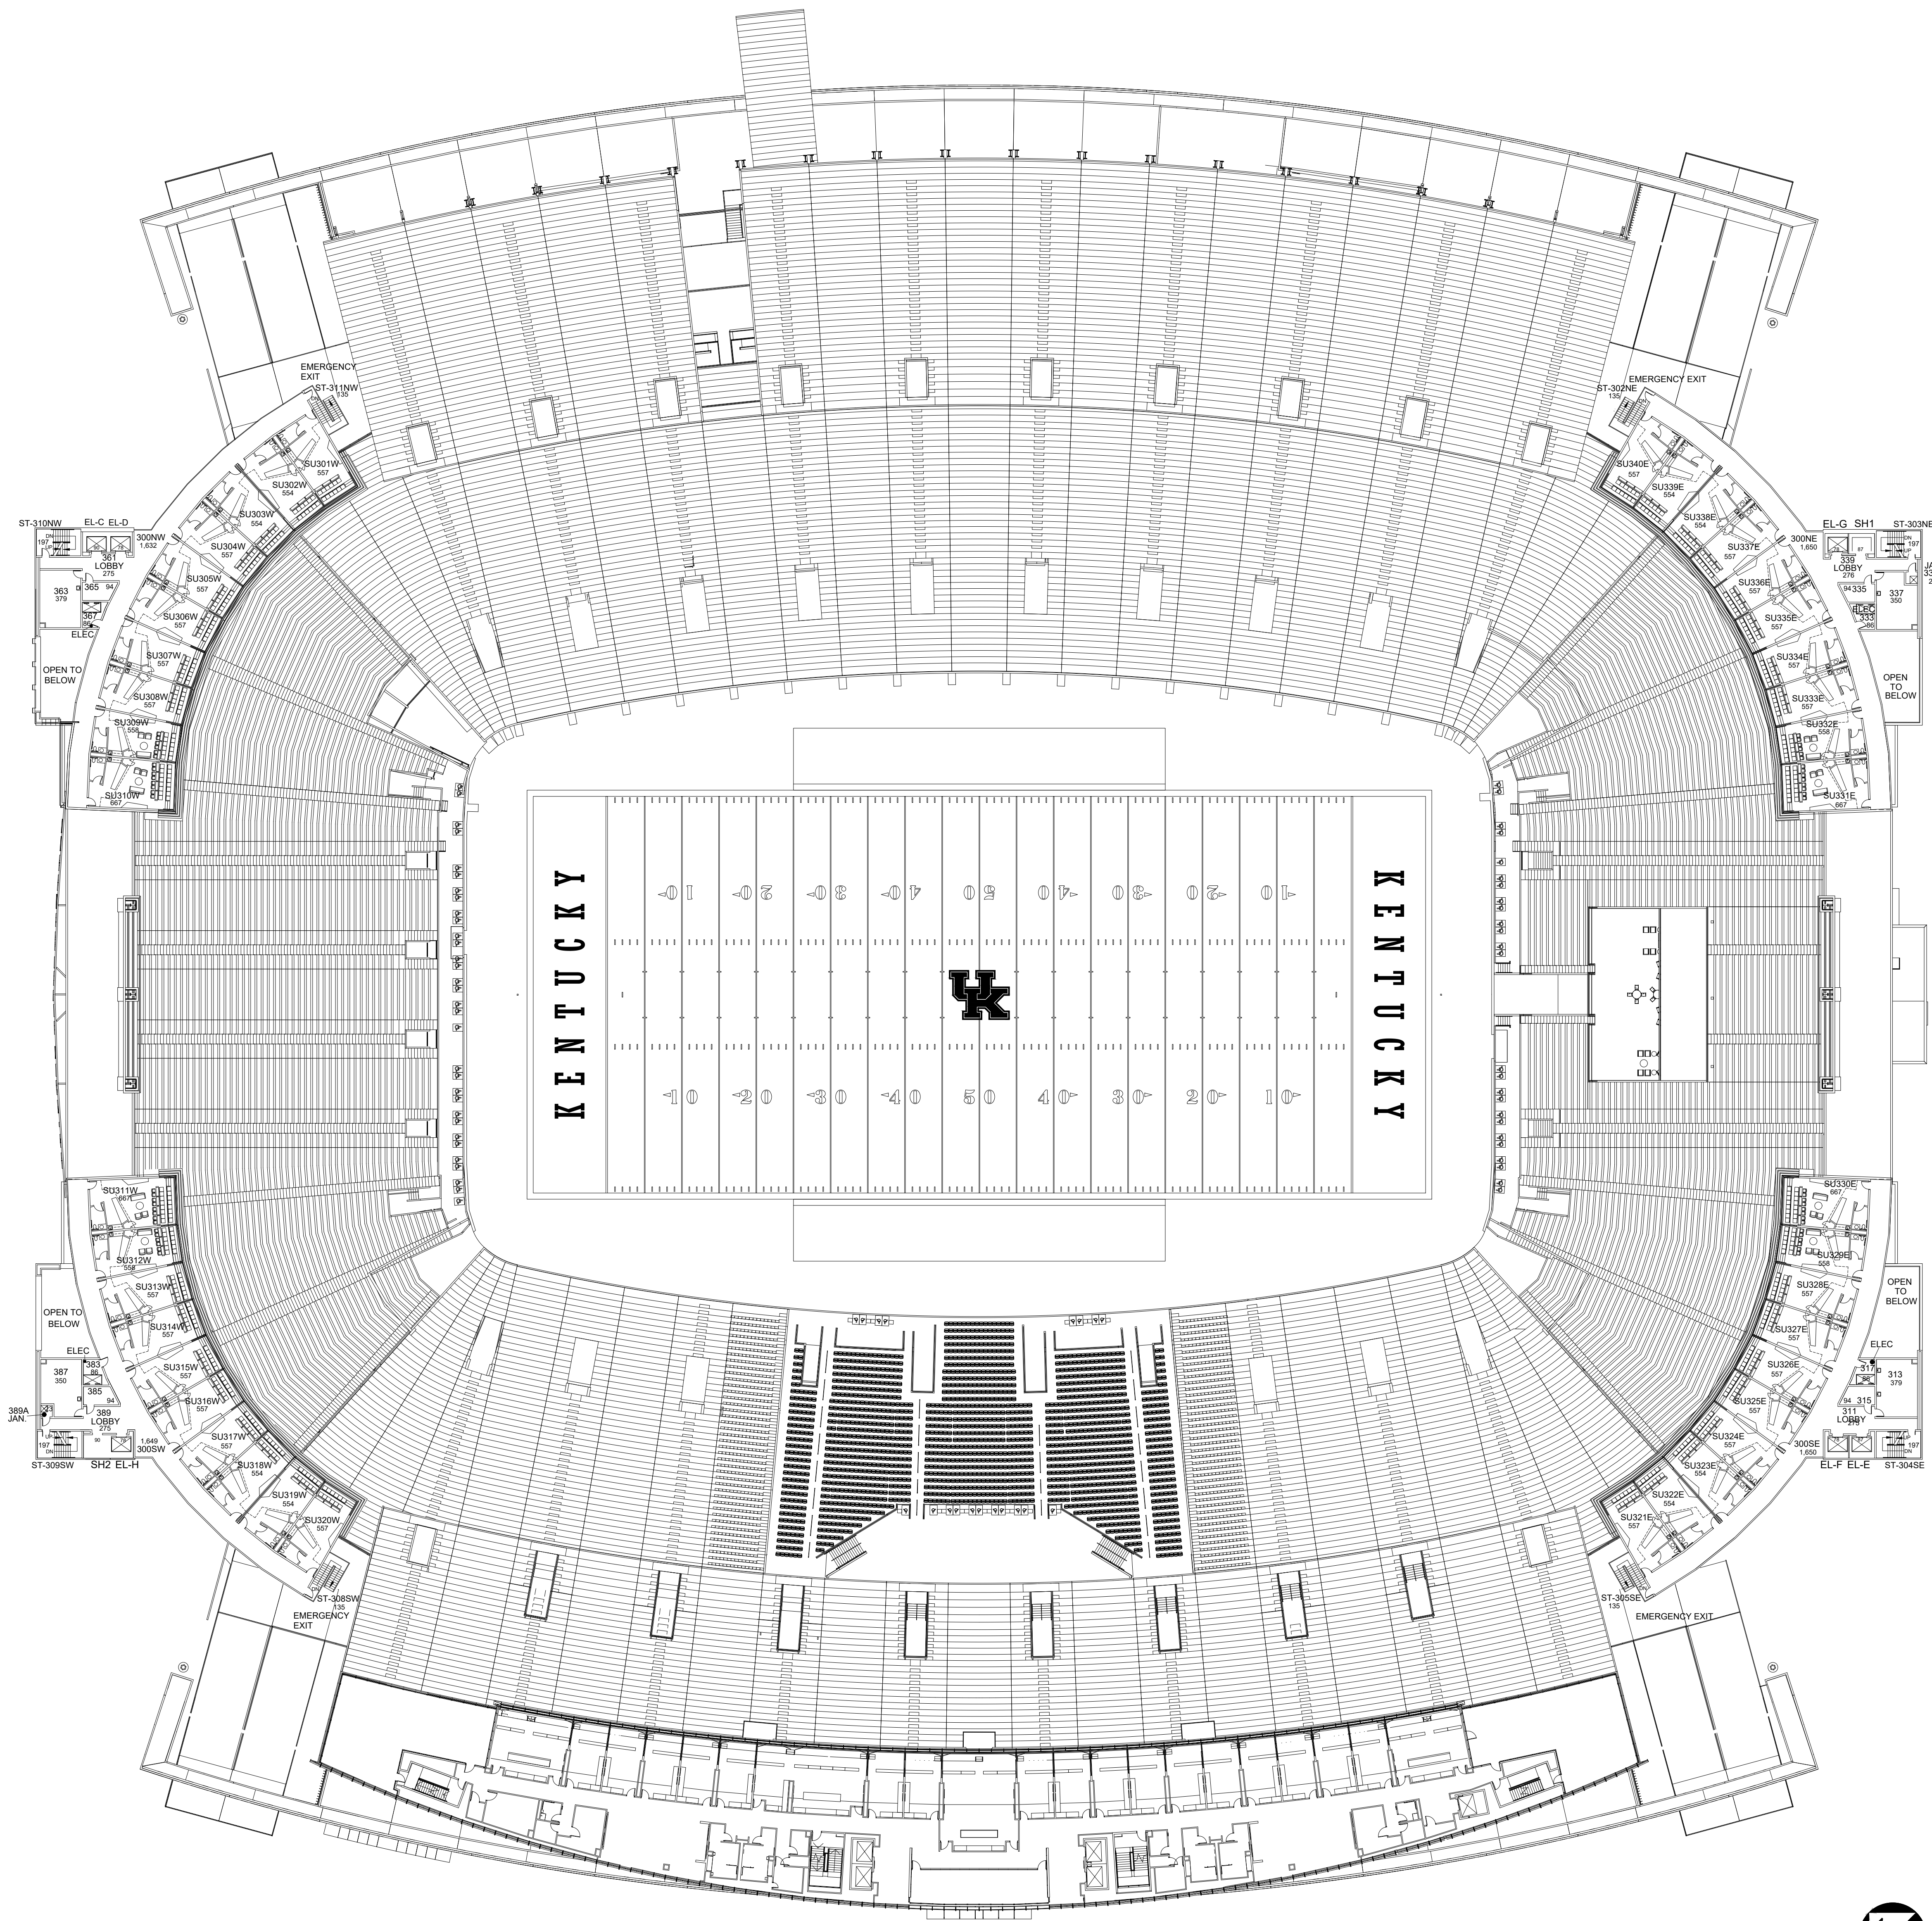


SUITE 3RD LEVEL PLAN
KROGER FIELD
 38,911 Gross Square Ft.
 NOTE: Suites are on 03 & 04 Levels

DATE:
08-11-15
DRAWN BY:
JES

BLDG #:
0222


KROGER FIELD
KEY DRAWING

UNIVERSITY OF KENTUCKY
 Facilities Information Services

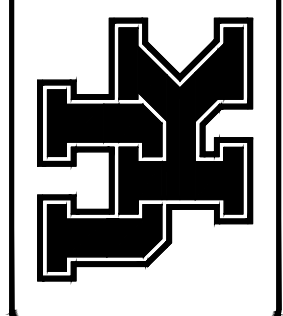

SHEET
5 of 8

10/21/2019
JES

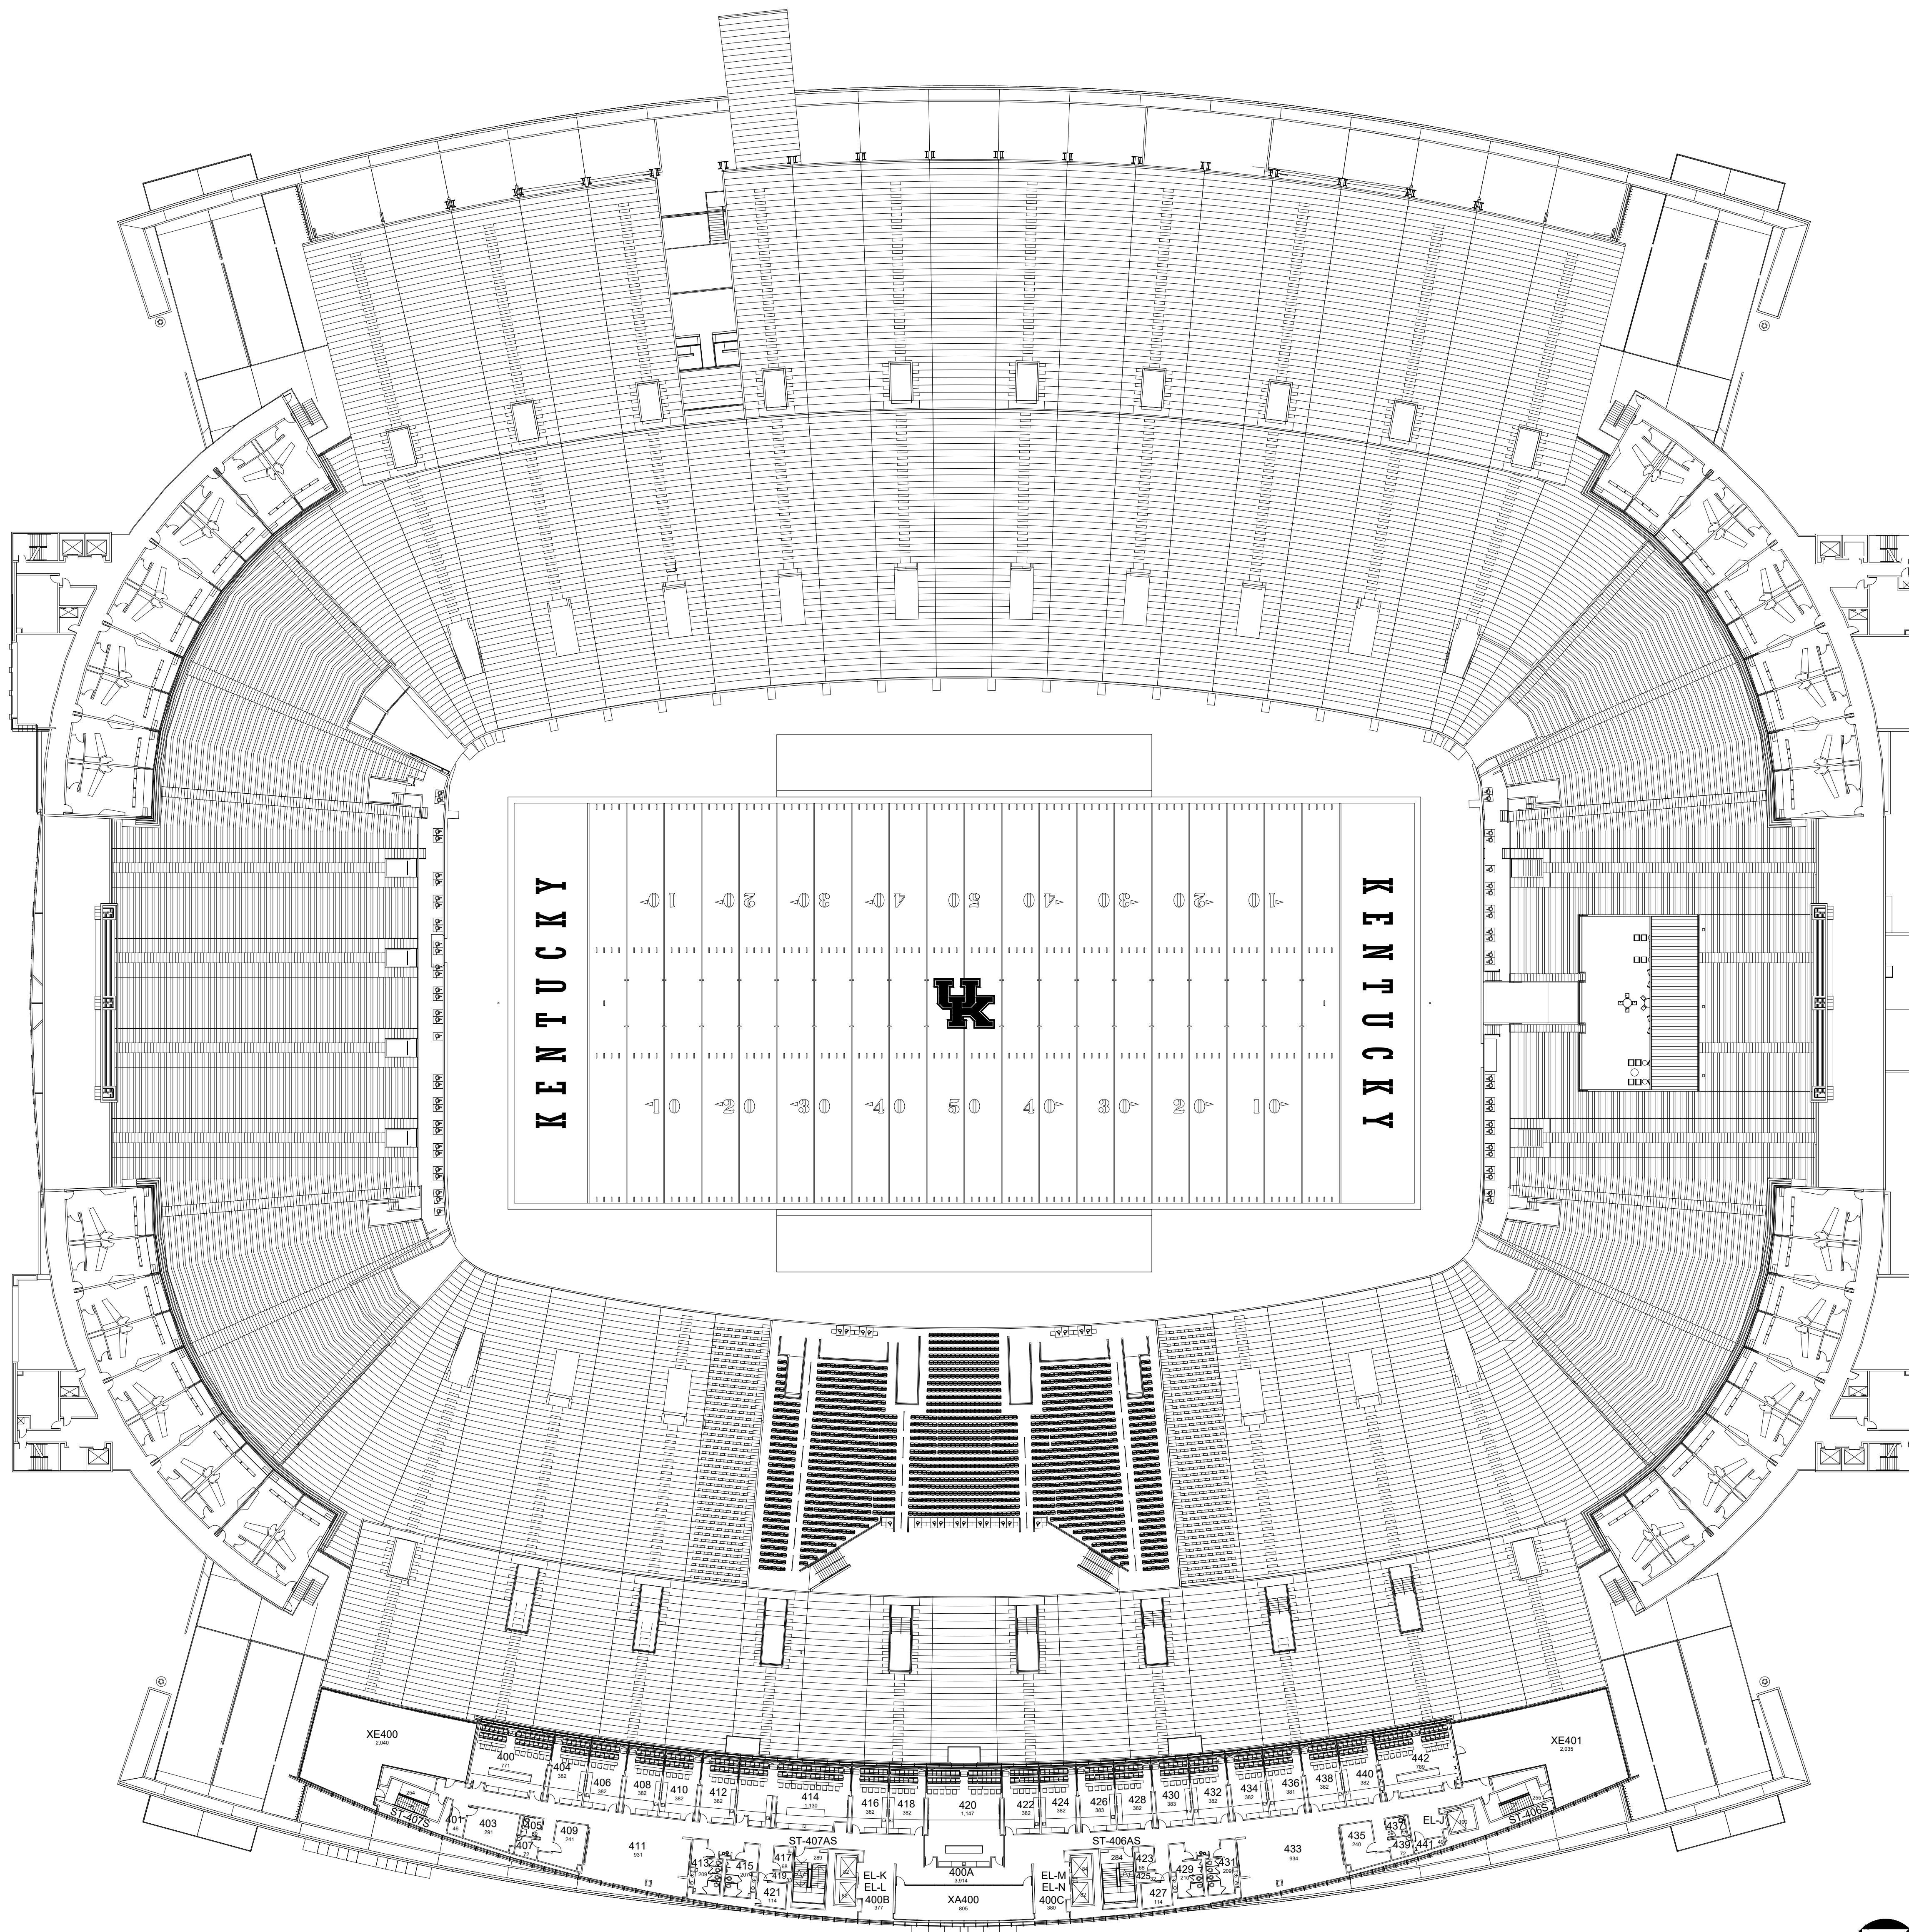

**SUITE 4TH LEVEL PLAN
KROGER FIELD**


24,802 Gross Square Ft.
NOTE: Suites are on 03 & 04 Levels

DATE:
08-11-15
DRAWN BY:
JES

BLDG #:
0222


**KROGER FIELD
KEY DRAWING**

UNIVERSITY OF KENTUCKY
Facilities Information Services

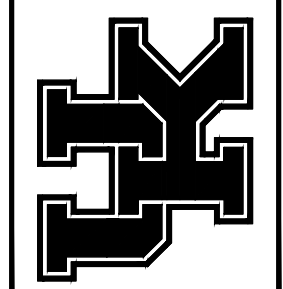

**SHEET
6 of 8**

10/21/2019
JES

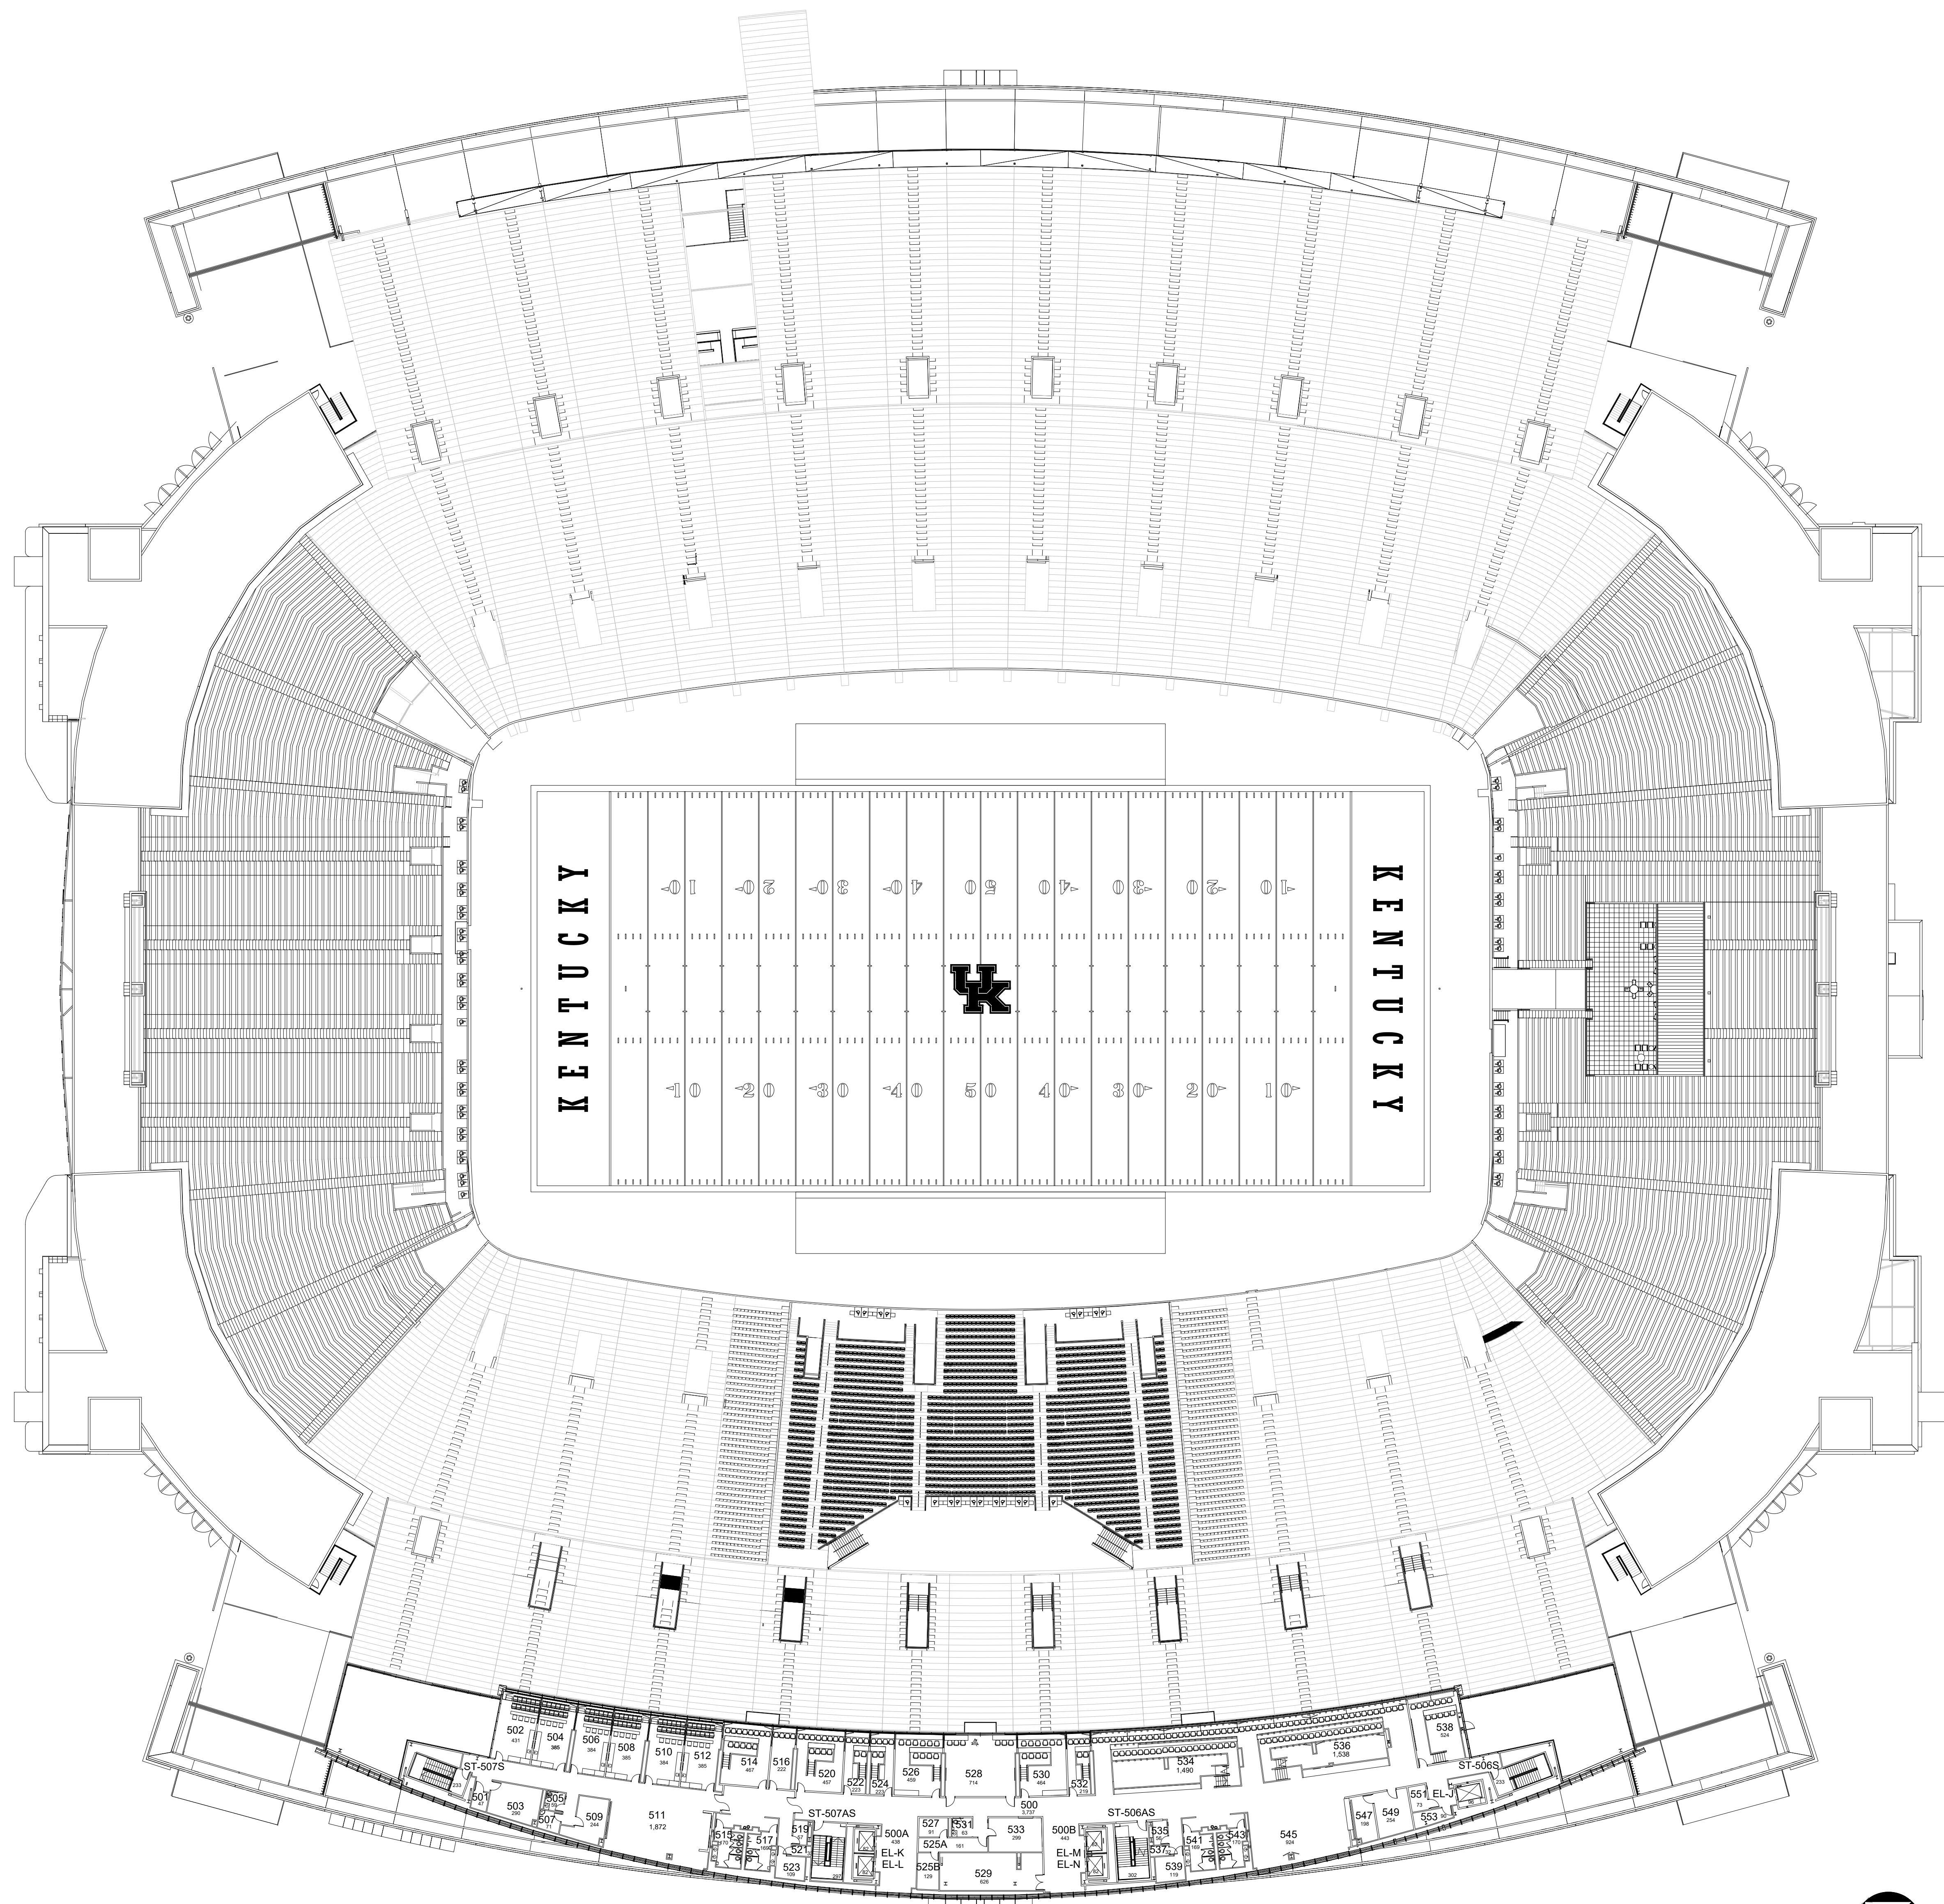


PRESS LEVEL PLAN
KROGER FIELD
 25,824 Gross Square Ft.

DATE:
08-11-15
 DRAWN BY:
JES

BLDG #:
0222

KROGER FIELD
 KEY DRAWING


UNIVERSITY OF KENTUCKY
 Facilities Information Services

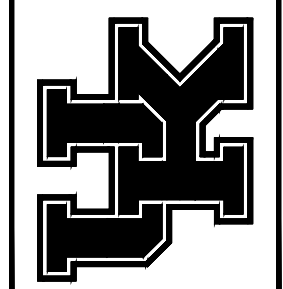


SHEET
7 of 8

5/3/18

JES

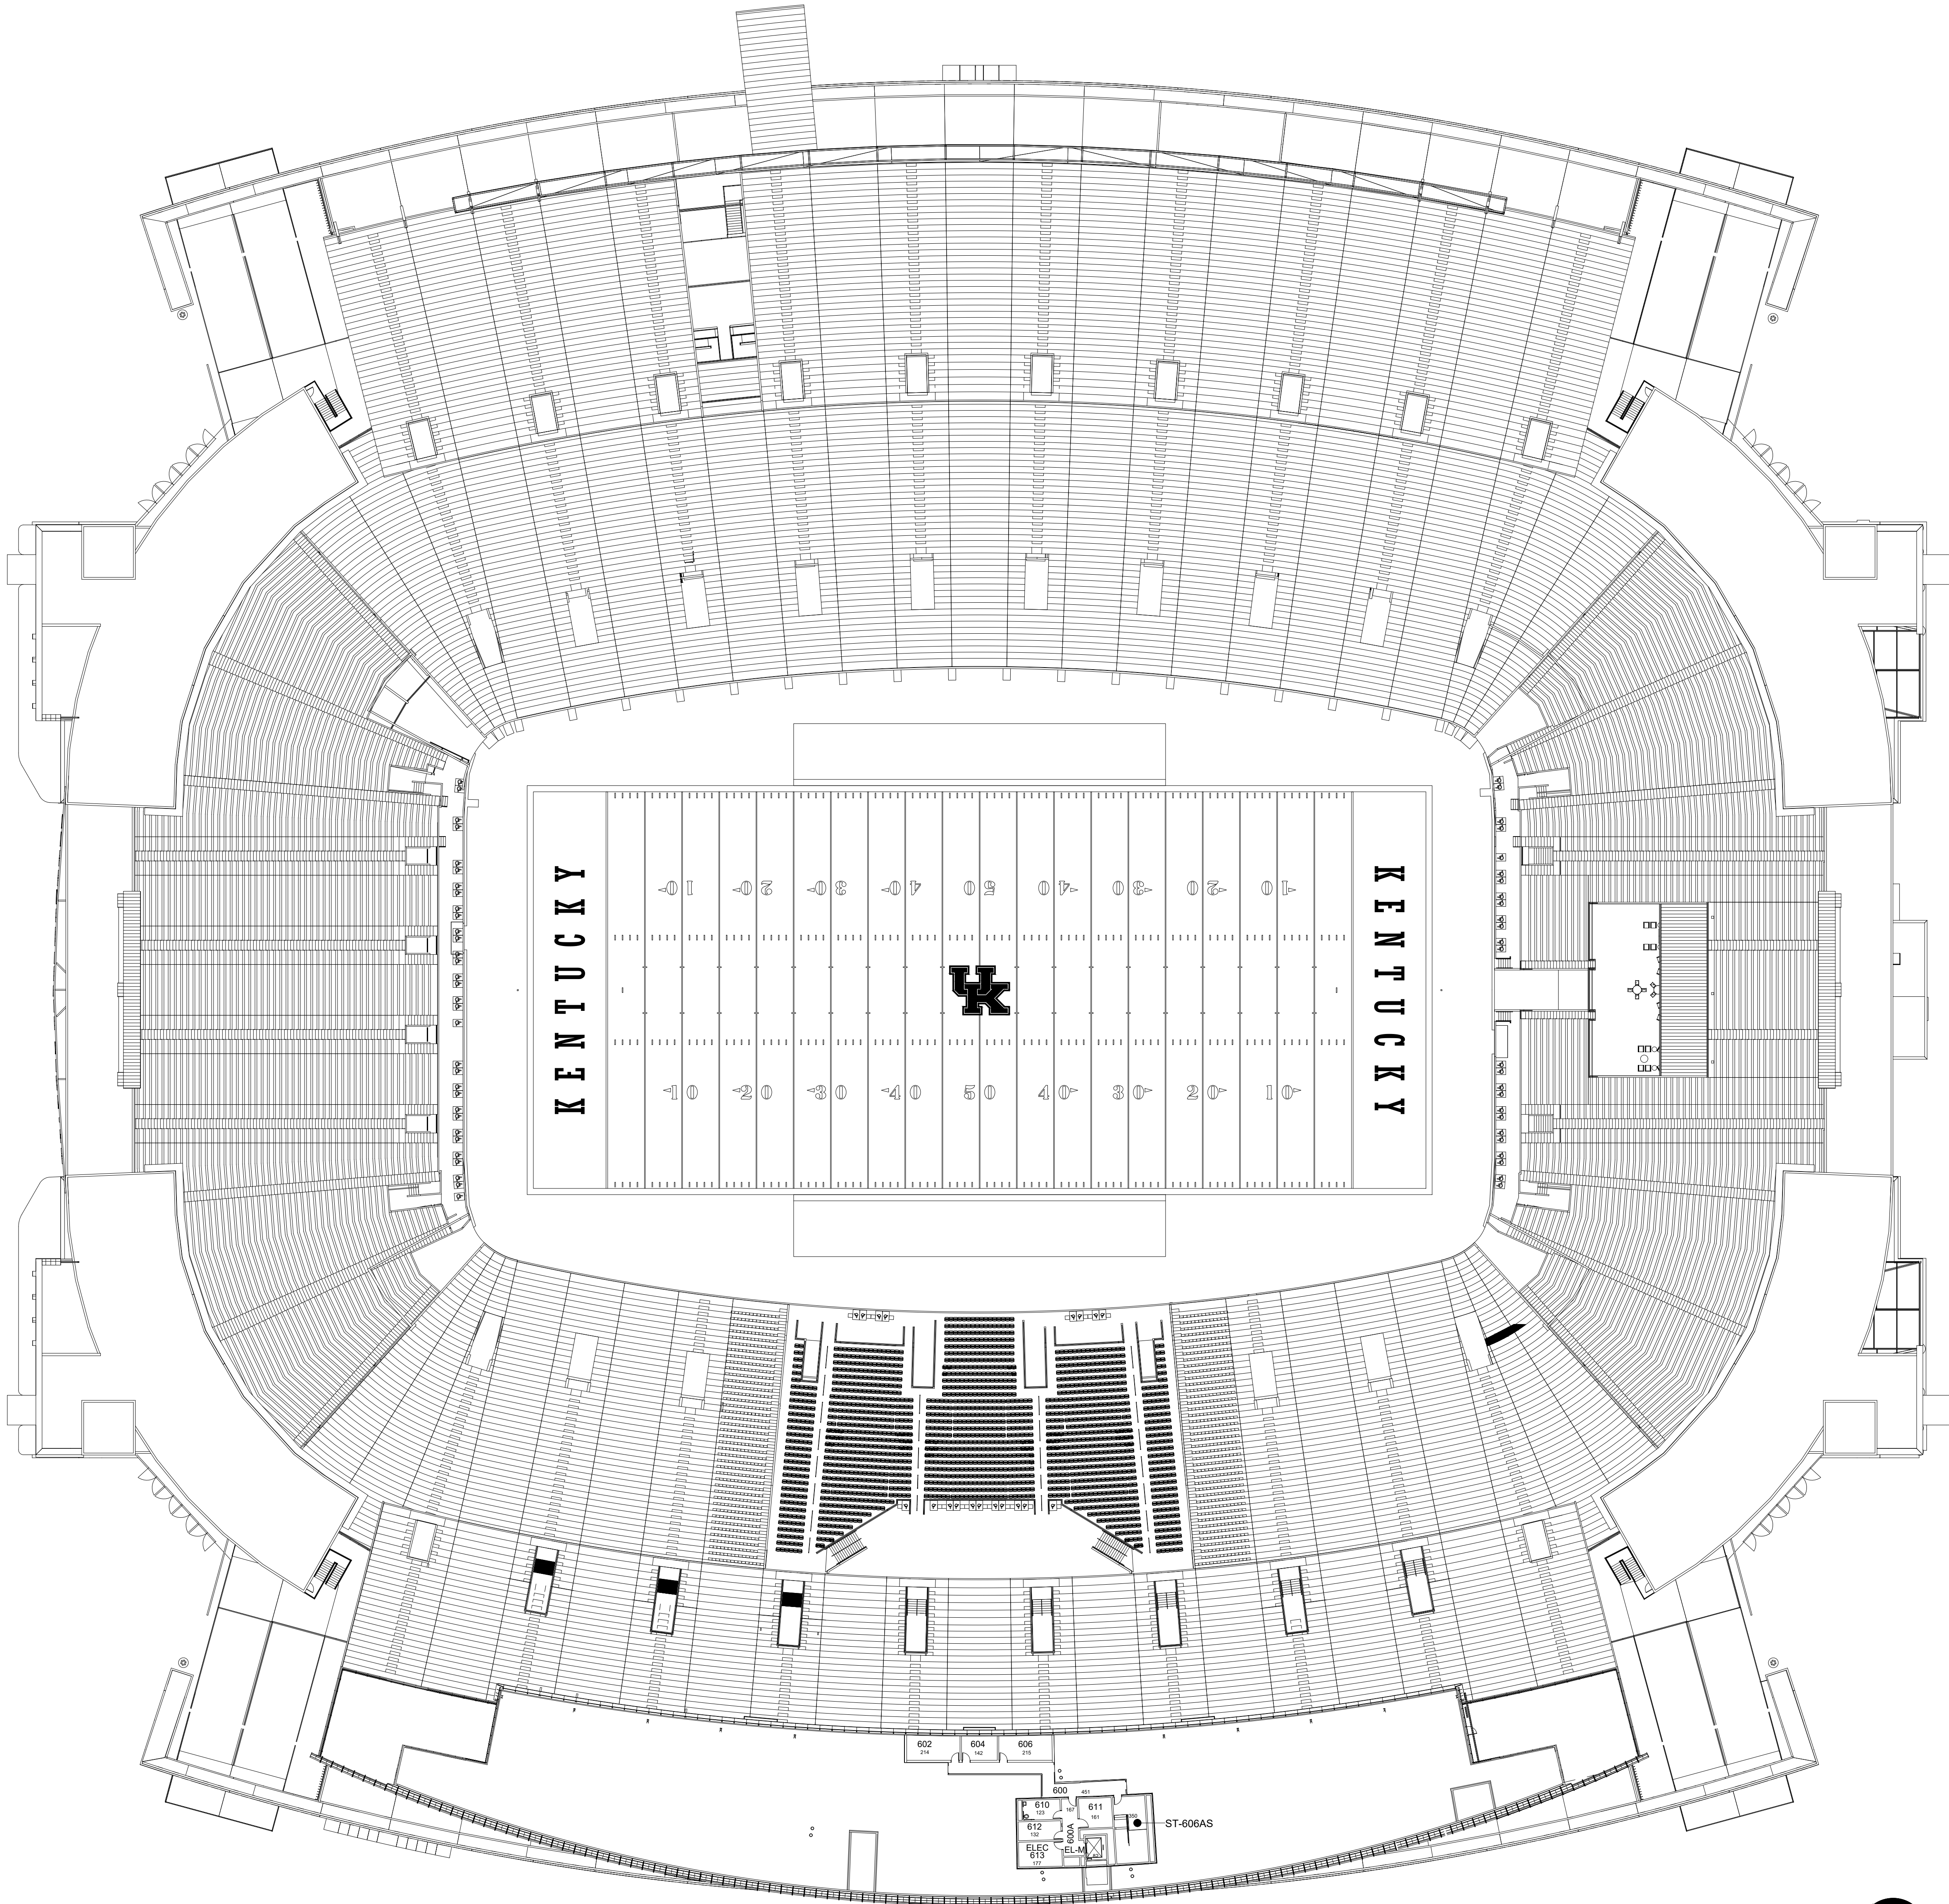

PENTHOUSE LEVEL PLAN
KROGER FIELD
 2,701 Gross Square Ft.

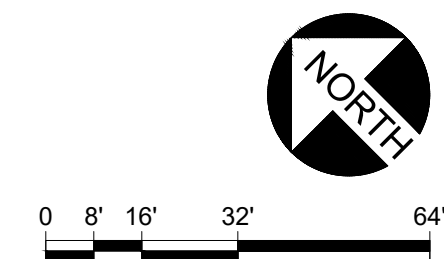

5/3/18


JES

DATE:
08-11-15
DRAWN BY:
JES

BLDG #:
0222

KROGER FIELD
KEY DRAWING

UNIVERSITY OF KENTUCKY
 Facilities Information Services

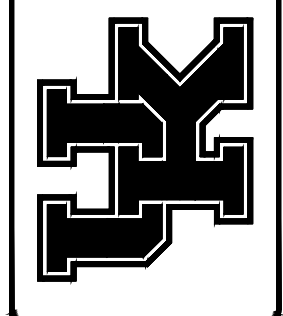

SHEET
 8 of 8