


AGRICULTURAL SCIENCE NORTH
(EXISTING)
First Floor Elev. - 981.88

- SITE IMPROVEMENTS NOTES:**
1. FOR BUILDING LAYOUT AND DIMENSIONS SEE STRUCTURAL PLANS.
 2. DIMENSIONS GIVEN IN RELATIONSHIP TO BUILDINGS ARE MEASURED PERPENDICULAR FROM FACE OF BRICK PRECAST OR GLASS UNLESS OTHERWISE INDICATED.
 3. DIMENSIONS ARE REFERENCED AT 90 DEGREE ANGLES, UNLESS OTHERWISE INDICATED.

SEE SHEET S-3 FOR CONTINUATION



SEE SHEET S-7 FOR DETAIL

4" CONC. S.W. WITH SERRING AS SHOWN

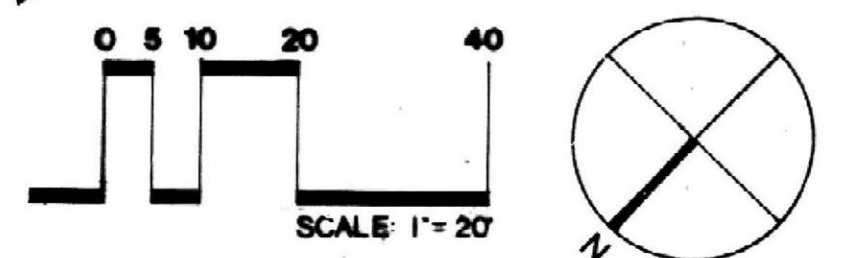

BID PACKAGE #1

ALBERT B. CHANDLER MEDICAL CENTER UNIVERSITY OF KENTUCKY HOSPITAL EXPANSION & RENOVATION

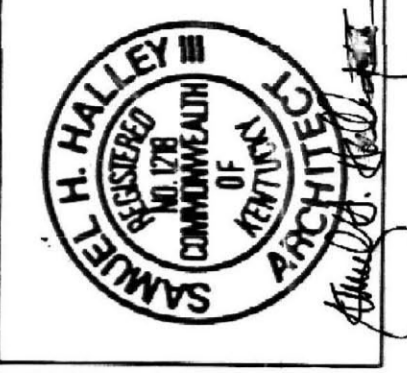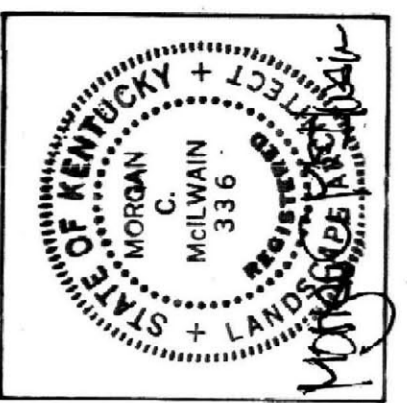

OMNI/CMW Joint Venture Architects
In Association with Hellmuth, Obata, & Kassabaum
Omni Architects
Chesman-Miller-Woodford
2365 Harrodsburg Road, Lexington, KY 40504 Ph: 606-253-3605
326 S. Broadway, Lexington, KY 40508 Ph: 606-254-6621

Site Layout and Improvements Plan
HOSPITAL EXPANSION & RENOVATION
A. B. CHANDLER MEDICAL CENTER
PROJECT NO. 304.1

University of Kentucky
Design & Construction
Approval
[Signature]
Director
FEB 05 1988

Date: JUNE '87
Drawn by: MS/LCW
Check by: MZ
Revisions:

RS-6
HOSPITAL ADDITION